

RIGHT OF WAY
COLORADO
STATE HIGHWAY DEPARTMENT

PLAN AND PROFILE OF PROPOSED
LOWRY FIELD - BUCKLEY FIELD-BOMBING RANGE
DEFENSE ACCESS PROJECT NO. DA-WRI(I)
NOT ON A FEDERAL AID OR STATE HIGHWAY
ARAPAHOE COUNTY

INFORMATION OBTAINED FROM AVAILABLE COUNTY RECORDS

SCALES OF ORIGINAL TRACINGS
ON PLAN, 1 IN. = 100 FT.
ON PROFILE 1 IN. = 100 FT. HORIZONTAL
1 IN. = 10 FT. VERTICAL

GRADE LINE ON PROFILE IS SHOWN AS GRADE OF FINISHED ROAD

MAIN LINE	APPROCH. TO PROJECT	"R" LINE	"C" LINE
GROSS LENGTH OF PROJECT - 67,545.9 FT. = 12.793 MI.	1905.4 FT. = 0.361 MI.	6,000 FT. = 1.136 MI.	5276.0 FT. = 0.999 MI.
NET LENGTH OF PROJECT - 67,545.9 FT. = 12.793 MI.	1905.4 FT. = 0.361 MI.	6,000 FT. = 1.136 MI.	5276.0 FT. = 0.999 MI.

- CONVENTIONAL SIGNS
- CENTER LINE OF SURVEY
 - RIGHT OF WAY LINES
 - TOWNSHIP OR RANGE LINES
 - SECTION LINES
 - ONE QUARTER SECTION LINES
 - COUNTY LINE
 - RAILROAD TRACKS
 - BARBED WIRE FENCE
 - POLE LINES

NOTE.
It is recommended that the bidders on this project go over the plan details with one of the following field representatives of this department.
E. E. Montgomery, Div. Engr., Denver, Colo.
F. W. Miller, Res. Engr., Denver, Colo.

"A" LINE
537.6 FT. = 0.102 MI.
537.6 FT. = 0.102 MI.

TOTAL
81,266.9 FT. = 15.391 MI.
81,266.9 FT. = 15.391 MI.

RECOMMENDED FOR APPROVAL
[Signature]
ASSISTANT ENGINEER
12-30-4

APPROVED
[Signature]
STATE HIGHWAY ENGINEER

RECOMMENDED FOR APPROVAL
DISTRICT ENGINEER
PUBLIC ROADS ADMINISTRATION
FEDERAL WORKS AGENCY

RECOMMENDED FOR APPROVAL
CHIEF WESTERN REGION
PUBLIC ROADS ADMINISTRATION
FEDERAL WORKS AGENCY

APPROVED
COMMISSIONER
PUBLIC ROADS ADMINISTRATION
FEDERAL WORKS AGENCY


RECOMMENDED FOR APPROVAL

RECOMMENDED FOR APPROVAL

RECOMMENDED FOR APPROVAL

RECOMMENDED FOR APPROVAL

APPROVED

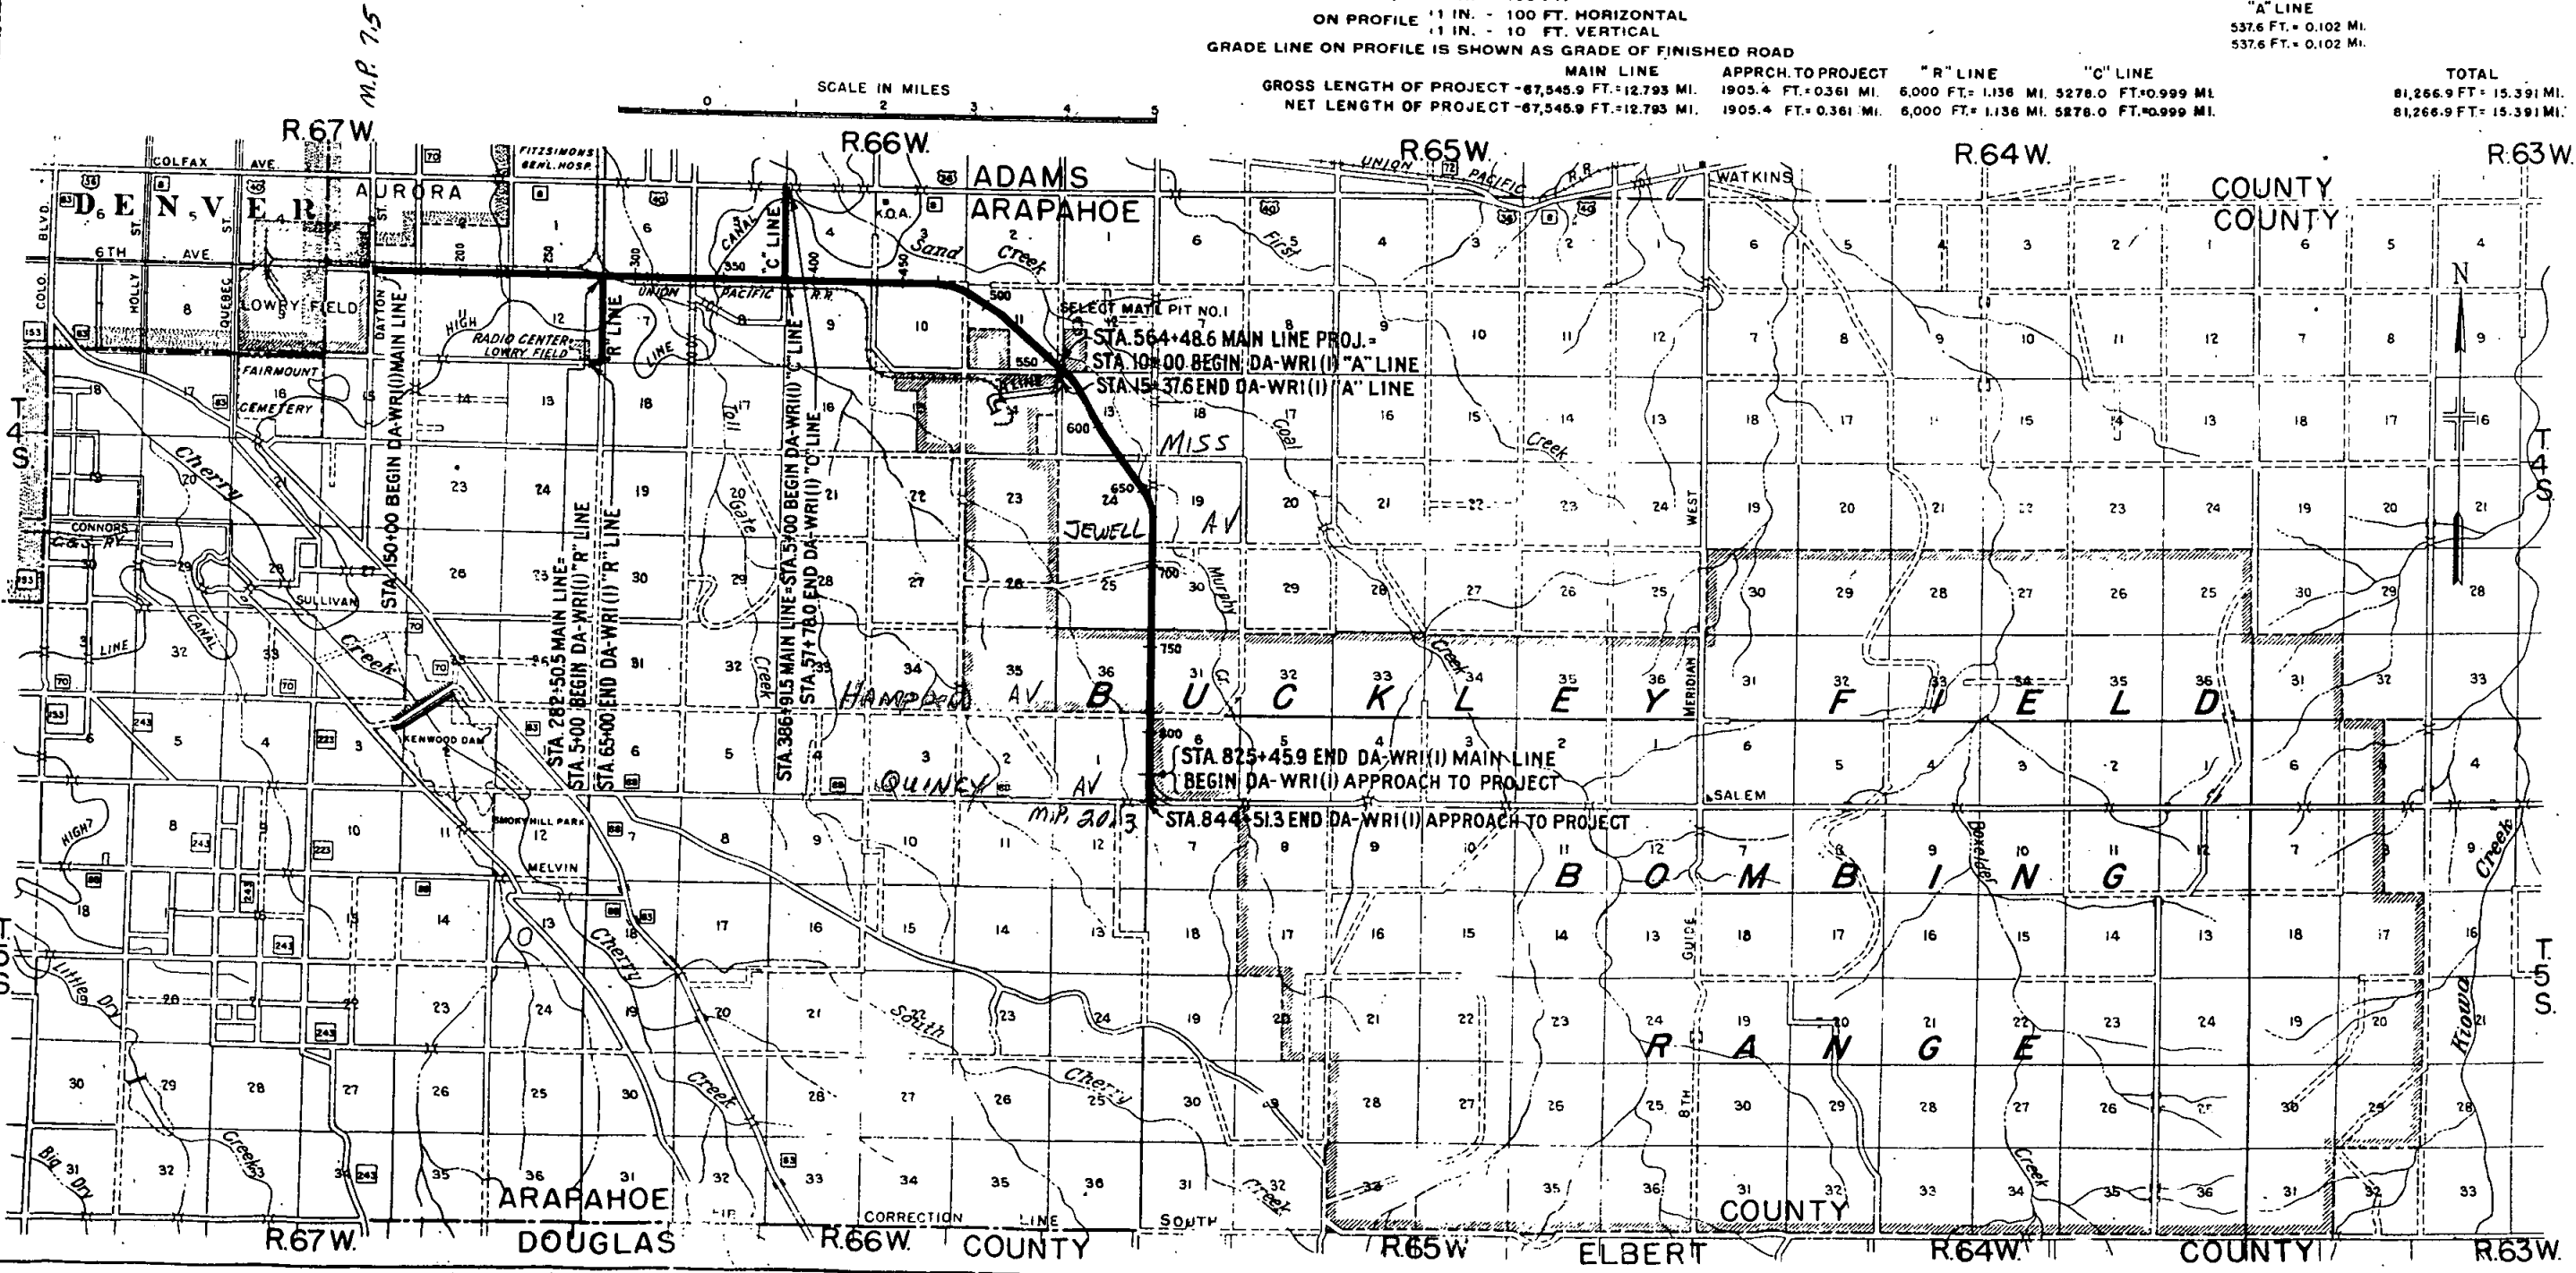

ARAPAHOE COUNTYARAPAHOE COUNTY

ARAPAHOE COUNTY

NO	OWNER	LOCATION	AREA IN ACRES		ASSESSED VALUE			REMARKS
			TOTAL	REQ'D.	IMP'S.	LAND	PARCEL	
32	D. W. Potts, M.R.A. Aurora, Colorado	NW 1/4 11- 4 - 66	160	7.46	NONE	1670	78	
33	Town of Aurora, Colorado.	NE 1/4 11- 4 - 66		0.15				
34	C.H.Yardley, Route 1, Aurora, Colorado.	SE 1/4 11- 4 - 66	160	8.35	200	1380	72	
35	Andrew J. Caldwell, P.O.Box 104, Watkins, Colorado.	13- 4 - 66	636.33	14.26	NONE	4870	8	
36	Waldo L. & Howard J. Scheib, 4623-Ea. Broadway, Long Beach, California.	NE 1/4 24- 4 - 66	160	7.17	NONE	1040	47	
37	P.L. Steadman, 2956- Grove St., Denver, Colorado.	SE 1/4 24- 4 - 66	160	2.49	720	1040	16	
38	Bonnie L. Hockett, 1560-Adams St., Denver, Colorado.	SW 1/4 19- 4 - 66	320	.82	580	1860	5	
39	T.W. McMahon Estate, (%John W McMahon, P.O.Box 332- Marysville, Kansas)	25 & 30- 4 - 66	510	2.58	290	3300	17	
40	J.V. McMahon, Ness City, Kansas.	SE 1/4 25- 4 - 66	40	0.15	NONE	230	1	
41	Mr. & Mrs. J.V. McMahon, Ness City, Kansas.	SE 1/4 25- 4 - 66	40	0.15	NONE	230	1	
42	George J. Hoffman, 204-North 9th., Marysville, Kansas.	SE 1/4 25- 4 - 66	200	0.76	NONE	1160	4	
43	Jesse F. Bennett, %Walter Bennett, 2167 So. Corand, Denver, Colorado.	SW 1/4 30- 4 - 66	70	1.22	NONE	390	7	
44	F.J. Decker, 2305-So. Washington St., Denver, Colorado.	E 1/2 1- 5 - 66	640	2.43	NONE	3060	5	
45	J.T. Thomson, 1337-California St., Denver, Colorado.	NE 1/4 12- 4 - 67	78	1.21	NONE	2160	34	
46	Antero Lost Park Reserv. Rm. 646- Equitable Bldg., Denver, Colorado.	NW 1/4 7- 4 - 66	75.71	4.26	NONE	2440	137	
47	Denver Water Board (High Line Canal) Municipal Bldg. Denver, Colorado.	SE 1/4 12- 4 - 67		0.19				
48	W.G. Fordom,	SE 1/4 12- 4 - 67		1.01				
49	Chas. J. Kindel, %Kindel Furniture Co., Grand Rapids, Michigan.	SE 1/4 12- 4 - 67	1.35	0.55	NONE	100	41	
50	W.T. Lambert,	SE 1/4 12- 4 - 67		0.67				
51	Andrew J. Caldwell, Box 104, Watkins, Colorado.	NW 1/4 13- 4 - 66		0.62				
45a	William Smith, 61h. Ave., Aurora, Colorado	NE 1/4 12- 4 - 67	160	1.21	None	5150	39	

S.E. 1/4 SEC. 3
T. 4 S. R. 67 W.

N

FED. ROAD DIST. NO.	STATE	D.A. - W.R. PROJ. NO.	SHEET NO.	TOTAL SHEETS
3	COLO.	1 (1)	3	

E. SIXTH AVE.

DAYTON

① Harriette & Robert M. Shea
1244 Grant St.
Denver, Colorado


② Ruth N. Mitchell
Rushsylvania,
Ohio

③ Nellie Sparlin
1020A-19th St.
Santa Monica, Calif.

④ Mary L. & R.J. Fitzpatrick
10200-E-6th Ave.
Aurora, Colorado

STA. 150+00-BEGIN D.A.-W.R. 1 (1) MAIN LINE

N.E. 1/4 SEC. 10
T. 4 S. R. 67 W.

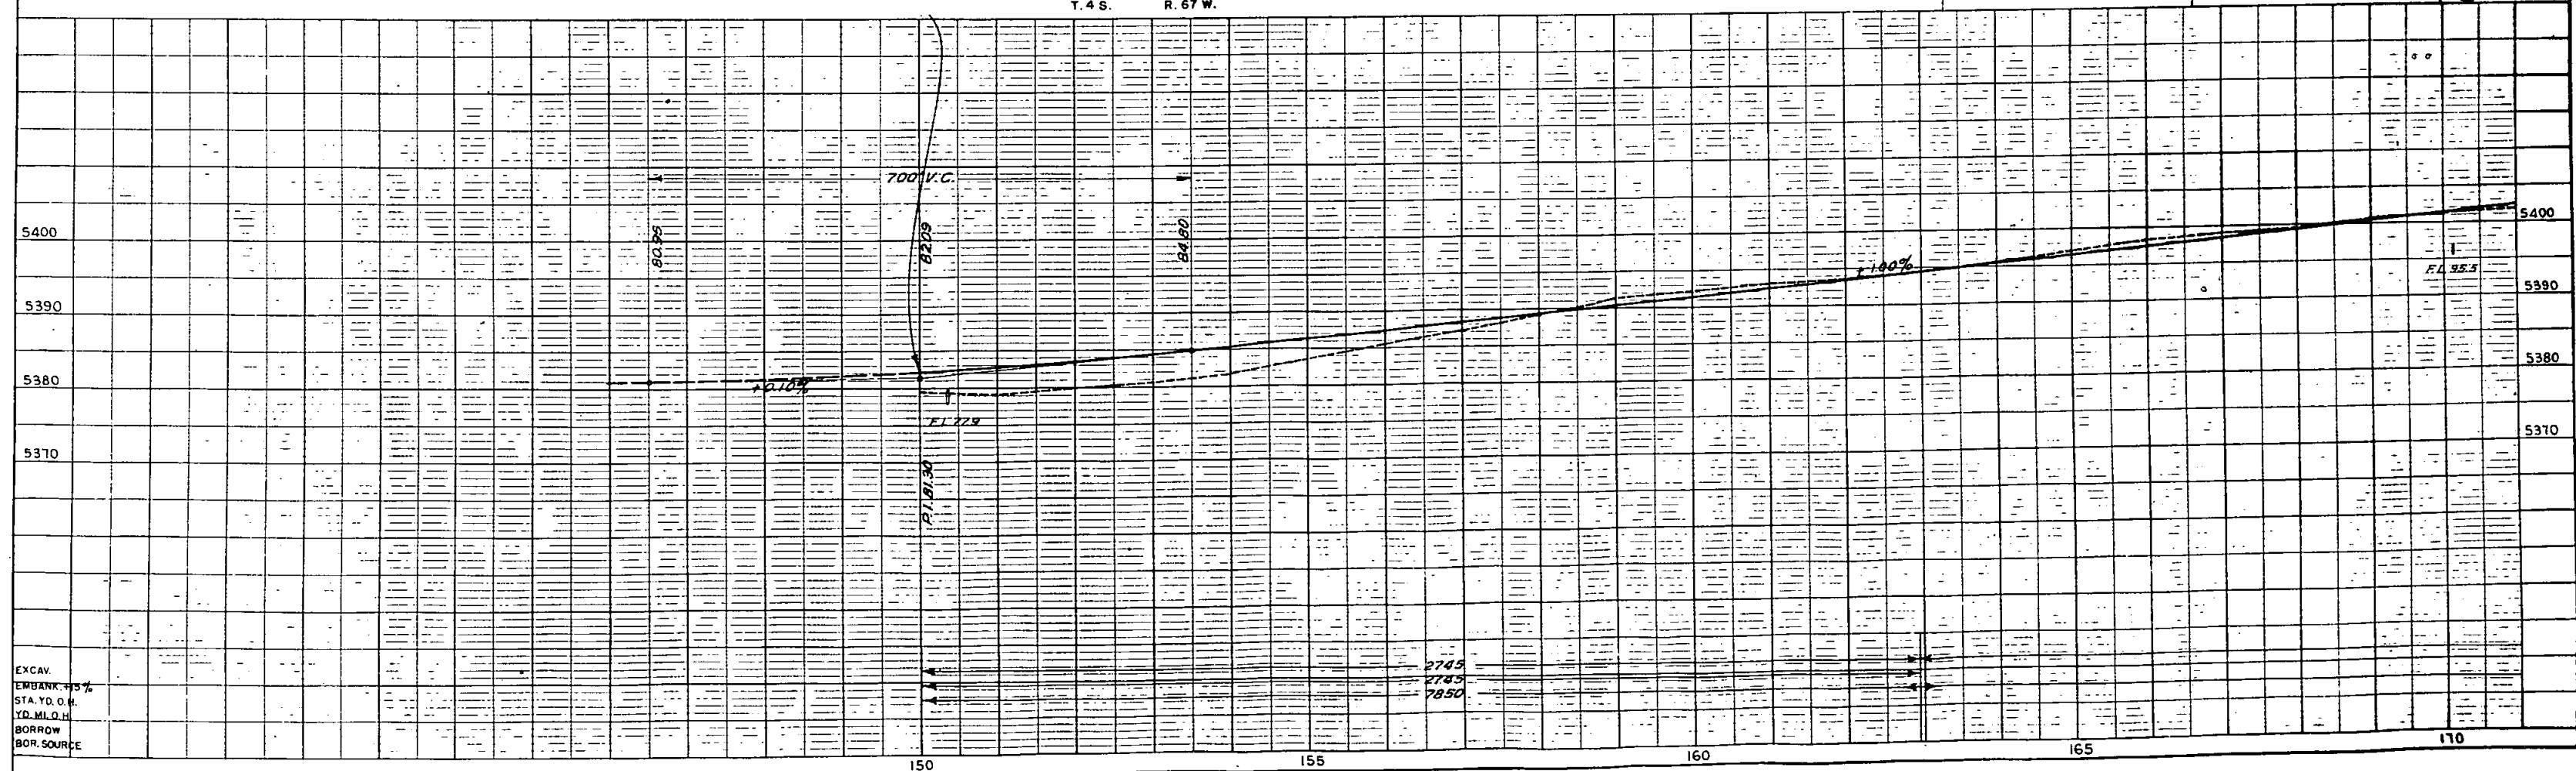

EXCAV.
EMBANK. 4.5%
STA. Y.O. O.H.
Y.O. M.L.O.H.
BORROW
BOR. SOURCE

150


155

160

165

170

T. 4 S. R. 67 W.

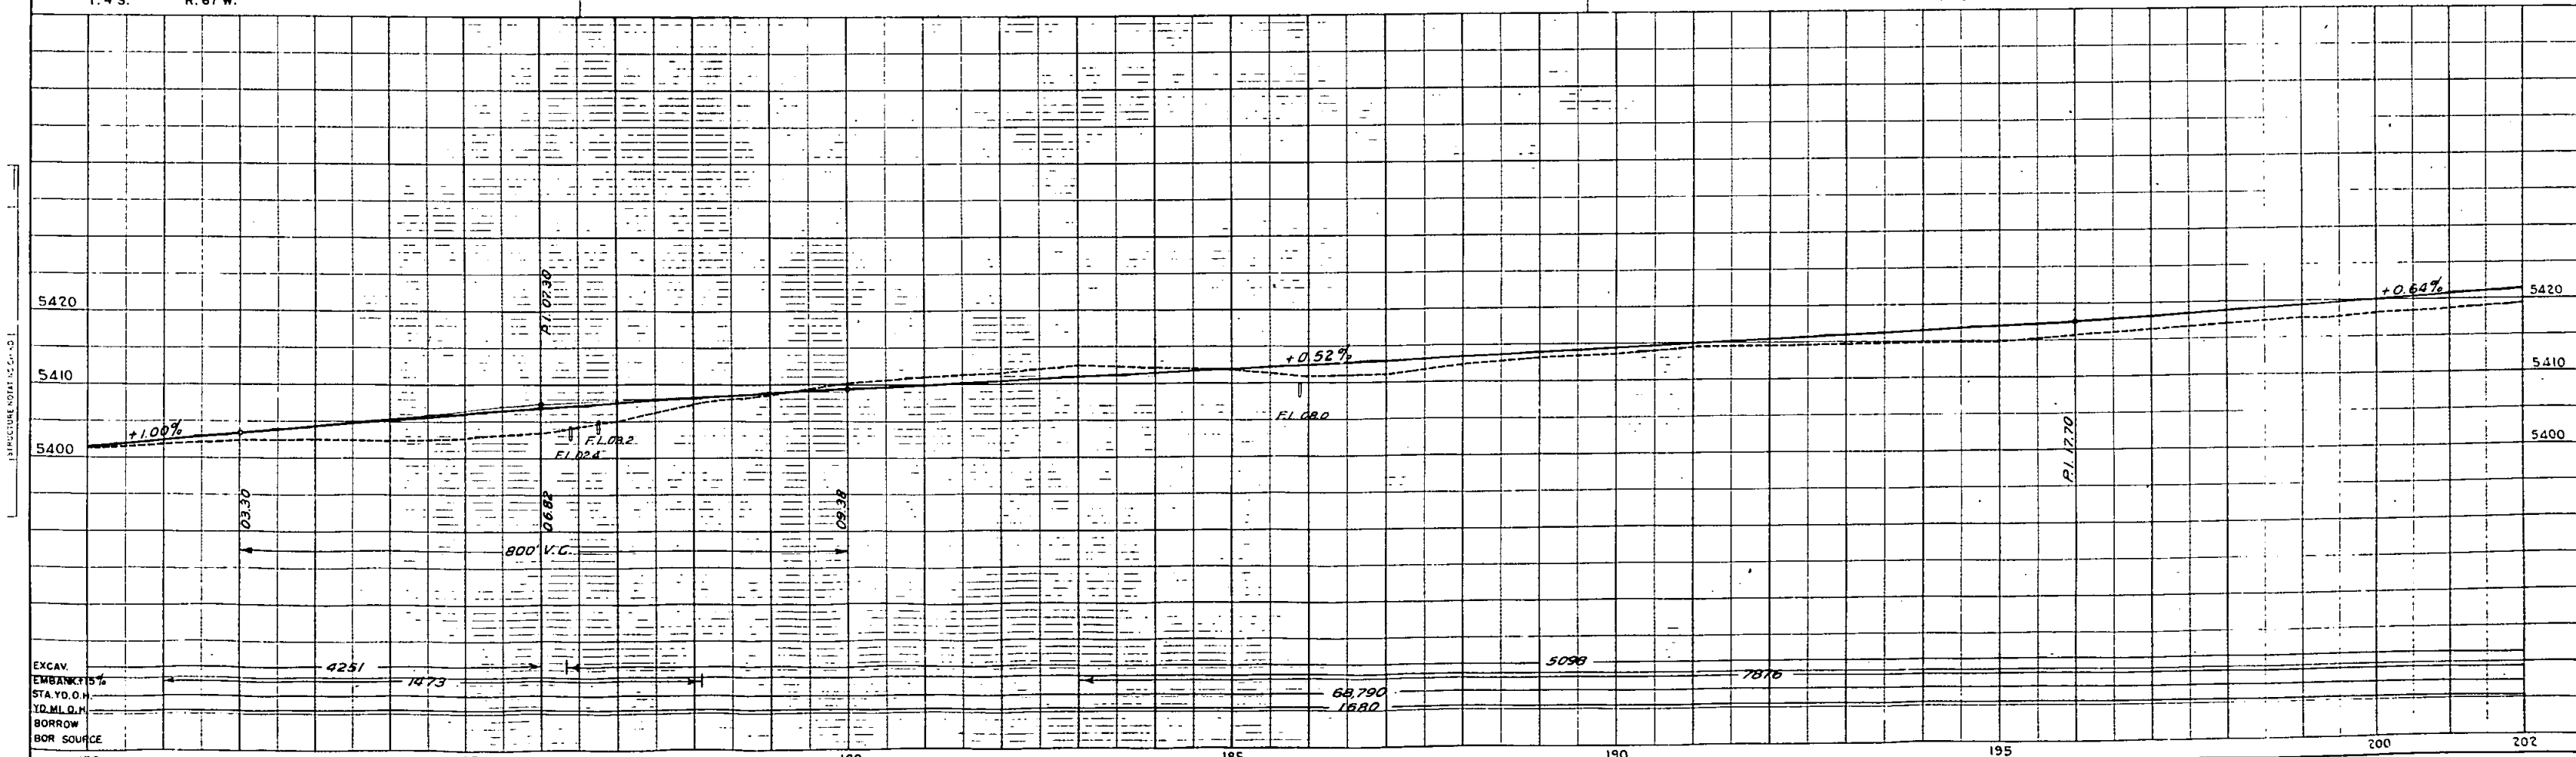

S. E. 1/4 SEC. 2
T. 4 S. R. 67 W.


S.W. 1/4 SEC. 1
T.4S. R.67W.



S.W. 1/4 SEC. 1
T. 4 S. R. 67 W.


FED. ROAD DIST. NO.	STATE	D.A.-W.R. DIST. NO.	SHEET NO.	TOTAL SHEETS
3	COLO.	1 (1)	6	

S.E. 1/4 SEC. 1
T. 4 S. R. 67 W.

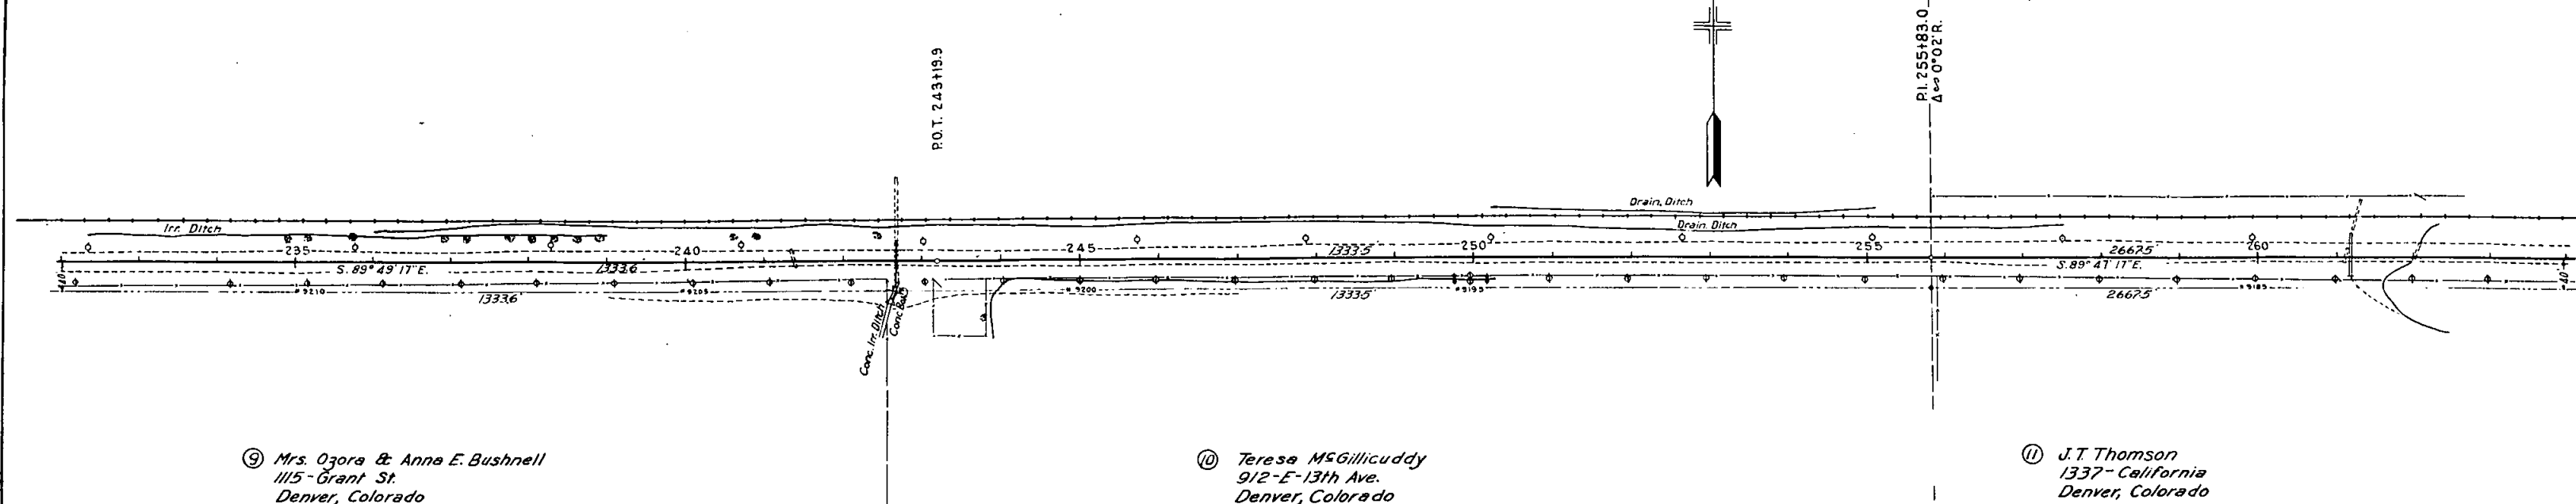

N.W. 1/4 SEC. 12
T. 4 S. R. 67 W.

N.E. 1/4 SEC. 12
T. 4 S. R. 67 W.

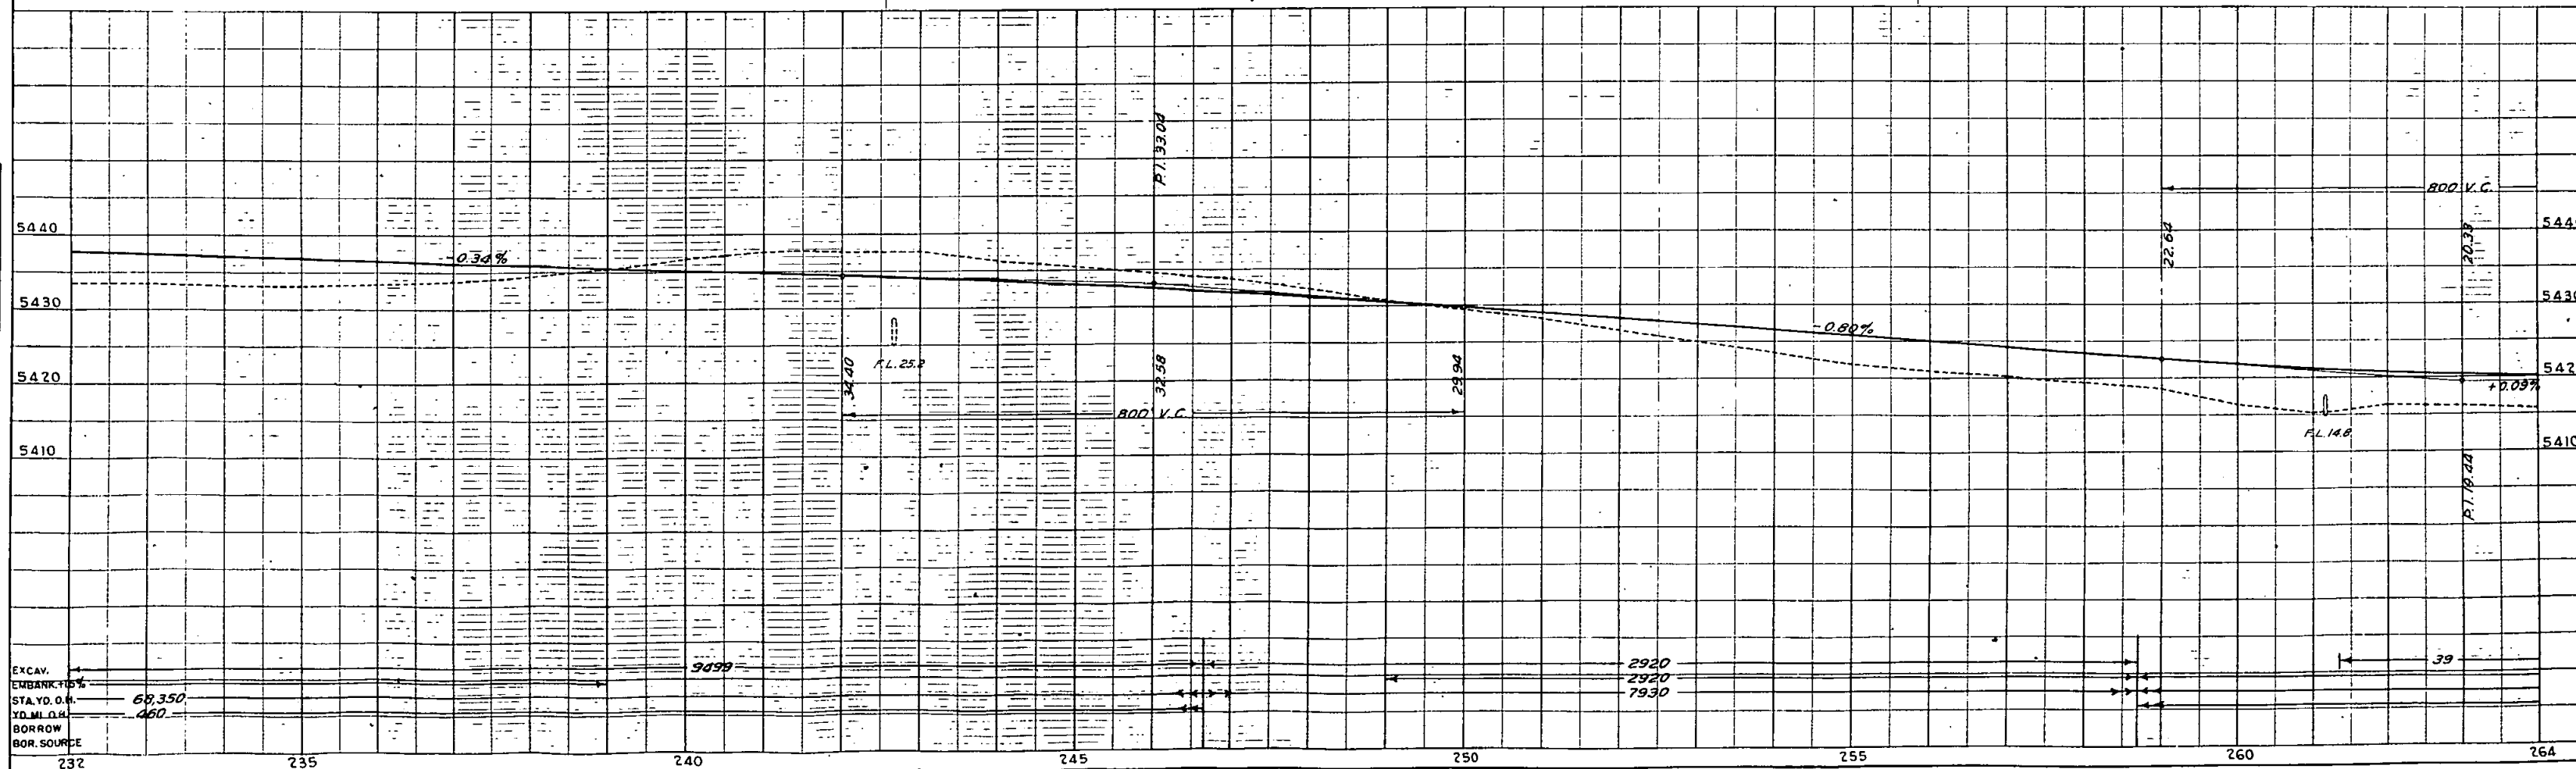

S.E. 1/4 SEC. 1
T. 4 S. R. 67 W.

FED. ROAD DIST. NO.	STATE	D.A.-W.R. PROJ. NO.	SHEET NO.	TOTAL SHEETS
3	COLO.	1 (1)	7	

S.W. 1/4 SEC. 6
T. 4 S. R. 66 W.

⑬ Frank G. Richardson
1207 So. High St.
Denver, Colorado


⑪ J. T. Thomson
1337 California
Denver, Colorado

⑫ Antero Lost Park Reservoir Co.
646 Equitable Bldg.
Denver, Colorado

N.E. 1/4 SEC. 12
T. 4 S. R. 67 W.

COLUMBIA GARDENS

N.W. 1/4 SEC. 7
T. 4 S. R. 66 W.

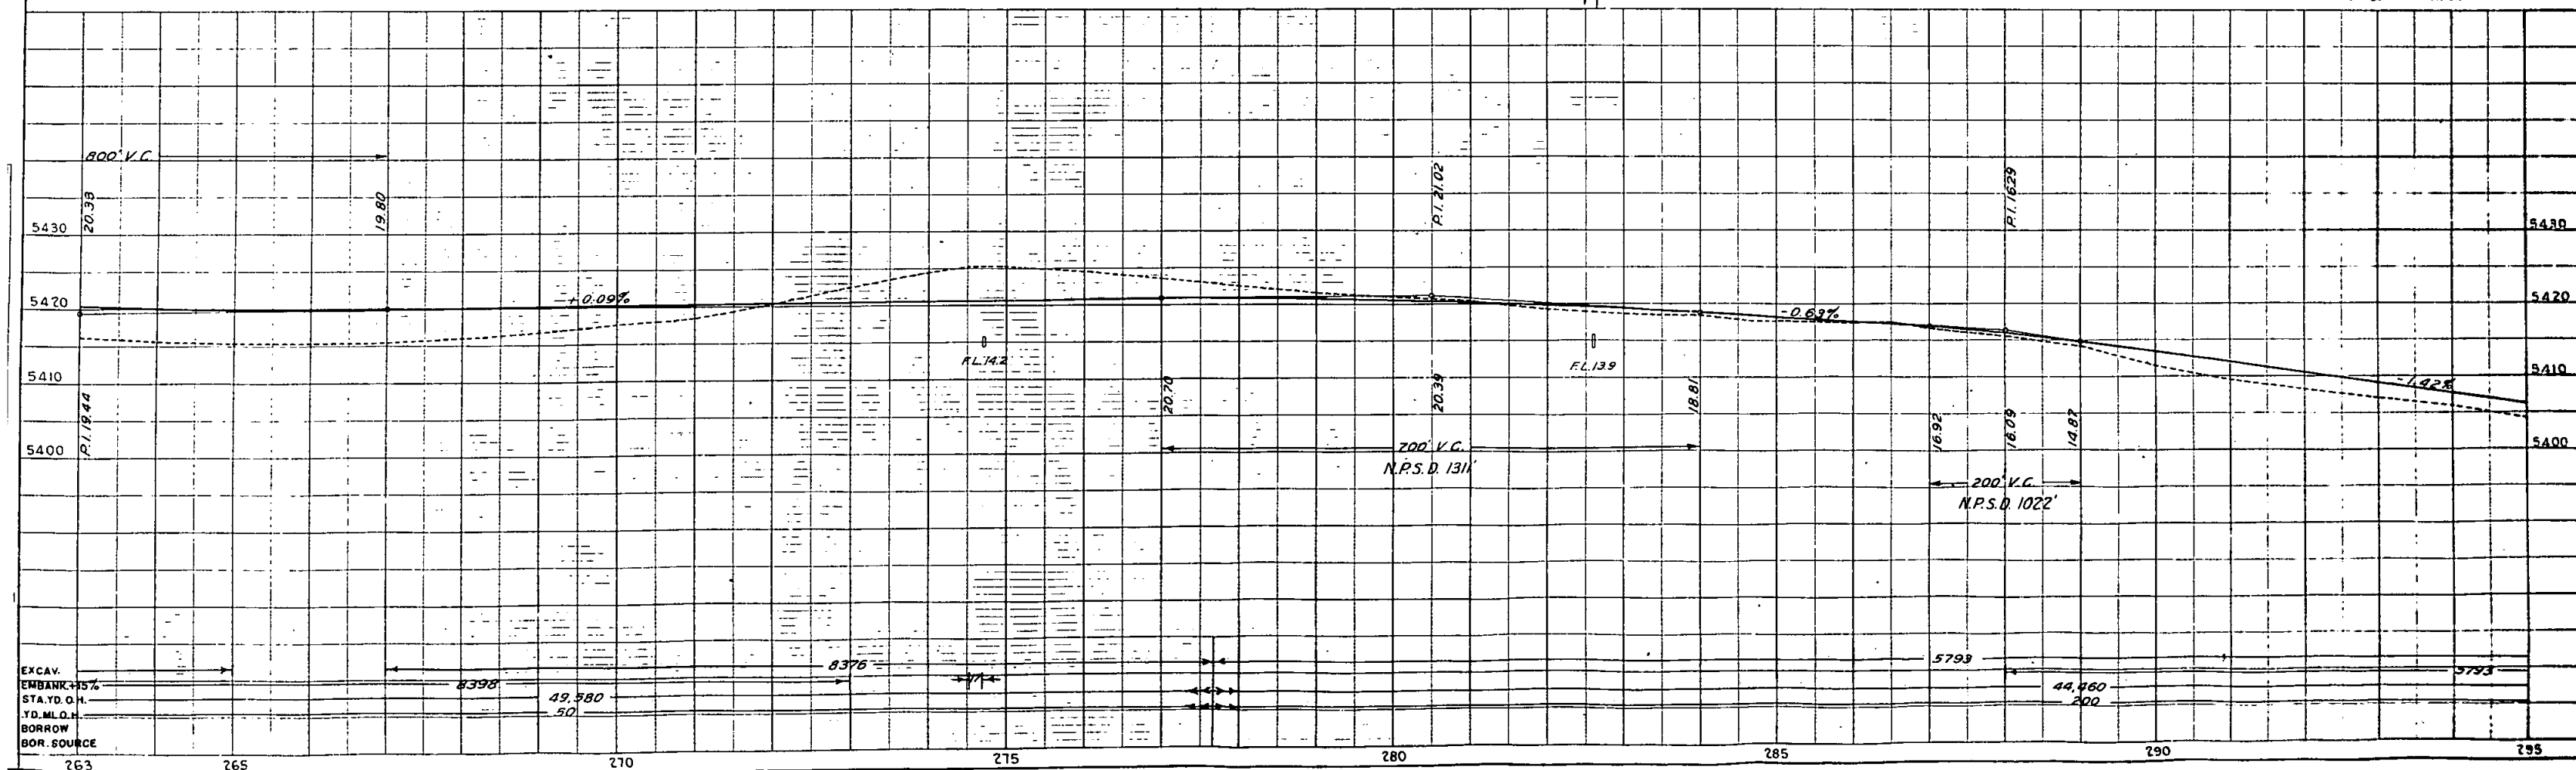

EXCAV.
EMBANK. 15%
STA. Y.D. O.H.
Y.D. M.L.O.H.
BORROW
BOR. SOURCE


S.W. 1/4 SEC. 6
T. 4 S. R. 66 W.

SE. 1/4 SEC. 6
T. 4 S. R. 66 W.

FED. ROAD DIST. NO.	STATE	D.A. - W.R. PROJ. NO.	SHEET NO.	TOTAL SHEETS
3	COLO.	1 (1)	8	


⑬ Frank G. Richardson
1207-Sa-High St.
Denver, Colorado

⑭ Joseph William Hoery
Box 126-E-6th Ave.
Aurora, Colorado

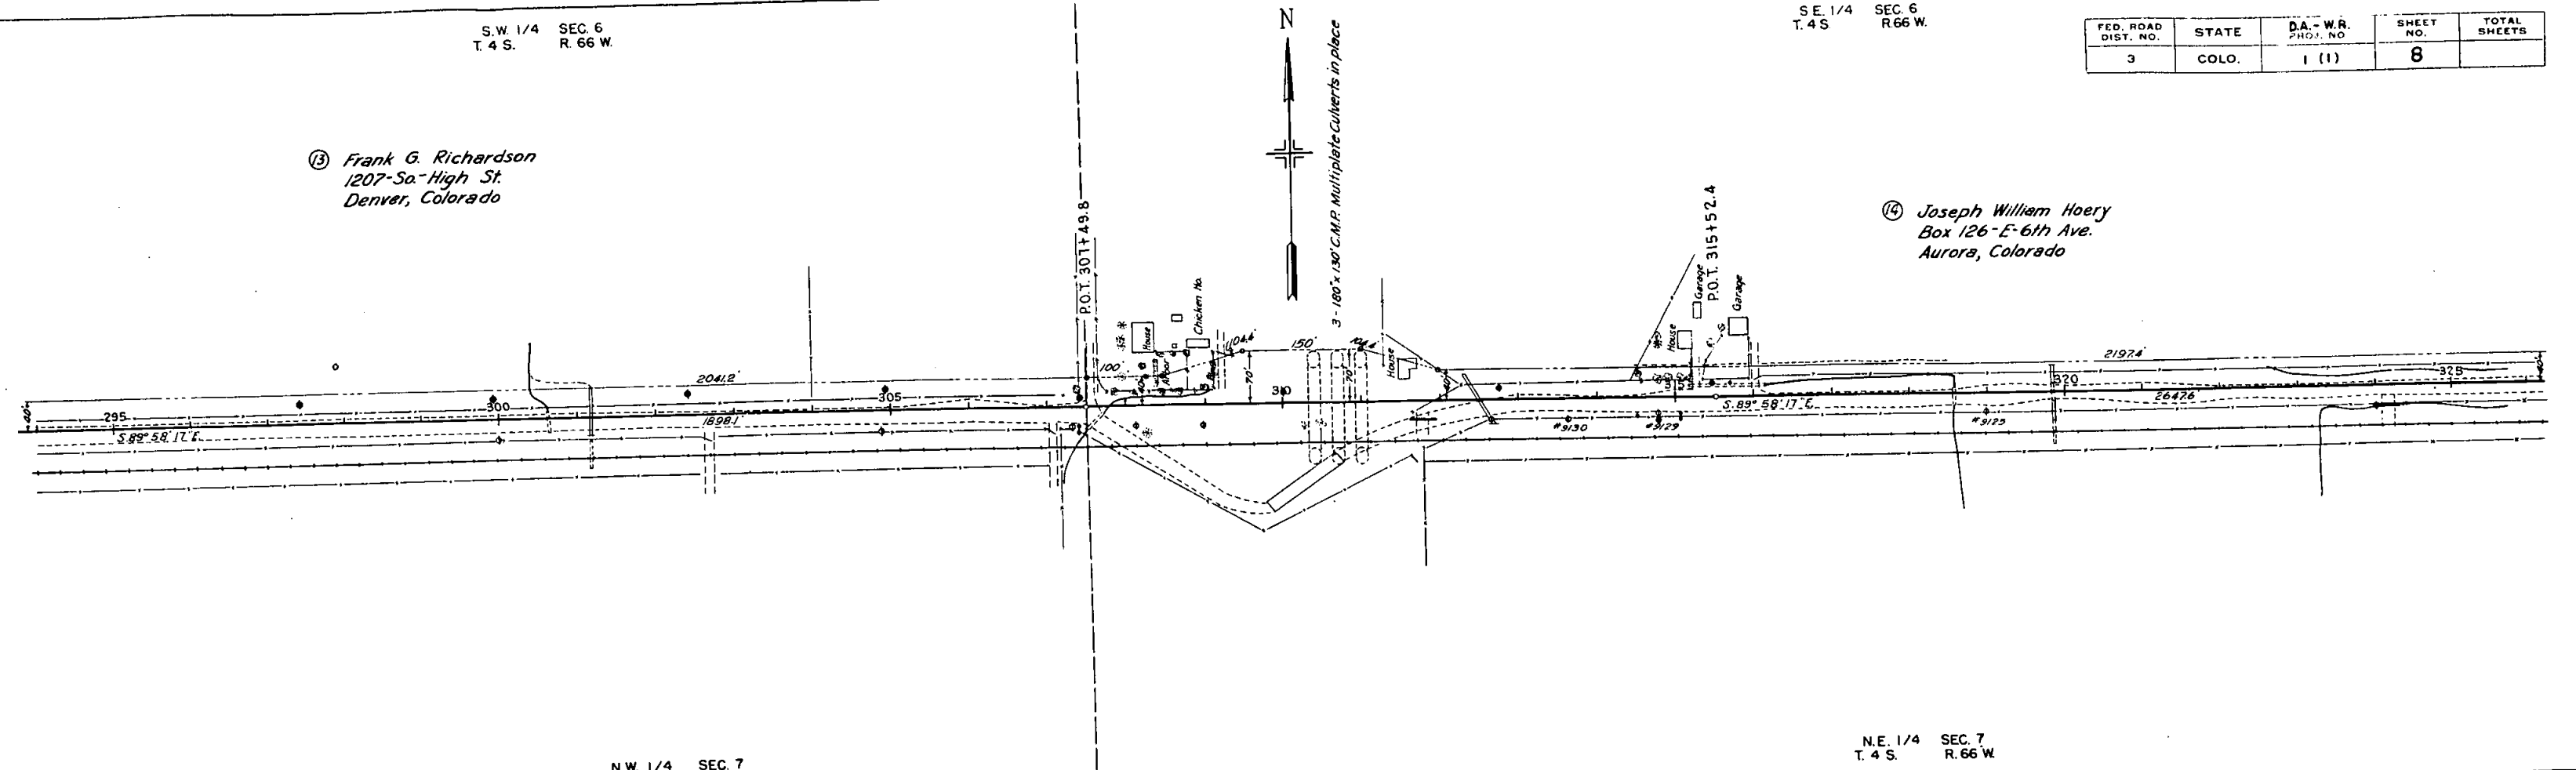

N.W. 1/4 SEC. 7
T. 4 S. R. 66 W.

N.E. 1/4 SEC. 7
T. 4 S. R. 66 W.

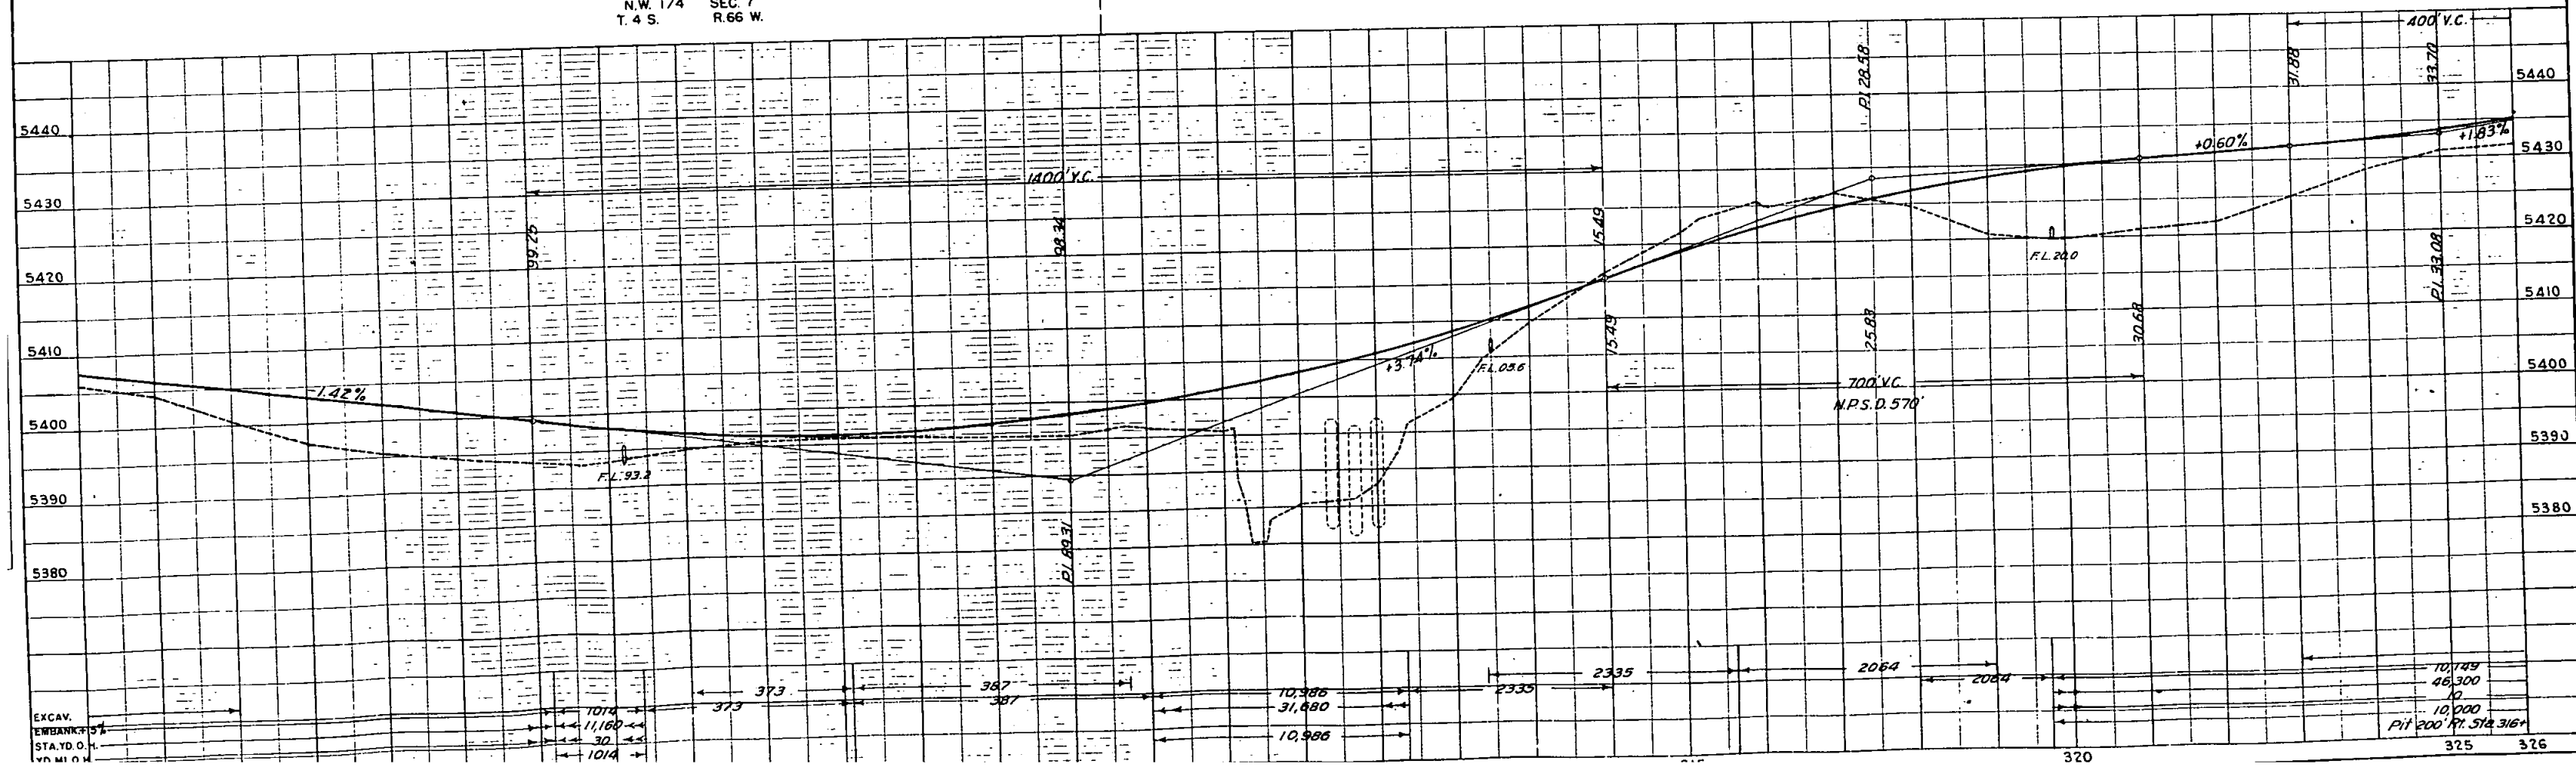

S.E. 1/4 SEC. 6
T. 4 S. R. 66 W.


S.W. 1/4 SEC. 5
T. 4 S. R. 66 W.

FED. ROAD DIST. NO.	STATE	D.A.-W.R. PROJ. NO.	SHEET NO.	TOTAL SHEETS
3	COLO	1 (1)	9	

⑭ Joseph William Hoery
Box 126-E-6th Ave.
Aurora, Colorado


⑮ Denver Water Board
High Line Canal
City and County Bldg
Denver, Colo.

⑯ Joseph A. Williamson
2626-W-39th Ave.
Denver, Colorado

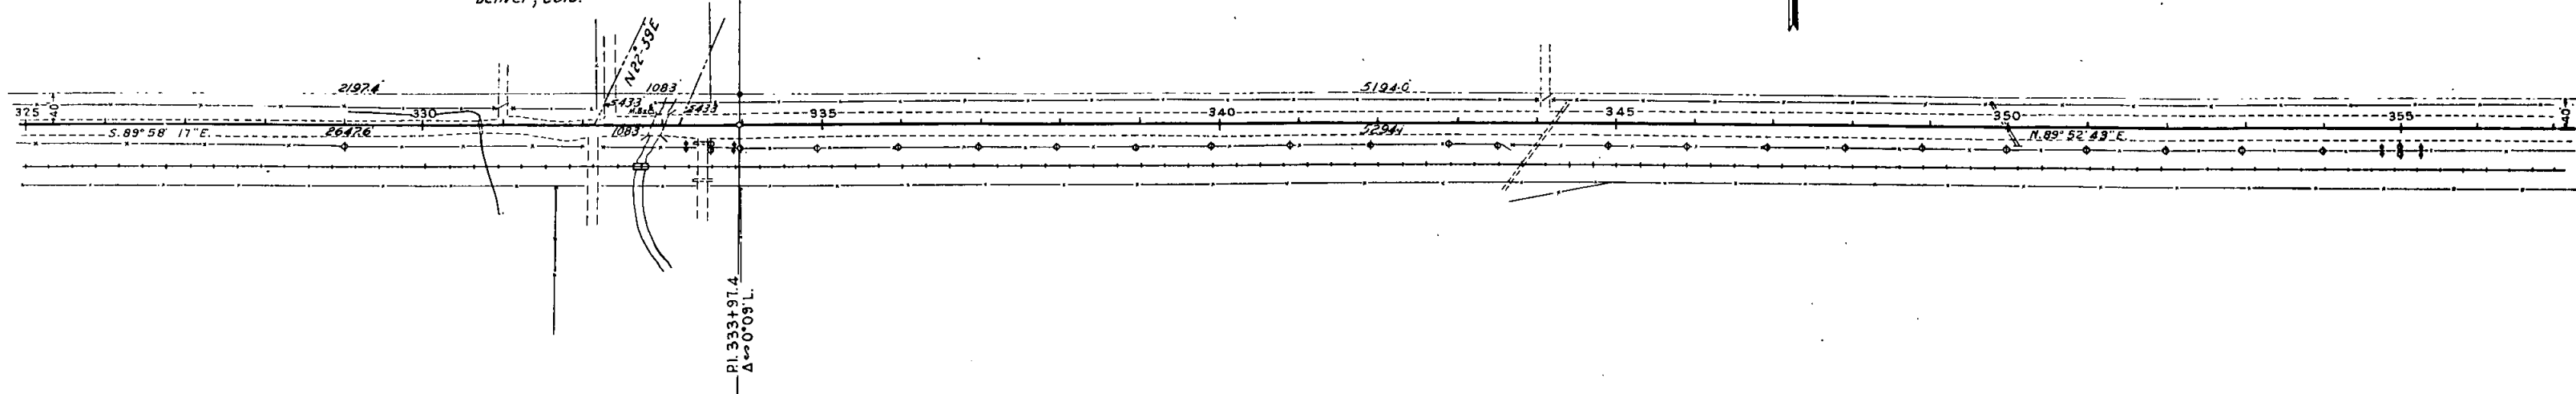

N.E. 1/4 SEC. 7
T. 4 S. R. 66 W.

N.W. 1/4 SEC. 8
T. 4 S. R. 66 W.

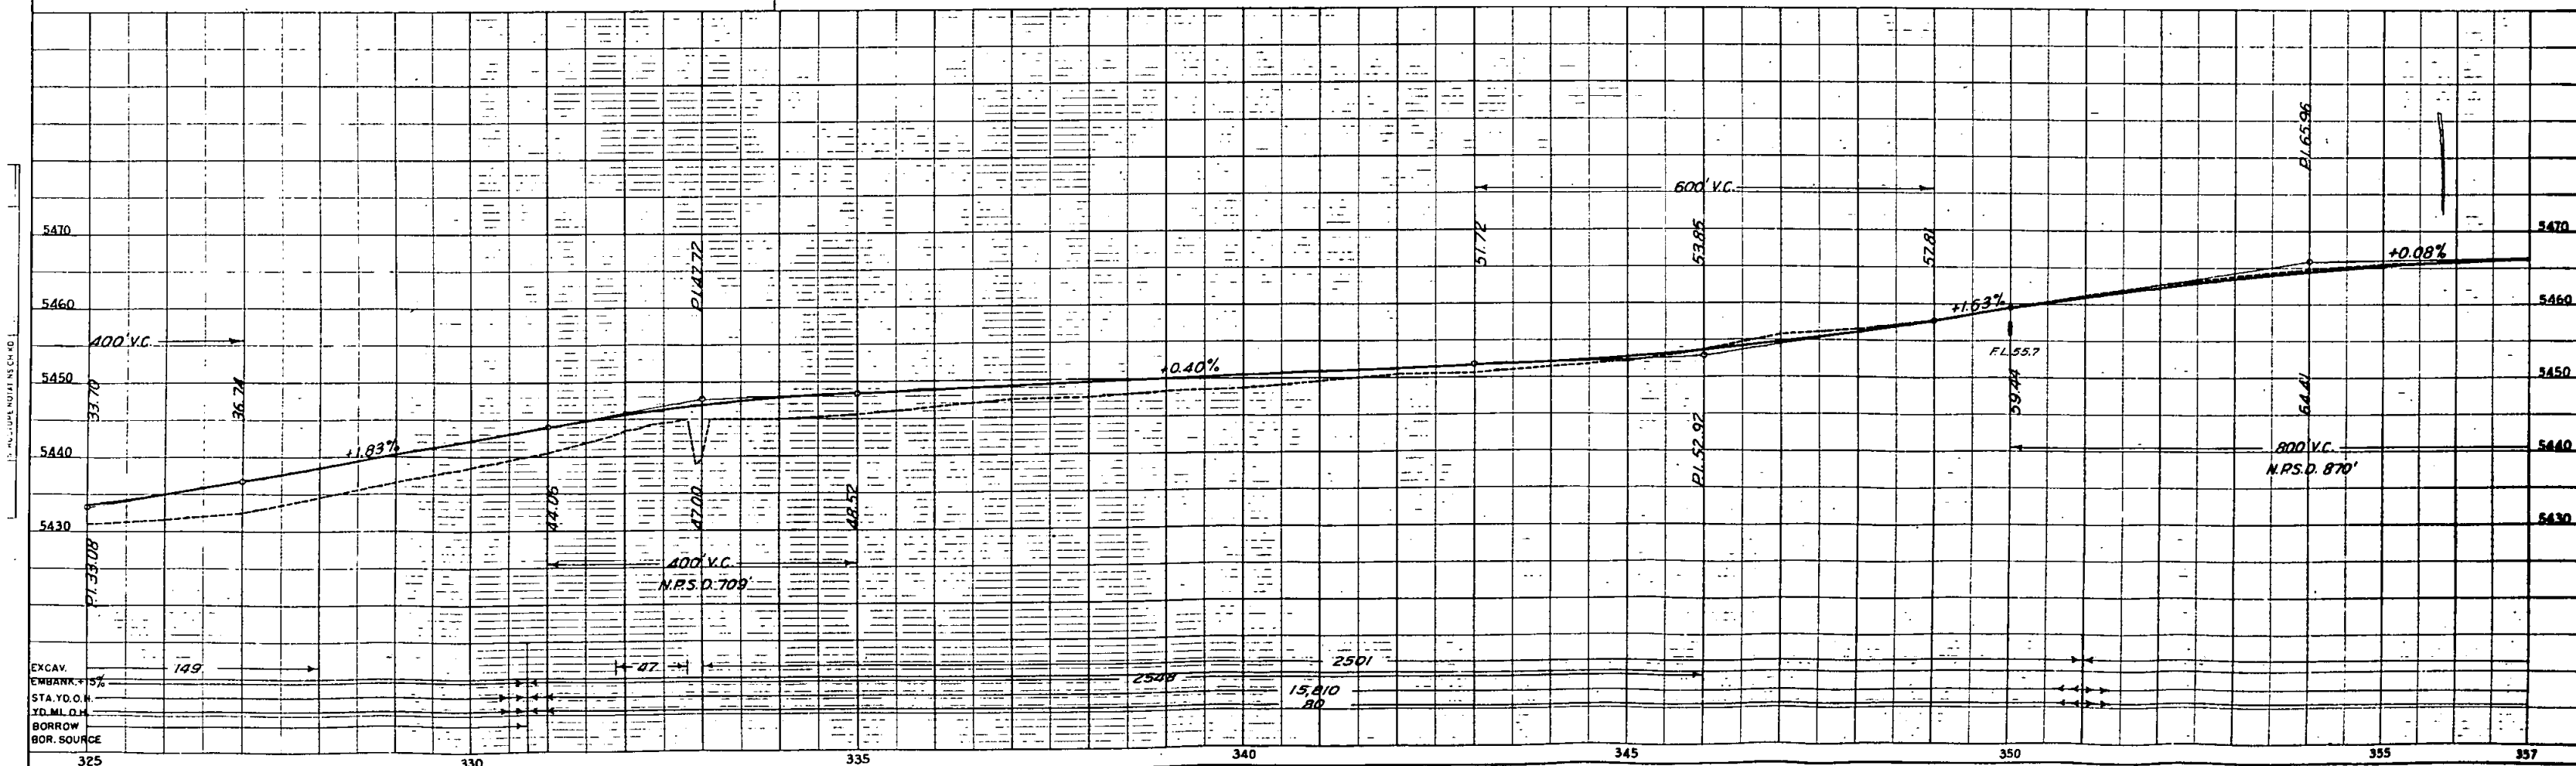

S.W. 1/4 SEC. 5
T. 4 S. R. 66 W.

S.E. 1/4 SEC. 5
T. 4 S. R. 66 W.

FED ROAD DIST NO.	STATE	D.A. - W.R. PROJ NO.	SHEET NO.	TOTAL SHEETS
3	COLO.	1 (1)	10	


S.W. 1/4 SEC. 4
T. 4 S. R. 66 W.

85-
(21) Anna Grace Ramsey
757-Williams St.
Denver, Colorado

N.W. 1/4 SEC. 9
T. 4 S. R. 66 W.

N. W. 1/4 SEC. 8
T. 4 S. R. 66 W.

N.E. 1/4 SEC. 8
T. 4 S. R. 66 W.

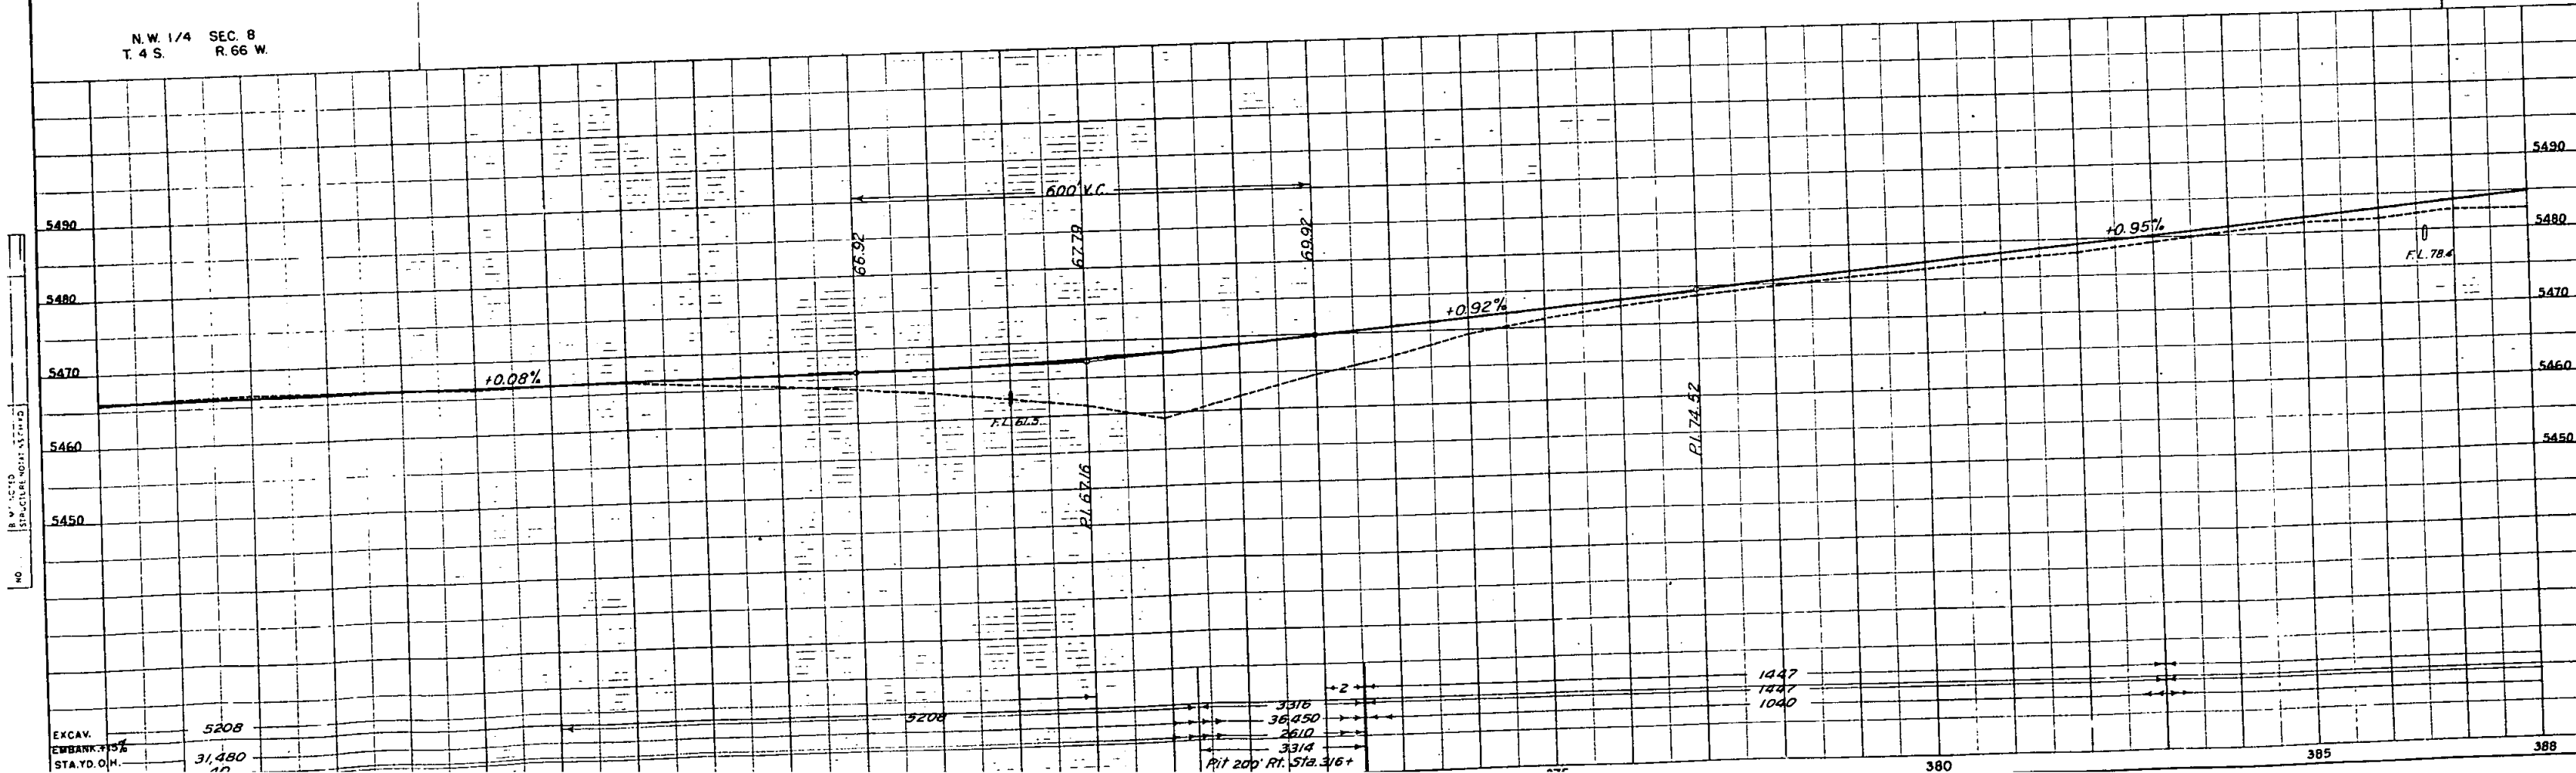

S.W. 1/4 SEC. 4
T. 4 S. R. 66 W.

FED. ROAD DIST. NO.	STATE	D.A. - W.R. PROJ. NO.	SHEET NO.	TOTAL SHEETS
3	COLO.	1 (1)	11	

SE. 1/4 SEC. 4
T. 4 S. R. 66 W.



21 Anna Grace Ramsey
757-Williams St.
Denver, Colorado


22 Joseph A. Ford
Route No. 1
Aurora, Colorado

23 Emilie Schober
Kiowa, Colorado

24 B.C. Killin
Kiowa, Colorado


25 Anna Grace Ramsey
757-Williams St.
Denver, Colorado

26 Emilie Schober
Kiowa, Colorado

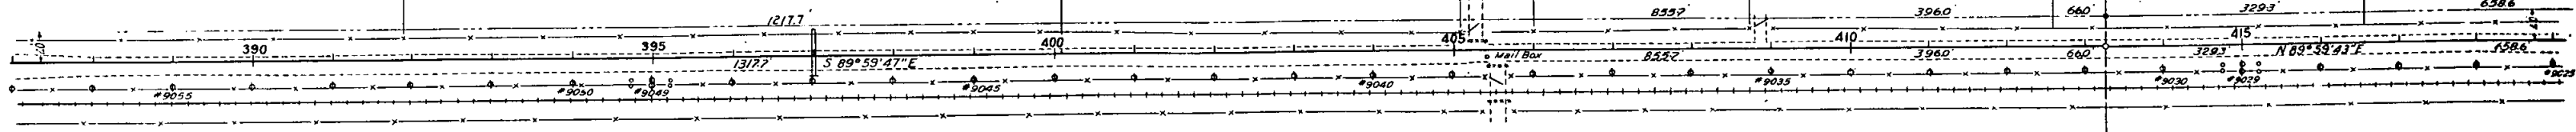

N.W. 1/4 SEC. 9
T. 4 S. R. 66 W.

N.E. 1/4 SEC. 9
T. 4 S. R. 66 W.

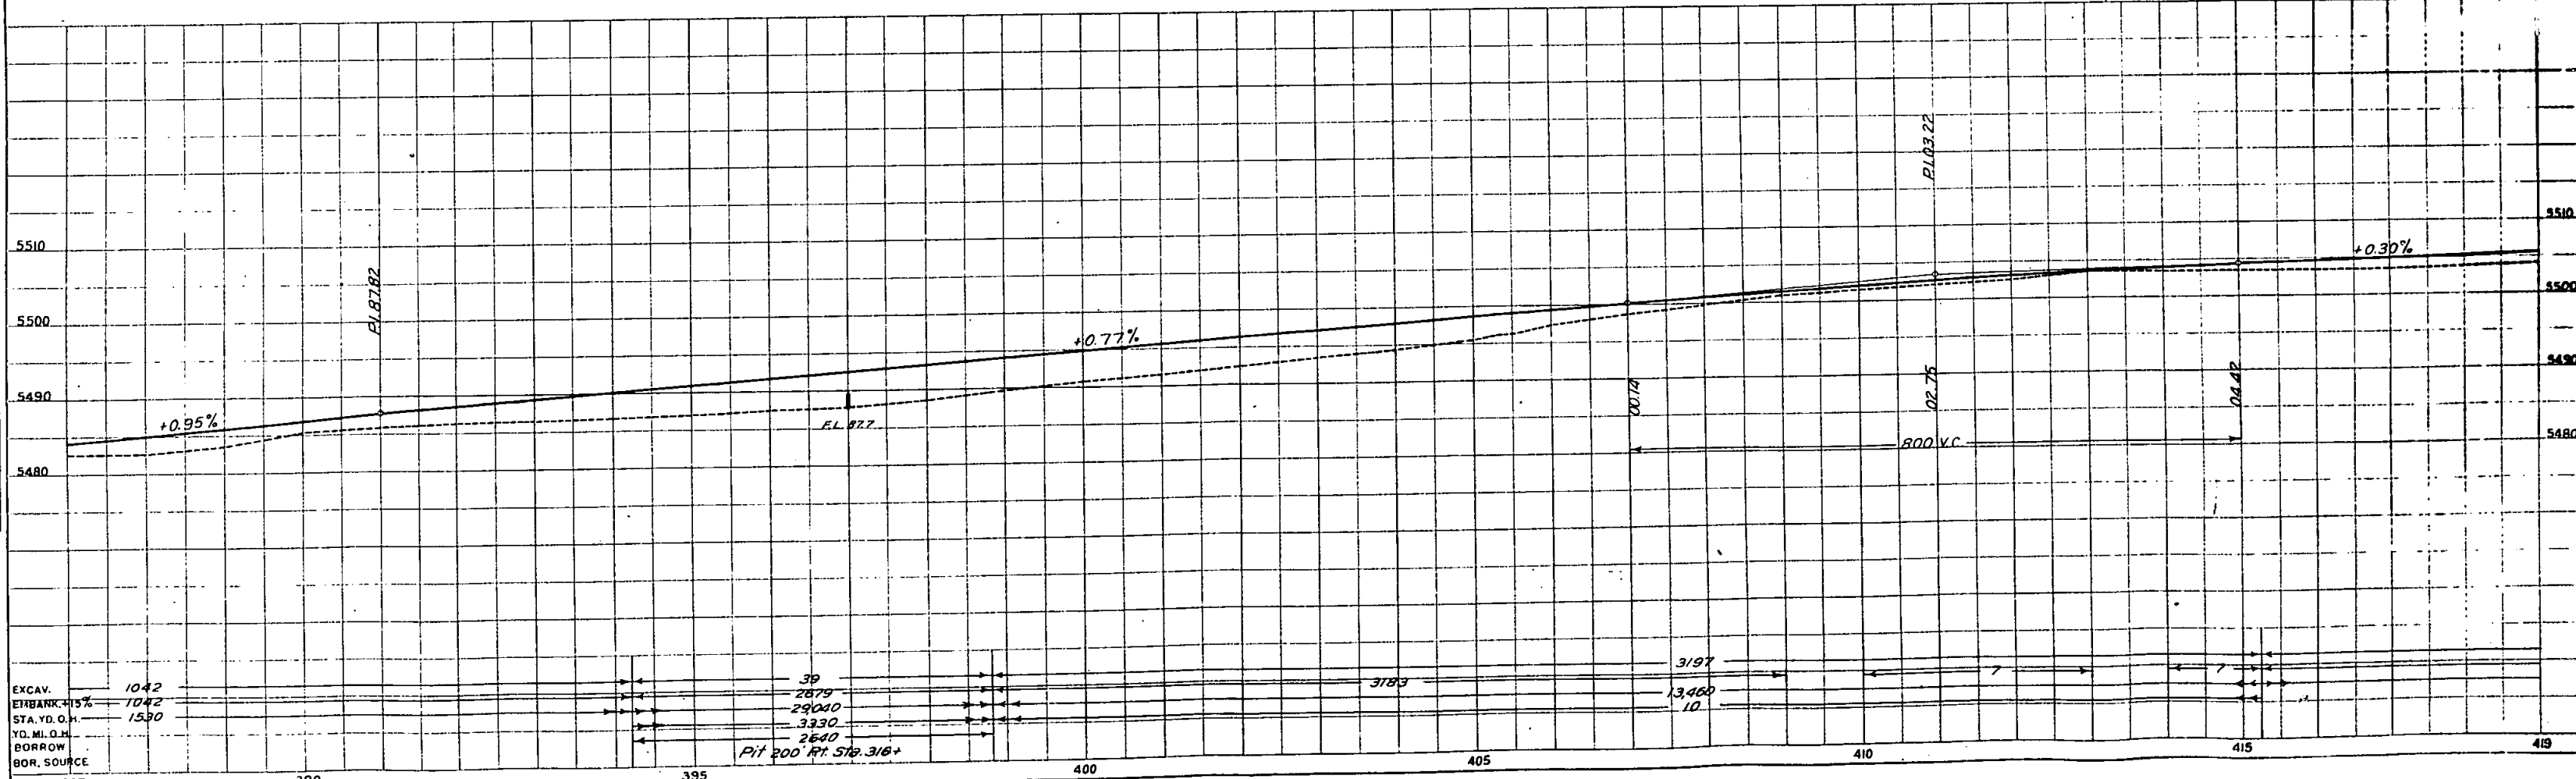

EXCAV.	1042
EMBANK.	1042
STA. YD. O.H.	1530
YD. MI. O.H.	
BORROW	
BOR. SOURCE	

S.W. 1/4 SEC. 3
T. 4 S. R. 66 W.

FED. ROAD DIST. NO.	STATE	D.A.-W.R. PROJ. NO.	SHEET NO.
3	COLO.	1 (1)	13

S.E. 1/4 SEC. 3
T. 4 S. R. 66 W.

Flader Land Co.
408 Central Savings Bank Bldg.
Denver, Colorado


L. Campbell
Aurora, Colorado

Frank G. Richardson
1207-S-High St.
Denver, Colorado

N.W. 1/4 SEC. 10
T. 4 S. R. 66 W.

N.E. 1/4 SEC. 10
T. 4 S. R. 66 W.



Δ 31°51'30"R
D 2°
T 817.7
L 1592.9
R 2865.0

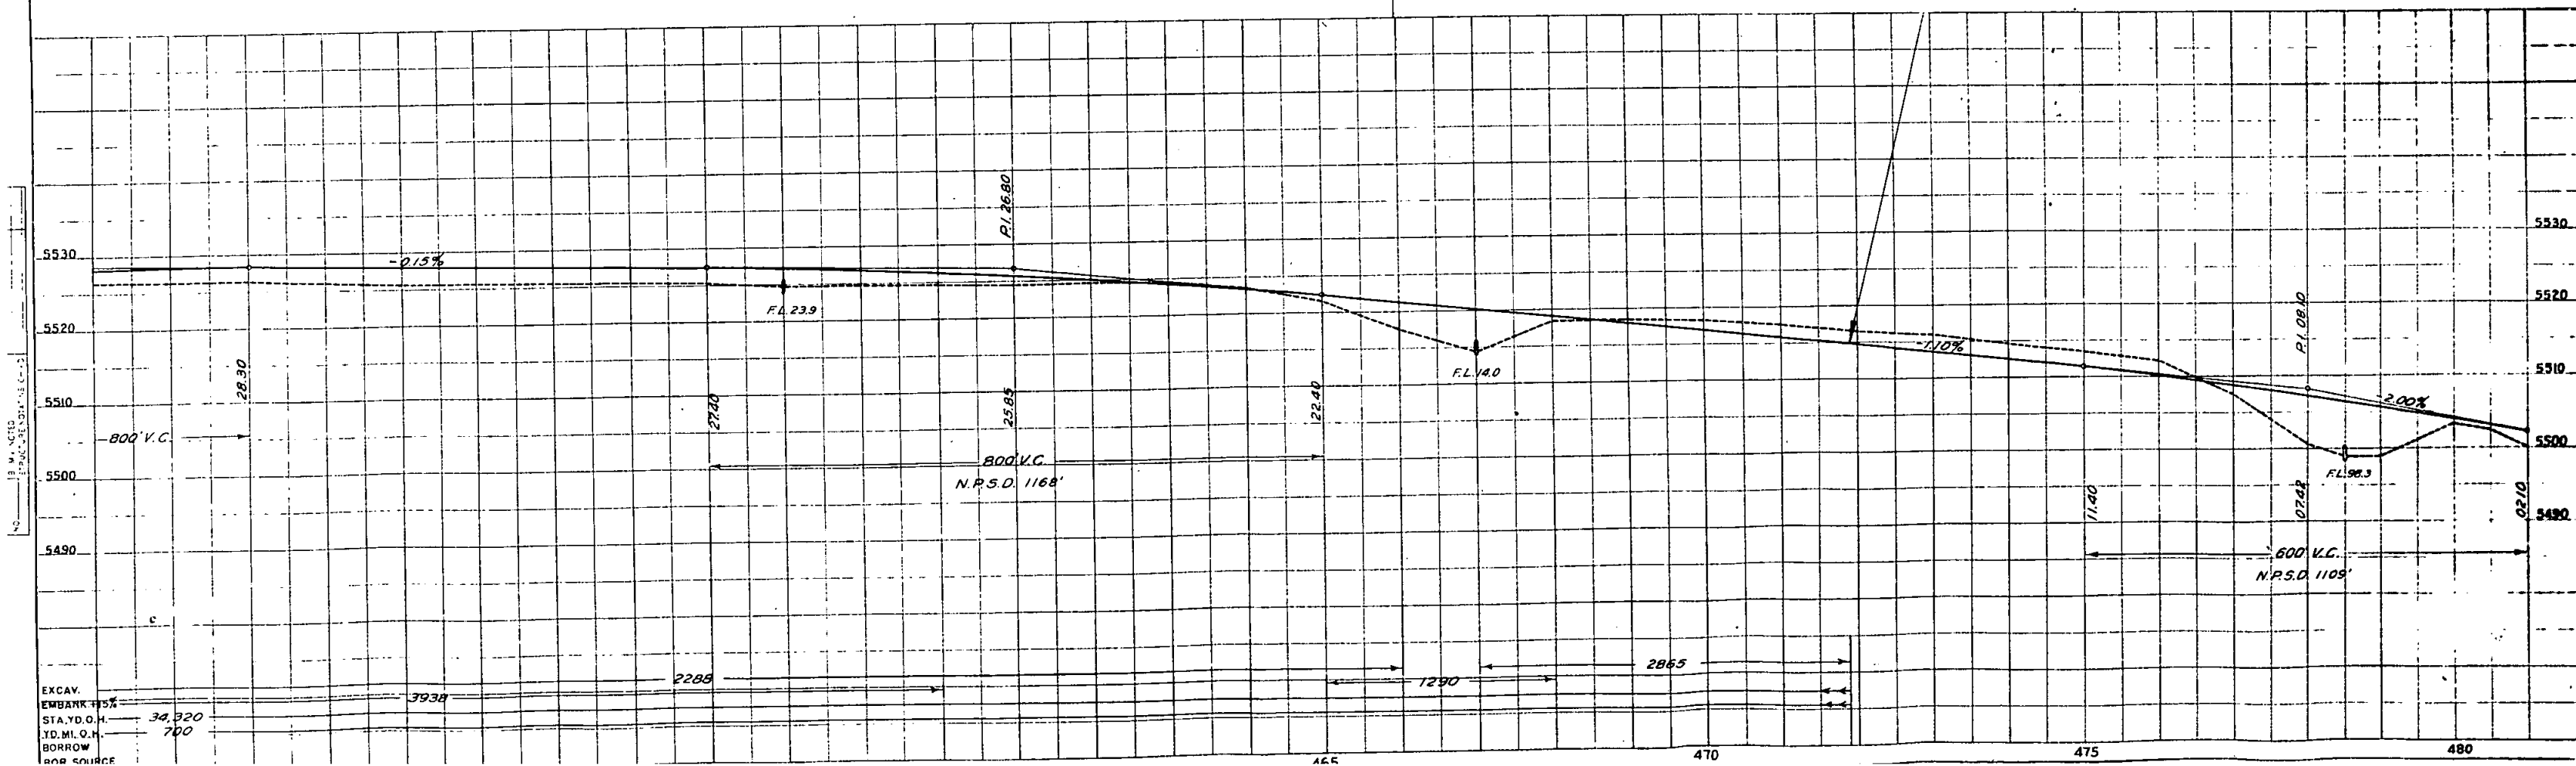


S.E. 1/4 SEC. 3
T. 4 S. R. 66 W.

N.W. 1/4 SEC. 11
T. 4 S. R. 66 W.

FED. ROAD DIST. NO.	STATE	D.A.-WR PROJ. NO.	SHEET NO.	TOTAL SHEETS
3	COLO.	1 (1)	14	

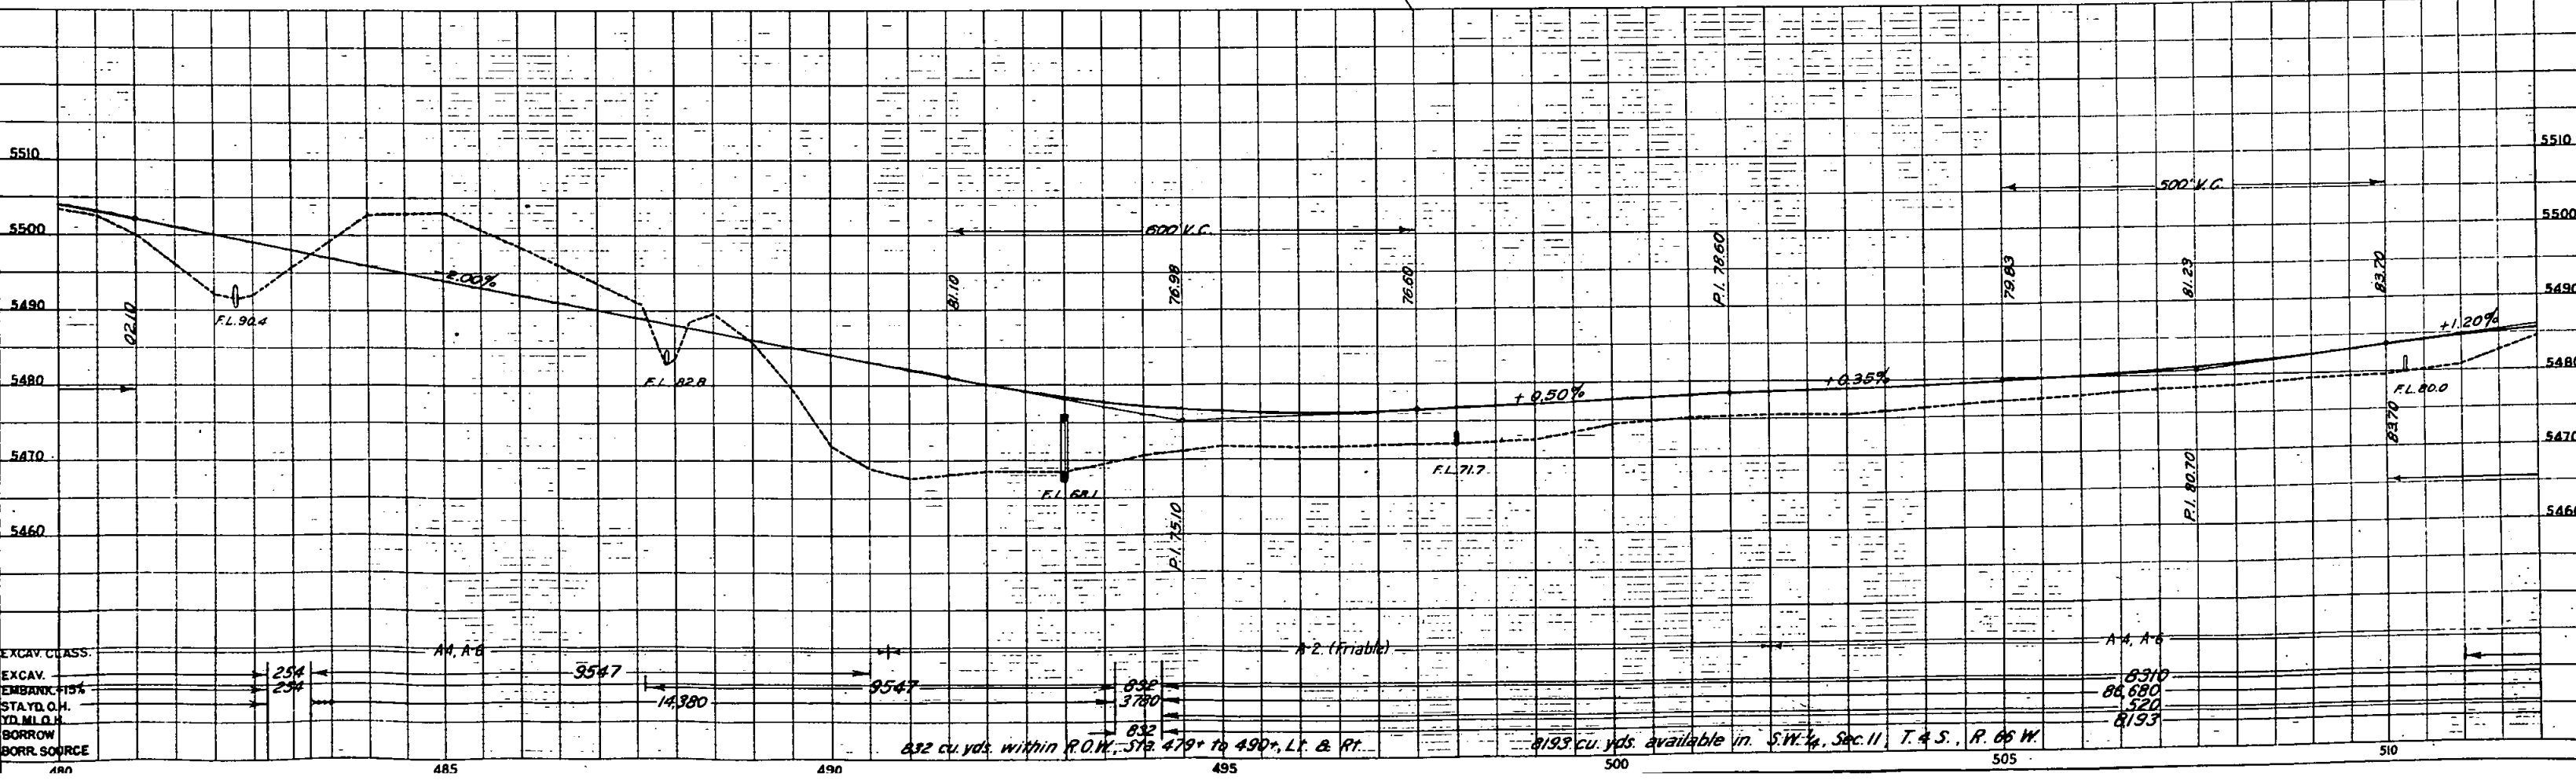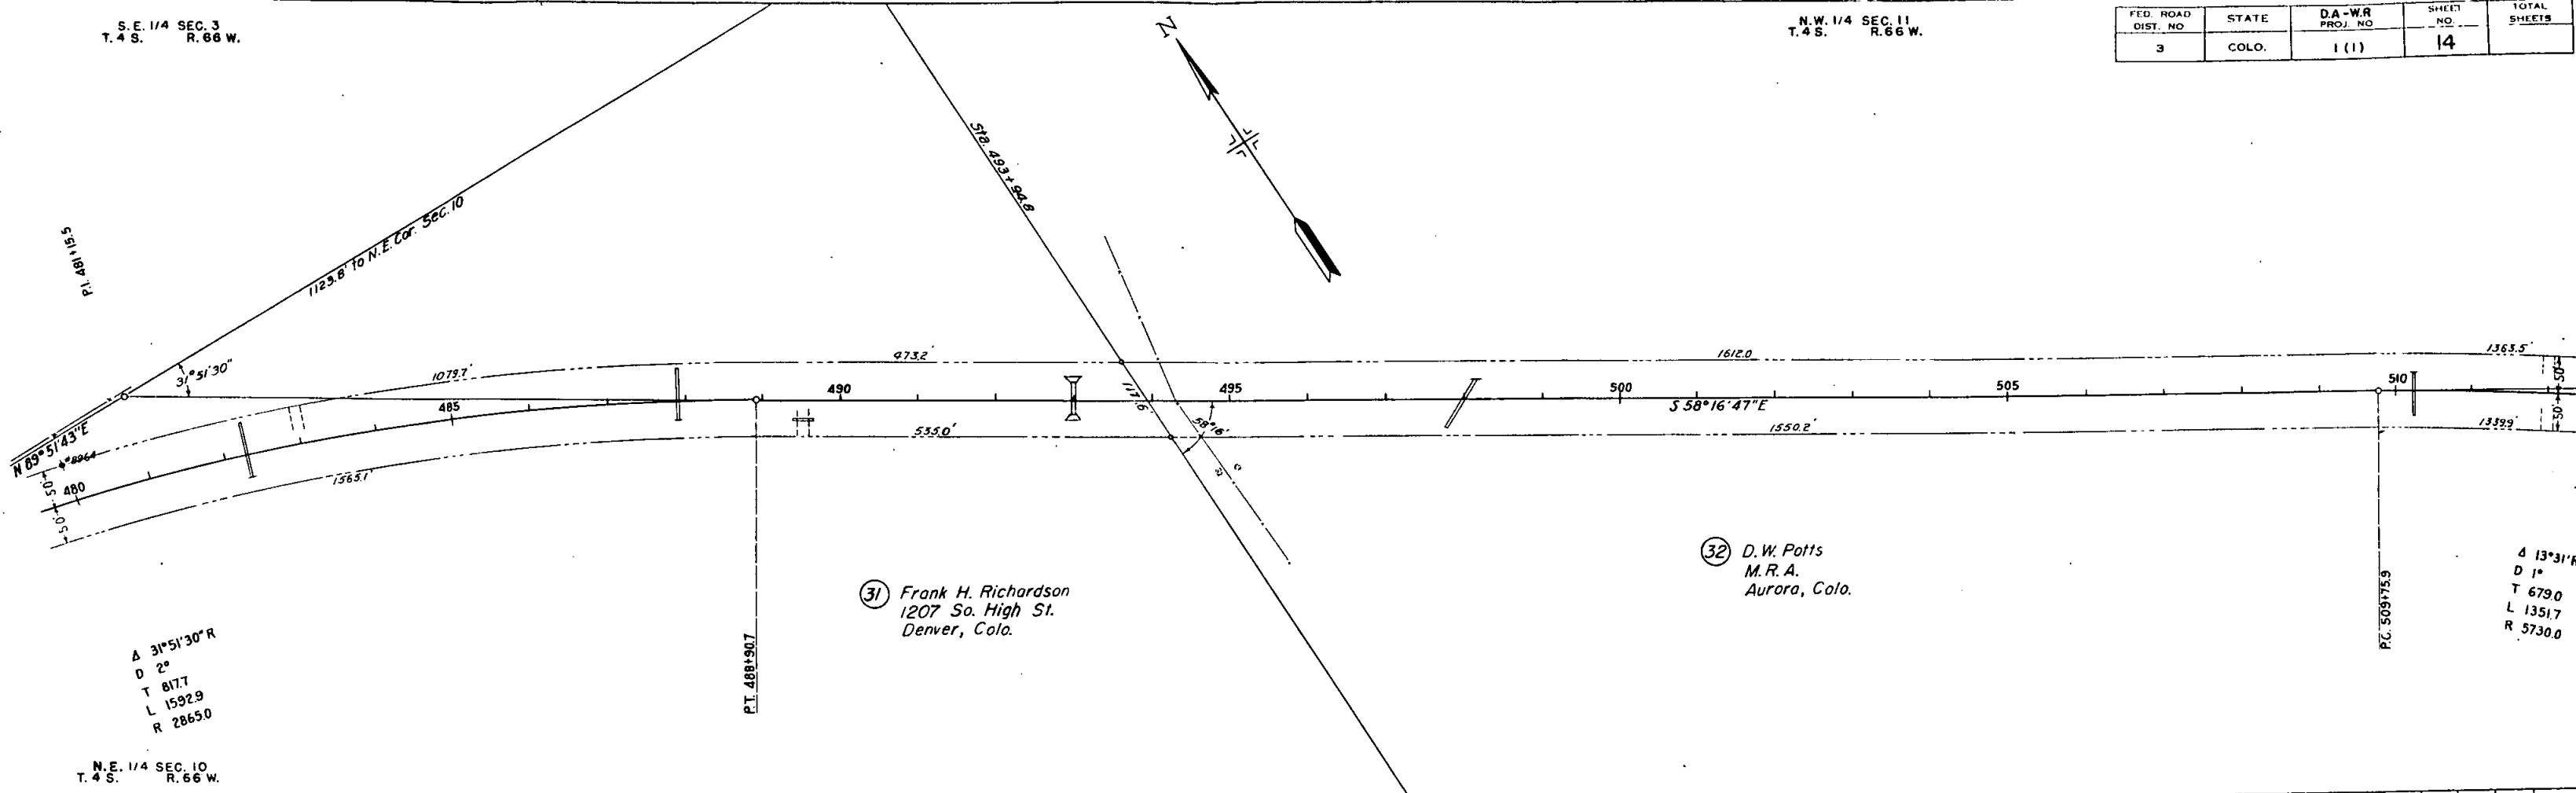

FED. ROAD DIST. NO.	STATE	D.A.-WR PROJ. NO.	SHEET NO.	TOTAL SHEETS
3	COLO.	1 (1)	15	

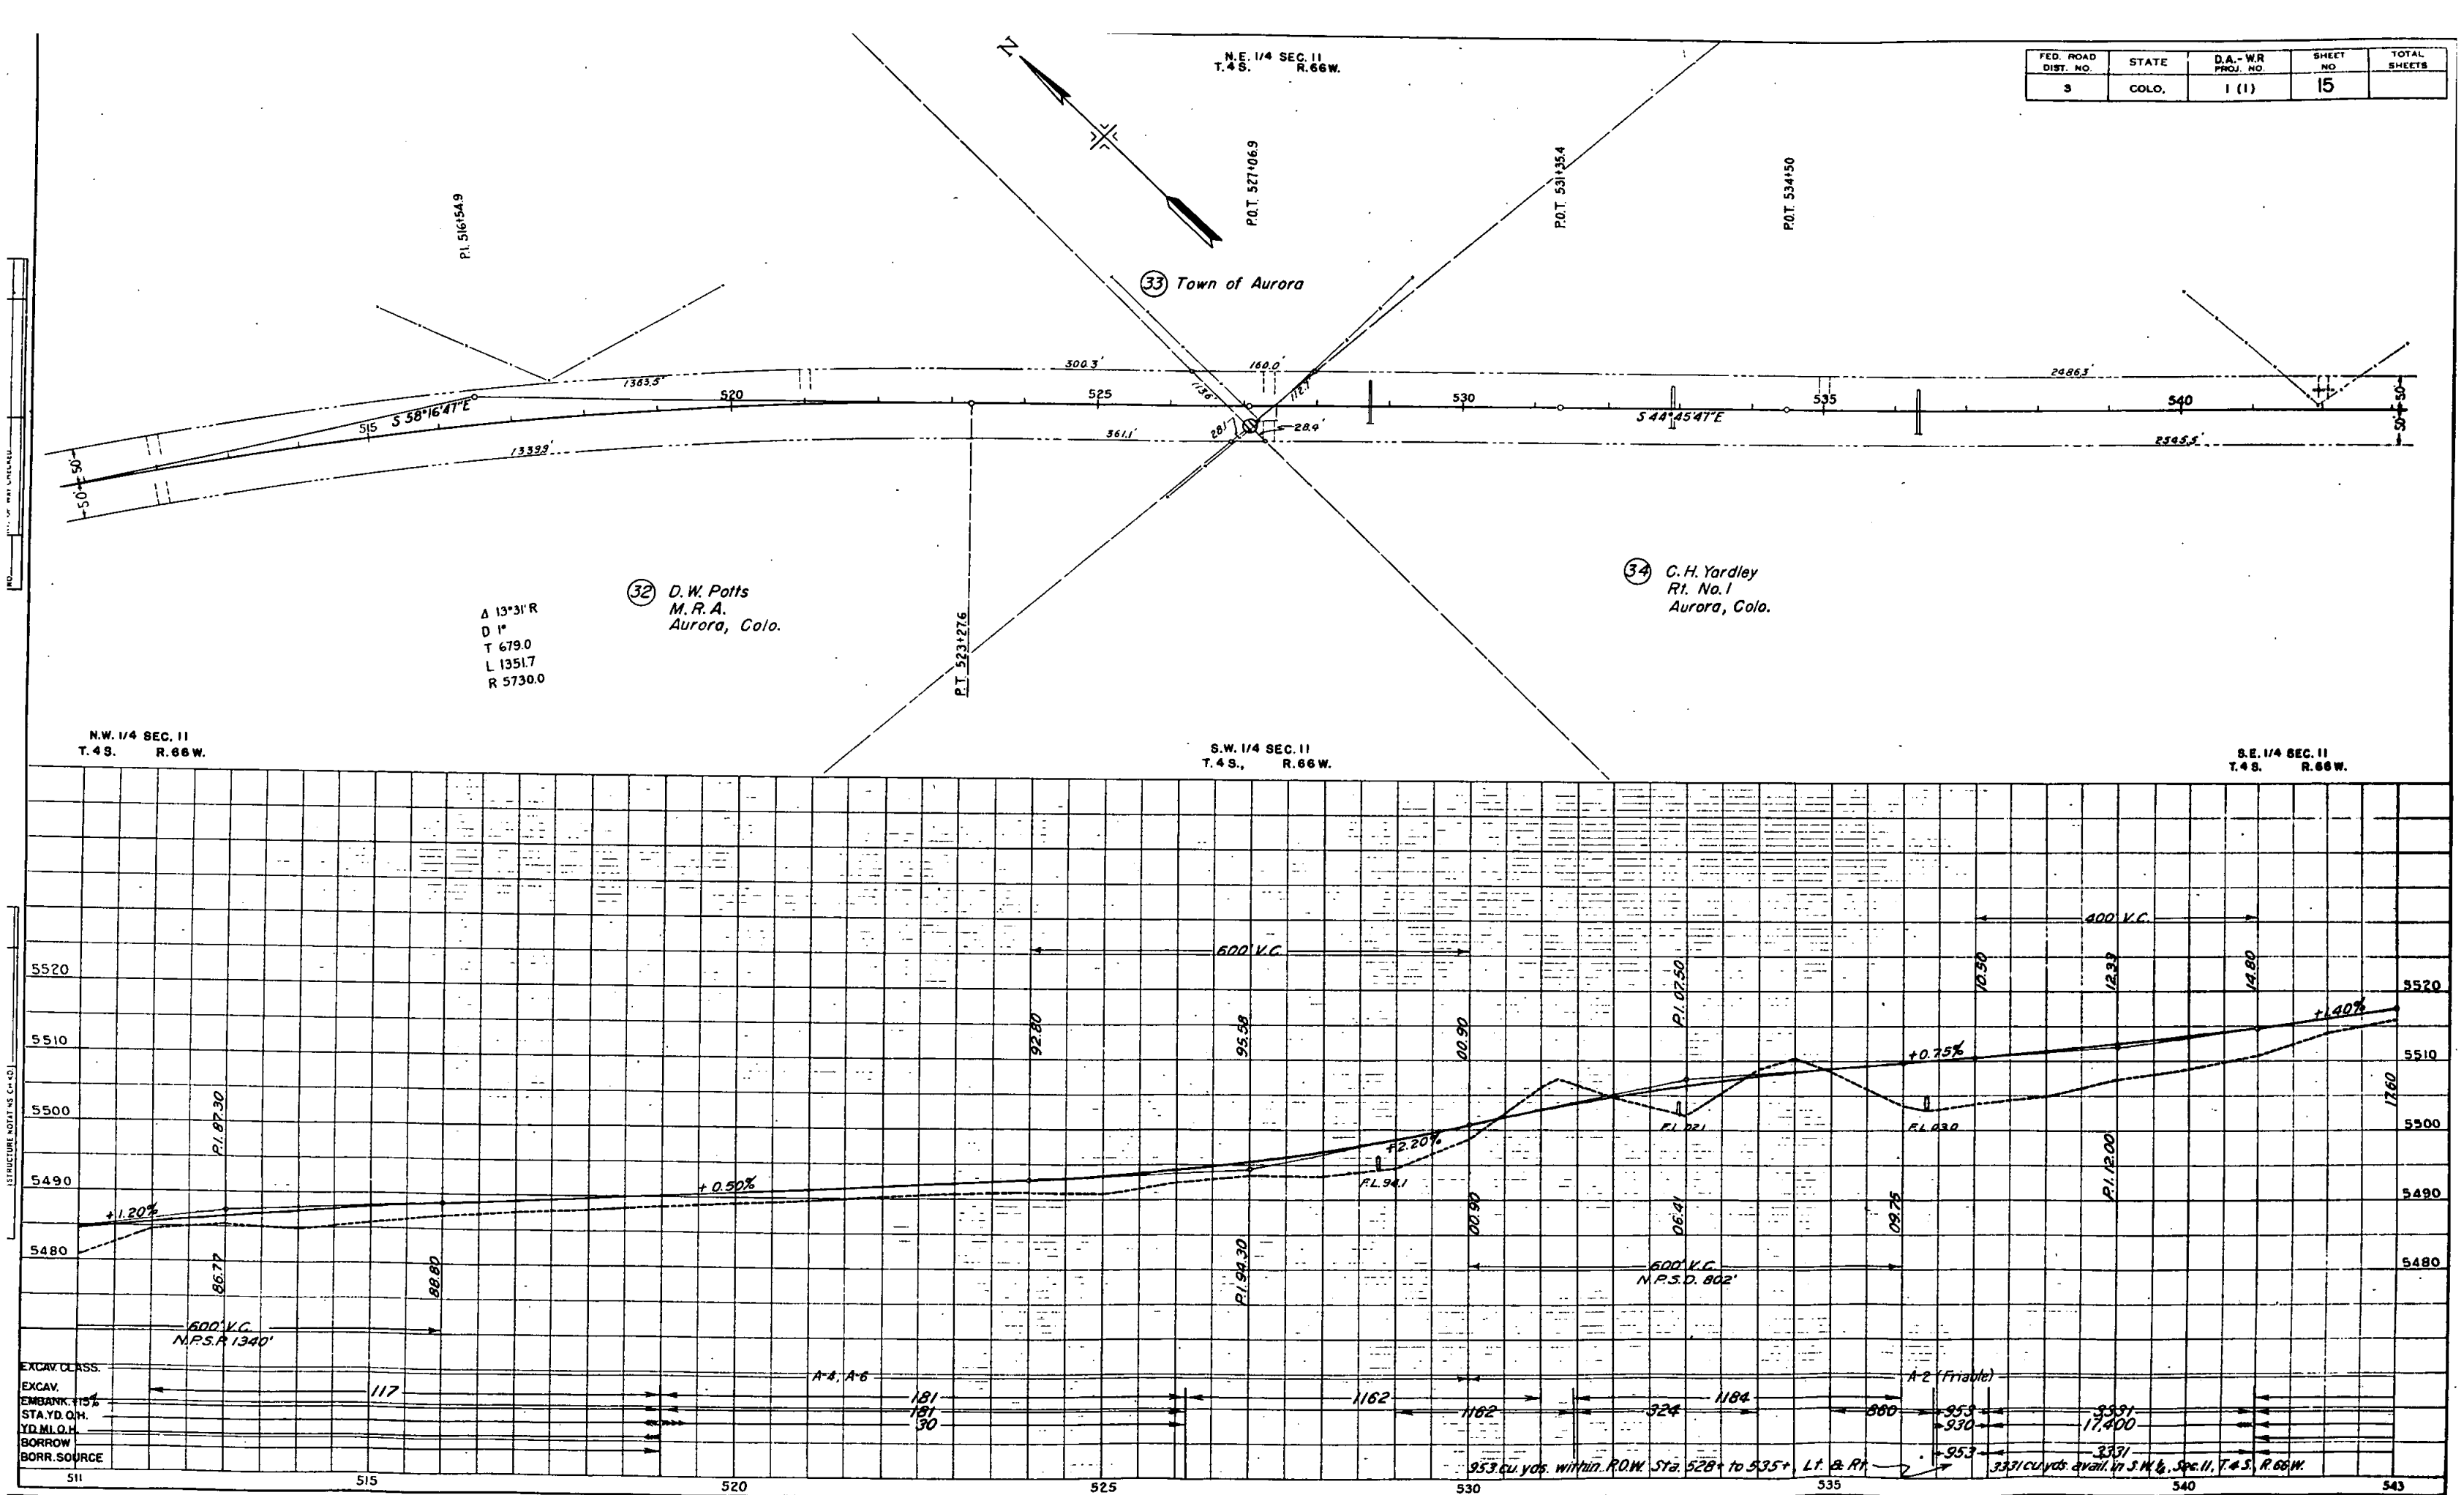

S.W. 1/4 SEC. 12
T. 4 S. R. 66 W.

FED. ROAD DIST. NO.	STATE	D.A.-W.R. PROJ. NO.	SHEET NO.	TOTAL SHEETS
3	COLO.	1 (1)	16	

P.I. 5521742
Δ=0°0'22"R

P.O.T. 564486

STA. 564+48.6 ON MAIN LINE
STA. 10+00-BEGIN "A" LINE

P.I. 5734520

34 C. H. Yardley
Rt. No. 1
Aurora, Colo.


N.W. 1/4 SEC. 13
T. 4 S. R. 66 W.

Δ 17°35'R
D 2°
T 443.1
L 879.2
R 2865.0

35 Andrew J. Caldwell
Box 104
Watkins, Colo.

S.E. 1/4 SEC. 11
T. 4 S. R. 66 W.

N.E. 1/4 SEC. 14
T. 3 S. R. 66 W.

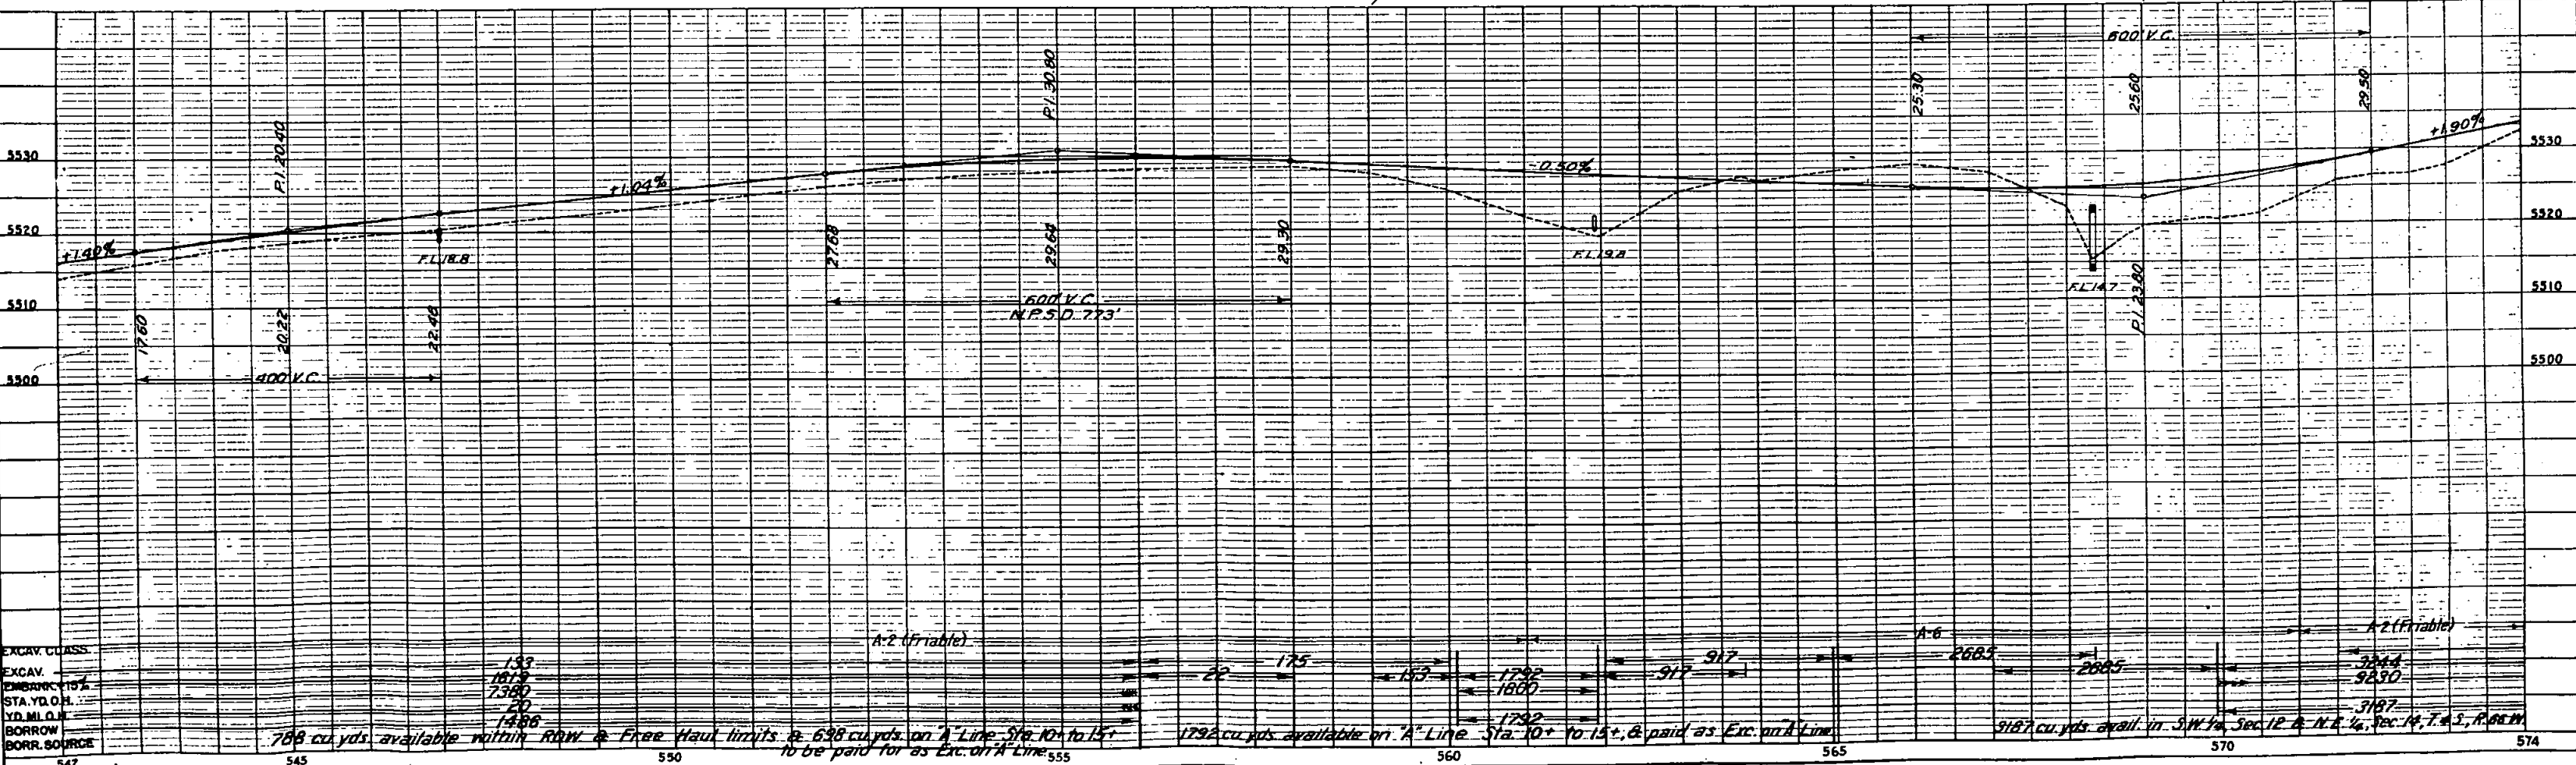

EXCAV. CLASS.
EXCAV.
EMBANKMENT
STA. TO O.H.
Y.D. M.O.H.
BORROW
BORR. SOURCE



788 cu. yds. available within ROW & Free Haul limits & 638 cu. yds. on "A" Line Sta. 10+ to 15+ to be paid for as Exc. on "A" Line

1792 cu. yds. available on "A" Line Sta. 10+ to 15+ & paid as Exc. on "A" Line

9187 cu. yds. avail. in S.W. 1/4, Sec. 12 & N.E. 1/4, Sec. 14, T. 4 S., R. 66 W.

FED. ROAD DIST. NO.	STATE	D.A.-W.R. PROJ. NO.	SHEET NO.	TOTAL SHEETS
3	COLO.	1 (1)	17	


Δ 8°52'30" L
D 1"
T 444.7
L 887.5
R 5730.0

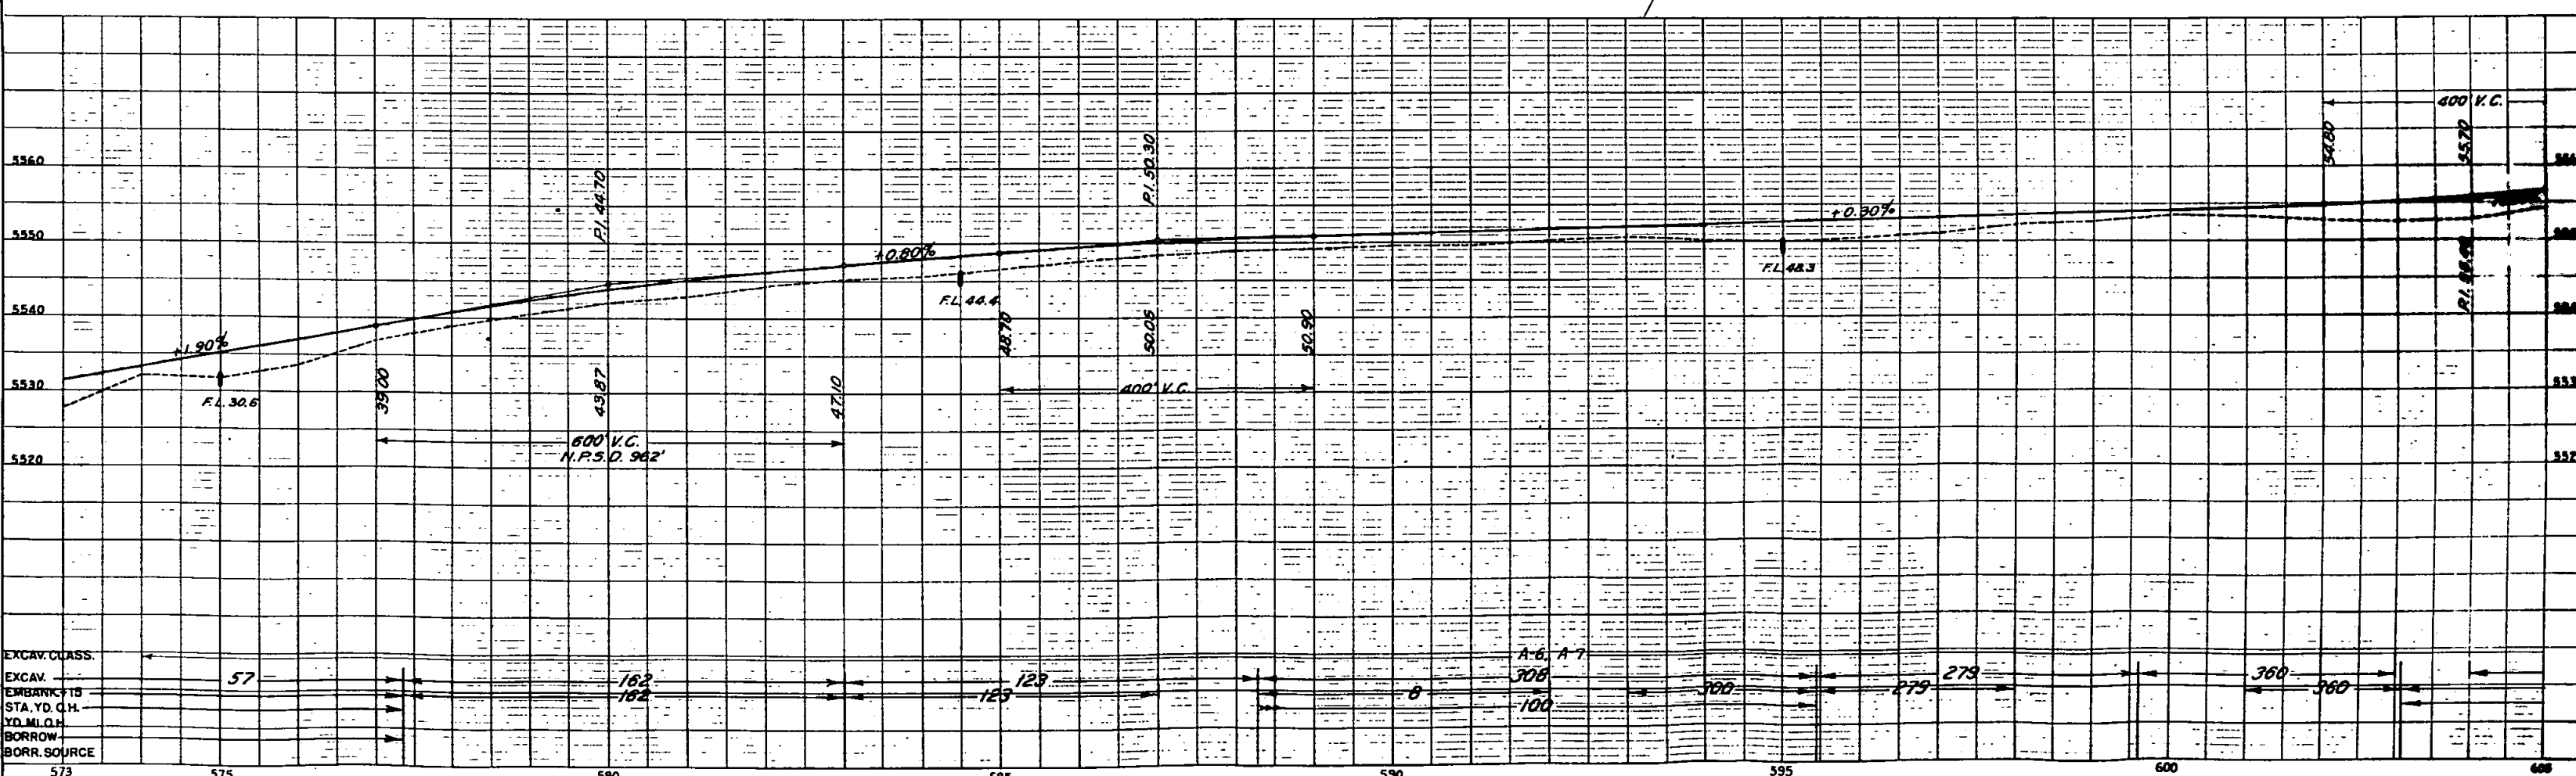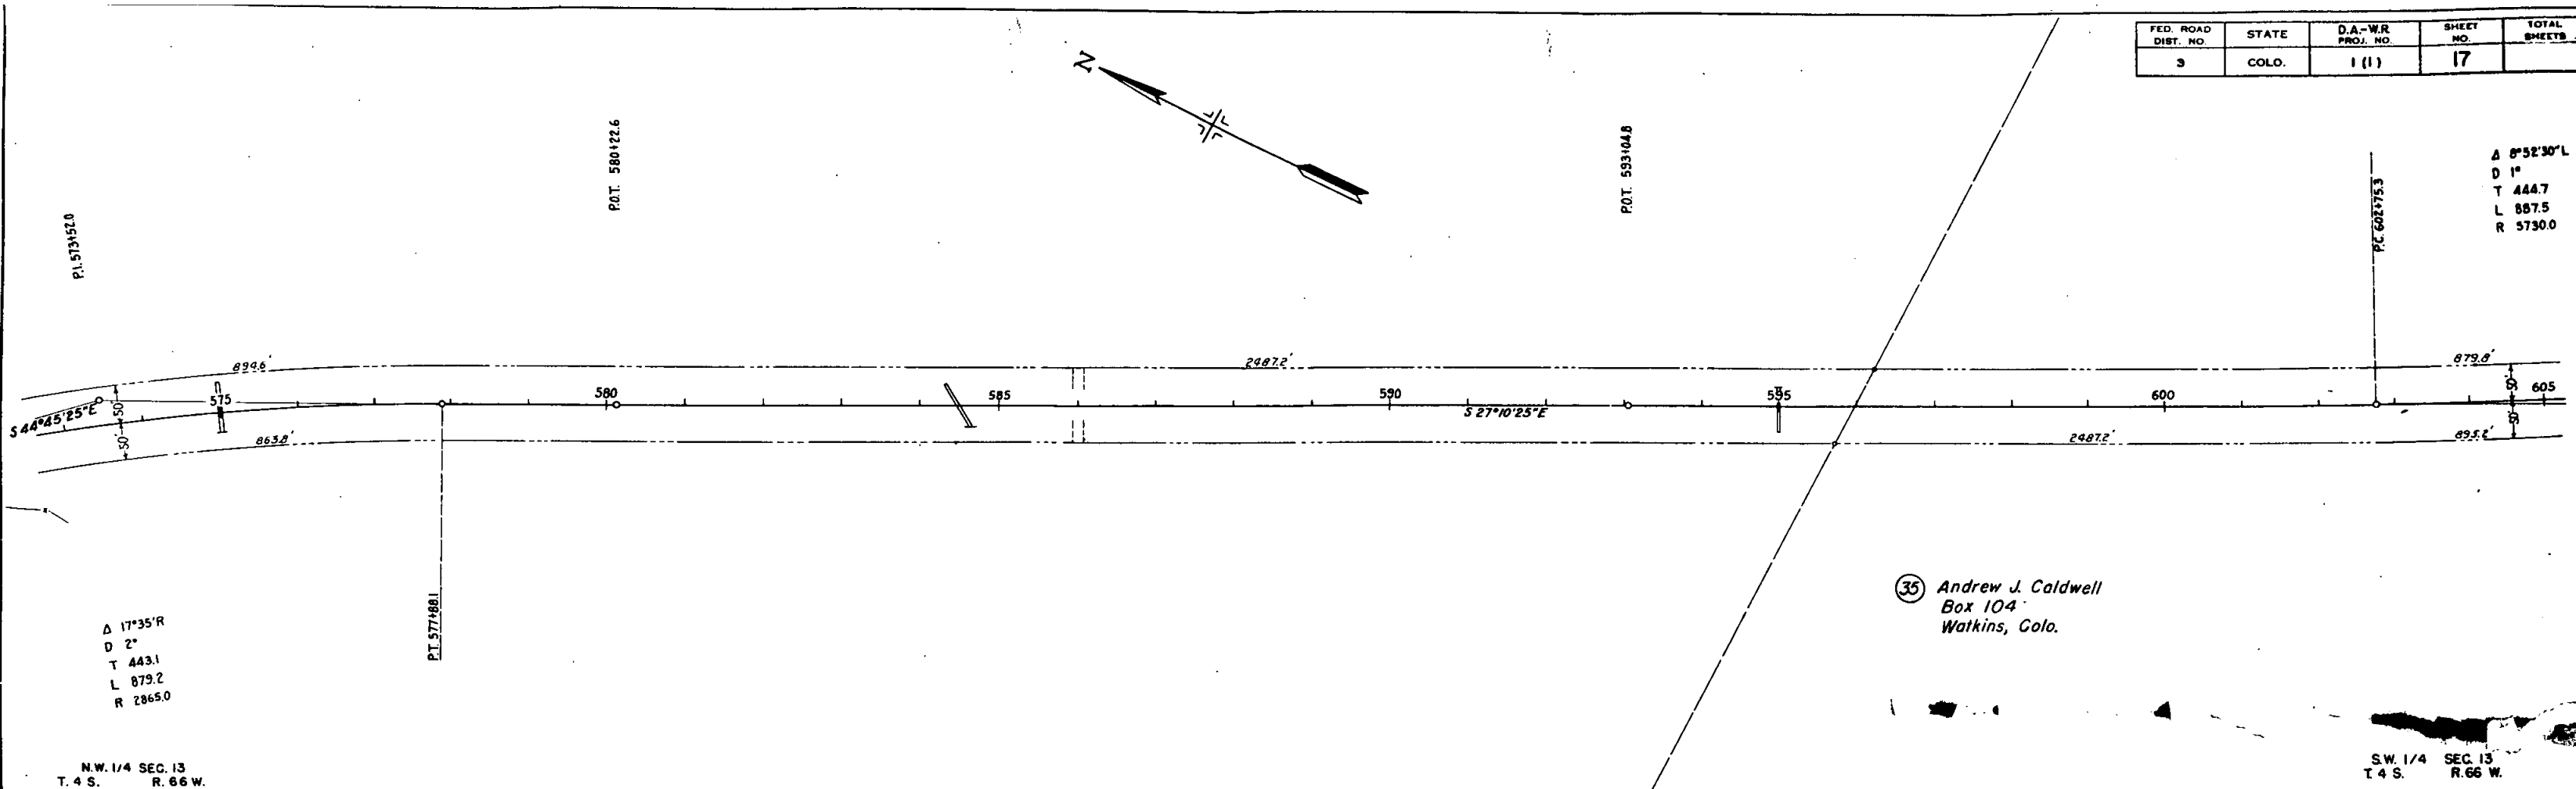

S.E. 1/4 SEC. 13
T. 4 S. R. 66 W.

FED. ROAD DIST. NO.	STATE	D.A.-W.R. PROJ. NO.	SHEET NO.	TOTAL SHEETS
3	COLO.	1 (1)	18	

Δ 0°52'30" L
D 1"
T 444.7
L 887.5
R 5730.0

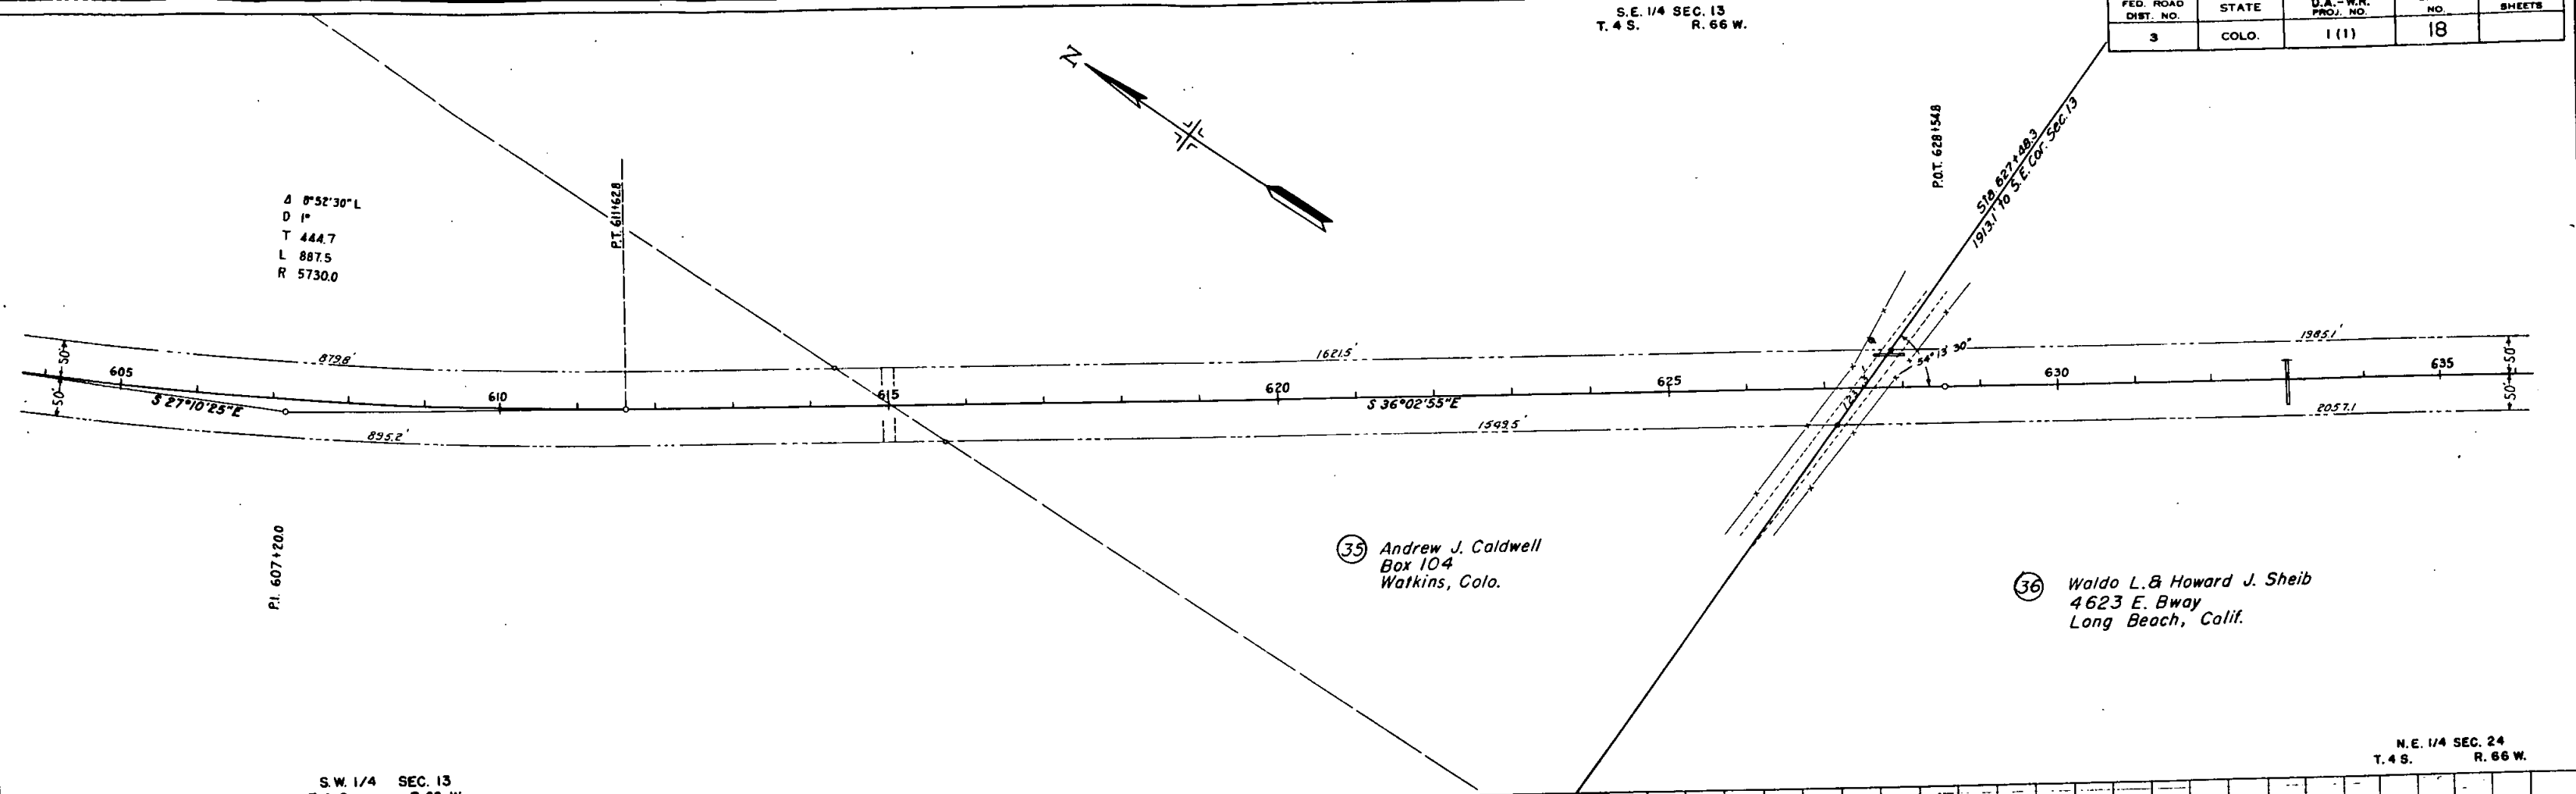


(35) Andrew J. Caldwell
Box 104
Watkins, Colo.

(36) Waldo L. & Howard J. Sheib
4623 E. Bway
Long Beach, Calif.

S.W. 1/4 SEC. 13
T. 4 S. R. 66 W.


N.E. 1/4 SEC. 24
T. 4 S. R. 66 W.

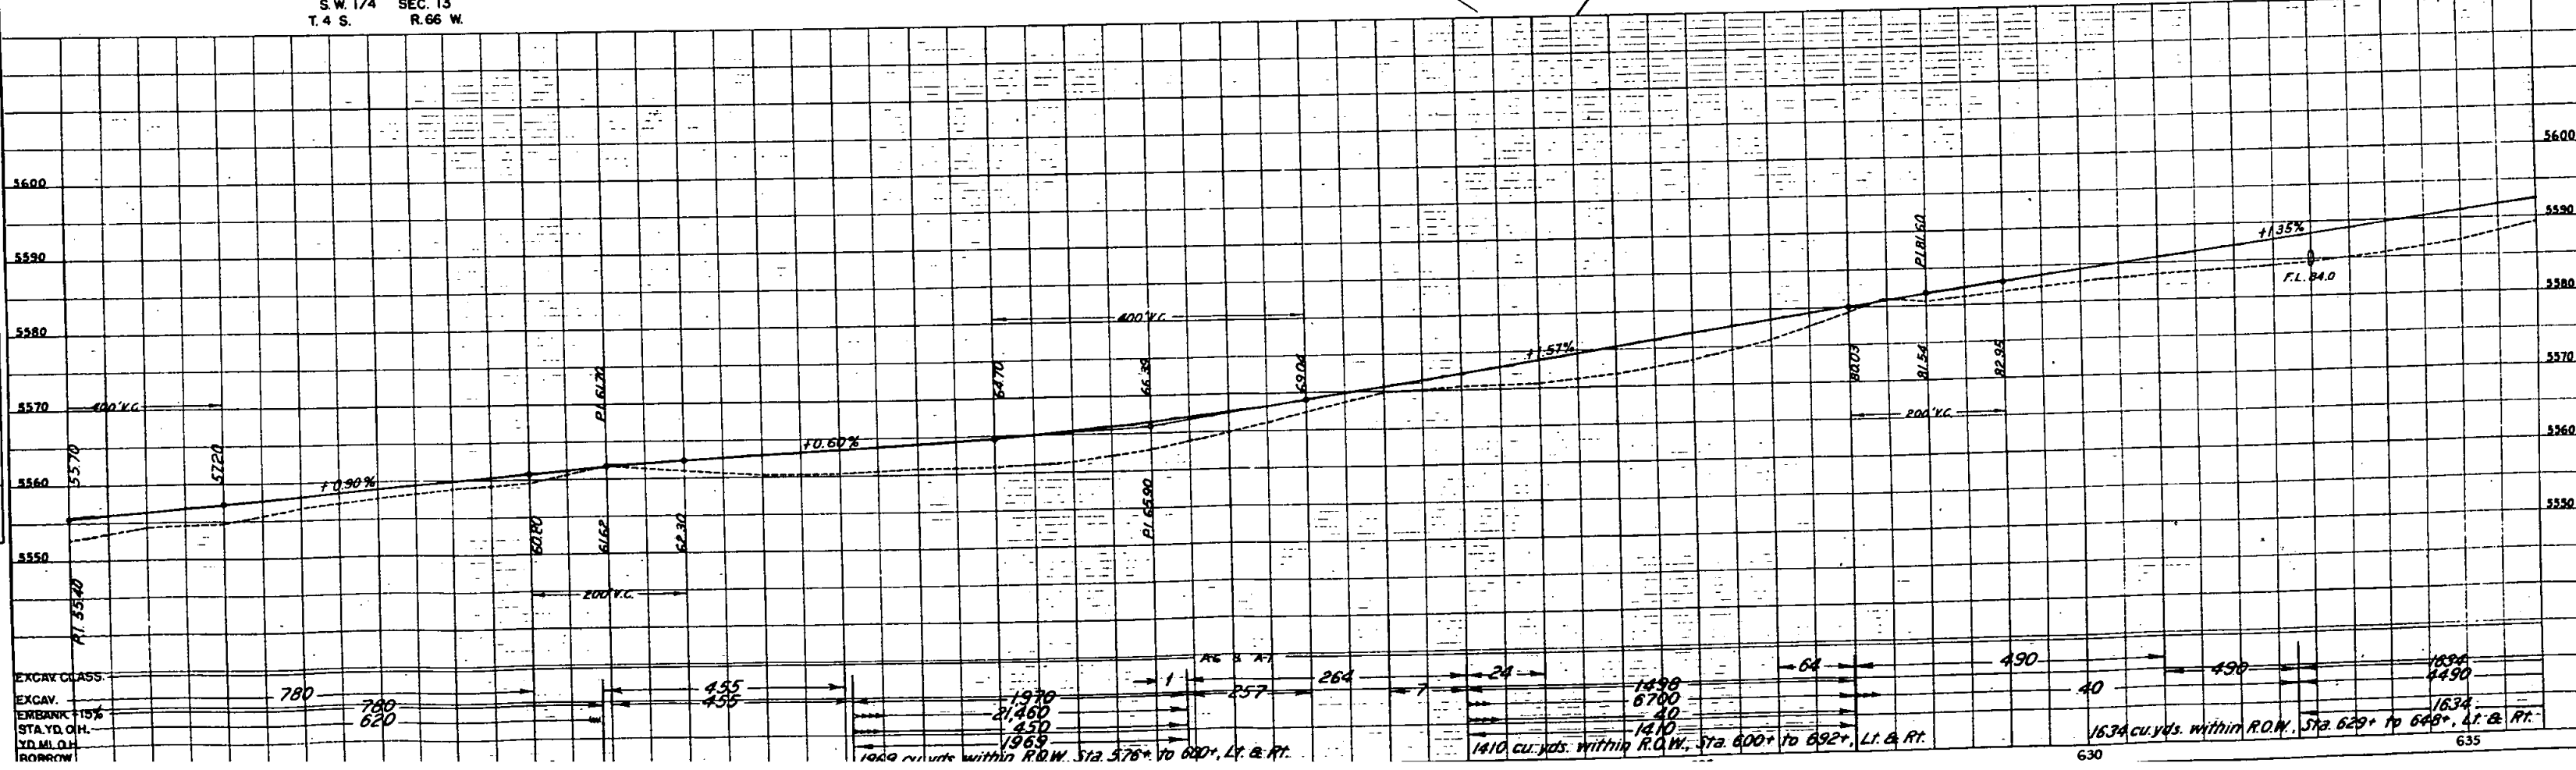

EXCAV. CLASS.
EXCAV.
EMBANK. 15%
STA. YD. OH.
YD. MI. OH.
BORROW


FED. ROAD DIST. NO.	STATE	D.A.-W.R. PROJ. NO.	SHEET NO.	TOTAL SHEETS
3	COLO.	1 (1)	19	

S.W. 1/4 SEC. 19
T. 4 S. R. 63 W.

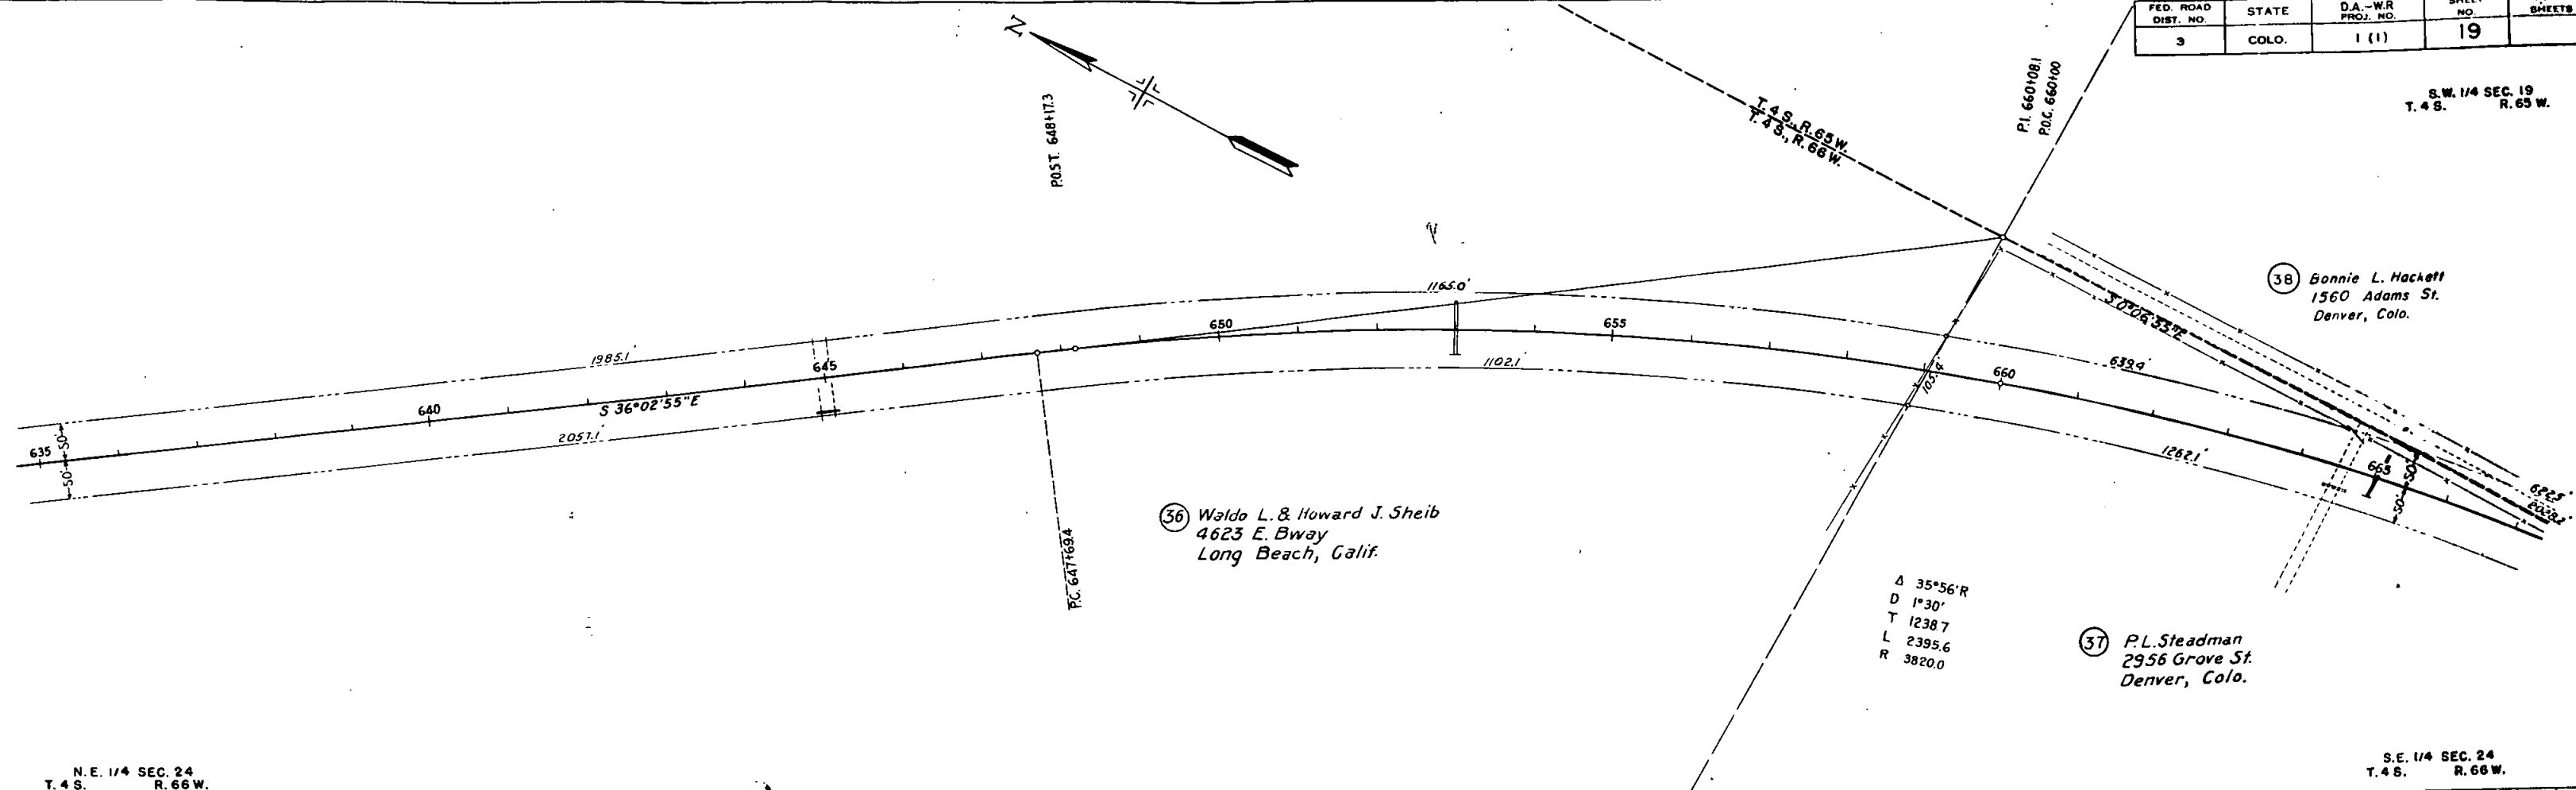

N.E. 1/4 SEC. 24
T. 4 S. R. 66 W.

S.E. 1/4 SEC. 24
T. 4 S. R. 66 W.

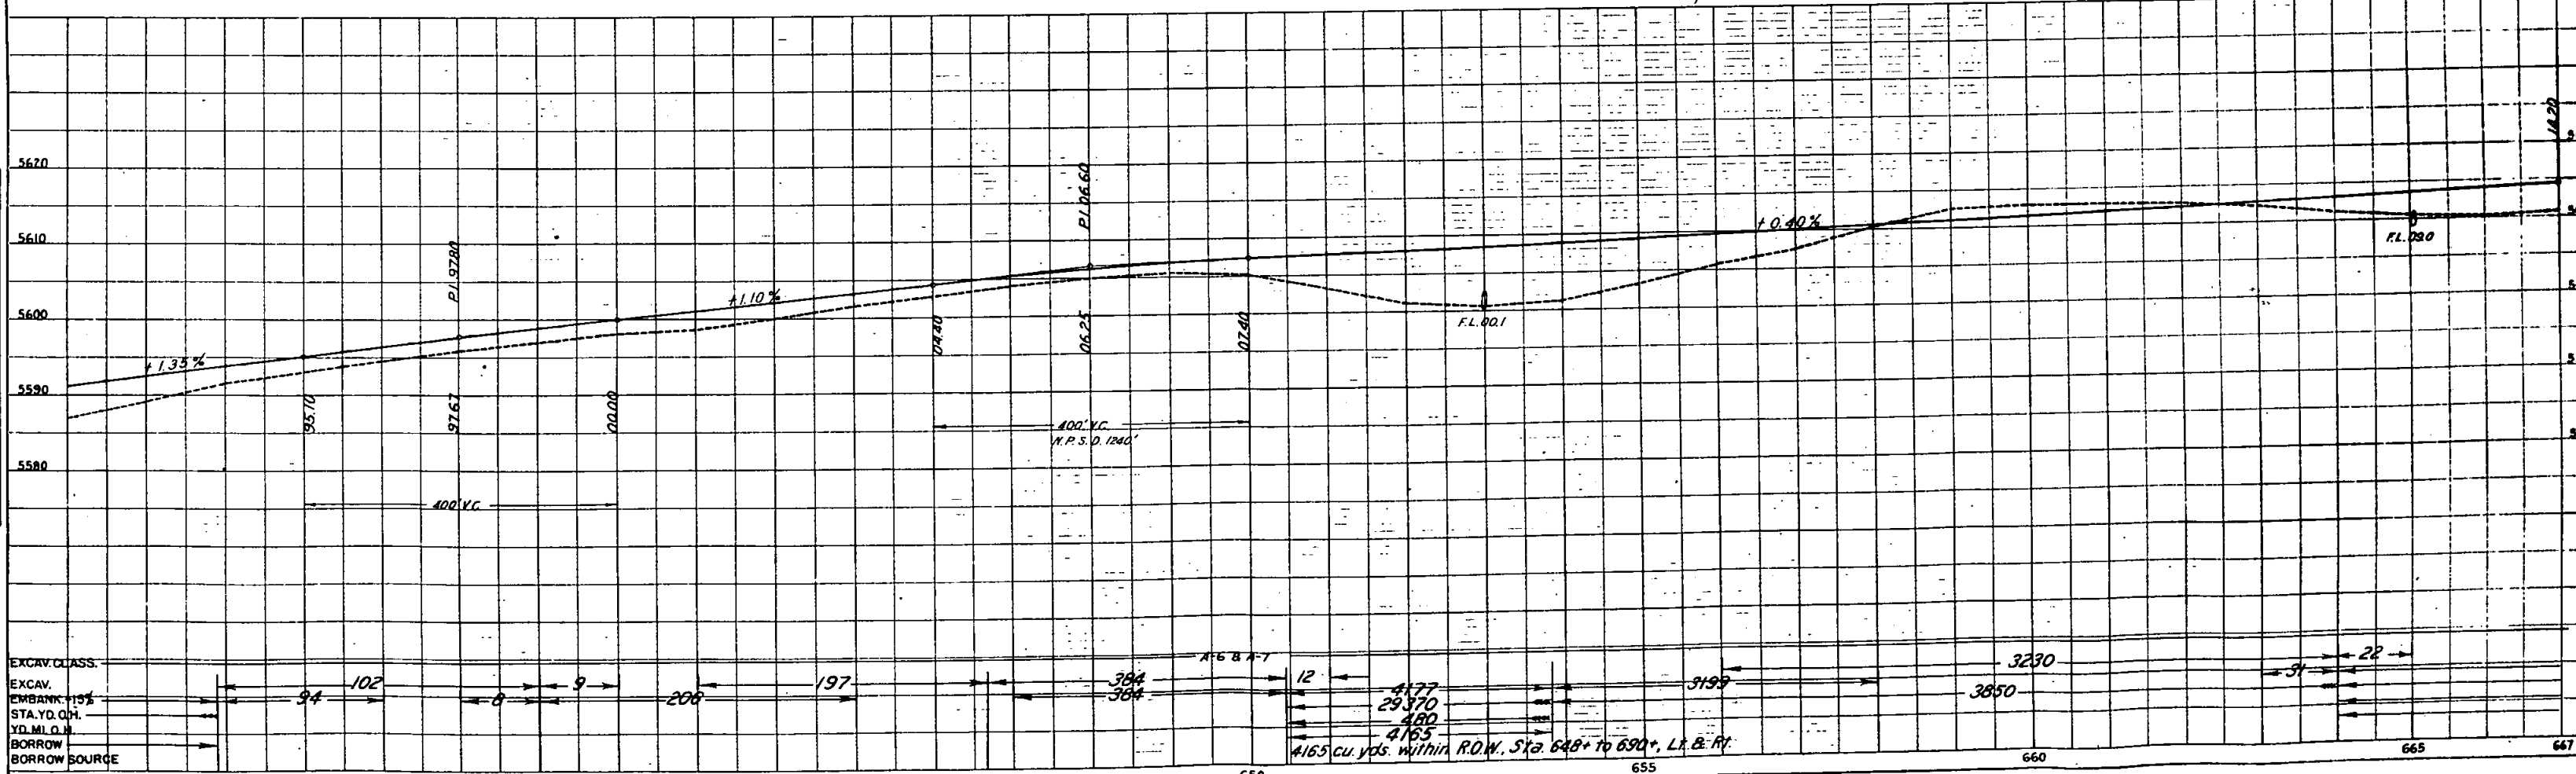


N.W. 1/4 SEC. 30
T. 4 S. R. 65 W.

③7 P.L. Steadman
2956 Grove St.
Denver, Colo.

Δ. 35° 56' R.
 D. 1° 30'
 T. 1238.7'
 L. 2395.6'
 R. 3820.0

N.E. 1/4 SEC. 25
T. 4 S. R. 66 W.

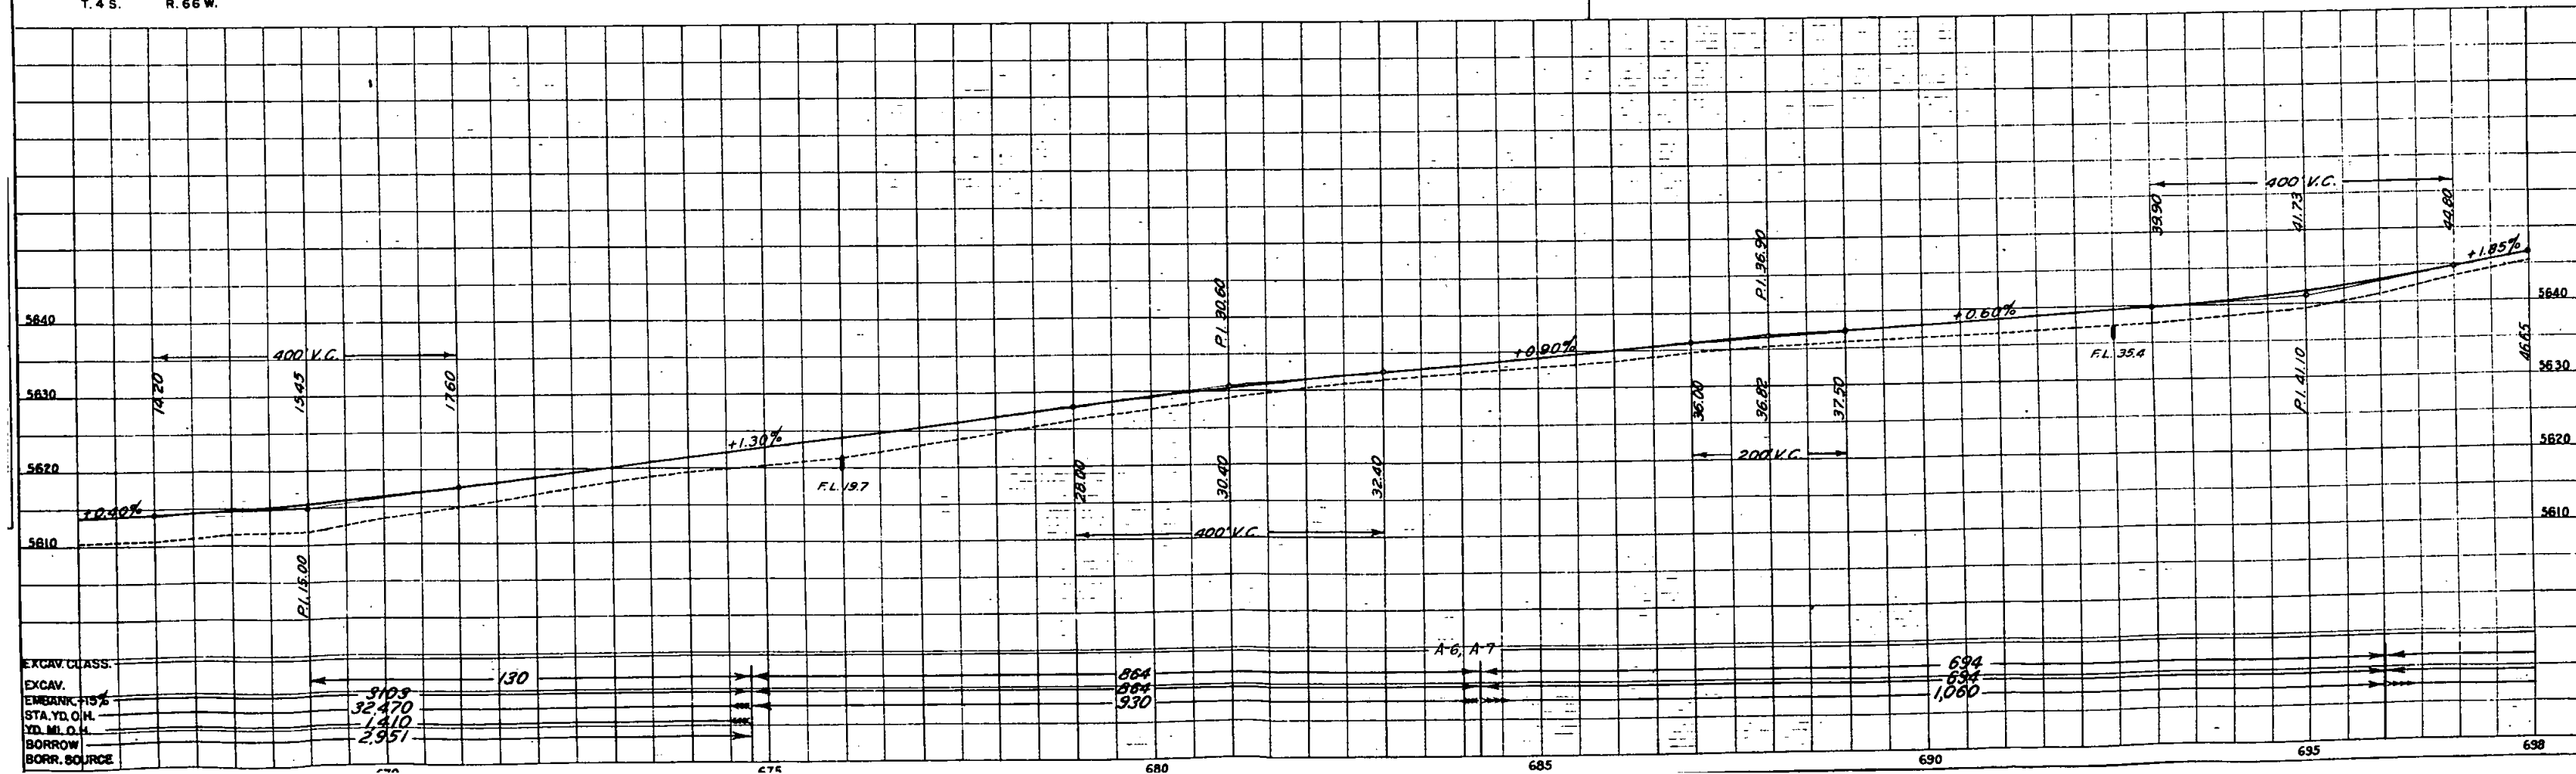

N.W. 1/4 SEC. 30
T. 4 S. R. 65 W.

S.W. 1/4 SEC. 30
T. 4 S. R. 65 W.

FED. ROAD DIST. NO.	STATE	D.A. - W.R. PROJ. NO.	SHEET NO.	TOTAL SHEETS
3	COLO.	1 (1)	21	



(43) Jessie F. Bennett
do Walter Bennett
2167 So. Corona St.
Denver, Colo.

(39) T. W. M^cMahon, Estate
do John W. M^cMahon
Box 332
Marysville, Kansas


(40) J. V. M^cMahon
Ness City
Kansas

(41) Mr. & Mrs. J. V. M^cMahon
Ness City
Kansas

(42) George J. Hoffman
204 N. 9th
Marysville, Kansas

N.E. 1/4 SEC. 25
T. 4 S. R. 66 W.

S.E. 1/4 SEC. 25
T. 4 S. R. 66 W.

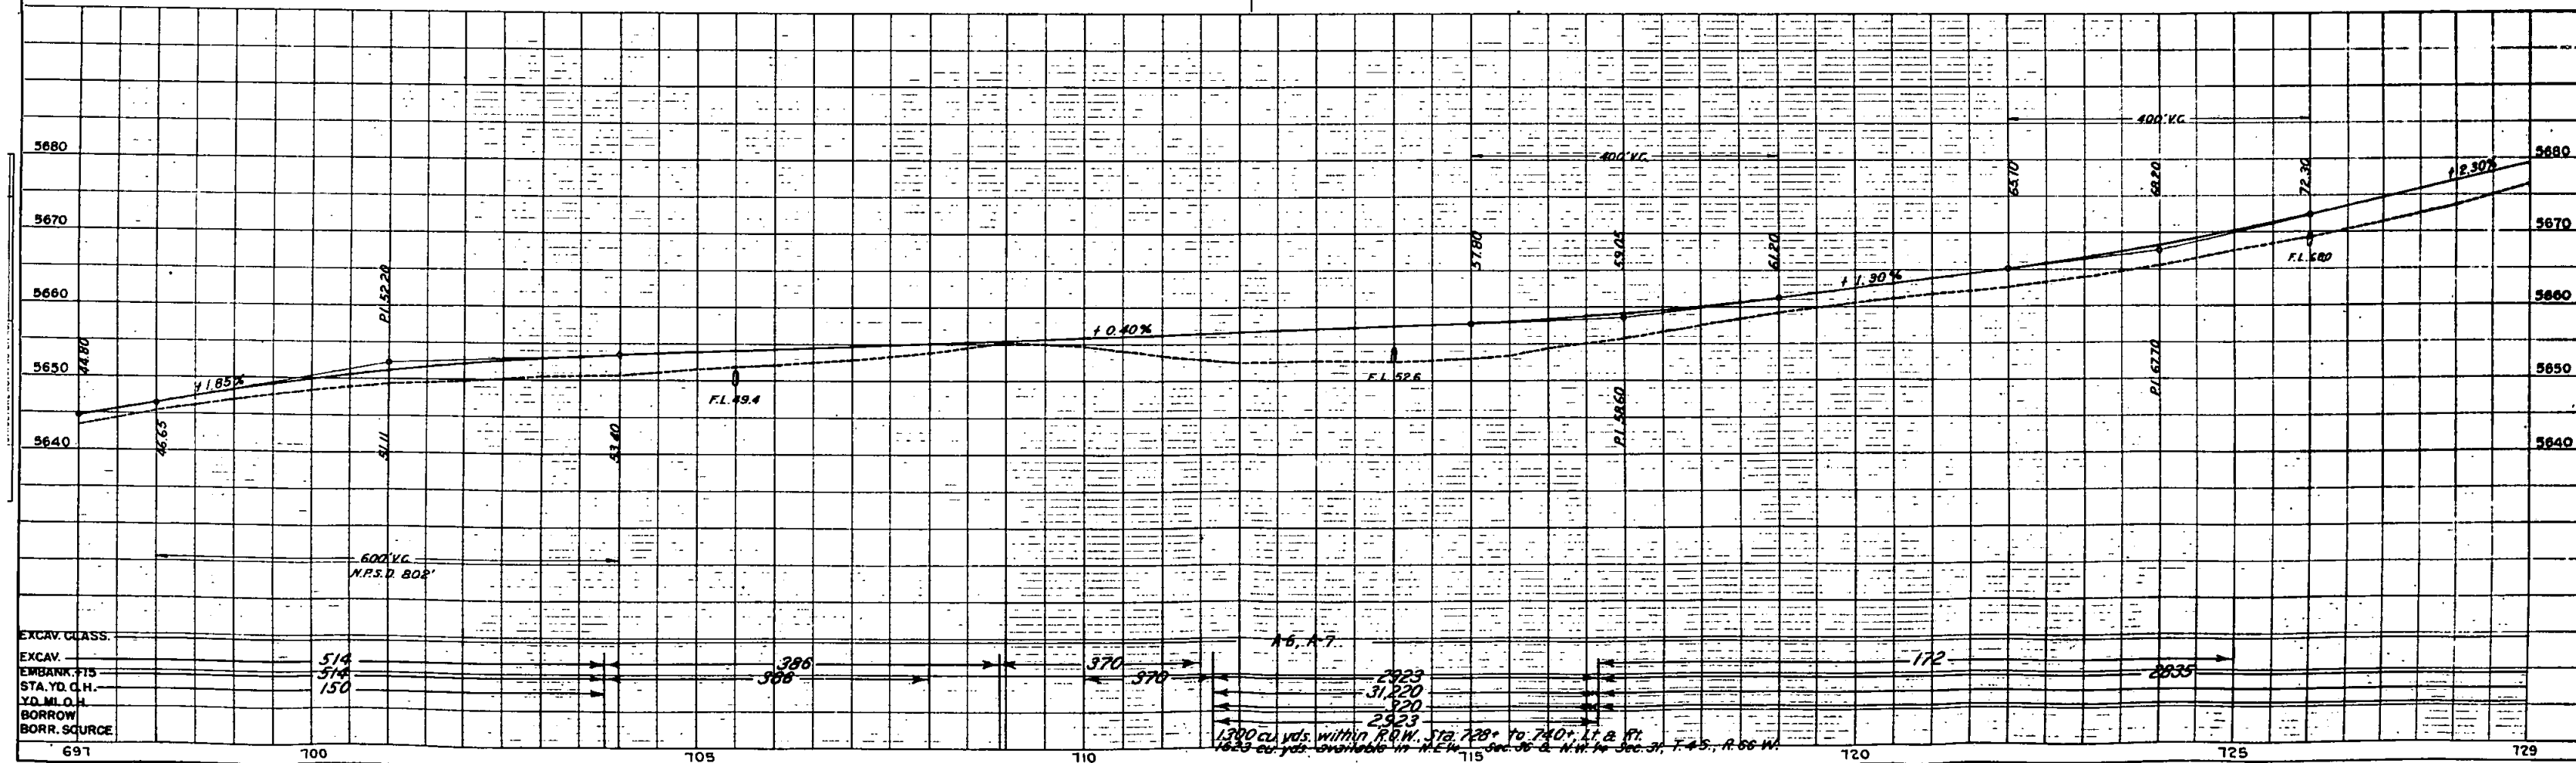

S.W. 1/4 SEC. 30
T.4 S. R.65 W.

N.W. 1/4 SEC. 31
T.4 S. R.65 W.

FED. ROAD DIST. NO.	STATE	D.A.-W.R. PROJ. NO.	SHEET NO.	TOTAL SHEETS
3	COLO.	1 (1)	22	




(43) Jessie F. Bennett
c/o Walter Bennett
2167 So. Corona St
Denver, Colo.

(42) George J. Hoffman
204 No. 9th
Marysville, Kansas

S.E. 1/4 SEC. 25
T.4 S. R.66 W.


N.E. 1/4 SEC. 36
T.4 S. R.66 W.

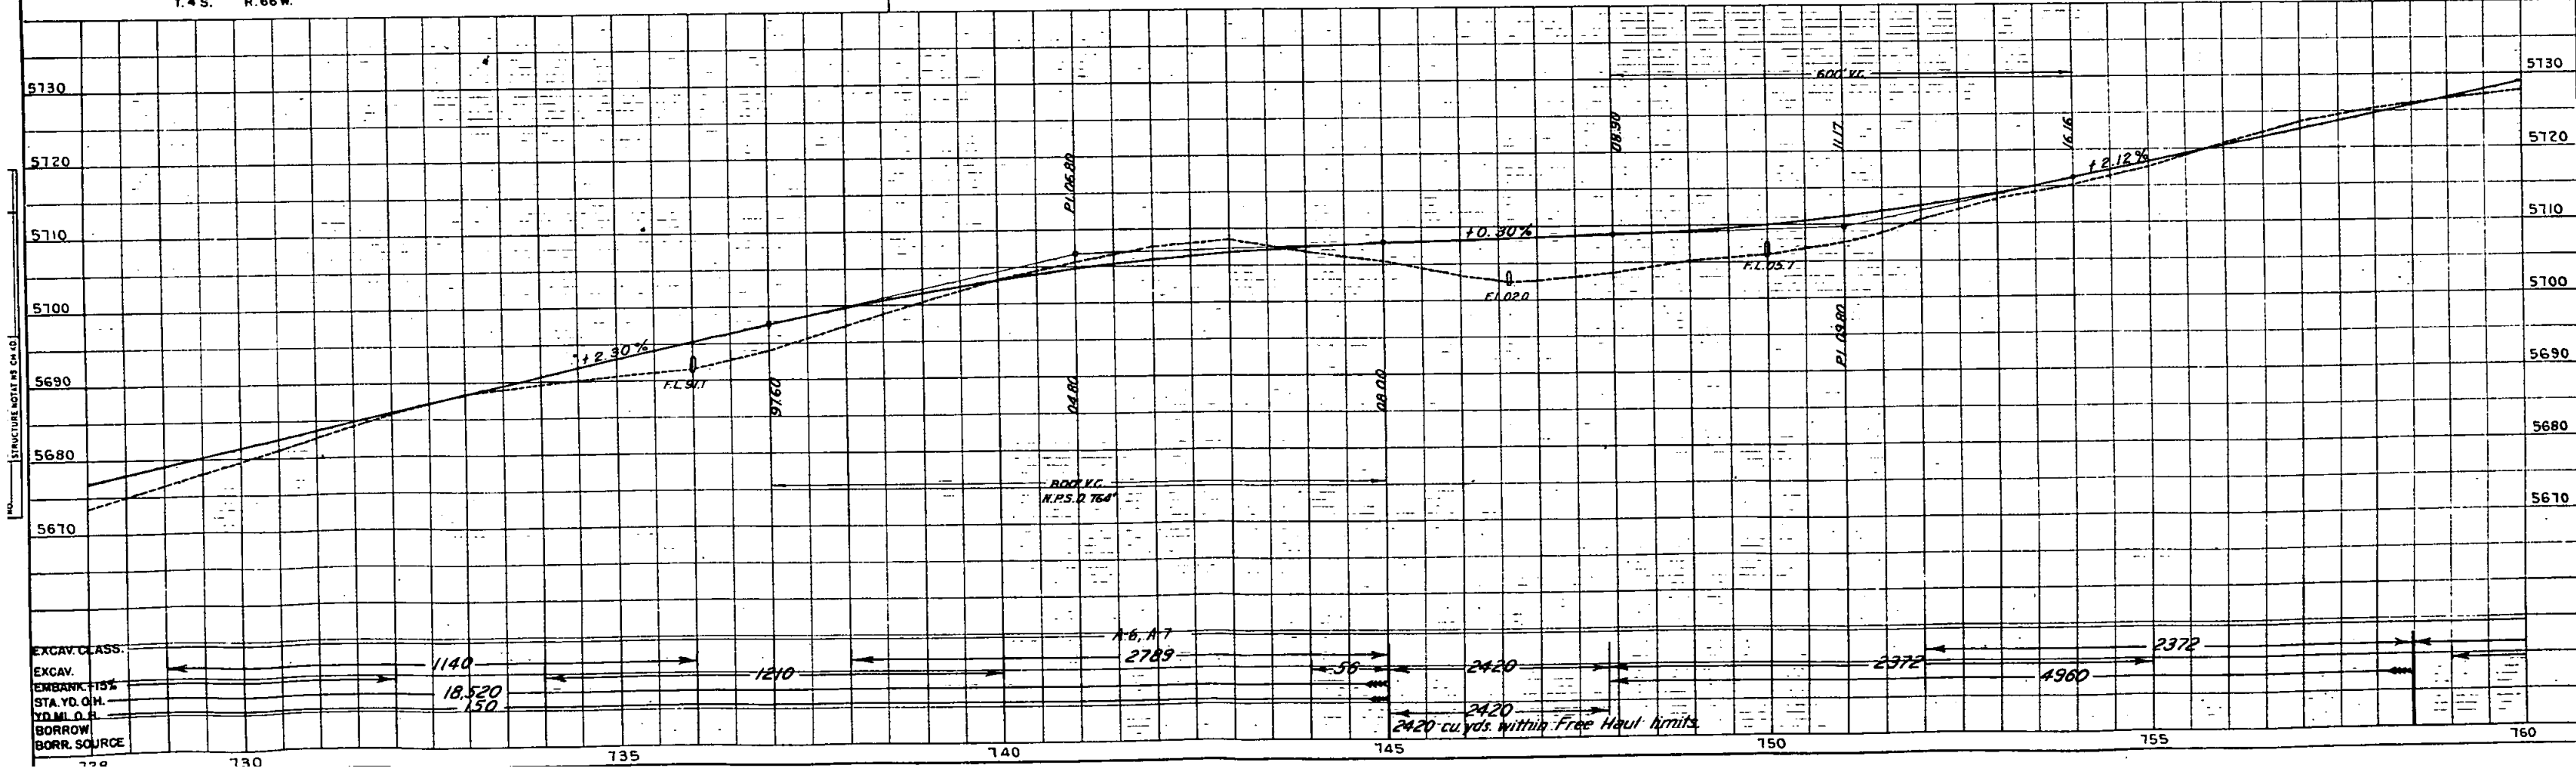

N.W. 1/4 SEC. 31
T.4 S. R. 65 W.


S.W. 1/4 SEC. 31
T.4 S. R. 65 W.


FED. ROAD DIST. NO.	STATE	D.A. - WR. PROJ. NO.	SHEET NO.	TOTAL SHEETS
3	COLO.	1 (1)	23	

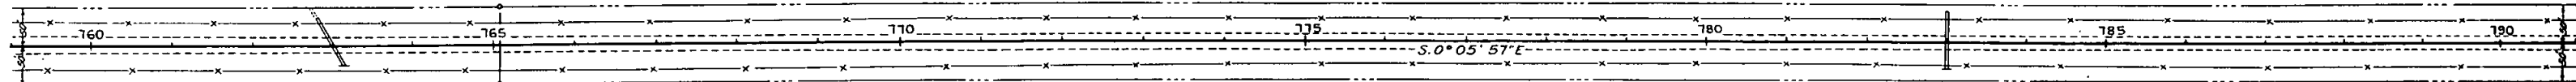

N.E. 1/4 SEC. 36
T.4 S. R. 66 W.

S.E. 1/4 SEC. 36
T.4 S. R. 66 W.

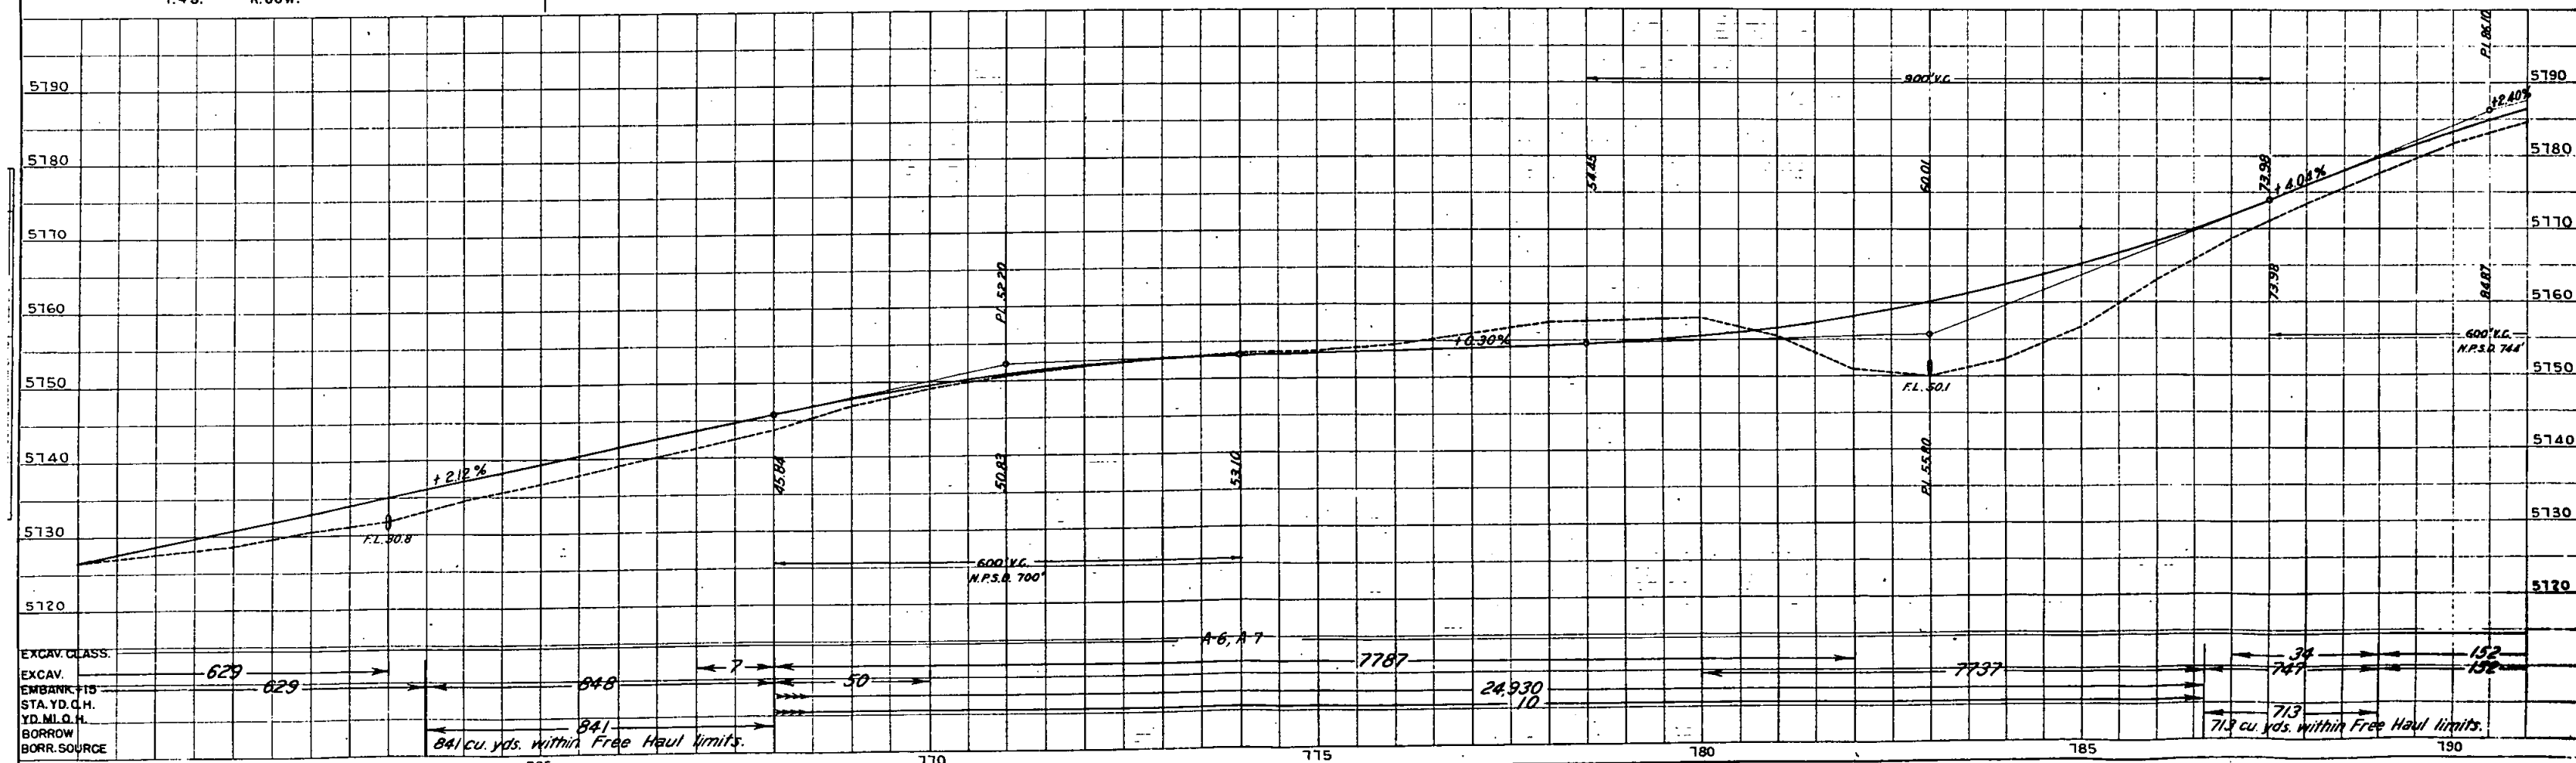


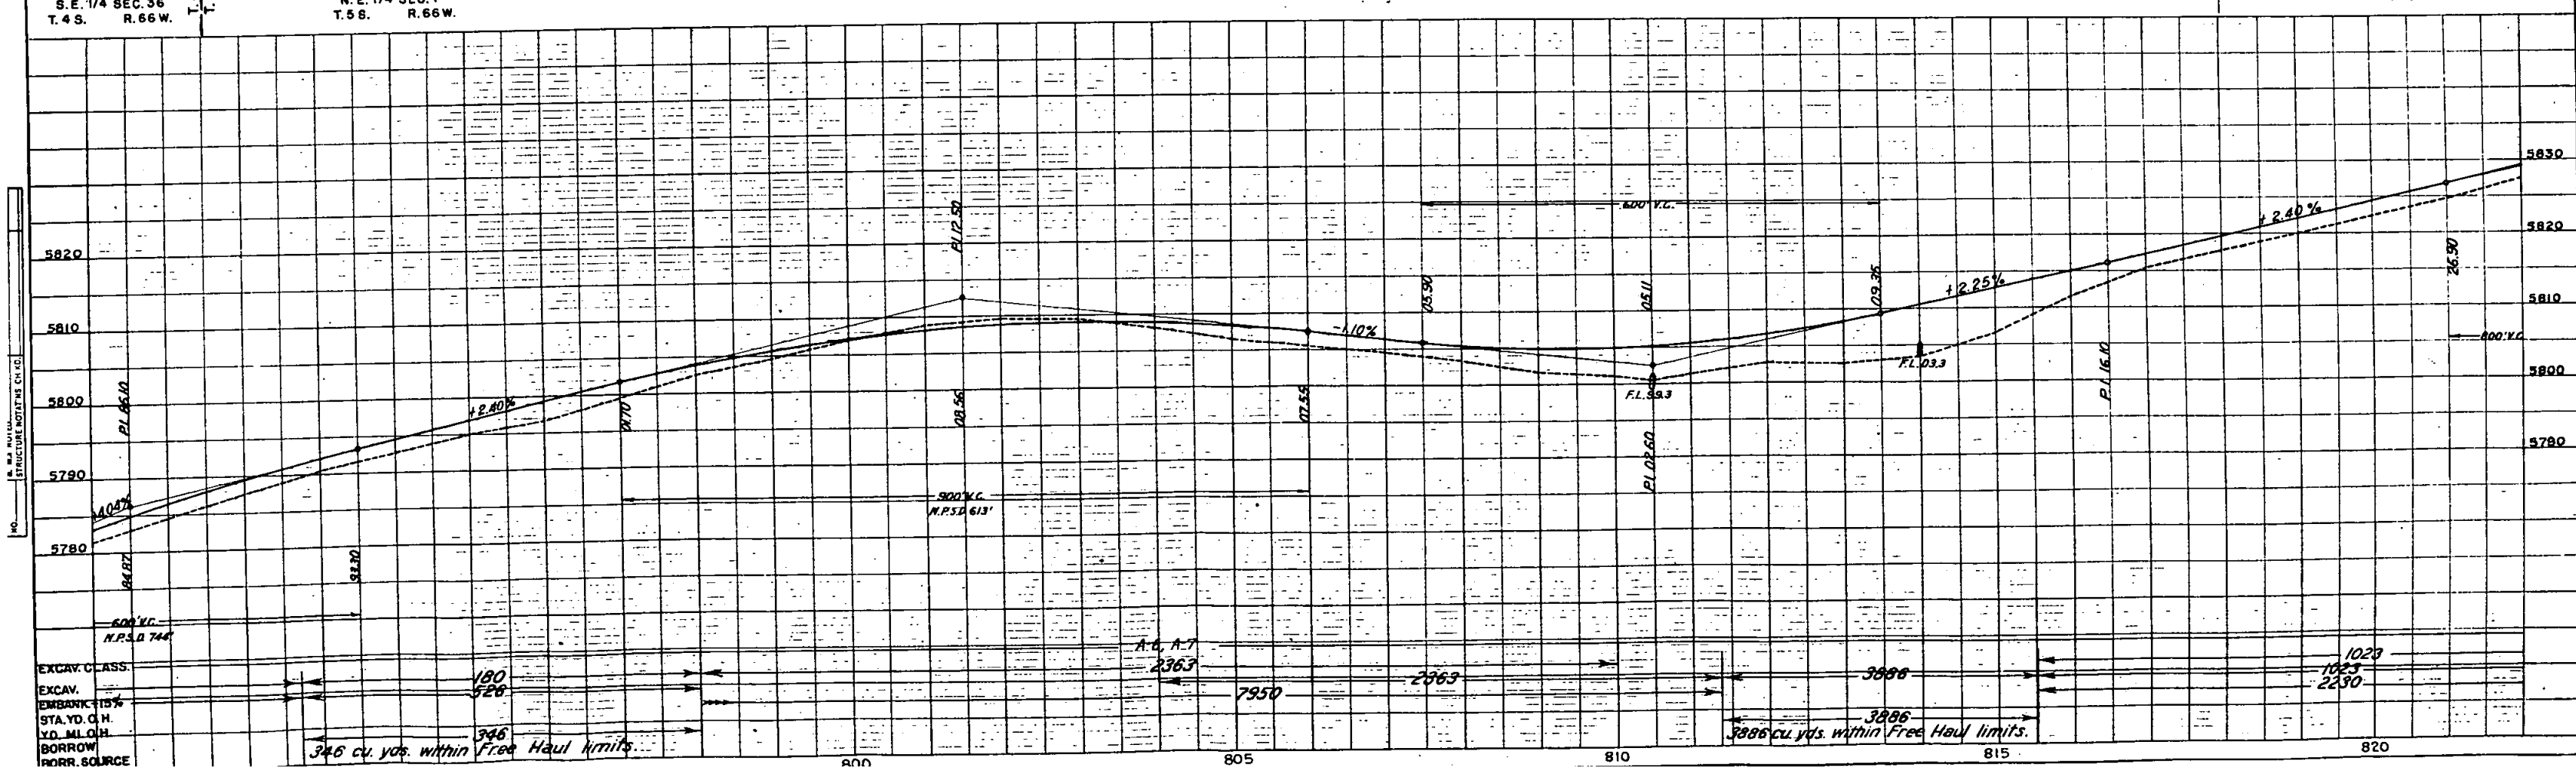

S.W. 1/4 SEC. 6
T. 5 S. R. 65 W.

FED. ROAD DIST. NO.	STATE	D.A.-W.R. PROJ. NO.	SHEET NO.	TOTAL SHEETS
3	COLO.	1(1)	25	

PT. 855+41.5

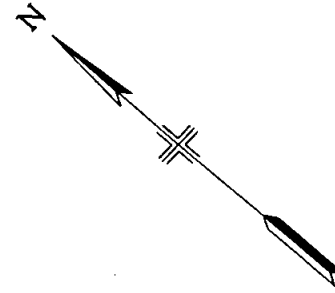

Δ 89° 52' L.
D 3°
T 1905.4'
L 2995.6'
R 1910.0'


S.W. 1/4 SEC. 7
T. 5 S. R. 65 W.

STA. 825+45.9 MAIN LINE =
STA. 825+45.9 APPR. TO PROJ.

STA. 825+45.9 END D.A.-W.R. 1(C)
MAIN LINE
BEGIN D.A.-W.R. 1(C) APPROACH TO PROJECT

(44) F. J. Decker
2305 So. Washington St.
Denver, Colo.

S.E. 1/4 SEC. 1
T. 5 S. R. 66 W.

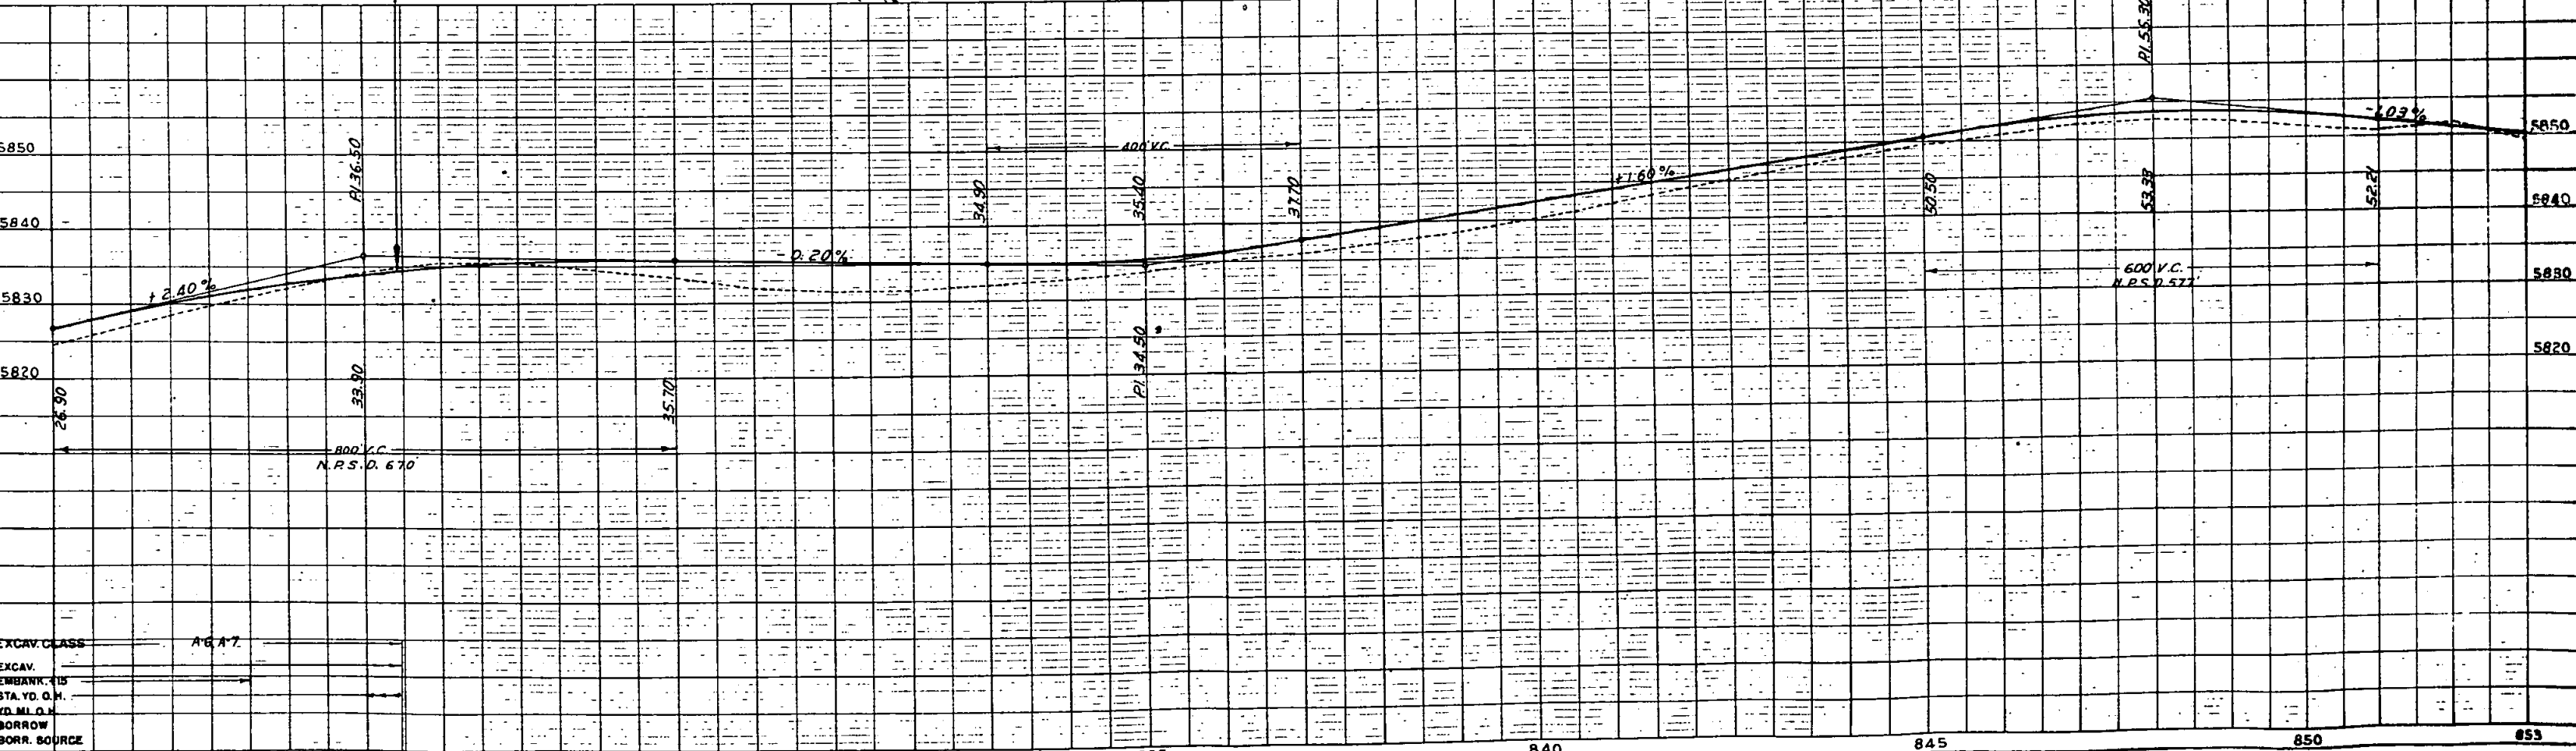

S.W. 1/4 SEC. 6
T.5 S. R.65 W.

FED. ROAD DIST. NO.	STATE	D.A.-W.R. PROJ. NO.	SHEET NO.	TOTAL SHEETS
3	COLO.	1 (1)	26	

APPROACH TO PROJECT

Δ. 89°52' L.
D. 3°
T. 1905.4'
L. 2995.6'
R. 1910.0'



P.C. 825+45.9
B LINE

P.I. 844+51.3


(44) F.J. Decker
2305 So. Washington St.
Denver, Colo.

S.E. 1/4 SEC. 1
T.5 S. R.66 W.

STA. 825+49.5- D.A.-W.R. (C)
BEGIN APPROACH TO PROJECT

STA. 844+51.3 D.A.-W.R. (C)
END APPROACH TO PROJECT

EXCAV. CLASS.
EXCAV.
EMBANK. 15%
STA. YD. O.H.
YD. M.L.O.H.
BORROW
BORR. SOURCE

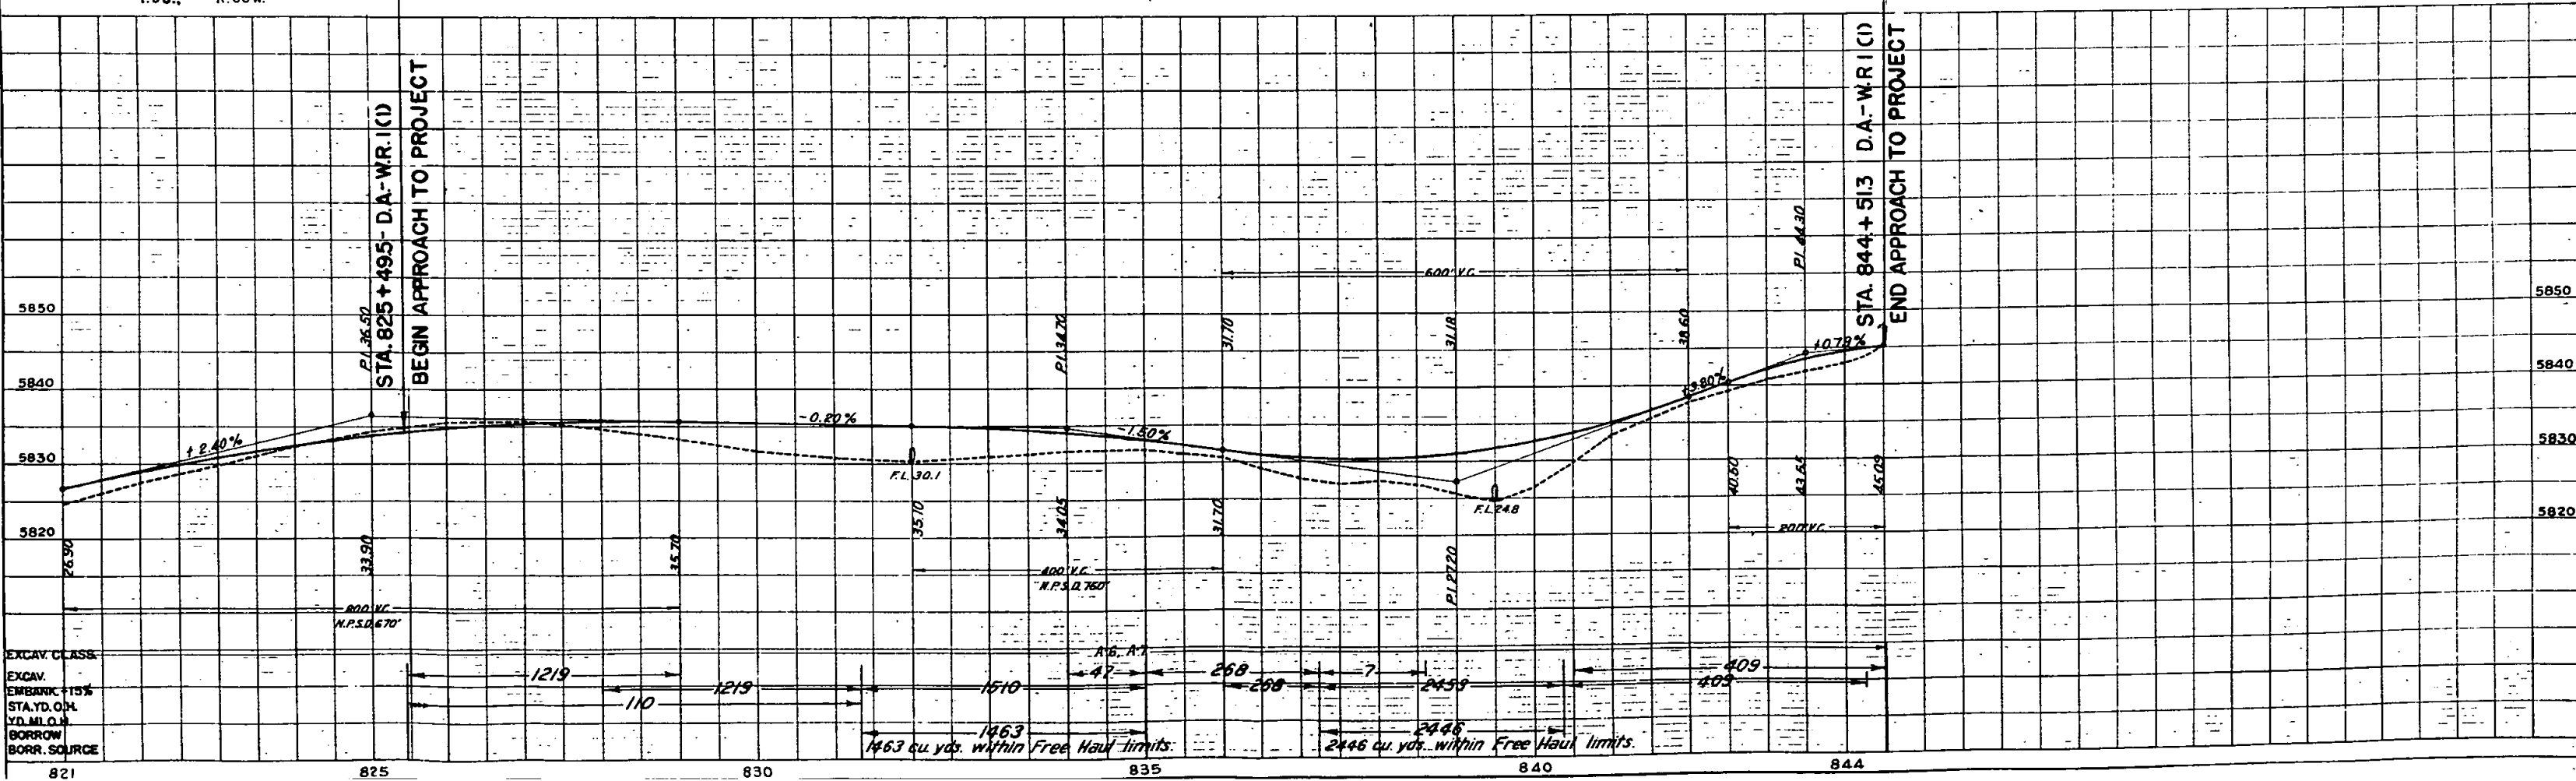

821

825

830

835

840

844

N.W. 4 SEC. 7
T.4S. R.66W.



FED. ROAD DIST. NO.	STATE	D.A.-W.R. PROJ. NO.	SHEET NO.	TOTAL SHEETS
3	COLO.	1 (1)	27	

Rek 3-26-41-C.M.P. "R" LINE

COLUMBIA

GARDENS

(46) Antero Lost Park Reservoir
646 Equitable Bldg
Denver, Colo.

Blk No. 1

Blk No. 16

R. 66 W.
R. 67 W.


PI. 282+50.5 MAIN LINE
5+00 BEGIN "R" LINE

J. T. Thomson,
1337 Calif. St.
Denver, Colo.

William Smith,
6th. Avenue,
Aurora, Colo.

STA. 5+00 BEGIN D.A.-W.R. 1 (1)
"R" LINE

N.E. 4 SEC. 12
T.4S. R.67W.

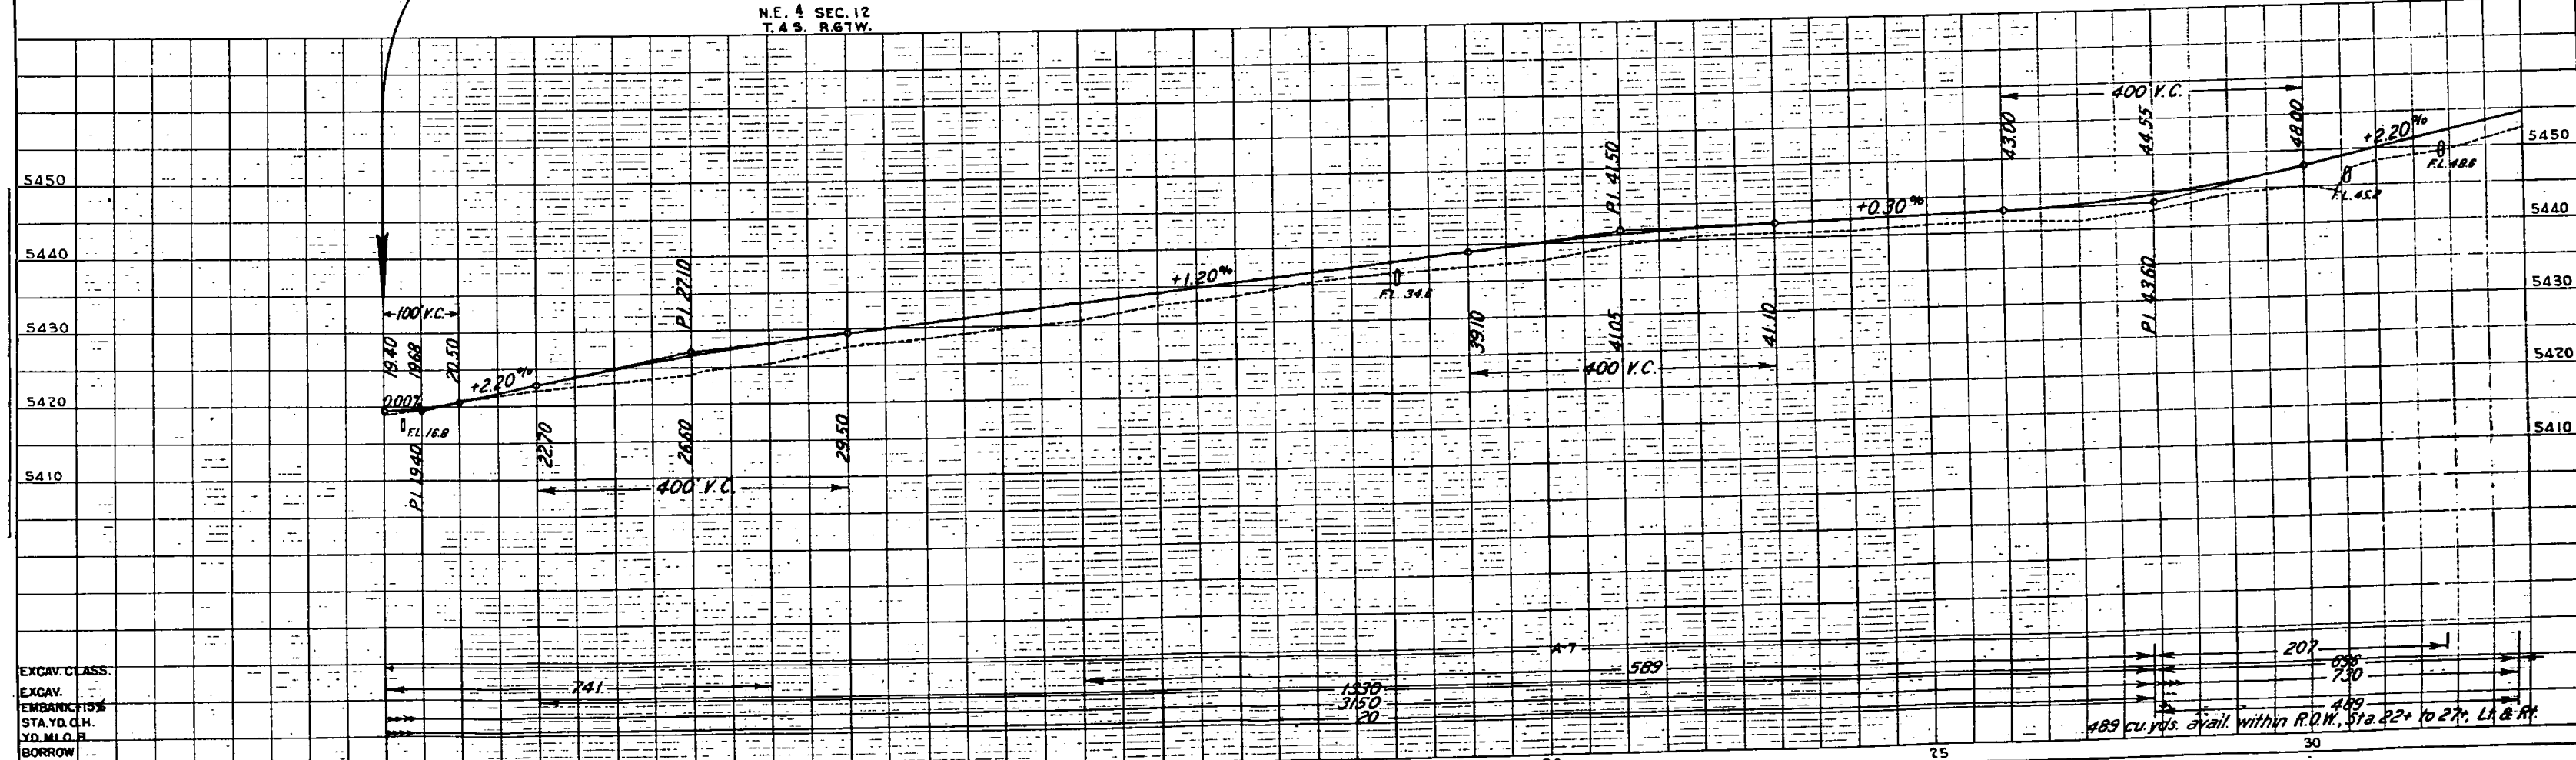


S.W. 4 SEC. 7
T. 4 S., R. 66 W.



FED. ROAD DIST. NO.	STATE	D.A.-W.R. PROJ. NO.	SHEET NO.	TOTAL SHEETS
3	COLO.	1 (1)	28	


"R" LINE

N.W. 4 SEC. 18
T. 4 S., R. 66 W.

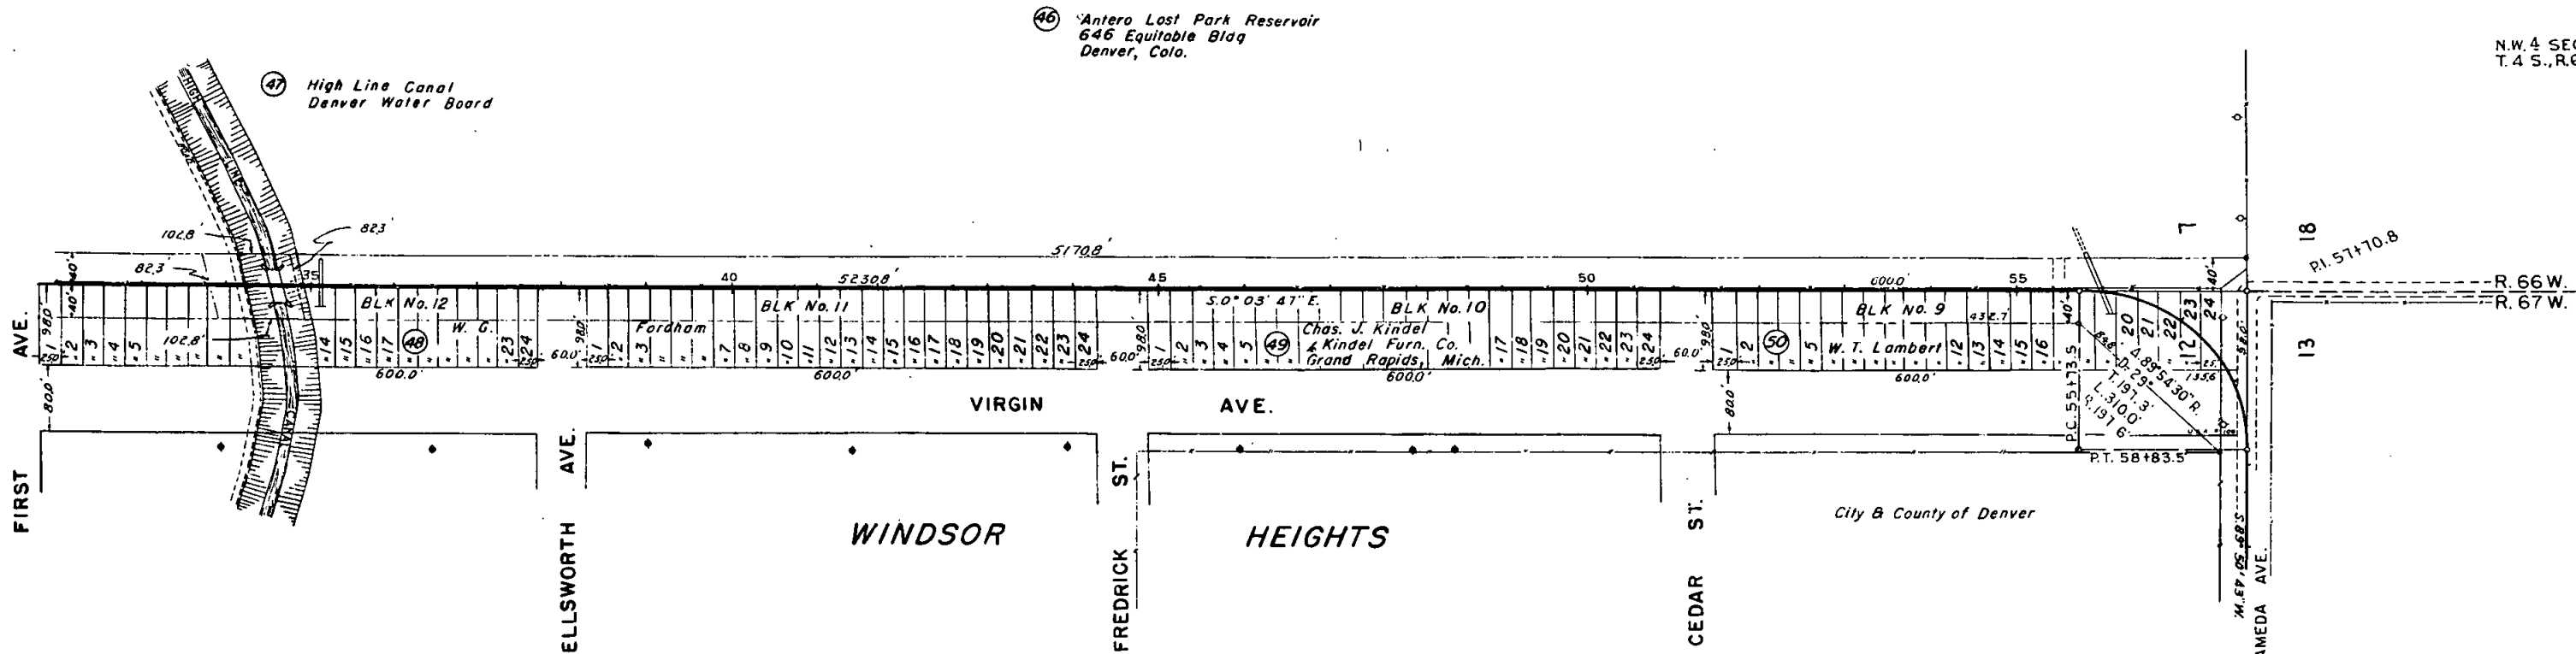

S.E. 4 SEC. 12
T. 4 S., R. 67 W.



N.E. 4 SEC. 13
T. 4 S., R. 67 W.

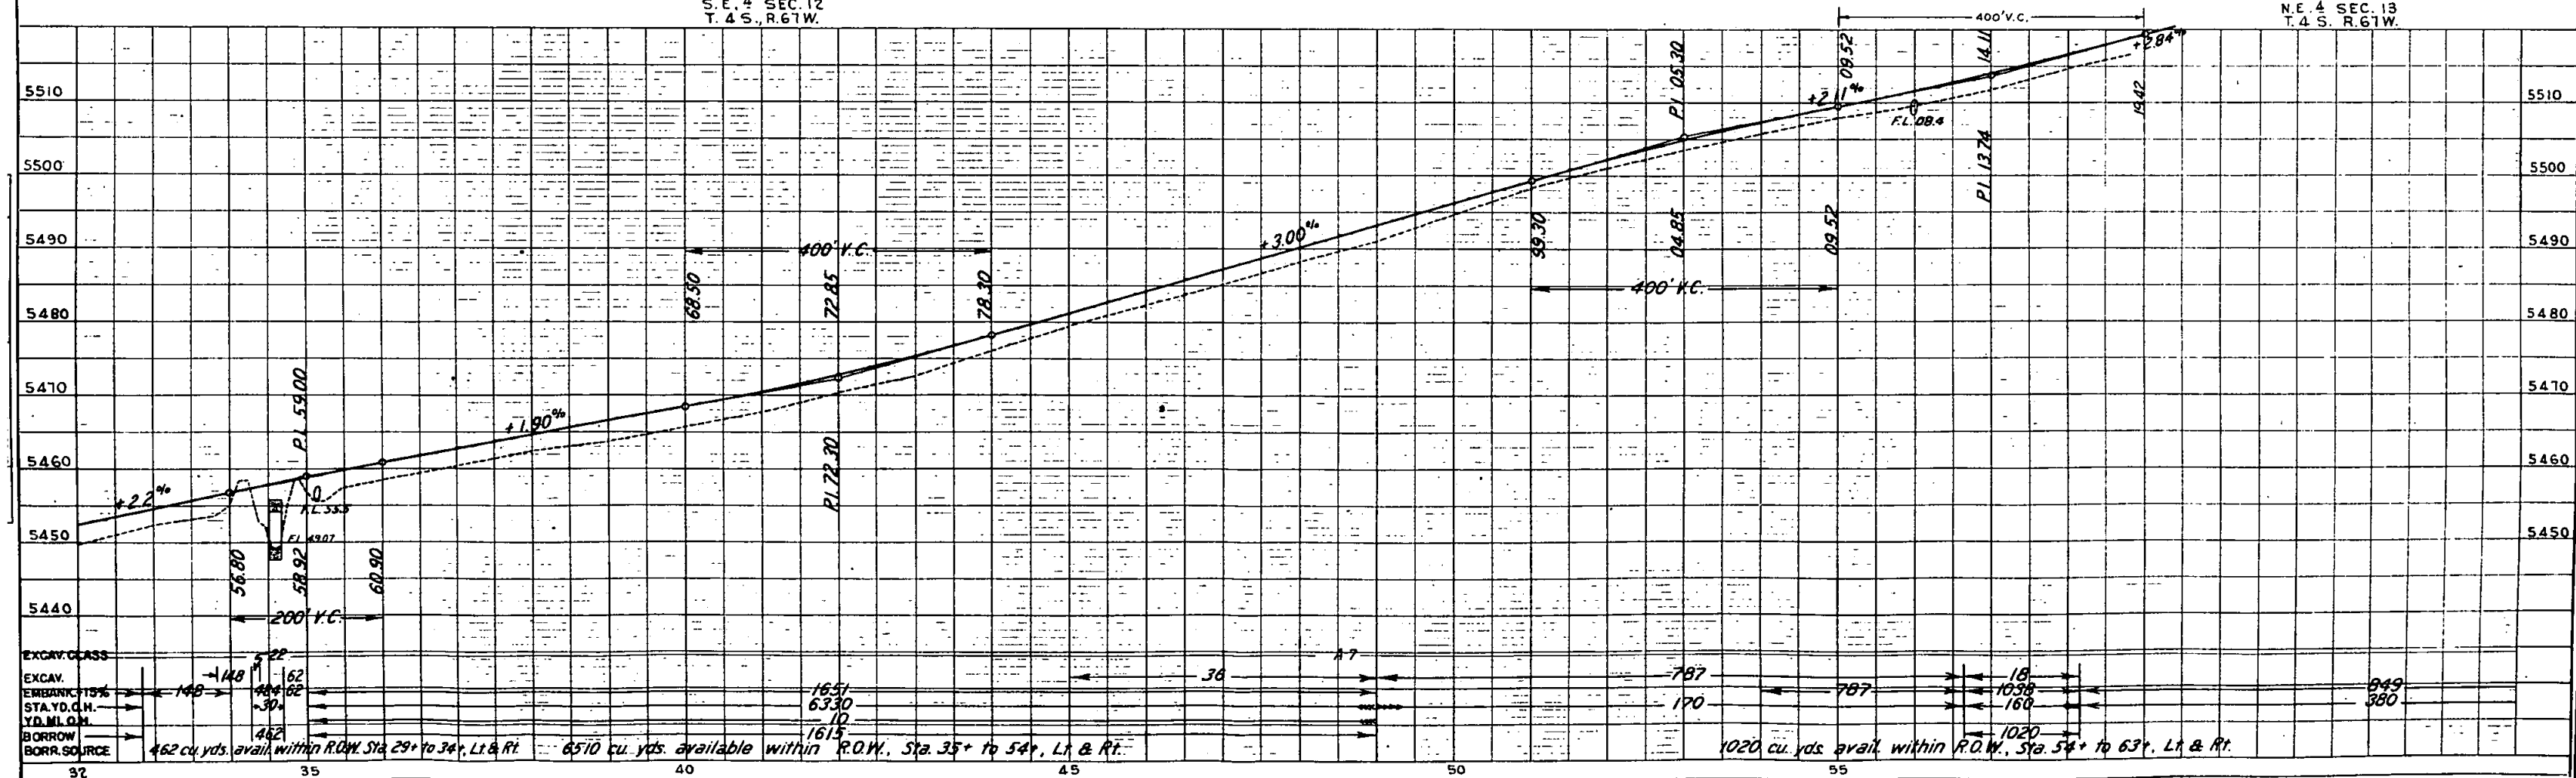

T. 4 S., R. 61

FED. ROAD DIST. NO.	STATE	D.A. W.P. PROJ. NO.	SHEET NO.	TOTAL SHEETS
3	COLO.	1 (1)	29	

"R" LINE

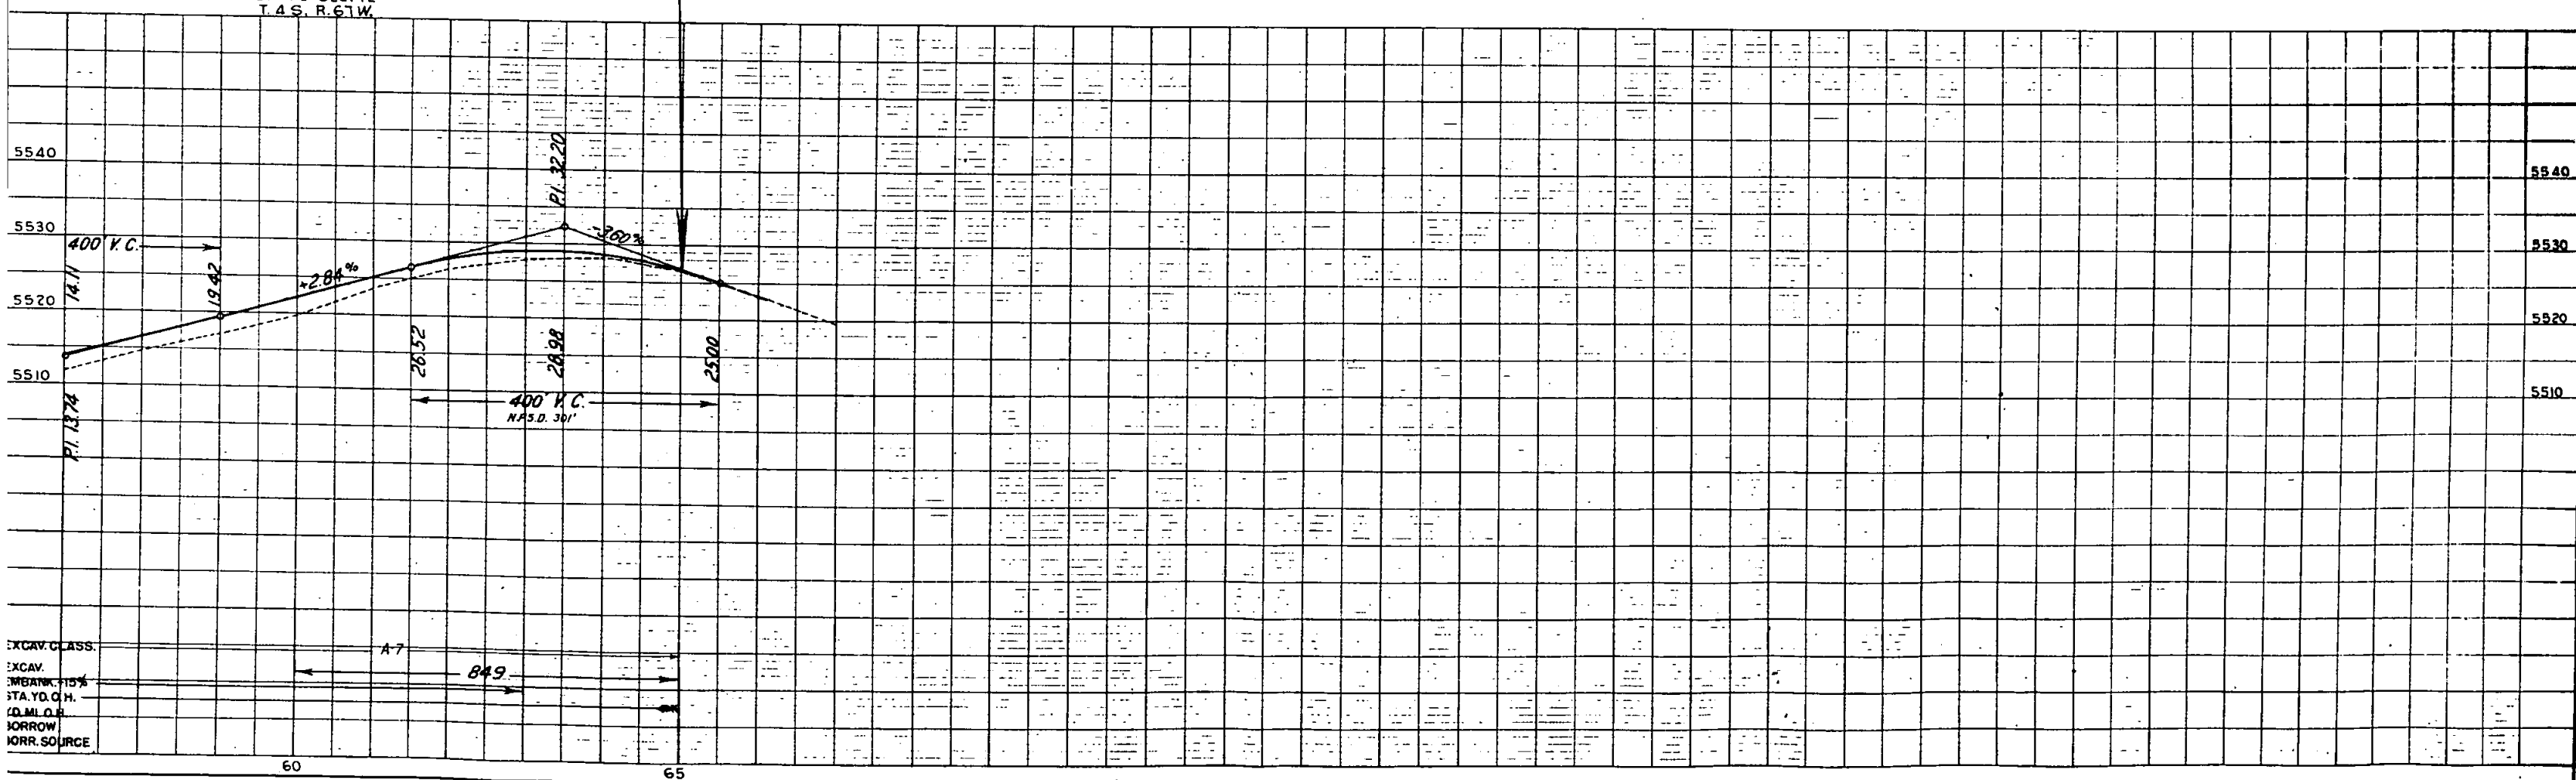
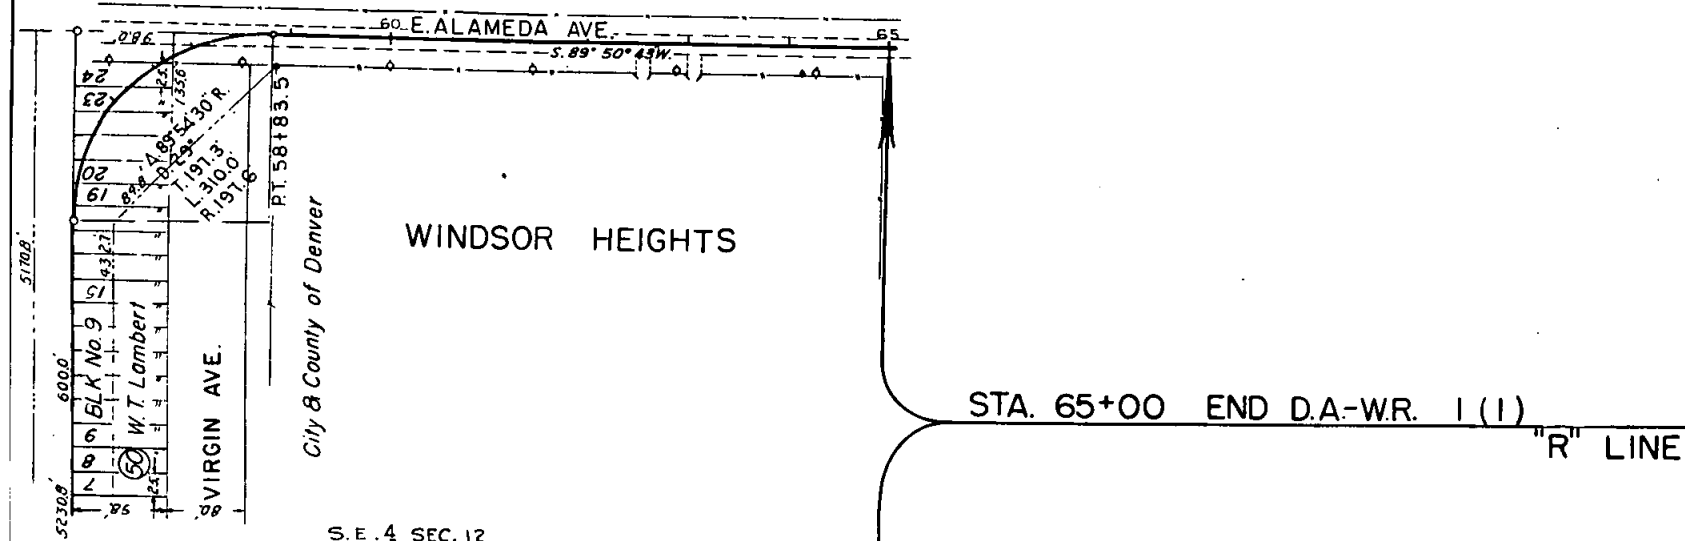


EXCAV. CLASS.
EXCAV.
MEAN 15%
STA. YD. Q. H.
D. M. L. Q. H.
BORROW
CORR. SOURCE

FED. ROAD DIST. NO.	STATE	D.A.-W.R. PROJ. NO.	SHEET NO.	TOTAL SHEETS
3	COLO.	1 (1)	30	

SE⁴ SEC 5
T.4S. R.66W.


NE⁴ SEC. 5
T.4S. R.66W.

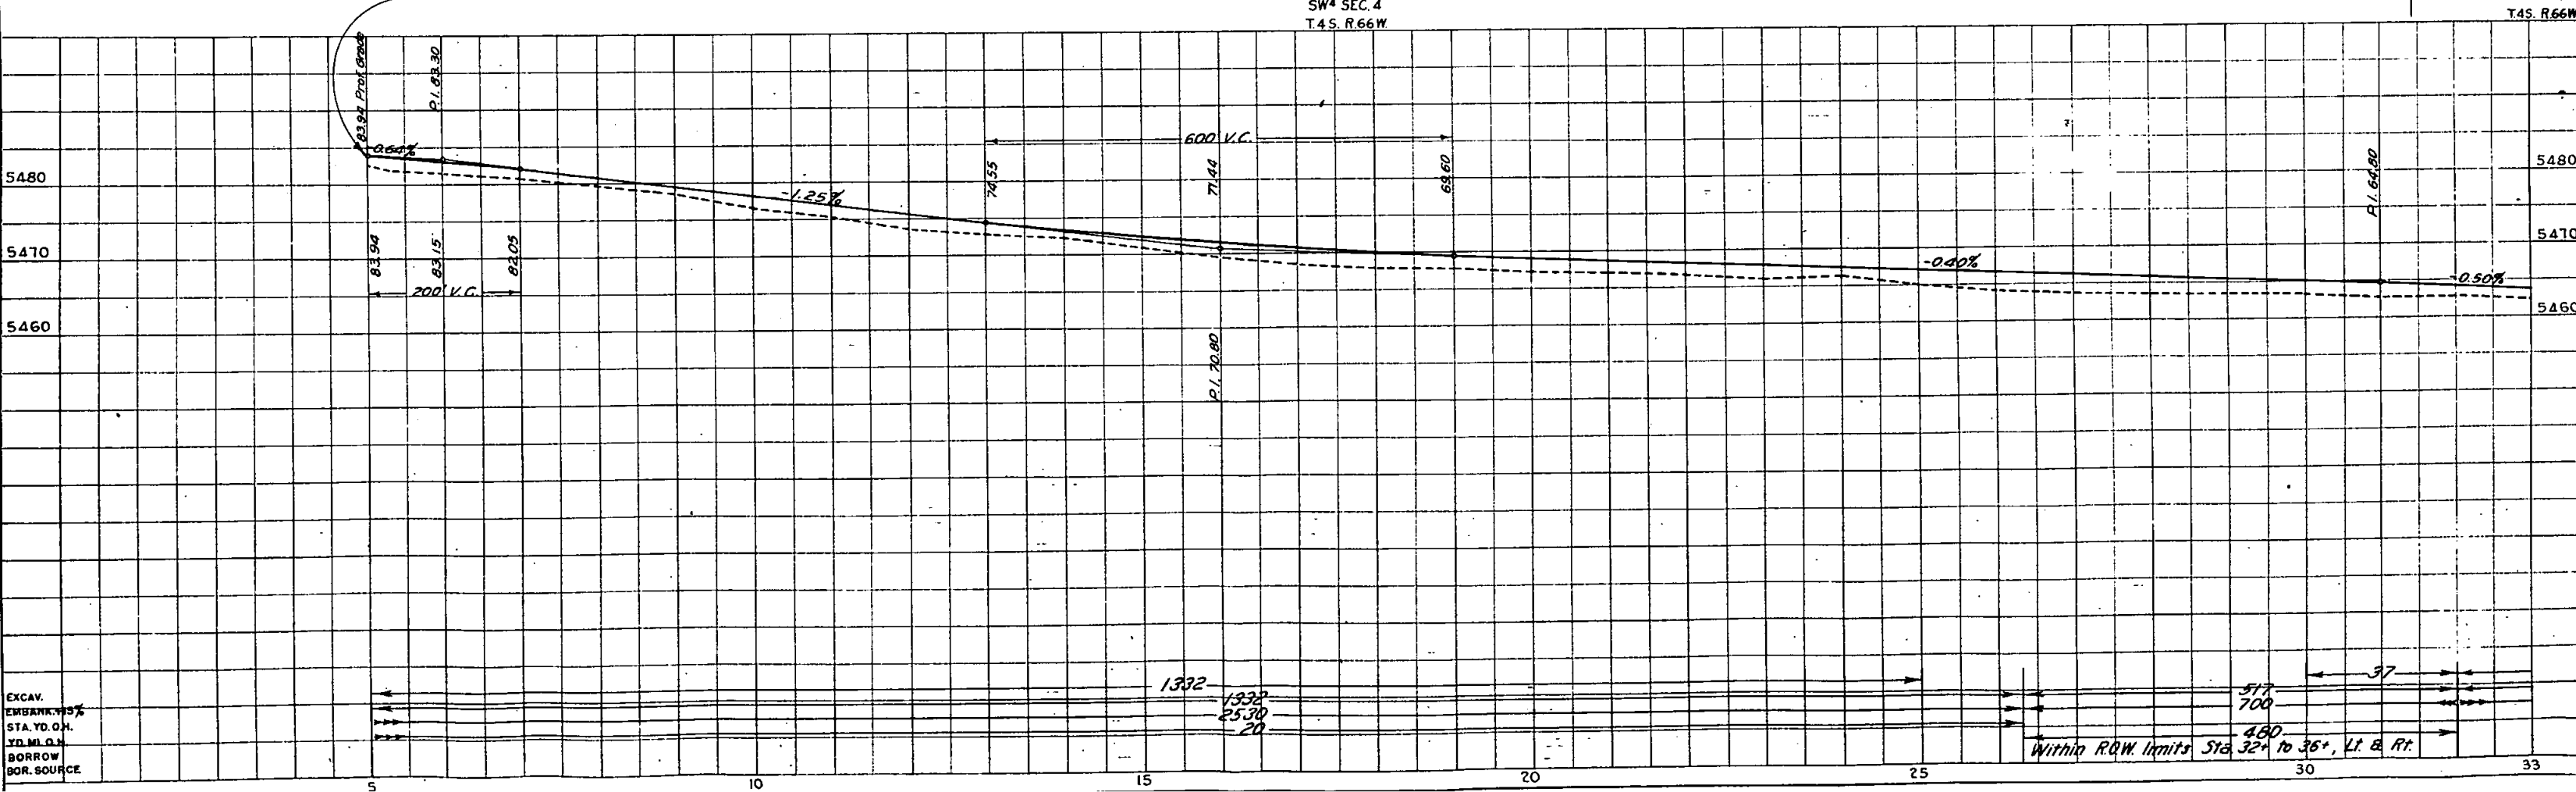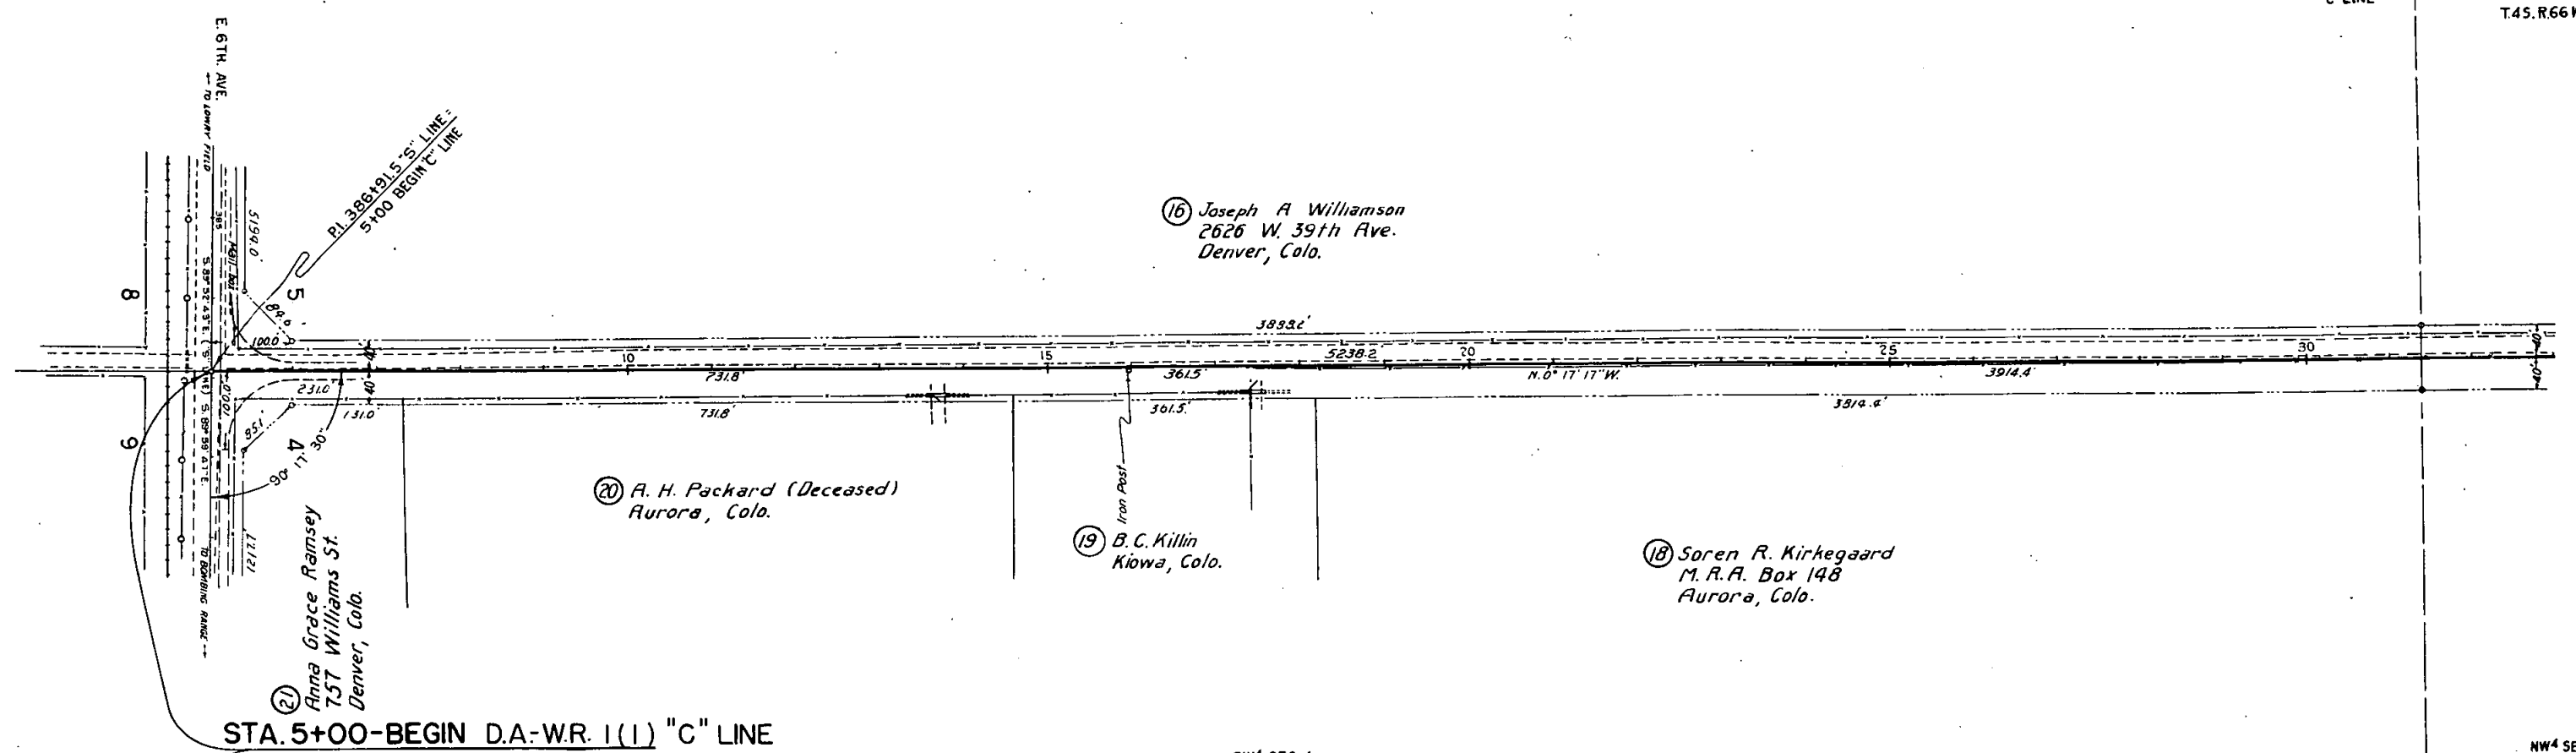

EXCAV.
EMBANK.
STA. 5+00
YD. M. O. N.
BORROW
BOR. SOURCE

Within R&W limits Sta. 32+ to 36+ Lt. & Rt.

NE 1/4 SEC. 5
T.4S. R.66W.

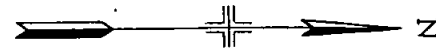

FED. ROAD DIST. NO.	STATE	D.A.-W.R. PROJ. NO.	SHEET NO.	TOTAL SHEETS
3	COLO.	1 (1)	31	

C LINE

① Joseph A. Williamson
2626 W. 39th Ave.
Denver, Colo.

① Town of Aurora


① Joseph A. Williamson

EARTH RESERVOIR
(DRY)

① Soren R. Kirkegaard
M. R. A. Box 148
Aurora, Colo.

STA. 57+78- END D.A.-W.R. 1 (1) "C" LINE

NW 1/4 SEC. 4
T.4S. R.66W.

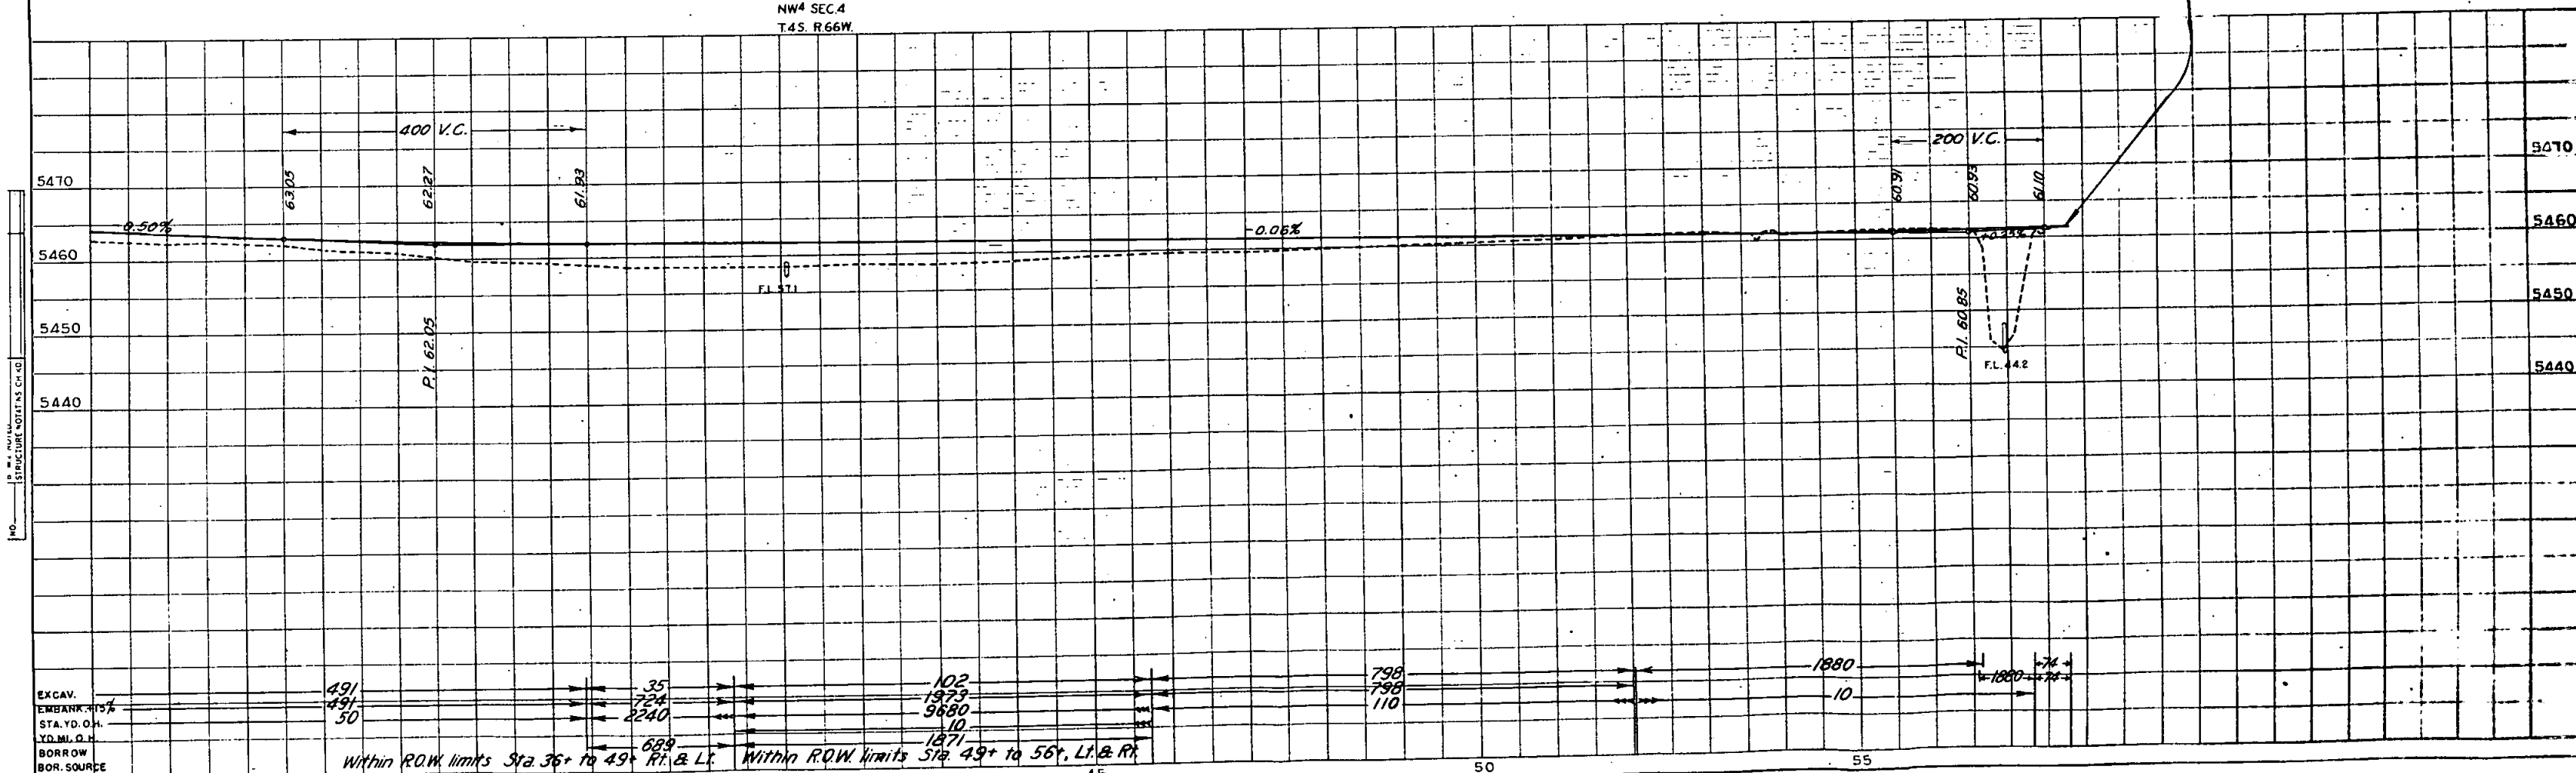

SW⁴ SEC. 12

NW⁴ SEC. 13
T.4S. R.66W.

FED. ROAD DIST. NO.	STATE	D.A.-WR. PROJ. NO.	SHEET NO.	TOTAL SHEETS
3	COLO.	7 (1)	32	

"A" LINE



(51) Andrew J. Caldwell
Box 104
Watkins, Colo.

564+486 Main Line
10+100 "A" LINE

STA. 10+00-BEGIN D.A.-WR. 1 (1)

"A" LINE

SE⁴ SEC. 11
T.4S. R.66W.

NE⁴ SEC. 14
T.4S. R.66W.

STA. 15+376-END D.A.-WR. 1 (1)
"A" LINE

Δ 82°28' R
D 9.5
T 558.0
L 916.3
R 636.7

P.I. 20+936

M 55.55±28 S

P.C. 15+376

100' VC

26.07
26.25
26.80

FL 232

P.I. 2807

2596
108

2490 cu. yds. of excess used on Main Line
Sta. 548+ to 561+

XCAV.
MBANK 15%
ITA. YD. Q.H.
D.M. Q.H.
BORROW
ORR. SOURCE

PLATE 1 - PLAN - PROFILE