

INDEX OF SHEETS

SHEET NO.	1	TITLE SHEET
	2	TABULATION OF PROPERTIES
	3-6	PLAN & PROFILE SHEETS

COLORADO

STATE HIGHWAY DEPARTMENT


PLAN AND PROFILE OF PROPOSED COLO. DEFENSE ACCESS ROADS PROJ. NO. DA-WR 8 STATE HIGHWAY NO. 109 OTERO COUNTY

SCALE OF ORIGINAL TRACINGS
 ON PLAN, 1 IN. = 100 FT.
 ON PROFILE 1 IN. = 100 FT. HORIZONTAL
 1 IN. = 10 FT. VERTICAL
 GRADE LINE ON PROFILE IS SHOWN AS GRADE OF FINISHED ROAD
 GROSS LENGTH OF PROJECT }
 NET LENGTH OF PROJECT } 10100 FEET = 1.912 MILES


RIGHT OF WAY

FED. ROAD DIST. NO.	STATE	DA - WR PROJ. NO.	SHEET NO.	TOTAL SHEETS
3	COLO.	8	1	

RIGHT OF WAY

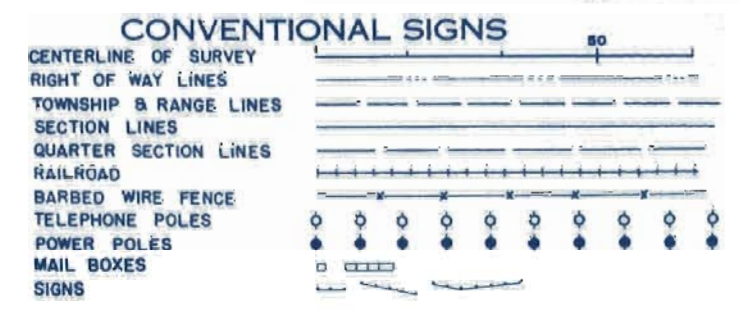

FILE COPY
DO NOT REMOVE

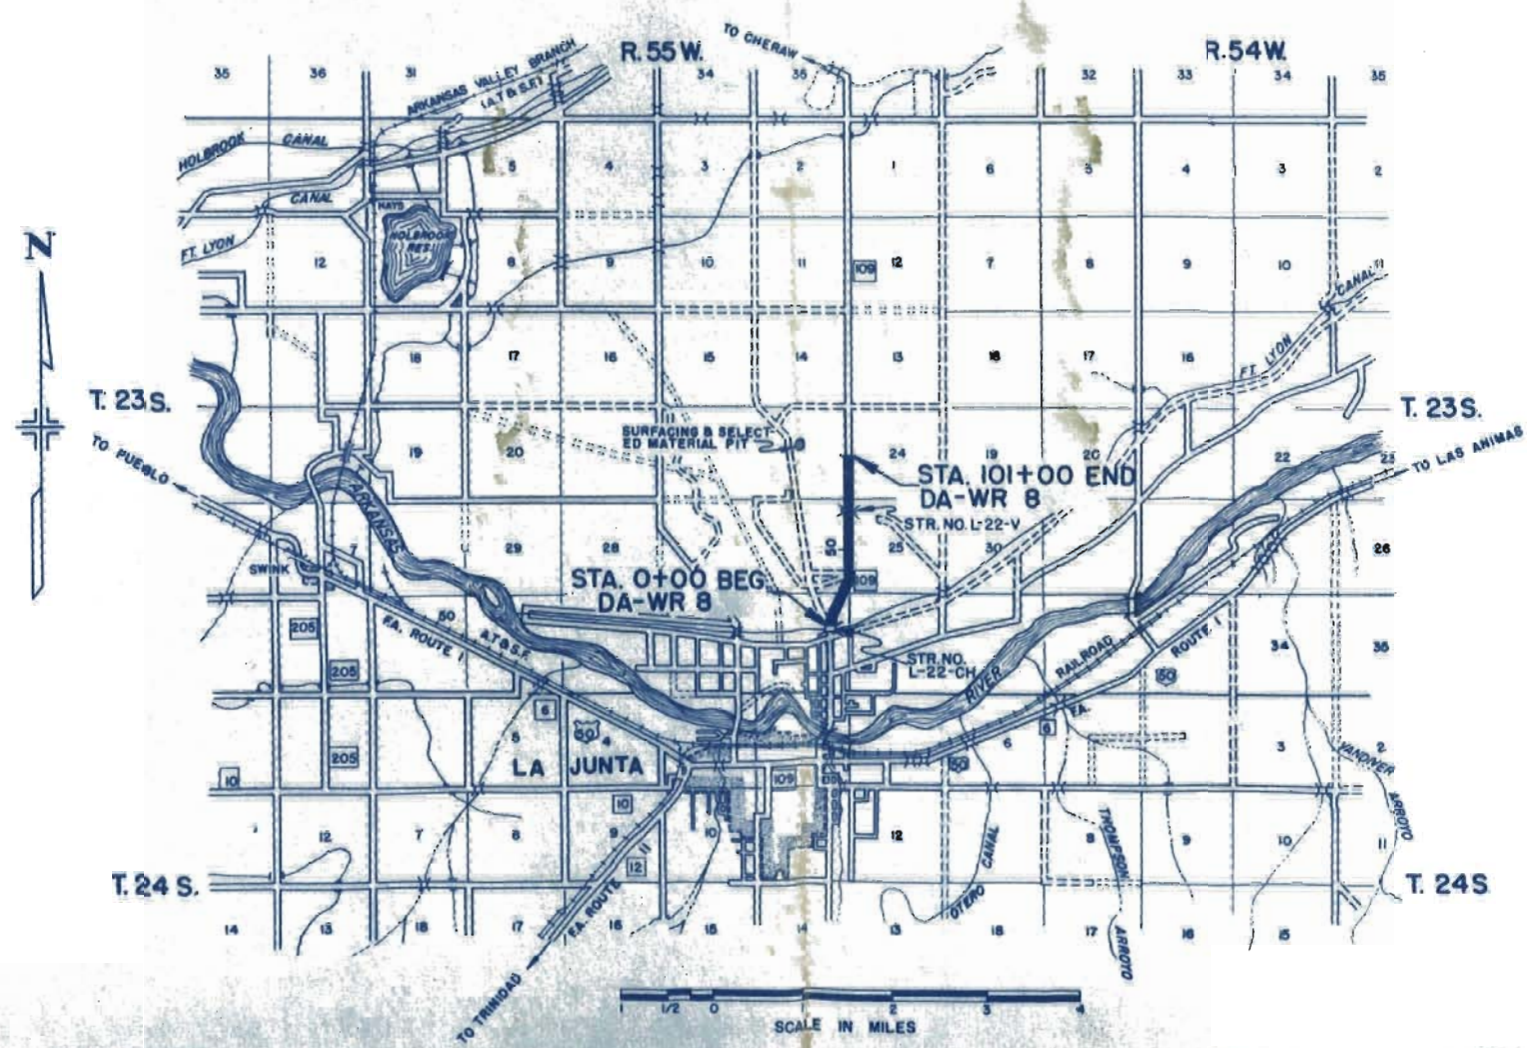

FILE COPY
DO NOT REMOVE

PARCEL NO.	OWNER	ADDRESS	LOCATION	AREA IN ACRES			PURCHASE DATA					REMARKS	
				PARCEL	TO BE ACQUIRED	REMAINDER	LAND	IMPROV'M'TS	DAMAGE	MISC.	TOTAL		
			T 23 S, R 55 W SECTION 35										
1	FRED BRANDT	ROUTE 3, LA JUNTA, COLO.	NE 1/4 SECTION 26	10.26	6.91							RECORDED IN BOOK 380, PAGE 418	
2	G.L. RODS	1005 BRADISH ST., LA JUNTA, COLO.	SE 1/4 OF SE 1/4	4.90	3.03							RECORDED BOOK 380, PAGE 417	
3	OTERO COUNTY	LA JUNTA, COLO.	NE 1/4 OF SE 1/4 SECTION 25	4.44	2.64							NOT RECORDED	
4	WALTER A. SCHERTZ	LA JUNTA ABSTRACT CO., LA JUNTA, COLO.	SW 1/4	0.08	0.08							RECORDED BOOK 380, PAGE 415	
5	L. W. RALEIGH	221 TYLER ST., PUEBLO, COLO.	NW 1/4	1.66	1.66							RECORDED BOOK 380, PAGE 416	
6	CITY OF LA JUNTA	LA JUNTA, COLO.	SECTIONS 23 AND 26 NE 1/4 OF SEC. 26 SE 1/4 OF SEC. 23 SECTION 24	15.27	9.87							NOT RECORDED	
7	UNITED STATES OF AMERICA	LA JUNTA, COLO.	SW 1/4	0.60	0.30							NOT RECORDED	
8	U. S. ARMY	LA JUNTA, COLO.	SW 1/4	2.52	1.12							NOT RECORDED	

PLAN	DATE	BY	CHECKED	DATE	BY

PROFILE	DATE	BY	CHECKED	DATE	BY

NE 1/4 SEC. 35
T 23 S. R. 65 W.




FED. ROAD DIST. NO.	STATE	DA-WR PROJ. NO.	SHEET NO.	TOTAL SHEETS
3	COLO.	8	3	

RIGHT OF WAY

M.S.T. Co.
Buried cable entire
length on Lt.

FRED BRANDT
ROUTE NO. 3
LA JUNTA, COLO.
Recorded Book 380 Page 418

FRED BRANDT
ROUTE NO. 3
LA JUNTA, COLO.
Recorded Book 380 Page 418

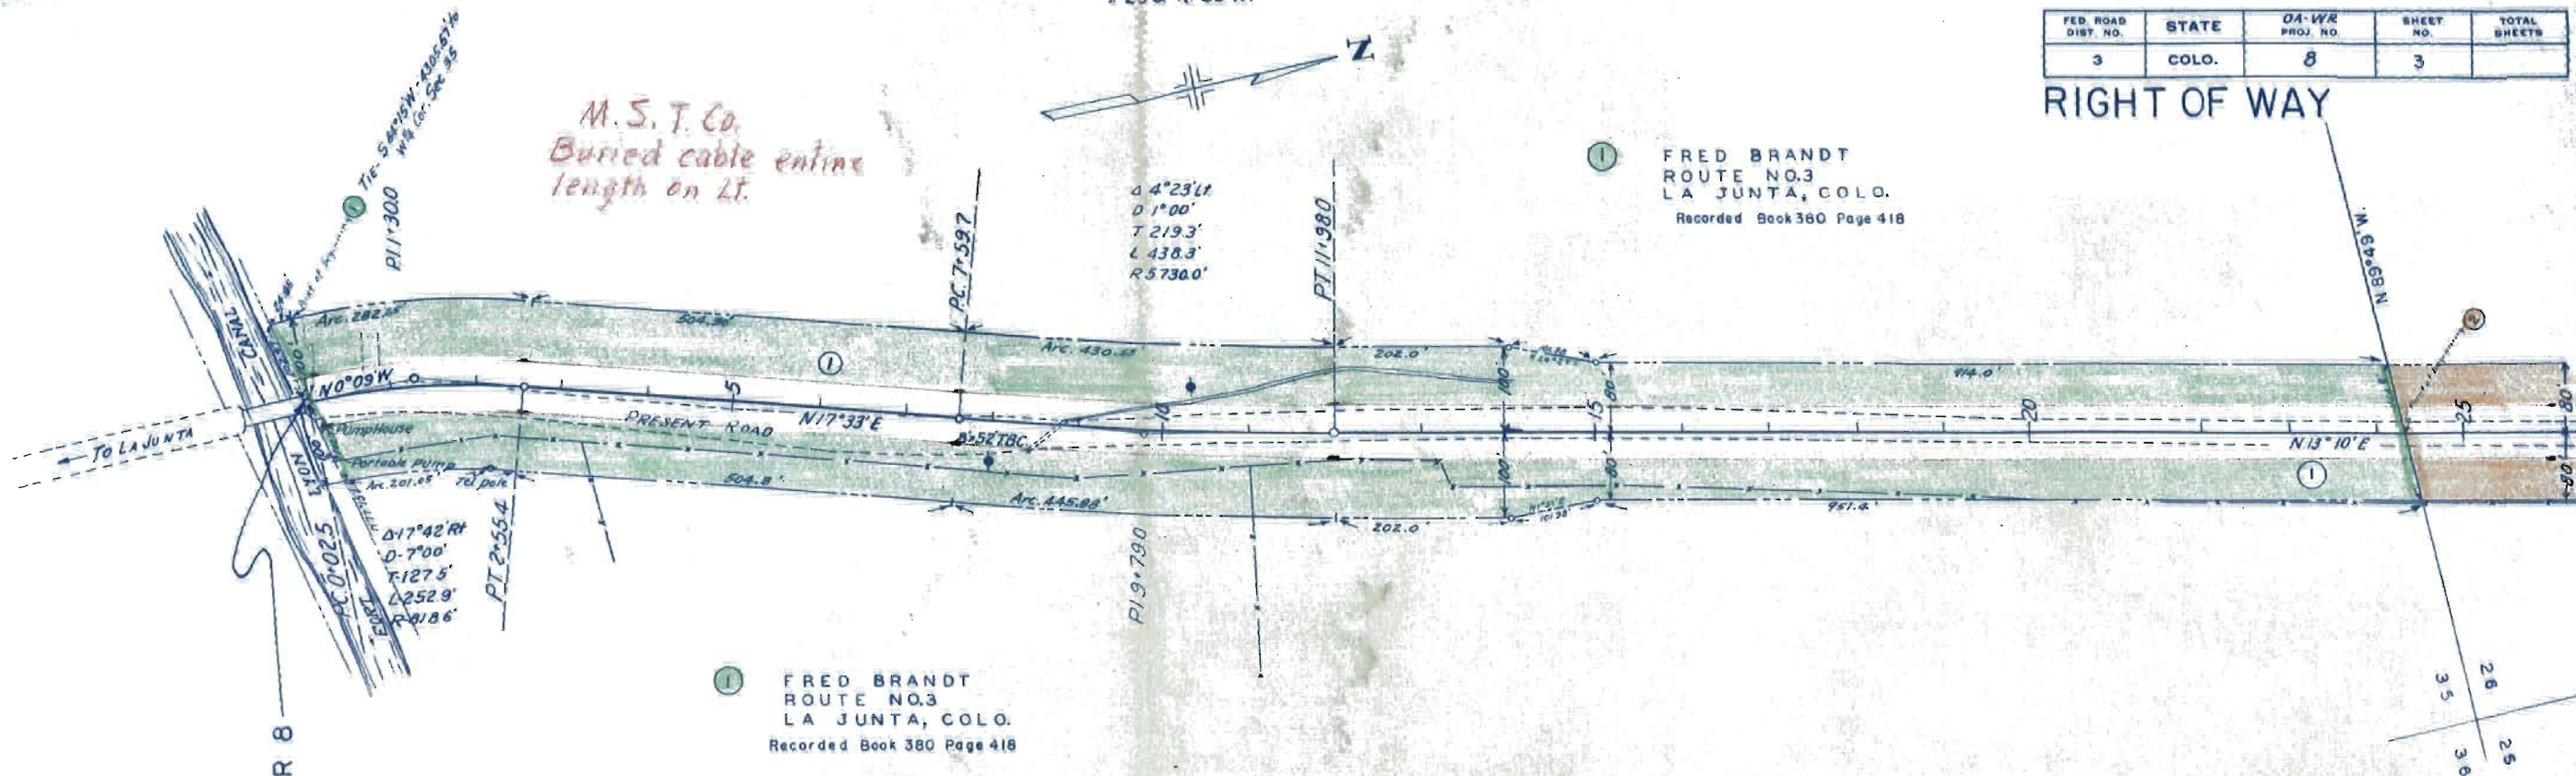

SE 1/4 SEC. 26
T. 23 S. R. 55 W.



FED. ROAD DIST. NO.	STATE	DA. W/R PROJ. NO.	SHEET NO.	TOTAL SHEETS
3	COLO.	8	4	

RIGHT OF WAY.

NE 1/4 SEC. 26

PLAN	DATE
DESIGNED	
PLOTTED	
NOTED	
REVIEWED	
DATE	

PROFILE	DATE
DESIGNED	
PLOTTED	
NOTED	
REVIEWED	
DATE	

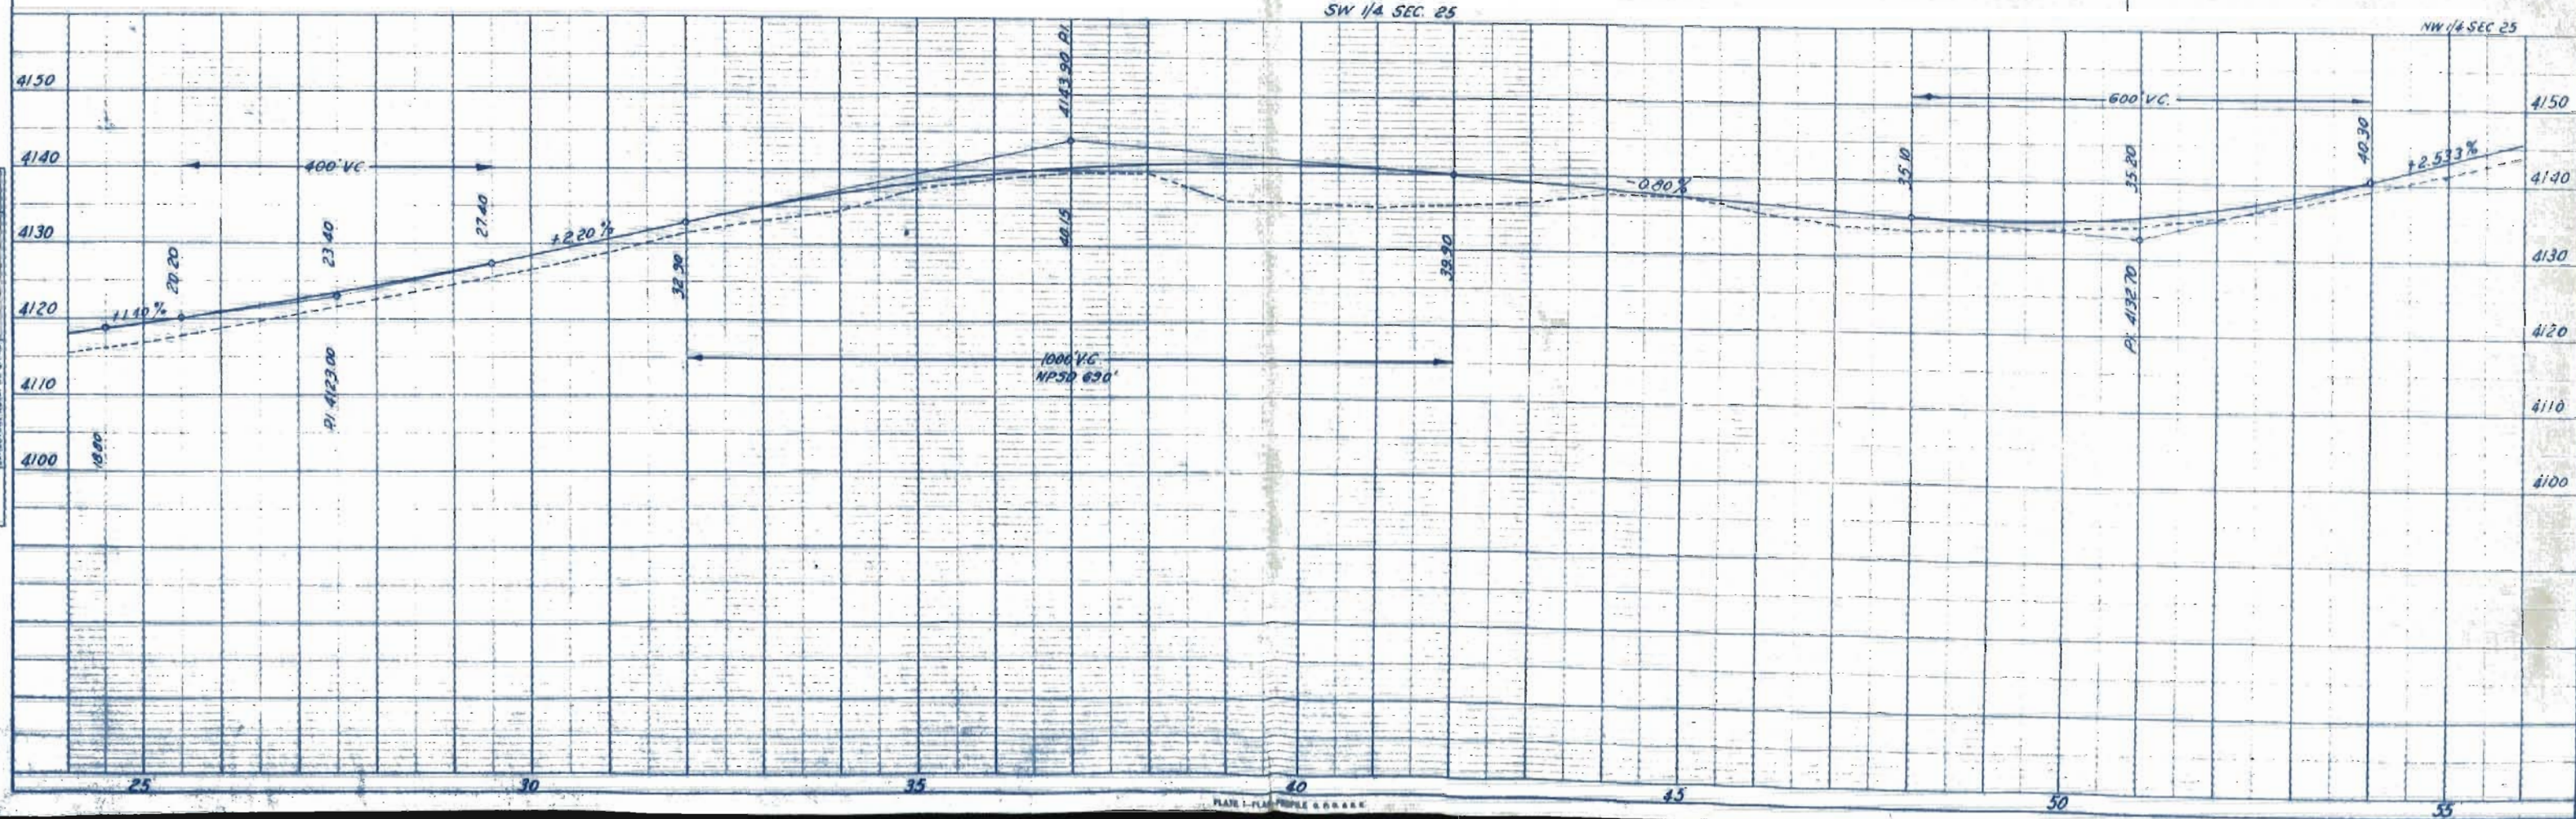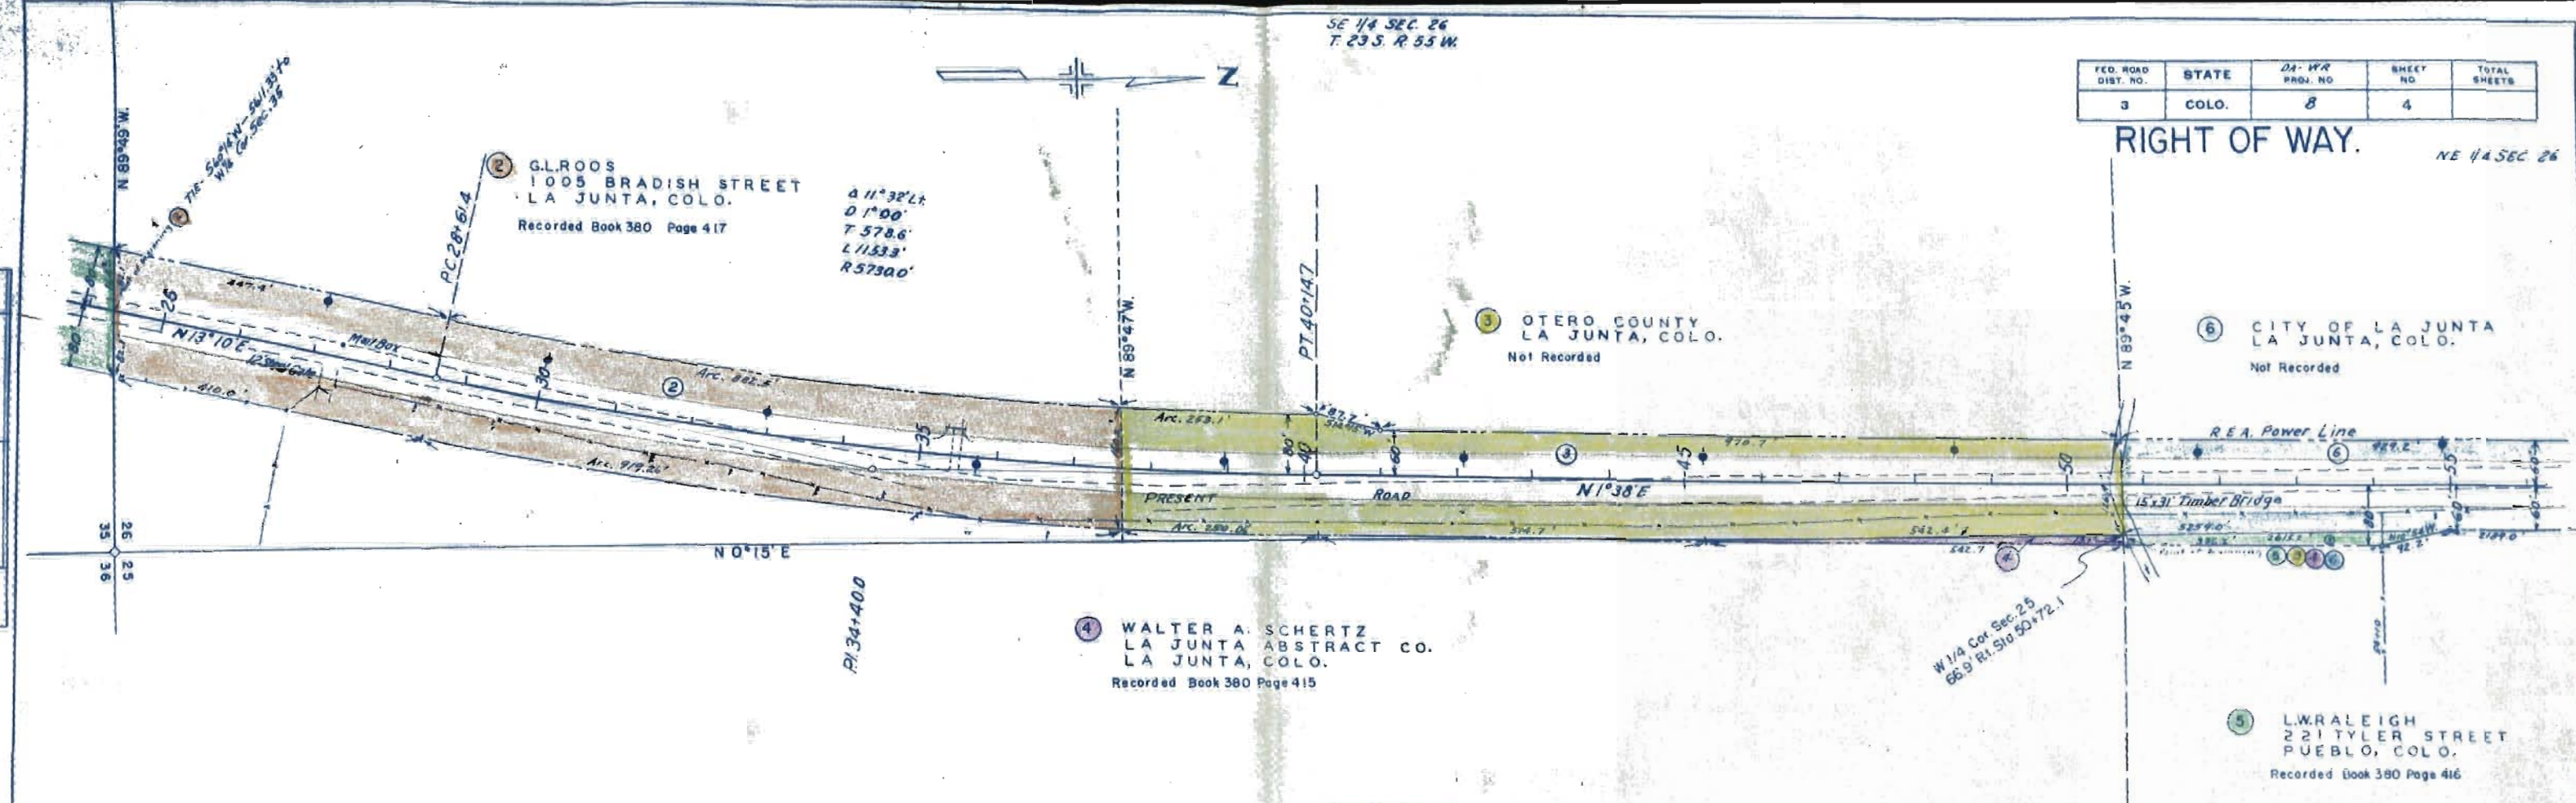

NE 1/4 SEC. 26
T. 23 S. R. 55 W.

FED. ROAD DIST. NO.	STATE	DA - WR PROJ. NO.	SHEET NO.	TOTAL SHEETS
3	COLO.	6	5	

RIGHT OF WAY

SE 1/4 SEC. 23

⑥ CITY OF LA JUNTA
LA JUNTA, COLO.
Not Recorded


⑤ L. W. RALEIGH
221 TYLER STREET
PUEBLO, COLO.
Recorded Book 380 Page 416

⑦ UNITED STATES OF AMERICA
Not Recorded

⑧ U.S. ARMY
LA JUNTA, COLO.
Not Recorded

NW 1/4 SEC. 25

SW 1/4 SEC. 24

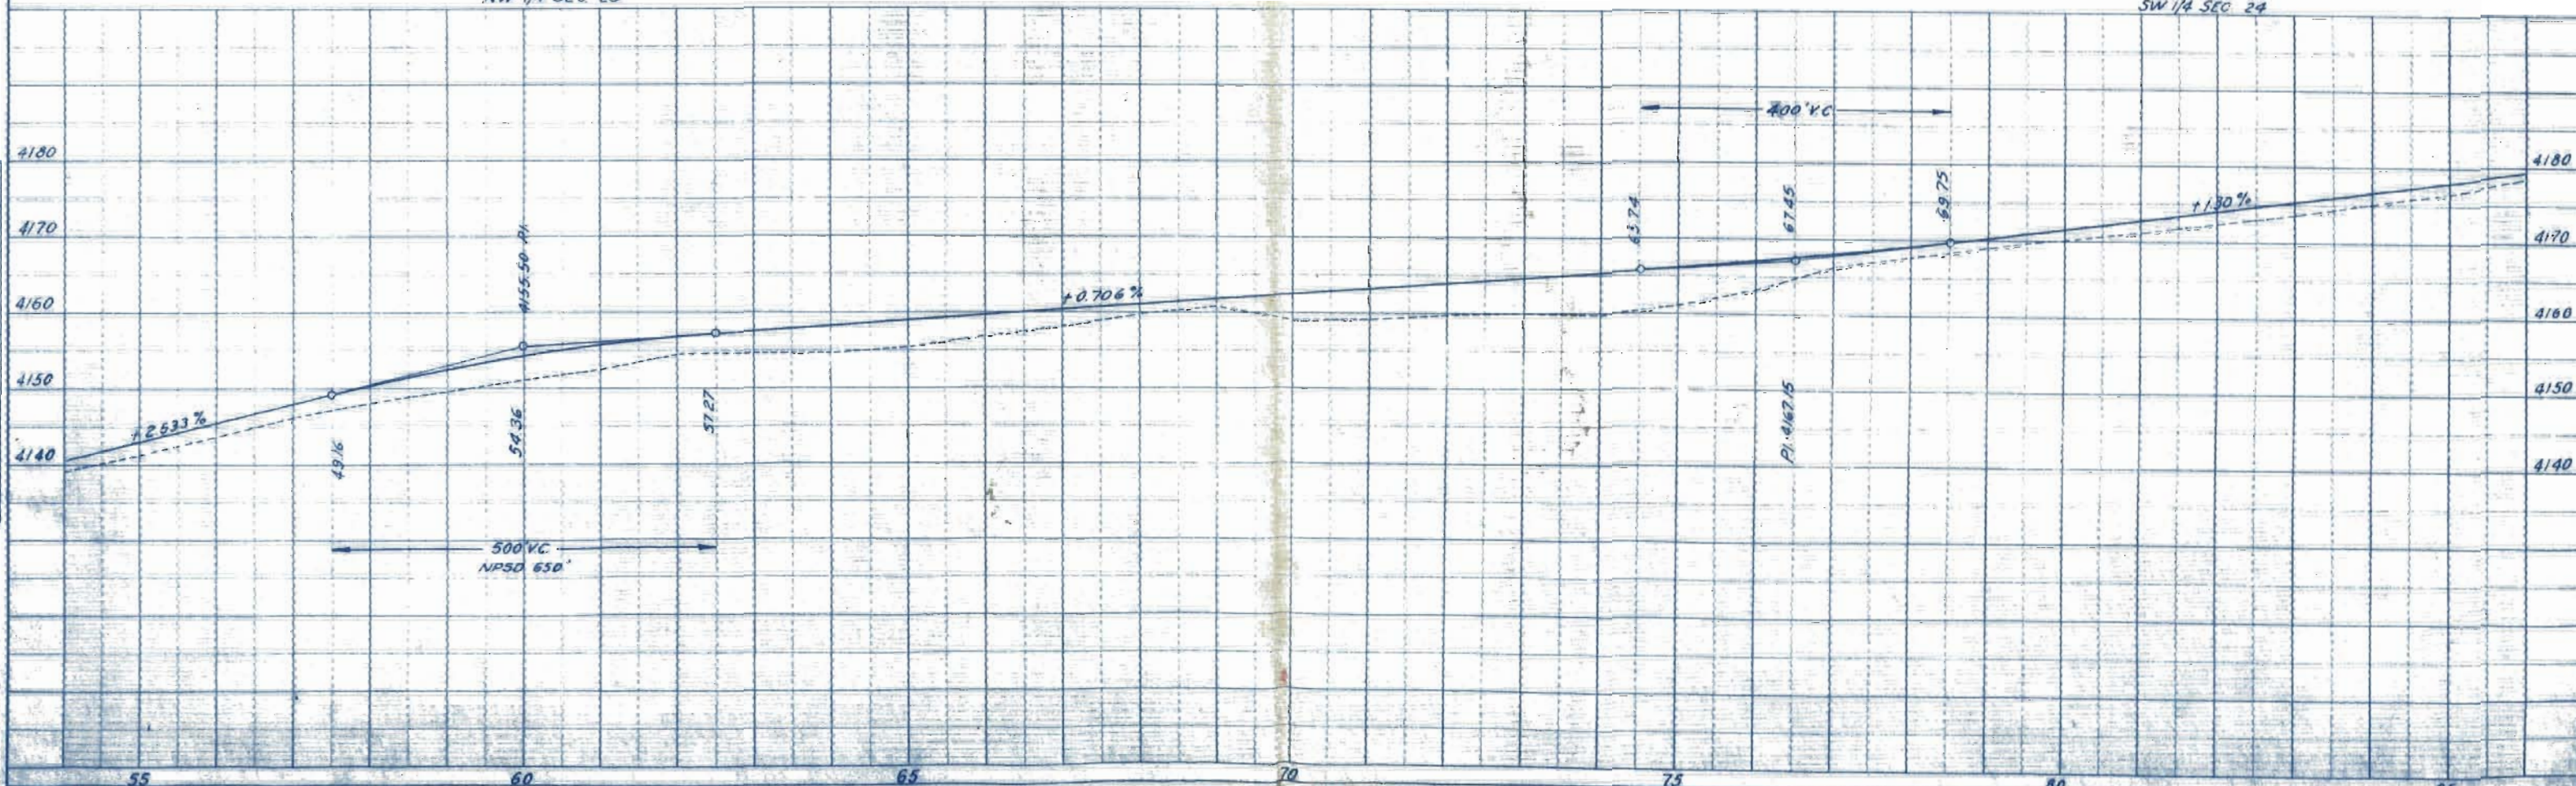

PLAN	DATE
DESIGNED BY	
DRAWN BY	
CHECKED BY	
APPROVED BY	
NOTED BY	
REVISIONS	

PROFILE	DATE
DESIGNED BY	
DRAWN BY	
CHECKED BY	
APPROVED BY	
NOTED BY	
REVISIONS	

SE. 1/4 SEC. 23
T. 23 S. R. 55 W.

NE. 1/4 SEC. 23

FED. ROAD DIST. NO.	STATE	DA-WR PROJ. NO.	SHEET NO.	TOTAL SHEETS
3	COLO.	8	6	

RIGHT OF WAY

⑥ CITY OF LA JUNCTION
Not Recorded

⑧ U.S. ARMY
Not Recorded

STATION 101+00 END DA-WR 8

S.W. 1/4 SEC. 24

N.W. 1/4 SEC. 24

