

INDEX OF SHEETS


- 1 Title Sheet
 - 2 Typical Section and Summary of Quantities
 - 3 Standard Methods for Superelevation and Widening of Curves
 - 4 Headwalls
 - 5 Standard Wire Cable Guard Fence
 - 6 " Barbed Wire Fence and Marker Posts
 - 7-10 Plan and Profile Sheets
 - 11-39 Cross-Section Sheets
- M-1-A
M-102-E
M-20-F
M-24-F

COLORADO STATE HIGHWAY DEPARTMENT PLAN AND PROFILE OF PROPOSED FEDERAL AID PROJECT NO. E-240-B STATE HIGHWAY NO. 4 EAGLE COUNTY.

CONVENTIONAL SIGNS

Center Line of Improvement
Right of Way Lines
Tract Lines
Pole Lines
Barbed Wire Fences

SCALES
ON PLAN, 1 IN. = 100 FT.
ON PROFILE 1 IN. = 100 FT. HORIZONTAL
1 IN. = 10 FT. VERTICAL
GRADE LINE ON PROFILE IS SHOWN AS GRADE OF FINISHED ROAD
GROSS LENGTH OF PROJECT } 11,224.3 FT. 2.125 MI.
NET LENGTH OF PROJECT }

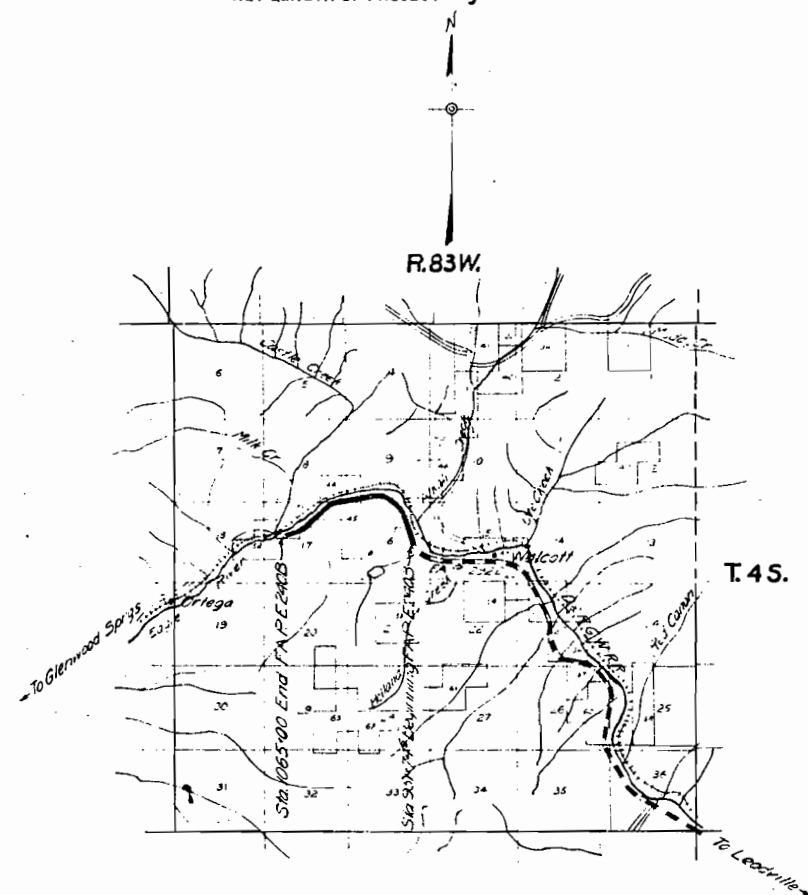

Scale - 1 in. = 1 mi.

RECOMMENDED FOR APPROVAL 11/22/32

E. H. H. H.
ASSISTANT ENGINEER

APPROVED

STATE HIGHWAY ENGINEER

RECOMMENDED FOR APPROVAL

DIST. ENG. BUREAU PUBLIC ROADS

RECOMMENDED FOR APPROVAL

CHIEF ENG. BUREAU PUBLIC ROADS

APPROVED

DIRECTOR BUREAU PUBLIC ROADS


Notes encroaching on Right of Way
are to be moved by owners.
Fencing, gates, and R.O.W. Marking
are tabulated on Sheet No. 2

FED. ROAD DIST. NO.	STATE	FED. AID PROJ. NO.	SHEET NO.	TOTAL SHEETS
1	COLO.	E-240-B	7	

F001-2(5)

PLAN	DATE	BY	CHKD.
UNITED STATES NATIONAL HIGHWAY CONSTRUCTION DIVISION			


PROFILE	DATE	BY	CHKD.
UNITED STATES NATIONAL HIGHWAY CONSTRUCTION DIVISION			

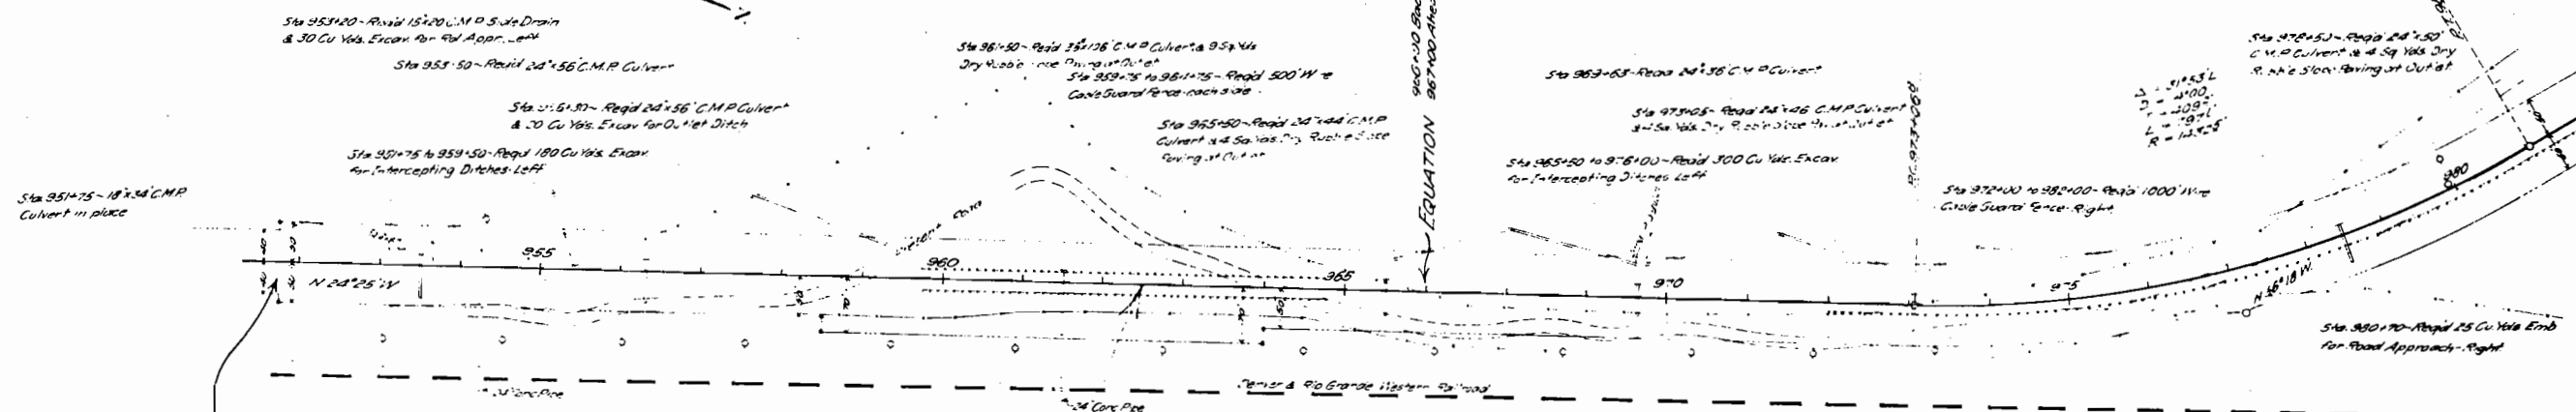



CLEARING & GRUBBING
Sta 951+75 to 956+00 - Light Brush
Sta 956+00 to 961+00 - Very Light
Brush
Sta 961+00 to 971+00 - Sage Brush
Sta 971+00 to 975+00 - Sage Brush



Sta 954+00 to 955+50 - Road 15x20 C.M.P. S. Side Drain
BEGINNING F.A.P. E-240-B
Project Marker Required

T-25 - R.B.31V
OF THE 6th DIV.
TRACT No 50
STATE OF COLO.
SCHOOL LAND

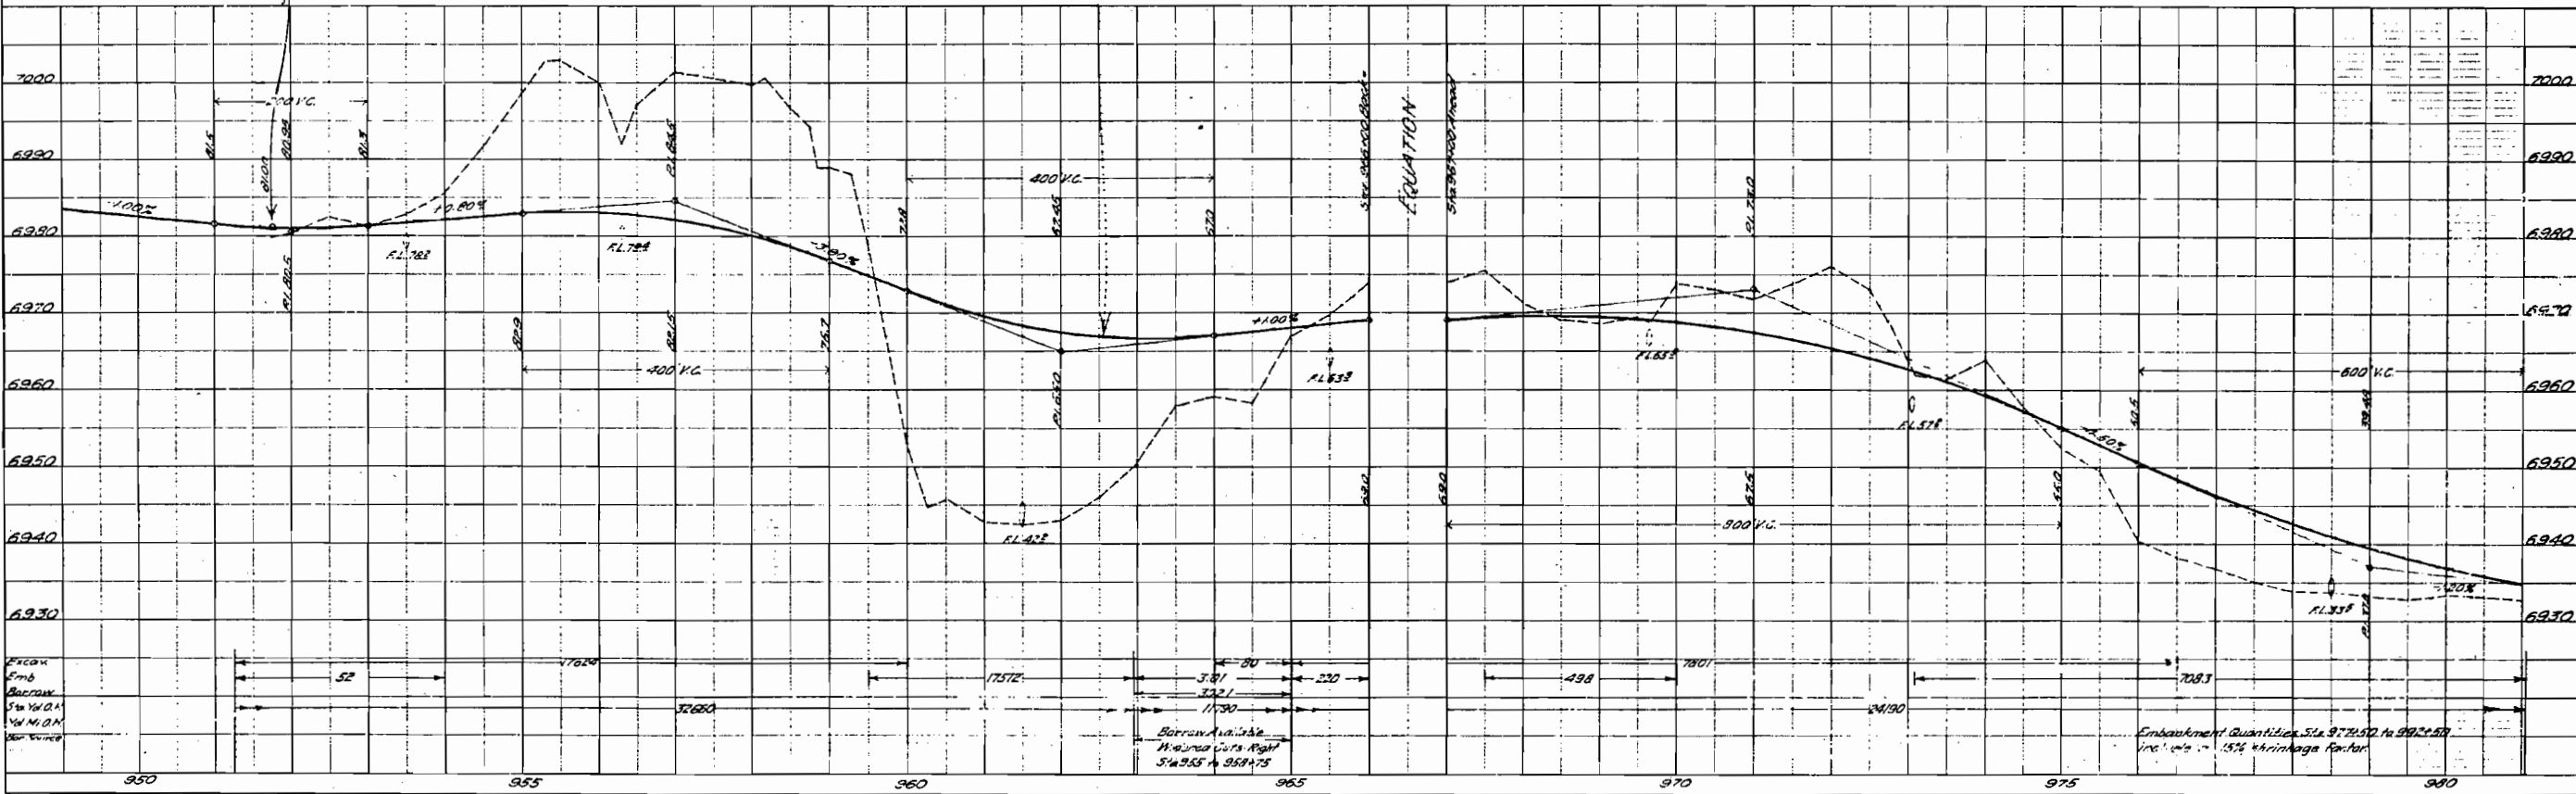


F001-2(5)

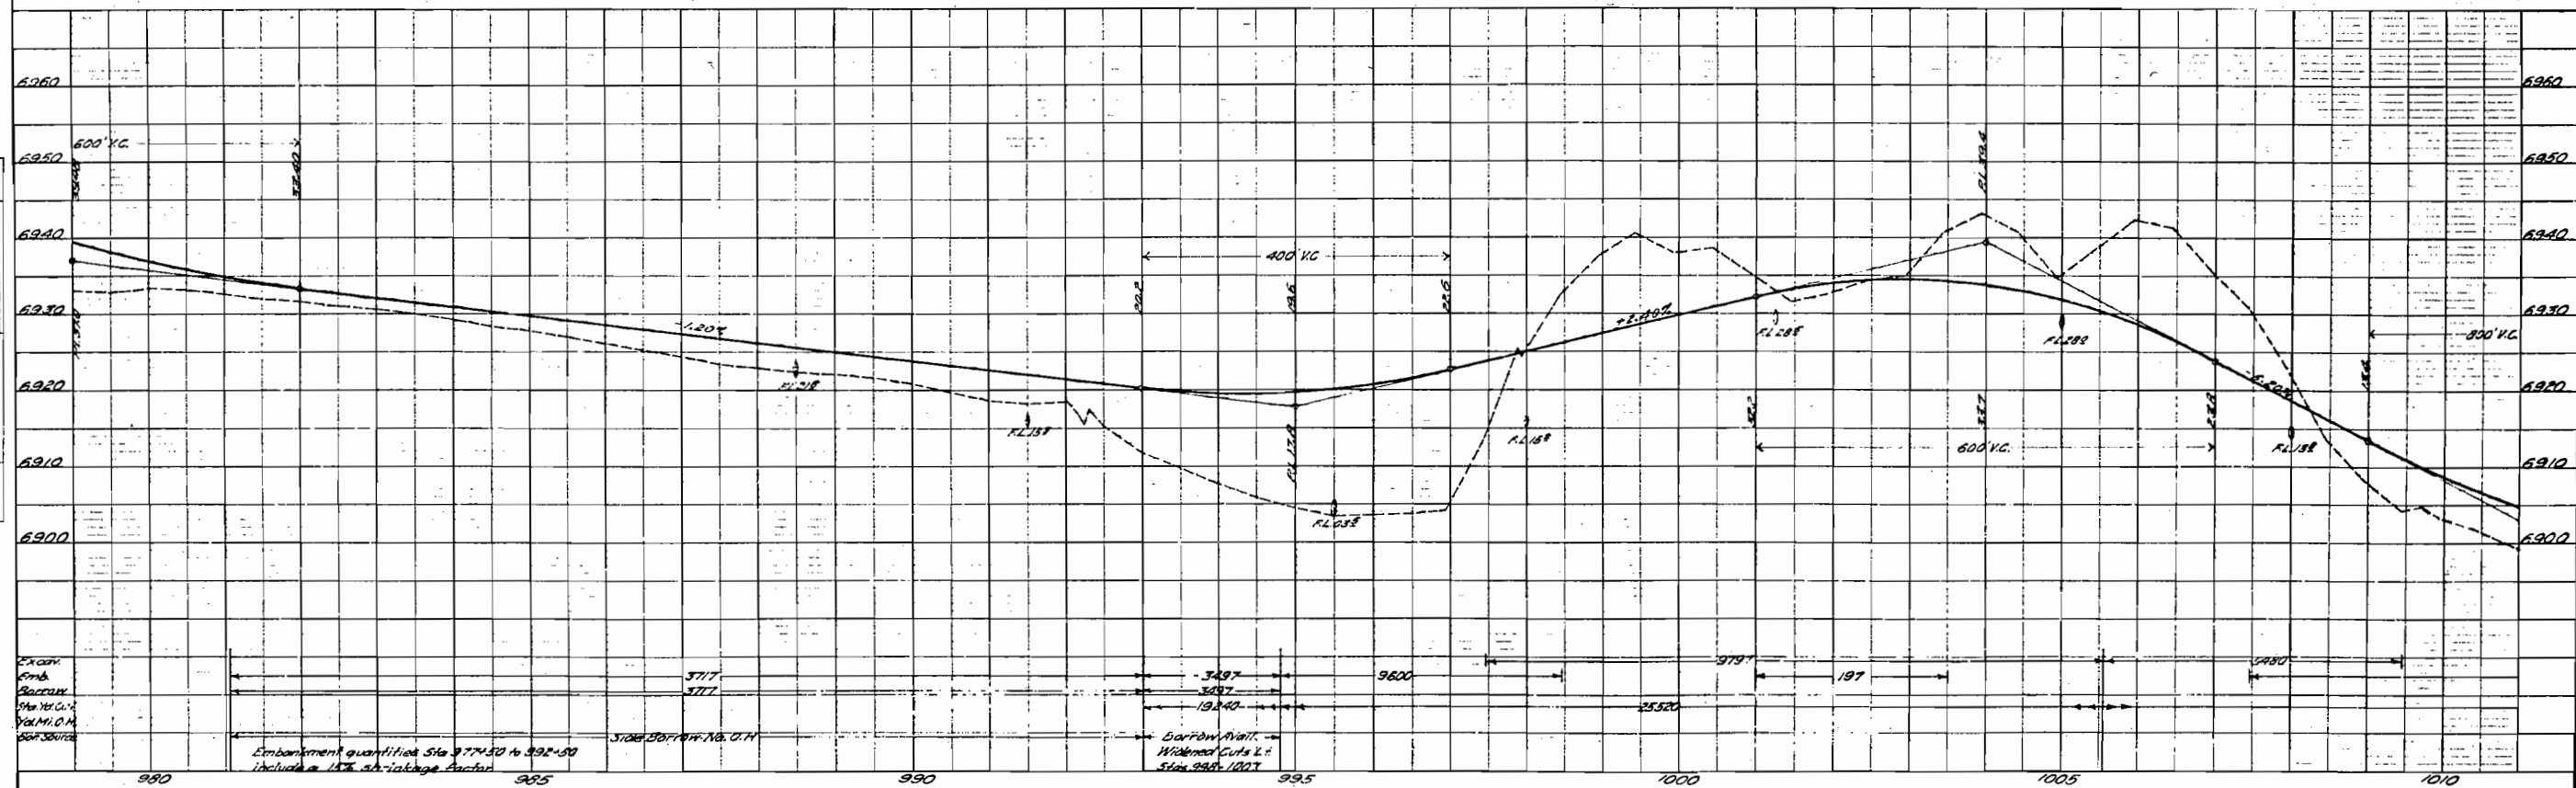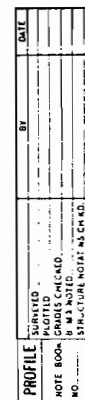

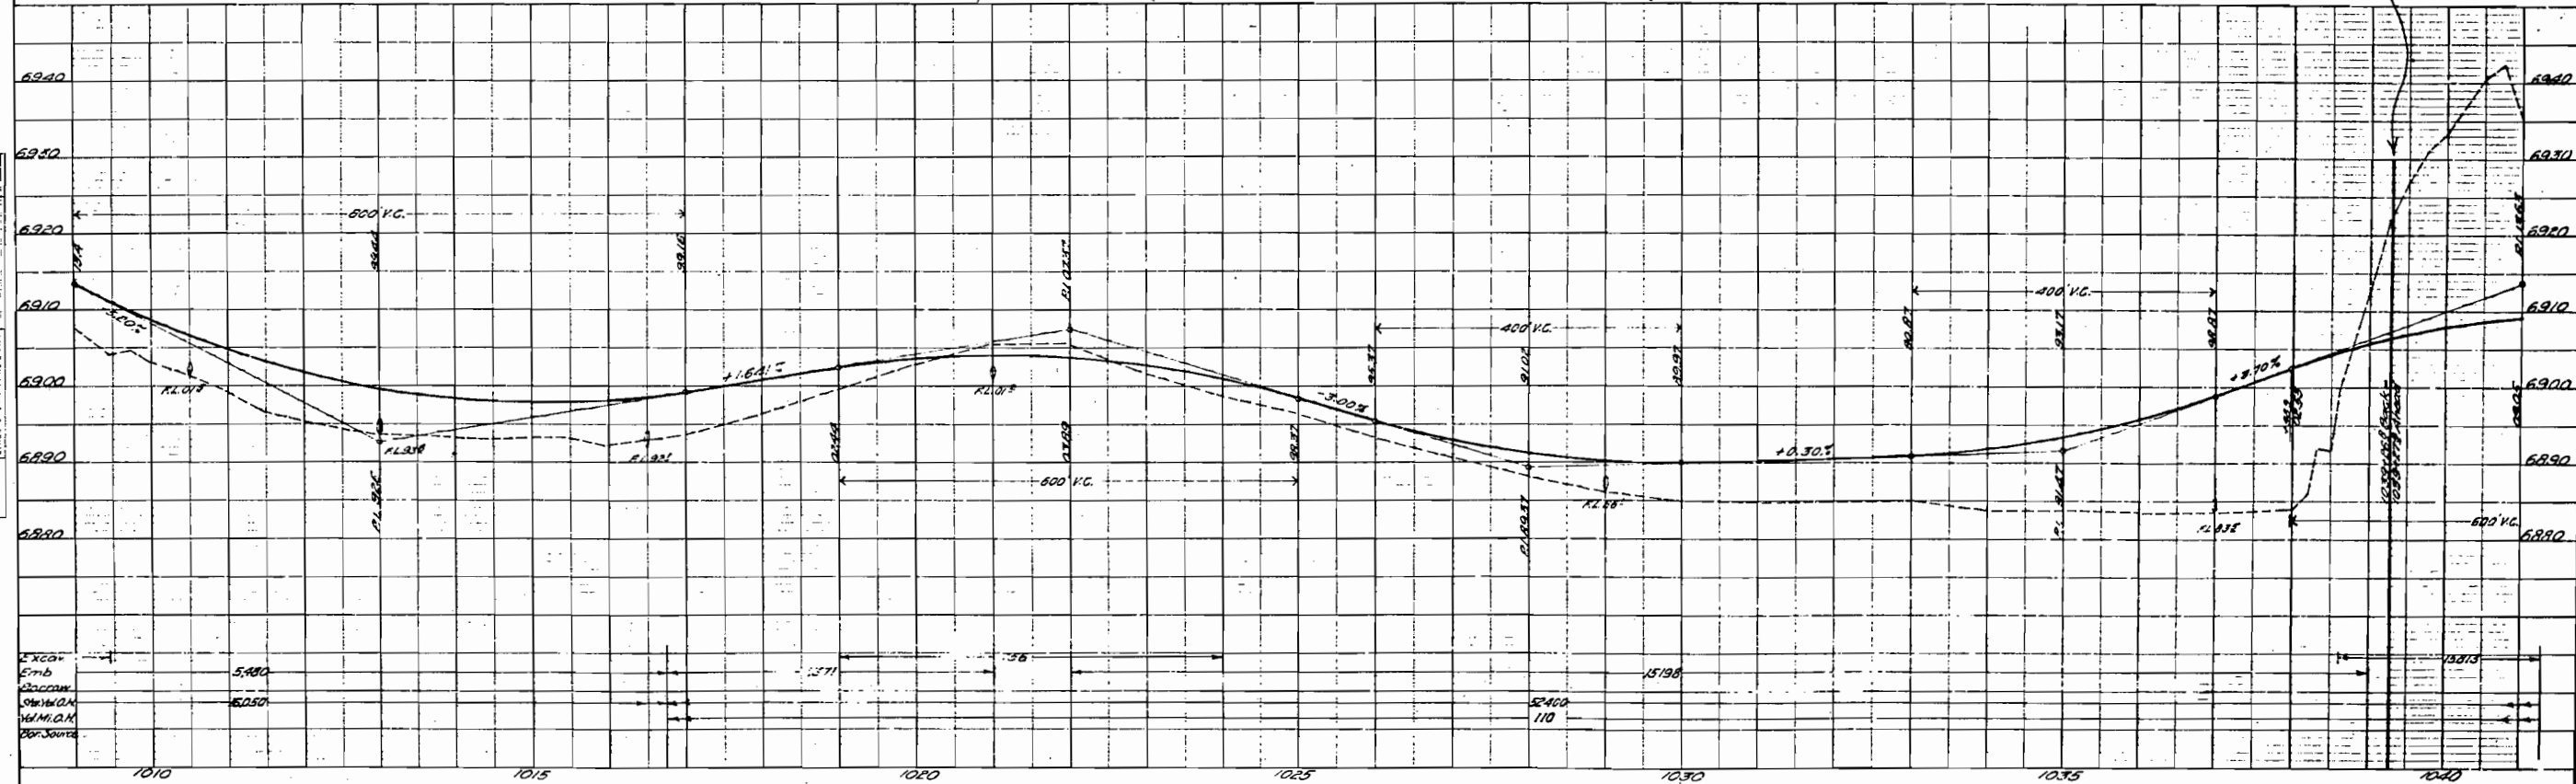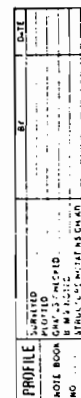


PLAN	DATE
BY	
CHIEF ENGINEER	
NOTE BOOK	
NO.	

Section 17
T.4S-R.43W
of the 6th P.M.
Public Domain

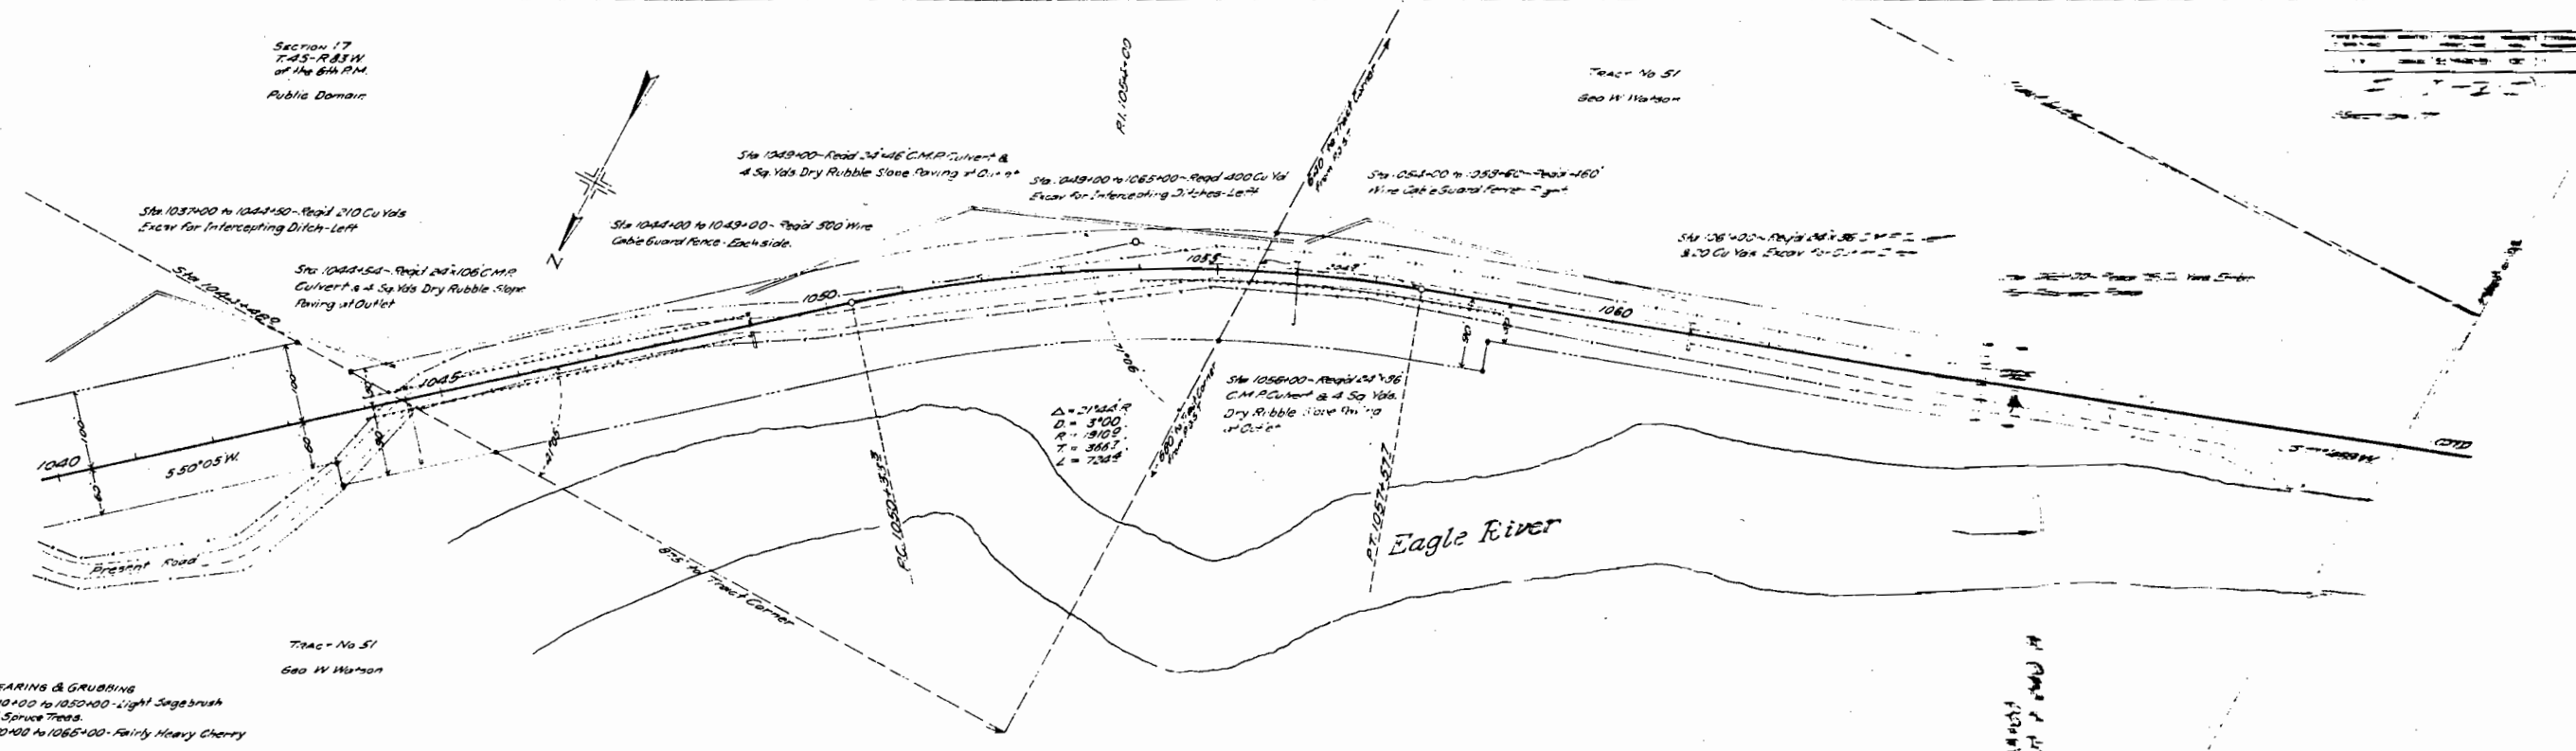


PROFILE	DATE
BY	
CHIEF ENGINEER	
NOTE BOOK	
NO.	

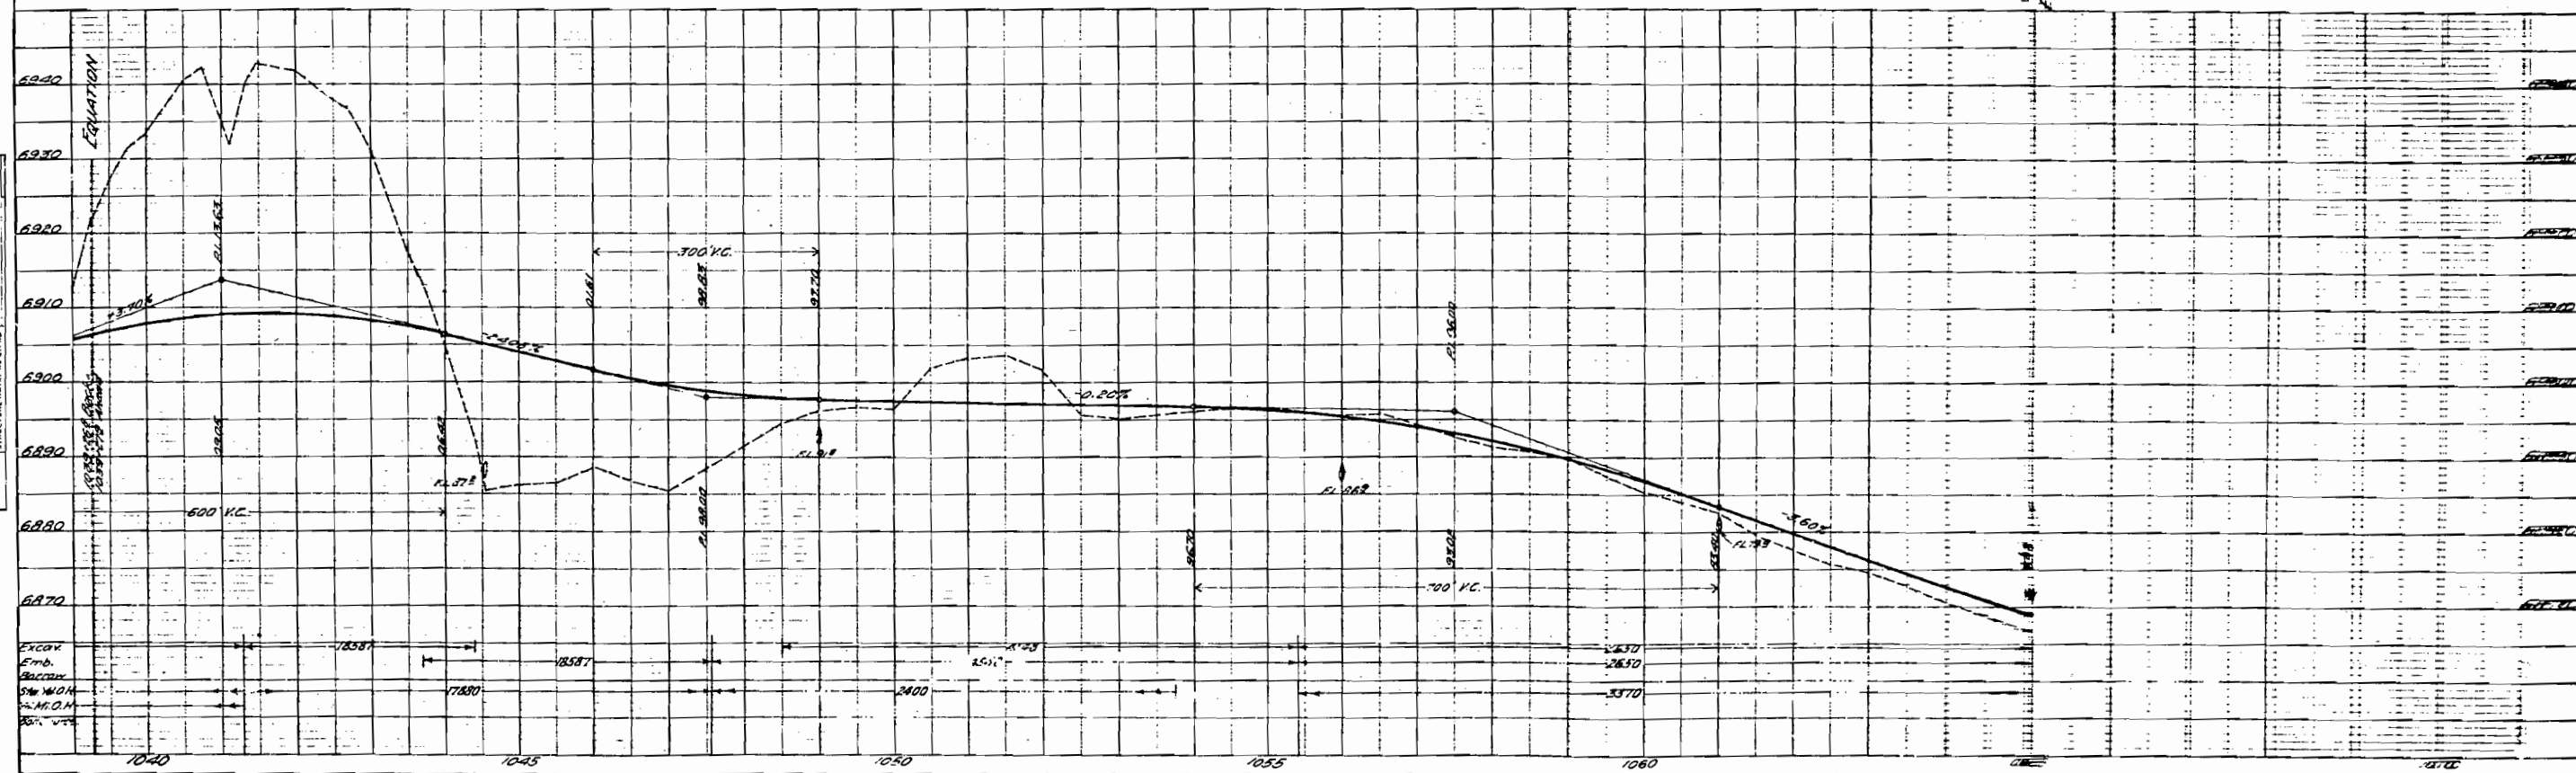

T.4S. R.83W.
of the 6th P.M.

Tract No. 50
State of Colo.
School Land

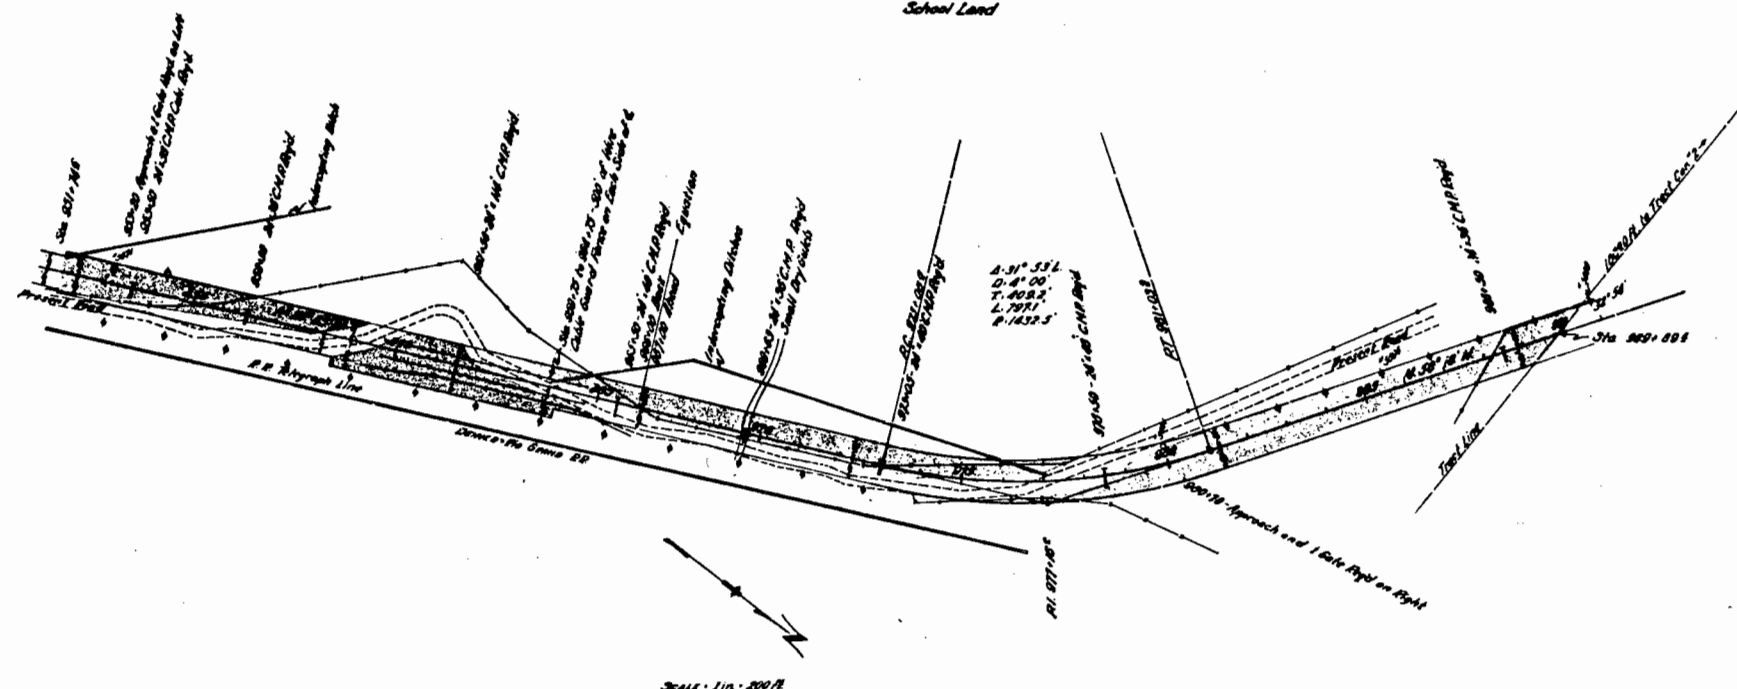


STATE OF COLORADO.
SCHOOL LAND.

Conveys all of the land situated within the Right of Way; said Right of Way extends 80.0 ft., on each side of the center line of the Highway, except where otherwise noted; said Highway is located in Tract 50, T.4 S., R.83 W., of the 6th Principal Meridian, more particularly described as follows:

Beginning at center line station 989+89.4, a point on the north Tract line of Tract 50, thence the Tract corner number 2 bears S. 89° 12' W. for 1889.0 ft.; thence along said Tract line N. 89° 12' W. for 92.1 ft.; thence S. 89° 12' W. for 942.8 ft.; thence on a curve to the right, with a radius of 1382.5 ft., for 749.5 ft.; thence S. 89° 12' W. for 2082.2 ft.; thence N. 65° 38' E. for 100.0 ft.; thence N. 84° 28' W. for 478.4 ft.; thence N. 65° 38' E. for 80.0 ft.; thence N. 84° 28' W. for 880.0 ft.; thence S. 89° 12' W. for 10.0 ft.; thence N. 84° 28' W. for 804.2 ft.; thence on a curve to the left, with a radius of 1482.5 ft., for 824.9 ft.; thence N. 84° 28' W. for 808.2 ft., to the north Tract line of Tract 50; thence along said Tract line N. 89° 12' W. for 92.1 ft., to the point of beginning.

Said Right of Way contains 8.781 acres of land, of which 8.597 acres are contained within the Right of Way of the present road, leaving a balance of 0.184 acres of unutilized land to be acquired.

Note: Shaded part of Map is that which is to be acquired.

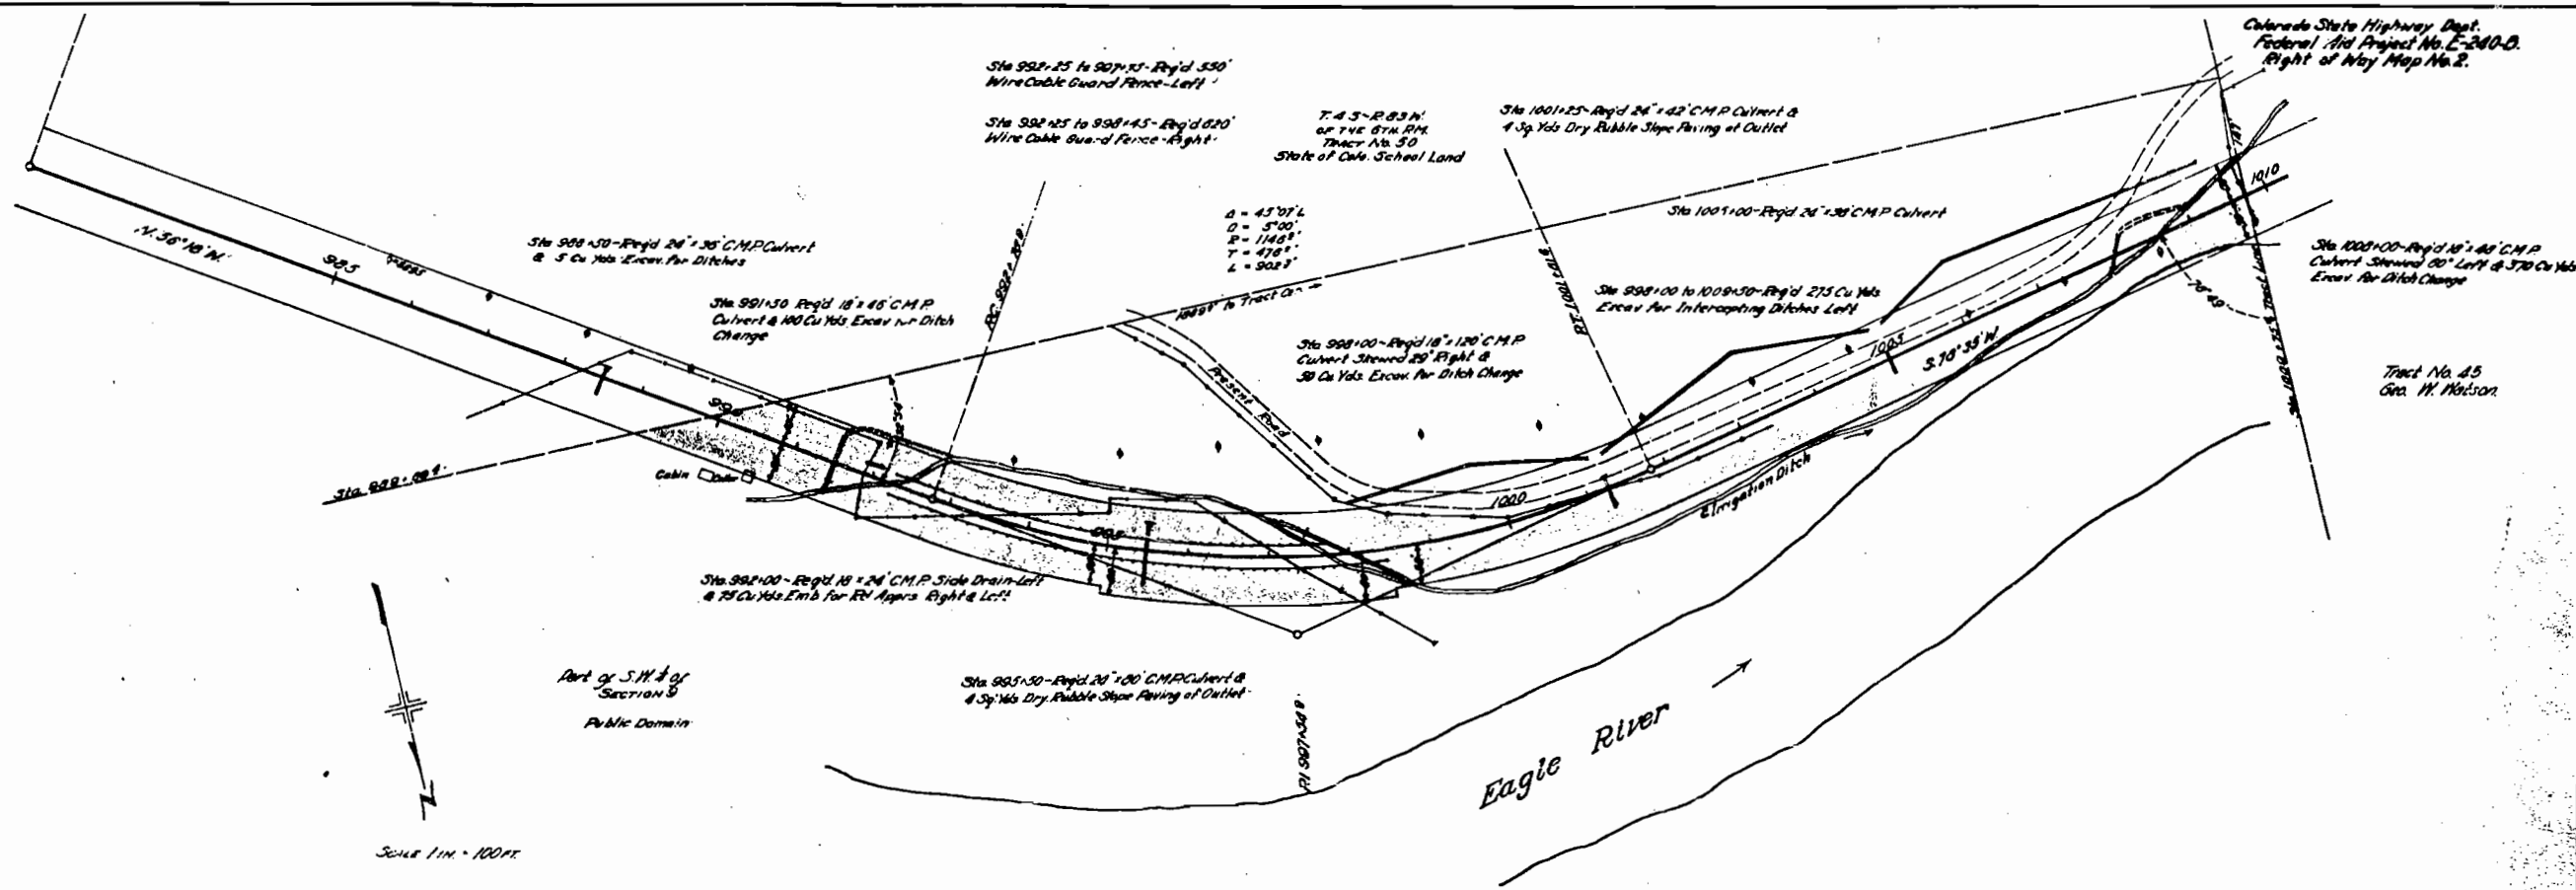


PUBLIC DOMAIN.

Coverage all of the land situated within the Right of Way; said Right of Way extends 50.0 ft., on each side of the center line of the Highway, except where otherwise noted; said Highway is located in part of the S.W. 1/4 of Sec. 9, T. 4 S., R. 83 W., of the 6th principal meridian, more particularly described as follows:

Beginning at center line station 1000+78.0, a point on the East Tract line of Tract 48, whence the N.W. corner of Tract 50 bears S. 0° 14' N. for 141.0 ft.; thence along said Tract line, S. 0° 14' N. for 81.0 ft.; thence S. 78° 55' E. for 603.7 ft.; thence on a curve to the right, with a radius of 1096.0 ft., for 642.9 ft.; thence S. 56° 18' N. for 218.2 ft., to the North Tract line of Tract 50; thence along said Tract line, S. 89° 18' E. for 184.8 ft.; thence S. 56° 18' W. for 346.8 ft.; thence on a curve to the left, with a radius of 1194.0 ft., for 250.7 ft.; thence S. 22° 39' E. for 10.0 ft.; thence on a curve to the left with a radius of 1206.0 ft., for 248.5 ft.; thence S. 8° 09' N. for 35.0 ft.; thence on a curve to the left, with a radius of 1194.0 ft., for 348.7 ft.; thence S. 75° 55' W. for 733.9 ft., to the East Tract line of Tract 48; thence along said Tract line, S. 0° 14' N. for 81.0 ft., to the point of beginning.

Said Right of Way contains 4.445 acres of land, of which 1.164 acres are contained within the Right of Way of the present road, leaving a balance of 3.281 acres of unsurveyed land to be acquired.

Note: Shaded part of Map is that which is to be acquired.

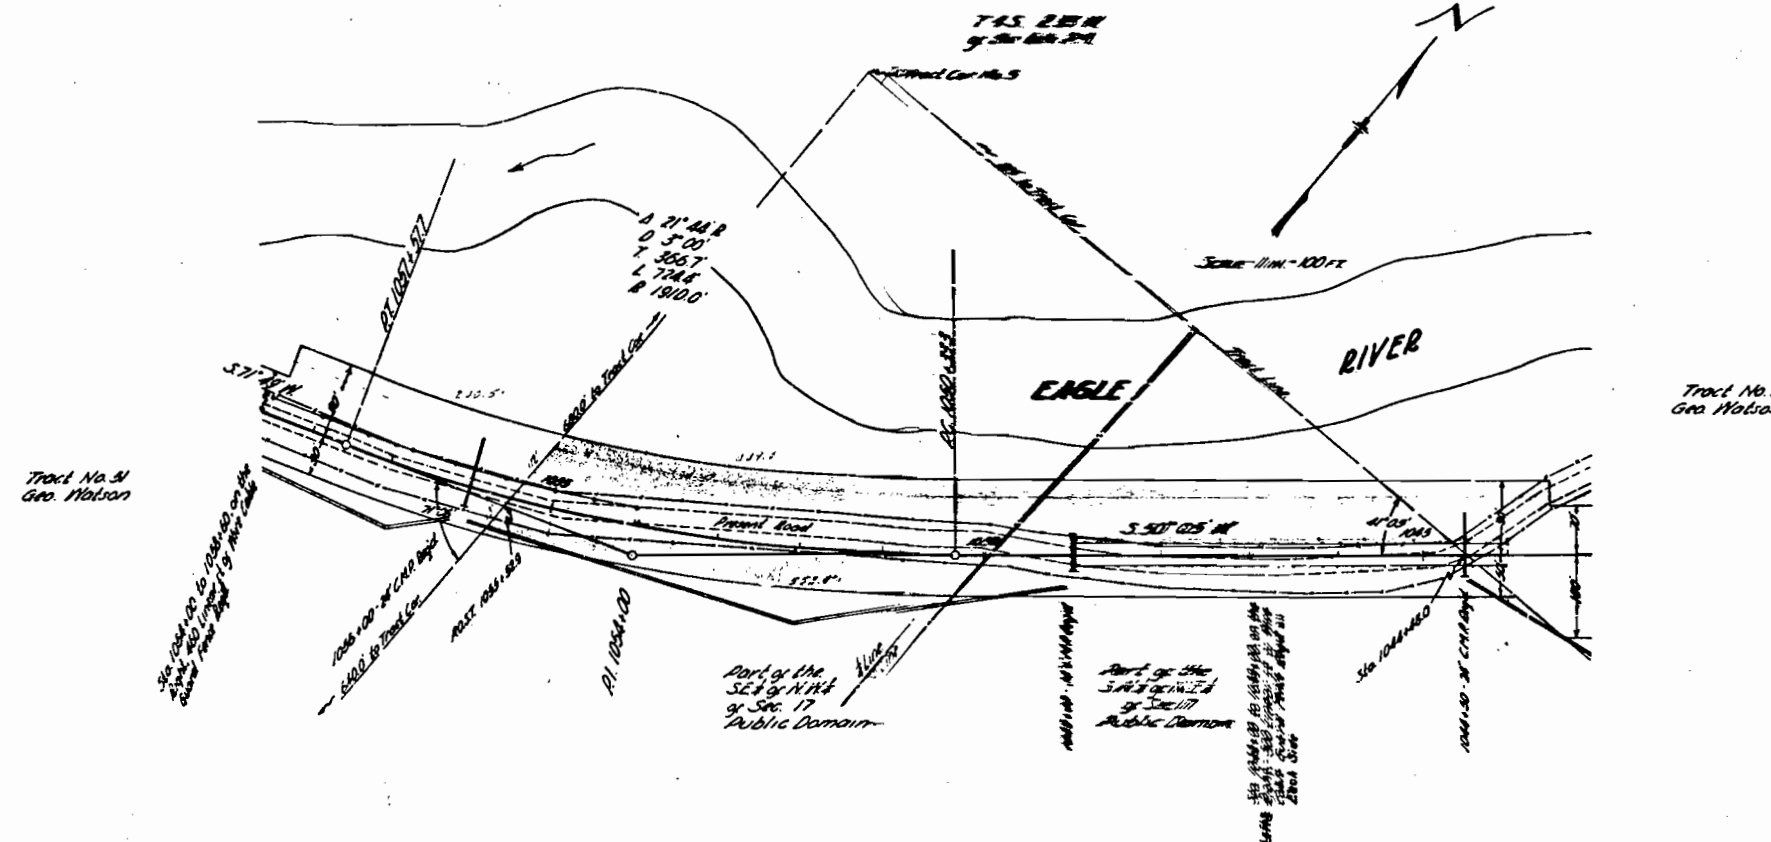


RIGHT OF WAY.

Coverage all of the land situated within the Right of Way, said Right of Way extends 50.0 ft., on the right and 50.0 ft., on the left side of the center line of the highway; said highway is located in part of the N. 1/4 of Sec. 17, T.4 S., R.65 W., of the 4th principal meridian, more particularly described as follows:

Beginning at center line station 1044+49.0, a point on the south tract line, between sections 6666, of tract 51, thence across to center line station 1044+49.0, for 875.0 ft.; thence along said tract line S. 88° 30' W. for 137.0 ft.; thence S. 50° 00' W. for 482.1 ft.; thence on a curve to the right, with a radius of 1200.0 ft., for 482.1 ft., to the east tract line, between sections 6666, of tract 51; thence along said tract line, S. 88° 30' W. for 137.0 ft.; thence on a curve to the left, with a radius of 1200.0 ft., for 482.1 ft.; thence S. 50° 00' W. for 482.1 ft., to the south tract line of tract 51; thence along said tract line S. 88° 30' W. for 76.1 ft., to the point of beginning.

Said Right of Way contains 2.428 acres of land, of which 1.297 acres are contained within the Right of Way of the present road, leaving a balance of 1.131 acres of uncultivated land to be acquired.

Note: Shaded part of map is that which is to be acquired.

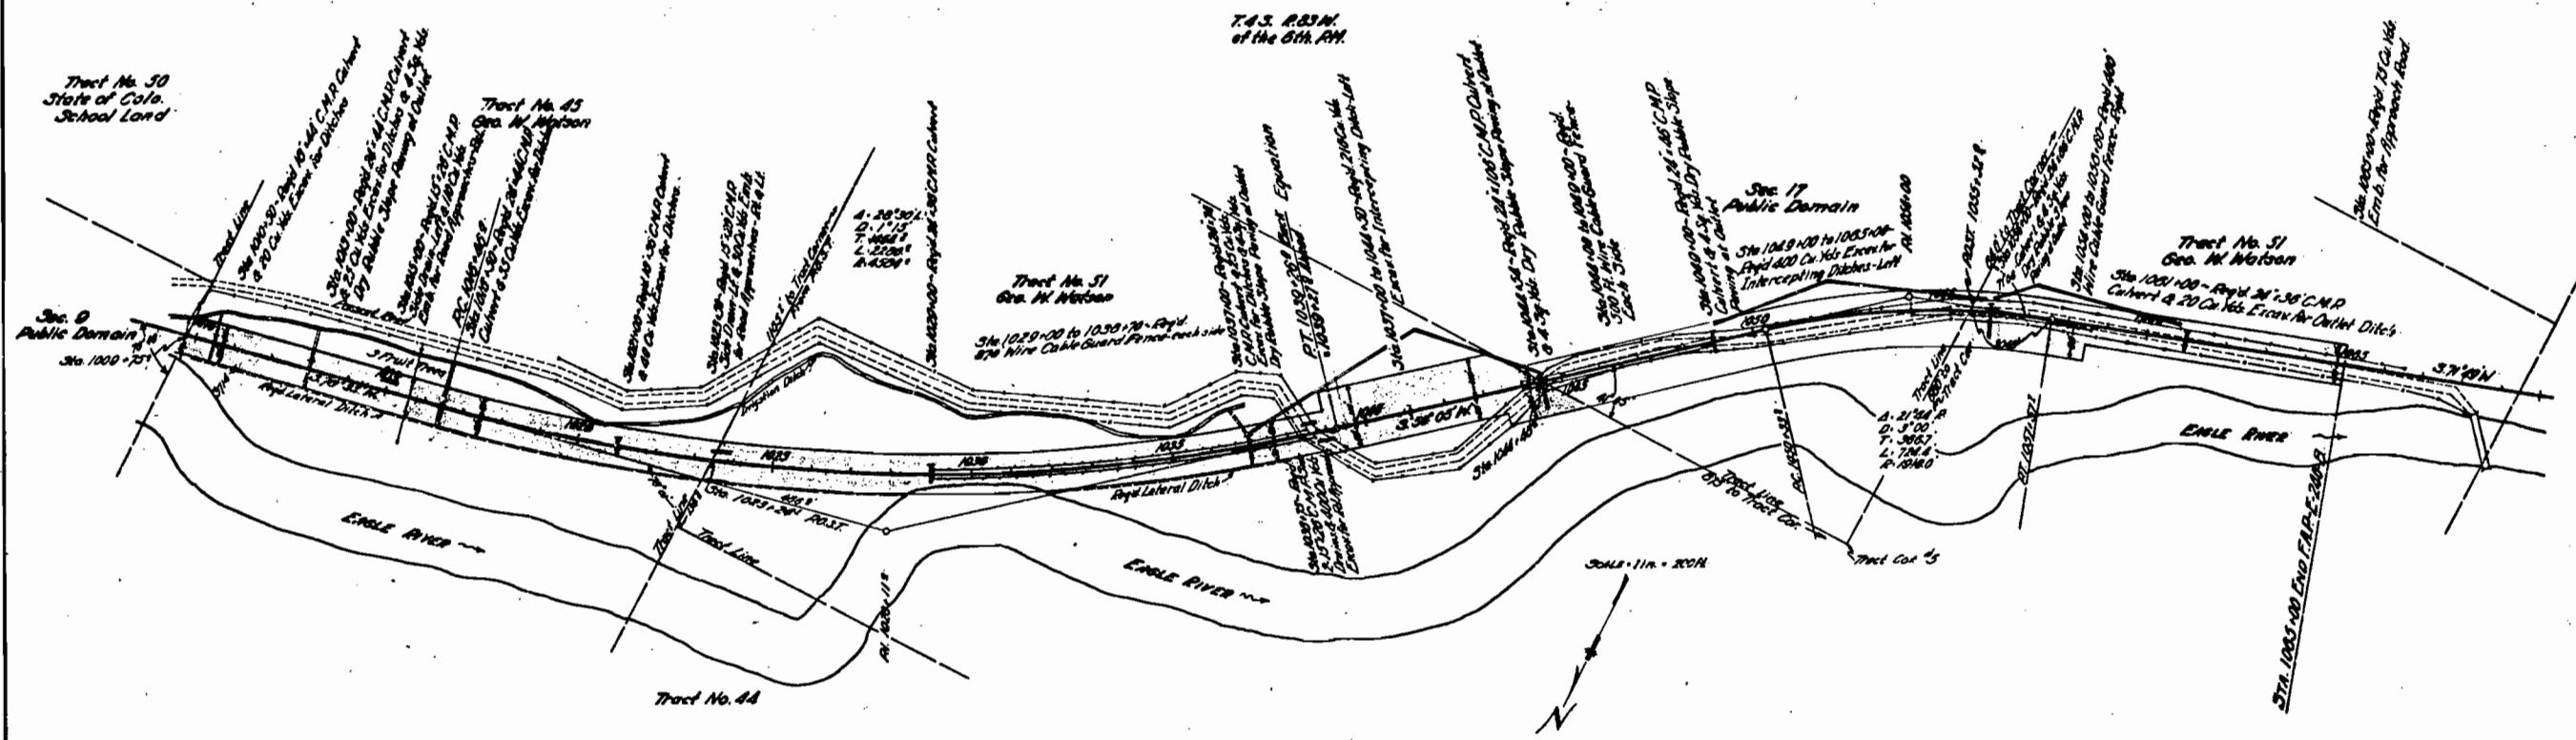

Geo. W. Watson.

Conveys all of the land situated within the Right of Way, said Right of Way extends 50.0 ft., on each side of the center line, except where otherwise noted; said Highway is located in Tracts 48 & 51, T.4 S., R.23 W., of the 6th Principal Meridian, more particularly described as follows:

(A) Beginning at center line station 1044+48.0, a point on the N. & W. tract line, between corners 1044.0 of Tract 51, whence corner 10 of Tract 51 bears S. 88° 50' W. for 875.0 ft.; thence along said Tract line, S. 68° 50' E. for 152.2 ft.; thence S. 50° 08' E. for 408.4 ft.; thence on a curve to the right, with a radius of 4484.0 ft., for 24.2 ft.; thence S. 39° 25' W. for 20.0 ft.; thence on a curve to the right, with a radius of 4854.0 ft., for 2228.6 ft.; thence S. 78° 36' E. for 461.7 ft., to the West Tract line of Tract 48; thence along said ft., to the West Tract line of Tract 48; thence along said Tract line, S. 0° 14' W. for 108.0 ft.; thence S. 78° 36' E. for 481.7 ft.; thence on a curve to the left, with a radius of 4854.0 ft., for 2277.8 ft.; thence S. 39° 25' W. for 10.0 ft.; thence on a curve to the left, with a radius of 4444.0 ft., for 27.2 ft.; thence S. 50° 08' E. for 422.1 ft.; thence S. 39° 25' W. for 20.0 ft.; thence S. 60° 50' E. for 201.2 ft., to the said N. & W. Tract line of Tract 51; thence along said Tract line S. 68° 50' E. for 157.0 ft., to the point of beginning.

(B) Beginning at a P.O.B.T., a point on the N. & S. Tract line, between corners 1044.0 of Tract 51, P.O.B.T. is 124.8' back from P.T. 1057+47.7, whence corner 10 of Tract 51 bears S. 0° 43' E. for 480.0 ft.; thence along said Tract line S. 0° 43' E. for 48.0 ft.; thence on a curve to the right, with a radius of 1960.0 ft., for 190.0 ft.; thence S. 71° 49' E. for 748.8 ft.; thence S. 18° 11' W. for 100.0 ft.; thence S. 71° 49' E. for 450.0 ft.; thence S. 18° 11' W. for 40.0 ft.; thence S. 71° 49' E. for 92.5 ft.; thence on a curve to the left with a radius of 1620.0 ft., for 240.0 ft., to the said N. & S. Tract line of Tract 51; thence along said Tract line S. 0° 43' E. for 112.0 ft., to the point of beginning.

Said Right of Way contains 11.247 acres of land, of which 1.485 acres are contained within the right of way of the present road, leaving a balance of 9.762 acres of cultivated land, and 5.194 acres of uncultivated land to be acquired.

Note: Shaded part of Map is that which is to be acquired.