


STATE DEPARTMENT OF HIGHWAYS DIVISION OF HIGHWAYS—STATE OF COLORADO

FEDERAL ROAD DISTRICT NO.	DIVISION	PROJECT NO.	SHEET NO.
9	COLORADO	EHS-F 160-2(6)	1

RIGHT OF WAY
WEST OF ALAMOSA

CONVENTIONAL SIGNS

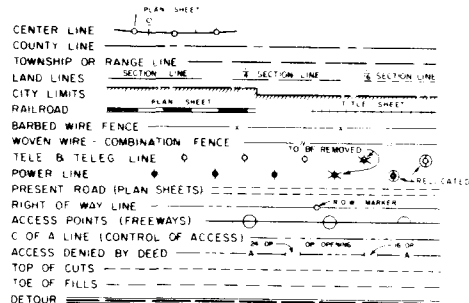

PLAN AND PROFILE OF PROPOSED FEDERAL AID PROJECT NO. EHS-F 160-2(6)

STATE HIGHWAY NO. 160 RIO GRANDE & ALAMOSA COUNTIES RIGHT OF WAY

SCALES * ORIGINAL DRAWINGS

ON PLAN, 1" = 100 FT.

ON PROFILE, 1" = 100 FT. HORIZONTAL
1" = 10 FT. VERTICAL

GRADE IN PROFILE IS SHOWN AS GRADE IN FIELD ROAD

GROSS LENGTH OF PROJECT

NET LENGTH OF PROJECT


LENGTH OF PROJECT IN R.O.W. = 0.028 Miles (150 ft)

Sheet	Index of Sheets
1	Title Sheet
2	Tabulation of Property Sheet
3	Alignment Sheet

REVISIONS	

NOTE
CHECKED BY
FIELD FORCES

"V" File

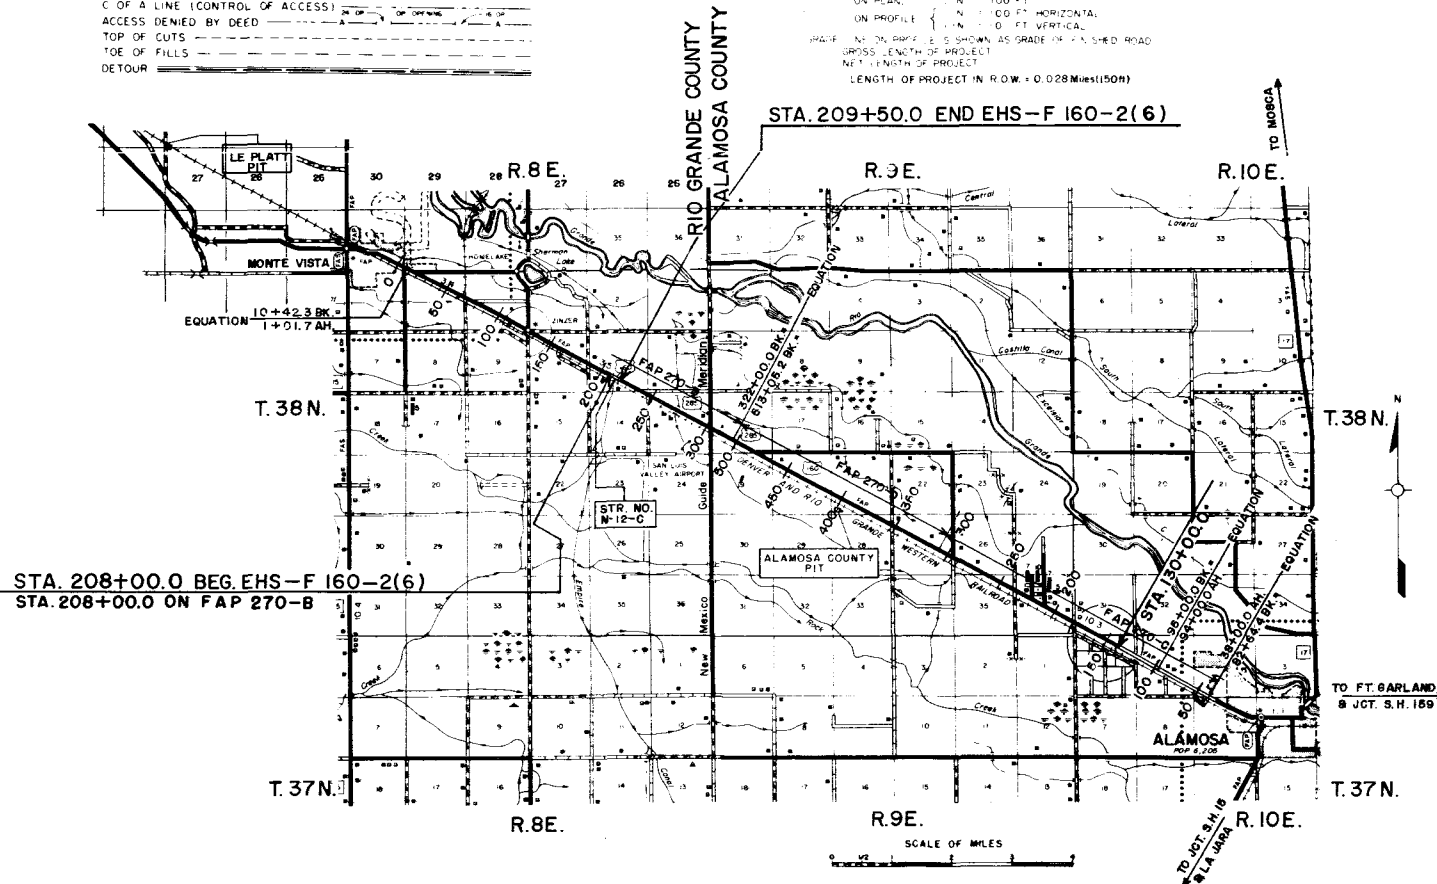

RIGHT OF WAY WEST OF ALAMOSA

[illegible]

SW 1/4, Sec. 11
T. 38N, R. 8E, N.M.P.M.

C. HEADLEE WRIGHT
HARRIET A. WRIGHT
&
ELENA V. WRIGHT

TO MONTE VISTA

TE 2 DENVER & RIO GRANDE WESTERN RAILROAD

STA. 208+00.0 BEG. EHS-F 160-2(6)
STA. 208+00.0 ON FAP 270-B


STA. 209+50.0 END EHS-F 160-2(6)

SET 1/4 SEC 11
T. 38N R. 8E N.M.P.M.

Project No.	Sheet No.	Scale	Notes
EHS-F 160-2(6)	3		

EMPIRE CANAL
RIGHT OF WAY
WEST OF ALAMOSA

REVISIONS

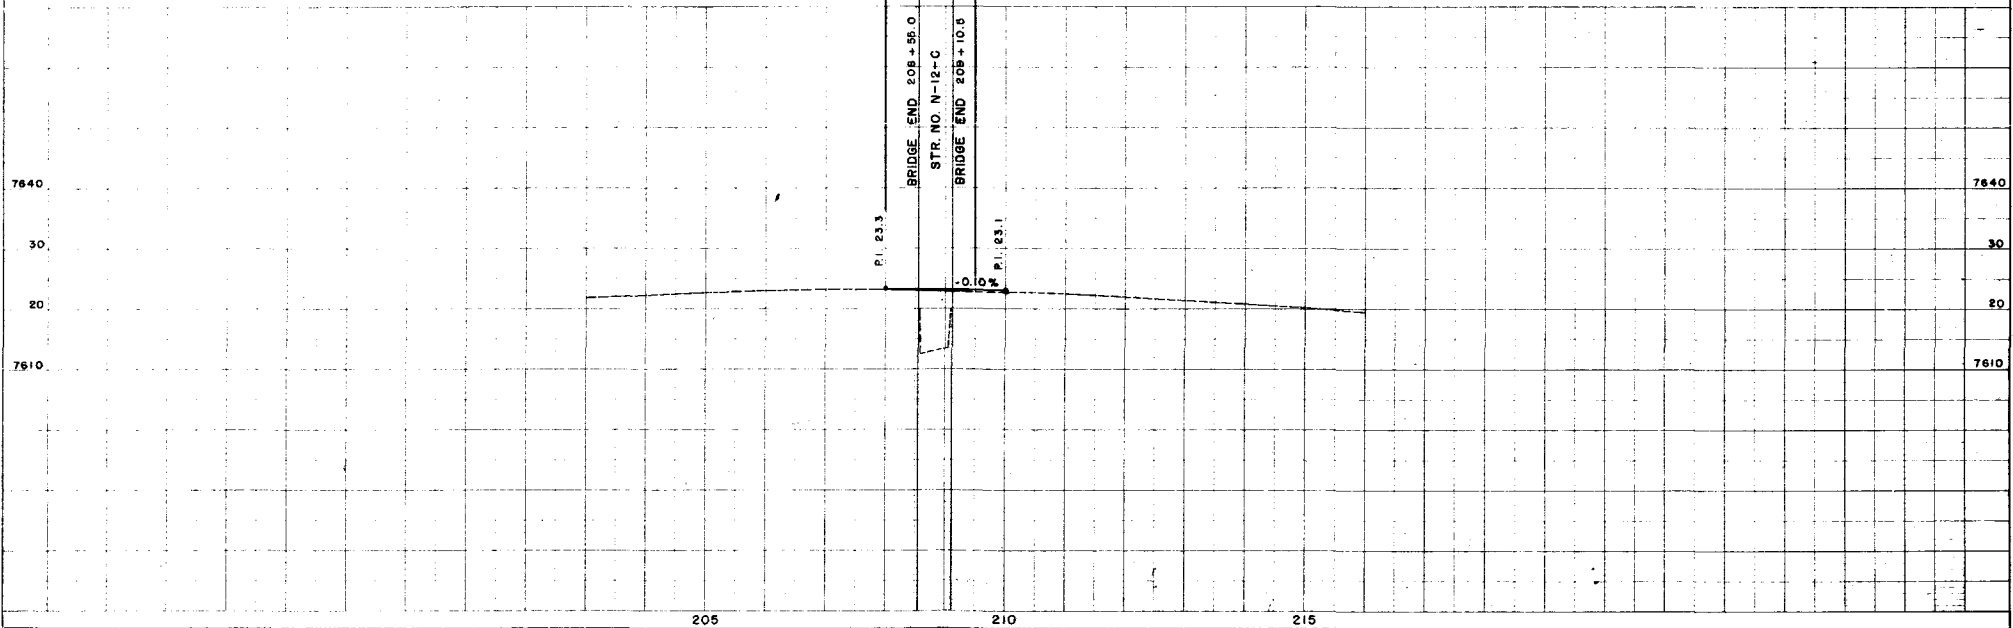

205

210

215

7640

30

20

7610