

File

STATE DEPARTMENT OF HIGHWAYS

DIVISION OF HIGHWAYS—STATE OF COLORADO

CONVENTIONAL SIGNS

County Line
Township or Range Line
Land Lines
Property or Tract Line
City Limits
Railroad
Existing Road
New Road

Control of Access
Access denied by Deed
Right of Way Line
Protected by Freeway (Virgin Location)
Top of Cuts
Toe of Fills
Barbed Wire Fence
Chain Link Fence
Woven Wire-Combination Fence
Snow Fence
Wood Fence
Deer Fence

Trees
Deciduous
Coniferous

Tel. & Teleg. Lines
Electric Lines
Elec. Trans. Tower
Buried Tel. Cable
Buried Electric Cable
Gas Main
Oil Main
Water Main
Sanitary Sewers
Storm Sewers

Road Approaches
Section Corner
Center of Section

Culverts & Drains
Proposed
Existing
Proposed
Existing (To be dashed)
Bridges
Existing (To be dashed)

PLAN AND PROFILE OF PROPOSED FEDERAL AID PROJECT NO. ERFO 108(3) SEC. 2 STATE HIGHWAY NO. 34 LARIMER COUNTY

RIGHT OF WAY


SCALE OF ORIGINAL DRAWINGS

PLAN SHEETS 1" = 100'
DETAIL SHEETS 1" =
OWNERSHIP MAPS 1" =

ROW LENGTH OF PROJECT :

R. 72 W.

R. 71 W.

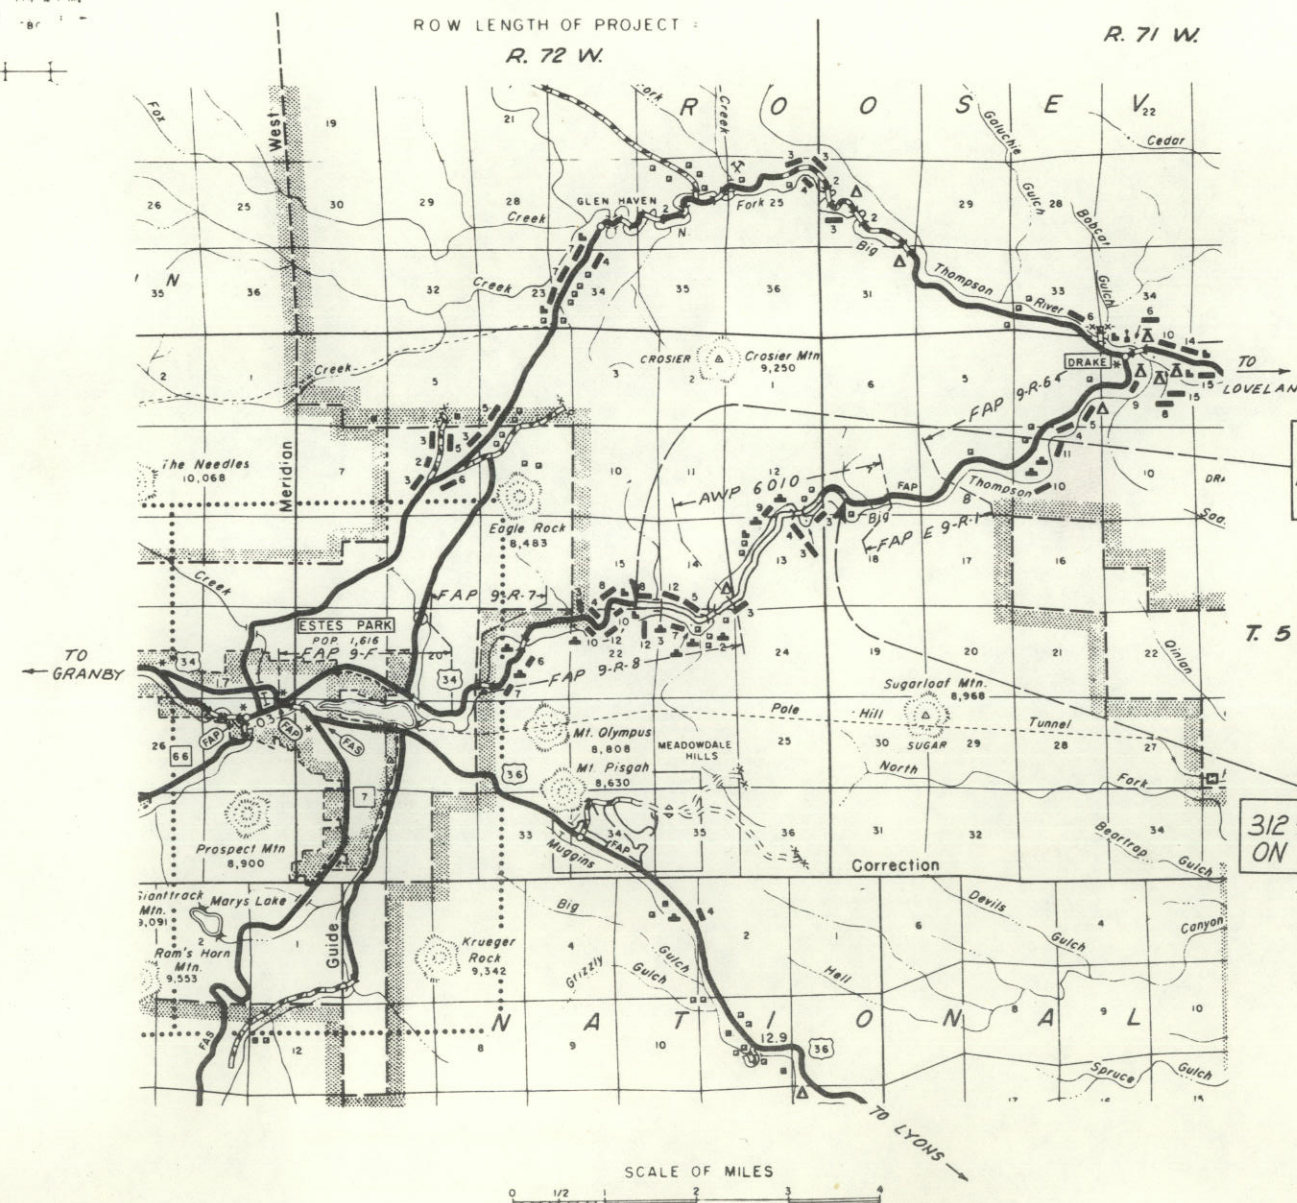

131+00 BEG. ERFO 108(3) SEC. 2
131+00 END ERFO 108(4)
ON 131+00 FAP. 9-R-8

312+50 END ERFO 108(3) SEC. 2
ON 308+00 AWP 6010

N
T. 5 N.

FEDERAL ROAD REG. ON NO.	DIVISION	PROJECT NO.	SHEET NO.
VIII	COLORADO	ERFO 108(3) SEC. 2	1



REVISIONS	


INDEX OF SHEETS	
SHEET NO.	TITLE SHEET
1	TABULATION OF PROPERTIES
2	ALIGNMENT SHEETS
3-9	

FEDERAL ROAD REGION NO.	DIVISION	PROJ. NO.	SHEET NO.	TOTAL SHEETS
VIII	COLORADO	ERFO 108(3) Sec. 2	3	

REVISIONS -

RIGHT OF WAY
GLEN COMFORT TO
GRANDPA'S RETREAT

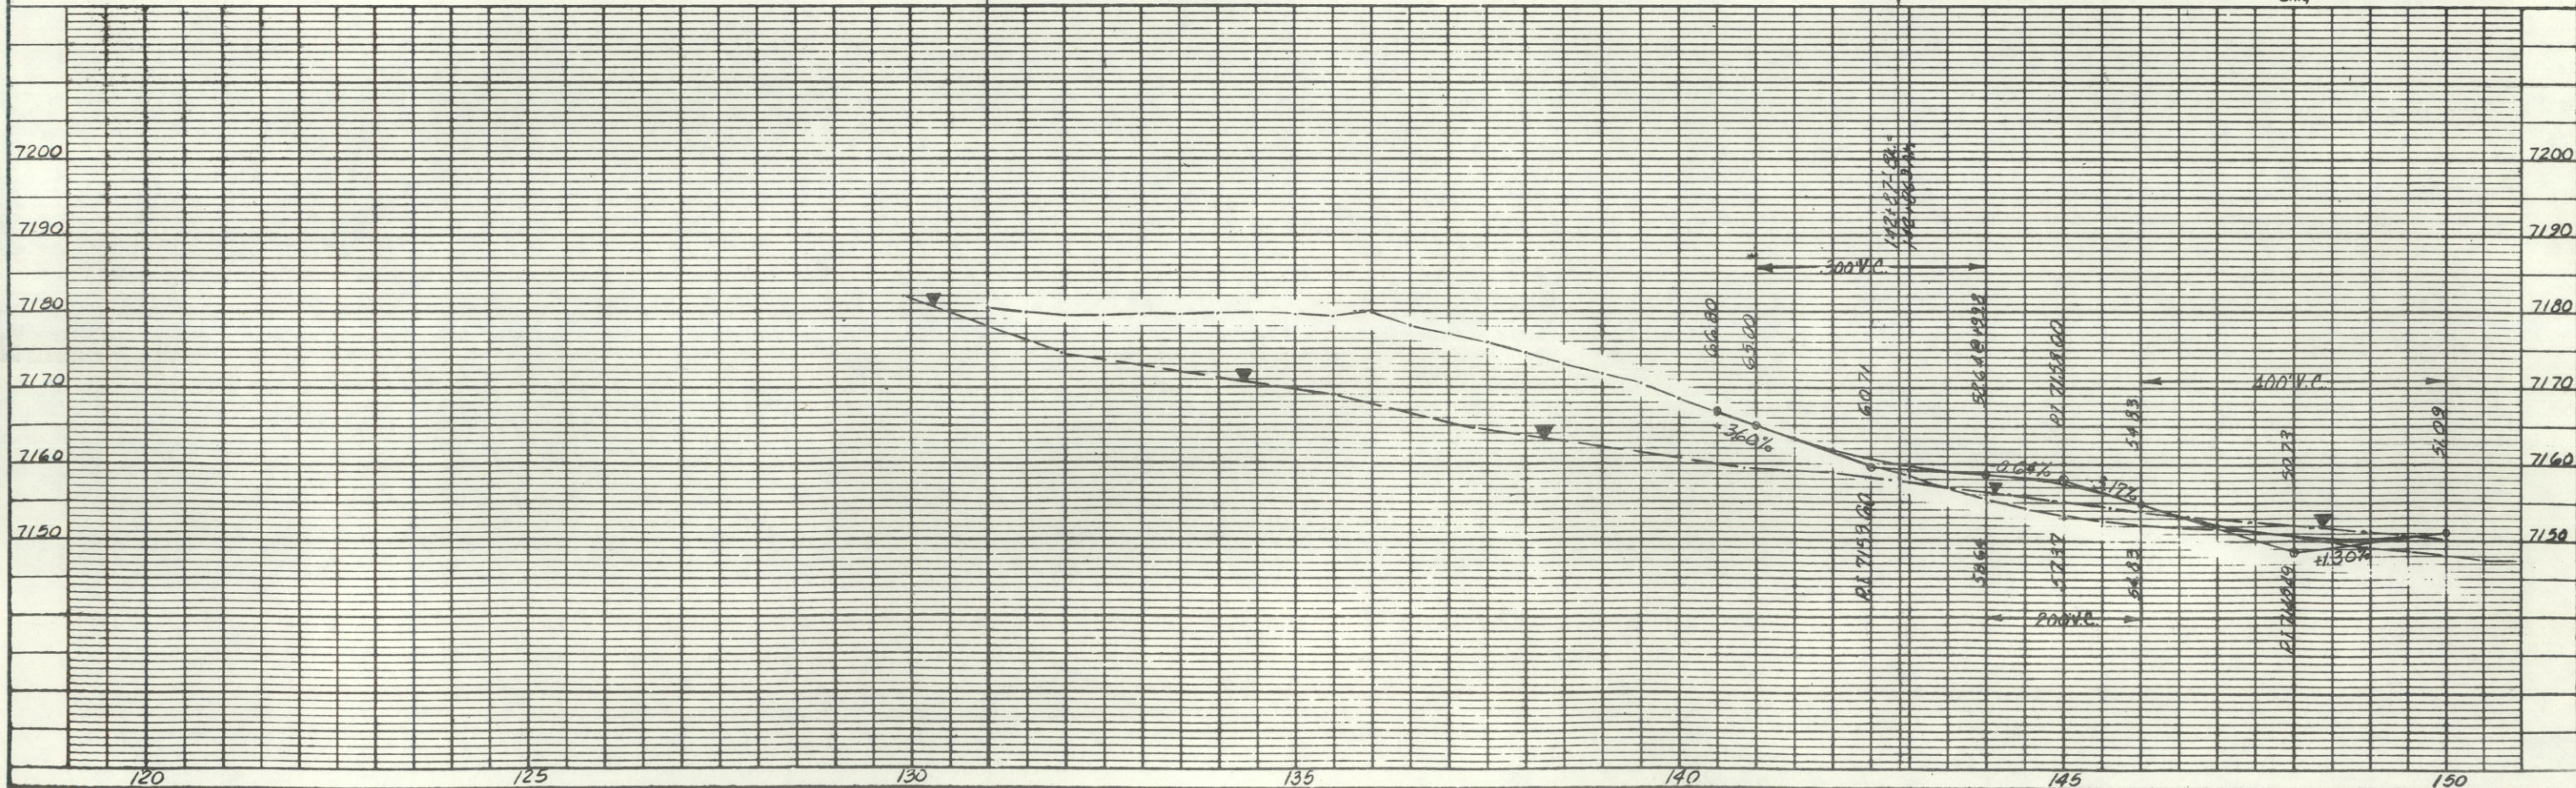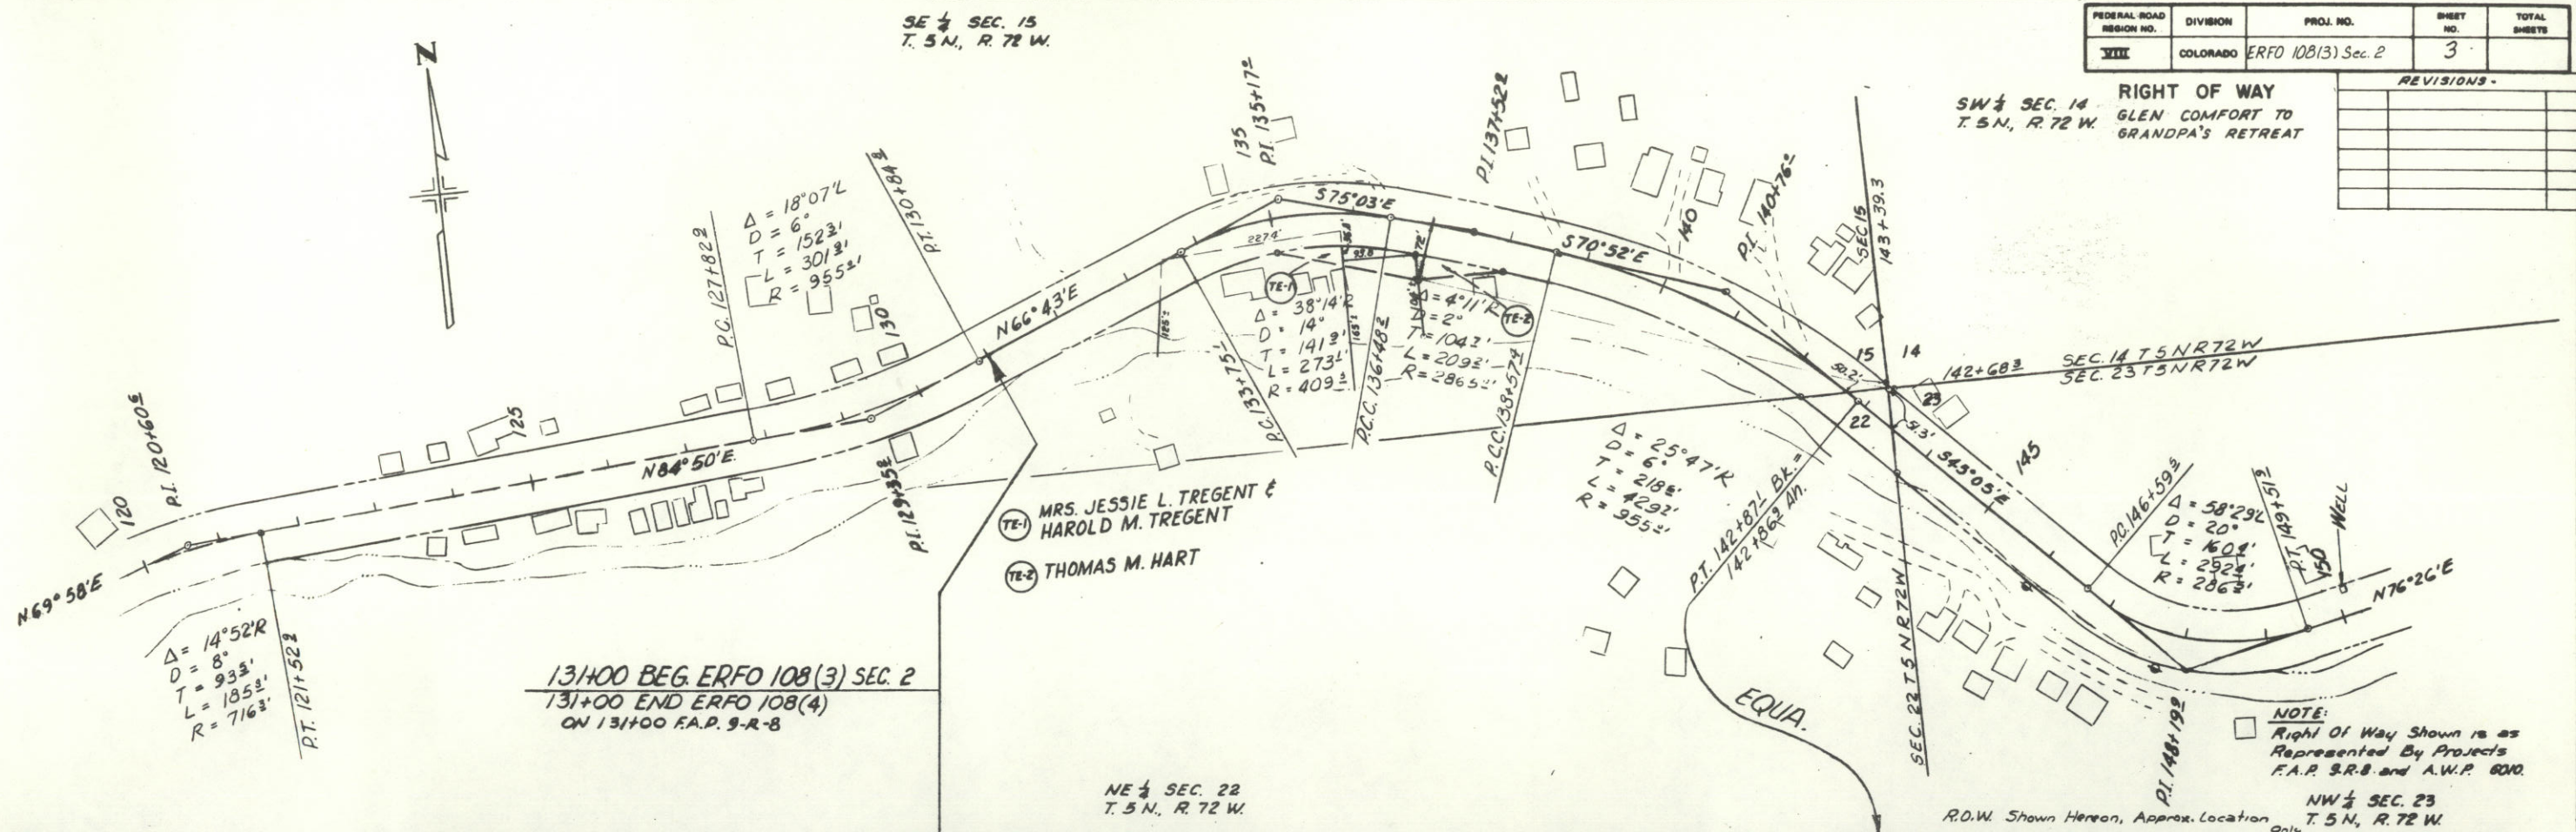

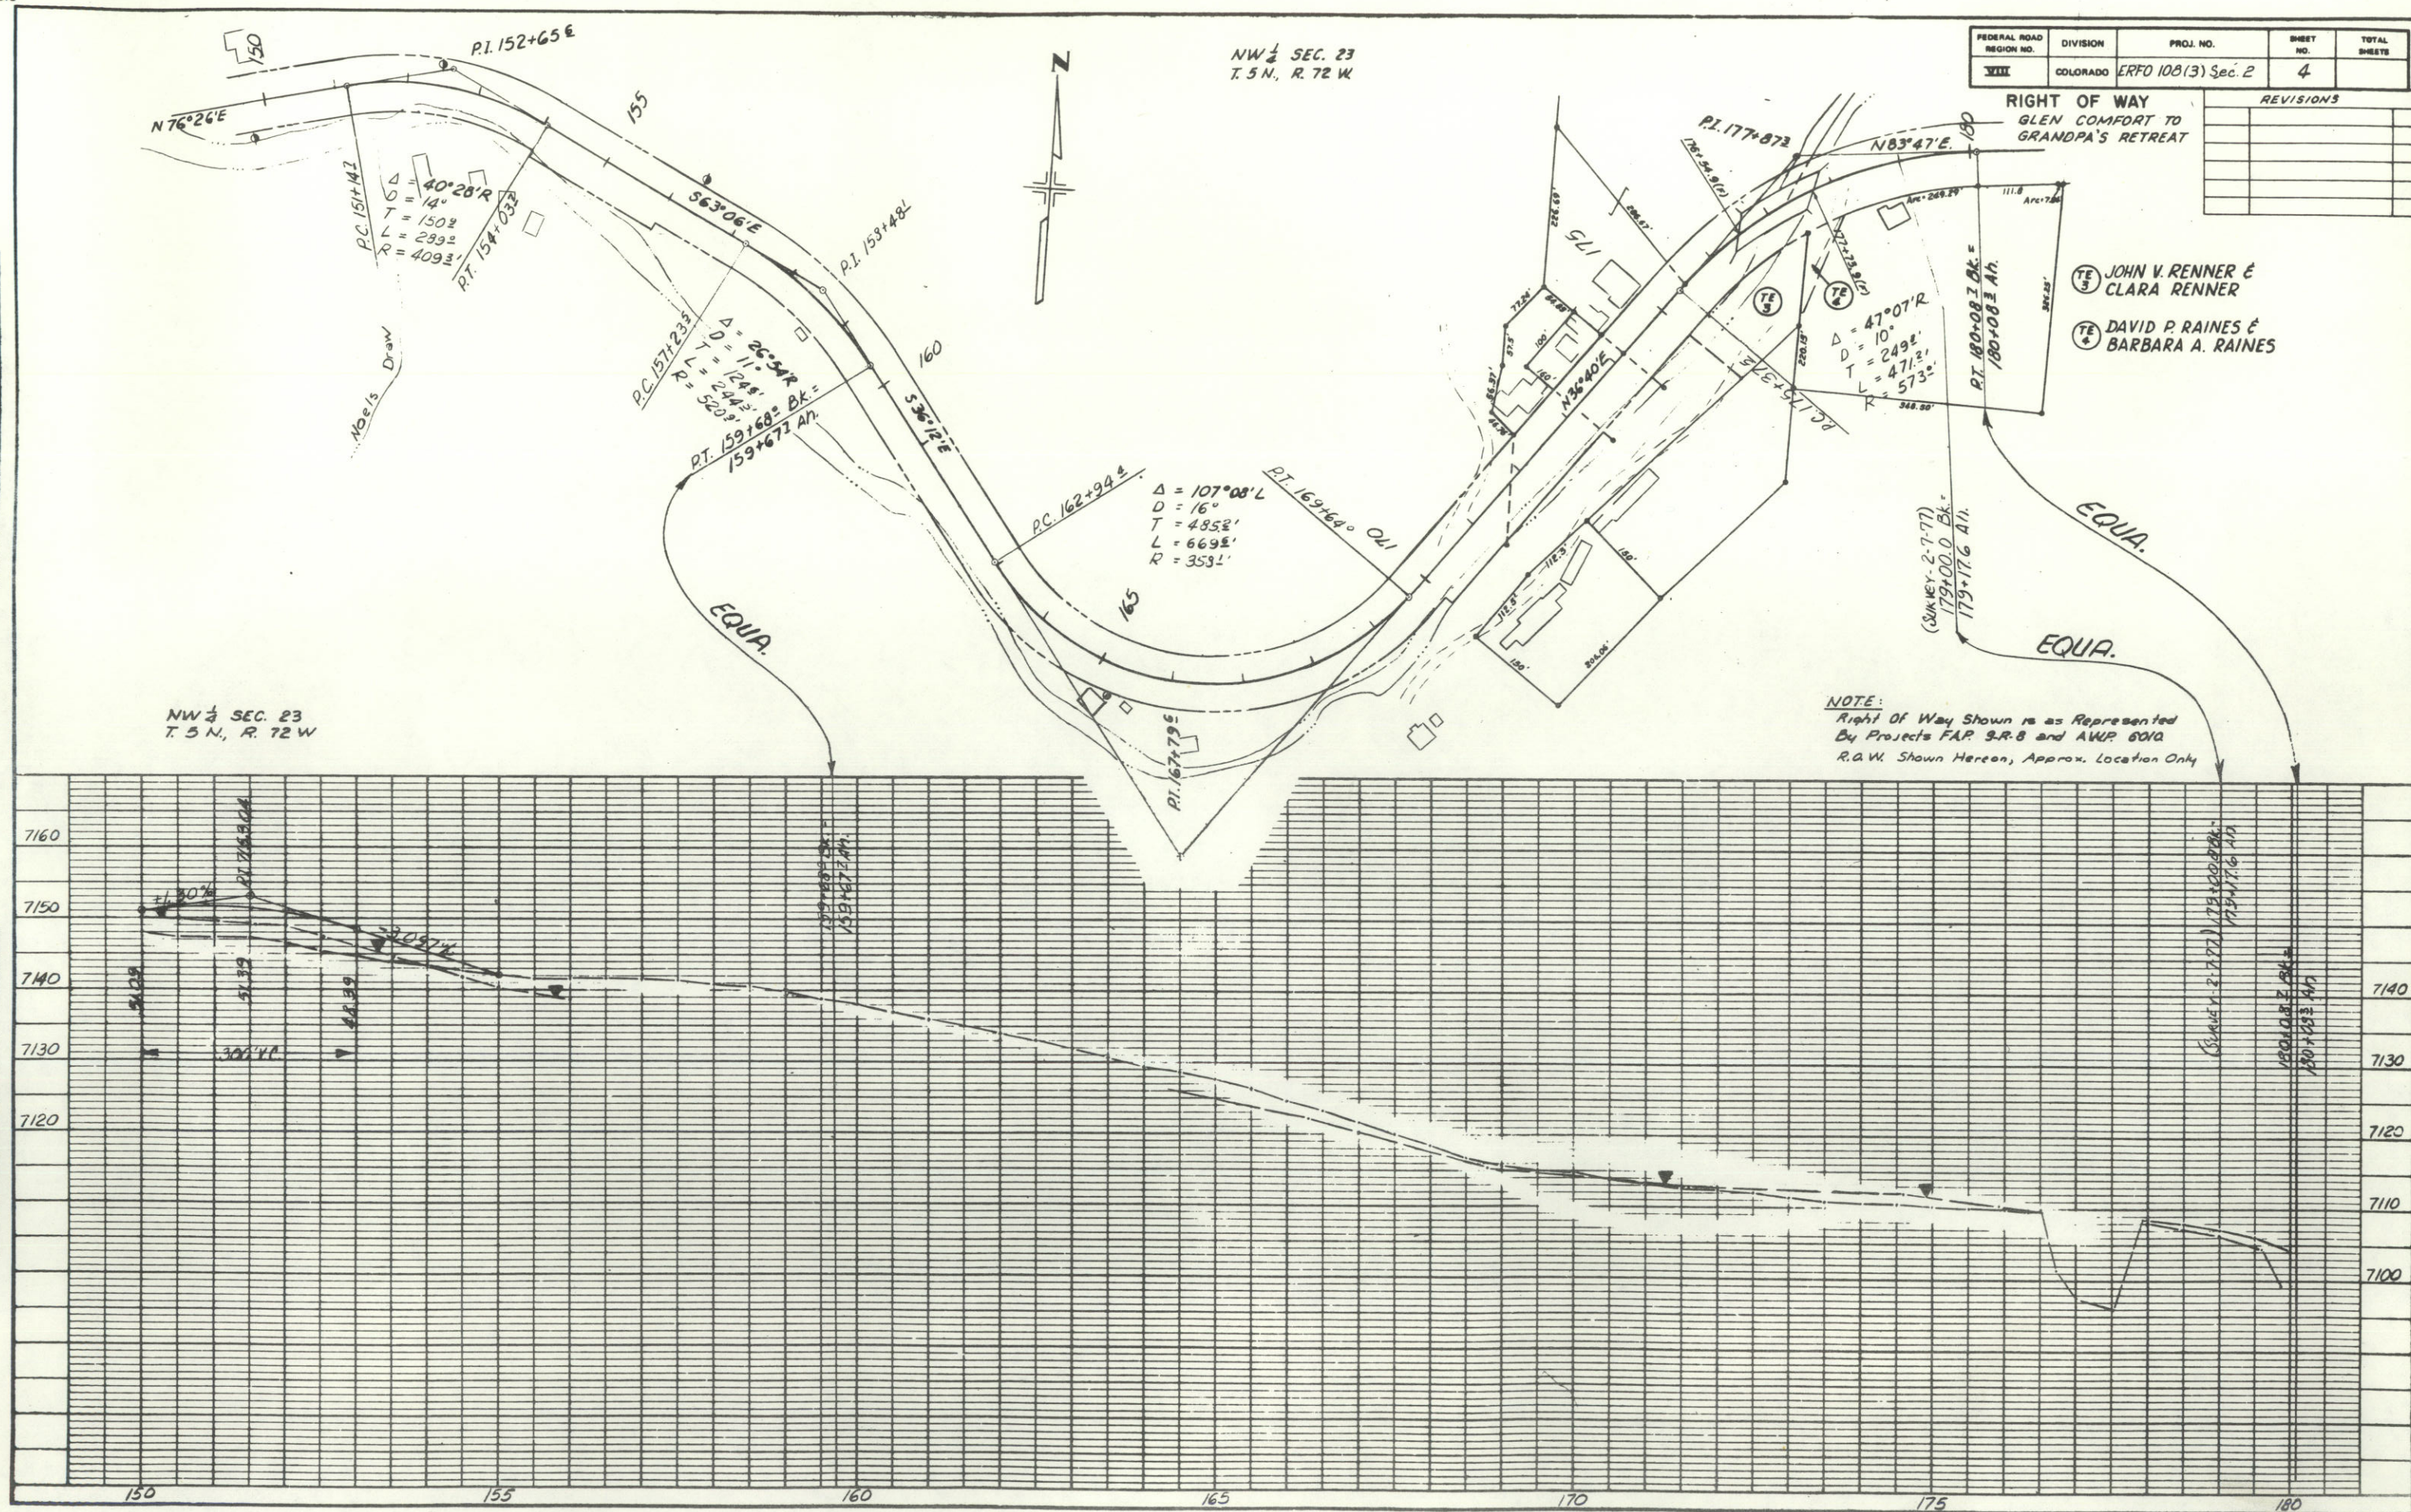

NW 1/4 SEC. 23
T. 5 N., R. 72 W.

SE 1/4 SEC. 14
T. 5 N., R. 72 W.

FEDERAL ROAD REGION NO.	DIVISION	PROJ. NO.	SHEET NO.	TOTAL SHEETS
VIII	COLORADO	ERF0 108(3) Sec. 2	5	

RIGHT OF WAY
GLEN COMFORT TO
GRANDPA'S RETREAT

REVISIONS

TE 6 JON N. MANGNALL &
FRANCES H. MANGNALL

TE 5 SYLVIA L. WALTER ETAL.

TE 8 GLENNELL DANIELSON
(Estate of C. H. Webb)

TE 7 NADINE A. FINNEY
MILO A. OSBORN &
MADALYN M. OSBORN
JOHN F. OSBORN &
MILO A. OSBORN
(ALL IN JOINT OWNERSHIP)

TE 9 ARIASTENE F. PETERSON ETAL.


PROJ.
 $\Delta = 67^{\circ}00' \text{ LT.}$
 $D = 15^{\circ}$
 $T = 252.2'$
 $L = 446.2'$
 $R = 382.2'$

SURV.
 $\Delta = 67^{\circ}00' \text{ LT.}$
 $D = 14^{\circ}$
 $T = 270.2'$
 $L = 478.5'$
 $R = 409.2'$

$\Delta = 7^{\circ}36' \text{ R.}$
 $D = 21^{\circ}$
 $T = 207.35'$
 $L = 355.24'$
 $R = 272.8'$

$\Delta = 12^{\circ}40' \text{ L.}$
 $D = 15^{\circ}30'$
 $T = 343.2'$
 $L = 553.2'$
 $R = 369.2'$

NOTE:
Right Of Way Shown is
as Represented By Projects
F.A.P. 9-R-8 and A.W.P. 6010.
R.O.W. Shown Hereon, Approx.
Location Only.
SW 1/4 SEC. 13
T. 5 N., R. 72 W.

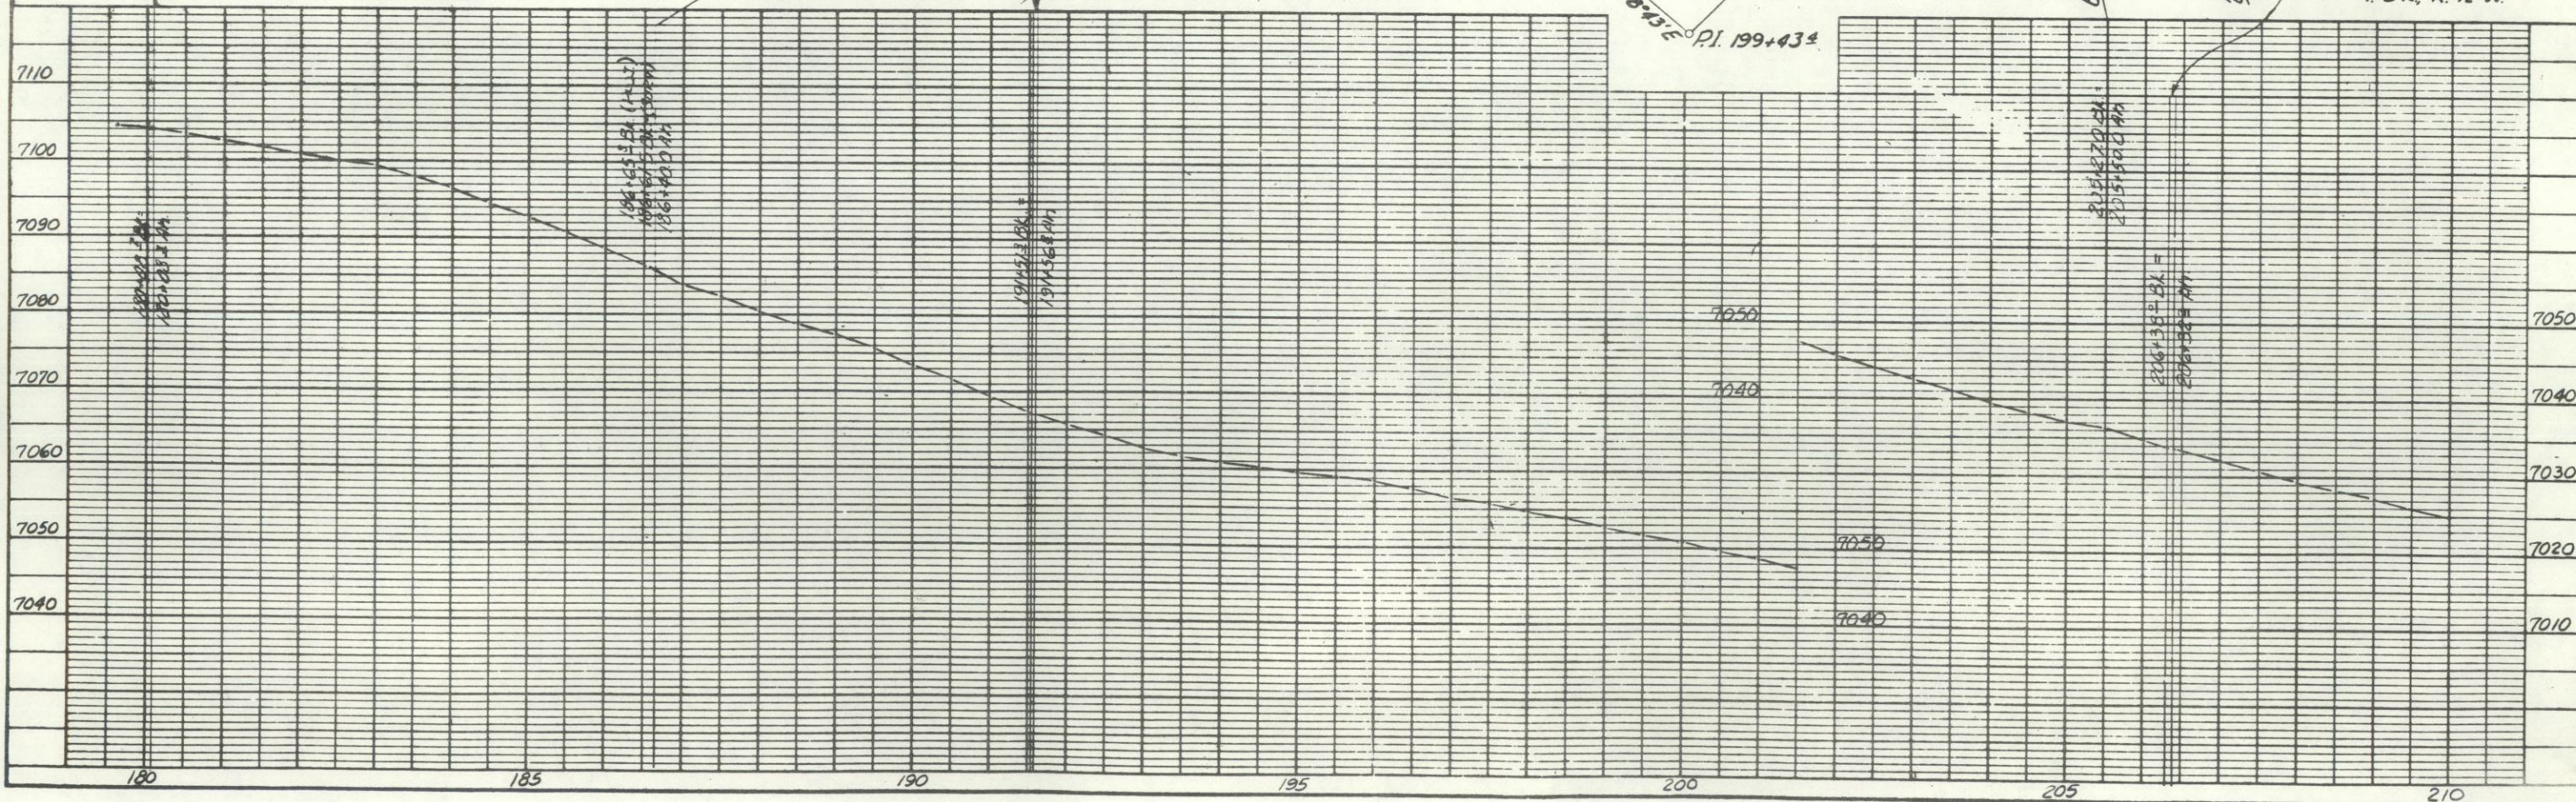

SW 1/4 SEC. 13
T. 5 N., R. 72 W.

NW 1/4 SEC. 13
T. 5 N., R. 72 W.


FEDERAL ROAD REGION NO.	DIVISION	PROJ. NO.	SHEET NO.	TOTAL SHEETS
VIII	COLORADO	ERF0 108(3) Sec. 2	6	

RIGHT OF WAY
GLEN COMFORT TO
GRANDPA'S RETREAT


REVISIONS

NO.	DESCRIPTION

PLAN
DATE: 12-77
BY: JAC
CHECKED: JAC
APPROVED: JAC
SCALE: 1" = 40'
PROJECT: 108(3) Sec. 2
SHEET: 6

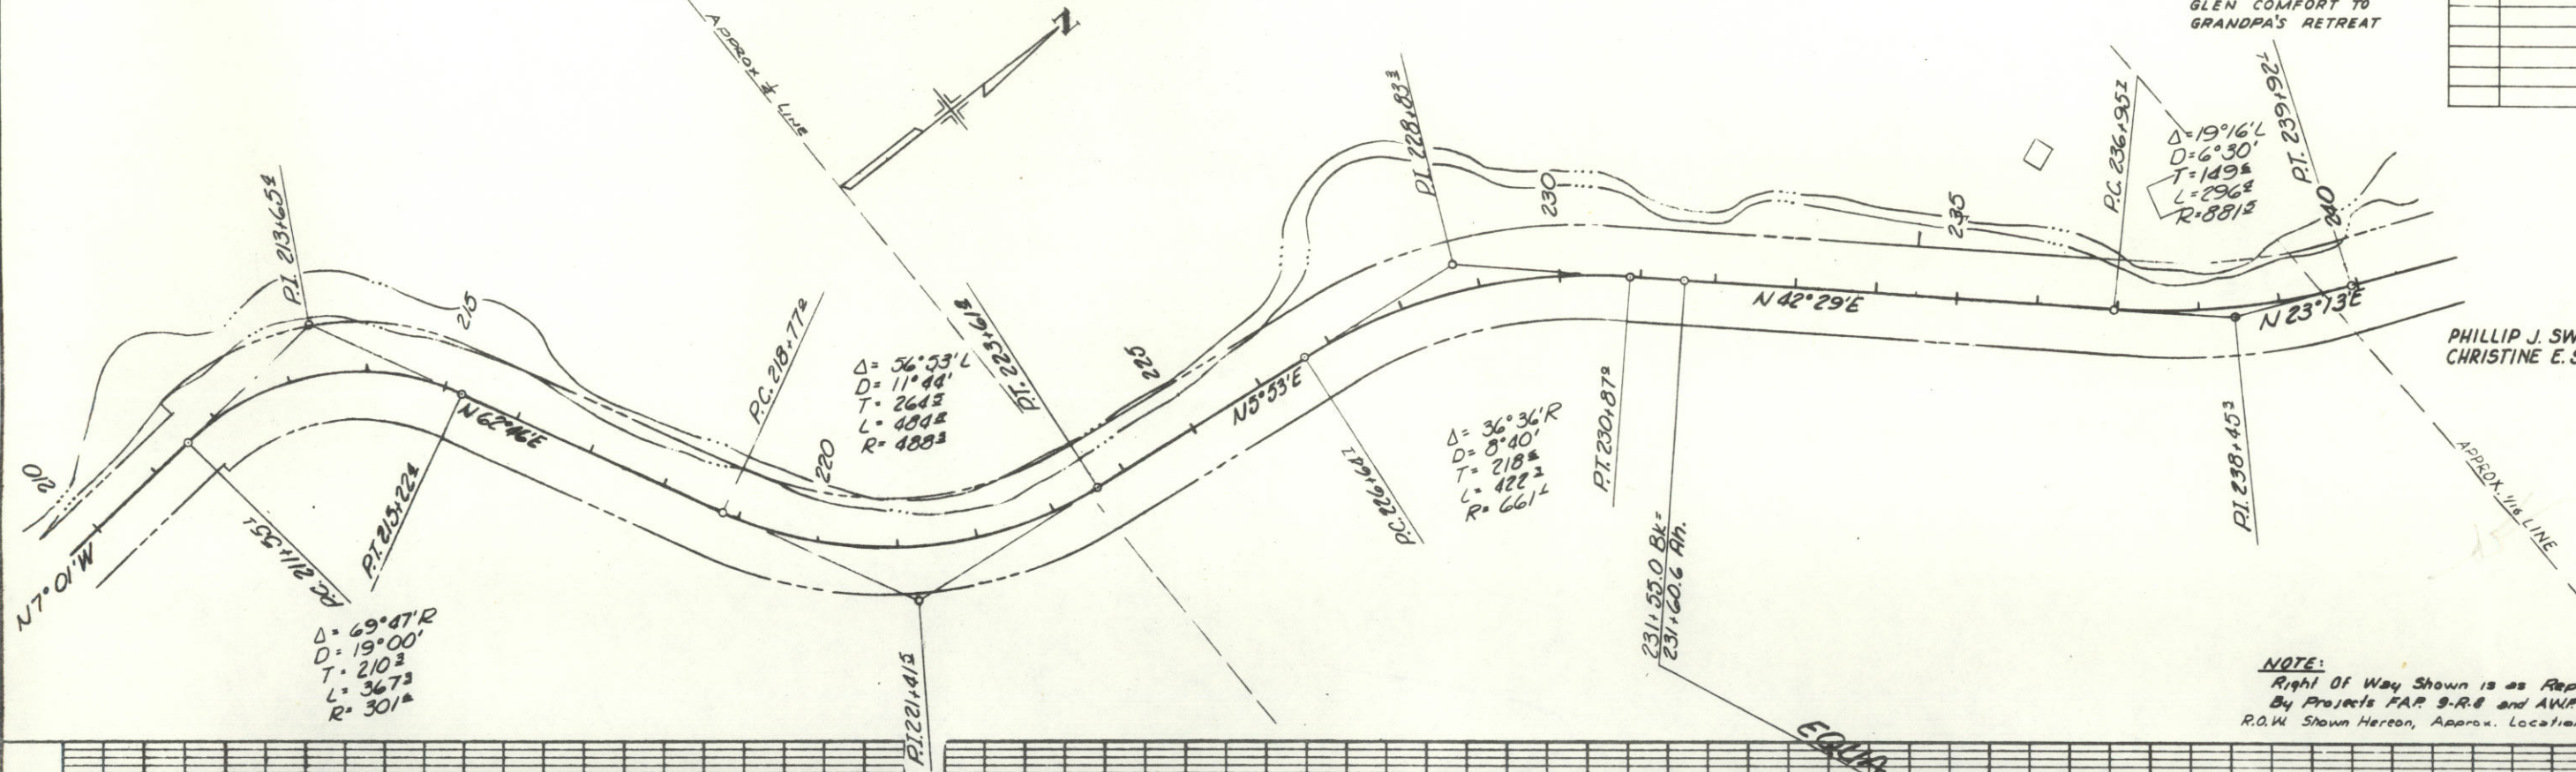

PROFILE
DATE: 12-77
BY: JAC
CHECKED: JAC
APPROVED: JAC
SCALE: 1" = 10'
PROJECT: 108(3) Sec. 2
SHEET: 6

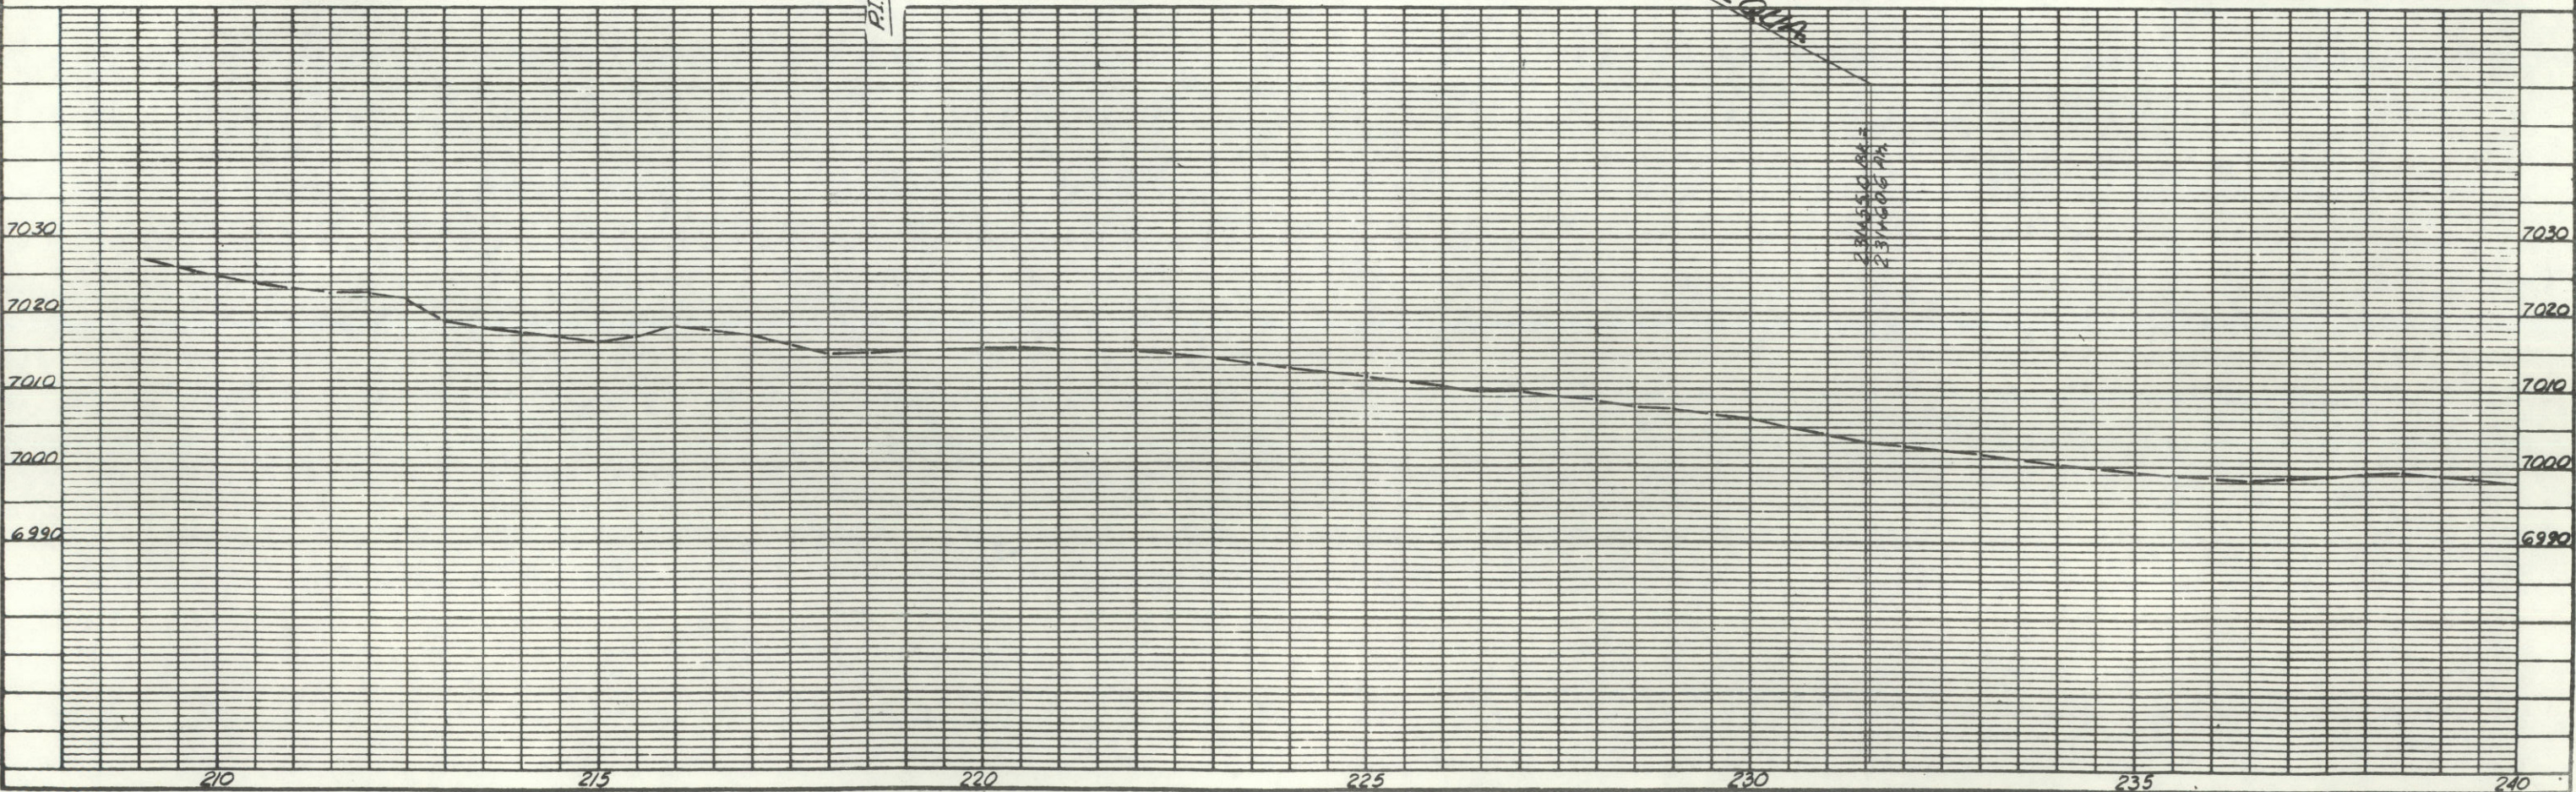


NW 1/4 SEC. 13
T. 5 N., R. 72 W.

FEDERAL ROAD REGION NO.	DIVISION	PROJ. NO.	SHEET NO.	TOTAL SHEETS
VIII	COLORADO	ERF0 108(3) Sec. 2	7	


RIGHT OF WAY
GLEN COMFORT TO
GRANDPA'S RETREAT

REVISIONS -

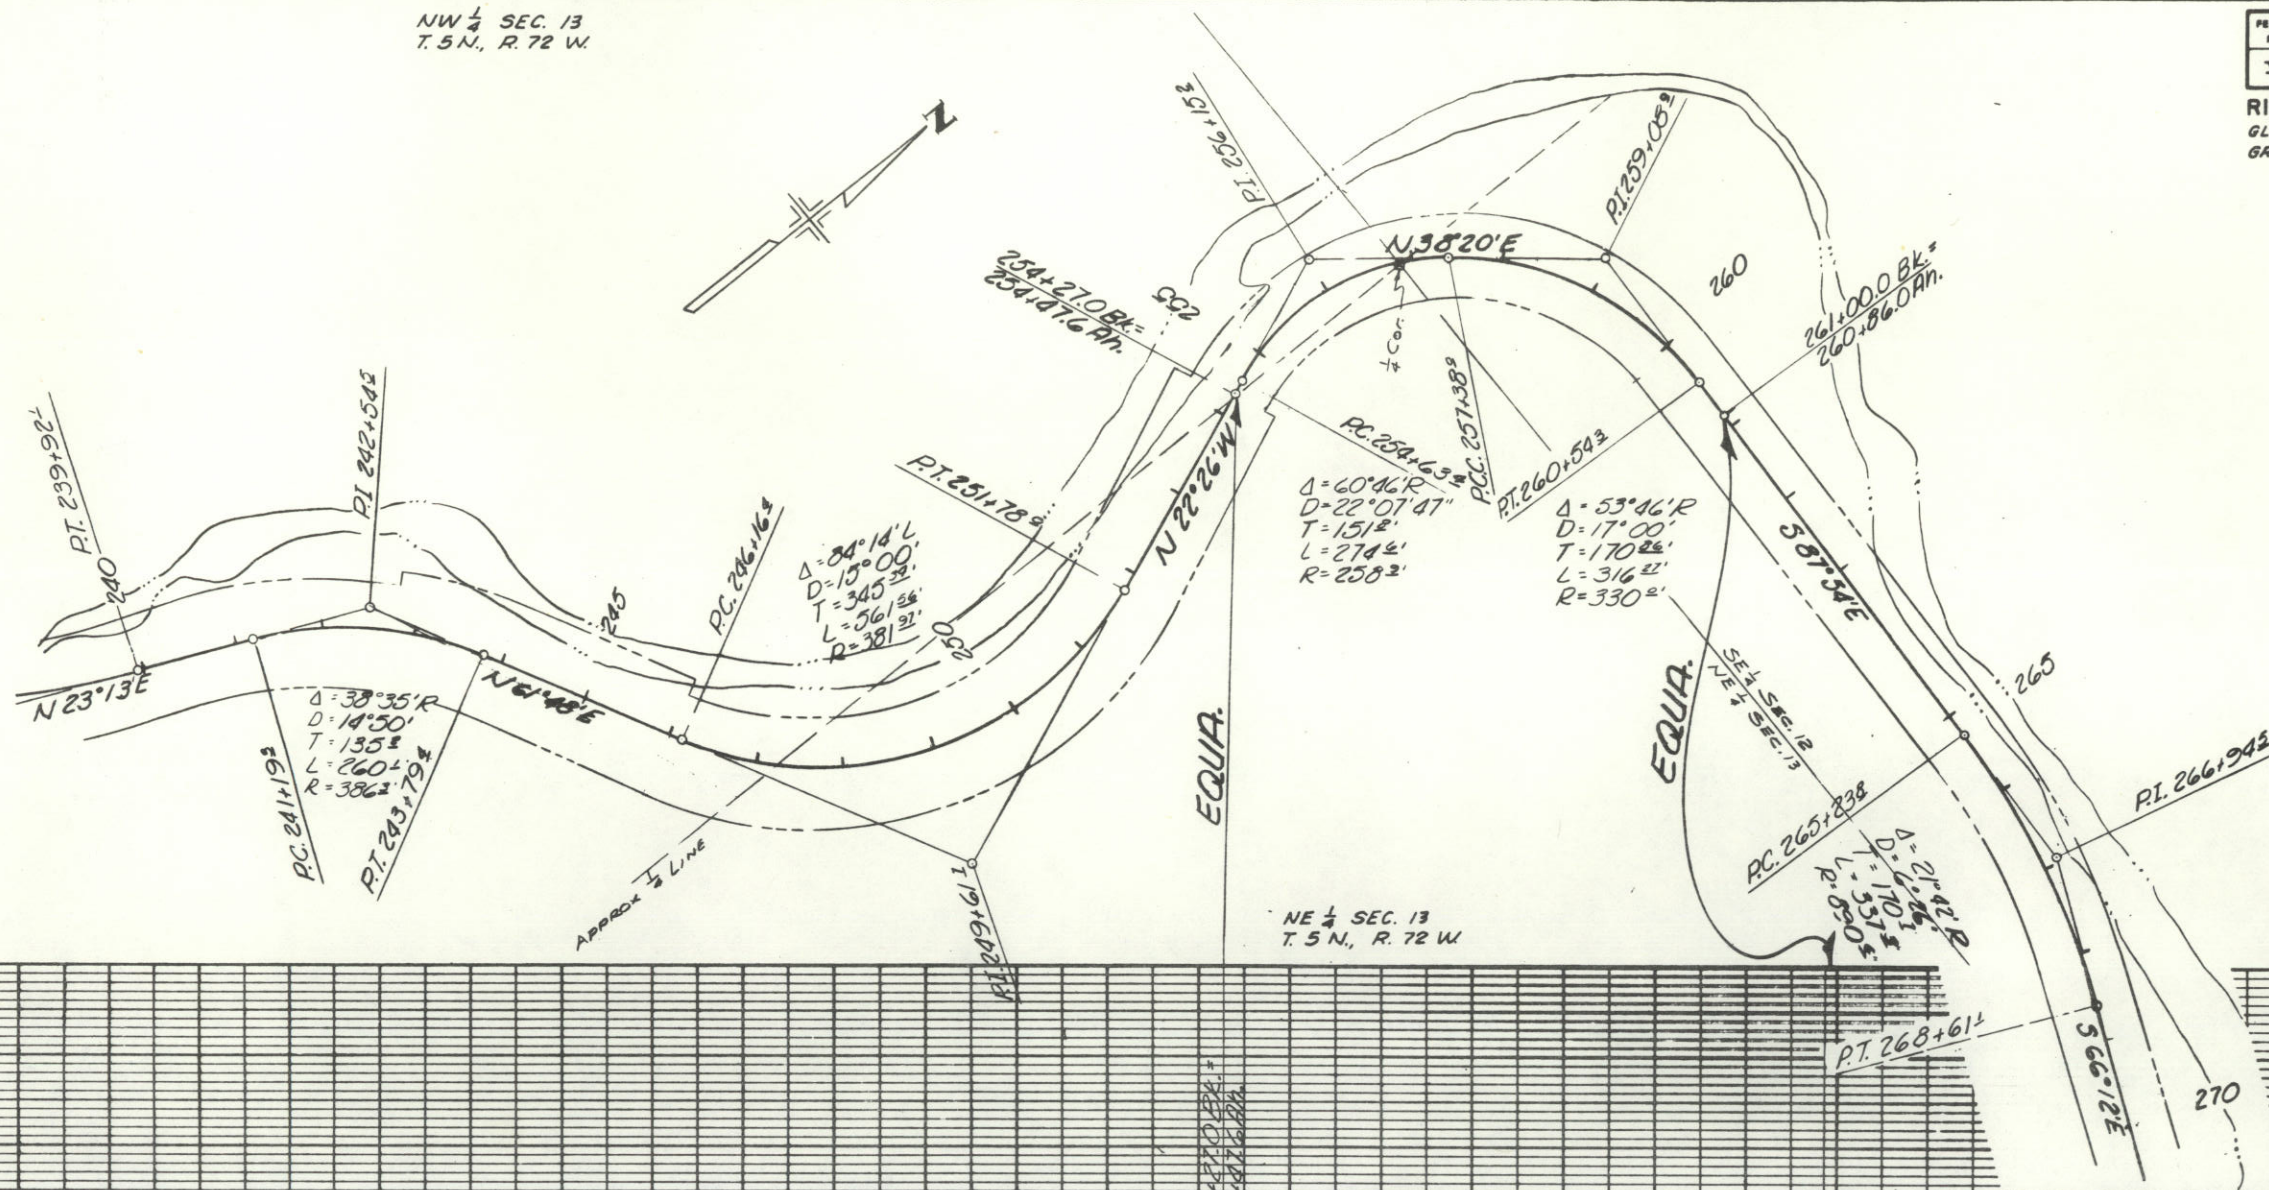

NOTE:
Right Of Way Shown is as Represented
By Projects FAP 9-R-8 and AWP 6010.
R.O.W. Shown Hereon, Approx. Location Only

SE 1/4 SEC. 12
T. 5 N., R. 72 W

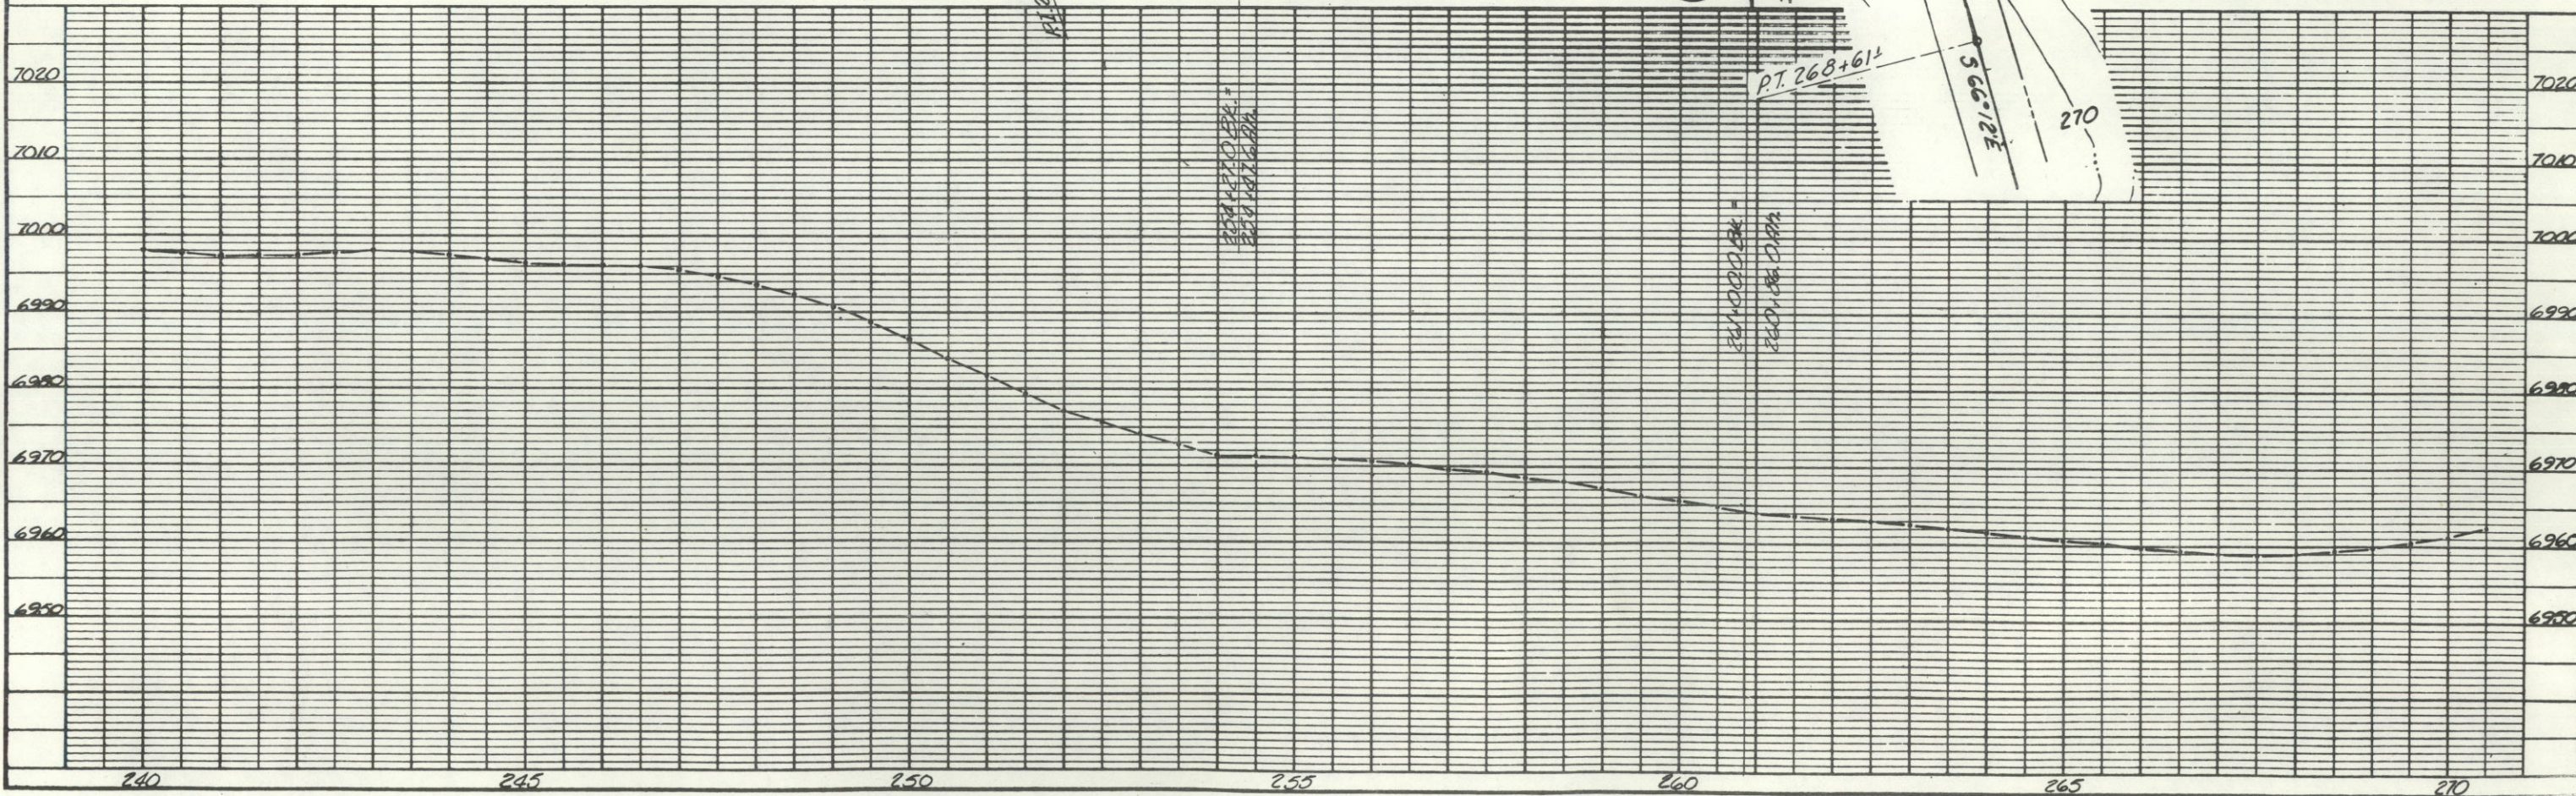

PLAN	DATE	BY	CHECKED

PROFILE	DATE	BY	CHECKED

SE 1/4 SEC. 12
T. 5 N., R. 72 W.


FEDERAL ROAD REGION NO.	DIVISION	PROJ. NO.	SHEET NO.	TOTAL SHEETS
VIII	COLORADO	ERFD 108(3) Sec. 2	8	

RIGHT OF WAY
GLEN COMFORT TO
GRANDPA'S RETREAT

REVISIONS

PLAN	DATE	BY	CHKD
NOTE BOOK	6/1/77	AL	
NO. 22,692			
BY STATE ENGINEER			

PLAN	DATE	BY	CHKD
NOTE BOOK	6/1/77	AL	
NO. 22,692			
BY STATE ENGINEER			

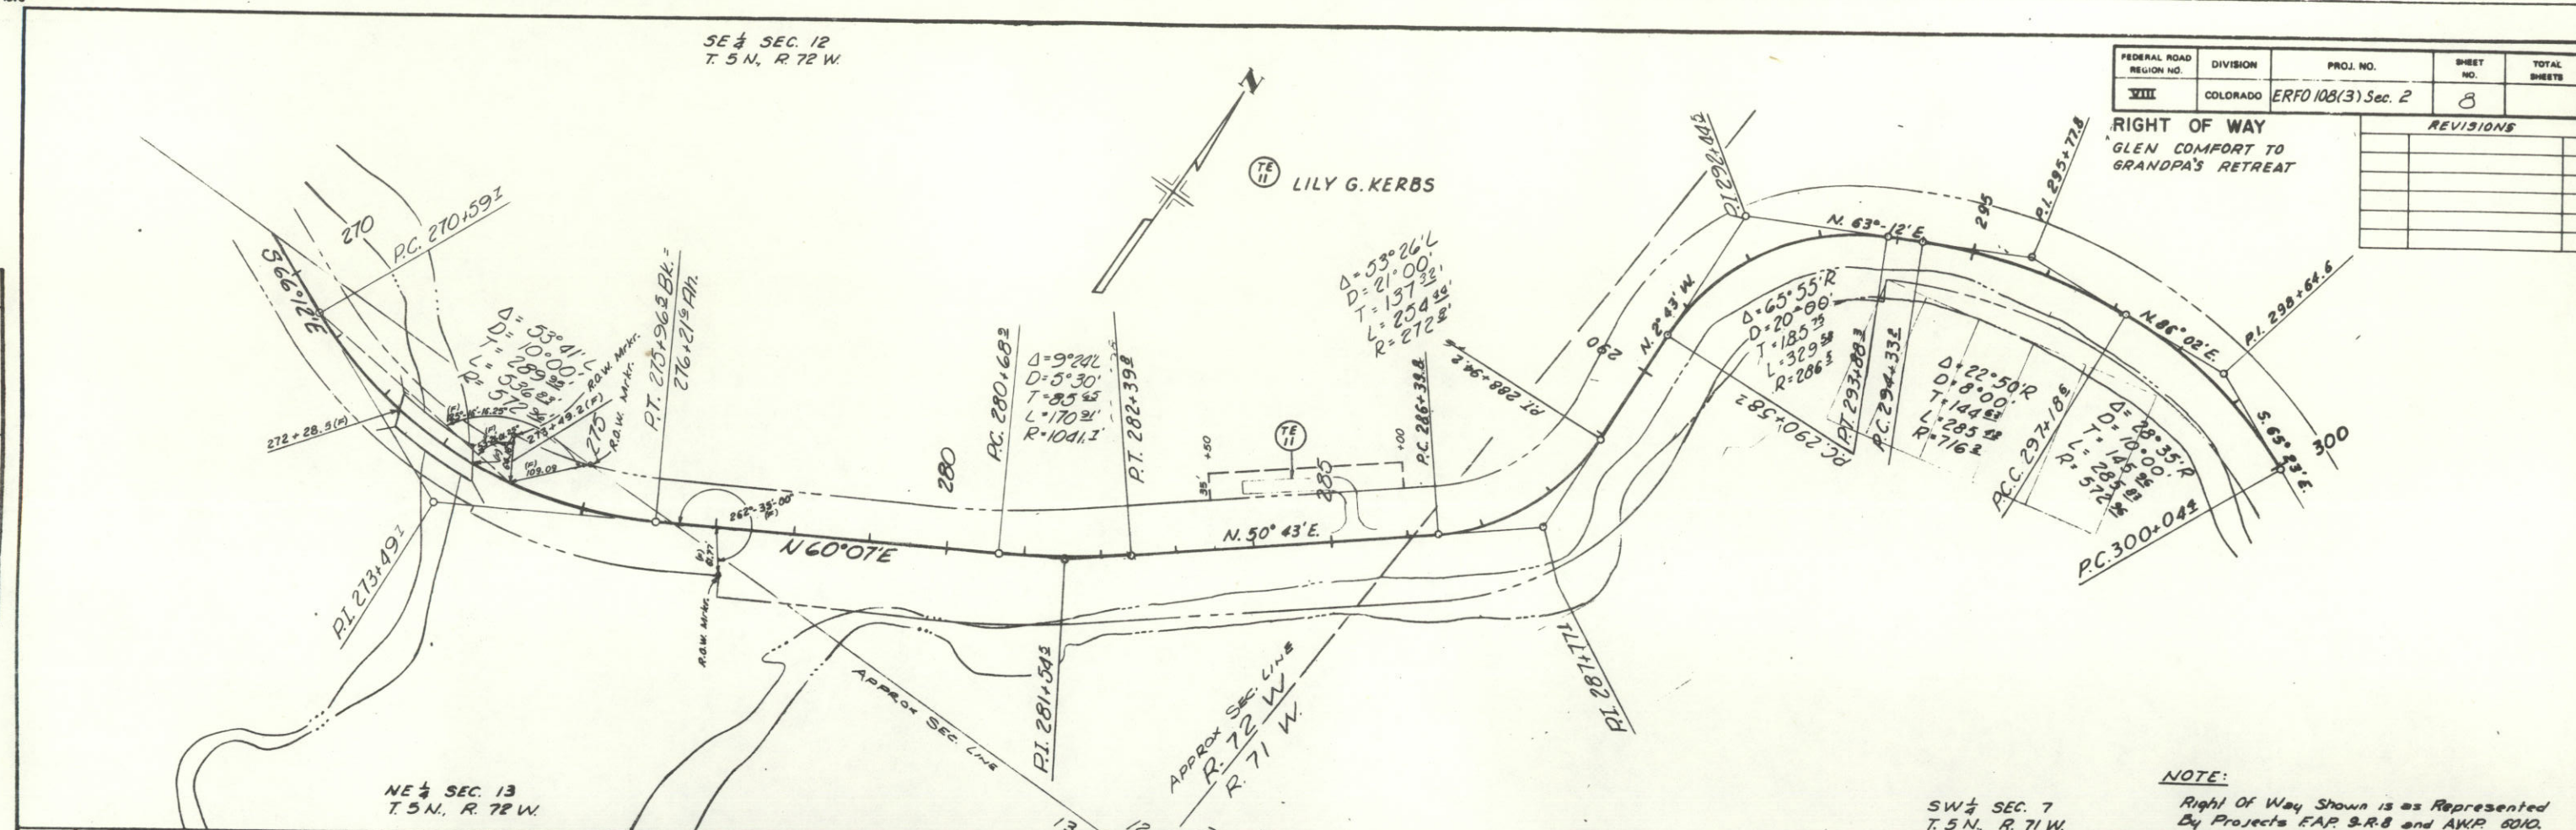


NE 1/4 SEC. 13
T. 5 N., R. 72 W.

SW 1/4 SEC. 7
T. 5 N., R. 71 W.


NOTE:

Right Of Way Shown is as Represented
By Projects FAP 9-R-8 and AKR 6010.
R.O.W. Shown Hereon, Approx. Location Only.

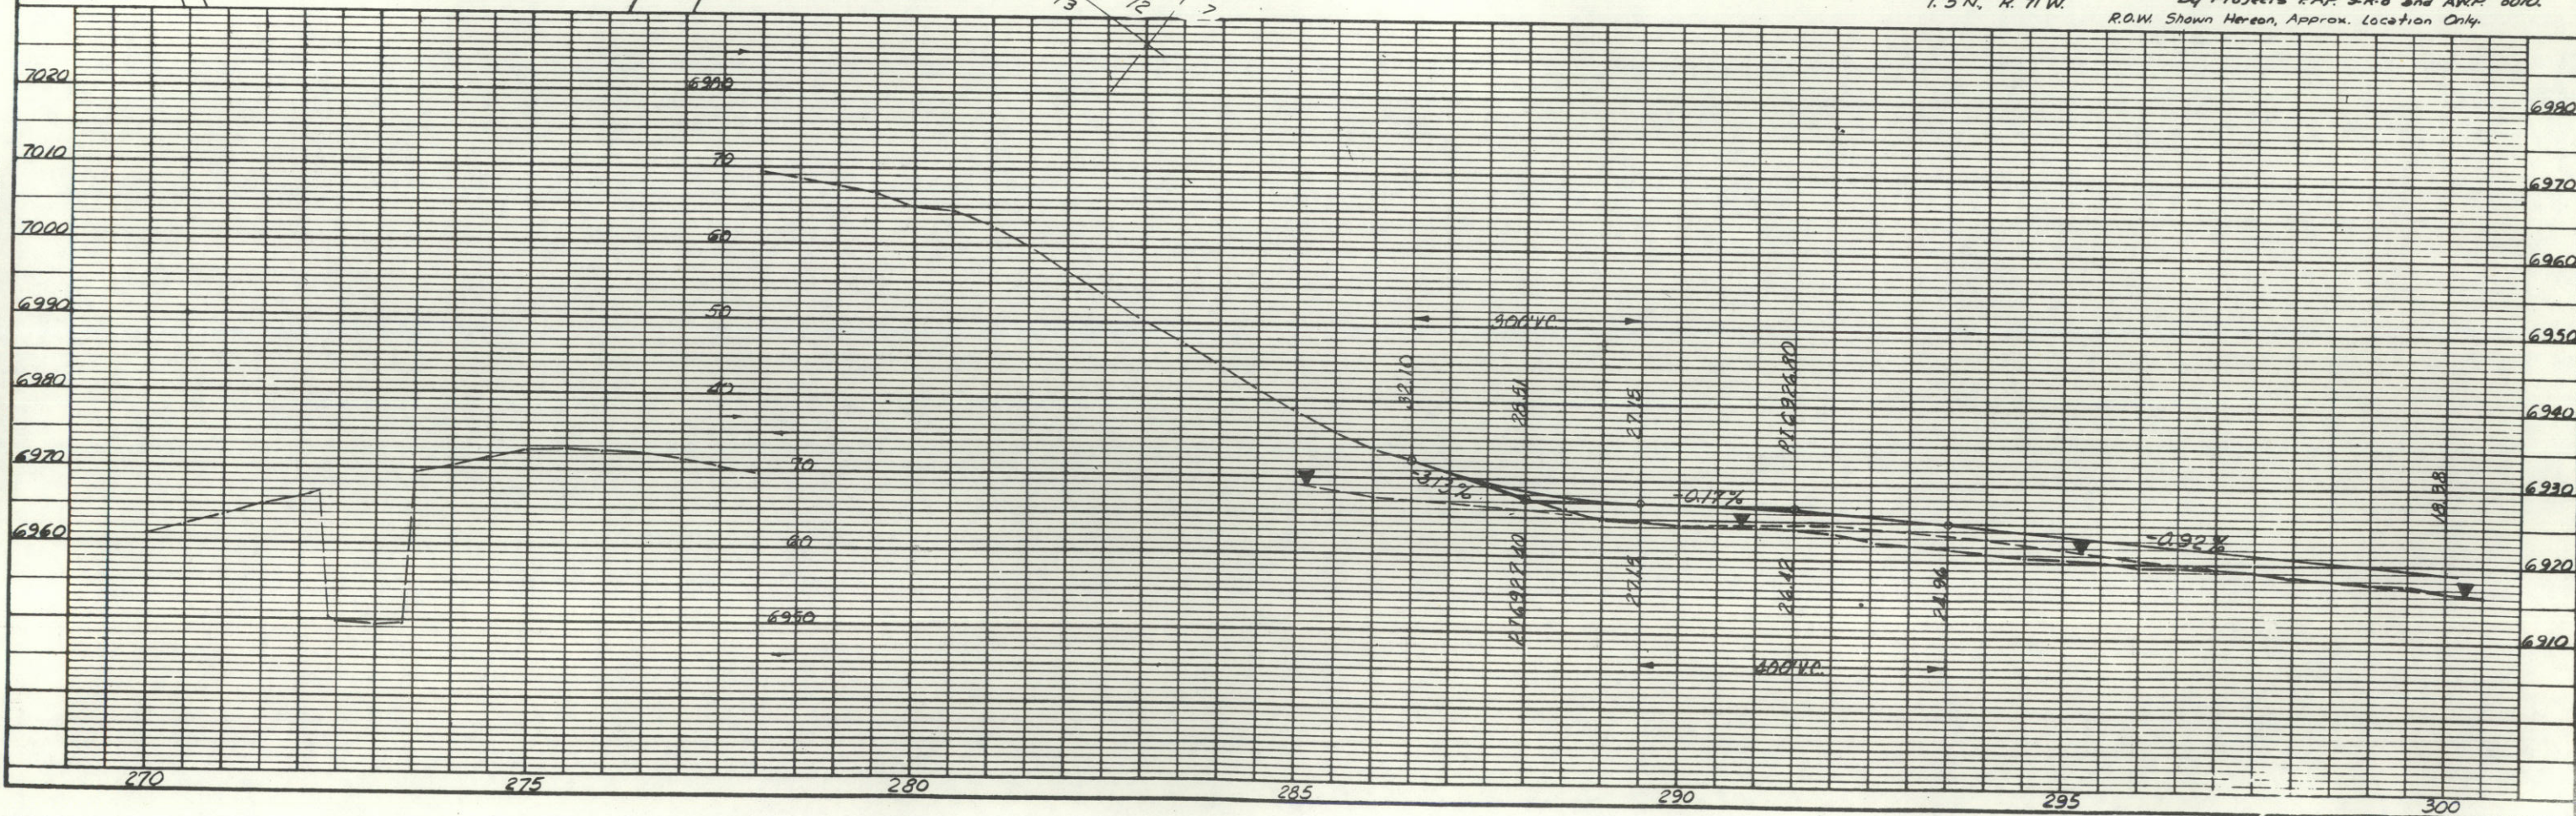

PLAN
DATE: 4/2/77
BY: AZ
REVISIONS:
NO. 32.609

PROFILE
DATE: 4/2/77
BY: AZ
REVISIONS:
NO. 32.609

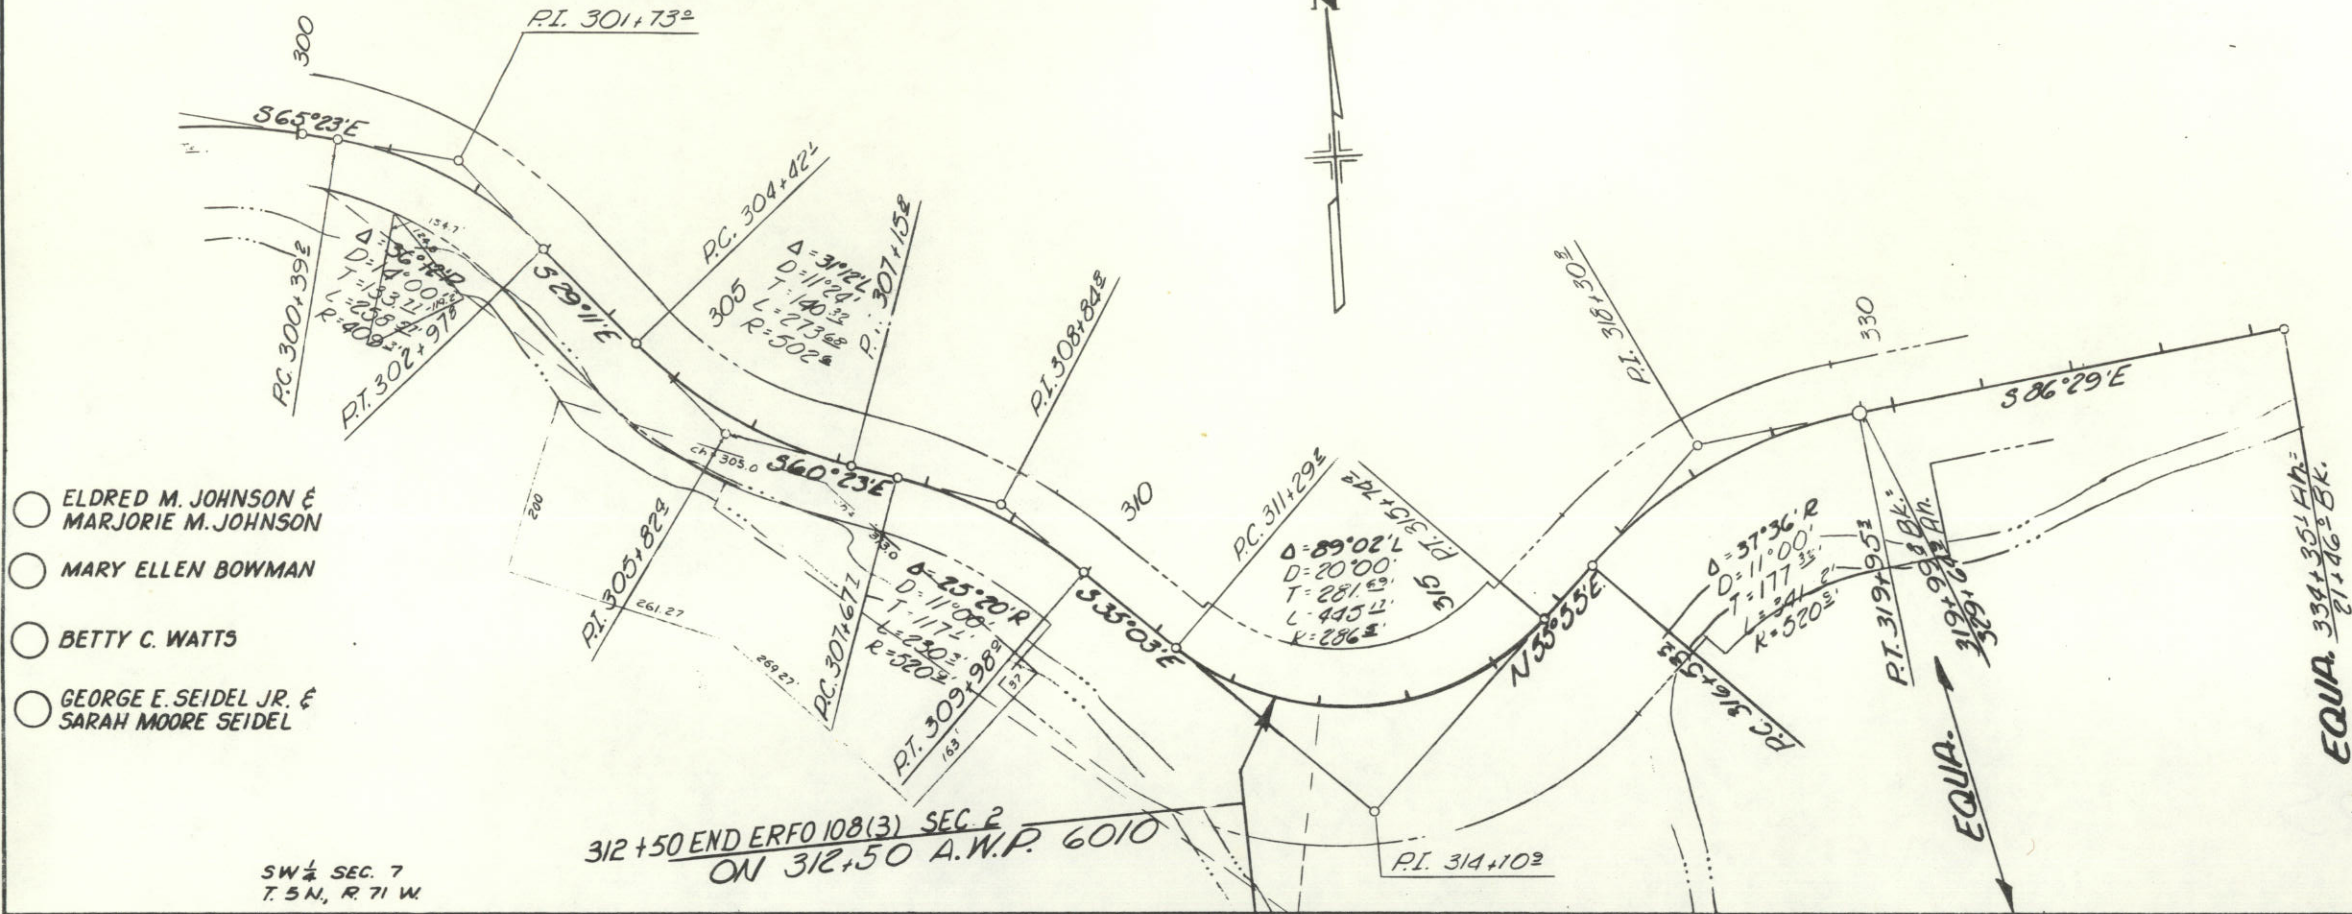

FEDERAL ROAD REGION NO.	DIVISION	PROJ. NO.	SHEET NO.	TOTAL SHEETS
VIII	COLORADO	ERFO 108(3) Sec. 2	9	

REVISIONS	

RIGHT OF WAY
GLEN COMFORT TO
GRANDPA'S RETREAT

NOTE:
Right Of Way Shown is as Represented
By Projects F.A.P. 9-R-8 and A.W.P. 6010.
R.O.W. Shown Hereon, Approx. Location Only.

