

INDEX OF SHEETS

SHEET NO.

- 1 SKETCH MAP AND TITLE PAGE
- 2 TABULATION OF PROPERTIES
- 3-5 ALIGNMENT PLAN & PROFILE

COLORADO STATE HIGHWAY DEPARTMENT

PLAN AND PROFILE OF PROPOSED SN-FEDERAL AID GRADE CROSSING PROJECT NO. F.A.G.H. 247 (5) & SN-FEDERAL AID PROJECT NO. 247 (4)

STATE HIGHWAY NO. 6 ^{50B}

OTERO COUNTY

SCALES OF ORIGINAL TRACINGS

ON PLAN, 1 IN. = 100 FT.

ON PROFILE, 1 IN. = 100 FT. HORIZONTAL

ON PROFILE, 1 IN. = 10 FT. VERTICAL

GRADE LINE ON PROFILE IS SHOWN AS GRADE OF FINISHED ROAD

F.A.G.H. 247 (5) F.A.P. 247 (4)

GROSS LENGTH OF PROJECT

NET LENGTH OF PROJECT


3020.7 FT. = 0.572 MI. 2610.2 FT. = 0.494 MI.

RIGHT OF WAY

CONVENTIONAL SIGNS

CENTER LINE OF SURVEY
RIGHT OF WAY LINE
COUNTY LINE
TOWNSHIP OR RANGE LINE
SECTION LINES
QUARTER SECTION LINES
RAILROAD TRACKS
BARBED WIRE FENCE
COMBINATION WIRE FENCE
WIRE CABLE GUARD FENCE
PHONE OR POWER LINE

DIVISION OFFICE
MAY 7 1946
RECEIVED

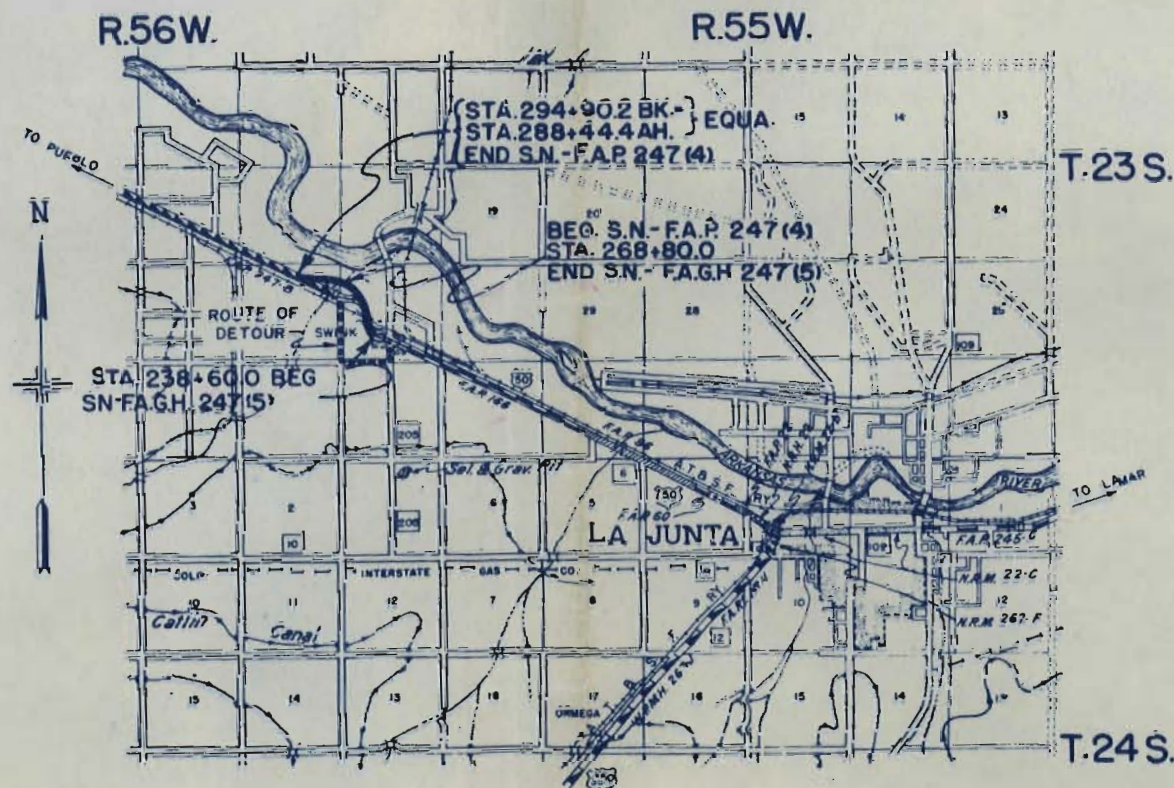

SCALE OF MILES



FILE NO.	STATE	SN-FA64	FILE NO.	STATE
1	Calif.	247(5)	2	Calif.

Revised 5-21-46 H.K.C. = Showing Parcel No. 7

DIVISION OFFICE
MAY 29 1946
RECEIVED



PLAN
 SURVEYED
 NOTE BOOK
 DATE
 NO.



PROFILE
 SURVEYED
 NOTE BOOK
 DATE
 NO.

FED. ROAD DIST. NO.	STATE	SN-FAGH PROJ. NO.	SHEET NO.	TOTAL SHEETS
3	COLO.	247(5)	3	

8 S.N. MAP 247(5)
 SW 1/4 SEC. 25, T. 23S., R. 56W.


DIVISION OFFICE
 MAY 7 1946
 RECEIVED
 E.M. REYNOLDS EST.
 BOX 694, SWINK, COLO.

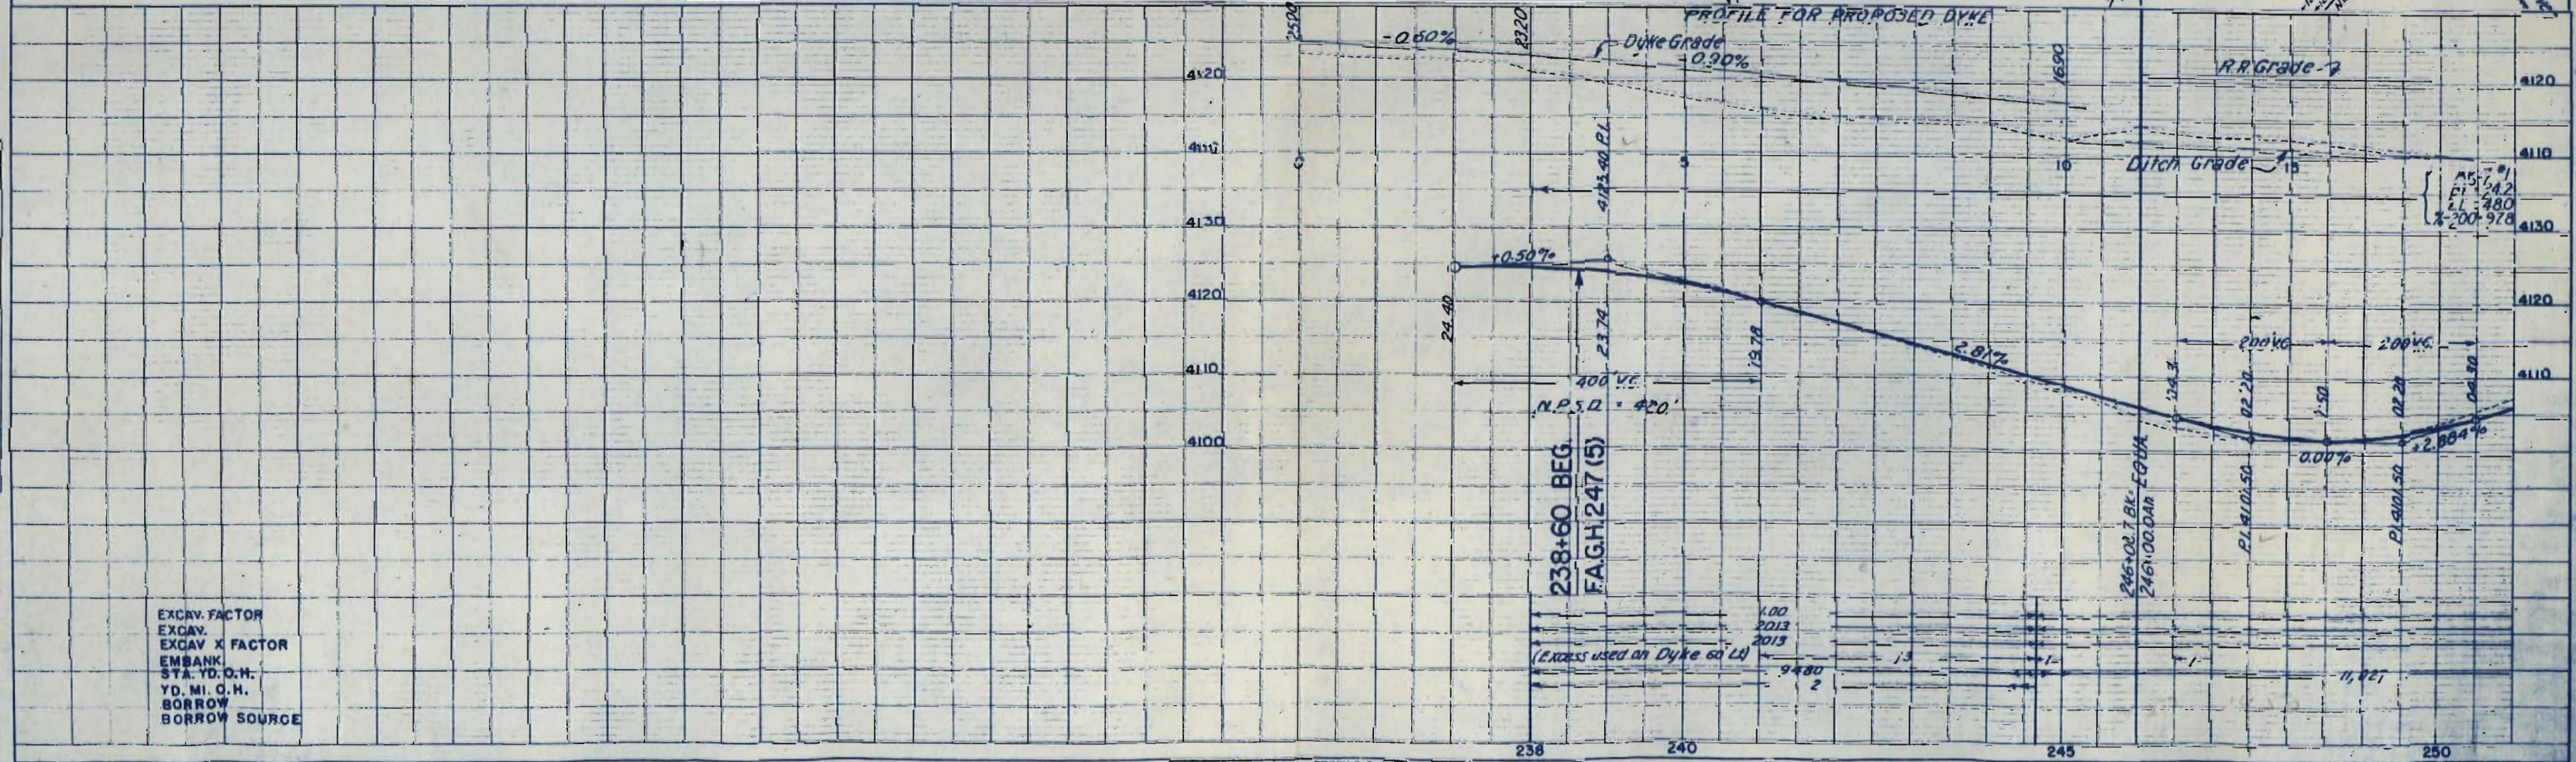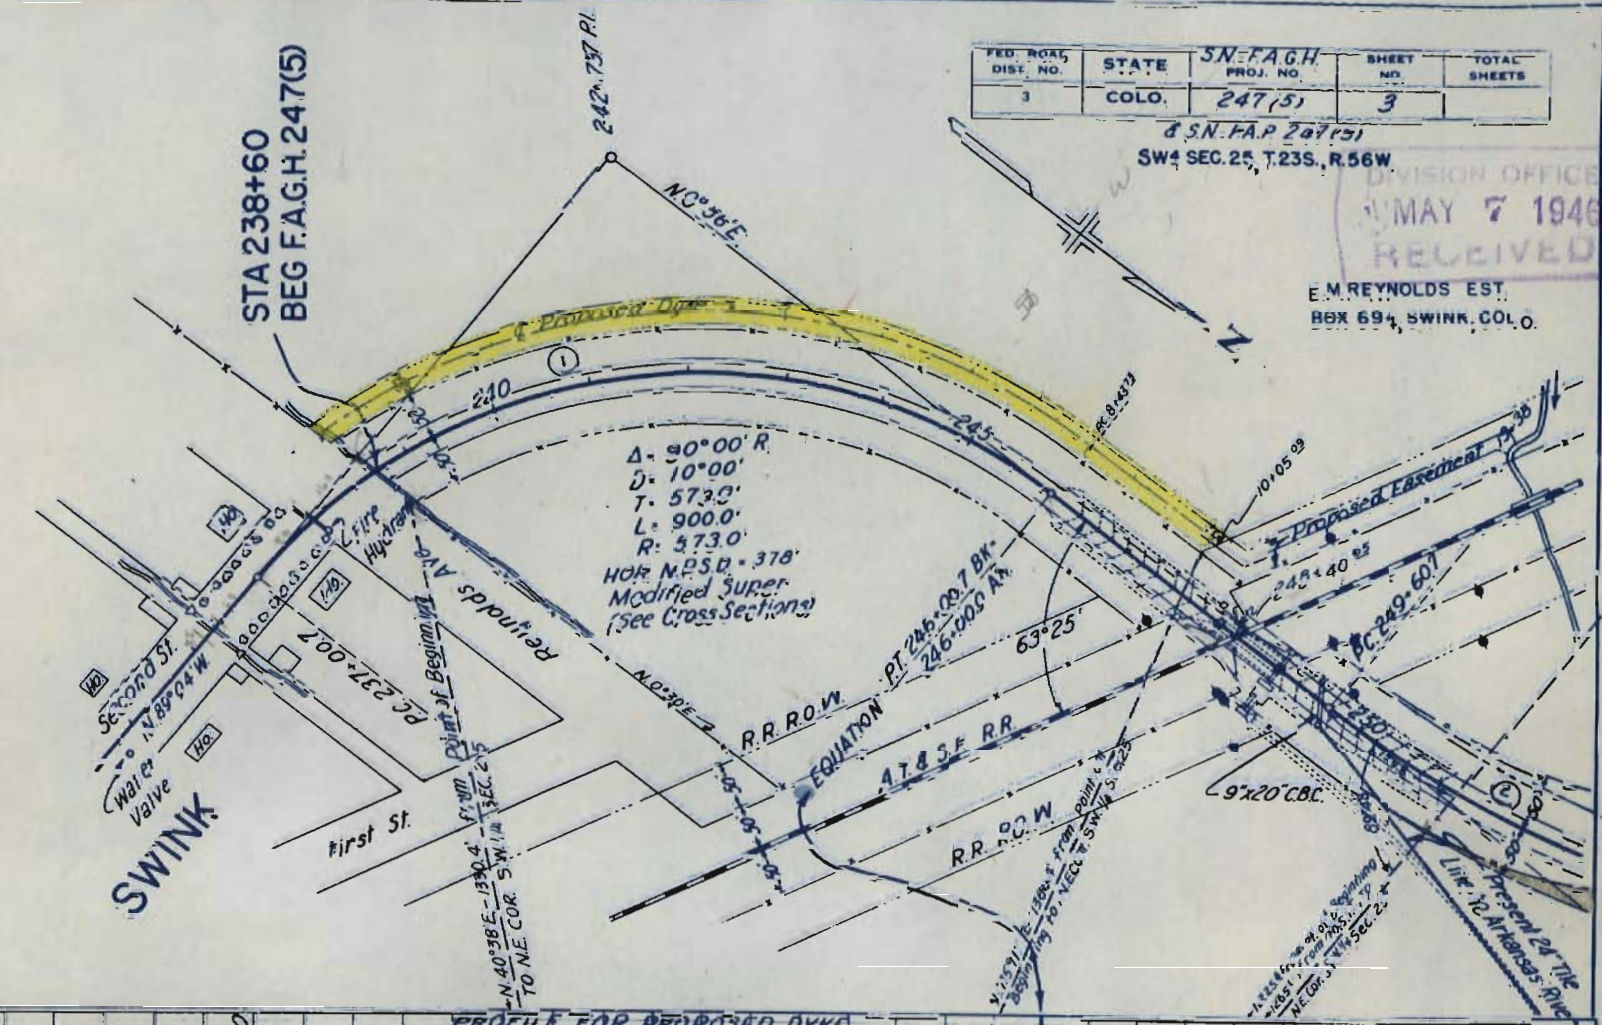

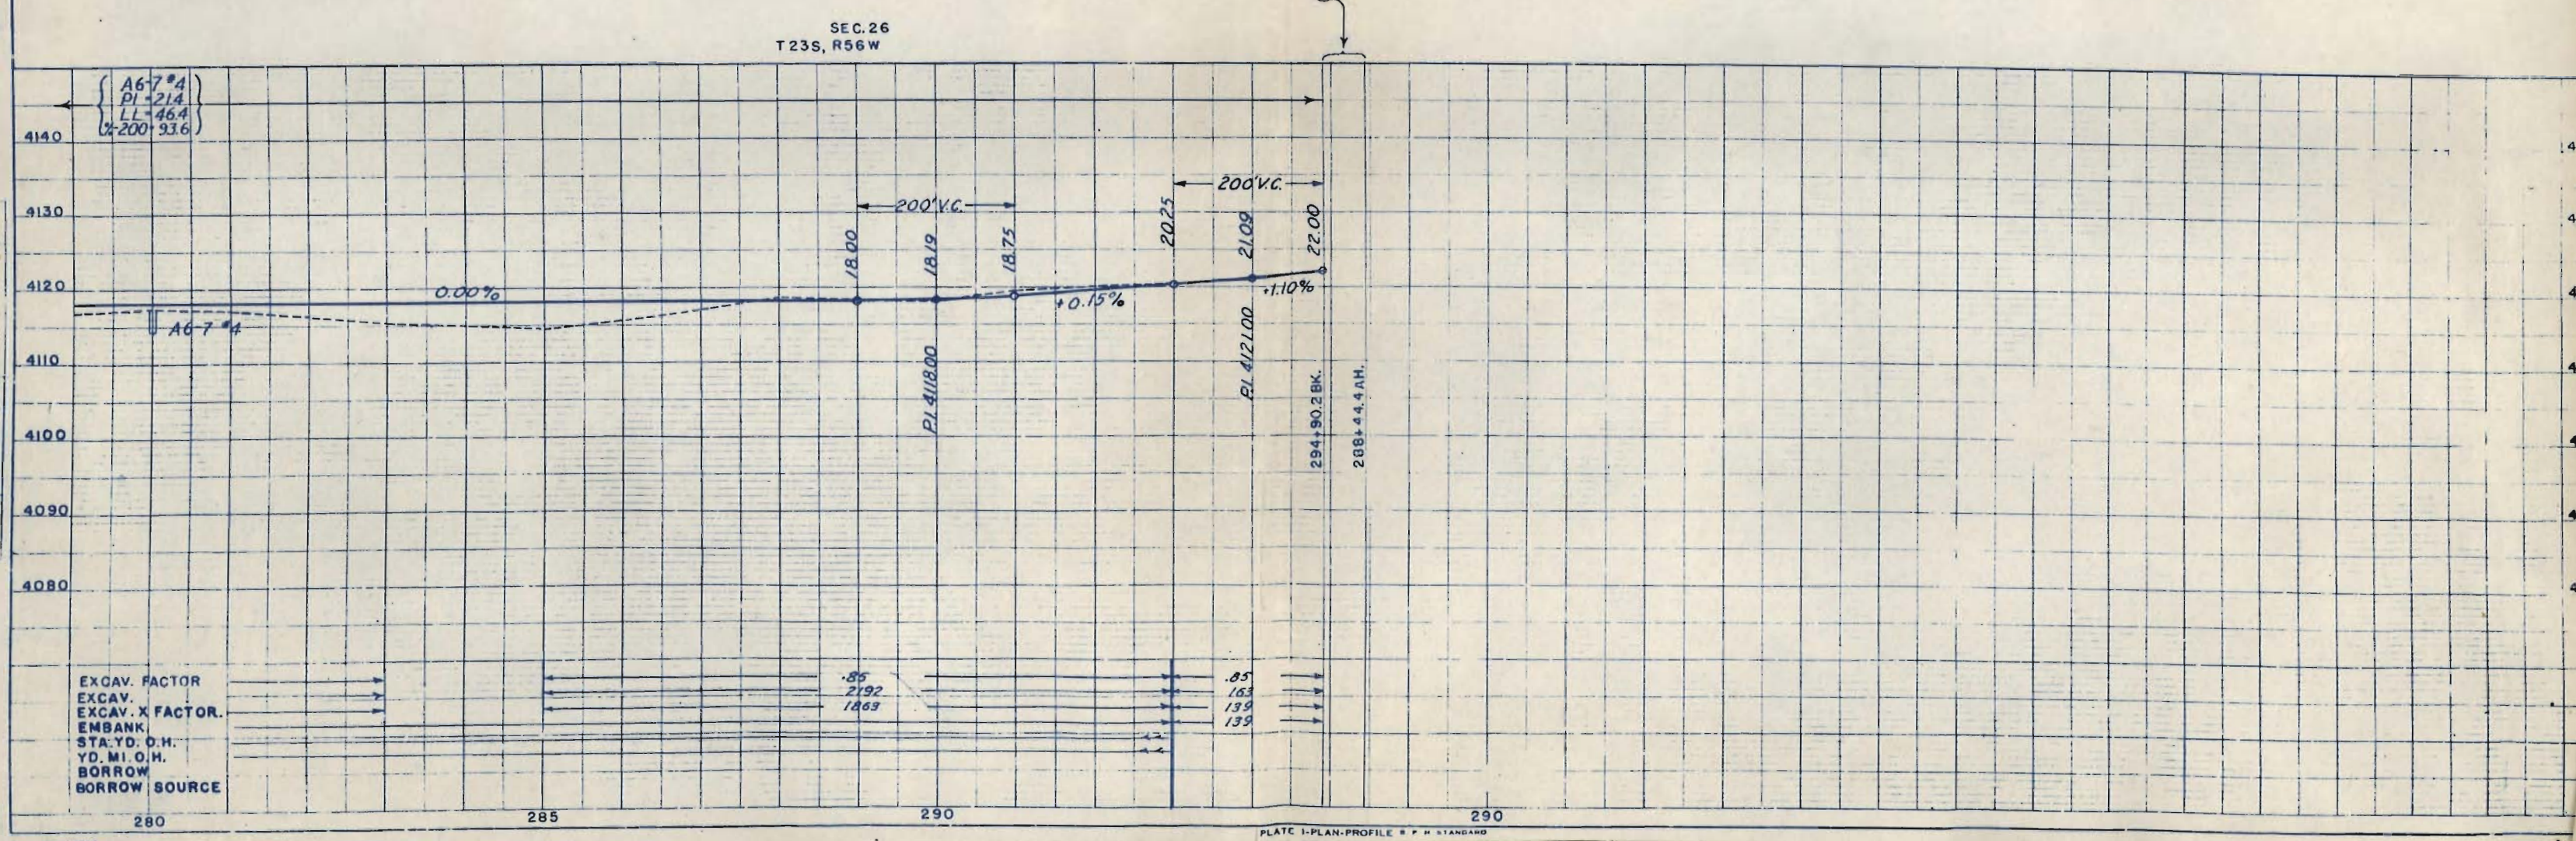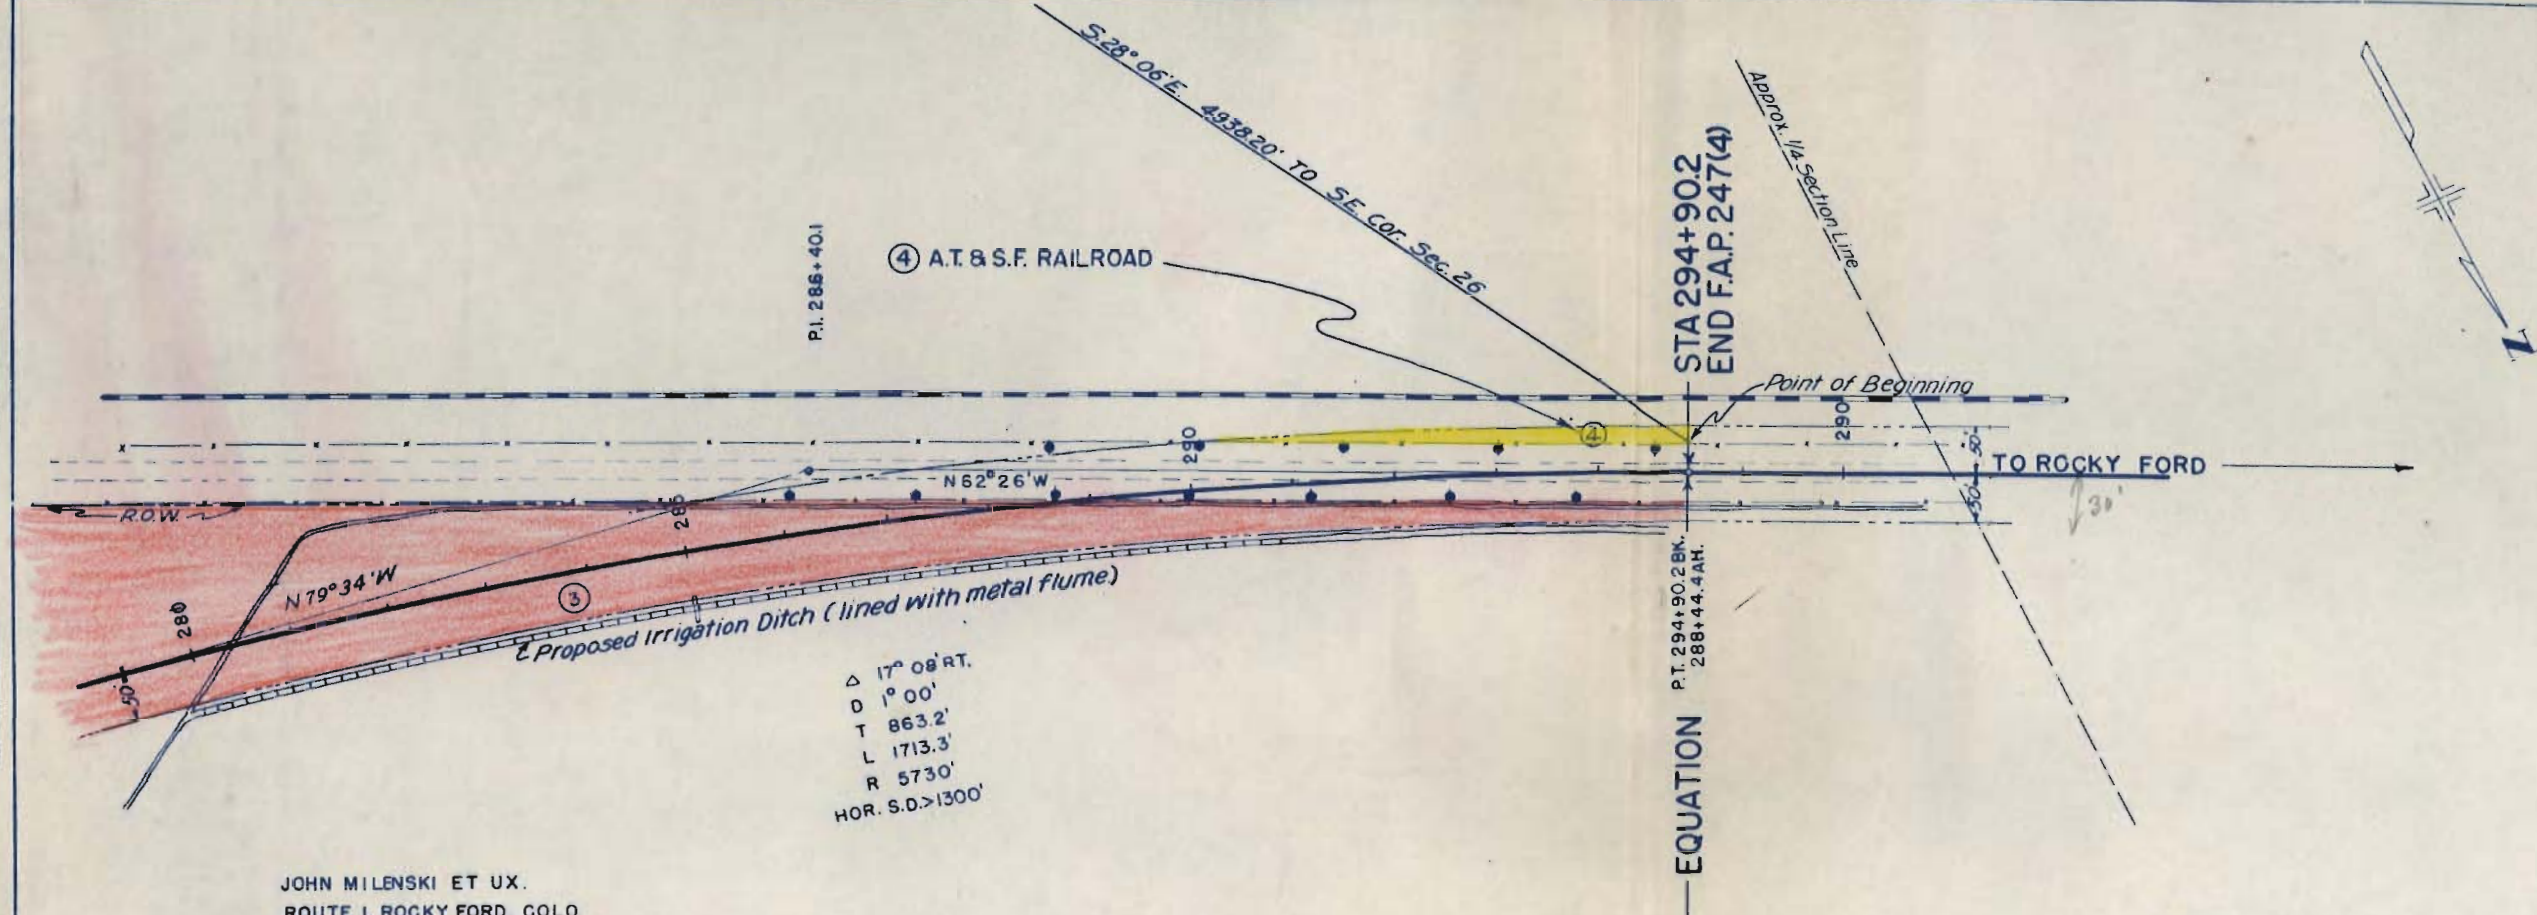

25

26

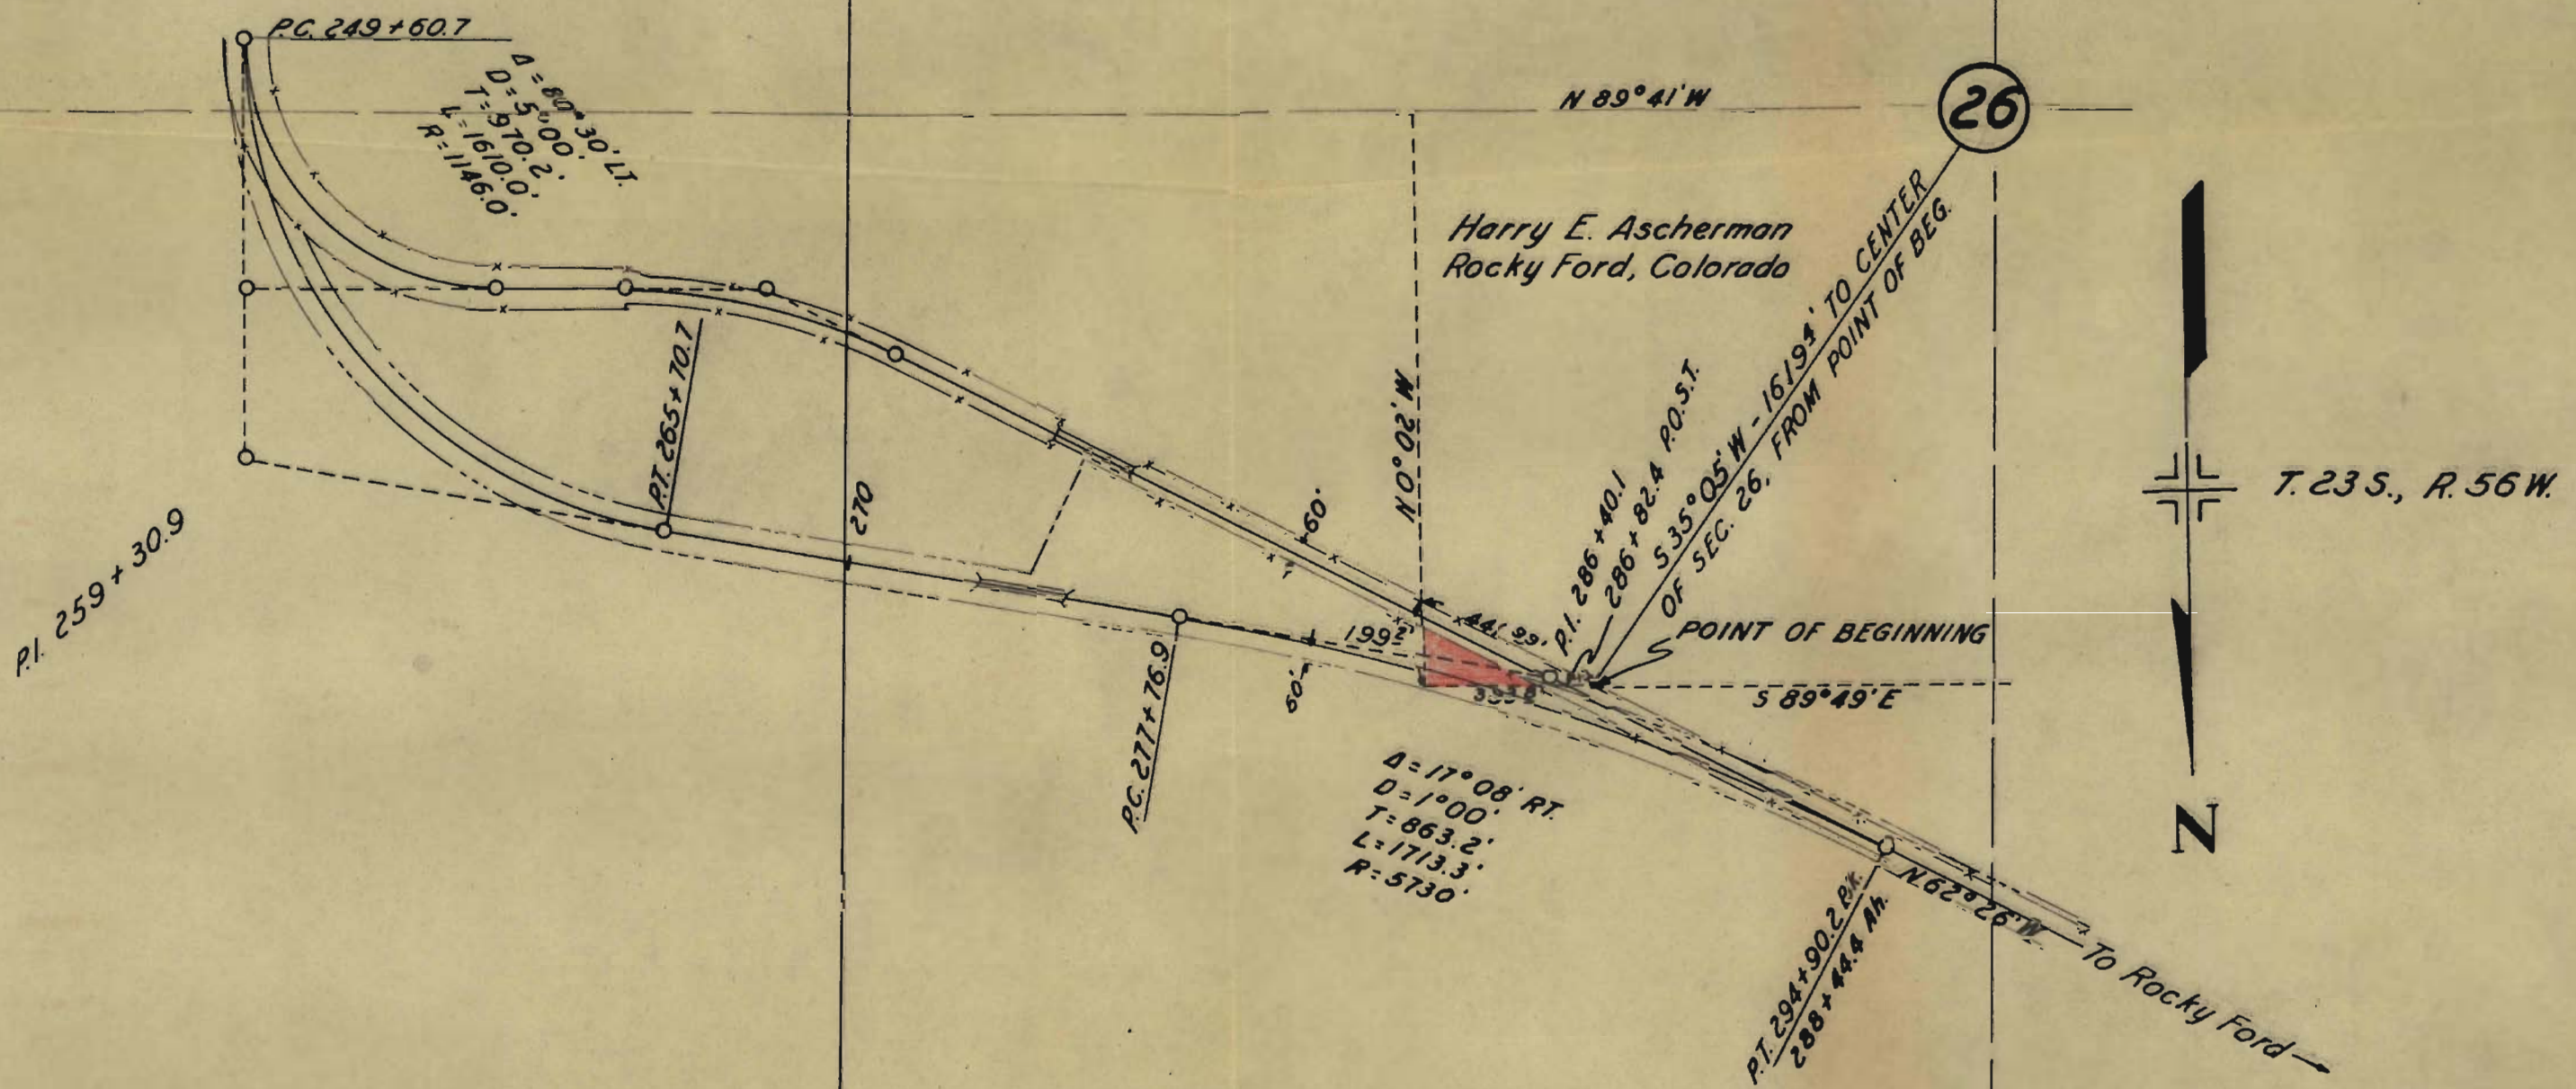


Scale 1" = 400'

~ RIGHT OF WAY ~
MAP OF
FAGH 247(5) & SN-FAP 247(4)
STATE HIGHWAY NO. 6
OTERO, COUNTY

25

26

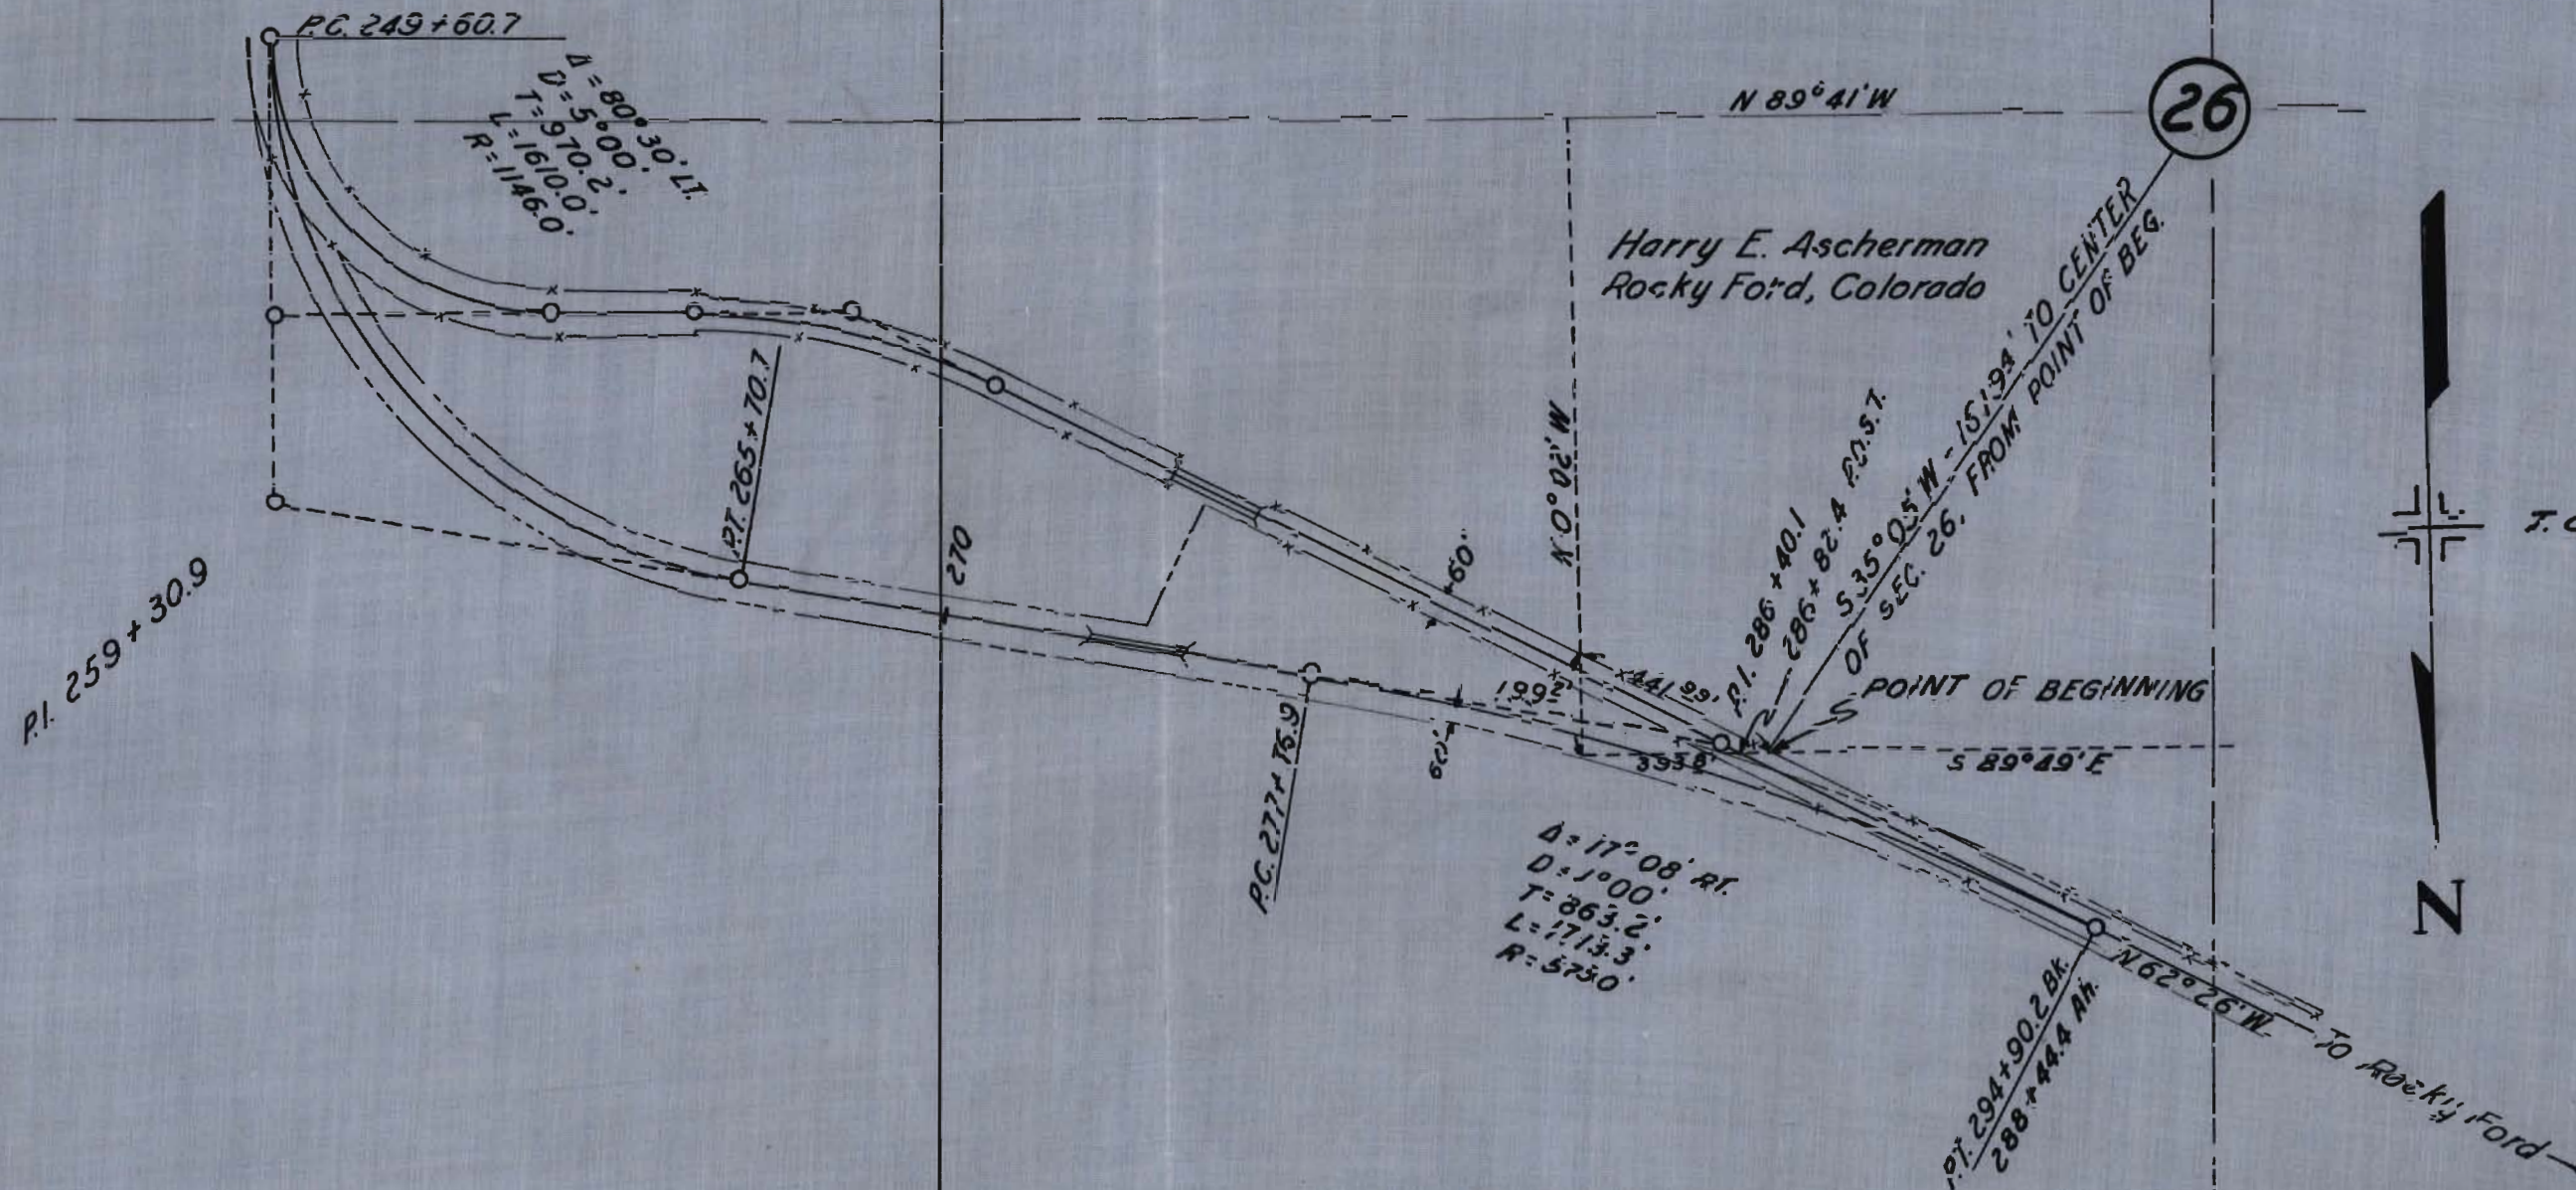

Scale 1"

~ RIGHT OF
MAP
FAGH 247(5)
STATE HIGH
WAY
OTERO.

25 26
24 23

John Milenski Et Ux
Rocky Ford, Colorado