



COLORADO

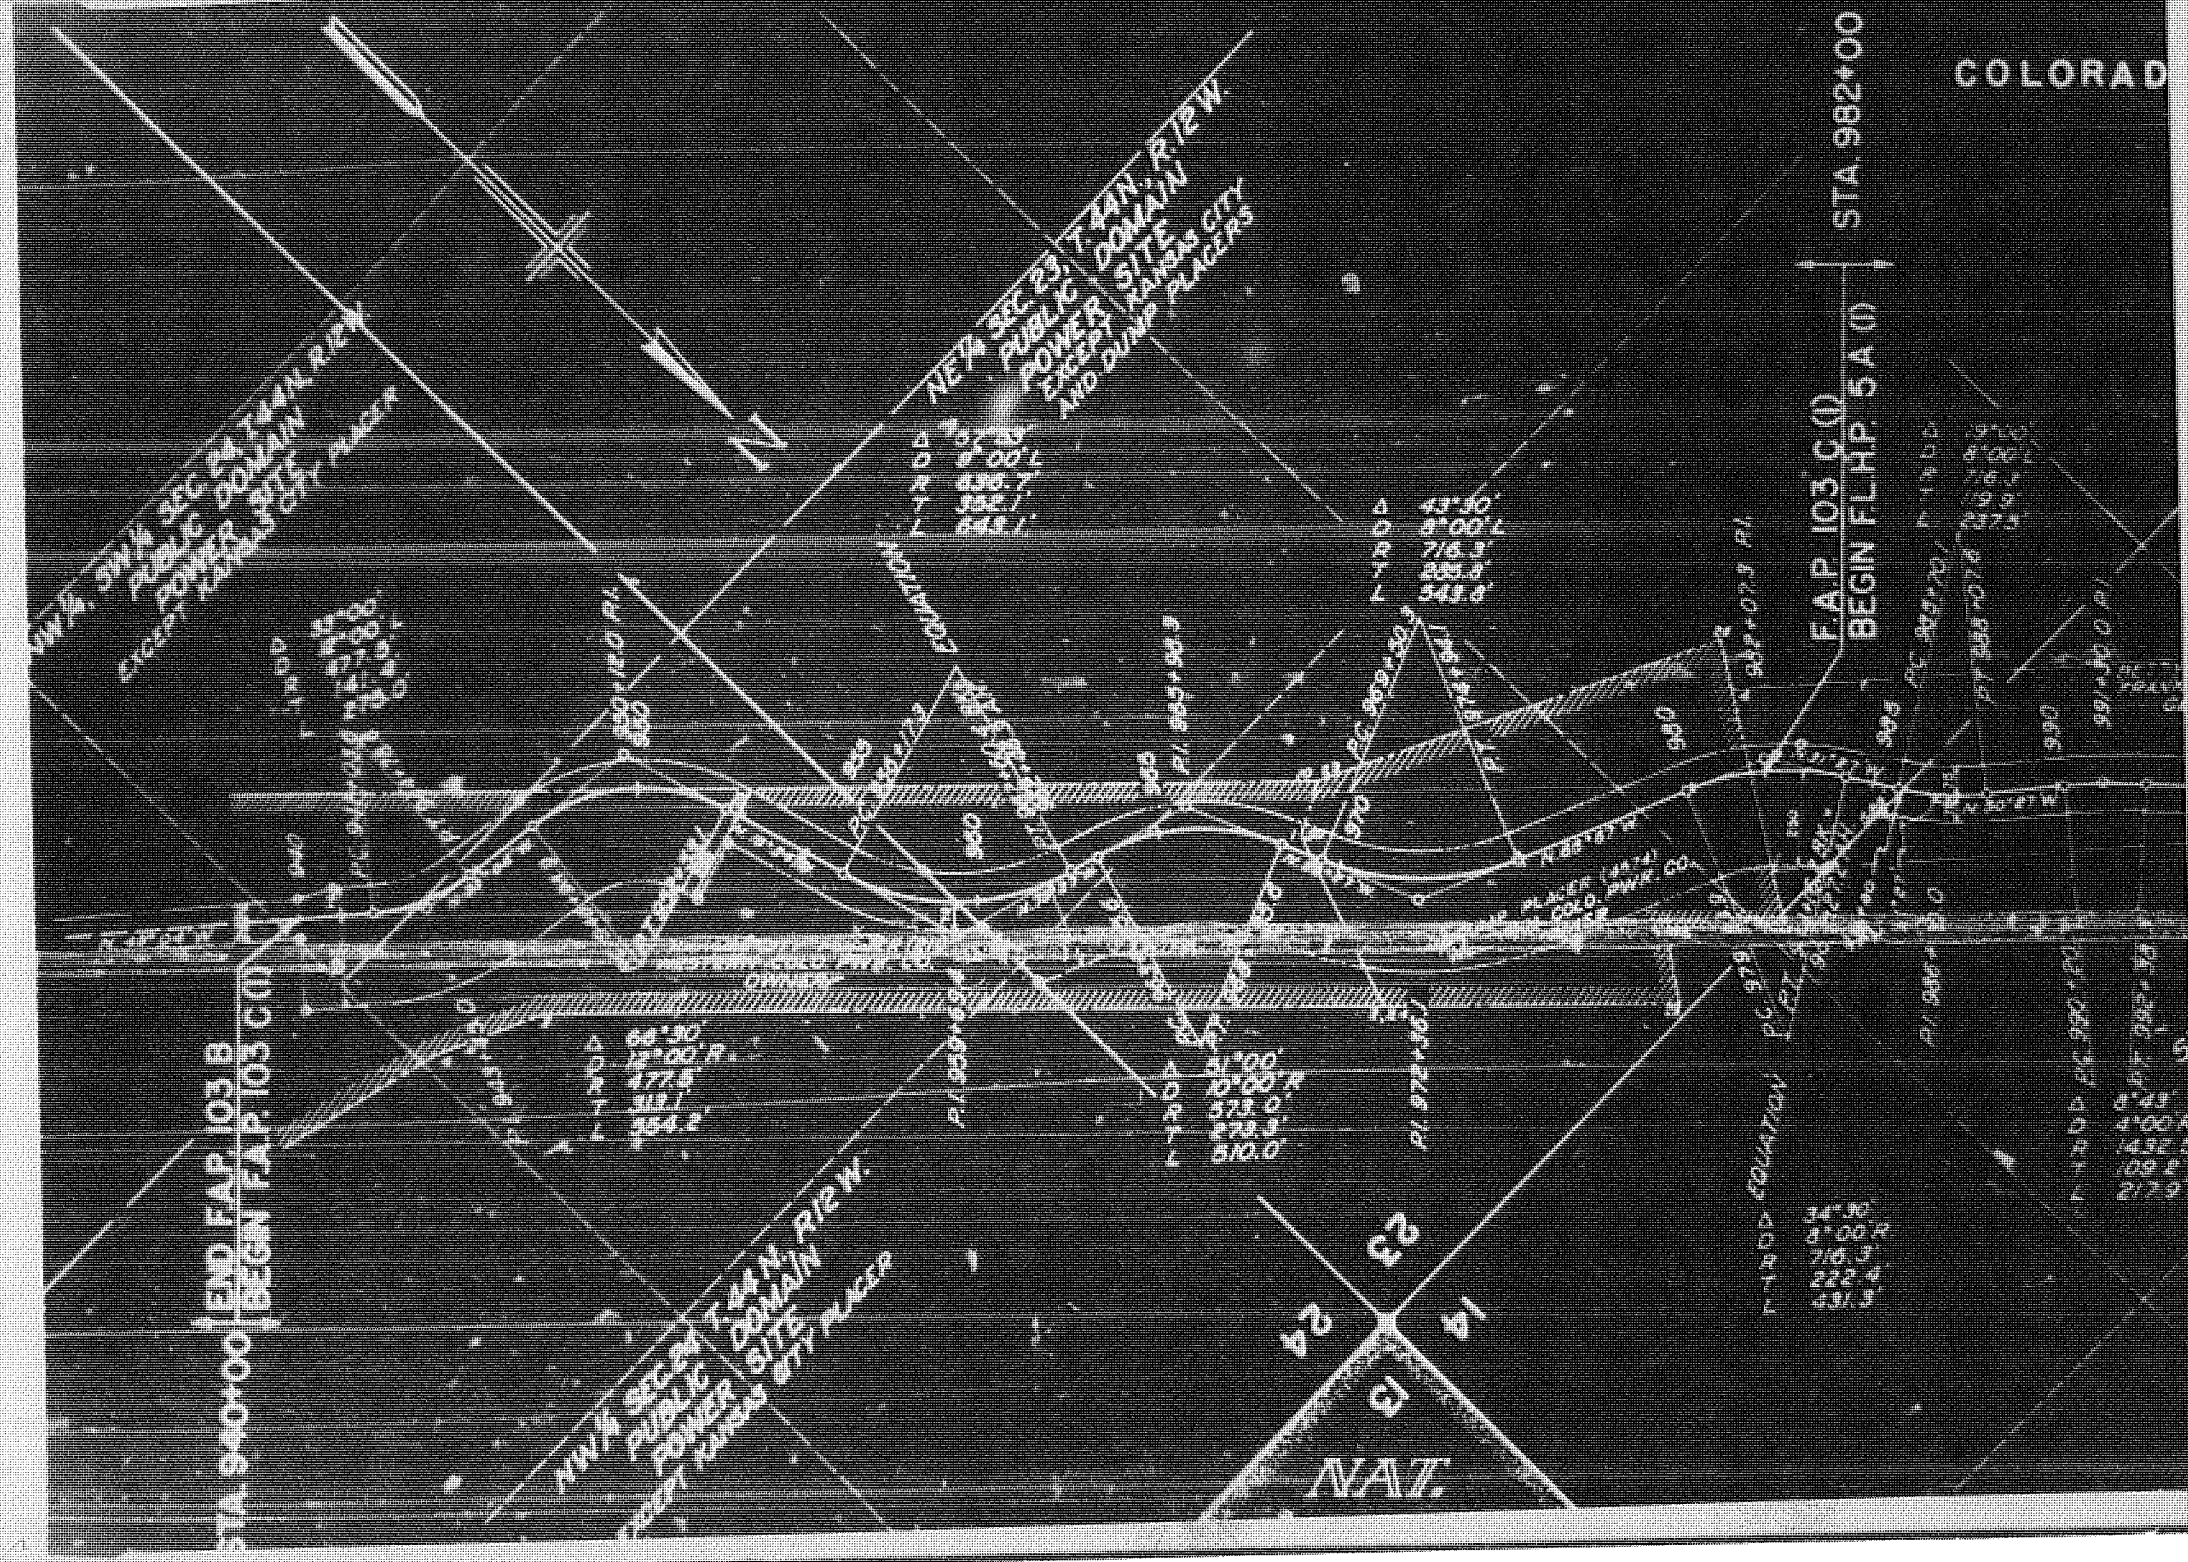

F.A.P. 103 & FLHP 5
SAN MIGUEL COUNTY

SCALE 1"=400'

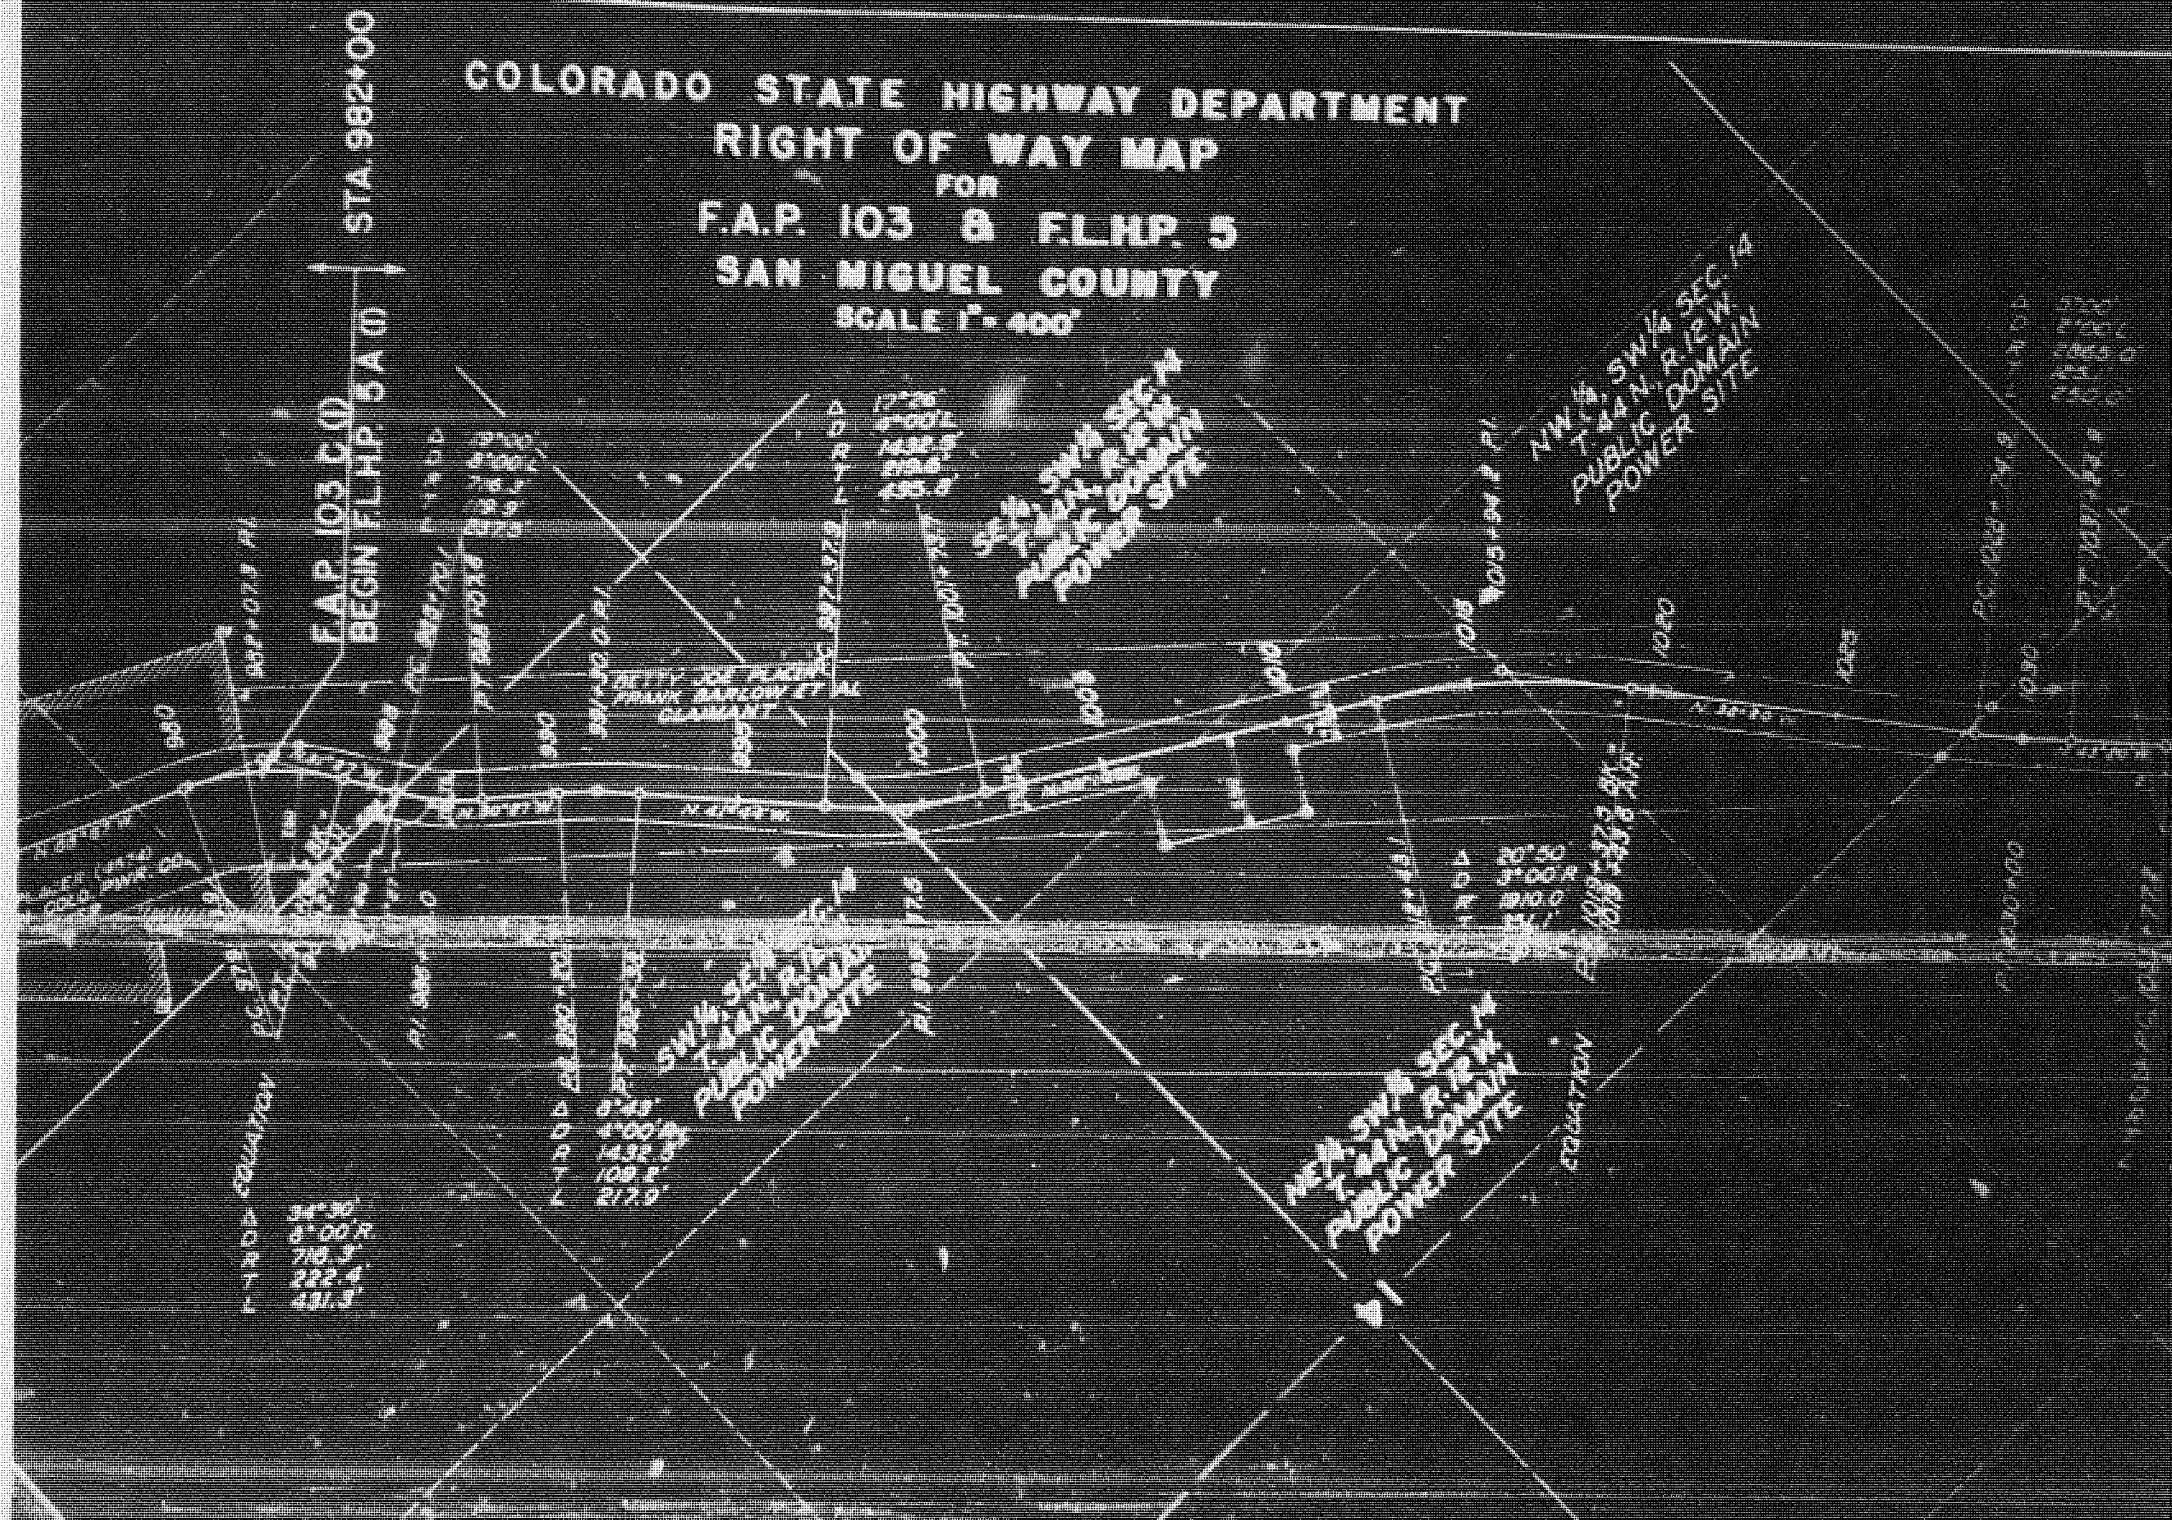




CERTIFICATE

I, JESSIE M. GARDNER, Register of the U.S. Land Office at Denver, Colorado, hereby certify that the lands shown cross-hatched and traversed by the Placerville-Norwood road, F.A.P. 103, are the only patented or appropriated lands on this route, and that all lands shown on this map not cross-hatched and traversed by F.L.H.P. 5 are unappropriated and unreserved public lands.


Jessie M. Gardner, Register, Denver, Colorado, Aug 11, 1917
REGISTER, DENVER, COLORADO DATE

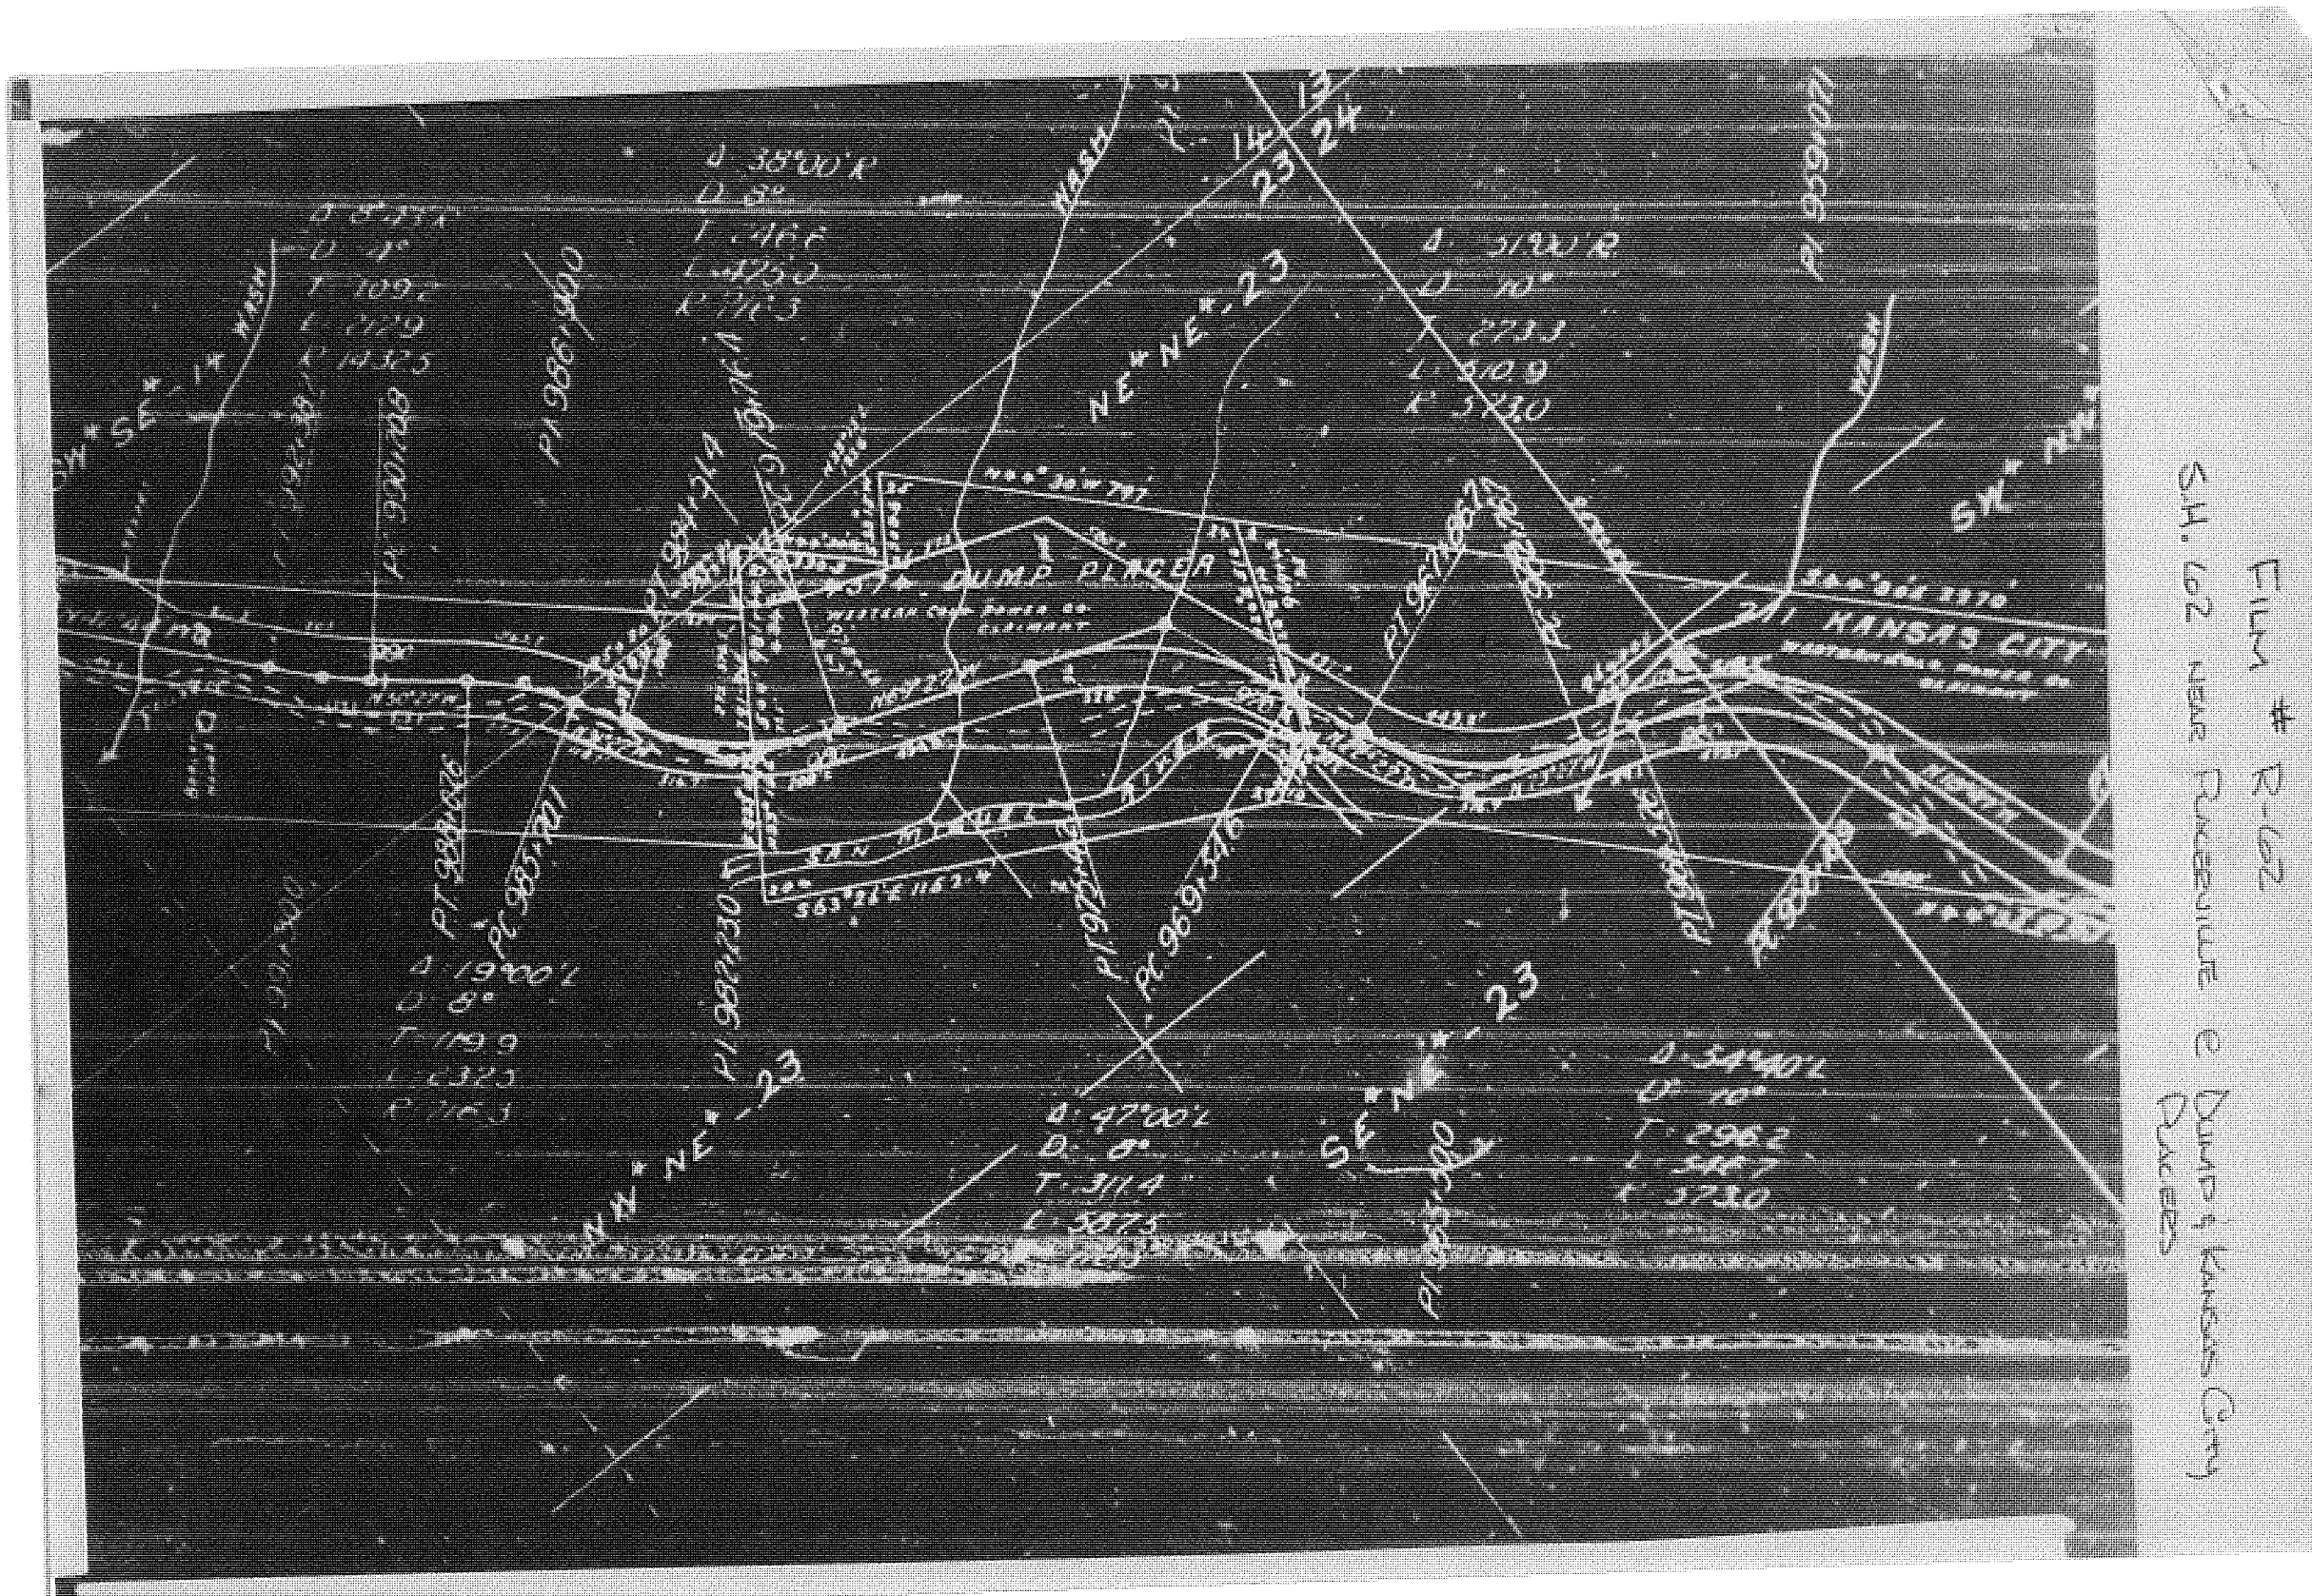

Film # R-62
S.M. 62 near PINEVILLE C DUMP & KANSAS CITY
DUMPS

NOTE: THIS IS A DESCRIPTION ONLY. WE SHOULD ACQUIRE THE DEED FOR R.O.W. FROM THAT WE AGREED UPON WITH WESTERN COLORADO POWER CO.

THERE MAY HAVE BEEN A CHANGE BEFORE RECORDING

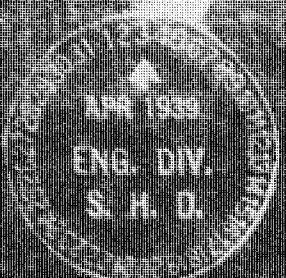

S.O.S. DESCRIPTION No. 2

Survey No. 4574

DUMP FLACER

(WESTERN COLORADO POWER COMPANY)

Map 105-C
San Miguel County

March, 1939

A tract of land for highway purposes in the NE $\frac{1}{4}$ NE $\frac{1}{4}$ and NW $\frac{1}{4}$ NE $\frac{1}{4}$ Sec. 23, T 44 N, R 12 W, RM 7N, being a part of Sur. No. 4574 Dump Flacer, more fully described as follows:

Beginning at Engineer's Sta. 949+42 on line 20 - 24 said Sur. No. 4574, 88.3 feet from Cor. 20; thence running S 20° W 88.3 feet to said Cor. 20 identical with Cor. 1 Sur. No. 211, Kansas City Flacer; thence S 43° W along line 29 - 30 said Sur. No. 4574, 15 feet to the NE right of way line herein; thence running N 22° 27' W parallel to and 75 feet from the centerline herein, 75 feet to thence on curve left, radius 541.3 feet a distance of 226 feet; thence N 29° 27' W 434.3 feet; thence on a curve right, radius 751.3 feet a distance of 202 feet to line 27 - 28 said Sur. No. 4574; thence N 23° 12' E along said line 27 - 28 (75.1 feet to Engineer's Sta. 951+04); 575.3 feet to a point 123.6 feet E from Cor. 27 said Sur. No. 4574; thence returning parallel to centerline on curve to left, radius 416.3 feet a distance of 125 feet to (to a point on subdivision line 120 feet S of NE Cor. said NE $\frac{1}{4}$ NE $\frac{1}{4}$ Sec. 23, said Cor. being 447 feet E of Engineer's Sta. 970+00;) thence S 59° 27' E 575 feet; thence S 22° 27' E 590 feet to line 24 - 30 said Sur. No. 4574; thence S 20° W 111.1 feet to the place of beginning, containing 8.75 acres more or less.

Original right-of-way 8.75 acres
Original right-of-way 1.00 acres

Net right-of-way 7.75 acres, all in San Miguel Co., Colorado.

NINETY EIGHT FEET 20 FEET WIDE REQUIRED ON RIGHT.

AFFIDAVIT (Re- Right of Ways .A.P. 103-C)

We, The Board of County Commissioners, San Miguel County, Colorado, do hereby depose and state as follows to-wit:

WHEREAS,
Deeds have been obtained from Western Colorado Power Company, Claimant, for the Kansas City Placer and the Dump Placer as described in descriptions for same

AND WHEREAS,
Deed has been obtained from Fred M. Dolphin, claimant for right of way through his property as described in description of same.

ACCORDINGLY, right of legal occupancy has been obtained through the property of Frank Barlow, et al (Red Rock and Betty Joe Placers) by a court order.

The above include all right of ways for project 103-C.
Signed this 5th day of April A. D. 1939

By THE BOARD OF COUNTY COMMISSIONERS
San Miguel County, Colorado


By *[Signature]*
CHAIRMAN

Attest: *[Signature]*
COUNTY CLERK

IN ACTUALITY?
THE DEED THEY RECEIVED
WAS NOT THE SAME AS THE
R.O.W. DESCRIPTION. THEY
PROBABLY DIDN'T STUDY IT.
WESTERN COLO. POWER CO. HAD
REQUESTED THE TAKING IN
QUESTION TO A '75 STRIP
TO THE RIGHT OF CENTERLINE
AS OPPOSED TO THE 300'
STRIP, RT OF CENTERLINE AS
THE R.O.W. MAPS SHOWED.

(JULY 1939)
LATER R.O.W. PLANS SHOWED
THE SAME STRIP AS 250 RT
OF CENTERLINE. THESE PLANS
SHOULD HAVE REFLECTED THE
DEED CHANGE BUT DIDN'T,
HOWEVER THEY DO COINCIDE
WITH THE FINAL CONST. CENTER
LINE.

[Signature]

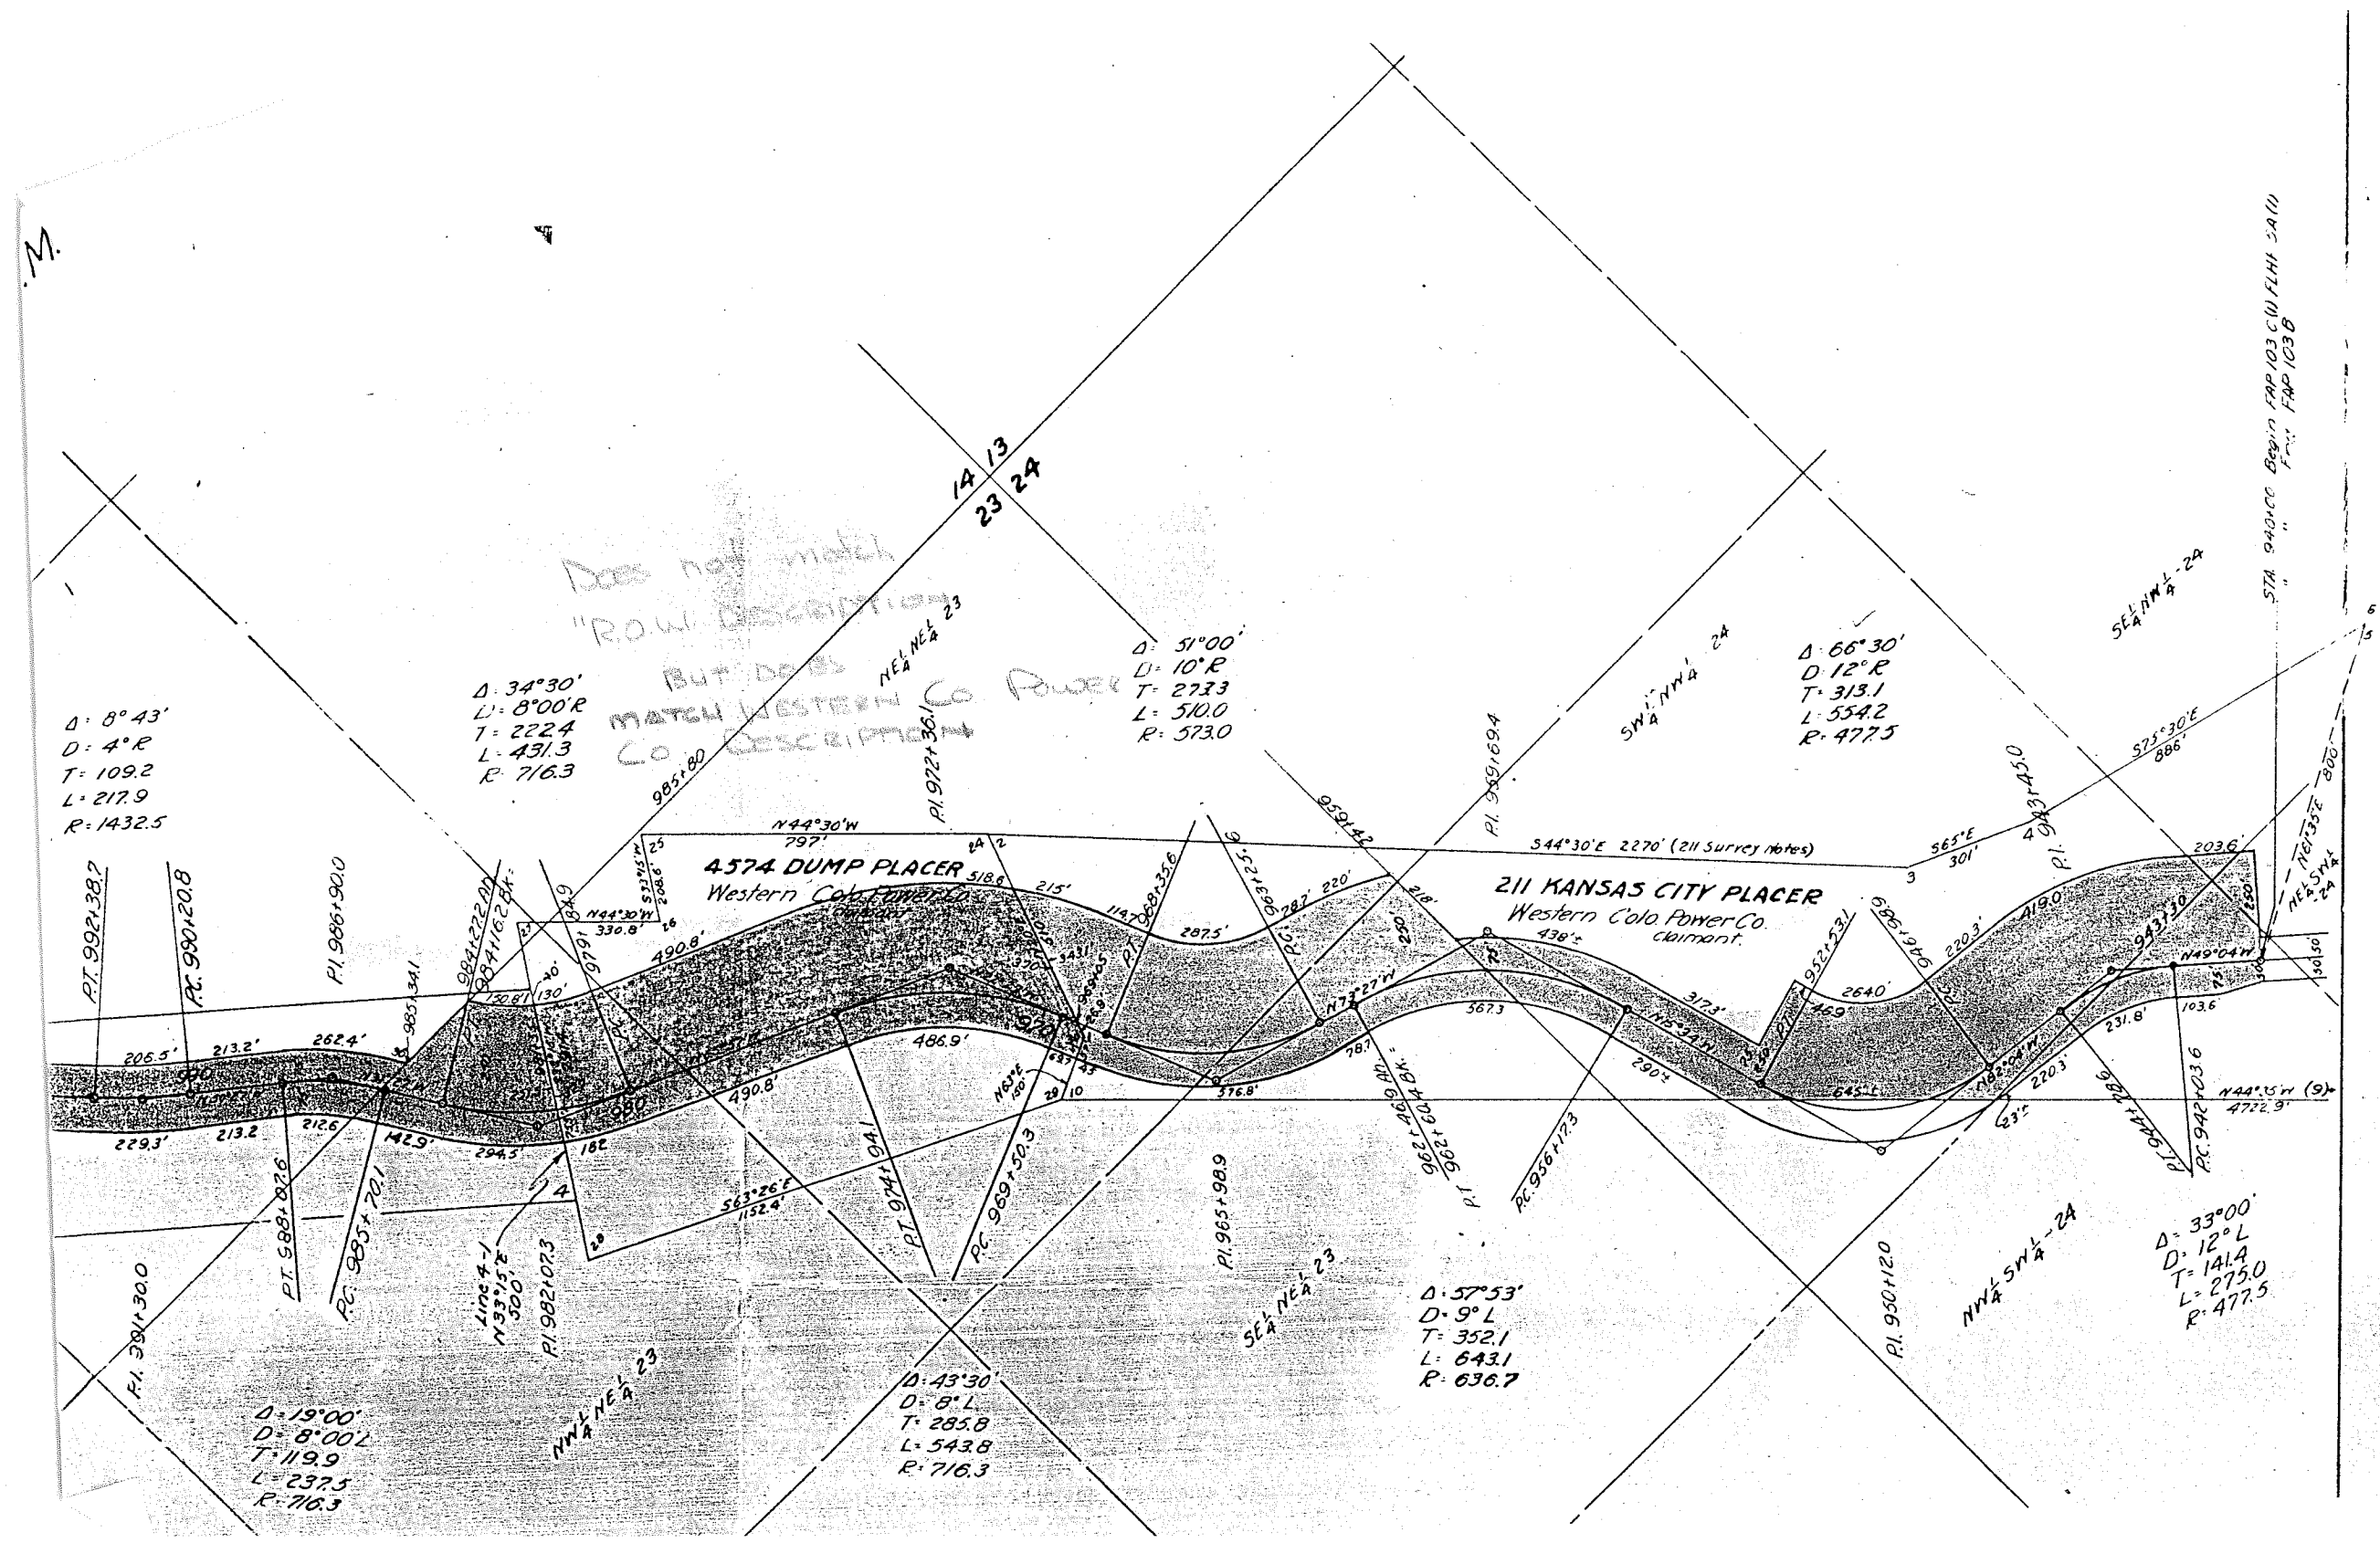

4N., R. 12W., N.M.P.M.

SW 1/4 SE 1/4 - 14

D: 8° 43'
D: 4° R
T: 109.2
L: 217.9
R: 1432.5

D: 34° 30'
D: 8° 00' R
T: 222.4
L: 431.3
R: 716.3

NE 1/4 NE 1/4 23
PI 9127+361

D: 51° 00'
D: 10° R
T: 273.3
L: 510.0
R: 573.0

SW 1/4 NW 1/4 24
PI 959+894

D: 66° 30'
D: 12° R
T: 313.1
L: 554.2
R: 477.5

SE 1/4 NW 1/4 - 24

4574 DUMP PLACER
Western Colo. Power Co.

211 KANSAS CITY PLACER
Western Colo. Power Co.
claimant.

48° 30' W 5050'

S 44° 30' E 2270' (211 Survey Notes)

PC 9971+379

PI 991+300

D: 19° 00'
D: 8° 00' L
T: 119.9
L: 237.5
R: 716.3

Line 4-1
N 33° 15' E
500'

NW 1/4 NE 1/4 23
PI 982+073

D: 43° 30'
D: 8° L
T: 285.8
L: 543.8
R: 716.3


SE 1/4 NE 1/4 23
PI 965+989


D: 57° 53'
D: 9° L
T: 352.1
L: 643.1
R: 636.7


PI 950+120


NW 1/4 SW 1/4 - 24

D: 33° 00'
D: 12° L
T: 141.1
L: 27.7
R: 47.7

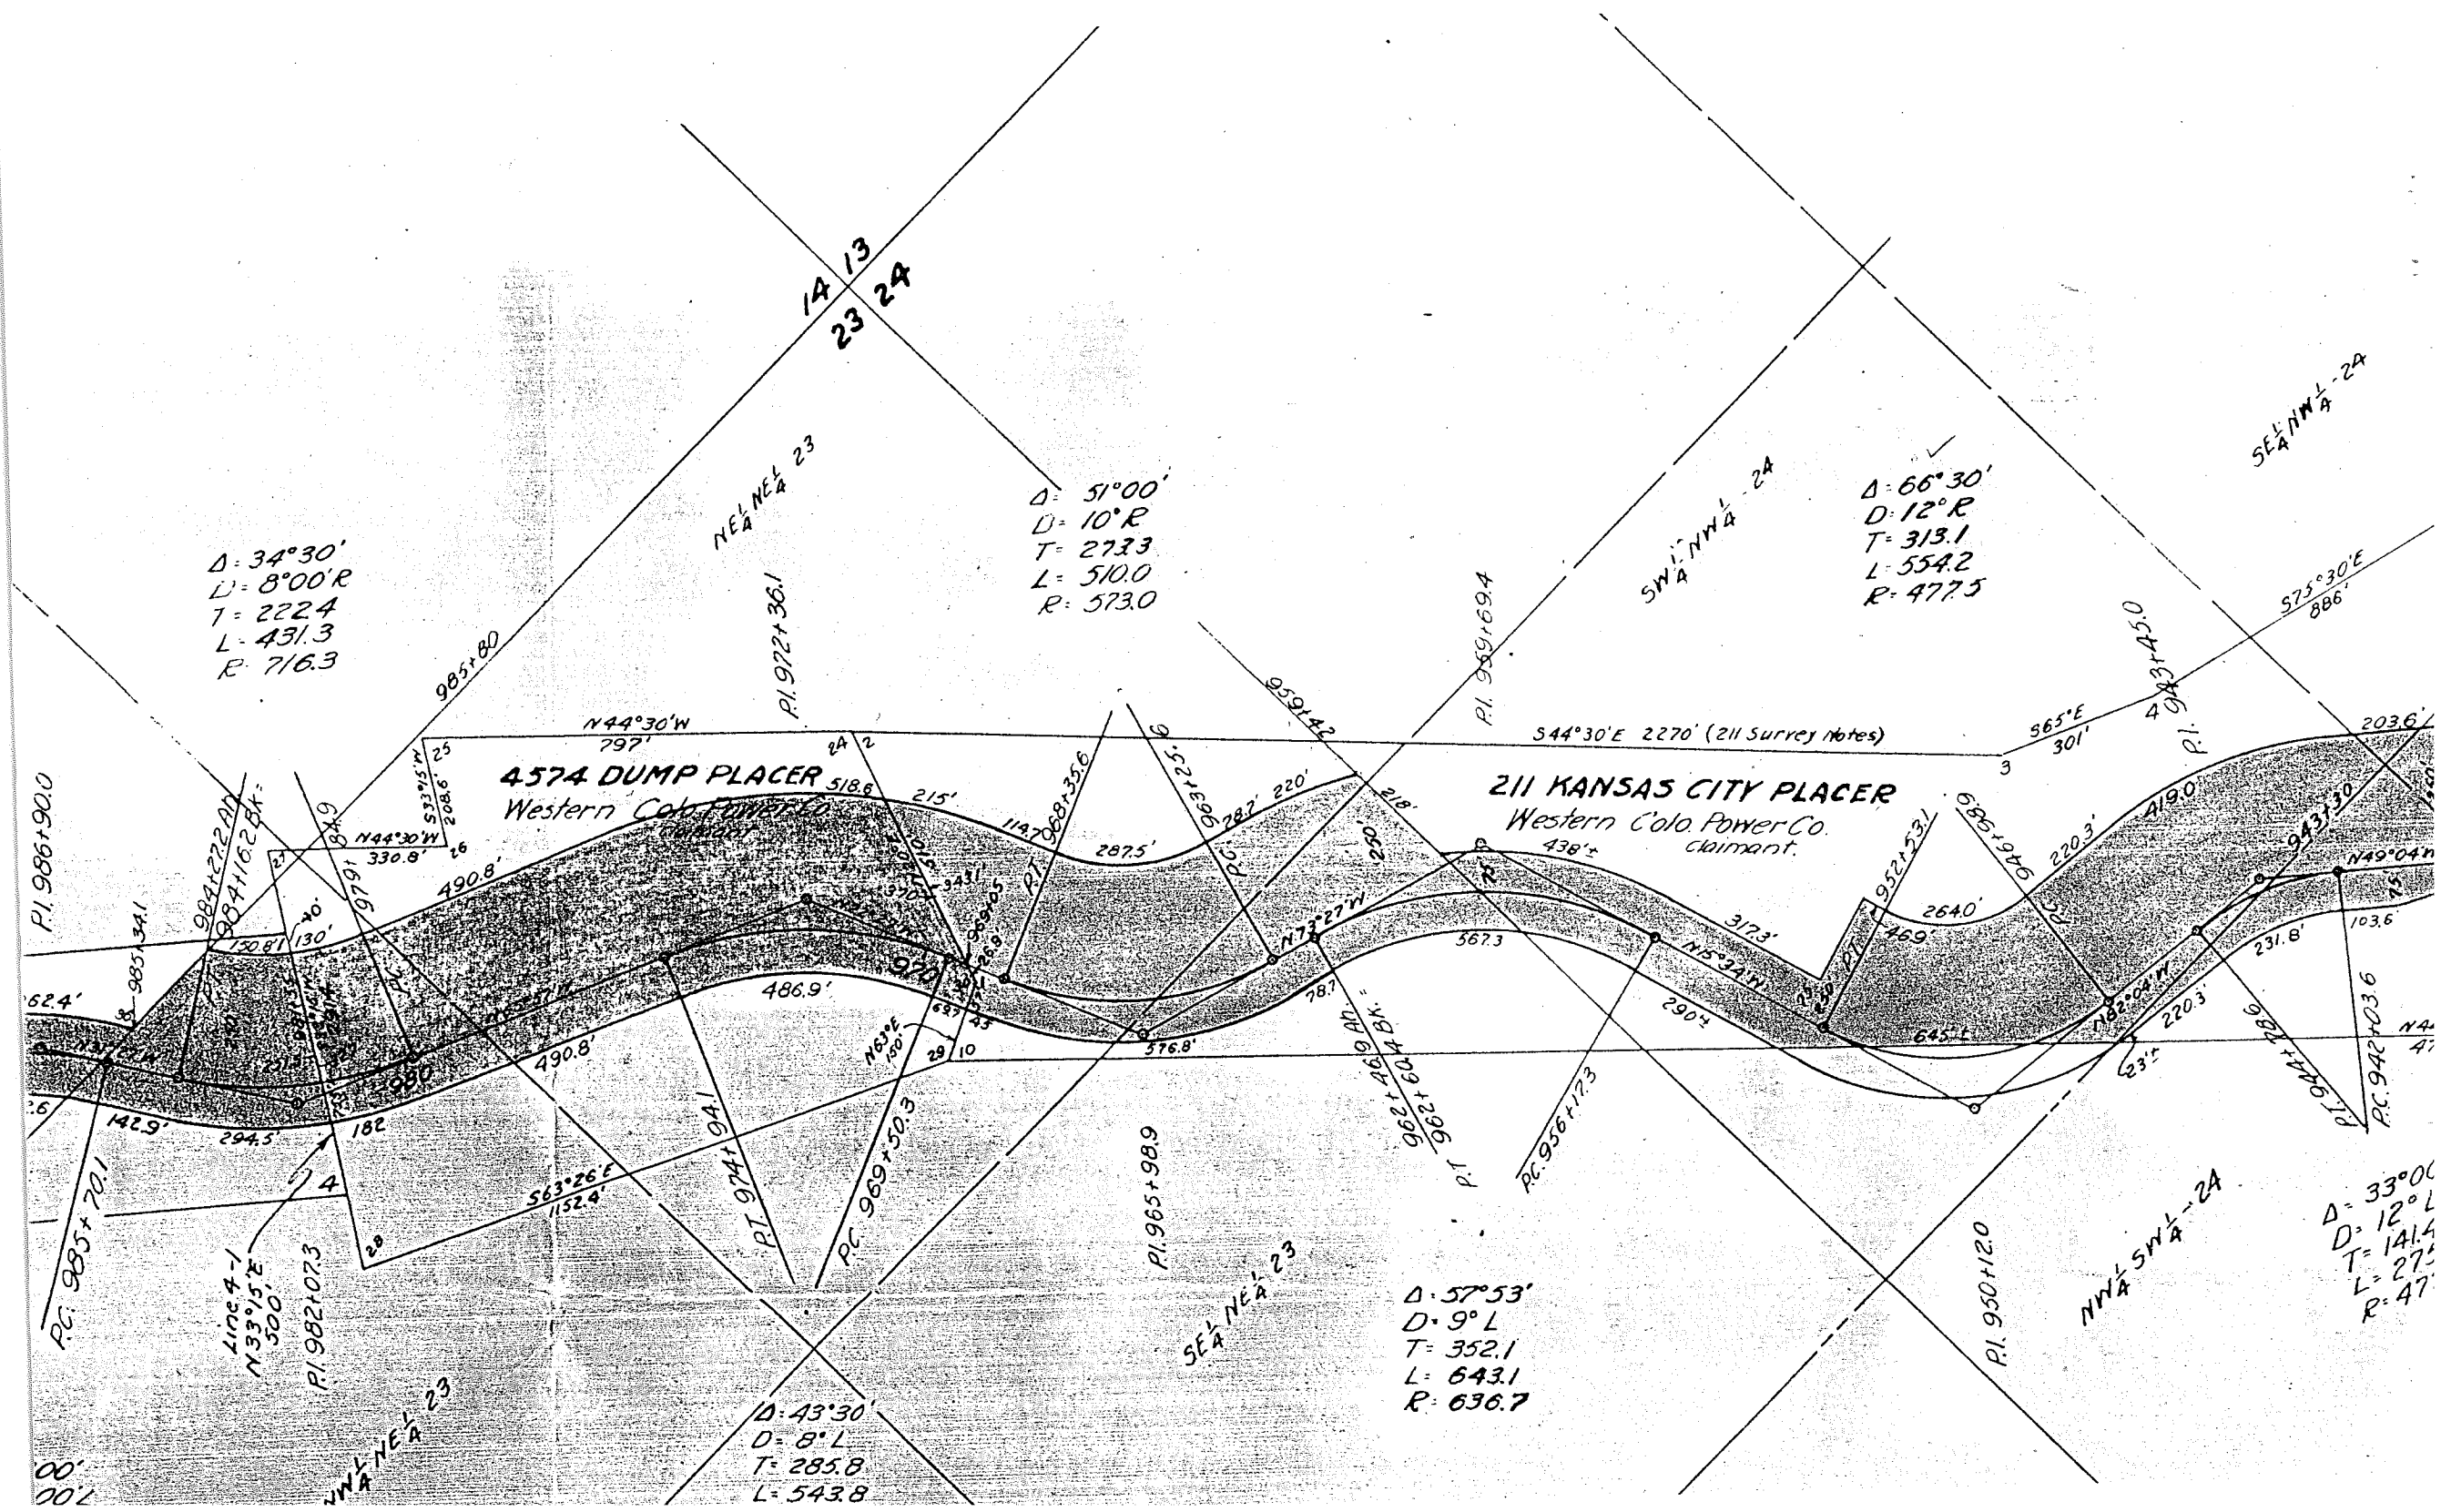

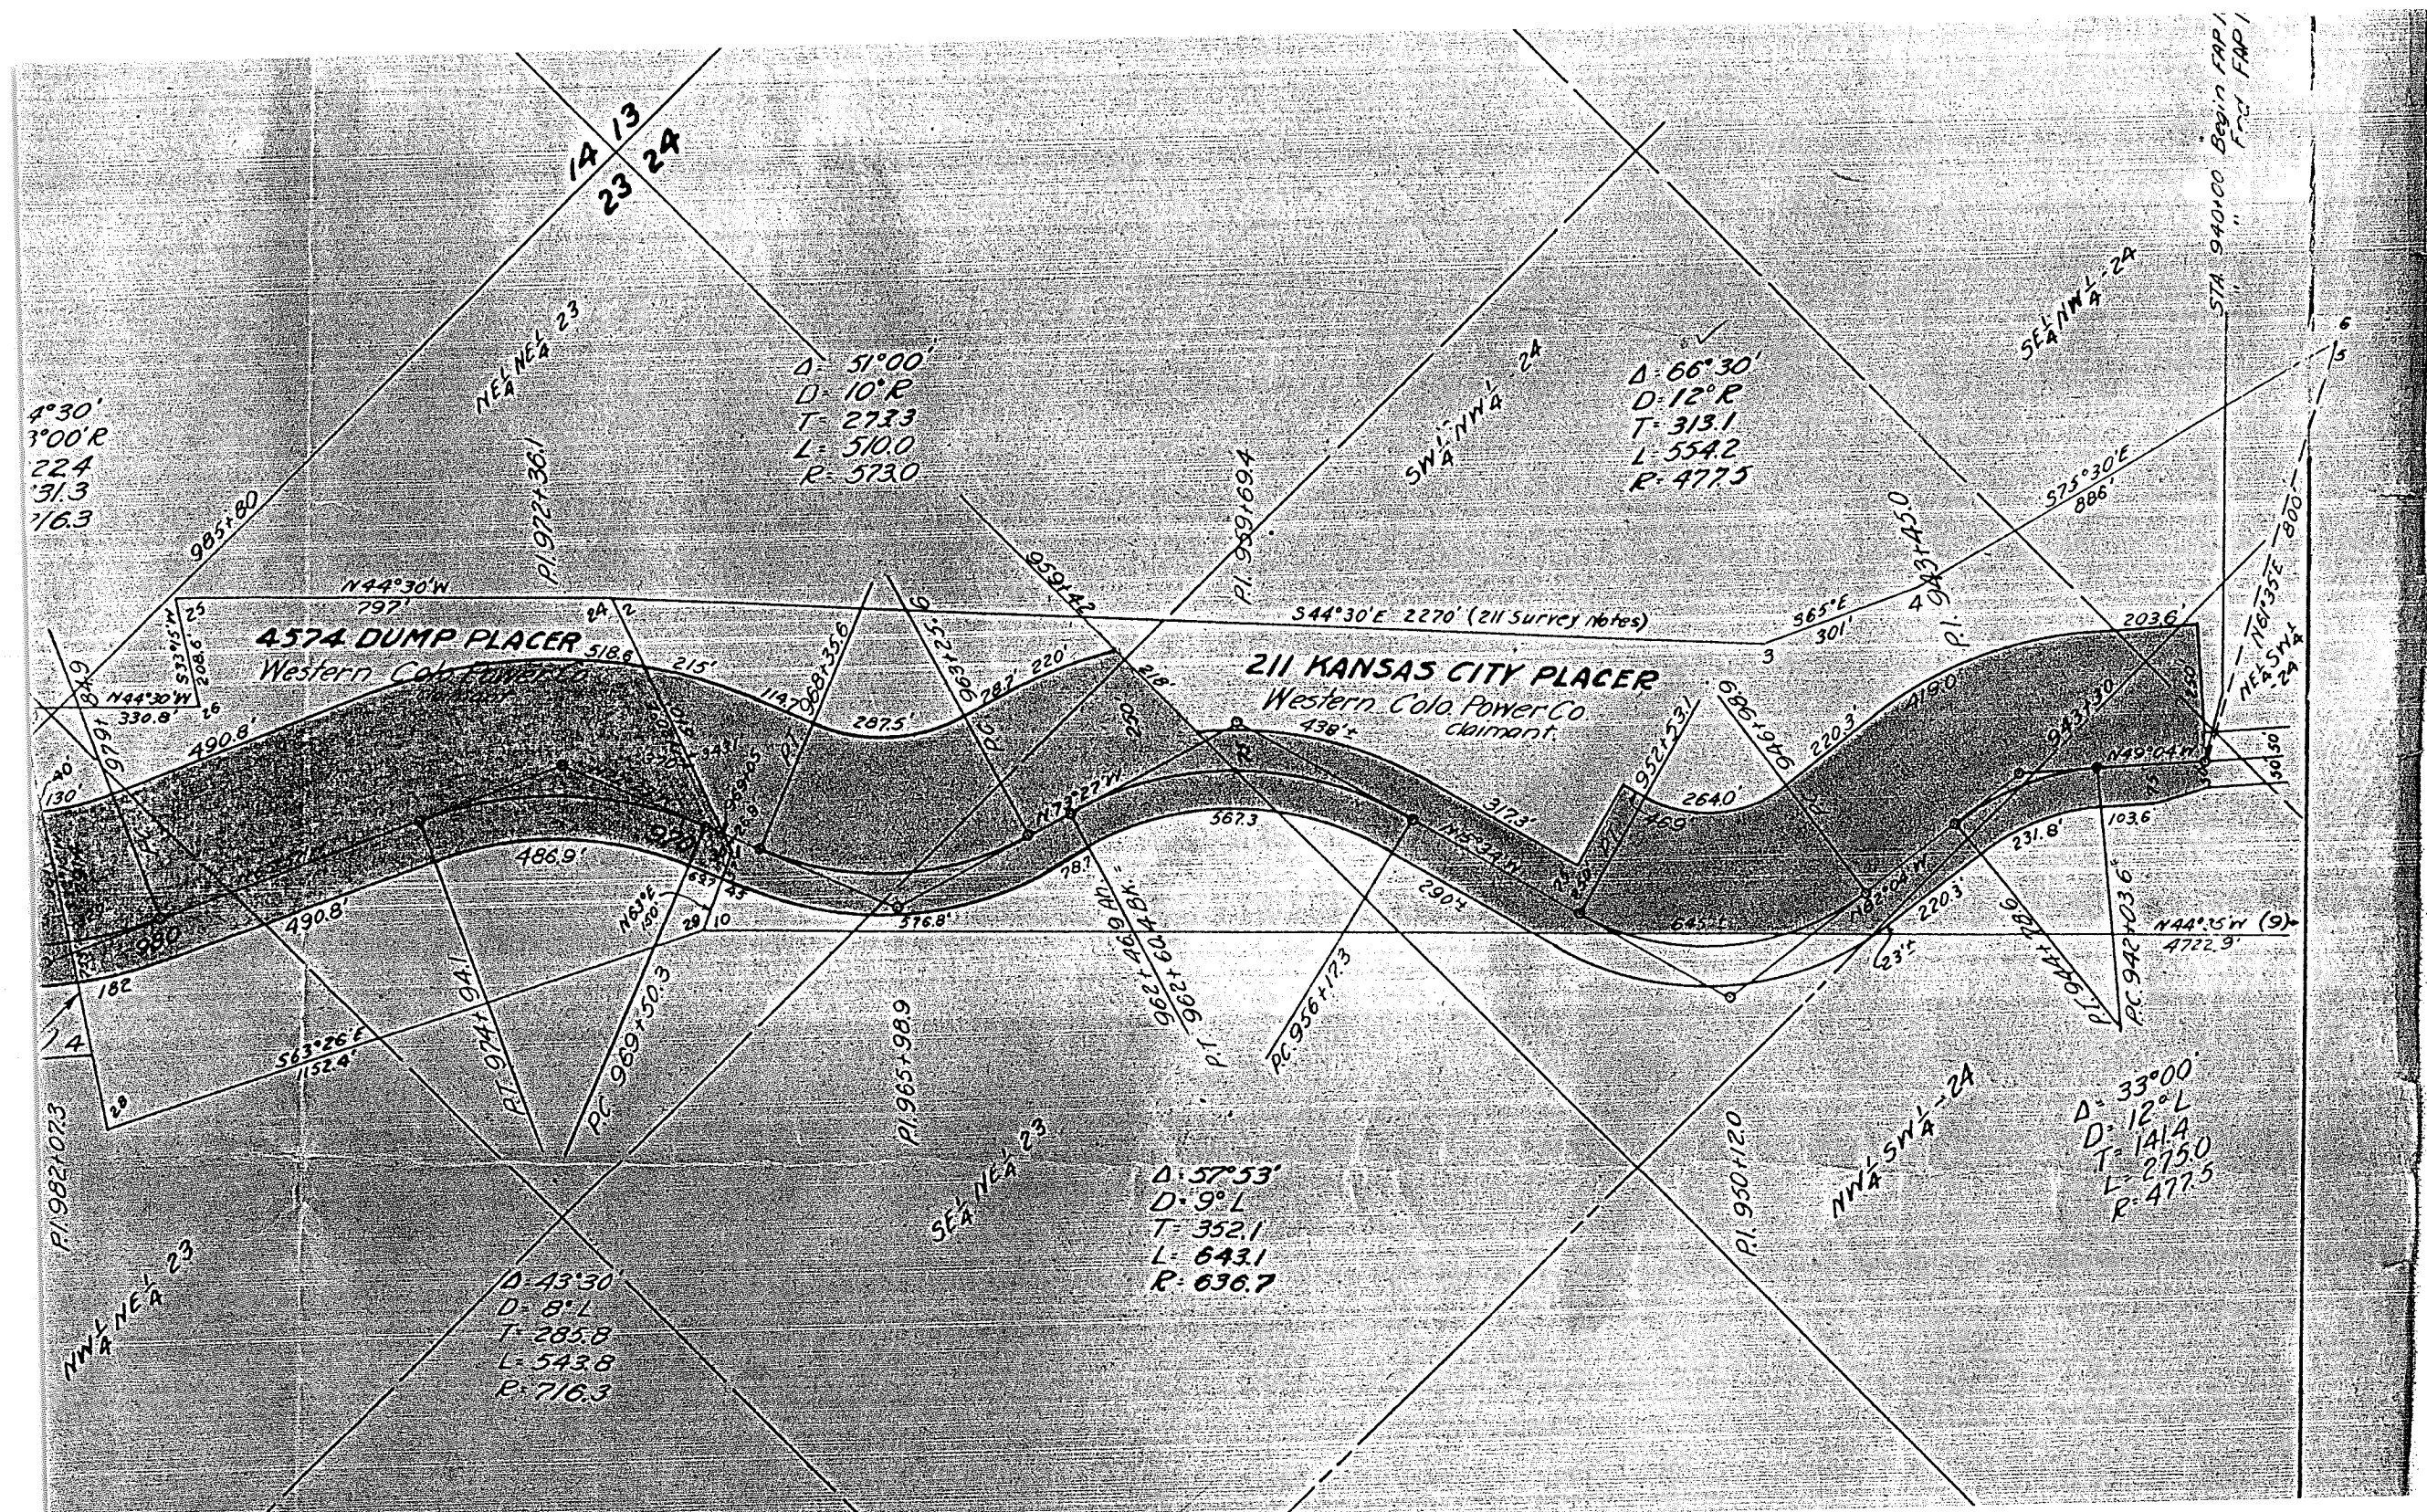

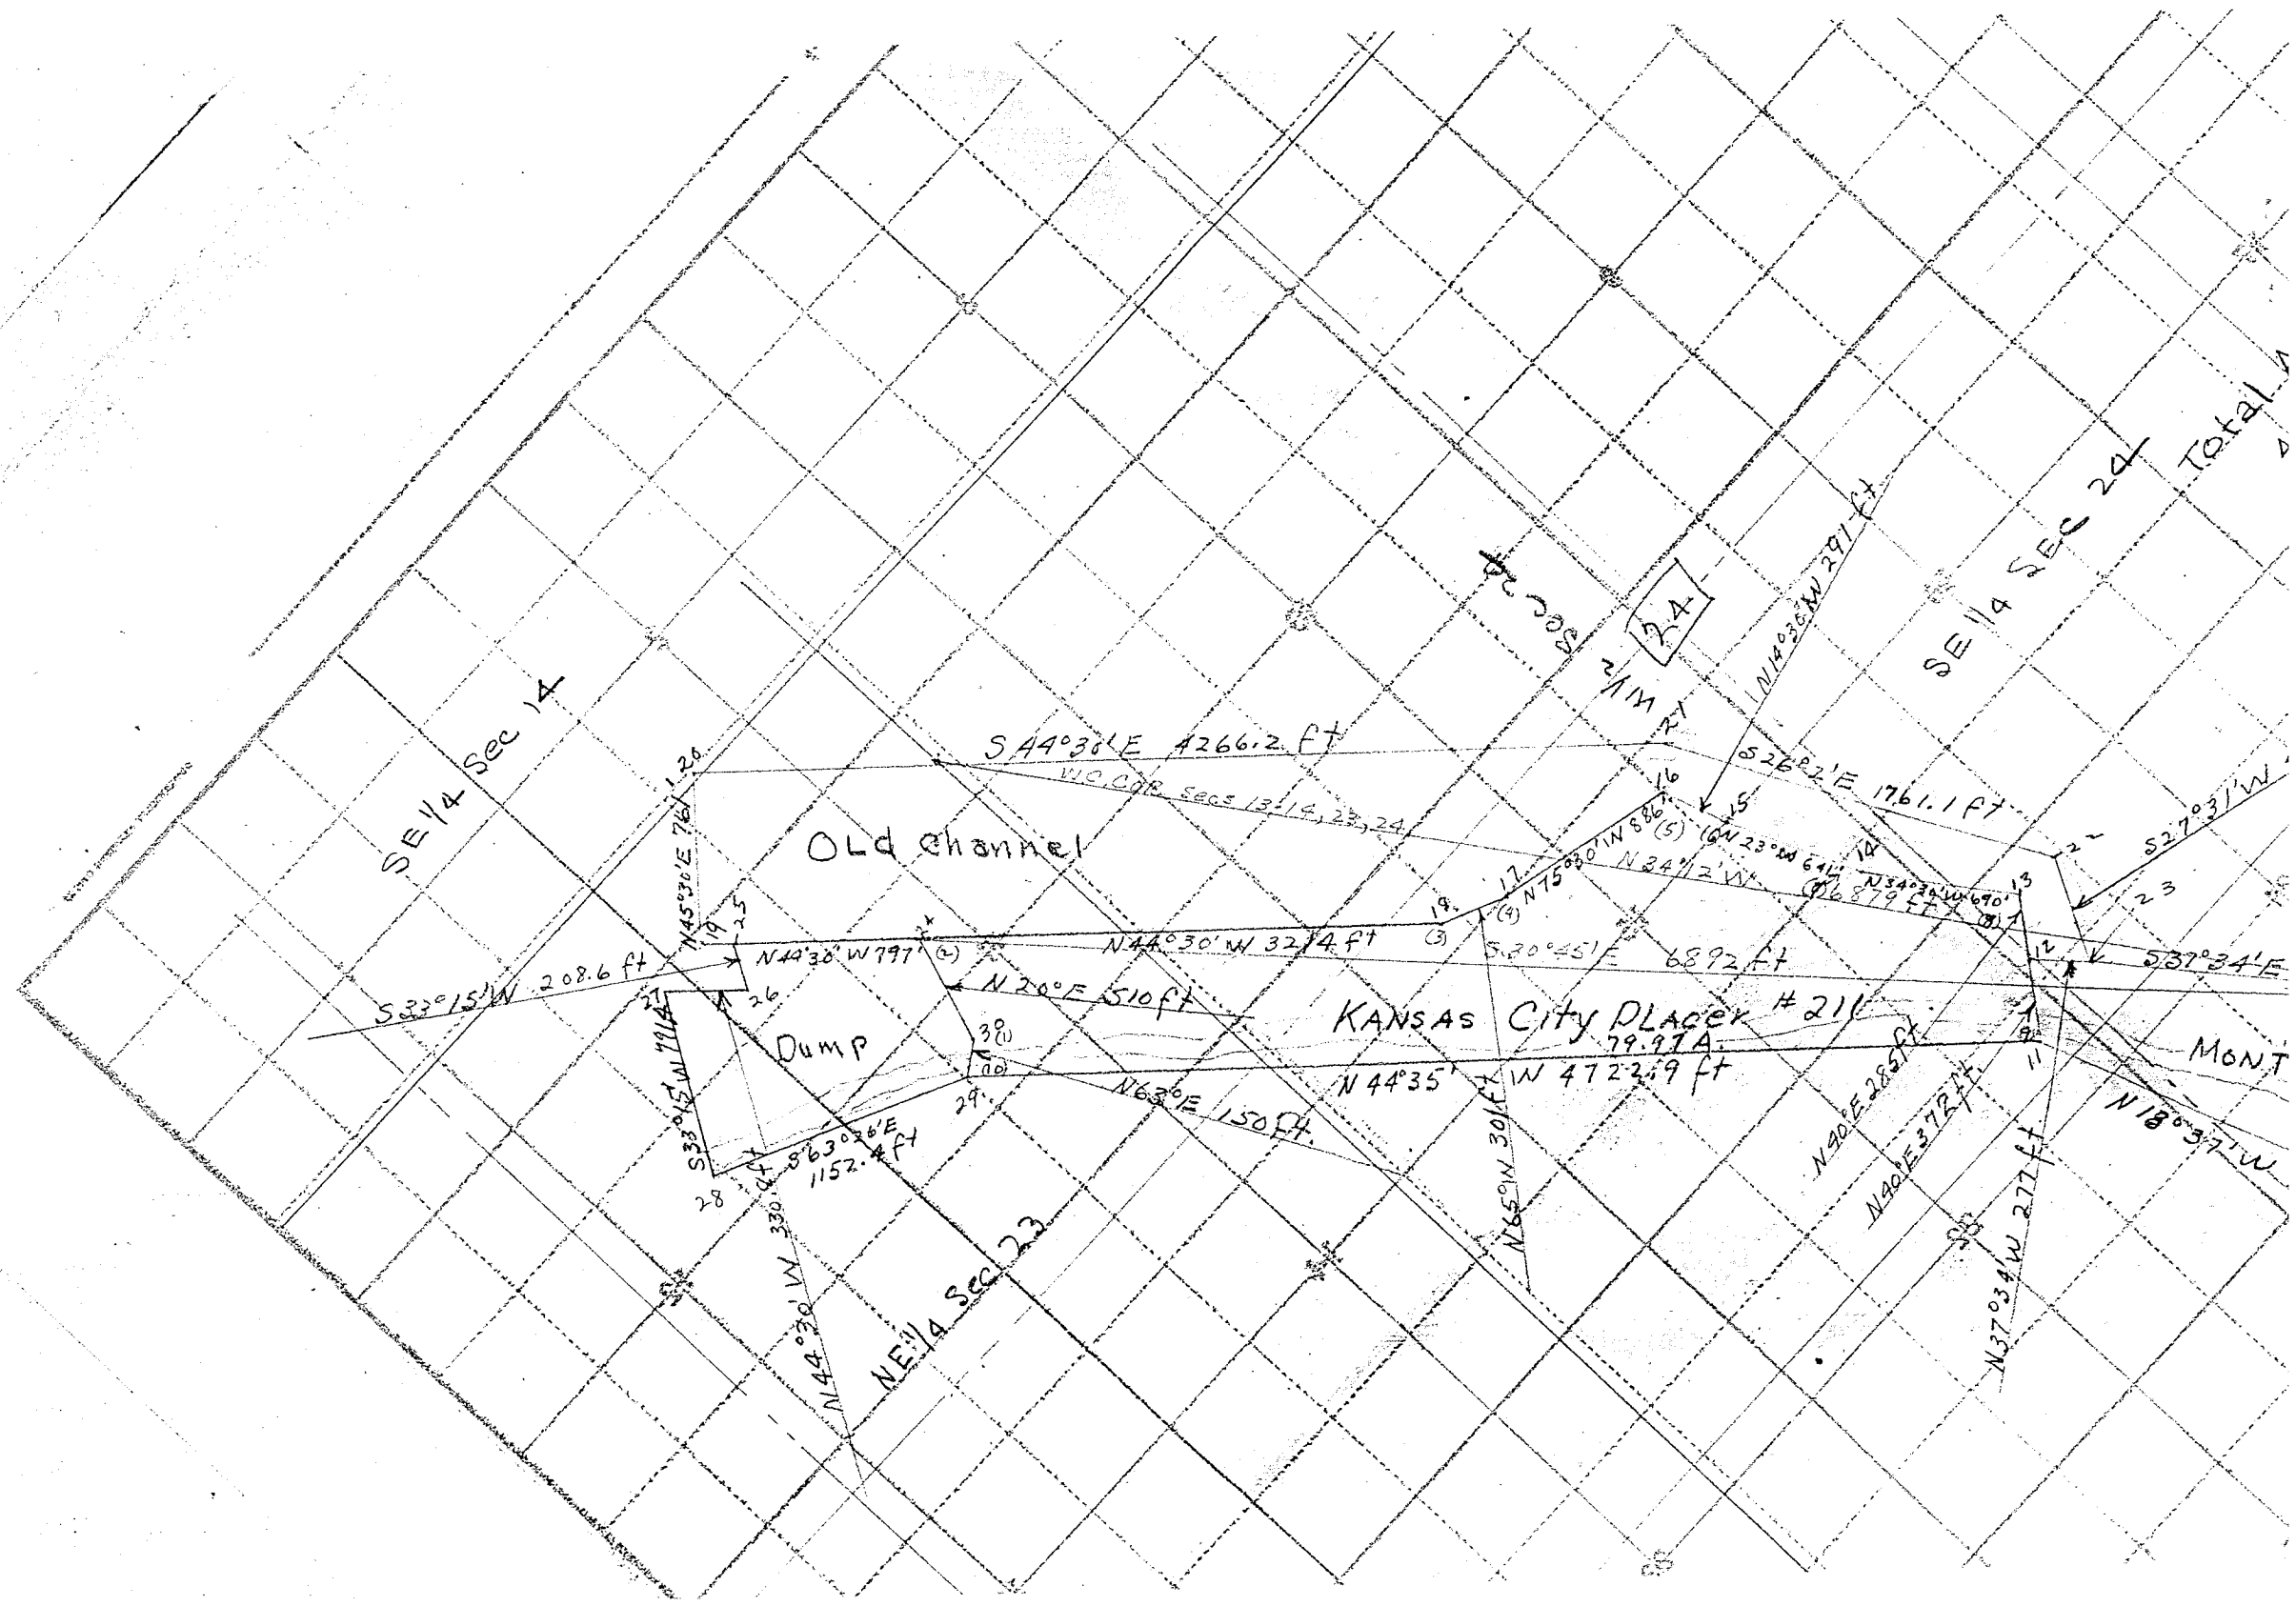

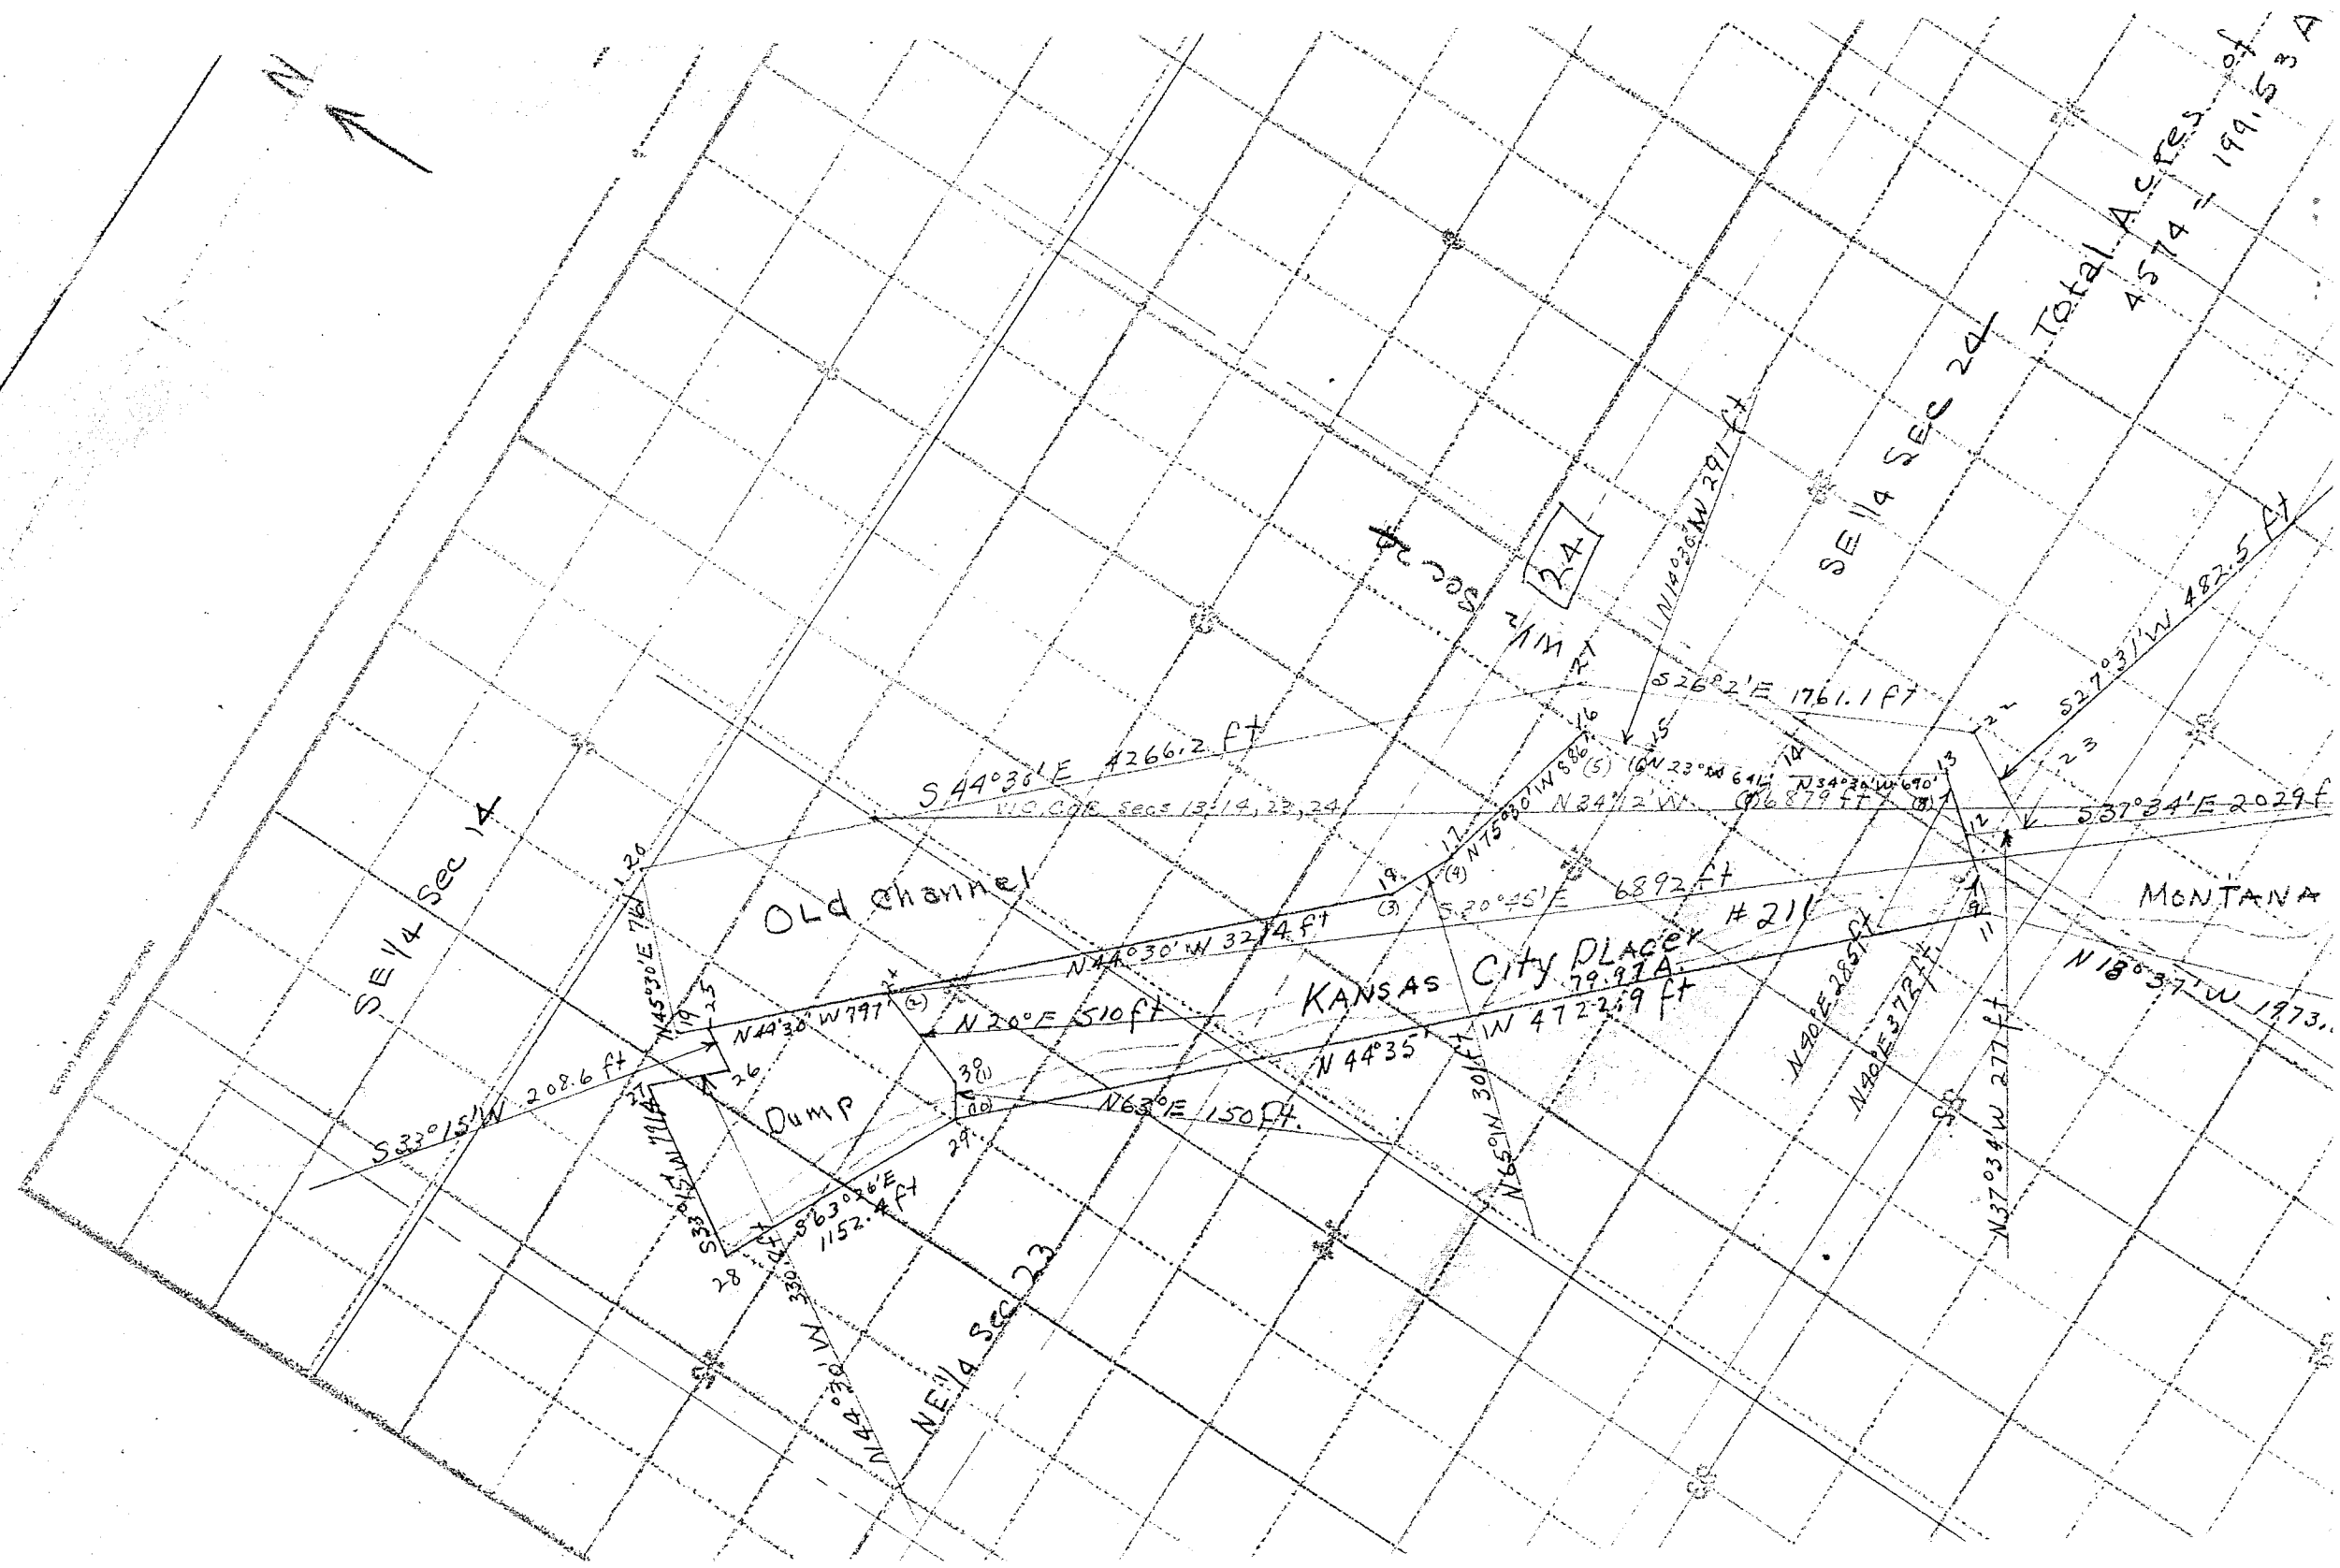

NW 1/4 SEC. 24, T.44N., R.12W.
PUBLIC DOMAIN
POWER SITE
EXCEPT KANSAS CITY PLACER

NE 1/4 SEC. 23, T.44N., R.12W.
PUBLIC DOMAIN
POWER SITE
EXCEPT KANSAS CITY
AND DUMP PLACERS

F.A.P. 103 B
N F.A.P. 103 C(1)

KANSAS CITY PLACER (211)
WESTERN COLO. PWR. CO.
OWNER

DUMP PLACER (3574)
WESTERN COLO. PWR. CO.
OWNER

Δ D 66°30'
R 12°00' R
T 477.5'
L 313.1'
L 554.2'

Δ D 57°53'
R 9°00' L
T 636.7'
L 352.1'
L 643.1'

Δ D 43°30'
R 8°00' L
T 716.3'
L 285.8'
L 543.8'

Δ D 51°00'
R 10°00' R
T 573.0'
L 273.3'
L 510.0'

P.I. 950+12.0 P.I.

EQUATION

P.I. 965+98.9

P.C. 969+30.9

P.I. 982+07.3 P.I.

R12W.

ROAD EQUATION

ook
age
ily
1939
(126)

176 The Western Colorado Power
223 Company, By G.M. Gadsby,
28 President. (Corporate Seal)
Attest: Ferris R. Thomassen
Asst. Secretary. Approved:
L. B. Filler. Approved:
J. A. H. Vice President.
Approved as to Form G.R.S.
to
County of San Miguel, a
body corporate and political
of the County of San Miguel
and the State of Colorado

Quit Claim Deed. July 26, 1939. \$10.00 and other valuable considerations, sells and conveys all claims following real property for highway purposes, including drainage and other uses incident thereto, to wit: A right of way over the Idaho Placer, Montana, Old Channel and Dump Placers, Survey No. 4574 and Kansas City Placer, Survey No. 211 located in Section 30, T. 14 N., R. 11 W. and Sections 23, 24, 25, T. 14 N., R. 12 W., N.M.P.M., right of way on left of center line to be 50 feet from Sta. 861-20 to Sta. 879-50, 60 feet from Sta. 880-50 to Sta. 884-00.3, 50 feet from Sta. 885-00 to Sta. 913-00 and from Sta. 918-40 to Sta. 940-00, and 75 feet from Sta. 941-00 to end of Grantor's land at line 27-28 of said Dump Placer; and right of way on the right of center line to be 50 feet from Sta. 861-20 to Sta. 877-00, 100 feet from Sta. 878-00 to Sta. 902-00, 75 feet from Sta. 903-00 to Sta. 913-00 and from Sta. 918-76 to Sta. 938-00, 50 feet from Sta. 939-00 to Sta. 940-00 and 75 feet from Sta. 941-00 to end of Grantor's land at line 27-28 of said Dump Placer; the center line of said right of way being more particularly described as follows: Beginning on line 2-3 of Idaho Placer at a point S. 21° 00' W. 285 feet from Corner No. 2 thereof, thence running N. 71° 46' W. 75.8 feet, thence on curve to the right, radius 716.3 feet, 476.2 feet, thence N. 33° 40' W. 211.2 feet, thence on curve to the left, radius 573 feet, 343.8 feet, thence N. 68° 03' W. 110.8 feet, thence on curve to the right, radius 573 feet, 353.7 feet, thence N. 32° 41' W. 376.2 feet, thence on curve to the left, radius 477.5 feet, 298.9 feet, thence N. 68° 33' W. 185.5 feet, thence on curve to the right, radius 573 feet, 376.7 feet, thence N. 30° 53' W. 272.6 feet, thence on curve to left radius 955 feet, 434.4 feet, thence N. 56° 57' W. 241.7 feet to Sta. 898-80 at end line common to Idaho Placer and Montana Placer and being S. 14° 15' W. 205 feet from Corner 1-8 of said claims, thence N. 56° 57' W. 547.8 feet, thence on curve to right radius 477.5 feet, 541.7 feet, thence N. 8° 03' E. 188.3 feet, thence on curve to the left, radius 477.5 feet, 152.2 feet to line 7-8 said Montana Placer at Sta. 913-00. Also beginning on line 7-8 of Montana Placer at a point S. 37° 34' E. 370 feet from Cor. No. 7 said Placer, thence running N. 51° 46' W. 36.3 feet, thence on curve to the right, radius 716.3 feet, 338.7 feet to end line common to Montana Placer and Kansas City Placer at a point S. 40° 00' W. 295 feet from Corner No. 8 said Kansas City Placer, thence continuing on curve to the right, radius 716.3 feet, 107.6 feet, thence N. 16° 04' W. 260.4 feet, thence on curve to the left, radius 716.3 feet, 593.8 feet, thence N. 62° 34' W. 256.5 feet, thence on curve to the right, radius 1432.5 feet, 7 feet, thence N. 49° 04' W. 408.4 feet, thence on a curve to the left, radius 477.5 feet, 275.0 feet, thence N. 82° 04' W. 220.3 feet, thence on a curve to right, radius 477.5 feet, 554.2 feet, thence N. 15° 34' W. 359.2 feet, thence on a curve to the left, radius 636.7 feet, 643.1 feet, thence N. 73° 27' W. 78.7 feet, thence on a curve to the right, radius 573 feet, 510 feet, thence N. 22° 27' W. 114.5 feet, thence on a curve to the left, radius 716.3 feet, 543.8 feet, thence N. 65° 57' W. 490. feet, thence on a curve to right, radius 716.3 feet, 382.5 feet more or less, to line 27-28 of said Dump Placer, Survey 4574, excluding therefrom any portion of above described land which may be located outside of the first above mentioned placer claims, containing 37.5 acres more or less. Reserving unto Grantor, its successors in interest and assigns, the right of reversion upon abandonment for uses herein granted; also reserving unto Grantor all mineral rights; also subject to existing rights and encumbrances against said property whether of record or established by use. 50¢ I. R. stamps.
Acknowledged July 26, 1939 before G. M. Gadsby as President of The Western Colorado Power Company, a corporation, before Chas. L. Ovard Notary Public, Salt Lake County, Utah. ("The Western Colorado Power Company, a Colorado Corporation", in body.)

198
199
222
223
224

RECEIVED

MAR 11 1988

AD VALOREM
TAXES

APR 3 1939

G.M.

THE C. F. HOSCKEL CO., DENVER 14034

The Board of County Commissioners met in special session March 20th. for the purpose of allowing Old Age Pension Claims. 101 Claims were allowed in the total amount of \$2715.80. There being no further business the Board adjourned to meet in special session April 3 & 4 for the purpose of taking care of the regular monthly county business.

Wm. Finnegan
CHAIRMAN

Forest White

Paul Cornforth

Attest: *Wilma L. Piele*
Clerk

The Board of County Commissioners met in special session April 3 & 4 1939 for the purpose of taking care of the regular monthly county business. Members present were: Chairman, Wm. Finnegan, Commissioner Paul Cornforth and Commissioner Forest White. In attendance were County Attorney C. N. Fairlamb and Clerk Wilma L. Piele.

Minutes of previous meetings were read, approved and ordered placed of record. Claims from the various funds were allowed as follows:

OCR.....	\$ 2347.47
State Special Road.....	2794.21
County Road.....	1034.16
State Special Relief.....	615.47
County Poor.....	290.67
Public Welfare:	
Adm.....	273.36
Blind.....	35.00
Aid to Dep. Children..	144.00

Reports of the various county officers were read and approved. Several persons met with the Board regarding tax matters. Butcher bond for Marion Conn was approved.

The County accepted a deed from Anton Blizil for his property at Norwood with the understanding that he would be deeded back his lots where his home is with all taxes cancelled. The County Attorney to draw up the deed.

A telegram was sent to Wm. Beatty of the Western Colo. Power Co., to inquire about right of way deeds for the San Miguel River highway. As soon as this deed is received the Board is to make affidavit to the Highway Dept. so that the contract can be advertised.

The following resolutions were drawn:

BE IT RESOLVED, By the Board of County Commissioners of San Miguel County, State of Colorado:

THAT WHEREAS, The County of San Miguel is the owner of Lots Eighteen (18) to Twenty-one (21) inclusive, in Block Four (4) of West Blizil's sub-division to the Town of Norwood, Colorado, together with all improvements thereon situate.

AND WHEREAS, The said Anton Blizil has, together with other property, deeded the real estate above described to the County of San Miguel, a body corporate and politic, with the understanding and arrangement that the said County convey to the said Anton Blizil for the term of his natural life Lots 18 and 21 inclusive, of Block 4, West Blizil's sub-division to the Town of Norwood, Colorado, together with the improvements thereon situate.

IT IS, THEREFORE, ORDERED, That Charles N. Fairlamb be, and hereby is, appointed Commissioner to sell and convey the said life estate to the said Anton Blizil. The said commissioners to execute a Quit-Claim deed for his natural life to the said Anton Blizil on behalf of San Miguel County for the above described property, and to affix the seal of said County to such conveyance and attaching to said Quit Claim Deed a true copy of this resolution and order of the Board of County Commissioners of San Miguel County.

BOARD OF COUNTY COMMISSIONERS
BY *Wm. Finnegan*
Chairman

Attest: *WILMA L. PIELE*
County Clerk & Recorder in and
for San Miguel County, Colorado (SEAL OF SAN MIGUEL COUNTY)

BE IT RESOLVED, By the Board of County Commissioners of San Miguel County, State of Colorado:

THAT WHEREAS, The County of San Miguel is the Owner of an undivided 1/6 Interest of the Hollar Lode, U. S. Survey No. 5510, located in the Upper San Miguel Mining District, together with all and singular the mines, minerals, lodes and veins within the lines of said claim, and their dips and spurs and all dumps, plant, fixtures, improvements, rights, privileges and appurtenances thereunto in anywise belonging.

AND WHEREAS, The Veta Mines, Incorporated, has offered the County the sum of Fifteen (\$15.00) Dollars for and undivided one-sixth (1/6) interest in and to the above property.

IT IS, THEREFORE, ORDERED, That Charles N. Fairlamb be, and hereby is appointed Commissioner to sell and convey said undivided one-sixth (1/6) interest in and to the Hollar Lode, U. S. Survey No. 5510, together with all and singular the mines, minerals, lodes and veins within the lines of said claim, and their dips and spurs and all dumps, plant, fixtures, improvements, rights, privileges and appurtenances thereunto in anywise belonging, to the Veta Mines, Inc., for the sum of Fifteen (\$15.00) Dollars to be paid the County Treasurer of San Miguel County, and credited to the said County. Said Commissioner County Treasurer of San Miguel County, and credited to the said County. Said Commissioner County Treasurer of San Miguel County, Inc., on behalf of said San Miguel County

Amended 80620
Location Certificate

Independent Lode,

State of Colorado,)
County of San Miguel.)ss.

Filed for record at 2:25 o'clock
P. M. July 27th, 1939 and duly re-
corded in Book 176 Page 222.

Wilma L. Piele

Recorder.

By Irene R. Visintin
Deputy.

is bounded and described as follows.

Beginning at corner No. 1 thence south 750 ft. 10 degrees east to center side stake
thence south 750 ft 10 degrees east to corner No. 2 thence west 600 feet 10 degrees
south to corner No. 3, thence north 750 ft 10 degrees west to center side line stake,
thence north 750 ft. 10 degrees west to corner no. 4, thence east 600 ft. 10 degrees
north to place of beginning. Being the same lode originally located on the fourth
day of July 1914, and recorded on the fifth day of August 1914 in book 119 page 44 in
the office of the recorder of said county. The further certificate of location is
made without waiver of any previous rights, but to secure all abandoned overlapping
claims, and to secure all the benefits of section 4210 of the revised statutes of
Colorado. Date of relocation July 24, 1939 date of amended certificate of relocation
July 24, 1939.

MICHAEL O'NEILL

#####

80624
QUIT CLAIM DEED
FROM
SAN MIGUEL COUNTY
TO
WESTERN COLORADO POWER CO.

State of Colorado)ss.
County of San Miguel)

Filed for record at 11:00
o'clock A. M. July 28th 1939 and
duly recorded in Book 176 Page 222.
Wilma L. Piele
Recorder

#####

when the following proceedings, among others, were had and done to-wit:

BE IT HEREBY RESOLVED, that Charles N. Fairlamb, Telluride, Colorado, be and hereby
is appointed COMMISSIONER TO CONVEY certain right-of-way property, as conveyed to
the County of San Miguel Colorado by Western Colorado Power Company and as recorded
in Book 176 Page 198 in the office of the County Clerk and Recorder of San Miguel
County, back to Western Colorado Power Company, so that a deed of correction may
be given by said Western Colorado Power Company due to changes in the Survey of said
State Highway affecting said right of way.

Board of County Commissioners
San Miguel County, Colorado

By WM. FINNEGAN
Chairman

(SEAL OF SAN MIGUEL COUNTY, COLORADO)

QUIT CLAIM DEED

KNOW ALL MEN BY THESE PRESENTS:

That the County of San Miguel, a body corporate and politic of the County of
San Miguel and State of Colorado, Grantor, for the Consideration of One Dollar and
other valuable considerations in hand paid, hereby sells and quit-claims to the
Western Colorado Power Company, a Colorado Corporation whose principal place of
business is at Durango, La Plata County, Colorado, Grantee, the following real
property including drainage and other uses incident thereto, situate in the County
of San Miguel and State of Colorado, to-wit:

A right of way over the Idaho Placer, Montana Placer, Old Channel Placer and
Dump Placer mining claims, survey No. 4574 and Kansas City Placer mining claim,
survey No. 211, located in Section 30, T. 44. N. R. 11W. and Sections 23, 24 and 25,
T. 44 N. R. 12 W. N. M. P. M right of way on the left of center line to be 50 feet
from Station 861-20 to Station 879-50, 60 feet from Station 880-50 to Station 884-00.5,
50 feet from Station 885-00 to Station 913-00 and from Station 918-40 to Station
940-00, and 75 feet from Station 941-00 to Station 981-64; and right of way on the
right of center line to be 50 feet from Station 861-20 to Station 877-00, 100 feet
from Station 878-00 to Station 902-00, 75 feet from Station 903-00 to Station 913-00
and from Station 918-76.3 to Station 938-00, 50 feet from Station 939-00 to Station
940-00, and 75 feet from Station 941-00 to the end of Grantee's land at line 27-28
of said Dump Placer claim; the center line of said right of way being more particularly
described as follows:

Beginning on line 2-3 of Idaho Placer at a point S 21°00' W. 285 feet from corner No. 2 thereof, thence running N. 71° 46' W. 75.8 feet, thence on curve to the right, radius 716.3 feet, 476.2 feet; thence N. 33° 40' W 211.2 feet, thence on curve to the left, radius 573 feet, 343.8 feet, thence N. 68° 03' W 110.8 feet, thence on curve to the right, radius 573 feet, 353.7 feet, thence N. 32° 41' W. 376.2 feet, thence on curve to the left, radius 477.5 feet, 298.9 feet, thence N. 68° 33' W. 185.5 feet, thence on curve to the right radius 573 feet, 376.7 feet, thence N. 30° 53' W. 272.6 feet, thence on curve to the left radius 955 feet, 434.4 feet, thence N. 56° 57' W. 241.7 feet to station 898+80 at end line common to Idaho Placer and Montana Placer and being S. 14° 15' W. 205 feet from corner 1-8 of said claims, thence N. 56° 57' W. 547.8 feet, thence on curve to the right, radius 477.5 feet, 541.7 feet, thence N. 8° 03' E. 188.3 feet, thence on curve to the left, radius 477.5 feet, 152.2 feet to line 7-8 said Montana Placer at Station 913+00. Also beginning on line 7-8 of Montana Placer at a point S 37° 34' E. 370 feet from corner No. 7 of said Placer, thence running N. 51° 46' W. 36.3 feet, thence on curve right, radius 716.3 feet, 338.7 feet to end line common to Montana Placer and Kansas City Placer at a point S 40° 00' W. 295 feet from corner No. 8, said Kansas City Placer, thence continuing on curve to the right radius 716.3 feet, 107.6 feet, thence N. 16° 04' W. 260.4 feet, thence on curve to the left radius 716.3 feet, 593.8 feet, thence N. 63° 34' W. 256.5 feet thence on curve to the right, radius 1432.5 feet, 362.5 feet, thence N. 49° 04' W. 408.4 feet thence on a curve to the left, radius 477.5 feet, 275.0 feet, thence N. 82° 04' W. 144 feet, thence on a curve to the right, radius 477.5 feet, 527.4 feet, thence N. 18° 47' W. 460.9 feet, thence on a curve to the left radius 573.0 feet, 546.7 feet, thence N. 73° 27' W. 119.1 feet, thence on a curve to the right, radius 573.0 feet, 510.9 feet, thence N. 22° 27' W. 167.9 feet, thence on curve to the left radius 716.3 feet, 587.5 feet, thence N. 69° 27' W. 434.3 feet, thence on a curve to the right, radius 716.3 feet, 400 feet, more or less, to line 27-28. Said Dump Placer claim Survey No. 4574, excluding therefrom any portion of the above described land which may be located outside of the first above mentioned Placer Mining Claims, containing 37.80 acres, more or less.

IN WITNESS WHEREOF the said party of the first part has set its hand and seal this 20 day of July A. D. 1939.

San Miguel County, Colorado

By CHARLES N FAIRLAMB
COMMISSIONER TO CONVEY

(SEAL OF SAN MIGUEL COUNTY, COLORADO.)

STATE OF COLORADO)
COUNTY OF SAN MIGUEL) ss.

I, Wilma L. Piele, County Clerk and Recorder in and for said San Miguel County, Colorado do hereby certify that Charles N. Fairlamb, personally known to me to be Commissioner to Convey said property above according to Resolution of County Commissioners of said County, attached hereto, appeared before me this day in person and acknowledged that he signed, sealed and delivered the above said instrument of writing as his free and voluntary act and deed for the uses and purposes therein set forth.

Given under my hand and official seal this 20th day of July A. D. 1939.

WILMA L. PIELE
COUNTY CLERK AND RECORDER
SAN MIGUEL COUNTY, COLORADO.

(SEAL OF SAN MIGUEL COUNTY, COLORADO)

#####

80625
QUITCLAIM DEED

THE WESTERN COLORADO POWER COMPANY
To
COUNTY OF SAN MIGUEL

State of Colorado,)
County of San Miguel.) ss.

Filed for record at 11:05 o'clock
A. M. July 28th, 1939 and duly re-
corded in Book 176 Page 223.
Wilma L. Piele.
Recorder.

#####

Montana Placer, Old Channel Placer, and Dump Placer mining claims, survey No. 4574, and Kansas City Placer mining claim, survey No. 211, located in Section 30, T. 44 N. R. 11 W. and Sections 23, 24 and 25, T. 44 N., R. 12 W., N.M.P.M.; right of way on the left of center line to be 50 feet from Station 861-20 to Station 879-50, 60 feet from Station 880-50 to Station 884-00.3, 50 feet from Station 885-00 to Station 913-00 and from Station 918-40 to Station 940-00, and 75 feet from Station 941-00 to the end of Grantor's land at line 27-28 of said Dump Placer claim; and right of way on the right of center line to be 50 feet from Station 861-20 to Station 877-00, 100 feet from Station 878-00 to Station 902-00, 75 feet from Station 903-00 to Station 913-00 and from Station 918-76.3 to Station 938-00, 50 feet from Station 939-00 to Station 940-00, and 75 feet from Station 941-00 to the end of Grantor's land at line 27-28 of said Dump Placer claim; the center line of said right of way being more particularly described as follows:

QUITCLAIM DEED

KNOW ALL MEN BY THESE PRESENTS:

That The Western Colorado Power Company, a Colorado Corporation whose principal place of business is at Durango, LaPlata County, Colorado, Grantor, for the consideration of Ten Dollars (\$10.00) and other valuable considerations in hand paid, hereby sells and quitclaims to the County of San Miguel, a body corporate and politic of the County of San Miguel and the State of Colorado, Grantee, the following real property for highway purposes only, including drainage and other uses incident thereto, situate in the County of San Miguel and State of Colorado, to-wit:

A right of way over the Idaho Placer,

REVISED &
DESCRIPTION
FROM HERE

Beginning on line 2-3 of Idaho Placer at a point S. 21° 00' W. 285 feet from corner No. 2 thereof, thence running N. 71° 46' W. 75.8 feet, thence on curve to the right, radius 716.3 feet, 476.2 feet, thence N. 33° 40' W. 211.2 feet, thence on curve to the left, radius 573 feet, 343.8 feet, thence N. 68° 03' W. 110.8 feet, thence on curve to the right, radius 573 feet, 353.7 feet, thence N. 32° 41' W. 376.2 feet, thence on curve to the left, radius 477.5 feet, 298.9 feet, thence N. 68° 33' W. 185.5 feet, thence on curve to the right radius 573 feet, 376.7 feet, thence N. 30° 53' W. 272.6 feet, thence on curve to the left radius 955 feet, 434.4 feet, thence N. 56° 57' W. 241.7 feet to station 898.80 at end line common to Idaho Placer and Montana Placer and being S. 14° 17' W. 205 feet from corner 1-8 of said claims, thence N. 56° 57' W. 547.8 feet, thence on curve to the right, radius 477.5 feet, 541.7 feet, thence N. 8° 03' E. 188.3 feet, thence on curve to the left, radius 477.5 feet, 152.2 feet to line 7-8, said Montana Placer at Station 913-00, Also beginning on line 7-8 of Montana Placer at a point S. 37° 34' E. 100 feet from corner No. 7 of said Placer, thence running N. 51° 46' W. 36.3 feet, thence on curve to the right, radius 716.3 feet, 338.7 feet to end line common to Montana Placer and Kansas City Placer at a point S. 40° 00' W. 295 feet from corner No. 8, said Kansas City Placer, thence continuing on curve to the right, radius 716.3 feet, 107.6 feet, thence N. 16° 04' W. 260.4 feet, thence on curve to the left, radius 716.3 feet, 593.8 feet, thence N. 63° 34' W. 256.5 feet, thence on curve to the right, radius 1432.5 feet, 362.5 feet, thence N. 49° 04' W. 408.4 feet, thence on a curve to the left, radius 477.5 feet, 275.0 feet, thence N. 82° 04' W. 220.3 feet, thence on a curve to the right, radius 477.5 feet, 554.2 feet, thence N. 15° 34' W. 359.2 feet, thence on a curve to the left, radius 636.7 feet, 643.1 feet, thence N. 73° 27' W. 78.7 feet, thence on a curve to the right, radius 573 feet, 510 feet, thence N. 22° 27' W. 114.5 feet, thence on a curve to the left, radius 716.3 feet, 543.8 feet, thence N. 65° 57' W. 490.9 feet, thence on a curve to the right, radius 716.3 feet, 382.5 feet, more or less, to line 27-28 of said Dump Placer Survey 4574, excluding therefrom any portion of above described land which may be located outside of the first above mentioned placer mining claims, containing 37.5 acres, more or less.

Reserving unto Grantor, its successors in interest and assigns, the right of reversion upon abandonment for the uses herein granted; also reserving unto the Grantor all mineral rights in said property; also subject to existing rights and encumbrances against said property whether of record or established by use.

IN WITNESS WHEREOF, the Grantor has caused these presents to be executed by its duly authorized officers this 26th day of July, A. D. 1939.

THE WESTERN COLORADO POWER COMPANY

By G. M. GADSBY.
President

ATTEST:

FERRIS R. THOMASSEN
Asst. Secretary

(THE WESTERN COLORADO POWER COMPANY)
(1913 SEAL)

APPROVED
L.B. FULLER

! APPROVED !
! J.A.H. !
! Vice-President. !

APPROVED AS TO FORM

APPROVED AS TO
FORM
G.R.S.

U.	S..	U.	S..	U.	S..
DOCUMENTARY 20	.	DOCUMENTARY 20	.	DOCUMENTARY	.
CENTS	.	CENTS.	.	10 CENTS G.M.G.	.
G.M.G. 7/26/39	Cancelled	7/26/39	.	7/26/39	.
I.	R..	I. G.M.C.	R..	Cancelled	.

STATE OF UTAH, ↓
 : SS.
COUNTY OF SALT LAKE. ↓

on the 26th day of July, 1939, personally appeared before me G. M. Gadsby, who being by me duly sworn did say that he is the President of The Western Colorado Power Company, a corporation, and that said instrument was signed in behalf of said corporation by authority of its By-laws and said G. M. Gadsby acknowledged to me that said corporation executed the same.

CHAS. L. OVARD
Notary Public
Residing at Salt Lake City, Utah.

My Commission expires:
Aug. 26-1940

(CHAS. L. OVARD)
(NOTARY PUBLIC)
(COMMISSION EXPIRES AUG. 26, 1940)
(SALT LAKE CITY, STATE OF UTAH.)

79941
Location Certificate
Cottonwood Placer Claim.

STATE OF COLORADO,)
County of San Miguel.) SS.

Office of County Clerk and Recorder:

I hereby certify that the within
instrument was filed in this office
for record at 3:40 o'clock P. M.,
April 6th, A. D. 1939, and was duly
recorded in Book No. 176, Page 198.

Wilma L. Piele
Recorder.
Irene R. Visintin
Deputy.

We also claim a water right for use of placering said claim. Discovery shaft and monu-
ment is located about 400 feet northwest of Bench Marker C 147. This property is a
part of the Old Golden Star placer, abandoned.
This new claim shall be known as the Cottonwood placer. We claim the legal time for
proving this property.
said claim was located on the 5th day of April, A. D. 1939.
Date of Certificate April 5, A. D. 1939.

ATTEST: DAN BRYANT

CARRIE M. BRYANT

79952

QUIT CLAIM DEED

WESTERN COLORADO POWER CO.

TO

SAN MIGUEL COUNTY.

State of Colorado,) SS.
County of San Miguel.)

Filed for record at 4:00 o'clock P.
M. April 7, 1939 and duly recorded in
Book 176 Page 198.

Wilma L. Piele
Recorder.

#####

A right of way over the Idaho Placer, Montana Placer, Old Channel Placer, and Dump
Placer mining claims, survey No. 4574, and Kansas City Placer mining claim, survey No.
211, located in section 30, T. 44 N. R. 11 W. and Sections 23, 24 and 25, T. 44 N., R.
12 W. N.M.P.M; right of way on the left of center line to be 50 feet from Station 861-20
to Station 879-50, 60 feet from Station 880-50 to Station 884-00.3, 50 feet from Station
885-00 to Station 913-00 and from Station 918-40 to Station 940-00, and 75 feet from
Station 941-00 to Station 981-64; and right of way on the right of center line to be 50
feet from Station 861-20 to Station 877-00, 100 feet from Station 878-00 to Station
902-00, 75 feet from Station 903-00 to Station 913-00 and from Station 918-76.3 to
Station 938-00, 50 feet from Station 939-00 to Station 940-00, and 75 feet from Station
941-00 to the end of Grantor's land at line 27-28 of said Dump Placer claim; the center
line of said right of way being more particularly described as follows:

Beginning on line 2-3 of Idaho Placer at a point S. 21° 00' W. 285 feet from corner
No. 2 thereof, thence running N. 71° 46' W. 75.8 feet, thence on curve to the right, radi-
716.3 feet, 476.2 feet, thence N. 33° 40' W. 211.2 feet, thence on curve to the left,
radius 573 feet, 343.8 feet, thence N. 68° 03' W. 110.8 feet, thence on curve to the
right, radius 573 feet, 353.7 feet, thence N. 32° 41' W. 376.2 feet, thence on curve to
the left, radius 477.5 feet, 298.9 feet, thence N. 68° 33' W. 185.5 feet, thence on a curve
to the right radius 573 feet, 376.7 feet, thence N. 30° 55' W. 272.6 feet, thence on
curve to the left radius 955 feet, 434.4 feet, thence N. 56° 57' W. 241.7 feet to station
898+80 at end line common to Idaho Placer and Montana Placer and being S. 14° 15' W. 205
feet from corner 1-8 of said claims, thence N. 56° 57' W. 547.8 feet, thence on curve
to the right, radius 477.5 feet, 541.7 feet, thence N. 8° 03' E. 188.3 feet, thence on
curve to the left, radius 477.5 feet, 152.2 feet to line 7-8, said Montana Placer at
Station 913+00. Also beginning on line 7-8 of Montana Placer at a point S. 37° 34' E.
370 feet from corner No. 7 of said Placer, thence running N. 51° 46' W. 36.3 feet, thence
on curve to the right, radius 716.3 feet, 338.7 feet to end line common to Montana
Placer and Kansas City Placer at a point S. 49° 00' W. 295 feet from corner No. 8, said
Kansas City Placer, thence continuing on curve to the right, radius 716.3 feet, 107.6
feet, thence N. 16° 04' W. 260.4 feet, thence on curve to the left, radius 716.3 feet,
593.8 feet, thence N. 63° 34' W. 256.5 feet, thence on curve to the right, radius 1432.5
feet, 362.5 feet, thence N. 49° 04' W. 408.4 feet, thence on a curve to the left, radius
477.5 feet, 275.0 feet, thence N. 82° 04' W. 144 feet, thence on a curve to the right,
radius 477.5 feet, 527.4 feet, thence N. 18° 47' W. 460.9 feet, thence on a curve to the
left radius 573.0 feet, 546.7 feet, thence N. 73° 27' W. 119.1 feet, thence on a curve to
the right, radius 573.0 feet, 510.9 feet, thence N. 22° 27' W. 167.9 feet, thence on curve
to the left radius 716.3 feet, 587.5 feet, thence N. 69° 27' W. 434.3 feet, thence on a
curve to the right, radius 716.3 feet, 400 feet, more or less, to line 27 - 28 said Dump
Placer Claim Survey No. 4574, excluding therefrom any portion of above described land
which may be located outside of the first above mentioned Placer Mining Claims, con-
taining 37.80 acres, more or less.

Reserving unto Grantor, its successors in interest and assigns, the right of re-
version upon abandonment for the uses herein granted; also reserving unto the Grantor all

BASED
ON OLD
PLANS

mineral rights in said property; also subject to existing rights and encumbrances against said property whether of record or established by use.
IN WITNESS WHEREOF the Grantor has caused these presents to be executed by its duly authorized officers this 4th day of April, A. D. 1939.

THE WESTERN COLORADO POWER COMPANY

By G. M. GADSBY
President

ATTEST:

FERRIS R. THOMASSEN
Asst. Secretary

(THE WESTERN COLORADO POWER COMPANY, SEAL)
1913

STATE OF UTAH)
: SS.
COUNTY OF SALT LAKE)

On the 4th day of April, 1939, personally appeared before me G. M. Gadsby who being by me duly sworn did say that he is the President of The Western Colorado Power Company, a corporation, and that said instrument was signed in behalf of said corporation by authority of its By-laws and said G. M. Gadsby acknowledged to me that said corporation executed the same.

J. W. TWELVES
Notary Public
Residing at Salt Lake
City, Utah.

My Commission Expires: _____

Commission Expires January 5, 1942.

(J. W. TWELVES)
(NOTARY PUBLIC)
(COMMISSION EXPIRES JAN. 5, 1942)
(SALT LAKE CITY, STATE OF UTAH.)

No. 79995

Ben F. Ittner, Et Al

To

San Miguel Co.

STATE OF COLORADO)ss.
COUNTY OF SAN MIGUEL)

I hereby certify that this deed was filed for record on the 14 day of April A. D. 1939 at 10:00 o'clock A. M., in my office and duly recorded in Book 176 Page No. 199.

Wilma L. Piele
Recorder

THIS DEED, Made this 13th day of April in the year of our Lord one thousand nine hundred and thirty eight, between Ben. F. Ittner, Nancy Ittner Williams, Helen Ittner Lorber, Gladys Ittner Orr, Estelle J. Ittner, Mary L. Ittner, Annie Ittner Fulett, Nelle Ittner Hulett, Marie A. Ittner, Geo. W. Ittner, Wm. B. Ittner, Jr., Isabel Ittner LaMont, heirs of Anthony Ittner, deceased; C. L. Whitemore and St. Louis Union Trust Company, Trustees under the will of Henry C. Haarstick, deceased, of the first part, and THE COUNTY OF SAN MIGUEL and State of Colorado, of the second part,

WITNESSETH, That the said parties of the first part, for and in consideration of the sum of SIXTY-NINE and 75/100-----Dollars, to the said parties of the first part in hand paid by the said party of the second part, the receipt whereof is hereby confessed and acknowledged, have remised, released, sold, conveyed and QUIT-CLAIMED, and by these presents do remise, release, sell, convey and QUIT-CLAIM unto the said party of the second part, its heirs and assigns, forever, all the right, title, interest, claim and demand which the said parties of the first part have in and to the following described property situate, lying and being in the County of San Miguel and State of Colorado, to-wit:
A tract of land for Highway R.O.W. purposes being a part of Survey No. 261 Ware Bar Placer Mining Claim in Section 34, Township 44 North, Range 11 West, N.M.P.M., described as follows: Beginning at Engineer's Sta. 672+00 being a point whence Cor. No. 1. Survey No. 261 Ware Bar Placer bears S. 39° 46' W 605 ft. and running thence S. 40° 21' E 9 ft. to the N.W. R.O.W. line of the R. G. S. R. R. thence S. Westerly 102 ft. more or less along said R. O. W. line to its intersection with the S. E. R. O. W. line herein opposite and 30 ft. from Engineer's Sta. 673+00, thence on curve right radius 316.5 ft. 343.7 ft. Thence S. 25° 21' W 15 ft. Thence N. 64° 39' W 288.9 ft. Thence S. 25° 21' W. 5 ft. Thence N. 64° 39' W. 252.5 ft. Thence Curve right radius 1005 ft. 180 ft. to line 1-2 Survey No. 261 Ware Bar Placer at N 45° W 920 ft. from Cor. No. 1, Thence N. 45 W. along said line 1-2 703 ft. to the North R.O.W. line herein, to a point opposite & 50 ft. from Engineer's Sta. 690+14, Thence returning on curve right radius 1482.5 ft. 252 ft. Thence S. 51° 29' E 396.3 ft. Thence on curve left radius 905 ft. 207.9 ft. Thence S. 64° 39' E. 541.4 ft. Thence on curve left radius 236.5 ft. 271.2 ft. Thence N. 49° 39' E 82.6 ft. Thence S ° 40 21' E 50 ft. to the place of beginning containing 3.23 acres.
Old R.O.W.-----.60 "
Net R.O.W.-----2.63 "

A tract of land for easement for building stockyards being a part of Survey No. 261, Ware Bar Placer Mining claim in the NE 1/4 SW 1/4 Sec., 34 T. 44N., R. 11 W. N.M.P.M., described as follows: Beginning at a point on the South Right of Way line of FAP 103-B S 25° 21' W. 45 ft. from Engineer's Station 676+27, whence Cor. No. 1, Survey No. 261 Ware Bar Placer Mining Claim bears S 3° 00' E. 337 ft. and running thence S. 33° 00' W. 70 ft. thence N. 62° 31' W 100.9 Ft. Thence N. 28° 30' E., 40 ft., thence S. 61° 30' E., 10 ft., thence N. 28°30' E., 10 ft. thence N. 61°30' W., 10 ft., thence N. 28°30' E. 13 ft., thence S. 64° 39' E., 108 ft. to the place of beginning, containing 0.16 acres more or less.

Together with an easement to construct a ditch to drain the aforementioned tract across other lines of grantors.

Excepting, however, all minerals on said conveyed land which are expressly reserved to first parties, their heirs and assigns; provided, however, that in any mining

FED. ROAD DIST. NO.	STATE	F.A.P. NO.	SHEET NO.	TOTAL SHEETS
3	COLO.	FLHP 5-A CD	1	1



Rev. 9-15-39 A.J.S. - Index

COLORADO **STATE HIGHWAY DEPARTMENT** **PLAN AND PROFILE OF PROPOSED** **FEDERAL AID PROJECT NO. 103-C (I) &** **FEDERAL LANDS-HIGHWAY PROJECT NO. 5-A (I)** **STATE HIGHWAY NO. 145**

SAN MIGUEL COUNTY

SCALES ON ORIGINAL TRACINGS
 ON PLAN, 1 IN. = 100 FT.
 ON PROFILE 1 IN. = 100 FT. HORIZONTAL
 1 IN. = 10 FT. VERTICAL
 GRADE LINE ON PROFILE IS SHOWN AS GRADE OF FINISHED ROAD
 F.L.H.P. 5-A (I) { GROSS LENGTH OF PROJECT 11,287.3 FT. = 2.137 MILES
 NET LENGTH OF PROJECT }
 F.A.P. 103-C (I) { GROSS LENGTH OF PROJECT 29,096.5 FT. = 5.510 MILES
 NET LENGTH OF PROJECT 17,809.2 FT. = 3.373 MILES }

- INDEX OF SHEETS**
- SHEET NO. 1 - TITLE SHEET
 - 2 - TYPICAL SECTION & SUMMARY OF QUANTITIES
 - 3-6 - LIST OF STRUCTURES, DETAIL OF SLOPE PAVING, ROW MARKERS, SEL. MAT. PLAN, & SURF. PLAN.
 - 7-9 - DETAILS OF SPEC. 10'x10' CONC. BOX CULVERTS.
 - 10-11 - 8'x8' BRIDGE STA. 1181+
 - 12-13 - STANDARD HEADWALLS FOR CMP CULVERTS M-102-E
 - 14 - CONCRETE BOX CULVERTS - STANDARD M-103-D
 - 15 - STANDARD TIMBER GUARD POSTS M-19-B
 - 16 - WIRE CABLE GUARD FENCE M-20-B
 - 17 - WIRE FENCES, UNTRTD. WOOD POSTS, M-24-GX
 - 18 - STANDARD STRUCT. NUMBER LETTERING M-10-A
 - 19 - METHOD FOR SUPERELEVATION AND WIDENING OF CURVES M-1-B
 - 20 - TYPICAL SIDE APPROACH ROADS - ROADWAY CONSTRUCTION TRAFFIC SIGNS M-2-B
 - 21 - STANDARD MARKER POST M-7-B
 - 22-31 - PLAN AND PROFILE SHEETS
 - 32-254 - CROSS-SECTION SHEETS

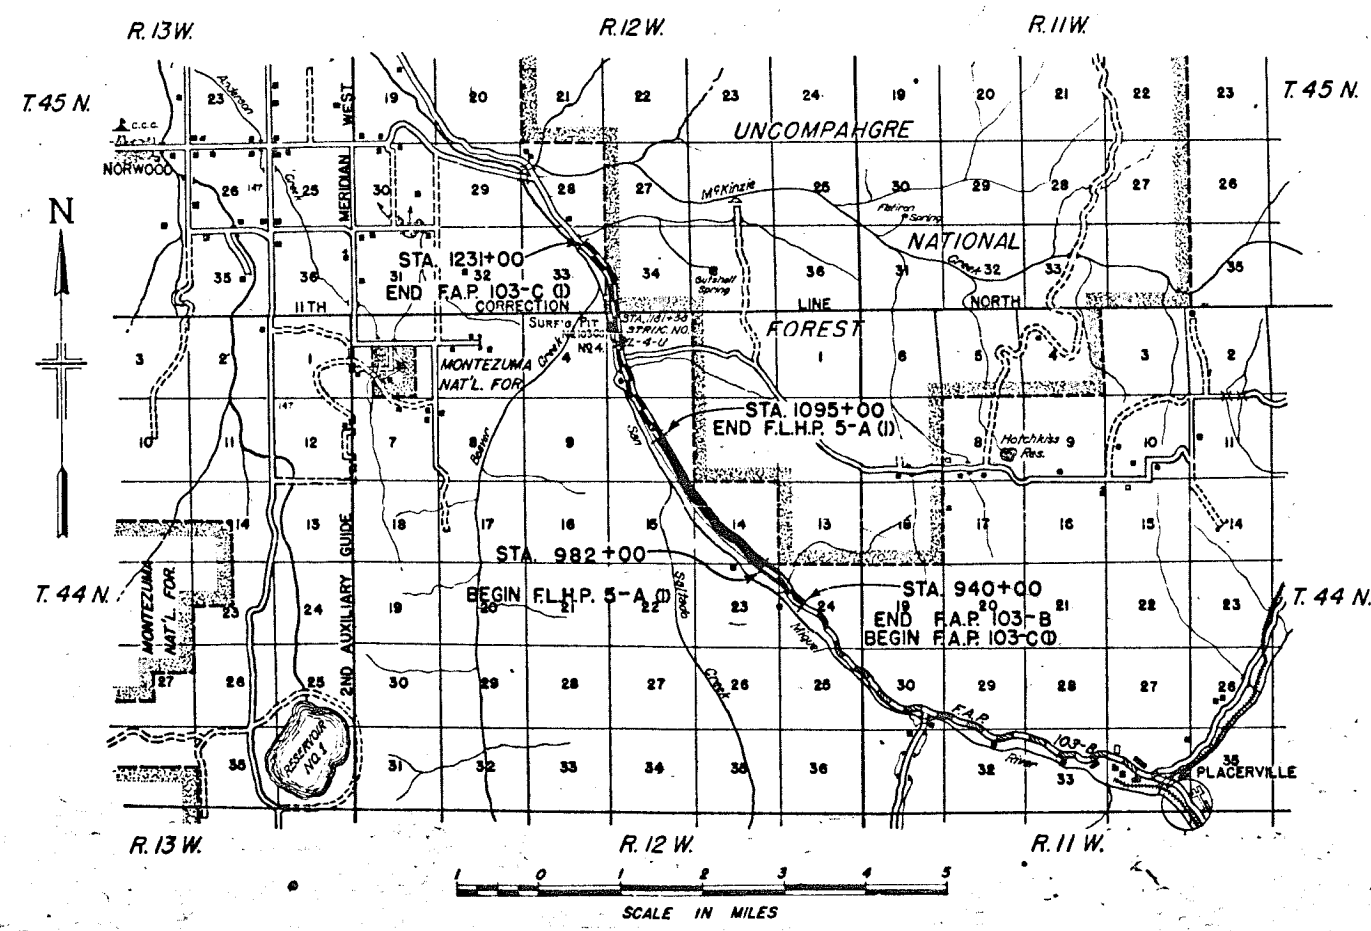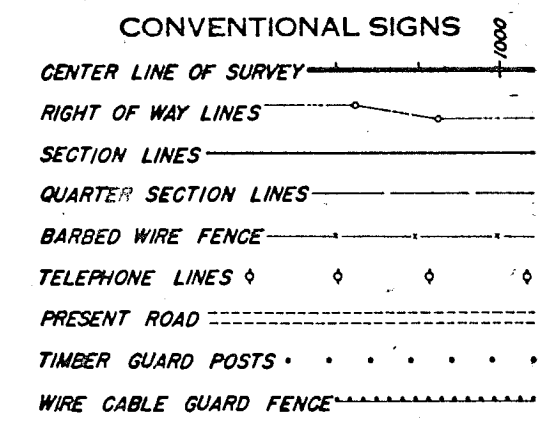

It is recommended that bidders on this project go over the plan details with one of the following field representatives of this Department:
 J.J. Vandemoer, Division Engineer, Grand Junction, Colo.
 J.A. Cavanaugh, Resident Engineer, Montrose, Colorado.

RECOMMENDED FOR APPROVAL
 ASSISTANT ENGINEER
 APPROVED
 STATE HIGHWAY ENGINEER
 RECOMMENDED FOR APPROVAL
 DIST. ENG. BUREAU PUBLIC ROADS
 RECOMMENDED FOR APPROVAL
 CHIEF ENG. BUREAU PUBLIC ROADS
 APPROVED
 DIRECTOR BUREAU PUBLIC ROADS

NOTES:

Fencing is tabulated on Sheet No. 2.
R.O.W. Markers tabulated on Sheet No. 3.
Timber Guard Posts tabulated on Sheet No. 4.
Wire Cable Guard Fence tabulated on Sheet No. 6.

Alignment and Grades shown on the plans are subject to modification during construction after approval by the Denver Office.


S.W. 1/4 SEC. 24
T. 44N. R. 12W.

N.W. 1/4 SEC. 23

FED. ROAD DIST. NO.	STATE	F.A.P. 103C(1)	SHEET NO.	TOTAL SHEETS
3	COLO.	FLMP5-A(1)	22	

PLAN	DATE	BY	CHKD.
DESIGNED			
DRAWN			
CHECKED			
APPROVED			


PROFILE	DATE	BY	CHKD.
DESIGNED			
DRAWN			
CHECKED			
APPROVED			

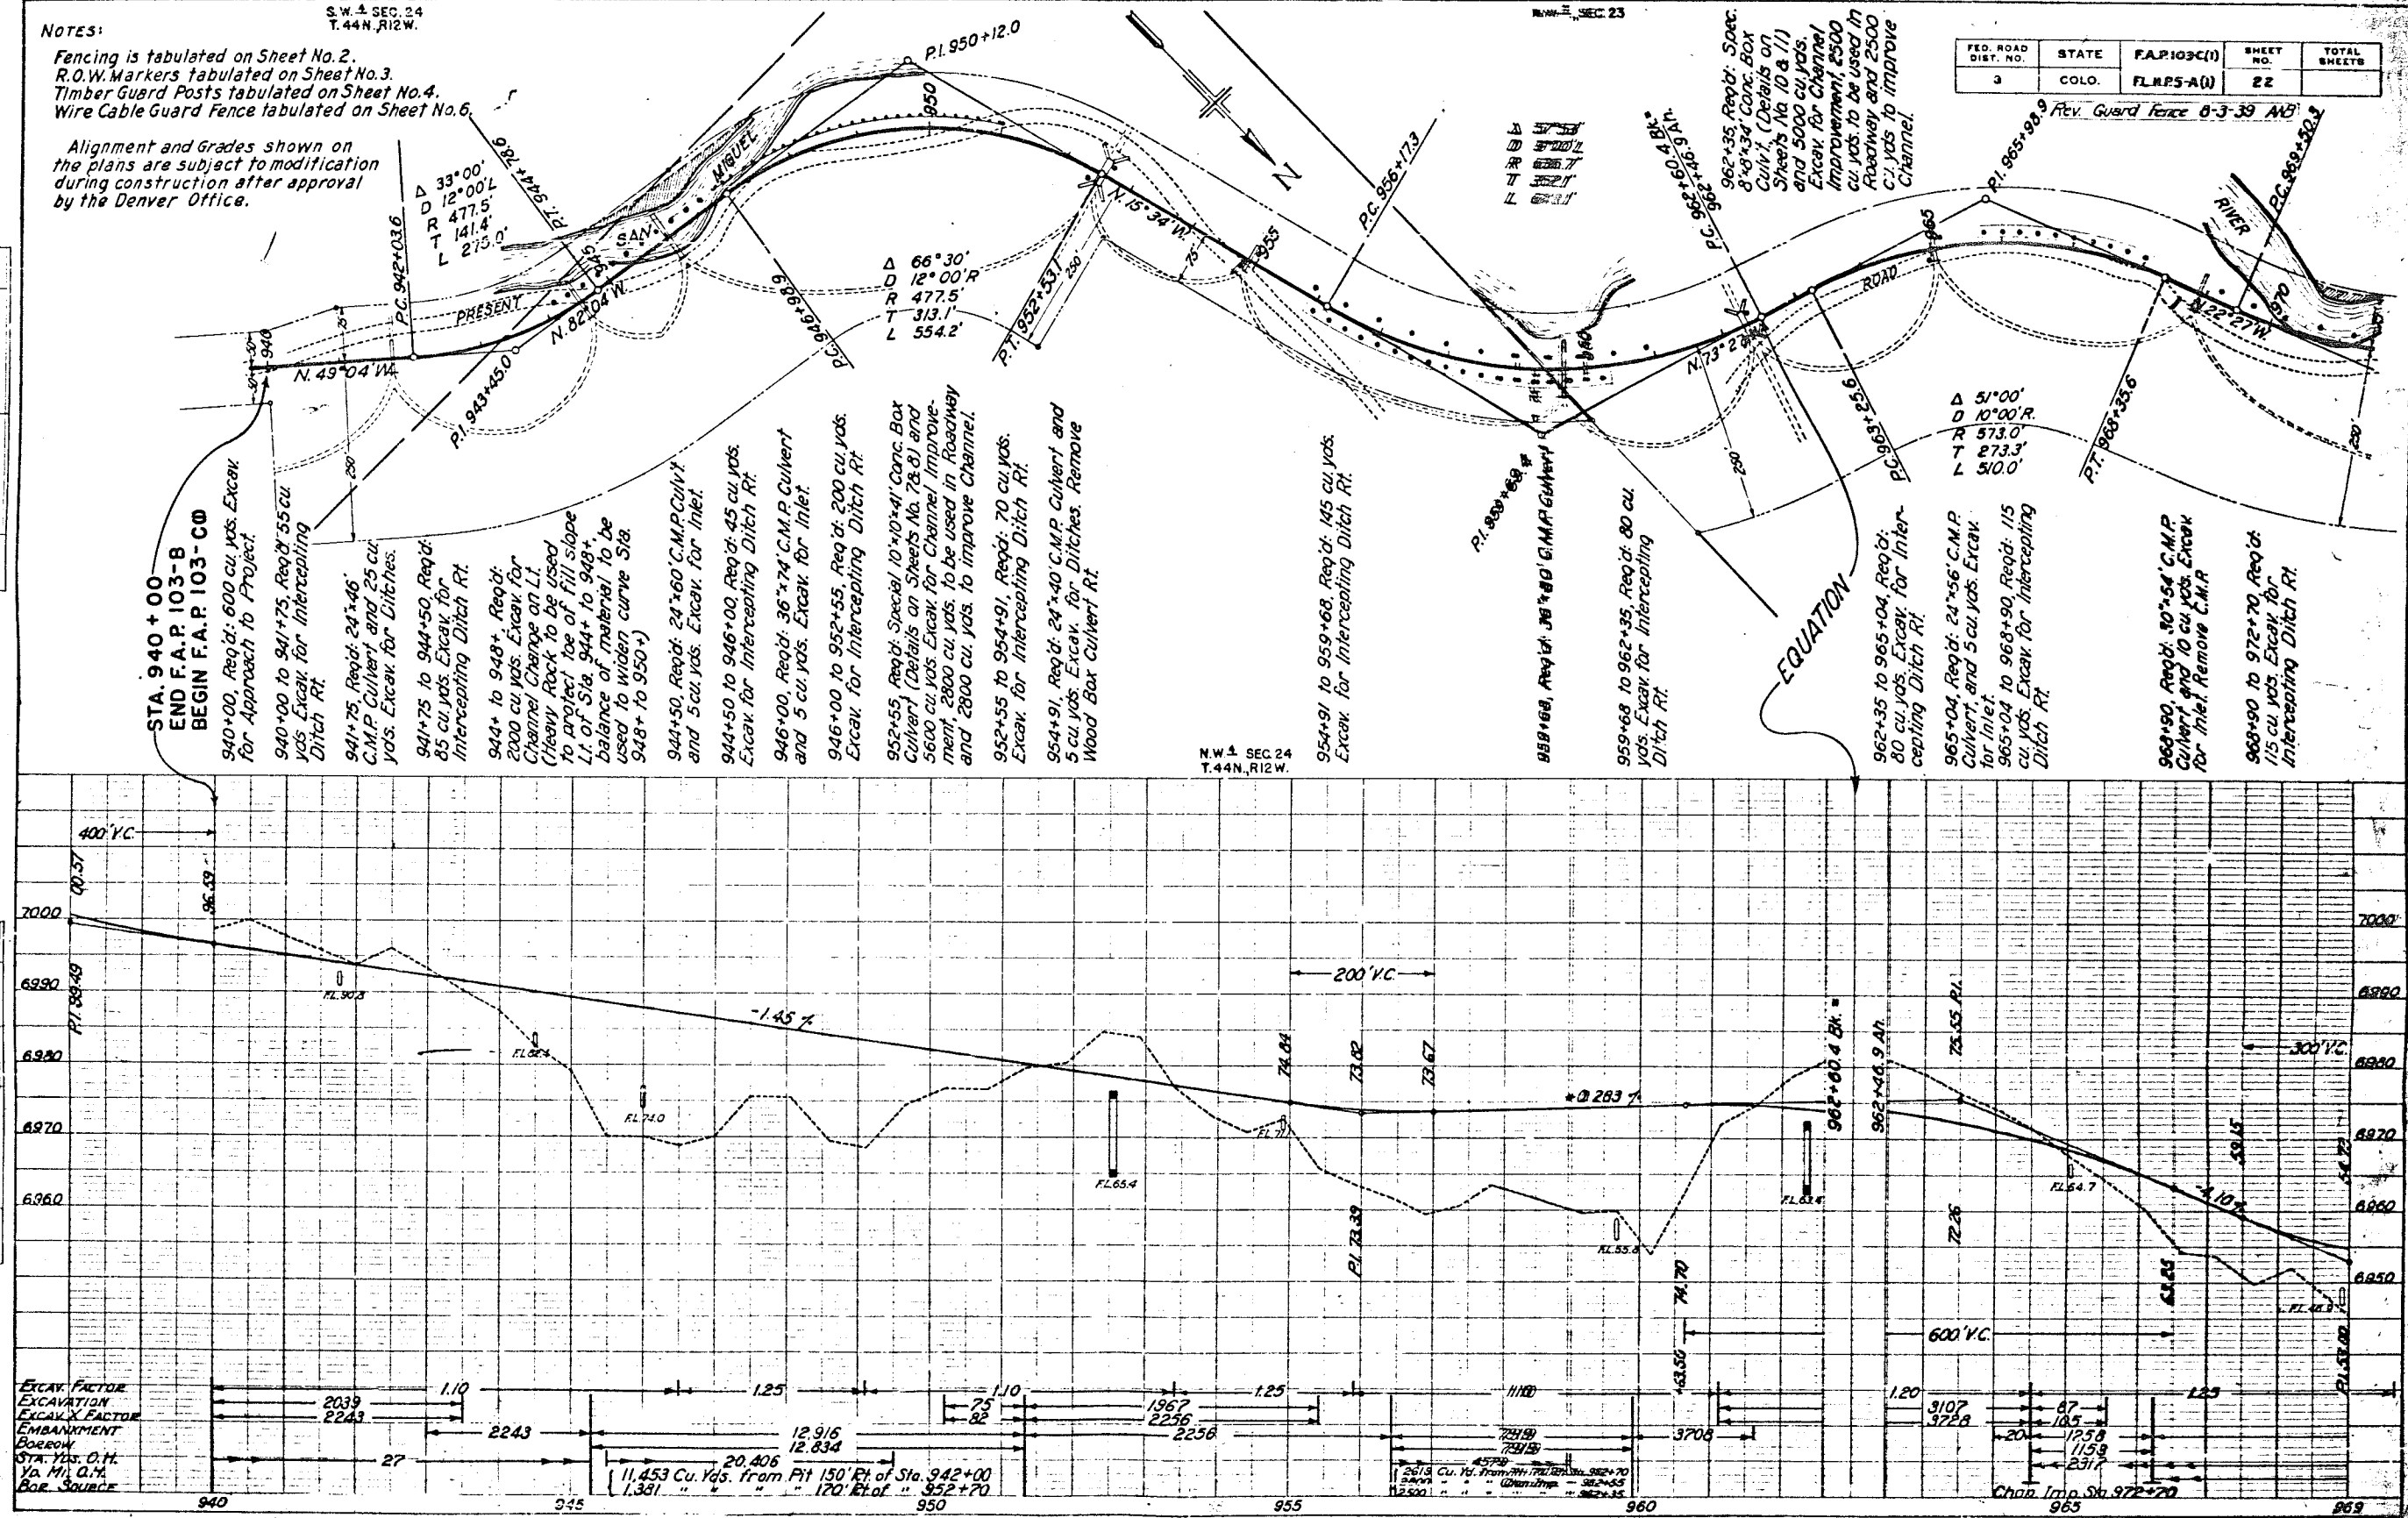


FED. ROAD DIST. NO.	STATE	F.A.P. 103-C(1)	SHEET NO.	REVISIONS
3	COLO.	F.L.H.P. 5-A(1)	24	

S.W. 1/4, SEC. 14
T. 44 N., R. 12 W.


PLAN	DATE
REVISED	
NOTE BOOK	
RE OF WAY CHECKED	
NO.	

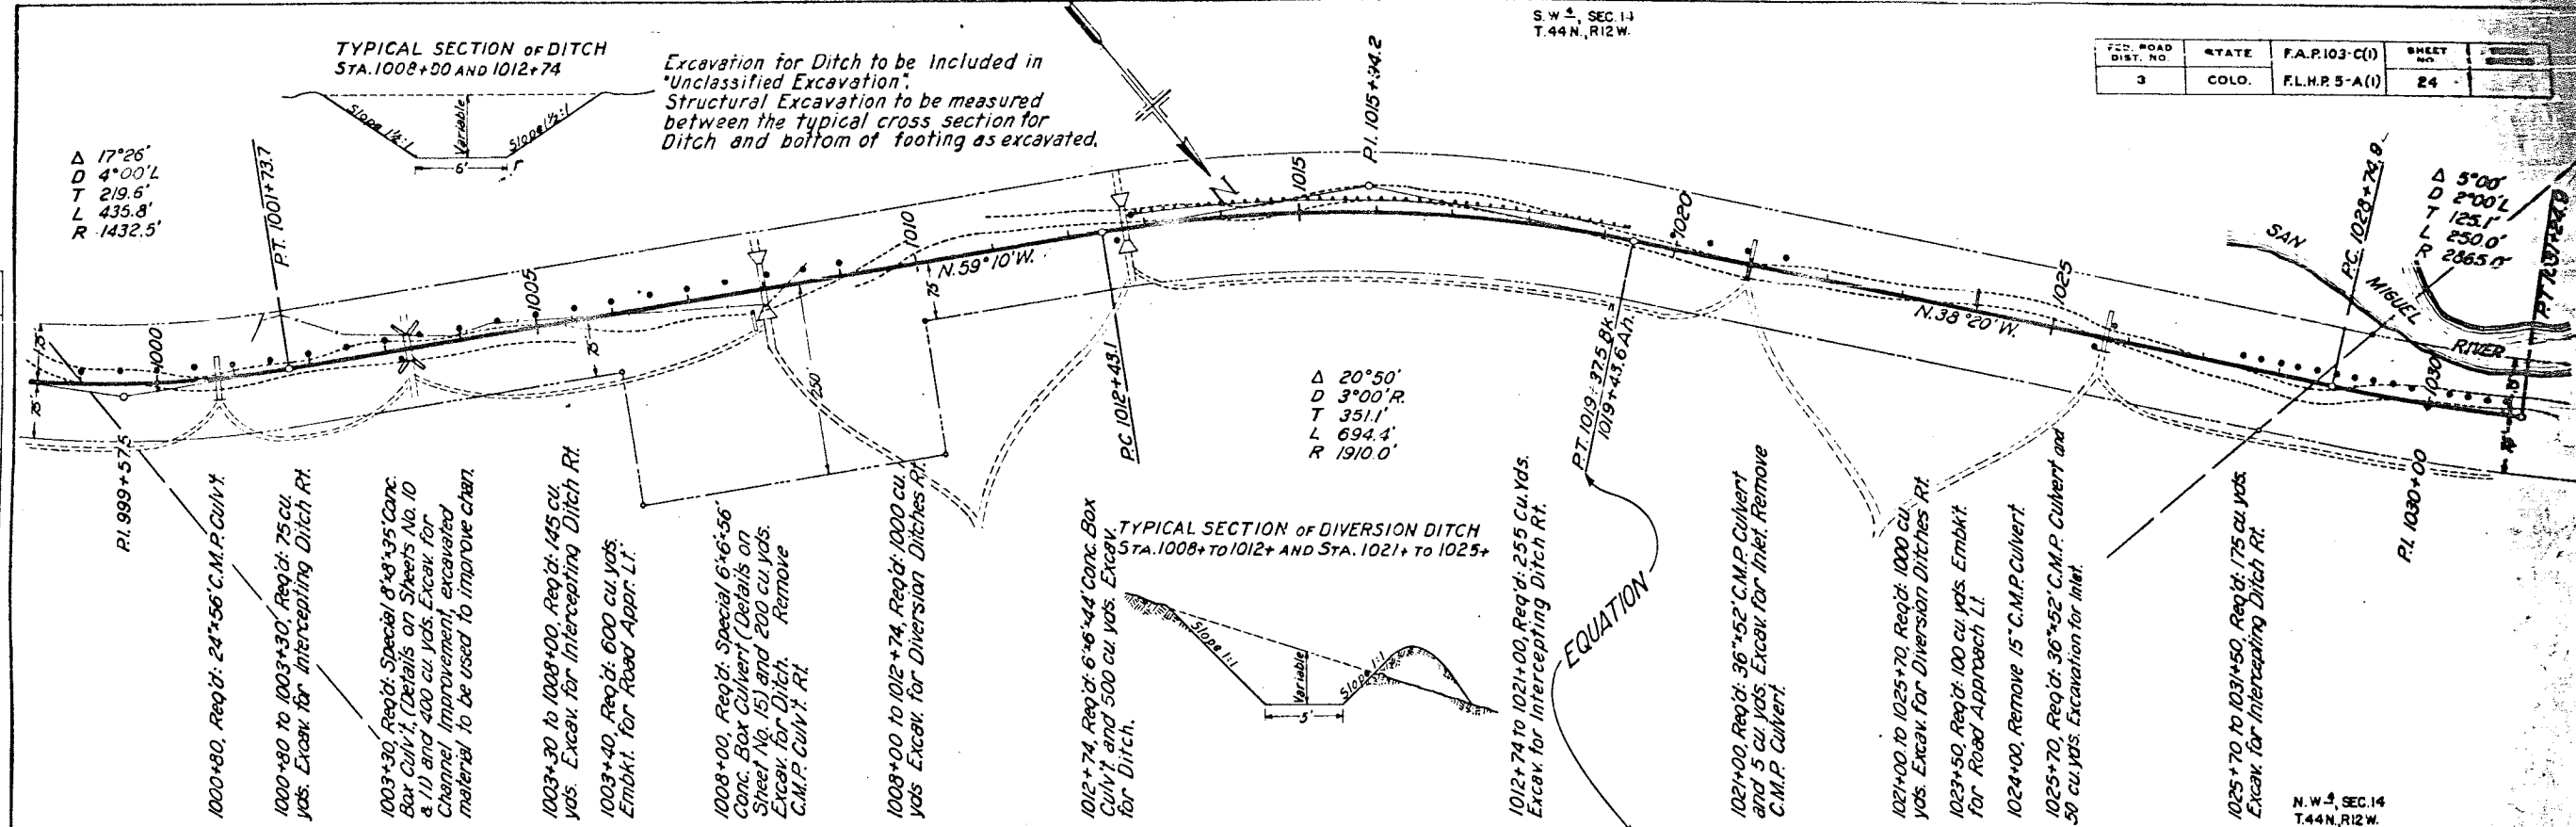

PROFILE	DATE
SUPPLIED	
NOTE BOOK	
RE OF WAY CHECKED	
NO.	

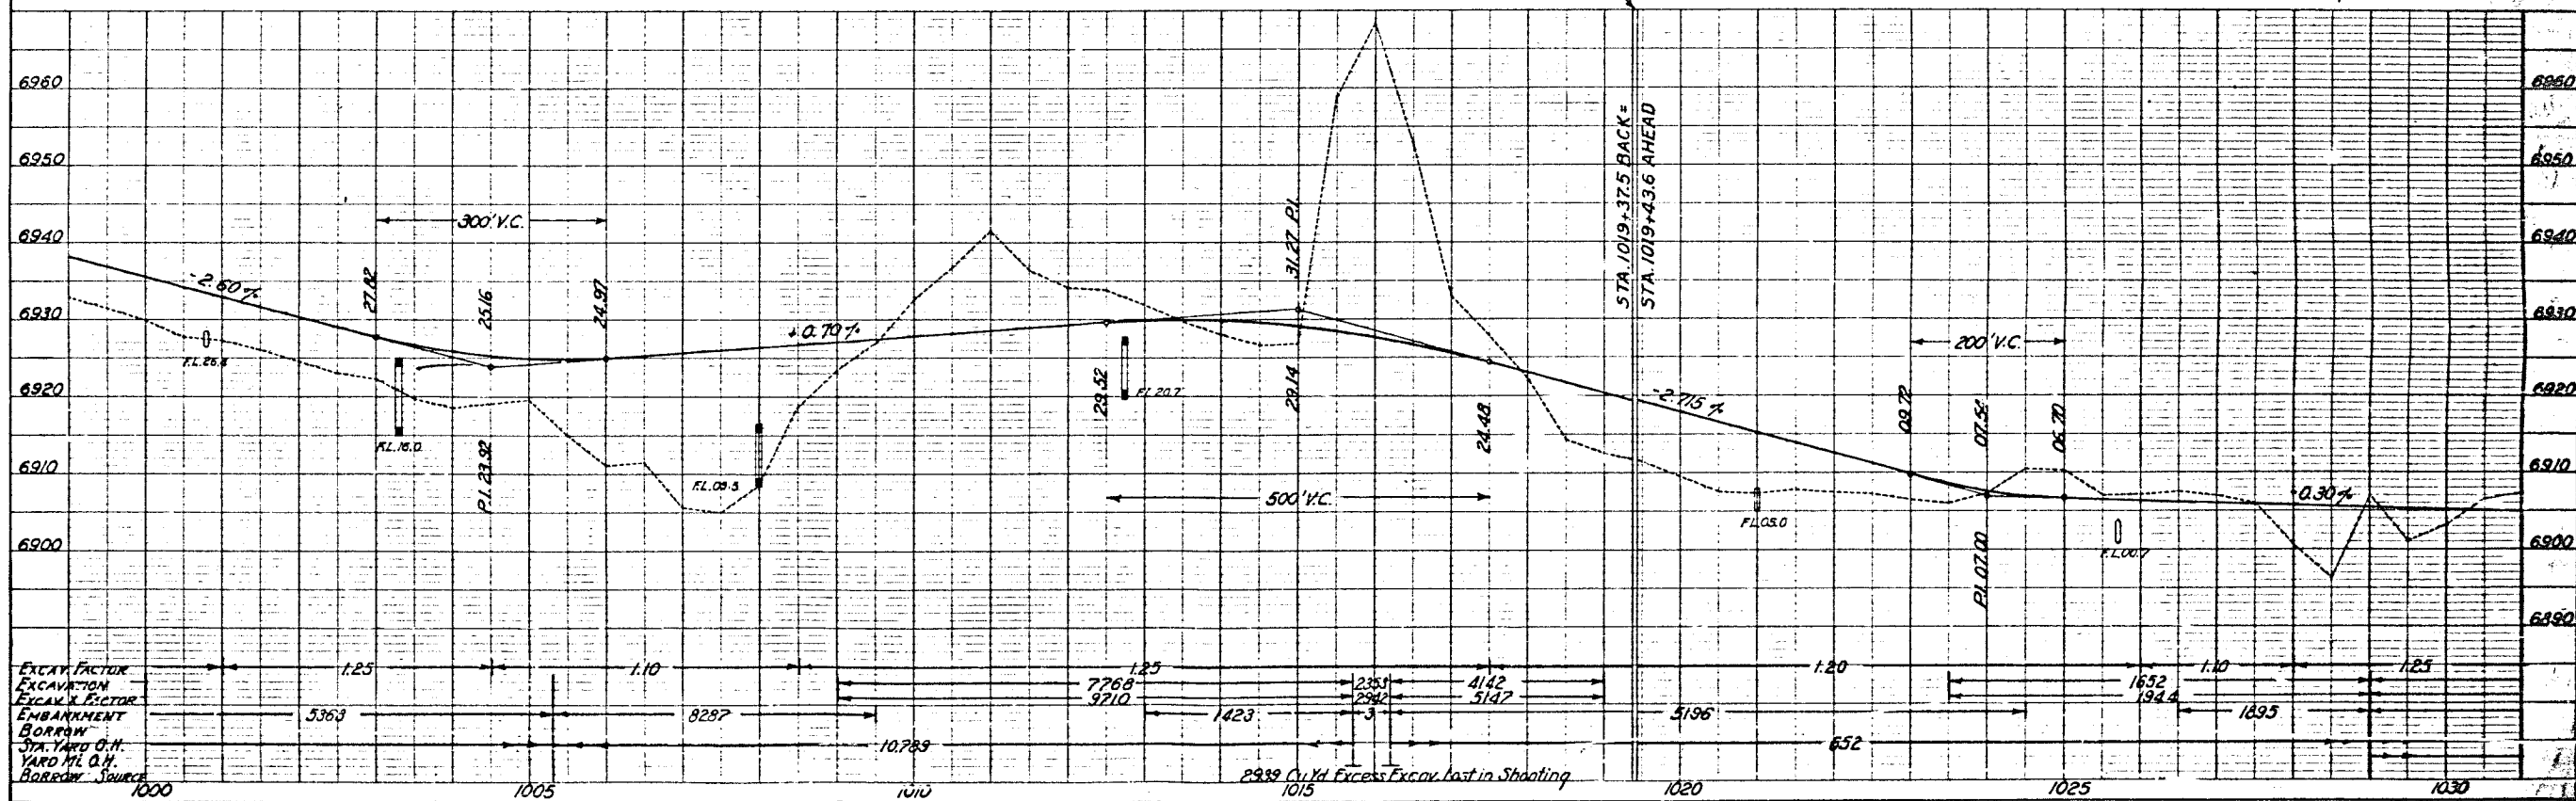


PROFILE	SUPPLIED	BY	DATE
NOTE BOOK	GRADUS CHICAGO		
NO	B M NOTED		
	STRUCTURE NO.: 23 CHAD		

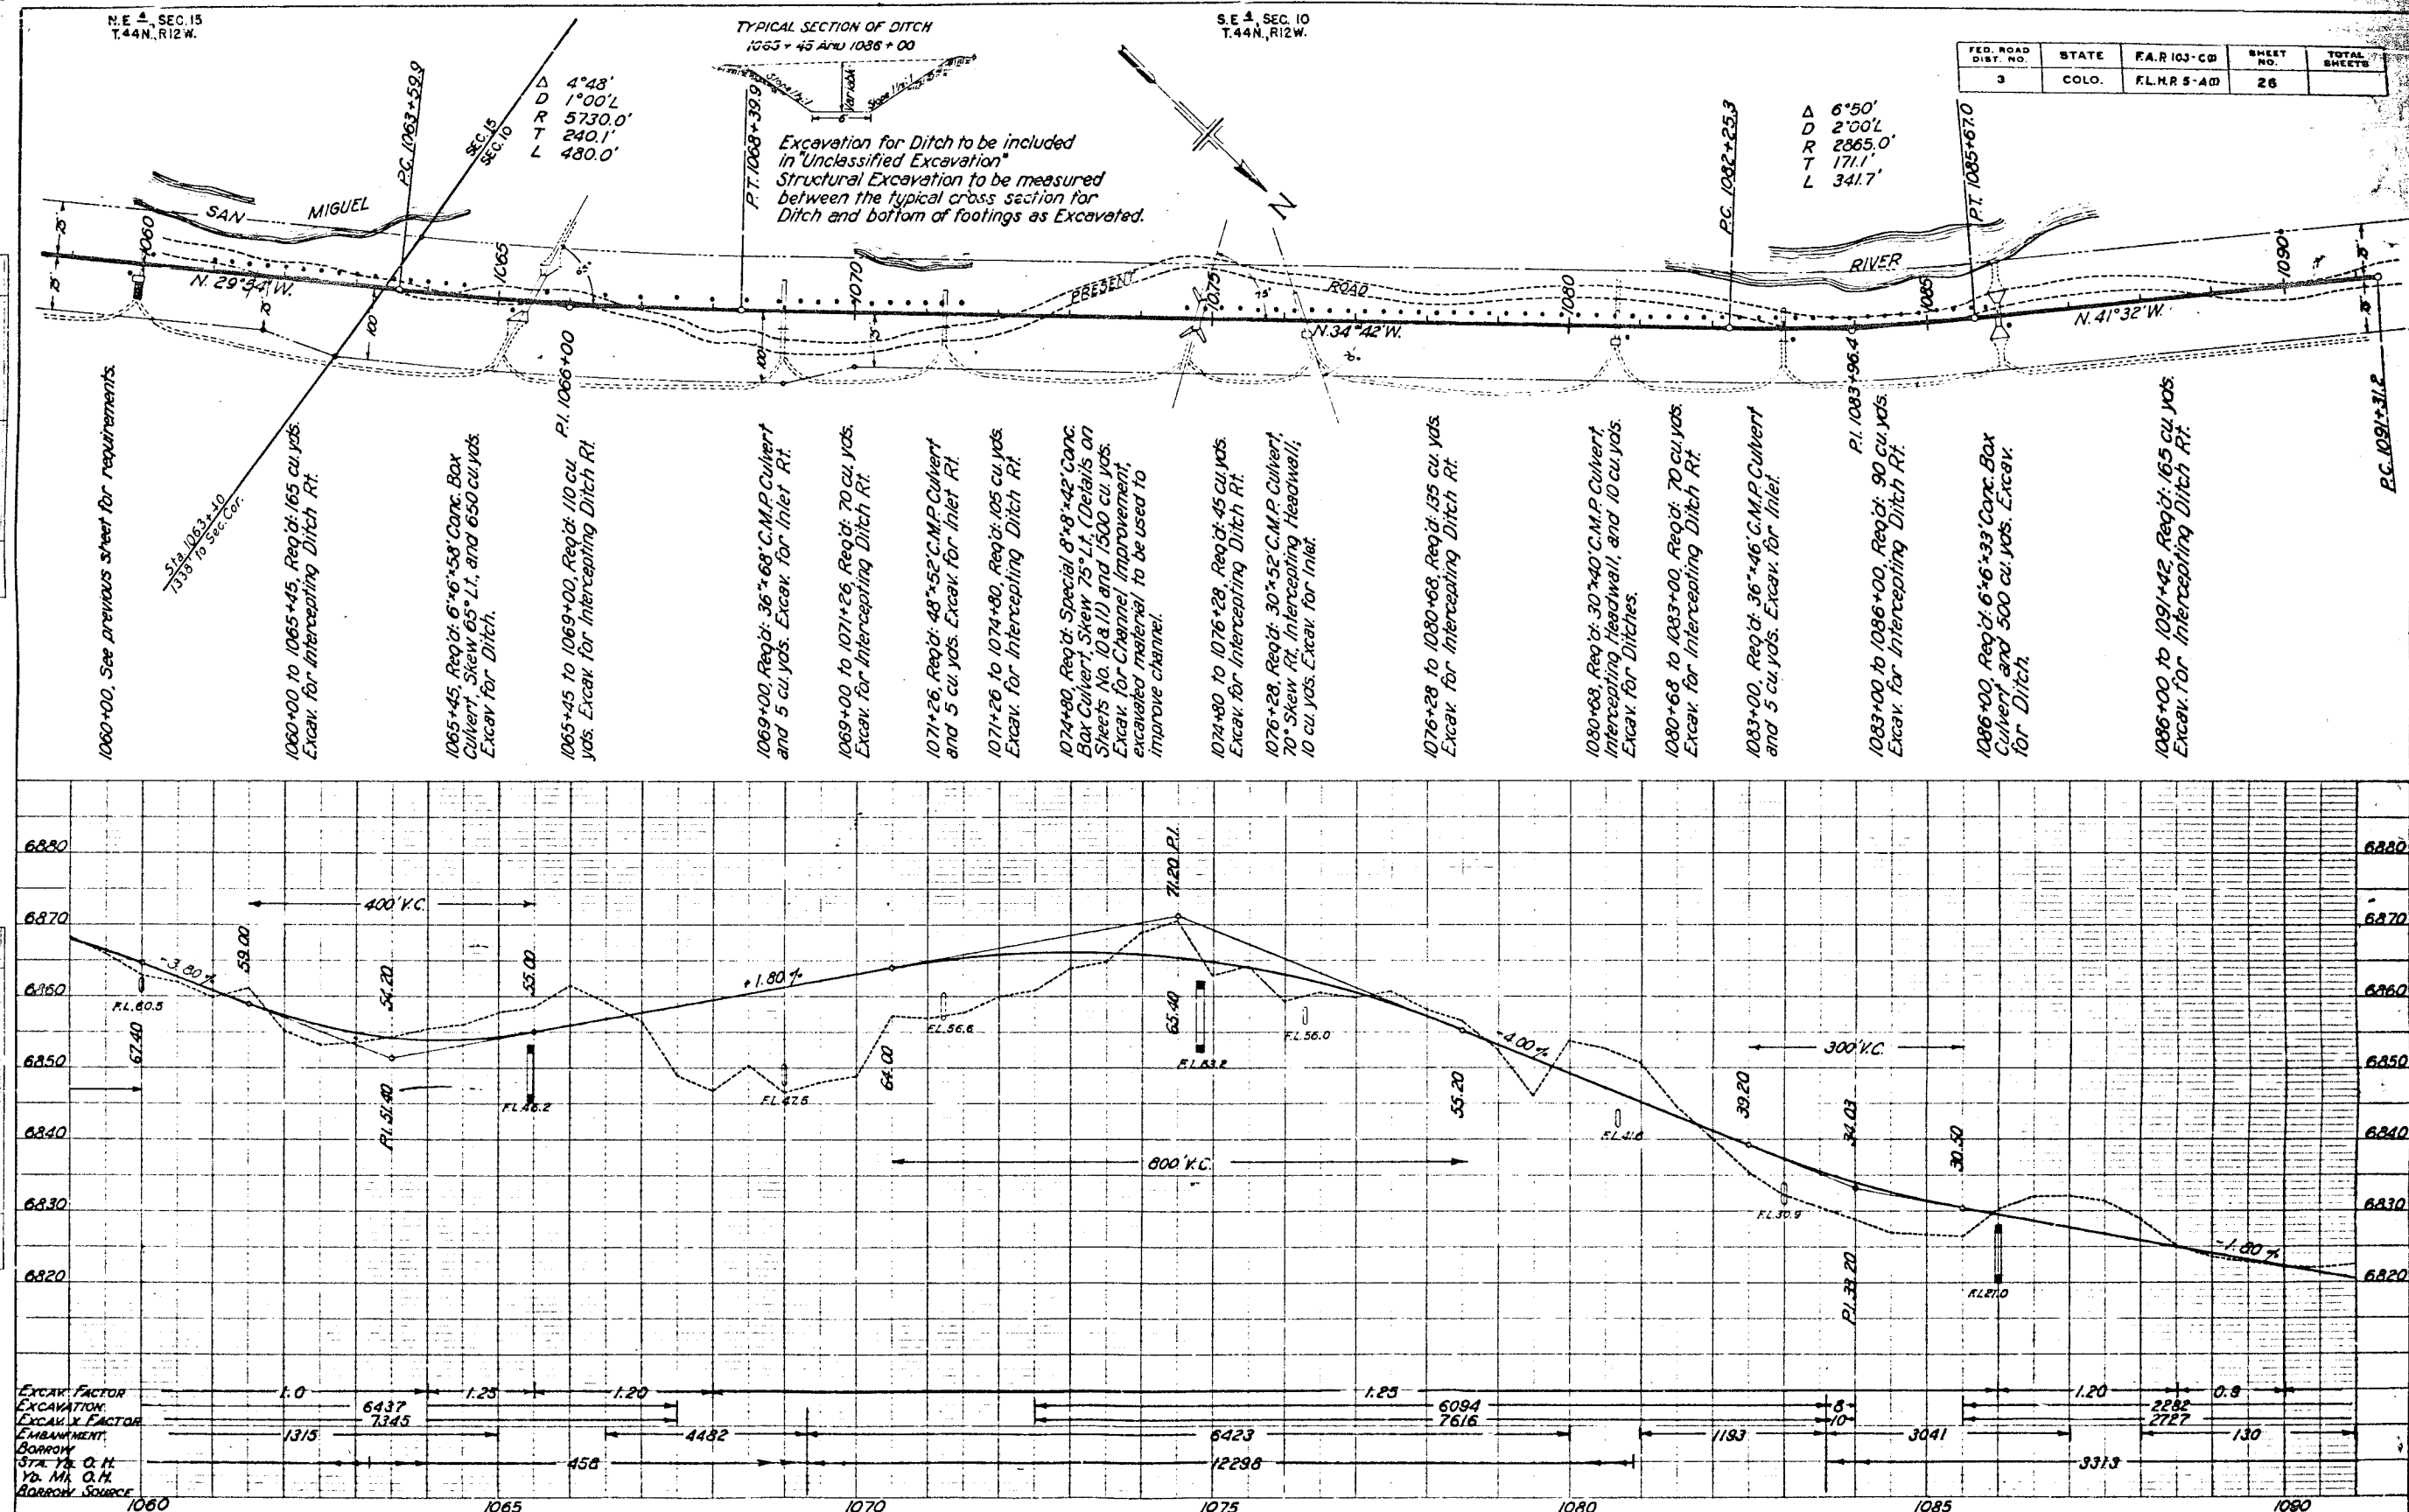

TYPICAL SECTION DITCH
STA. 1103+45

Excavation for Ditch to be included in "Unclassified Excavation"
Structural Excavation to be measured between the typical cross section for Ditch and bottom of foot as Excavated.

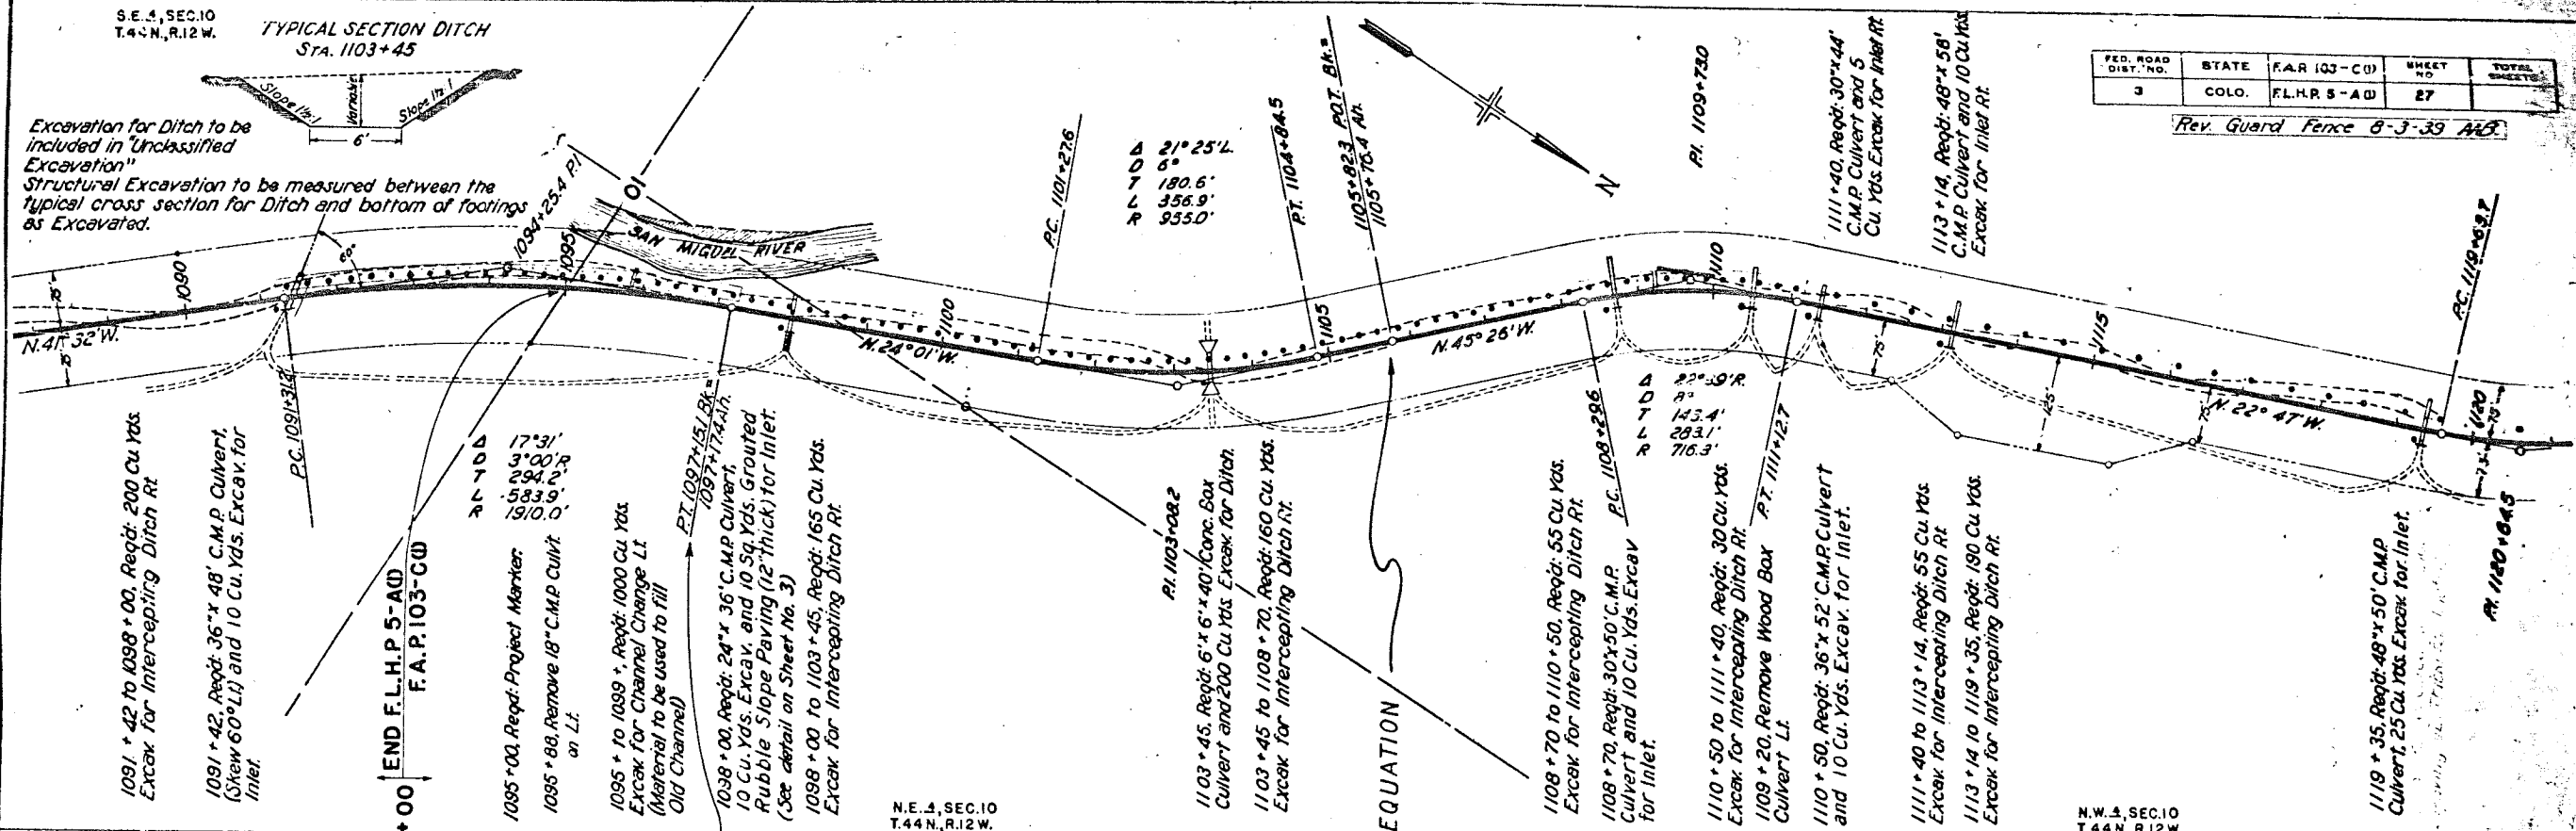

N.W. 4, SEC. 10
T. 44 N., R. 12 W.

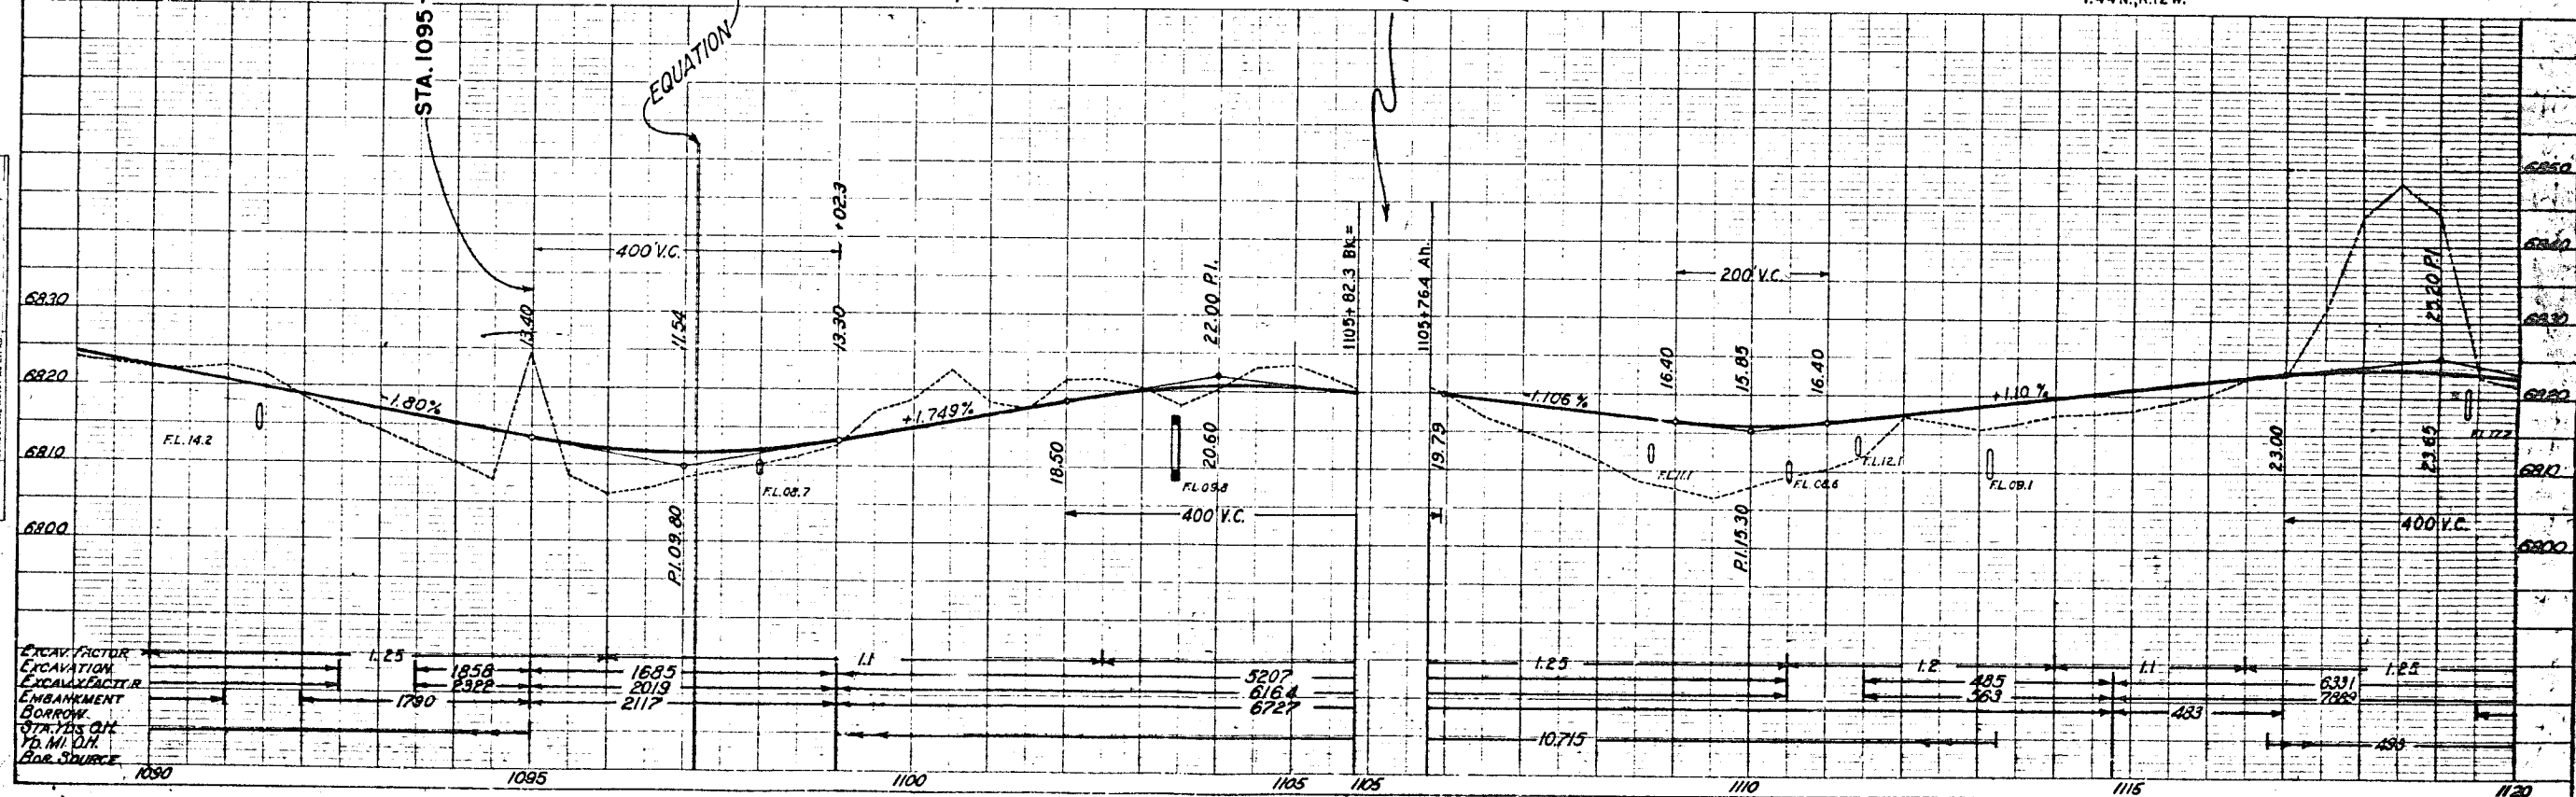


PLATE 1 - PLATE PROFILE : 7' 4" x 3' 6" STANDARDS
BY: VICKI B. BAKER CO. NEW YORK

N.W. 1/4 SEC. 10
T. 44N, R. 12W.

S.W. 1/4 SEC. 3
T. 44N, R. 12W.

FED. ROAD DIST. NO.	STATE	F.A.R. 103-C0	SHEET NO.	TOTAL SHEETS
3	COLO.	FL. H.R. 5-A0	28	

Rev. Guard Fence 8-3-39 A.B.

PLAN	DATE
DATE	
NO.	

PROFILE	DATE
DATE	
NO.	

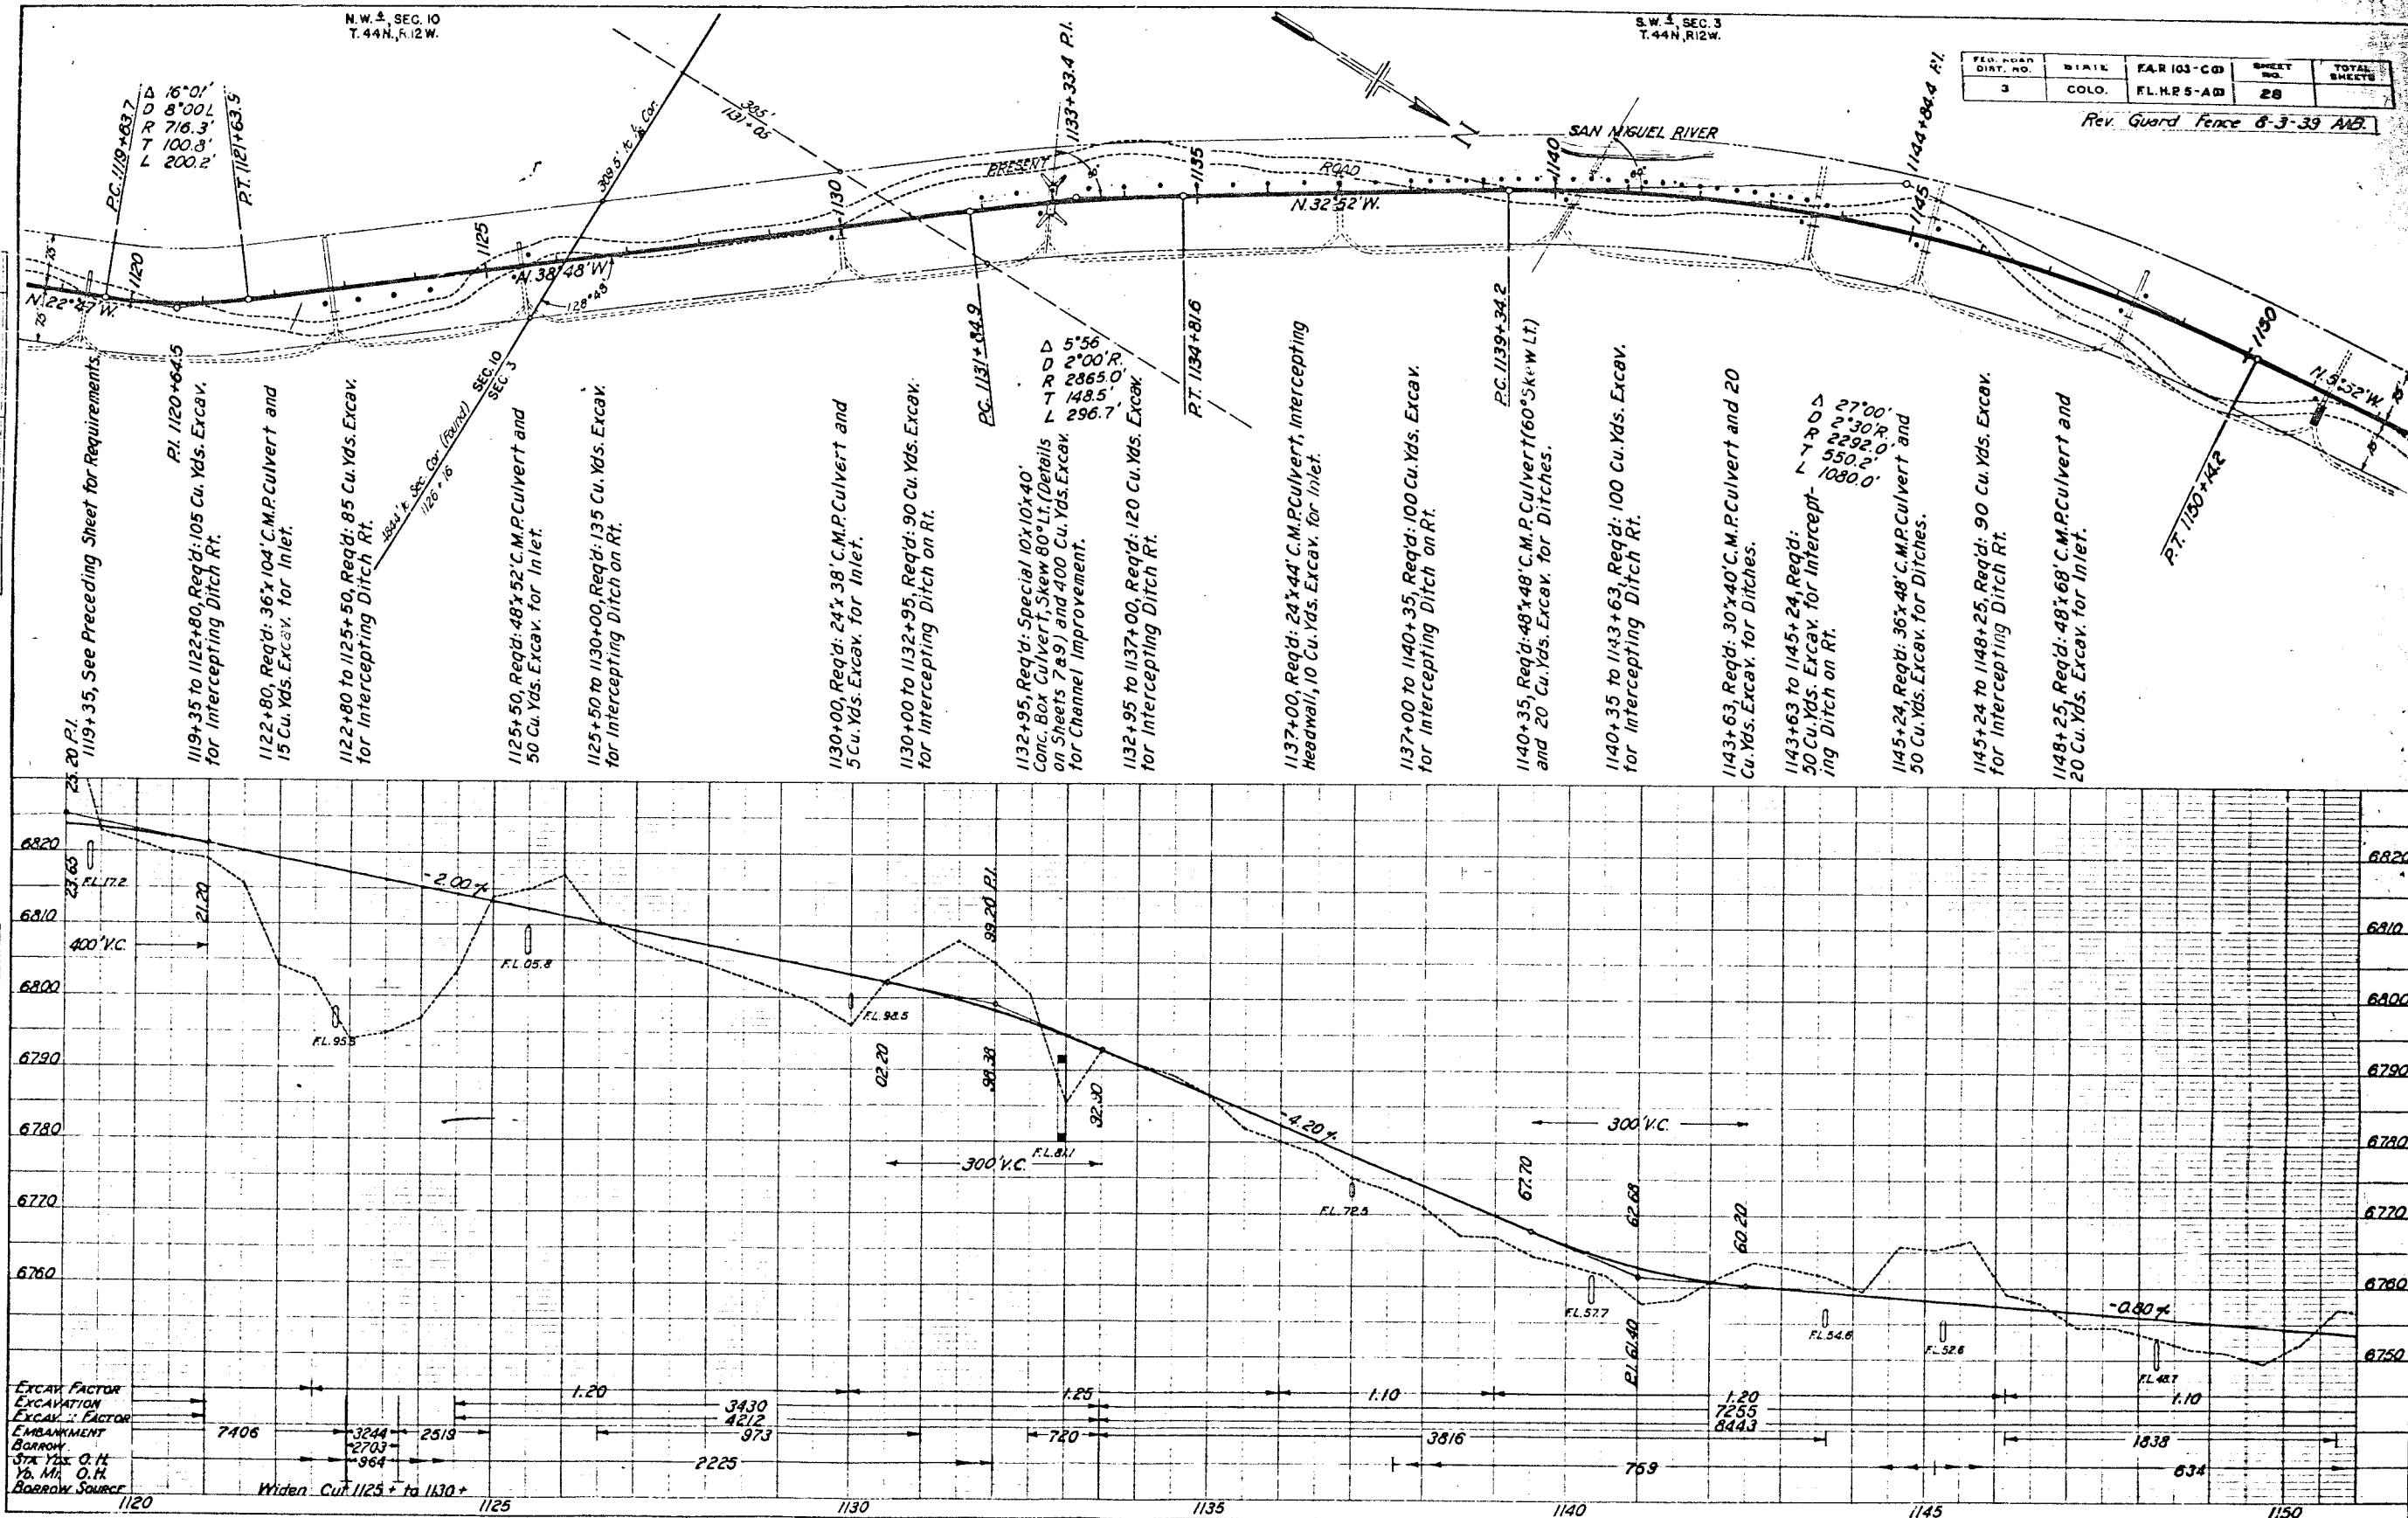


PLATE 1 - PLAN, PROFILE AND ELEVATIONS
SCALE: 1" = 40' HORIZ. 1" = 10' VERT.

PROFILE	BY	DATE
ANALYST	ANALYST'S ORGANIZATION	ANALYST'S ADDRESS
SALES	SALES ORGANIZATION	SALES ADDRESS
FINANCIAL	FINANCIAL ORGANIZATION	FINANCIAL ADDRESS
LEGAL	LEGAL ORGANIZATION	LEGAL ADDRESS
PHYSICAL	PHYSICAL ORGANIZATION	PHYSICAL ADDRESS
STRUCTURE	STRUCTURE ORGANIZATION	STRUCTURE ADDRESS

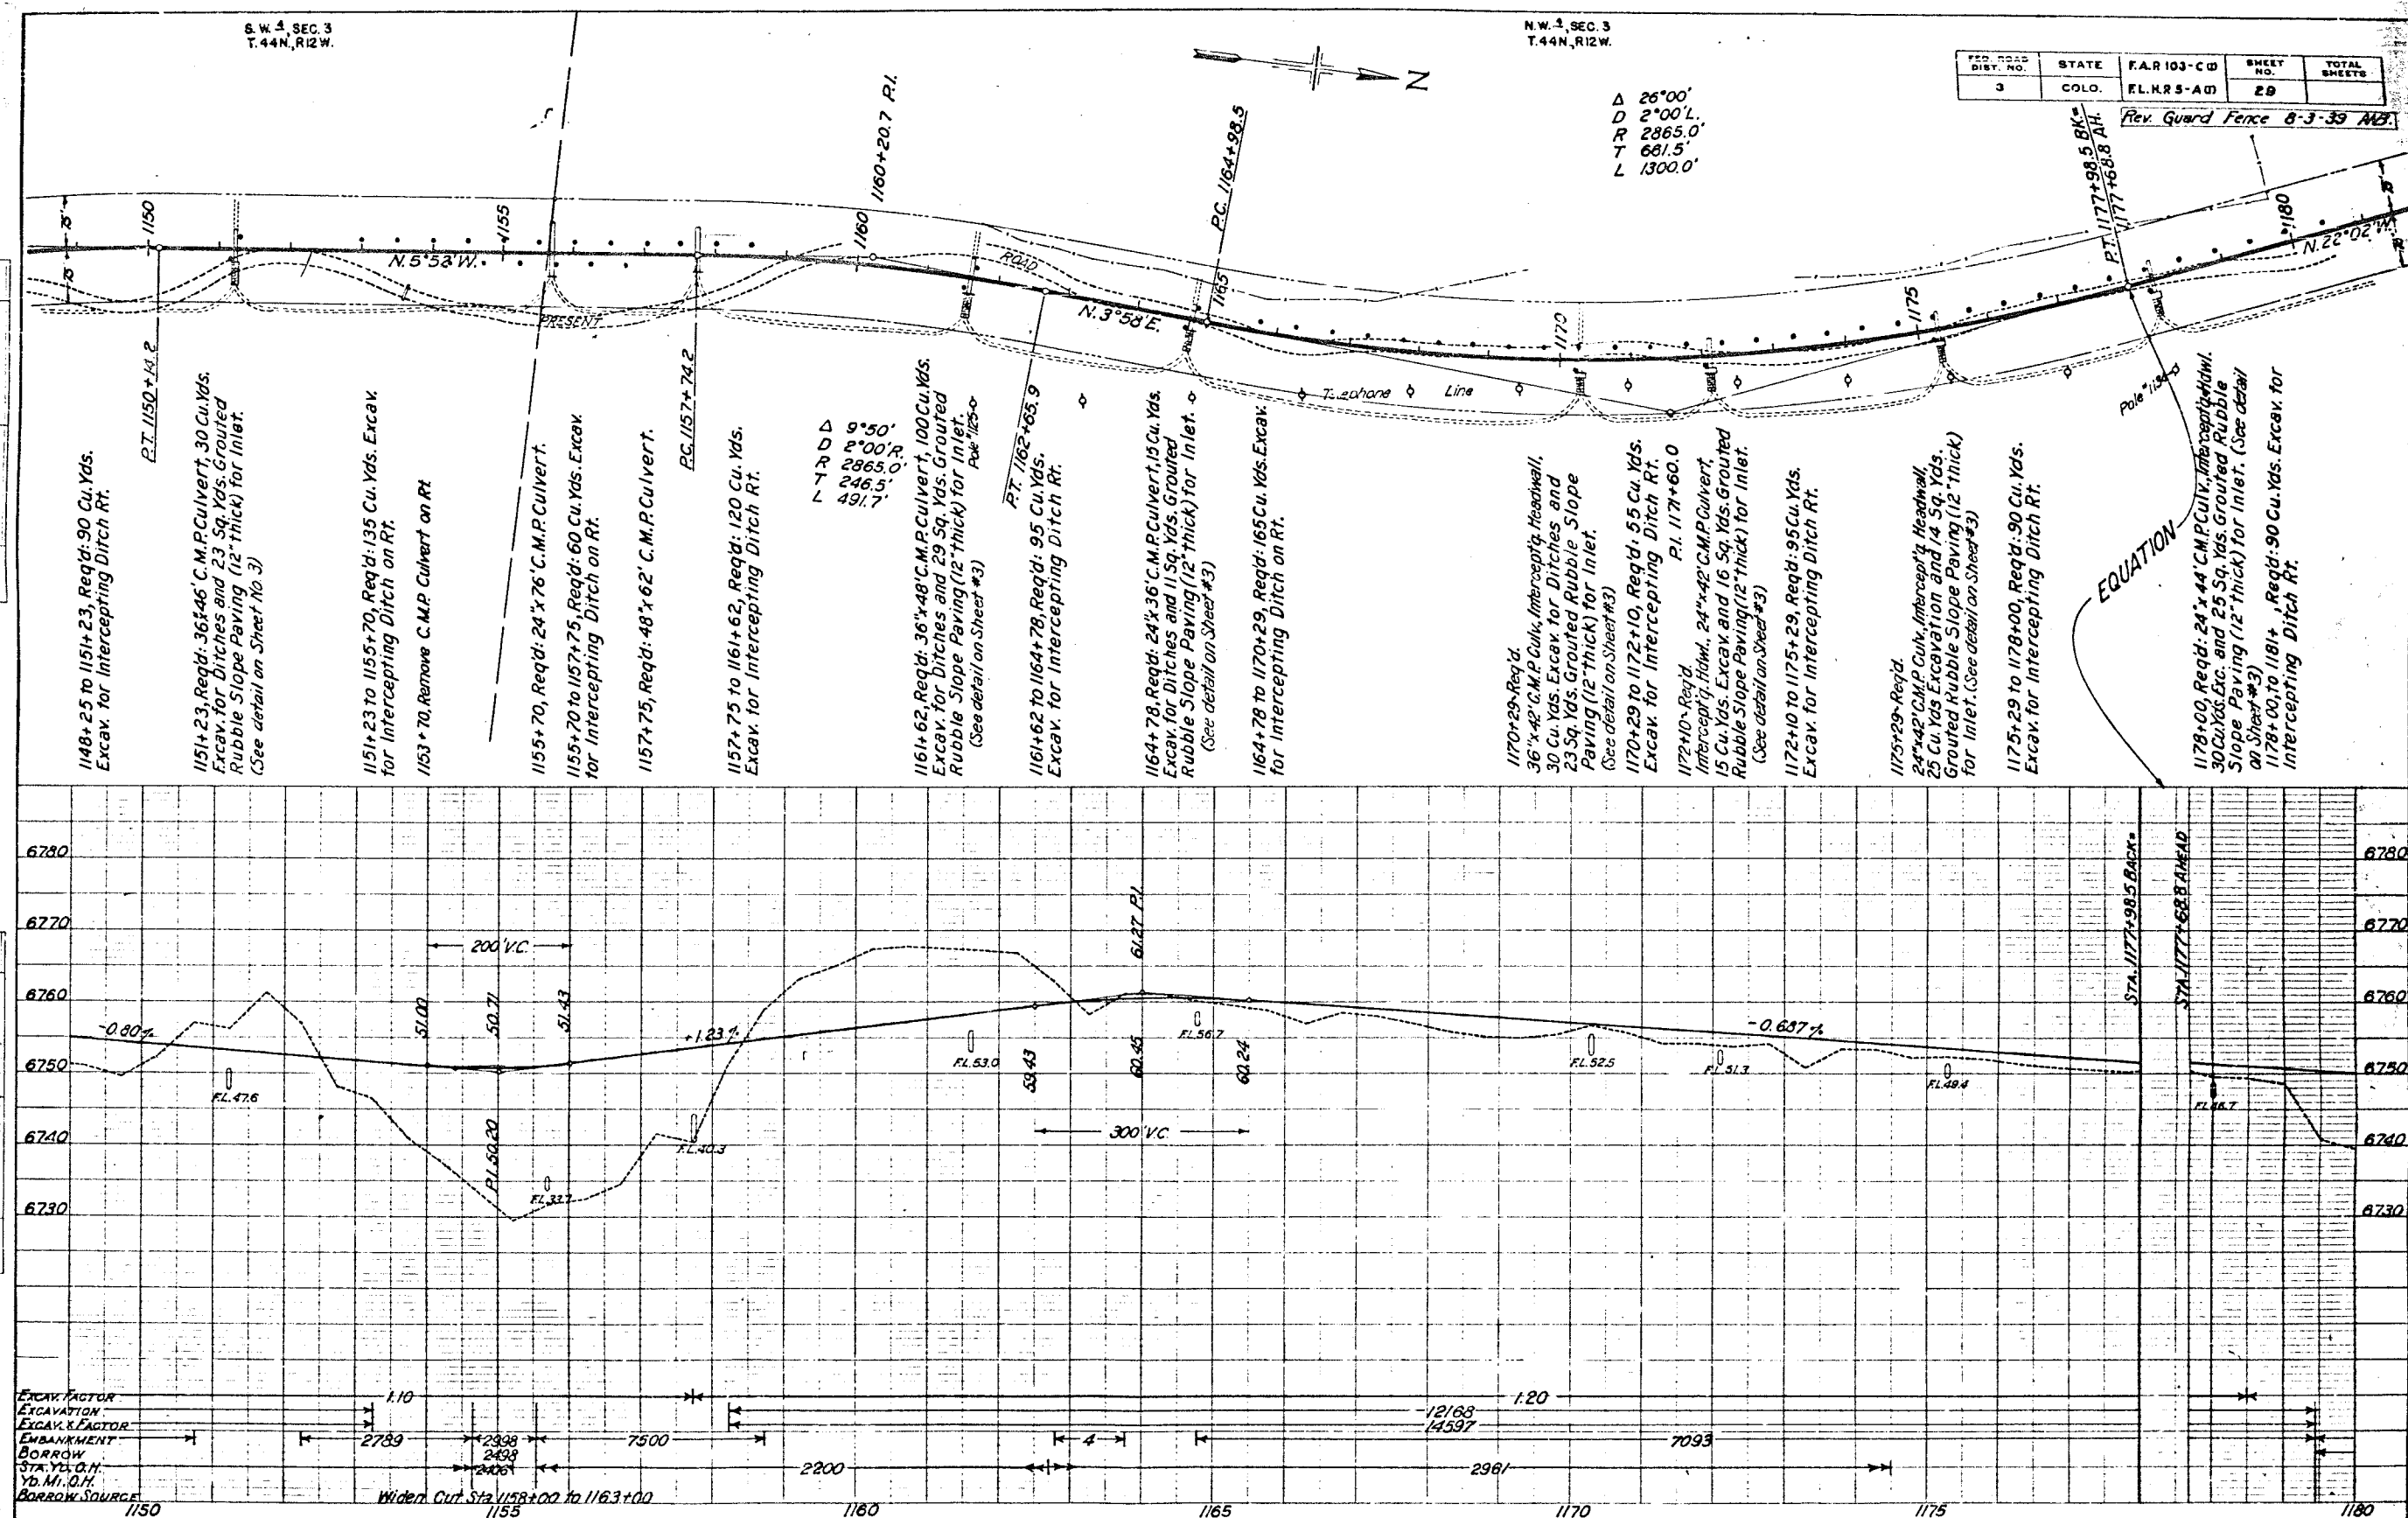


PLATE 1-KJAN-PROFILE 1: P 2 & K 6 STANDARD
KREUFFEL & ESCHER CO. NEW YORK

M.W. 3, SEC. 3
T.45N, R.12W.
TYPICAL SECTION DITCH
STA. 1187+00 AND 1192+80

SE. 1, SEC. 33
T.45N, R.12W.
TYPICAL SECTION DITCH
STA. 1195+18 AND 1209+45


FED. ROAD DIST. NO.	STATE	F.A.R. 103-C(1)	SHEET NO.	TOTAL SHEETS
3	COLO.	FLMR 5-A(1)	30	

Rev. Guard Fence 8-3-39 ALP

Excavation for Ditch to be included in Unclassified Excav. Structural Excavation is to be measured between the Typical Cross Section for Ditch and the Bottom of Footings as Excavated.

Excavation for Ditch to be included in Unclassified Excavation. Structural Excavation is to be measured between the Typical Cross Section for Ditch and the Bottom of Footings as Excavated.


PLAN	DATE
NOTES: 1. ALL CHANGES TO BE MADE BY THE FIELD ENGINEER.	
2. ALL CHANGES TO BE MADE BY THE FIELD ENGINEER.	

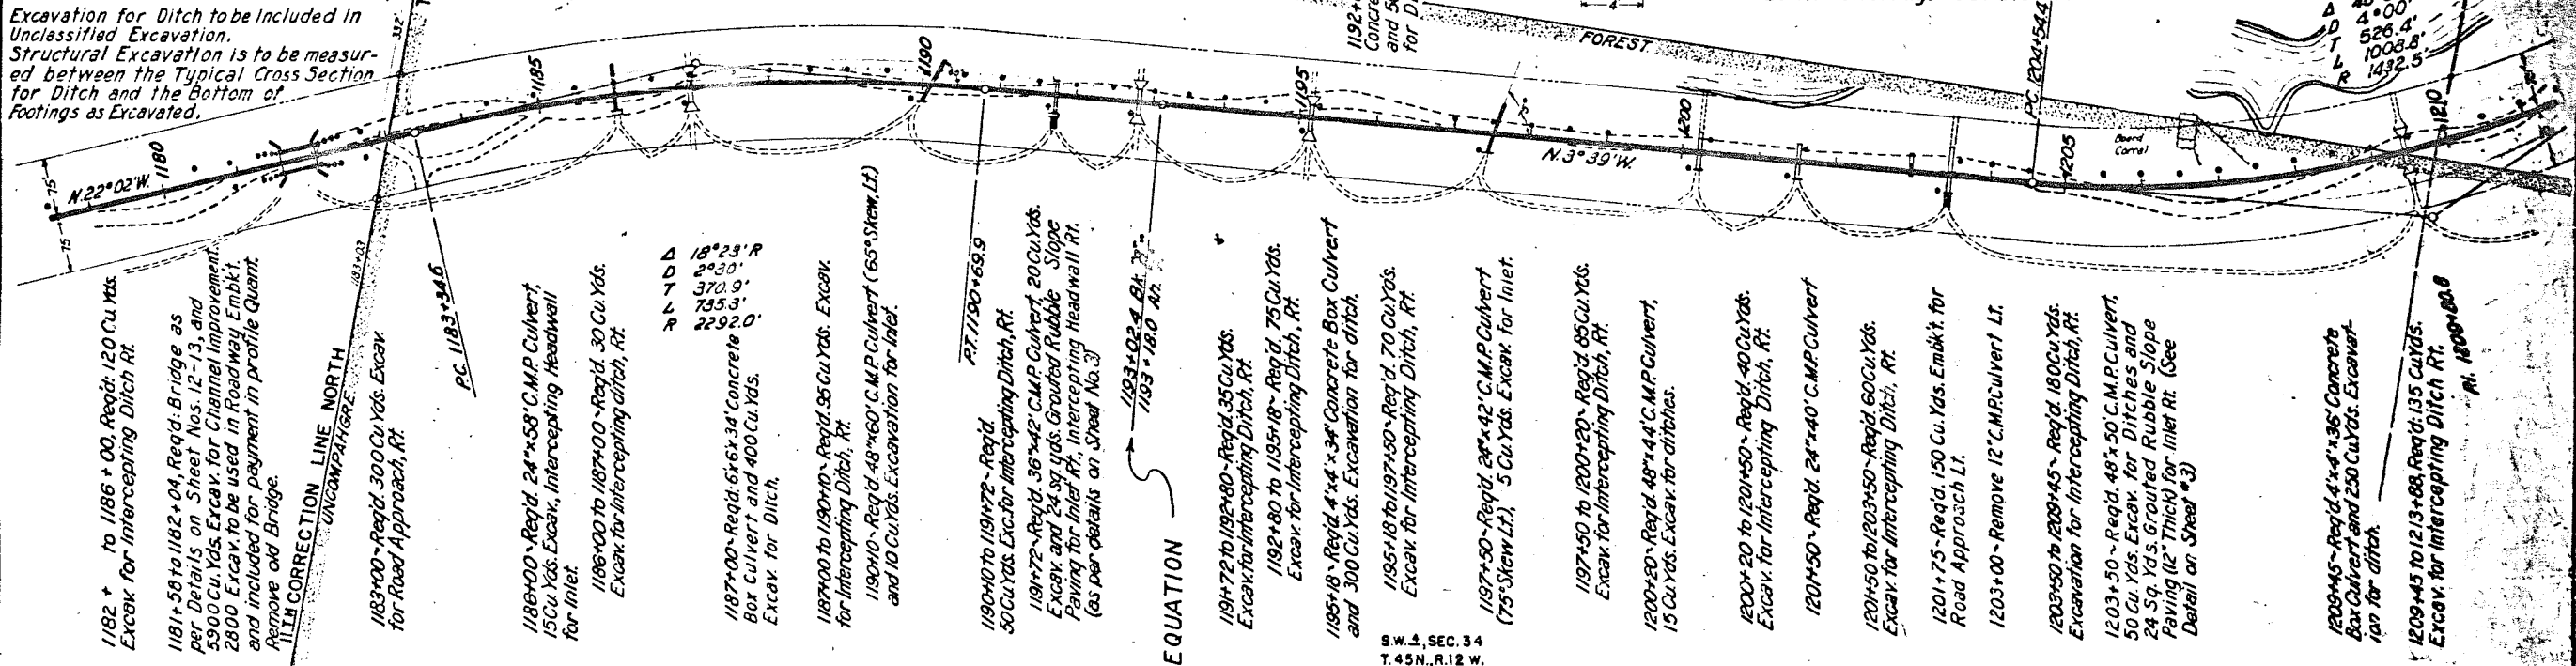


EQUATION

S.W. 1, SEC. 34
T.45N, R.12W.

PROFILE	DATE
NOTES: 1. ALL CHANGES TO BE MADE BY THE FIELD ENGINEER.	
2. ALL CHANGES TO BE MADE BY THE FIELD ENGINEER.	

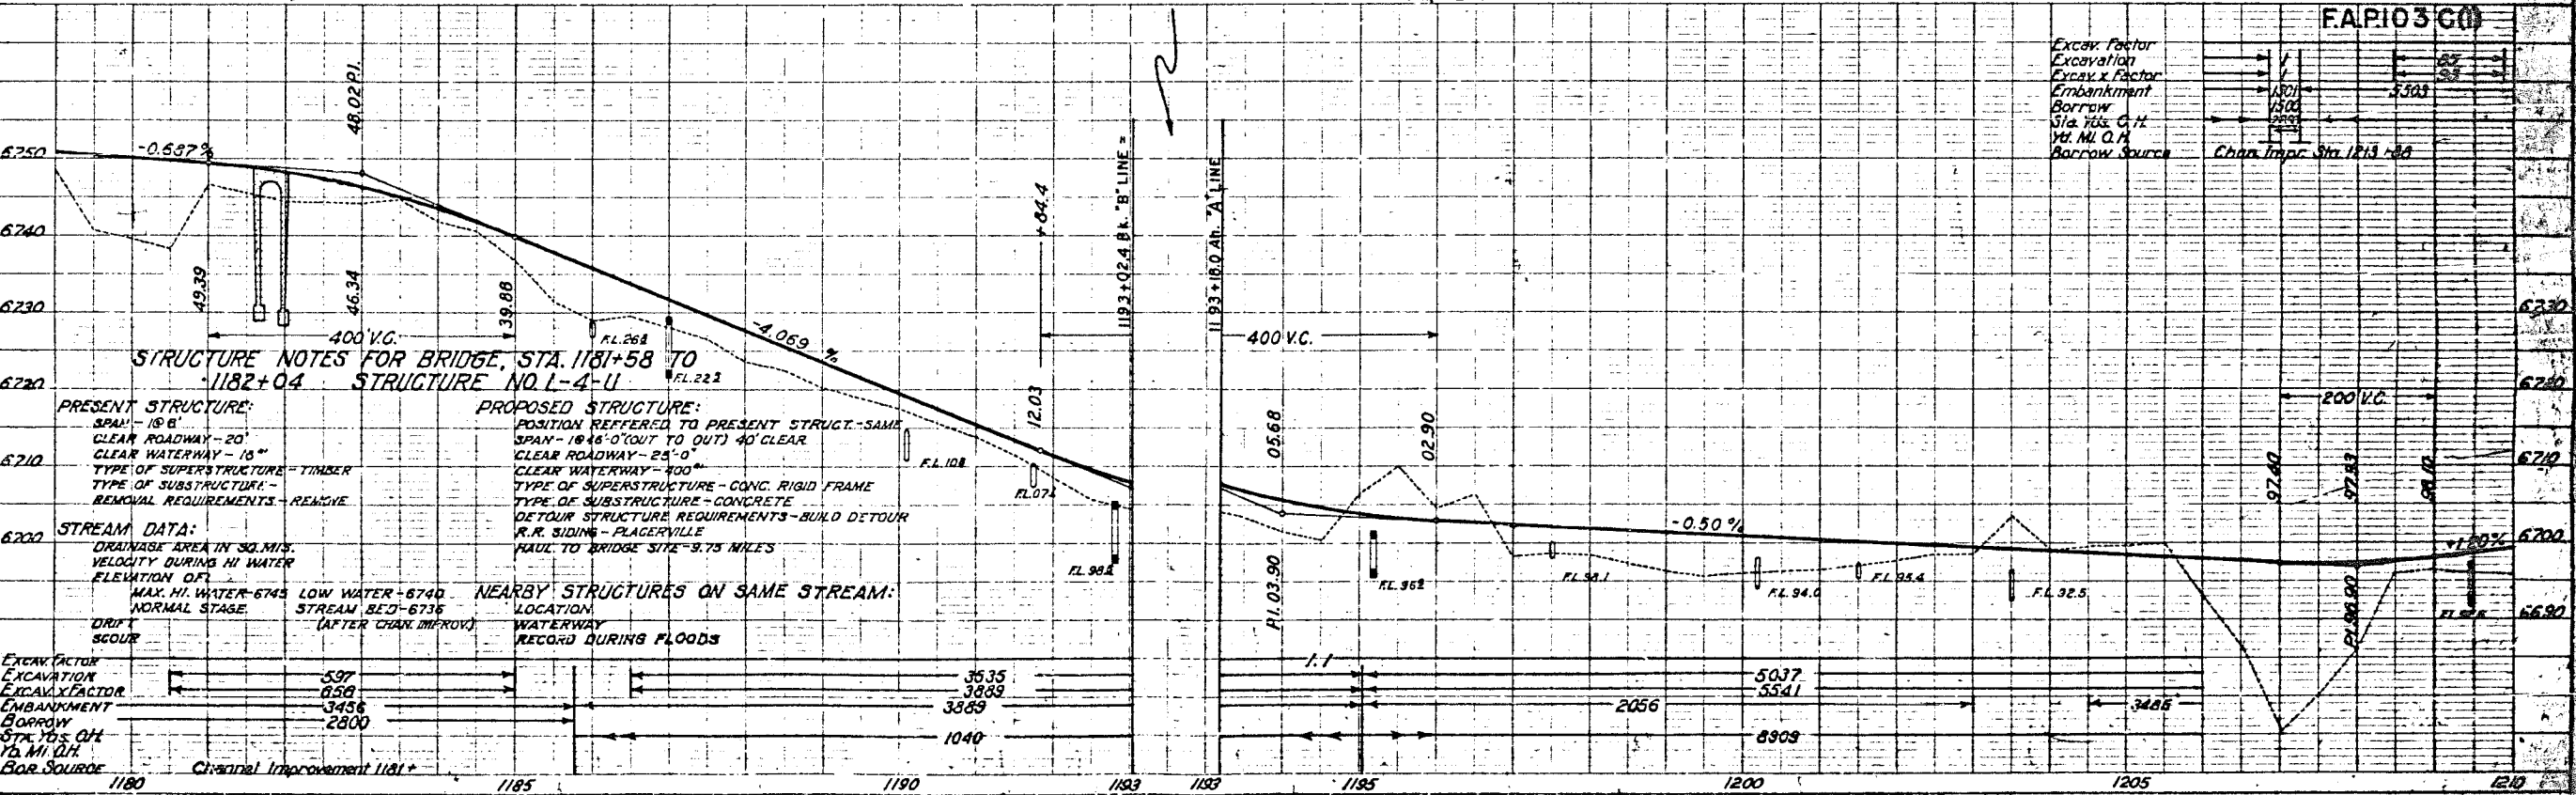

Excav. Factor
Excav. x Factor
Embankment
Borrow
Sta. Yds. C.H.
Yd. M. O.H.
Borrow Source

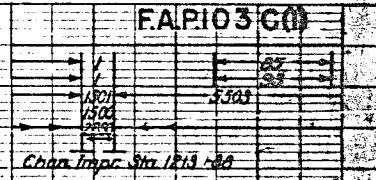

STRUCTURE NOTES FOR BRIDGE, STA. 1181+58 TO 1182+04
STRUCTURE NO. 1-4-11

PRESENT STRUCTURE:
SPAN - 18' 6"
CLEAR ROADWAY - 20'
CLEAR WATERWAY - 15'
TYPE OF SUPERSTRUCTURE - TIMBER
TYPE OF SUBSTRUCTURE - REMOVAL REQUIREMENTS - REMOVE

PROPOSED STRUCTURE:
POSITION REFERRED TO PRESENT STRUCT - SAME
SPAN - 18' 6" (OUT TO OUT) 40' CLEAR
CLEAR ROADWAY - 25' 0"
CLEAR WATERWAY - 400"
TYPE OF SUPERSTRUCTURE - CONC. RIGID FRAME
TYPE OF SUBSTRUCTURE - CONCRETE
DETOUR STRUCTURE REQUIREMENTS - BUILD DETOUR
R.R. SIDING - PLACERVILLE
HAUL TO BRIDGE SITE - 9.75 MILES


STREAM DATA:
DRAINAGE AREA IN SQ. MILES
VELOCITY DURING HI WATER
ELEVATION OF
MAX. HI. WATER - 6745
LOW WATER - 6740
NORMAL STAGE
STREAM BED - 6735
(AFTER CHAN. IMPROV.)

NEARBY STRUCTURES ON SAME STREAM:
LOCATION
WATERWAY
RECORD DURING FLOODS

EXCAVATION FACTOR
EXCAVATION
EXCAV. x FACTOR
EMBANKMENT
BORROW
STA. YDS. C.H.
YD. M. O.H.
BOR. SOURCE

PLAN	DATE	BY	CHK
NOTE: ROAD DIST. NO. 3	1952	J. H. GILBERT	J. H. GILBERT
NOTE: ROAD DIST. NO. 3	1952	J. H. GILBERT	J. H. GILBERT

PROFILE	DATE	BY	CHK
NOTE: ROAD DIST. NO. 3	1952	J. H. GILBERT	J. H. GILBERT
NOTE: ROAD DIST. NO. 3	1952	J. H. GILBERT	J. H. GILBERT

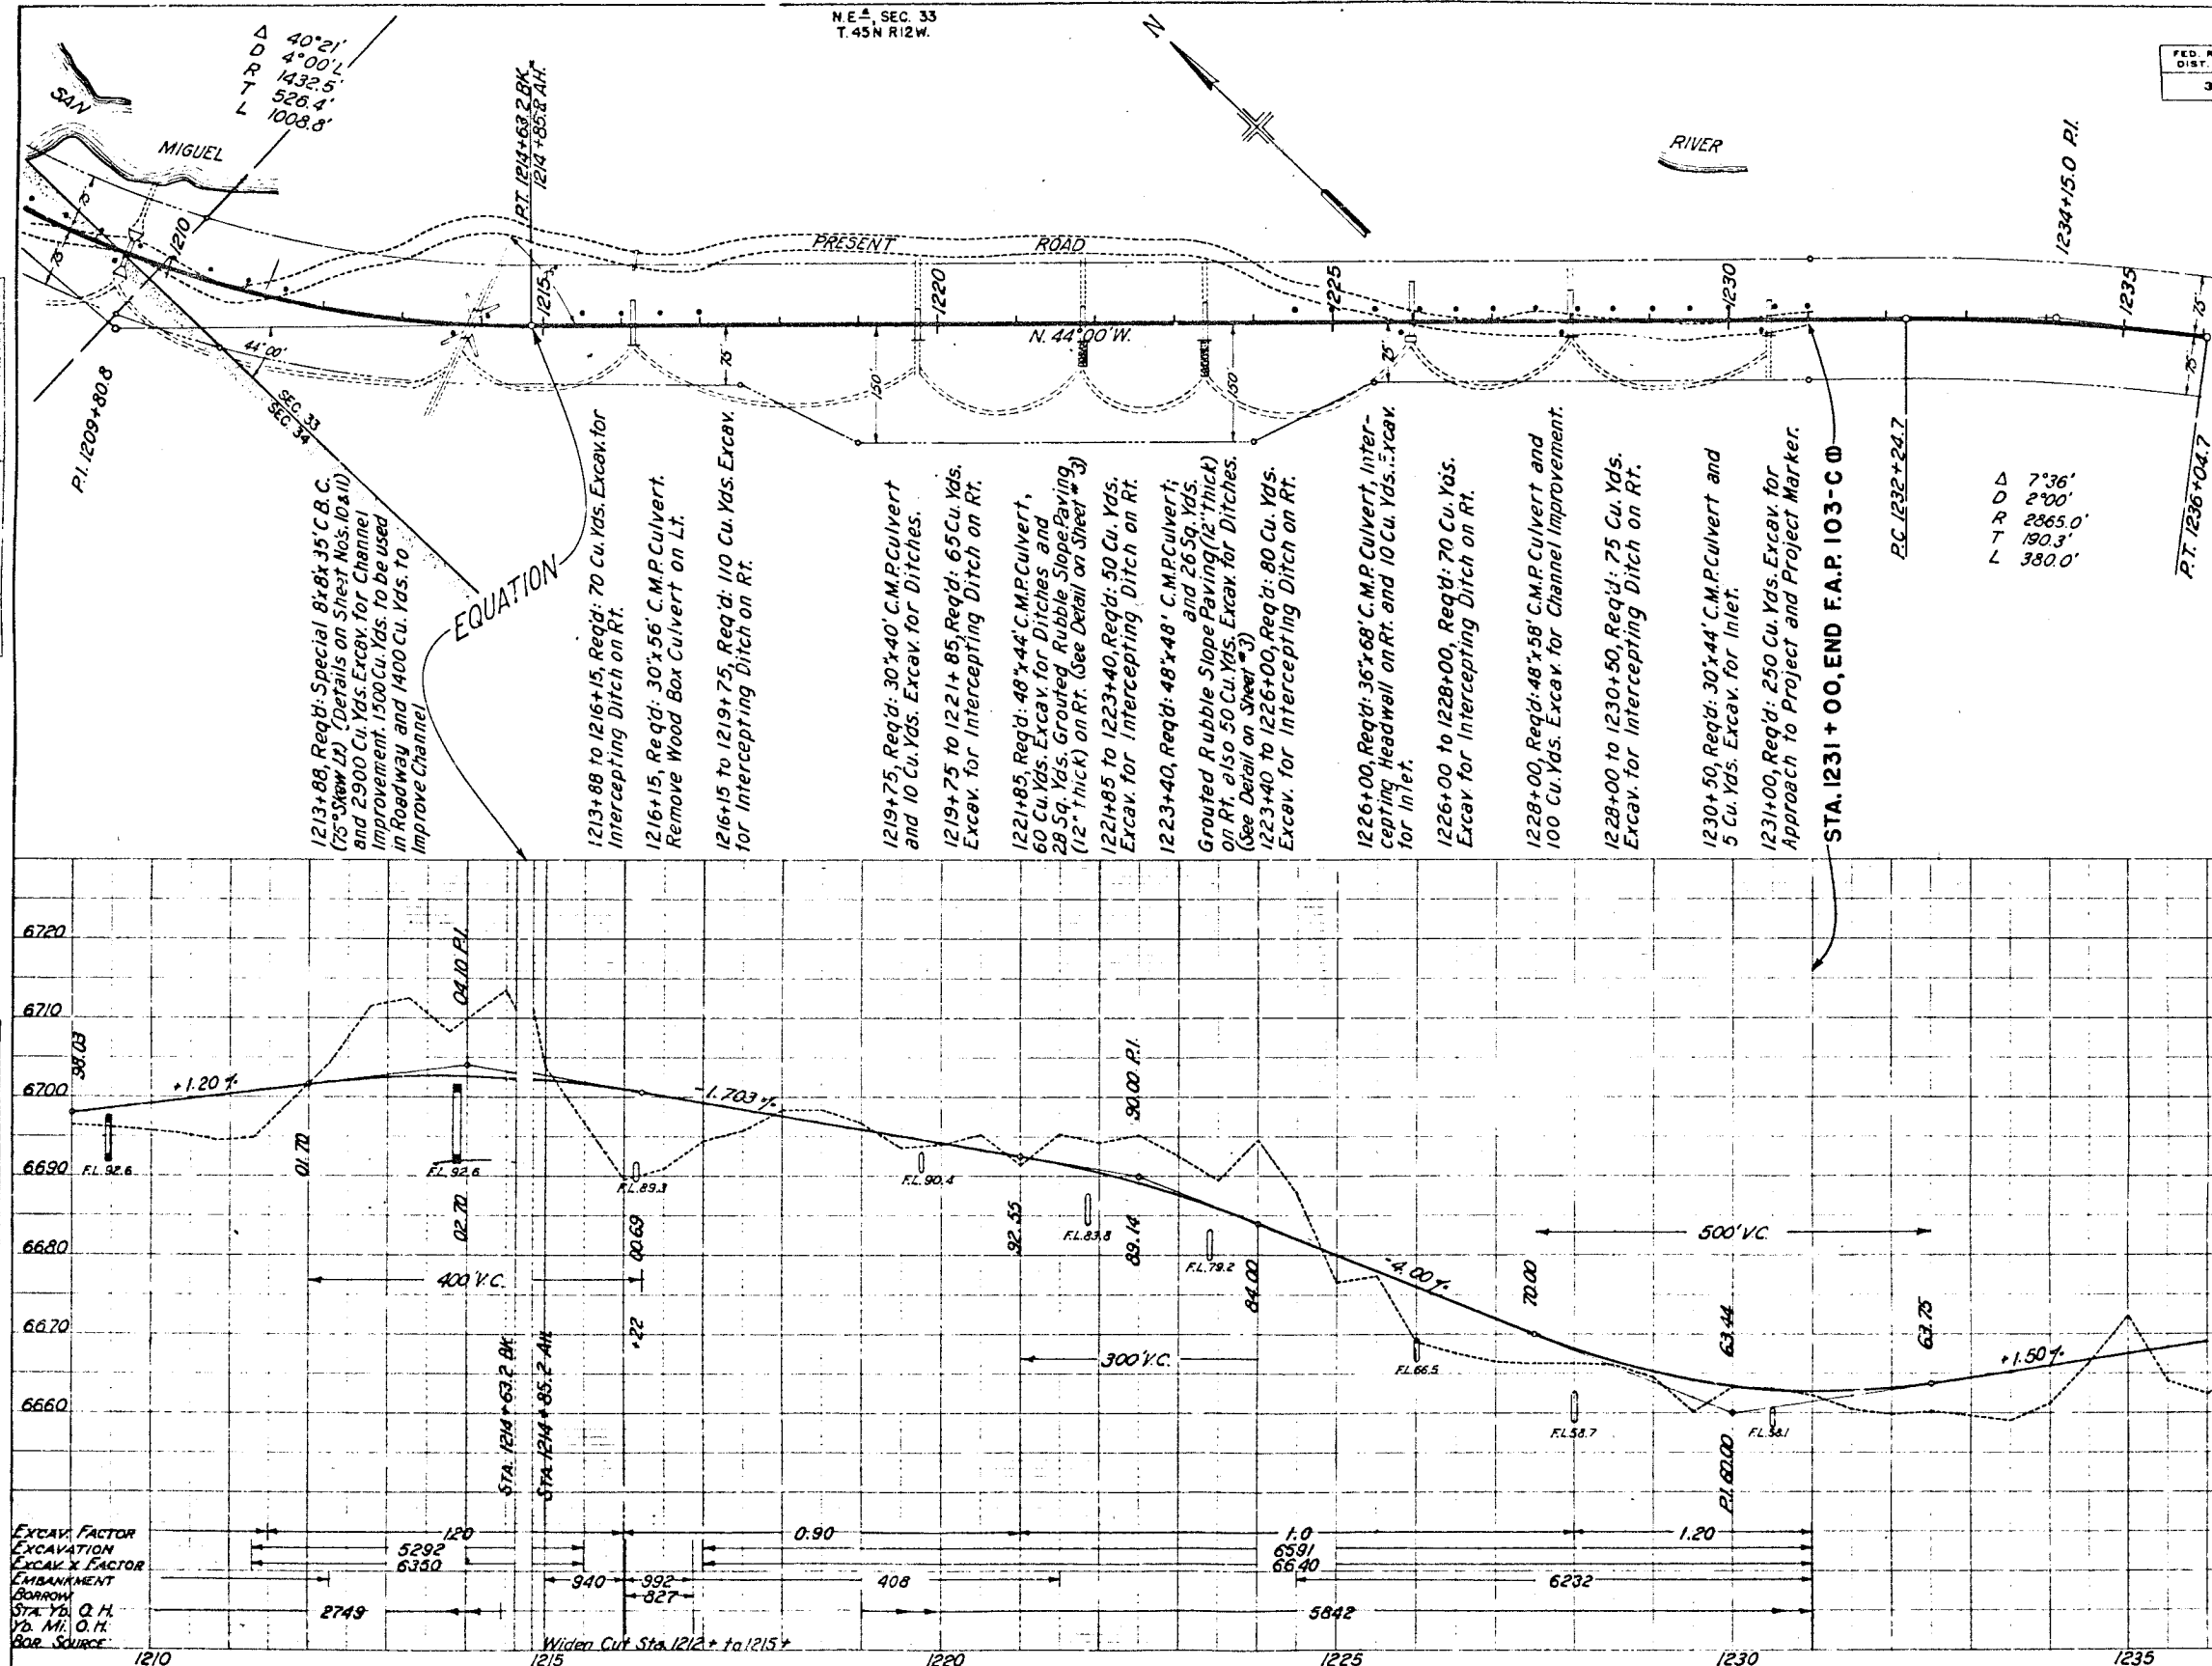

FED. ROAD DIST. NO.	STATE	F.A.P. 103-C-01	SHEET NO.	TOTAL SHEETS
3	COLO.	FLHR 5-40	31	