


INDEX OF SHEETS	
Sheet No. 1	Title sheet
" 2	Typical Cross Section and Summary
" 3-4	List of Structures, Right-of-Way Markers & Guard Fence
" 5	Details of Underdrain, Manhole and Slope Paving
" 6	Standard Headwalls for C.M.P. Culverts.....M-102-F
" 7	" Double Concrete Box Culvert.....M-110-B
" 7a	Special Concrete Box Culvert, Sta. 118+
" 8	Standard Timber Guard Posts.....M-19-B
" 9	" Wire Cable Guard Fence.....M-20-B
" 10	" Marker Posts.....M-7-B
" 11	Standard Method for Superelevation and Widening of Curves.....M-1-B
" 12	Typical Side Approach Roads and Roadway Construction Traffic Signs.....M-2-B
" 13-21	Plan and Profile Sheets
" 22-179	Cross Section Sheets and Earthwork Summary
" 5a	Detail of 60" Reinf. Conc. Pipe Culv., Sta. 210+
" 5b	Reinforced Conc. Culv. Pipe.....M-113-A

COLORADO STATE HIGHWAY DEPARTMENT PLAN AND PROFILE OF PROPOSED FEDERAL AID PROJECT NO. 233-D (I) STATE HIGHWAY NO. 91 SUMMIT COUNTY

SCALES OF ORIGINAL TRACINGS
ON PLAN, 1 IN. = 100 FT.
ON PROFILE 1 IN. = 100 FT. HORIZONTAL
1 IN. = 10 FT. VERTICAL
GRADE LINE ON PROFILE IS SHOWN AS GRADE OF FINISHED ROAD
GROSS LENGTH OF PROJECT } 22,710.5 FT. = 4.301 MI.
NET LENGTH OF PROJECT }

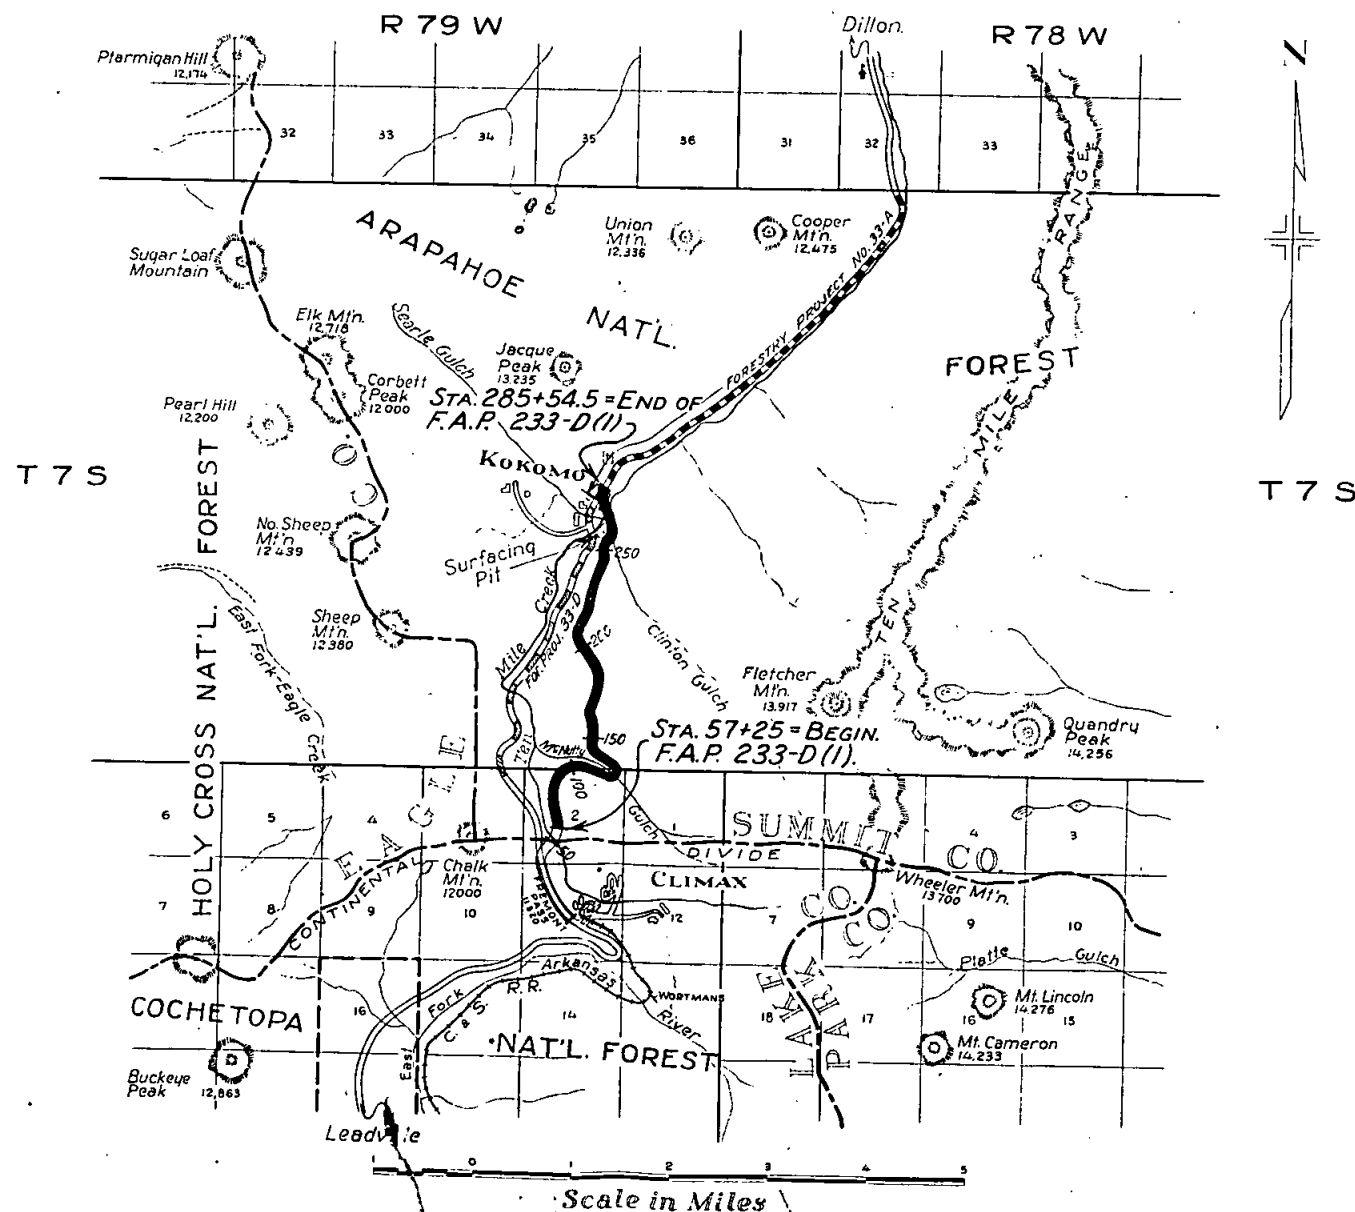

FED. ROAD DIST. NO.	STATE	FED. AID PROJ. NO.	SHEET NO.	TOTAL SHEETS
3	COLO.	233-D(I)	1	

Rev. 4-16-40 P.B.S. - Added Sheets No. 5a & 5b
Rev. 6-11-40 J.W.S. - Changed Standard Conc. Box Culvert (Sheet #7)

CONVENTIONAL SIGNS

Center Line
Right-of-Way Lines
County Lines
Township or Range Lines
Section Line
Quarter Section Line
Property or Tract Line
City Limits
Wire Cable Guard Fence
Teleph. & Teleg. Line
Power Line

NOTE -
It is recommended that bidders on this Project go over the plan details with one of the following field representatives of this department:
H.L. Jenness Division Engineer Glenwood Springs, Colo.
H.T. Stitt Resident Engineer Dillon, Colo.

RECOMMENDED FOR APPROVAL	<i>[Signature]</i> ASSISTANT ENGINEER DATE Feb. 5, 1940
APPROVED	<i>[Signature]</i> STATE HIGHWAY ENGINEER DATE
RECOMMENDED FOR APPROVAL	DISTRICT ENGINEER PUBLIC ROADS ADMINISTRATION FEDERAL WORKS AGENCY
RECOMMENDED FOR APPROVAL	CHIEF, WESTERN REGION PUBLIC ROADS ADMINISTRATION FEDERAL WORKS AGENCY
APPROVED	COMMISSIONER PUBLIC ROADS ADMINISTRATION FEDERAL WORKS AGENCY


Alignment and grades as hereon shown are subject to modification during construction after approval by the Denver Office.

Poles encroaching on the R.O.W. are to be removed by their owners. (except as otherwise noted on plans.)

Right of Way Markers, Guard Posts and Guard Fence required are tabulated on Sheet No. 3

FED. ROAD DIST. NO.	STATE	FED. AID PROJ. NO.	SHEET NO.	TOTAL SHEETS
3	COLO.	233-D(11)	13	

Rev. 4-16-40-J.W.S. Intercepting Ditches

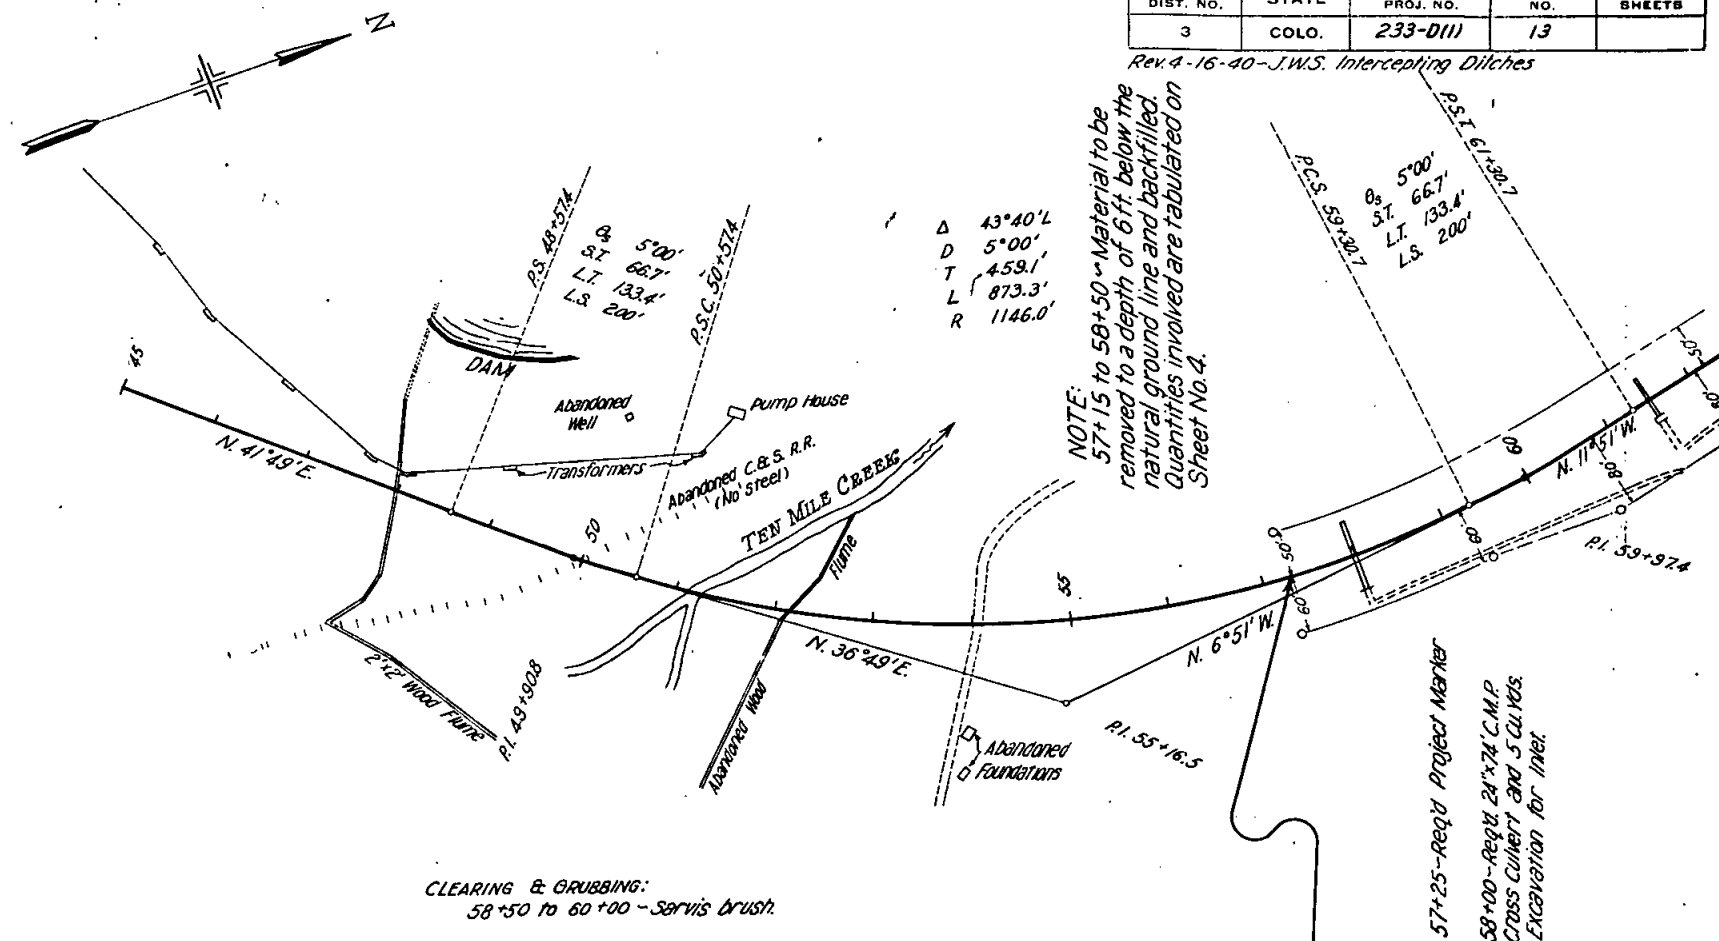

CLEARING & GRUBBING:
58+50 to 60+00 - Service brush.

STA. 57+25 BEGIN OF
F.A.P. NO. 233-D(11)

EXCAV. EAC.
EXCAVATION
EXCAV. FIC.
EXCAVATION
BORROW: F.A.C.
STA. 57+25 D.H.
YD. 114.0 H.
BORROW: SOURCE

2 Approx. Area of Subgrade
Excav.


11210
11200
11190
11180
11170
11160
11150
11140

50

55

60

Rev. 4-16-40 - J.W.S. Changed note re. tailing line. Length C.M.P. Sta. 69+50 & added 60 pipe, Sta. 68+50.

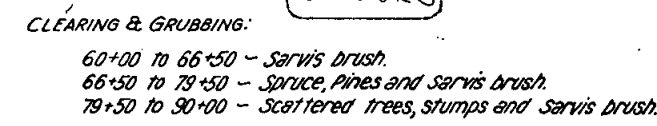

Rev. 4-16-40-J.W.S. Ditches \$5

W. R.

1000

Equation 1

24+2
Inte

[Faint handwritten notes at the bottom of the page, possibly "v. n."]

6.8
(Calc)

Prospect 120

by Dam-

[Handwritten signature]

[illegible]

1	2	
---	---	---	---	---	---	---	---	---	----	----	-----	-----	

[illegible]

Page 55 of 55

Year	United States (%)	Japan (%)	Germany (%)
1950	7	7	15
1960	8	8	16
1970	9	10	17
1980	10	13	17
1990	11	16	17
2000	12	18	17
2010	13	19	17
2020	14	20	17
2030	14.5	20	17.5
2040	15	20	18
2050	15	20	18

1	2	
---	---	---	---	---	---	---	---	---	----	----	-----

[illegible][illegible]

1	2	
---	---	---	---	---	---	---	---	---	----	----	-----

[illegible][illegible][illegible][illegible][illegible][illegible]


NOTE BOOK
ALIGNMENT CHECKED
NO. 1
P.C. OF W.P. CHECKED
NO. 2

ROUTE, BOUND, UNLESS OTHERWISE NOTED
B. M. IS NOTED
STRUCTURE NOTATION CH. NO.
NO. 3

EXCAV. FACTOR
EXCAVATION
EXCAV. FACTOR
EMBANK.
BORROW FAC.
STAYDOWN
YD. MICH.
BORR. SOURCE


FED. ROAD DIST. NO.	STATE	FED. AID PROJ. NO.	SHEET NO.	TOTAL SHEETS
3	COLO.	233-D(1)	16	

Rev. 4-16-40-J.W.S. Intersecting Ditches

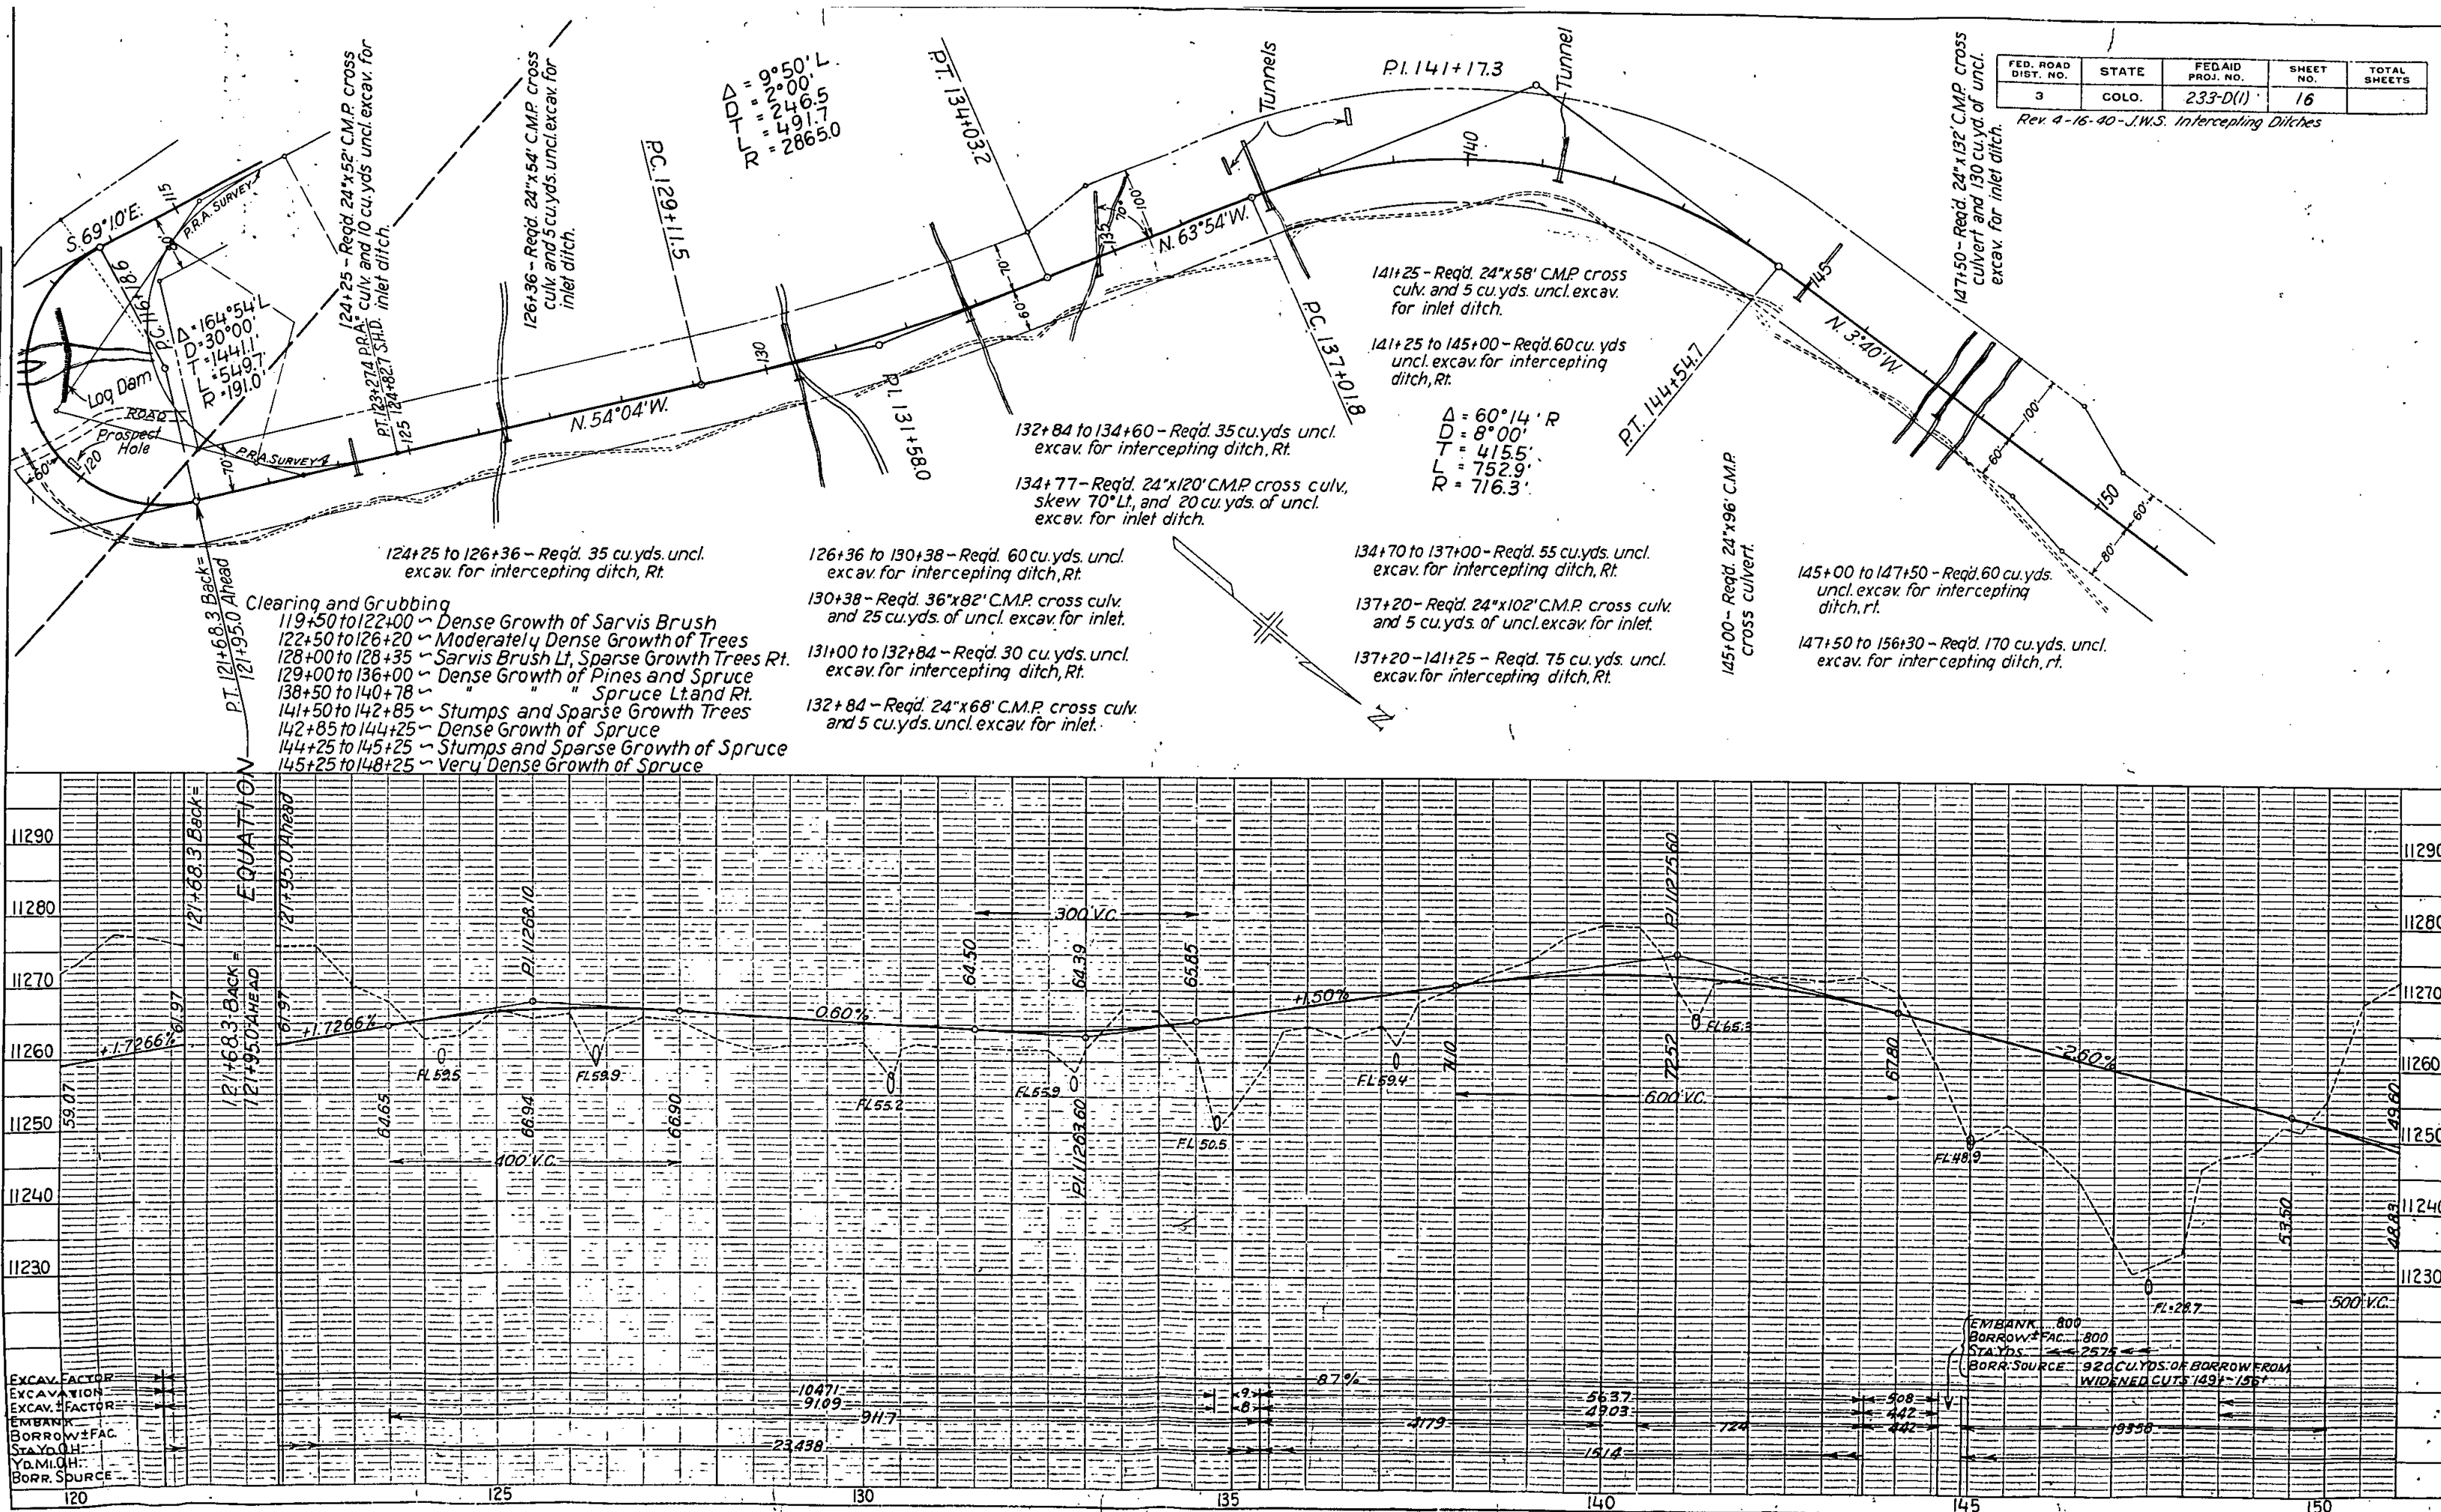


NOTE BOOK
AL. NOT CHECKED
RT. OF WAY CHECKED
NO.

NOTES
GROSS CHECKED
B. M. NOTED
STRUCTURE NOTED
NO.

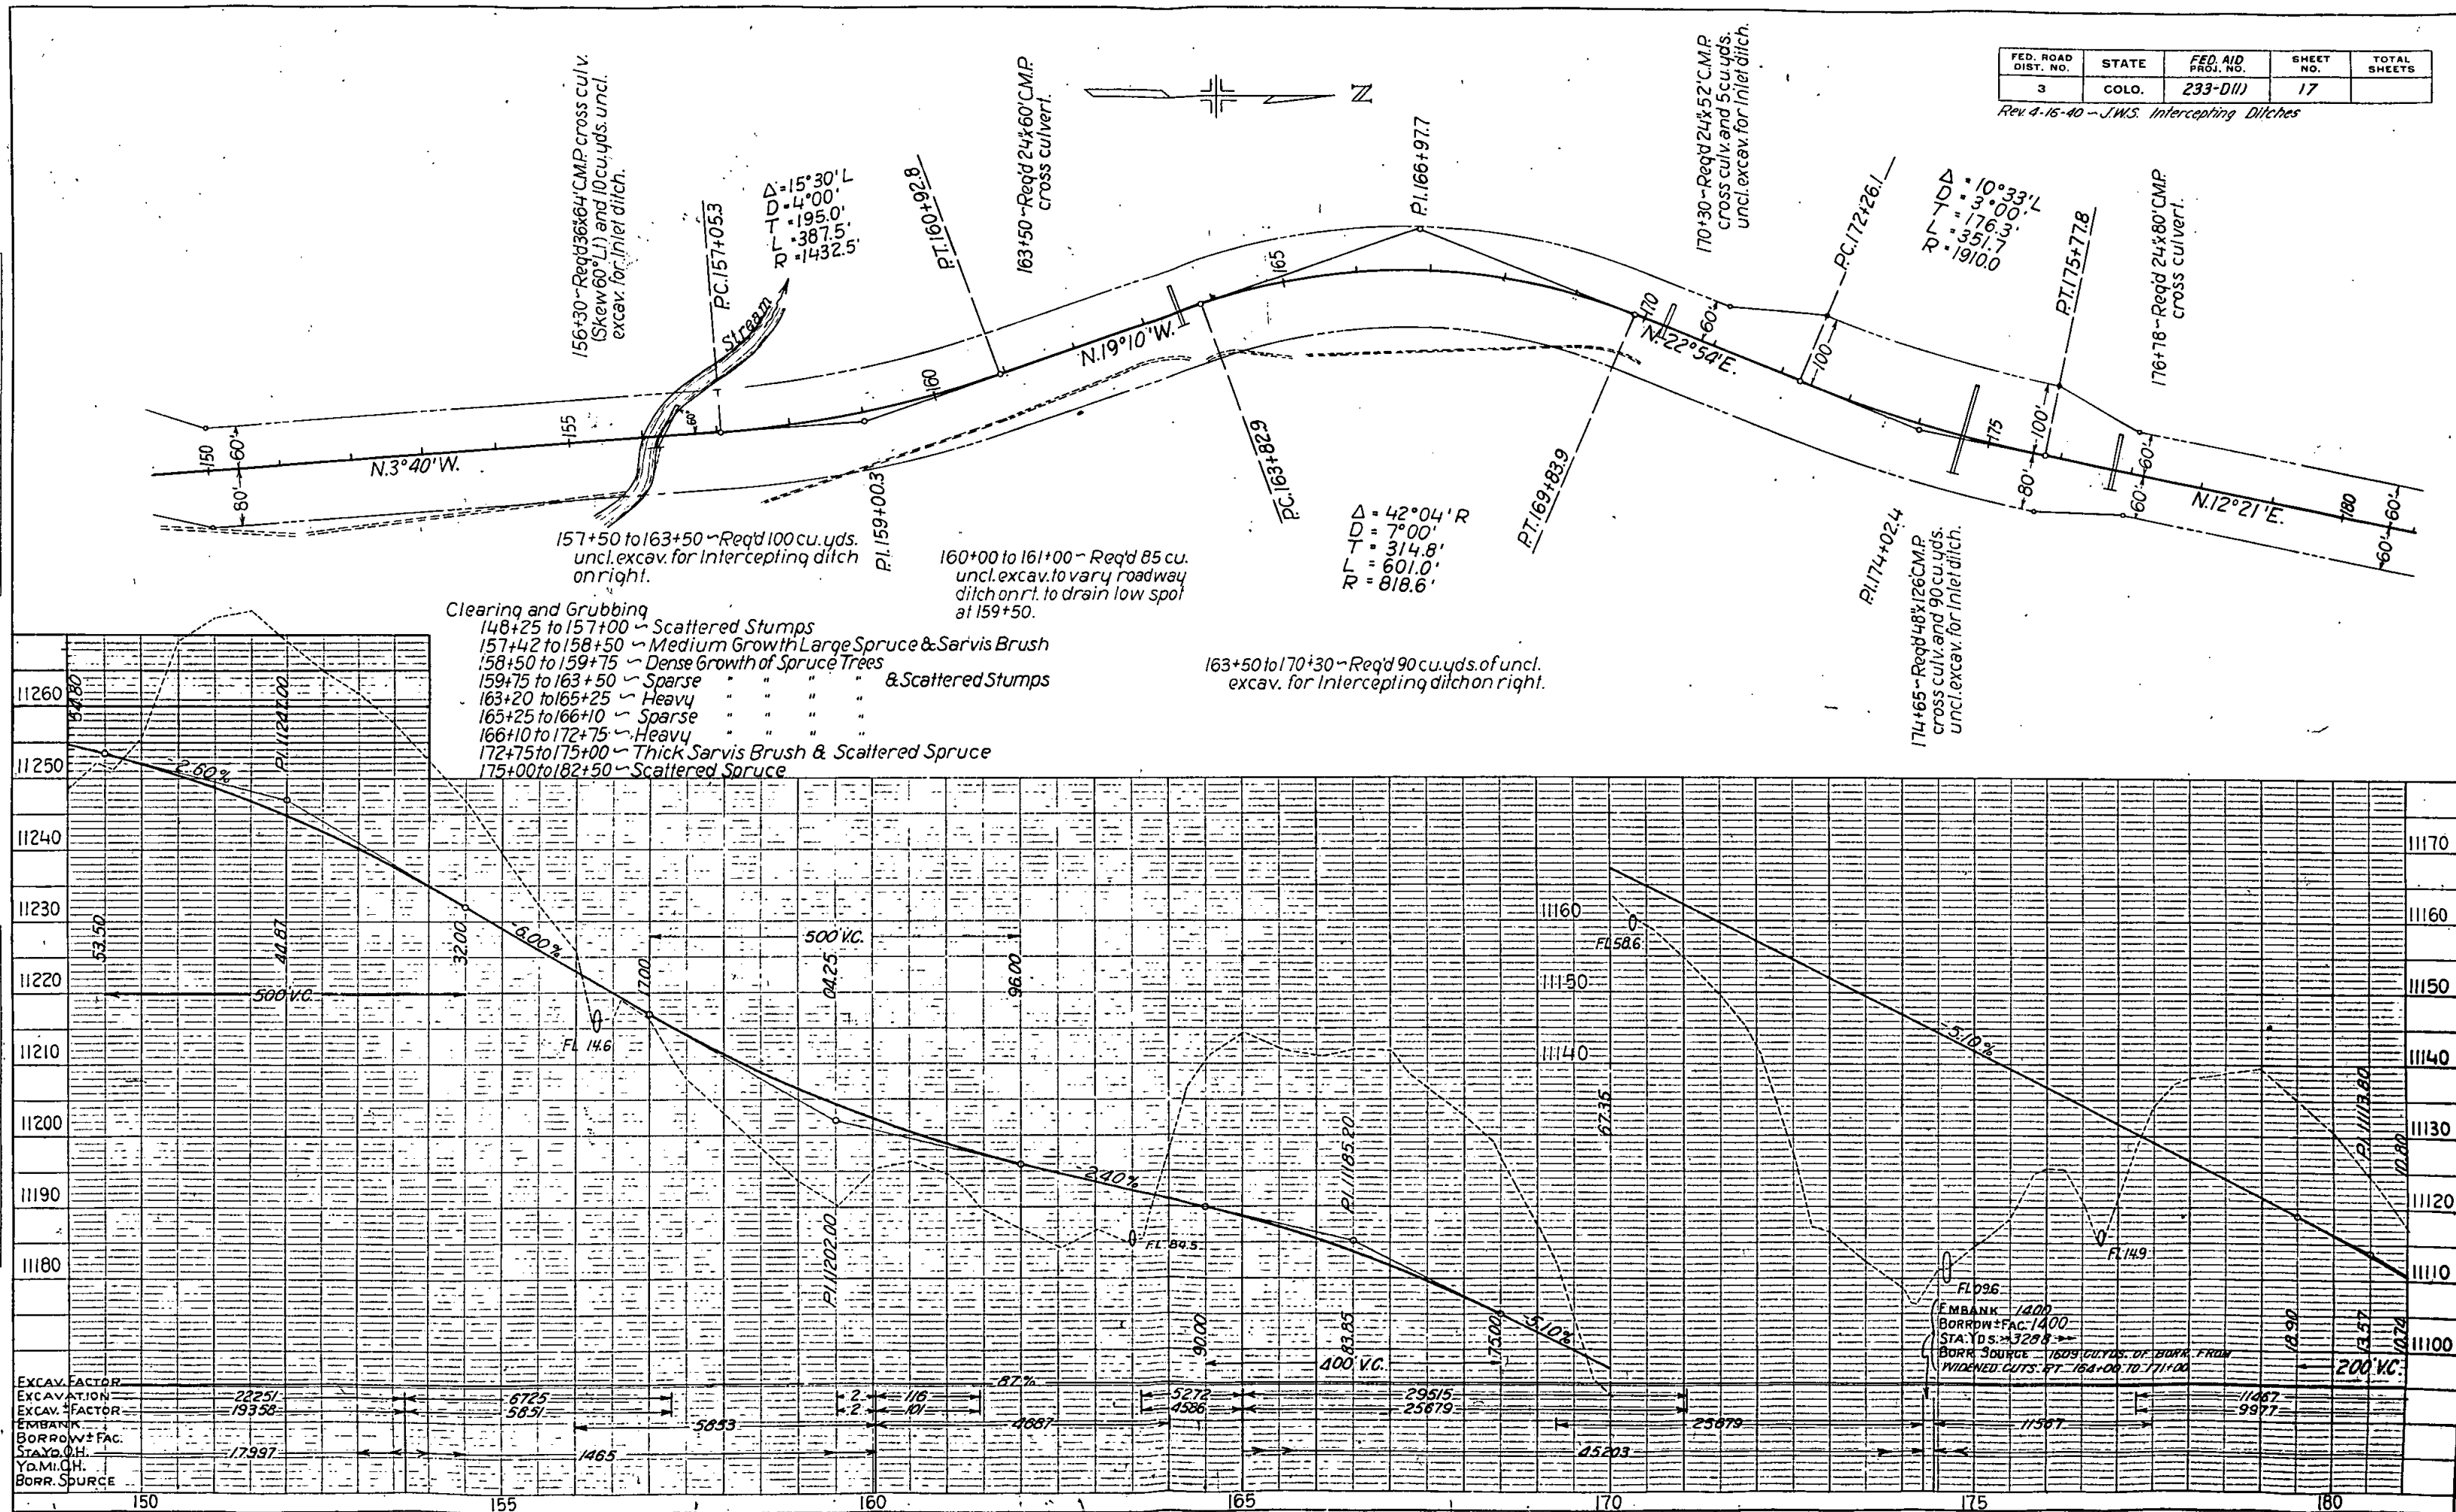

NOTE: BOOK ALIGNMENT CHECKED.
RT. OF WAY CHECKED.


NO. 1
2
3
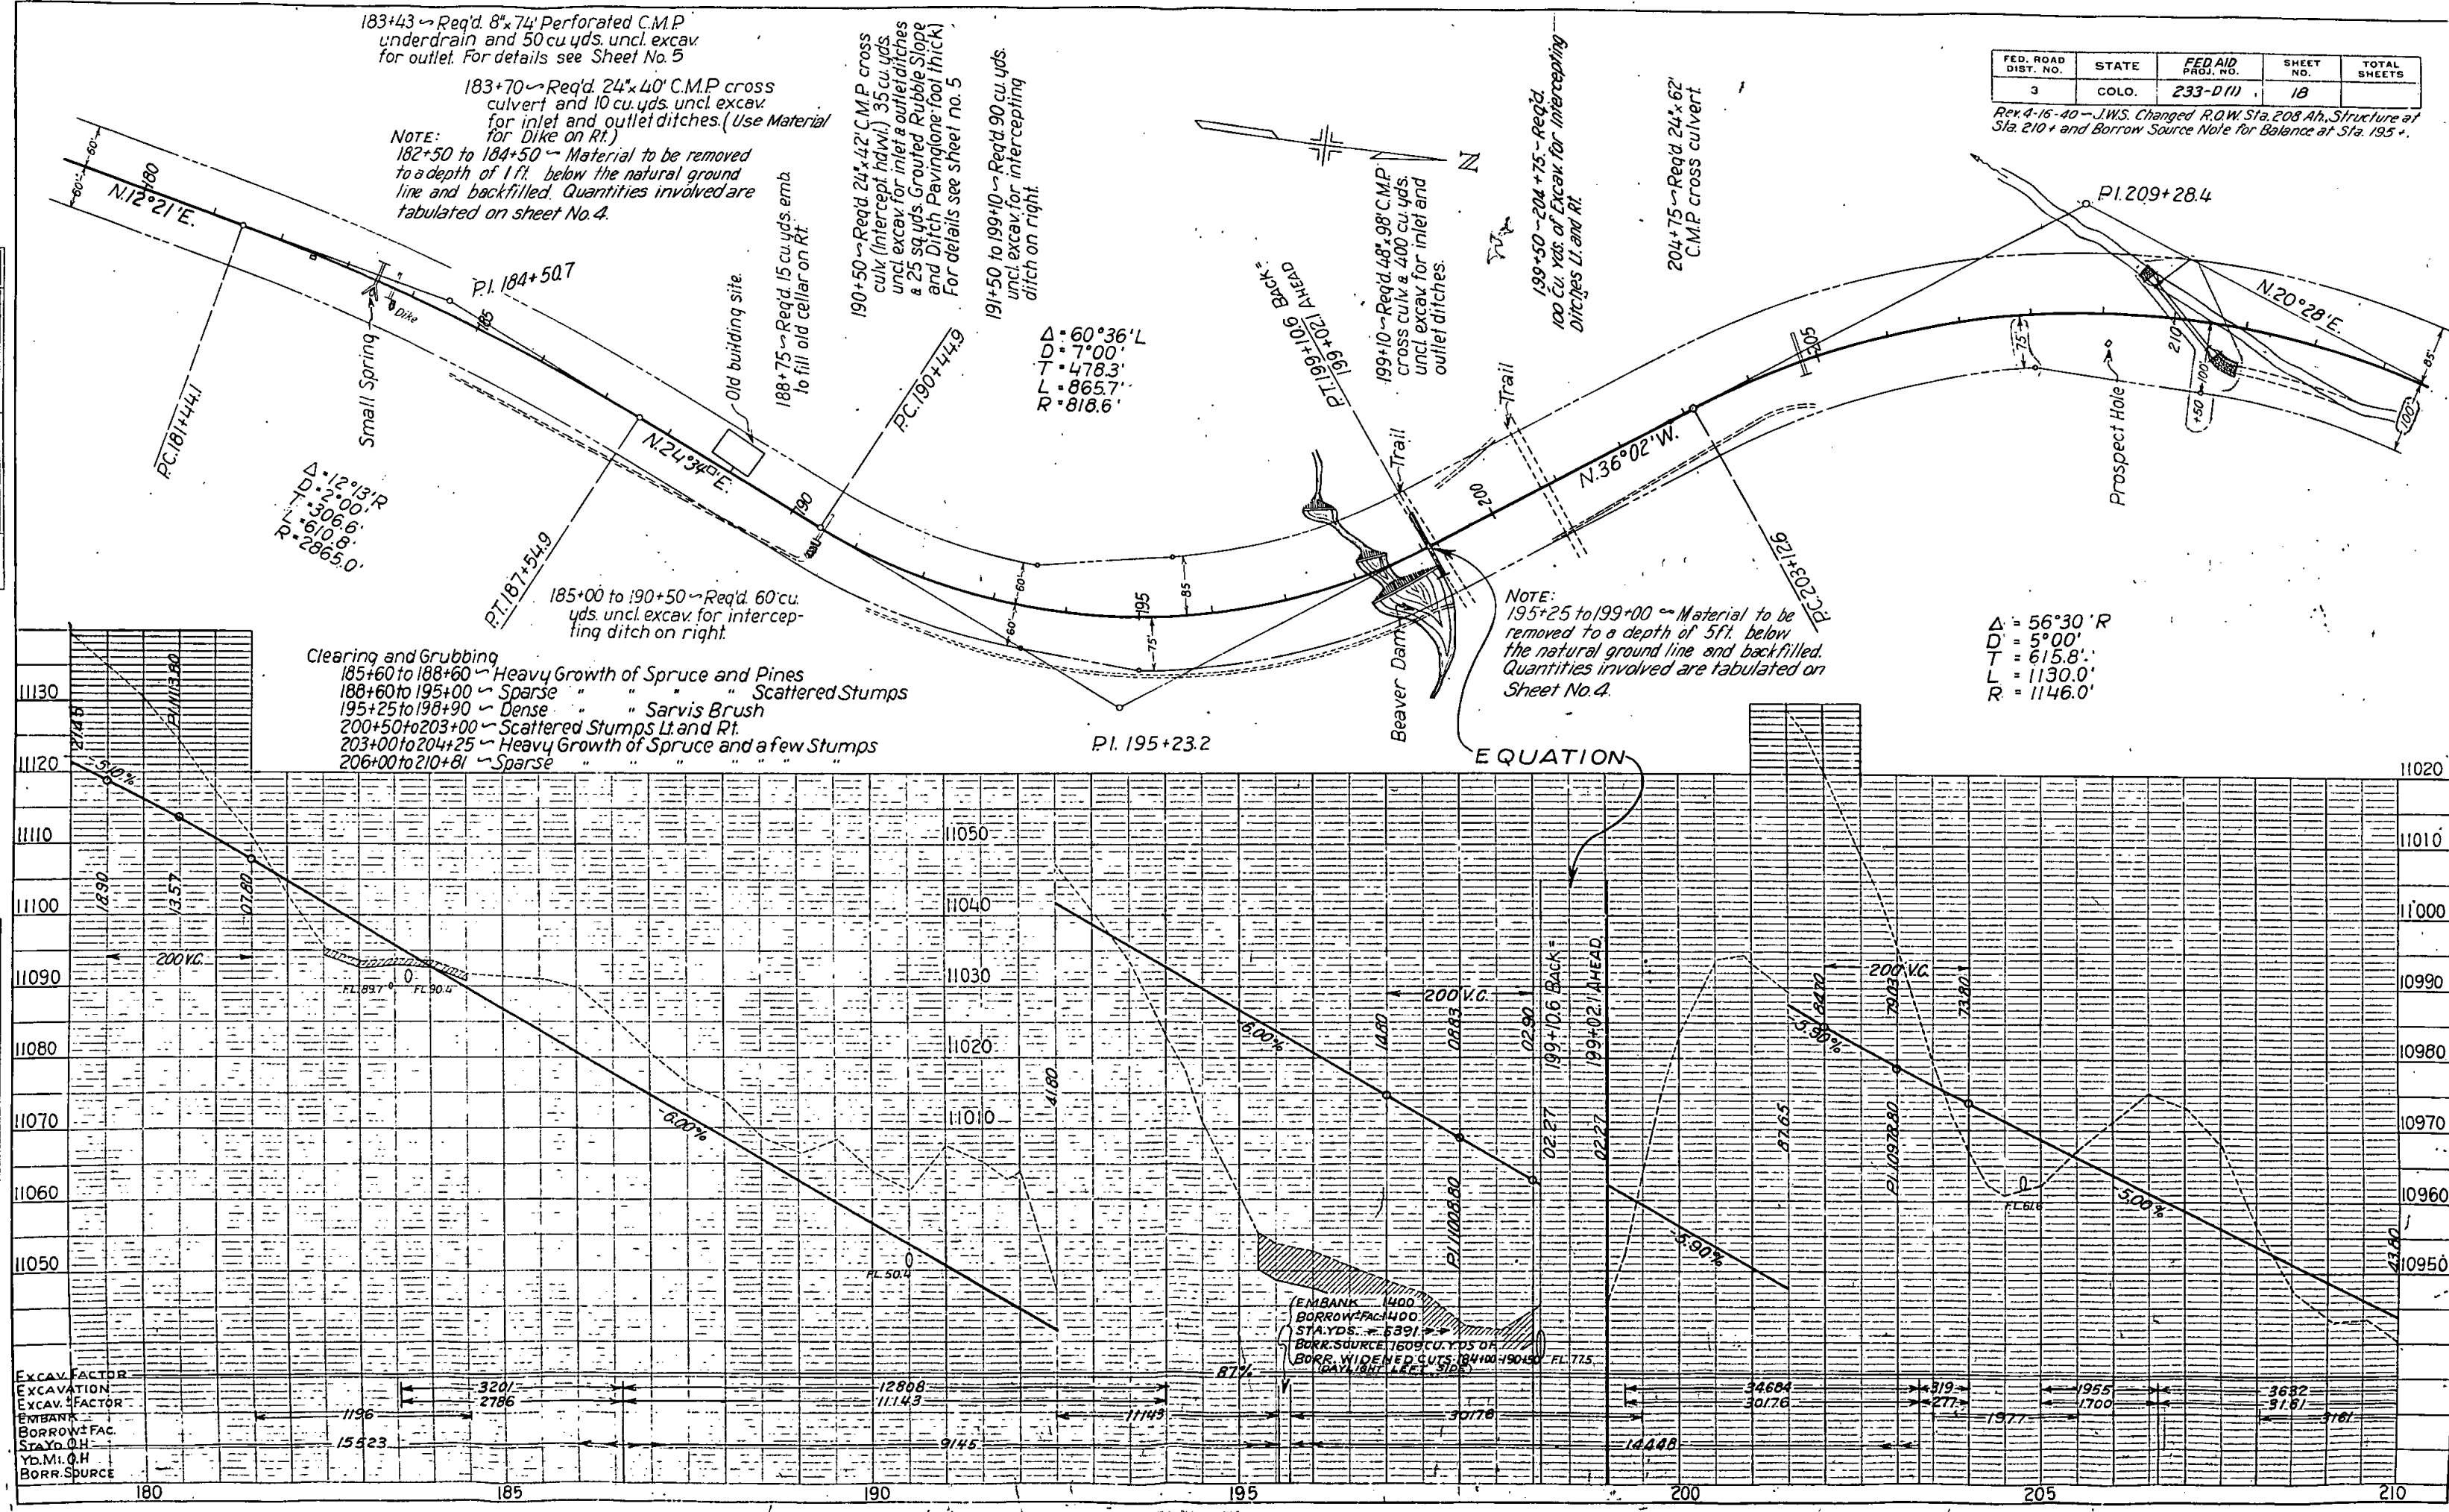

NOTE BOOK ALPHABET CHECKED
RT. OF WAY CHECKED


NOTE BOOK ALPHABET CHECKED
B. M. NOTED
STRUCTURE NOTAT IS CHD.

NOTE BOOK ALPHABET CHECKED
B. M. NOTED
STRUCTURE NOTAT IS CHD.

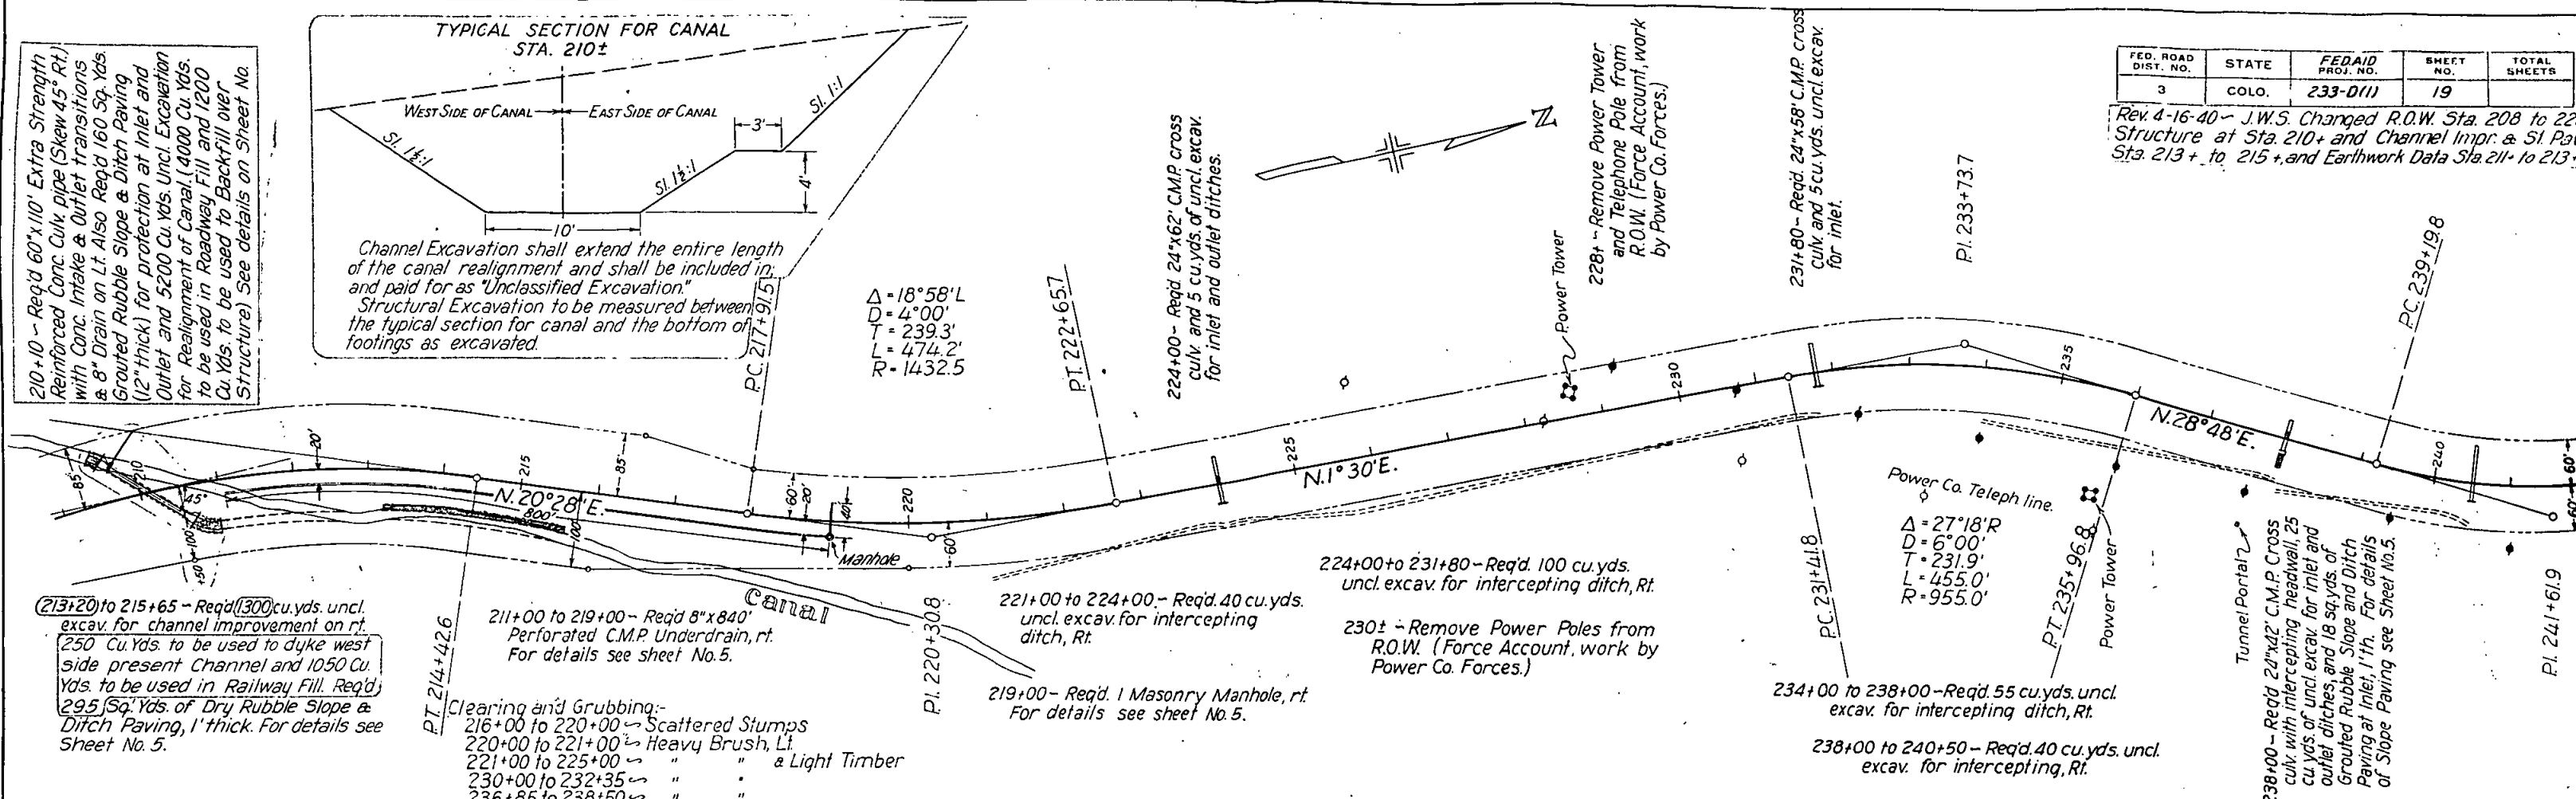


FED. ROAD DIST. NO.	STATE	FED. AID PROJ. NO.	SHEET NO.	TOTAL SHEETS
3	COLO.	233-0(1)	19	

Rev. 4-16-40 - J.W.S. Changed R.O.W. Sta. 208 to 220. Structure at Sta. 210+ and Channel Impr. & Sl. Pav. Sta. 213+ to 215+, and Earthwork Data Sta. 211+ to 213+.

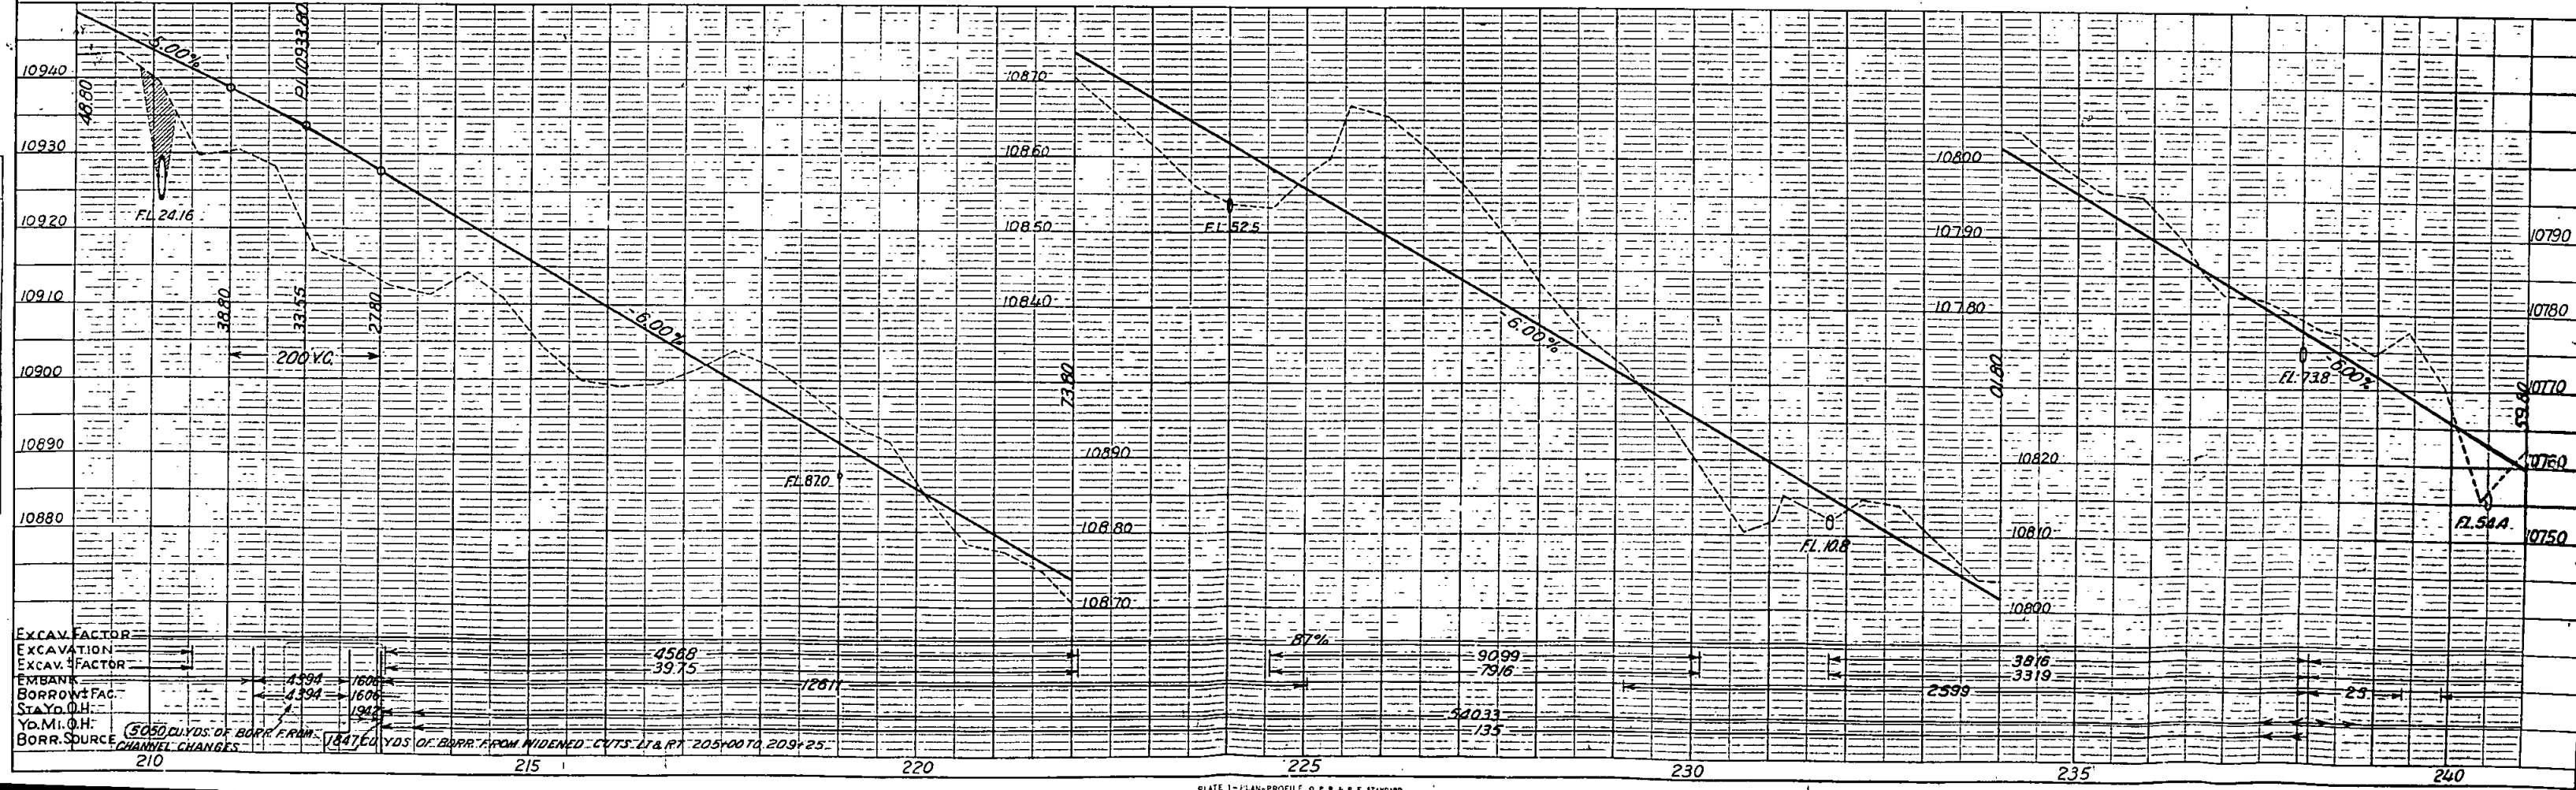

FED. ROAD DIST. NO.	STATE	FED. AID PROJ. NO.	SHEET NO.	TOTAL SHEETS
3	COLO.	233-D(11)	20	

Rev. 4-15-40 - J.W.S. Inter. Ditches & Right of Way.


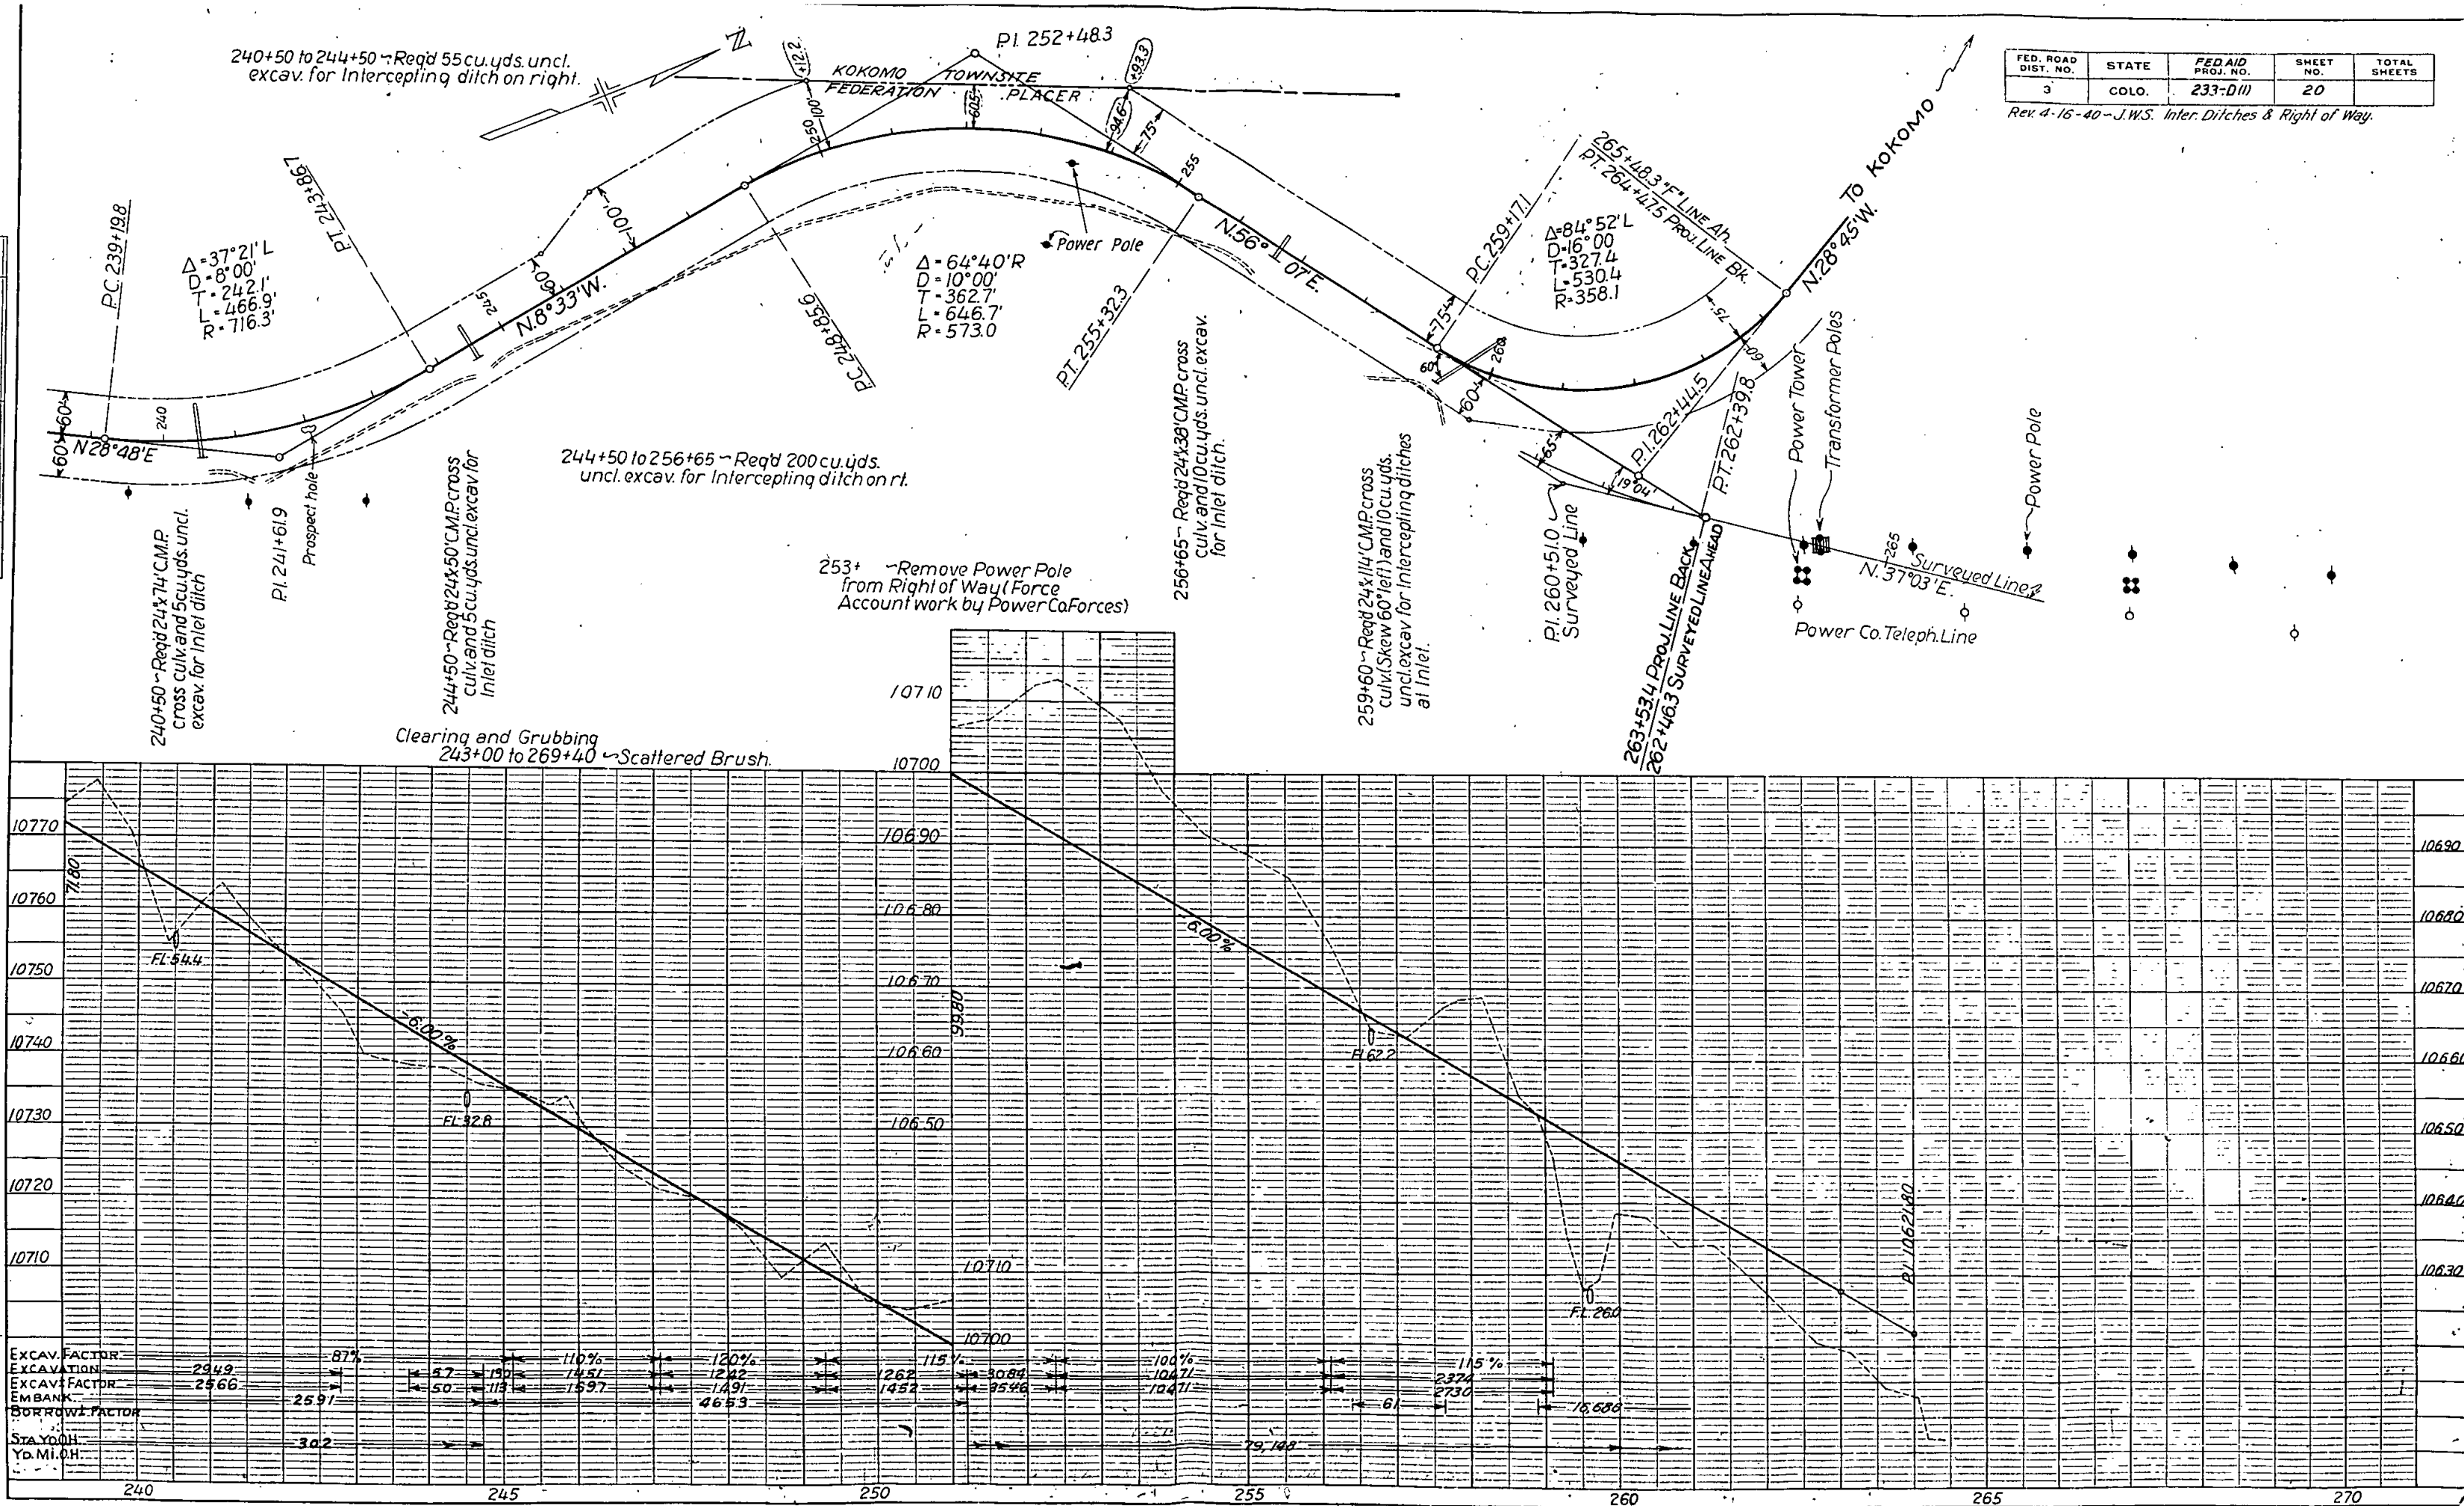


RECEN TOWNSITE
(KOKOMO)

FED. ROAD DIST. NO.	STATE	FED. AID PROJ. NO.	SHEET NO.	TOTAL SHEETS
3	COLO.	233-D(1)	21	

Rev. 4-15-40 M.S. Changed R.O.W. ahead of Sta. 279 and notes for removal of buildings Sta 275 & 276. Added Equation of Projects.
Rev. 6-11-40 R.S.M. Changed Conc. Box Culvert Sta 273.

FEDERATION PLACER NO. 11,786

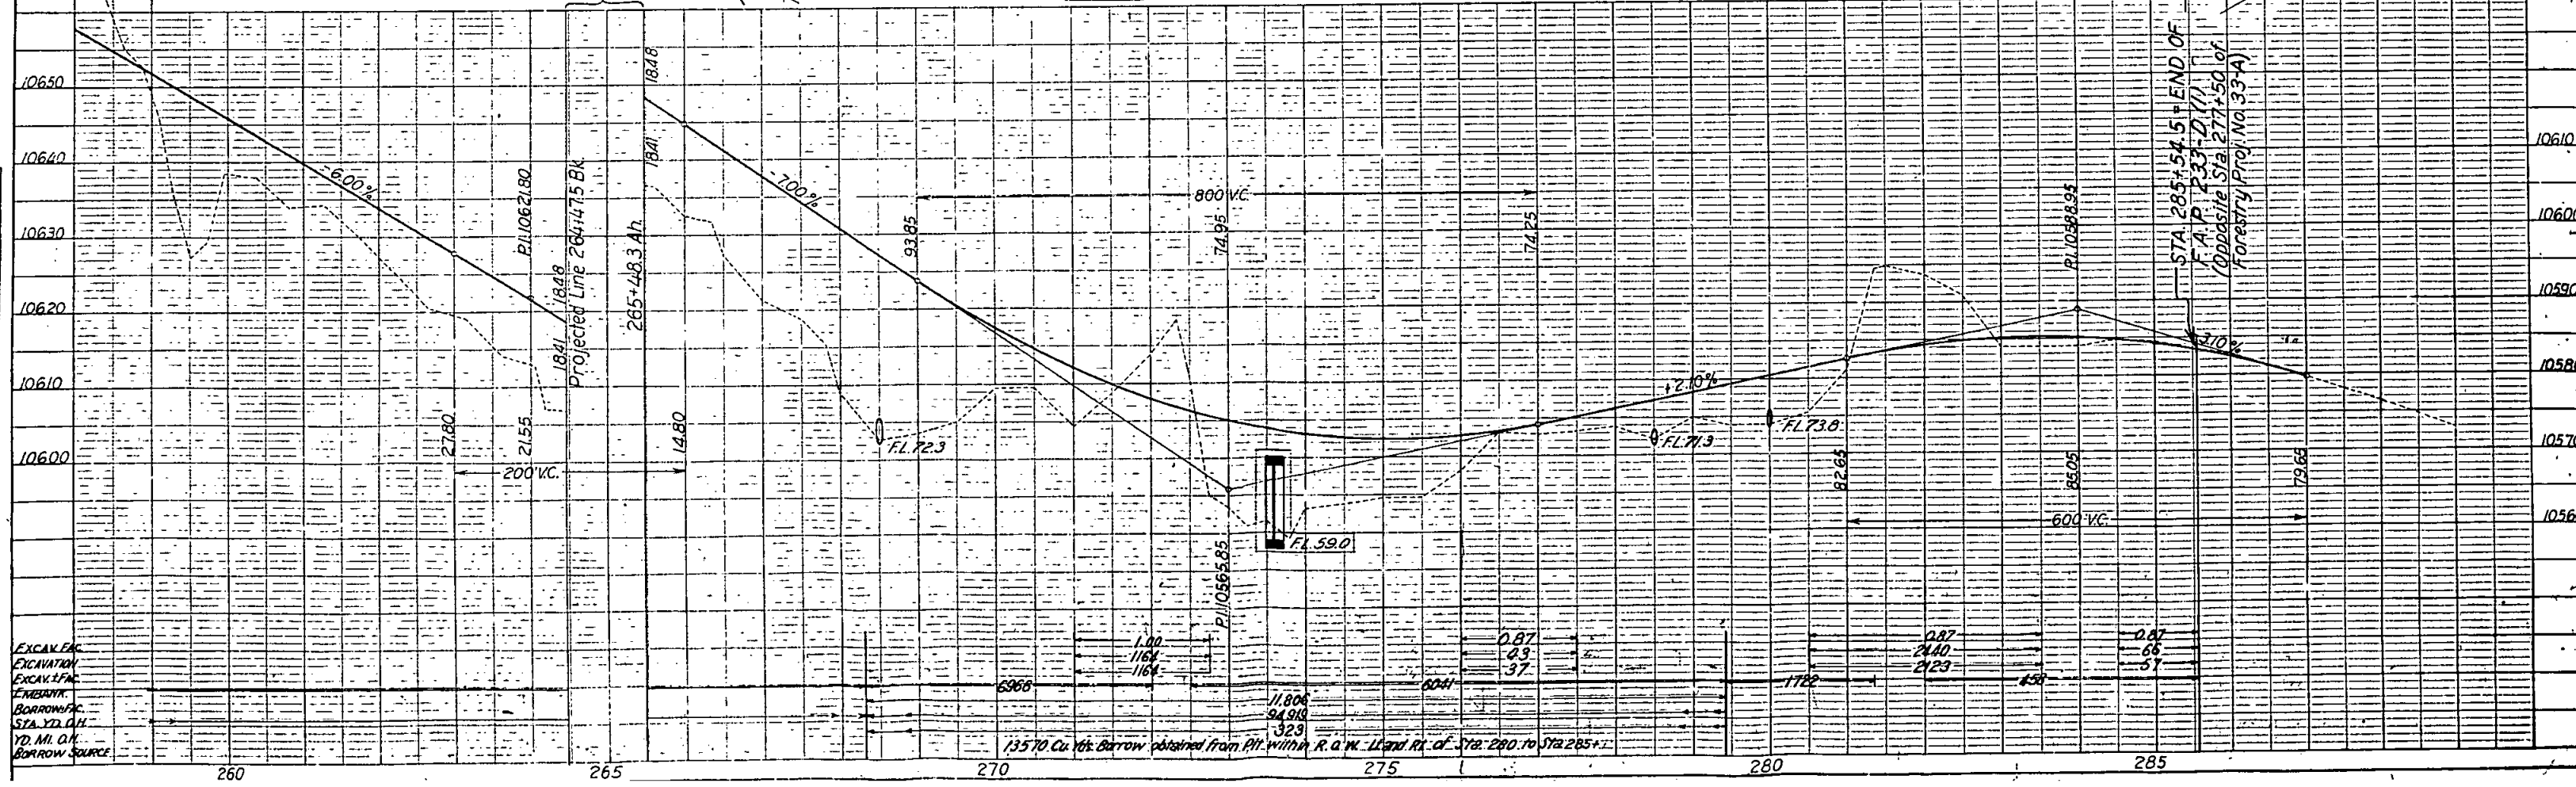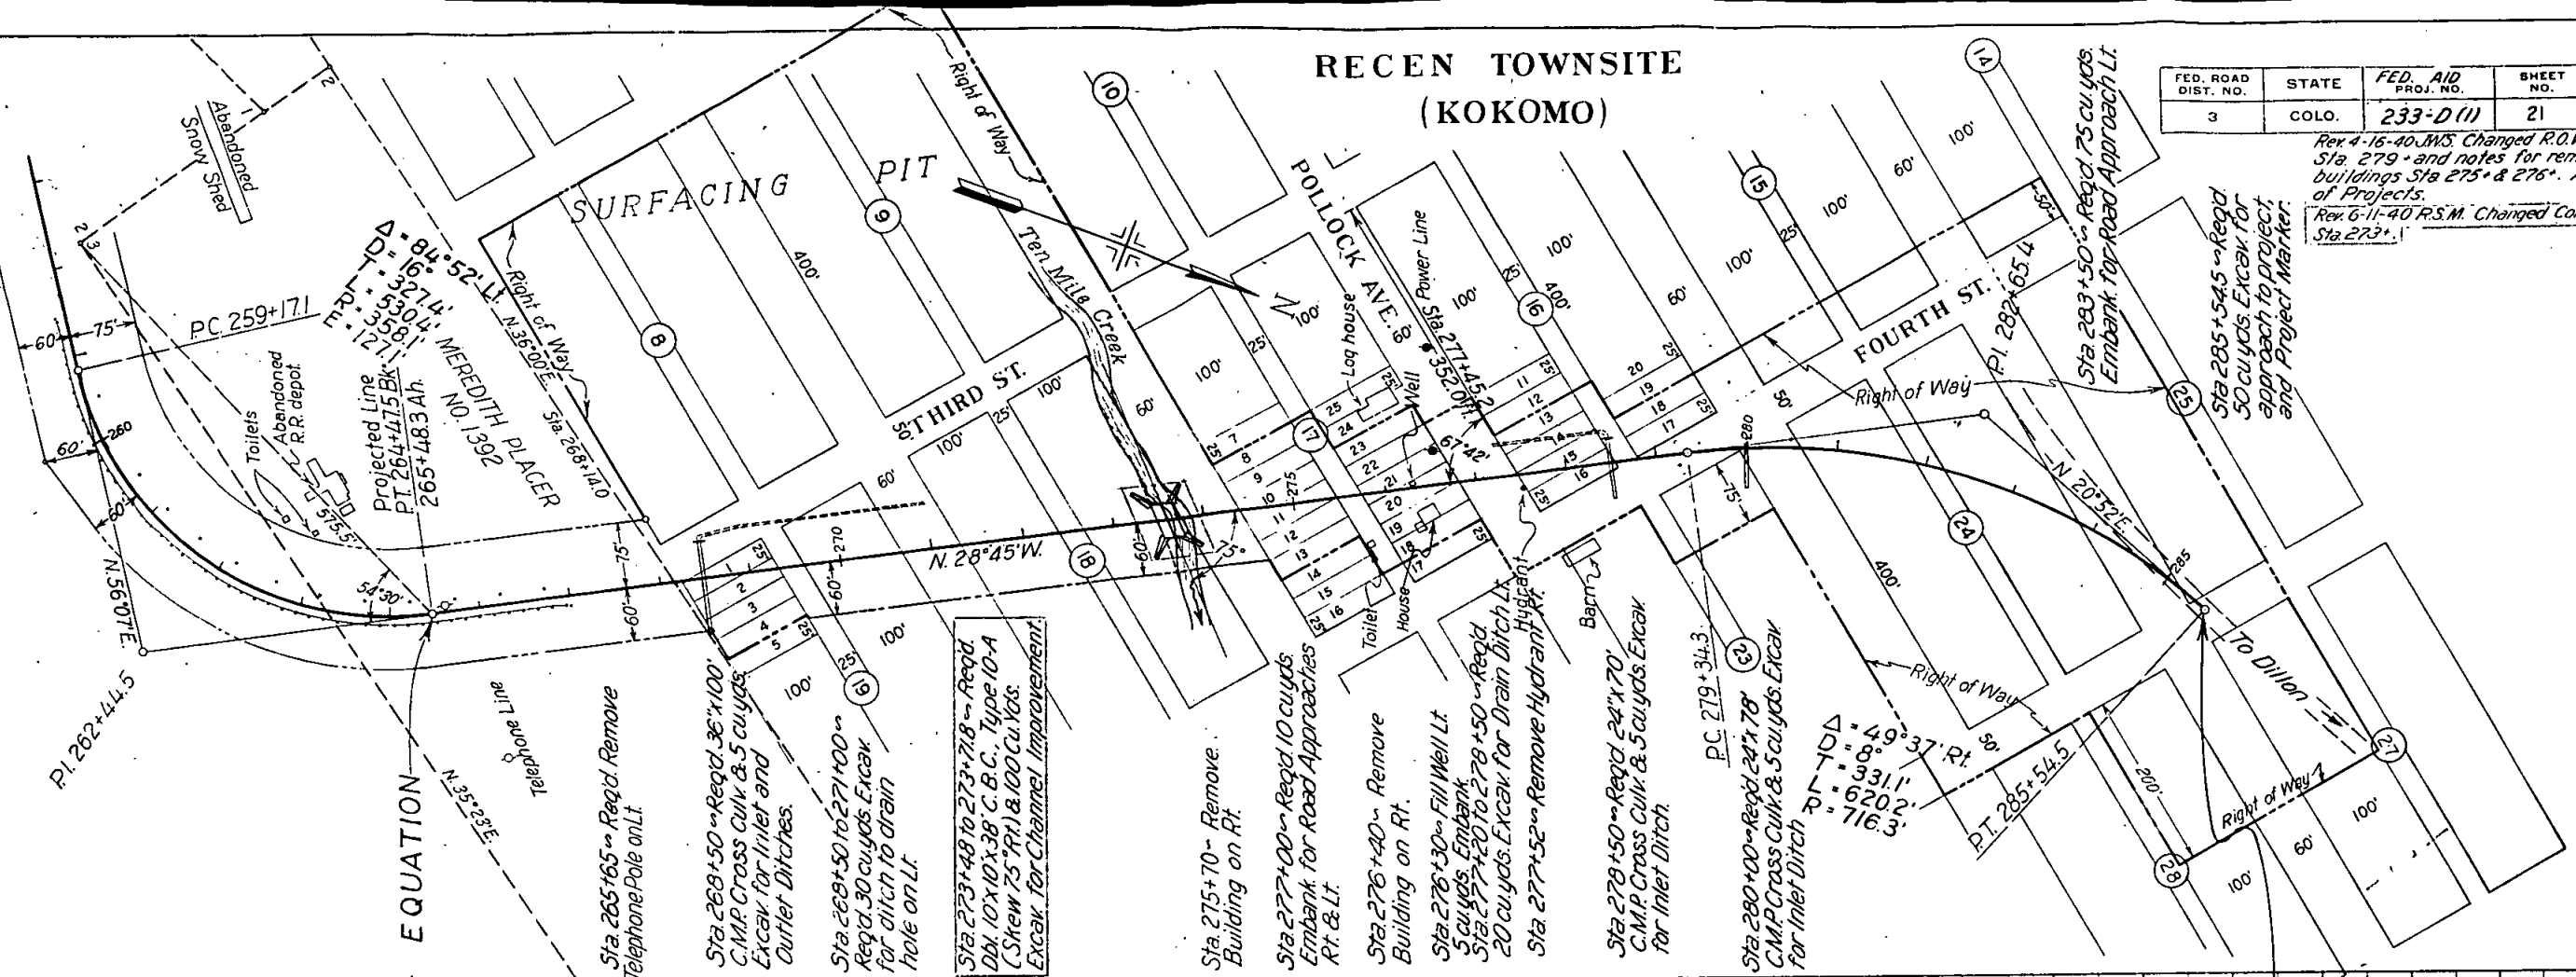

EXCAV. FAC.
EXCAVATION
EXCAV. 1/4" IN.
EMBANK.
BORROW FAC.
STA. YD. CH.
YD. M.L. CH.
BORROW SOURCE