

FED. ROAD DIST. NO.	STATE	FED. AID PROJ. NO.	SHEET NO.	TOTAL SHEETS
1	COLO.	254-C	1	1

Rev 10-11-26 S.B.L.
" 4-20-27 S.B.L.

INDEX OF SHEETS


1. TITLE
2. SECTIONS & SUMMARIES
- 3-4. SUBSTRUCTURE DETAILS OF BRIDGE
- 5-7. SUPERSTRUCTURE
8. SYPHON DETAILS
9. STANDARD WIRE CABLE GUARD FENCE
10. CULVERT HEADWALLS
11. PLAN & PROFILE
- 12-19. CROSS SECTIONS
- 9A. STD CONCRETE PROJECT MARKER

COLORADO STATE HIGHWAY DEPARTMENT PLAN AND PROFILE OF PROPOSED FEDERAL AID PROJECT NO. 254 C STATE HIGHWAY NO. 2 GRAND COUNTY

CONVENTIONAL SIGNS


S.P. 2-1-4
S.P. 1-1-12
S.P. 1-1-13

SCALES
ON PLAN, 1 IN. = 100 FT.
ON PROFILE 1 IN. = 100 FT. HORIZONTAL
1 IN. = 10 FT. VERTICAL
GRADE LINE ON PROFILE IS SHOWN AS GRADE OF FINISHED ROAD
GROSS LENGTH OF PROJECT 1558.0 FT. = 0.295 MI.
NET LENGTH OF PROJECT

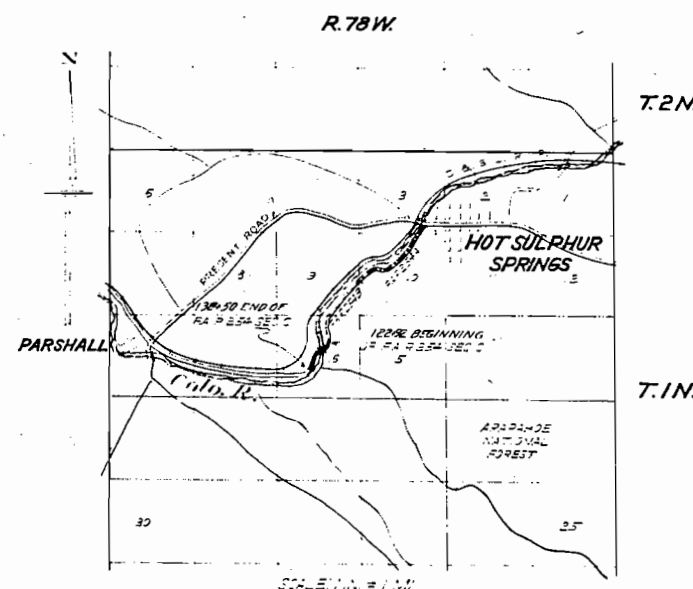

RECOMMENDED FOR APPROVAL
[Signature]
ASSISTANT ENGINEER
APPROVED
[Signature]
STATE HIGHWAY ENGINEER
RECOMMENDED FOR APPROVAL
[Signature]
DIST. ENG. BUREAU PUBLIC ROADS
RECOMMENDED FOR APPROVAL
[Signature]
CHIEF ENG. BUREAU PUBLIC ROADS
APPROVED
[Signature]
DIRECTOR BUREAU PUBLIC ROADS

RIGHT OF WAY —

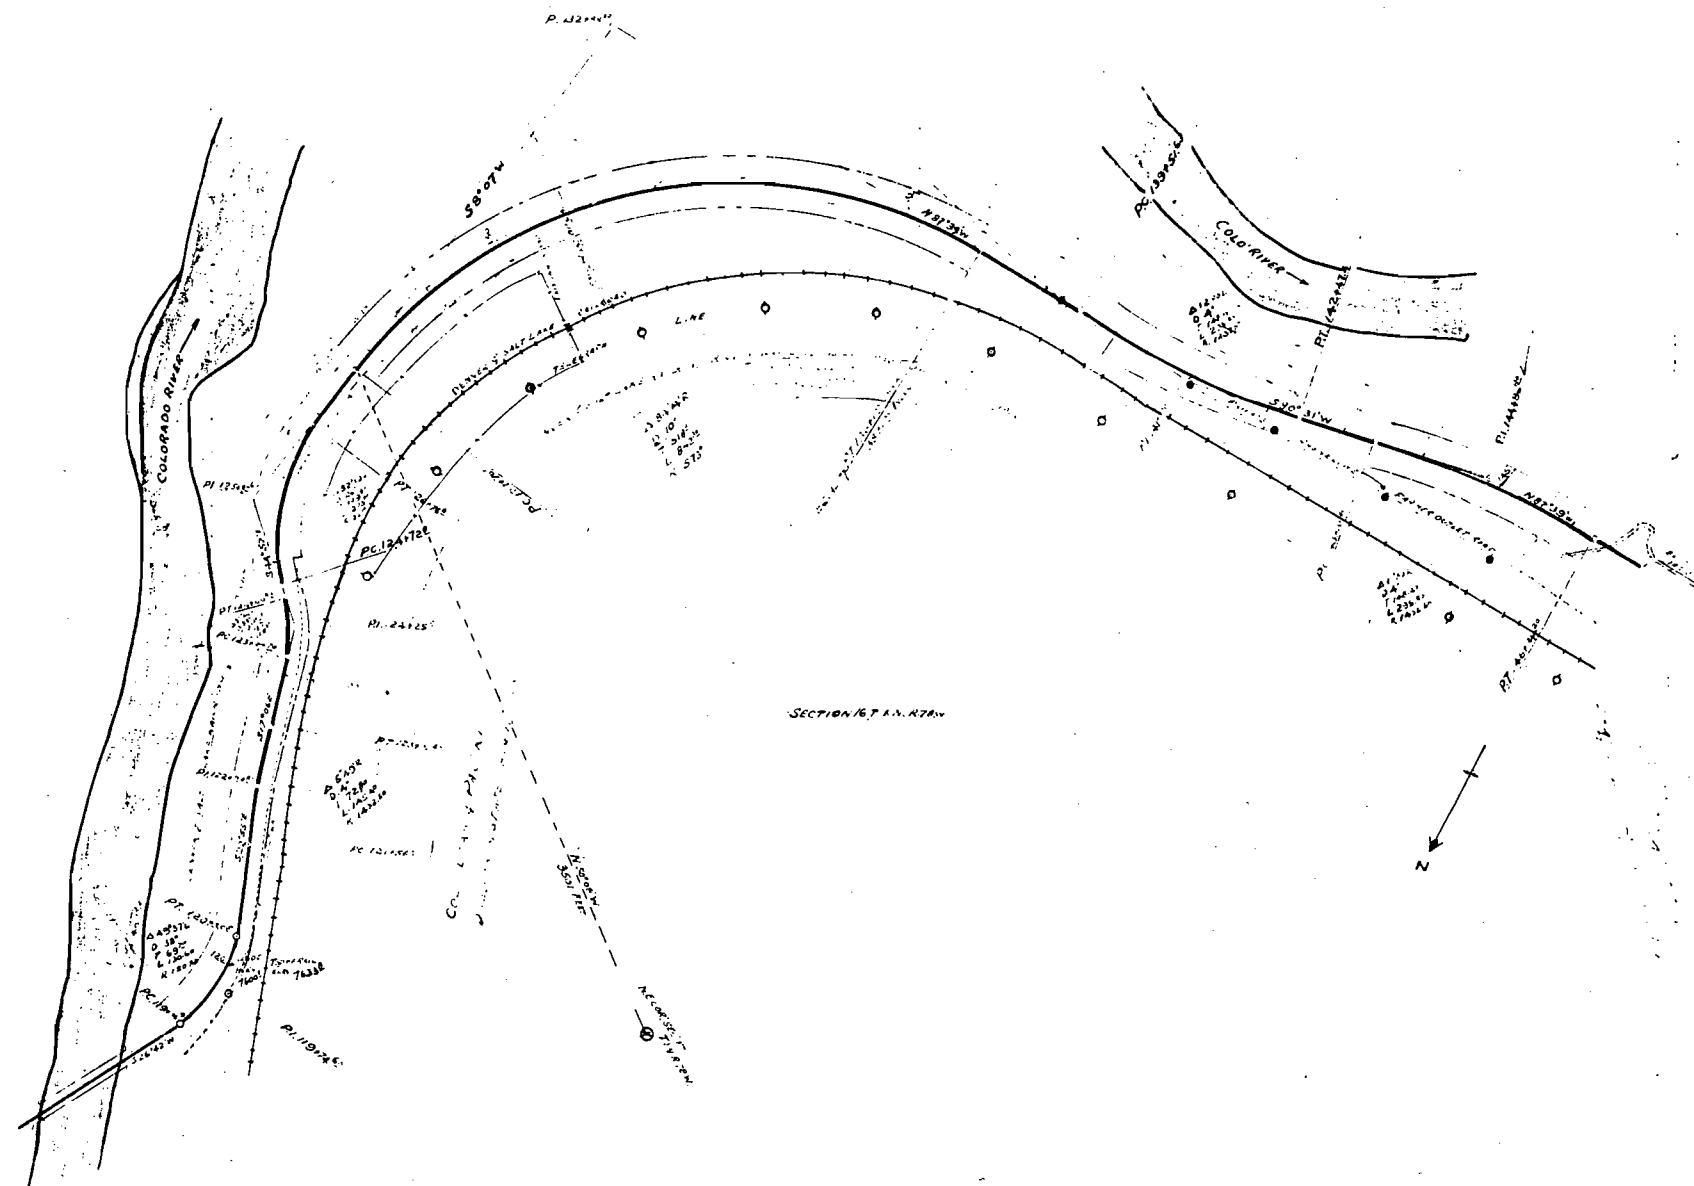

T.I.D. 70

1. The first part of the report is a general description of the area. It is a large, flat, open area with a few scattered trees and shrubs. The ground is mostly bare, with some patches of grass and weeds. The area is surrounded by a low wall or fence, and there are some buildings in the background.

2. The second part of the report is a detailed description of the area. It is a large, flat, open area with a few scattered trees and shrubs. The ground is mostly bare, with some patches of grass and weeds. The area is surrounded by a low wall or fence, and there are some buildings in the background.

3. The third part of the report is a detailed description of the area. It is a large, flat, open area with a few scattered trees and shrubs. The ground is mostly bare, with some patches of grass and weeds. The area is surrounded by a low wall or fence, and there are some buildings in the background.

4. The fourth part of the report is a detailed description of the area. It is a large, flat, open area with a few scattered trees and shrubs. The ground is mostly bare, with some patches of grass and weeds. The area is surrounded by a low wall or fence, and there are some buildings in the background.

5. The fifth part of the report is a detailed description of the area. It is a large, flat, open area with a few scattered trees and shrubs. The ground is mostly bare, with some patches of grass and weeds. The area is surrounded by a low wall or fence, and there are some buildings in the background.

6. The sixth part of the report is a detailed description of the area. It is a large, flat, open area with a few scattered trees and shrubs. The ground is mostly bare, with some patches of grass and weeds. The area is surrounded by a low wall or fence, and there are some buildings in the background.

7. The seventh part of the report is a detailed description of the area. It is a large, flat, open area with a few scattered trees and shrubs. The ground is mostly bare, with some patches of grass and weeds. The area is surrounded by a low wall or fence, and there are some buildings in the background.

8. The eighth part of the report is a detailed description of the area. It is a large, flat, open area with a few scattered trees and shrubs. The ground is mostly bare, with some patches of grass and weeds. The area is surrounded by a low wall or fence, and there are some buildings in the background.

9. The ninth part of the report is a detailed description of the area. It is a large, flat, open area with a few scattered trees and shrubs. The ground is mostly bare, with some patches of grass and weeds. The area is surrounded by a low wall or fence, and there are some buildings in the background.

10. The tenth part of the report is a detailed description of the area. It is a large, flat, open area with a few scattered trees and shrubs. The ground is mostly bare, with some patches of grass and weeds. The area is surrounded by a low wall or fence, and there are some buildings in the background.

... ..

SECTION 16 T.A. R78W

2023/10/10

Ch. 12, 2010, S. 225

 (end of beam)
 Air/Water
 Fluid/Steel
 R. & R. on
 Railroad
 Hydro. Load
 Forces
 Geometry
 1st. 2nd
 3rd. 4th


04/10/17 (C) 154 123

PLAN	DATE
QUANTITY	
PLATTED	
NOTE BOOK	
NO.	

PROFILE	DATE
QUANTITY	
PLATTED	
NOTE BOOK	
NO.	

FILE NO.	DATE	REV.	BY	DATE
3	COLD	254 C	11	

Rev. 1-18-27 A.L.P.
4-20-27 S.B.L.

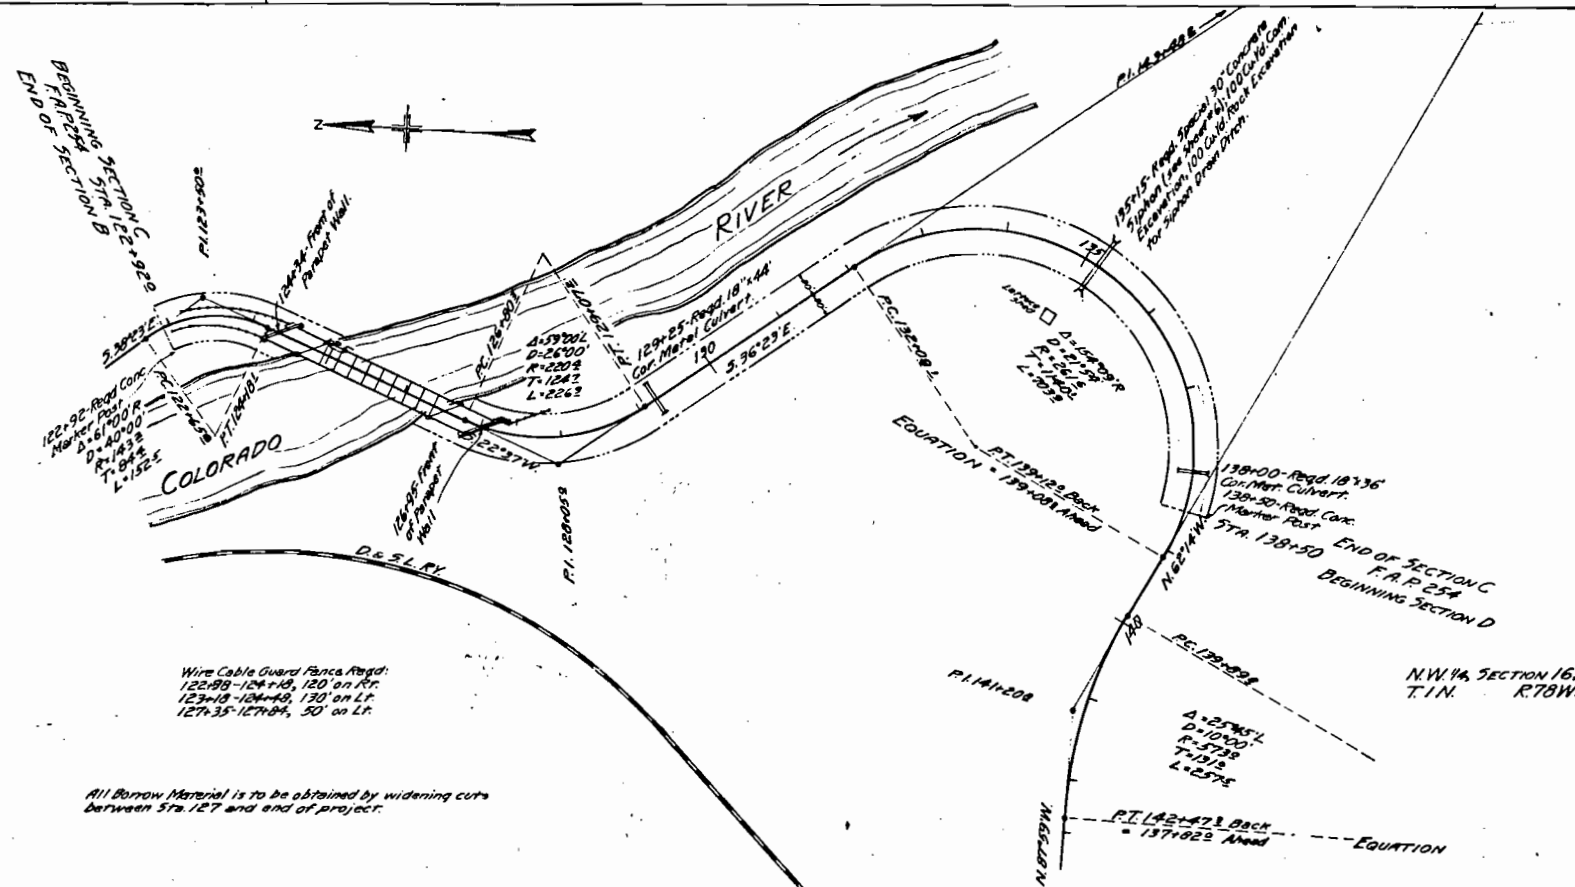

BRIDGE NOTES

PRESENT STRUCTURE	None
PROPOSED STRUCTURE	Position referred to Present Structure New Alignment Span 81'-178'-83"
	Clear Roadway 200'
	Clear Waterway 3500 Sq. Ft.
TYPE OF SUPERSTRUCTURE	Truss
TYPE OF SUBSTRUCTURE	Concrete
DETOUR STRUCTURE	None required
AVAILABLE RAILROAD SIDINGS	None
NEARBY STRUCTURES ON SAME STREAM	None
LOCATION	Waterway
STRENGTH DATA	Drainage Area in Sq. Mi. Velocity during High Water Elevation of Maximum High Water Reported 1938 Date Normal High Water Normal Stage 7545.2 Extreme Low Water Station Bed 7538.6 Drift carried during Flood Heavy Logs Probable Depth of Scour during Floods Very Little

