

STATE OF COLORADO STATE HIGHWAY COMMISSION

PLAN AND PROFILE OF PROPOSED STATE HIGHWAY

FEDERAL AID PROJECT
NO. 28
SUMMIT COUNTY

Grade Line on Profile is shown as the Grade of Finished Road

Net Length of Project = 11.050 Miles = 2.023 Miles.
Net Length of Amended Project = 10.421 Miles = 1.975 Miles

PLAN, 1 IN. = 100 FT.
PROFILE, HOR. 1 IN. = 100 FT. VERT. 1 IN. = 10 FT.

CONVENTIONAL SIGNS


SURVEY LINE

FENCE LINES


INDEX OF SHEETS



SHEET NO. 1 TITLE PAGE



	1	2	
--	---	---	---	---	---	---	---	---	---	----	----	-----	-----	------	------	

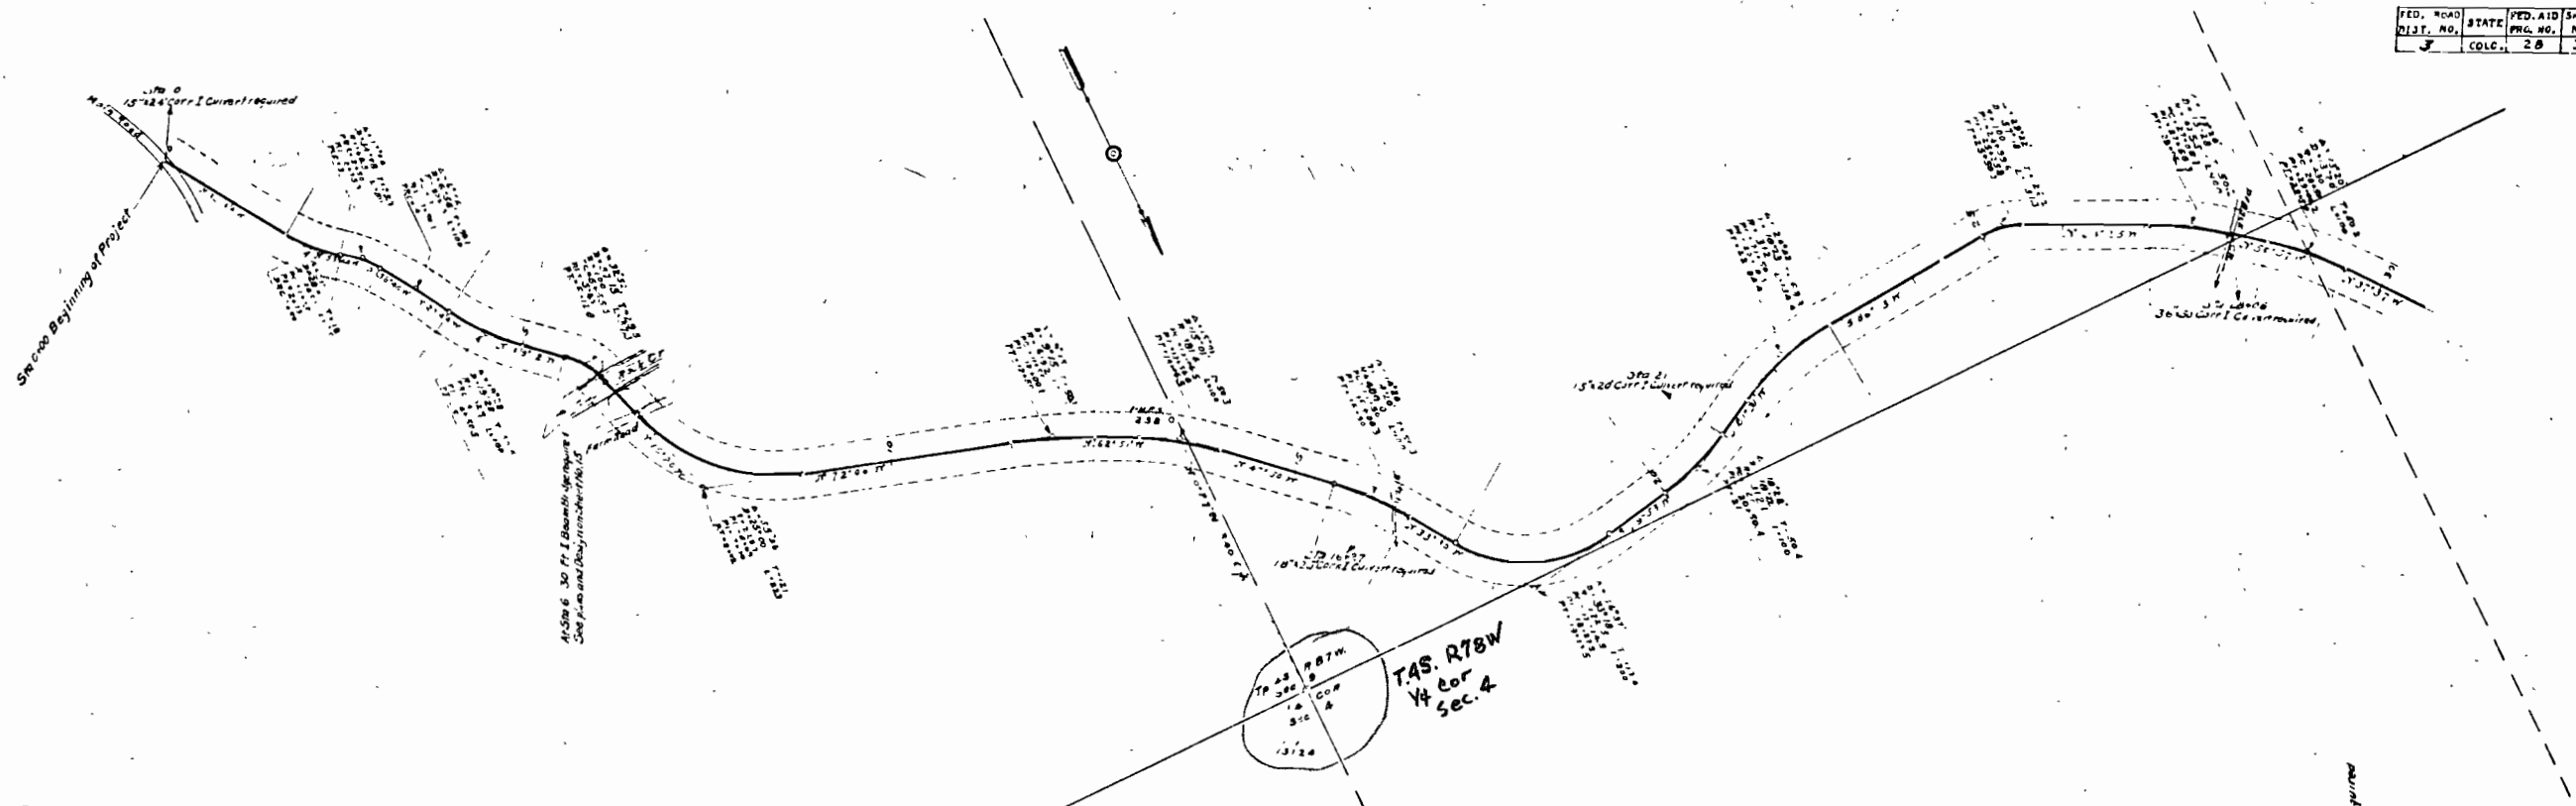

TAS. R78W
Y4 Cor
Sec. 4

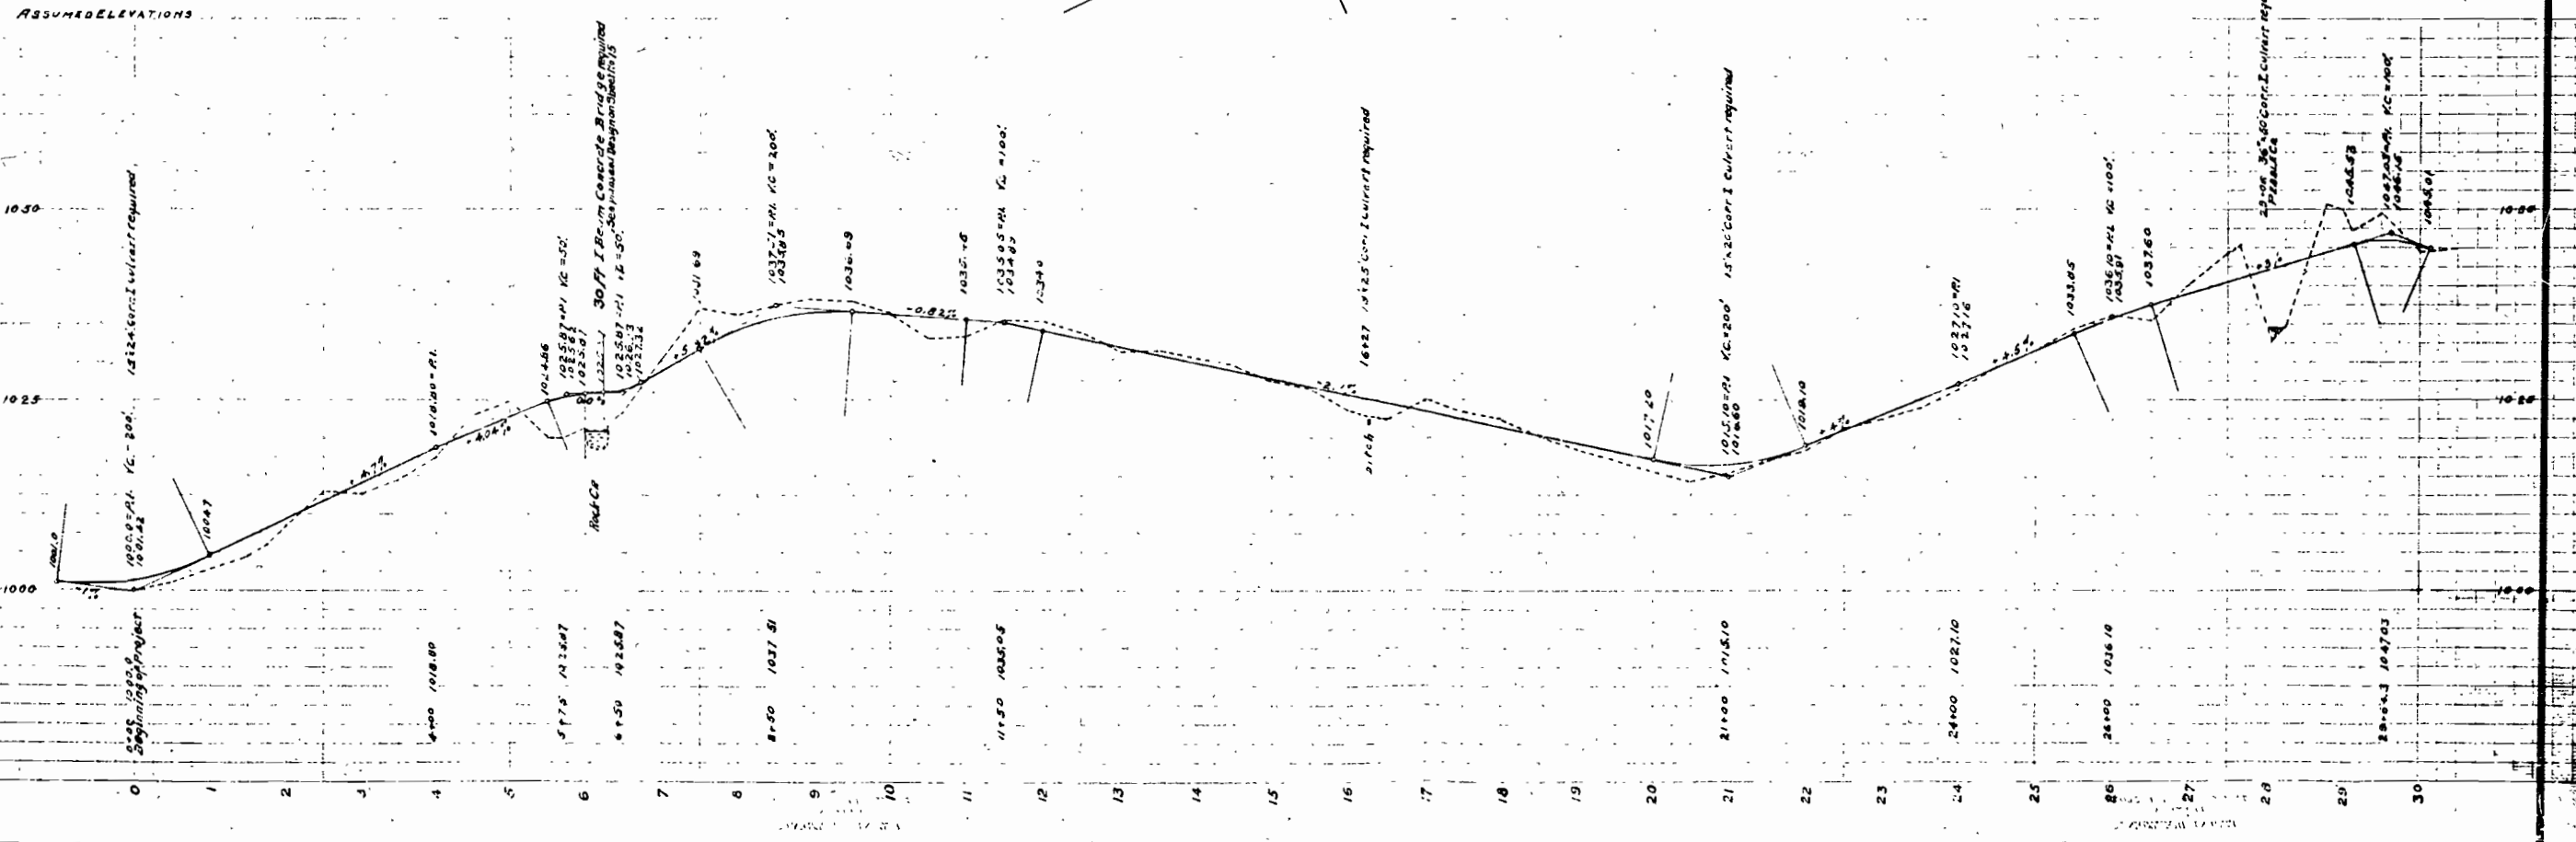

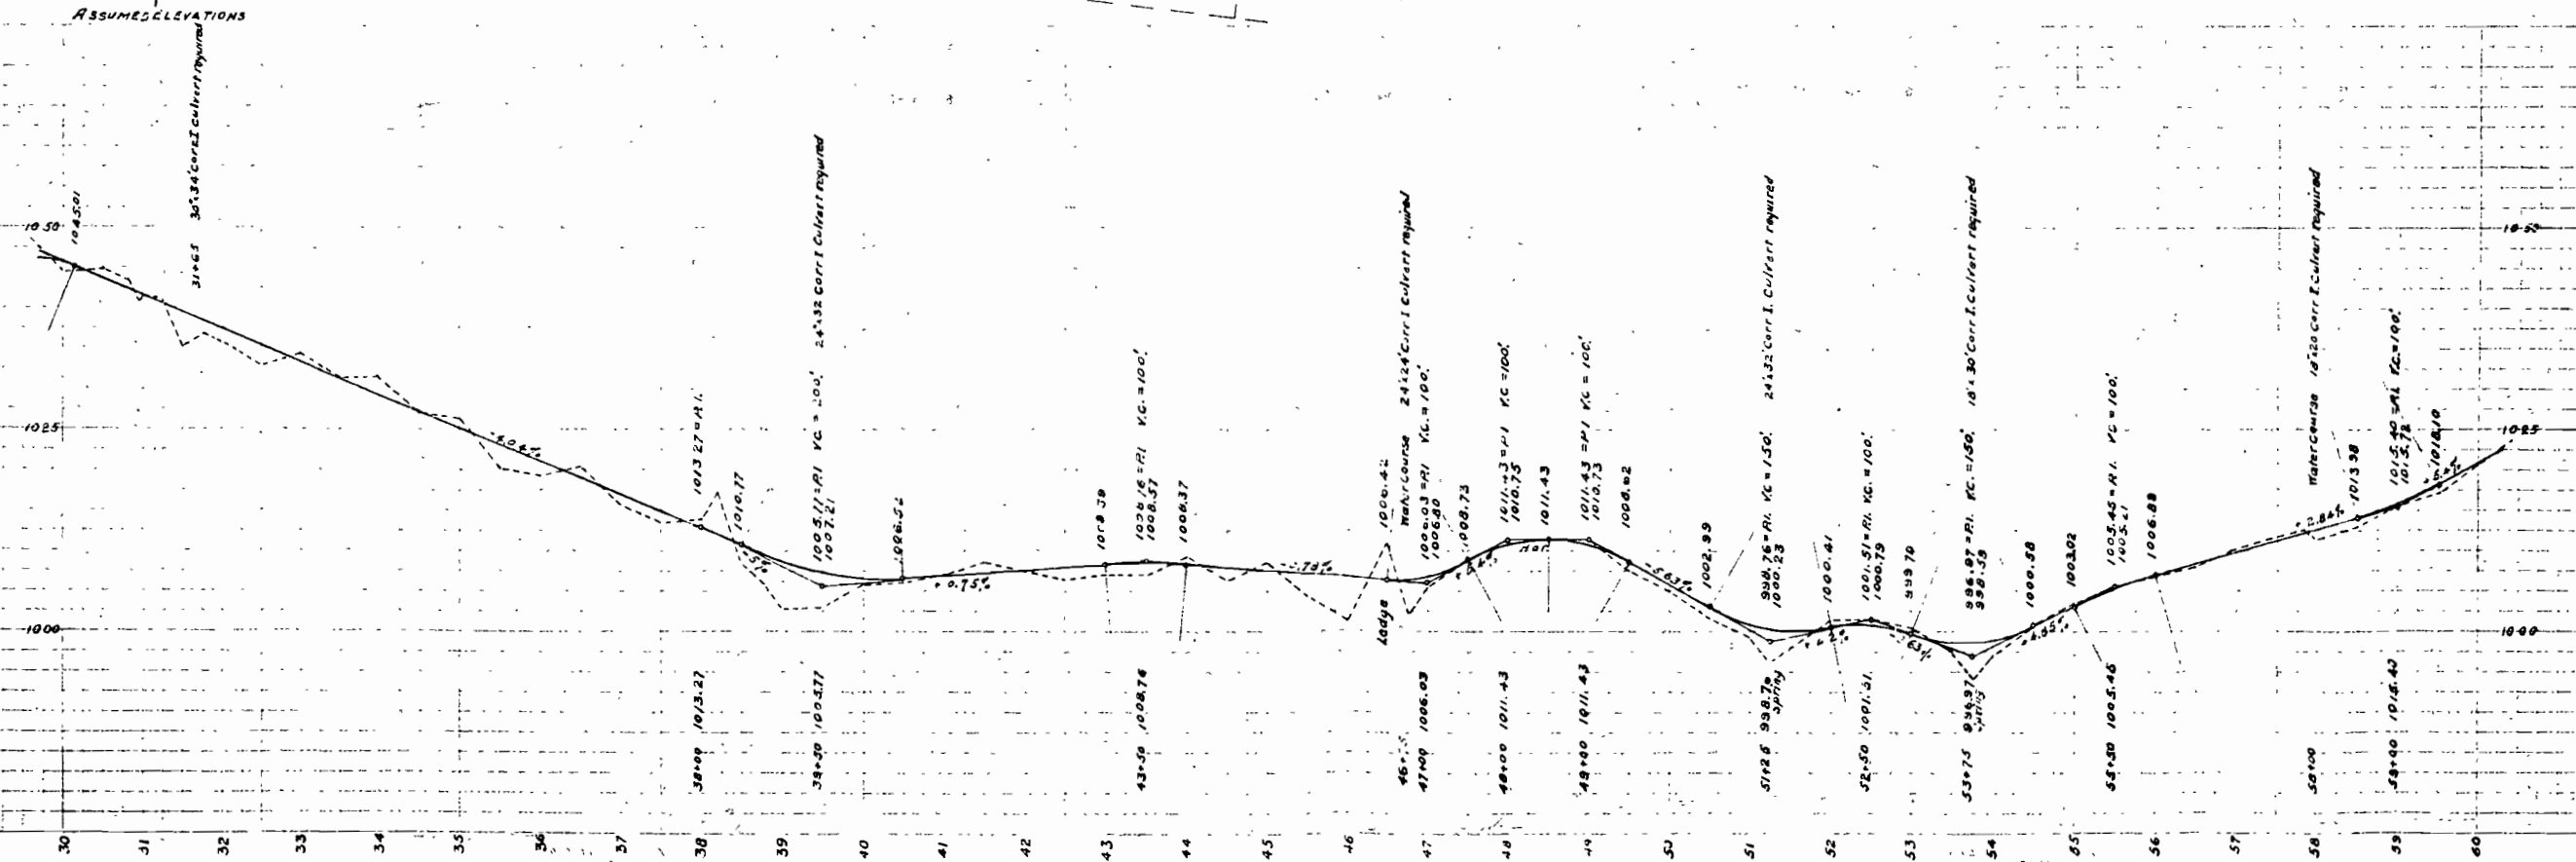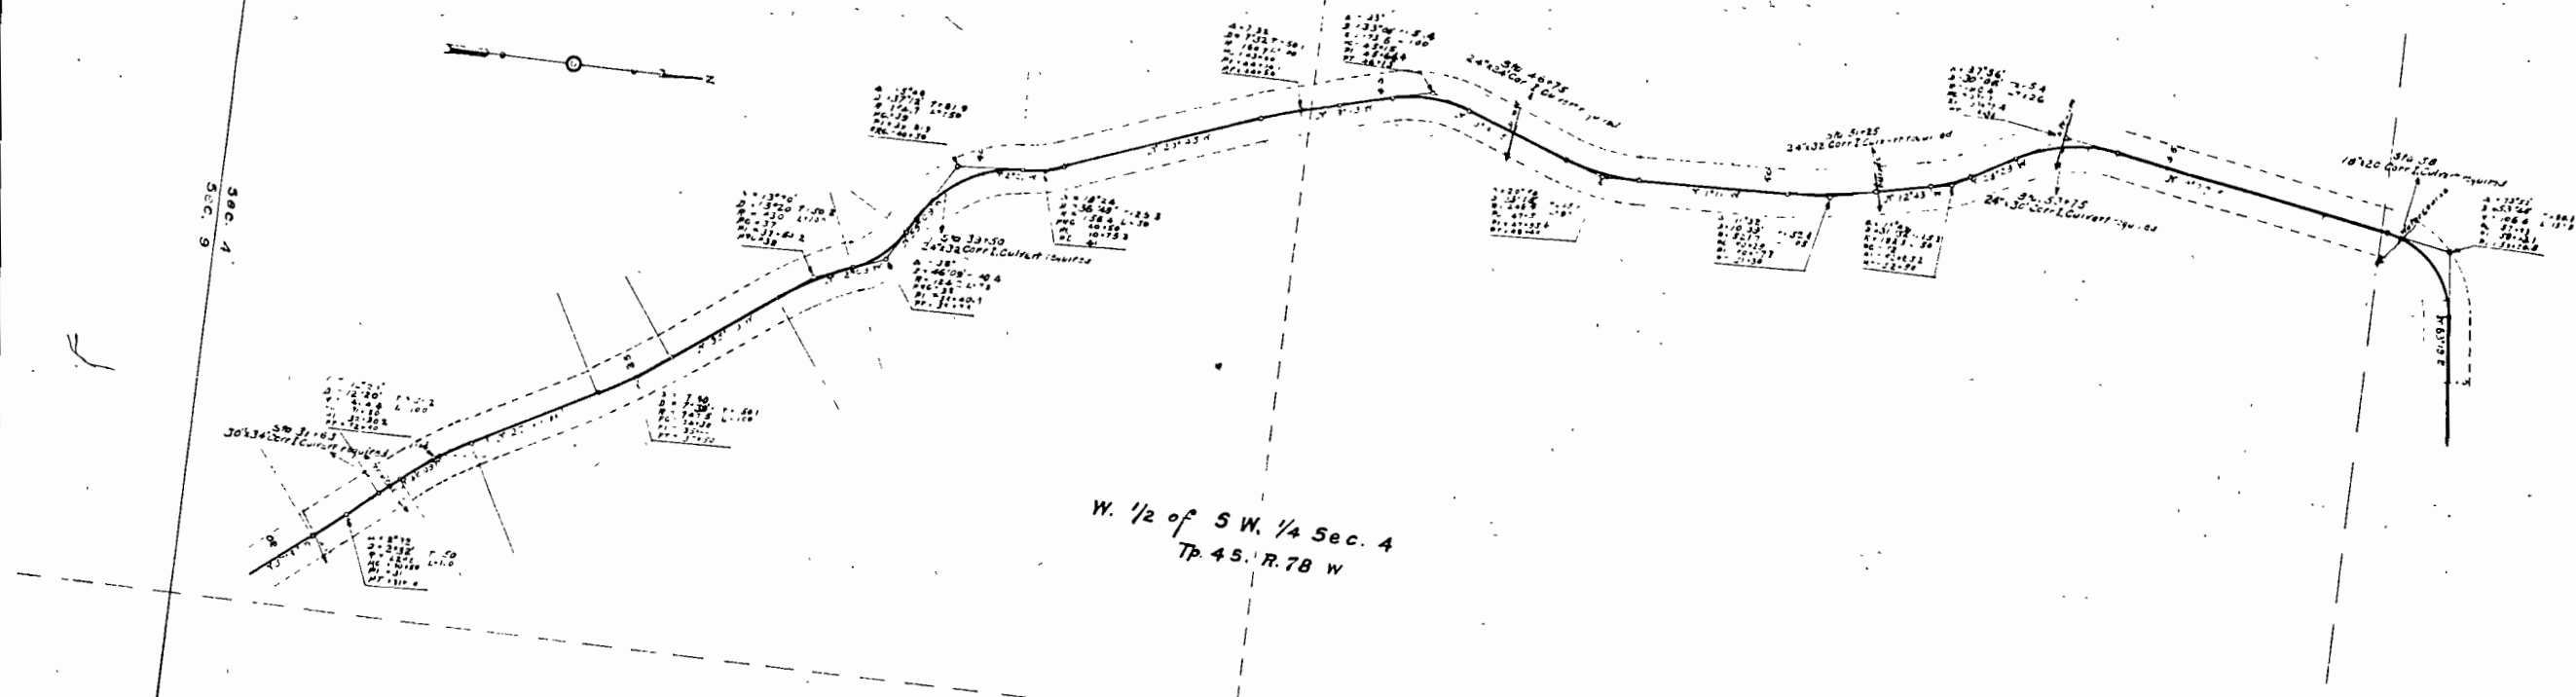

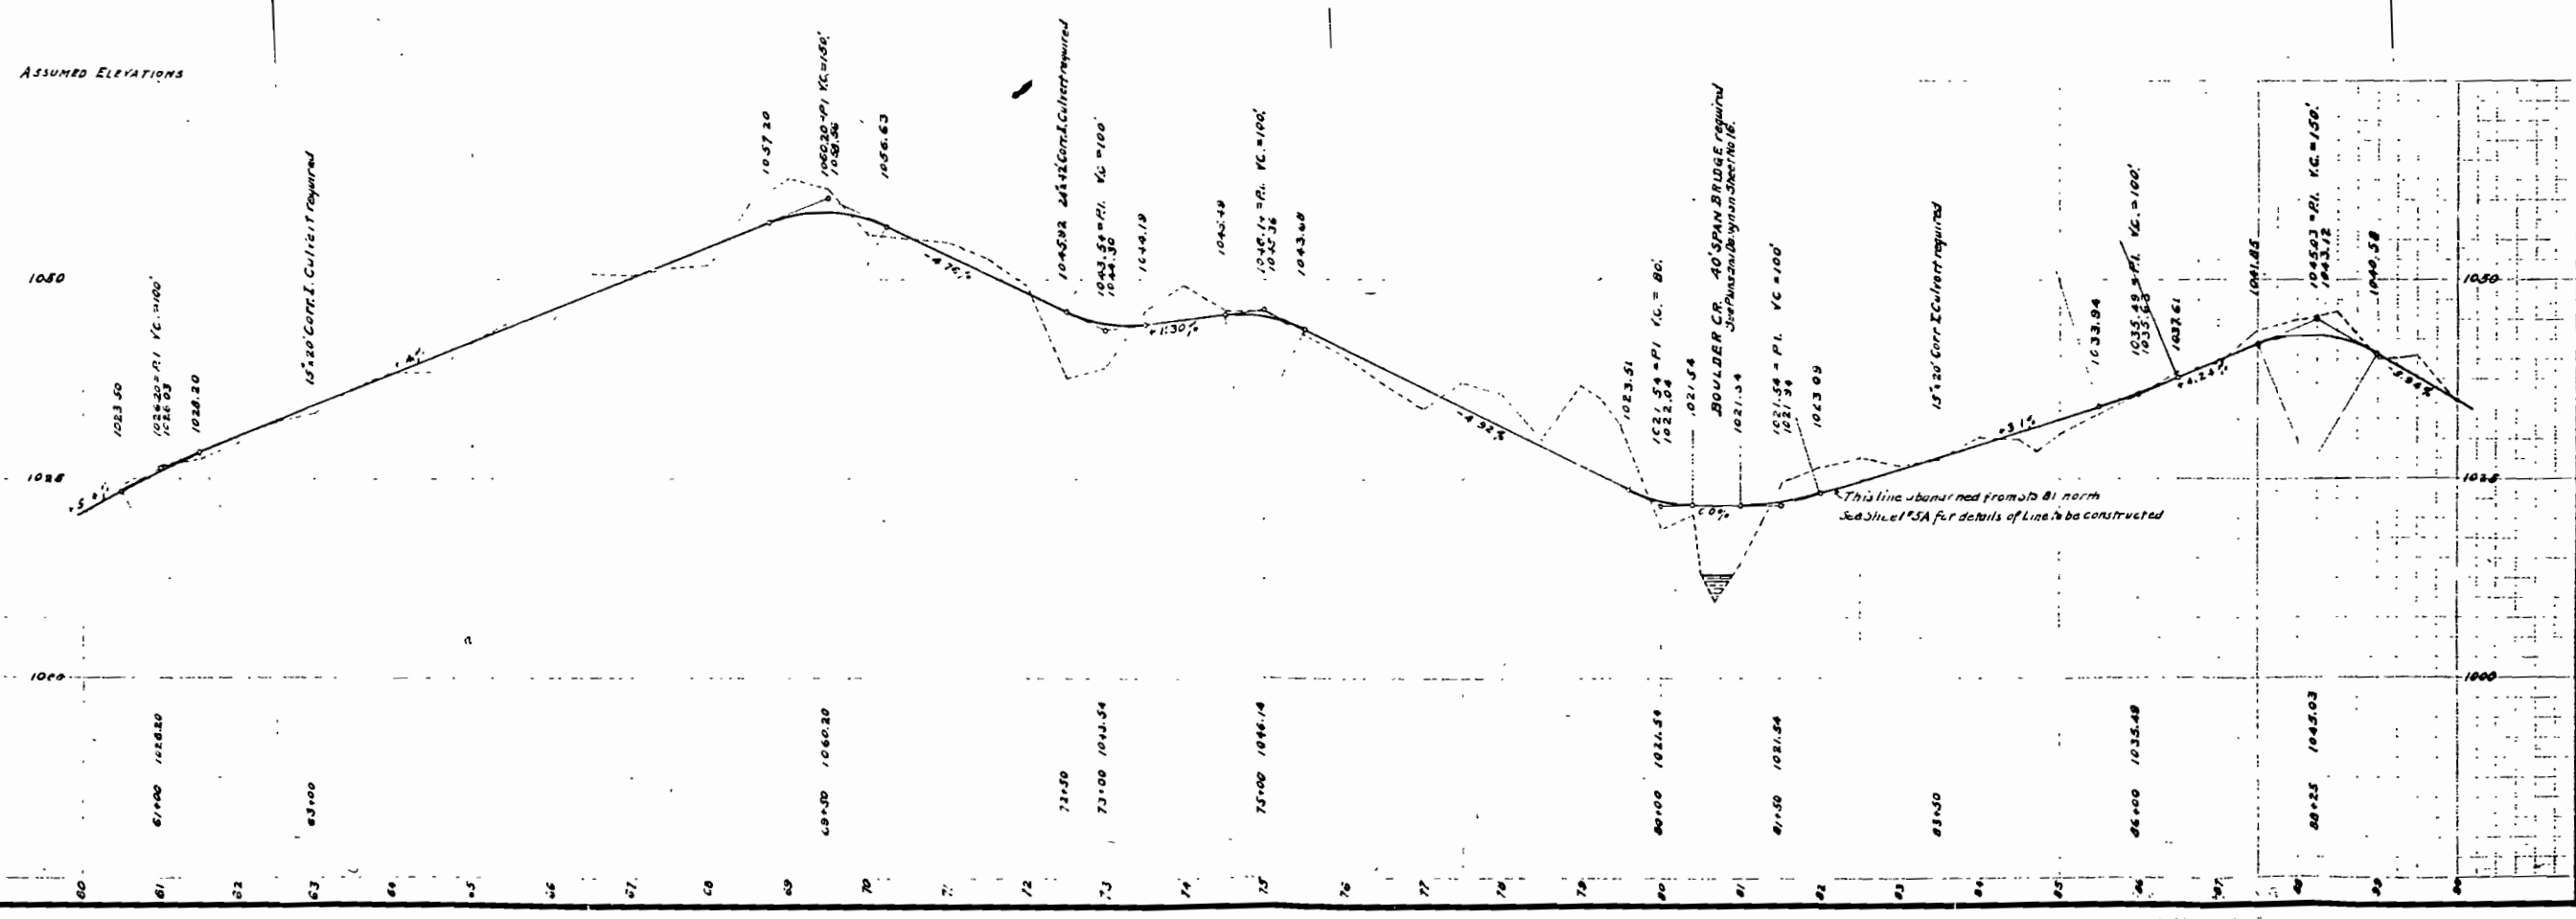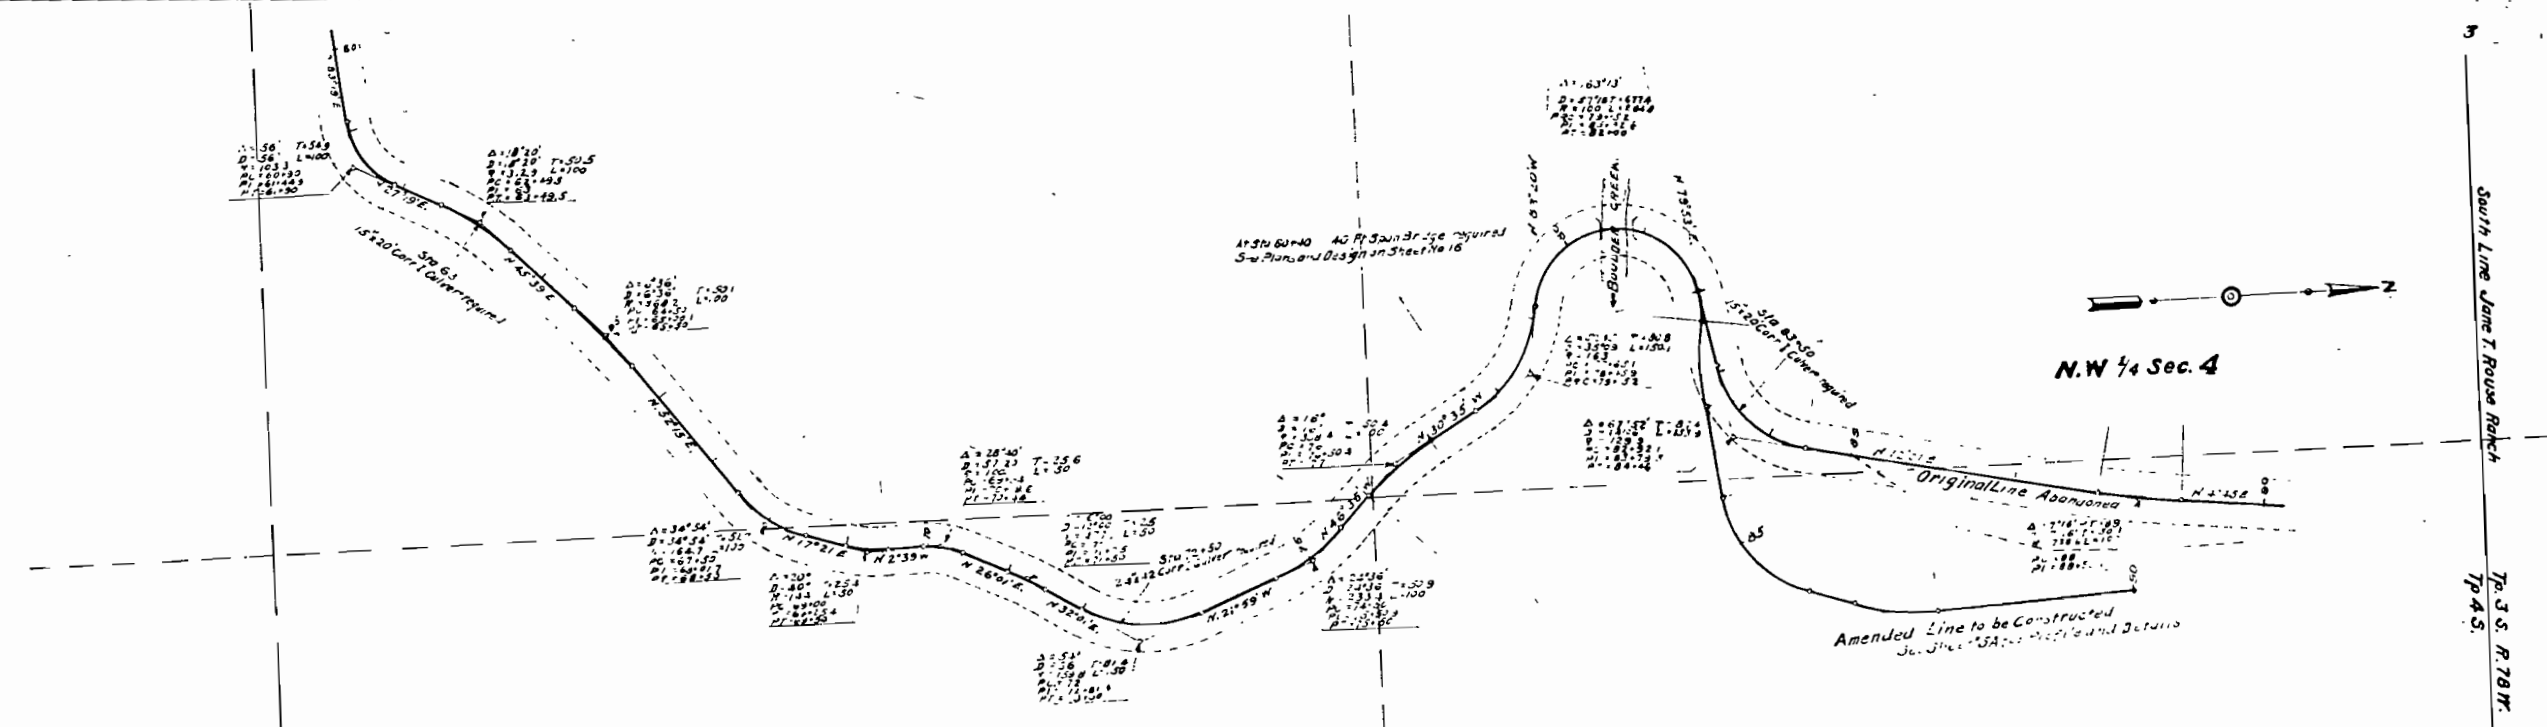

PLAN	BY	DATE

