

CONVENTIONAL SIGNS

1. Title Sheet.
2. Typical Cross Section of Improvement, Summary of Quantities,
List of Structures and Rock Fill Schedule.
3. Timber Pole Trestle Bridge At Sta. 428 +
4. " " " " " " " " " " " "
5. Standard Concrete Box Culverts, Small.
6. " " " " " " " " " " Large.
7. " " " " " " " " " " Double.
8. " " " " " " " " " " Footwalls.
9. Details of Waste Weir. Sta 578+25
10. Standard Guard Fence
11. " Project Marker Post and Barbed Wire Fence.
- 12 to 22 Plan and Profile Sheets.
- 23 to 26 Cross Section Sheets.

SCALES

ON PLAN, 1 IN. = 100 FT.
ON PROFILE 1 IN. = 100 FT. HORIZONTAL
1 IN. = 10 FT. VERTICAL
GRADE LINE ON PROFILE IS SHOWN AS GRADE OF FINISHED ROAD
GROSS LENGTH OF PROJECT 33904.8 FT. = 6.421 MILES
NET LENGTH OF PROJECT 30 30


— *Center Line of Improvement.*

Fence Line

- Telephone Line

— Section Line

14 Section Line.

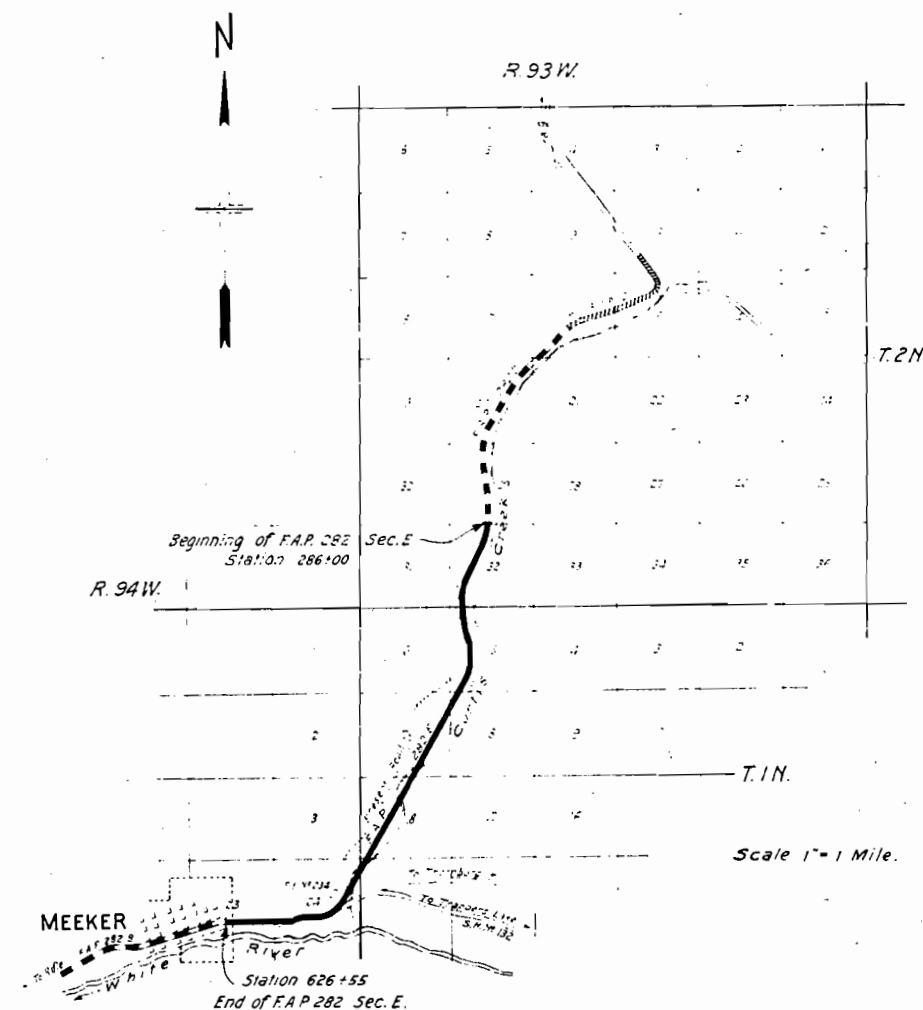

Scale 1" = 1 Mile.

RECOMMENDED FOR APPROVAL *6/25/21*
E. Clair
ASSISTANT ENGINEER



APPROVED
L. F. Hunter
STATE HIGHWAY ENGINEER


RECOMMENDED FOR APPROVAL.


DIST ENG BUREAU PUBLIC ROA
RECOMMENDED FOR APPROVAL





CHIEF ENG BUREAU PUBLIC ROA
APPROVED

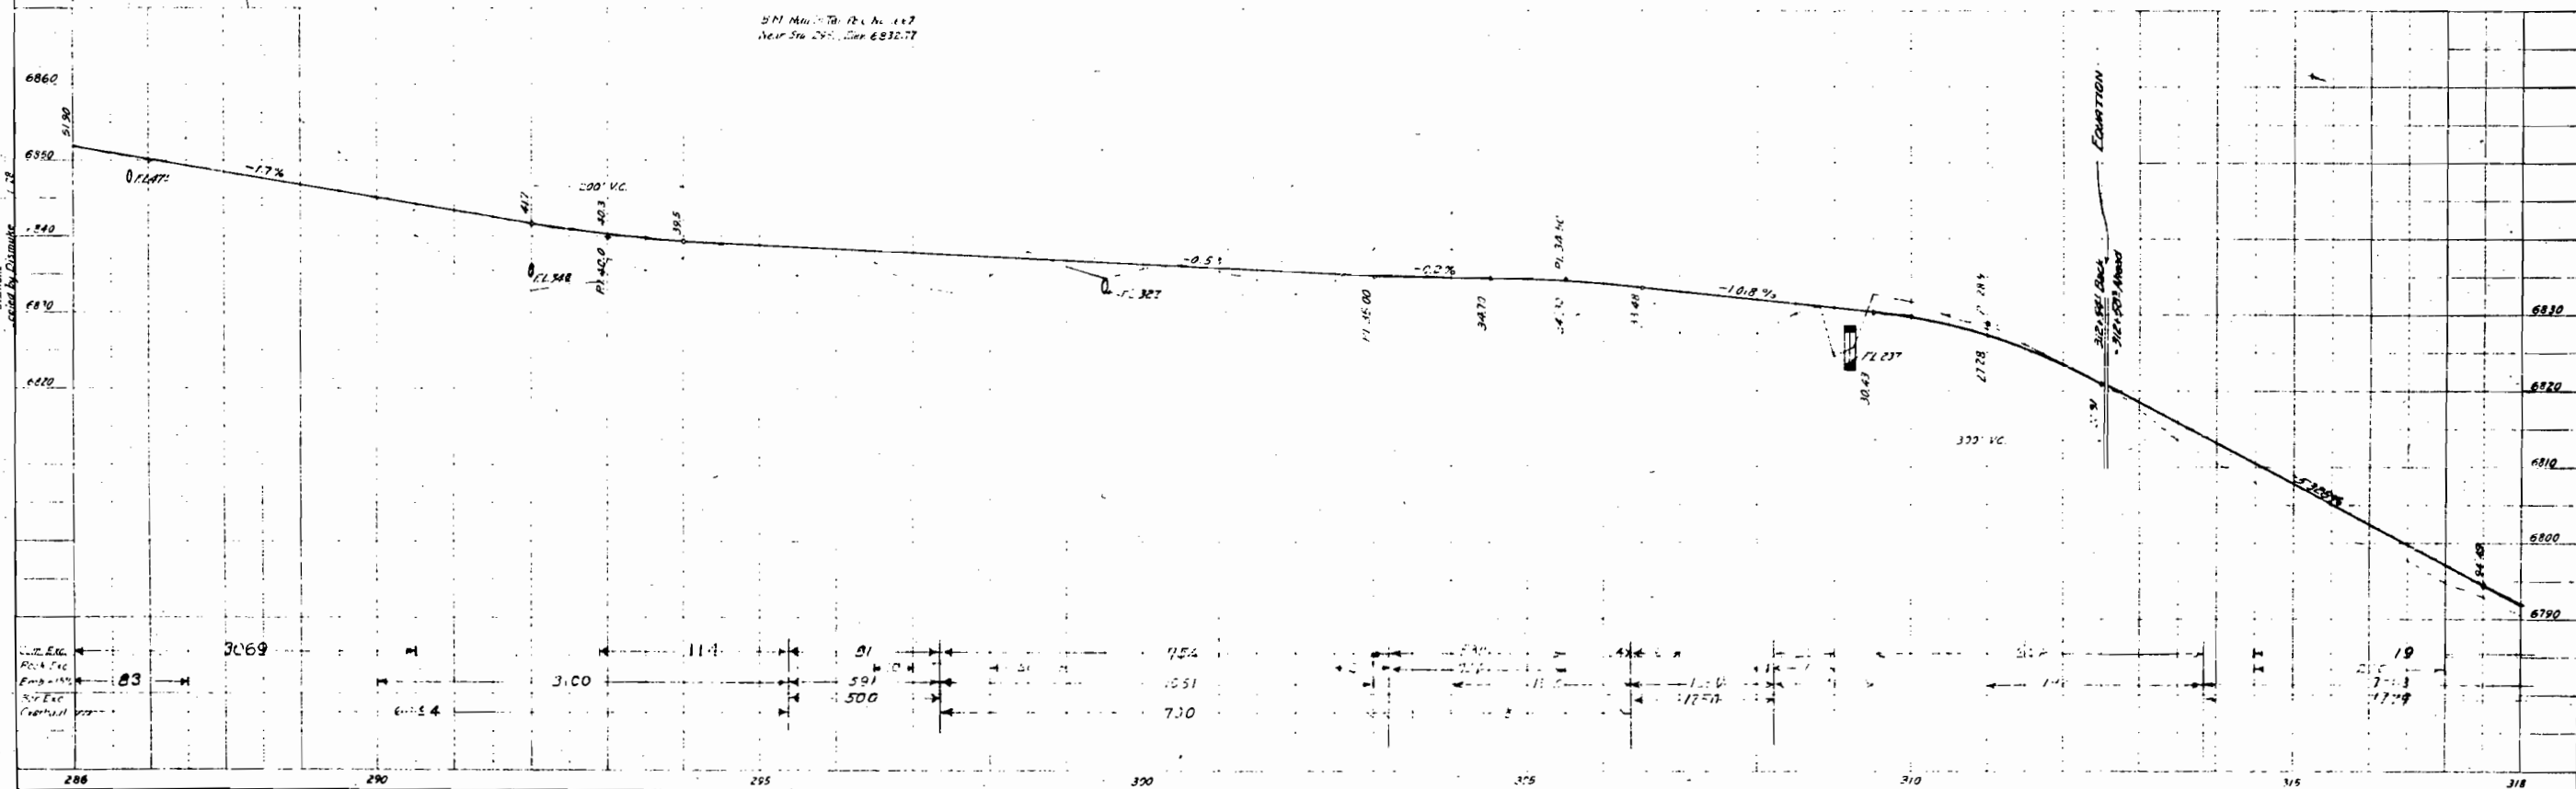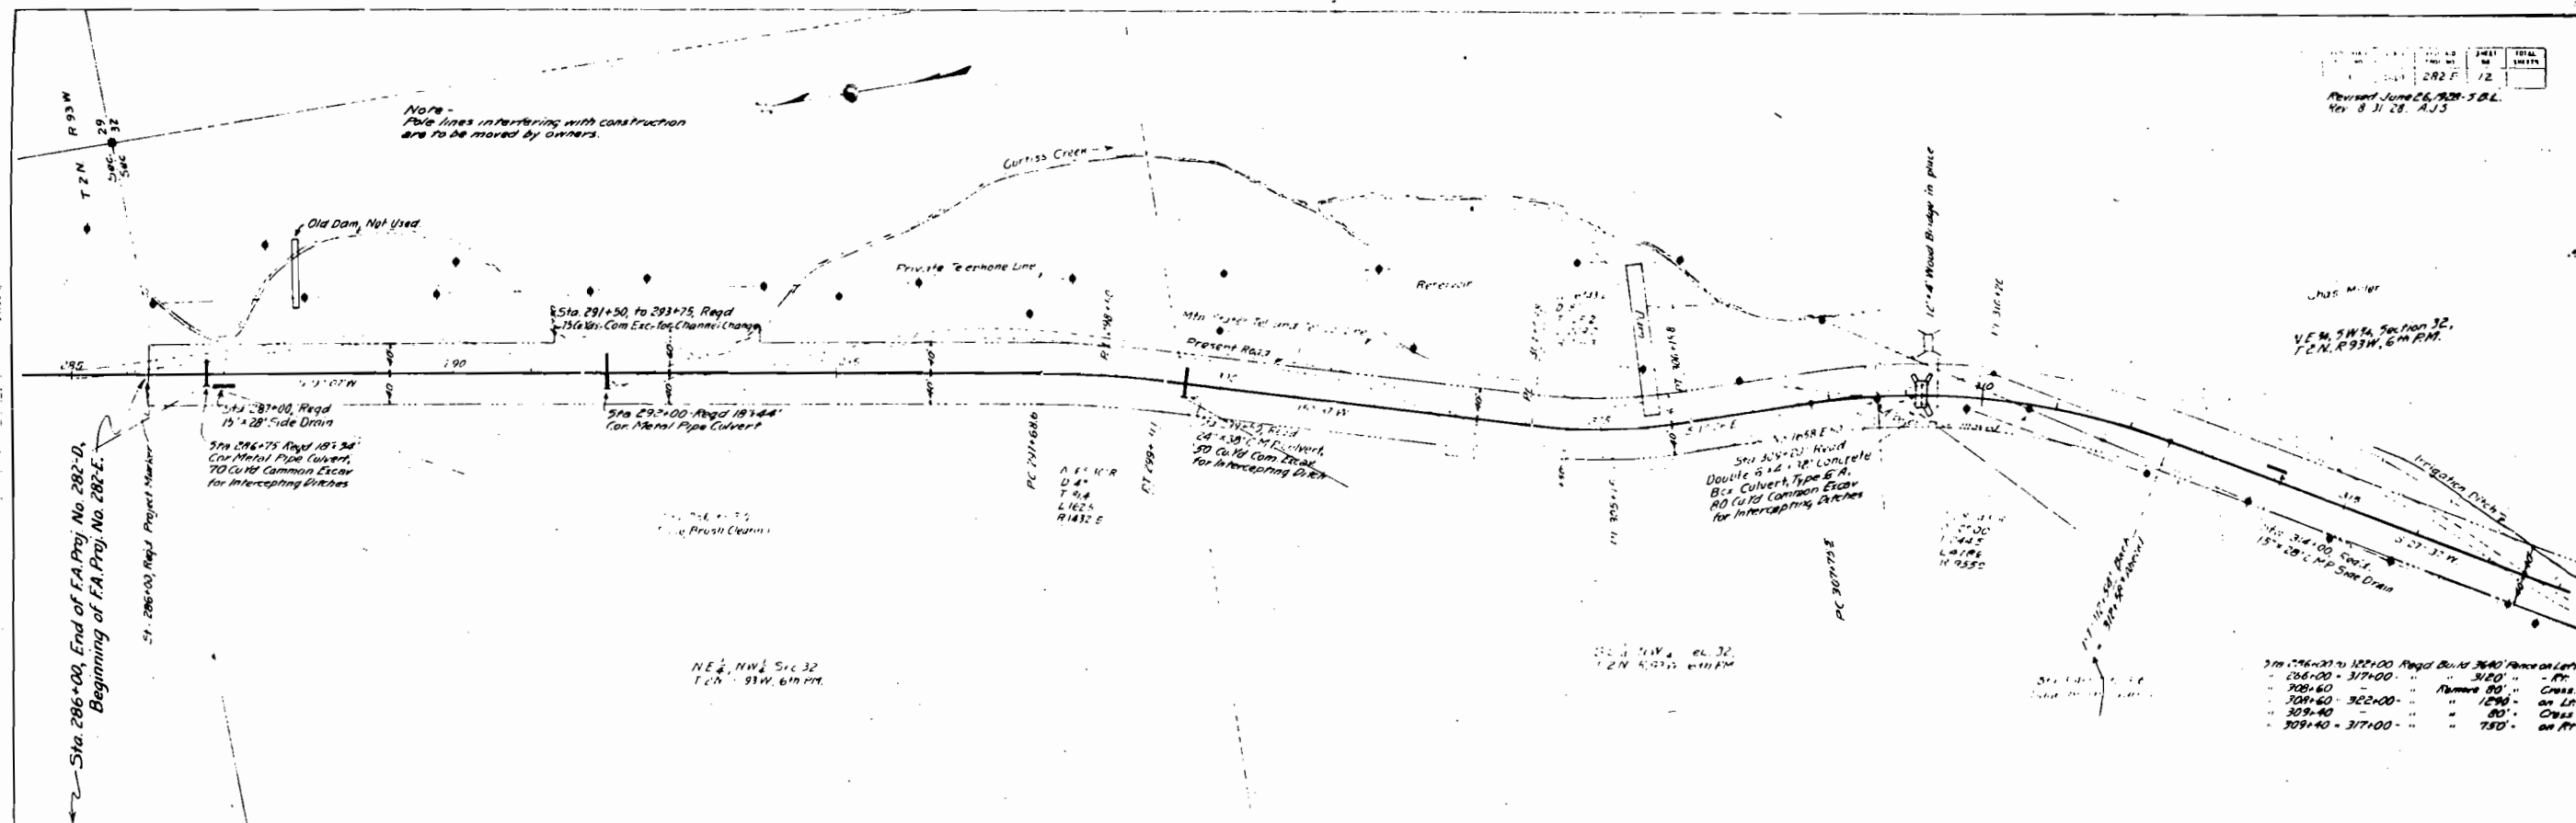


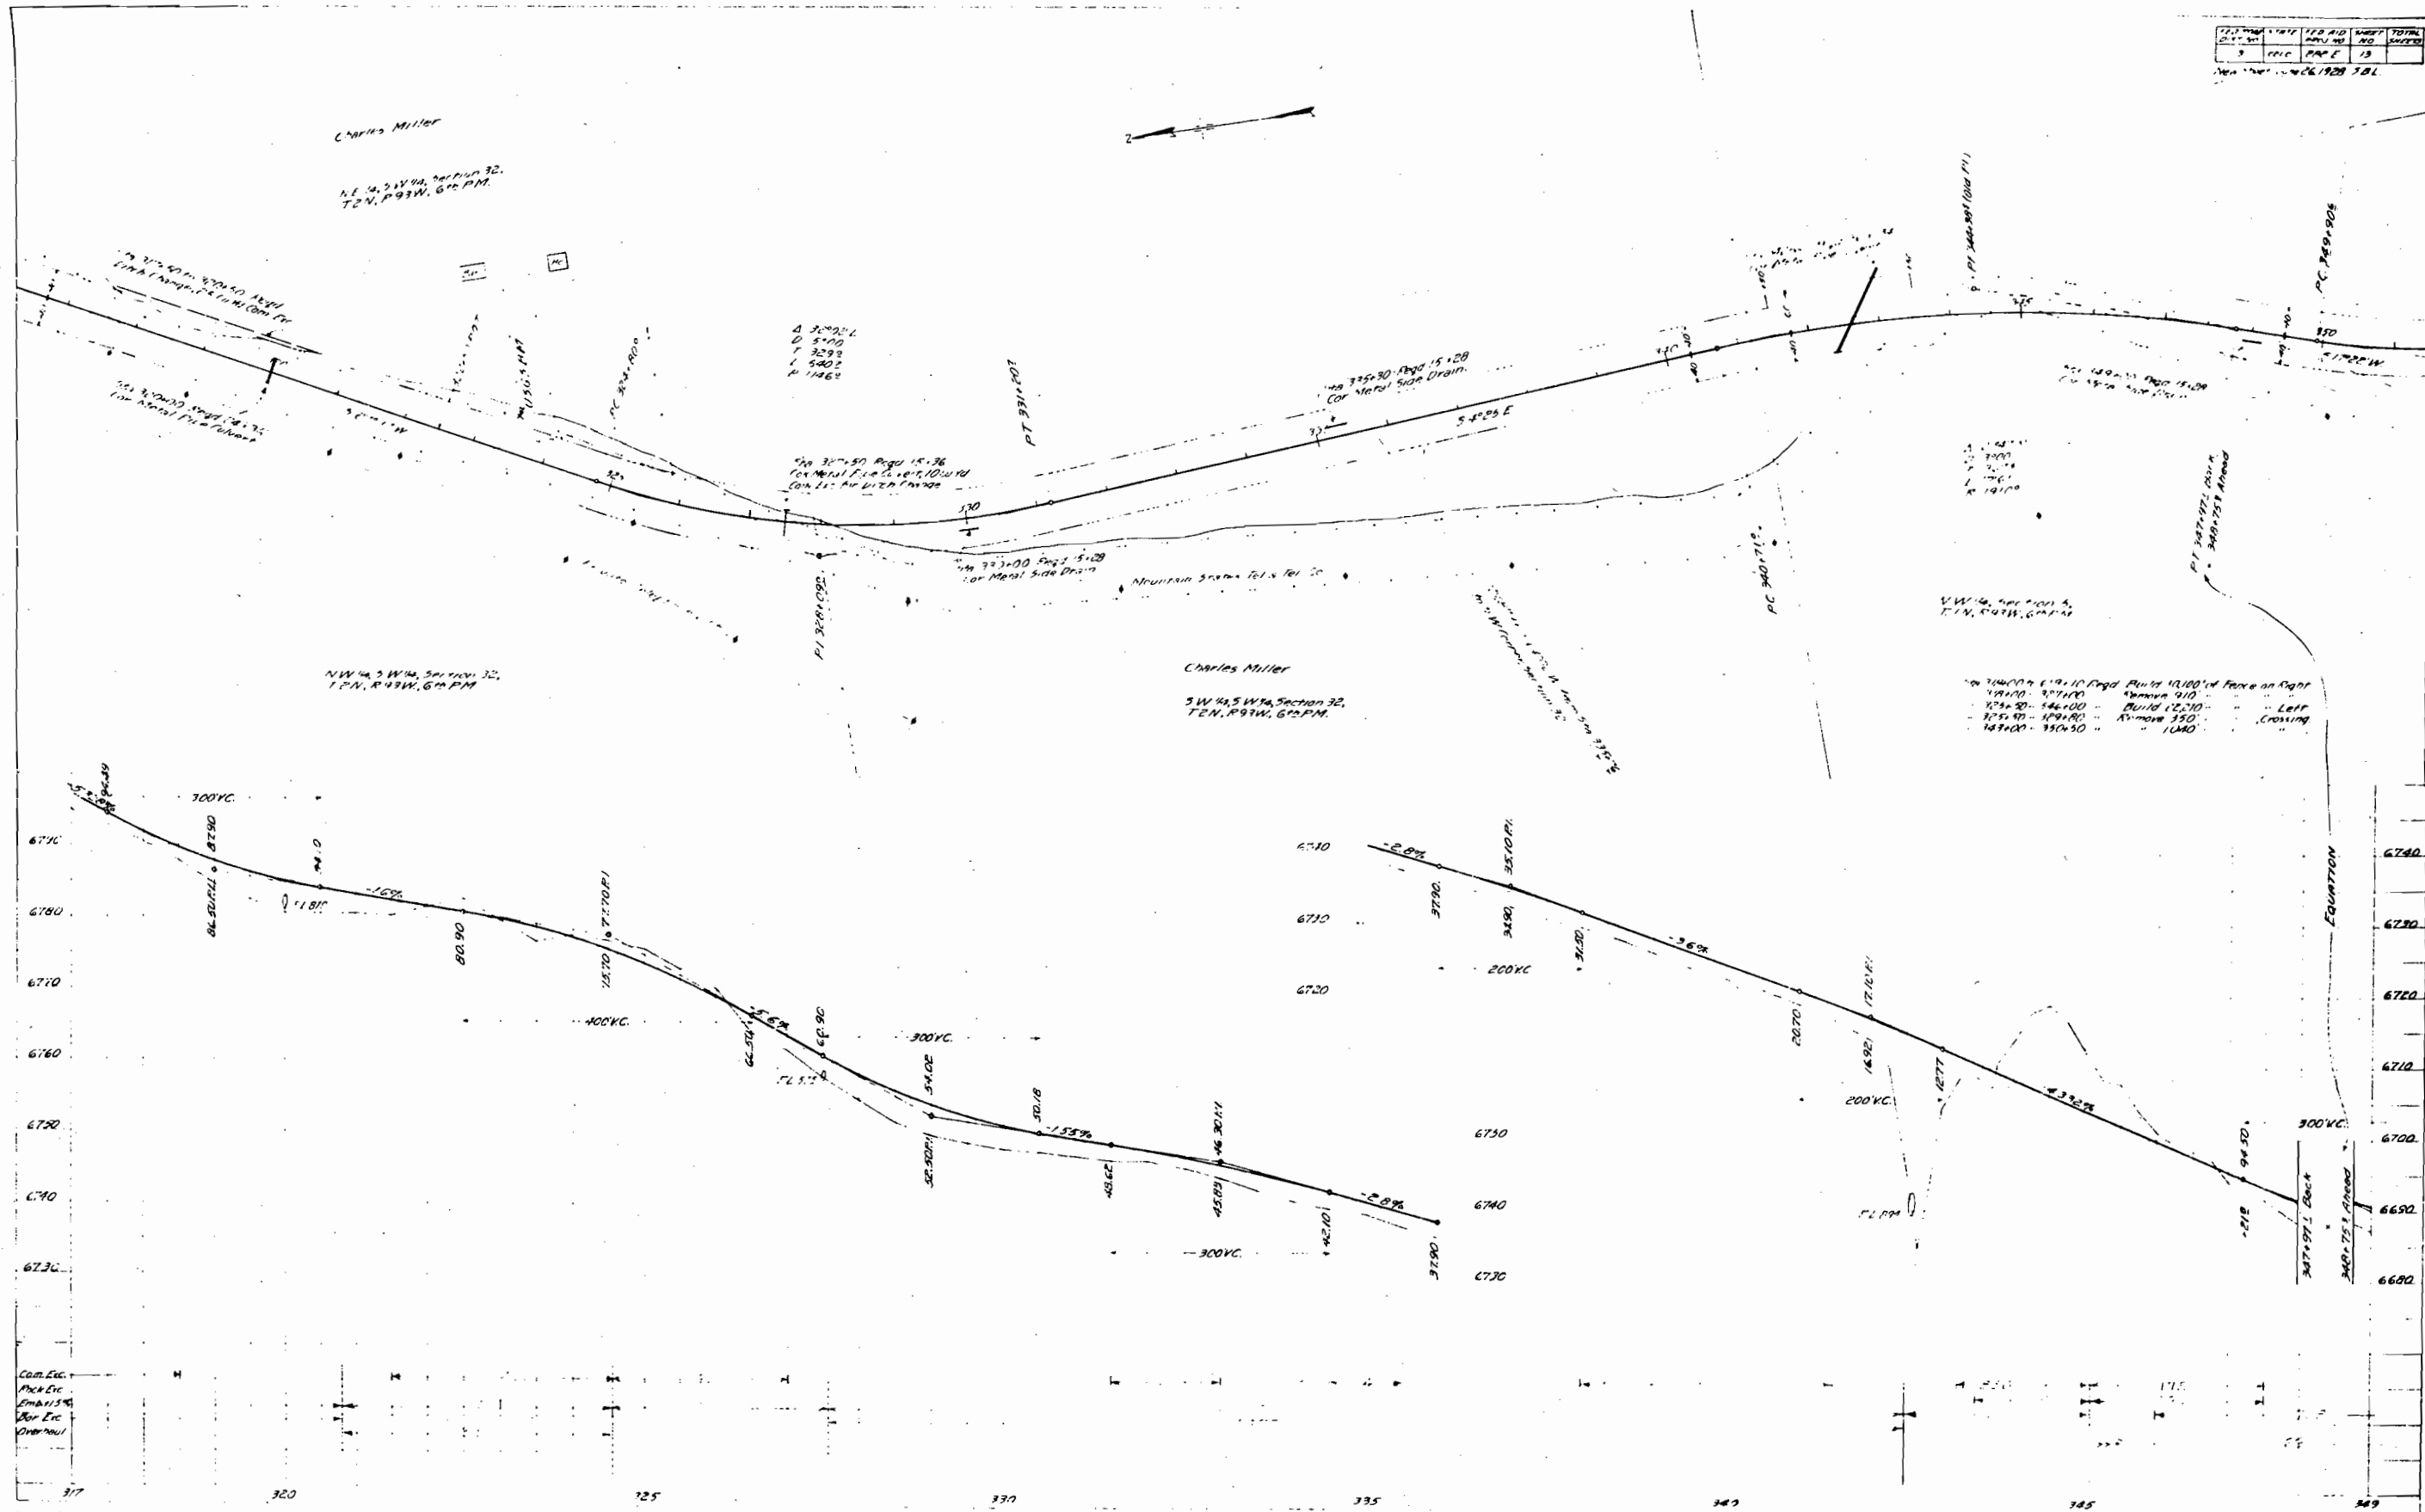

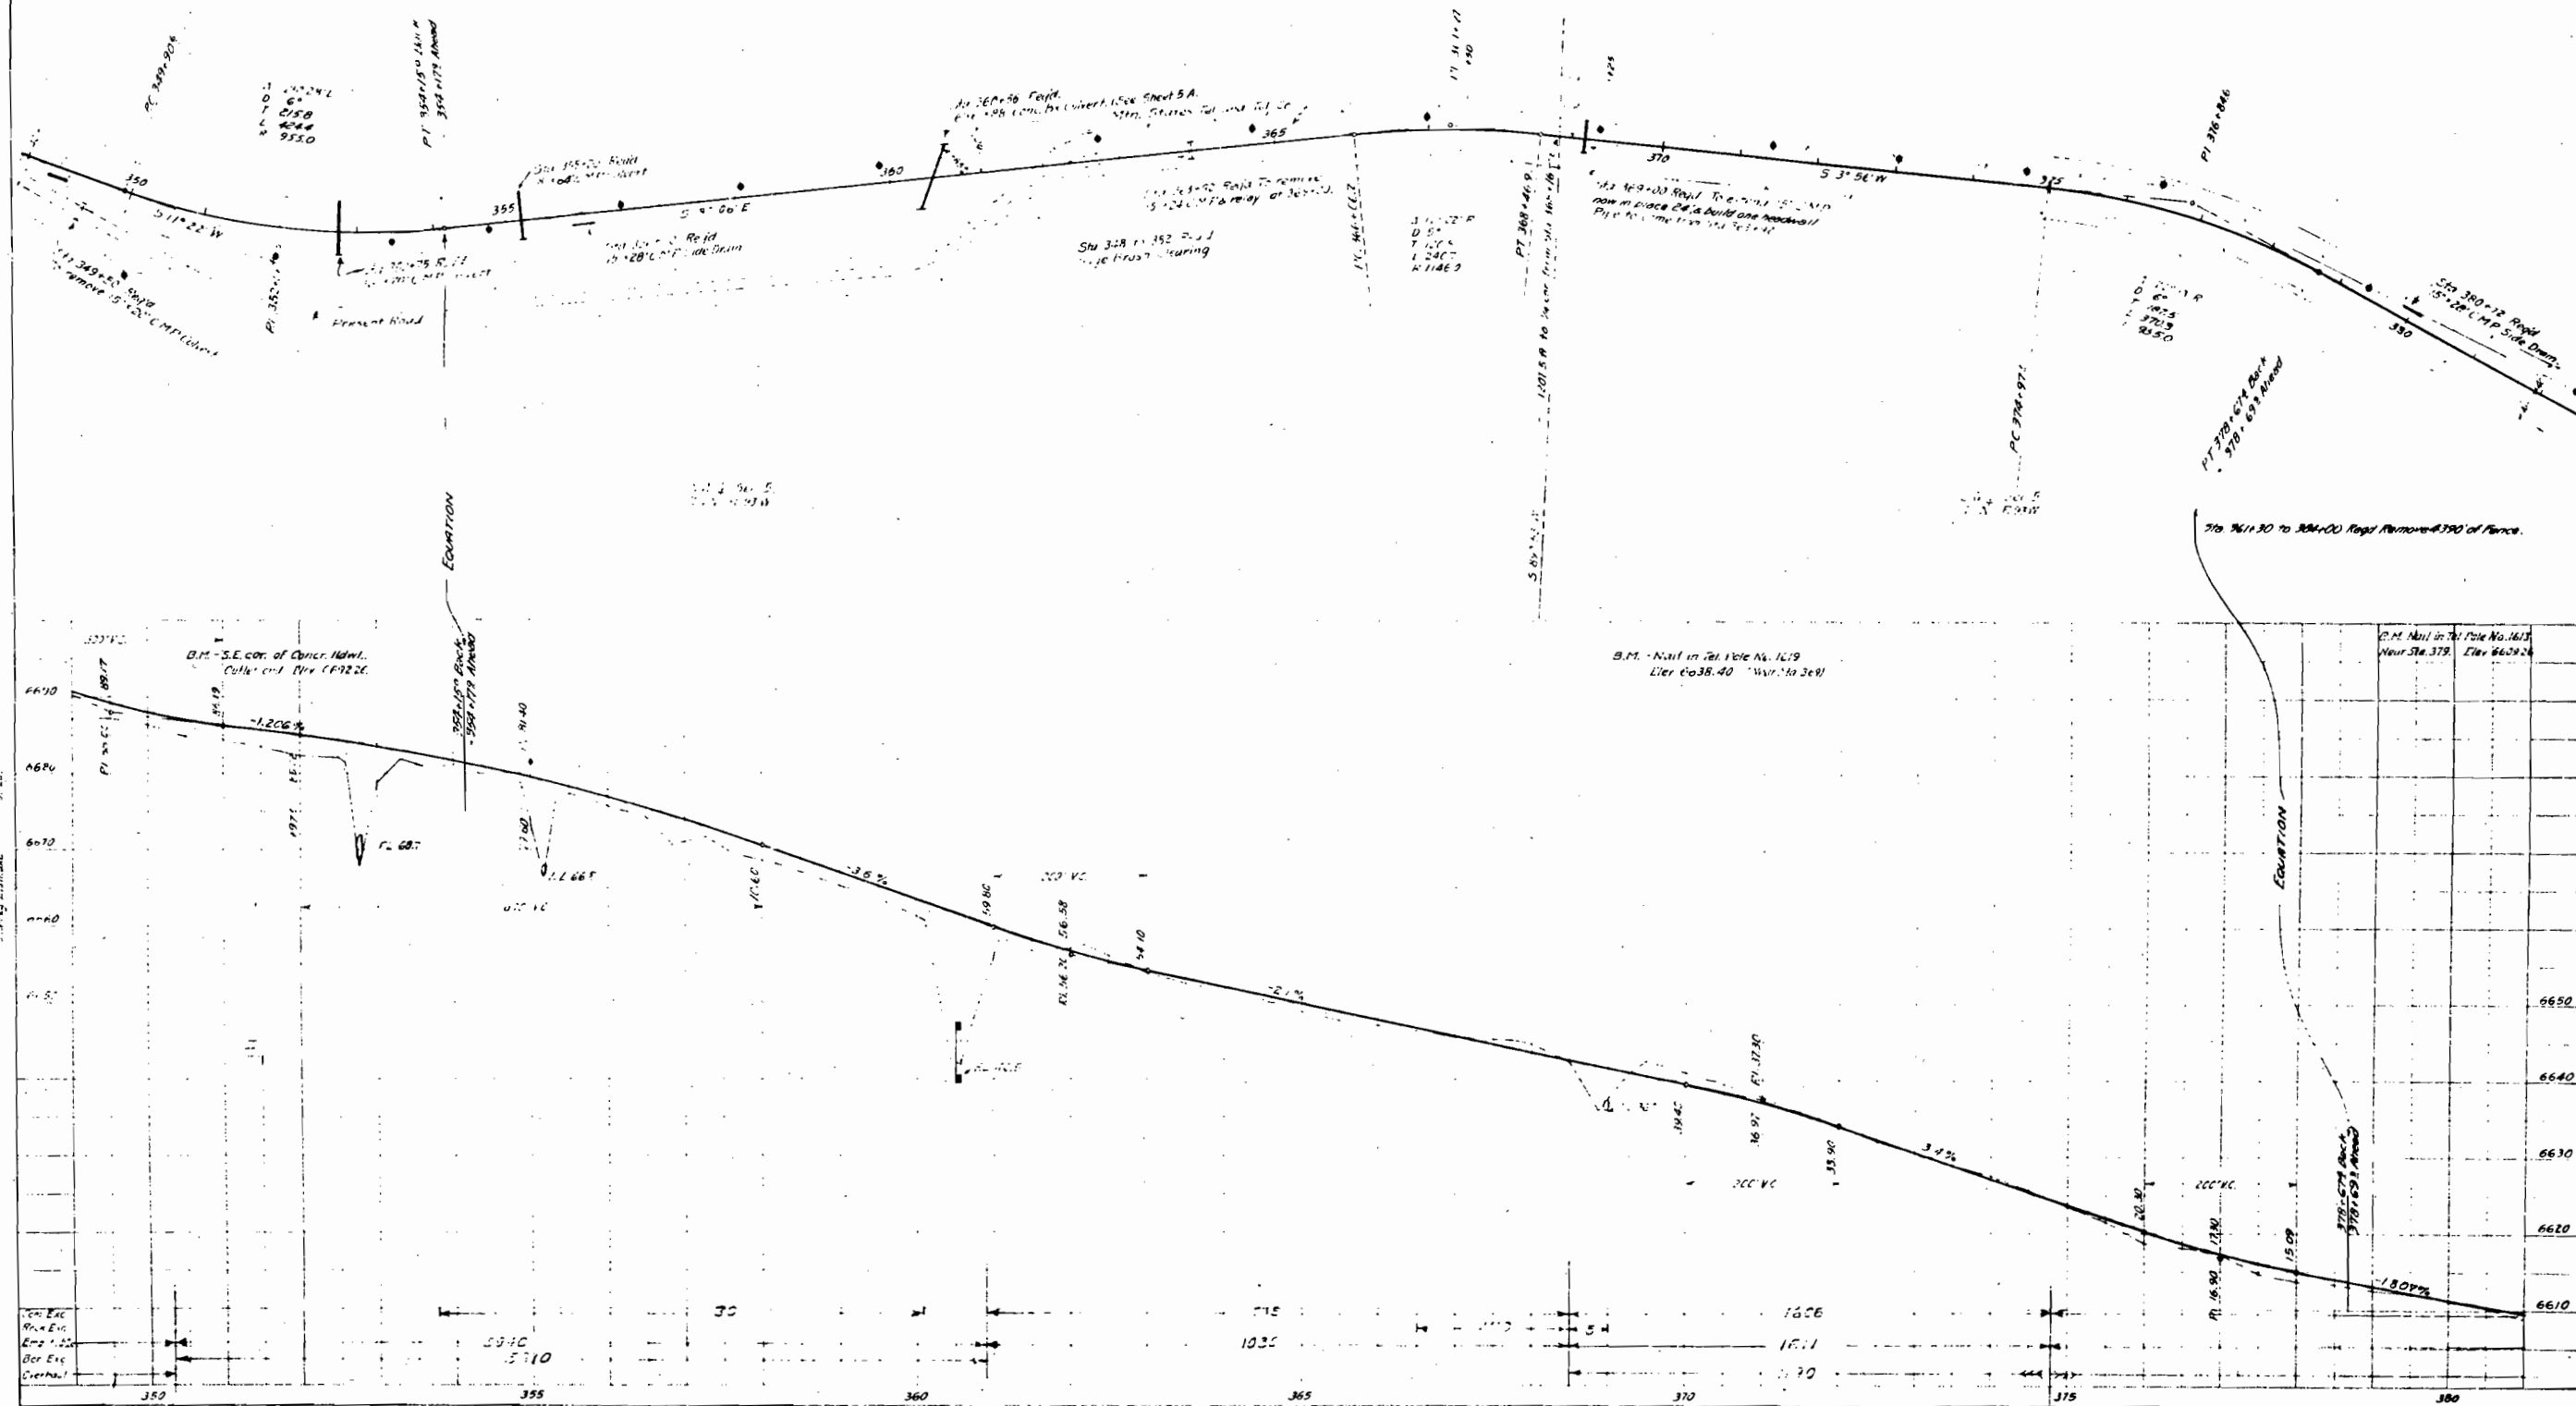

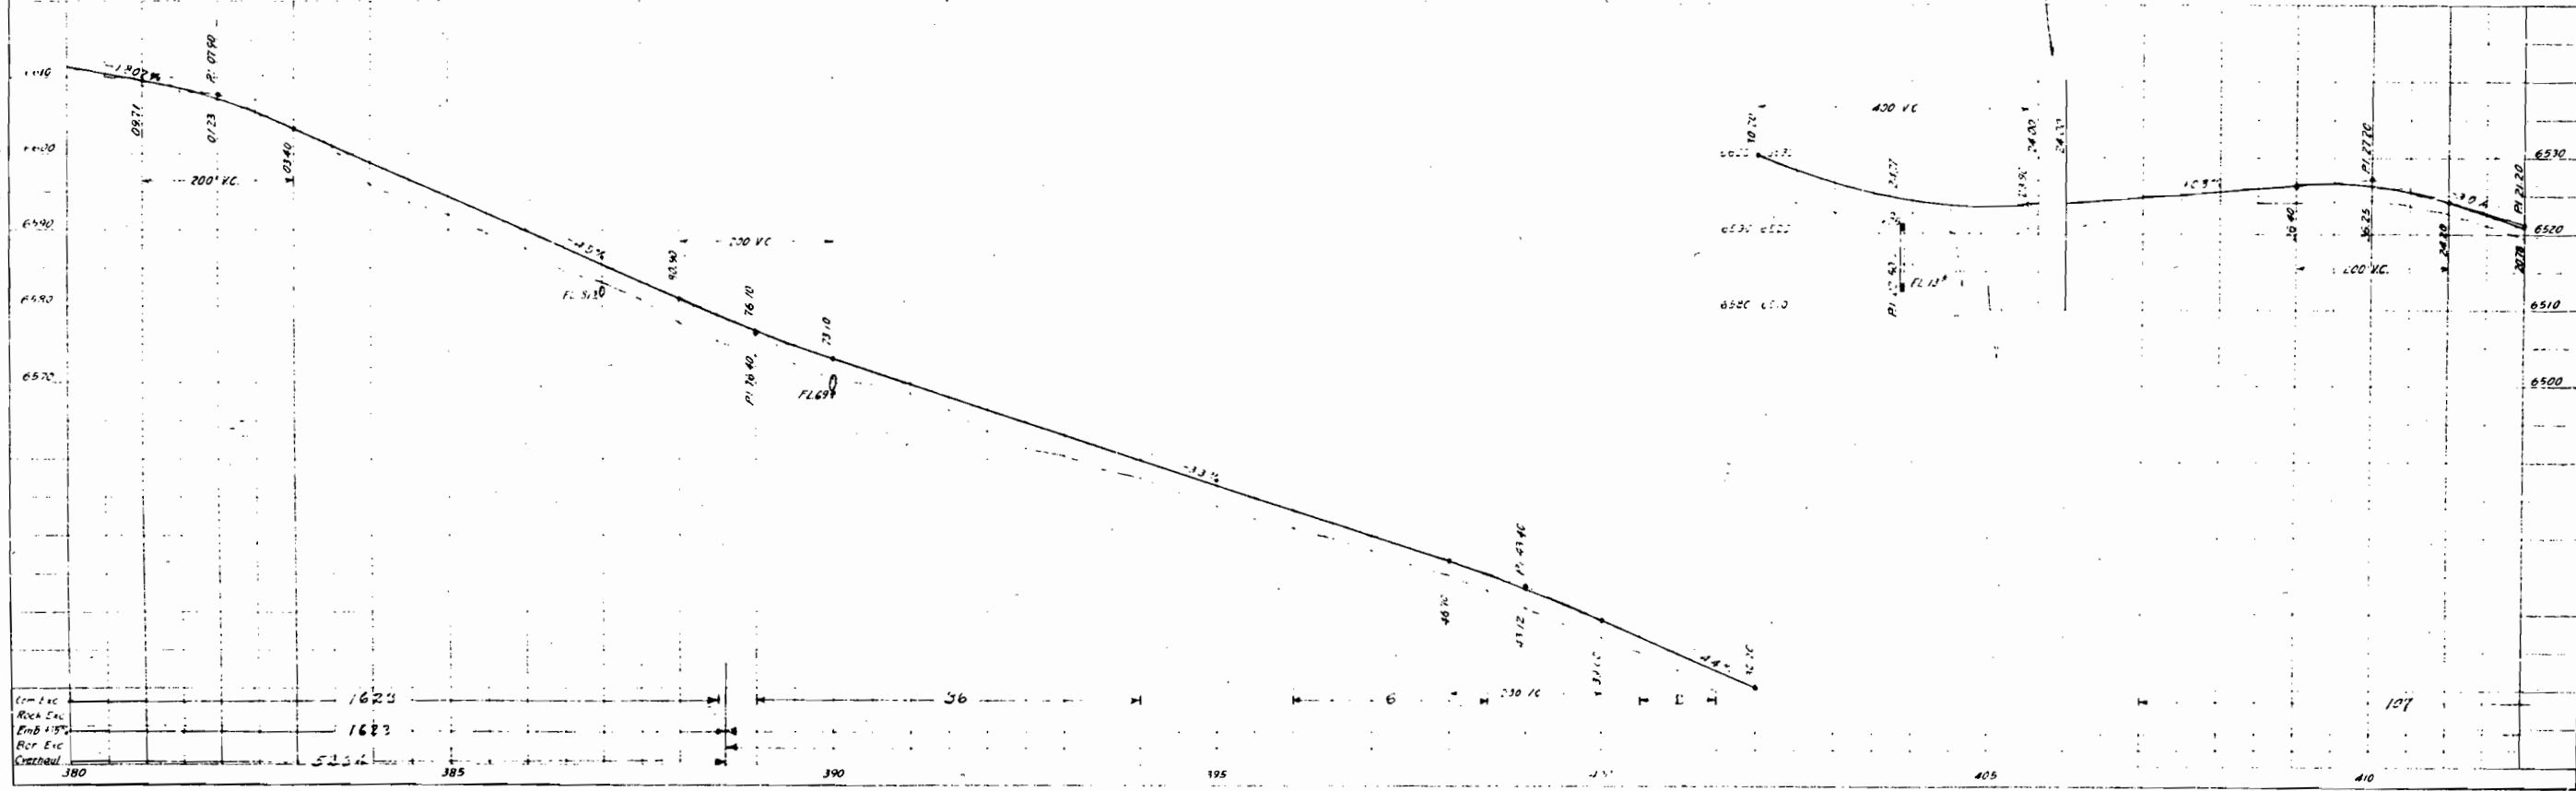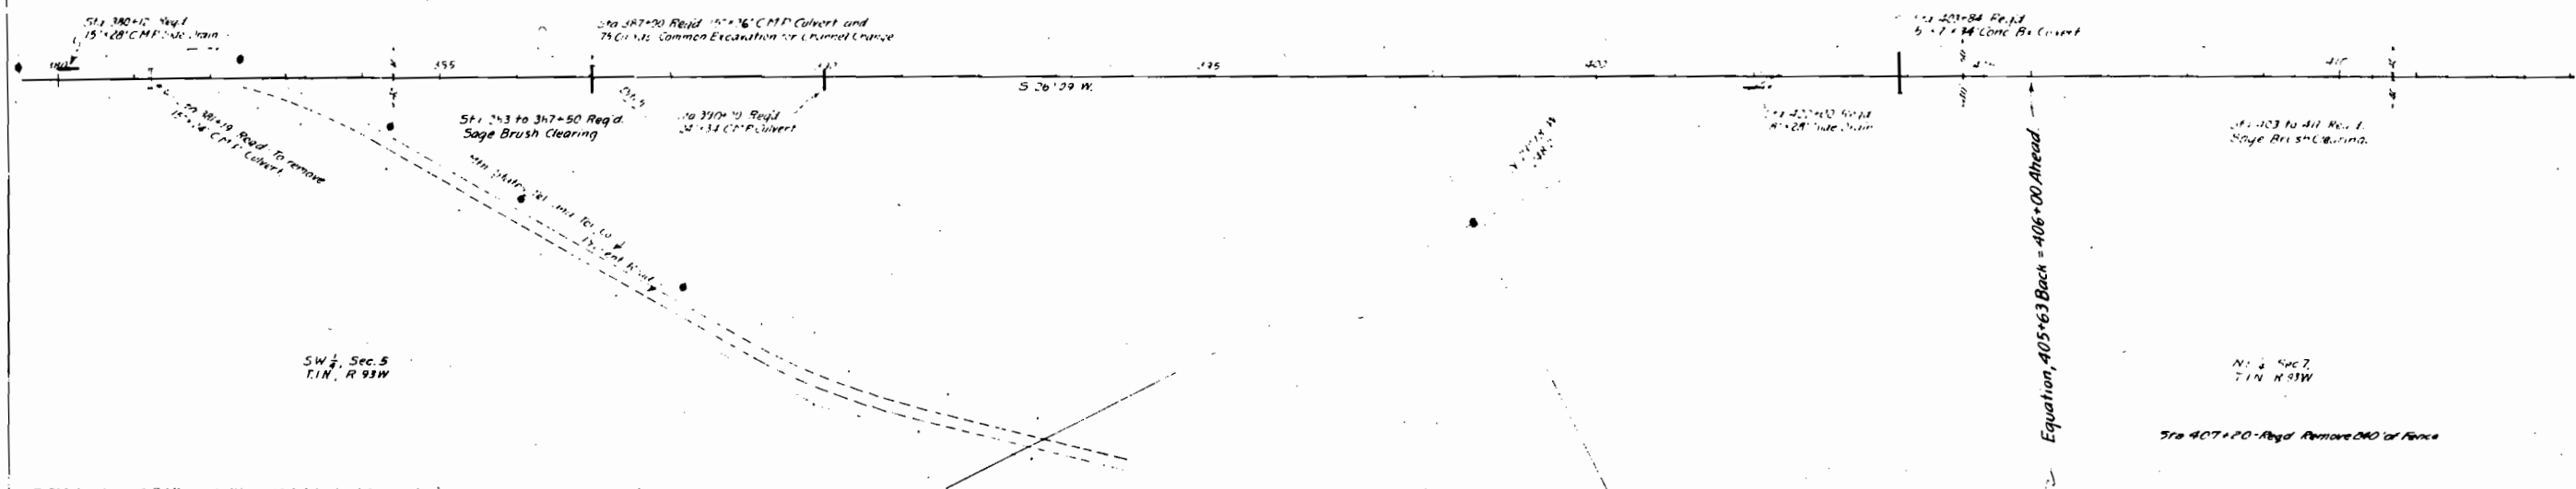

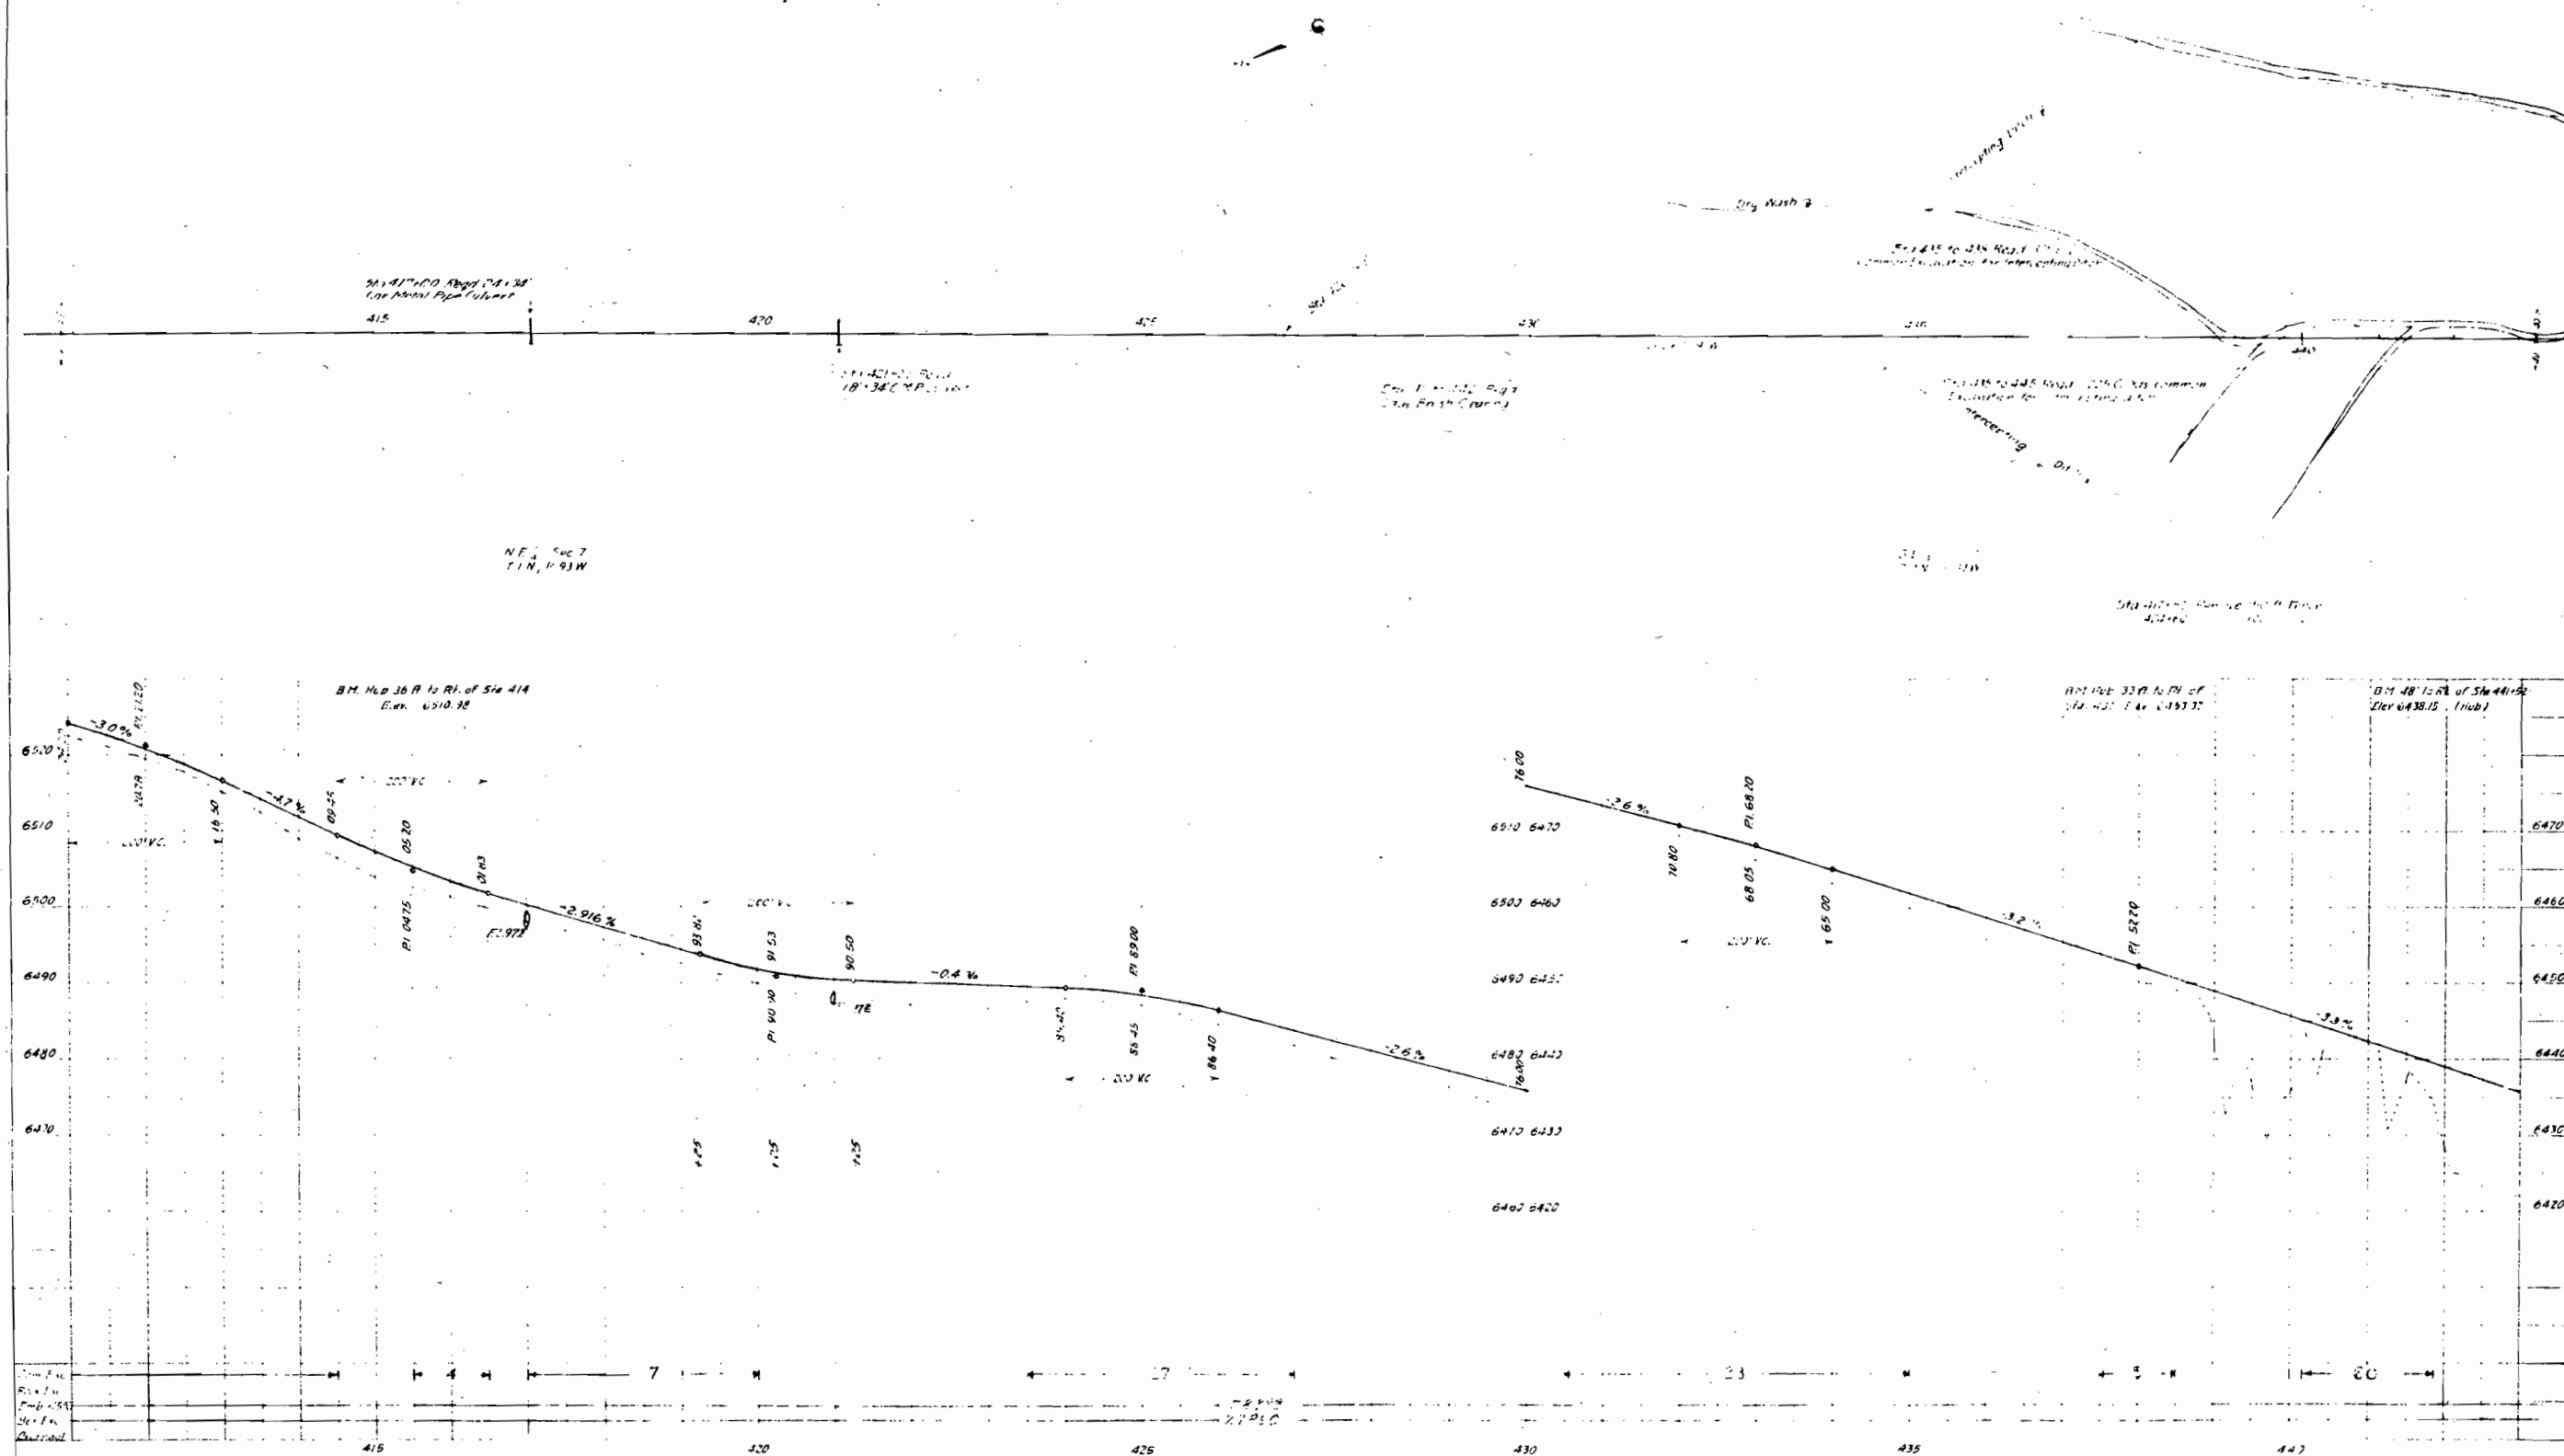

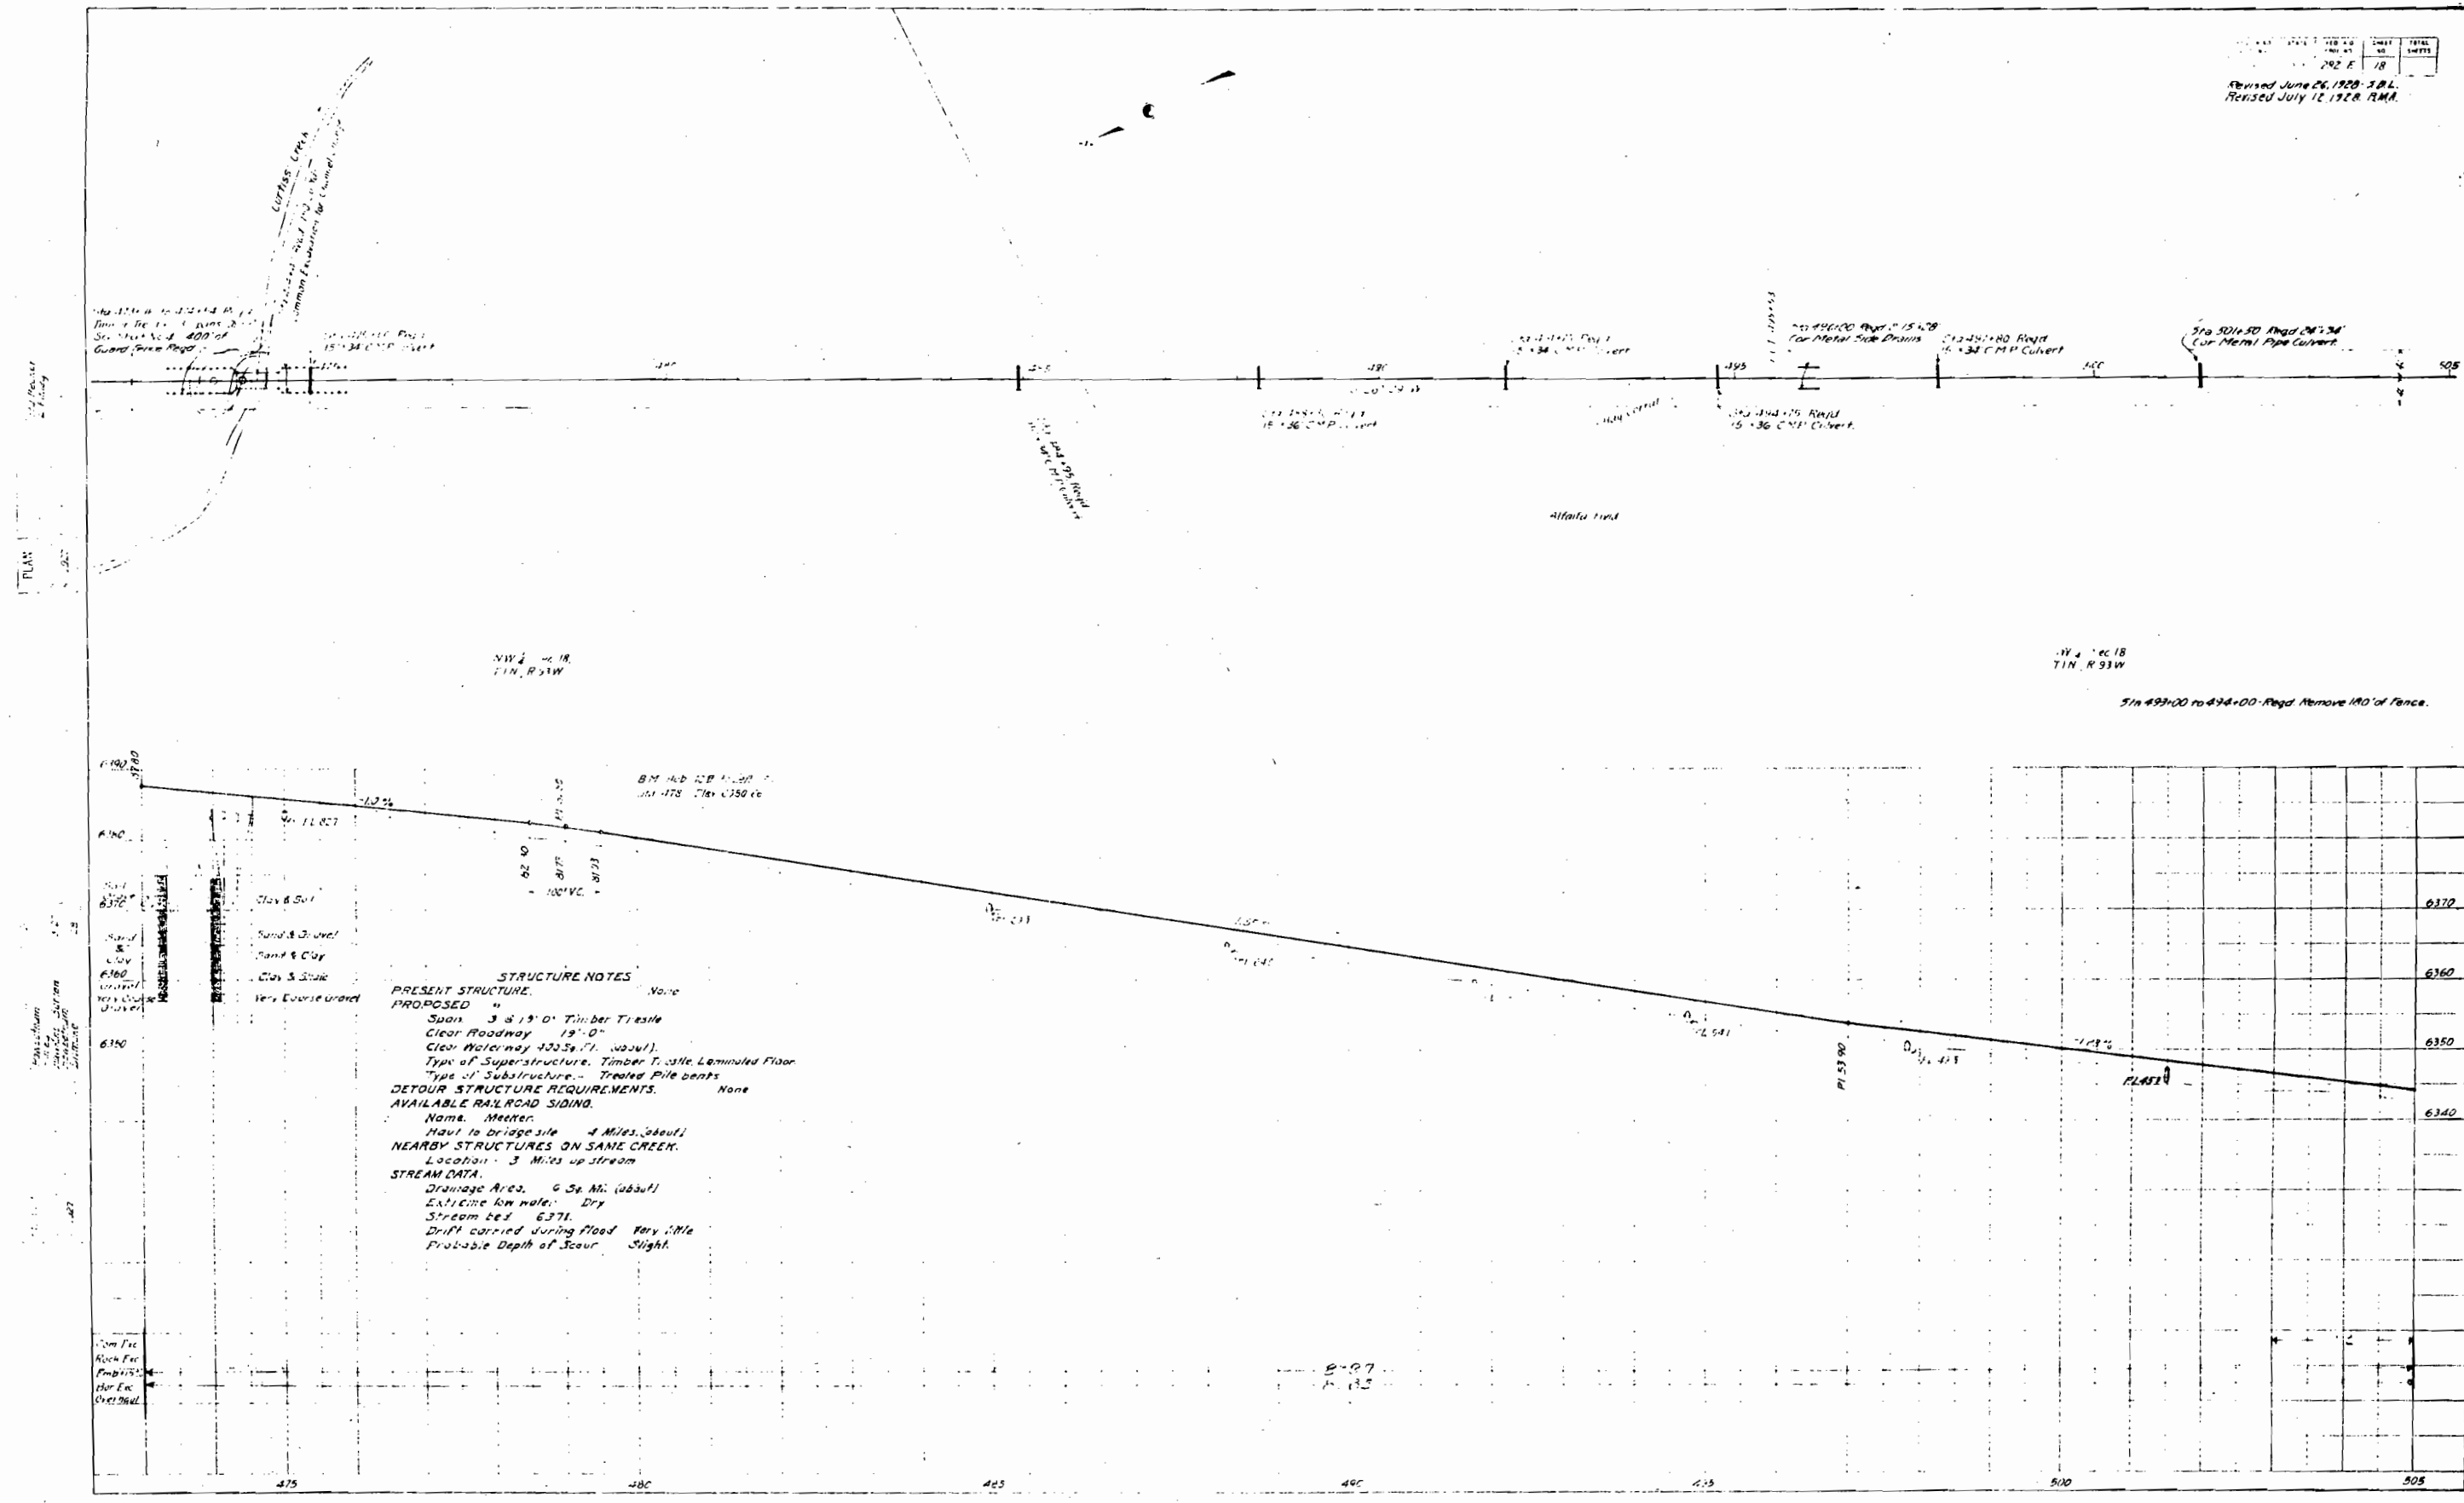

STRUCTURE NOTES

PRESENT STRUCTURE. None

PROPOSED " "

Span 36' 10" Timber Trestle
Clear Roadway 19'-0"
Clear Waterway 43.5' (about)
Type of Superstructure Timber Trestle Laminated Floor
Type of Substructure Treated Pile bents

DETOUR STRUCTURE REQUIREMENTS. None

AVAILABLE RAILROAD SIDING. None

Name Meeten
Haul to bridge site 4 Miles (about)

NEARBY STRUCTURES ON SAME CREEK.
Location 3 Miles up stream

STREAM DATA.
Drainage Area 6 Sq. Mi. (about)
Extreme low water Dry
Stream bed 6371.
Drift carried during flood Very little
Probable Depth of Scour Slight

PLAN

Scale 1" = 40'

North Arrow

Section Notes

Stationing

Profile

Grade

Foundation

Structure


Access

Drainage

Survey

Notes

Rev June 26, 1928-SBL

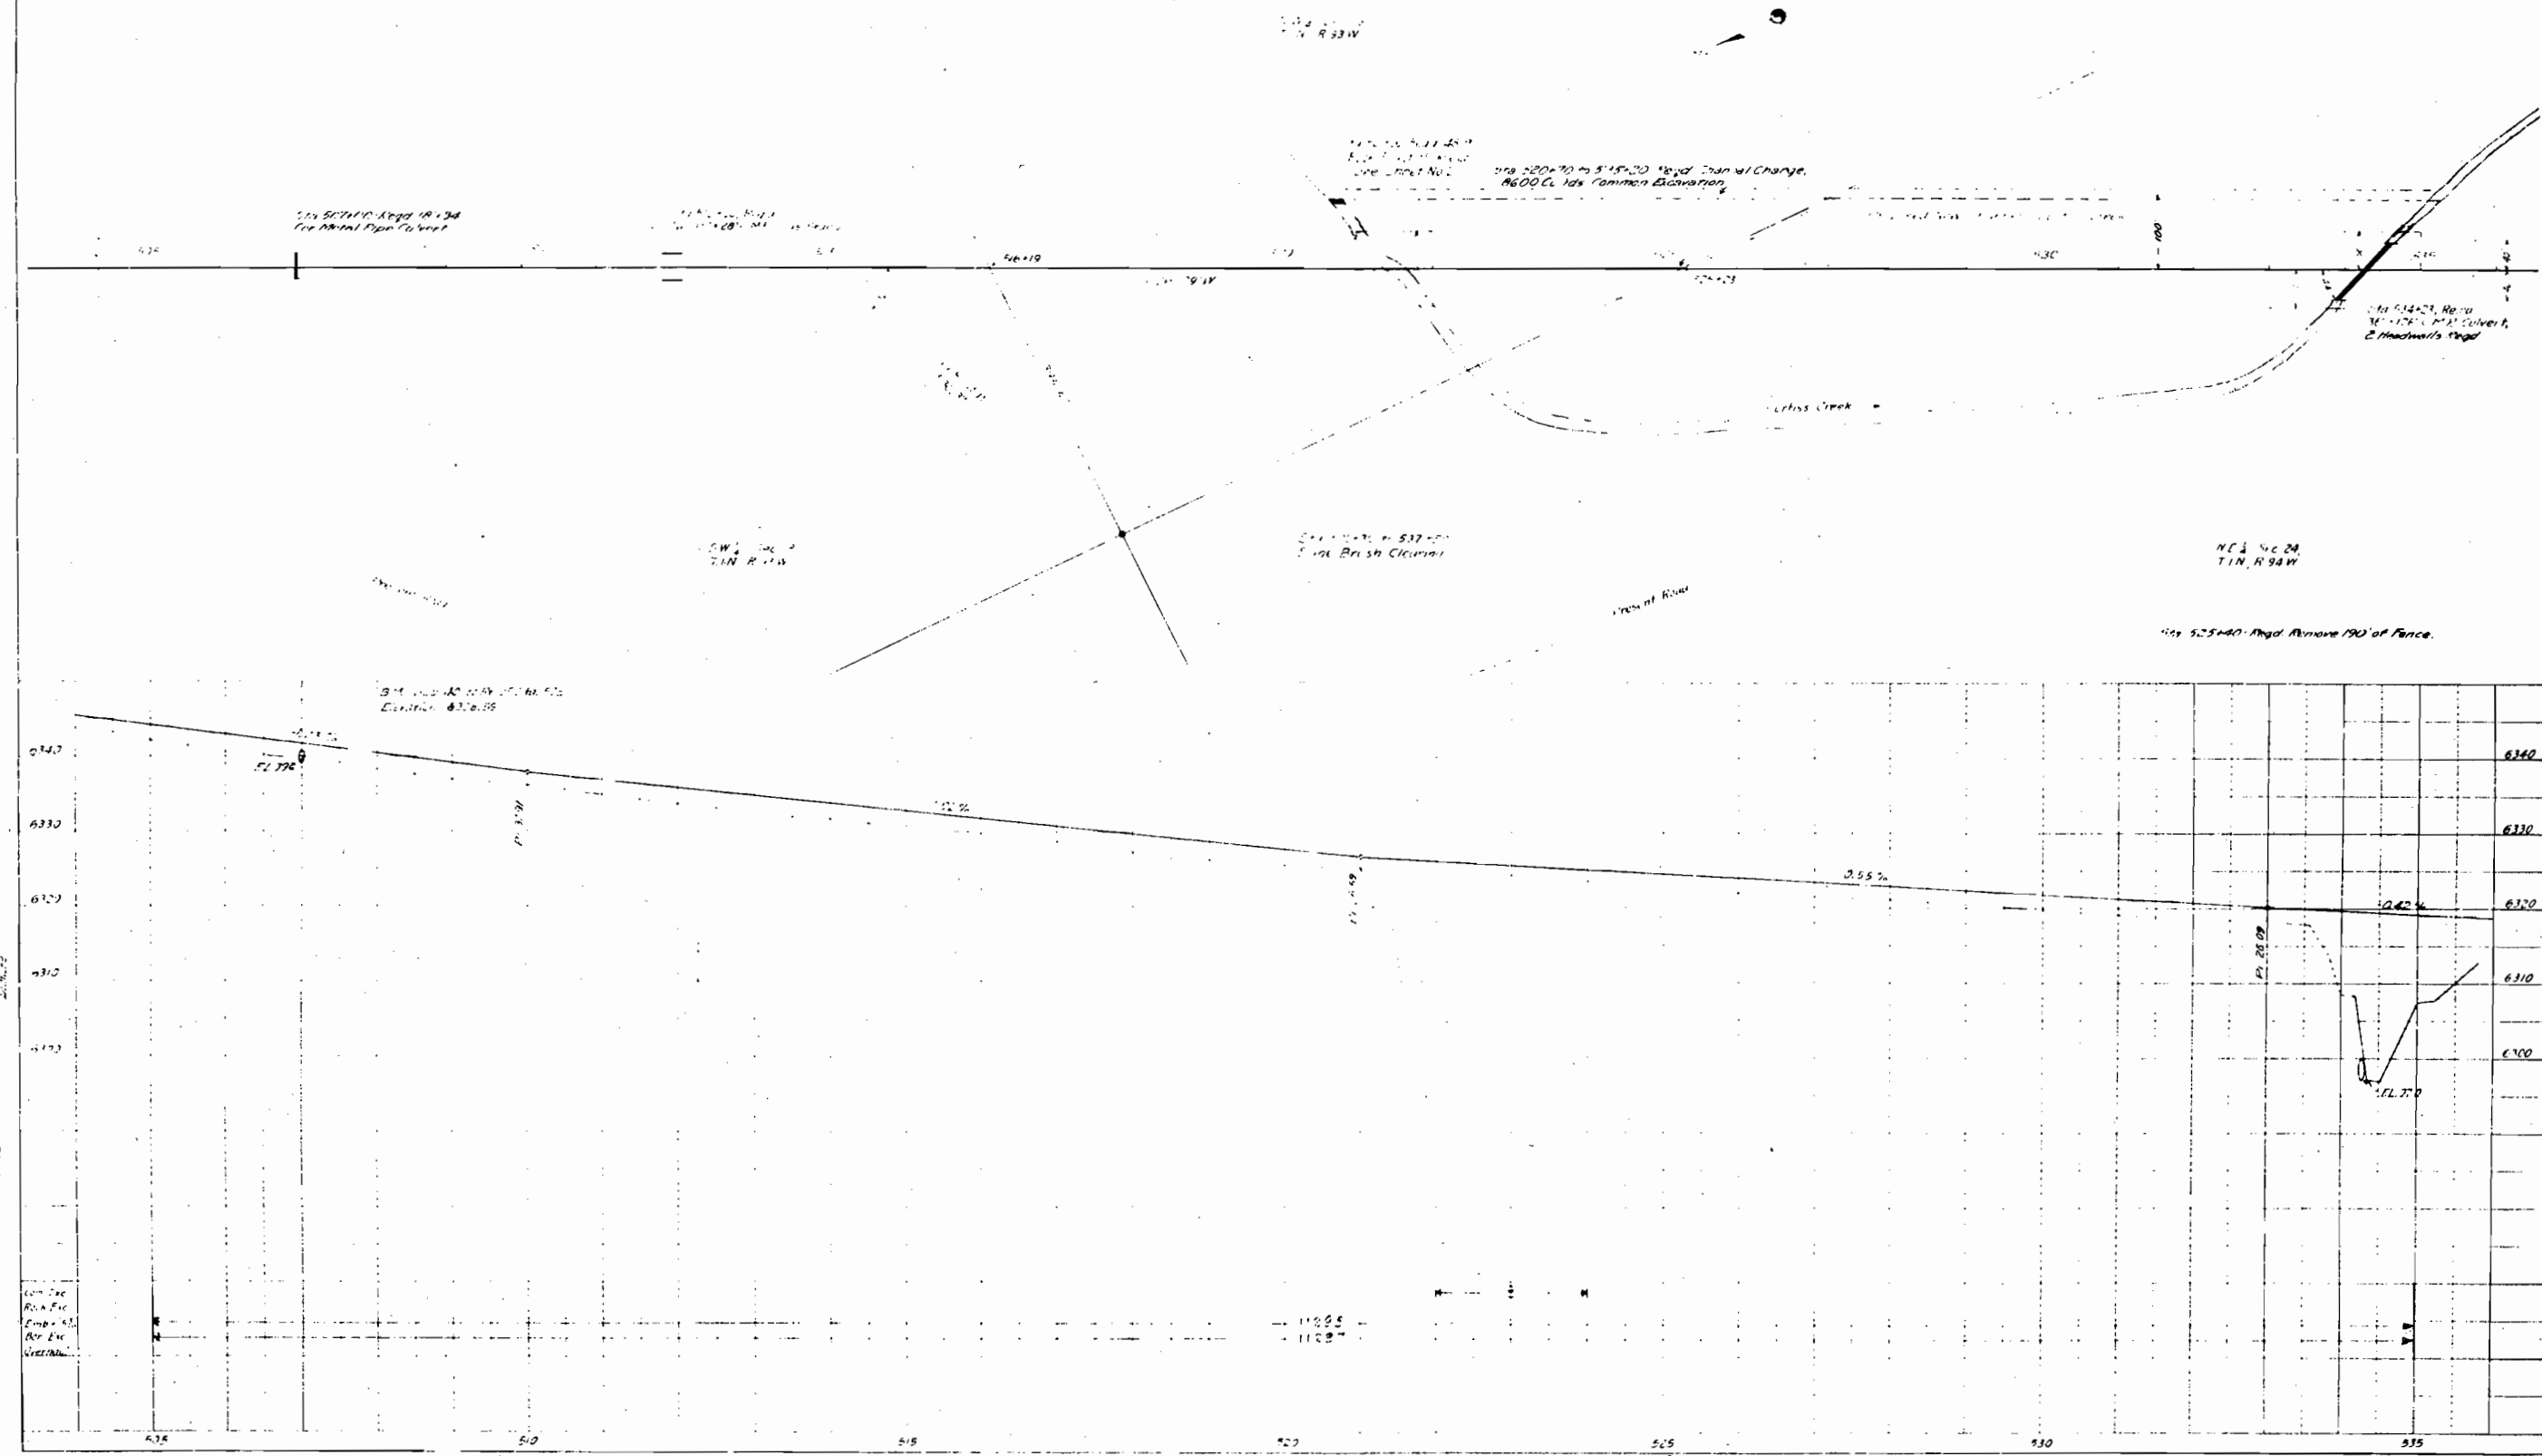

Old 50'x10' Arched 18'x24' for Metal Pipe Culvert

Old 50'x70' to 5'15'x20' Arched Channel Change, 8600 Cu Yds. Common Excavation

Old 514'x23' Round Metal Pipe Culvert, 2 Headwall's Steel

Old 525'x40' Arched Remove 190' of Fence

Old 514'x23' Round Metal Pipe Culvert, 2 Headwall's Steel



Old 525'x40' Arched Remove 190' of Fence

Old 50'x10' Arched 18'x24' for Metal Pipe Culvert

Proposed Structure

Proposed Structure


Proposed Structure

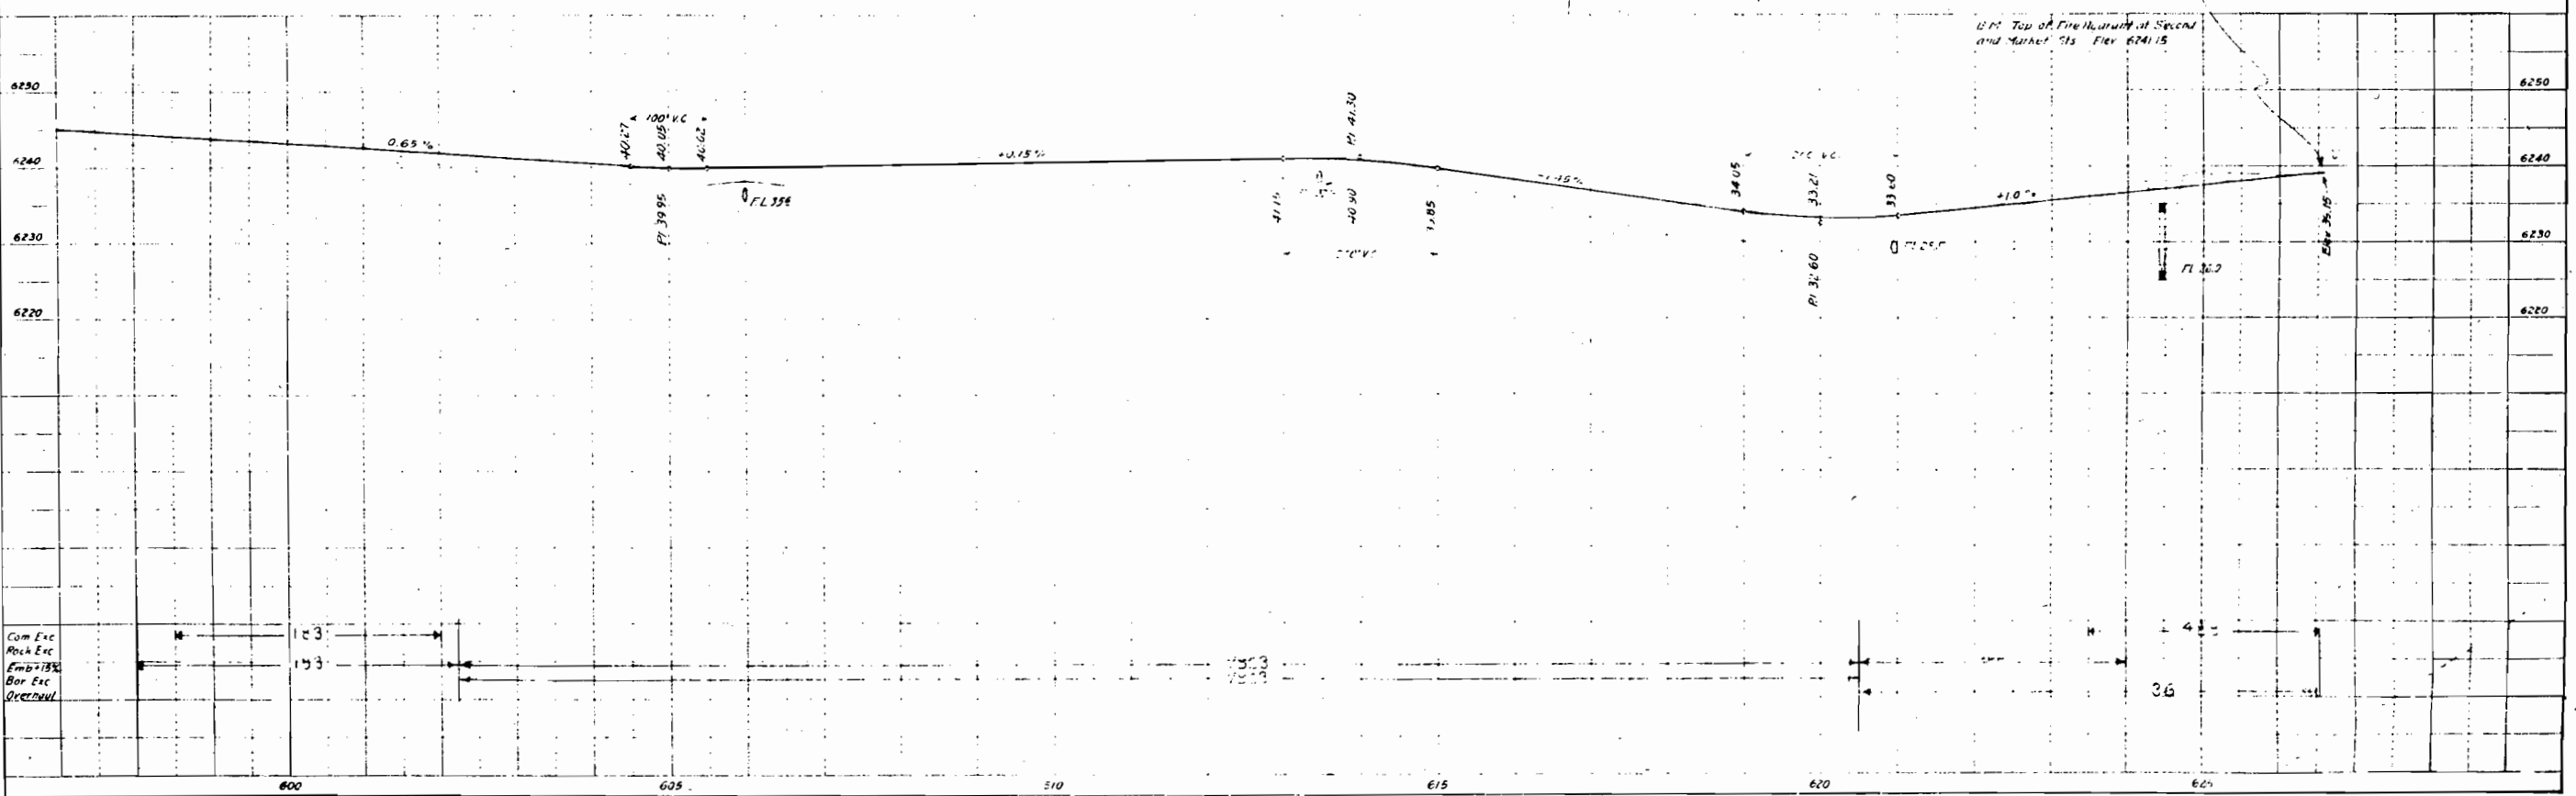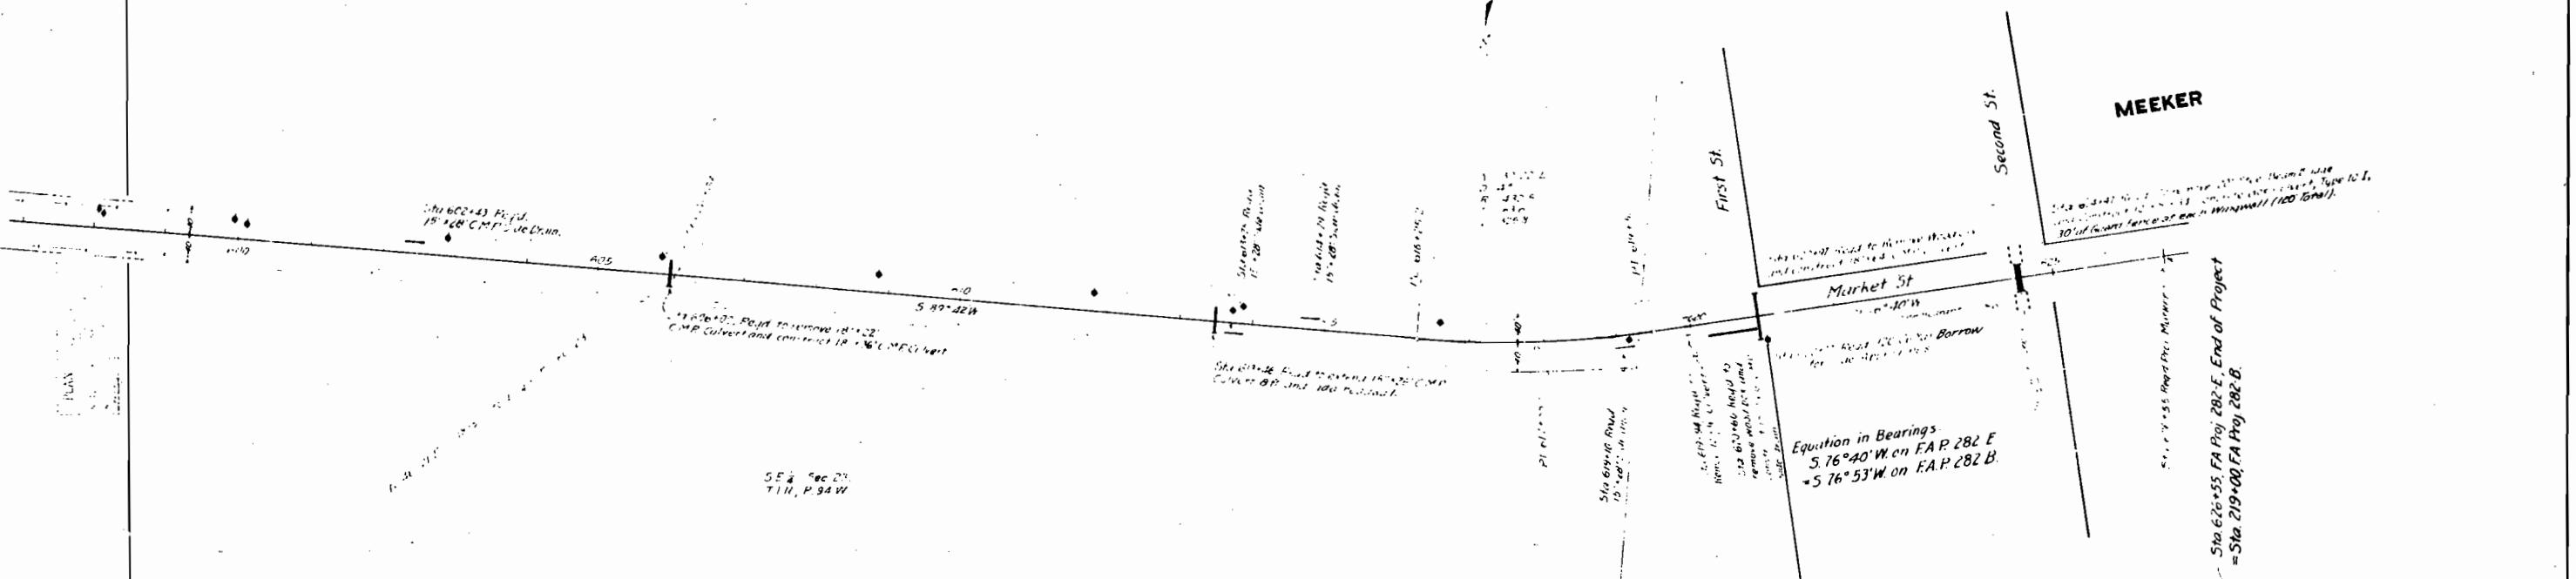

Com Exc
 Rock Exc
 Emb+13%
 Bar Exc
 Overhaul

E. 1/4 Sec. 5 of T. 1 N. R. 33 W.

Colorado State Highway Department
Federal Aid Project No. 202-E
Right of Way Map No. 1 Revised

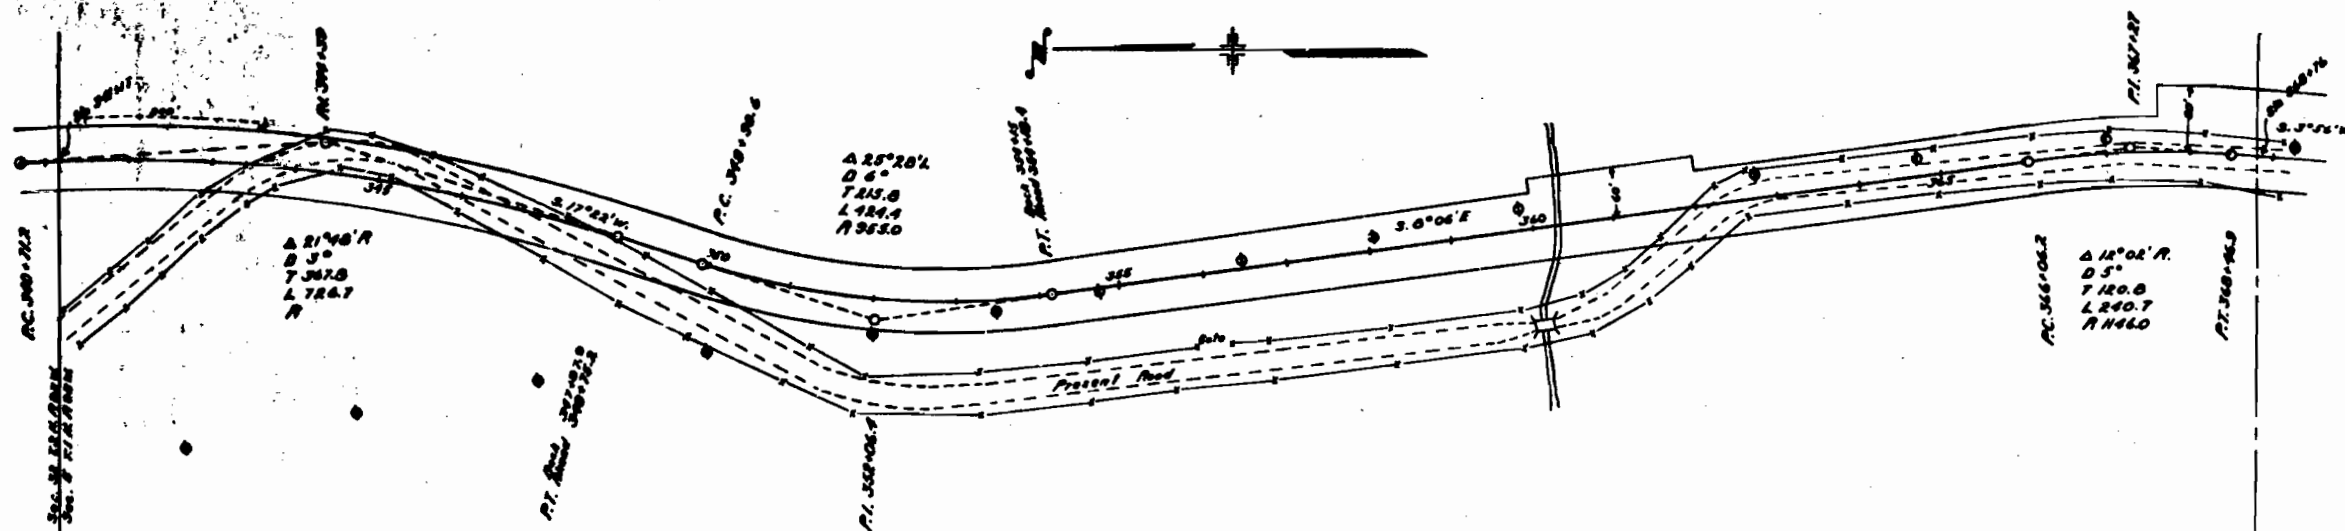


Federal Land Bank

Conveys all of the land situated within the Right of Way said right of way extending 40 feet on each side of the center line of the highway which is located in the N.W. 1/4 of Sec. 5 T. 1 N. R. 33 W. of the 6th R.M. more particularly described as follows:

Beginning at Sta. 341+17 a point on the North Sec. line of Sec. 5 and 1174.2 feet East of the N.W. Cor. of Sec. 5 thence on a 5° curve to the R. for 600.3 feet, thence S. 17° 22' W. for 115.4 feet, thence with a 6° curve to the L. for 424.4 feet, thence S. 6° 06' E. for 581.6 feet to Sta. 360+00 thence for 200 feet to Sta. 362+00 the R.O.W. is 40 feet on the right and 60 feet on the left, thence continuing with a 60 foot R.O.W. S. 5° 06' E. for 406.2 feet, thence with a 5° curve to the R. for 153.6 feet to Sta. 367+40 where the R.O.W. will be 80 feet on left and 40 feet on the right for 56.3 feet, thence S. 3° 56' W. for 29.1 feet to Sta. 368+76 a point on the E. and W. 1/4 Sec. line of Sec. 5 Approx. 1201.5 feet east of the N. 1/4 Sec. Cor. Said R.O.W. contains 5.268 Acres of which 0.026 Acres are contained in the R.O.W. of the Old Road and 4.438 Acres are to be acquired.

The Colorado State Highway Department reserves the right to make any changes in irrigation ditches which may be necessary due to the construction of said highway. It is understood that no changes will be made in any ditches that will interfere in any way with the irrigation of the land under said ditches. The Colorado State Highway Department further reserves the right to construct such intercepting ditches as may be necessary for adequate drainage and protection of the road. Additional requirements are as follows: a stripe 10 feet wide 40 feet right of Sta. 341+50 to Sta. 343+50.

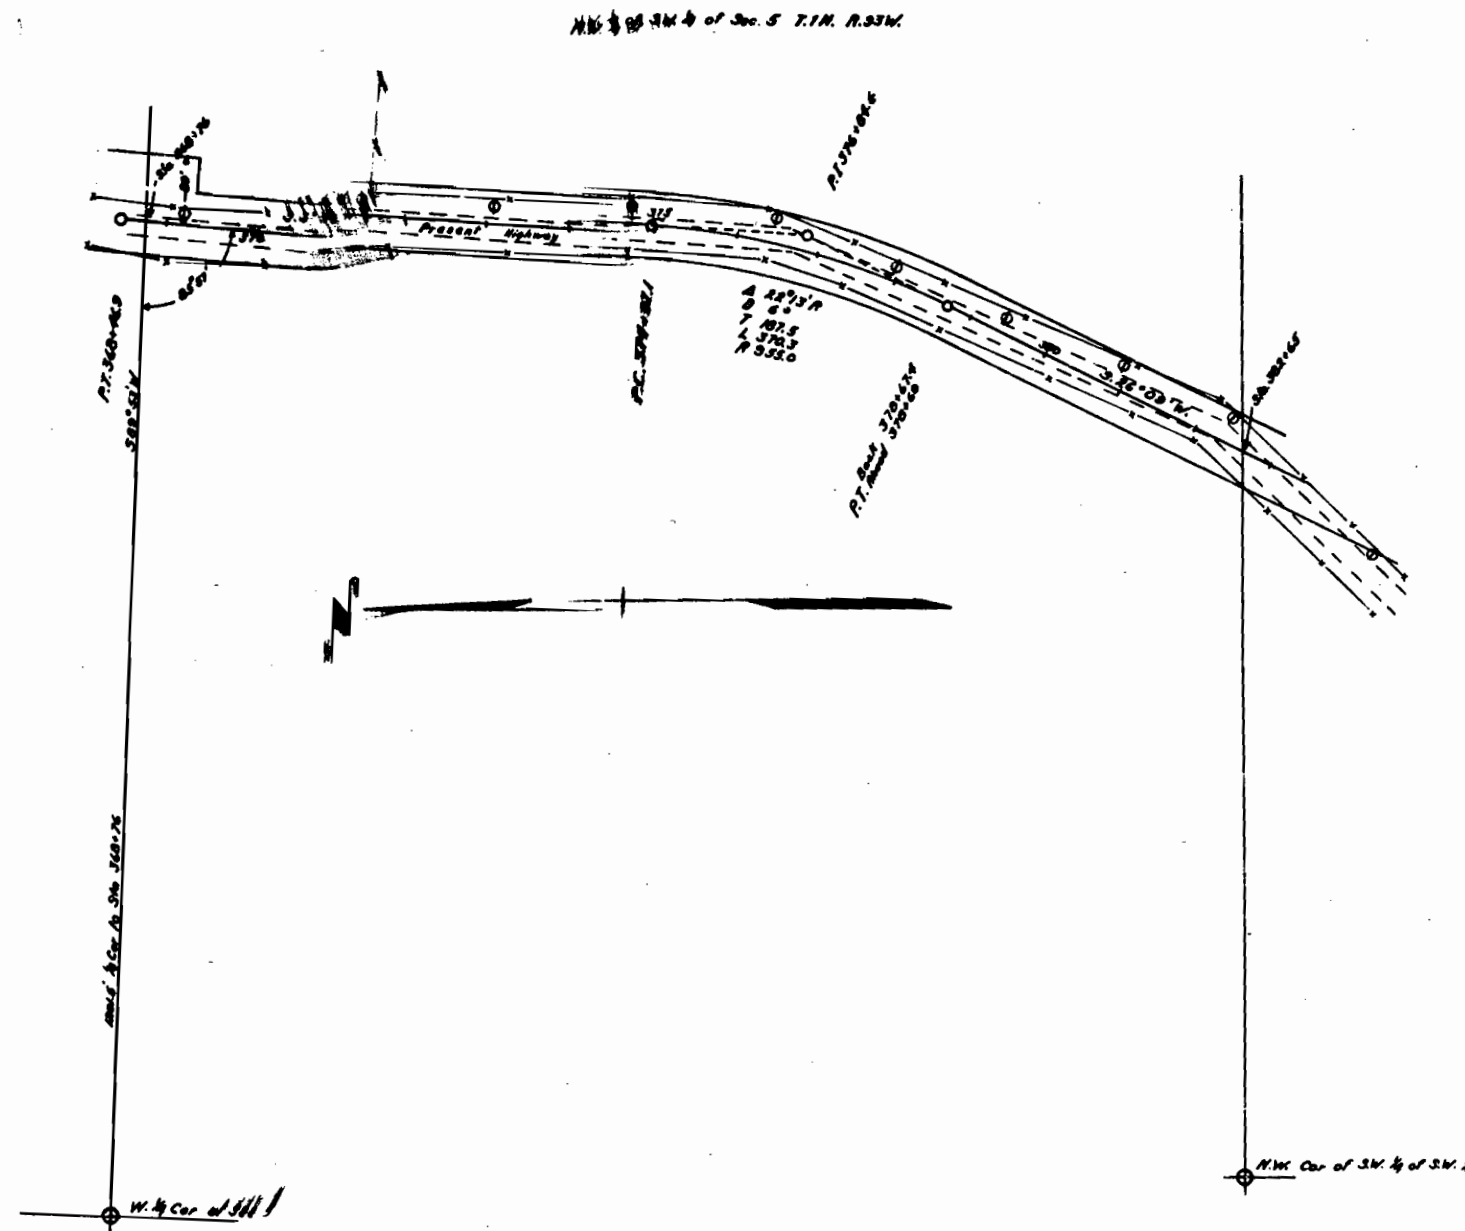


State of Colorado

Conveys all of the land situated within the right of way said right of way extending 40 feet on each side of the center line of the highway which is located in the N.W. 1/4 of the S.W. 1/4 of Sec. 5, T.1N., R.33W. of the 6th P.M. more particularly described as follows:—


Beginning at Sta. 368+76 a point on the east end west $\frac{1}{4}$ Sec. line of Sec. 5 Approx. 1201.5 feet east of the W $\frac{1}{4}$ Cor of Sec. 5, thence 90 feet on the right and 80 feet on the left 3.3°36'W. for 60 feet, thence continuing with and 80 feet R.O.W. thence 3.3°36'W. for 561.1 feet, thence with a 6° curve to the R for 370.3 feet, thence 326°09'W. for 396.0 feet to Sta 368+65.

Said R.O.W. Containing 2.703 Acres of which 0.956 Acres are contained in the R.O.W. of the Old road and 1.827 Acres are to be acquired.

The Colorado State Highway Department reserves the right to make any changes in irrigation ditches which may be necessary due to the construction of said highway. It is understood that no changes will be made in any ditches that will interfere in any way with the irrigation of the land under said ditches. The Colorado State Highway Department further reserves the right to construct such intercepting ditches as may be necessary for adequate drainage and protection of the road.

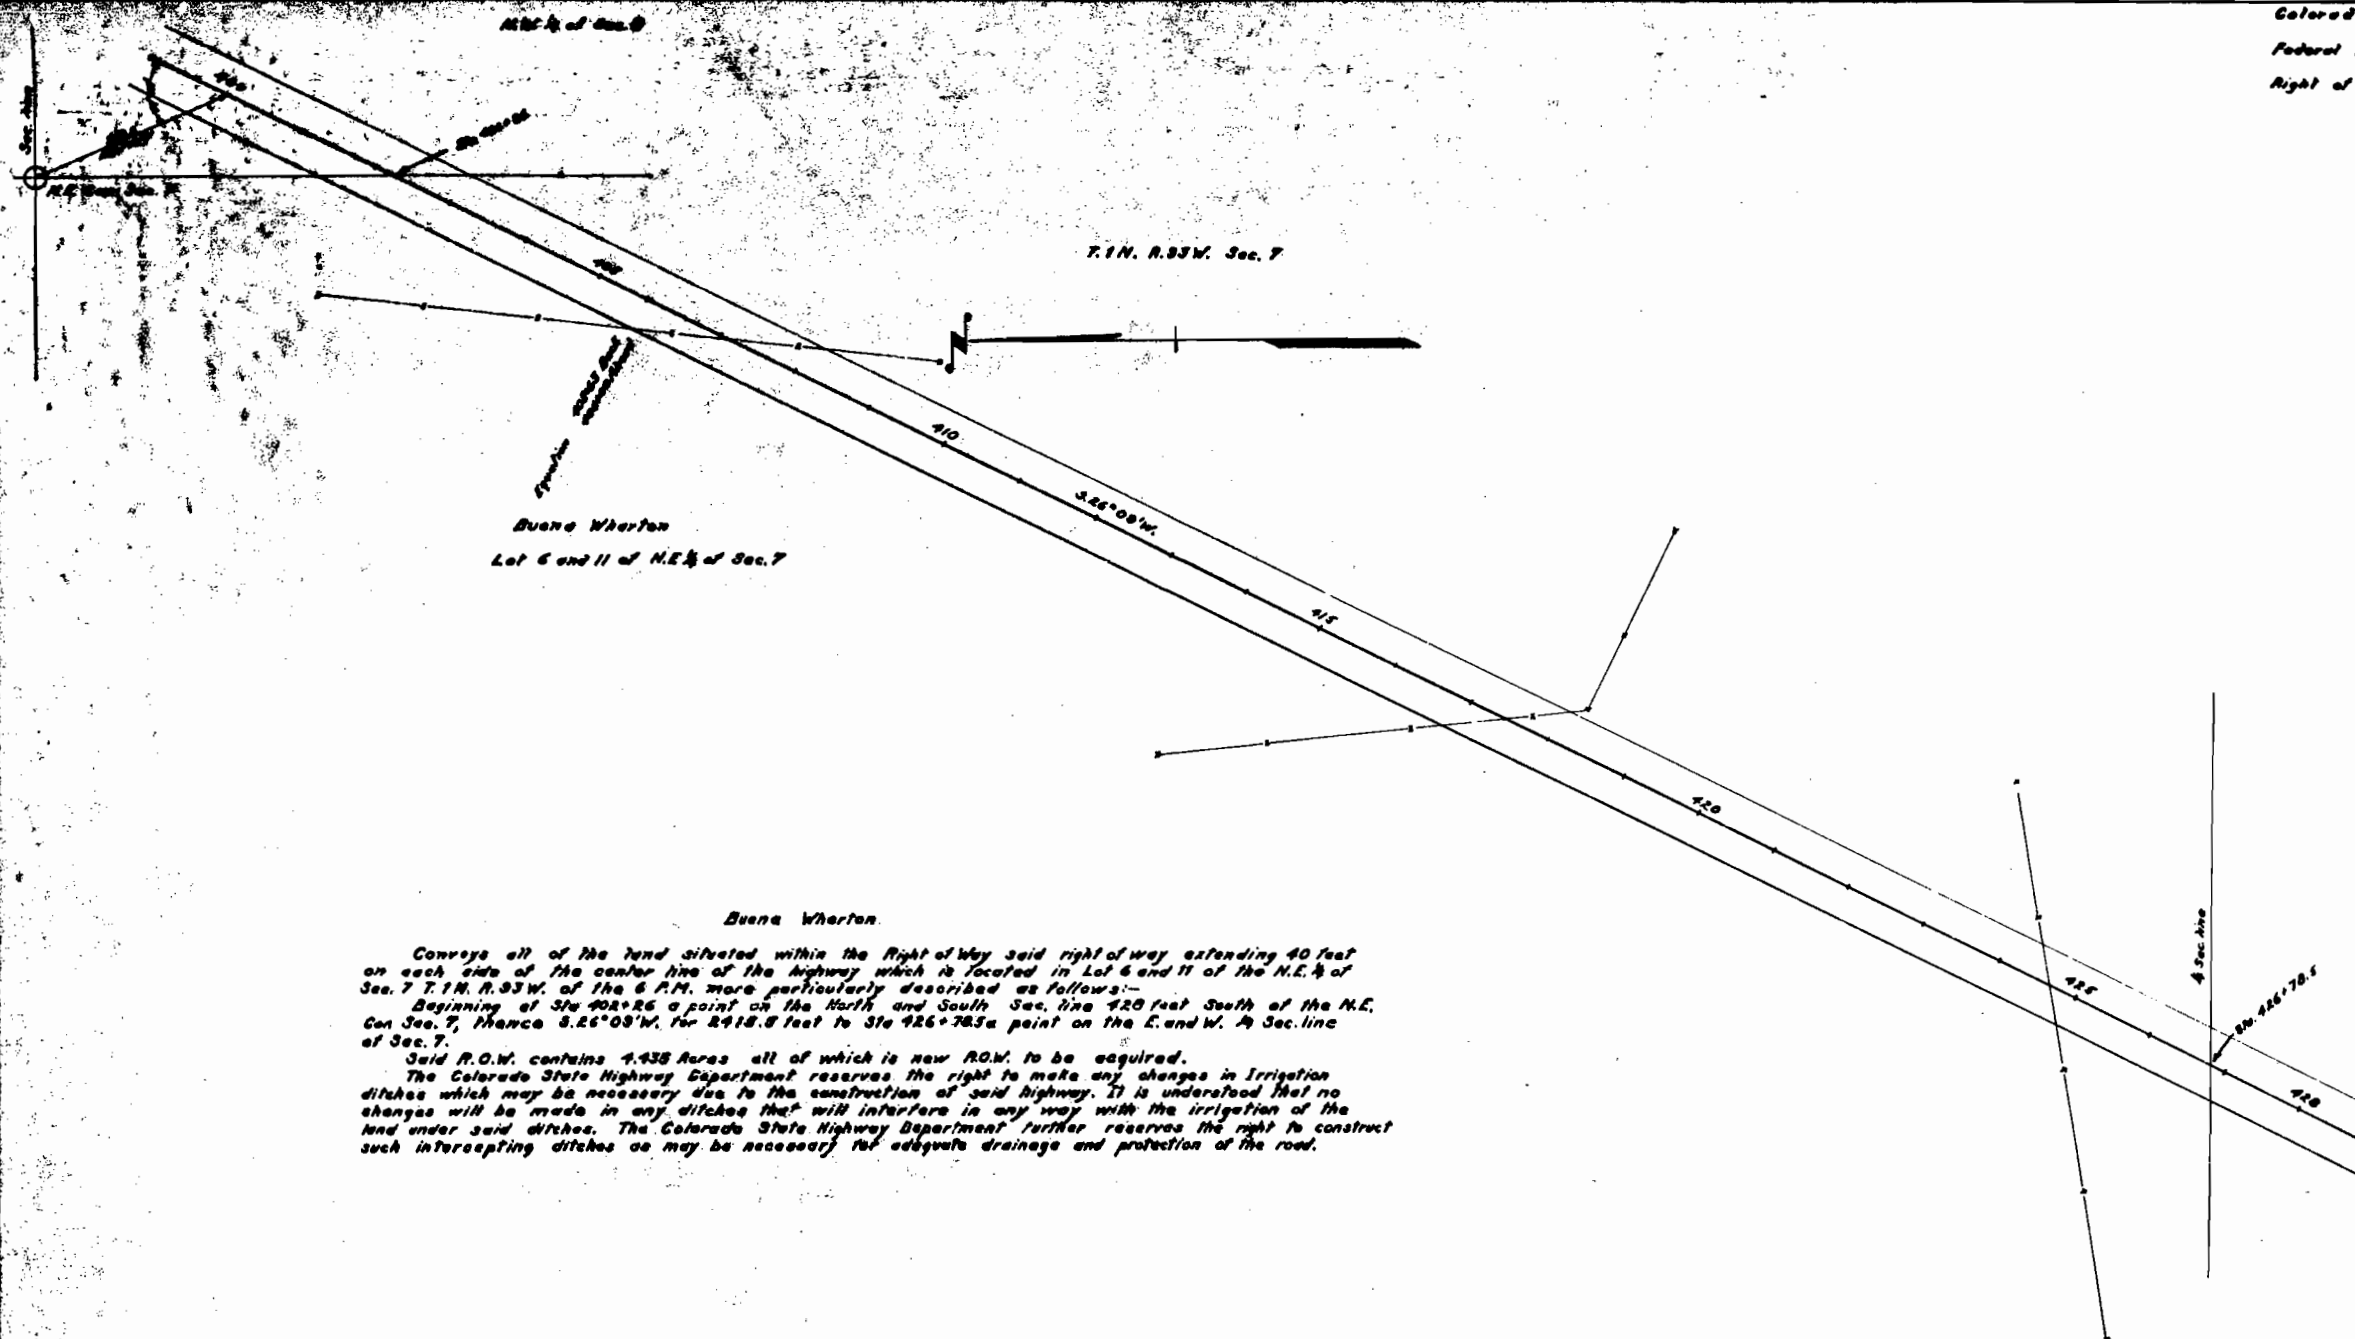

T. 1 N. R. 33 W. S.E. 1/4 Sec. 7

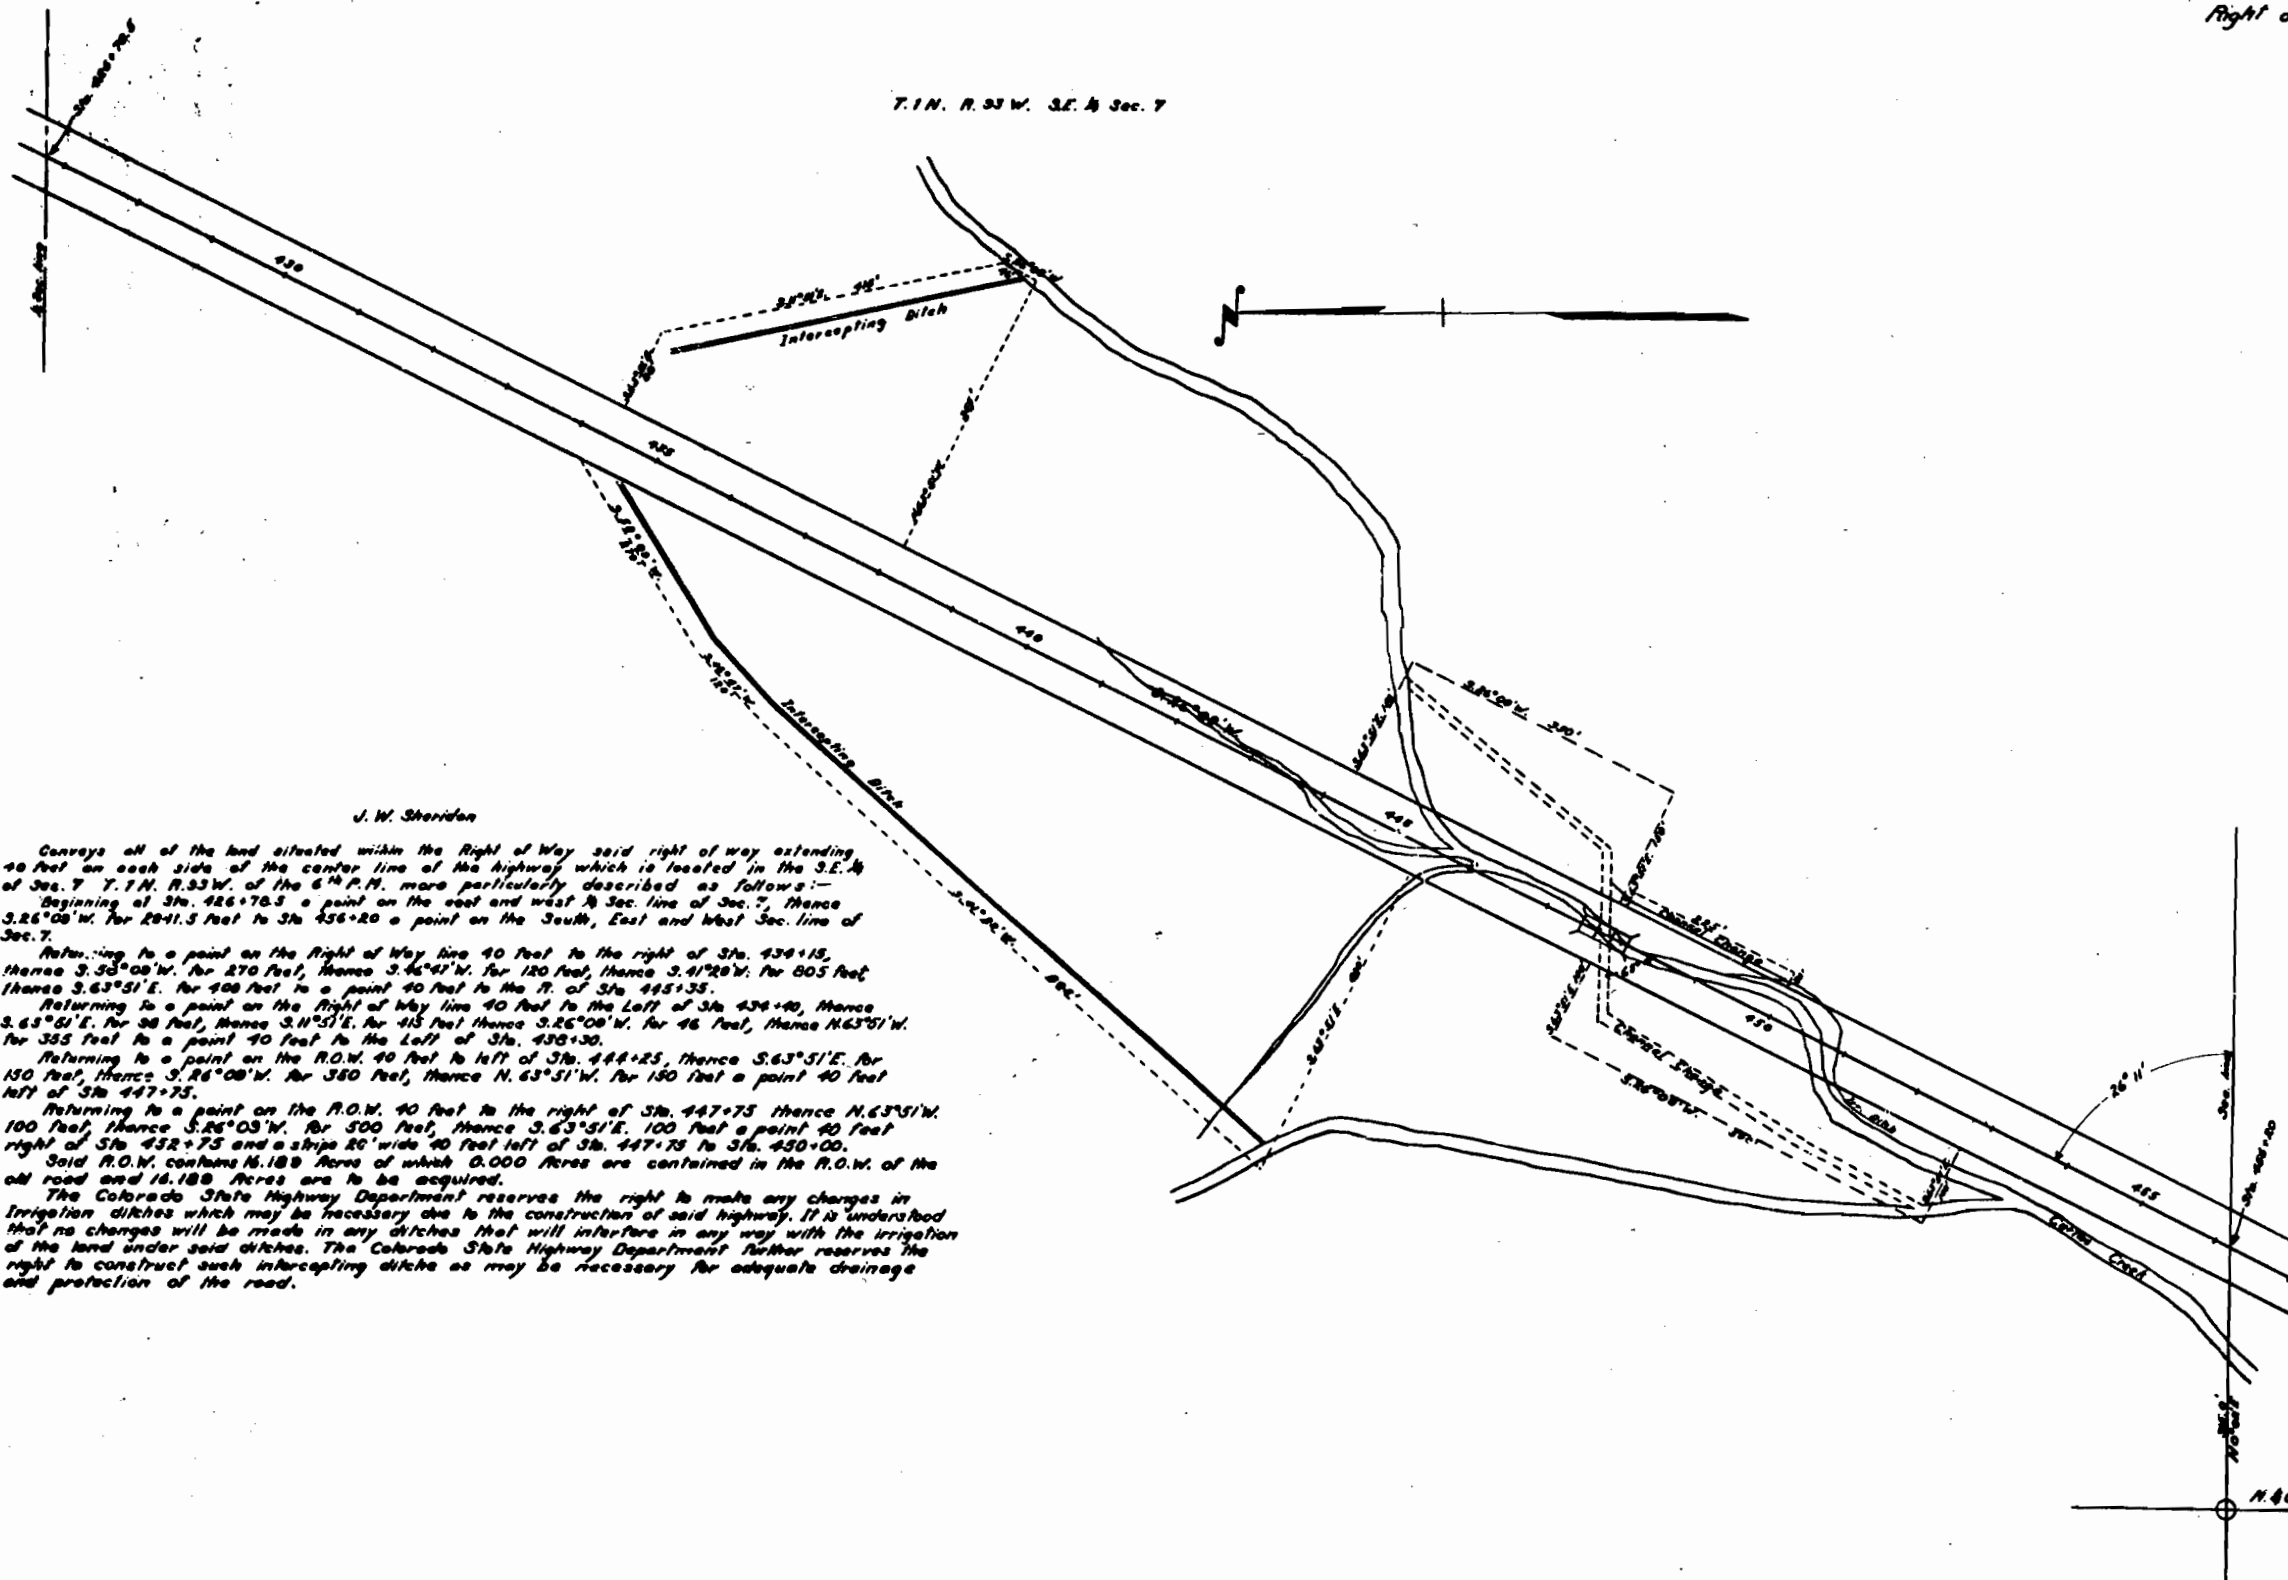

J. W. Sheridan

Conveys all of the land situated within the Right of Way said right of way extending 40 feet on each side of the center line of the highway which is located in the S.E. 1/4 of Sec. 7 T. 1 N. R. 33 W. of the 6th P.M. more particularly described as follows:-
Beginning at Sta. 426+76.5 a point on the east and west 1/4 Sec. line of Sec. 7, thence S. 26° 00' W. for 2941.5 feet to Sta. 436+20 a point on the South, East and West Sec. line of Sec. 7.

Returning to a point on the Right of Way line 40 feet to the right of Sta. 439+15, thence S. 35° 00' W. for 270 feet, thence S. 46° 41' W. for 120 feet, thence S. 41° 28' W. for 805 feet, thence S. 63° 51' E. for 400 feet to a point 40 feet to the R. of Sta. 445+35.

Returning to a point on the Right of Way line 40 feet to the Left of Sta. 439+40, thence S. 65° 51' E. for 98 feet, thence S. 41° 51' E. for 415 feet thence S. 26° 00' W. for 46 feet, thence N. 63° 51' W. for 355 feet to a point 40 feet to the Left of Sta. 439+30.

Returning to a point on the R.O.W. 40 feet to left of Sta. 444+25, thence S. 63° 51' E. for 150 feet, thence S. 26° 00' W. for 360 feet, thence N. 63° 51' W. for 150 feet a point 40 feet left of Sta. 447+75.


Returning to a point on the R.O.W. 40 feet to the right of Sta. 447+75 thence N. 63° 51' W. 100 feet, thence S. 26° 00' W. for 500 feet, thence S. 63° 51' E. 100 feet a point 40 feet right of Sta. 452+75 and a strip 20' wide 40 feet left of Sta. 447+75 to Sta. 450+00.

Said R.O.W. contains 16.188 Acres of which 0.000 Acres are contained in the R.O.W. of the old road and 16.188 Acres are to be acquired.

The Colorado State Highway Department reserves the right to make any changes in irrigation ditches which may be necessary due to the construction of said highway. It is understood that no changes will be made in any ditches that will interfere in any way with the irrigation of the land under said ditches. The Colorado State Highway Department further reserves the right to construct such intercepting ditches as may be necessary for adequate drainage and protection of the road.

N. 4 Cor. Sec. 10

T. 1 N., R. 9 S., E. & N.W. 1/4 Sec. 10

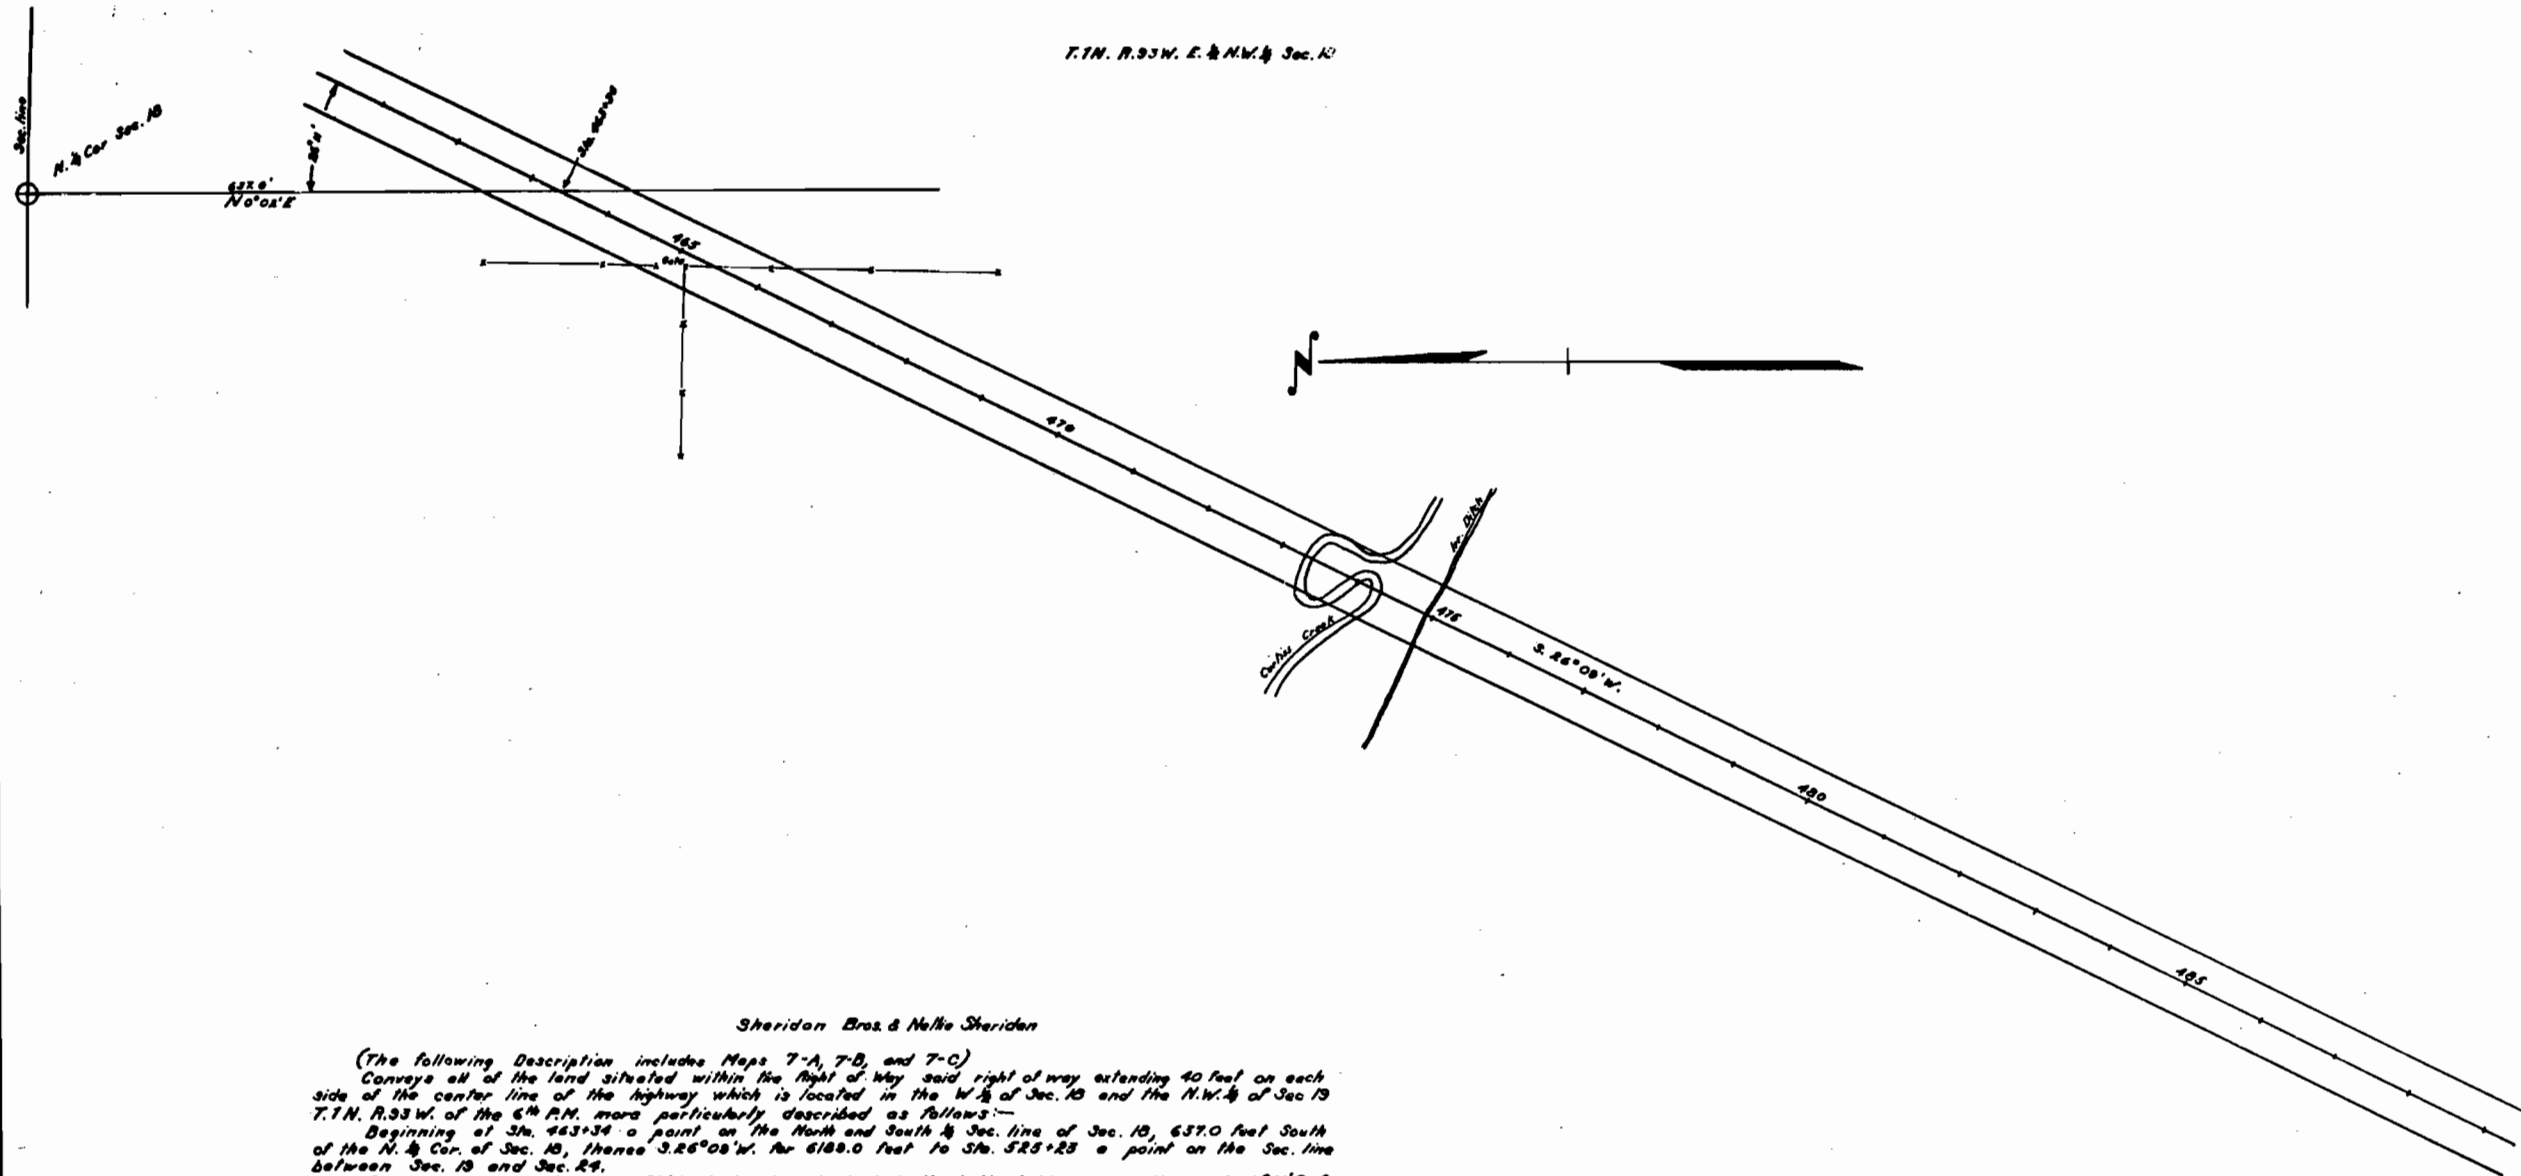


Sheridan Bros. & Nellie Sheridan


(The following Description includes Maps 7-A, 7-B, and 7-C)
Conveys all of the land situated within the right of way said right of way extending 40 feet on each side of the center line of the highway which is located in the W $\frac{1}{2}$ of Sec. 13 and the N.W. $\frac{1}{4}$ of Sec. 13 T.1N. R.33W. of the 6th P.M. more particularly described as follows:-
Beginning at Sta. 463+34 a point on the North and South $\frac{1}{2}$ Sec. line of Sec. 13, 637.0 feet South of the N. $\frac{1}{2}$ Cor. of Sec. 13, thence S.26°08'W. for 6189.0 feet to Sta. 525+23 a point on the Sec. line between Sec. 13 and Sec. 24.
Returning to a point on the right of way line 40 feet to the left of Sta. 520+50, thence S.63°51'E for 110 feet, thence S.26°08'W. for 700 feet, thence North along the Sec. line 248 feet to a point 40 feet to the right of Sta. 526+05, and a strip 10 feet wide 40 feet right of Sta. 521+00 to Sta. 522+00
Said R.O.W. contains 13.075 Acres all of which is now R.O.W. to be acquired.
The Colorado State Highway Department reserves the right to make any changes in irrigation ditches which may be necessary due to the construction of said highway. It is understood that no changes will be made in any ditches that will interfere in any way with the irrigation of the land under said ditches. The Colorado State Highway Department further reserves the right to construct such intercepting ditches as may be necessary for adequate drainage and protection of the road.

Right of Way Map No. 7-C Revised

T.7N. R.93 W. NM. & Sec 10

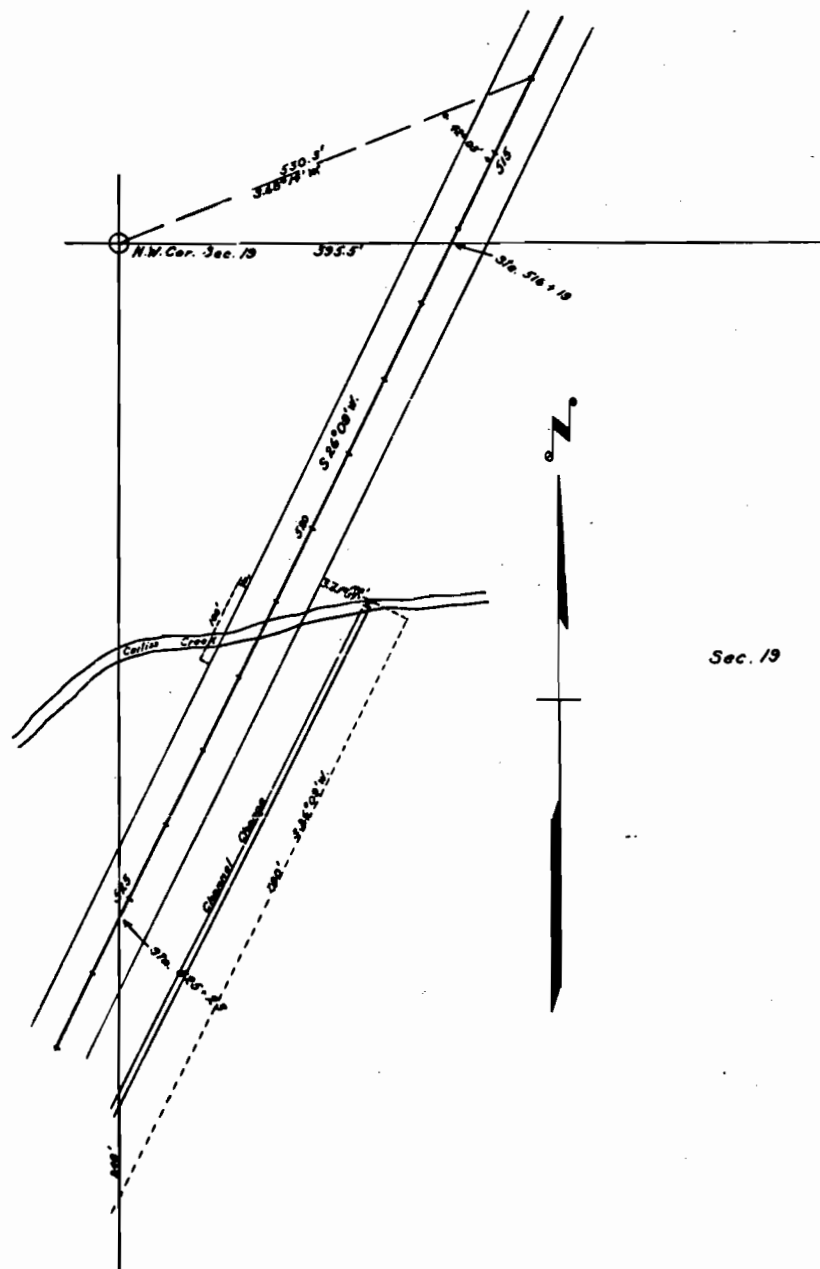


SCALE 1 inch = 100 Feet

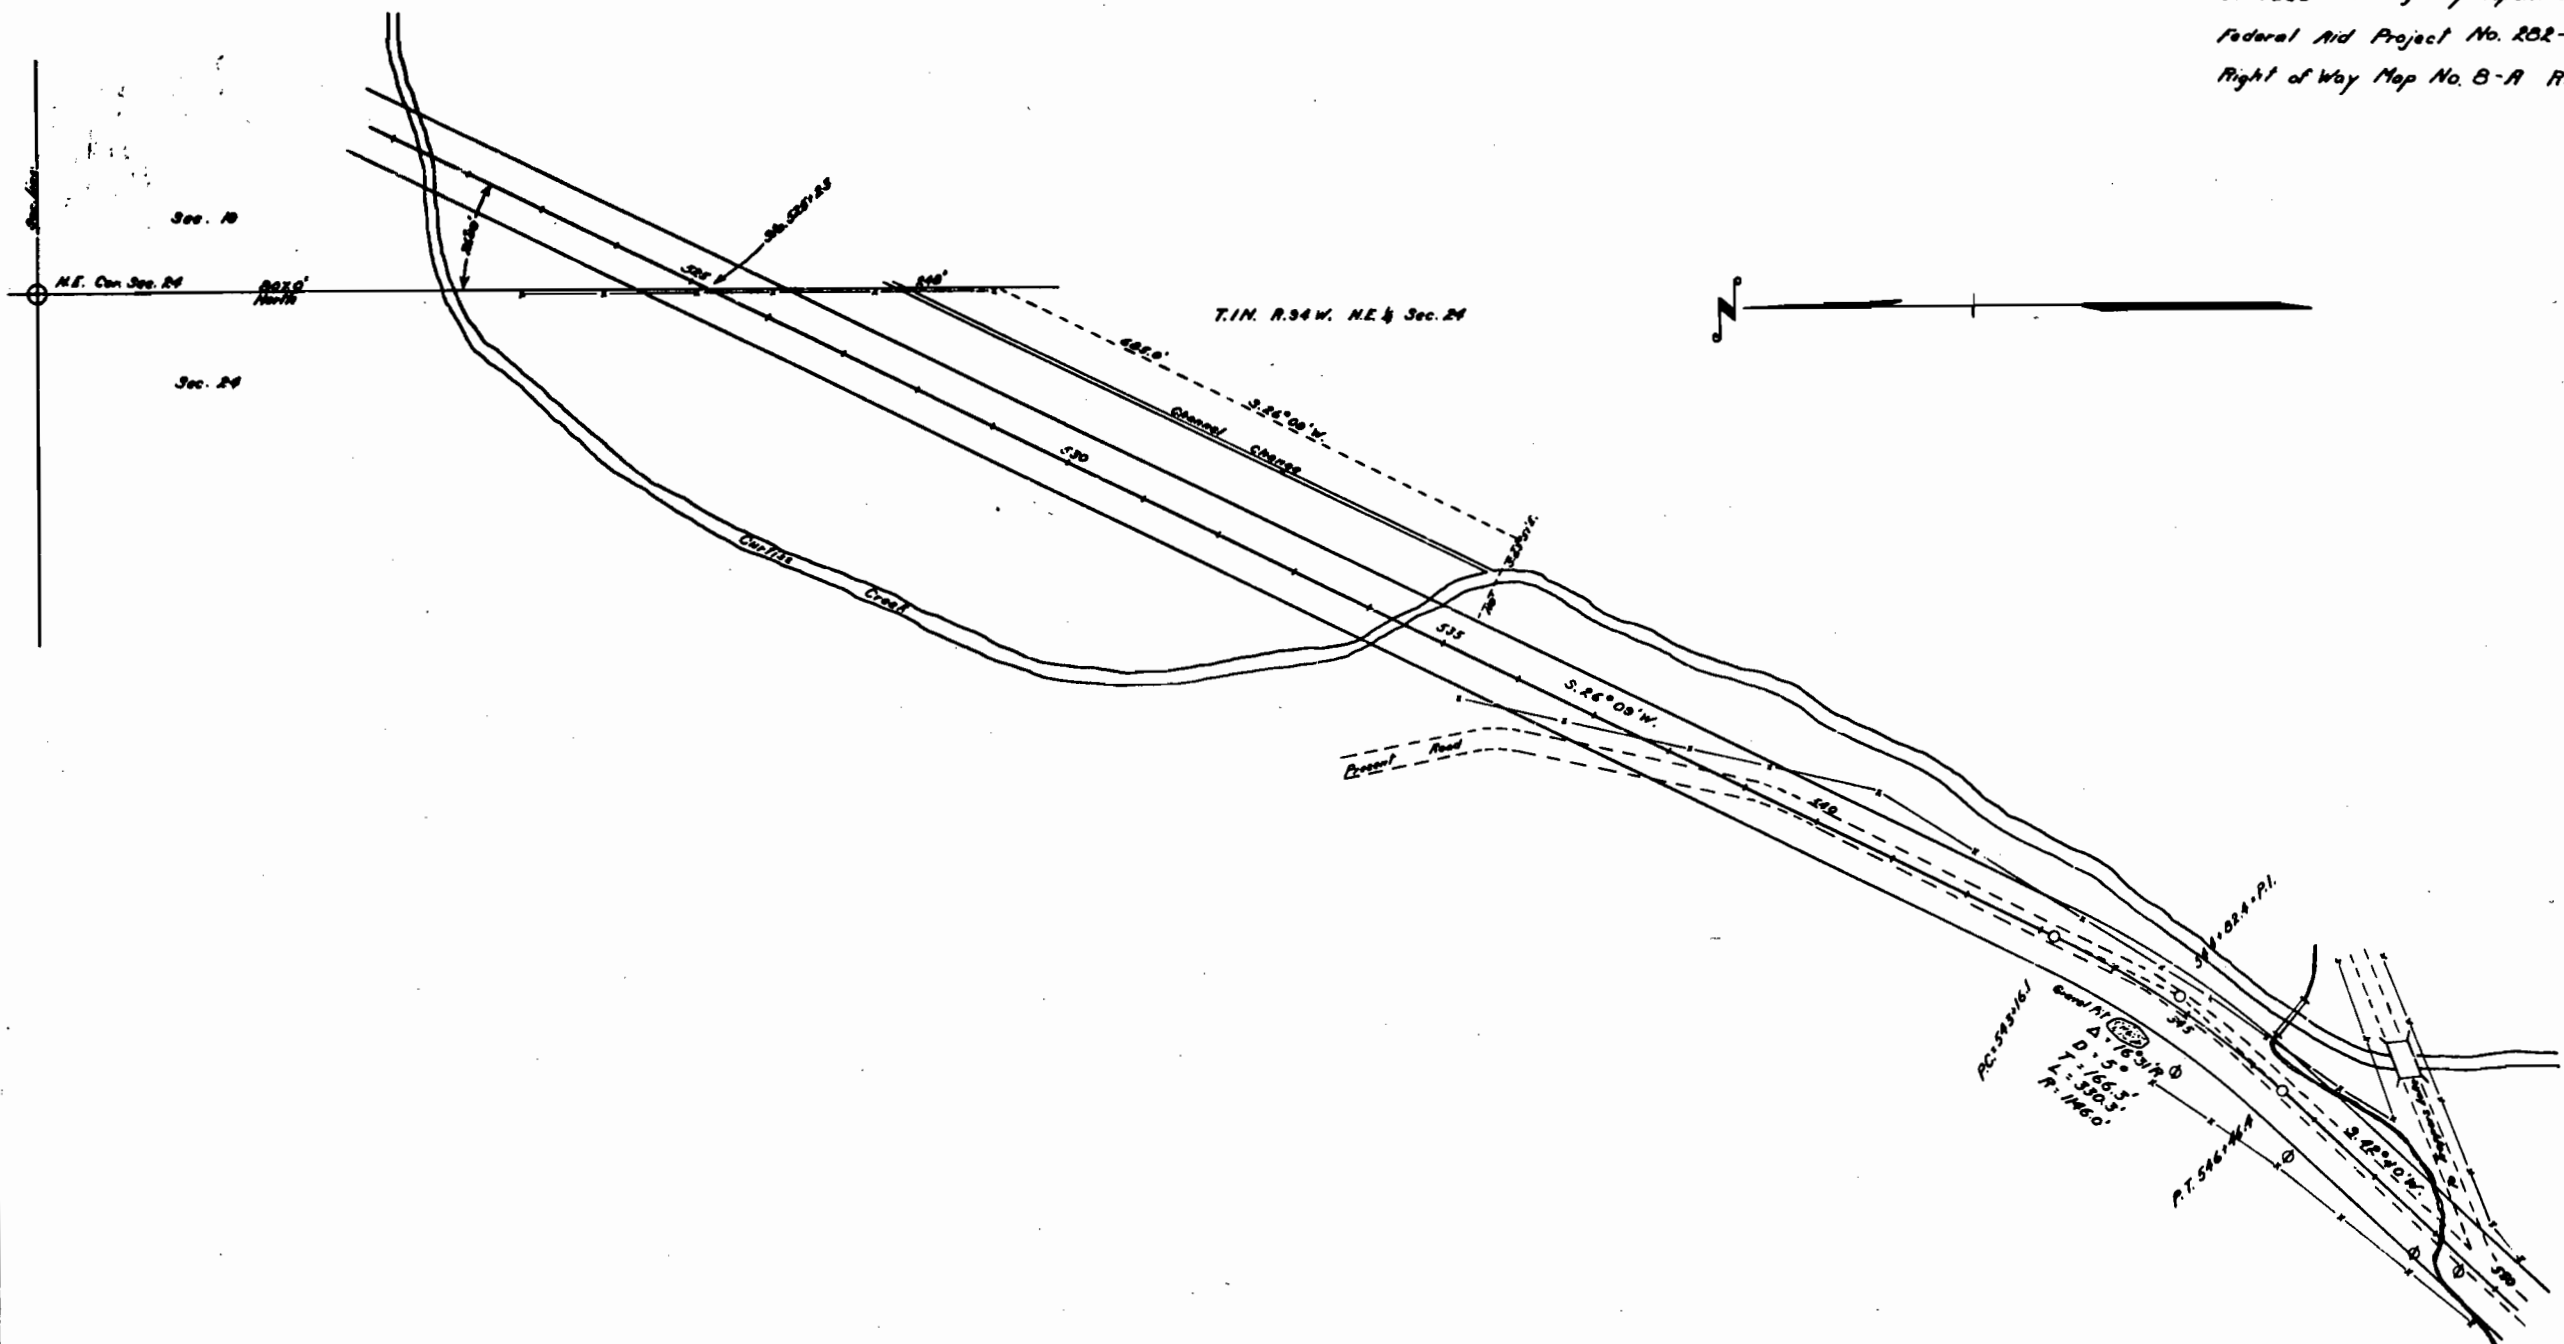

SCALE 1 inch = 100 Feet

T.1N. R.34W. N. 1/2 of S.E. 1/4 and N.E. 1/4 of S.W. 1/4 Sec. 24

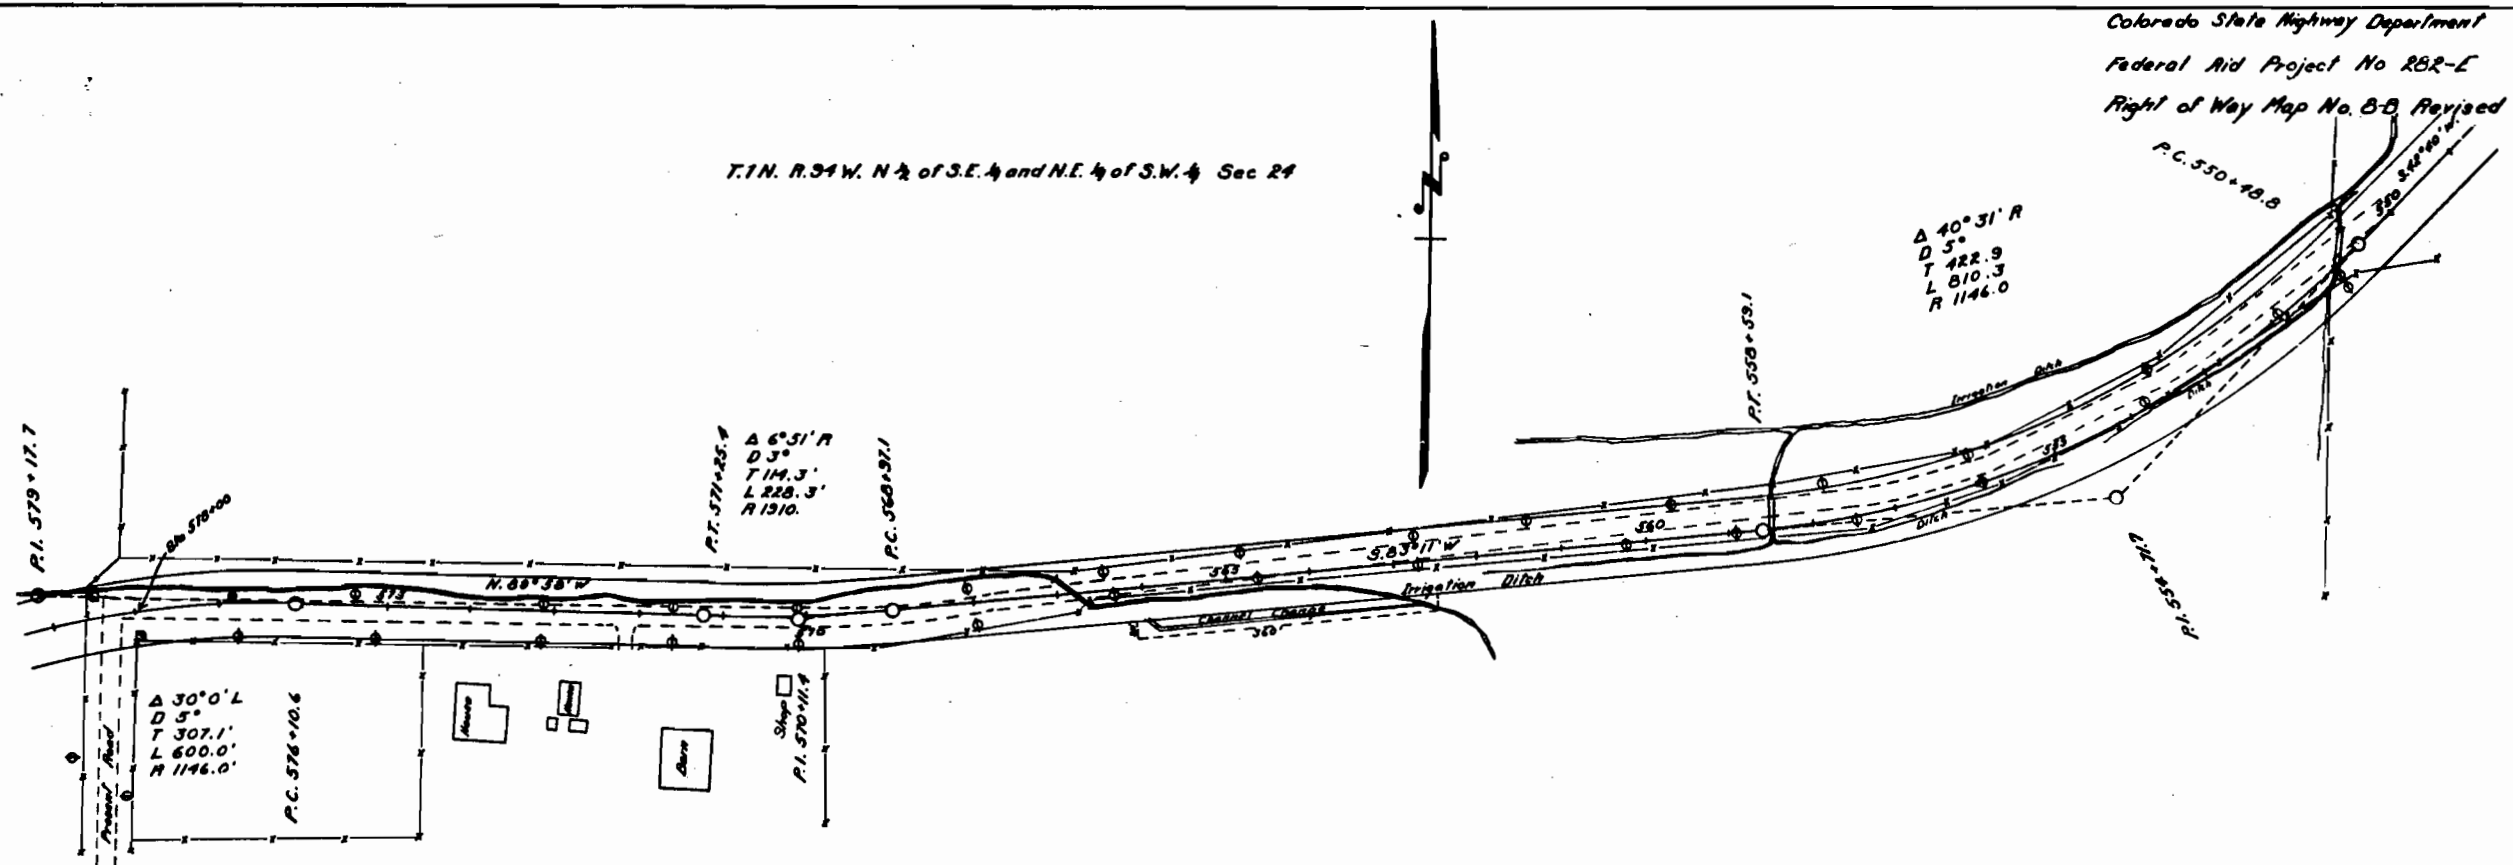

Millie Sheridan

The following description includes Maps B-A and B-B
Conveys all of the land situated within the Right of way said right of way extending 40 feet on each side of the center line of the highway, said highway is located in the E. 1/4 of the N.E. 1/4 and the N. 1/2 of the S.E. 1/4 and the N.E. 1/4 of the S.W. 1/4 of Sec. 24, T.1N. R.34W. of the 6 P.M. more particularly described as follows:-

Beginning at Sta 525+23 a point on the east Sec. line of Sec. 24 Approx 807.0 feet south of the N.E. Cor of Sec. 24, thence along the center line of the highway S. 26° 03' W for 1793.1 feet, thence with a 5° curve to the R. for 330.3 feet, thence S. 42° 40' W for 402.4 feet, thence with a 5° curve to the R. for 810.3 feet, thence S. 83° 11' W for 1038.0 feet, thence with a 3° curve to the R. for 228.3 feet, thence N. 83° 58' W for 674.6 feet to a point on the west side of the Sheridan Properties.

Returning to a point on the R.O.W. line 40 feet left of Sta. 535+25 thence S. 63° 51' E. for 110 feet, thence N. 26° 03' E. for 685 feet, thence north along the Sec. line for 248 feet to a point 40 feet on the left of Sta. 526+15, and a stripe 20' wide 40 feet left c' Sta. 568+50 to 566+10

Said R.O.W. contains 11.870 Acres of which 2.834 Acres are contained in the R.O.W. of the old road and 9.036 Acres are to be acquired.

The Colorado State Highway Department reserves the right to make any changes in Irrigation ditches which may be necessary due to the construction of said highway. It is understood that no changes will be made in any ditches that will interfere in any way with the irrigation of the land under said ditches. The Colorado State Highway Department further reserves the right to construct such intercepting ditches as may be necessary for adequate drainage and protection of the road.



Conveys all of the land situated in that part of the Right of Way of the highway located in the N.W. 4 of the S.W. 4 of Sec 24 T.1N., R.34W. of the 6th P.M. more particularly described as follows: -

Conveys all of the land situated in that part of the right of way of the highway located in the N.W. ¼ of the S.W. ¼ of Sec 24 T.1N., R.34W. of the 6th P.M. more particularly described as follows:—


Beginning at P.1. 587+17.7 a point 735.0 feet S.89°41'W. of Cor. No.1 of tract No 63 in Sec. 24 T.1N. R.34W., thence S.89°41'W. for 525.0 feet to Sta. 592+66 on the center line of the highway, thence north 40 feet, thence N.83°41'E. for 232.5 feet, thence along a circular curve to the left having a radius of 1106.0 feet for 572 feet, thence N.60°02'W. for 203.6 feet, thence along a circular curve to the right having a radius of 1106.0 feet for 370 feet, thence south 83 feet, thence along a circular curve to the left having a radius of 1106 feet for 327 feet, thence S.60°02'W. for 203.6 feet, thence along a circular curve to the right having a radius of 1106 feet for 307 feet to the point of beginning.

Said P.O.W. contains 2,172 Acres of which 372 Acres are contained in the P.O.W. of the old road and 1,800 Acres are to be acquired.

Said P.O.W. contains 2.172 Acres of which .372 Acres are contained in the P.O.W. of the old road and 1.800 Acres are to be acquired.

The Colorado State Highway Department reserves the right to make any changes in irrigation ditches which may be necessary due to the construction of said highway. It is understood that no changes will be made in any ditches that will interfere in any way with the irrigation of the land under said ditches. The Colorado State Highway Department further reserves the right to construct such intercepting ditches as may be necessary for adequate drainage and protection of the road.

T.1N., R.94W., SW. $\frac{1}{4}$ of SW. $\frac{1}{4}$ Sec. 24 and S.E. $\frac{1}{4}$ of S.E. $\frac{1}{4}$ Sec. 23

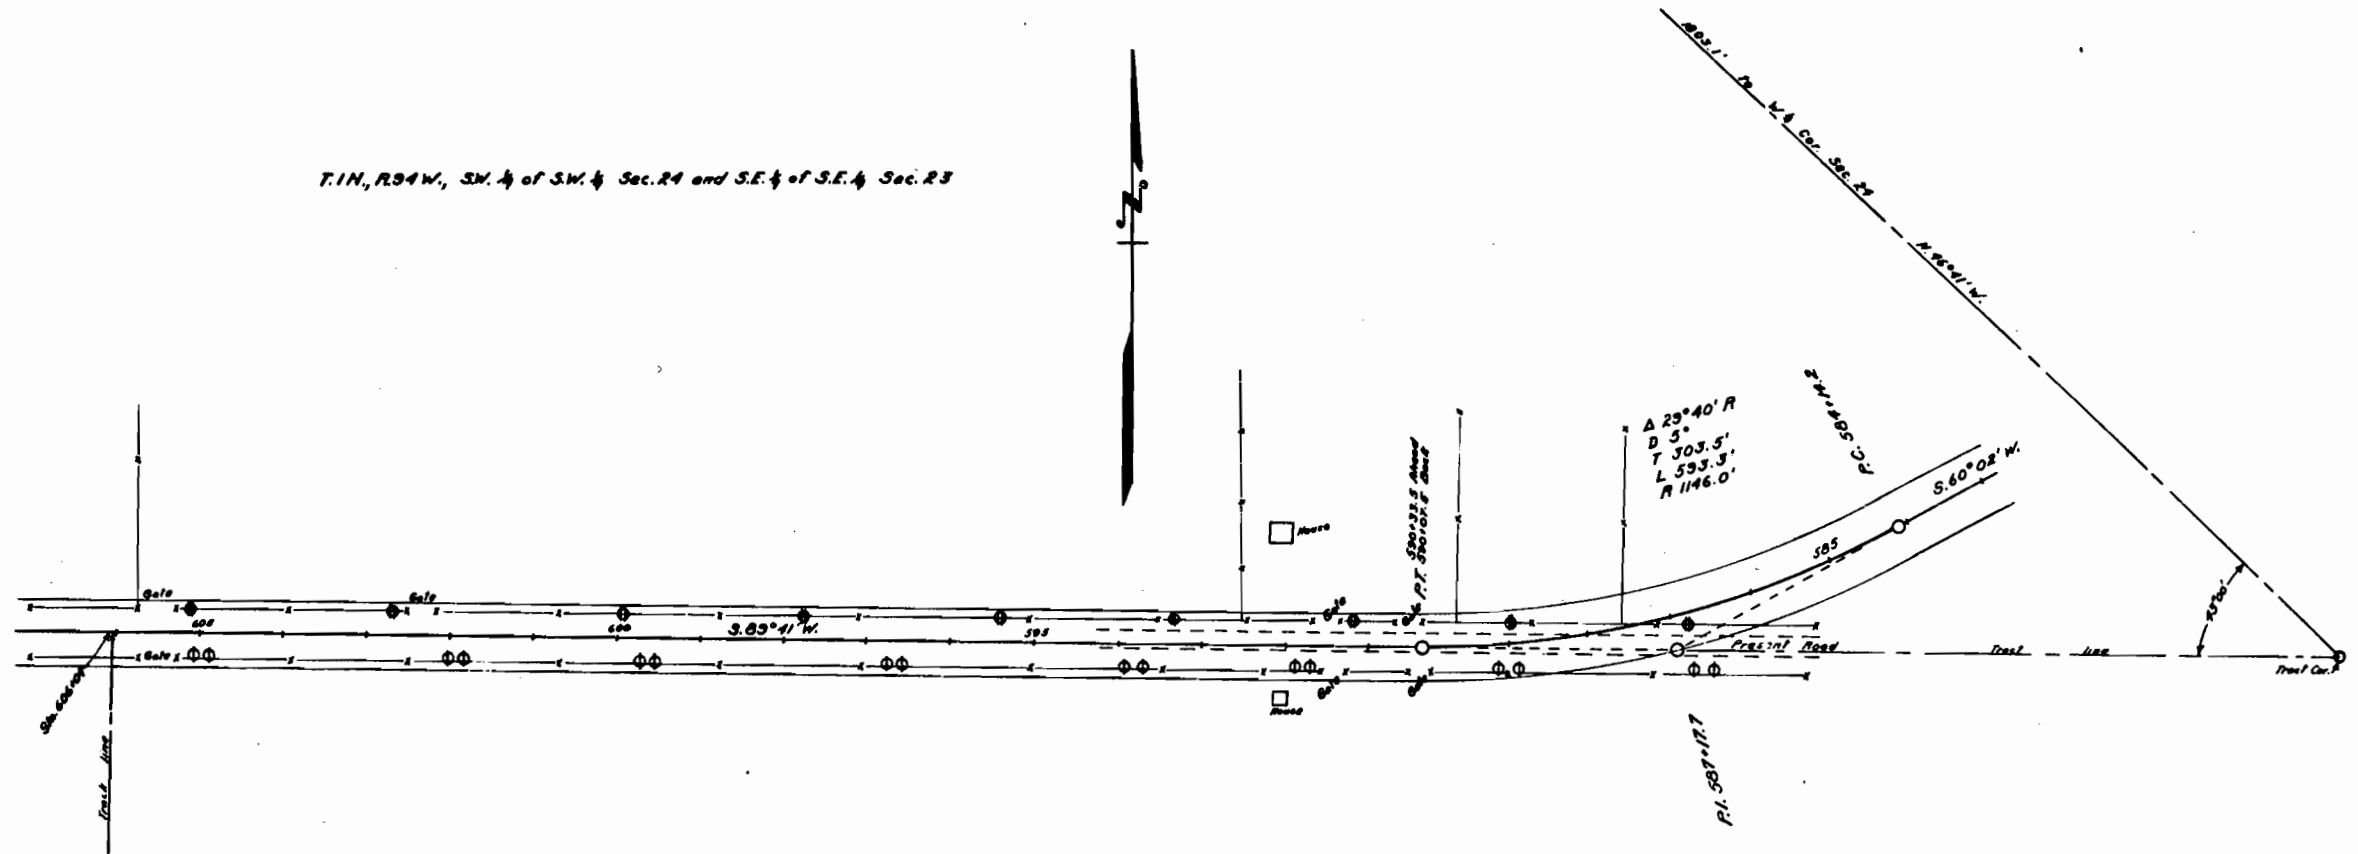

Charlotte Harp

Conveys all of the land situated within that part of the Right of Way of the highway located in the W. $\frac{1}{2}$ of S.W. $\frac{1}{4}$ of Sec. 24 and the E. $\frac{1}{2}$ of S.E. $\frac{1}{4}$ of Sec. 23 T.1N. R. 34 W. of the 6 P.M. more particularly described as follows:-

Beginning of P.I. 587°17.7 a point on the tract line 795 feet S.83°41'W. of Cor. No.1 of tract No 69 in Sec. 24 T.1N. R.34W., thence S.63°41'W. for 1874.0 feet, thence South 40 feet, thence N.63°41'E. for 1570.3 feet, thence along a circular curve to the left having a radius of 1106 feet for 307 feet to the point of beginning.


Said R.O.W. contains 1.681 Acres of which 1.108 Acres are contained in the R.O.W. of the old road and .383 Acres are to be acquired.

Said R.O.W. contains 1.581 Acres of which 1.138 Acres are contained in the R.O.W. of the old road and 383 Acres are to be acquired.

The Colorado State Highway Department reserves the right to make any changes in irrigation ditches which may be necessary due to the construction of said highway. It is understood that no changes will be made in any ditches that will interfere in any way with the irrigation of the land under said ditches. The Colorado State Highway Department further reserves the right to construct such intercepting ditches as may be necessary for adequate drainage and protection of the road.

T.1N. R.33W. N.W. 1/4 of Sec. 5

Colorado State Highway Department
Federal Aid Project No 262-E
Right of Way Map No 7

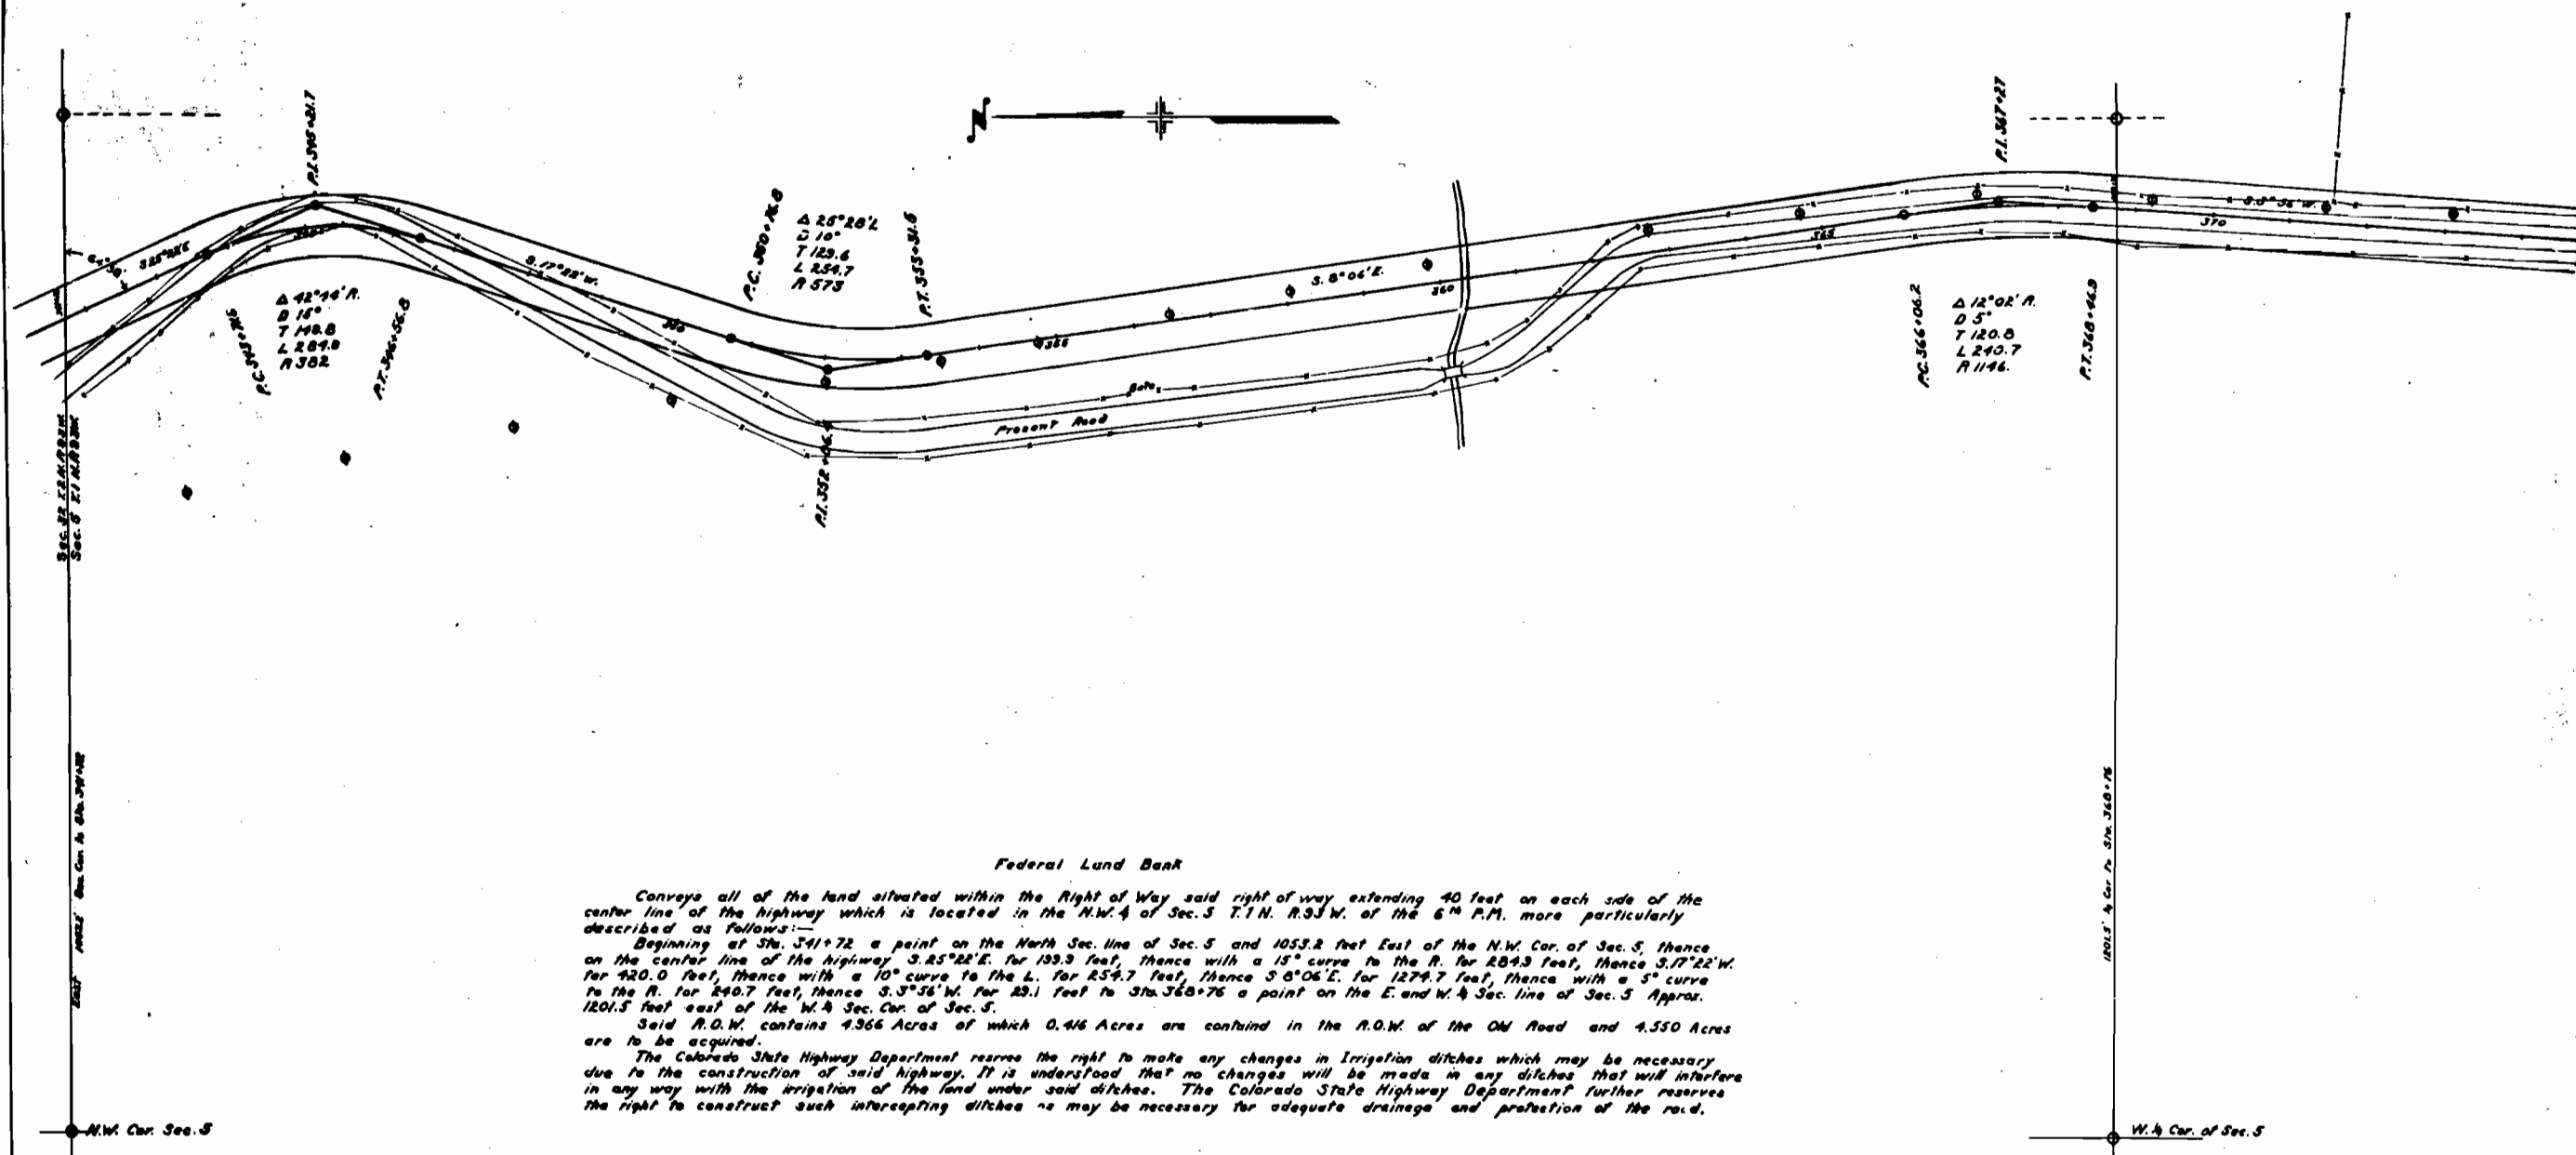

Federal Land Bank

Conveys all of the land situated within the Right of Way said right of way extending 40 feet on each side of the center line of the highway which is located in the N.W. 1/4 of Sec. 5 T.1N. R.33W. of the 6th P.M. more particularly described as follows:—

Beginning at Sta. 341+72 a point on the North Sec. line of Sec. 5 and 1053.2 feet East of the N.W. Cor. of Sec. 5, thence on the center line of the highway S. 25°22'E. for 199.3 feet, thence with a 15° curve to the R. for 284.3 feet, thence S. 17°22'W. for 420.0 feet, thence with a 10° curve to the L. for 254.7 feet, thence S. 6°06'E. for 1274.7 feet, thence with a 5° curve to the R. for 240.7 feet, thence S. 3°36'W. for 29.1 feet to Sta. 368+76 a point on the E. and W. 1/4 Sec. line of Sec. 5 Approx. 1201.5 feet east of the W. 1/4 Sec. Cor. of Sec. 5.


Said R.O.W. contains 4.366 Acres of which 0.416 Acres are contained in the R.O.W. of the Old Road and 4.550 Acres are to be acquired.

The Colorado State Highway Department reserves the right to make any changes in Irrigation ditches which may be necessary due to the construction of said highway. It is understood that no changes will be made in any ditches that will interfere in any way with the irrigation of the land under said ditches. The Colorado State Highway Department further reserves the right to construct such intercepting ditches as may be necessary for adequate drainage and protection of the road.

SCALE 1 inch = 100 Feet

T.1N. R.20W. S.4 & S.5 & S.6 and N.4 & S.5

Colorado State Highway Department
Federal Aid Project No. 202-E
Right of Way Map No. 3

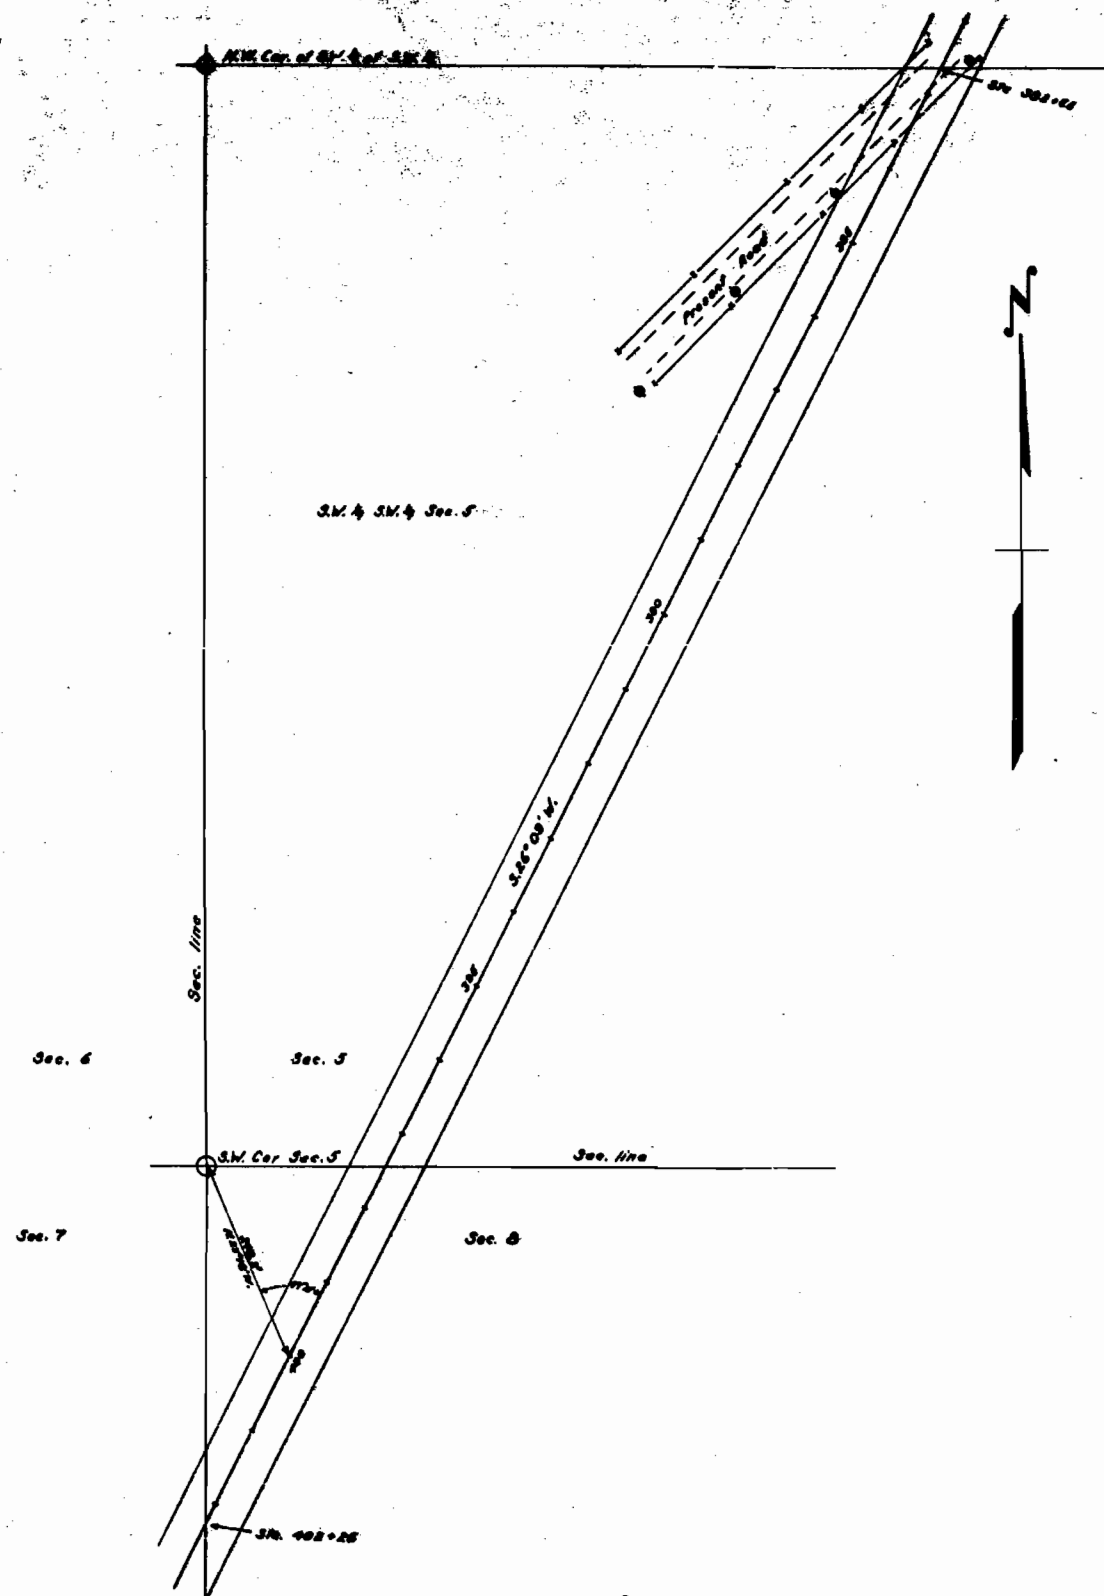

Federal Land Bank

Conveys all of the land situated within the Right of Way said right of way extending 40 feet on each side of the center line of the highway which is located in the S.W. 1/4 of the S.W. 1/4 of Sec. 5 and the N.W. 1/4 of the N.W. 1/4 of Sec. 8 T.1N., R.20W. of the 6th P.M. more particularly described as follows:



Beginning at Sta 382+65 a point 1735 feet N.26°09'E. of Sta 400+00 which is 248.2 feet S.23°18'E. of the S.W. Cor. of Sec. 5; thence S.26°08'W. for 1361 feet to Sta 402+00 which is on the west Sec. line of Sec. 8 Approx. 345.0 feet south of the N.W. Cor. of Sec. 8.

Said R.O.W. contains 3.601 Acres of which .068 acres are contained in the R.O.W. of the Old road and 3.533 acres are to be acquired.

The Colorado State Highway Department reserves the right to make any changes in irrigation ditches which may be necessary due to the construction of said highway. It is understood that no changes will be made in any ditches that will interfere in any way with the irrigation of the land under said ditches. The Colorado State Highway Department further reserves the right to construct such intercepting ditches as may be necessary for adequate drainage and protection of the road.

SCALE 1 inch = 100 Feet



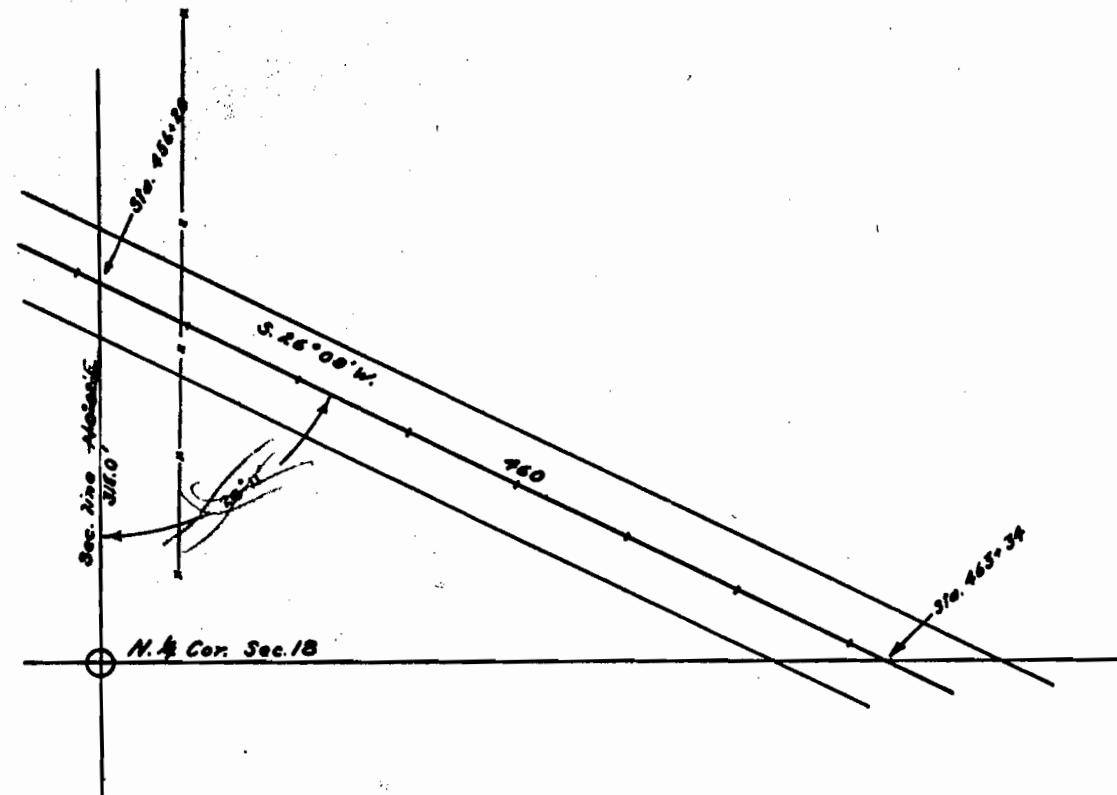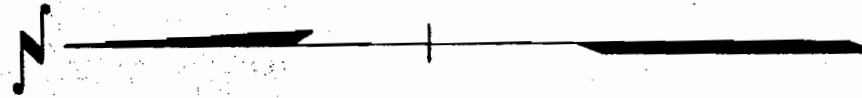

Walter Van Cleave


Conveys all of the land situated within the Right of Way said right of way extending 40 feet the center line of the highway which is located in the N.E. ¼ Sec. 18 T. 1 N. R. 93 W. of the 6th. described as follows:-

Beginning at Sta. 456+20 a point on the North, E. and W. Sec. line of Sec. 18 Approx. 315. N. ¼ Cor. of Sec. 18, thence on the center line of the highway S. 26° 09' W. for 714.0 feet to on the N. and S. ¼ Sec. line of Sec. 18

Said R.O.W. contains 1.311 acres all of which is new R.O.W. to be acquired.

The Colorado State Highway Department reserves the right to make any changes which may be necessary due to the construction of said highway. It is understood will be made in any ditches that will interfere in any way with the irrigation of said ditches. The Colorado State Highway Department further reserves the right to intercepting ditches as may be necessary for adequate drainage and protection of the road.


T.1N. R.33W. E. & N.W. 1/4 Sec. 10

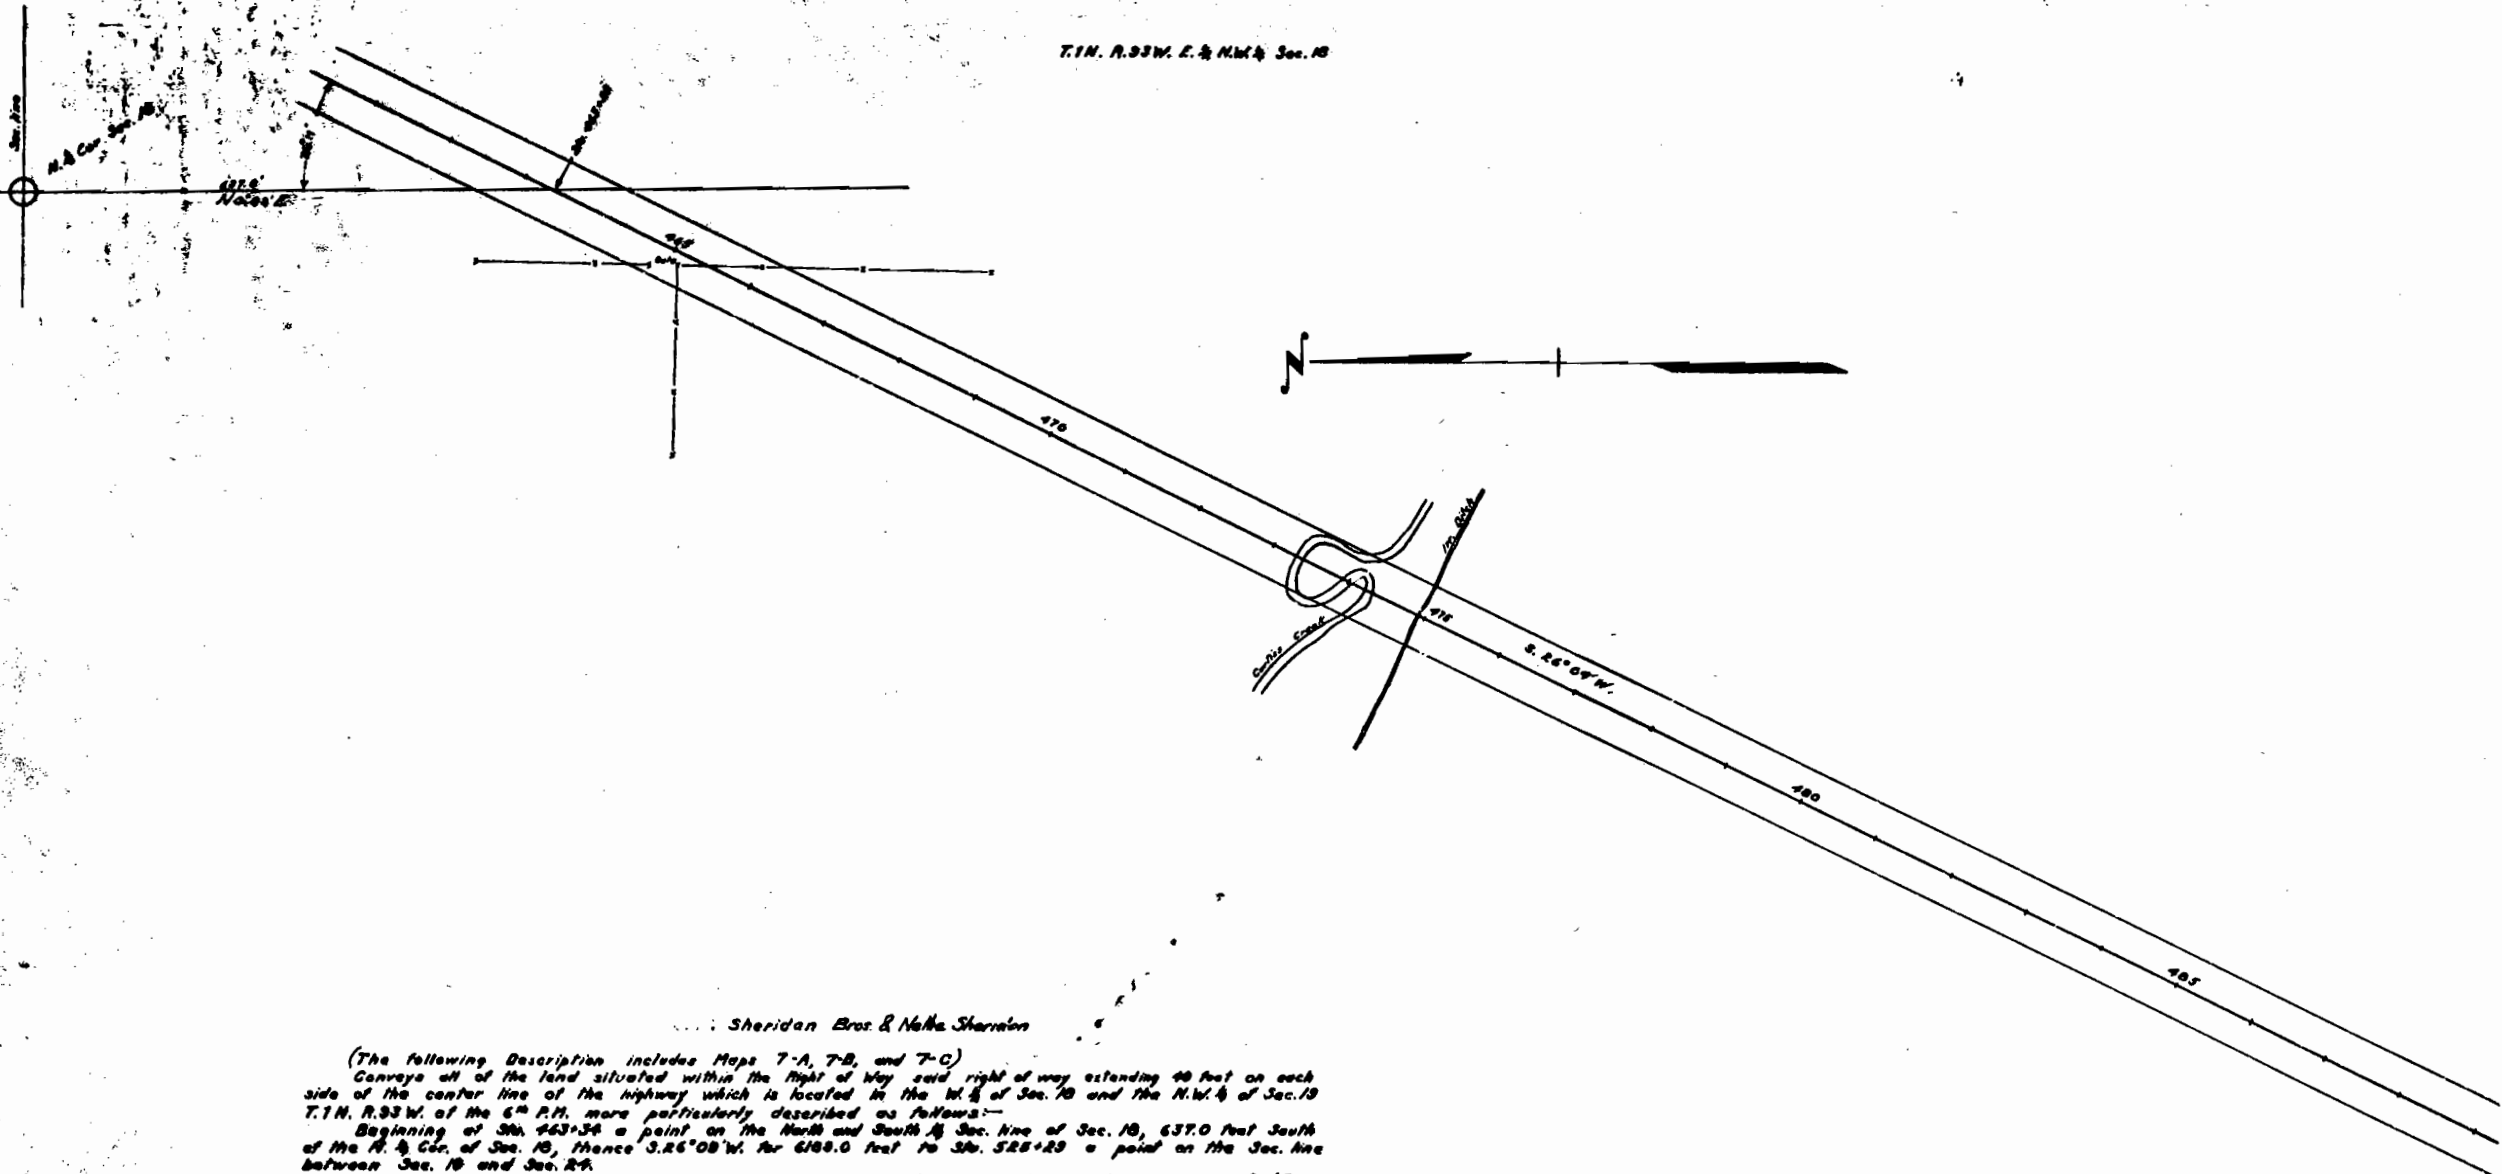


Sheridan Bros & Nella Sheridan

(The following Description includes Maps 7-A, 7-B, and 7-C)
 Conveys all of the land situated within the Right of Way said right of way extending 40 feet on each side of the center line of the highway which is located in the W. 1/4 of Sec. 10 and the N.W. 1/4 of Sec. 19 T.1N. R.33W. of the 6th P.M. more particularly described as follows:-
 Beginning at Sta. 463+34 a point on the North and South 1/4 Sec. line of Sec. 10, 637.0 feet South of the N. & S. Cor. of Sec. 10, thence S. 26° 00' W. for 6188.0 feet to Sta. 528+29 a point on the Sec. line between Sec. 10 and Sec. 19.
 Returning to a point on the Right of Way line 40 feet to the Left of Sta. 521+00, thence S. 65° 51' E. for 40 feet, thence S. 26° 00' W. for 532 feet, thence North along the Sec. line 80 feet to a point 40 feet to the Right of Sta. 526+32.
 Said R.O.W. contains 11.638 Acres all of which is now R.O.W. to be acquired.
 The Colorado State Highway Department reserves the right to make any changes in irrigation ditches which may be necessary due to the construction of said highway. It is understood that no changes will be made in any ditches that will interfere in any way with the irrigation of the land under said ditches. The Colorado State Highway Department further reserves the right to construct such intercepting ditches as may be necessary for adequate drainage and protection of the road.


T.1N. R.03W. S.W. 4 Sec. 18

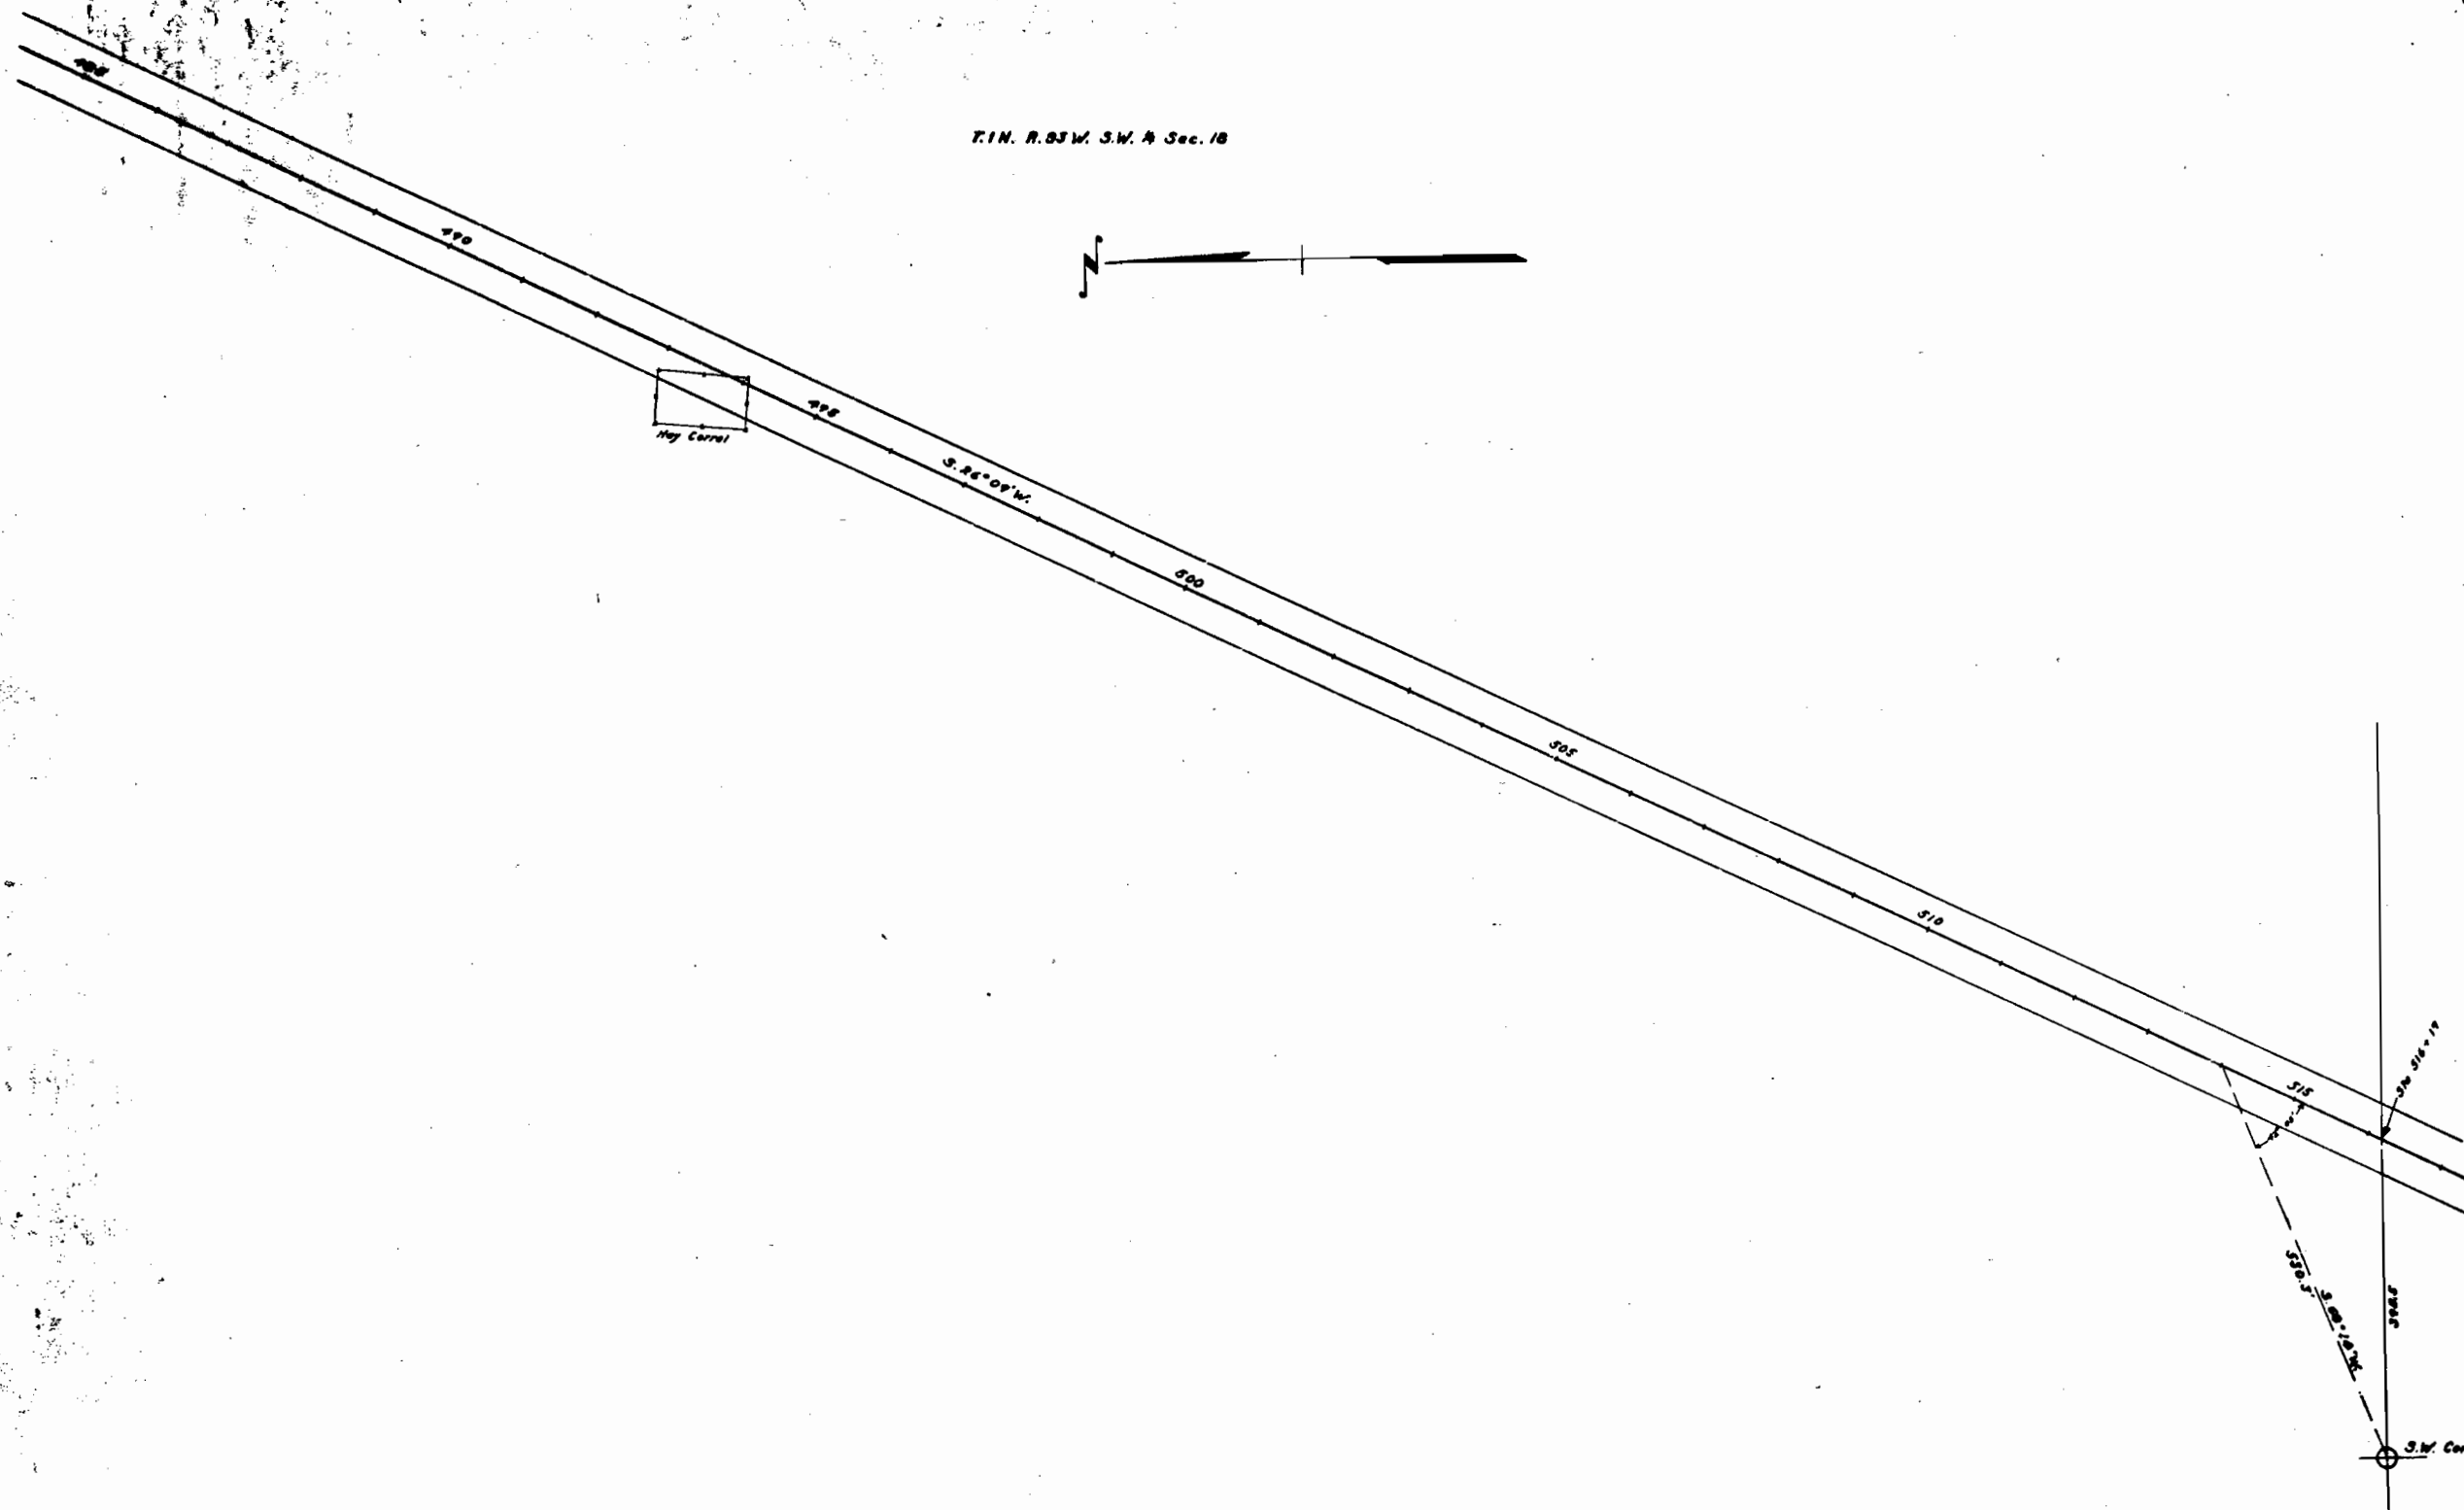

T. 74N. R. 35W. NE1/4 Sec 10

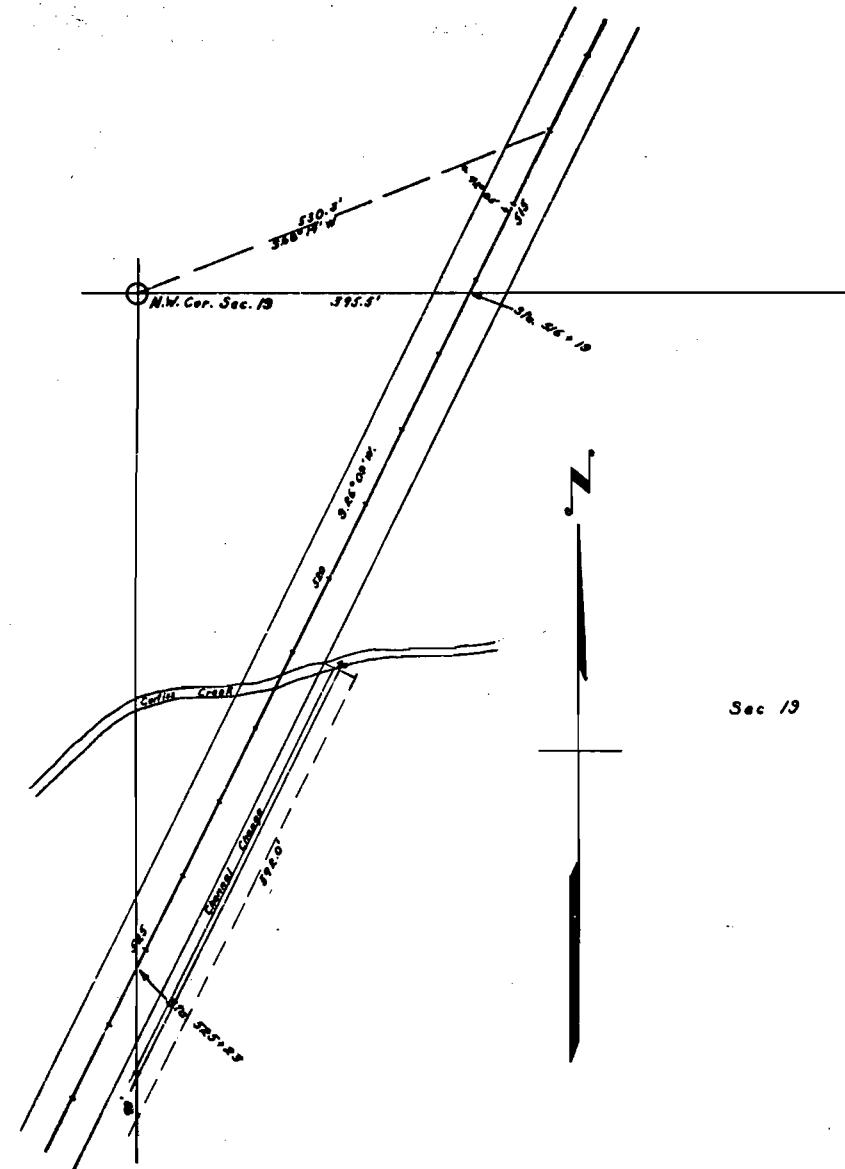


SCALE 1 inch = 100 Feet

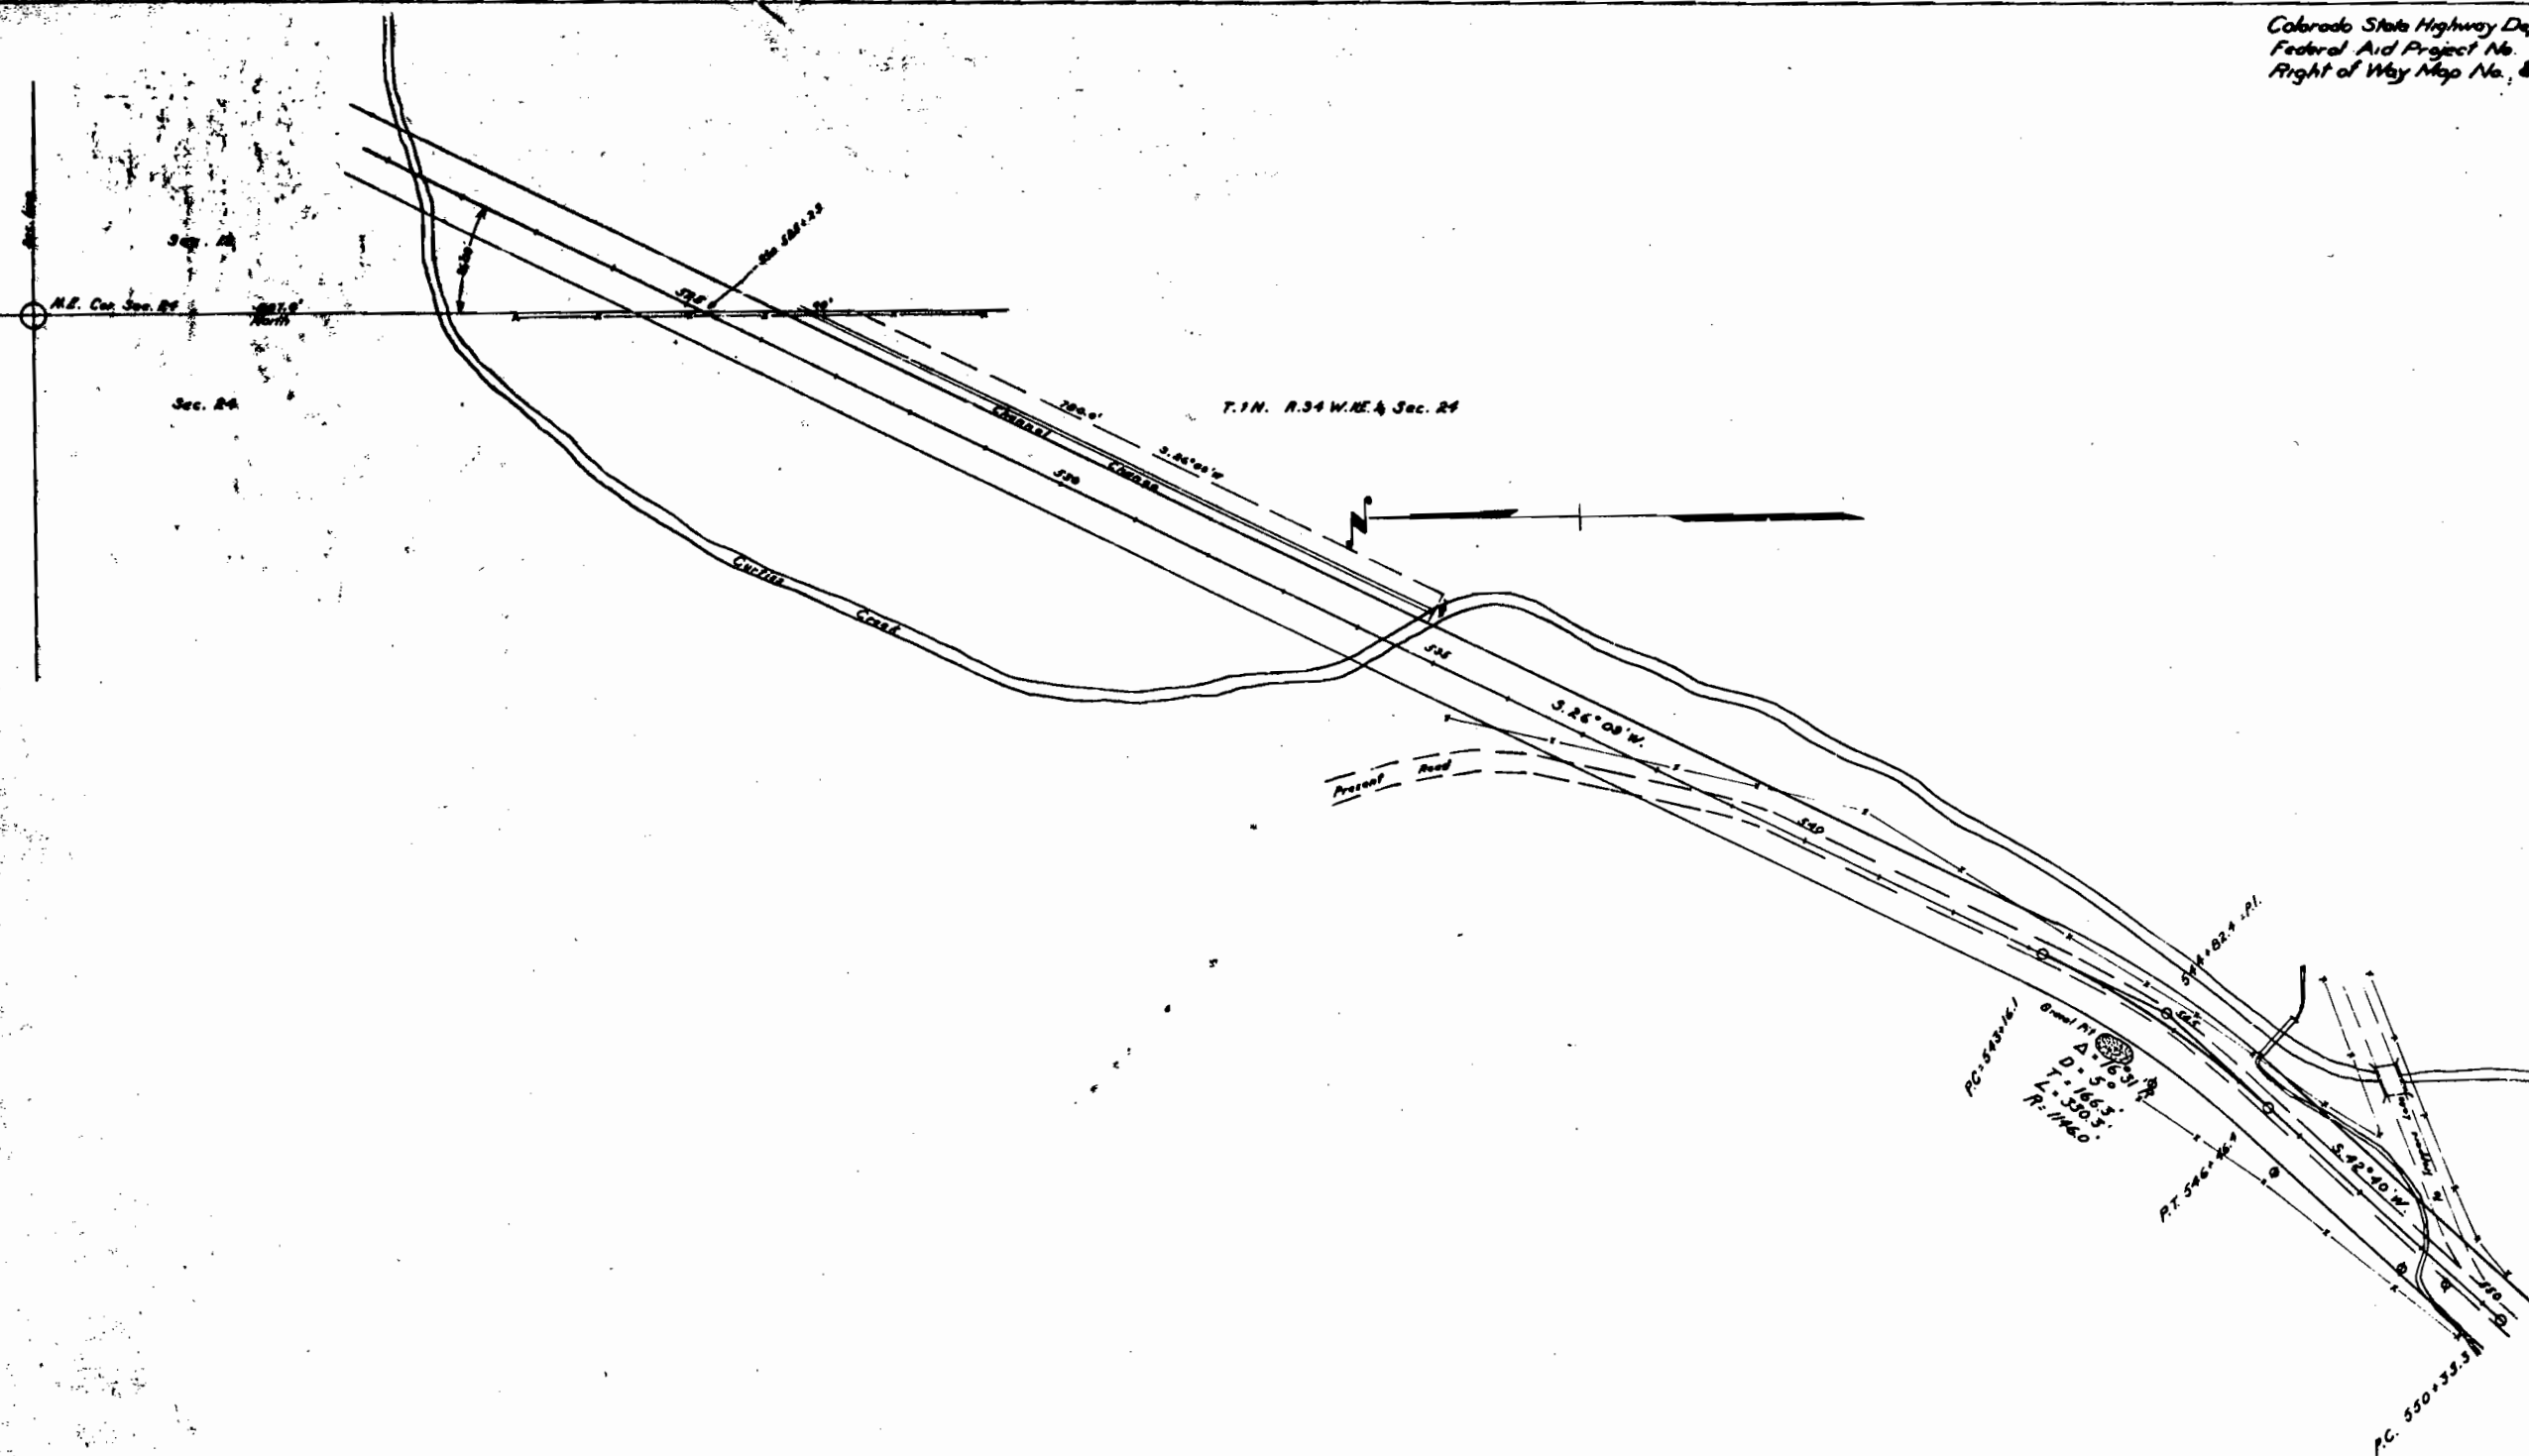

T.1N. R.34W. NE 1/4 of SE 1/4 and NE 1/4 of SW 1/4

Nellie Sheridan

The following description includes Maps BA and BB
Conveys all of the land situated within the Right of Way said right of way extending 40 feet on each side of the center line of the highway except between Sta. 570+34.7 and Sta. 576+23.3 where R.O.W. is 30 feet from the center line on the left and 40 feet from the center line on the right, said highway is located in the E 1/2 of the NE 1/4 and the N 1/2 of the SE 1/4 and the NE 1/4 of the SW 1/4 of Sec. 24, T.1N., R.34W. of the 6 P.M. more particularly described as follows:-
Beginning of Sta. 525+23 a point on the east Sec. line of Sec. 24 approx. 807.0 feet south of the N.E. Cor. of Sec. 24, thence along the center line of the highway S.26°08'W. for 1733.1 feet, thence with a 5° curve to the R. for 330.3 feet, thence S.42°40'W. for 386.3 feet, thence with a 5° curve to the R. for 613.66 feet, thence S.83°21'W. for 625.6 feet, thence with a 4° curve to the L. for 216.7 feet, thence S.74°41'W. for 1394.4 feet, thence with a 8° curve to the R. for 207.1 feet, thence beginning with R.O.W. 40 feet on R. and 30 feet on the L. of the center line of the highway N.08°45'W. for 370.2 feet, thence with a 10° curve to the L. for 413.0 feet, thence beginning again with an 80 foot R.O.W. S.49°21'W. for 32 feet to Sta. 576+33.3 a point on the west boundary of the Sheridan properties.
Returning to a point on the Right of Way line 40 feet left of Sta. 534+64 thence S.63°51'E. for 40 feet, thence N.26°03'E. for 780.0 feet, thence north along the Sec. line for 30 feet to a point 40 feet on the left of Sta. 526+15
Said R.O.W. contains 10.345 Acres of which 2.666 Acres are contained in the R.O.W. of the old road and 7.679 Acres are to be acquired.
The Colorado State Highway Department reserves the right to make any changes in irrigation ditches which may be necessary due to the construction of said highway. It is understood that no changes will be made in any ditches that will interfere in any way with the irrigation of the land under said ditches. The Colorado State Highway Department further reserves the right to construct such intercepting ditches as may be necessary for adequate drainage and protection of the road.

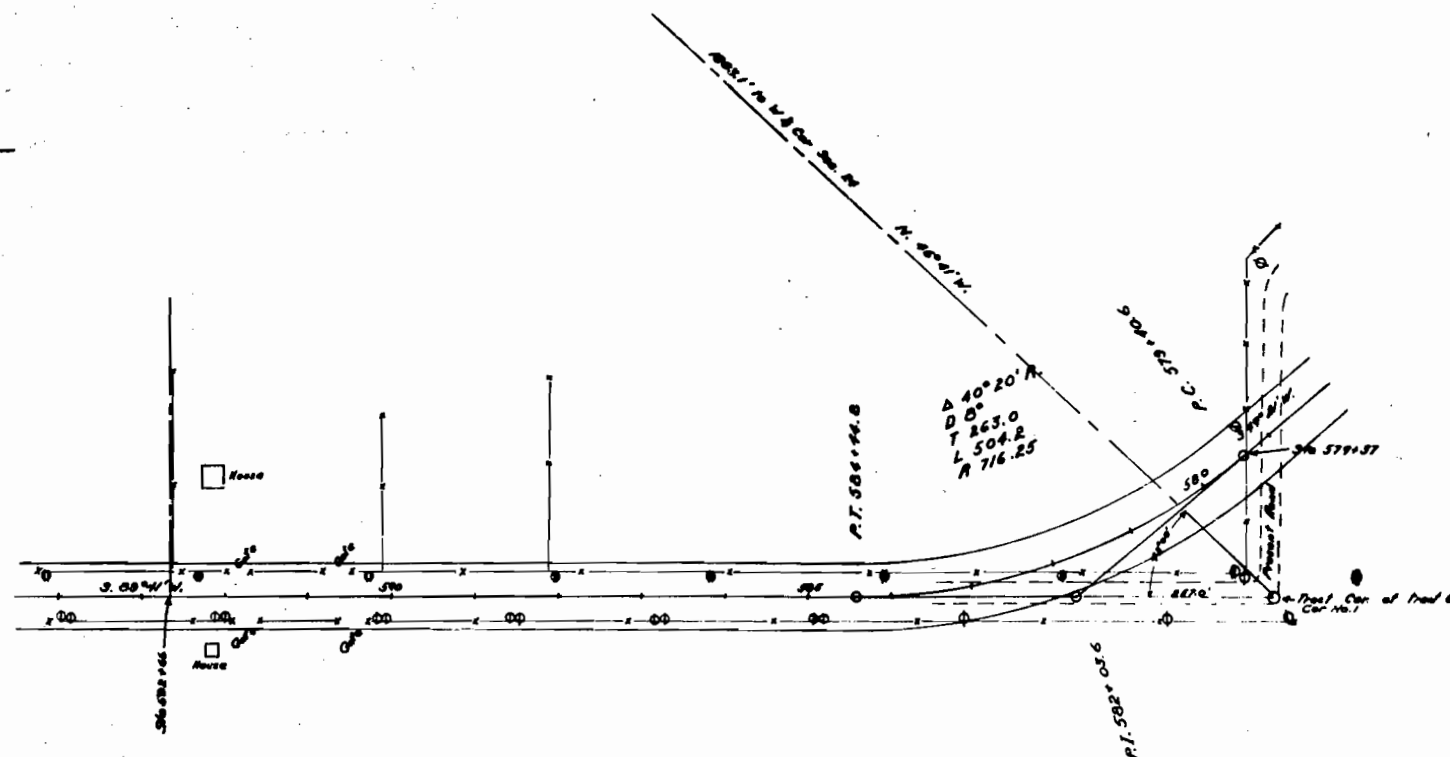


Conveys all of the land situated in that part of the Right of Way of the Highway located in N.W. 1/4 of the SW 1/4 of Sec. 24, Tp. 1 N., R. 34 W. 6th PM. more particularly described as follows:-

Beginning at a point 267.0 ft. S83°41'W of cor. No. 1 of Tract No. 63 in Sec. 24, T₁N., R₃₄W. 6°E.: thence S 83°41'W. 1063.0 ft. to Sta. 532+66 on the center line of the Highway; thence North 40 ft.; thence N85°41'E. 821.2 ft.; thence along a circular curve to the left, having a radius of 678.85 ft., 475°:4 ft.; thence N40°21'W. 5.0 ft.; thence South 105. ft.; thence along a circular curve to the right, having a radius of 136.35 ft., to the point of beginning.

The above described tract contains 1.55 acres of which 0.76 acres are contained in the ROW of the old road and 0.79 acres is new ROW to be acquired.

The State Highway Dept. of Colorado reserves the right to make any changes in irrigation ditches which may be necessary due to the construction of said highway. It is understood that no changes will be made in any ditches that will interfere in any way with the irrigation of the land under said ditch. The Colo. State Highway Dept. further reserves the right to construct such intercepting ditches as may be necessary for adequate drainage and protection of the road.

T. 1N., R. 24W., SW 1/4 of SW 1/4 Sec. 24 and SE 1/4 of SE 1/4 Sec. 25

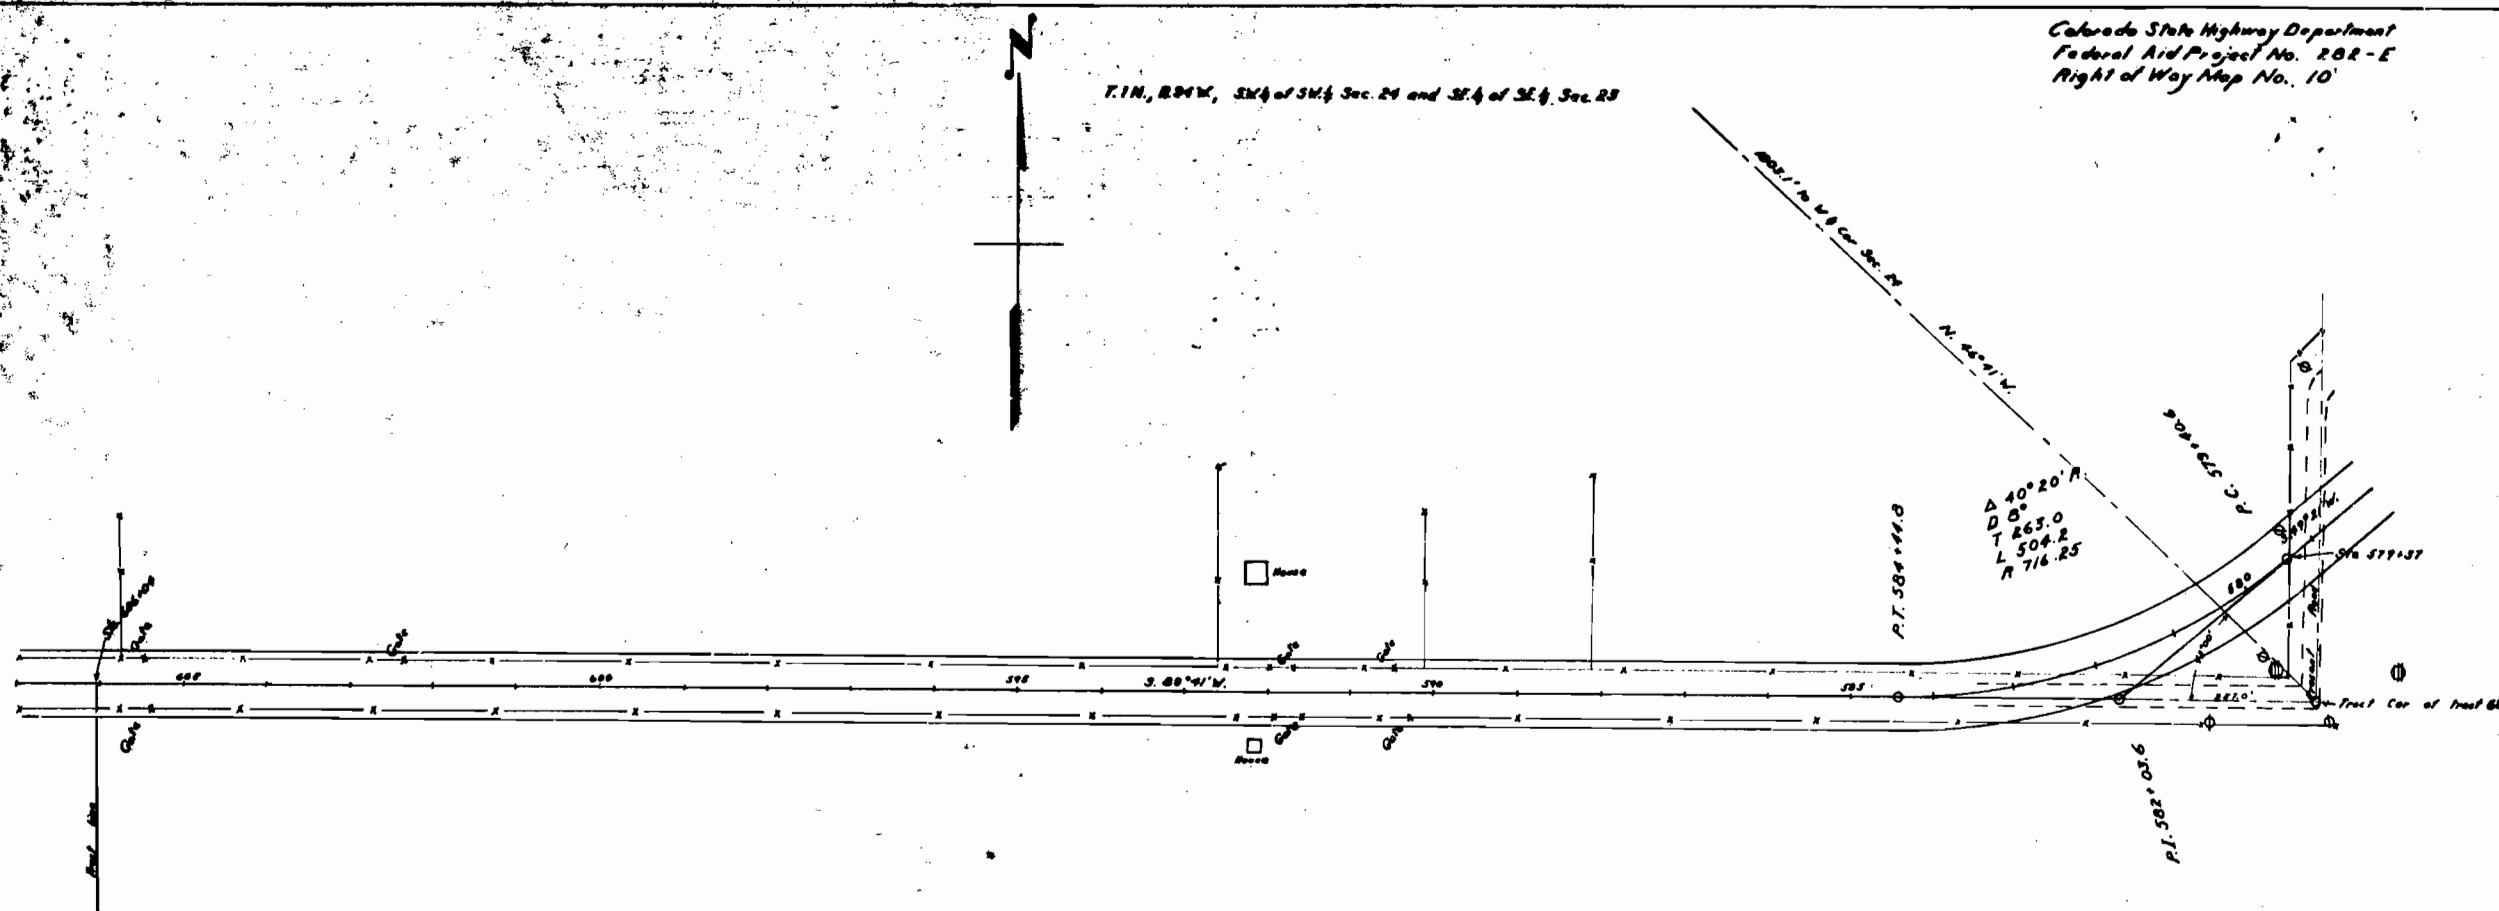


Conveys all of the land situated within the Right of Way said right of way extending 40 feet on the south of the center line of the Highway which is on the tract line between Tract 70, 68, and 63 which are located in the W $\frac{1}{4}$ of SW $\frac{1}{4}$ of Sec 24 and the E $\frac{1}{4}$ of SE $\frac{1}{4}$ of Sec. 25, T.1N., R.34W. of the 6th P.M.: more particularly described as follows:-

Beginning of a point on the Tract line 257.0 feet S. 83° 41' W. of the east Tract Cor. of Tract 68 which is tied to the W $\frac{1}{4}$ Cor of Sec. 24 thence along the Tract and center line of the highway S. 83° 41' W. for 240.2 feet thence south 40 feet, thence N. 83° 41' E. for 2153.2 feet, thence along a curve left having a radius 756.25 for 250 feet to the place of beginning.

Said R.O.W. contains 2.033 Acres of which 0.826 Acres are contained in the R.O.W. of the old road and 1.267 Acres is new R.O.W. to be acquired.

The Colorado State Highway Department reserves the right to make any changes in Irrigation ditches which may be necessary due to the construction of said highway. It is understood that no changes will be made in any ditches that will interfere in any way with the irrigation of the land under said ditches. The Colorado State Highway Department further reserves the right to construct such intercepting ditches as may be necessary for adequate drainage and protection of the road.

SCALE 1 inch = 100 Feet

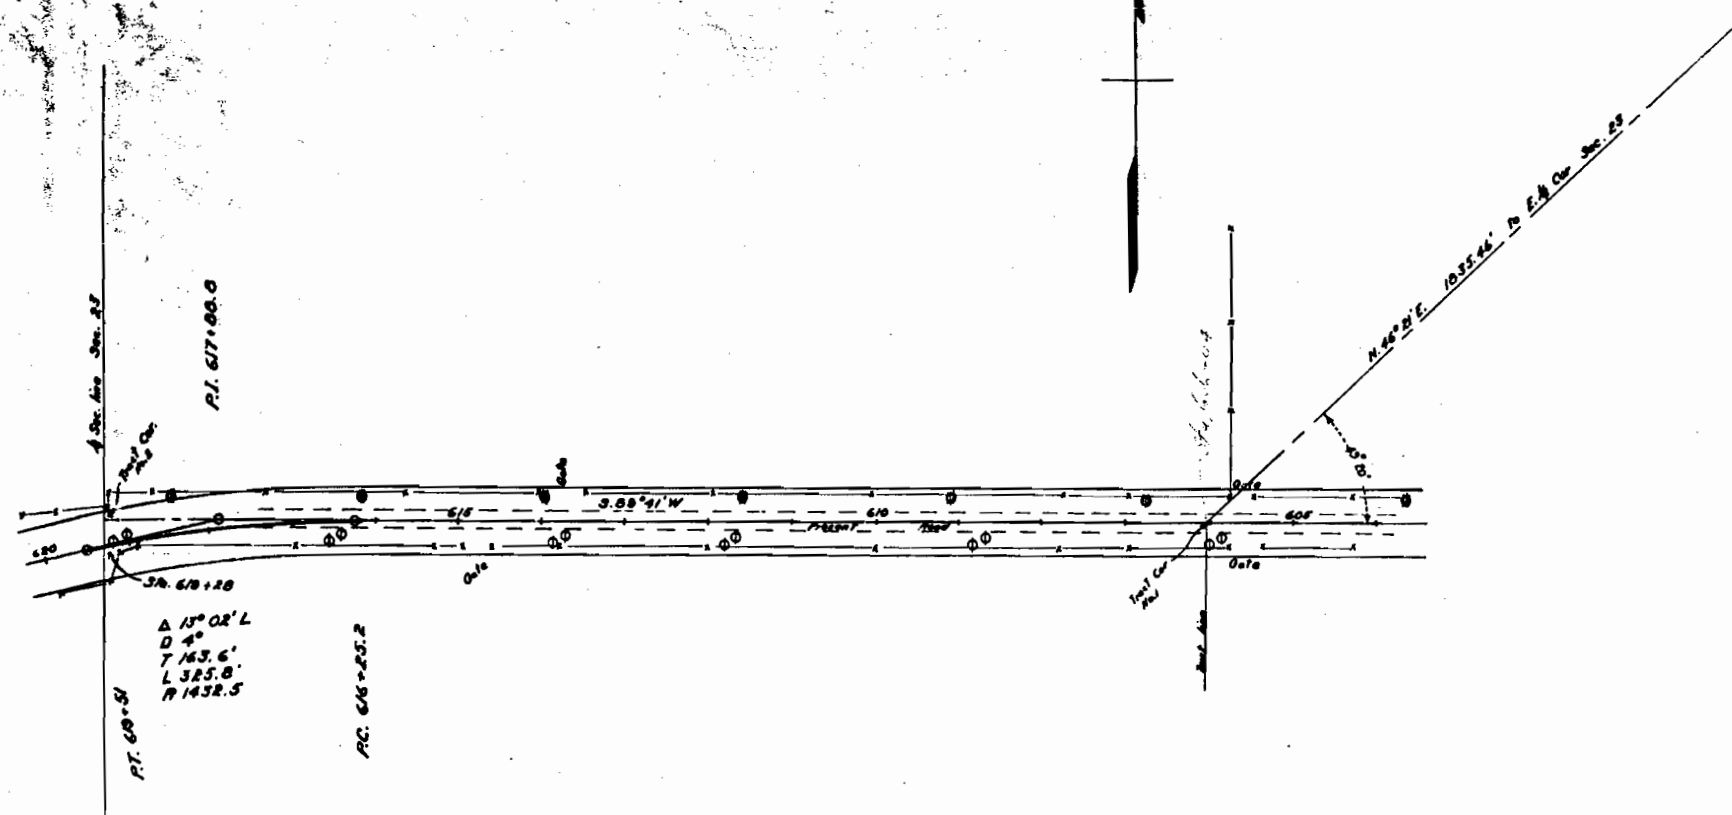


Edwin Toth

Conveys all of the land situated within the Right of Way said right of way extending 40 feet on the left of the center line of the Highway which is located in the S.W. 1/4 of SE. 1/4 of Sec. 23 T.1N., R.34W. of the 6 R.M. more particularly described as follows:

Beginning at Tract Cor. No. 1 of Tract 80 which is tied to the east 1/4 cor. of Sec. 23, thence S. 89° 41' W. for 1321.2 feet, thence South 73 feet, thence east on a curve to the R. having a radius of 1392.5 feet for 302 feet, thence N. 89° 41' E. for 1021.2 feet, thence North 40 feet to the place of beginning.

Said R.O.W. contains 1.326 Acres of which 0.508 Acres are contained in the R.O.W. of the Old Road and 0.417 Acres are new R.O.W. to be acquired.

The Colorado State Highway Department reserves the right to make any changes in Irrigation ditches which may be necessary due to the construction of said highway. It is understood that no changes will be made in any ditches that will interfere in any way with the irrigation of the land under said ditches. The Colorado State Highway Department further reserves the right to construct such intercepting ditches as may be necessary for adequate drainage and protection of the road.

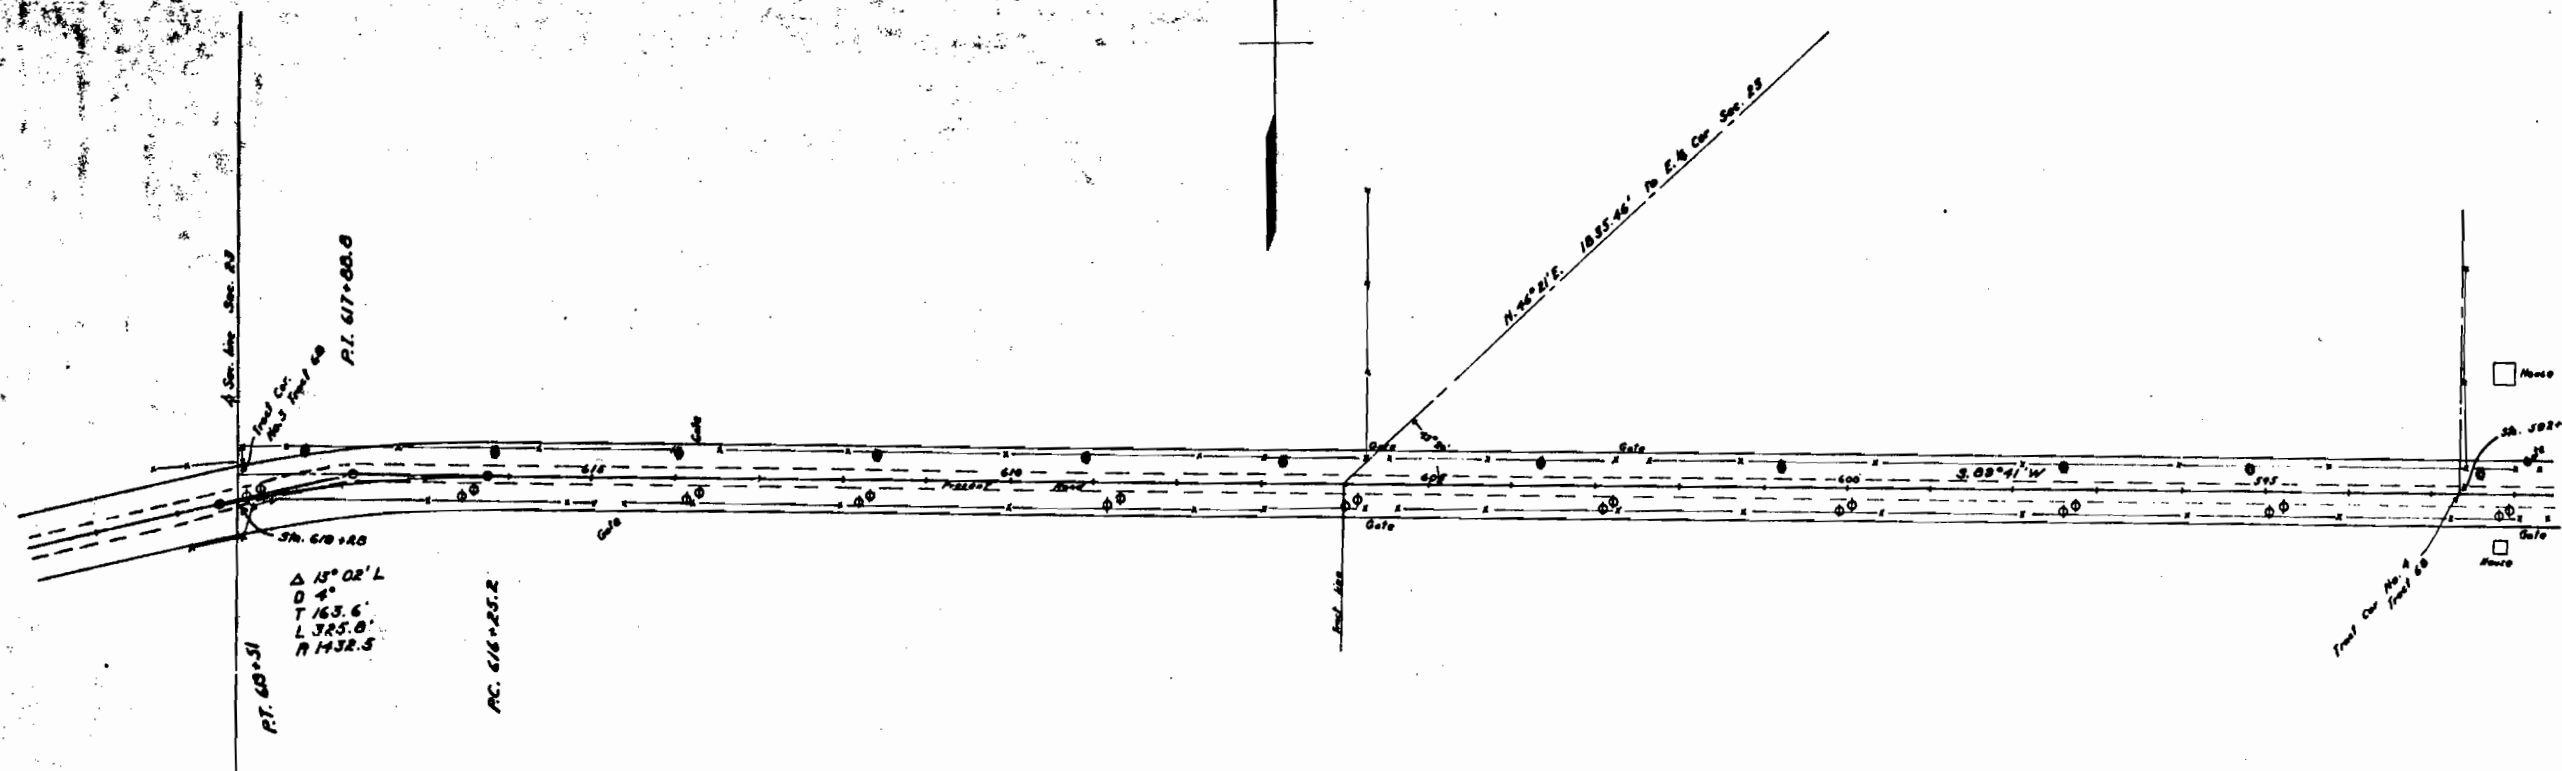


Etta W. Kleinert.

Conveys all of the land situated within the Right of Way said right of way extending 40 feet on the Right of the center line of the highway which is located in the N $\frac{1}{2}$ of the S.E. $\frac{1}{4}$ of Sec. 23 T.1N., R.34W. of the 6 P.M. more particularly described as follows:-

Beginning at Tract Cor No. 4 of Tract 68 1338 feet N. 08° 41' E. of Tract Cor No. 1 of Tract 80 which is tied to the E. & W. Cor of Sec. 23, thence S. 83° 41' W. for 2653.2 feet, thence north 8 feet, thence east on a curve to the R. having a radius of 1472.5 feet for 302 feet, thence N. 83° 41' E. for 2353.2 feet, thence south 40 feet to the place of beginning.

Said R.O.W. contains 2.44 Acres of which 1.83 Acres are contained in the R.O.W. of the old road and .61 Acres are new R.O.W. to be acquired.

The Colorado State Highway Department reserves the right to make any changes in irrigation ditches which may be necessary due to the construction of said highway. It is understood that no changes will be made in any ditches that will interfere in any way with the irrigation of the land under said ditches. The Colorado State Highway Department further reserves the right to construct such intercepting ditches as may be necessary for adequate drainage and protection of the road.

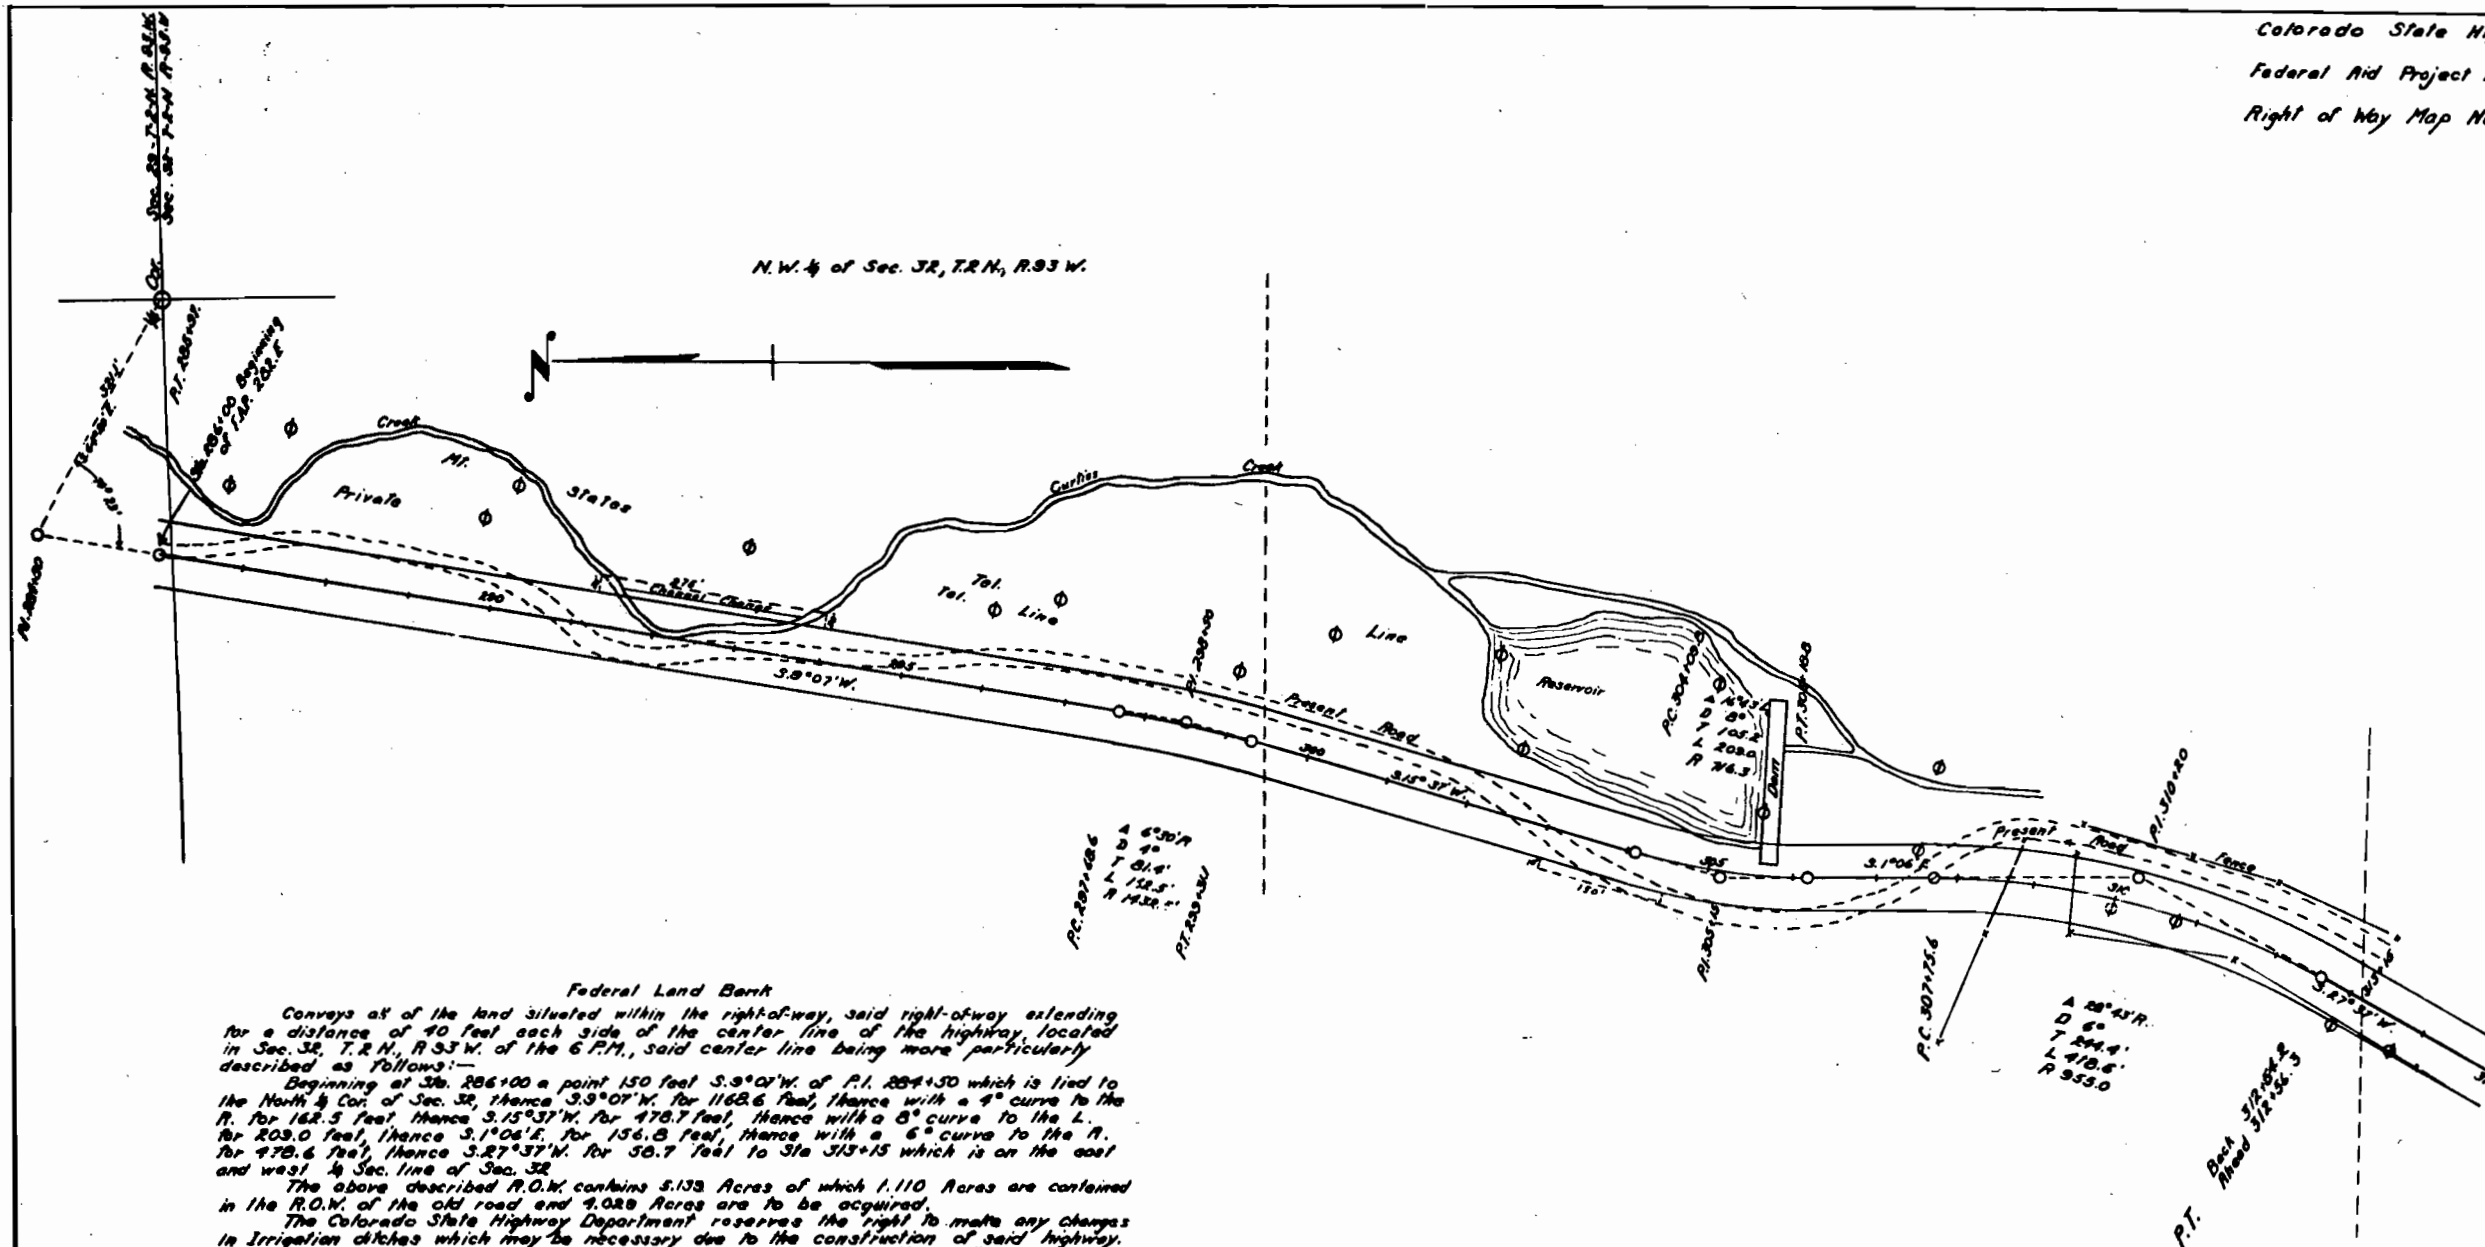

Federal Land Bank

Conveys all of the land situated within the right-of-way, said right-of-way extending for a distance of 40 feet each side of the center line of the highway, located in Sec. 32, T.2N., R.33W. of the 6 P.M., said center line being more particularly described as follows:-

Beginning at Sta. 206+00 a point 150 feet S. 9° 07' W. of P.I. 204+50 which is tied to the North 1/4 Cor. of Sec. 32, thence S. 9° 07' W. for 1168.6 feet, thence with a 4° curve to the R. for 162.5 feet, thence S. 15° 37' W. for 478.7 feet, thence with a 8° curve to the L. for 209.0 feet, thence S. 1° 06' E. for 156.8 feet, thence with a 6° curve to the R. for 478.6 feet, thence S. 27° 37' W. for 58.7 feet to Sta. 313+15 which is on the east and west 1/4 Sec. line of Sec. 32.

The above described R.O.W. contains 5.133 Acres of which 1.110 Acres are contained in the R.O.W. of the old road and 4.023 Acres are to be acquired.

The Colorado State Highway Department reserves the right to make any changes in irrigation ditches which may be necessary due to the construction of said highway. It is understood that no changes will be made in any ditches that will interfere in any way with the irrigation of the land under said ditches. The Colorado State Highway Department further reserves the right to construct such intercepting ditches as may be necessary for adequate drainage and protection of the road.

Additional requirements are as follows, a stripe for channel change 20 feet wide 40 feet left of Sta. 231+25 to Sta. 294+00 and a stripe 10 feet wide 40 feet right of Sta. 303+00 to Sta. 304+50.

