

INDEX OF SHEETS

1. Title Sheet
2. Typical Cross Section and Summary of Quantities
3. Tabulation of Structures
4. Bridge Details, Sta. 936+
- 5, 6, 7. " " 967+
8. " " 1157+ and Sta. 1239+
9. " " 1361+
10. Concrete Box Culverts. Std. M-103-D
11. " " Std. M-104-D
12. Standard Headwalls. Std. M-102-E
13. Standard Wire Cable Guard Fence. Std. M-20-F
14. Standard Wire Fences and Marker Posts. Std. M-24-F
15. Standard Methods for Superlevation and Widening of Curves Std. M-1-A.
- 16-38 Plan and Profile
- 39-183 Cross Sections.


COLORADO STATE HIGHWAY DEPARTMENT PLAN AND PROFILE OF PROPOSED FEDERAL AID PROJECT NO. E-150-E AND FEDERAL LANDS HIGHWAY PROJECT NO. I-B STATE HIGHWAY NO. 2 MOFFAT COUNTY

SCALES
ON PLAN, 1 IN. = 100 FT.
ON PROFILE 1 IN. = 100 FT. HORIZONTAL
1 IN. = 10 FT. VERTICAL
GRADE LINE ON PROFILE IS SHOWN AS GRADE OF FINISHED ROAD

F.A.P. E-150-E. F.L.H.P. I-B.
Gross Length of Project 50 524.4 Ft. = 9.569 Mi. 61 940.2 Ft. = 11.731 Mi.
Net " " 43 440.7 " = 8.227 " 24 241.0 " = 4.591 "

CONVENTIONAL SIGNS

Center Line _____
Section Lines _____
Quarter Section Lines _____
Right of Way Lines _____
Pole Line _____

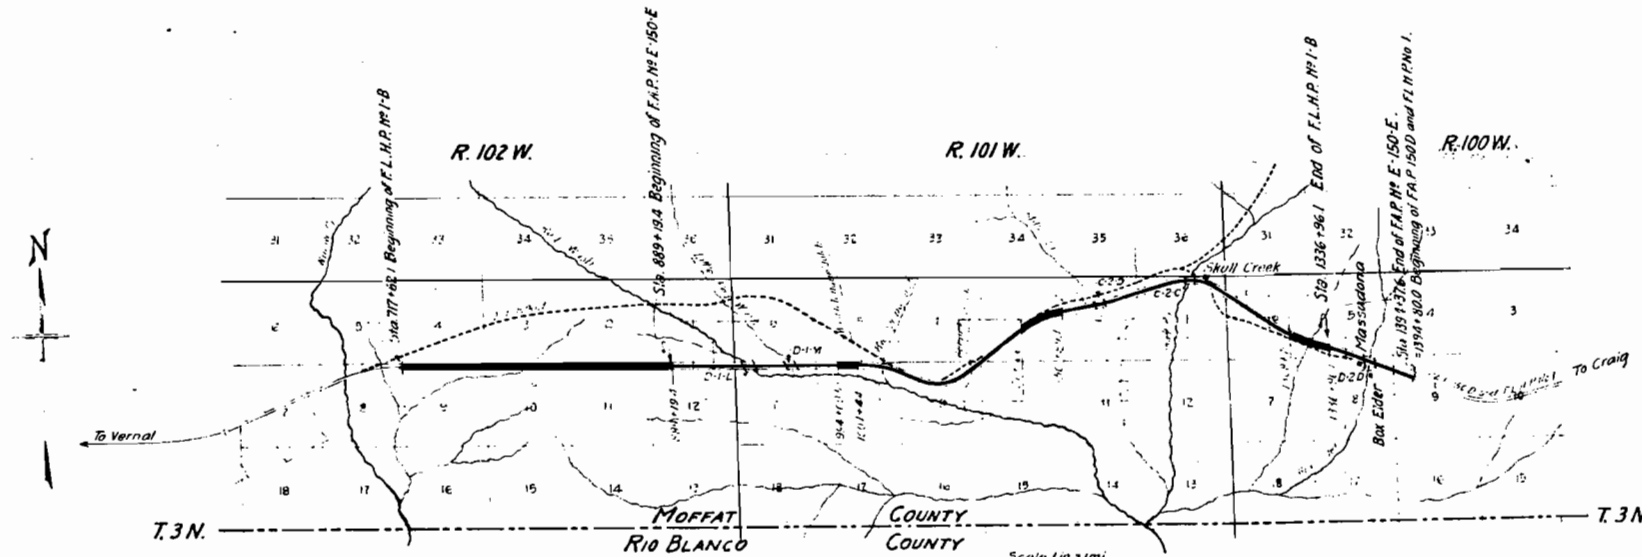

Federal Aid Project E-150-E
Federal Lands Highway Project I-B.

RECOMMENDED FOR APPROVAL 5/19/33

John A. ...
ASSISTANT ENGINEER

APPROVED
Charles ...
STATE HIGHWAY ENGINEER

RECOMMENDED FOR APPROVAL
DIST. ENG. BUREAU PUBLIC ROADS

RECOMMENDED FOR APPROVAL
CHIEF ENG. BUREAU PUBLIC ROADS


APPROVED
DIRECTOR BUREAU PUBLIC ROADS

FED. ROAD DIST. NO.	STATE	FED. AID PROJ. NO.	SHEET NO.	TOTAL SHEETS
1	COLORADO	PLN 118 PAGE 301	18	


Note: - All pole lines encroaching on the Right of Way are to be moved by owners.

Sec 4, T3N, R102W.

PLAN	DATE
DESIGNED BY	
CHECKED BY	
NOTED BY	
DATE	

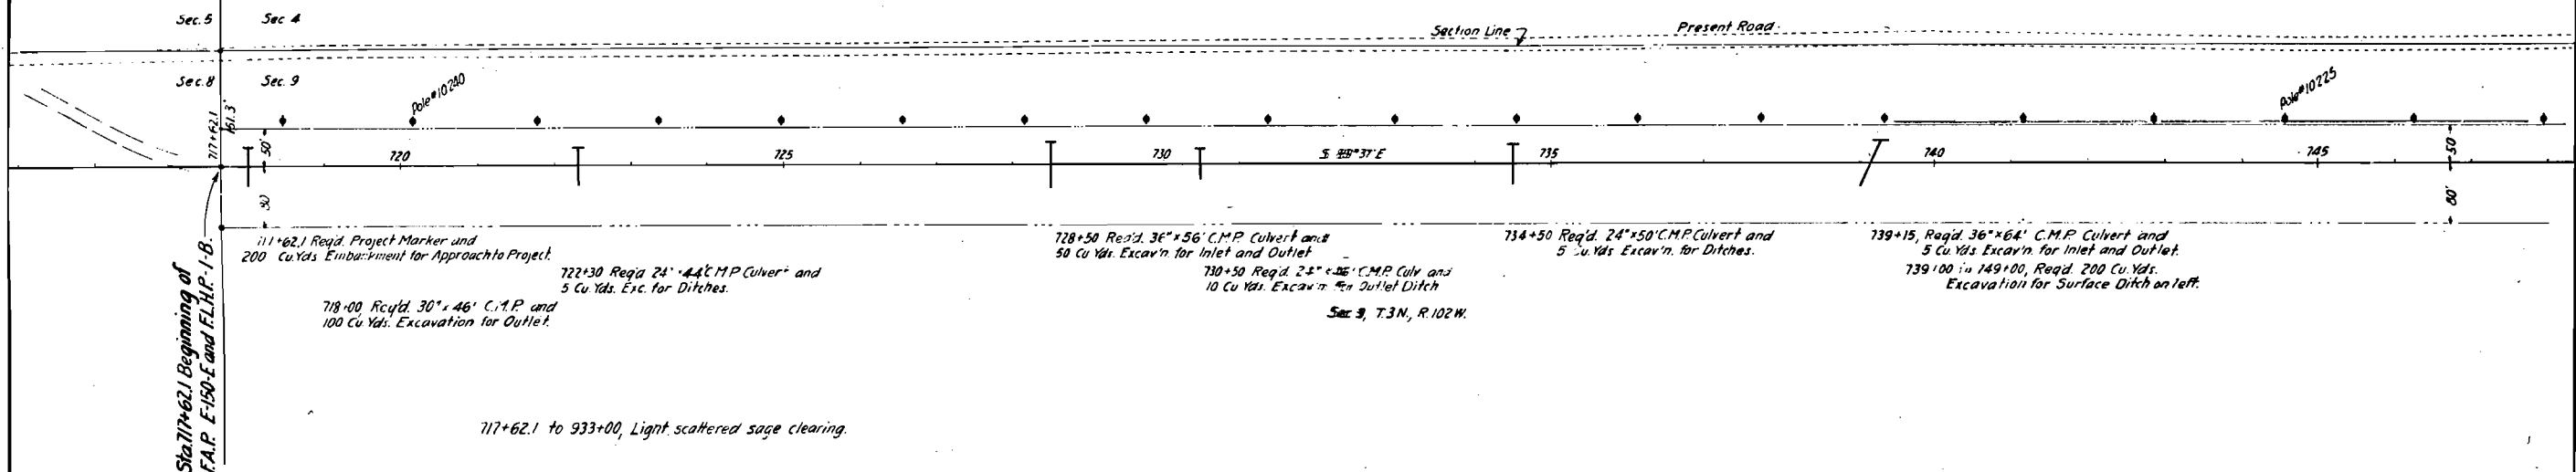


PROFILE	DATE
DESIGNED BY	
CHECKED BY	
NOTED BY	
DATE	

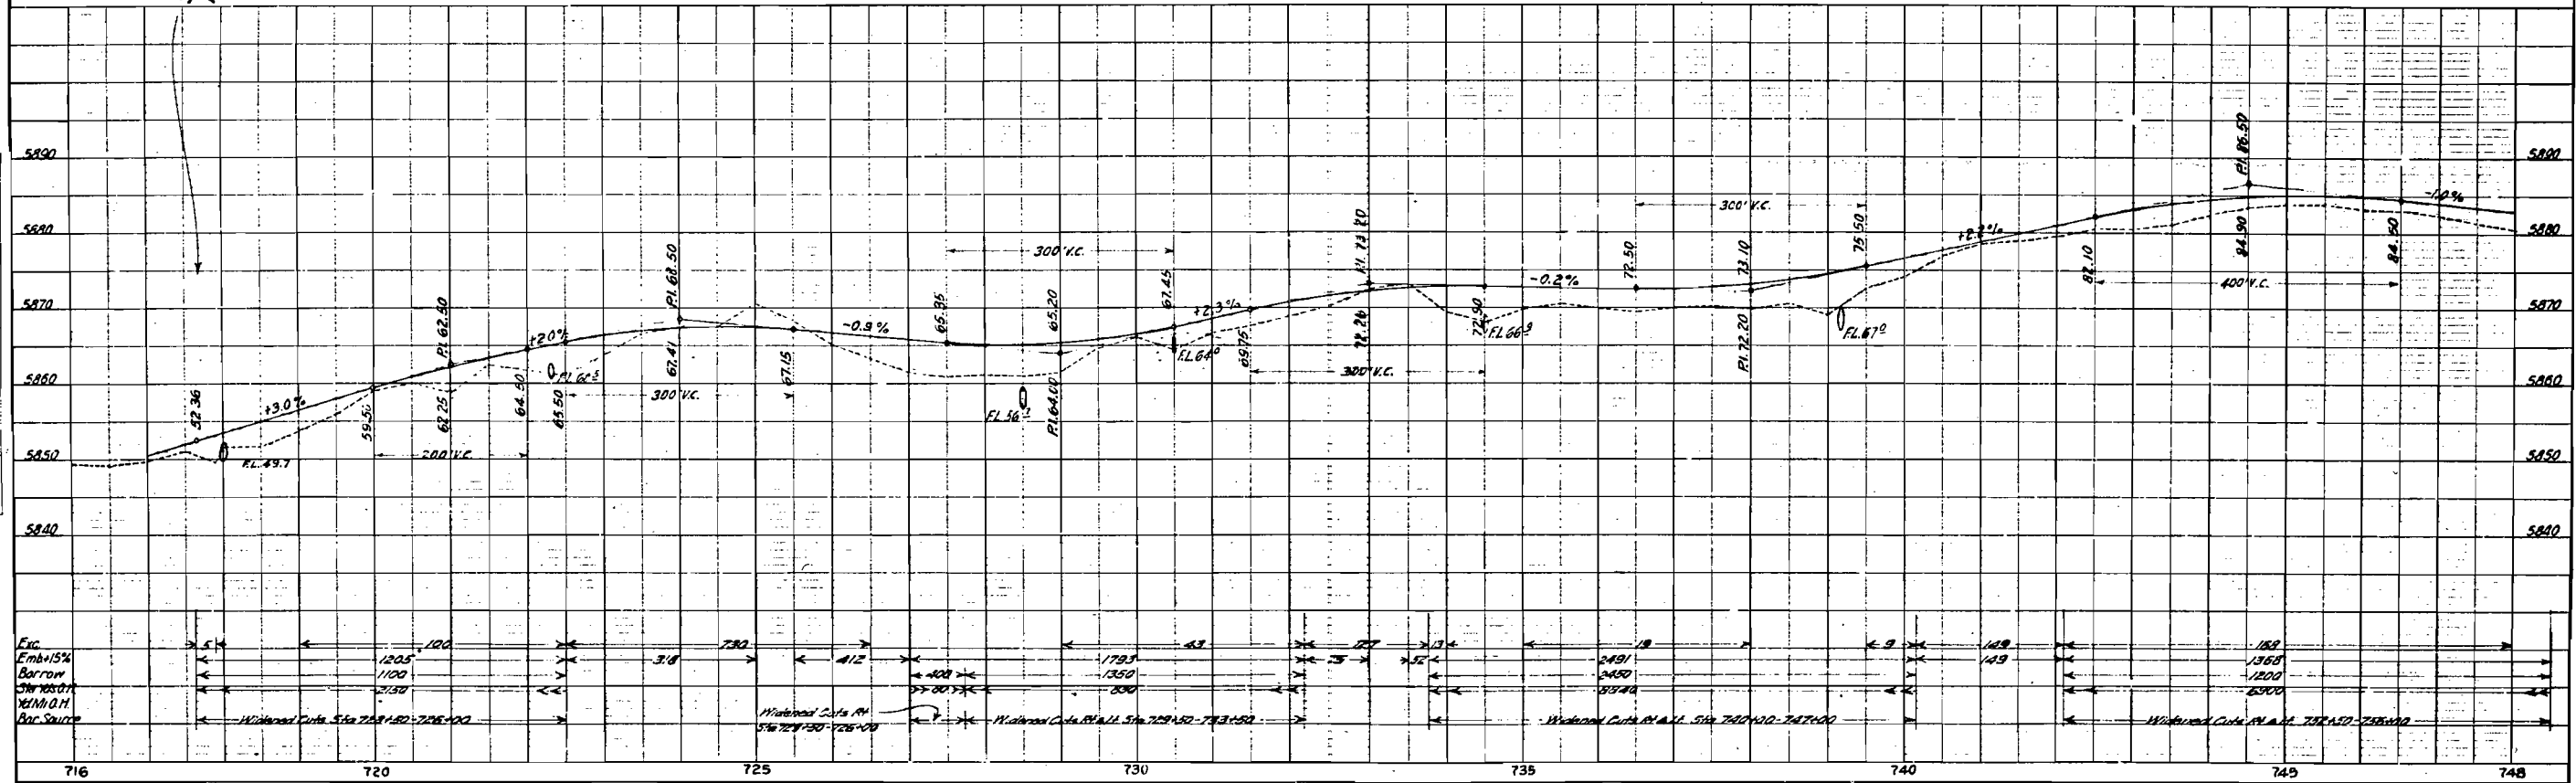

DATE: _____ BY: _____
 CHECKED: _____
 NOTE: BOOK NO. OF WORK SHEET: _____

DATE: _____ BY: _____
 CHECKED: _____
 NOTE: BOOK NO. OF WORK SHEET: _____

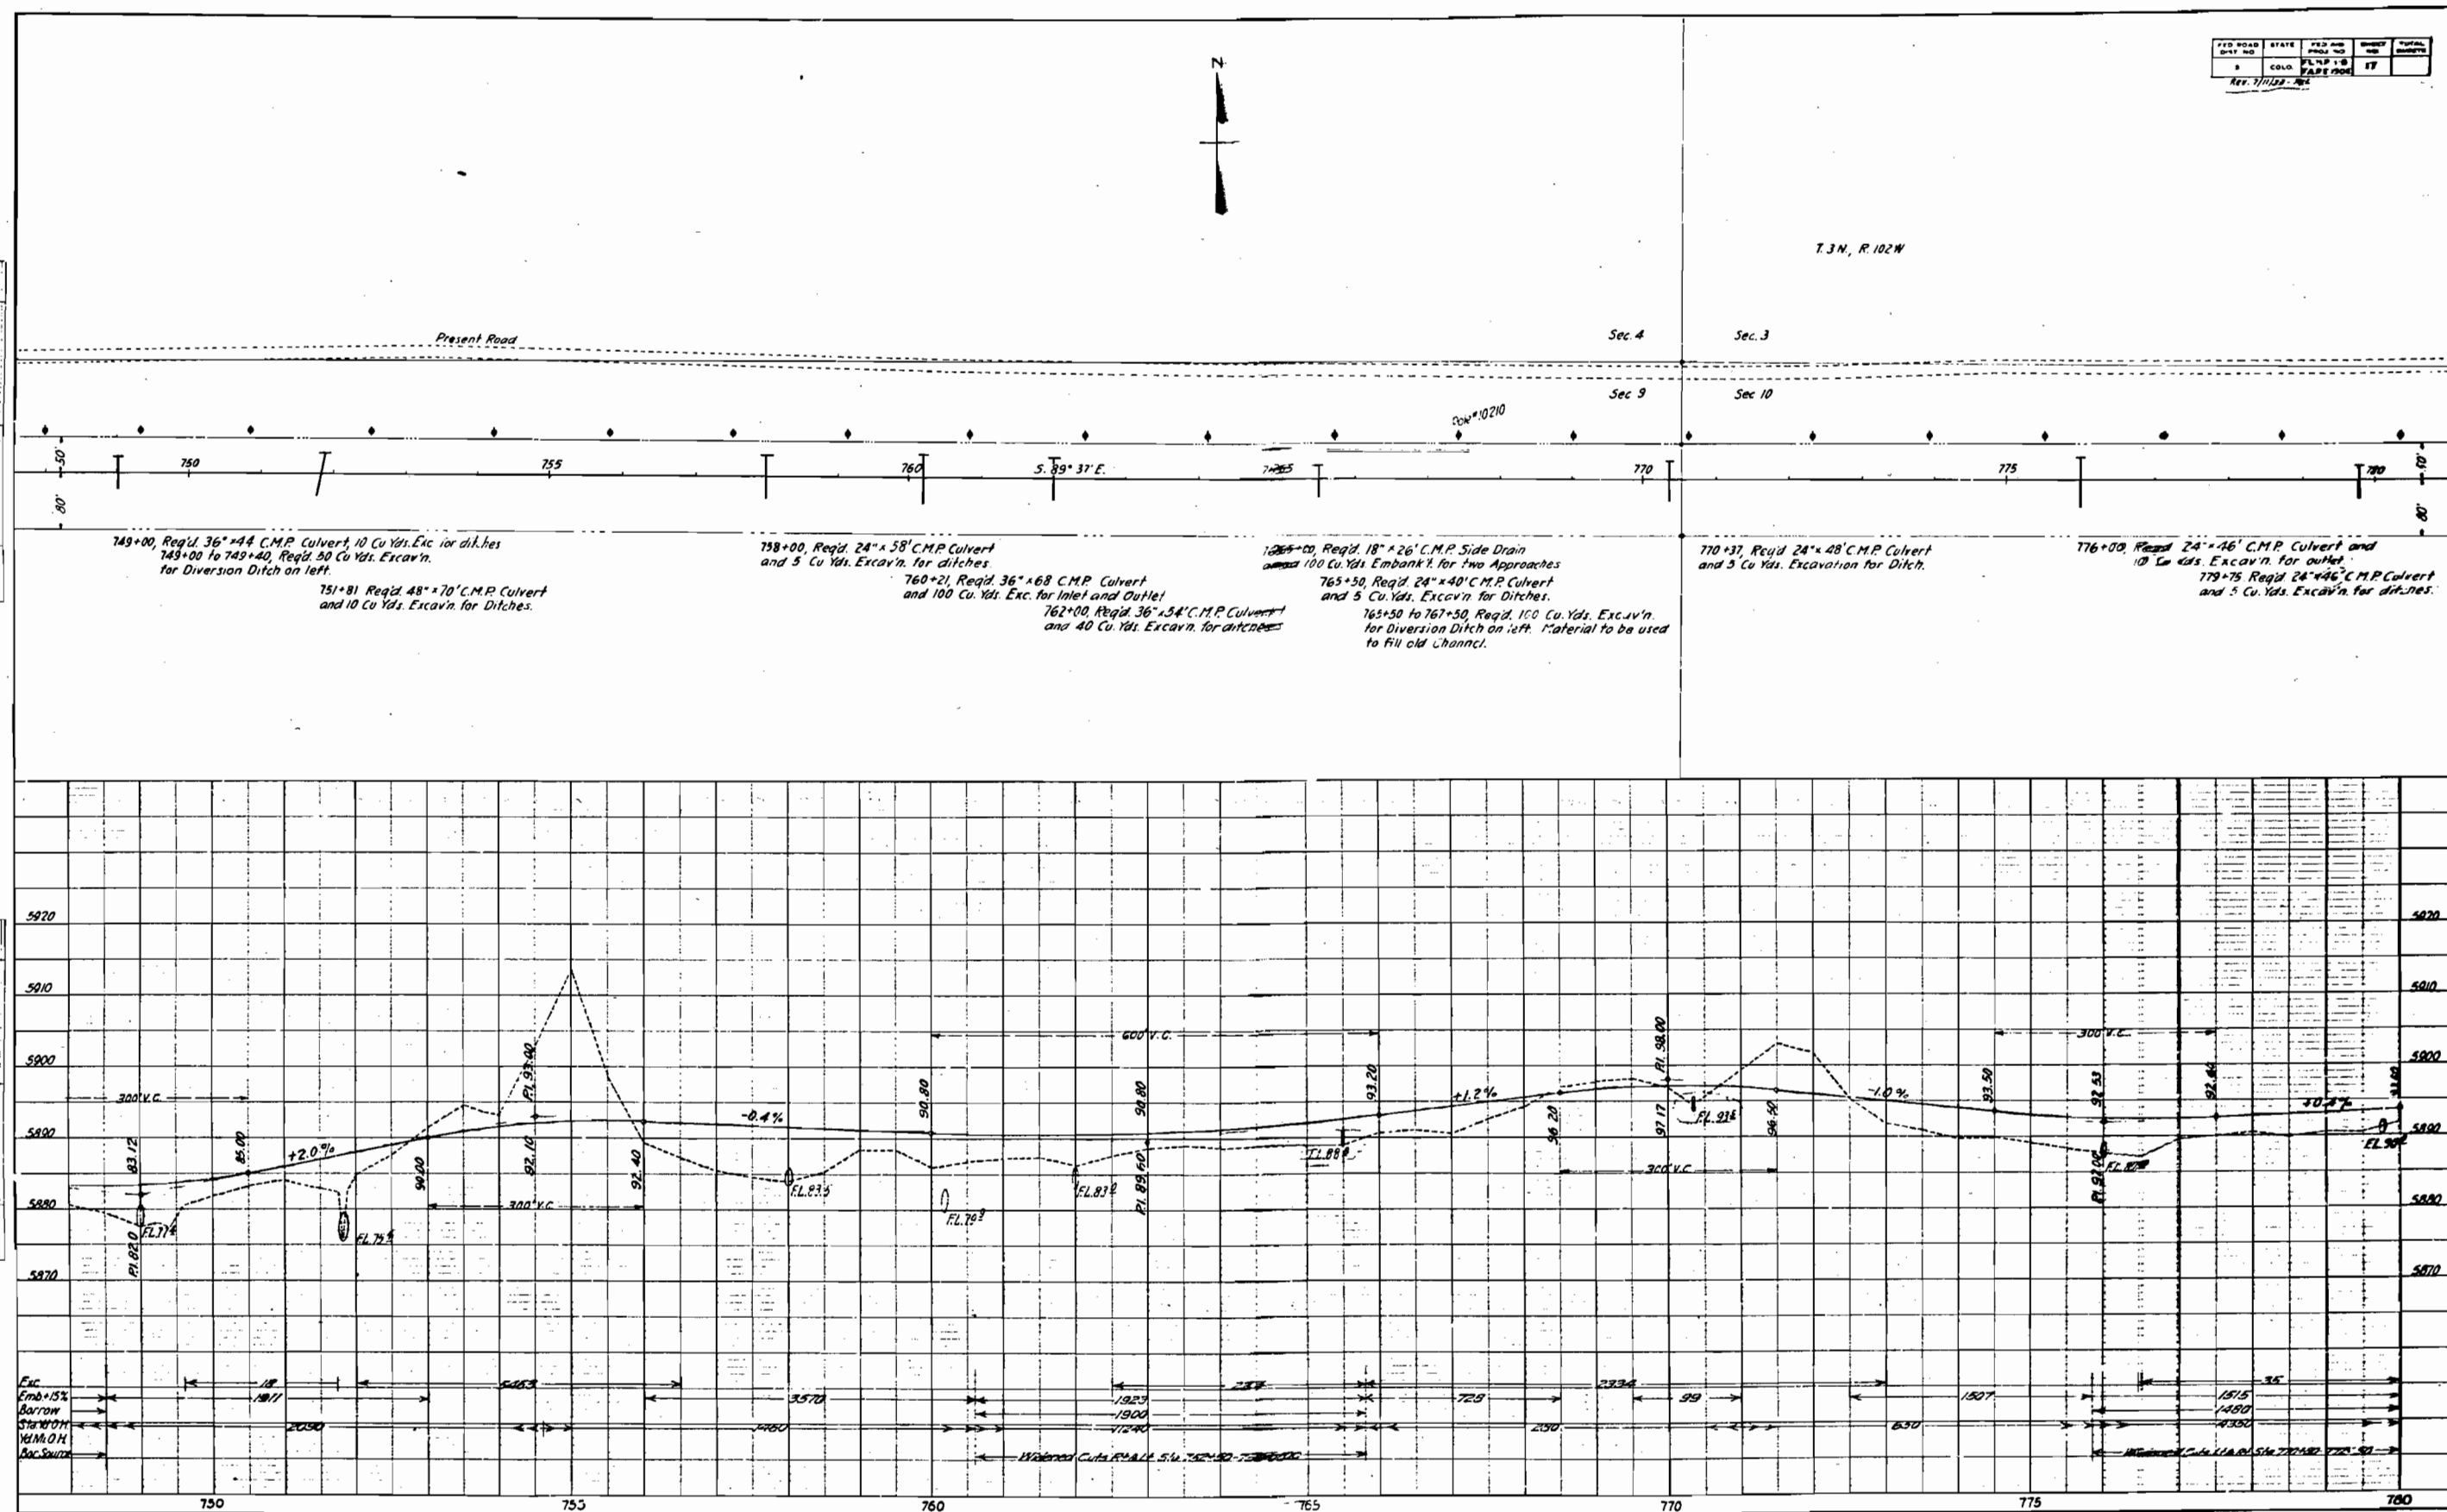


Sec. 3, T.3N. R. 102W.




PLAN	DATE
DESIGNED BY	
CHECKED BY	
NOTED BY	
DATE	


PROFILE	DATE
DESIGNED BY	
CHECKED BY	
NOTED BY	
DATE	

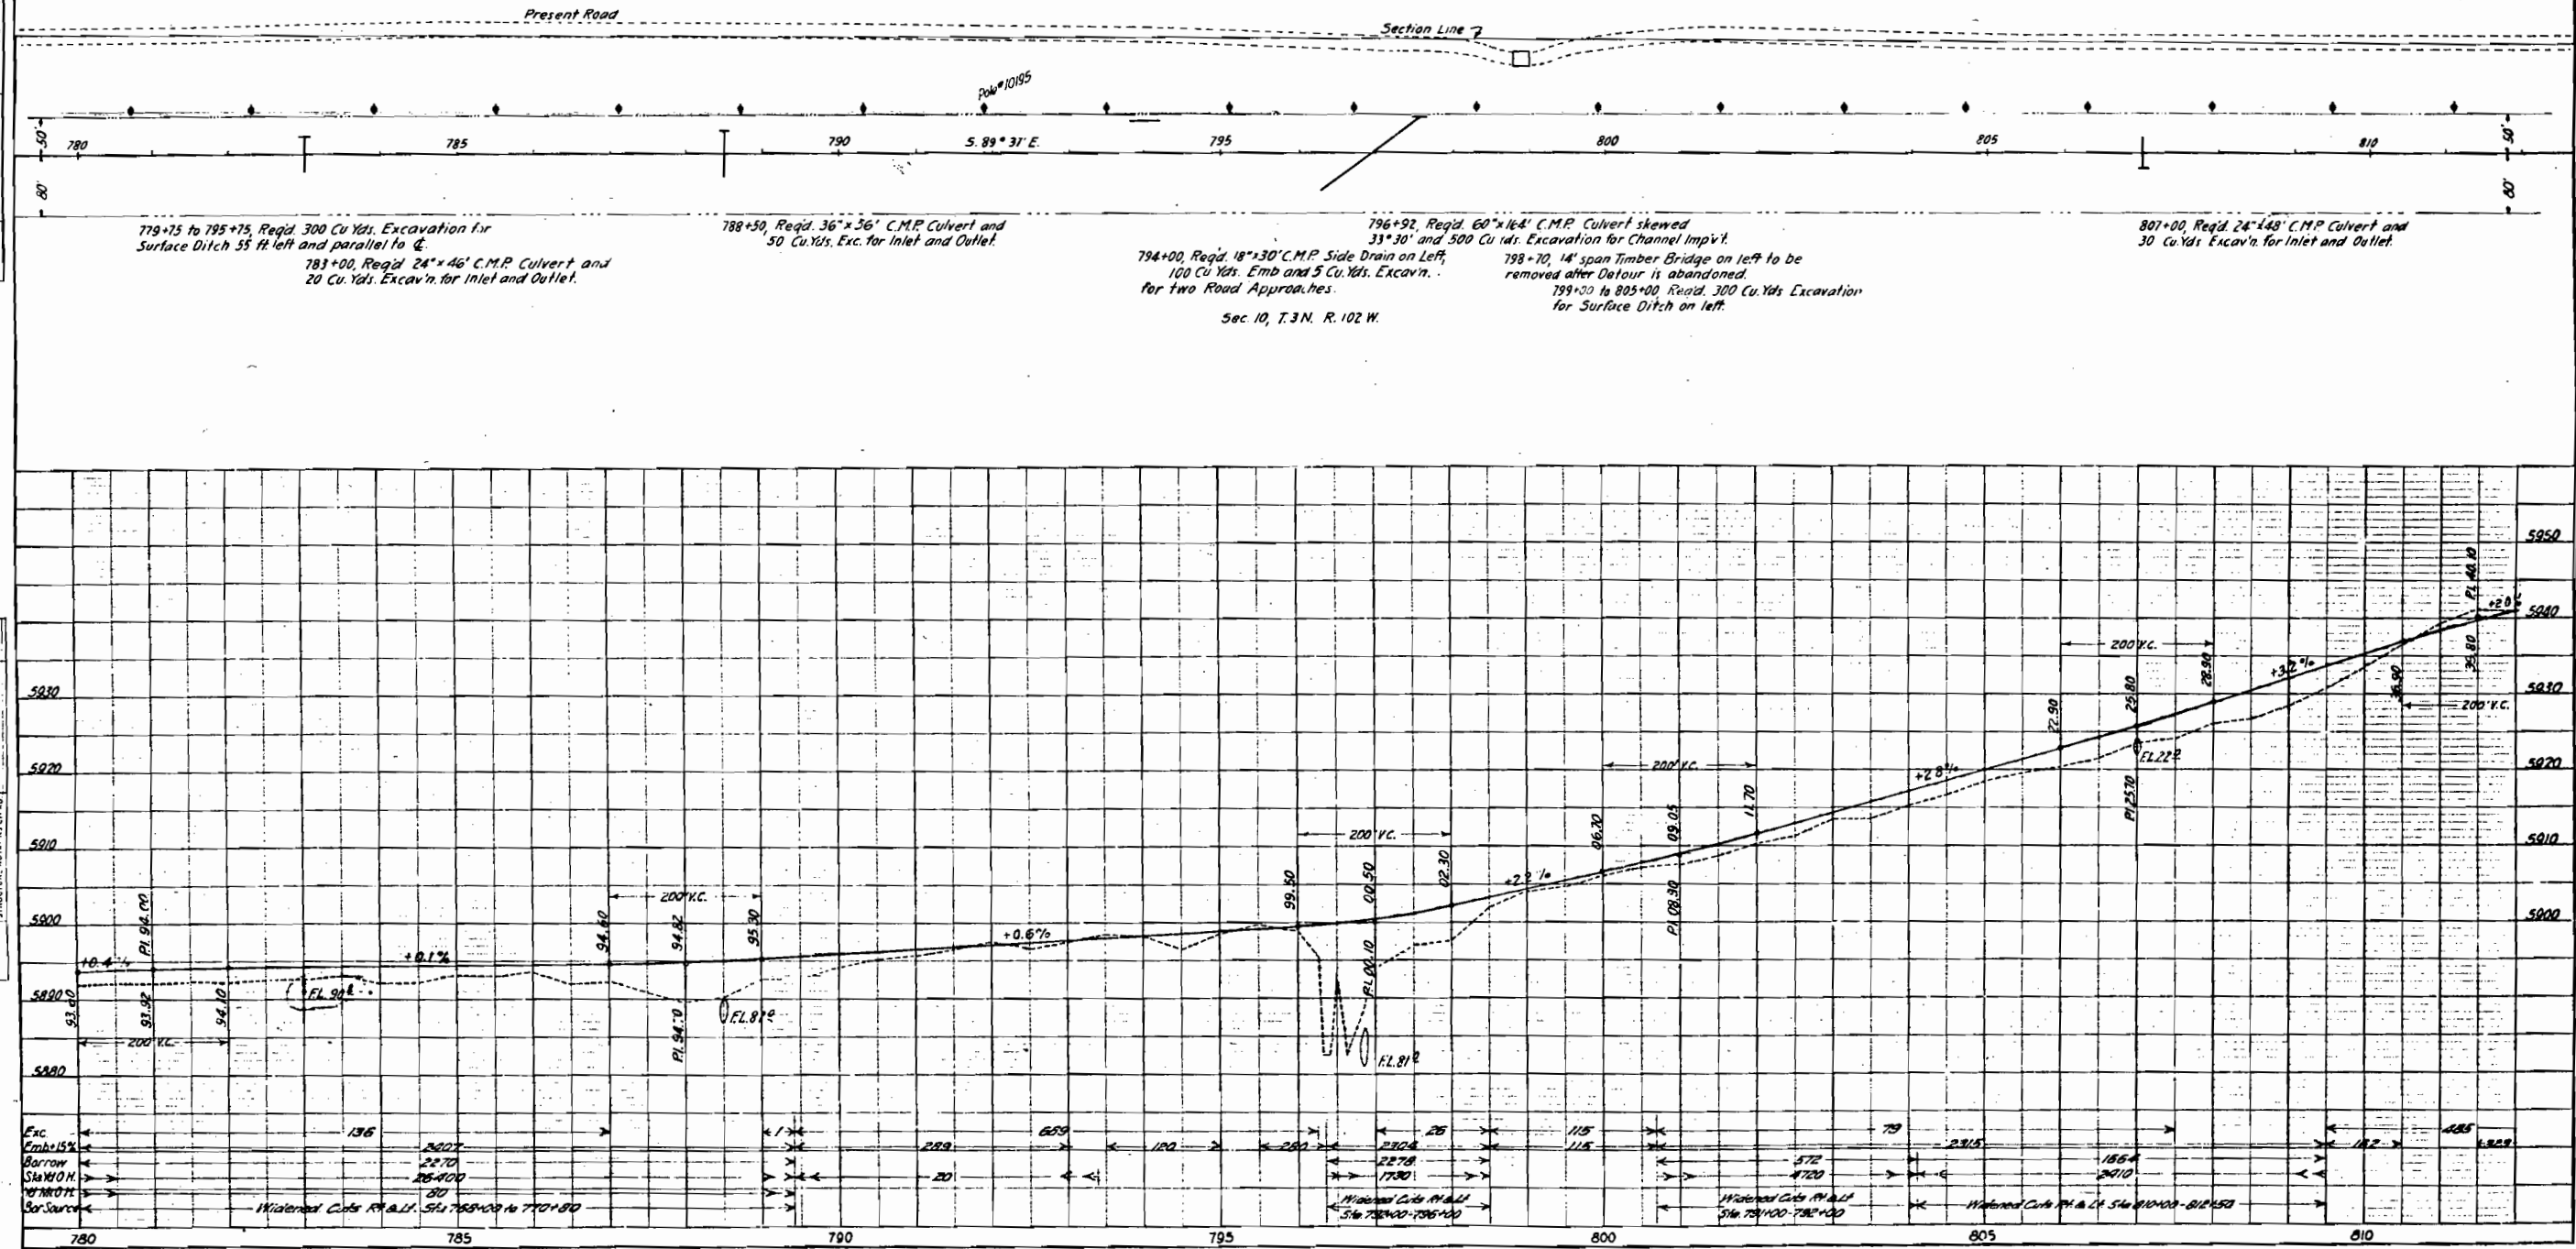


PLAN	DATE
SUBMITTED	BY
APPROVED	
NOTE BOOK	
NO.	

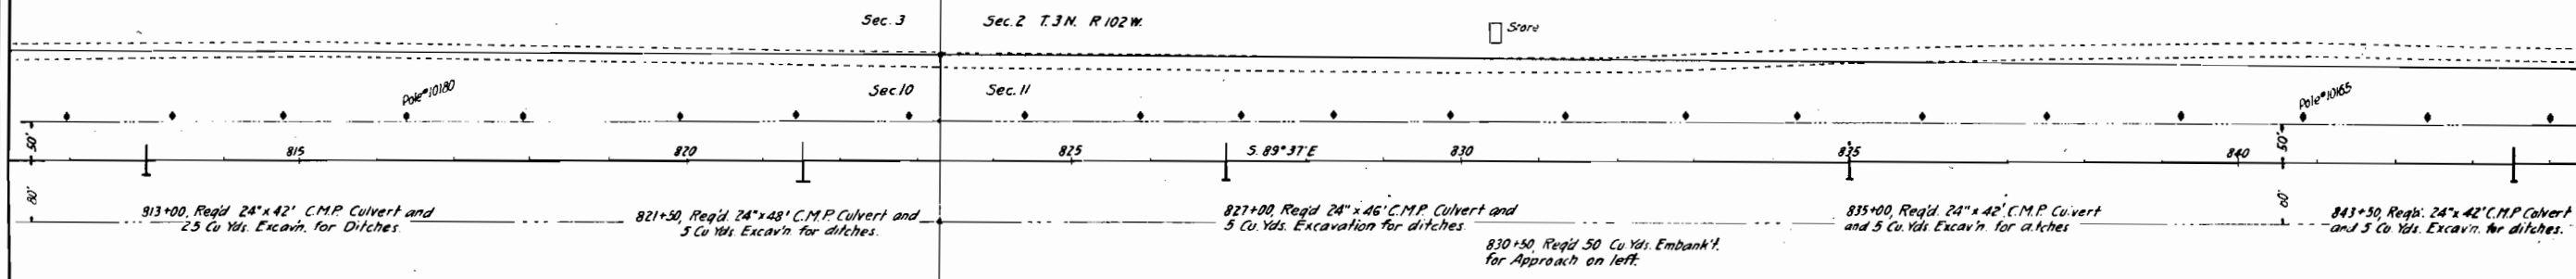

PROFILE	DATE
SUBMITTED	BY
APPROVED	
NOTE BOOK	
NO.	

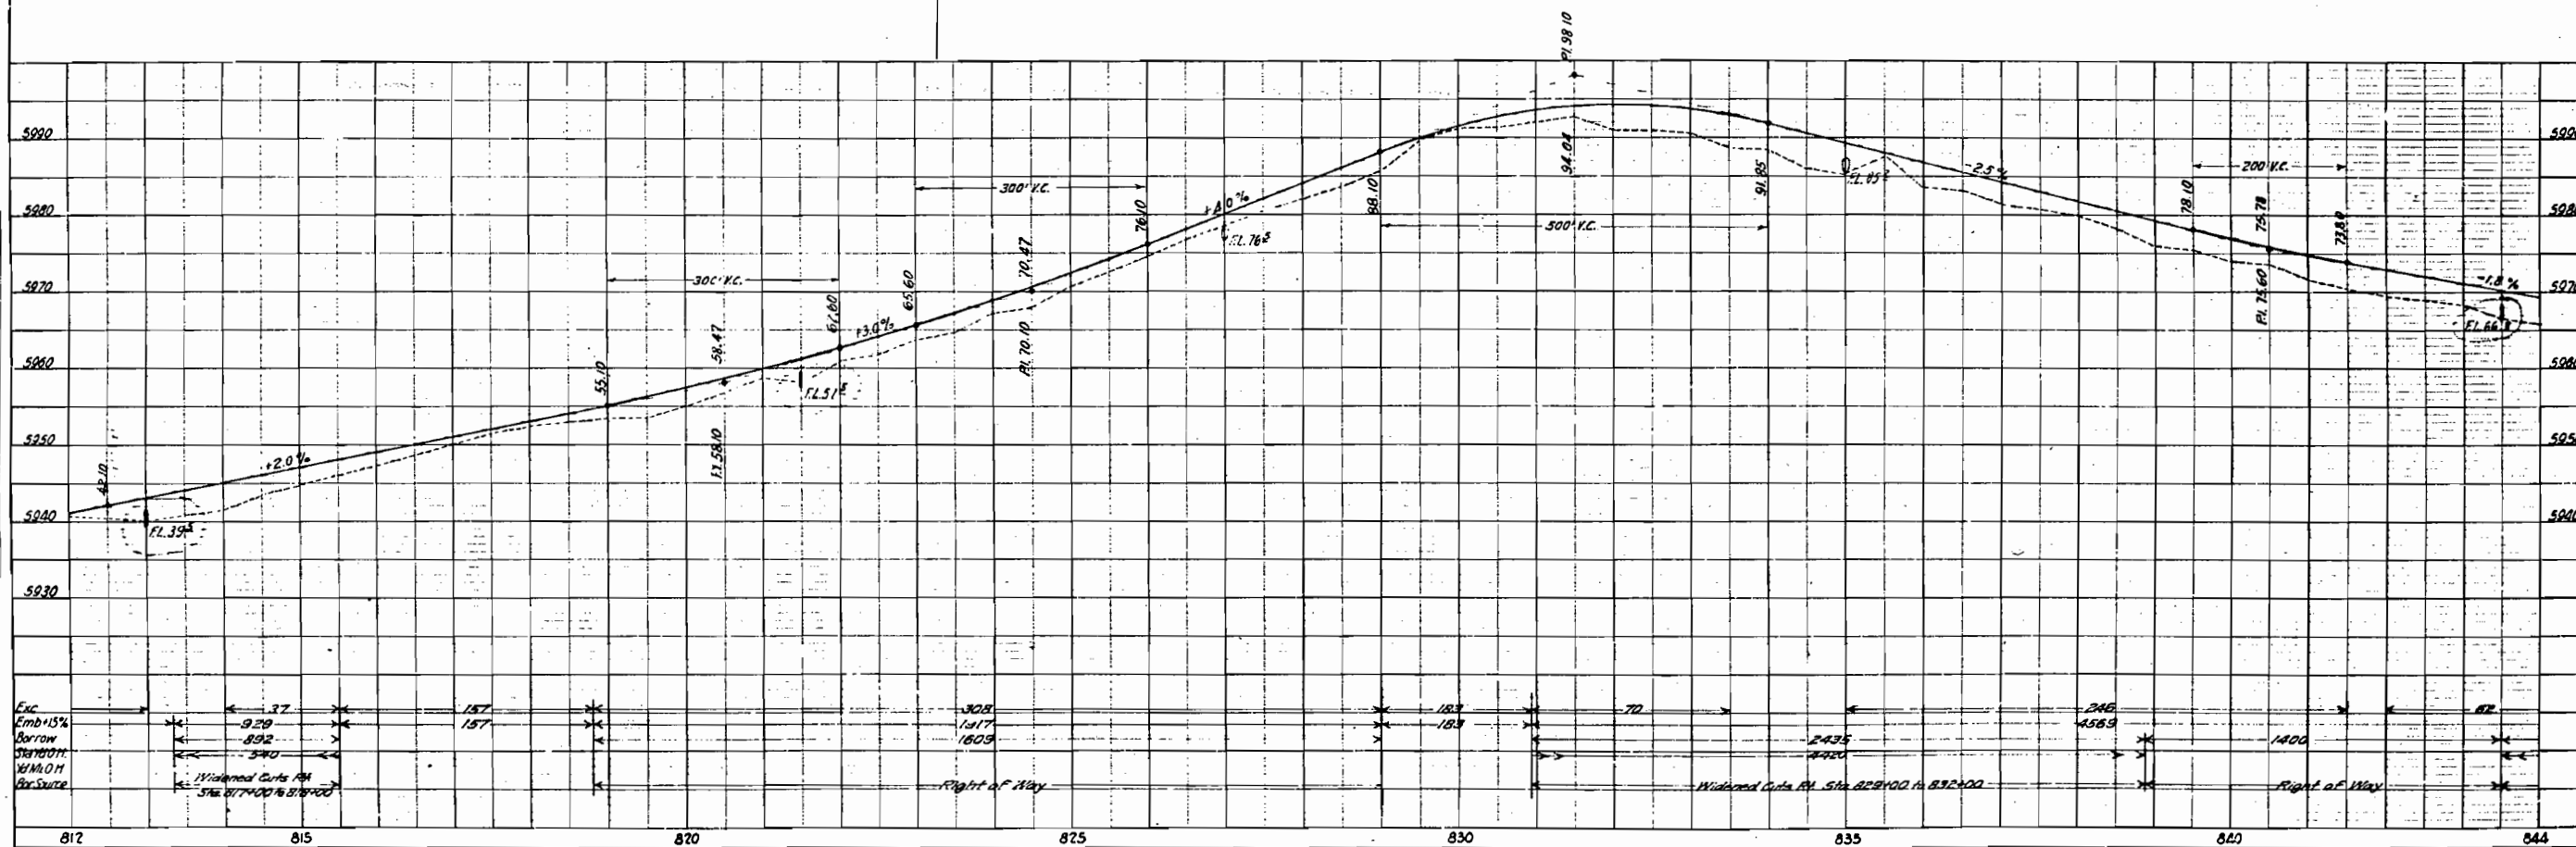


 


PLAN
DATE
BY
NOTES
1. ALIGNED CHECKED
2. RT OF WAY CHECKED
3. NO.

PROFILE
DATE
BY
NOTES
1. PLOTTED
2. R/W CHECKED
3. STRUCTURE NOTED AS CIP RD
4. NO.

S $\frac{1}{2}$ SW $\frac{1}{4}$ Sec. 1
T.3N. R.102W.

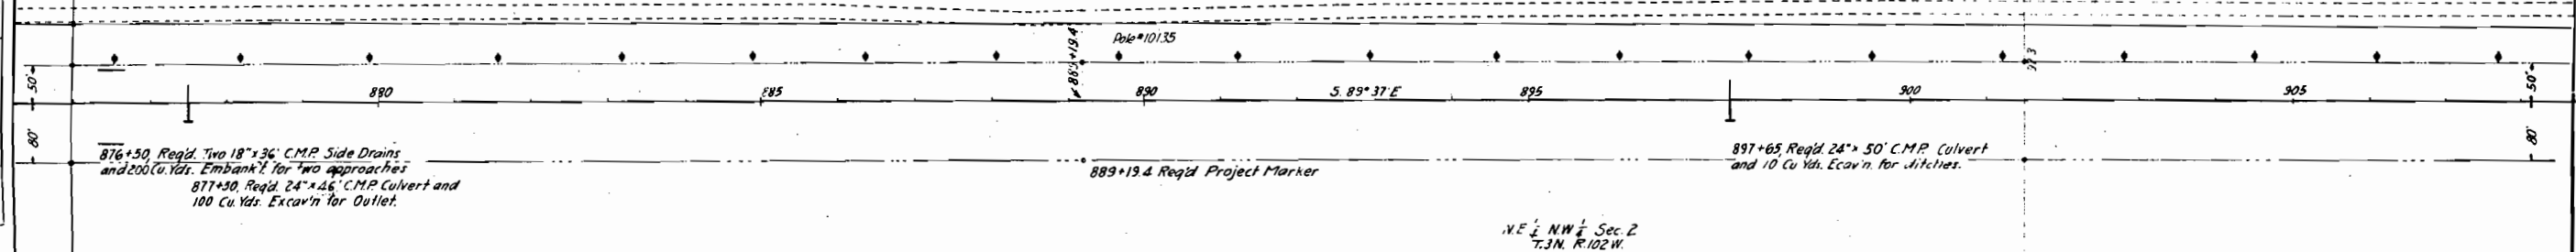

NW $\frac{1}{4}$ NW $\frac{1}{4}$ Sec. 12
T.3N. R.102W.

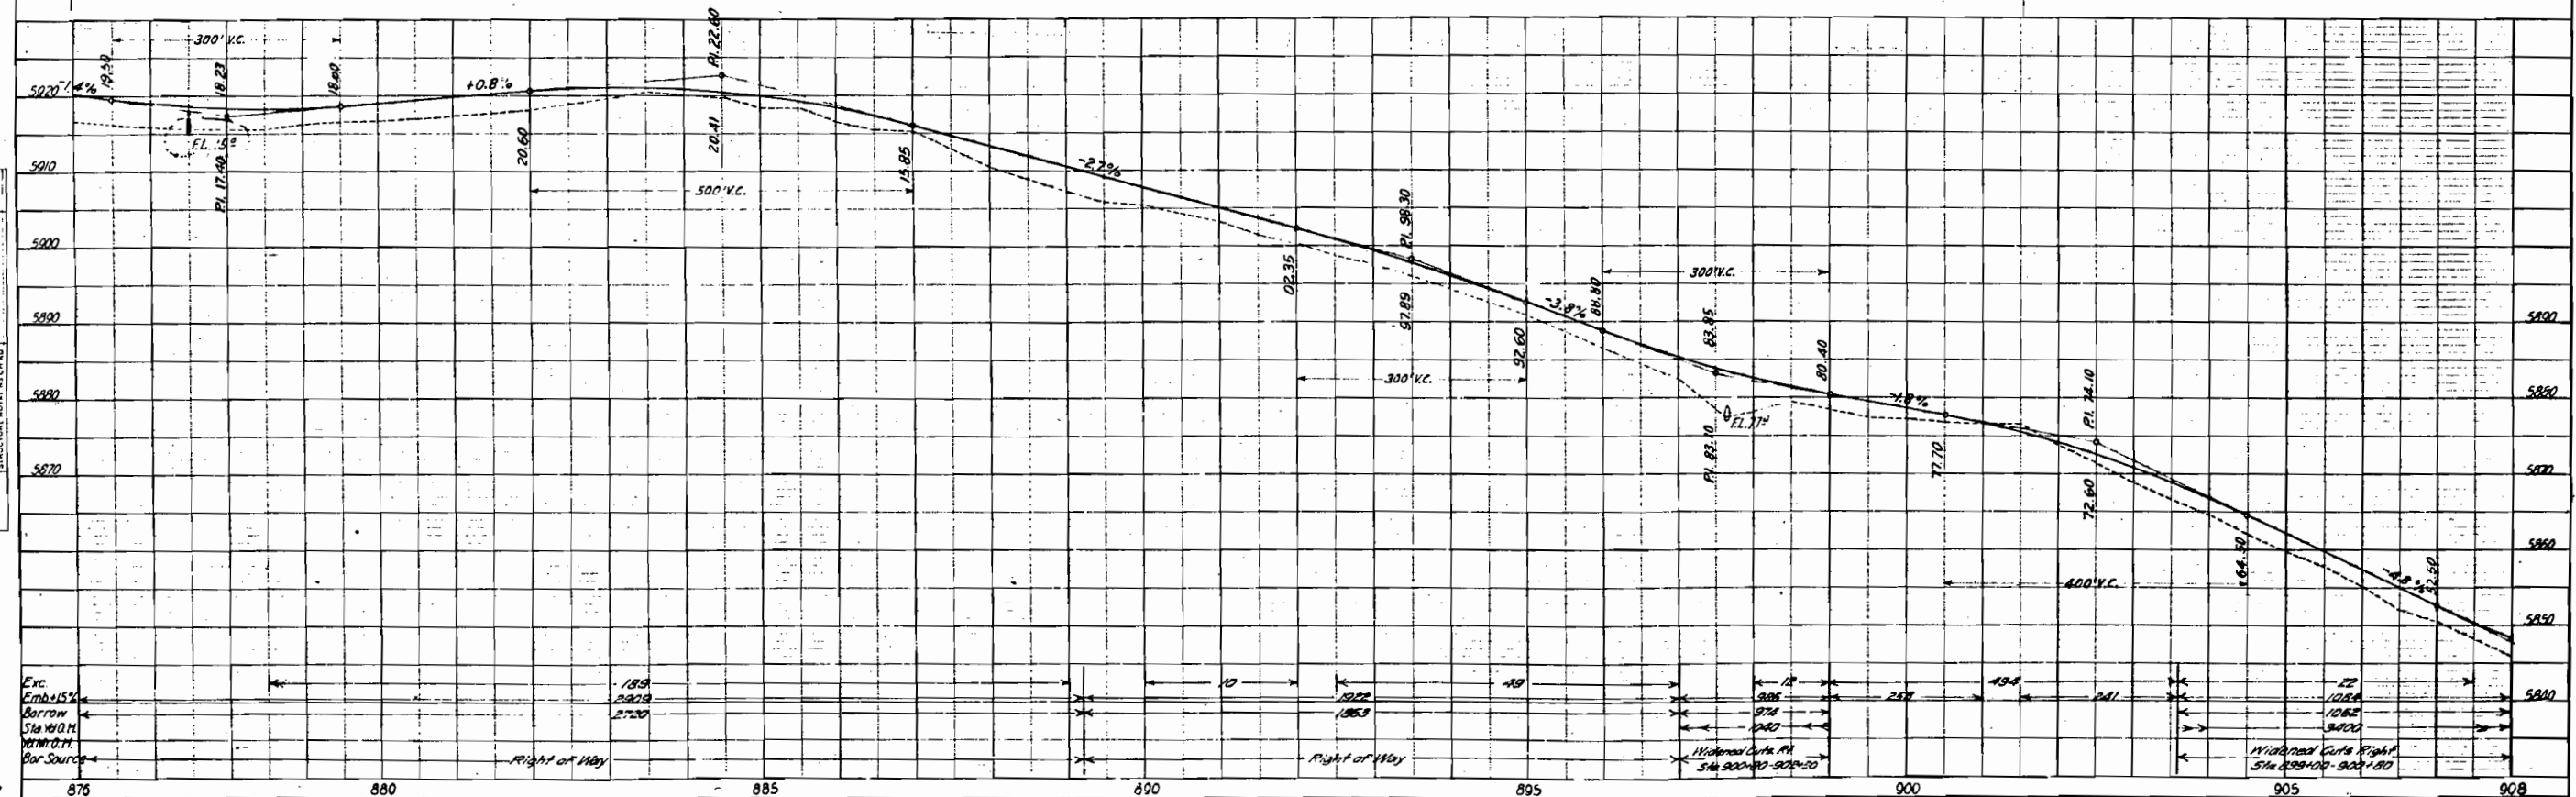


PROFILE	BY	DATE
SEARCHED	10/10/68	10/10/68
INDEXED	10/10/68	10/10/68
SERIALIZED	10/10/68	10/10/68
FILED	10/10/68	10/10/68
NOTE BOOK	10/10/68	10/10/68
NO	10/10/68	10/10/68

SW 1/4 Sec. 6
T.3N. R.10W.




967+24 to 967+668-Req'd 425' Bridge as per details on sheet 48 5, 6, 7 also req'd 2500 CuYd of Excav. for channel change, 4-50' lengths of Guard Fence, and removal of present Bridge.

PLAN	DATE
DESIGNED BY	
PLANNED BY	
NOTED BY	
NO.	

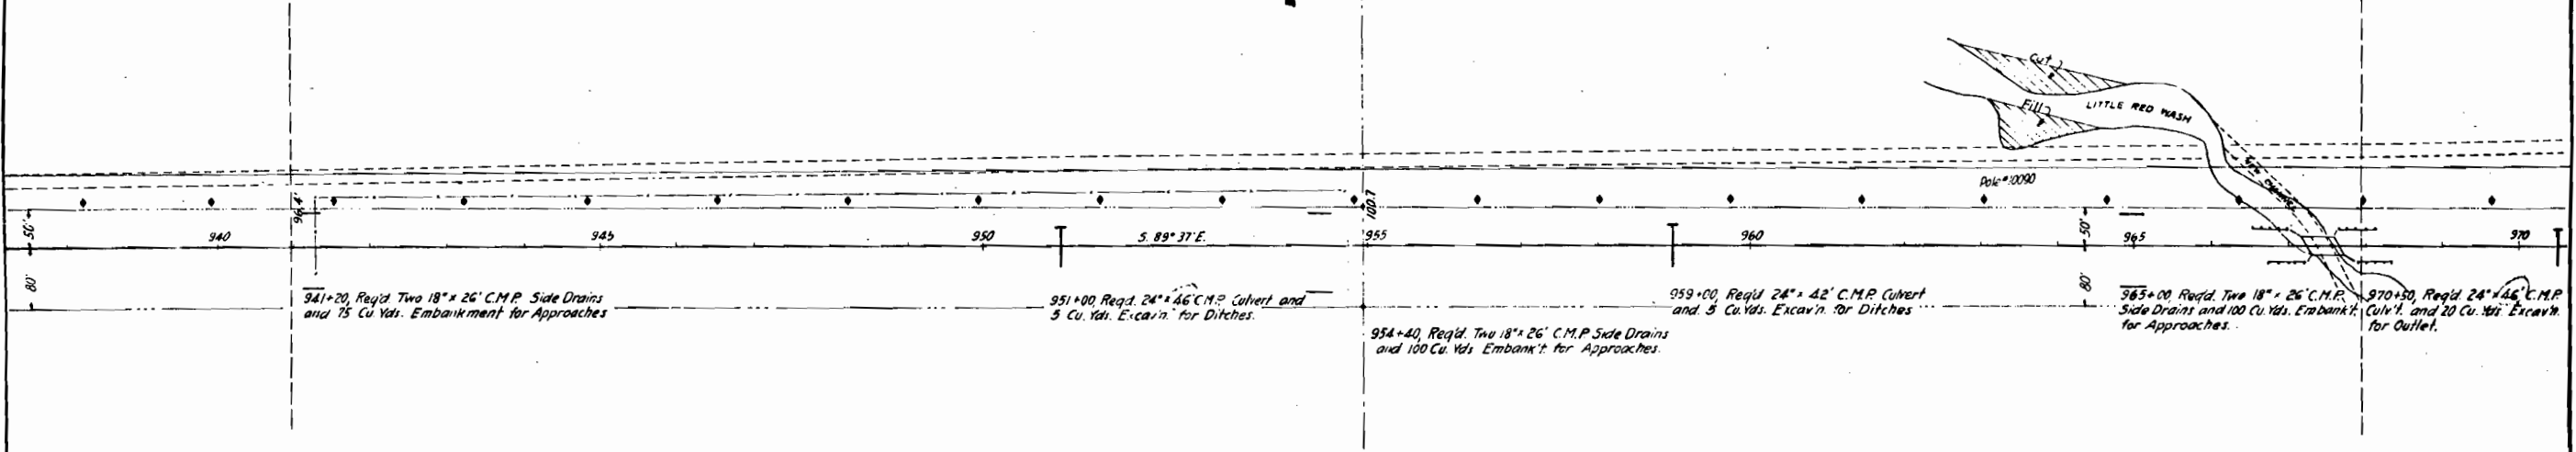


941+00 to 970+00, Thistles and light scattered sage clearing

PROFILE	DATE
DESIGNED BY	
PLANNED BY	
NOTED BY	
NO.	

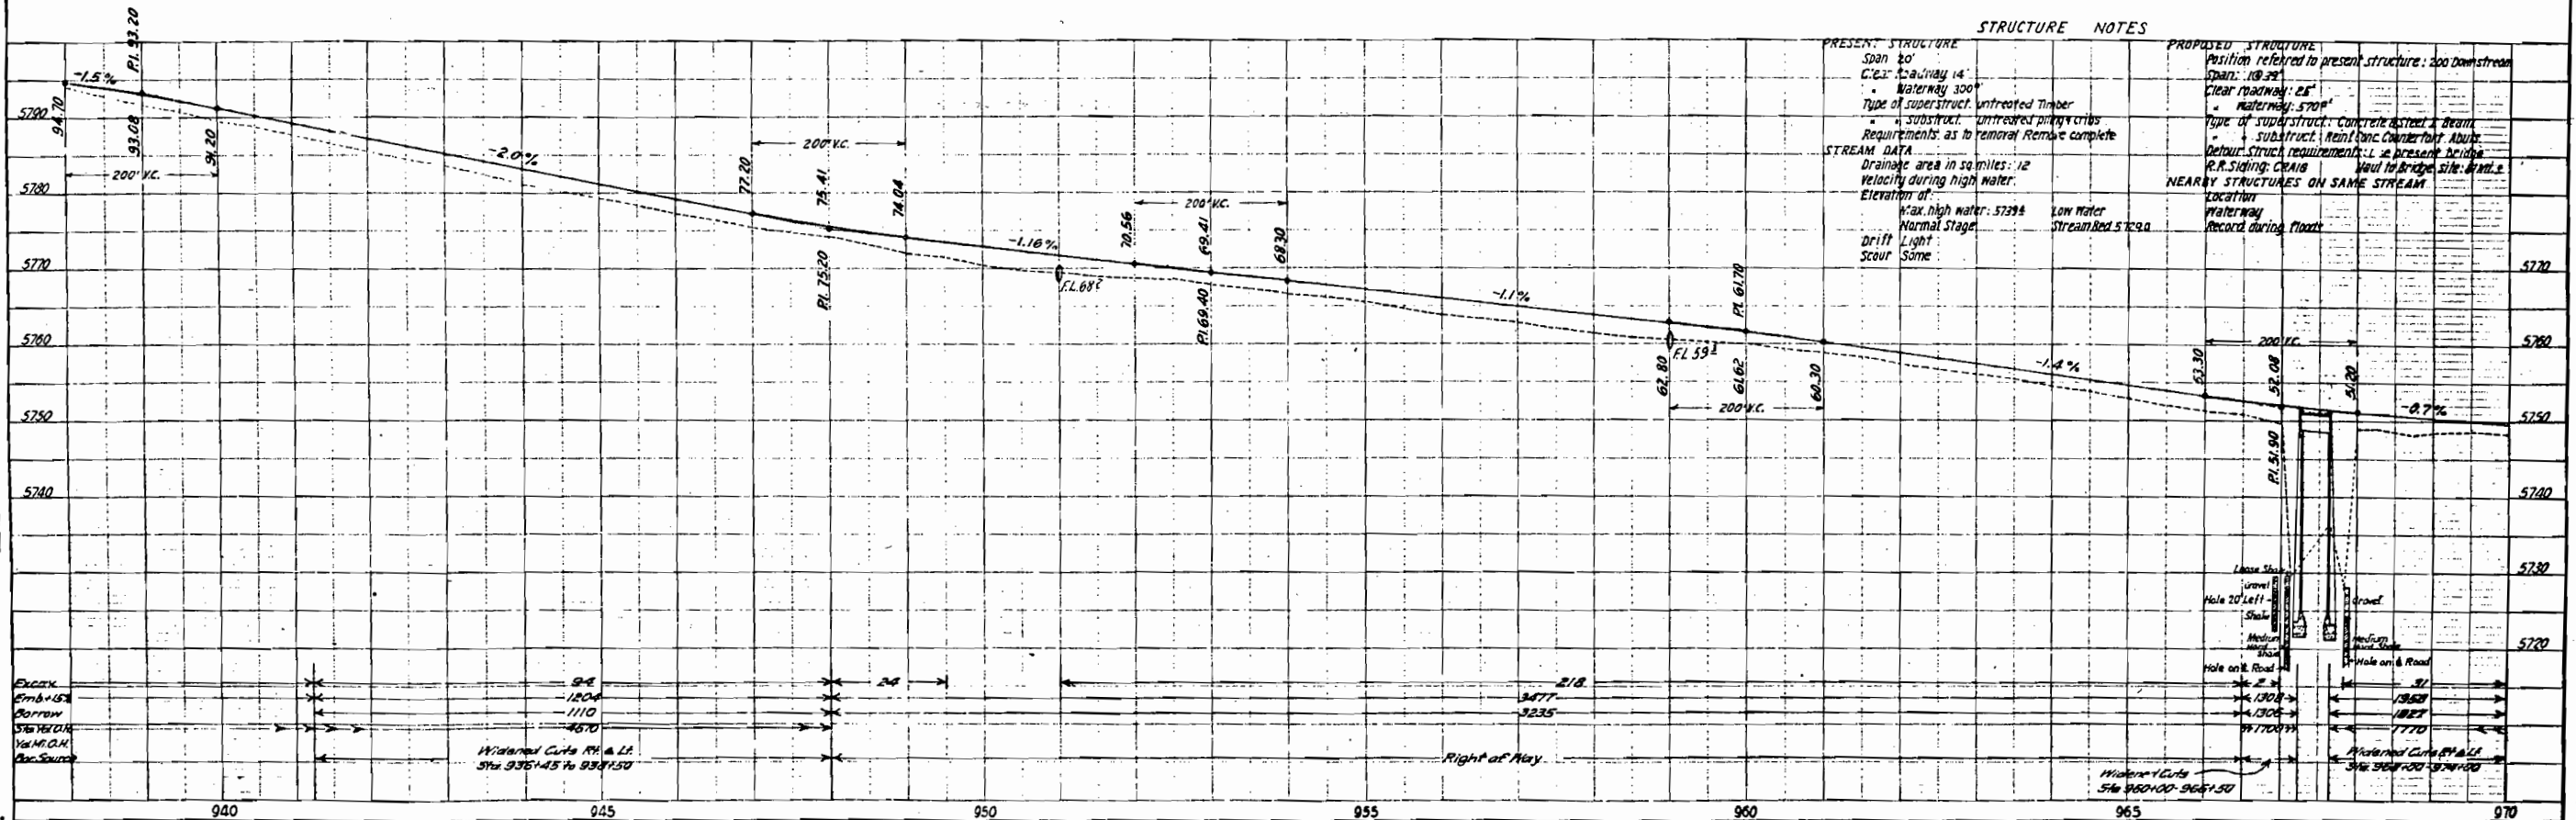

STRUCTURE NOTES


PRESENT STRUCTURE	PROPOSED STRUCTURE
Span 20'	Position referred to present structure: 200' Downstream
Clear: 14'	Span: 10'
Waterway: 300'	Clear roadway: 25'
Type of superstructure: Untreated Timber	Waterway: 570'
Substructure: Untreated pilings/crabs	Type of superstructure: Concrete Steel & Beam
Requirements: as to removal Remove complete	Substructure: Reinforced Concrete Abutts
STREAM DATA	Detour: Structure requirements: 1/2 in present bridge
Drainage area in sq miles: 12	P.R. Siding: GRAIS
Velocity during high water:	Vel to bridge site: 400 ft
Elevation of:	NEARBY STRUCTURES ON SAME STREAM
Max. high water: 5739.4	Location
Normal Stage	Waterway
Drift	Record during Flood
Scour	

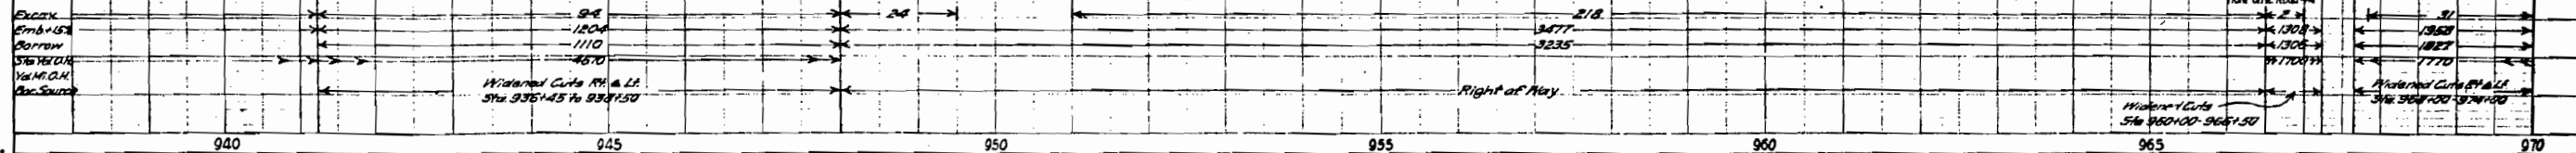


STATE	FED. AID	PROJECT NO.	SHEET NO.	TOTAL SHEETS
COLO.	71128-102	1741P-18	24	

Rev. 7/1/28-102

PLAN	DATE	BY	CHKD.
REVISIONS			
NOTE BOOK			
NO.			


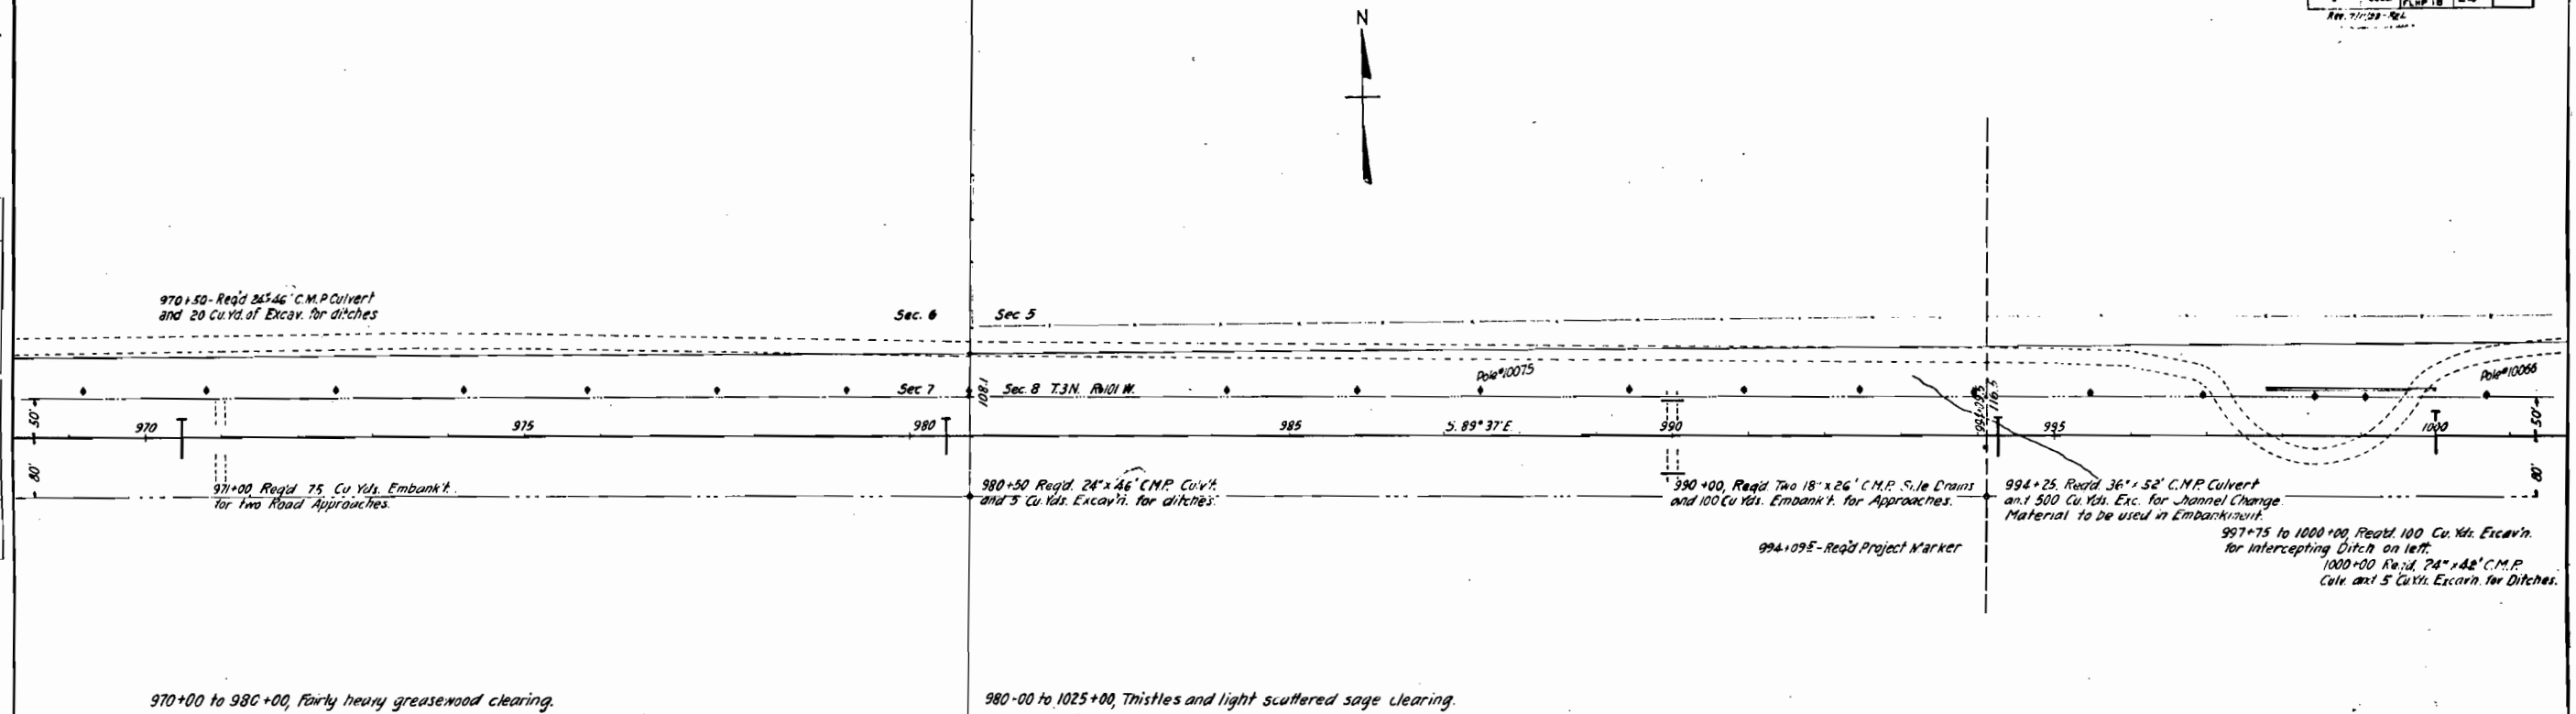


PROFILE	DATE	BY	CHKD.
REVISIONS			
NOTE BOOK			
NO.			

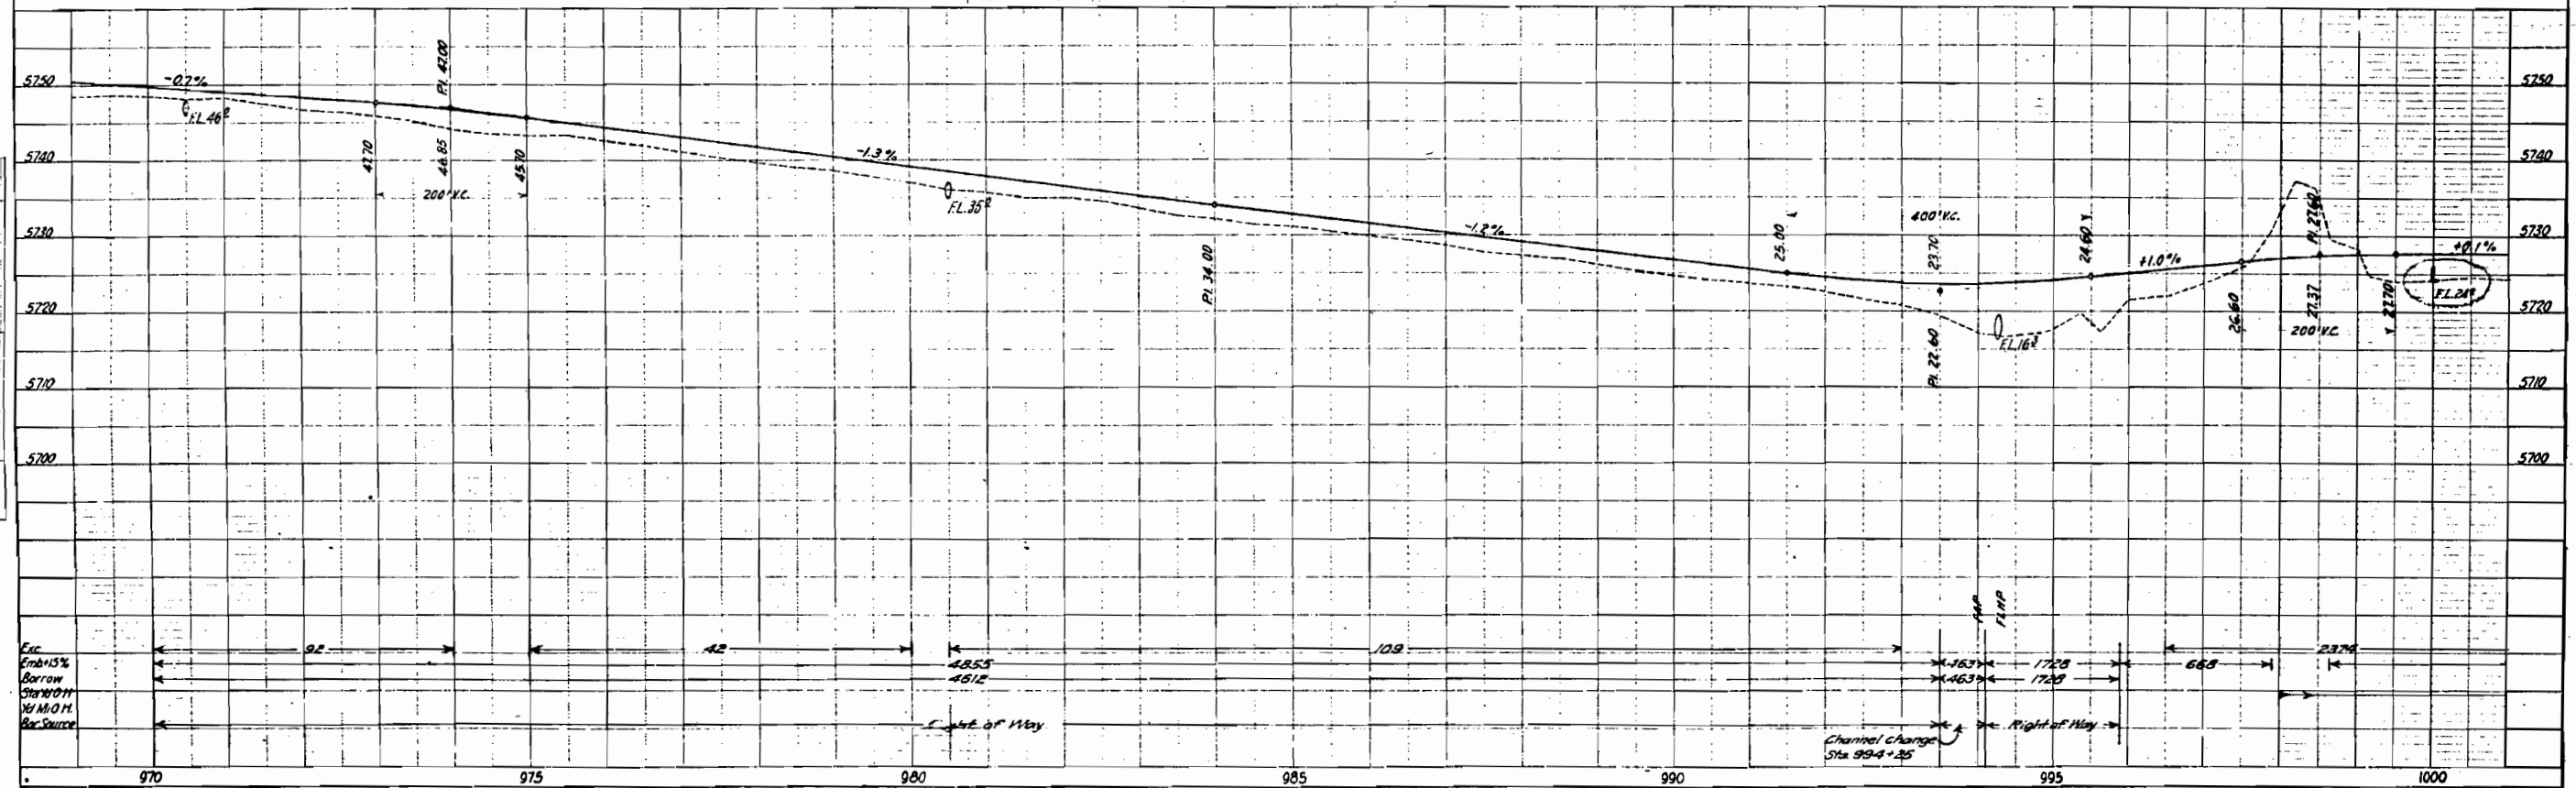

PLAN	SURVEYED	DATE
NOTE BOOK	ALGAMA CHICAGO	
NO.	RT. OF WAY CHICAGO	

PROFILE	SURVEYED	DATE
NOTE BOOK	ALGAMA CHICAGO	
NO.	STRUCTURE N. TAYNE CHICAGO	

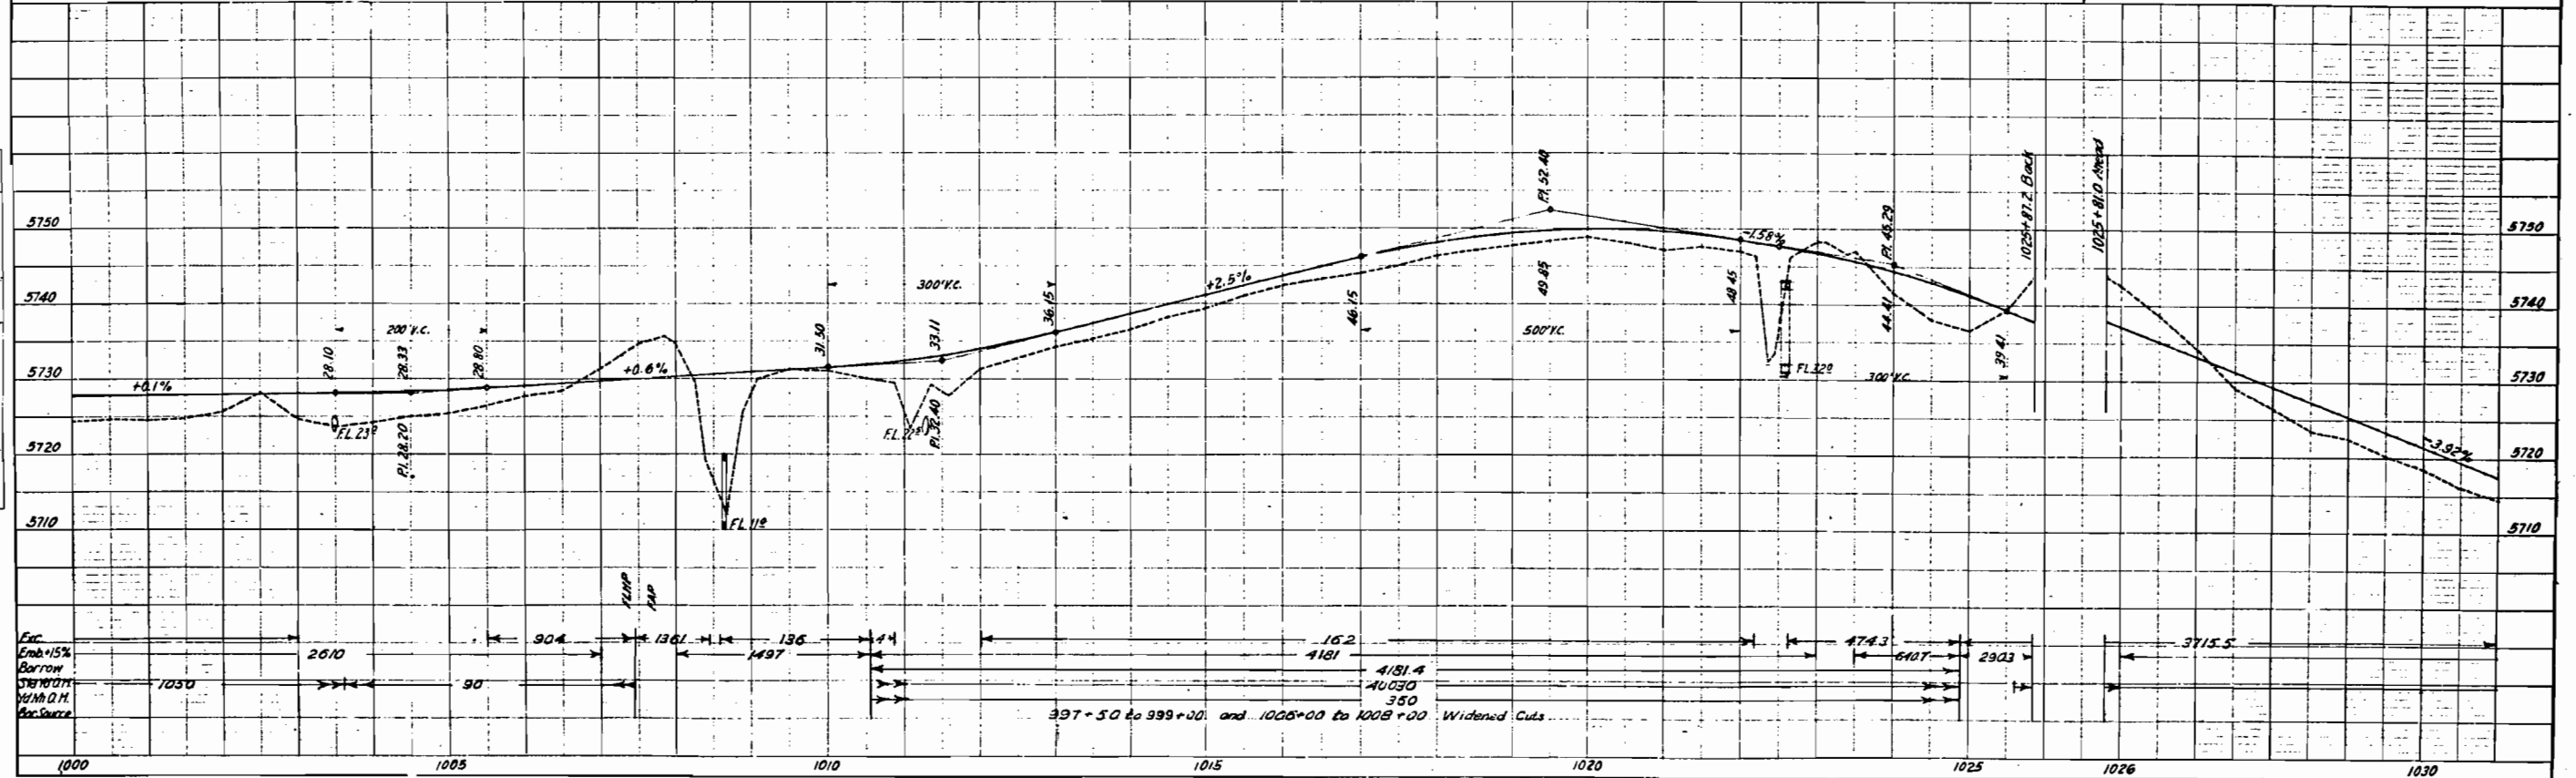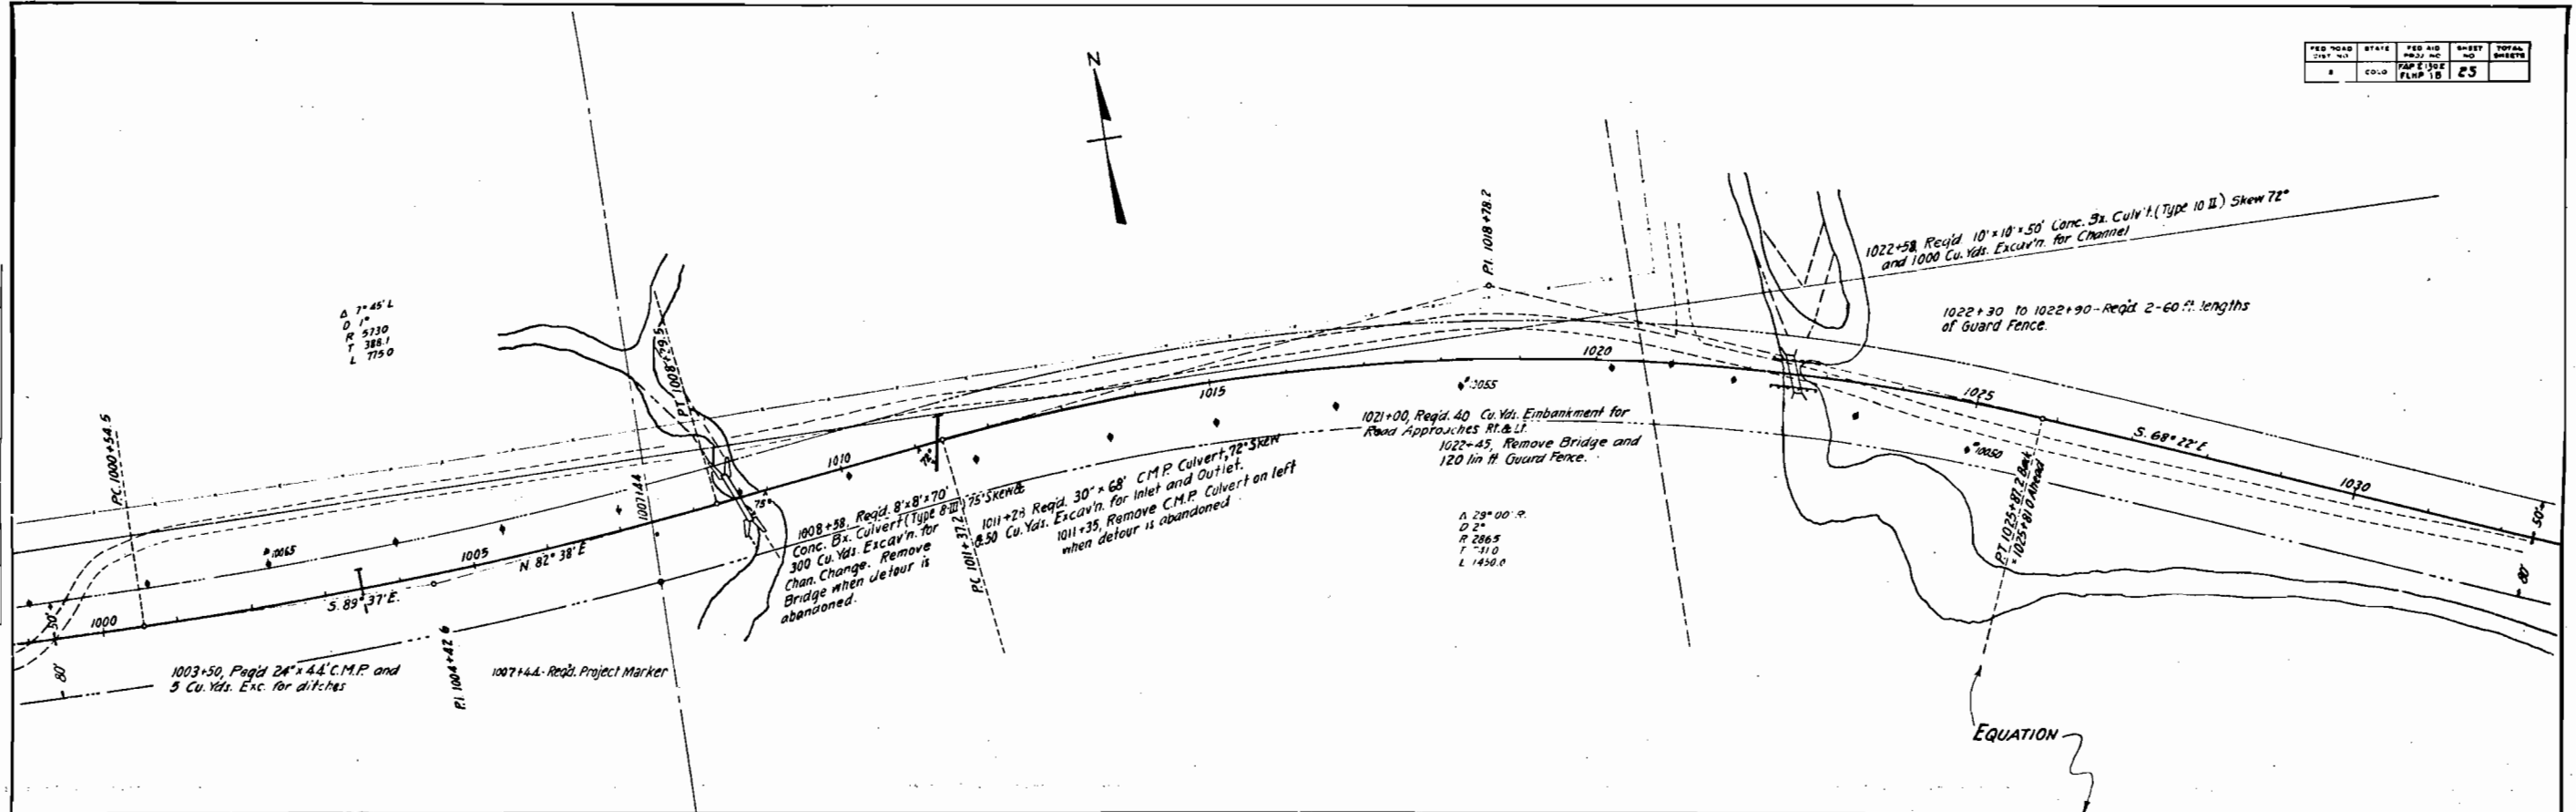





S. Bureau of Reclamation
Office Engineer




7.3 N, R. 101 W.

FLK 18 27
PAGE 200
Rev. 11 1964


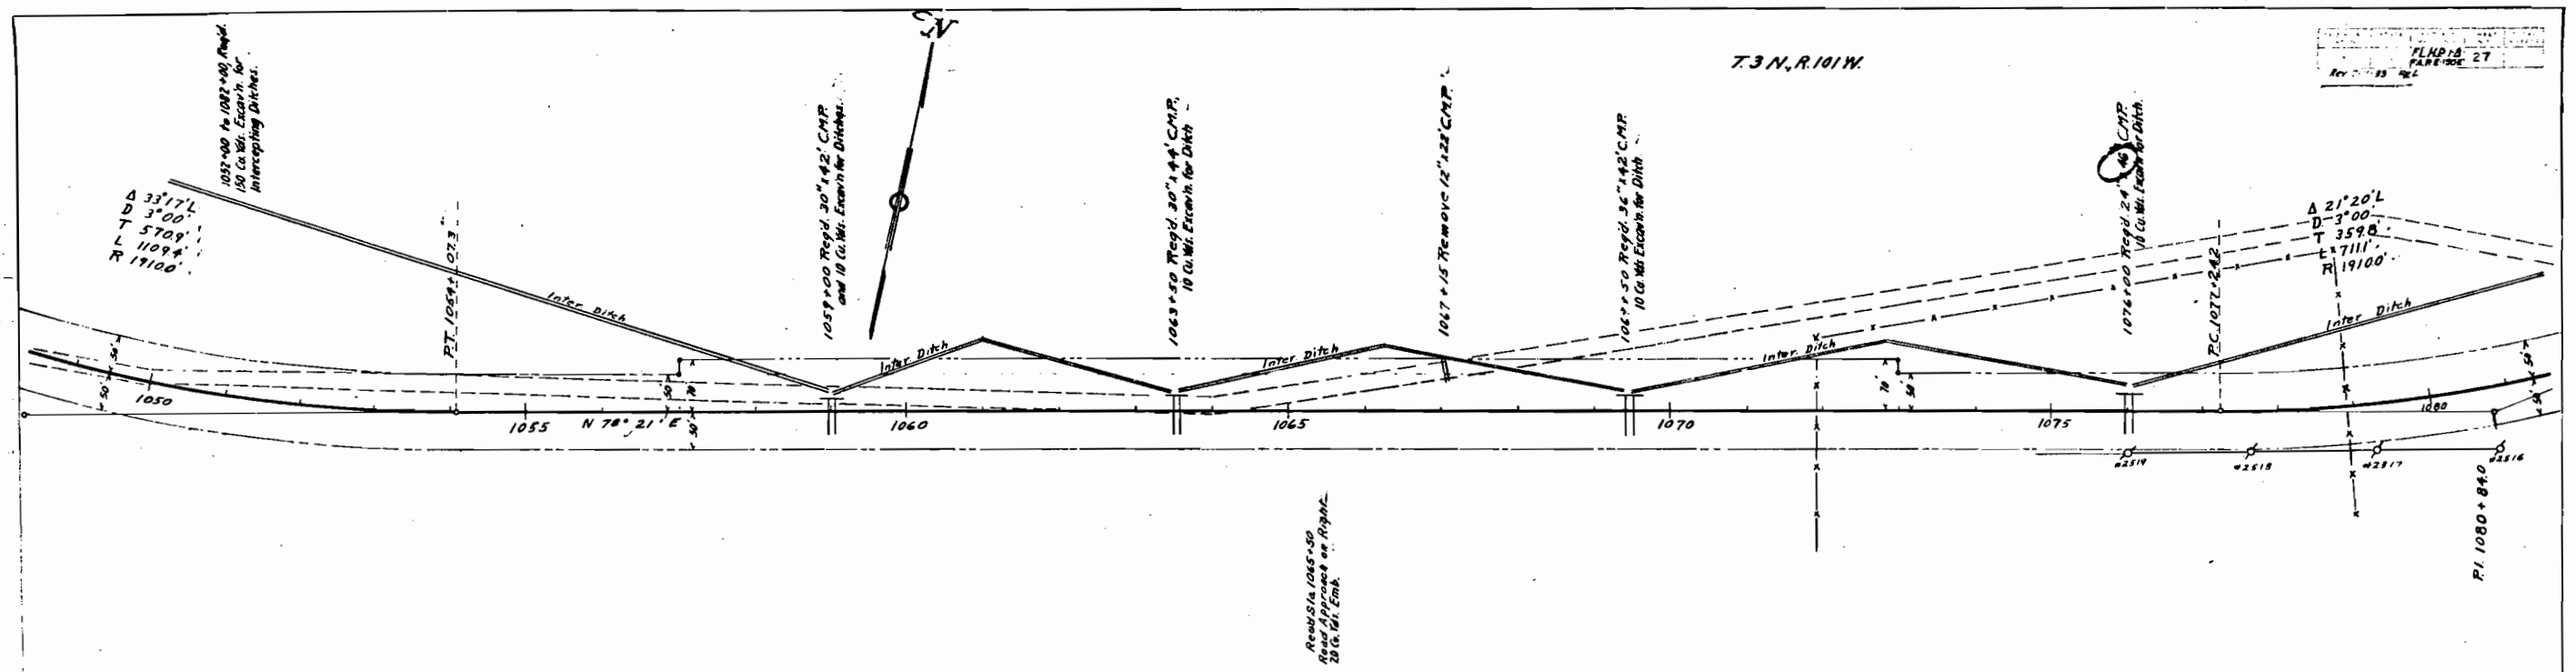



Nth Sec. 9
Hudson H. Bubar

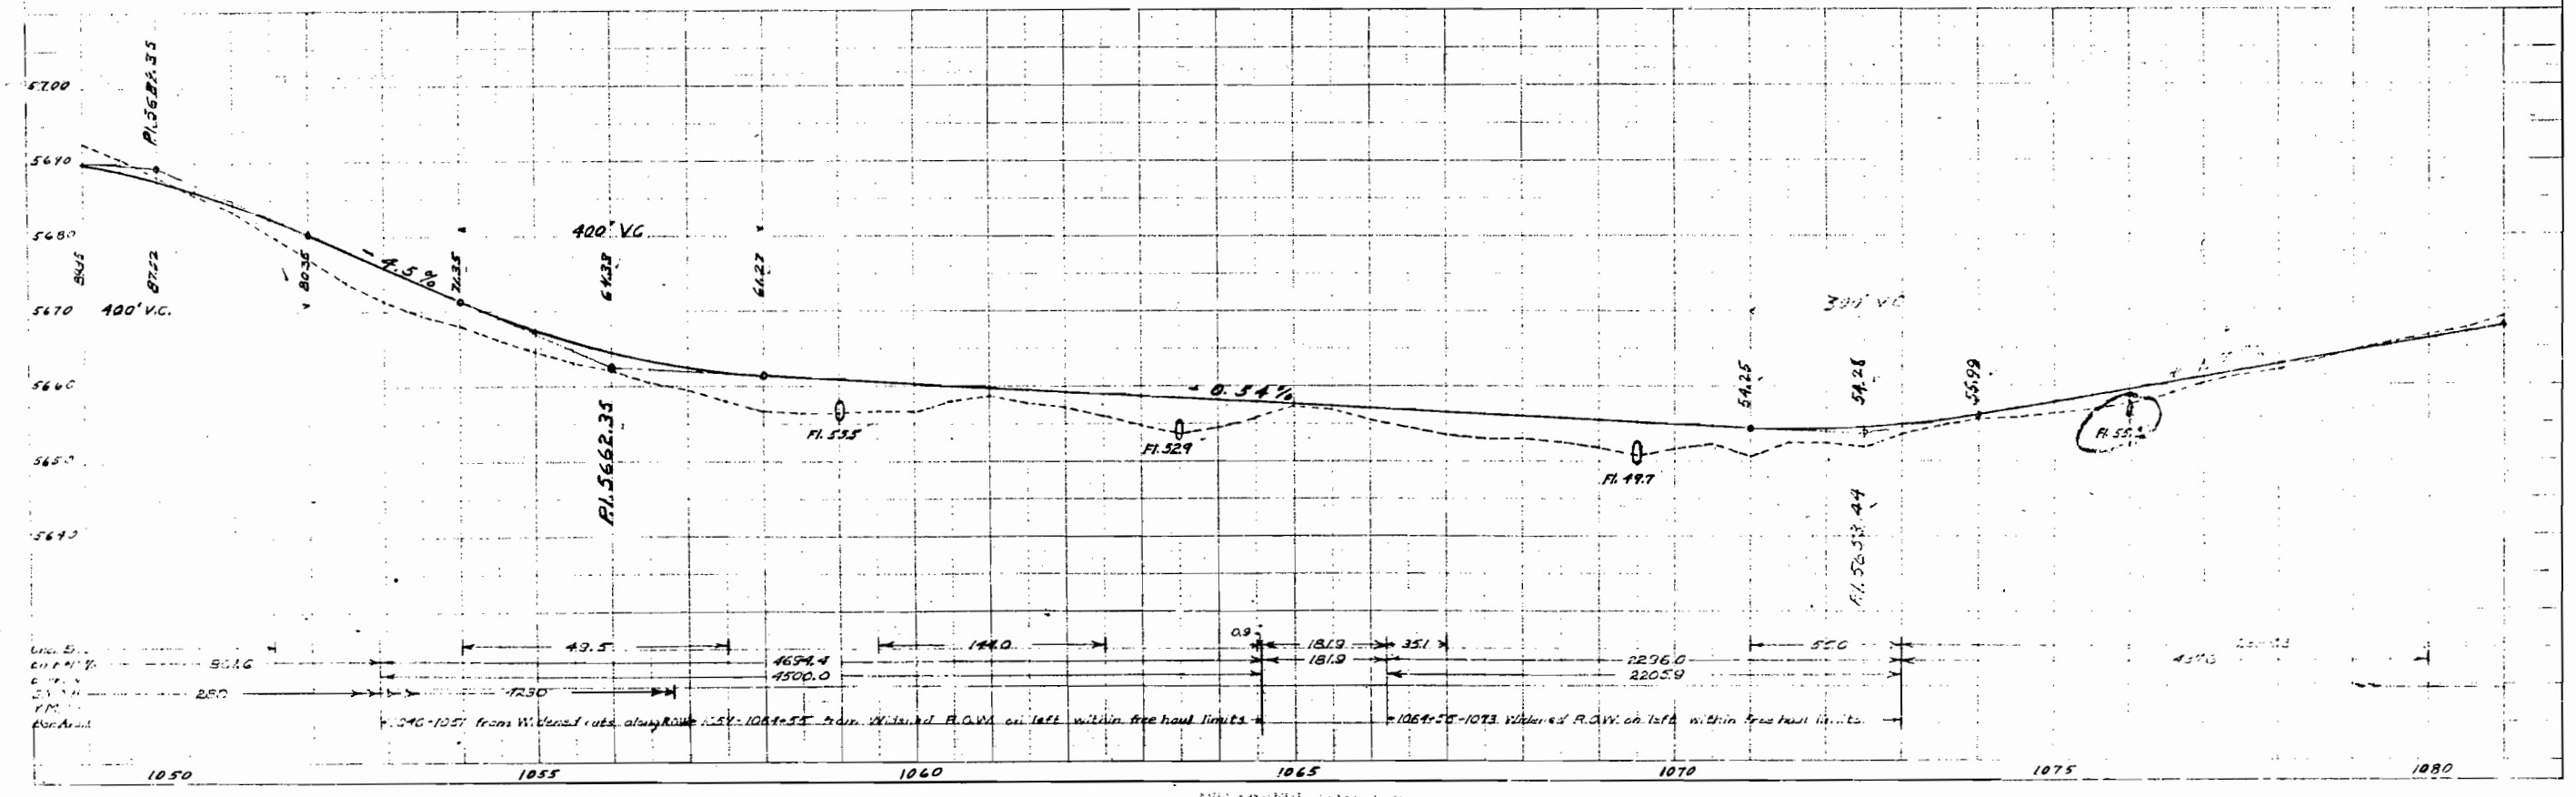

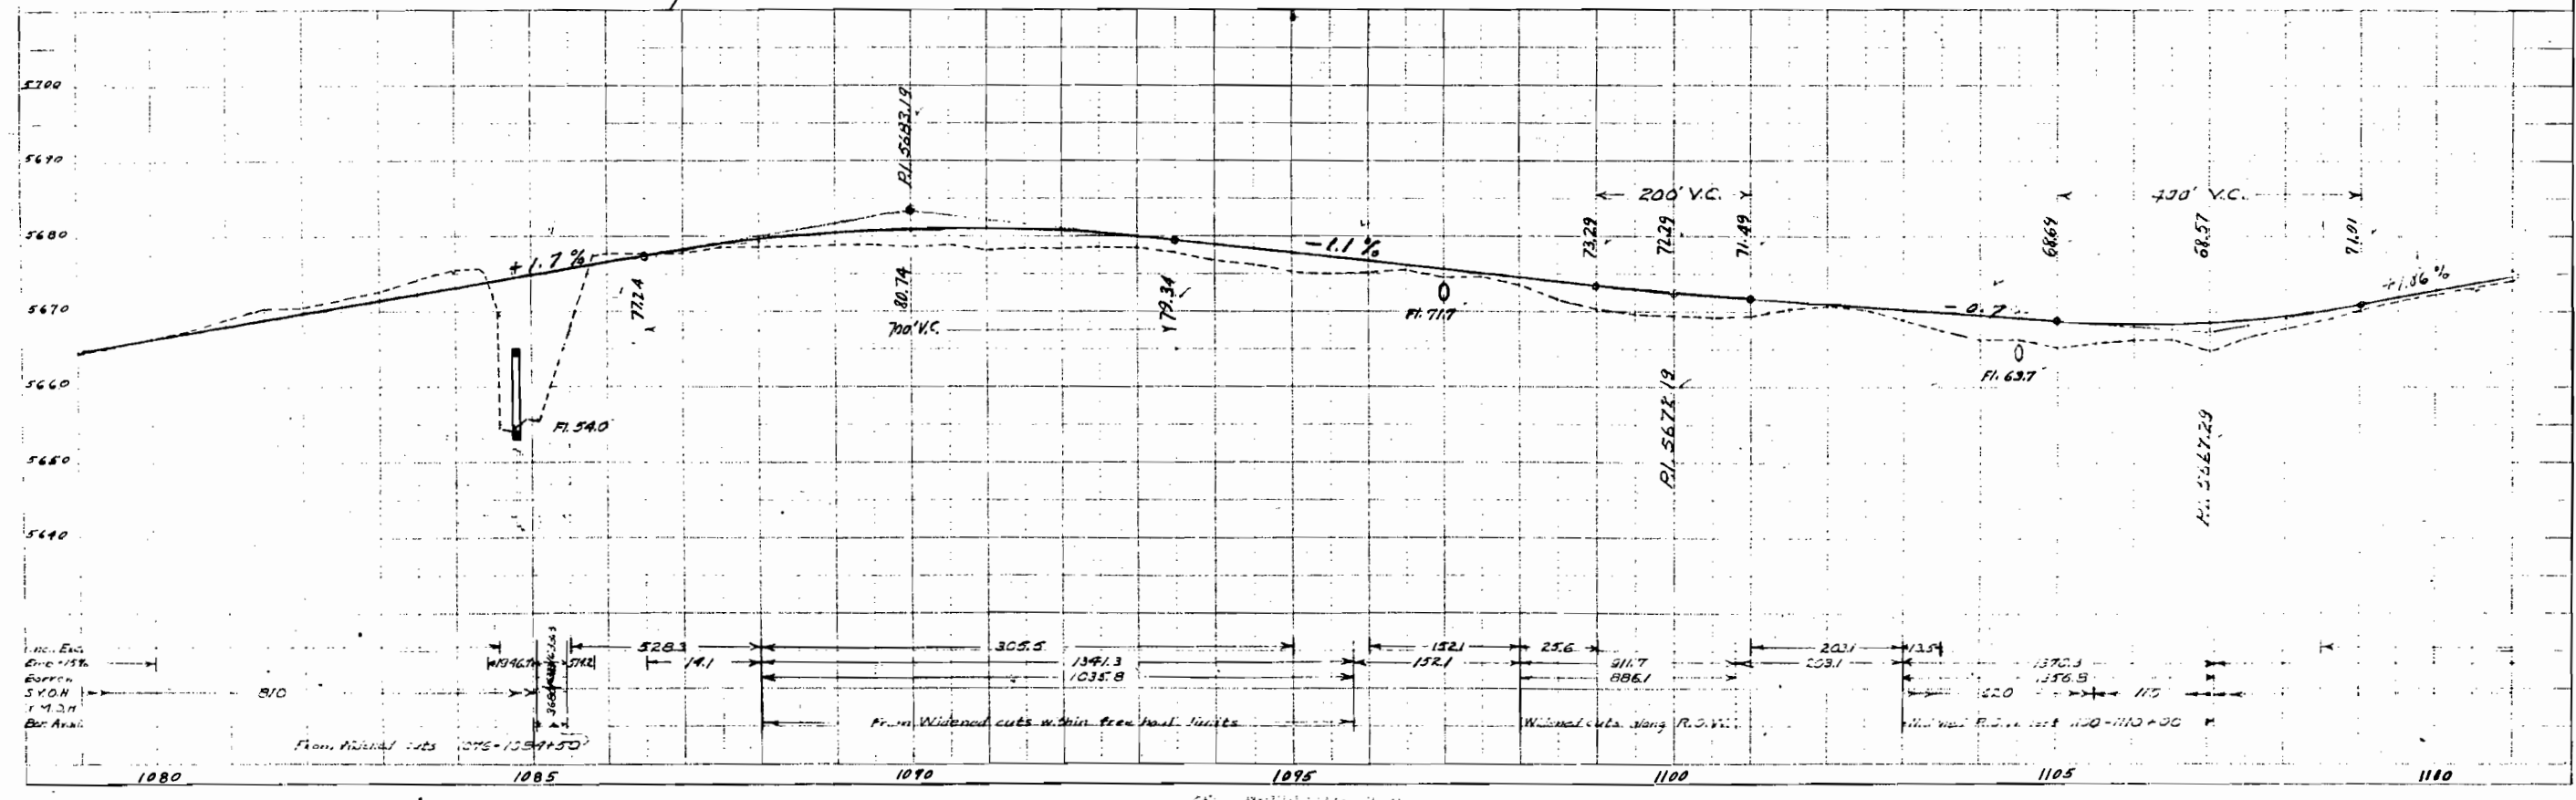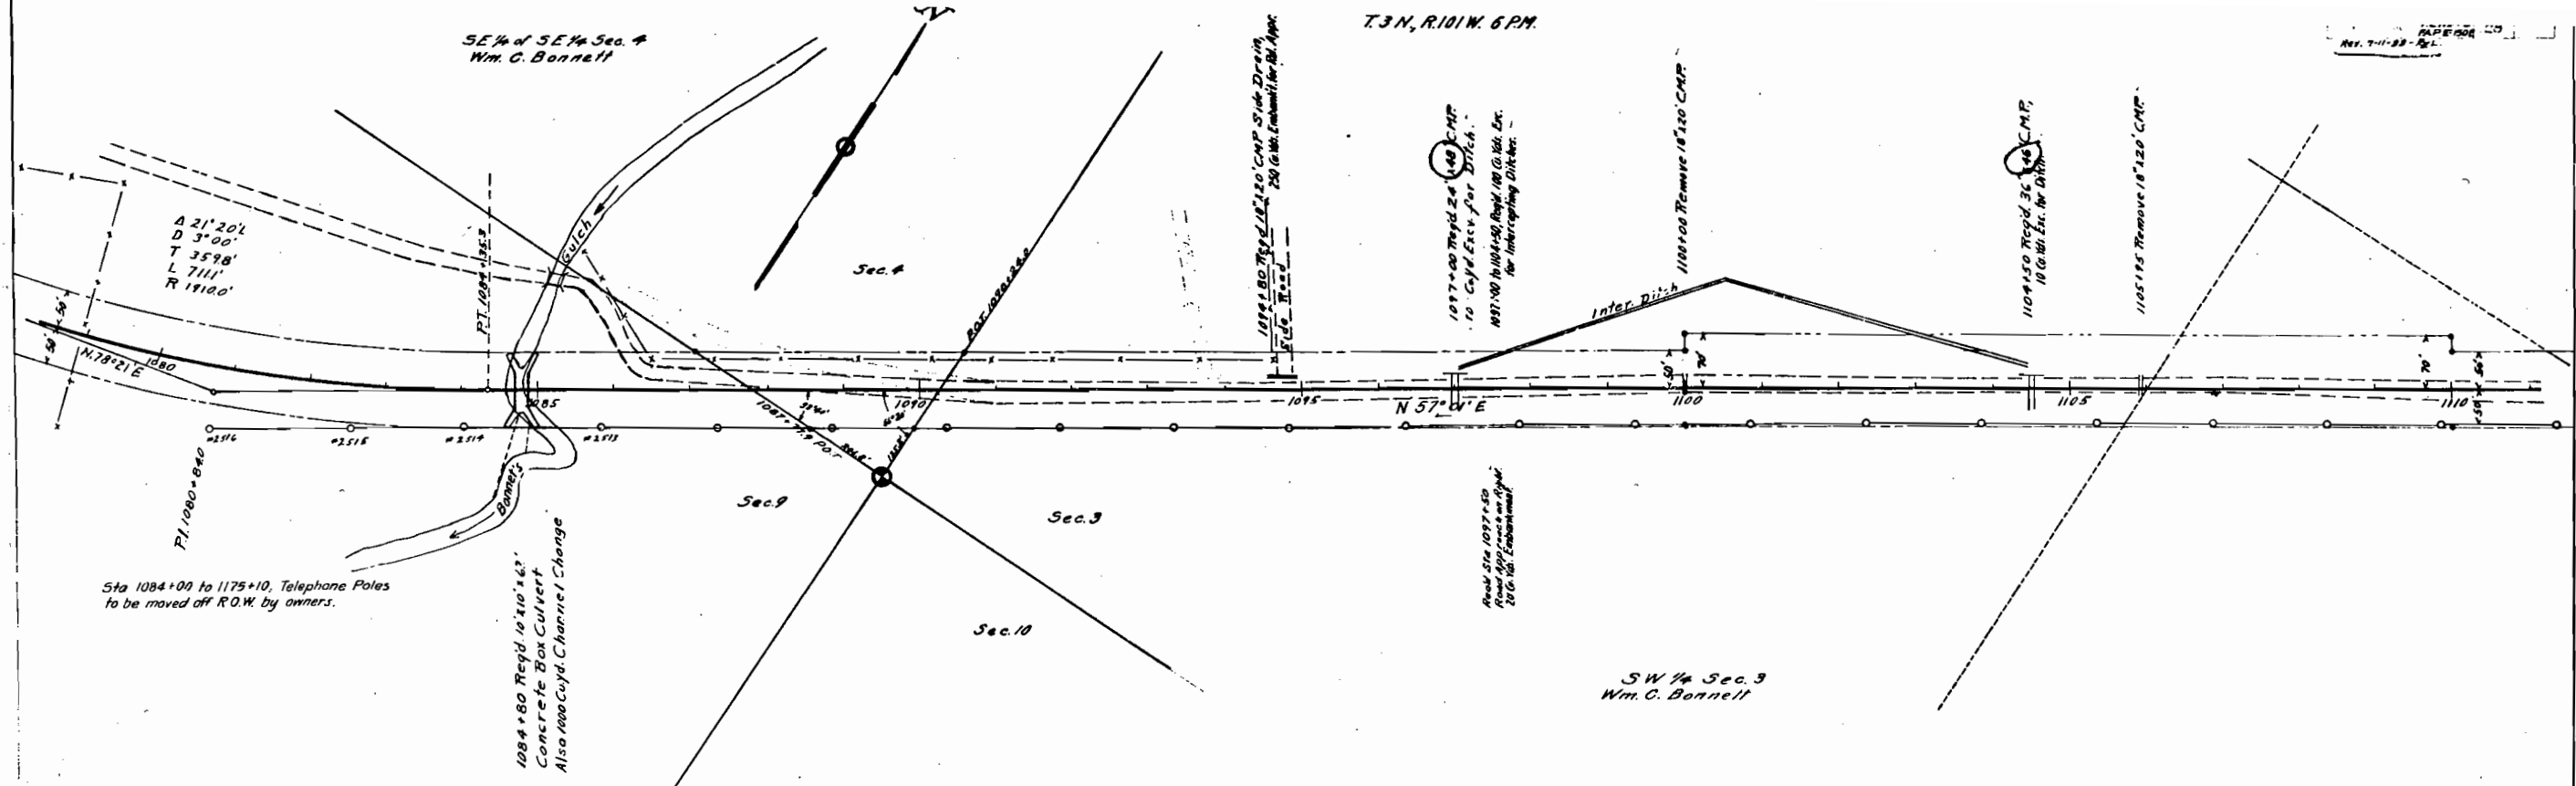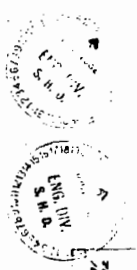

FLORIDA 29
FAPE-DOE
REV 7-11-88 AGE

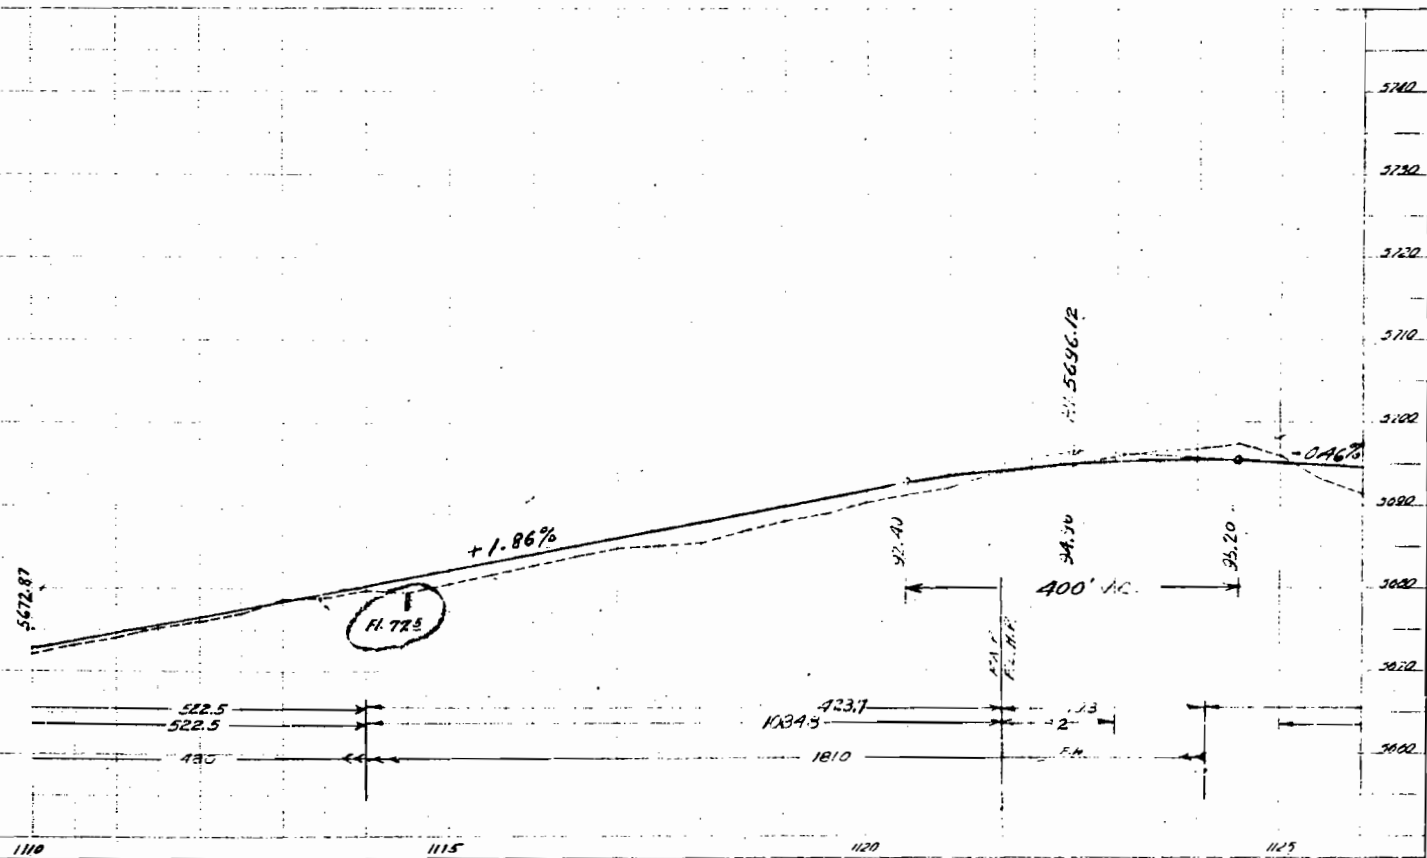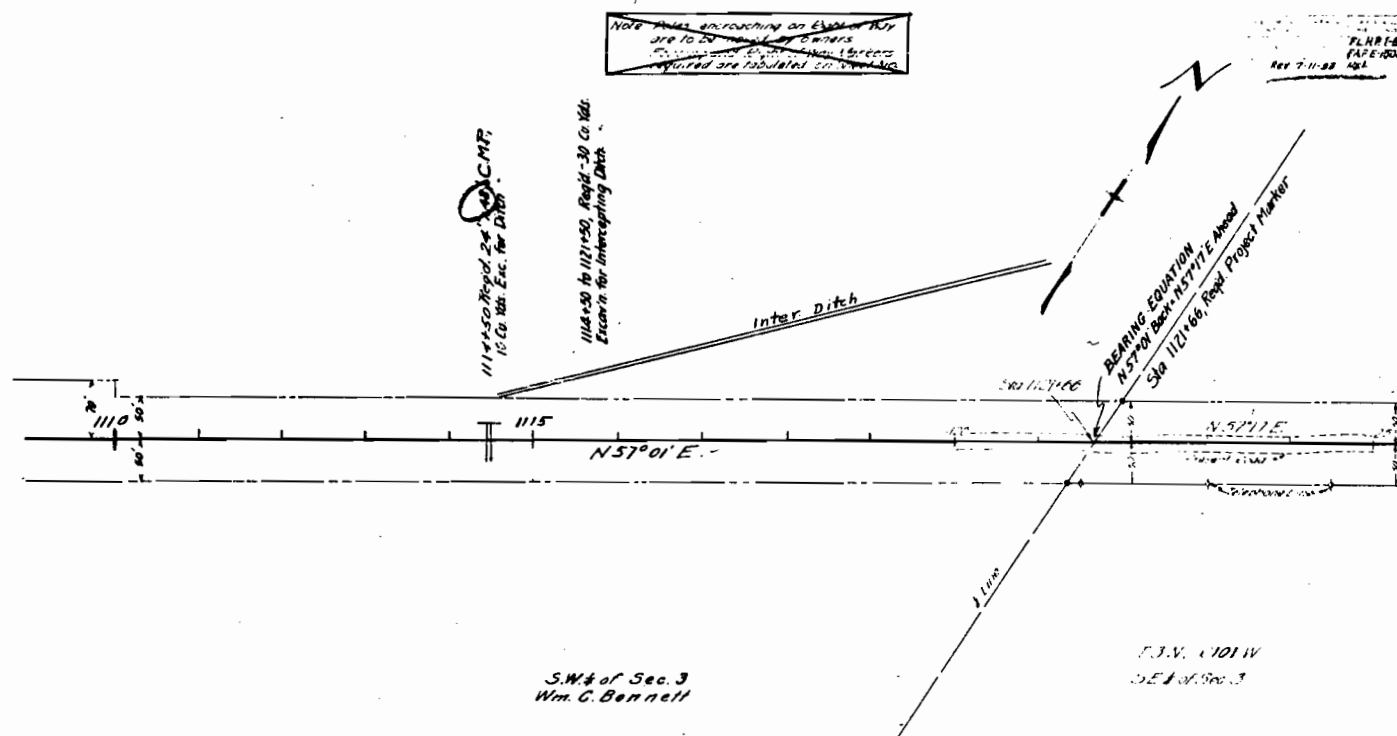

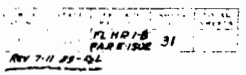

PROPOSED STRUCTURE

Position referred to present structure

தேதி: 30.23

Clear Roads

TYPE of SUPER

"subst"

Detour struct

R. R. Siding: CR.

NEARBY STRUCTURE:
Location

Waterway:

Record during

1000

[illegible]

1000

1	2	
---	---	---	---	---	---	---	---	---	----	----	-----	-----	

4

[illegible]

100

[illegible]

1000

[illegible]

100

1000

[illegible]

Figure 1 illustrates the experimental setup. A subject is seated at a table, viewing a video screen. A video camera is positioned above the screen. A target is placed on the table. A horizontal arrow indicates the direction of movement from the starting point to the target. A vertical arrow indicates the direction of movement from the starting point to the video screen. A horizontal arrow indicates the direction of movement from the video screen to the target. A vertical arrow indicates the direction of movement from the video screen to the video camera.

100

2017年12月15日 星期五

Figure 1. Schematic representation of the experimental design. The subjects were divided into two groups: the control group and the experimental group. The control group received a standard diet, while the experimental group received a diet supplemented with 10% of the total energy from fat. The subjects were then divided into two subgroups: the control subgroup and the experimental subgroup. The control subgroup received a standard diet, while the experimental subgroup received a diet supplemented with 10% of the total energy from fat. The subjects were then divided into two subgroups: the control subgroup and the experimental subgroup. The control subgroup received a standard diet, while the experimental subgroup received a diet supplemented with 10% of the total energy from fat.

• **1** **1** **1**

$\frac{1}{\sqrt{2}} \begin{pmatrix} 1 & -i \\ 0 & 1 \end{pmatrix}$

1000

A schematic diagram of the experimental setup. It shows a subject seated at a table, viewing a video screen. A camera is positioned above the screen. A horizontal line is drawn on the screen, representing the horizontal plane. A vertical line is drawn on the screen, representing the vertical plane. The subject's hand is positioned near the intersection of these lines. The diagram is labeled with 'A' and 'B' at the bottom.

1	2	
---	---	---	---	---	---	---	---	---	----	----	-----	-----	

Figure 1. Schematic representation of the experimental design. The subjects were divided into two groups: the control group and the experimental group. The control group was divided into two subgroups: the control group and the experimental group. The experimental group was divided into two subgroups: the control group and the experimental group. The control group was divided into two subgroups: the control group and the experimental group. The experimental group was divided into two subgroups: the control group and the experimental group.


•	:	:	•
---	---	---	---

30

220

678 Cu Yd N



1100

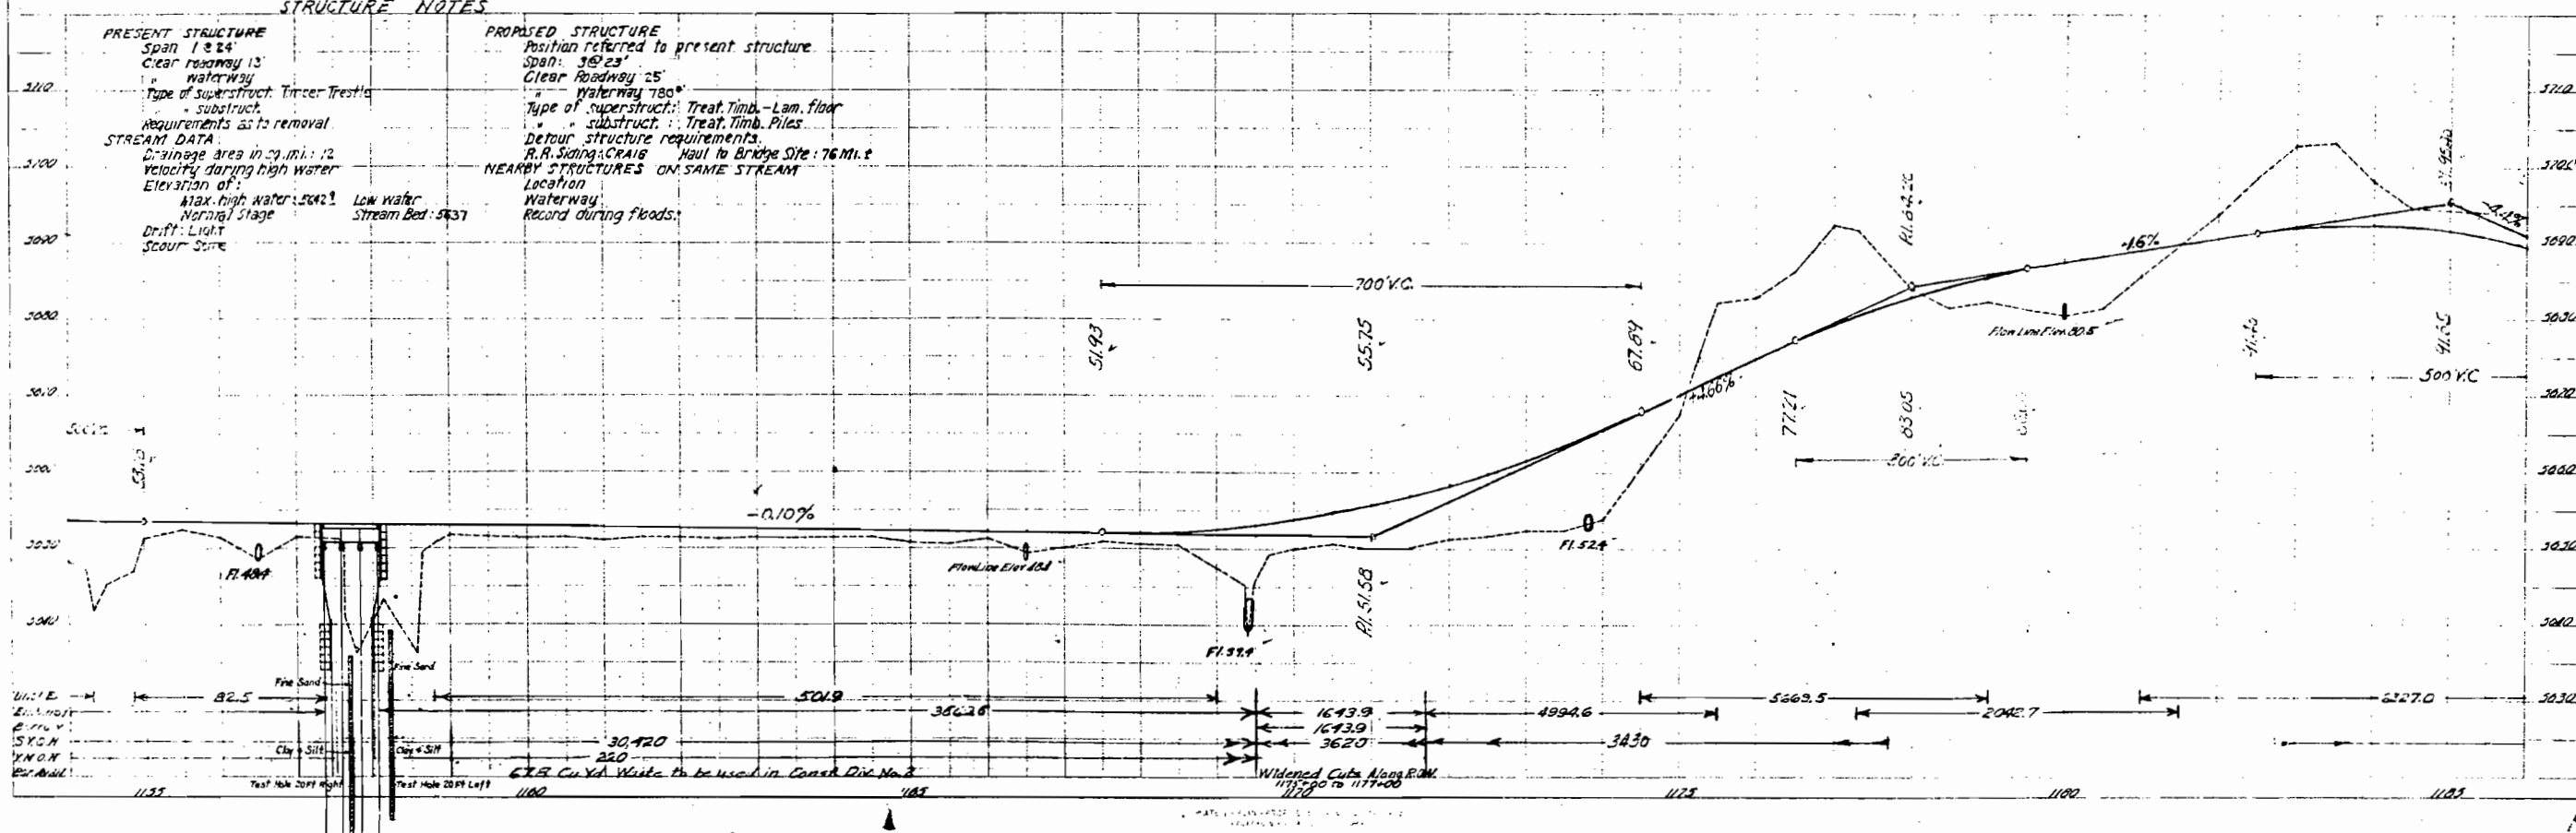


T3N, R10W



FLMP 18
FAP 1506

Notes: Easements encroaching on Right of Way are to be removed by owners. Existing and Proposed Way markers Easements are tabulated on sheet No.

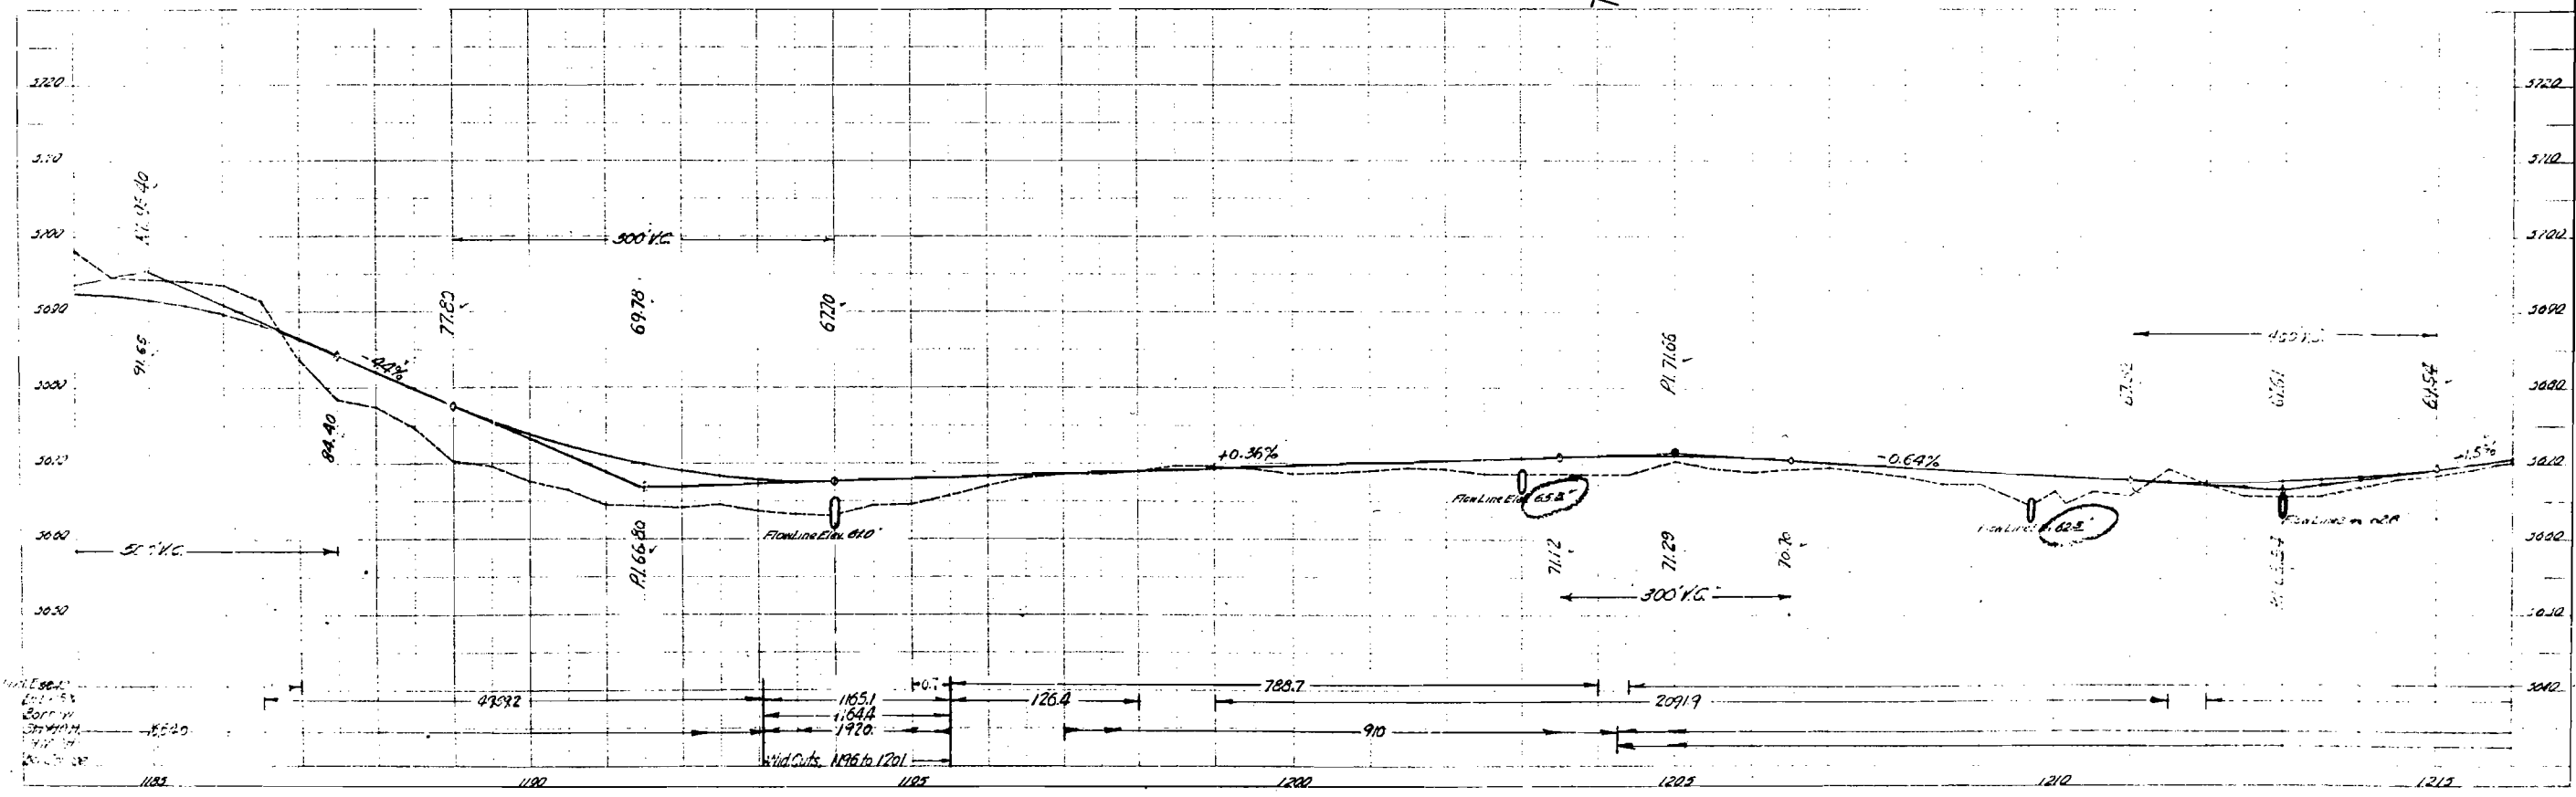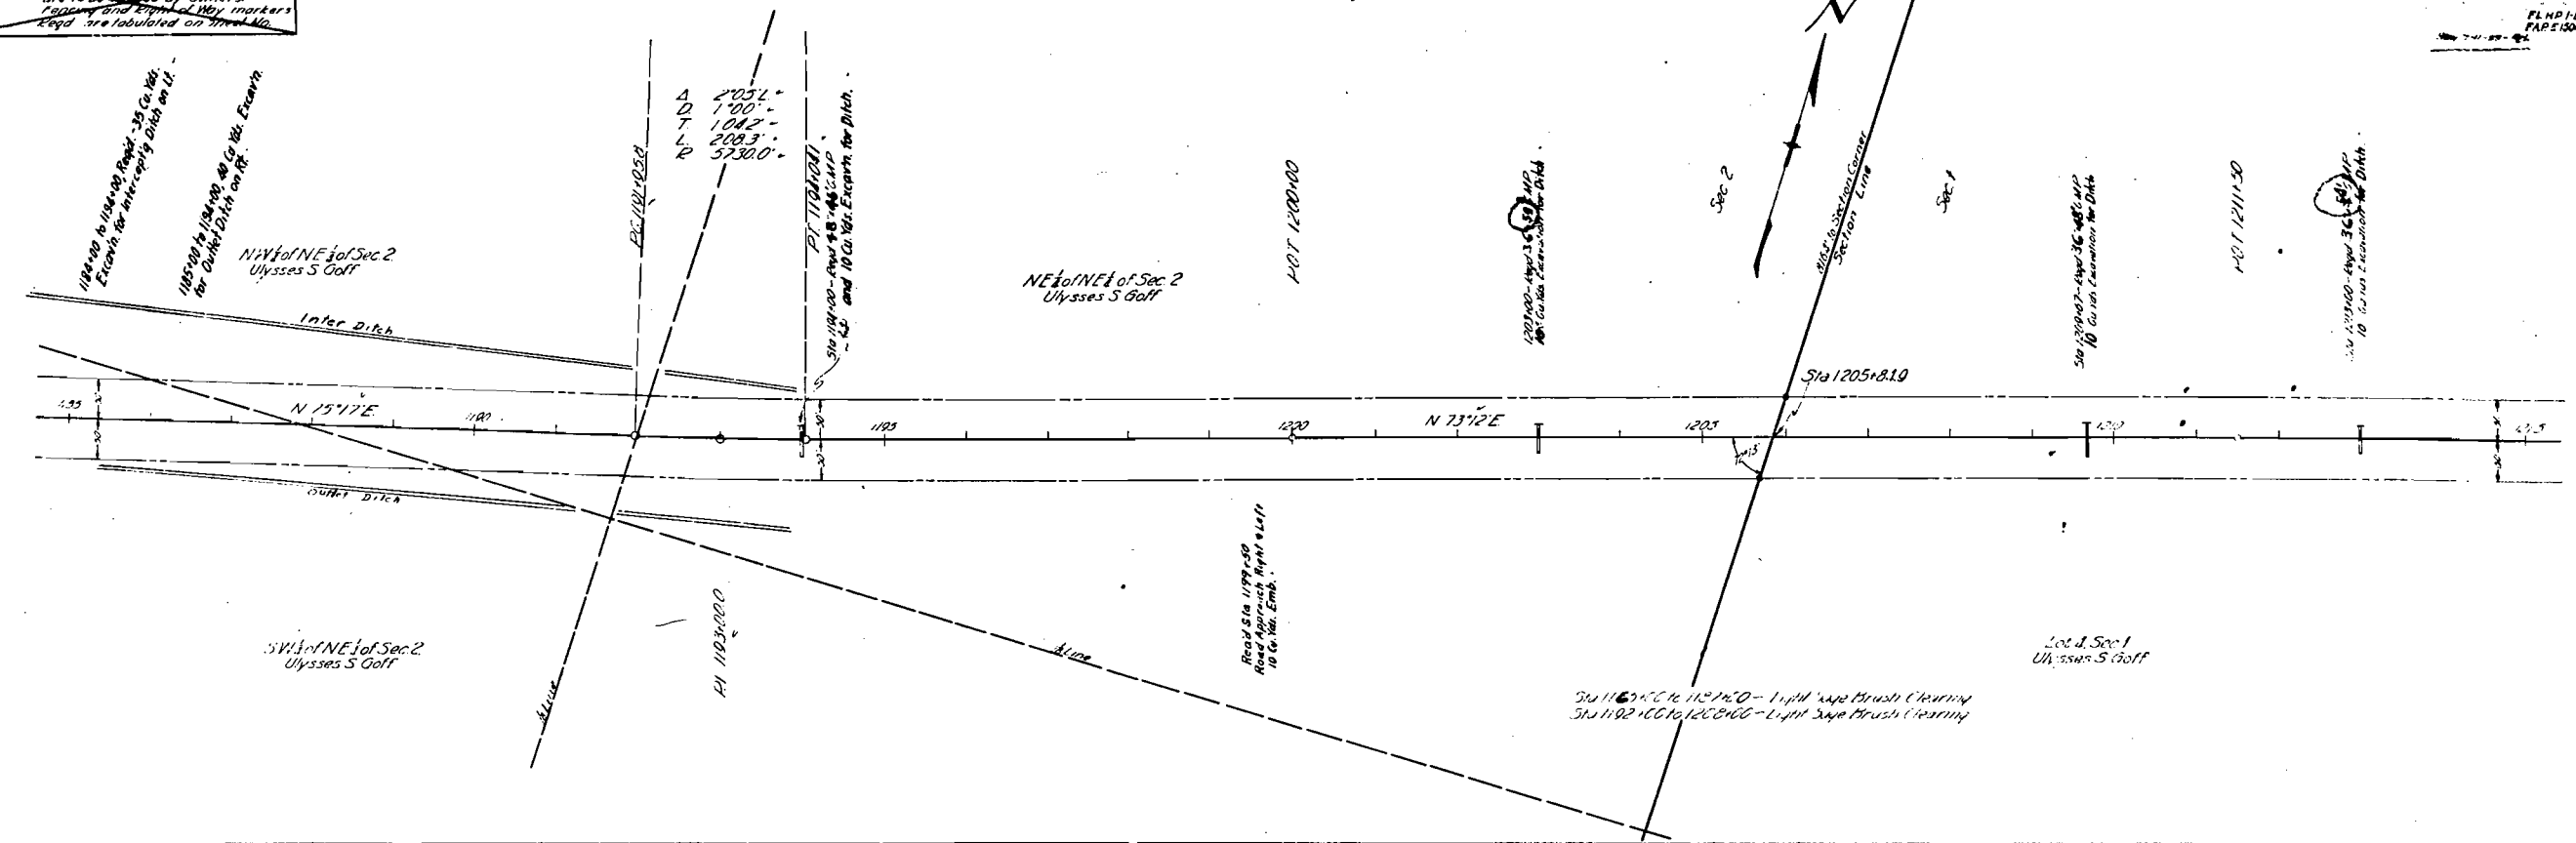


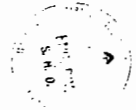


S. H. S. 10 12 32

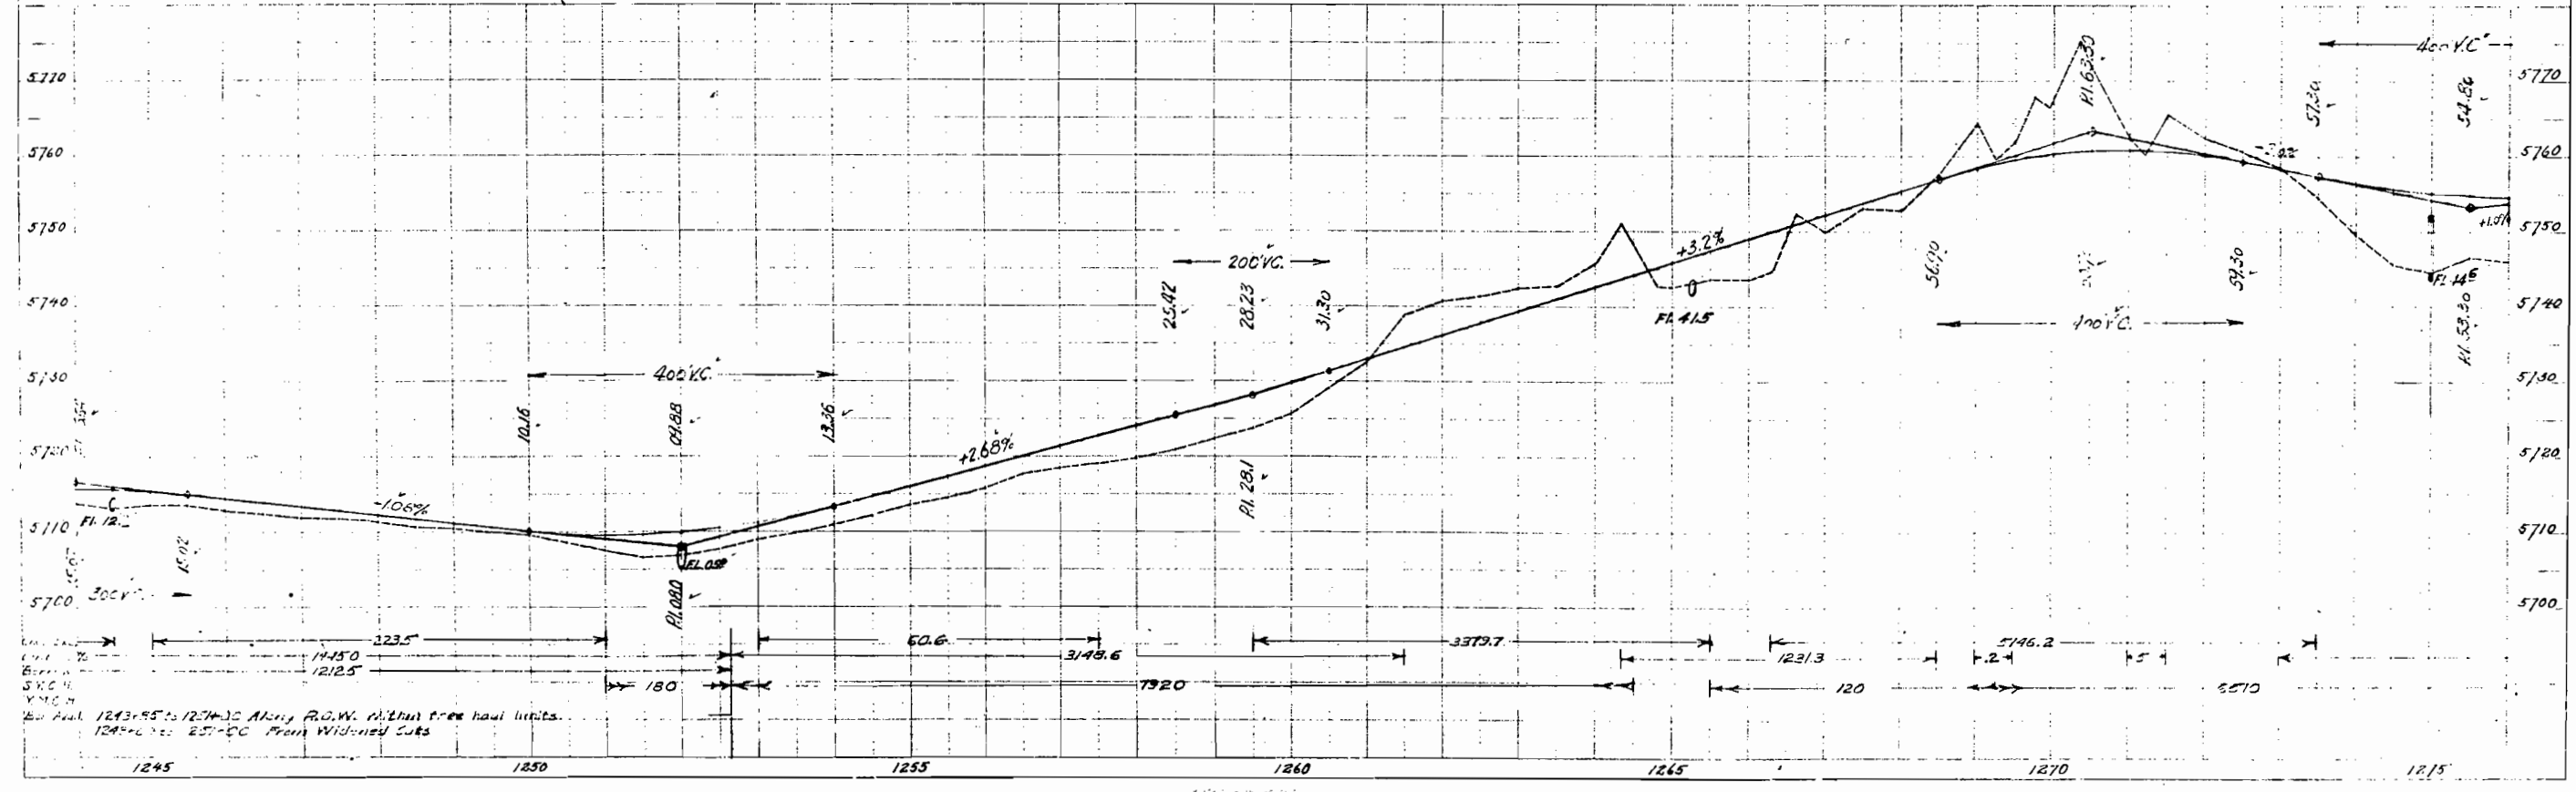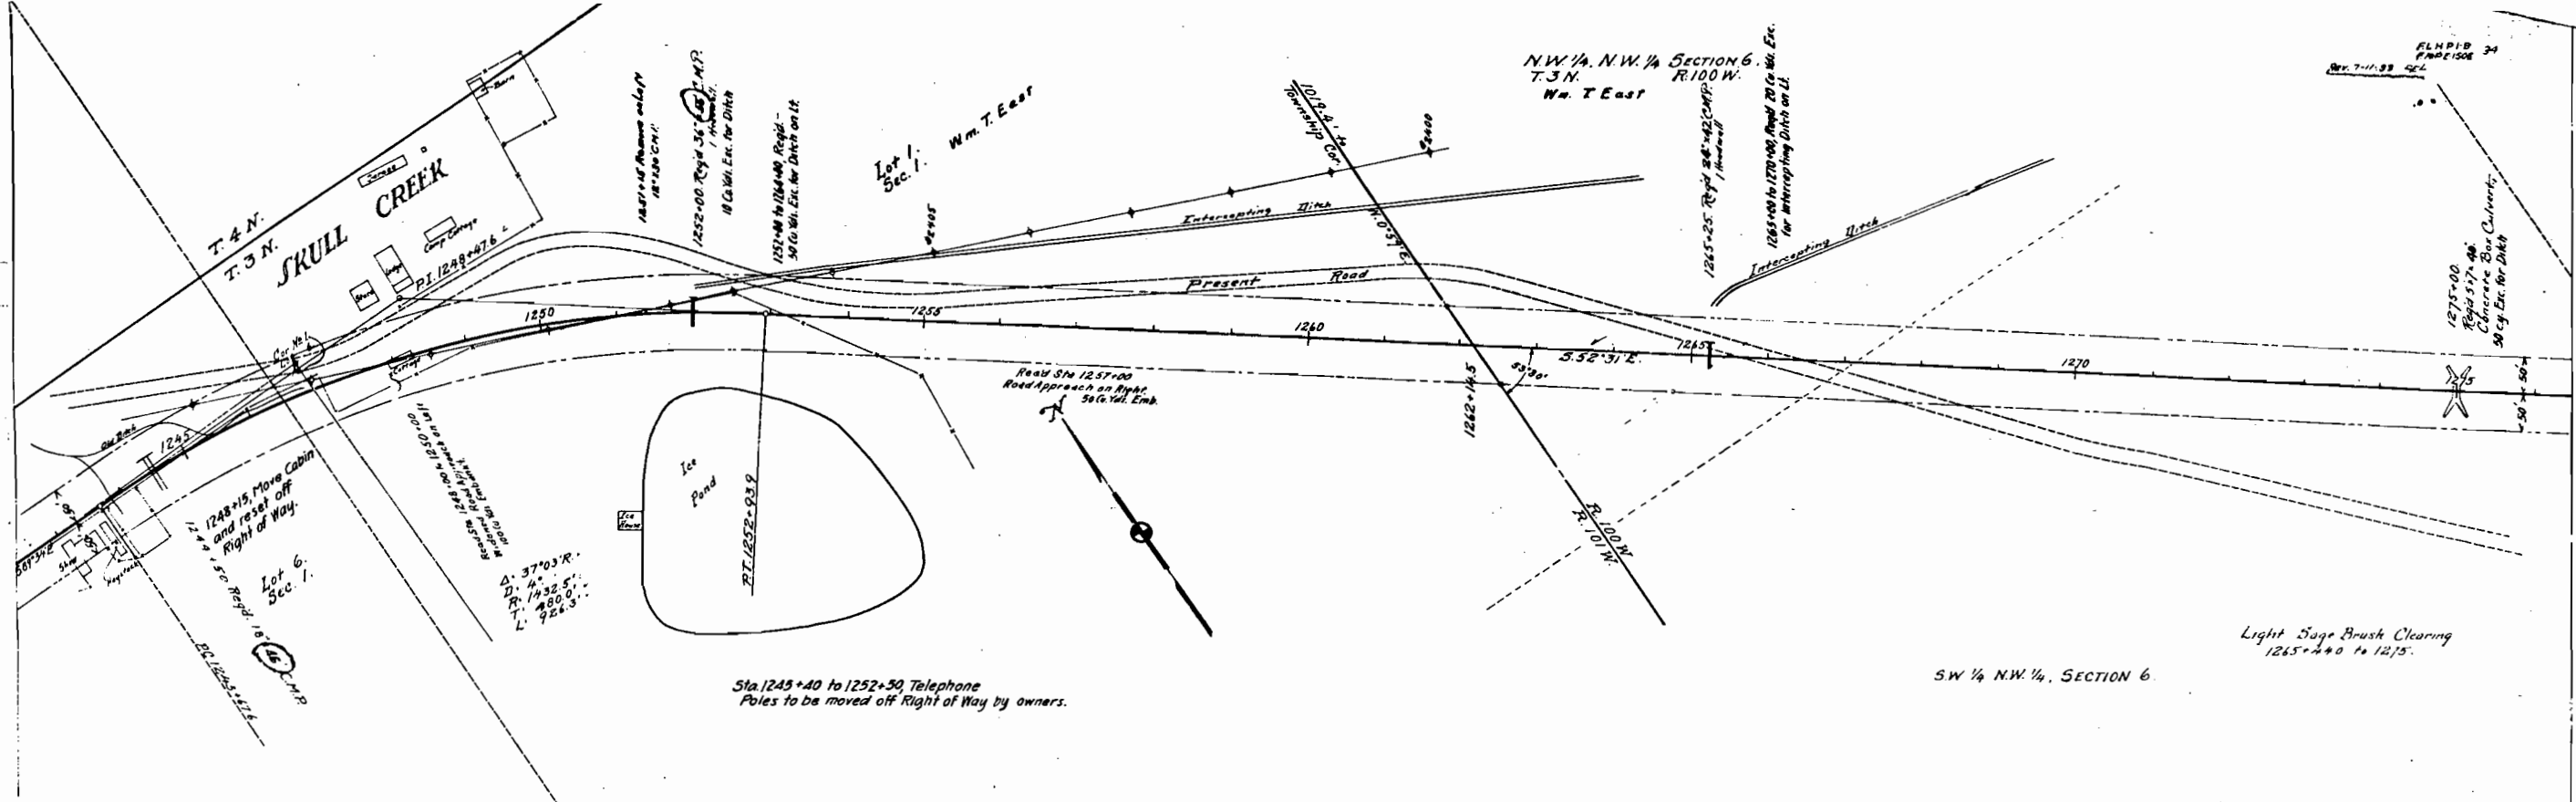


Robt Greisiger 10 12
Glen Soper

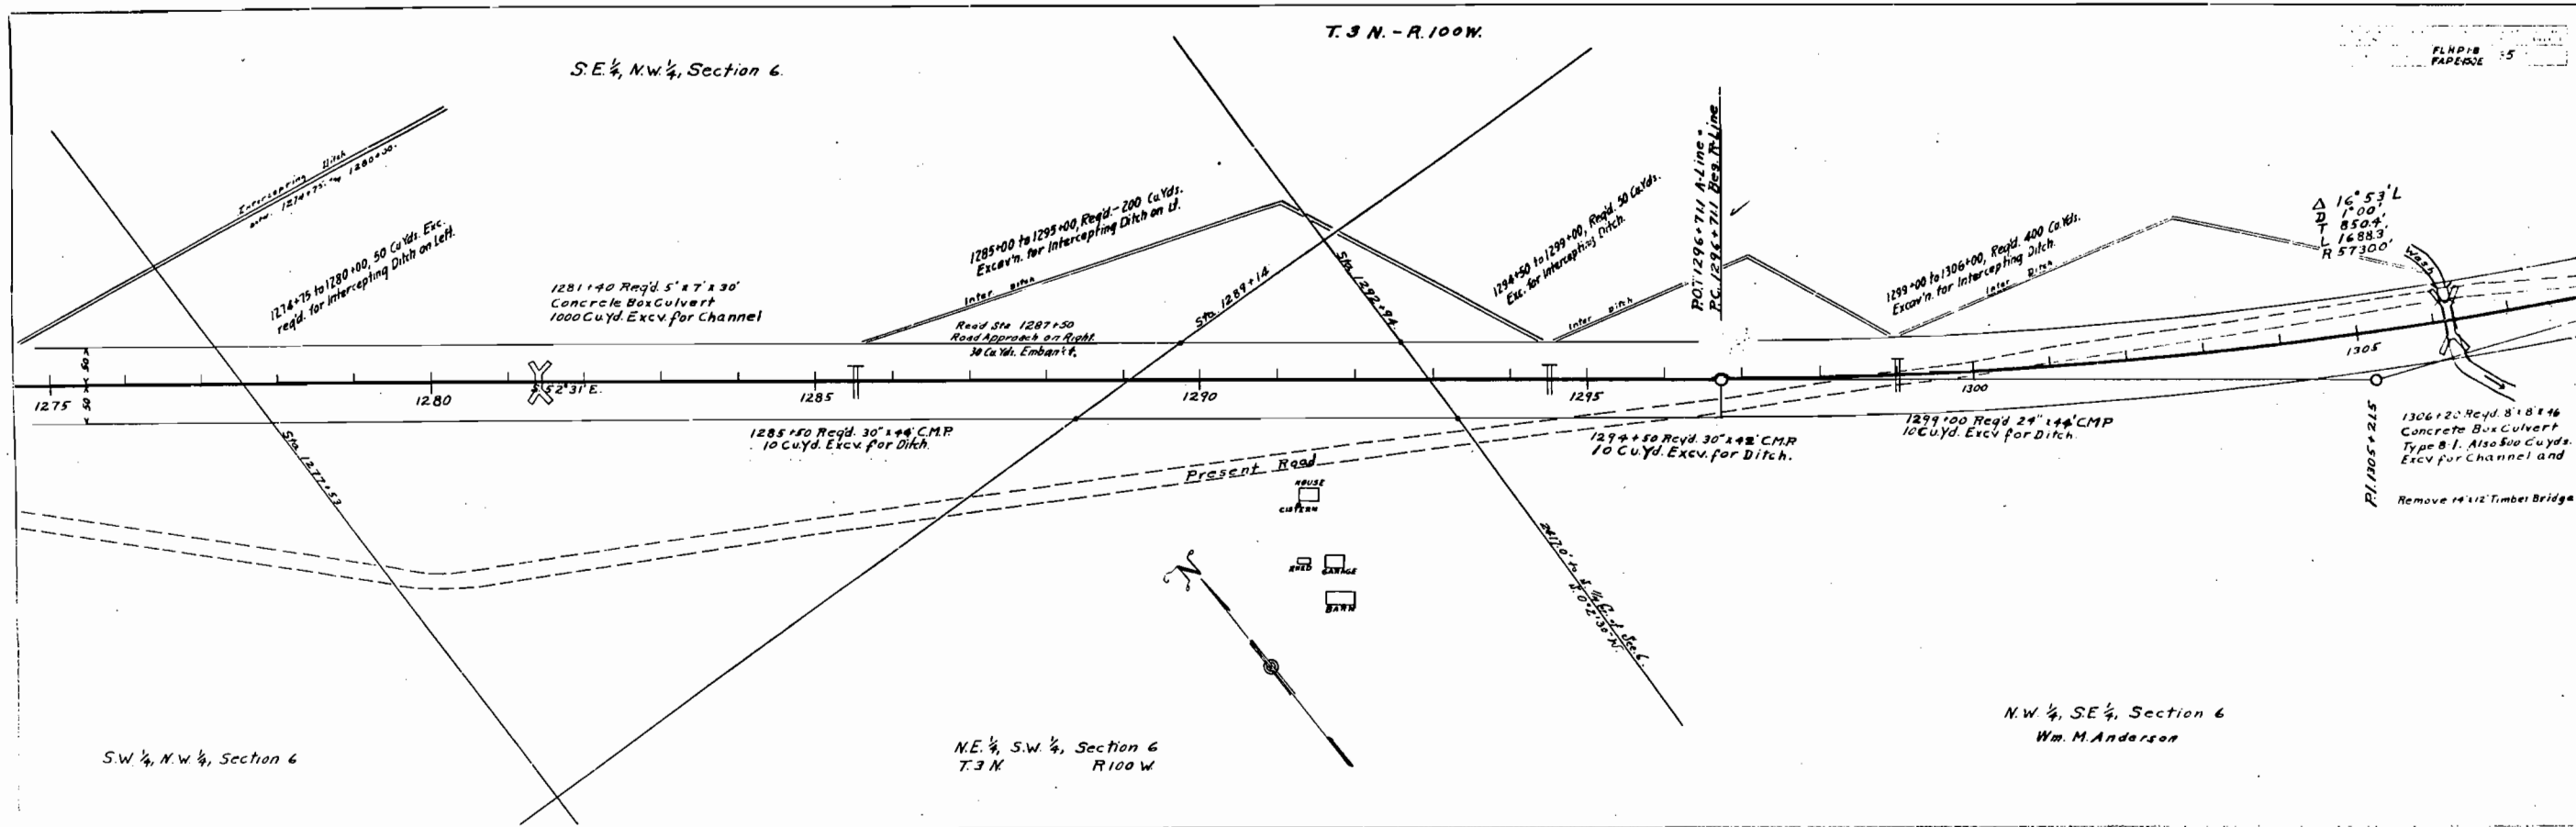


Robt Greisiger 10 12

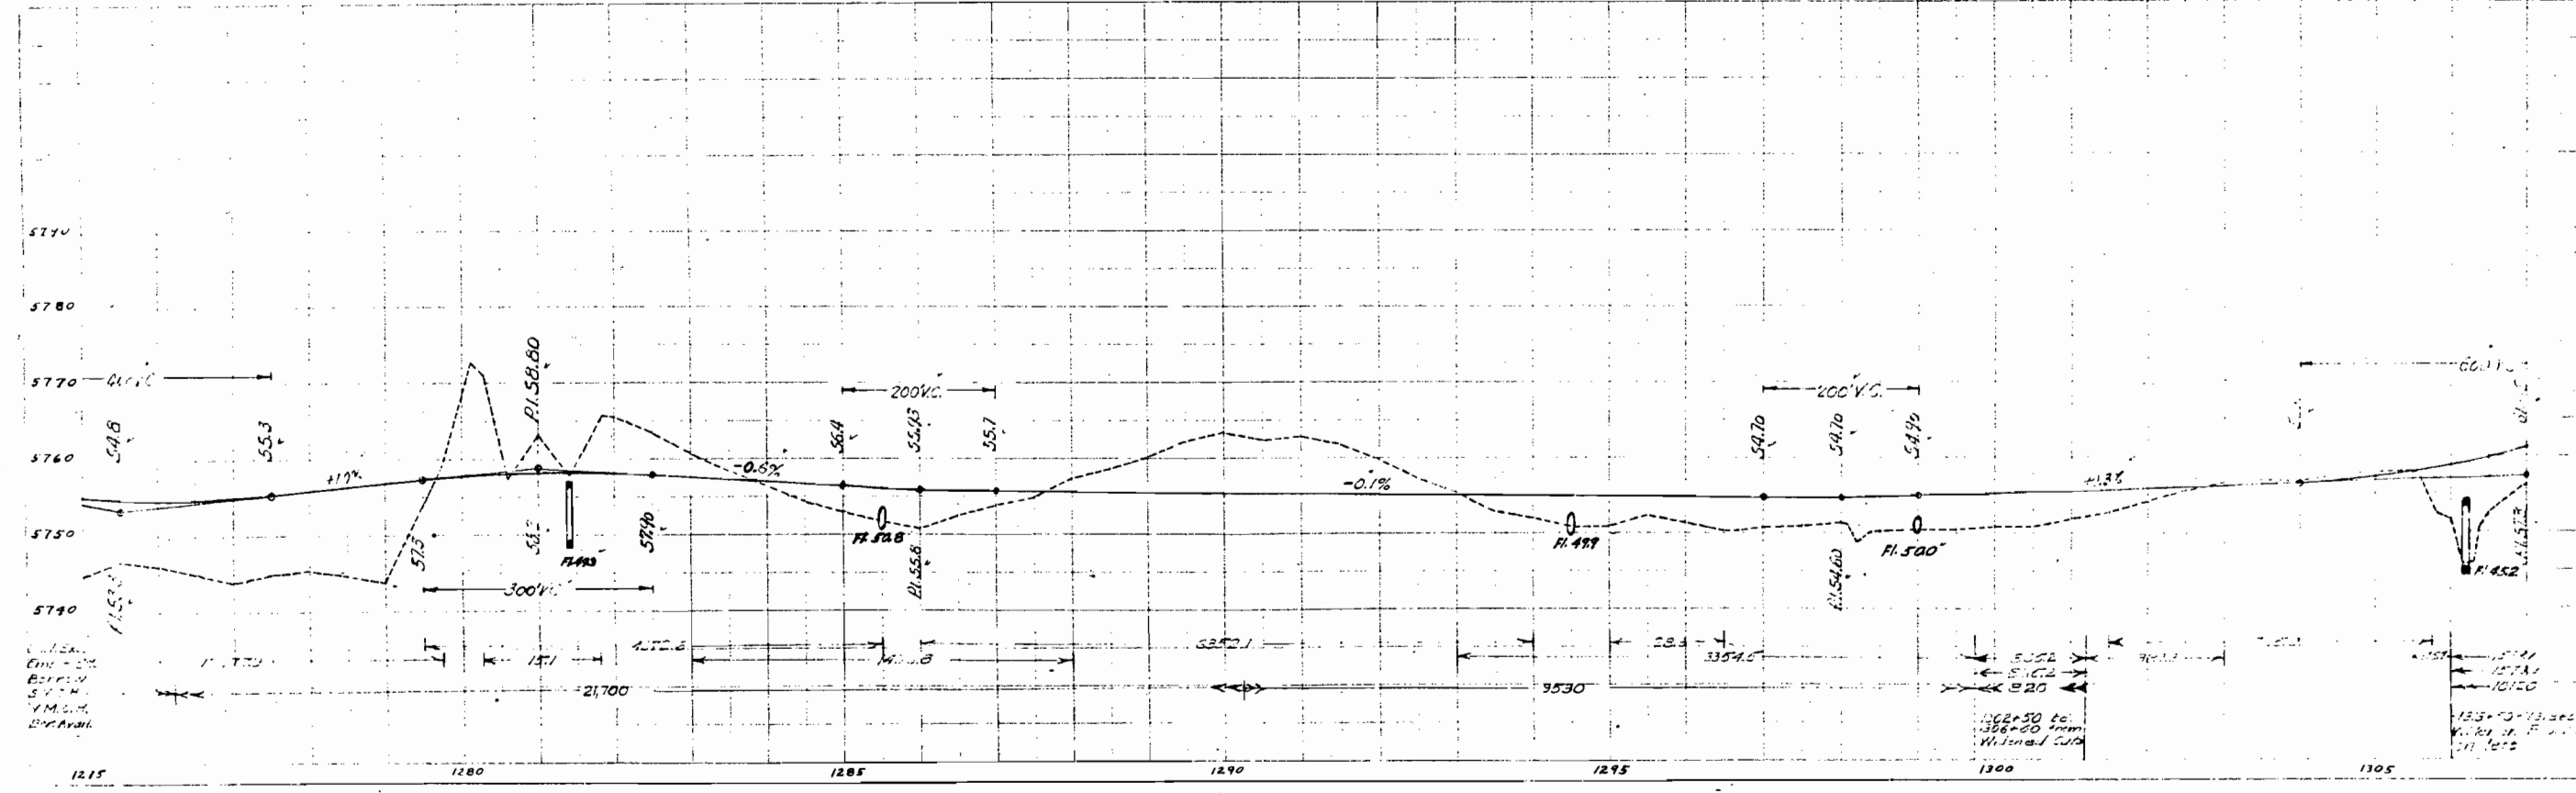

10.22
R.H.G. Granger
11.32
G.H. Soper

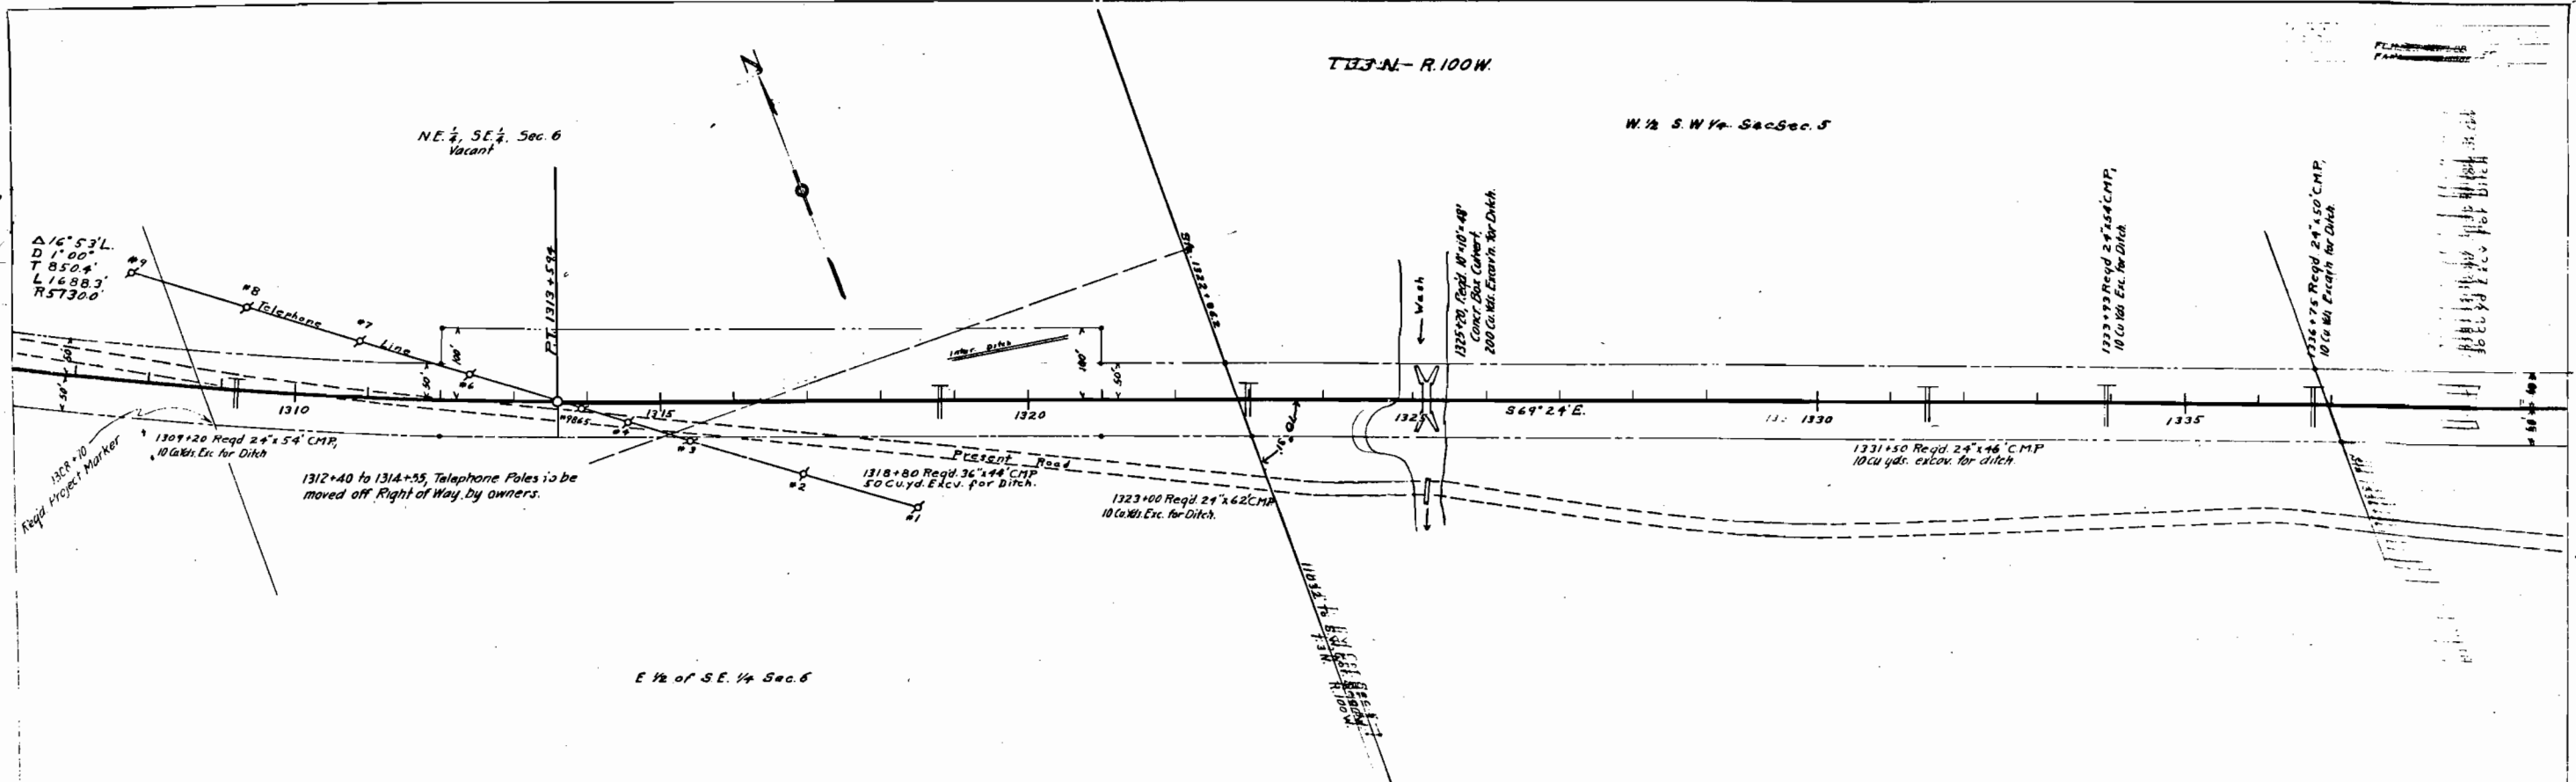


10.22
R.H.G. Granger
11.32
G.H. Soper

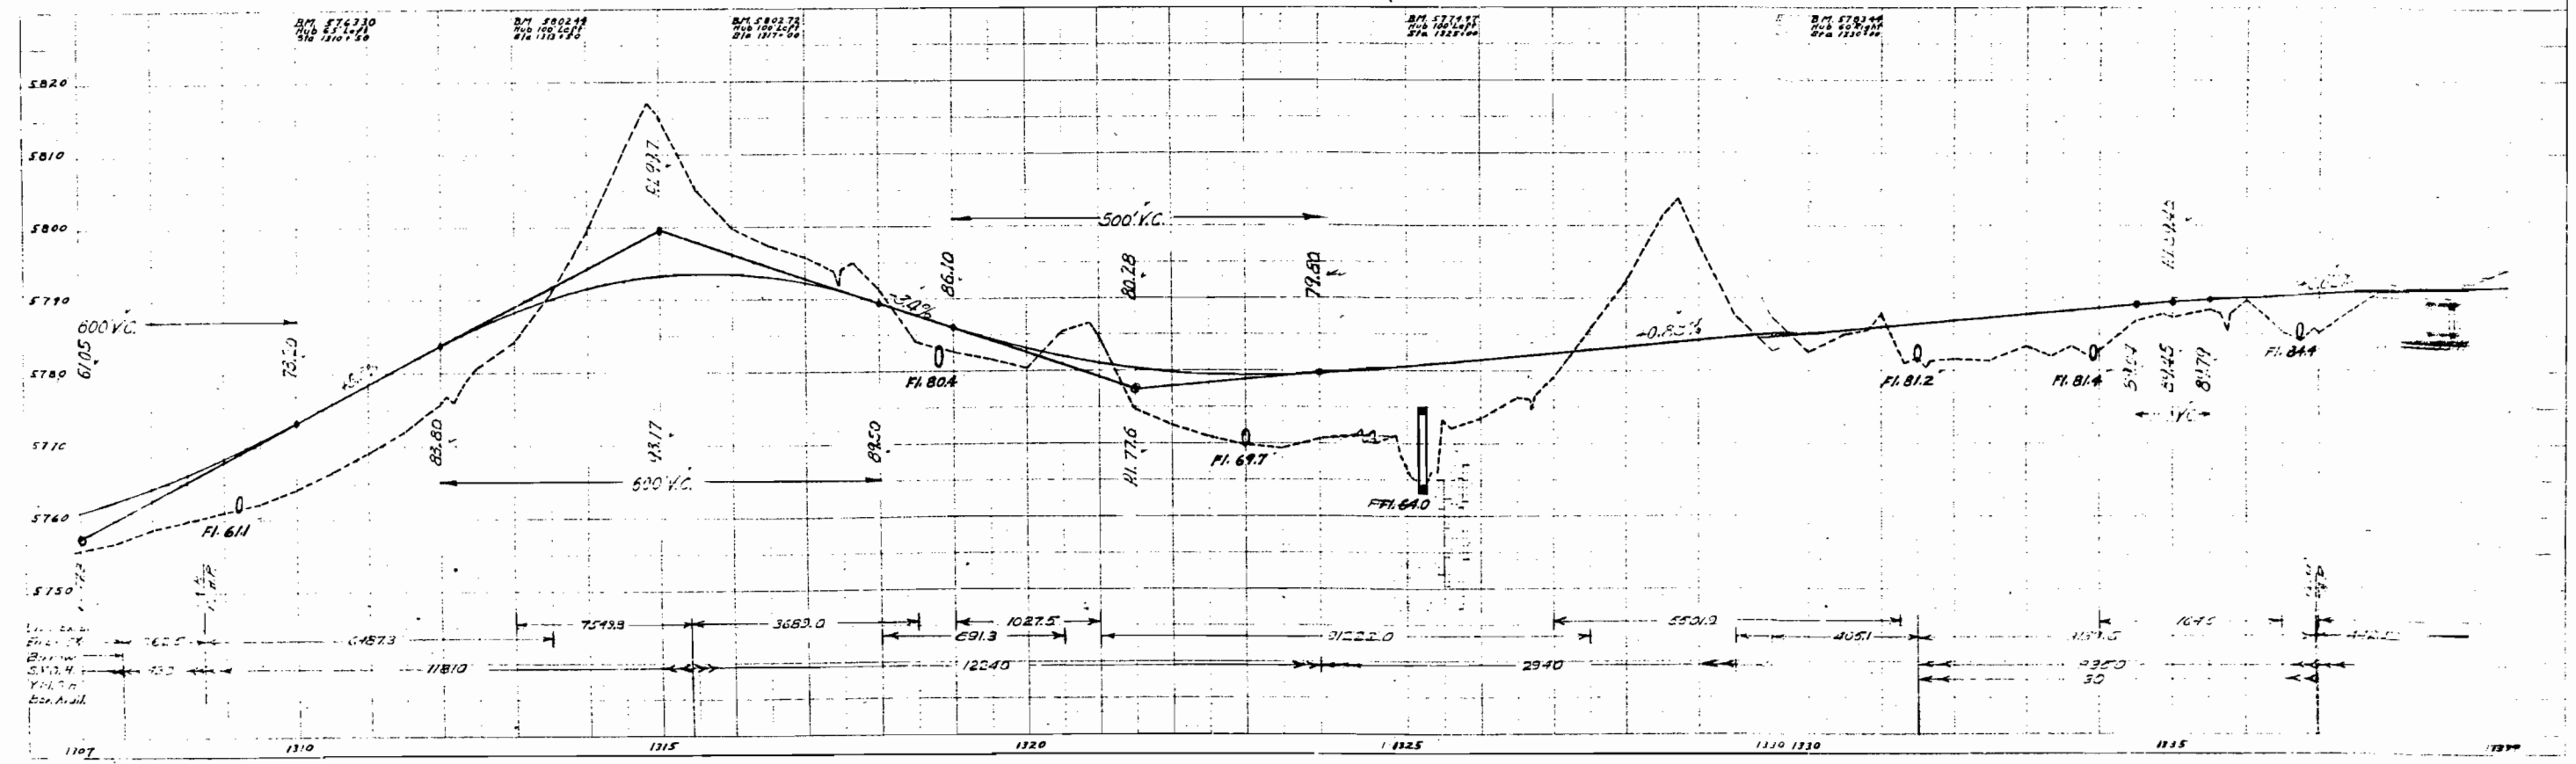


T. 3 N. R. 100 W.
SE 1/4 of SW 1/4 Sec. 5
Filed on by George T. Kilchens

Lot 22 Sec. 5
Lilly Park Stock Growing Assoc.

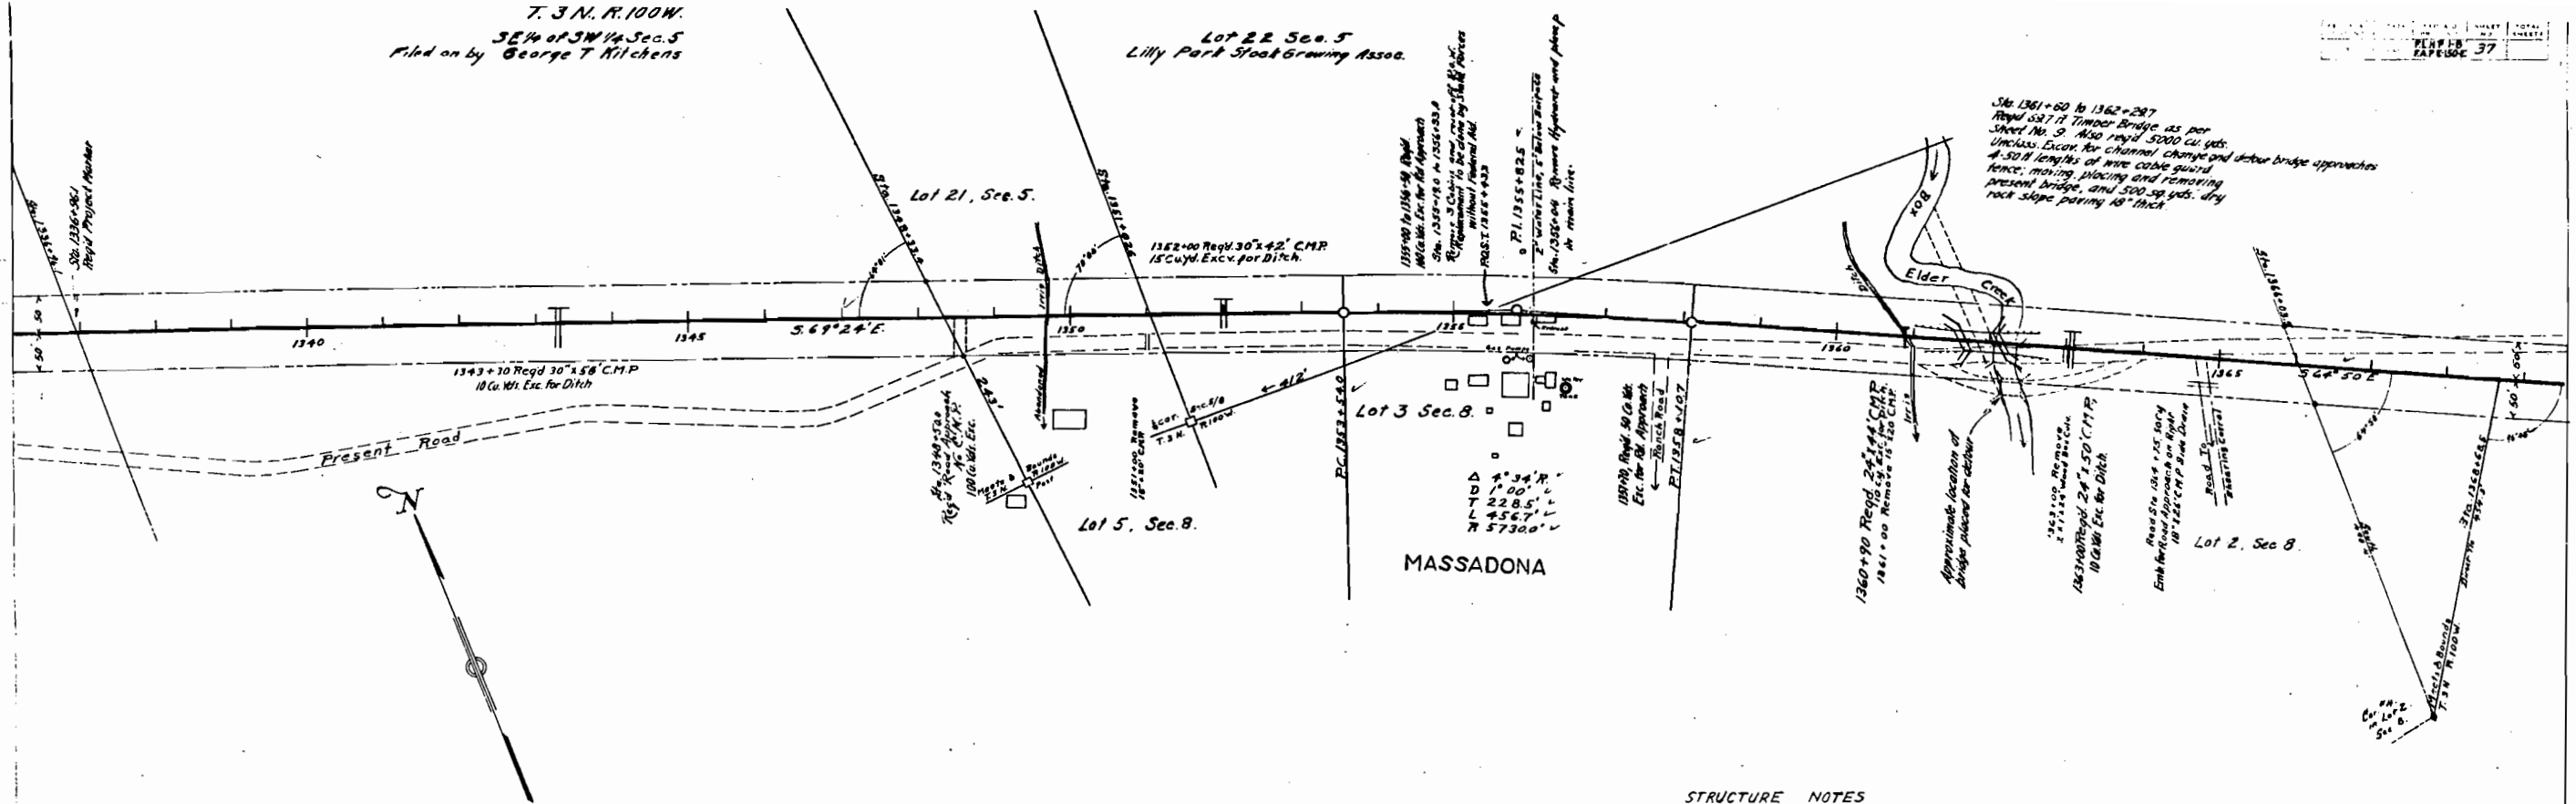


STRUCTURE NOTES


PRESENT STRUCTURE	PROPOSED STRUCTURE
Span 29 ft	Position referred to present structure: Same
Clear Roadway 21 ft	Span 33.23'
Waterway 1023'	Clear Roadway 25'
Type of Superstruct. Timber Str. & Floor	Waterway 1023'
Substruct. Timber Piling	Type of Superstruct. Treat. Timber - Lam. Piles
Requirements as to removal. Complete after use as detour.	Substruct. Treat. Timber Piles
Drainage area in sq. mi.: 20.1	Detour structure requirements
Velocity during high water	R.R. Siding: CRAIG
Elevations of:	NEARBY STRUCTURES ON SAME STREAM
Max. high water 5771	Location
Normal Stage	Waterway
Drift	Record during floods
Scour	

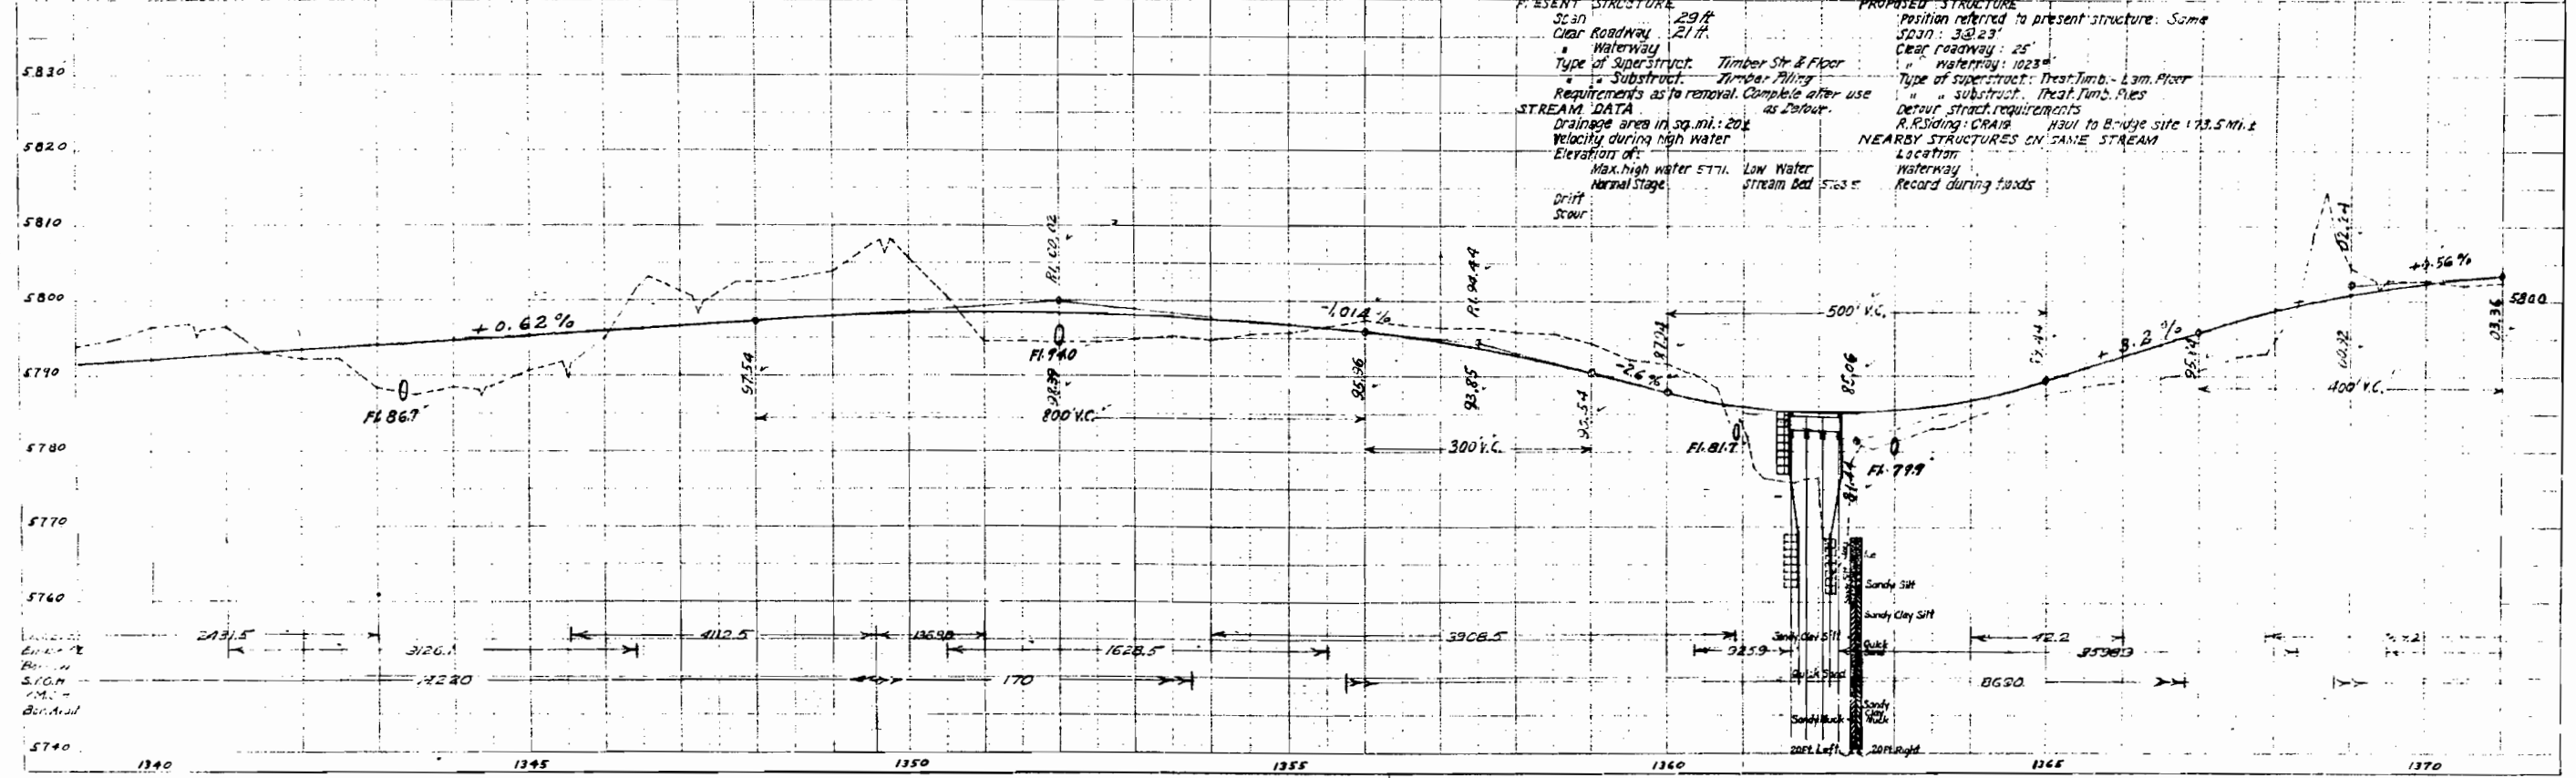


Paul Greiner 10 24
Glen Super 1224

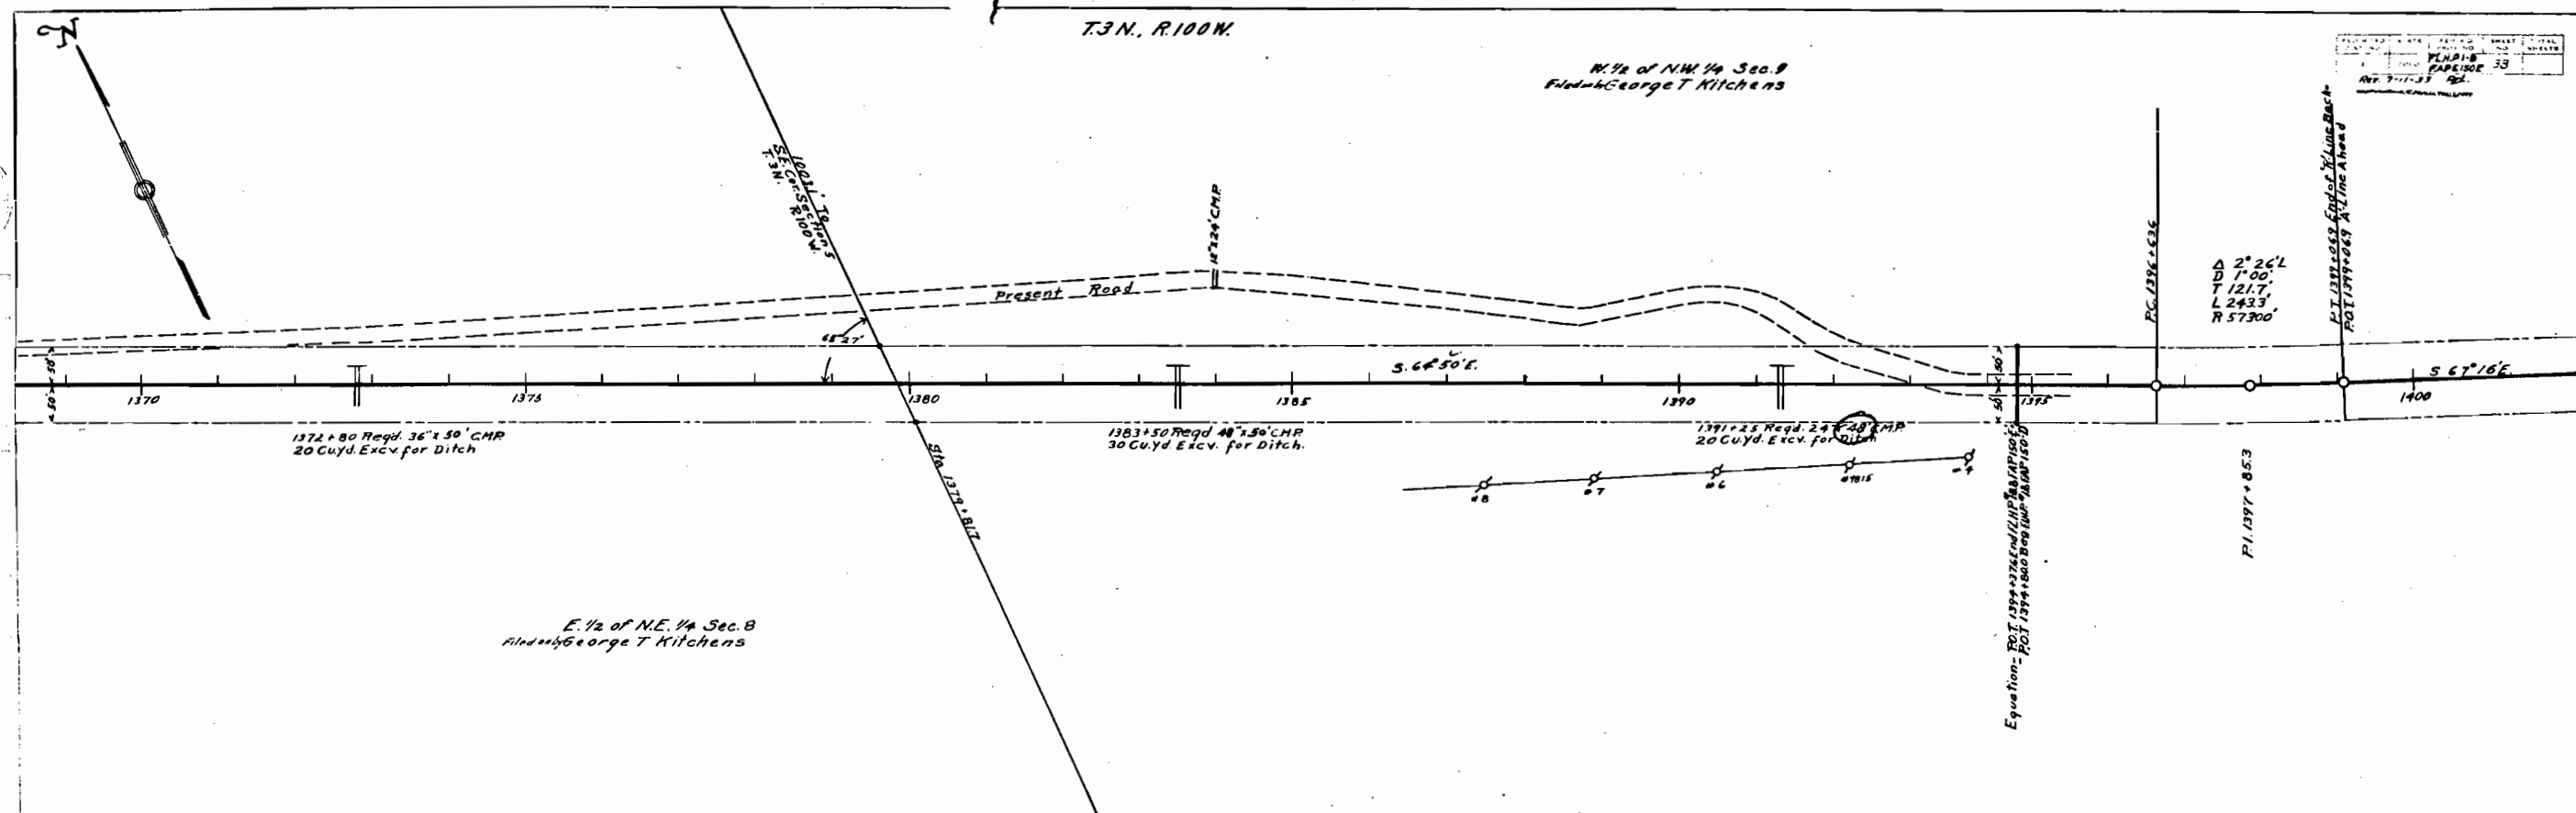



Paul Greiner 10 24
Glen Super 1224

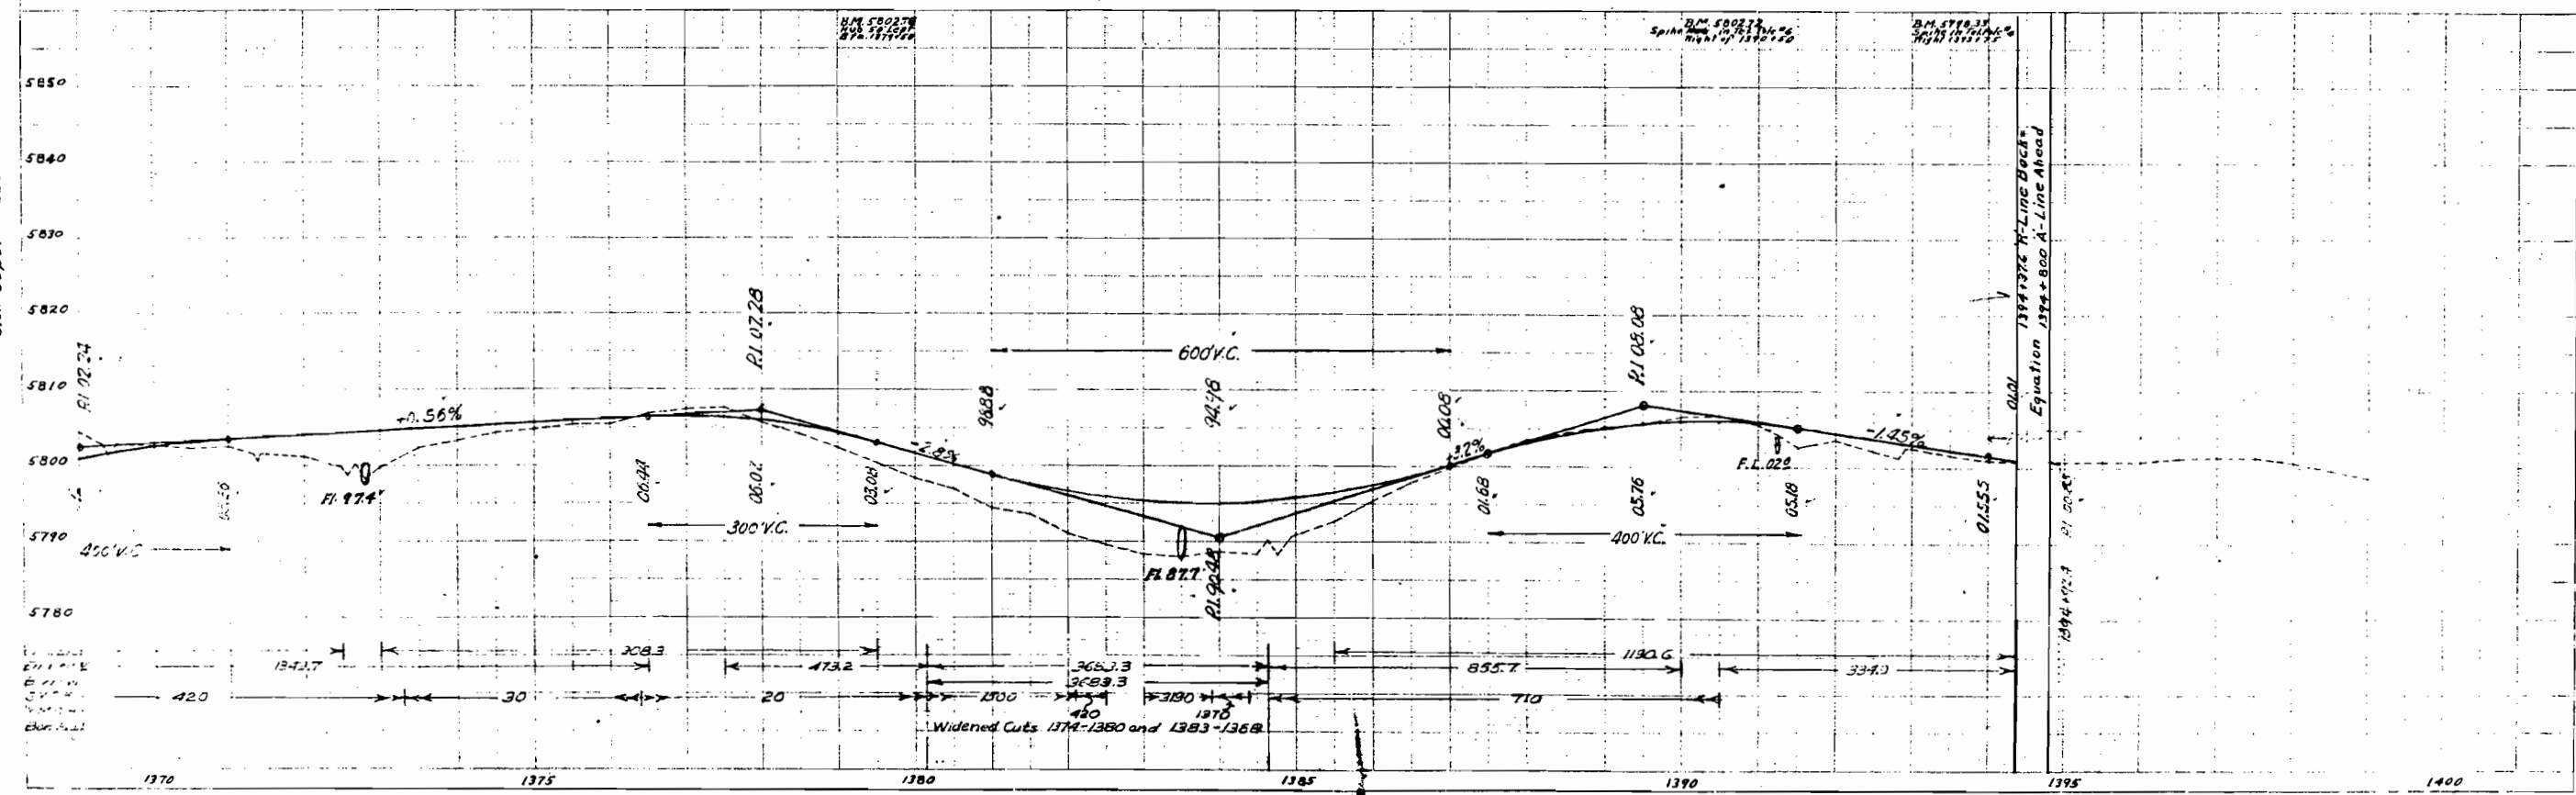



COLORADO
 STATE HIGHWAY DEPARTMENT
 RIGHT OF WAY REQUIRED
 FOR
 FEDERAL LAND HIGHWAY
 PROJECT N^o 1-B
 MOFFAT COUNTY
 SCALE 1" = 400'

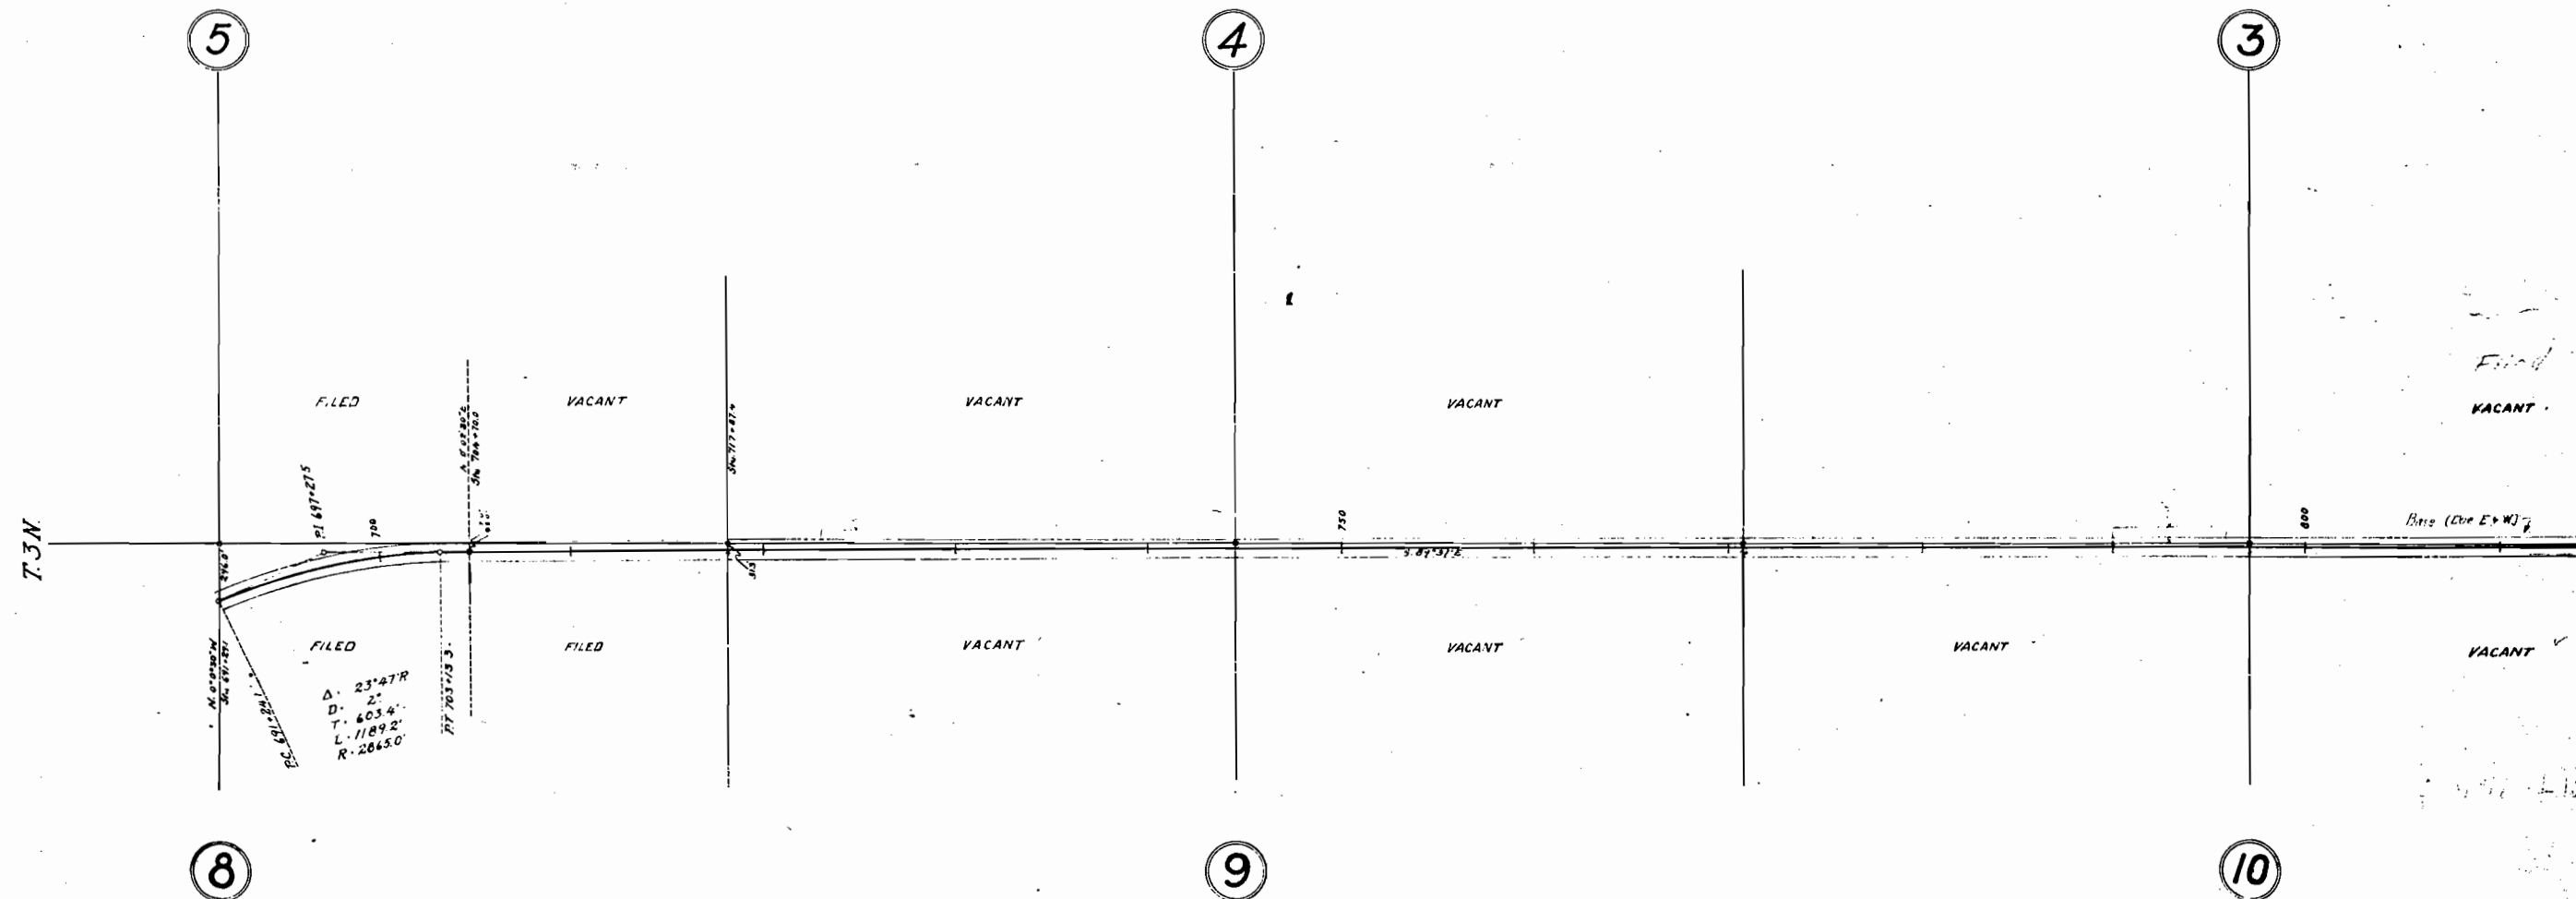


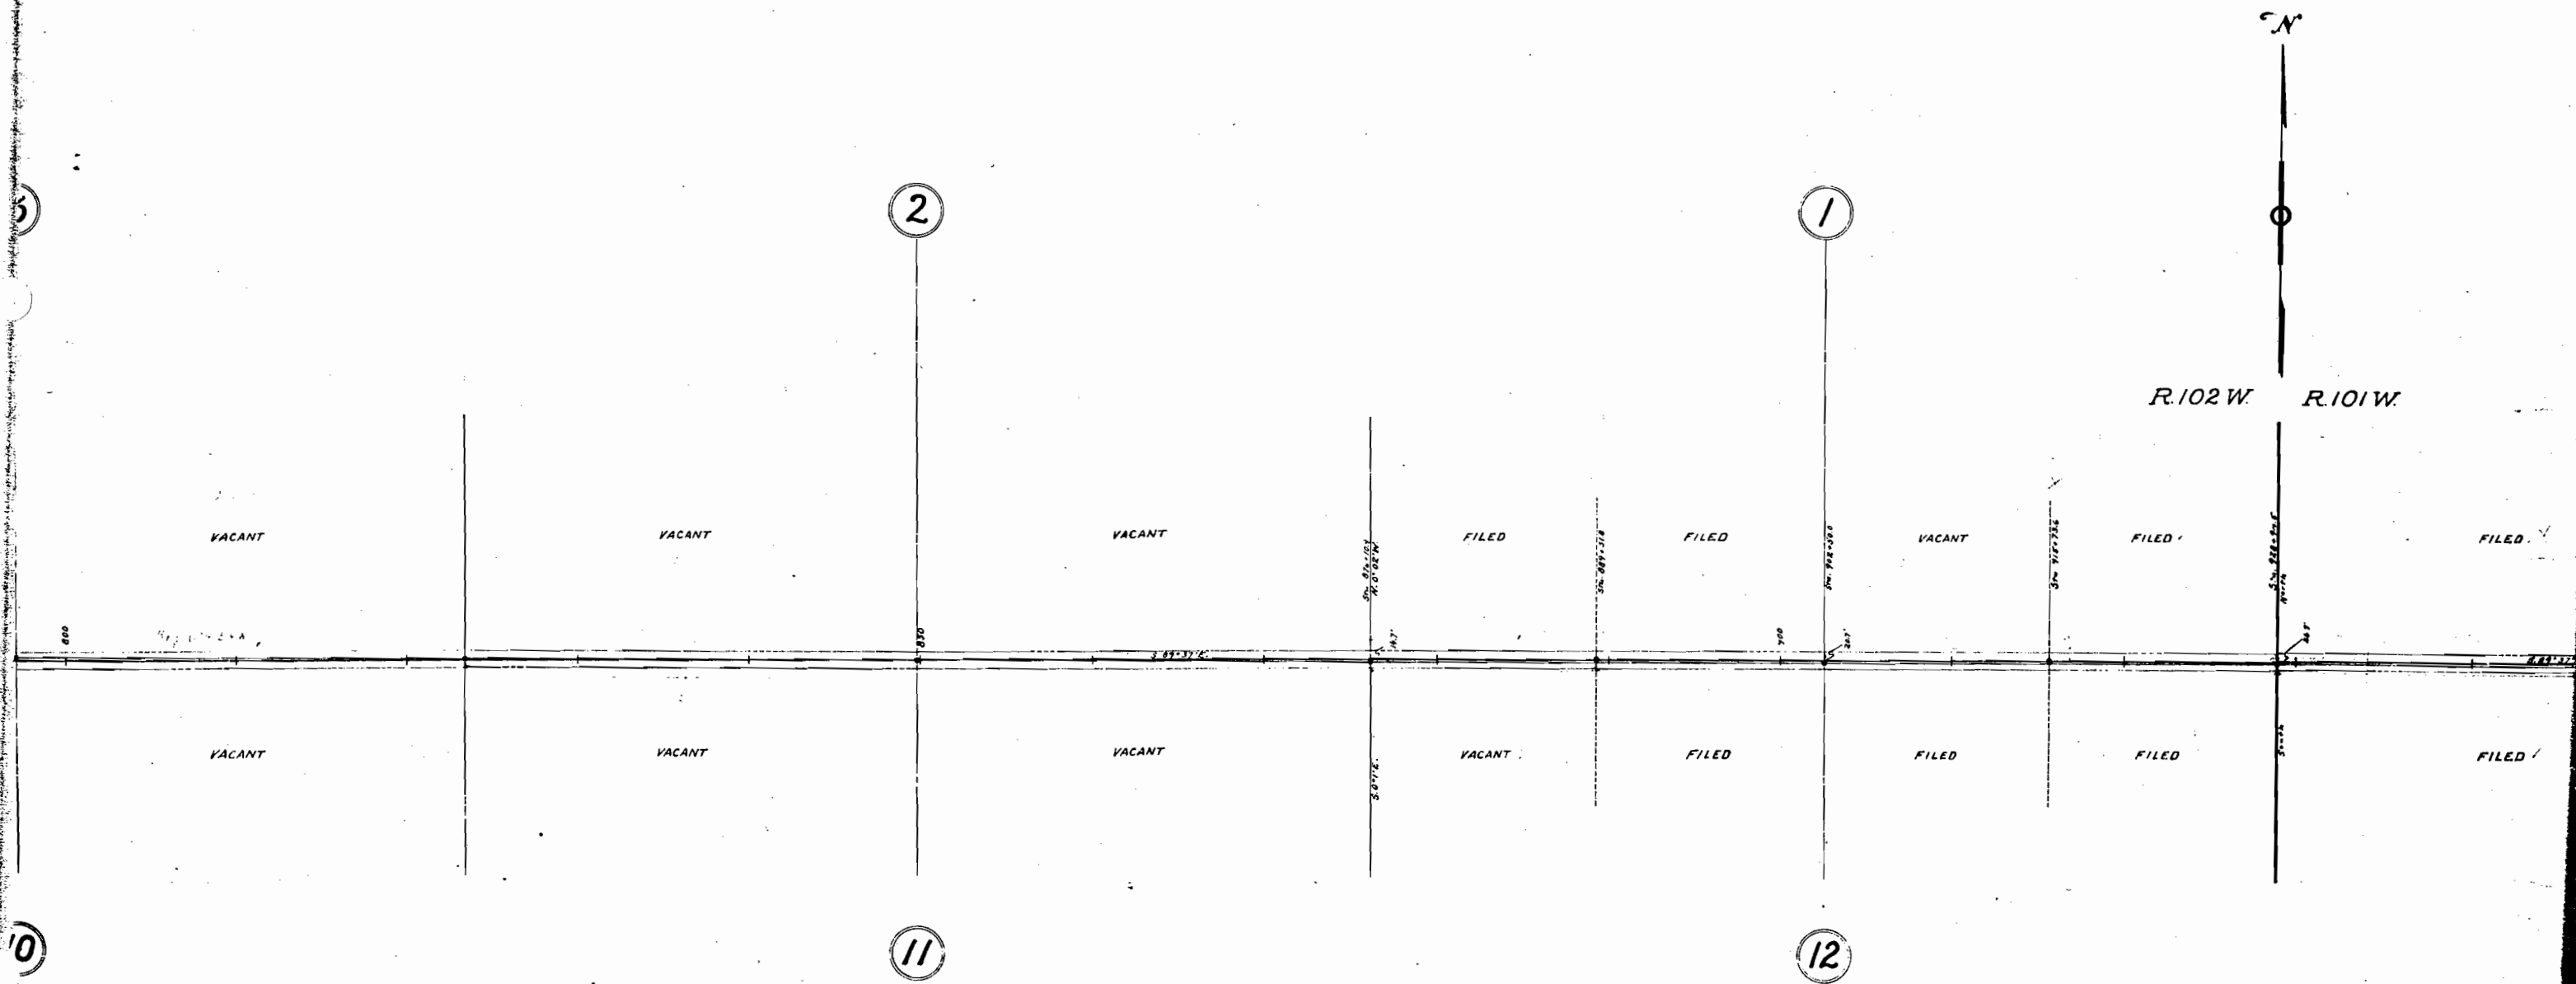

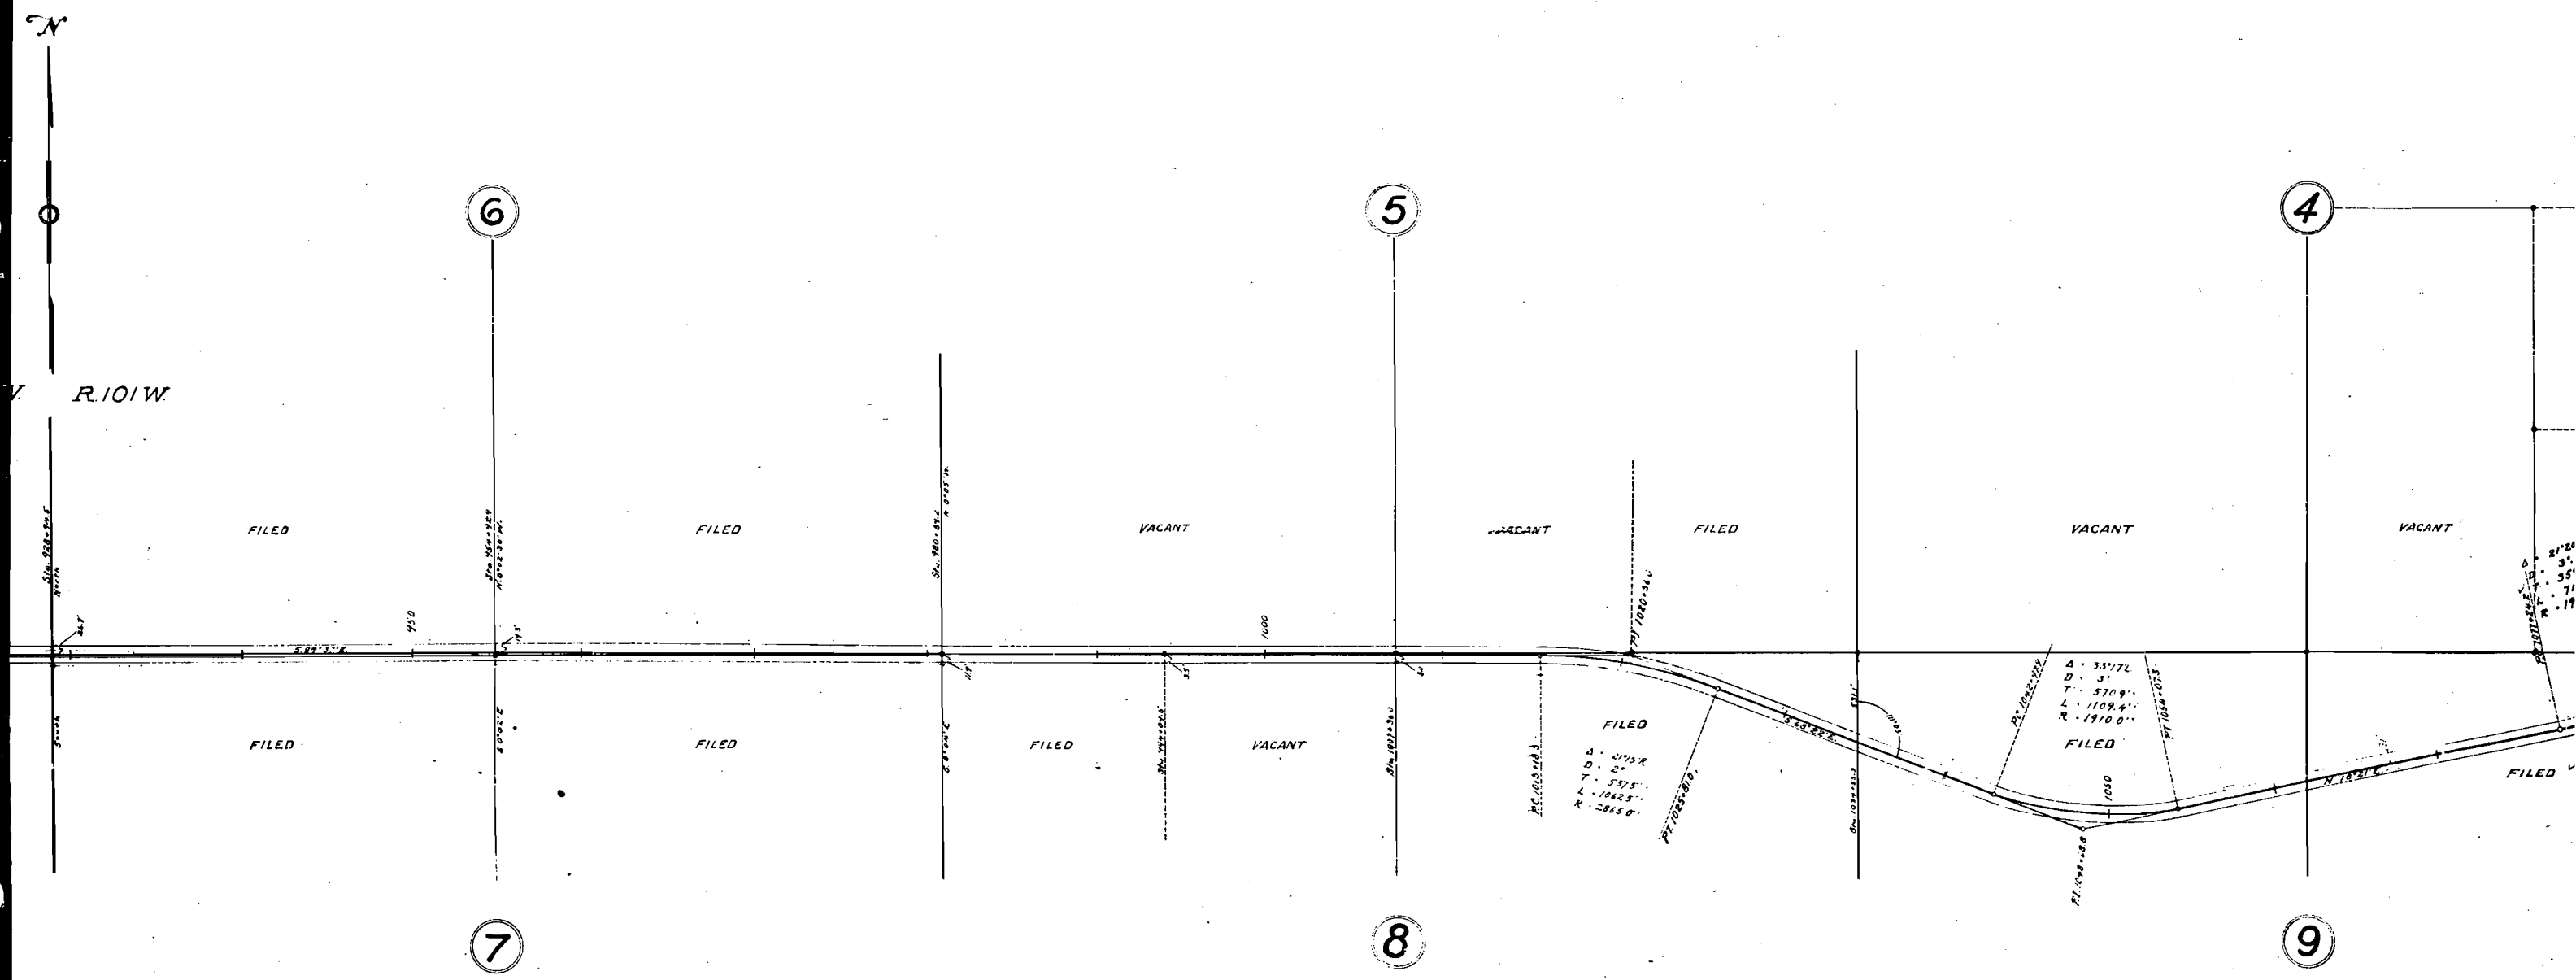


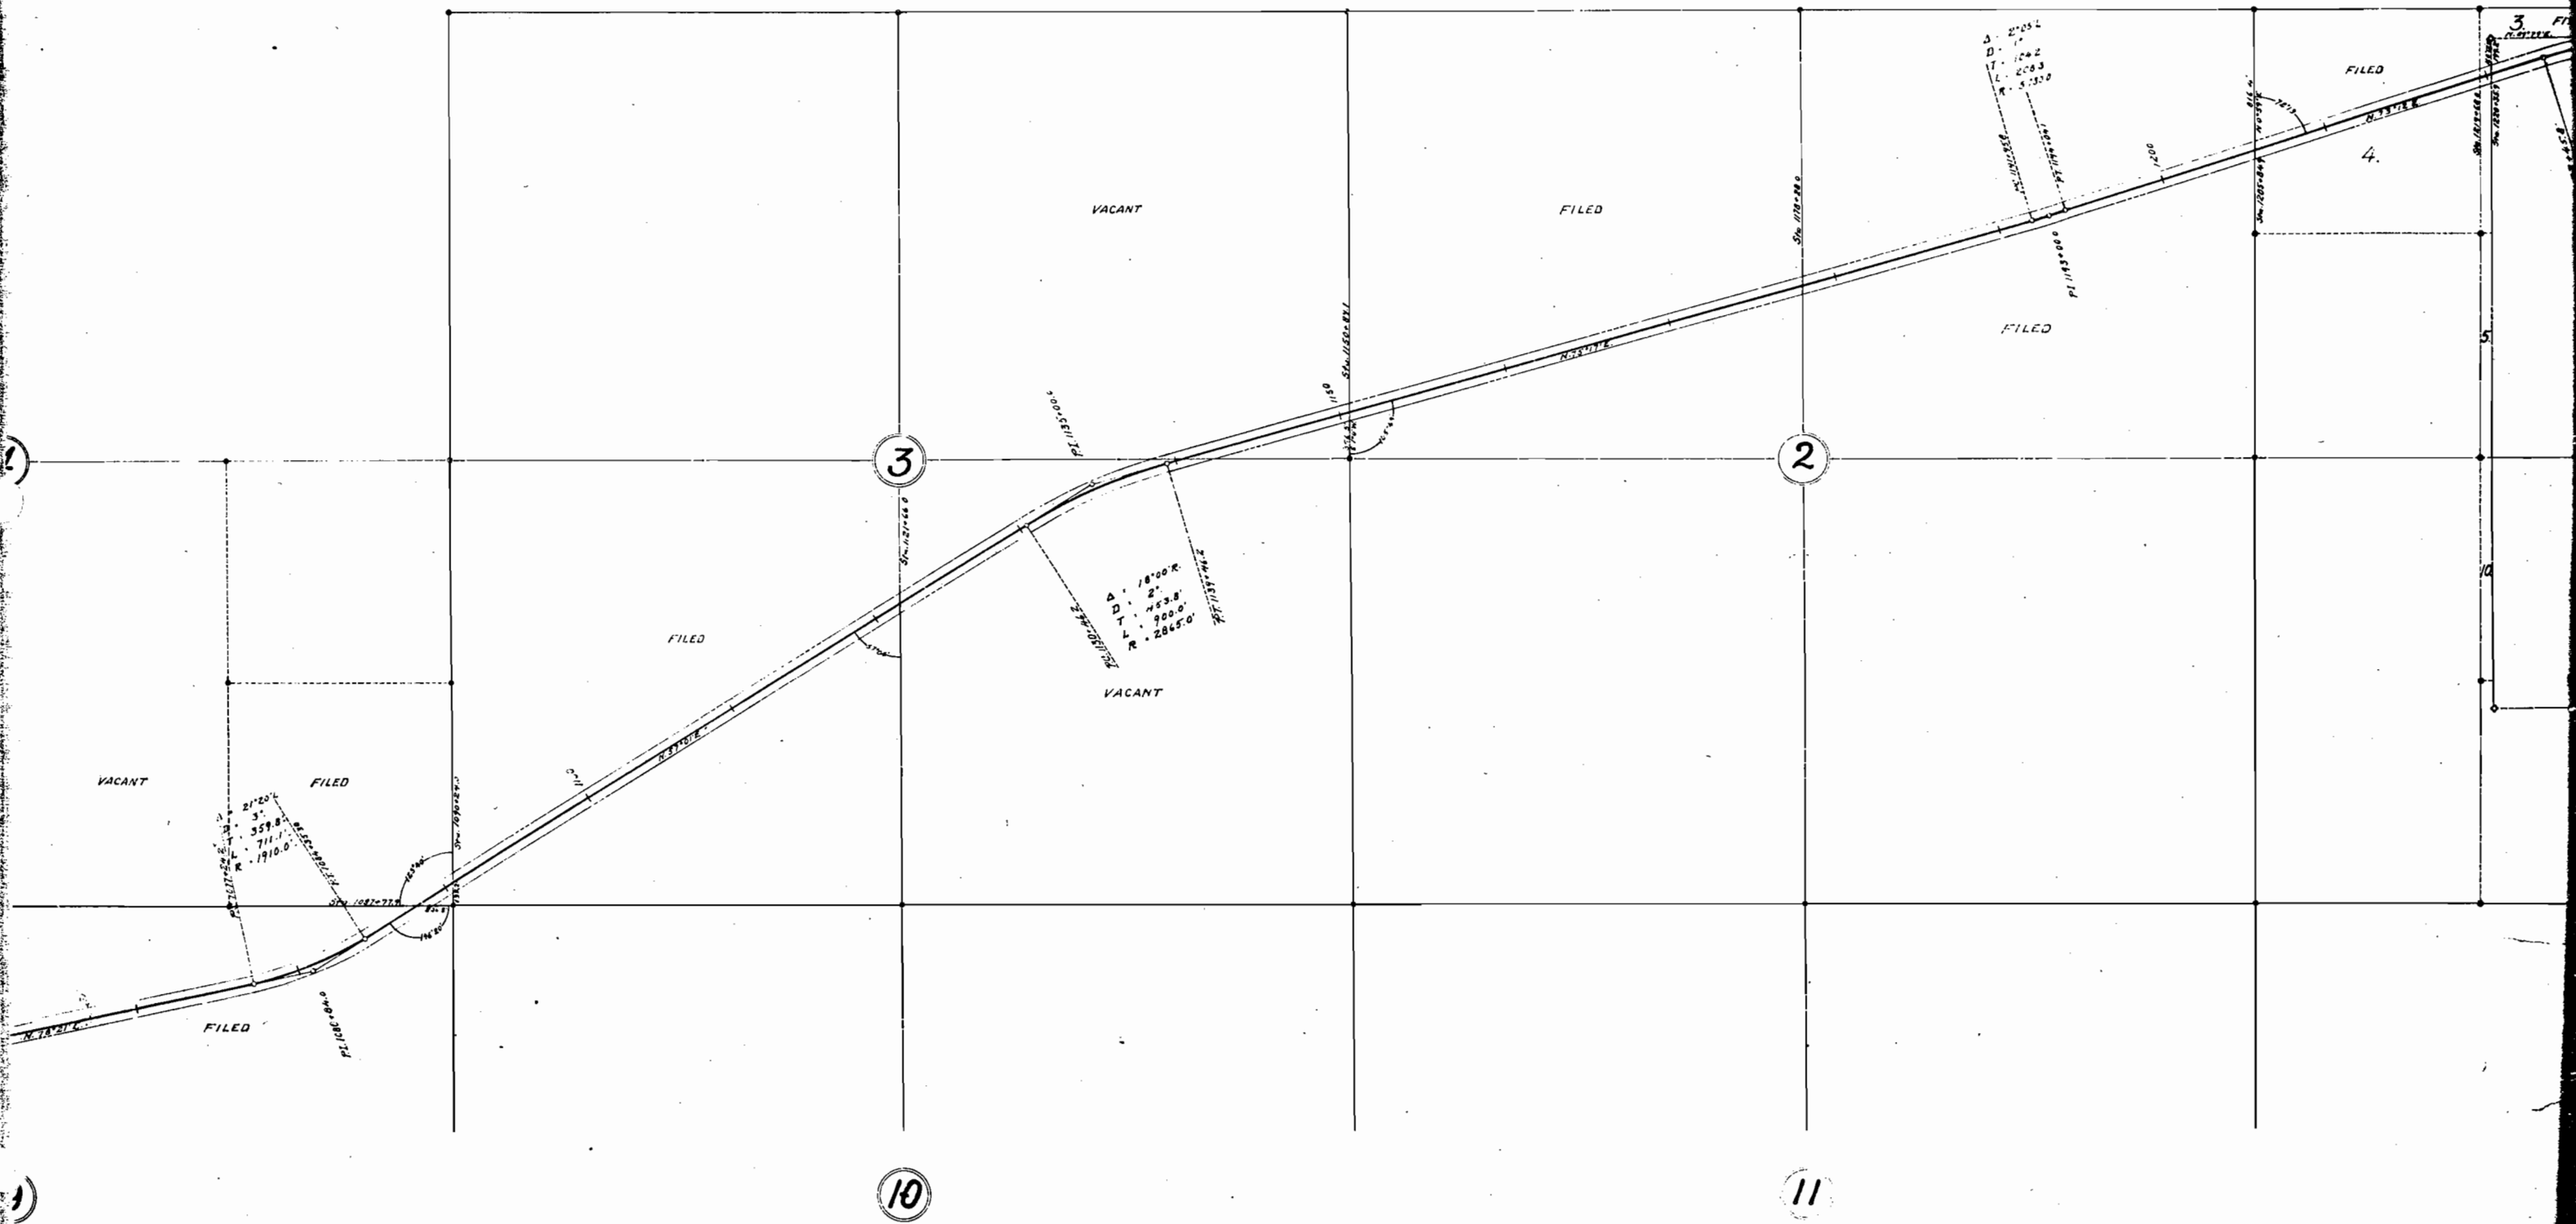


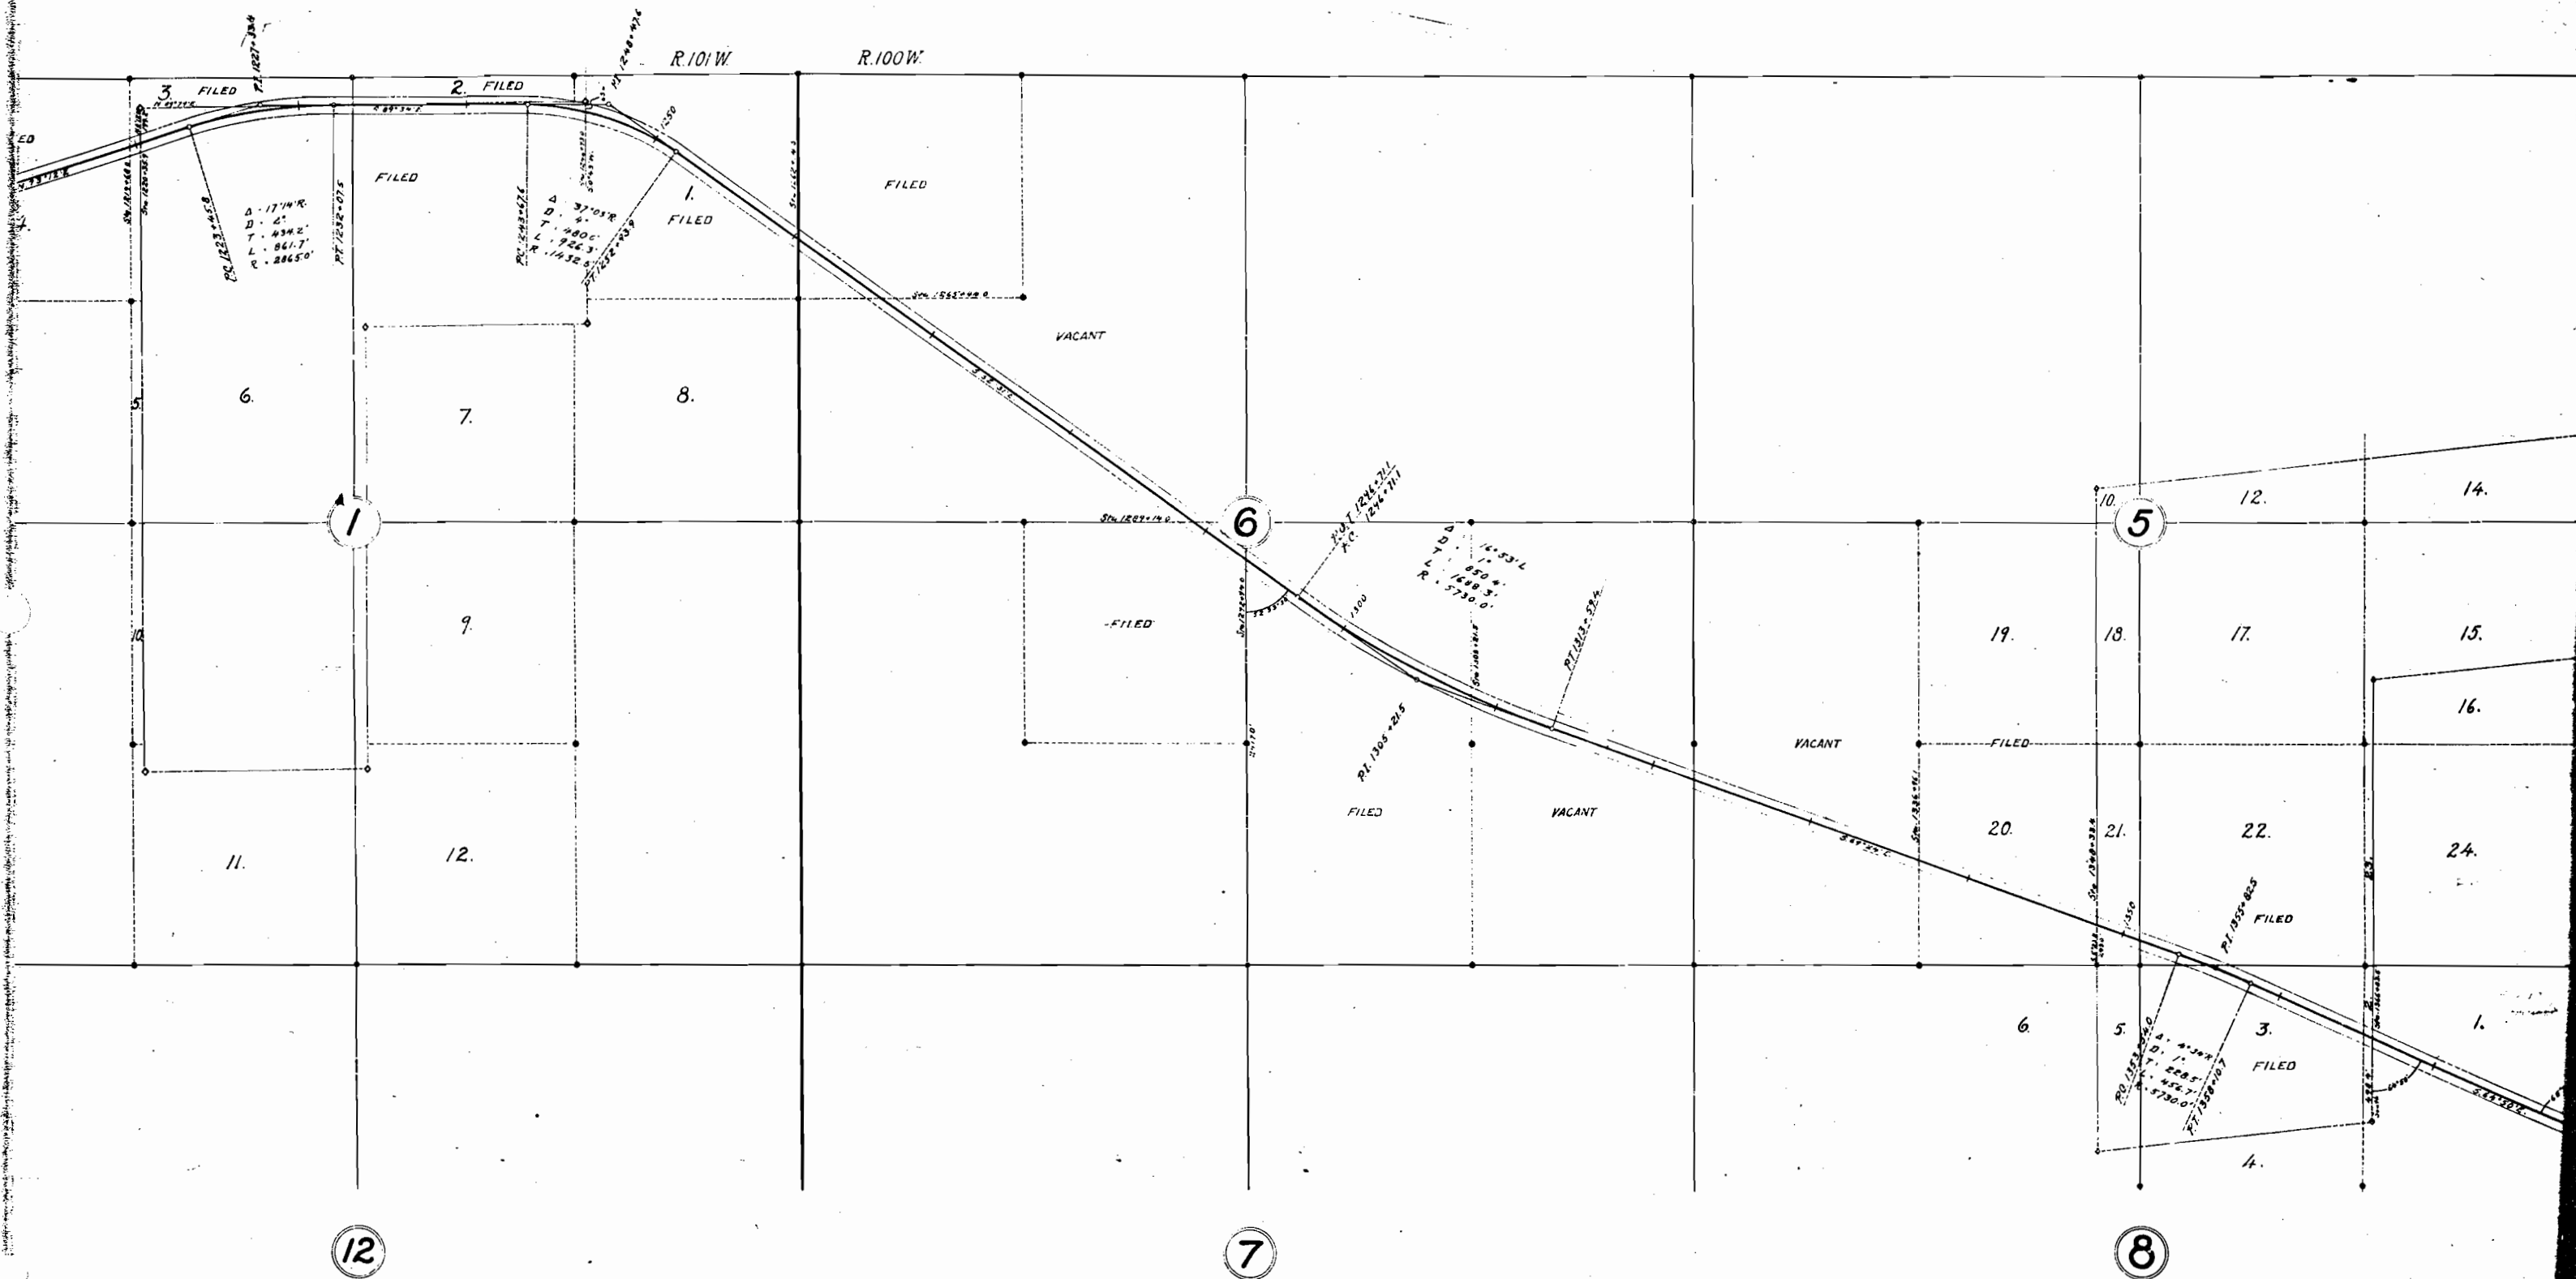

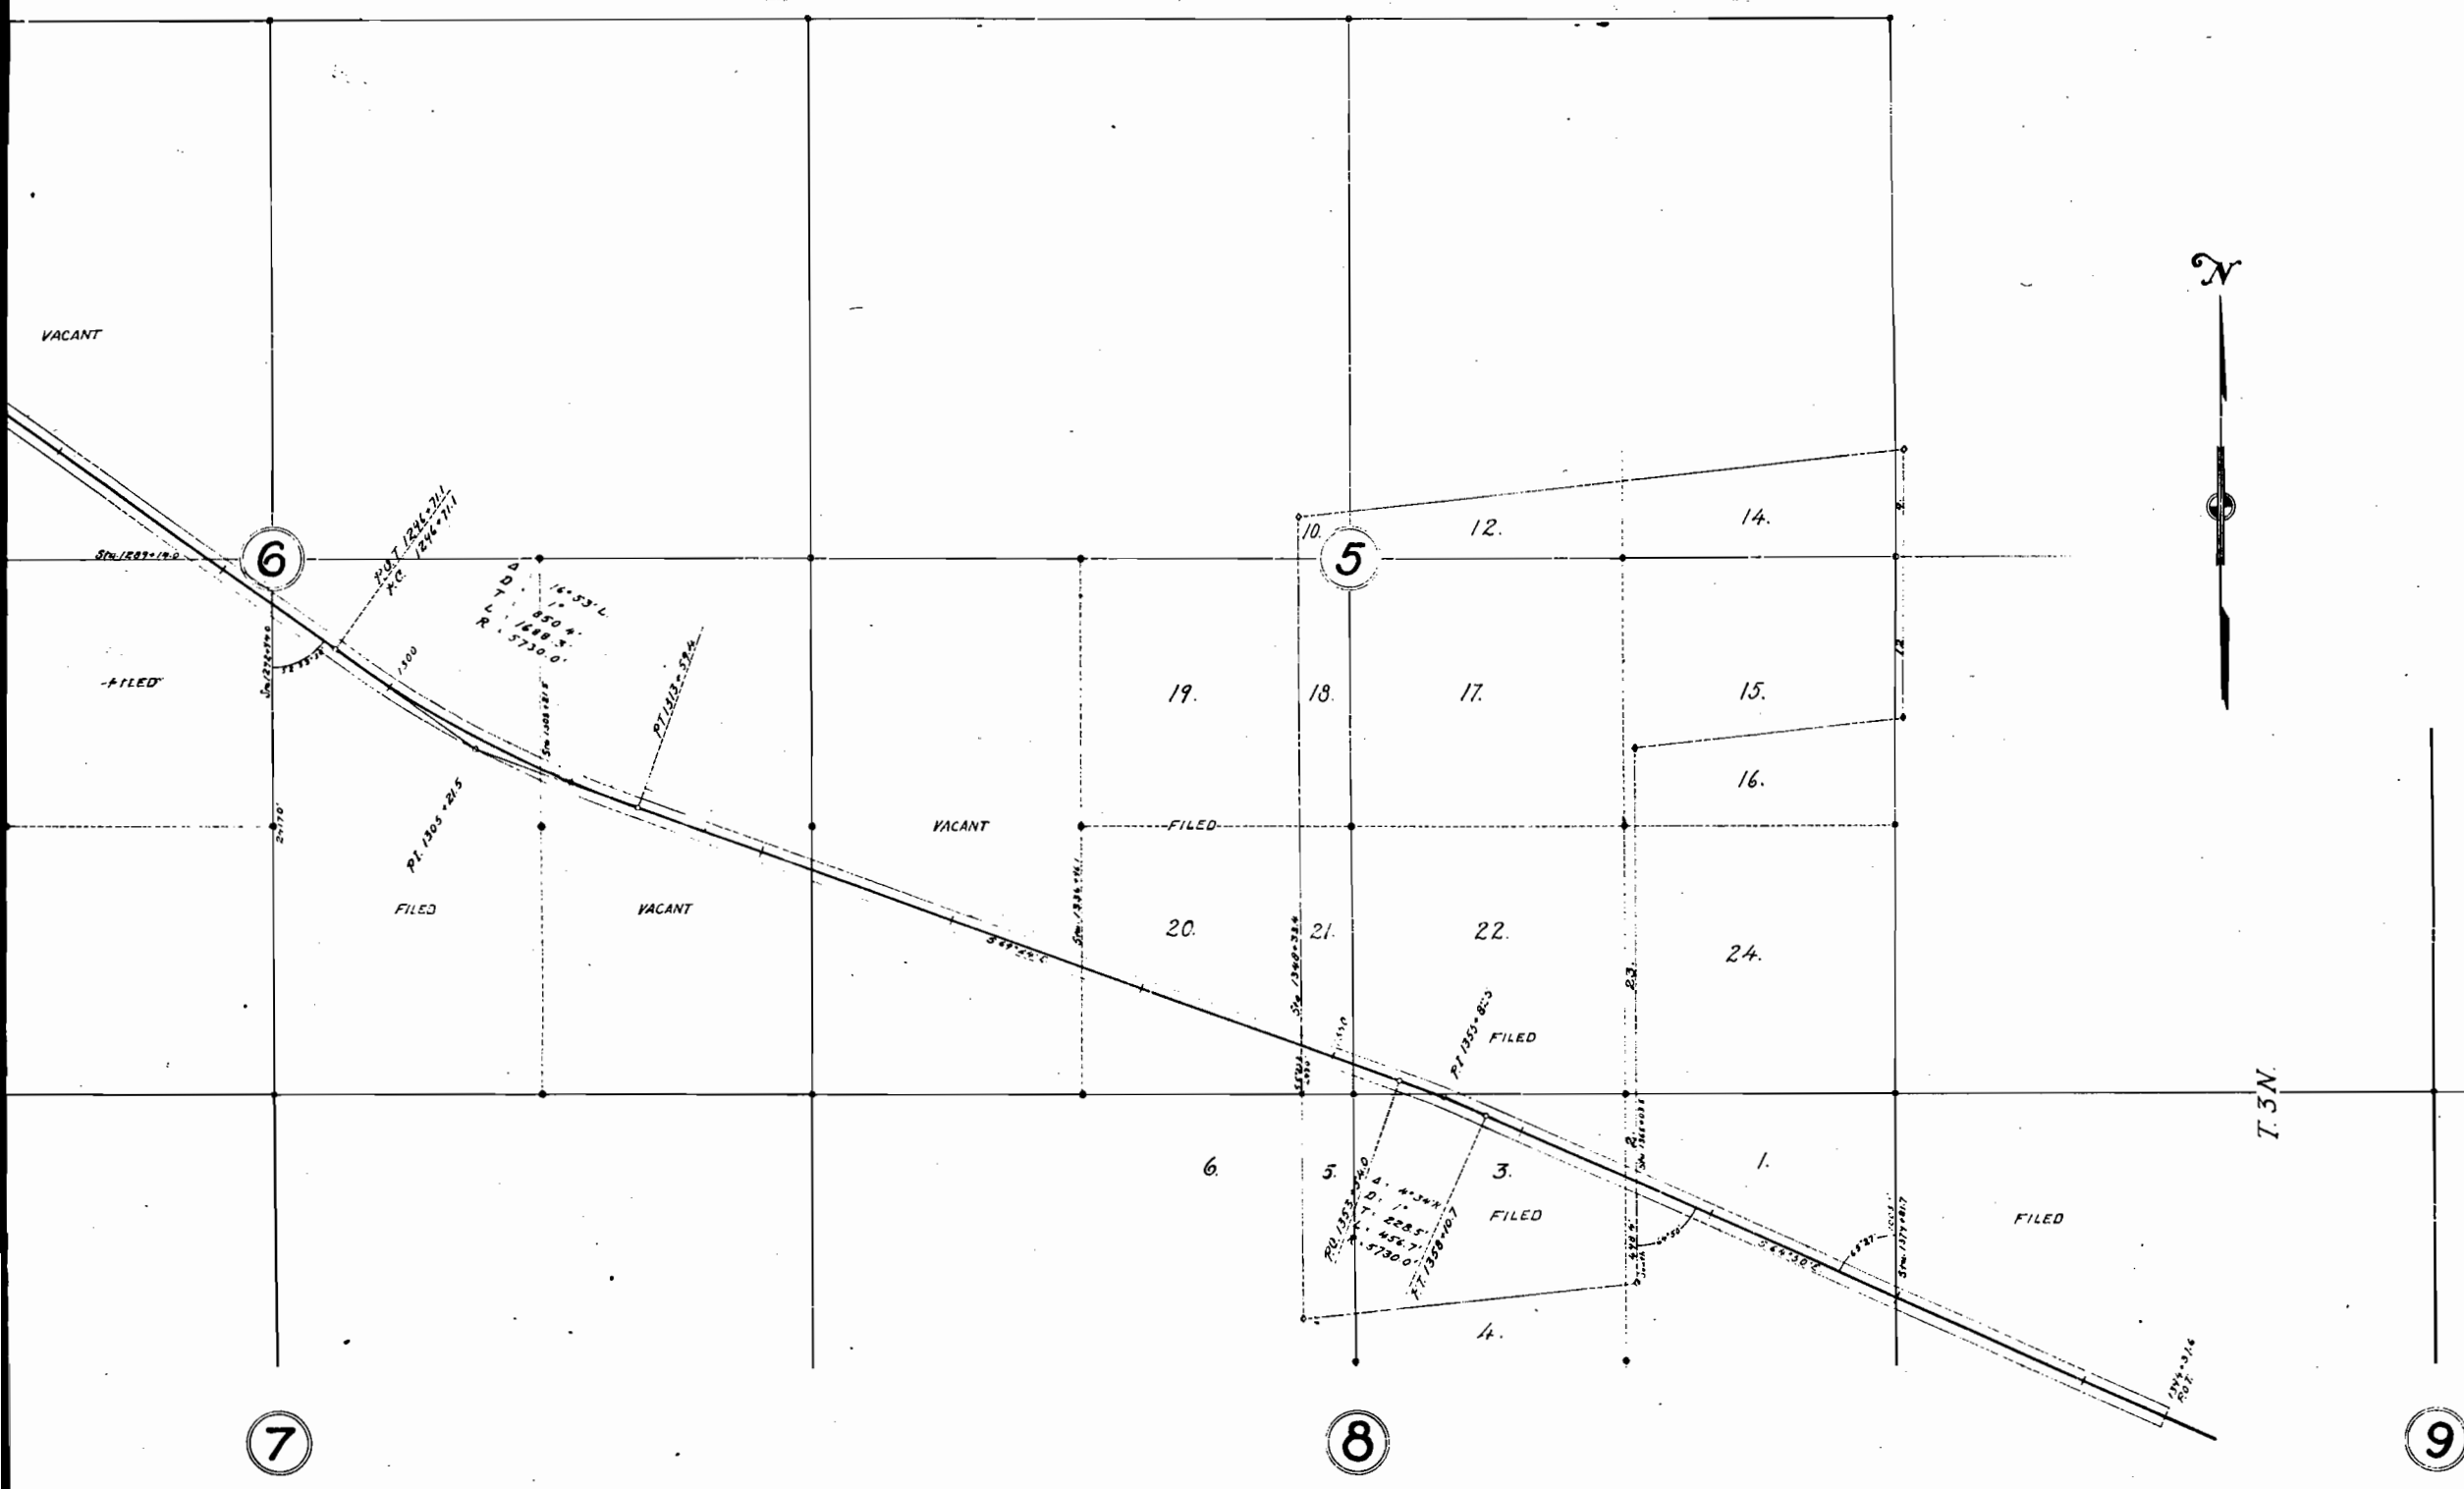

COLORADO
STATE HIGHWAY DEPARTMENT
RIGHT OF WAY REQUIRED
FOR
FEDERAL LAND HIGHWAY
PROJECT N°1-B
MOFFAT COUNTY
SCALE 1" = 400'

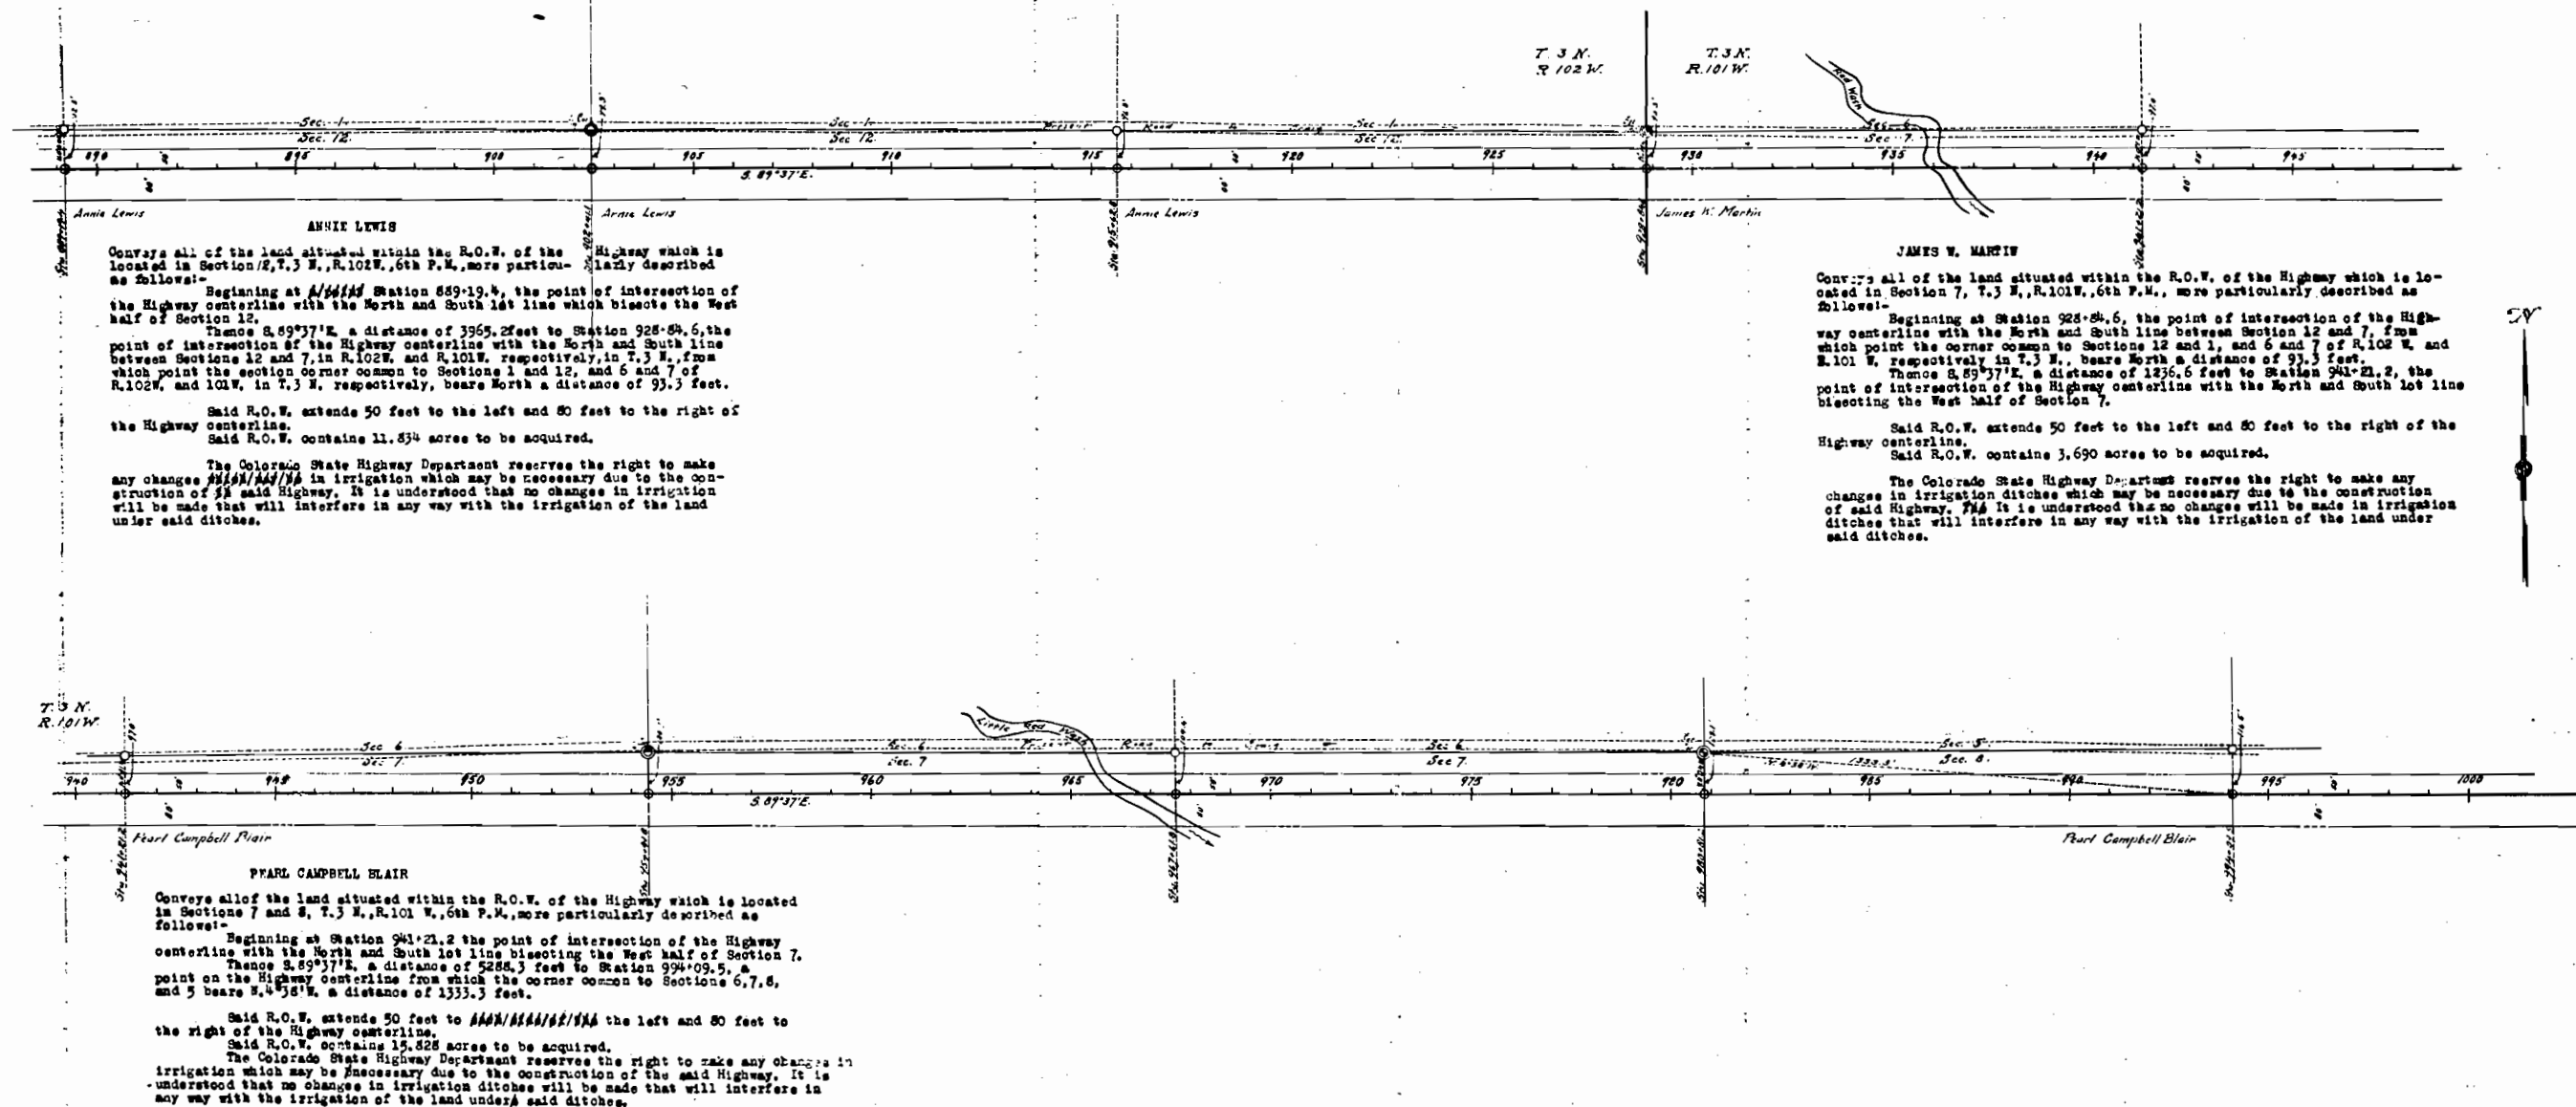

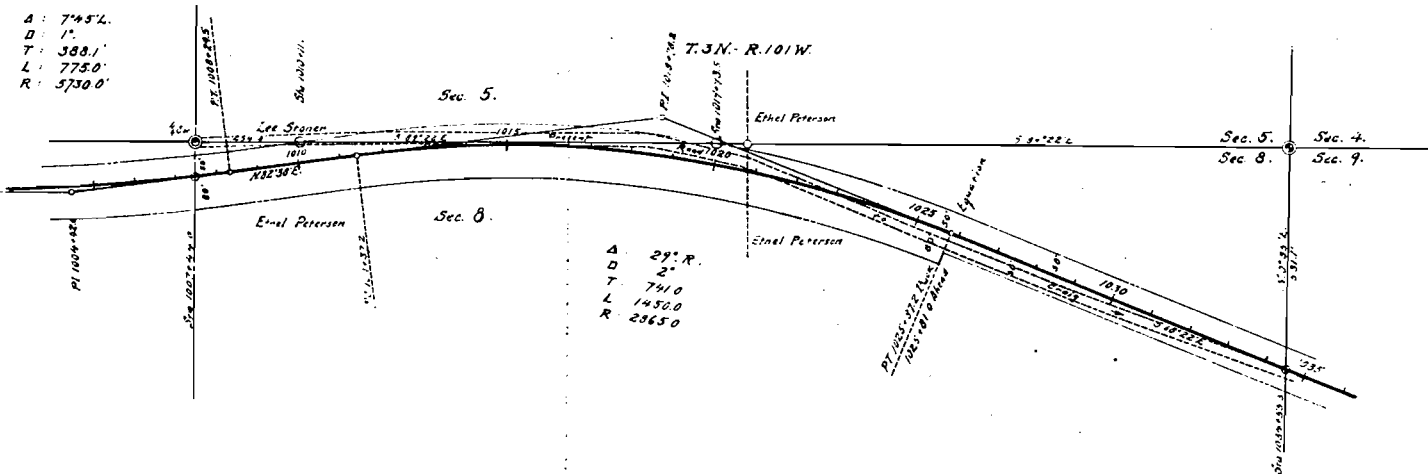

ETHEL PETERSON

Conveys all of the land situated within the Right of the highway which is located in Section 5, T.3 N., R.101 W., 6th P.M., more particularly described as follows:-

Beginning at Station 1037+44.0 the point of intersection of the Highway centerline with the North and South line bisecting the center of Section 5.
Thence with a 1° curve to the left a distance of 85.5 feet to Station 1008+29.5.
Thence S. 82° 38' E. a distance of 307.7 feet to Station 1011+37.2.
Thence with a 2° curve to the right a distance of 1450.0 feet to Station 1025+87.2 Back=1025+81.0 Ahead.

Thence S. 68° 22' E. a distance of 874.3 feet to Station 1034+55.3.

Said R.O.W. extends 50 feet to each side of the Highway centerline except where noted otherwise.

Said R.O.W. contains 6.963 acres, of which 2.778 acres are contained in the old road, and 4.185 acres are to be acquired.

The Colorado State Highway Department reserves the right to make any changes in irrigation ditches which may be necessary due to the construction of the said Highway. It is understood that no changes will be made in any ditches that will interfere in any way with the irrigation of the land under said ditches.

LEE STONER

Conveys all of the land situated within the Right of Way of the Highway which is located in Section 5, T.3 N., R.101 W., 6th P.M., more particularly described as follows:-

Beginning at a point on the Left R.O.W. line of the Highway 50 feet to the left of Station 1010+11.1 on the Highway centerline, from which point the 1/4 corner common to Sections 5 and 8 bears N. 89° 22' W. a distance of 254.3 feet.
Thence S. 89° 22' E. a distance of 1001.2 feet to a point on the Left R.O.W. line of the Highway, 50 feet to the left of Station 1019+92.5 on the Highway centerline.

Thence with a 1° 53' 24" curve 1/4 mile in a Westerly direction to the point of beginning.
Said R.O.W. contains 0.545 acres all of which has been acquired through pr acquisition.

ANDREW M. STONER

Conveys all of the land situated within the R.O.W. of the Highway which is located in the South 1/2 of the S.W. 1/4 and the N.E. 1/4 of the S.W. 1/4 of Section 6, T.3 N., R.100 W., 6th P.M., more particularly described as follows:-


Beginning at Station 1265+44.0, a point on the Highway centerline.

Thence S. 52° 31' E. a distance of 2750.0 feet to Station 1292+94.0 the point of intersection of the Highway centerline with the North and South line bisecting Section 6 from which point the South 1/4 corner of Section 6 bears S. 0° 02' 30" E. a distance of 2417.0 feet.

Said R.O.W. extends 50 feet to each side of the Highway centerline.

Said R.O.W. contains 6.313 acres to be acquired.

The Colorado State Highway Department reserves the right to make any changes in irrigation ditches which may be necessary due to the construction of said Highway. It is understood that no changes will be made in any irrigation ditches that will interfere in any way with the irrigation of the land under said ditches.

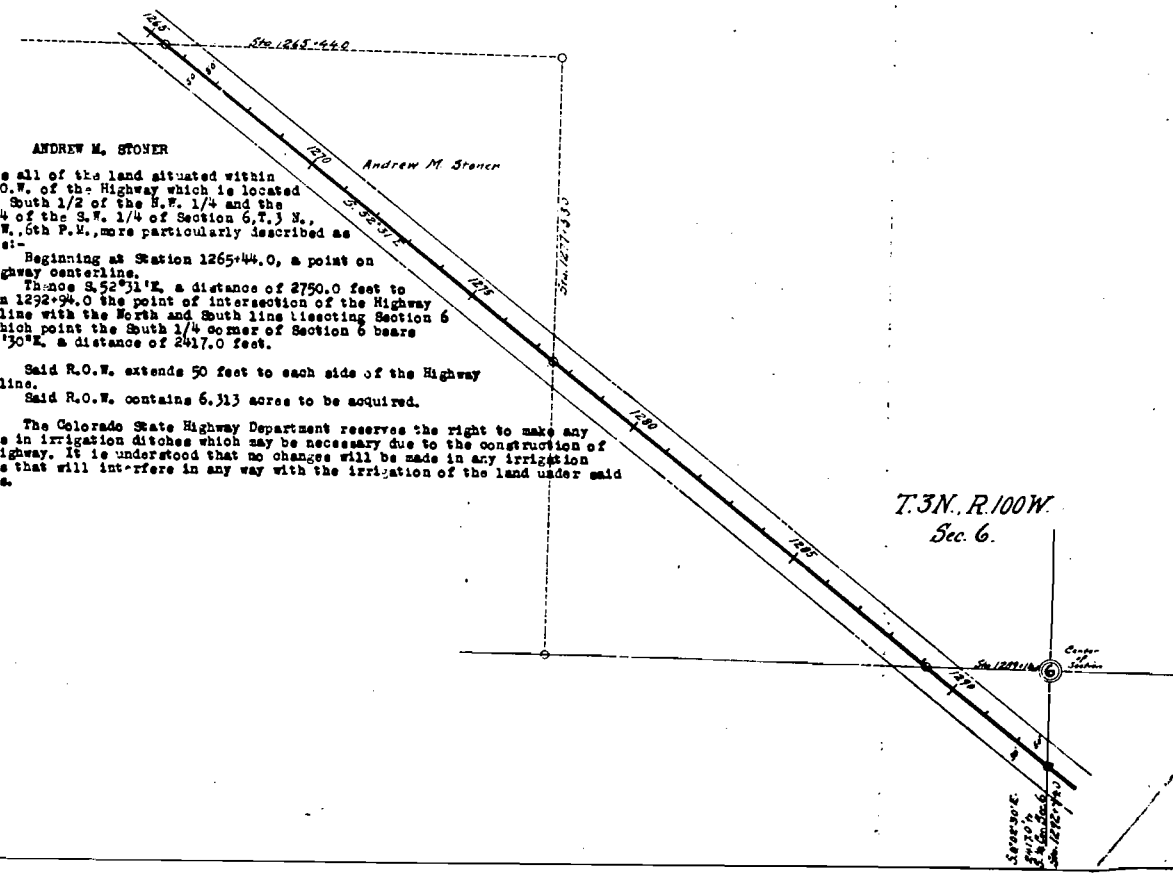

Subsidiary M. 20212

Conveys all of land situated within the R.O.W. of the Highway which is located in the North 1/2 of Section 9, in T.3N., R.10W., 6th T.M., more particularly described as follows:-

Beginning at Station 1074+55.3, the intersection of the Highway centerline with the East section line of Section 9, from which point the section corner common to Sections 9, 8, & 4 bears S. 0° 35' E., a distance of 831.1 feet.
Thence S. 65° 22' E., a distance of 342.6 feet to Station 1042+97.9.
Thence with a 3' curve to the left a distance of 1109.4 feet to Sta. 1054+07.3.
Thence S. 78° 11' E., a distance of 3216.9 feet to Station 1077+24.2.
Thence with a 3' curve to the left a distance of 711.1 feet to Station 1084+25.3.
Thence S. 57° 01' E., a distance of 342.6 feet to Sta. 1087+77.9.

Said R.O.W. extends 50 feet to each side of the Highway centerline, except where noted otherwise.

Said R.O.W. contains 13.05+ acres, of which 4.04+ acres are contained in the old road, and 9.01+ acres are to be acquired.

The Colorado State Highway Department reserves the right to make any change in irrigation ditches which may be necessary due to the construction of said Highway. It is understood that no change will be made in any ditches that will interfere in any way with the irrigation of the land under said ditches.

LEGAL DESCRIPTION

Conveys all of land situated within the R.O.W. of the Highway which is located in Sections 5 and 8, T.3 N., R.10 W., 6th T.M., more particularly described as follows:-

Beginning at Station 1007+36.0, the point of intersection of the Highway centerline with the North 1/4 section line of Section 8, from which point the North 1/4 Corner of Section 8 bears N. 0° 75' E., a distance of 5.0 feet.
Thence S. 89° 37' E., a distance of 762.5 feet to Sta. 1015+13.5.
Thence with a 2' curve to the right a distance of 1062.5 feet to Sta. 1025+81.0.
Thence S. 68° 25' E., a distance of 374.2 feet to Sta. 1034+55.3, the point of intersection of the Highway centerline with the East section line of Section 9, from which point the section corner common to Sections 8, 9, & 4 bears N. 0° 35' E., a distance of 831.1 feet.


The R.O.W. extends 5.0, 9.5, and 50.0 feet left at Stations 1007+36.0, 1015+13.5, and 1019+84.0 respectively.

From Station 1019+84.0 to Sta. 1034+55.3 the R.O.W. extends 50 feet to the left.


From Station 1007+36.0 to Station 1034+55.3 the R.O.W. extends 50 feet to the right.

Said R.O.W. contains 4.214 acres, of which 2.695 acres are contained in the old road, and 1.519 acres are to be acquired.

The Colorado State Highway Department reserves the right to make any change in irrigation ditches which may be necessary due to the construction of said Highway. It is understood that no change will be made in any ditches that will interfere in any way with the irrigation of the land under said ditches.

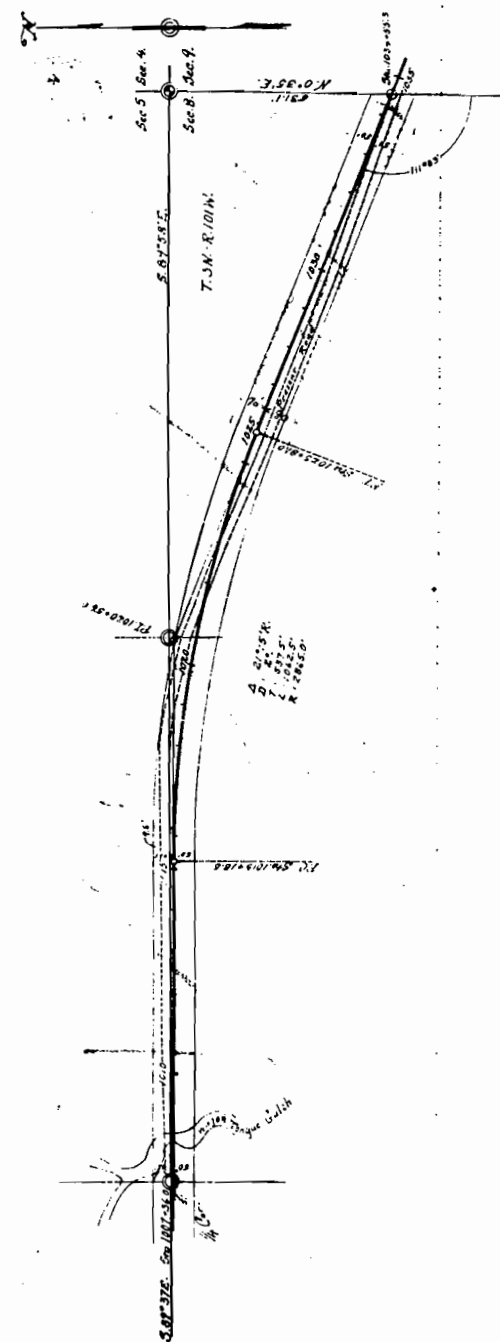

Sec. 5
Sec. 8
T.3N.-R.10W.

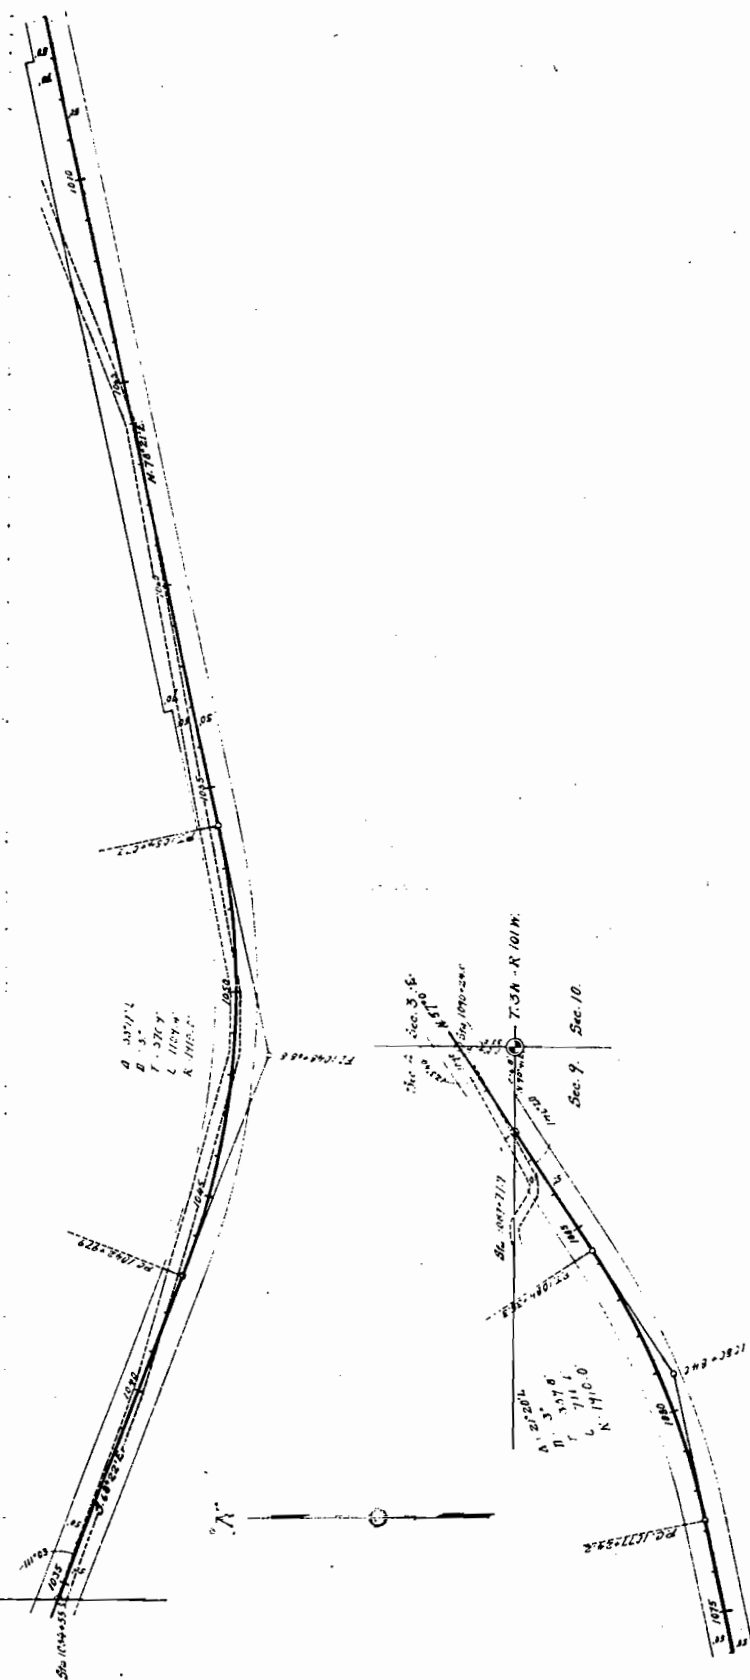

WILLIAM O. SCHMATT

Conveys all of the land situated within the R.O.W. of the Highway which is located in the S.E.1/4 of the S.E.1/4 of Section 4, and the S.W.1/4 of Section 5, T.3 N., R.101 W., 6th P.M., more particularly described as follows:-

Beginning at Station 1087+77.9, the point of intersection of the Highway centerline with the South section line of Section 4, from which point the section corner common to Sections 4, 5, 10, & 9 bears N.90°41'E, a distance of 206.8 feet.
Thence N.57°01'E, a distance of 2388.1 feet to Sta. 1121+66.0.

Said R.O.W. extends 50 feet to each side of the Highway centerline.

Said R.O.W. contains 3.237 acres, of which 4.486 acres are contained in the old road, and 3.587 acres are to be acquired.

The Colorado State Highway Department reserves the right to make any changes in irrigation ditches which may be necessary due to the construction of said Highway. It is understood that no changes will be made in any irrigation ditches that will interfere in any way with the irrigation of the land under said ditches.

LUCAS GOFF

Conveys all of the land situated within the R.O.W. of the Highway which is located in the S.W.1/4 of Section 2, T.3 N., R.101 W., 6th P.M., more particularly described as follows:-

Beginning at Station 1150+89.1, the point of intersection of the Highway centerline with the West section line of Section 2, from which point the West 1/4 Corner of Section 2 bears S.1°0'W, a distance of 265.5 feet.
Thence N.75°17'E, a distance of 2738.9 feet to Station 1178+28.0.

Said R.O.W. extends 50 feet to each side of the Highway centerline.

Said R.O.W. contains 6.288 acres, of which 4.288 acres are to be acquired.

The Colorado State Highway Department reserves the right to make any changes in irrigation ditches which may be necessary due to the construction of said Highway. It is understood that no changes will be made that will interfere in any way with the irrigation of the land under said ditches.

ULISES S. GOFF

Conveys all of the land situated within the R.O.W. of the Highway which is located in the S.W.1/4 of Section 2, and the East half of the S.W.1/4 of Section 1, T.3 N., R.101 W., 6th P.M., more particularly described as follows:-

Beginning at Station 1178+28.0, a point on the centerline of the Highway.

Thence N.75°17'E, a distance of 1267.8 feet to Station 1191+95.8.

Thence with a 1' curve to the left a distance of 208.3 feet to Station 1194+04.1.

Thence N.75°12'E, a distance of 1180.8 feet to Station 1205+84.9, the point of intersection of the highway centerline with the East Section line of Section 2, from which point the section corner common to Sections 2, 1 and 36, 35, of T.3 N. & T.4 N. respectively, bears N.0°59'E, a distance of 816.4 feet.

Thence N.73°12'E, a distance of 1382.1 feet to Station 1219+68.0.

Beginning at Station 1205+84.9, the point of intersection of the Highway centerline with the West section line of Section 1, from which point the section corner common to Sections 1, 2 and 36, 35 of T.3 N. & T.4 N. respectively, bears N.0°59'E, a distance of 816.4 feet.
Thence N.73°12'E, a distance of 1382.1 feet to Station 1219+68.0.

Said R.O.W. contains 9.504 acres, of which 4.504 acres are to be acquired.

Said R.O.W. extends 50 feet to each side of the Highway centerline.

The Colorado State Highway Department reserves the right to make any changes in irrigation ditches which may be necessary due to the construction of said Highway. It is understood that no changes will be made in any ditches that will interfere in any way with the irrigation of the land under said ditches.

WILLIAM T. EAST

Conveys all of the land situated within the Right of Way of the Highway which is located in Lots 3, 2, and 1 in Section 1 of T.3 N., R.101 W., and the S.W. 1/4 of the S.W. 1/4 of Section 6, T.3 N., R.100 W., 6th P.M., more particularly described as follows:-

NO. 1. Beginning at Station 1219+58, a point on the Highway centerline. Thence S. 77° 12' E., a distance of 67.7 feet to Station 1220+35.9, the intersection of the Highway centerline with the West tract line of Lot 6 in Section 1, from which point corner #2 of Lot 6 in Section 1 bears S. 0° 12' E., a distance of 199.2 feet.

Said R.O.W. extends 50 feet to each side of the Highway centerline.

Said R.O.W. contains 0.457 acres, to be acquired.

NO. 2. Beginning at a point on the left Right of Way line of the Highway from which point Corner #1 of Lot 6 in Section 1 bears S. 66° 42' E., a distance of 42.7 feet. Thence with a 3° 59' 21" curve in a westerly direction parallel to the Highway centerline a distance of 270.9 feet to a point 50 feet S. 0° 26' East of Station 1243+67.6 on the Highway centerline. Thence S. 89° 11' E., a distance of 1160.1 feet to a point on the left R.O.W. line 50 feet S. 0° 26' E. of Station 1252+33.9 on the Highway centerline. Thence with a 1° 53' 24" curve to the left a distance of 630.5 feet to the intersection of the Highway left R.O.W. line with the North tract line of Lot 6, between Lots 2 and 6 in Section 1.

Thence S. 89° 17' E., a distance of 8072.5 feet to the intersection of the N. and S. line between Lots 1 and 2 in Section 1 with the North tract line of Lot 6 in Section 1. Thence S. 89° 17' E., a distance of 8072.5 feet to the point of beginning. Due North, a distance of 13.5 feet.

Said Right of Way contains 2.079 acres, of which 0.094 acres are contained in the old road, and 1.985 acres are to be acquired.

NO. 3. Beginning at Station 1246+93.0, the point of intersection of the Highway centerline with the East tract line of Lot 6 in Section 1, from which point Corner #1 of Lot 6 bears S. 0° 12' E., a distance of 199.2 feet. Thence with a 4° curve to the right a distance of 600.9 feet to Station 1252+33.9. Thence S. 89° 11' E., a distance of 1160.1 feet to Station 1252+33.9, the intersection of the Highway centerline with the N. and S. line through the center of the S.W. 1/4 of Section 6.

Said R.O.W. extends 50 feet to each side of the highway centerline.

Said R.O.W. contains 4.249 acres, of which 1.905 acres are contained in the old road, and 2.344 acres are to be acquired.

The Colorado State Highway Department reserves the right to make any changes in irrigation ditches which may be necessary due to the construction of said Highway. It is understood that no changes will be made in any ditches that will interfere in any way with the irrigation of the land under said ditches.

FRANK E. ROBERTS


NO. 4. Conveys all of the land situated within the Right of Way of the Highway which is located in Lot 1, Section 1, T.3 N., R.101 W., 6th P.M., more particularly described as follows:- Beginning at Corner No. 1 of Lot 6 in Section 1. Thence S. 89° 17' E., a distance of 40.5 feet to the intersection of the N. and S. line between Lots 1 and 2 with the North tract line of Lot 6. Thence due North along the lot line a distance of 13.5 feet to the intersection of the N. and S. line with the left R.O.W. line of the Highway. Thence with a 3° 59' 21" curve to the right a distance of 42.1 feet to a point on the left R.O.W. line of the Highway. Thence S. 0° 43' E., a distance of 10.0 feet to the point of beginning.

Beginning at Station 1246+93.0, the point of intersection of the Highway centerline with the East tract line of Lot 6 from which point Corner #1 bears S. 0° 12' E., a distance of 199.2 feet. Thence with a 4° curve to the right a distance of 600.9 feet to Station 1252+33.9. Thence S. 89° 11' E., a distance of 1160.1 feet to Station 1252+33.9.

Said R.O.W. extends 50 feet to each side of the Highway centerline except where noted otherwise on the plan.

Said R.O.W. contains in all 3.504 acres, of which 0.629 acres are contained in the old road, and 2.875 acres are to be acquired.

The State Highway Department of Colorado reserves the right to make any changes in irrigation ditches which may be necessary due to the construction of said Highway. It is understood that no changes will be made in any ditches that will interfere in any way with the irrigation of the land under said ditches.

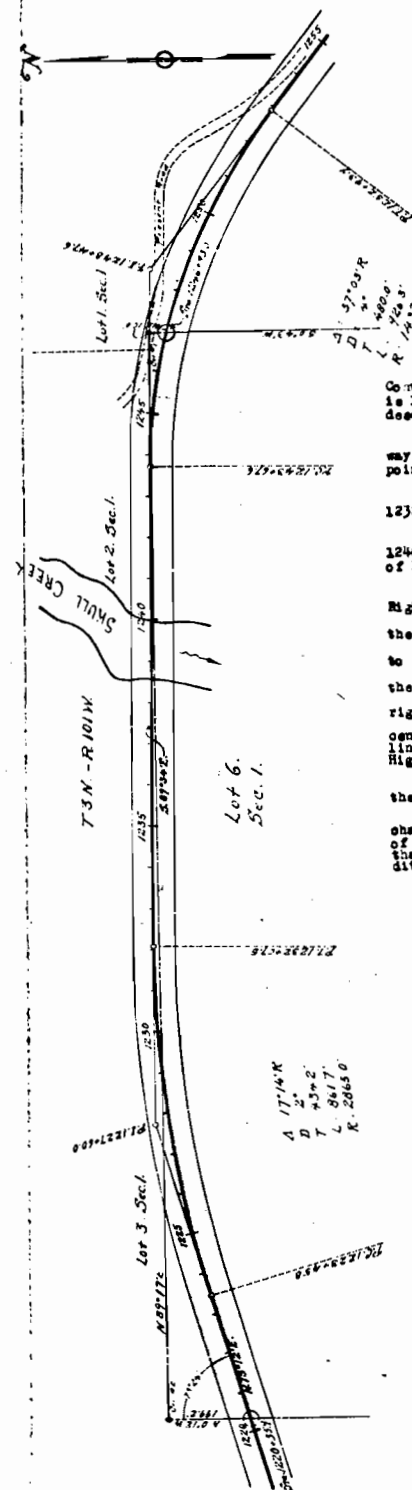

J. V. RUBLE



Conveys all of the land situated within the Right of Way of the Highway which is located in Lot 6 of Section 1, T.3 N., R.101 W., 6th P.M., more particularly described as follows:-

Beginning at Station 1220+35.9, the point of intersection of the Highway centerline with the West tract line of Lot 6 in Section 1, from which point Corner #2 of Lot 6 bears S. 0° 12' E., a distance of 199.2 feet. Thence S. 77° 12' E., a distance of 67.7 feet to Station 1220+35.9. Thence with a 2° curve to the right a distance of 861.7 feet to Station 1232+07.5. Thence S. 89° 17' E., a distance of 1160.1 feet to Station 1243+67.6. Thence with a 4° curve to the right a distance of 325.4 feet to Station 1246+93.0, the intersection of the Highway centerline with the East tract line of Lot 6.

From Station 1220+35.9 to Station 1225+86.0 the Right of Way extends 50 feet to each side of the Highway centerline. At Station 1229+31.0, the intersection of the Highway centerline with the North tract line of Lot 6, the Right of Way extends 50 feet to the right. At Station 1232+07.5 the R.O.W. extends from 12.0 feet on the right to 50 feet to the right of the Highway centerline. At Station 1244+35.0 the R.O.W. extends from the Highway centerline to the right R.O.W. line, a distance of 50 feet. At Station 1246+93.0 the R.O.W. extends from 1.5 feet to the right to 50 feet to the right of the Highway centerline. At Station 1246+93.0 the East tract line of Lot 6 intersects the Highway centerline, bearing S. 0° 12' E., a distance of 199.2 feet to the North property line, and S. 0° 43' E., a distance of 51.0 feet to the right R.O.W. line of the Highway.

Said R.O.W. contains 4.020 acres, of which 0.065 acres are contained in the old road, and 3.955 acres are to be acquired.

The Colorado State Highway Department reserves the right to make any changes in irrigation ditches which may be necessary due to the construction of said Highway. It is understood that no changes will be made in any ditches that will interfere in any way with the irrigation of the land under said ditches.

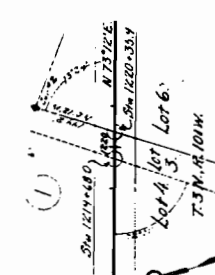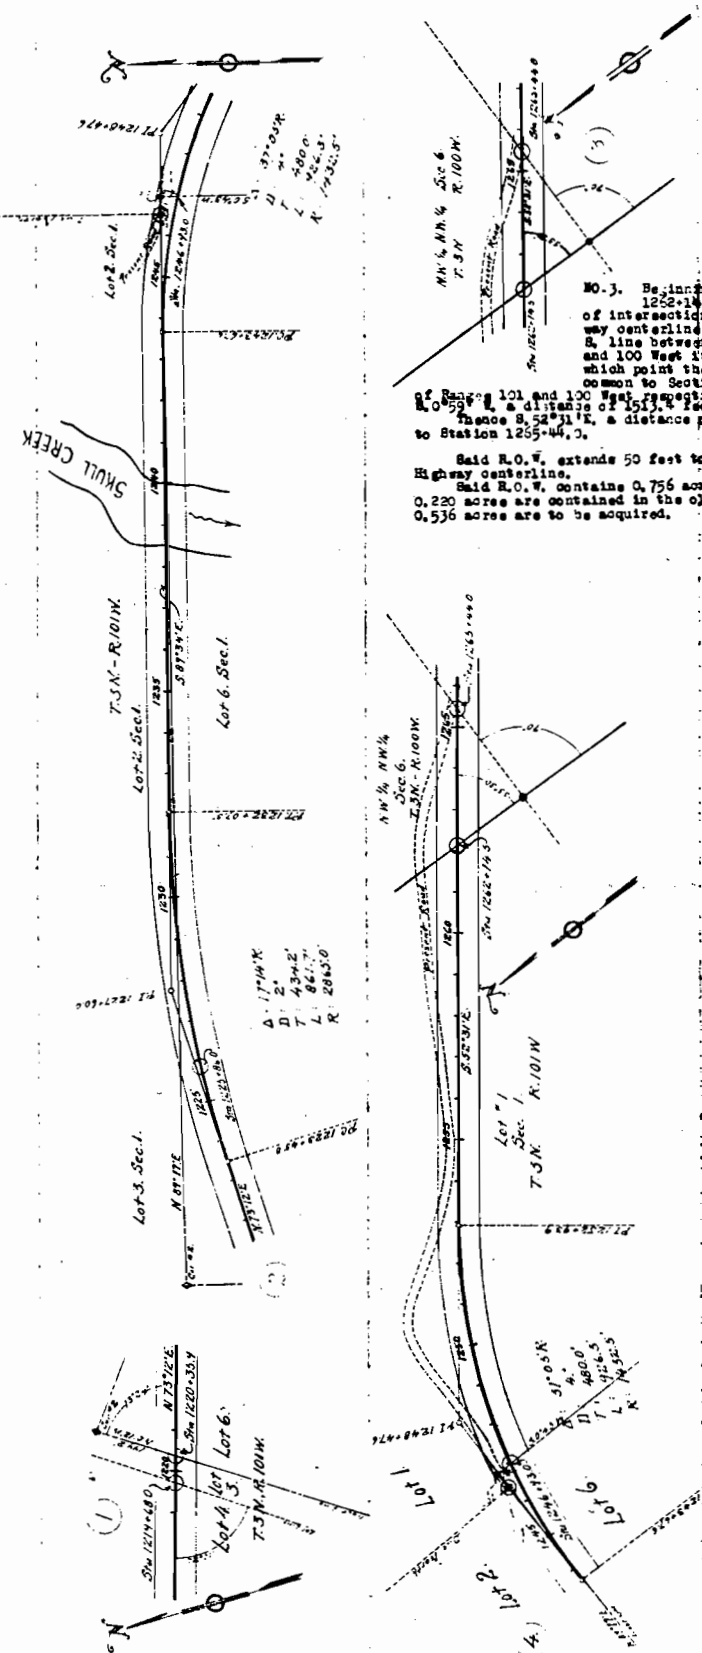

Colorado State Highway Department
F.A.P.E.-150-E
R.O.W. MAP N°6.
Scale: 1 inch = 200 feet.

W.D.R.W. M. STONER

CONVEYS ALL OF THE LAND SITUATED WITHIN THE R.O.W. OF THE HIGHWAY WHICH IS LOCATED IN THE S.W. 1/4 OF SECTION 8, T.3 N., R.100 W., 6TH P.M., MORE PARTICULARLY DESCRIBED AS FOLLOWS:-

Beginning at Station 1289+4.0, a point on the Highway centerline.
Thence S. 82° 51' E., a distance of 380.0 feet to Sta. 1290+4.0, the point of intersection of the Highway centerline with the South 1/4 Section line in Section 8, from which point the South 1/4 Corner of Section 8 bears S. 0° 02' 30" E., a distance of 3417.0 feet.

Said R.O.W. contains 0.872 acres, of which 1.774 acres are contained in the old road, and 0.872 acres are to be acquired.

Said R.O.W. extends 50 feet to each side of the Highway centerline.

The Colorado State Highway Department reserves the right to make any change in irrigation ditches which may be necessary due to the construction of said Highway. It is understood that no changes will be made in any ditches that will interfere in any way with the irrigation of the land under said ditches.

William M. Anderson

CONVEYS ALL OF THE LAND SITUATED WITHIN THE R.O.W. OF THE HIGHWAY WHICH IS LOCATED IN THE S.W. 1/4 OF SECTION 8, T.3 N., R.100 W., 6TH P.M., MORE PARTICULARLY DESCRIBED AS FOLLOWS:-

Beginning at Station 1292+4.0, the point of intersection of the Highway centerline with the South 1/4 section line in Section 8 from which point the S. 1/4 Corner of Section 8 bears S. 0° 02' 30" E., a distance of 3417.0 feet.

Thence S. 82° 51' E., a distance of 277.1 feet to Sta. 1296+71.1.

Thence with a 1' curve to the left a distance of 352.9 feet to Station 1298+24.0.

Said R.O.W. extends 50 feet to each side of the Highway centerline.

Said R.O.W. contains 0.368 acres, of which 1.774 acres are contained in the old road, and 0.872 acres are to be acquired.

The Colorado State Highway Department reserves the right to make any change in irrigation ditches which may be necessary due to the construction of said Highway. It is understood that no changes will be made in any irrigation ditches that will interfere in any way with the irrigation of the land under said ditches.

George T. Kitchens
Conveys all of the land situated within the R.O.W. of the Highway which is located in Lot 20 of Section 5, and Lot 1 of Section 8, and the West 1/2 of the S.W. 1/4 of Section 9, in T.3 N., R.100 W., 6th P.M., more particularly described as follows:-

NO. 1. Beginning at Station 1336+06.1, a point on the centerline of the Highway.
Thence S. 69° 24' E., a distance of 1137.3 feet to Station 1348+33.4, the point of intersection of the Highway centerline with the North and South tract line between Lots 20 and 21 in Section 5, from which point the Marker (Cedar Post) designating the intersection of said N. & S. tract line with the South Section line of Section 3, bears S. 5° 23' E., a distance of 243.0 feet.

Said R.O.W. extends 50 feet to each side of the Highway centerline.

Said R.O.W. contains 2.611 acres, of which 4.506 acres are to be acquired.

NO. 2. Beginning at Station 1366+03.5, a point on the centerline of the Highway which intersects the tract line between Lots 2 and 1 in Section 8 from which point Corner #4 of Lot 2 in Section 8 bears Due South a distance of 498.4 feet.

Thence S. 64° 50' E., a distance of 2834.1 feet to Station 1394+27.6.

Said R.O.W. extends 50 feet to each side of the Highway centerline.

Said R.O.W. contains 6.506 acres, of which 4.506 acres are to be acquired.

The Colorado State Highway Department reserves the right to make any changes in irrigation ditches which may be necessary due to the construction of said Highway. It is understood that no changes will be made in any ditches that will interfere in any way with the irrigation of the land under said ditches.

CONVEYS ALL OF THE LAND WITHIN THE R.O.W. OF THE HIGHWAY WHICH IS LOCATED IN LOTS 21 AND 22 OF SECTION 5, AND LOTS 3 AND 4 OF SECTION 8, T.3 N., R.100 W., 6TH P.M., MORE PARTICULARLY DESCRIBED AS FOLLOWS:-

Beginning at Station 1348+33.4, a point on the Highway centerline.

Thence S. 69° 24' E., a distance of 500.6 feet to Sta. 1353+54.0.






Thence with a 1' curve to the right a distance of 456.7 feet to Station 1358+10.7.

Thence S. 64° 50' E., a distance of 792.8 feet to Station 1366+03.5, the point of intersection of the Highway centerline with the N. & S. tract line between Lots 2 and 1 in Section 8, from which point Corner #4 of Lot 2 bears Due South a distance of 498.4 feet.

Said R.O.W. extends 50 feet to each side of the Highway centerline.

Said R.O.W. contains 4.064 acres, of which 1.988 acres are contained in the old road, and 2.076 acres are to be acquired.

The Colorado State Highway Department reserves the right to make any changes in irrigation ditches which may be necessary due to the construction of said Highway. It is understood that no changes will be made that will interfere in any way with the irrigation of the land under said ditches.

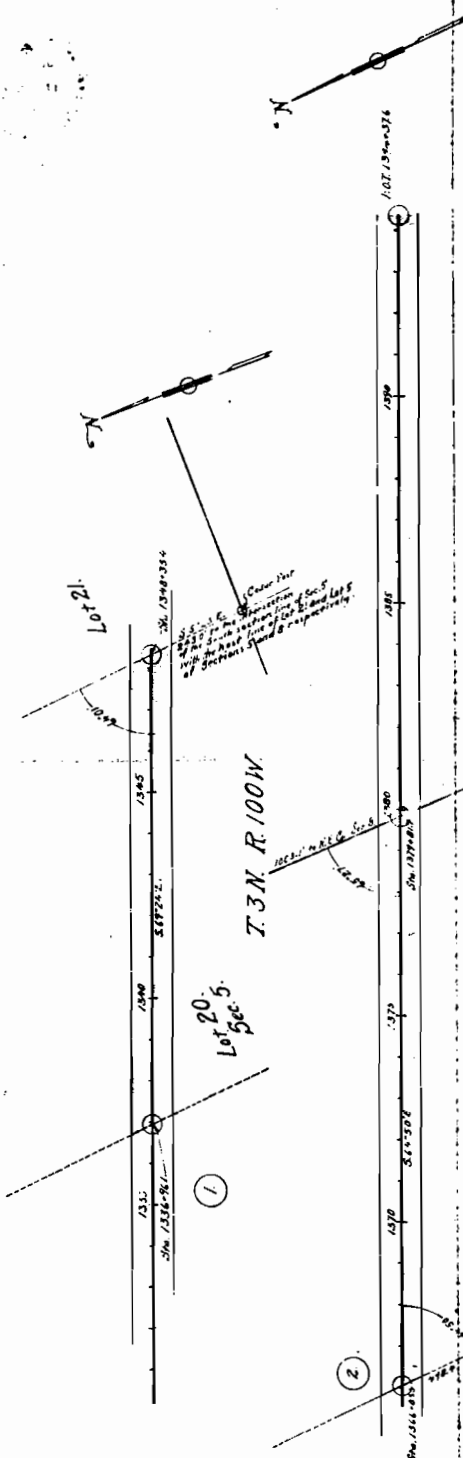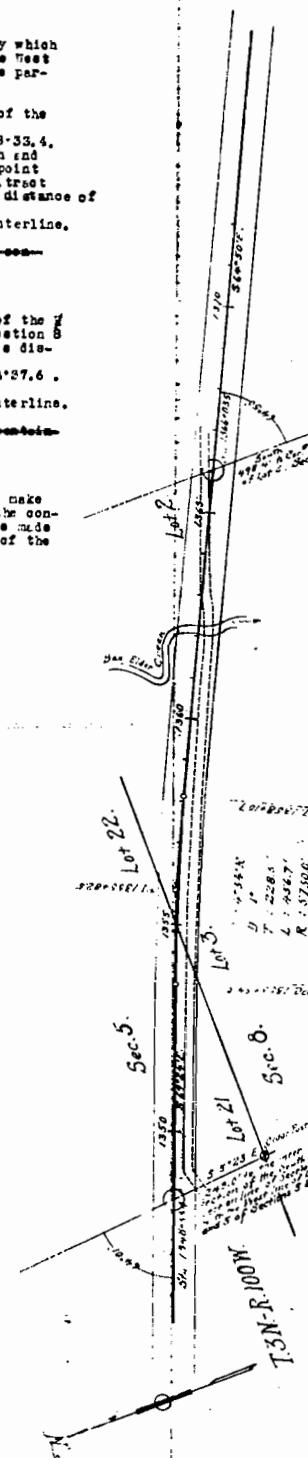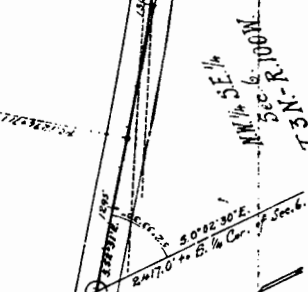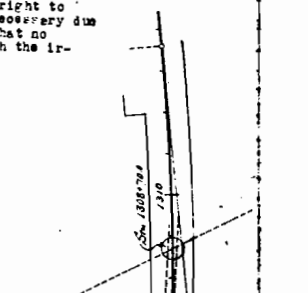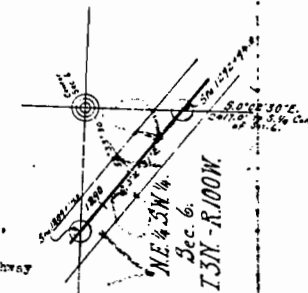

F.L.H.P.-1-B.
Easement Required

W. 1/2 Sec. 9.

Lot 1 Sec. 8.

Lot 2 Sec. 8.

W. 1/2 Sec. 6.