






STATE DEPARTMENT OF HIGHWAYS

DIVISION OF HIGHWAYS—STATE OF COLORADO

FEDERAL ROAD DIST. NO.	DIVISION	PROJECT NO.	SHEET NO.
100	COLORADO	FC 112-1(I)	1

RIGHT OF WAY	
RIO GRANDE RIVER	
NORTH OF DEL NORTE	
REVISIONS	

CONVENTIONAL SIGNS

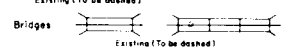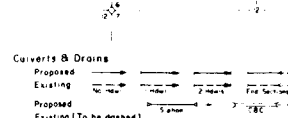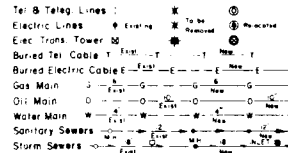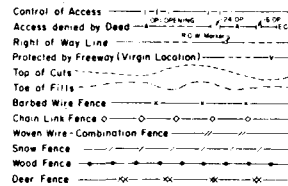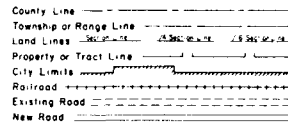

PLAN AND PROFILE OF PROPOSED FEDERAL AID PROJECT NO. FC 112-1(I) STATE HIGHWAY NO. 112 RIO GRANDE COUNTY

RIGHT OF WAY


SCALE OF ORIGINAL DRAWINGS

PLAN SHEETS 1" = 50.0'
DETAIL SHEETS 1" = 10.0'
OWNERSHIP MAPS 1" = 200.0'

ROW LENGTH OF PROJECT = 0.8 MILES

INDEX OF SHEETS

1. TITLE SHEET
2. TABULATION OF PROPERTIES
- 3-6. ALIGNMENT SHEETS
7. TOTAL OWNERSHIP MAP

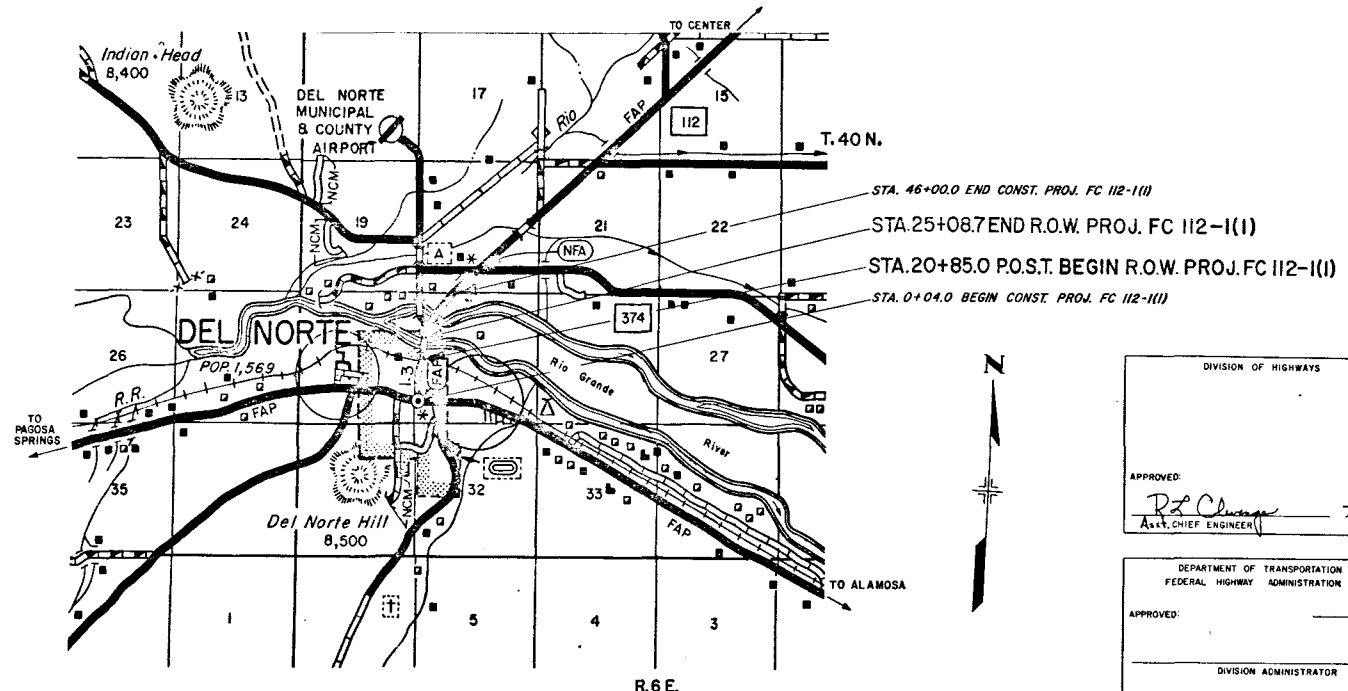

DIVISION OF HIGHWAYS	
APPROVED:	7-11-79
<i>R. L. Clague</i>	DATE
Asst. Chief Engineer	

DEPARTMENT OF TRANSPORTATION FEDERAL HIGHWAY ADMINISTRATION	
APPROVED:	DATE
DIVISION ADMINISTRATOR	


RIGHT OF WAY RIO GRANDE RIVER
NORTH of DEL NORTE

PARCEL NO.	OWNER	ADDRESS	LOCATION	AREA IN ACRES				PARCEL NO.	REMARKS
				PARCEL	TO BE ACQUIRED	REMAINDER			
						LEFT	RIGHT		
			T 40 N., R 6 E., N.M.P.M.						
1 Rev	ANN VAN WHY		SE 1/4 NE 1/4 SEC. 30	0.178	0.178	—	—	1 Rev	
2 Rev	UNKNOWN		SW 1/4 NW 1/4 SEC. 29	0.013	0.013	—	—	2 Rev	
3	UNKNOWN		SE 1/4 NE 1/4 SEC. 30	0.016	0.016	—	—	3	
4	MARY J. MORELAND & J. H. MORELAND (DEC), J.T.	1020 6th ST. DEL NORTE, CO.	SW 1/4 NW 1/4 SEC. 29	0.009	0.009	—	80 *	4	
TE-4	MARY J. MORELAND & J. H. MORELAND (DEC), J.T.	1020 6th ST. DEL NORTE, CO.	SW 1/4 NW 1/4 SEC. 29	0.039	—	—	—	TE-4	FOR A DETOUR
5	TOWN OF DEL NORTE	DEL NORTE, CO.	SE 1/4 NE 1/4 SEC. 30	0.044	0.044	—	—	5	

FEDERAL ROAD REGION NO.	DIVISION	PROJ. NO.	SHEET NO.	TOTAL SHEETS
VIII	COLORADO	FC 112-1(1)	3	7

REVISIONS	
6-20-79	Chg section to meet Board's
	80

RIGHT OF WAY
RIO GRANDE RIVER
NORTH OF DEL NORTE

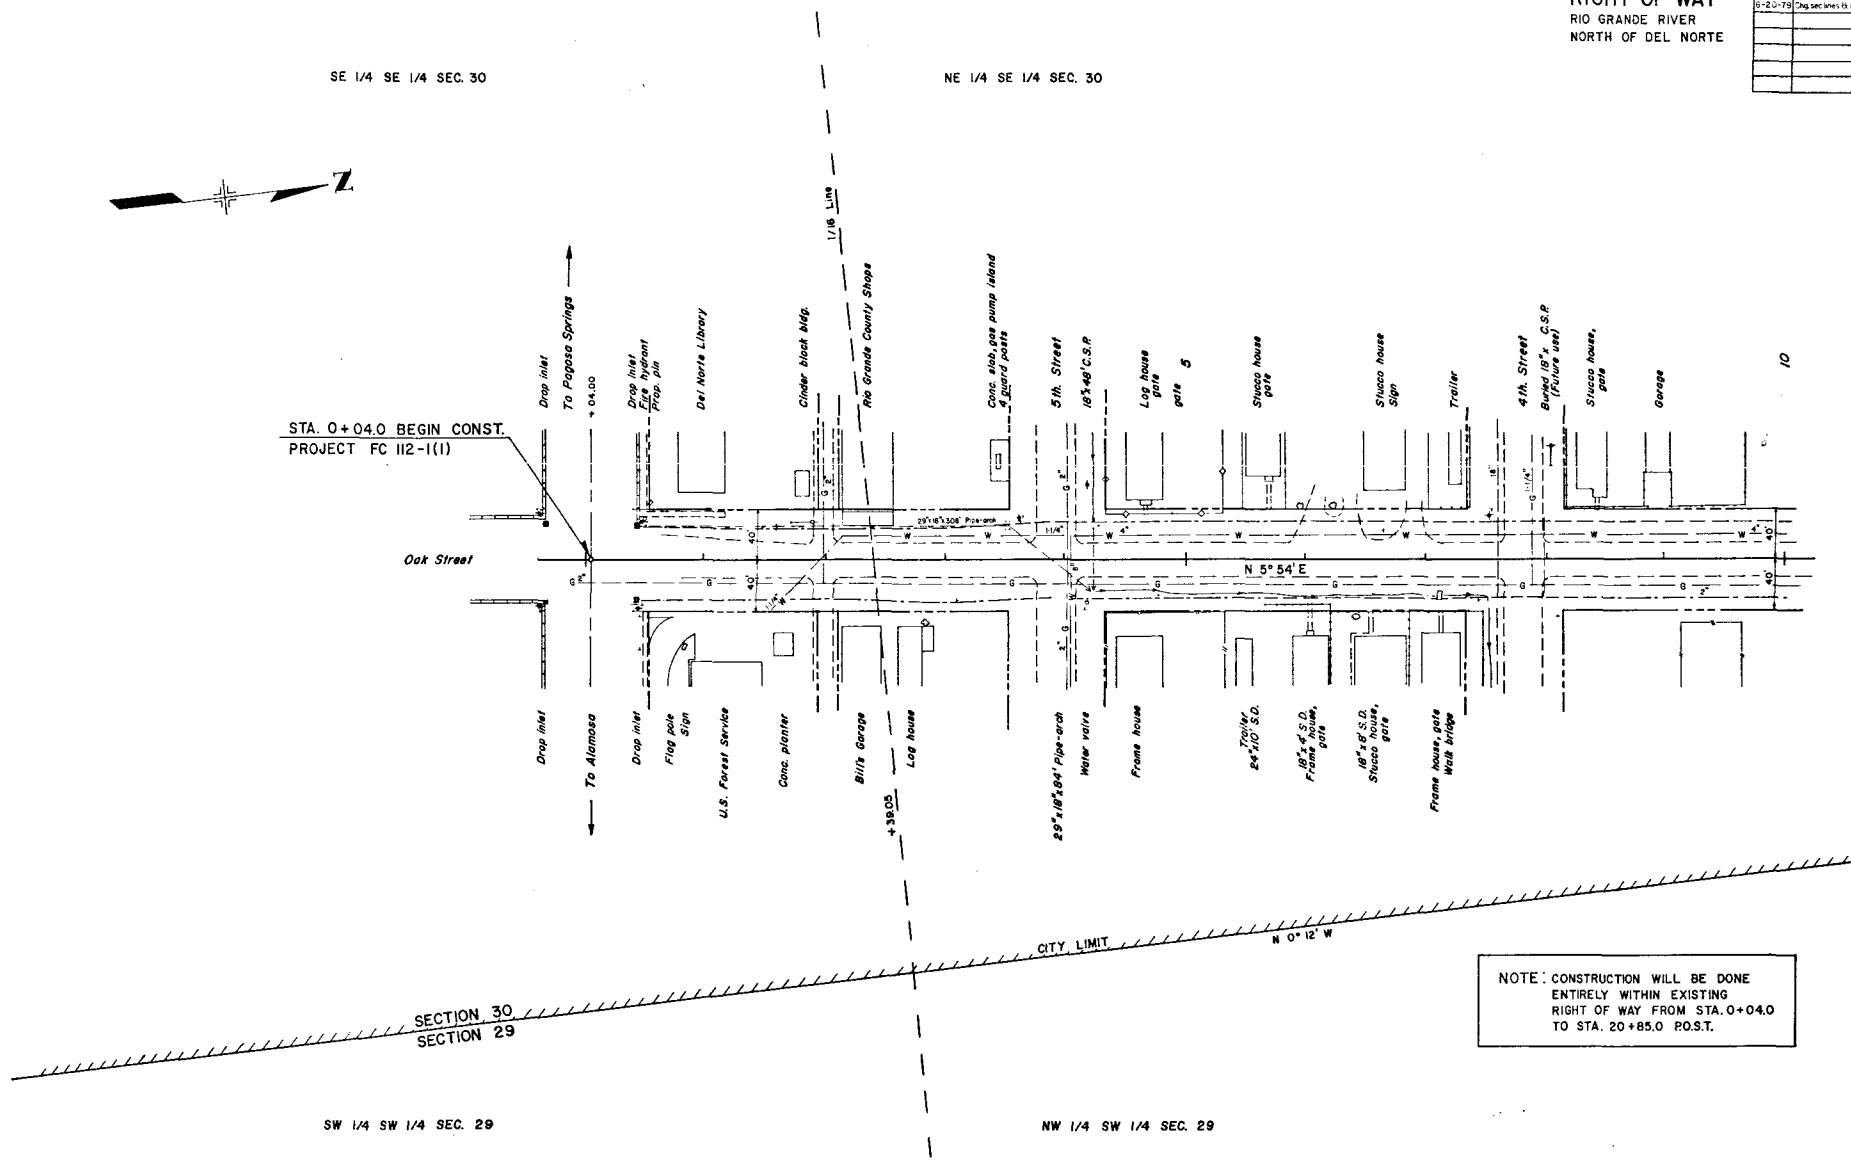


NOTE: CONSTRUCTION WILL BE DONE
ENTIRELY WITHIN EXISTING
RIGHT OF WAY FROM STA. 0+04.0
TO STA. 20+85.0 P.O.S.T.

FEDERAL ROAD REGION NO.	DIVISION	PROJ. NO.	SHEET NO.	TOTAL SHEETS
VIII	COLORADO	FC 112-1(1)	4	7

REVISIONS		
6-20-79	Orig. sec lines, notes & bounds	BC
8-23-79	Rev Pors 1 & 2	CDB

RIGHT OF WAY
RIO GRANDE RIVER
NORTH OF DEL NORTE

RIGHT OF WAY
RIO GRANDE RIVER
NORTH OF DEL NORTE

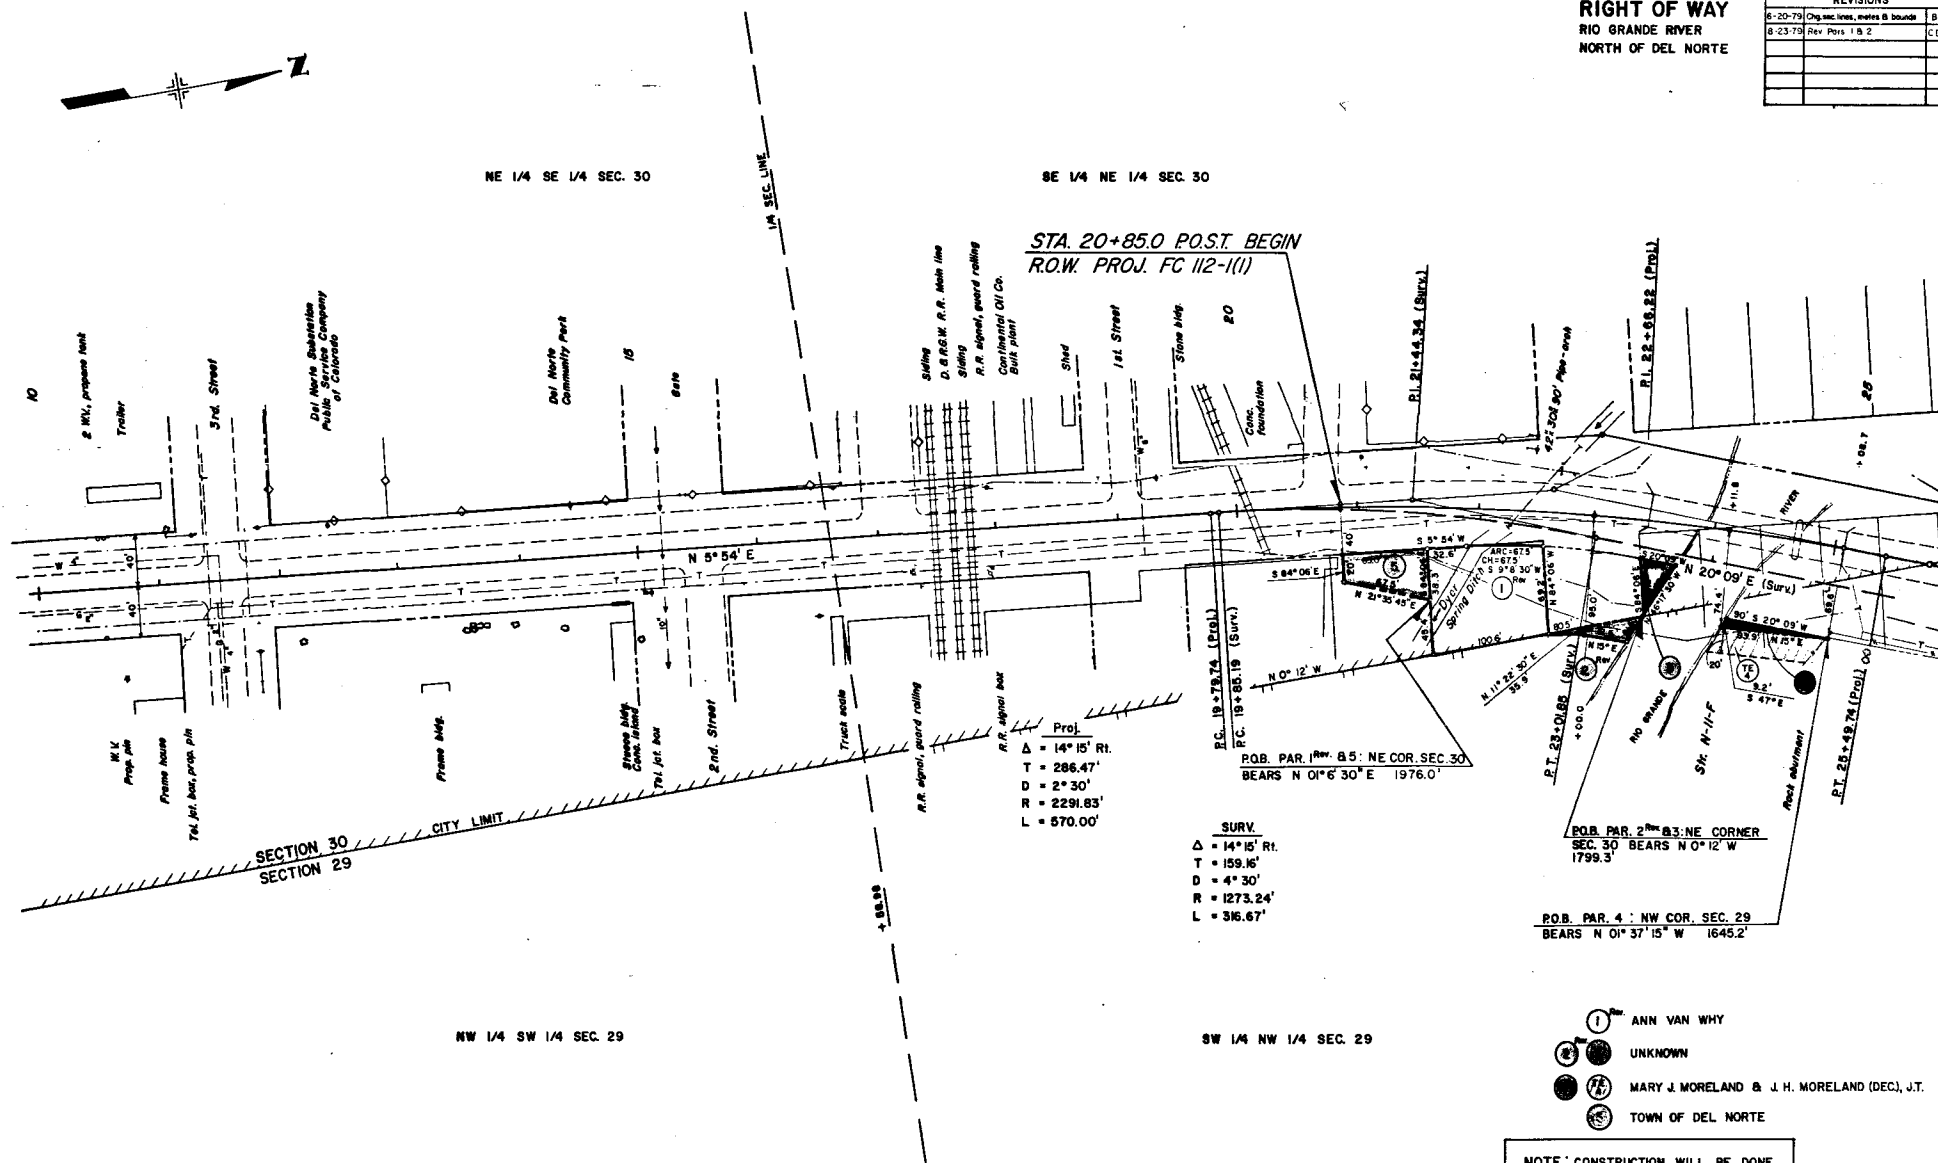

T. 40 N., R. 6 E., N.M.P.M.

NOTE: CONSTRUCTION WILL BE DONE
ENTIRELY WITHIN EXISTING
RIGHT OF WAY FROM
STA. 0+04.0 TO STA. 20+85.0
P.O.S.T.


- 1 ANN VAN WHY
- 2 UNKNOWN
- 3 MARY J. MORELAND & J. H. MORELAND (DEC), J.T.
- 4 TOWN OF DEL NORTE

FEDERAL ROAD REGION NO.	DIVISION	PROJ. NO.	SHEET NO.	TOTAL SHEETS
VIII	COLORADO	FC 112-1(1)	5	7

RIGHT OF WAY
RIO GRANDE RIVER
NORTH OF DEL NORTE

FORMER R.O.W. PROJ. NO. S 100-1(3)

REVISIONS	
1st 20.79	City section, makes B bounds
	BS

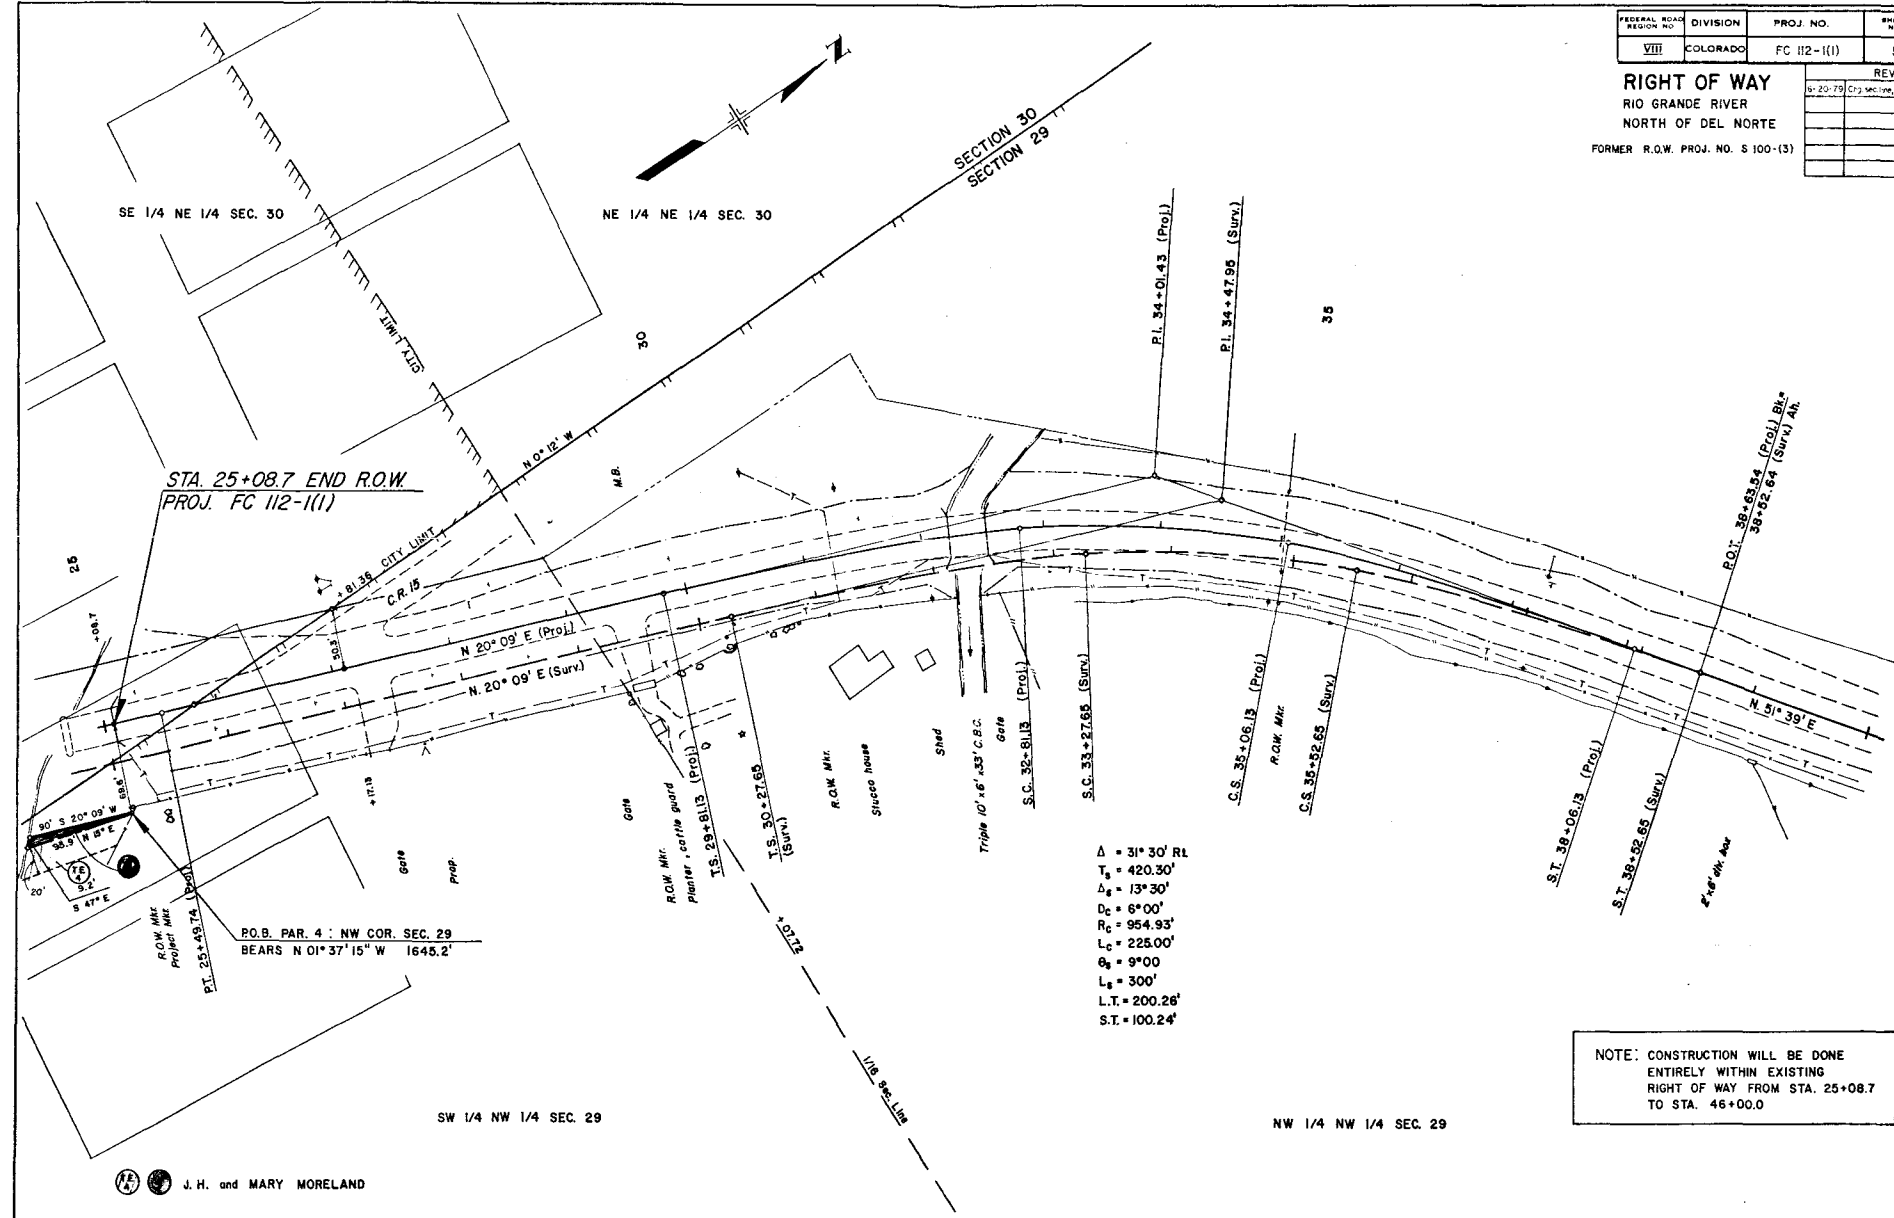

- $\Delta = 31^{\circ} 30' \text{ R.L.}$
- $T_1 = 420.30'$
- $\Delta_2 = 13^{\circ} 30'$
- $D_2 = 6^{\circ} 00'$
- $R_2 = 954.93'$
- $L_2 = 225.00'$
- $\theta_2 = 9^{\circ} 00'$
- $L_3 = 300'$
- $L.T. = 200.26'$
- $S.T. = 100.24'$


NOTE: CONSTRUCTION WILL BE DONE
ENTIRELY WITHIN EXISTING
RIGHT OF WAY FROM STA. 25+08.7
TO STA. 46+00.0

J.H. and MARY MORELAND

FEDERAL ROAD REGION NO.	DIVISION	PROJ. NO.	SHEET NO.	TOTAL SHEETS
VIII	COLORADO	FC 112-1(1)	6	7

RIGHT OF WAY
RIO GRANDE RIVER
NORTH OF DEL NORTE
FORMER R.O.W. PROJ. NO. S 100-3

REVISIONS		
DATE	BY	REVISION
6-20-79	Chg. sec. line	B.G.

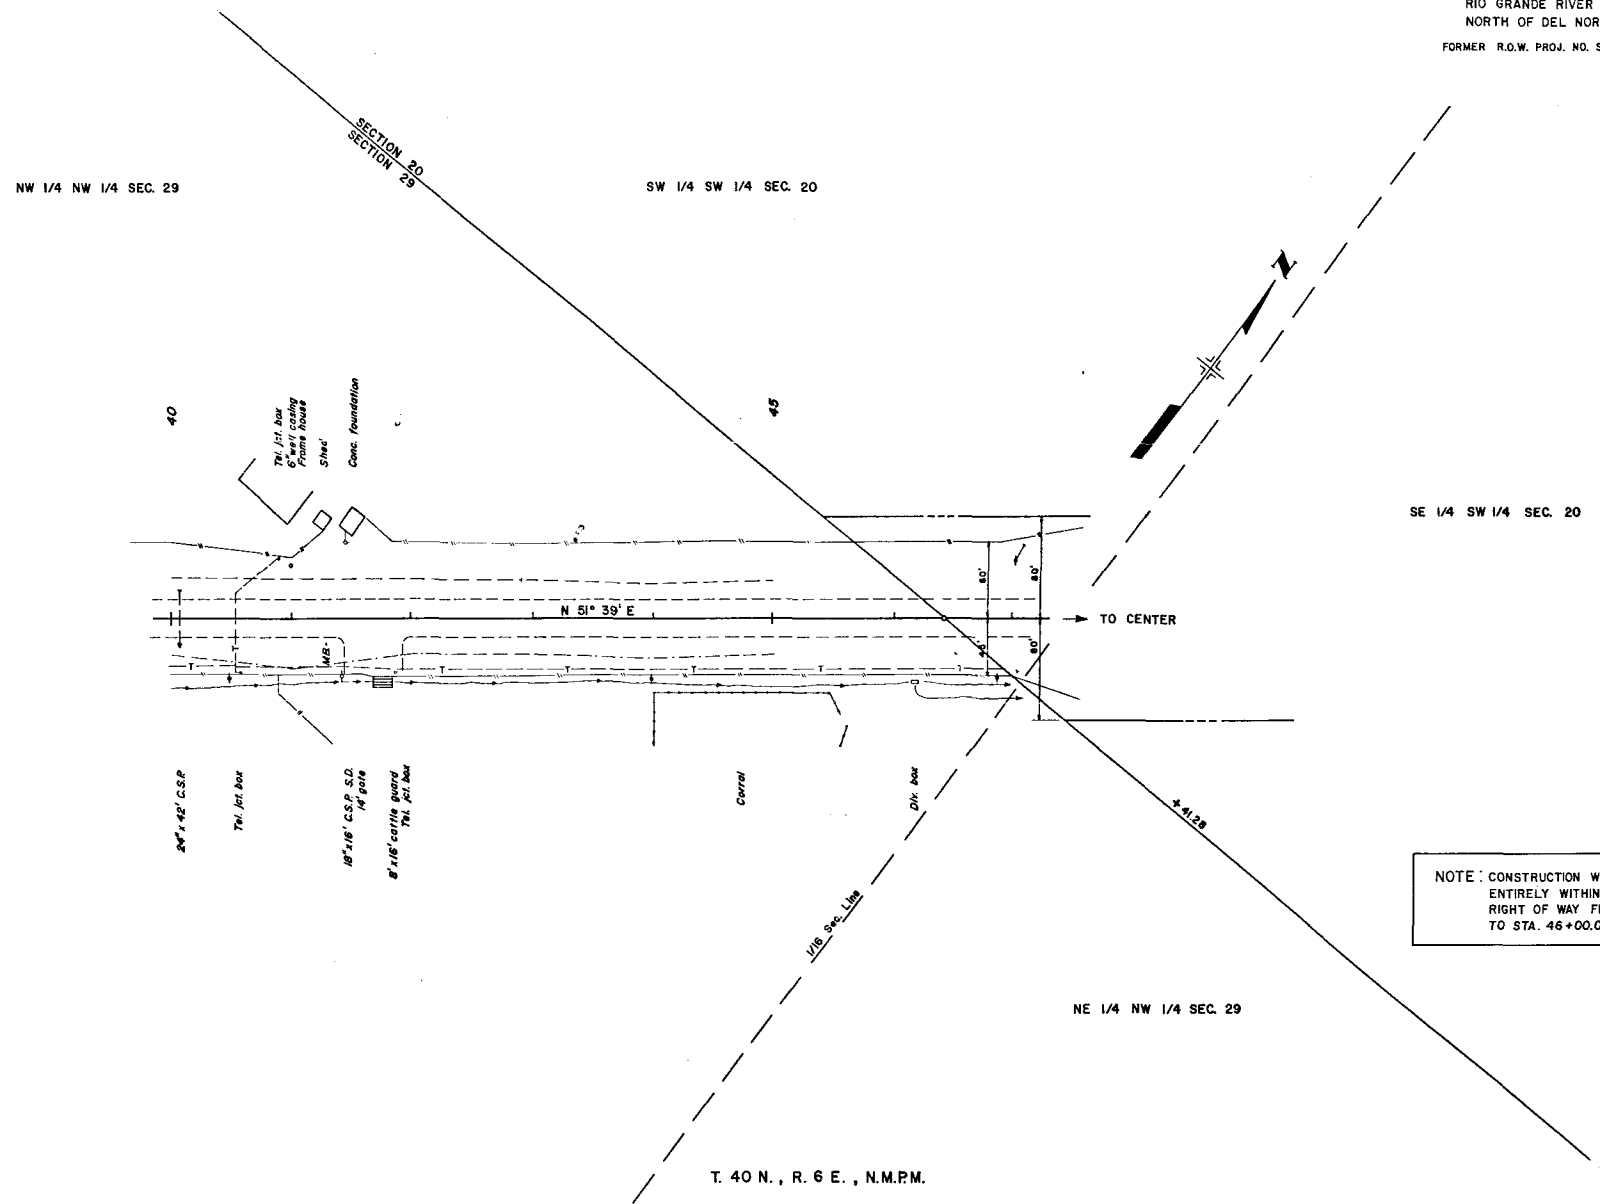

NOTE: CONSTRUCTION WILL BE DONE
ENTIRELY WITHIN EXISTING
RIGHT OF WAY FROM STA. 25+08.7
TO STA. 46+00.0

T. 40 N., R. 6 E., N.M.P.M.


FEDERAL ROAD DISTRICT NO.	DIVISION	PROJ. NO.	SHEET NO.	TOTAL SHEETS
VIII	COLORADO	FC 112-1(I)	7	7

REVISIONS		
5-20-79	Chg. loc. line	S.G.
8-23-79	Rev. Parcels 1 & 2	CDB

RIGHT OF WAY
RIO GRANDE RIVER
NORTH OF DEL NORTE

-  ANN VAN WHY
-  VIRGIL F. WAGNER
-  ROBERT W. and BETTY L. BURTON
-  GRAHAM R. and ANTONY A. PHIPPS
-  DAVID B. and LILLY M. McDANIEL
-  MARY J. MORELAND & J.H. MORELAND (DEC), J.T.
-  UNKNOWN
-  TOWN OF DEL NORTE
-  DEL NORTE POTATO GROWERS COOPERATIVE ASS.
-  JOHN REASON

NOTE:
ALL STREETS AND ALLEYS
PROPERTY OF THE TOWN
OF DEL NORTE.

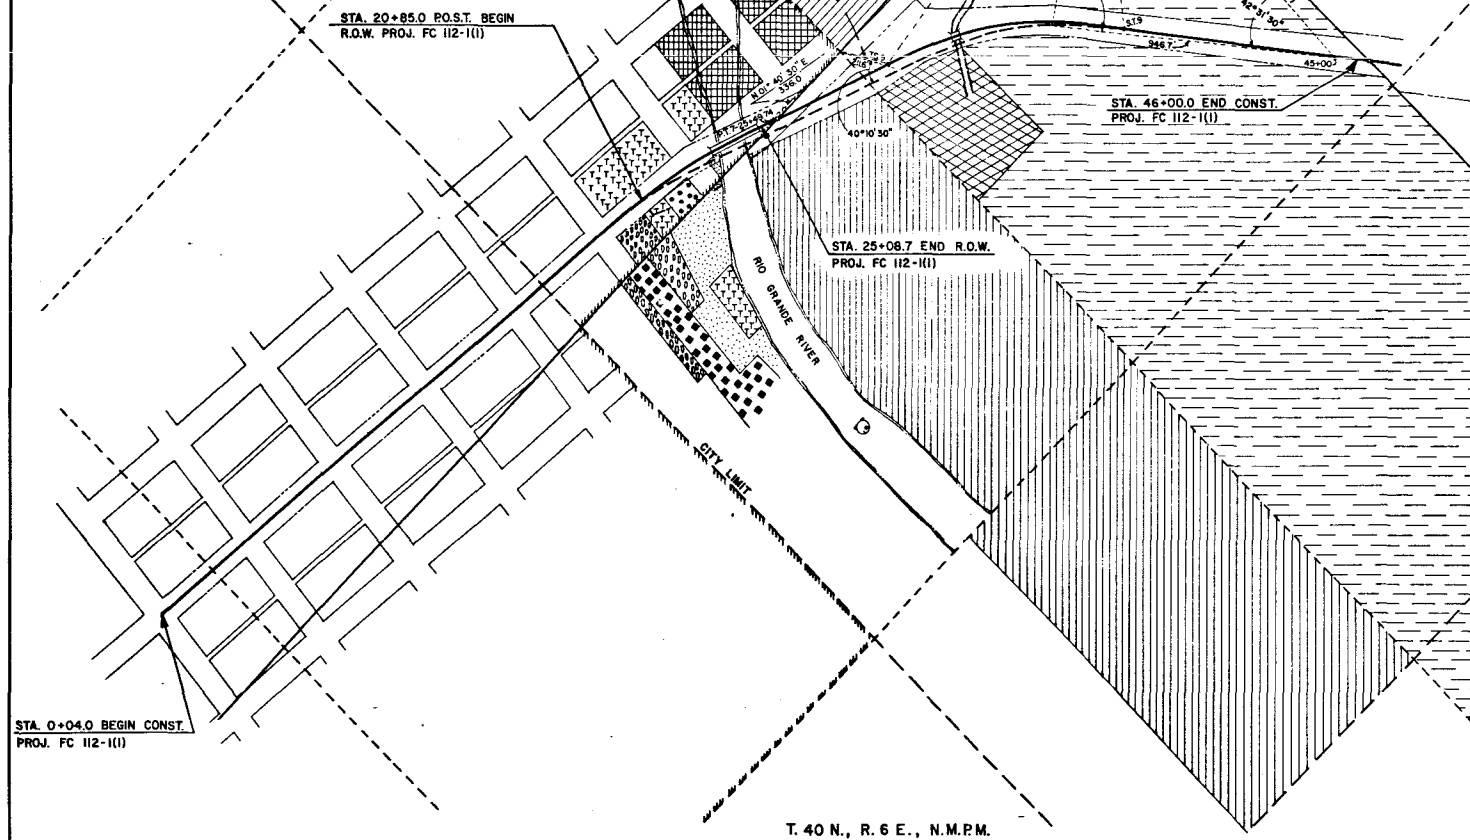

T. 40 N., R. 6 E., N.M.P.M.