
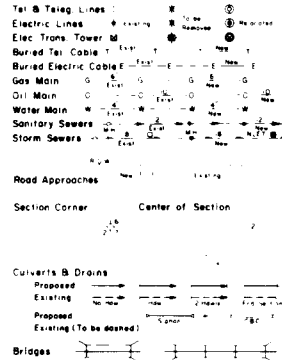


STATE DEPARTMENT OF HIGHWAYS

DIVISION OF HIGHWAYS—STATE OF COLORADO

CONVENTIONAL SIGNS

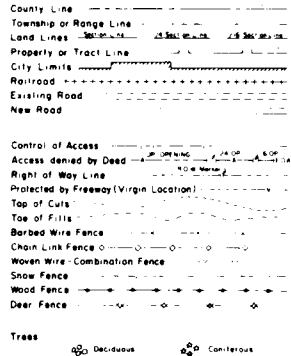

PLAN AND PROFILE OF PROPOSED FEDERAL AID PROJECT NO. FC 160-2(24) STATE HIGHWAY NO. 160 MINERAL COUNTY

RIGHT OF WAY

SCALE OF ORIGINAL DRAWINGS

PLAN SHEETS 1"=100'
DETAIL SHEETS 1"=100'
OWNERSHIP MAPS 1"=1000'


R.O.W. LENGTH OF PROJECT = 1.319 MILES
(DOES NOT INCLUDE NO WORK SECTION)

STA. 652+49.25 END R.O.W. PROJ. FC 160-2 (24)=
BEGIN NO WORK SECTION =
STA. 652+49.25 ON R.O.W. PROJ. TQFC 160-2 (12)

STA. 683+00 BEGIN R.O.W. PROJ. FC 160-2 (24)=
END NO WORK SECTION =
STA. 683+00 END R.O.W. PROJ. TQFC 160-2 (12)

STA. 708+00 END CONST. FC 160-2 (24)=
STA. 731+50 PWA 3001-D UNIT 2
STA. 745+00 END R.O.W. PROJ. FC 160-2 (24)

NOTE: R.O.W. ON NO WORK SECTION PREVIOUSLY
ACQUIRED UNDER PROJ. TQFC 160-2(12).

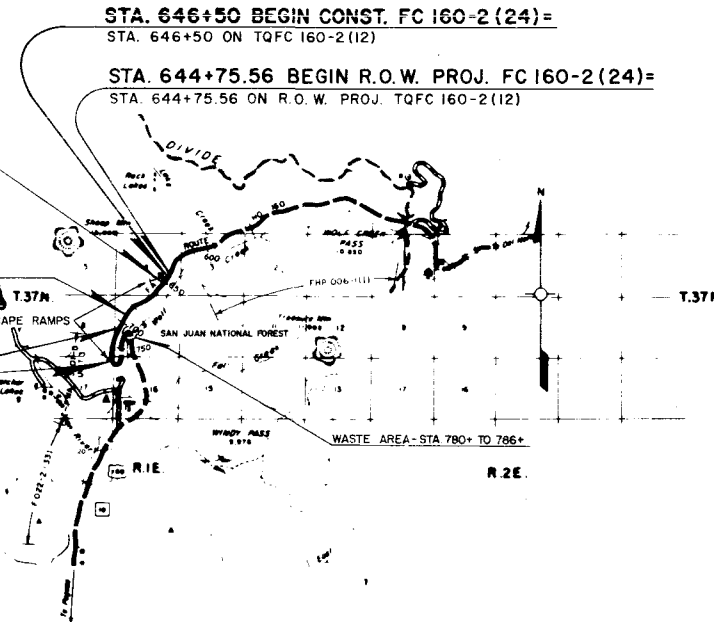

SCALE OF MILES
0 1/2 1 2 3

FEDERAL ROAD NO.	DIVISION	PROJECT NO.	SHEET NO.
160	COLORADO	FC 160-2 (24)	1

REVISIONS	
NO.	DESCRIPTION
1	Added Begin & End Const.
2	
3	
4	
5	
6	
7	

RIGHT OF WAY
TREASURE FALLS - EAST

INDEX OF SHEETS

SHEET NO.

1. TITLE SHEET
2. TABULATION OF PROPERTIES
- 3-5A. ALIGNMENT SHEETS
6. DETAIL OF FOREST USE ARFA (WASTE AREA)
7. OWNERSHIP MAP

MAPS SHOWING
U.S. FOREST LAND
SAN JUAN NATIONAL FOREST
IN
MINERAL COUNTY

CERTIFICATE OF CHIEF ENGINEER

I, E.N. Haase of Denver, Colorado, hereby certify that this map was made from notes taken during an actual survey made by the Resident Engineer, which work to the best of my knowledge and belief is accurately represented by this map.

Denver, Colorado

Date: 5/14/78

STATE DEPARTMENT OF HIGHWAYS
DIVISION OF HIGHWAYS, STATE OF COLORADO


E.N. Haase
E.N. Haase — Chief Engineer

DEPARTMENT OF TRANSPORTATION FEDERAL HIGHWAY ADMINISTRATION	
APPROVED	DATE
DIVISION ADMINISTRATOR	

RIGHT OF WAY TREASURE FALLS - EAST[illegible]

FEDERAL ROAD DISTRICT NO.	DIVISION	PROJ. NO.	SHEET NO.	TOTAL SHEETS
VIII	COLORADO	FC 160-2 (24)	3	

RIGHT OF WAY TREASURE FALLS - EAST	
REVISIONS	

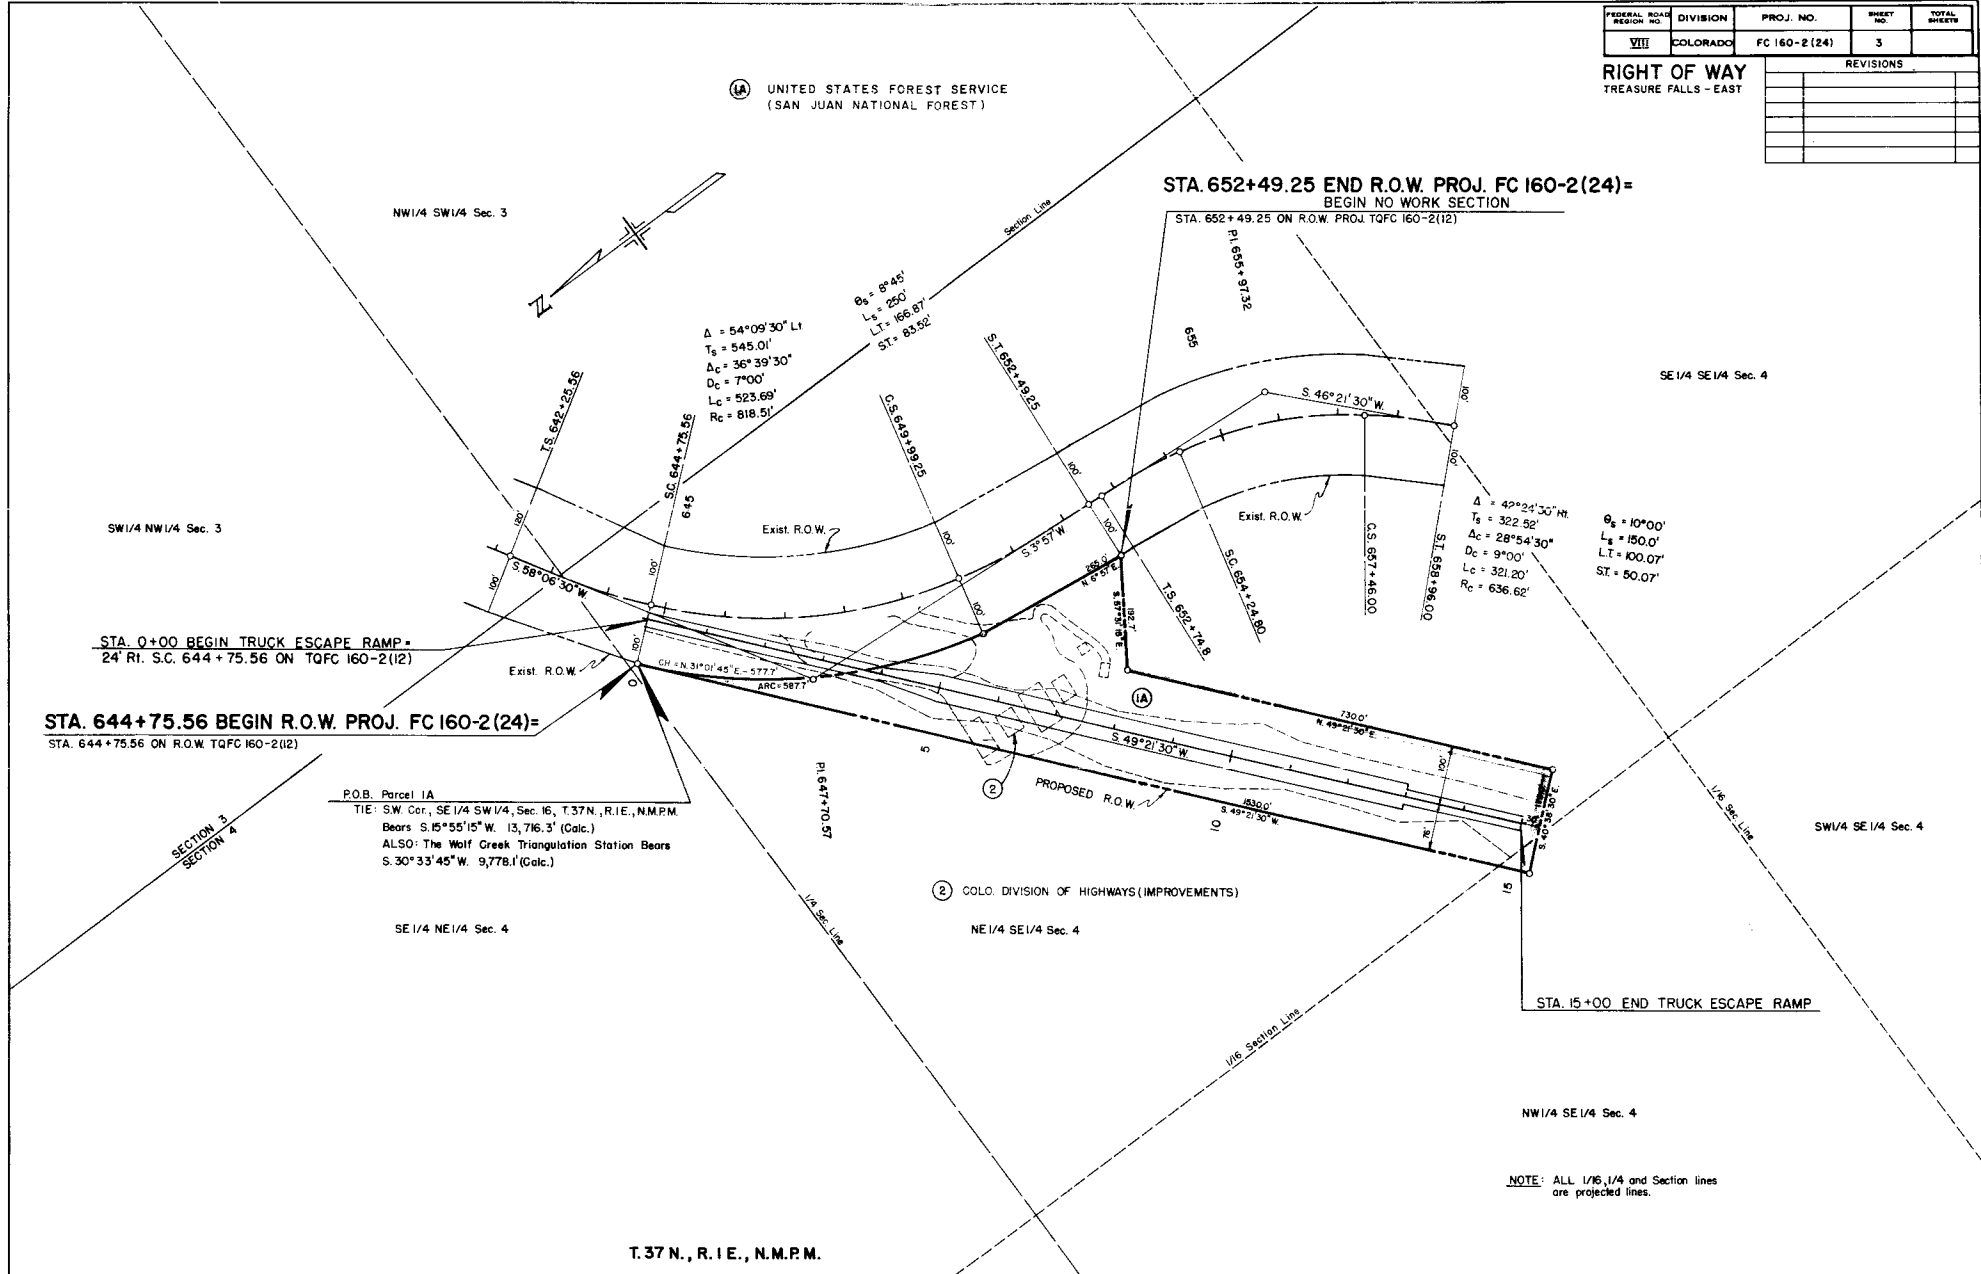

T.37 N., R.1 E., N.M.P.M.

FEDERAL ROAD REGION NO.	DIVISION	PROJ. NO.	SHEET NO.	TOTAL SHEETS
VIII	COLORADO	FC 160-2 (24)	4	

RIGHT OF WAY
TREASURE FALLS - EAST

REVISIONS		D.A.F.
5-12-78	Rev. Part 1-B & Top of Slope	

STA. 683+00 BEGIN R.O.W. PROJ. FC 160-2 (24)
END NO WORK SECTION -
STA. 683+00 END R.O.W. PROJ. TOFC 160-2 (12)

SE 1/4 NW 1/4 Sec. 9

NW 1/4 NE 1/4 Sec. 9

Rev. (IB) UNITED STATES FOREST SERVICE
(SAN JUAN NATIONAL FOREST)

$\Delta = 26^{\circ}31'55''$ LL
 $T_s = 250.92'$
 $\Delta c = 17^{\circ}51'30''$
 $D_c = 100.00'$
 $L_c = 18.96'$
 $R_c = 572.96'$

$\Delta = 17^{\circ}25'17''$ LL
 $T_s = 221.44'$
 $\Delta c = 8^{\circ}25'17''$
 $D_c = 6^{\circ}00'$
 $L_c = 140.36'$
 $R_c = 964.93'$

$\Delta = 26^{\circ}31'55''$ LL
 $T_s = 250.92'$
 $\Delta c = 17^{\circ}51'30''$
 $D_c = 100.00'$
 $L_c = 18.96'$
 $R_c = 572.96'$

$\Delta = 7^{\circ}32'02''$ R
 $T_s = 169.30'$
 $\Delta c = 1^{\circ}32'02''$
 $D_c = 4^{\circ}00'$
 $L_c = 38.35'$
 $R_c = 1432.39'$

$\Delta = 7^{\circ}32'02''$ R
 $T_s = 169.30'$
 $\Delta c = 1^{\circ}32'02''$
 $D_c = 4^{\circ}00'$
 $L_c = 38.35'$
 $R_c = 1432.39'$

$\Delta = 7^{\circ}32'02''$ R
 $T_s = 169.30'$
 $\Delta c = 1^{\circ}32'02''$
 $D_c = 4^{\circ}00'$
 $L_c = 38.35'$
 $R_c = 1432.39'$

$\Delta = 7^{\circ}32'02''$ R
 $T_s = 169.30'$
 $\Delta c = 1^{\circ}32'02''$
 $D_c = 4^{\circ}00'$
 $L_c = 38.35'$
 $R_c = 1432.39'$

SW 1/4 NW 1/4 Sec. 9

NOTE: ALL 1/16, 1/4 and Section lines
are projected lines.


TIE: SW Cor, SE 1/4 SW 1/4, Sec. 16, T. 37 N., R. 1 E., N.M.P.M.
Bears S. 08° 06' W. 10,452.6' (Calc.)
ALSO: The Wolf Creek Triangulation Station
Bears S. 25° 41' W. 6189.3' (Calc.)

T. 37 N., R. 1 E., N.M.P.M.

FEDERAL ROAD REGION NO.	DIVISION	PROJ. NO.	SHEET NO.	TOTAL SHEETS
VIII	COLORADO	FC 160-2 (24)	5	

REVISIONS		D.J.F.
5-12-78	Rev. Par. 1-B	

RIGHT OF WAY
TREASURE FALLS - EAST

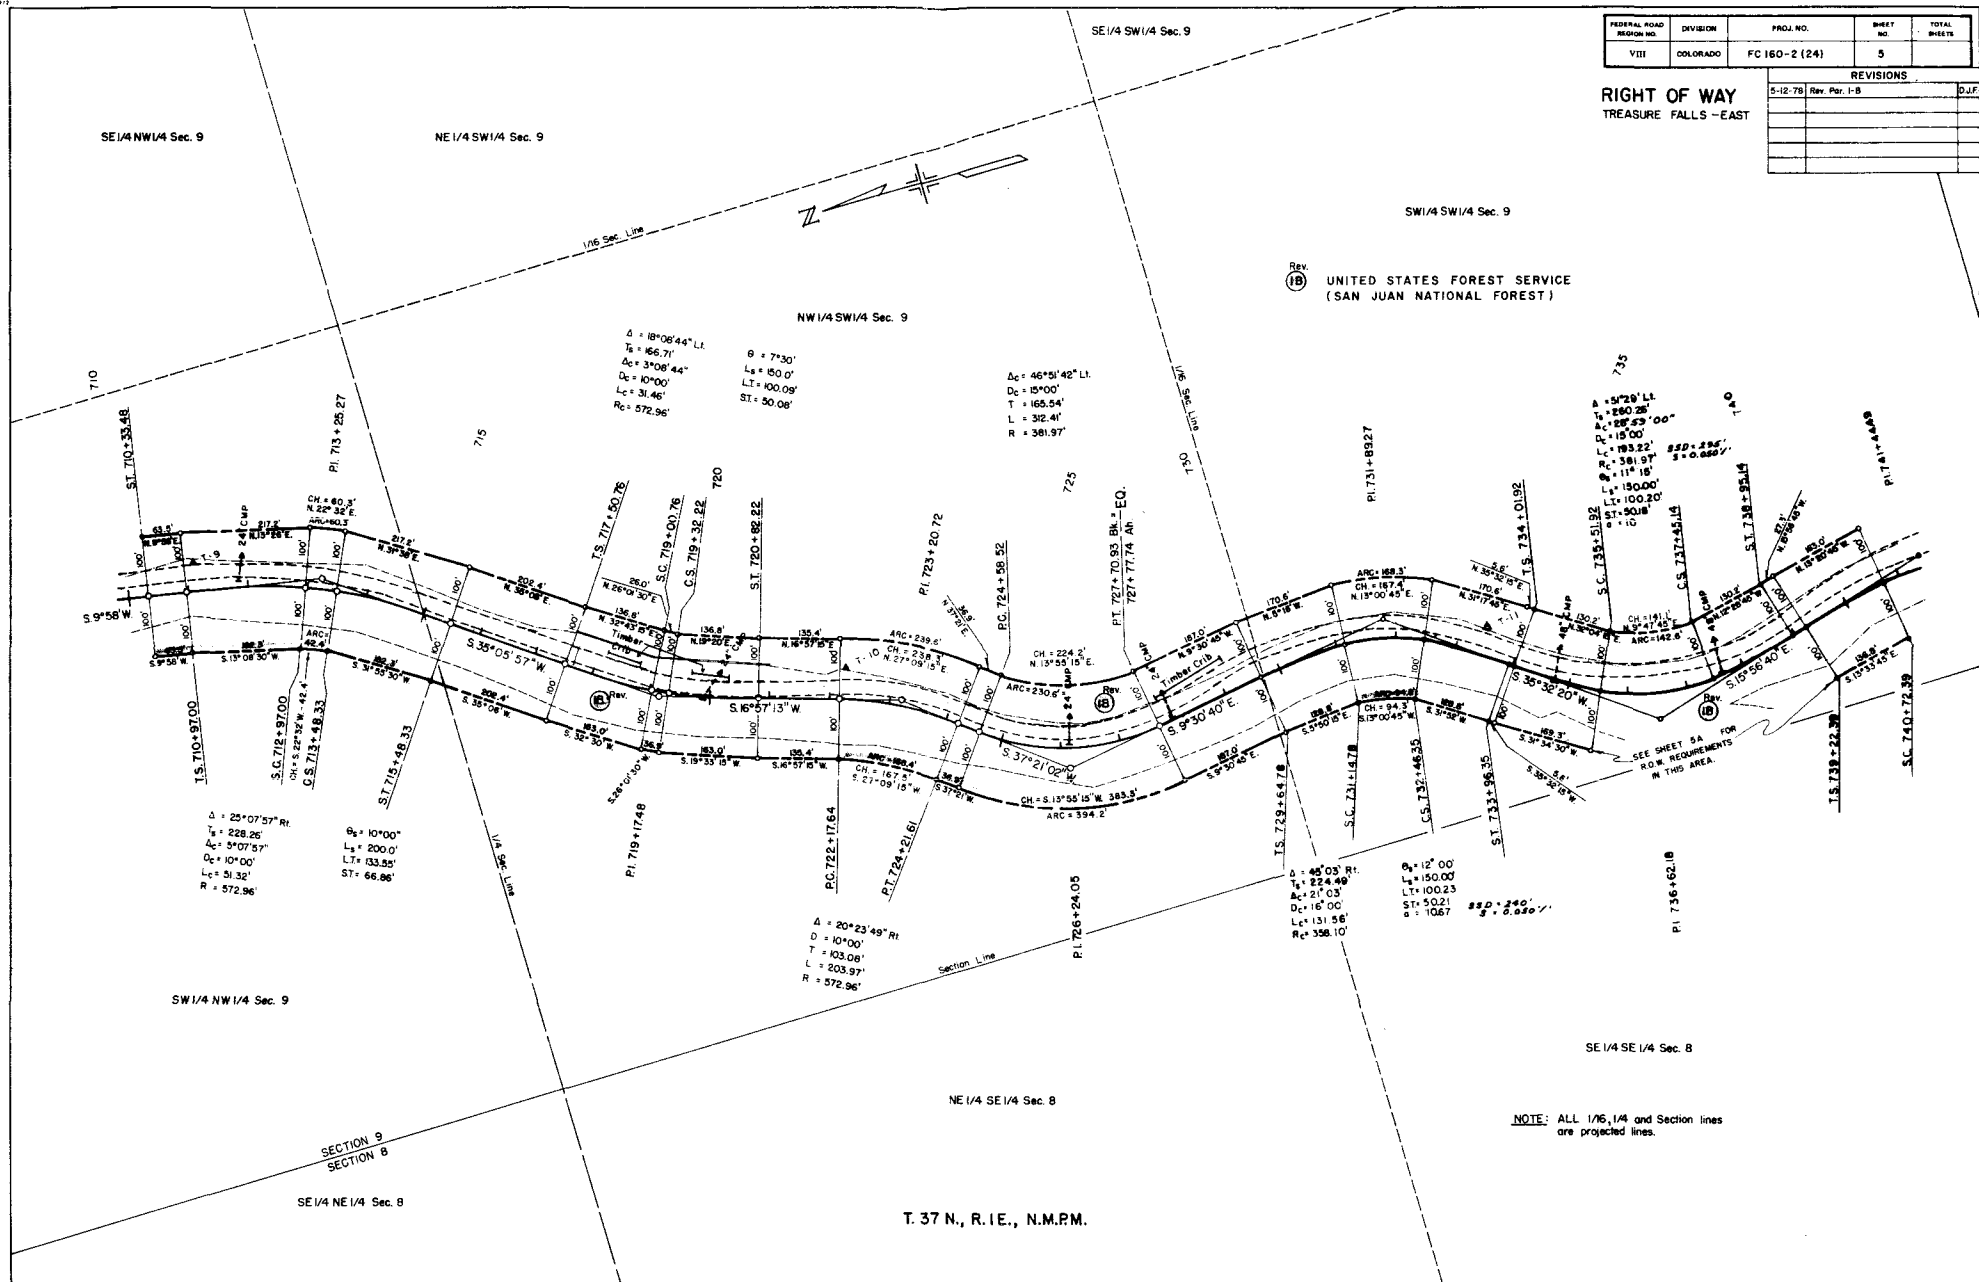

NOTE: ALL 1/6, 1/4 and Section lines
are projected lines.

T. 37 N., R. 1 E., N.M.P.M.

FEDERAL ROAD REGION NO.	DIVISION	PROJ. NO.	SHEET NO.	TOTAL SHEETS
VIII	COLORADO	FC 160-2 (24)	5-A	

REVISIONS		D.P.
9-12-78	Rev. Per. 1-B	

RIGHT OF WAY
TREASURE FALLS - EAST

NW1/4 NW1/4 Sec. 16

SE1/4 SW1/4 Sec. 9

NE1/4 SW1/4 Sec. 9

SW1/4 SW1/4 Sec. 9

Rev. (B) UNITED STATES FOREST SERVICE
(SAN JUAN NATIONAL FOREST)


$\Delta = 5^{\circ}29' \text{ L.T.}$
 $T_s = 260.26'$
 $\Delta_c = 28^{\circ}59'$
 $L_c = 15^{\circ}00'$
 $L_c = 193.22'$
 $R_c = 361.97'$

$\theta_s = 11^{\circ}15'$
 $L_s = 150.0'$
 $L.T. = 100.20'$
 $S.T. = 50.18'$

$\Delta = 28^{\circ}43'40'' \text{ R.I.}$
 $T_s = 222.10'$
 $\Delta_c = 13^{\circ}43'40''$
 $D_c = 10^{\circ}00'$
 $L_c = 137.28'$
 $R_c = 572.36'$

$\theta_s = 7^{\circ}30'$
 $L_s = 150.0'$
 $L.T. = 100.09'$
 $S.T. = 50.08'$

$\Delta = 102^{\circ}47' \text{ L.T.}$
 $D_c = 29^{\circ}00'$
 $T_c = 247.42'$
 $L_c = 354.43'$
 $R_c = 197.57'$

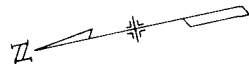

NW1/4 SW1/4 Sec. 9

PL 727+70.93 B.L. = E.O.
727+77.74 A.L. = E.O.

PL 731+89.27

TS 734+01.92
SC 735+51.92

TS 739+22.39
SC 740+72.39

PL 741+44.49
SC 742+09.67

PL 743+59.67
SC 745+22.83

PC 748+78.71
PT 748+77.25

SECTION 16
SECTION 17

Sta. 745+00 ~ End R.O.W.
Proj. FC 160-2 (24)

P.O.B. PAR I-B Rev. (ALSO) SW Cor. SE1/4 SW1/4, SEC. 16, T. 37 N.,
R. 1 E., N.M.P.M. Bears S. 12°40'30" E. 5246.5' (Calc.).
ALSO: The Wolf Creek Triangulation Station Bears
S. 9°33'15" W. 353.0' (Calc.).

STA. 7+50 END TRUCK ESCAPE RAMP

NE1/4 NE1/4 Sec. 17


STA. 0+00 BEGIN TRUCK ESCAPE RAMP =
24' R.I. P.O.C. STA. 735+51.94

T. 37 N., R. 1 E., N.M.P.M.

NOTE: ALL 1/6, 1/4 and Section lines
are projected lines.

FEDERAL ROAD REGION NO.	DIVISION	PROJ. NO.	SHEET NO.	TOTAL SHEETS
VIII	COLORADO	FC 160-2 (24)	6	

RIGHT OF WAY
TREASURE FALLS - EAST

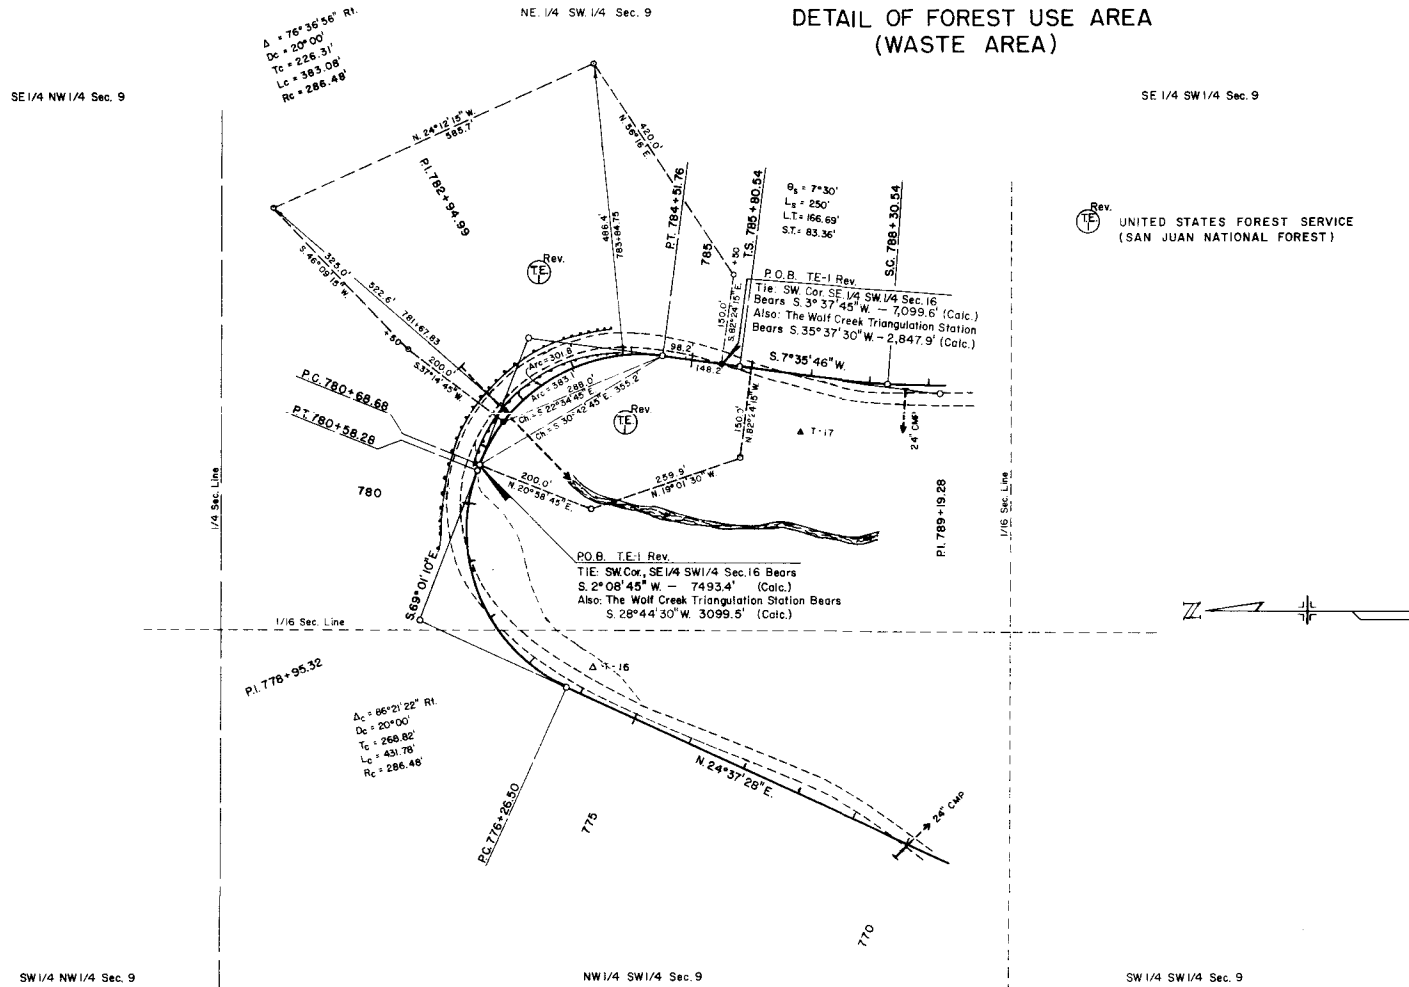
[illegible]

NOTE: 1/16 & 1/4 Section lines
are projected lines

T. 37 N., R. 1 E., N.M.P.M.

FEDERAL ROAD REGION NO.	DIVISION	PROJ. NO.	SHEET NO.	TOTAL SHEETS
VIII	COLORADO	FC 160-2 (24)	7	

RIGHT OF WAY TREASURE FALLS - EAST		REVISIONS	
5-12-78	Rev. Per. 1B		D.J.F.

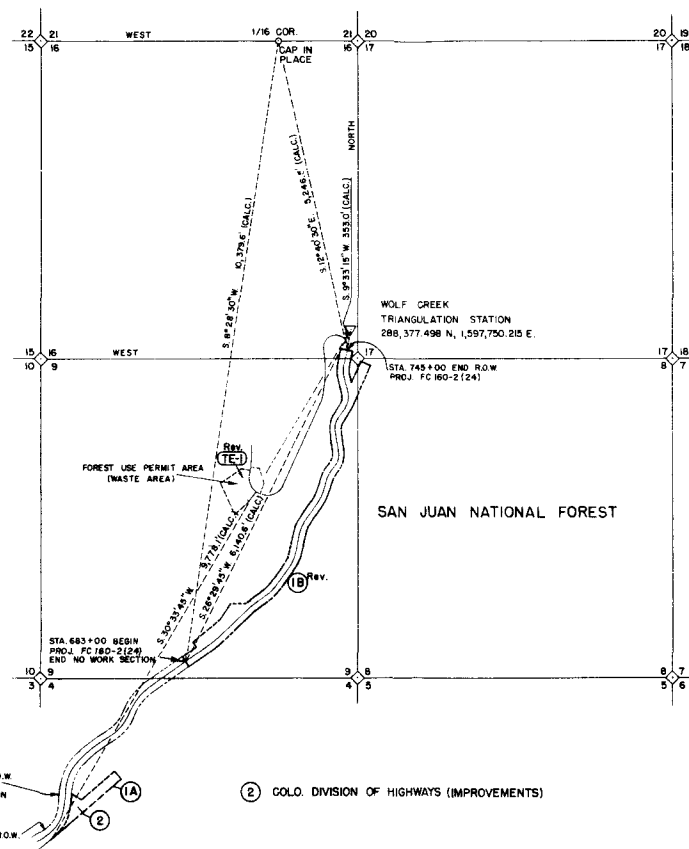

PRELIMINARY OWNERSHIP MAP
FOR THAT PART OF
T.37 N., R.1E., MINERAL COUNTY
FOR PROJECT FC 160-2 (24)
SCALE 1" = 1000'

Rev.
(TE-1) (A) UNITED STATES FOREST SERVICE
(B) (B) (SAN JUAN NATIONAL FOREST)



(2) COLO. DIVISION OF HIGHWAYS (IMPROVEMENTS)

T. 37 N., R. 1E., N.M.P.M.

STATE DEPARTMENT OF HIGHWAYS

DIVISION OF HIGHWAYS—STATE OF COLORADO

CONVENTIONAL SIGNS

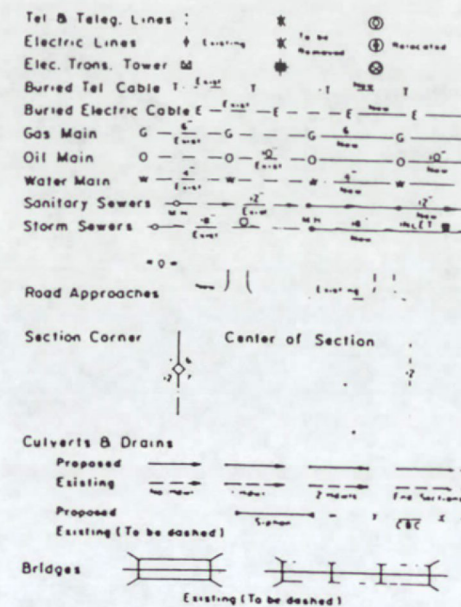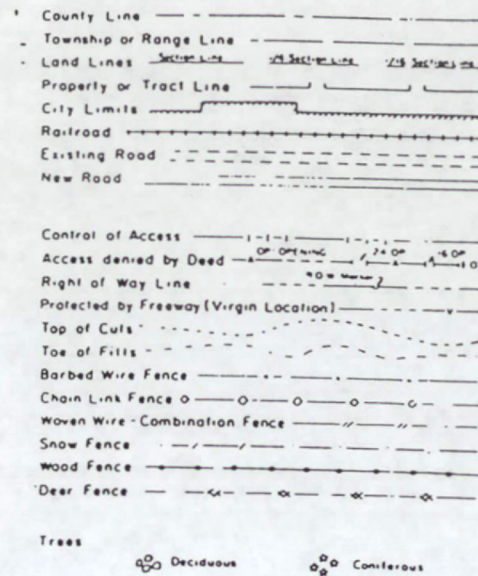

PLAN AND PROFILE OF PROPOSED FEDERAL AID PROJECT NO. FC 160-2(24) STATE HIGHWAY NO. 160 MINERAL COUNTY

RIGHT OF WAY

SCALE OF ORIGINAL DRAWINGS

PLAN SHEETS 1" = 100'
DETAIL SHEETS 1" = 100'
OWNERSHIP MAPS 1" = 1000'

R.O.W. LENGTH OF PROJECT = 1.319 MILES
(DOES NOT INCLUDE NO WORK SECTION)



STA. 652+49.25 END R.O.W. PROJ. FC 160-2(24)=
BEGIN NO WORK SECTION =
STA. 652+49.25 ON R.O.W. PROJ. TQFC 160-2(12)

STA. 683+00 BEGIN R.O.W. PROJ. FC 160-2(24)=
END NO WORK SECTION =
STA. 683+00 END R.O.W. PROJ. TQFC 160-2(12)

STA. 708+00 END CONST. FC 160-2(24)=
STA. 731+50 PWA 3001-D UNIT 2

STA. 745+00 END R.O.W. PROJ. FC 160-2(24)

NOTE: R.O.W. ON NO WORK SECTION PREVIOUSLY
ACQUIRED UNDER PROJ. TQFC 160-2(12).

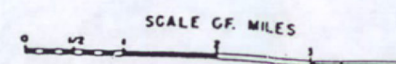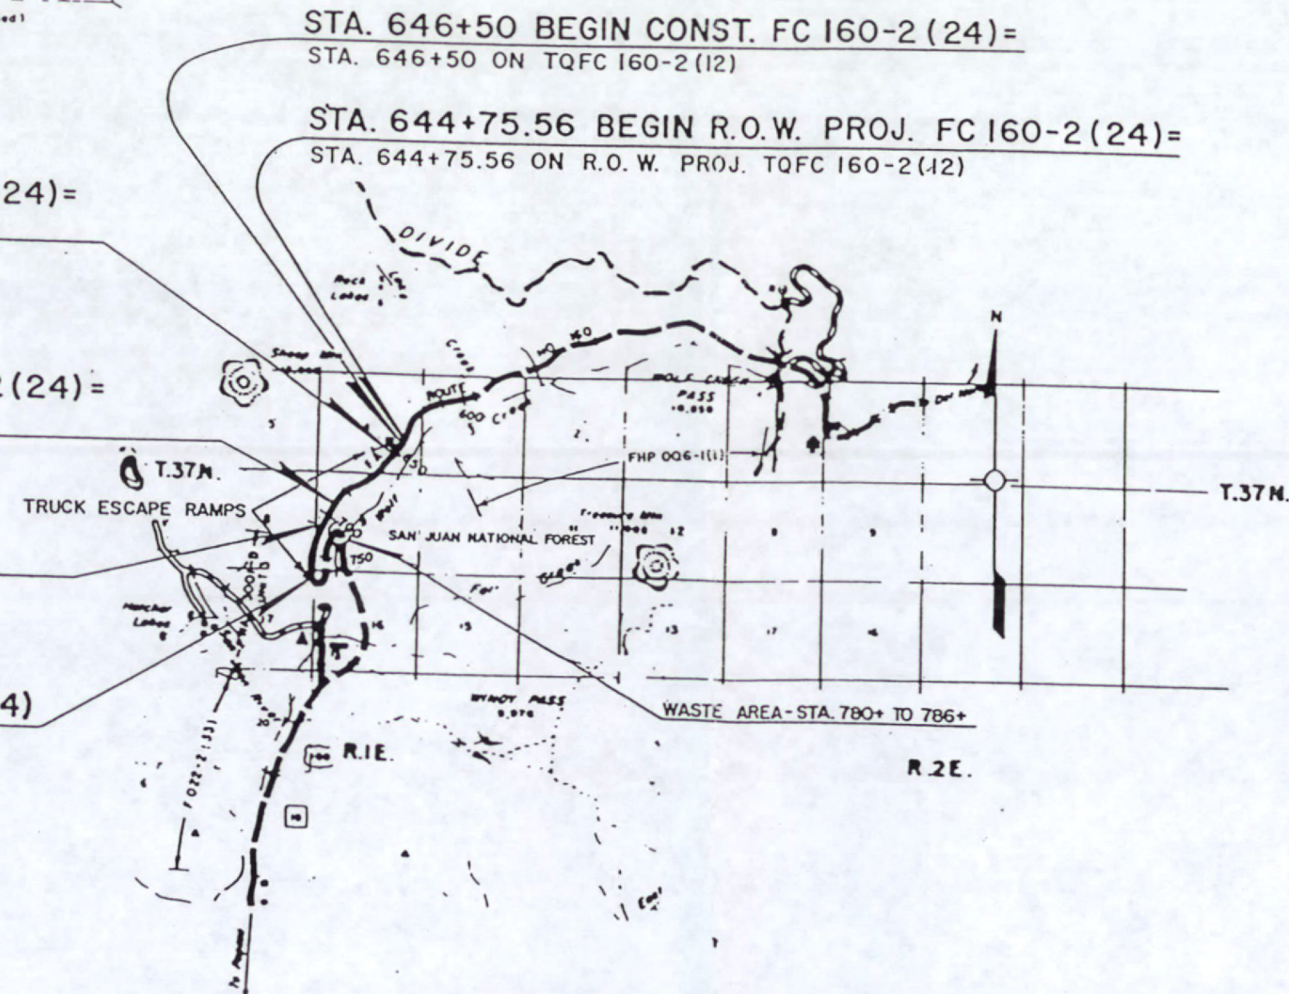

FEDERAL ROAD SECTION NO.	DIVISION	PROJECT NO.	SHEET NO.
XIII	COLORADO	FC 160-2(24)	1

RIGHT OF WAY
TREASURE FALLS - EAST

REVISIONS		
DATE	DESCRIPTION	BY
5-12-78	Added Begin & End Const.	D.J.F.
7-4-77	Added Parcel 1C &	
	DE-1	DC
3-5-78	Added Parcel 1D &	
	SHEET 5B	RC

INDEX OF SHEETS

SHEET NO.

1. TITLE SHEET
2. TABULATION OF PROPERTIES
- 3-5A. ALIGNMENT SHEETS
6. DETAIL OF FOREST USE AREA (WASTE AREA)
7. OWNERSHIP MAP

DIVISION OF HIGHWAYS	
APPROVED:	DATE
<i>John M. Cox</i>	7/1/78
ASSISTANT CHIEF ENGINEER	

DEPARTMENT OF TRANSPORTATION FEDERAL HIGHWAY ADMINISTRATION	
APPROVED:	DATE
DIVISION ADMINISTRATOR	

R. O. W. TABULATION OF PROPERTIES IN MINERAL COUNTY S.H. No. 160 PROJ. FC 160-2(24)


FEDERAL ROAD REGION NO.	DIVISION	PROJECT NO.	SHEET NO.
VIII	COLORADO	FC 160-2 (24)	2

RIGHT OF WAY TREASURE FALLS - EAST

PARCEL NO.	OWNER	ADDRESS	LOCATION	AREA IN ACRES				PARCEL NO.	REMARKS
				PARCEL	TO BE ACQUIRED	REMAINDER			
						LEFT	RIGHT		
			T. 37 N., R. 1 E., N.M.P.M.						
1-A	UNITED STATES FOREST SERVICE (SAN JUAN NATIONAL FOREST)	P.O. BOX 341 DURANGO, COLORADO 81301	N. 1/2 SE. 1/4 SEC. 4	5.24	5.24	* SEE NOTE BELOW			
1-B Rev.	UNITED STATES FOREST SERVICE (SAN JUAN NATIONAL FOREST)	P.O. BOX 341 DURANGO, COLORADO 81301	W. 1/2 & NE. 1/4 SEC. 9 8 NW. 1/4 SEC. 16 8 SE. 1/4 SEC. 8	33.29	33.29	* SEE NOTE BELOW			
2	DIVISION OF HIGHWAYS, STATE OF COLORADO	4201 E. ARKANSAS AVE. DENVER, COLO. 80222	NE. 1/4 SE. 1/4 SEC. 4					2	IMPROVEMENTS ONLY
	TEMORARY	EASEMENT							
TE-1 Rev.	UNITED STATES FOREST SERVICE (SAN JUAN NATIONAL FOREST)	P.O. BOX 341 DURANGO, COLORADO 81301	NE. 1/4 SW. 1/4 SEC. 9	7.65				TE-1 Rev.	TO BE USED AS A WASTE AREA FOR EXCESS MATERIAL.
1-C	UNITED STATES FOREST SERVICE (SAN JUAN NATIONAL FOREST)	P.O. BOX 341, DURANGO, COLORADO 81301	SECTION 9	13.75	13.75	*		1-C	NEEDED FOR SLOPE/ROCKFALL MITIGATION (ACQUIRED ON PROJECT NH 1601-040)
PE-1	" "	" "	SECTION 3 & 4	6.28	6.28			PE-1	TO BE USED AS A WASTE AREA FOR ROCKFALL (ACQUIRED ON PROJECT NH 1601-040)
1-D	UNITED STATES FOREST SERVICE (SAN JUAN NATIONAL FOREST)	P.O. BOX 341, DURANGO, COLORADO 81301	SECTION 9	1.77	1.77			1-D	* NOTE: This project is completely surrounded by National Forest land. TO BE ACQUIRED ON PROJECT NH 1601-045

FEDERAL ROAD REGION NO.	DIVISION	PROJ. NO.	SHEET NO.	TOTAL SHEETS
VIII	COLORADO	FC 160-2 (24)	7	

RIGHT OF WAY TREASURE FALLS - EAST		REVISIONS	
3-12-78	Rev. Par. 1B	D.J.F.	
9-4-97	Added PE-1 & Parcel 1-C	R.C.	
3-5-98	Added Parcel 1D	R.C.	

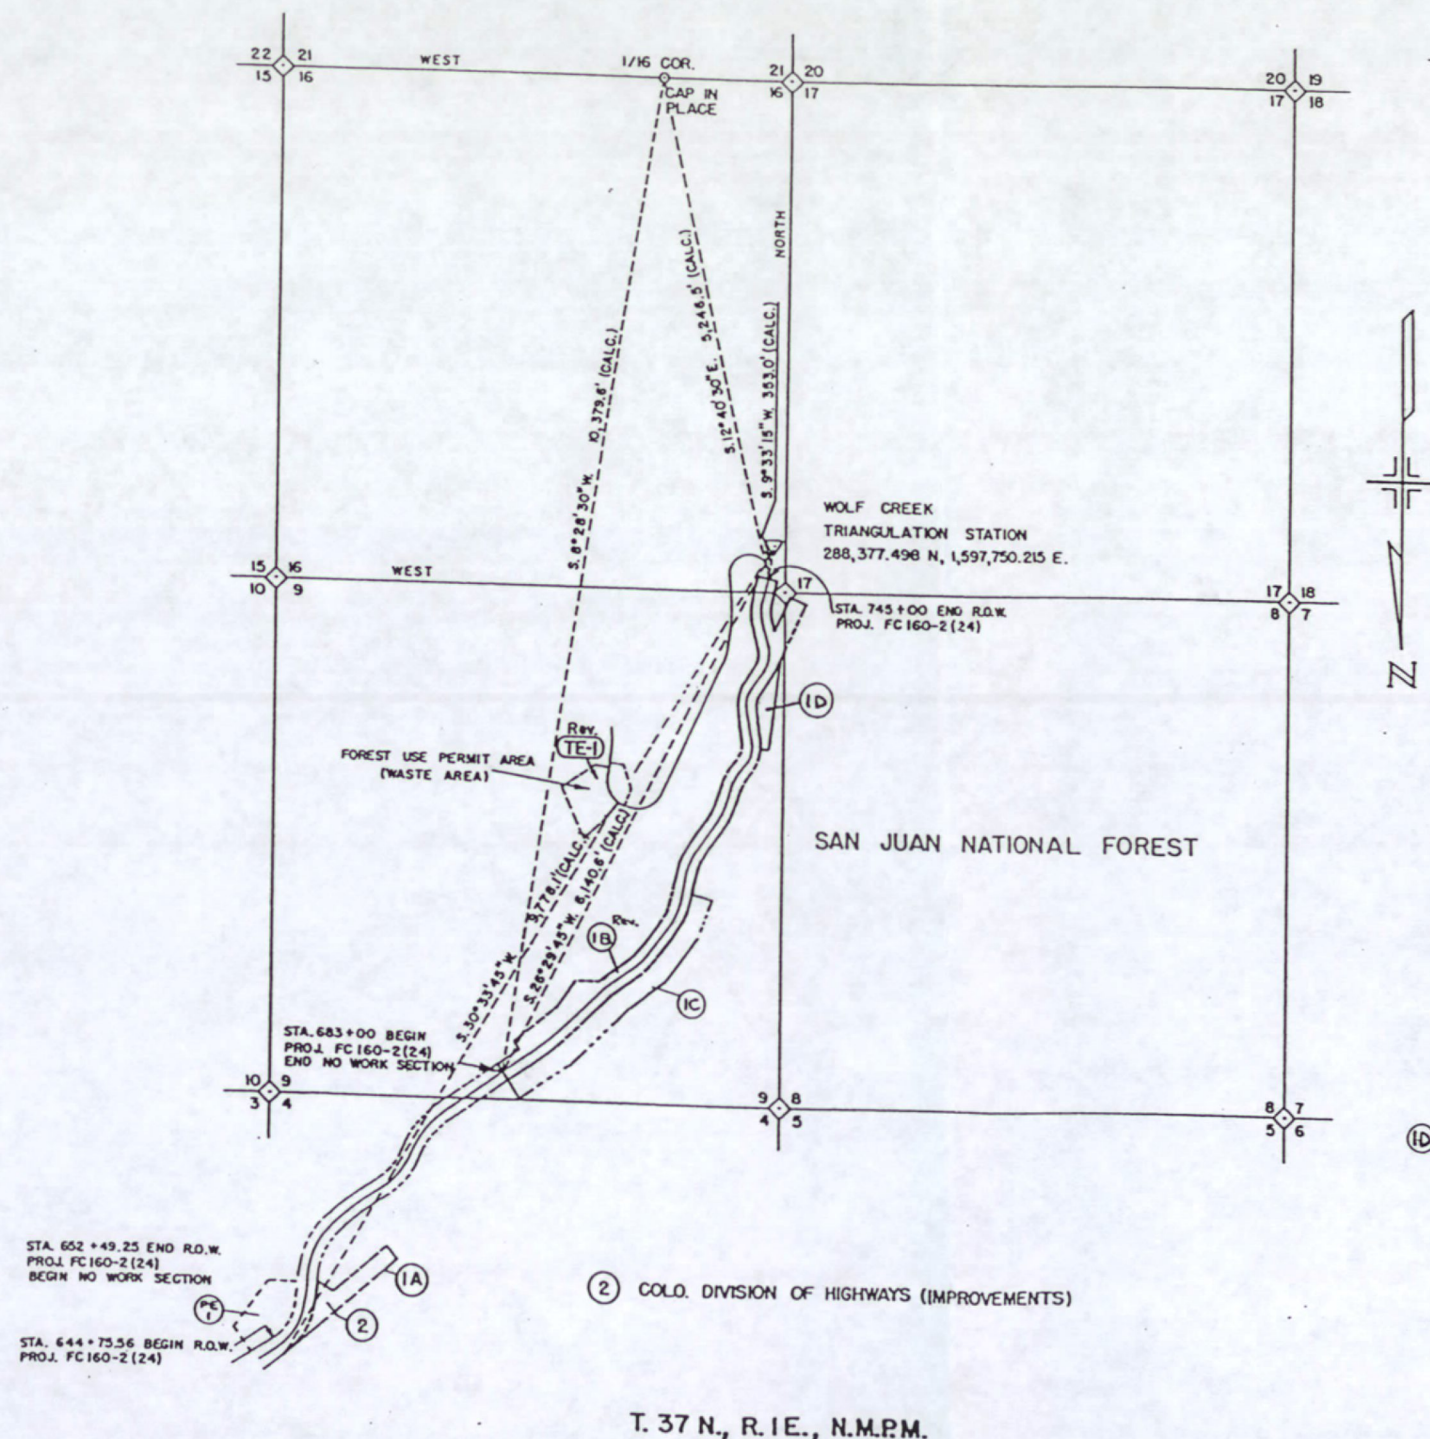

PRELIMINARY OWNERSHIP MAP
 FOR THAT PART OF
 T.37N., R.1E., MINERAL COUNTY
 FOR PROJECT FC 160-2 (24)
 SCALE 1" = 1000'

- Rev. (TE-1) (A) UNITED STATES FOREST SERVICE
- (B) (SAN JUAN NATIONAL FOREST)
- (C) ACQUIRED ON PROJECT NH 1601-040
- (D) TO BE ACQUIRED ON PROJECT NH 1601-045