



TITLE SHEET

STATE DEPARTMENT OF HIGHWAYS DIVISION OF HIGHWAYS—STATE OF COLORADO

FEDERAL ROAD DISTRICT NO.	DIVISION	PROJ. NO.	SHEET NO.	TOTAL SHEETS
VIII	COLORADO	FC 160-2 (25)	1	5

RIGHT OF WAY		REVISIONS		
TREASURE FALLS—EAST		11-16-79	Decrease Proj. Length	WMS
		12-7-79	Revise Index	DAZ
		12-7-79	Chg. Beg. & End Sta.	DAZ

CONVENTIONAL SIGNS

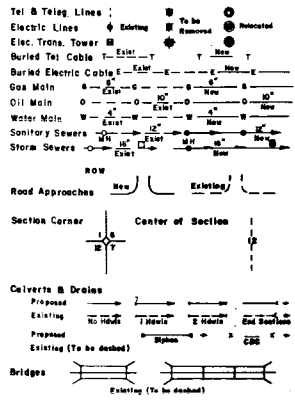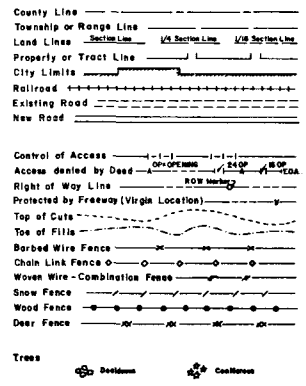


PLAN AND PROFILE OF PROPOSED FEDERAL AID PROJECT NO. FC 160-2(25) STATE HIGHWAY NO. 160 MINERAL COUNTY RIGHT OF WAY

SCALE OF ORIGINAL DRAWINGS
PLAN SHEET 1" = 100'
OWNERSHIP MAPS 1" = 1000'
ROW LENGTH OF PROJECT = 3615.36 = 0.6847 MILES
EXCLUDING 710+33.48 TO 727+70.93
NO WORK SECTION

INDEX OF SHEETS

- SHEET NO.
1. TITLE SHEET
 2. ALIGNMENT SHEET WITH PROPERTY TABULATION
 3. ALIGNMENT SHEET WITH PROPERTY TABULATION
 4. ALIGNMENT SHEET WITH PROPERTY TABULATION
 5. OWNERSHIP MAP

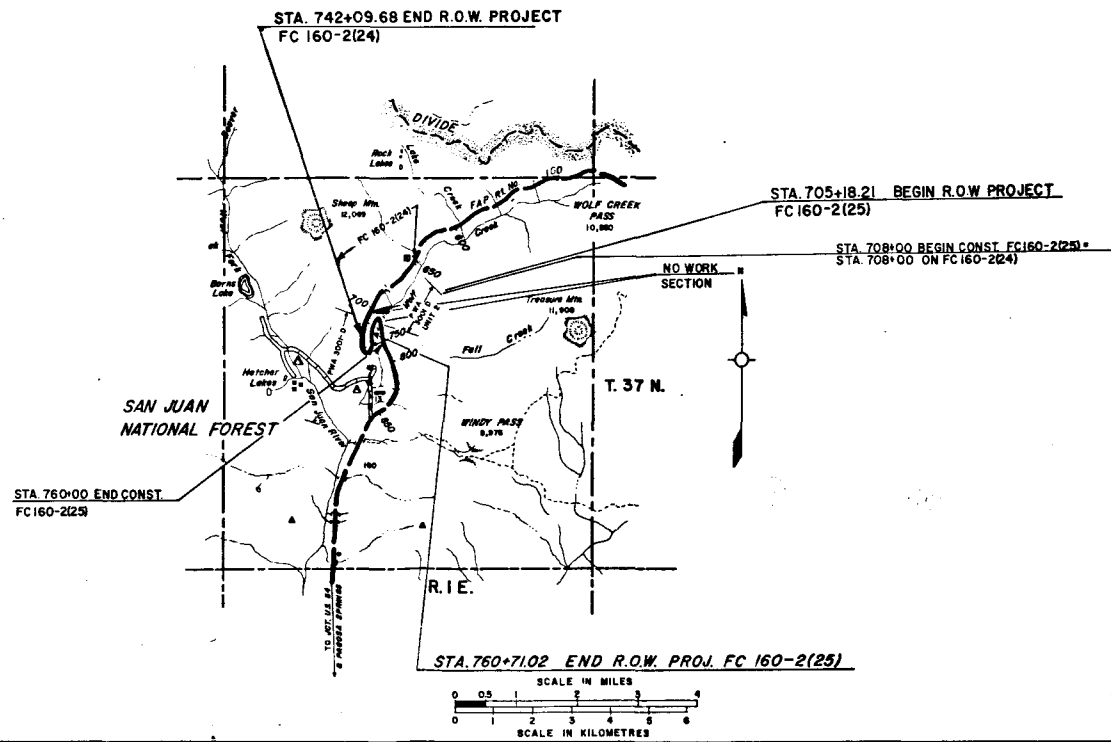


DEPARTMENT OF TRANSPORTATION FEDERAL HIGHWAY ADMINISTRATION	
APPROVED:	DATE
DIVISION ADMINISTRATOR	

DIVISION OF HIGHWAYS	
APPROVED:	DATE
CHIEF ENGINEER	11/14/79

FEDERAL ROAD SECTION NO.	DIVISION	PROJ. NO.	SHEET NO.	TOTAL SHEETS
VIII	COLORADO	FC 160-2(25)	2	5

REVISIONS	
12-7-79	Add Parcel No. 3
12-7-79	Add Tab Date

RIGHT OF WAY
TREASURE FALLS - EAST
MINERAL COUNTY,
COLORADO

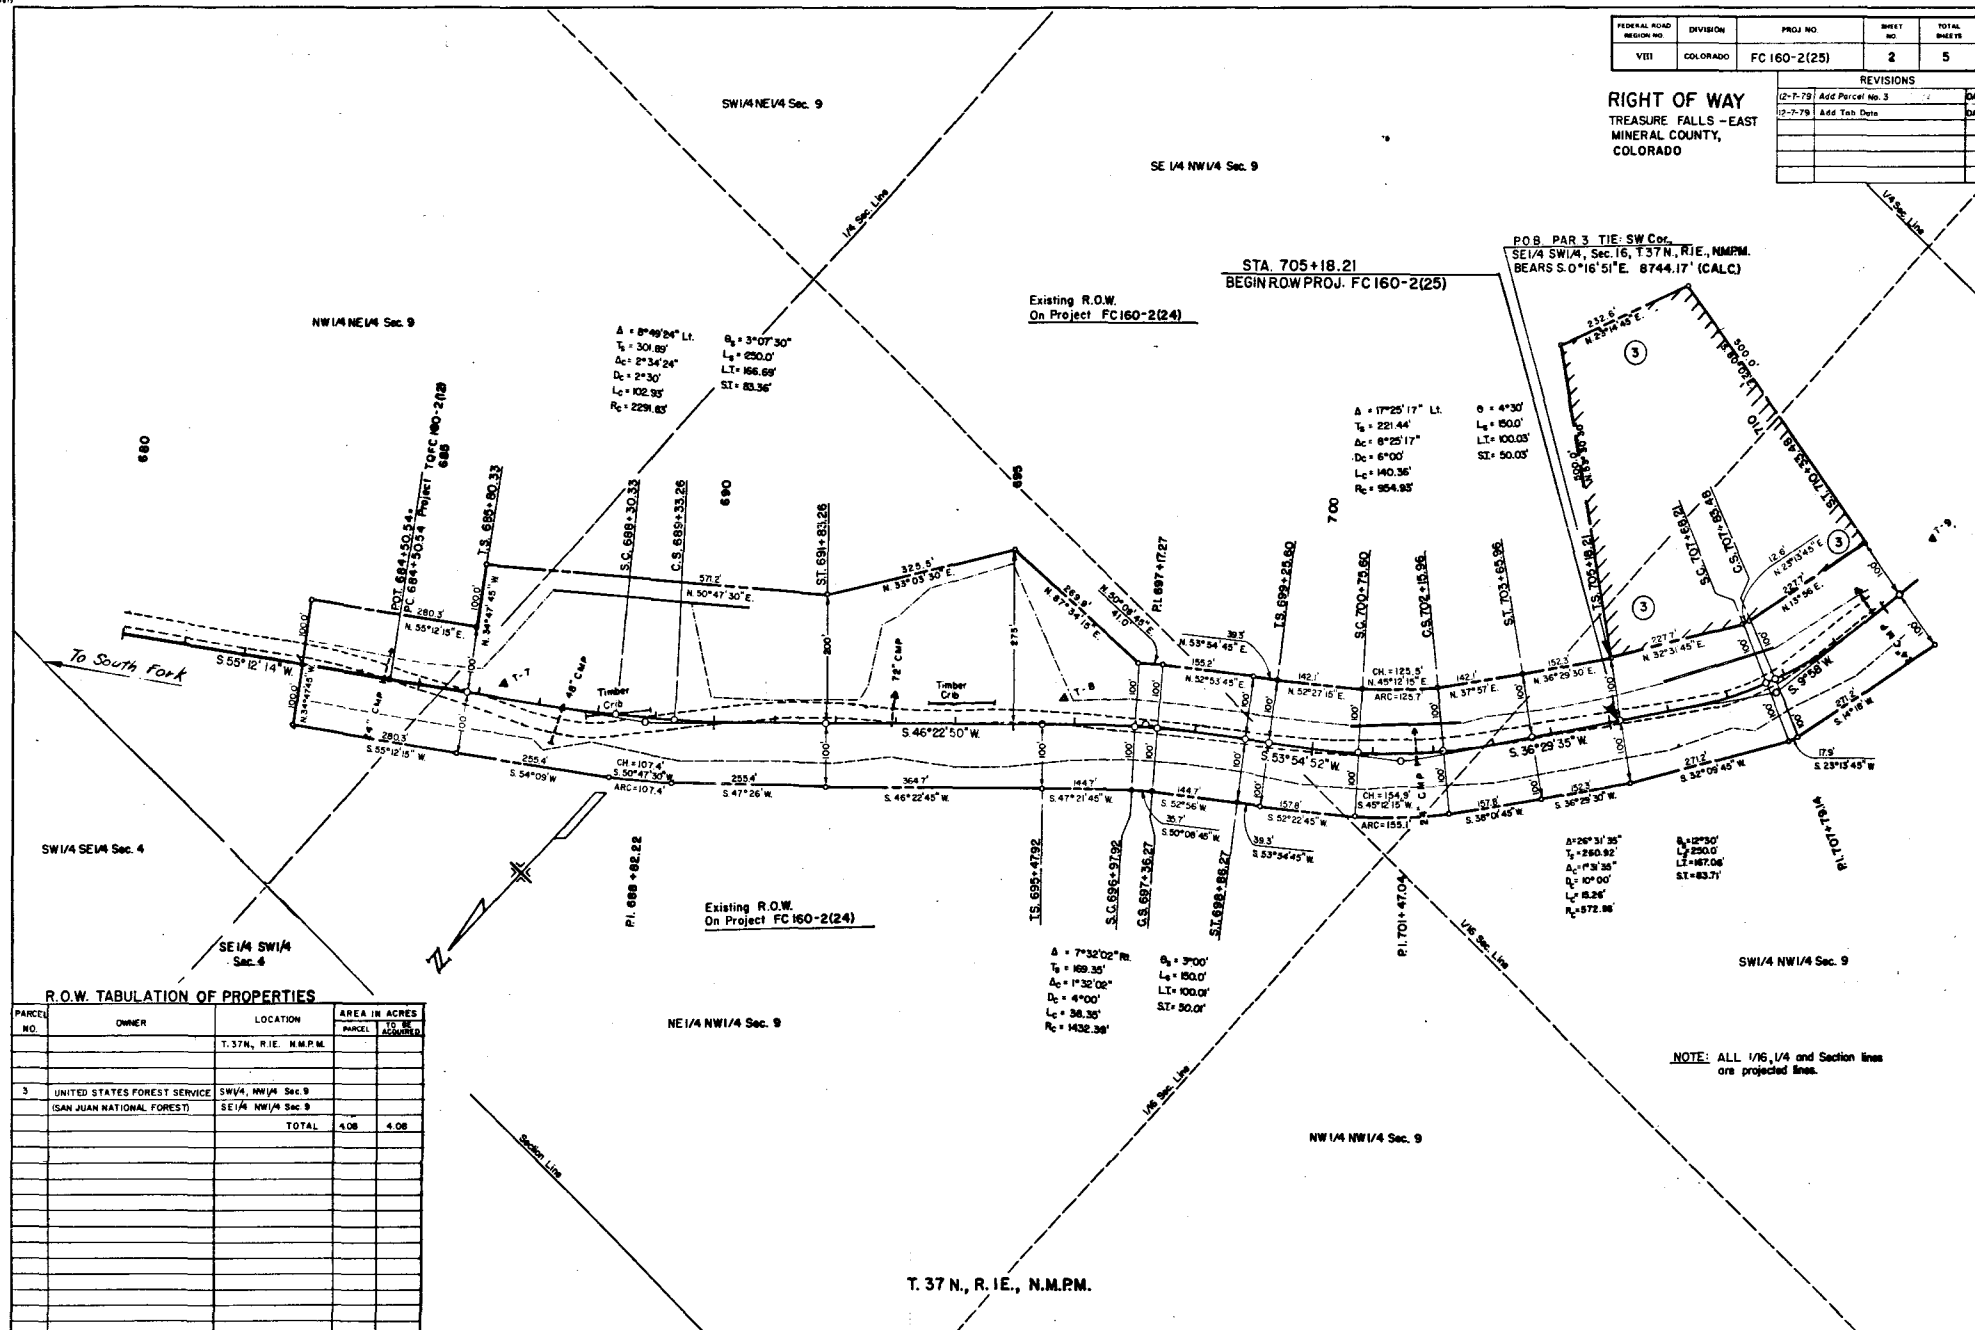


R.O.W. TABULATION OF PROPERTIES

PARCEL NO.	OWNER	LOCATION	AREA IN ACRES
			PARCEL
			ACRES
3	UNITED STATES FOREST SERVICE (SAN JUAN NATIONAL FOREST)	SW 1/4, NW 1/4 Sec. 9 SE 1/4 NW 1/4 Sec. 9	
		TOTAL	4.08

FEDERAL ROAD SECTION NO.	DIVISION	PROJECT NO.	SHEET NO.	TOTAL SHEETS
VIII	COLORADO	FC (60-2 (25)	3	5

RIGHT OF WAY	
TREASURE FALLS - EAST	
MINERAL COUNTY,	
COLORADO	

REVISIONS	
(2-7-79) Add Parcel 4	D
(2-7-79) Add Tab. Date	D

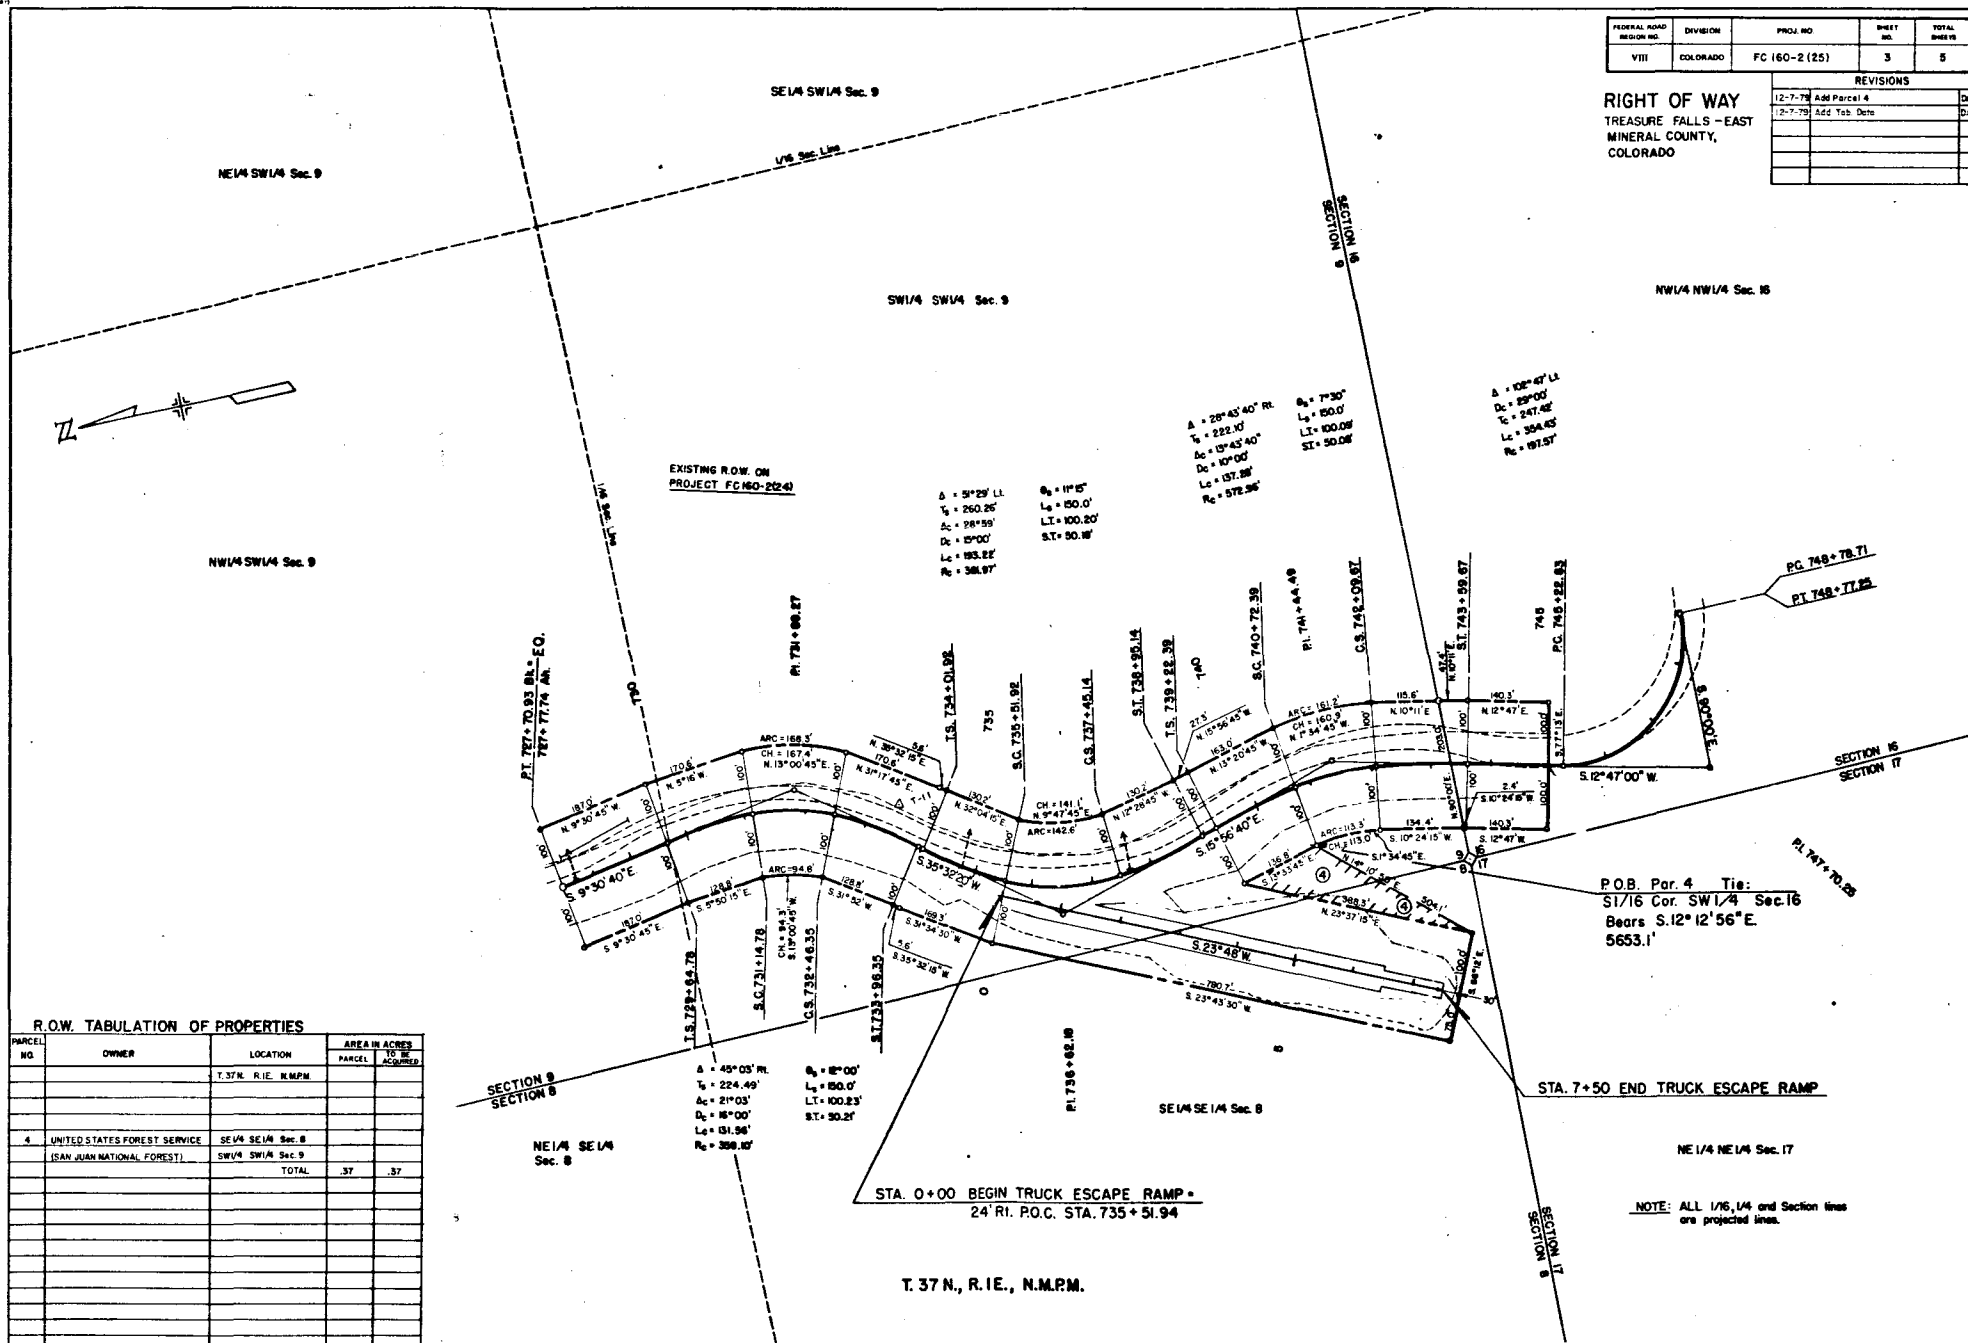

R.O.W. TABULATION OF PROPERTIES				
PARCEL NO	OWNER	LOCATION	AREA IN ACRES PARCEL	TO BE ACQUIRED
		T. 37 N. R. 1 E. N. 6 PM		
4	UNITED STATES FOREST SERVICE (SAN JUAN NATIONAL FOREST)	SE 1/4 SE 1/4 Sec. 8 SW 1/4 SW 1/4 Sec. 9		
		TOTAL	.37	.37

FEDERAL ROAD DISTRICT NO.	DIVISION	PROJ. NO.	SHEET NO.	TOTAL SHEETS
VIII	COLORADO	FC 160 - 2(25)	4	5

RIGHT OF WAY
TREASURE FALLS - EAST
MINERAL COUNTY,
COLORADO

REVISIONS		
NO.	DESCRIPTION	BY
11-5-78	CH. LENGTH OF PROJ.	R.C.
11-5-78	CH. R.O.W. LIMITS	R.C.
11-16-79	Rev. Par. 1, Add Par. 2	KMS
12-7-79	Add Tab. Data	DAZ
12-7-79	Change Page No.	DAZ

$\Delta = 96^{\circ} 26' 30''$ Lt.
Ts = 29' 00'
T = 221.13'
Lc = 332.56'
Rc = 197.57'

$\Delta = 102^{\circ} 47' 13''$ Lt.
Ts = 29' 00'
T = 247.42'
Lc = 354.43'
Rc = 197.57'

$\Delta = 28^{\circ} 43' 45''$ Rt.
Ts = 222.10'
 $\Delta c = 13^{\circ} 43' 40''$
Dc = 10' 00'
Lc = 137.28'
Rc = 572.96'

$\Delta = 7^{\circ} 30''$
Ts = 150.00'
Lc = 100.09'
S.T. = 50.08'

P.O.B. PAR. 2 TIE: S 1/16 SW 1/4 SEC. 16
BEARS S 07° 24' 30" E 5324.4' (Calc.)

NW 1/4 NW 1/4 SEC. 16

Sta. 760 + 71.02 END R.O.W. PROJ. FC 160-2(25)

Pl. 750 + 99.84

PC 748 + 79.71
PI 748 + 77.26

Pl. 747 + 70.26

EXISTING DOT Easement Deed
(PROJ. LSF 022-2(1))

P.O.B. PAR. 1 TIE: S 1/16 COR. SW 1/4
SEC. 16 BEARS S 13° 25' E 5428.1' (Calc.)

T. 37 N., R. 1 E., N.M.P.M.

R.O.W. TABULATION OF PROPERTIES

PARCEL NO.	OWNER	LOCATION	AREA IN ACRES	AREA IN ACRES
			PARCEL	REQUIRED
1	UNITED STATES FOREST SERVICE (SAN JUAN NATIONAL FOREST)	SW 1/4, SW 1/4, Sec. 9	.04	.04
		NW 1/4, NW 1/4, Sec. 16	.27	.27
		TOTAL	.33	.33
2	UNITED STATES FOREST SERVICE (SAN JUAN NATIONAL FOREST)	SW 1/4, SW 1/4, Sec. 9	2.77	2.77
		NW 1/4, NW 1/4, Sec. 16	3.11	3.11
		TOTAL	5.88	5.88

SW 1/4 SW 1/4 SEC. 9

SECTION 9
SECTION 8

SECTION 9
SECTION 16

SECTION 16
SECTION 17

