

STATE DEPARTMENT OF HIGHWAYS

DIVISION OF HIGHWAYS—STATE OF COLORADO

CONVENTIONAL SIGNS

County Line
Township or Range Line
Land Lines
Property or Tract Line
City Limits
Railroad
Existing Road
New Road

Control of Access
Access denied by Dead
Right of Way Line
Protected by Freeway (Virgin Location)
Top of Cuts
Toe of Fills
Barbed Wire Fence
Chain Link Fence
Woven Wire-Combination Fence
Snow Fence
Wood Fence
Dear Fence

Trees
Deciduous
Coniferous

Tel. & Telegraph Lines
Electric Lines
Elec. Trans. Tower M
Buried Tel. Cable
Buried Electric Cable
Gas Main
Oil Main
Water Main
Sanitary Sewers
Storm Sewers

Road Approaches
Section Corner
Center of Section

Culverts & Drains
Proposed
Existing
Proposed
Existing (To be deleted)

Bridges
Existing (To be deleted)

PLAN AND PROFILE OF PROPOSED FEDERAL AID PROJECT NO. FC 160-2(28) STATE HIGHWAY NO. 160 MINERAL COUNTY

RIGHT OF WAY

SCALE OF ORIGINAL DRAWINGS

PLAN SHEETS 1"=100'
DETAIL SHEETS 1"=1"
OWNERSHIP MAPS 1"=1000'

R.O.W. LENGTH OF PROJECT = 1,258 MILES

FEDERAL ROAD DIST. NO.	DIVISION	PROJECT NO.	SHEET NO.
160	COLORADO	FC 160-2(28)	1

REVISIONS				
NO.	BY	DATE	DESCRIPTION	STATION

RIGHT OF WAY
TREASURE FALLS - EAST

Serial No. _____


INDEX OF SHEETS

1. TITLE SHEET
2. TABULATION OF PROPERTIES
- 3-4. PLAN SHEETS
5. OWNERSHIP MAP

MAPS SHOWING
U.S. FOREST LAND
SAN JUAN NATIONAL FOREST
IN
MINERAL COUNTY

STA. 760+70.75 BEGIN R.O.W. PROJ. FC 160-2(28)

T. 37 N.

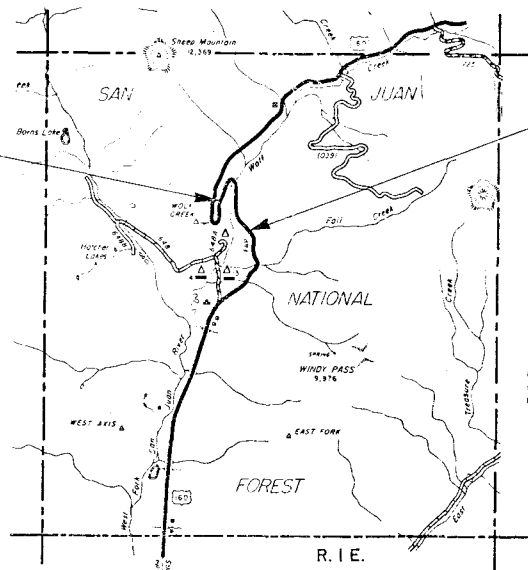

STA. 874+977 END R.O.W. PROJ. FC 160-2(28)

CERTIFICATE OF CHIEF ENGINEER


I, F. N. Hoase of Denver, Colorado, hereby certify that this map was made from notes taken during an actual survey made by the Resident Engineer, which work to the best of my knowledge and belief is accurately represented by this map.

Denver, Colorado Date: _____

STATE DEPARTMENT OF HIGHWAYS
DIVISION OF HIGHWAYS, STATE OF COLORADO

F. N. Hoase
F. N. Hoase - Chief Engineer

DEPARTMENT OF TRANSPORTATION FEDERAL HIGHWAY ADMINISTRATION	
APPROVED	DATE
DIVISION ADMINISTRATOR	

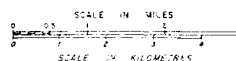

R.O.W. TABULATION OF PROPERTIES IN

MINERAL

COUNTY

S.H. NO. 160

FEDERAL AID REG. NO.	DIVISION	PROJECT NO.	SHEET NO.
WIS	COLORADO	FC 160-2(28)	2

RIGHT OF WAY
 TREASURE FALLS - EAST

PARCEL NO.	OWNER	ADDRESS	LOCATION	AREA IN ACRES		PARCEL NO.	REMARKS	REVISIONS		
				PARCEL	TO BE ACQUIRED	REMAINDER LEFT RIGHT				
			T.37N., R.1E., N.M.P.M.							
1 Rev.	UNITED STATES OF AMERICA (FOREST SERVICE)	SAN JUAN NATIONAL FOREST 7th & CAMINO DEL RIO DURANGO, COLORADO 81301	SW $\frac{1}{4}$ SEC. 9 & NE $\frac{1}{4}$ of the NW $\frac{1}{4}$, NW $\frac{1}{4}$ of the NE $\frac{1}{4}$ Sec. 16	19.71	19.71		1 Rev.			
				5.37	5.37					
				25.08	25.08					
2	UNITED STATES OF AMERICA (FOREST SERVICE)	SAN JUAN NATIONAL FOREST 7th & CAMINO DEL RIO DURANGO, COLORADO 81301	SW $\frac{1}{4}$ of the NE $\frac{1}{4}$, NW $\frac{1}{4}$ of the NE $\frac{1}{4}$ Sec. 16	2.26	2.26		2			

P.O.B. PAR. 1 TIE: S/16 COR.
SW/4 SEC. 16 BEARS
S 06°40'16" W 5332.1'

FEDERAL ROAD DISTRICT NO.	DIVISION	PROJ. NO.	SHEET NO.	TOTAL SHEETS
VIII	COLORADO	FC 160-2(28)	3	5

RIGHT OF WAY
TREASURE FALLS - EAST

REVISIONS		
DATE	BY	DESCRIPTION
9/10/77	Rev	Aspe color. Pds.
11/4/80	Rev	Per 1
	J.S.	

T. 37 N., R. 1 E., N.M.P.M.

SE 1/4 SW 1/4 SEC. 9

NE 1/4 SW 1/4 SEC. 9

SW 1/4 SW 1/4 SEC. 9

NW 1/4 SW 1/4 SEC. 9

SECTION 16

STA. 760 ± 70.75 BEGIN R.O.W.
PROJECT FC 160-2(28)

PI. 783+31.04
Δ = 82°44'05" Rt.
T = 252.28'
Δc = 82°44'05"
Dc = 20°00'
Lc = 413.67'
Rc = 286.48'

PI. 788+28.73
Δ = 17°38'40" Lt.
T = 222.32'
Δc = 17°38'40"
Dc = 4°00'
Lc = 441.11'
Rc = 1432.39'

PI. 797+67.82
Δ = 11°13'43" Lt.
T = 93.87'
Δc = 11°13'43"
Dc = 6°00'
Lc = 187.14'
Rc = 954.93'

PI. 801+15.00
Δ = 23°00'47"
Ts = 172.54'
Δc = 05°00'47"
Dc = 12°00'
Lc = 41.78'
Rc = 477.47'
θs = 9°00'
Ls = 150.00'
L.T. = 100.13'
S.T. = 50.12'

PI. 760+96.49
Δ = 29°01'45" Rt.
Ts = 199.06'
Δc = 1°01'45"
Dc = 12°00'
Lc = 91.91'
Rc = 477.47'
θs = 9°00'
Ls = 150.00'
L.T. = 100.13'
S.T. = 50.12'


PI. 771+14.65
Δ = 6°39'29" Lt.
T = 111.09'
Δc = 6°39'29"
Dc = 3°00'
Lc = 221.93'
Rc = 1909.96'

PI. 768+26.23
Δ = 19°05'09" Rt.
Ts = 155.54'
Δc = 01°05'09"
Dc = 12°00'
Lc = 9.05'
Rc = 477.47'
θs = 9°00'
Ls = 150.00'
L.T. = 100.13'
S.T. = 50.12'

PI. 765+02.29
Δ = 19°46'56" Lt.
Ts = 158.54'
Δc = 01°46'56"
Dc = 12°00'
Lc = 14.85'
Rc = 477.47'
θs = 9°00'
Ls = 150.00'
L.T. = 100.13'
S.T. = 50.12'

PI. 779+10.22
Δ = 84°55'21" Rt.
T = 262.15'
Δc = 84°55'21"
Dc = 20°00'
Lc = 424.61'
Rc = 286.48'


Rev
SAN JUAN NATIONAL FOREST

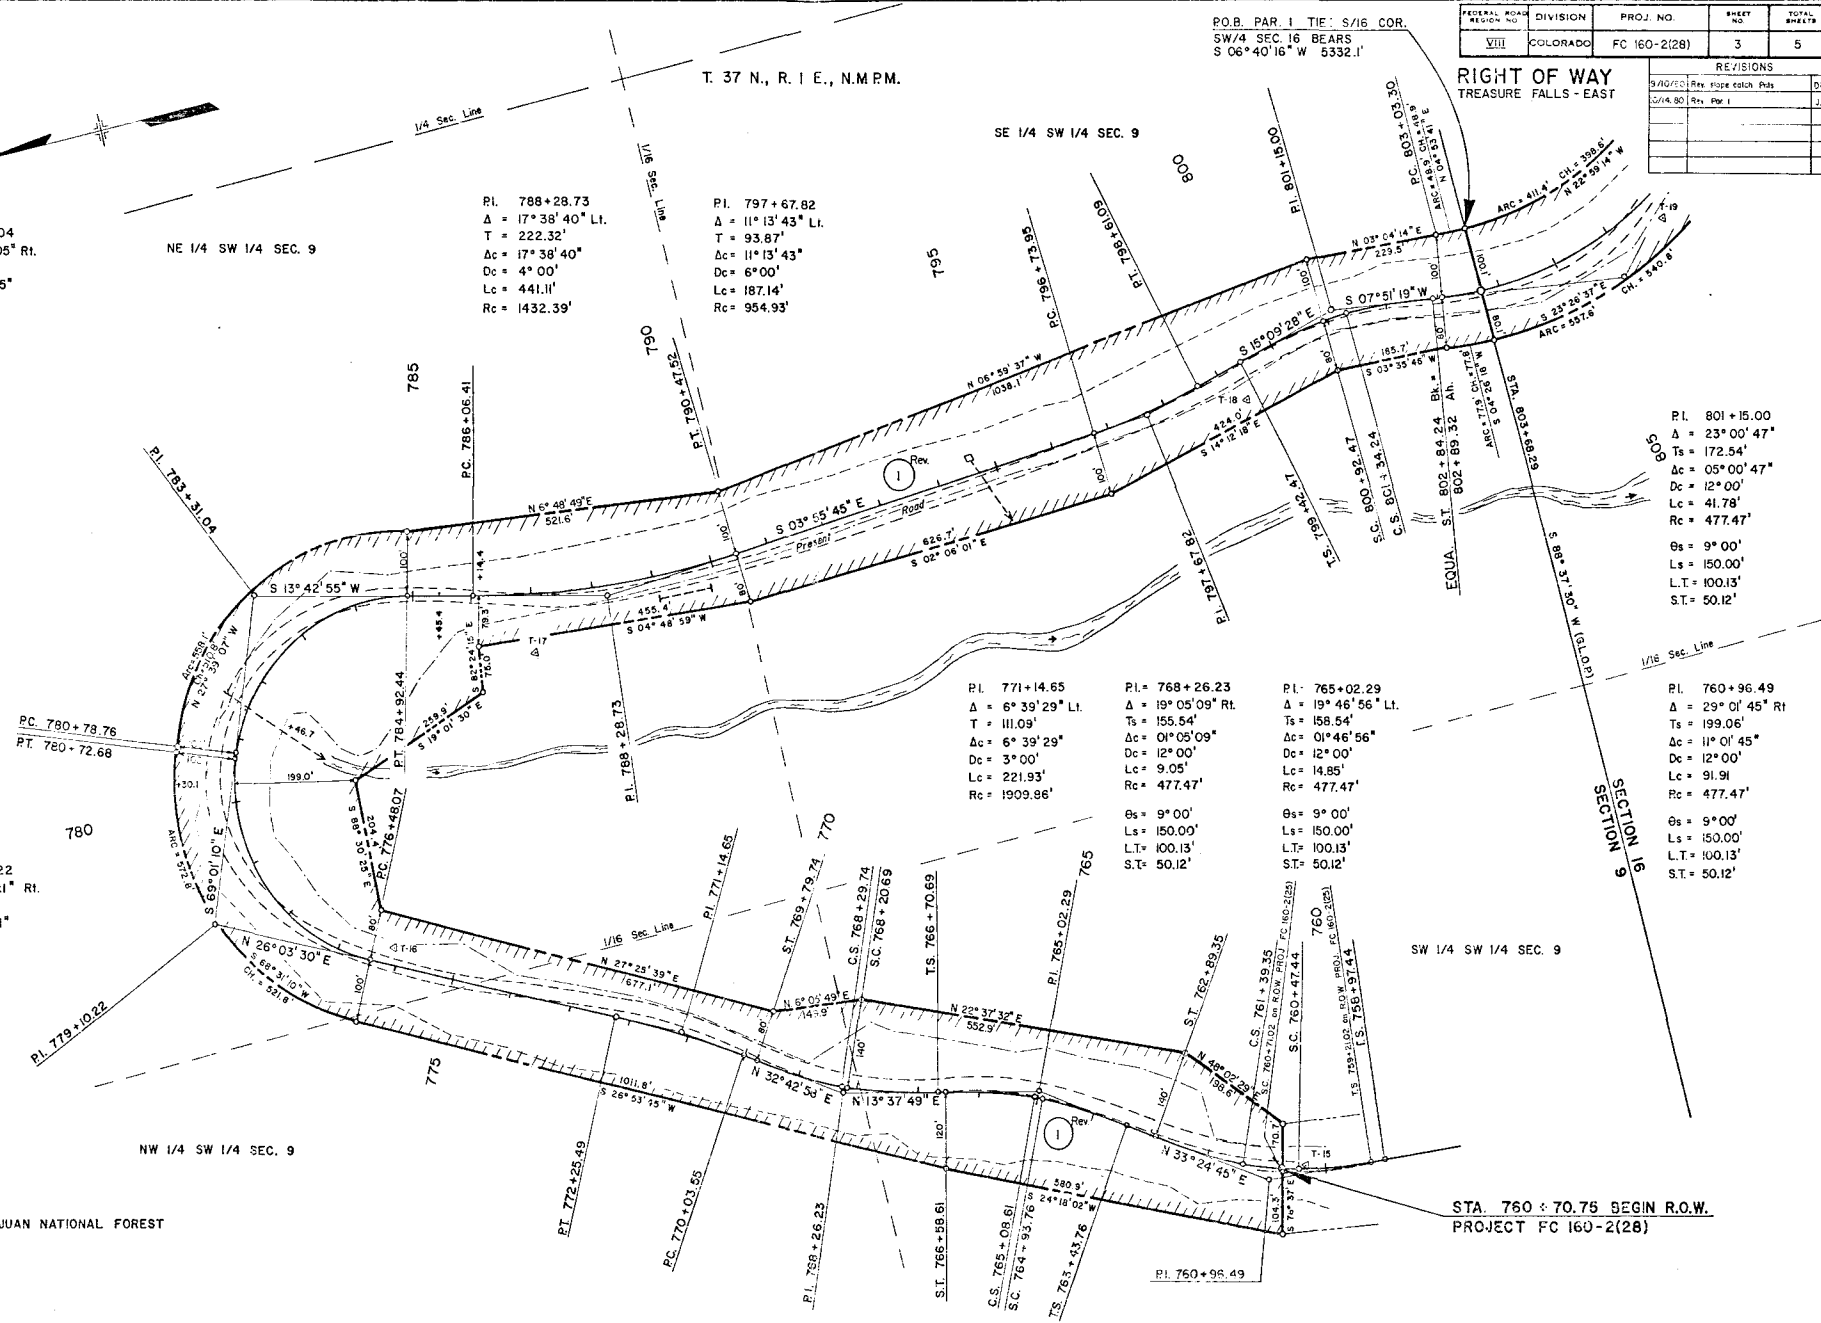

FEDERAL ROAD DISTRICT NO.	DIVISION	PROJ. NO.	SHEET NO.	TOTAL SHEETS
VIII	COLORADO	FC 160-2(28)	4	5

RIGHT OF WAY
 TREASURE FALLS - EAST



REVISIONS	
Rev.	Dist.
8/10/80	Rev. slope catch pits
9/14/80	Change END ROW
11/1/80	Add Pct. 2
11/1/80	15

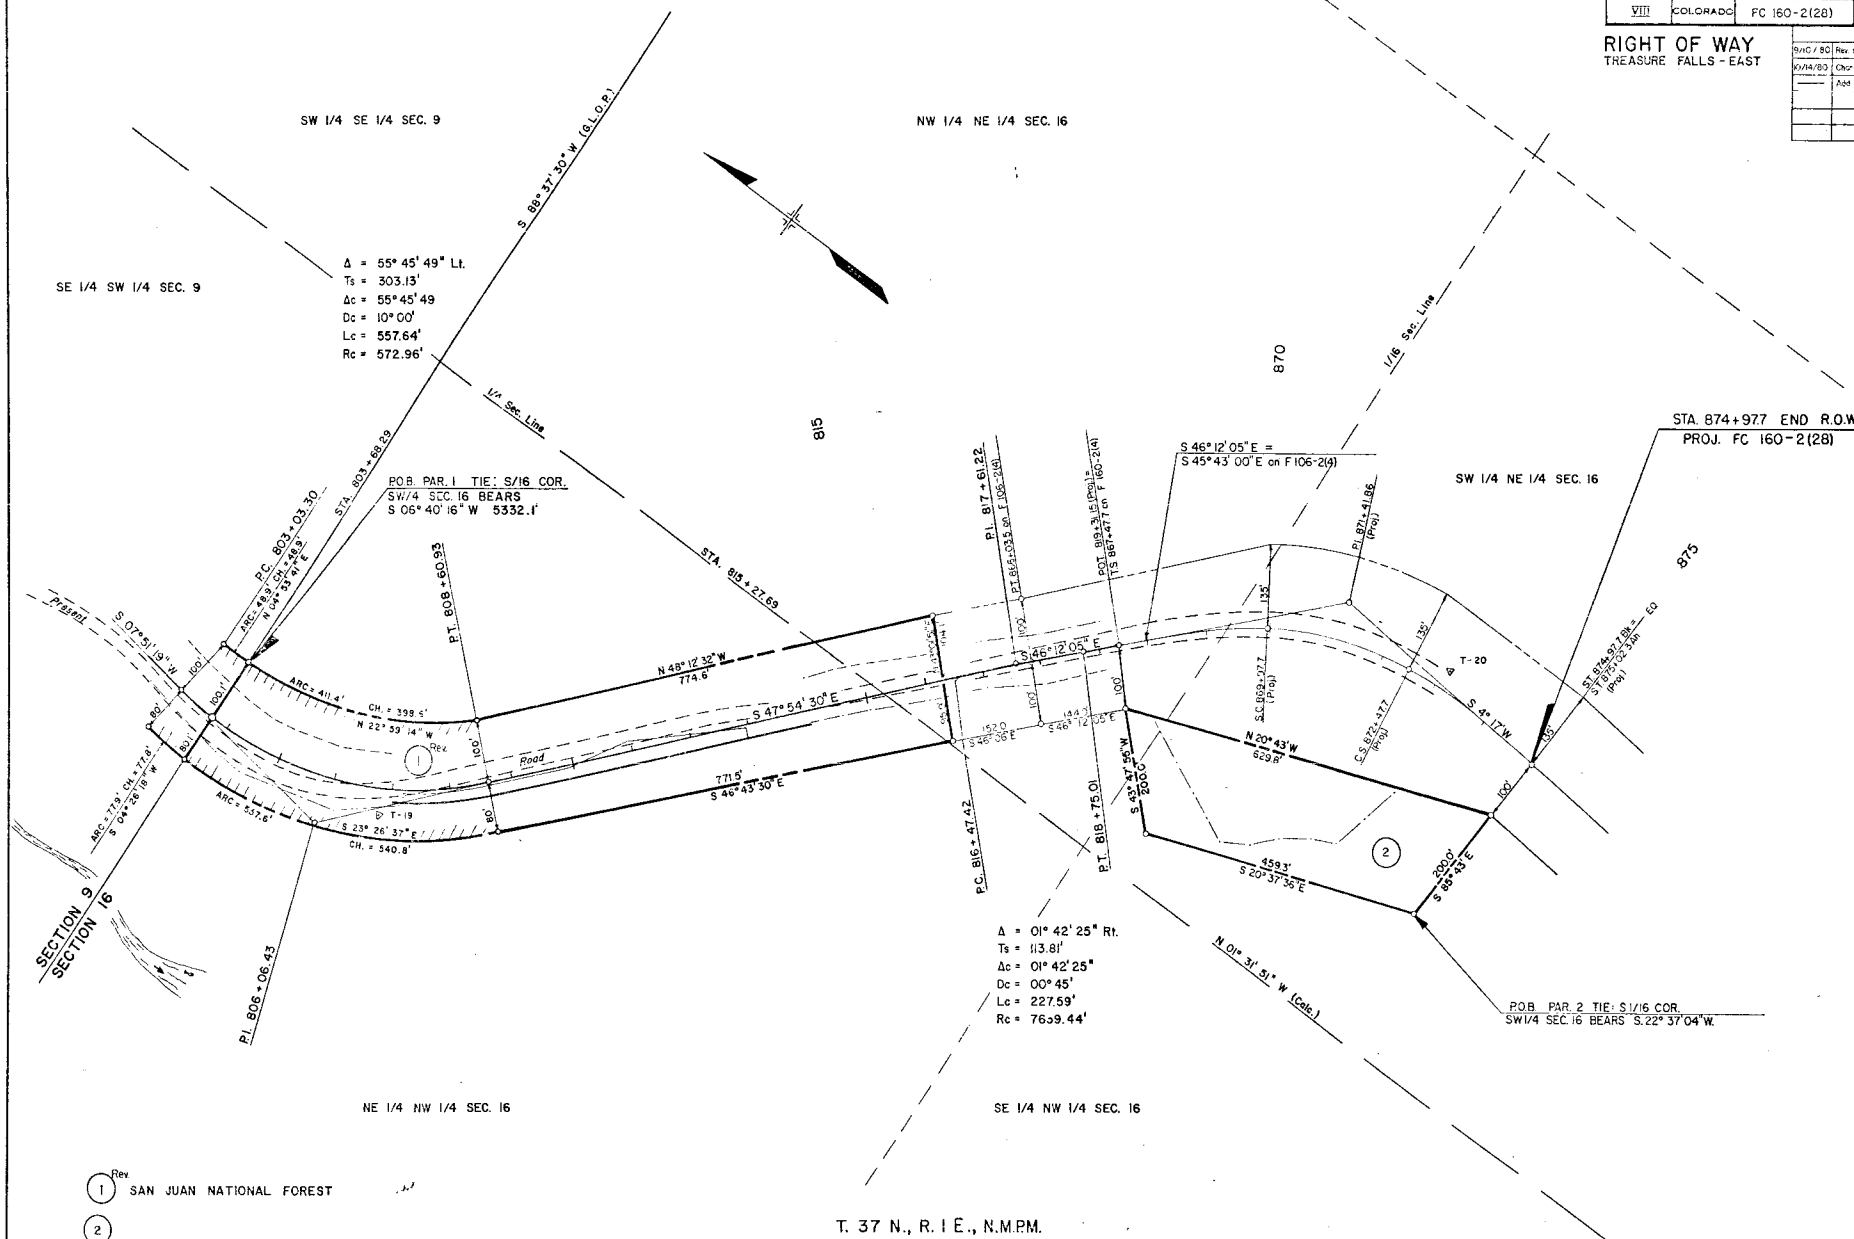

FED. AID PROJ. NO.	DIVISION	PROJ. NO.	SHEET NO.	TOTAL SHEETS
VIII	COLORADO	FC 160-2(28)	5	5

RIGHT OF WAY
TREASURE FALLS-EAST

REVISIONS			
NO.	DATE	BY	REVISION

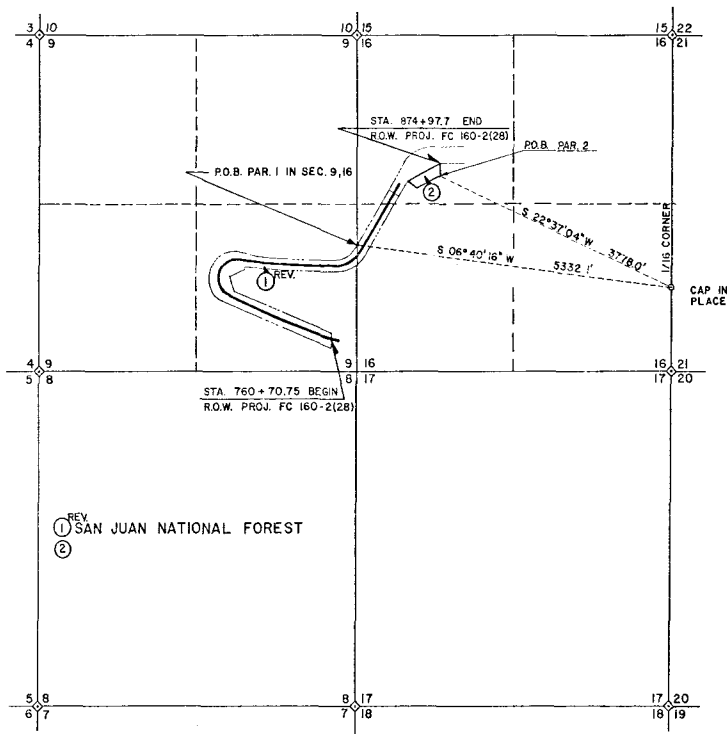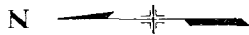

OWNERSHIP MAP
FOR THAT PART OF
T. 37N., R. 16E., N.M.P.M. MINERAL COUNTY
FOR PROJECT FC 160-2(28)
SCALE 1" = 1000'

T. 37N., R. 16E. N.M.P.M.