

COLORADO STATE HIGHWAY DEPARTMENT

PLAN AND PROFILE OF PROPOSED COMB. FEDERAL AID PROJECT NO. FG.001-3(1) & F.001-3(2) STATE HIGHWAY NO. 6 (FINAL REVISION - AUGUST 16, 1948) FREMONT COUNTY

INDEX OF SHEETS

SHEET NO. 1	TITLE SHEET
2-2A	TABULATION OF PROPERTIES
2B	OMITTED
3-19	PLAN AND PROFILE SHEETS SHOWING RIGHT OF WAY
20-22	OWNERSHIP MAP

NOTE:
Sheet 20 Rolled Map

ACCESS RIGHTS FOR F.001-3(2)

	FROM	TO
LEFT OR NORTHERLY SIDE	STA. 117+05	STA. 350+00
RIGHT OR SOUTHERLY SIDE	STA. 148+00	STA. 350+00

OPENINGS

STATION	SIDE	WIDTH
130+00	NORTH	16'
144+00	NORTH	16'
170+50	NORTH & SOUTH	16'
232+50	NORTH	16'
291+60	NORTH & SOUTH	16'
310+00	NORTH & SOUTH	16'

ALSO THE FOLLOWING COUNTY ROADS

134+60	NORTH
155+50	NORTH
340+40	NORTH & SOUTH


SCALES OF ORIGINAL TRACINGS

ON PLAN	1"=50' STA. 0+00 TO STA. 150+
	1"=100' STA. 150+ TO END
ON PROFILE	1"=50' STA. 0+00 TO STA. 150+
	1"=100' STA. 150+ TO END
	1"=10' VERTICAL

GRADE LINE ON PROFILE IS SHOWN AS GRADE OF FINISHED ROAD
GROSS LENGTH OF PROJECT
NET LENGTH OF PROJECT

RIGHT OF WAY

INFORMATION OBTAINED FROM AVAILABLE COUNTY RECORDS

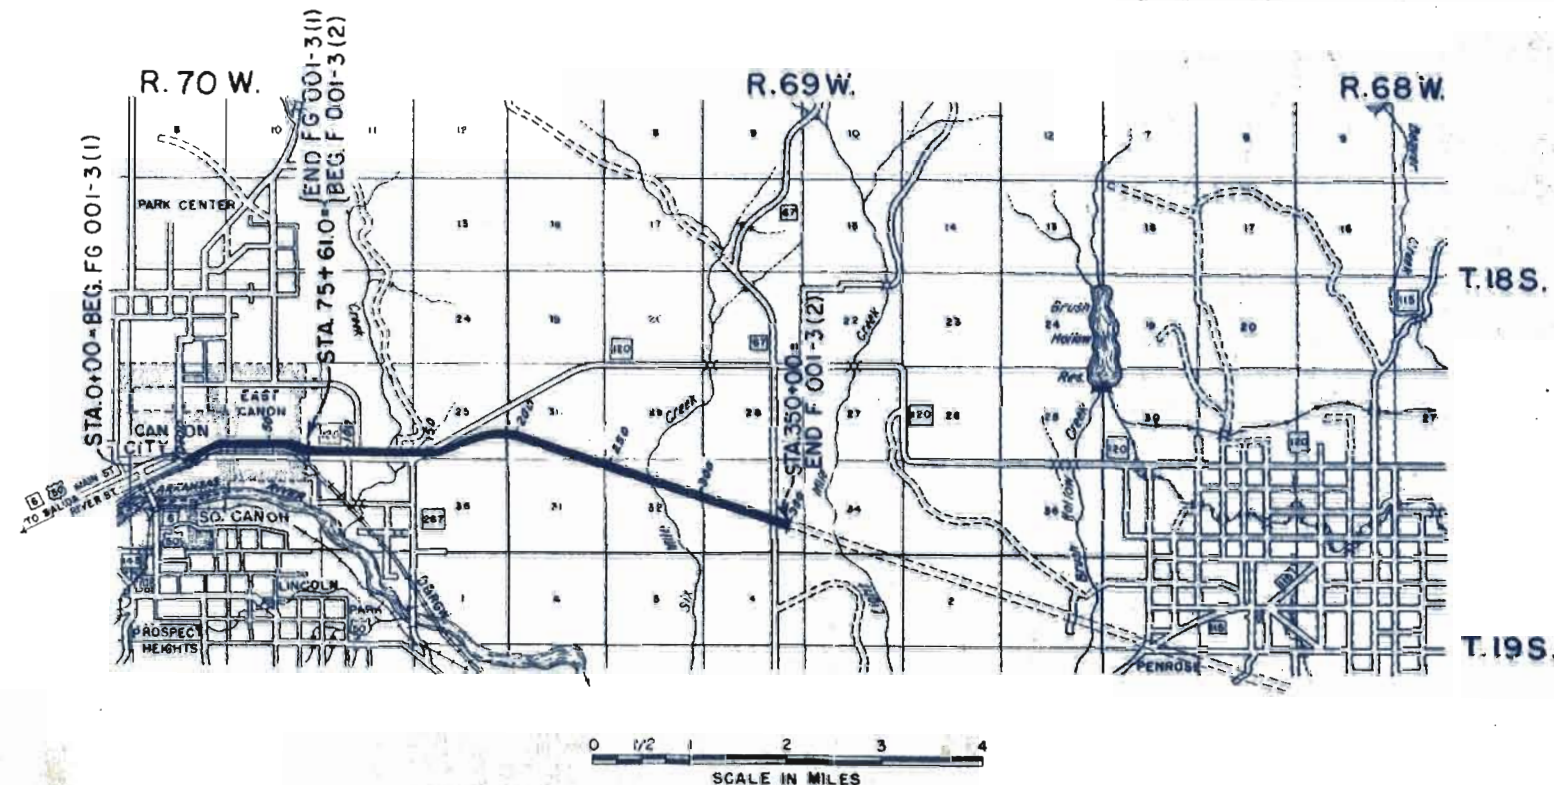

FED. ROAD DIST. NO.	STATE	COMB. FA PROJ. NO.	SHEET NO.	TOTAL SHEETS
3	COLORADO	FG.001-3(1) & F.001-3(2)	1	1

RIGHT OF WAY

CONVENTIONAL SIGNS

CENTER LINE	—+—
RIGHT-OF-WAY LINE	—+—+—
TOWNSHIP OR RANGE LINE	—+—+—+—
SECTION LINE	—+—+—+—+—
QUARTER SECTION LINE	—+—+—+—+—+—
PROPERTY OR TRACT LINE	—+—+—+—+—+—+—
CITY LIMITS	—+—+—+—+—+—+—+—
RAILROAD	—+—+—+—+—+—+—+—+—
BARBED WIRE FENCE	—+—+—+—+—+—+—+—+—+—
WOVEN WIRE-COMBINATION FENCE	—+—+—+—+—+—+—+—+—+—+—
PICKET FENCE	—+—+—+—+—+—+—+—+—+—+—+—
BOARD FENCE	—+—+—+—+—+—+—+—+—+—+—+—+—
TELEPH. AND TELEG. LINE	—+—+—+—+—+—+—+—+—+—+—+—+—+—
POWER LINE	—+—+—+—+—+—+—+—+—+—+—+—+—+—+—
WATER MAIN	—+—+—+—+—+—+—+—+—+—+—+—+—+—+—+—
Access denied by Deed	—+—+—+—+—+—+—+—+—+—+—+—+—+—+—+—+—

NOTE:

SHEETS REVISED SINCE MICROFILMING
PARCEL 20 AND ACCESS CONTROL SYMBOLS
ADDED.

FRONTAGE ROAD (Present Const.)	—+—+—+—+—+—+—+—+—+—+—+—+—+—+—+—
FRONTAGE ROAD (Future Const.)	—+—+—+—+—+—+—+—+—+—+—+—+—+—+—+—+—
CONTROL OF ACCESS LINE (BARRIER LINE)	—+—+—+—+—+—+—+—+—+—+—+—+—+—+—+—+—+—

R.O.W. TABULATION OF PROPERTIES IN FREMONT COUNTY S.H. No. 6

 Rev. 6-19-58 R.E.C. Rev. 7-7-58 added 2B R.E.C.
 PROJ. { FG 001-3(1) & F 001-3(2) }

FED. ROAD DIST. NO.	STATE	COMB. PROJ. NO.	SHEET NO.	TOTAL SHEETS
3	COLO.	FG 001-3(1) & F 001-3(2)	2	

Rev. 2-6-48-T.L.K.
Rev. 4-29-48-T.L.K.
REV. 3-30-60 ADD 2C L.W.H.

RIGHT OF WAY


NO.	OWNER	ADDRESS	LOCATION	AREA IN ACRES			ASSESSED VALUATIONS				REMARKS	NO.
				TOTAL LAND	PARCEL	TO BE ACQUIRED	TOTAL LAND	PER ACRE	PARCEL	IMP'S.		
			T.18S. R.70W.									
2B Rev	COLORADO DEPARTMENT OF HIGHWAYS		NW 1/4 NE 1/4, SEC. 33		0.183						TO BE SOLD TO MARK A. CUMMINS	
1	H.R. WATTERSON		NW 1/4 NE 1/4, SEC. 33	1.34	0.017	0.017	320.00	238.81		1780.00		
2	DENVER & RIO GRANDE WESTERN RAILROAD CO.		NW 1/4 NE 1/4, SEC. 33	2.36	1.930	1.930	690.00	292.37				
2A	UNITED DIVIDEND CORPORATION		NW 1/4 NE 1/4, SEC. 33		0.014	0.014						
3	GREENWOOD LAND & INVESTMENT COMPANY	CANON CITY, COLORADO	SW 1/4 SE 1/4, SEC. 28	101.00	0.093	0.093	70.00	0.69		130.00		
4	DENVER & RIO GRANDE WESTERN RAILROAD CO.		SW 1/4 SE 1/4, SEC. 28	6.20	3.570	3.570	1980.00	319.35				
5	GREENWOOD LAND & INVESTMENT COMPANY	CANON CITY, COLORADO	SW 1/4 SE 1/4, SEC. 28	55.17	0.372	0.372	11264.00	200.00				
6	DENVER & RIO GRANDE WESTERN RAILROAD CO.		SE 1/4 SE 1/4, SEC. 28	6.20	0.280	0.280	380.00	319.36				
7	DWIGHT M. BOUCHER	CANON CITY, COLORADO	SE 1/4 SE 1/4, SEC. 28	6.00	2.389	2.389	1550.00	256.33		540.00		
2C	COLORADO DEPARTMENT OF HIGHWAYS		NW 1/4 NE 1/4 SEC. 33	AREA IN SQUARE FEET 6250							TO BE SOLD TO JOYCE E. RENFROW	
8	IDA M. HAWTHORNE & EDITH L. GEORGE	901 RIVER ST., CANON CITY, COLORADO	PARK AVENUE SUBDIVISION LOTS 5 & 6, BLK. 7	2.81	81890	81890	720.00	256.23		130.00		
9	LILLA A. UNDERWOOD & THOMAS W. UNDERWOOD	209 ORCHARD AVE., CANON CITY, COLO.	LOTS 1 & 2, BLK. 7	0.70	20428	29628	230.00	328.57		530.00		
9A	JOAN BARBARA REDMOND	CANON CITY, COLORADO	LOT 2, BLK. 7 - N. 94 FEET		2518	2518	300.00			600.00		
10	FRANK P. LESTER & SARAH E. LESTER	404 N. COTTONWOOD AVE., CANON CITY, COLO.	LOT 1, BLK. 7	0.61	26746	26746	190.00	311.48		300.00		
11	MABEL ELIZABETH GUY	PENROSE, COLORADO	HARRISON'S SECOND SUBDIV. LOT 23, BLK. 23	1.00	40119	40119	240.00	240.00		60.00		
11A	THOMAS HAGER	CANON CITY, COLORADO	N. 263.5 FEET BLK. 23		409	409	390.00			450.00		
12	CECIL B. HIRDMAN & JESSIE C. HIRDMAN	225 N. DIAMOND AVE., CANON CITY, COLO.	BLK. 20	2.60	37100	37100	630.00	242.31		720.00		
13	MAIZE RUSH	CANON CITY, COLORADO	FRUITMERE SUBDIVISION LOT 5, BLK. 30	4.00	5090	5090	1240.00	305.00		540.00		
14	CURTIS E. MAJOR & MAUDE M. MAJOR		LOTS 1 & 3, BLK. 30	0.47	20360	20360	170.00	261.70		500.00		
15	J. J. GRUNDMEIER & MABLE B. GRUNDMEIER	CANON CITY, COLO.	LOTS 2, 4 & 6, BLK. 30	0.71	28353	28353	280.00	366.20		700.00		
16	EUGENE DEWEY CAPPS & CLARICE MAY CAPPS		LOT 8, BLK. 30	0.24	665	665	80.00	233.33				
17	FRANCIS W. TAYLOR & ALICE L. TAYLOR		LOTS 1 & 3 S. 1/2 - 5 BLK. 29	0.58	25593	25593	220.00	372.88		110.00		
18	EARL W. TAMMEN & NEVA M. TAMMEN		LOT 7 & N. 1/2 - 5 BLK. 29	0.35	3333	3333	140.00	400.00		400.00		
19	ALTA LOWE	54 DEL REY AVE., CANON CITY, COLO.	LOTS 2, 4, & 6 BLK. 28	0.71	25593	25593	660.0	929.58		860.00		
20	JOHN DIGHERA & JAMES A. DIGHERA	514 N. DEL REY AVE., CANON CITY, COLO.	LOTS 1 & 3, BLK. 28	0.37	16193	16193	140.0	378.38		260.00		
21	LUCIE E. BAKER		LOTS 3 & 5 BLK. 28	0.34	9757	9757	280.00	823.53		900.00		
22	ELIZABETH J. CHANEY	RT. 1, CANON CITY, COLO.	LOTS 2, 4, & 6 BLK. 28	0.71	28084	28084	230.00	323.94		360.00		
22A	ERNEST BEALS & LILLIAN MARIE BEALS	CANON CITY, COLORADO	LOT 8, BLOCK 28		606	603	80.00					
23	MAUDE BARRETT	300 N. GREYDENE AVE., CANON CITY, COLO.	T.18S. R.70W. SE 1/4 SW 1/4 SEC. 27	5.66	1.439	1.439	1280.00	212.01		1360.00		
24	P.A. BARRETT & MAUDE BARRETT	300 N. GREYDENE AVE., CANON CITY, COLO.	SE 1/4 SW 1/4 SEC. 27	12.65	1.061	1.061	2260.00	178.66				
25	LESLIE L. HALTER & JENNIE M. HALTER	437 N. RAYNOLDS AVE., CANON CITY, COLO.	RAYNOLD'S SUBDIVISION LOT 3	2.62	1.775	1.775	500.00	190.84		450.00		
26	R.A. DILLEY	433 N. RAYNOLDS AVE., CANON CITY, COLO.	LOT 4	2.16	1.790	1.790	1460.00	465.41		1280.00		
			T.18 S., R.70W.									
26A	DENVER & RIO GRANDE WESTERN RAILROAD CO.		SE 1/4 SEC. 27		0.663	0.631						
27	HOLY CROSS ABBEY, INC., A CORPORATION	BENEDICTINE SOC. OF COLO., CANON CITY	S 1/2 SE 1/4 SEC. 27		1.344	1.344						
28	BENEDICTINE SOCIETY OF THE STATE OF COLORADO		SE 1/4 SE 1/4 SEC. 27		7.283	6.461						
28A	BENEDICTINE SOCIETY OF THE STATE OF COLORADO		SW 1/4 SW 1/4 SEC. 26		1.202	1.041						
29	STATE OF COLORADO		SW 1/4 SW 1/4 SEC. 26		3.050	2.640						
30	STATE OF COLORADO		SW 1/4 SW 1/4 SEC. 26		2.246	1.944						
31	OSCAR N. WILSON	DOZIER & MAIN STS., CANON CITY, COLO.	SE 1/4 SW 1/4 SEC. 26	1.00	0.491	0.390	200.00	200.00				
32	JACOB SCHULER & JULIA SCHULER	% OSCAR N. WILSON DOZIER & MAIN STS., CANON CITY, COLORADO	SE 1/4 SW 1/4 SEC. 26	2.00	0.953	0.830	360.00	180.00		450.00		
33	WILLIAM D. SCHELLERBERG & FLORENCE SCHELLERBERG		DOZIER & MAC KENZIE SUBON	AREA IN SQUARE FEET								
			LOT 2	4.60	52191	52191	980.00	213.04		620.00		
34	PEARL HAZEN	ROUTE 1, CANON CITY, COLO.	LOT 1	4.60	52191	52191	980.00	213.04		650.00		
			T.18S. R.70W.	AREA IN ACRES								
35	J.G. SHOUN & BERNICE G. SHOUN	820 GREENWOOD AVE., CANON CITY, COLO.	SE 1/4 SW 1/4, SEC. 26	30.00	2.505	2.170	3240.00	108.00				
36	J.G. SHOUN & BERNICE G. SHOUN	820 GREENWOOD AVE., CANON CITY, COLO.	SW 1/4 SE 1/4, SEC. 26	92.00	1.882	1.629	1600.00	72.73		250.00		

R.O.W. TABULATION OF PROPERTIES IN FREMONT COUNTY S.H. No. 6

PROJ. { FG 001-3(1)
& F 001-3(2)



STATE	COLO.	COMPT. NO.	2A
RIGHT OF WAY		Rev. 4-29-48-T.L.K. Rev. 7-29-48-T.L.K. Rev. 10-24-63-B.G.	

PARCEL NO.	OWNER	ADDRESS	LOCATION T. 18 S. R. 70 W.	AREA IN ACRES			ASSESSED VALUATIONS				REMARKS	NO.
				TOTAL LAND	PARCEL	TO BE ACQUIRED	TOTAL LAND	PER ACRE	PARCEL	IMP'S.		
37	COUNTY OF FREMONT IN THE STATE OF COLORADO		SW 1/4 SE 1/4 SEC. 26	29.00	4.845	4.194						
37A	COUNTY OF FREMONT IN THE STATE OF COLORADO		SE 1/4 SE 1/4 SEC. 26		0.836	0.836						
37B	COUNTY OF FREMONT IN THE STATE OF COLORADO		SE 1/4 SE 1/4 SEC. 26		1.691	0.676						
38	EARL C. CARPENTER & ESTA CARPENTER	EAST MAIN ST., CANON CITY, COLO.	SE 1/4 SE 1/4 SEC. 26	58.02	4.237	3.992	2820.00	48.11		450.00		
38A	EARL C. CARPENTER & ESTA CARPENTER	EAST MAIN ST., CANON CITY, COLO.	SW 1/4 SW 1/4 SEC. 25		7.413	3.961						
39	W.A. MAC KENZIE	CANON CITY, COLO.	SW 1/2 SE 1/4, SE 1/4 SW 1/4 SEC. 25	160.00	17.903	13.973	300.00	1.88				
40	W.A. MAC KENZIE	CANON CITY, COLO.	NW 1/4 SE 1/4 SEC. 25	18.70	0.687	0.687	60.00	3.21				
41	W.A. MAC KENZIE	CANON CITY, COLO.	NE 1/4 SE 1/4 SEC. 25	160.00	1.965	1.965	520.00	3.25				
42	W.A. MAC KENZIE	CANON CITY, COLO.	T. 18 S. R. 69 W. SW 1/2 SW 1/4 SEC. 30	78.30	12.542	12.542	190.00	2.43				
43	BIBLE CENTER ASSOCIATION		SE 1/4 SEC. 30	160.00	6.115	6.115	410.00	2.56				
44	ALVIRA J. BURLEIGH		NW 1/2 NE 1/4 SEC. 31	160.00	6.969	6.969	410.00	2.56				
45	RUTH L. SMITH		NW 1/4 SEC. 32	160.00	12.524	12.524	410.00	2.56				
46	W.A. MAC KENZIE	CANON CITY, COLO.	NE 1/4 SEC. 32	160.00	12.783	12.783	400.00	2.50				
47	BEAVER PARK COMPANY		S 1/2 & NW 1/4 SEC. 33	560.00	21.334	21.046	1440.00	2.57				
39X	C.D.O.H.		SW 1/4 SEC. 25		1.058						Conveyed to Board of County Commissioners of the County of Fremont	

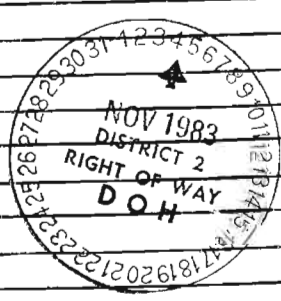

PLAN	DATE	BY	CHKD.	APP'D.
1	10-1-58	J. H. H.	J. H. H.	J. H. H.
2	10-1-58	J. H. H.	J. H. H.	J. H. H.
3	10-1-58	J. H. H.	J. H. H.	J. H. H.
4	10-1-58	J. H. H.	J. H. H.	J. H. H.
5	10-1-58	J. H. H.	J. H. H.	J. H. H.
6	10-1-58	J. H. H.	J. H. H.	J. H. H.
7	10-1-58	J. H. H.	J. H. H.	J. H. H.
8	10-1-58	J. H. H.	J. H. H.	J. H. H.
9	10-1-58	J. H. H.	J. H. H.	J. H. H.
10	10-1-58	J. H. H.	J. H. H.	J. H. H.

PROFILE	DATE	BY	CHKD.	APP'D.
1	10-1-58	J. H. H.	J. H. H.	J. H. H.
2	10-1-58	J. H. H.	J. H. H.	J. H. H.
3	10-1-58	J. H. H.	J. H. H.	J. H. H.
4	10-1-58	J. H. H.	J. H. H.	J. H. H.
5	10-1-58	J. H. H.	J. H. H.	J. H. H.
6	10-1-58	J. H. H.	J. H. H.	J. H. H.
7	10-1-58	J. H. H.	J. H. H.	J. H. H.
8	10-1-58	J. H. H.	J. H. H.	J. H. H.
9	10-1-58	J. H. H.	J. H. H.	J. H. H.
10	10-1-58	J. H. H.	J. H. H.	J. H. H.

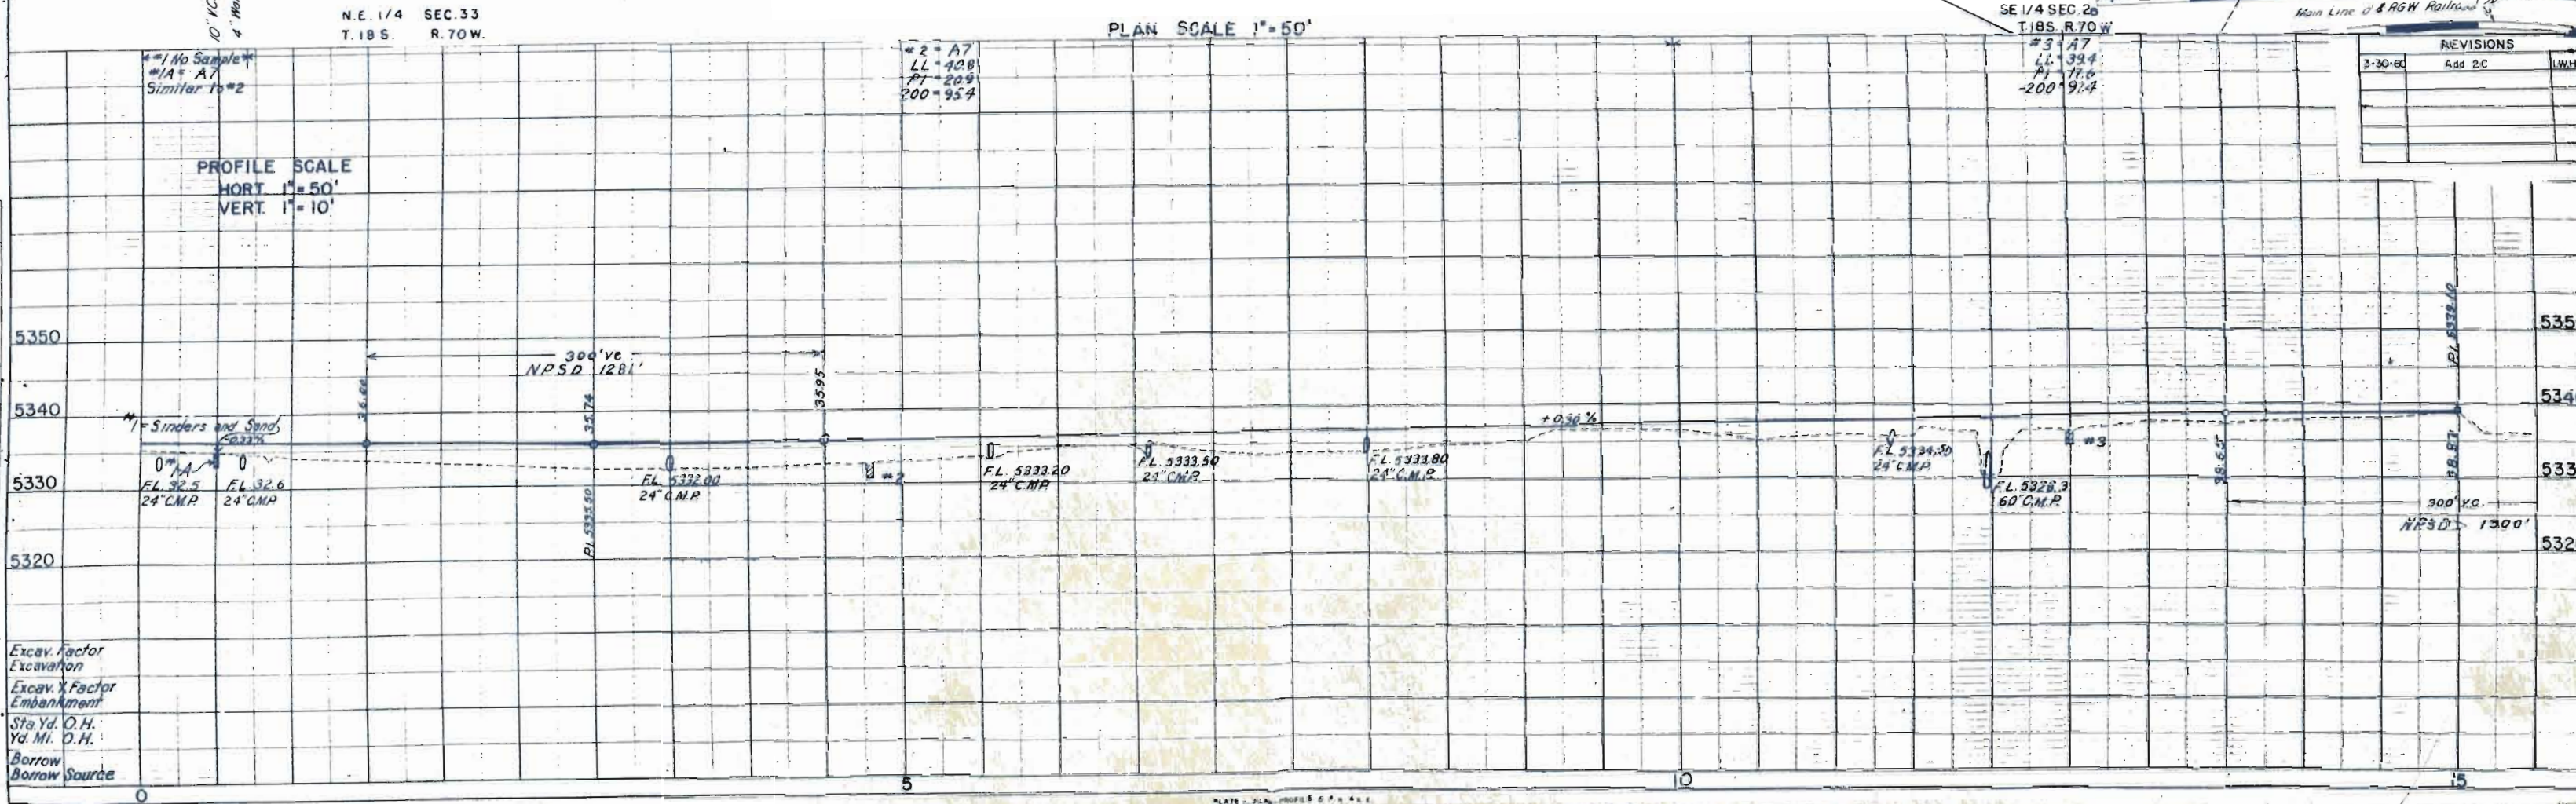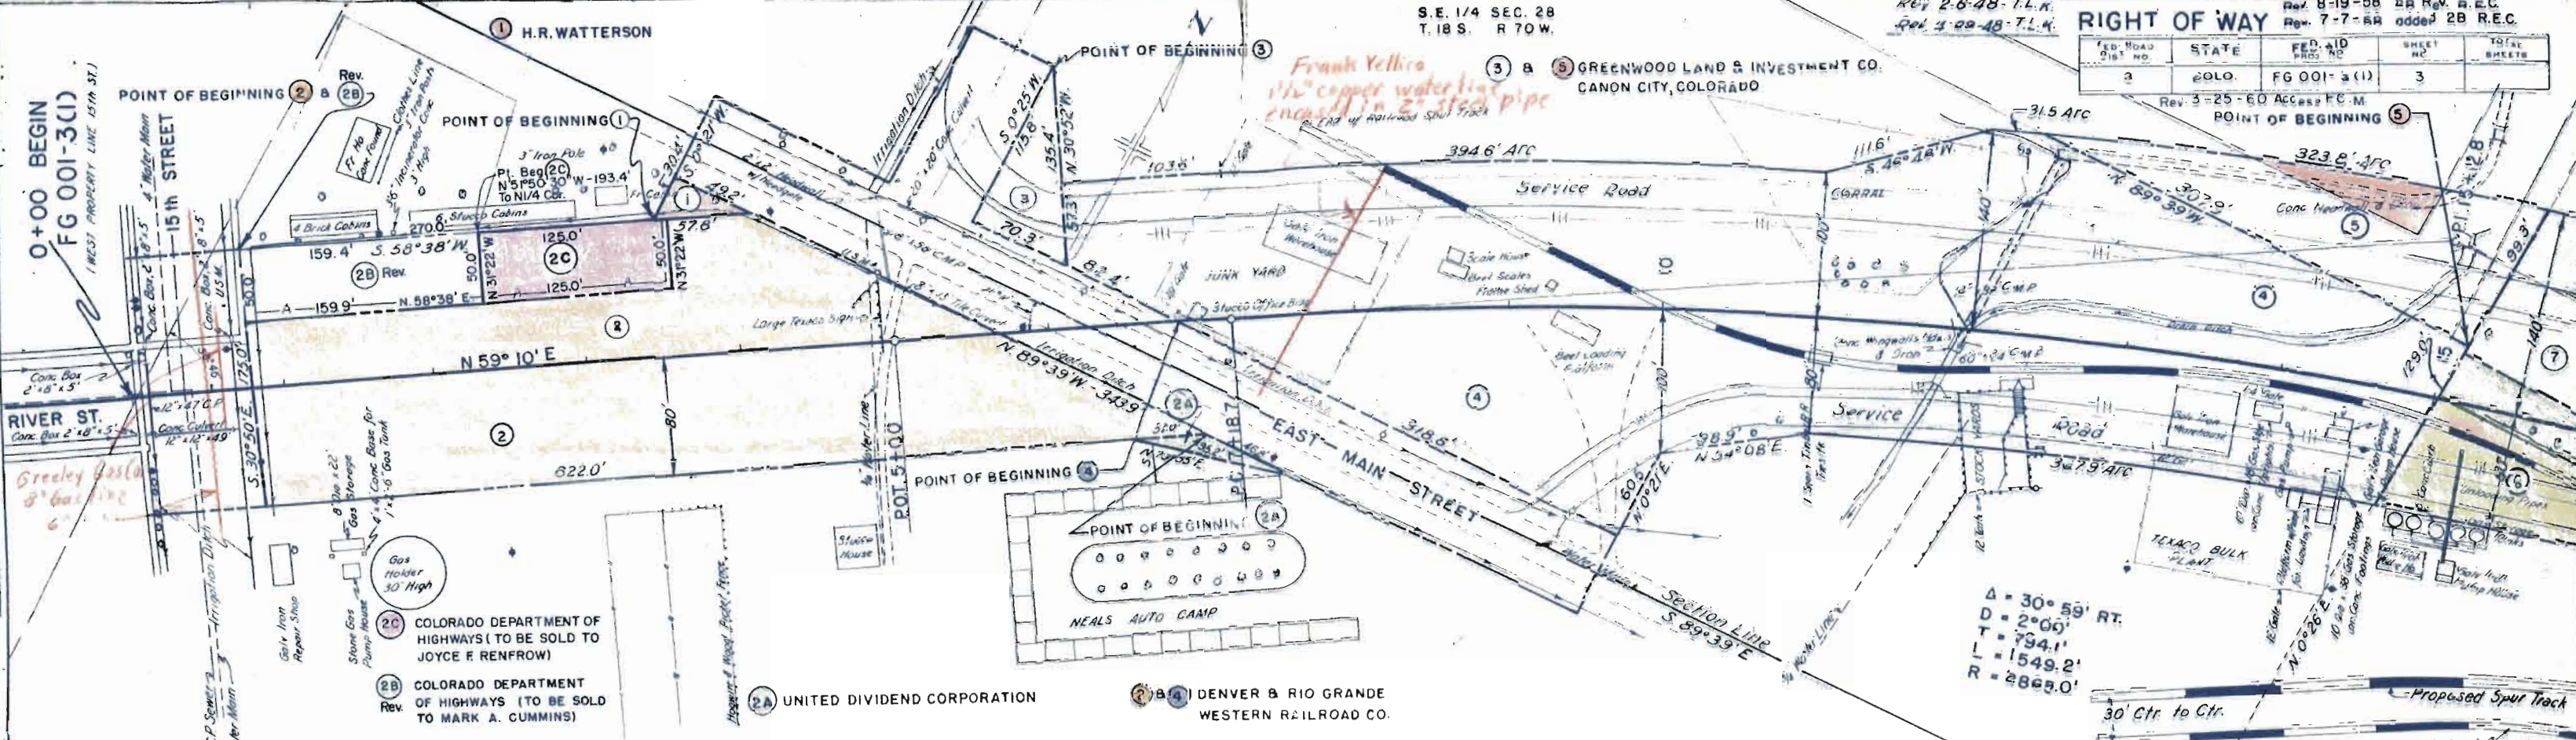


FED. ROAD DIST. NO.	STATE	FED. AID PROJ. NO.	SHEET NO.	TOTAL SHEETS
3	COLO.	FG 001-3(1)	5	

Rev. 4-29-48-T.L.K.
Rev. 3-25-60 Access F.C.M.


DATE	BY	REVISION
10-2-48	T.M.	1. PREPARED FOR RECORD
10-2-48	T.M.	2. ALIGNED CHECKED
10-2-48	T.M.	3. BY THE WAY CHECKED

DATE	BY	REVISION
10-2-48	T.M.	1. PREPARED FOR RECORD
10-2-48	T.M.	2. ALIGNED CHECKED
10-2-48	T.M.	3. BY THE WAY CHECKED

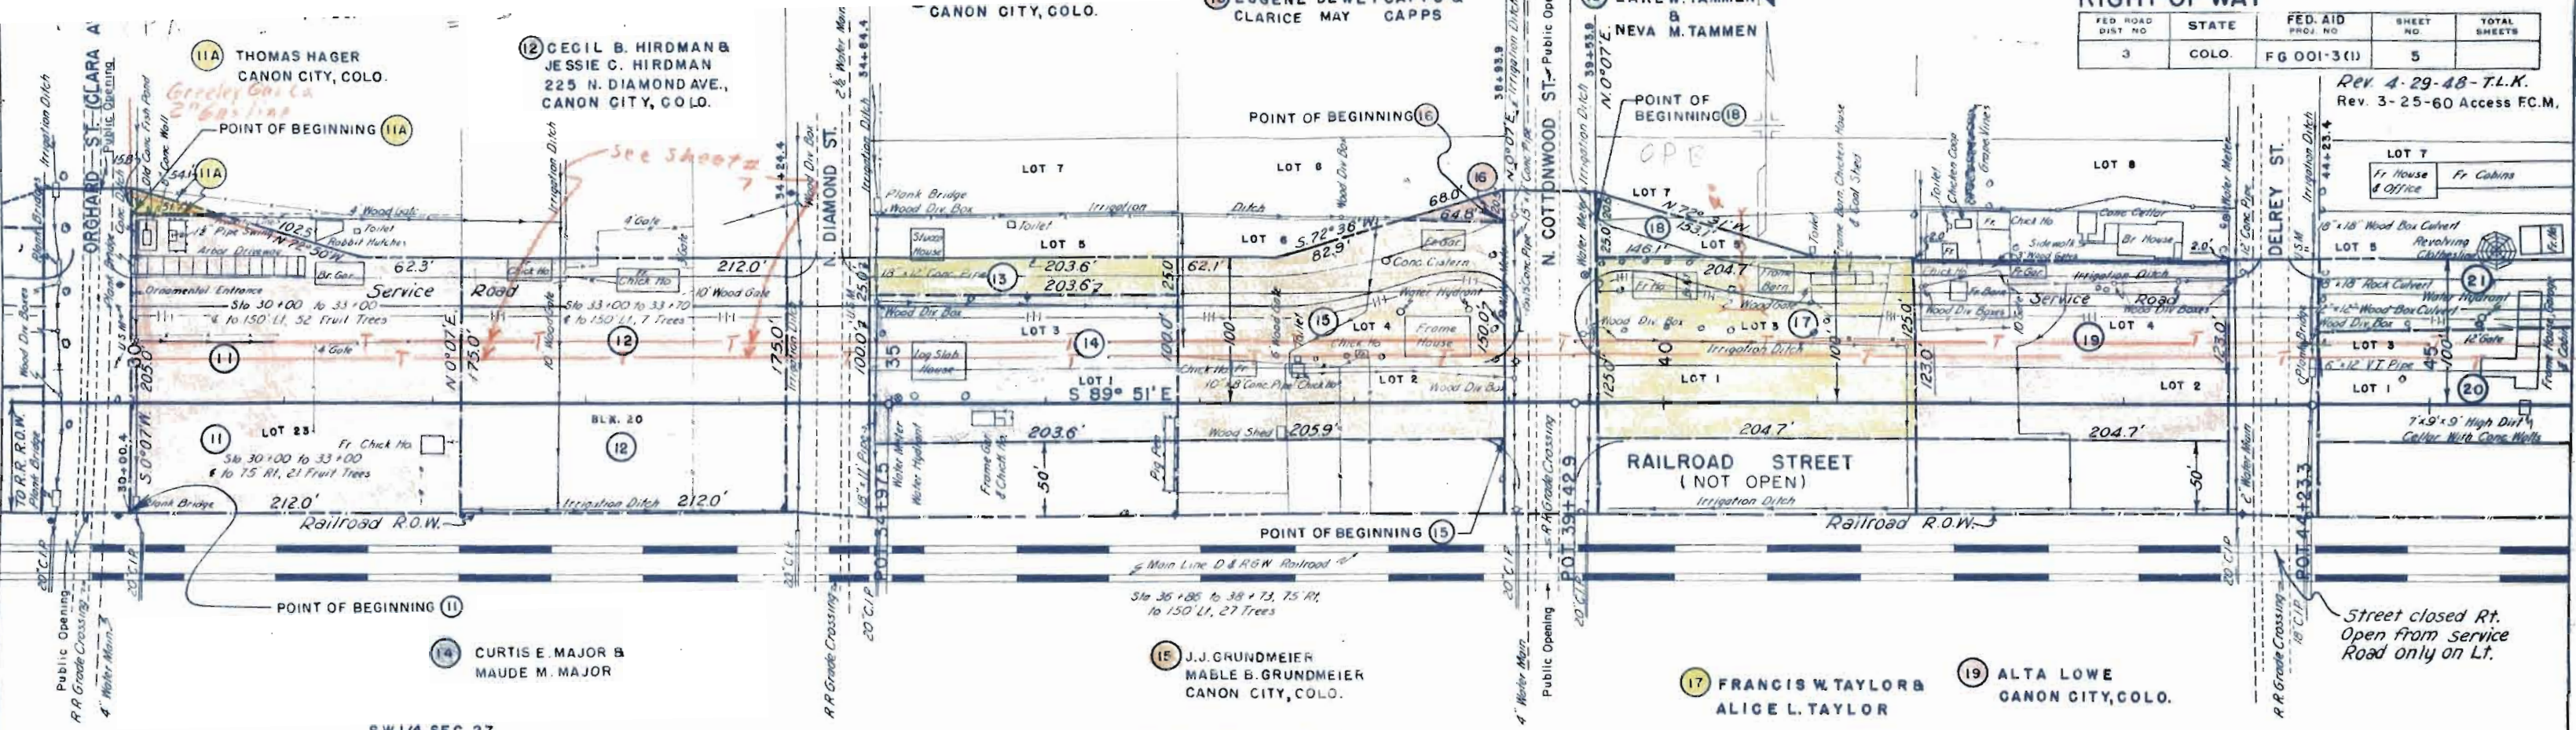



PLAN SCALE 1" = 50'

PROFILE SCALE
HORT. 1" = 50'
VERT. 1" = 10'

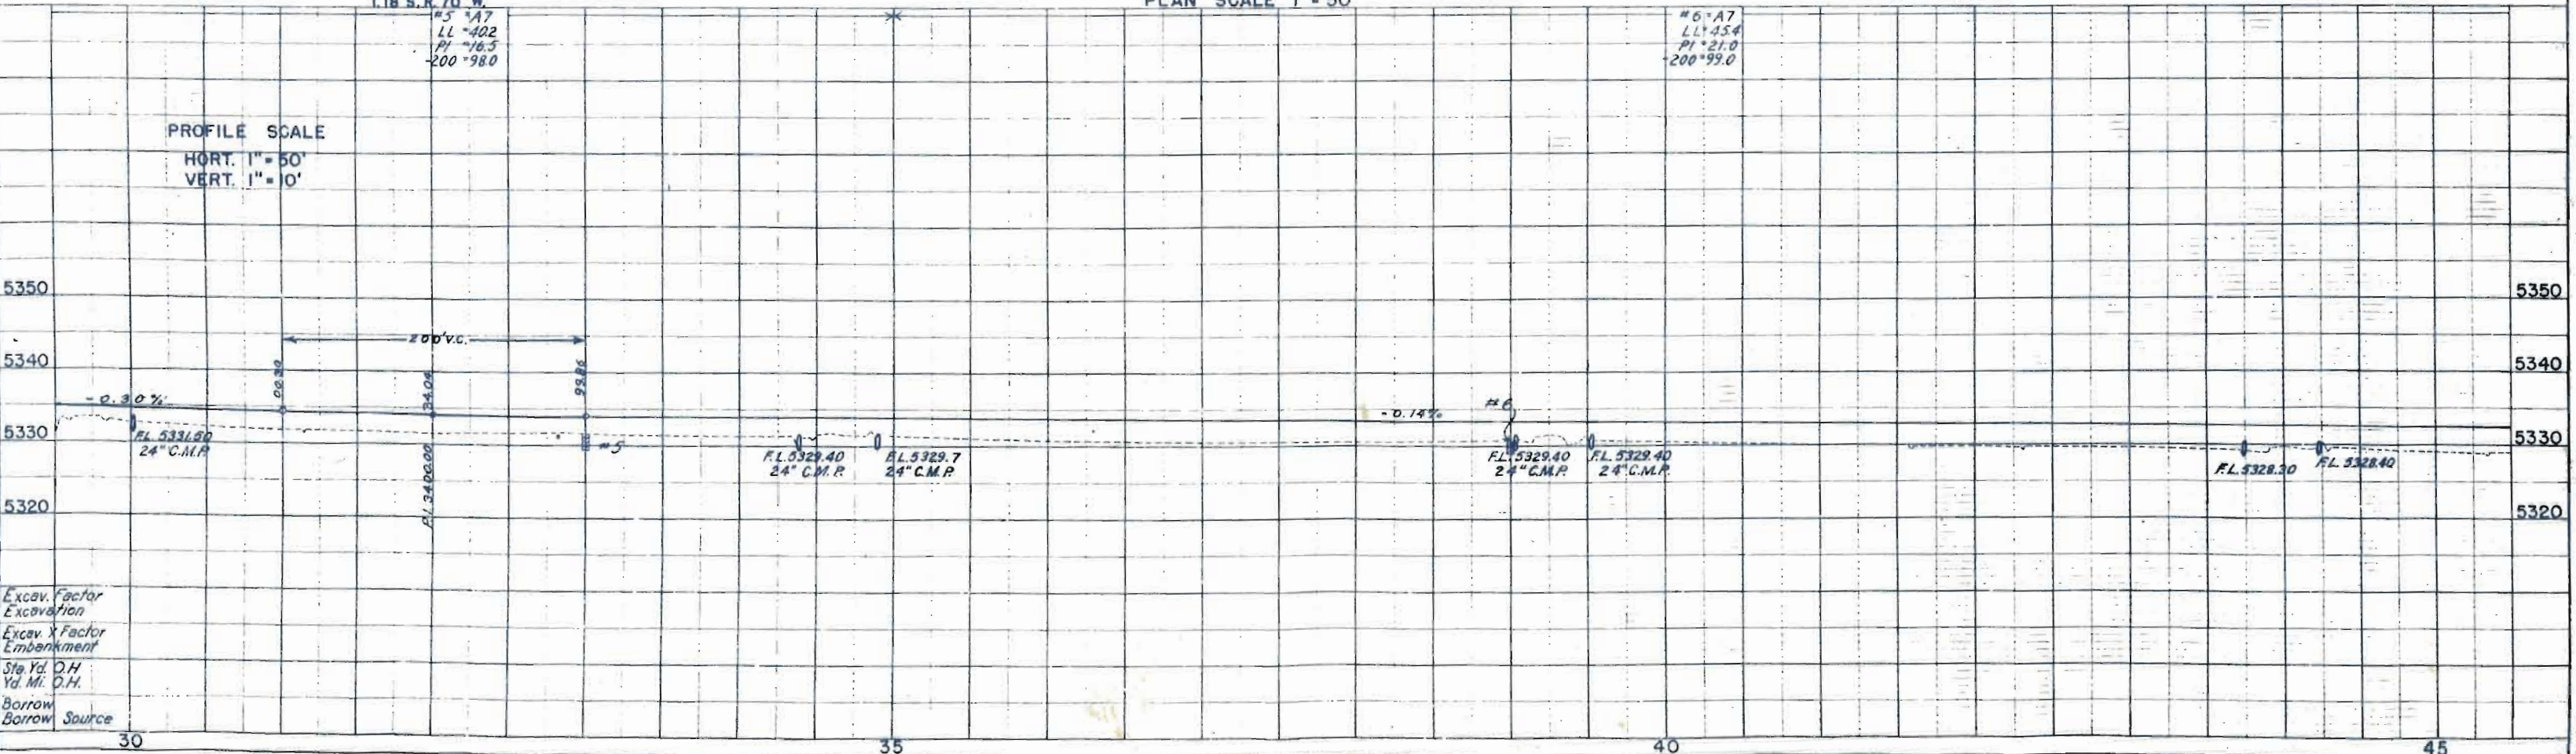

Excav. Factor
Excavation
Excav. X Factor
Embankment
Sta. Yd. O.H.
Yd. Mi. O.H.
Borrow
Borrow Source

PROFILE	NO	NOTE BOOK	PLOTTED	SORTED	BY	DATE
			GRAPH CHECKED		<i>CH. J. A. W.</i>	<i>4-1-58</i>
			B. M. NOTED	<i>T. M.</i>		
			15' - 10' 15" N. 15' N. 15' N.			

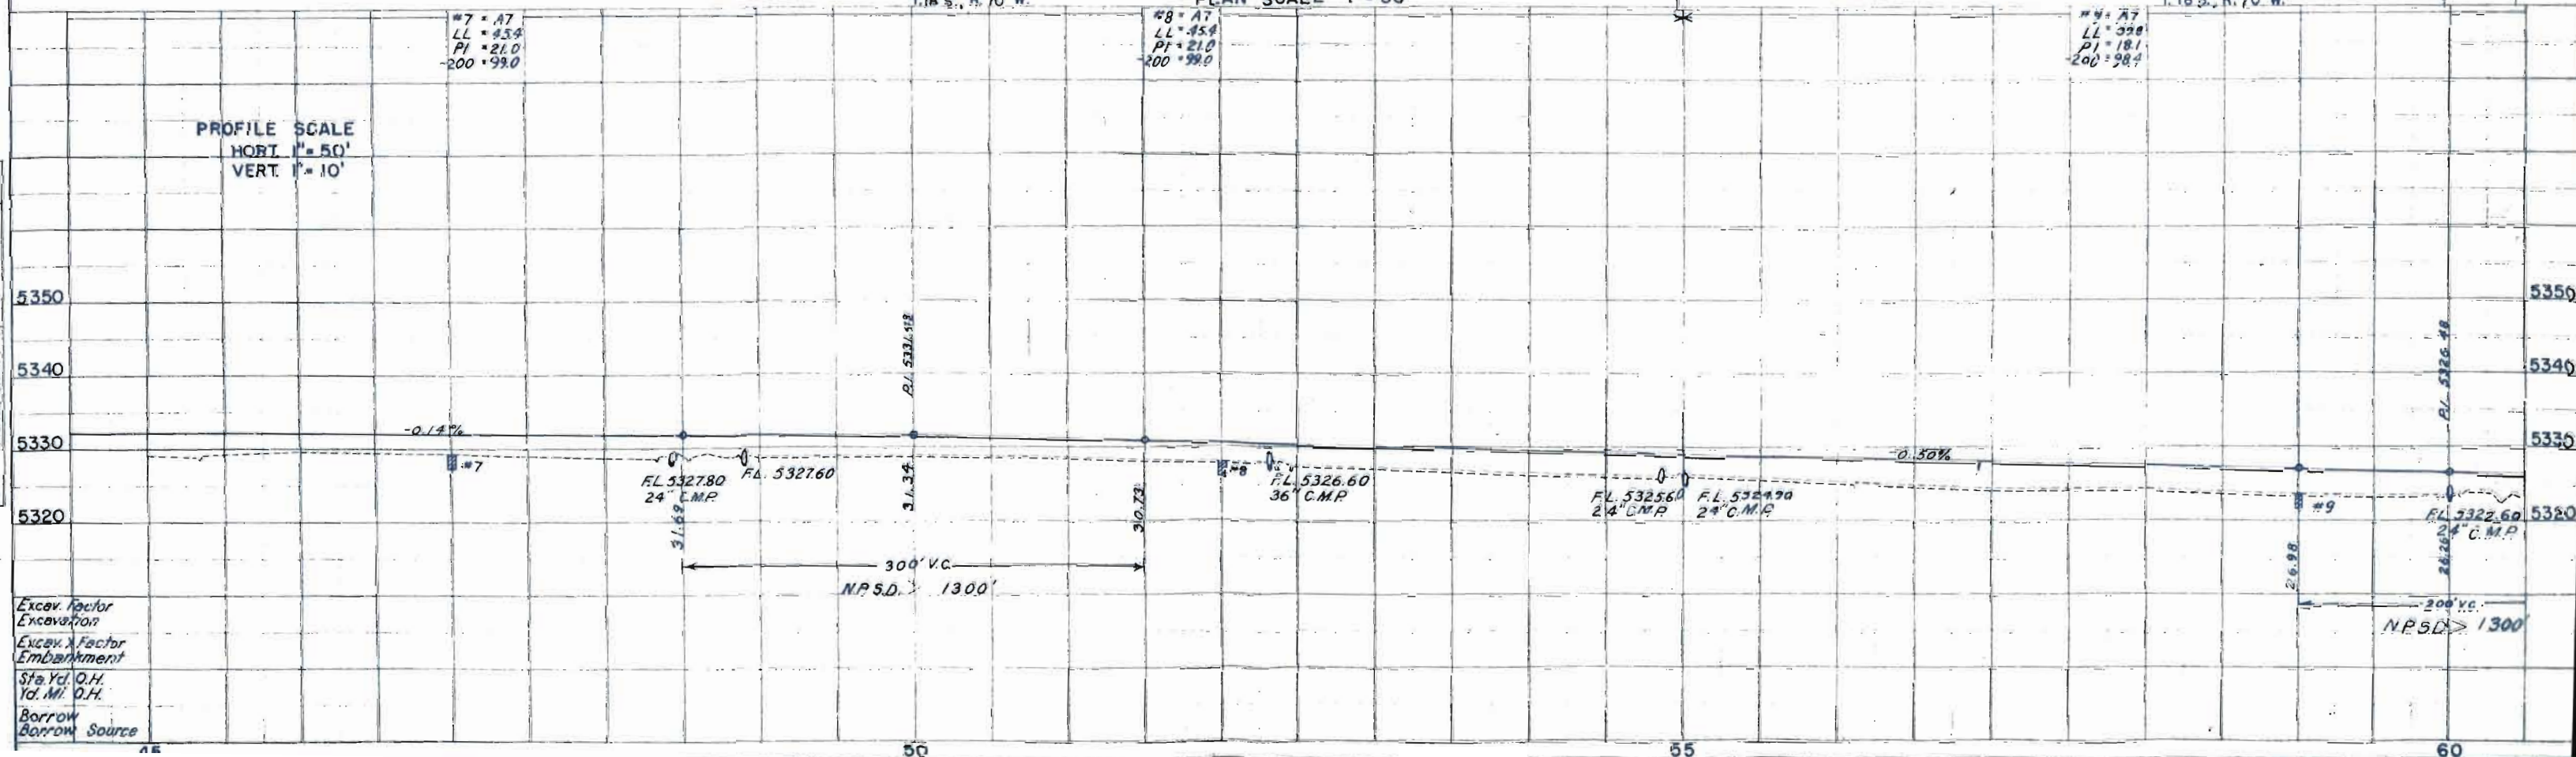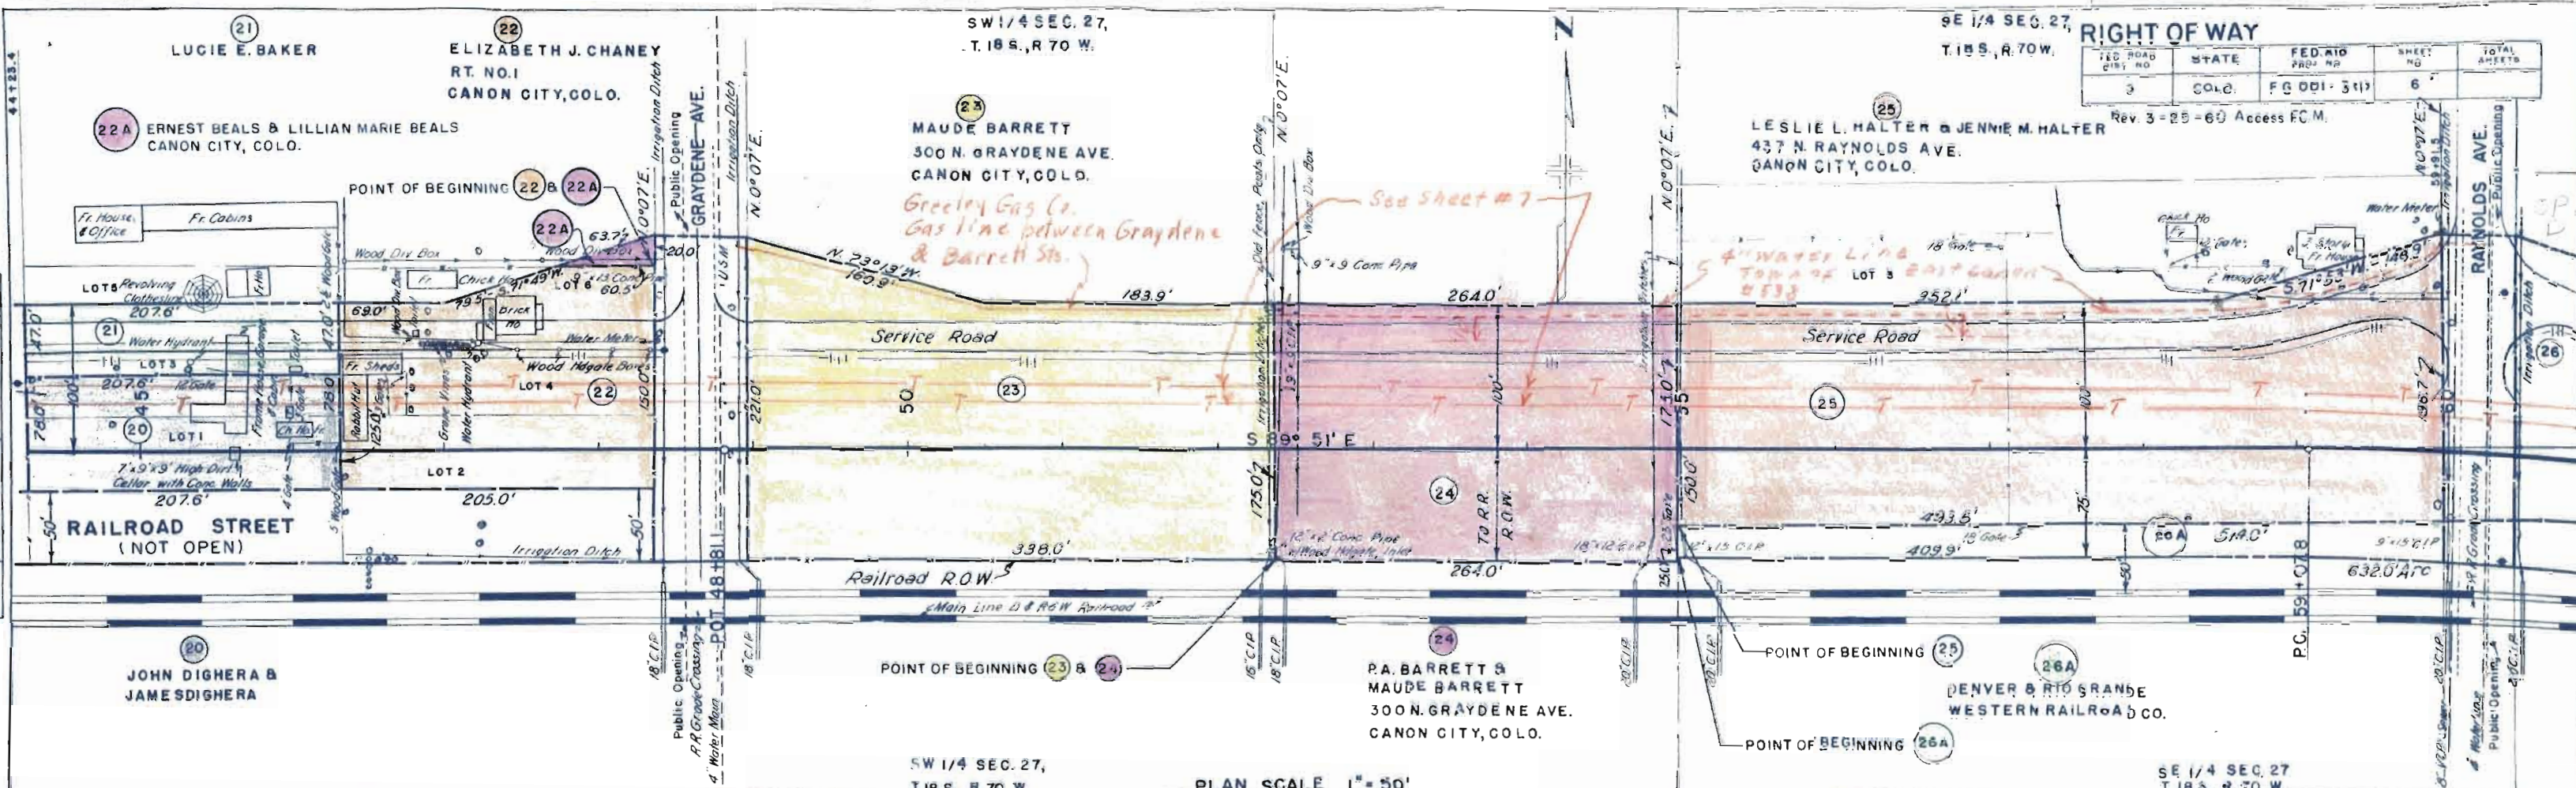


FED. ROAD DIST. NO.	STATE	FED. AID PROJ. NO.	SHEET NO.	TOTAL SHEETS
3	COLO.	FG 001-3 (1)	7	


THE BENEDICTINE SOCIETY OF
THE STATE OF COLORADO
CANON CITY, COLO.

Rev. 3-25-60 Access F.C.M.
RIGHT OF WAY
Rev. 4-8-60 (Access & Barrier) JLS

$\Delta = 19^\circ 55'$ LT.
 $D = 3^\circ 00'$
 $T = 335.3'$
 $L = 663.9'$
 $R = 1910.0'$

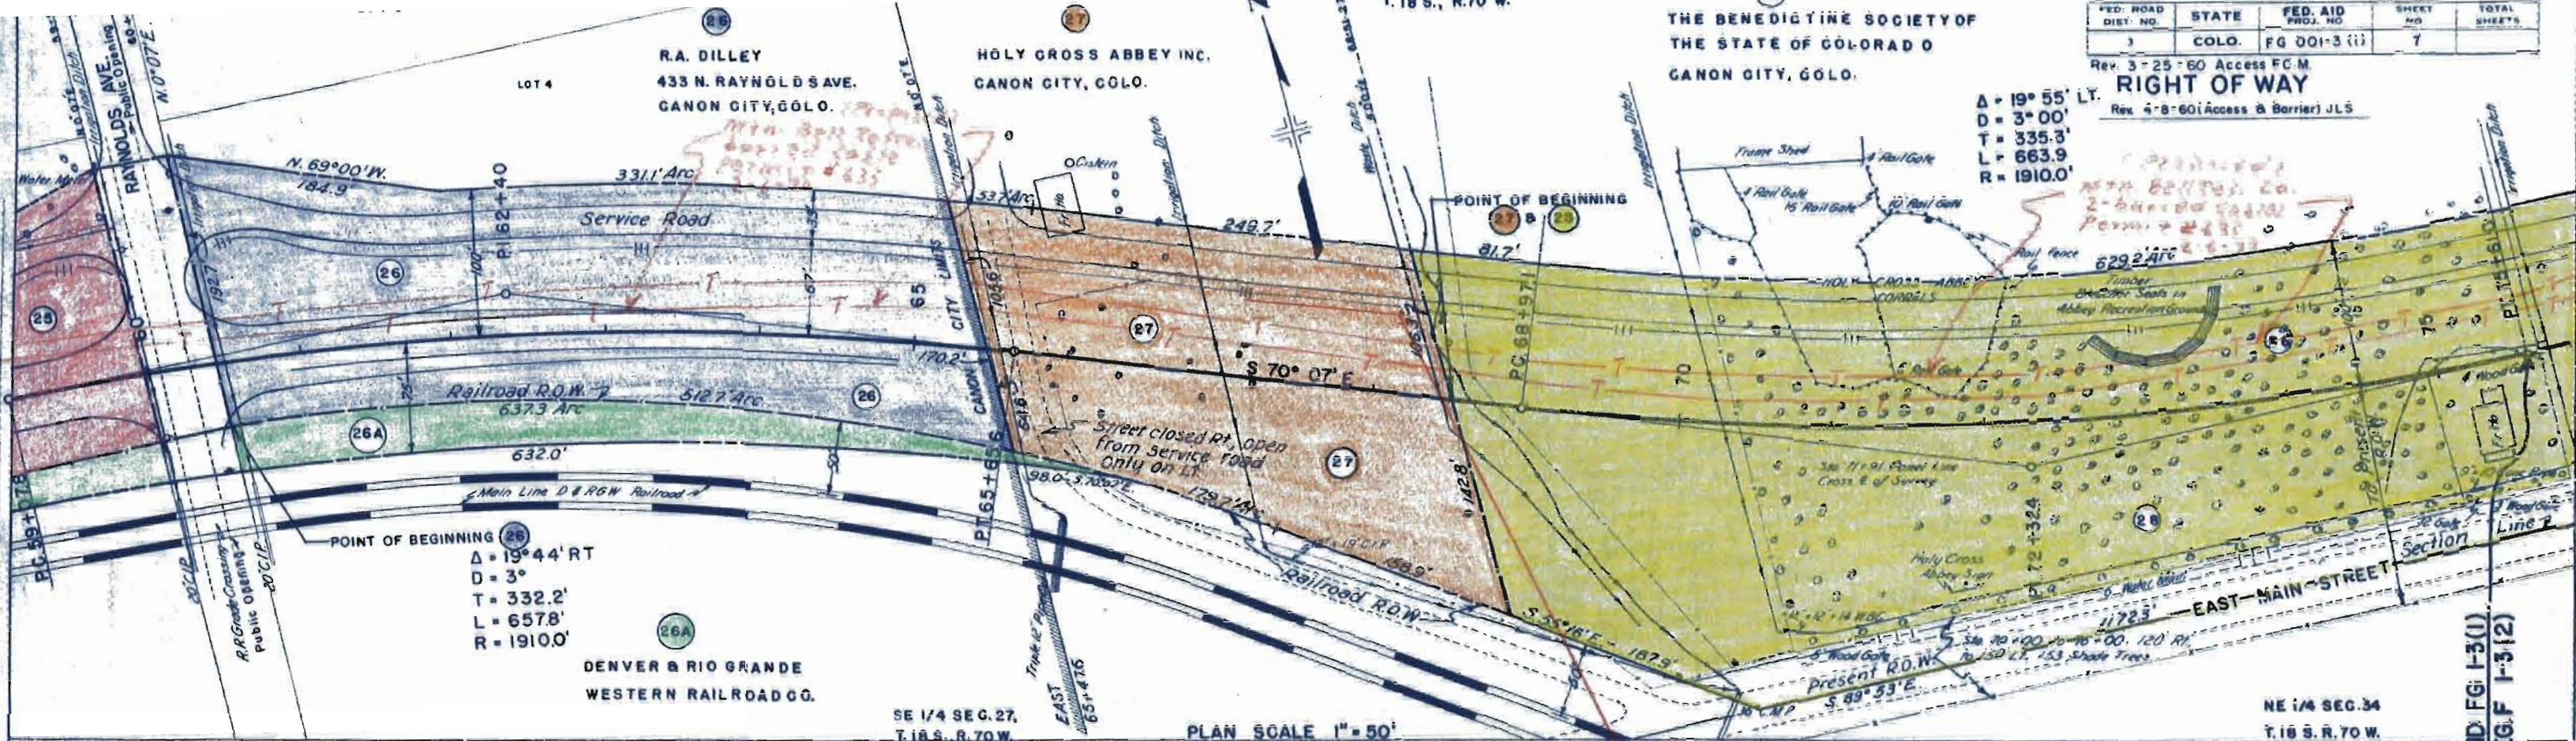

PROFILE SCALE
HORIZ. 1" = 50'
VERT. 1" = 10'


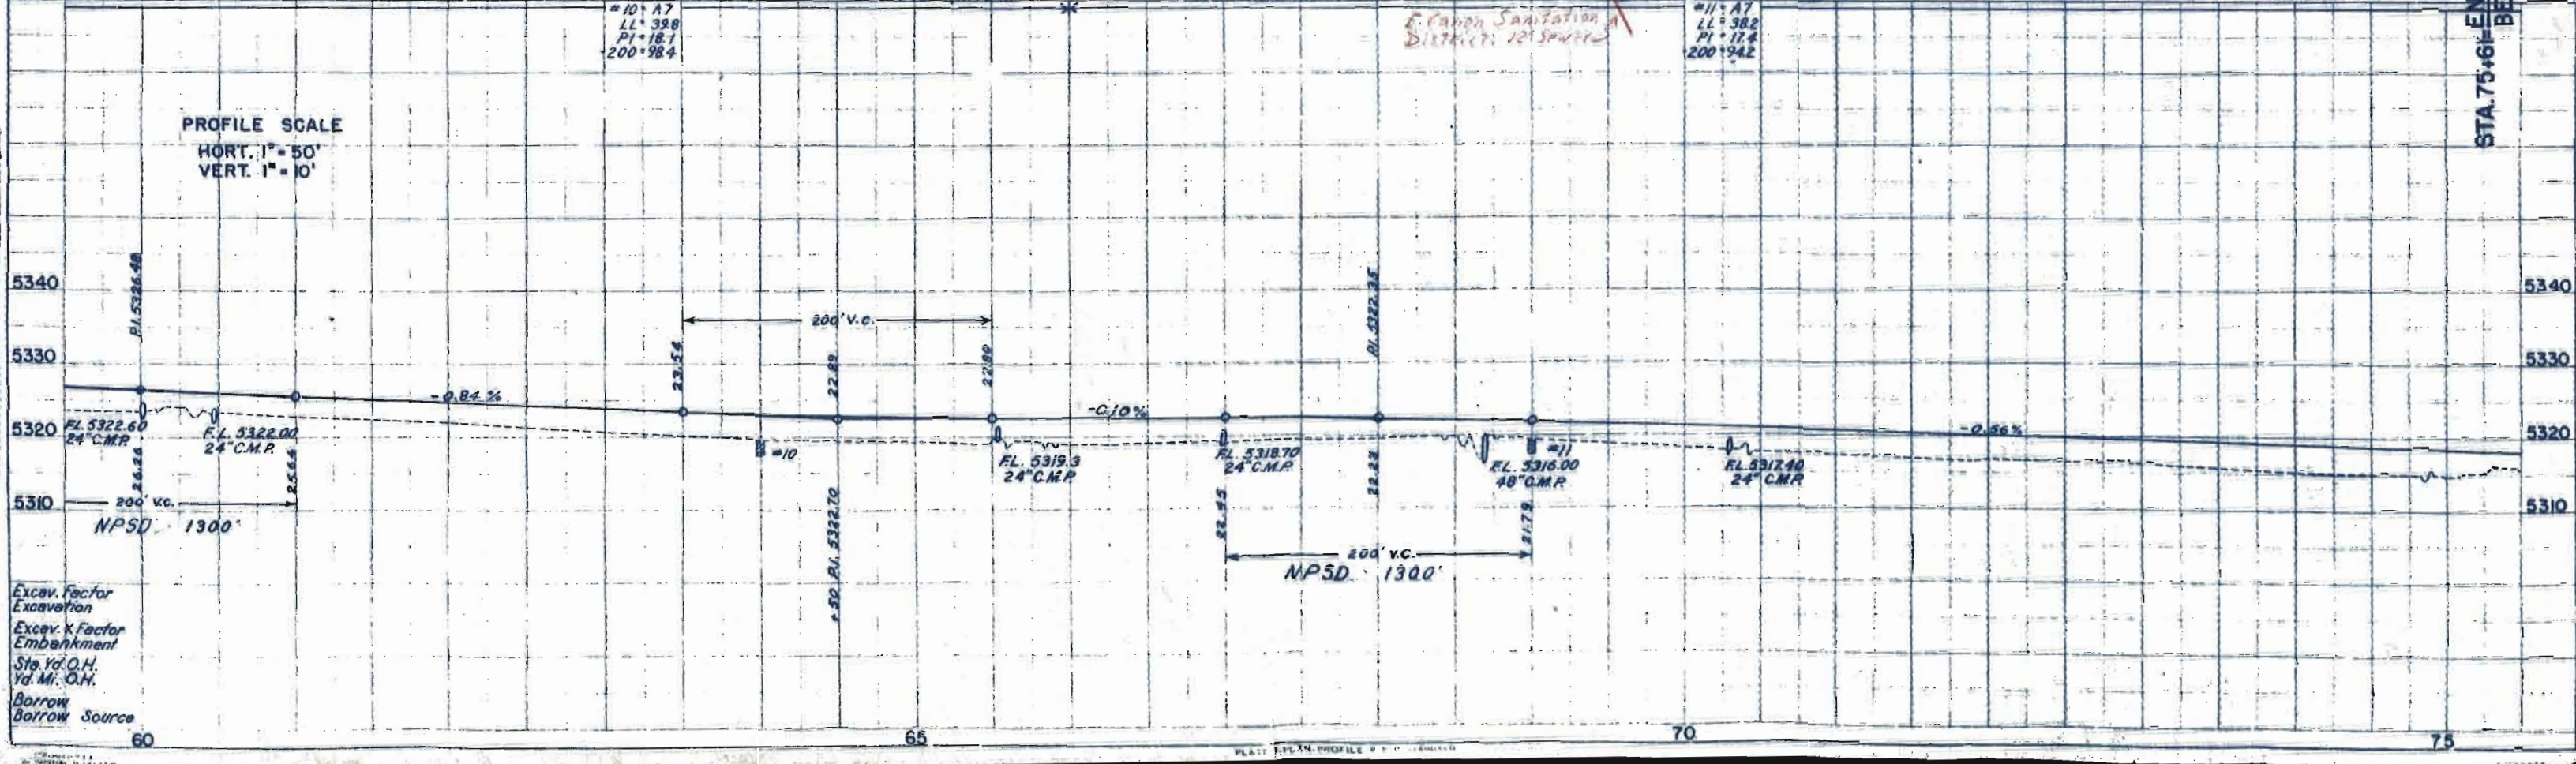


Excav. Factor
Excavation
Excav. x Factor
Embarkment
Sta. Yd. O.H.
Yd. Mi. O.H.
Borrow
Borrow Source

STA. 75+61 END FG I-3(1)
BEG. F I-3(2)

THE BENEDICTINE SOCIETY OF
THE STATE OF COLORADO
CANON CITY, COLORADO

Rev. 3-30-60 Access F.C.M.				
FED. ROAD DIST. NO.	STATE	COMB. F.A. PROJ. NO.	SHEET NO.	TOTAL SHEETS
2	COLO.	F 6 001-3(1) & F 001-3(2)	8	
Rev. 4-8-60 (Barrier) J.L.S.				

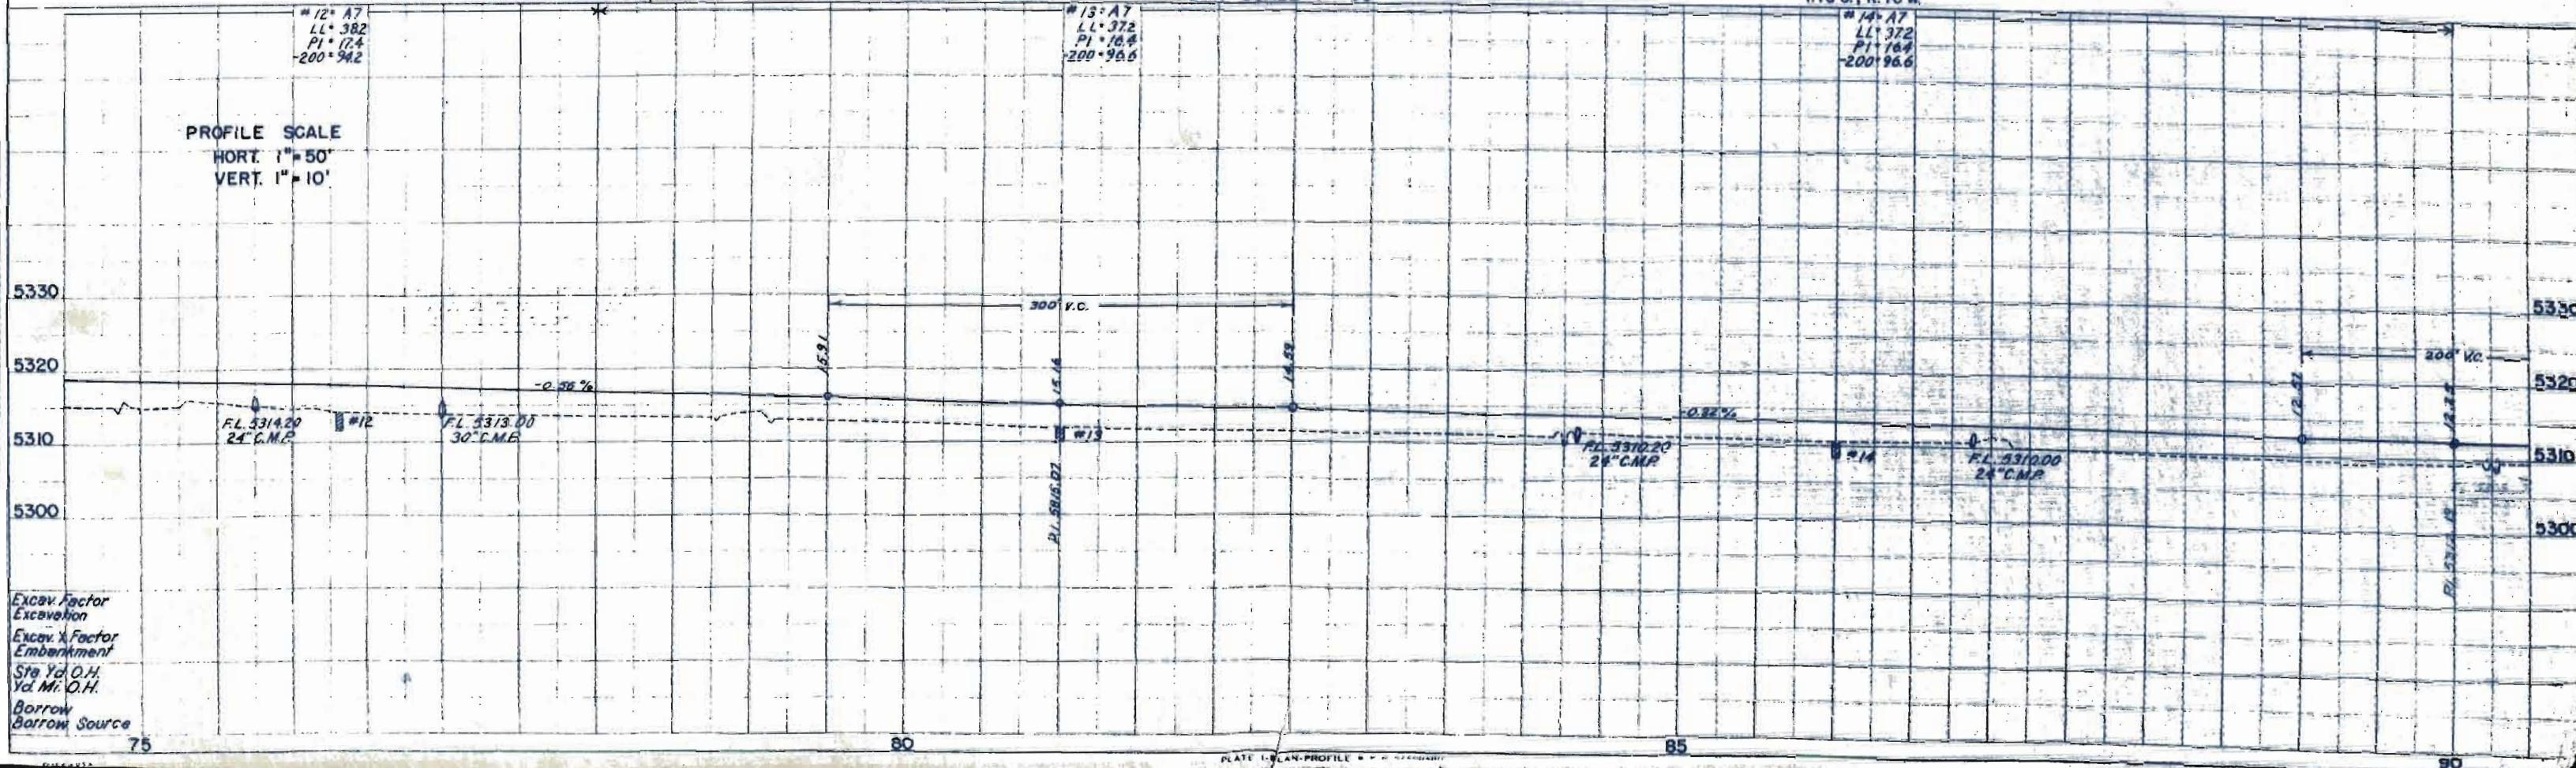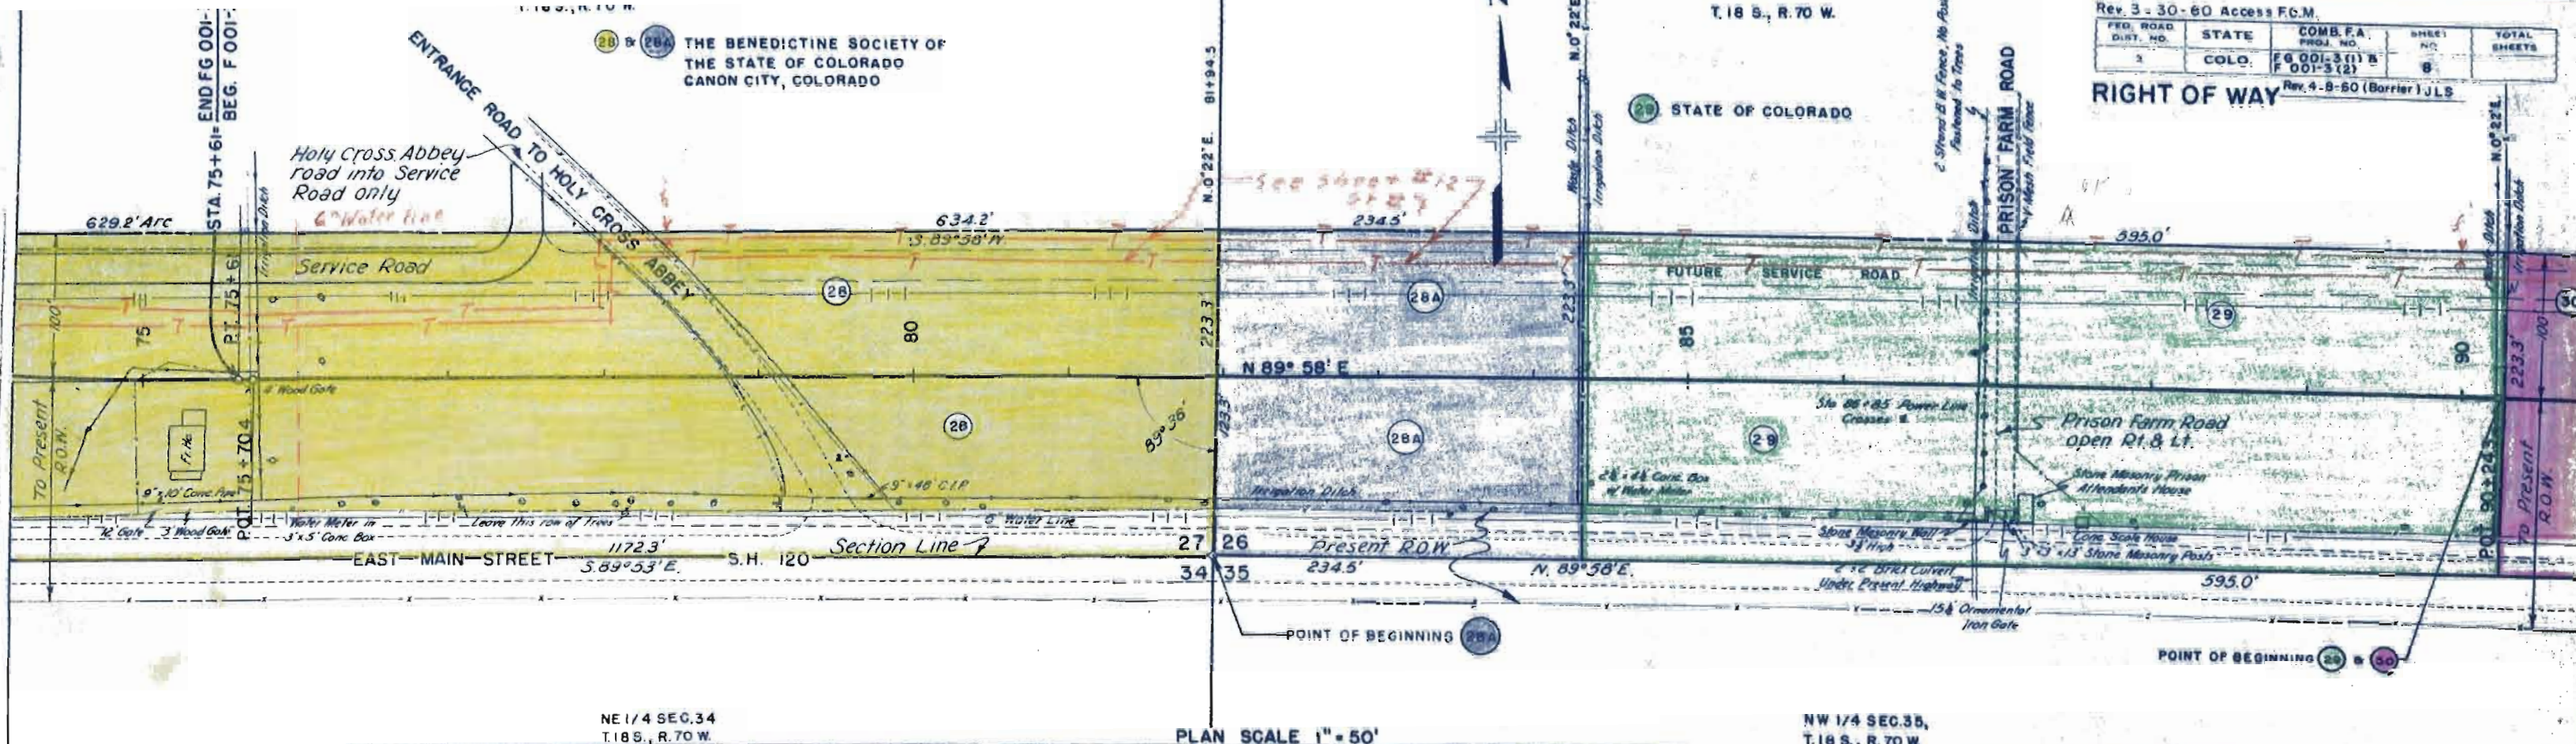

SW 1/4 SEC. 26,
T.18 S., R.70 W.

SE 1/4 SEC. 26,
T.18 S., R.70 W.

FED. ROAD DIST. NO.	STATE	FED. AID PROJ. NO.	SHEET NO.	TOTAL SHEETS
2	COLO.	F 001-312	10	


RIGHT OF WAY

Rev. 3-25-60 Access E.C.M.
Rev. 4-11-60 (Barrier Line) JLS

37 COUNTY OF FREMONT

35 J.G. SHOUN & BERNICE G. SHOUN
820 GREENWOOD AVE.
CANON CITY, COLO.

36 J.G. SHOUN & BERNICE G. SHOUN
820 GREENWOOD AVE.
CANON CITY, COLO.

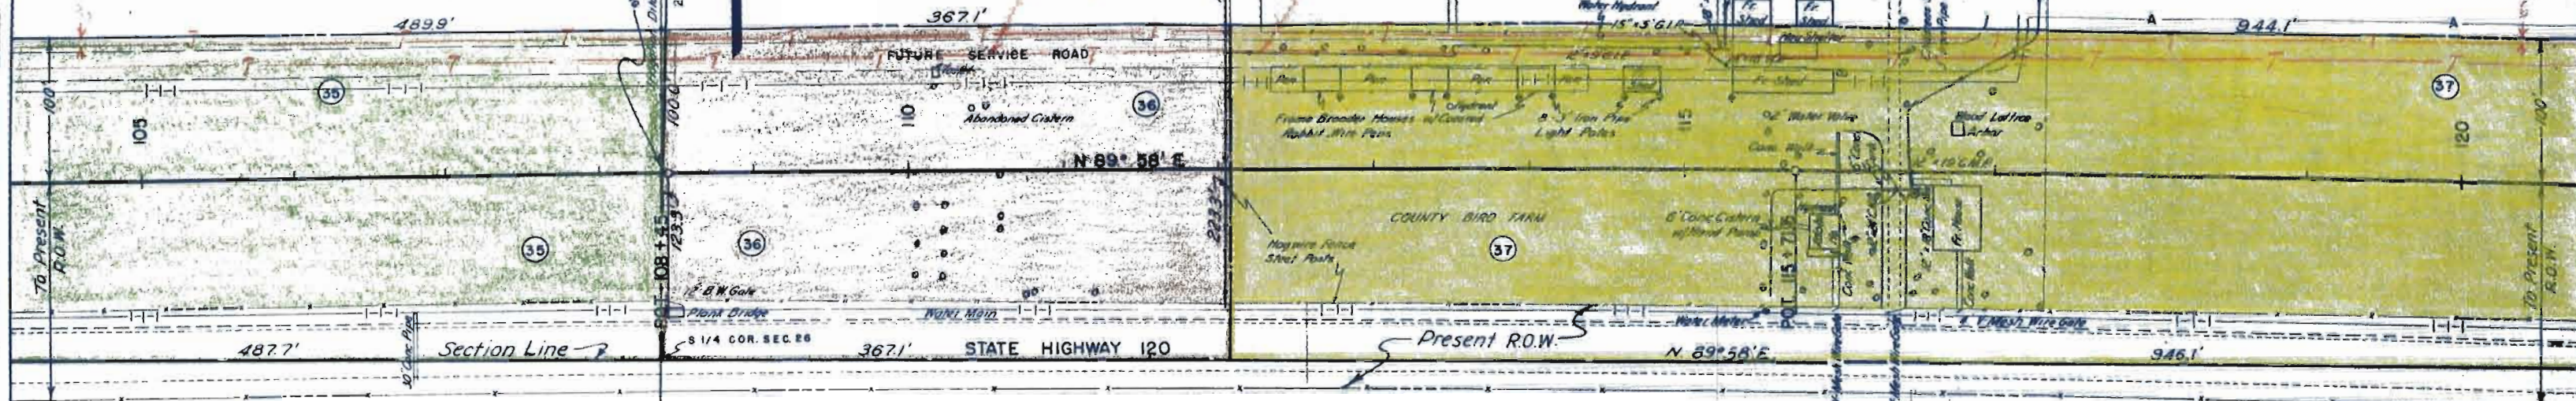


PLAN SCALE 1"=50'

NW 1/4 SEC. 35,
T.18 S., R.70 W.

NE 1/4 SEC. 35,
T.18 S., R.70 W.

PROFILE SCALE
HORIZ 1"=50'
VERT 1"=10'

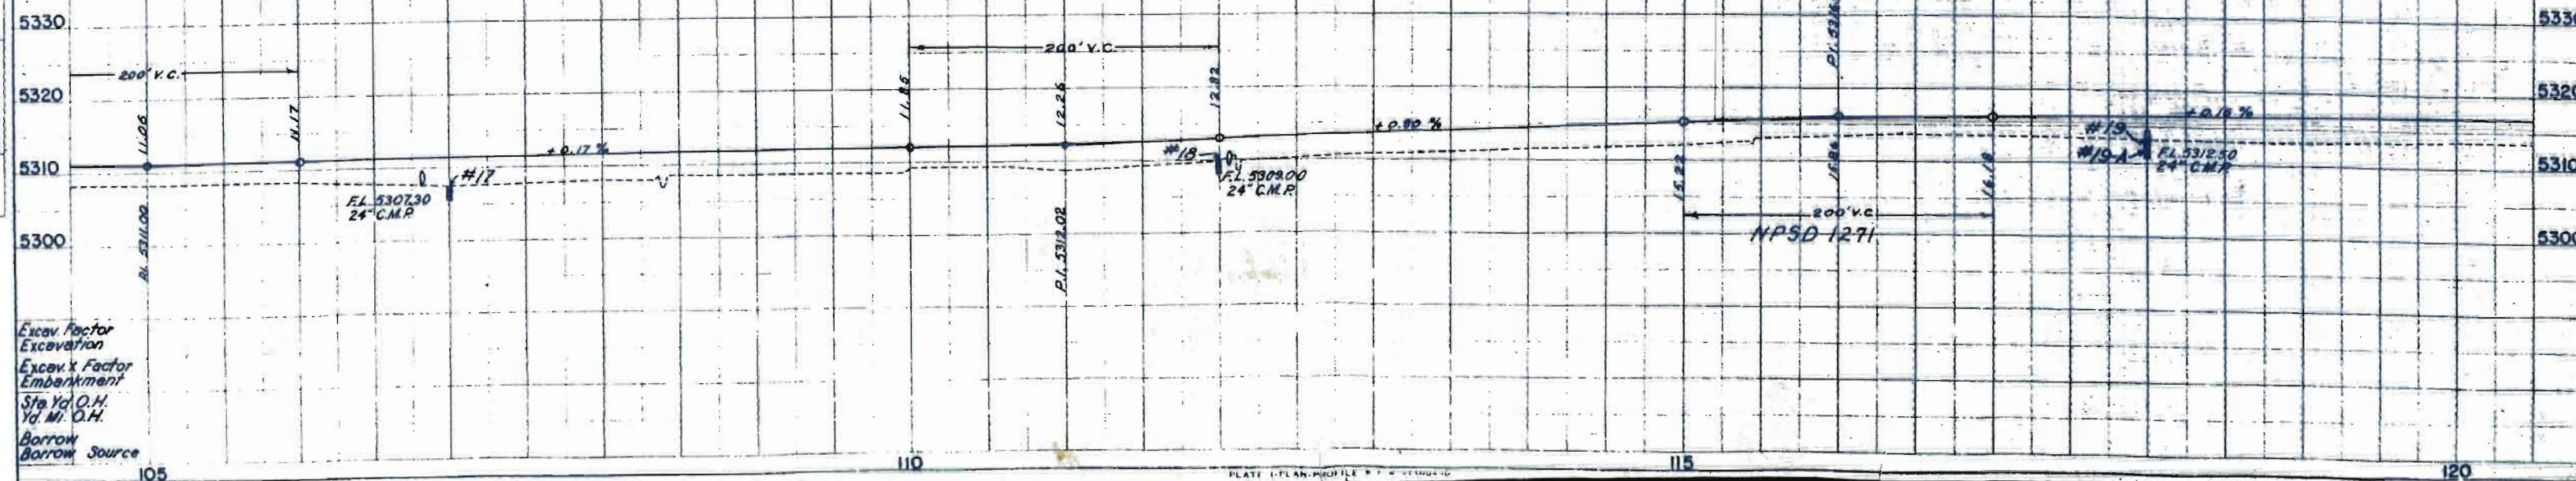

37 37A & 37B
COUNTY OF FREMONT

T. 18 S. R. POW


Rev. 3 - 25 - 60 Access FC.1

FED. ROAD DIST. NO.	STATE	FED. AID PROJ. NO.	SHEET NO.	TOTAL SHEETS
3	COLORADO	F A 01 3 E 2 3	11	

RIGHT OF WAY


EARL C. CARPENTER & ESTA CARPENTER
EAST MAIN ST.
CANON CITY, COLO.

35. Public Opening 134770 See
Paragraph "D" Forestry Agreement Dated May
1948. Also see Act 10 FD 50-3(1).


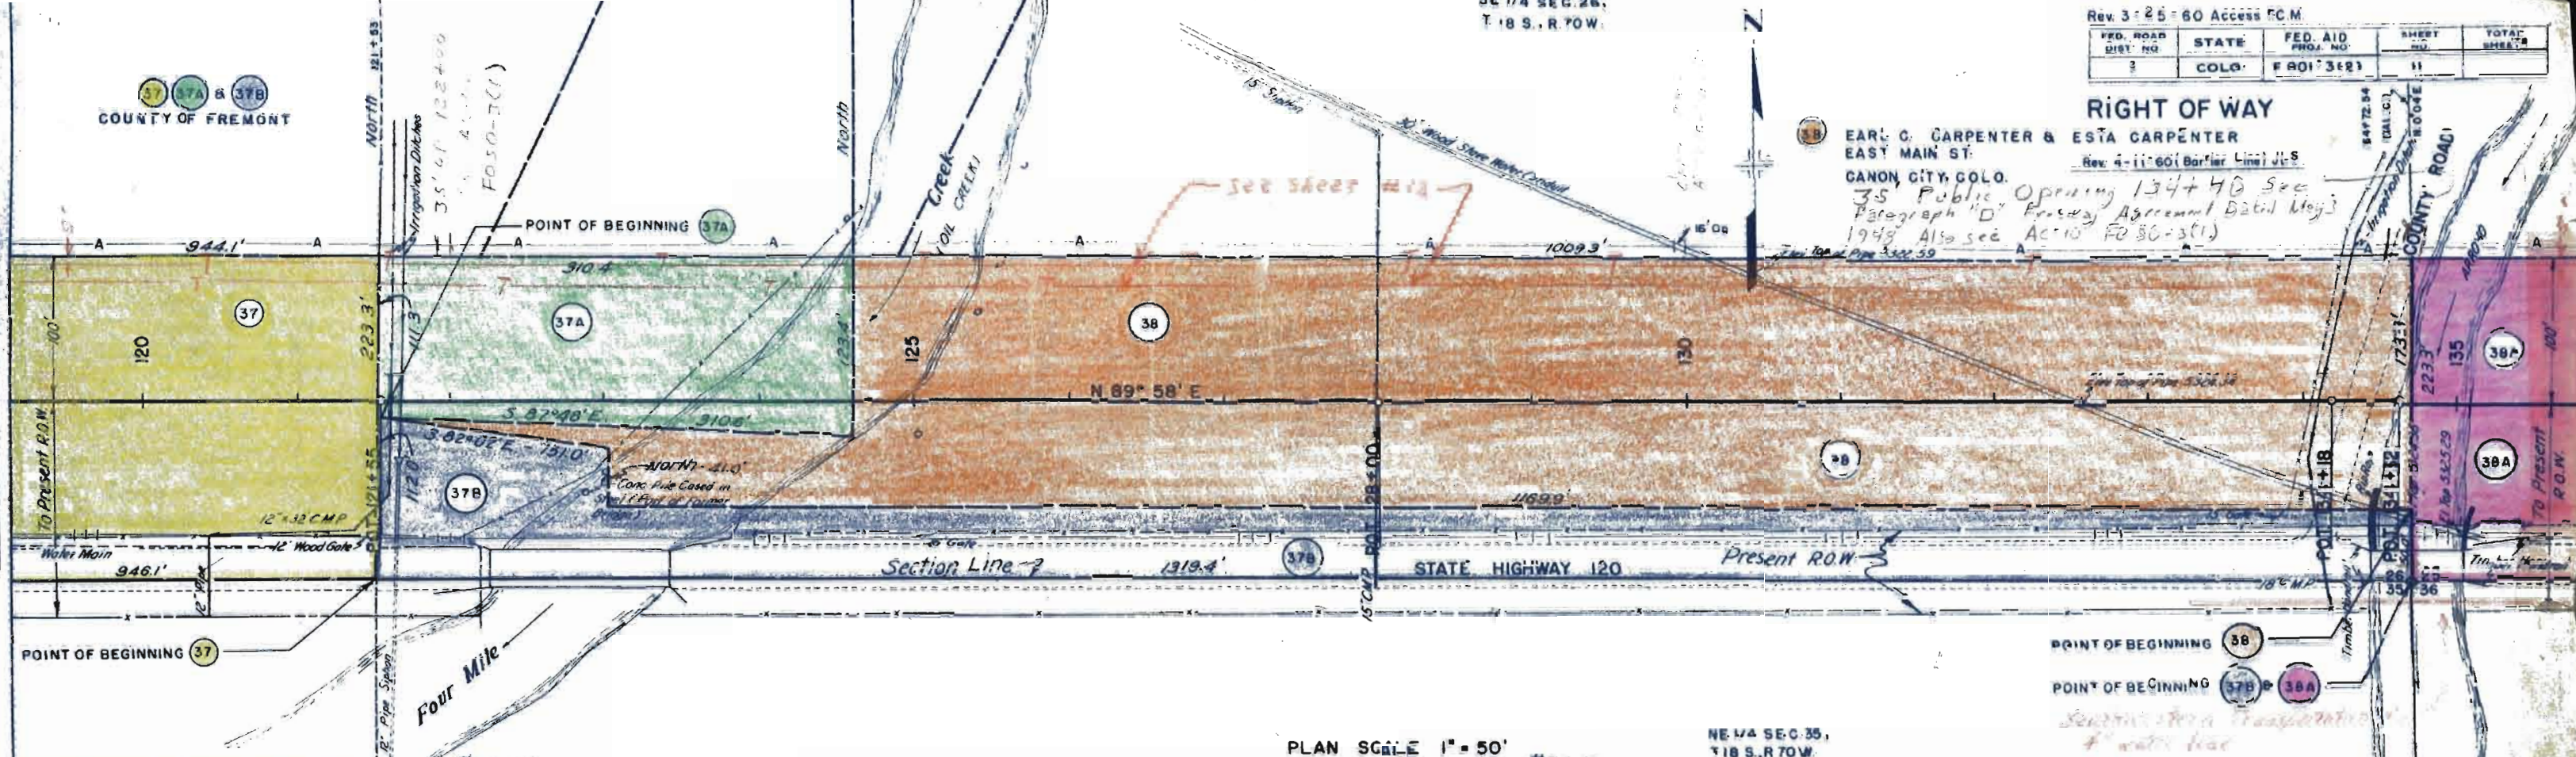


PLAN SCALE 1" = 50'


NE 1/4 SEC 35,
T18 S., R 70 W.

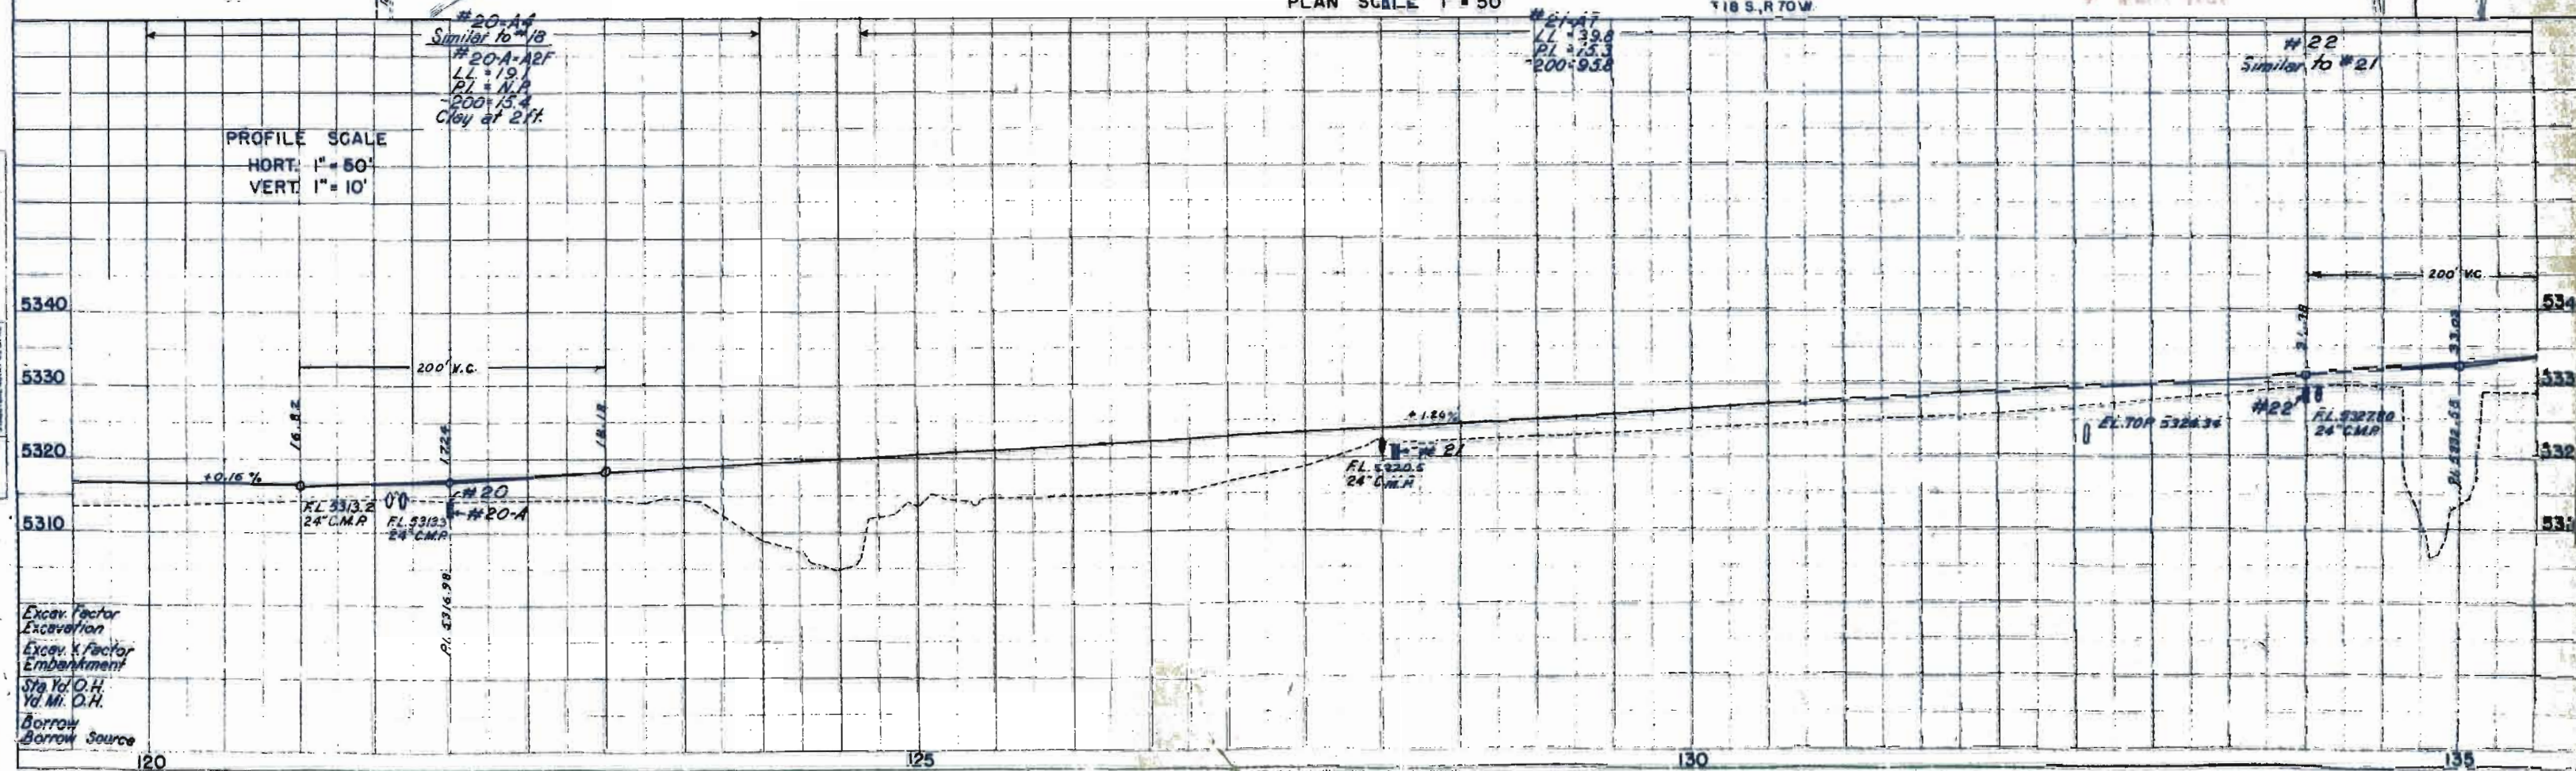

Note: Parcel 39X was acquired as a part of parcel 39 and conveyed to Board of County Commissioners of the County of Fremont.

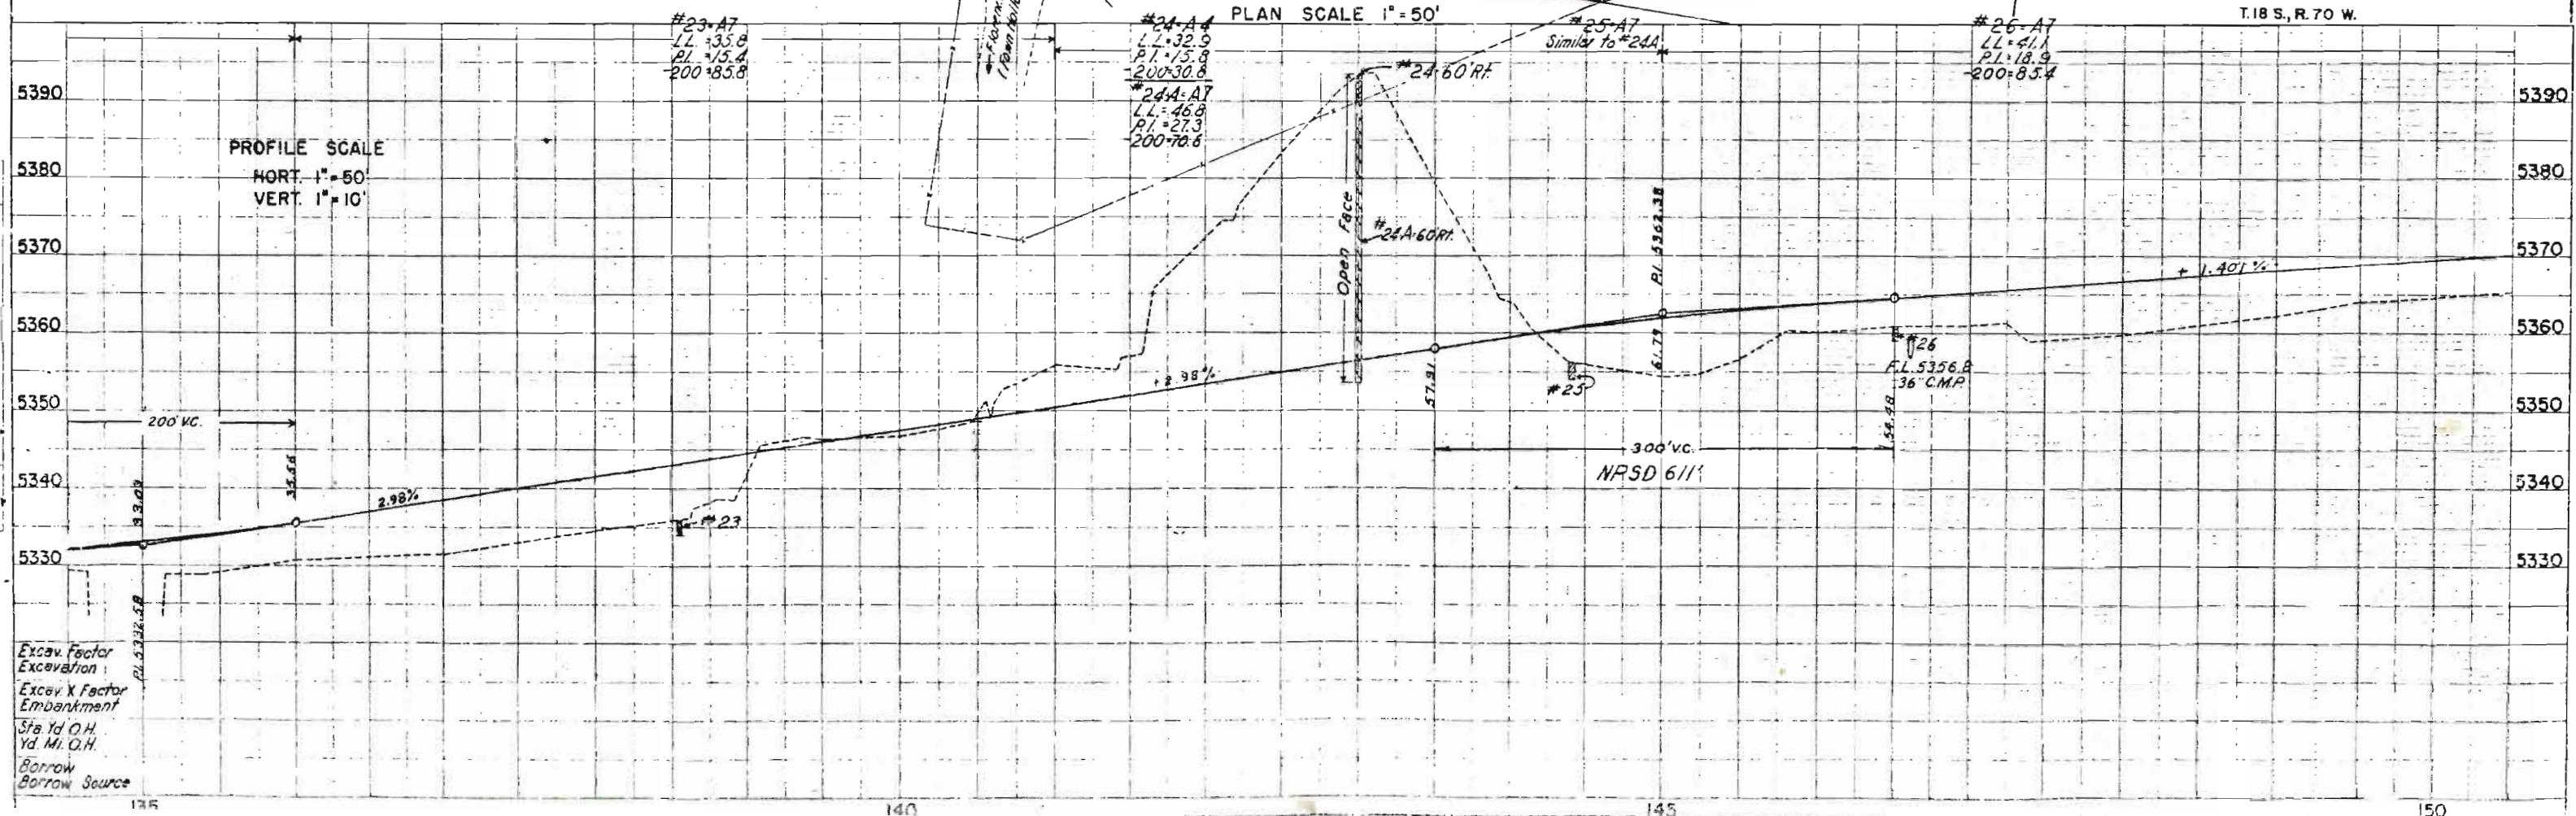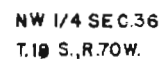


RIGHT OF WAY

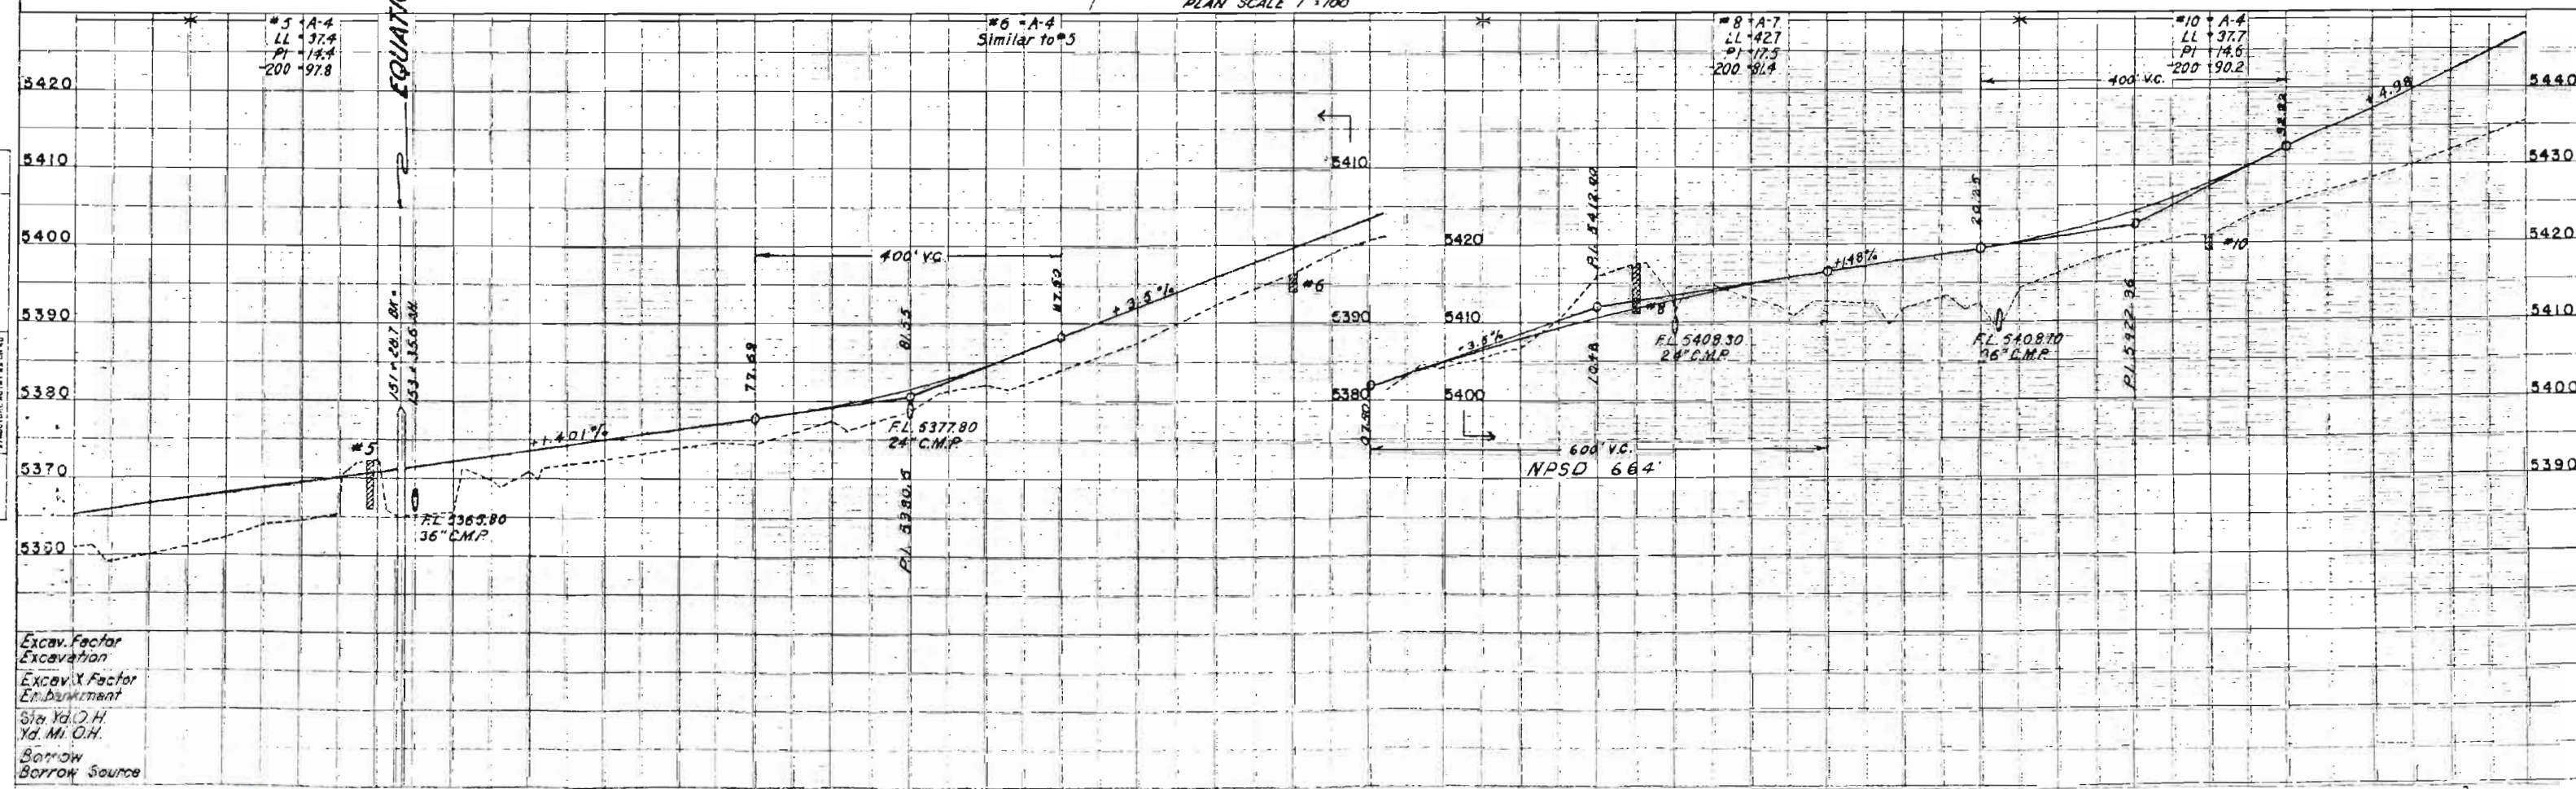

S. W. 1/4 SEC. 30
T. 18 S. R. 69 W.

RIGHT OF WAY

Rev. 3-25-60 Access FC.M

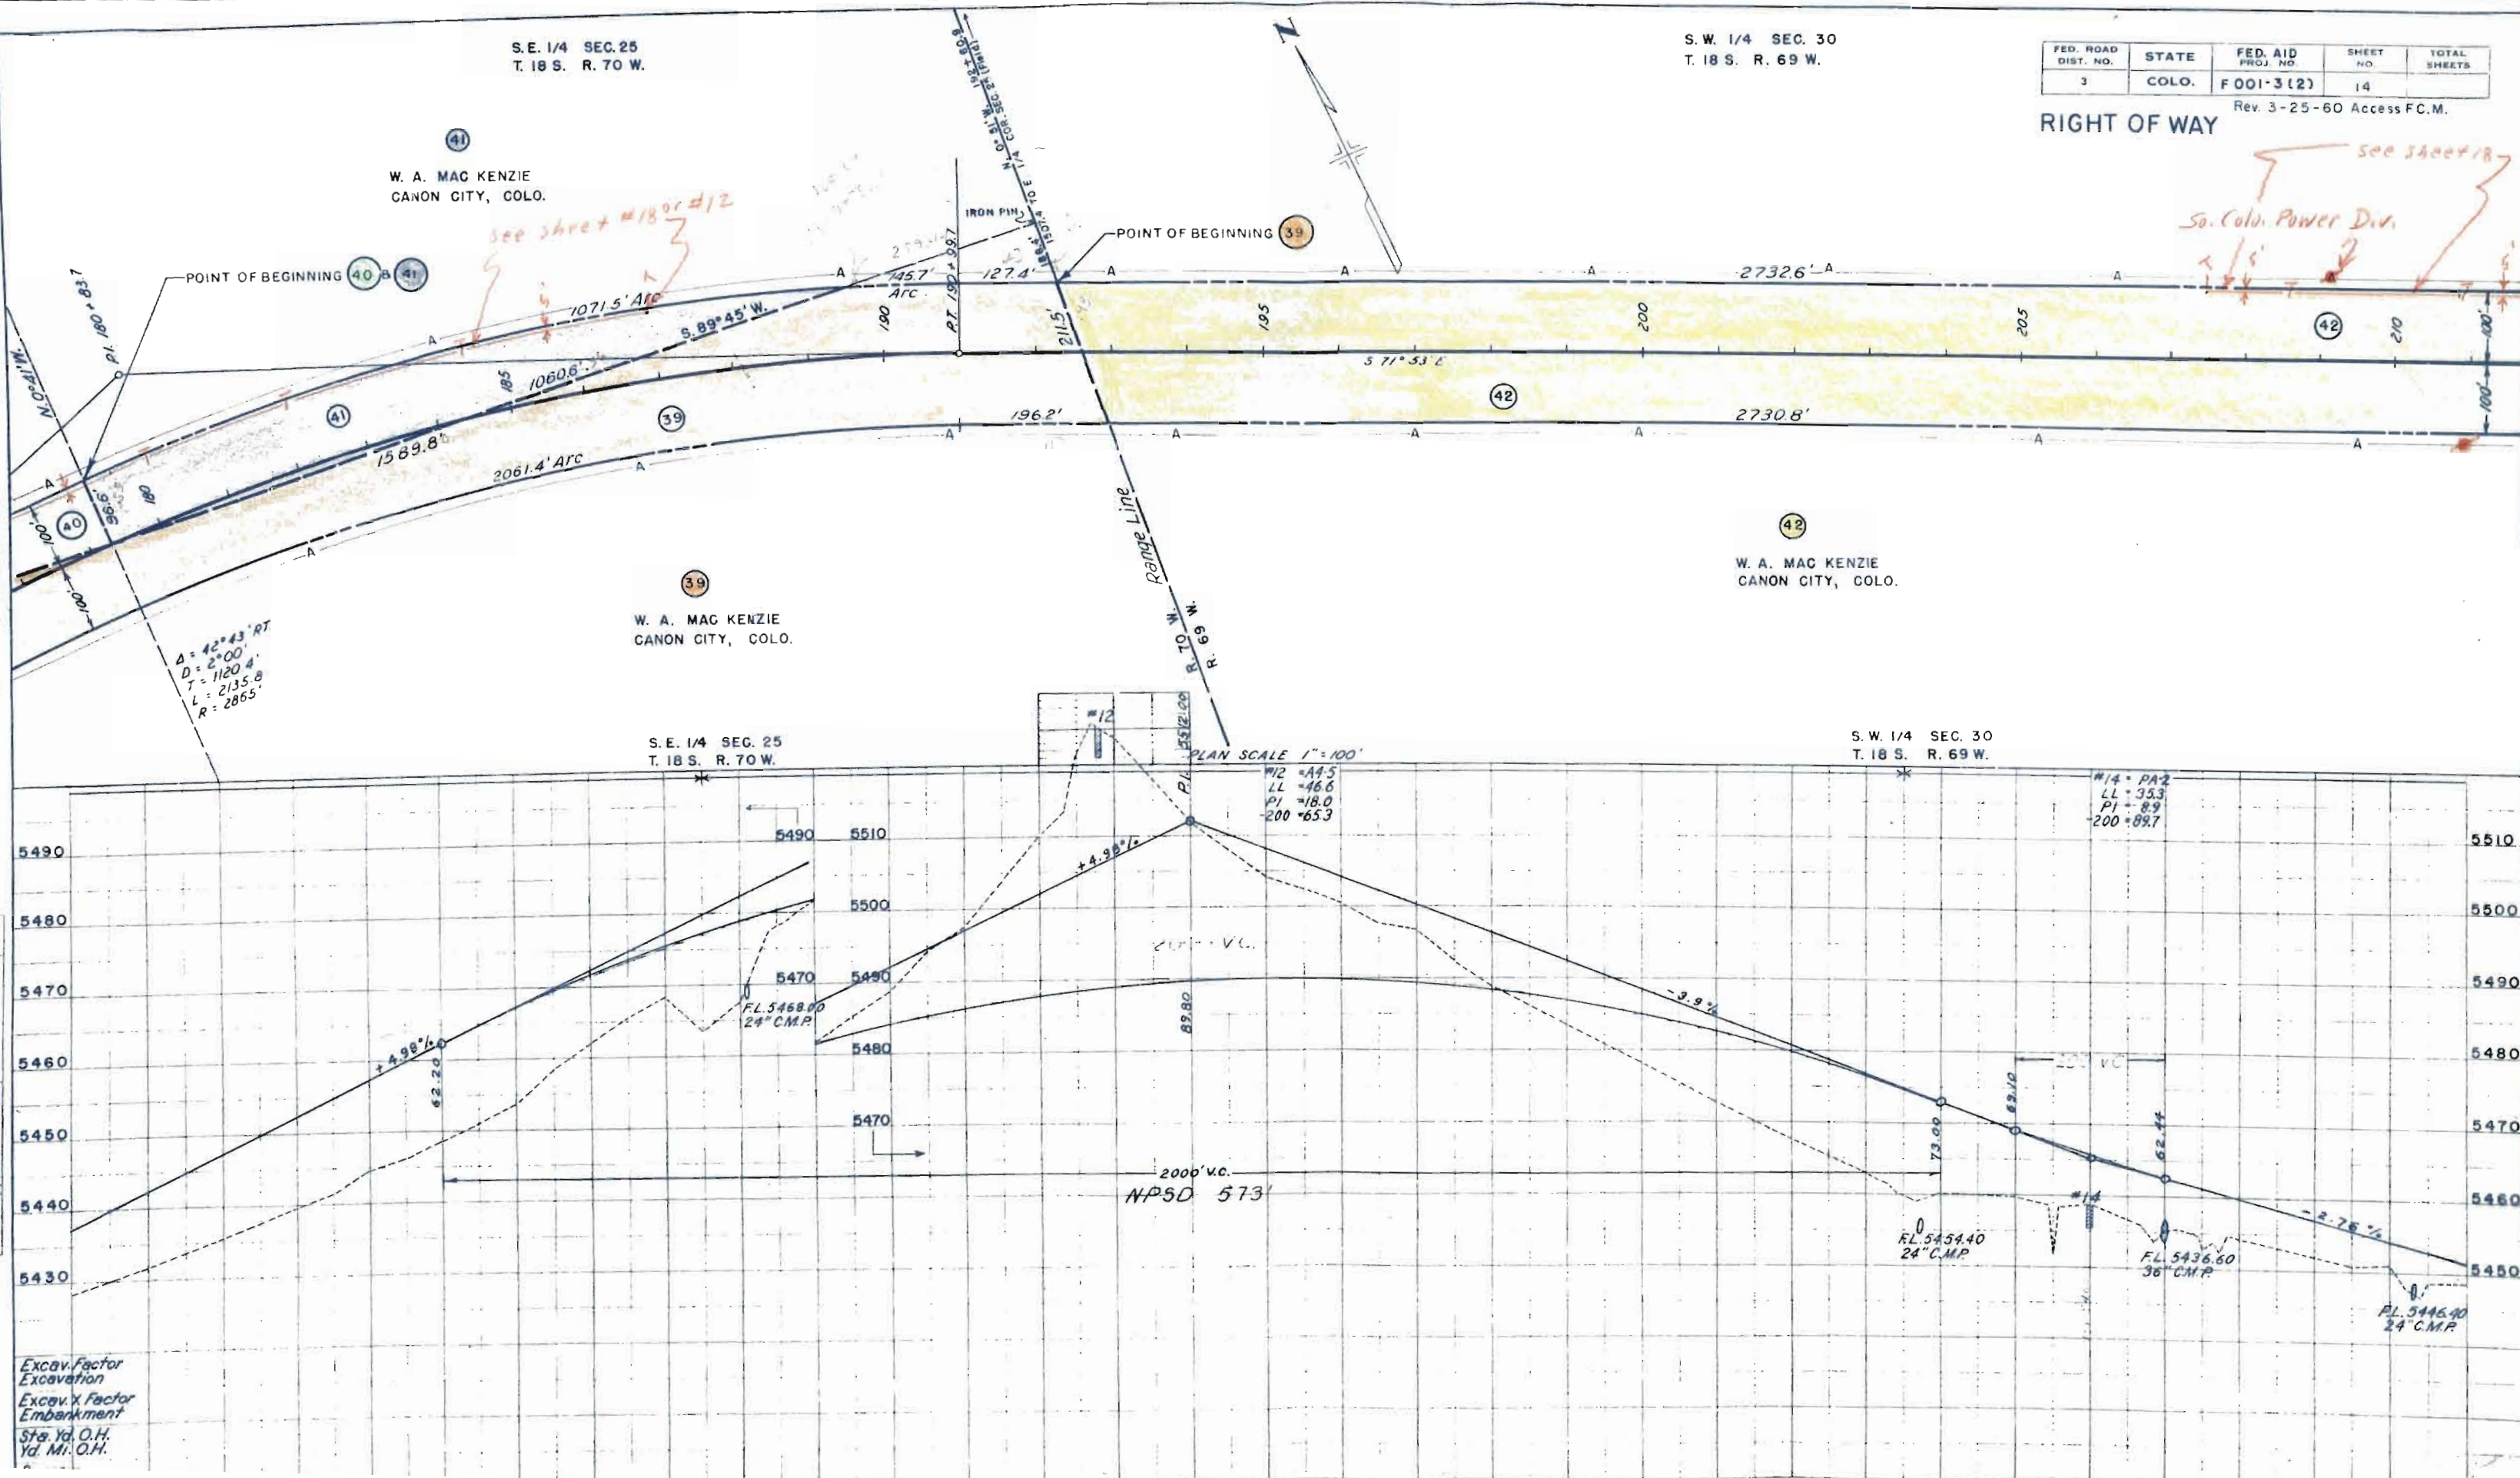

S.W. 1/4 SEC. 30
T.18S, R.69W.


S.E. 1/4 SEC. 30
T.18S, R.69W.

43 BIBLE CENTER ASSOCIATION

FED. ROAD DIST. NO.	STATE	FED. AID PROJ. NO.	SHEET NO.	TOTAL SHEETS
3	COLO.	F 001-3 (2)	15	

RIGHT OF WAY

REV. 4-29-48 - T.L.K.
REV. 3-25-60 Access F.C.M.

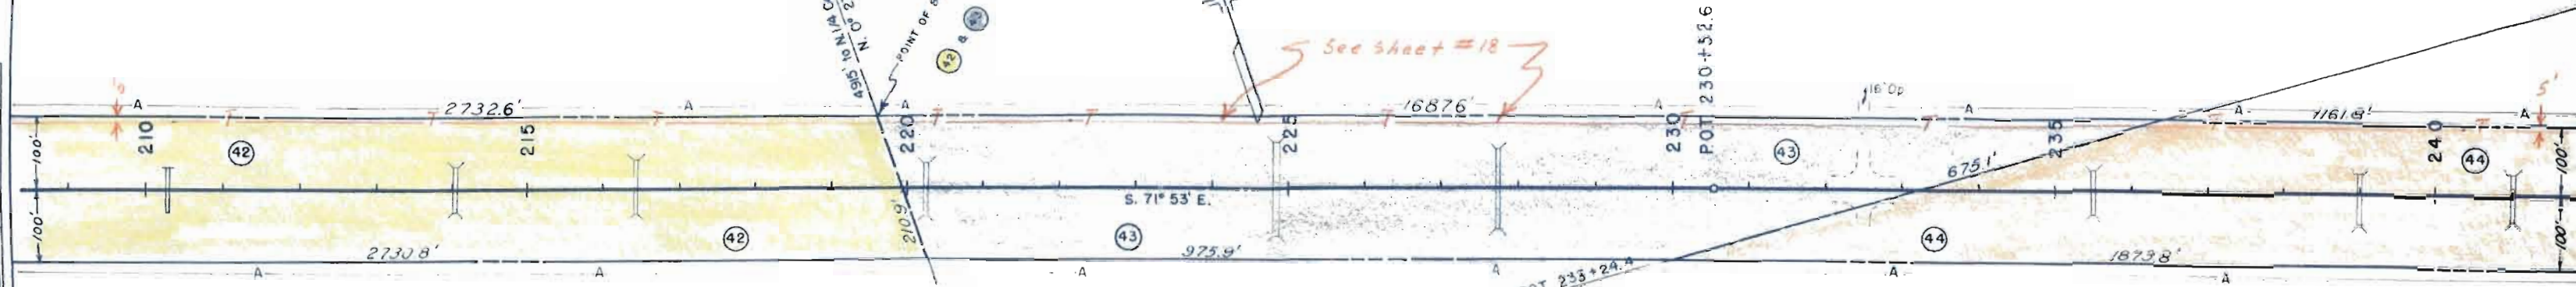


42 W. A MAC KENZIE
CANON CITY, COLO.

44 ALVIRA J. BURLEIGH

N.W. 1/4 SEC. 31
T.18S, R.69W.


N.E. 1/4 SEC. 31
T.18S, R.69W.

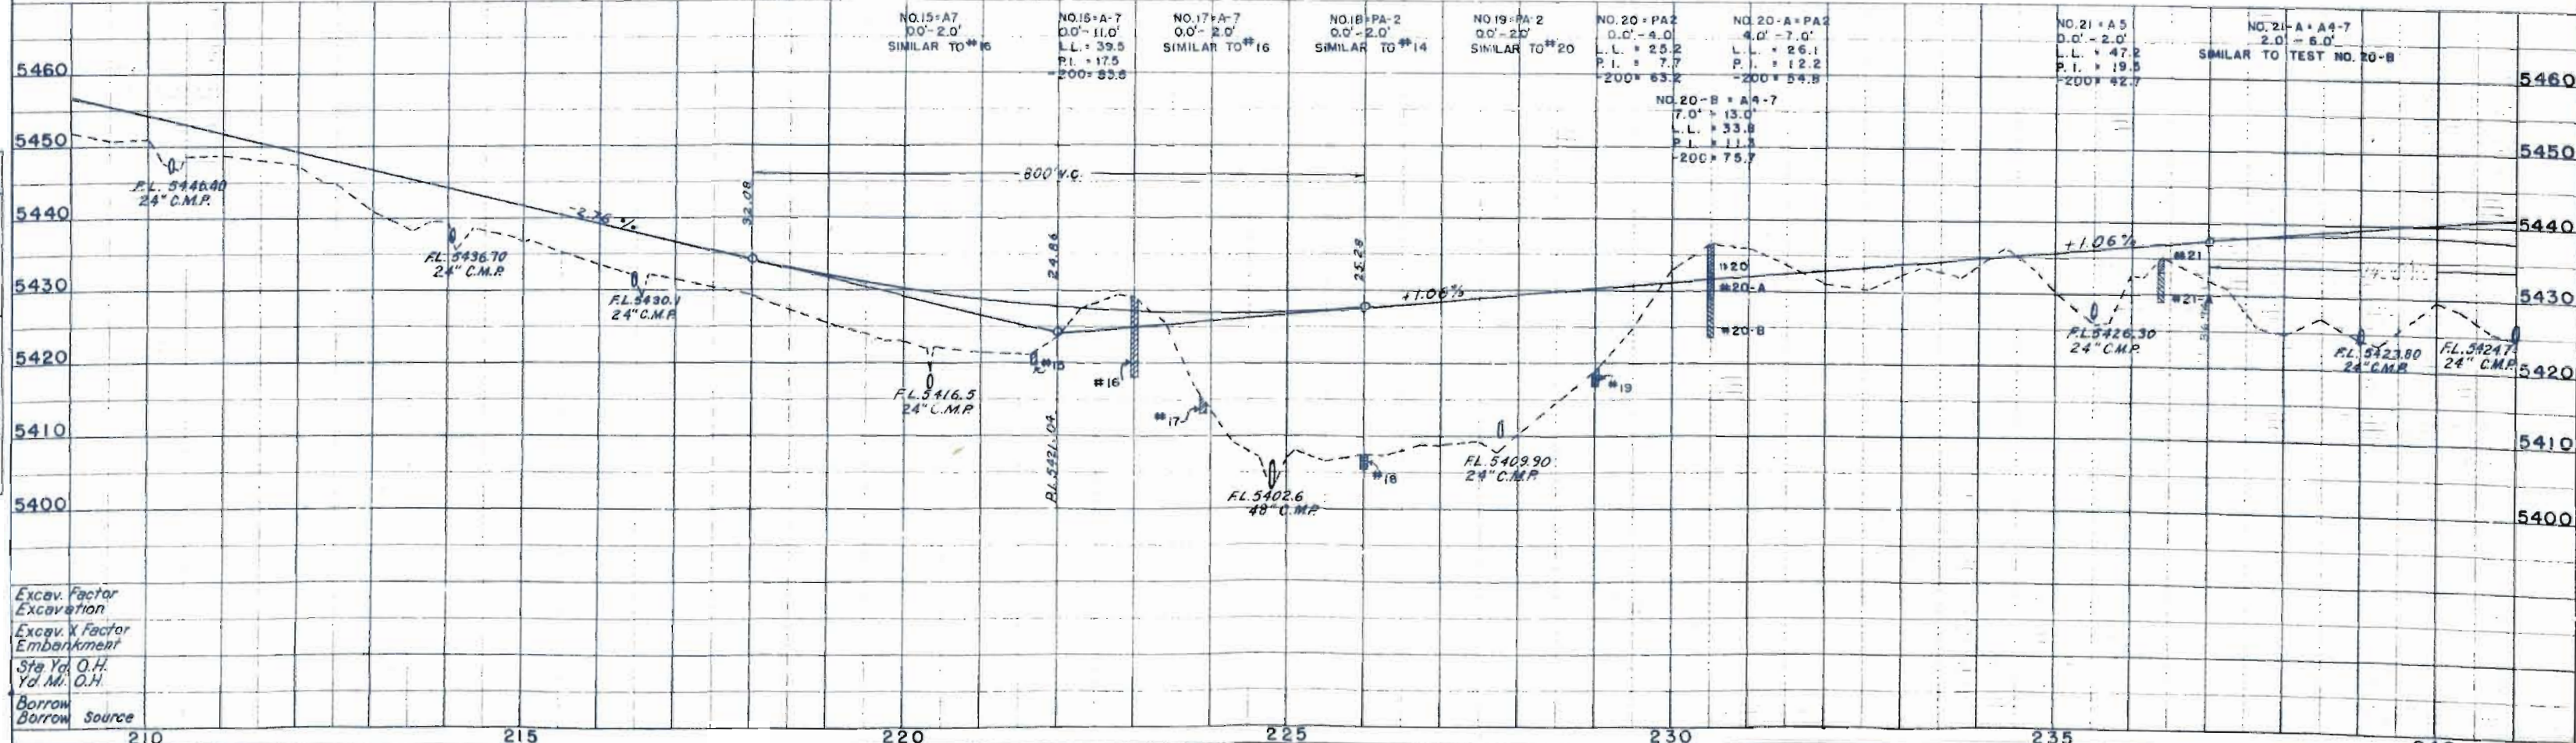

RIGHT OF WAY

DATE	
BY	
PLAN	
NO.	

DATE	
BY	
PROFILE	
NO.	

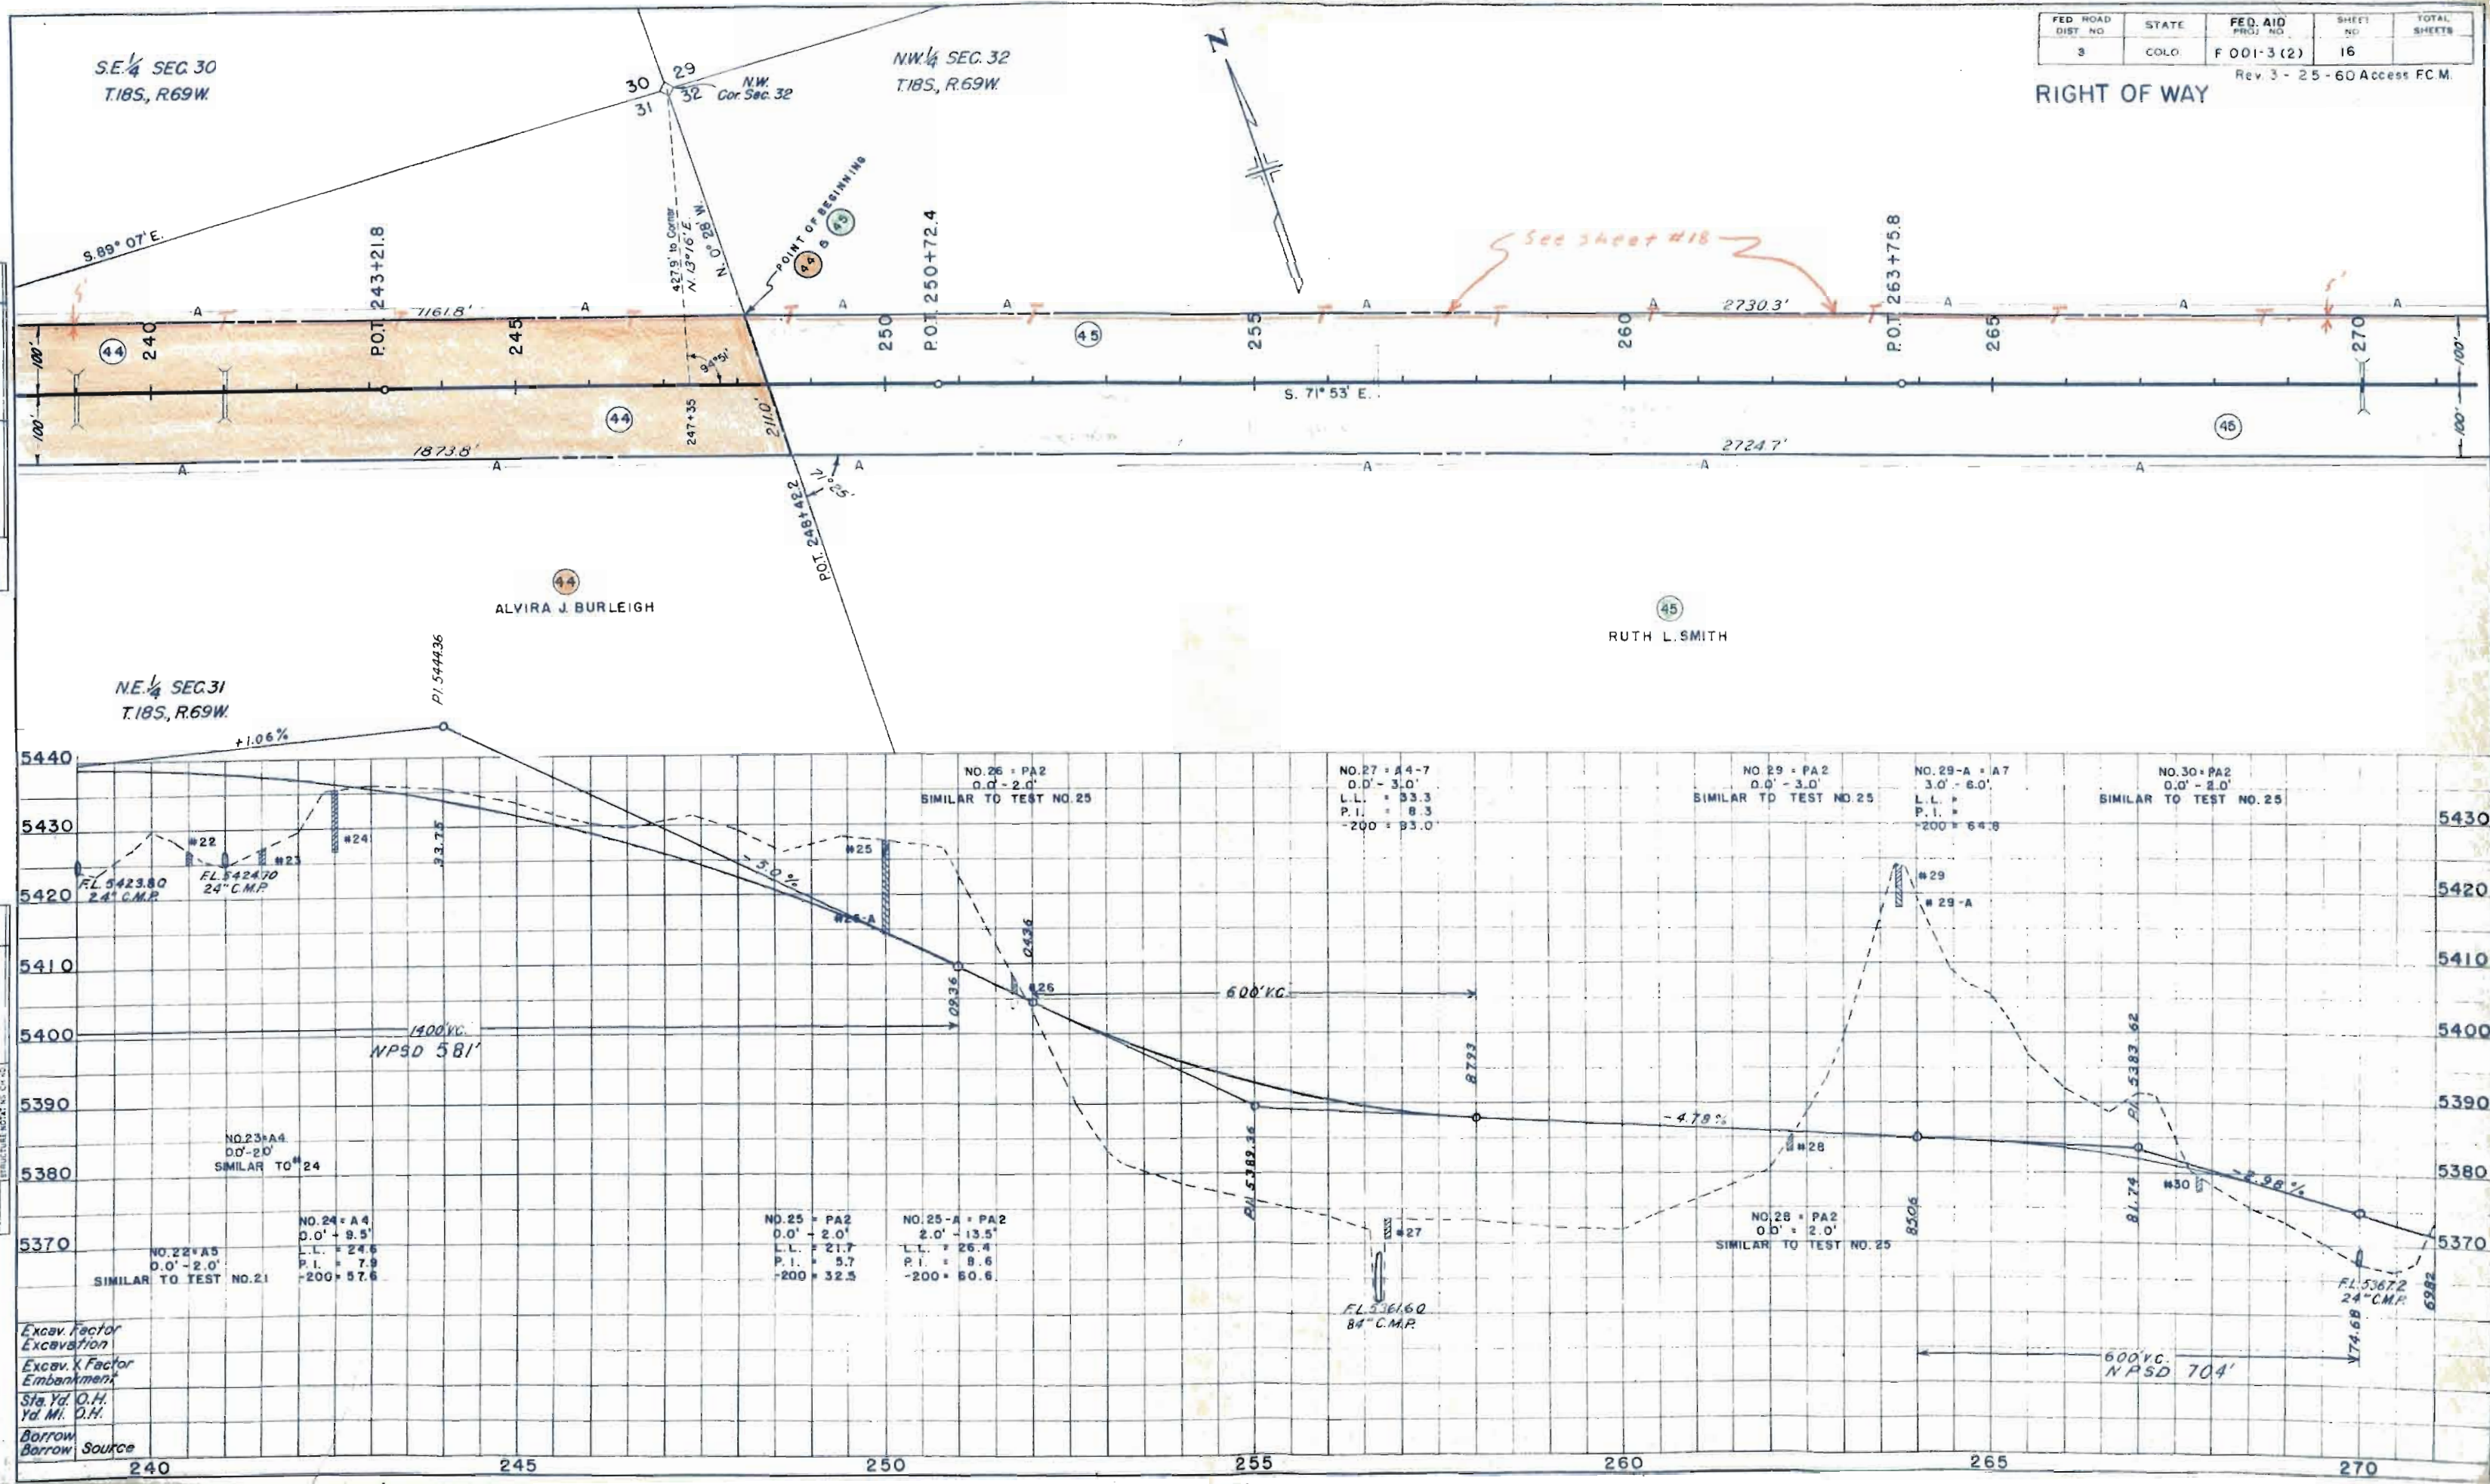


NW 1/4 SEC. 32
T.18S., R.69W.

FED ROAD DIST NO	STATE	FED AID PROJ NO	SHEET NO	TOTAL SHEETS
3	COLO.	F 001-3 (2)	17	

Rev. 3-25-60 Access F.C.M

RIGHT OF WAY

46
W.A. MACKENZIE
CANON CITY, COLO

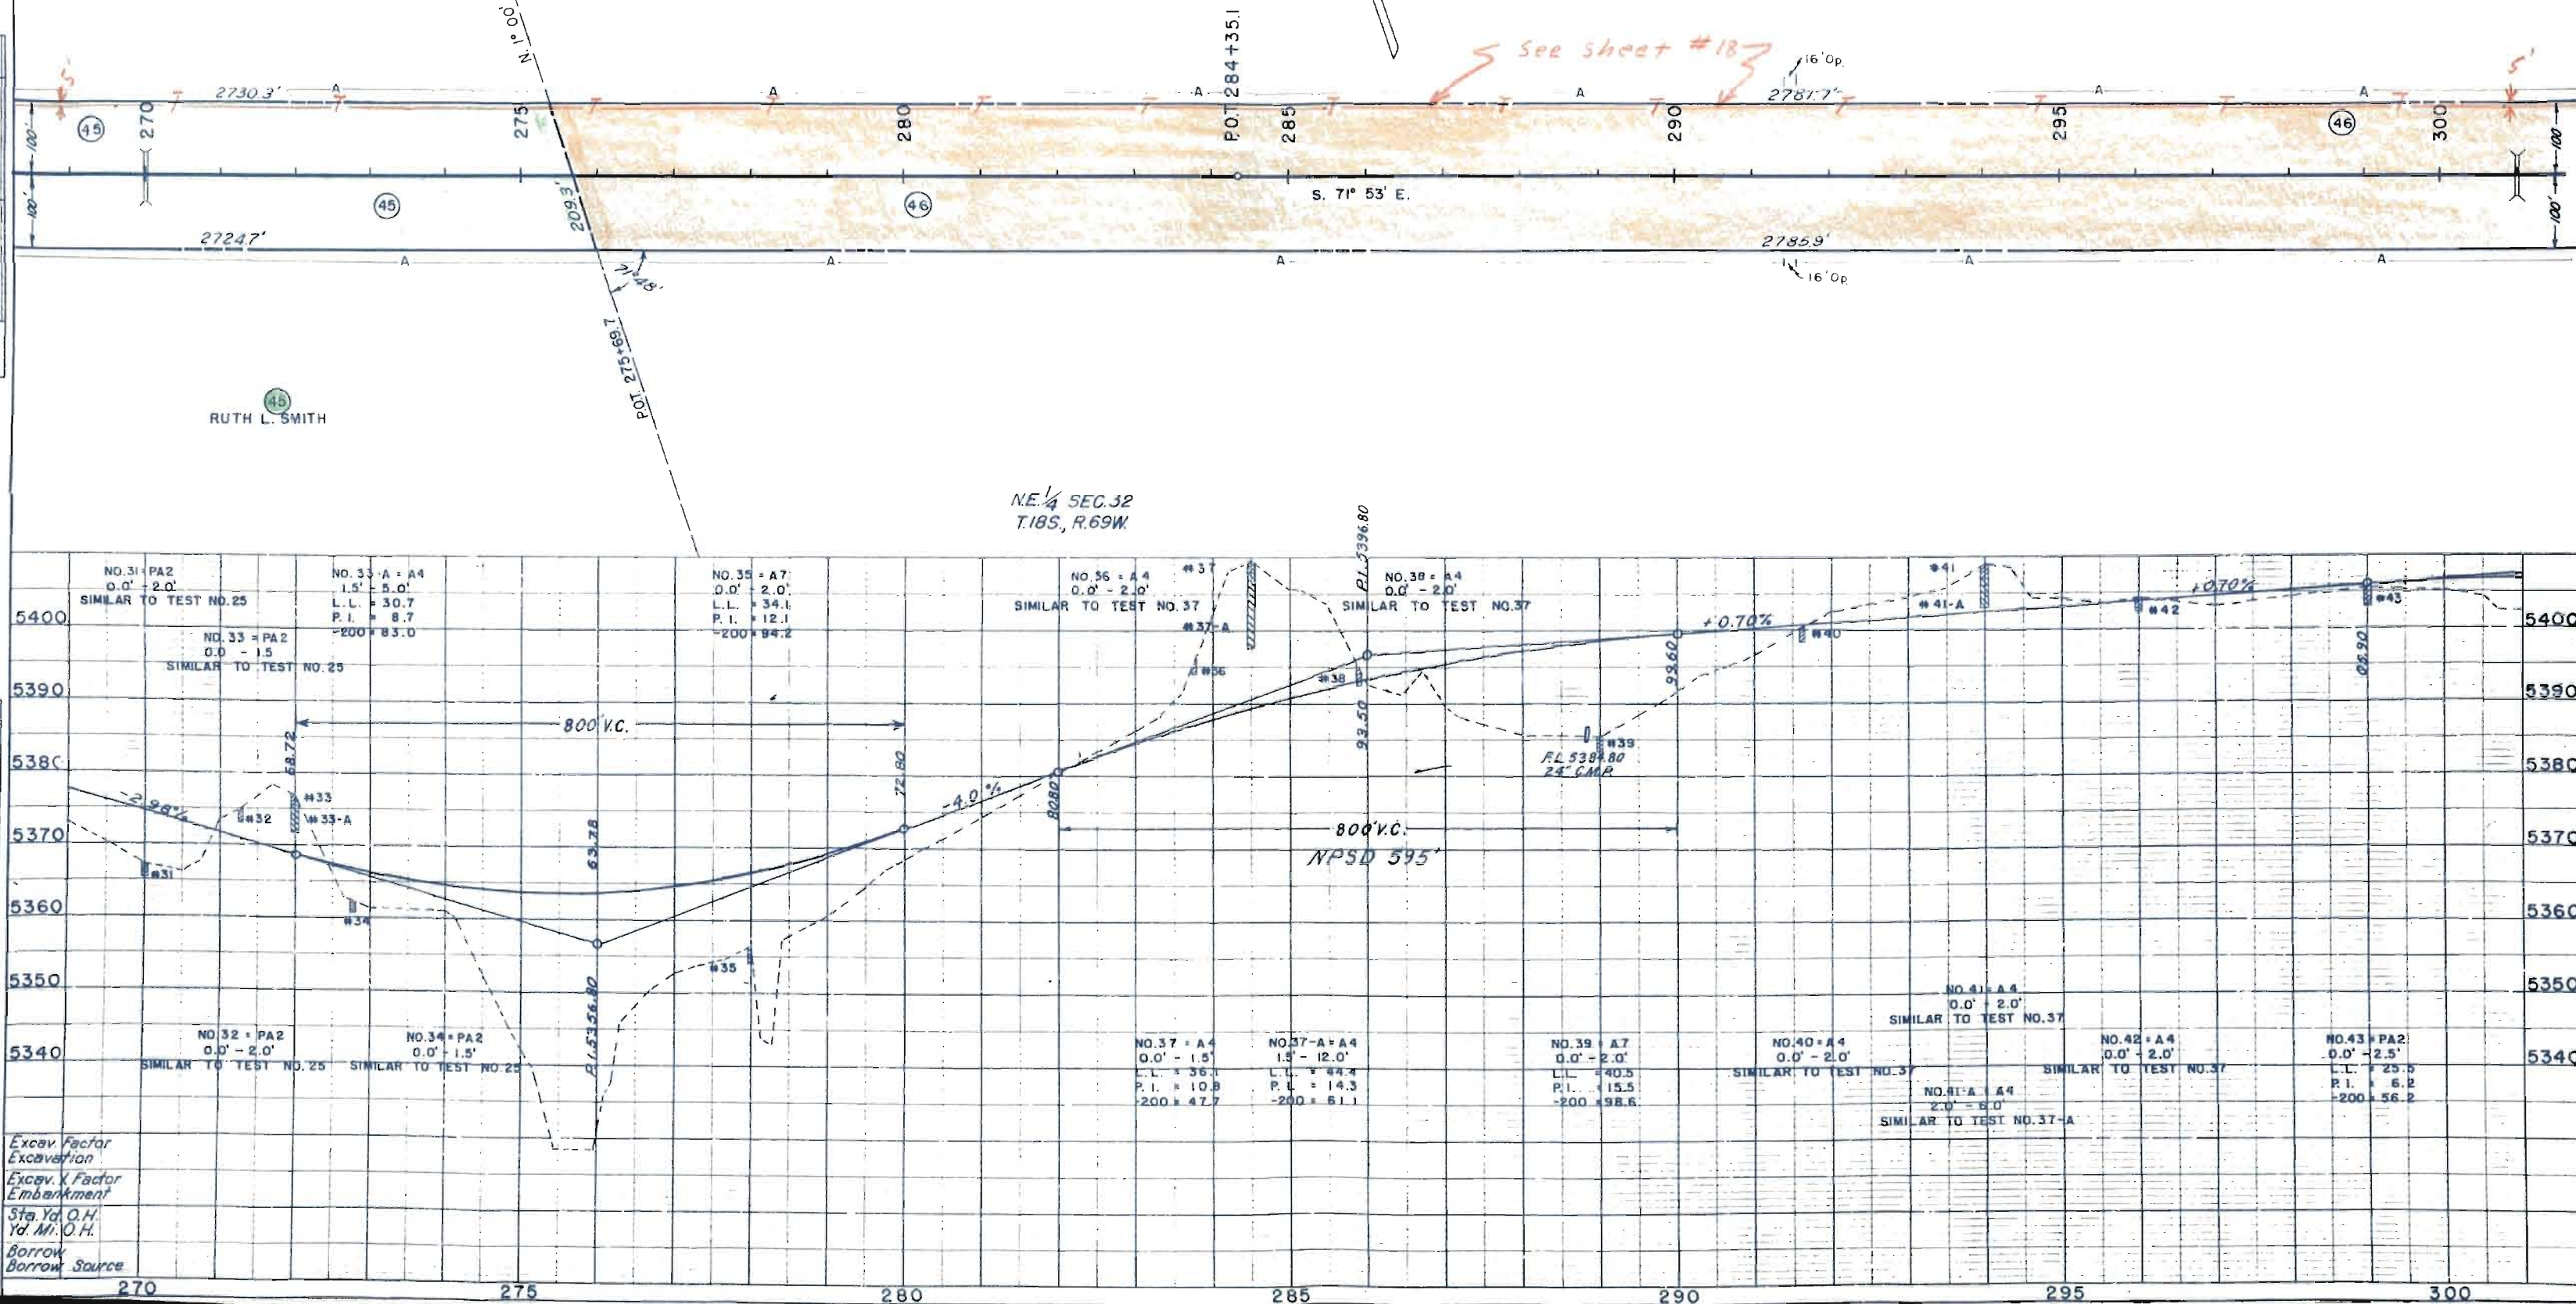

NE 1/4 SEC. 32
T.18S, R.69W.

NW 1/4 SEC. 33
T.18S, R.69W.


Rev 3-25-60 Access F.C.M.

FED. ROAD DIST. NO.	STATE	FED. AID PROJ. NO.	SHEET NO.	TOTAL SHEETS
3	COLO.	F 001-3(2)	18	


RIGHT OF WAY

DATE	BY	REVISION

PLAN	FILED	DATE
NOTED	FILED	DATE
NOTED	FILED	DATE

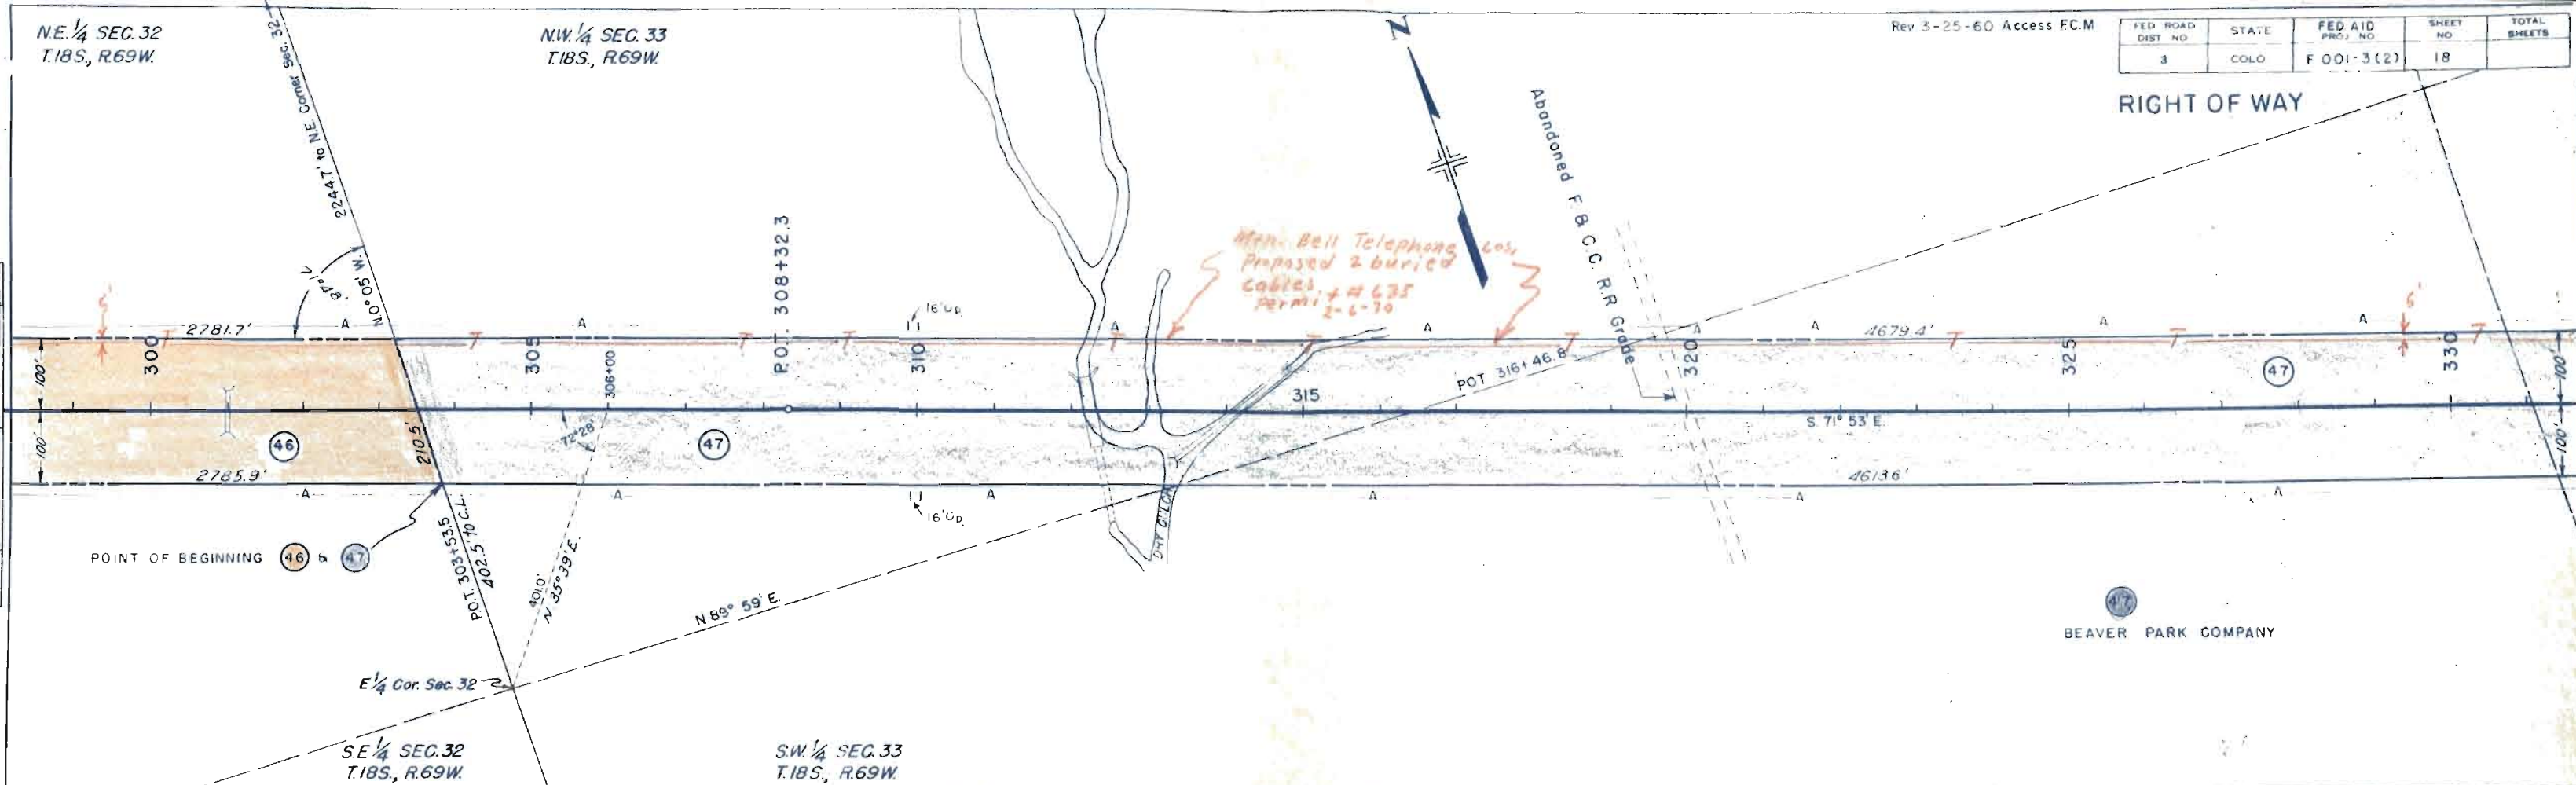

BEAVER PARK COMPANY

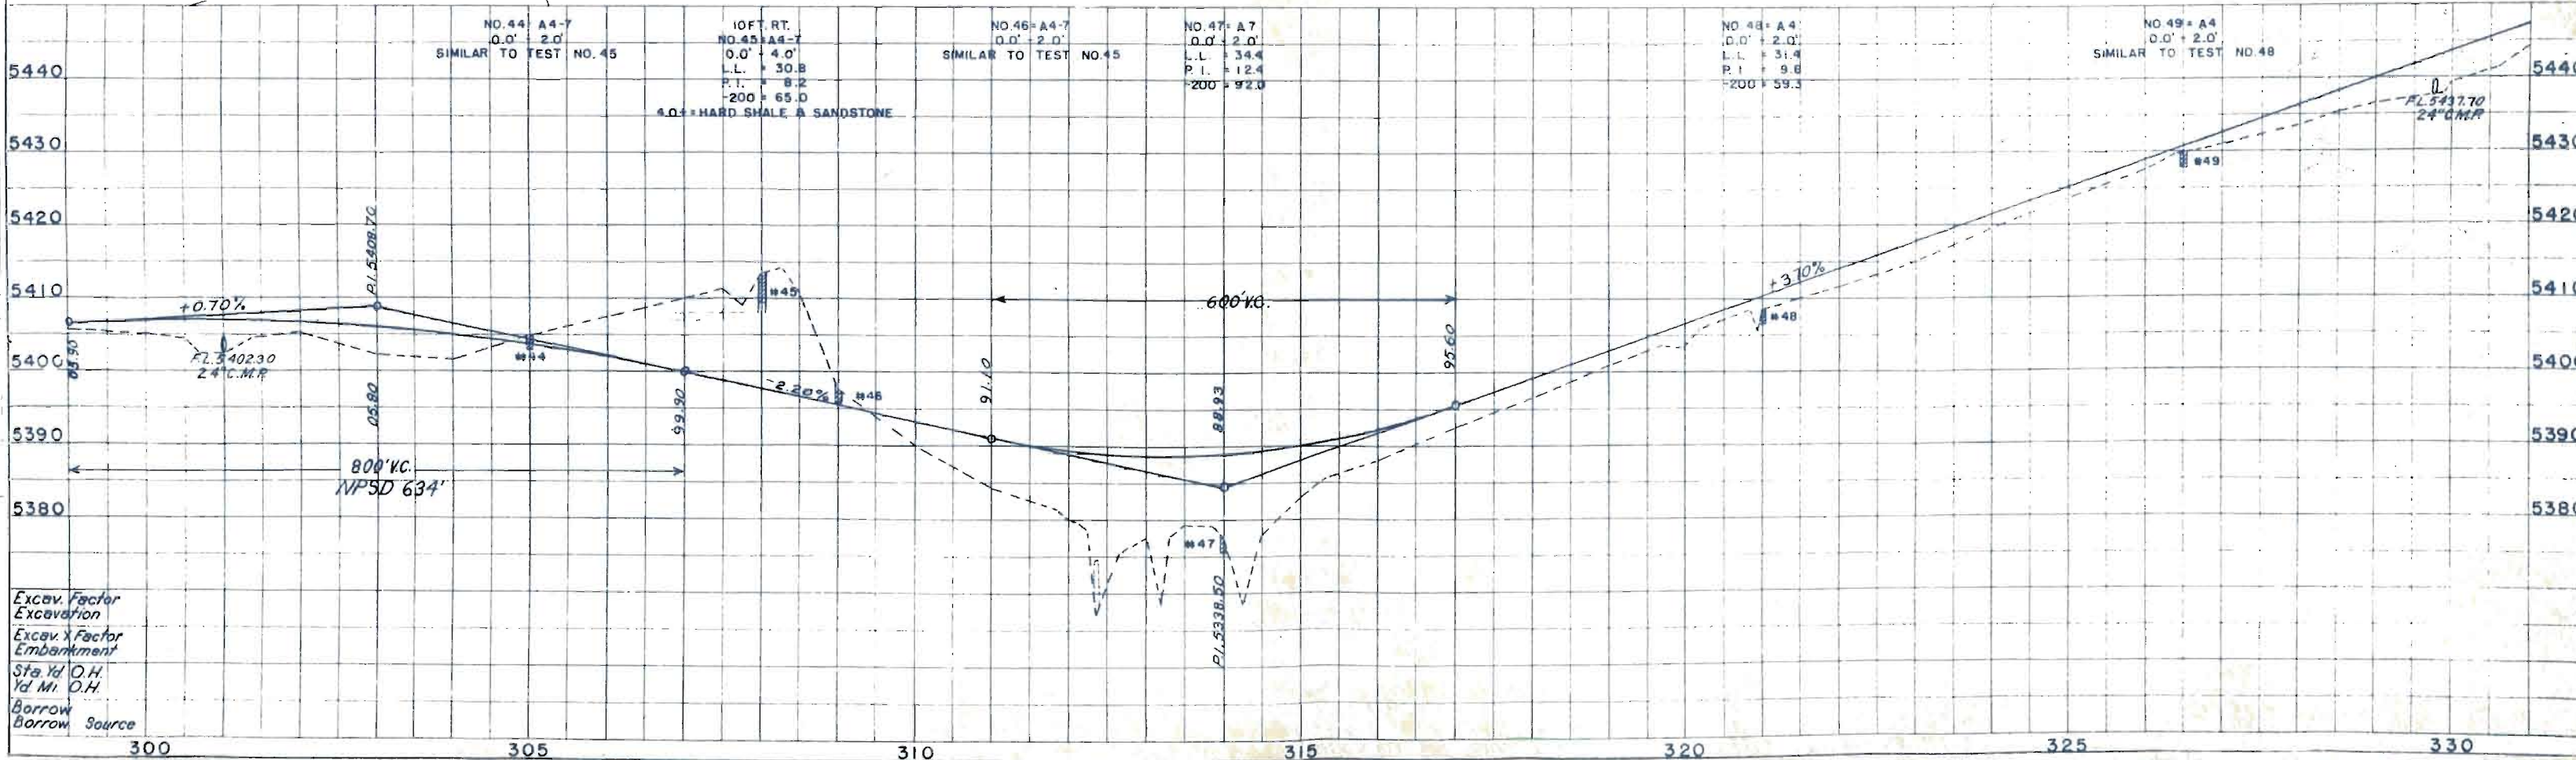

Excav. Factor
Excavation
Excav. X Factor
Embankment
Sta. Yd. O.H.
Yd. Mi. O.H.
Borrow Source


N. 1/2 S.E. 1/4 SEC. 33
T.18S, R.69W

(47)
BEAVER PARK CO.


Rev. 3-25-60 Access F.C.M.				
FED. ROAD DIST. NO.	STATE	FED. AID PROJ. NO.	SHEET NO.	TOTAL SHEETS
3	COLO.	F 001-3(2)	16	

RIGHT OF WAY

N. 1/2 S.W. 1/4 Sec. 34

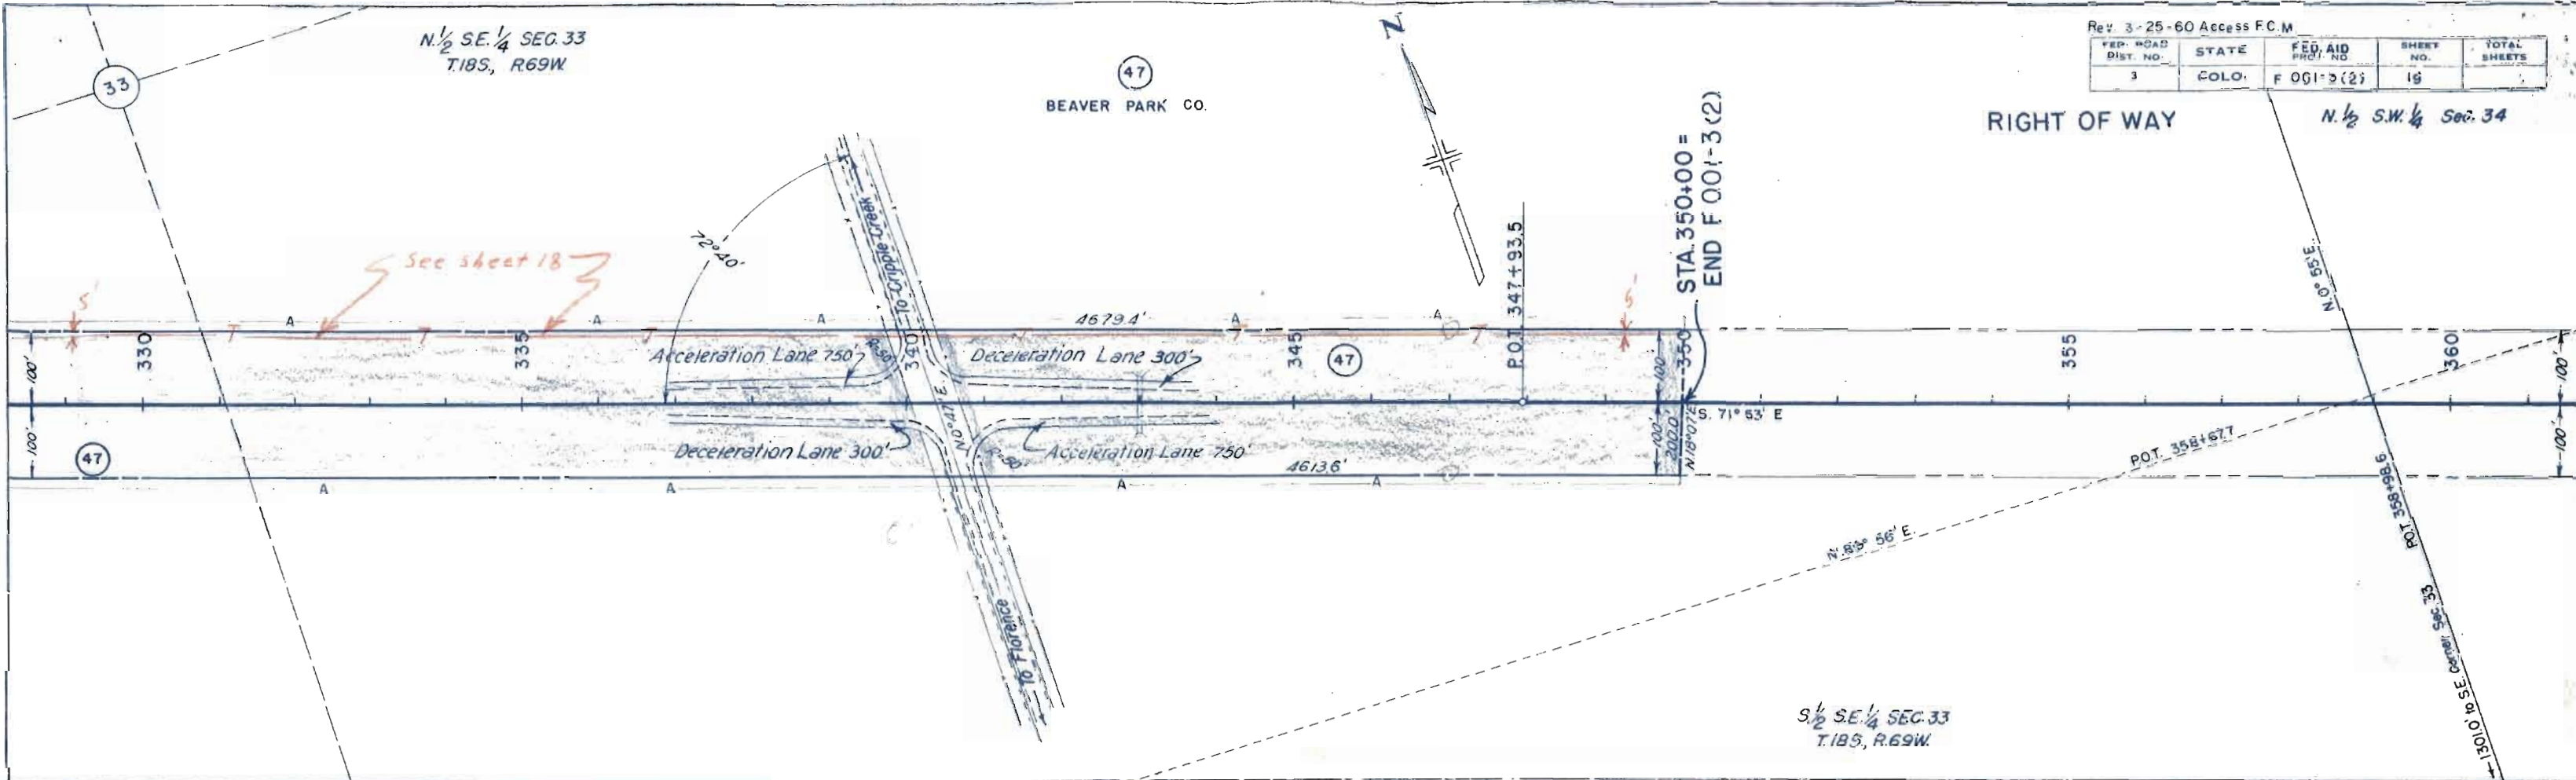


S. 1/2 S.E. 1/4 SEC. 33
T.18S, R.69W.

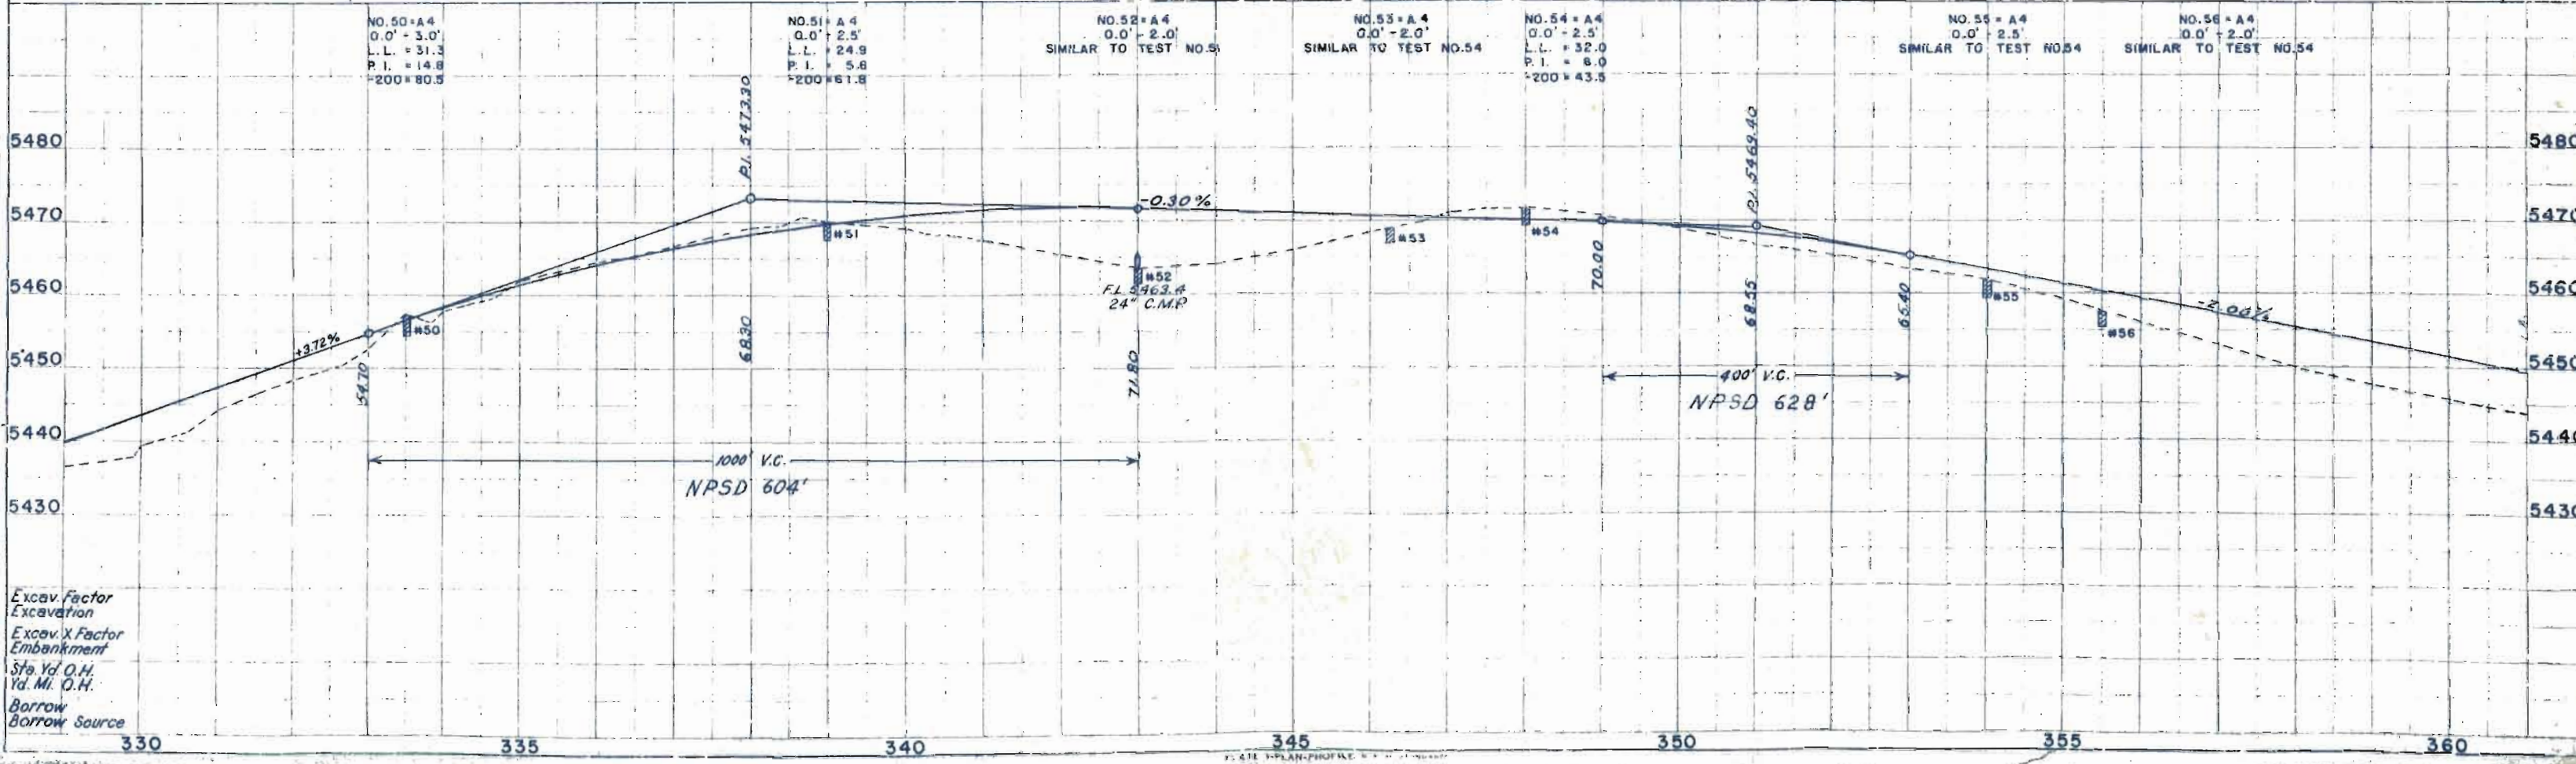


COLORADO
STATE HIGHWAY DEPARTMENT
RIGHT OF WAY
COMB. FEDERAL AID PROJECT NO. FG 001-3 (1) & F 001-3 (2)
CANON CITY EAST S.M. NO. 6
FREMONT COUNTY

OWNERSHIP MAP
PLAT OF PART
OF
T.18S. R.70W.

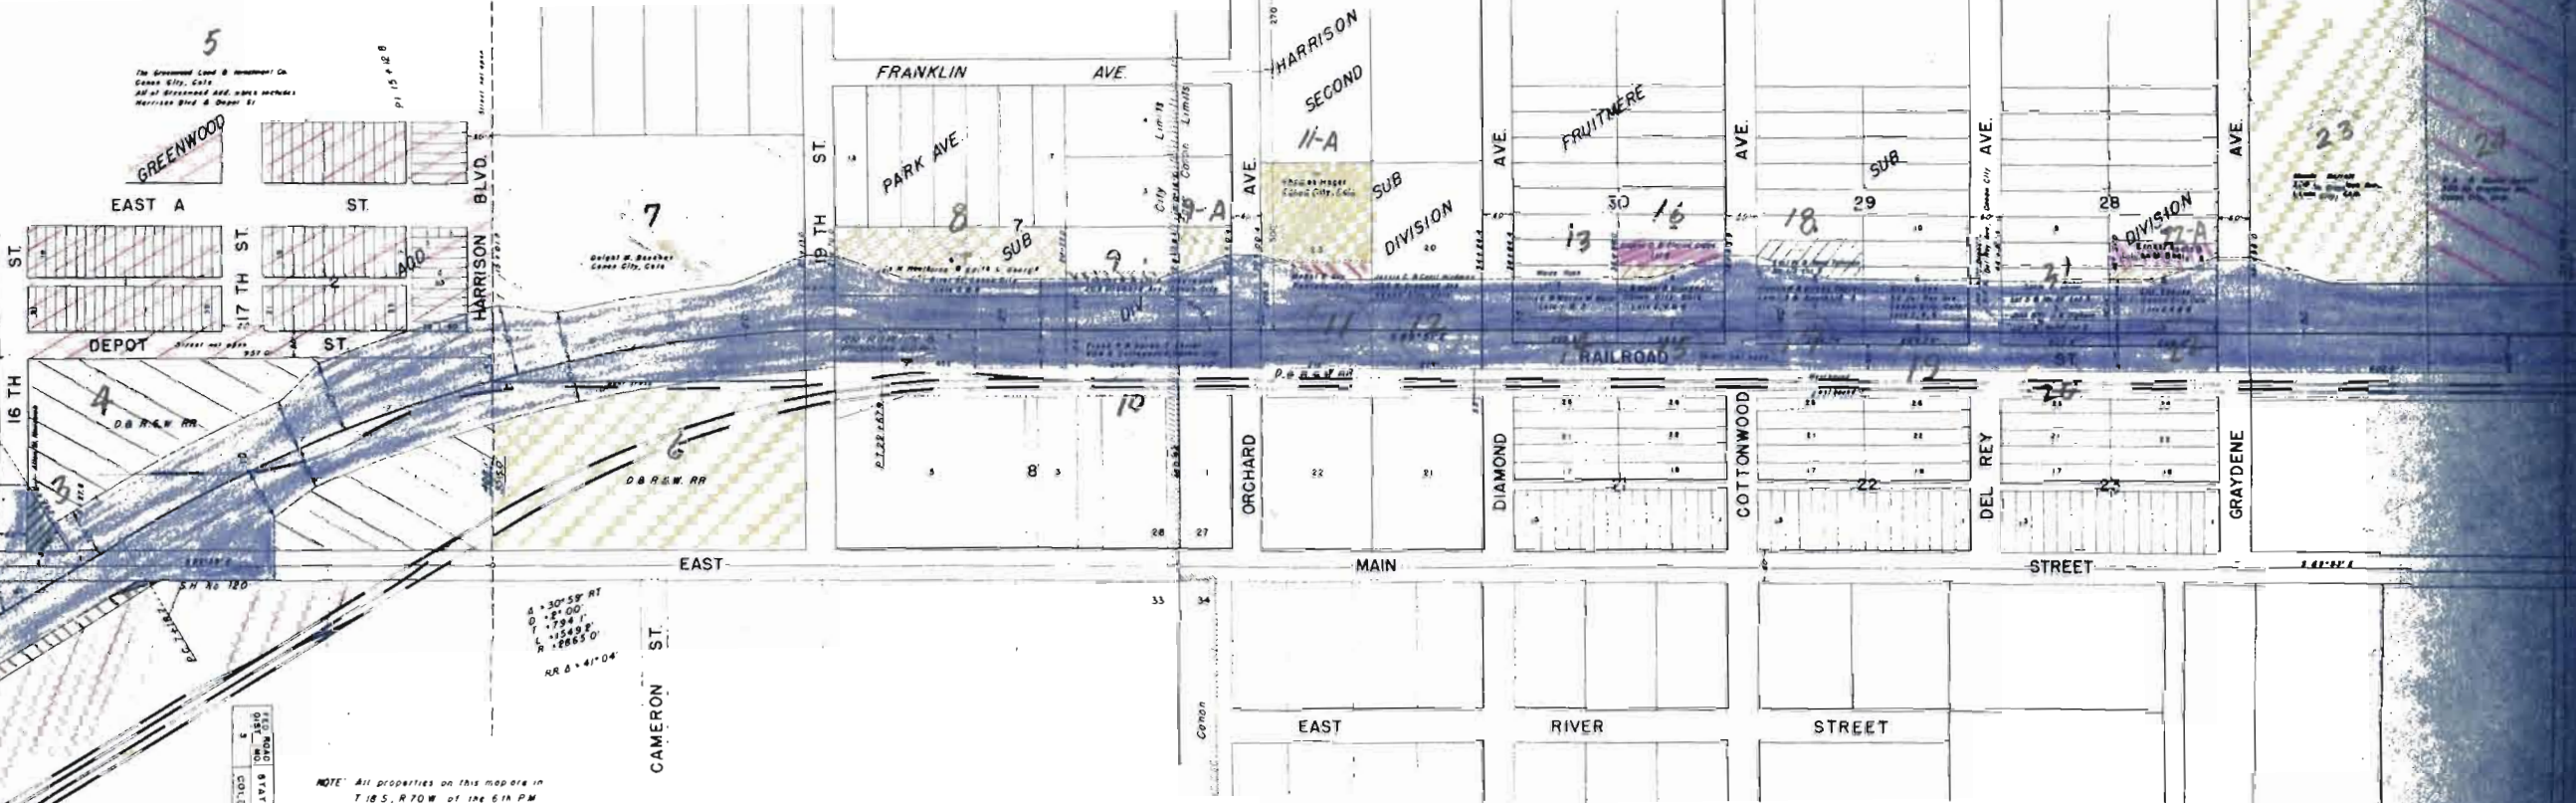

NOTE: All properties on this map are in
T.18 S., R.70 W. of the 61A PM

1	2	
---	---	---	---	---	---	---	---	---	----	----	-----

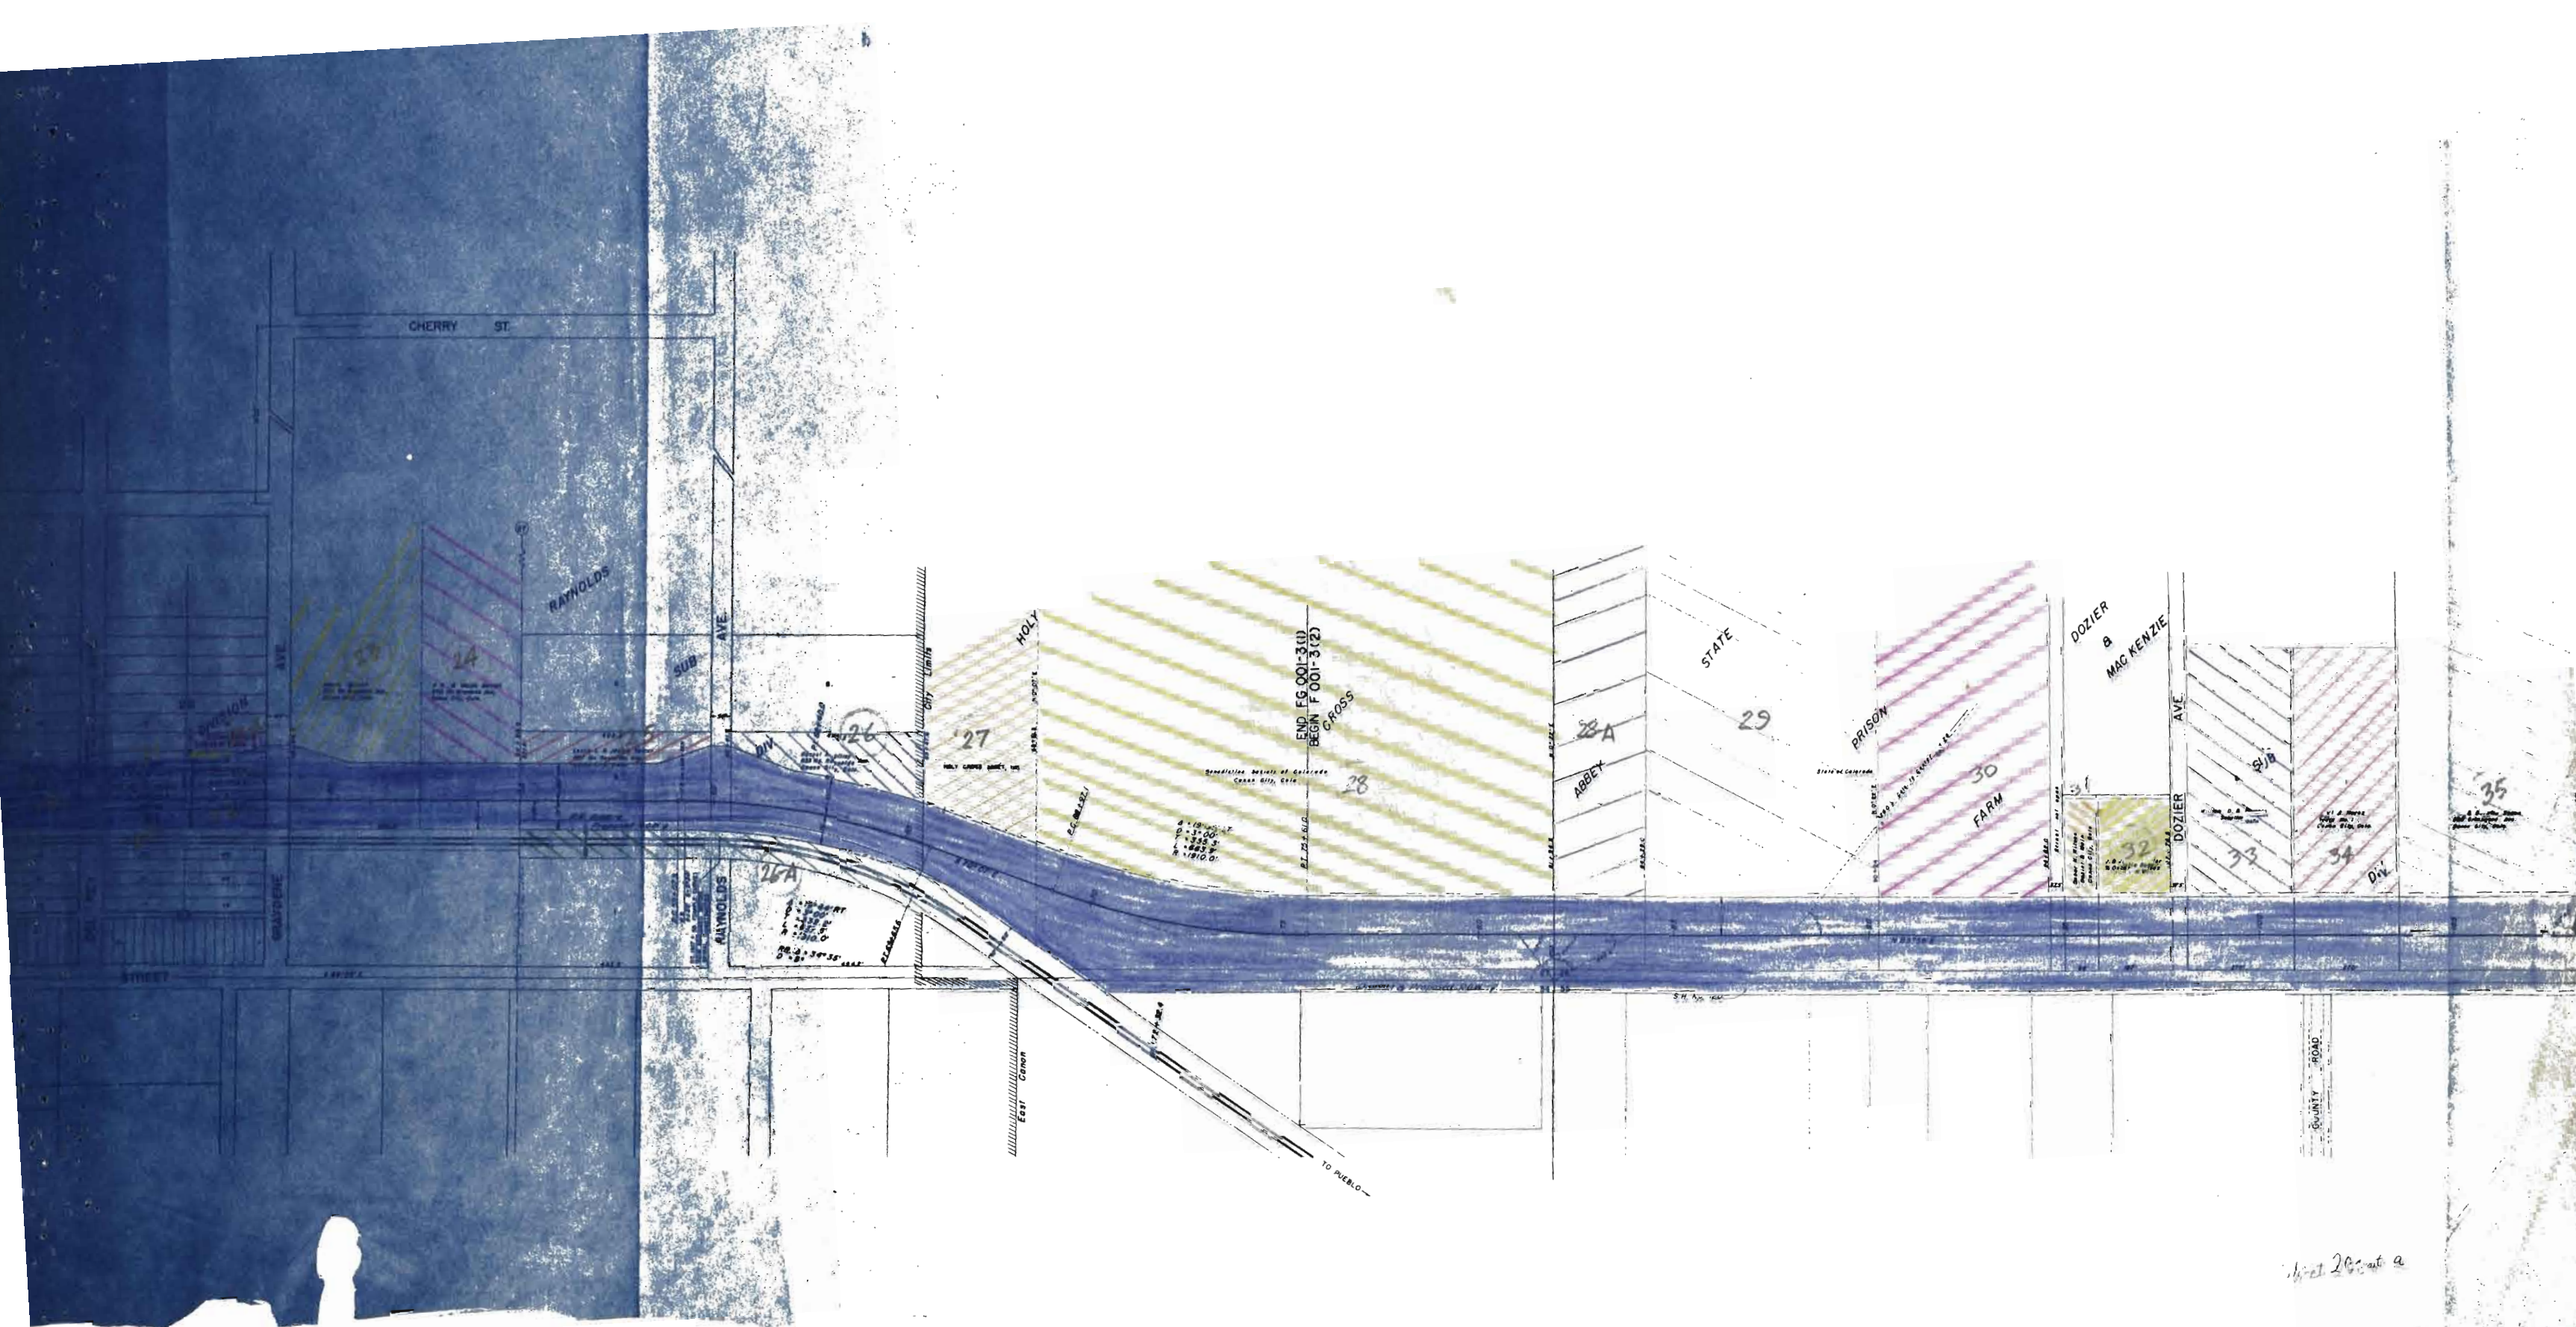

COUNTY

37

BIRD

FARM

37-A

COUNTY
OF
FRONT

38

East C. & Edm. Corporation
East Main Street
Canton, Ohio

38A

East C. & Edm. Corporation

4 - 5000 LF.
D - 1000'
T - 1000'
W - 1000'

39

37-B

Present & Proposed R.O.M.

TO FLORENCE

Sheet 29 cont. p.

REQUIREMENTS

* Barrier Fence (To be placed between Service Road and Main Road)

STATION	SIDE	REMOVE FENCE	BARB WIRE FENCE	COMB FENCE	GATES	
		LIN. FT.	LIN. FT.	LIN. FT.	BARB WIRE NO.	DRIVE NO.
44 FT. ROADWAY						
75+69	X	190				
78+80	X	320				
79+12	X	260				
84+33	X	190				
86+92	X	200				
87+14	X	150				
90+27	X	200				
94+52	X	190				
97+14	X	150				
97+70	X	130				
98+10	X	250				
100+82	X	190				
103+50	X	190				
112+08	X	200				
117+32	X	200				
121+53	X	190				
123+40	X	400				
128+50 to 129+50	Rt.	100				
* 75+61 to 78+00	Lt.			250		
79+12 to 79+92	Lt.			80		
78+00 to 86+90	Lt.			890		
87+10 to 97+70	Lt.			1060		
96+95 to 97+61	Rt.			70		
98+21 to 99+15	Rt.			100		
98+10 to 122+10	Lt.			2400		
102+00 to 102+15	Rt.			15		
122+10 to 122+50	Lt.			70		
121+55 to 122+15	Rt.		80			
102+10	Lt.					1
116+35	Lt.					1
124+30 to 124+65	Rt.		60			
124+60 to 125+30	Lt.			100		
125+30 to 134+27	Lt.			900		
134+27	Lt.					1
133+80 to 134+40	Rt.		60			
135+15 to 136+00	Rt.			90		
135+15 to 135+45	Lt.			50		
138+65 to 139+10	Rt.			50		
135+45 to 149+23	Lt.			1340		
138+80	Lt.					1
134+05	X	190				
135+75 to 136+00	Rt.	60				
138+65	X	210				
140+58 to 141+70	Rt. & Lt.	390				
141+15 to 144+50	Rt.	360				
144+16	Lt.	110				
144+50 to 149+20	Lt.	480				
149+85 to 160+50	X	900				
340+05	X	210				
340+70	X	210				
149+85 to 151+28.78	Rt.		150			
153+35.64 to 178+00	Rt.		2440			
160+50 to 178+00	Lt.		1790			
199+50 to 340+38	Rt.		14090			
199+50 to 339+74	Lt.		14030			
341+00 to 350+00	Rt.		900			
340+35 to 350+00	Lt.		970			
232+50	Rt. & Lt.				2	
TOTAL		6820	34570	7465	3	3
61 FT. ROADWAY						
178+00 to 199+50	Rt.		2120			
178+00 to 199+50	Lt.		2210			
TOTAL			4330			

R.O.W. MARKERS

STATION	SIDE	NO.
INSIDE CANON CITY		
0+80	Lt.	1
0+80	Rt.	1
3+48	Lt.	1
3+64	Lt.	1
6+24	Lt.	2
6+48	Rt.	1
7+47	Rt.	1
9+74	Rt.	1
9+95	Rt.	1
10+95	Lt.	1
11+00	Rt.	1
11+92	Lt.	1
15+46	Lt.	1
16+50	Lt.	1
19+76	Lt.	1
21+11	Rt.	1
* 21+40	Lt.	1
21+73	Rt.	1
+ 23+00	Lt.	1
23+03	Rt.	1
TOTAL		21
INSIDE EAST CANON CITY		
28+00	Lt.	1
* 29+70	Lt.	1
31+50	Lt.	1
37+50	Lt.	1
* 39+25	Lt.	1
41+00	Lt.	1
47+00	Lt.	1
* 48+65	Lt.	1
50+50	Lt.	1
58+50	Lt.	1
59+07.8	Rt.	1
* 60+15	Lt.	1
62+00	Lt.	1
TOTAL		13
OUTSIDE CANON CITY		
66+	Rt.	1
70+	Rt.	1
TOTAL		2
44 FT. ROADWAY		
88+00	Rt. & Lt.	2
112+00	Rt. & Lt.	2
139+00	Rt. & Lt.	2
149+24	Lt.	1
149+43	Rt.	1
160+50	Lt.	1
191+00	Rt. & Lt.	2
218+00	Rt. & Lt.	2
243+00	Rt. & Lt.	2
268+00	Rt. & Lt.	2
292+00	Rt. & Lt.	2
318+00	Rt. & Lt.	2
347+00	Rt. & Lt.	2
TOTAL		23
* To be offset.		

STATION	SERV. ROAD LT.
INSIDE CANON CITY	
0+11	
0+68	
1+25	
3+50	
5+65	
6+20	
6+88	
7+00 to 20+50	
9+00	Lt.
9+50	
11+35	Lt.
11+42	
11+98	Lt.
18+00	Lt.
21+04	Lt.
21+83	Lt.
26+19	Lt.
28+00	Lt.
TOTAL	
INSIDE EAST CANON CITY	
29+51	Lt.
30+02	Lt.
34+37	Lt.
34+90	Lt.
38+85	Lt.
39+67	Lt.
43+74	Lt.
44+22	Lt.
48+42	Lt.
48+90	Lt.
52+32	Lt.
54+82	Lt.
55+00	Lt.
58+85 to 59+85	
60+60 to 65+10	
59+79	Lt.
60+58	Lt.
TOTAL	
OUTSIDE CANON CITY	
65+55	Lt.
66+98	Lt.
68+70 to 75+20	
68+70	Lt.
70+28	Lt.
TOTAL	
44 FT. ROADWAY	
75+75	Lt.
77+00	Lt.
84+32	
86+88	
90+27	
94+51	
97+75	