

INDEX OF SHEETS

SHEET NO. 1 TITLE SHEET.
2A-2D TABULATION OF PROPERTIES
3-24 PLAN AND PROFILE SHEETS SHOWING RIGHT OF WAY.
25-28 OWNERSHIP MAP.

COLORADO DEPARTMENT OF HIGHWAYS PLAN AND PROFILE OF PROPOSED FEDERAL AID PROJECT NO. FI 002-1 (9) STATE HIGHWAY NO. 185 WELD & ADAMS COUNTIES RIGHT OF WAY



SCALES ON ORIGINAL TRACINGS
ON PLAN 1 IN. = 100 FT.
ON PROFILE 1 IN. = 100 FT. HORIZONTAL
1 IN. = 10 FT. VERTICAL
GRADE LINE ON PROFILE IS SHOWN AS GRADE OF FINISHED ROAD

FED. ROAD DIV. NO.	DISTRICT	PROJ. NO.	SHEET NO.	TOTAL SHEETS
9	COLO.	FI 002-1(9)	1	1

Rev. 12-11-53 R.E.C.

RIGHT OF WAY

CONVENTIONAL SIGNS

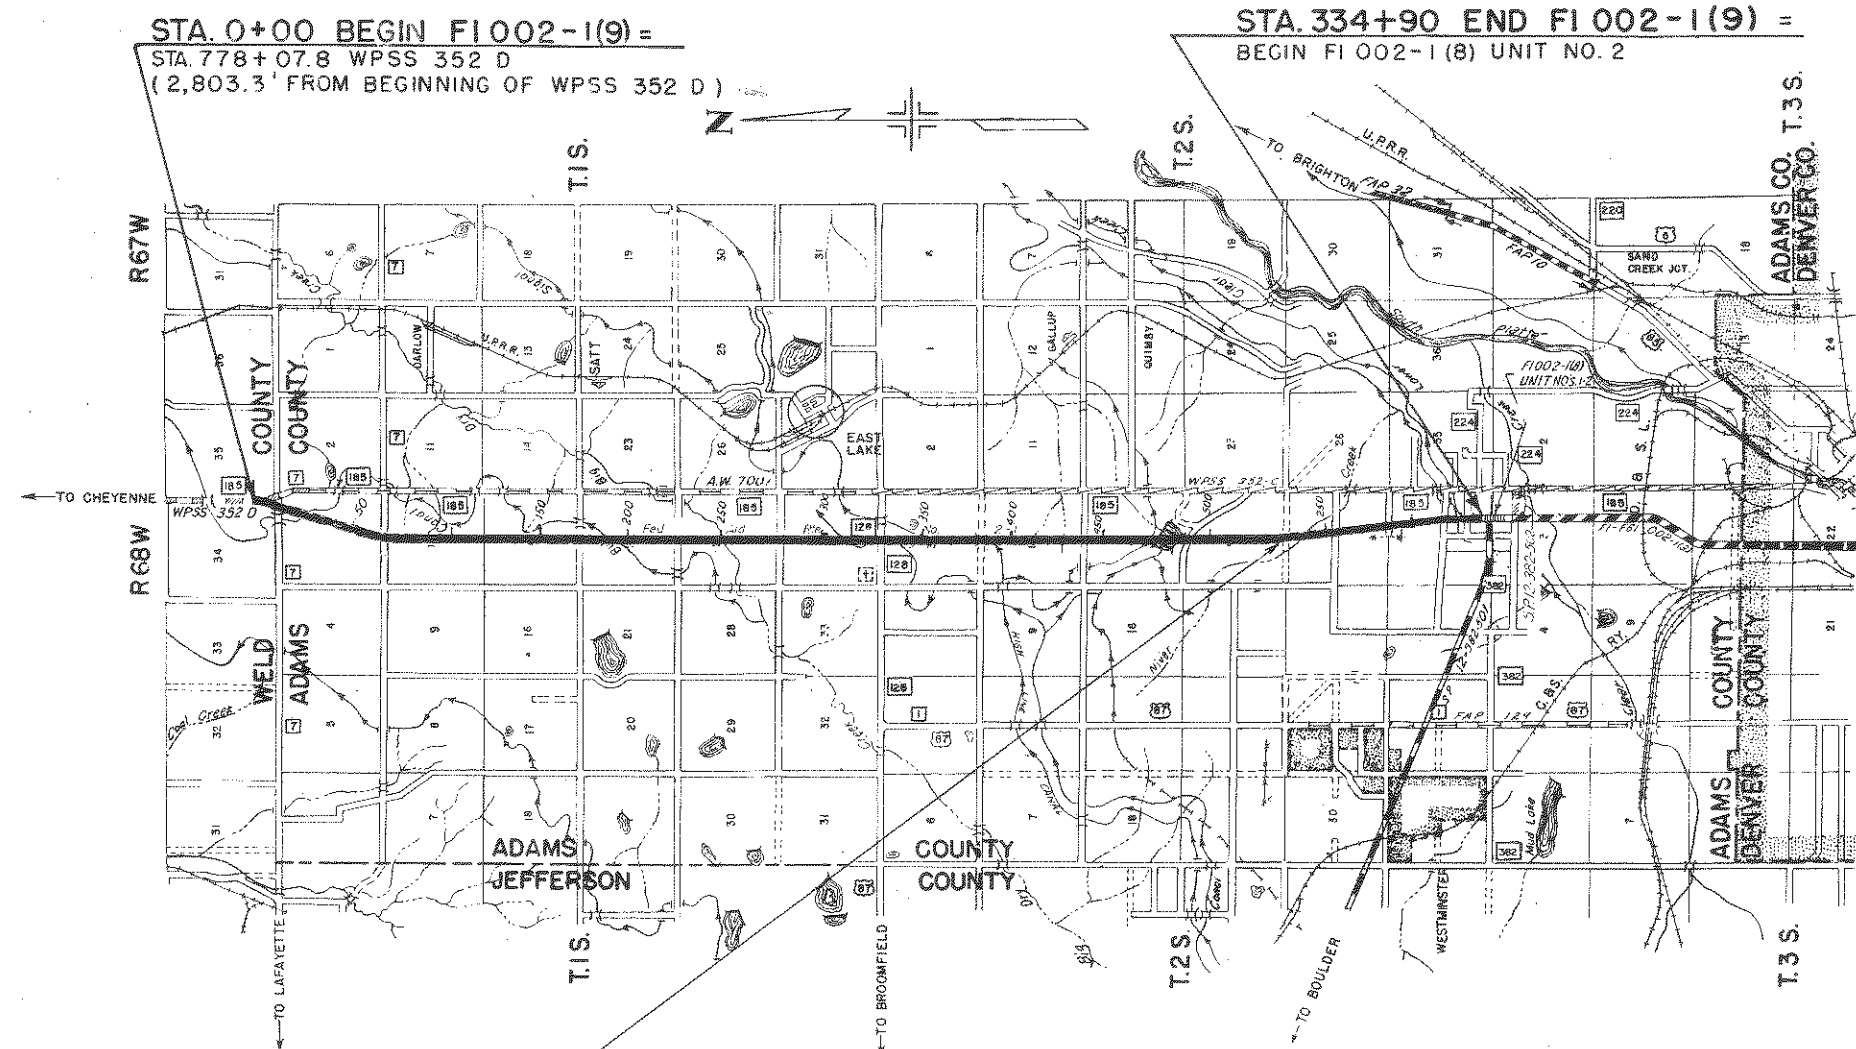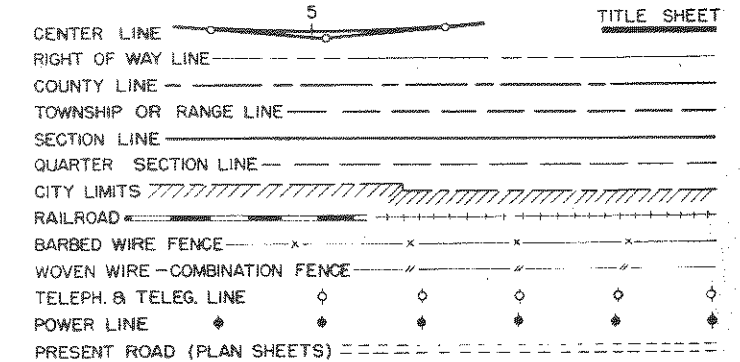

STA. 0+00 BEGIN FI 002-1(9) =
STA. 778+07.8 WPSS 352 D
(2,803.3' FROM BEGINNING OF WPSS 352 D)

STA. 334+90 END FI 002-1(9) =
BEGIN FI 002-1(8) UNIT NO. 2

TABULATION OF ACCESS RIGHTS

STATION	PRIVATE OPENINGS - SIDE	WIDTH - FEET
1+00	LEFT & RIGHT	24
3+59	RIGHT	50
5+67.7	RIGHT	50
21+00	LEFT & RIGHT	24
47+80	LEFT & RIGHT	24
133+00	LEFT & RIGHT	24
187+00	LEFT	24
188+00	RIGHT	24
303+00	RIGHT	24
350+00	LEFT & RIGHT	24
470+00	LEFT & RIGHT	24
498+17.9	LEFT & RIGHT	24
519+00	RIGHT	24

COUNTY ROAD OPENINGS

STATION	SIDE	WIDTH - FEET
14+50	LEFT & RIGHT	90
67+84	LEFT & RIGHT	60
194+96.7	LEFT & RIGHT	60
227+86	LEFT	Cattle Guard & B.W. Gate
227+86	RIGHT	16 foot B.W. Gate
255+00	LEFT & RIGHT	24
262+63	LEFT & RIGHT	60
280+76	LEFT & RIGHT	60
289+40	LEFT	16 ft. B.W. Gate-County Road Closed
315+92	LEFT & RIGHT	60
334+37.5	LEFT & RIGHT	80
387+	RIGHT	Road approach & B.W. Gate
439+92	LEFT & RIGHT	County Road Closed 60

ACCESS RIGHTS PURCHASED

LEFT SIDE	RIGHT SIDE
FROM STATION TO STATION	FROM STATION TO STATION
0+00 - 5+15.8	0+00 - 13+00
16+00 - 66+50	16+00 - 67+00
69+00 - 332+00	69+50 - 333+00
336+00 - 239+45.4	337+00 - 238+20.7
242+63.2 - 334+98	239+51.7 - 334+85

EQUATION: 524+72.8 BK. =
233+17.3 AH.

SCALE OF MILES



R.O.W. TABULATION OF PROPERTIES IN WELD & ADAMS COUNTIES S.H.No. 185 PROJ. FI 002-1(9)

FED. ROAD DIST. NO. 9

DISTRICT COLO.

PROJ. NO. FI 002-1(9)

SHEET NO. 2-A

TOTAL SHEETS

RIGHT OF WAY

Rev. 2-17-53 S.W.Z.
Rev. 4-22-53 S.W.Z. 4Rev.
Rev. 5-4-53 S.W.Z. IRev.
Rev. 5-20-53 S.W.Z.
Rev. 6-10-53 S.W.Z. 12A
Rev. 6-23-53 S.W.Z. E12B

PARCEL NO.	OWNER	ADDRESS	LOCATION	AREA IN ACRES							REMARKS	NO
				TOTAL LAND IN TRACT	PARCEL	TO BE ACQUIRED						
		WELD, COUNTY	T.1 N., R.68 W.									
I-C	A.E. Bowersox & U.S.G. Bowersox		SW 1/4 Sec.35		0.162	0.162						
IRev.	Frank E. Wilcox and Barbara A. Wilcox	Erie, Colorado	SW 1/4 Sec.35		0.340	0.340						
IA	Weld County		SW 1/4 Sec.35		5.454	5.454						
E1Rev.	Frank E. Wilcox and Barbara A. Wilcox	Erie, Colorado	SW 1/4 Sec.35		0.104	0.104					Easement void after construction.	
IB	Weld County		SE 1/4 Sec.34		2.848	2.848						
2-A	John W. Fruessner and Dorothy M. Fruessner	Route #1, Box 27, Erie, Colorado	SE 1/4 Sec.34		0.501	0.501						
E-I-C	A.E. Bowersox & U.S.G. Bowersox		SW 1/4 Sec.35		0.045	0.045						
2-B	John W. Fruessner and Dorothy M. Fruessner	Route #1, Erie, Colorado	SE 1/4 Sec.34		2.049	2.049						
3	Henry Webber and Rachel Webber	Route #1, Erie, Colorado	SE 1/4 Sec.34		0.333	0.333						
		ADAMS COUNTY	T.1 S., R.68 W.									
E4	DELETED											
4Rev.	Arthur J. Dunphy and Edith L. Dunphy J.T.	Broomfield, Colorado	NE 1/4 Sec.3		12.025	12.025						
4A	Adams County		NE 1/4 Sec.3		2.367	2.367						
5Rev.	Jake C. Wagner and Mary Wagner J.T.	Broomfield, Colorado	SE 1/4 Sec.3		12.429	12.429						
ESARev.	DELETED											
E5B	Jake C. Wagner and Mary Wagner J.T.	Broomfield, Colorado	SE 1/4 Sec.3		0.158	0.158					Easement void after construction.	
6	Roy C. Baxter and Ruth A. Baxter J.T.	Broomfield, Colorado	SW 1/4 Sec.3		0.525	0.407						
7-A	Frank Leland James and Louise J. Oppgaard J.T.	1217 Downing St. Denver, Colorado	N.W. 1/4 Sec.10		5.280	5.132						
7-B	Frank Leland James and Louise J. Oppgaard J.T.	1217 Downing St., Denver, Colorado	N.W. 1/4 Sec.10		3.037	3.037						
8-A	William Tymkovich and Rose Tymkovich J.T.	Route #1, Broomfield, Colorado	NE 1/4 Sec.10		1.202	1.086						
8-B	William Tymkovich and Rose Tymkovich J.T.	Route #1, Broomfield, Colorado	N.W. 1/4 Sec.10		3.036	3.036						
E8	DELETED											
9Rev.	Carl R. Nordstrom and Iva Belle Nordstrom J.T.	Route #2, Broomfield, Colorado	SW 1/4 Sec.10		6.042	6.042						
E9	DELETED											
10Rev.	A.H. Nordstrom	Route #2, Broomfield, Colorado	SW 1/4 Sec.10		6.043	6.043						
E10	A.H. Nordstrom	Route #2, Broomfield, Colorado	SW 1/4 Sec.10		0.970	0.970					Easement void after construction.	
E12B	Max Milstein & N.M. Milstein J.T.	1632 Lowell Blvd., Denver, Colo.	NE 1/4 Sec.15		0.172	0.172					Easement void after construction.	
11	Vilas L. George and Nolah A. George J.T.	Route #1, Box 151, Broomfield, Colorado	N. 1/2 Sec.15		7.686	7.686						
E12A	Max Milstein & N.M. Milstein J.T.	1632 Lowell Blvd., Denver, Colorado	NE 1/4 Sec.15		0.054	0.054					Easement void after construction.	
12Rev.	Robert G. Bolton	Broomfield, Colorado	N.W. 1/4 Sec.15		6.276	6.276						
		Broomfield, Colorado	N.W. 1/4 Sec.15		0.184	0.184					Easement void after construction.	
E12	Robert G. Bolton											
13Rev.	David Keller Jr., Henry Keller and Albert Keller, Life Estate in K. Keller	Route #1, Broomfield, Colorado	SW 1/4 Sec.15		12.359	12.221						
12A	Max Milstein & N.M. Milstein J.T.	1632 Lowell Blvd. Denver, Colorado	NW 1/4 Sec.15		0.494	0.477					Owner by Occupation	

R.O.W. TABULATION OF PROPERTIES IN WELD & ADAMS COUNTIES, S.H. No. 185 PROJ. F.I. 002-1(9)

FEDERAL ROAD DIVISION NO.	DISTRICT	PROJ. NO.	SHEET NO.	TOTAL SHEETS
9	COLORADO	F.I. 002-1 (9)	2-8	

RIGHT OF WAY

Rev. 2-17-53 S.W.Z.
Rev. 3-5-53 S.W.Z.
Rev. 4-30-53 S.W.Z.
Rev. 5-15-53 S.W.Z.
Rev. 5-25-53 S.W.Z.
Rev. 5-29-53 S.W.Z.
Rev. 6-10-53 S.W.Z.
Rev. 6-22-53 S.W.Z.
Rev. 6-23-53 S.W.Z.
Rev. 1-19-54 S.W.Z.

PARCEL NO.	OWNER	ADDRESS	LOCATION	AREA IN ACRES							REMARKS	NO.
				TOTAL LAND IN TRACT	PARCEL	TO BE ACQUIRED						
13A	Joe Noe	Rt.1 Broomfield, Colorado	S.W. 1/4 Sec.15		0.162	0.162					Owner by Occupation	
14Rev.	Fred Fonay and Anton Fonay Jr.	Broomfield, Colorado	N.W. 1/4 Sec.22		12.087	11.949						
13B	Roland J. Klessig & Julia E. Klessig	Rt.1 Broomfield, Colorado	S.W. 1/4 Sec.15		0.241	0.241					Owner by Occupation	
15Rev.	Clarence Foster	Broomfield, Colorado	S.W. 1/4 Sec.22		12.085	11.947						
E13A	Joe Noe	Rt.1, Broomfield, Colo.	S.E. 1/4 Sec.15		0.152	0.152					Easement - Void after construction	
E15	Clarence Foster	Broomfield, Colorado	S.W. 1/4 Sec.22		0.174	0.174					Easement - Void after construction	
E13B	Roland J. Klessig & Julia E. Klessig	Rt.1, Broomfield, Colo.	S.E. 1/4 Sec.15		0.207	0.207					Easement - Void after construction	
16Rev.	Lester Lambertson	Eastlake, Colorado	N.W. 1/4 Sec.27		6.043	5.905						
E16A	" " "	" " "	" " "		0.413	0.413					Easement - Void after construction	
E16B	" " "	" " "	" " "		0.918	0.918					Easement - Void after construction	
17Rev.2	Anton Fonay Jr. and Fred Fonay	Route #1, Broomfield, Colorado	N.W. 1/4 Sec.27		6.286	6.286						
E17B	" " "	" " "	" " "		1.837	1.837					Easement - Void after construction	
E17A	(Cynthia Jane Henderson, Life Estate in Winifred F. Henderson	2818 Woodsdale Ave., Lincoln, Nebraska	N.E. 1/4 Sec.27		0.459	0.459					Easement - Void after construction	
18Rev.	(Louise Arlene Henderson, Life Estate in Winifred F. Henderson	2818 Woodsdale Ave., Lincoln, Nebraska	S.W. 1/4 Sec.27		12.081	11.943						
E-18-A	Colorado-Wyoming Gas Company		S.W. 1/4 Sec.27		0.272	0.272					Recorded R.O.W. Contract	
19Rev.	Helen Koleski	Route #2 Broomfield, Colorado	N.W. 1/4 Sec.34		12.547	12.409						
20	Muriel A. Koch and Walter A. Koch J.T.	Route #1, Stkyds. Sta., Denver, Colorado	N.E. 1/4 Sec.34		0.430	0.430						
21-A	May L. Robinson % Robinson and Robinson	1st. Nat'l. Bank Bldg., Denver, Colorado	S.E. 1/4 Sec.34		0.374	0.374						
21-B	DELETED											
22Rev.3	Leo J. Koleski	Stkyds. Sta., Denver, Colorado	S.W. 1/4 Sec.34		11.927	11.927						
E22	DELETED											
22ARev.	Florence S. McDonough	Rt.1 Stuckyards Sta. Denver, Colo.	S.W. 1/4 Sec.34 T. 2 S., R. 68 W.		1.390	1.390						
23Rev.2	William W. and Ona Belle McElwain J.T.	Route #1, Box 68, Denver, Colorado	Sec.3		22.546	22.546						
E23A	DELETED											
E23B	DELETED											
24Rev.2	Catherine E. McBride	1119 E. 4 th Ave. Denver, Colorado	S.W. 1/4 Sec.3		2.338	2.198						
25Rev.2	Lyndel Wolfkill	Route #5, Box 108, Denver, Colorado	N.W. 1/4 Sec.10		12.830	12.628						
E25Rev.	" " "	" " "	" " "		0.431	0.431					Easement - Void after construction	

R.O.W. TABULATION OF PROPERTIES IN WELD & ADAMS COUNTIES,S.H.No.185 PROJ. F.I.002-1 (9)

FED. ROAD DIST. NO.	STATE	PROJ. NO.	SHEET NO.	TOTAL SHEETS
3	COLO.	F.I. 002-1 (9)	2-C	

RIGHT OF WAY
Rev. 2-17-53 S.W.Z.
Rev. 3-20-53 S.W.Z. E27Rev.
Rev. 5-11-53 S.W.Z.
Rev. 5-20-53 S.W.Z.
Rev. 6-23-53 S.W.Z.
Rev. 9-22-53 S.W.Z.

PARCEL NO.	OWNER	ADDRESS	LOCATION	AREA IN ACRES							REMARKS	NO.
				TOTAL LAND IN TRACT	PARCEL	TO BE ACQUIRED						
26Rev.	Elizabeth Green and John P. Green J.T.	3520 W.22 nd Ave. Denver, Colorado	S.W.1/4, Sec.10		12.089	11.951						
E26	Elizabeth Green and John P. Green J.T.	" " "	" " "		0.064	0.064					Easement-Void after construction	
27Rev.	Andreina M. Badding and Frank Badding J.T.	Route #5, Box 114, Denver, Colorado	W 1/2 Sec.15		24.117	23.979						
E-27Rev.	" " "	" " "	S.W.1/4 Sec.15		1.952	1.952					Easement-Void after construction	
28Rev.	Emma C. Eppinger and Fred A. Eppinger J.T.	Route #5, Box 109, Denver, Colorado	N.W. 1/4, Sec. 22		12.148	11.895						
E28A	Emma C. Eppinger & Fred A. Eppinger J.T.	" " "	" " "		0.114	0.114					Easement-Void after construction	
E28B	Emma C. Eppinger & Fred A. Eppinger J.T.	" " "	" " "		0.384	0.384					Easement-Void after construction	
29	Pearl K. McDonald		N.E. 1/4, Sec.22		0.803	0.803						
30	Rose Frances Mitze & Albert Henry Mitze	Route #5, Box 99, Denver, Colorado	S.W.1/4, Sec.22		6.187	6.187						
31	Anna A. Currier	Route #1, Stkys. Sta, Denver, Colorado	S.E. 1/4, Sec.22		0.183	0.183						
E31	Anna A. Currier	" " "	" " "		0.505	0.505					Easement-Void after construction	
32	Archibald Cambridge 1/4 Horace F. & Eugene W. Dodge 1/4 Alice Maud Rountree 1/4 Florence Marie Wormington, Warren Watkin Wormington & Addie Wormington, Walton 1/4	% Blue and Blue Realty Co. Denver, Colo.	S.W.1/4, Sec.22		4.920	4.920						
33	Irene Barbee	2960 Marion St., Denver, Colorado	SE 1/4, Sec.22		1.170	1.170						
34A	The Farmers Reservoir & Irrigation Company		N 1/2 Sec.27		0.533	0.533						
34Rev.	Anna A. Currier	Route #1, Stkys. Sta., Denver, Colorado	N 1/2 Sec.27		1.460	1.460						
E34Rev.	Anna A. Currier	" " " " "	NE 1/4, Sec.27		0.482	0.092					Easement-Void after construction	
35Rev.	William A. Mitze	Route #5, Denver, Colorado	N 1/2 Sec.27		1.510	1.510						
36	Arthur Karas and Hazel Karas J.T.	Stkys. Sta. Denver, Colorado	NE 1/4, Sec.27		3.088	3.088						
E36	Arthur Karas & Hazel Karas J.T.	" " " " "	NE 1/4, Sec.27		1.631	1.631					Easement-Void after construction	
37	Edward E. Currier	Route #1, Stkyds. Sta., Denver, Colorado	NE 1/4, Sec.27		6.588	6.448						
E37A	Edward E. Currier	" " "	NE 1/4, Sec.27		0.075	0.075					Easement-Void after construction	
E37B	Edward E. Currier	" " "	NE 1/4 Sec.27		0.089	0.089					Easement-Void after construction	
38	Walter W. Weingarten	Route #1, Box 92, Stkys. Sta., Denver, Colo.	S.E. 1/4, Sec.27		6.161	6.021						
E38A	Walter W. Weingarten	" " "	S.E. 1/4 Sec.27		0.004	0.004					Easement-Void after construction	
E38B	Walter W. Weingarten	" " "	S.E. 1/4 Sec.27		0.160	0.160					Easement-Void after construction	
39Rev.	Selma W. Faller and Carl R. Faller J.T.	Route #1, Box 94, Stkys. Denver, Colorado	S.E. 1/4 Sec.27		0.286	0.286						
E39Rev.	" " "	" " "	S.E. 1/4 Sec.27		0.096	0.096					Easement-Void after construction	
40Rev.	Susan Faller	Box 94, Stkyds. Denver, Colorado	SE 1/4, Sec.27		5.942	5.818						
40ARev.	Susan Faller	Box 94, Stkyds. Denver, Colorado	SE 1/4 Sec.27		1.571	1.462						
40A1Rev.	Colo. Dept. of Highway		SE 1/2 Sec.27		0.546	0.546					To be exchanged for parcel 39	
40A-2	" " "		S.E. 1/4 Sec.27		1.025	0.916					To be sold	

R.O.W. TABULATION OF PROPERTIES IN WELD & ADAMS COUNTIES S.H. No. 185 PROJ. F.I. 002-1 (9)

FED. ROAD DIST. NO.	STATE	PROJ. NO.	SHEET NO.	TOTAL SHEETS
3	COLO.	FI 002-1(9)	2-D	

RIGHT OF WAY

Rev. 2-17-53 S.W. Z.
Rev. 5-20-53 S.W. Z.

[illegible]

NE. 1/4, SEC. 3, T.1S., R.68W

RIGHT OF WAY

Rev 4-22-53 S.W.Z. 4 Rev.
Rev.5-4-53 S.W.Z. 1 Rev.
Rev.5-20-53 S.W.Z.

Arthur J. Dunphy
Edith L. Dunphy J.T.
Broomfield, Colorado

Frank E. Wilcox
Barbara A. Wilcox
Erie, Colorado

John W. Pruessner
Dorothy M. Pruessner
Route 1, Box 27
Erie, Colorado

Henry Webber
Rachel Webber
Route 1
Erie, Colorado

Weld County

A.E. BOWERSOX &
U.S.G. BOWERSOX

1-A) Weld County


1. B

(1-C) A.E. BOWERSOX 8
(E-C) U.S.G. BOWERSOX

STA. 0+00 BEGIN F1002-1(9)=
STA. 778+07.8 WPSS 352 D
(2,803.3' FROM BEGINNING OF WPSS 352 D)

S.E.1/4, SEC.34, T.1N., R.68W.

NE. 1/4, SEC. 3, T. 1 S., R. 68 W.

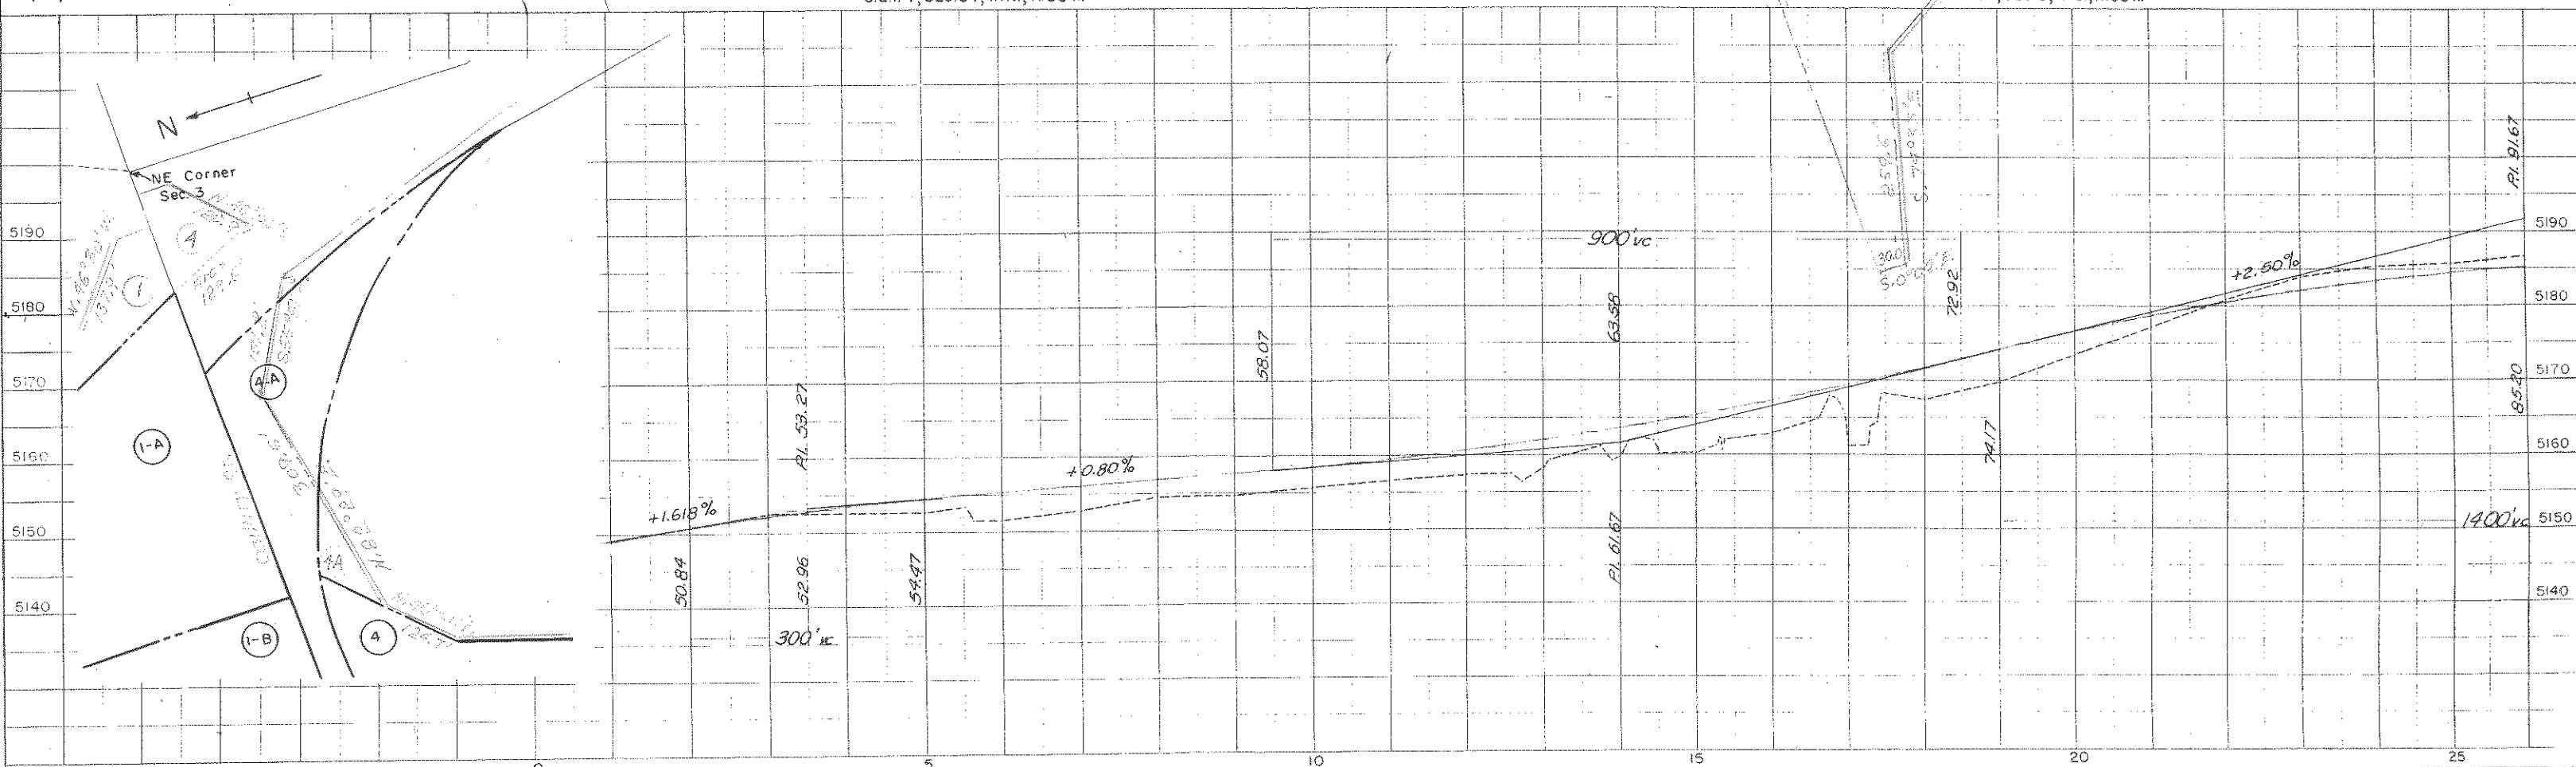

NE 1/4, SEC. 3, T. 1 S., R. 68 W.


SE 1/4, SEC. 3, T. 1 S., R. 68 W.

4 Rev
Arthur J. Dunphy
Edith L. Dunphy
Broomfield, Colorado

5 Rev
Jake C. Wagner
Mary Wagner
Broomfield, Colorado


FED. ROAD DIST. NO.	DIST.	PROJ. NO.	SHEET NO.	TOTAL SHEETS
9	COLO.	FI 002-119	4	

RIGHT OF WAY
Rev. 4-22-53 S.W.Z. 4 Rev. 5 Rev.
Rev. 5-20-53 S.W.Z. 4 Rev.

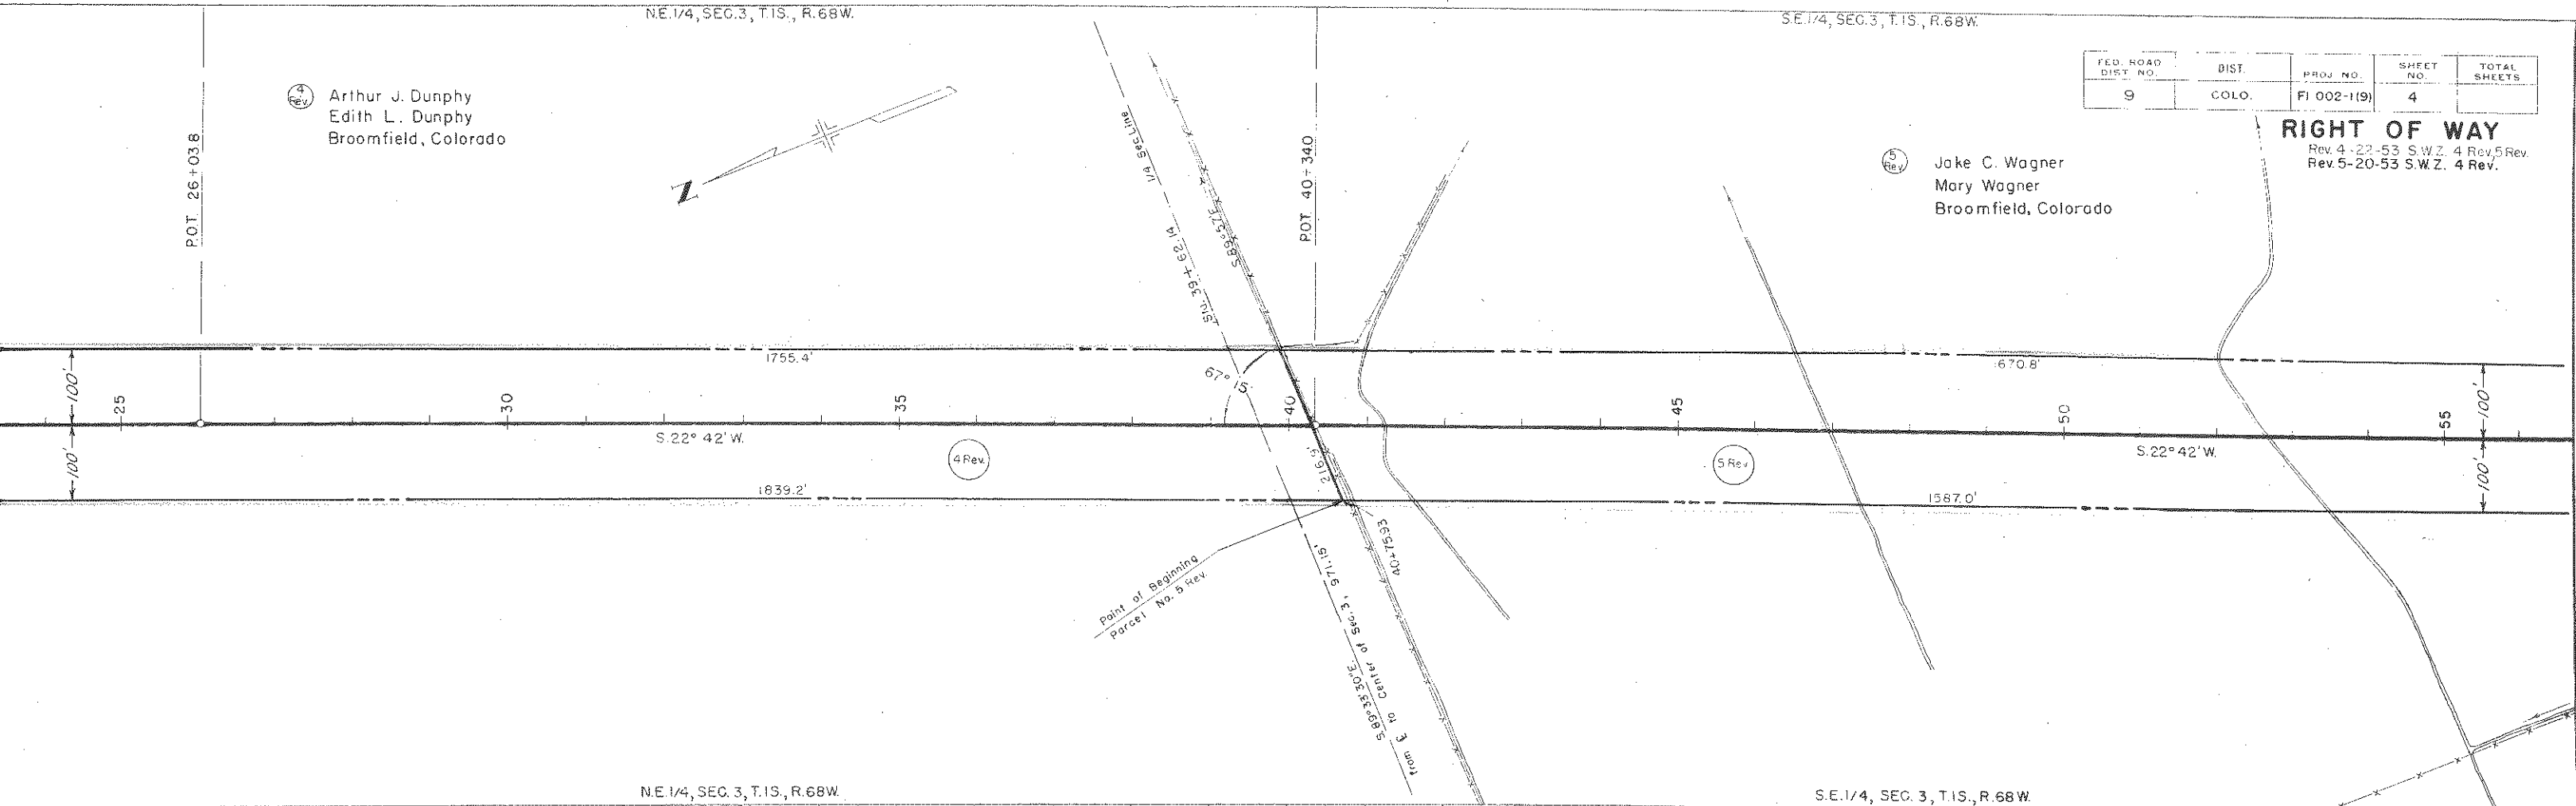

NE 1/4, SEC. 3, T. 1 S., R. 68 W.

SE 1/4, SEC. 3, T. 1 S., R. 68 W.

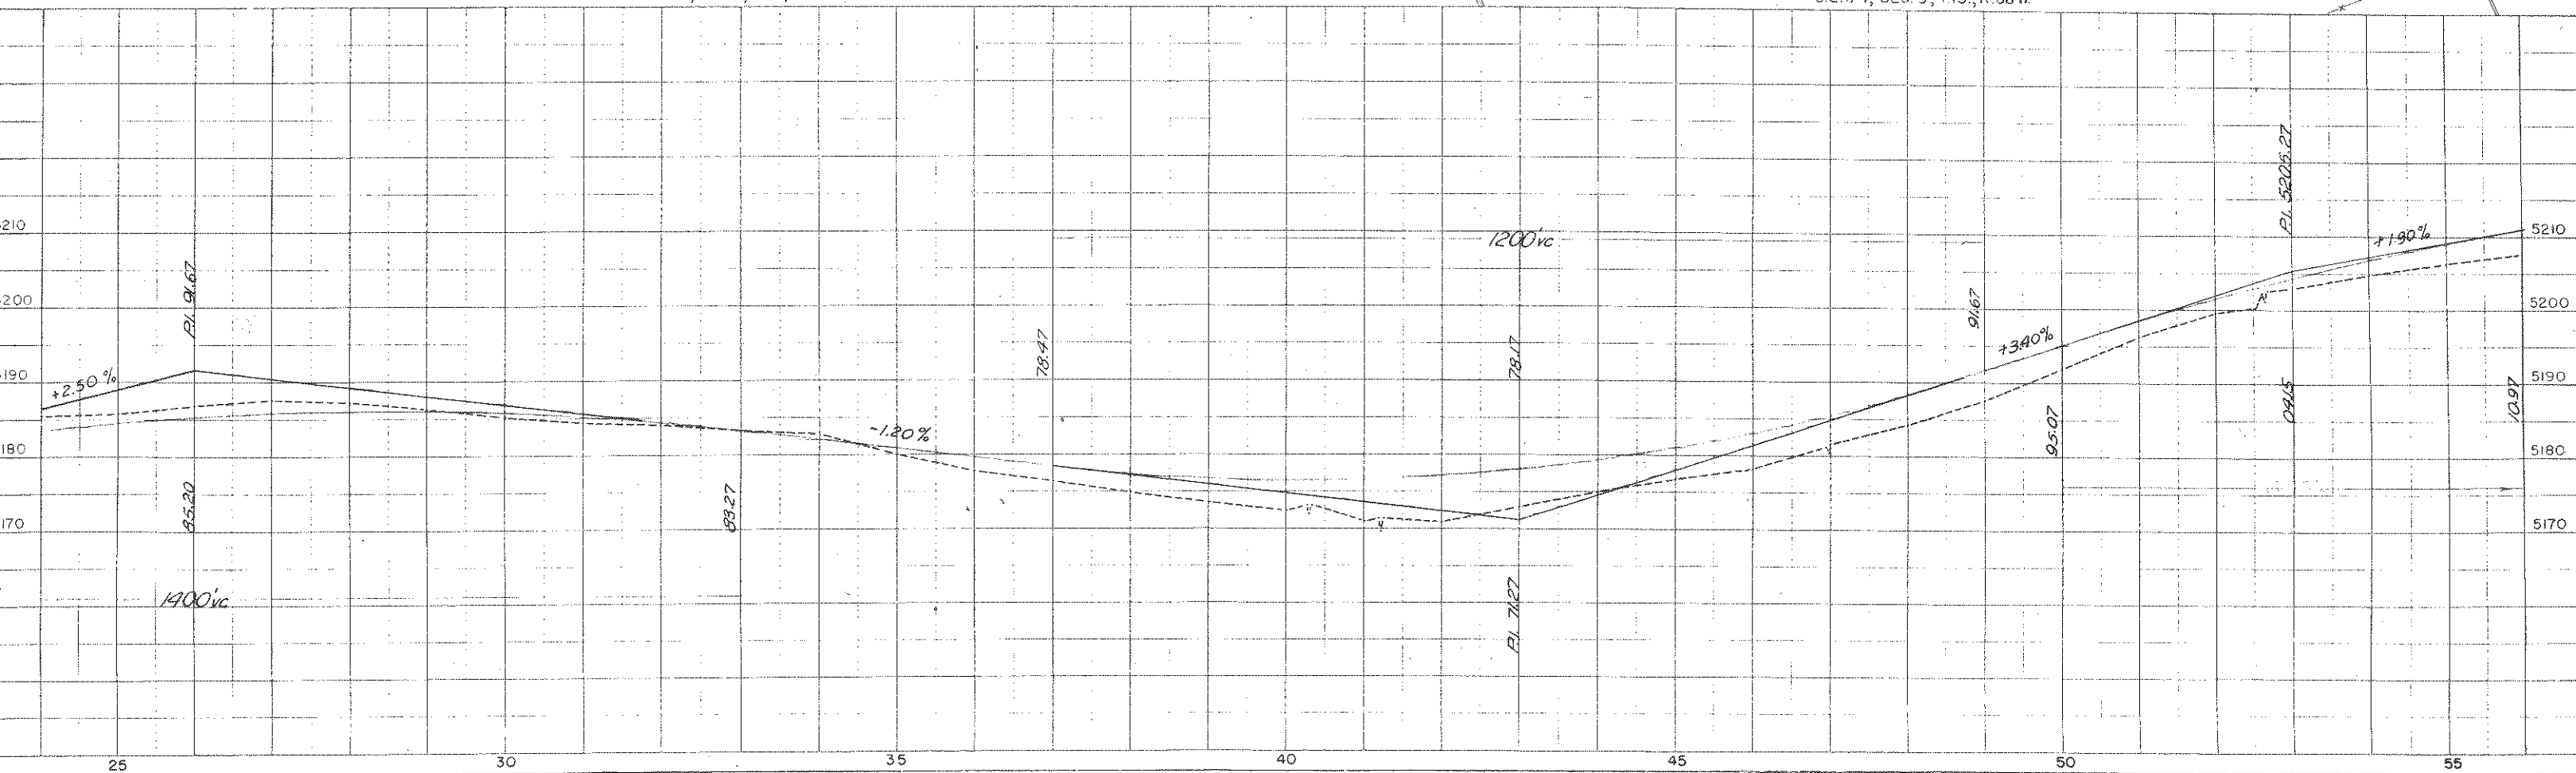


N.E. 1/4, SEC. 10, T. 1 S., R. 68 W.

(8-A) William Tymkovich
(8-B) Rose Tymkovich, J.T.
Route No. 1
Broomfield, Colorado

FED. ROAD DIST. NO.	DIST.	PROJ. NO.	SHEET NO.	81 541135
9	COLO.	F1002-119	5	

RIGHT OF WAY



Rev. 4-22-53 S.W.Z. S Rev.
Rev. 5-20-53 S.W.Z.

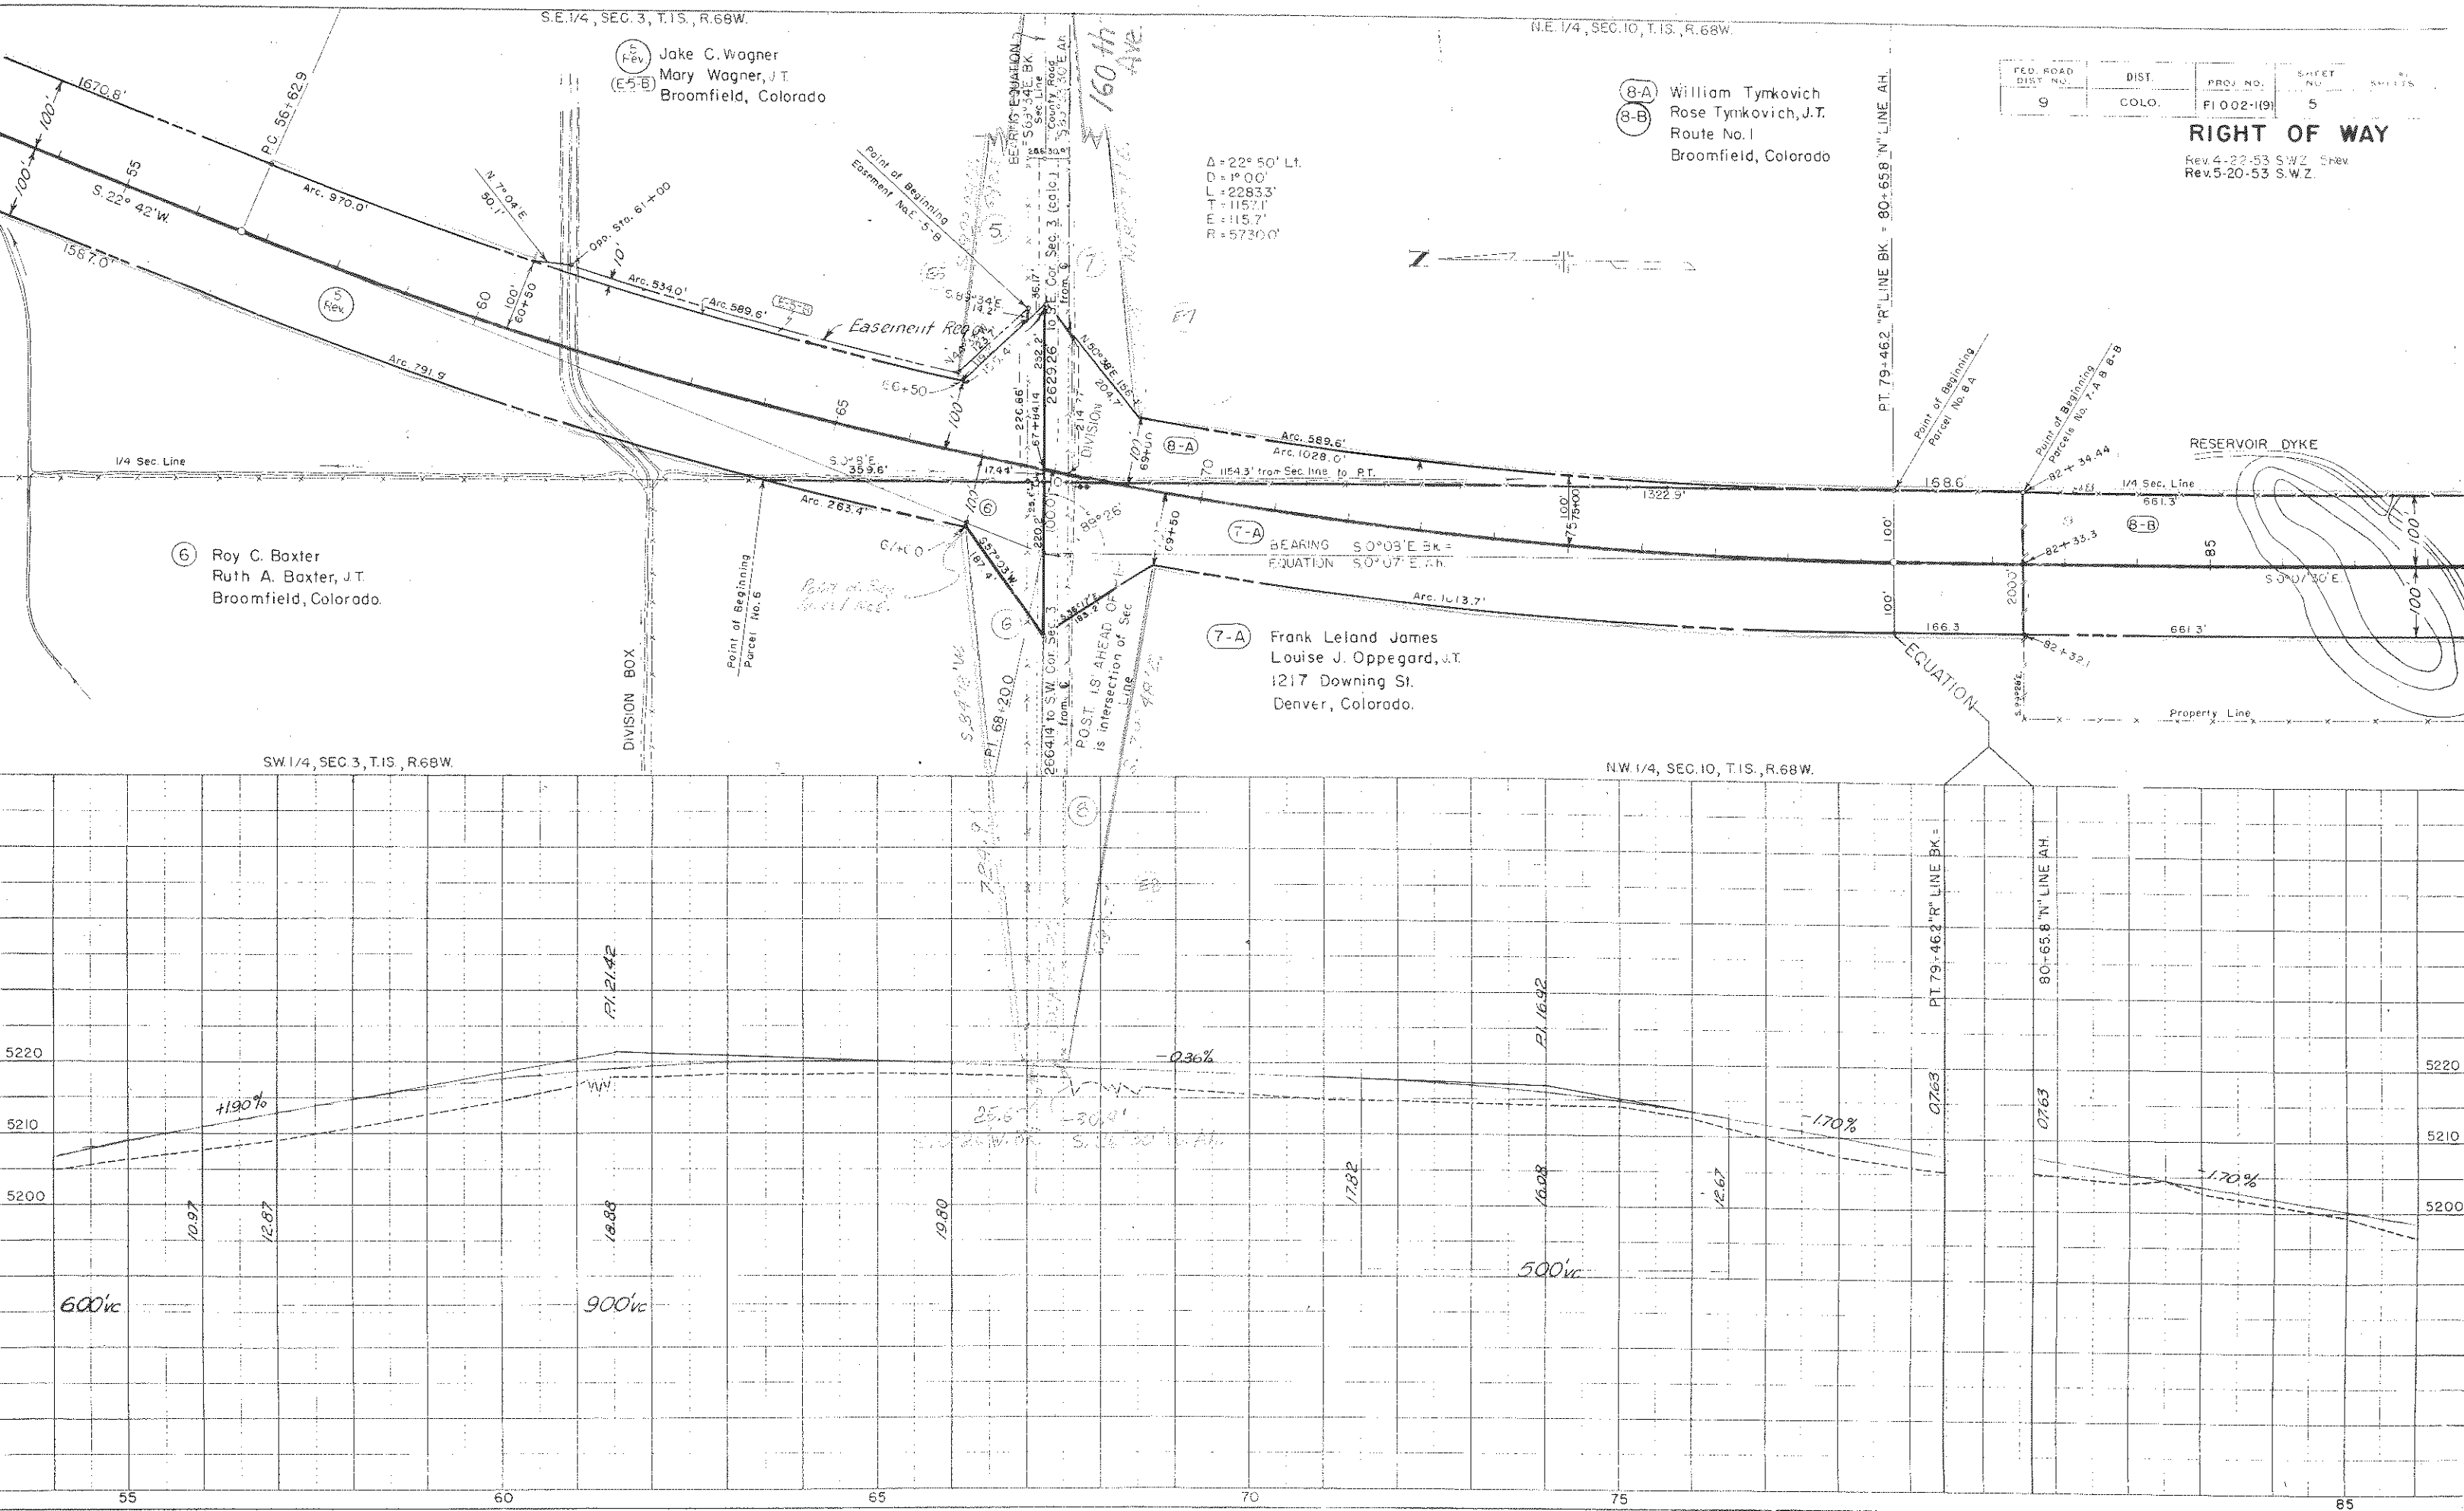

FED. ROAD DIV. NO.	DISTRICT	PROJ. NO.	SHEET NO.	TOTAL SHEETS
9	COLO.	FI 002-1(9)	6	

52 RIGHT OF WAY


Rev. 2-17-53 S.W.Z. 9Rev, 10Rev
Rev. 5-20-53 S.W.Z. E-9

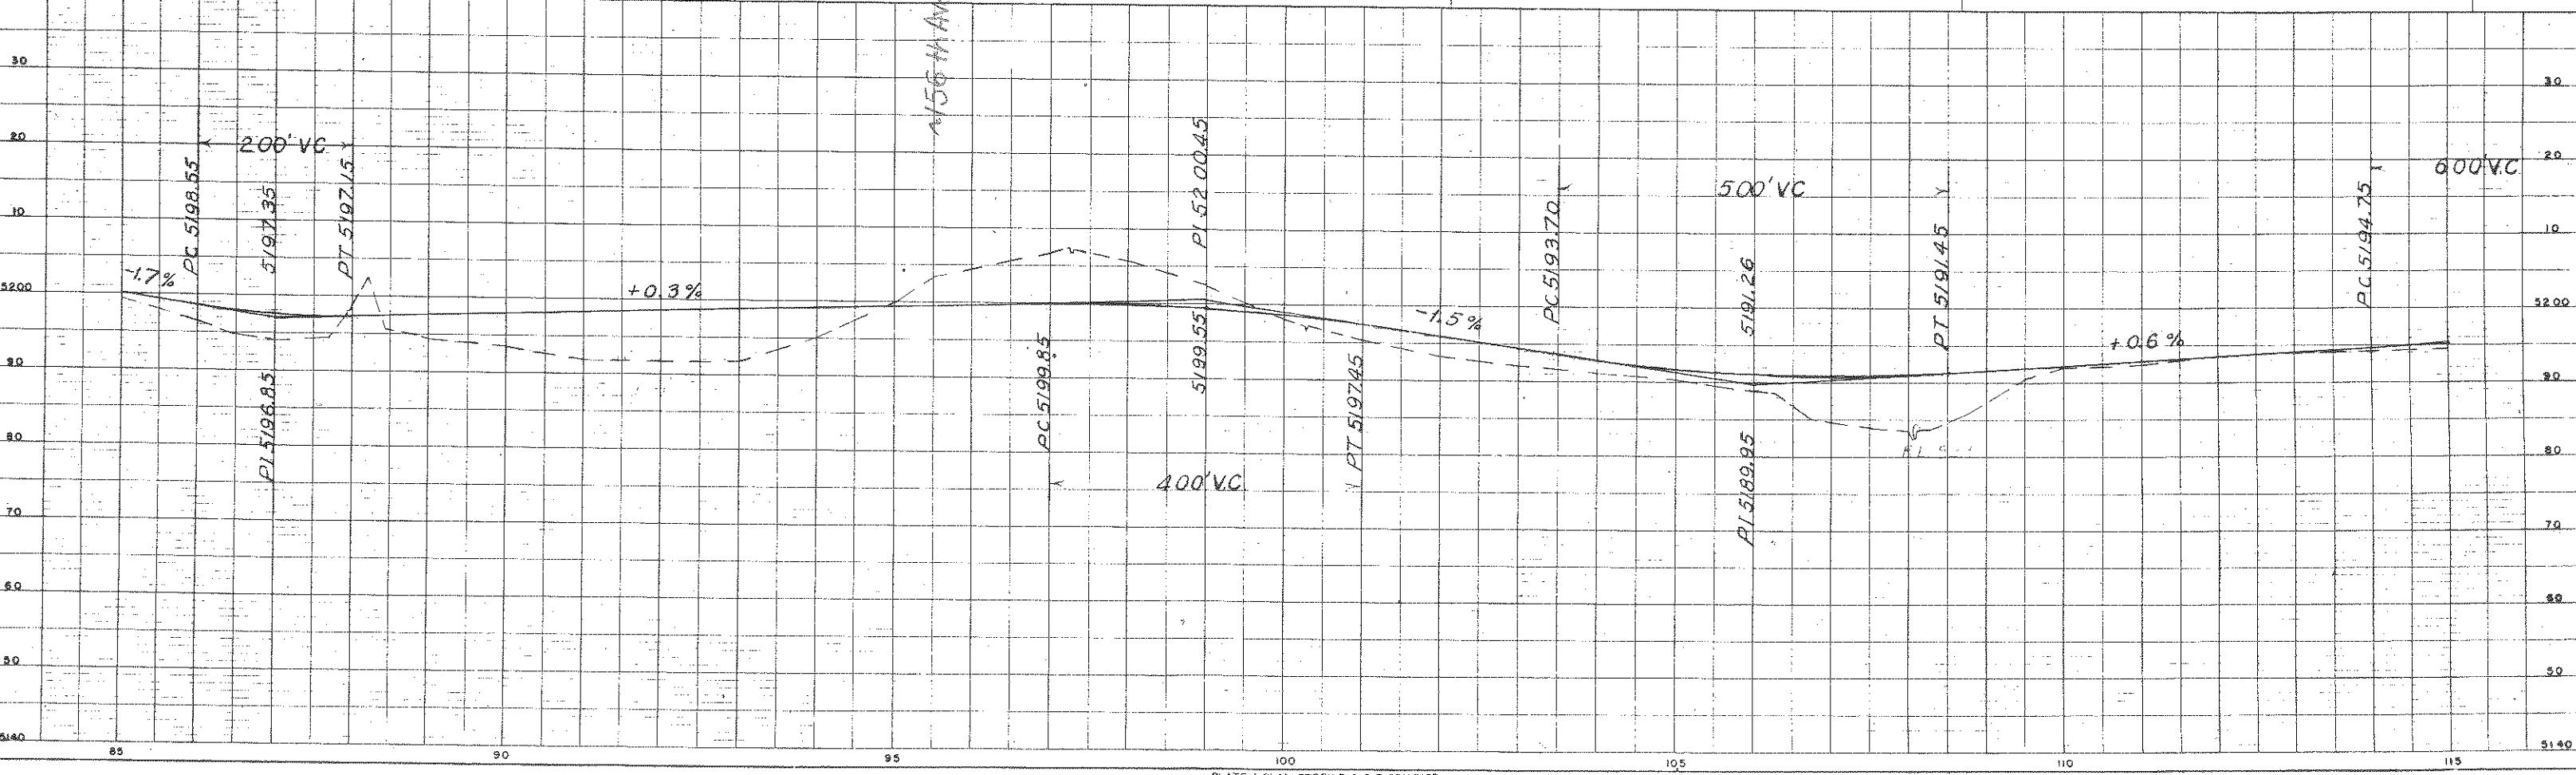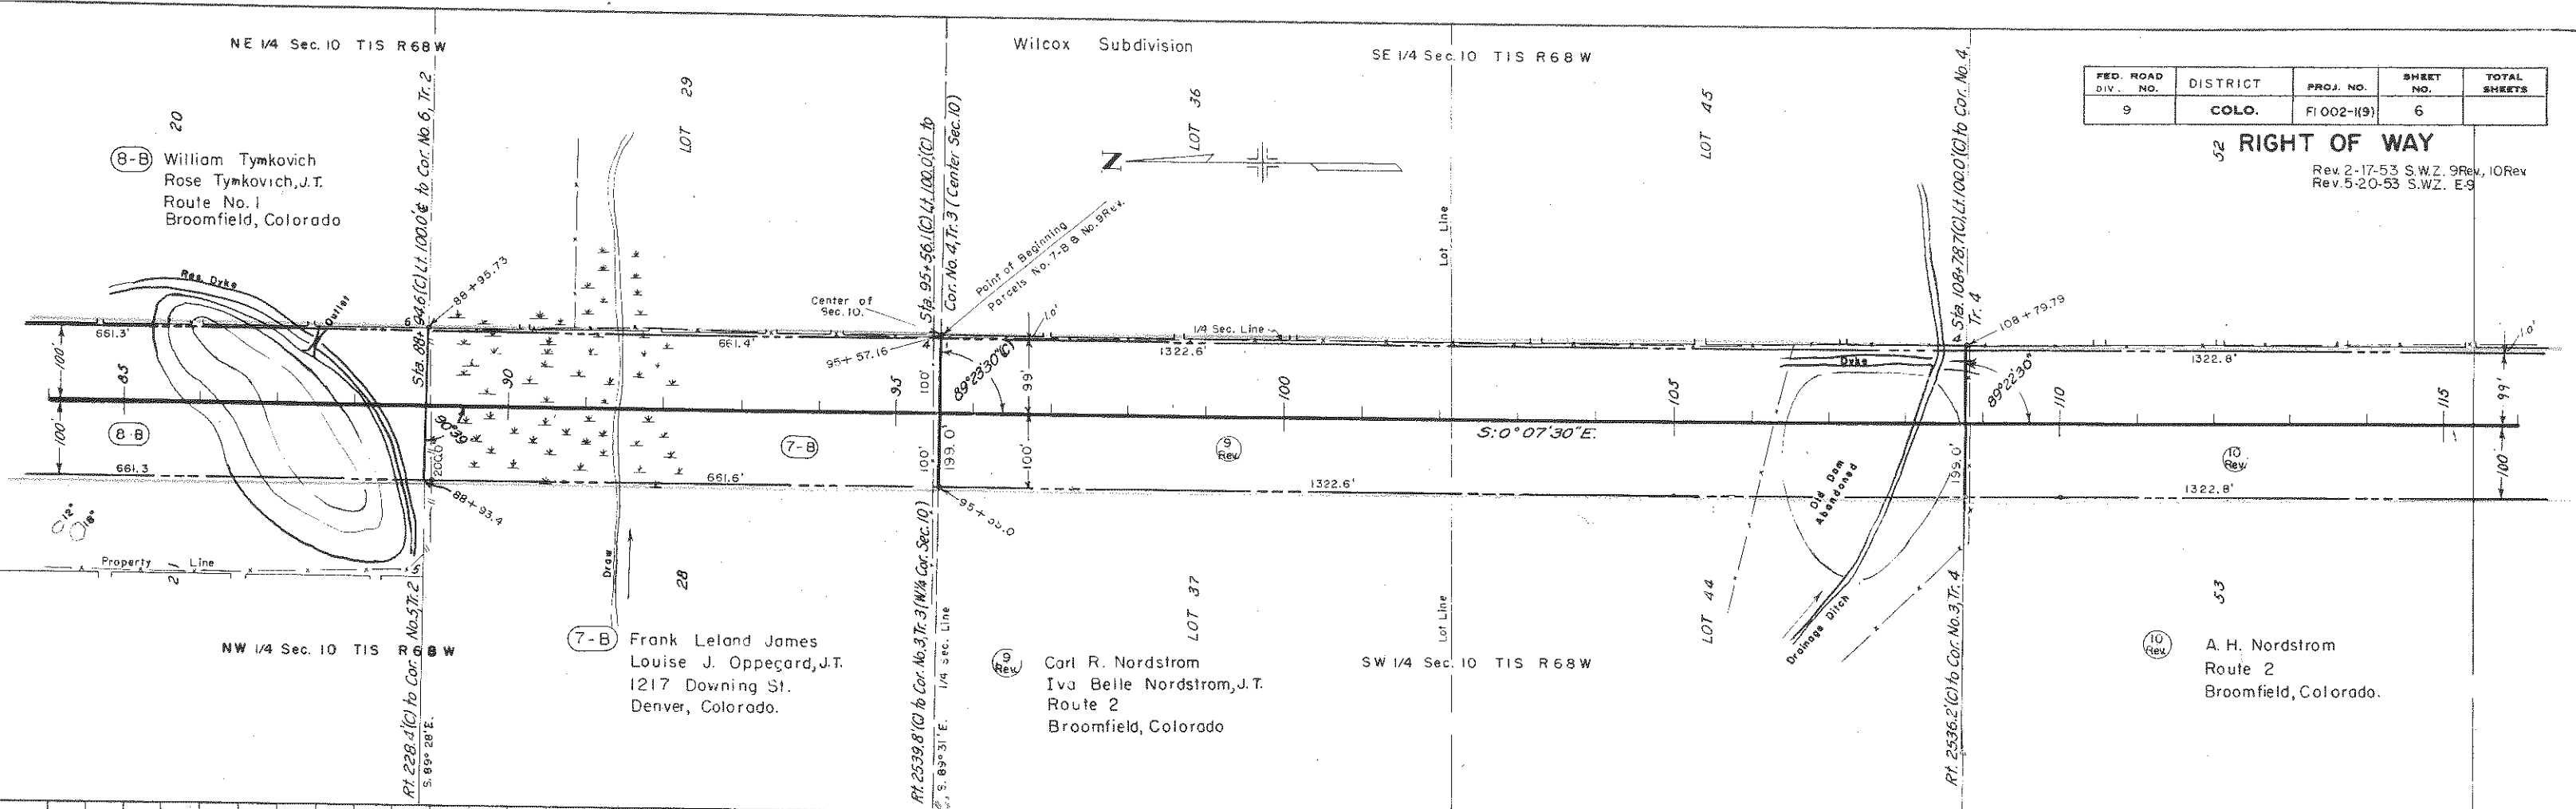



NE 1/4 Sec. 15 T1S R68W

RIGHT OF WAY

Rev. 2-17-53 S.W.Z. 10 Rev. 12 Rev.
Rev. 6-10-53 S.W.Z. 12 A
Rev. 6-23-53 S.W.Z. E12 B

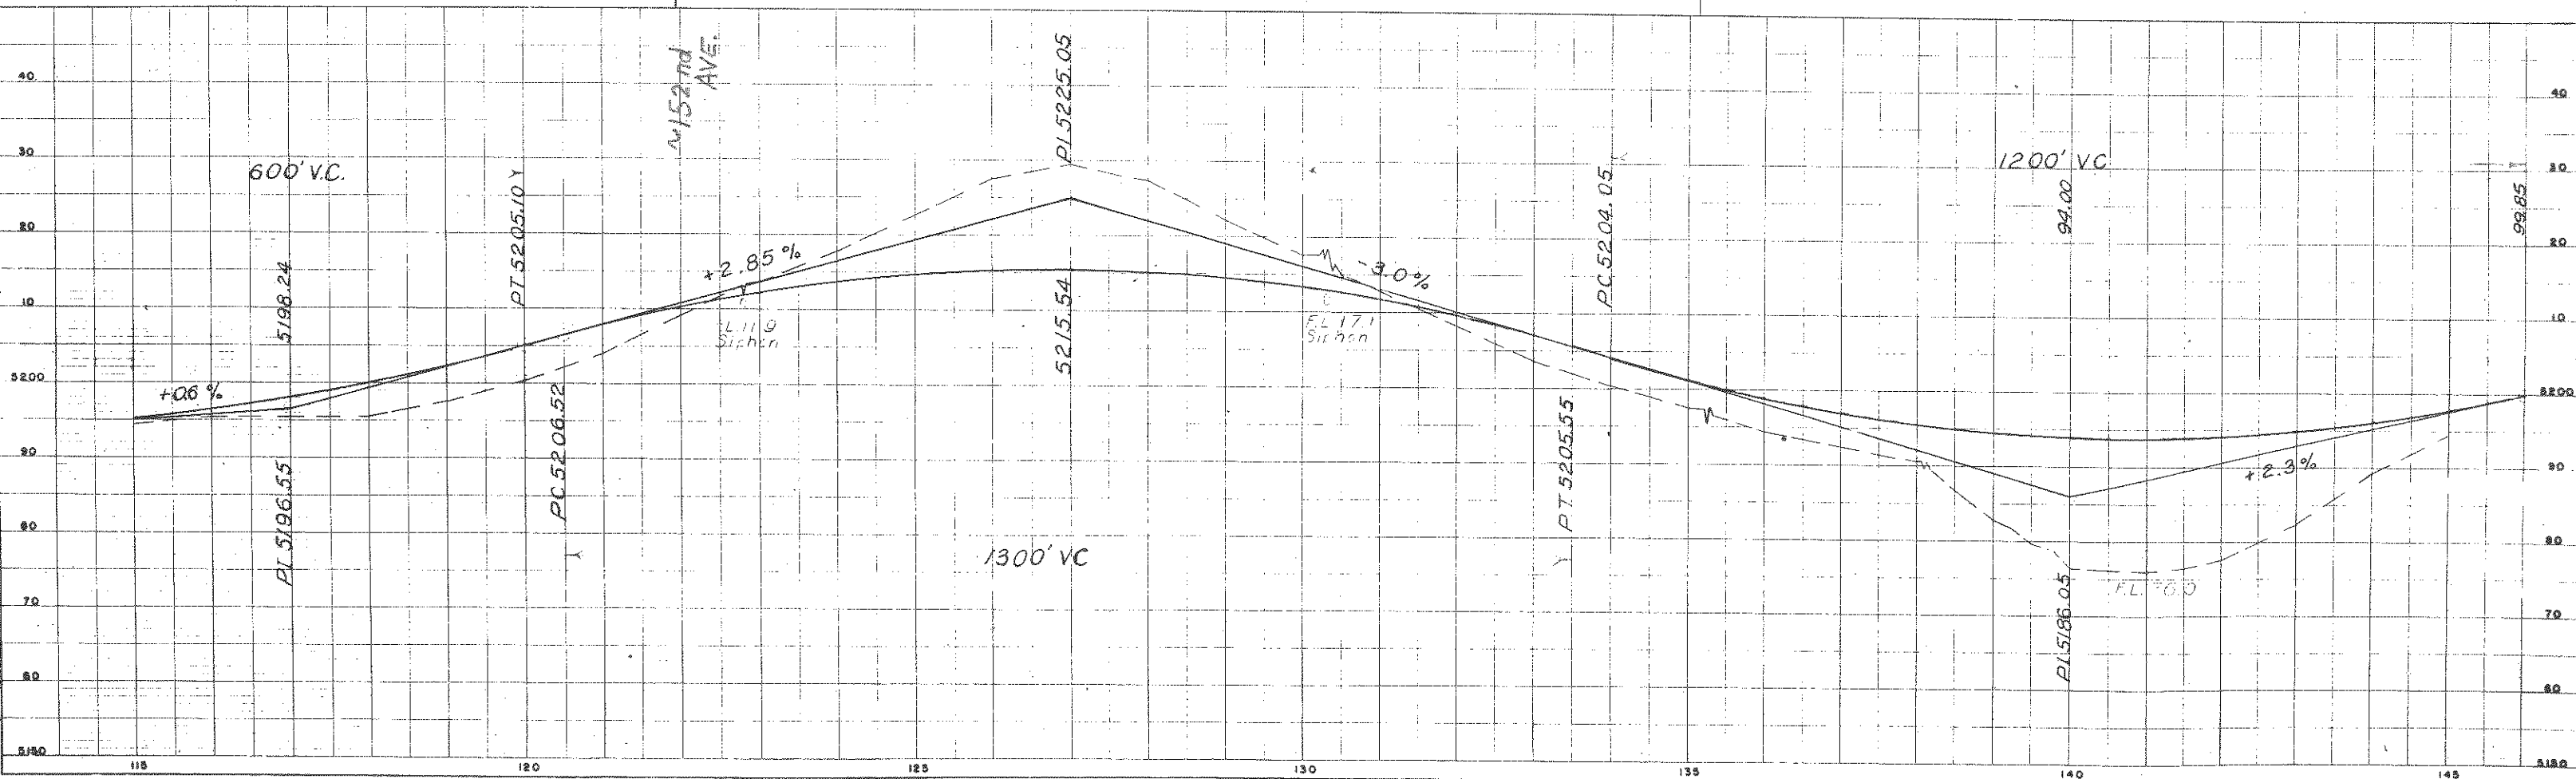

RIGHT OF WAY
Rev. 2-17-53 S.W.Z. 14 Rev., 15 Rev.
SE 1/4 Sec. 22 T1S R68W

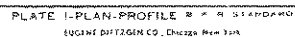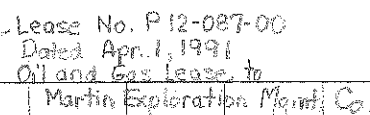



SE 1/4 Sec. 15 T1S R68W




FED. ROAD DIV. NO.	DISTRICT	PROJ. NO.	SHEET NO.	TOTAL SHEETS
9	COLO.	F1002-1(9)	8	

RIGHT OF WAY

Rev. 2-17-53 S.W.Z. 12 Rev. 13 Rev.
Rev. 6-10-53 S.W.Z. 13A, 13B
Rev. 6-23-53 S.W.Z. E13A, E13B

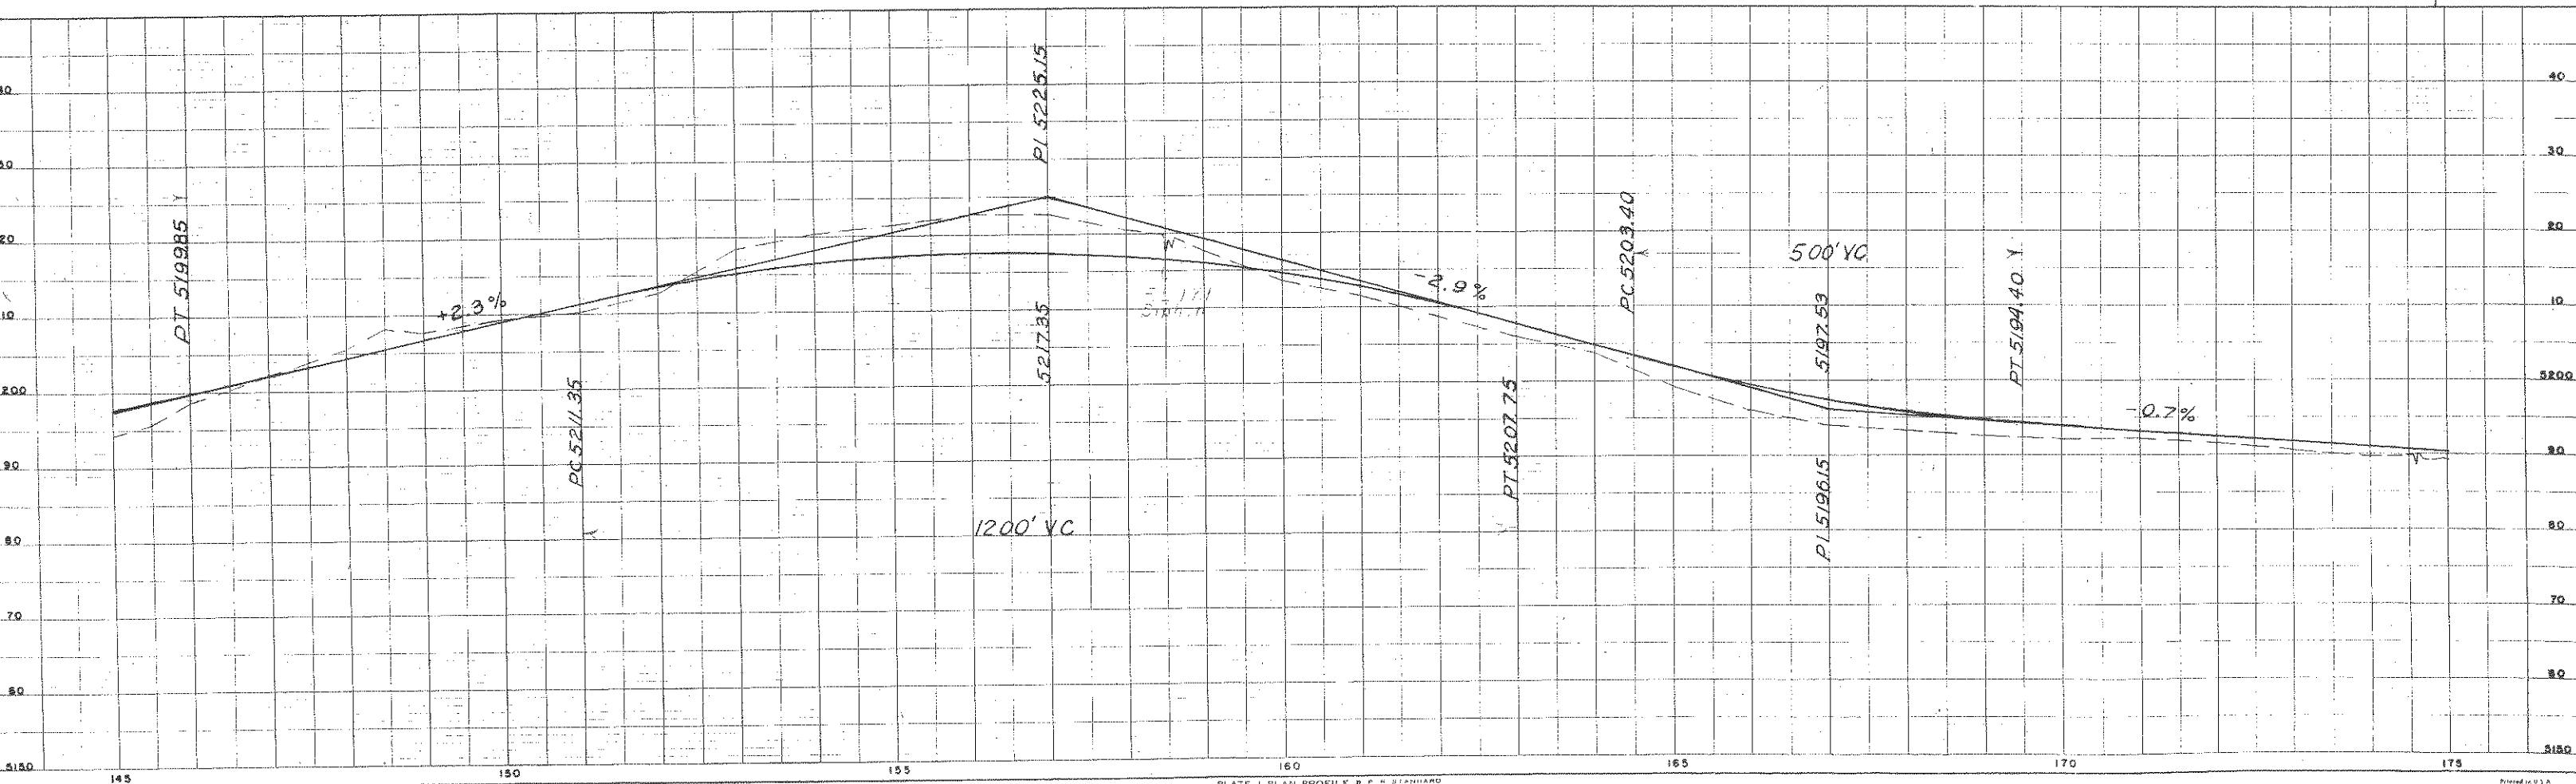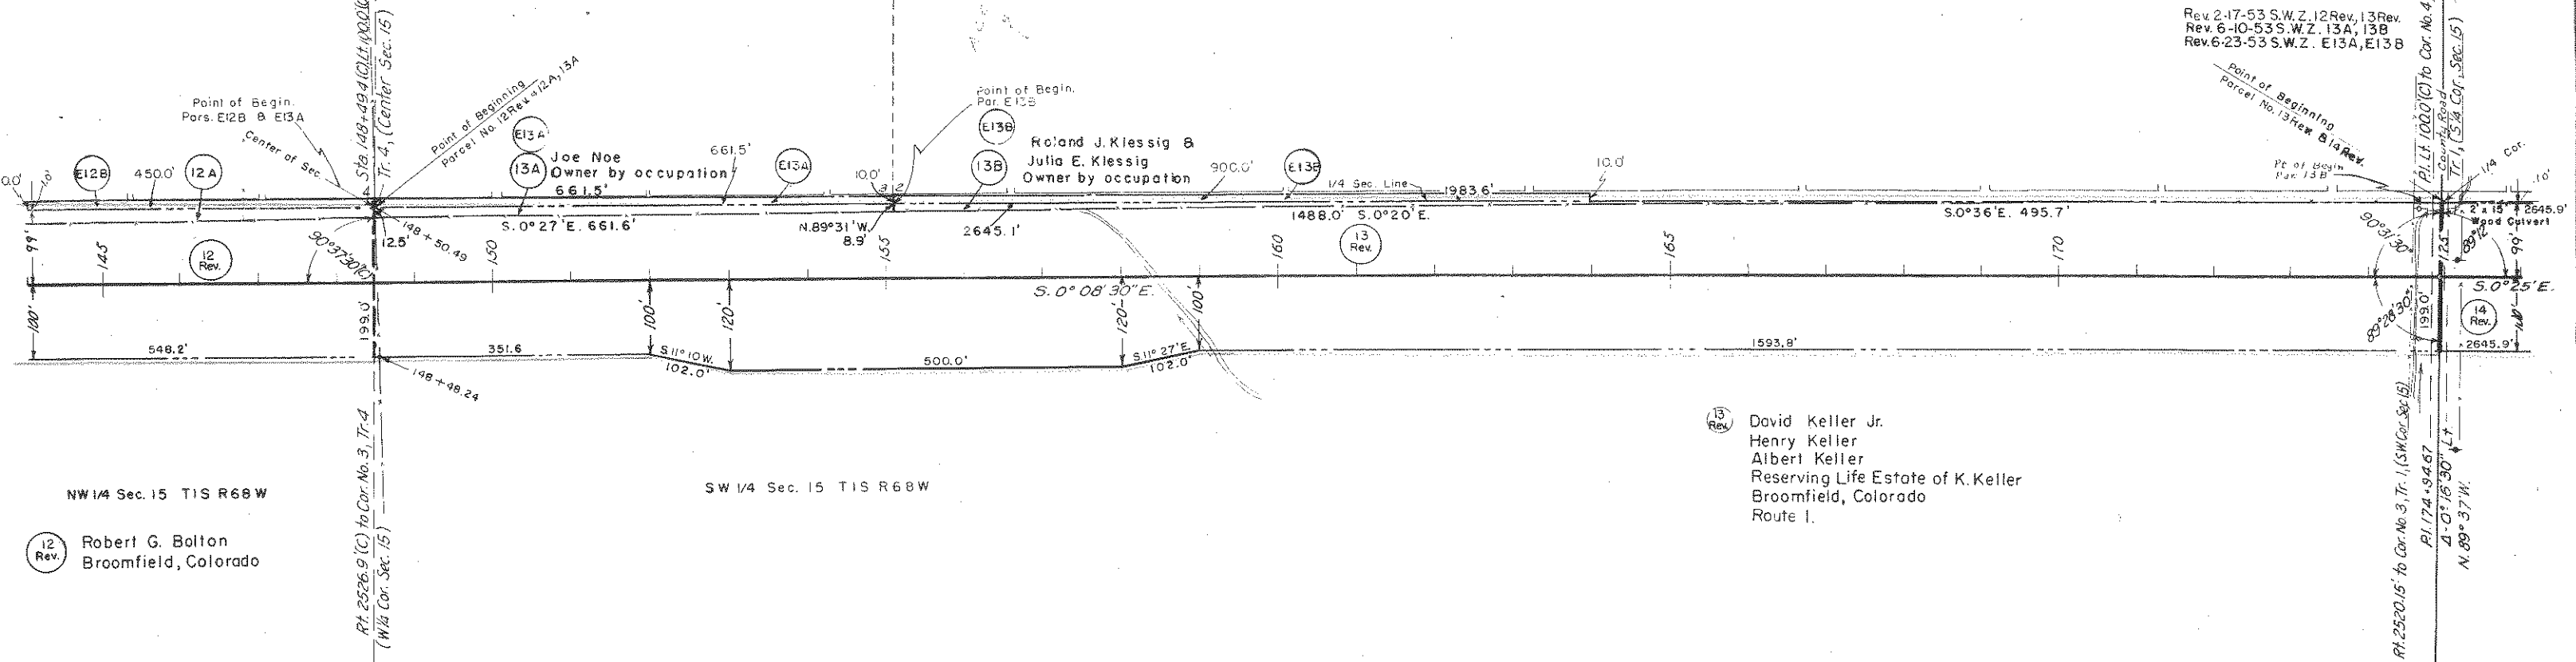

RIGHT OF WAY
N.E. 1/4 SEC. 27, T. 1 S., R. 68 W.
Rev. 2-17-53 S.W. Z. 15 Rev. 16 Rev.

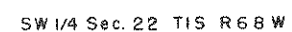


15
Rev.

Clarence Foster
Broomfield, Colorado

E-15

N.W. 1/4 SEC. 27, T. 1 S., R. 68 W.

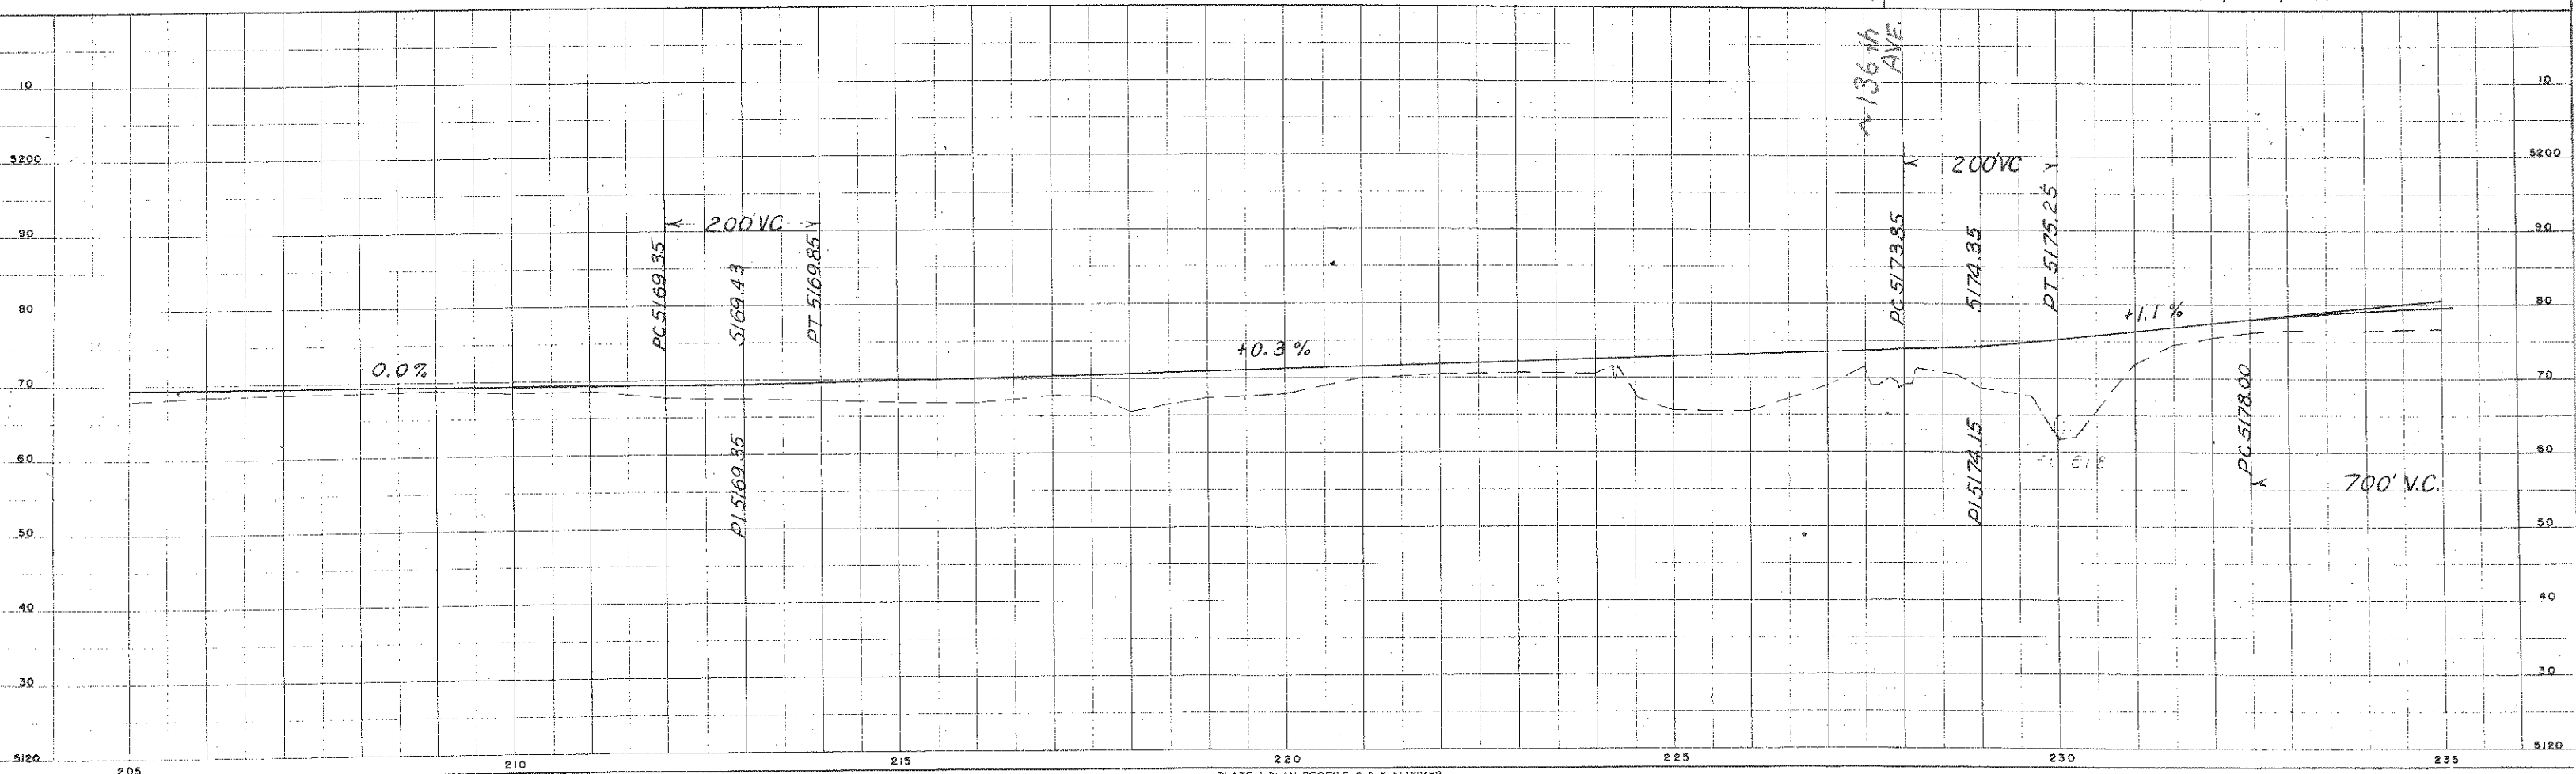


SE 1/4 Sec. 27 T1S R68W

NE 1/4 Sec. 34 T1S R68W


FED. ROAD DIV. NO.	DISTRICT	PROJ. NO.	SHEET NO.	TOTAL SHEETS
9	COLO.	F1002-1(9)	12	

RIGHT OF WAY
Rev. 2-17-53 S.W.Z. 18 Rev.
Rev. 5-15-53 S.W.Z. 19 Rev.

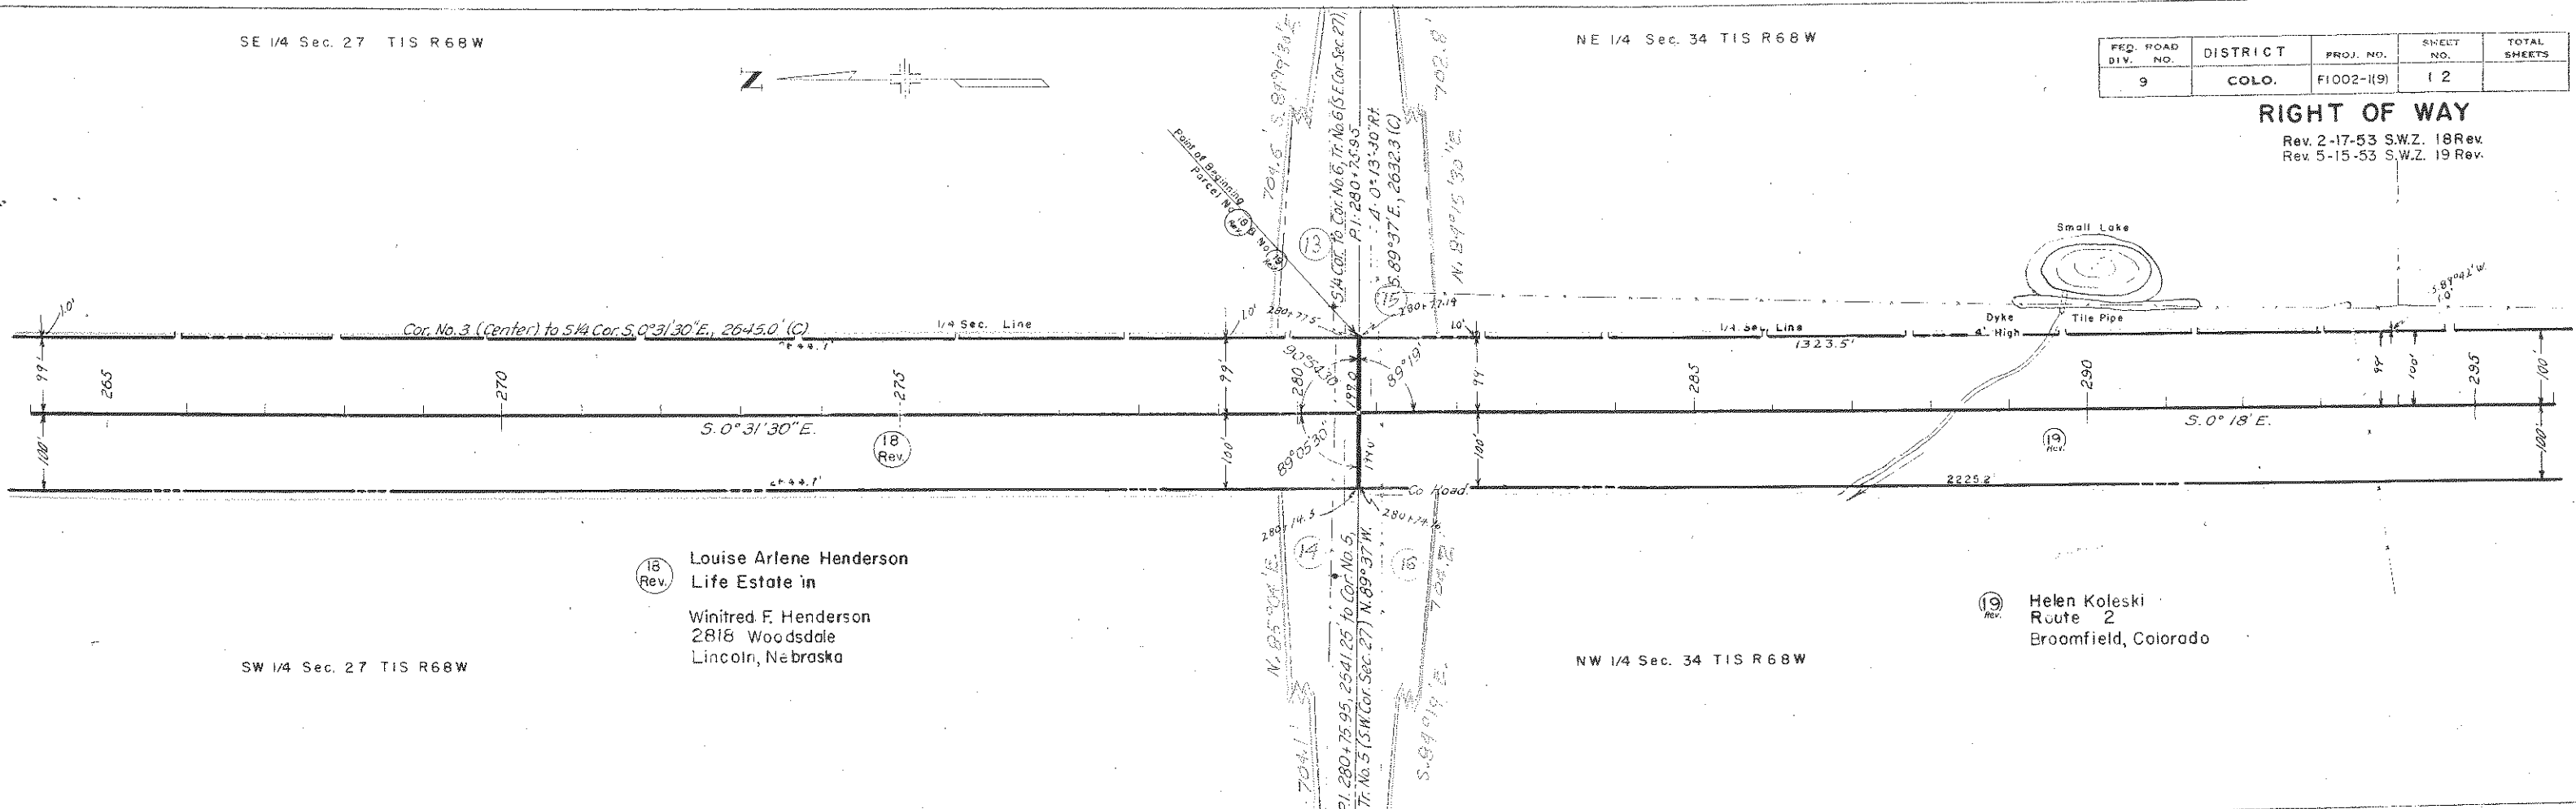

18 Rev. Louise Arlene Henderson
Life Estate in
Winitred F. Henderson
2818 Woodsdale
Lincoln, Nebraska

19 Rev. Helen Koleski
Route 2
Broomfield, Colorado

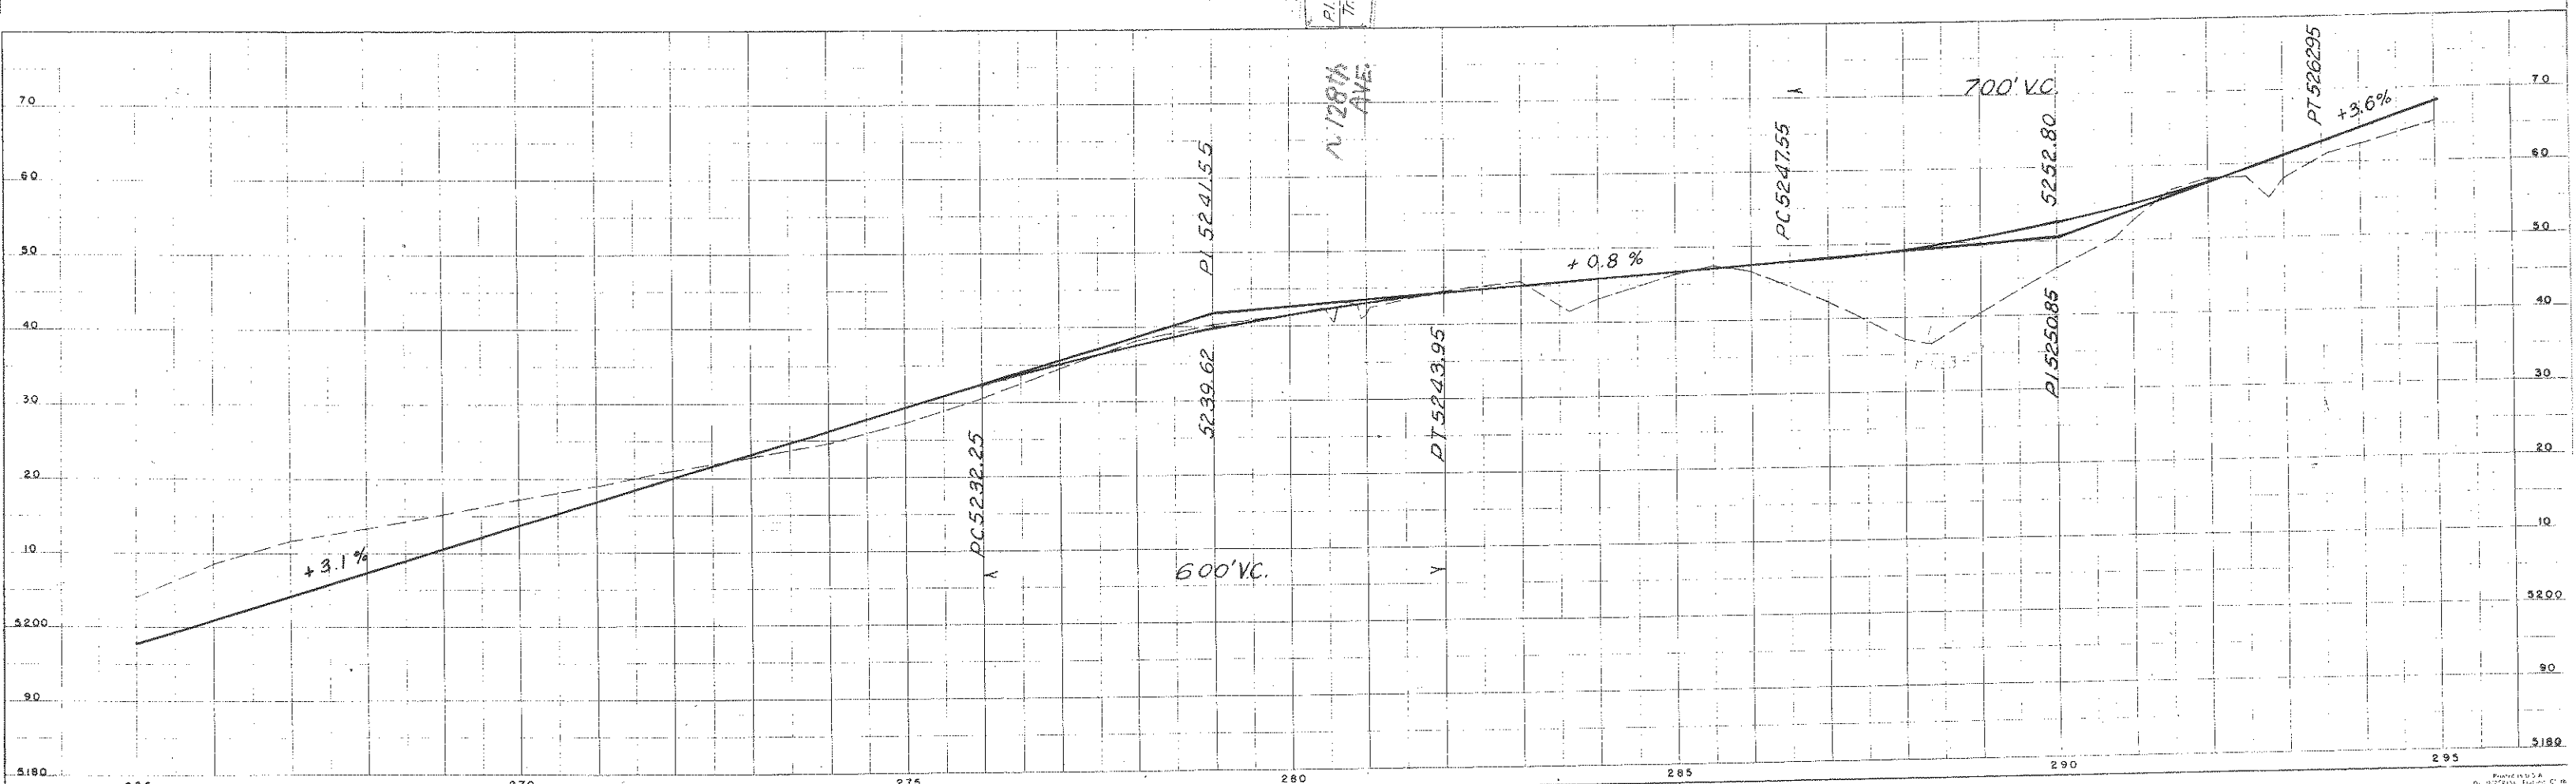

NE 1/4 Sec. 34 T1S R68W

SE 1/4 Sec. 34 T1S R68W

FED. ROAD DIV. NO.	DISTRICT	PROJ. NO.	SHEET NO.	TOTAL SHEETS
9	COLO.	F1002-1(9)	13	

RIGHT OF WAY

Rev. 4-30-53 S.W.Z. 22Rev.
Rev. 5-15-53 S.W.Z. 19Rev.
Rev. 5-25-53 S.W.Z. 22Rev.2
Rev. 6-22-53 S.W.Z. 22Rev.3

(20) Muriel A. Koch
Walter A. Koch J.T.
Route 1, Stkyds Sta.
Denver, Colorado

(21-A) May L. Robinson
% Robinson & Robinson
1st. National Bank Bldg.
Denver, Colorado


(19) Helen Koleski
Route 2
Broomfield, Colorado

(22) Leo J. Koleski
Stkyds Sta.
Denver, Colorado



NW 1/4 Sec. 34 T1S R68W

SW 1/4 Sec. 34 T1S R68W

$\Delta 19030' Rt.$
 $D - 1^{\circ} 00'$
 $T - 984.6'$
 $L - 1950.0'$
 $R - 5730$

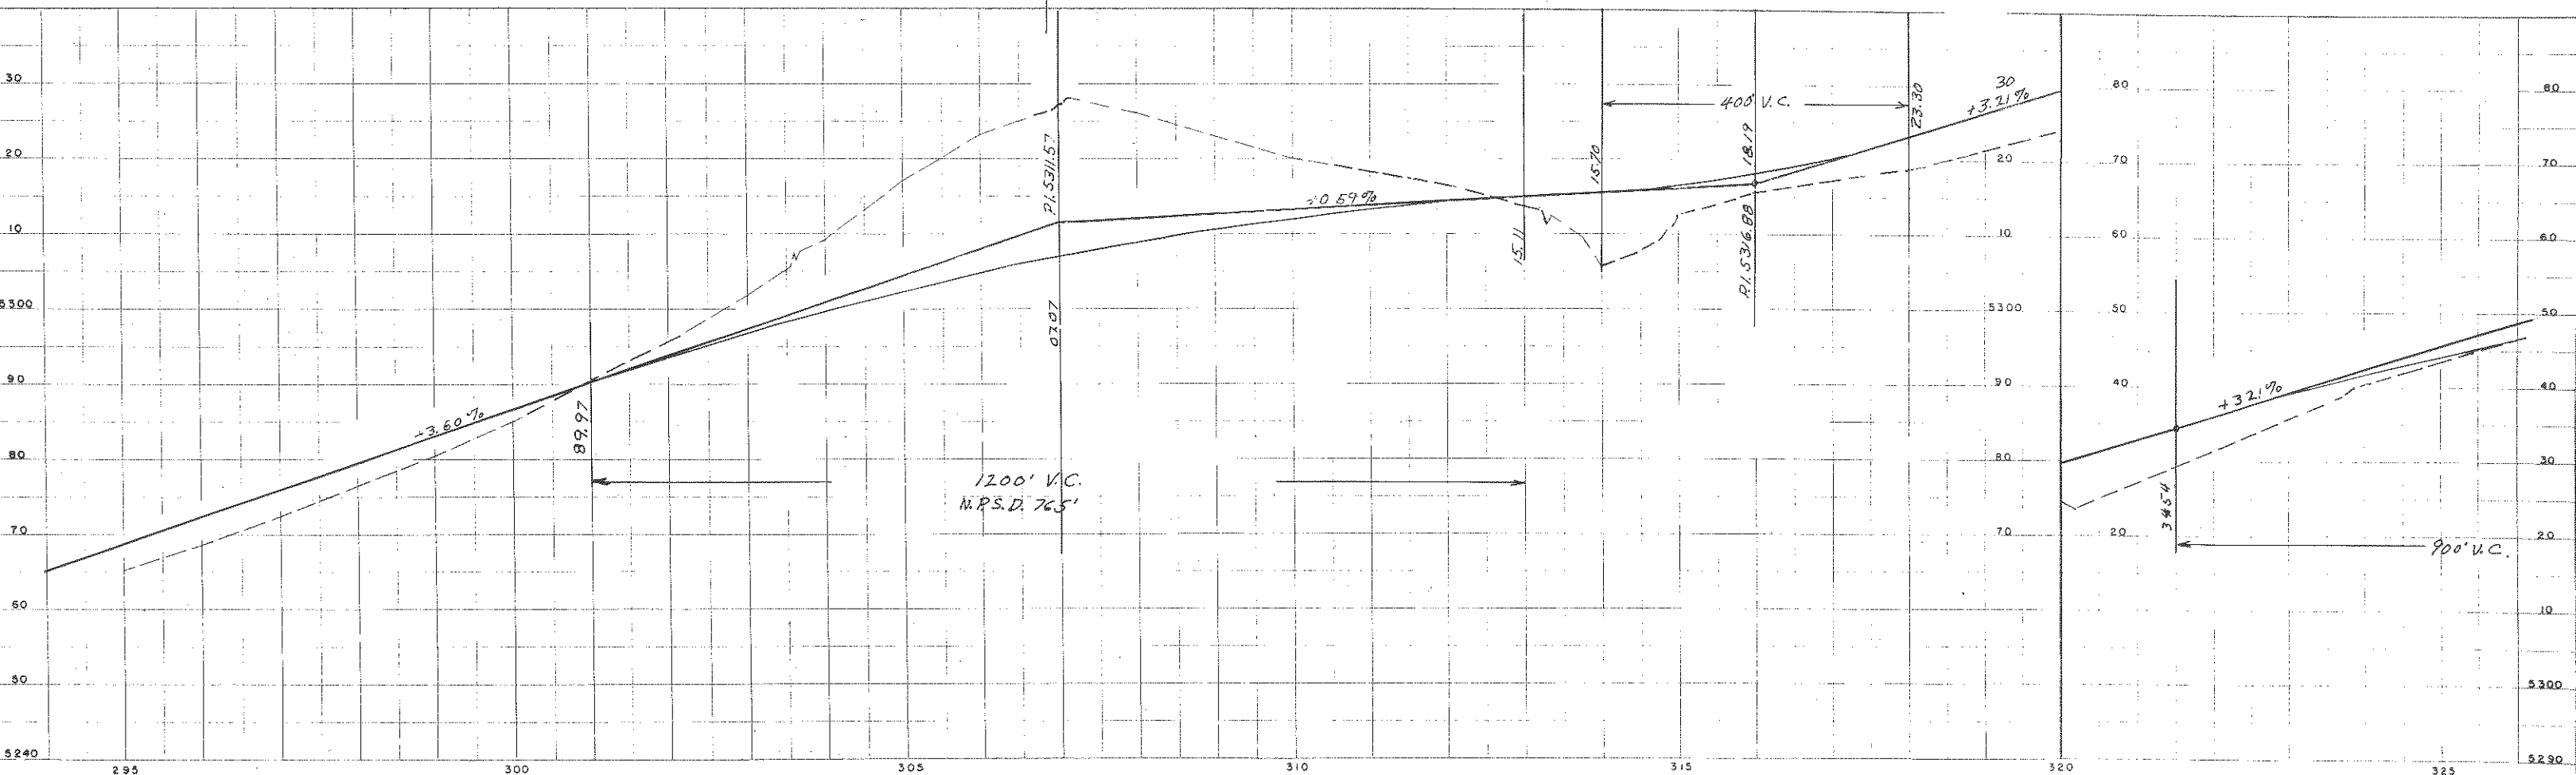

RIGHT OF WAY Rev. 4-30-53 S.W.Z. 23 Rev.2
Rev. 5-25-53 S.W.Z. 22 Rev.2
Rev. 6-22-53 S.W.Z. 22 Rev. 3

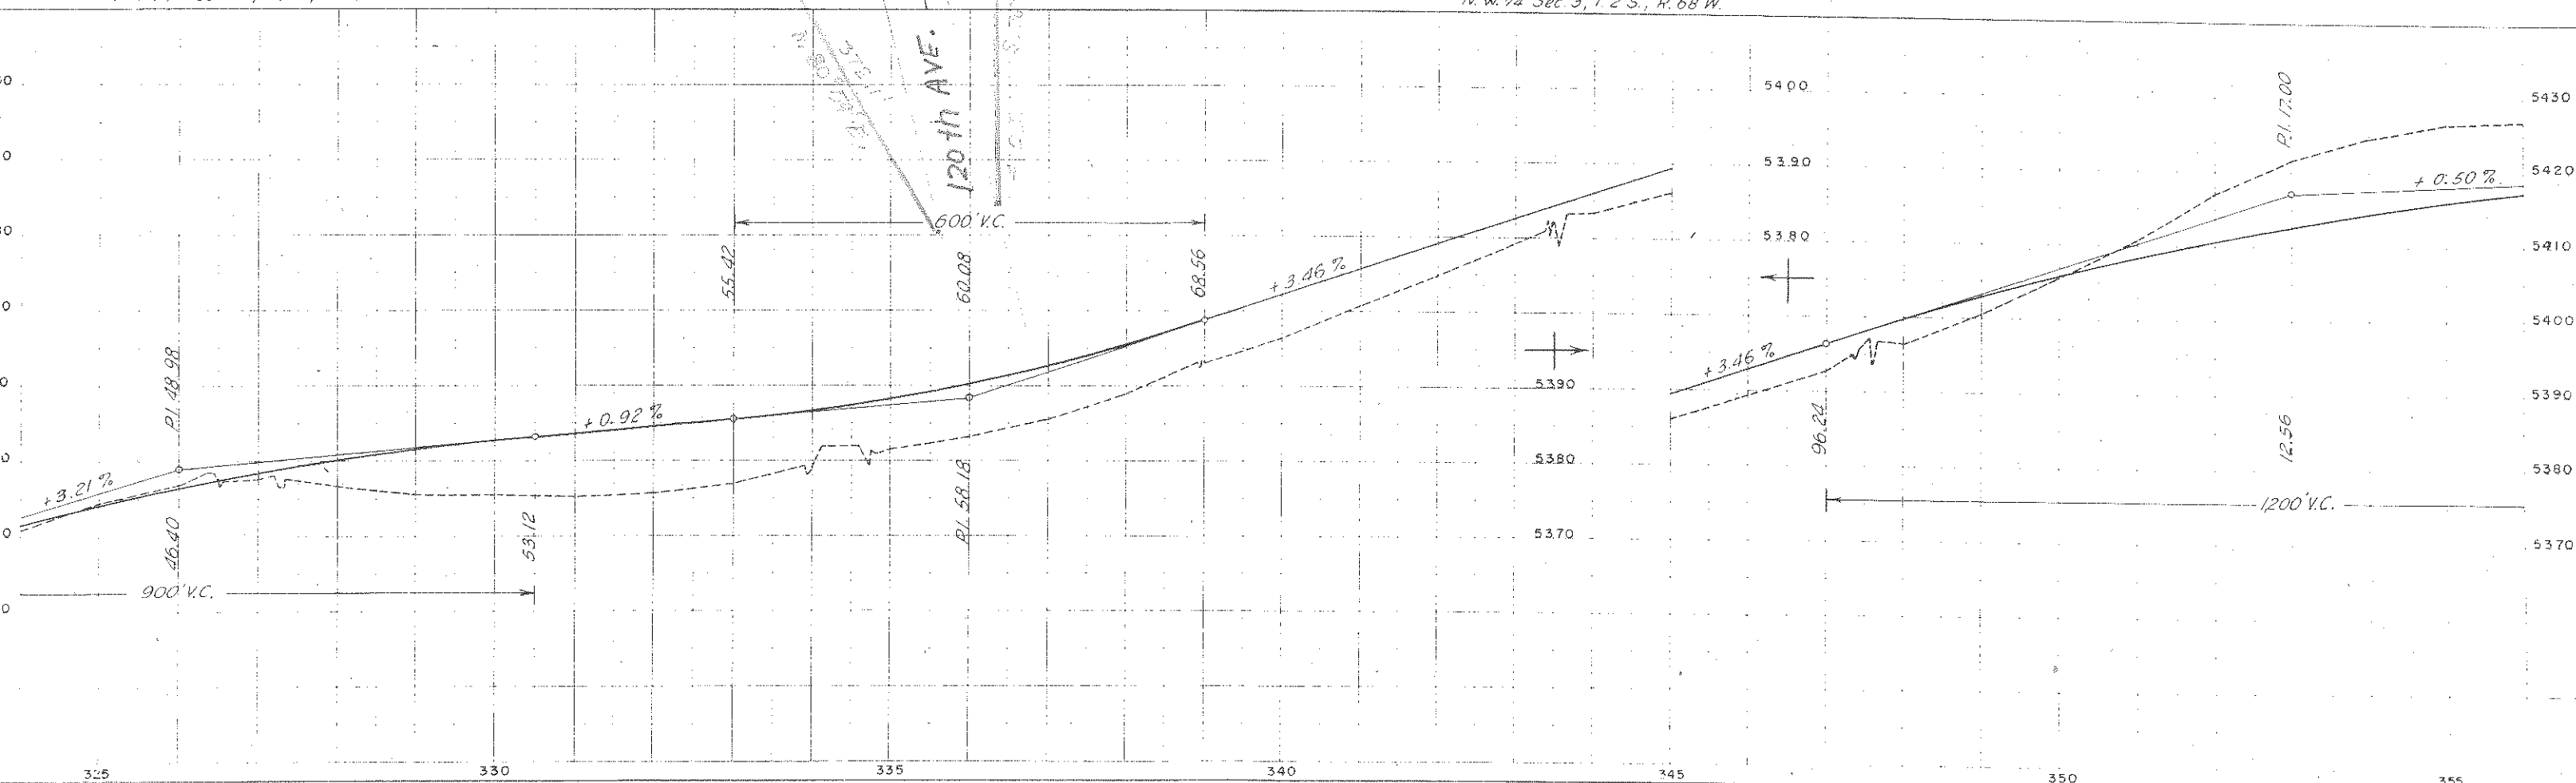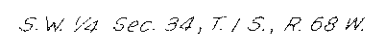


Δ $39^{\circ}35'$ LA
 D $1^{\circ}20'$
 T $20620'$
 L $3958.3'$
 R $5730.0'$


FED. ROAD Div. NO.	DISTRICT	PROJ. NO.	SHEET NO.	TOTAL SHEETS
9	COLO.	F 002-(9) UNIT 1	15	

RIGHT OF WAY

Rev. 4-30-53 S.W.Z. 23 Rev.
Rev. 5-11-53 S.W.Z.

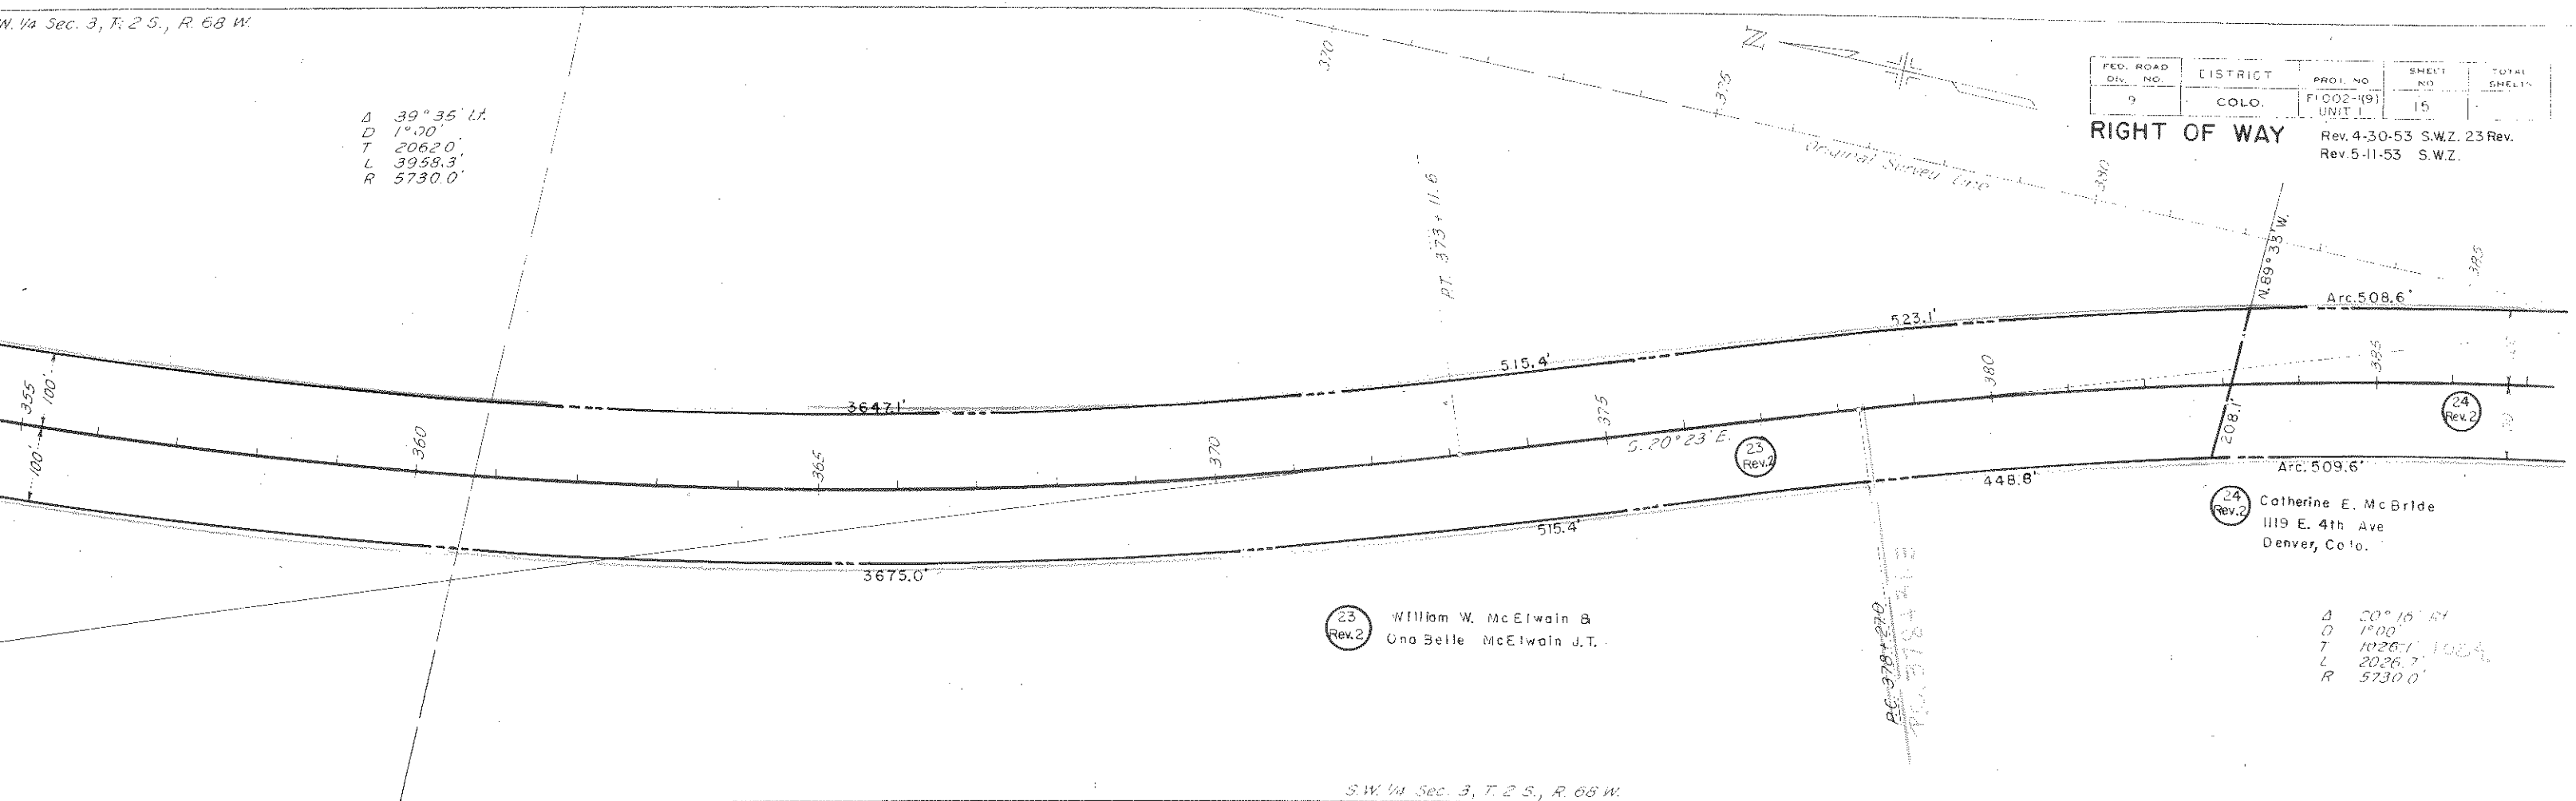

S.W. 1/4 Sec. 3, T. 2 S., R. 68 W.

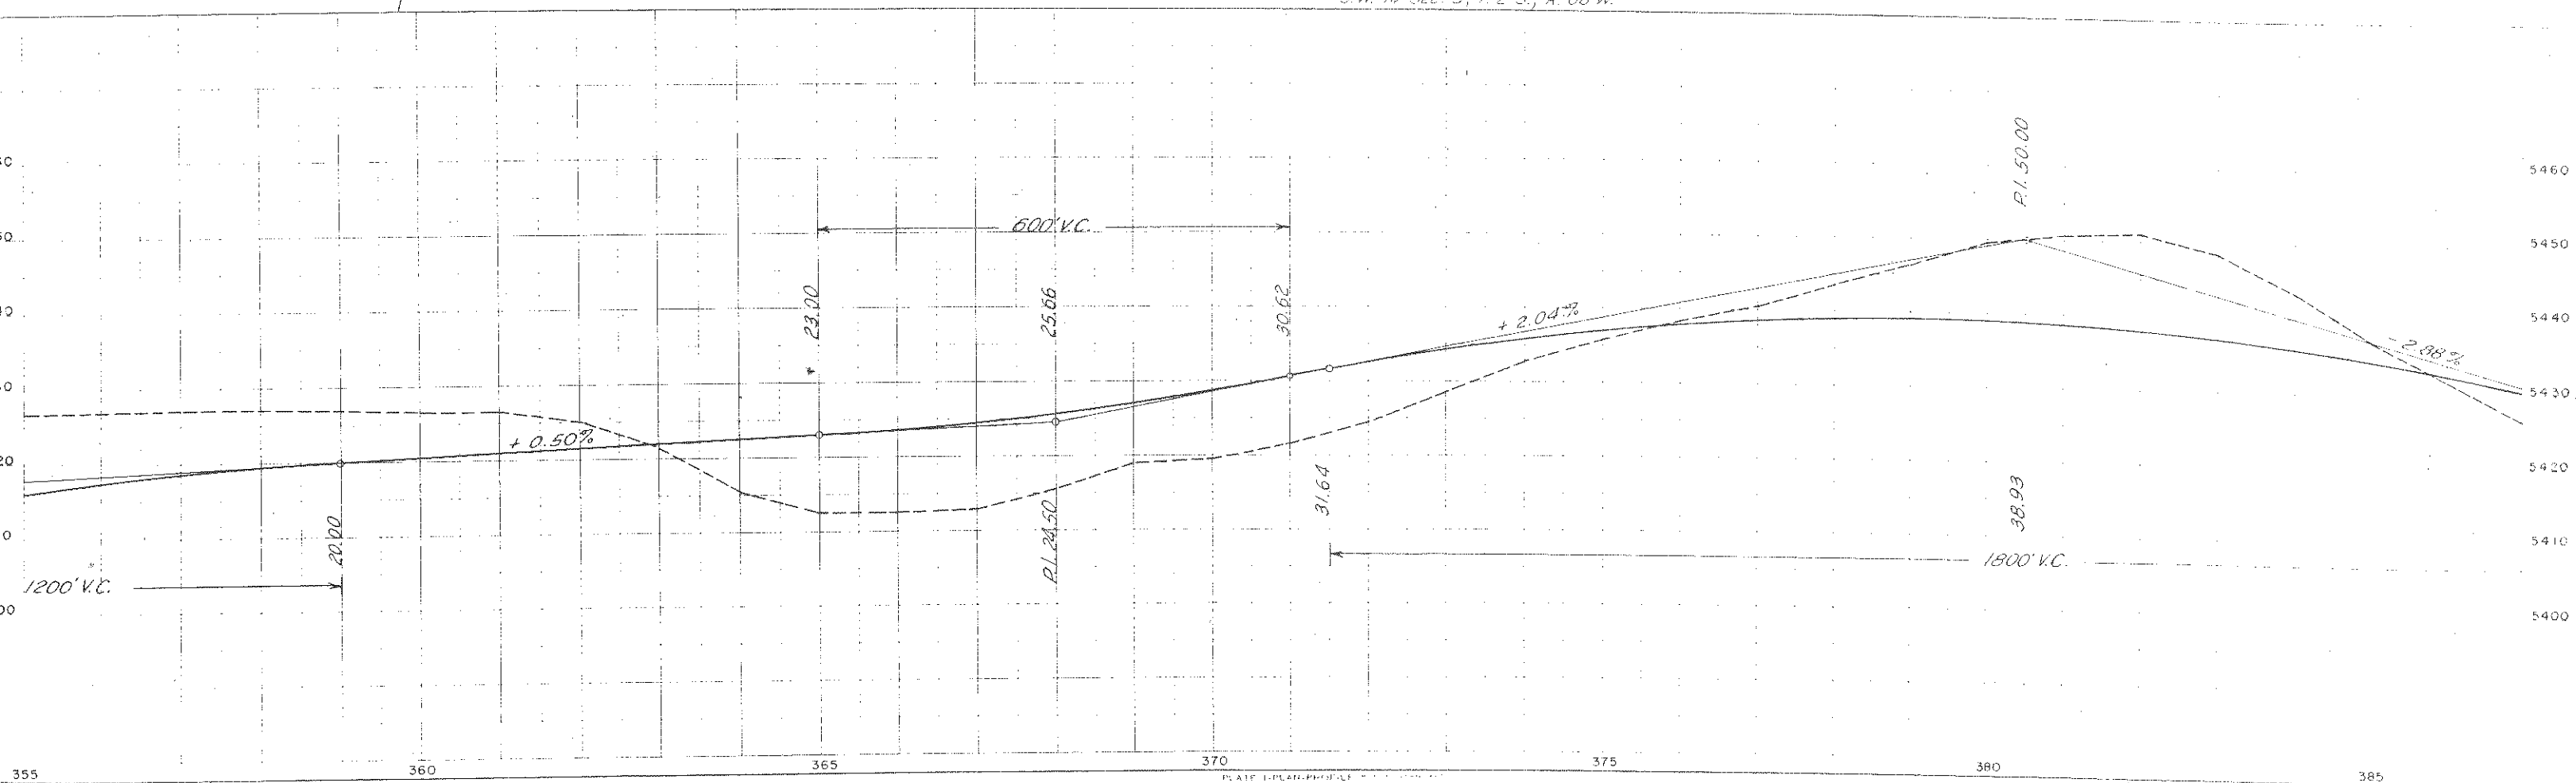



NE 1/4 Sec. 10 T2S R68W

Henry Malcevic (I)

DISTRICT	PROJECT NO.	SHEET NO.	TOTAL SHEETS
9	FI 002-1(9)	16	

RIGHT OF WAY

Rev. 2-17-53 S.W.Z. 25 Rev.
Rev. 4-30-53 S.W.Z. 25 Rev. 2

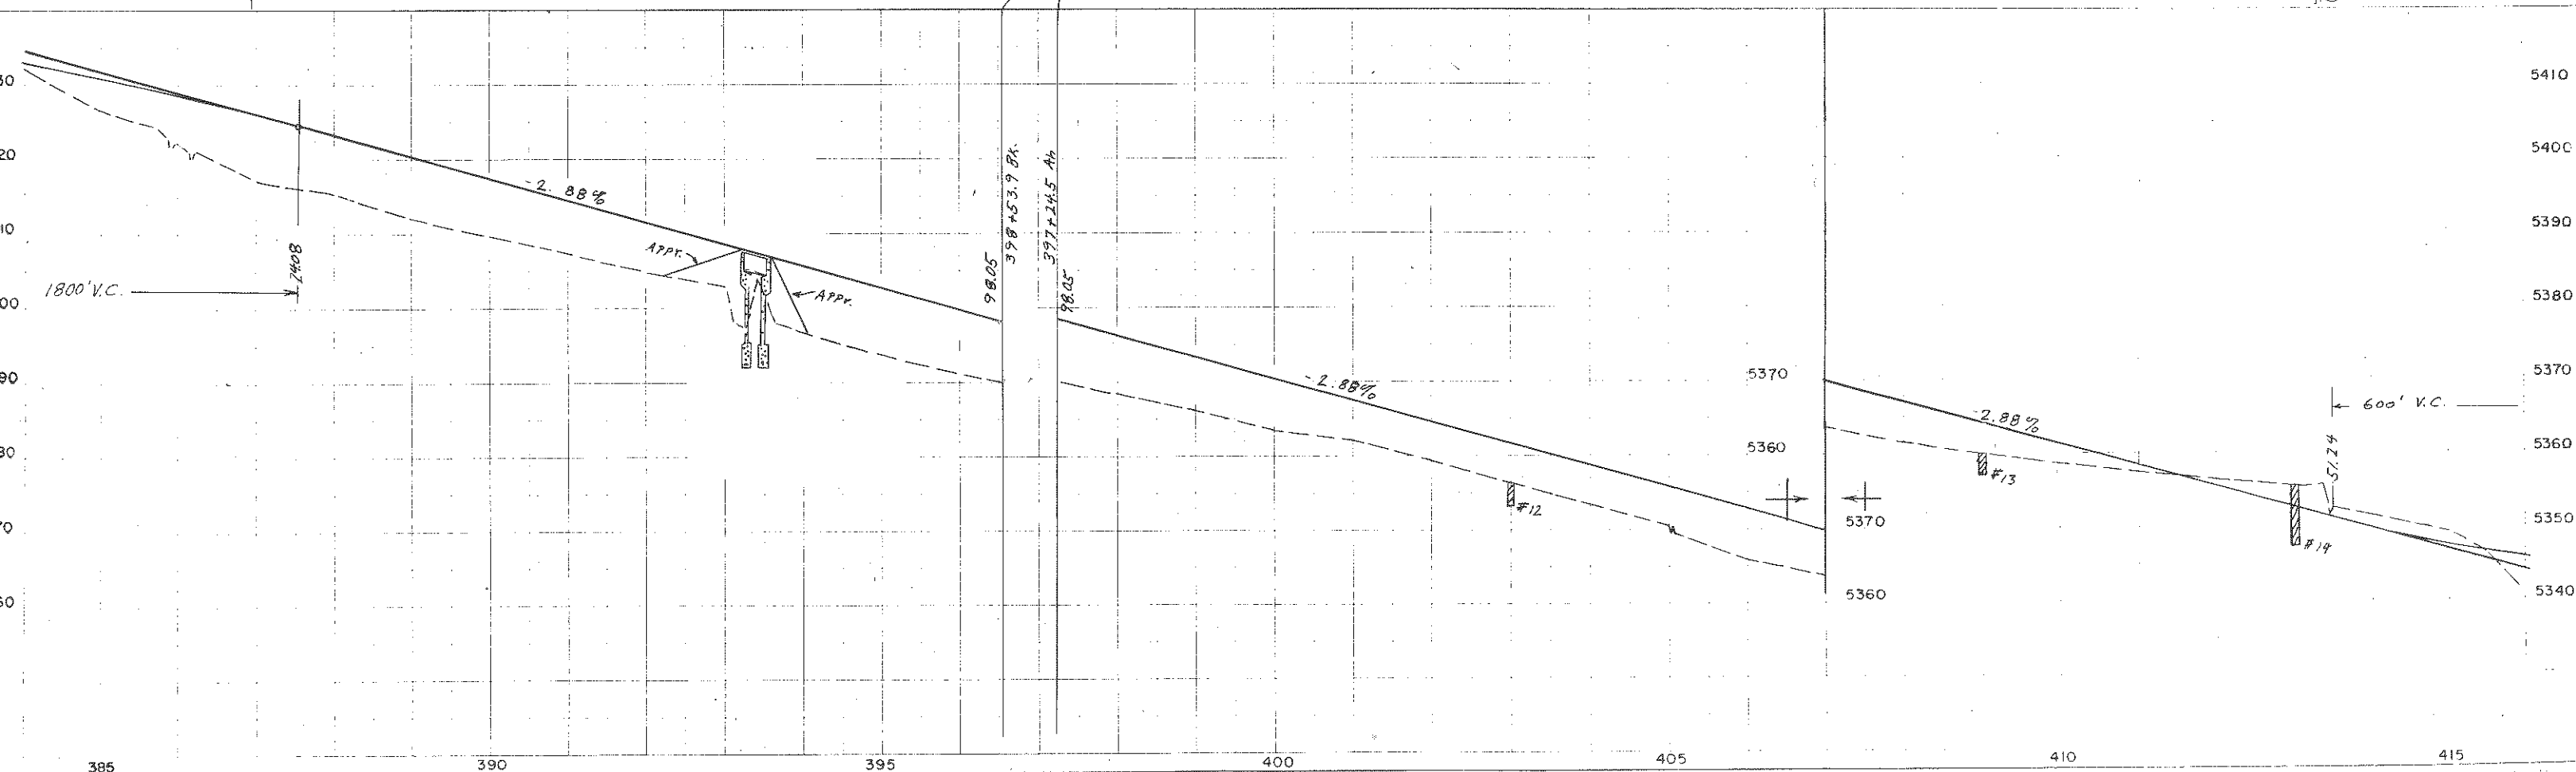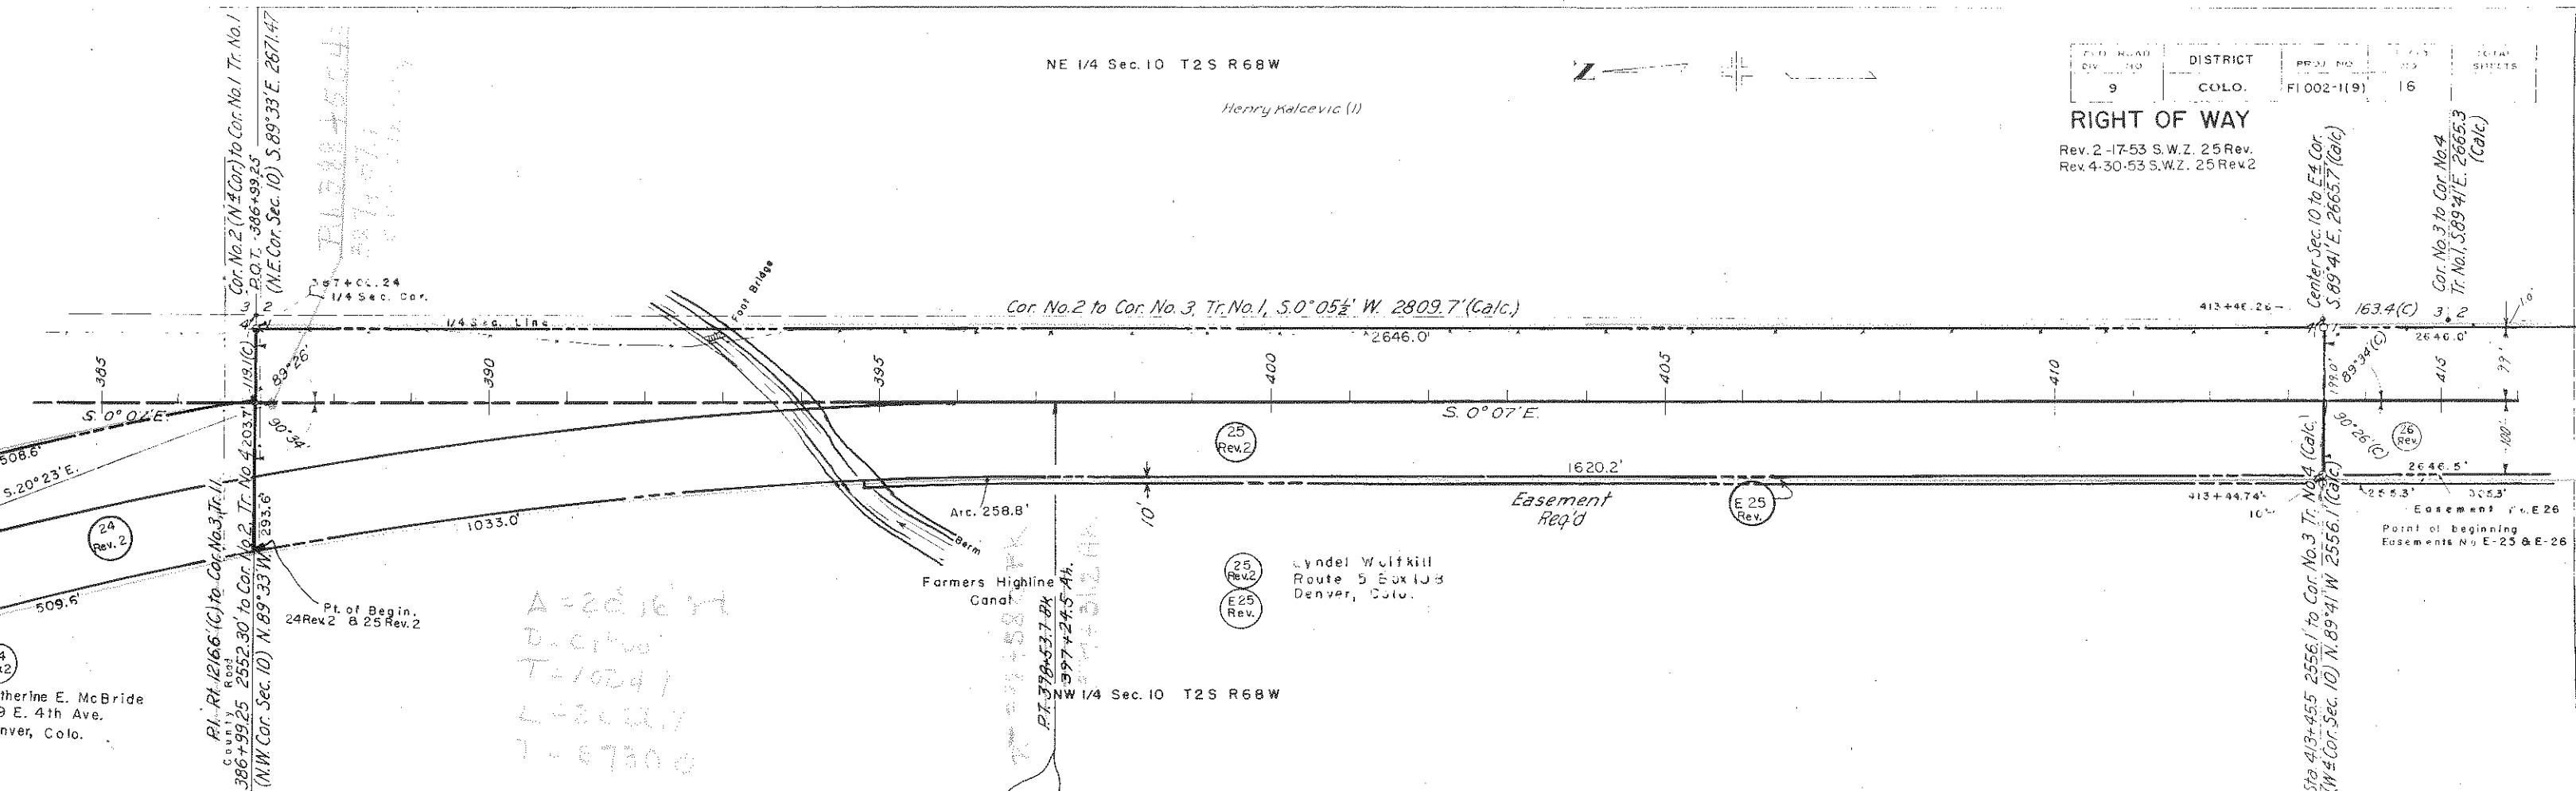

Leonard O. M. Larson (2)

Cor. No. 2 to Cor. No. 1 (E^1 Cor.) T. No. 2
S. 89° 41' E. 2665.3' (Calc.)

2552
Easement
Req'd

SW 1/4 Sec. 10 T 2 S R 68 W

26.
Rev. & (E26)
Elizabeth Green
John P. Green J.T.
3520 W. 22nd Ave.,
Denver, Colo.


FED. ROAD DIV. NO.	DISTRICT	PROJ. NO.	SHEET NO.	TOTAL SHEETS
9	COLO.	FI 002-1(9)	17	

RIGHT OF WAY
Rev. 2-17-53 S.W.Z. 26 Rev. 27 Rev.
NE 1/4 Sec. 15 T2S R68W

John P. & Elizabeth Green (1)

Andreina M. Boddie
Frank Boddie
Route 5, Box 114
Denver, Colo.

NW 1/4 Sec. 15 T2S R68W

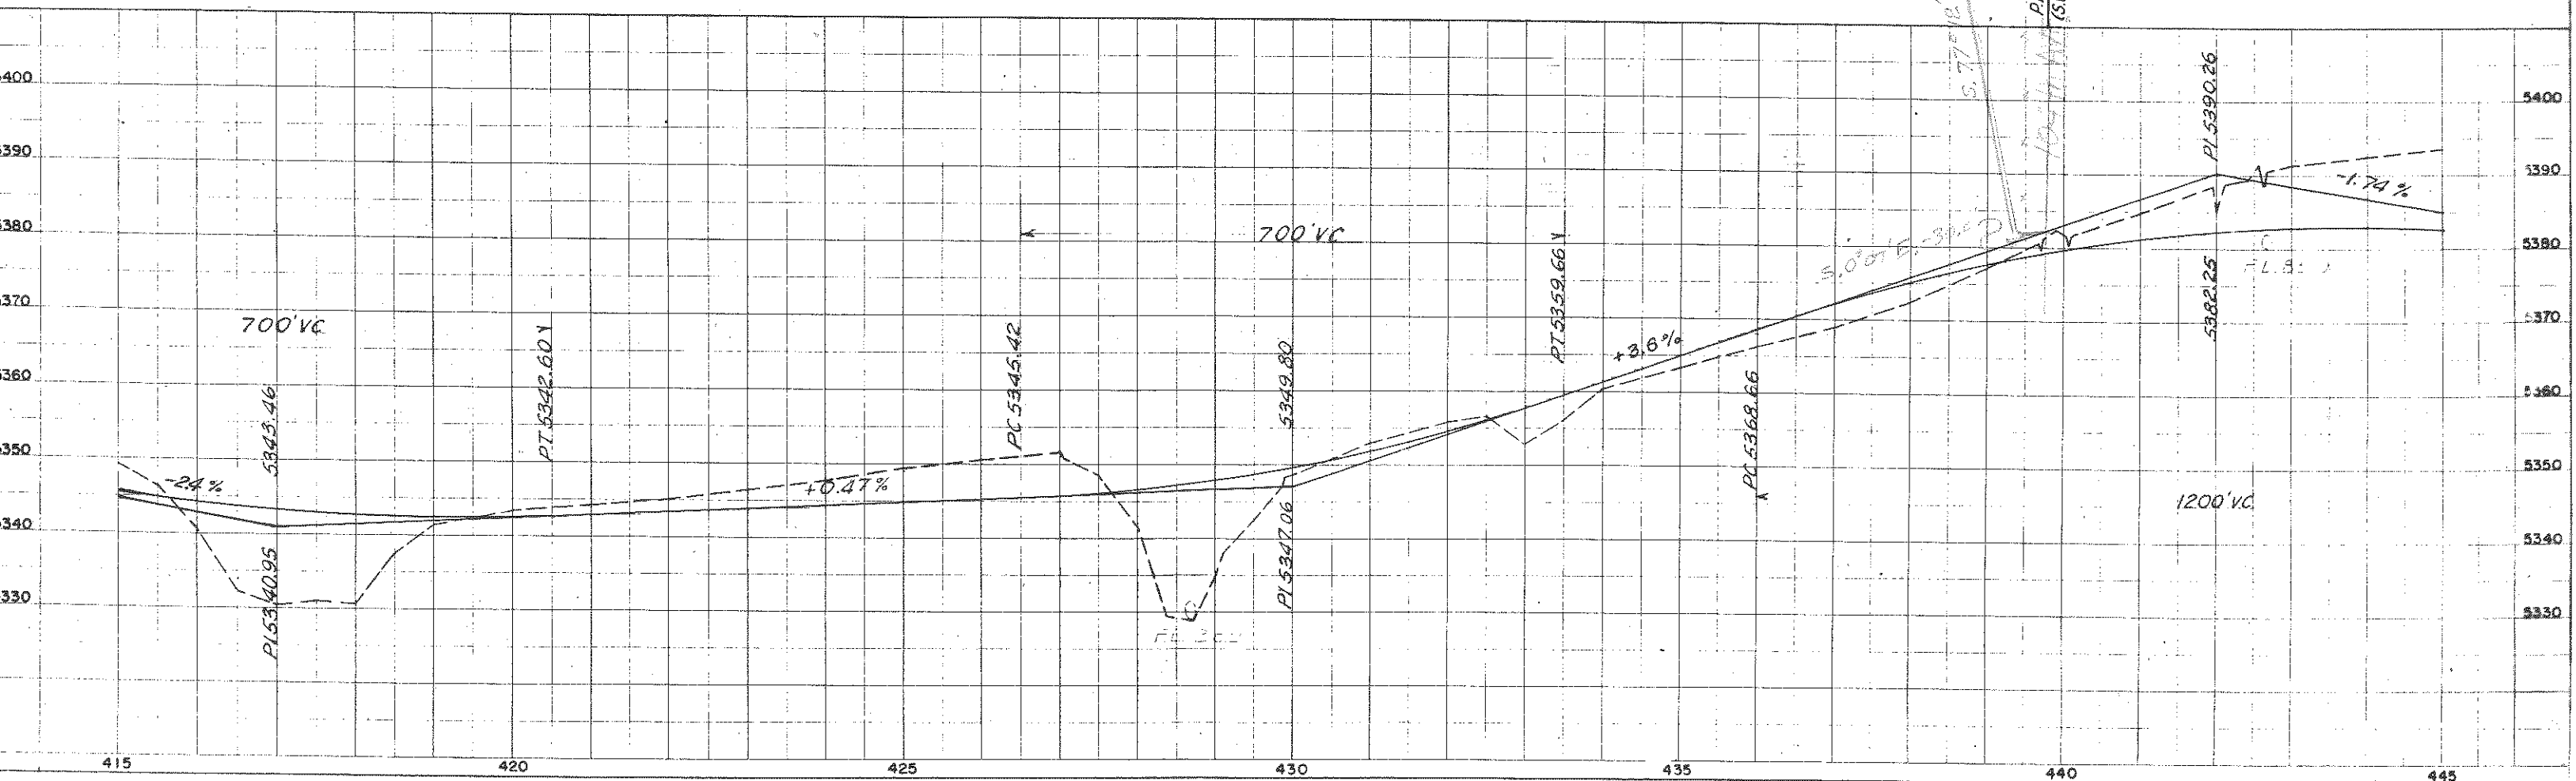


NE 1/4 Sec. 15 T2S R68W

FED. ROAD DIV. NO.	DISTRICT	PROJ. NO.	SHEET NO.	TOTAL SHEETS
9	COLO.	FI002-1(9)	18	

RIGHT OF WAY


Rev. 2-17-53 S.W.Z. 27 Rev.

SE 1/4 Sec. 15 T2S R68W

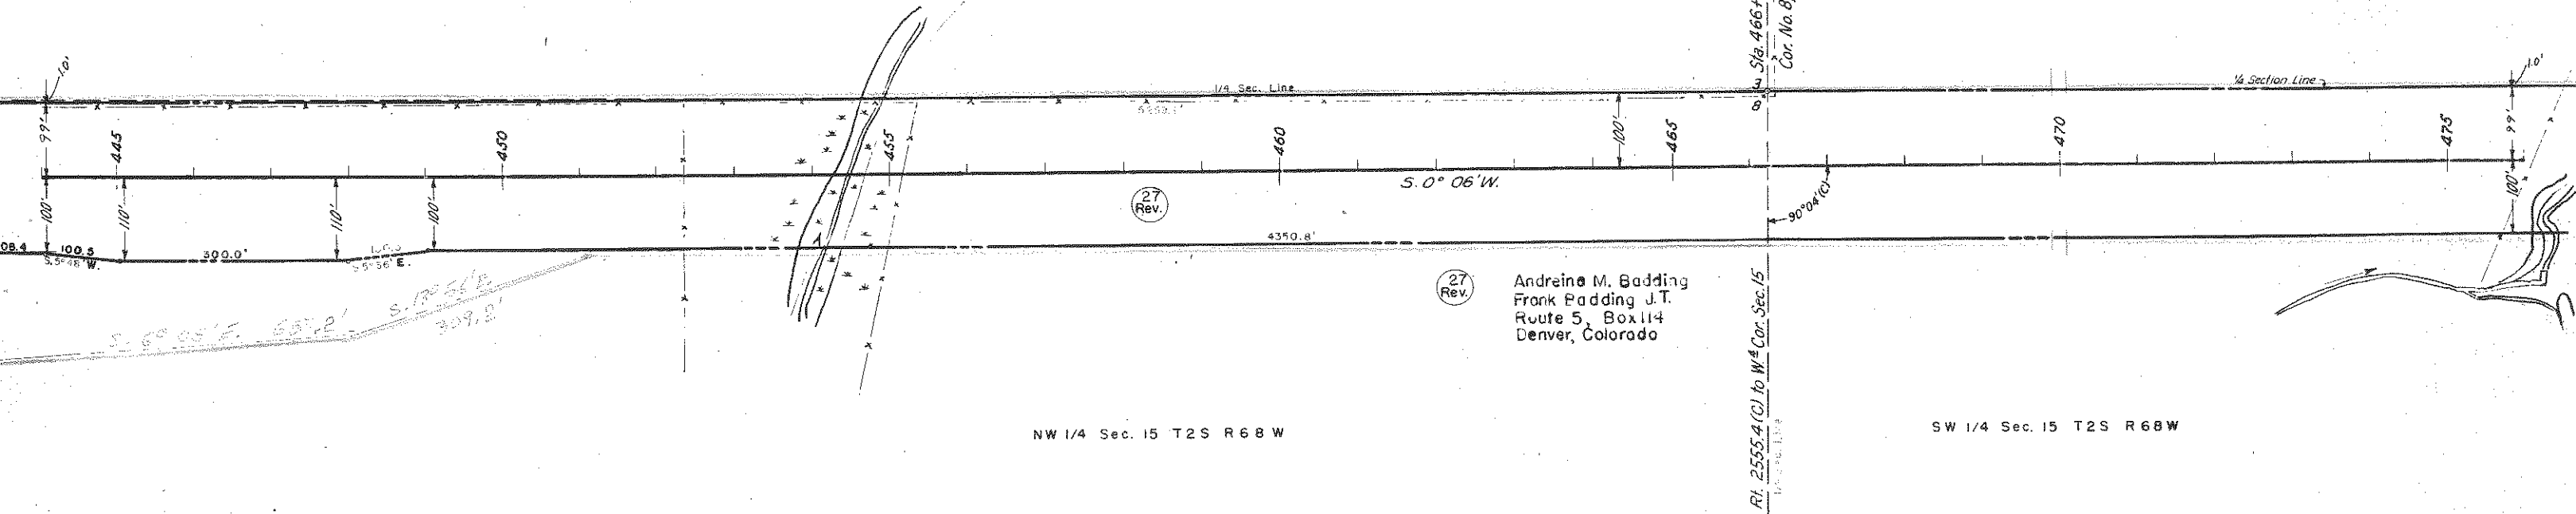


NW 1/4 Sec. 15 T2S R68W

SW 1/4 Sec. 15 T2S R68W

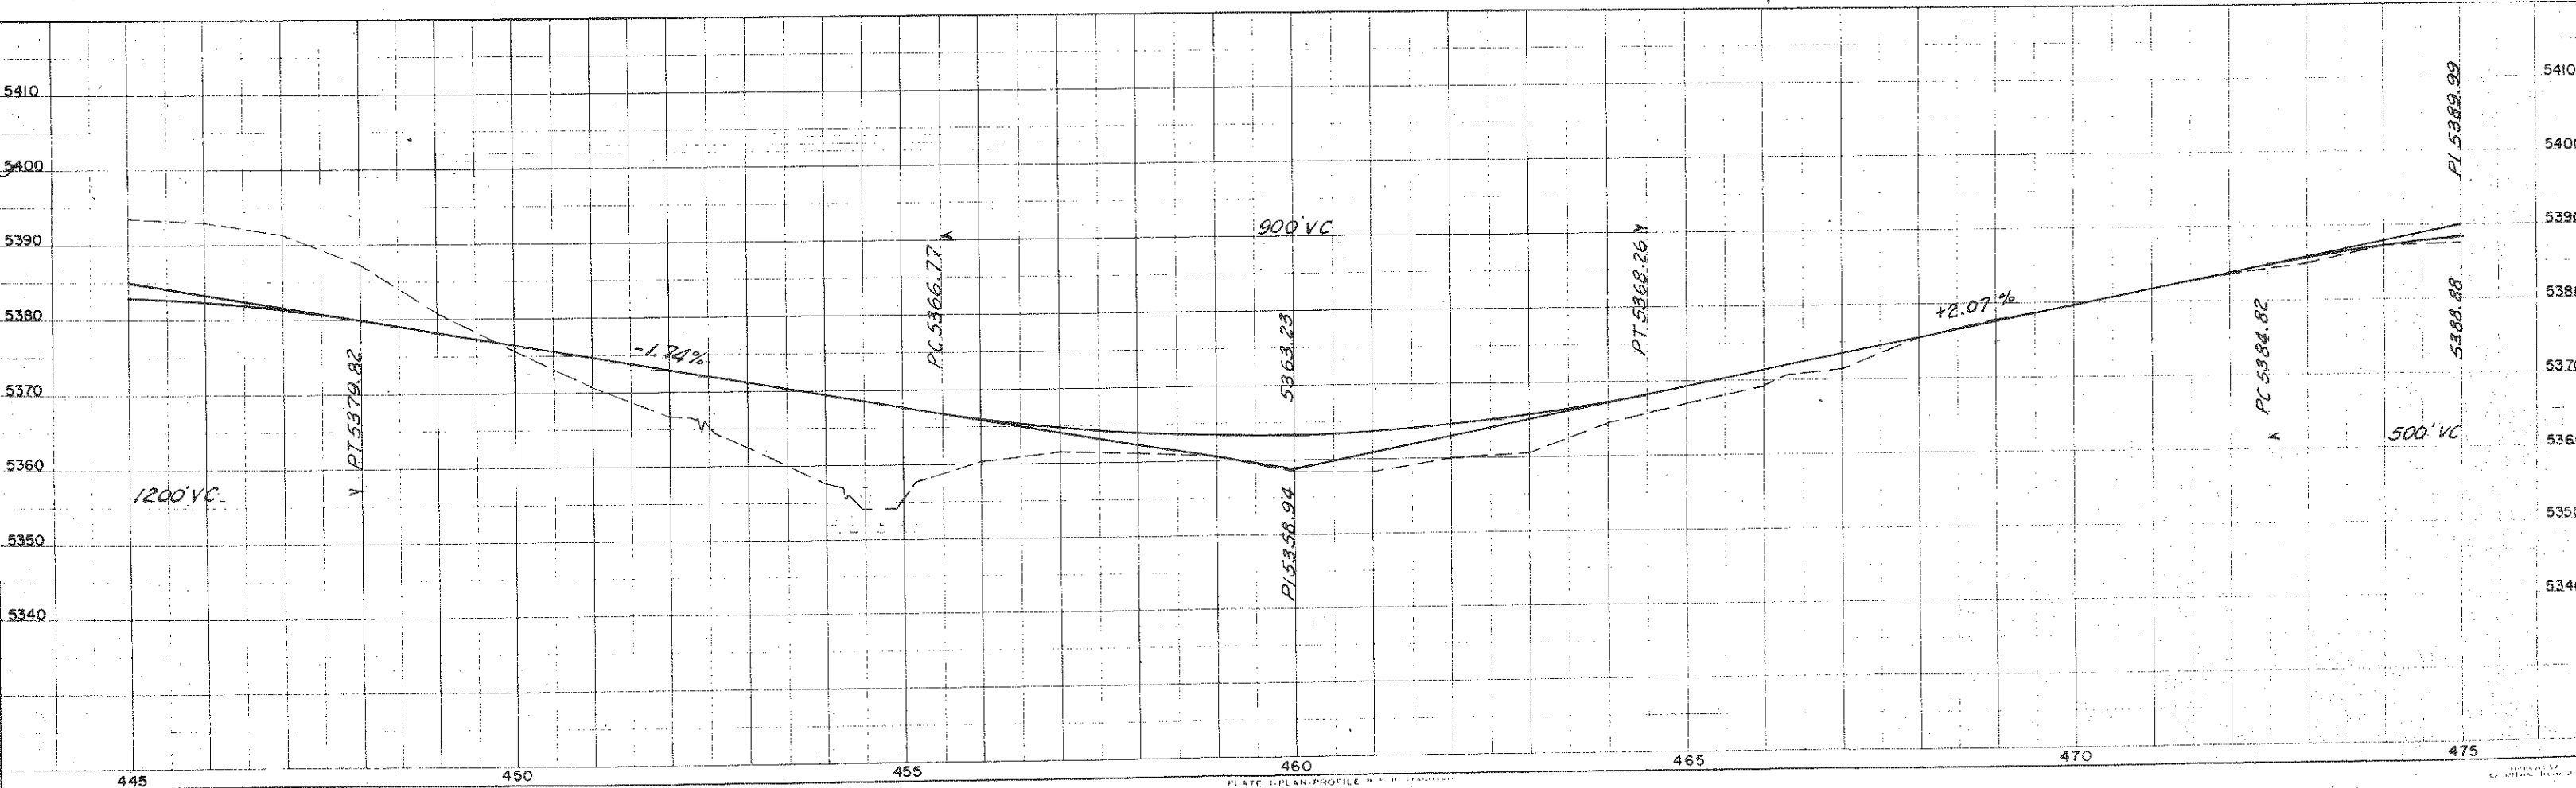



RIGHT OF WAY

(29) Pearl K. McDonald

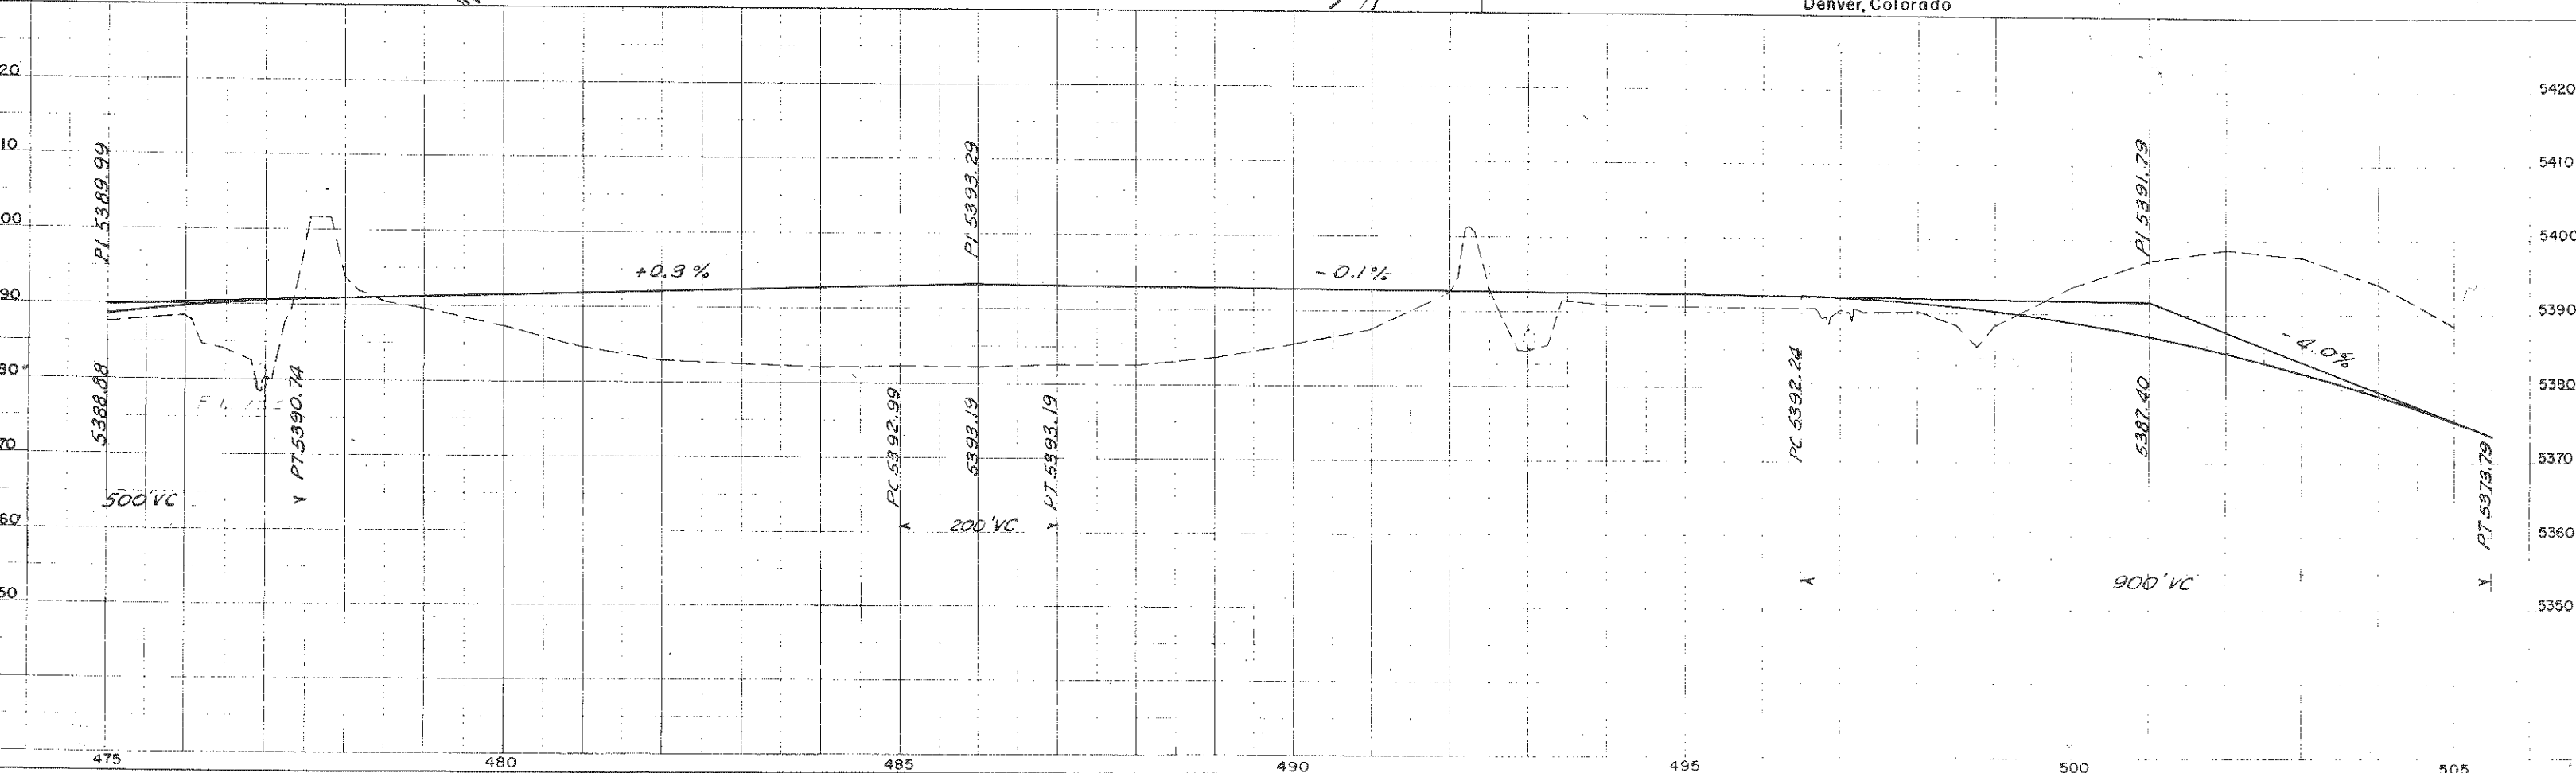


RIGHT OF WAY
Rev. 2-17-53 S.W.Z. 28 Rev.
211 (33) Irene Barbee
2960 Marion St.
Denver 5, Colorado

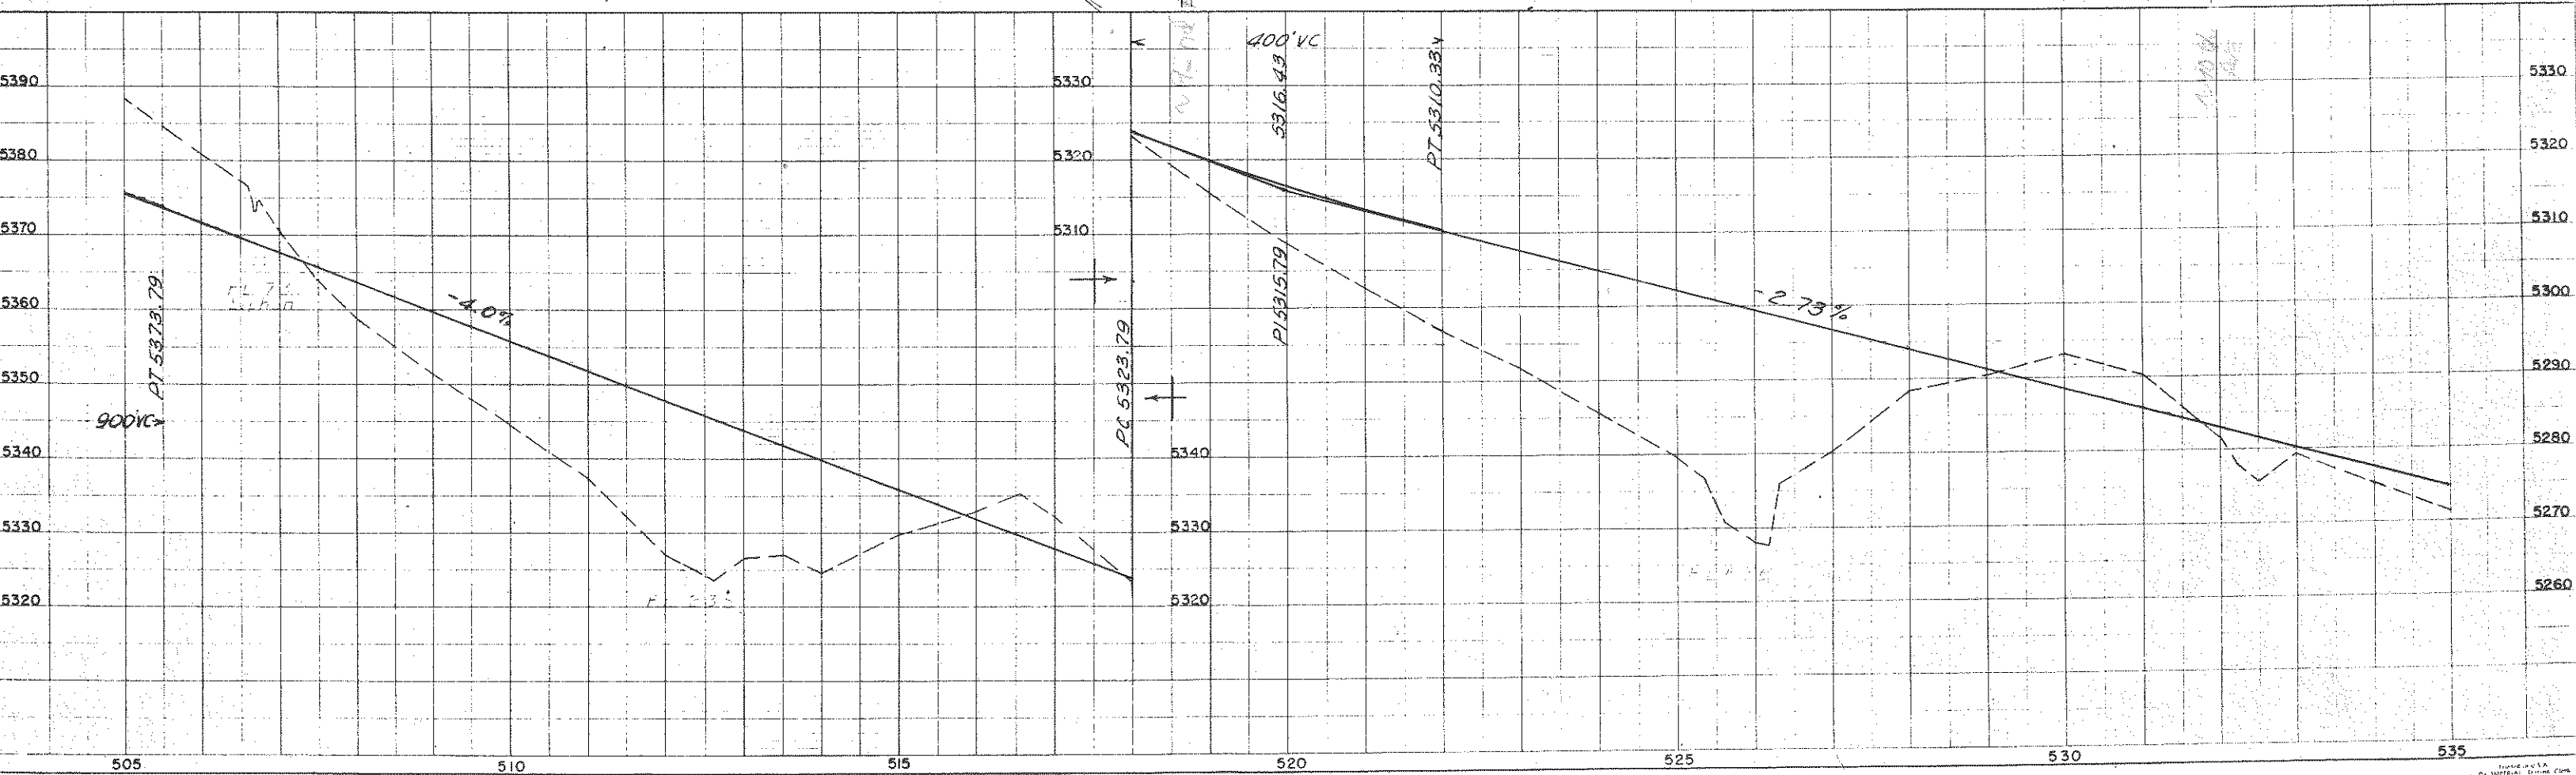

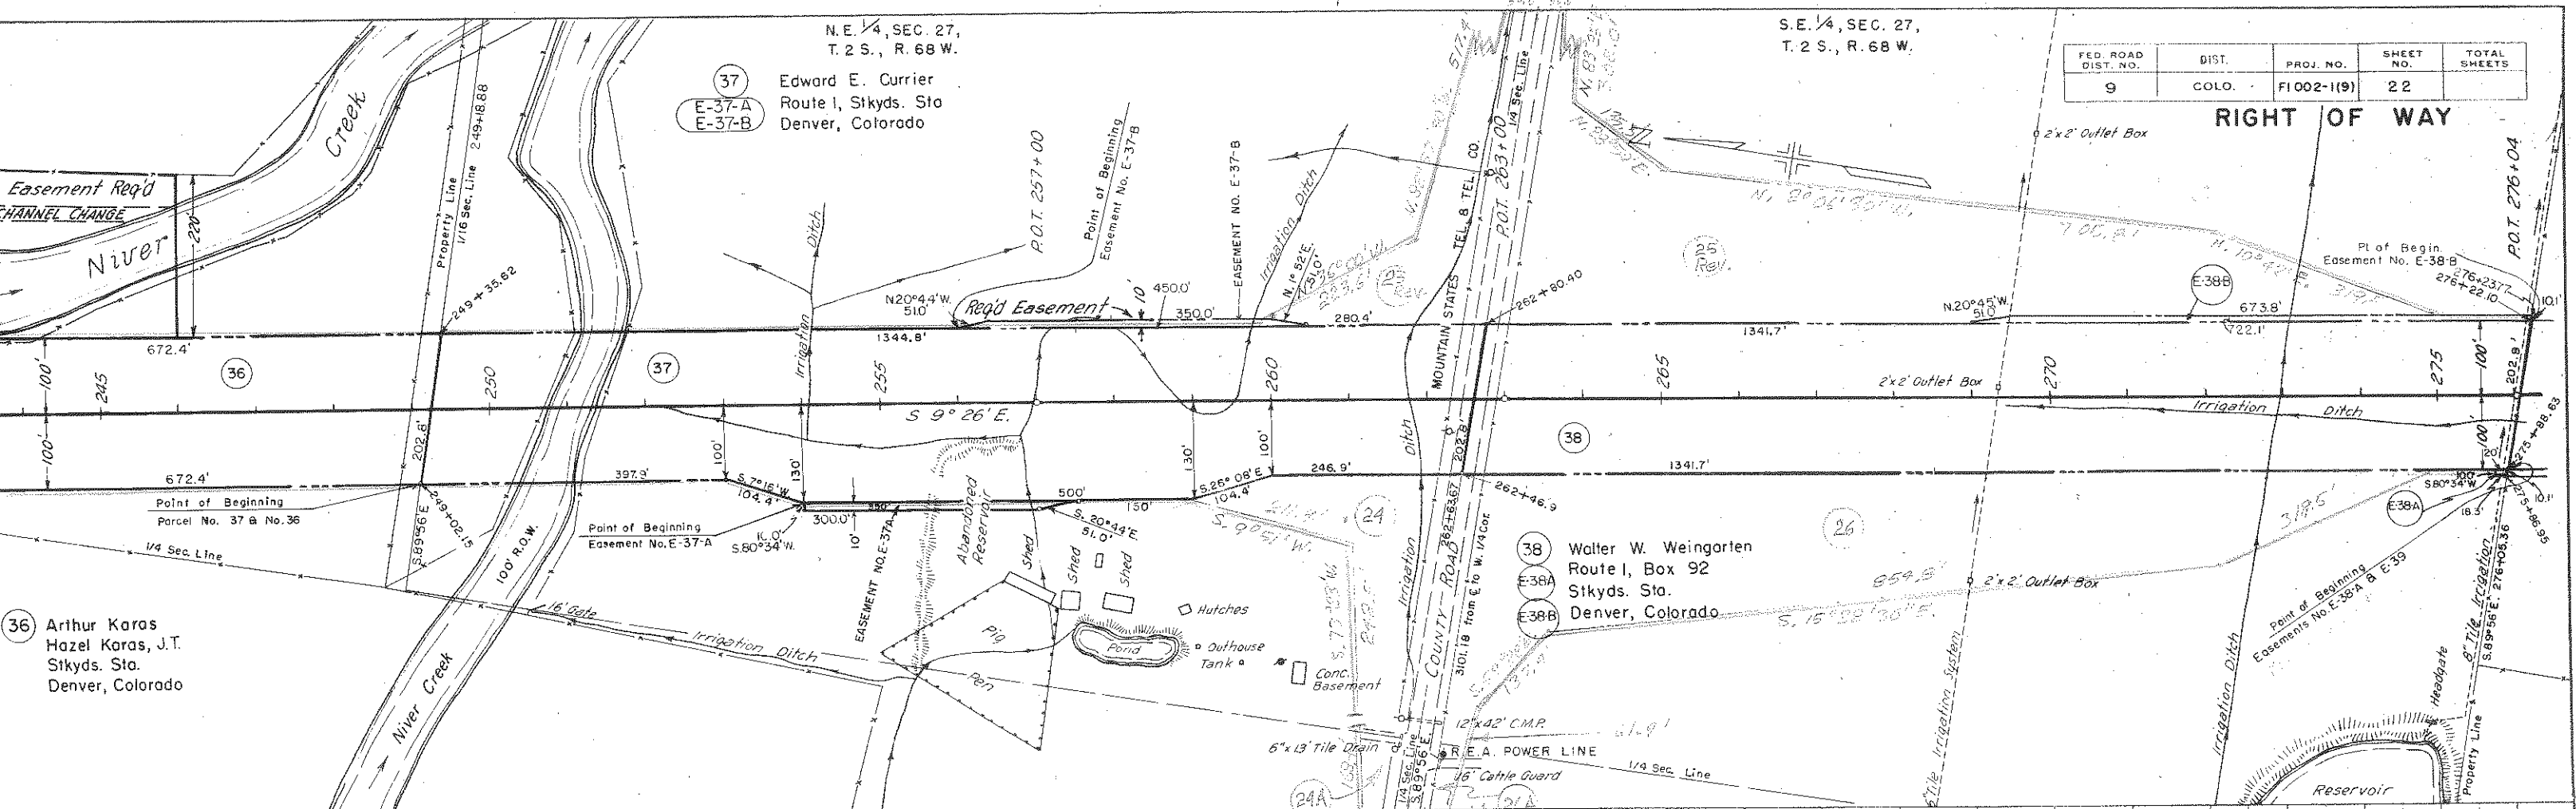

FED. ROAD DIST. NO.	DIST.	PROJ. NO.	SHEET NO.	TOTAL SHEETS
9	COLO.	F1002-1(9)	22	

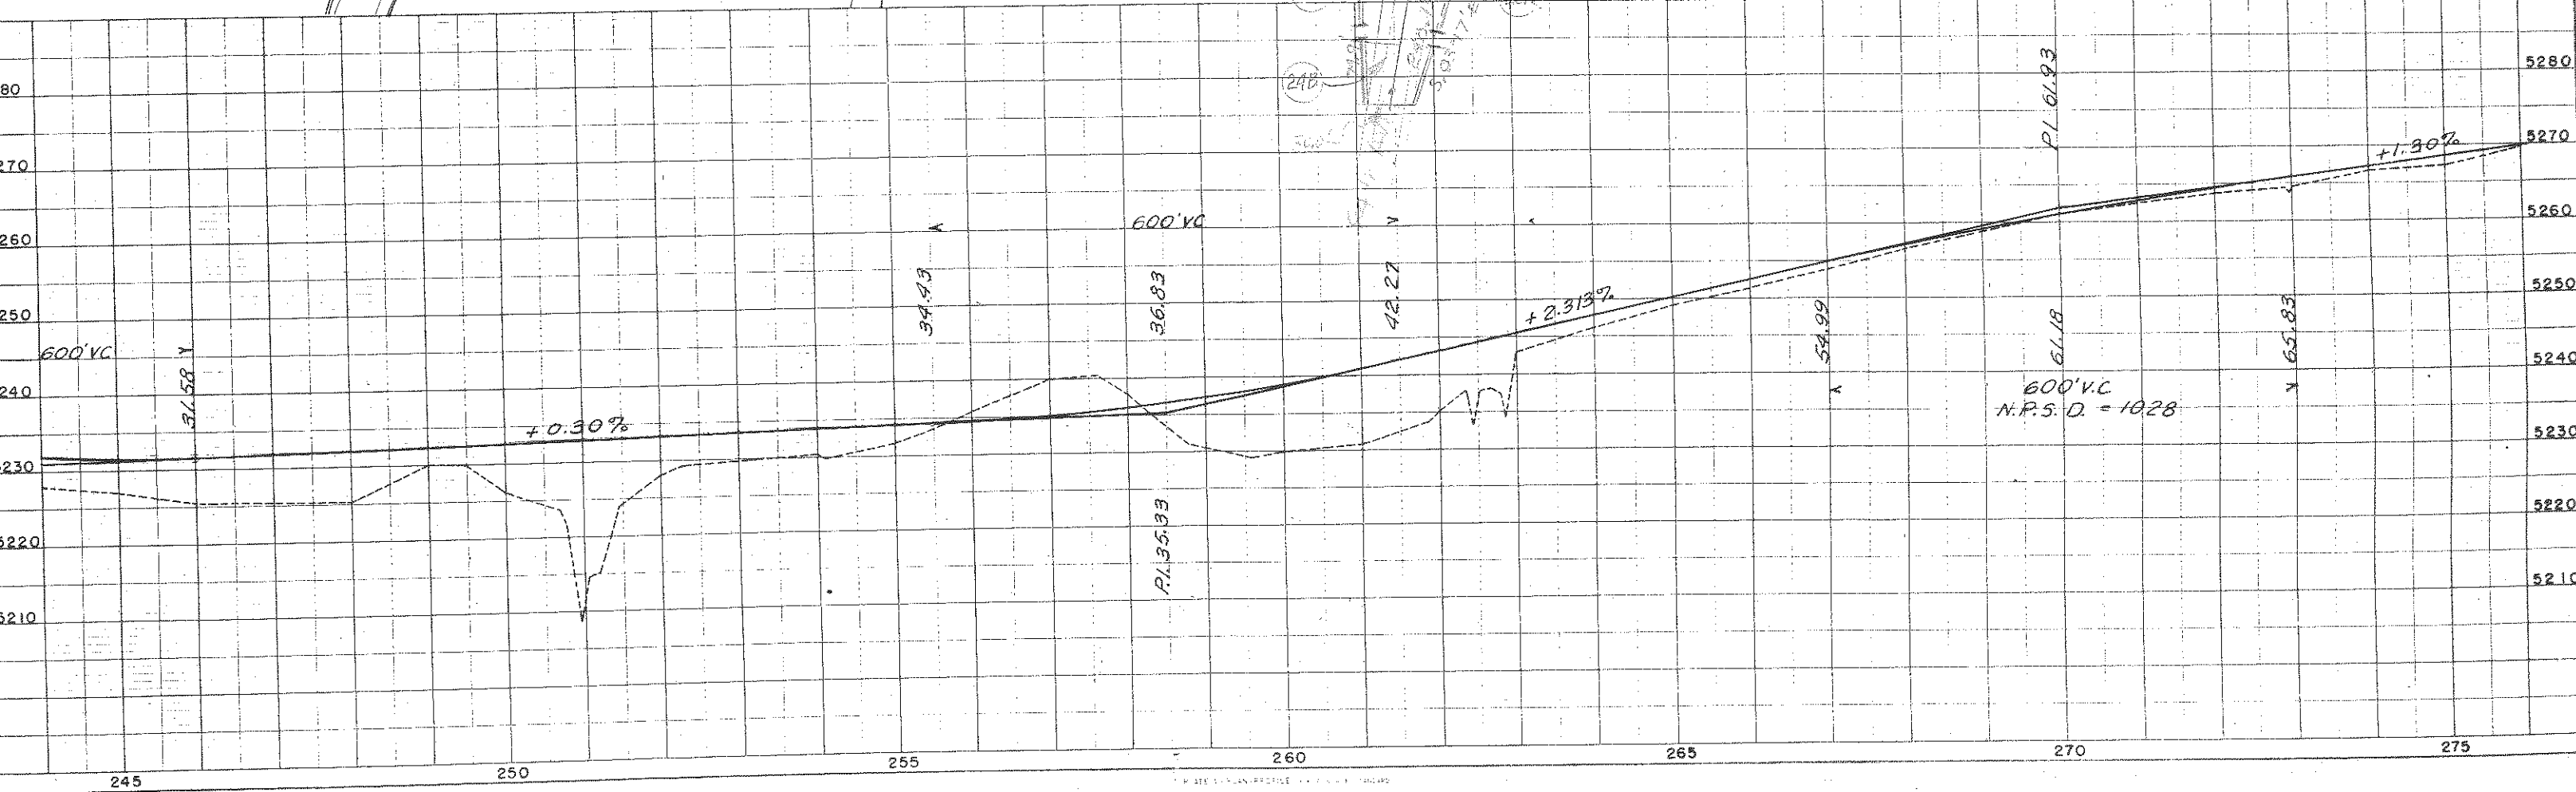

S.E. 1/4, SEC. 27,
T. 2 S., R. 68 W.

N.E. 1/4, SEC. 34,
T. 2 S., R. 68 W.

FED. ROAD DIST. NO.	DIST.	PROJ. NO.	SHEET NO.	TOTAL SHEETS
9	COLO.	FI 002-1(9)	23	

RIGHT OF WAY

Rev. 2-17-53 SWZ. 43 Rev.
Rev. 5-20-53 S.W.Z.
Rev. 6-23-53 SWZ. 40A-1
Rev. 9-22-53 SWZ. 40 Rev.

Opp. Sta. 302+85.83
Bridge 297.0'
1/16 Sec. Line
1/4 N.O. 14'E

(41) Albert L. Hoke
Lillian Hoke
Route 1, Stkyds. Sta.
Denver, Colorado

(42) Roy W. Richmond
Merle M. Richmond J.T.
Stkyds. Sta.
Denver, Colorado



(43) Jerry Broncuccia
Stkyds. Sta.
Denver, Colorado

(40) Susan Faller
Box 94, Stkyds. Sta.
Denver, Colorado

(40A-1) Part of 40A-1 to be
exchanged for 39
(40A-2) To be sold


Selma Weber Faller
Carl R. Faller J.T.
Route 1, Box 94
Stkyds. Sta.
Denver, Colorado


Δ 6°45' Rt.
D 1°00'
T 337.9'
L 675.0'
R 5730.0'

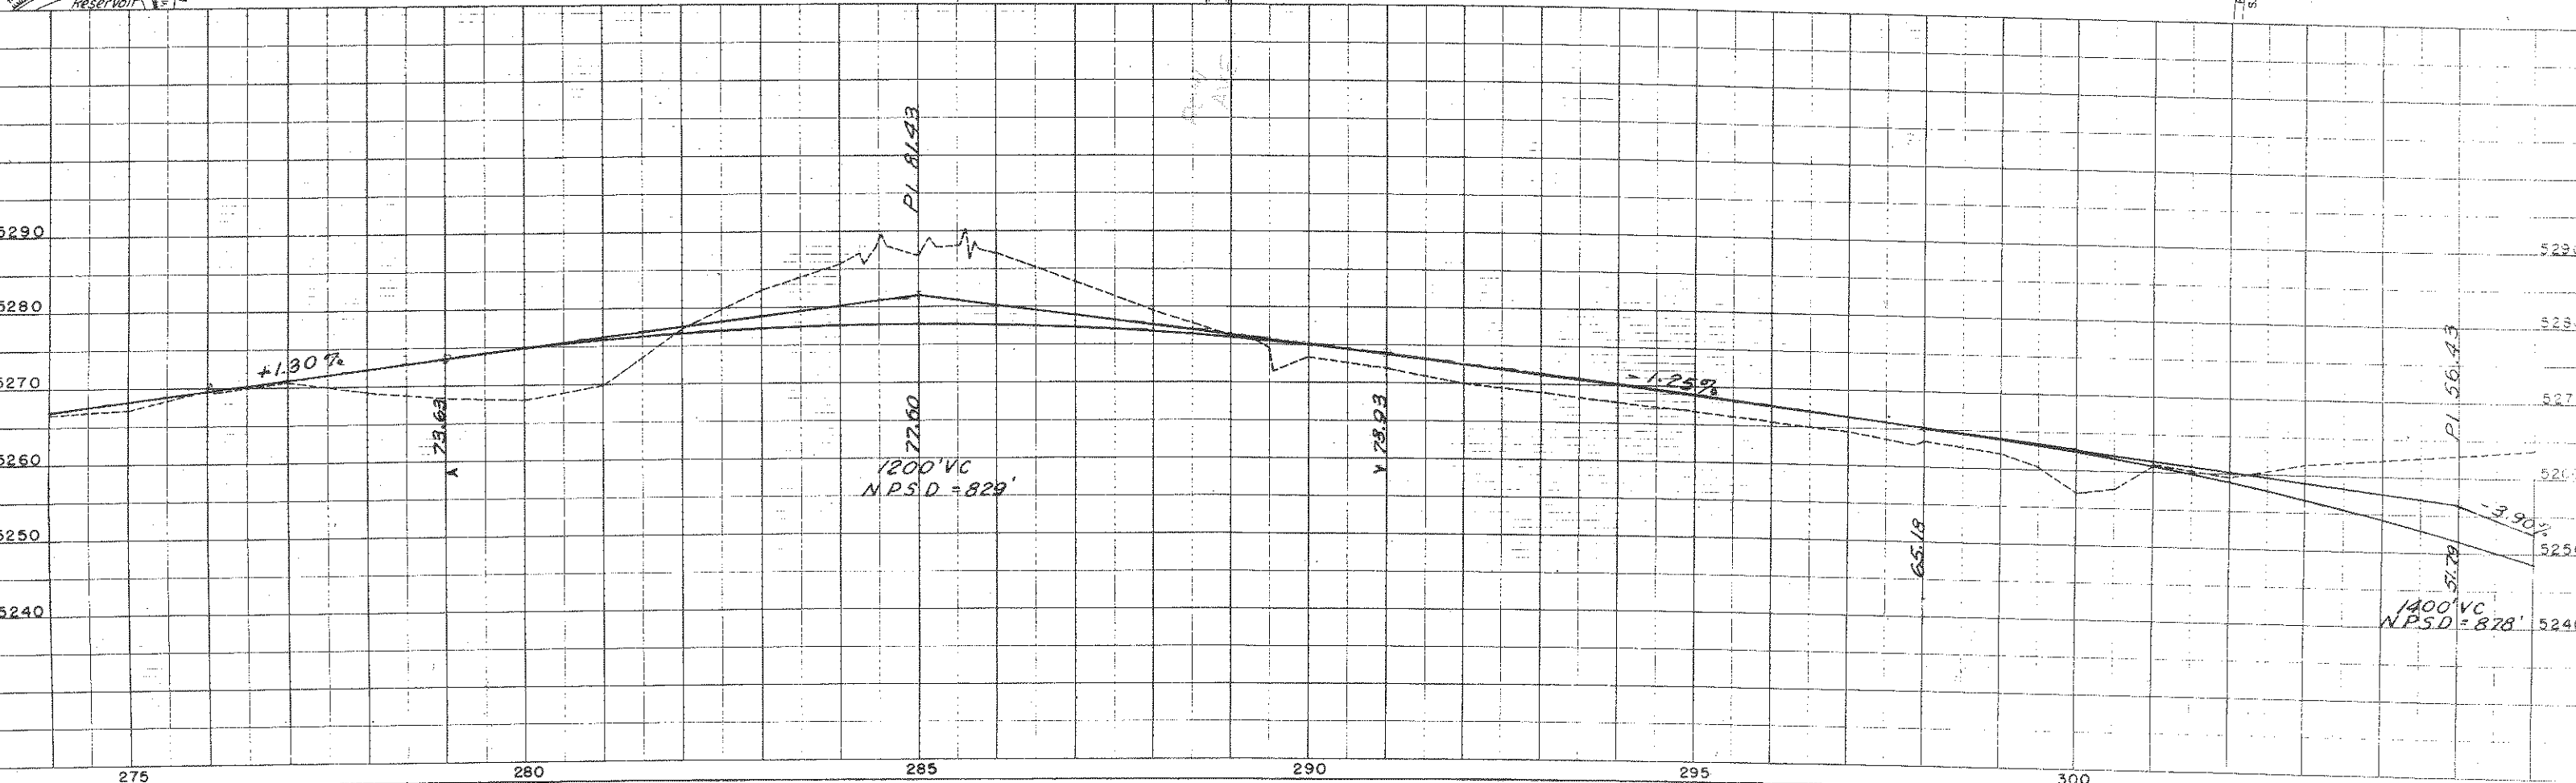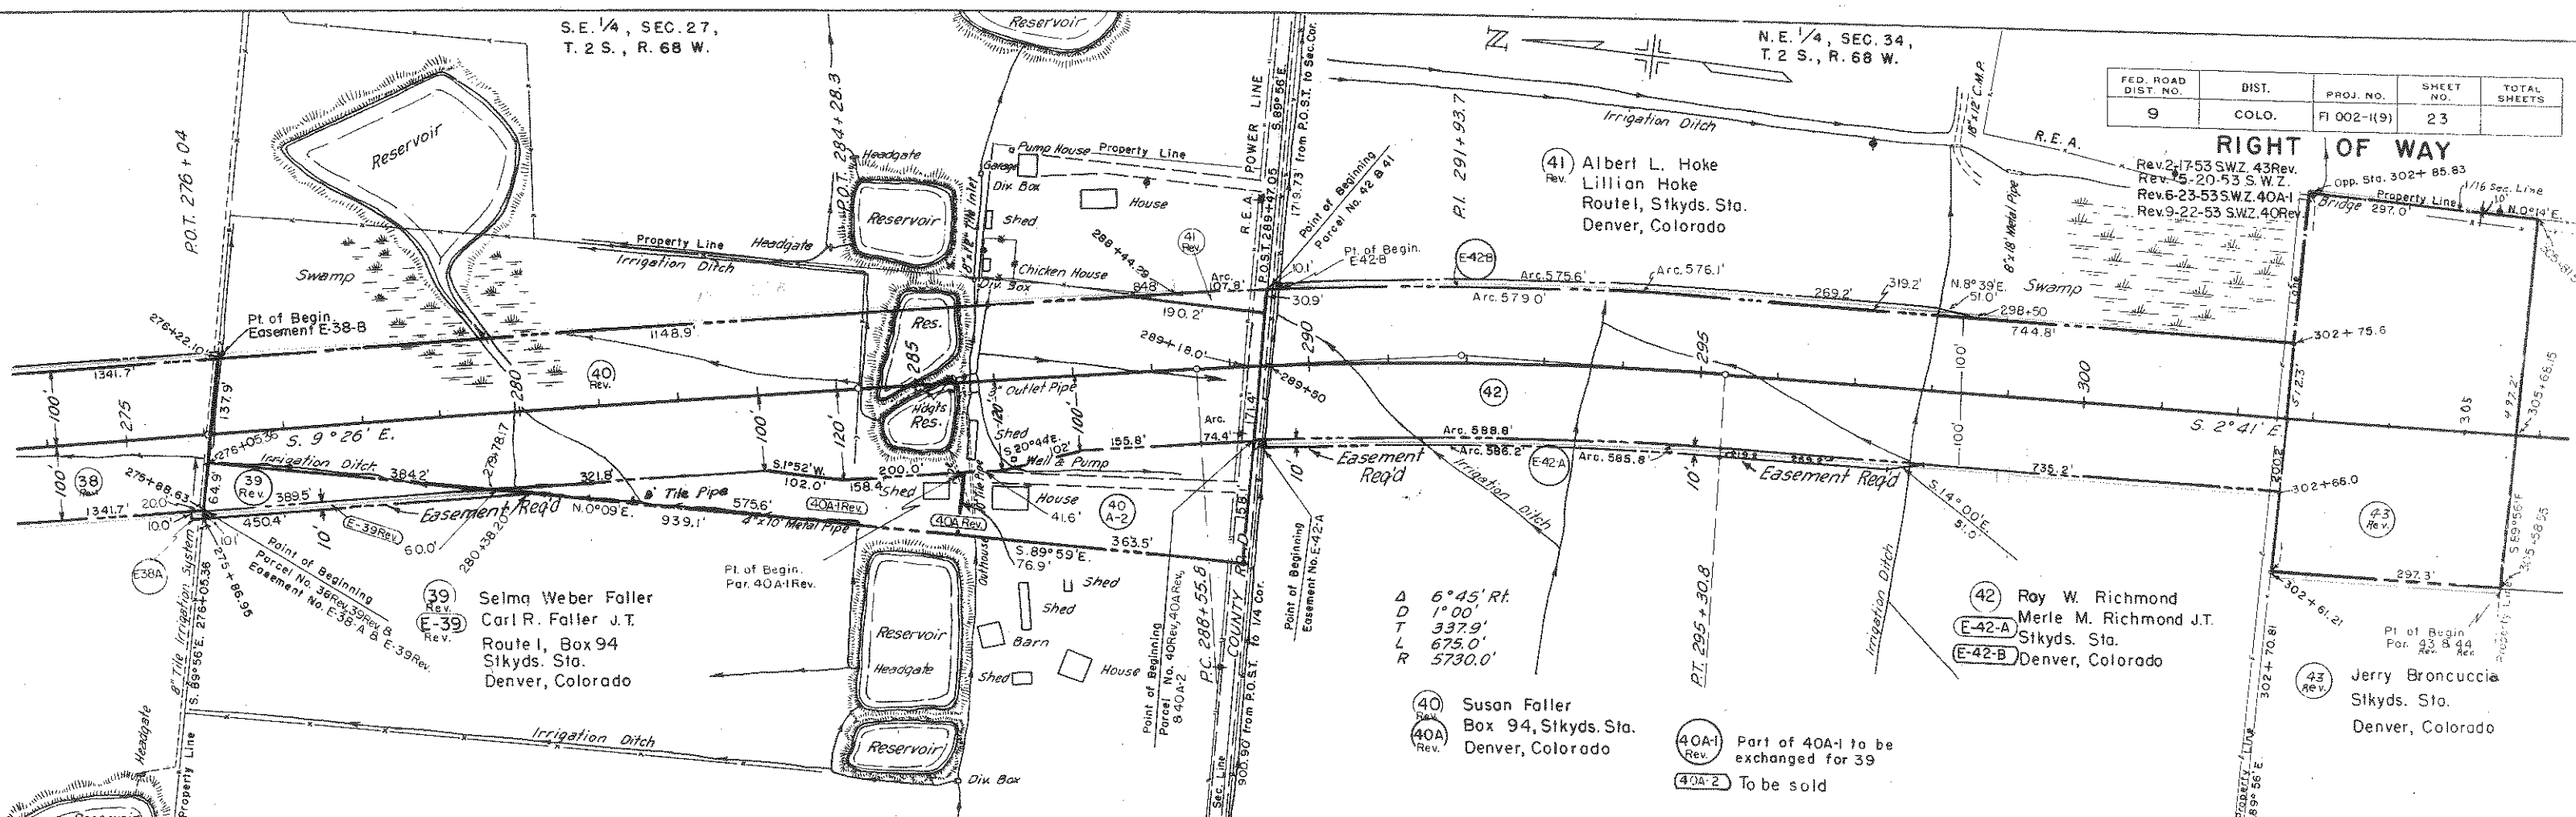


S E. 1/4 SEC. 34, T. 2 S., R. 68 W.

RIGHT OF WAY
Rev. 2-17-53 S.W.Z. 44 Rev.
Rev. 6-11-53 S.W.Z. 44 Rev. 2

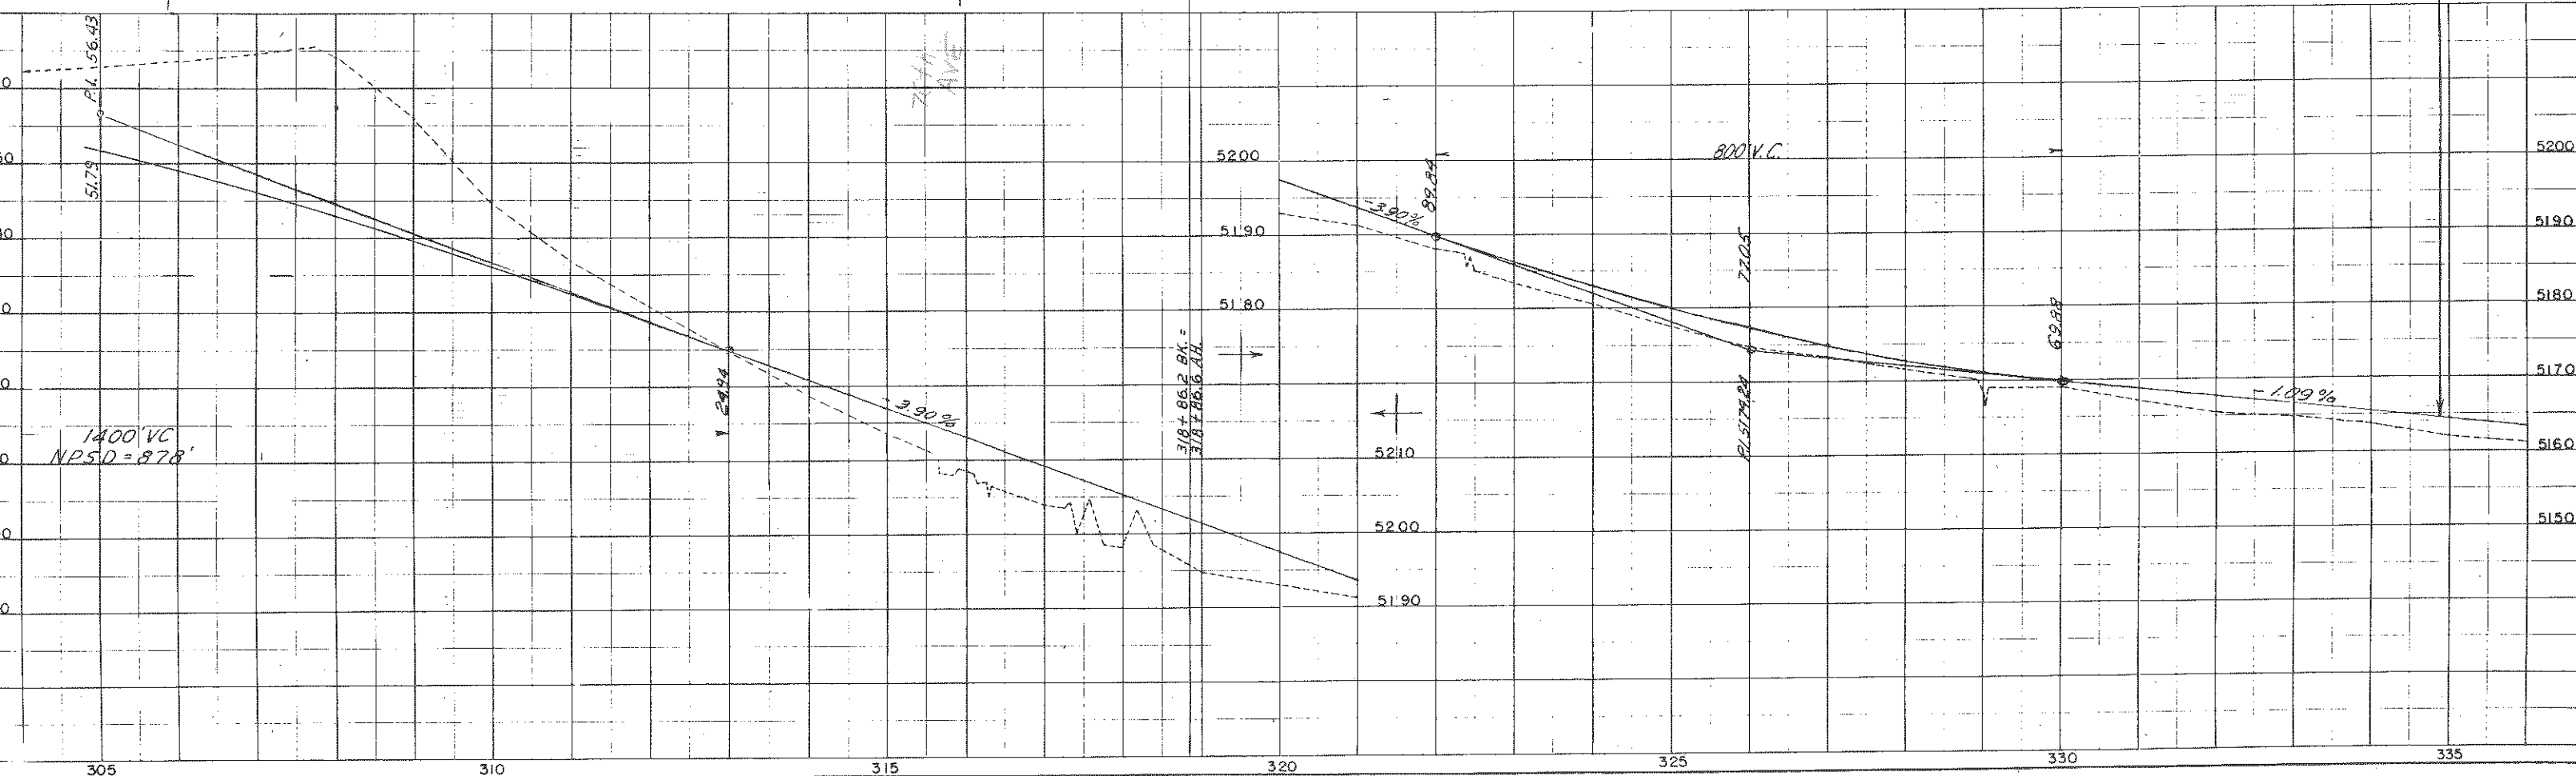

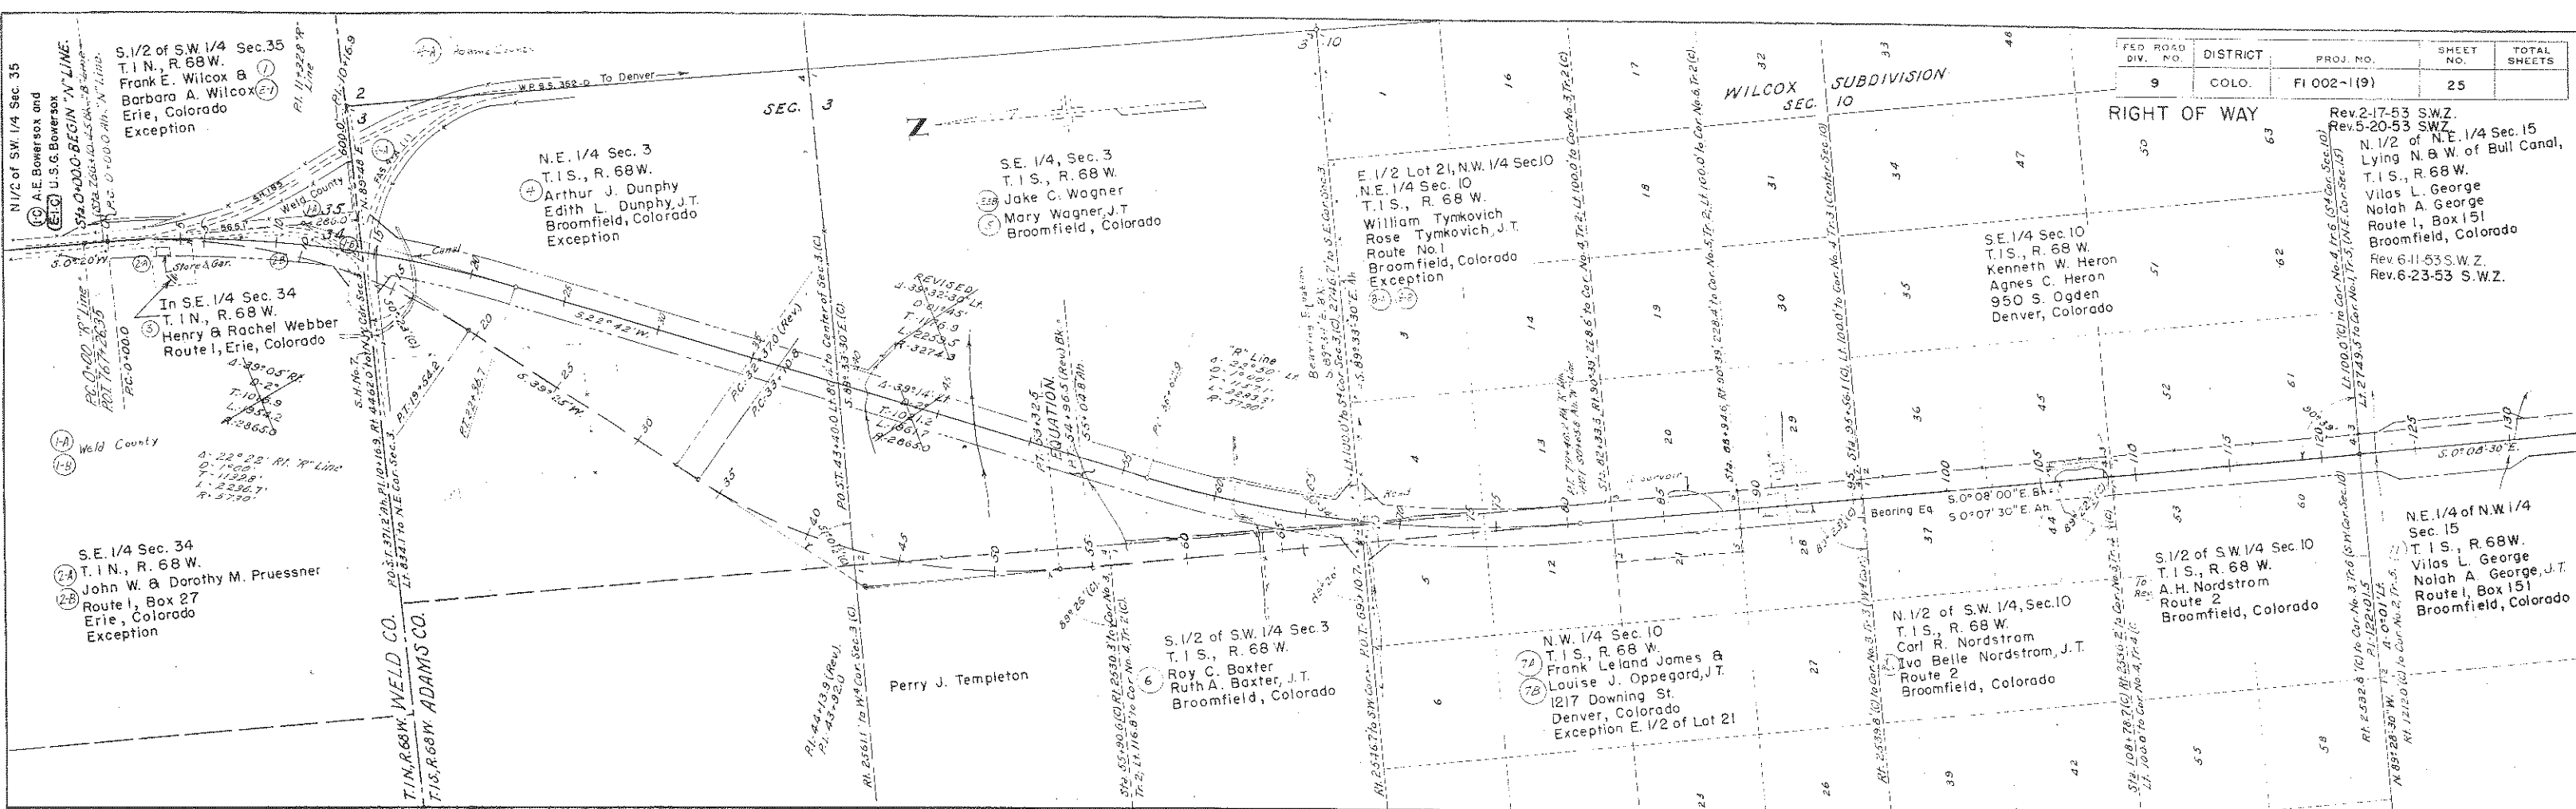

FED. ROAD DIV. NO.	DISTRICT	PROJ. NO.	SHEET NO.	TOTAL SHEETS
9	COLO.	FI 002-1(9)	25	

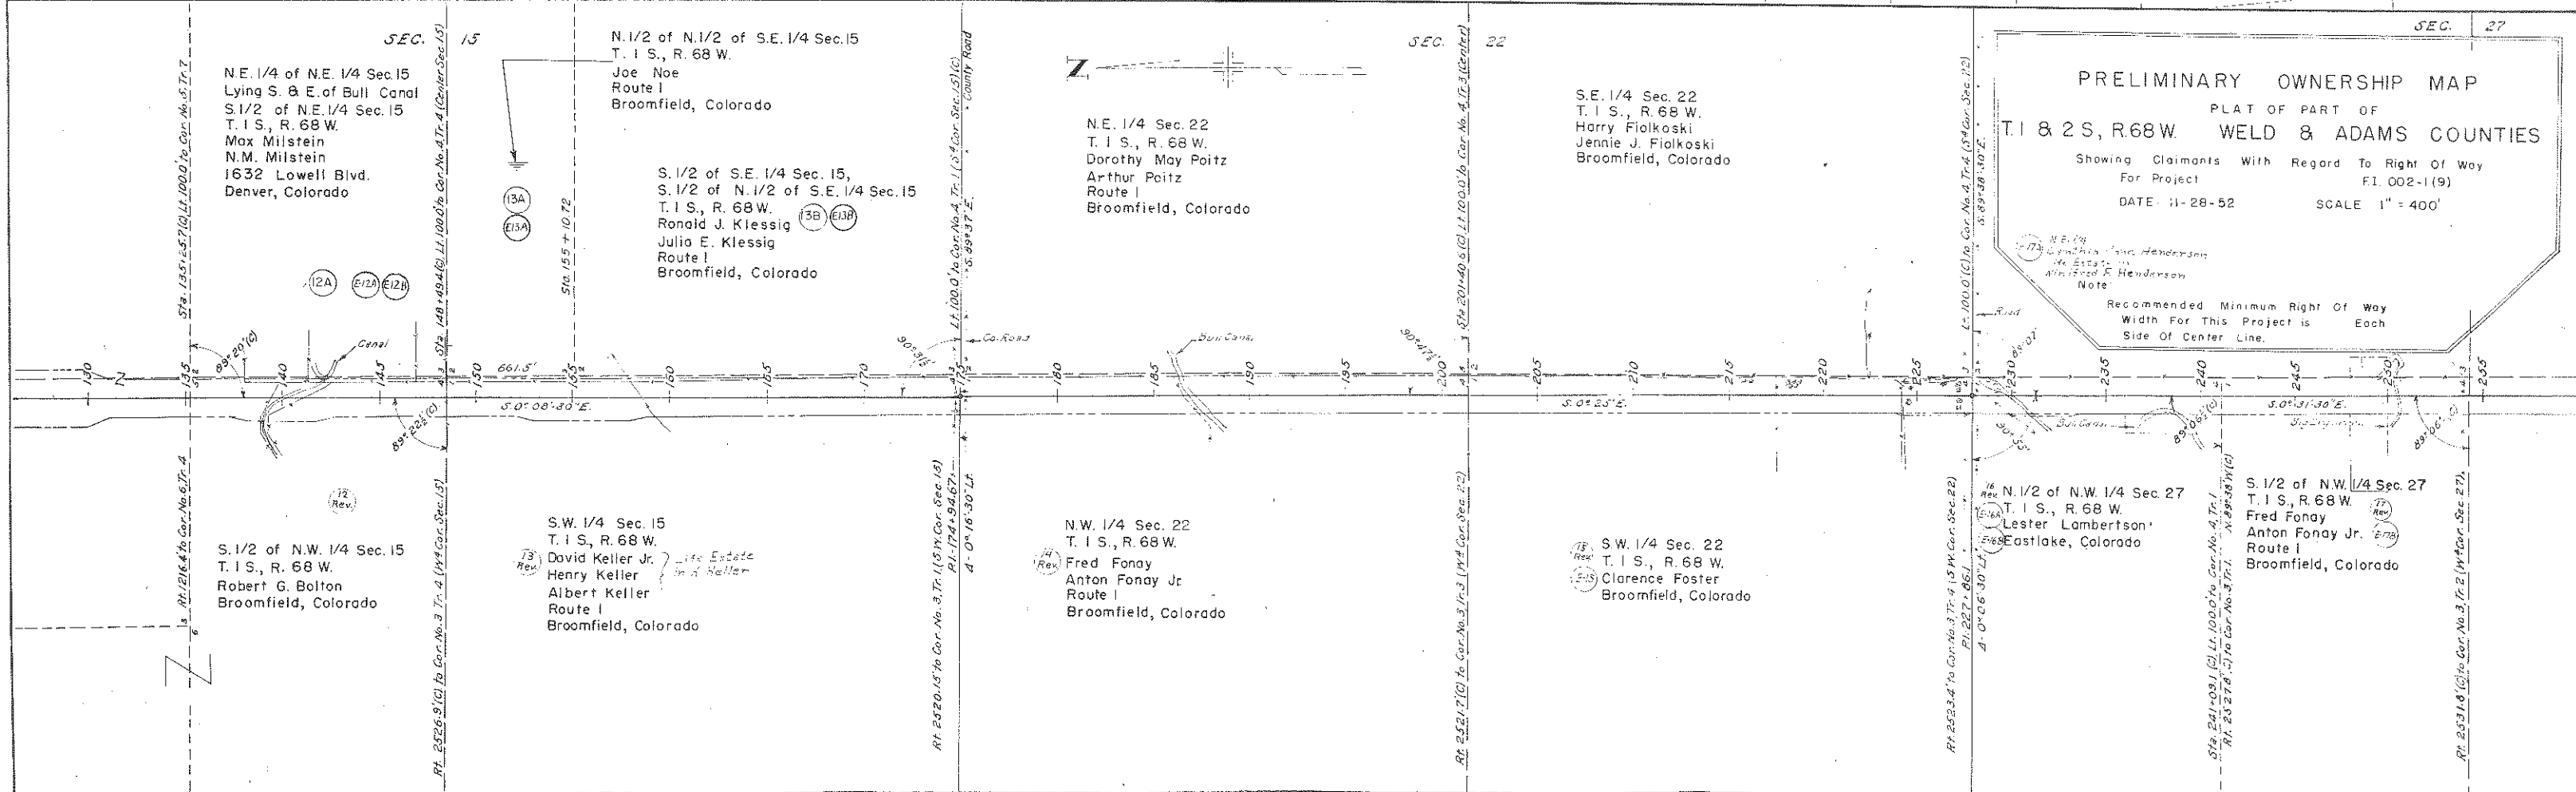

PRELIMINARY OWNERSHIP MAP
PLAT OF PART OF
T.1 & 2 S., R.68 W. WELD & ADAMS COUNTIES
Showing Claimants With Regard To Right Of Way
For Project
DATE: 11-28-52
SCALE: 1" = 400'

W.B. 174
Lynetha E. Henderson
H. E. 253
Admitted R. Henderson
Note:
Recommended Minimum Right Of Way
Width For This Project is Each
Side Of Center Line.

SEC. 27

SEC. 34

FED. ROAD DIV. NO.	DISTRICT	PROJ. NO.	SHEET NO.	TOTAL SHEETS
9	COLO.	FI 002-1(9)	26	

SEC. 3 RIGHT OF WAY

Ownership Map, R.O.W.

Rev. 2-17-53 S.W.Z.
Rev. 4-30-53 S.W.Z.
Rev. 1-19-54 S.W.Z.

S.E. 1/4 Sec. 3
T. 2 S., R. 68 W.
Alex Matwiskin
4835 Lincoln St.
Denver, Colorado
Exception:

W. 1/2 Sec. 3
T. 2 S., R. 68 W.
William W. Mc Elwain
Ola Belle Mc Elwain J.T.
Route 1, Box 068
Stkyds. Sta.
Denver, Colorado

Part of W. 1/2 of NE. 1/4 Sec. 3
T. 2 S., R. 68 W.
Roy J. Randall, son
(Estate of Mary F. Webster)
4445 So. Williams St.
Denver, Colorado

W. 1/2 of NE. 1/4
Sec. 3, lies West of
Canal, T. 2 S., R. 68 W.
William W. Mc Elwain
Ola Belle Mc Elwain
Route 1, Box 068
Stkyds. Sta.
Denver, Colorado

S.E. 1/4 Sec. 34
T. 1 S., R. 68 W.
May L. Robinson
% Robinson & Robinson
1st Natl Bank Bldg.
Denver, Colorado

S. 1/2 of NE. 1/4 Sec. 34
T. 1 S., R. 68 W.
Muriel A. Koch
Walter A. Koch
Route 1, Stkyds Sta.
Denver, Colorado.

N.W. 1/4 of NE. 1/4 Sec. 34
T. 1 S., R. 68 W.
Gertrude E. Porter
Clyde D. Porter
Box 23
Eastlake, Colorado

S.E. 1/4 Sec. 27
T. 1 S., R. 68 W.
Robert Edward Henderson
Life Estate in
Winifred F. Henderson
2818 Wooddale Avenue
Lincoln, Nebraska

S.W. 1/4 Sec. 27
T. 1 S., R. 68 W.
Louise Arlene Henderson
Life Estate in
Winifred F. Henderson
2818 Wooddale Avenue
Lincoln, Nebraska
Exception:

N.W. 1/4 Sec. 34
T. 1 S., R. 68 W.
Helen Koleski
Route 2
Broomfield, Colorado

Part of S.W. 1/4 Sec. 34
T. 1 S., R. 68 W.
Leo A. Koleski
Stkyds. Sta.
Denver, Colorado
 $\Delta - 19^{\circ}30' R.$
 $D - 1^{\circ}00'$
 $T - 788.6'$
 $L - 1950.0'$
 $R - 5730.0'$

Florence S. Mc. Donough
Route 1, Stkyds. Sta.
Denver, Colorado.

Note:
Percy-Mc Elwain and
Frank Mc. Donald have
shares of stock on
Brown Reservoir to store
water.

Deeded to
William W. Mc Elwain

SEC. 10

SEC. 15

N.E. 1/4 Sec. 10
North 10 Acres of S.E. 1/4 Sec. 10
T. 2 S., R. 68 W.
Henry Kalcevic
Route 5, Box 92
Denver, Colorado

S.E. 1/4 Sec. 10
T. 2 S., R. 68 W.
Leonard O.M. Larson
Route 1, Box 106
Stkyd. Sta.
Denver, Colorado
Exception: North 10 Acres

N.E. 1/4 Sec. 15
T. 2 S., R. 68 W.
Elizabeth Green
John P. Green
3520 W. 22nd Avenue
Denver, Colorado

N. 1/2 of S.E. 1/4 Sec. 15
T. 2 S., R. 68 W.
Andreina M. Badding
Frank Badding
Route 5, Box 114
Denver, Colorado

S. 1/2 of S.E. 1/4 Sec. 15
T. 2 S., R. 68 W.
Thomas B. Croke, Jr.
3060 Birch St.
Denver, Colorado

Catherine E. Mc. Bride
S. 1/2 of S. 1/2 of S.E. 1/4, of S.W. 1/4,
S. 1/2 of N. 1/2 of S. 1/2 of S.E. 1/4 of S.W. 1/4
Sec. 3, T. 2 S., R. 68 W.
1119 E. 4th Avenue
Denver, Colorado
 $\Delta - 20^{\circ}16' R.$
 $D - 1^{\circ}00'$
 $T - 1024.1'$
 $L - 2026.7'$
 $R - 5730.0'$

N.W. 1/4 Sec. 10
T. 2 S., R. 68 W.
Lyndel Wolfkill
Route 5, Box 108
Denver, Colorado

S.W. 1/4 Sec. 10
T. 2 S., R. 68 W.
Elizabeth Green
John P. Green
3520 W. 22nd Avenue
Denver, Colorado

W. 1/2 Sec. 15
T. 2 S., R. 68 W.
Andreina M. Badding
Frank Badding
Route 5, Box 114
Denver, Colorado
Exception:

PRELIMINARY OWNERSHIP MAP
PLAT OF PART OF
T. 1 & 2 S., R. 68 W. WELD & ADAMS COUNTIES

Showing Claimants With Regard To Right Of Way
For Project
DATE: 11 - 28 - 52
SCALE: 1" = 400'


Note:
Recommended Minimum Right Of Way
Width For This Project is Each
Side Of Center Line.

FED. ROAD DIV. NO.	DISTRICT	PROJ. NO.	SHEET NO.	TOTAL SHEETS
9	COLO.	FI 002-1(9)	27	

Ownership Map, R.O.W.

RIGHT OF WAY

Rev. 2-17-53 S.W.Z.

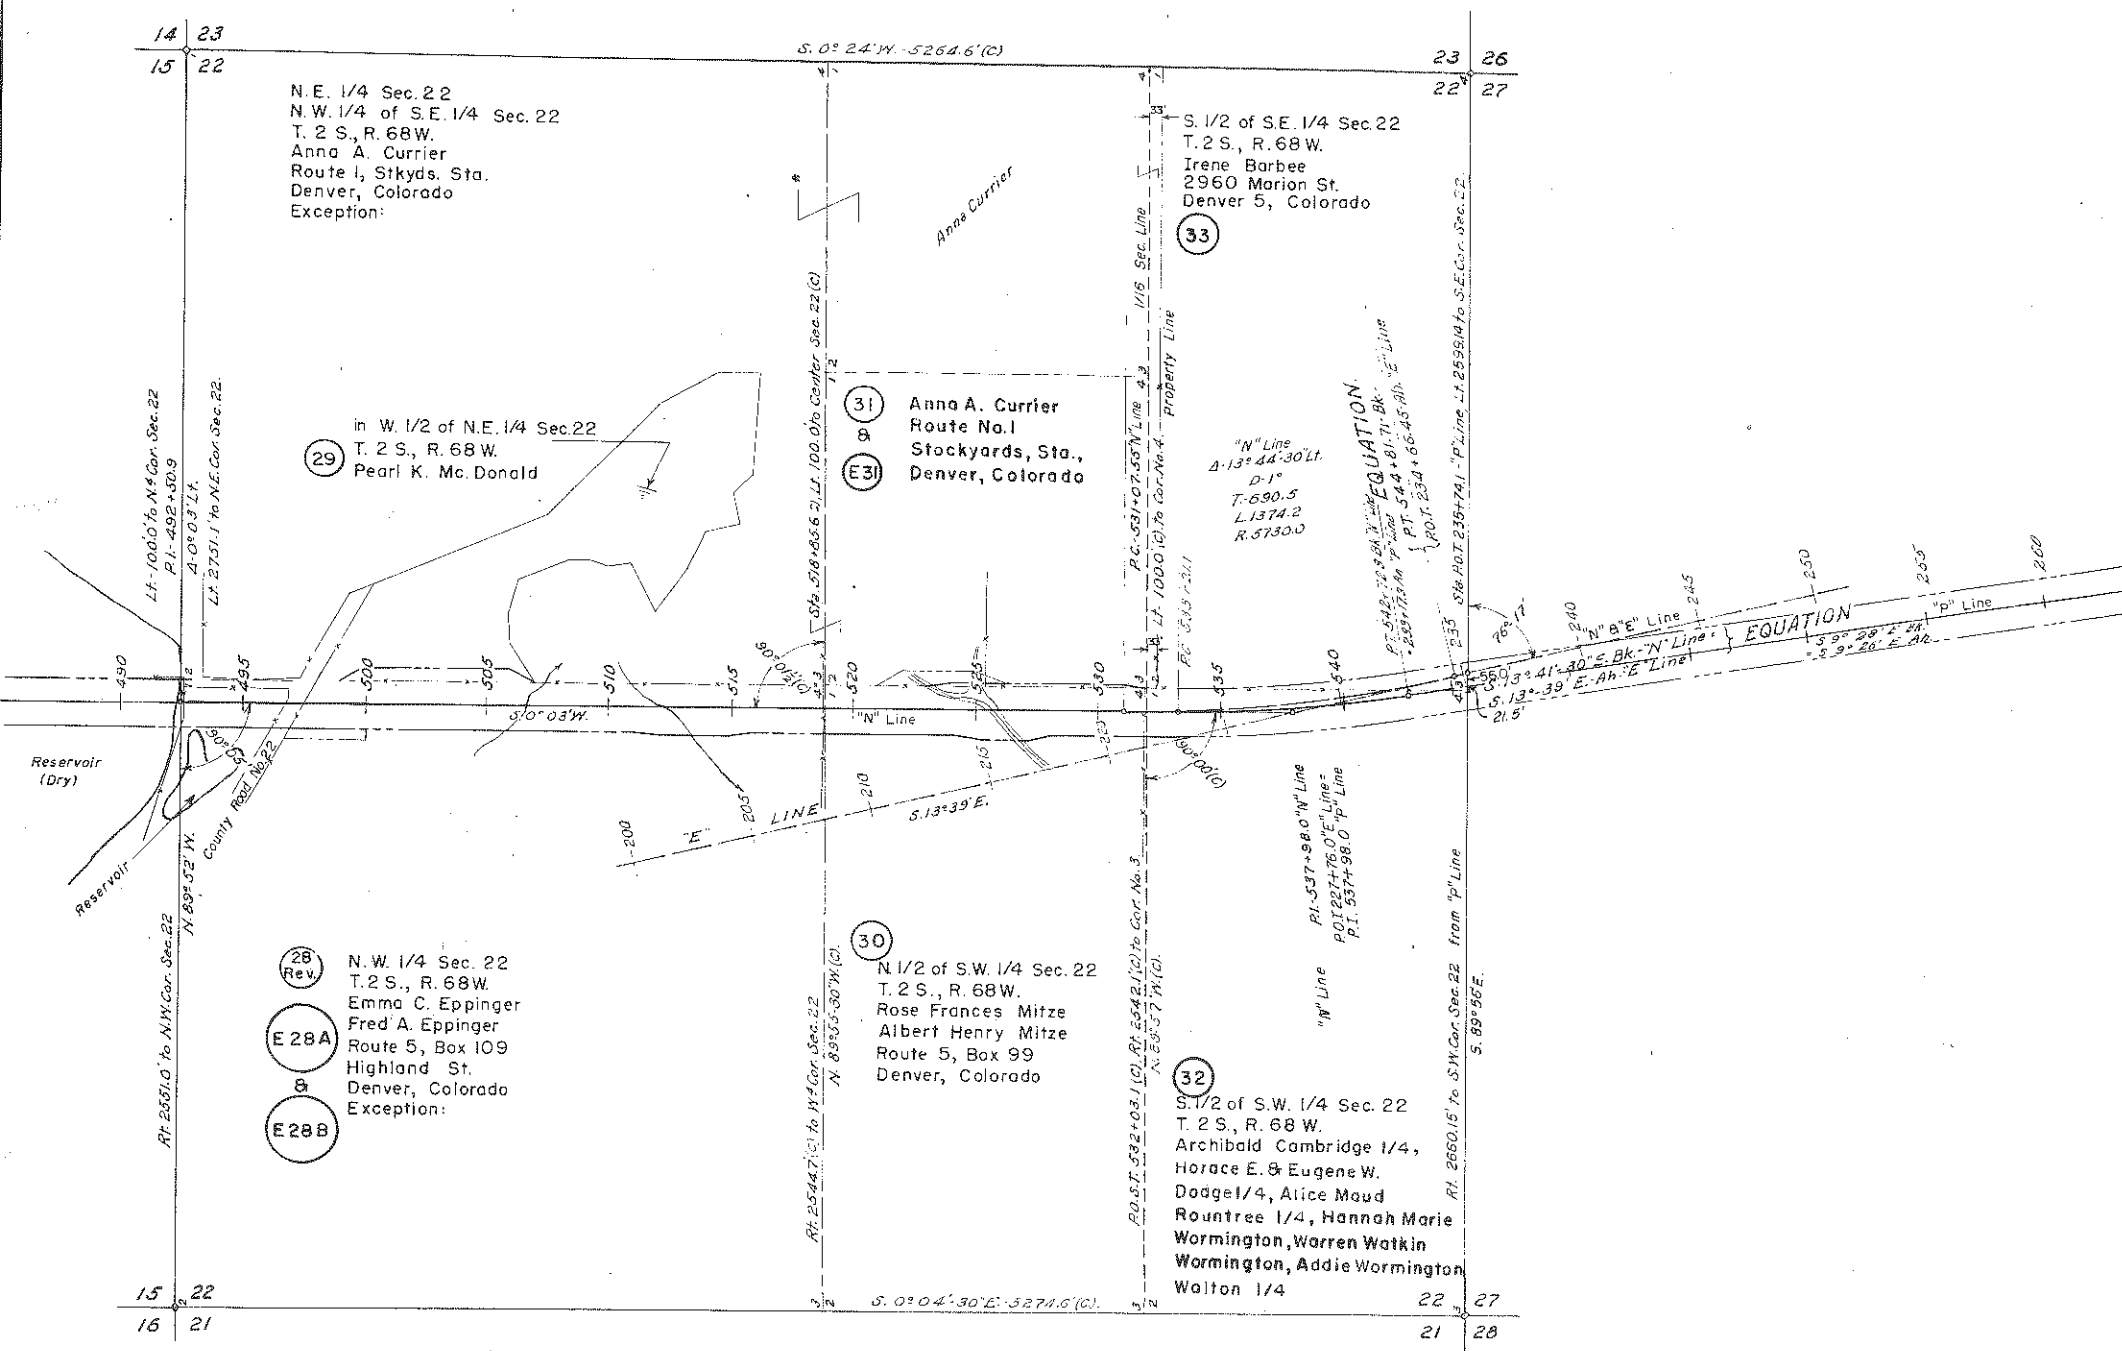

PRELIMINARY OWNERSHIP MAP

PLAT OF PART OF
T.1 & 2 S., R.68 W. WELD & ADAMS COUNTIES

Showing Claimants With Regard To Right Of Way
For Project FI.002-1(9)

DATE : 11 - 28 - 52

SCALE 1" = 400'


Note:

Recommended Minimum Right Of Way
Width For This Project is Each
Side Of Center Line.

FEDERAL ROAD DIVISION NO.	DISTRICT	PROJ. NO.
9	COLORADO	F. I. 002-1 (9)

RIGHT OF WAY

Rev. 2-17-53 S.W.Z.
Rev. 5-11-53 S.W.Z.
Rev. 5-20-53 S.W.Z.
Rev. 6-11-53 S.W.Z.
Rev. 6-23-53 S.W.Z.

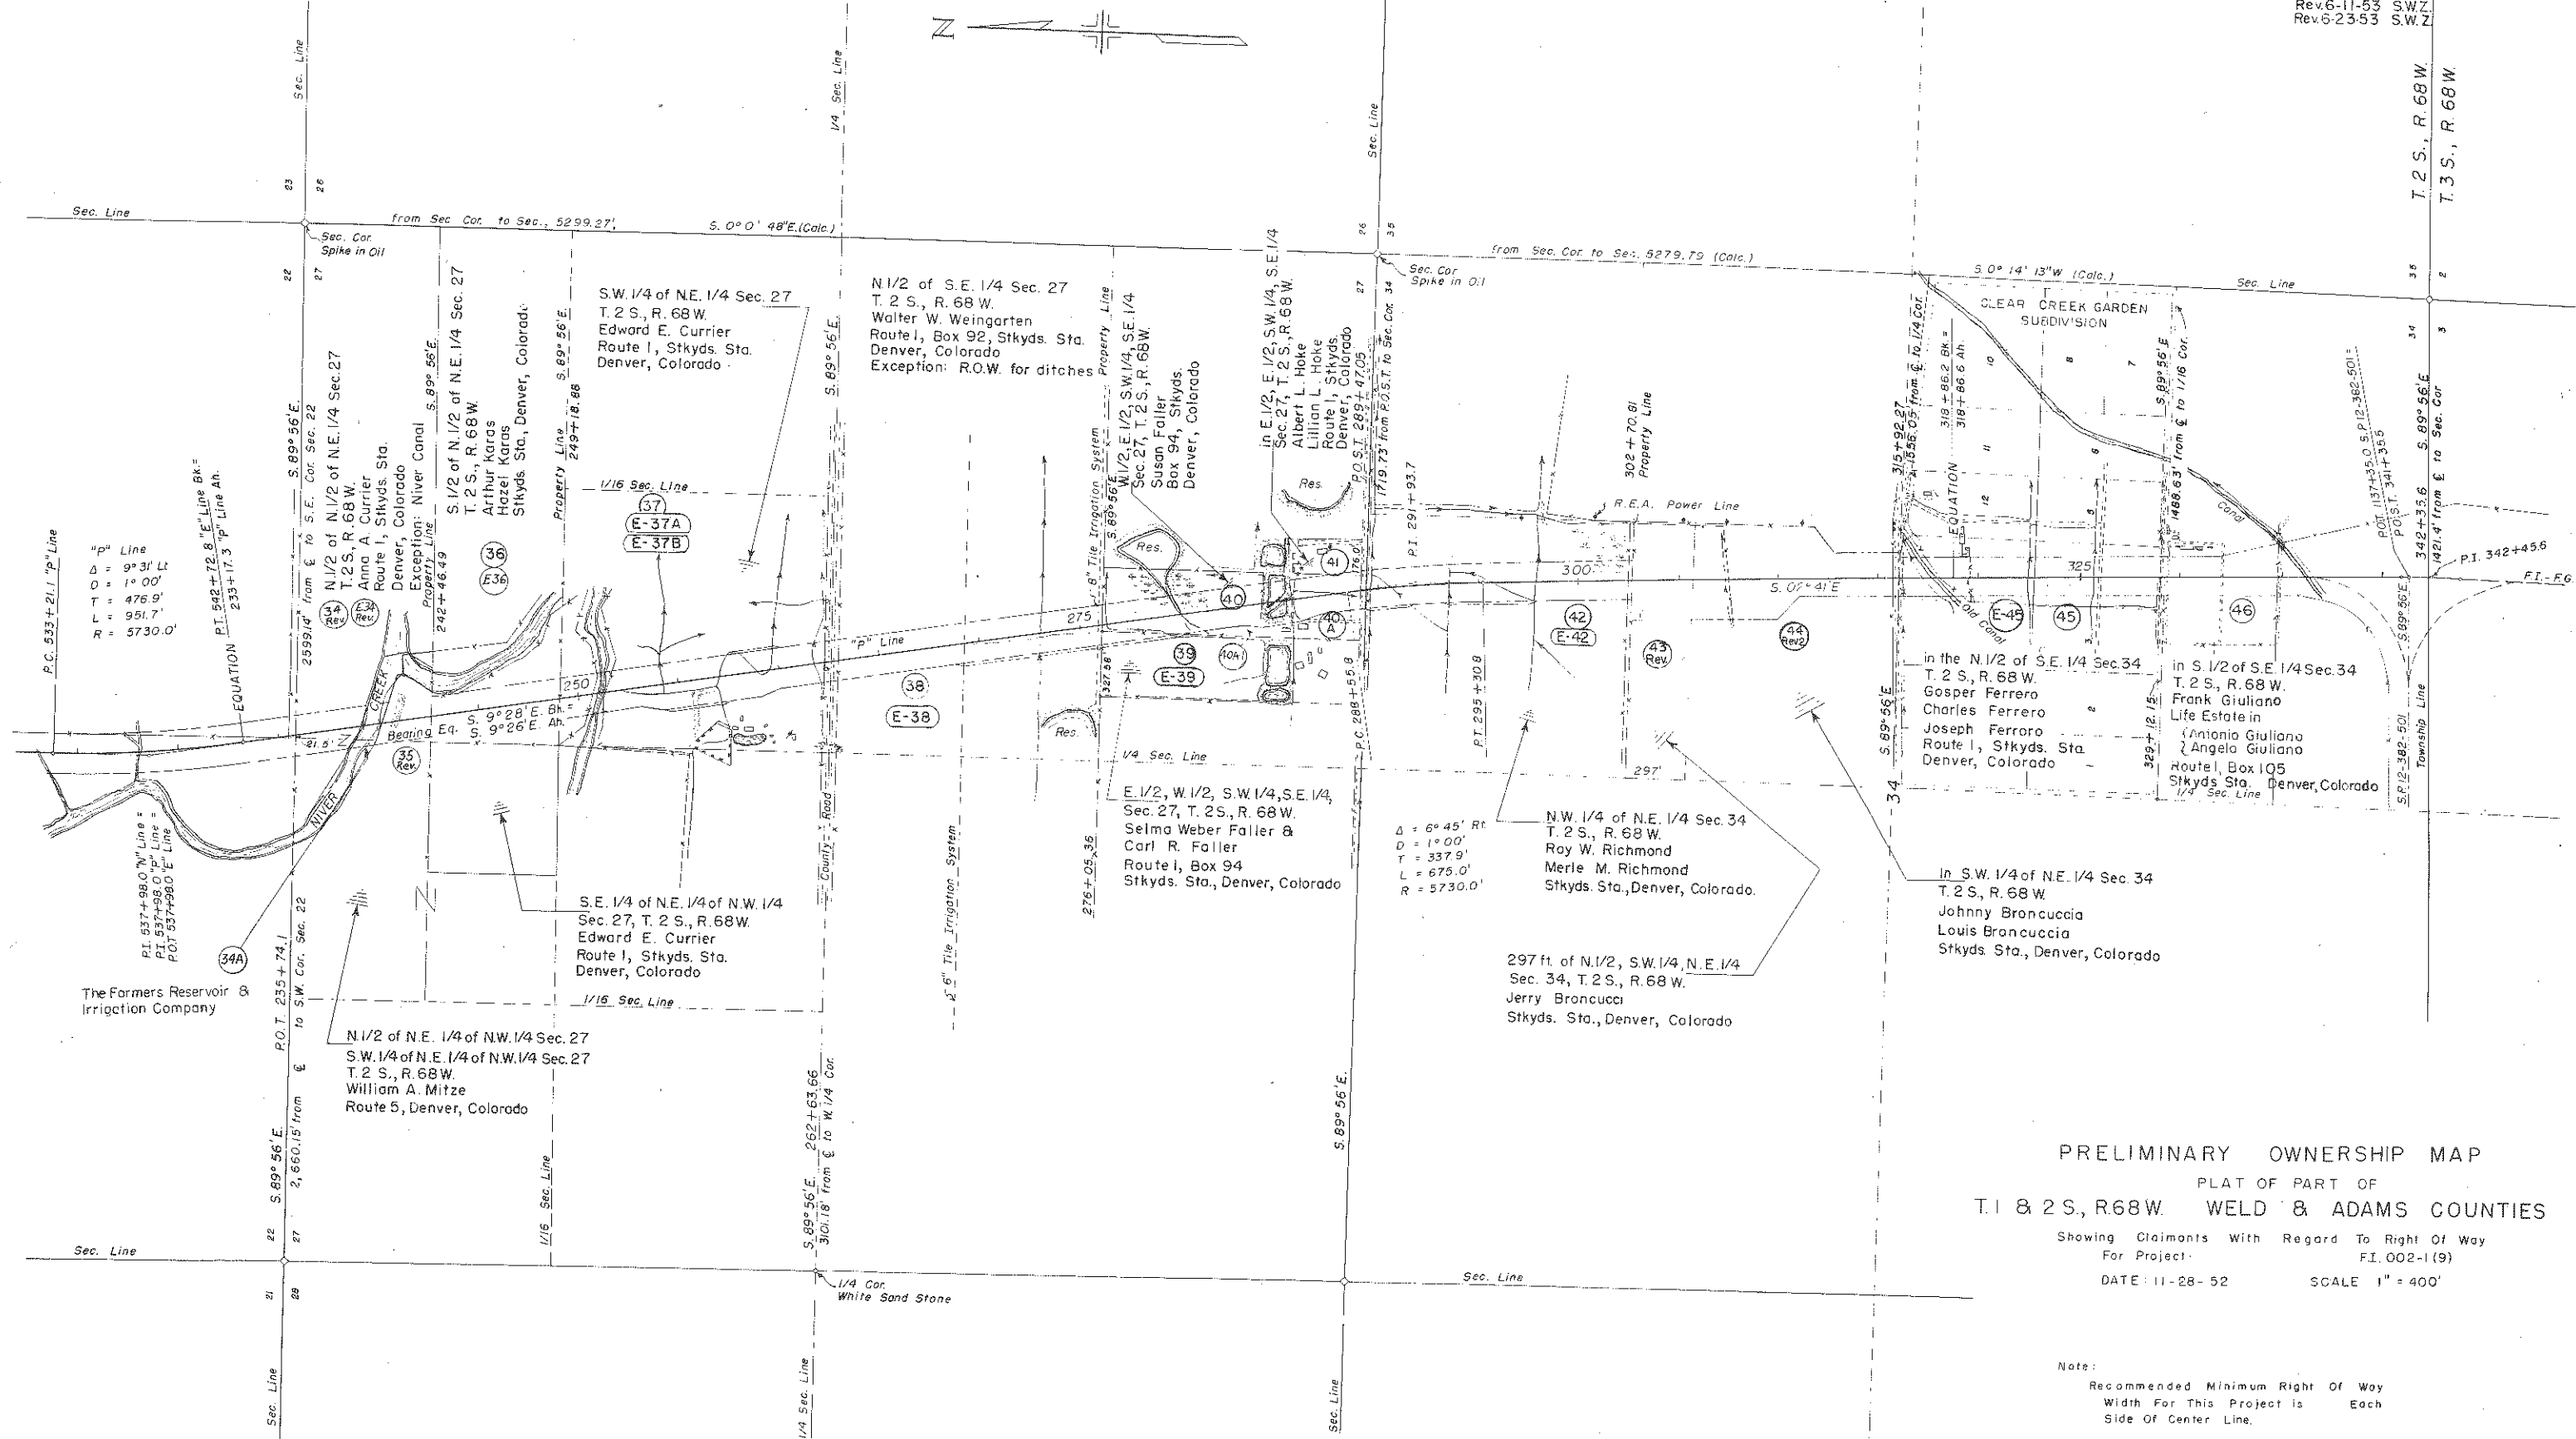

PRELIMINARY OWNERSHIP MAP
PLAT OF PART OF
T.1 & 2 S., R.68 W. WELD & ADAMS COUNTIES
Showing Claims With Regard To Right Of Way
For Project: F. I. 002-1 (9)
DATE: 11-28-52 SCALE: 1" = 400'

Note:
Recommended Minimum Right Of Way
Width For This Project is Each
Side Of Center Line.