

FED. ROAD DIV. NO.	DISTRICT	PROJ. NO.	SHEET NO.	TOTAL SHEETS
9	COLO.	F1005-5(2)	1	

RIGHT OF WAY
Rev. 3-18-53 S.W.Z.

COLORADO DEPARTMENT OF HIGHWAYS

PLAN AND PROFILE OF PROPOSED FEDERAL AID PROJECT NO. F1005-5(2) STATE HIGHWAY NO. 4 ⁽⁷⁰⁾ LINCOLN & KIT CARSON COUNTIES

INDEX OF SHEETS



- SHEET NO. 1 SKETCH MAP AND TITLE PAGE.
2-2A TABULATION OF PROPERTIES.
3-15 ALIGNMENT PLAN AND PROFILE.
16-17 OWNERSHIP MAP

CONVENTIONAL SIGNS







	TITLE PAGE
CENTER LINE	_____
RIGHT-OF-WAY LINE	_____
COUNTY LINE	_____
TOWNSHIP OR RANGE LINE	_____
SECTION LINE	_____
QUARTER SECTION LINE	_____
CITY LIMITS	_____
RAILROAD	_____
BARBED WIRE FENCE	_____
WOVEN WIRE-COMBINATION FENCE	_____
TELEPH. & TELEG LINE	_____
POWER LINE	_____
PRESENT ROAD (Plan Sheets)	_____

SCALES OF ORIGINAL TRACINGS
ON PLAN, 1 IN. = 100 FT.
ON PROFILE 1 IN. = 100 FT. HORIZONTAL
1 IN. = 10 FT. VERTICAL
GRADE LINE ON PROFILE IS SHOWN AS GRADE OF FINISHED ROAD
GROSS LENGTH OF PROJECT } 37,288.1 feet = 7.062 miles
NET LENGTH OF PROJECT }

RIGHT OF WAY

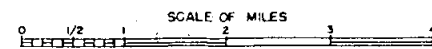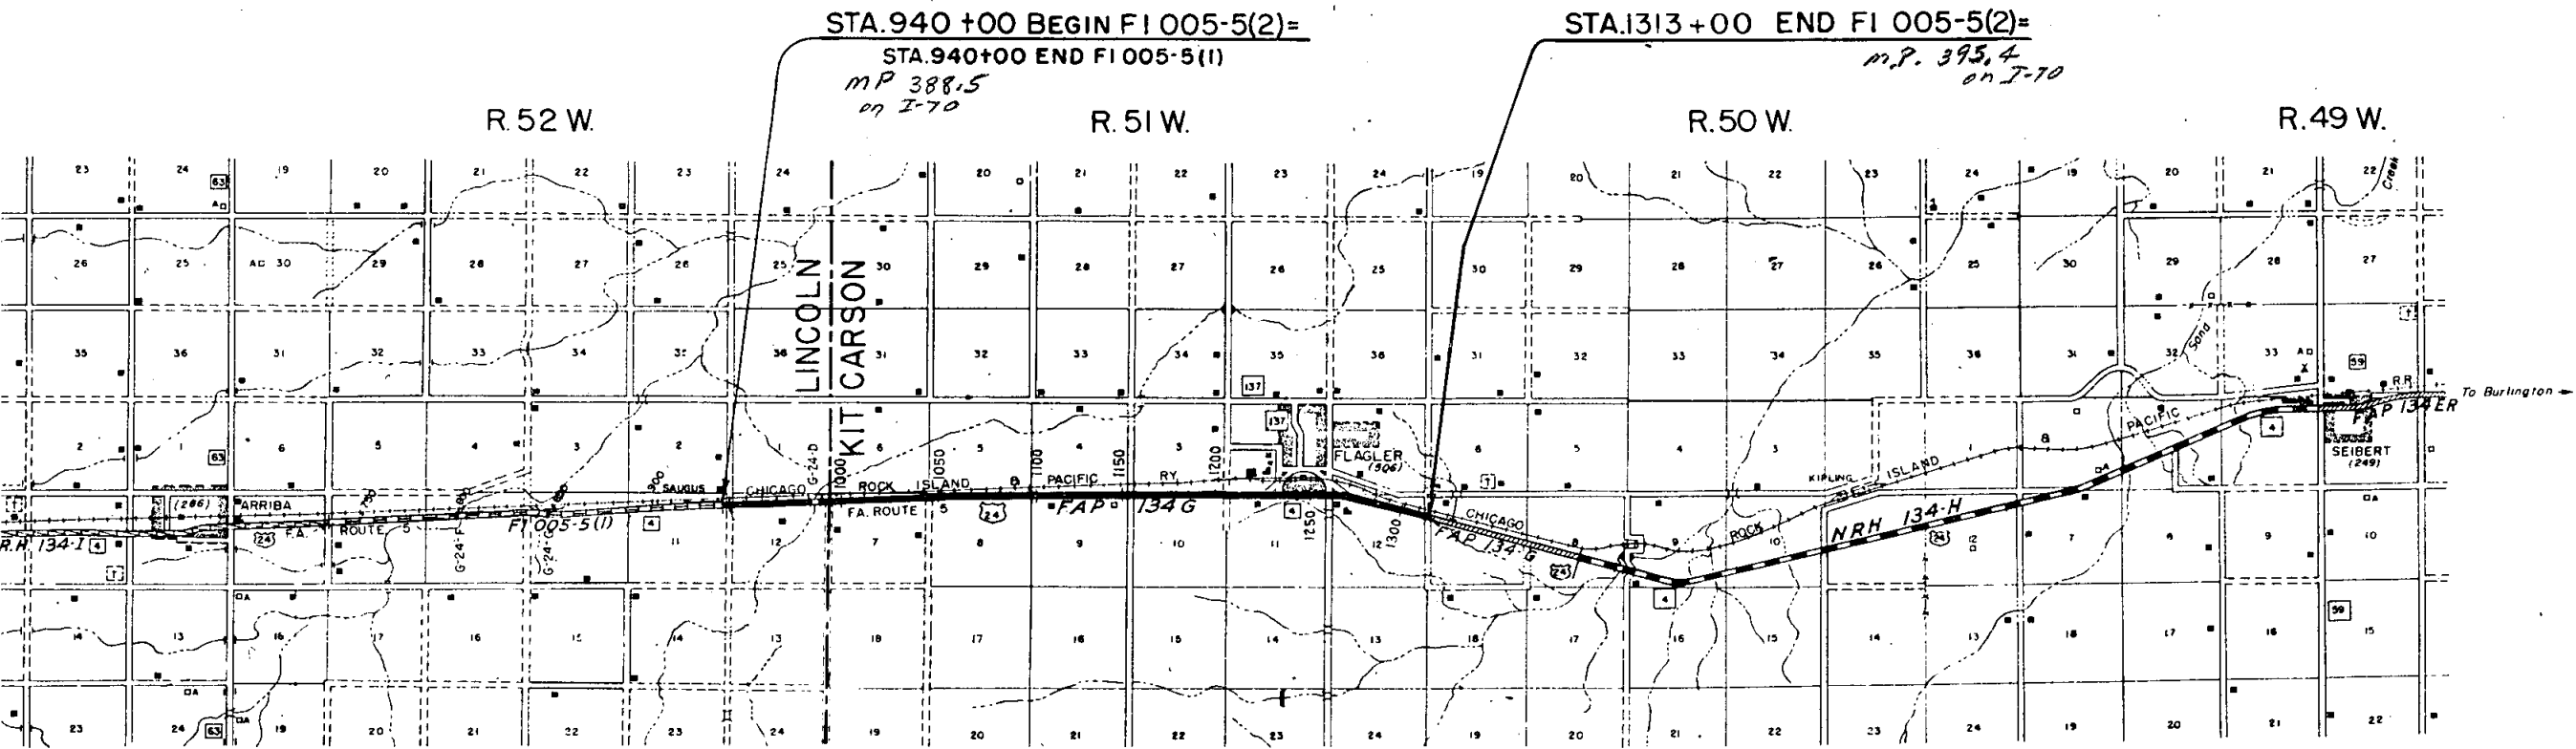

CONVENTIONAL SIGNS

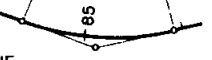     	TITLE PAGE
CENTER LINE	
RIGHT-OF-WAY LINE	
COUNTY LINE	
TOWNSHIP OR RANGE LINE	
SECTION LINE	
QUARTER SECTION LINE	
CITY LIMITS	
RAILROAD	
BARBED WIRE FENCE	
WOVEN WIRE COMBINATION FENCE	
TELEPH. & TELEG. LINE	
POWER LINE	
PRESENT ROAD (Plan Sheets)	



COLORADO DEPARTMENT OF HIGHWAYS PLAN AND PROFILE OF PROPOSED FEDERAL AID PROJECT NO. F1005-5(2) STATE HIGHWAY NO. 4 (70) LINCOLN & KIT CARSON COUNTIES

INDEX OF SHEETS

SHEET NO. 1 SKETCH MAP AND TITLE PAGE.
2-2A TABULATION OF PROPERTIES.
3-15 ALIGNMENT PLAN AND PROFILE.
16-17 OWNERSHIP MAP

SCALES OF ORIGINAL TRACINGS
ON PLAN, 1 IN. = 100 FT.
ON PROFILE 1 IN. = 100 FT. HORIZONTAL
1 IN. = 10 FT. VERTICAL
GRADE LINE ON PROFILE IS SHOWN AS GRADE OF FINISHED ROAD
GROSS LENGTH OF PROJECT } 37,288.1 feet = 7.062 miles
NET LENGTH OF PROJECT }

RIGHT OF WAY

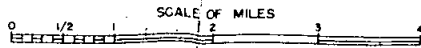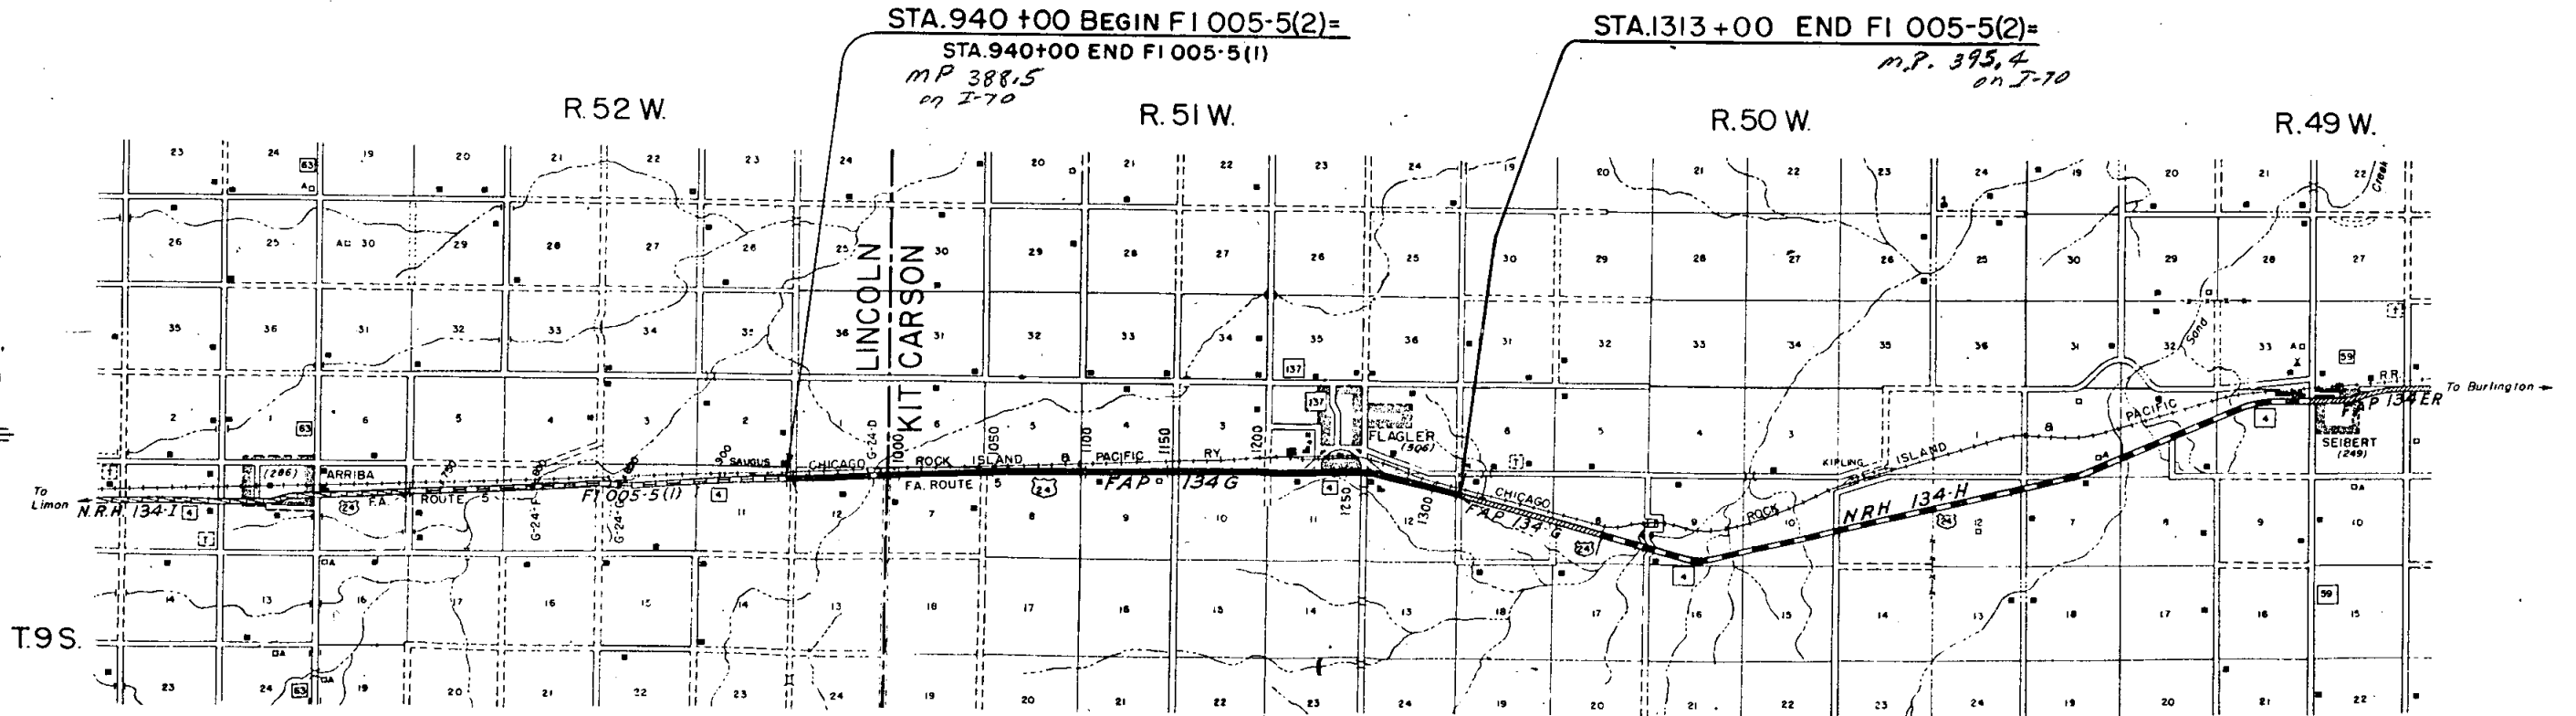

R.O.W. TABULATION OF PROPERTIES IN LINCOLN & KIT CARSON COUNTIES S.H.No.4 PROJ.FI 005-5(2)

FED. ROAD DIST. NO.	STATE	PROJ. NO.	SHEET NO.	TOTAL SHEETS
3	COLO.	FI 005-5(2)	2	

RIGHT OF WAY
 Rev. 3-18-53 S.W.Z.
 Rev. 4-28-53 S.W.Z. 14 Rev. 818 Rev.
 Rev. 5-27-53 S.W.Z. 18 Rev. 2

L	OWNER	ADDRESS	LOCATION	AREA IN ACRES							REMARKS	NO.
				TOTAL LAND IN TRACT	PARCEL	TO BE ACQUIRED						
			T. 9 S., R. 52 W.									
	John W. Baughman Farms Co.	Liberal, Kansas	N. 1/2, Sec. 12		30.400	16.394						1
			T. 9 S., R. 51 W.									
	Guy E. Spear and Helen J. Spear	Stratton, Colorado	N.W. 1/4, Sec. 7		14.886	5.411						2
	Chicago, Rock Island and Pacific Railroad		S 1/2 Sec. 7 & SE 1/4 Sec. 6		5.985	5.985						3
	Herbert J. Klusman and Gertrude A. Klusman	Flagler, Colorado	N.E. 1/4, Sec. 7		14.114	5.937						4
	Included in Parcel 3											5
	John W. Baughman Farms Co.	Liberal, Kansas	N.W. 1/4, Sec. 8		8.971	4.650						6-A
	John W. Baughman Farms Co.	Liberal, Kansas	S. 1/2, Sec. 5		13.133	7.970						6-B
	John A. Hoop and Elizabeth H. Hoop	Flagler, Colorado	N.E. 1/4, Sec. 8		8.240	4.570						7-A
	John A. Hoop and Elizabeth H. Hoop	Flagler, Colorado	N.W. 1/4, Sec. 9		7.878	3.651						7-B
	Ray Dragoo and Effie Mae Dragoo	Flagler, Colorado	S. 1/2, Sec. 4		15.201	8.760						8
	Aubrey Walker	Flagler, Colorado	N.E. 1/4, Sec. 9		4.705	4.648						9
	John W. Baughman Farms Co.	Liberal, Kansas	N.W. 1/4, Sec. 10		4.500	4.443						10
	Florence S. Stone and Virgil E. Stone J.T.	Flagler, Colorado	S.W. 1/4, Sec. 3		4.506	4.449						11
	Marion P. Williams and Doris Lane Williams	Flagler, Colorado	N.E. 1/4, Sec. 10		4.639	4.582						12
	Edmund F. Wright	Flagler, Colorado	S.E. 1/4, Sec. 3		4.638	4.581						13
	J. F. Elliston	Flagler, Colorado	S.W. 1/4, Sec. 2		7.393	3.933						14
	Urban J. Vehr	Bishop of Denver, Colorado	N.W. 1/4, Sec. 11		0.568	0.284						15
	Charles A. Hostetler & Irene Noia Hostetler J.T.	Flagler, Colorado	N.W. 1/4, Sec. 11		7.140	4.216						16
	DELETED	Belville, Kansas										17
2	W.A. Ritchie & Faye Ritchie	Flagler, Colorado	In town of Flagler		0.293	0.293						18
	DELETED											19
2	J. F. Elliston	Flagler, Colorado	In town of Flagler		1.555	1.555						20A

FED. ROAD DIST NO	STATE	PROJ. NO.	SP. NO.
3	COLO.	F 1 005-5(2)	2

Rev. 3-18-53 S.W.
Rev. 4-28-53 S.W.Z. 14
Rev. 5-27-53 S.W.Z. 1

[illegible]

R.O.W. TABULATION OF PROPERTIES IN LINCOLN & KIT CARSON COUNTIES S.H. No 4 PROJ. F.I. 005-5 (2)

FED. ROAD DIST. NO.	STATE	PROJ. NO.	SHEET NO.	TOTAL SHEETS
3	COLO.	F.I. 005-5(2)	2-A.	

RIGHT OF WAY Rev. 3-18-53 S.W.Z.
Rev. 4-28-53 S.W.Z. 22 Rev.

[illegible]

R.O.W. TABULATION OF PROPERTIES IN LINCOLN & KIT CARSON COUNTIES S.H. N^o 4 PROJ. F.I. 005-5 (2)


FED. ROAD DIST. NO.	STATE	PROJ. NO.	SH NO.
3	COLO.	F.I. 005-5(2)	2-



RIGHT OF WAY Rev. 3-18-53 S.W.
Rev. 4-28-53 S.W.Z. 2

[illegible]

FED. ROAD DIV. NO.	DISTRICT	PROJ. NO.	SH.
9	COLO.	FI 005-5(2)	3


RIGHT OF WAY

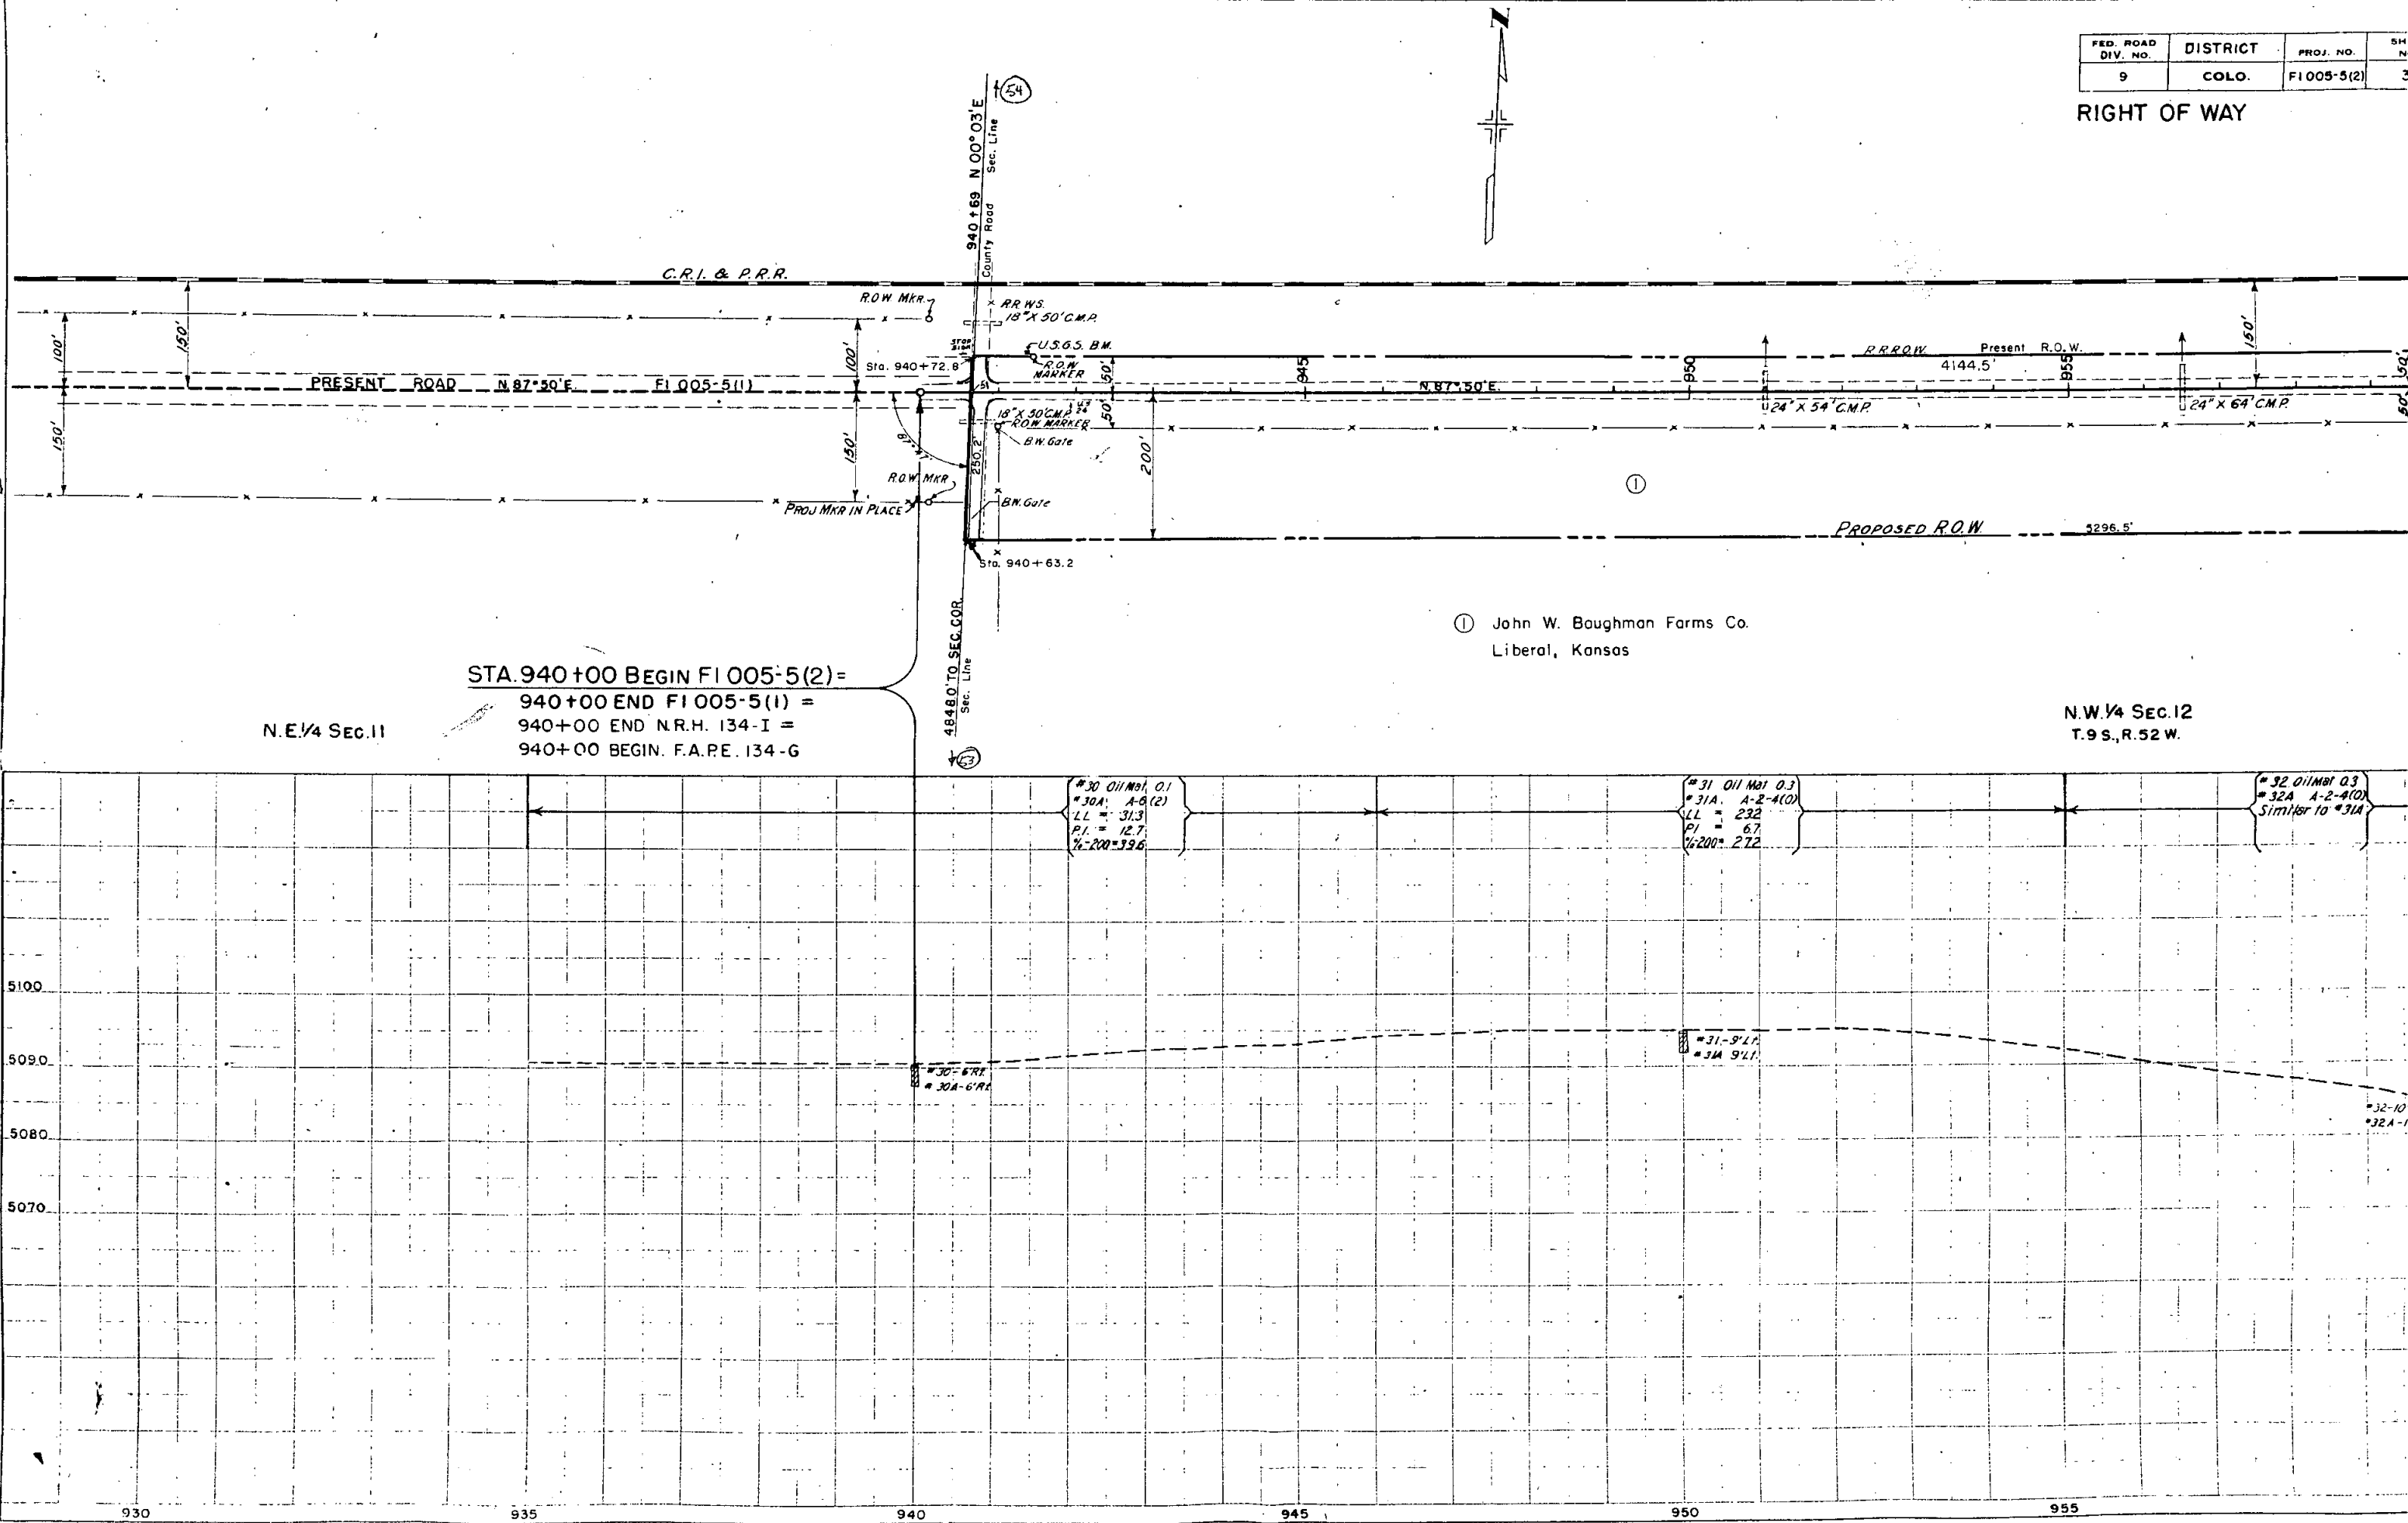


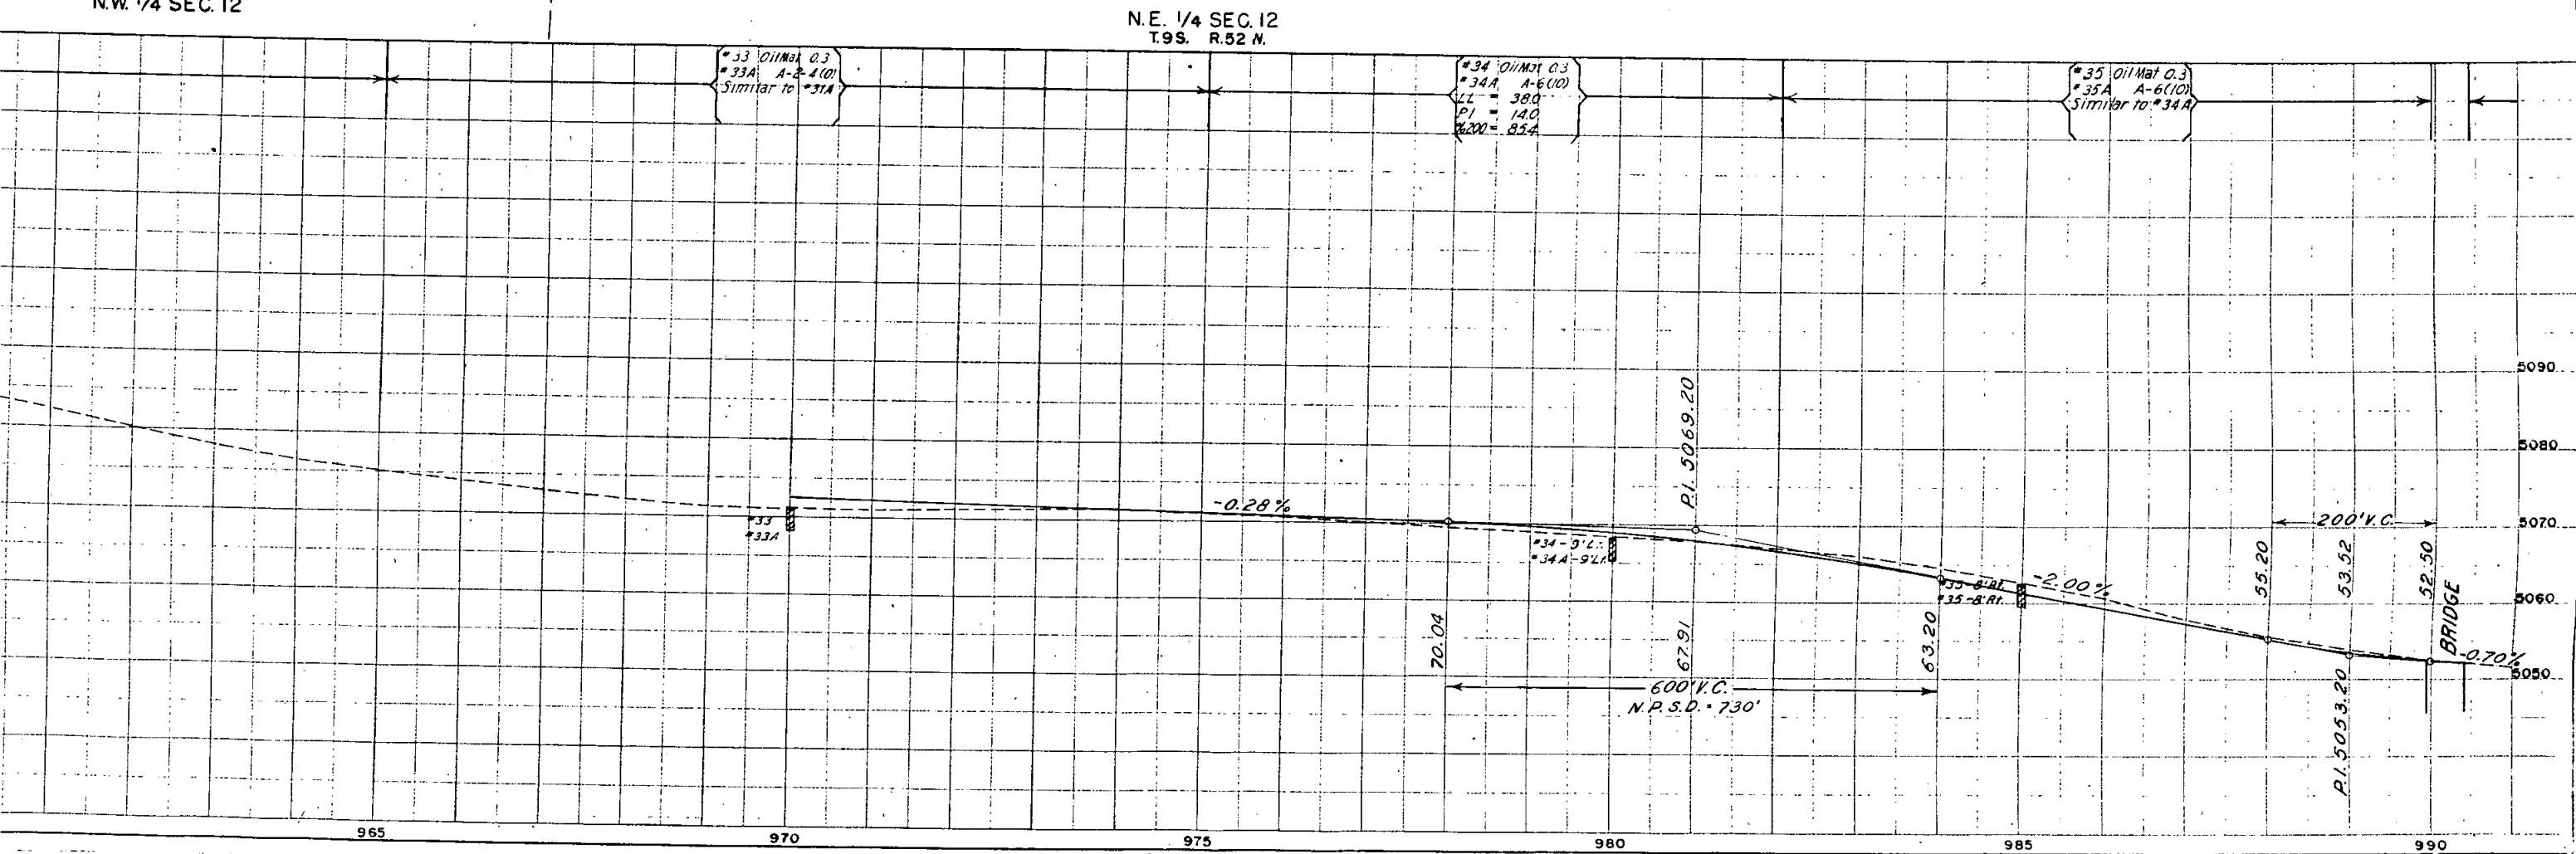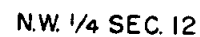RIGHT OF WAY

FED. ROAD DIV. NO.	DISTRICT	PROJ. NO.	SHEET NO.
9	COLO.	F1005-5(2)	4

RIGHT OF WAY

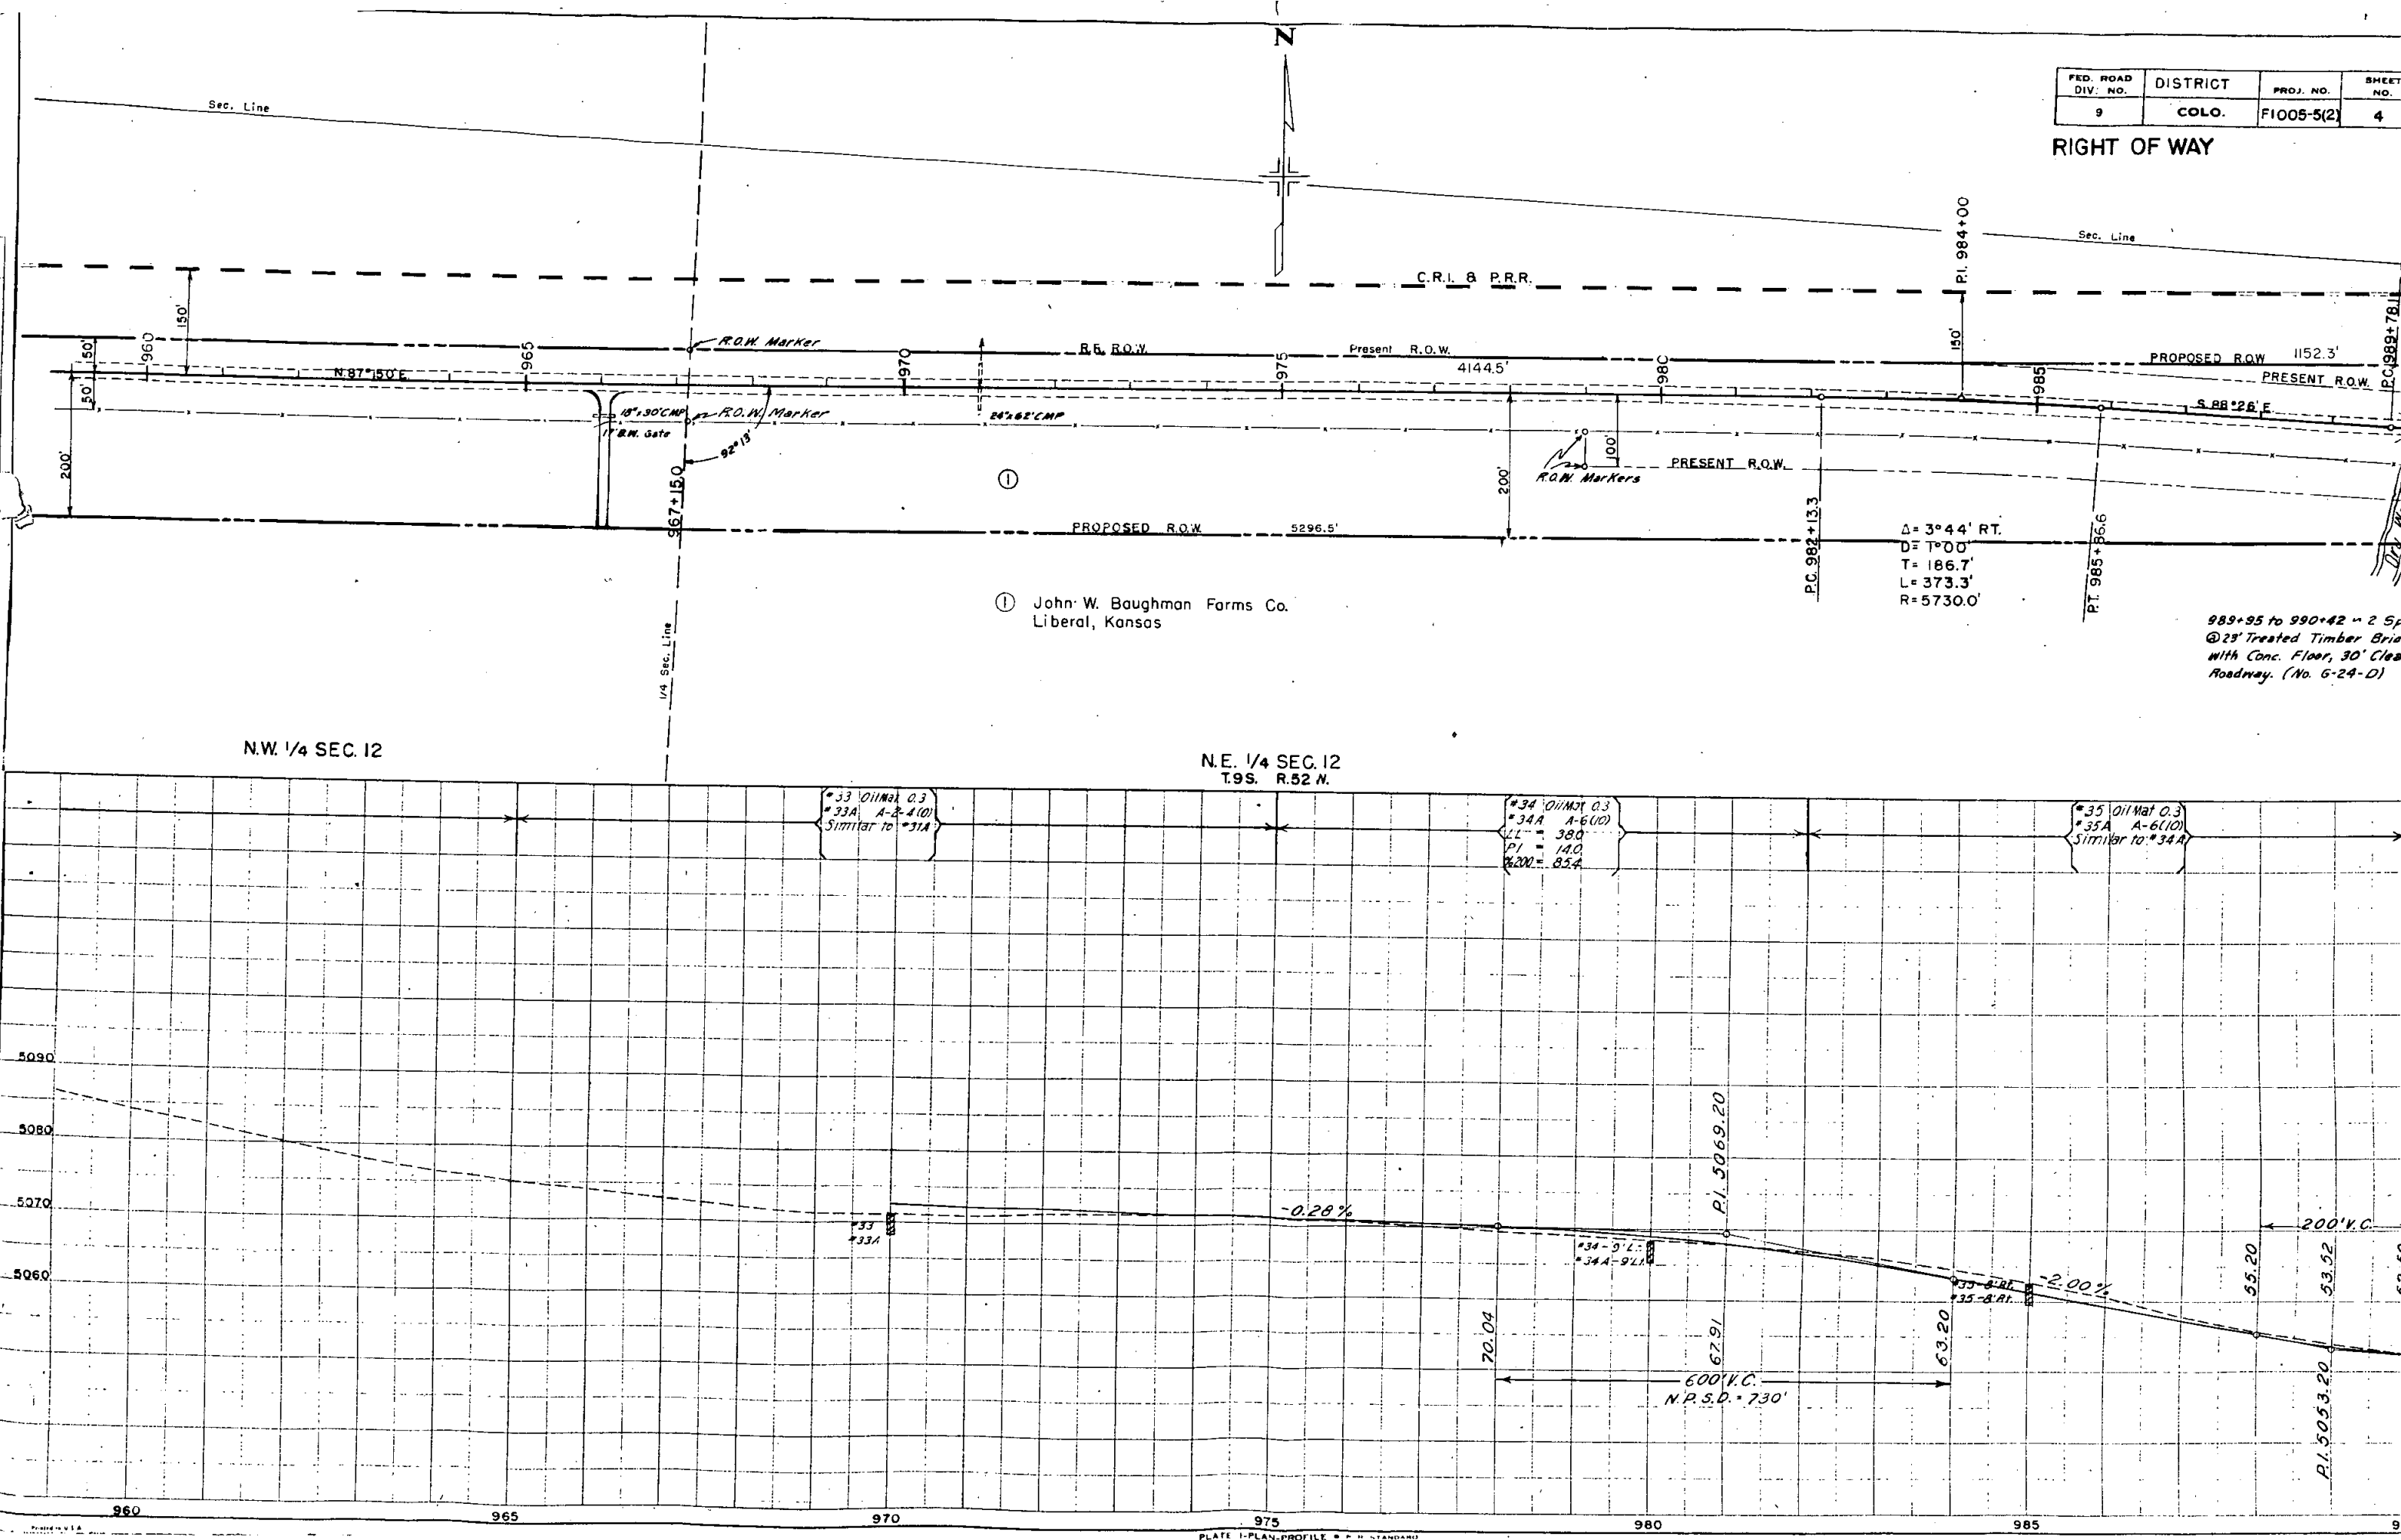

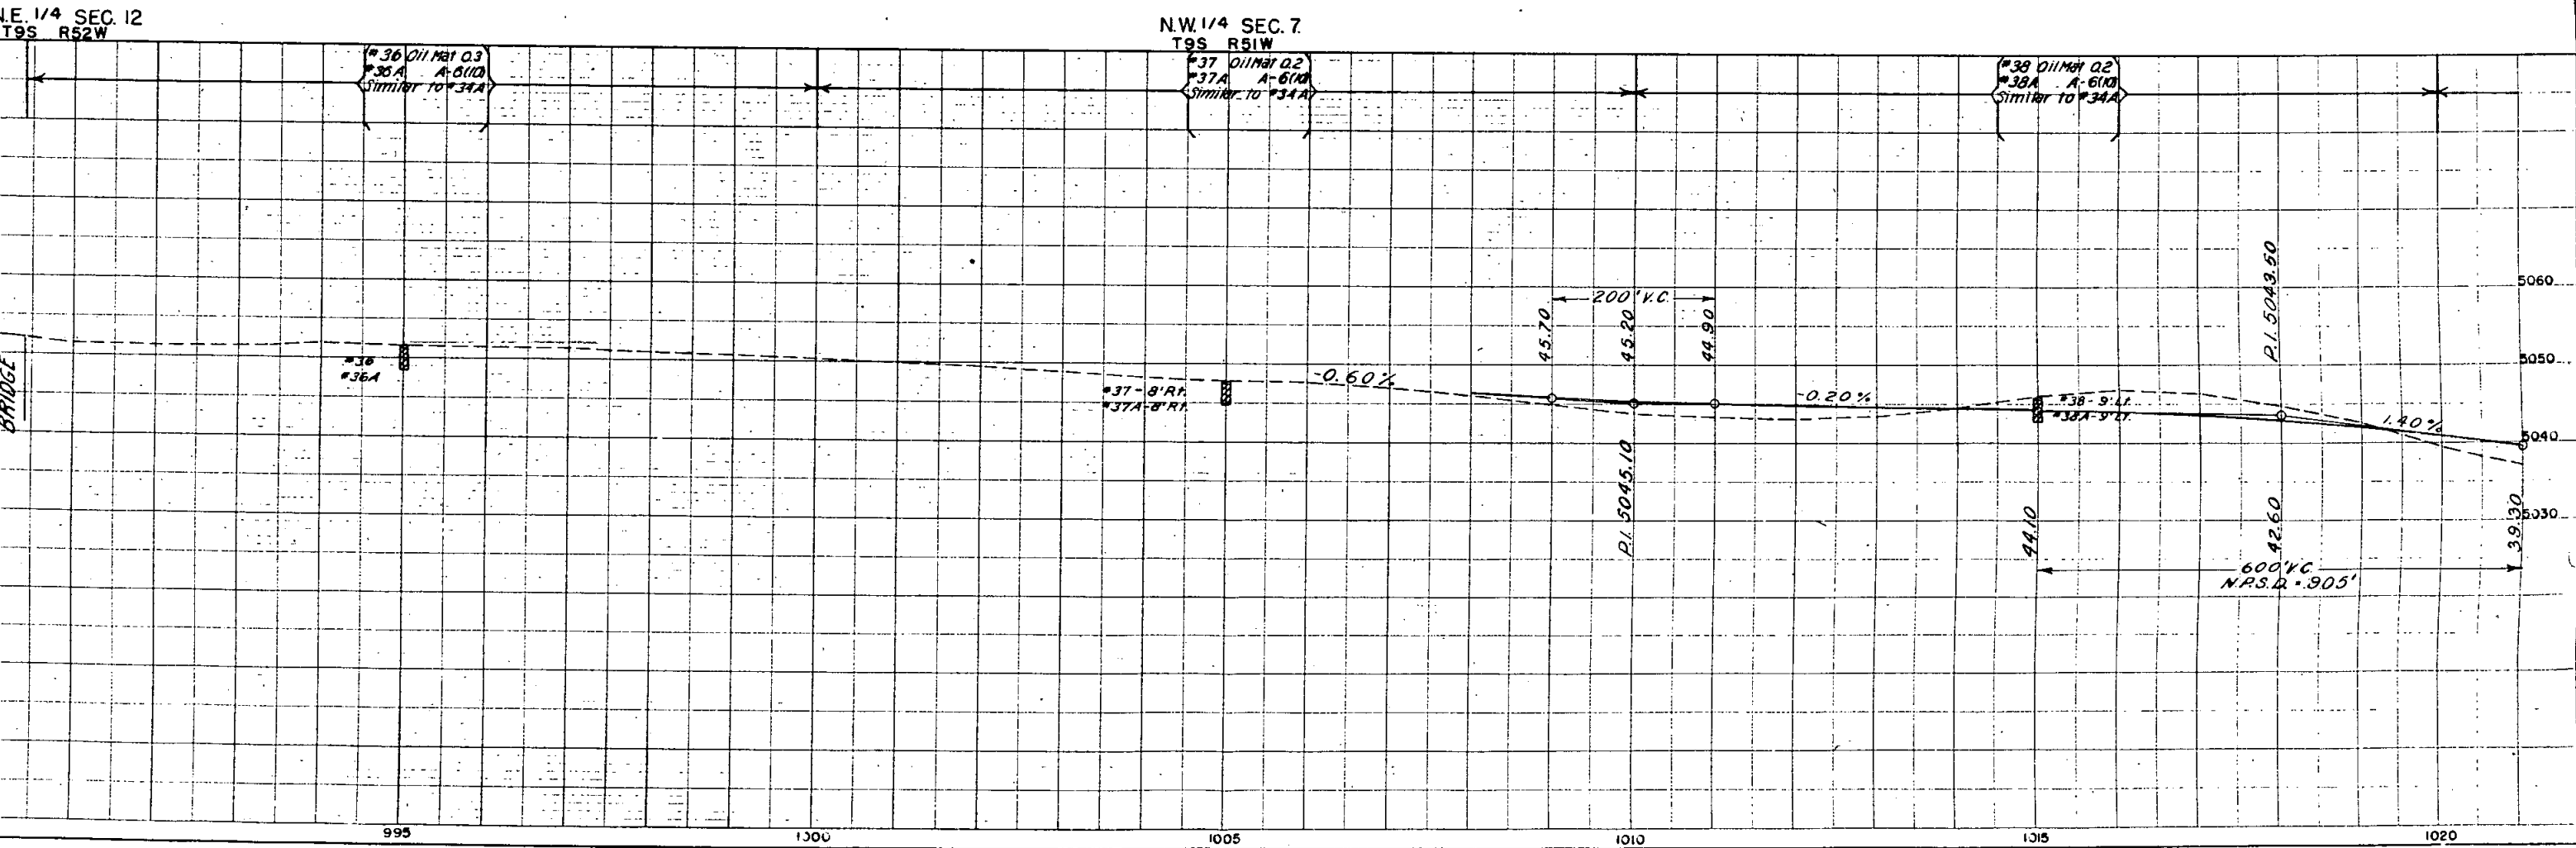RIGHT OF WAY


S.E. 1/4 SEC. 6

③ Chicago Rock Island and Pacific Railroad

FED. ROAD DIV. NO.	DISTRICT	NO.	SHEET NO.	TOTAL SHEETS
9	COLO.	F1005-5(2)	6	

RIGHT OF WAY

S.W. 1/4 SEC. 5

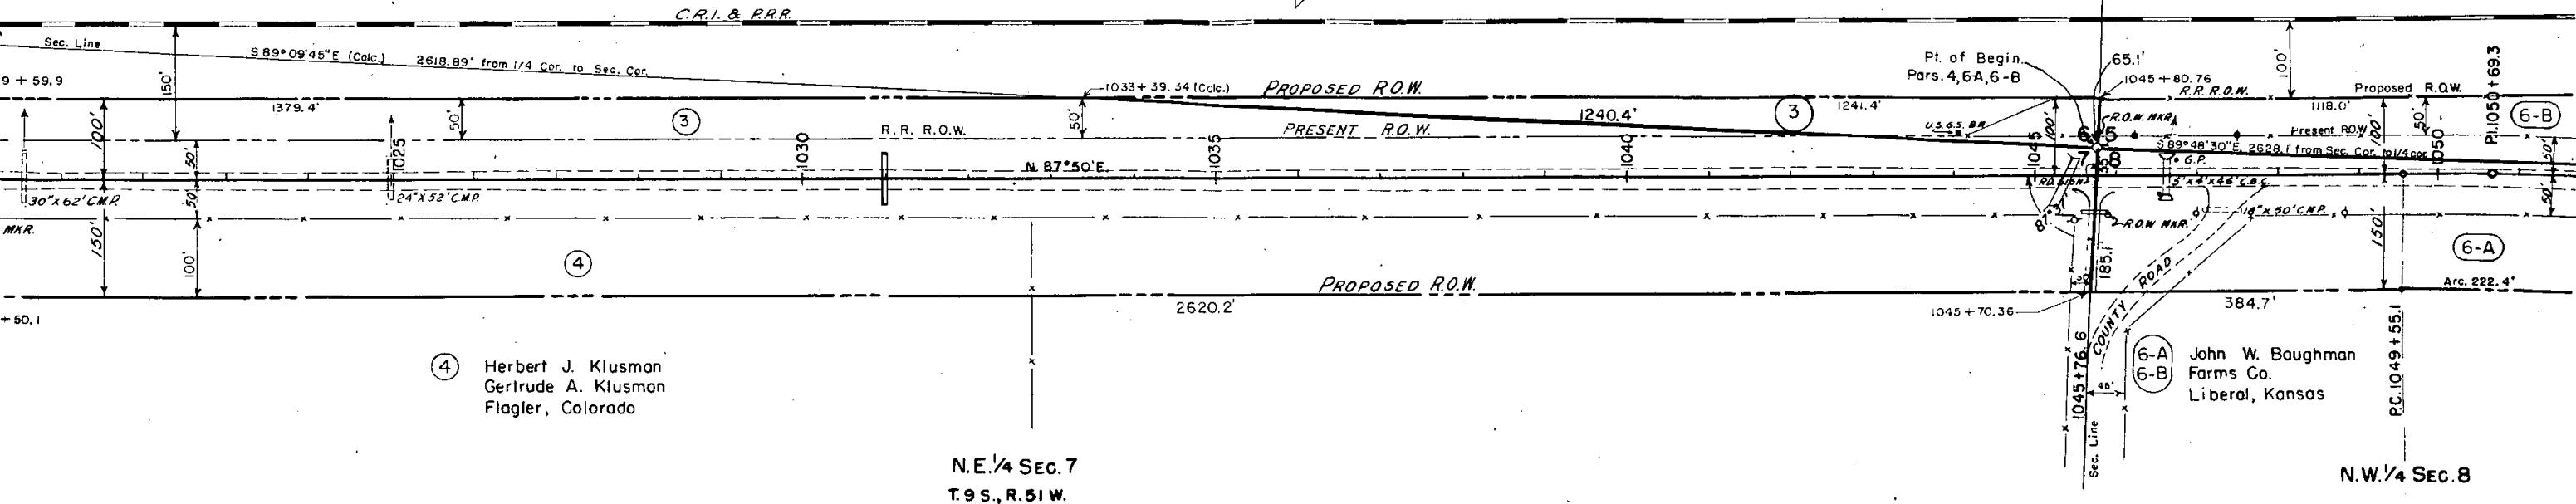


④ Herbert J. Klusman
Gertrude A. Klusman
Flagler, Colorado

⑥-A John W. Baughman
Farms Co.
Liberal, Kansas

N.E. 1/4 SEC. 7
T. 9 S., R. 51 W.

N.W. 1/4 SEC. 8


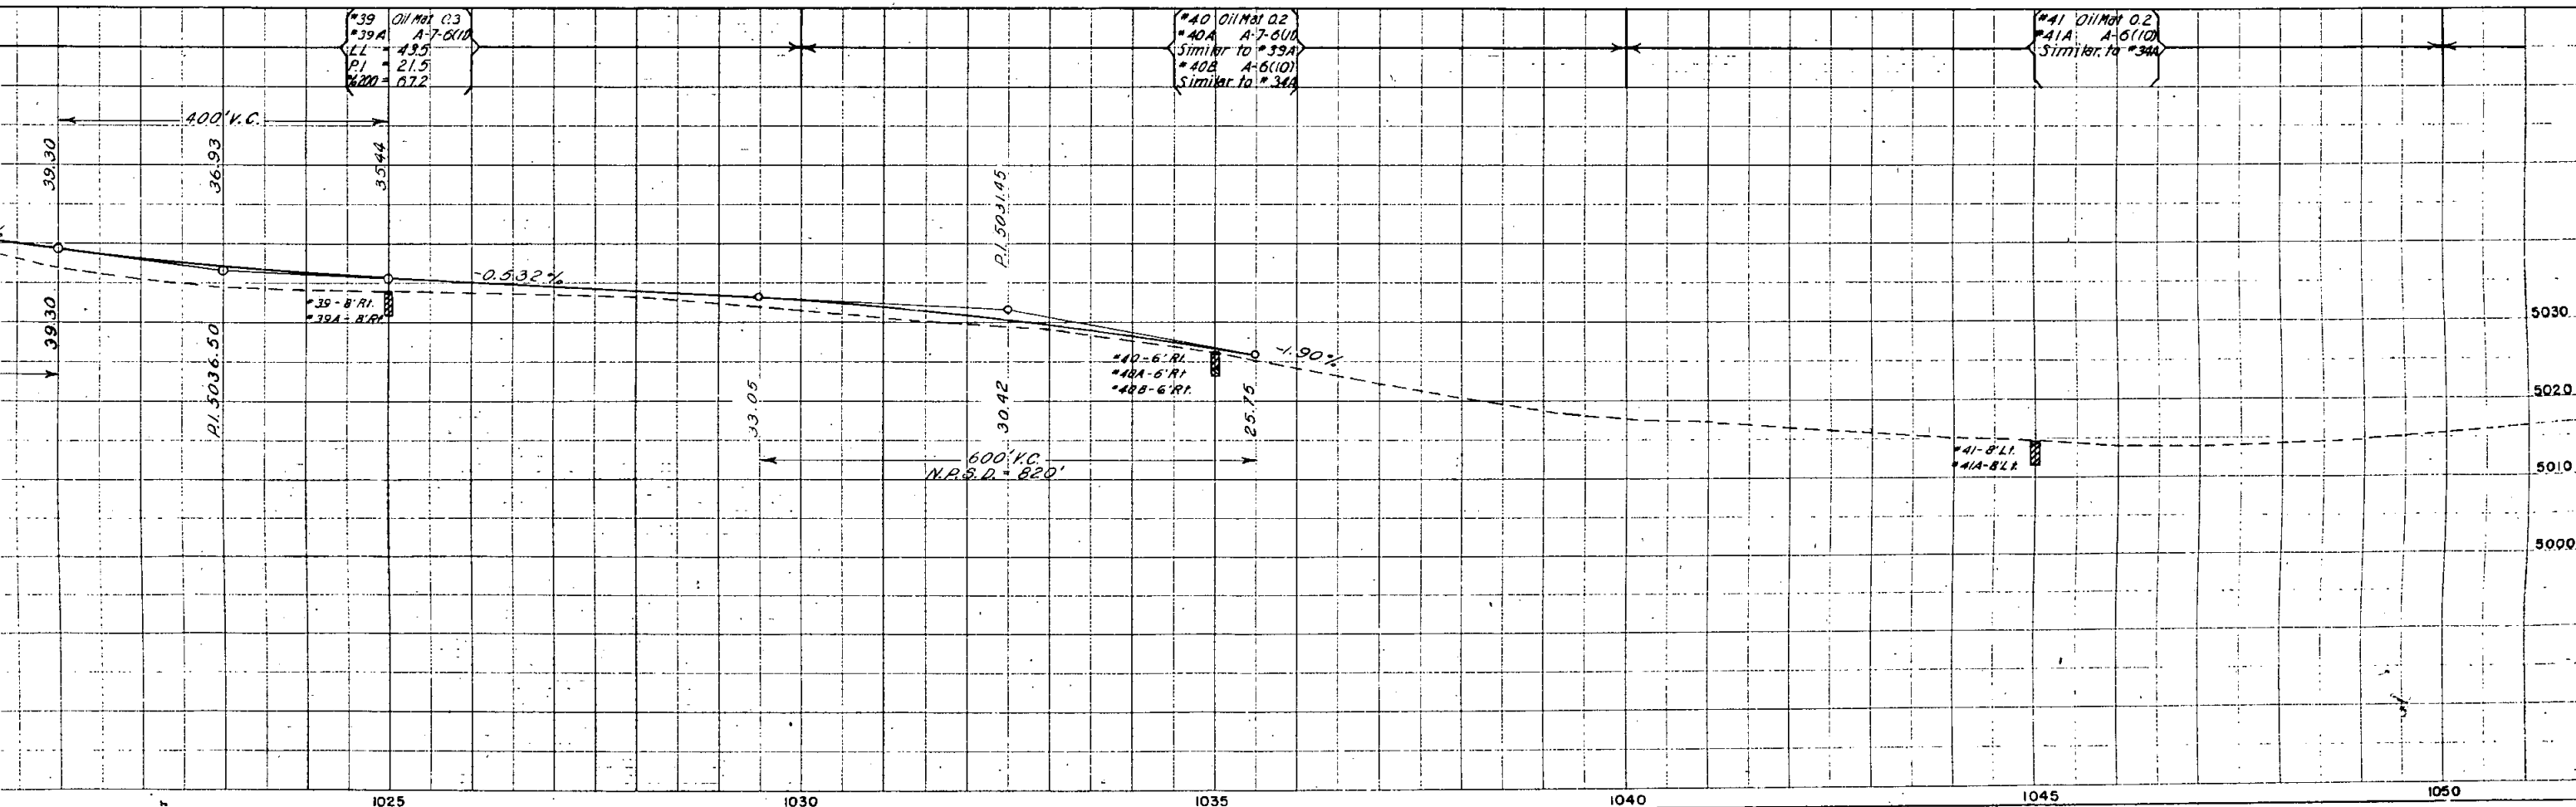


③ Chicago Rock Island and Pacific Railroad



FED. ROAD DIV. NO.	DISTRICT	NO.	SHEET NO.
9	COLO.	F1 005-5(2)	6

RIGHT OF WAY

S.W. 1/4 SEC. 5

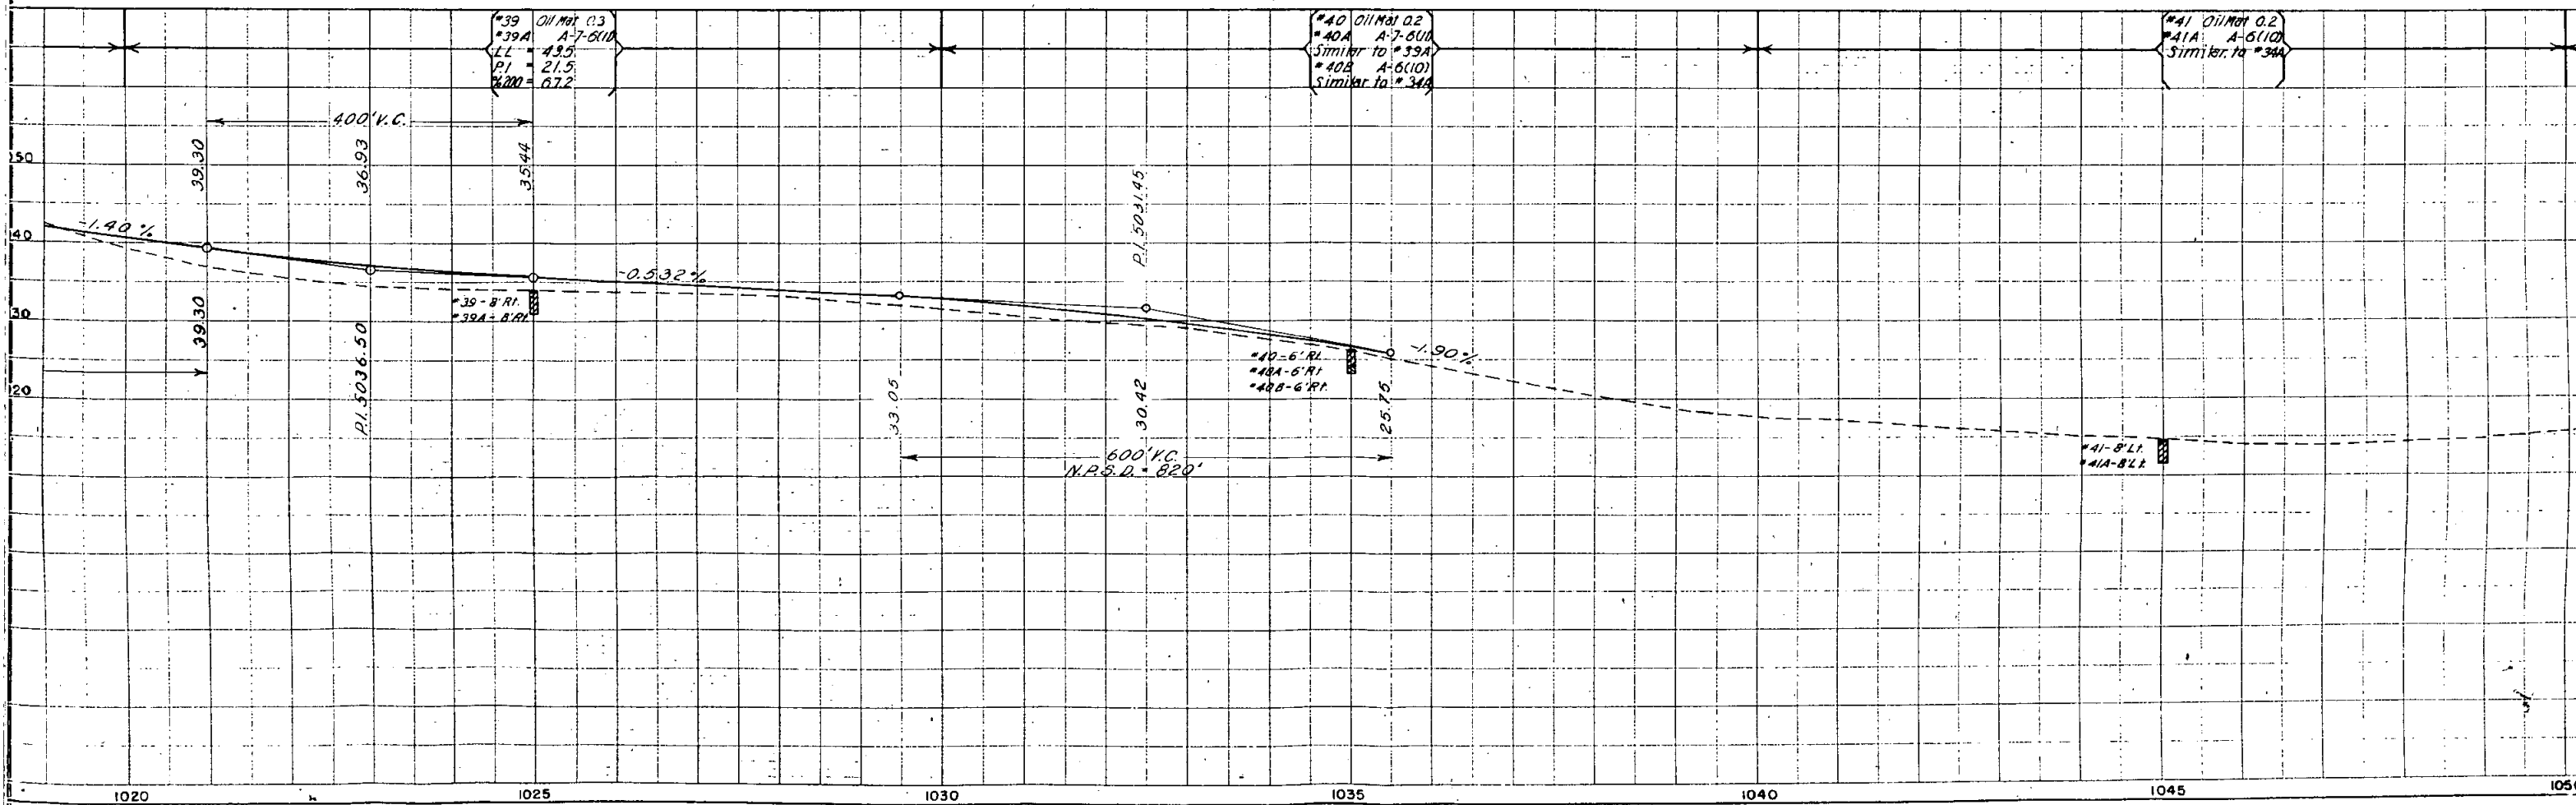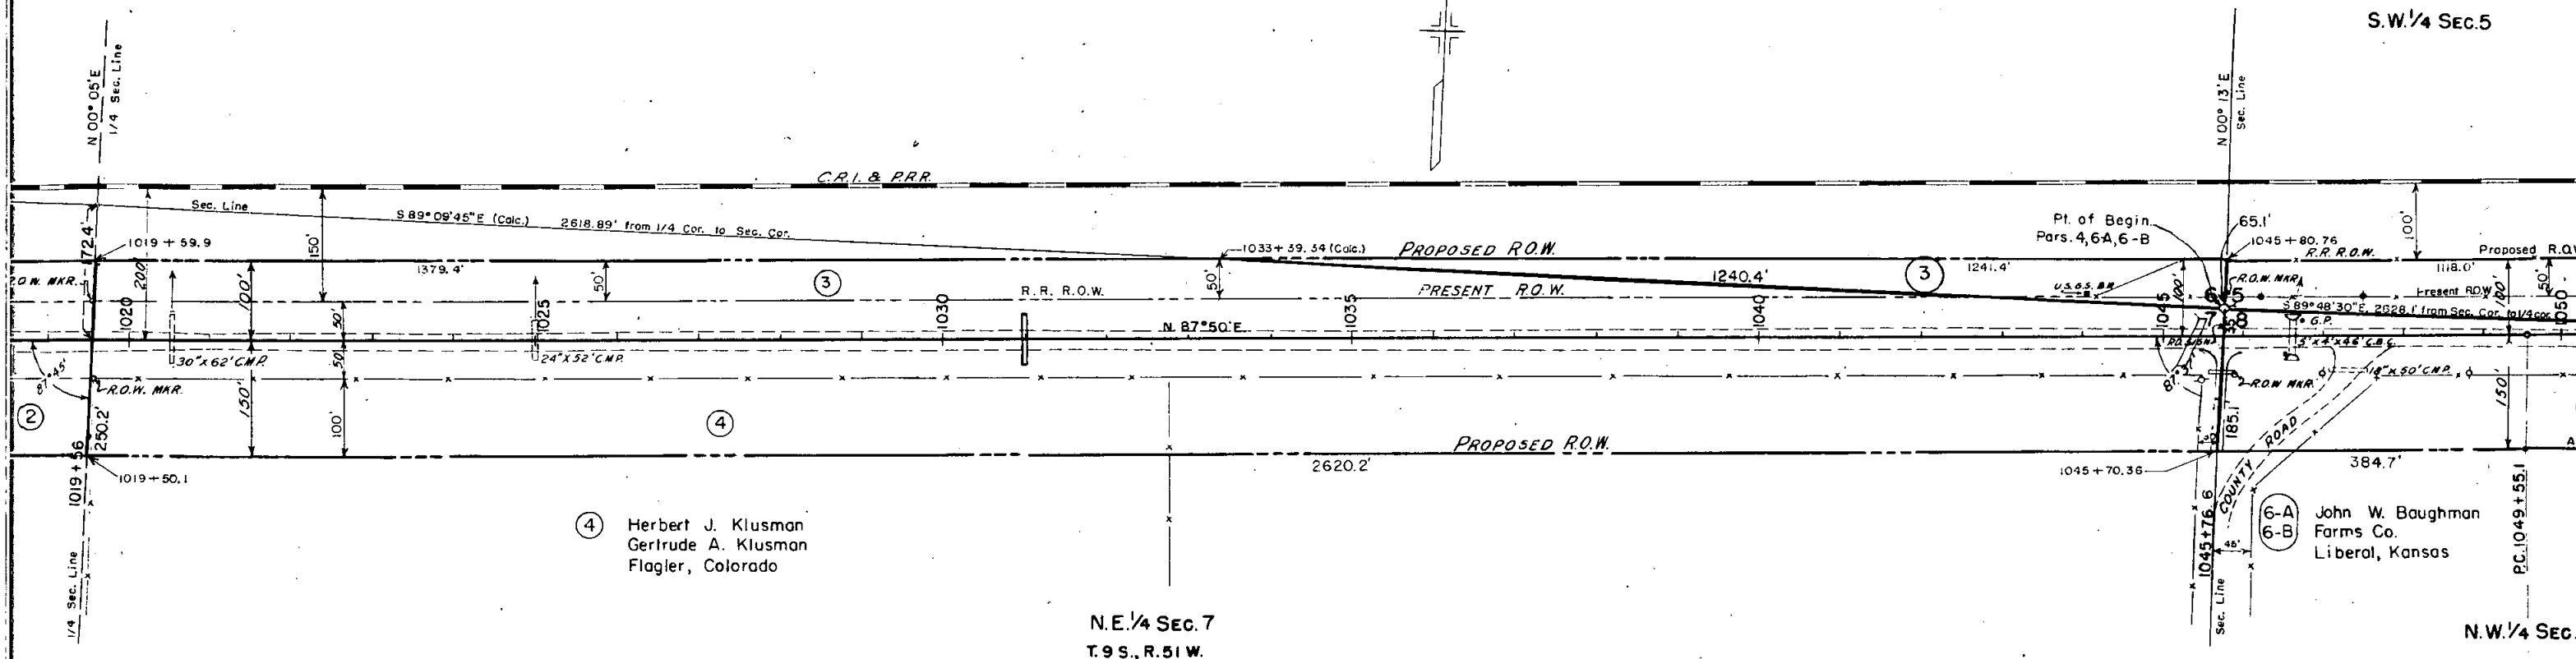



RIGHT OF WAY
S.E. 1/4 SEC. 5

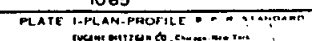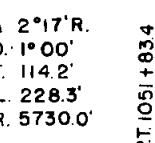


S.W. 1/4 SEC. 5
T.9S., R.51W.

FED. ROAD DIV. NO.	DISTRICT	PROJ. NO.	SHEET NO.
9	COLO.	FI 005-5(2)	7

RIGHT OF WAY
S.E. 1/4 SEC. 5

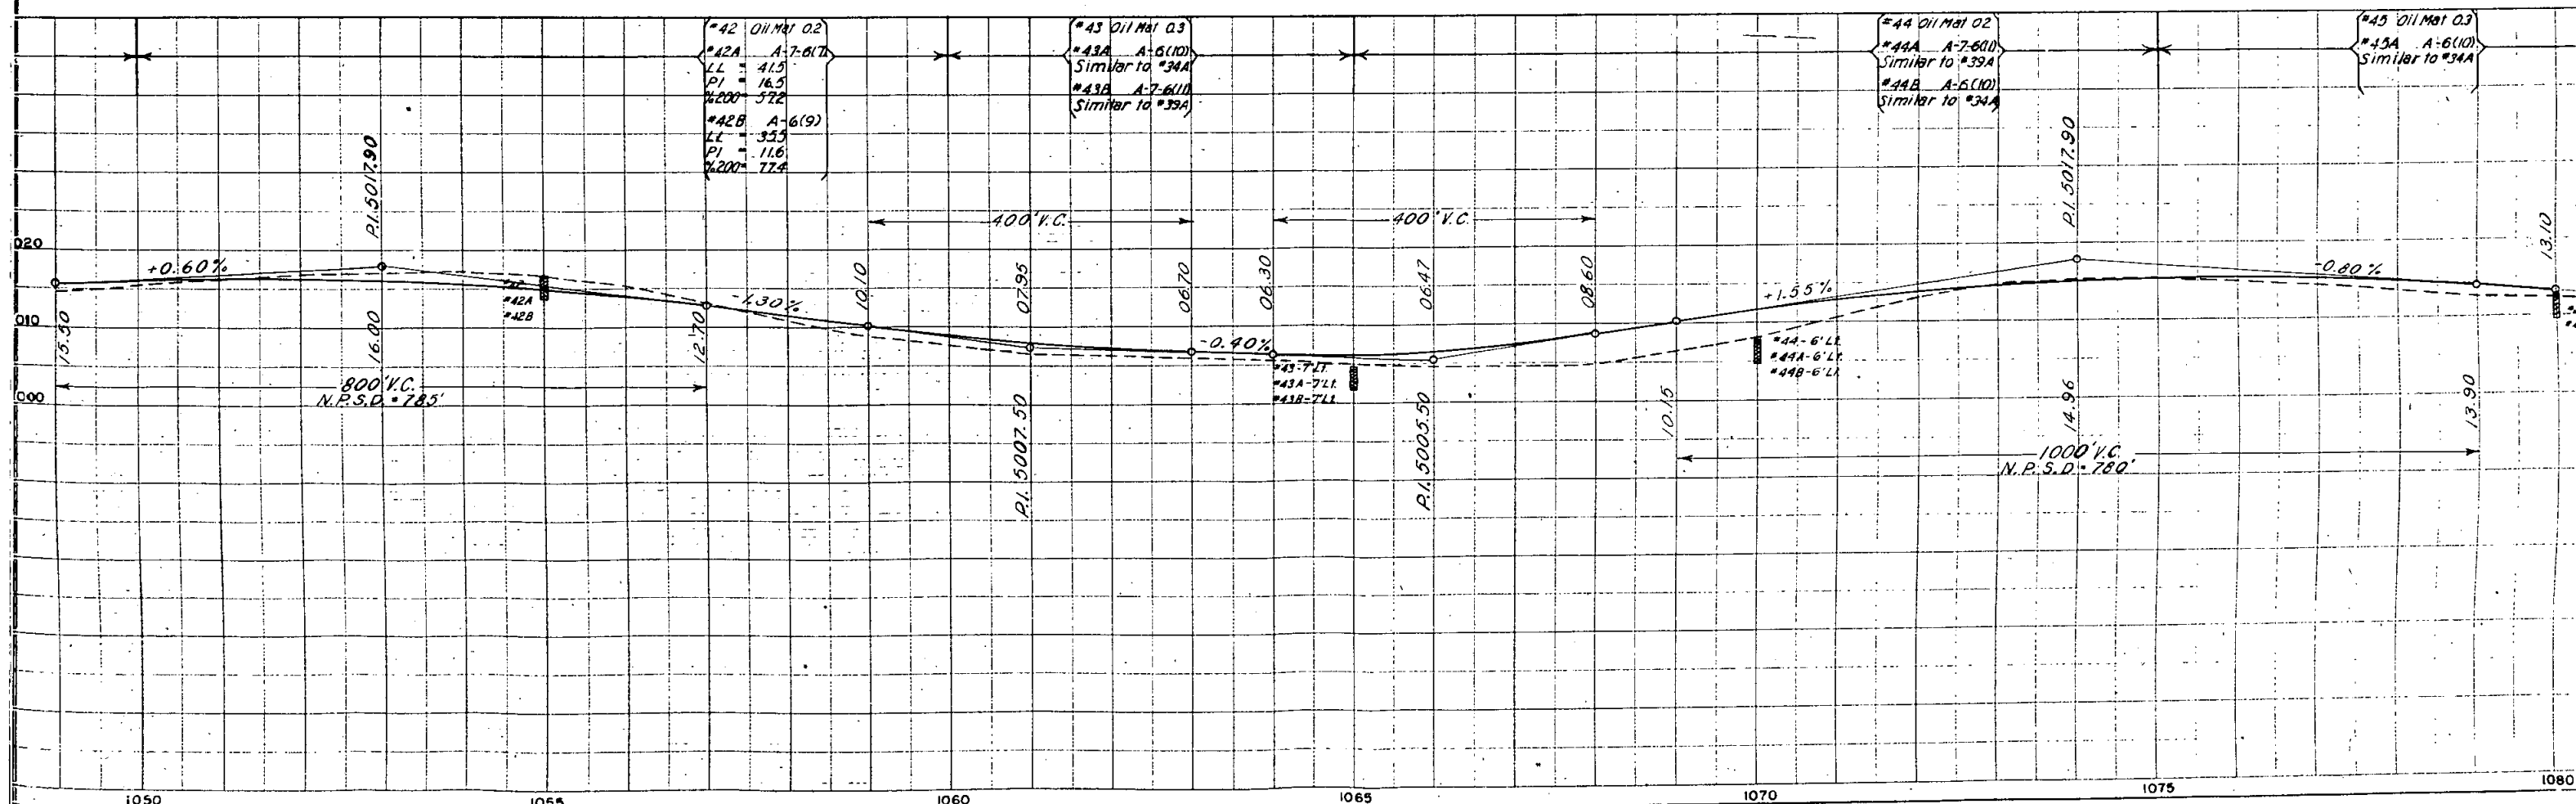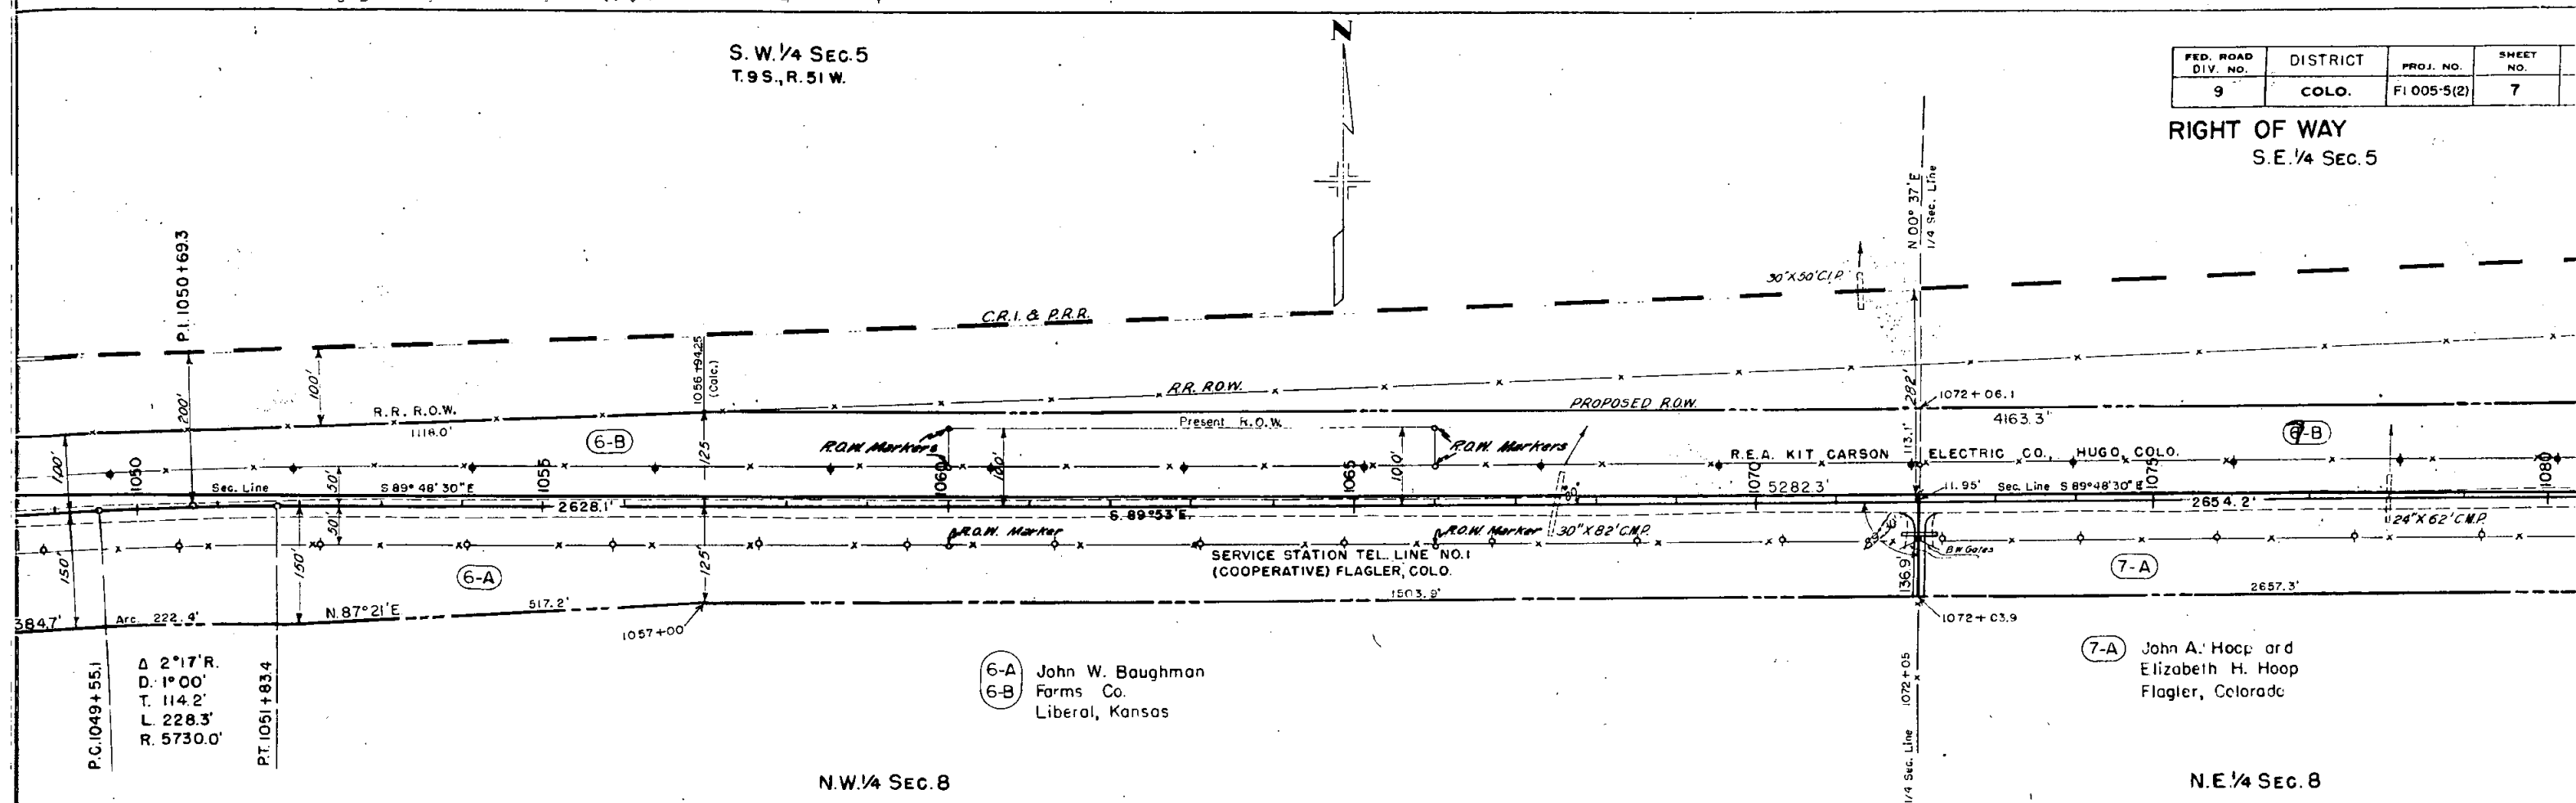

S.W. 1/4 SEC. 4
T. 9S., R. 51 W.

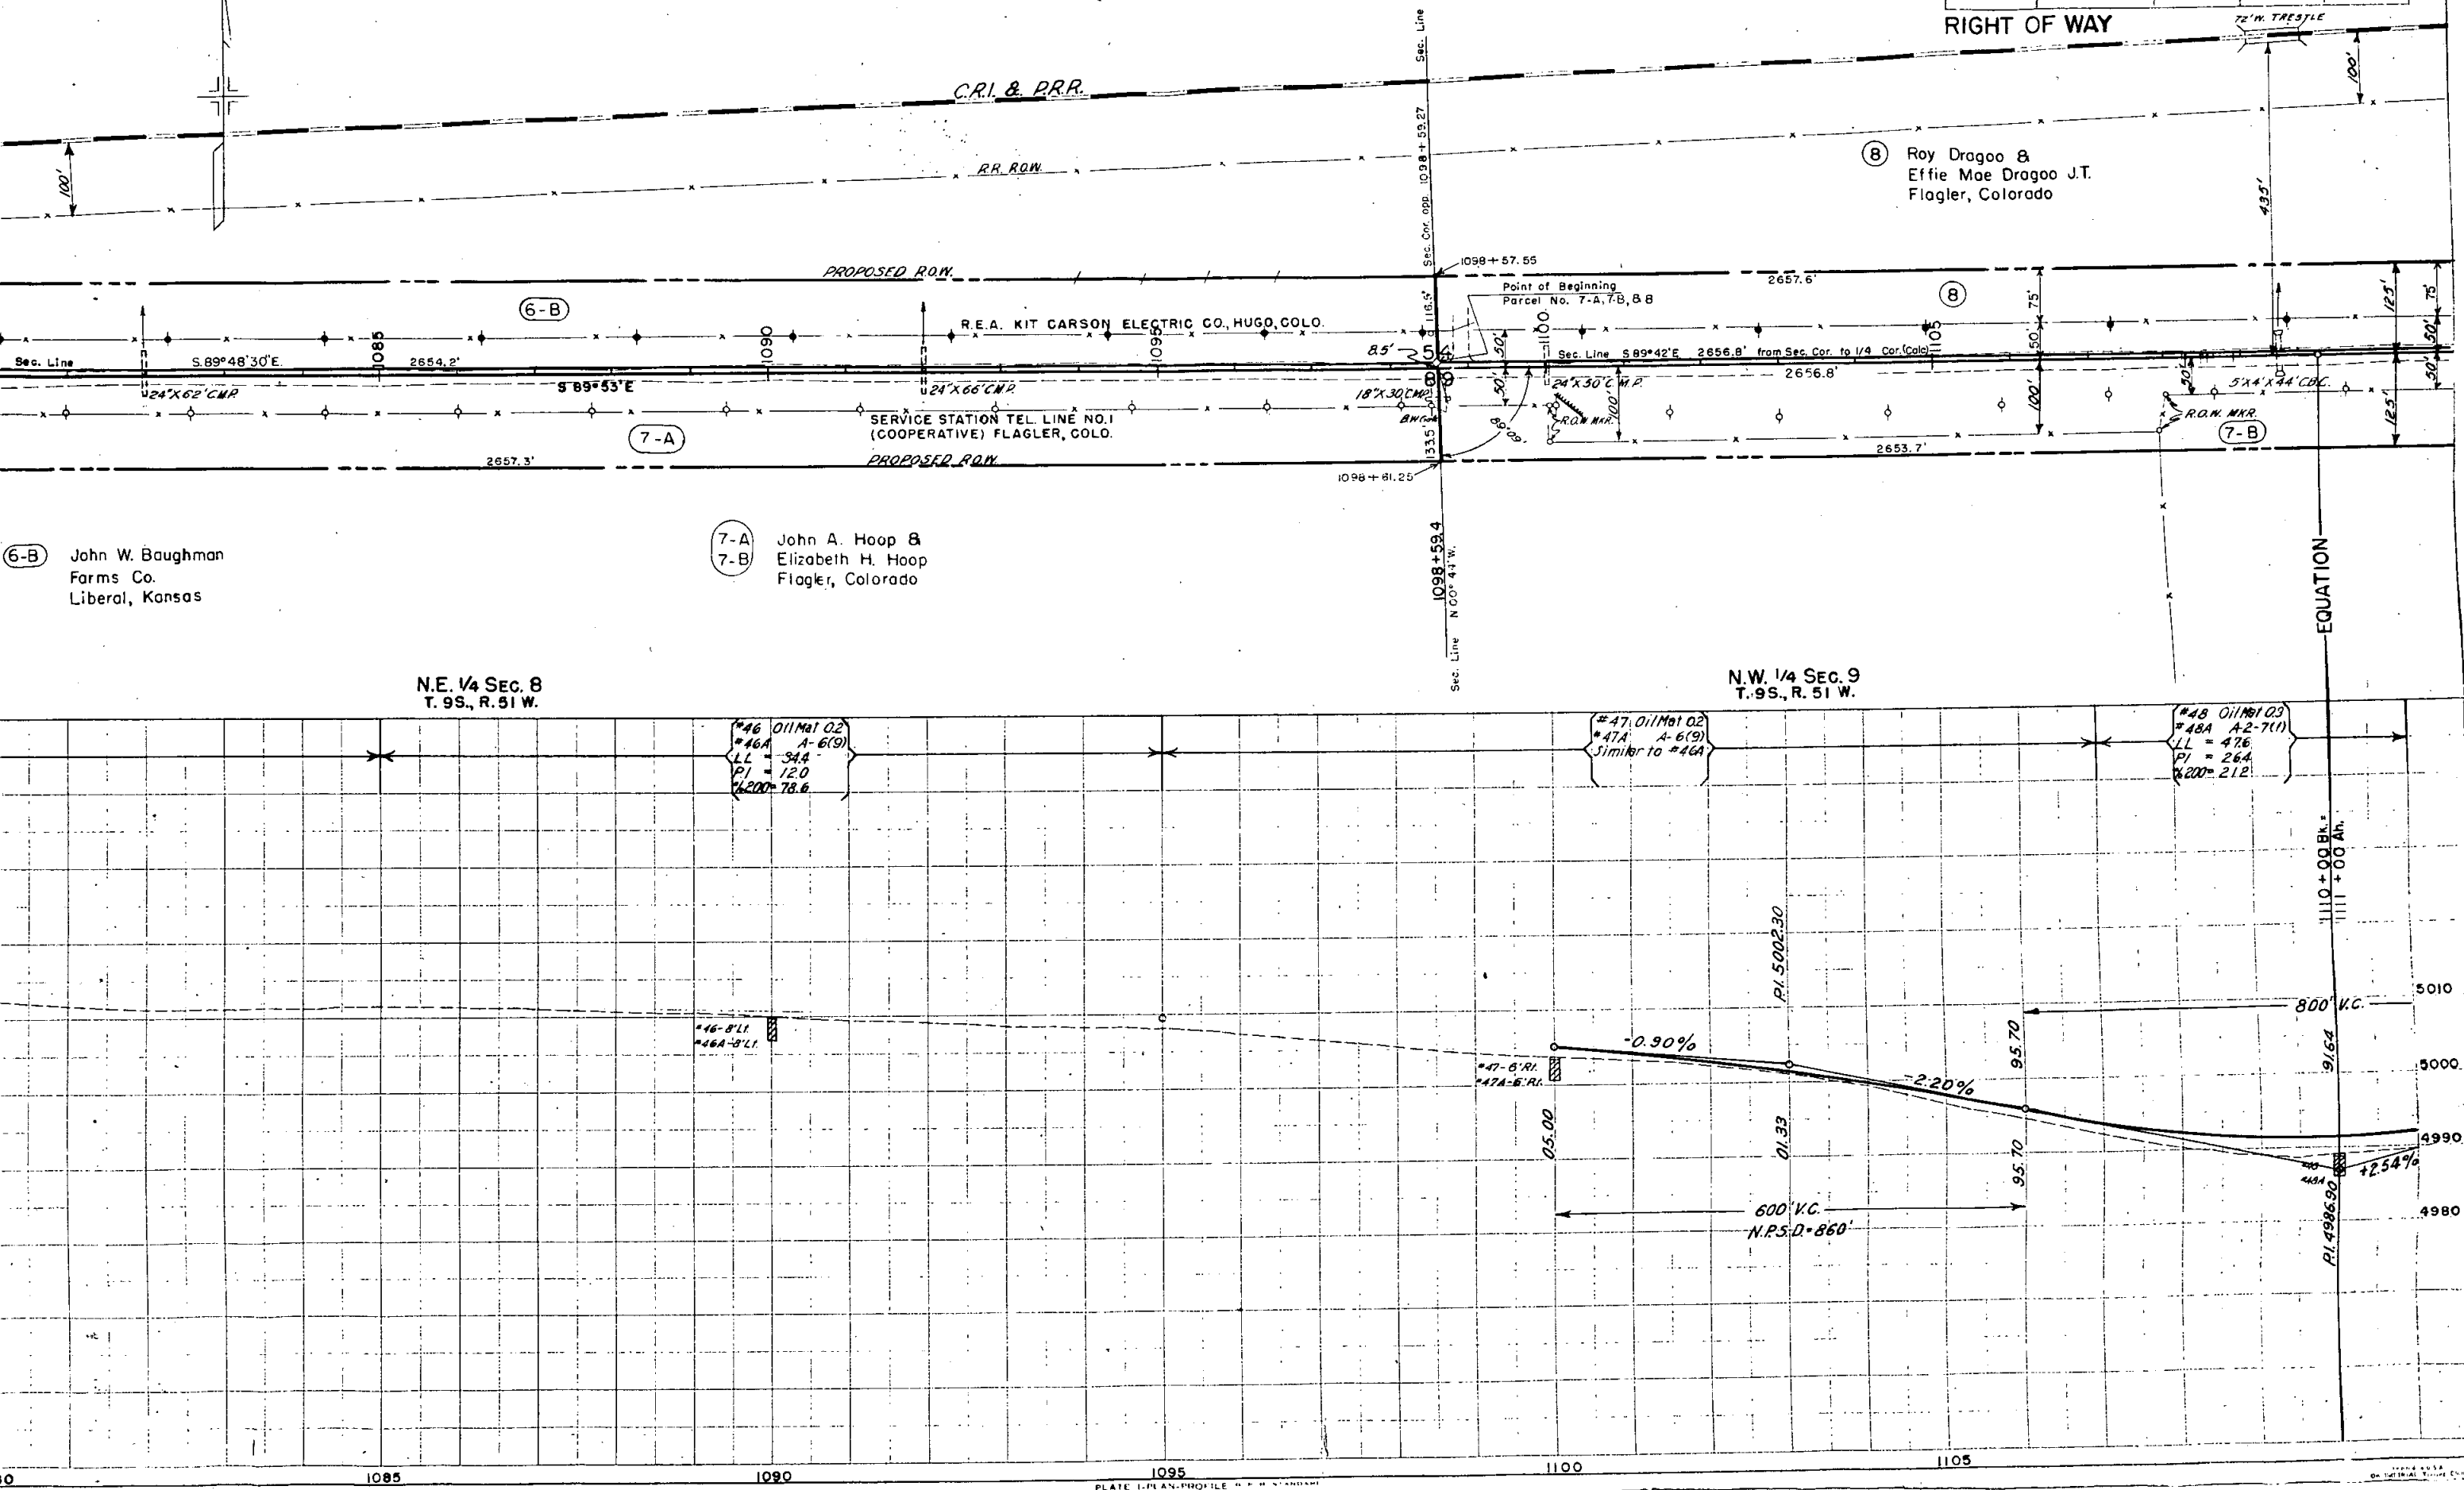
RIGHT OF WAY

SE 1/4 SEC. 5
T. 9S., R. 51W.

S.W. 1/4 SEC. 4
T. 9S., R. 51W.


FED. ROAD DIV. NO.	DISTRICT	PROJ. NO.	SHEET NO.
9	COLO.	F1005-5(2)	8

RIGHT OF WAY

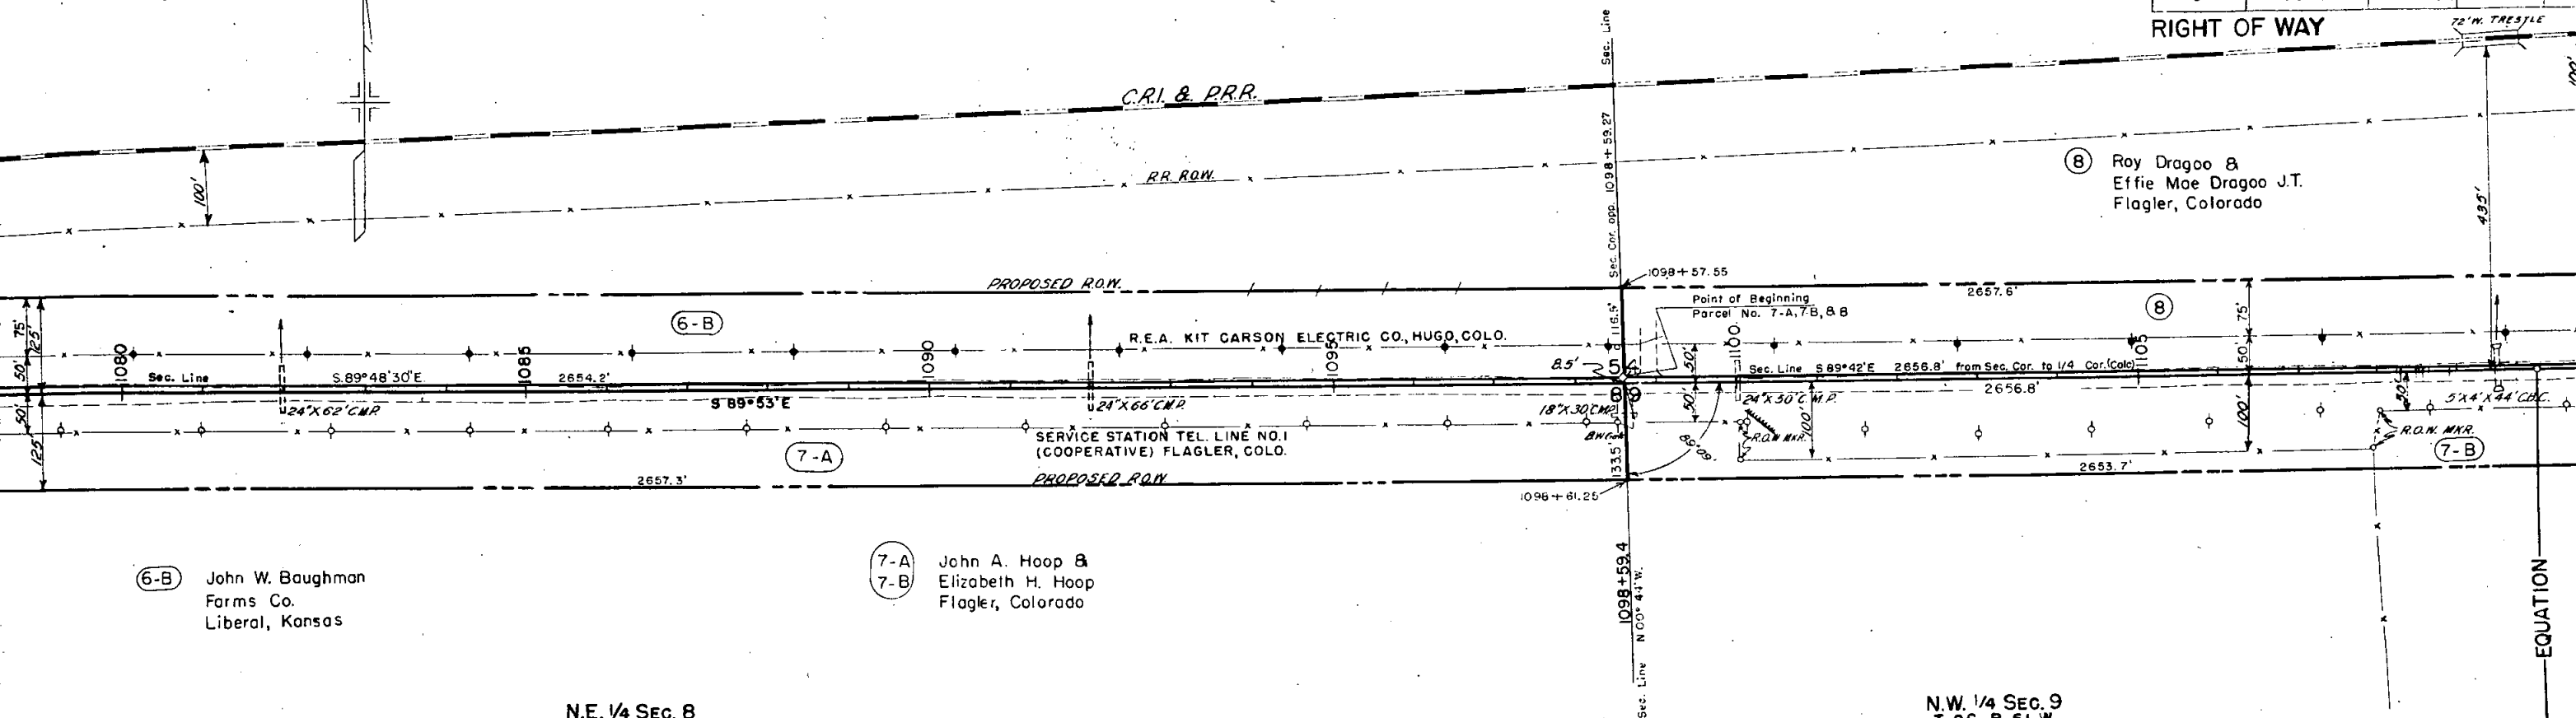

N.E. 1/4 SEC. 8
T. 9S., R. 51W.

N.W. 1/4 SEC. 9
T. 9S., R. 51W.

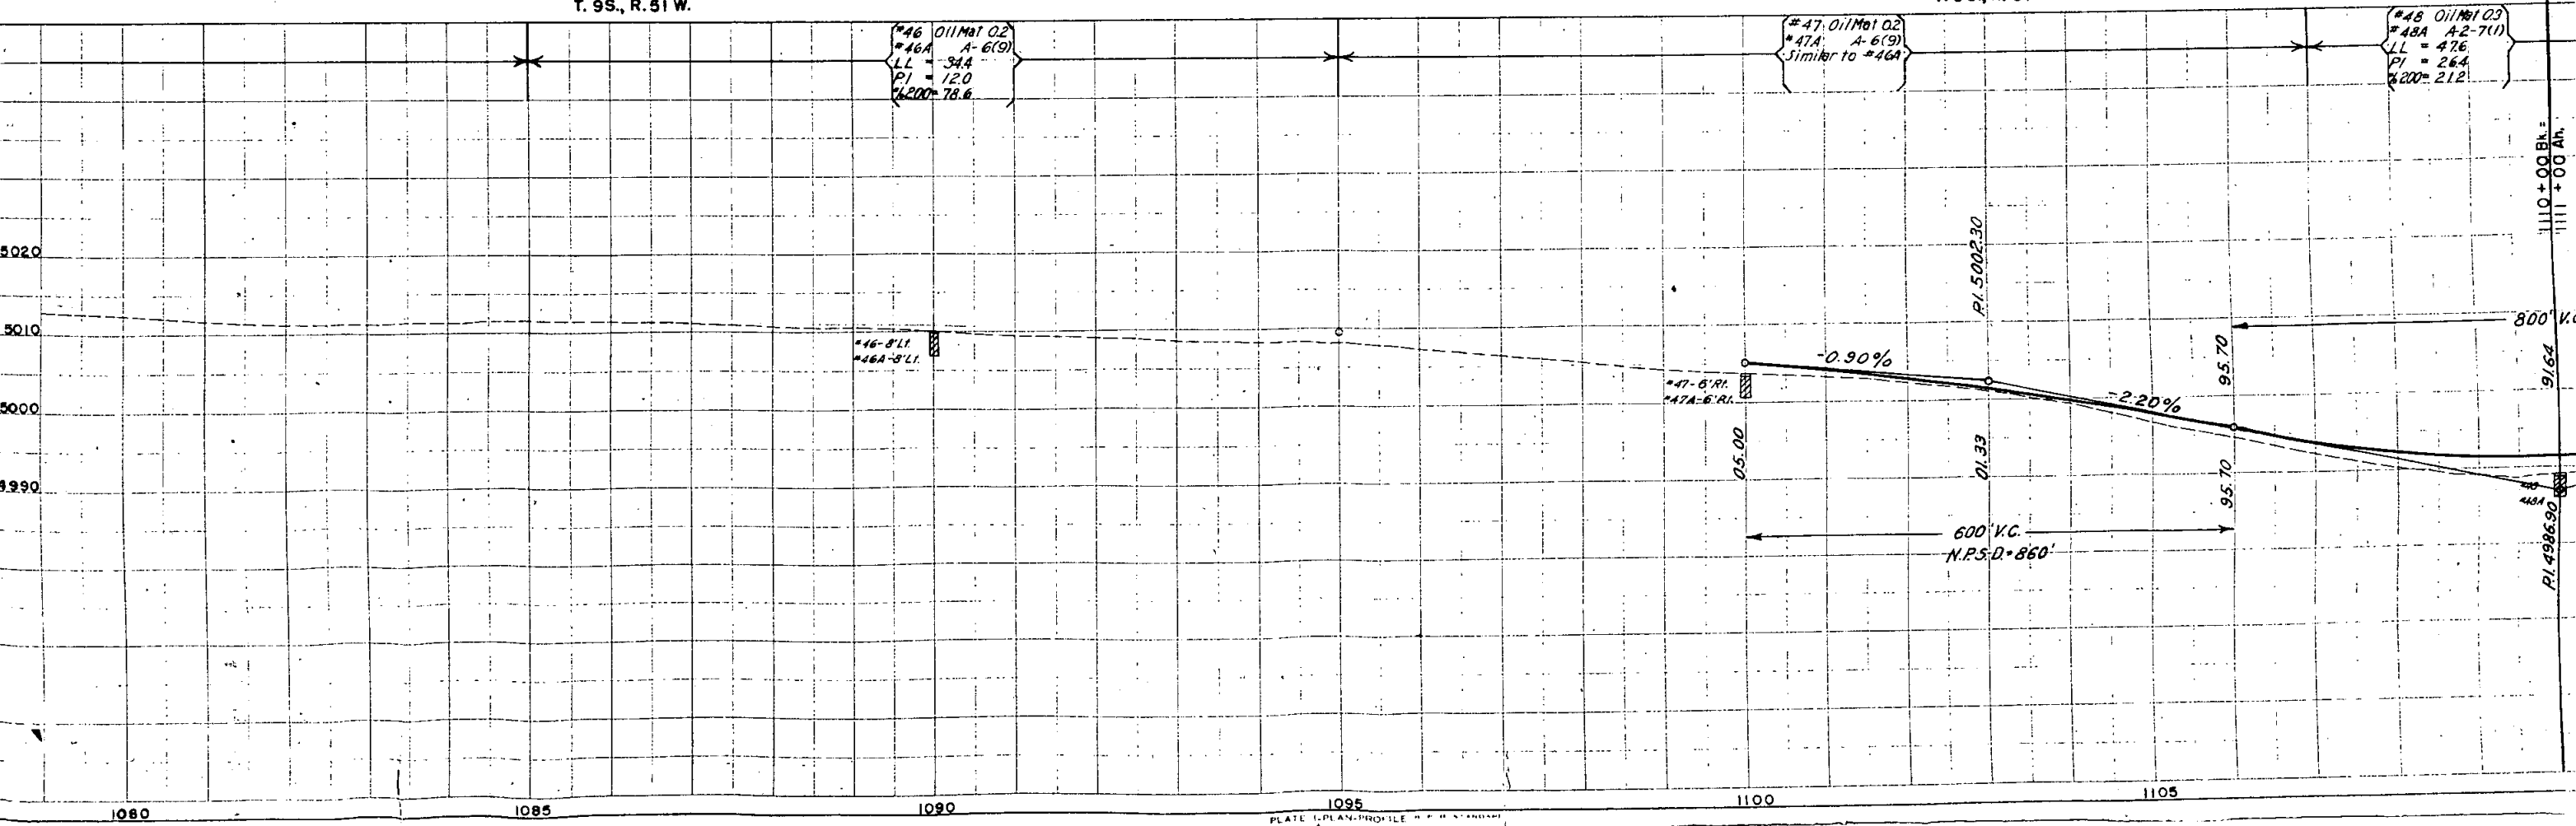


S.W. 1/4 SEC. 4
T. 9S., R. 51W.

S.E. 1/4 SEC. 4
T. 9S., R. 51W.

FED. ROAD DIV. NO.	DISTRICT	PROJ. NO.	SHEET NO.	TOTAL SHEETS
9	COLO.	F1005-5(2)	9	

RIGHT OF WAY

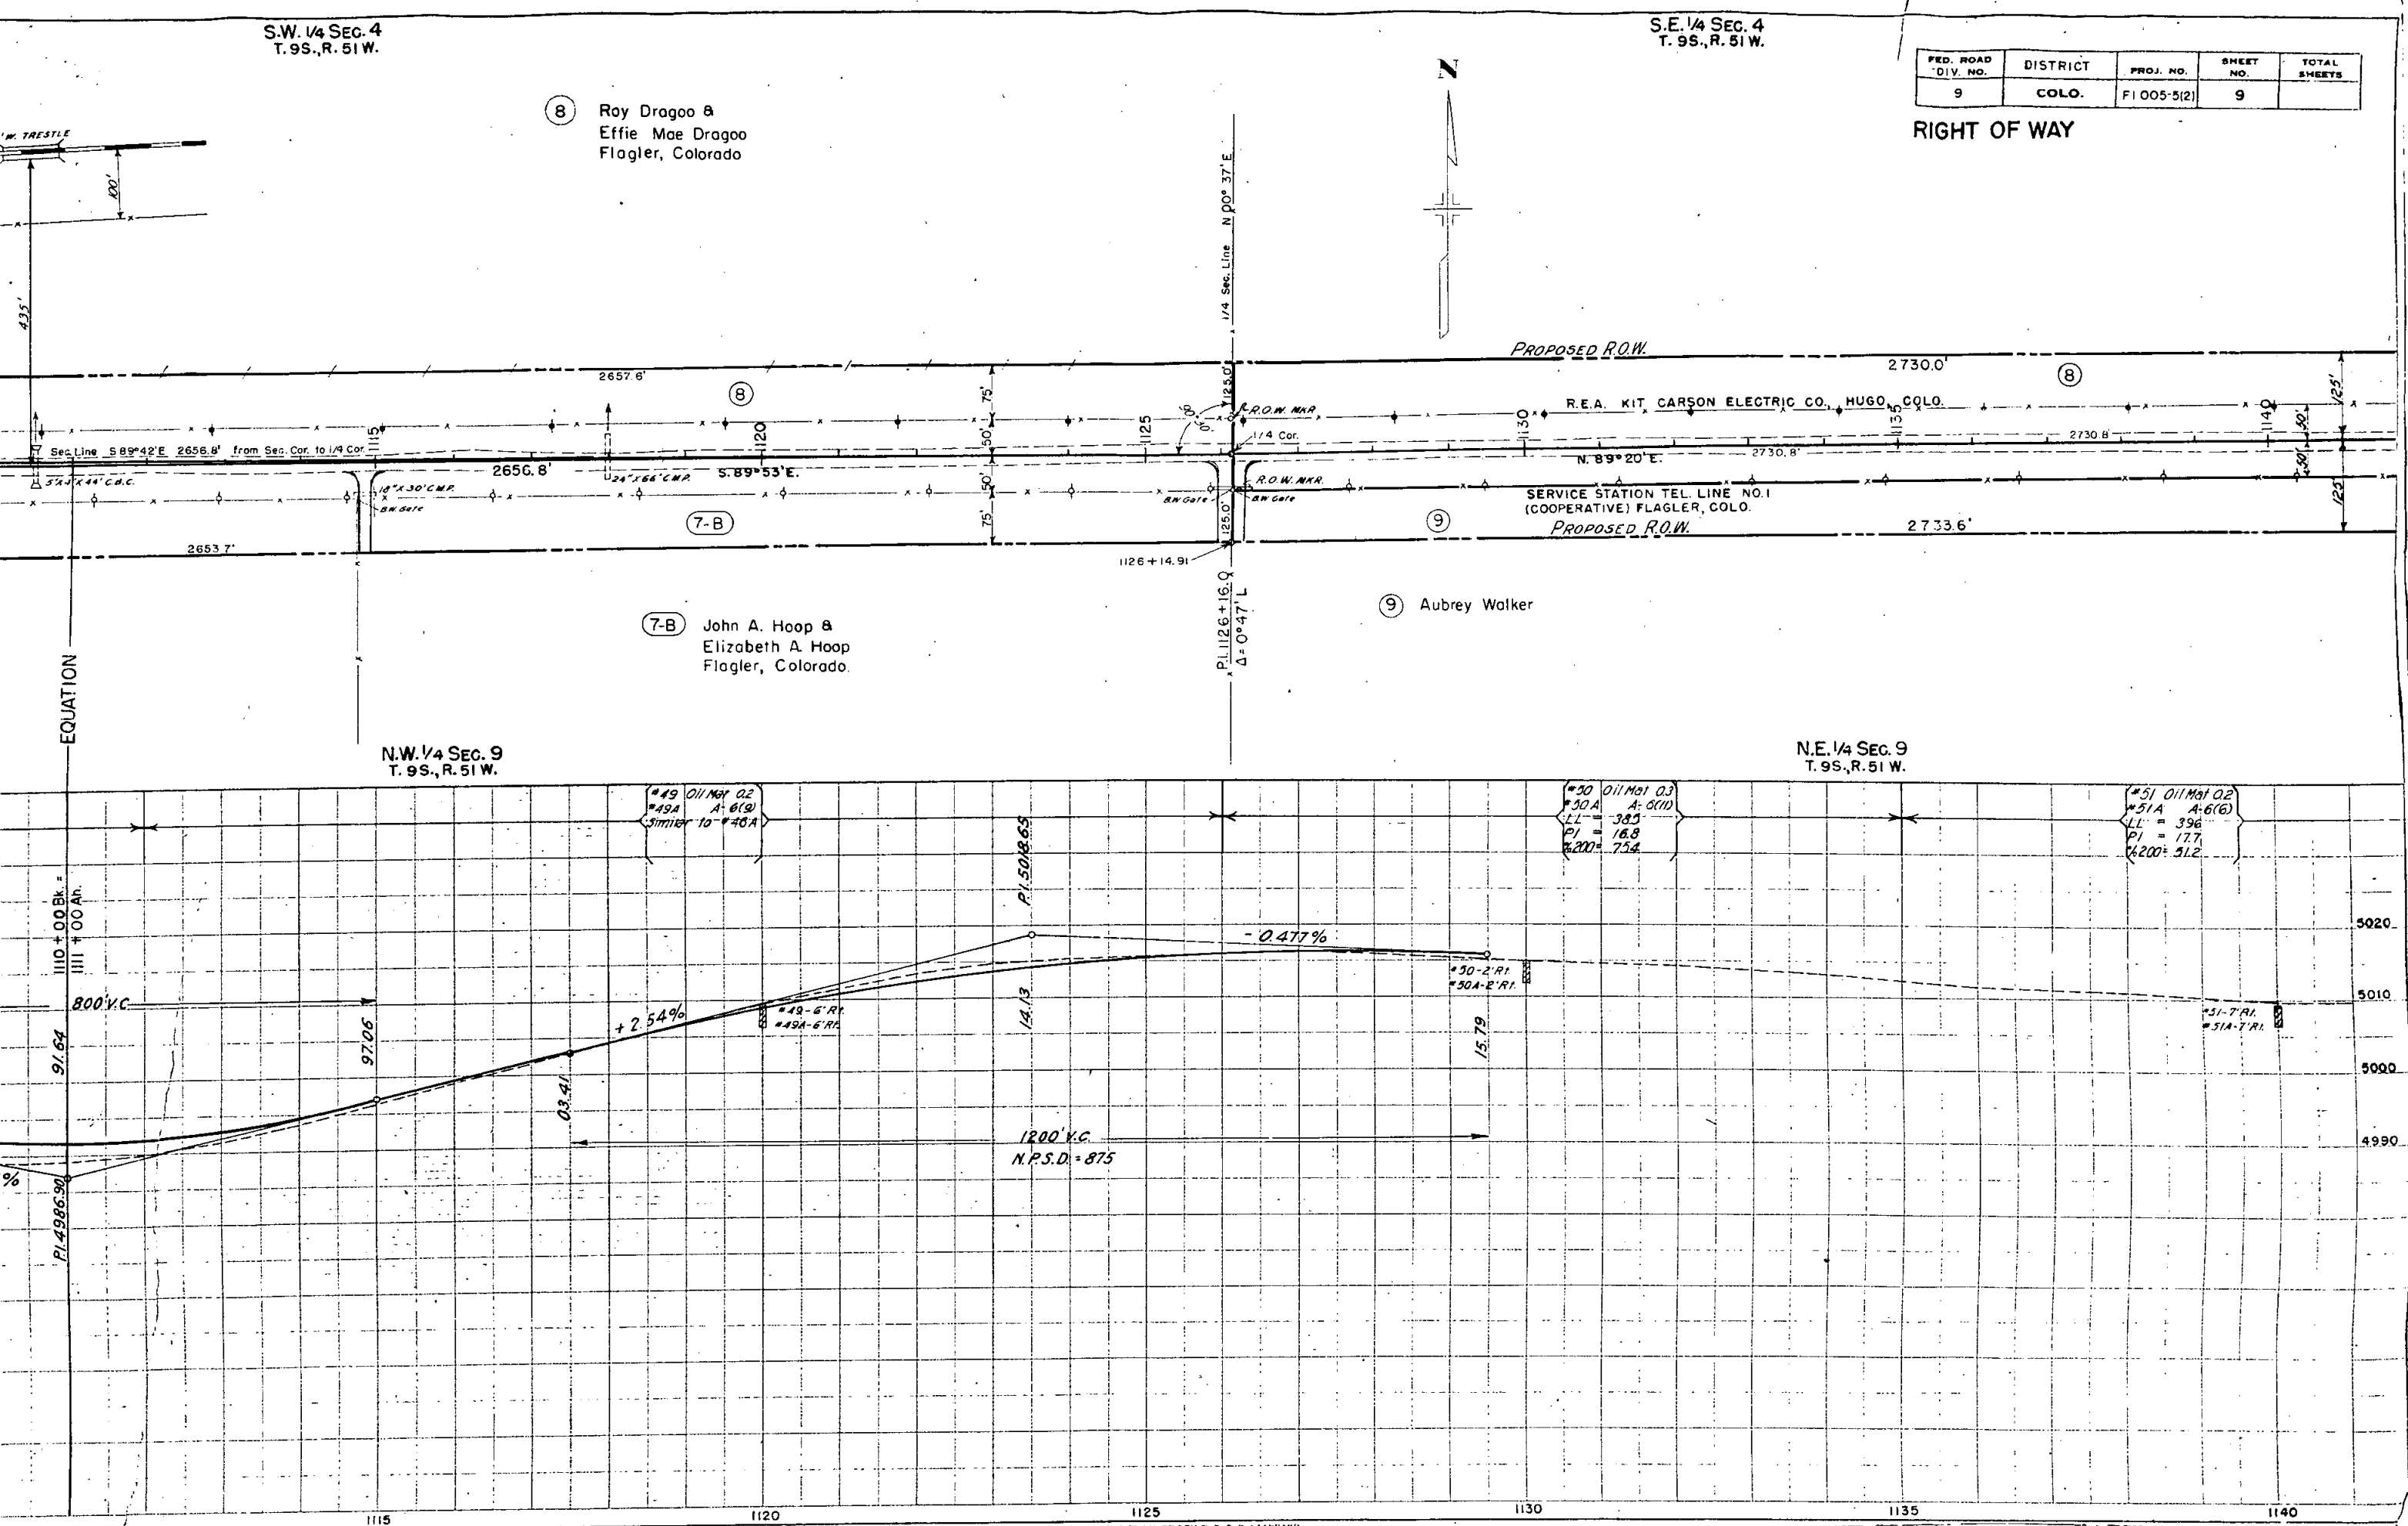


S.W. 1/4 SEC. 4
T. 9S., R. 51W.

S.E. 1/4 SEC. 4
T. 9S., R. 51W.

FED. ROAD DIV. NO.	DISTRICT	PROJ. NO.	
9	COLO.	FI 005-5(2)	

RIGHT OF WAY

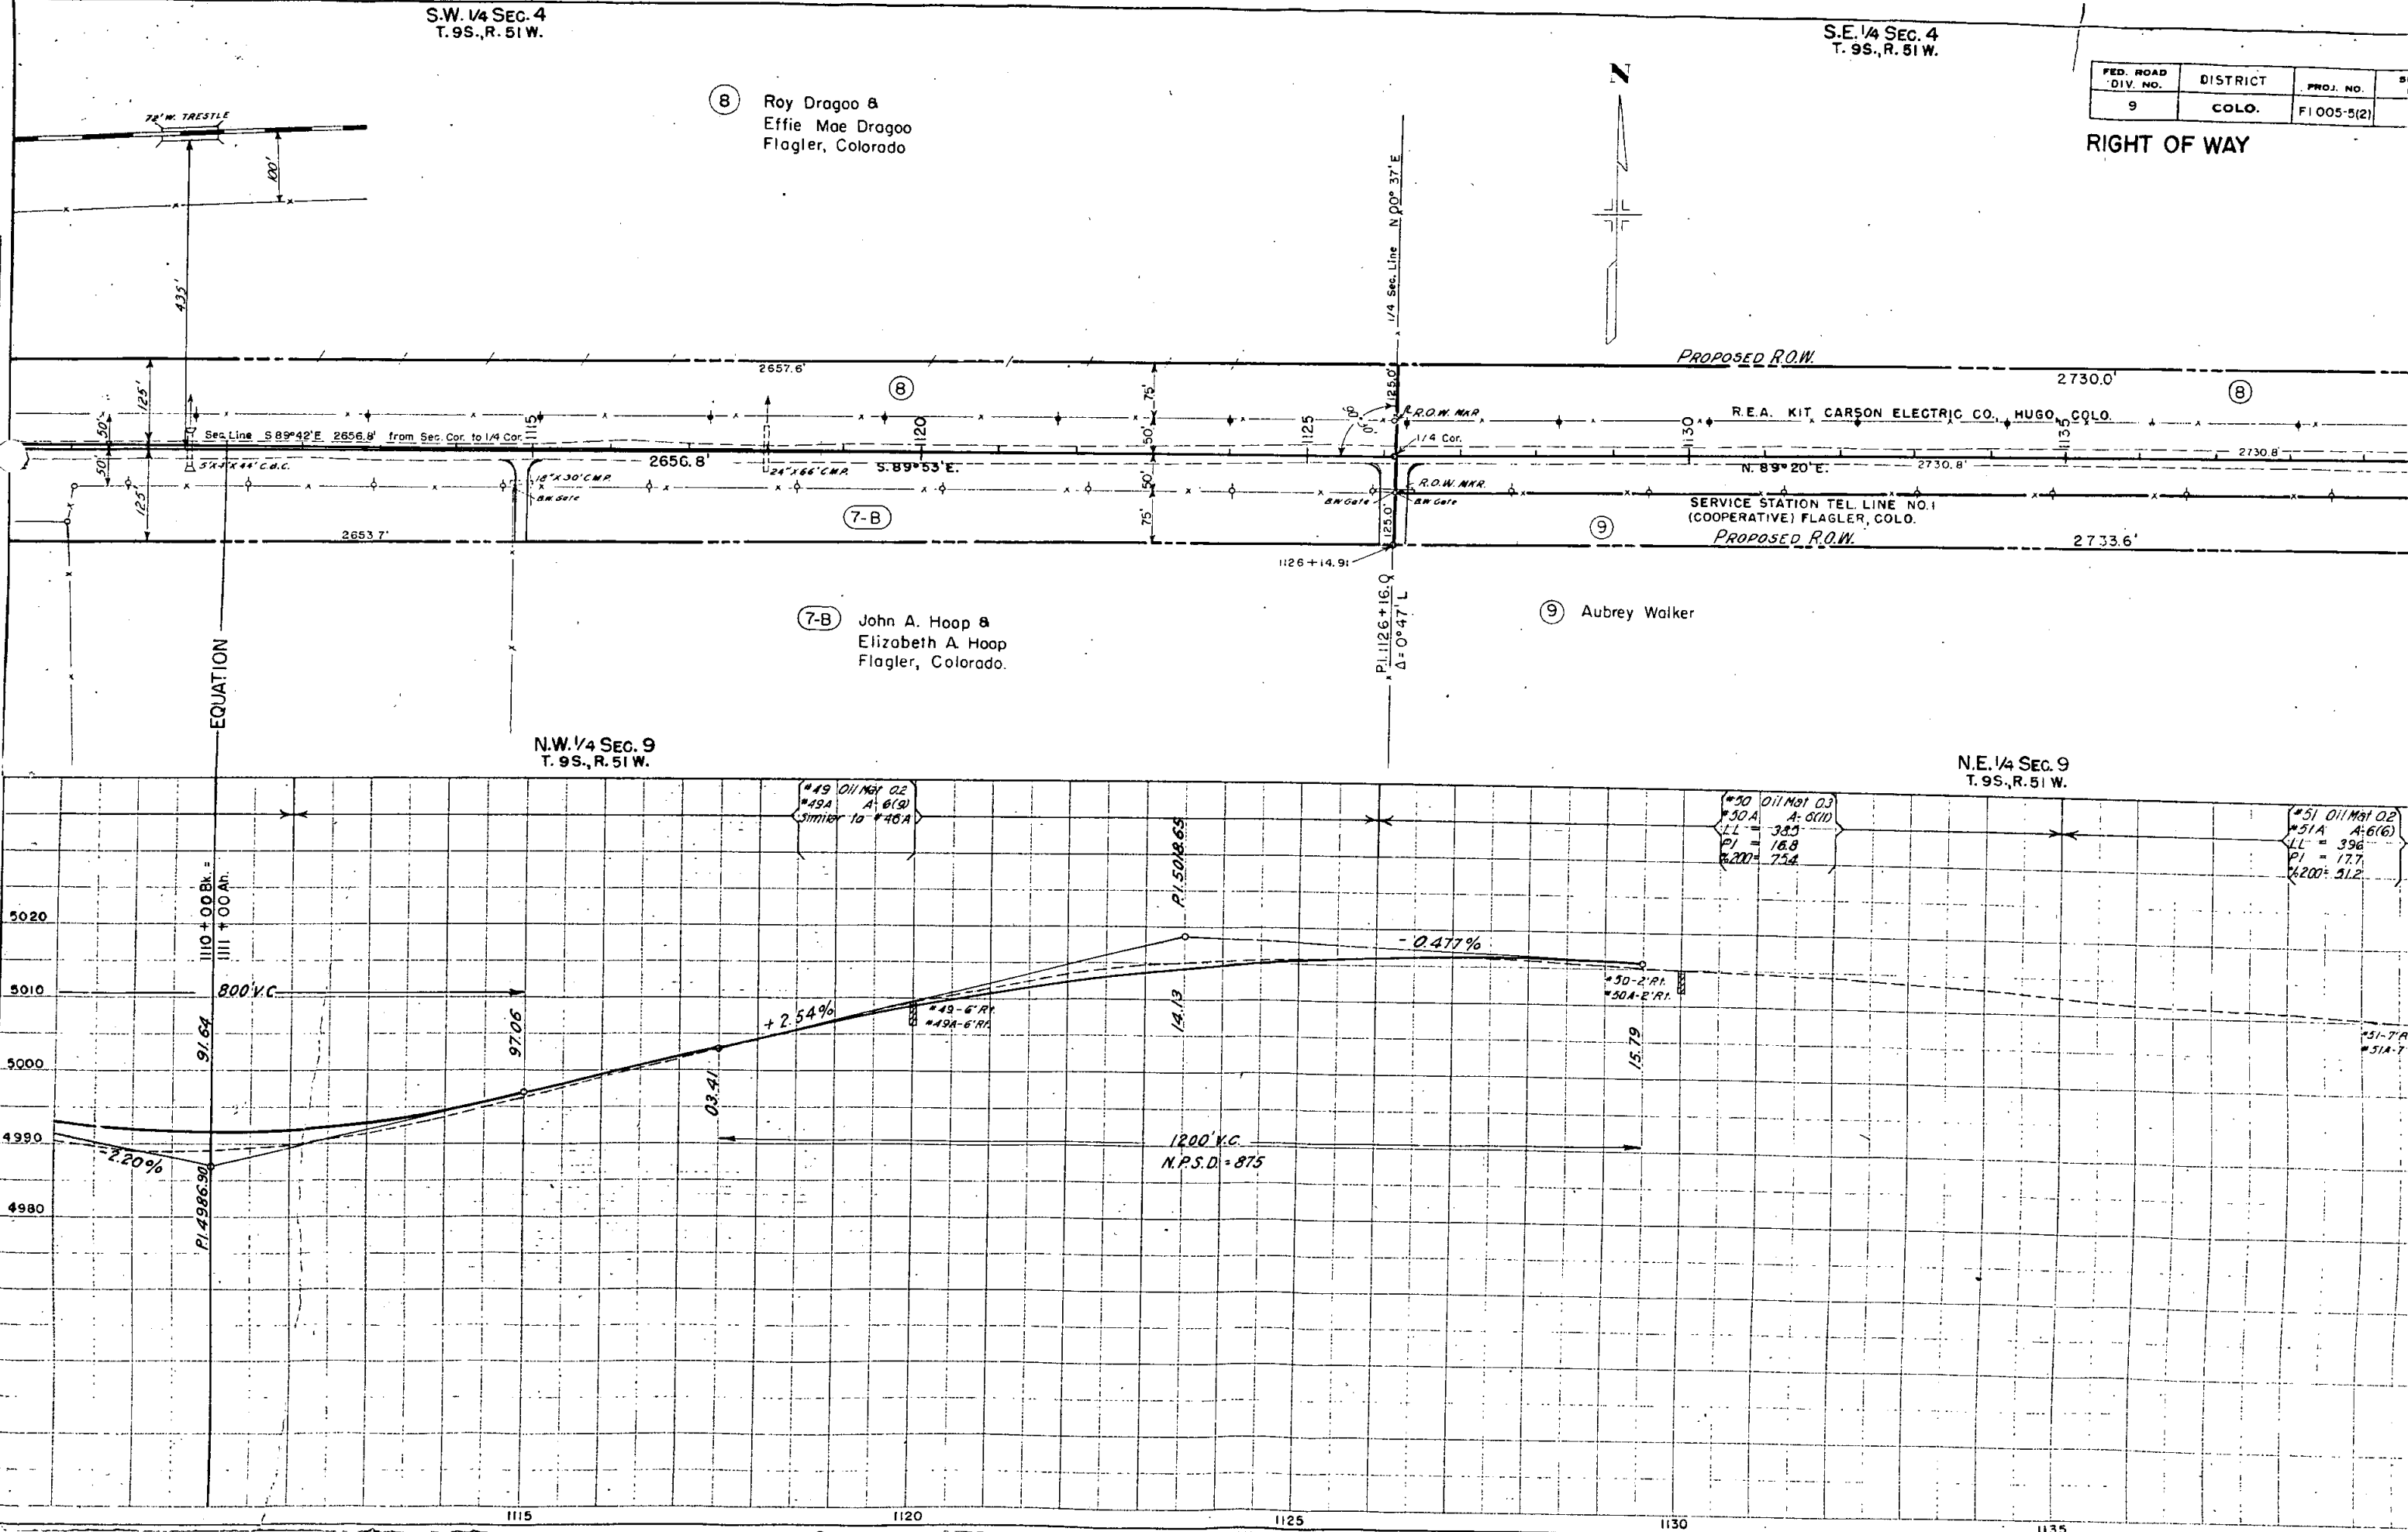

S.E. 1/4 SEC. 4
T. 9S., R. 51W.

S.W. 1/4 SEC. 3
T. 9S., R. 51W.

FED. ROAD DIV. NO.	DISTRICT	PROJ. NO.	SHEET NO.	TOTAL SHEETS
9	COLO.	F1005-52	10	

RIGHT OF WAY

⑧ Ray Drago &
Effie Mae Drago
Flagler, Colorado


⑪ Florence S. Stone &
Virgil E. Stone J.T.
Flagler, Colorado

⑨ Aubrey Walker

⑩ John W. Baughman
Farms Co.
Liberal, Kansas

N.E. 1/4 SEC. 9
T. 9S., R. 51W.

N.W. 1/4 SEC. 10
T. 9S., R. 51W.

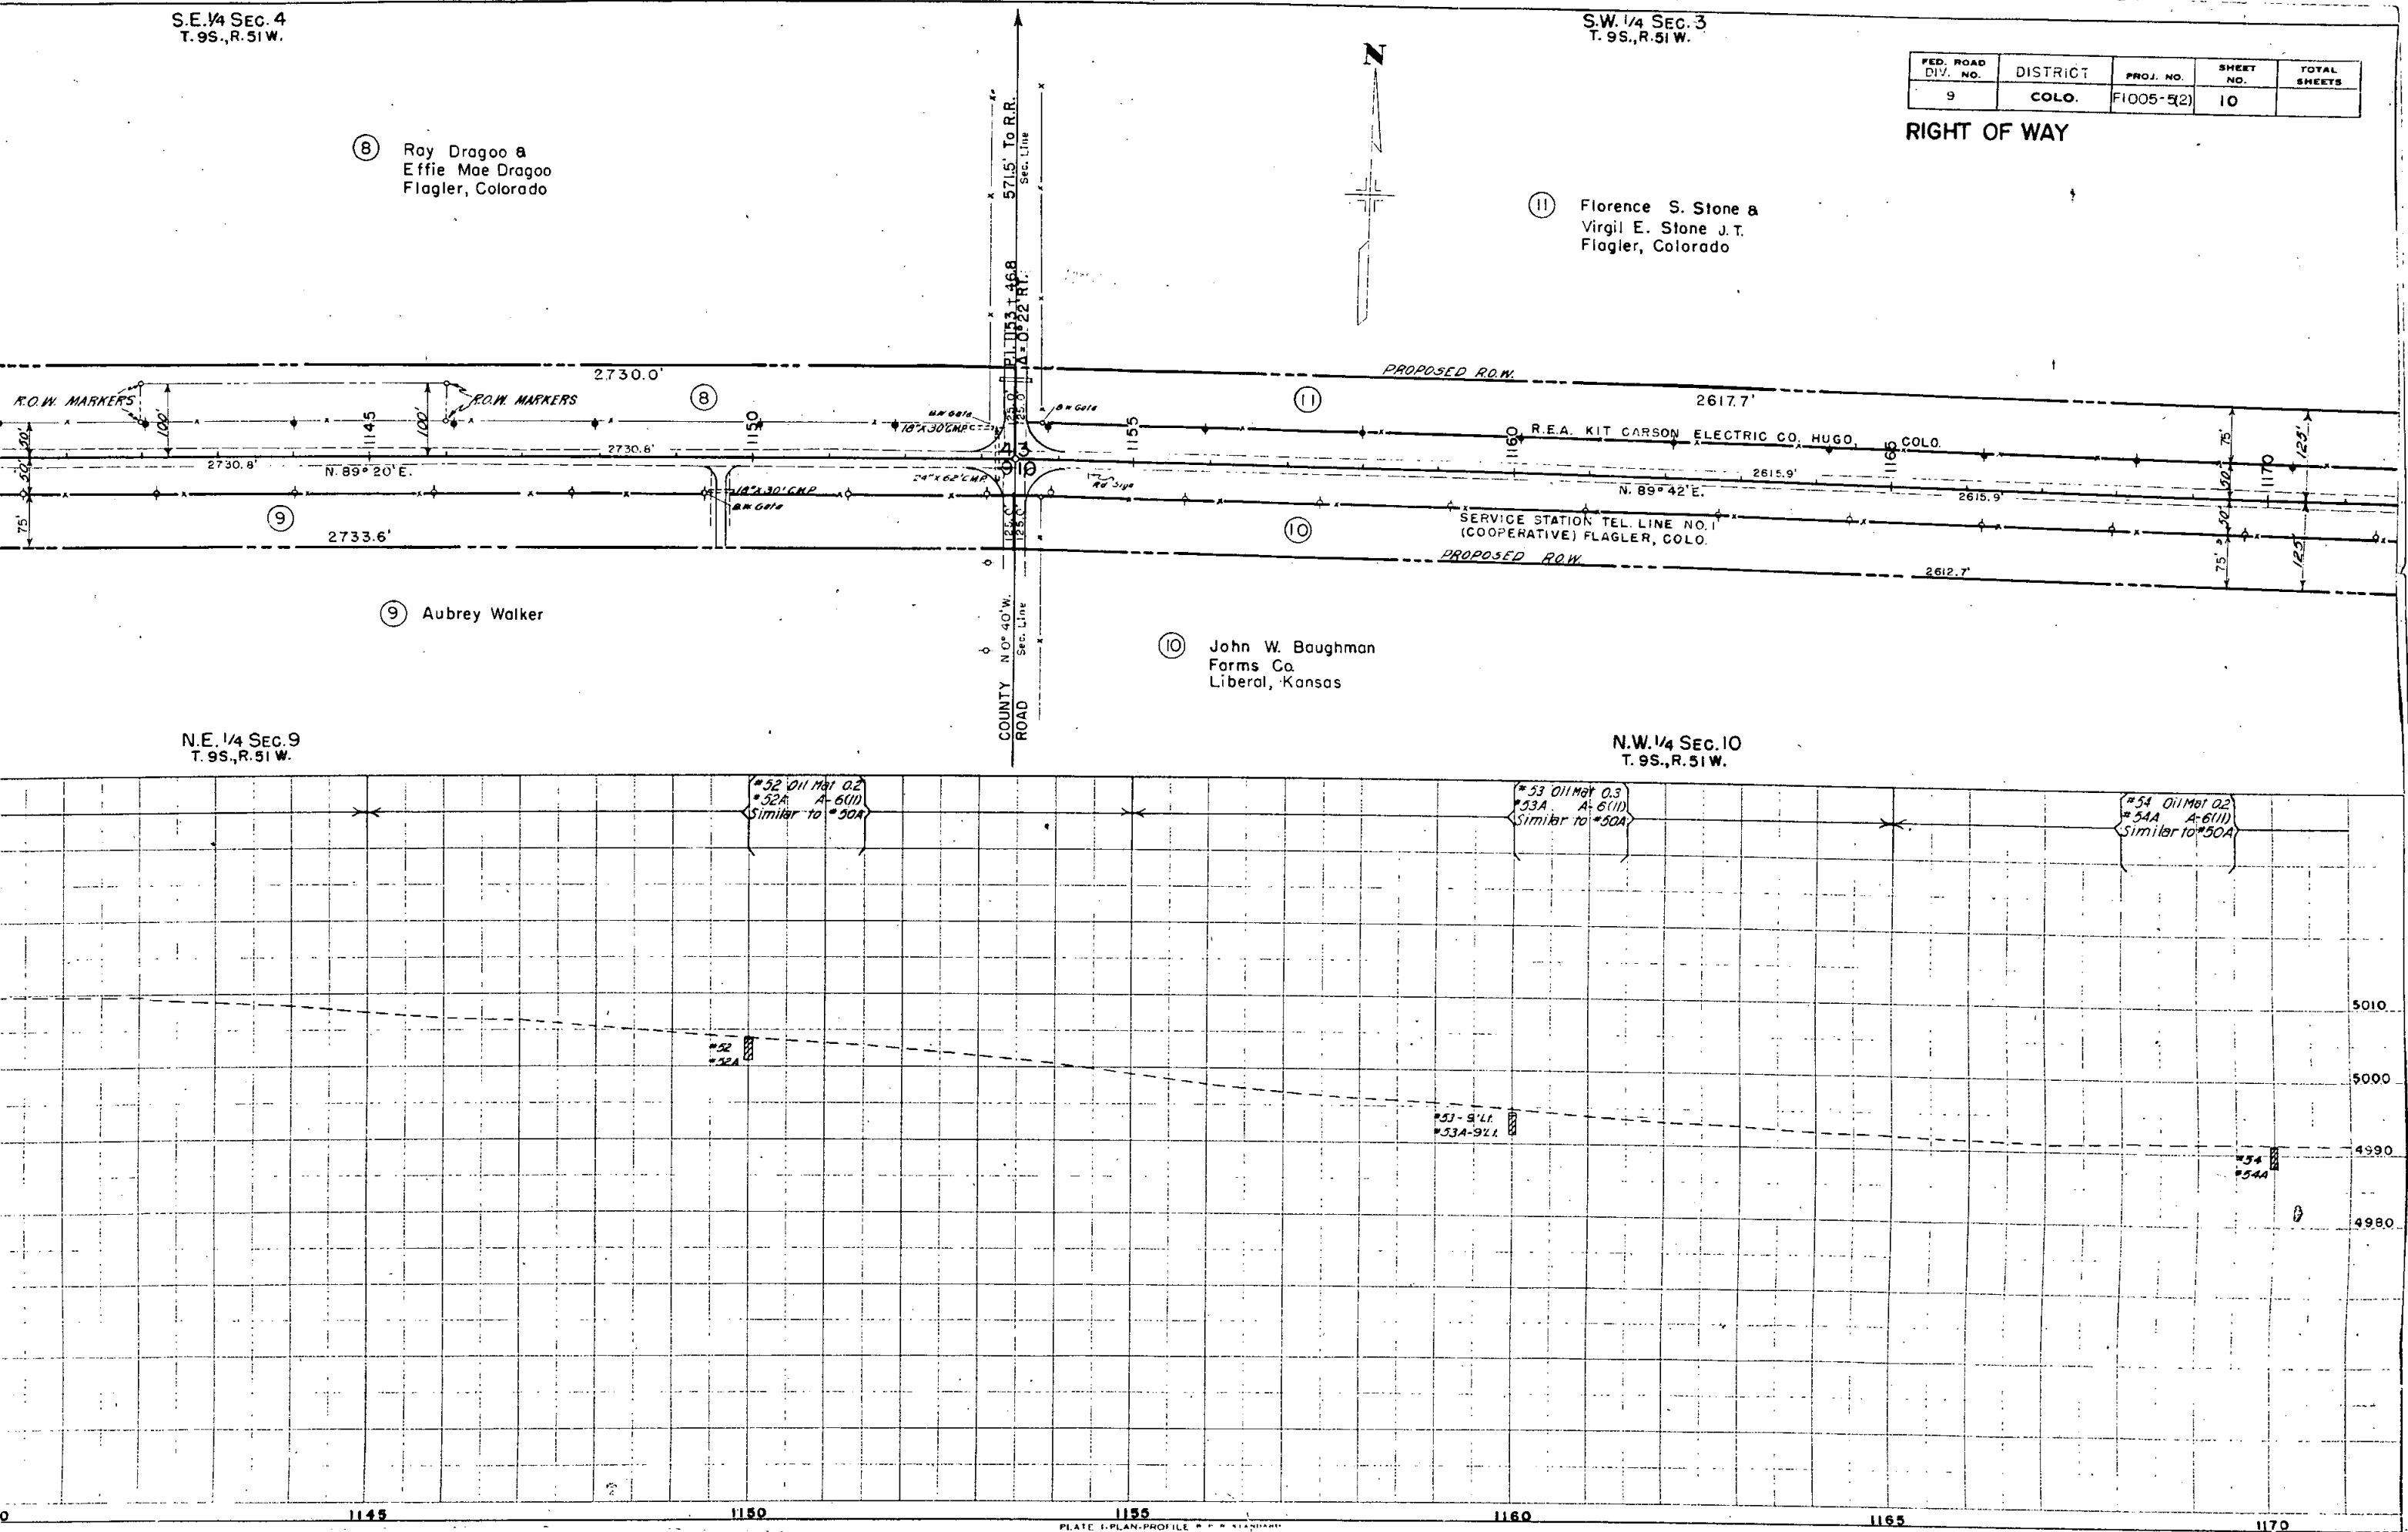


S.W. 1/4 SEC. 3
T. 9 S., R. 51 W.

FED. ROAD DIV. NO.	DISTRICT	PROJ. NO.	SHEET NO.
9	COLO.	F1005-5(2)	10


⑧ Ray Dragoo &
Effie Mae Dragoo
Flagler, Colorado

⑪ Florence S. Stone &
Virgil E. Stone J.T.
Flagler, Colorado

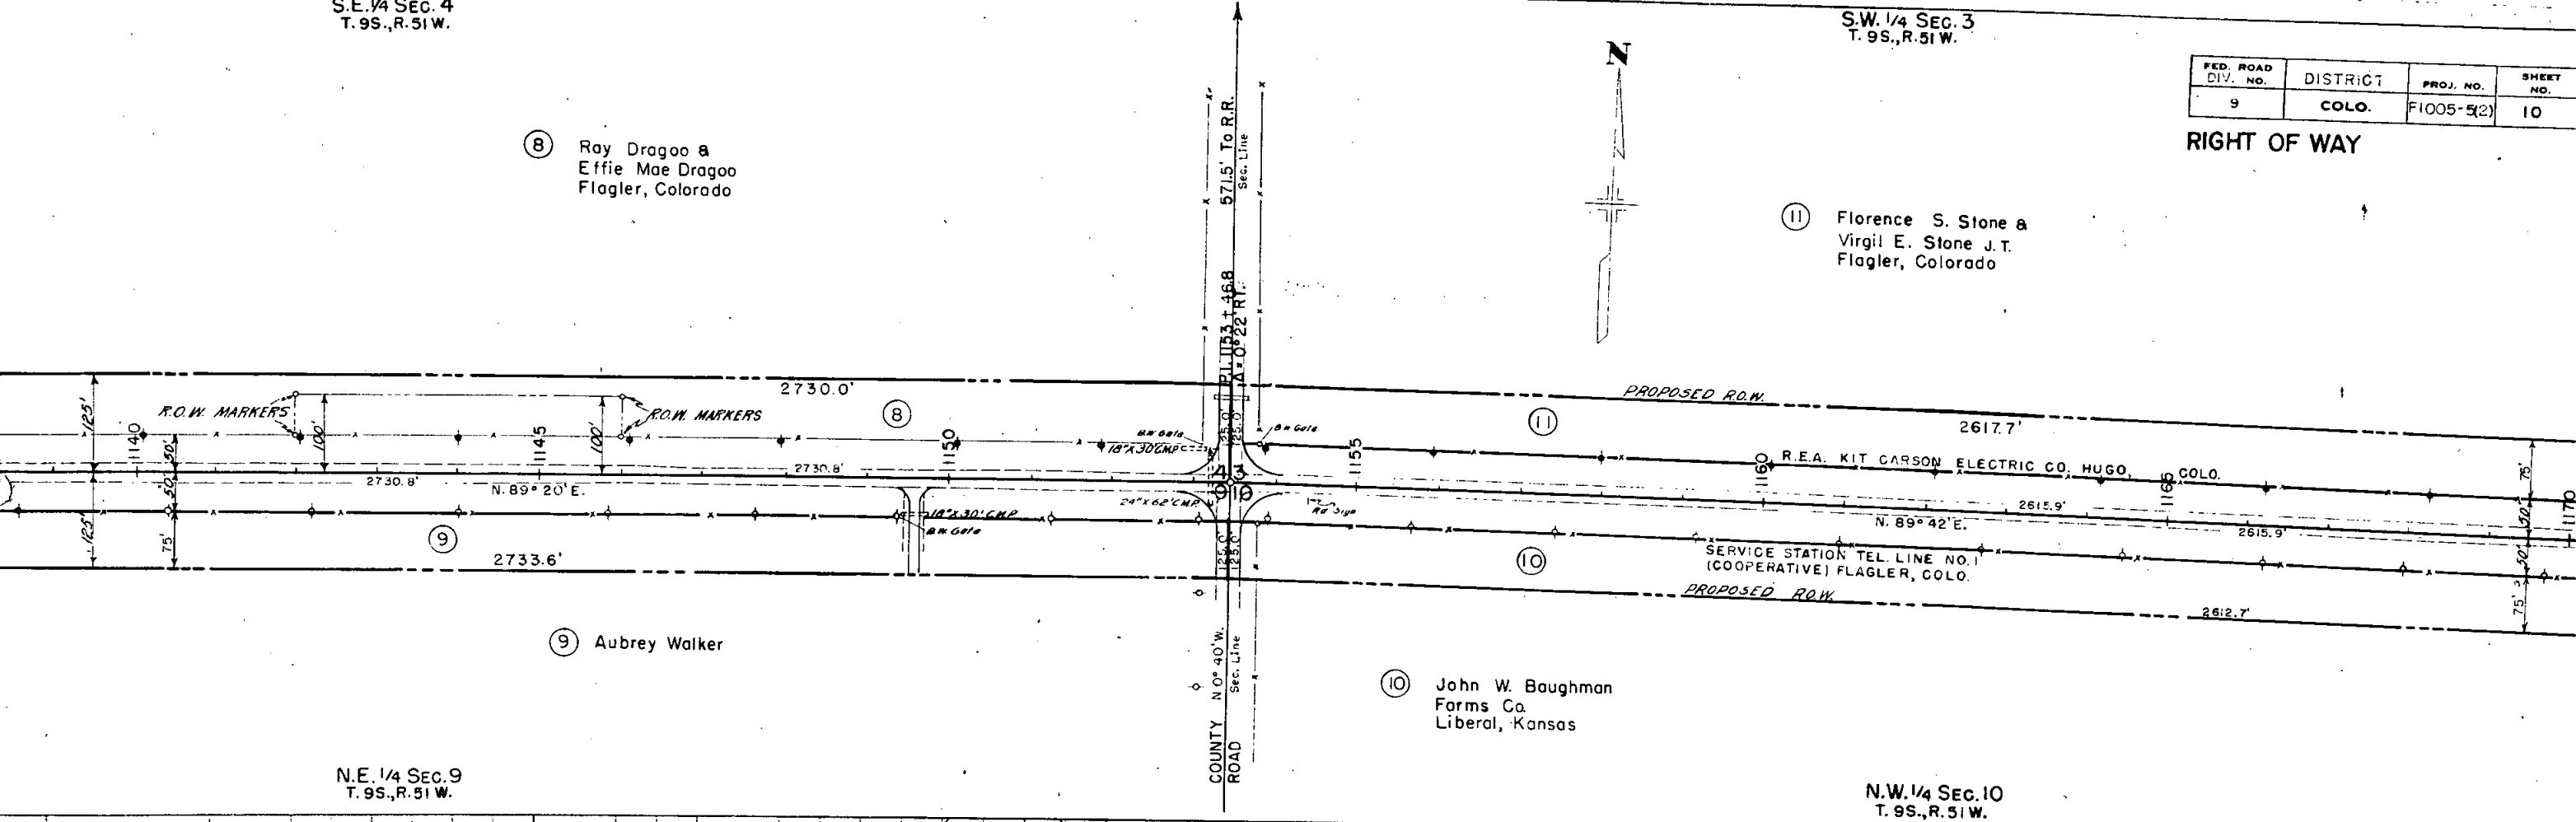

N.E. 1/4 SEC. 9
T. 9 S., R. 51 W.

N.W. 1/4 SEC. 10
T. 9S., R. 51W.

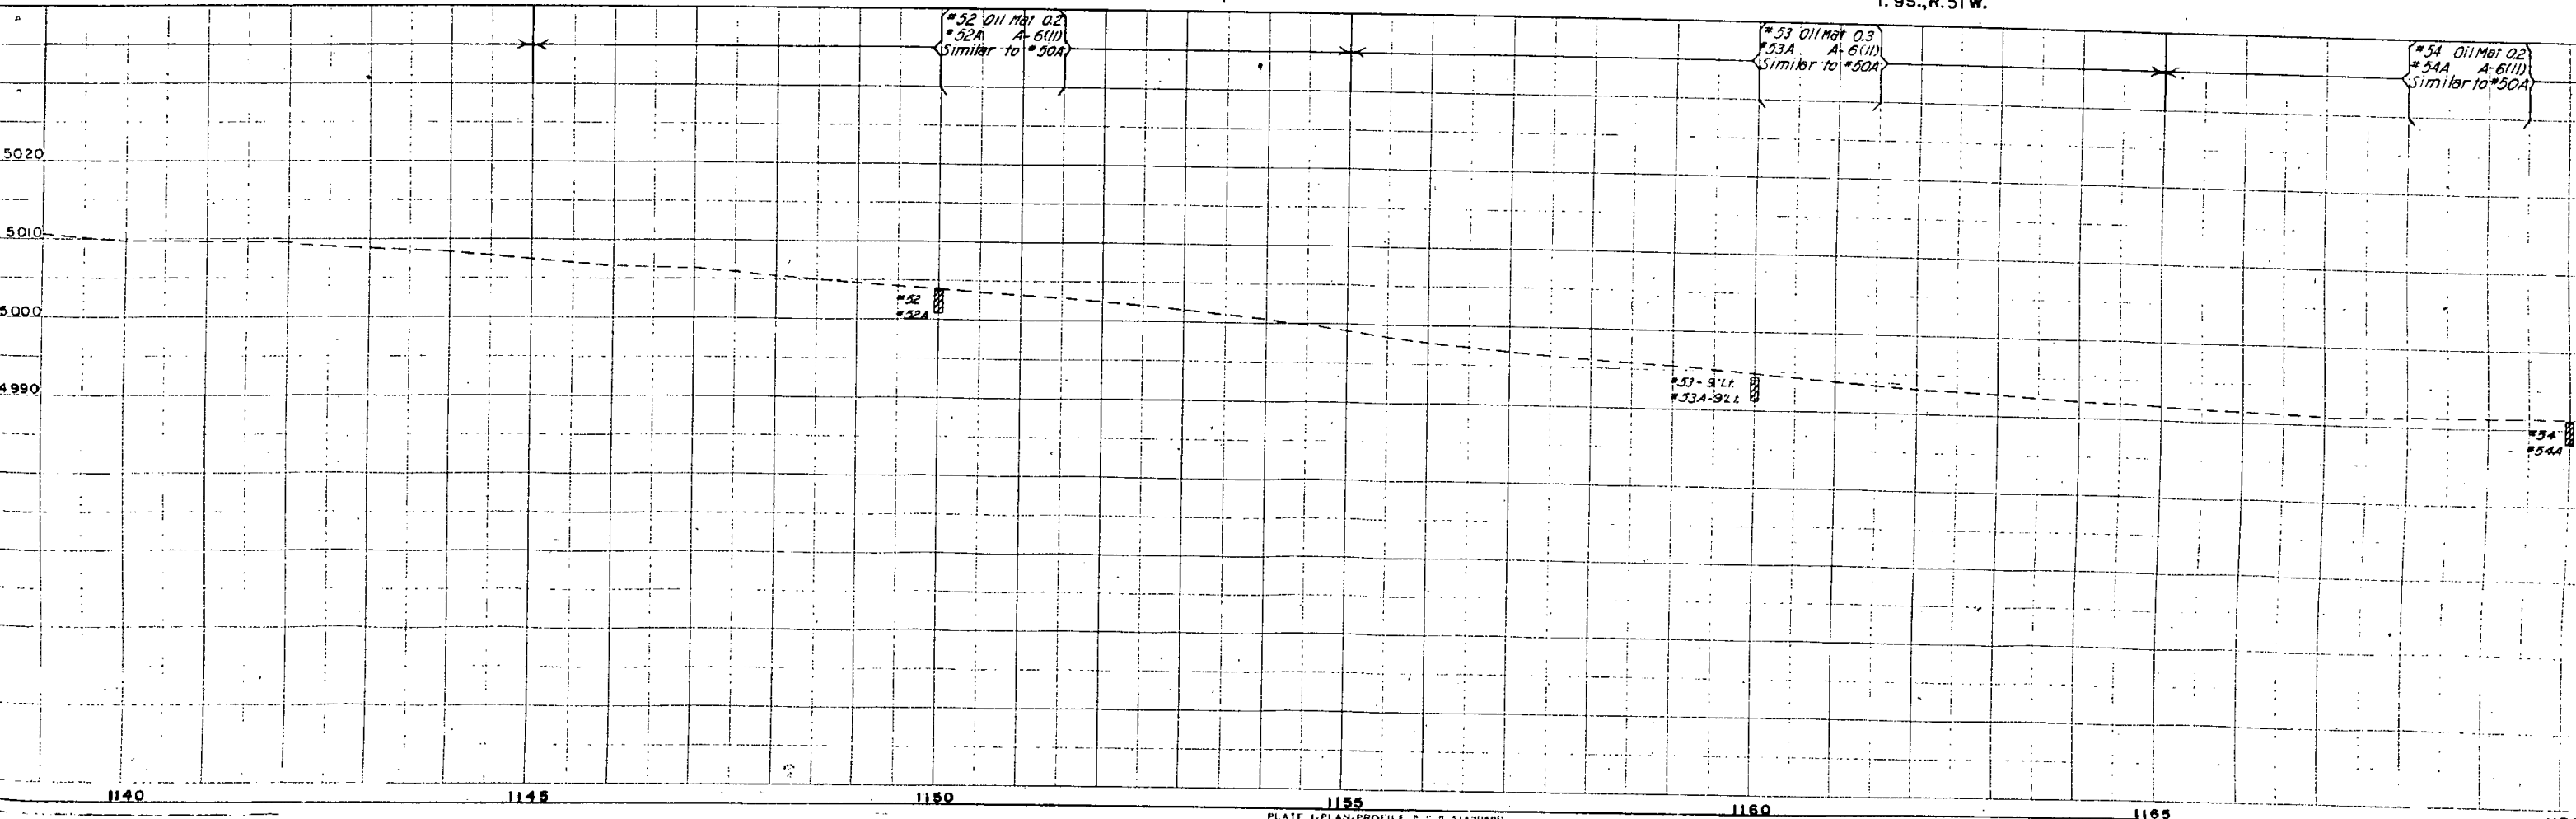


S.W. 1/4 SEC. 3
T. 9S., R. 51 W.

S.E. 1/4 SEC. 3
T. 9S., R. 51 W.


FED. ROAD DIV. NO.	DISTRICT	PROJ. NO.	SHEET NO.	TOTAL SHEETS
9	COLO.	F1005-52	11	

RIGHT OF WAY

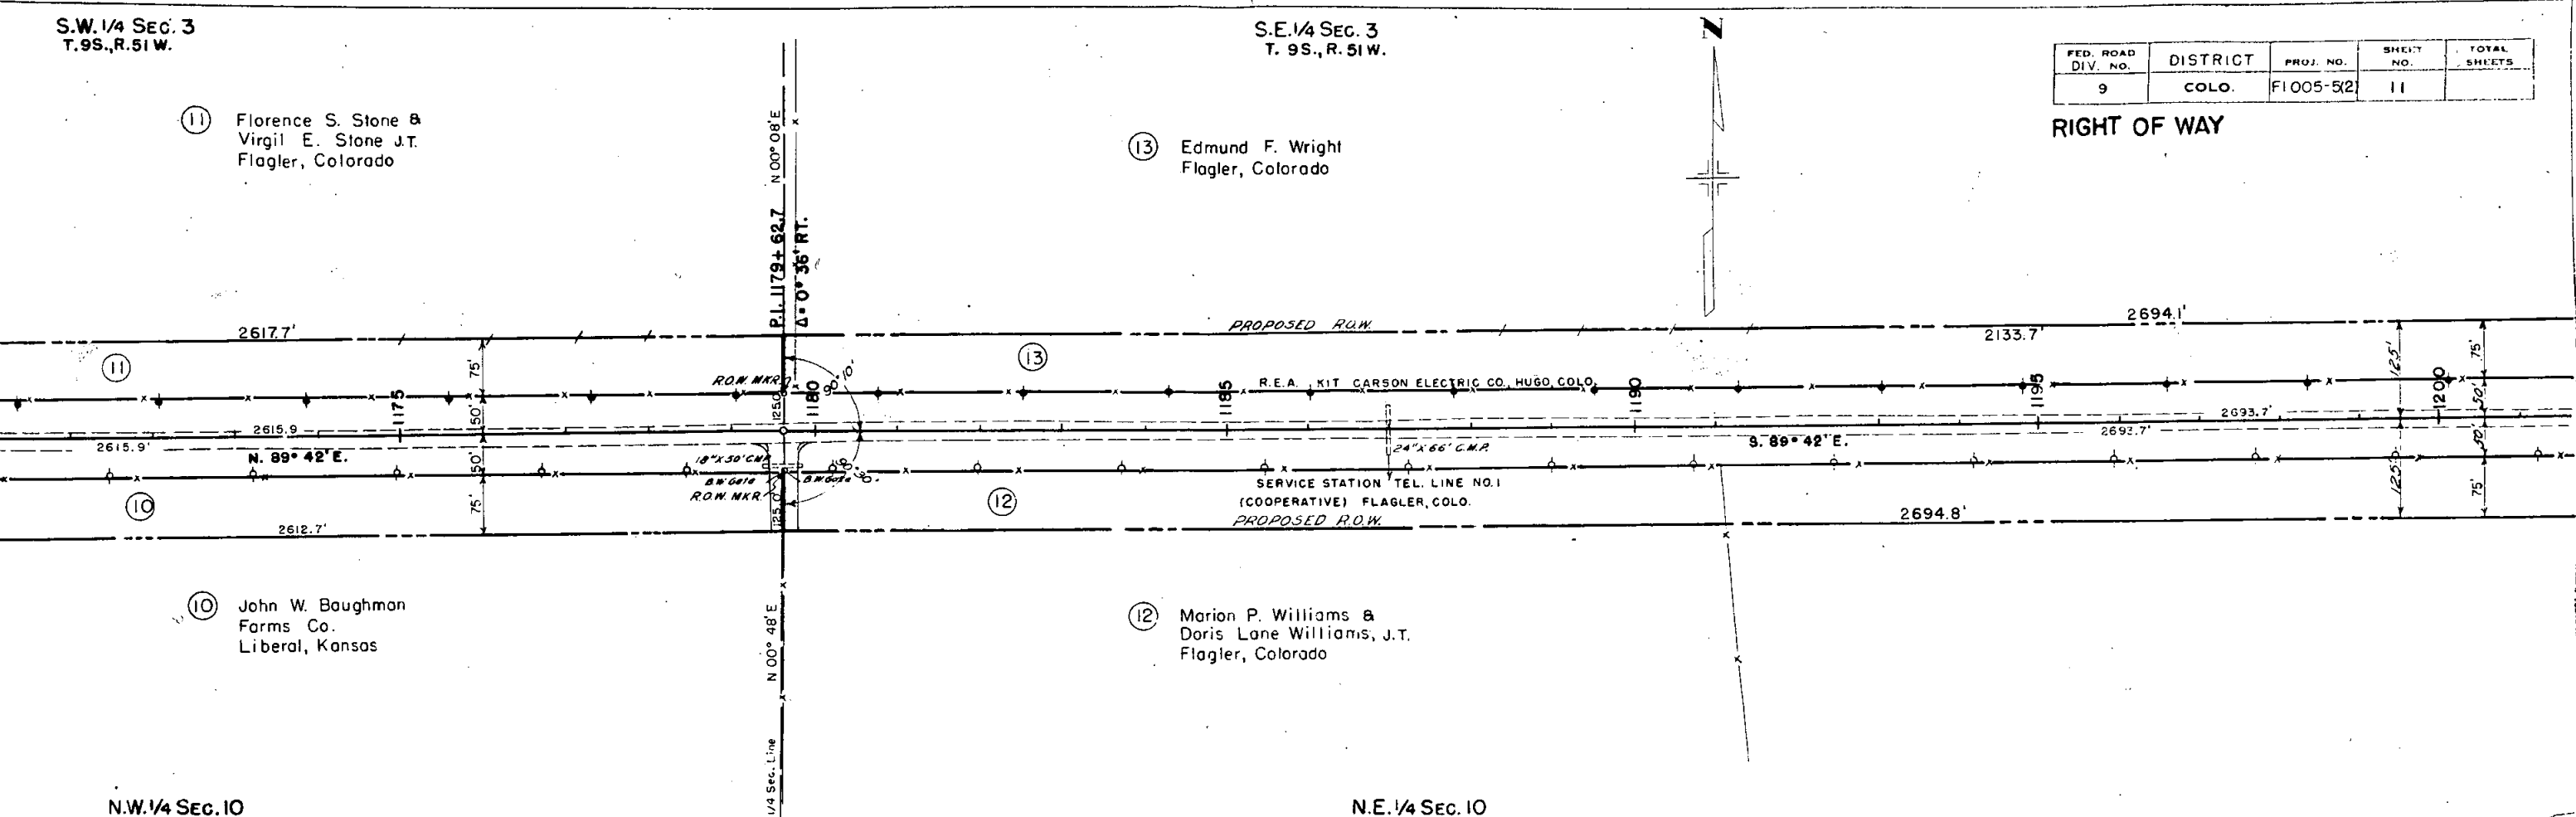

N.W. 1/4 SEC. 10
T. 9S., R. 51 W.

N.E. 1/4 SEC. 10
T. 9S., R. 51 W.

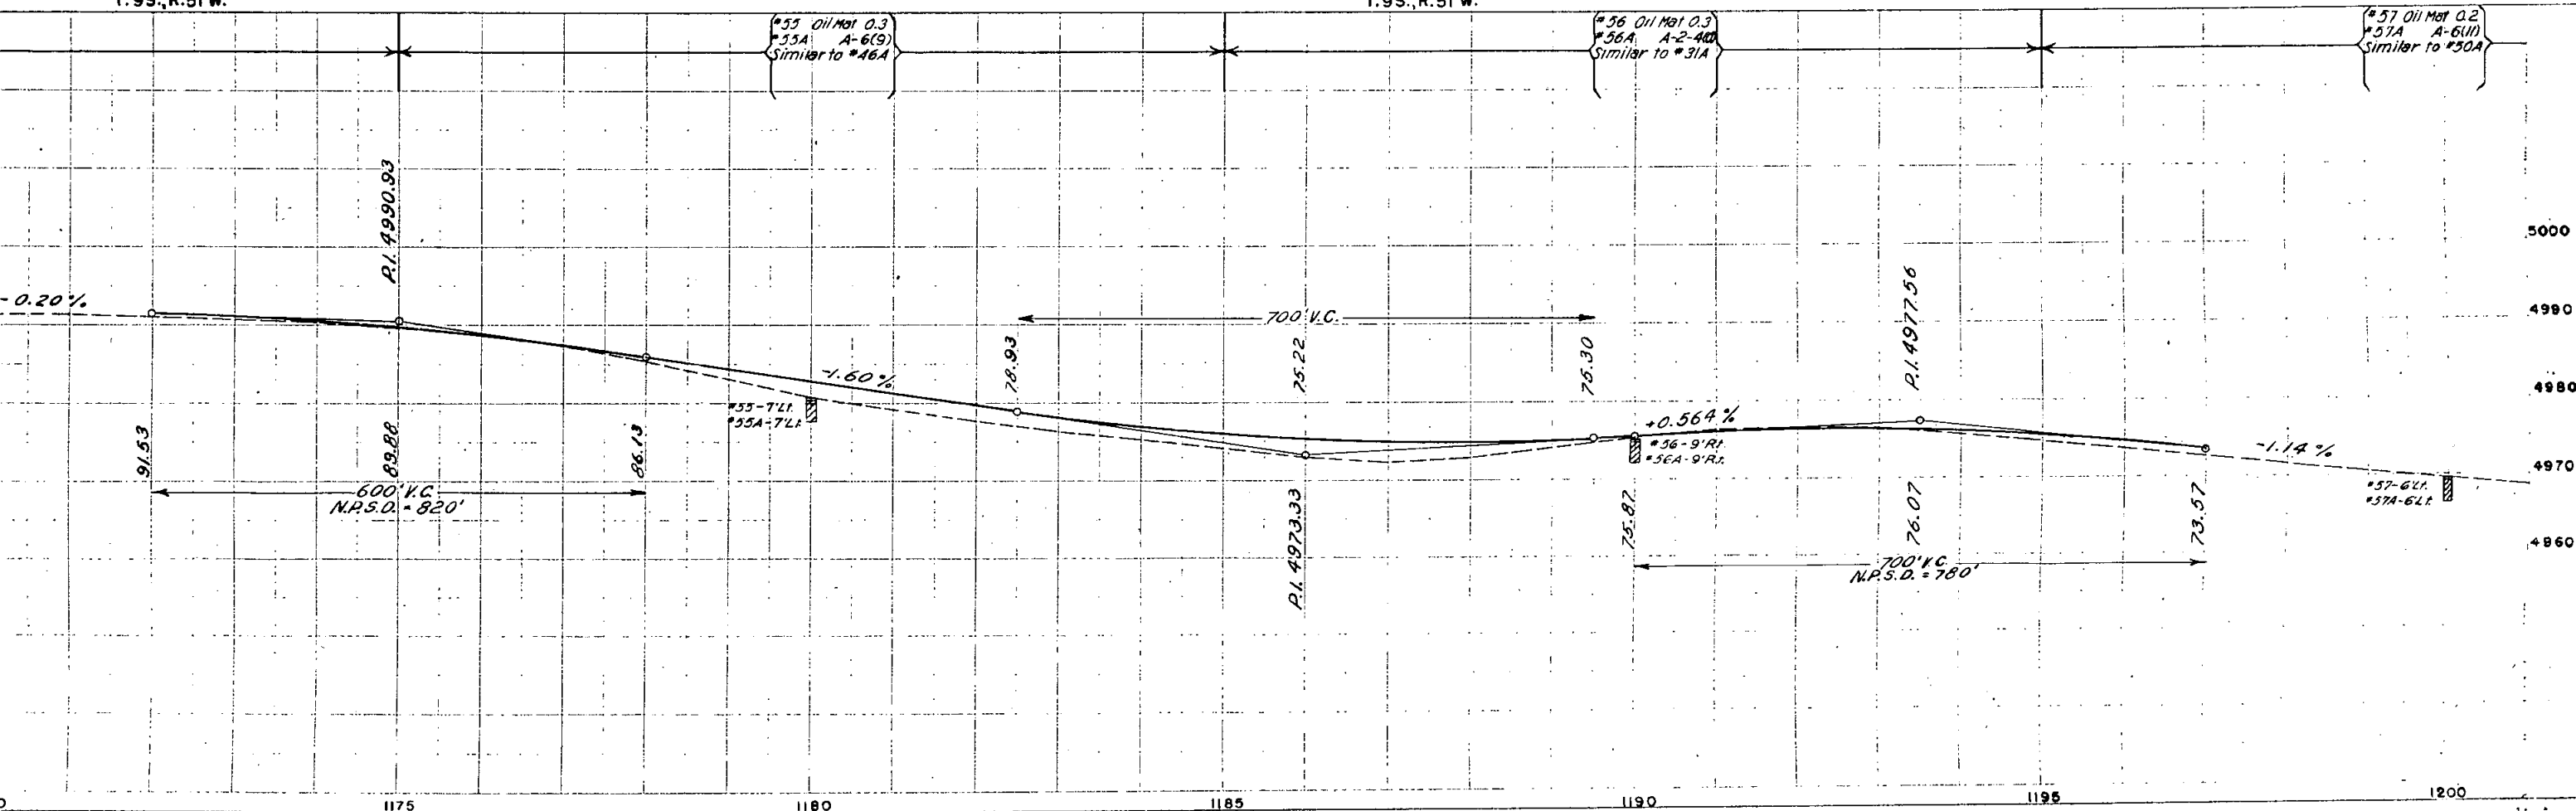

S.W. 1/4 SEC. 3
T. 9S., R. 51 W.

S.E. 1/4 SEC. 3
T. 9S., R. 51 W.

FED. ROAD DIV. NO.	DISTRICT	PROJ. NO.	SHEET NO.
9	COLO.	F1005-52	11

RIGHT OF WAY

(11) Florence S. Stone &
Virgil E. Stone J.T.
Flagler, Colorado


(13) Edmund F. Wright
Flagler, Colorado

(10) John W. Baughman
Farms Co.
Liberal, Kansas

(12) Marion P. Williams &
Doris Lane Williams, J.T.
Flagler, Colorado

N.W. 1/4 SEC. 10
T. 9S., R. 51 W.

N.E. 1/4 SEC. 10
T. 9S., R. 51 W.

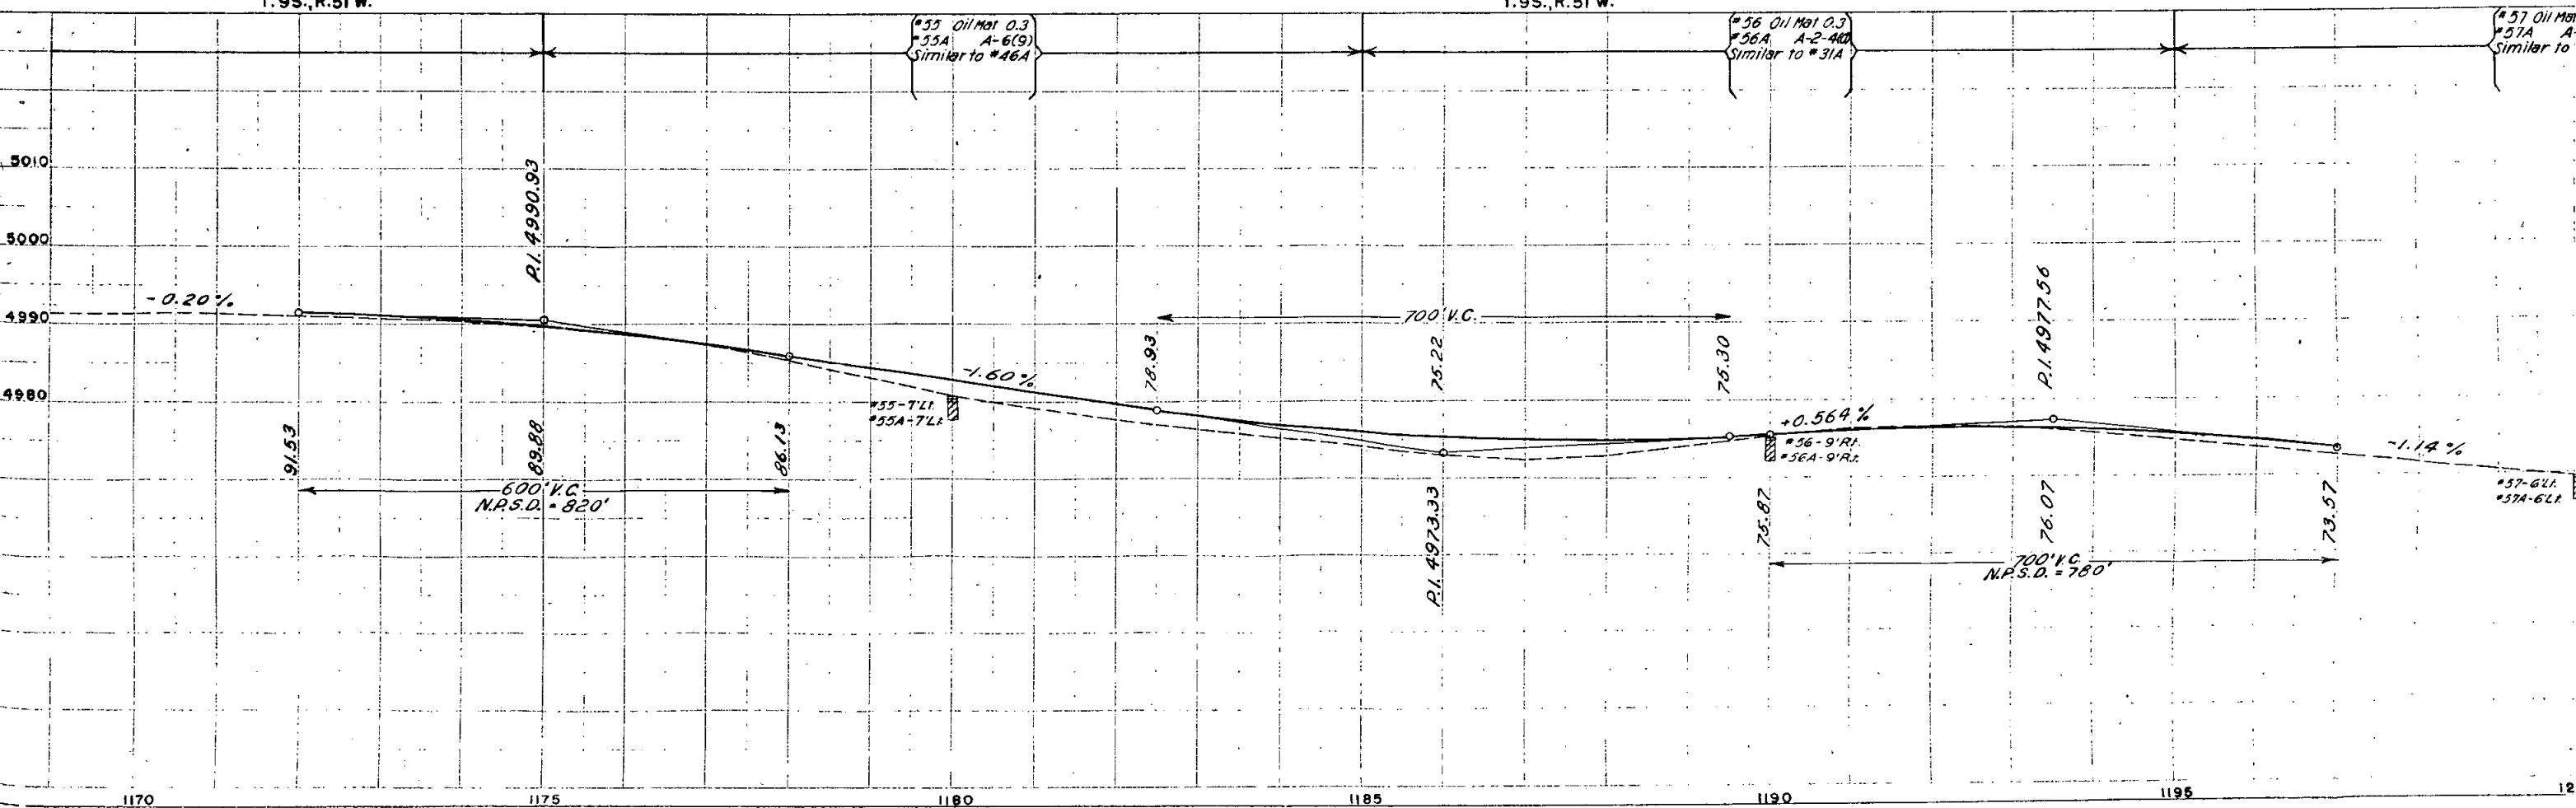

1/4 SEC. 3
S. 1/4 R. 51 W.



(13) Edmund F. Wright
Flagler, Colorado

S.W. 1/4 SEC. 2
T. 9 S., R. 51 W.

FED. ROAD DIV. NO.	DISTRICT	PROJ. NO.	SHEET NO.	TOTAL SHEETS
9	COLO.	FI 005-5(2)	12	

RIGHT OF WAY
Rev. 4-28-53 S.W.Z. 14 Rev.

(14 Rev.) J. F. ELLISTON

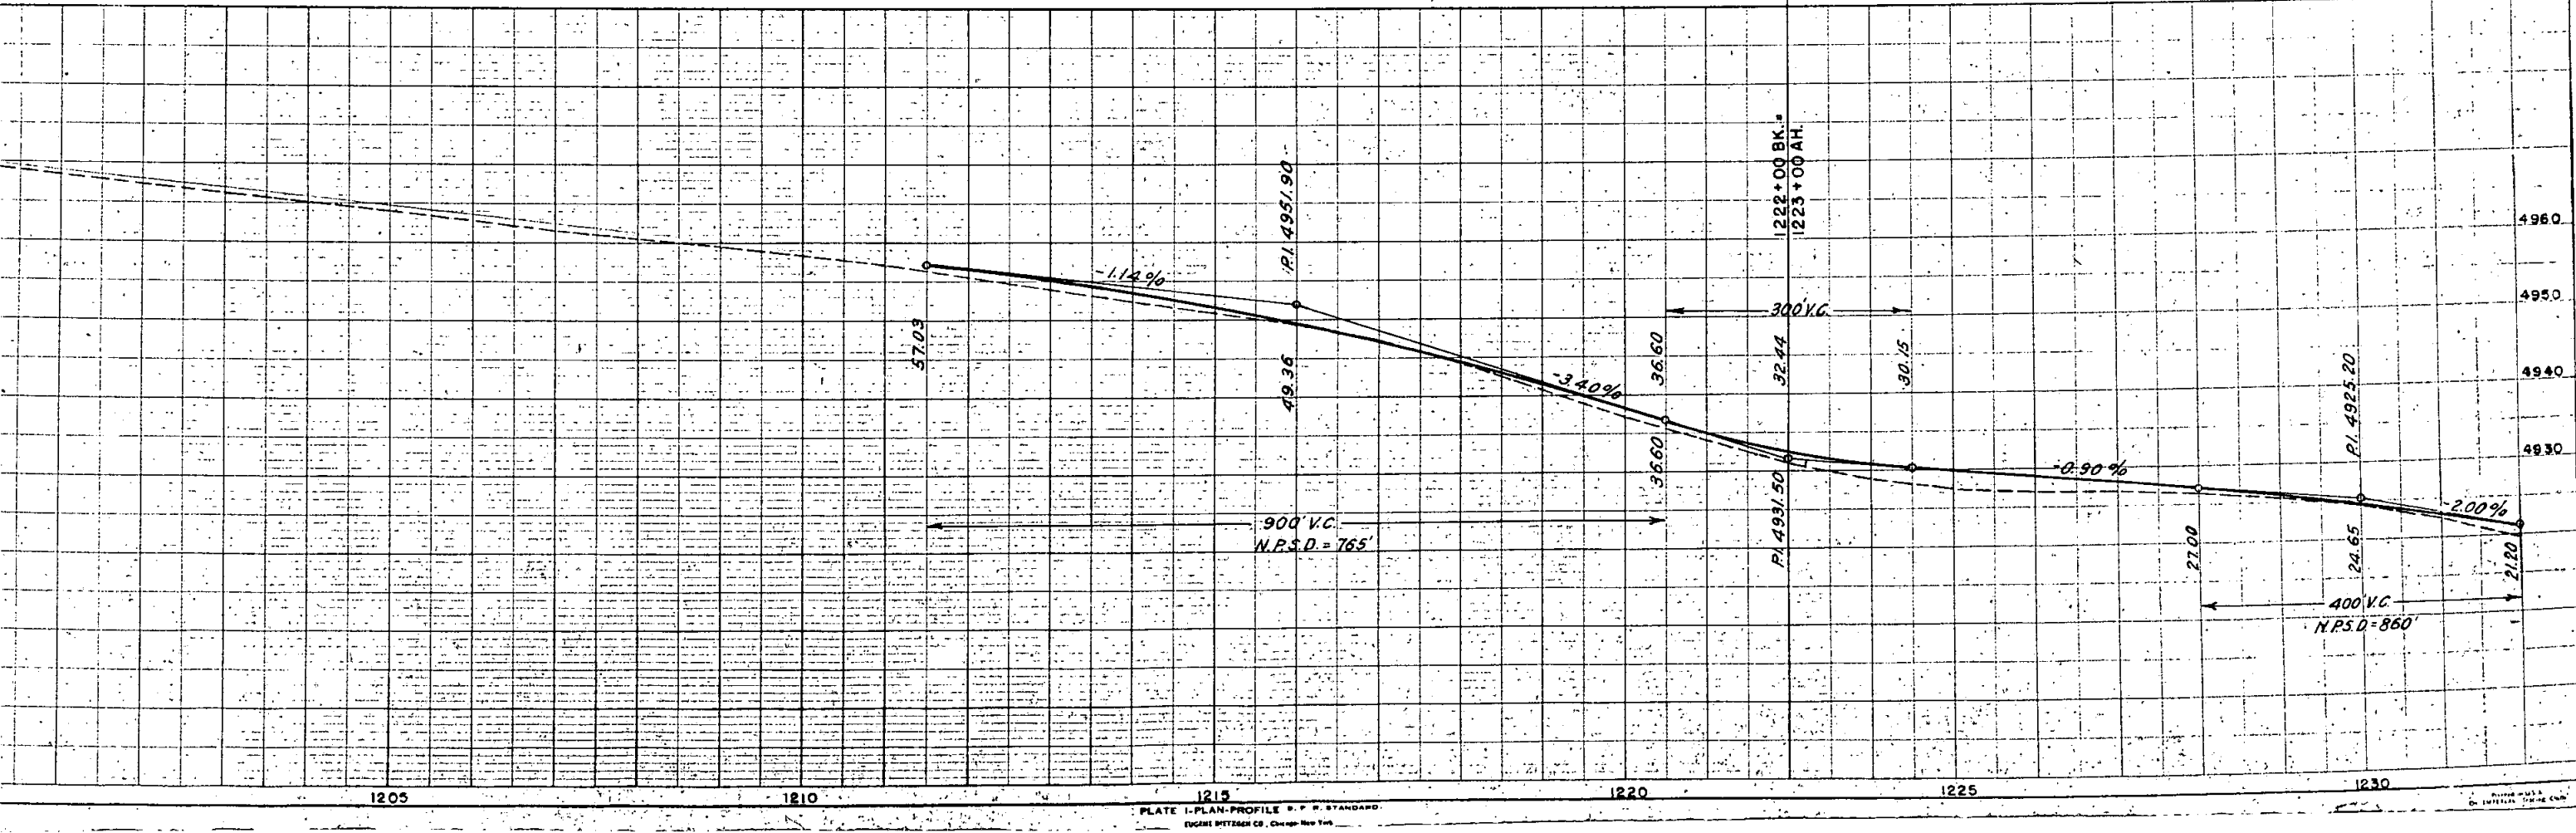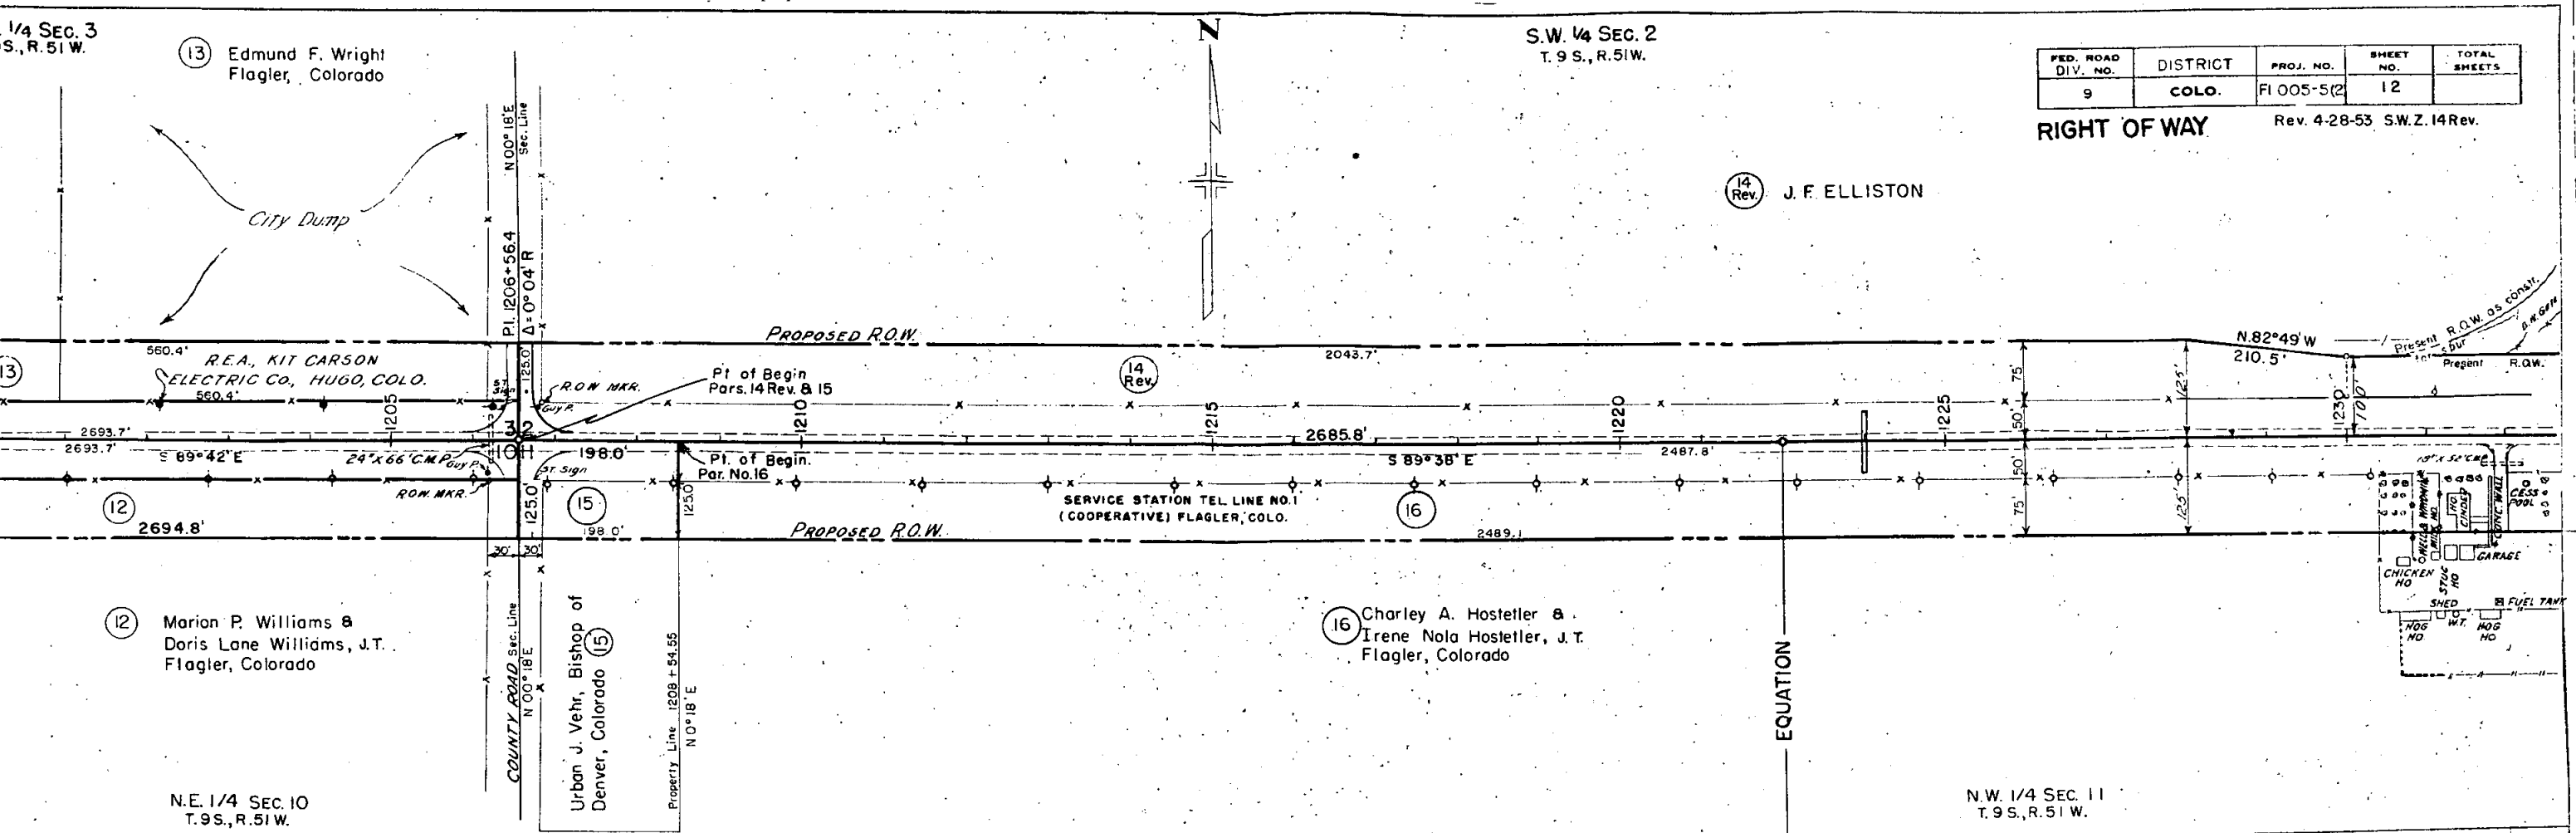

S.E. 1/4 SEC. 3
T.9S., R.51W.



(13) Edmund F. Wright
Flagler, Colorado

S.W. 1/4 SEC. 2
T.9S., R.51W.

FED. ROAD DIV. NO.	DISTRICT	PROJ. NO.	SHEET NO.
9	COLO.	FI 005-5(2)	12

RIGHT OF WAY Rev. 4-28-53 S.W.2

(14 Rev.) J. F. ELLISTON

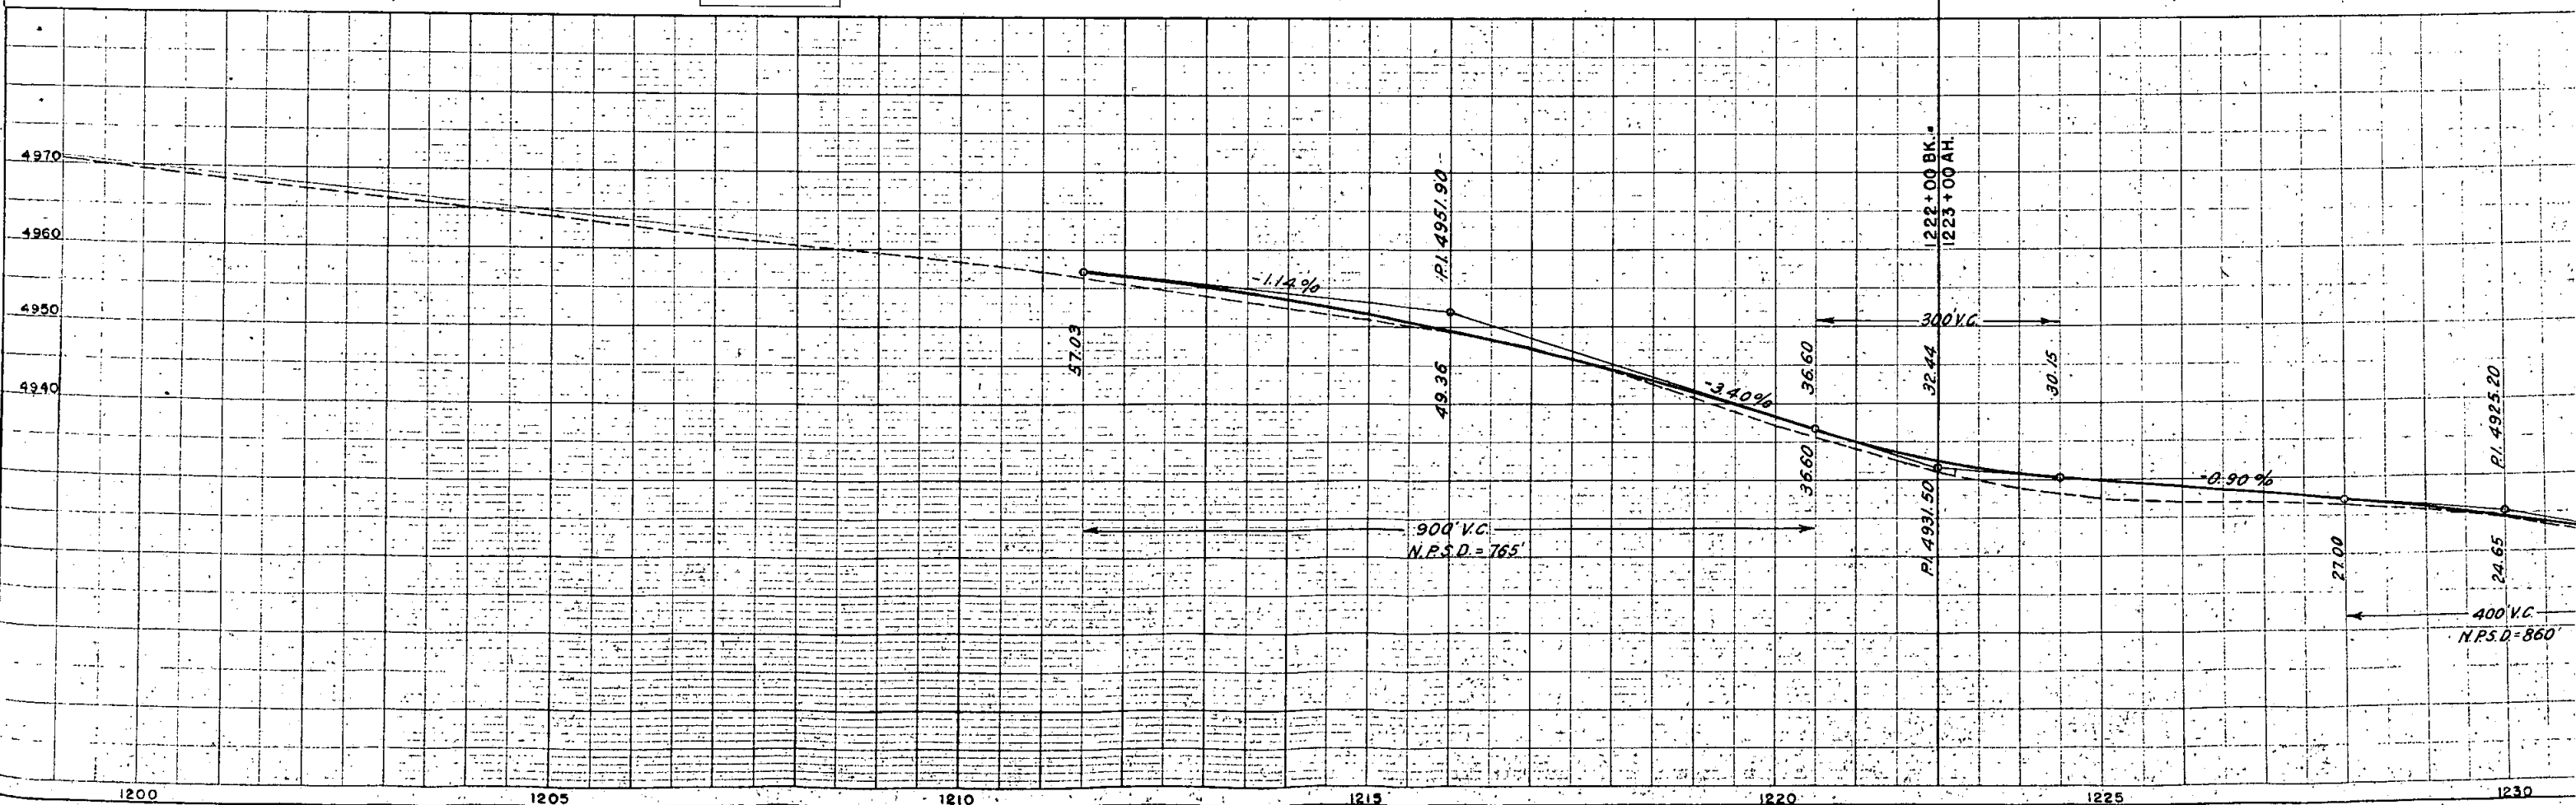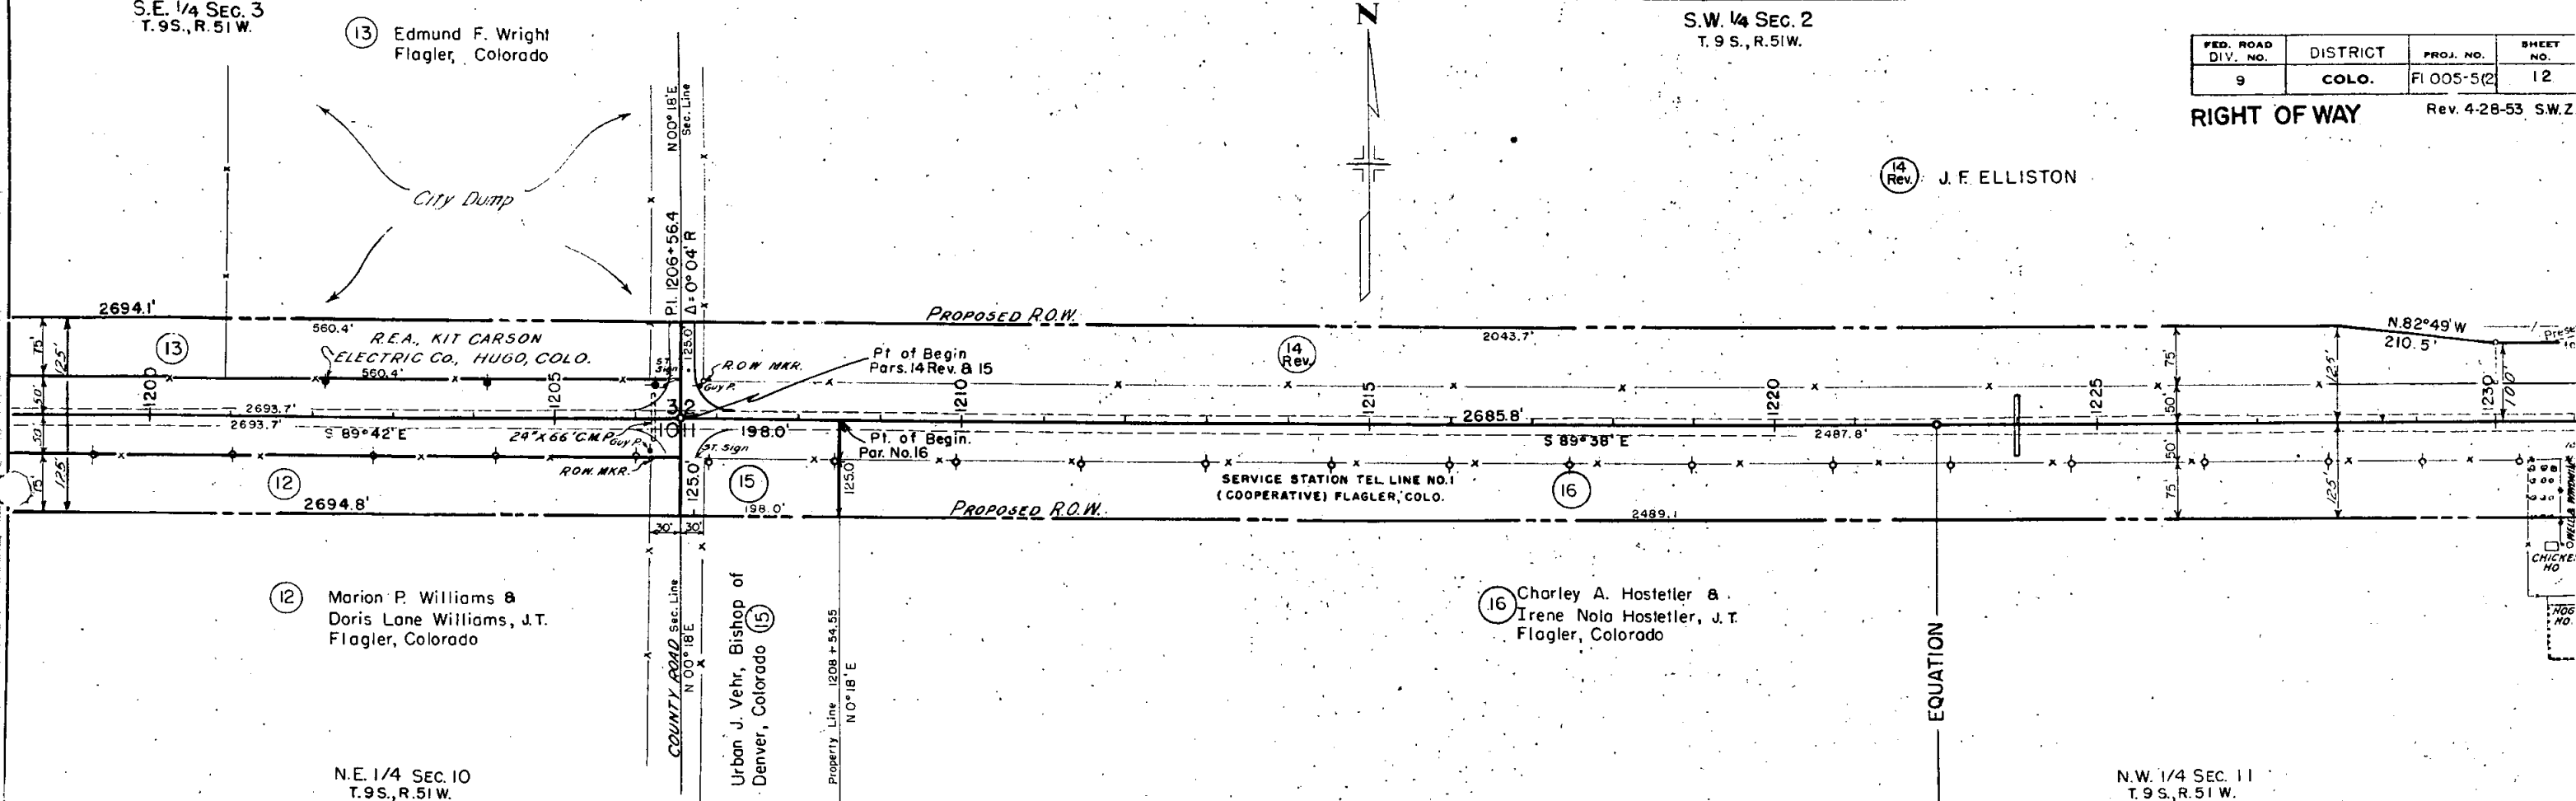

RIGHT OF WAY



4+80 E. CITY LIMIT LINE
MAIN LINE X-ING
OF C.R.I. & P.R.R.
Rev. 3-18-53 S.W.Z.
Rev. 4-28-53 S.W.Z. (18) (20)
Rev. 5-27-53 S.W.Z. (18) (Rev)

FLAGLER

W. A. Ritchie and
Faye Ritchie
Flagler, Colorado

J. F. Elliston
Flagler, Colorado

Virgil L. Fager
Josephine M. Fager J.T.
Flagler, Colorado

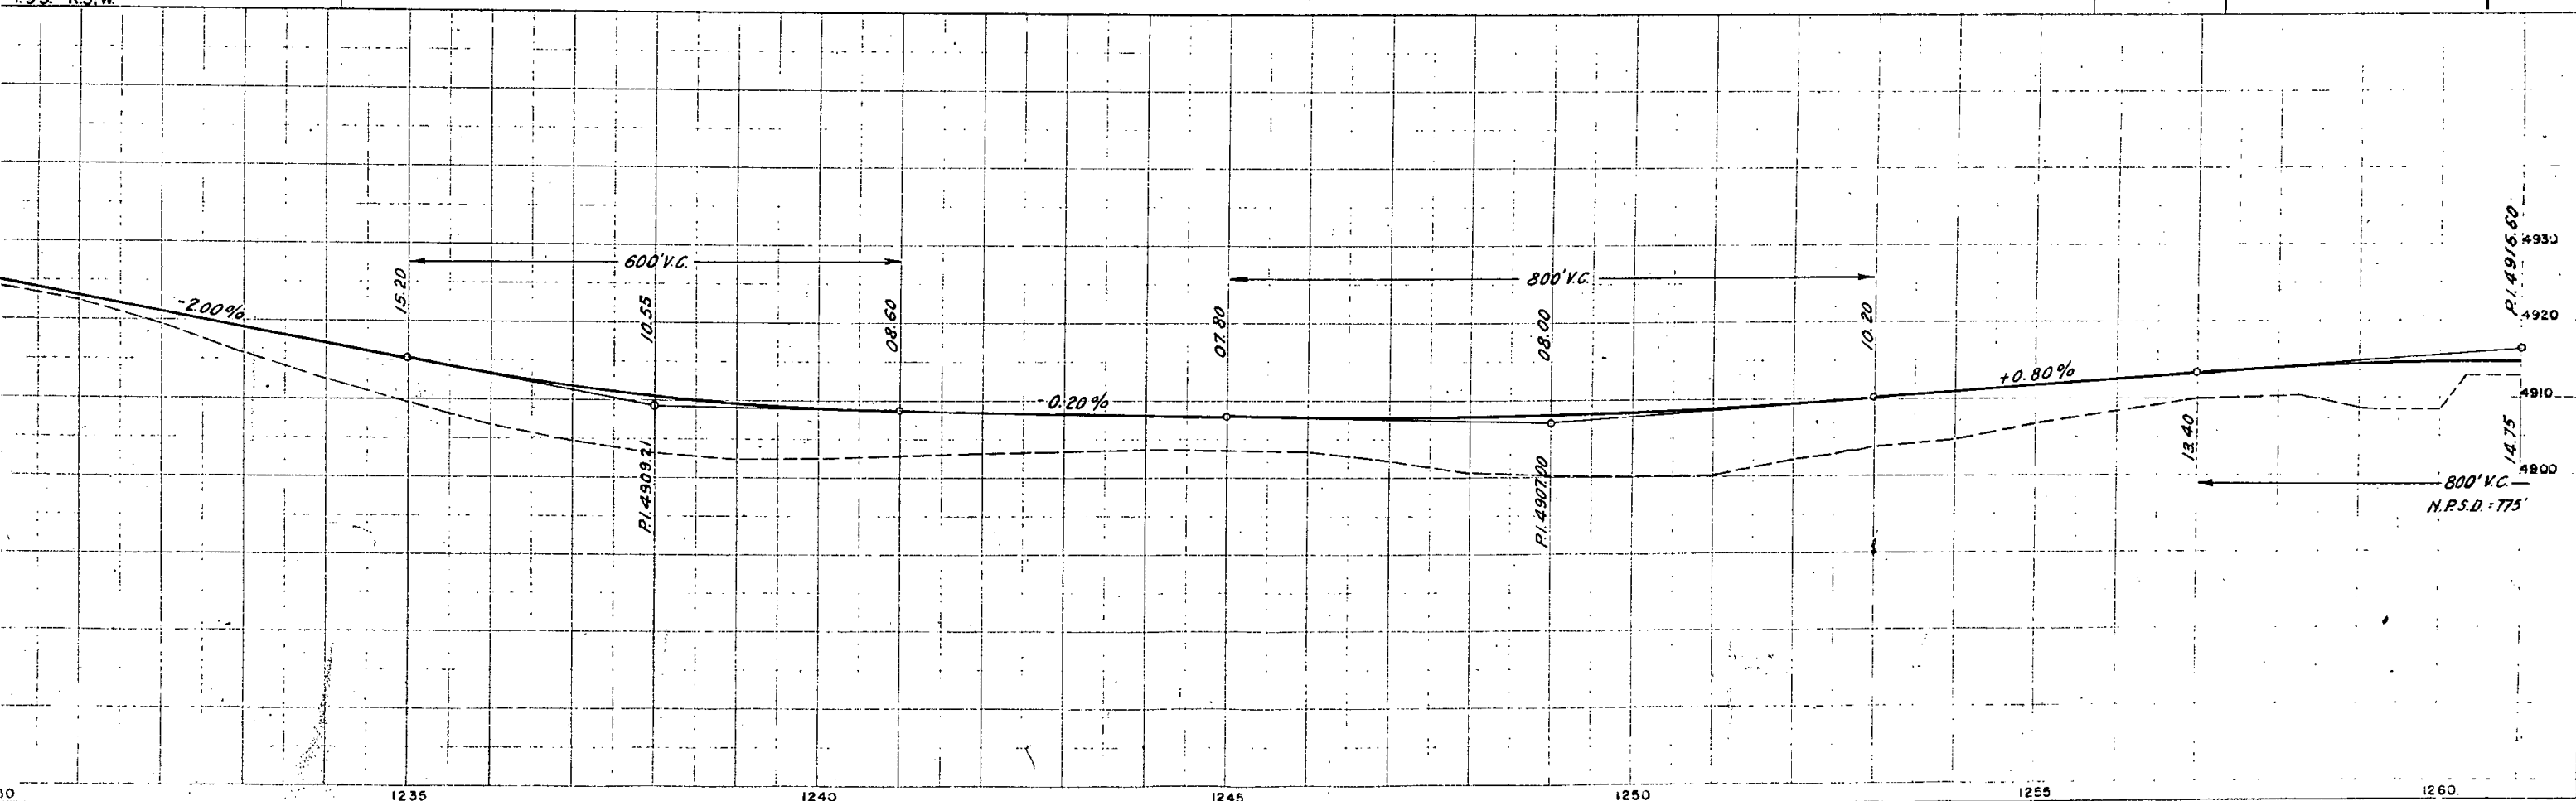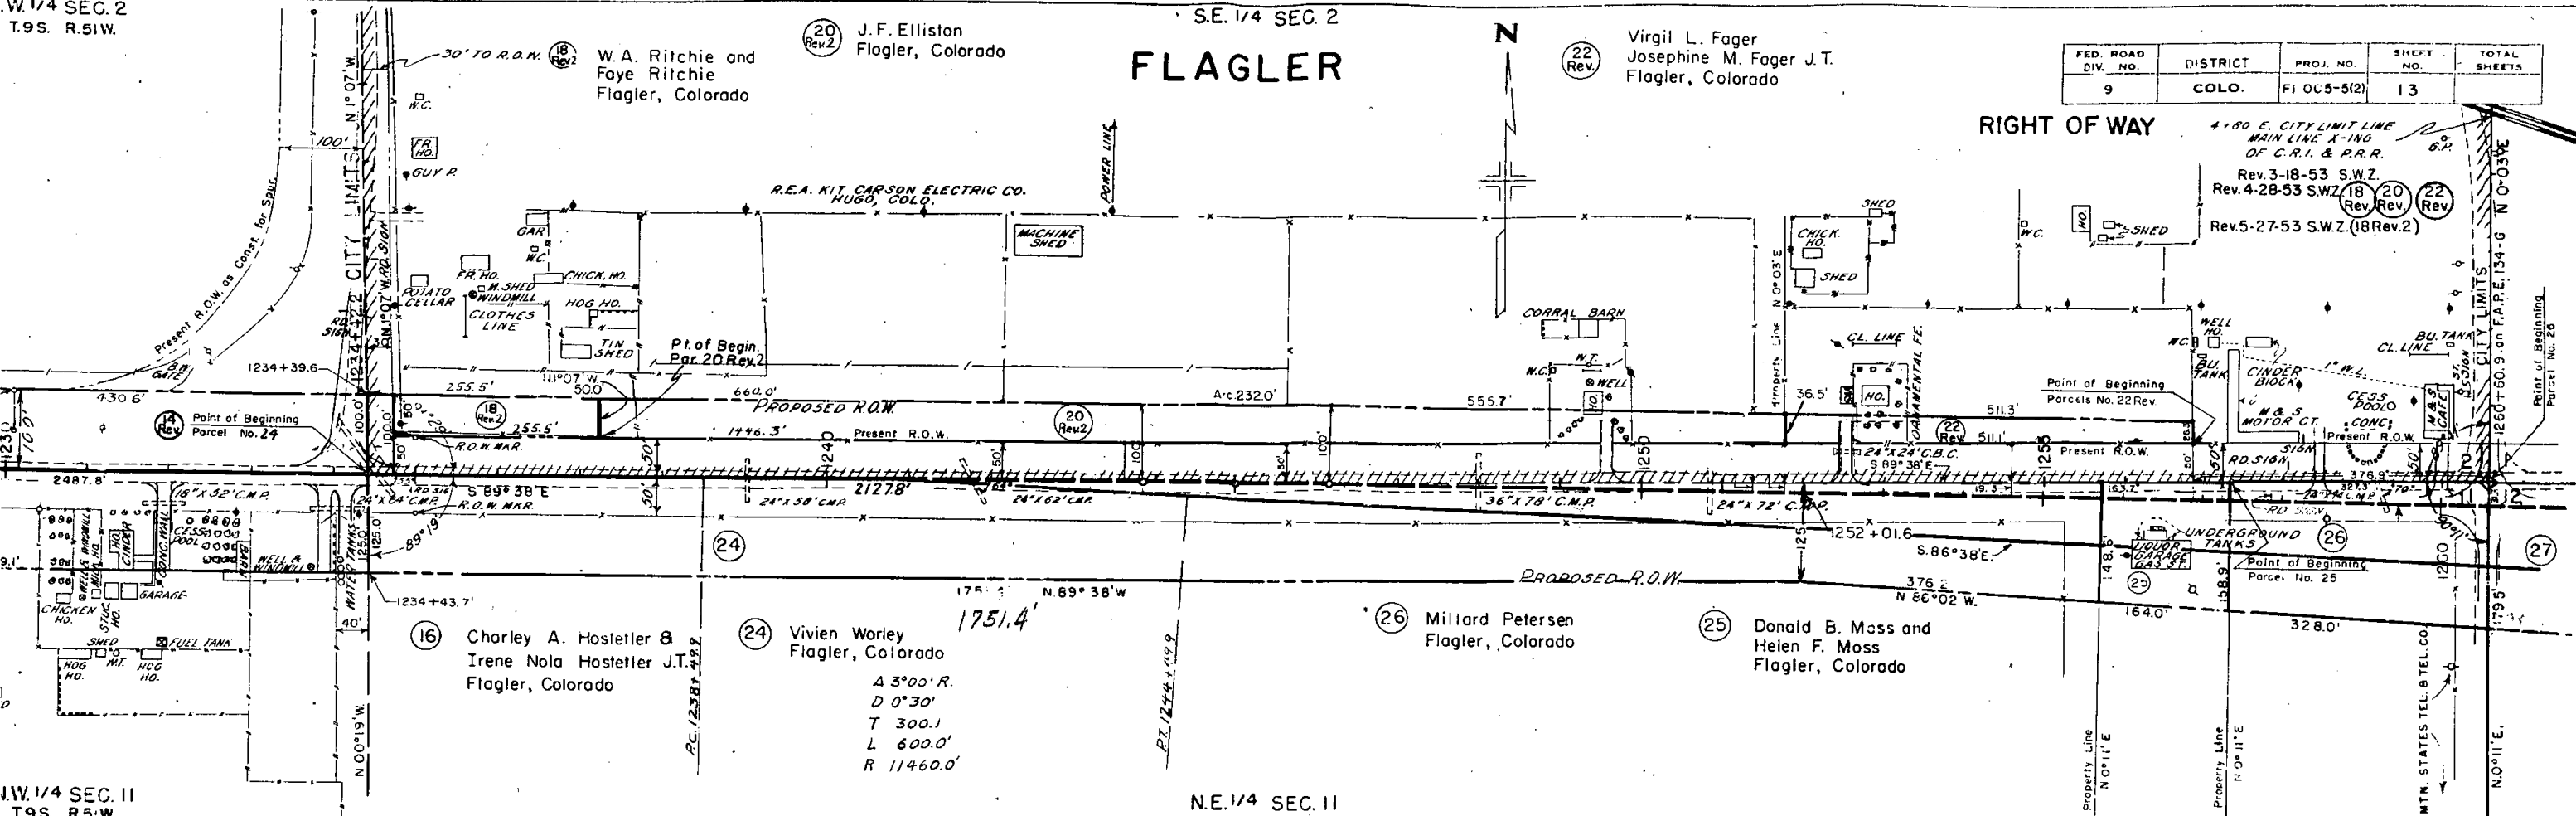

S.W. 1/4 SEC. 2
T.9S. R.51W.

S.E. 1/4 SEC. 2



FLAGLER

Virgil L. Fager
Josephine M. Fager J.T.
Flagler, Colorado

FED. ROAD DIV. NO.	DISTRICT	PROJ. NO.	SHEET NO.
9	COLO.	FI 0C5-5(2)	13

RIGHT OF WAY

1.80 E. CITY LIMIT LINE
MAIN LINE A-110
OF C.R.I. & P.R.R.
Rev. 3-18-53 S.W.Z.
Rev. 4-28-53 S.W.Z. (18 Rev. 2)
Rev. 5-27-53 S.W.Z. (18 Rev. 2)

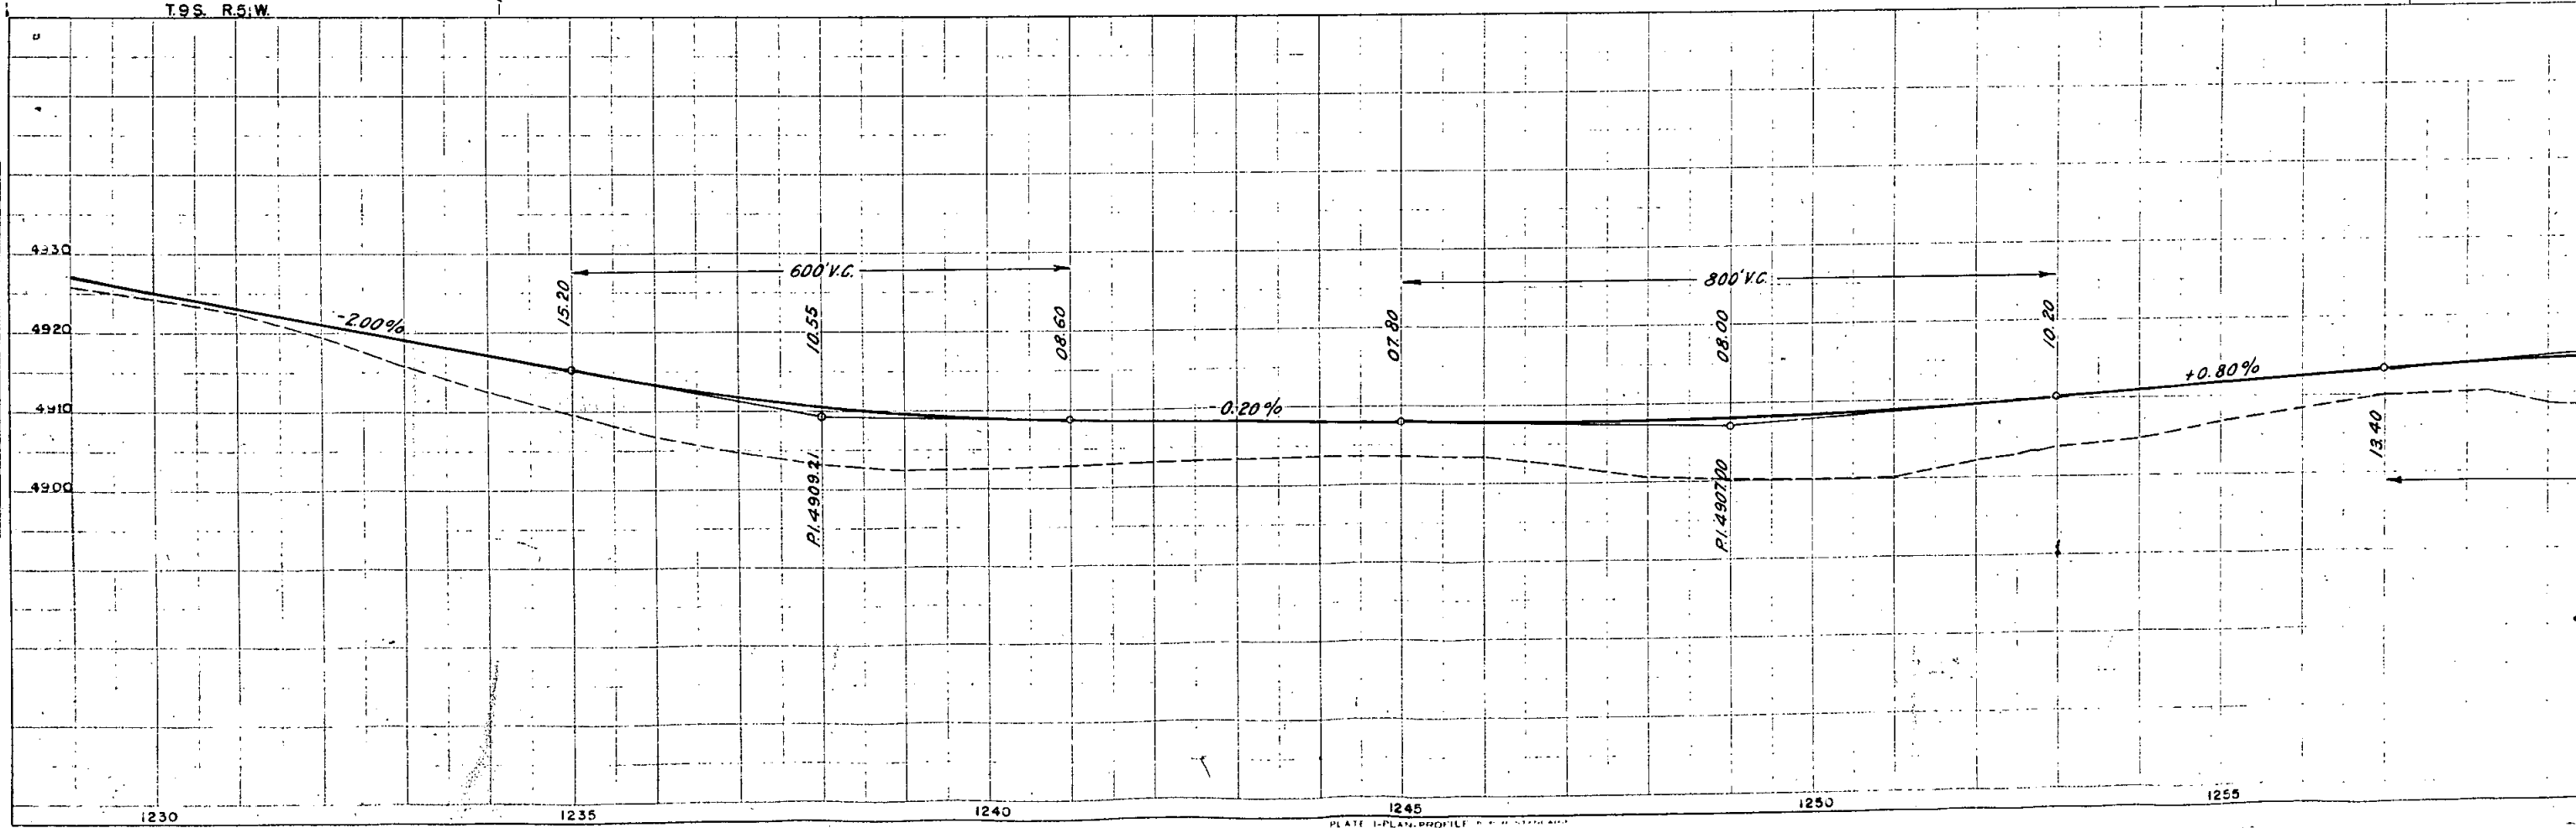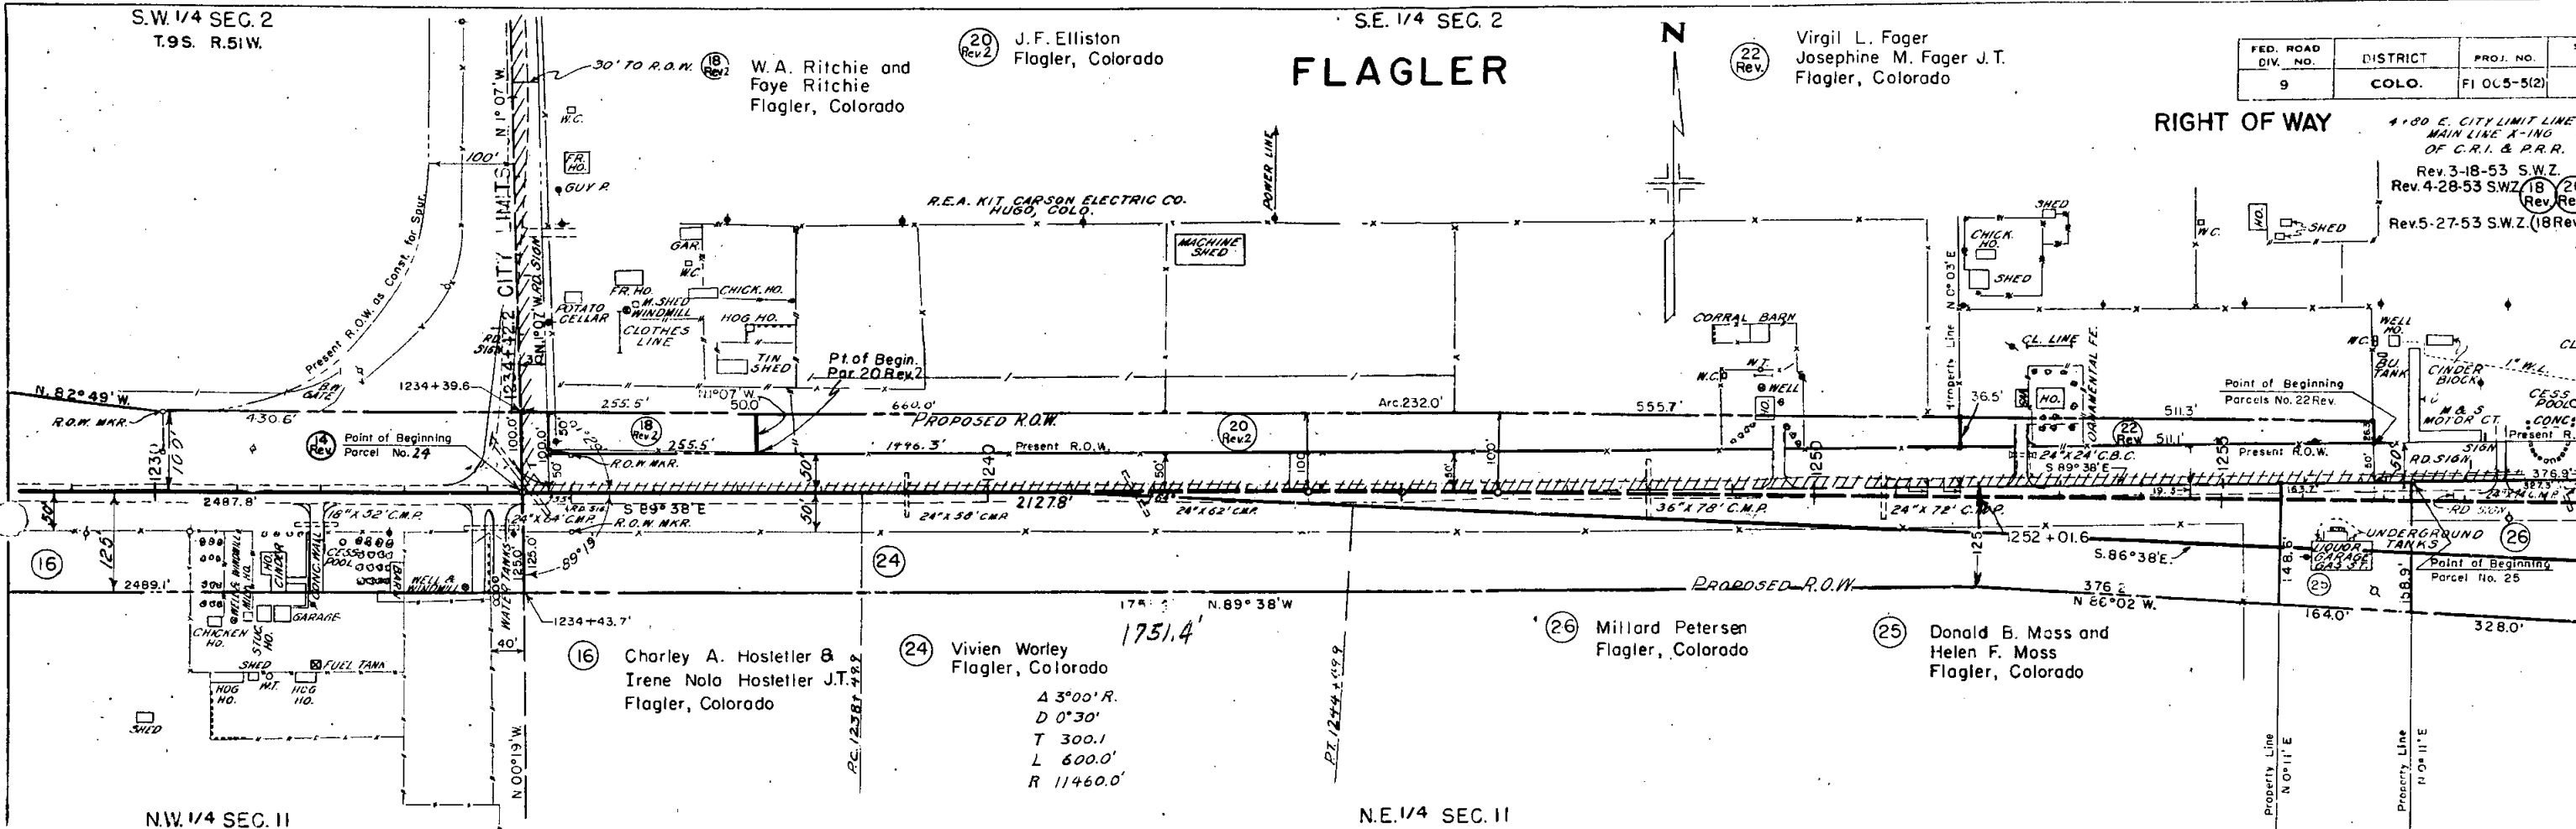



FED. ROAD DIV. NO.	DISTRICT	PROJ. NO.	SHEET NO.	TOTAL SHEETS
9	COLO.	FI 005-5(2)	14	

RIGHT OF WAY

Rev. 3-18-53 S.W.Z.

NE 1/4 SEC. 12



(28) W. G. Girvin and
Hazel R. Grivin J.T.
Flagler, Colorado

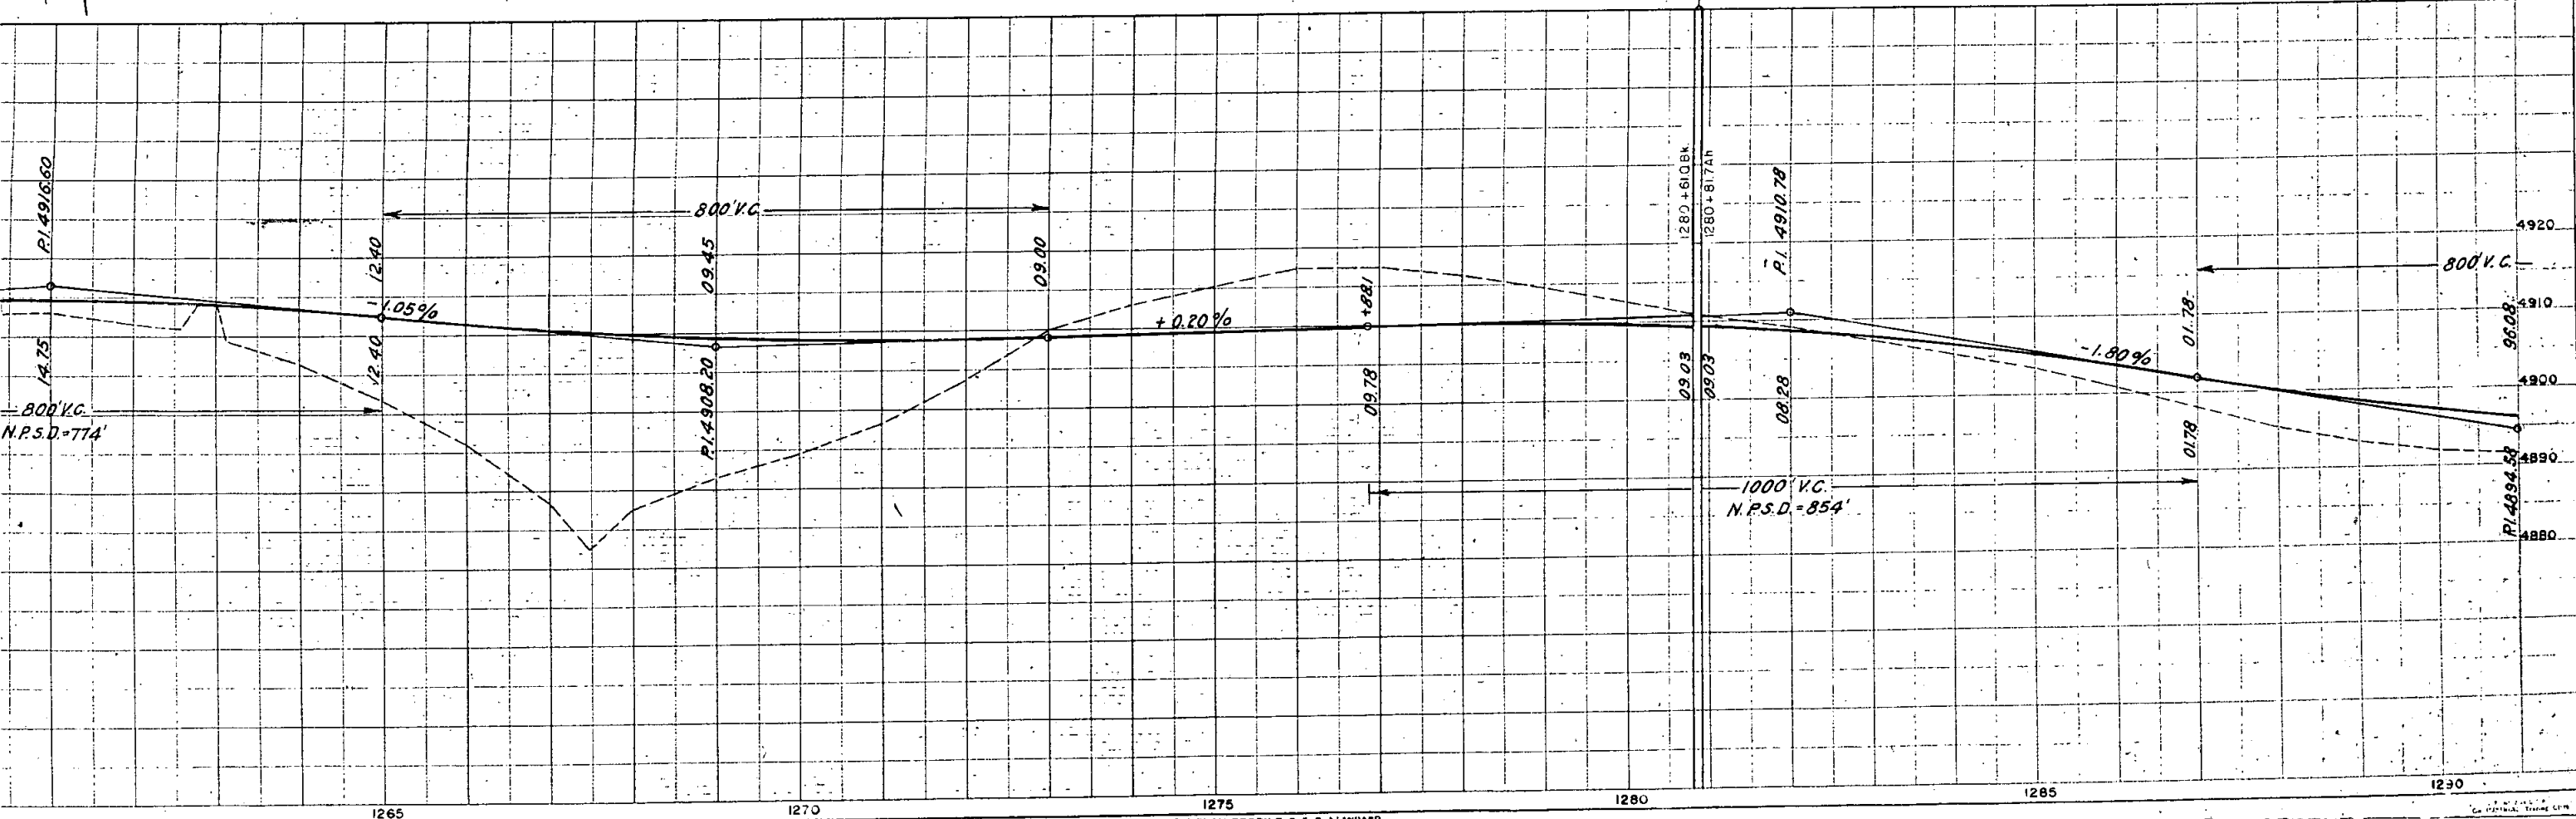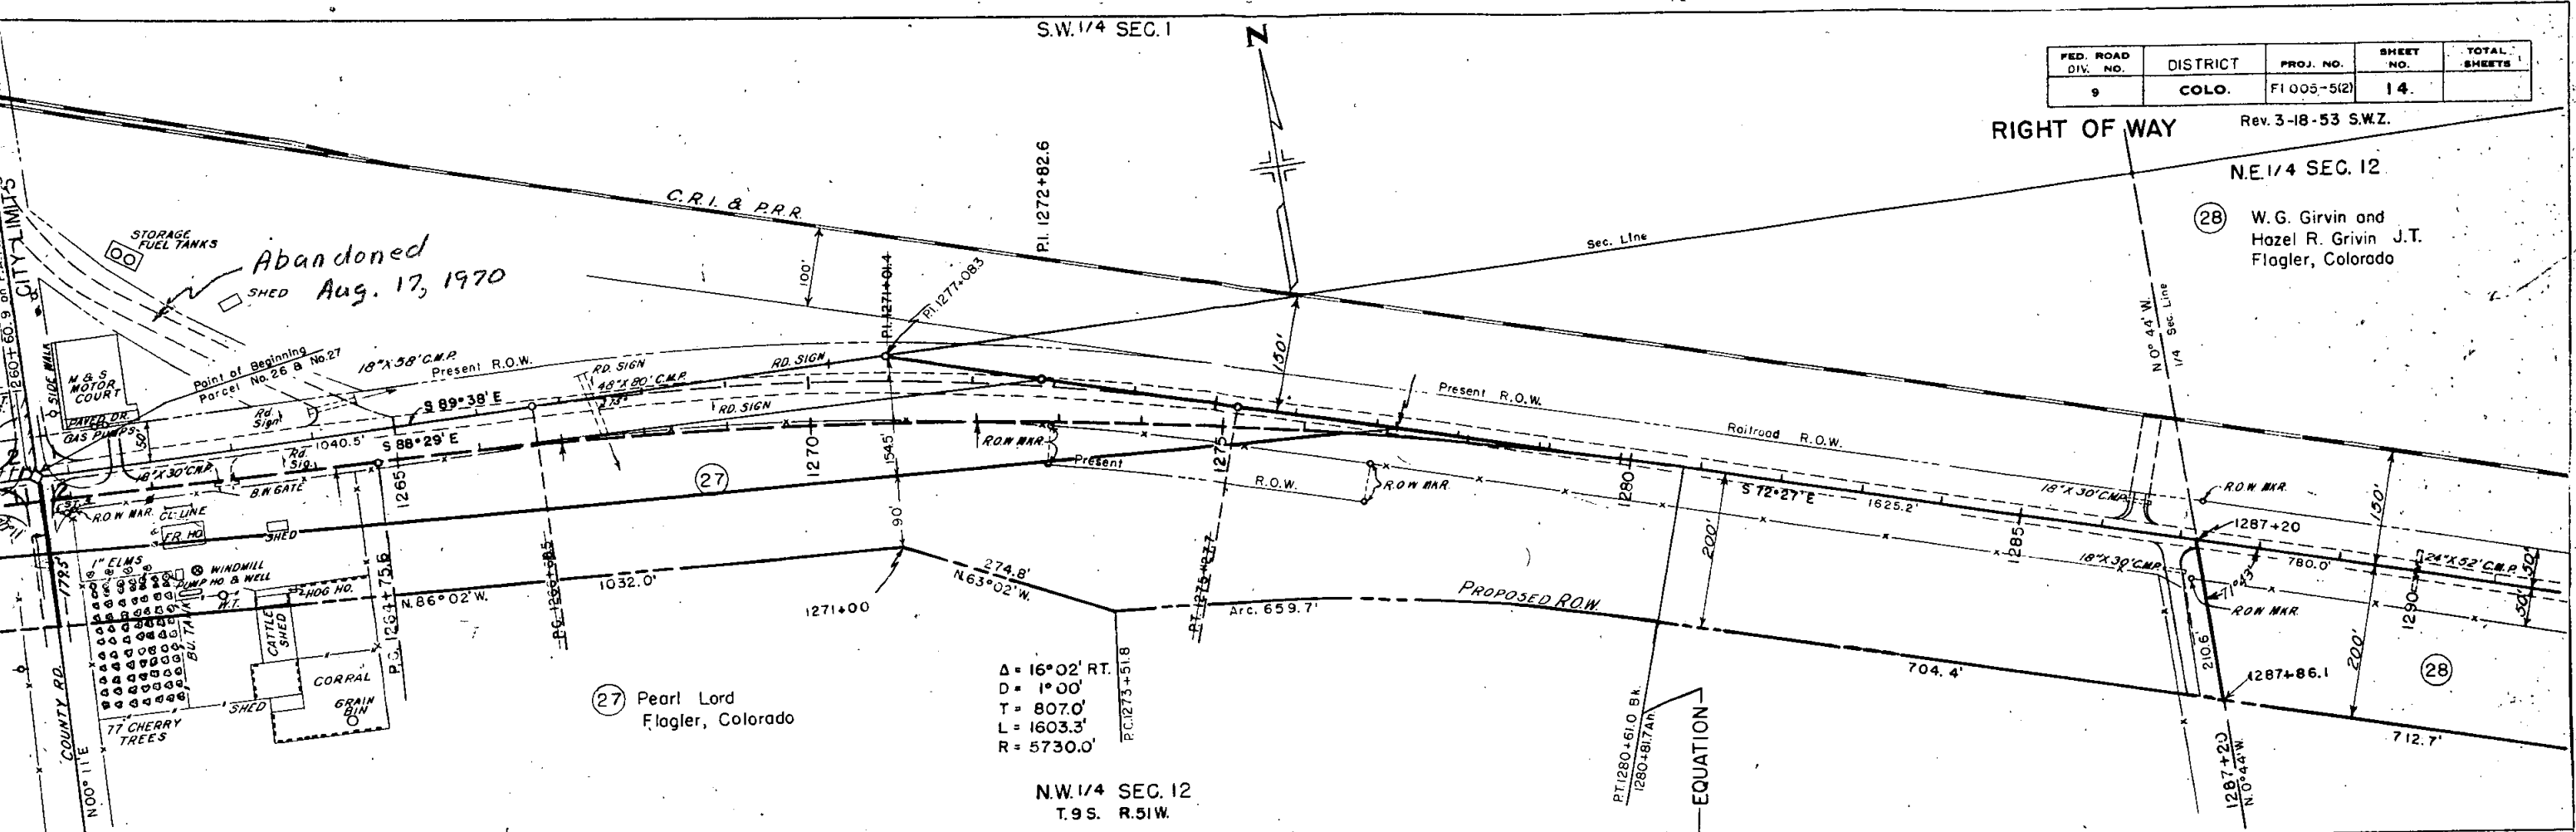

FED. ROAD DIV. NO.	DISTRICT	PROJ. NO.	SHEET NO.	TOTAL SHEETS
9	COLO.	F1005-5(2)	15	

Rev. 3-18-53 S.W.Z.

N.W. 1/4 SEC. 7
T. 9 S., R. 50 W.

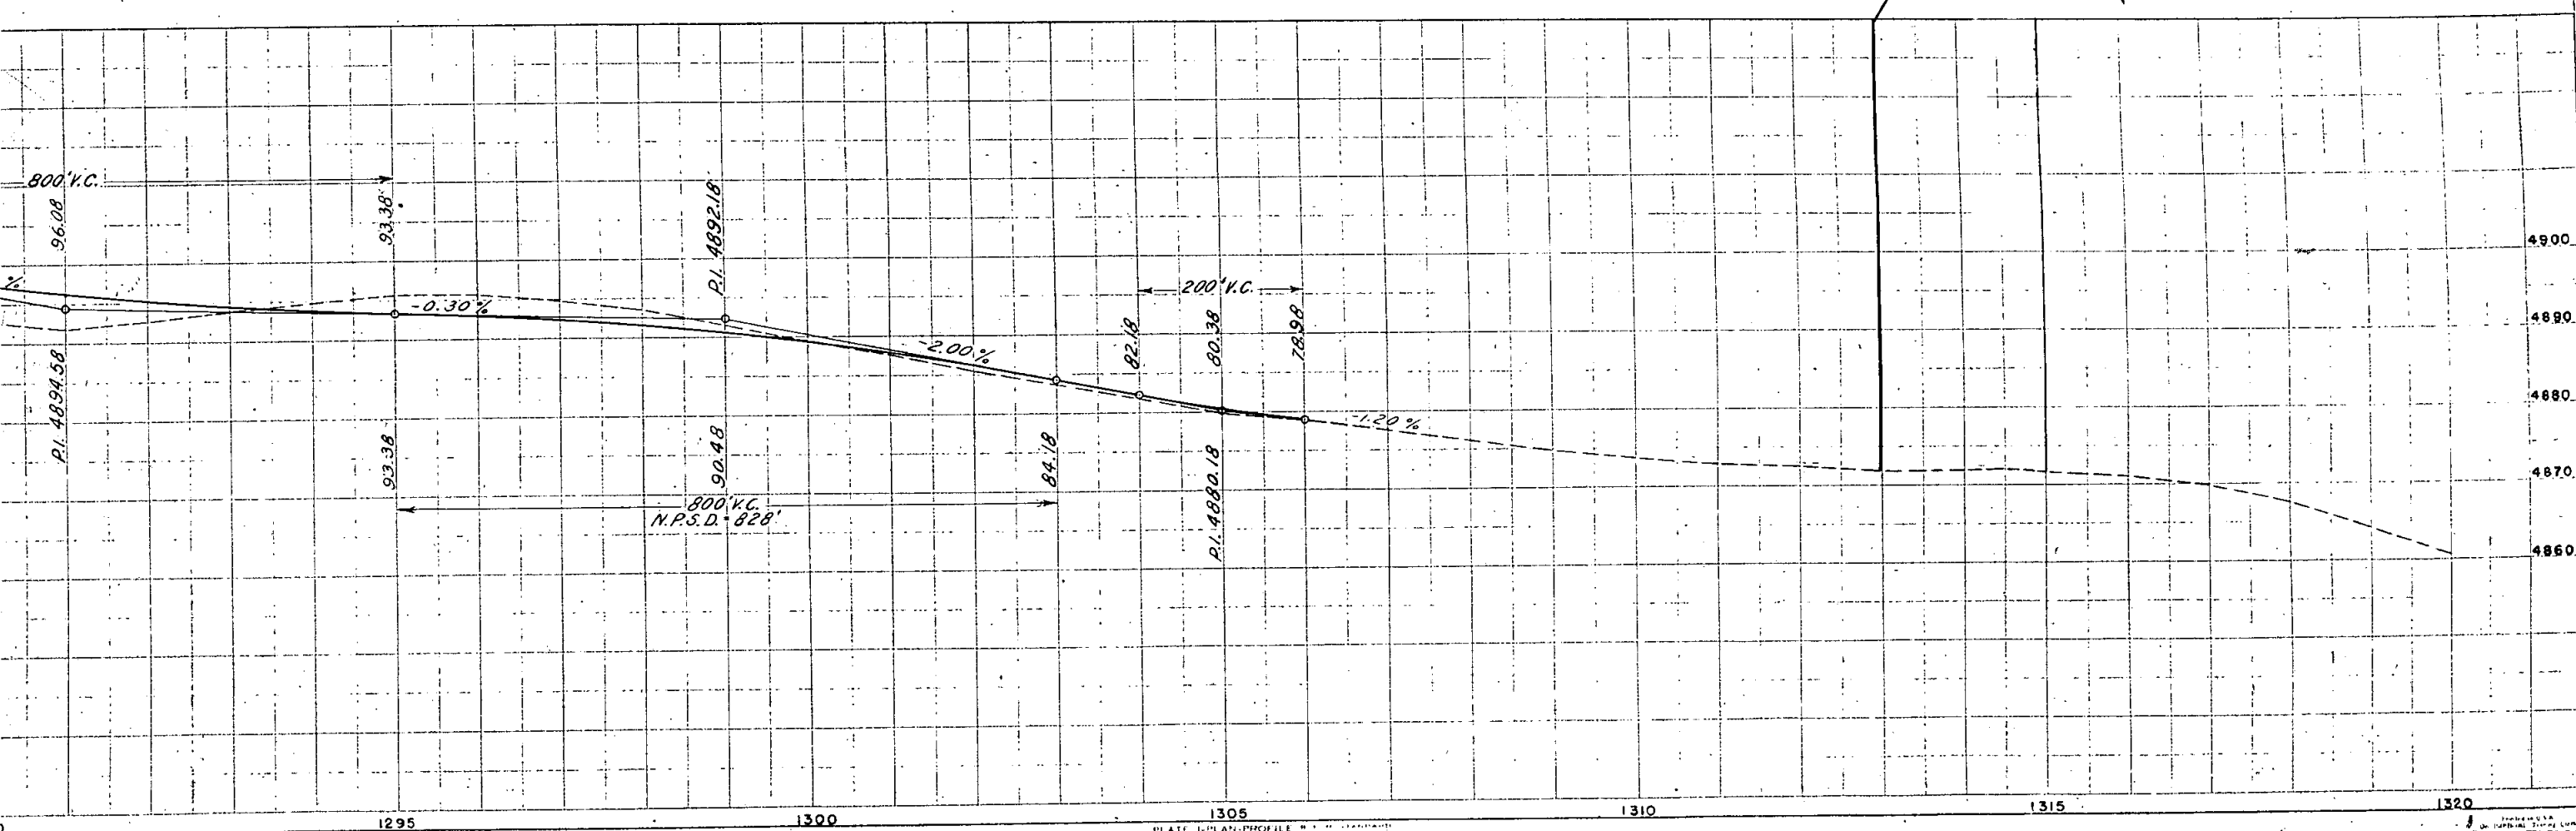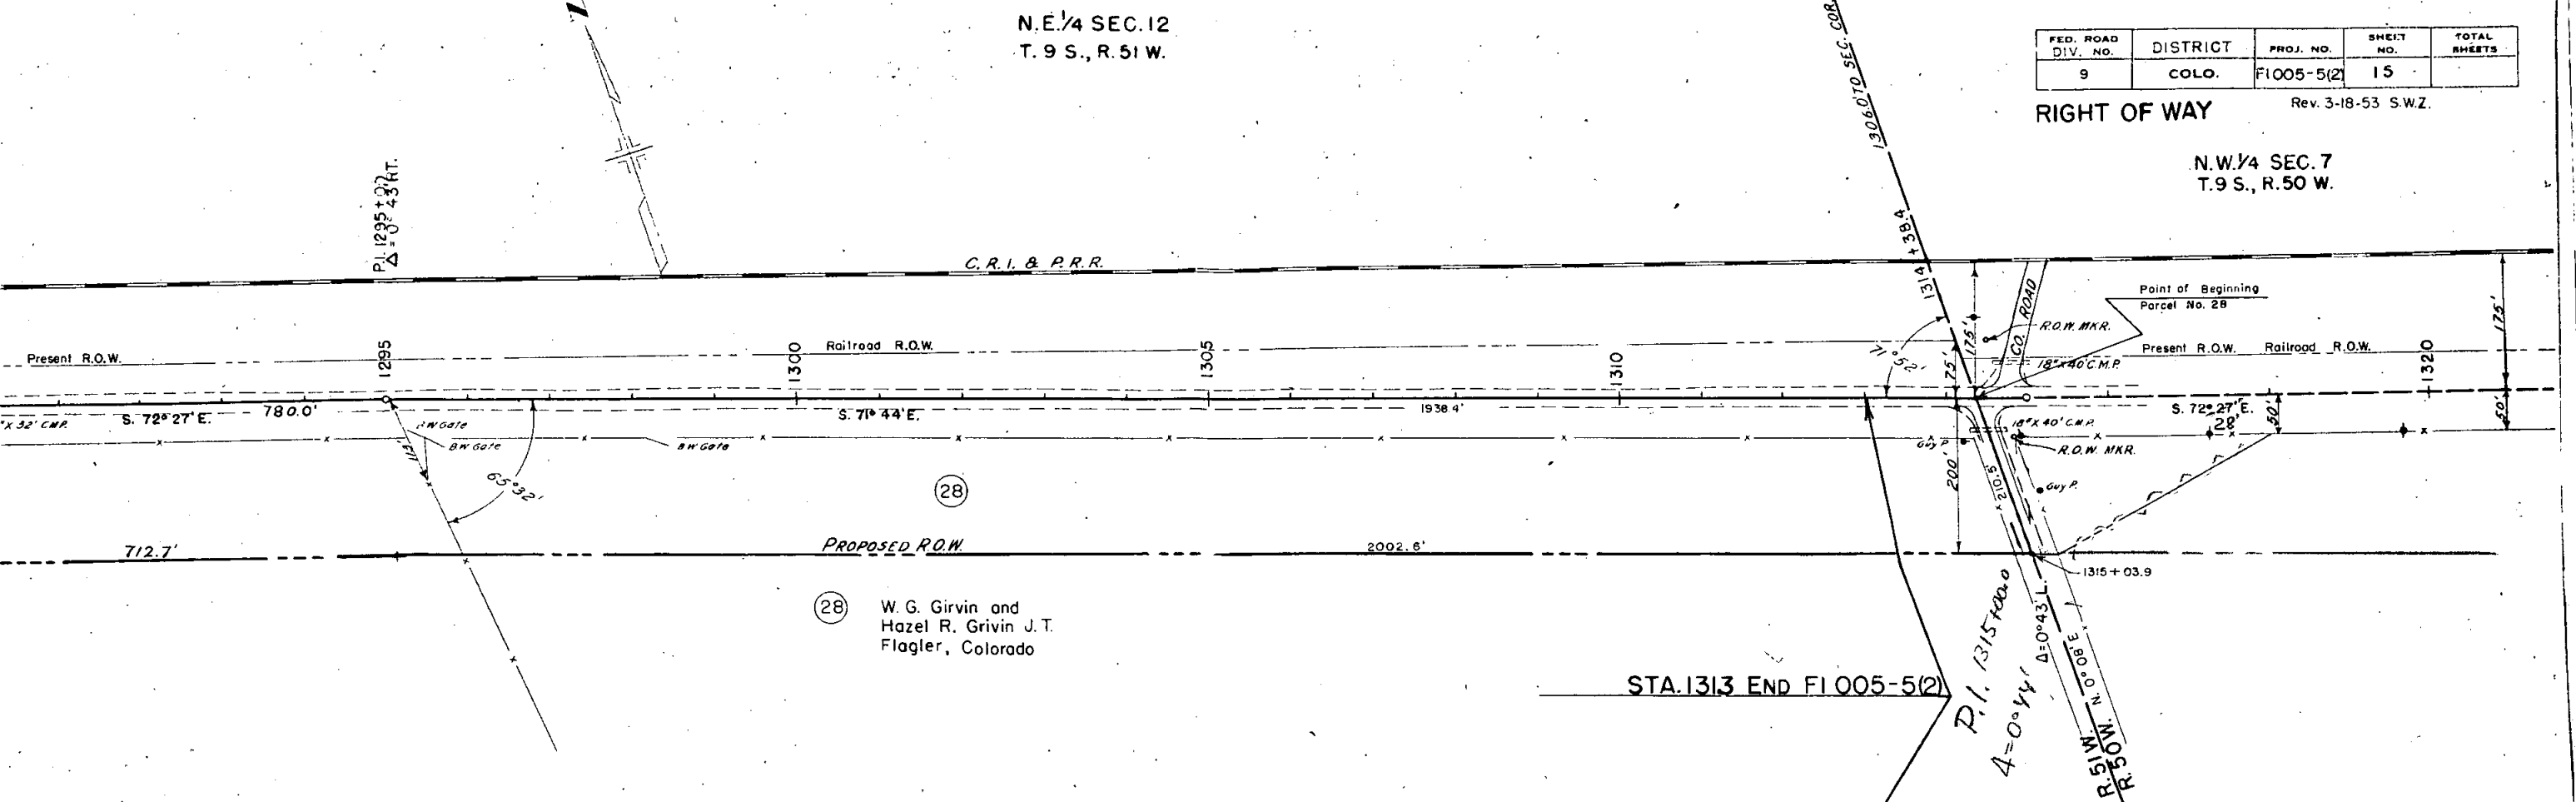


N.E. 1/4 SEC. 12
T. 9 S., R. 51 W.

FED. ROAD DIV. NO.	DISTRICT	PROJ. NO.	SHEET NO.
9	COLO.	FI005-5(2)	15



RIGHT OF WAY

Rev. 3-18-53 S.W.

N.W. 1/4 SEC. 7
T. 9 S., R. 50 W.

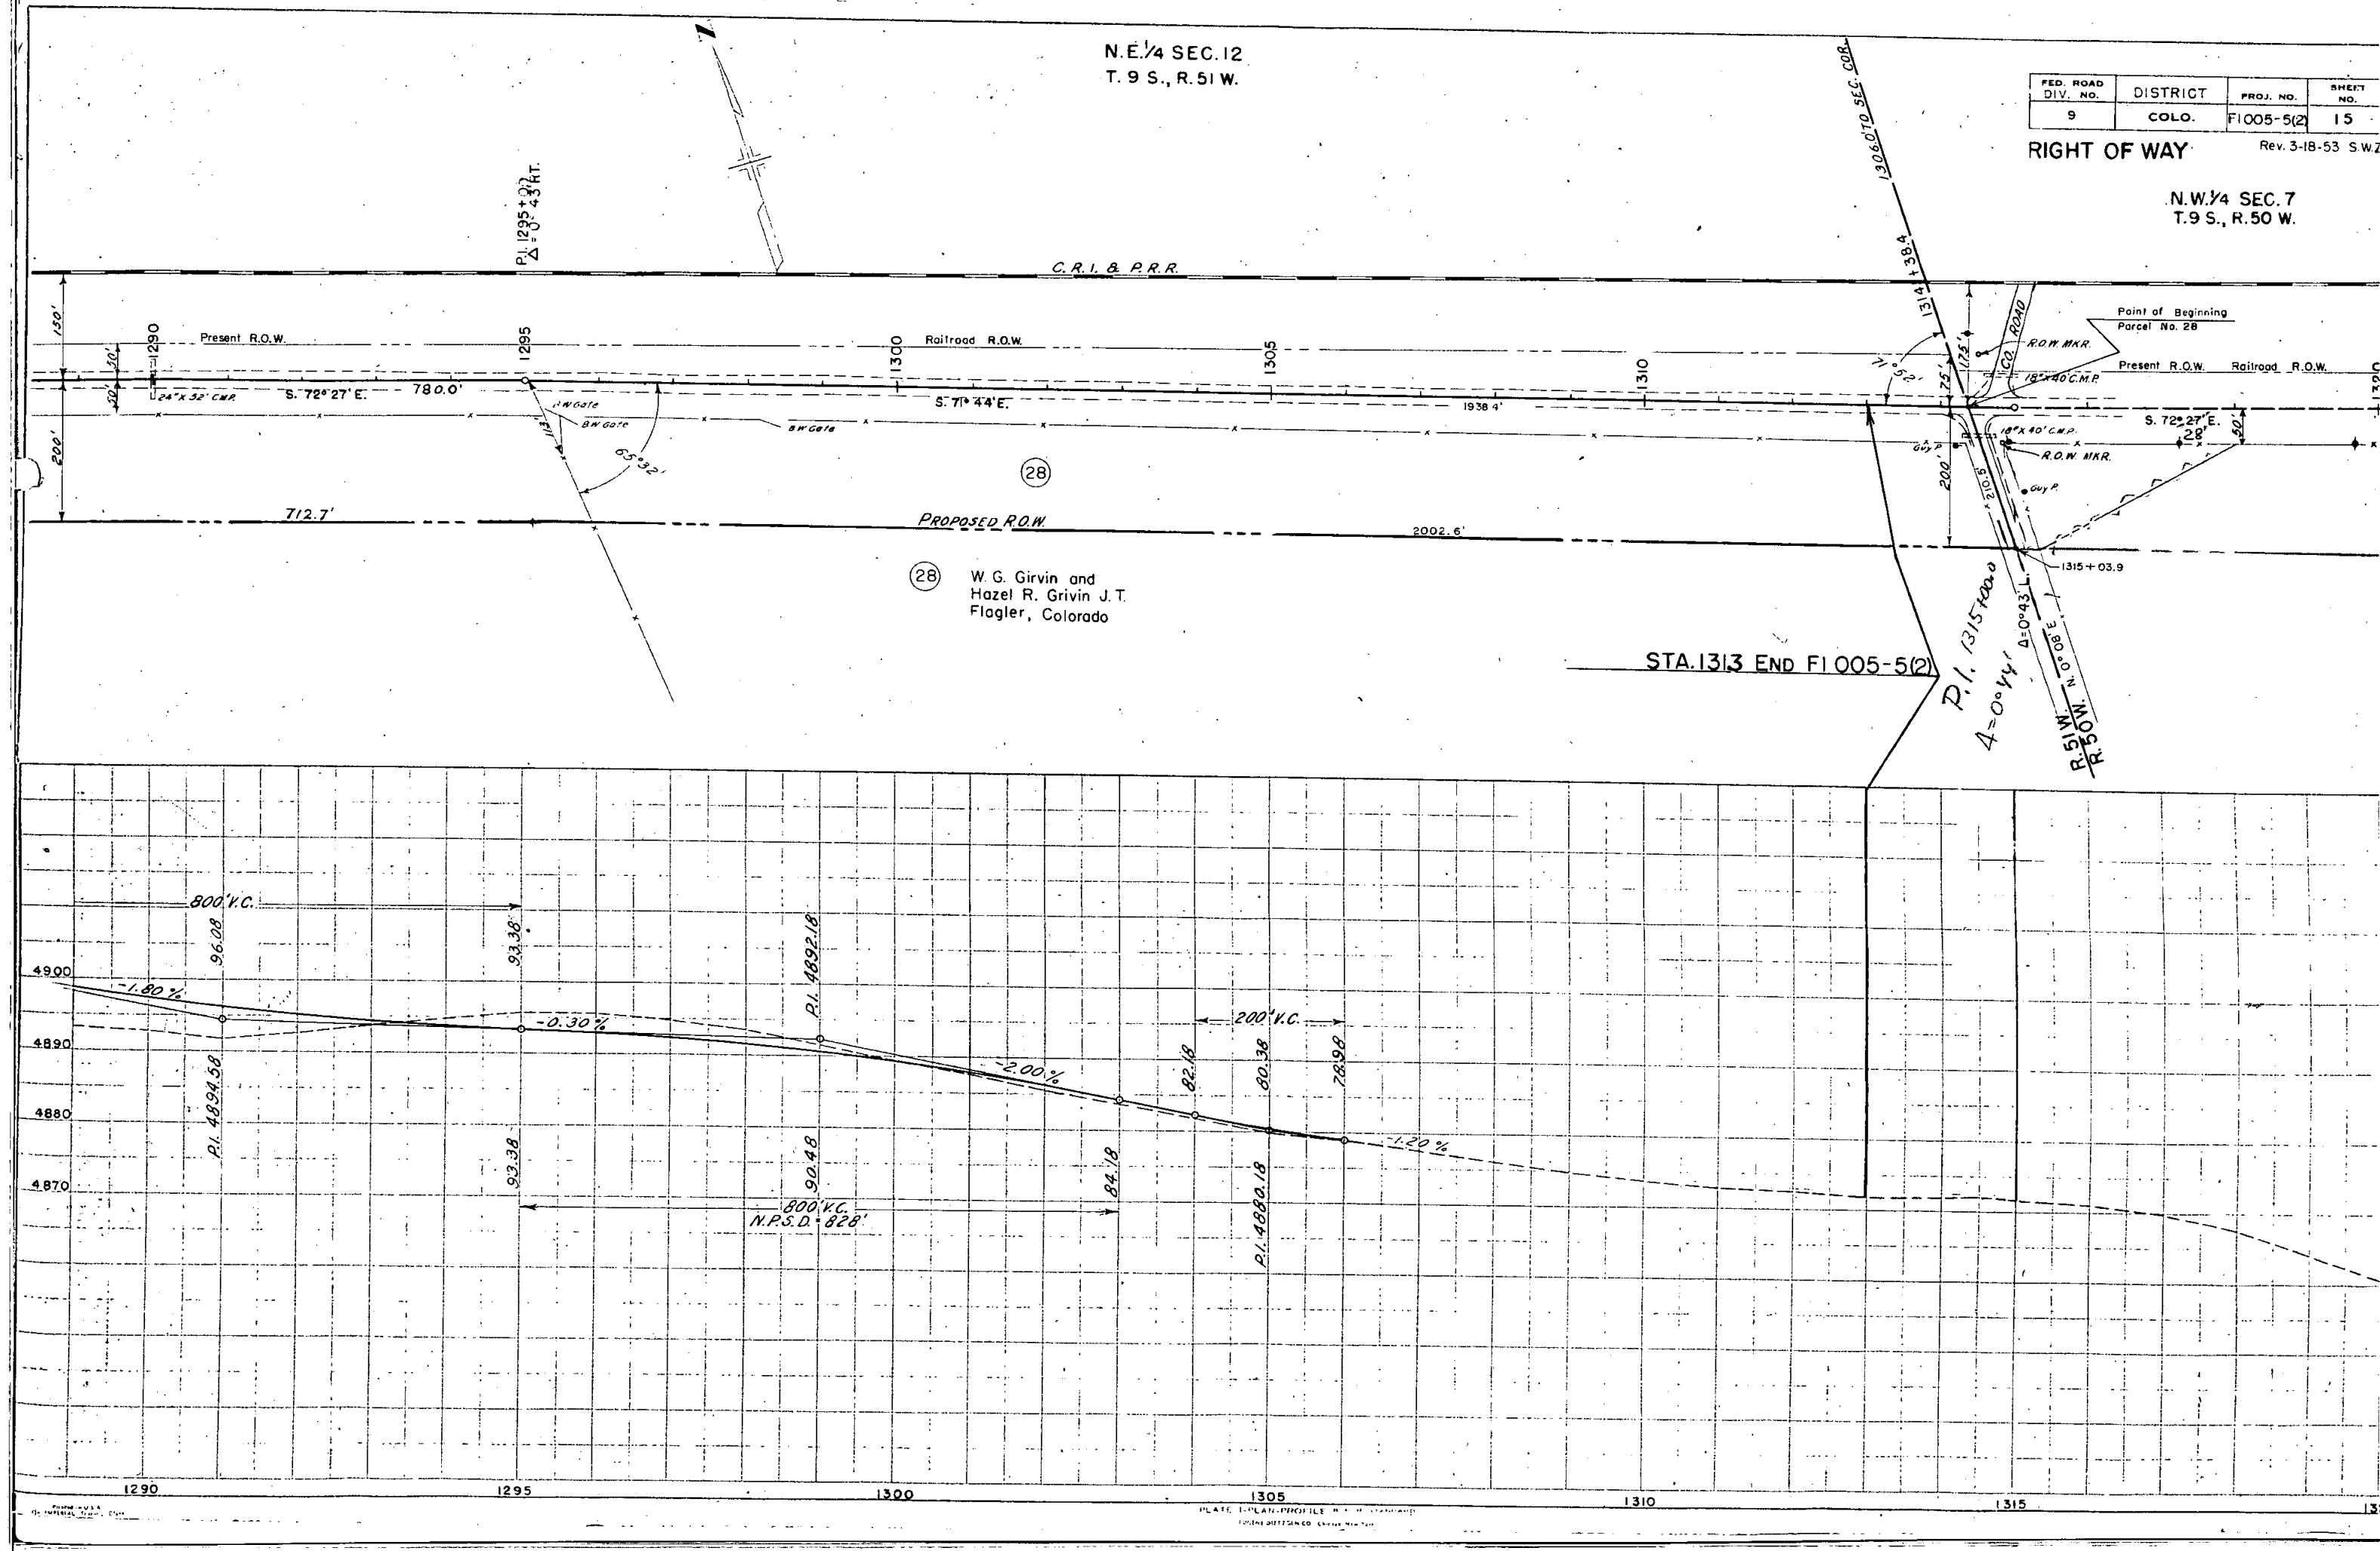

FEDERAL ROAD DIVISION NO.	DISTRICT	PROJ. NO.	SHEET NO.	TOTAL SHEETS
9	COLORADO	F.I. 005-5 (2)	16	

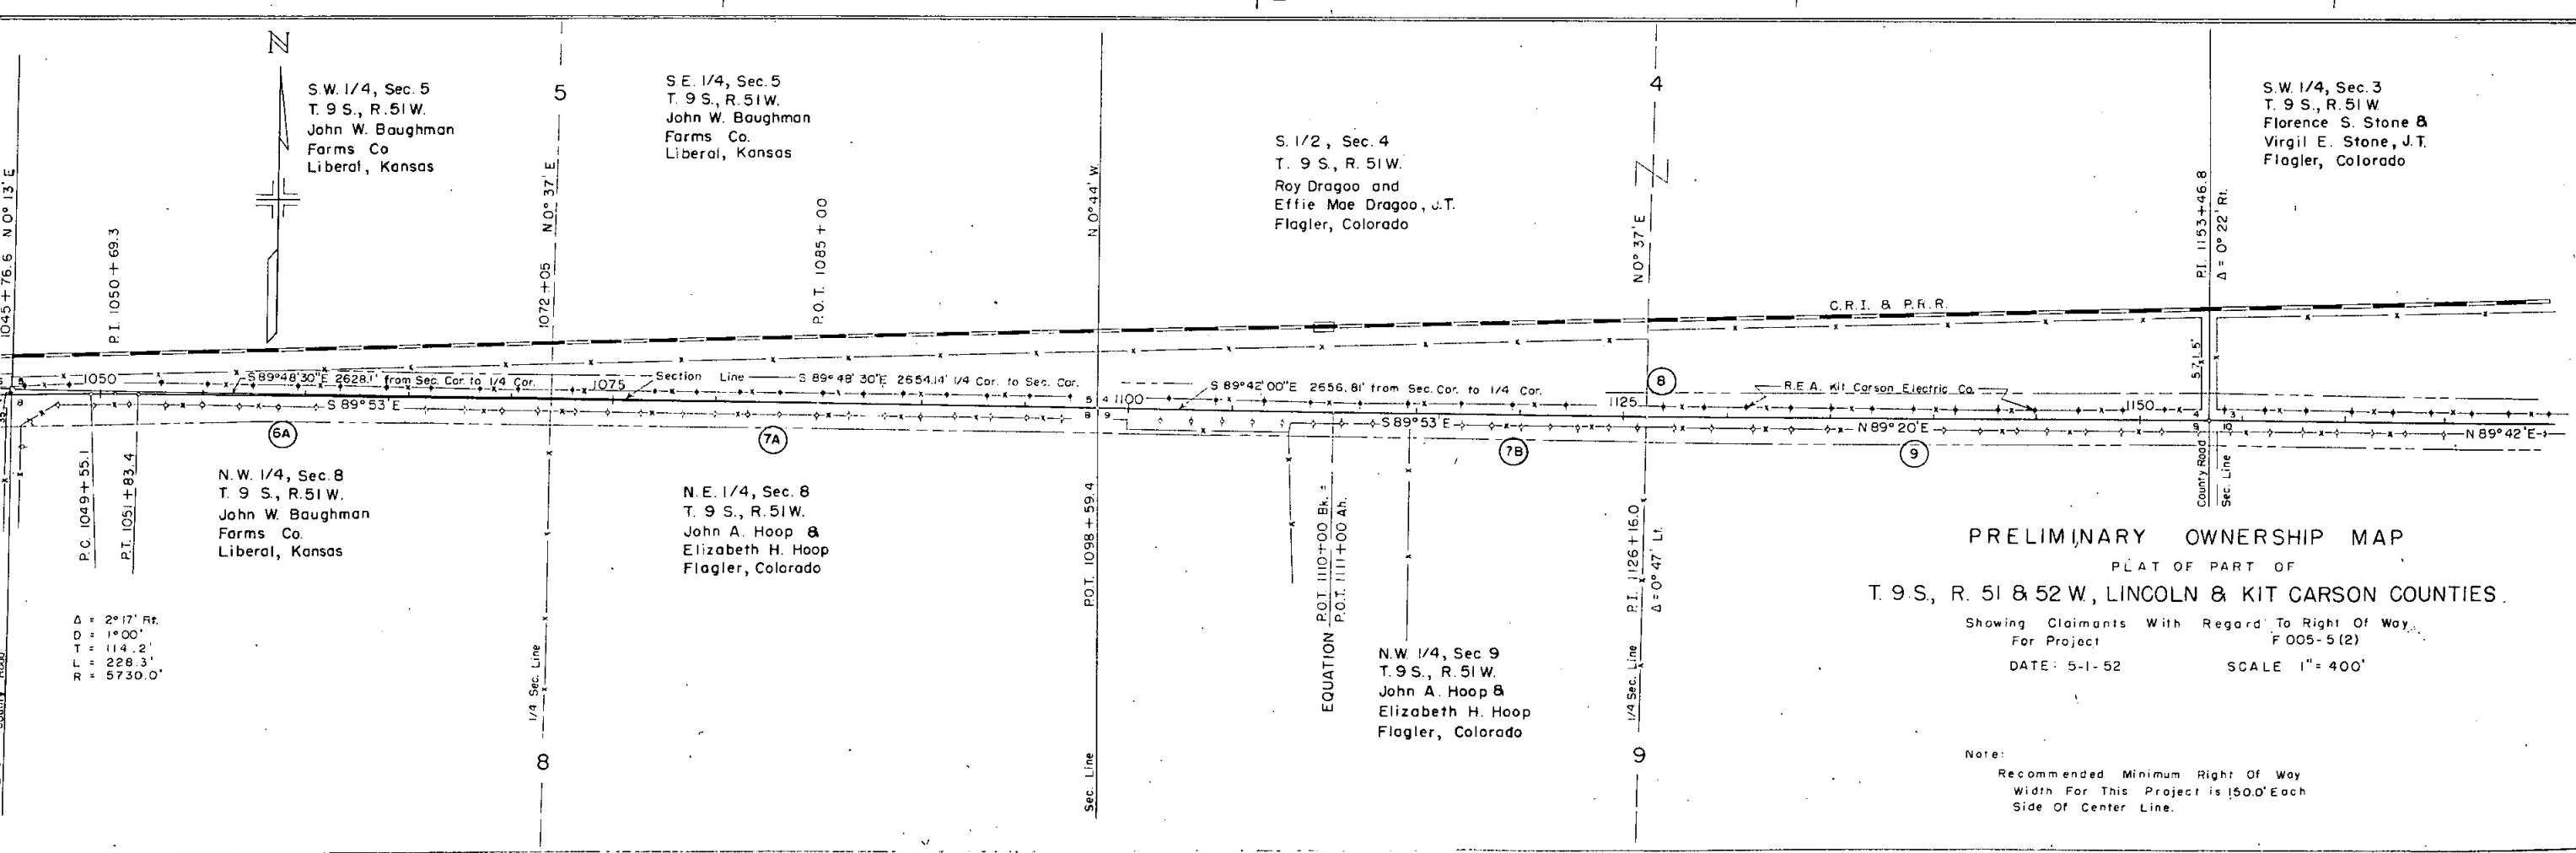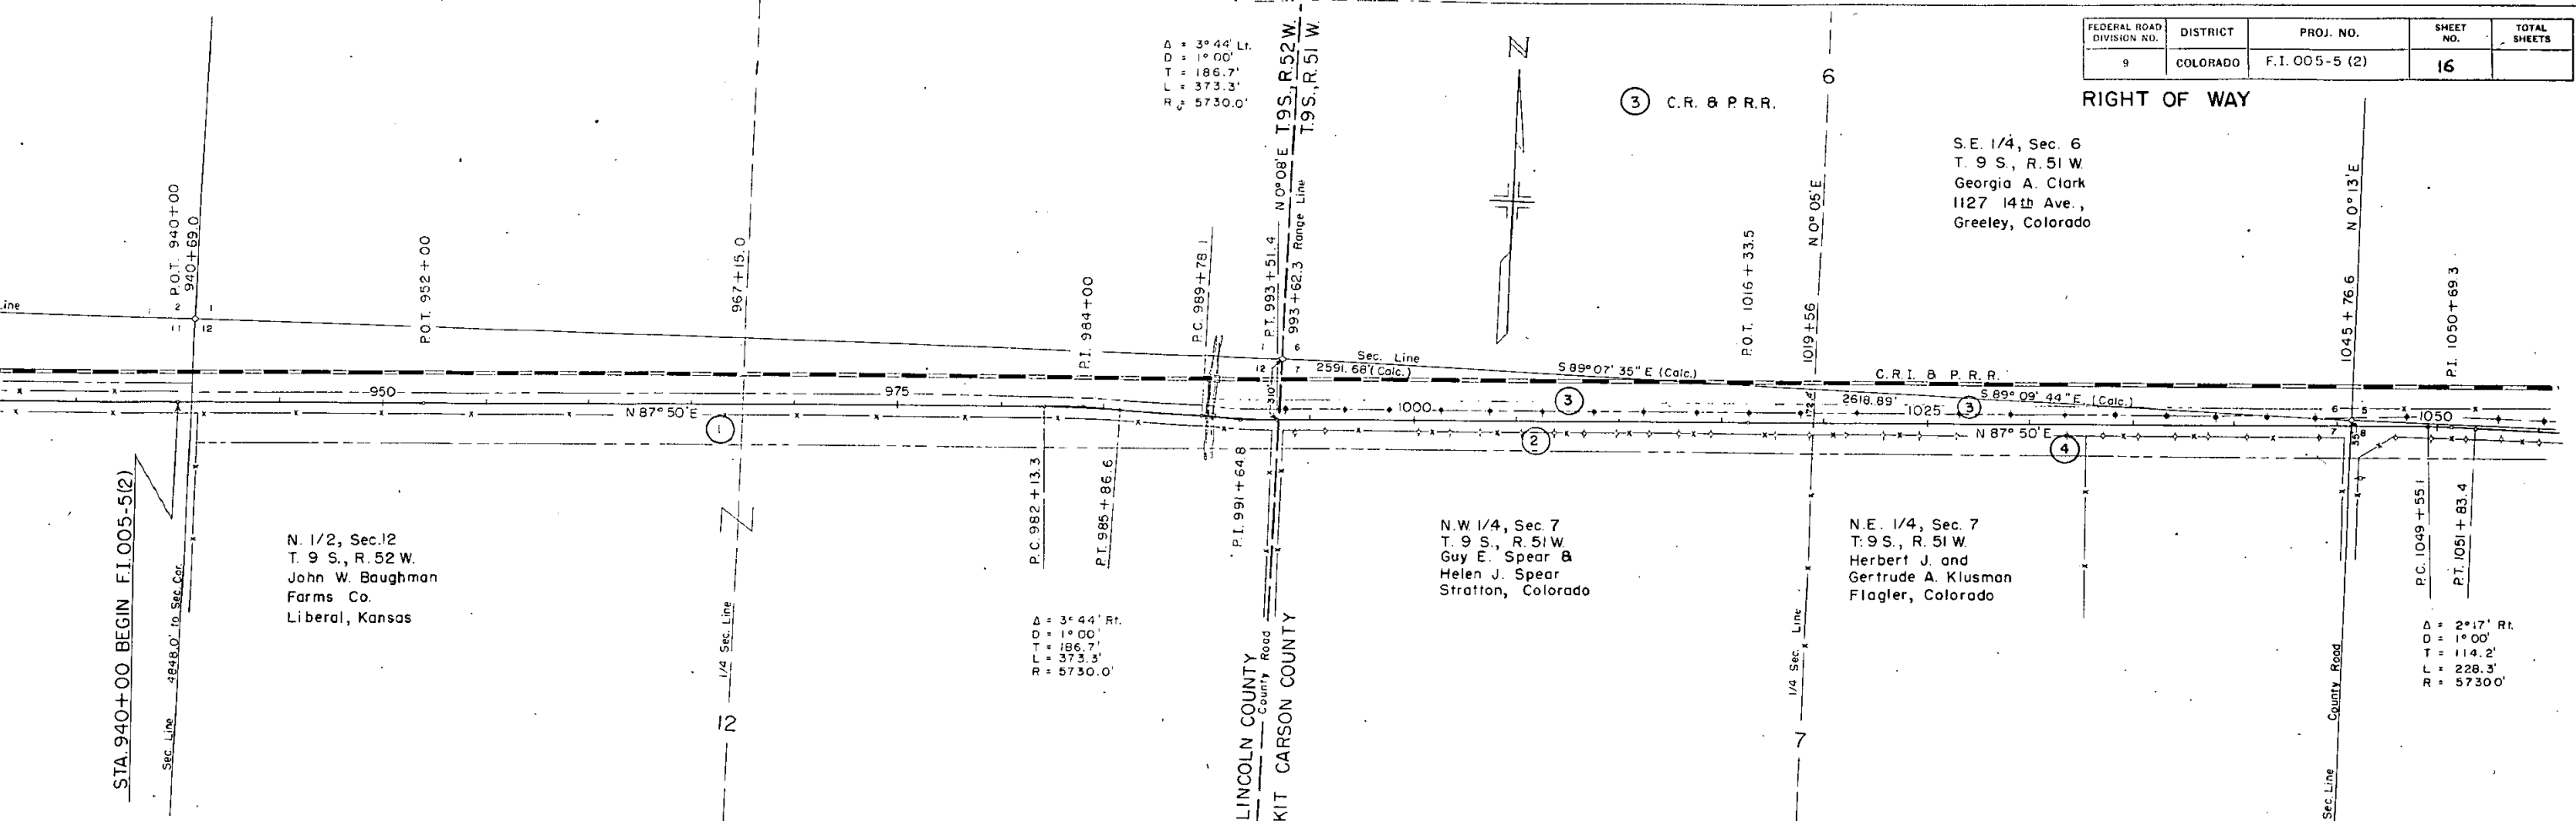

RIGHT OF WAY

S.E. 1/4, Sec. 6
T. 9 S., R. 51 W.
Georgia A. Clark
1127 14th Ave.,
Greeley, Colorado

N.E. 1/4, Sec. 7
T. 9 S., R. 51 W.
Herbert J. and
Gertrude A. Klusman
Flagler, Colorado

N.W. 1/4, Sec. 7
T. 9 S., R. 51 W.
Guy E. Spear &
Helen J. Spear
Stratton, Colorado

N. 1/2, Sec. 12
T. 9 S., R. 52 W.
John W. Baughman
Farms Co.
Liberal, Kansas

S.E. 1/4, Sec. 5
T. 9 S., R. 51 W.
John W. Baughman
Farms Co.
Liberal, Kansas

S.W. 1/4, Sec. 5
T. 9 S., R. 51 W.
John W. Baughman
Farms Co.
Liberal, Kansas

S. 1/2, Sec. 4
T. 9 S., R. 51 W.
Roy Dragoo and
Effie Mae Dragoo, J.T.
Flagler, Colorado

S.W. 1/4, Sec. 3
T. 9 S., R. 51 W.
Florence S. Stone &
Virgil E. Stone, J.T.
Flagler, Colorado

N.E. 1/4, Sec. 8
T. 9 S., R. 51 W.
John A. Hoop &
Elizabeth H. Hoop
Flagler, Colorado

N.W. 1/4, Sec. 8
T. 9 S., R. 51 W.
John W. Baughman
Farms Co.
Liberal, Kansas

N.W. 1/4, Sec. 9
T. 9 S., R. 51 W.
John A. Hoop &
Elizabeth H. Hoop
Flagler, Colorado

PRELIMINARY OWNERSHIP MAP PLAT OF PART OF T. 9 S., R. 51 & 52 W., LINCOLN & KIT CARSON COUNT


Showing Claimants With Regard To Right Of Way
For Project F 005-5 (2)

DATE: 5-1-52

SCALE 1" = 400'



Note:

Recommended Minimum Right Of Way
Width For This Project is 150.0' Each
Side Of Center Line.

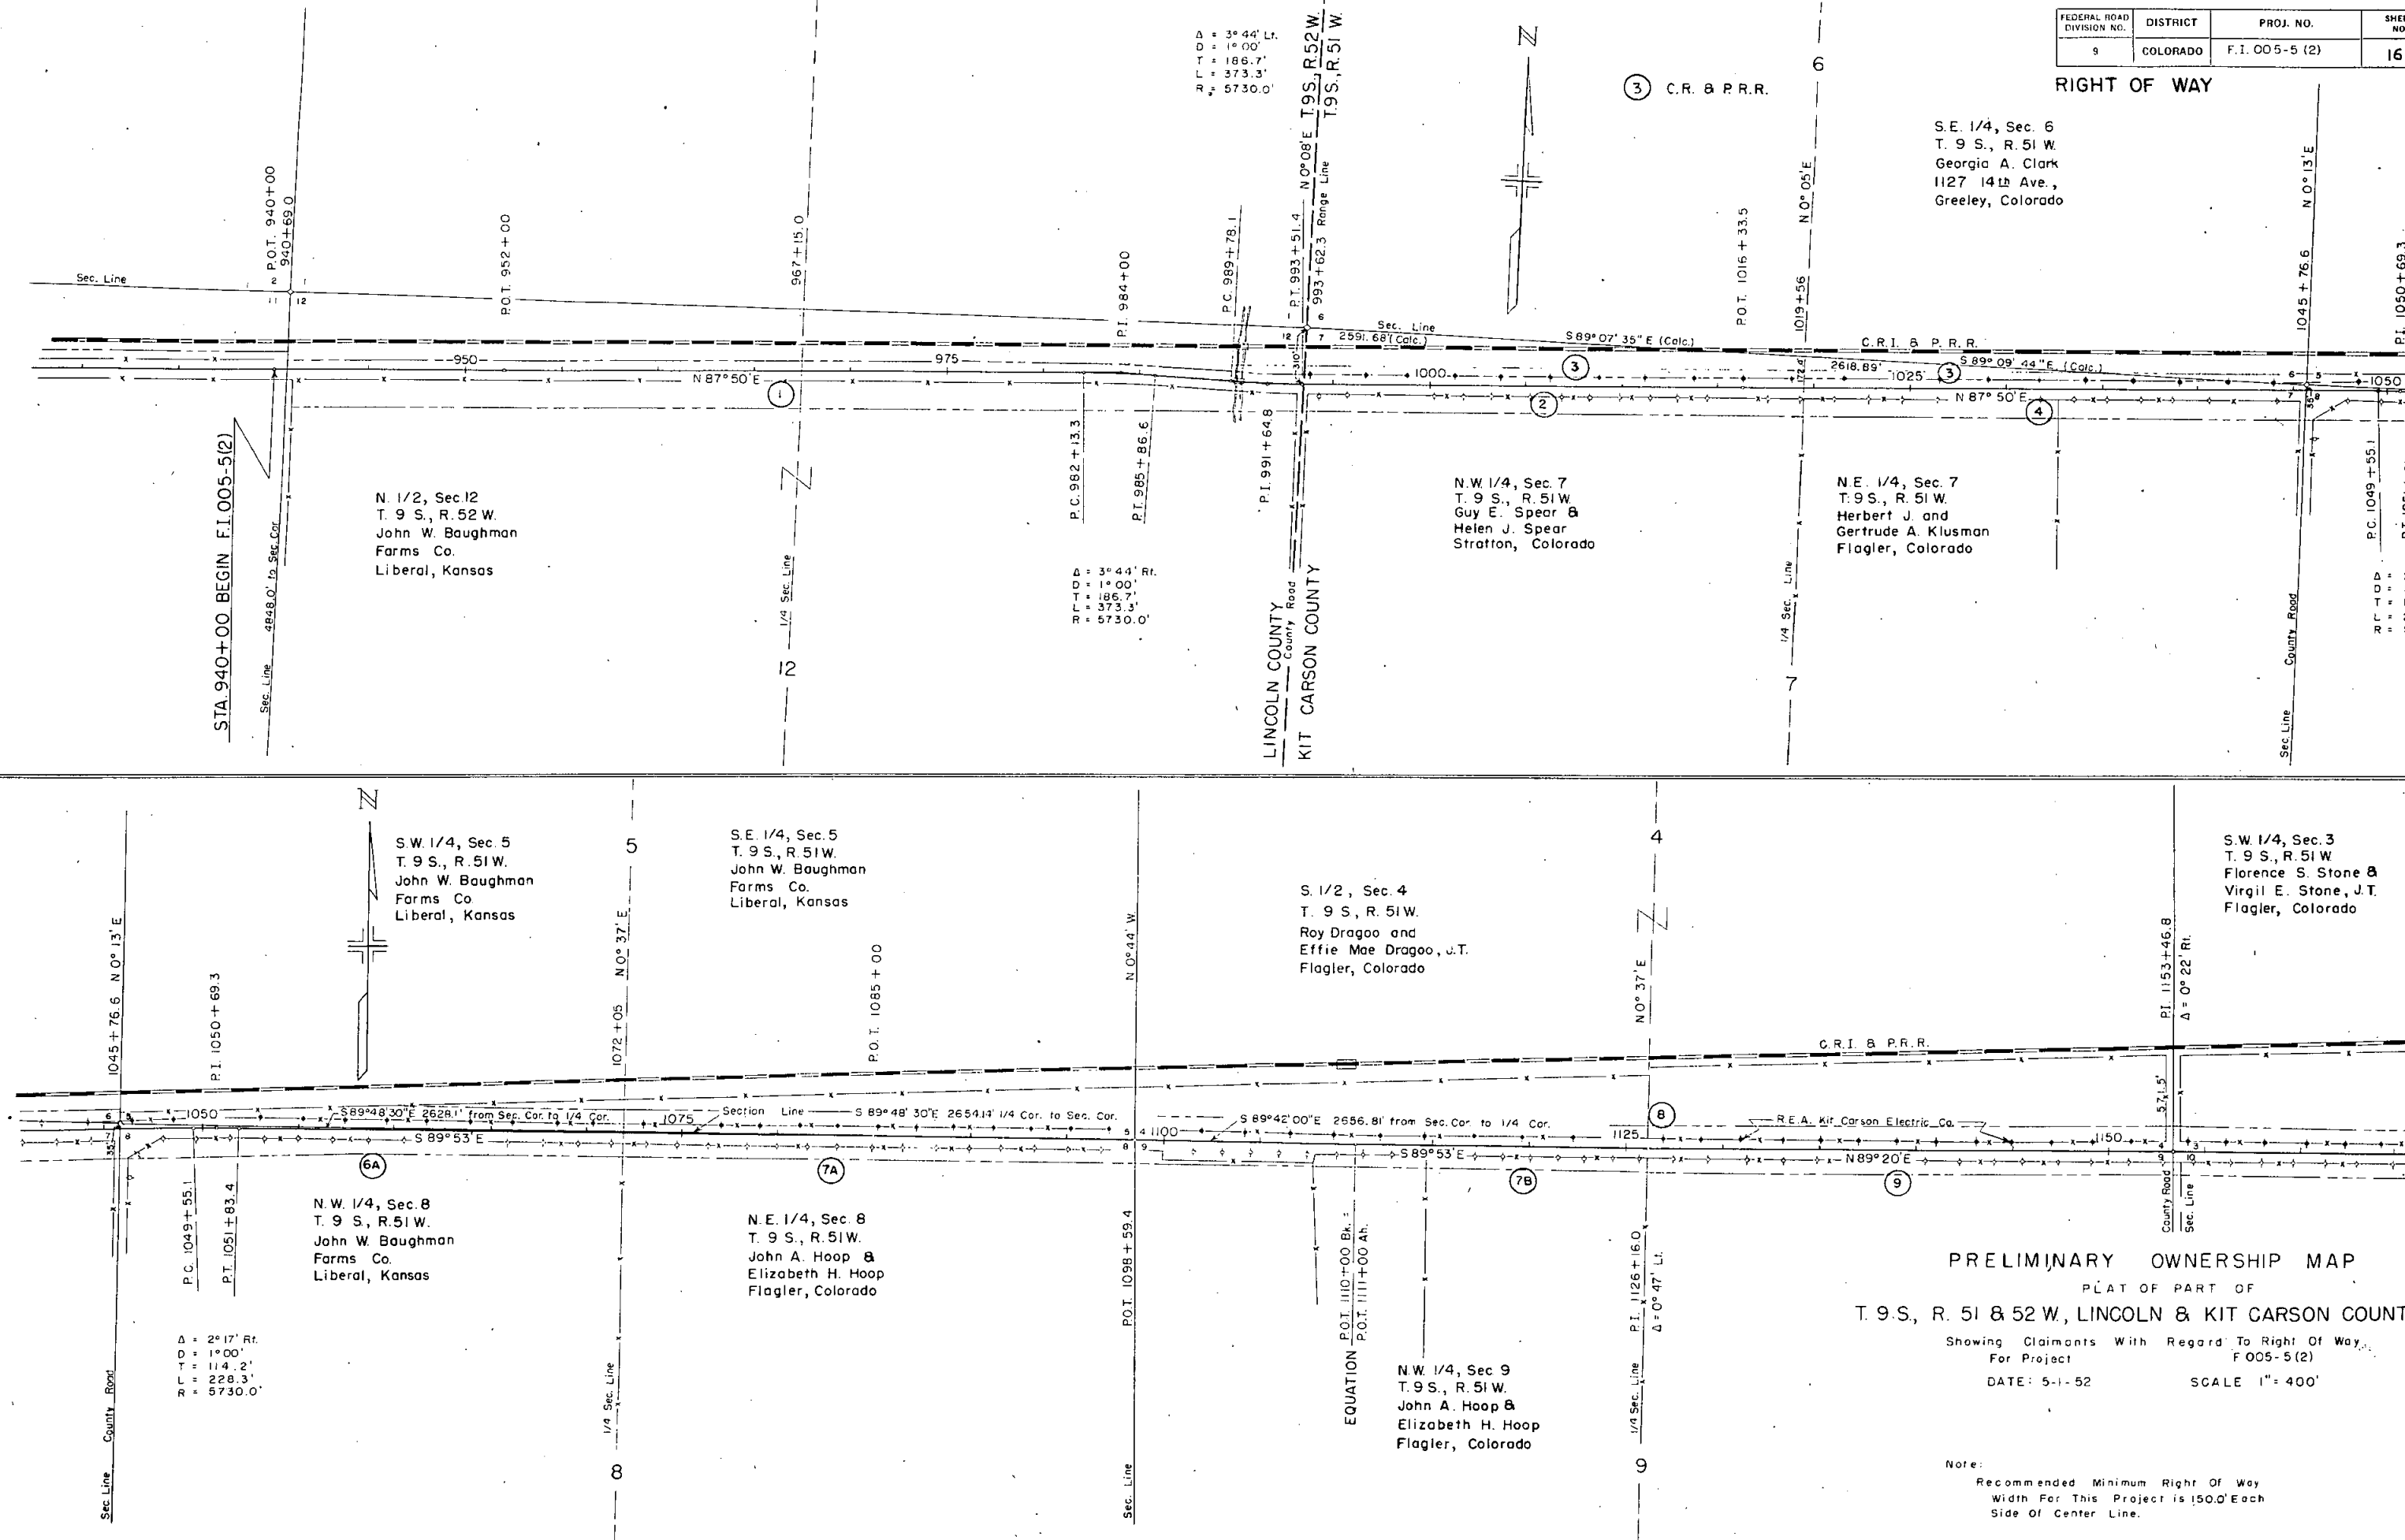

FEDERAL ROAD DIVISION NO.	DISTRICT	PROJ. NO.	SHEET NO.	TOTAL SHEETS
9	COLORADO	F.I. 005-5 (2)	17	

RIGHT OF WAY
Rev. 3-18-53 S.W.Z.
Rev. 4-28-53 S.W.Z.

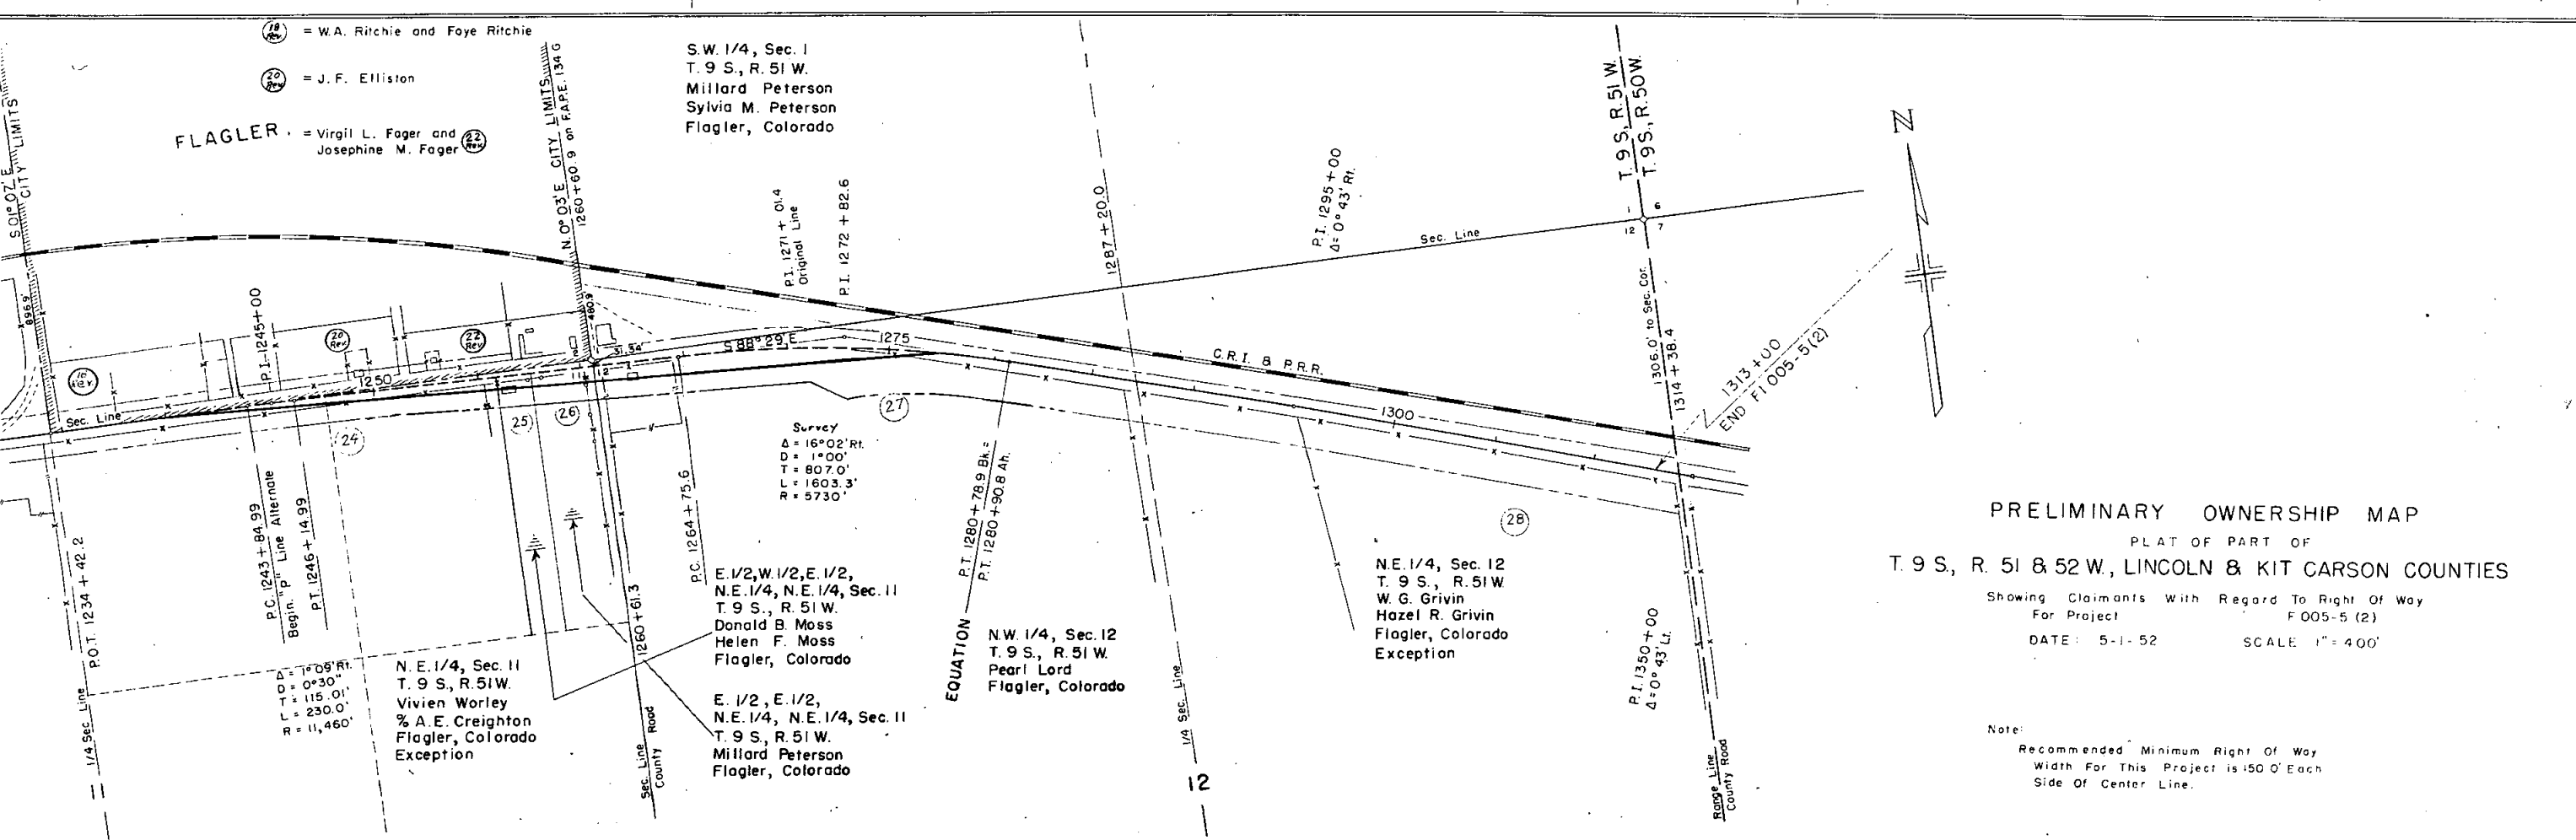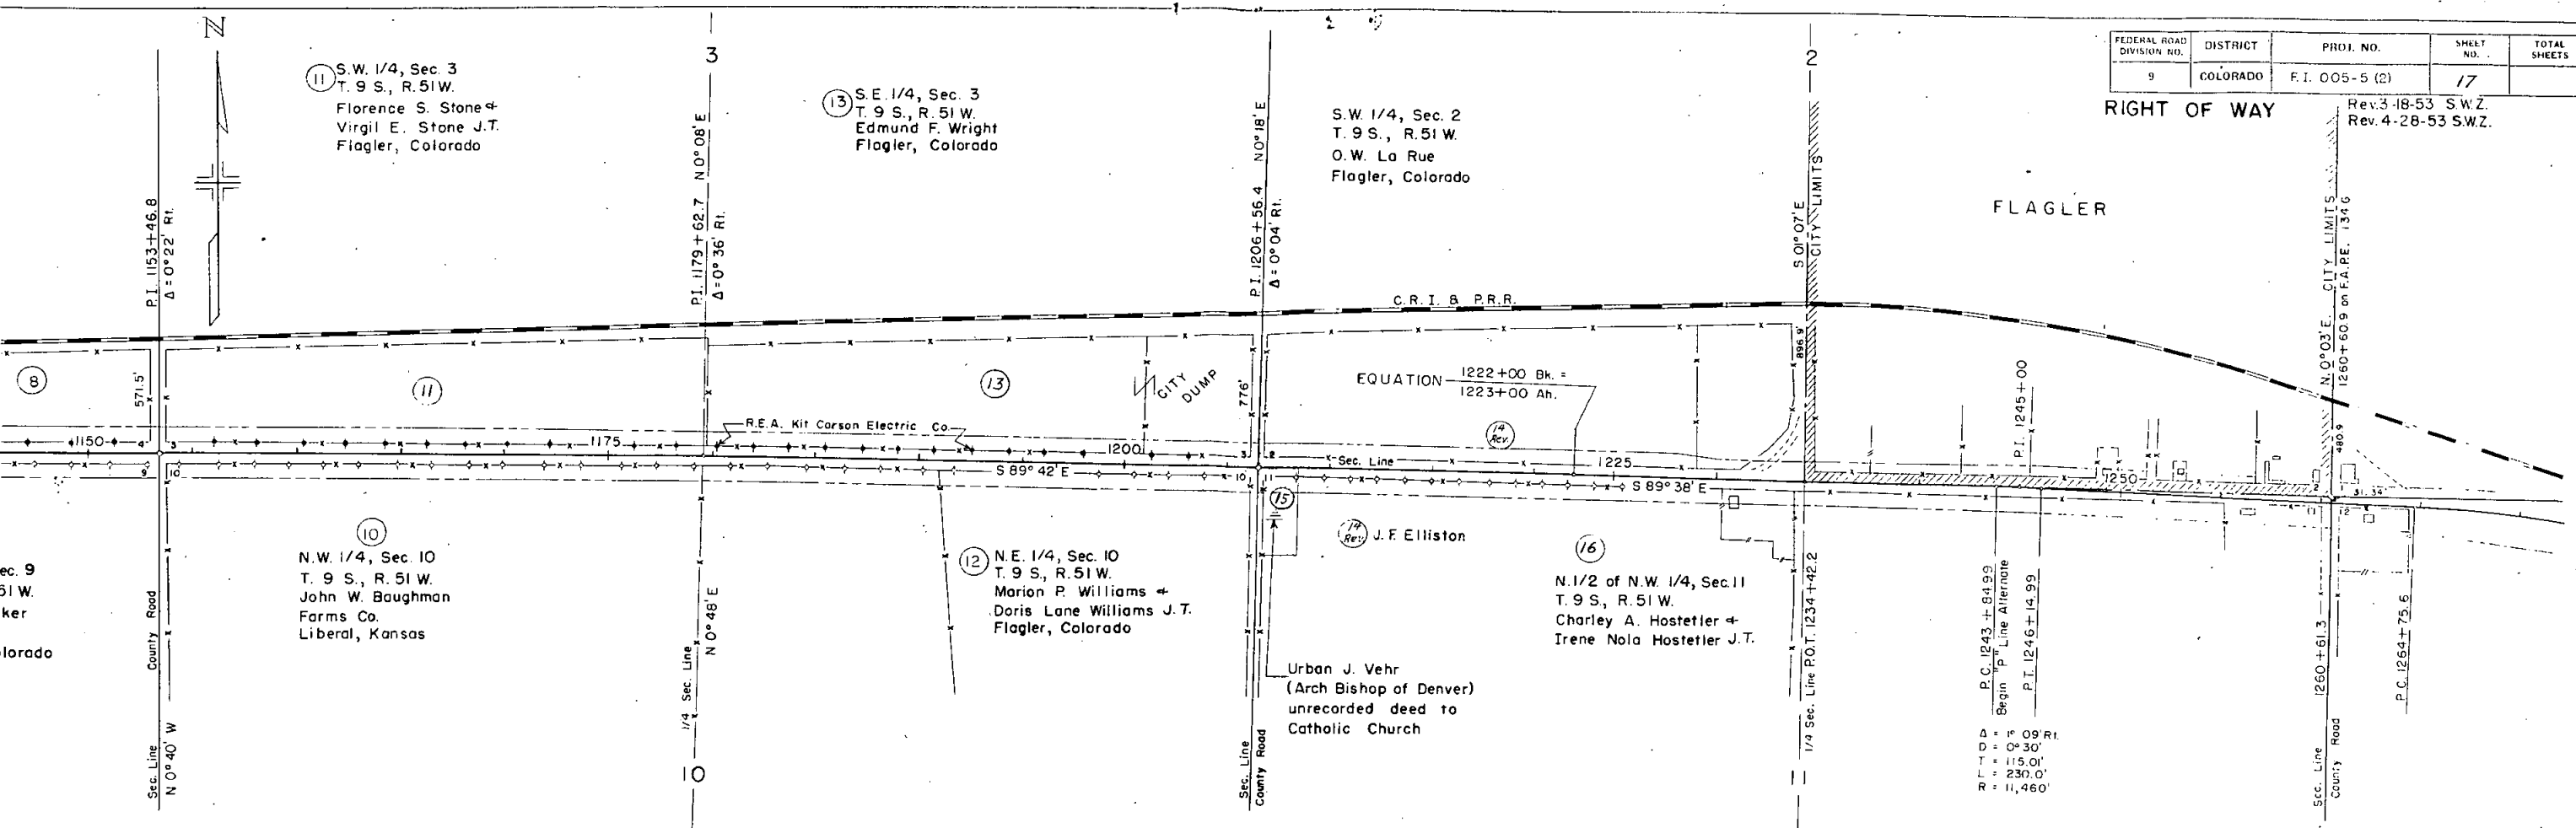

PRELIMINARY OWNERSHIP MAP
PLAT OF PART OF
T. 9 S., R. 51 & 52 W., LINCOLN & KIT CARSON COUNTIES

Showing Claimants With Regard To Right Of Way
For Project F. 005-5 (2)

DATE: 5-1-52


SCALE 1" = 400'

Note:
Recommended Minimum Right Of Way
Width For This Project is 150' Each
Side Of Center Line.

FEDERAL ROAD DIVISION NO.	DISTRICT	PROJ. NO.
8	COLORADO	F.I. 005-5 (2)

RIGHT OF WAY

Rev. 3-18
Rev. 4-2

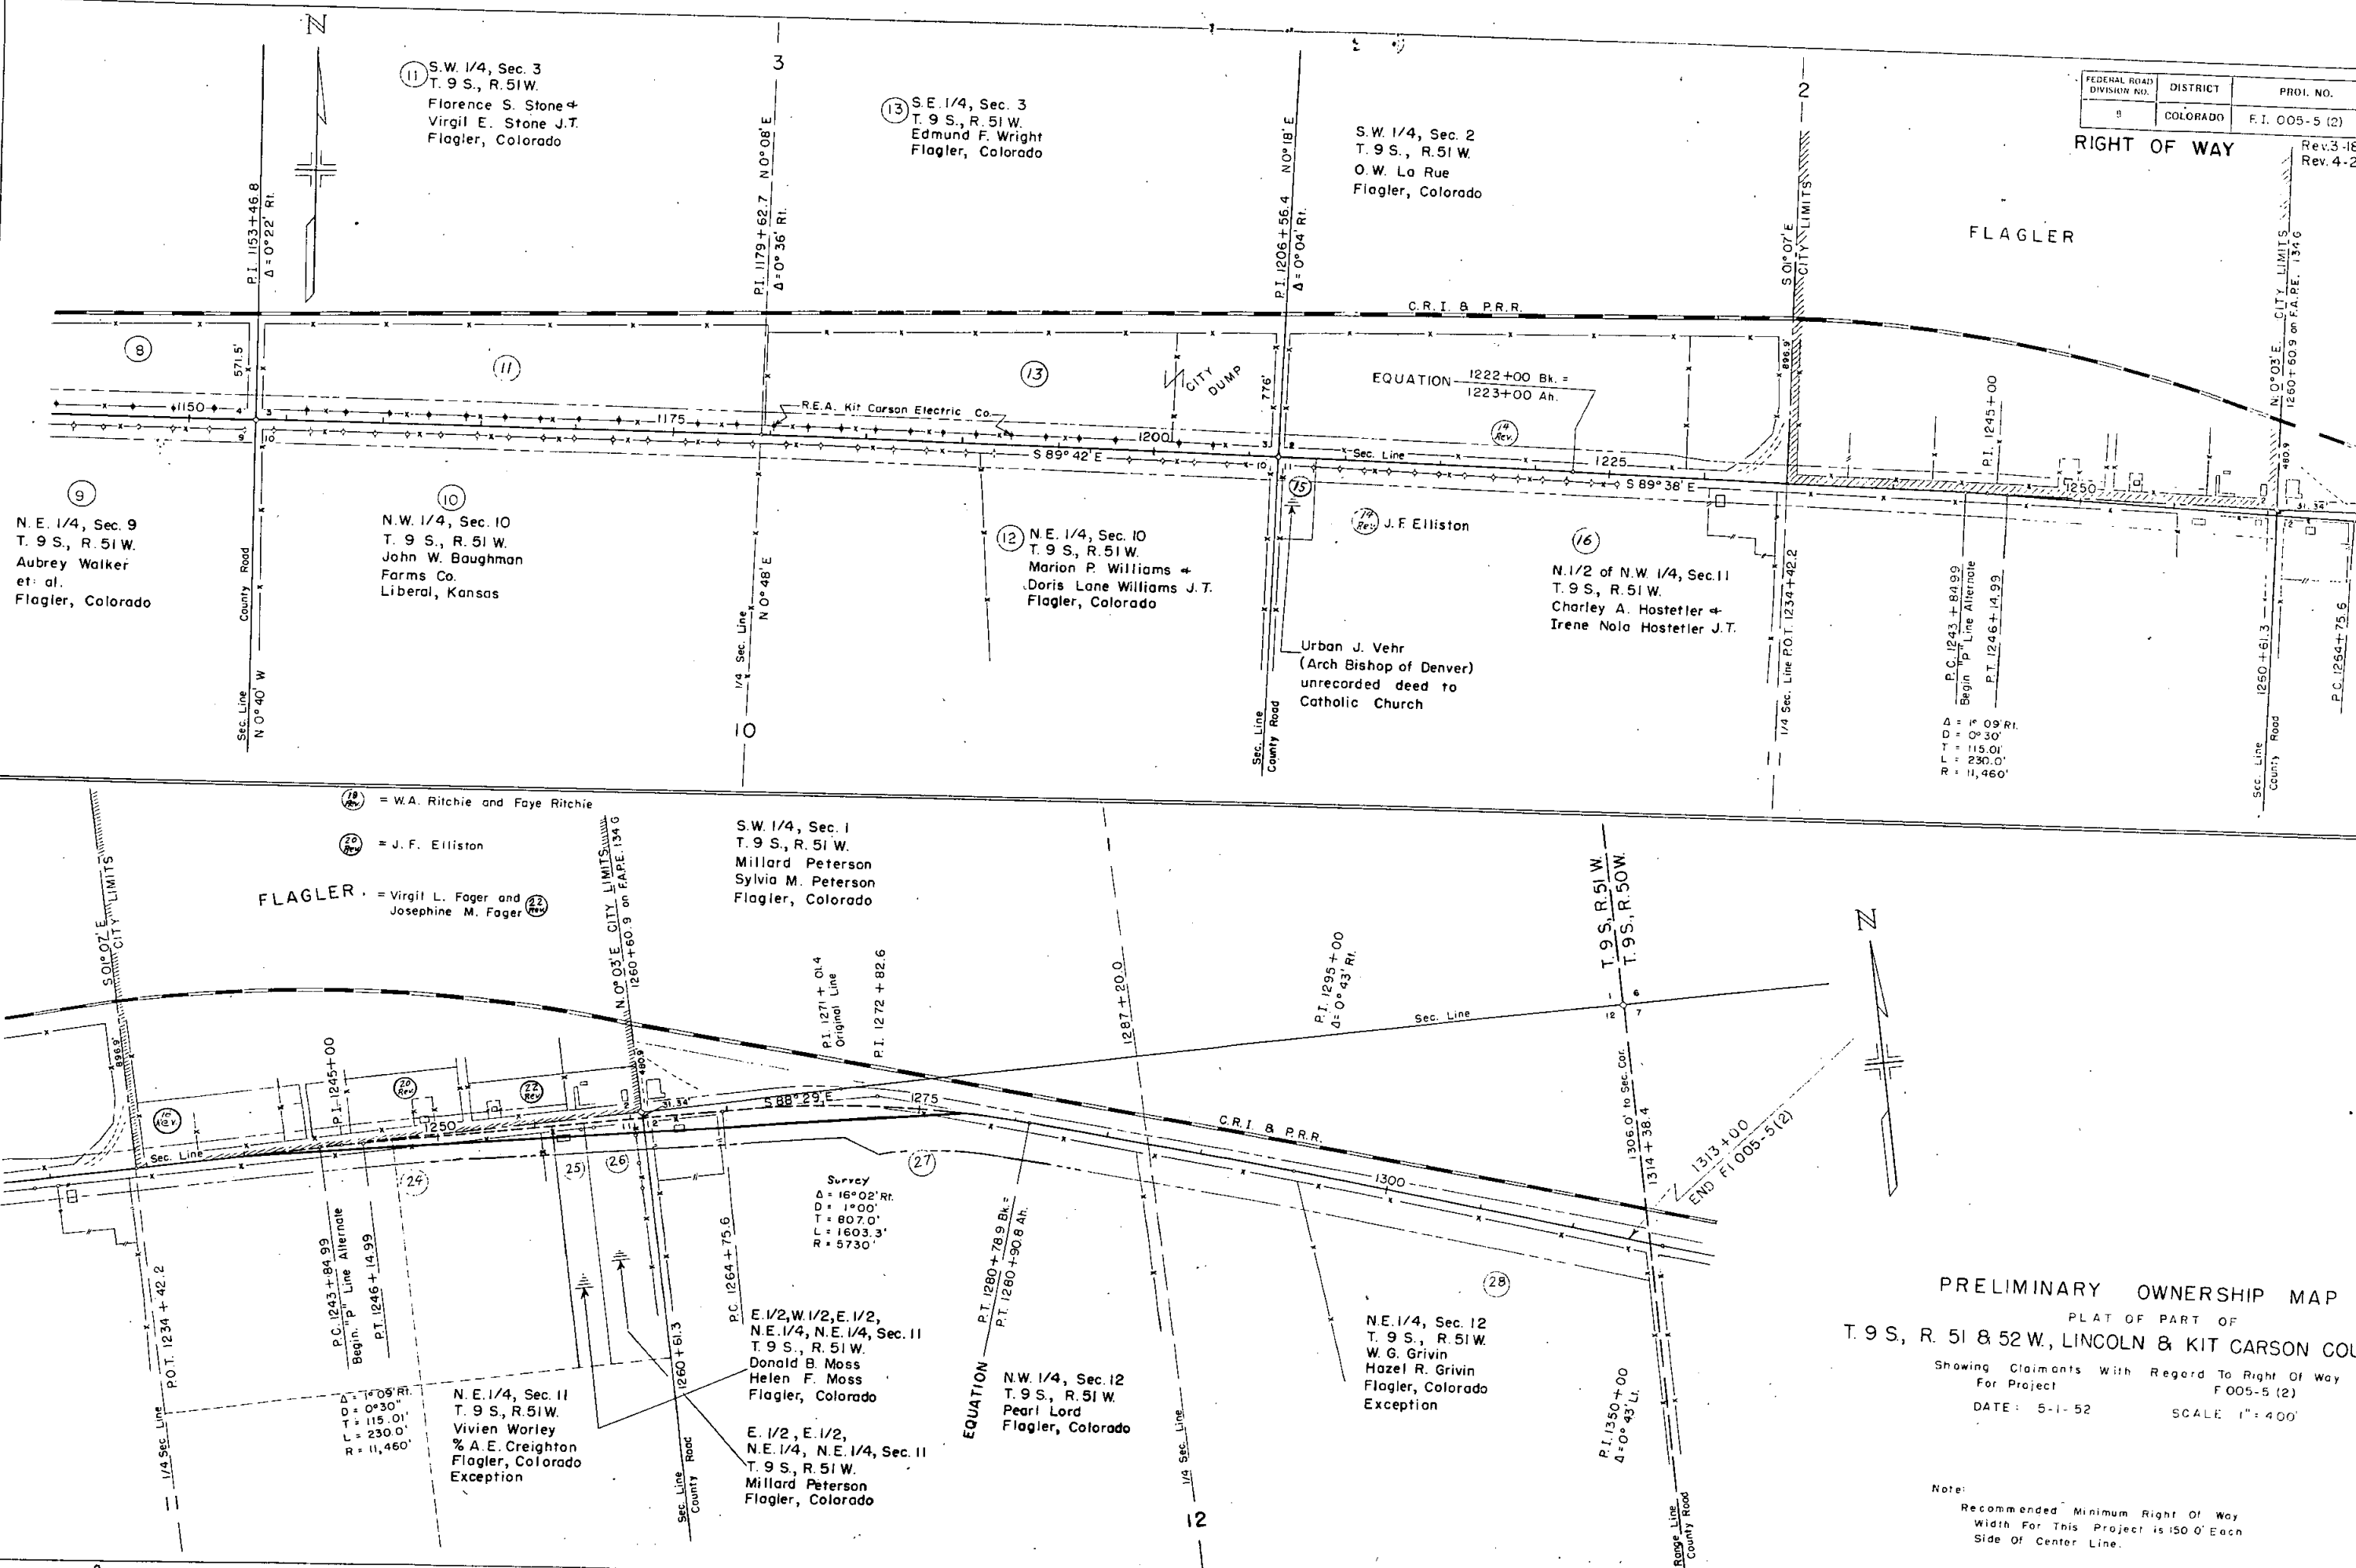

TIMBER GUARD POSTS

		STATIONS	SIDE	SPACING	REMOVE EACH	NO. POST EACH
OUTSIDE FLAGLER		951+00		Culvert		2
		971+00		Culvert		2
		989+31 - 989+92		Bridge	10	10
		990+45 - 991+06		Bridge	10	10
OUTSIDE FLAGLER		999+00		Culvert	1	2
		1025+00		Culvert		2
		1045+40		Culvert		2
		1046+63		C.B.C.	2	
OUTSIDE FLAGLER		1066+35-1069+35	Rt.	100		4
		1067+30-1071+30	Lt.	100		5
		1100+00		Culvert		2
		1109+00-1110+00	Lt.&Rt.	100		4
OUTSIDE FLAGLER		1153+22		Culvert		2
		1206+20		Culvert		2
		1224+00		Culvert		2
		1234+60-1235+00	Lt.	Intersection		5
OUTSIDE FLAGLER		1259+00	Lt.		10	
		1239+03	Lt.	Culvert		1
		1235+63-1241+63	Rt.	120		6
		1240+50-1241+45	Lt.&Rt.	Intersection		5
OUTSIDE FLAGLER		1243+63-1245+63	Rt.	200		2
		1247+03		Culvert		3
		1248+02		Culvert		3
		1250+00-1256+00	Rt.	200		4
OUTSIDE FLAGLER		1257+70-1259+40	Rt.	170		2
		1259+55-1261+75	Lt.&Rt.	Intersection		23
		1261+40	Rt.	Culvert		1
		1264+50-1271+50	Lt.&Rt.	100		16
OUTSIDE FLAGLER		1272+90		Culvert		3
		1276+95-1277+95	Lt.&Rt.	Intersection		6
OUTSIDE FLAGLER						
OUTSIDE FLAGLER						
