


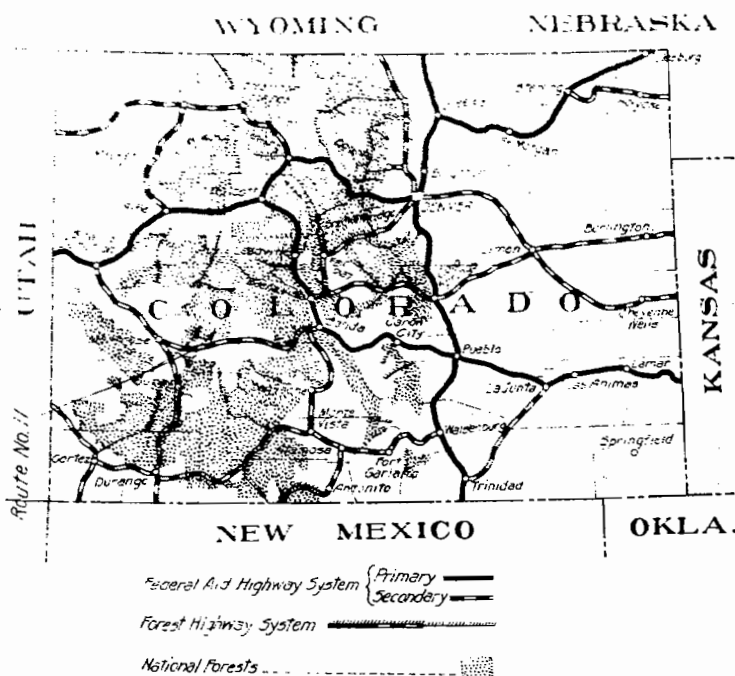

UNITED STATES DEPARTMENT OF AGRICULTURE  
BUREAU OF PUBLIC ROADS


PLANS FOR PROPOSED  
PROJECT II-B GRADING  
ROUTE 11 BLACK MESA (ROAD 46)

CURECANTI CREEK TO CRYSTAL CREEK  
20 MILES CLASS 2  
COLORADO FOREST HIGHWAY SYSTEM


GUNNISON NATIONAL FOREST  
MONTROSE AND GUNNISON COUNTIES  
COLORADO

| DIST. NO. | STATE | PROJ. NO. | SECTION | SHEET NO. | TOTAL SHEETS |
|-----------|-------|-----------|---------|-----------|--------------|
| 8         | Colo  | 11        | J       | 7         | 12           |

| INDEX TO SHEETS |                            |         |     |         |  |
|-----------------|----------------------------|---------|-----|---------|--|
| SHEET NO.       | DESCRIPTION                | STATION |     | SECTION |  |
| 1               | Title sheet                |         |     |         |  |
| 2               | Typical Sections           |         |     |         |  |
| 25-31           | Plan and Profile           | 613     | 767 |         |  |
| 32-37           | Std. C.R.M. Holes & Inlets |         |     |         |  |
| 38-43           | Cons. Box Cuts             |         |     |         |  |
| 44-49           | Std. Misc. Structures      |         |     |         |  |
| 50-55           | Cross Sections             | 613     | 767 |         |  |

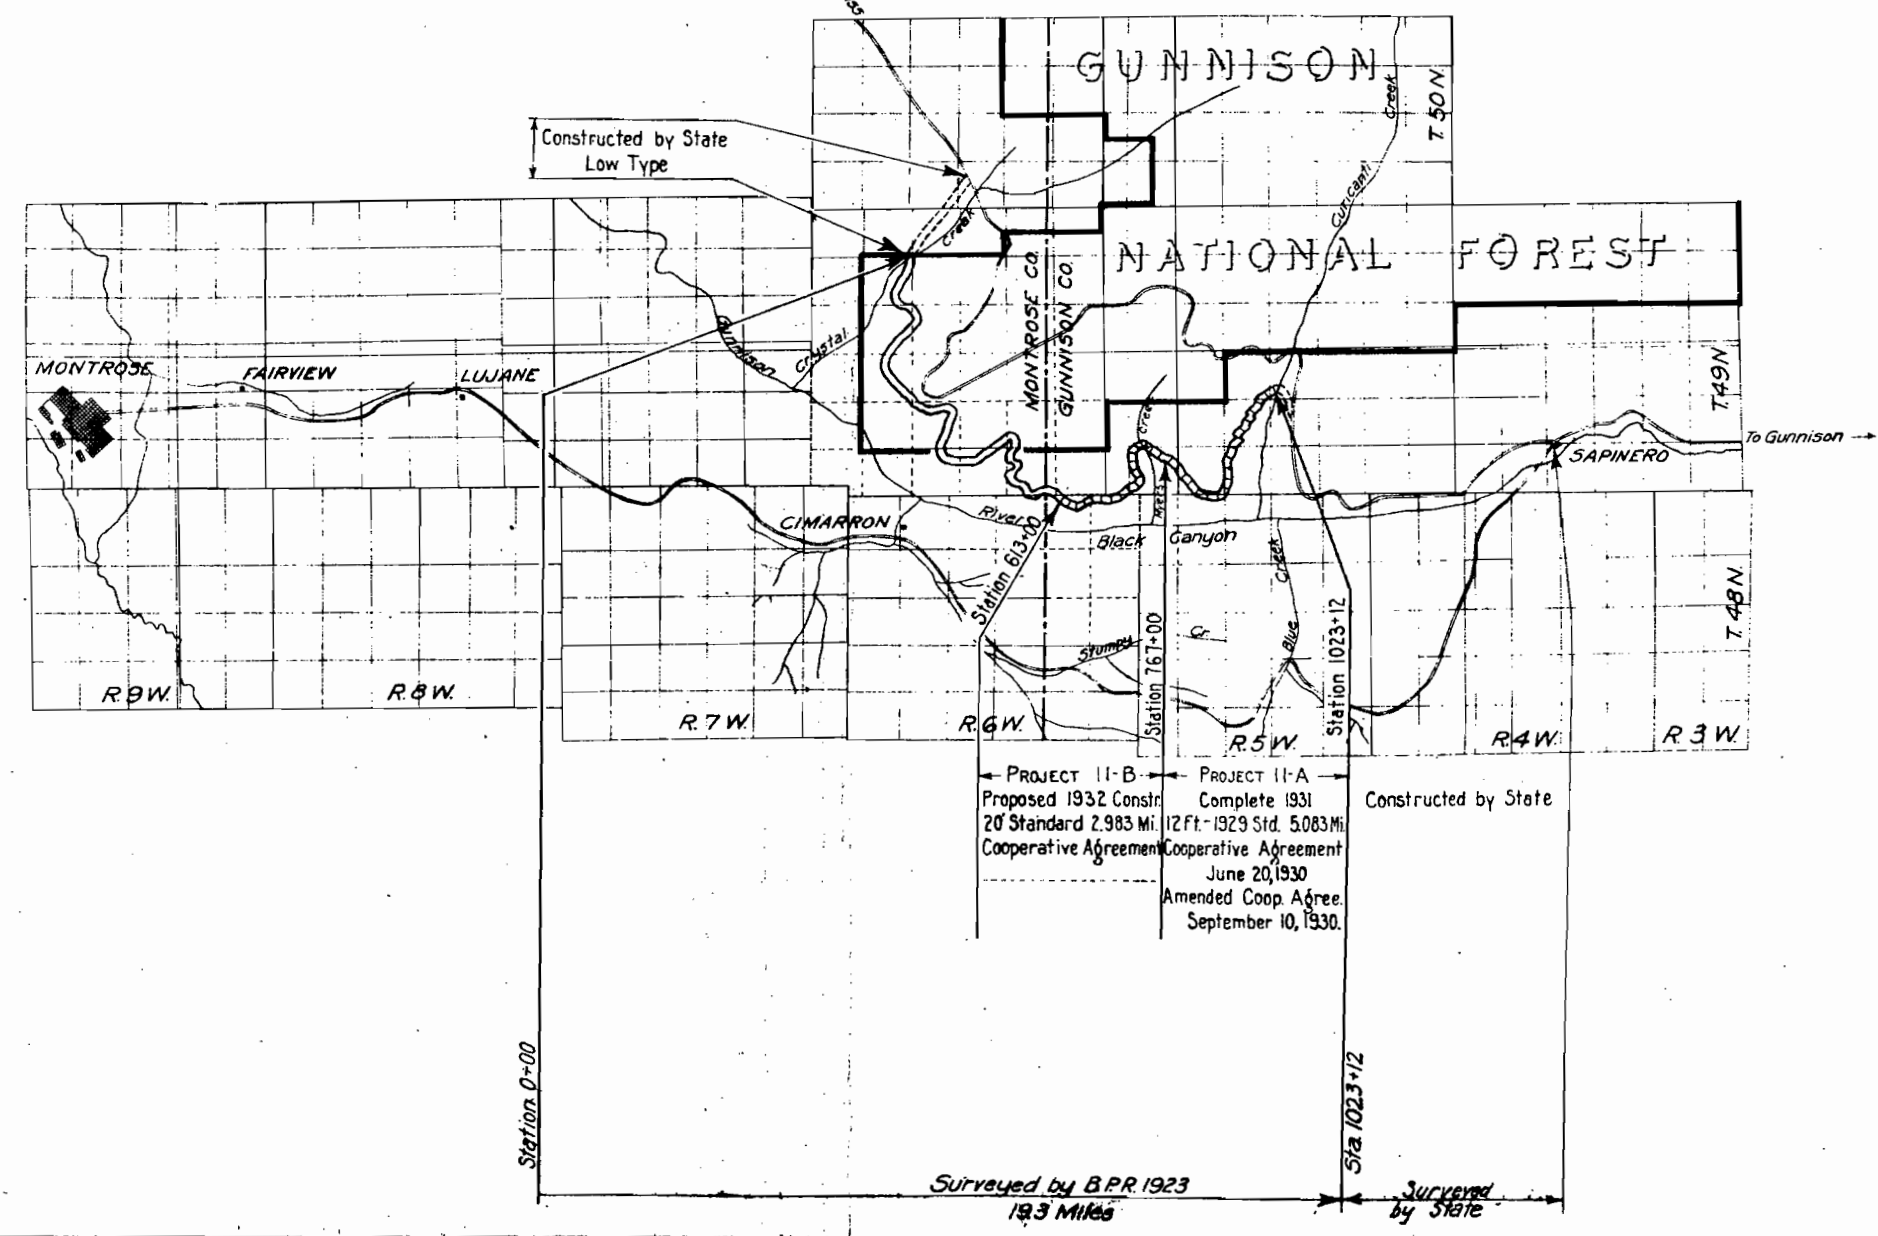

INDEX MAP  
Scale Miles

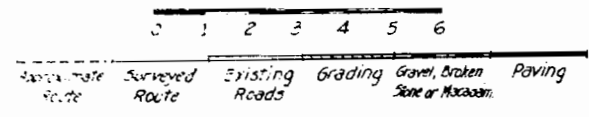

APPROVED: \_\_\_\_\_ Date \_\_\_\_\_ 19\_\_  
DISTRICT ENGINEER,  
U. S. BUREAU OF PUBLIC ROADS

APPROVED: \_\_\_\_\_ Date \_\_\_\_\_ 19\_\_  
DISTRICT FORESTER,  
U. S. FOREST SERVICE

APPROVED: \_\_\_\_\_ Date \_\_\_\_\_ 19\_\_  
STATE HIGHWAY ENGINEER,  
STATE OF COLORADO

Black Mesa


Lot 2, Sec. 2, T.48 N. R. 6 W.  
Geo. W. Goodwin Sr.

Lot 1, Sec. 2, T. 48 N. R. 6 W.  
Geo. W. Goodwin Sr.



Lot No. 4 Sec. 1 T. 48 N. R. 6 W.  
Geo. W. Goodwin Sr.



I accept and agree to the changes as shown  
on this plan sheet which are pertinent to the  
construction of this project.  
Prices for the construction items shall be  
the same as stated in my contract for this  
project dated.....  
SIGNATURE

The Alignment and Grade as hereon  
shown are subject to adjustment.

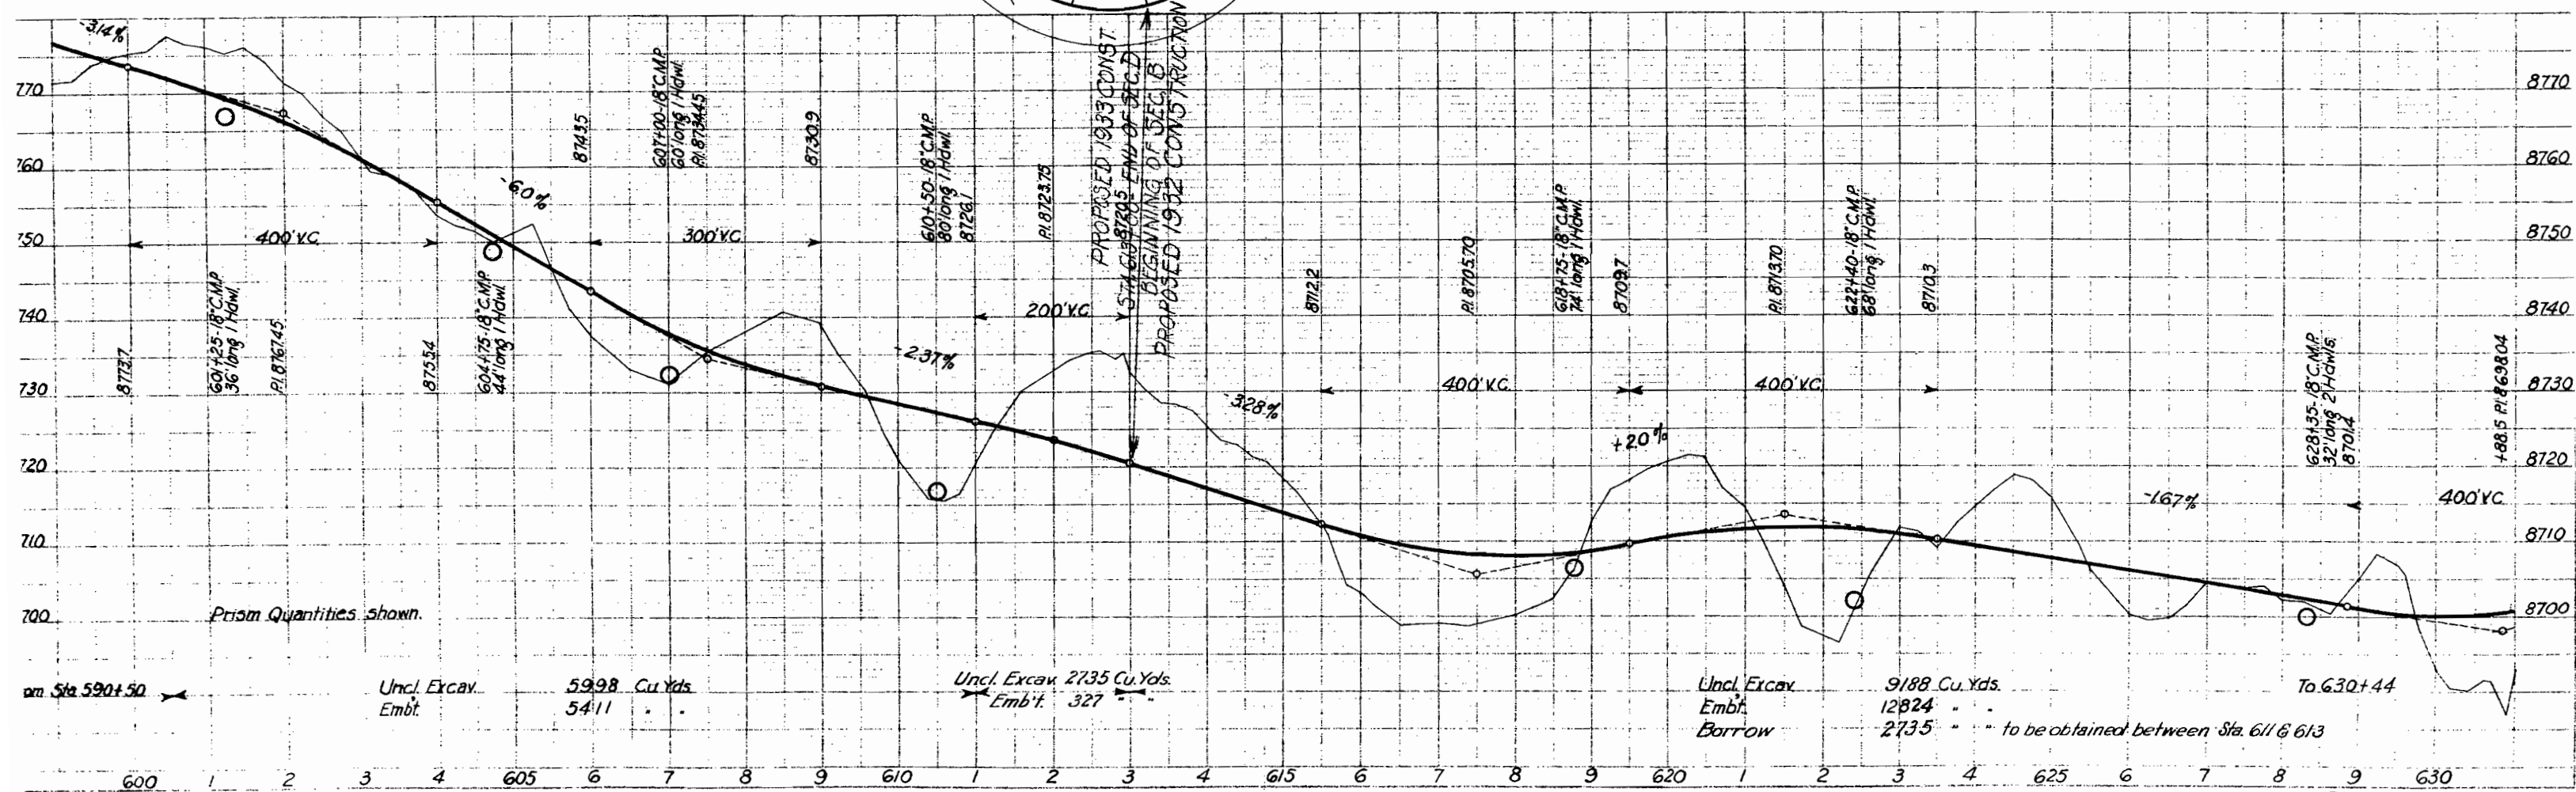



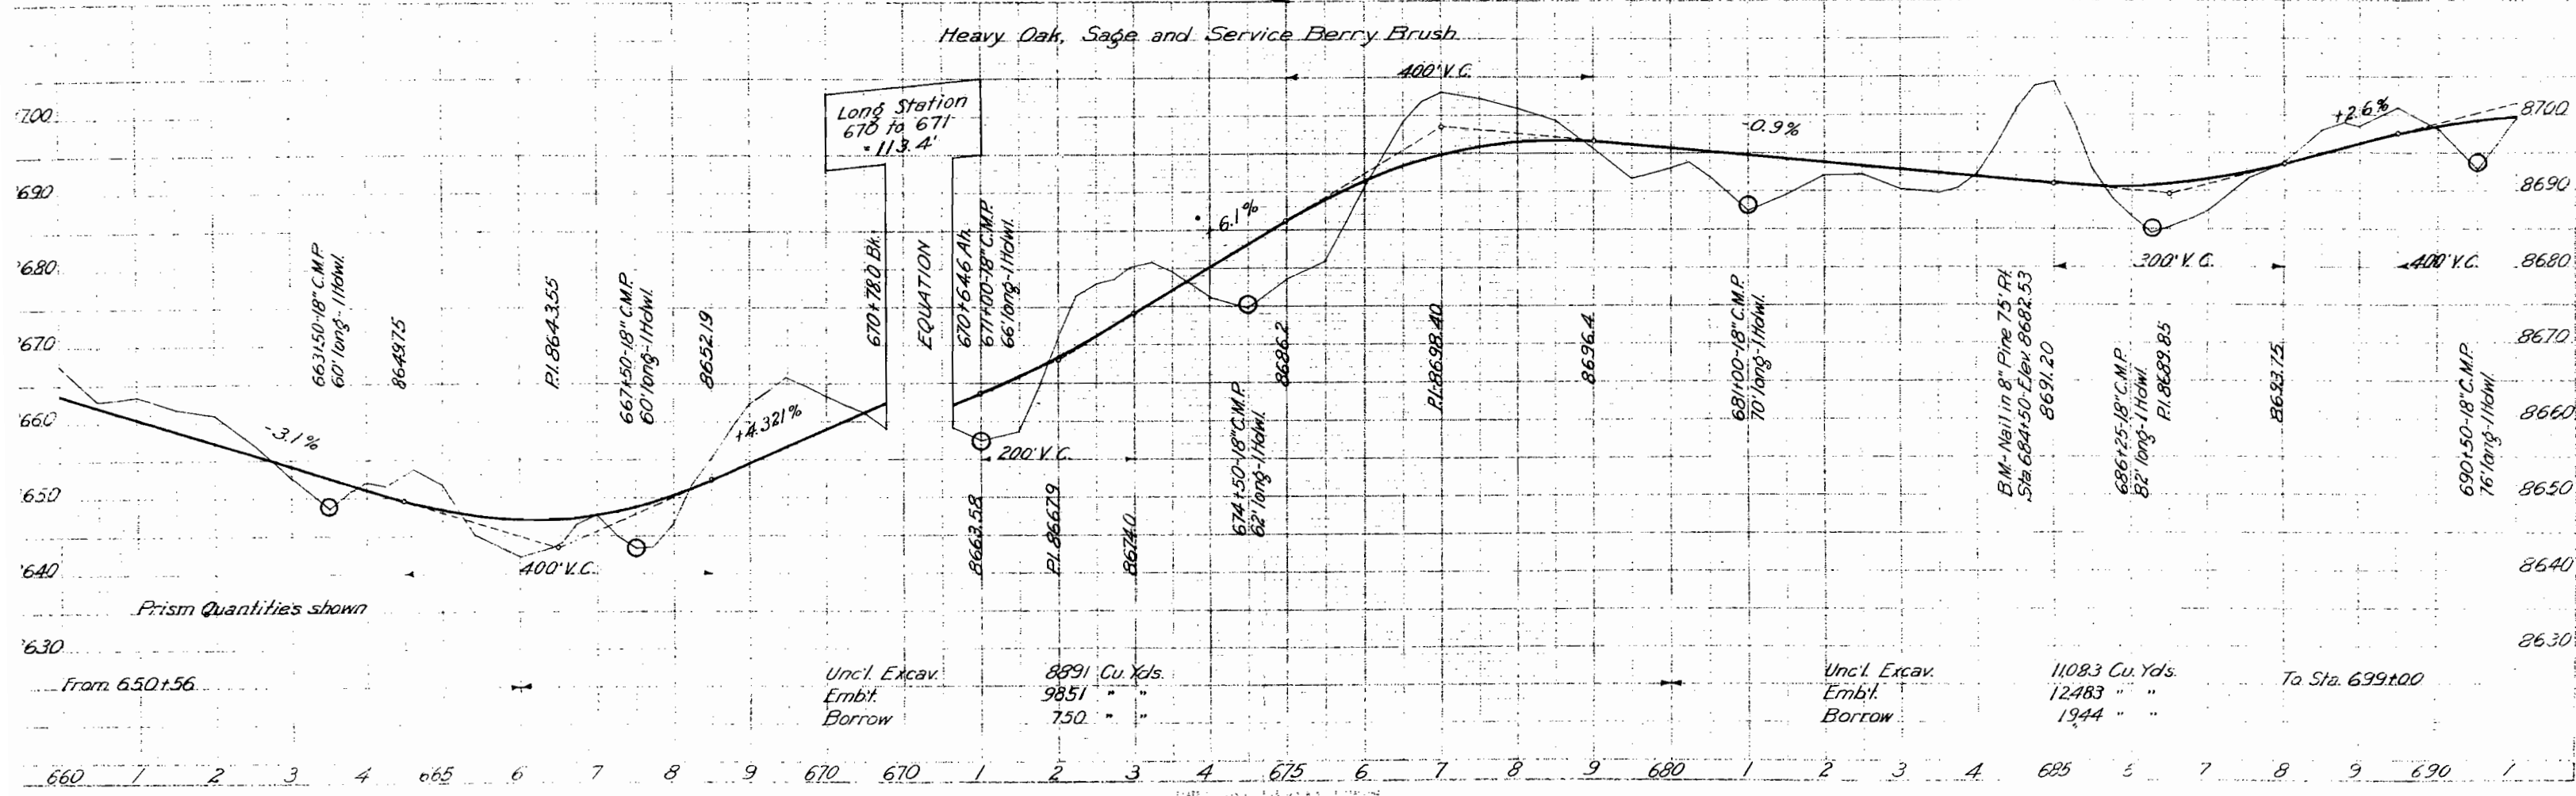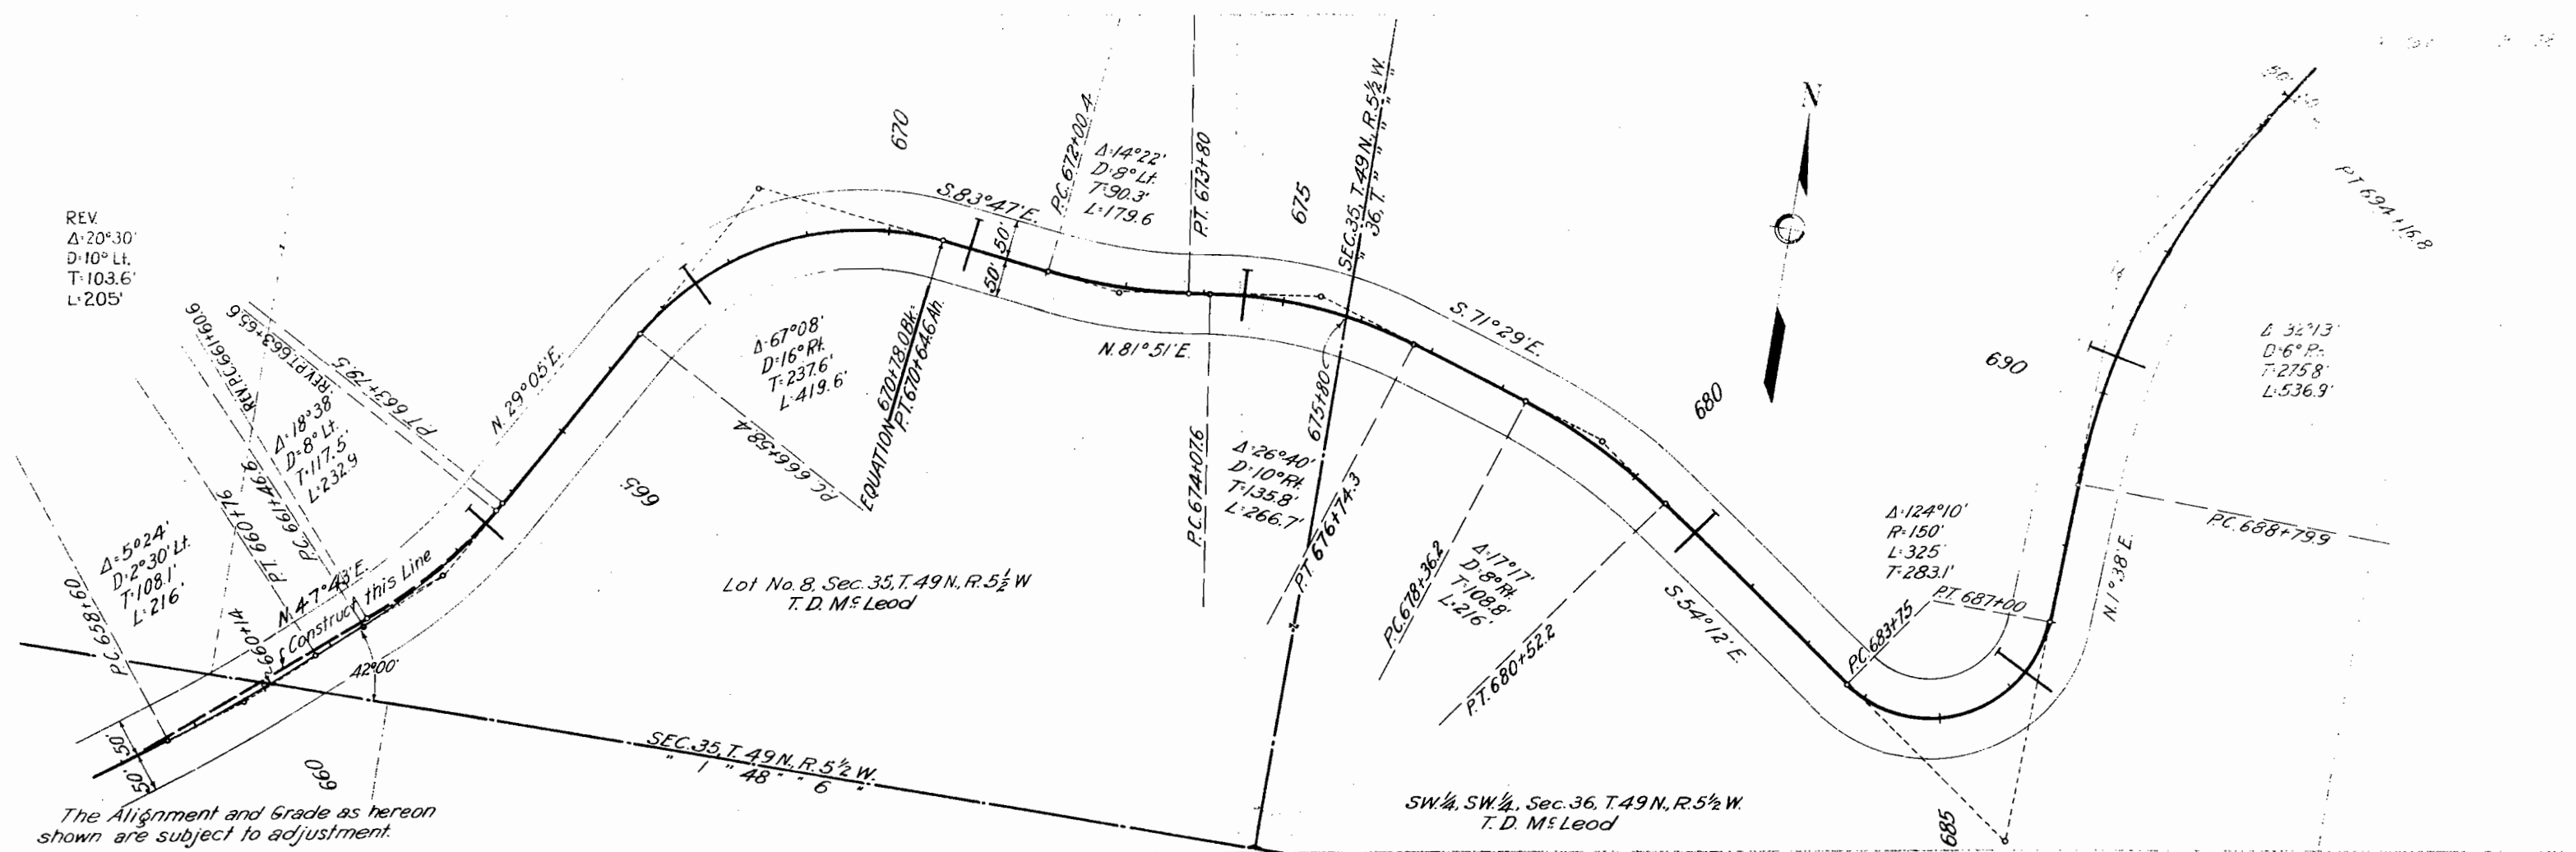

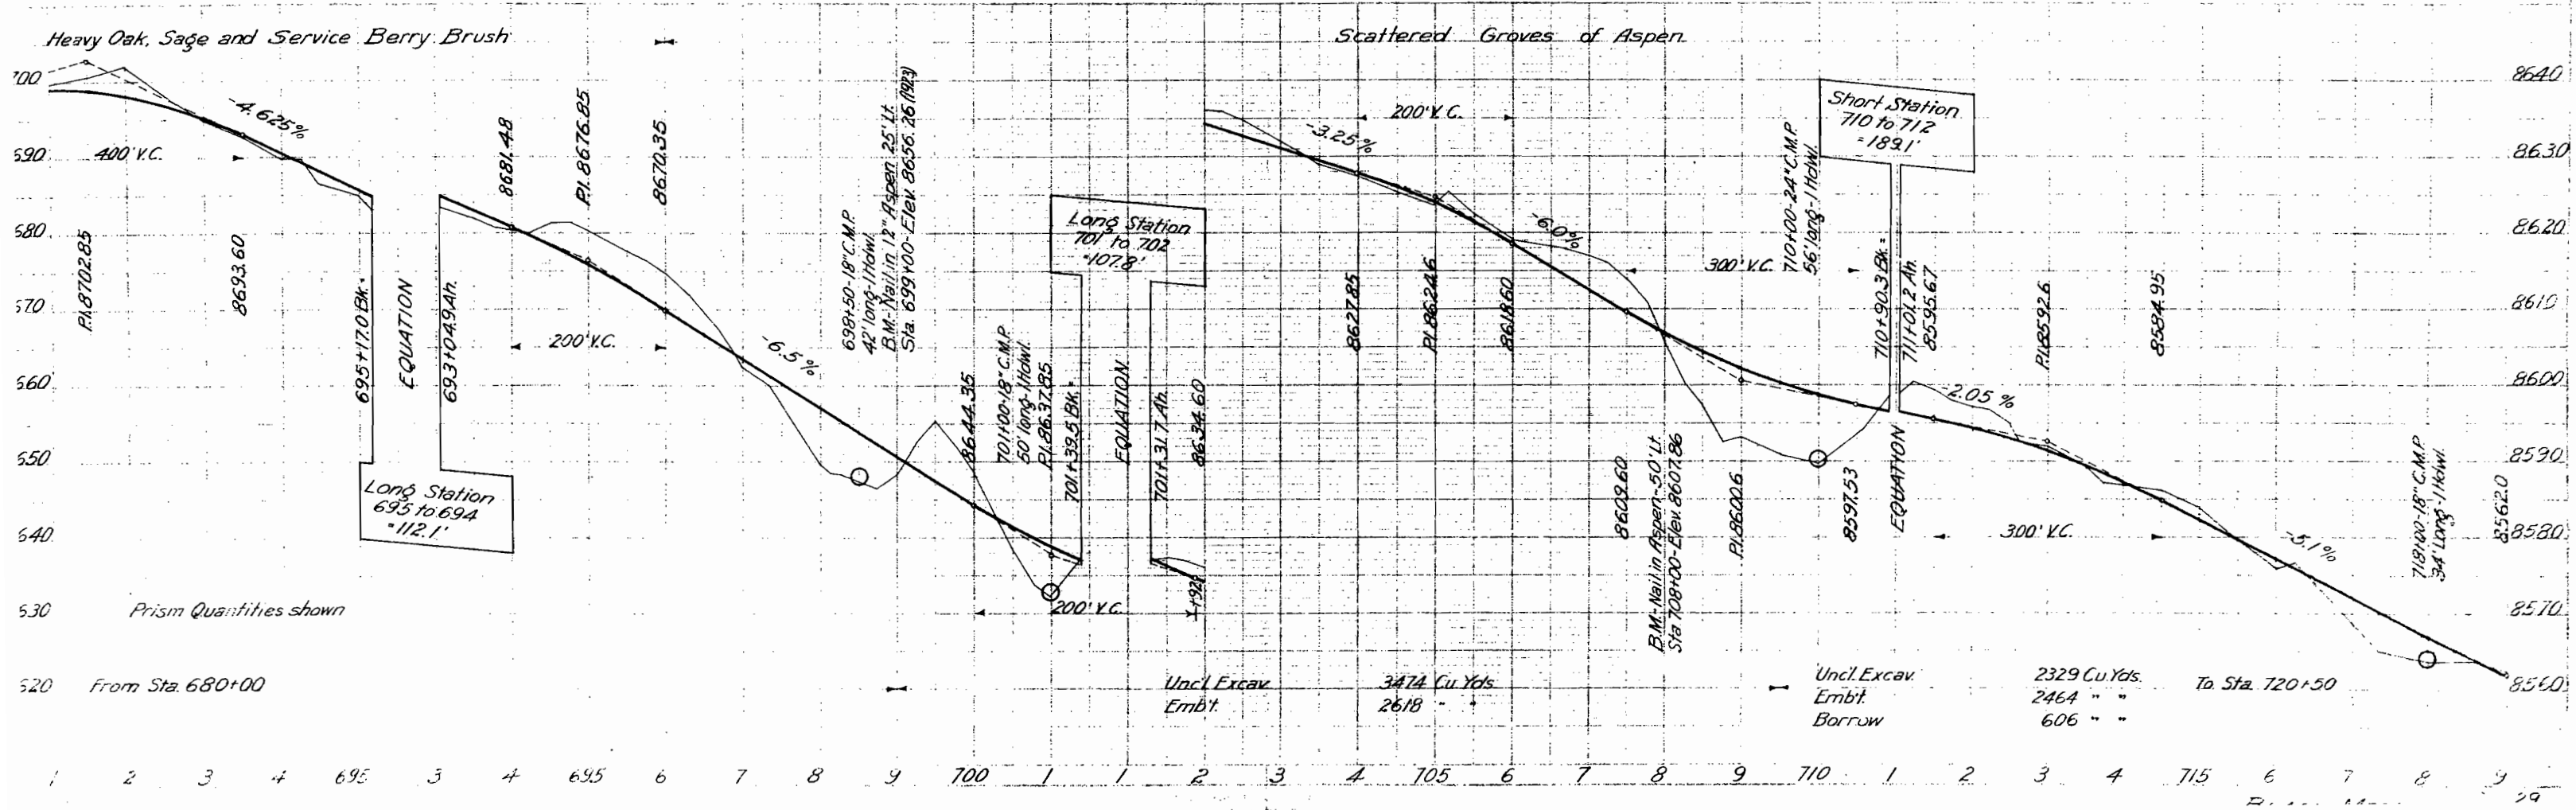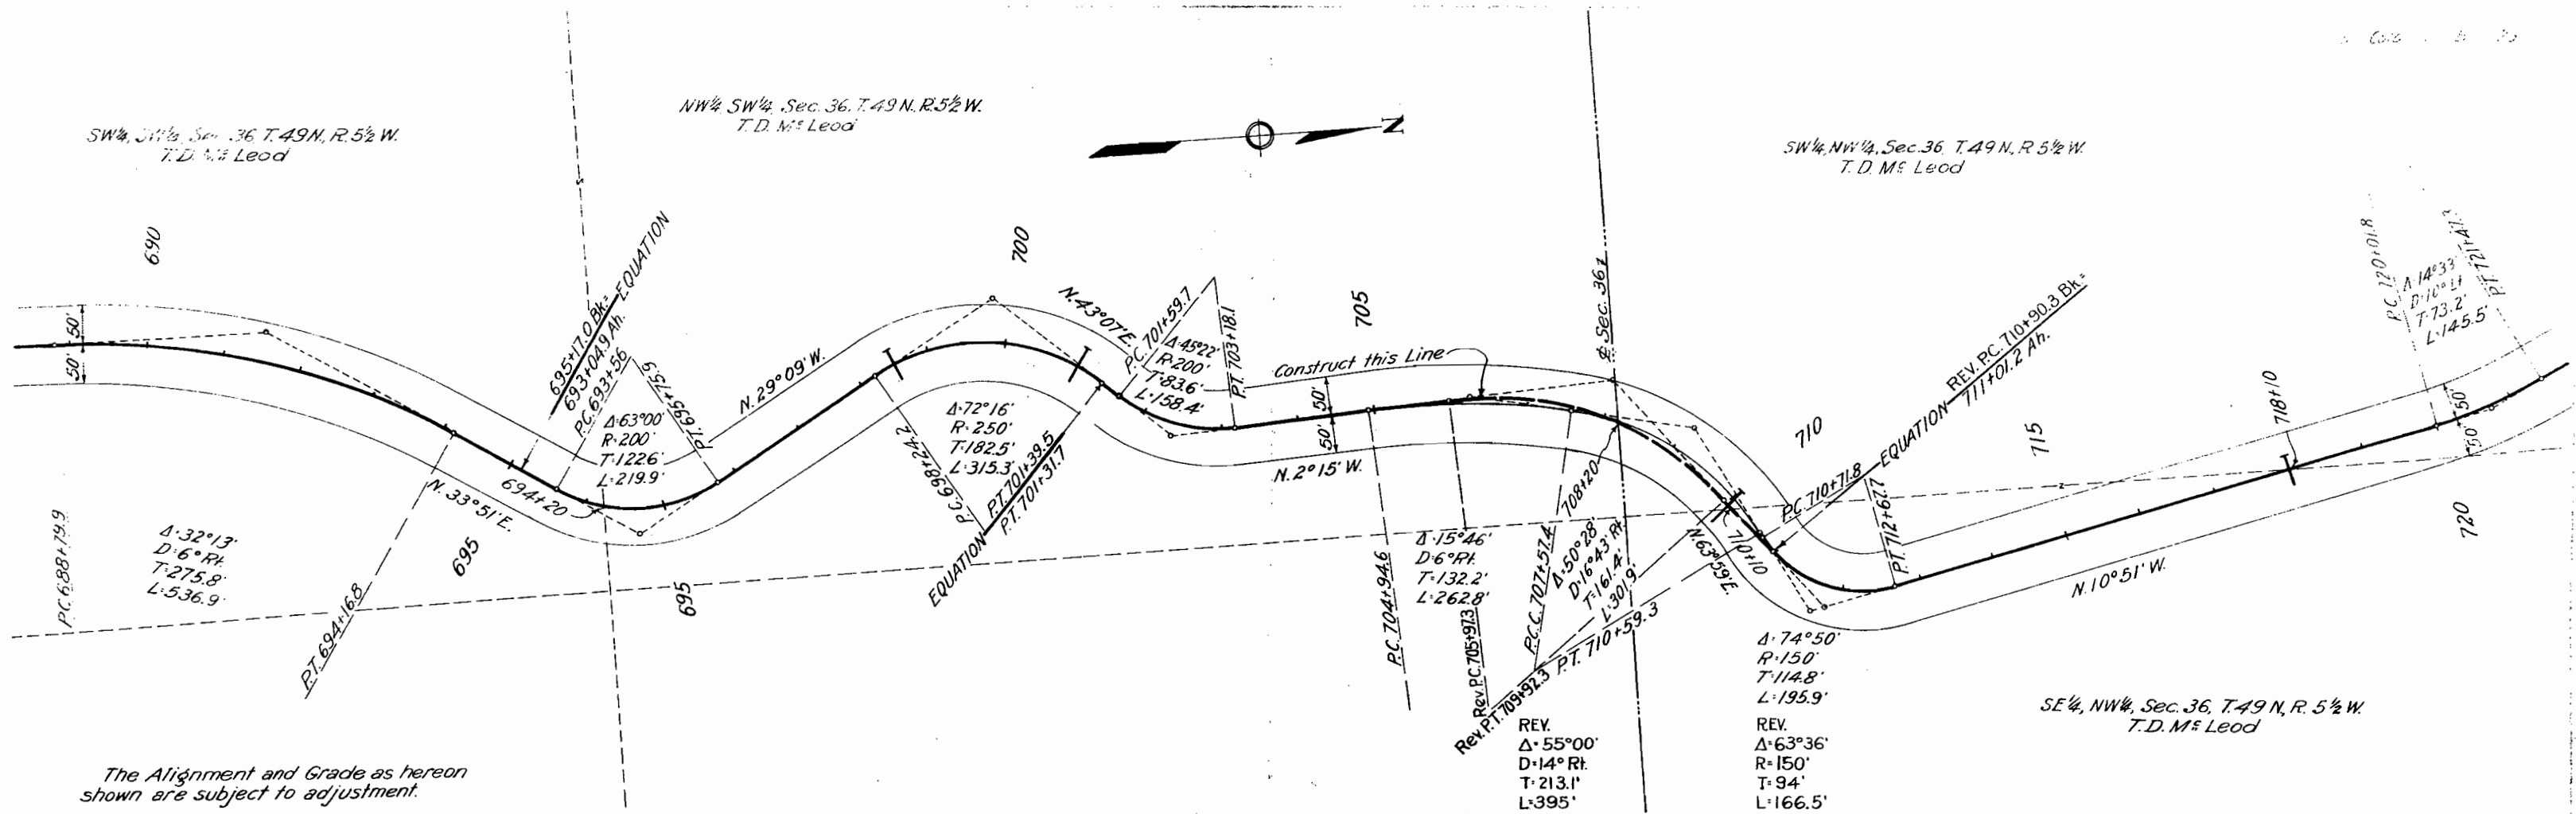

SW 1/4, NW 1/4, Sec. 36, T. 49 N., R. 5 1/2 W.  
T.D. McLeod

Lot No. 4, Sec. 36, T. 49 N., R. 5 1/2 W.  
T.D. McLeod

