

PLAN AND PROFILE OF PROPOSED
FEDERAL AID PROJECT NO. FR 287-3(36)
STATE HIGHWAY NO. 287
ADAMS COUNTY
RIGHT OF WAY

1 TITLE SHEET.

2 TABULATION OF PROPERTIES.

3 PLAN SHEET

4 OWNERSHIP MAP.

FEDERAL ROAD SECTION NO	DIVISION	PROJECT NO	SHEET NO
222	COLORADO	FR 287-3 (36)	1


RIGHT OF WAY

COZY CORNER
S.H. 287 at S.H. 128
OF SHEETS

REVISIONS	


FILE COPY - DO NOT
REMOVE FROM OFFICE

DISTRICT NO. 6
PRELIMINARY PLANS
SUBJECT TO CHANGES
DATE NOV 14 1965

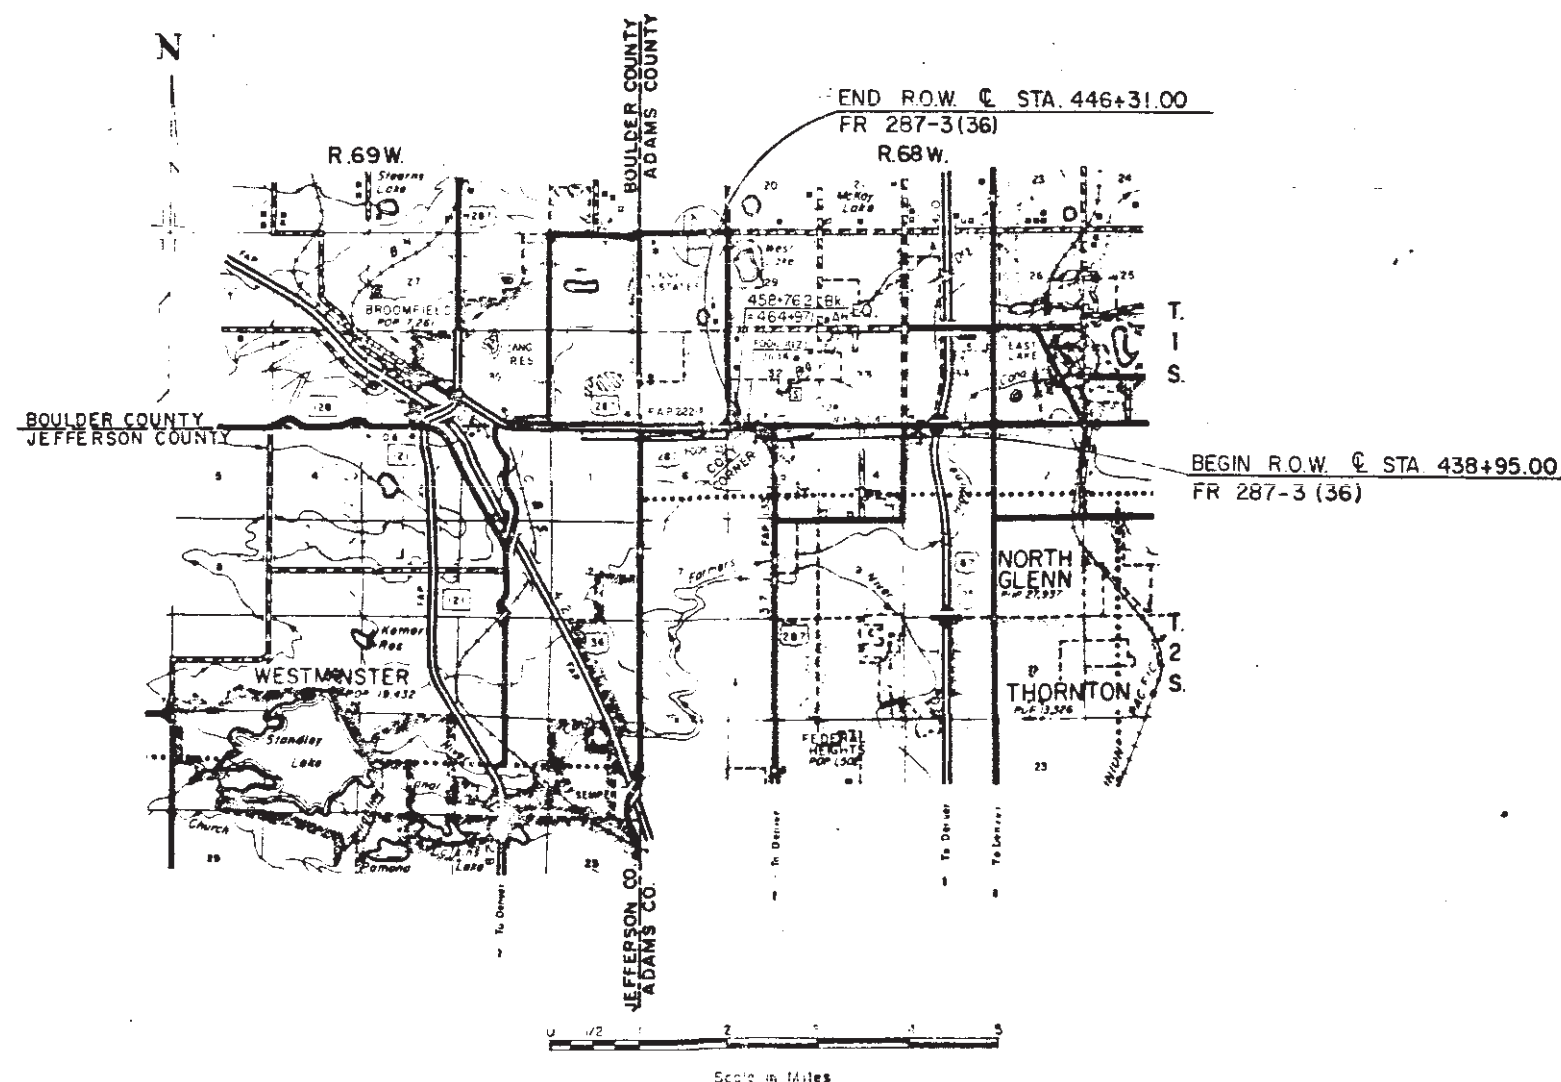


DIVISION OF HIGHWAYS	
APPROVED:	
	7/26/66
DISTRICT ENGINEER	DATE
DEPARTMENT OF TRANSPORTATION FEDERAL HIGHWAY ADMINISTRATION	
APPROVED:	DATE
DIVISION ADMINISTRATOR	

				FEDERAL ROAD REGION NO. VIII		DIVISION COLORADO		PROJECT NO. FR 287-3(36)		SHEET NO. 2	
R. O. W. TABULATION OF PROPERTIES IN ADAMS COUNTY S. H. NO. 287				RIGHT OF WAY COZY CORNER S.H. 287 at S.H. 128 (S. Federal Blvd. at 120th Ave.)							
PARCEL NO.	OWNER	ADDRESS	LOCATION	AREA IN SQ. FT.				PARCEL NO.	REMARKS	REVISIONS	
				PARCEL	TO BE ACQUIRED	TOTAL OWNERSHIPS					
		LEFT	RIGHT								
			T.2S,R.68W.,6th P.M.								
SE-1	FEDERAL SQUARE, A GENERAL PARTNERSHIP	c/o John Vandenoer, P.O. Box 18897 Denver, Colo. 80222	NE 1/4 of the NW 1/4 Sec. 5	8,610	8,610	49 Ac.		SE-1	For the constr. & maint. of roadway slopes.		
SE-2	RUSSELL E. BARBER and PAULA J. BARBER, J.T.	P.O. Box 343 Bronfield, Colo. 80020	NE 1/4 of the NW 1/4 Sec. 5	3,207	3,207	4 Ac.		SE-2	For the constr. & maint. of roadway slopes.		
SE-3	PHILLIP L. DISPENSE	2180 Toney Pine Dr. Evergreen, Colo. 80439	NW 1/4 of the NE 1/4 Sec. 5	2,000	2,000		13 Ac.	SE-3	For the constr. & maint. of roadway slopes.		

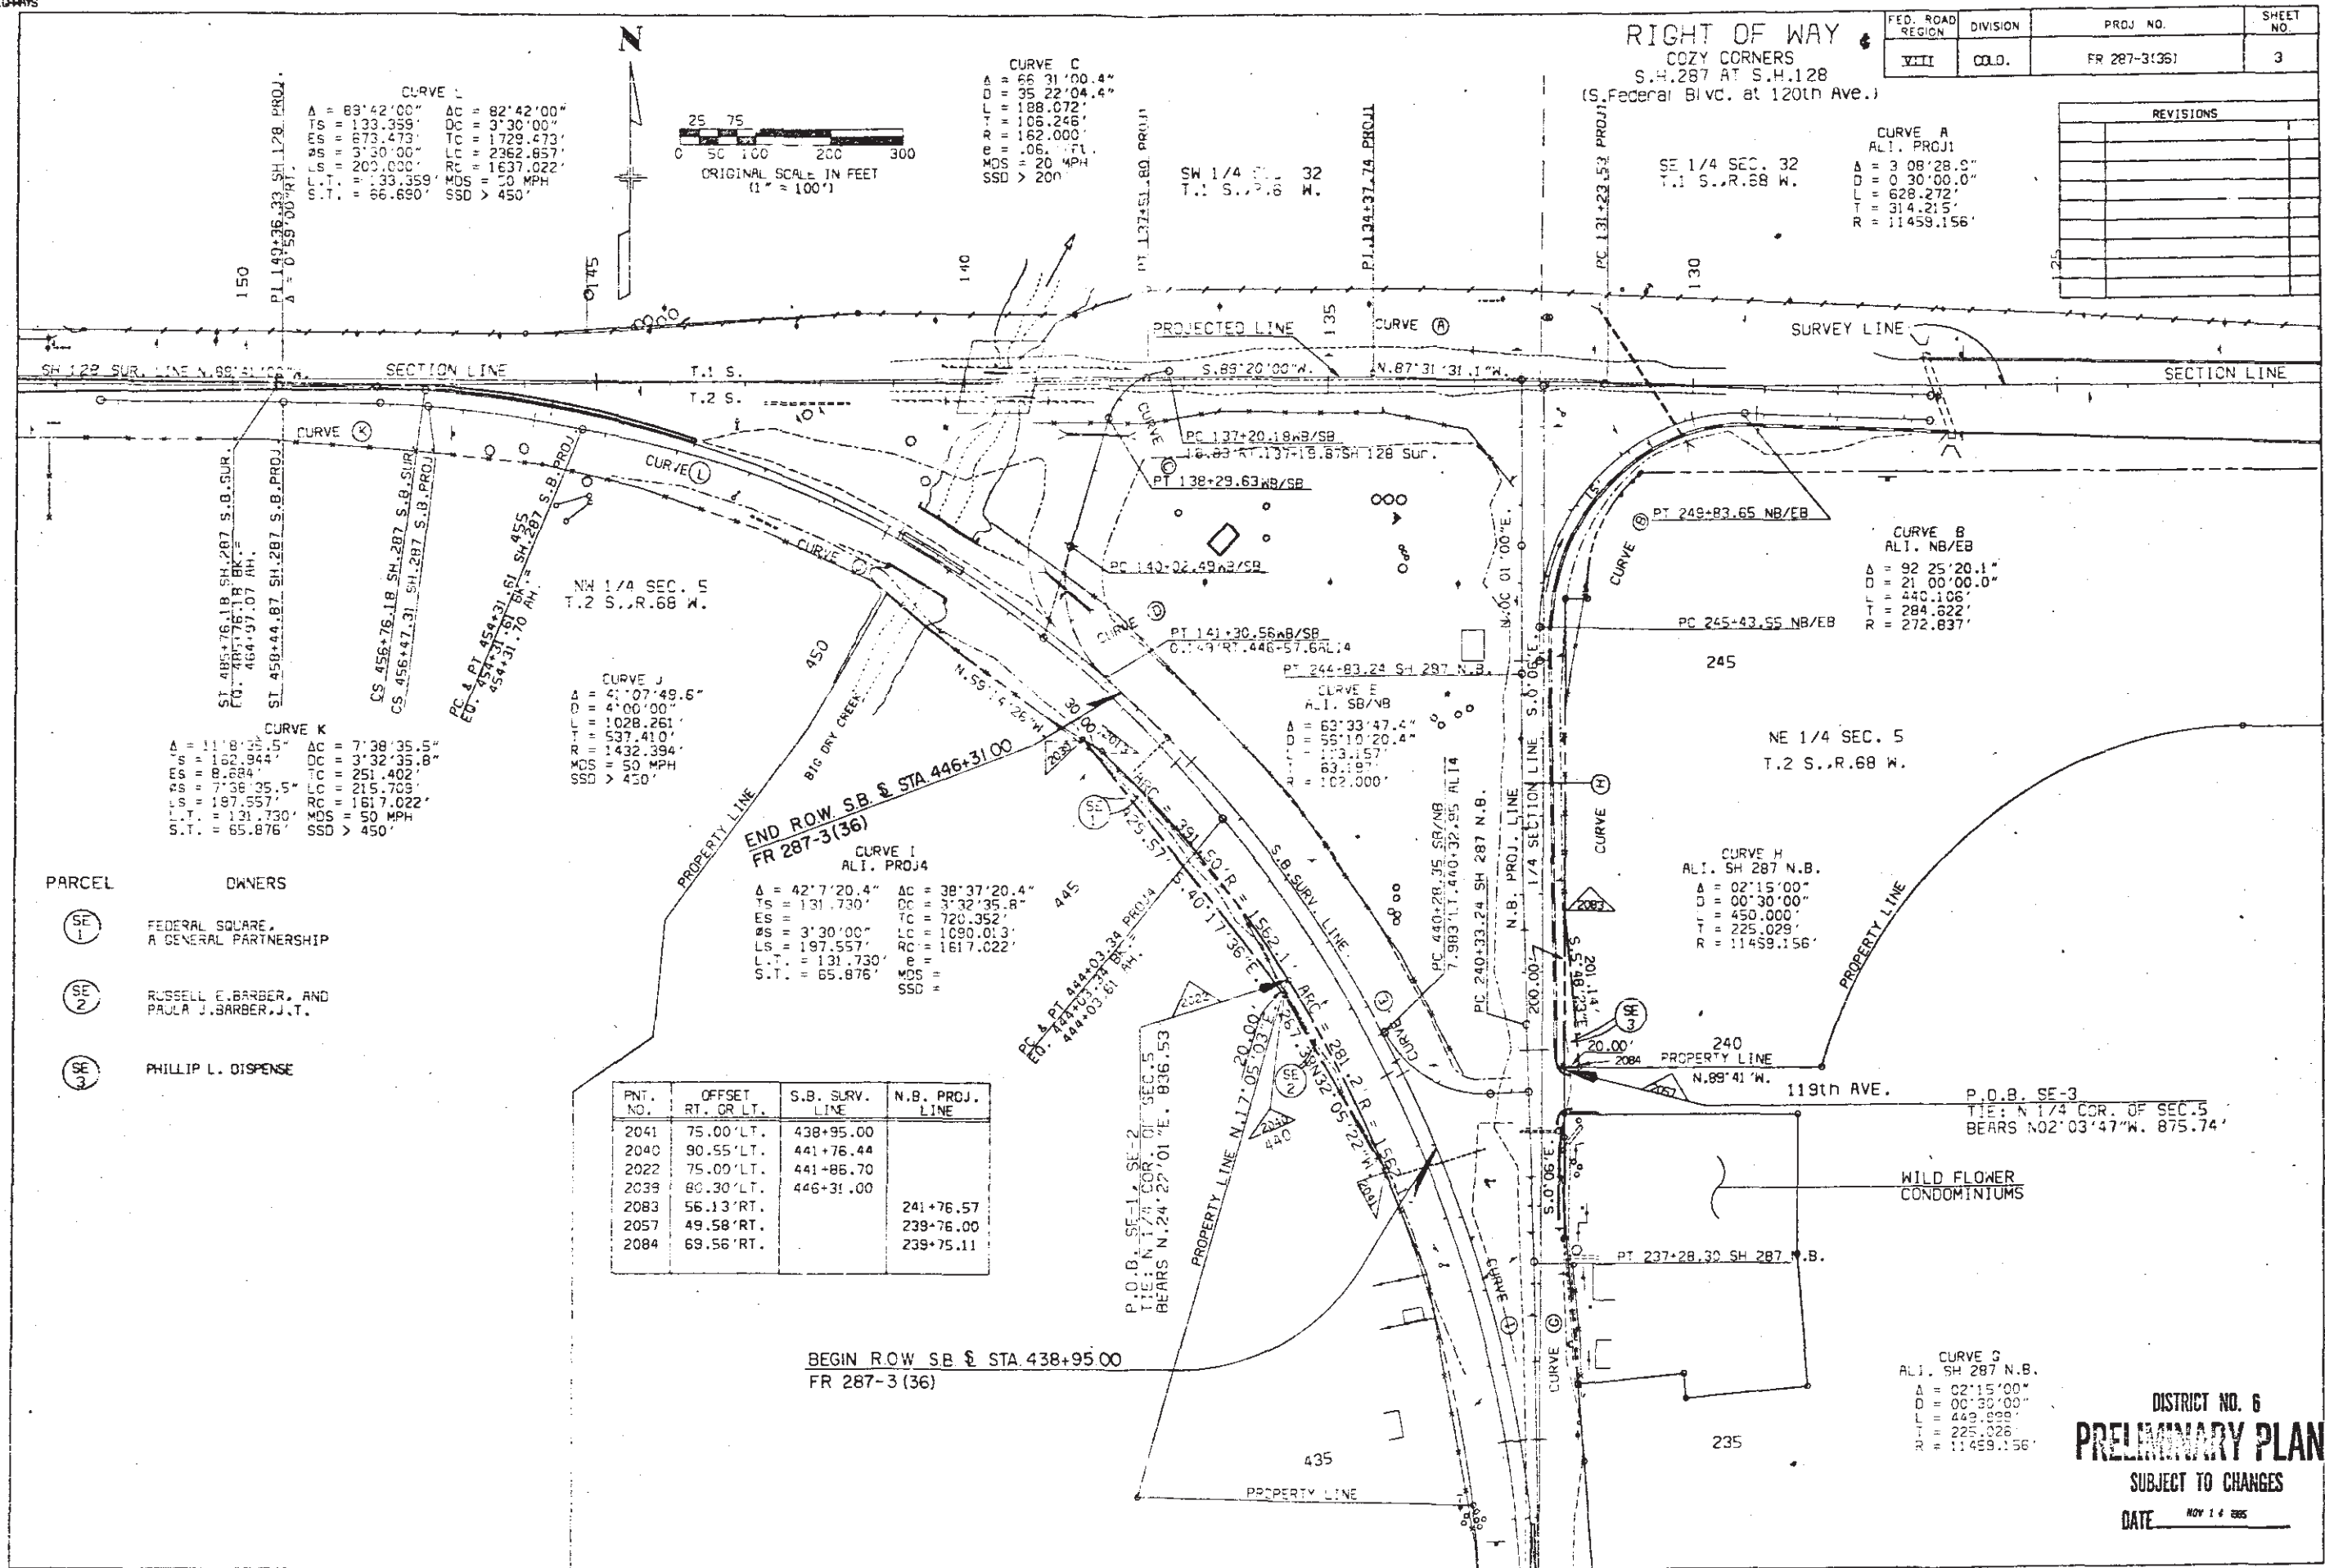

OWNERSHIP MAP
COZY CORNERS
S.H. 287 AT S.H. 128
(S. Federal Blvd. at 120th Ave.)

FED. ROAD REGION	DIVISION	PROJ. NO.	SHEET NO.
VIII	C.O.D.	FR 287-3(36)	4
REVISIONS			

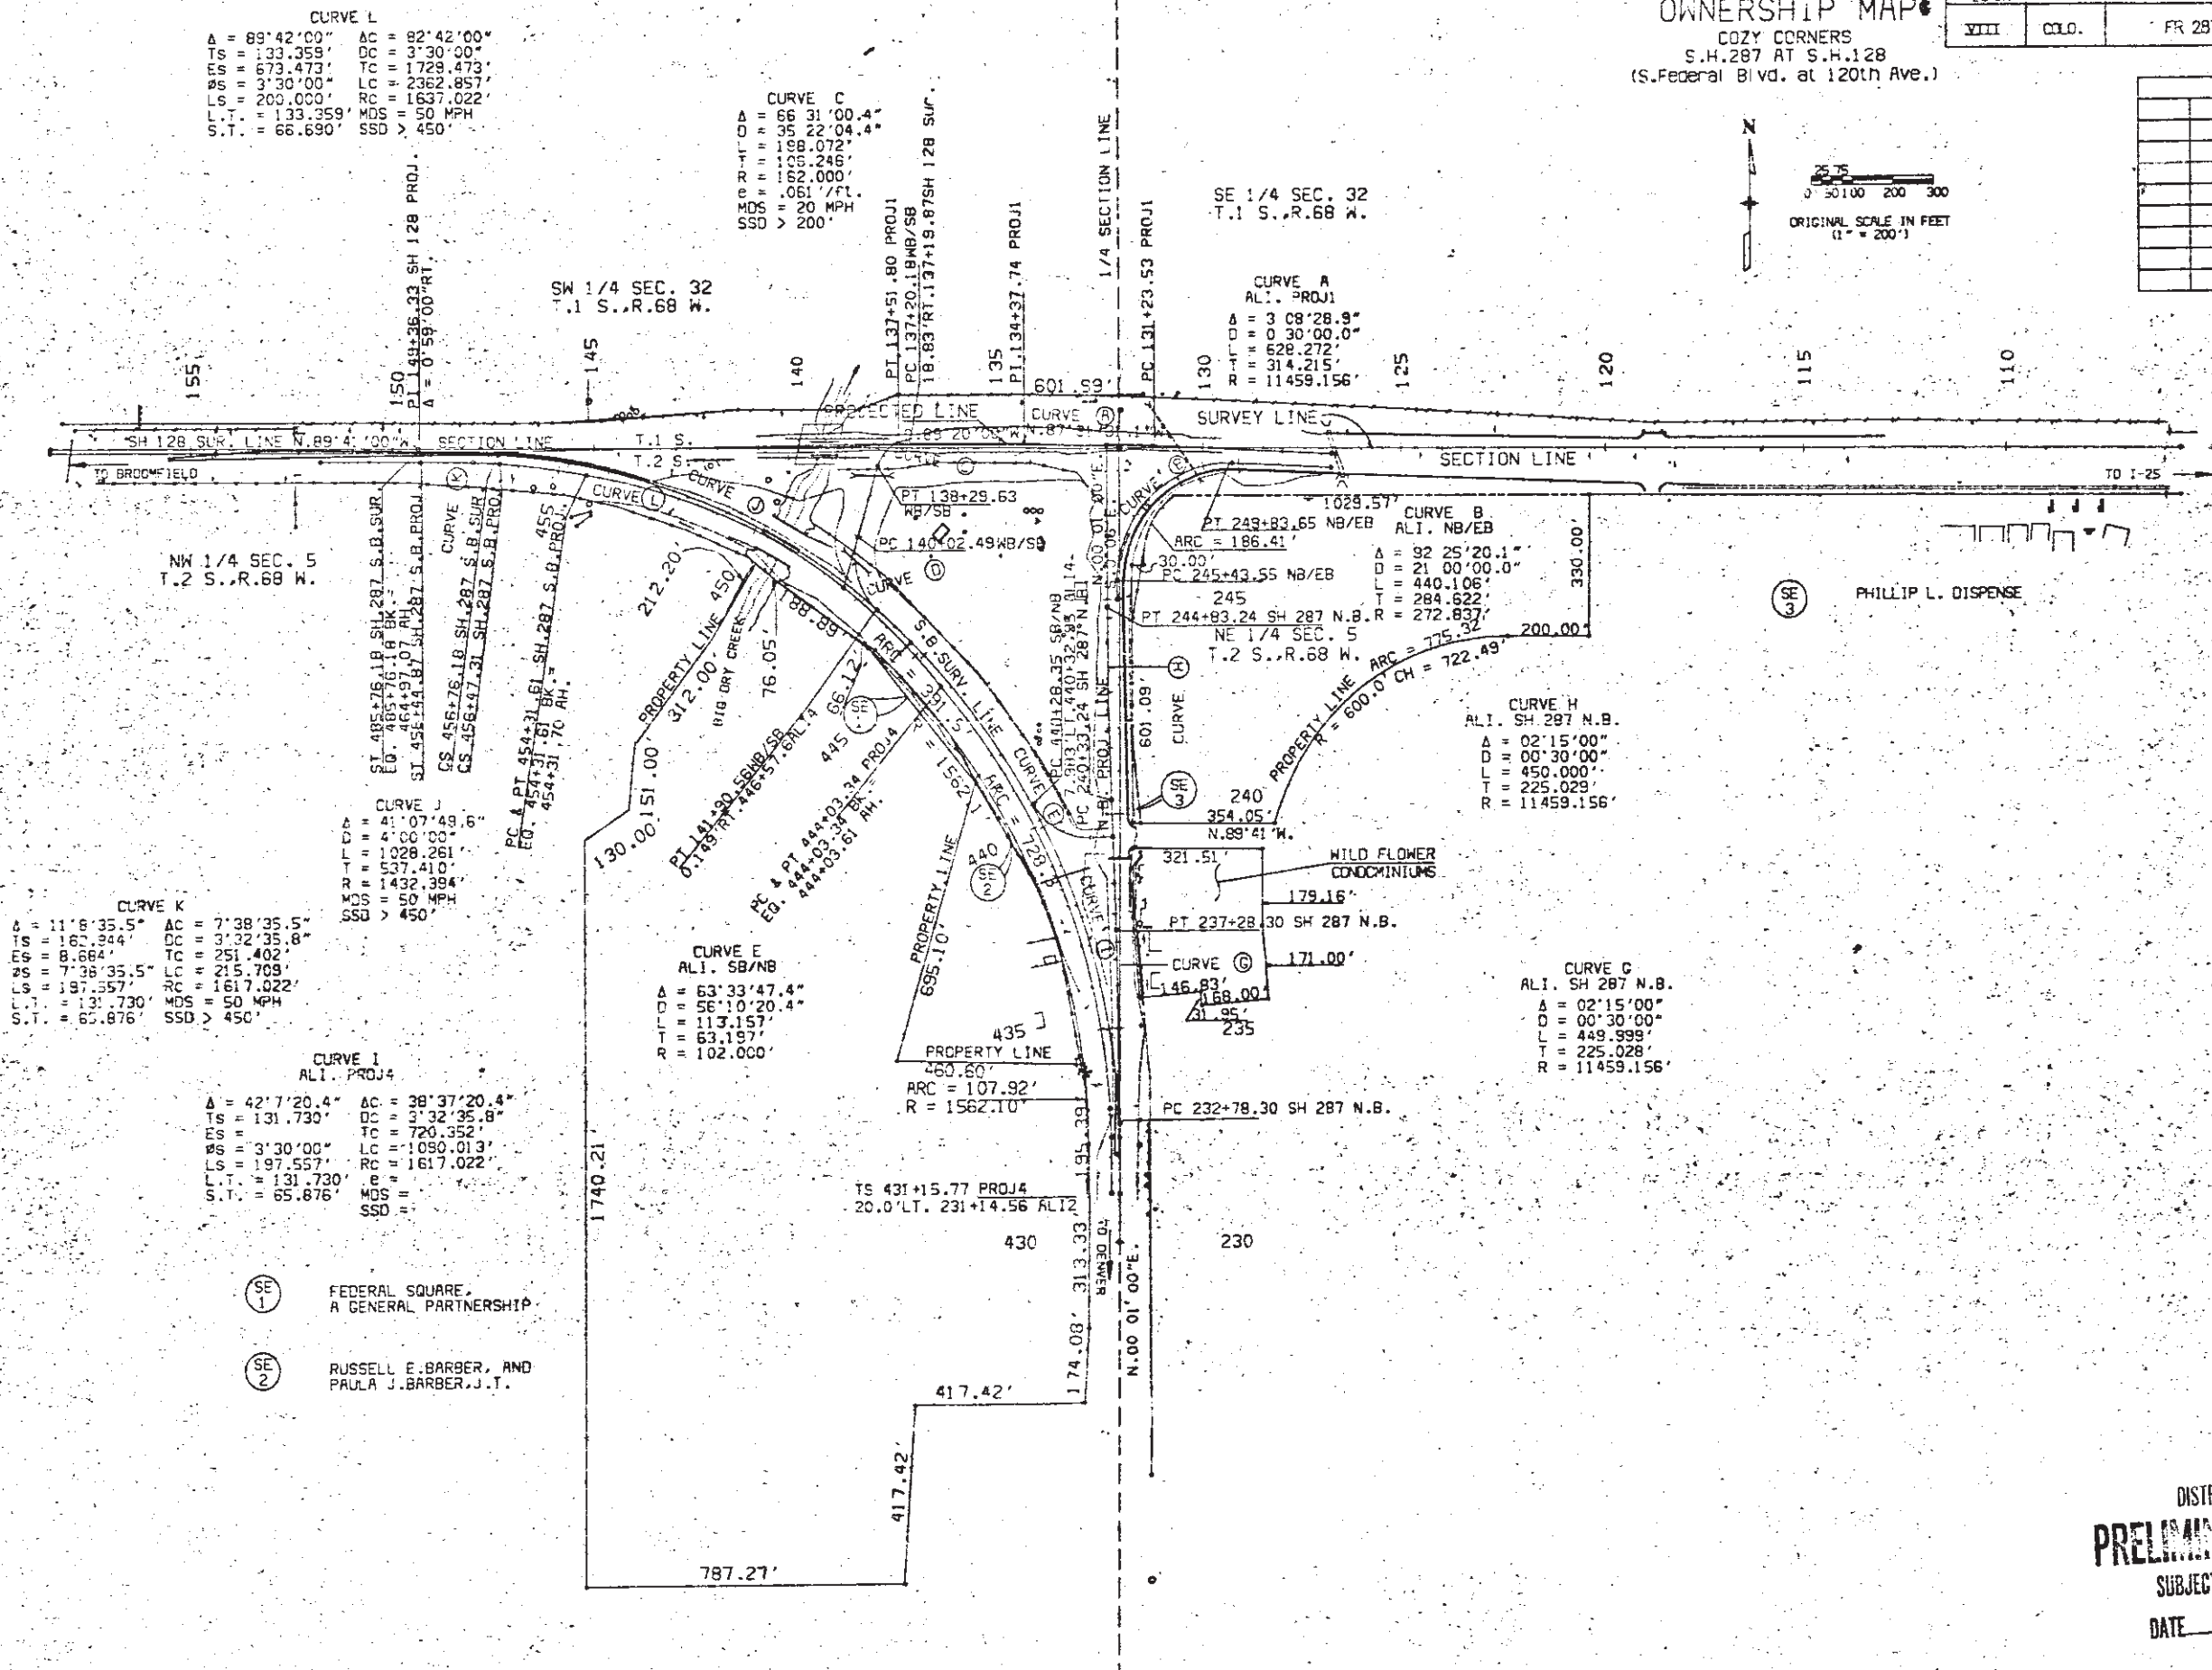

DISTRICT NO. 6
PRELIMINARY PLANS
SUBJECT TO CHANGES
DATE NOV 14 1995