

FAP 2086

Copies of Railroad Valuation Plats
W. of Palisade RR is 50' from CL

No Record Found of Right of Way
For HWY 6 FROM LOT 1 SEC 5 THRU

LOT 2 SEC 4 TO HWY OCCUPIES 50' +/-

South of RR ROW. Portion to the West

From Overpass To LOT 1 Sec. 5

Was A.C. By RR TO CDOT. BK1688 PF 326

FED. ROAD DIV. NO.	STATE	PROJ. NO.	SHEET NO.	TOTAL SHEETS
9	COLO.	F 001-1(1)	1	

RIGHT OF WAY Rev. 1-26-50 S.W.Z.

COLORADO STATE HIGHWAY DEPARTMENT PLAN AND PROFILE OF PROPOSED FEDERAL AID PROJECT NO. F 001-1(1) STATE HIGHWAY NO. 4 MESA COUNTY

INDEX OF SHEETS

SHEET NO. 1 TITLE PAGE
2&3 TABULATION OF PROPERTIES
4-10 PLAN AND PROFILE SHEETS
SHOWING RIGHT OF WAY
11-13 OWNERSHIP MAP
14-16 VACANT PUBLIC LAND MAP

SCALES OF ORIGINAL TRACINGS


ON PLAN, 1 IN. = 100 FT.
ON PROFILE 1 IN. = 100 FT. HORIZONTAL
1 IN. = 10 FT. VERTICAL

GRADE LINE ON PROFILE IS SHOWN AS GRADE OF FINISHED ROAD
GROSS LENGTH OF PROJECT 15,884.2 FEET = 3.008 MILES
NET LENGTH OF PROJECT 15,125.2 FEET = 2.864 MILES

RIGHT OF WAY

CONVENTIONAL SIGNS

CENTER LINE OF SURVEY
RIGHT-OF-WAY LINE
TOWNSHIP OR RANGE LINE
SECTION LINE
QUARTER SECTION LINE
PROPERTY OR TRACT LINE
CITY LIMITS
RAILROAD
BARBED WIRE FENCE
WOVEN WIRE-COMBINATION FENCE
PICKET FENCE
CHICKEN WIRE
TELEPH. & TELEG. LINE
POWER LINE
PRESENT ROAD (PLAN SHEETS)

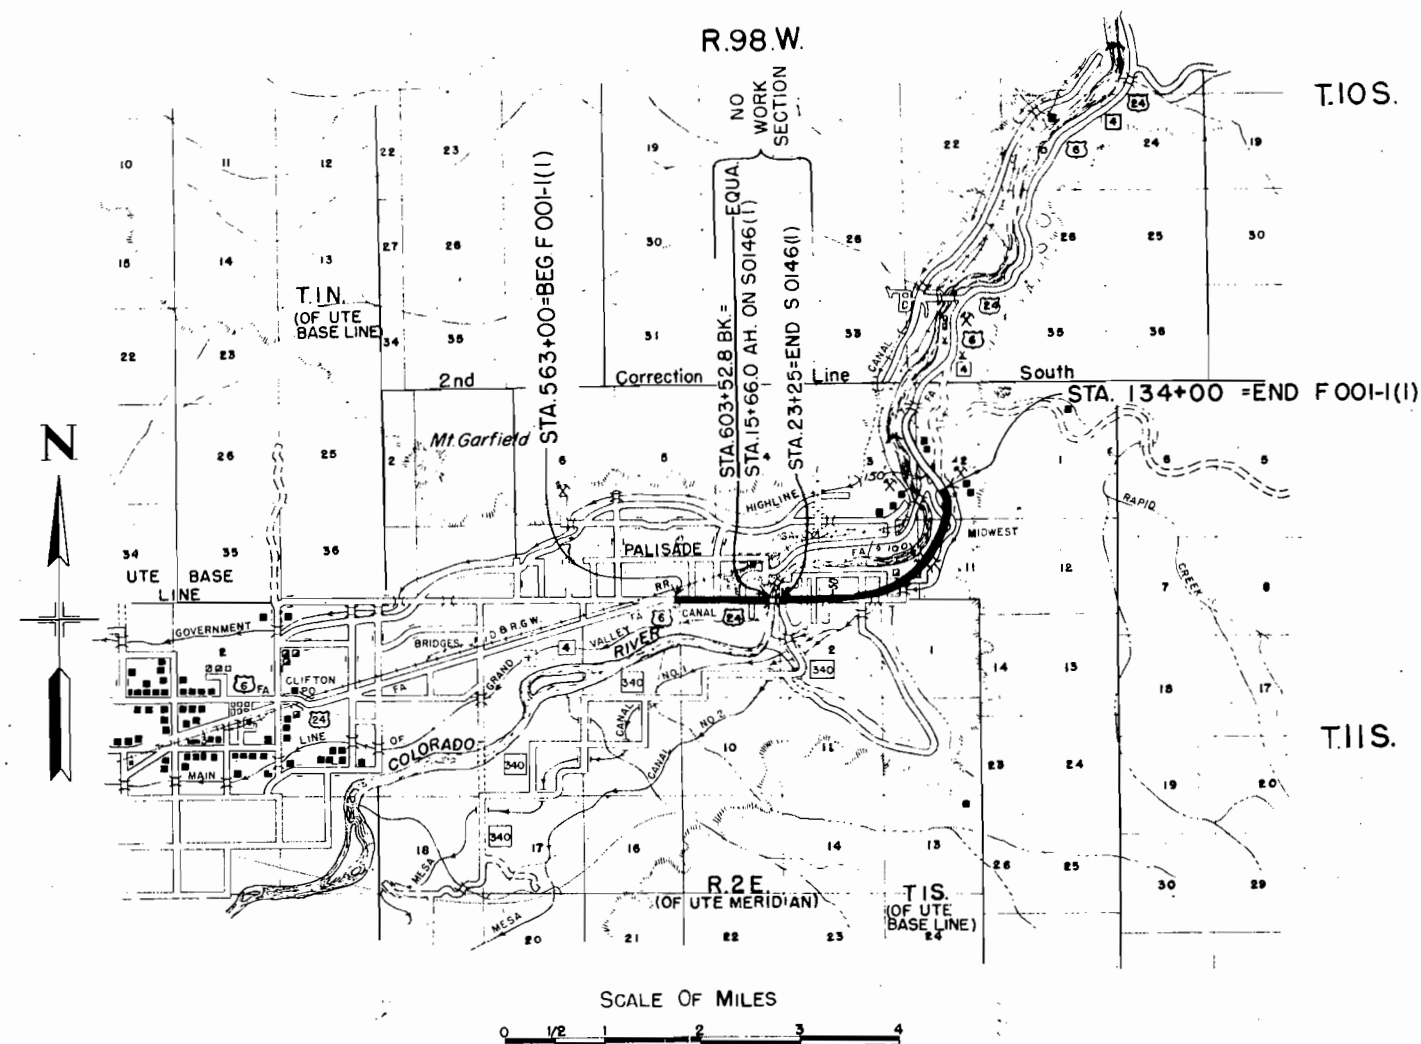

FED. ROAD DIV. NO.	STATE	PROJ. NO.	SHEET NO.	TOTAL SHEETS
9	COLO.	FOOI-1(1)	5	

Rev. 7-19-50 C.J.W. Ballast Note.
Rev. 9-7-50 E.A.R. Fencing
Rev. 10-16-50 - G.S. Stations for R.O.W. Markers & Marker Posts

SURFACING PLAN

It is estimated that material for Gravel Surfacing for the project is available in the vicinity of the pits indicated in the following tabulation. Estimated quantities involved in this operation are shown below.

Alteration of the Surfacing Plan as here outlined will be allowed only on written permission from the Department.

MATERIAL TO BE PLACED	SOURCE	AVAILABLE	QUANTITY		OVERHAUL	
			TONS USED		TON MILES	
			TOP COURSE GRADING	BOTTOM COURSE GRADING	TOP COURSE	BOTTOM COURSE
Approach to Project 563+00 to 584+00				200 1428		337 2103
584+00 to 587+84.1 Outer Highway 563+00 to 587+84.1 (Right & Left)	Pits No. 2 & 3 S.E. 1/4 SEC. 3 T. 11 S. R. 98 W. of 6th P.M. Haul Both Pits = 1.95 Miles to Sta. 601+10 and 0.441 Miles to Sta. 134+00	126,000		411 2882		509 4140
587+84.1 to 601+10				1710		1835
601+10 to 601+700 Bk=				(NO SURFACING REQUIRED)		
Estimated For Road Approaches				114		123
13+83.2 A.H. to 23+25.0				(NO WORK SECTION)		
23+25.0 to 33+85				721		894
33+85 to 104+50				4804		3214
104+50 to 134+00				2006		Free Haul
134+00 to 140+50 (Approach to Project)				384		Free Haul
Estimated For Road Approaches				1815		1498
TOTALS OUTSIDE PALISADE (44 Ft.)				1471		12695
TOTALS INSIDE PALISADE (62 Ft.)				912		981
TOTALS OUTSIDE PALISADE (62 Ft.)				912		981

BALLAST MATERIAL TABULATION

It is estimated that Ballast material for the project is available in the vicinity of the pits indicated in the following tabulation. Estimated quantities involved in this operation are shown below.

Alteration of the Ballast Material Plan as to depth of course required may be made as directed by the Engineer to meet requirements encountered during construction.

MATERIAL TO BE PLACED	SOURCE	AVAILABLE	QUANTITY AND THICKNESS				OVERHAUL TON MILES
			THICK- NESS "T"	CLASS-I THICK- NESS	TONS	CLASS-II THICK- NESS	TONS
OUTER HIGHWAY 563+00 to 587+84.1 (Right & Left)	Pits No. 2 & 3 S.E. 1/4 SEC. 3 T. 11 S. R. 98 W. of 6th P.M. Haul Both Pits = 1.95 Miles to Sta. 601+10 and 0.441 Miles to Sta. 134+00	Ample	3"	3"	2882		4140
587+84.1 to 601+10			3"	3"	1366		1469
Est. For Irregularities in Sub-grade					137		147
100+00 to 104+50			9"	9"	1040		44
104+50 to 133+00			9"	9"	6584		Free Haul
Estimated For Irregularities In Sub-grade					1051		418
TOTALS OUTSIDE PALISADE (44 Ft.)					11,557		4,602
TOTALS INSIDE PALISADE (62 Ft.)					752		808
TOTALS OUTSIDE PALISADE (62 Ft.)					751		808

* Based on Curve D of State Highway Dept. Design No. 12

R.O.W. MARKERS

STATION	SIDE	NO.	REMOVE AND RESET
563+00	Rt. & Lt.	2	
23+72	Rt. & Lt.		2
50+00	Rt. & Lt.	2	
77+00	Rt. & Lt.	2	
101+00	Rt. & Lt.	2	
128+00	Lt.	1	
131+00	Rt.	1	
TOTALS OUTSIDE PALISADE (44 Ft.)		10	2

FENCING REQUIREMENTS

Estimated 24 data rails to be furnished and installed by State Forces.

STATION	SIDE	REMOVE FENCE	REMOVE & REBUILD FENCE	BUILD COMB. FENCE	BUILD CHAIN LINK FENCE	GATES	
		LIN. FT.	LIN. FT.	LIN. FT.	LIN. FT.		
563+00 to 574+25	Rt.			1125			
563+00 to 574+25	Lt.			1125			
574+25 to 587+50	Rt.			1255			
574+25 to 587+50	Lt.			1255			
577+20 to 577+70	Lt.	70	50				
581+00 to 582+30	Rt.	100	135				
584+80	Rt.	50					
585+80	Rt.	55					
23+25 to 24+20	Lt.		150				
23+80 to 28+00	Rt.		500				
31+15	Lt.	50					
38+75 to 39+20	Lt.	120					
80+50	X	180					
104+30 to 104+90	Rt.	60					
127+80 to 129+67	Lt.		210				
128+00 to 128+90	Rt.		95				
129+67 to 134+00	Lt.		430				
129+30 to 132+60	Rt.		340				
588+20 to 594+20	Lt.				*750		
589+10	Rt.	50					
589+80 to 596+20	Rt.	200	640				
596+60 to 600+55	Rt.	80	400				
TOTALS INSIDE PALISADE (62 Ft.)		165	520		750		
TOTALS OUTSIDE PALISADE (62 Ft.)		165	520				
TOTALS OUTSIDE PALISADE (44 Ft.)		685	1910	4760			

It is estimated that 20 New Wooden Line Posts will be required.

* Barrier Fence as shown on Typical Section

Δ 50% Inside Palisade, 50% Outside Palisade

* All Inside Palisade

MARKER POSTS

STATION	SIDE	SPACING	NO.
46+00 to 88+00	Rt.	50'	85
64+00	Lt.	Culvert	1
75+20	Lt.	Culvert	1
80+00	Lt.	Culvert	1
81+00	Lt.	Culvert	1
91+40	Rt. & Lt.	Culvert	2
97+75	Rt. & Lt.	Culvert	2
99+90	Rt. & Lt.	Culvert	2
102+60 to 107+10	Rt.	50'	10
108+00 to 123+00	Lt.	30'	51
110+00	Rt.	Culvert	1
118+75	Rt.	Culvert	1
124+25	Rt. & Lt.	Culvert	2
127+21	Rt. & Lt.	Culvert	2
128+08	Rt. & Lt.	Culvert	2
128+70 to 130+20	Rt.	50'	4
129+53	Lt.	Culvert	1
131+81	Rt. & Lt.	Culvert	2
* 136+81	Rt. & Lt.	Culvert	2
* 561+80	Lt.	Dep. Median	3
563+30	Rt.	Dep. Median	3
570+02	Rt. & Lt.	Culvert	3
574+35	Rt. & Lt.	Dep. Median	6
574+85	Rt. & Lt.	Dep. Median	6
574+92	Rt. & Lt.	Culvert	2
579+78	Rt. & Lt.	Culvert	2
582+24	Rt. & Lt.	Culvert	2
585+48	X	Median	1
587+40	Rt. & Lt.	Dep. Median	7
587+42	X	Median	1
587+55	Lt.	Island	3
588+28	X	Median	1
594+02	X	Median	1
594+88	X	Median	1
596+00	X	Median	1
596+90	X	Median	1
597+38	X	Median	1
598+24	X	Median	1
600+68	X	Median	1
TOTALS OUTSIDE PALISADE (44 Ft.)			212
TOTALS INSIDE PALISADE (62 Ft.)			4
TOTALS OUTSIDE PALISADE (62 Ft.)			4

* On Approach to Project

Δ 50% Inside Palisade, 50% Outside Palisade

R.O.W. TABULATION OF PROPERTIES IN

MESA

COUNTY S. H. No. 4 PROJ. F 001-1 (I)

FED. ROAD DIST. NO.	STATE	PROJ. NO.	SHEET NO.	TOTAL SHEETS
3	COLO.	F 001-1 (I)	2	
RIGHT OF WAY				Rev. 1-26-50 S.W.Z. Rev. 4-26-50 S.W.Z. Rev. 5-8-50 R.W. Rev. 3-15-51 R.D.C.

PARCEL NO.	OWNER	ADDRESS	LOCATION	AREA IN ACRES							REMARKS	N
				TOTAL LAND IN TRACT	PARCEL	TO BE ACQUIRED						
1	FRED MAURER & HELEN MAURER	PALISADE, COLO.	Pt. of LOT 4, Sec. 3, T1S, R2E, U.M.	10.0	0.580	0.353						
2REV.	NAOMI HAMPTON & ERWIN HAMPTON	PALISADE, COLO.	Pt. of LOT 4, Sec. 3, T1S, R2E, U.M.		0.606	0.369						
3REV.	ELMER R. BERRY		Pt. of LOT 4, Sec. 3, T1S, R2E, U.M.		0.567	0.349						
4	JOHN H. BALLOU ELOISE BALLOU	PALISADE, COLO.	Pt. of LOT 3, Sec. 3, T1S, R2E, U.M.		0.296	0.182						
5	EARL W. COLEMAN	PALISADE, COLO.	Pt. of LOT 3, Sec. 3, T1S, R2E, U.M.		0.364	0.225						
6	FRANK VIDMAR	PALISADE, COLO.	Pt. of LOT 3, Sec. 3, T1S, R2E, U.M.		0.342	0.212						
7	EMMA L. BUNTE	PALISADE, COLO.	Pt. of LOT 3, Sec. 3, T1S, R2E, U.M.		0.317	0.196						
8	ANNA W. McCALL	PALISADE, COLO.	Pt. of LOT 3, Sec. 3, T1S, R2E, U.M.		0.470	0.292						
9	C. H. PAYNE		Pt. of LOTS 3 & 2, Sec. 3, T1S, R2E, U.M.		0.632	0.393						
10	MARY MAUTZ	PALISADE, COLO.	Pt. of LOT 2, Sec. 3, T1S, R2E, U.M.		0.271	0.169						
11	PAUL H. BARDELL, GRACE H. BARDELL	PALISADE, COLO.	Pt. of LOT 2, Sec. 3, T1S, R2E, U.M.		0.181	0.113						
12	NEVADA M.S. BENDIX (Formerly NEVADA SCHNOOR) B. GLEN & L. ETTA SIMINOF		Pt. of LOT 2, Sec. 3, T1S, R2E, U.M.		0.182	0.114						
13	GLENN SIMINOF, L. ETTA A. SIMINOF	PALISADE, COLO.	Pt. of LOT 2, Sec. 3, T1S, R2E, U.M.		0.243	0.152					B 523-P 255 #518103	
14	JOHN A. McELVAIN, MARGIE I. McELVAIN	PALISADE, COLO.	Pt. of LOT 2, Sec. 3, T1S, R2E, U.M.		0.182	0.114					B 521-P 143 #516939	
15	JAMES O. FLETCHER, VERA J. FLETCHER	PALISADE, COLO.	Pt. of LOT 2, Sec. 3, T1S, R2E, U.M.		0.121	0.076					B 528-P 385 #523254	
16	LEVI A. CLARK, HAZEL B. CLARK	PALISADE, COLO.	Pt. of LOT 2, Sec. 3, T1S, R2E, U.M.		1.210	0.756						
17REV.	JOHN B. KESTER, JESSIE F. KESTER	803 8th St., PALISADE, COLO.	Pt. of LOT 1, Sec. 3, T1S, R2E, U.M.		0.469	0.293						
18	MINA DAVIS		Pt. of LOT 1, Sec. 8, T1S, R98W, 6 P.M.		1.470	0.874					#516941 B 521 P 145	
19REV.	H.C. SCHMIEDING		Pt. of LOT 1, Sec. 8, T1S, R98W, 6 P.M.		0.777	0.464					#520565 B 532 P 162	
20	EMMA L. BUNTE	West 8th St., PALISADE, COLO.	Pt. of Lot 4, Palisade Fruit Tracts, being Pt. of LOT 8, S9, T1S, R98W, 6 P.M.		0.293	0.293						
21	MIRIAM VON EHRENKROOK		Pt. of Lot 4, Palisade Fruit Tracts, being Pt. of LOT 8, S9, T1S, R98W, 6 P.M.		0.028	0.028						
21-A	MIRIAM VON EHRENKROOK		Pt. of Lot 4, Palisade Fruit Tracts, being Pt. of Lot 8, S9, T1S, R98W, 6 P.M.		0.075	0.075						
21-B	MIRIAM VON EHRENKROOK		Pt. of Lot 4, 3, Palisade Fruit Tracts, being Pt. of LOT 8, S9, T1S, R98W, 6 P.M.		0.712	0.654						
22	ALBERT F. WEHRLI, HELEN WEHRLI		Pt. of Lot 4, Palisade Fruit Tracts, being Pt. of LOT 8, S9, T1S, R98W, 6 P.M.		0.056	0.056						
23	FLORINZ S. ORDELHEIDE, MAUDE M. ORDELHEIDE		Pt. of Lot 4, Palisade Fruit Tracts, being Pt. of LOT 8, S9, T1S, R98W, 6 P.M.		0.056	0.056						
24	BEN CARMAN, EDNA CARMAN	201 Kluge Ave., PALISADE, COLO.	Pt. of Lot 4, Palisade Fruit Tracts, being Pt. of LOT 8, S9, T1S, R98W, 6 P.M.		0.065	0.065						
25	SCHOOL DISTRICT NO. 19 (J. C. RIGG, Sec.)	PALISADE, COLO.	Blocks 2 & 3 of Jordans Add'n. to Town of Palisade in Lot 7, Sec. 9, T1S, R98W		0.073	0.073						
26	WILLIAM LIDDELL, SENA LIDDELL		Lot 10 & W1/2 Lot 11 of Block 3, Hottes Add'n. to Town Palisade in Lot 7, S9, T1S, R98W		0.005	0.005						
27	ESSIE M. PEGG ET AL		1/4 Lot 11 & Lts. 12, 13 & 14 of Block 3, Hottes Add'n. to Town Palisade in Lot 7, S9, T1S, R98W		0.013	0.013						
28	WINSTON O. SROAF, ANN L. SROAF & ANNA M. LONG	PALISADE, COLO.	Lots 15 & 16, Block 3 of Hottes Add'n. to Town of Palisade in Lot 7, Sec. 9, T1S, R98W		0.007	0.007						
29	RALPH W. CANNAM, GEORGIA CANNAM	208 W. 8th St., PALISADE, COLO.	Lots 17 & 18, Block 3 of Hottes Add'n. to the Town of Palisade in Lot 7, Sec. 9, T1S, R98W		0.007	0.007						
30	TOWN OF PALISADE (PARK)		Block 4 of Hottes Add'n. to the Town of Palisade in Lot 7, Sec. 9, T1S, R98W		0.033	0.033						
31REV.	CHARLES T. YAGER	PALISADE, COLO.	Pt. of LOT 4, Sec. 2, T1S, R2E, U.M.		1.164	0.812						
32REV.	R.O. TILLMAN & ESTHER TILLMAN		Pt. of LOT 4, Sec. 2, T1S, R2E, U.M.		1.205	0.902						
33REV.	T. J. CARNES, INEZ CARNES	PALISADE, COLO.	Pt. of LOT 3, Sec. 2, T1S, R2E, U.M.		1.205	0.902						
34REV.	GARLAND RUSH, ADELAIDE RUSH	PALISADE, COLO.	Lot 11, Vinlands Subdivision, being Pt. of LOT 3, S2, T1S, R2E, U.M.		1.200	0.898						
35REV.	NELS H. MARTIN, LILLIAN MARTIN	PALISADE, COLO.	W1/2 of Lot 10, Vinlands Subdivision, being Pt. of LOT 3, S2, T1S, R2E, U.M.		0.504	0.357						

PROJ. F 001-1 (1)

RIGHT OF WAY

PARCEL NO.	OWNER	ADDRESS	LOCATION	AREA IN ACRES		REMARKS	NO.
				TOTAL LAND IN TRACT	TO BE ACQUIRED		
36Rev	T. J. CARNES, INEZ T. CARNES	PALISADE, COLO.	Pt. of Lot 10, Vinelands Subdivision, being Pt. of LOT 2, S2, T1S, R2E, U.M.	0.300	0.152		36
37Rev	JAMES A. CLARK, LOIS I. CLARK	PALISADE, COLO.	Lot 9, Vinelands Subdivision, being Pt. of LOT 2, S2, T1S, R2E, U.M.	0.033	0.0		37
38Rev	ERNEST BALL, RUTH M. BALL	PALISADE, COLO.	Pt. of LOT 5, Sec. 9, T1S, R98W, 6P.M.	0.747	0.548		38
39Rev	JOHN ROBERT AMES, DOROTHY ANN AMES	PALISADE, COLO.	Pt. of LOT 5, Sec. 9, T1S, R98W, 6P.M.	0.545	0.390		39
40Rev	CARL W. HAMPTON, LUCILLE P. HAMPTON & ELSIE J. SMITH	PALISADE, COLO.	Pt. of LOT 5, Sec. 9, T1S, R98W, 6P.M.	0.544	0.390		40
41Rev	CLARK R. TWYMAN, NEOMA I. TWYMAN	PALISADE, COLO.	Pt. of LOT 5, Sec. 9, T1S, R98W, 6P.M.	0.427	0.245		41
42Rev	CLARENCE ELI MURRAY, CORA BLANCHE MURRAY	PALISADE, COLO.	Pt. of Lot 5, Sec. 9, Lot 11, Sec. 10, All in T1S, R98W, 6P.M.	0.640	0.458		42
43Rev	ERNEST G. MAURER, LEONE D. MAURER	PALISADE, COLO.	Part of Lot 11, Section 10, T1S, R98W, 6P.M.	0.533	0.382		43
44Rev	A. M. TILLMAN, ANNIE TILLMAN	PALISADE, COLO.	Pt. of LOT 11, Sec. 10, Lot 12 & W/2 Lot 13 of Vineland, Sec. 10, T1S, R98W, 6P.M.	3.027	2.525		44
45Rev	ANSEL M. TILLMAN, ANNIE TILLMAN	PALISADE, COLO.	Pt. of Lot 13, Vineland Subdivision, Sec. 10, T1S, R98W, 6P.M.	1.131	1.130		45
46	IRA W. CRAMER, OSCAR O. & LUCILLE WOMACK	PALISADE, COLO.	Lot 14, Vineland Subdivision, Sec. 10, T1S, R98W, 6P.M.	2.316	2.316		46
47	HENRY C. WHITE, CLARA ALICE WHITE (under contract to Charles F. Blatnik & Earle M. Blatnik)	PALISADE, COLO.	Lot 15, Vineland Subdivision, Sec. 10, T1S, R98W, 6P.M.	2.242	2.242		47
48	J. G. CRAMER	PALISADE, COLO.	Lot 16, Vineland Subdivision, Sec. 10, T1S, R98W, 6P.M.	0.125	0.125		48
49	RUDOLPH SUSMAN, ELLA S. WYCKOFF & ANGIE M. JOHNSON	PALISADE, COLO.	Lot 30, Vineland Subdivision, Sec. 10, T1S, R98W, 6P.M.	0.187	0.187		49
50	VIOLA M. LUKE as Guardian	PALISADE, COLO.	Pt. of Lot 9, Sec. 10, T1S, R98W, 6P.M.	1.865	1.865		50
	HEIRS: VIOLA M. LUKE, JUNABELLE LUKE IRL M. & OLLIE M. AKERS	PALISADE, COLO.					
51	CLAUS E. ROSE, GOLDIE ROSE	PALISADE, COLO.	Pt. of LOTS 8 & 9, Sec. 10, T1S, R98W, 6P.M.	0.701	0.663		51
52	CLIFFORD M. JOHNSON, RUDOLPH SUSMAN	PALISADE, COLO.	Lot 18, Vineland Subdivision, Sec. 10, T1S, R98W, 6P.M.	0.019	0.0		52
53	ANGIE M. JOHNSON	PALISADE, COLO.	Pt. of LOT 7, S10, T1S, R98W, 6P.M.	2.659	2.452		53
54	EDWARD J. SHIVELY	PALISADE, COLO.	Pt. of Lot 21, Vineland Subdivision, Sec. 10, T1S, R98W, 6P.M.	0.661	0.661		54
55	FLORENCE LANNON, ALICE ELIZABETH BANCROFT	PALISADE, COLO.	Lot 22, Vineland Subdivision, Sec. 10, T1S, R98W, 6P.M.	2.350	2.210		55
56	CLEMENTINE KISSEL, LUCY ELIZABETH KISSEL	PALISADE, COLO.	Pt. of LOT 1 & SW1/4 NW1/4 Sec. 11, T1S, R98W, 6P.M.	0.178	0.038		56
57Rev	ADELINE ENOS	PALISADE, COLO.	Pt. of LOT 1 & SW1/4 NW1/4 Sec. 11, T1S, R98W, 6P.M.	4.855	4.130		57
58	ORCHARD MESA IRRIGATION DISTRICT	" " " "	Pt. of LOTS 18 & 19, Sec. 2, T1S, R98W, 6P.M.			Through Vacant Public Land.	58
59	U. S. LAND	" " " "	Part of LOT 19, Sec. 2, T1S, R98W, 6P.M.			" " " "	59
60							60
61Rev	ANN STOKES, MARGARET ALLEN & PEGGY NAEVE	PALISADE, COLO.	Pt. of LOT 18, Sec. 2, T1S, R98W, 6P.M.	3.957	3.482		61
62Rev.3	DIVISION OF HIGHWAYS, STATE OF COLORADO		Pt. of LOT 18, Sec. 2, T1S, R98W, 6P.M.	0.441	0.441		62Rev.3
62-R	DIVISION OF HIGHWAYS, STATE OF COLORADO		Pt. of LOT 18, Sec. 2, T1S, R98W, 6P.M.	6.836	6.836	To Be Sold to Leon Kladdock	62-R
64Rev	COUNTY OF MESA	GRAND JUNCTION, COLO.	Pt. of LOT 18, Sec. 2, T1S, R98W, 6P.M.	1.025	0.834	6528-254	64
66Rev	JACK VANCIL	GRAND JUNCTION, COLO.	Pt. of LOT 18, Sec. 2, T1S, R98W, 6P.M.	0.734	0.288		66

O R C H A R D

D & R G W R R

Passing Track

Lot 2, Sec. 8, T.11 S., R. 98 W. 6 P.M.

Lot 1, Sec. 8, T.11 S., R. 98 W. 6 P.M.

Mina Davis

O R C H A R D

O R C H A R D

O R C H A R D

O R C H A R D

O R C H A R D

Mesa County Valley School Dist 51
(bk. 1870, pg. 47 - Mesa Co. Clerk's records)
granted to C.D.O.T. for R.O.W.
note: Corrective R.O.W. Grant
(bk. 1883, pg. 897-898 Mesa Co. Clerk's Records)

Fred Maurer
&
Helen Maurer

Naomi Hampton
& Irwin Hampton

Elmer R. Berry

NOTE:
Bearings shown on Right of Way plans vary 0°05'
from those shown on Construction plans.

STA. 563+00 =
BEG. F001-1(1)

Point of beginning of Parcel No. 4
Sta. 569+90.7 - 1/4 Cor. North 31°
W.C. 31.7° South

Point of beginning of Parcel No. 3
Sta. 566+80.5 North

Point of beginning of parcel No. 18
Sta. 563+00 =

Sta. 559+99.9
45°00'30" R

Sta. 556+69.6
Cor. Sec. 3 & 4 North 0.9°

Lot 1, Sec. 4, T.1 S., R. 2 E., U.M.


Lot 4, Sec. 3, T.1 S., R. 2 E., U.M.

FED. ROAD DIV. NO.	STATE	PROJ. NO.	SHEET NO.	TOTAL SHEETS
9	COLO.	F 001-1(1)	4	

RIGHT OF WAY

Rev. 5-8-50 R.D.W.
Rev. 3-15-51 R.D.C.

Grand Junction U.S. 6 & 24

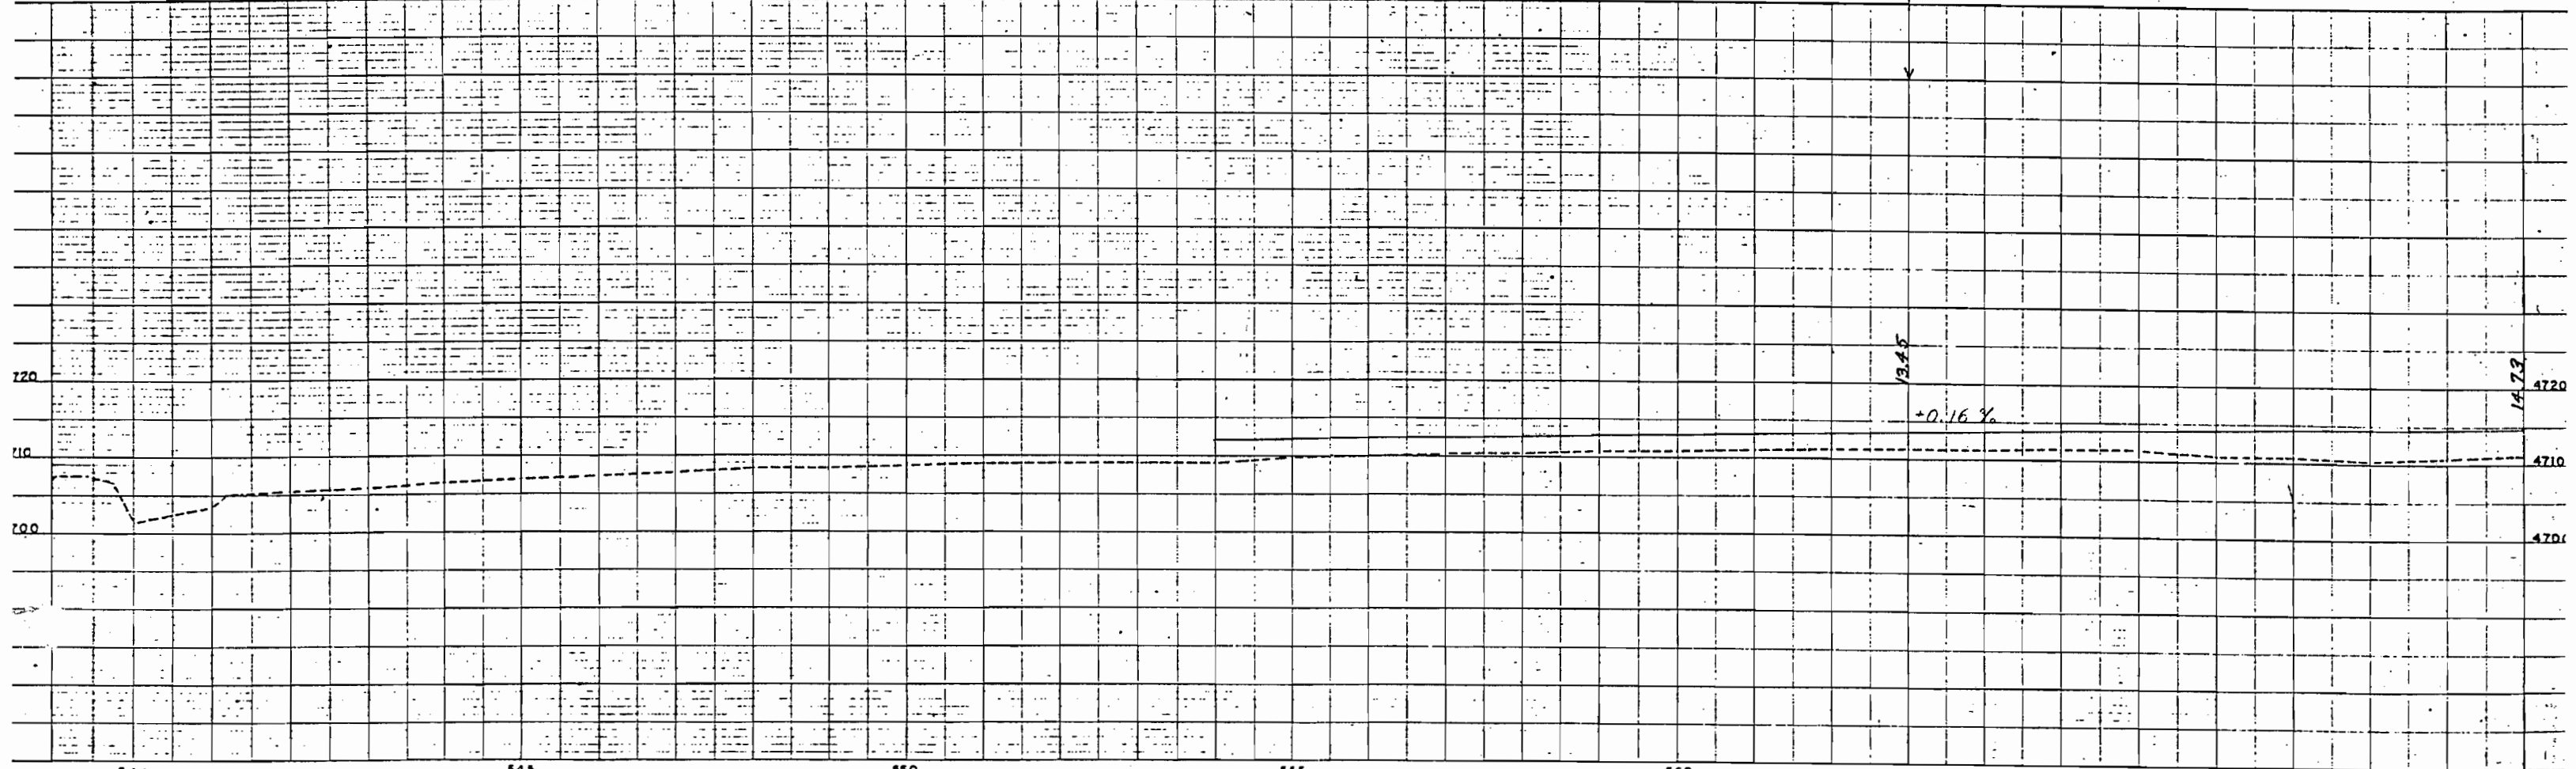

Lot 1, Sec. 8, T.11S., R.98 W., 6 P.M.



Lot 8, Sec. 9, T.11S., R.98 W., 6 P.M.

Lot 7, Sec. 9,
T.11S., R.98 W., 6 P.M.

FED. ROAD DIV. NO.	STATE	PROJ. NO.	SHEET NO.	TOTAL SHEETS
9	COLO.	FOOI-1(1)	5	

RIGHT OF WAY

Rev. 3-17-50 S.W.Z.
Rev. 5-11-50 R.D.W.
Rev. 3-15-51 R.D.C.

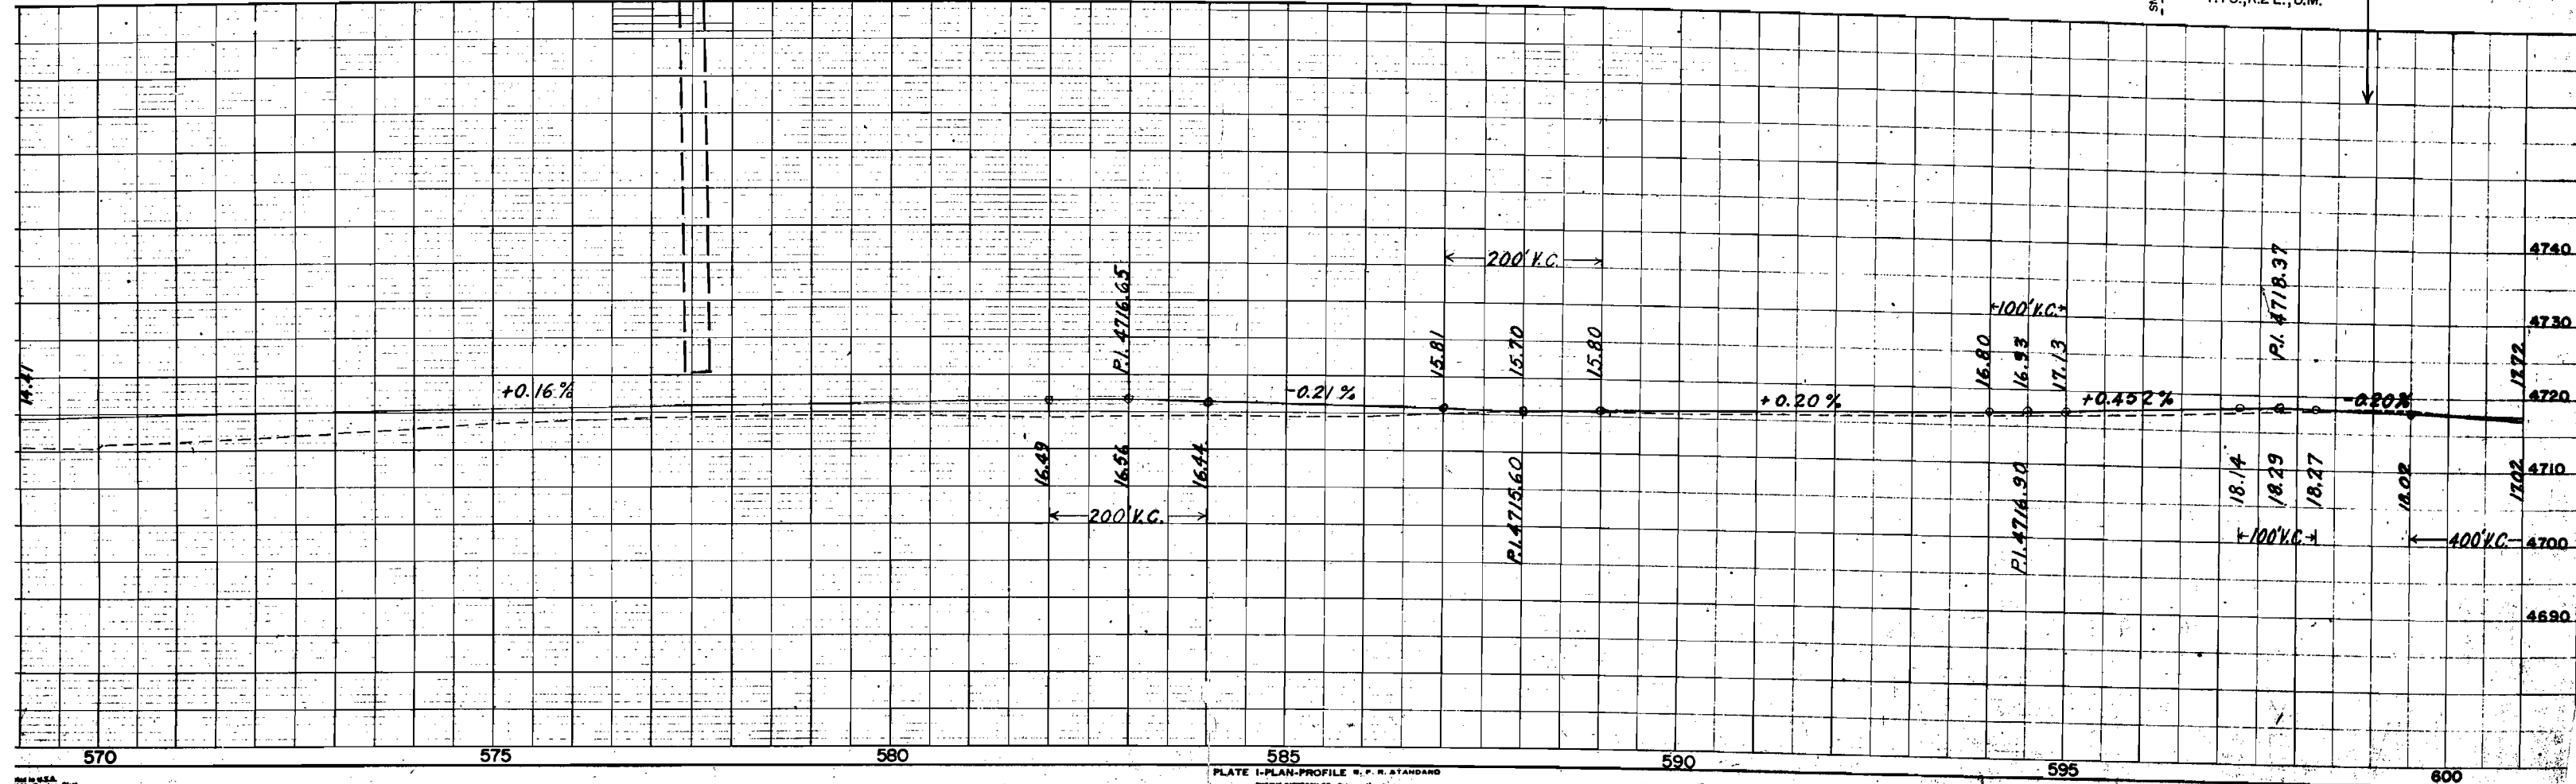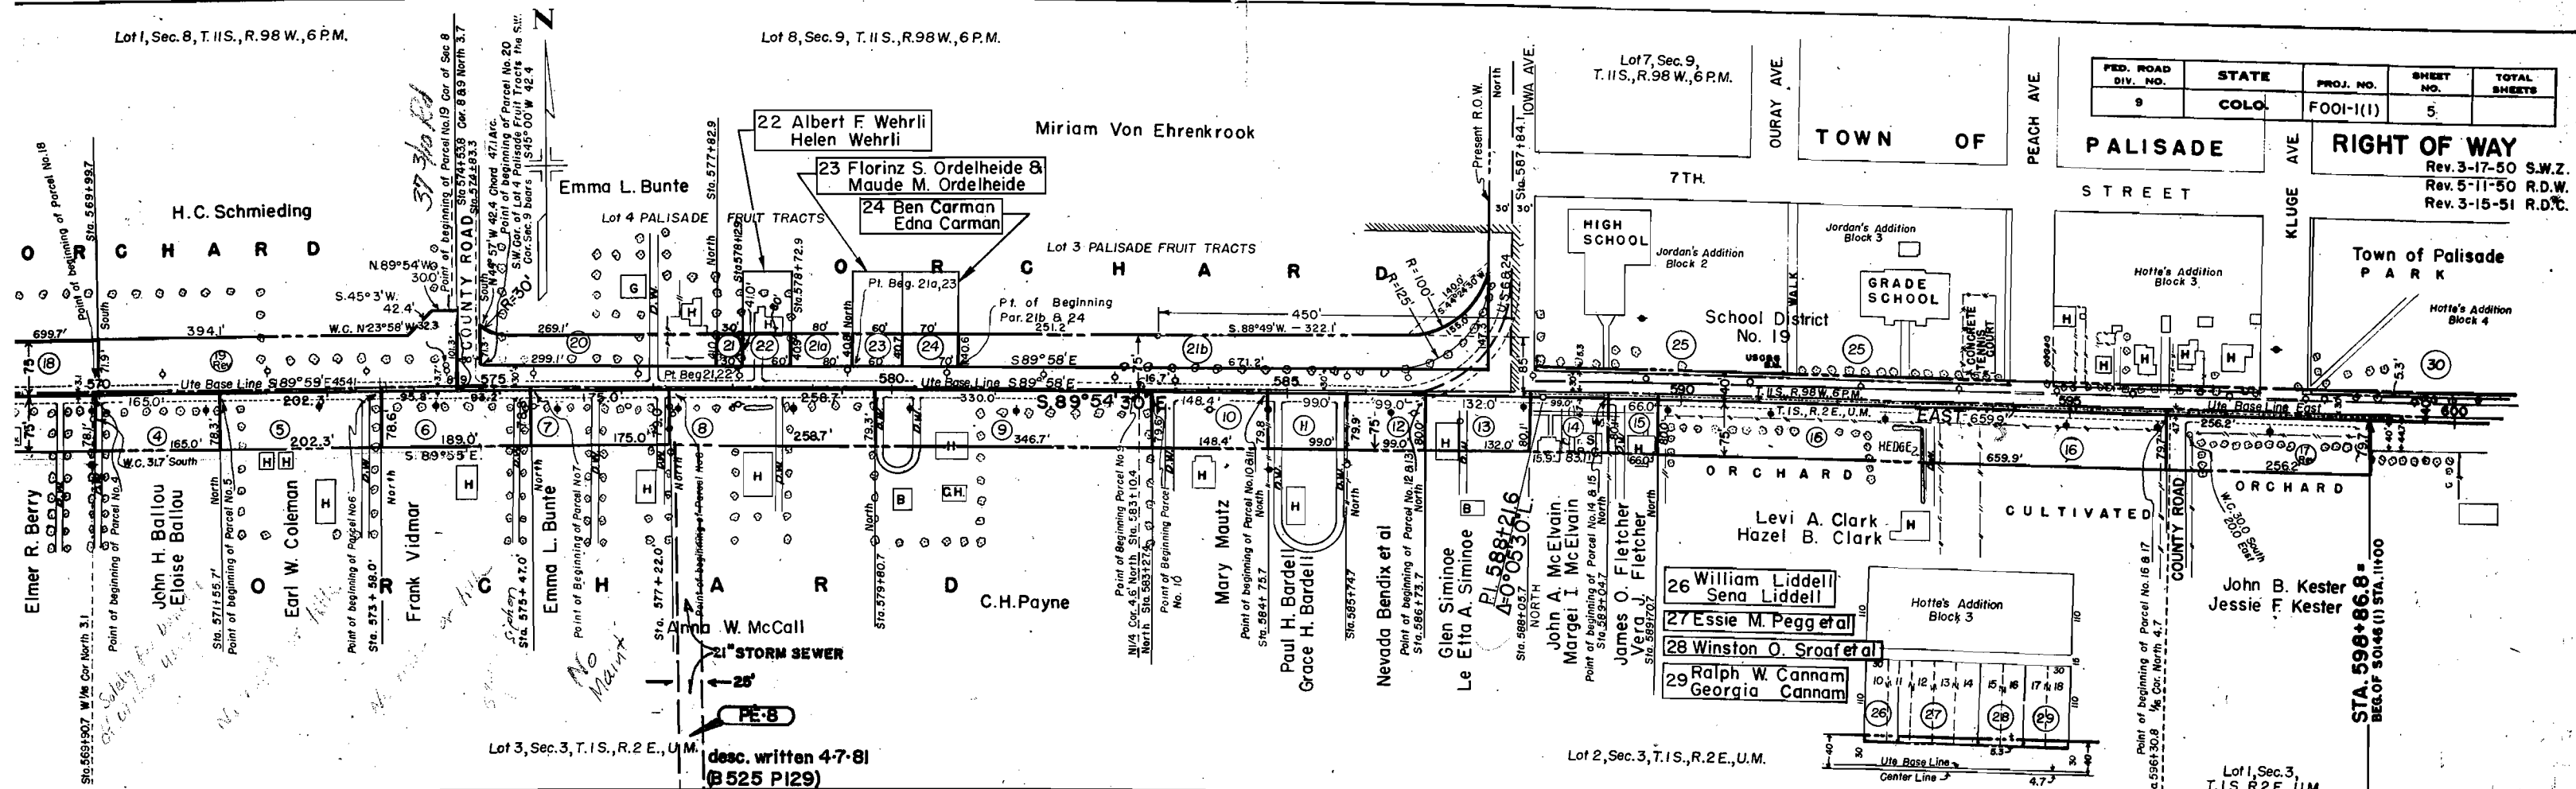

Lot 6, Sec. 9, T.11 S., R.98 W., 6 P.M.



Lot 5, Sec. 9, T.11 S., R.98 W., 6 P.M.

FED. ROAD DIV. NO.	STATE	PROJ. NO.	SHEET NO.	TOTAL SHEETS
9	COLO.	FOOT-1(1)	6	

RIGHT OF WAY

Rev. 4-26-50 S.W.Z.
Rev. 7-6-50 S.W.Z.
Rev. 3-15-51 R.D.C.
Lot 11, Sec. 10,
T.11 S., R.98 W., 6 P.M.

Note: See Proj. FOOT-1(1) Sec. 2
for revised ROW

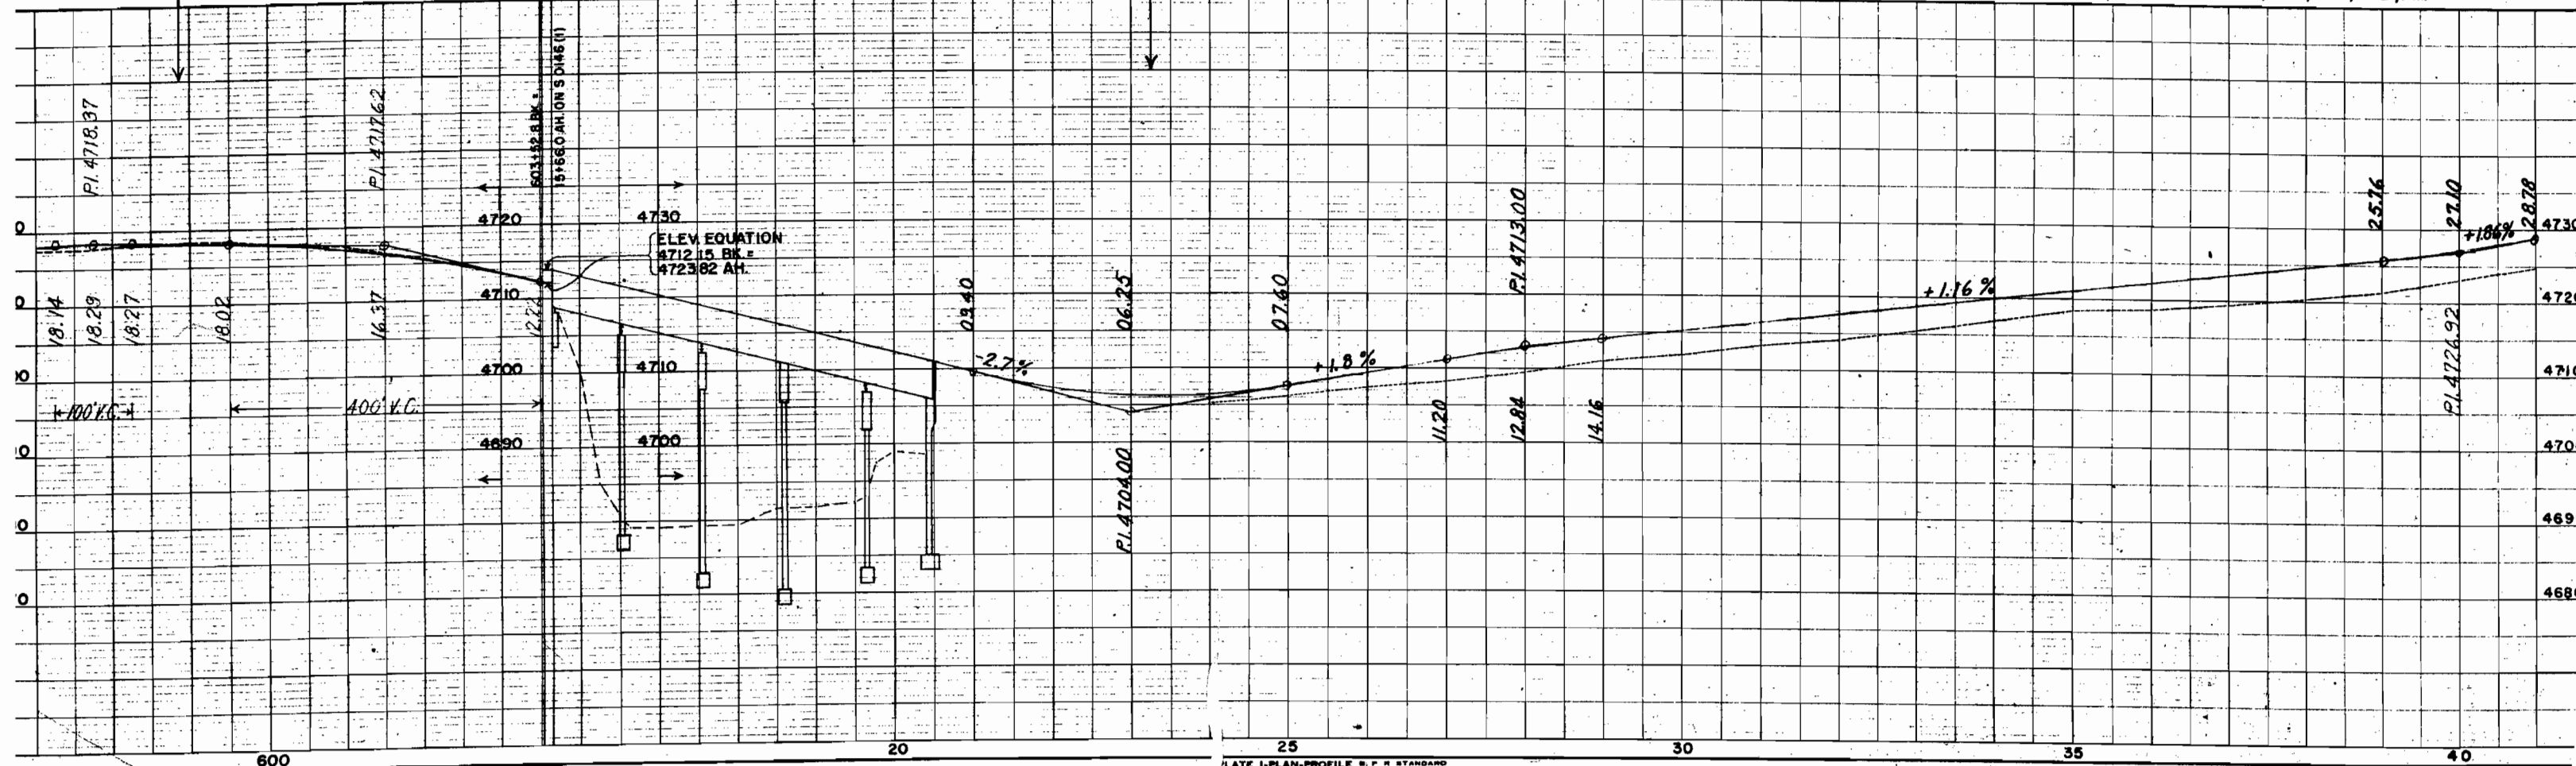
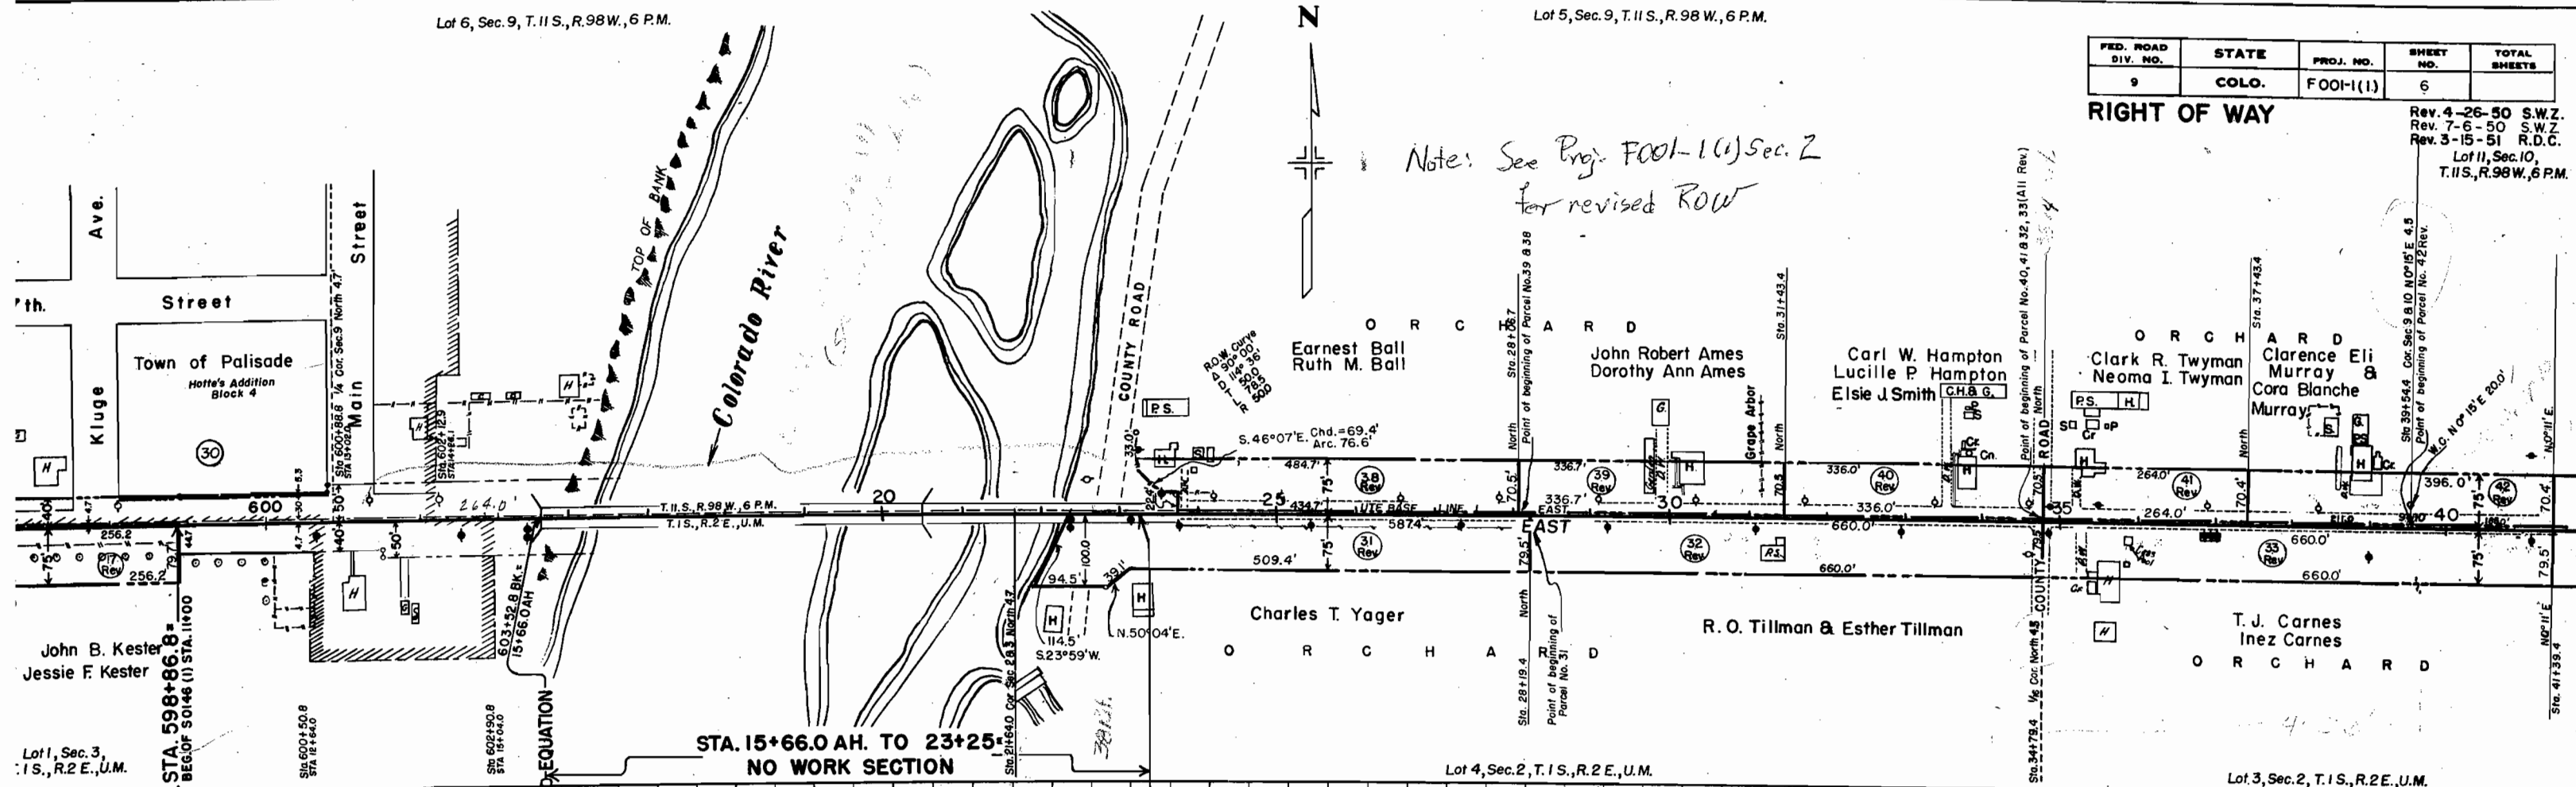


Lot 10, Sec. 10, T. 11 S., R. 98 W., 6 P.M.

RIGHT OF WAY

Rev. 4-26-50 S.W.Z.
Rev. 3-15-51 R.D.C.
Lot 9, Sec. 10, T. 11 S., R. 98 W., 6 P.M.

Note: See Project 00-1(1) Sec 2 for revised ROW

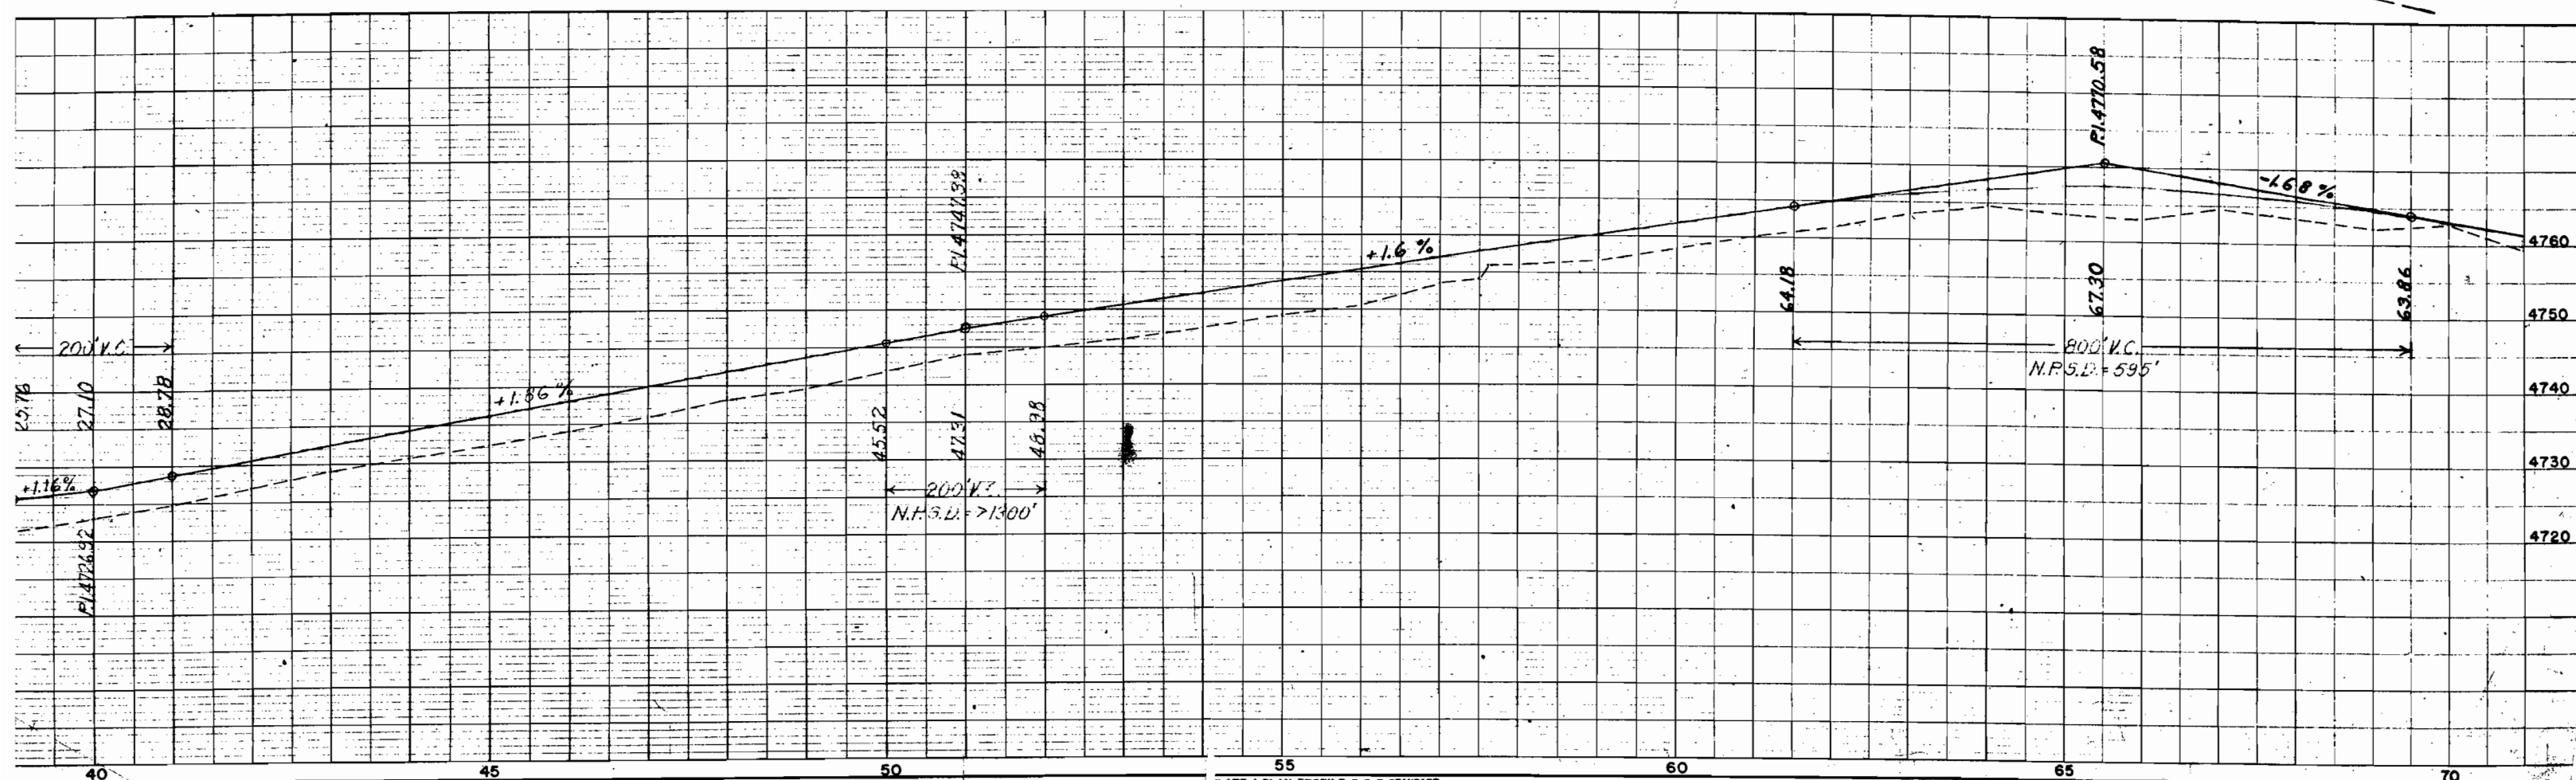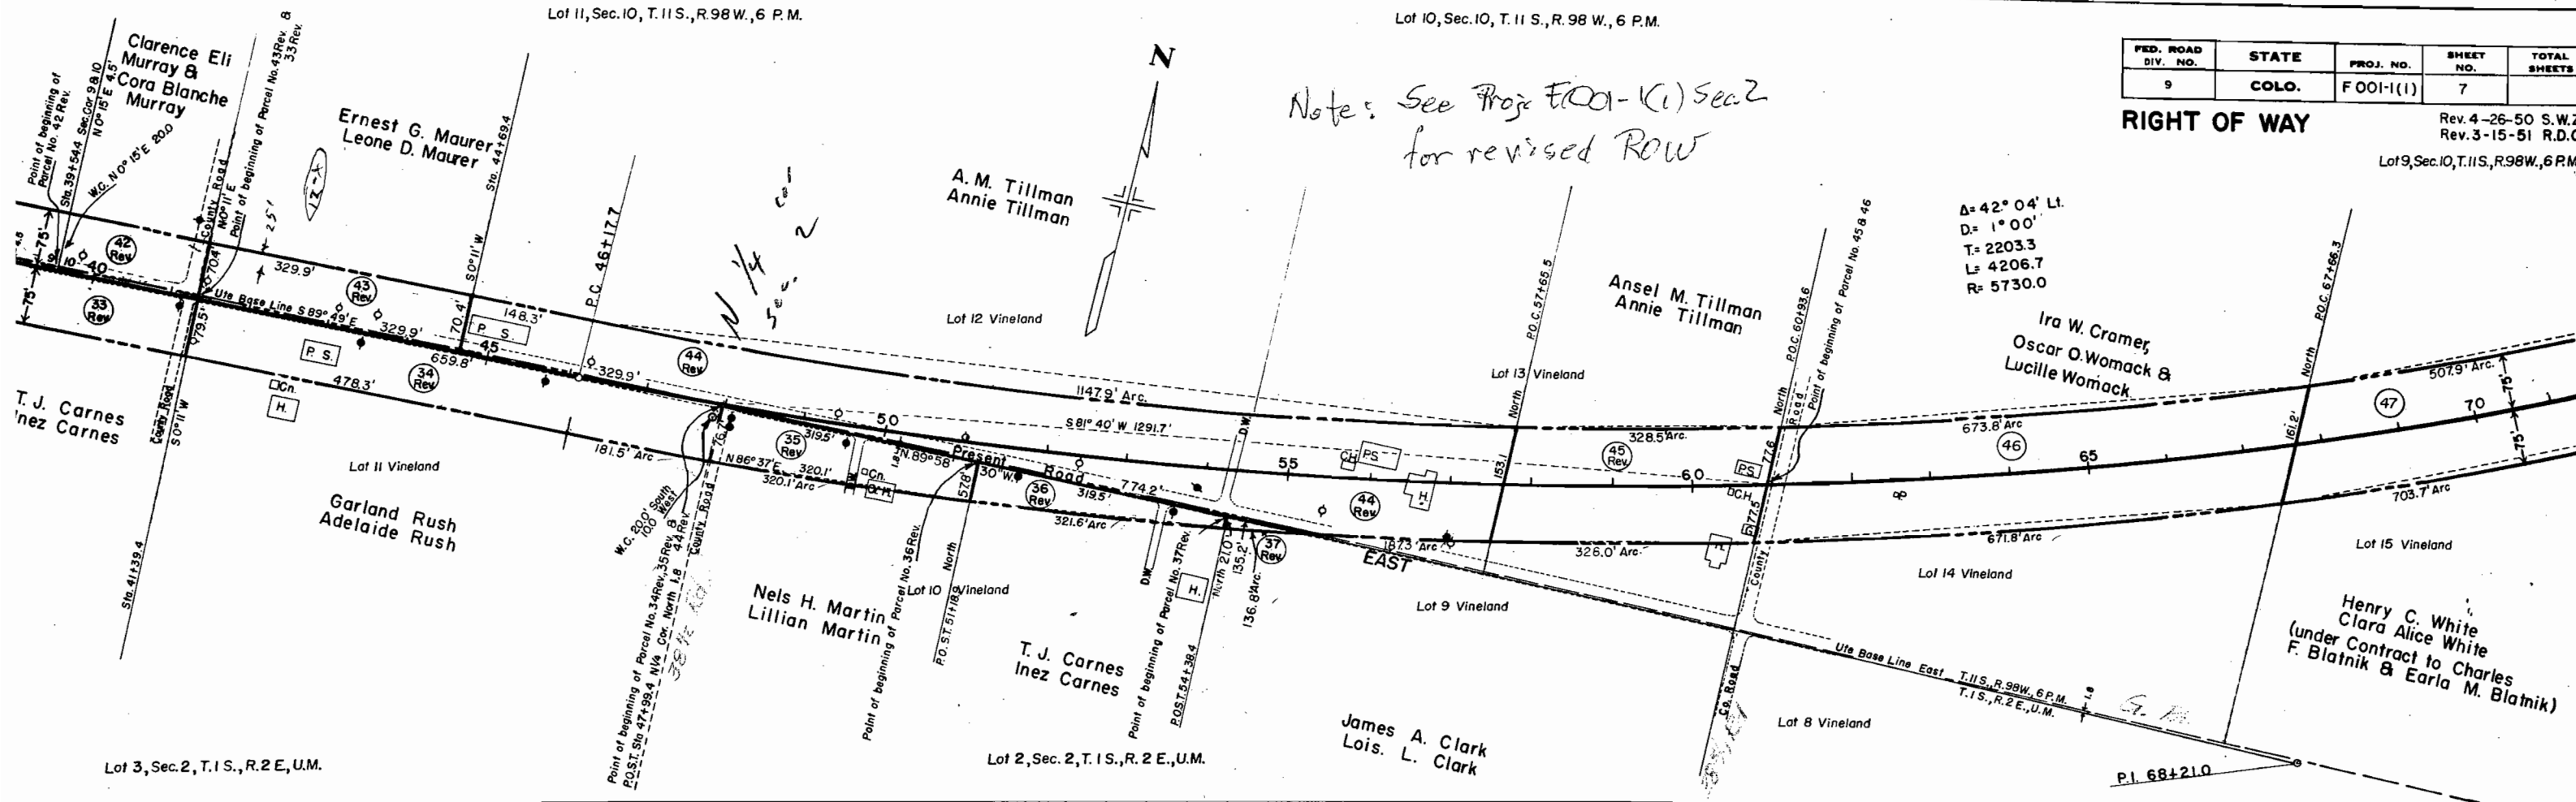



Δ 42° 04' L
D 1° 00'
T 2203.3
L 4206.7
R 5730.0



S 10, T. 11 S., R. 98 W., 6 P.M.

FED. ROAD DIV. NO.	STATE	PROJ. NO.	SHEET NO.	TOTAL SHEETS
9	COLO.	FOOI-1(1)	8	

RIGHT OF WAY

Rev. 5-11-50 R.D.W.
Rev. 3-16-51 R.D.C.

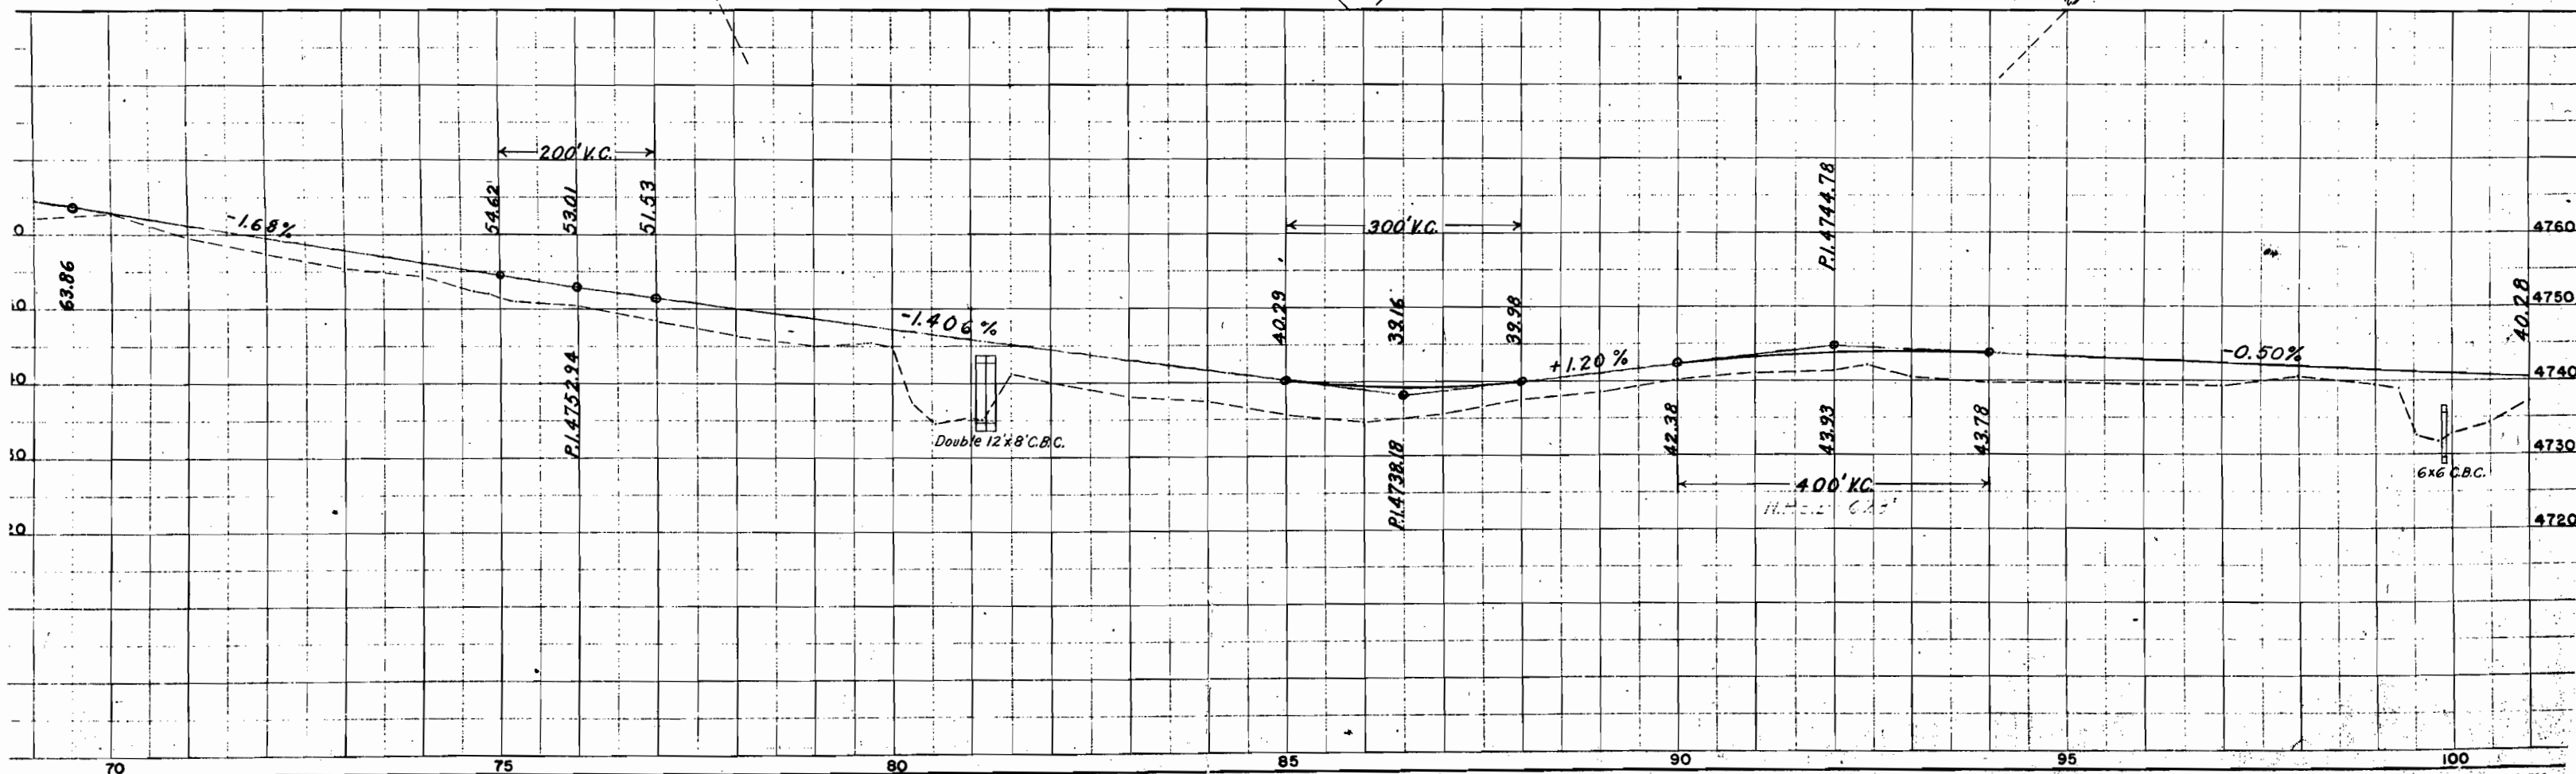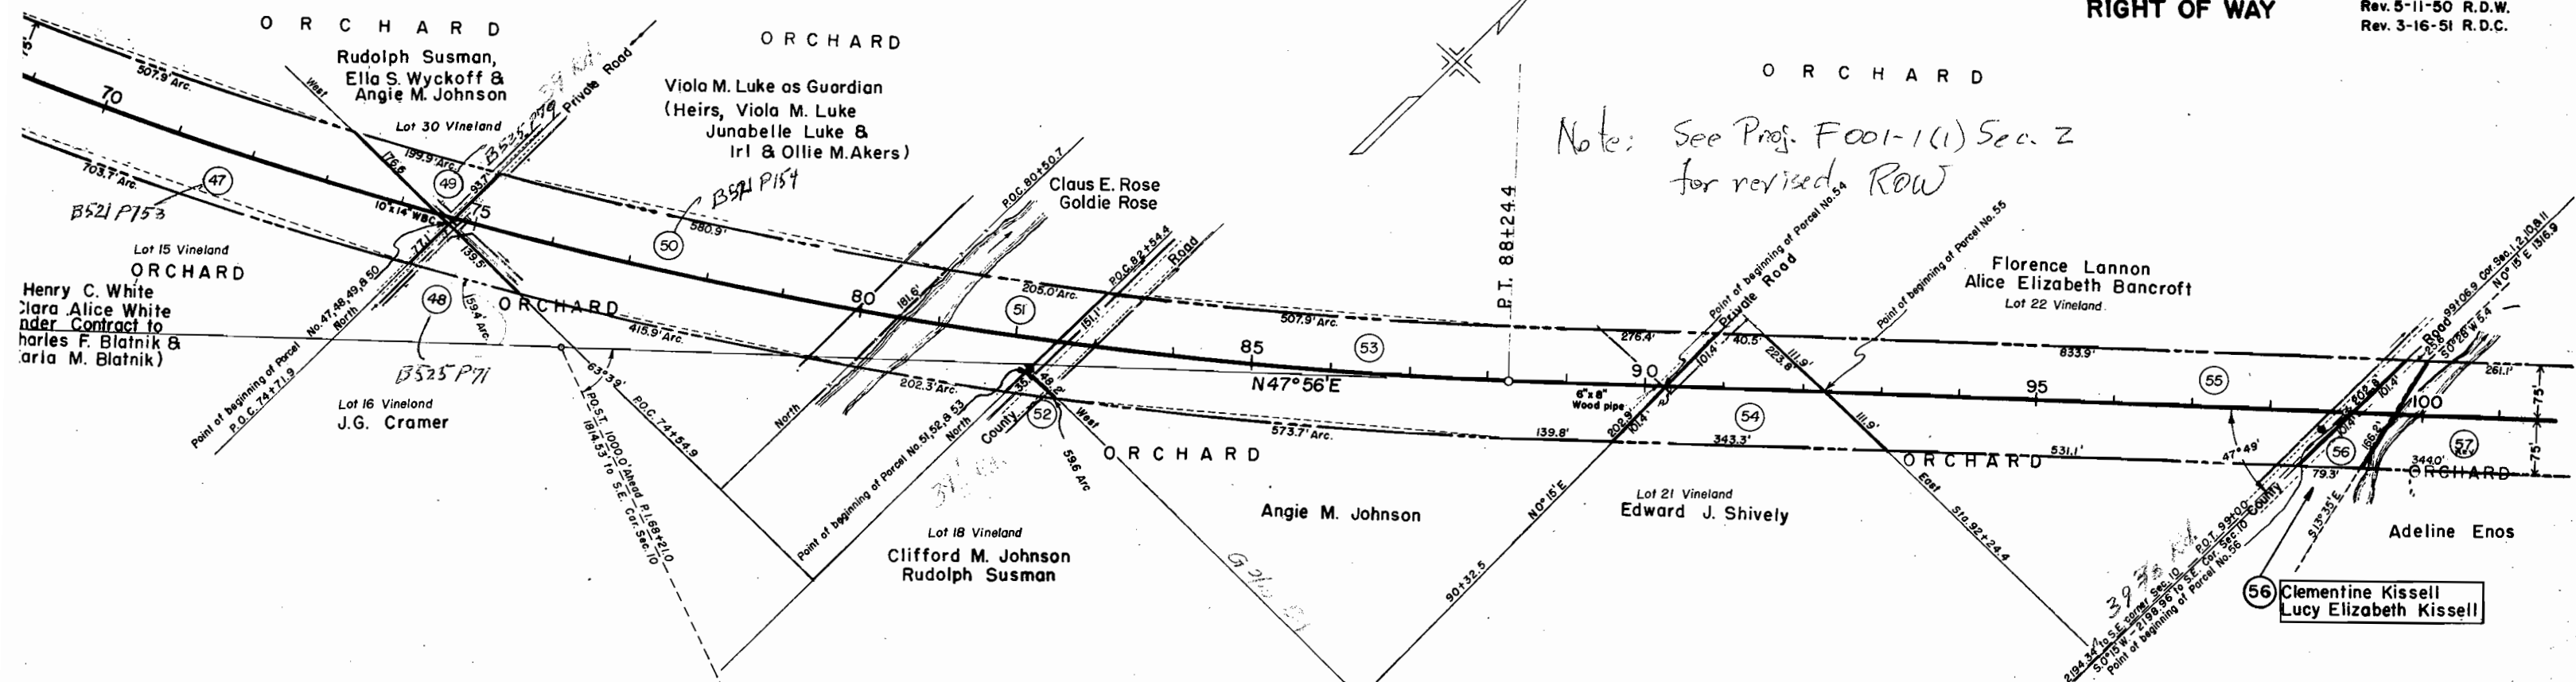

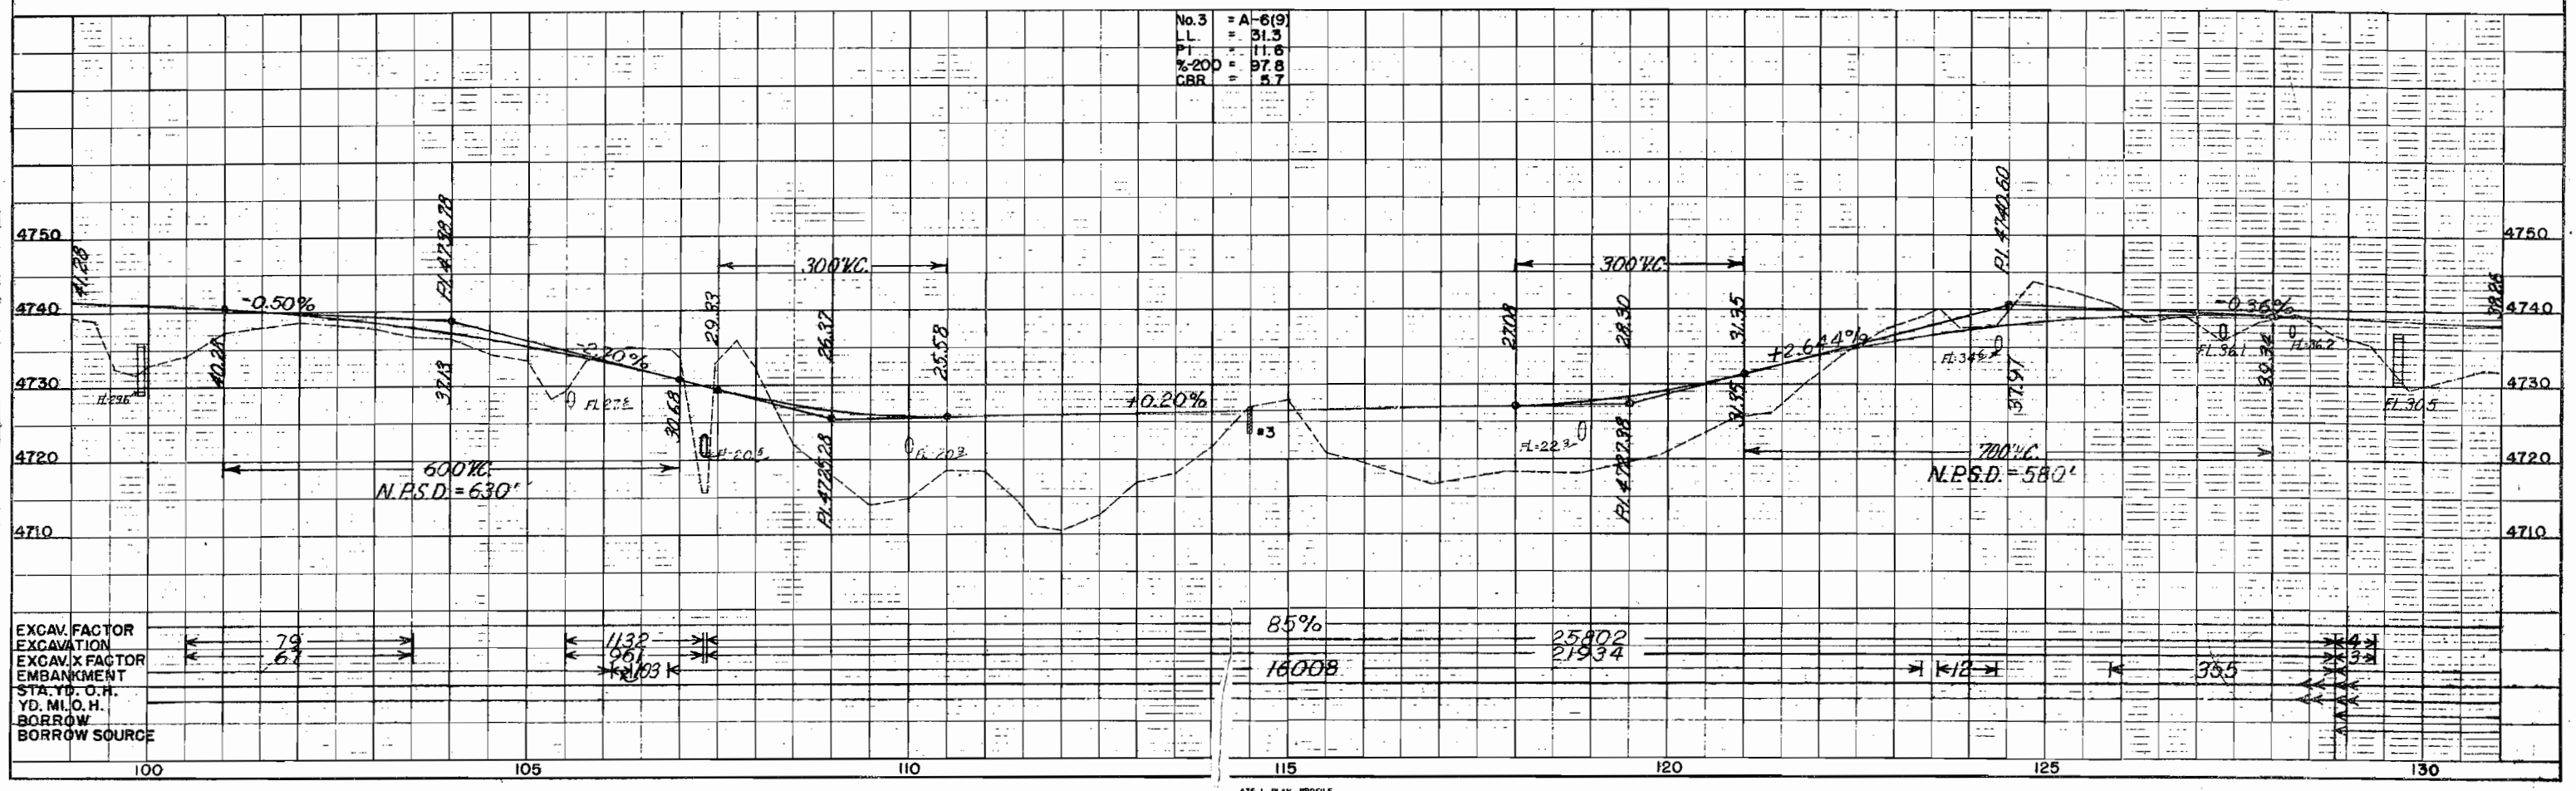
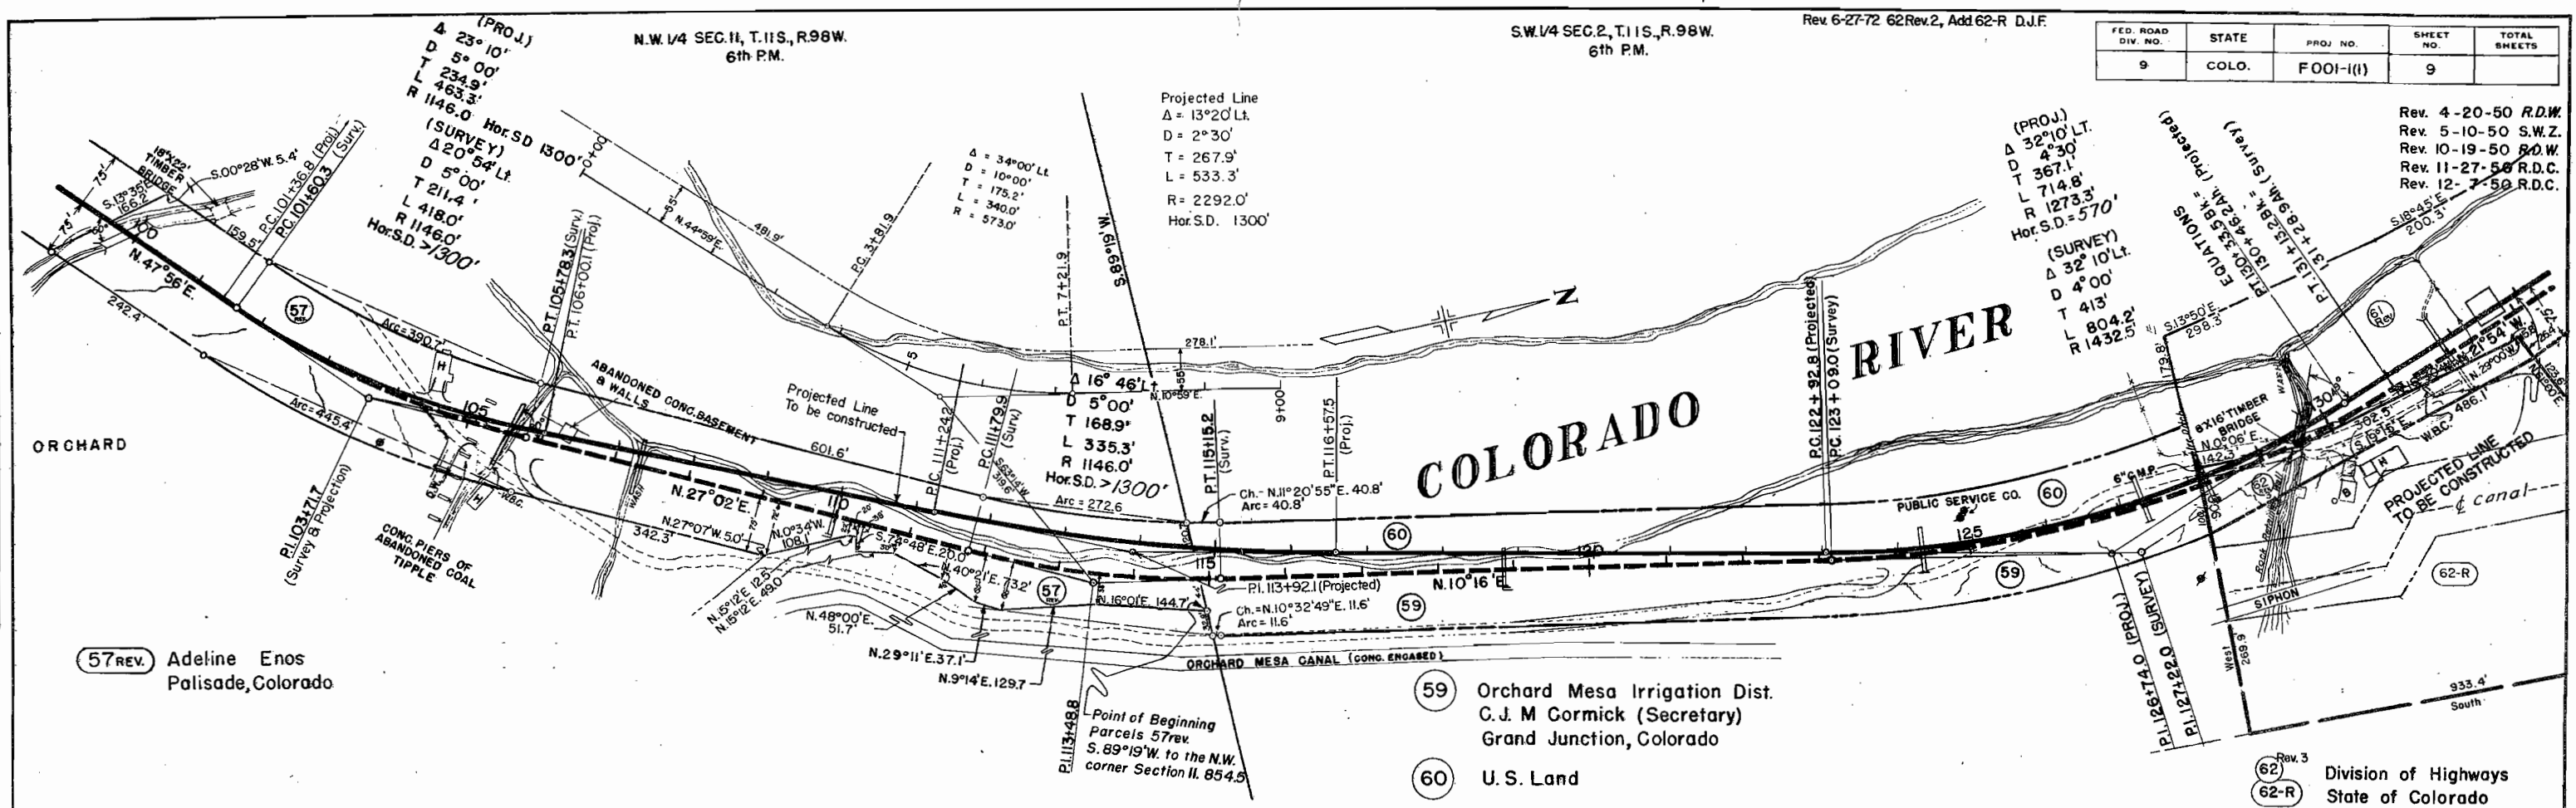


Rev. 6-27-72 62 Rev. 2, Add 62-R D.J.F

FED. ROAD DIV. NO.	STATE	PROJ. NO.	SHEET NO.	TOTAL SHEETS
9	COLO.	FOO-I (1)	10	

RIGHT OF WAY

Rev. 5-10-50 S.W.Z.
Rev. 12-7-50 R.D.C.
Rev. 3-16-51 R.D.C.

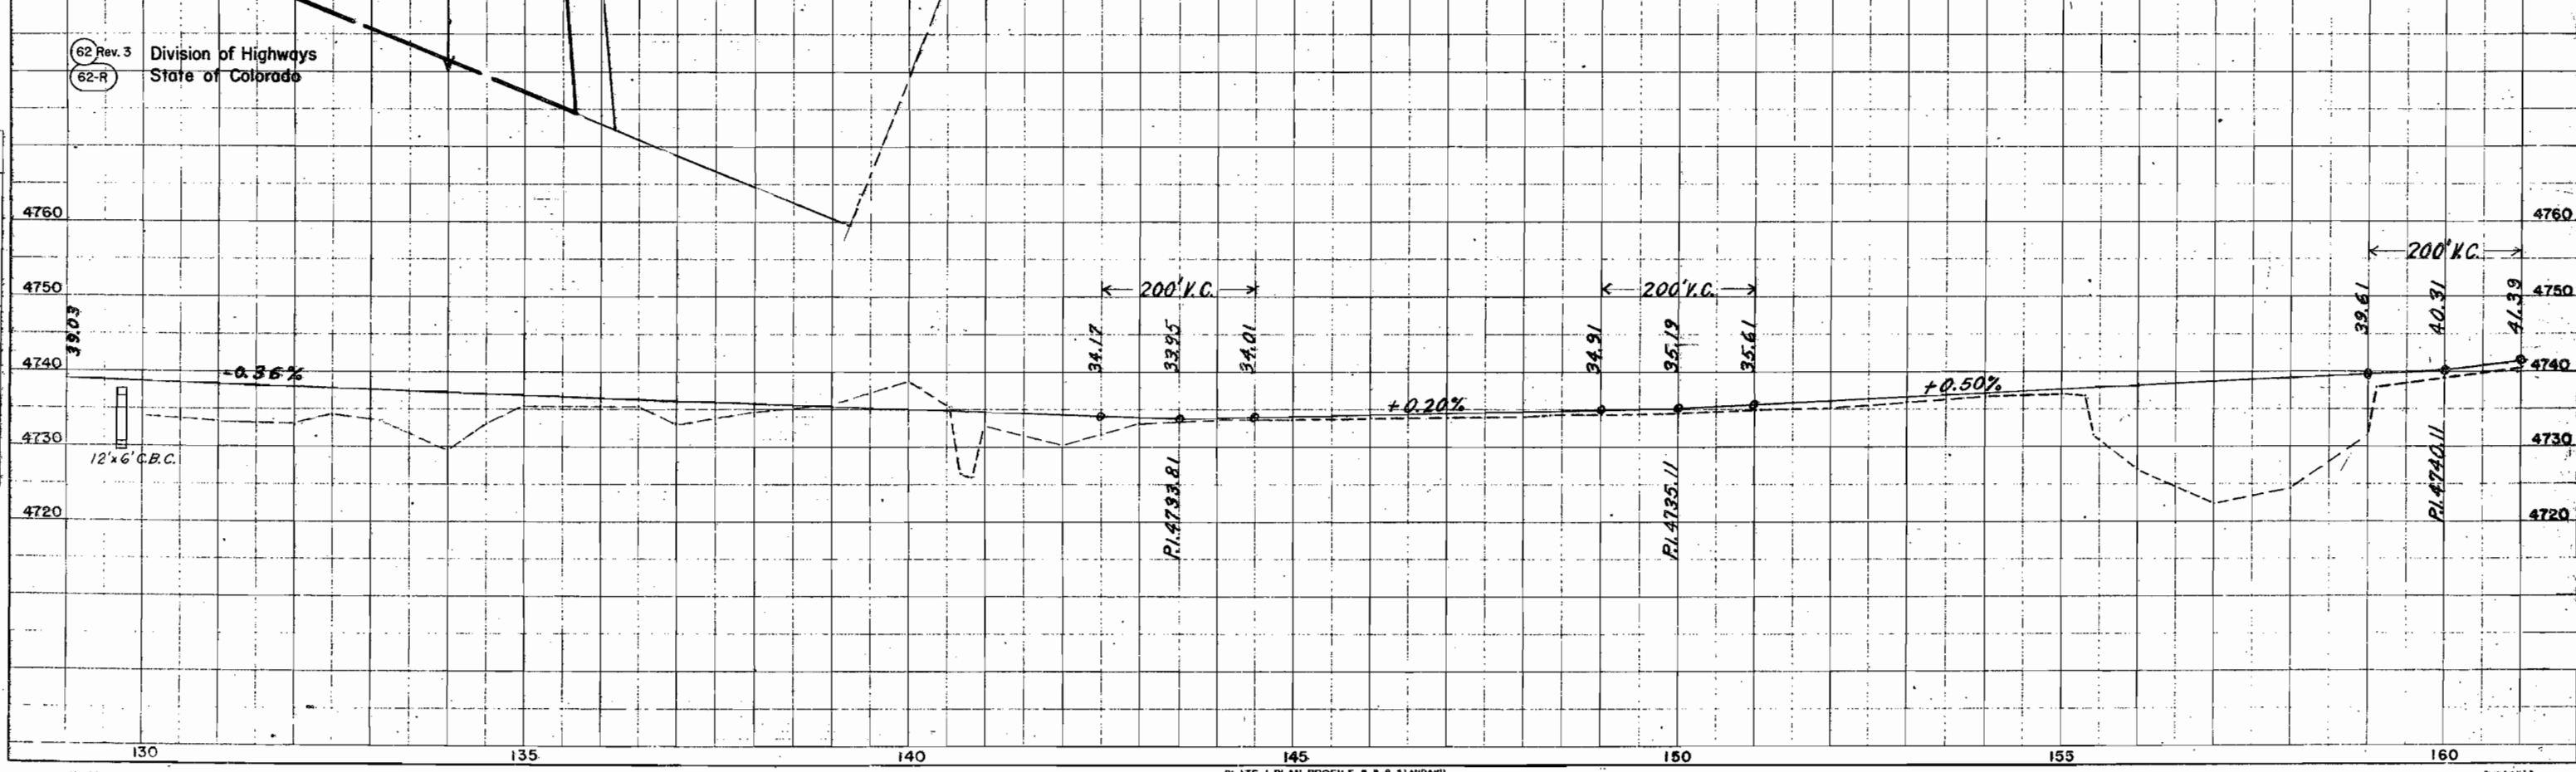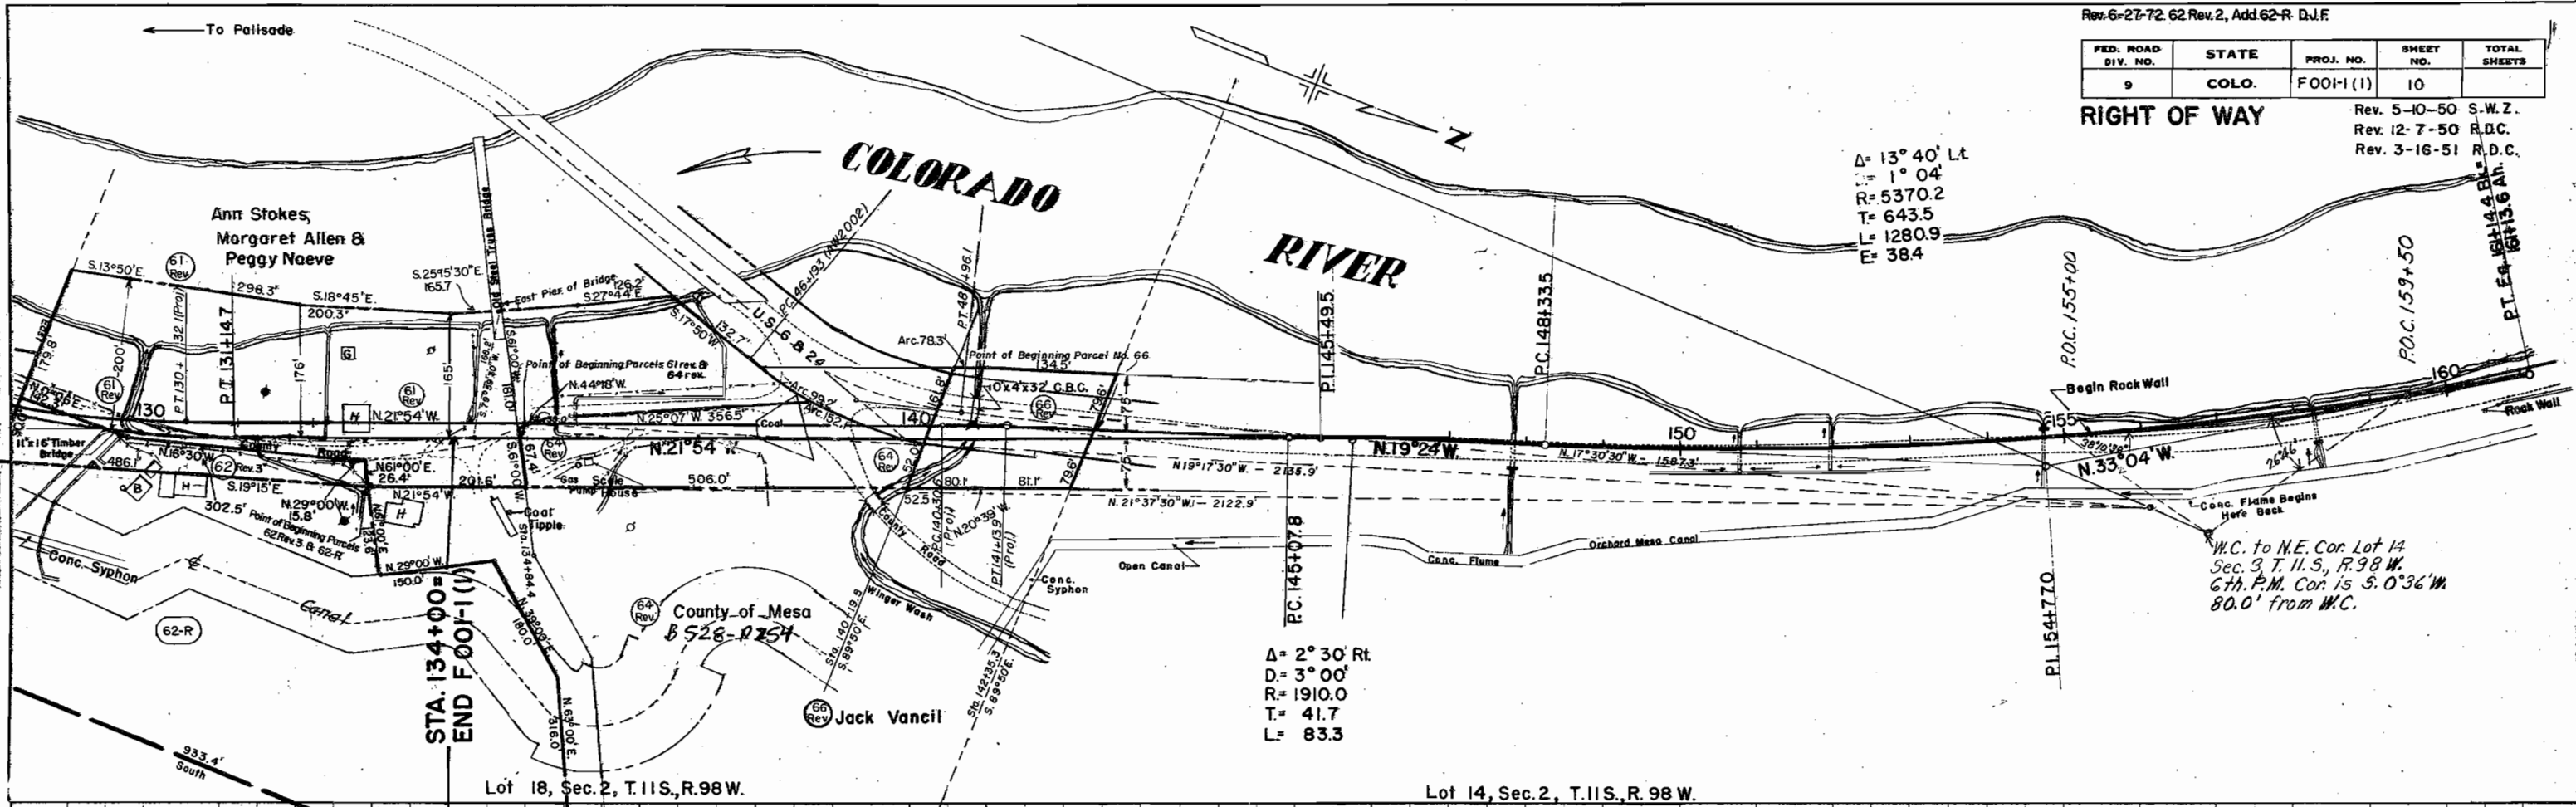

STATE HIGHWAY DEPARTMENT
F 001-1(1) PROJECT
R.O.W. OWNERSHIP MAP

MESA COUNTY T.15S., R.98W., 6 PM.
T.15S., R.2E., UTE PM.

SCALE 1"=200'


FED. ROAD DIST. NO.	STATE	PROJ. NO.	SHEET NO.	TOTAL SHEETS
3	COLO.	F 001-1(1)	11	

RIGHT OF WAY
Ownership Map Sheet No. 1

Rev. 5-11-50 S.W.Z.


Rev. 3-22-51 R.D.C.

1-17-92 add ROW, granted to C.D.Q.T. from School Dist. 51 JWJ
3-31-92 add Corrective Grant note JWJ

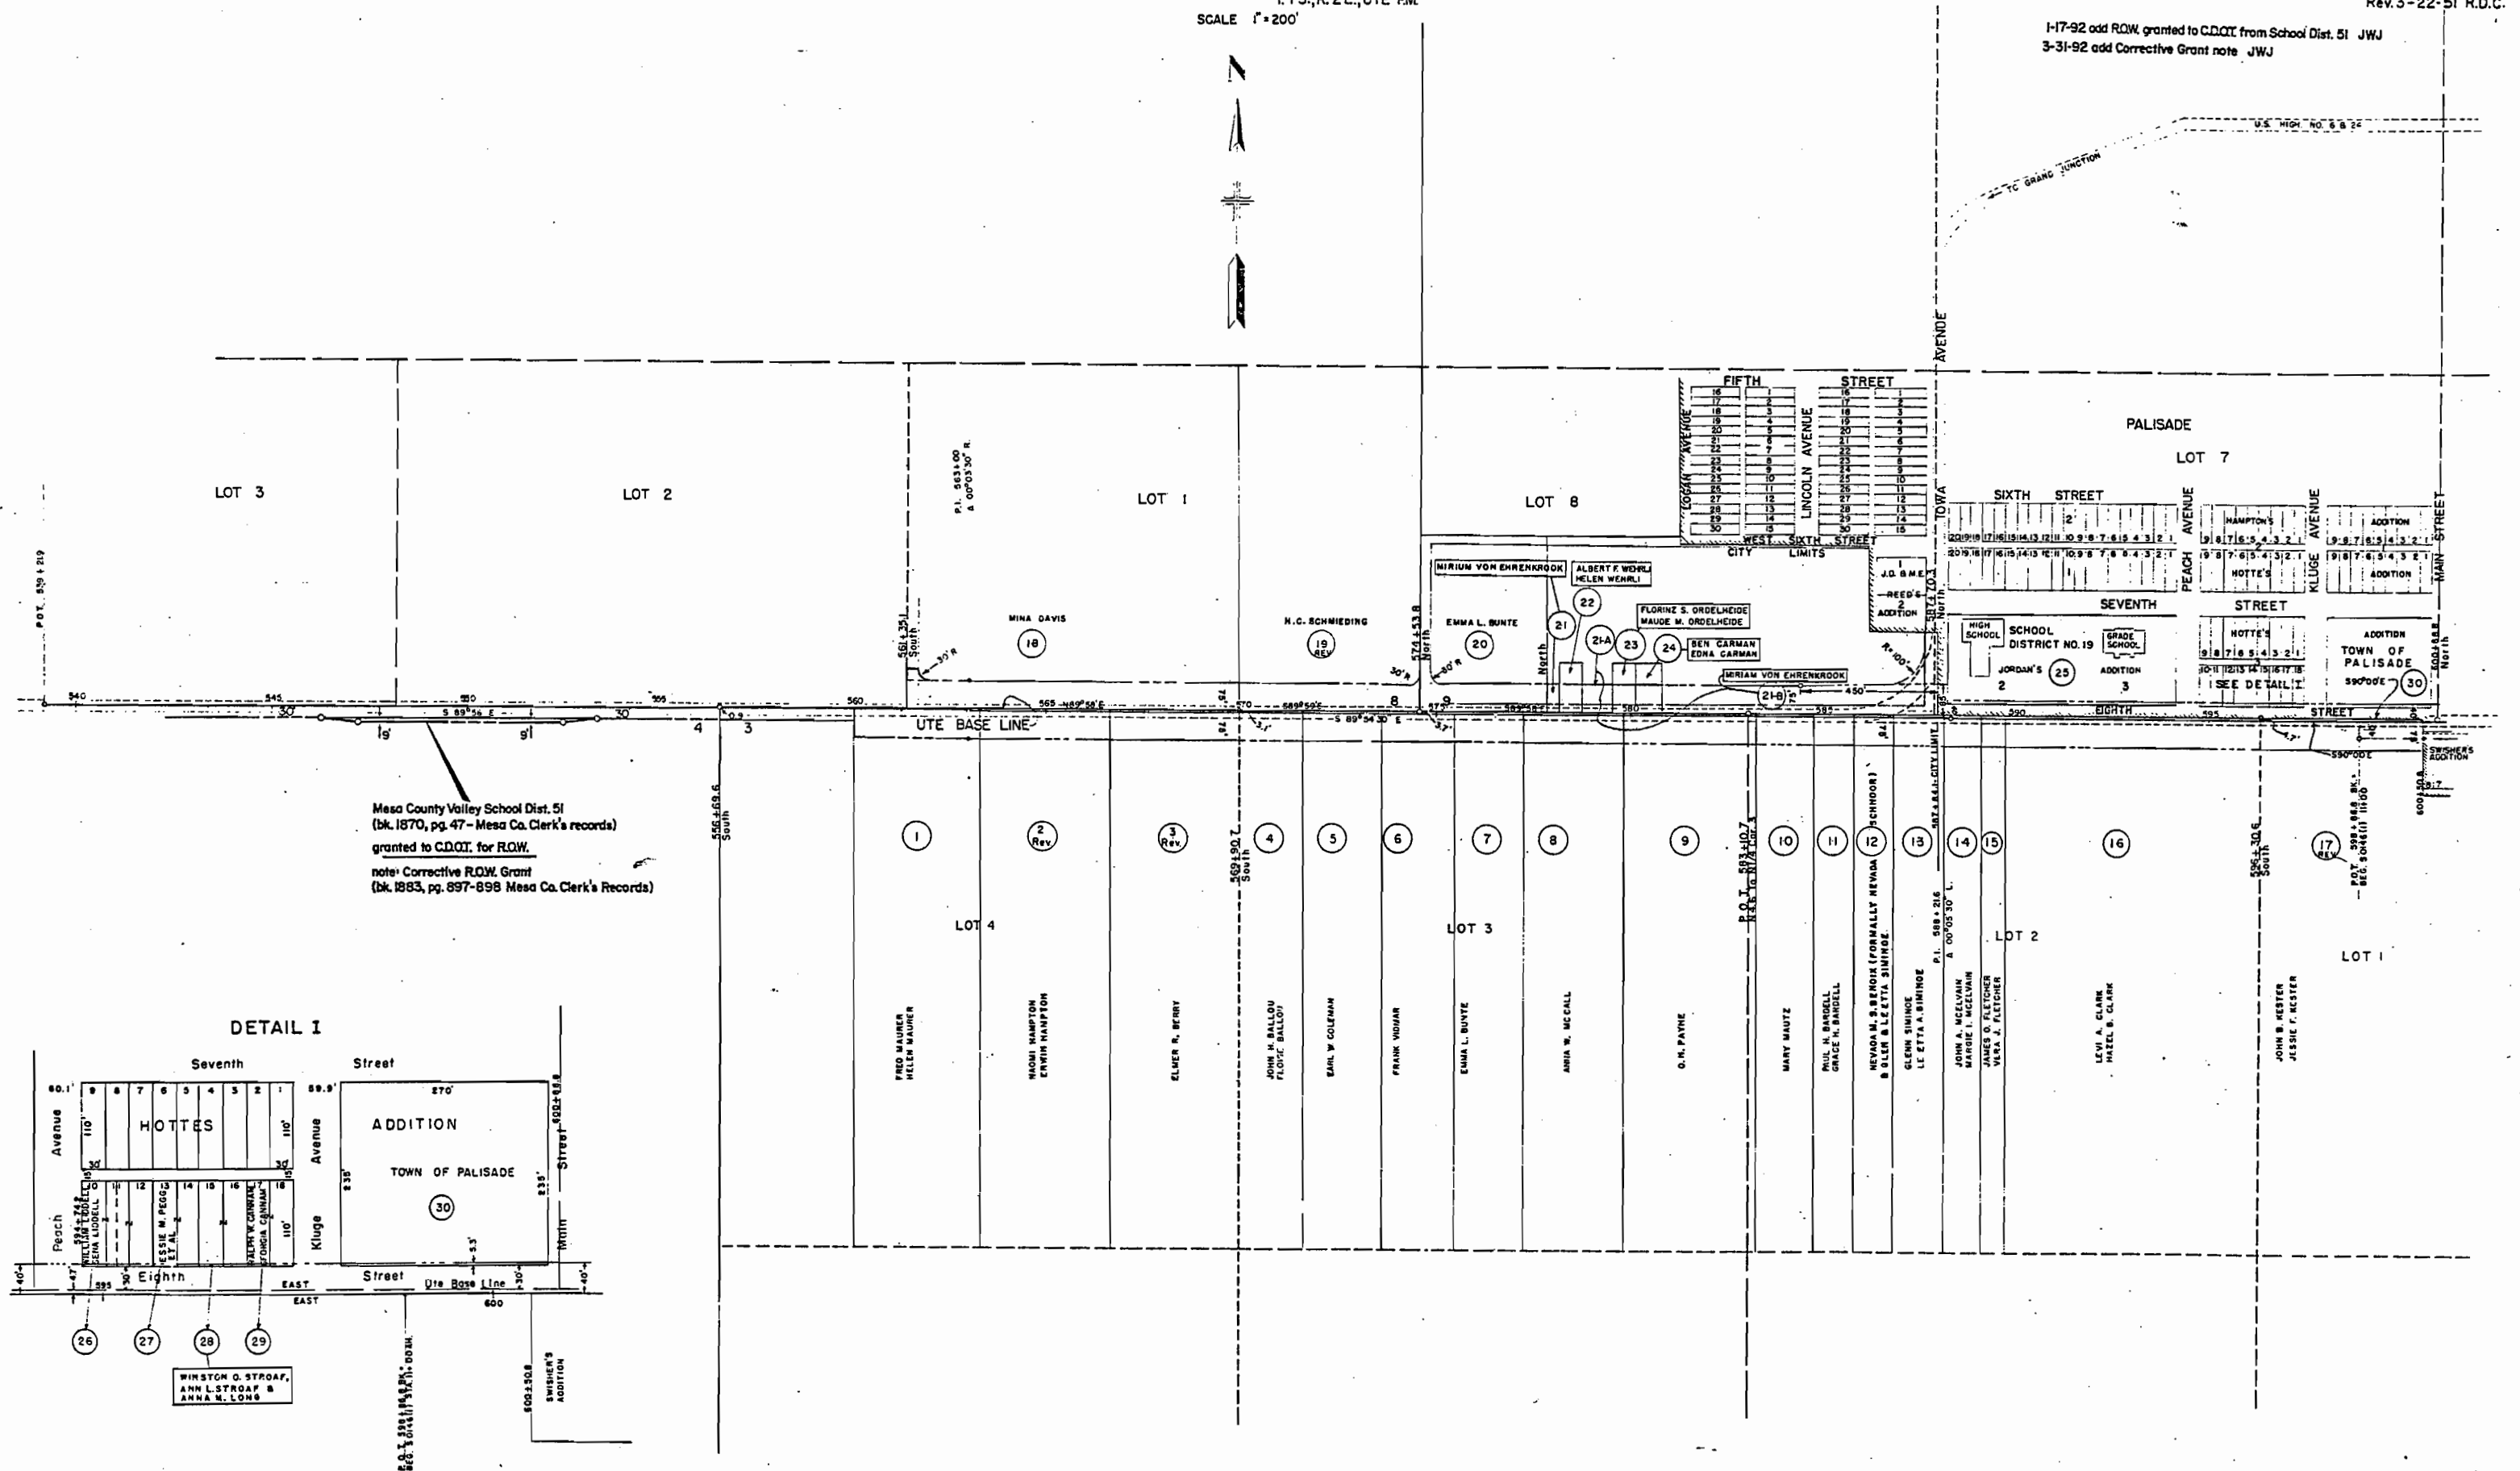

Mesa County Valley School Dist. 51
(bk. 1870, pg. 47 - Mesa Co. Clerk's records)
granted to C.D.Q.T. for R.O.W.
note: Corrective R.O.W. Grant
(bk. 1883, pg. 897-898 Mesa Co. Clerk's Records)

DETAIL 1

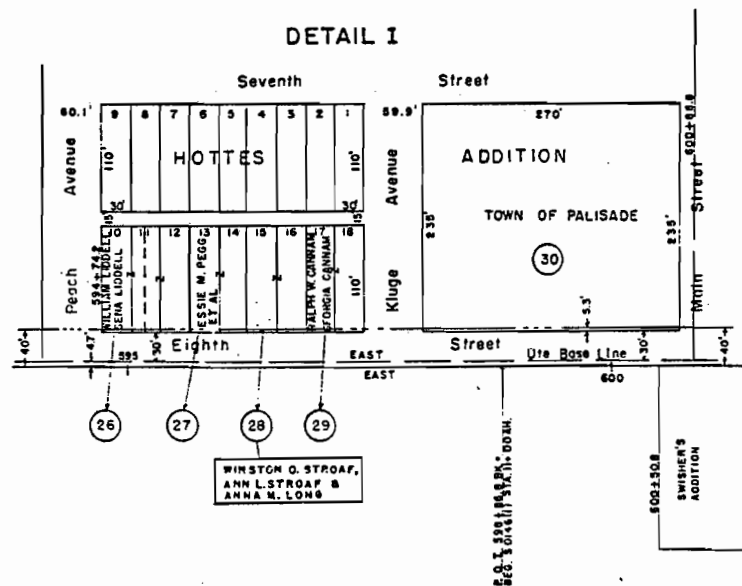


STATE HIGHWAY DEPARTMENT
F 001-1(1) PROJECT
R.O.W. OWNERSHIP MAP

MESA COUNTY T.11S., R.98W., 6 PM.
T.1S., R.2E., UTE PM.
SCALE 1"=200'

FED. ROAD DIST. NO.	STATE	PROJ. NO.	SHEET NO.	TOTAL SHEETS
3	COLO.	F 001-1(1)	12	


RIGHT OF WAY Ownership Map Sheet No. 2
Rev. 5-11-50 S.W.2
Rev. 3-22-51 R.D.C.

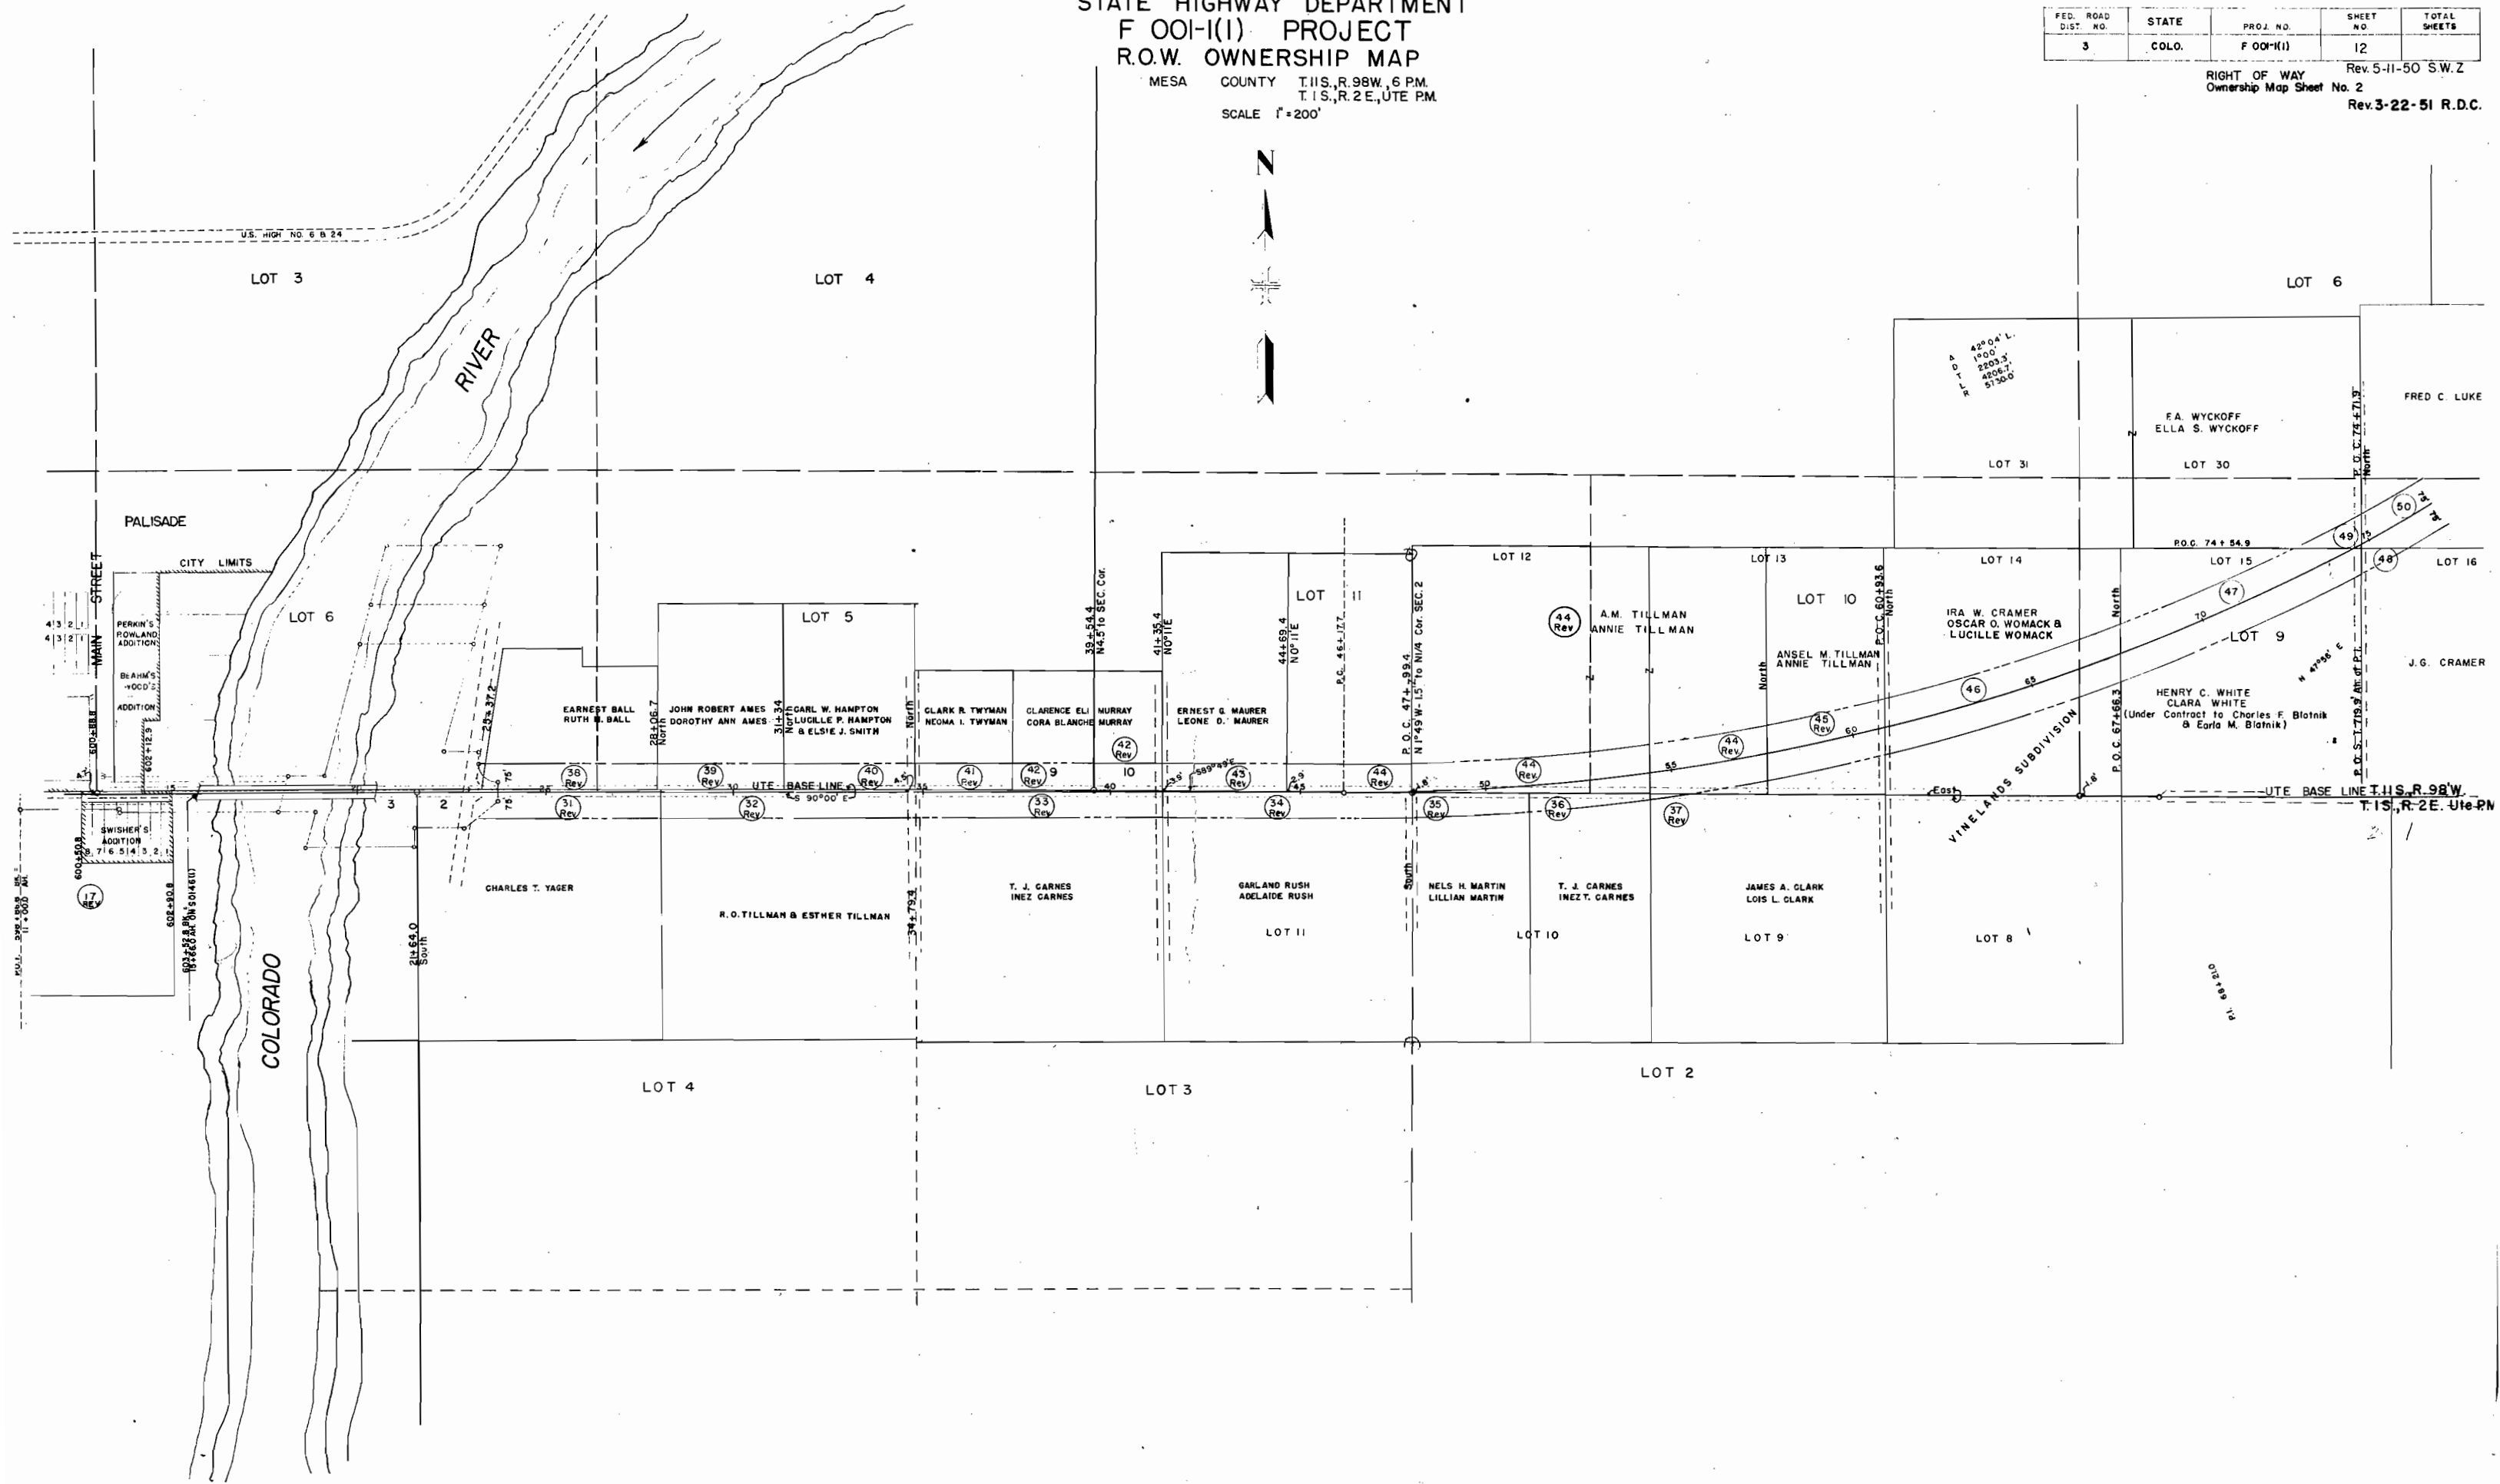

STATE HIGHWAY DEPARTMENT
F 00-1(1) PROJECT
R.O.W. OWNERSHIP MAP
MESA COUNTY T11S, R.98W, 6 P.M.
SCALE 1"=200'

FED. ROAD DIST. NO.	STATE	PROJ. NO.	SHEET NO.	TOTAL SHEETS
3	COLD.	F 00-1(1)	13	

RIGHT OF WAY
Ownership Map Sheet No. 3
Rev. 5-11-50 R.D.W.
Rev. 12-7-50 R.D.C.
Rev. 3-22-51 R.D.C.
Rev. 6-27-72 Rev. 2, Add 62-R D.J.F.

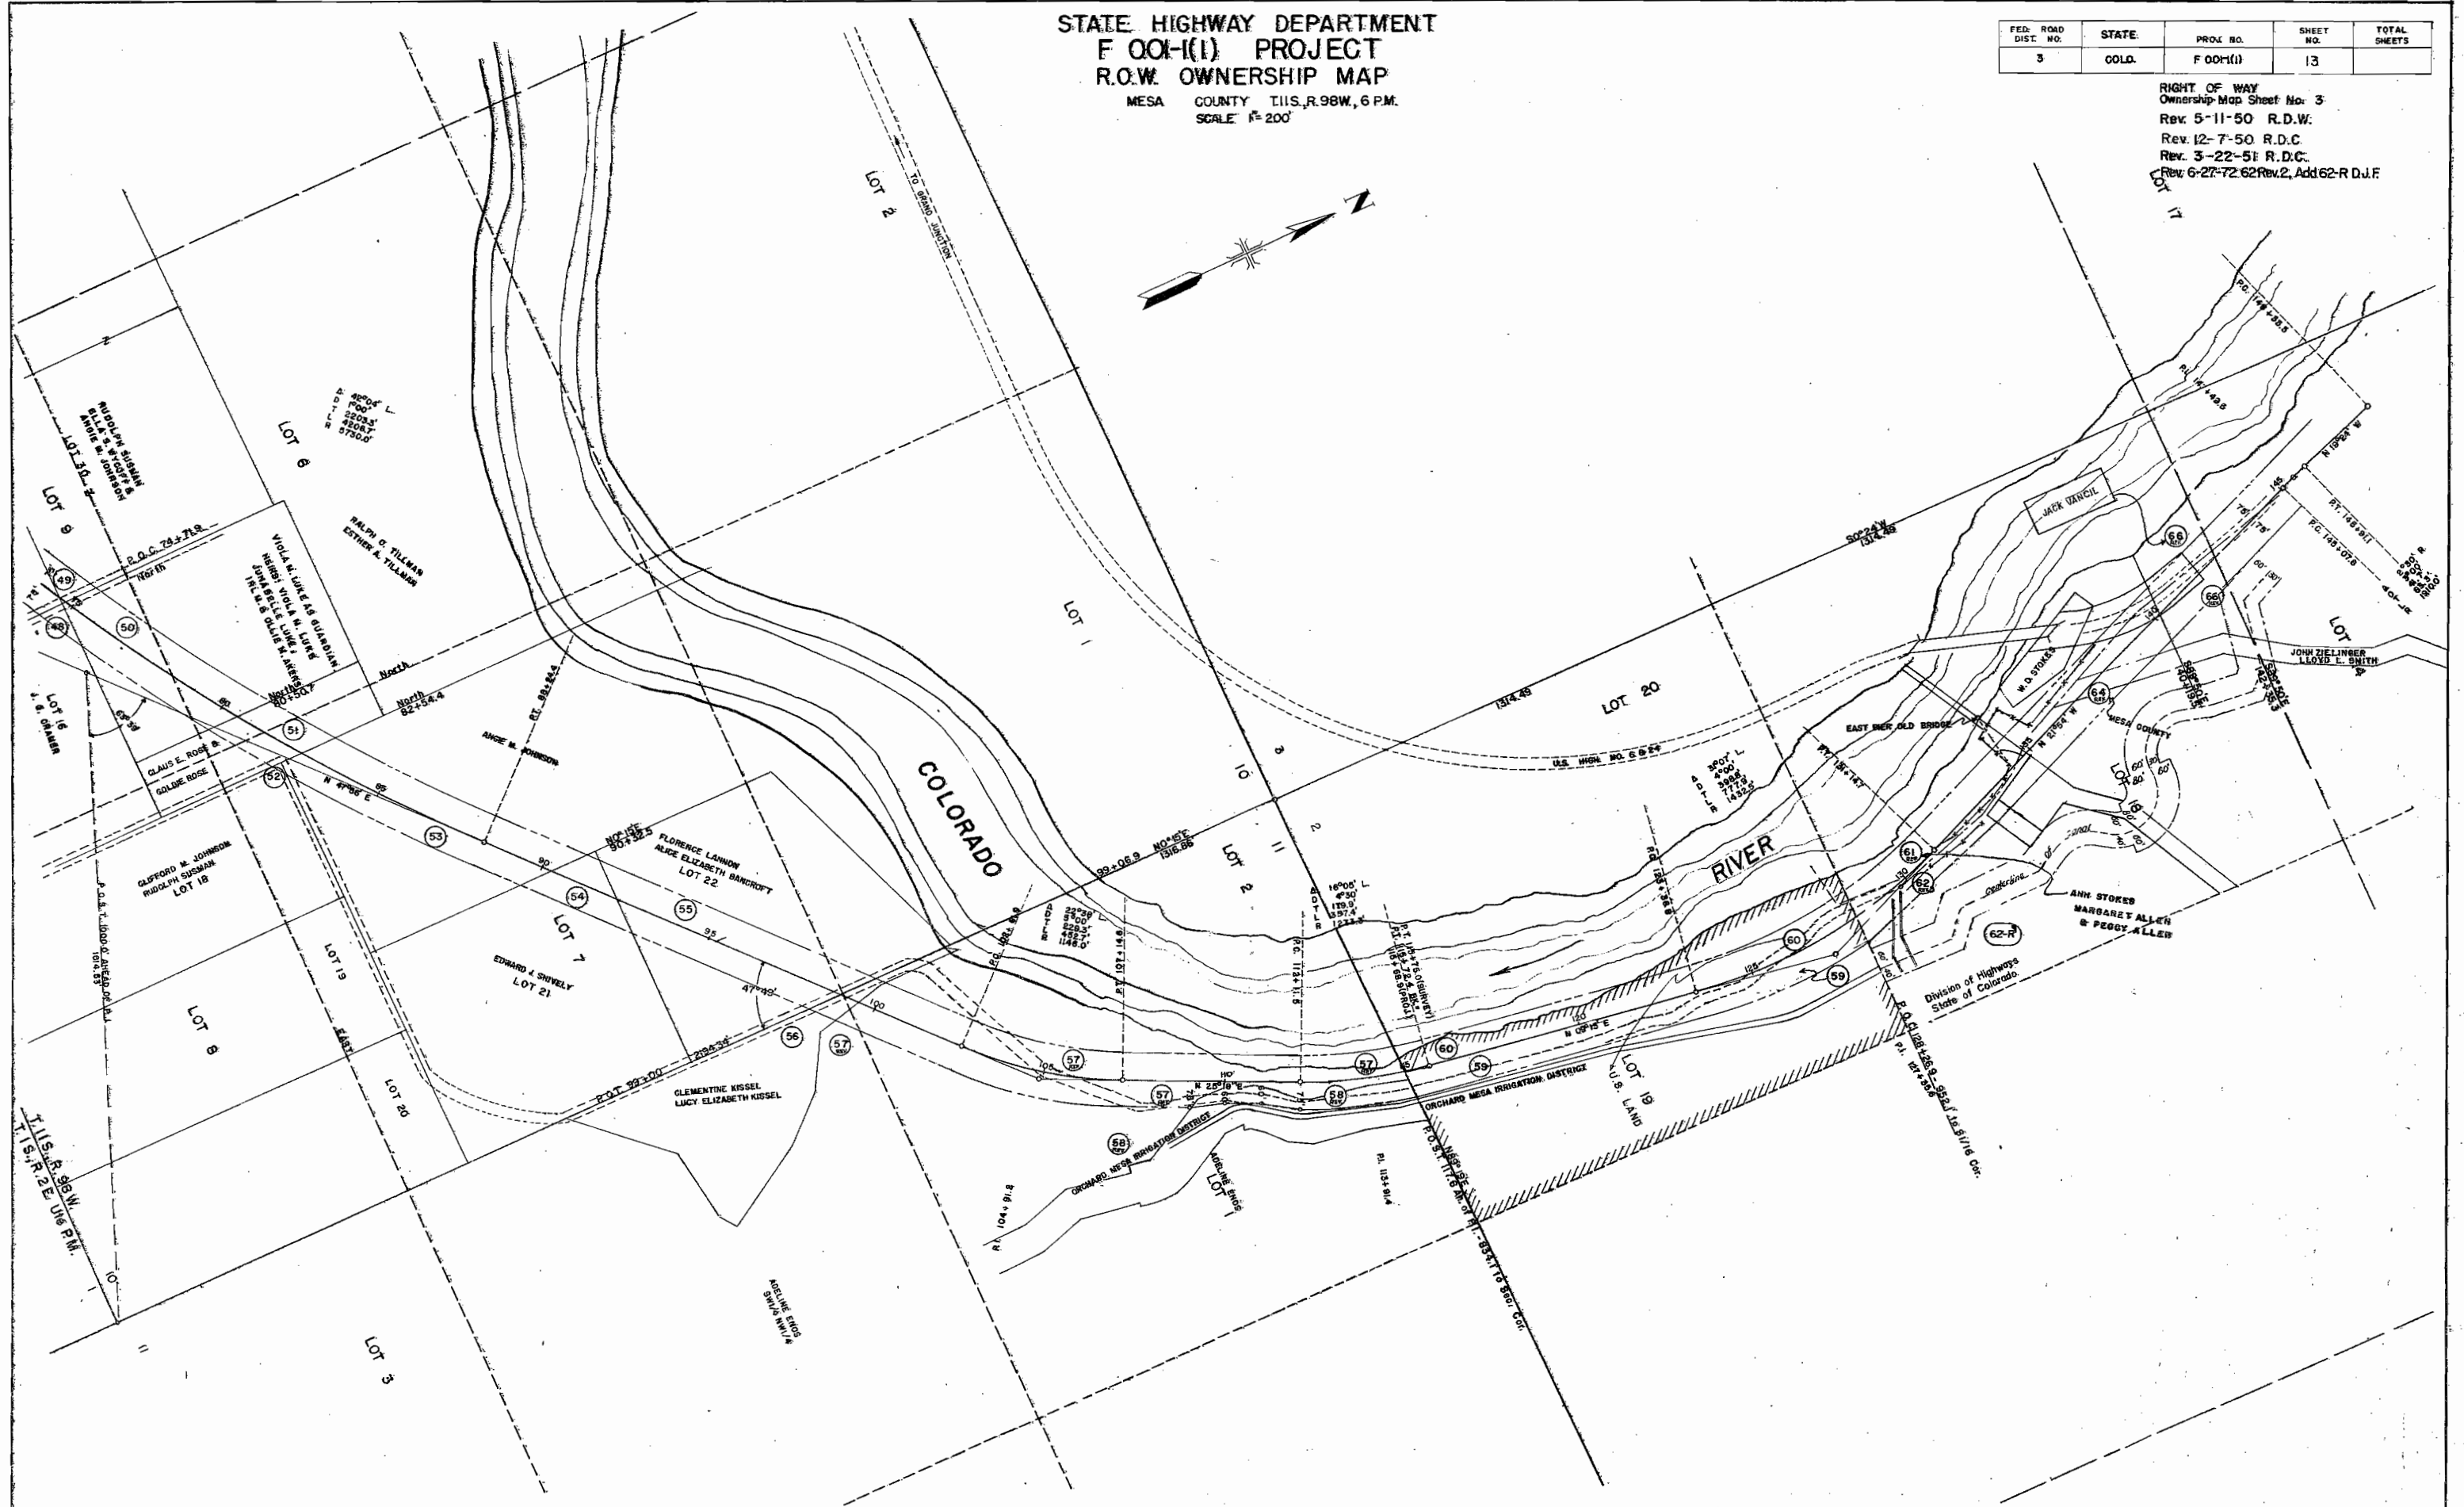

CERTIFICATE

I, Eudochia Bell Smith, Acting Manager, Bureau of Land Management, Denver, Colorado, hereby certify that the lands shown cross-hatched hereon and traversed by the Palisade, East-West road (Project F 001-1(1)) are the only unpatented or unappropriated lands on this route within limits of Project No F 001-1(1) and that all lands shown on these maps not cross-hatched and traversed by Project No F 001-1(1) are appropriated and reserved private lands.

Eudochia Bell Smith

Acting Manager, Denver, Colorado.

STATE HIGHWAY DEPARTMENT F 001-1(1) PROJECT RIGHT OF WAY MAP

MESA COUNTY T.11S., R.98W., 6 PM.
T.1S., R.2E., UTE PM.


SCALE 1"=200'

FED. ROAD DIST. NO. 3 STATE COLO. PROJ. NO. F 001-1(1) SHEET NO. 14
SERIAL NO. 0737

FEB. 24 1949

VACANT PUBLIC LAND MAP SHEET 1 OF 3 SHEETS


U.S. HIGHWAY NO. 66-24

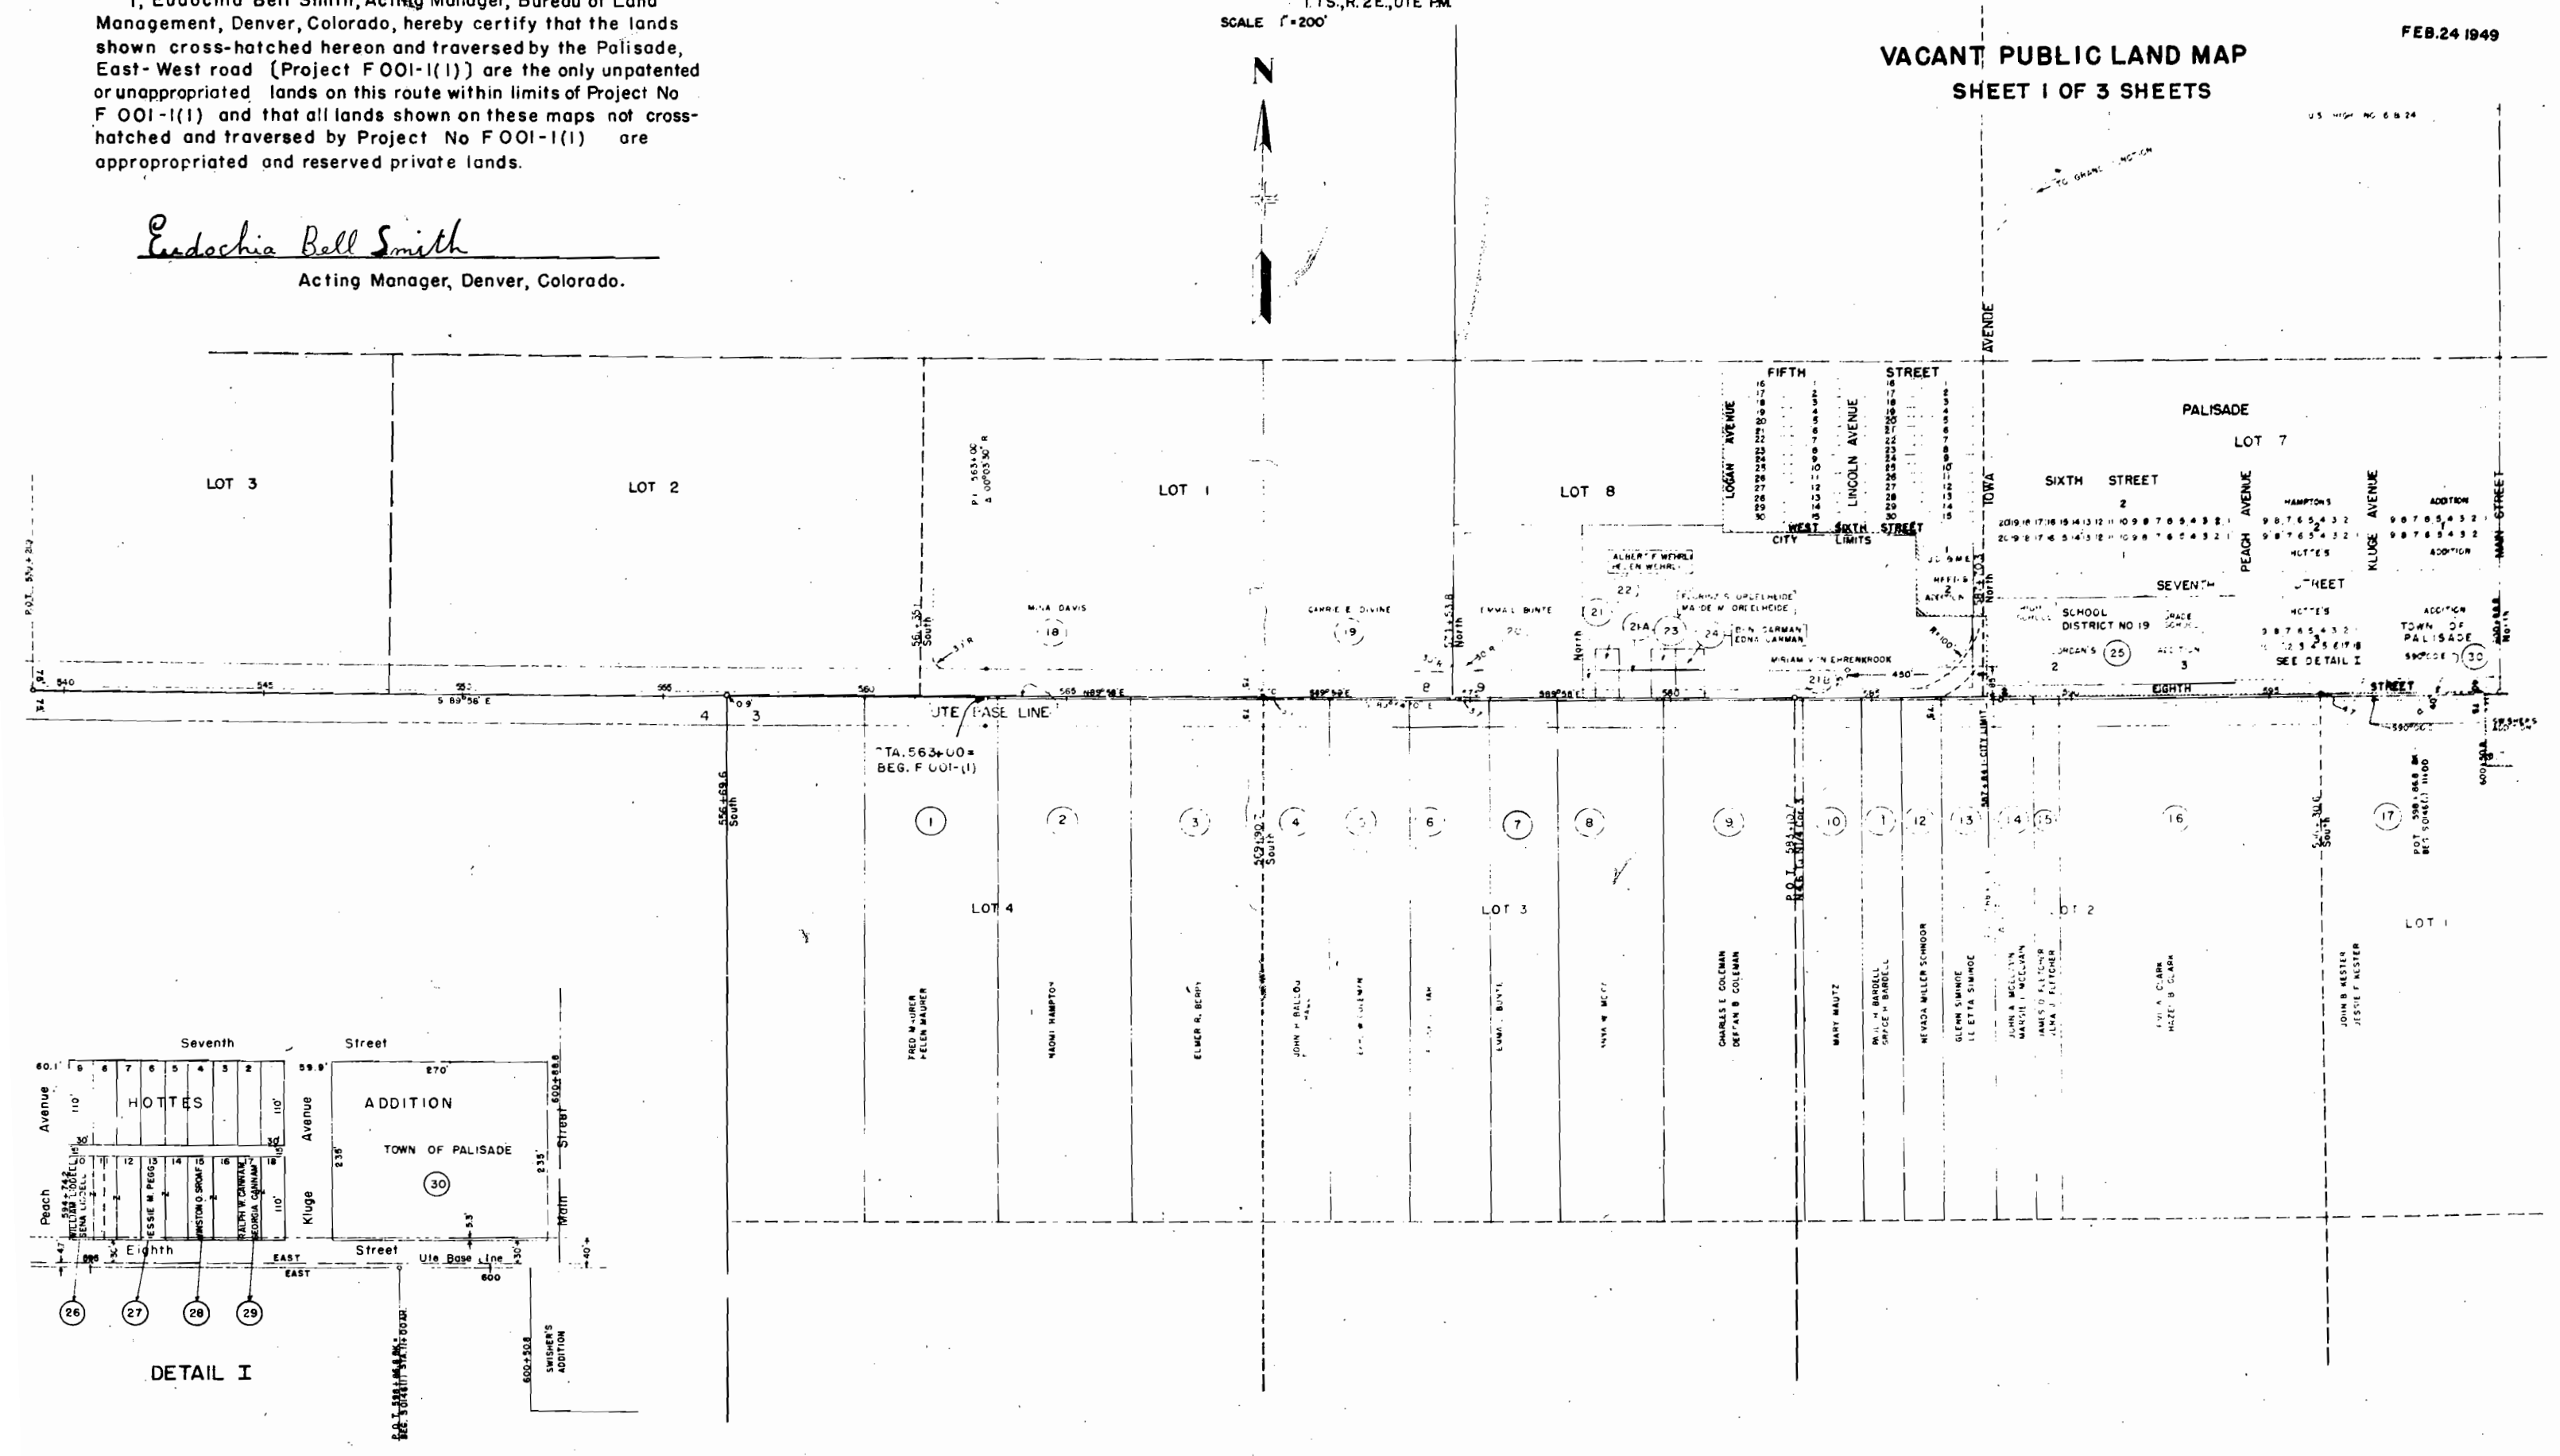

MESA COUNTY T.11S., R.98W., 6 P.M.
T.11S., R.2E., 17E P.M.
SCALE 1" = 200'

SERIAL NO 0737

FEB. 24 1949

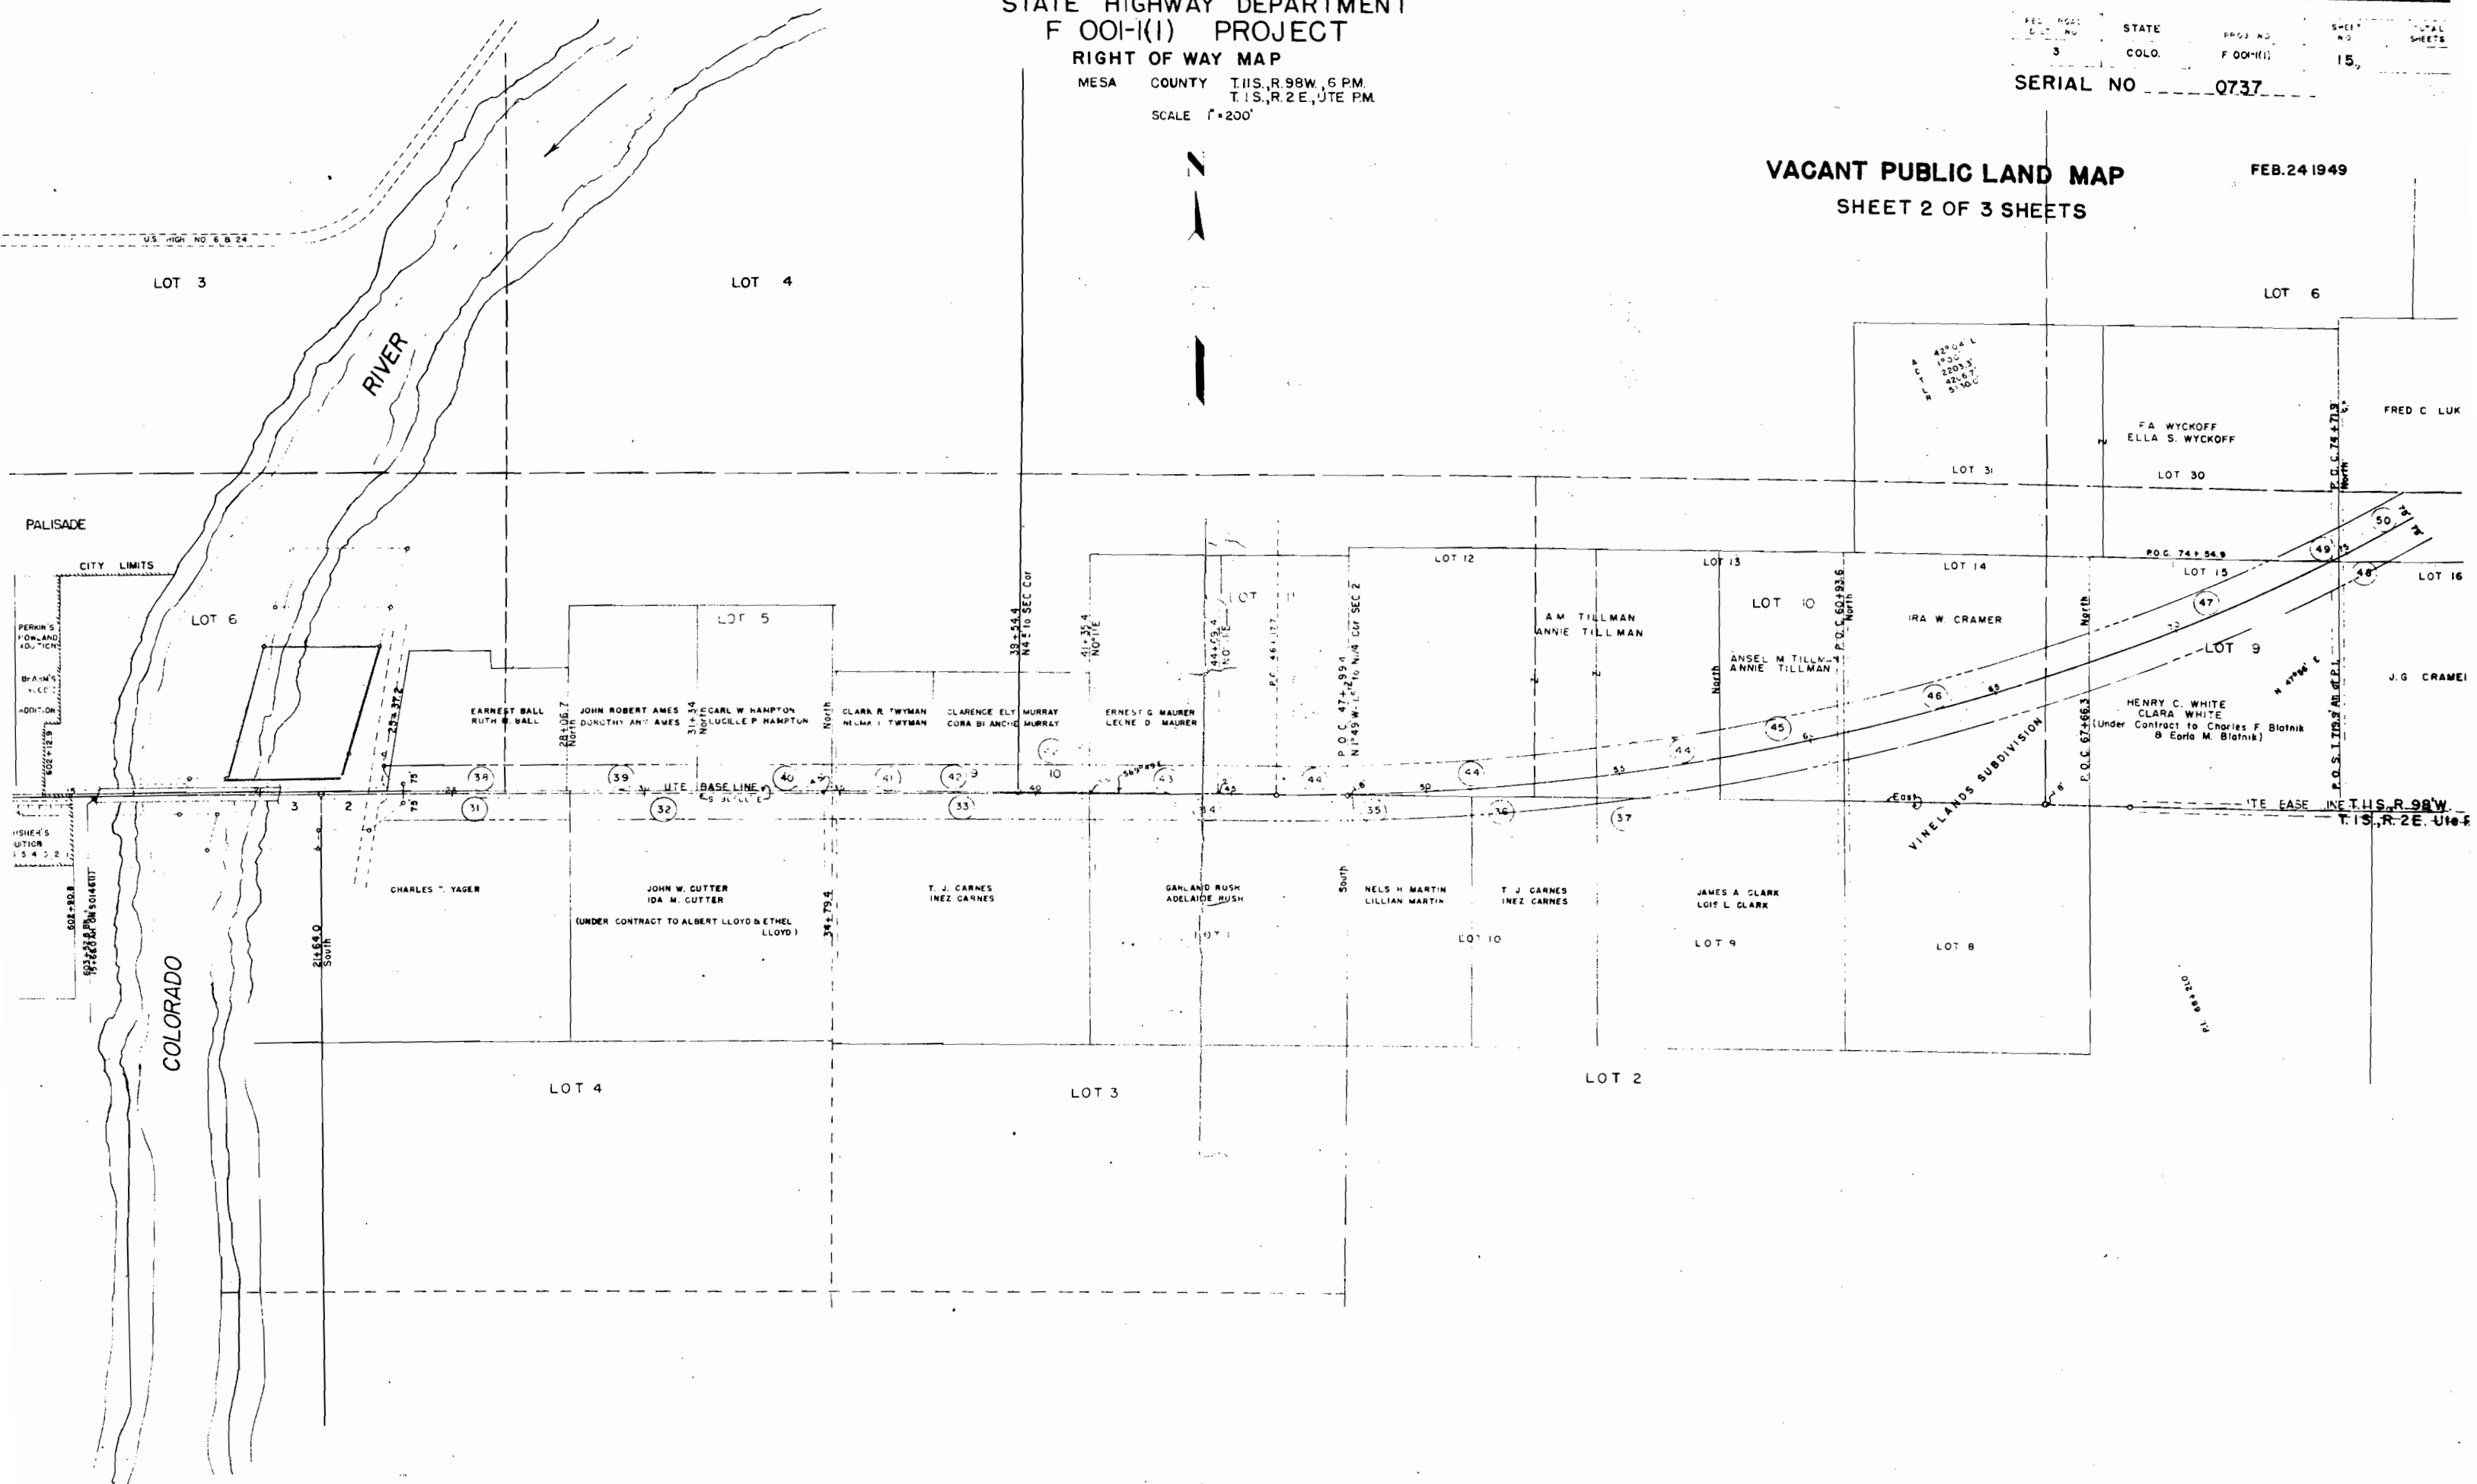

STATE HIGHWAY DEPARTMENT
F 001-1(1) PROJECT
RIGHT OF WAY MAP
MESA COUNTY TRS. 93W, 6 PM.
SCALE: 1" = 200'

DEPT. OF THE INTERIOR
FEB 24 1949
BUREAU OF LAND MANAGEMENT
DENVER, COLORADO

FED. ROAD DIST. NO.	STATE	PROJ. NO.	SHEET NO.	TOTAL SHEETS
3	COLD.	F 001113	16	

SERIAL NO 0737

VACANT PUBLIC LAND MAP
SHEET 3 OF 3 SHEETS

