


FEDERAL ROAD DIVISION NO.	DISTRICT	PROJ. NO.	SHEET NO.	TOTAL SHEETS
9	COLORADO	F 001-1(18)	1	

RIGHT OF WAY	REVISIONS

CONVENTIONAL SIGNS

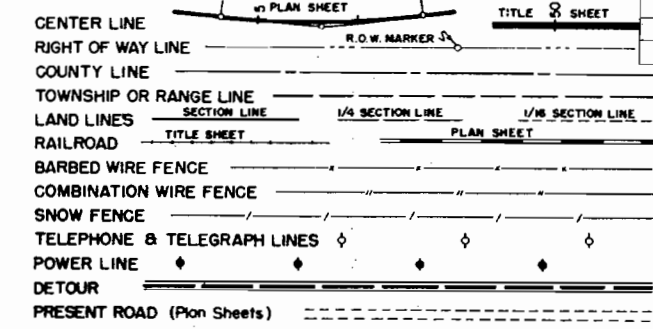

COLORADO


DEPARTMENT OF HIGHWAYS

PLAN AND PROFILE OF PROPOSED FEDERAL AID PROJECT NO. F 001-1(18) STATE HIGHWAY NO. 4 MESA COUNTY

SCALES OF ORIGINAL DRAWINGS
ON PLAN 1 IN. 100 FT.
ON PROFILE 1 IN. 100 FT. HORIZONTAL
1 IN. 10 FT. VERTICAL
GRADE LINE ON PROFILE IS SHOWN AS GRADE OF FINISHED ROAD
LENGTH OF PROJECT - 170.4 MILES (R.O.W.)

INDEX OF SHEETS
SHEET NO. 1 TITLE SHEET
2-6 TABULATION OF PROPERTIES
7-13 PLAN AND PROFILE SHEETS
SHOWING RIGHT OF WAY
14 R.O.W. OWNERSHIP MAP

NOTE
Descriptions on This Project
Calculated and Checked by
Field Forces.

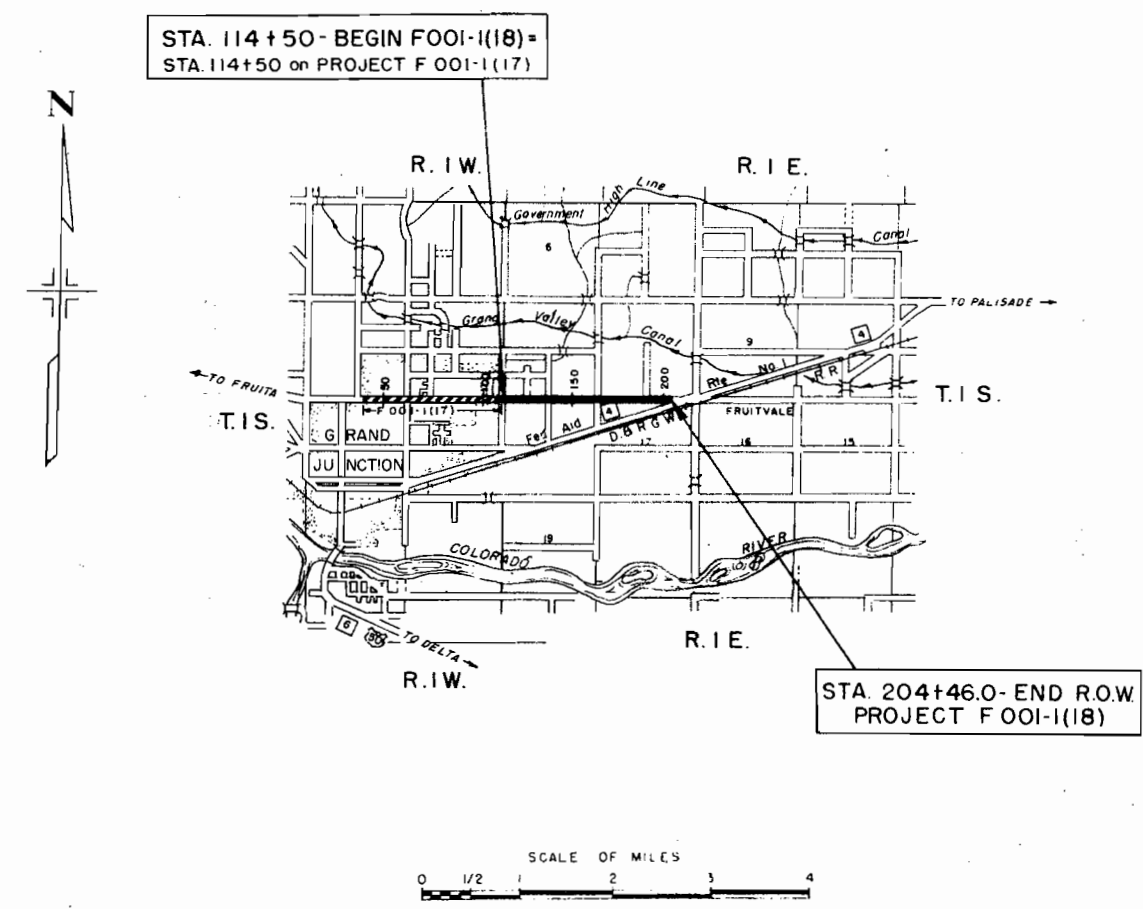

FEDERAL ROAD REGION NO	DIVISION	PROJ NO	SHEET NO	TOTAL SHEETS
9	COLORADO	F 001-1(18)	2	



STATION	Roadway		
	L'n. Ft.		
114 + 50 BEGIN F OOI-I(18) • 114 + 50 End F OOI-I(17) • 55 + 39.4 on F.A.P. 77	8996.0		
204 + 46.0 END F OOI-I(18) • 145 + 35 on F.A.P. 77			
TOTALS	8996.0		
SUMMARY			
	L'n. Ft.	Miles	
Roadway	8996.0	1.704	
TOTAL NET AND GROSS LENGTH	8996.0	1.704	
DESIGN DATA			
Maximum Degree of Curve	Tangent		
Maximum Grade	0.965 %		
Minimum N.S.P.D. Horizontal	Tangent		
Minimum N.S.P.D. Vertical	945'		
Maximum Design Speed	70 M.P.H.		

R. O. W. TABULATION OF PROPERTIES IN

MESA

COUNTY S.H. No. 4

PROJ. F 001-1(18)

FEDERAL ROAD DIVISION NO.	DISTRICT	PROJ. NO.	SHEET NO.	TOTAL SHEETS
9	COLORADO	F 001-1(18)	2	

RIGHT OF WAY

REVISIONS

PARCEL NO.	OWNER	ADDRESS	LOCATION	AREA IN ACRES							REMARKS
					PARCEL	TO BE ACQUIRED					
			T. 1 S., R. 1 E. U. M.								
	Louis H. Hartman & Helen M. Hartman J.T.	2812 North Ave., Grand Junction, Colo.	E1/4SW1/4SW1/4SW1/4, Sec. 7		0.151	0.034					1
2	Guy T. De Rita	2816 North Ave., Grand Junction, Colo.	W1/2SE1/4 & SW1/4SW1/4, Sec. 7		0.161	0.040					2
3	Metropolitan Life Insurance Company	200 N. 6th, Grand Junction, Colo.	SE1/4SW1/4SW1/4, Sec. 7		0.154	0.039					3
4	Joyce M. Marson	1181 Bellaire Street, Denver, Colo.	E1/2SE1/4SW1/4SW1/4, Sec. 7		0.092	0.023					4
5	Russell H. Sims & Betty Sims J.T.	2822 North Ave., Grand Junction, Colo.	E1/2SE1/4SW1/4SW1/4, Sec. 7		0.069	0.017					5
6	Edward D. Hull, Jr.	2824 North Ave., Grand Junction, Colo.	E1/2SE1/4SW1/4SW1/4, Sec. 7		0.129	0.028					6
7	Warren F. Lane	1248 Chipeta Ave., Grand Junction, Colo.	W1/2SW1/4SE1/4SW1/4, Sec. 7		0.121	0.025					7
8	J.O. Eaton & Ruby A. Eaton J.T.	2830 North Ave., Grand Junction, Colo.	W1/2SW1/4SE1/4SW1/4, Sec. 7		0.181	0.045					8
9	Norma Hunt Worley	2825 North Ave., Grand Junction, Colo.	NE1/4NW1/4, Sec. 18		0.125	0.027					9
10	Dennis R. Tongish & Sarah M. Tongish J.T.	2829 North Ave., Grand Junction, Colo.	NE1/4NW1/4, Sec. 18		0.118	0.030					10
11	S.W. Collins & Gladys L. Collins J.T.	757 U.S. Highway 50, Grand Junction, Colo.	NE1/4NW1/4, Sec. 18		0.212	0.053					11
12	Alberta B. Page & Creed Page J.T.	Route 4, Grand Junction, Colo.	W1/2E1/2SW1/4SE1/4SW1/4, Sec. 7		0.064	0.016					12
13	Mary Esther White	P.O. Box 793, Moab, Utah	W1/2E1/2SW1/4SE1/4SW1/4, Sec. 7		0.064	0.016					13
14	Frank R. Callicotte & Josephine Callicotte J.T.	201 Mira Monte, Grand Junction, Colo.	E1/4SW1/4SE1/4SW1/4, Sec. 7		0.151	0.038					14
15	D.K. Boydston & Nettie Boydston J.T.		SE1/4SW1/4, Sec. 7		0.067	0.017					15
16	Daniel M. McCoy & Nellie M. McCoy J.T.	2837 North Avenue, Grand Junction, Colo.	NE1/4NW1/4, Sec. 18		0.034	0.034					16
17	Daniel M. McCoy & Nellie M. McCoy J.T.	2837 North Avenue, Grand Junction, Colo.	NE1/4NW1/4, Sec. 18		0.266	0.041					17
18	Joseph H. Beane & Helyn G. Beane J.T.	1132 Cannell Avenue, Grand Junction, Colo.	NE1/4NW1/4, Sec. 18		0.076	0.019					18
19	Leslie H. Lupton & Margaret A. Lupton J.T.	485 29 Road, Grand Junction, Colo.	W1/4SE1/4SE1/4SW1/4, Sec. 7		0.085	0.021					19
20	Celia M. Hayin	522 Chipeta Ave., Grand Junction, Colo.	E1/2W1/2SE1/4SE1/4SW1/4, Sec. 7		0.075	0.019					20
21	V.O. Butcher & Gladys Butcher J.T.	2844 North Ave., Grand Junction, Colo.	SE1/4SE1/4SW1/4, Sec. 7		0.082	0.021					21
22	Joseph H. Beane & Helyn G. Beane J.T.	1132 Cannell Avenue, Grand Junction, Colo.	NE1/4NW1/4, Sec. 18		0.009	0.002					22
23	E.A. Bender & Vivian G. Bender J.T.	2845 North Ave., Grand Junction, Colo.	NE1/4NW1/4, Sec. 18		0.207	0.052					23
24	Stanley G. Howell & Lois L. Howell J.T.	2844 1/2 North Ave., Grand Junction, Colo.	W1/2E1/2SE1/4SE1/4SW1/4, Sec. 7		0.022	0.005					24
25	Frank M. Hill & Lillian H. Hill J.T.	2846 North Ave., Grand Junction, Colo.	W1/2E1/2SE1/4SE1/4SW1/4, Sec. 7		0.122	0.030					25
26	Clarence Files	6251/2 261/2 Road, Grand Junction, Colo.	E1/4SE1/4SE1/4SW1/4, Sec. 7		0.151	0.033					26
27	J.B. Funderburk & Bertha Funderburk J.T.	1420 Houston Ave., Grand Junction, Colo.	NE1/4NW1/4, Sec. 18		0.162	0.038					27
28	Ida B. Hunter	2850 North Ave., Grand Junction, Colo.	SW1/2SW1/4SW1/4SE1/4, Sec. 7		0.121	0.025					28
29	M.P. Schindel & Mary E. Schindel J.T.	2852 North Ave., Grand Junction, Colo.	SW1/2SW1/4SW1/4SE1/4, Sec. 7		0.121	0.030					29
30	Alice W. Ferrell	Chief Motel, Montrose, Colorado	SW1/2SW1/4SW1/4SE1/4, Sec. 7		0.061	0.016					30
31	Clayton S. Meek & Mary B. Meek	6807 Otes Avenue, Bell, California	Lot 1, Blk. 1, Meek's Subd. NW1/4NE1/4, Sec. 18		0.068	0.068					31
32	Charles M. Shaw & Ben E. Comes	130 Red Mesa Heights, Grand Junction, Colo.	Lot 2, Blk. 1, Meek's Subd. NW1/4NE1/4, Sec. 18		0.017	0.017					32
33	The Galilee Baptist Church of Grand Junction		Tr. 3, Blk. 1, Meek's Subd. NW1/4NE1/4, Sec. 18		0.017	0.017					33
34	Maurice D. Monger & Orva L. Monger J.T.	920 25 Road, Grand Junction, Colo.	Tr. 2, Blk. 1, Meek's Subd. NW1/4NE1/4, Sec. 18		0.015	0.015					34
35	Leslie Johnson & Christine Victoria Johnson J.T.	2858 North Ave., Grand Junction, Colo.	SW1/2SW1/4SW1/4SE1/4, Sec. 7		0.173	0.043					35
36	Claude A. Henson & Mary Olive Henson J.T.	2860 North Ave., Grand Junction, Colo.	SW1/2SW1/4SW1/4SE1/4, Sec. 7		0.069	0.017					36
37	Henry F. Ramsey & Edith C. Ramsey J.T.	2860 1/2 North Ave., Grand Junction, Colo.	SW1/2SW1/4SW1/4SE1/4, Sec. 7		0.061	0.016					37
38	Kenneth D. Pigford	632 N. 15th, Grand Junction, Colo.	SE1/4SW1/4SE1/4, Sec. 7		0.119	0.029					38
39	Clayton S. Meek & Mary B. Meek	6807 Otes Avenue, Bell, California	Lot 3, Blk. 1, Meek's Subd. NW1/4NE1/4, Sec. 18		0.030	0.030					39
40	Earl R. Hoey & Maxine Hoey J.T.	2863 North Ave., Grand Junction, Colo.	Tr. 1, Blk. 1, Meek's Subd. NW1/4NE1/4, Sec. 18		0.017	0.017					40
41	David S. Hinkle & Charlotte R. Hinkle J.T.	2863 1/2 North Ave., Grand Junction, Colo.	Tr. 1, Blk. 1, Meek's Subd. NW1/4NE1/4, Sec. 18		0.017	0.017					41
42	Ben Myers & Elizabeth W. Myers J.T.	2865 North Ave., Grand Junction, Colo.	NW1/4NE1/4, Sec. 18		0.024	0.024					42
43	William D. White & Helen F. White J.T.	2865 1/2 North Ave., Grand Junction, Colo.	NW1/4NE1/4, Sec. 18		0.011	0.011					43

R.O.W. TABULATION OF PROPERTIES IN

MESA

COUNTY S.H. No. 4

PROJ. F 001-1(18)

FEDERAL ROAD DIVISION NO.	DISTRICT	PROJ. NO.	SHEET NO.	TOTAL SHEETS
9	COLORADO	F 001-1(18)	3	

RIGHT OF WAY

REVISIONS		
3-15-60	Add 84A	LWJ
4-21-60	Name Changes	LWJ

PARCEL NO.	OWNER	ADDRESS	LOCATION	AREA IN ACRES			REMARKS	
				PARCEL	TO BE ACQUIRED			
			T.I.S.R.I.E. U.M.					
44	S.W. Collins & Gladys L. Collins J.T.	757 U.S. Hwy. 50, Grand Junction, Colo.	NW1/4 NE1/4, Sec. 18	0.163	0.041			44
45	Aircadia Investment Incorporation	P.O. Box 1100, Colorado Springs, Colorado	SE1/4 SW1/4 SE1/4, Sec. 7	0.165	0.041			45
46	Raymond J. Fiegel	Central Orchard Mesa, Clifton, Colorado	SE1/4 SW1/4 SE1/4, Sec. 7	0.321	0.077			46
47	Ralph C. Rutter	1528 W. Cheyenne Rd., Colorado Spgs., Colo.	NW1/4 NE1/4, Sec. 18	0.037	0.009			47
48	Rupert F. Coleman & Mae T. Coleman J.T.	2873 1/2 North Ave., Grand Junction, Colo.	NE1/4 NW1/4 NE1/4, Sec. 18	0.115	0.029			48
49	Wm. G. Thomas & Kathryn R. Thomas J.T.	2877 North Ave., Grand Junction, Colo.	NE1/4 NE1/4, Sec. 18	0.152	0.038			49
50	Hugh L. Hurt & Grace I. Hurt J.T.	2879 North Ave., Grand Junction, Colo.	W1/2 W1/2 NE1/4 NE1/4, Sec. 18	0.151	0.037			50
51	George R. Guyton & Maebeth Guyton J.T.	2878 North Ave., Grand Junction, Colo.	W1/2 SW1/4 SE1/4 SE1/4, Sec. 7	0.196	0.045			51
52	E.E. Tuttle & Rose Tuttle J.T.	2880 North Ave., Grand Junction, Colo.	SW1/4 SE1/4 SE1/4, Sec. 7	0.107	0.027			52
53	George H. Wicker & Robert E. Wicker J.T.	2112 N. 1st., Grand Junction, Colo.	W1/2 SW1/4 SE1/4 SE1/4, Sec. 7	0.101	0.025			53
54	Grand Junction Legion Building Corporation		E1/2 SW1/4 SE1/4 SE1/4, Sec. 7	0.101	0.025			54
55	John C. Pippenger & Bonita June Pippenger J.T.	2886 North Ave., Grand Junction, Colo.	SW1/4 SE1/4 SE1/4, Sec. 7	0.041	0.010			55
56	Elmer J. Miller & Julia Mae Miller J.T.	501 Melody Lane, Grand Junction, Colo.	SW1/4 SE1/4 SE1/4, Sec. 7	0.060	0.015			56
57	Leonard H. Scales	1811 N. 19th, Grand Junction, Colo.	E1/2 W1/2 NE1/4 NE1/4, Sec. 18	0.088	0.022			57
58	Admiral W. Else & Delose W. Else	926 N. 9th, Grand Junction, Colo.	NW1/4 NE1/4 NE1/4, Sec. 18	0.129	0.033			58
59	Henry C. Evans, Nancy T. Evans & Osha G. Dickerson J.T.	2887 North Ave., Grand Junction, Colo.	NW1/4 NE1/4 NE1/4, Sec. 18	0.086	0.021			59
60	Mildred Emma Munshower	2888 North Ave., Grand Junction, Colorado	SE1/4 SE1/4 SE1/4, Sec. 7	0.101	0.025			60
61	Steven Timar & Estar Timar J.T.	2892 North Ave., Grand Junction, Colorado	SE1/4 SE1/4 SE1/4, Sec. 7	0.202	0.051			61
62	Euphemia Stassen & Dora Stassen J.T.	2889 North Ave., Grand Junction, Colo.	Lots 6 & 7, Blk. I, Ernest T. Sparr Subd., NE1/4 NE1/4 NE1/4, Sec. 18	0.016	0.016			62
63	Dean E. Baldwin & Marolyn E. Baldwin J.T.	2891 North Ave., Grand Junction, Colo.	Lots 4 & 5, Blk. I, Ernest T. Sparr Subd., NE1/4 NE1/4 NE1/4, Sec. 18	0.014	0.014			63
64	Ernest T. Sparr	547 30 Road, Grand Junction, Colorado	Lots 1, 2, 3 & 4, Blk. I, Ernest T. Sparr Subd., NE1/4 NE1/4 NE1/4, Sec. 18	0.032	0.032			64
65	Mesa County Valley School Dist. No. 1		NE1/4 NE1/4, Sec. 18	0.303	0.069			65
66	Edgar P. Campbell & Ruth E. Campbell J.T.	2894 North Ave., Grand Junction, Colorado	SE1/4 SE1/4 SE1/4, Sec. 7	0.138	0.035			66
67	Roscoe R. Giffin, husband 1/2, Roscoe R. Giffin, son 1/4, & Gerald A. Giffin, son 1/4.	304 Cedar Street, Grand Junction, Colorado	Lot 1, of Roscoe R. Giffin Subdivision, SE1/4 SE1/4 SE1/4, Sec. 7	0.032	0.032			67
68	Victor L. Colony, Richard F. Gilmore, Oscar Hanson Jr., B.A. Kellogg & Charles Holmes.	1102 Bunting Ave., Grand Junction, Colorado.	SW1/4 SW1/4, Sec. 8	0.247	0.055			68
69	C. Eugene Treichler & Wilna E. Treichler J.T.	502 29 Road, Grand Junction, Colorado	SW1/4 SW1/4, Sec. 8	0.025	0.025			69
70	Bessie A. Stockert	1238 White Ave., Grand Junction, Colorado	SW1/4 SW1/4, Sec. 8	0.158	0.039			70
71	Effie Dixon	F. Road, Clifton, Colorado	SW1/4 SW1/4, Sec. 8	0.101	0.025			71
72	James J. Ludlam & Gladys A. Ludlam J.T.	2914 North Ave., Grand Junction, Colorado	SW1/4 SW1/4, Sec. 8	0.193	0.048			72
73	William Redd & Leonard Redd	524 Morning Glory Lane, Grand Junction, Colo.	SW1/4 SW1/4, Sec. 8	0.092	0.023			73
74	George E. Cochran & V. Murrell Cochran J.T.	429 Colorado Ave., Grand Junction, Colo.	SW1/4 SW1/4, Sec. 8	0.125	0.026			74
75	I.V. Wagers & Katherine L. Wagers J.T.	2922 North Ave., Grand Junction, Colorado.	SW1/4 SW1/4, Sec. 8	0.083	0.021		Contract for Sale to Herbert J. & Clara M. Cook	75
76	Elsie Fedelleck	2872 Pinyon Ave., Grand Junction, Colo.	SW1/4 SW1/4, Sec. 8	0.029	0.029			76
77	F.M. Wilkerson & Avis Wilkerson J.T.	2926 North Ave., Grand Junction, Colo.	SE1/4 SW1/4, Sec. 8	0.152	0.038			77
78	Cuthbert C. Elliott & Minnie L. Elliott, et al.	2903 North Ave., Grand Junction, Colo.	NW1/4 NW1/4, Sec. 17	0.156	0.032			78
79	C.W. Brandt & Frances E. Brandt	2902 North Ave., Grand Junction, Colo.	NW1/4 NW1/4, Sec. 17	0.073	0.018			79
80	Dewey D. Miracle & Ila Mae Miracle	2907 North Ave., Grand Junction, Colo.	NW1/4 NW1/4, Sec. 17	0.073	0.018			80
81	Mayhew Supply Company Incorporated	2909 North Ave., Grand Junction, Colo.	NW1/4 NW1/4, Sec. 17	0.212	0.053			81
82	Florence Wade	2913 North Ave., Grand Junction, Colo.	NW1/4 NW1/4, Sec. 17	0.092	0.023			82
83	Edith Cary	2332 North 7th St., Grand Junction, Colo.	NW1/4 NW1/4, Sec. 17	0.092	0.023			83
84A	Western Imp. Co.		NW1/4 NW1/4, Sec. 17	0.041	0.041			84A

R. O. W. TABULATION OF PROPERTIES IN MESA COUNTY S.H. No. 4 PROJ. F 001-1 (18)

FEDERAL ROAD DIVISION NO.	DISTRICT	PROJ. NO.	SHEET NO.	TOTAL SHEETS
9	COLORADO	F 001-1 (18)	4	

RIGHT OF WAY		REVISIONS	
3-15-60	84 Rev.	L.W.H.	
4-13-60	E-94, E-95, E-91, Names	L.W.H.	
5/26/60	102 Rev.	L.W.H.	

PARCEL NO.	OWNER	ADDRESS	LOCATION	AREA IN ACRES		REMARKS
				PARCEL	TO BE ACQUIRED	
			T.1S. R1E, U.M.			
84Rev.	Thomas W. Woodward	1048 Main St. Grand Junction, Colo.	NW 1/4 NW 1/4, Sec. 17	0.170	0.011	84Rev.
85	Forrest E. Dowell & Edna Mary Dowell	2921 North Ave. Grand Junction, Colo.	NW 1/4 NW 1/4, Sec. 17	0.198	0.050	85
86	W. E. Gwin & Beulah E. Gwin	2932 North Ave. Grand Junction, Colo.	NW 1/4 NW 1/4, Sec. 17	0.106	0.026	86
87	Lawrence O. Young & Evelyn R. Young	2925 North Ave. Grand Junction, Colo.	NE 1/4 NW 1/4, Sec. 17	0.110	0.027	87
88	Mabel Crawford	2929 North Ave. Grand Junction, Colo.	NE 1/4 NW 1/4, Sec. 17	0.193	0.048	88
89	Forest M. & Ida M. Rasmussen		E 1/2 W 1/2 SW 1/4 SE 1/4 SW 1/4, Sec. 8	0.152	0.038	89
90	G.W. McFall & Blanche McFall J.T.	2936 North Ave. Grand Junction, Colo.	E 1/2 W 1/2 SE 1/4 SW 1/4, Sec. 8	0.304	0.076	90
91	Kenneth Schindel & Charlotte Arlene Schindel	2938 North Ave. Grand Junction, Colo.	SE 1/4 SW 1/4, Sec. 8	0.092	0.023	91
92	Kenneth P. Schindel, Charlotte Arlene Schindel	2938 North Ave. Grand Junction, Colo.	W 1/2 E 1/2 SE 1/4 SW 1/4, Sec. 8	0.212	0.053	92
E-90	G.W. McFall & Blanche McFall	2936 North Ave. Grand Junction, Colo.	E 1/2 W 1/2 SE 1/4 SW 1/4, Sec. 8	0.004	0.004	
93	Kenneth P. Schindel & Charlotte A. Schindel J.T.	2938 North Ave. Grand Junction, Colo.	E 1/4 SE 1/4 SW 1/4, Sec. 8	0.304	0.069	93
94	R. J. Benton & Gladys M. Benton J.T.	2933 North Ave., Grand Junction, Colo.	E 1/2 W 1/2 NE 1/4 NW 1/4, Sec. 17	0.304	0.076	94
95	Charles Crider & Flossie Crider J.T.	2941 North Ave., Grand Junction, Colo.	NE 1/4 NW 1/4, Sec. 17	0.091	0.023	95
96	Kenneth P. Schindel	2938 North Ave., Grand Junction, Colo.	NE 1/4 NW 1/4, Sec. 17	0.213	0.053	96
97	Eddie Kiesler & Buena Kiesler J.T.	2945 North Ave., Grand Junction, Colo.	NE 1/4 NW 1/4, Sec. 17	0.091	0.023	97
98	Ada E. Grigg formerly Ada E. Schindel		NE 1/4 NW 1/4, Sec. 17	0.050	0.013	Contract for sale to George W. Hill 98
99	Stanley P. Glyborn & Eunice S. Glyborn J.T.	2949 North Ave., Grand Junction, Colo.	NE 1/4 NW 1/4, Sec. 17	0.163	0.040	99
100	Hessie Roberts	2952 North Ave., Grand Junction, Colo.	SW 1/4 SW 1/4 SE 1/4, Sec. 8	0.503	0.118	100
101	Ralph Houlton	428 29 Road, Grand Junction, Colo.	SW 1/4 SE 1/4, Sec. 8	0.106	0.027	101
102Rev.	Memorial Gardens of the Valley, a Colo. Corp.	2970 North Ave., Grand Junction, Colo.	E 1/2 SW 1/4 SE 1/4, Sec. 8	0.579	0.122	Rev. 102
E-91	Kenneth Schindel & Charlotte Arlene Schindel	2338 North Ave., Grand Junction, Colo.	SE 1/4 SW 1/4, Sec. 8	0.008	0.008	E-91
103	R.M. Lipes	2951 North Ave., Grand Junction, Colo.	NW 1/4 NE 1/4, Sec. 17	0.083	0.021	103
104	Earl Z. McCully & Hazel McCully J.T.	2953 North Ave., Grand Junction, Colo.	NW 1/4 NE 1/4, Sec. 17	0.087	0.022	104
105	Edna M. Schueler	2955 North Ave., Grand Junction, Colo.	NW 1/4 NE 1/4, Sec. 17	0.096	0.024	105
106	Clyde H. Noel & Nadine F. Noel J.T.	2955 1/2 North Ave., Grand Junction, Colo.	NW 1/4 NE 1/4, Sec. 17	0.064	0.016	106
107	E.A. Brizendine & Nyla Brizendine J.T.	2957 North Ave., Grand Junction, Colo.	NW 1/4 NE 1/4, Sec. 17	0.084	0.021	107
108	Francis J. Willers & Ellnora Betty Willers J.T.	2959 North Ave., Grand Junction, Colo.	NW 1/4 NE 1/4, Sec. 17	0.112	0.028	108
109	Walter Ladage & Inez Ladage J.T.	2963 North Ave., Grand Junction, Colo.	NW 1/4 NE 1/4, Sec. 17	0.219	0.055	109
110	Marvin Jackson 33.3%, M.A. Cornelison 33.3%	305 Kennedy Ave., Grand Junction, Colo.	NW 1/4 NE 1/4, Sec. 17	0.116	0.029	110
	Oscar Hanson, Jr. 7.1%, T.S. Campbell 7.1%, Cecil S. Haynie 7.1%, Thomas T. Brownson 7.1% & Bruce E. Brownson 5.0%					
111	Mary A. Schorn	2971 North Ave., Grand Junction, Colo.	NW 1/4 NE 1/4, Sec. 17	0.358	0.089	111
E-94	R.J. Benton & Gladys M. Benton, J.T.	2933 North Ave., Grand Junction, Colo.	E 1/2 W 1/2 NE 1/4 NW 1/4, Sec. 17	0.008	0.008	E-94
E-95	Charles Crider & Flossie Crider, J.T.	2941 North Ave., Grand Junction, Colo.	NE 1/4 NW 1/4, Sec. 17	0.008	0.008	E-95
	—TEMPORARY EASEMENTS—					
TE-1	Louis H. Hartman & Helen M. Hartman J.T.	2812 North Ave., Grand Junction, Colo.	E 1/4 SW 1/4 SW 1/4, Sec. 7	0.035	0.035	Temporary Easements Void after construction TE-1
TE-2	Guy T. DeRita	2816 North Ave., Grand Junction, Colo.	W 1/2 SE 1/4 SW 1/4, Sec. 7	0.040	0.040	TE-2
TE-4	Joyce M. Marson	1181 Bellaire Street, Denver, Colo.	E 1/2 SE 1/4 SW 1/4, Sec. 7	0.023	0.023	TE-4
TE-5	Russell H. Sims & Betty Sims J.T.	2822 North Ave., Grand Junction, Colo.	E 1/2 SE 1/4 SW 1/4, Sec. 7	0.017	0.017	TE-5
TE-6	Edward D. Hull, Jr.	2824 North Ave., Grand Junction, Colo.	E 1/2 SE 1/4 SW 1/4, Sec. 7	0.032	0.032	TE-6
TE-7	Roland A. & Barbara Jane Raso		W 1/2 SW 1/4 SE 1/4, Sec. 7	0.030	0.030	TE-7
TE-8	J.O. Eaton & Ruby A. Eaton J.T.	2830 North Ave., Grand Junction, Colo.	W 1/2 SW 1/4 SE 1/4, Sec. 7	0.045	0.045	TE-8
TE-9	Norma Hunt Worley	2825 North Ave., Grand Junction, Colo.	NE 1/4 NW 1/4, Sec. 18	0.031	0.031	TE-9
TE-10	Dennis R. Tongish & Sarah M. Tongish J.T.	2829 North Ave., Grand Junction, Colo.	NE 1/4 NW 1/4, Sec. 18	0.029	0.029	TE-10
TE-11	S.W. Collins & Gladys L. Collins	757 U.S. Highway 50, Grand Junction, Colo.	NE 1/4 NW 1/4, Sec. 18	0.053	0.053	TE-11
TE-12	Alberta B. Page & Creed Page J.T.	Route 4, Grand Junction, Colo.	W 1/2 E 1/2 SW 1/4 SE 1/4, Sec. 7	0.016	0.016	TE-12

R. O. W. TABULATION OF PROPERTIES IN MESA

COUNTY S.H.No. 4 PROJ. F 001-1(18)

FEDERAL ROAD DIVISION NO.	DISTRICT	PROJ. NO.	SHEET NO.	TOTAL SHEETS
9	COLORADO	F 001-1(18)	5	
RIGHT OF WAY				
REVISIONS				
4-21-60	Name Changes			L.W.H.
5/31/60	Change TE-27			L.W.H.



PARCEL NO.	OWNER	ADDRESS	LOCATION	AREA IN ACRES							REMARKS
					PARCEL	TO BE ACQUIRED					
	—TEMPORARY EASEMENTS—		T. 1 S., R. 1 E., U.M.								
TE-13	Merle R. Nair & Jewell C. Nair		W1/2E1/2SW1/4SE1/4SW1/4, Sec. 7		0.016	0.016					Temporary Easements Void After Construction
TE-14	Frank R. Callicotte & Josephine Callicotte J.T.	201 Mira Monte, Grand Junction, Colo.	E1/4SW1/4SE1/4SW1/4, Sec. 7		0.016	0.016					" " " " " "
TE-15	Gilbert N. Carr & Hettie M. Carr		SE1/4 SW1/4, Sec. 7		0.017	0.017					" " " " " "
TE-16	Daniel M. McCoy & Nellie M. McCoy J.T.	2837 North Ave., Grand Junction, Colo.	NE1/4 NW1/4, Sec. 18		0.034	0.034					" " " " " "
TE-17	Daniel M. McCoy & Nellie M. McCoy J.T.	2837 North Ave., Grand Junction, Colo.	NE1/4 NW1/4, Sec. 18		0.041	0.041					" " " " " "
TE-18	Joseph H. Beane & Helyn G. Beane J.T.	1132 Cannell Ave., Grand Junction, Colo.	NE1/4 NW1/4, Sec. 18		0.019	0.019					" " " " " "
TE-19	Gilbert N. Carr & Hettie M. Carr		W1/4SE1/4SE1/4SW1/4, Sec. 7		0.021	0.021					" " " " " "
TE-20	Celia M. Havin	522 Chipeta Ave., Grand Junction, Colo.	E1/2W1/2SE1/4SE1/4SW1/4, Sec. 7		0.019	0.019					" " " " " "
TE-21	V.O. Butcher & Gladys Butcher J.T.	2844 North Ave., Grand Junction, Colo.	SE1/4SE1/4SW1/4, Sec. 7		0.020	0.020					" " " " " "
TE-22	Joseph H. Beane & Helyn G. Beane J.T.	1132 Cannell Ave., Grand Junction, Colo.	NE1/4 NW1/4, Sec. 18		0.002	0.002					" " " " " "
TE-23	E.A. Bender & Vivian G. Bender J.T.	2845 North Ave., Grand Junction, Colo.	NE1/4 NW1/4, Sec. 18		0.052	0.052					" " " " " "
TE-24	Stanley C. Howell & Lois L. Howell J.T.	2844 1/2 North Ave., Grand Junction, Colo.	W1/2E1/2SE1/4SE1/4SW1/4, Sec. 7		0.006	0.006					" " " " " "
TE-25	Frank M. Hill & Lillian H. Hill J.T.	2846 North Ave., Grand Junction, Colo.	W1/2E1/2SE1/4SE1/4SW1/4, Sec. 7		0.031	0.031					" " " " " "
TE-26	Clarence Files	625 1/2-26 1/2 Road, Grand Junction, Colo.	E1/4SE1/4SE1/4SW1/4, Sec. 7		0.038	0.038					" " " " " "
TE-27	J.B. Funderburk & Bertha Funderburk J.T.	1420 Houston Ave., Grand Junction, Colo.	NE1/4 NW1/4, Sec. 18		0.032	0.032					" " " " " "
TE-28	El Paso Natural Gas Products Co.		SE1/2SW1/4SW1/4SE1/4, Sec. 7		0.030	0.030					" " " " " "
TE-29	Mary E. Schindel	2852 North Ave., Grand Junction, Colo.	SE1/2SW1/4SW1/4SE1/4, Sec. 7		0.030	0.030					" " " " " "
TE-30	Alice W. Ferrell Sperry	Chief Motel, Montrose, Colorado	SE1/2SW1/4SW1/4SE1/4, Sec. 7		0.015	0.015					" " " " " "
TE-31	Clayton S. Meek & Mary B. Meek	6807 Otes Ave., Bell, California	Lot 1, Blk. 1, Meek's Subd. NW1/4NE1/4, Sec. 18		0.068	0.068					" " " " " "
TE-32	Ben E. Carnes	130 Red Mesa Heights, Grand Junction, Colo.	Lot 2, Blk. 1, Meek's Subd. NW1/4NE1/4, Sec. 18		0.017	0.017					" " " " " "
TE-33	The Galilee Baptist Church of Grand Junction		Tr. 3, Blk. 1, Meek's Subd. NW1/4NE1/4, Sec. 18		0.017	0.017					" " " " " "
TE-34	Maurice D. Monger & Orva L. Monger J.T.	920 25 Road, Grand Junction, Colo.	Tr. 2, Blk. 1, Meek's Subd. NW1/4NE1/4, Sec. 18		0.015	0.015					" " " " " "
TE-35	Leslie Johnson & Christine Victoria Johnson J.T.	2858 North Ave., Grand Junction, Colo.	SE1/2SW1/4SW1/4SE1/4, Sec. 7		0.043	0.043					" " " " " "
TE-36	Claude A. Henson & Mary Olive Henson J.T.	2860 North Ave., Grand Junction, Colo.	SE1/2SW1/4SW1/4SE1/4, Sec. 7		0.017	0.017					" " " " " "
TE-37	Henry F. Ramsey & Edith C. Ramsey J.T.	2860 1/2 North Ave., Grand Junction, Colo.	SE1/2SW1/4SW1/4SE1/4, Sec. 7		0.015	0.015					" " " " " "
TE-38	Kenneth D. Pigford	632 N. 15th., Grand Junction, Colo.	SE1/4SW1/4SE1/4, Sec. 7		0.030	0.030					" " " " " "
TE-39	Clayton S. Meek & Mary B. Meek	6807 Otes Ave., Bell, California	Lot 3, Blk. 1, Meek's Subd. NW1/4NE1/4, Sec. 18		0.030	0.030					" " " " " "
TE-40	Earl R. Hoey & Maxine Hoey J.T.	2863 North Ave., Grand Junction, Colo.	Tr. 1, Blk. 1, Meek's Subd. NW1/4NE1/4, Sec. 18		0.017	0.017					" " " " " "
TE-41	David S. Hinkle & Charlotte R. Hinkle J.T.	2863 1/2 North Ave., Grand Junction, Colo.	Tr. 1, Blk. 1, Meek's Subd. NW1/4NE1/4, Sec. 18		0.017	0.017					" " " " " "
TE-42	Ben Myers & Elizabeth W. Myers J.T.	2865 North Ave., Grand Junction, Colo.	NW1/4 NE1/4, Sec. 18		0.024	0.024					" " " " " "
TE-43	William D. White & Helen F. White J.T.	2865 1/2 North Ave., Grand Junction, Colo.	NW1/4 NE1/4, Sec. 18		0.011	0.011					" " " " " "
TE-44	S.W. Collins & Gladys L. Collins J.T.	757 U.S. Hwy. 50, Grand Junction, Colo.	NW1/4 NE1/4, Sec. 18		0.041	0.041					" " " " " "
TE-45	Aircadia Investment Corporation	P.O. Box 1100, Colorado Springs, Colo.	SE1/4SW1/4SE1/4, Sec. 7		0.041	0.041					" " " " " "
TE-46	Raymond J. Fiegel	Central Orchard Mesa, Clifton, Colo.	SE1/4 SW1/4SE1/4, Sec. 7		0.080	0.080					" " " " " "
TE-47	Ralph C. Rutter	1528 W. Cheyenne Rd., Colo. Springs, Colo.	NW1/4NE1/4, Sec. 18		0.009	0.009					" " " " " "
TE-48	Rupert F. Coleman & Mae T. Coleman J.T.	2837 1/2 North Ave., Grand Junction, Colo.	NE1/4NW1/4NE1/4, Sec. 18		0.029	0.029					" " " " " "
TE-49	Wm. G. Thomas & Kathryn R. Thomas J.T.	2877 North Ave., Grand Junction, Colo.	NE1/4 NE1/4, Sec. 18		0.038	0.038					" " " " " "
TE-50	Hugh L. Hurt & Grace L. Hurt J.T.	2879 North Ave., Grand Junction, Colo.	W1/2W1/2NE1/4NE1/4, Sec. 18		0.038	0.038					" " " " " "
TE-51	George R. Guyton & Maebeth Guyton J.T.	2878 North Ave., Grand Junction, Colo.	W1/2SW1/4SE1/4SE1/4, Sec. 7		0.049	0.049					" " " " " "
TE-52	E.E. Tuttle & Rose Tuttle J.T.	2880 North Ave., Grand Junction, Colo.	SW1/4SE1/4SE1/4, Sec. 7		0.027	0.027					" " " " " "
TE-53	George H. Wieker & Robert E. Wieker J.T.	2112 N. 1st St., Grand Junction, Colo.	W1/2SW1/4SE1/4SE1/4, Sec. 7		0.025	0.025					" " " " " "
TE-54	Grand Junction Legion Building Corporation		E1/2SW1/4SE1/4SE1/4, Sec. 7		0.025	0.025					" " " " " "
TE-55	John C. Pippenger & Bonita June Pippenger J.T.	2886 North Ave., Grand Junction, Colo.	SW1/4SE1/4SE1/4, Sec. 7		0.010	0.010					" " " " " "
TE-56	Elmer J. Miller & Julia Mae Miller J.T.	501 Melody Lane, Grand Junction, Colo.	SW1/4SE1/4SE1/4, Sec. 7		0.015	0.015					" " " " " "
TE-57	Leonard H. Scales	1811 N. 19th., Grand Junction, Colo.	E1/2W1/2NE1/4NE1/4, Sec. 18		0.022	0.022					" " " " " "
TE-58	Admiral W. Else & Delose W. Else	926 N. 9th., Grand Junction, Colo.	NW1/4NE1/4NE1/4, Sec. 18		0.032	0.032					" " " " " "
TE-59	Henry C. Evans, Nancy T. Evans & Osha G. Dickerson J.T.	2887 North Ave., Grand Junction, Colo.	NW1/4NE1/4NE1/4, Sec. 18		0.022	0.022					" " " " " "

COUNTY S. H. No. 4 PROJ. F 001-1(18)

[illegible]

PARCEL NO.	OWNER	ADDRESS	LOCATION	AREA IN ACRES		RIGHT OF WAY					
				PARCEL	TO BE ACQUIRED	REMARKS					
	— TEMPORARY EASEMENTS —		T. I. S., R. I. E., U. M.								
TE-60	Mildred Emma Munshower	2888 North Ave., Grand Junction, Colo.	SE1/4SE1/4SE1/4, Sec. 7	0.025	0.025						Temporary Easements Void After Construction
TE-61	Steven Timar & Estar Timar J.T.	2892 North Ave., Grand Junction, Colo.	SE1/4SE1/4SE1/4, Sec. 7	0.050	0.050						" " " " "
TE-62	Euphemia Stassen & Dora Stassen J.T.	2889 North Ave., Grand Junction, Colo.	Lots 6&7, Blk. I, Ernest T. Sparr Subd., NE1/4NE1/4NE1/4, Sec. 18	0.016	0.016						" " " " "
TE-63	Dean E. Baldwin & Marolyn E. Baldwin J.T.	2891 North Ave., Grand Junction, Colo.	Lots 4 & 5, Blk. I, Ernest T. Sparr Subd., NE1/4NE1/4NE1/4, Sec. 18	0.014	0.014						" " " " "
TE-64	Ernest T. Sparr	547 30 Road, Grand Junction, Colo.	Lots 1, 2, 3 & 4, Blk. I, Ernest T. Sparr Subd., NE1/4NE1/4NE1/4, Sec. 18	0.032	0.032						" " " " "
TE-65	Mesa County Valley School Dist. No. 1		NE1/4NE1/4, Sec. 18	0.070	0.070						" " " " "
TE-66	Edgar P. Campbell & Ruth E. Campbell J.T.	2894 North Ave., Grand Junction, Colo.	SE1/4SE1/4SE1/4, Sec. 7	0.034	0.034						" " " " "
TE-79	C.W. Brandt & Frances E. Brandt	2902 North Ave., Grand Junction, Colo.	NW1/4NW1/4, Sec. 17	0.018	0.018						" " " " "
TE-80	Dewey D. Miracle & Ila Mae Miracle	2907 North Ave., Grand Junction, Colo.	NW1/4 NW1/4, Sec. 17	0.018	0.018						" " " " "
TE-81	Mayhew Supply Company Incorporated	2909 North Ave., Grand Junction, Colo.	NW1/4NW1/4, Sec. 17	0.053	0.053						" " " " "
TE-82	Florence Wade	2913 North Ave., Grand Junction, Colo.	NW1/4 NW1/4, Sec. 17	0.034	0.034						" " " " "
TE-83	Edith Cary	2232 Nth. 7th St., Grand Junction, Colo.	NW1/4 NW1/4, Sec. 17	0.034	0.034						" " " " "
TE-84	Thomas W. Woodward	1048 Main St., Grand Junction, Colo.	NW1/4 NW1/4, Sec. 17	0.017	0.017						" " " " "
TE-85	Forrest E. Dowell & Edna Mary Dowell	2921 North Ave., Grand Junction, Colo.	NW1/4 NW1/4, Sec. 17	0.074	0.074						" " " " "
TE-86	W.E. Gwin & Beulah E. Gwin	2932 North Ave., Grand Junction, Colo.	NW1/4 NW1/4, Sec. 17	0.040	0.040						" " " " "
TE-87	Lawrence O. Young & Evelyn R. Young	2925 North Ave., Grand Junction, Colo.	NE1/4 NW1/4, Sec. 17	0.028	0.028						" " " " "
TE-88	Mabel Crawford	2929 North Ave., Grand Junction, Colo.	NE1/4 NW1/4, Sec. 17	0.048	0.048						" " " " "
TE-89	Forest M. & Ida M. Rasmussen		E1/2WI/2SWI/4SE1/4SWI/4, Sec. 8	0.038	0.038						" " " " "
TE-90	G.W. McFall & Blanche McFall J.T.	2936 North Ave., Grand Junction, Colo.	E1/2WI/2SE1/4SWI/4, Sec. 8	0.078	0.078						" " " " "
TE-91	Kenneth Schindel & Charlotte Arlene Schindel	2938 North Ave., Grand Junction, Colo.	SE1/4 SWI/4, Sec. 8	0.036	0.036						" " " " "
TE-92	Kenneth P. Schindel, Charlotte Arlene Schindel	2938 North Ave., Grand Junction, Colo.	WI/2E1/2SE1/4SWI/4, Sec. 8	0.053	0.053						" " " " "
TE-93	Kenneth P. Schindel & Charlotte A. Schindel J.T.	2938 North Ave., Grand Junction, Colo.	E1/4SE1/4SWI/4, Sec. 8	0.076	0.076						" " " " "
TE-94	R.J. Benton & Gladys M. Benton J.T.	2933 North Ave., Grand Junction, Colo.	E1/2WI/2NE1/4NW1/4, Sec. 17	0.078	0.078						" " " " "
TE-95	Charles Crider & Flossie Crider J.T.	2941 North Ave., Grand Junction, Colo.	NE1/4 NW1/4, Sec. 17	0.027	0.027						" " " " "
TE-96	Kenneth P. Schindel	2938 North Ave., Grand Junction, Colo.	NE1/4 NW1/4, Sec. 17	0.053	0.053						" " " " "
TE-97	Eddie Kiesler & Buena Kiesler J.T.	2945 North Ave., Grand Junction, Colo.	NE1/4 NW1/4, Sec. 17	0.023	0.023						" " " " "
TE-98	Ada E. Grigg formerly Ada E. Schindel		NE1/4 NW1/4, Sec. 17	0.012	0.012						" " " " "
TE-99	Starley P. Clyborn & Eunice S. Clyborn J.T.	2949 North Ave., Grand Junction, Colo.	NE1/4 NW1/4, Sec. 17	0.041	0.041						" " " " "
TE-100	Hessie Roberts	2952 North Ave., Grand Junction, Colo.	SWI/4SWI/4SE1/4, Sec. 8	0.125	0.125						" " " " "
TE-103	R.M. Lipes	2951 North Ave., Grand Junction, Colo.	NW1/4 NE1/4, Sec. 17	0.021	0.021						" " " " "
TE-104	Earl Z. McCully & Hazel McCully J.T.	2953 North Ave., Grand Junction, Colo.	NW1/4 NE1/4, Sec. 17	0.022	0.022						" " " " "
TE-105	Edna M. Schueler	2955 North Ave., Grand Junction, Colo.	NW1/4 NE1/4, Sec. 17	0.024	0.024						" " " " "
TE-106	Clyde H. Noel & Nadine F. Noel J.T.	2955 1/2 North Ave., Grand Junction, Colo.	NW1/4 NE1/4, Sec. 17	0.016	0.016						" " " " "
TE-107	E.A. Brizendine & Nylo Brizendine J.T.	2957 North Ave., Grand Junction, Colo.	NW1/4 NE1/4, Sec. 17	0.021	0.021						" " " " "
TE-108	Francis J. Willers & Ellnora Betty Willers J.T.	2959 North Ave., Grand Junction, Colo.	NW1/4 NE1/4, Sec. 17	0.028	0.028						" " " " "
TE-109	Walter Ladage & Inez Ladage J.T.	2963 North Ave., Grand Junction, Colo.	NW1/4 NE1/4, Sec. 17	0.055	0.055						" " " " "
TE-110	Marvin Jackson 33.3%, M.A. Cornelison 33.3%, Oscar Hanson, Jr. 7.1%, T.S. Campbell 7.1%, Cecil S. Haynie 7.1%, Thomas T. Brownson 7.1% & Bruce E. Brownson 5.0%	305 Kennedy Ave., Grand Junction, Colo.	NW1/4 NE1/4, Sec. 17	0.029	0.029						" " " " "
TE-111	Mary A. Schorn	2971 North Ave., Grand Junction, Colo.	NW1/4 NE1/4, Sec. 17	0.088	0.088						" " " " "
TE-84A	Western Imp. Co.		NW1/4 NW1/4, Sec. 17	0.062	0.062						" " " " "

FED. ROAD DIST. NO.	DIST.	PROJ. NO.	SHEET NO.	TOTAL SHEETS
9	COLO.	F 001-1 (18)	7	

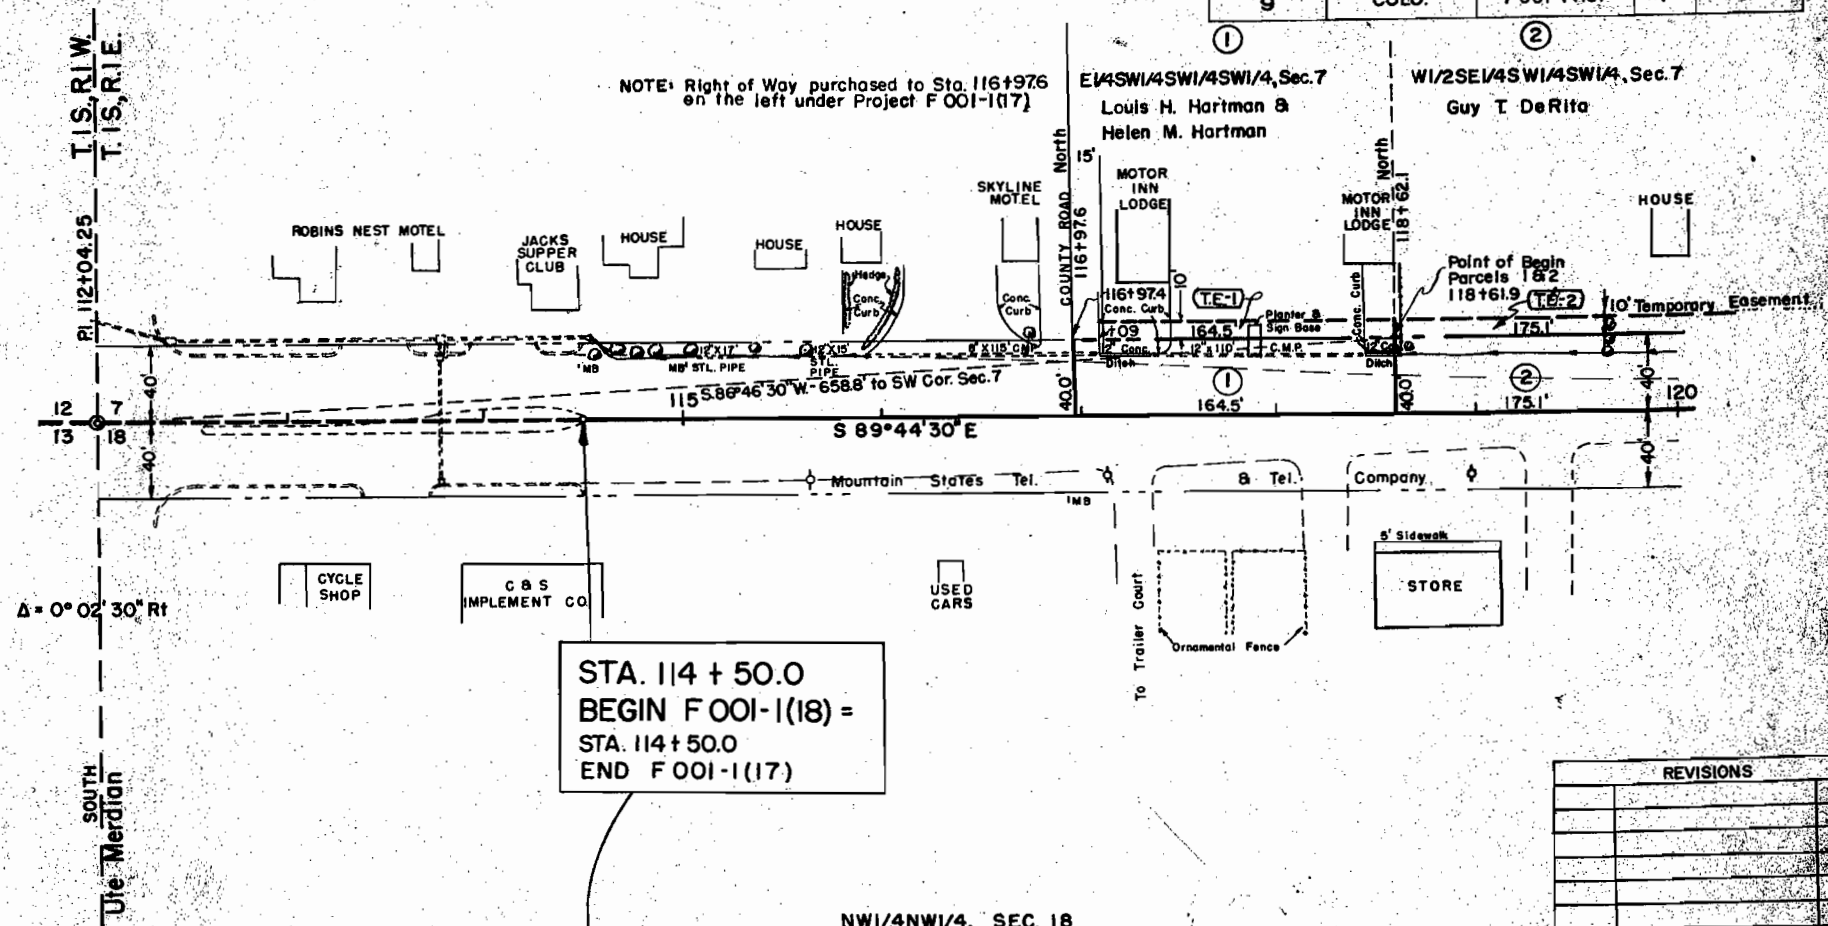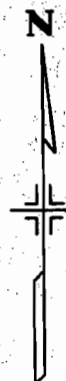

NW1/4NW1/4, SEC. 18


SE1/4SW1/4, SEC. 7

T.1S., R.1E., UTE M.


SW1/4 SE1/4, SEC. 7

RIGHT OF WAY

FED. ROAD DIST. NO.	DIST.	PROJ. NO.	SHEET NO.	TOTAL SHEETS
9	COLO.	F 001-1 (18)	9	

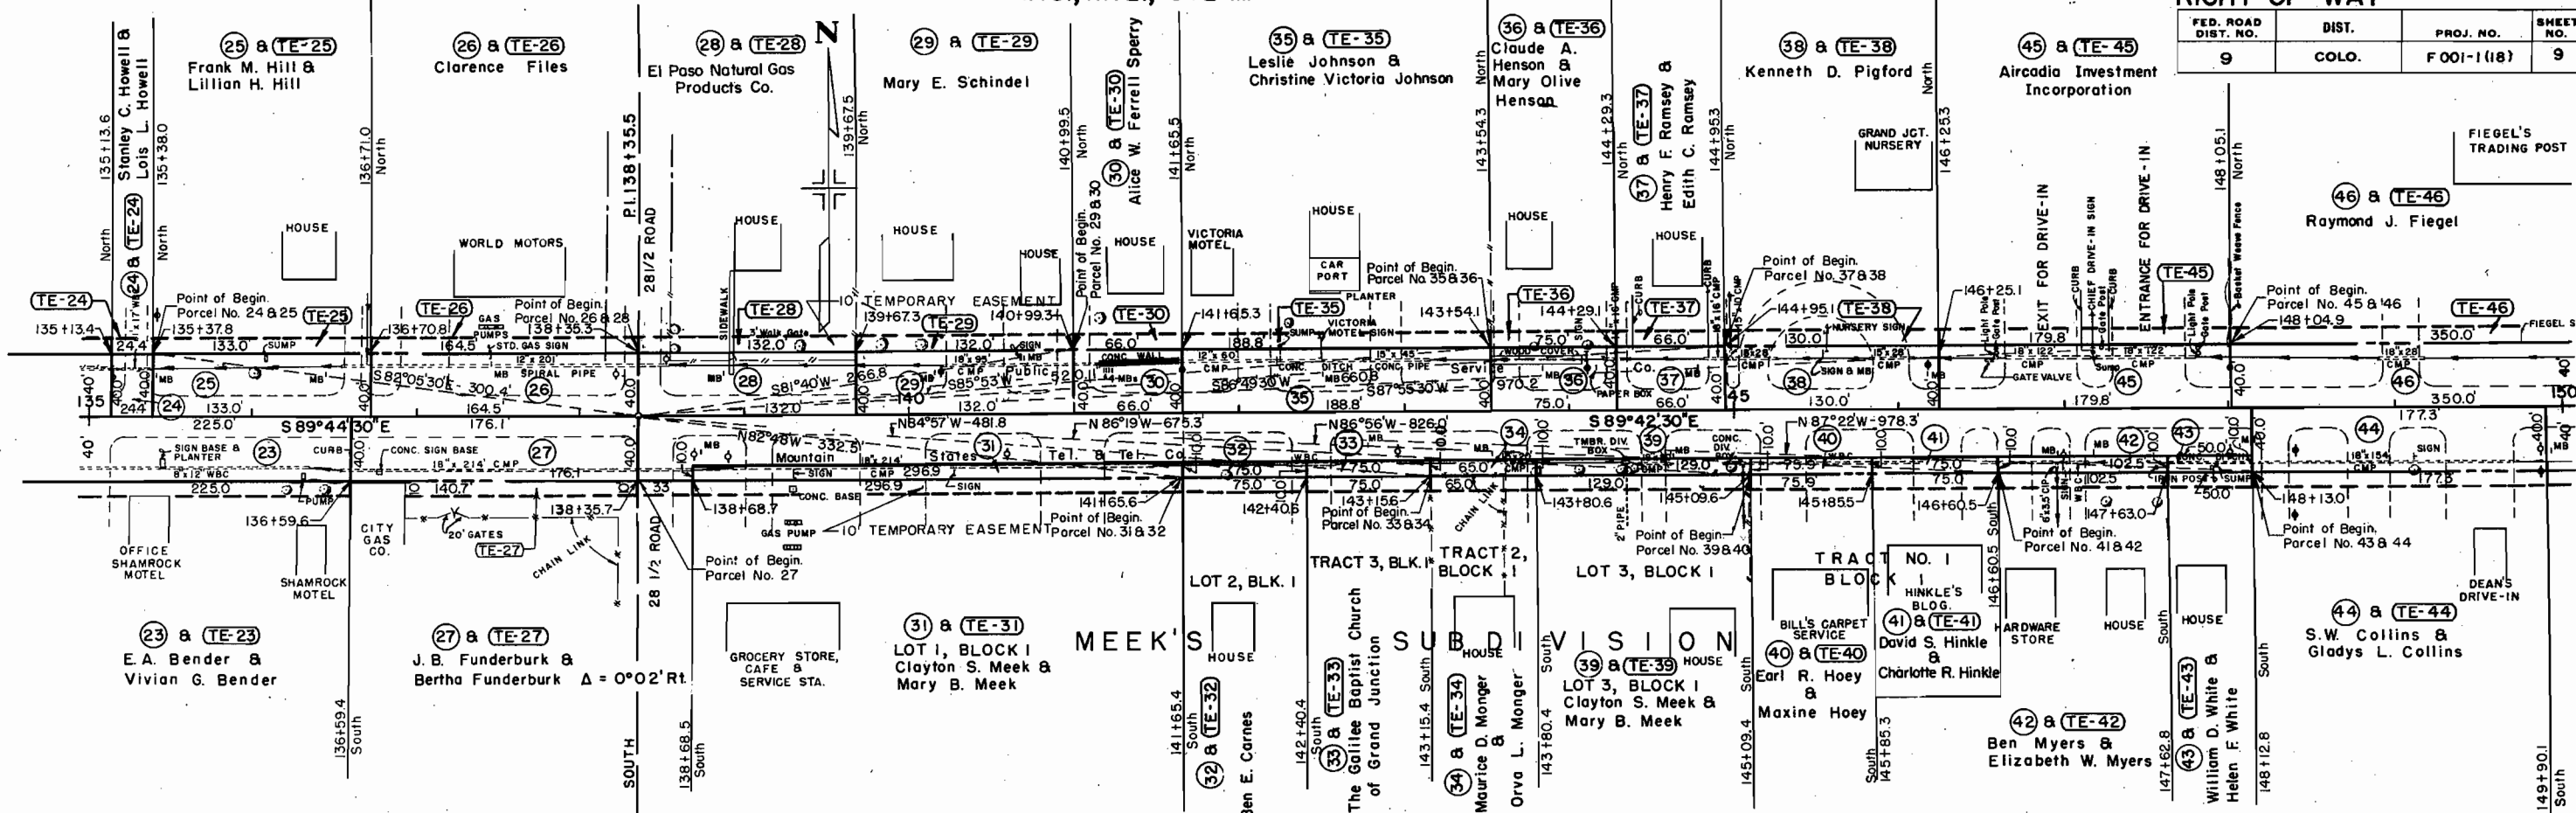


REVISIONS		
4-21-60	Name Changes	IWH
5/31/60	Change TE-27	IWH

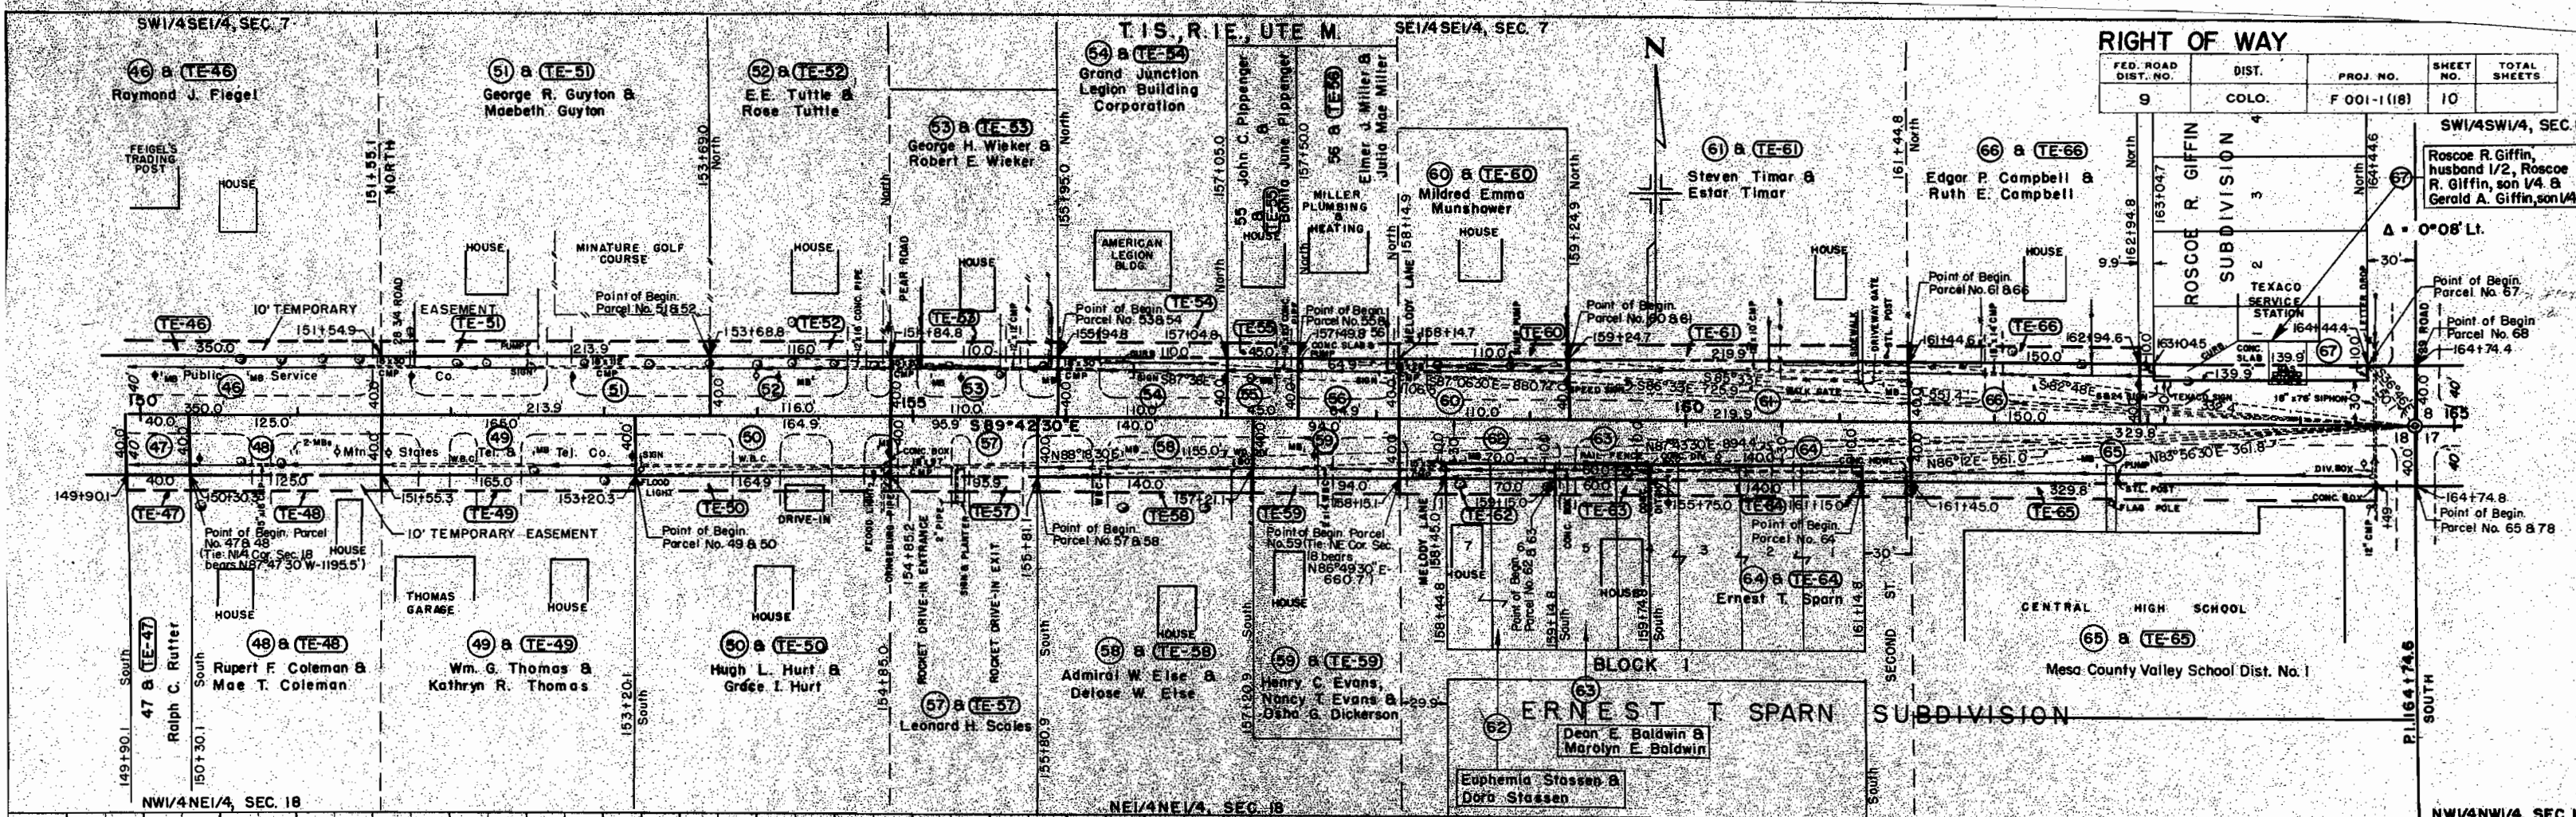

RIGHT OF WAY		PROJ. NO.	SHEET NO.	TOTAL SHEETS
FED. ROAD DIST. NO.	DIST.			
9	COLO.	F 001-1 (18)	10	

REVISIONS	
4-21-60	Name Changes

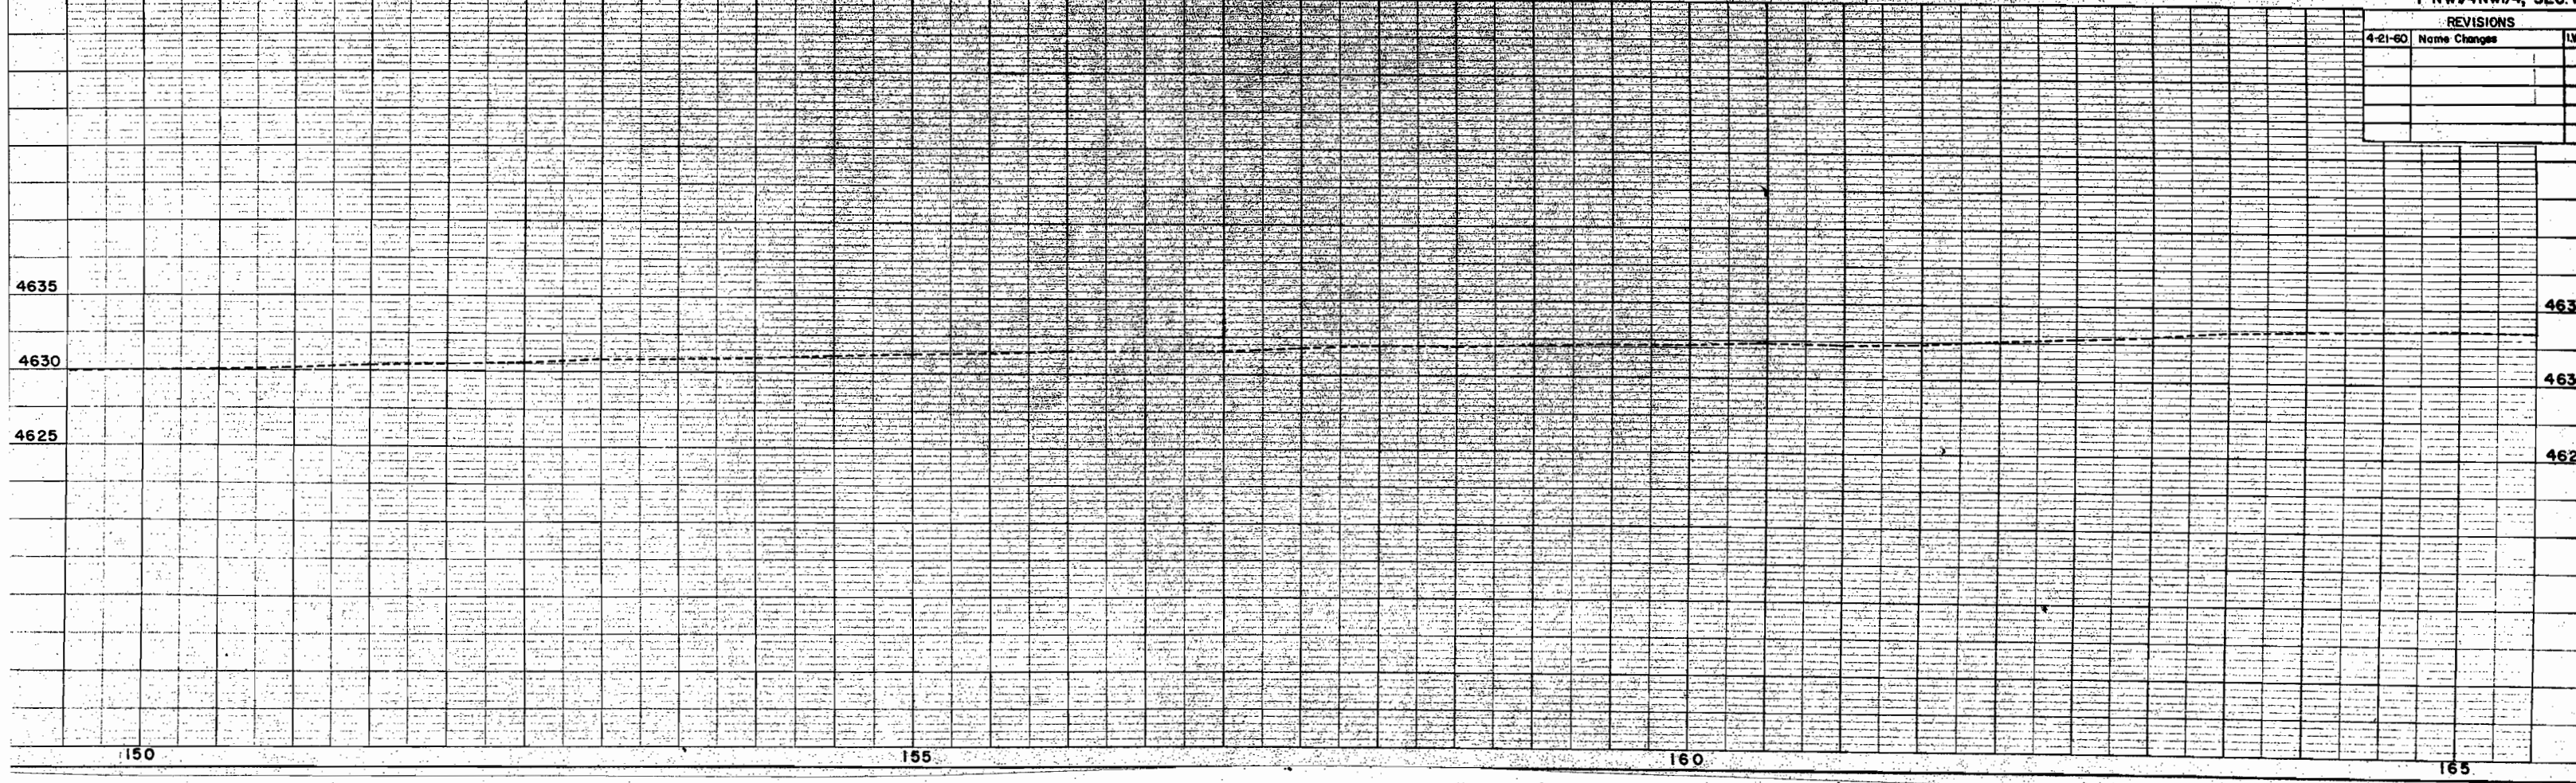

68
Victor L. Colony,
Richard F. Gilmore,
Oscar Hanson, Jr.,
B.A. Kellogg &
Charles Holmes

FARMER'S
MARKET

69
C. Eugene Trenchler &
Wilma E. Trenchler

70
Bessie A. Stockert

SW1/4SW1/4, SEC. 8 T.1S, R.1E, UTE M.

71
Effie Dixon

72
James J. Ludlam &
Gladys A. Ludlam

73
William Redd &
Leonard Redd

74
George E. Cochran &
V. Murrell Cochran

75
I.V. Wagers &
Katherine L. Wagers

76
Elsie Fedeleck,

77
F.M. Wilkerson &
Avis Wilkerson

Point of Begin.
Parcel No. 77 & 89
(Tie: S1/4 Cor Sec. 8 bears
S87°52'E-1158.2')

78
Cuthbert C. Elliott &
Minnie L. Elliott, et al.

79 & TE-79
C.W. Brandt &
Frances E. Brandt

80 & TE-80
Dewey D. Miracle &
Ila Mae Miracle

MAYHEW CO.
Mayhew Supply Co. Incorporated

81 & TE-81

82 & TE-82
Florence Wade

83 & TE-83
Edith Cary

84 & TE-84
Thomas W. Woodward

85 & TE-85
Forrest E. Dowell &
Edna Mary Dowell

86 & TE-86
W.E. Gwin &
Beulah E. Gwin

87 & TE-87
Lawrence O. Young &
Evelyn R. Young

88 & TE-88
Mabel Crawford

NW1/4NW1/4, SEC. 17

NE1/4NW1/4, SEC. 17

RIGHT OF WAY

FED. ROAD DIST. NO.	DIST.	PROJ. NO.	SHEET NO.	TOTAL SHEETS
9	COLO.	F.001-1(18)	11	

SE1/4SW1/4, SEC. 8

REVISIONS	
3-16-60	64 Rev. 84A
4-22-60	Name Change

RIGHT OF WAY

FED. ROAD DIST. NO.	DIST.	PROJ. NO.	SHEET NO.	TOTAL SHEETS
9	COLO.	F 001-118	12	

SW1/4SE1/4, SEC. 8

100 & TE-100

Part SW1/4SW1/4SE1/4, Sec. 8
Hessie Roberts

NW1/4NE1/4, SEC. 17

REVISIONS

2/29/60	TE9091, 94 & 95	C
4-13-60	E-94, E-95, E-91	LV
4-22-60	E-90, Name Changes	LV

T.1.S., R.1.E., U.T.E.M.

SE1/4SW1/4, SEC. 8

90 & TE-90

E1/2W1/2SE1/4SW1/4, Sec. 8
G.W. McFall &
Blanche McFall

91 & TE-91

Kenneth Schindel &
Charlotte Ariene Schindel

92 & TE-92

Part W1/2E1/2SE1/4SW1/4, Sec. 8
Kenneth P. Schindel
Charlotte Ariene Schindel

93 & TE-93

E1/4SE1/4SW1/4, Sec. 8
Kenneth P. Schindel &
Charlotte A. Schindel

89 & TE-89

E1/2W1/2SW1/4SE1/4SW1/4, Sec. 8
Forest M. & Ida M. Rasmussen

TE-90

TE-91

TE-92

TE-93

TE-100

94 & TE-94

E1/2W1/2NE1/4NW1/4, Sec. 17
R.J. Benton &
Gladys M. Benton

95 & TE-95

Charles Crider &
Flossie Crider

96 & TE-96

Kenneth P. Schindel

97 & TE-97

Eddie Kiesler &
Buena Kiesler

98 & TE-98

Stanley P. Clyborn &
Eunice S. Clyborn

99 & TE-99

Earl Z. McCully &
Hazel McCully

100 & TE-100

Edna M. Schuler

Clyde H. Noel &
Nadine F. Noel

4640

4635

4630

464

463


462

NO. 100

NO. 100

NO. 100

NO. 100

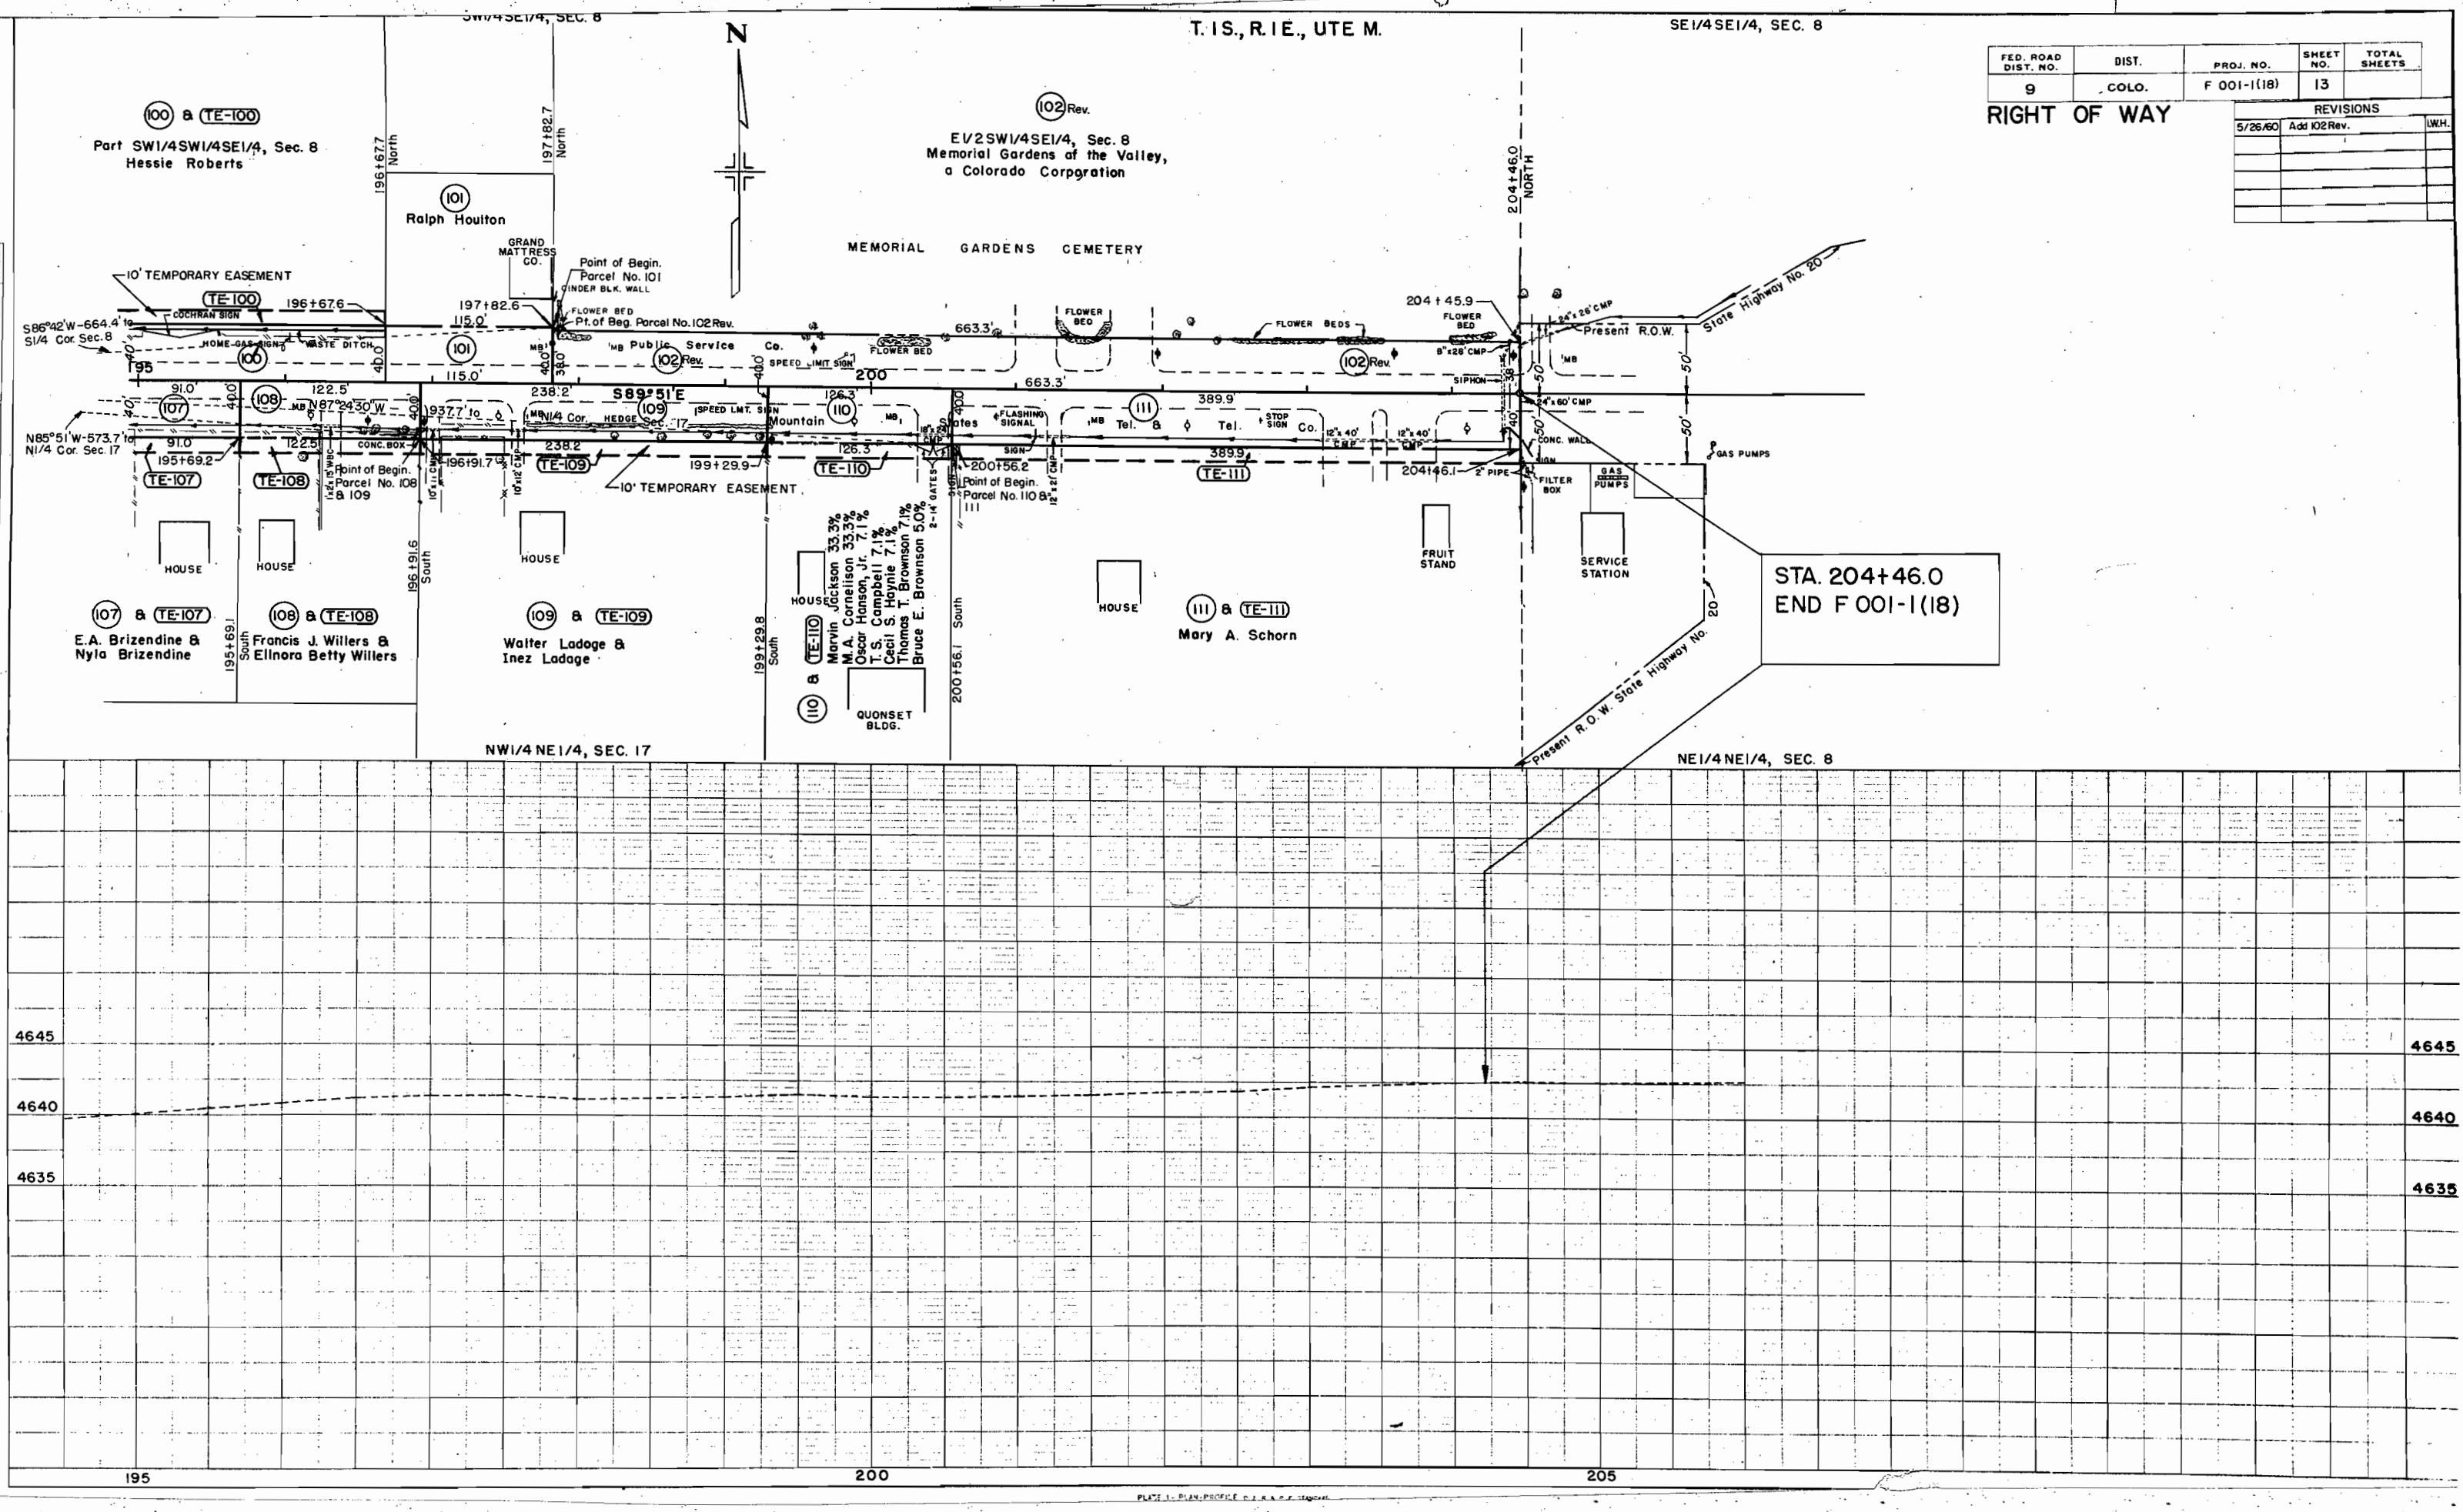

FED. ROAD DIST. NO.	DIST.	PROJ. NO.	SHEET NO.	TOTAL SHEETS
9	COLO.	F 001-1(18)	13	



RIGHT OF WAY

REVISIONS		UNH.
5/26/60	Add 102 Rev.	

COLORADO DEPARTMENT OF HIGHWAYS
PROJECT F 001-1(18)
R.O.W. OWNERSHIP MAP
MESA COUNTY
T.1S. R.1E. UTE MERIDIAN
Scale 1" = 200'

FEDERAL ROAD DIVISION NO.	DISTRICT	PROJ. NO.	SHEET NO.	TOTAL SHEETS
9	COLORADO	F 001-1(18)	14	

RIGHT OF WAY

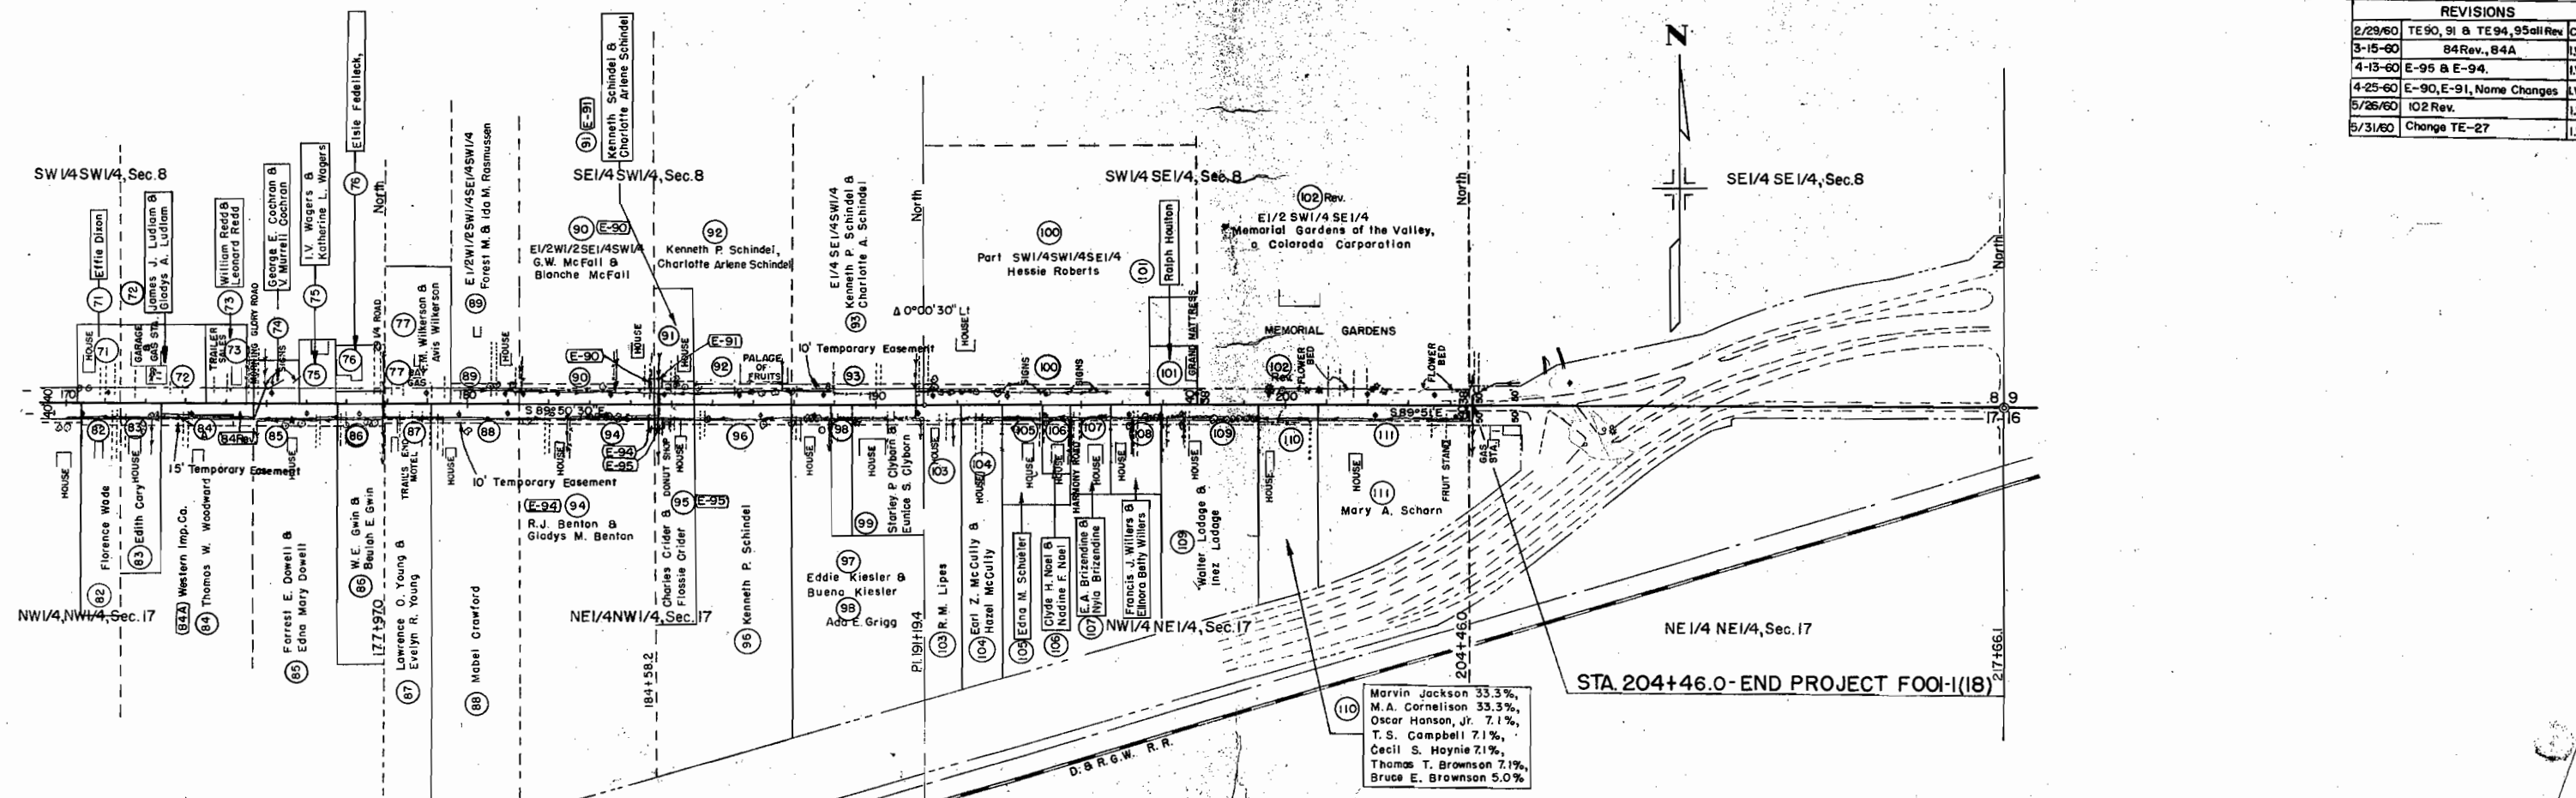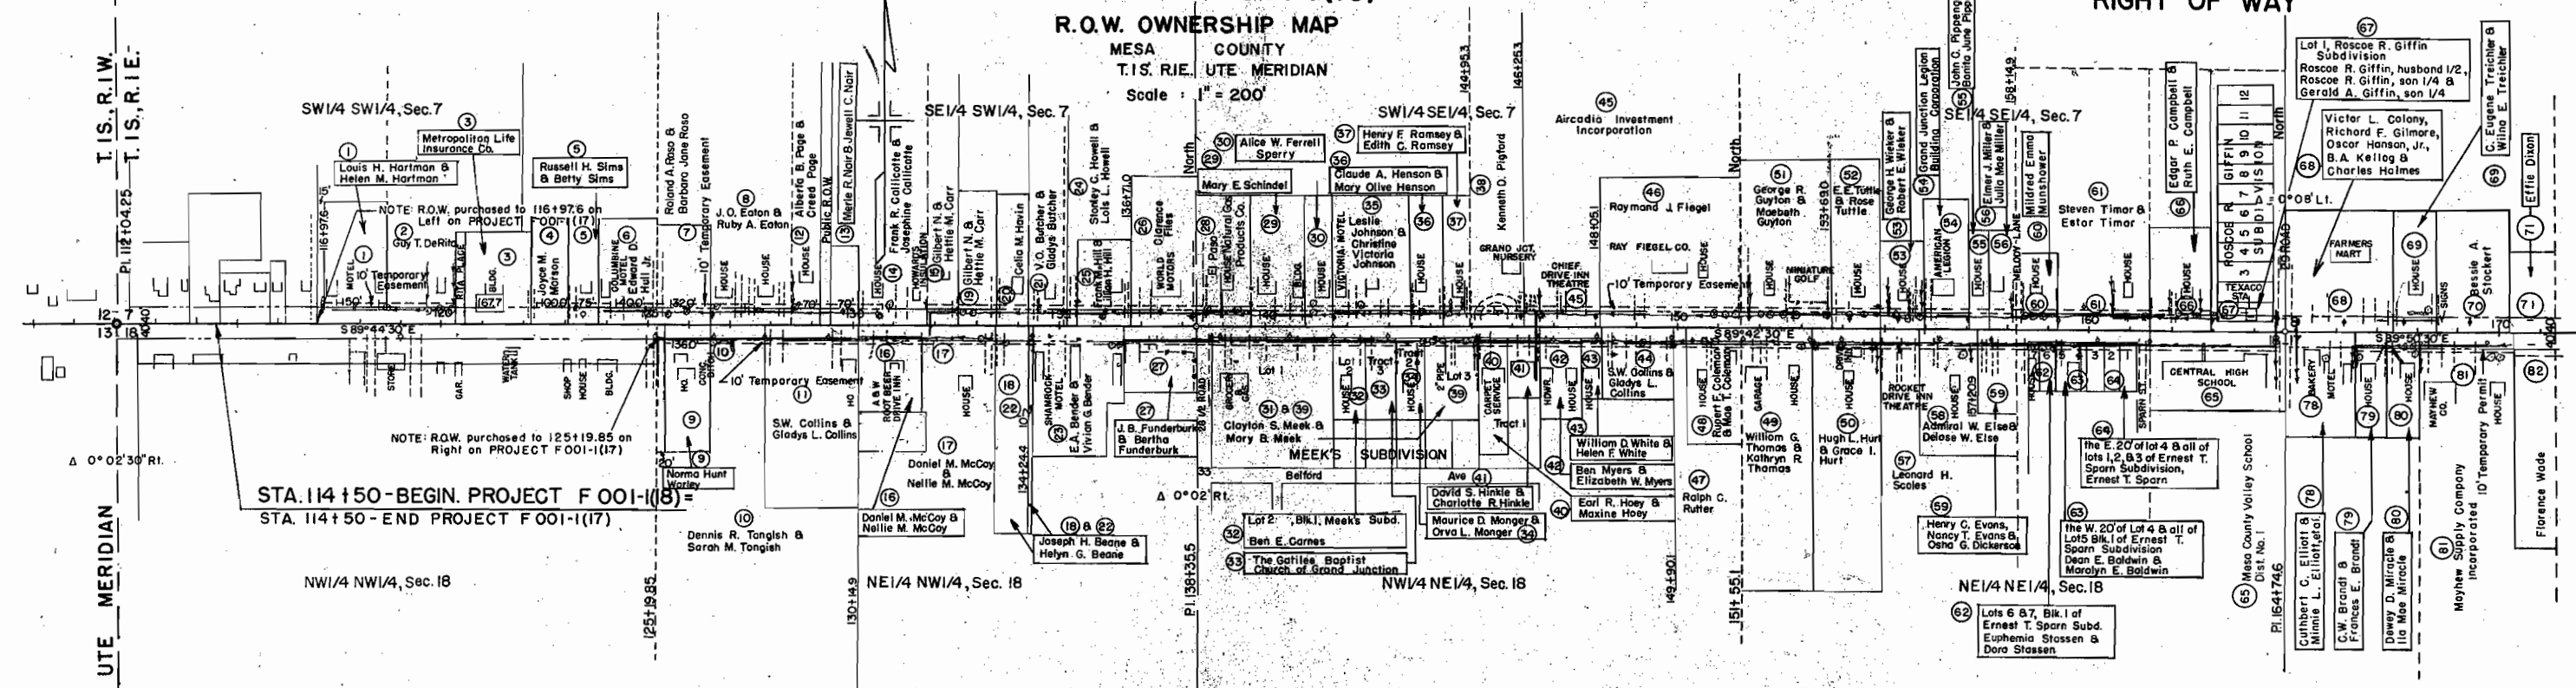

REVISIONS	
2/29/60	TE 90, 91 & TE 94, 95 all Rev. C.W.
3-15-60	84 Rev., 84A I.W.I.
4-13-60	E-95 & E-94. I.W.I.
4-25-60	E-90, E-91, Name Changes I.W.I.
5/26/60	102 Rev. I.W.I.
5/31/60	Change TE-27 I.W.I.