

TITLE SHEET

INDEX OF SHEETS

SHEET NO.

- 1 - TITLE SHEET
- 2, 2-A - TABULATION OF PROPERTIES SHEETS
- 3-II - PLAN & PROFILE SHEETS
- 12-14 - OWNERSHIP MAP

COLORADO DEPARTMENT OF HIGHWAYS

PLAN AND PROFILE OF PROPOSED FEDERAL AID PROJECT NO. F 001-3(II) STATE HIGHWAY NO. 6 50A FREMONT COUNTY RIGHT OF WAY


SCALES OF ORIGINAL DRAWINGS

ON PLAN, 1 IN. = 100 FT.
ON PROFILE, 1 IN. = 100 FT. HORIZONTAL
1 IN. = 10 FT. VERTICAL


GRADE LINE ON PROFILE IS SHOWN AS GRADE OF FINISHED ROAD
GROSS LENGTH OF PROJECT } 24,709.5 FT. = 4.680 MI.
NET LENGTH OF PROJECT }

INFORMATION OBTAINED FROM AVAILABLE COUNTY RECORDS

STA. 2578 + 74.5 BEGIN F 001-3(II) =
STA. 2578 + 74.5 ON FAP 113-H

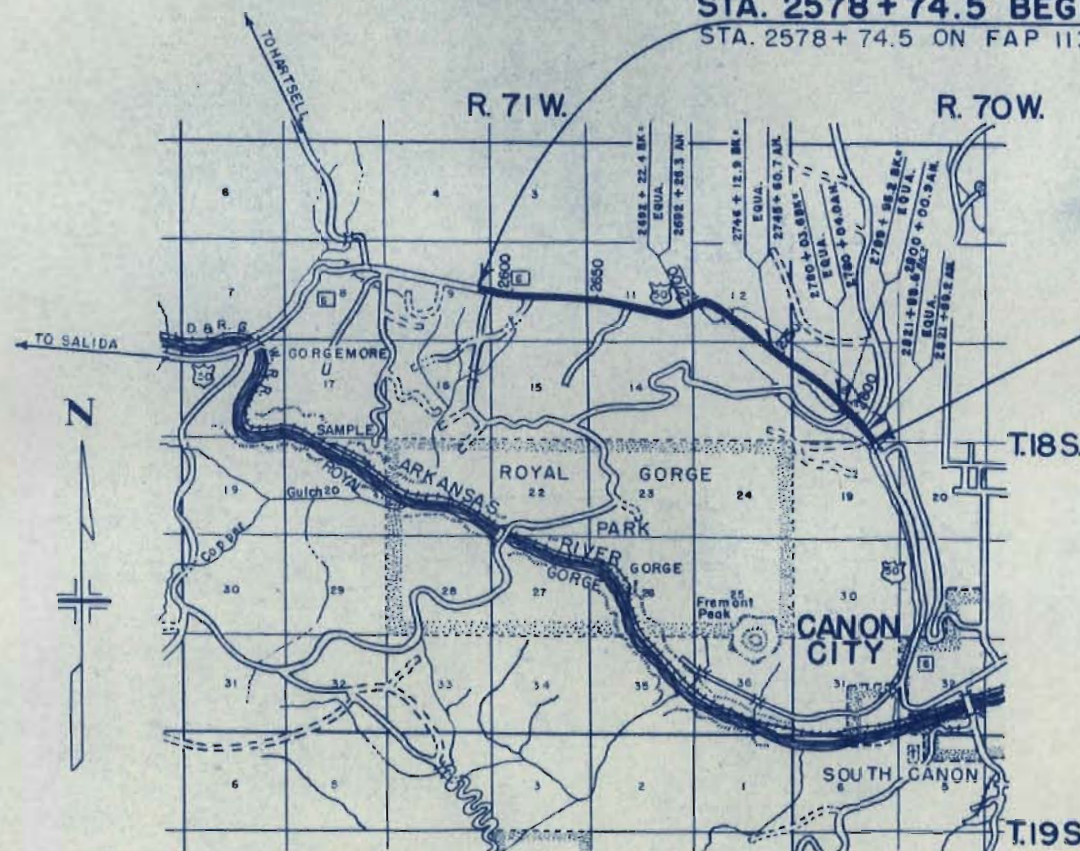

STA. 2825 + 42.4 END F 001-3(II) =
STA. 2825 + 42.4 ON AWP 4001-B (SEG. 2)

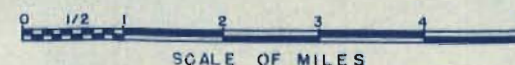

FEDERAL ROAD REGION NO.	DIVISION	PROJ. NO.	SHEET NO.
9	COLORADO	F 001-3 (II)	1

RIGHT OF WAY

CONVENTIONAL SIGNS

CENTER LINE	PLAN SHEET	TITLE SHEET
RIGHT OF WAY LINE	R.O.W. MARKER	
COUNTY LINE		
TOWNSHIP OR RANGE LINE		
LAND LINES	SECTION LINE	1/4 SECTION LINE
RAILROAD	TITLE SHEET	PLAN SHEET
BARBED WIRE FENCE		
COMBINATION WIRE FENCE		
SNOW FENCE		
TELEPHONE & TELEGRAPH LINES		
POWER LINE		
DETOUR		
PRESENT ROAD (Plan Sheets)		

FILE COPY
DO NOT REMOVE

R. O. W. TABULATION OF PROPERTIES IN FREMONT COUNTY S.H.No. 6 PROJ. F-001-3 (II)

FEDERAL ROAD DIVISION NO.	DISTRICT	PROJ. NO.	SHEET NO.	TOTAL SHEETS
9	COLORADO	F-001-3 (II)	2	

RIGHT OF WAY

REVISIONS

PARCEL NO.	OWNER	ADDRESS	LOCATION	AREA IN ACRES		REMARKS
				PARCEL	TO BE ACQUIRED	
			T. 18S., R. 71W. SECTION 8			
1	DELETED					DELETED
2	DELETED					DELETED
			SECTION 9			
3	DELETED					DELETED
E-4	DELETED					PERMANENT EASEMENT DELETED
5	DELETED					DELETED
6	JOSEPH DASCHNER, JOSEPHINE DASCHNER (J.T.)		SE1/4 OF NE1/4 NE1/4 OF SE1/4	0.738	0.738	
E-6-A						PERMANENT EASEMENT DELETED
E-6-B	JOSEPH DASCHNER, JOSEPHINE DASCHNER (J.T.)		SE1/4 OF NE1/4	0.069	0.069	PERMANENT EASEMENT
7	LOUIS E. ARKO, DOROTHY R. ARKO (J.T.)		SE1/4 OF NE1/4	0.344	0.344	
8	RALPH C. KENNEDY, EULA M. KENNEDY (J.T.)		SE1/4 OF NE1/4	0.172	0.172	
5-A	GRANT ADKISSON, ESTELLE ADKISSON (J.T.)		SE1/4 OF NE1/4	0.142	0.142	
			SECTION 10			
9	RALPH C. KENNEDY, EULA KENNEDY (J.T.)		SW1/4 OF NW1/4	0.191	0.191	
10	KENNETH R. COX & NEVA V. COX (J.T.)		SW1/4 OF NW1/4, NW1/4 OF SW1/4	0.468	0.468	
11	GRANT ADKISSON, ESTELLE ADKISSON (J.T.)		N1/2	5.103	5.040	
E-11	GRANT ADKISSON, ESTELLE ADKISSON (J.T.)		NE1/4	0.275	0.275	PERMANENT EASEMENT
12	CHARLEY J. PARSLEY, WINIFRED V. PARSLEY (J.T.)		NW1/4, SW1/4	0.652	0.652	
			SECTION 11			
13	GRANT W. ADKISSON, ESTELLE V. ADKISSON (J.T.)		SW1/4 OF NW1/4, N1/2 OF SW1/4	6.483	3.151	ROW IN PRESENT ROAD IS RECORDED IN OFFICE OF THE CLERK OF THE FREMONT COUNTY COURT.
E-13	GRANT W. ADKISSON, ESTELLE V. ADKISSON (J.T.)		NE1/4 OF SW1/4	0.184	0.184	PERMANENT EASEMENT
14	DUDLEY H. VAN BUSKIRK		N1/2 OF SW1/4	3.133	0.000	ROW IN PRESENT ROAD IS RECORDED IN OFFICE OF THE CLERK OF THE FREMONT COUNTY COURT.
15	US GOVT. UNPATENTED LAND. LOCATION CERTIFICATE FILED BY DAVID COWAN, JOS E. COWAN, JAMES H. SMITH AND ETHEL COWAN SMITH, AS PLACER CLAIM, MAY 26-1950 RECORDED MAY 29-1950, BOOK 262 PAGE 117		N1/2 OF SE1/4	11.731	4.964	

PROJ. F-001-3(11)

FEDERAL ROAD DIVISION NO.	DISTRICT	PROJ NO	SHEET NO.	TOTAL SHEETS
9	COLORADO	F-001-3 (11)	2-A	

RIGHT OF WAY

REVISIONS

PARCEL NO.	OWNER	ADDRESS	LOCATION	AREA IN ACRES		RIGHT OF WAY				REMARKS
				PARCEL	TO BE ACQUIRED					
			T. 18 S., R. 71 W. SECTION 12							
16	U.S. GOV'T. UNPATENTED LAND		NW 1/4 OF SW 1/4	5.322	2.392					
17	JOHN P. THOMAS JR. (DEC'D) PHIL K. THOMAS (ADM.)		SE 1/2	15.542	6.583					
E-17 17-A	JOHN P. THOMAS JR. (DEC'D) PHIL K. THOMAS (ADM.) DELETED		SE 1/2	1.520	1.520					PERMANENT EASEMENT DELETED
18	GRANT W. ADKISSON, ESTELLE V. ADKISSON (J.T.)		SE 1/4 OF SE 1/4	0.604	0.604					
			SECTION 13							
19	DELETED									DELETED
20	GRANT W. ADKISSON, ESTELLE V. ADKISSON (J.T.)		NE 1/4 OF NE 1/4	2.278	2.278					
			T. 18 S., R. 70 W. SECTION 18							
21	GRANT W. ADKISSON, ESTELLE V. ADKISSON (J.T.)		LOT 1 & 2, S.E. 1/4 NW 1/4 NE 1/4	8.324	8.324					
TE 21	GRANT W. ADKISSON, ESTELLE V. ADKISSON (J.T.)		SW 1/4 & NW 1/2 SE 1/4	0.459	0.459					TEMPORARY EASEMENT DELETED
22	DELETED		SW 1/4 OF SE 1/4							
23	FLORENCE H. VAN BUSKIRK		SE 1/4 OF NW 1/4	0.115	0.115					
24	DELETED									DELETED
25	DELETED									DELETED
26	GRANT W. ADKISSON, ESTELLE ADKISSON (J.T.)		E 1/2 OF SE 1/4	0.471	0.471					
27	ARIZONA MOLLETT (DEC'D.)		SE 1/4 OF SE 1/4	0.380	0.380					
			SECTION 19							
28	ARIZONA MOLLETT (DEC'D.)		E 1/2 OF NE 1/4	0.840	0.840					


PROFILE		Date
SUPERVISOR		
PARTICIPANT		
NOTE ROOM		
M-3 NOTES		
R-3 TURE NOTAT DE IN KO		

FED. ROAD DIV. NO.	DIST.	PROJ. NO.	SHEET NO.	T SH
9	COLQ.	F 001-3(11)	3	

RIGHT OF WAY

NW 1/4 SEC. 10
T. 18S., R. 71W.

GRANT ADKISSON
ESTELLE ADKISSON

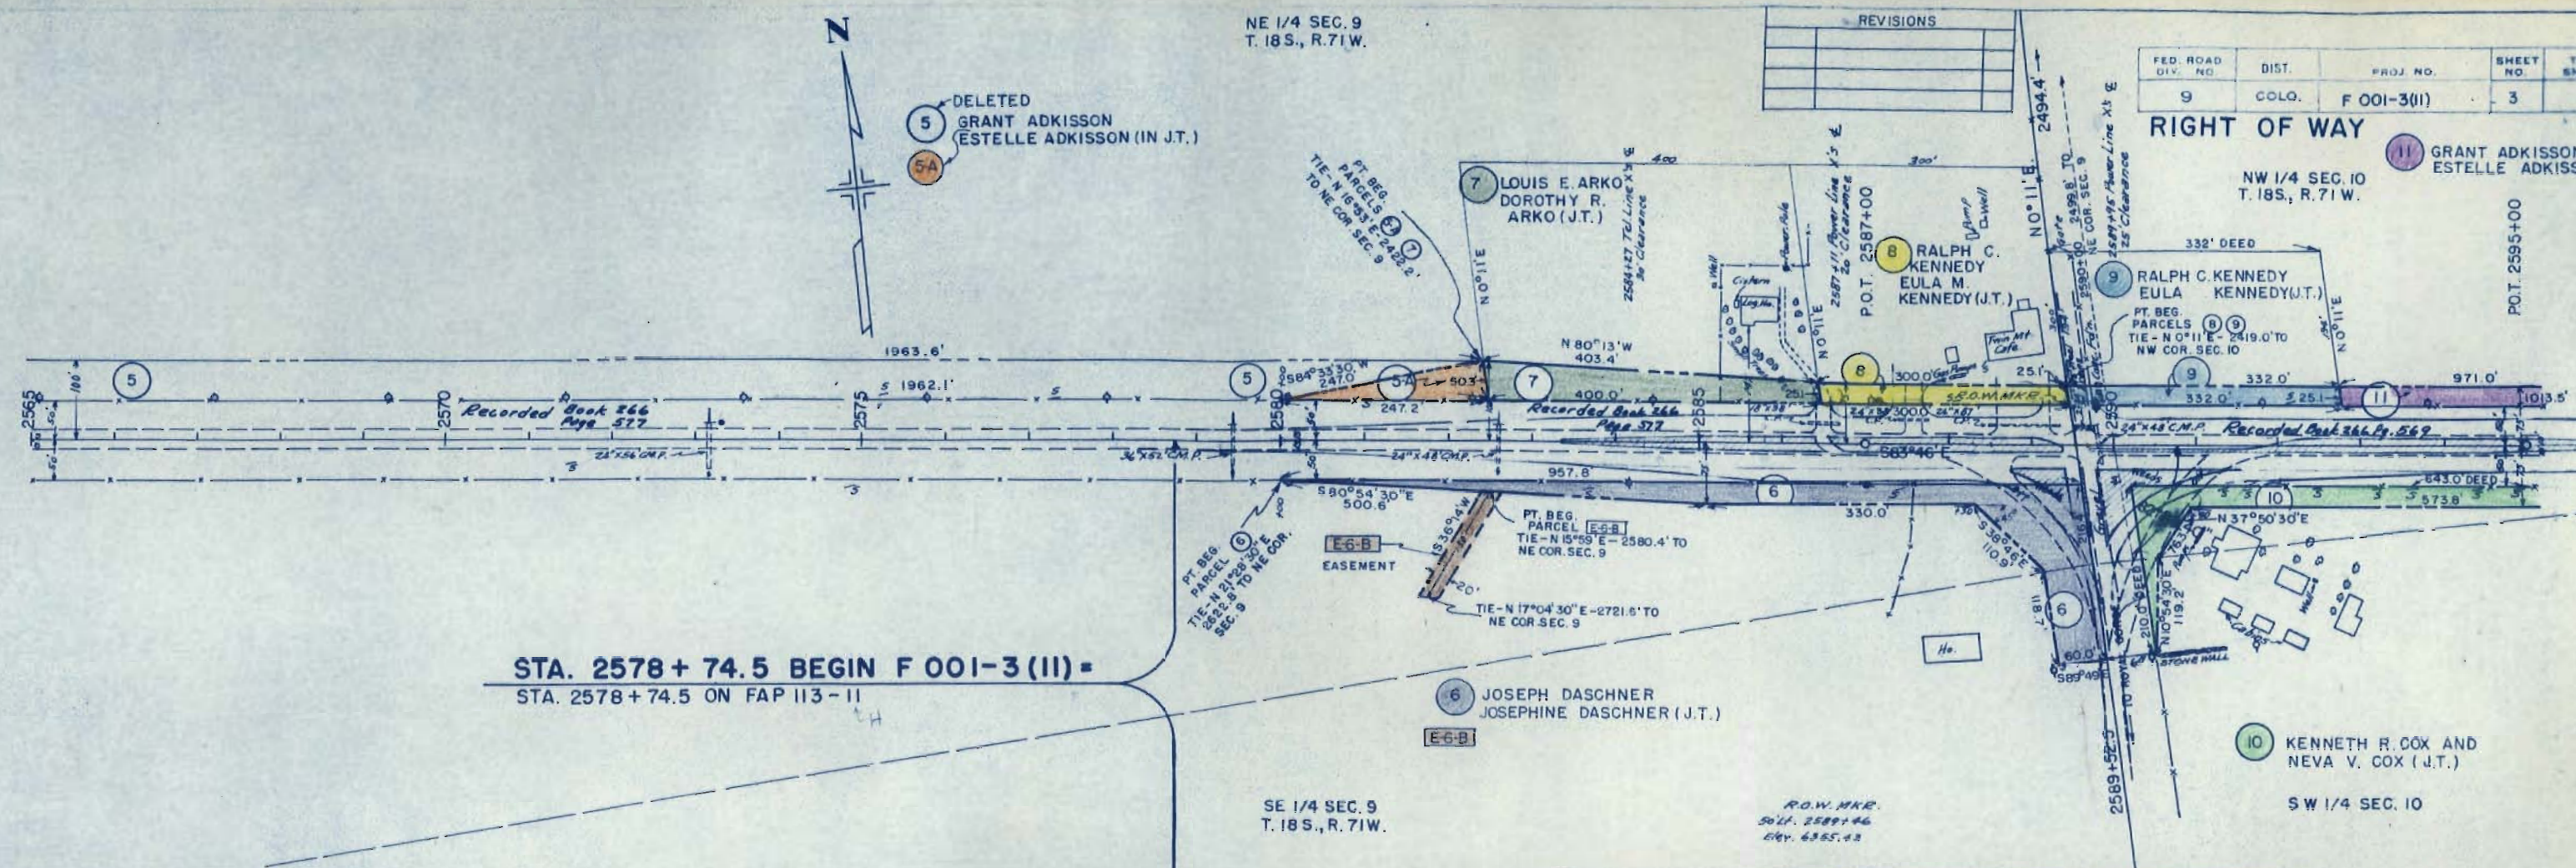




STA. 2578 + 74.5 BEGIN F 001-3 (II) =
STA. 2578 + 74.5 ON FAP 113 - II


SE 1/4 SEC. 9
T. 18 S., R. 71 W.

R.O.W. MKR.
50' Lt. 2589+46
Elev. 6355.43

S W 1/4 SEC. 10

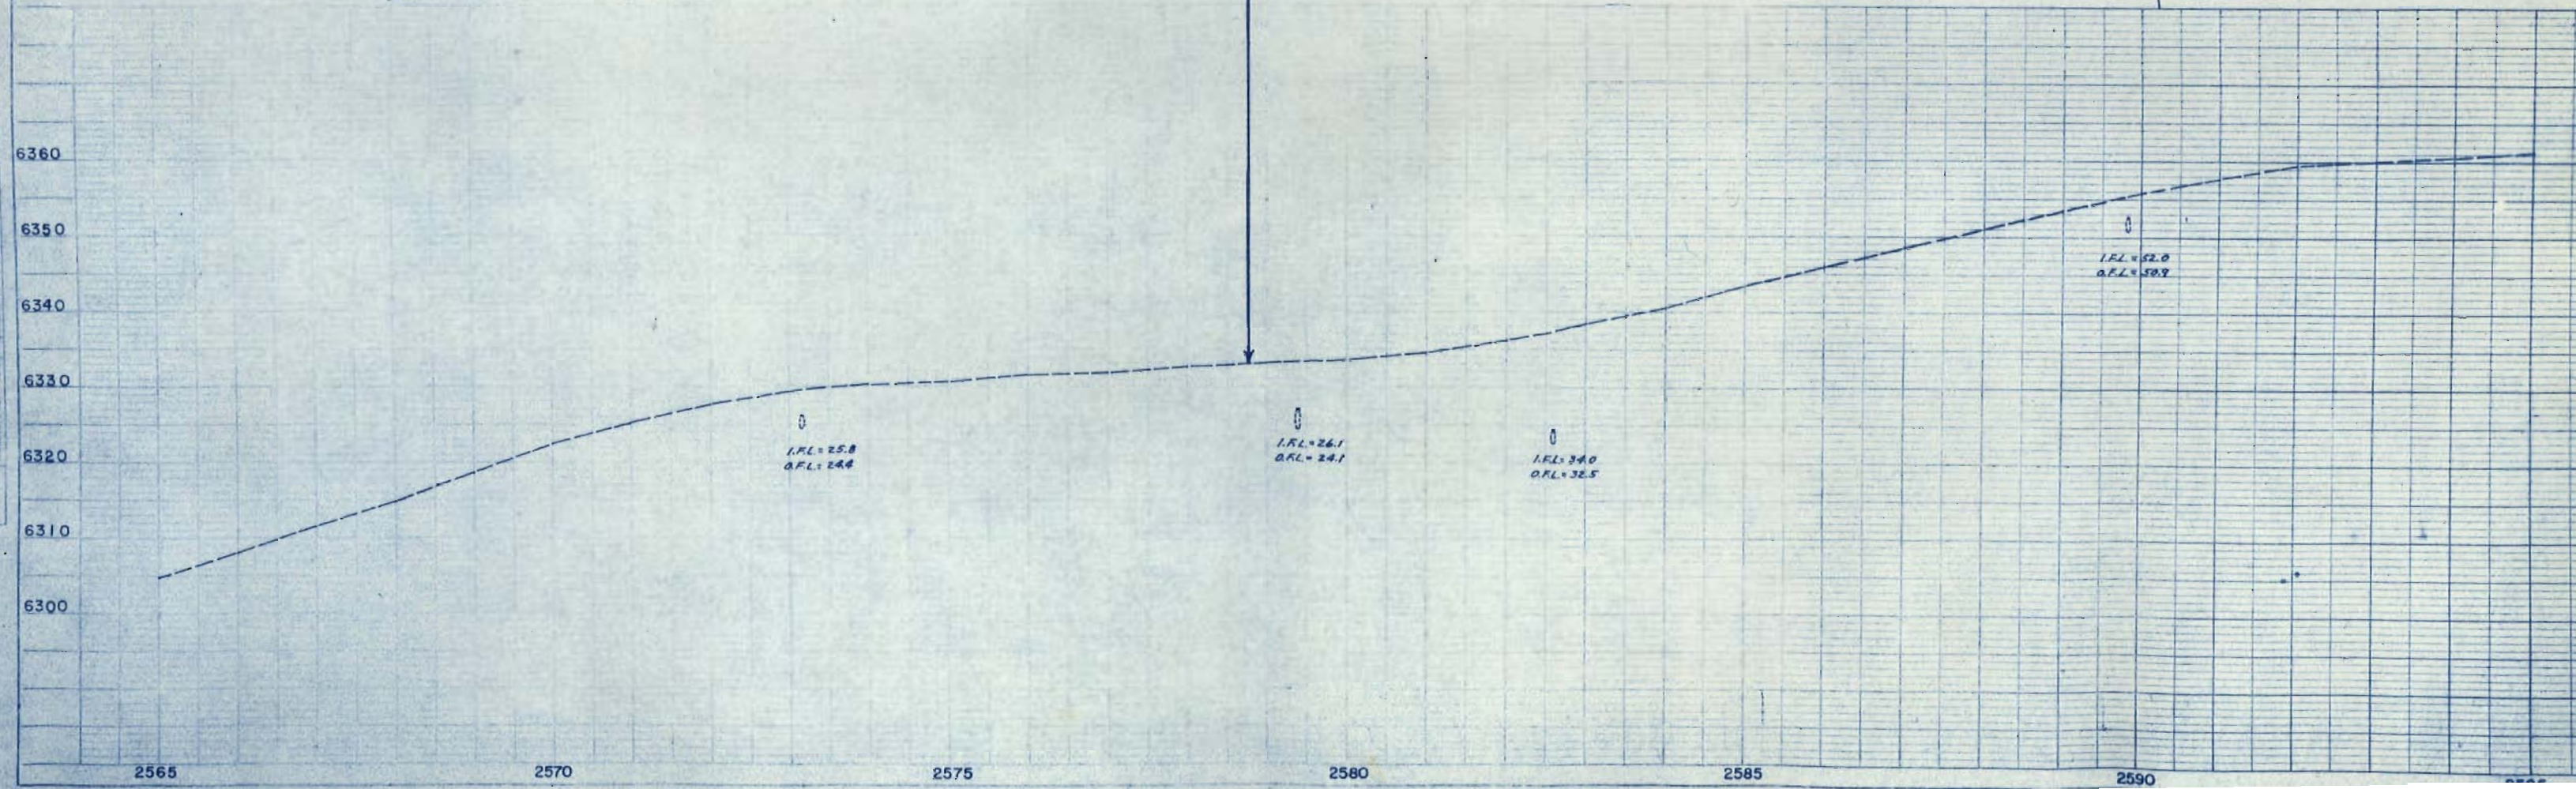


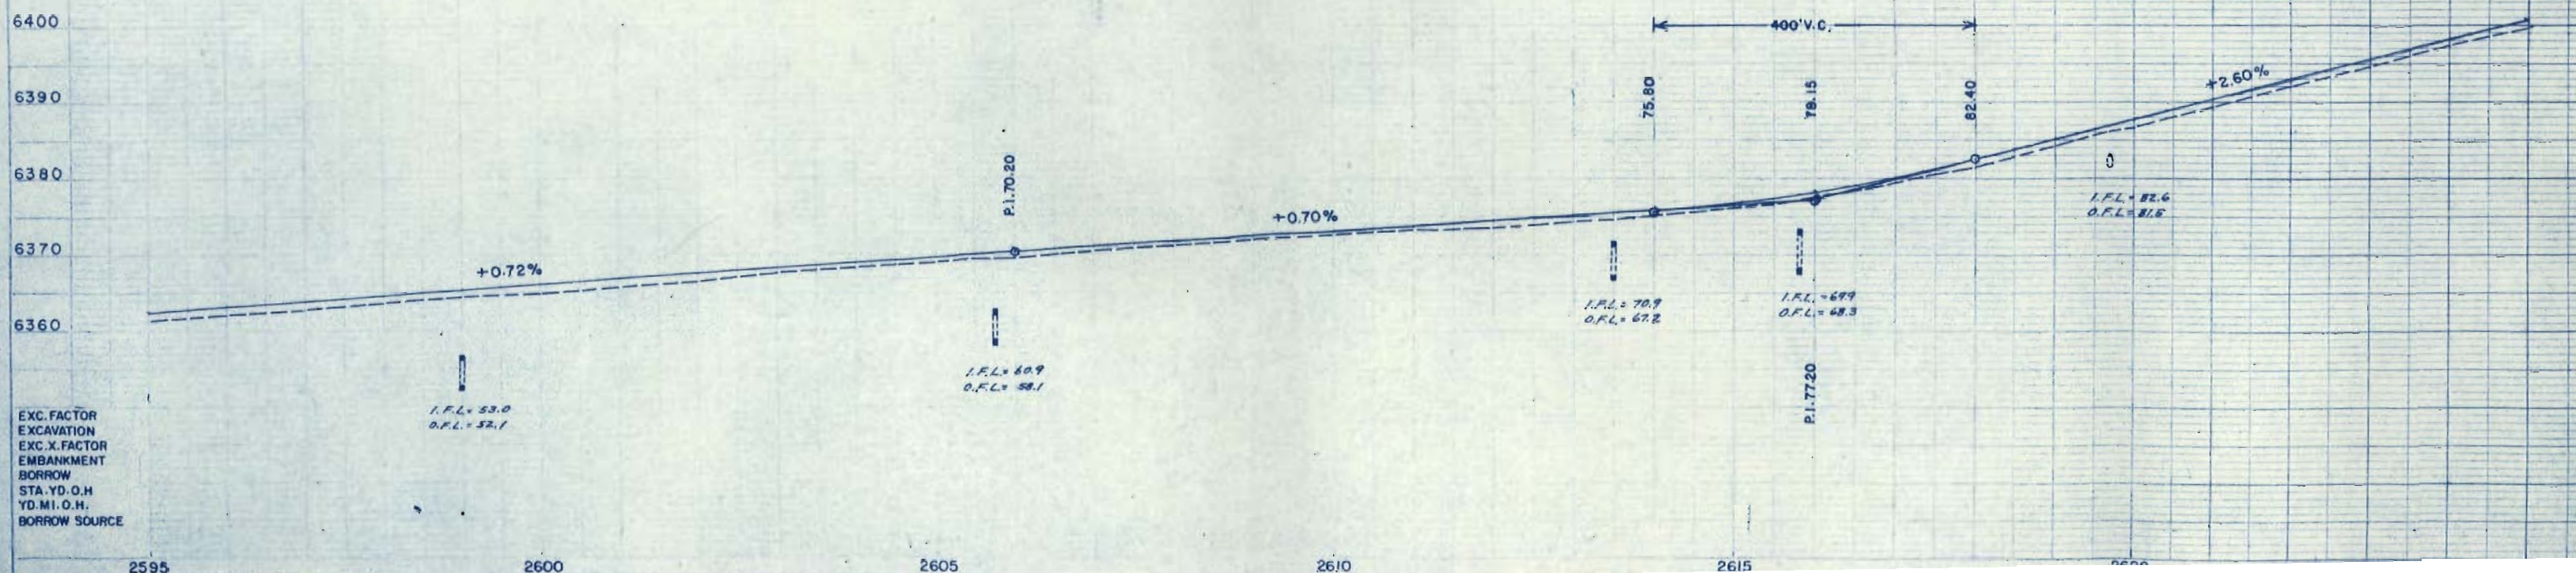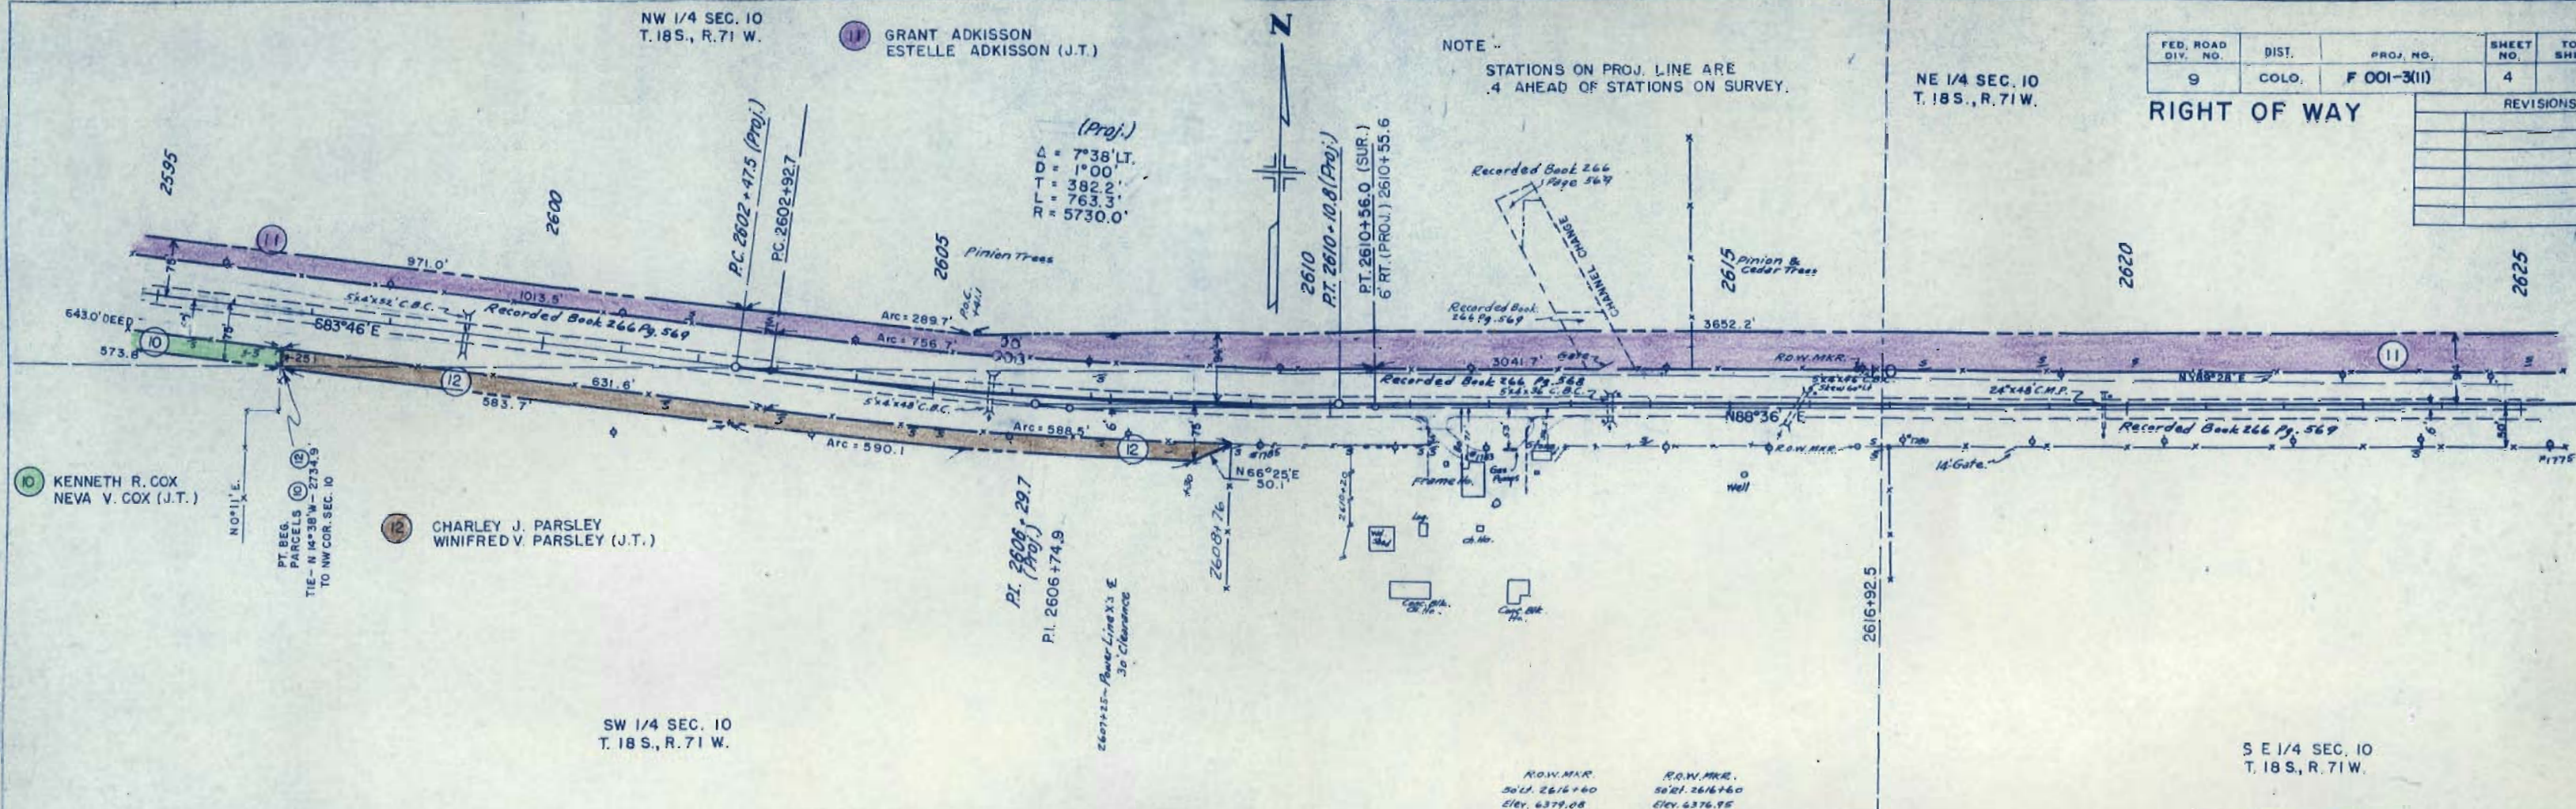[illegible]

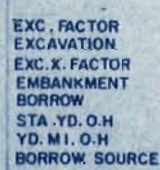

REVISIONS

GRANT W. ADKISSON
ESTELLE V. ADKISSON (J.T.)

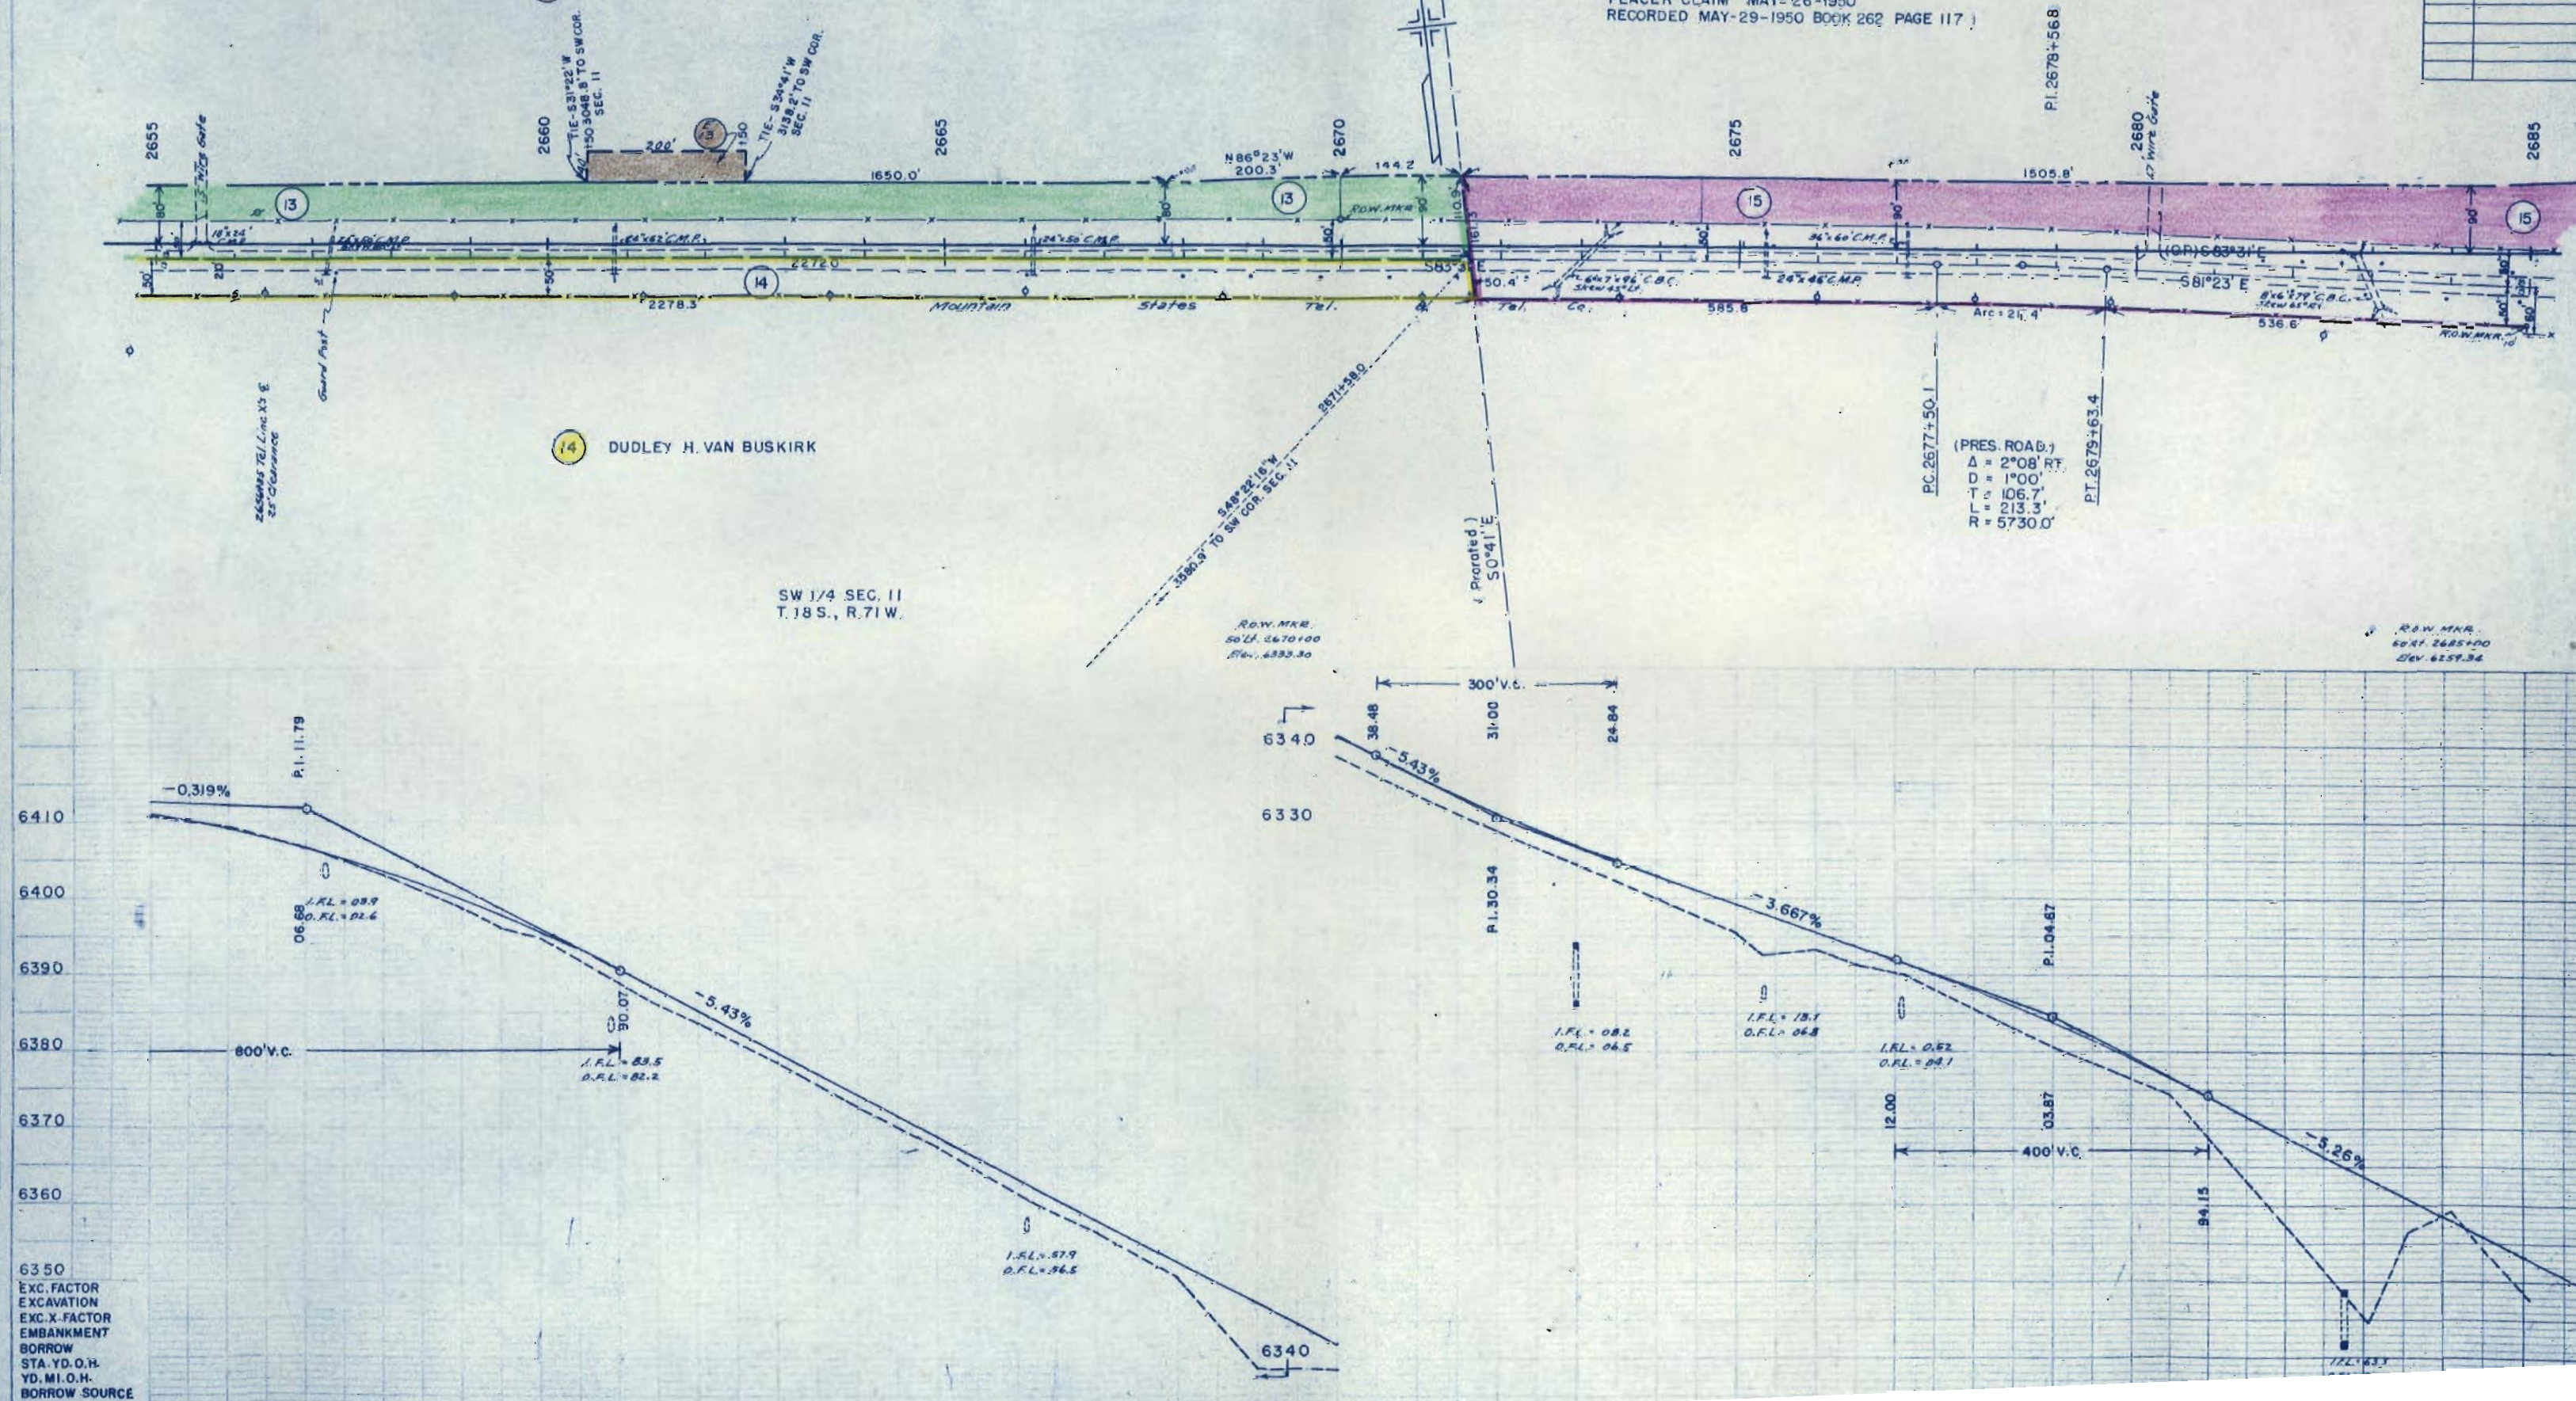

FED. ROAD DIV. NO.	DIST.	PROJ. NO.	SHEET NO.	T S
9	COLO.	F 001-3(1)	7	



RIGHT OF WAY

REVISION	

(17) JOHN P. THOMAS JR. (DEC'D.)
PHIL K. THOMAS (ADM.)

(E) PROJ.
 Δ = 27°00' LT.
 T_E = 406.0'
 A = 18°00'
 Δ_E = 4°30'
 D_E = 201.7'
 T_E = 400.0'
 L_E = 1,273.3'
 R_E = 200'
 L_E = 4°30'
 θ_E = 0.040'
 S = 50 M.P.H.
 MDS =

U.S. GOV'T. UNPATENTED LAND
LOCATION CERTIFICATE FILED BY
DAVID COWAN, JOS E. COWAN, JAMES H. SMITH &
ETHEL COWAN SMITH (AS PLACER CLAIM)

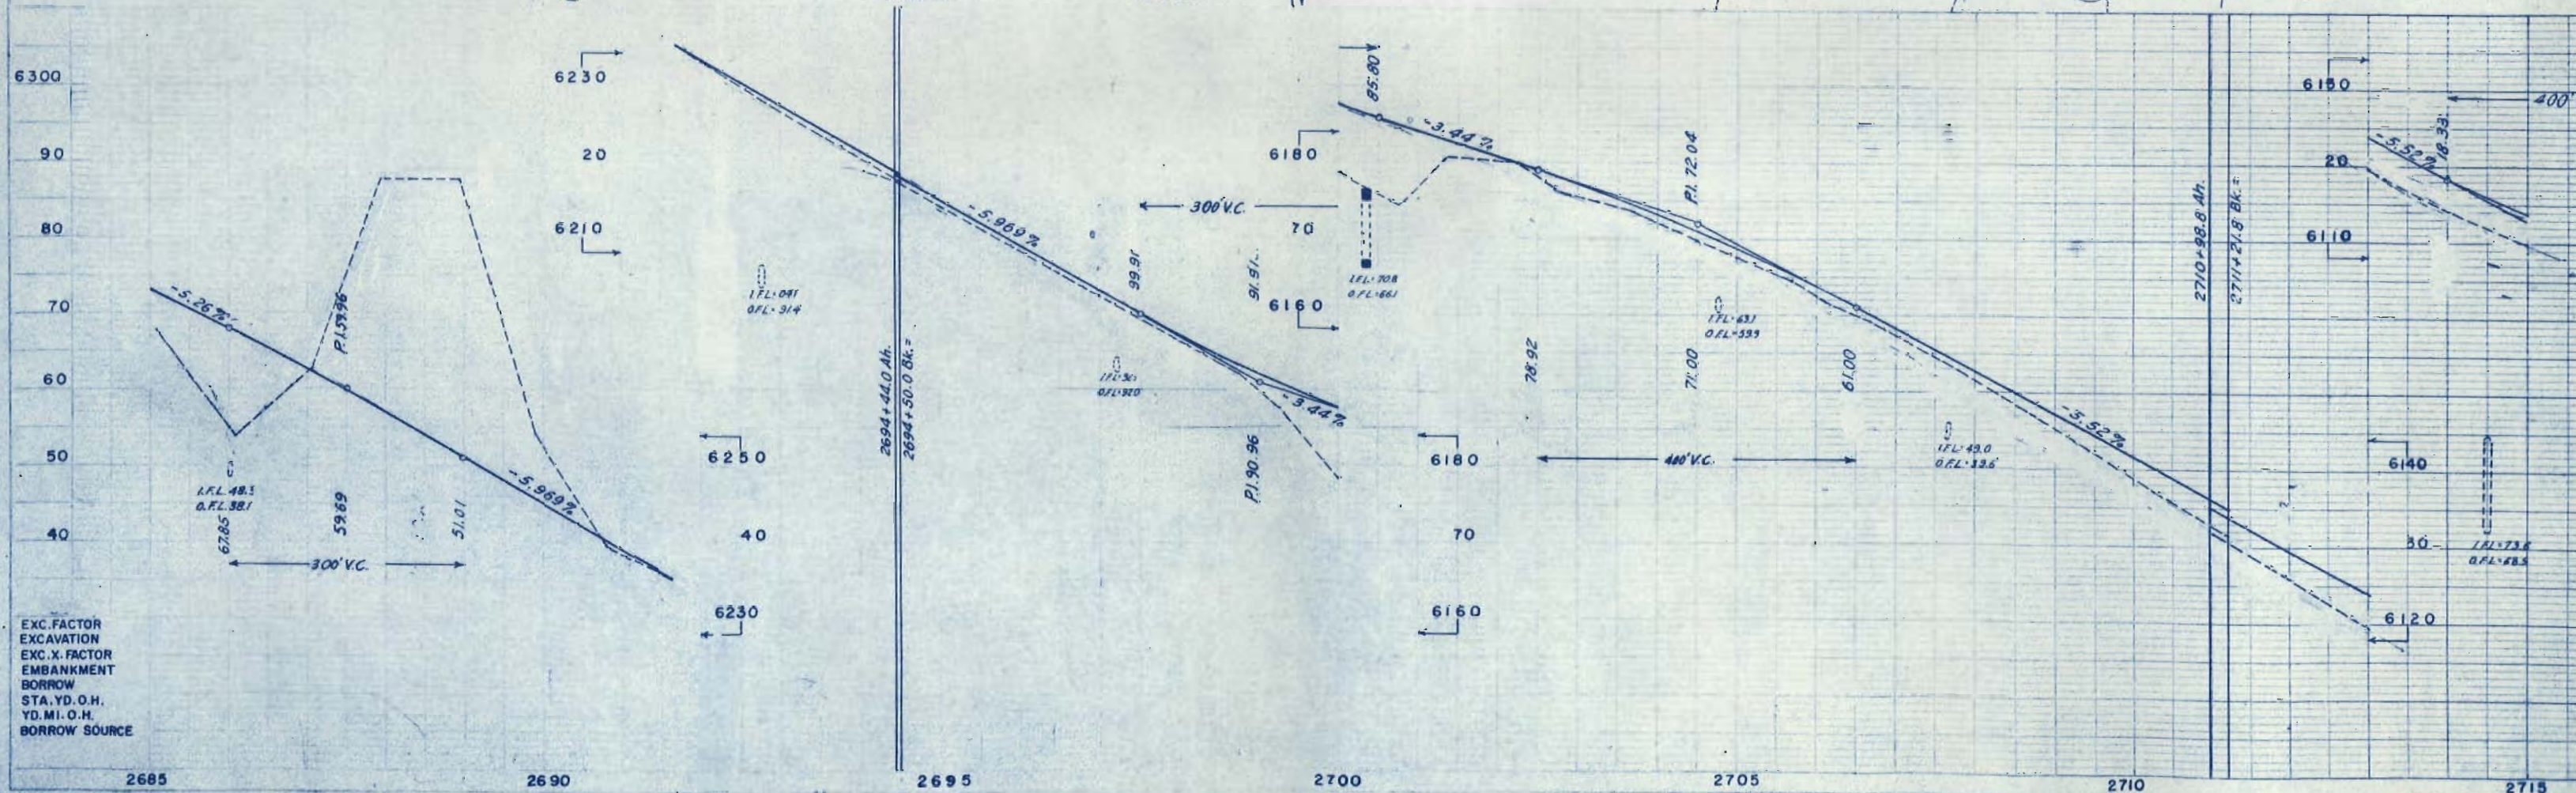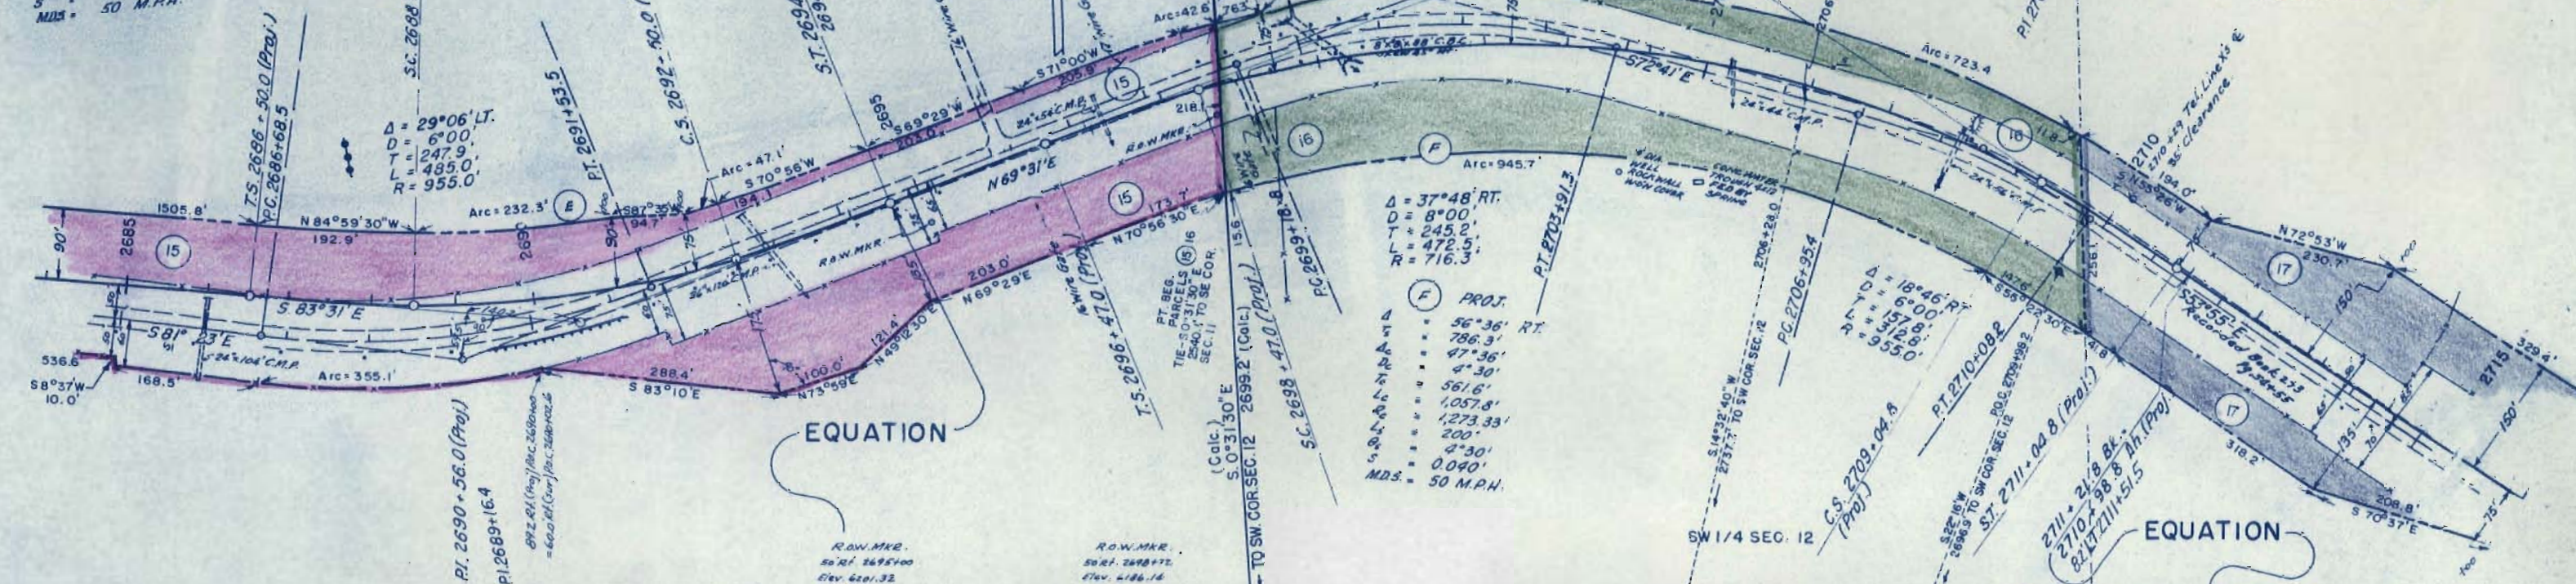

EXC.FACTOR
EXCAVATION
EXC.X.FACTOR
EMBANKMENT
BORROW
STA.YD.O.H.
YD.MI.O.H.
BORROW SOURCE



SW 1/4 SEC. 12
T.18S., R.71W.

SE 1/4 SEC. 12

FED. ROAD DIV. NO.	DIST.	PROJ. NO.	SHEET NO.	TOT SHEETS
9	COLO.	F 001-3(11)	8	


RIGHT OF WAY

REVISIONS

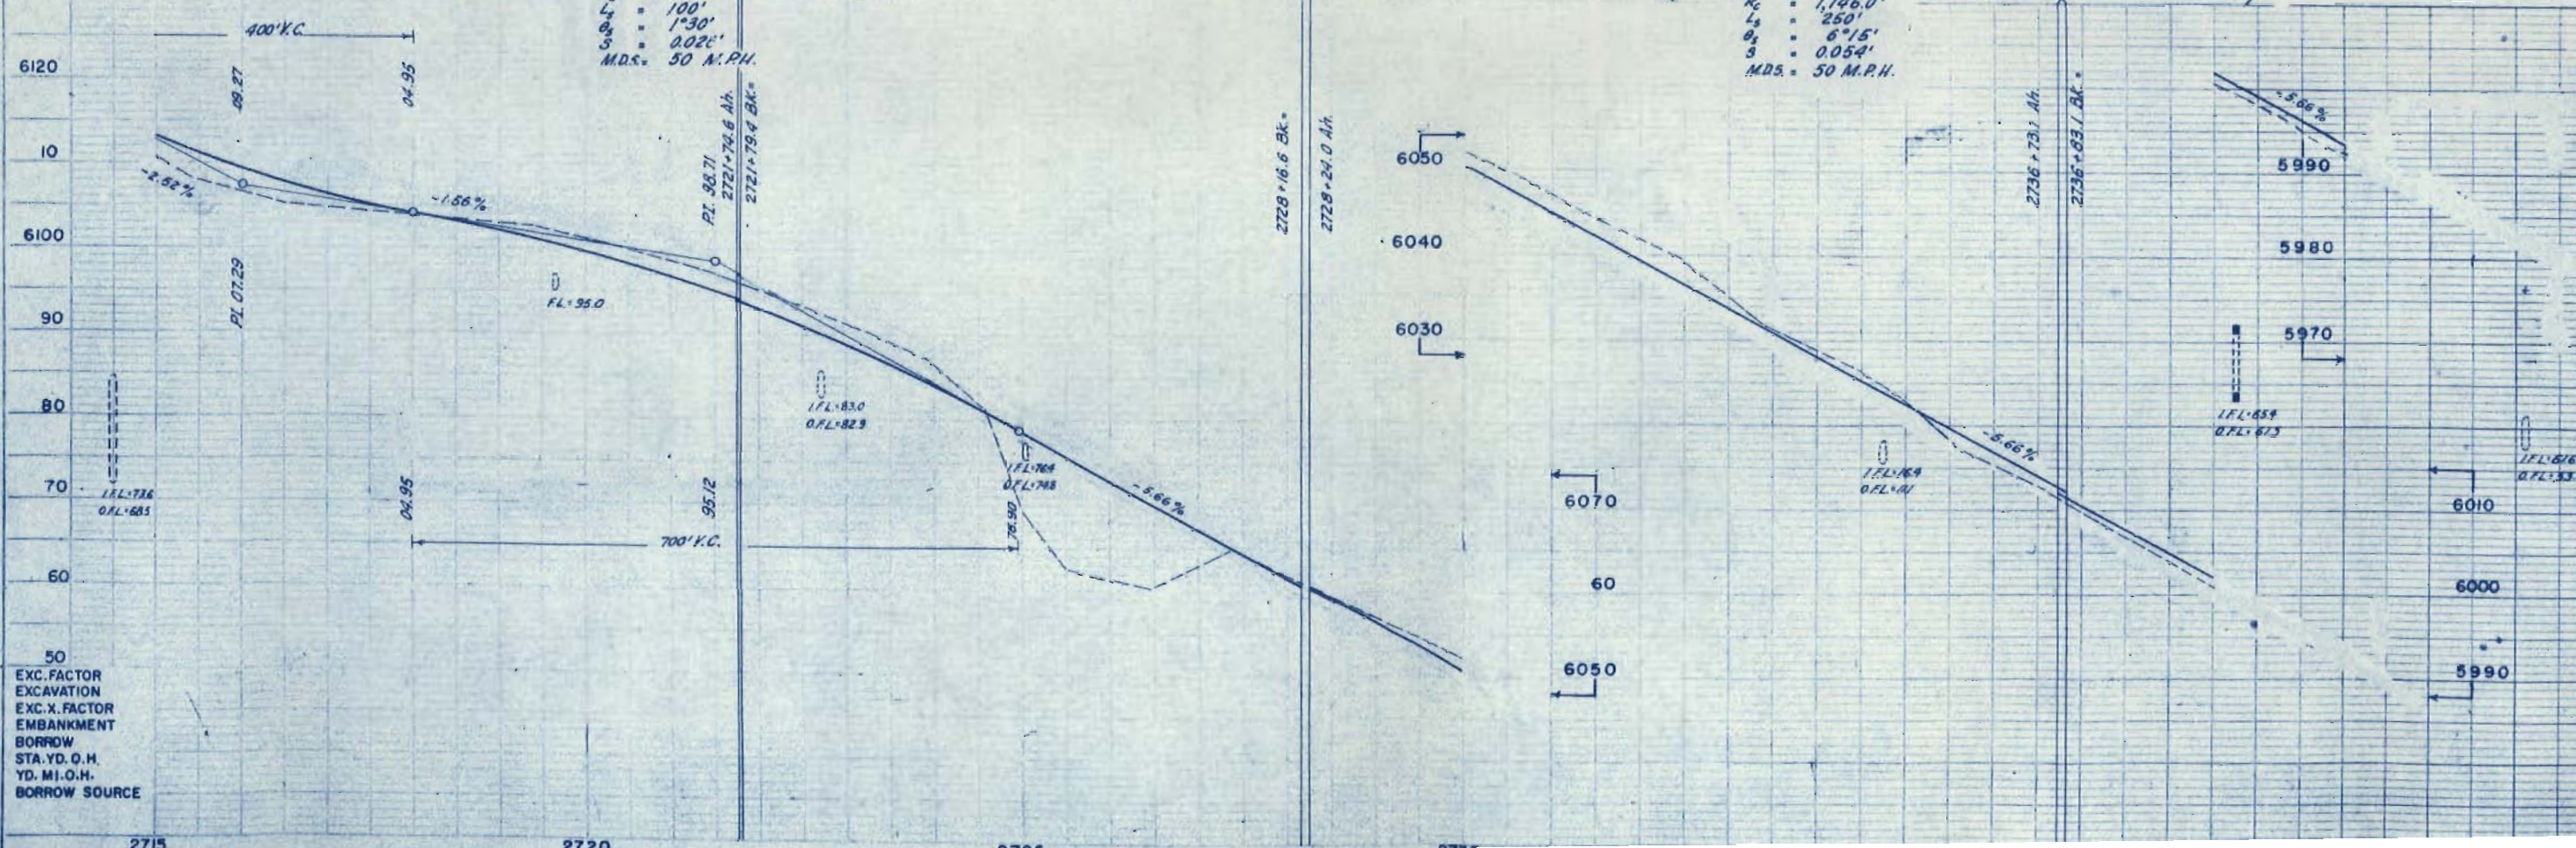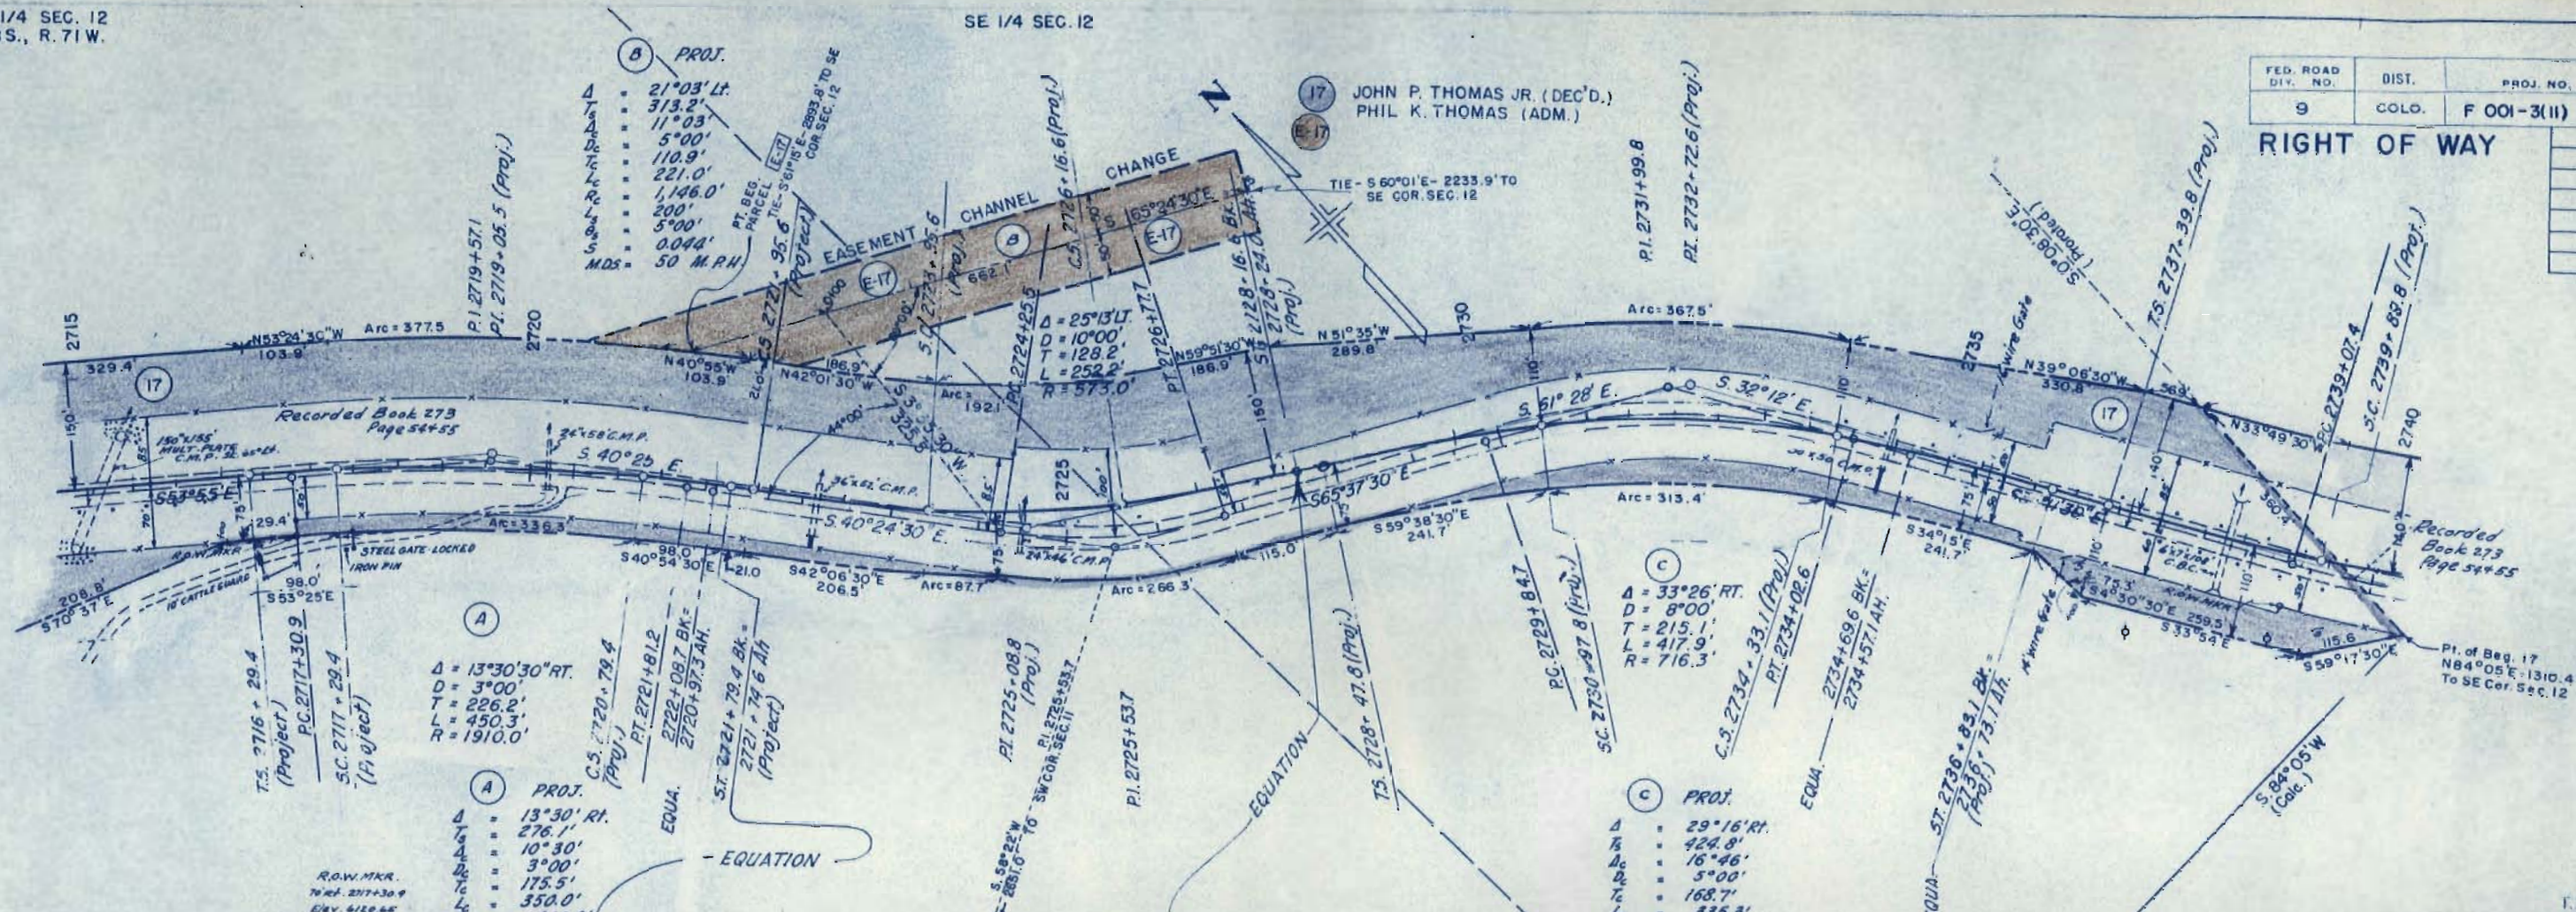

EXC. FACTOR
EXCAVATION
EXC. X. FACTOR
EMBANKMENT
BORROW
STA. YD. O.H.
YD. MI. O.H.
BORROW SOURCE

GRANT W. ADKISSON
ESTELLE V. ADKISSON (J.T.)

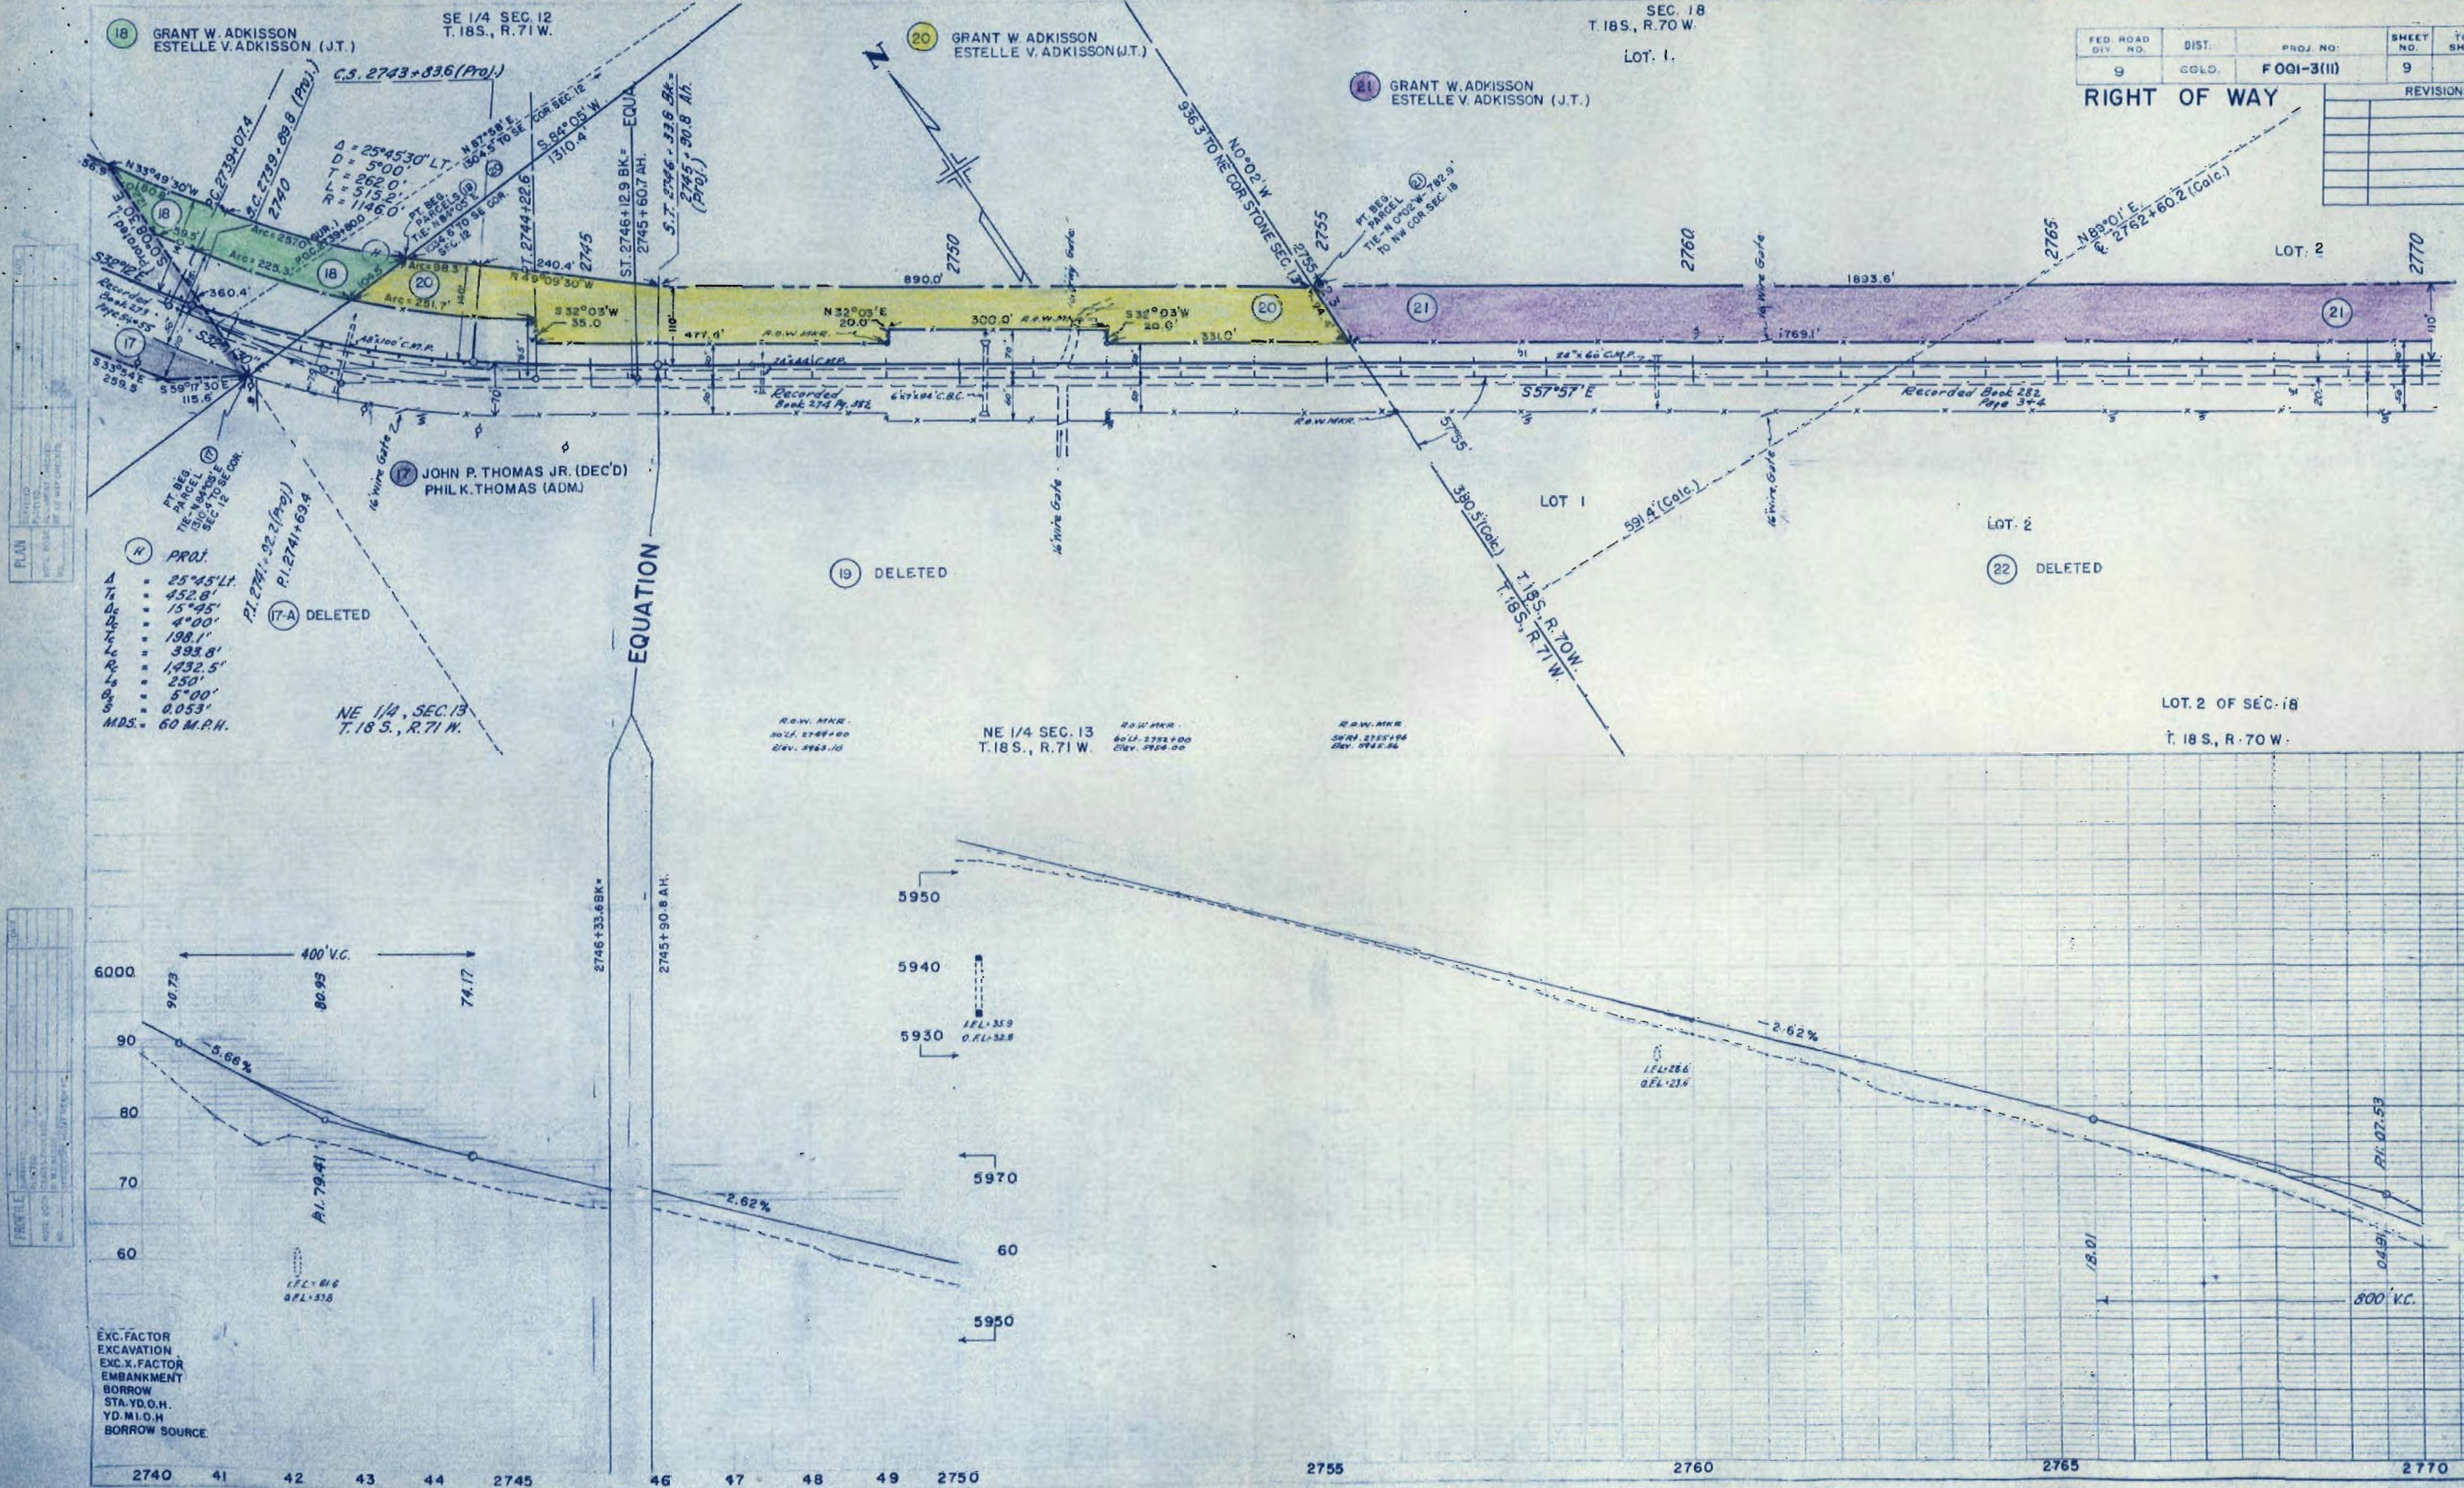[illegible]

SE 1/4 NW 1/4 SEC. 18
T. 18 S., R. 70 W.

NE 1/4 SEC. 18

REVISIONS



FED. ROAD DIV. NO.	DIST.	PROJ. NO.	SHEET NO.	TOTAL SHEETS
9	COLO.	F 001-3(II)	10	

RIGHT OF WAY

21 GRANT W. ADKISSON
ESTELLE V. ADKISSON (J.T.)

PI. 2776+89.0 (SUR)
PI. 2776+91.7 (Proj.)

PI. 2797+30.2 (SUR)
PI. 2797+31.4 (Proj.)

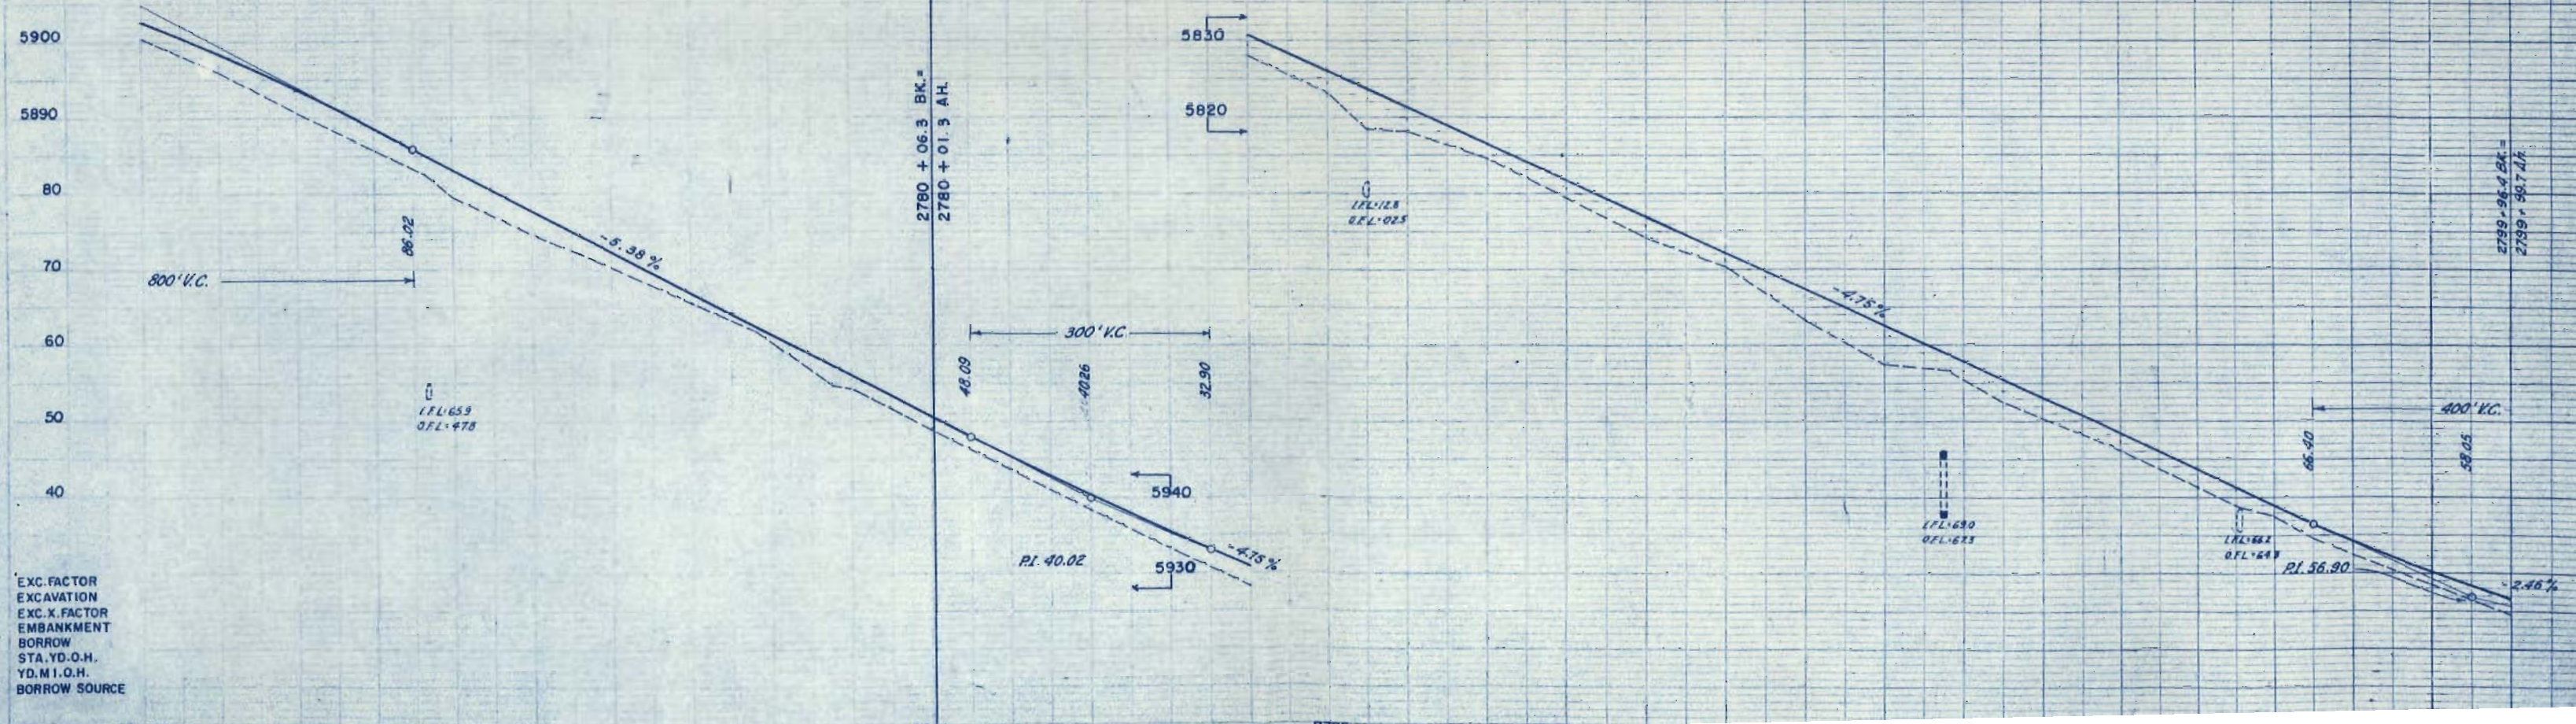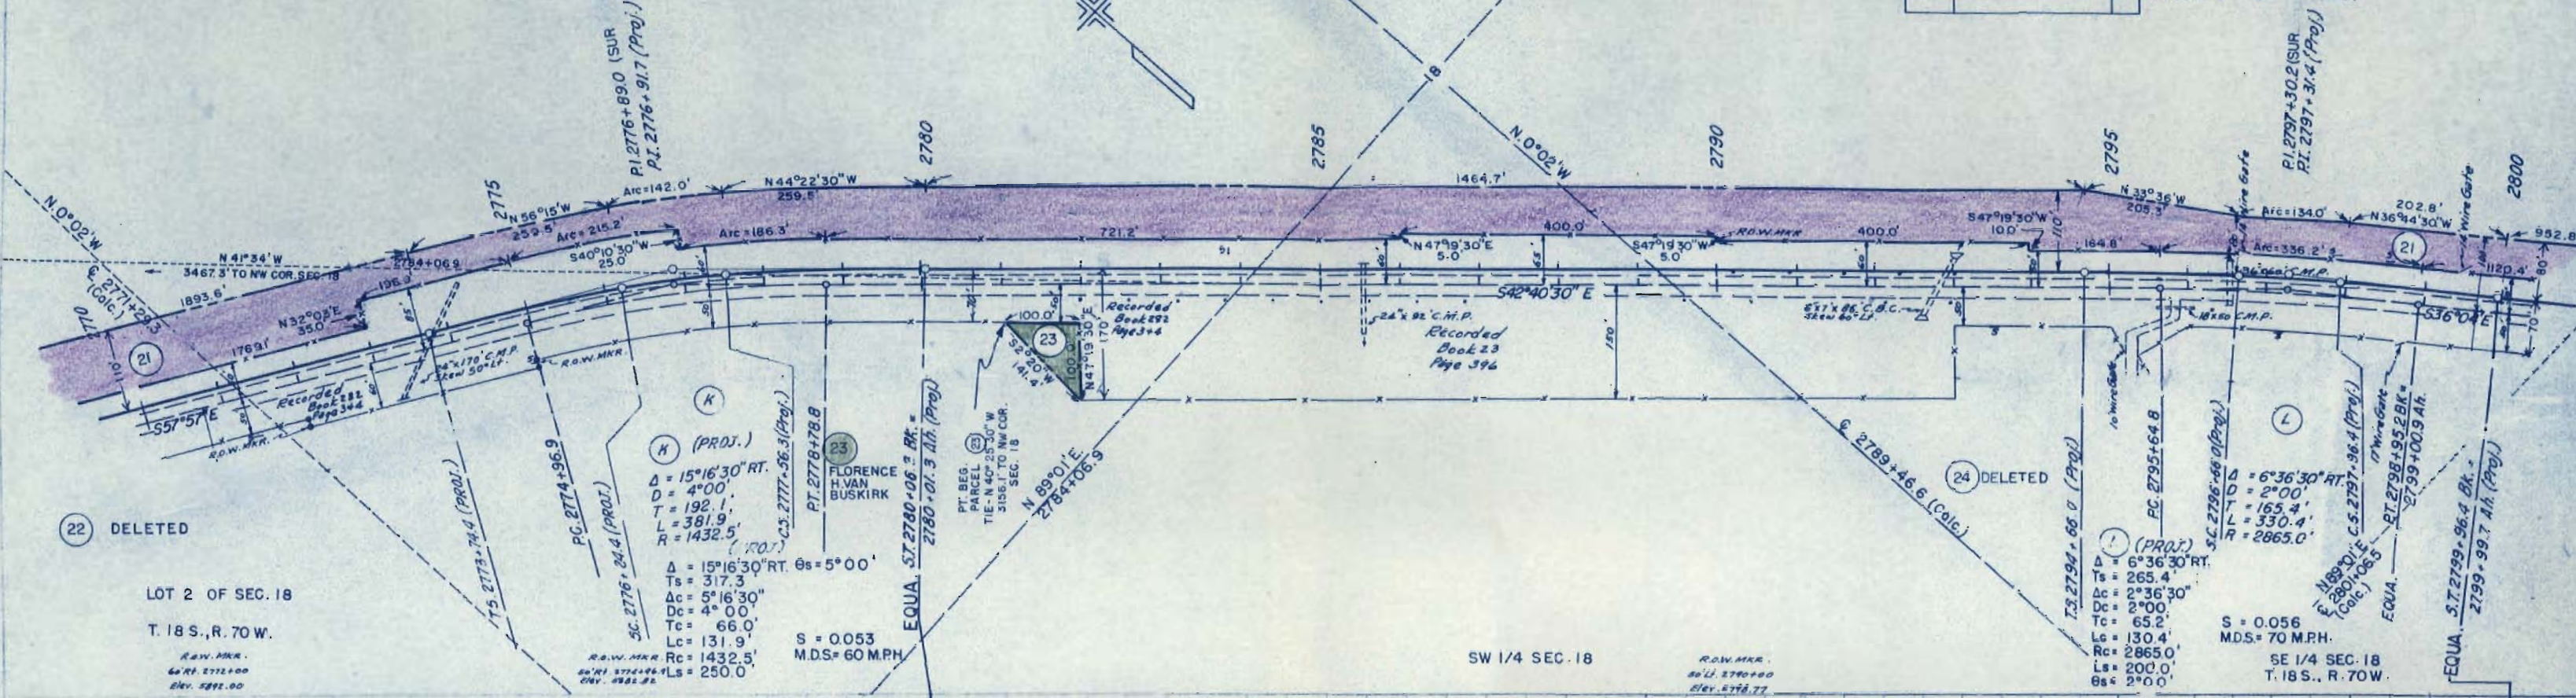

EXC. FACTOR
EXCAVATION
EXC. X. FACTOR
EMBANKMENT
BORROW
STA. YD. O.H.
YD. M.I. O.H.
BORROW SOURCE

21 GRANT W. ADKISSON
ESTELLE V. ADKISSON (J.T.)

SE 1/4 SEC. 18
T. 18S., R. 70W.

26 GRANT W. ADKISSON
ESTELLE V. ADKISSON (J.T.)

27 ARIZONA MOLLETT
(DEC'D.)

28 ARIZONA MOLLETT (DEC'D.)

NE 1/4 SEC. 19
T. 18S., R. 70W.


FED. ROAD DIV. NO.	DIST.	PROJ. NO.	SHEET NO.	TO SHE.
9	COLO.	F 001-3(II)	11	
RIGHT OF WAY				
REVISIONS				

24 DELETED

25 DELETED

(T) (PROT.)
 $\Delta = 19^{\circ}00'$ RT.
 $T_s = 365.0'$
 $\Delta c = 9^{\circ}00'$
 $D_c = 4^{\circ}00'$
 $T_c = 112.7'$
 $L_c = 225.0'$
 $R_c = 1432.5'$
 $L_s = 250.0'$
 $\theta_s = 5^{\circ}00'$
 $LT = 166.73'$
 $ST = 83.39'$
 $X_c = 249.81'$
 $Y_c = 7.27'$
 $S = 0.028/FT.$
 $M.D.S. = 45 M.P.H.$
R.O.W. MKR.
2817+00
REV. 04/99 LB

STA. 2825 + 42.4 END F 001-3(II) =
STA. 2825 + 42.4 ON AWP 4001-B (SEC. 2)
NE 1/4 SEC. 19
T. 18S., R. 70W.

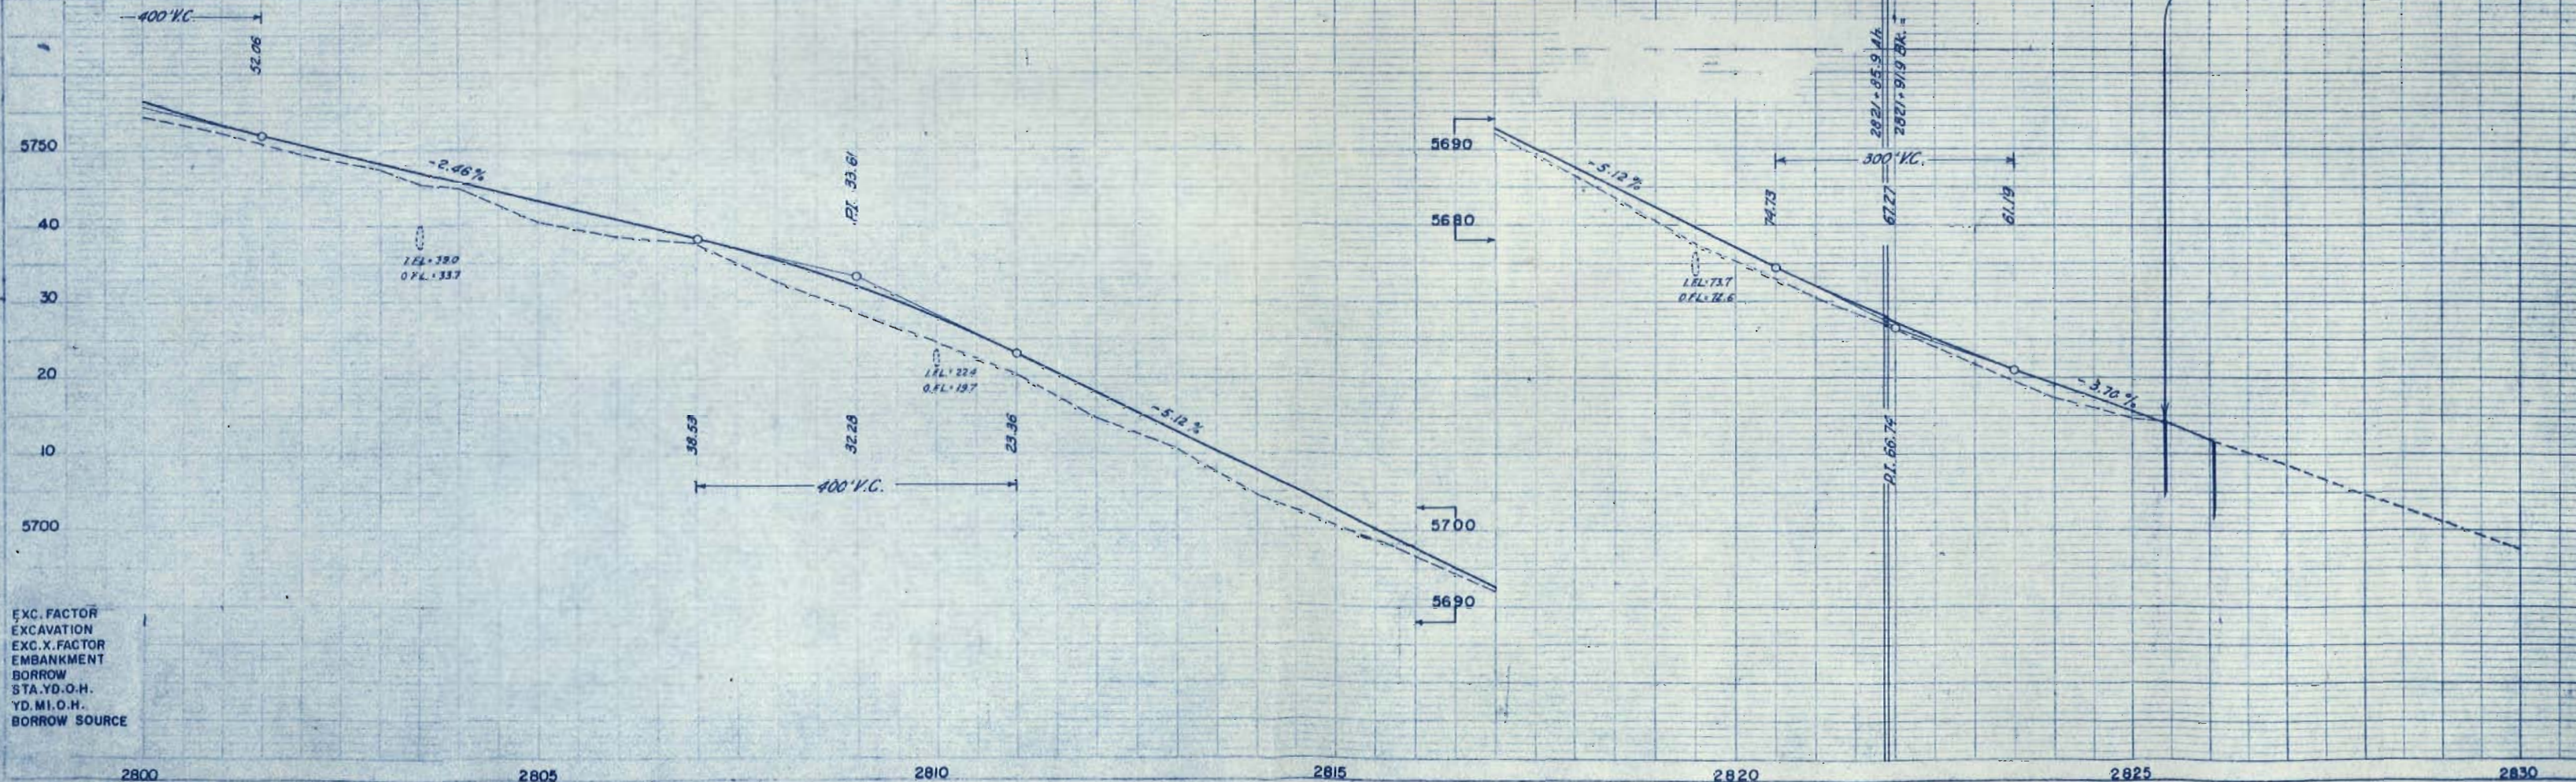


FEDERAL ROAD DIVISION NO.	DISTRICT	PROJ. NO.	SHEET NO.
9	COLORADO	F-001-3(11)	13

RIGHT OF WAY OWNERSHIP MAP PLAT

SHOWING CLAIMANTS WITH REGARD TO RIGHT OF WAY FOR PROJECT F-CCI-3(11) ORIGINAL SCALE 1" = 400'

- 15 U.S. GOVT. UNPATENTED LAND N 1/2 SE 1/4 SEC. 11 LOCATION CERTIFICATE FILED BY DAVID COWAN, JOS E. COWAN, JAMES H. SMITH & ETHEL COWAN SMITH (AS PLACER CLAIM.) MAY 26-1950 RECORDED MAY 29-1950 BOOK 262 PG. 17
- 16 U.S. GOVT. UNPATENTED LAND NW 1/4 SW 1/4 SEC. 12
- 17 JOHN P. THOMAS JR. (DEC'D.) E 1/2 SW 1/4, SW 1/4 SEC. 12
- 17A DELETED JOHN P. THOMAS JR. (DEC'D.) PHIL K. THOMAS (ADM.) NW 1/4 NE 1/4 SEC. 13

NOTE -- THIS MAP USED FOR OWNERSHIP ONLY (NOT FOR ALIGNMENT.) TIES TO SECTION CORNERS WERE TAKEN FROM PROJECT F.A.P. 113-H (1936)

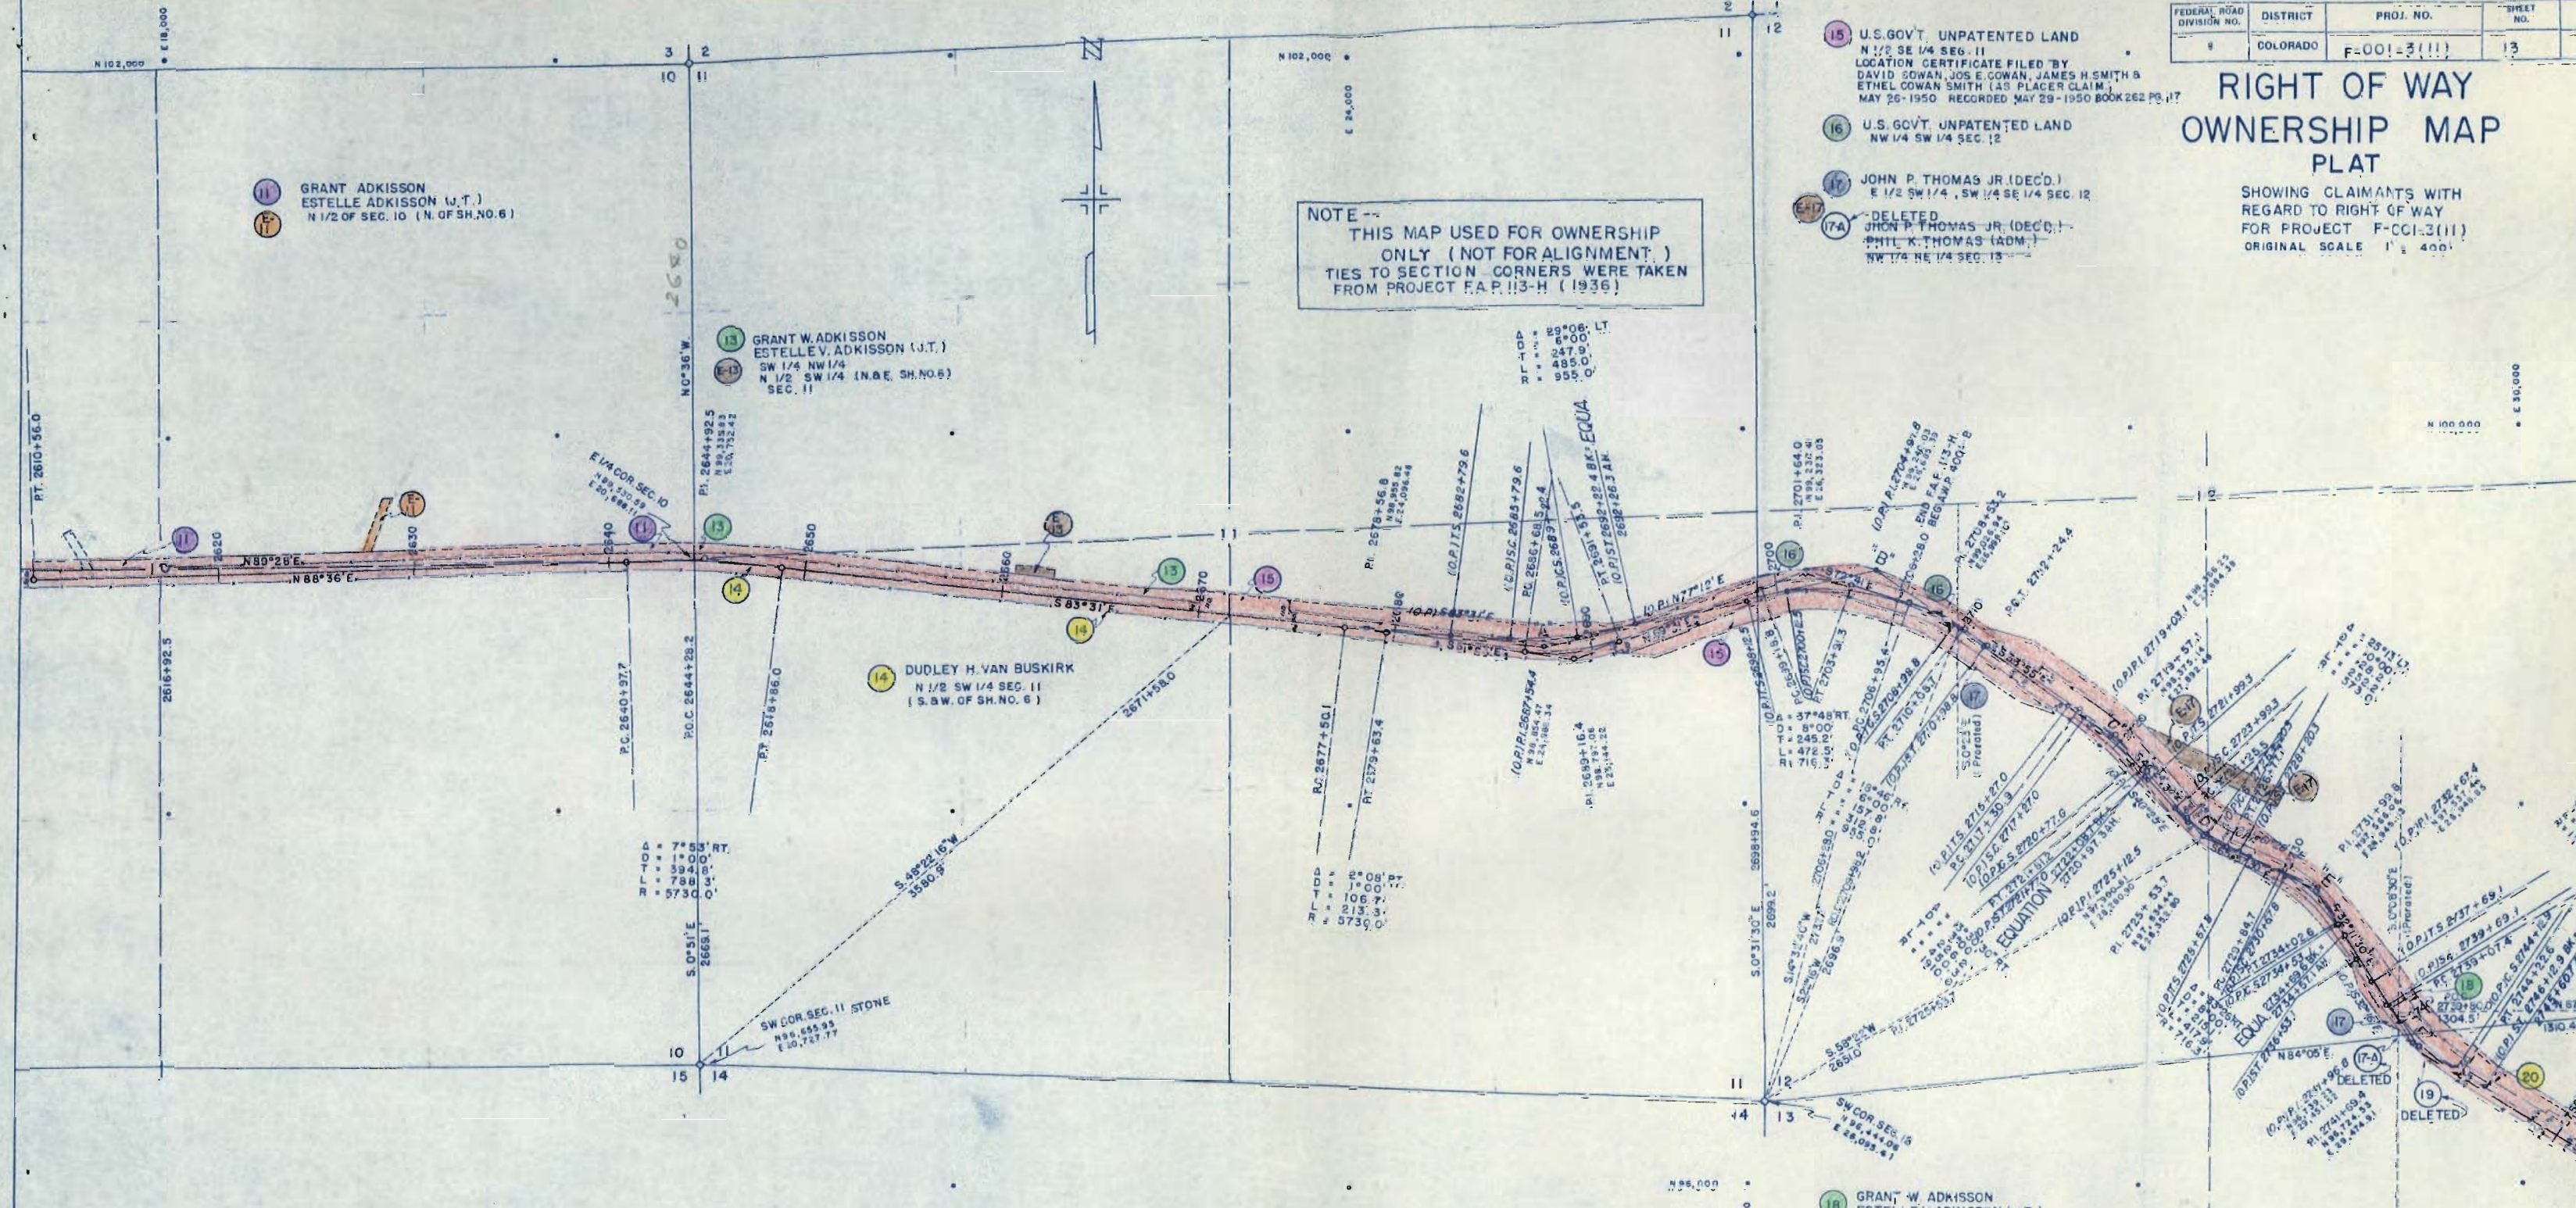

T. 18S., R. 71W.

(O.P.) CURVE DATA "A" TO "F"

"A"	"B"	"C"	"D"	"E"	"F"
PI. 2687+54.4 Δ = 19°17' LT. Ts = 474.8' Ac = 10°17' Dc = 3°00' Tc = 171.9' Lc = 342.8' Rc = 1910.0' Ls = 300.0' Gs = 4°30' Xc = 299.81' Yc = 7.85' LT = 200.06' ST = 100.06'	PI. 2704+91.8 Δ = 46°53' RT Ts = 679.3' Ac = 39°53' Dc = 4°30' Tc = 462.0' Lc = 886.3' Rc = 1273.3' Ls = 200.0' Gs = 4°30' Xc = 199.88' Yc = 5.23' LT = 133.38' ST = 66.71'	PI. 2719+03.1 Δ = 13°30' RT Ts = 276.1' Ac = 10°50' Dc = 3°00' Tc = 175.5' Lc = 350.0' Rc = 1910.0' Ls = 100.0' Gs = 1°30' Xc = 99.79' Yc = 0.59' LT = 66.67' ST = 33.34'	PI. 2725+12.5 Δ = 21°03' LT Ts = 313.2' Ac = 11°03' Dc = 5°00' Tc = 110.9' Lc = 221.0' Rc = 1146.0' Ls = 200.0' Gs = 5°00' Xc = 199.85' Yc = 5.81' LT = 133.39' ST = 66.72'	PI. 2732+67.4 Δ = 29°18' RT Ts = 399.0' Ac = 19°16' Dc = 5°00' Tc = 194.5' Lc = 385.3' Rc = 1146.0' Ls = 200.0' Gs = 5°00' Xc = 199.85' Yc = 5.81' LT = 133.39' ST = 66.71'	PI. 2741+96.8 Δ = 25°42' RT Ts = 427.7' Ac = 17°45' Dc = 4°00' Tc = 223.7' Lc = 443.8' Rc = 1432.5' Ls = 200.0' Gs = 4°00' Xc = 199.90' Yc = 4.65' LT = 133.37' ST = 66.70'

- 18 GRANT W. ADKISSON ESTELLE V. ADKISSON (J.T.) SE 1/4 SE 1/4 SEC. 12 (N.E. OF SH. NO. 6)
- 20 GRANT W. ADKISSON ESTELLE V. ADKISSON (J.T.) NE 1/4 NE 1/4 SEC. 13 (N.E. OF SH. NO. 6)
- 19 DELETED DUDLEY H. VAN BUSKIRK E 1/2 NE 1/4 SEC. 13 (S.W. OF SH. NO. 6)

