

Draw # 26


WIRE SHEET

STATE DEPARTMENT OF HIGHWAYS DIVISION OF HIGHWAYS—STATE OF COLORADO

FEDERAL ROAD DISTRICT NO.	DIVISION	PROJECT NO.	SHEET NO.
III	COLORADO	F050-3(5) Section 2	1

RIGHT OF WAY
PUEBLO - WEST

REVISIONS	

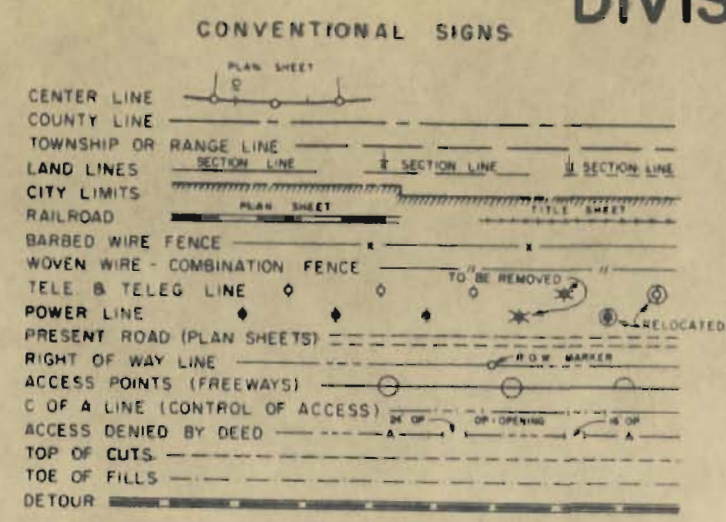

PLAN AND PROFILE OF PROPOSED FEDERAL AID PROJECT NO. F 050-3(5) Sec. 2 STATE HIGHWAY NO. 50A PUEBLO COUNTY

SCALES OF ORIGINAL DRAWINGS



ON PLAN, 1 IN. = 100 FT.
ON OWNERSHIP MAP, 1 IN. = 400 FT.
LENGTH OF PROJECT (R.O.W.) = 7301.8 FT. = 1.383 Miles

INDEX OF SHEETS

SHEET NO.	
1	TITLE SHEET
2-6	TABULATION OF PROPERTIES SHEETS
7-9	LINE SHEETS
10	OWNERSHIP MAP

BEGIN R.O.W. F050-3(5) Sec. 2
P.O.S.T. 1832+72.7
(Existing S.H. 50)

END R.O.W. F050-3(5) Sec. 2
P.O.C. 1905+75.1 (Existing S.H. 50)

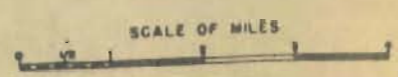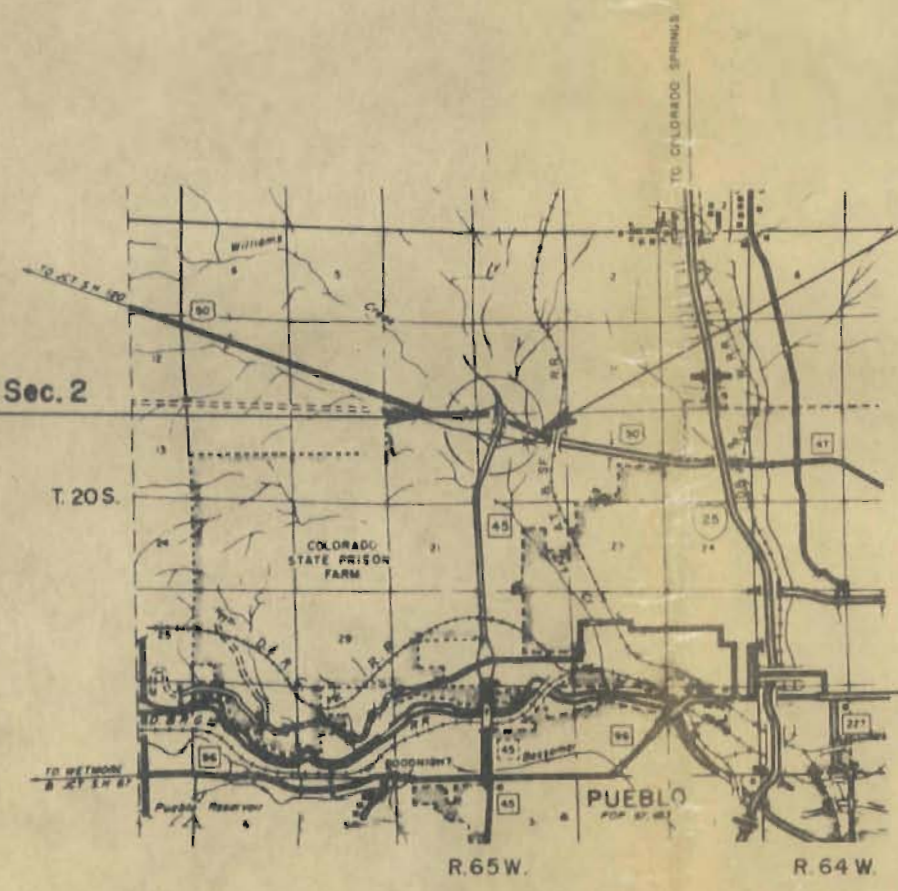

R.O.W. TABULATION OF PROPERTIES IN PUEBLO COUNTY S.H.No. 50 PROJ. F 050-3(5) Section 2

FEDERAL ROAD DIVISION NO.	DISTRICT	PROJECT NO.	SHEET NO.
8	COLORADO	F 050-3(5) Sec 2	2

RIGHT OF WAY: PUEBLO-WEST

PARCEL NO.	OWNER	ADDRESS	LOCATION	AREA IN SQ. FT.			PURCHASE DATA					REMARKS	NO
				PARCEL	TO BE ACQUIRED	REMAINDER	LAND	IMPROV'M'TS	DAMAGE	MISC.	TOTAL		
			T. 20 S., R. 65 W., 6TH P.M.										
			WILEY PARK HEIGHTS										
105	3/4 INTEREST, SHIRL PRESTON PORTER A.K.A. S. PRESTON PORTER		PART OF BLOCKS 114 THRU 116 & 118 THRU 121 LYING	140,953 SF	140,953 SF								
	1/8 INTEREST, SHIRLEY PORTER GOFORTH A.K.A. SHIRL LEIGH GOFORTH		SOUTH OF S.H. 50, SEC. 15	3,236 ACRES	3,236 ACRES								
	1/8 INTEREST, PRESTON R. PORTER												
106-Rev.	TERRY G. PIKE		E 1/2 OF THE NW 1/4 SOUTH OF S.H. 50, SEC. 15	2.51 ACRES	2.51 ACRES	38.47 AC. RT.							
107-Rev.	COMMERCIAL METALS COMPANY, A DELAWARE CORPORATION		NW 1/4 SEC. 15	1.61 ACRES	1.61 ACRES	1.26 AC. RT.							
PE-108	TERRY G. PIKE		NW 1/4 SEC. 15	0.28 ACRES	0.28 ACRES							CONST & MAINT. OF CHANNEL IMPROV.	PE-108
108-Rev.	TERRY G. PIKE		E 1/2 OF THE NW 1/4 OF SEC. 15 SOUTH OF S.H. 50	10.61 ACRES	9.09 ACRES	See Par. 106-Rev.							
			HOLIDAY HILLS NO. 2, SEC. 18										
109	SAM JOE SPINUZZI		TRACT B	104,832 SF	104,832 SF								
110	SAM JOE SPINUZZI		TRACT A	104,841 SF	104,841 SF								
111	WHITE REALTY COMPANY, A COLORADO CORPORATION		LOTS 33, 34, 35, 36 & 37	50,388 SF	50,388 SF								
112	SAM JOE SPINUZZI		LOT 30	12,896 SF	12,895 SF								
113	HOYT MOORE AND LEONA MOORE, J.T.		LOT 31	8,250 SF	8,250 SF								
114	WHITE REALTY COMPANY, A COLORADO CORPORATION		LOTS 26, 27, 28, 29 & 32	39,875 SF	39,875 SF								
115	SAM JOE SPINUZZI		LOTS 18, 20, 21, 22, 23 & 24	48,730 SF	48,730 SF								
116	ERNEST L. MORESCHINI AND DONNA R. MORESCHINI		LOT 26	8,250 SF	8,250 SF								
117	PAUL SHIPMAN AND MERNA DEAN SHIPMAN		LOT 17	8,250 SF	8,250 SF								
118	W. M. MC CORNAC AND DELORIS MC CORNAC, J.T.		LOT 19	8,250 SF	8,250 SF								
119	SAM JOE SPINUZZI		LOT 12	8,855 SF	8,855 SF								
120	GREGARIO CENCINO AND BERTHA CENCINO, J.T.		LOT 13	8,250 SF	8,250 SF								
121	TONY A. QUINTANA AND CARDINA QUINTANA, J. T.		LOT 14	8,250 SF	8,250 SF								
122	THE WORD OF GOD ASSEMBLY CHURCH, LARRY B. SANTISTEVAN		LOT 15	8,250 SF	8,250 SF								
123	GEORGE T. GREEN AND CHRISTINA J. GREEN		LOT 16	8,250 SF	8,250 SF								

REVISIONS		
105-75	Name change Par. 111 & 114	MC
107-76	Add PE-108	10

R. O. W. TABULATION OF PROPERTIES IN PUEBLO COUNTY S.H. No. 50 PROJ. F 050-3(5)Section 2

FEDERAL ROAD DISTRICT NO.	DISTRICT	PROJECT NO.	SHEET NO.
8	COLORADO	F 050-3(5)Sec. 2	3

RIGHT OF WAY, PUEBLO-WEST

PARCEL NO.	OWNER	ADDRESS	LOCATION	AREA IN SQ FT			PURCHASE DATA					REMARKS	NO.
				PARCEL	TO BE ACQUIRED	REMAINDER	LAND	IMPROV'M'TS	DAMAGE	MISC.	TOTAL		
			T.20 S., R.65 W., 6th P.M.										
			HOLIDAY HILLS NO.2, SEC. 15										
124	SAM JOE SPIRUZZI		LOT 7	8,250 SF	8,250 SF	-----							
125	JOHN E. KRUMHOCKER AND AUGUSTIA KRUMHOCKER, J.T.		LOT 8	8,250 SF	8,250 SF	-----							
126	SHIRLEY L. BOHANNON		LOT 9	8,250 SF	8,250 SF	-----							
127	SAM JOE SPIRUZZI		LOT 10	8,250 SF	8,250 SF	-----							
128	DAVID L. RESERVE AND RAYNA C. RESERVE, J.T.		LOT 11	11,385 SF	11,385 SF	-----							
129	SAM JOE SPIRUZZI		LOT 1	6,985 SF	6,985 SF	-----							
130	LEWIS C. HUNDY		LOT 2	8,250 SF	8,250 SF	-----							
131	RONALD E. PACK		LOT 3	8,250 SF	8,250 SF	-----							
132	GEORGE L. HATHAWAY AND WILMA J. HATHAWAY		LOT 4	8,250 SF	8,250 SF	-----							
133	VICTOR J. PADGETT AND IRENE Z. PADGETT, J.T.		LOT 5	8,250 SF	8,250 SF	-----							
134	RAYMOND A. AGUIRRE AND VIOLET I. AGUIRRE, J.T.		LOT 6	8,250 SF	8,250 SF	-----							
			HOLIDAY HILLS NO.3, SEC. 15										
			BLOCK 5										
135	MARIANO M. BUSTOS		LOT 16	9,200 SF	9,200 SF	-----							
136	SAM JOE SPIRUZZI		LOTS 1, 2, 14 & 15	34,886 SF	34,886 SF	17,443 SF. RT.							
137	ELEANOR J. RAUER		LOT 3	8,250 SF	8,250 SF	-----							
			BLOCK 4										
138	CHARLES D. RENDON AND AMANDA C. RENDON, J.T.		LOT 14	8,250 SF	8,250 SF	8,250 SF. RT.							
138A	FILBERT ROYBAL, JR. AND BORRIS J. ROYBAL, J.T.		LOT 4	8,250 SF	8,250 SF	-----							
139	MELVIN B. BROWN AND MARGARET M. BROWN, J.T.		LOT 15	8,250 SF	8,250 SF	-----							
140	T. WAYNE BAILEY AND ROSALEE BAILEY, J.T.		LOT 16	8,250 SF	8,250 SF	-----							
141	TONY VALENTI AND ANGELINA VALENTI, J.T.		LOT 1	8,250 SF	8,250 SF	-----							
142	SAM JOE SPIRUZZI		LOTS 2 & 3	16,500 SF	16,500 SF	-----							

REVISIONS

R.O.W. TABULATION OF PROPERTIES IN PUEBLO

COUNTY S.H. No. 50

PROJ. F 050-3(5) Section 2

FEDERAL ROAD DIVISION NO.	DISTRICT	PROJECT NO.	SHEET NO.
6	COLORADO	F 050-3(5) Sec 2	9

RIGHT OF WAY: PUEBLO-WEST

PARCEL NO.	OWNER	ADDRESS	LOCATION	AREA IN SQ. FT.			PURCHASE DATA					REMARKS	NO.
				PARCEL	TO BE ACQUIRED	REMAINDER	LAND	IMPROV'M'TS	DAMAGE	MISC.	TOTAL		
			T.20 S., R.65 W., 6th P.M.										
			HOLIDAY HILLS NO. 3, SEC. 15										
			BLOCK 3										
142A	SAH JOE SPIRUZZI		LOTS 9 & 10	17,481 SF	17,481 SF								
143	FRED A. VAUGHT AND LELAH L. VAUGHT, J.T.		LOT 11	8,250 SF	8,250 SF								
144	LESLIE R. KUNZE AND LETHA F. KUNZE, J.T.		LOT 12	8,250 SF	8,250 SF								
145	R. J. WEIZIG AND UYIA H. WEIZIG		LOT 13	8,250 SF	8,250 SF								
146	CARL C. BARNEY AND FRANCES BARNEY		LOT 14	8,250 SF	8,250 SF								
147	HATT HANCE AND PEARL HANCE, J.T.		LOT 15	8,250 SF	8,250 SF								
148	PERCY A. HOOVER AND LOYE B. HOOVER, J.T.		LOT 16	8,250 SF	8,250 SF								
149	JULIAN J. GALLEGOS		LOT 1	8,250 SF	8,250 SF								
150	JOHN L. LOGAN		LOTS 2 & 3	16,500 SF	16,500 SF								
151	KARL T. ECKBERG (DEC.) & FLORENCE P. ECKBERG, J.T.		LOT 4	8,250 SF	8,250 SF								
152	THOMAS F. PETTIT AND SHARON C. PETTIT, J.T.		LOT 5	8,250 SF	8,250 SF								
153	SAH JOE SPIRUZZI		LOT 6	8,250 SF	8,250 SF								
154	RALPH H. CODDING AND GRACE CODDING, J.T.		LOT 7	8,250 SF	8,250 SF								
155	LYNN O. HYLTON (DEC.) & IVA LEE HYLTON, J.T.		LOT 8	9,231 SF	9,231 SF								
			BLOCK 2										
156	SAH JOE SPIRUZZI		LOT 9	9,231 SF	9,231 SF								
157	HUBERT D. MORGAN AND GREGORY A. MORGAN, J.T.		LOT 10	8,250 SF	8,250 SF								
158	LYNN O. HYLTON (DEC.) AND IVA LEE HYLTON, J.T.		LOT 11	8,250 SF	8,250 SF								
159	SAH JOE SPIRUZZI		LOTS 12 & 13	16,500 SF	16,500 SF								
160	ADDIS B. CHANDLER, LOLA CHANDLER, AND MAGGIE LOU CHANDLER, J.T.		LOT 13	8,250 SF	8,250 SF								
161	ELIZABETH ANN WHITE - 1/2; BERNIE ROBERT WHITE - 1/4; ANN COKER WHITE - 1/4		LOTS 14 & 15	16,500 SF	16,500 SF								

9-416 08 000 000 000

COUNTY S. H. No. 50

PROJ. F 050-3(5) Section 2

RIGHT OF WAY: PUEBLO - WEST

PARCEL NO.	OWNER	ADDRESS	LOCATION	AREA IN SQ. FT.			PURCHASE DATA					REMARKS	NO.
				PARCEL	TO BE ACQUIRED	REMAINDER	LAND	IMPROV'M'TS	DAMAGE	MISC.	TOTAL		
			T. 20 S., R. 65 W., 6th P.M. HOLIDAY HILLS NO. 3, SEC. 15 BLOCK 2										
162	SAM JOE SPIRUZZI		LOT 16	8,250 SF	8,250 SF	-----							
163	SAM JUINIA AND IRENE JUINIA, J.T.		LOT 1	8,250 SF	8,250 SF	-----							
164	FERN JOHNSON		LOTS 2 & 3	16,500 SF	16,500 SF	-----							
165	HOWARD M. KOORCE AND HELEN L. KOORCE, J.T.		LOT 4	8,250 SF	8,250 SF	-----							
166	DERRYL D. CLEAR		LOT 6	8,250 SF	8,250 SF	-----							
167	EDGAR C. MC CAIN AND MARY L. MC CAIN, J.T.		LOT 7	8,250 SF	8,250 SF	-----							
168	JOI. GIORANO		LOT 8	9,231 SF	9,231 SF	-----							
			BLOCK 1										
169	BERNIE E. WHITE		LOT 8	1,758 SF	1,758 SF	18,723 SF & LT.							
170	COMMERCIAL METALS COMPANY, A DELAWARE CORPORATION		NW 1/4 SEC. 15 & SW 1/4 SEC. 10	2.68 AC.	2.68 AC.	-----							
			HOLIDAY HILLS NO. 1, SEC. 15										
AC-170	UNITED BANK OF PUEBLO		LOT 41									ACCESS ONLY	
171	UNITED BANK OF PUEBLO		LOT 26	5,279 SF	5,279 SF	-----							
172	LYNN D. HYLTON (DEC.) & IVA LEE HYLTON, J.T.		LOT 22	5,493 SF	5,493 SF	27,074 SF LT.							
173	UNITED BANK OF PUEBLO		LOTS 51 & 52	27,911 SF	27,911 SF	-----							
174	WILLIAM ANDREW SHUMARD AND EDNA DALE SHUMARD, J.T.		LOTS 53 & 54	9,526 SF	9,526 SF	-----							
175	C. HERMAN GOELLERT (DEC.) & KATIE A. GOELLERT, J.T.		LOT 55	6,382 SF	6,382 SF	-----							
176	FRED L. STERNER & JOY STERNER, J.T.		LOT 56	6,382 SF	6,382 SF	-----							
177	UNITED BANK OF PUEBLO		LOTS 57 & 58	14,695 SF	14,695 SF	-----							
178	GEORGE C. BOYER & TONY V. MULAY, JR. (PARTNERS)		LOTS 59 & 60	51,258 SF	51,258 SF	-----							

COUNTY S.H. No. 50 PROJ. F050-3(5) Section 2

FEDERAL ROADS DIVISION NO.	DISTRICT	PROJECT NO.	SHEET NO.
8	COLORADO	FOEO-3(5) Sec. 2	6

RIGHT OF WAY: PUEBLO-WEST

SUPERSEDED; See 8-180 Rev. 3-7-74 - Last Rev.

FEDERAL ROAD REVISION #	DIVISION	PROJ. NO.	SHEET NO.	TOTAL SHEETS
1	COLORADO	F 050-3(5) Sec. 2	7	10

REVISIONS				
NO.	DATE	BY	REVISION	REVISION
1	2-3-73		Change from p. 2 to p. 10	PC


RIGHT OF WAY
PUEBLO-WEST

THE WILD HORSE COMPANY,
A CO-PARTNERSHIP

LAWYERS TITLE OF PUEBLO, INC.,
A COLORADO CORPORATION AS TRUSTEE

THE STATE OF COLORADO

100,000'

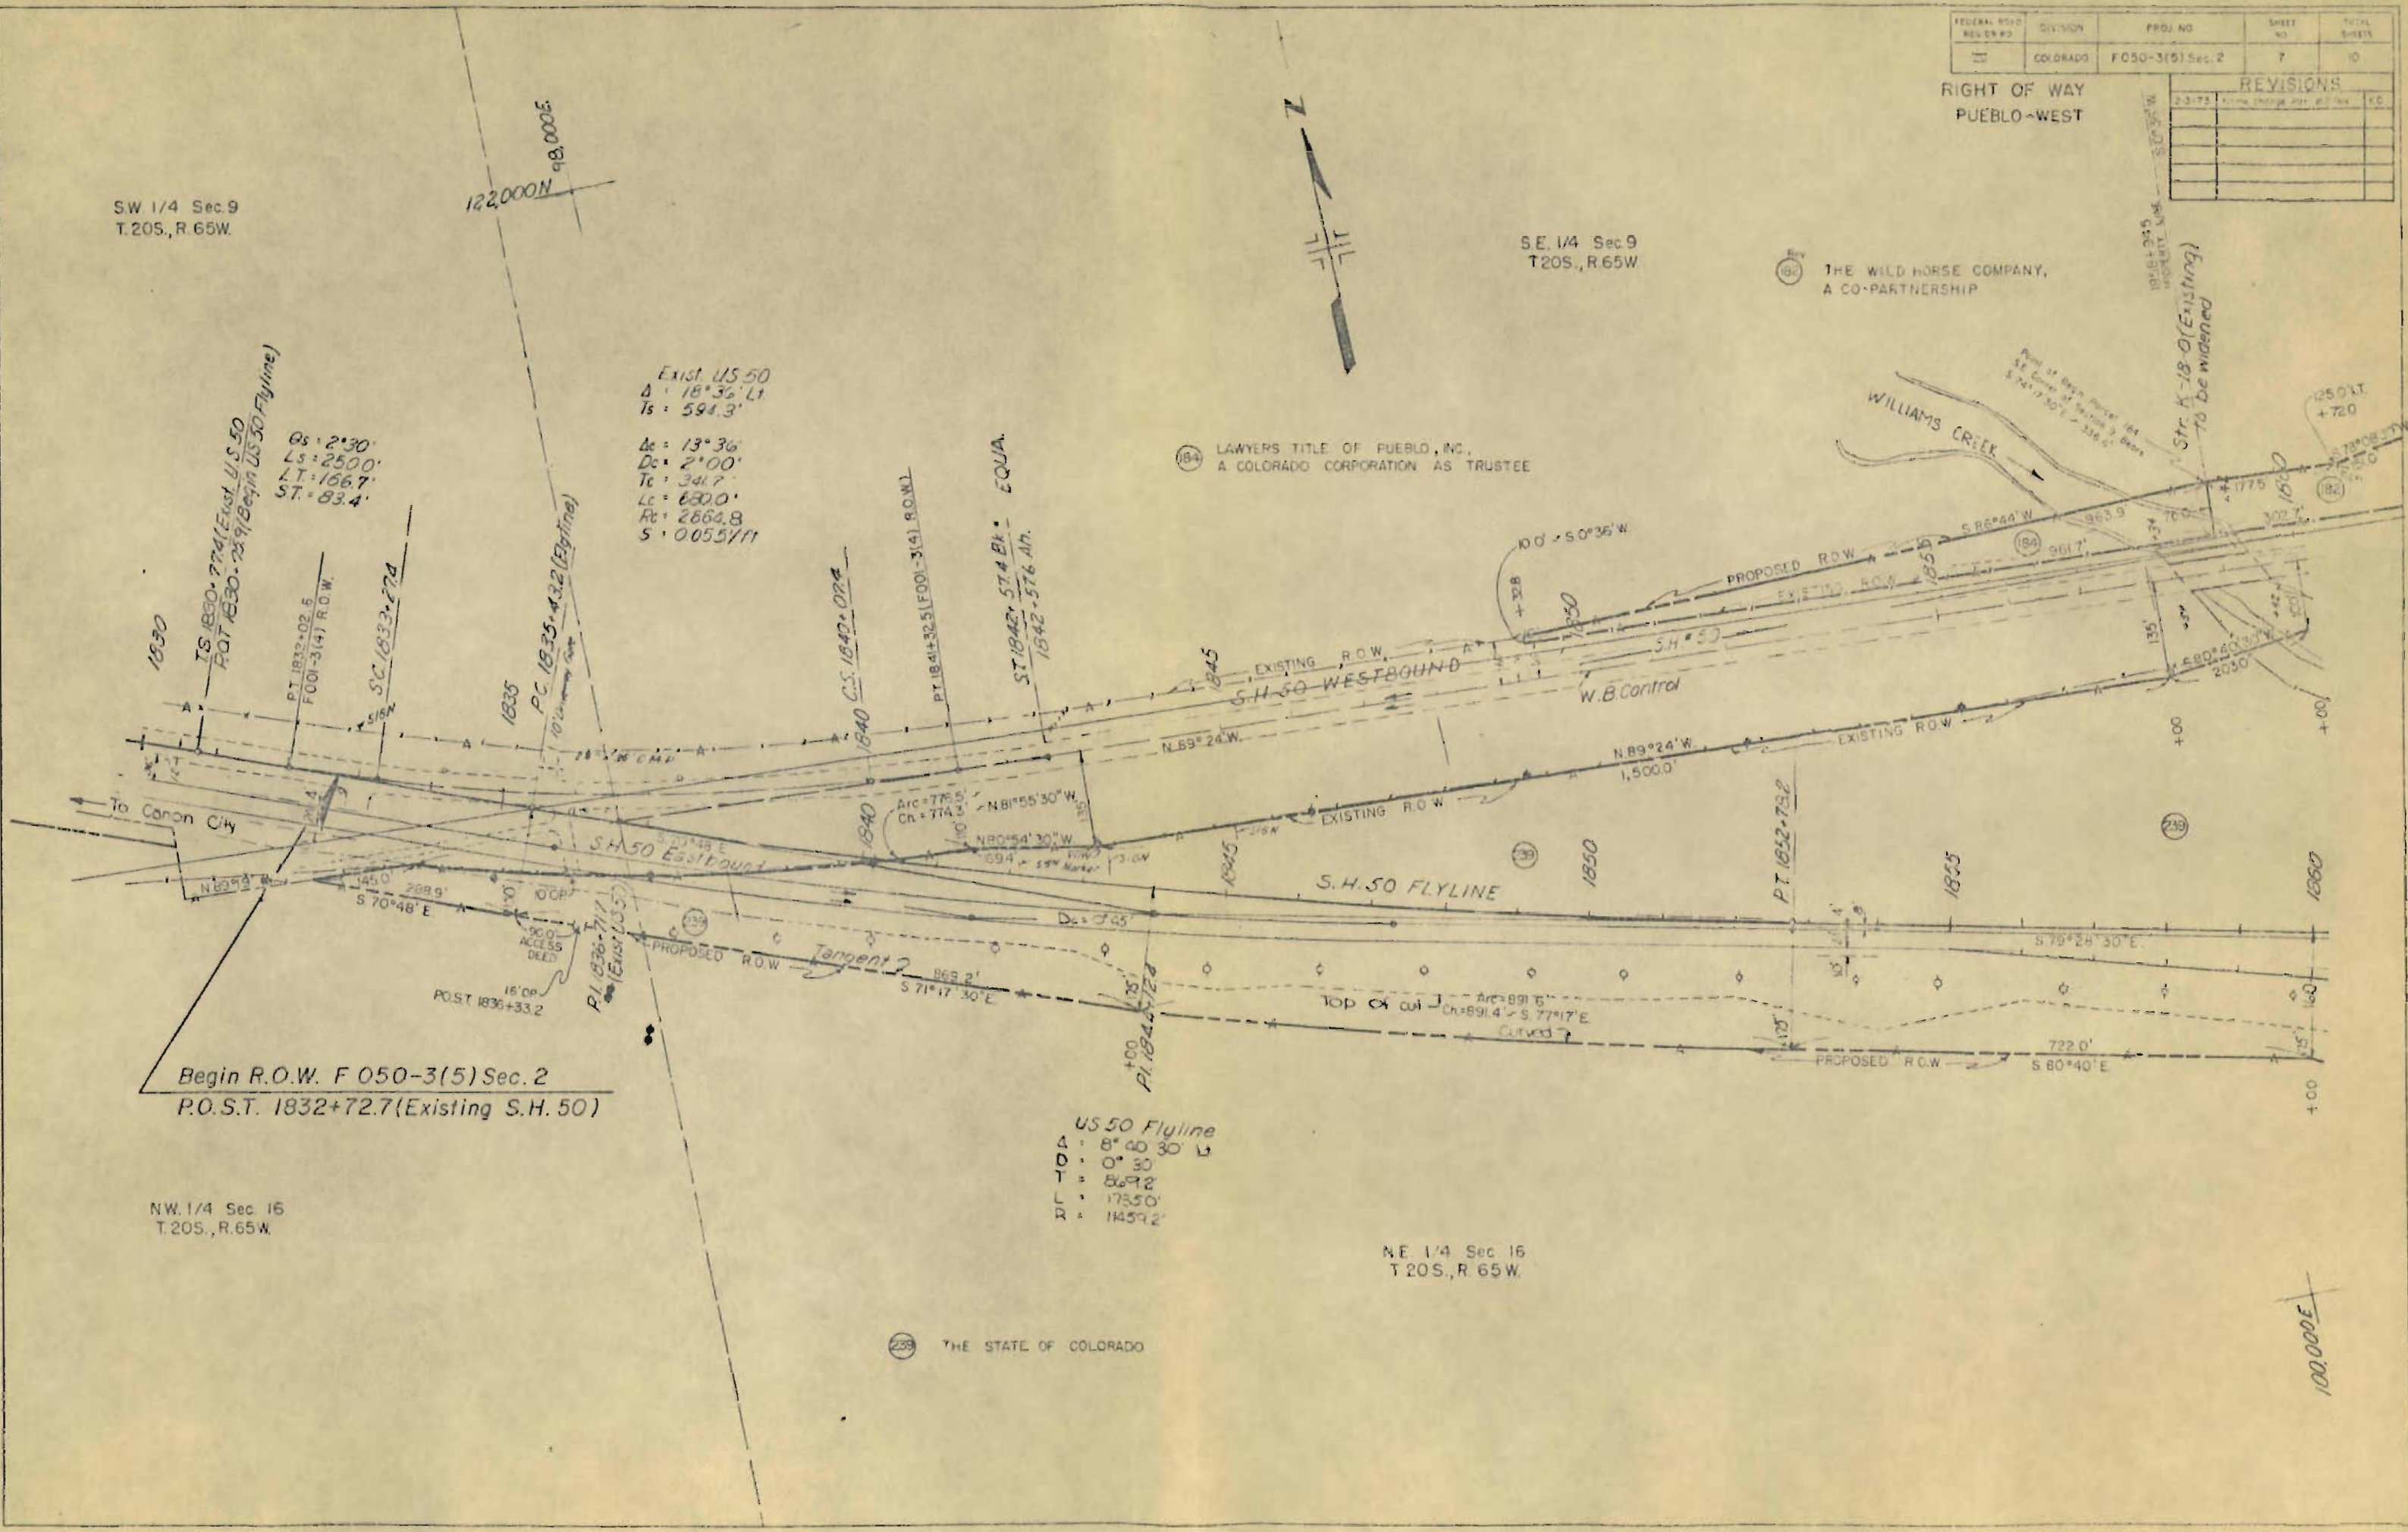


SW 1/4 Sec. 9
T.20S., R. 65W.

SE 1/4 Sec. 9
T.20S., R. 65W.

Begin R.O.W. F 050-3(5) Sec. 2
P.O.S.T. 1832+72.7 (Existing S.H. 50)

NW 1/4 Sec. 16
T.20S., R. 65W.

NE 1/4 Sec. 16
T.20S., R. 65W.

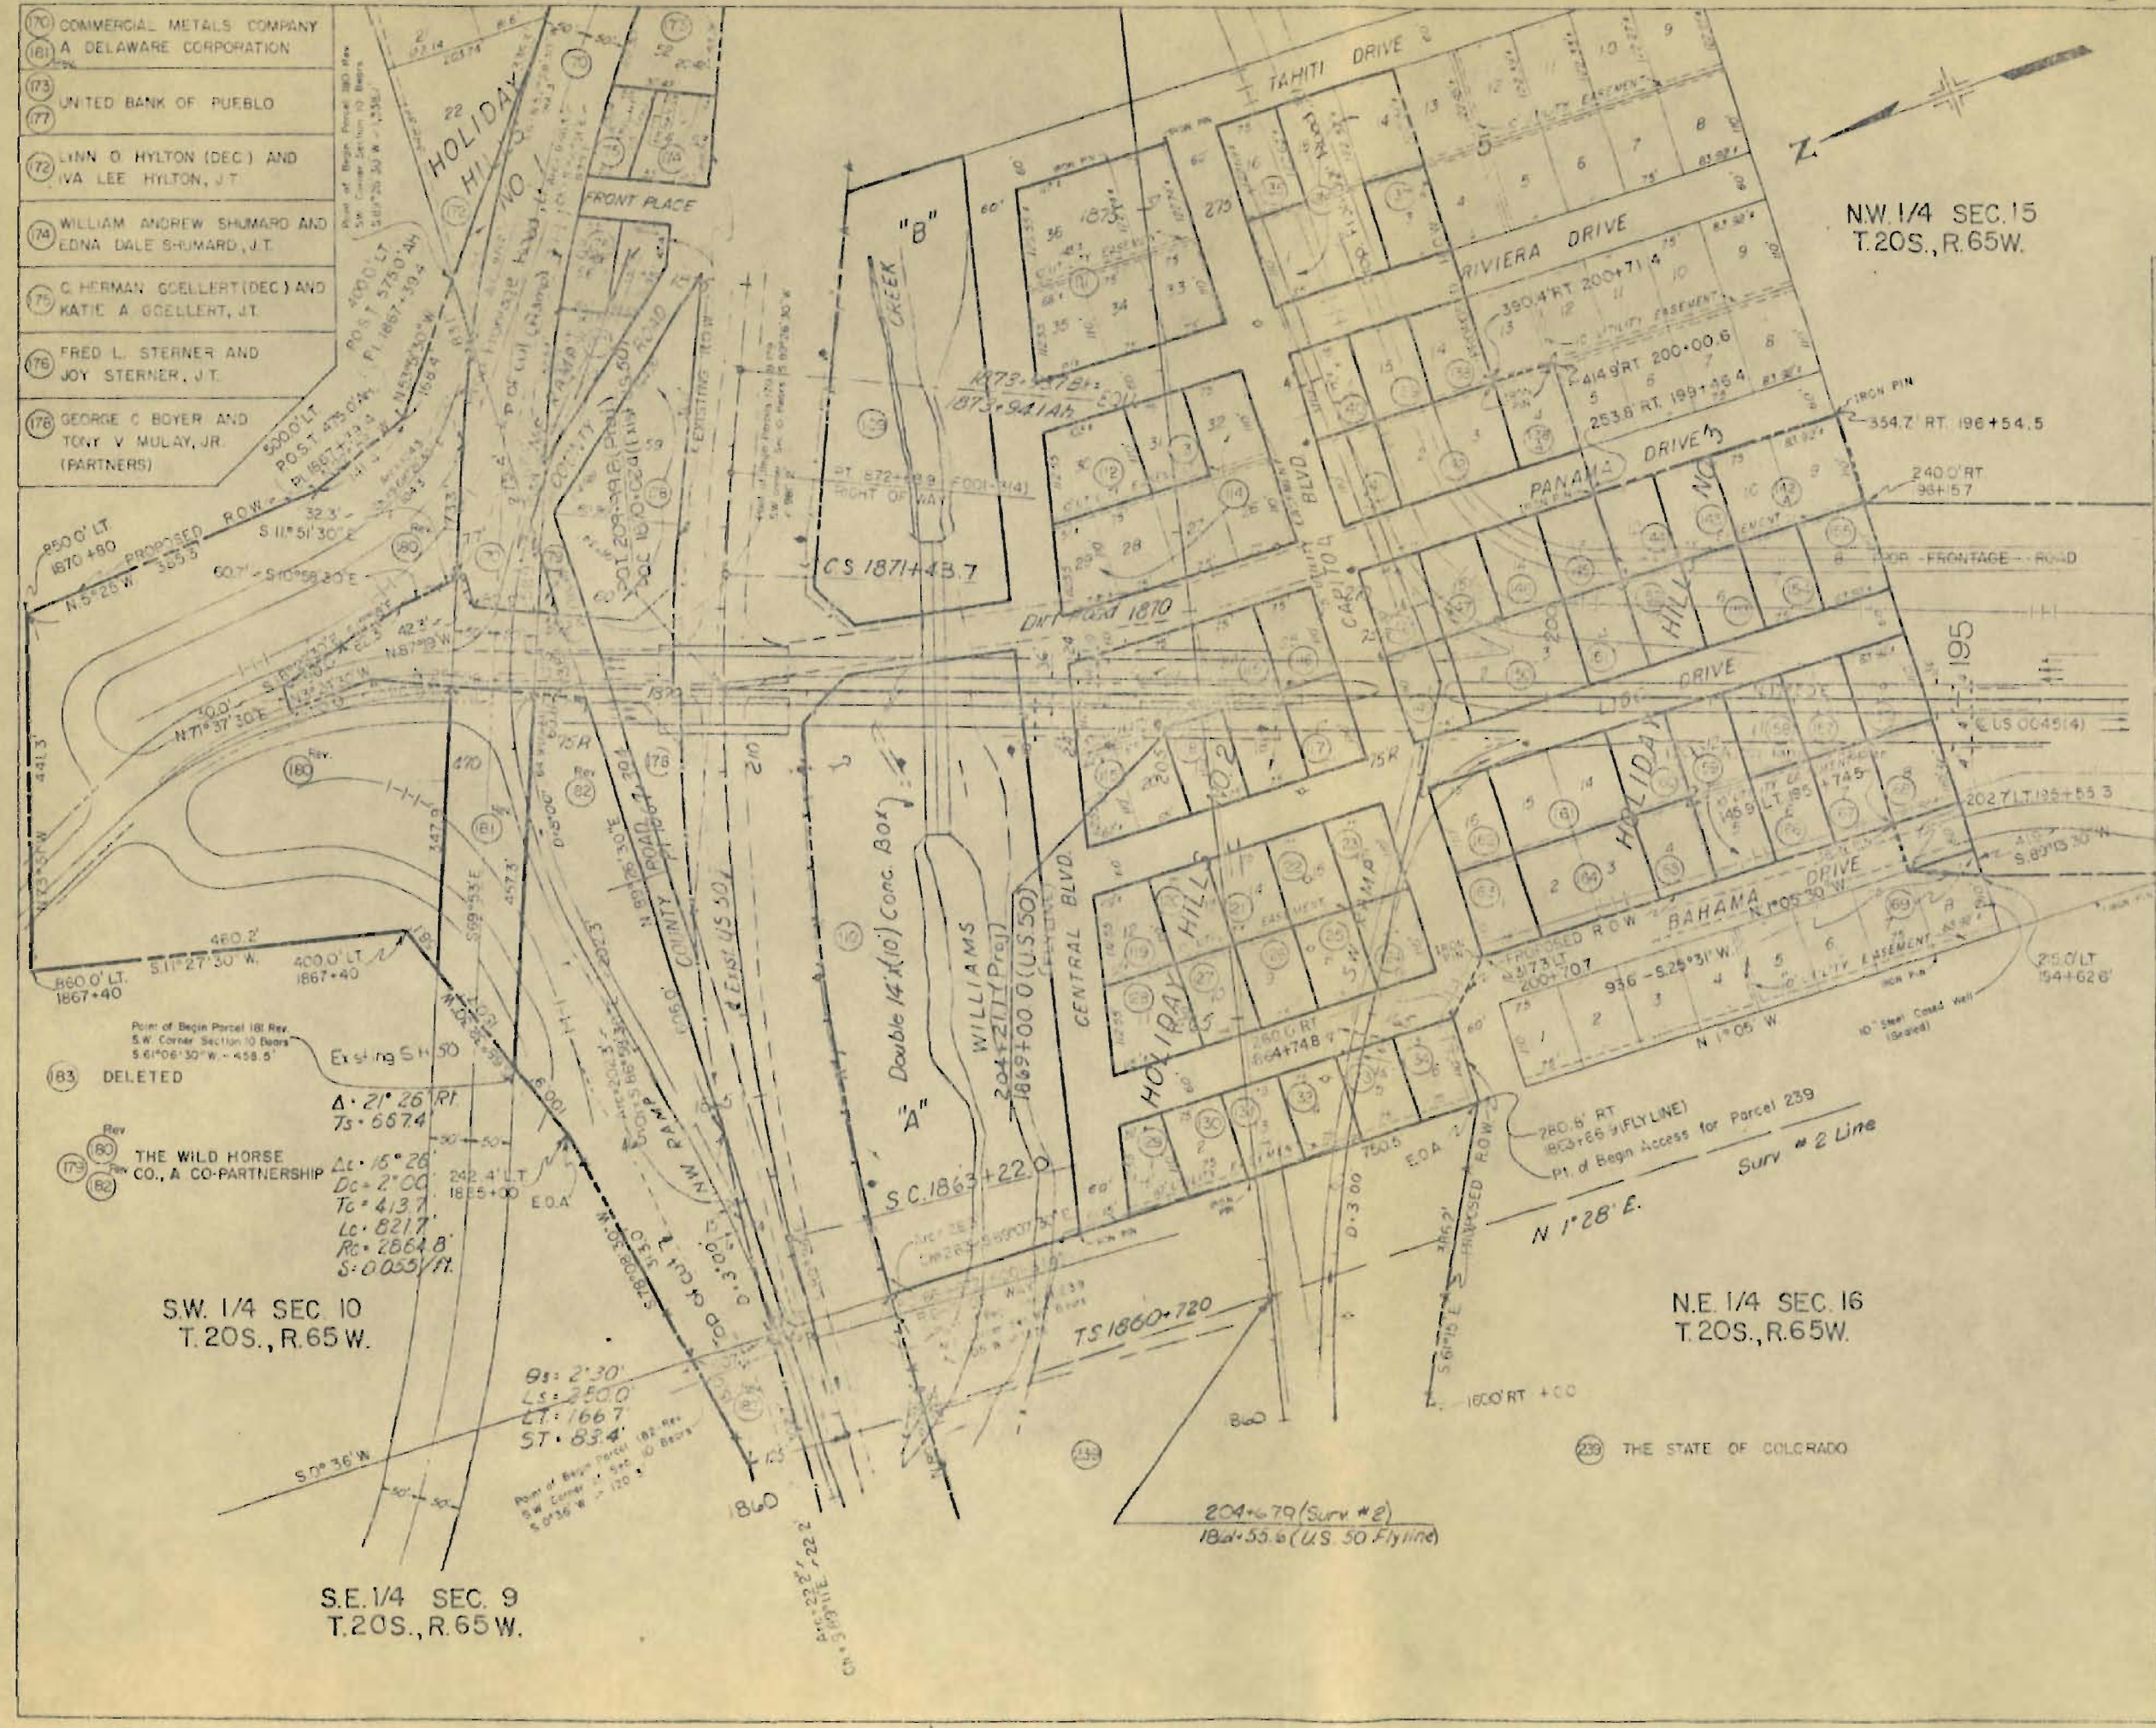

FEDERAL ROAD DISTRICT NO.	DIVISION	PROJ. NO.	SHEET NO.	TOTAL SHEETS
22	COLORADO	FO50-3(5) Sec 2	8	10

RIGHT OF WAY		PUEBLO-WEST	
REVISIONS			
NO.	DATE	BY	REASON
1	1/8/74	...	...
2	...	...	...
3	...	...	...
4	...	...	...
5	...	...	...
6	...	...	...
7	...	...	...
8	...	...	...
9	...	...	...
10	...	...	...

(109) SAM JOE SPINUZZI	(141) TONY VALENTI AND ANGELINA VALENTI, JT.
(110) WHITE REALTY COMPANY,	(142) FRED A. VAUGHT AND LELAH L. VAUGHT, JT.
(111) A COLORADO CORPORATION	(143) LESLIE R. KUNZE AND LETHA F. KUNZE, JT.
(112) HOYT MOORE AND LEONA MOORE, JT.	(144) R. J. WENZIG AND OYIA M. WENZIG
(113) ERNEST L. MORESCHINI AND DONNA R. MORESCHINI	(145) CARL C. BARNEY AND FRANCES BARNEY
(114) PAUL SHIPMAN AND MERNA DEAN SHIPMAN	(146) MATT MANGE AND PEARL MANGE, JT.
(115) WM. McCORMAC AND GELORIS McCORMAC, JT.	(147) PERCY A. HOOVER AND IONE G. HOOVER, JT.
(116) GREGARIO CANCINO AND BERTHA CANCINO, JT.	(148) JULIAN J. GALLEGOS
(117) TONY A. QUINTANA AND CARDINA QUINTANA, JT.	(149) JOHN L. LOGAN
(118) THE WORD OF GOD ASSEMBLY CHURCH, LARRY B. SANTISTEVAN	(150) KARL T. ECKBERG (DEC) AND FLORENCE F. ECKBERG, JT.
(119) GEORGE T. GREEN AND CHRISTINA J. GREEN	(151) THOMAS F. PETTIT AND SHARON C. PETTIT, JT.
(120) JOHN E. KRUMANOCKER AND AUGUSTIA KRUMANOCKER, JT.	(152) RALPH M. CODDING AND GRACE CODDING, JT.
(121) SHIRLEY L. BOHANNON	(153) LYNN D. HYLTON (DEC) AND IVA LEE HYLTON, JT.
(122) DAVID L. MESERVE AND RAYMA C. MESERVE, JT.	(154) HUBERT D. MORGAN AND DOROTHY A. MORGAN, JT.
(123) LEWIS C. MUNDY	(155) ADDIS B. CHANDLER, LOLA CHANDLER AND MAGGIE LOU CHANDLER, JT.
(124) RONALD E. PACK	(156) ELIZABETH ANN WHITE 1/2, BERNIE ROBERT WHITE 1/4, BANN COCKER WHITE 1/4
(125) GEORGE L. HATHAWAY AND WILMA J. HATHAWAY	(157) SAM JUANTA AND IRENE JUANTA, JT.
(126) VICTOR J. PADGETT AND IRENE Z. PADGETT, JT.	(158) FERN JOHNSON
(127) RAYMOND A. AGUIRRE AND VIOLET I. AGUIRRE, JT.	(159) HOWARD M. KOONCE AND HELEN L. KOONCE, JT.
(128) MARIANO M. BUSTOS	(160) DERRYL D. CLEAR
(129) ELEANOR J. RADER	(161) EDGAR C. McCAIN AND MARY L. McCAIN, JT.
(130) CHARLES D. RENDON AND AMANDA C. RENDON, JT.	(162) JOE GIORDANO
(131) MELVIN B. BROWN AND MARGARET M. BROWN, JT.	(163) FILBERT ROYBAL, JR. AND BONNIE J. ROYBAL, JT.
(132) T. WAYNE BAILEY AND ROSALEE BAILEY, JT.	(164) BERNIE

SUPERSEDED; see Rev. Plan 170, 3-7-74 (latest Rev.)

DIVISION OF HIGHWAYS, STATE OF COLORADO
D. O. H. FORM NO. 126
JUNE 1969


- | | | | |
|----------------------------|--|-------|--|
| (173)
(177)
(AC-170) | UNITED BANK OF PUEBLO | (178) | GEORGE C. BOYER AND
TONY V. MULAY, JR. (PARTNERS) |
| (172) | LYNN O. HYLTON (DEC.) AND
IVA LEE HYLTON, J.T. | | |
| (174) | WILLIAM ANDREW SHUMARD AND
EDNA DALE SHUMARD, J.T. | | |
| (175) | C. HERMAN GOELLERT (DEC.) AND
KATIE A. GOELLERT, J.T. | | |
| (176) | FRED L. STERNER AND
JOY STERNER, J.T. | | |

SW 1/4 SEC. 10
T.20S., R.65W.

NE 1/4 SEC. 15
T.20S., R.65W.

FEDERAL ROAD DISTRICT	PROJ. No.	SHEET No.	TOTAL SHEETS
CD-000-000	F050-3(5) Sec 2	9	15

REVISIONS	
1-10-74	ADD PE-108

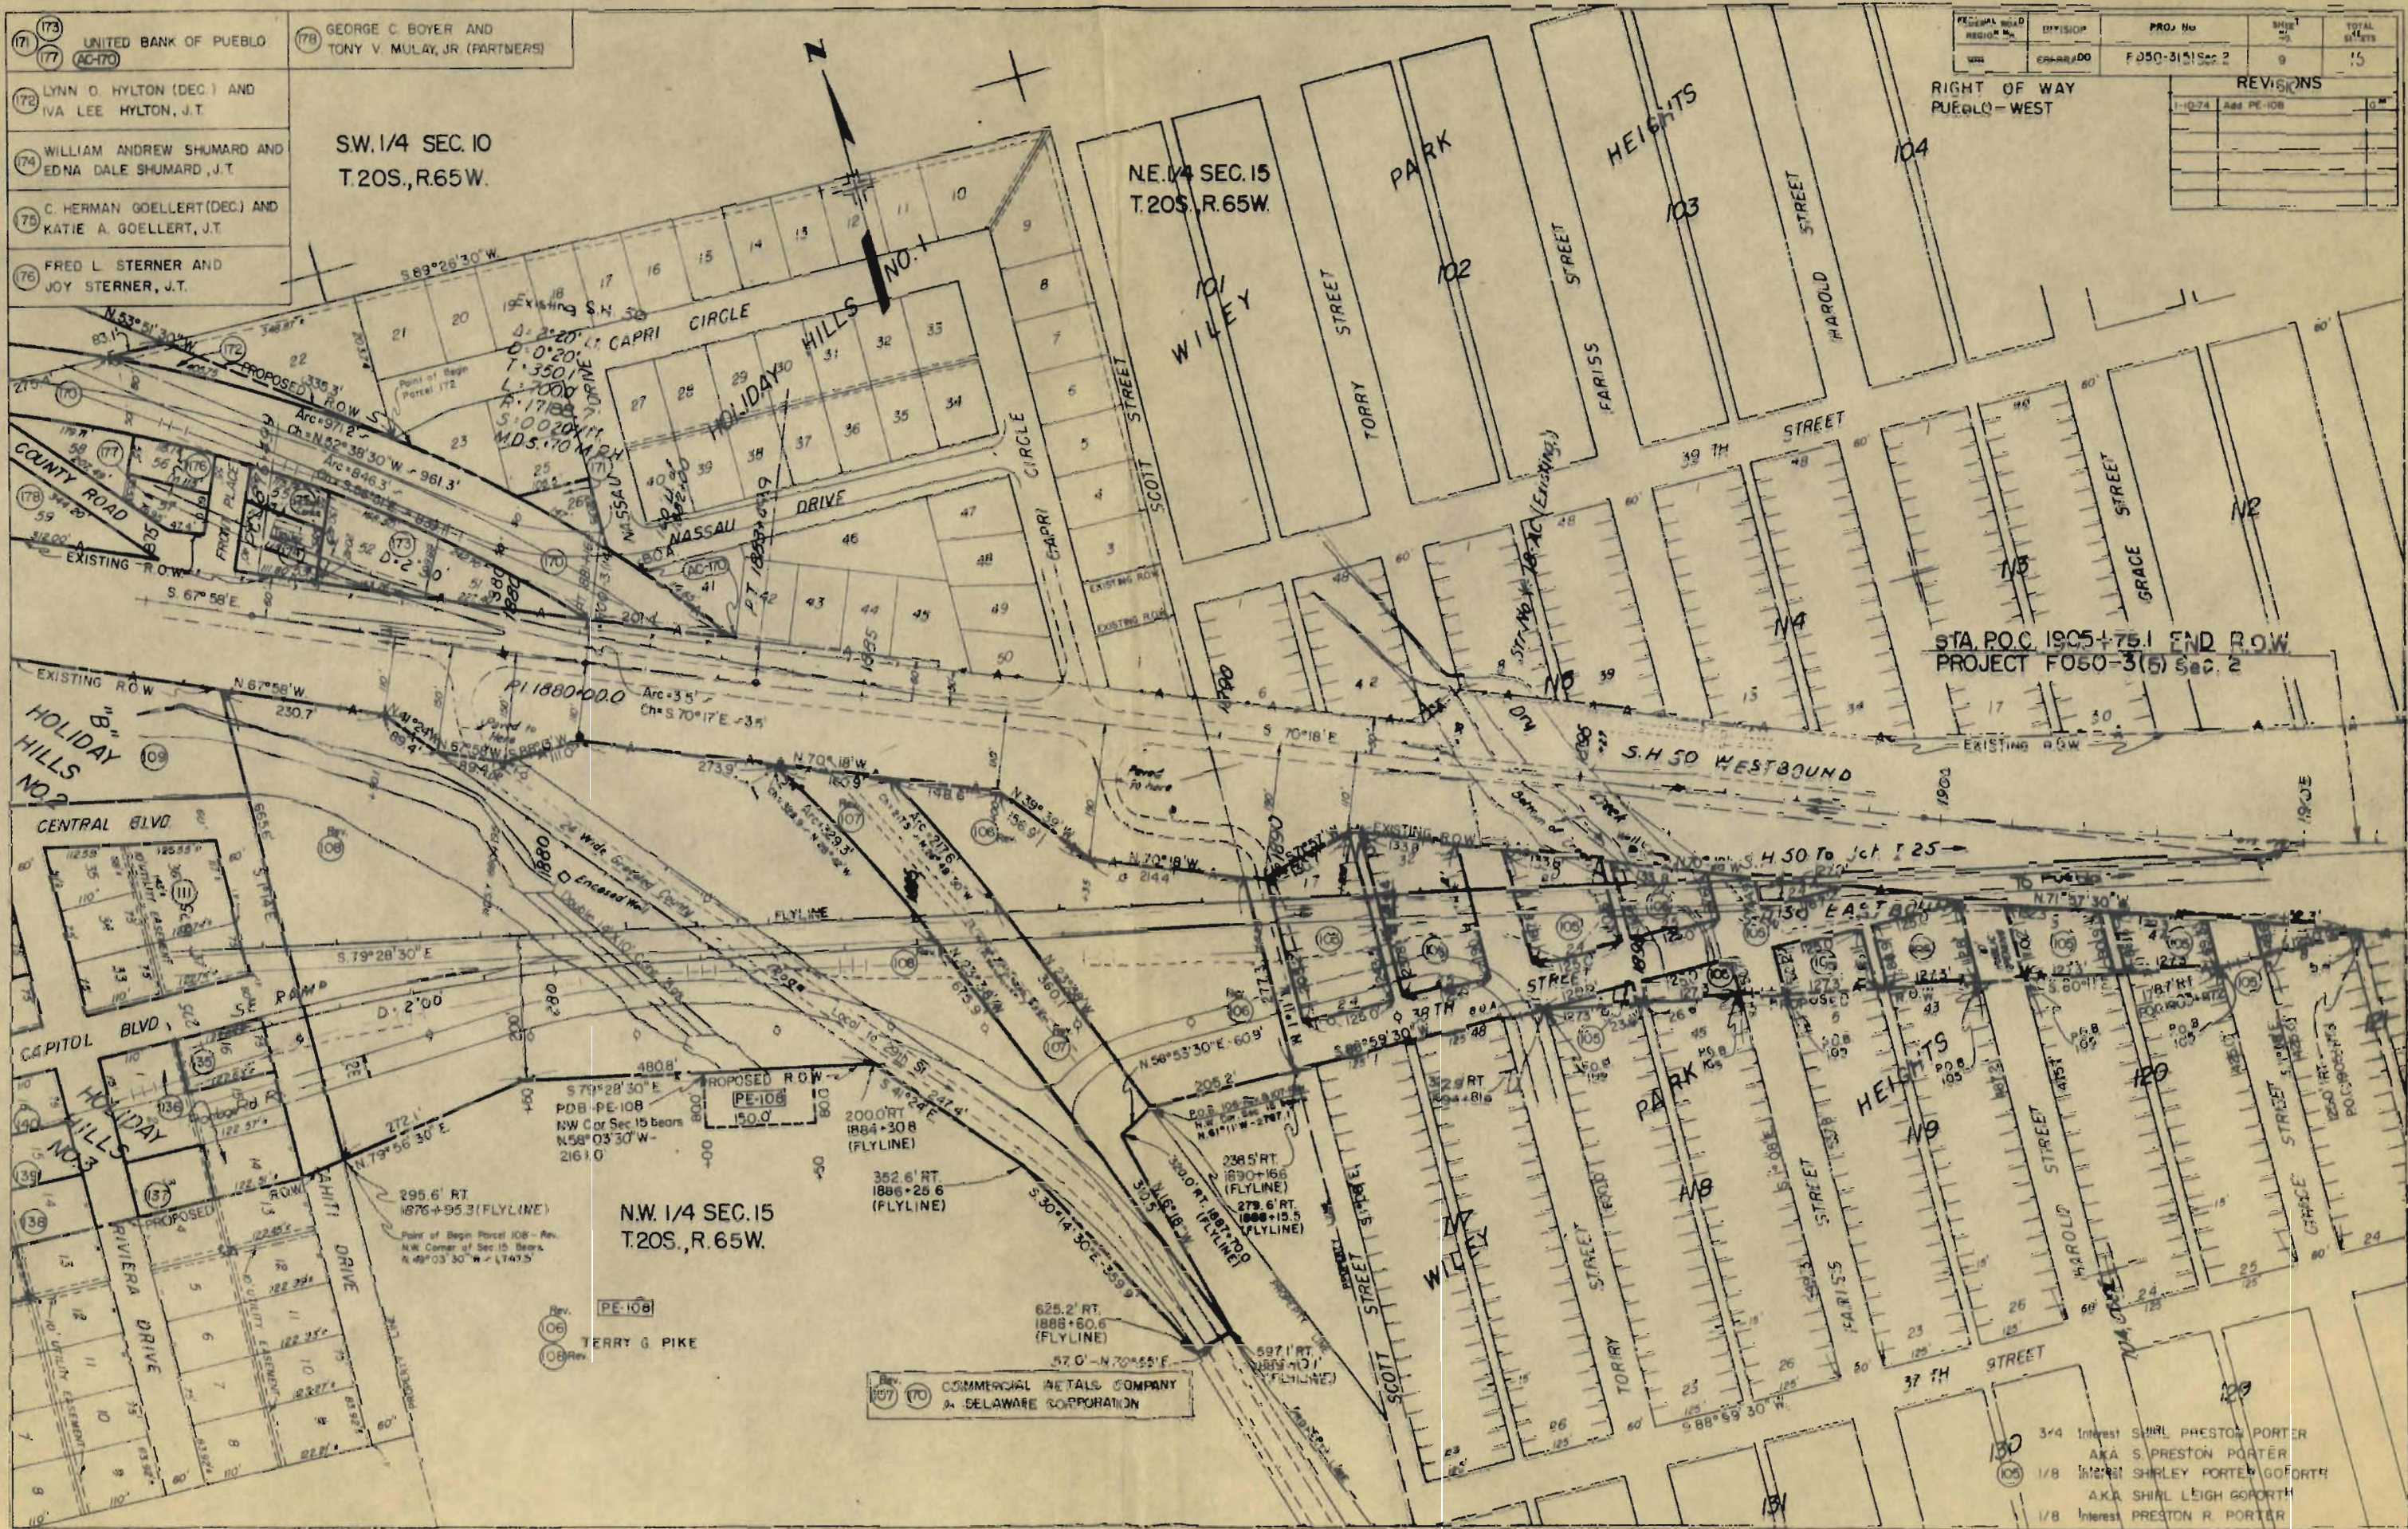

STA. P.O.C. 1905+75.1 END R.O.W.
PROJECT F050-3(5) Sec. 2

N.W. 1/4 SEC. 15
T.20S., R.65W.

Rev. 170
(170)
COMMERCIAL METALS COMPANY
A DELAWARE CORPORATION

3/4 Interest SHIRL PRESTON PORTER
AKA S. PRESTON PORTER
1/8 Interest SHIRLEY PORTER GOFORTH
AKA SHIRL LEIGH GOFORTH
1/8 Interest PRESTON R. PORTER

SUPERSEDED & 170; 3-7-74 (Latest Rev.)

DIVISION OF HIGHWAYS, STATE OF COLORADO
D.O.M. FORM NO. 128
Rev. 1-1-66

RIGHT OF WAY OWNERSHIP MAP PLAT

FEDERAL ROAD DISTRICT NO.	DIVISION	PROJ. NO.	SHEET NO.	TOTAL SHEETS
10	COLORADO	F 050-3(5) Sec. 2	10	10

RIGHT OF WAY
PUEBLO - WEST

REVISIONS		
12-3-73	Name Change Parcels 78	
180 Rev. 5	182 Rev.	KC
11-7-74	Add PE-08	GM


RIGHT OF WAY
PUEBLO - WEST

SHOWING CLAIMANTS WITH
REGARD TO RIGHT OF WAY
FOR PROJECT F 050-3(5) Sec. 2

ORIGINAL SCALE 1" = 400'

NOTE

See line sheets for parcels and
ownership within the sub-divisions

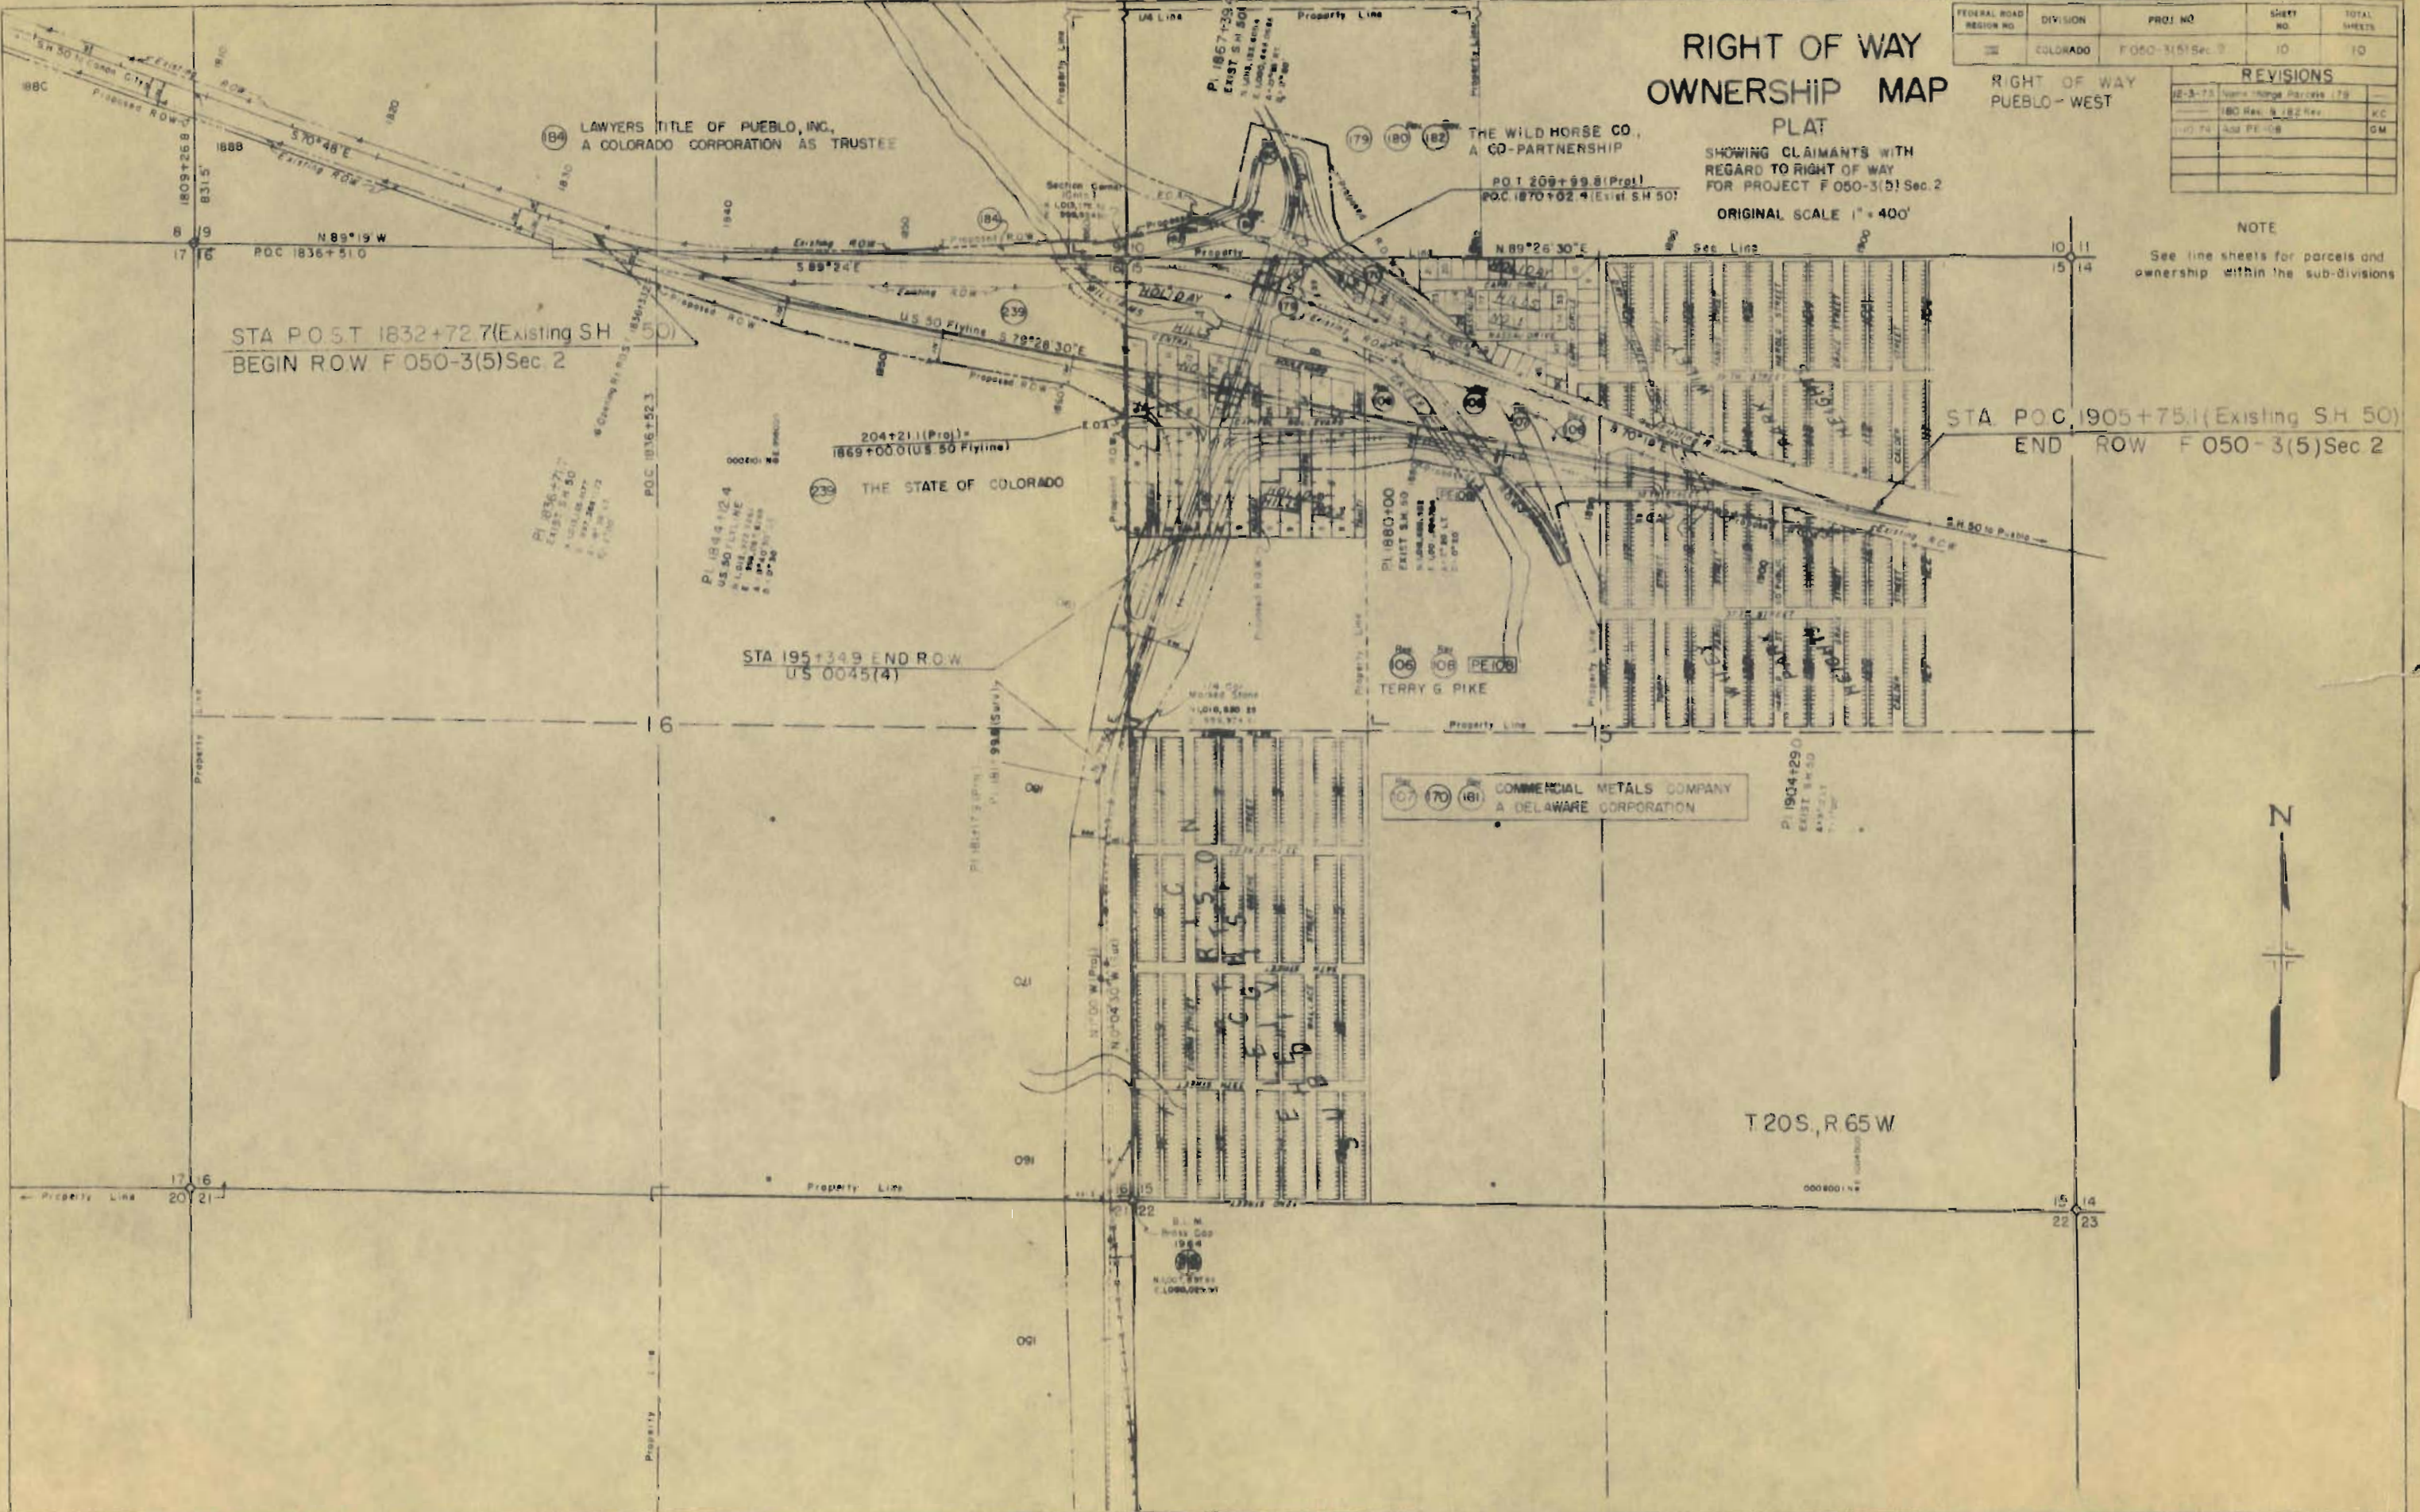

COLORADO DEPARTMENT OF HIGHWAYS

PLAN AND PROFILE OF PROPOSED FEDERAL AID PROJECT NO. F 001-3(14) STATE HIGHWAY NO. 6 *50A* PUEBLO COUNTY

FEDERAL ROAD REGION NO.	DIVISION	PROJ NO	SHEET NO	TOTAL SHEETS
9	COLORADO	F 001-3(14)	1	1


RIGHT OF WAY
PUEBLO-WEST

REVISIONS

INDEX OF SHEETS
SHEET NO. 1. TITLE SHEET.
2-3-3-A TABULATION OF PROPERTIES.
4-14. PLAN AND PROFILE SHEETS.
15-17. OWNERSHIP MAPS.


*Drawn
26*

FILE COPY
DO NOT REMOVE

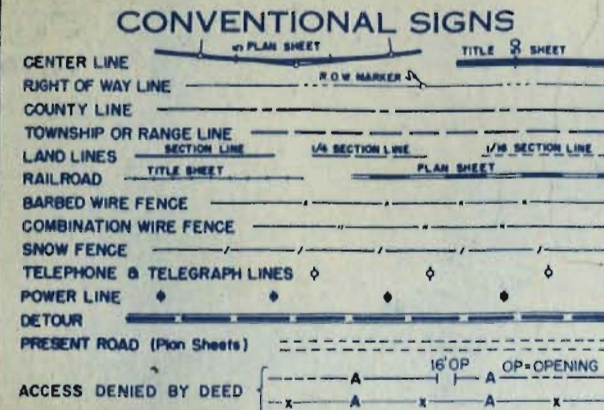

SCALES OF ORIGINAL DRAWINGS
ON PLAN. 1 IN. = 100 FT.
ON PROFILE 1 IN. = 100 FT. HORIZONTAL
1 IN. = 10 FT. VERTICAL
GRADE LINE ON PROFILE IS SHOWN AS GRADE OF FINISHED ROAD
GROSS LENGTH OF PROJECT
NET LENGTH OF PROJECT

RIGHT OF WAY

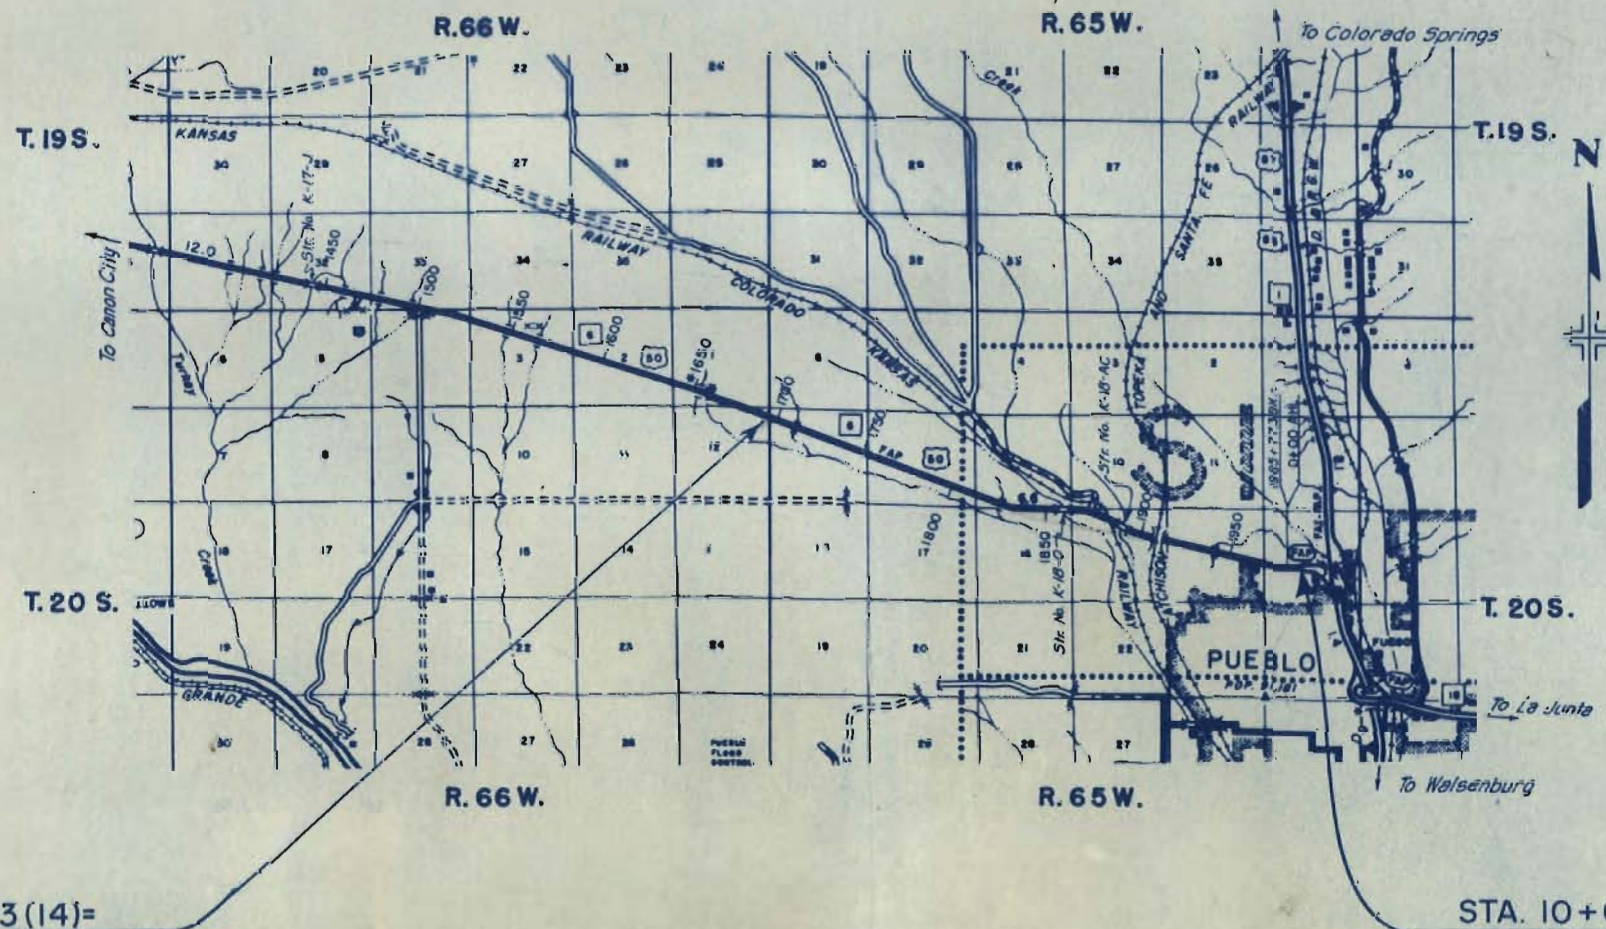

STA. 1698+74.0 BEGIN F 001-3(14)=
STA. 1698+74.0 ON N.R.H. 271-1

STA. 10+00.0 END F 001-3(14)

SCALE OF MILES
0 1/2 1 2 3

R. O. W. TABULATION OF PROPERTIES IN

PUEBLO

COUNTY S.H. No. 6 PROJ. F001-3(14)

FEDERAL ROAD DIVISION NO.	DISTRICT	PROJECT NO.	SHEET NO.
9	COLORADO	F 001-3(14)	2

RIGHT OF WAY PUEBLO WEST

PARCEL NO.	OWNER	ADDRESS	LOCATION	AREA IN ACRES			PURCHASE DATA					REMARKS	NO.
				PARCEL	TO BE ACQUIRED	REMAINDER	LAND	IMPROV'M'TS	DAMAGE	MISC.	TOTAL		
						LT. RT.							
50	LAWRENCE L. NICHOLS AND HOUSTON H. NICHOLS		T. 20S., R. 6S. W. ALL SEC. 7 (S. OF U.S. 50) ALL SEC. 8, S 1/2 OF SEC. 9, S 1/2 SEC. 10	15.459	15.459	1000+ 1000+	1285		2715		10,000	10/2/62 Incl. 51, 59	
51	LAWRENCE L. NICHOLS AND HOUSTON H. NICHOLS		ALL SEC. 7, ALL SEC. 8, S 1/2 SEC. 9, S 1/2 SEC. 10	--	--							ACCESS DEED ONLY	51
52	STATE OF COLORADO		ALL SEC. 16	10.427	4.844	-- 640+						\$50 6/26/62	
53	ROCKY MOUNTAIN HOMES CO., A CO-PARTNERSHIP		LOTS "A" AND "B" IN HOLIDAY HILLS NO. 2 NW 1/4 OF W 1/4 SEC. 15	1.553	1.553	-- 9+						\$9140 6/30/62 Incl. 51, 52, 58, 58-A	
54	WILLIAM CHARLES LUCAS		PART OF NW 1/4 OF SEC. 15	1.192	0.999	-- 90+						\$6550 7/2/62 Incl. 54, 56	
55	COMMERCIAL METALS CO.	DALLAS, TEXAS	PART OF NW 1/4 OF SEC. 15	0.702	0.277	225+ 25+						\$200 6/27/62 Incl. 55, 60	
56	WILLIAM CHARLES LUCAS		PART OF NW 1/4 OF SEC. 15	1.168	1.168	SEE PAR. 54							
57	ROCKY MOUNTAIN HOMES CO., A CO-PARTNERSHIP		HOLIDAY HILLS NO. 1									ACCESS DEED ONLY	57
57-A	ROCKY MOUNTAIN HOMES CO., A CO-PARTNERSHIP		HOLIDAY HILLS NO. 1 LOT 59									SOLD UNDER CONTRACT \$1545 6/1/62	57-A
57-B	ROCKY MOUNTAIN HOMES CO., A CO-PARTNERSHIP		HOLIDAY HILLS NO. 1 LOT 42									SOLD UNDER CONTRACT \$1100 6/29/62	57-B
57-C	ROCKY MOUNTAIN HOMES CO., A CO-PARTNERSHIP		HOLIDAY HILLS NO. 1 LOT 45									SOLD UNDER CONTRACT \$1695 6/1/62	57-C
57-D	ROCKY MOUNTAIN HOMES CO., A CO-PARTNERSHIP		HOLIDAY HILLS NO. 1 LOT 1									SOLD UNDER CONTRACT \$350 6/1/62	57-D
58Rev	ROCKY MOUNTAIN HOMES CO., A CO-PARTNERSHIP		HOLIDAY HILLS NO. 1 LOT 60 N 1/2 OF NW 1/4 SEC. 15	0.276	0.276	.9+							
58-A	ROCKY MOUNTAIN HOMES CO., A CO-PARTNERSHIP		HOLIDAY HILLS NO. 1 LOT 57	0.013	0.013								
59	LAWRENCE L. NICHOLS AND HOUSTON H. NICHOLS		S 1/2 SEC. 10	0.474	0.302	1000+							
60	COMMERCIAL METALS CO.	DALLAS, TEXAS	S 1/2 SEC. 10	0.241	0.229	SEE PAR. 55							
61	ROCKY MOUNTAIN HOMES CO., A CO-PARTNERSHIP		LOT 2, IN HOLIDAY HILLS NO. 1 N 1/2 OF NW 1/4 OF SEC. 15	0.198	0.198	-- --						SOLD UNDER CONTRACT \$950 6/1/62	61

R. O. W. TABULATION OF PROPERTIES IN

PUEBLO

COUNTY S.H.No. 6 PROJ. F001-3(14)

FEDERAL ROAD DIVISION NO.	DISTRICT	PROJECT NO.	SHEET NO.
9	COLORADO	F 001-3(14)	3

RIGHT OF WAY PUEBLO WEST

PARCEL NO.	OWNER	ADDRESS	LOCATION	AREA IN ACRES			PURCHASE DATA					REMARKS	NO.
				PARCEL	TO BE ACQUIRED	REMAINDER	LAND	IMPROV'M'TS	DAMAGE	MISC.	TOTAL		
						LT. RT.							
62	ROSE H. PORTER AND S. PRESTON PORTER		T. 20S., R. 6S W. ALL OF BLOCKS 111 THRU 121 INCL., LOTS 1-24 INCL., AND LOTS 27-48 INCL., BLOCK 122 LOTS 25-38 INCL., IN BLOCK 123; BLOCK 124 EXCEPT LOTS 1-9, AND LOTS 39-48 INCL., ALL BEING IN WILEY PARK HEIGHTS A SUB-DIV. OF THE NE 1/4 SEC. 15	7.922	3.742	9.43 10.8						7/6/62 \$2100.00	
ER-63	A.T.& S.F. RAILWAY		PART OF NE 1/4 SEC. 15	1.465	0.309								
64	DONALD D. COPLEY AND ANN MARIE COPLEY (J.T.)		LOTS 1-9 INCL., AND LOTS 39-48 INCL., IN BLOCK 124 OF WILEY PARK HEIGHTS, A SUB-DIV. OF THE NE 1/4 OF SEC. 15	0.501	0.205	6+						\$205 7/24/62	
65	HERBERT ECK (DEC'D) AND JAMES ECK		PART OF SW 1/4 OF NW 1/4 SEC. 14	0.054	0.054	1.6-						\$100 6/19/62	
66	DONALD D. COPLEY		PART OF SW 1/4 OF NW 1/4 SEC. 14	0.031	0.031	1-						\$520 7/29/62	
67 Rev.	M. A. WILLS AND CLYDE C. O'NEAL		PART OF S 1/2 OF NW 1/4 SEC. 14	7.509	1.417	29+ 35+						\$3265 6/22/62 Incl. 67 Rev. 67, 71, 72, 74, 77	
67A	SAM J. GIANNETTE & JOE GIANNETTO J.T.		PART OF NW 1/4 SEC. 14	0.069	0.069							\$165 6/19/62 \$531.16 7/16/62 Moving sign	
68	K. G. H. F. INC., A COLORADO CORPORATION		PART OF S 1/2 OF NW 1/4 OF SEC. 14	0.095	0.095	-- 13.75						PERMANENT EASEMENT \$205 6/16/62 68, F&B	E-68
E-68	K. G. H. F. INC., A COLORADO CORPORATION		PART OF S 1/2 OF NW 1/4 OF SEC. 14	0.046	0.046								
69	MOUNTAIN VIEW INC. AND PUEBLO HOUSING CORPORATION		PART OF SW 1/4 OF NE 1/4 (N. U.S. 50) OF SEC. 14	0.305	0.282	100+						\$380 8/24/62	
70	ROBERT A. JACKSON		SW 1/4 OF NE 1/4 O. SEC. 14 (S. OF U.S. 50)	0.305	0.305	164+						\$1095 8/24/62 Incl. 70, 71-A	
71	CLYDE C. O'NEAL AND M. A. WILLS		PART OF SE 1/4 OF NE 1/4 OF SEC. 14	2.637	0.298	22.4							
71A Rev.	R. M. WATTS AND ROBERT A. JACKSON		PART OF SE 1/4 OF NE 1/4 OF SEC. 14	0.059	0.059	-- 1+							
71B	PUEBLO HOUSING CORP A COLO. CORP		PART OF SE 1/4 OF NE 1/4 OF SEC. 14	0.111	0.111							\$775 8/24/62 Incl. 71-A, 72	
72	ROBERT A. JACKSON		PART OF SE 1/4 SEC. 14	0.076	0.076	SEE PAR 70							
73	ROBERT A. JACKSON AND R. M. WATTS		PART OF SE 1/4 SEC. 14	0.006	0.006	-- --							
74	CLYDE C. O'NEAL AND M. A. WILLS		PART OF SE 1/4 OF SEC. 14	0.059	0.059	-- 3.9+							
75	PUEBLO DRIVE-IN THEATER INC.		PART OF SW 1/4 OF NW 1/4 AND NW 1/4 OF SW 1/4 OF SEC. 13	0.298	0.298	19.3+ --						\$1925 6/20/62 \$1369 8/7/62 Moving sign	

RIGHT OF WAY PUEBLO WEST.

PARCEL NO.	OWNER	ADDRESS	LOCATION	AREA IN ACRES			PURCHASE DATA					REMARKS
				PARCEL	TO BE ACQUIRED	REMAINDER	LAND	IMPROV'M'TS	DAMAGE	MISC.	TOTAL	
			T 20 S., R 65			LT. RT.						
76	W. A. WILLS AND CLYDE C. O'NEAL AND F. W. DICKSON		BLOCKS 13 TO 17 INCL. IN HIGHLAND SITE AND VACATED STREETS AND ALLEYS- EXCEPTING HIGH ST. ON WESTERLY BOUNDARY LINE OF A SUB-DIV. OF THE S 1/2 OF SW 1/4 AND NW 1/4 OF SW 1/4 AND SW 1/4 OF NW 1/4 OF SEC.									1235 6/22/62 Incl. 76, 76-A
76A	W.A. WILLS, CLYDE C. O'NEAL & F.W. DICKSON		13	0.296	0.296	-- 31*						
77	CLYDE C. O'NEAL AND W. A. WILLS		SEC. 13	0.014	0.014							
			NE 1/4 OF SW 1/4 OF SEC. 13	0.654	0.151	10.5+ 28.8*						50 6/22/62
78	W. A. WILLS AND CLYDE C. O'NEAL 1/2 INT. RONALD W. LEACH 1/2 INT.		PART OF NE 1/4 OF SW 1/4 OF 13	0.009	0.009	.2+ --						

NE 1/4 SEC. 12
T.20S., R.66 W.

NOTE -
ALL P.O.T.'S. LOCATED ON
OFFSET LINE ONLY.

NW 1/4 SEC. 7
T20S., R. 65 W.

FED. ROAD DIST. NO.	DIVISION	PROJ. NO.	SHEET NO.	TOTAL SHEETS
8	COLD.	F201-3(14)	4	

RIGHT OF WAY PUEBLO-WEST		REVISIONS

PLAN

DATE _____

BY _____

REVISIONS

NO. 27232



PROFILE



DATE _____

BY _____

REVISIONS


NO. 27232

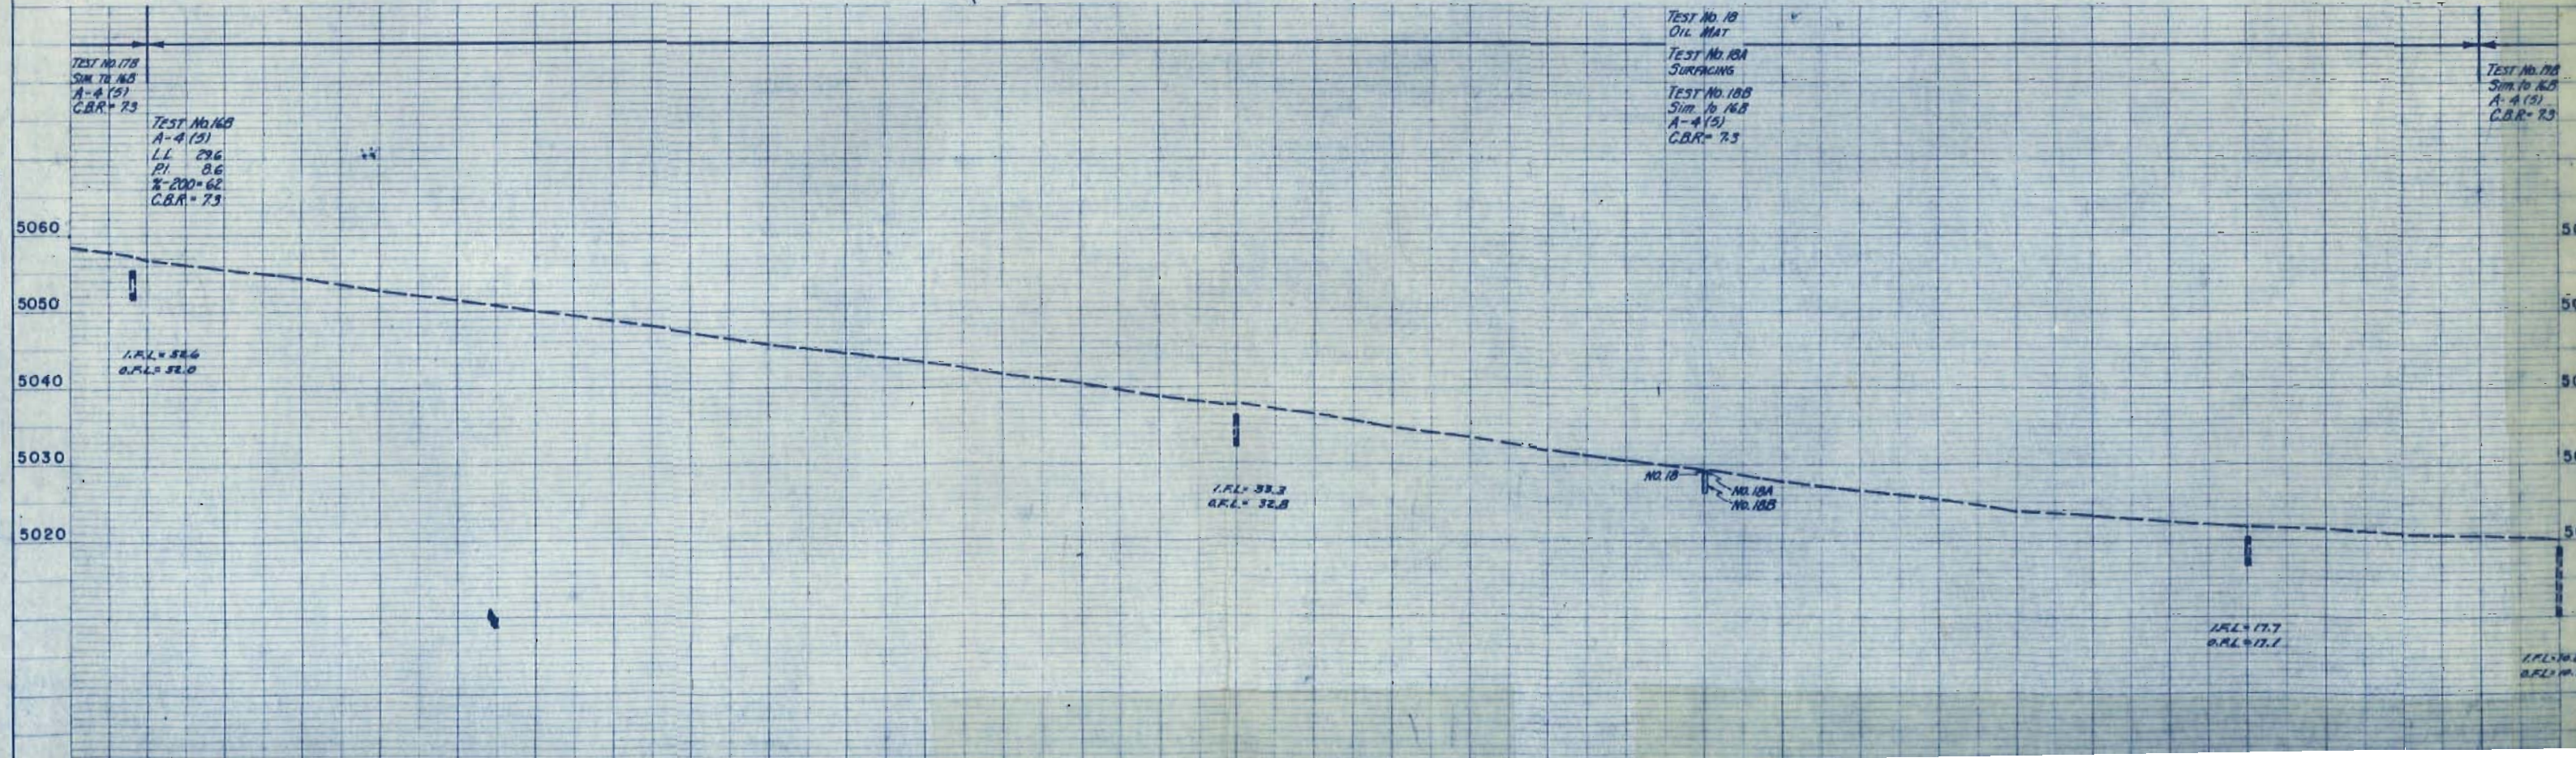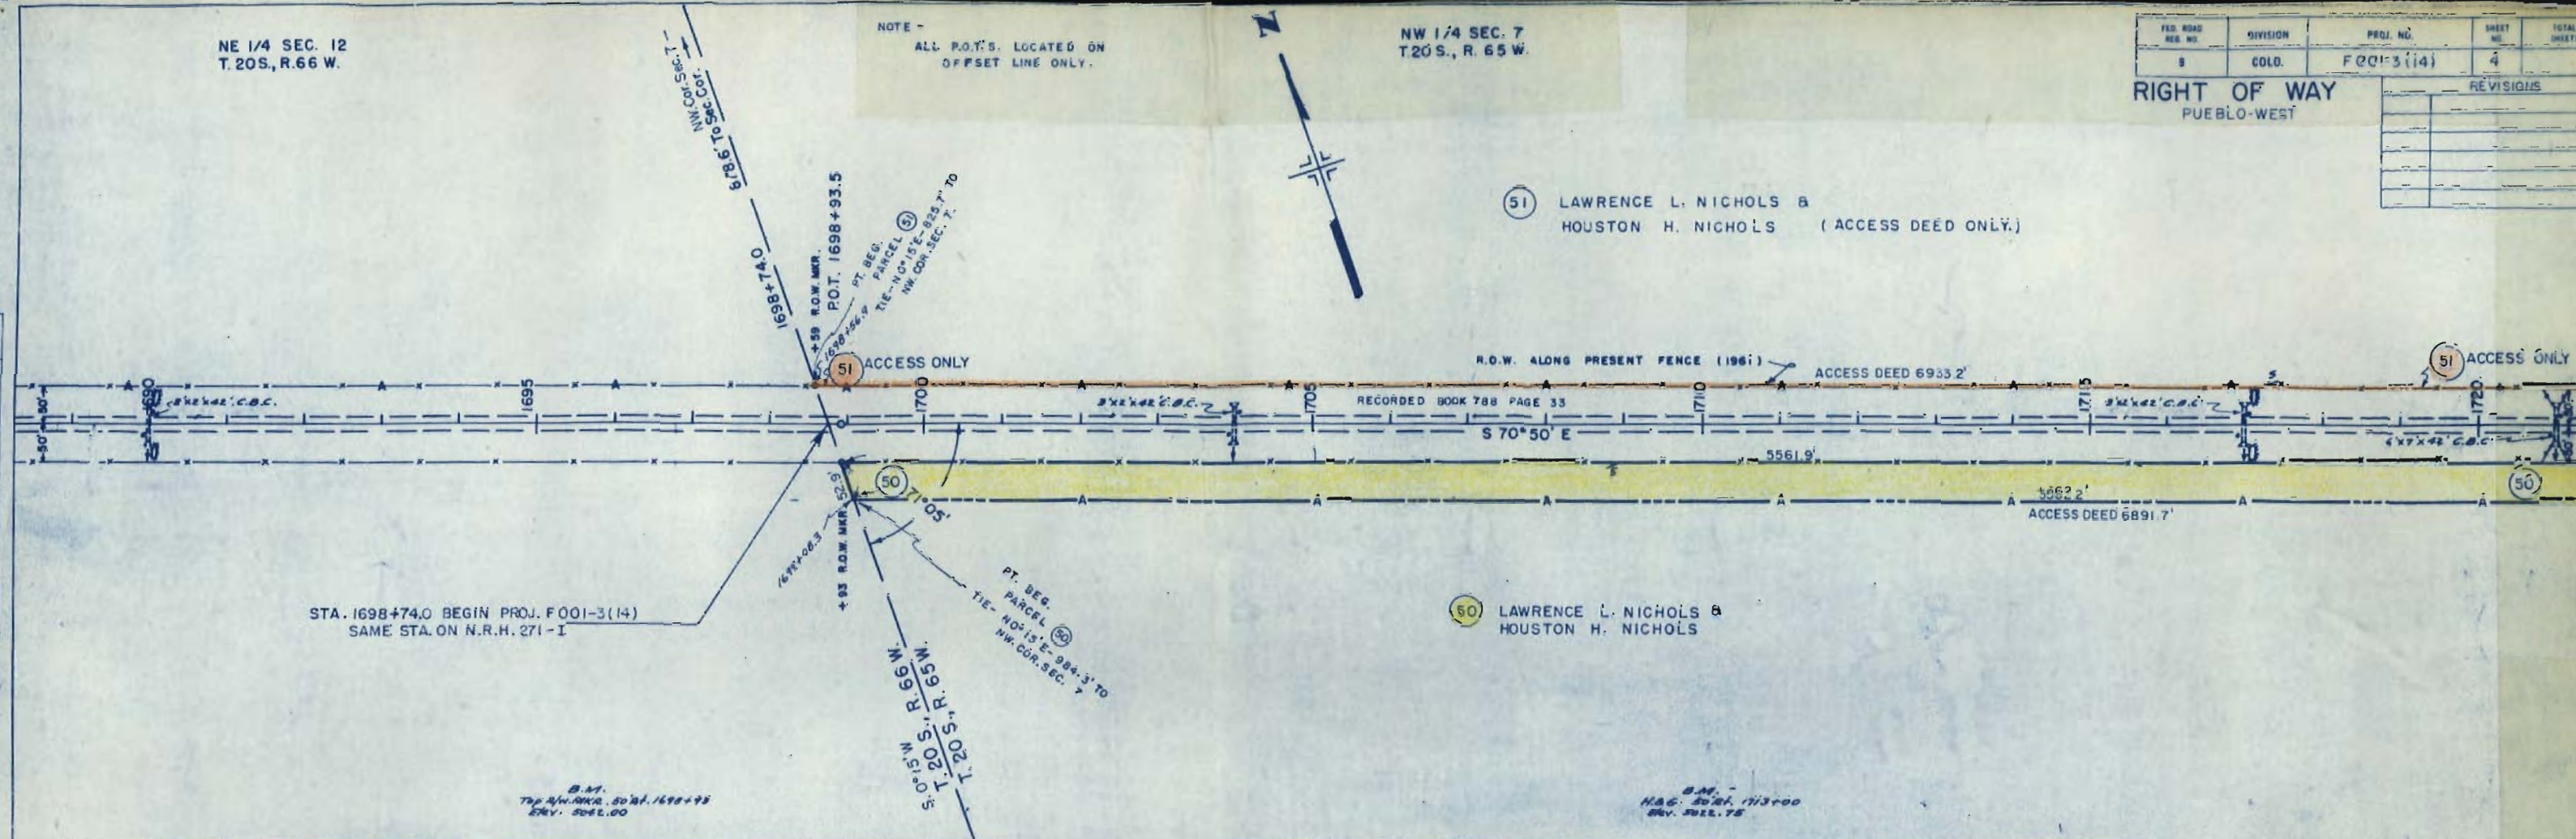

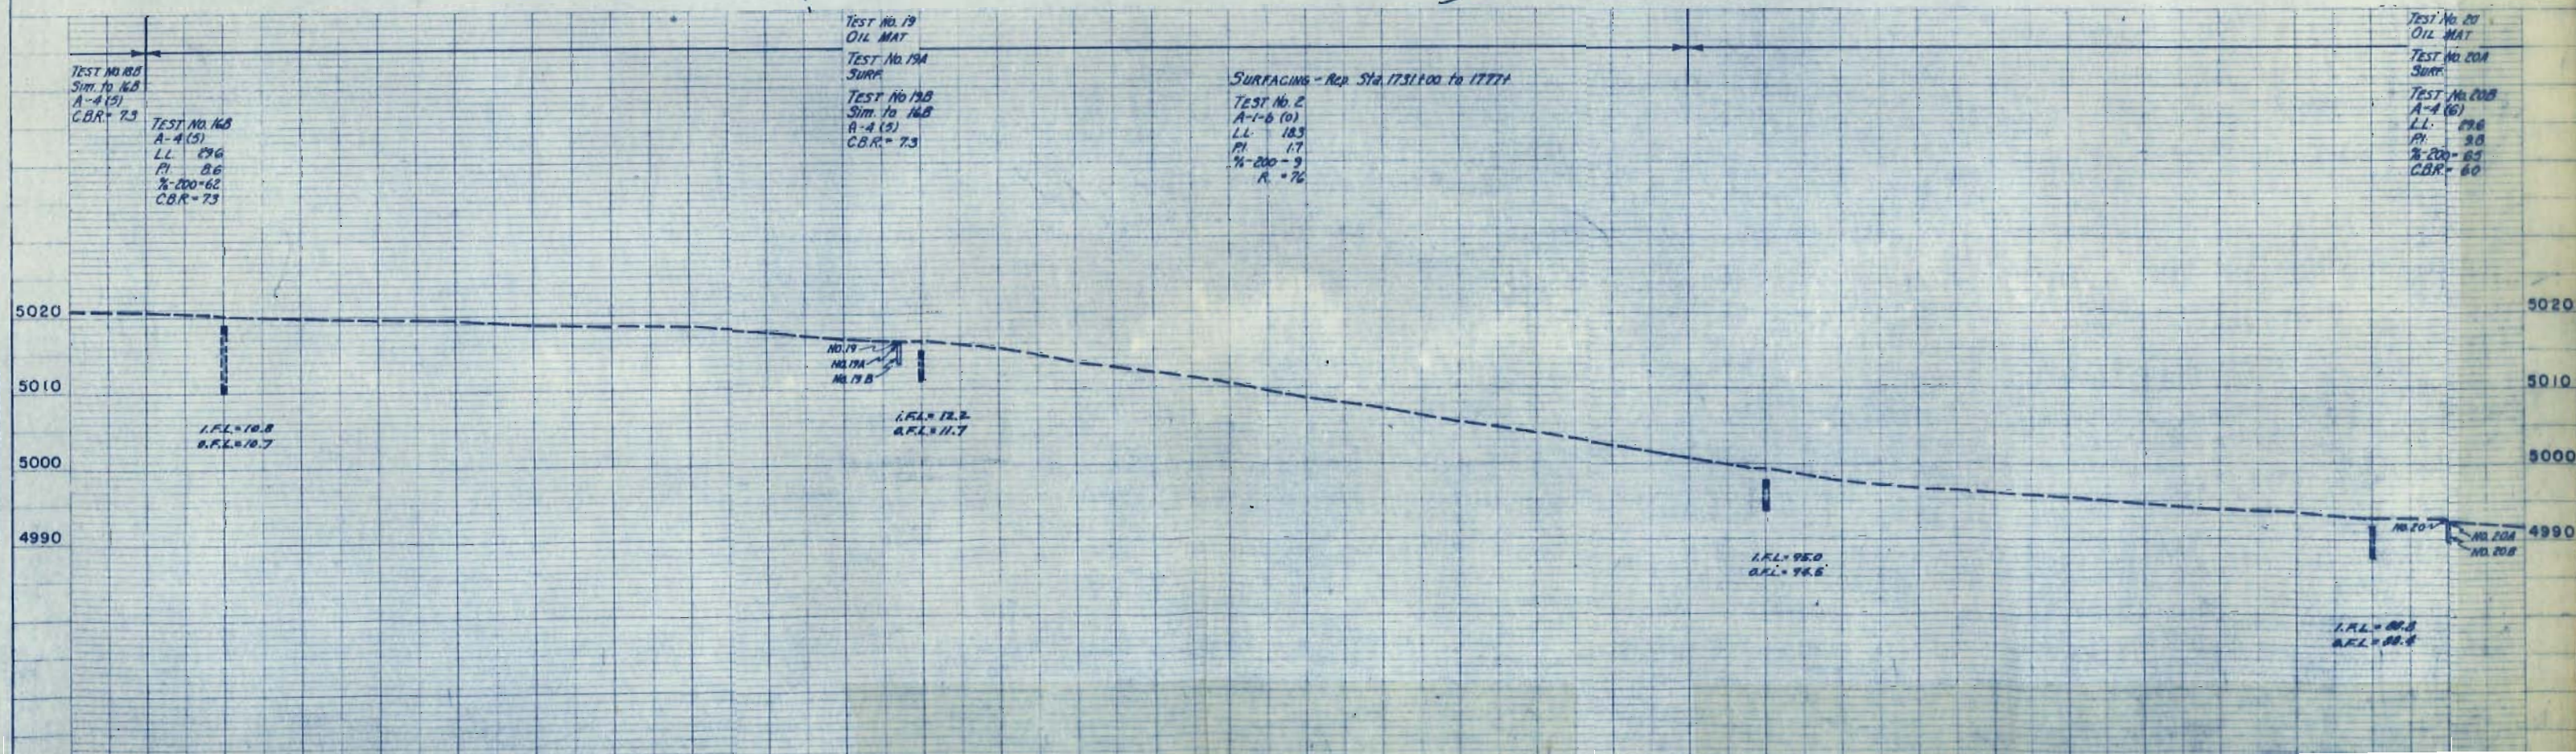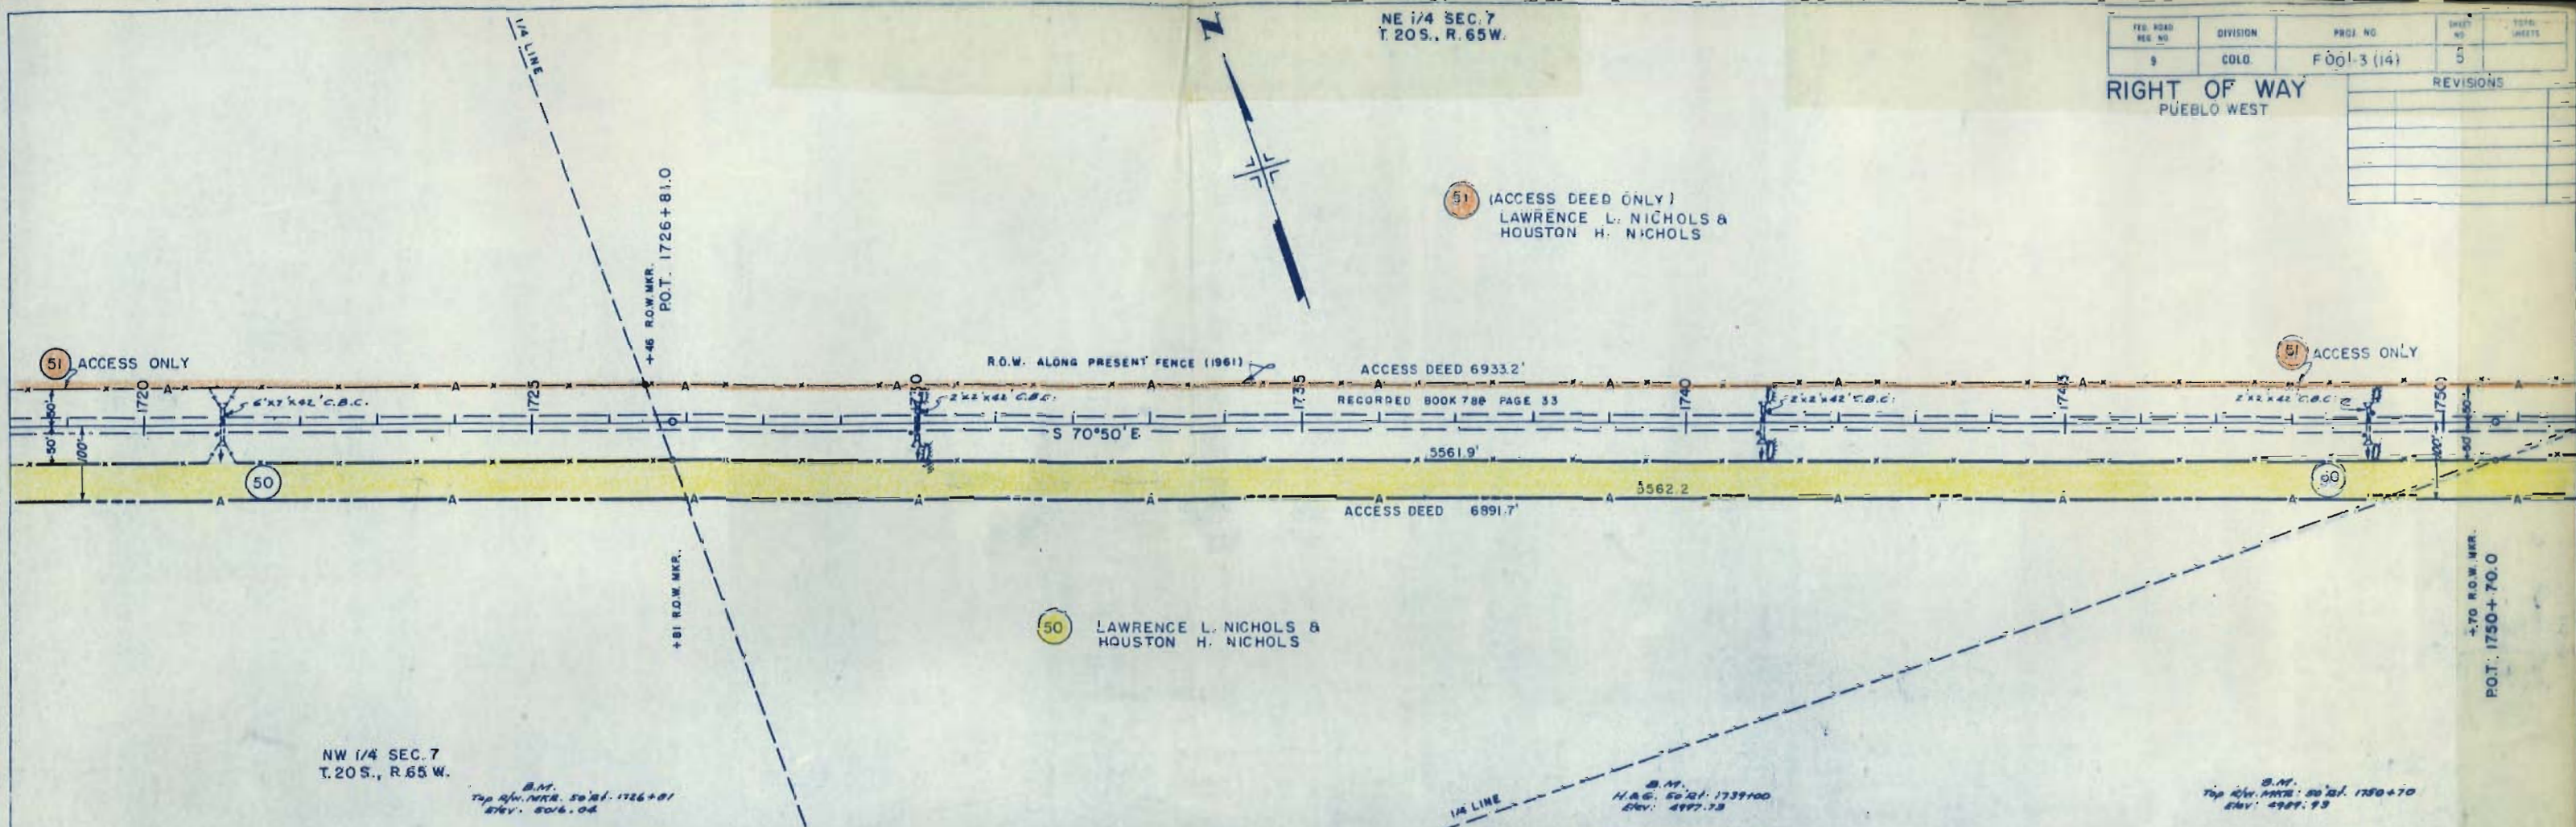[illegible]

NW 1/4 SEC. 8
T. 20 S., R. 65 W.

RIGHT OF WAY
PUEBLO WEST


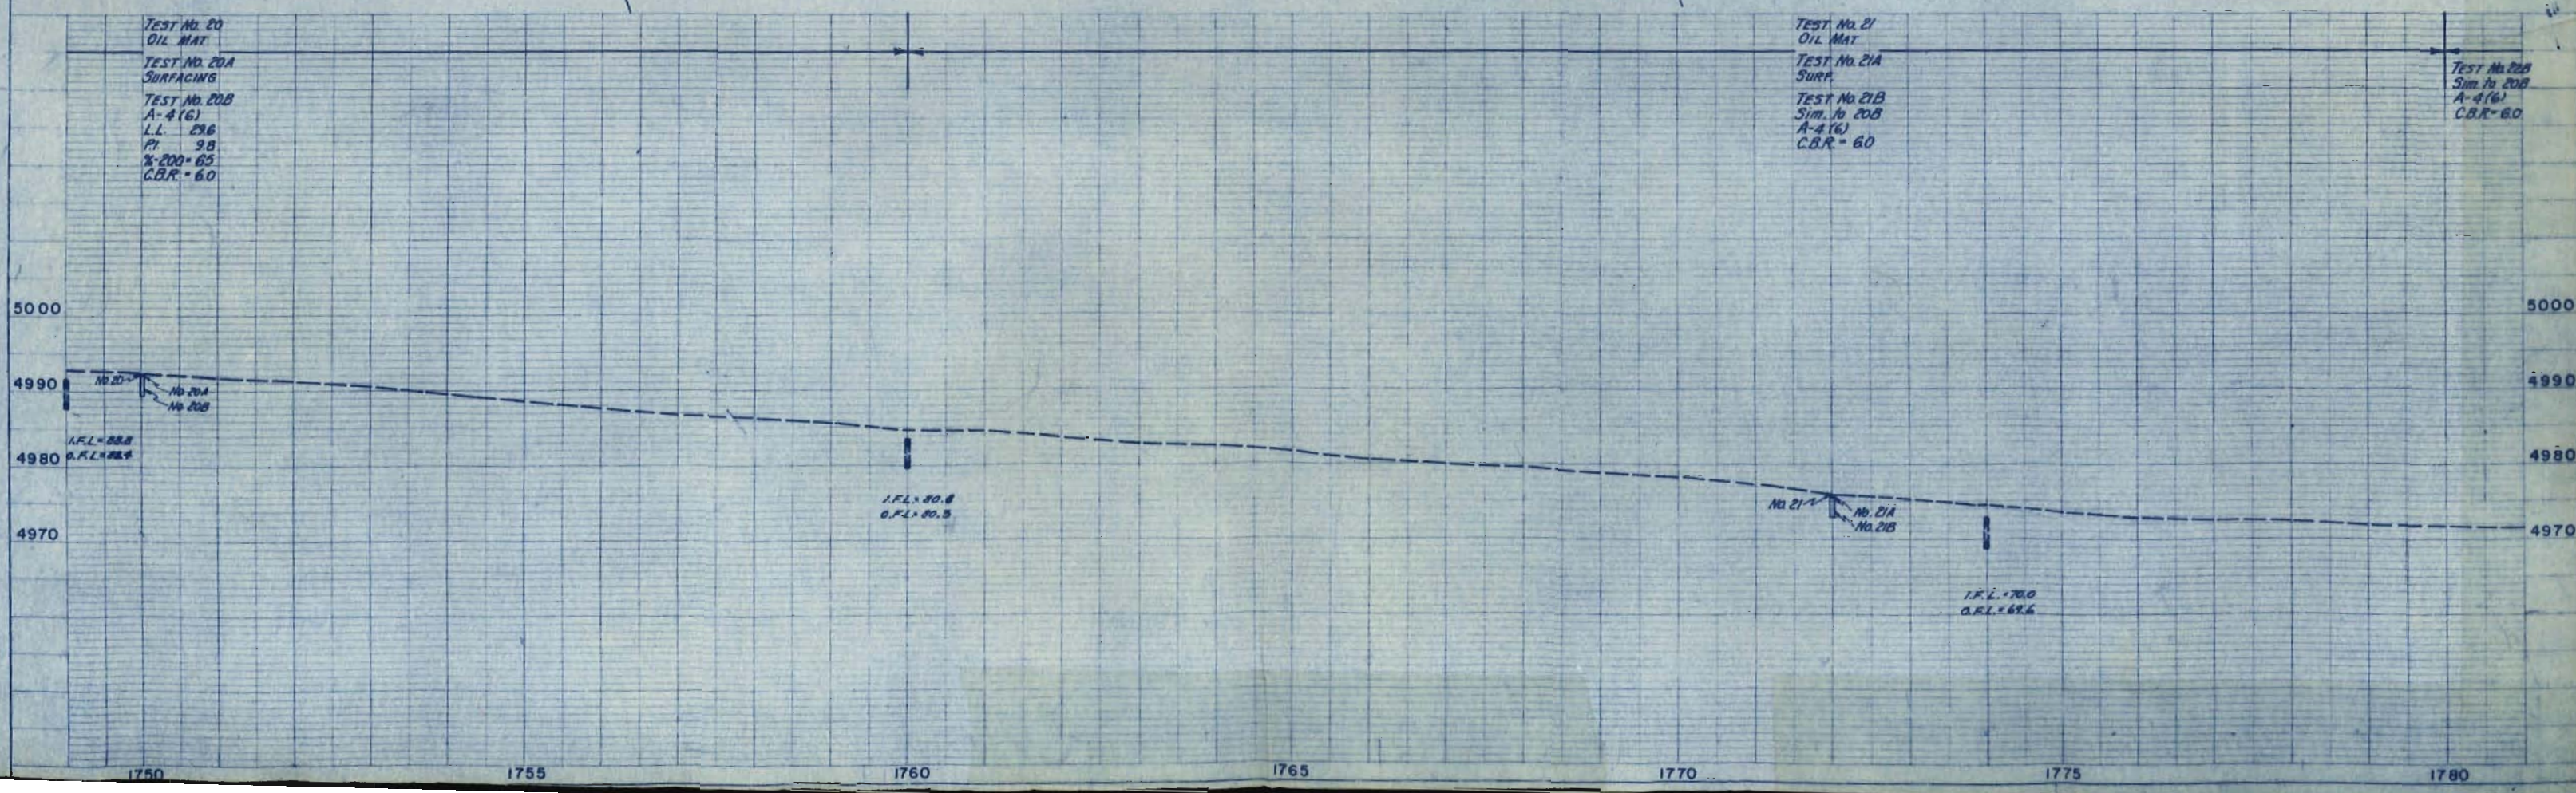


SE 1/4 SEC. 8
T. 20S., R. 65W.

REVISIONS		FED. ROAD DIST. NO.	DIVISION	PROJ. NO.	SHEET NO.	TOTAL SHEETS
		1	COLO.	F001-3 (19)	7	
RIGHT OF WAY PUEBLO WEST						
SW 1/4 SEC. 9 T. 20S., R. 65W.						

PLAN
NOTE: BOOK
NO. 23232

PROFILE
NOTE: BOOK
NO. 23233

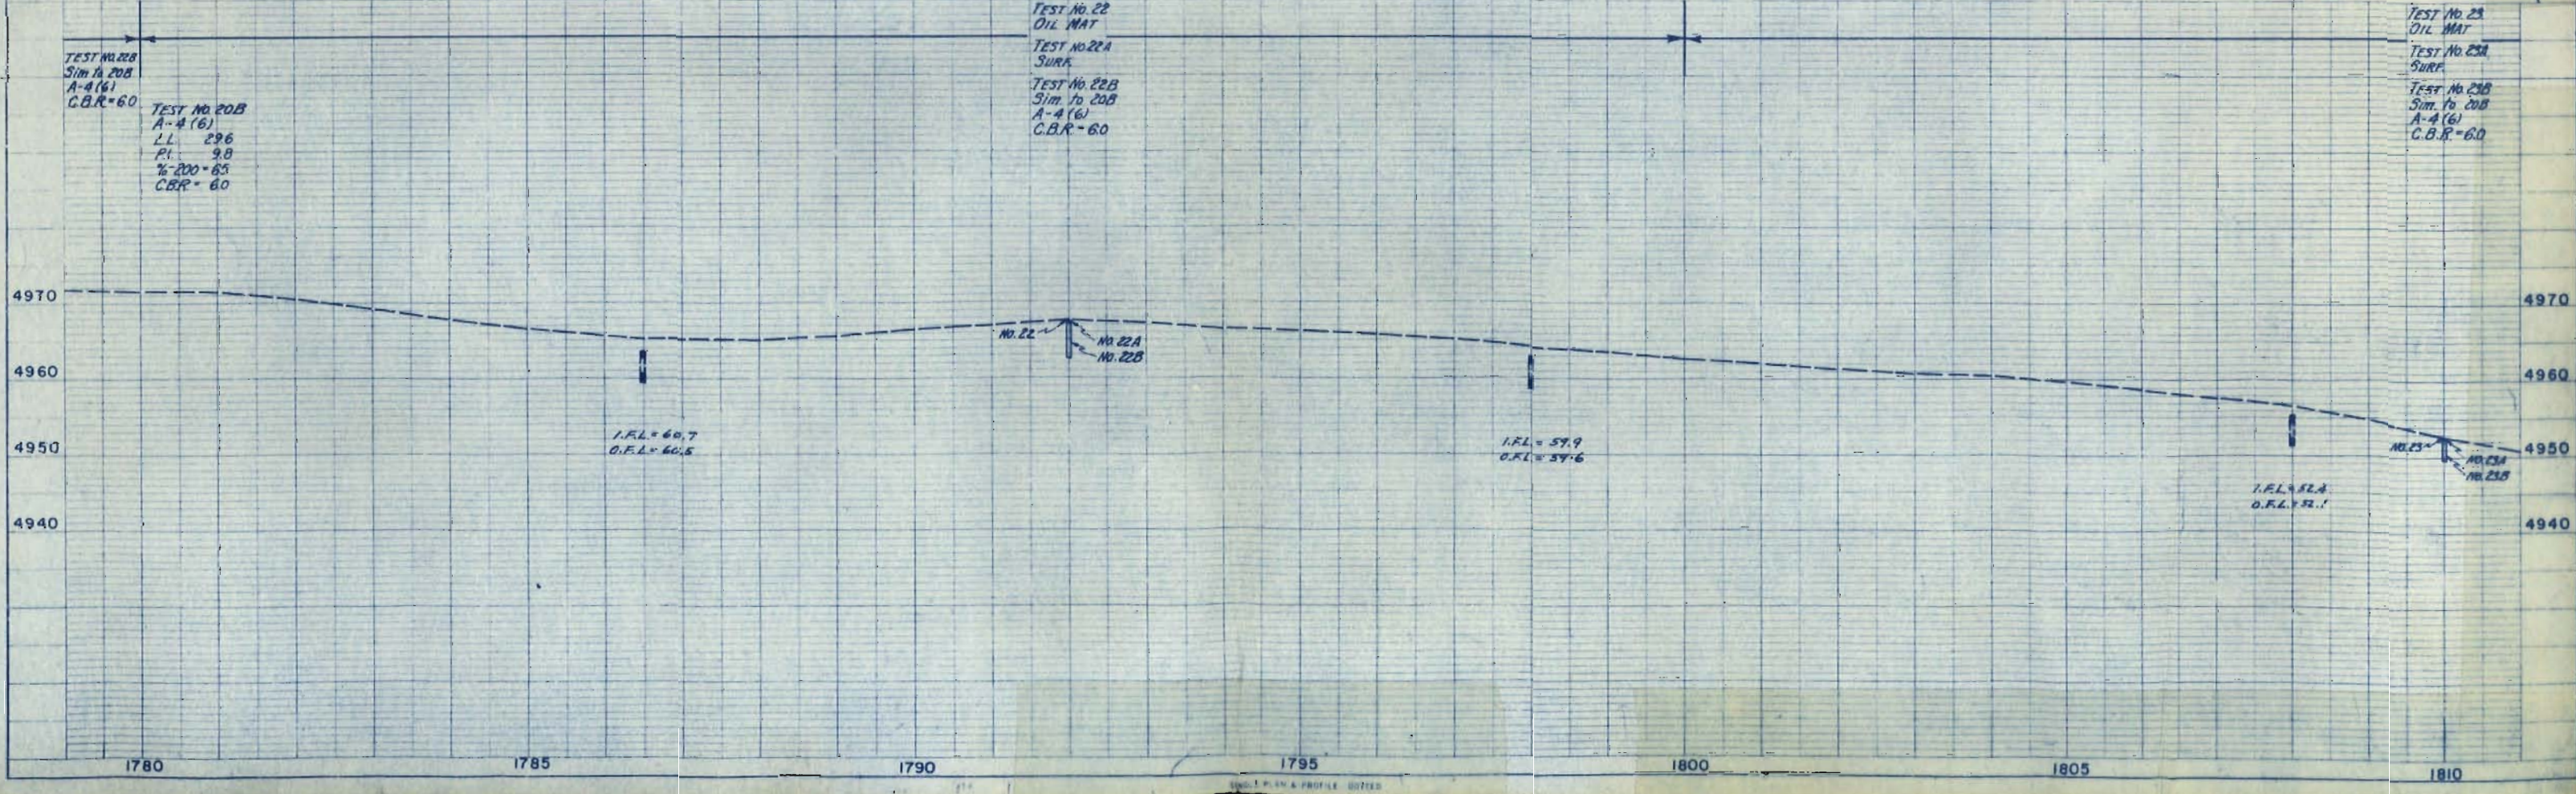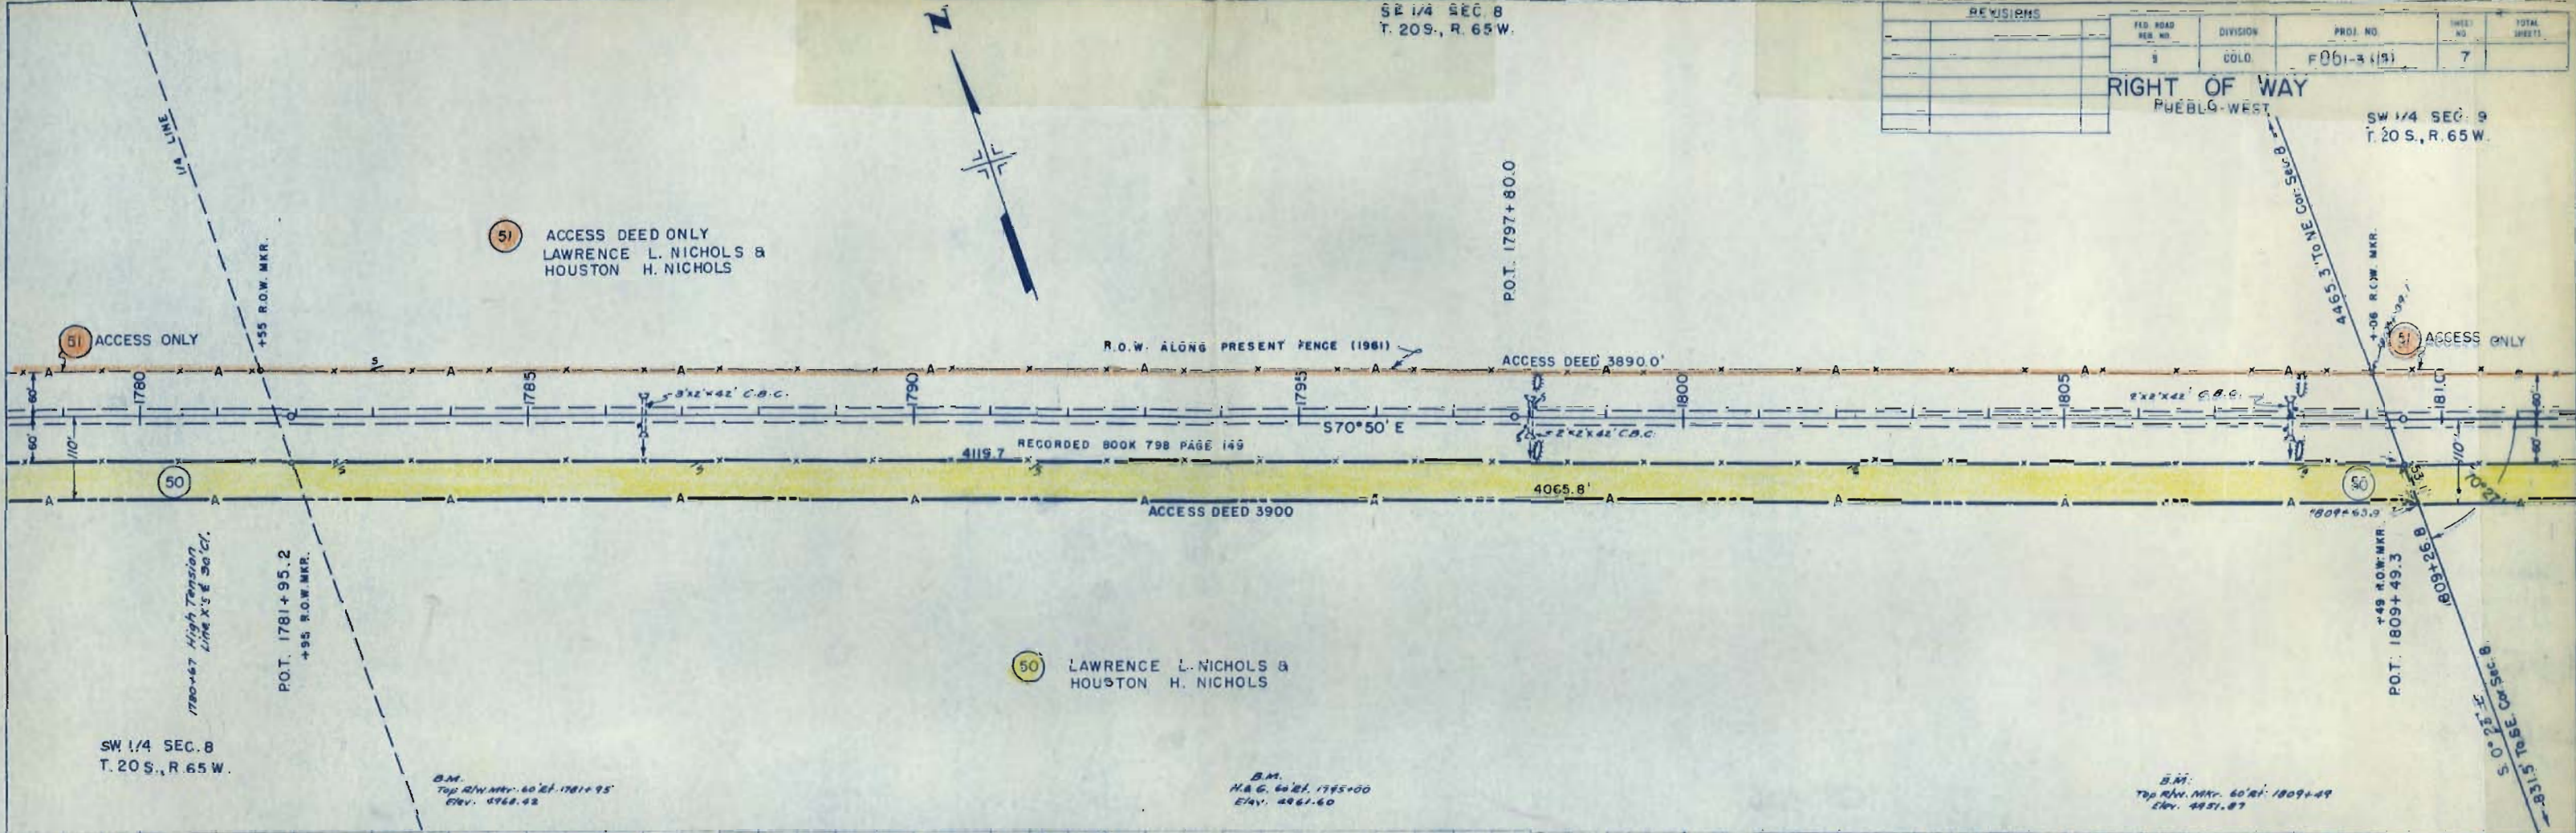


SW 1/4 SEC. 9
T. 20 S., R. 65 W.

FED ROAD REG. NO.	DIVISION	PROJ. NO.	SHEET NO.	TOTAL SHEETS
9	COLO.	F001-3 (14)	8	


RIGHT OF WAY, PUEBLO-WEST
SE 1/4 SEC. 9
T. 20S., R. 65W.


PLAN	APPROVED	DATE
DATE	BY	

PROFILE
NO. 23233

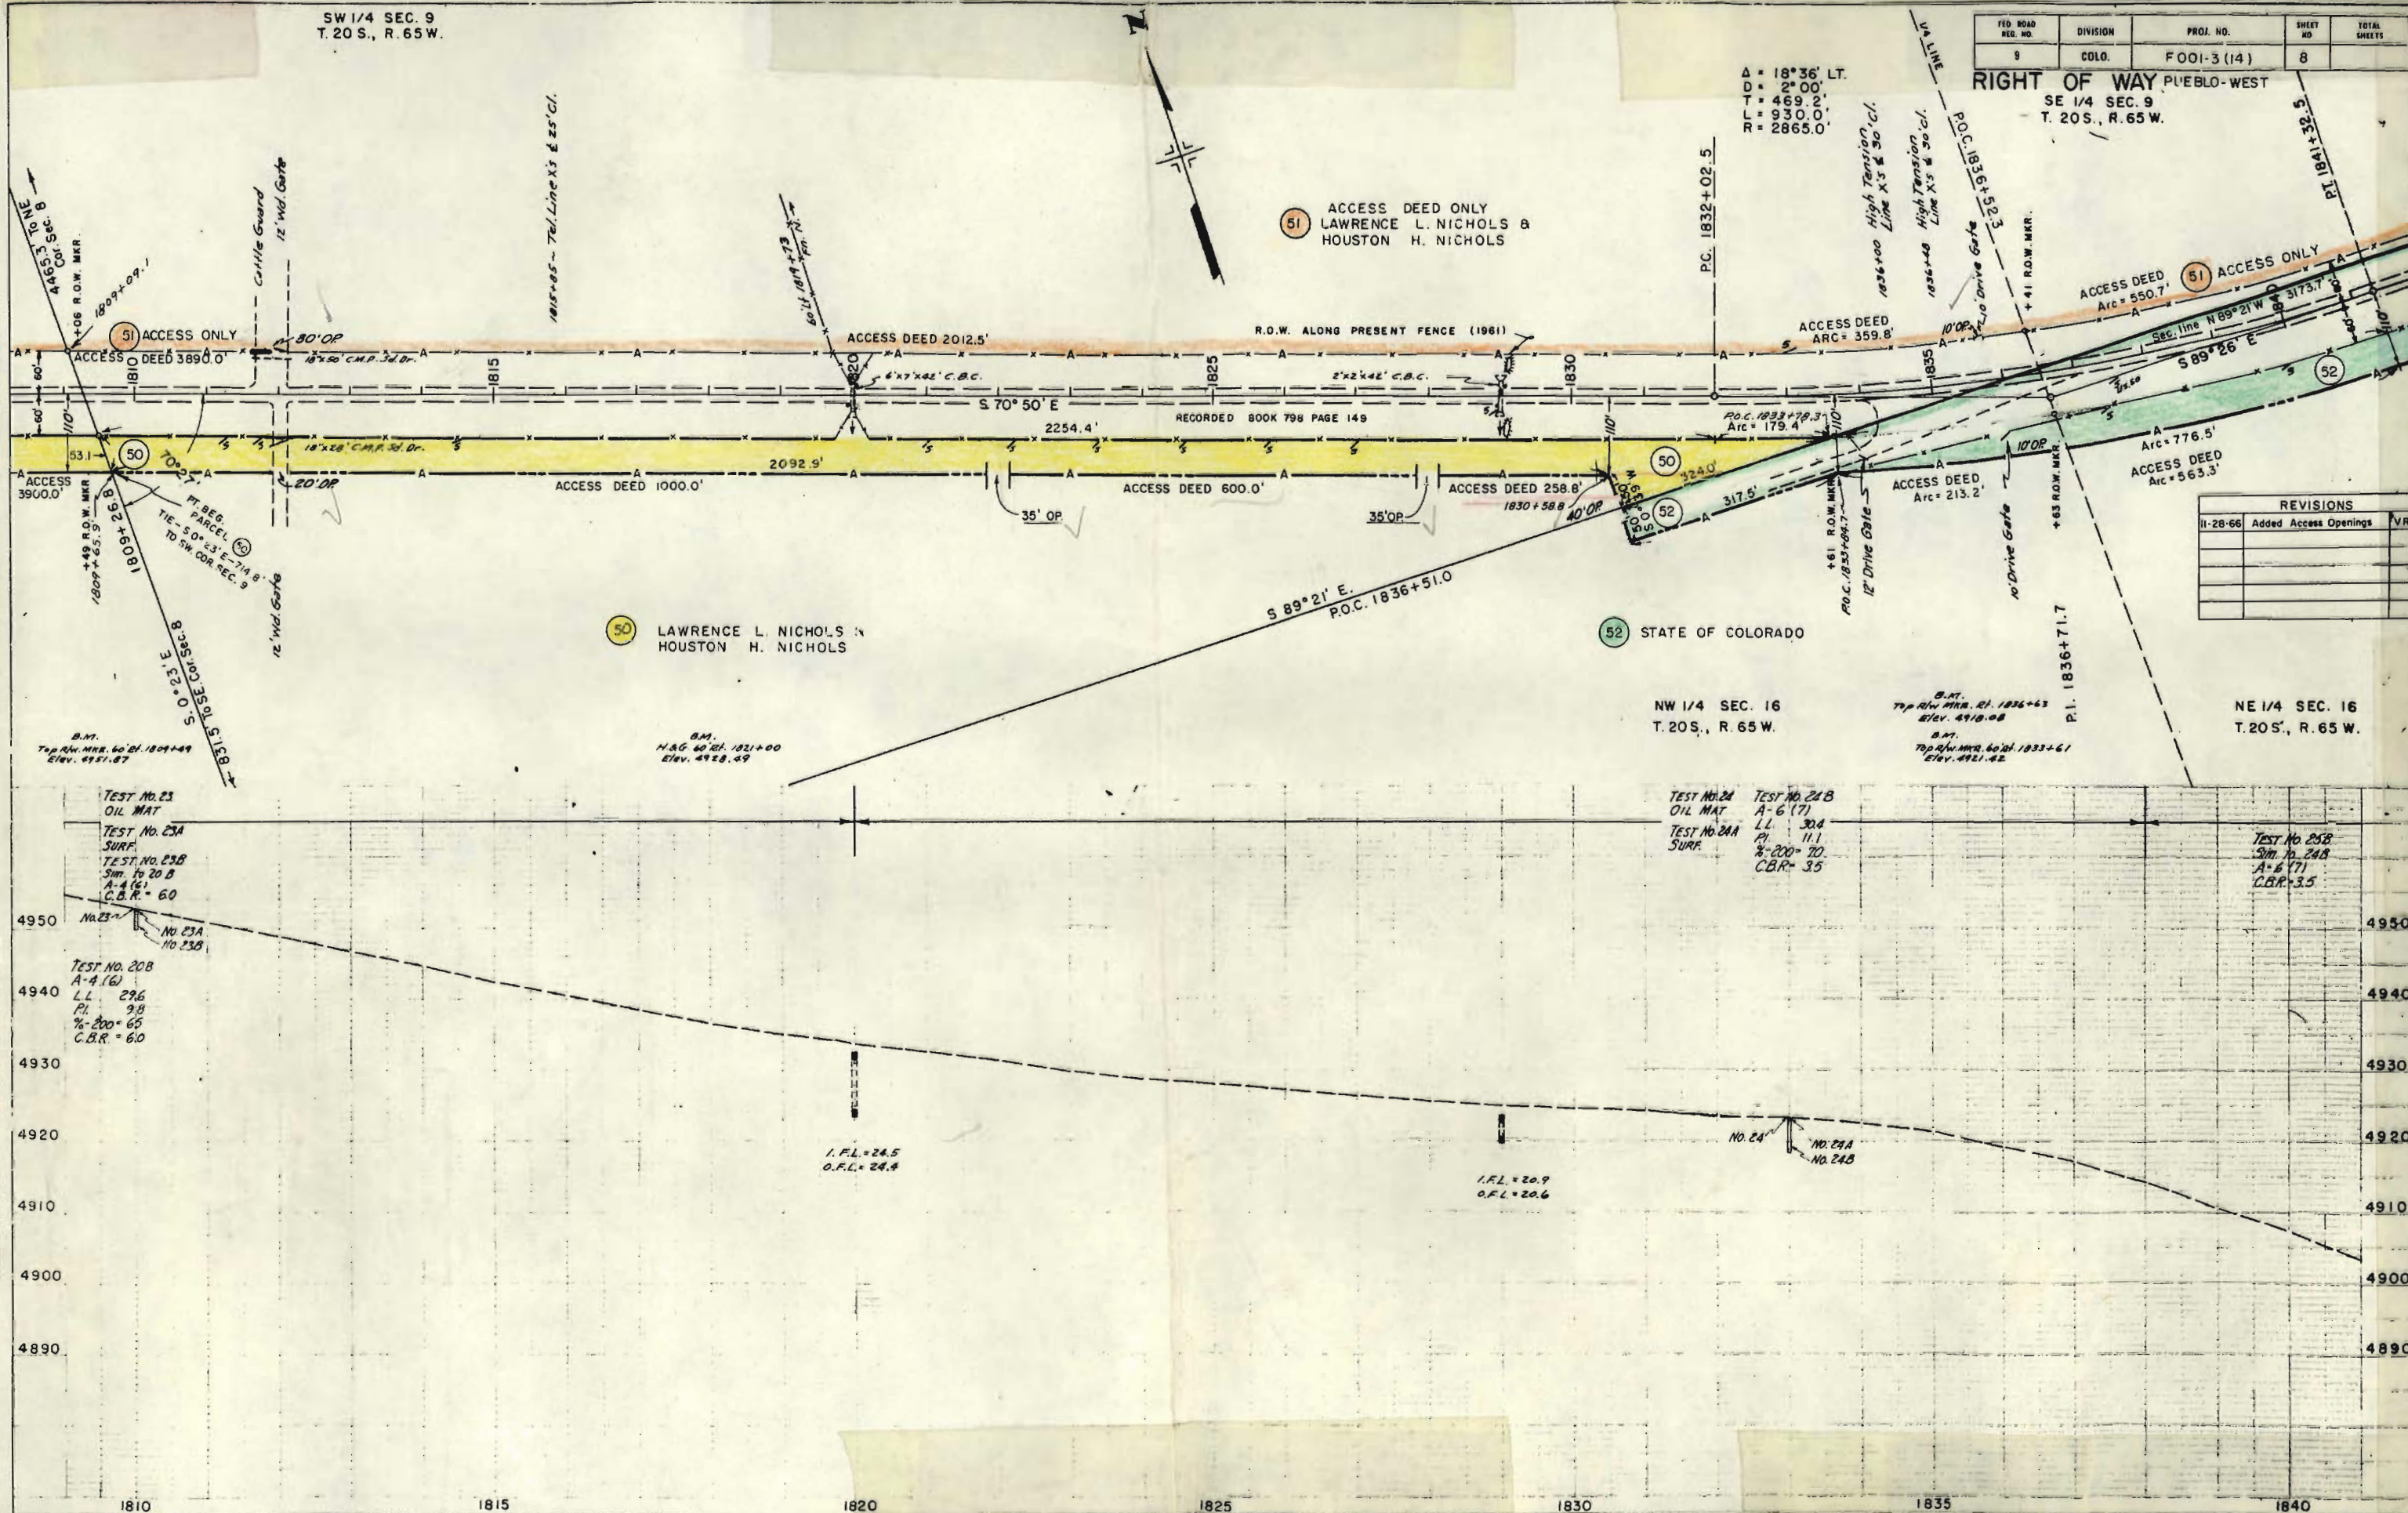

REVISIONS	
11-28-66	Added Access Openings

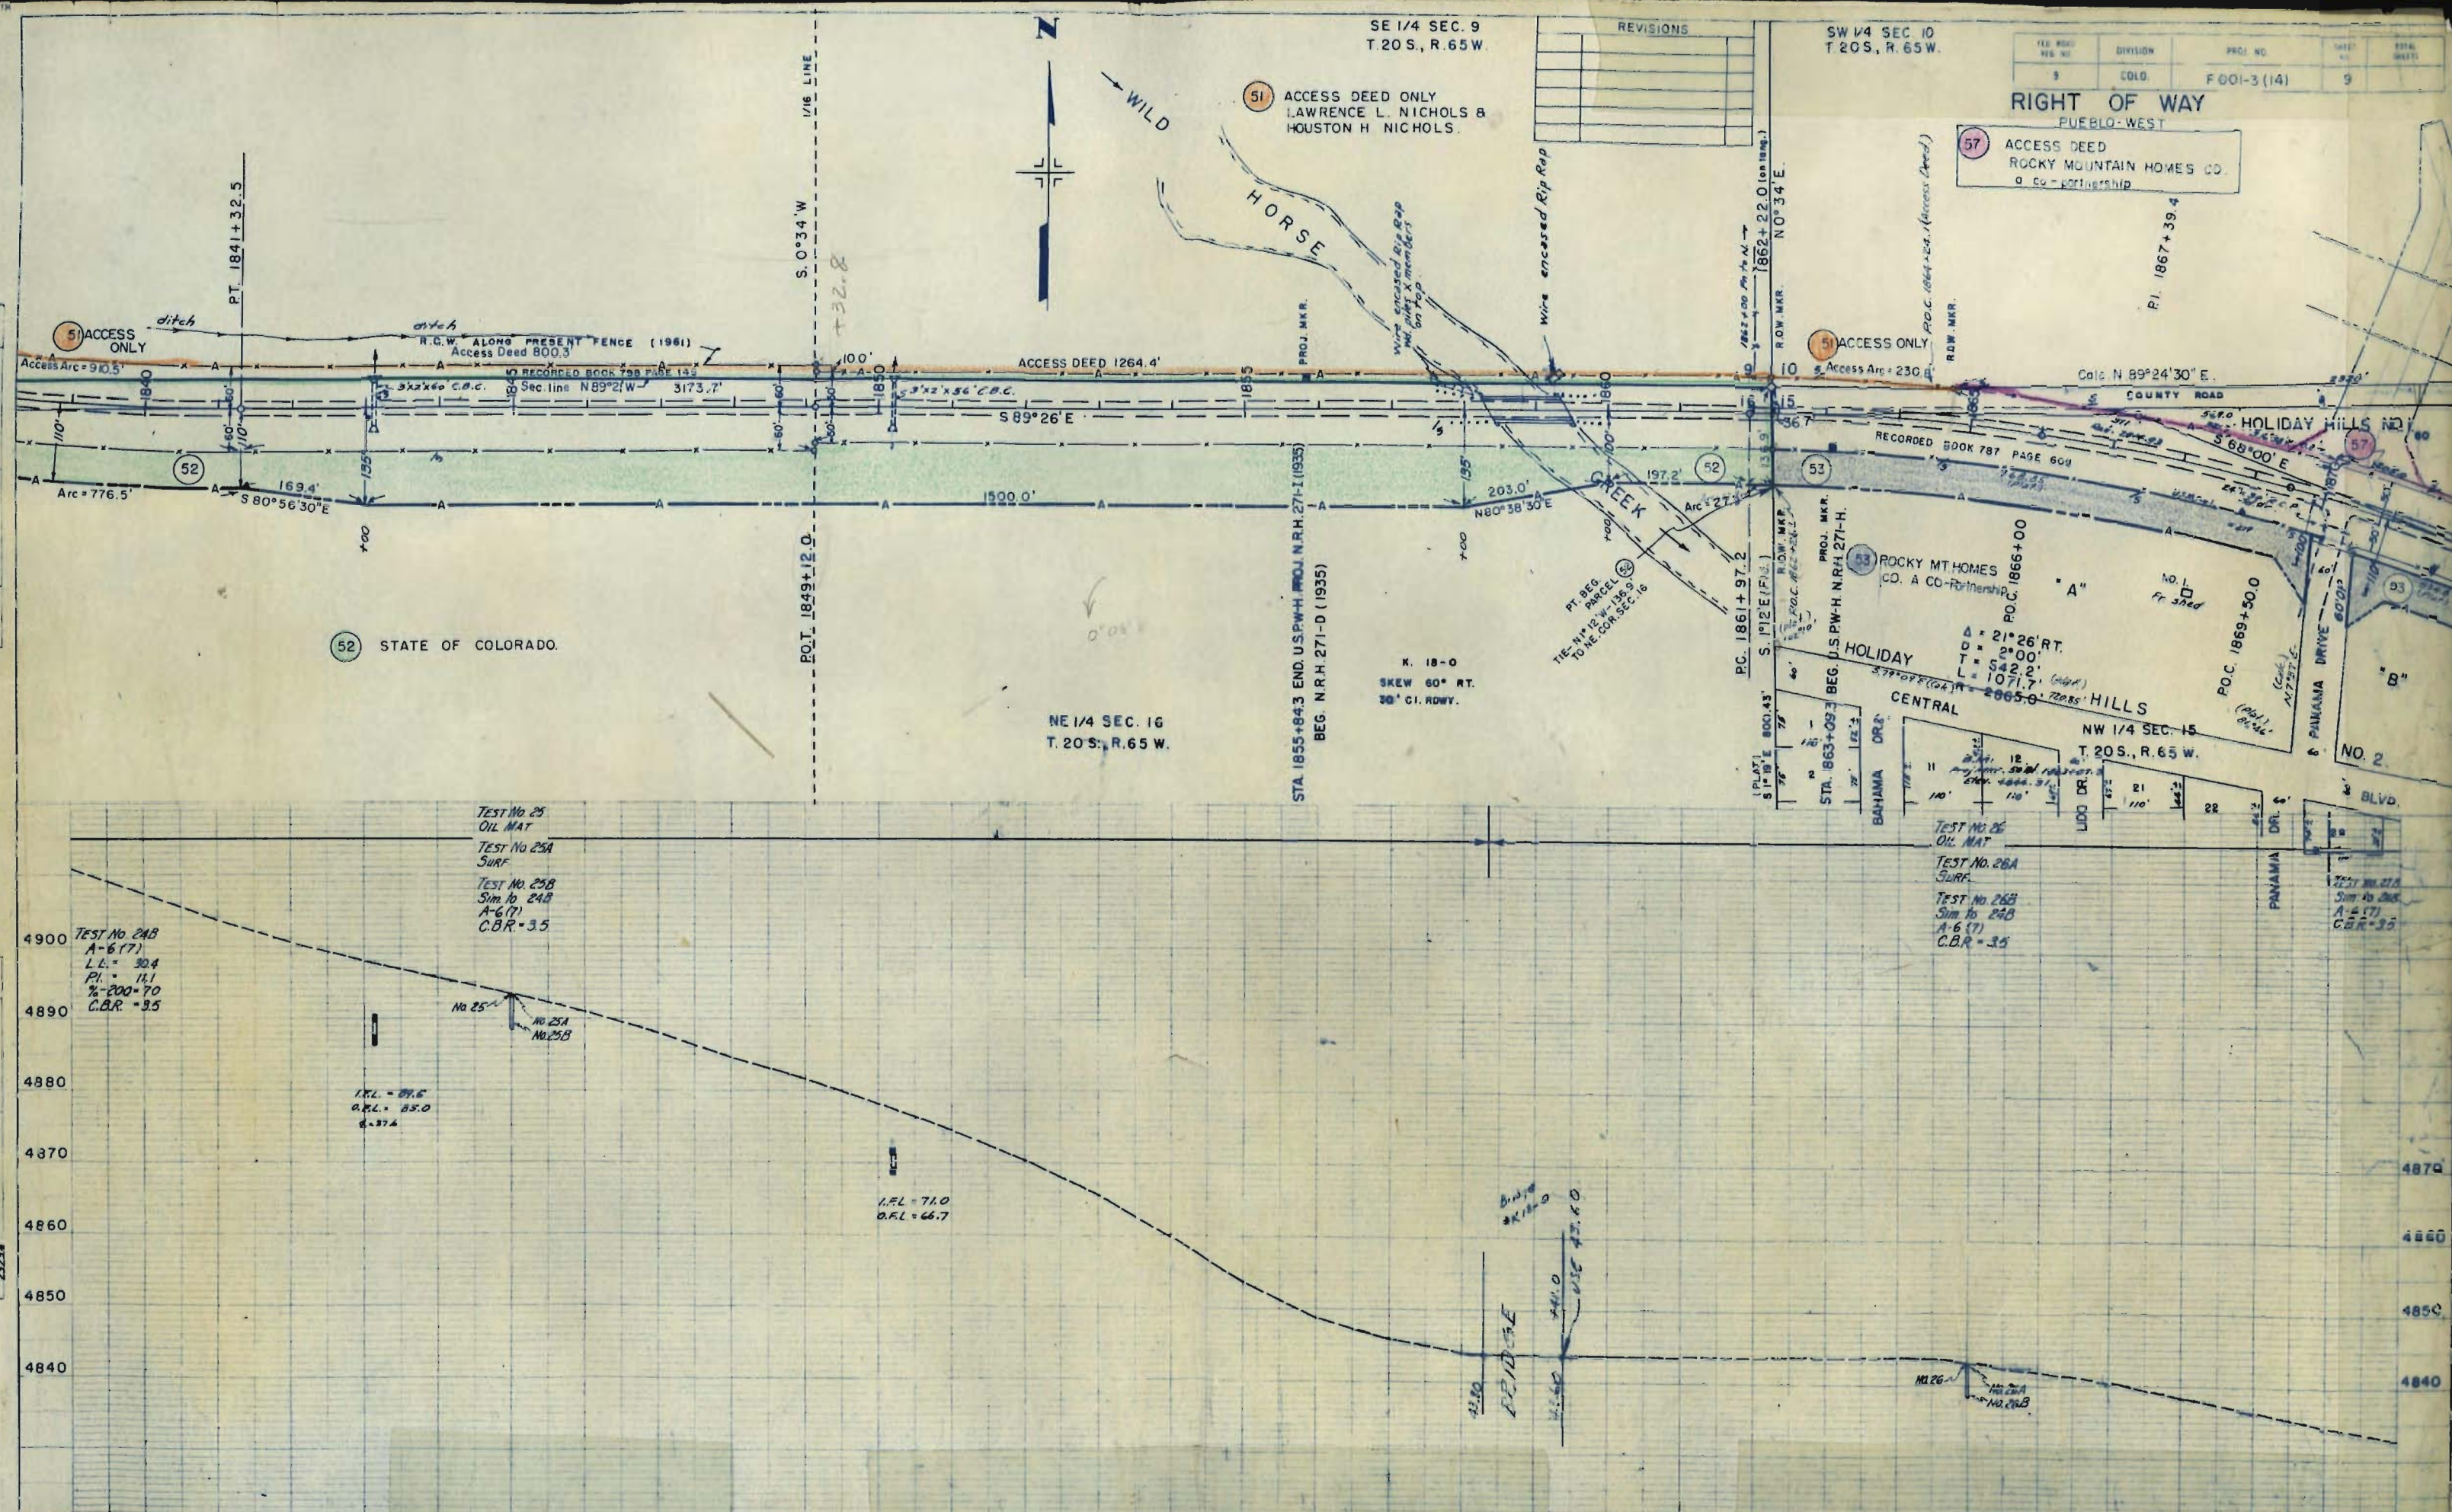


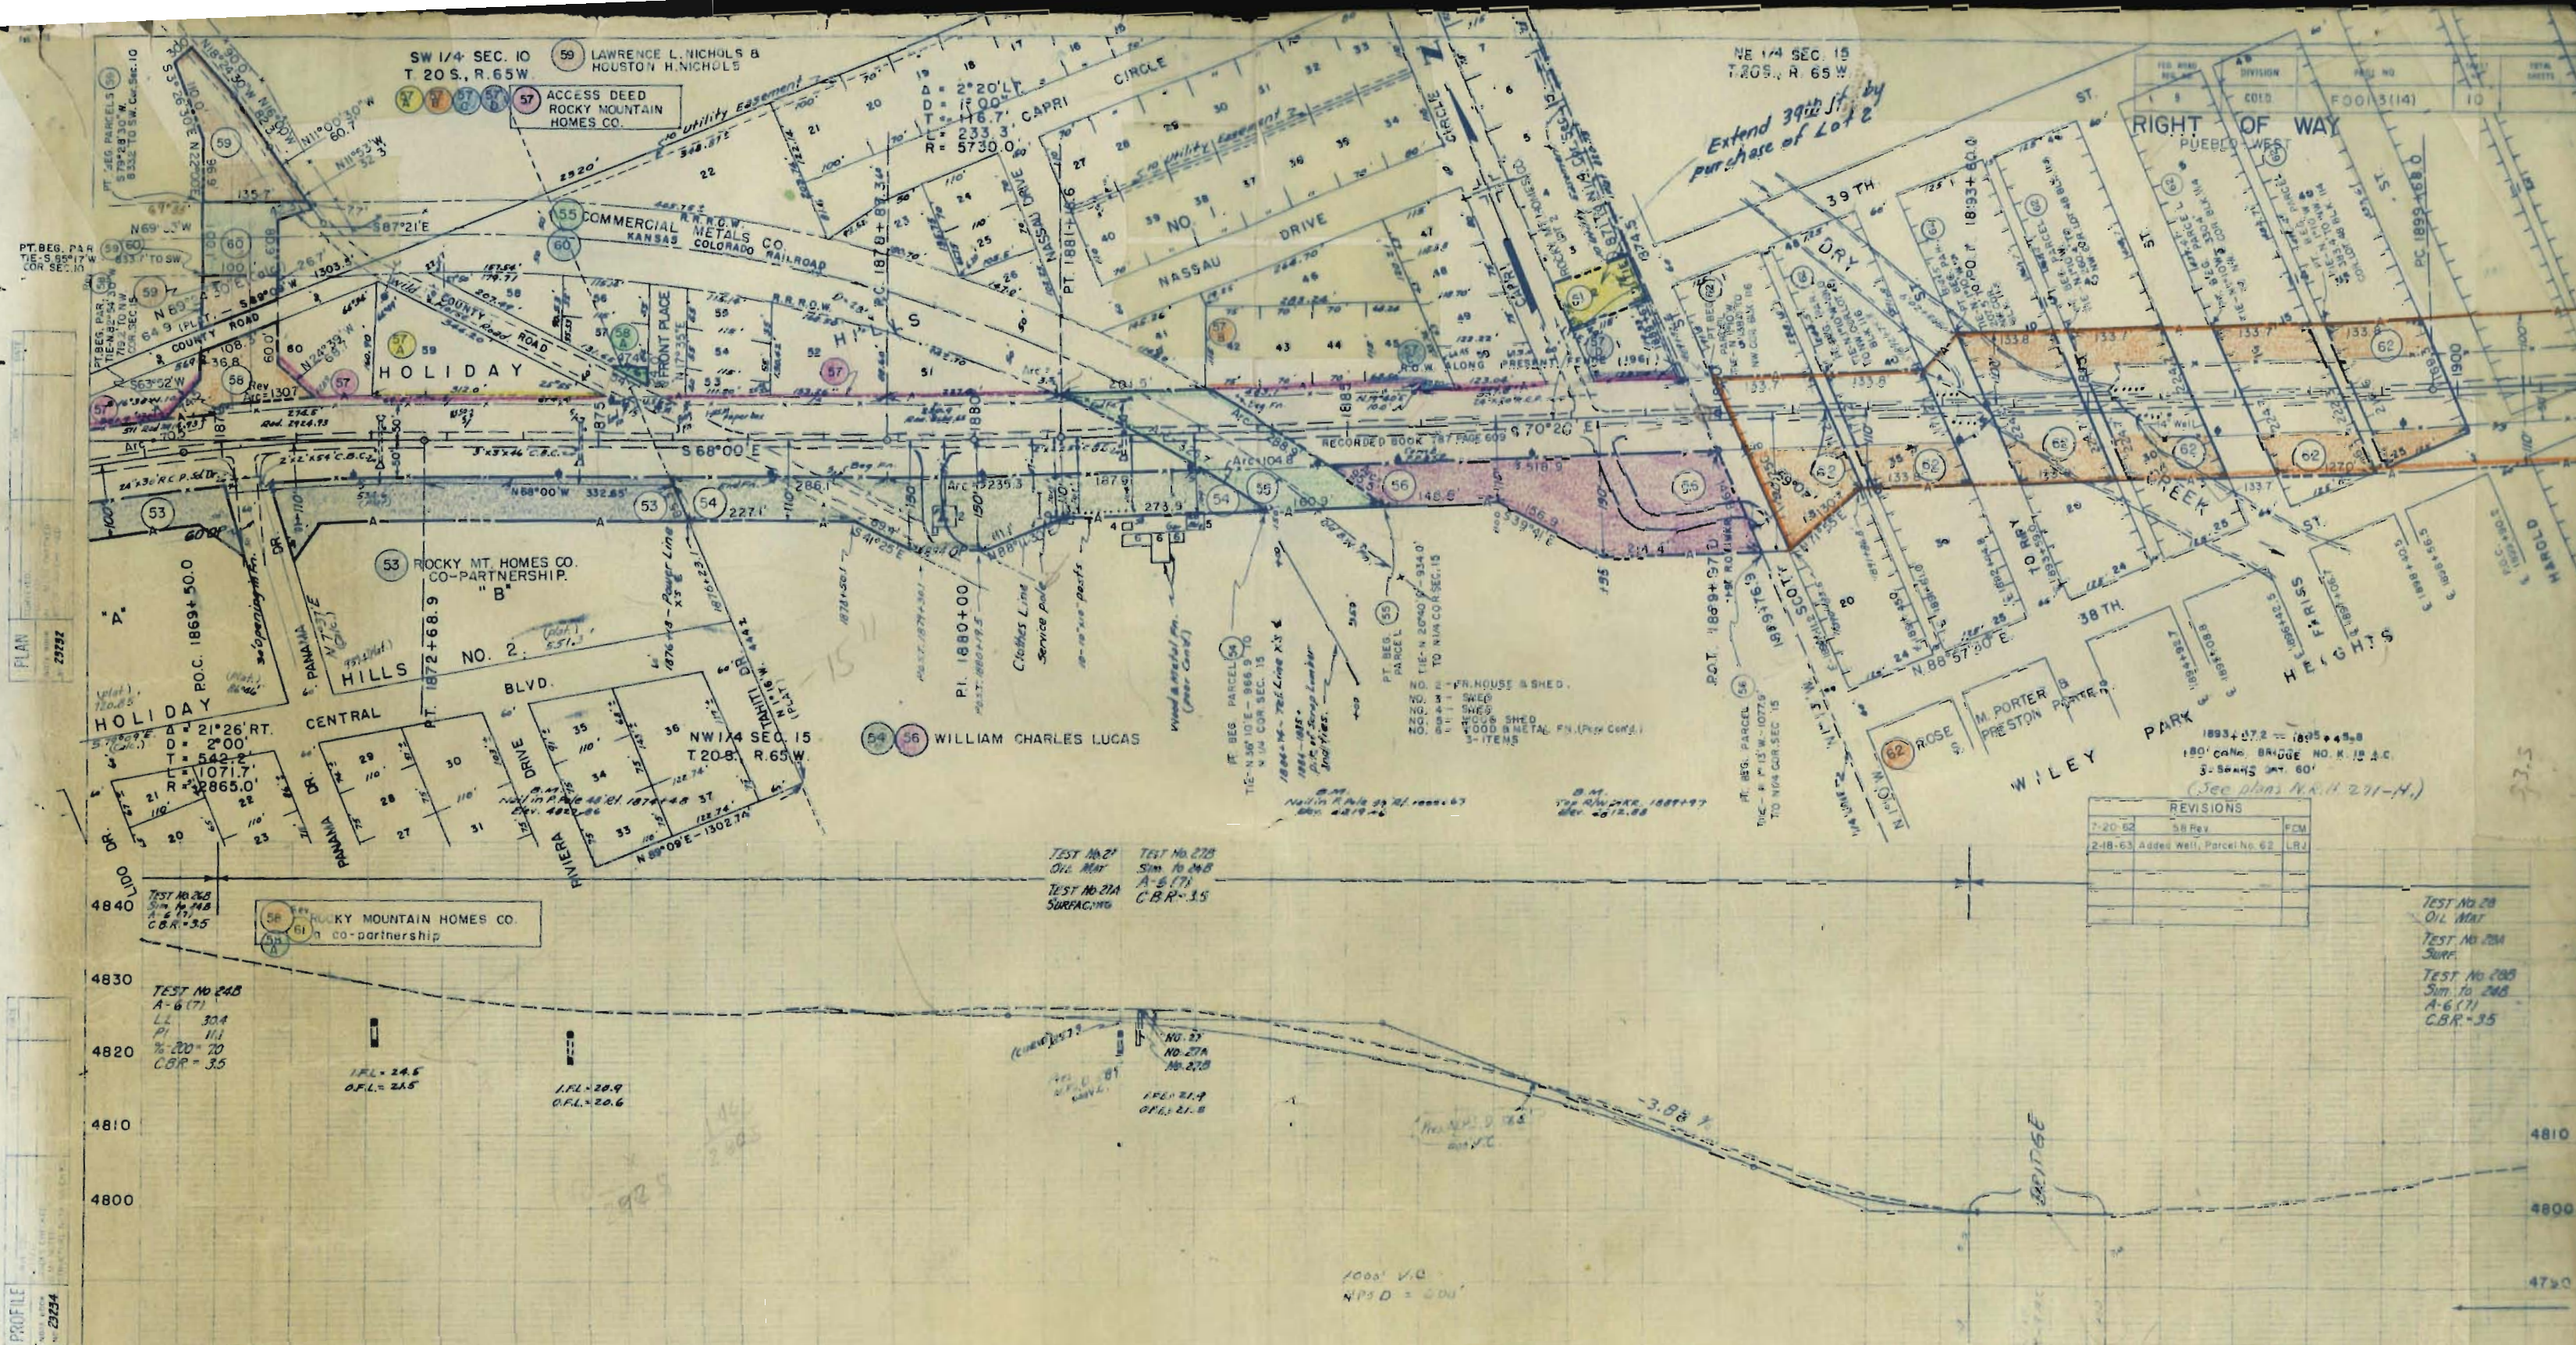

(Forbes MS. 27.14)

PLAN
No. 22252

PROFILE
No. 22254

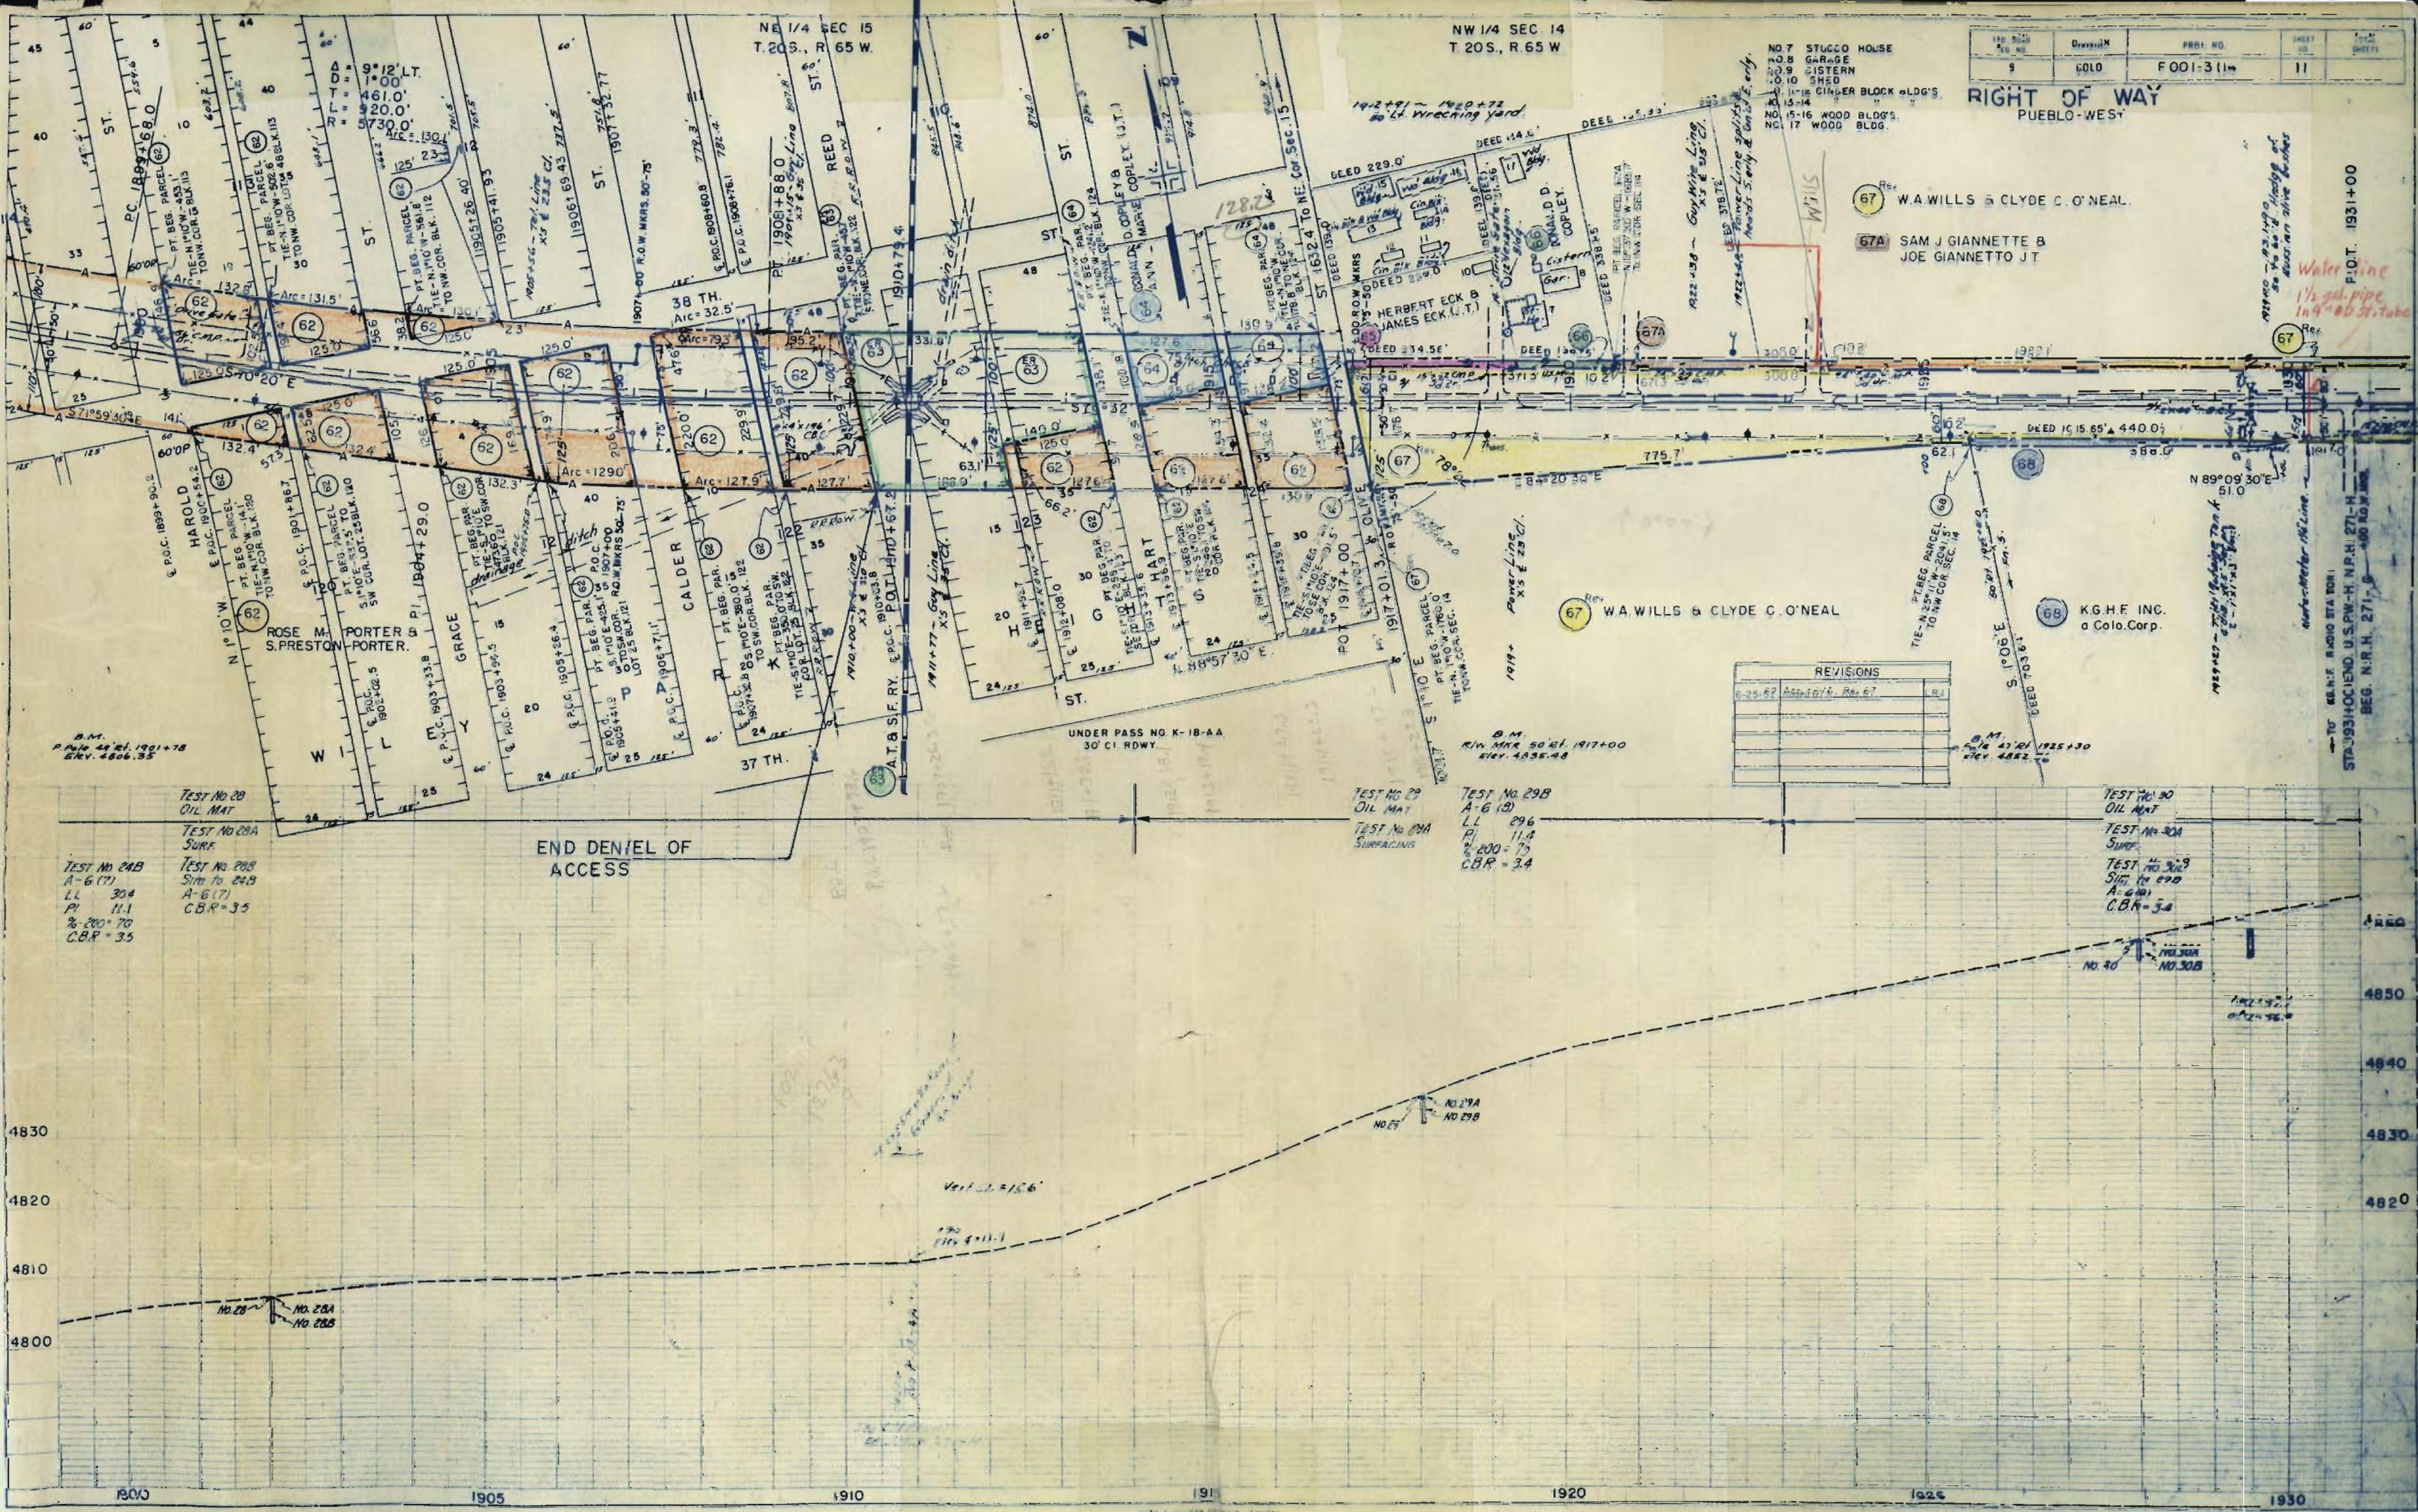

NE 1/4 SEC. 14
T. 20 S., R. 65 W.

FILE NO.	DIVISION	PROJ. NO.	SHEET NO.	TOTAL SHEETS
9	COLO.	F 001-3(14)	12	



RIGHT OF WAY PUEBLO-WEST


67 W.A. WILLS & CLYDE C. O'NEAL

69 MOUNTAIN VIEW INC., & PUEBLO HOUSING CORP.

71 CLYDE C. O'NEAL & W.A. WILLS.

REVISIONS			
6-25-62	Rev. Parcel 67	L.R.J.	
7-20-62	Rev. 71-A B Added 71-B	FCM	

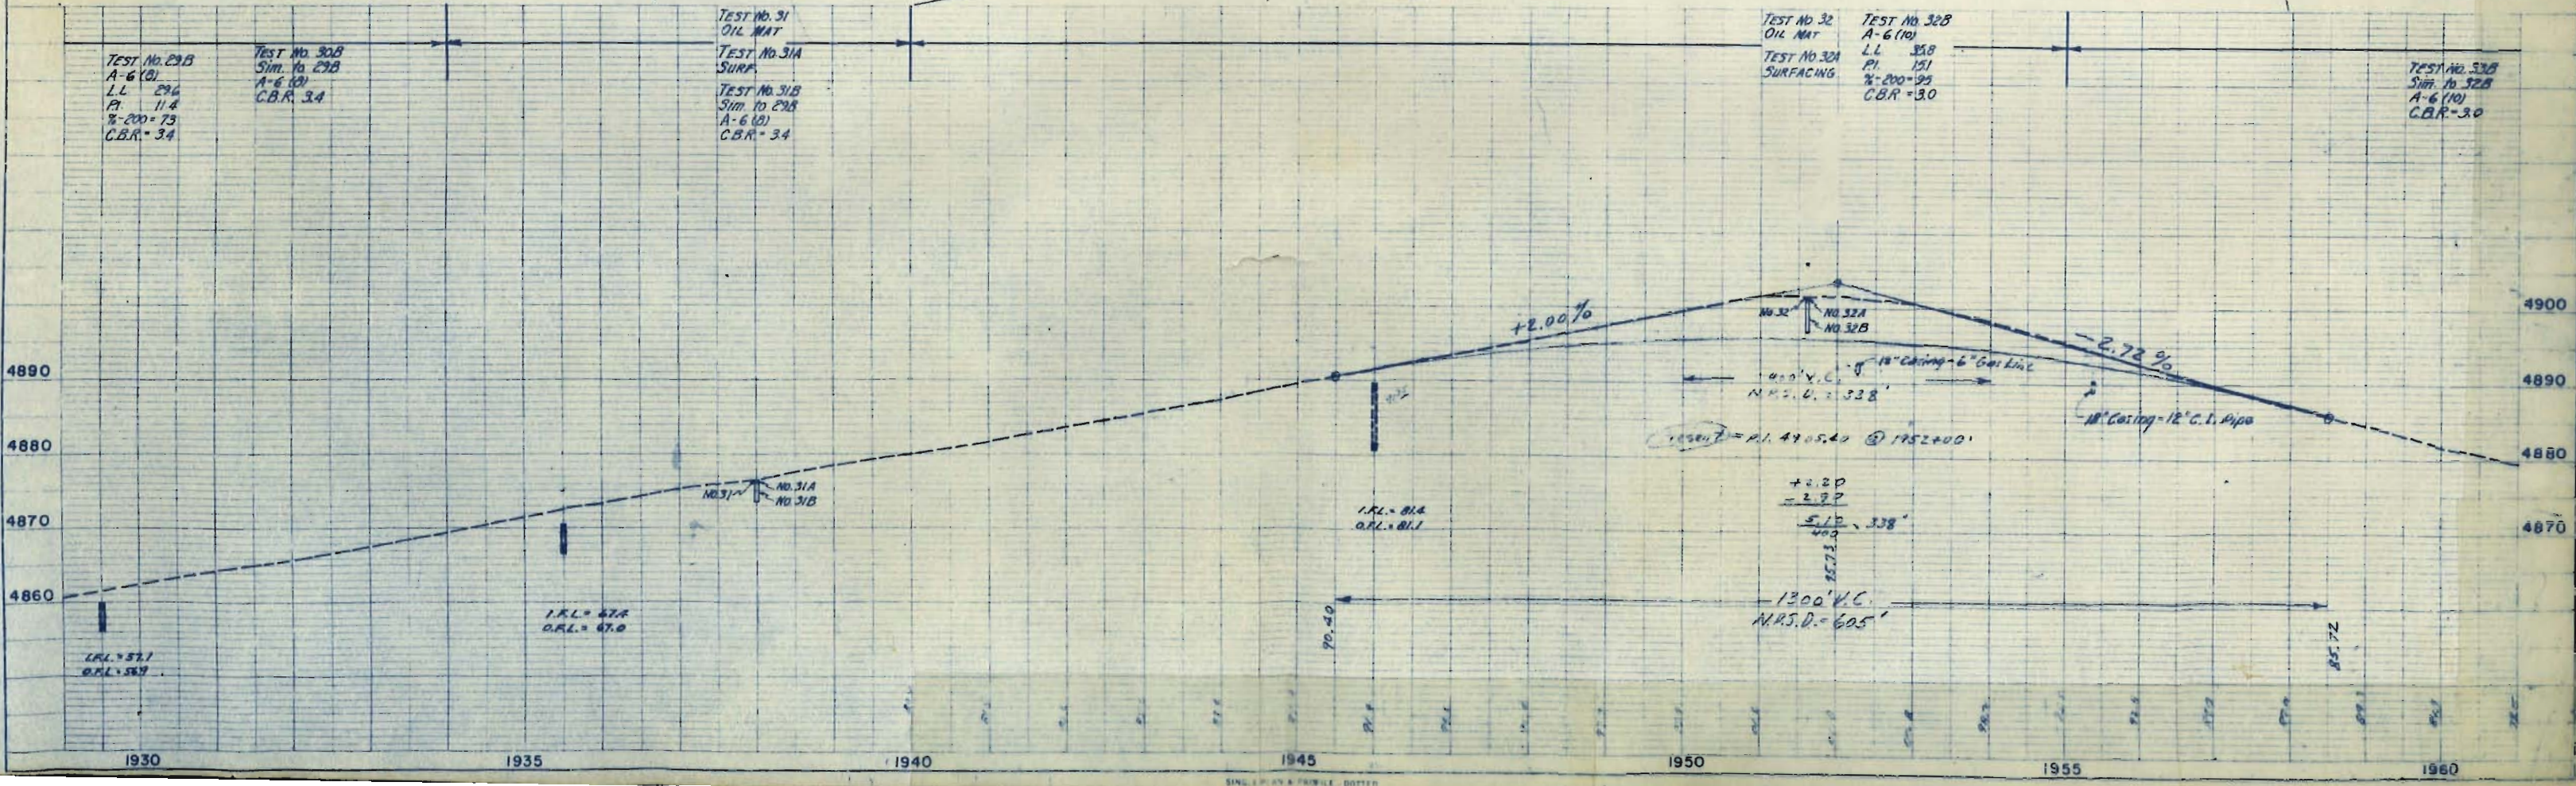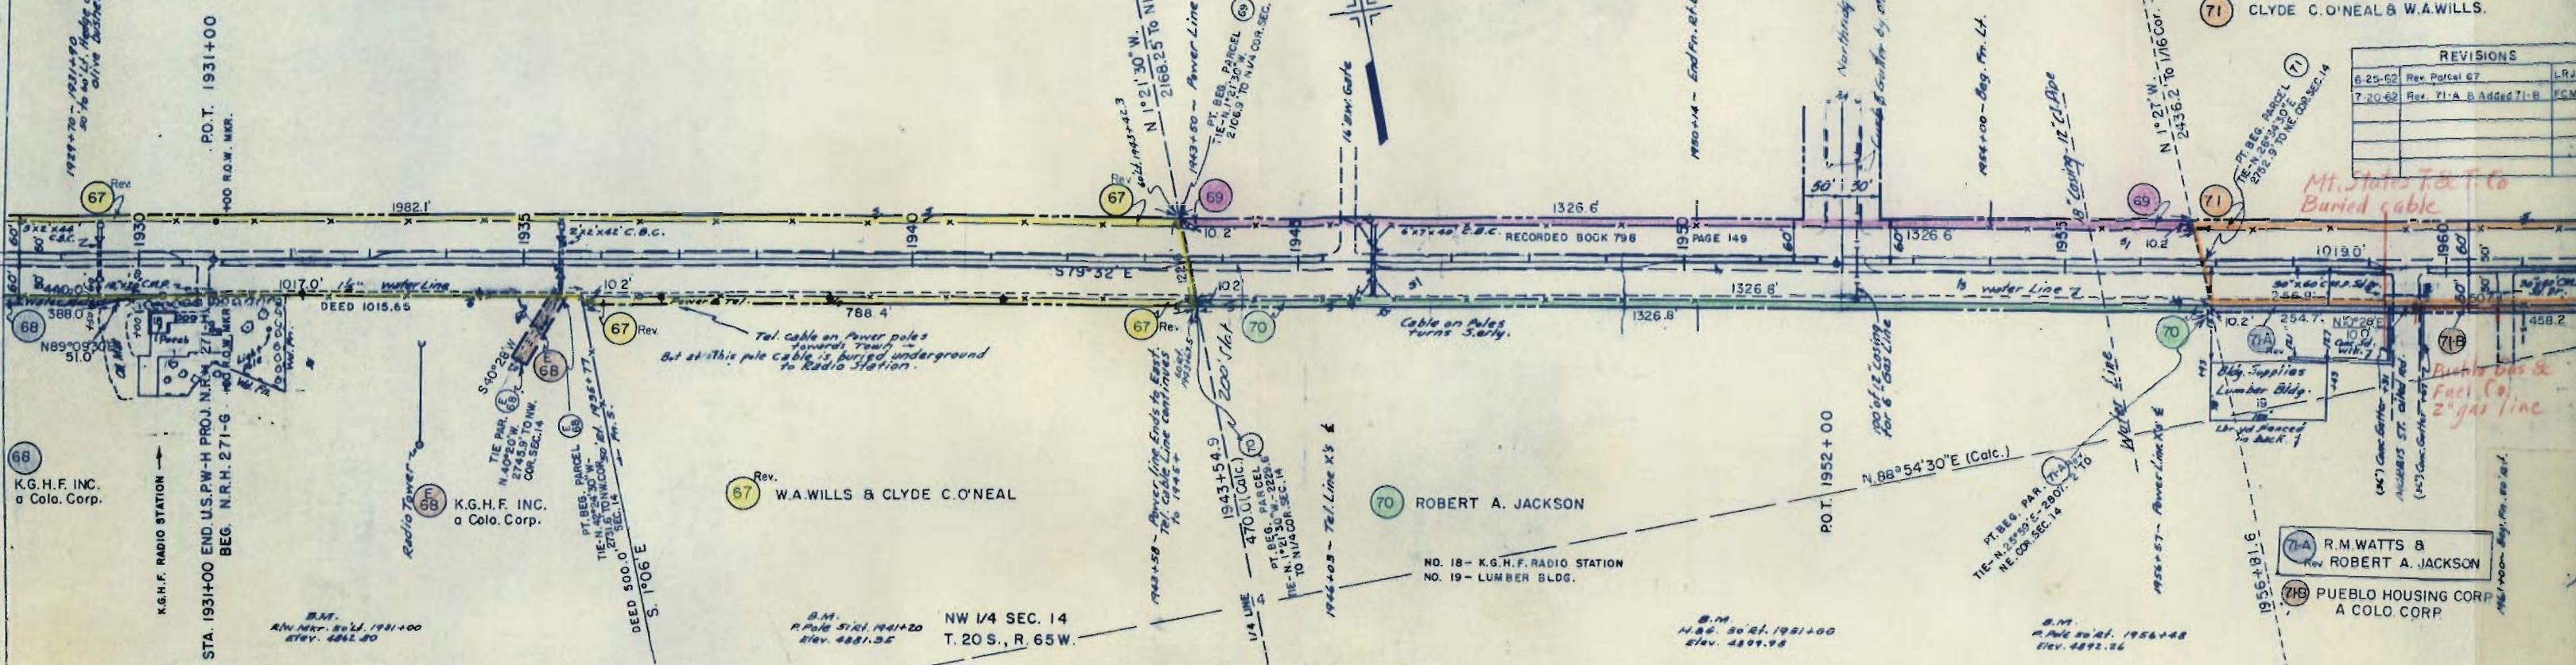

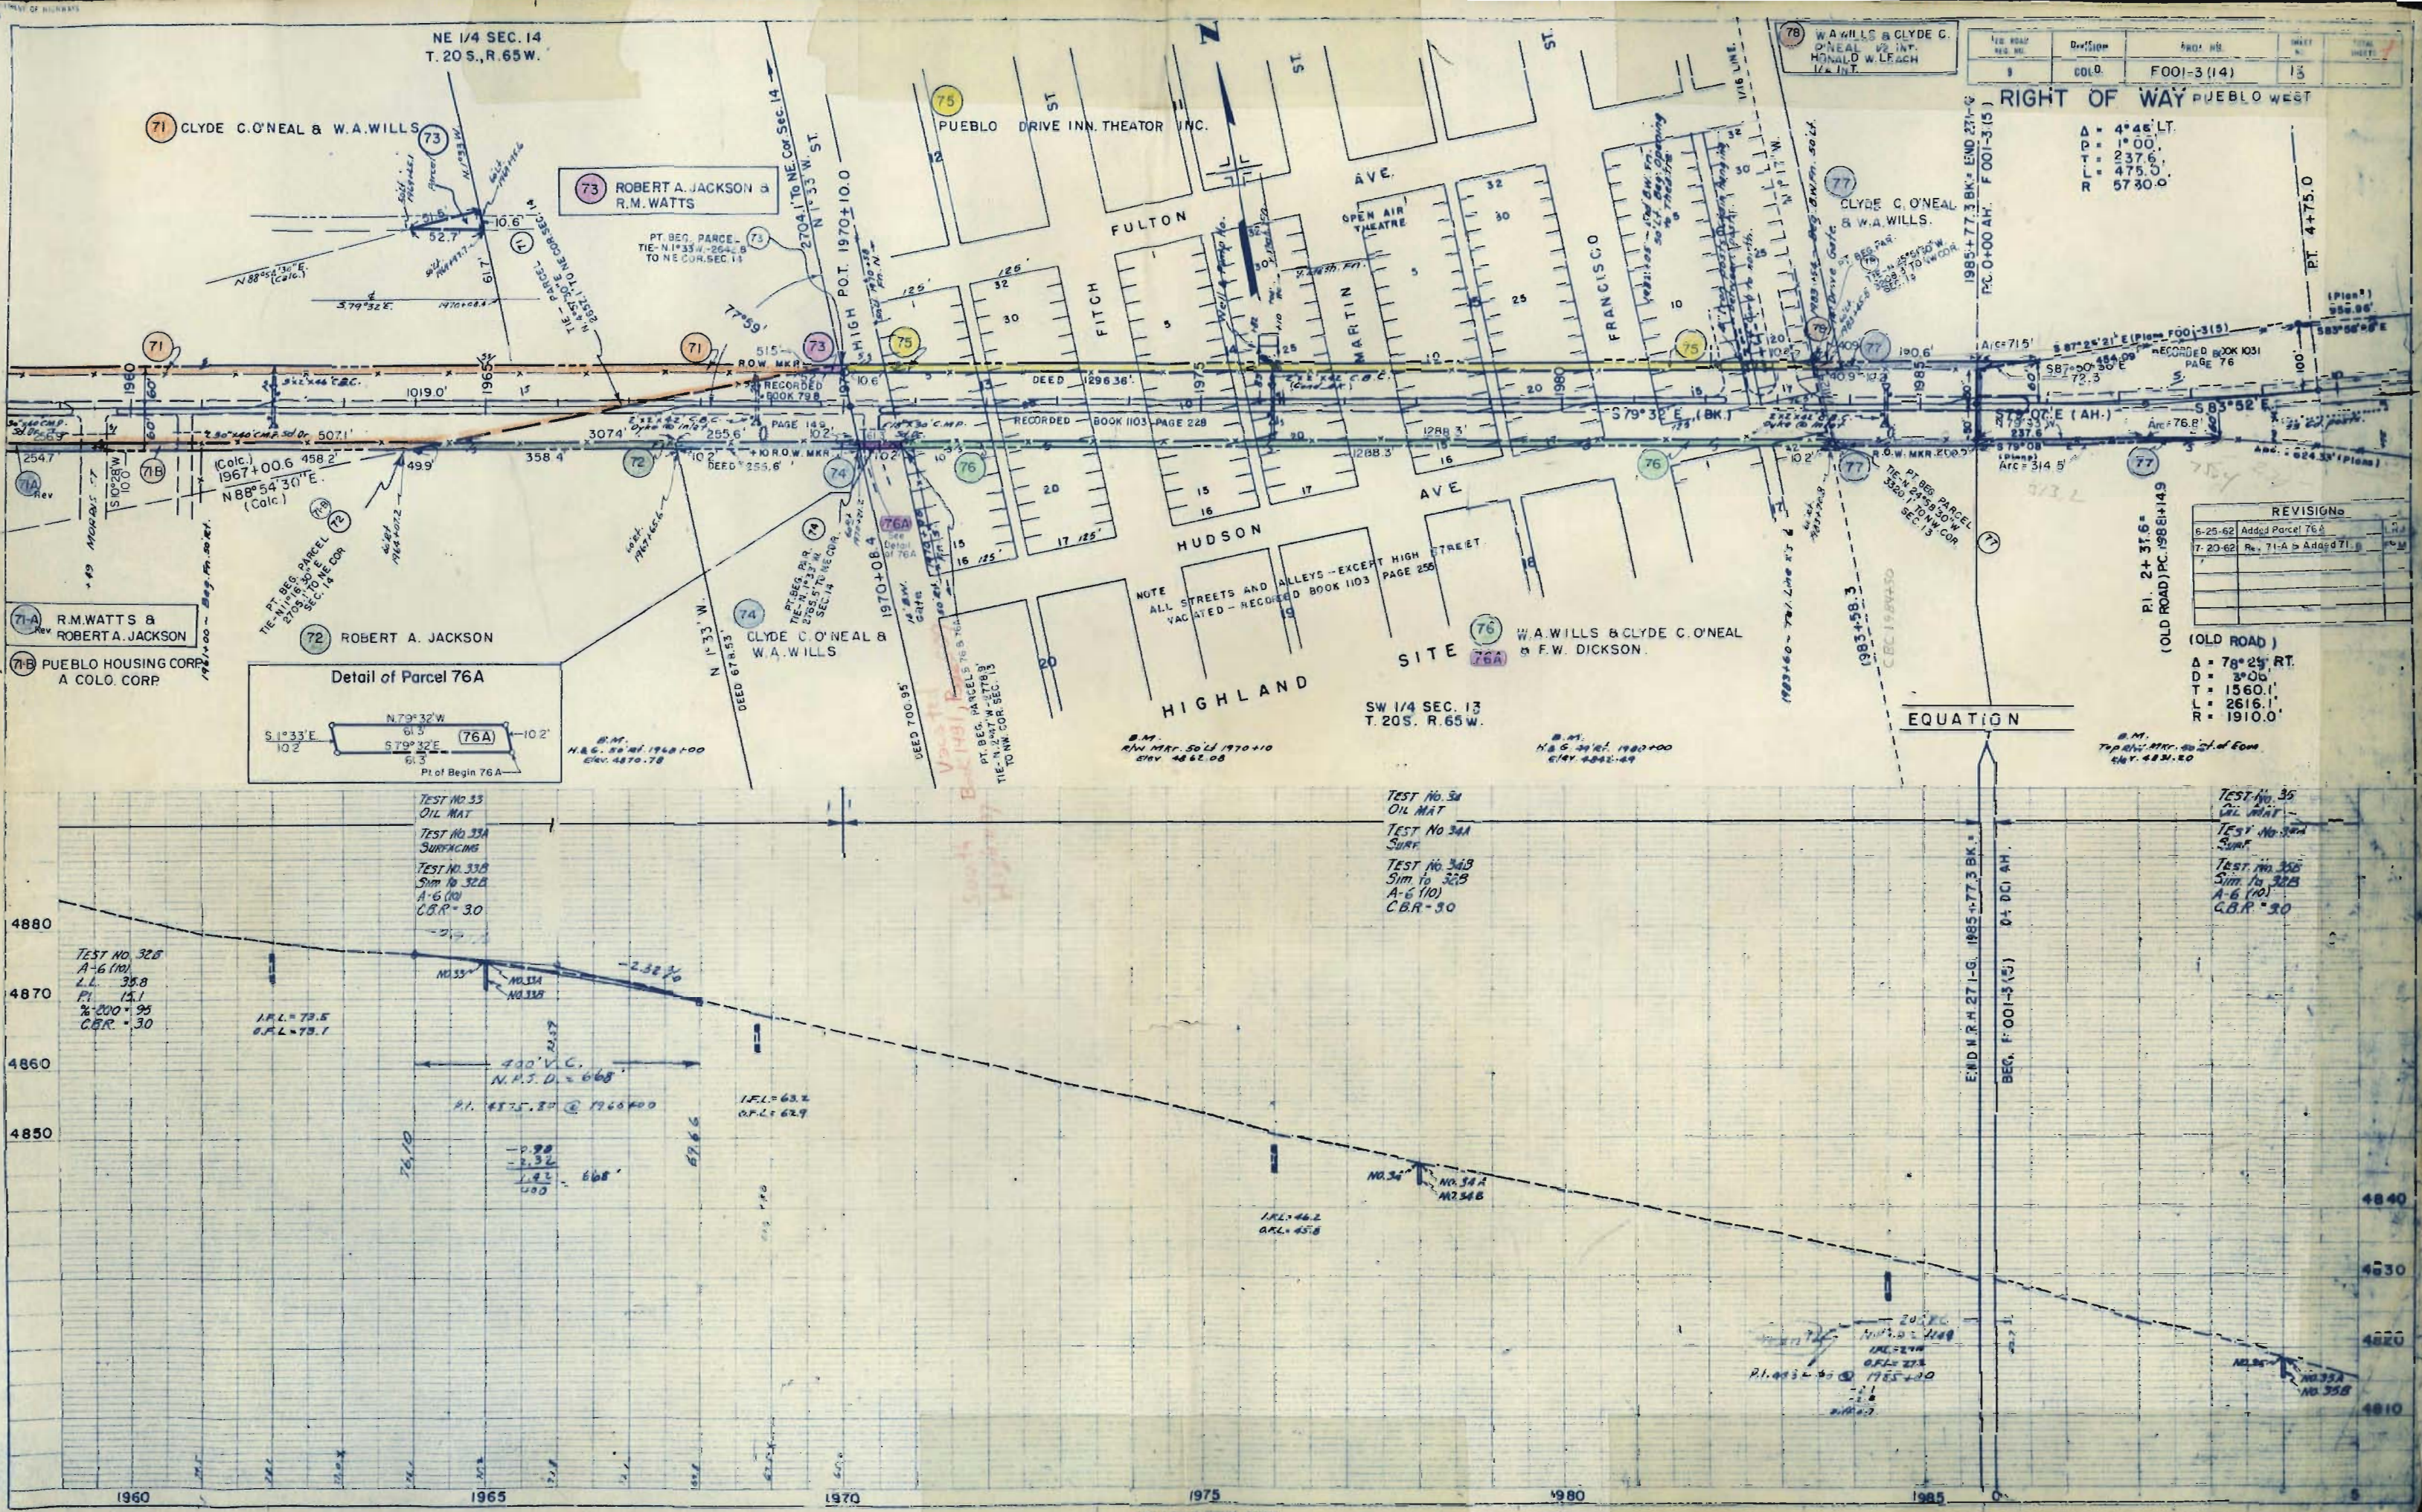


FEDERAL ROAD DIVISION NO.	DISTRICT	PROJ. NO.	SHEET NO.	TOTAL SHEETS
9	COLORADO	F 001-3 (14)	15	

RIGHT OF WAY PUEBLO WEST OWNERSHIP MAP PLAT

SHOWING CLAIMANTS WITH
REGARD TO RIGHT OF WAY
FOR PROJECT F 001-3 (14)
ORIGINAL SCALE 1" = 400'

REVISIONS

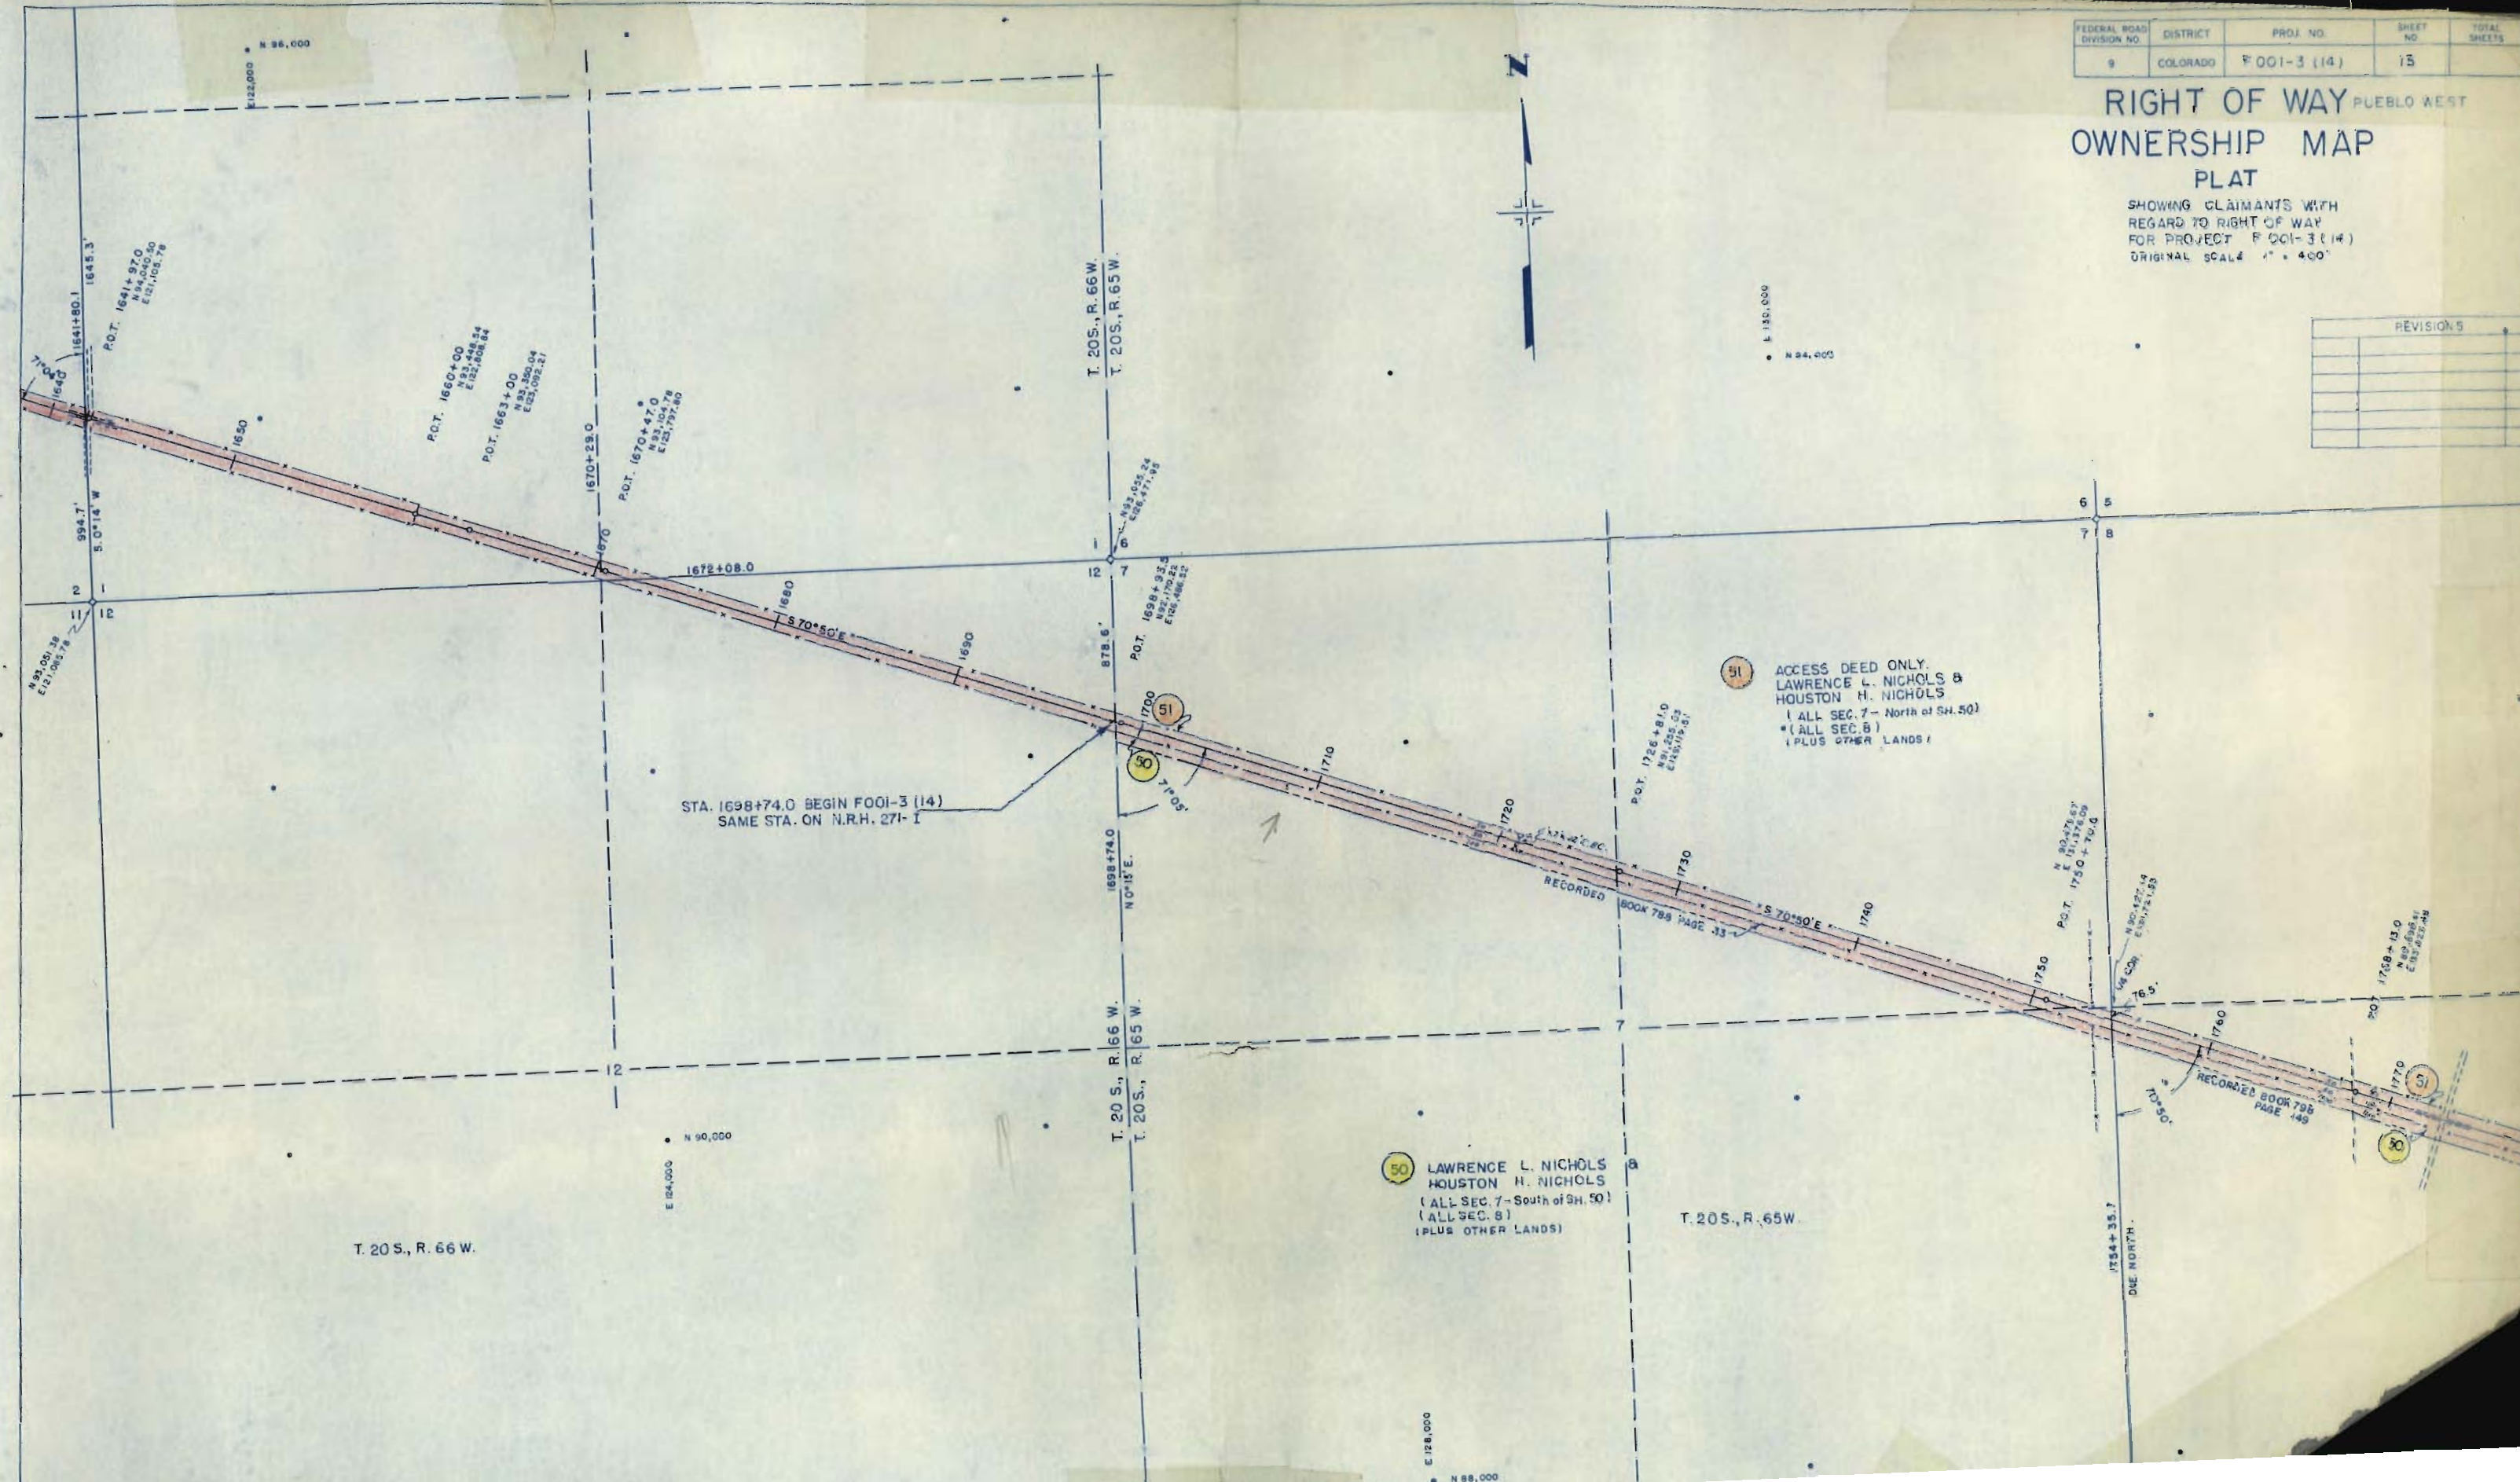


FEDERAL ROAD DIVISION NO.	DISTRICT	PROJ. NO.	SHEET NO.	TOTAL SHEETS
5	COLORADO	F 001-3 (14)	16	

RIGHT OF WAY PUEBLO WEST OWNERSHIP MAP PLAT

SHOWING CLAIMANTS WITH
REGARD TO RIGHT OF WAY
FOR PROJECT F 001-3 (14)
ORIGINAL SCALE 1" = 400'

REVISIONS	
7.26.52	39 Rev.

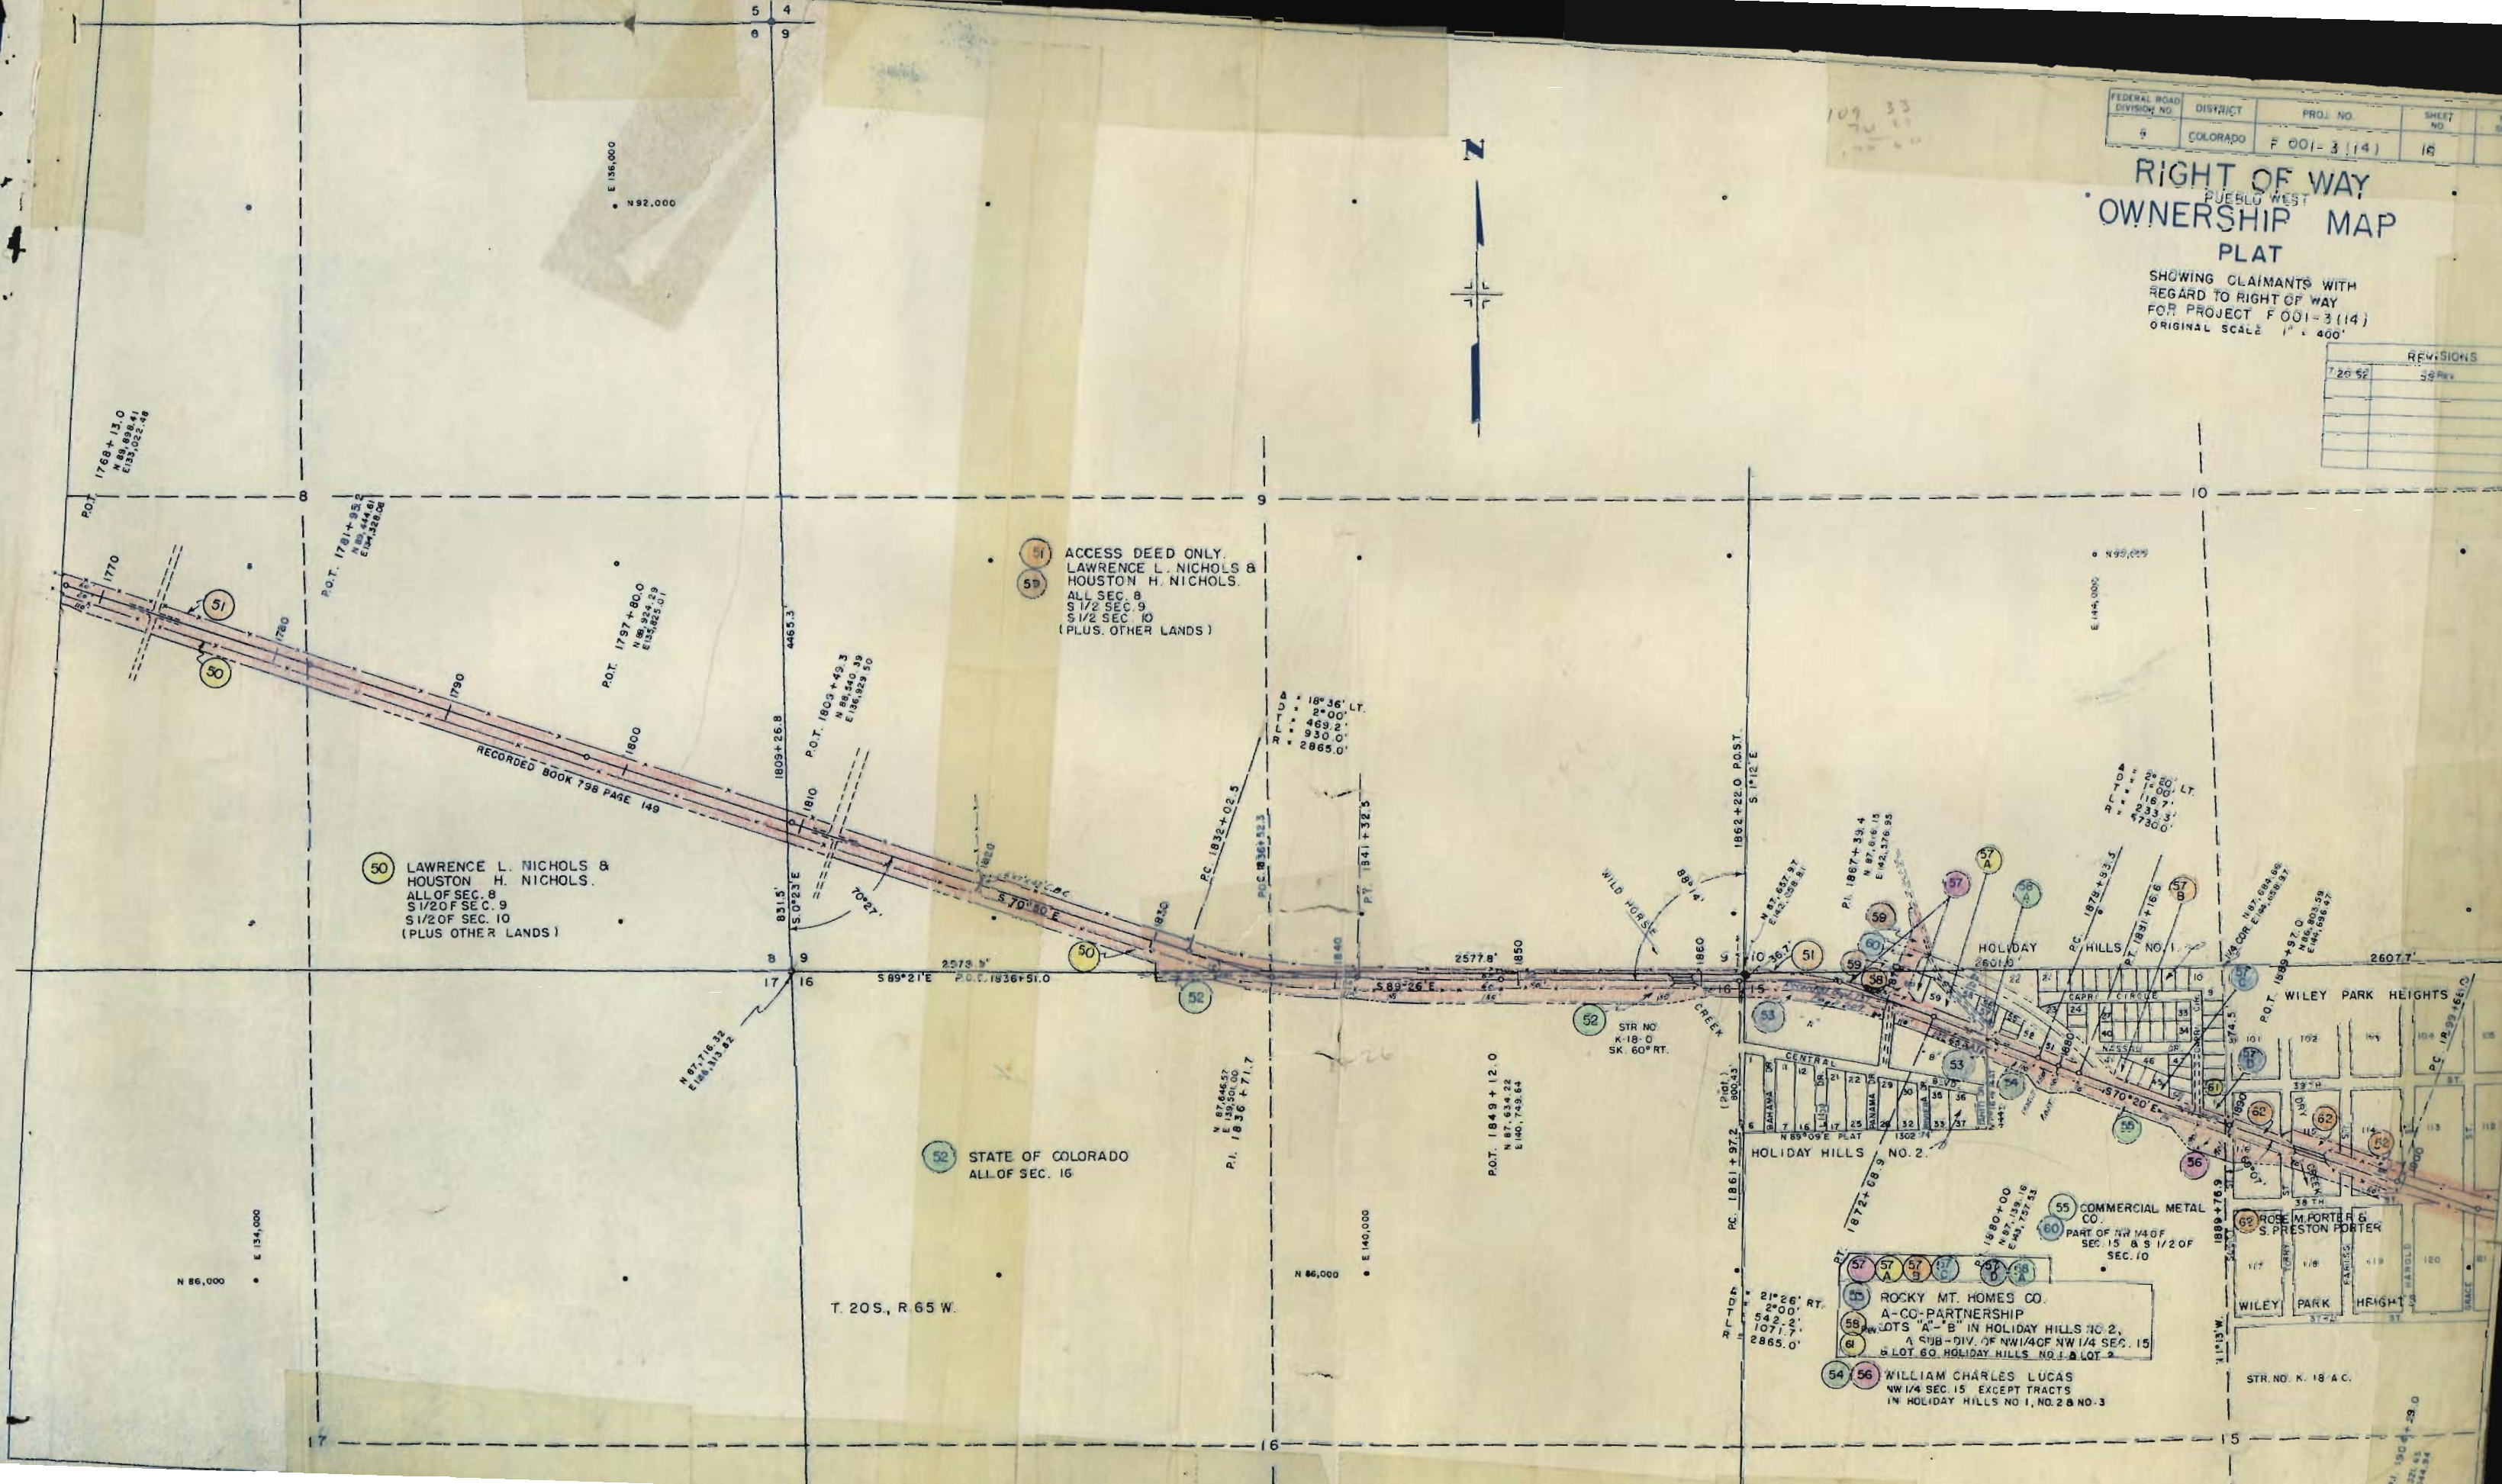

51 ACCESS DEED ONLY.
LAWRENCE L. NICHOLS &
HOUSTON H. NICHOLS.
ALL SEC. 8
S 1/2 SEC. 9
S 1/2 SEC. 10
(PLUS OTHER LANDS)

50 LAWRENCE L. NICHOLS &
HOUSTON H. NICHOLS.
ALL OF SEC. 8
S 1/2 OF SEC. 9
S 1/2 OF SEC. 10
(PLUS OTHER LANDS)

52 STATE OF COLORADO
ALL OF SEC. 16

54 ROCKY MT. HOMES CO.
A-CO-PARTNERSHIP
LOTS "A" & "B" IN HOLIDAY HILLS NO. 2.
A SUB-DIV. OF NW 1/4 OF NW 1/4 SEC. 15
& LOT 60 HOLIDAY HILLS NO. 1 & LOT 2

55 COMMERCIAL METAL
CO.
PART OF NW 1/4 OF
SEC. 15 & S 1/2 OF
SEC. 10

56 ROSE M. PORTER &
S. PRESTON PORTER

STR. NO. K. 18 A.C.


T. 20S., R. 65 W.

FEDERAL ROAD DIVISION NO.	DISTRICT	PROJ. NO.	SHEET NO.	TOTAL SHEETS
9	COLORADO	F 001-3 (14)	17	

RIGHT OF WAY PUEBLO WEST OWNERSHIP MAP PLAT

SHOWING CLAIMANTS WITH
REGARD TO RIGHT OF WAY
FOR PROJECT F 001-3 (14)
ORIGINAL SCALE 1" = 400'

REVISIONS	
6-25-62	Added 67A & 75A, Rev 67
7-20-62	Rev 71-A & Added 71-B

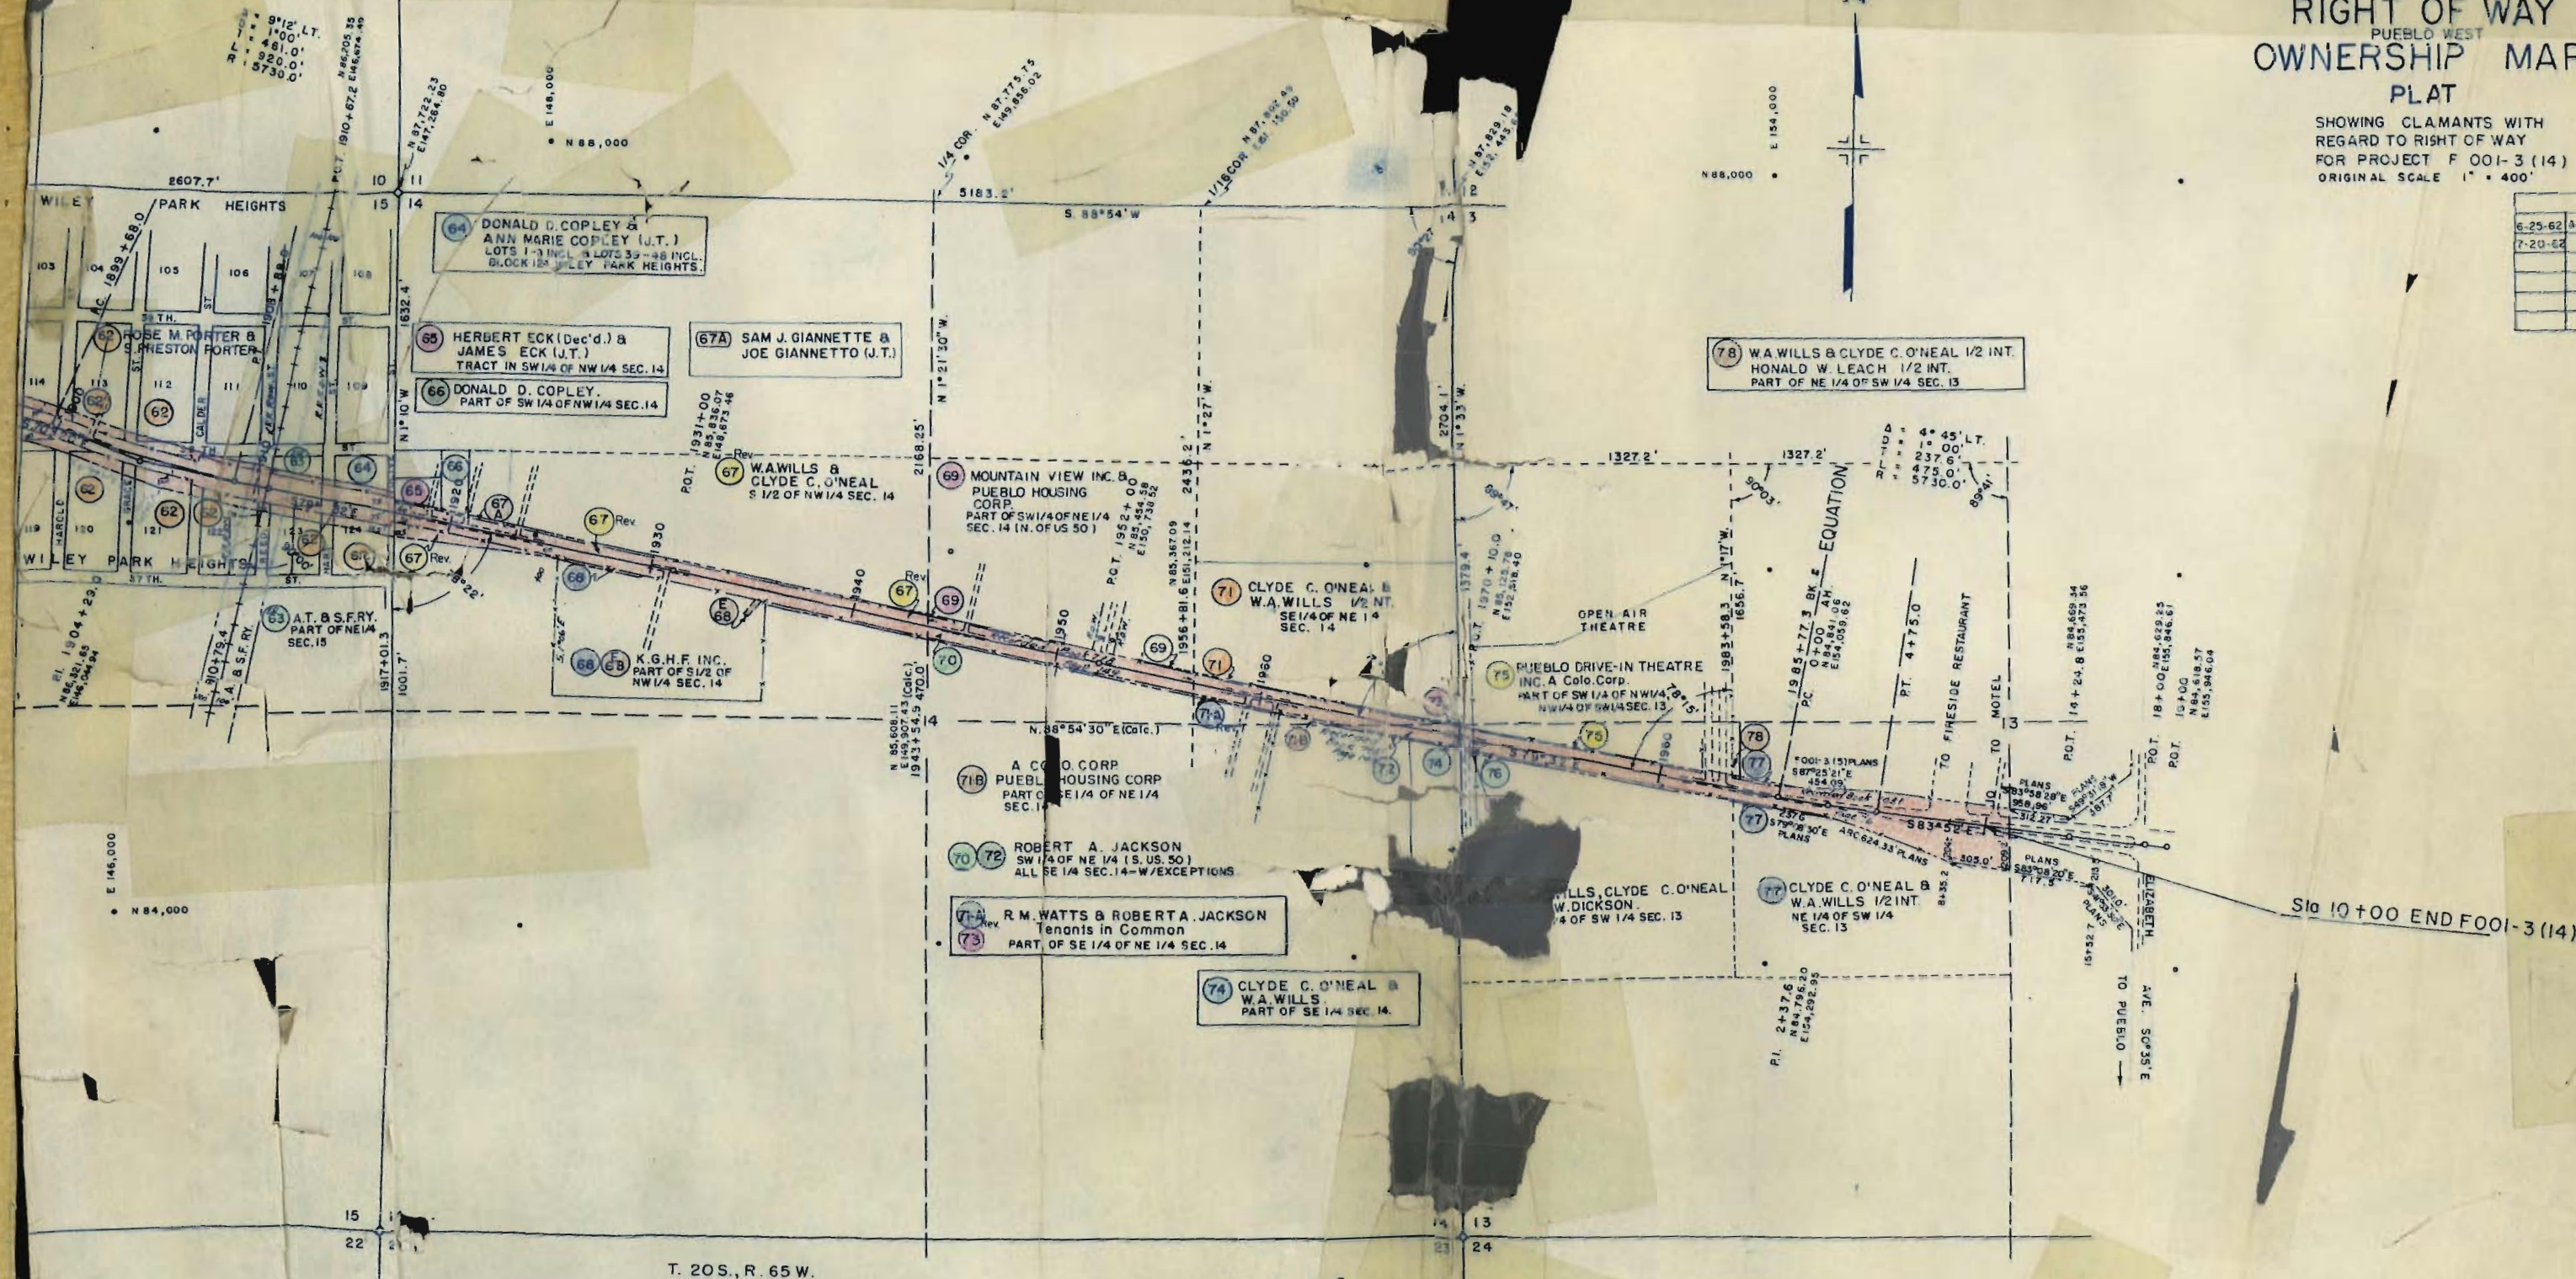

T. 20S., R. 65W.

Sta 10+00 END F001-3 (14)