


DEPARTMENT OF HIGHWAYS STATE OF COLORADO

PLAN AND PROFILE OF PROPOSED FEDERAL AID PROJECT NO. F 001-5 (20) STATE HIGHWAY NO. 6 50 B PROWERS COUNTY

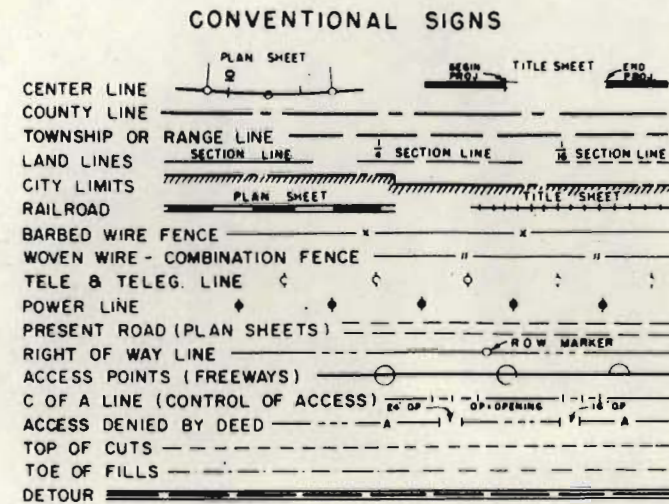


SCALES OF ORIGINAL DRAWINGS
ON PLAN, 1 IN. = 100 FT.
ON PROFILE, 1 IN. = 100 FT. HORIZONTAL
1 IN. = 10 FT. VERTICAL
GRADE LINE ON PROFILE IS SHOWN AS GRADE OF FINISHED ROAD
R.O.W. LENGTH OF PROJECT = 5161.4 FEET

RIGHT OF WAY

83+80.4~END F001-5(20)

34+69.0 BEGIN F001-5(20)

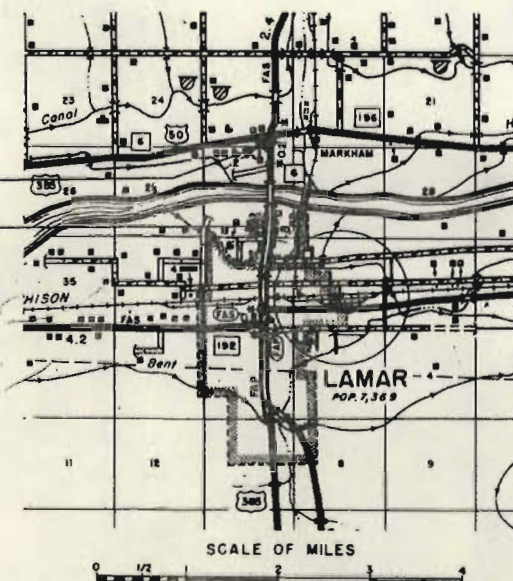

FEDERAL ROAD REGION NO.	DIVISION	PROJECT NO.	SHEET NO.
9	COLORADO	F 001-5(20)	1

RIGHT OF WAY
LAMAR-NORTH

REVISIONS

SHEET NO

1. TITLE SHEET
2. TABULATION OF PROPERTIES
- 3-5. PLAN AND PROFILE SHEETS
6. OWNERSHIP MAP

INDEX OF SHEETS

FILE COPY
DO NOT REMOVE

FILE COPY
DO NOT REMOVE


RIGHT OF WAY LAMAR - NORTH[illegible]

SW 1/4 of the SE 1/4
SEC. 30, T. 22 S., R. 46 W.


FED. ROAD REG. NO.	DIVISION	PROJECT NO.	SHEET NO.
9	COLO.	F 001-5 (20)	3

RIGHT OF WAY
LAMAR - NORTH



INDIAN CLAIM # 26

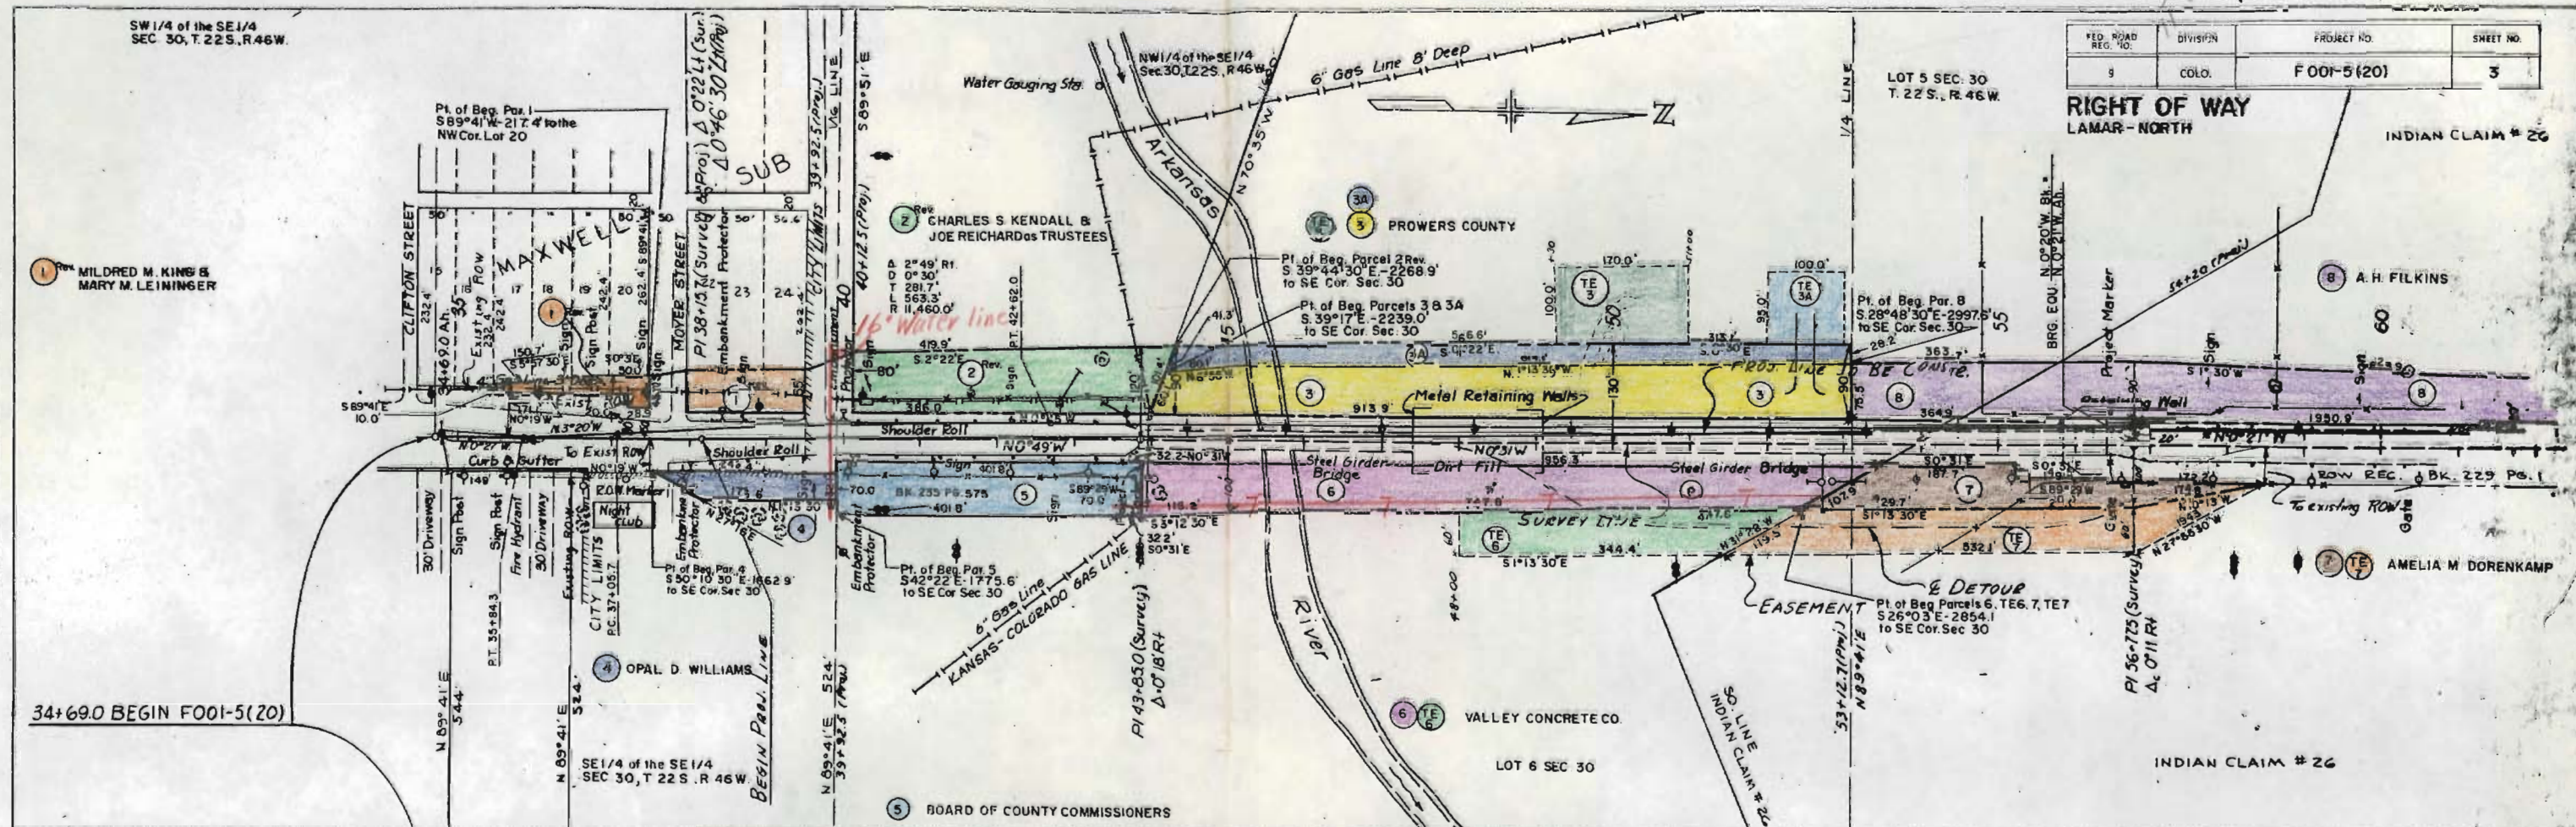

NEW PROFILE TO BE 1 1/2' HIGHER
THAN PRESENT PROFILE GRADE

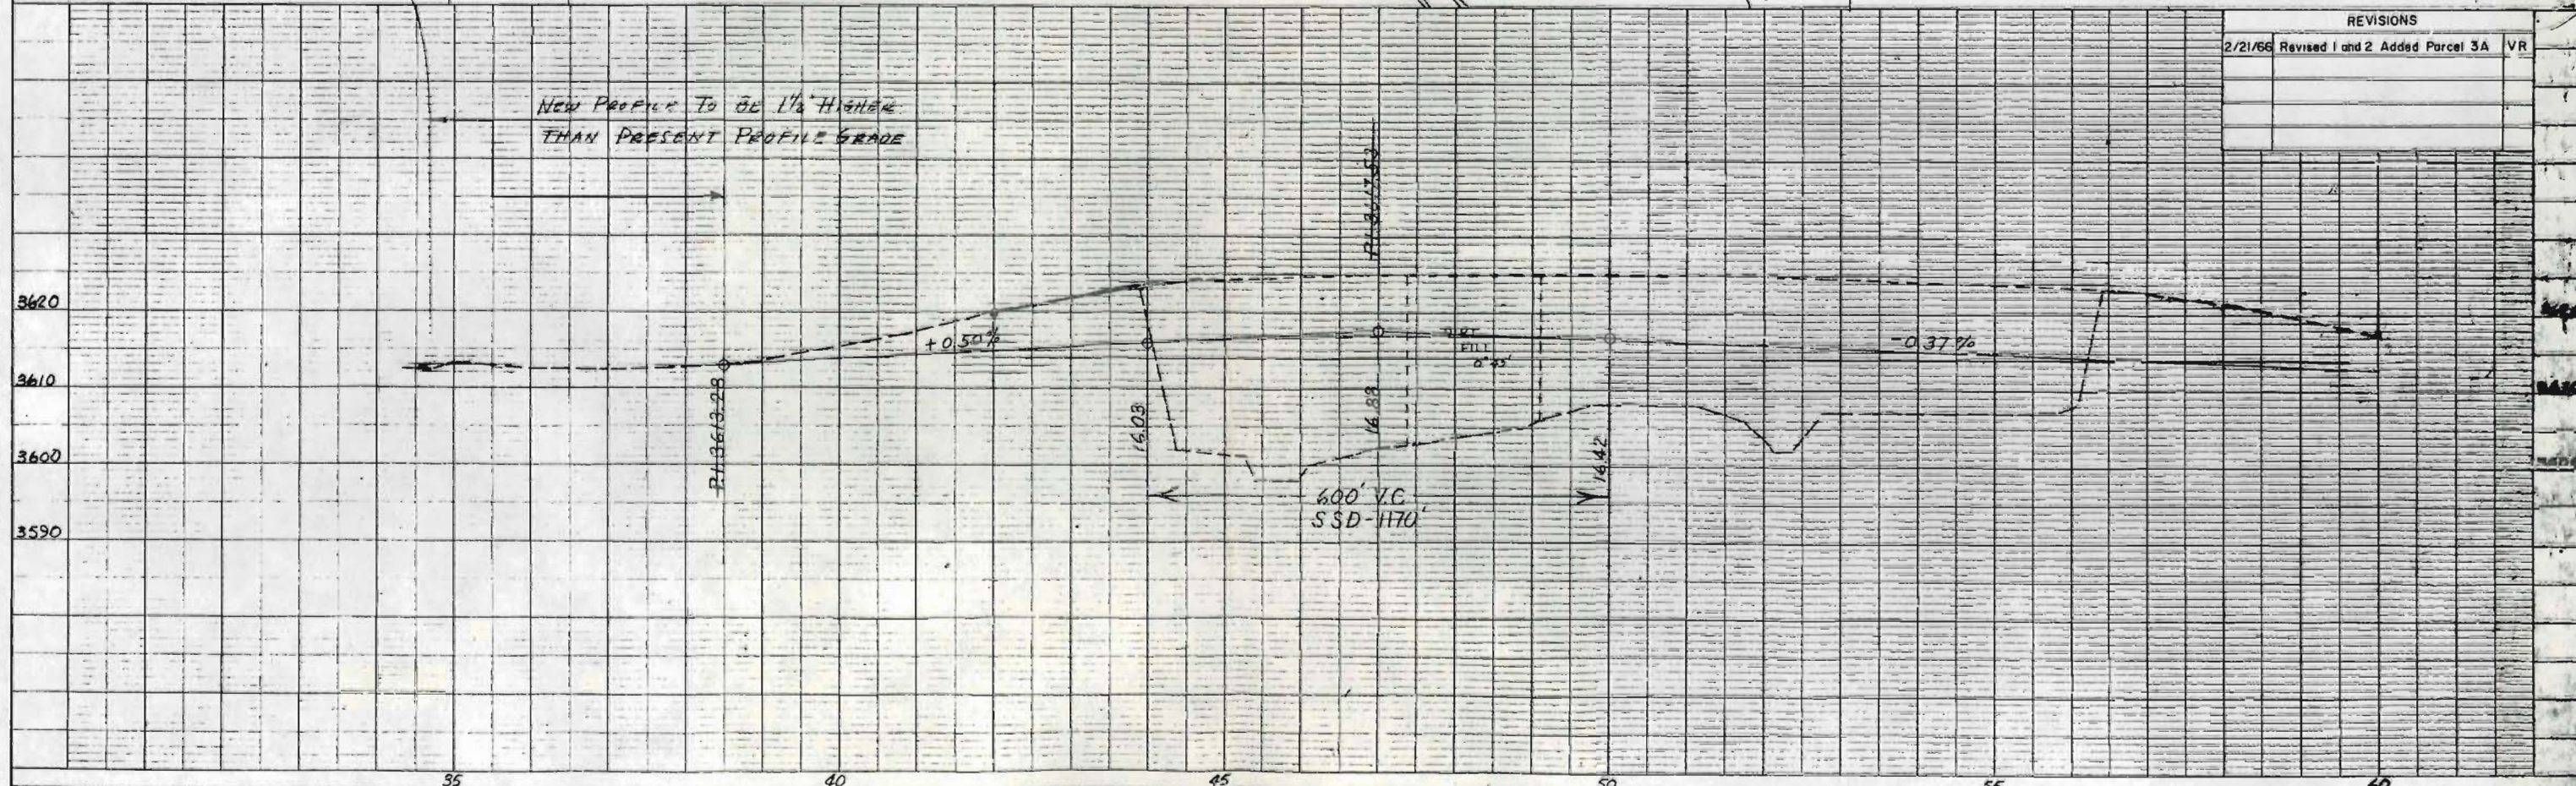


PLAN	DATE

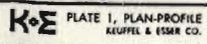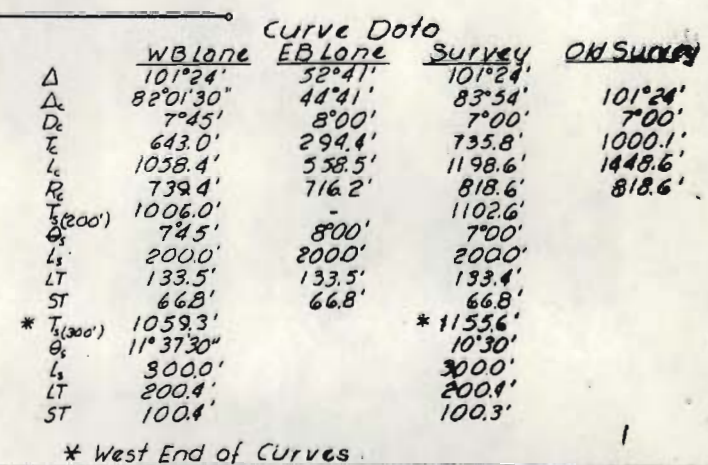

DETAILS OF INTERSECTION, STA. 81+

FEDERAL ROAD REGION NO.	DISTRICT	PROJ. NO.	SHEET NO.	TOTAL SHEETS
9	COLORADO	F 001-5 (20)	5	
RIGHT OF WAY LAMAR - NORTH				
REVISIONS				


LEGEND
 Old Survey
 center Line
 Survey
 Projected
 Edge of Pavement
 Edge of Shoulder
 Existing Road
 Direction of Traffic

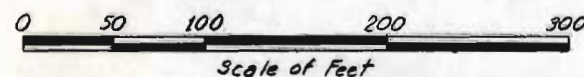

A. H. FILKINS

TRAFFIC LEGEND

DHV

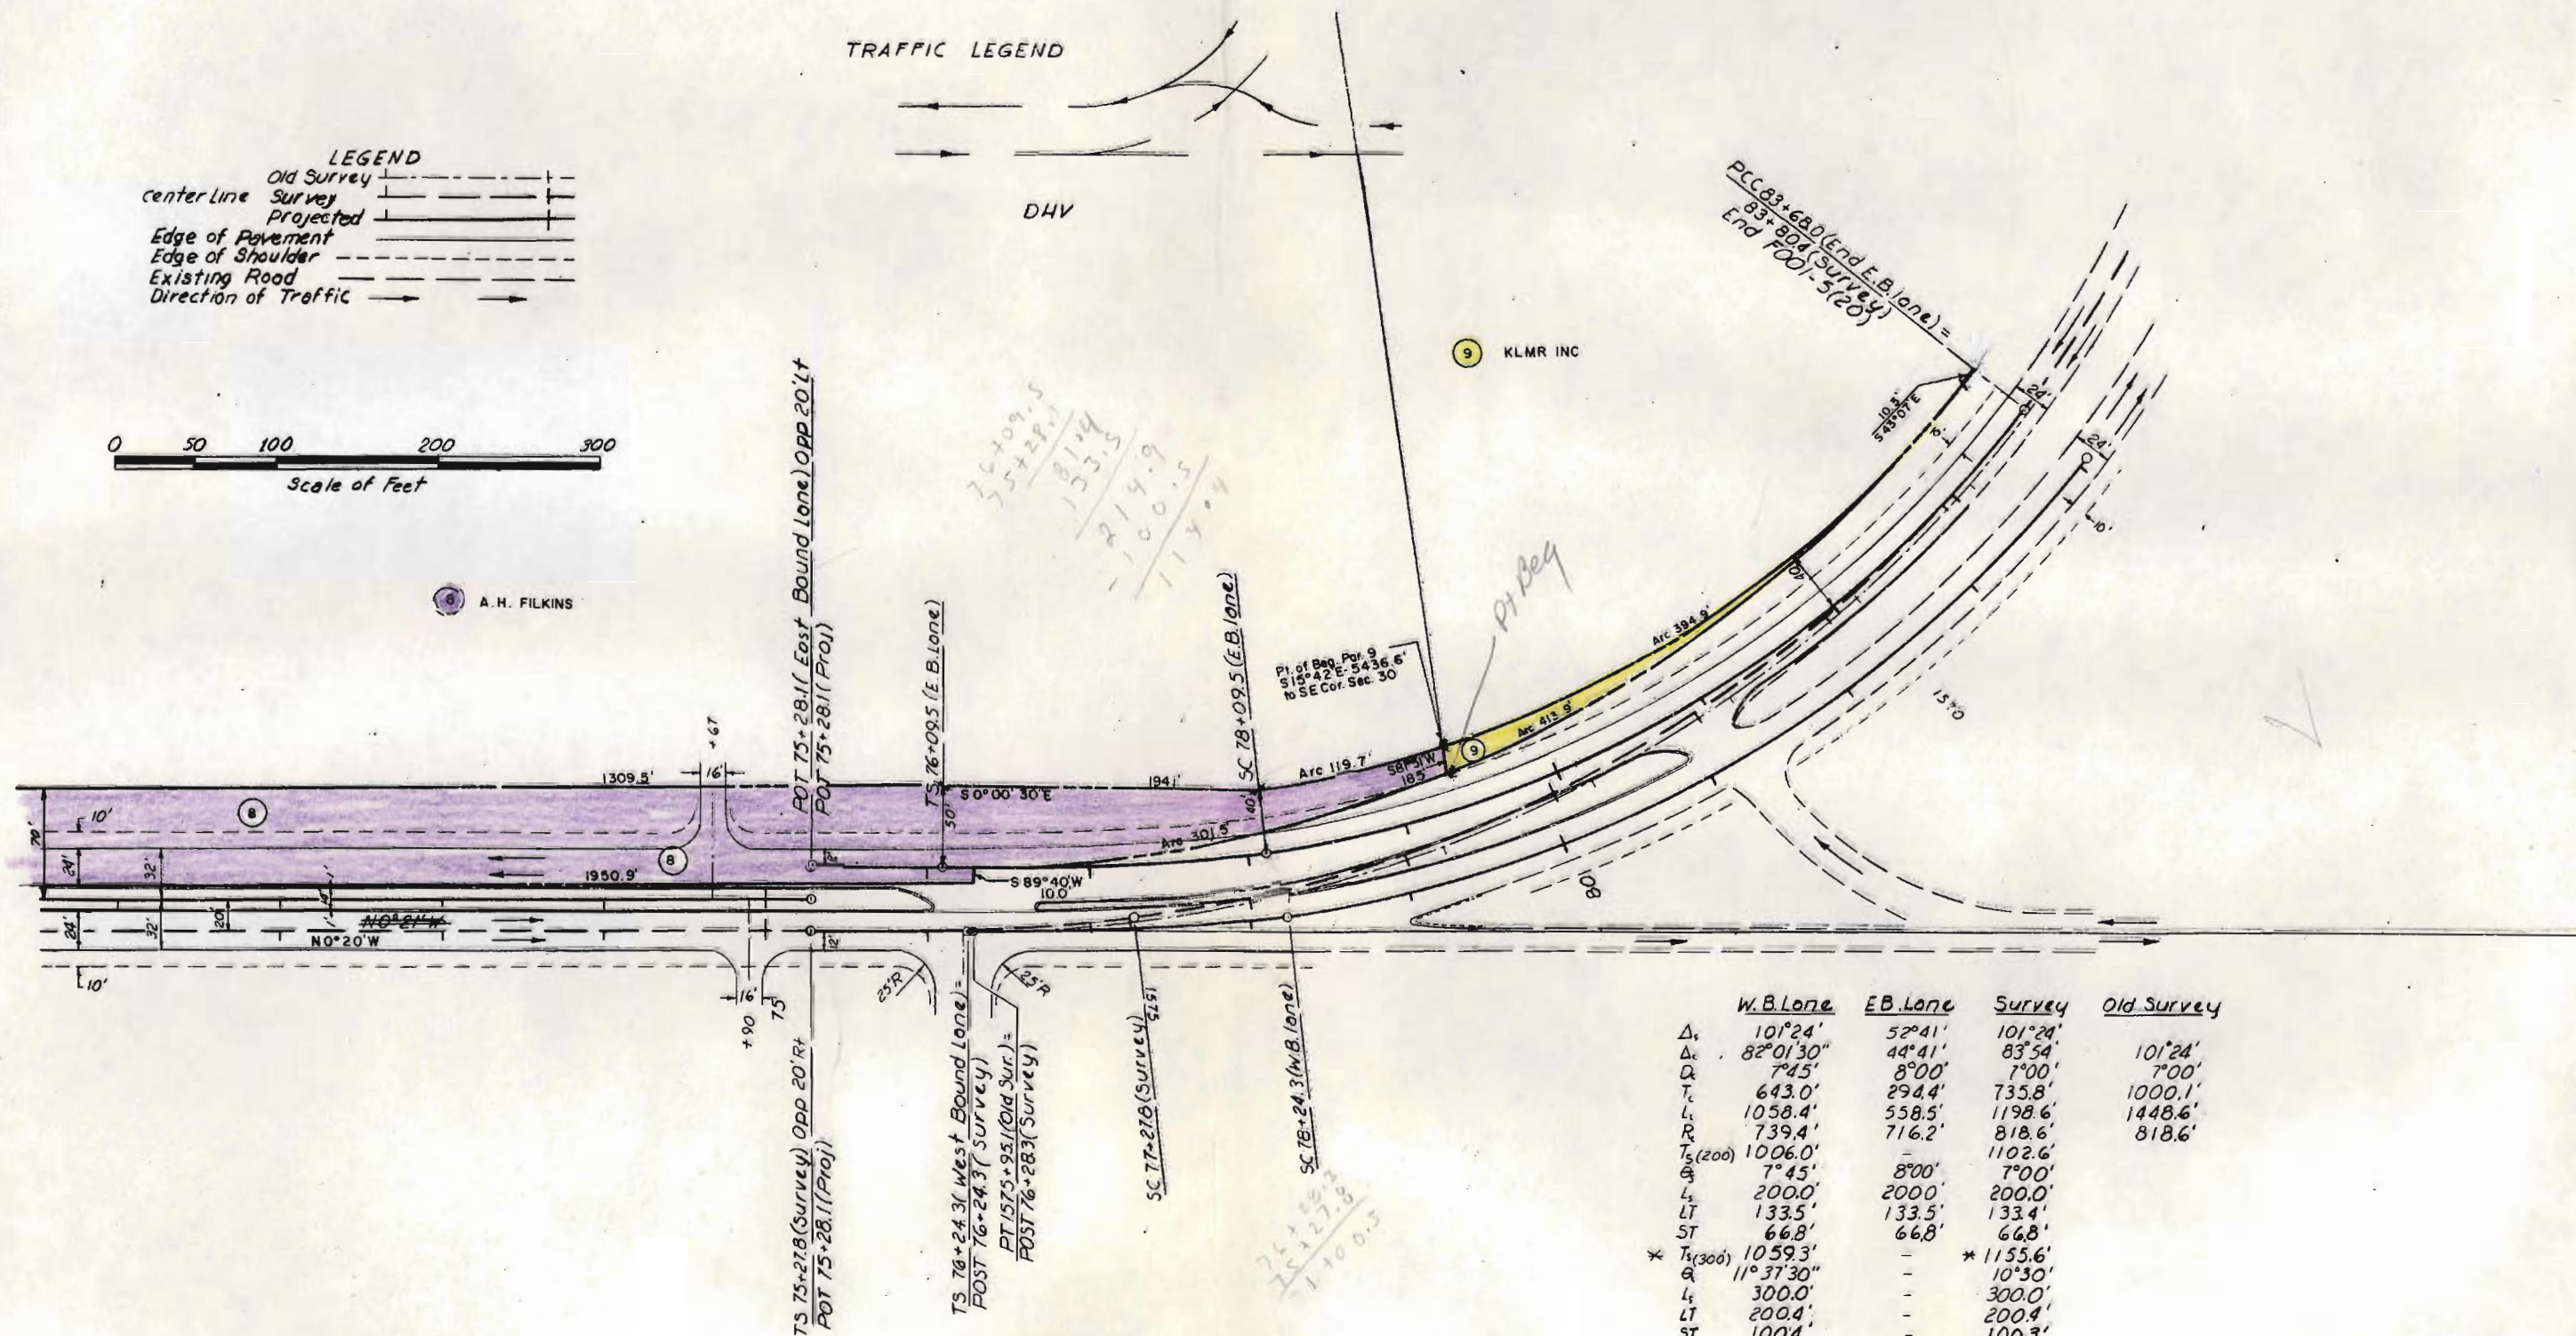

	W.B. Lane	EB. Lane	Survey	Old Survey
Δ_c	101°24'	52°41'	101°24'	
Δ_c	82°01'30"	44°41'	83°54'	101°24'
Δ_c	7°45'	8°00'	7°00'	7°00'
T_c	643.0'	294.4'	735.8'	1000.1'
L_c	1058.4'	558.5'	1198.6'	1448.6'
R_c	739.4'	716.2'	818.6'	818.6'
$T_s(200)$	1006.0'	-	1102.6'	
θ_s	7°45'	8°00'	7°00'	
L_s	200.0'	200.0'	200.0'	
LT	133.5'	133.5'	133.4'	
ST	66.8'	66.8'	66.8'	
$*T_s(300)$	1059.3'	-	*1155.6'	
θ	11°37'30"	-	10°30'	
L_s	300.0'	-	300.0'	
LT	200.4'	-	200.4'	
ST	100.4'	-	100.3'	

* Spiral on West End of Curve

PI 86+304 (Survey)


RIGHT OF WAY
 LAMAR-NORTH

FEDERAL ROAD DISTRICT NO.	DISTRICT	PROJECT NO.	SHEET NO.	TOTAL SHEETS
11	COLORADO	F 001-5(20)	6	

RIGHT OF WAY OWNERSHIP MAP PLAT

SHOWING CLAIMANTS WITH
 REGARD TO RIGHT OF WAY
 FOR PROJECT F001-5(20)
 ORIGINAL SCALE 1" = 200'

REVISIONS				
2/25/55	Revised	1	Added Parcel 3A	VR

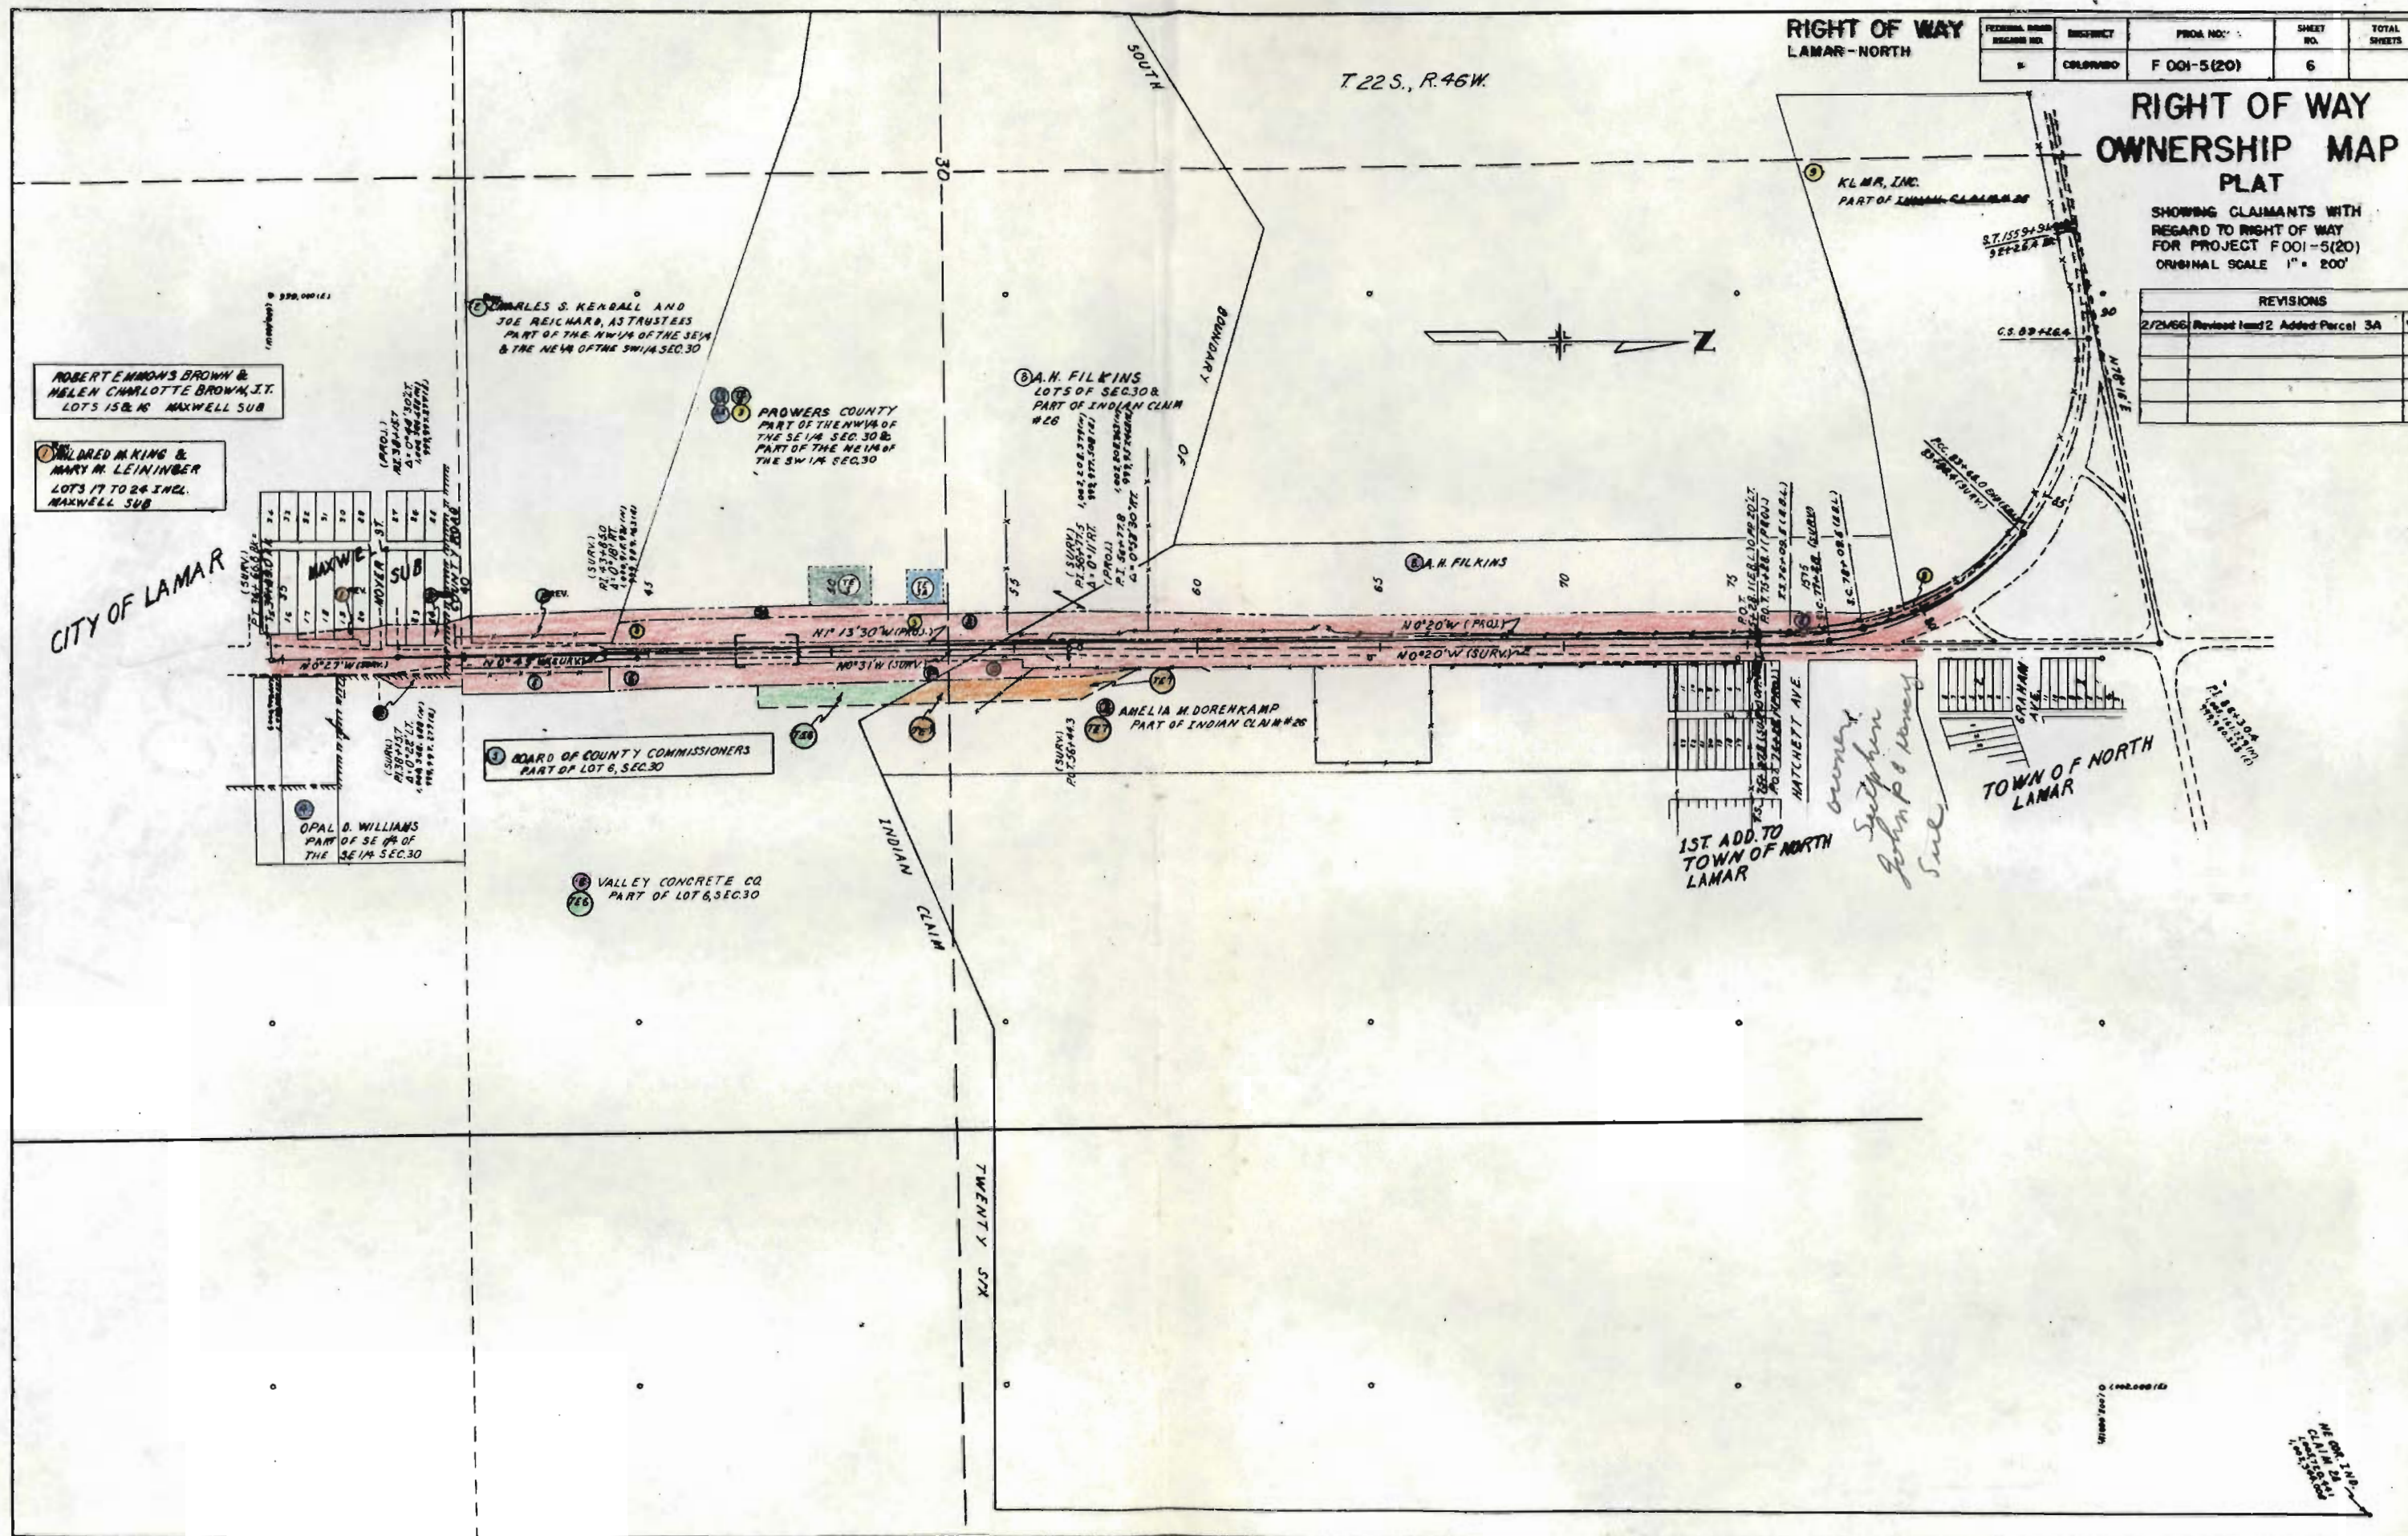

COLORADO

STATE HIGHWAY DEPARTMENT

PLAN AND PROFILE OF PROPOSED FEDERAL AID PROJECT NO. F 57 (2) STATE HIGHWAY NO. ~~6~~ 50B PROWERS COUNTY


INDEX OF SHEETS
SHEET NO. 1 TITLE SHEET
2 TABULATION OF PROPERTIES
3 PLAN AND PROFILE SHEET
SHOWING RIGHT OF WAY

CONVENTIONAL SIGNS

CENTER LINE OF SURVEY	
RIGHT OF WAY LINE	
SECTION LINES	
ONE QUARTER SECTION LINE	
BARBED WIRE FENCE	
WIRE CABLE GUARD FENCE	
IMPROVED ROADS ADJ. PROP.	
RAILROAD	
TELEPHONE LINES	
POWER LINES	

SCALES OF ORIGINAL TRACINGS
ON PLAN, 1 IN. = 100 FT.
ON PROFILE, 1 IN. = 100 FT. HORIZONTAL
1 IN. = 10 FT. VERTICAL
GRADE LINE ON PROFILE IS SHOWN AS GRADE OF FINISHED ROAD
GROSS LENGTH OF PROJECT } 3001.0 FT. = 0.568 MI.
NET LENGTH OF PROJECT }

RIGHT OF WAY
INFORMATION OBTAINED FROM AVAILABLE COUNTY RECORDS

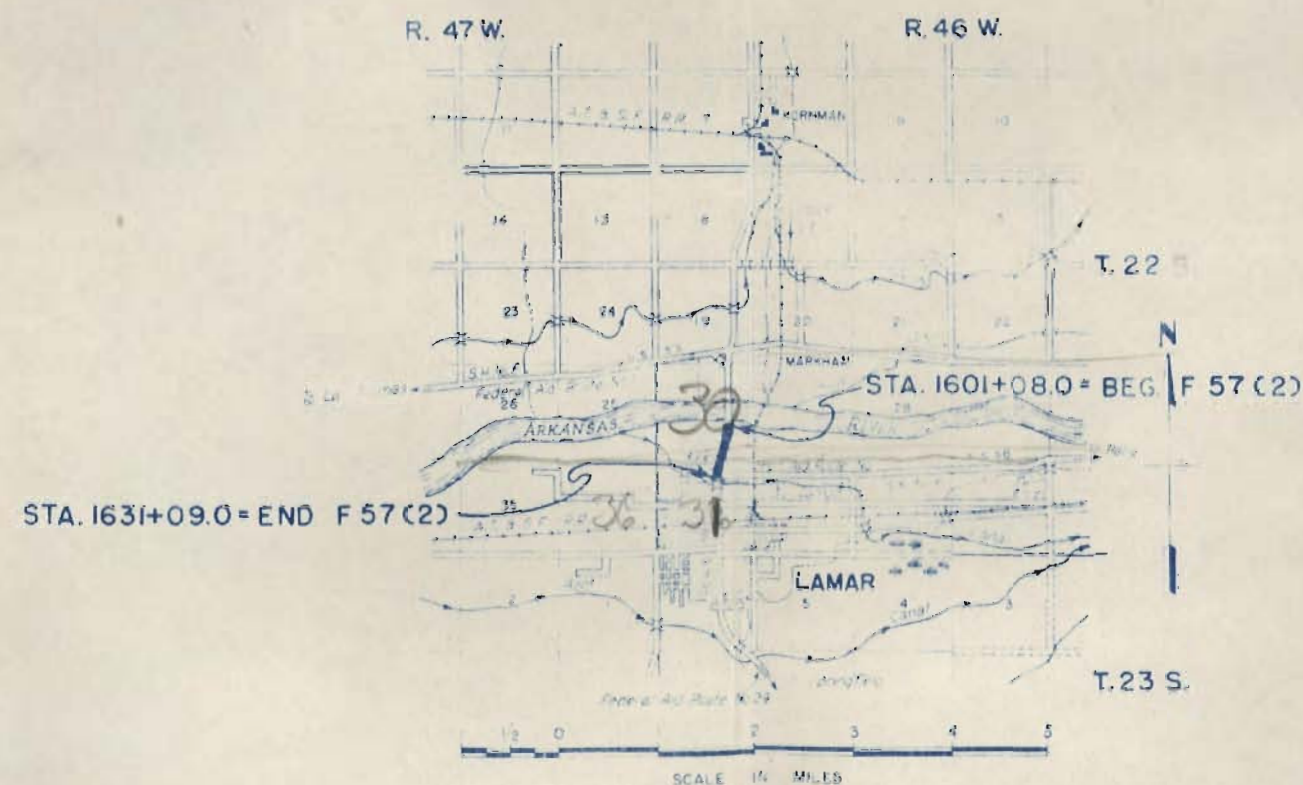

R.O.W. TABULATION OF PROPERTIES IN PROWERS COUNTY S.H. No. 6 PROJ. F 57(2)

FED. ROAD DIST. NO.	STATE	F.A. PROJ. NO.	SHEET NO.	TOTAL SHEETS
3	COLO.	F 57(2)	2	

RIGHT OF WAY Rev. Parcel No. 2, May 6, 1947.
Rev. 11-10-47: T.L.K.

NO.	OWNER	ADDRESS	LOCATION	AREA IN ACRES			ASSESSED VALUATIONS				REMARKS	NO.
				TOTAL LAND	PARCEL	TO BE ACQUIRED	TOTAL LAND	PER ACRE	PARCEL	IMP'S.		
1	AL PAYNE	LAMAR, COLORADO	S.E. 1/4 SEC. 30, T. 22 S. R. 46 W.	4.52	.034	.034	194.			2950.		
2	JOHN Q. HAGERMAN	LAMAR, COLORADO	S.E. 1/4 SEC. 30, T. 22 S., R. 46 W.	1.86	0.08	0.08	30.			50.		
2A	MYRTLE RUTH DWYER	LAMAR, COLORADO	S.E. 1/4 SEC. 30, T. 22 S. R. 46 W.	1.86	0.08	0.08	25.					
2B	FLORENCE BELL SOUTHARD	LAMAR, COLORADO	SE 1/4 SEC. 30, T. 22 S., R. 46 W.	1.86	0.08	0.08	25.					
3	M.M. KING & M.M. LEININGER	LAMAR, COLORADO	S.E. 1/4 SEC. 30, FOREST PARK PLACE SUBDIVISION	39.	.406	.406	200.			1180.		
4	E.M. GUY	LAMAR, COLORADO	S.E. 1/4 SEC. 30, FOREST PARK PLACE SUBDIVISION	.374	.103	.103	1300.					
5	AMERICAN CRYSTAL SUGAR CO.	ROCKY FORD, COLORADO	S.E. 1/4 SEC. 30, T. 22 S. R. 46 W.	16.	.216	.216	540.			4140.	NOT INDIVIDUALLY ASSESSED NEW IMPROVEMENTS BEING BUILT CLEAR OF RIGHT OF WAY	4
6	ROY LAMPTON	LAMAR, COLORADO	S.E. 1/4 SEC. 30, T. 22 S. R. 46 W.	35.96	.038	.038	1730.			See Parcel No. 9	APPROXIMATE VALUATION NEW IMPROVEMENTS 80,000.00-NOT ASSESSED	6A
6A	ROY LAMPTON	LAMAR, COLORADO	N.E. 1/4 SEC. 31, T. 22 S. R. 46 W.		.005	.005						
7	M.M. KING & M.M. LEININGER	LAMAR, COLORADO	S.E. 1/4 SEC. 30, FOREST PARK PLACE SUBDIVISION		.200	.200						
8	SUPERIOR STATIONS INC.	LAMAR, COLORADO	N.E. 1/4 SEC. 31, T. 22 S. R. 46 W.	1.07	.115	.115	70.			760.		
8A	SUPERIOR CORPORATION	% JOHN TODD LA JUNTA, COLORADO	N.E. 1/4 SEC. 31, T. 22 S. R. 46 W.	35.96	.023	.023	1730.			3200.		
9	ROY LAMPTON	LAMAR, COLORADO	N.E. 1/4 SEC. 31, T. 22 S. R. 46 W.		.350	.350						
10	ALONZO REYNOLDS	LAMAR, COLORADO	N.E. 1/4 SEC. 31, FOREST PARK PLACE SUBDIVISION	.74	.027	.027	60.			510.		
11	ALONZO REYNOLDS	LAMAR, COLORADO	N.E. 1/4 SEC. 31, FOREST PARK PLACE SUBDIVISION	13.3	.036	.036	110.					
12	ALONZO REYNOLDS	LAMAR, COLORADO	N.E. 1/4 SEC. 31, FOREST PARK PLACE SUBDIVISION	.43	.032	.032	100.			1000.		
13	CHAMPLIN REFINING CO.	ENID, OKLAHOMA	N.E. 1/4 SEC. 31, FOREST PARK PLACE SUBDIVISION	13.3	.208	.208	1140.			2250.		



R.O.W. TABULATION OF PROPERTIES IN PROWERS COUNTY S.H. No. 6 PROJ. F 57(2)

FED. ROAD DIST. NO.	STATE	F.A. PROJ. NO.	SHEET NO.	TOTAL SHEETS
3	COLO.	F 57(2)	9	


RIGHT OF WAY

NO.	OWNER	ADDRESS	LOCATION	AREA IN ACRES			ASSESSED VALUATIONS				REMARKS	NO.
				TOTAL LAND	PARCEL	TO BE ACQUIRED	TOTAL LAND	PER ACRE	PARCEL	IMP'S.		
1	AL PAYNE	LAMAR, COLORADO	S.E. 1/4 SEC. 30, T. 22 S. R. 46 W.	4.52	.034	.034	194.			2950.		
2	ROSE BELL HAGERMAN	LAMAR, COLORADO	S.E. 1/4 SEC. 30, T. 22 S. R. 46 W.	5.24	.239	.239	80.			50.		
3	M.M. KING & M.M. LEININGER	LAMAR, COLORADO	S.E. 1/4 SEC. 30, FOREST PARK PLACE SUBDIVISION	39.	.406	.406	200.			1180.		
4	E.M. GUY	LAMAR, COLORADO	S.E. 1/4 SEC. 30, FOREST PARK PLACE SUBDIVISION	.374	.103	.103	1300.					
5	AMERICAN CRYSTAL SUGAR CO.	ROCKY FORD, COLORADO	S.E. 1/4 SEC. 30, T. 22 S. R. 46 W.	16.	.216	.216	540.			4140.	NOT INDIVIDUALLY ASSESSED NEW IMPROVEMENTS BEING BUILT CLEAR OF RIGHT OF WAY	4
6	ROY LAMPTON	LAMAR, COLORADO	S.E. 1/4 SEC. 30, T. 22 S. R. 46 W.	35.96	.038	.038	1730.					
6A	ROY LAMPTON	LAMAR, COLORADO	N.E. 1/4 SEC. 31, T. 22 S. R. 46 W.		.005	.005				See Parcel No. 9	APPROXIMATE VALUATION NEW IMPROVEMENTS 80,000.00 - NOT ASSESSED	6A
7	M.M. KING & M.M. LEININGER	LAMAR, COLORADO	S.E. 1/4 SEC. 30, FOREST PARK PLACE SUBDIVISION	39.	.200	.200	200.			1180.		
8	SUPERIOR STATIONS INC.	LAMAR, COLORADO	N.E. 1/4 SEC. 31, T. 22 S. R. 46 W.	1.07	.115	.115	70.			760.		
8A	STANDARD CREDIT CORP. AUTO SALES	% JOHN TODD LA JUNTA, COLORADO	N.E. 1/4 SEC. 31, T. 22 S. R. 46 W.		.023	.023						
9	ROY LAMPTON	LAMAR, COLORADO	N.E. 1/4 SEC. 31, T. 22 S. R. 46 W.	35.96	.350	.350	1730.			3200.		
10	B. REYNOLDS	LAMAR, COLORADO	N.E. 1/4 SEC. 31, FOREST PARK PLACE SUBDIVISION	.74	.027	.027	60.			610.		
11	CHAMPLIN REFINING CO.	ENID, OKLAHOMA	N.E. 1/4 SEC. 31, FOREST PARK PLACE SUBDIVISION	13.3	.036	.036	110.					
12	M.E. OLSEN	LAMAR, COLORADO	N.E. 1/4 SEC. 31, FOREST PARK PLACE SUBDIVISION	.43	.032	.032	100.			1000.		
13	CHAMPLIN REFINING CO.	ENID, OKLAHOMA	N.E. 1/4 SEC. 31, FOREST PARK PLACE SUBDIVISION	13.3	.208	.208	1140.			2250.		

N.E. 1/4 SEC. 31
T. 22 S. R. 46 W. 6th. P.M.

Rev. Parcel No 2 May 6, 1947 H.O.W.
Rev. 11-10-47 - T.L.K.

REV. 11-10-47 - T.L.K.


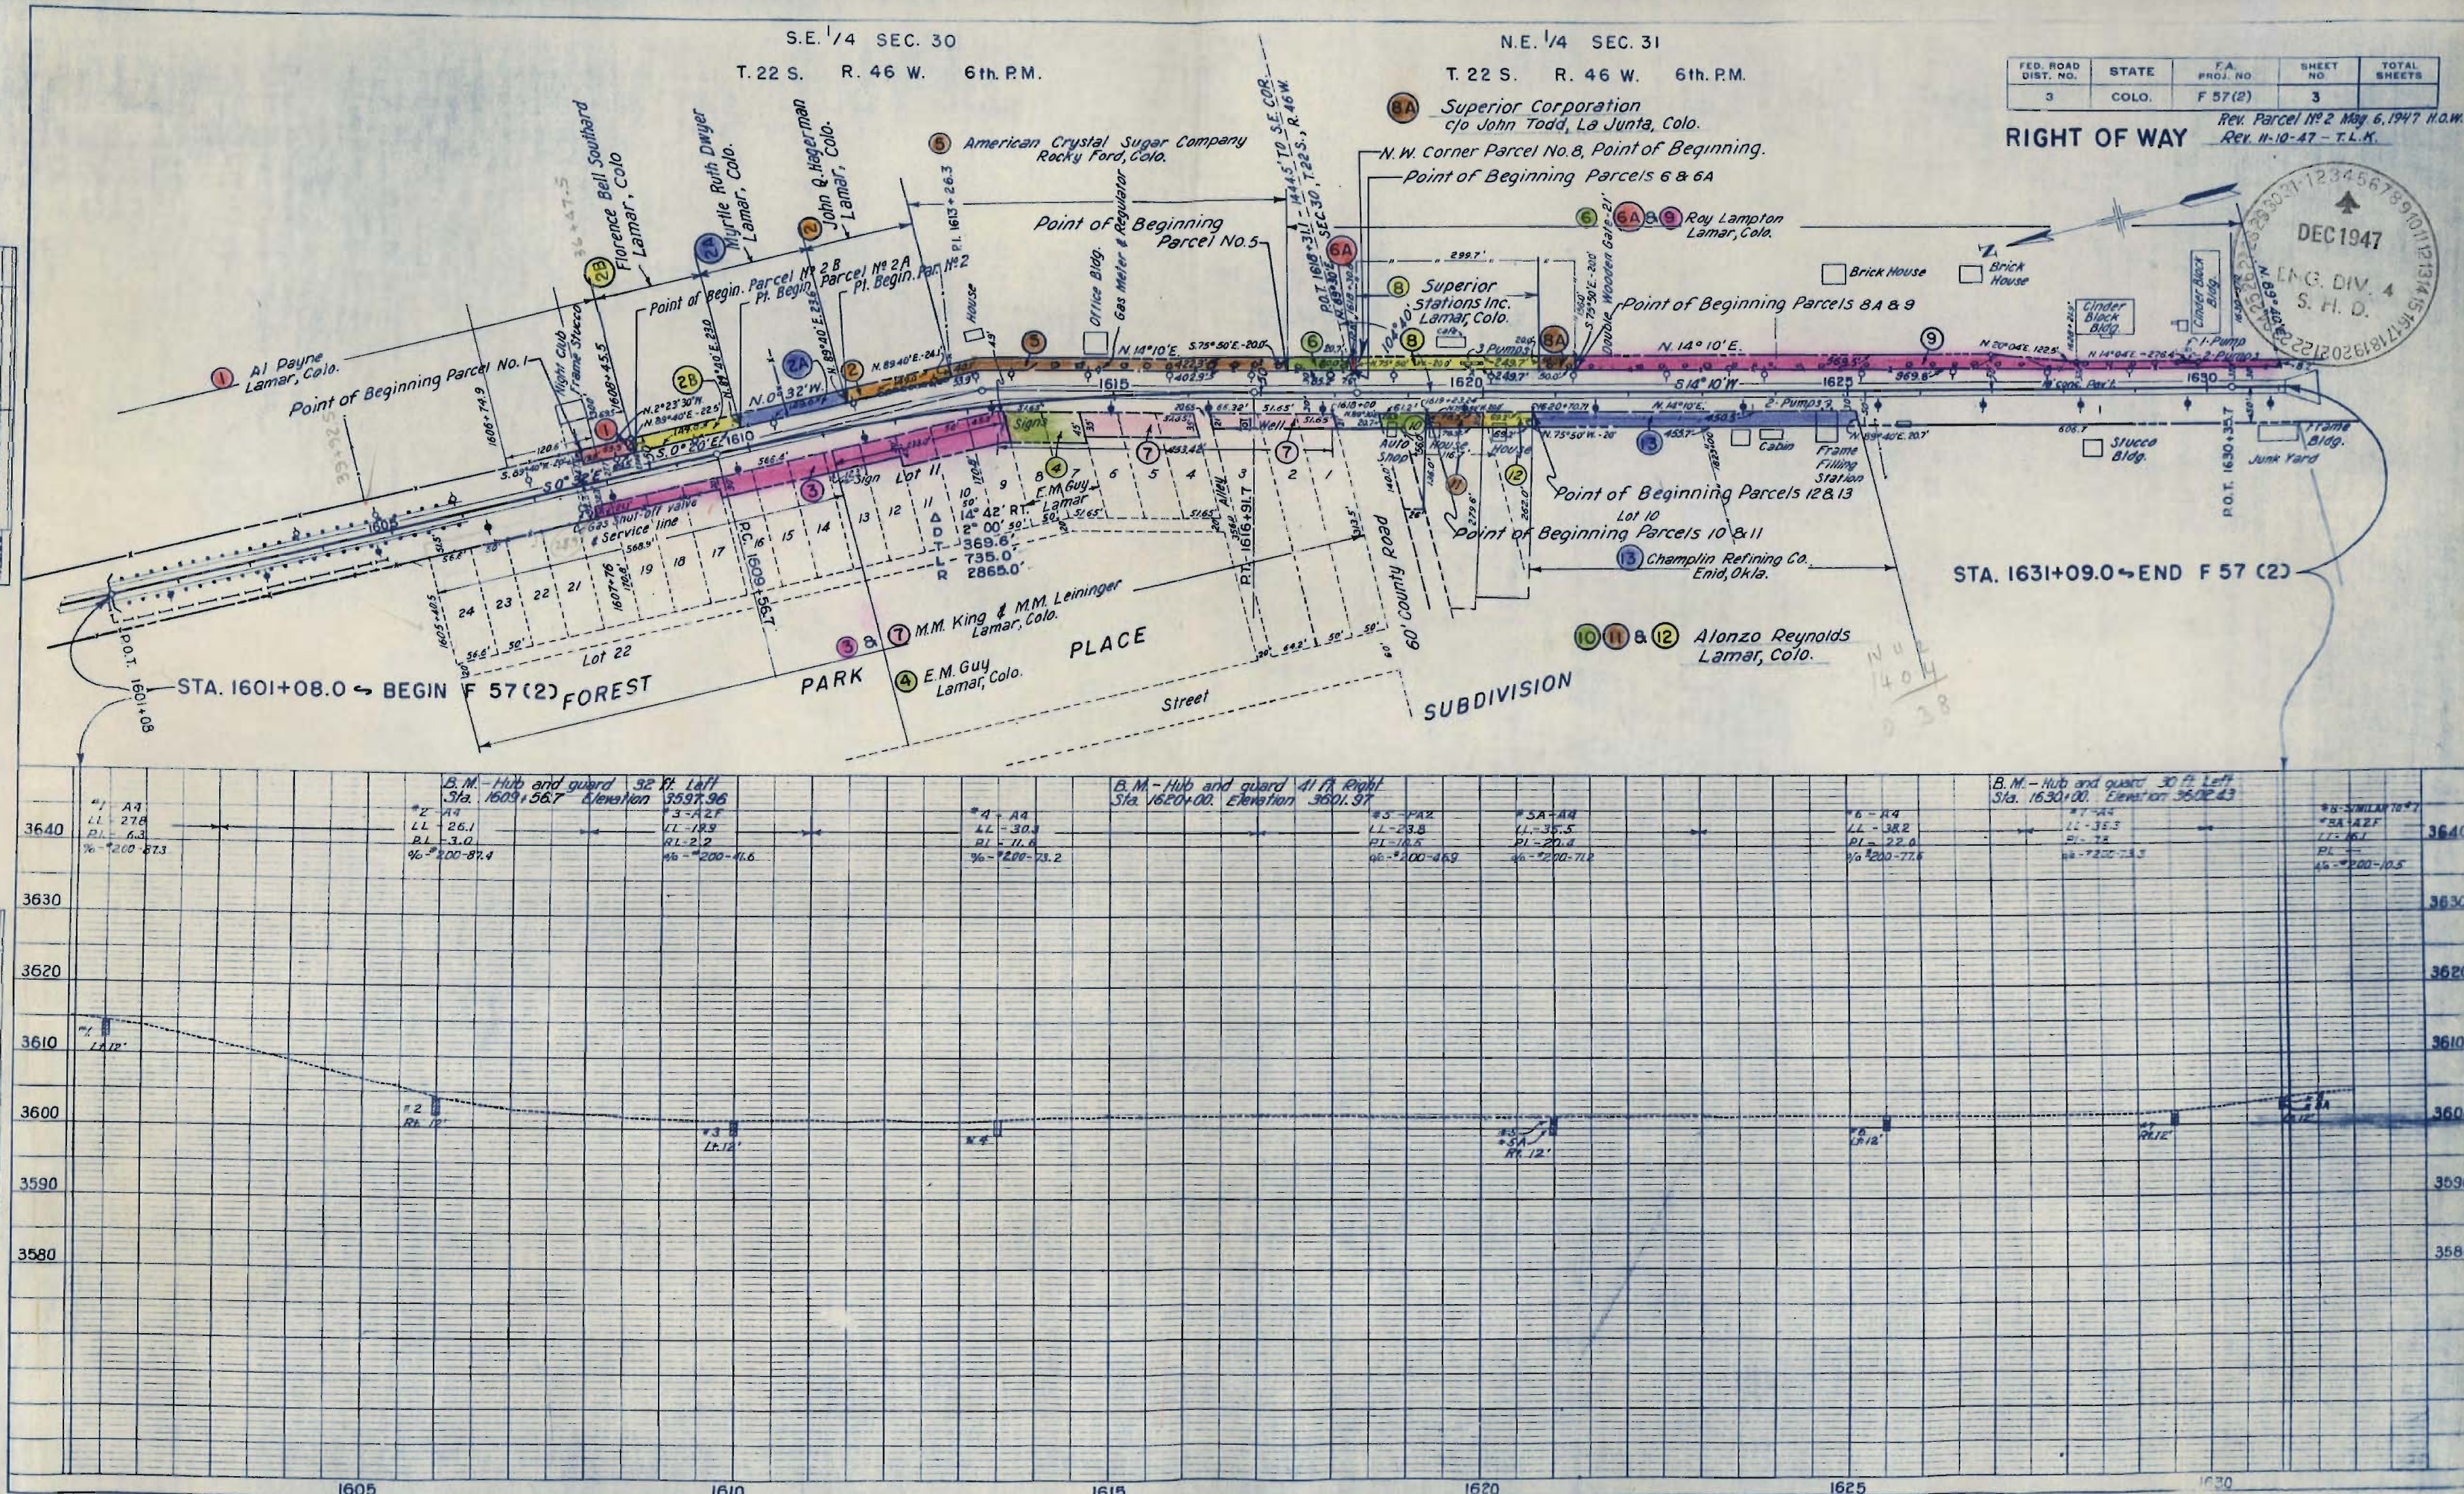


S.E. 1/4 SEC. 30
T. 22 S. R. 46 W. 6th. P.M.

N.E. 1/4 SEC. 31
T. 22 S. R. 46 W. 6th. P.M.

FED. ROAD DIST. NO.	STATE	F.A. PROJ. NO.	SHEET NO.	TOTAL SHEETS
3	COLO.	F 57 (2)	3	

RIGHT OF WAY

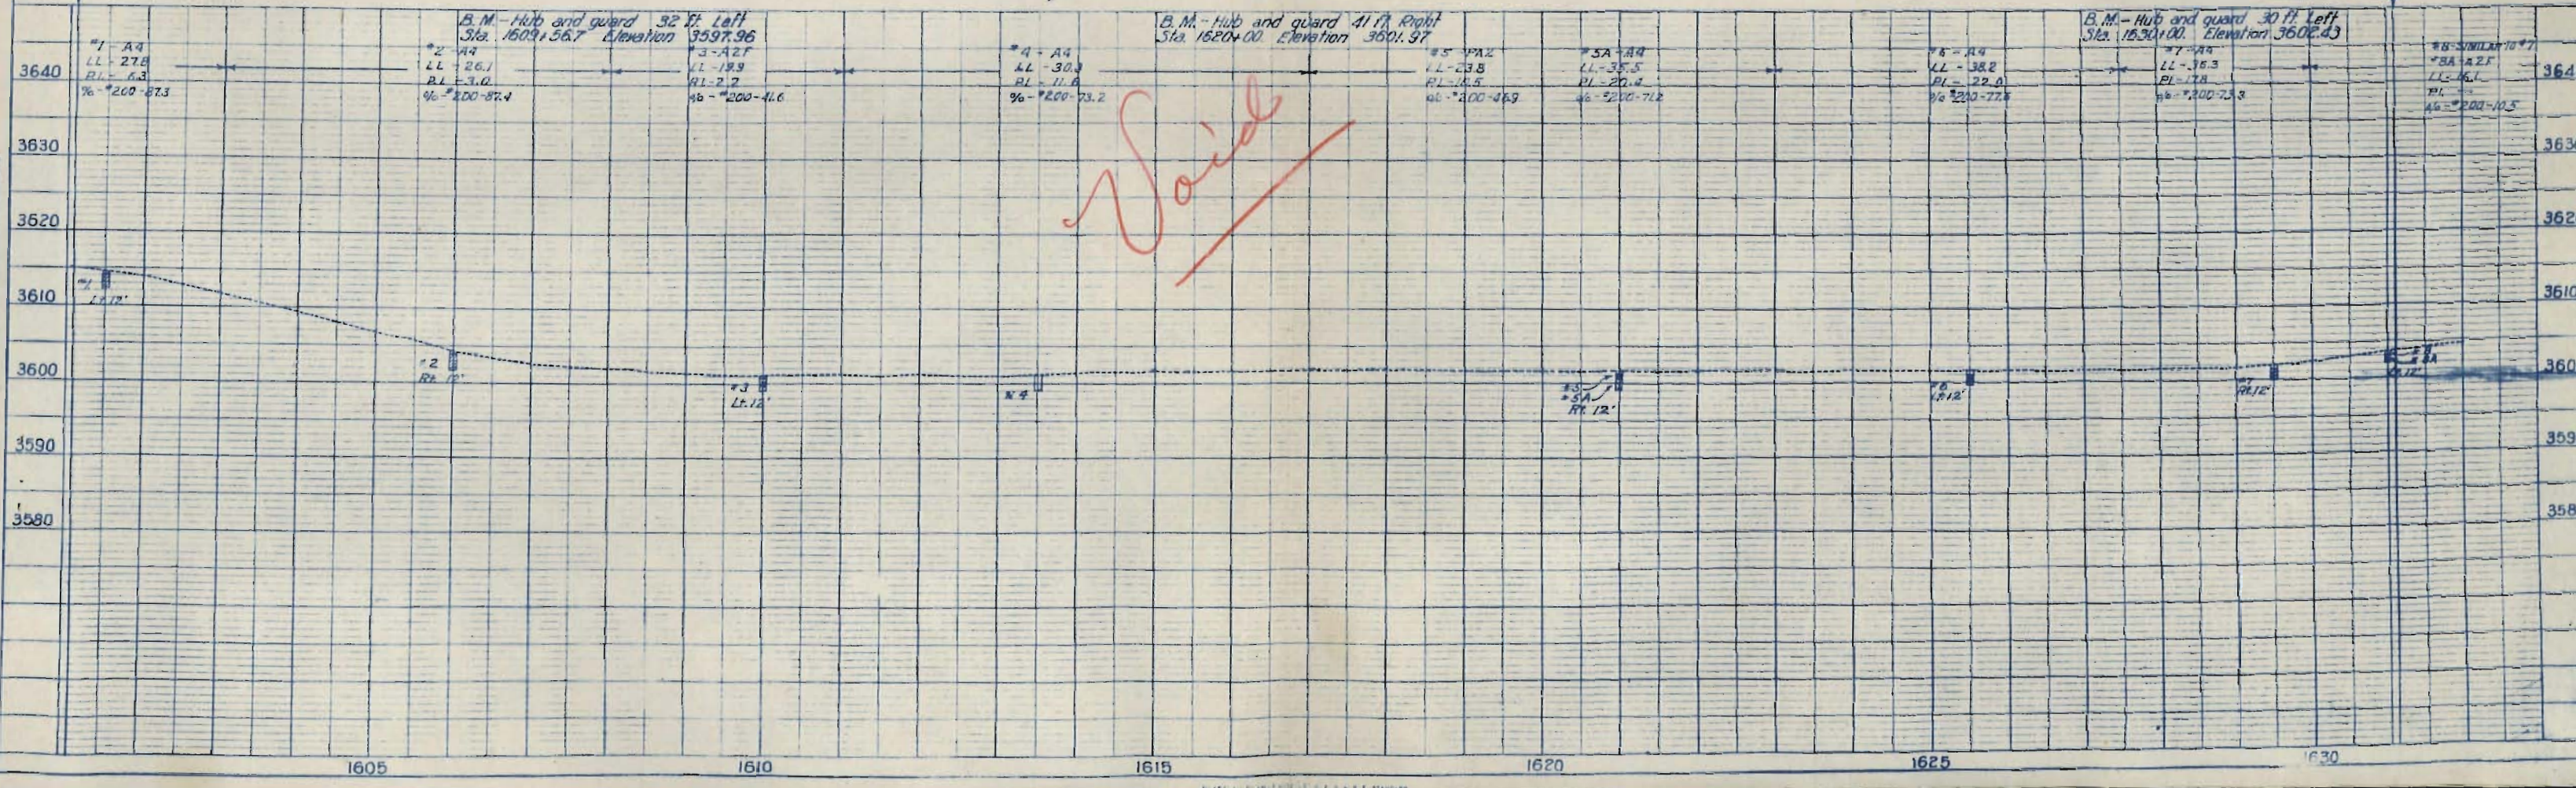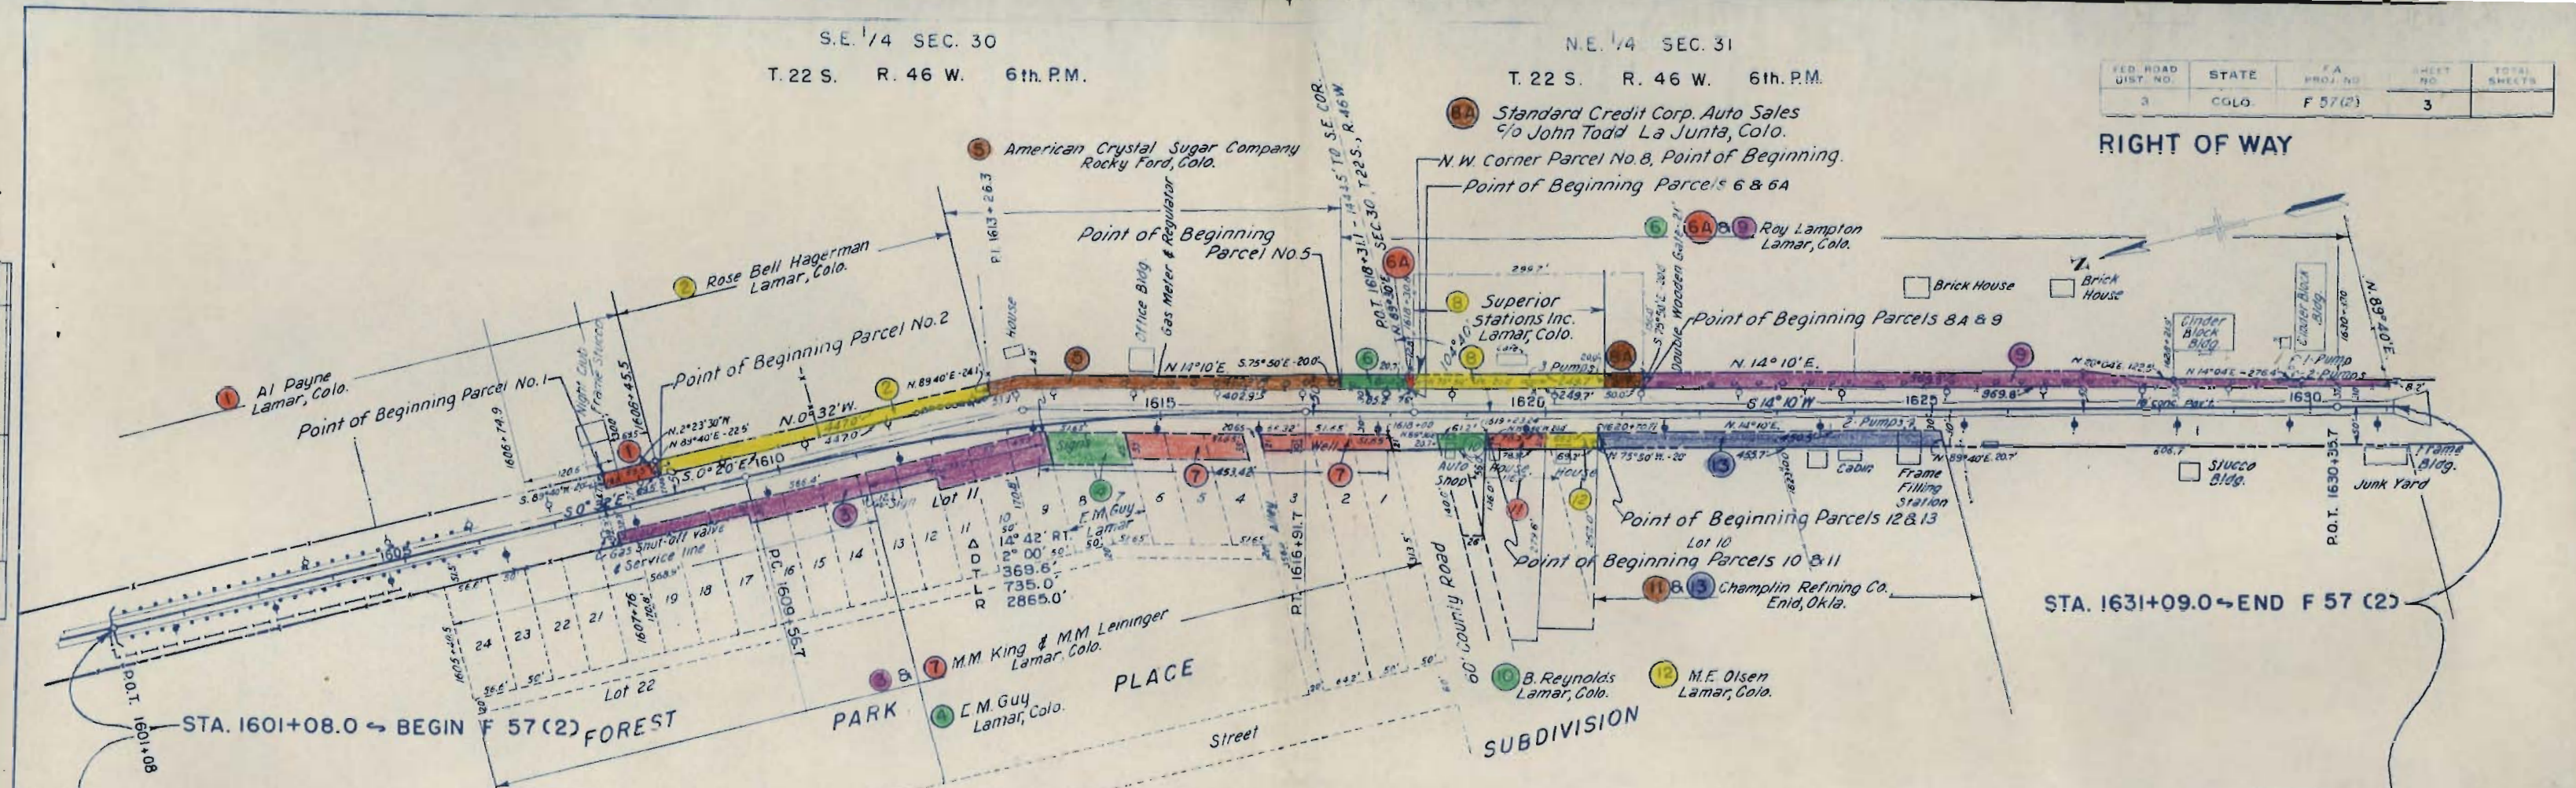

Sold