


FEDERAL ROAD DIVISION NO.	DISTRICT	PROJ. NO.	SHEET NO.	TOTAL SHEETS
9	COLORADO	F 005 - 2 (13)	1	

RIGHT OF WAY

CONVENTIONAL SIGNS

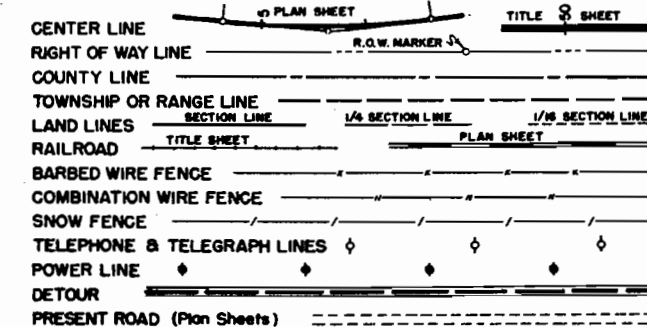


COLORADO DEPARTMENT OF HIGHWAYS

PLAN AND PROFILE OF PROPOSED FEDERAL AID PROJECT NO. F 005 - 2 (13) STATE HIGHWAY NO. 2 GRAND COUNTY

SCALES OF ORIGINAL DRAWINGS

ON PLAN. 1 IN. = 100 FT.
ON PROFILE. 1 IN. = 100 FT. HORIZONTAL
1 IN. = 10 FT. VERTICAL
GRADE LINE ON PROFILE IS SHOWN AS GRADE OF FINISHED ROAD
GROSS LENGTH OF PROJECT
NET LENGTH OF PROJECT

RIGHT OF WAY

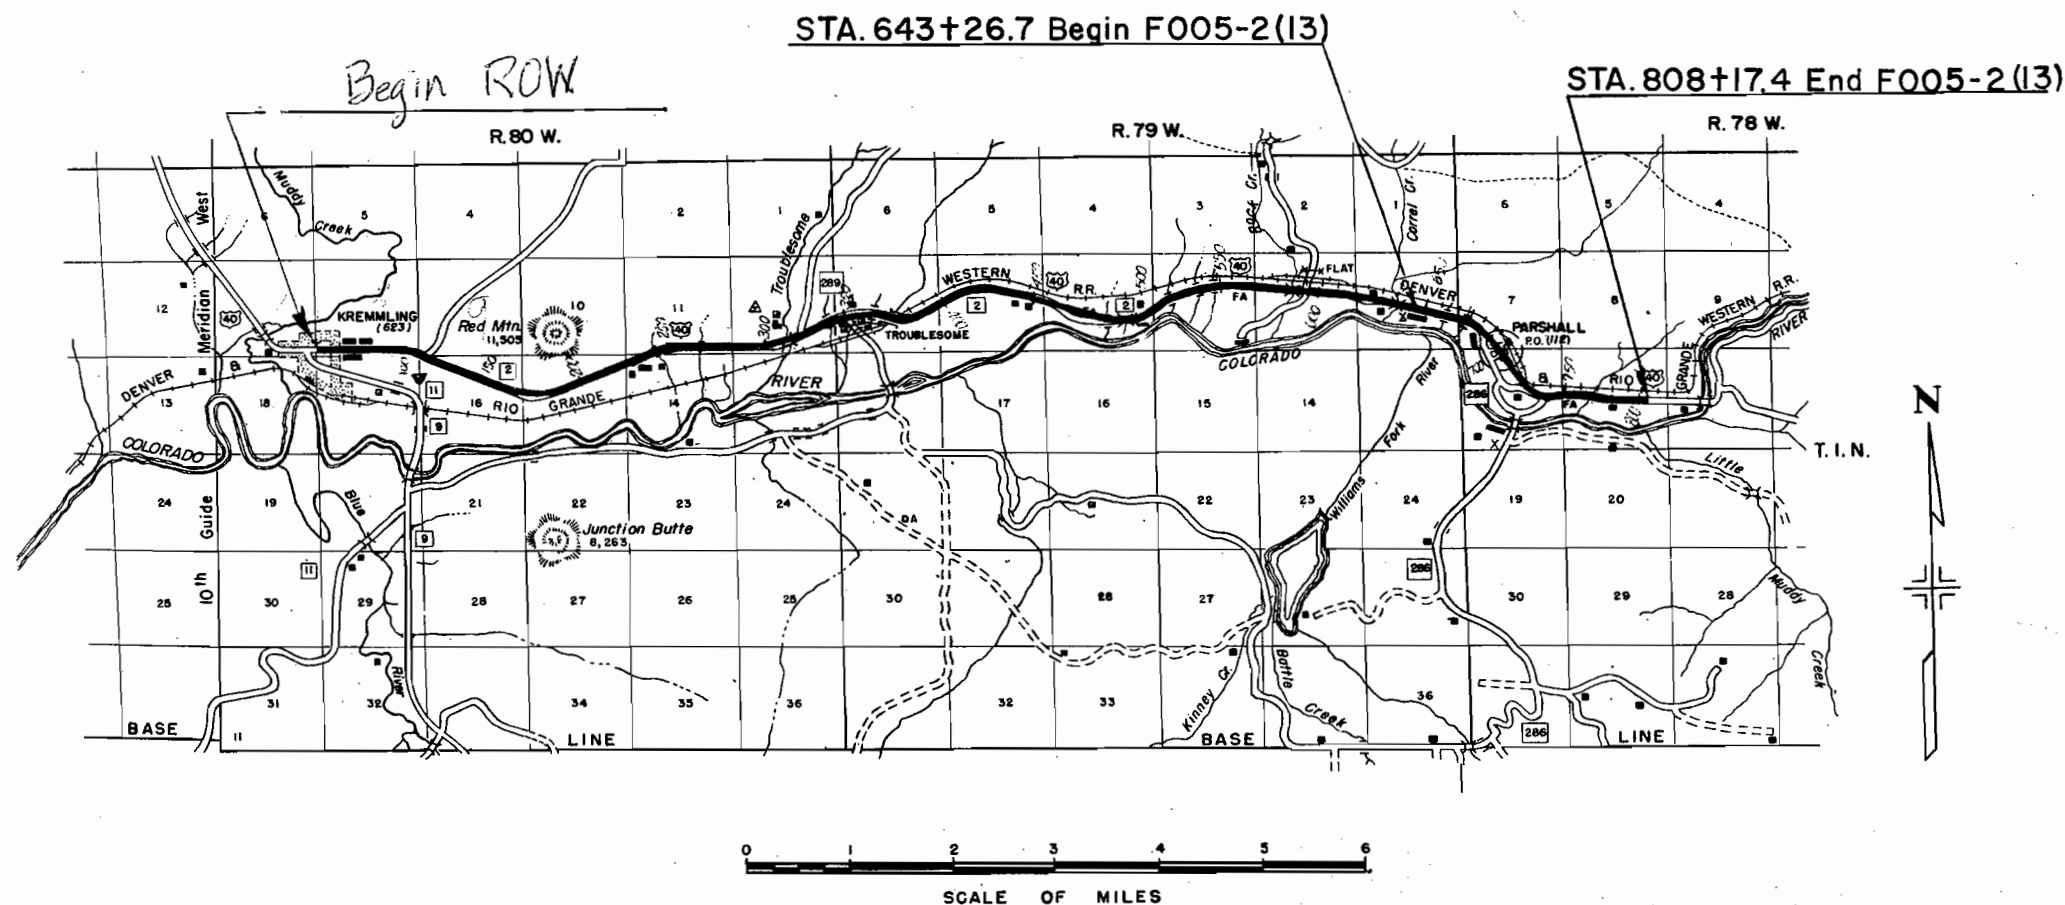

R.O.W. TABULATION OF PROPERTIES IN GRAND

COUNTY S.H.No.2

PROJ. F 005-2 (13)

FEDERAL ROAD DIVISION NO.	DISTRICT	PROJ. NO.	SHEET NO.	TOTAL SHEETS
9	COLORADO	F005-2 (13)	2	33

RIGHT OF WAY

PARCEL NO.	OWNER	ADDRESS	LOCATION	AREA IN ACRES							REMARKS	NC
				TOTAL LAND IN TRACT	PARCEL	TO BE ACQUIRED						
			GORE CITY ADDITION to the TOWN of KREMMLING									
1	Kenneth J. Wagner & Rose Wagner, J.T.	Kremmling, Colorado.	Lots 1 to 5 incl. Block 10		0.482	0.482						
2	Robert J. Morris & Francis L. Morris, J.T.	Kremmling, Colorado.	Lots 6 to 10 incl. Block 10		0.493	0.493						
3	Anne E. Martin, Francis H. Martin, Leo Patrick Martin, & Earl Joseph Martin	Kremmling, Colorado.	Lots 1 to 10 incl. Block 11		0.964	0.964						
4	Lee M. Brown & Emily G. Brown, J.T.	Kremmling, Colorado.	Lots 1 to 10 incl. Block 12		0.931	0.931						
			T.I.N., R.80 W., 6th P.M.									
5	Mabel Lucretia Brown Knapp, Lee M. Brown, Lyman P. Brown, Lorella Brown, Mariella Brown, & Charles Thomas Brown.	Kremmling, Colorado.	W $\frac{1}{2}$ W $\frac{1}{2}$ SW $\frac{1}{4}$ SE $\frac{1}{4}$ Sec. 8		1.892	1.135						
6	Anne E. Martin, Francis H. Martin, Leo Patrick Martin & Earl Joseph Martin	Kremmling, Colorado.	E $\frac{1}{2}$ W $\frac{1}{2}$ SW $\frac{1}{4}$ SE $\frac{1}{4}$ and in the W $\frac{1}{2}$ E $\frac{1}{2}$ SW $\frac{1}{4}$ SE $\frac{1}{4}$ Sec. 8		3.784	2.270						
7	Harman Lawrence Harrison & Celina Katherine Harrison, J.T.	Kremmling, Colorado.	W $\frac{1}{2}$ E $\frac{1}{2}$ SW $\frac{1}{4}$ SE $\frac{1}{4}$ Sec. 8		0.198	0.009						
8	Corral Creek Lumber & Mining Corp.	Kremmling, Colorado.	SE $\frac{1}{4}$ Sec. 8		5.982	3.175						
9	Henry McElroy (Estate)	Kremmling, Colorado.	SE $\frac{1}{4}$ SE $\frac{1}{4}$ Sec. 8		3.925	2.676						
10	Henry McElroy (Estate)	Kremmling, Colorado.	NE $\frac{1}{4}$ NE $\frac{1}{4}$ Sec. 17		0.113	0.113						
11	Henry McElroy (Estate)	Kremmling, Colorado.	SW $\frac{1}{4}$ SW $\frac{1}{4}$ Sec. 9		1.859	1.279						
12	Henry McElroy (Estate)	Kremmling, Colorado.	N $\frac{1}{2}$ Sec. 16		18.460	11.084						
13	Town of Kremmling & County of Grand	Kremmling, Colorado.	N $\frac{1}{2}$ Sec. 16		13.150	7.572						
14	U.S. Land		3 $\frac{1}{2}$ N.W. $\frac{1}{4}$ Sec. 15									
15	William Theodore Orr	Kremmling, Colorado.	S $\frac{1}{2}$ NE $\frac{1}{4}$ Sec. 15		7.585	3.323						
16	U.S. Land		N $\frac{1}{2}$ NE $\frac{1}{4}$ Sec. 15									
17	Fred M. Grimes & Frances H. Grimes, J.T.	Kremmling, Colorado.	NW $\frac{1}{4}$ NW $\frac{1}{4}$ Sec. 14		5.079	2.905						
18	Margaret Ennis & Ann Ennis, J.T.	Kremmling, Colorado.	SW $\frac{1}{4}$ Sec. 11 & NW $\frac{1}{4}$ Sec. 14		1.000	0.600						
19	Fred M. Grimes & Frances H. Grimes, J.T.	Kremmling, Colorado.	NW $\frac{1}{4}$ NW $\frac{1}{4}$ Sec. 14 & S $\frac{1}{2}$ S $\frac{1}{2}$ Sec. 11		28.559	13.635						
20	Wilton Bumgarner	Kremmling, Colorado.	SW $\frac{1}{4}$ Sec. 12		14.701	6.556						

R.O.W. TABULATION OF PROPERTIES IN *GRAND*

COUNTY S.H.No.2 PROJ. F 005-2 (13)

FEDERAL ROAD DIVISION NO.	DISTRICT	PROJ. NO.	SHEET NO.	TOTAL SHEETS
9	COLORADO	F 005-2 (13)	24	

RIGHT OF WAY Rev. 2-4-58 F.C.M.

PARCEL NO.	OWNER	ADDRESS	LOCATION	AREA IN ACRES							REMARKS	NO.
				TOTAL LAND IN TRACT	PARCEL	TO BE ACQUIRED						
			T1N, R80W, 6th PM.									
21	Fay F. DeBerard	Kremmling, Colorado.	W½SE¼ Sec. 12		14.918	9.598						
22	Wilson Howe	Parshall, Colorado.	NE¼SE¼ Sec. 12		5.402	3.050						
23	Lloyd H. Palmer & Edna L. Palmer	Kremmling, Colorado.	NE¼SE¼ Sec. 12		6.369	4.237						
			T1N, R79W, 6th PM.									
24	Lloyd H. Palmer & Edna L. Palmer	Kremmling, Colorado.	SW¼NW¼SE¼ Sec. 7		15.494	5.828						
25	U.S. Land		S½NW¼ Sec. 7									
26	Lloyd H. Palmer & Edna L. Palmer	Kremmling, Colorado.	NW¼SE¼ Sec. 7		2.704	0.965						
27	George F. Field & Minnie T. Field J.T.	Kremmling, Colorado.	NE¼SE¼ Sec. 7		6.276	3.498						
28	Lloyd H. Palmer & Edna L. Palmer	Kremmling, Colorado.	SE¼NE¼ Sec. 7		2.224	1.530						
29	Lloyd H. Palmer & Edna L. Palmer	Kremmling, Colorado.	SW¼NW¼ Sec. 8		8.679	5.118						
30	George F. Field & Minnie T. Field J.T.	Kremmling, Colorado.	SE¼NW¼, S½NE¼ Sec. 8		15.482	6.398						
31	George F. Field & Minnie T. Field & George W. Field J.T.	Kremmling, Colorado.	S½NE¼ Sec. 8		0.674	0.356						
32	U.S. Land		SW¼NW¼ Sec. 9									
33	George F. & Minnie T. Field J.T.	Kremmling, Colorado.	NW¼SW¼ Sec. 9		1.611	1.330						
34	Wilson H. Howe	Parshall, Colorado.	NE¼SW¼, NW¼SW¼ Sec. 9		11.208	5.749						
35	Conrad H. Ritschard & Gladys Ritschard J.T.	Kremmling, Colorado.	N½SE¼ Sec. 9		15.950	9.317						
36	Conrad H. Ritschard & Gladys Ritschard J.T.	Kremmling, Colorado.	NW¼SW¼ Sec. 10		6.488	4.307						
37	U.S. Land		S½NW¼ & SW¼NE¼ Sec. 10									
38	Jesse T. Salyer & Lucille Salyer J.T.	Colfax at Lincoln, Denver, Colorado.	SE¼NE¼ Sec. 10		7.826	4.736						
39	Jesse T. Salyer & Lucille Salyer J.T.	Colfax at Lincoln, Denver, Colorado.	S½N½ Sec. 11		31.074	17.774						
40 Rev	Carl G. Breeze	Kremmling, Colorado	N1/2 S1/2, S1/2 NW1/4 Sec. 12		27.922	16.006						
40A	Carl G. Breeze		NE1/4 SE1/4 Sec. 12		2.955	1.869						
42	U.S. Land		NE¼SE¼, Sec. 12 Lot 3, Sec. 7, T.1N., R.78W.									
			T.1N., R.78W.									
43	Erwin E. Judkins, Rowena L. Judkins, J.T. Lowell C. Leslie and Lucille M. Leslie J.T.	2206 So. Emerson, Denver, Colorado.	Lot 4, Sec. 7		2.227	1.376						

R.O.W. TABULATION OF PROPERTIES IN *GRAND*

COUNTY S.H. No. 2 PROJ. F005-2 (13)

FEDERAL ROAD DIVISION NO.	DISTRICT	PROJ. NO.	SHEET NO.	TOTAL SHEETS
9	COLORADO	F005-2(13)	28	

RIGHT OF WAY Rev. 3-18-58 R.E.C.

[illegible]

R.O.W. TABULATION OF PROPERTIES IN *GRAND*

COUNTY S.H.No. 2 PROJ. F005-2 (13)

FEDERAL ROAD DIVISION NO.	DISTRICT	PROJ. NO.	SHEET NO.	TOTAL SHEET
9	COLORADO	F005-2 (13)	2C	



RIGHT OF WAY

PARCEL NO.	OWNER	ADDRESS	LOCATION	AREA IN ACRES							REMARKS
				TOTAL LAND IN TRACT	PARCEL	TO BE ACQUIRED					
			T.1N., R.79W.								
ER-1	The Denver & Rio Grande Western R.R. Co.	1531 Stout St., Denver, Colorado.	SE 1/4 NW 1/4 & S 1/2 NE 1/4 Sec. 8		2.532	2.532					Permanent easement,
ER-2	The Denver & Rio Grande Western R.R. Co.	1531 Stout St., Denver, Colorado.	S 1/2 NW 1/4 Sec. 10		1.219	1.219					Permanent easement.
			T.1N., R.80W.								
E-19	Fred M. Grimes & Frances H. Grimes	Kremmling, Colorado.	S 1/2 S 1/2 Sec. 11		0.235	0.235					Temporary easement, void after construction.
E-20	Welton Bumgarner	Kremmling, Colorado.	NE 1/4 SW 1/4 Sec. 12		0.172	0.172					Temporary easement, void after construction.
E-23	Lloyd A. Palmer & Edna L. Palmer	Kremmling, Colorado.	NE 1/4 SE 1/4 Sec. 12		0.826	0.826					Temporary easement, void after construction.
			T.1N., R.79W.								
E-30	George E. Field & Minnie I. Field	Kremmling, Colorado.	SE 1/4 NW 1/4 & S 1/2 NE 1/4 Sec. 8		3.245	3.245					Temporary easement, void after construction.
E-30-A	George E. Field & Minnie I. Field	Kremmling, Colorado.	S 1/2 NE 1/4 Sec. 8		0.482	0.482					Temporary easement, void after construction.
E-32	U.S. Land		SW 1/4 NW 1/4 Sec. 8								Temporary easement, void after construction
E-33	George E. Field & Minnie I. Field	Kremmling, Colorado.	NW 1/4 SW 1/4 Sec. 9		0.172	0.172					Temporary easement, void after construction
E-34	Wilson H. Howe	Parshall, Colorado.	NW 1/4 SW 1/4 Sec. 9		0.138	0.138					Permanent easement,
E-34-A	Wilson H. Howe	Parshall, Colorado.	NE 1/4 SW 1/4 Sec. 9		0.689	0.689					Temporary easement, void after construction.
E-35	Conrad A. Ritschard & Gladys Ritschard, J.T.	Kremmling, Colorado.	N 1/2 SE 1/4 Sec. 9		3.128	3.128					Permanent easement,
E-35-A	Conrad A. Ritschard & Gladys Ritschard, J.T.	Kremmling, Colorado.	N 1/2 SE 1/4 Sec. 9		0.344	0.344					Temporary easement, void after construction.
E-40	U.S. Land		SW 1/4 NW 1/4 Sec. 12								Temporary easement, void after construction.
E-41	Carl G. Breeze	Kremmling, Colorado.	SE 1/4 NW 1/4 & NE 1/4 SW 1/4 Sec. 12		0.344	0.569					Temporary easement, void after construction.
			T.1N., R.78W.								
ER-3	The Denver & Rio Grande Western R.R. Co.	1531 Stout St., Denver, Colorado.	S 1/2 NW 1/4, SW 1/4 NE 1/4 Sec. 17		2.390	0.461					Permanent Easement.
			T.1N., R.80W.								
E-13	Town of Kremmling & County of Grand	Kremmling, Colorado	N 1/2 Sec. 16		0.028	0.028					Temporary Easement, Void after construction.
E-15	William Theodore Orr	Kremmling, Colorado	S 1/2 NE 1/4 Sec. 15		0.005	0.005					Temporary Easement, Void after Construction.
			T.1N., R.79W.								
E-33-A	George E. Field & Minnie I. Field, J.T.	Kremmling, Colorado	NW 1/4 SW 1/4 Sec. 9		0.096	0.096					Temporary Easement, Void after Construction.
E-41	Carl G. Breeze	Kremmling, Colorado	SW 1/4 NW 1/4 Sec. 12		0.264	0.264					Temporary Easement, Void after Construction.

TOWN OF PARSHALL			
No.	OWNER	LOT	BLOCK
52	Grand County	1 to 5 Incl.	2
53	Betty Jean Tucker	6	2
54	Leonard W. Decker & Bill E. Decker	7 to 12 Incl.	2
55	Priscilla Olson	1 to 12 & 1 to 12	4
			6



REVISIONS		
11-16-59	Rev. "B" Line	REC

Rev 3-8-58 REC				
Rev 7-17-58 service road REC				
FED. ROAD DIV. NO.	DIST.	PROJ. NO.	SHEET NO.	TOTAL SHEETS
9	COLO.	F005-2 (13)	4	

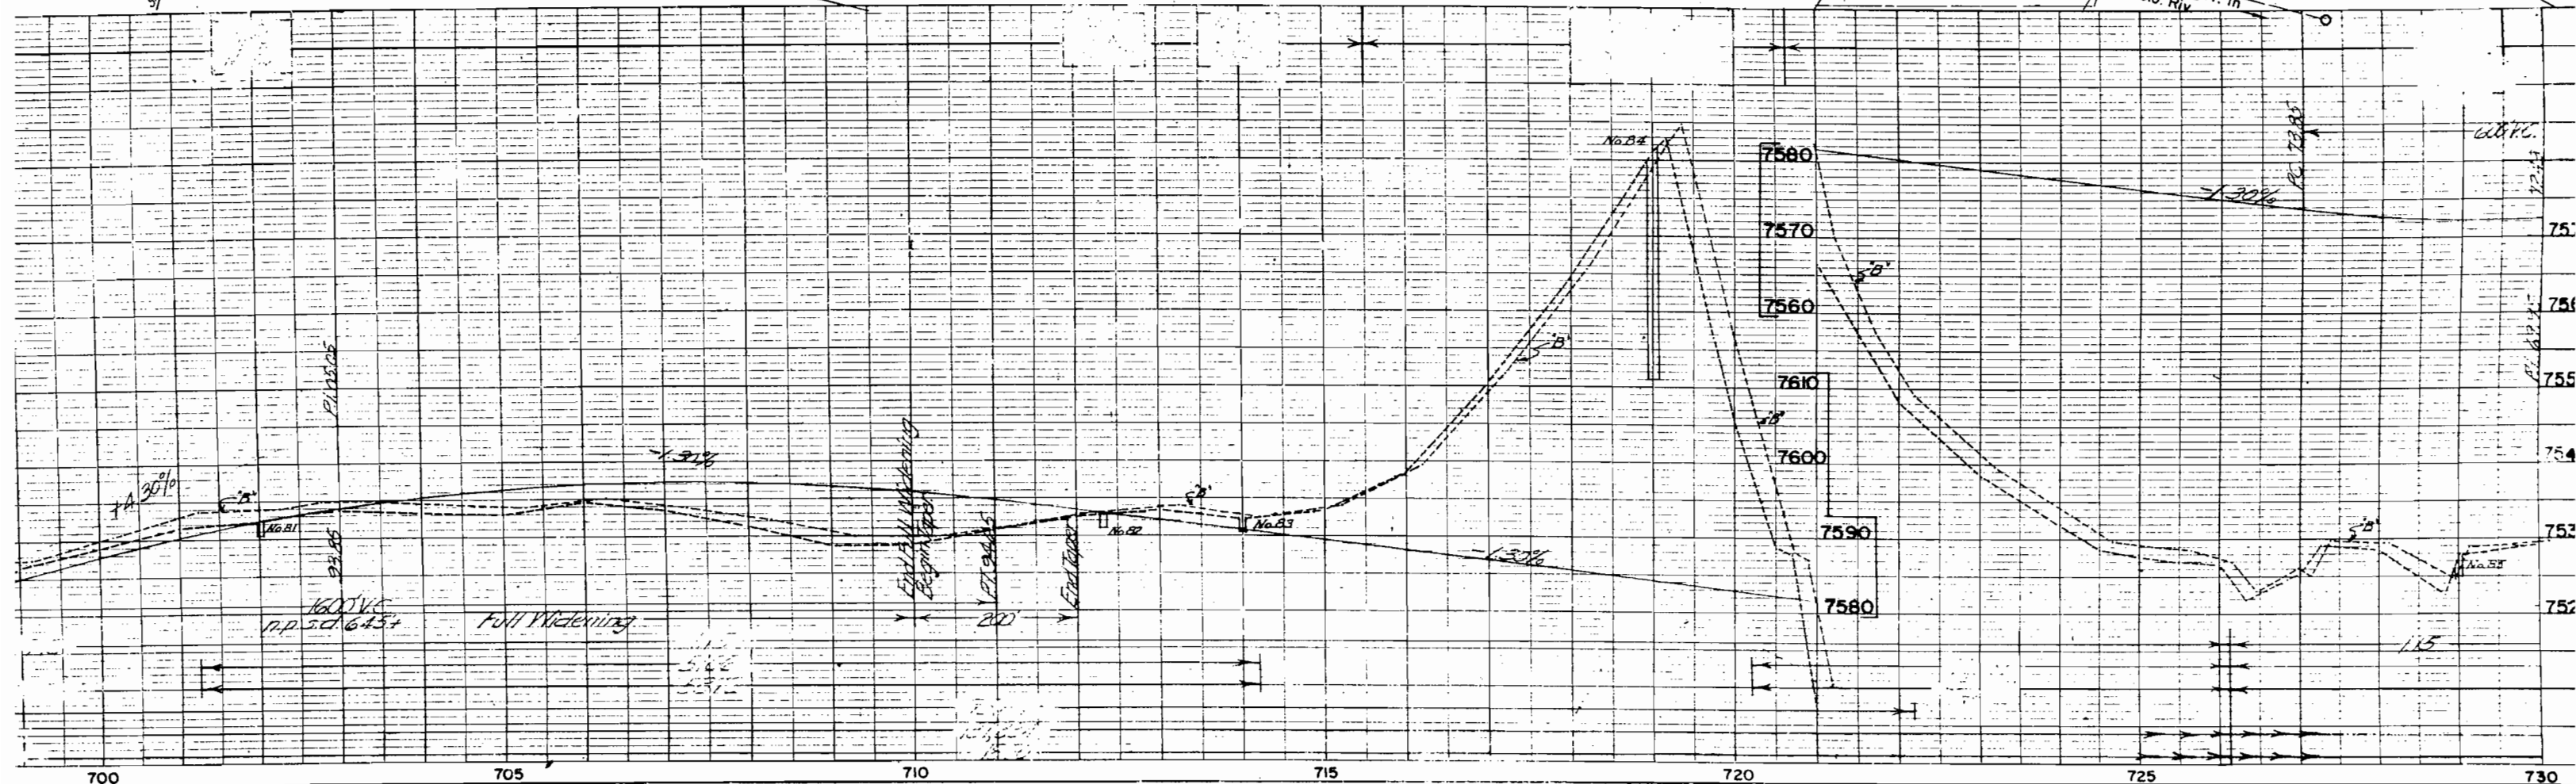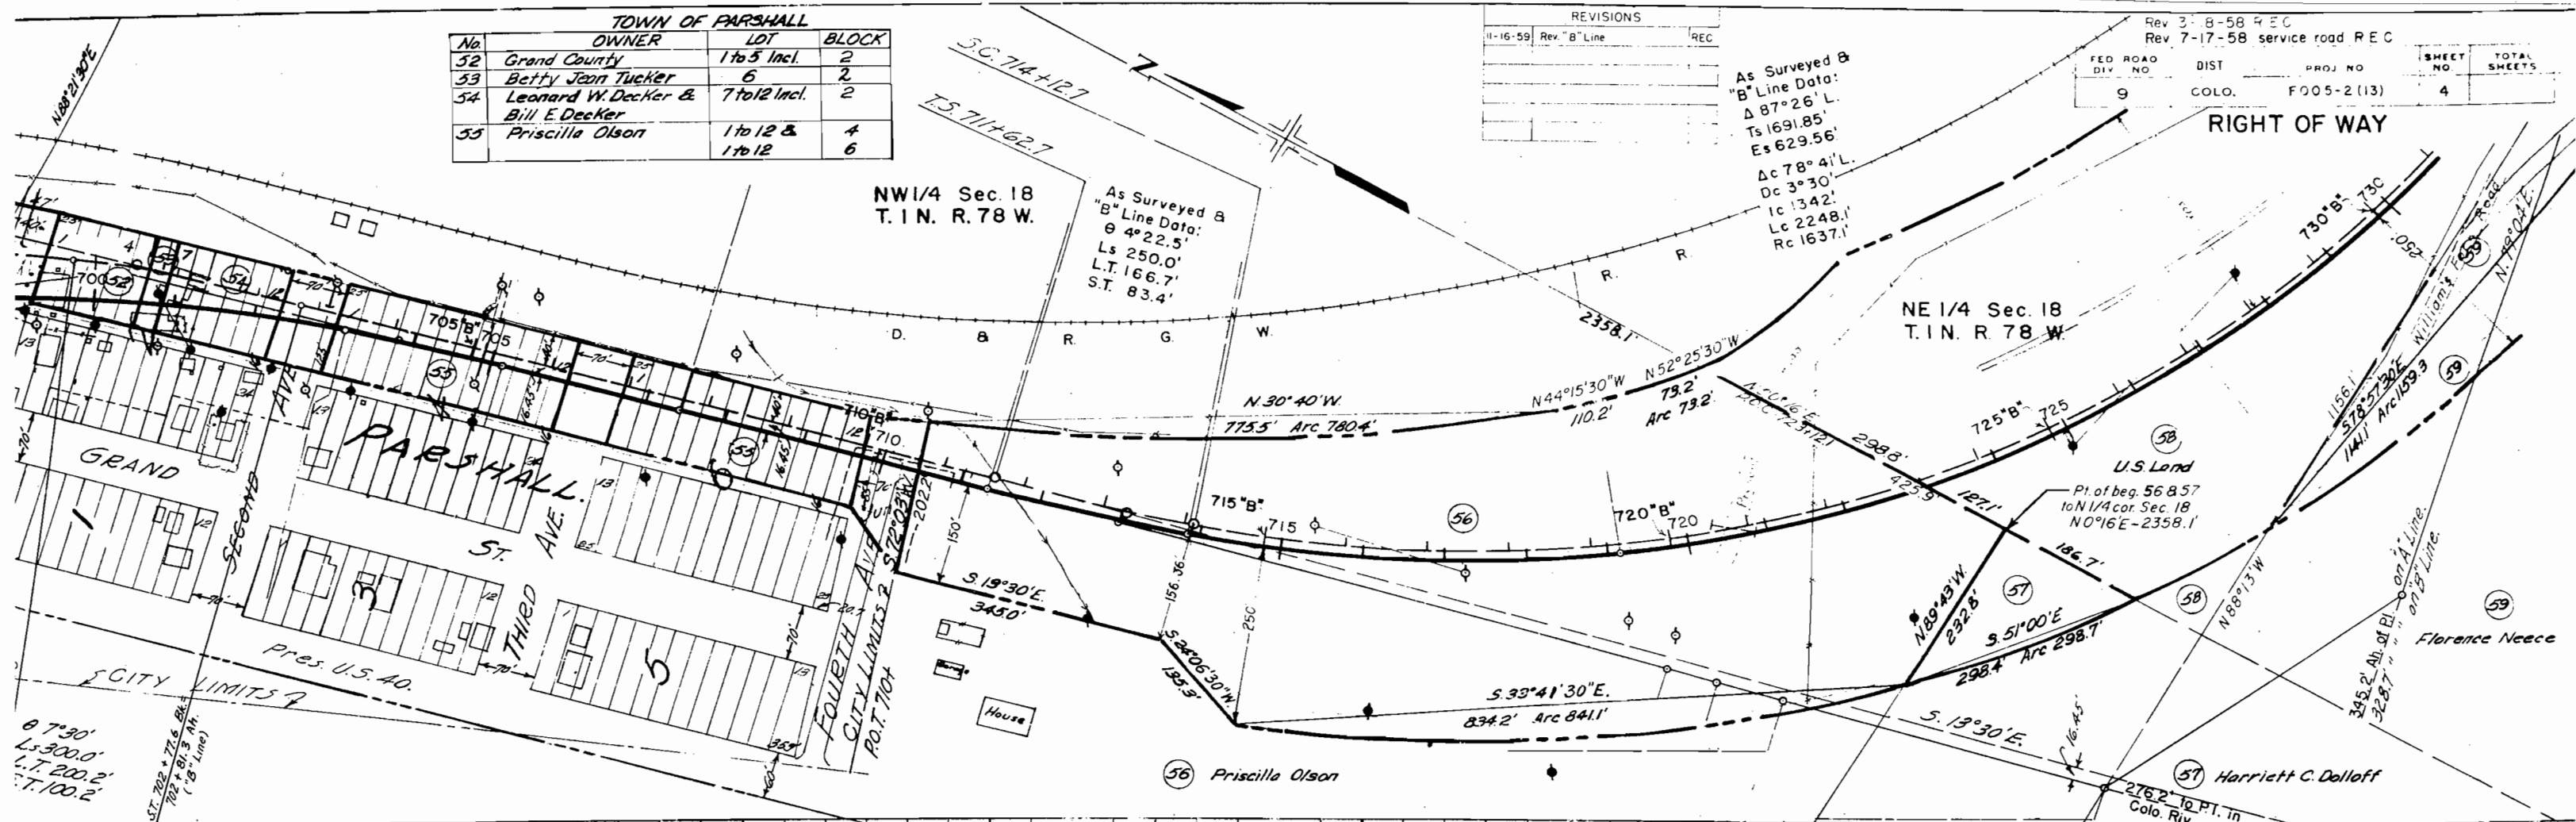

FED. ROAD DIV. NO.	DIST.	PROJ. NO.	SHEET NO.	TOTAL SHEETS
9	COLO.	F005-2 (13)	5	

RIGHT OF WAY

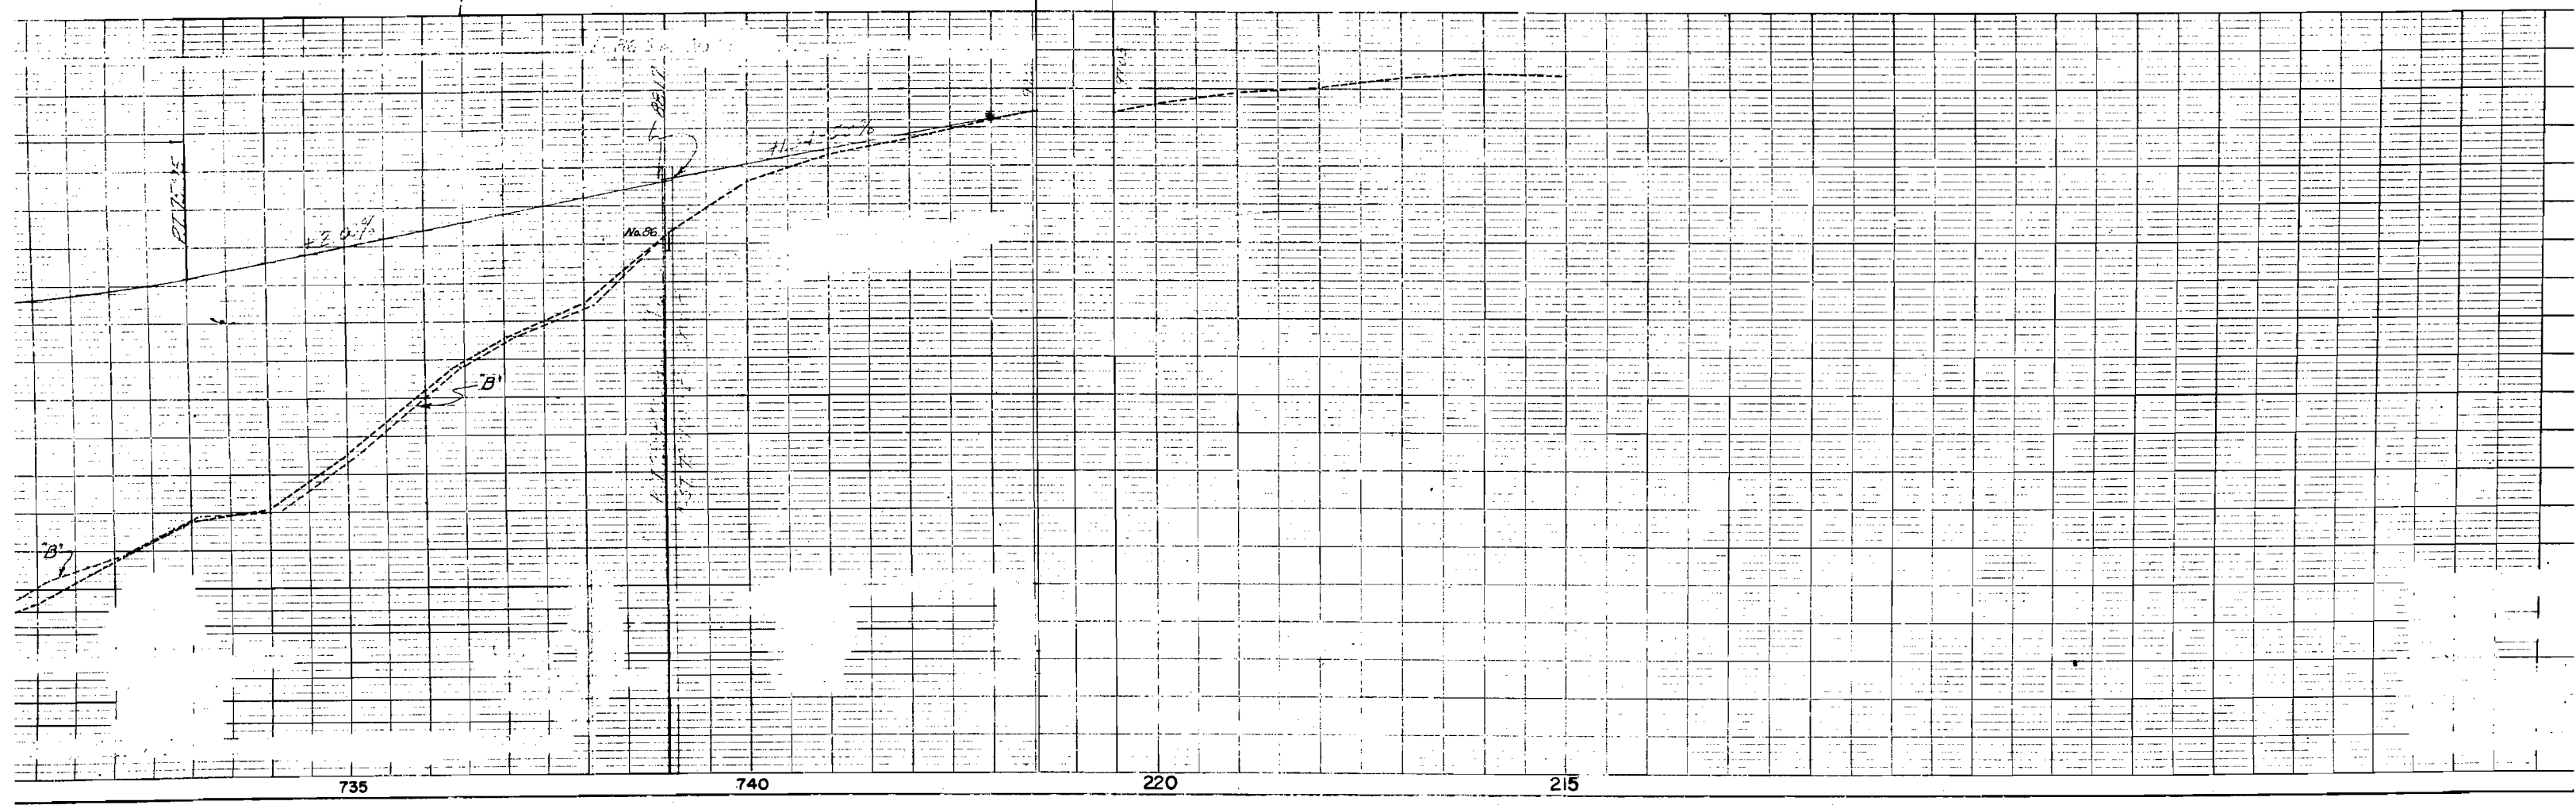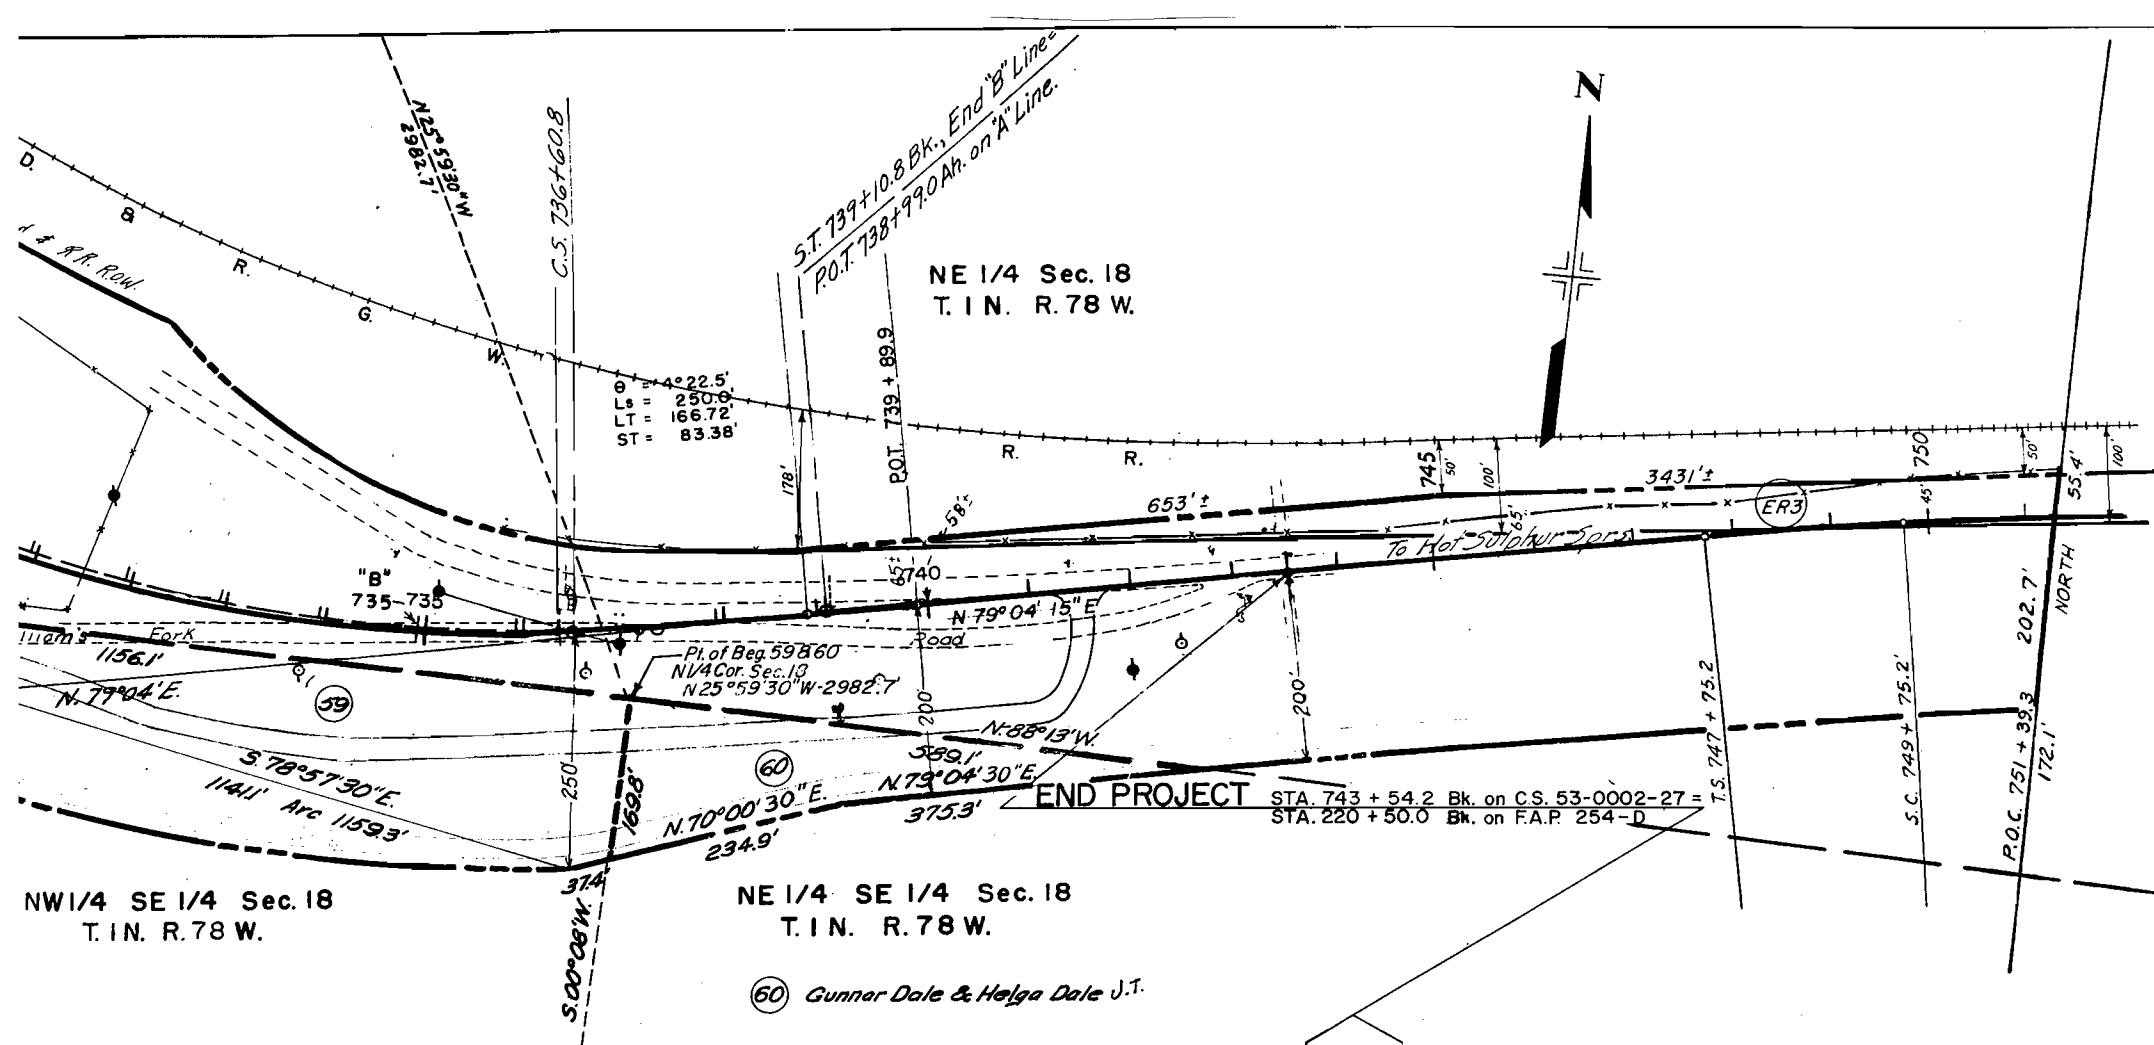



43+54.2 End C.S. 53-0002-27 &
Begin C.S. 53-0002-27 Extension.

Rev. 3-18-58 R.E.C.
Rev. 7-17-58 service road, ER3 R.E.C.


FED. ROAD DIST. NO.	DIST.	PROJ. NO.	SHEET NO.	TOTAL SHEETS
9	COLO.	FO05-2 (1-2)	6	

RIGHT OF WAY Extension

REVISIONS		REC.
8-11-59	moved 1/4 line	REC.
11-16-59	road approaches	REC.

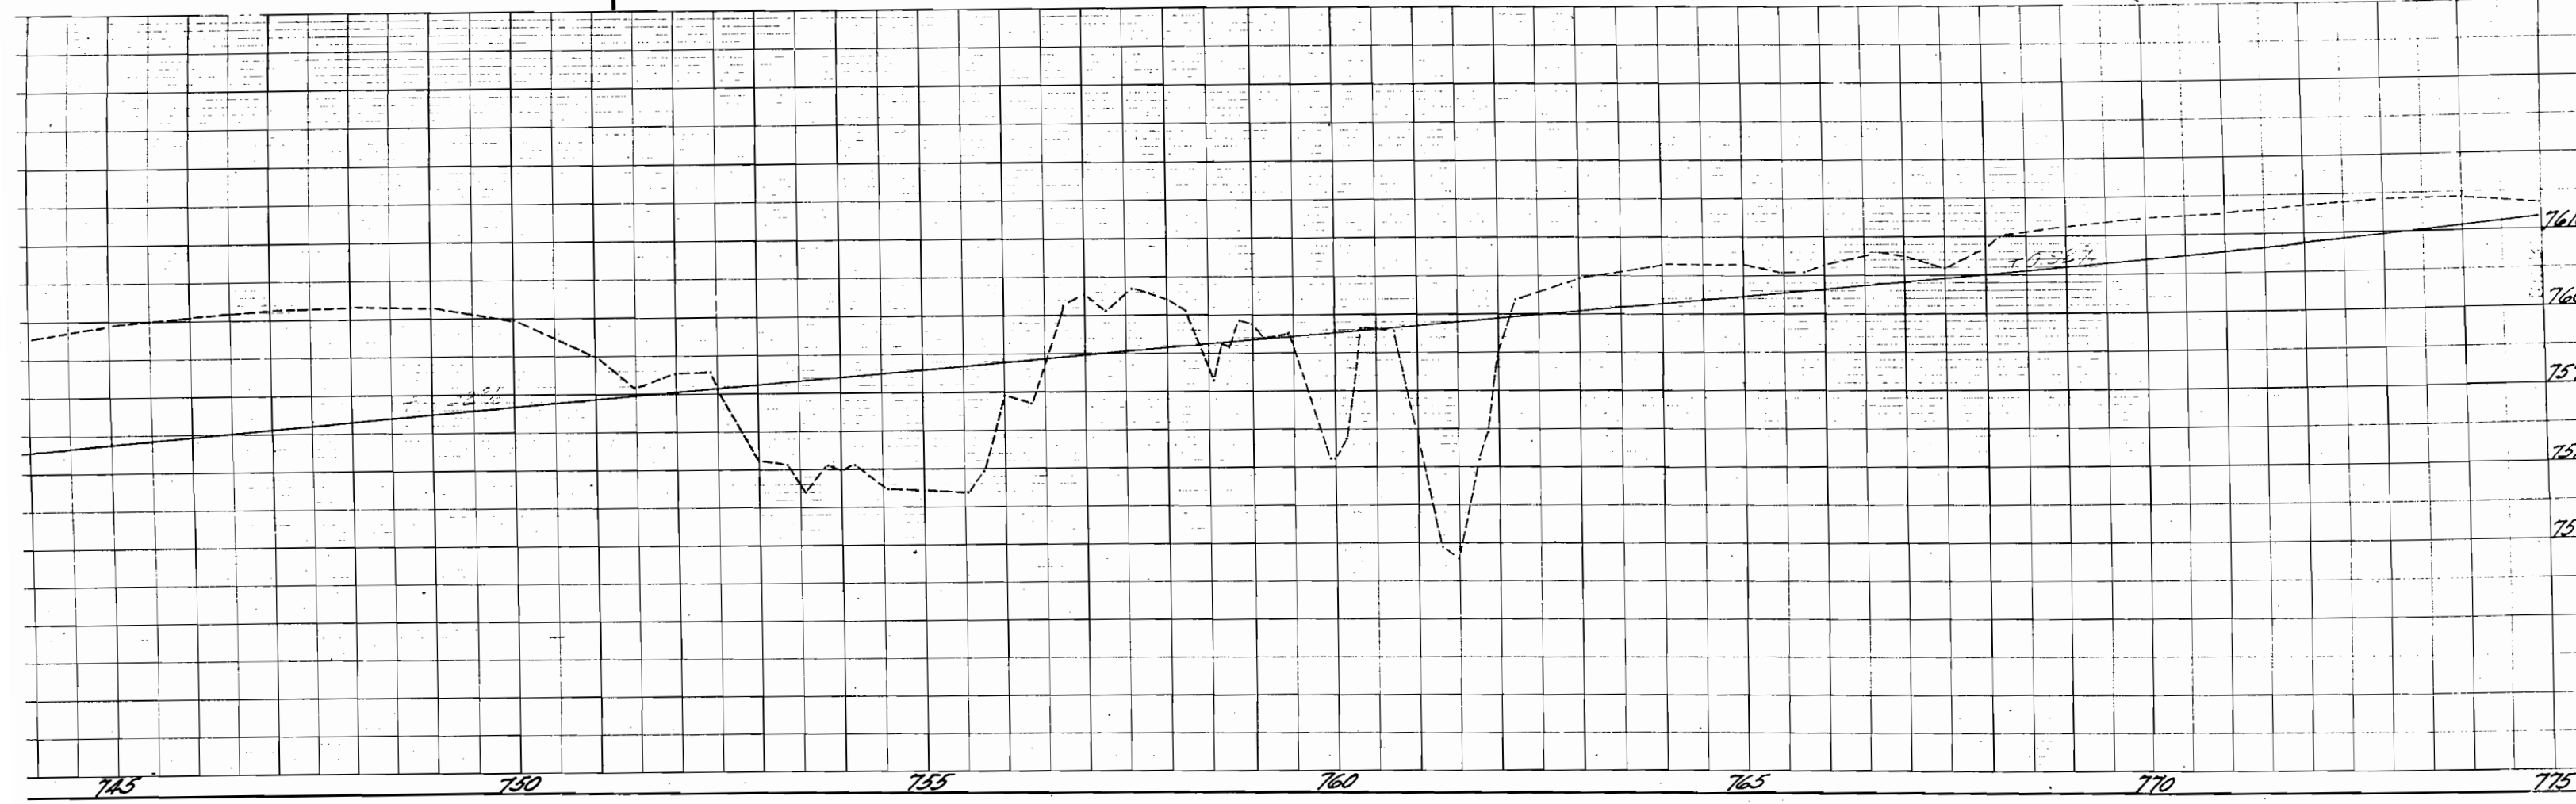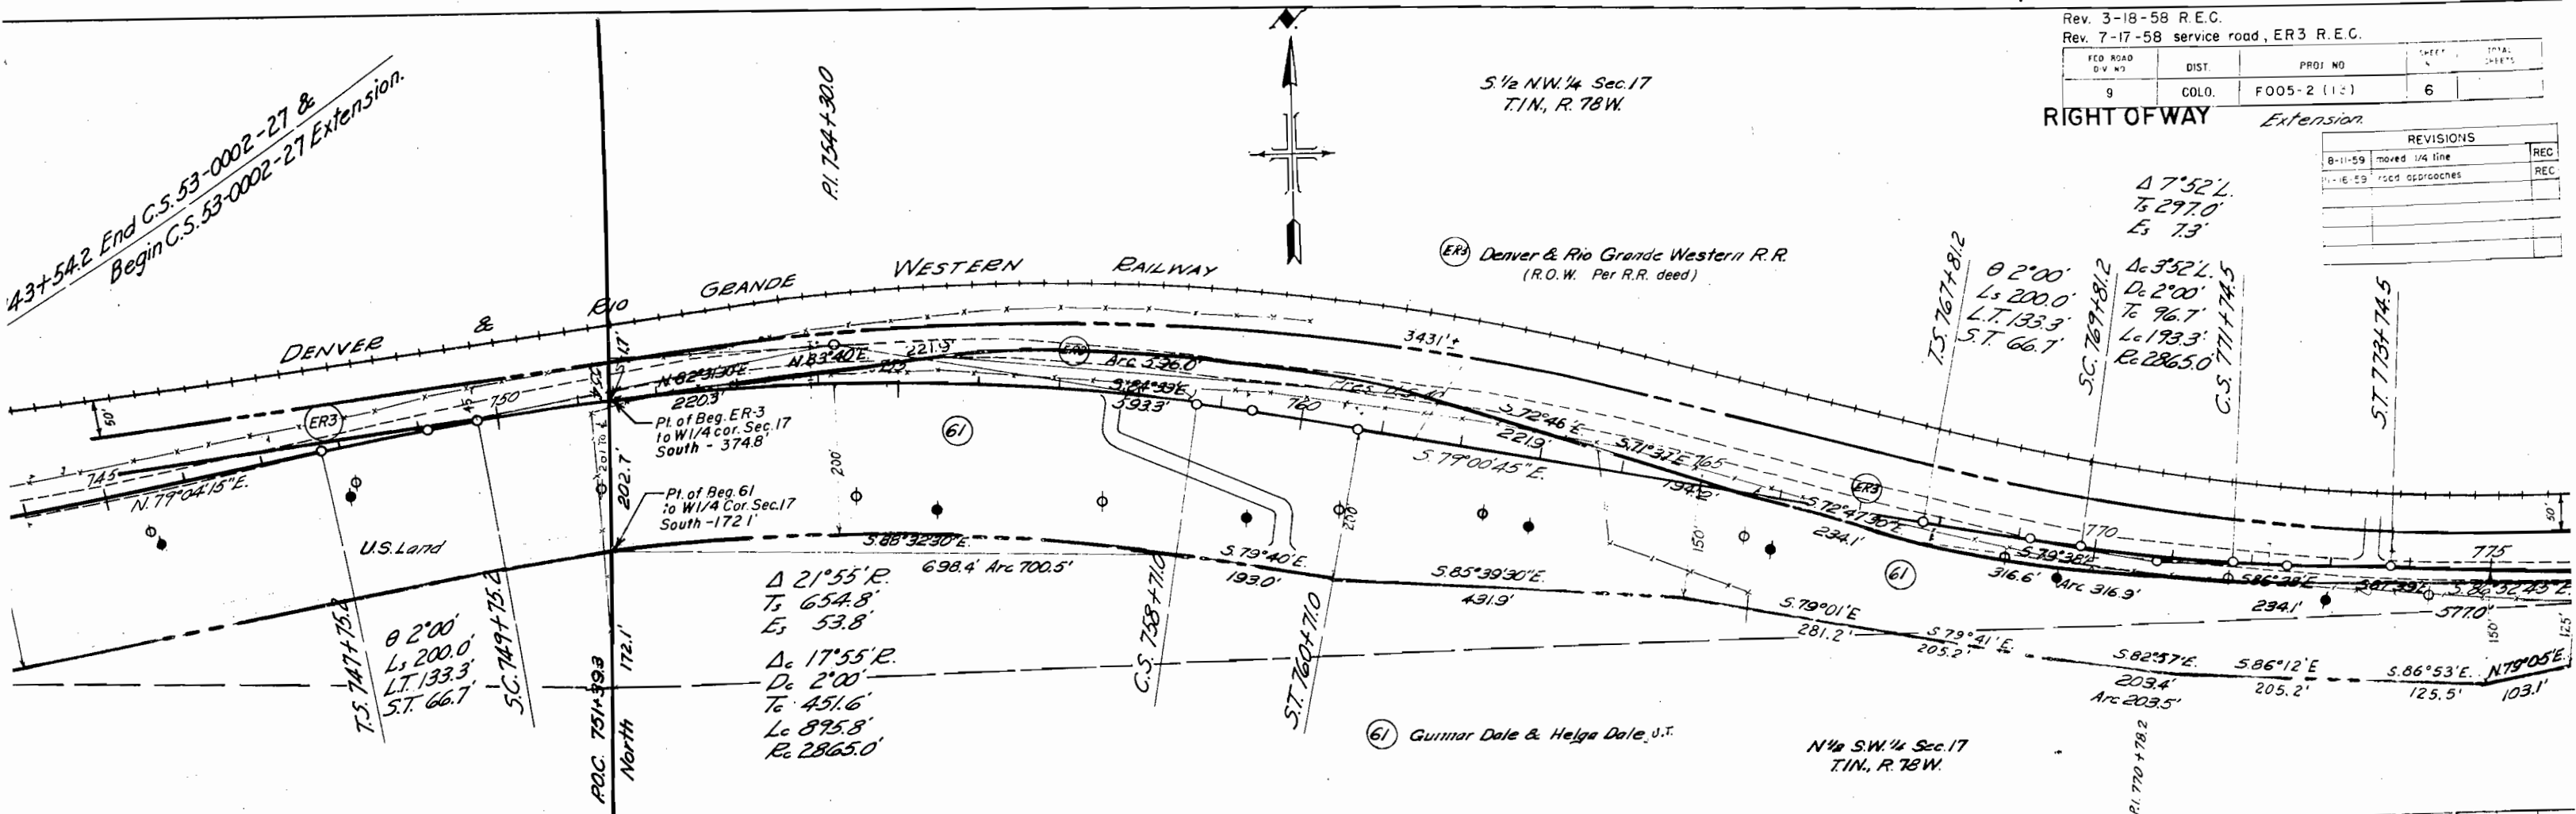


B Rio Grande Western R.R.
(W. Per R.R. deed)

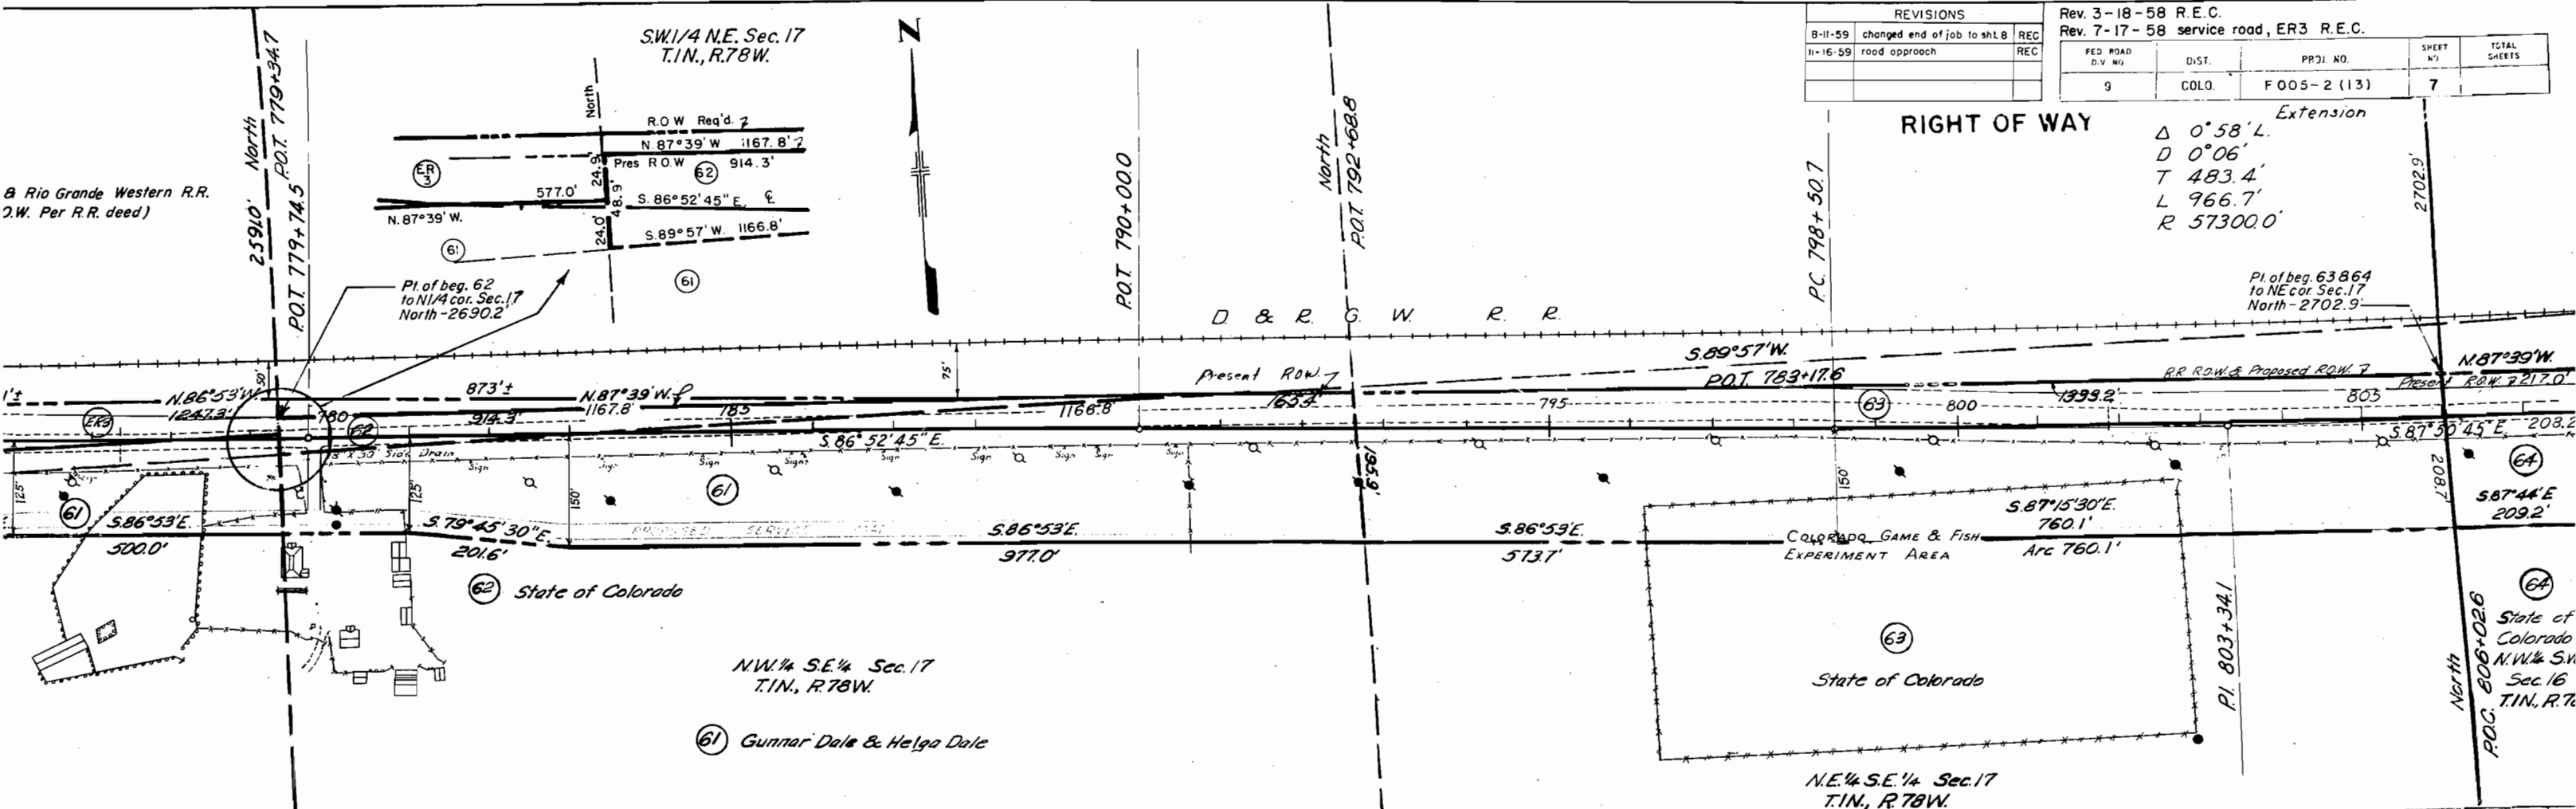

REVISIONS		
8-11-59	changed end of job to sh. 8	REC
11-16-59	road approach	REC



Rev. 3-18-58 R.E.C. Rev. 7-17-58 service road, ER3 R.E.C.				
FED. ROAD D.V. NO.	DIST.	PROJ. NO.	SHEET NO.	TOTAL SHEETS
9	COLO.	F 005-2 (13)	7	

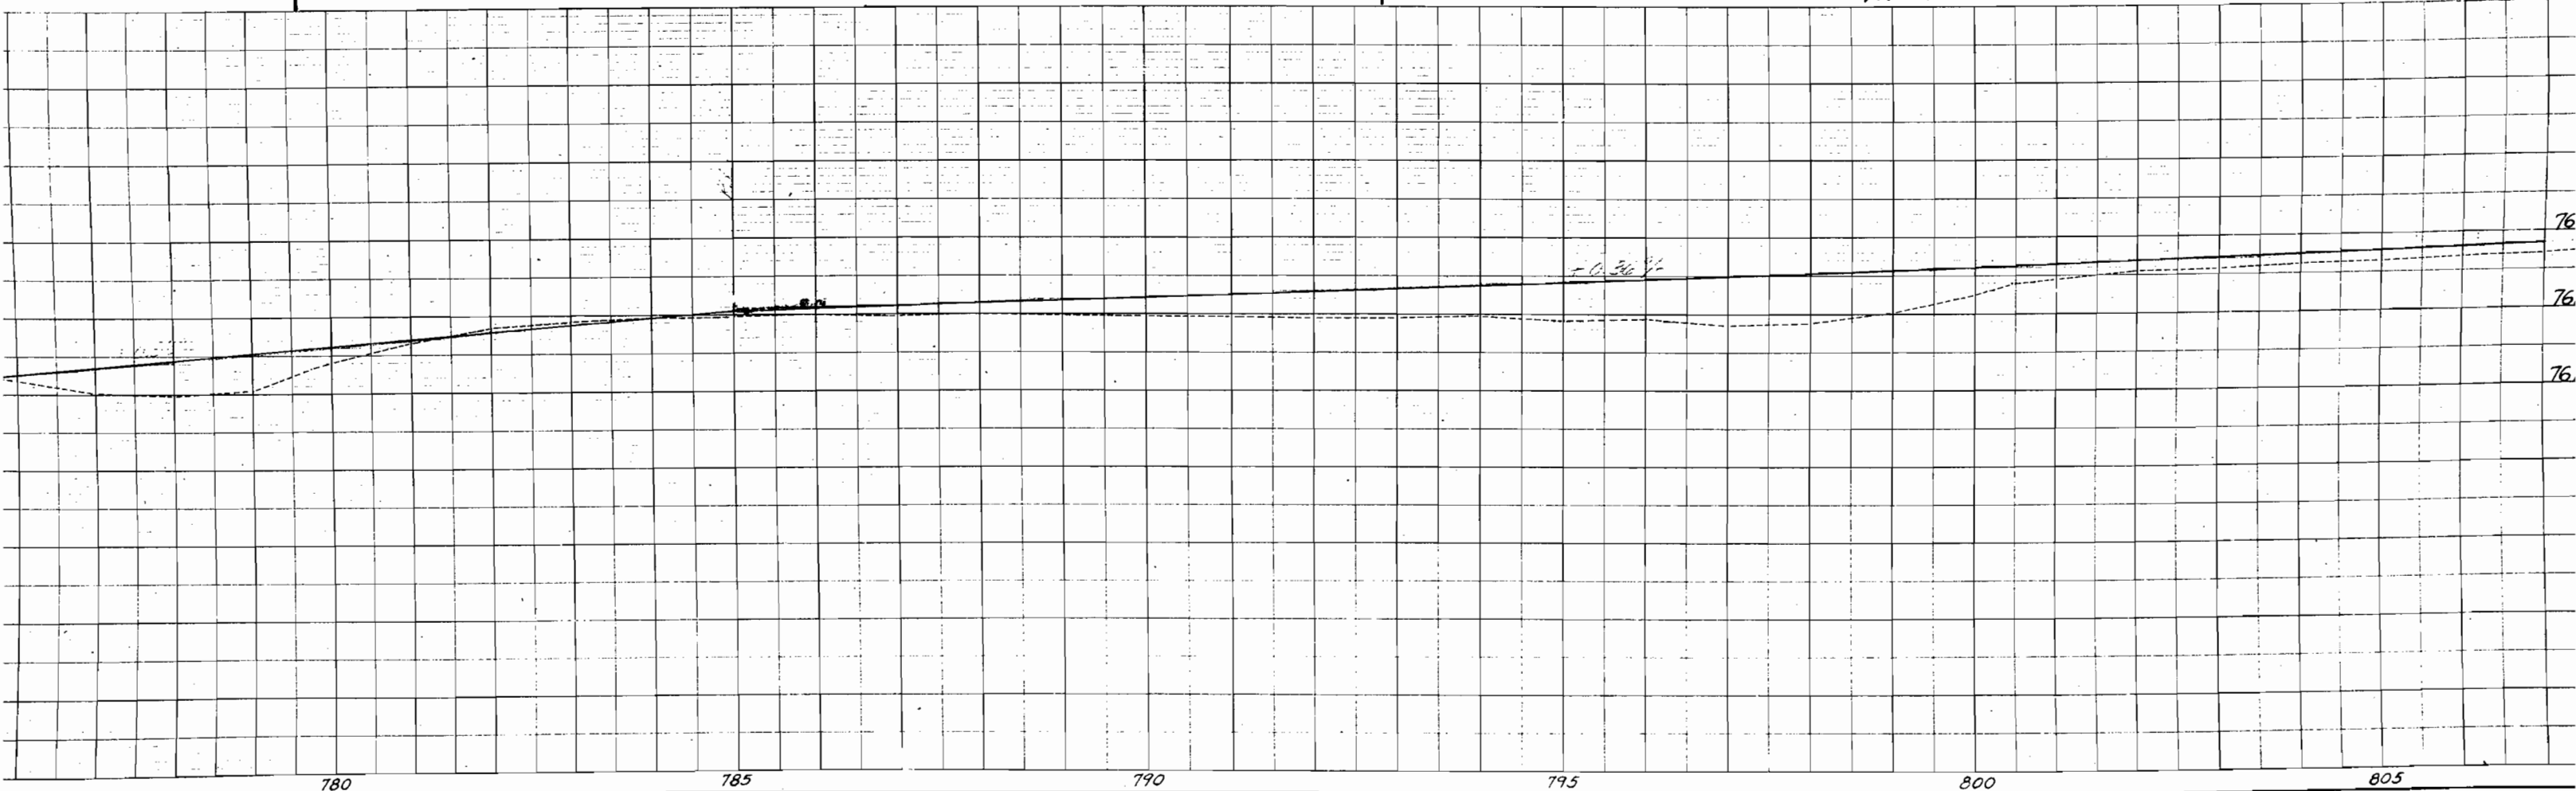

W1/4 Sec. II
R. 80 W.



FED. ROAD DIV. NO.	DIST.	PROJ. NO.	SHEET NO.	TOTAL SHEETS
9	COLO.	F005-2 (13)	9	

RIGHT OF WAY

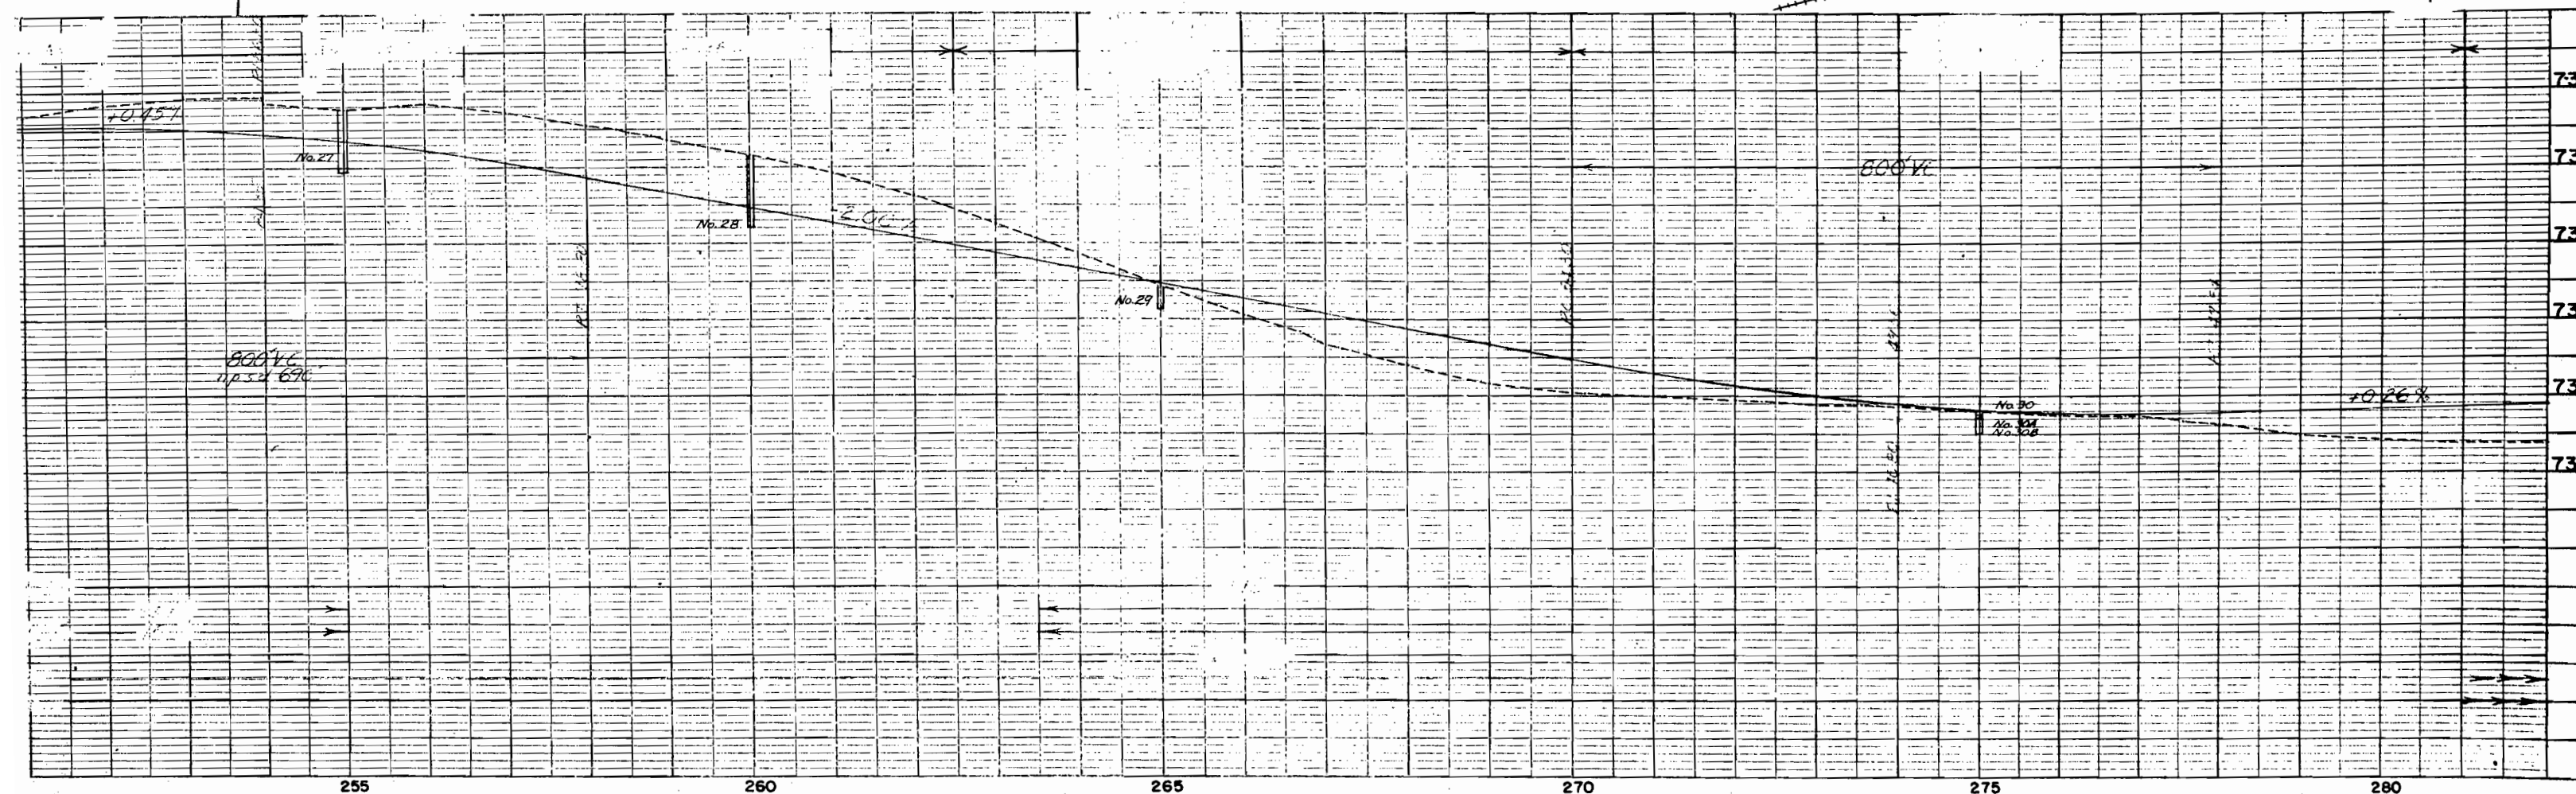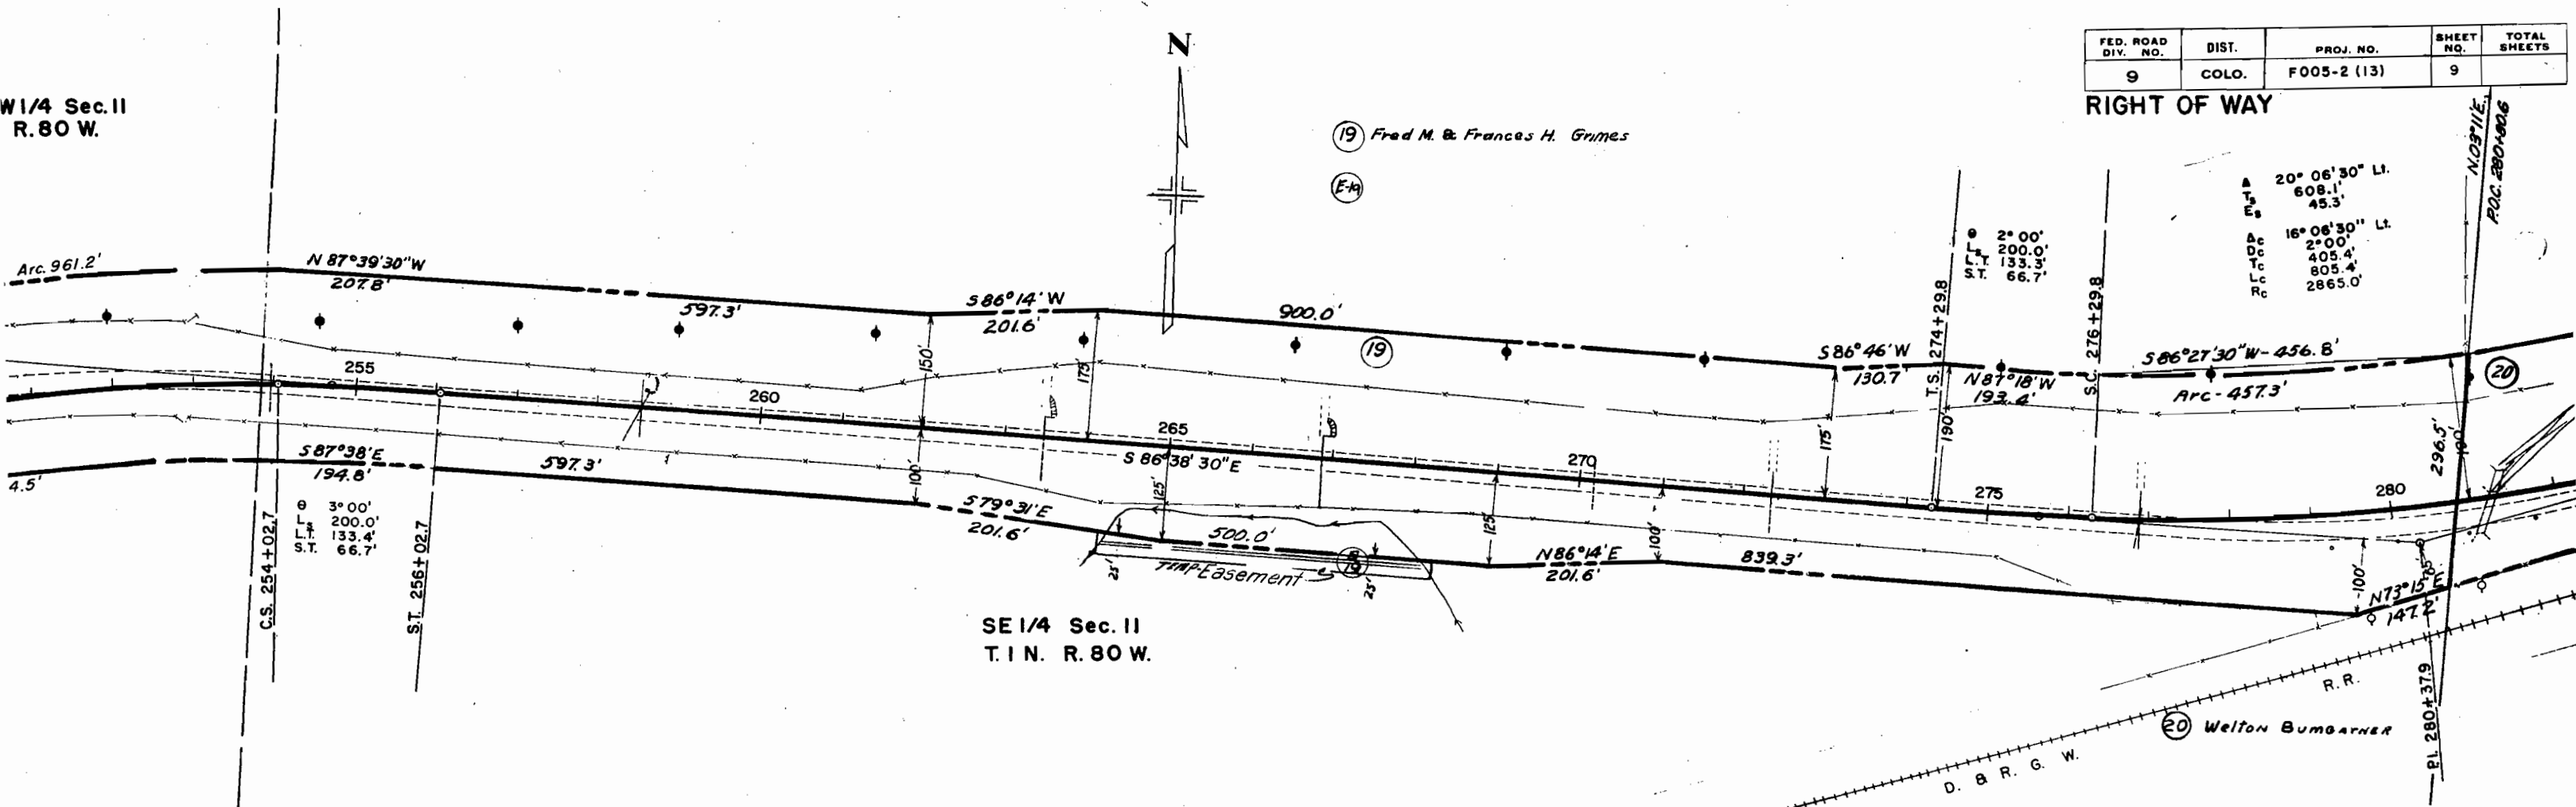

FED. ROAD DIST. NO.	DIST.	PROJ. NO.	SHEET NO.	TOTAL SHEETS
9	COLO.	F 005-2 (13)	10	

RIGHT OF WAY

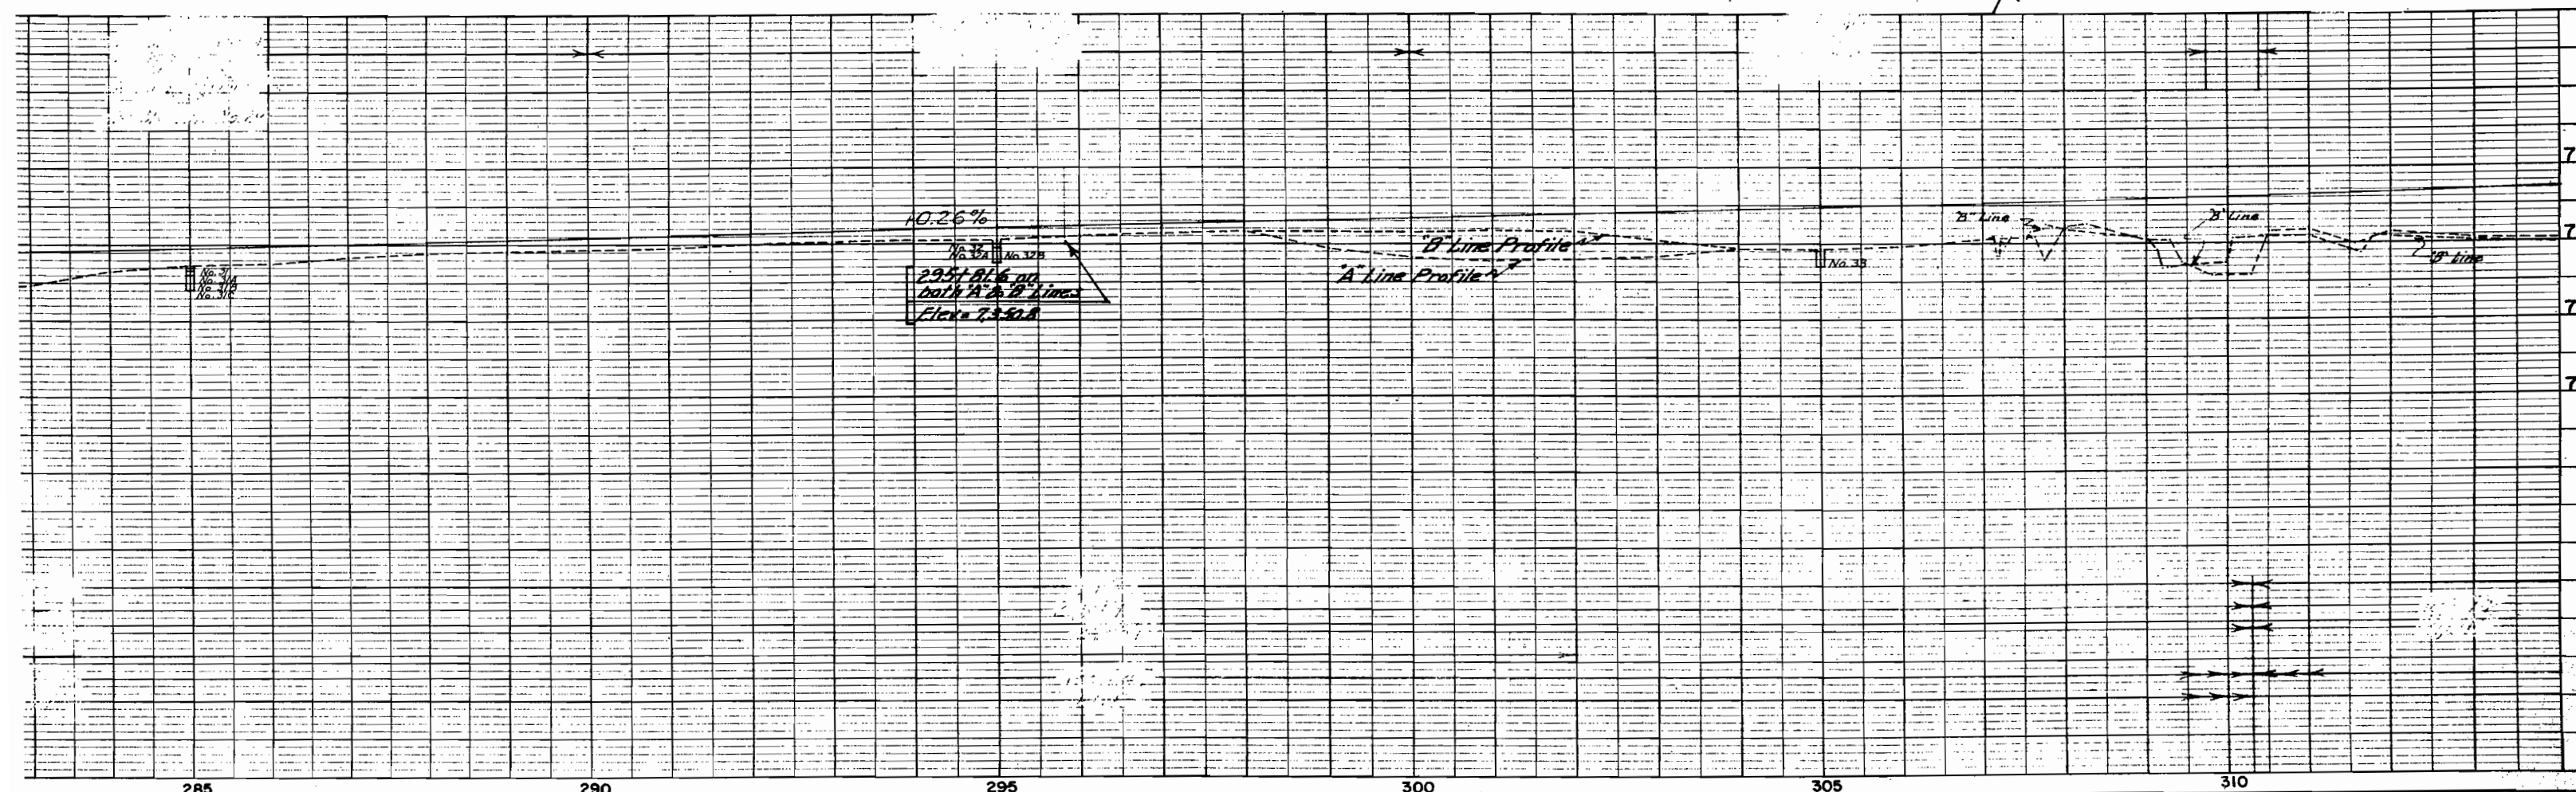
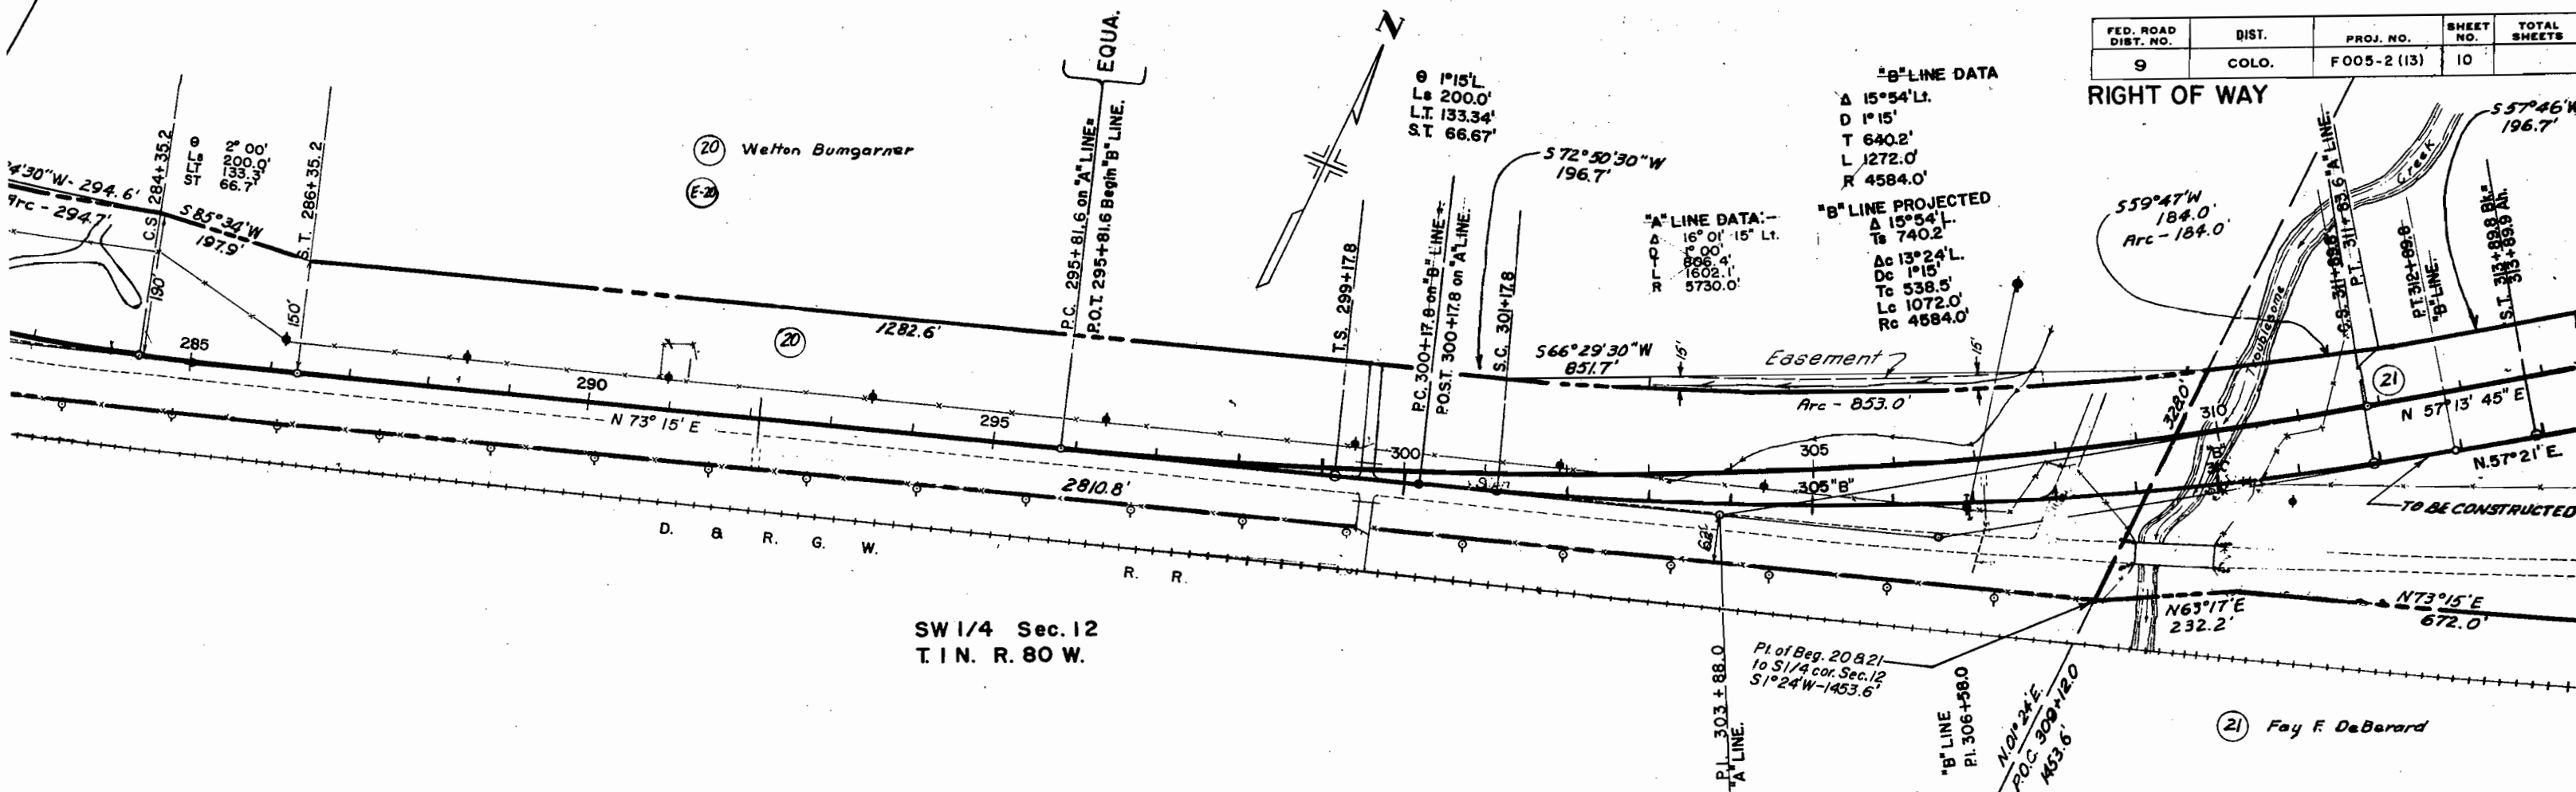


W1/2 SE1/4 Sec.12
T.1N. R.80 W.

E1/2 SE1/4 Sec.12
T.1N. R.80 W.

FED. ROAD DIST. NO.	DIST.	PROJ. NO.	SHEET NO.	TOTAL SHEETS
9	COLO.	F 005-2 (13)	11	



RIGHT OF WAY

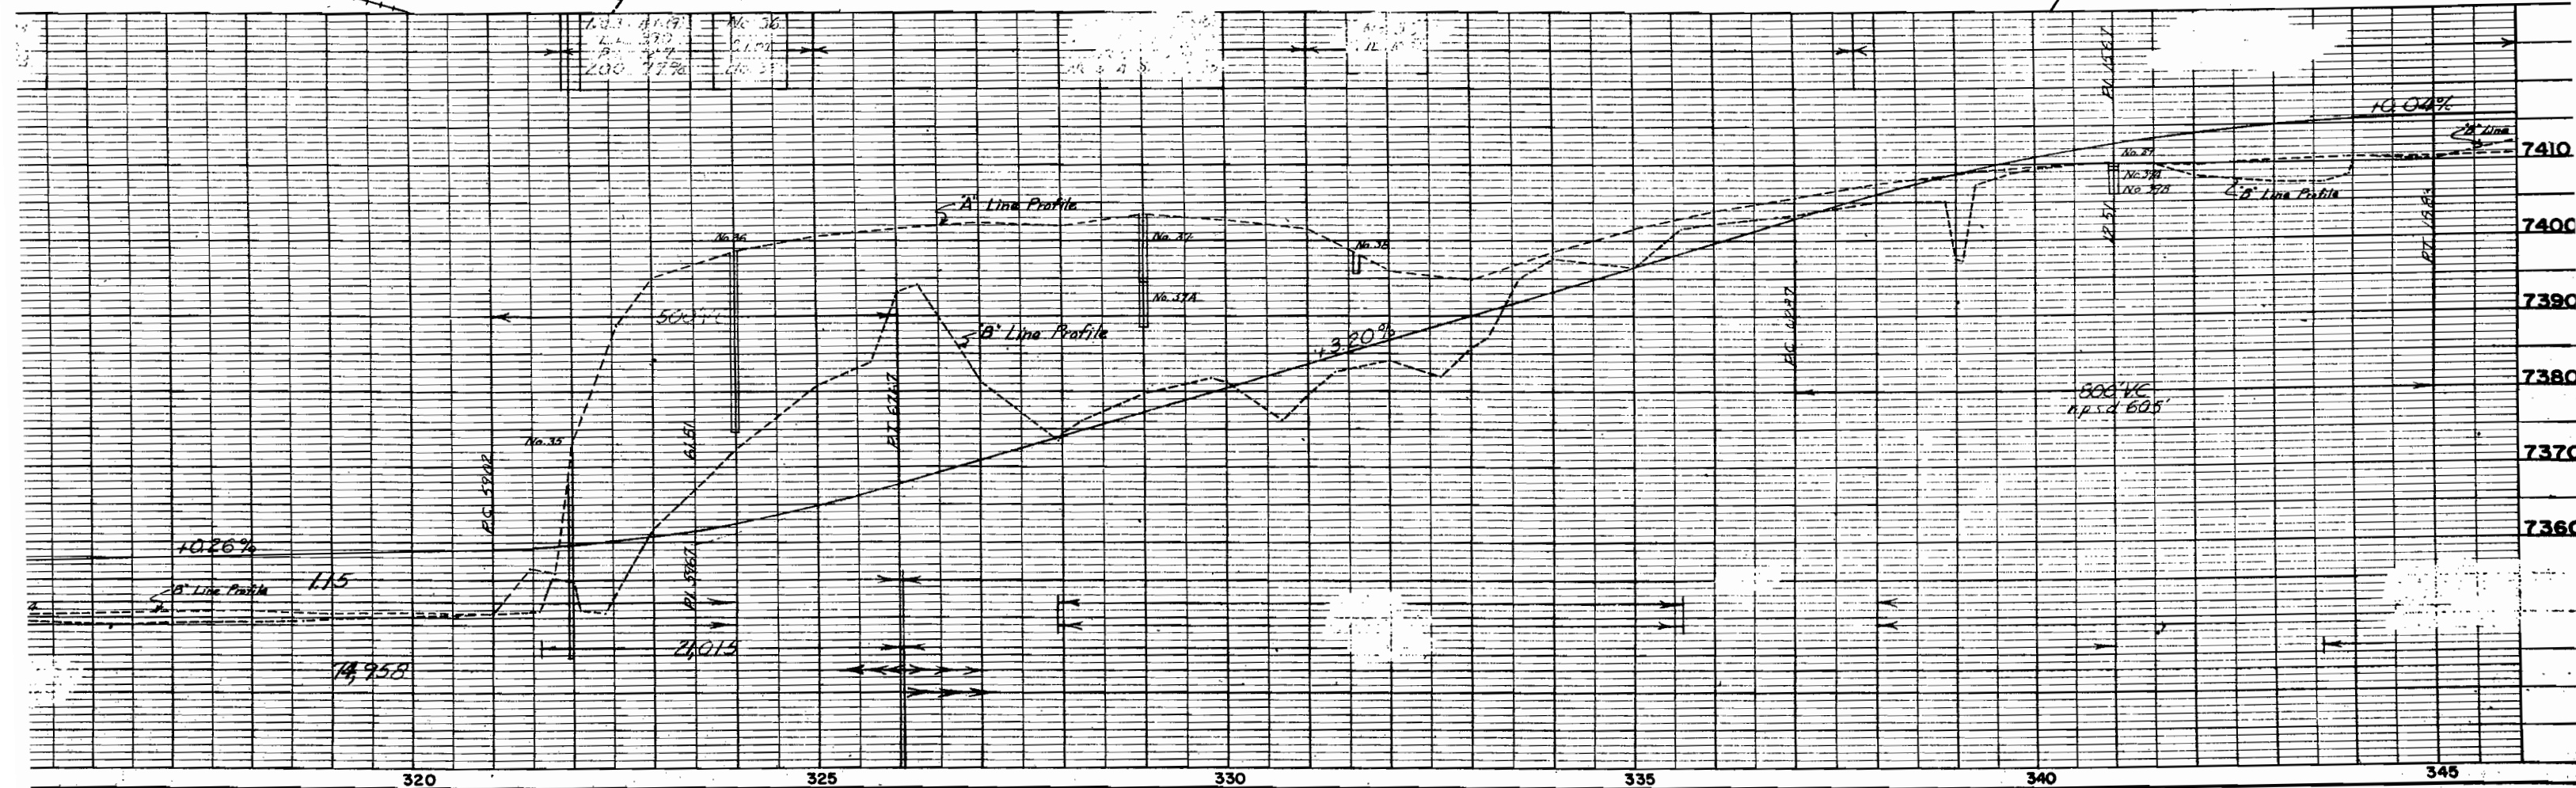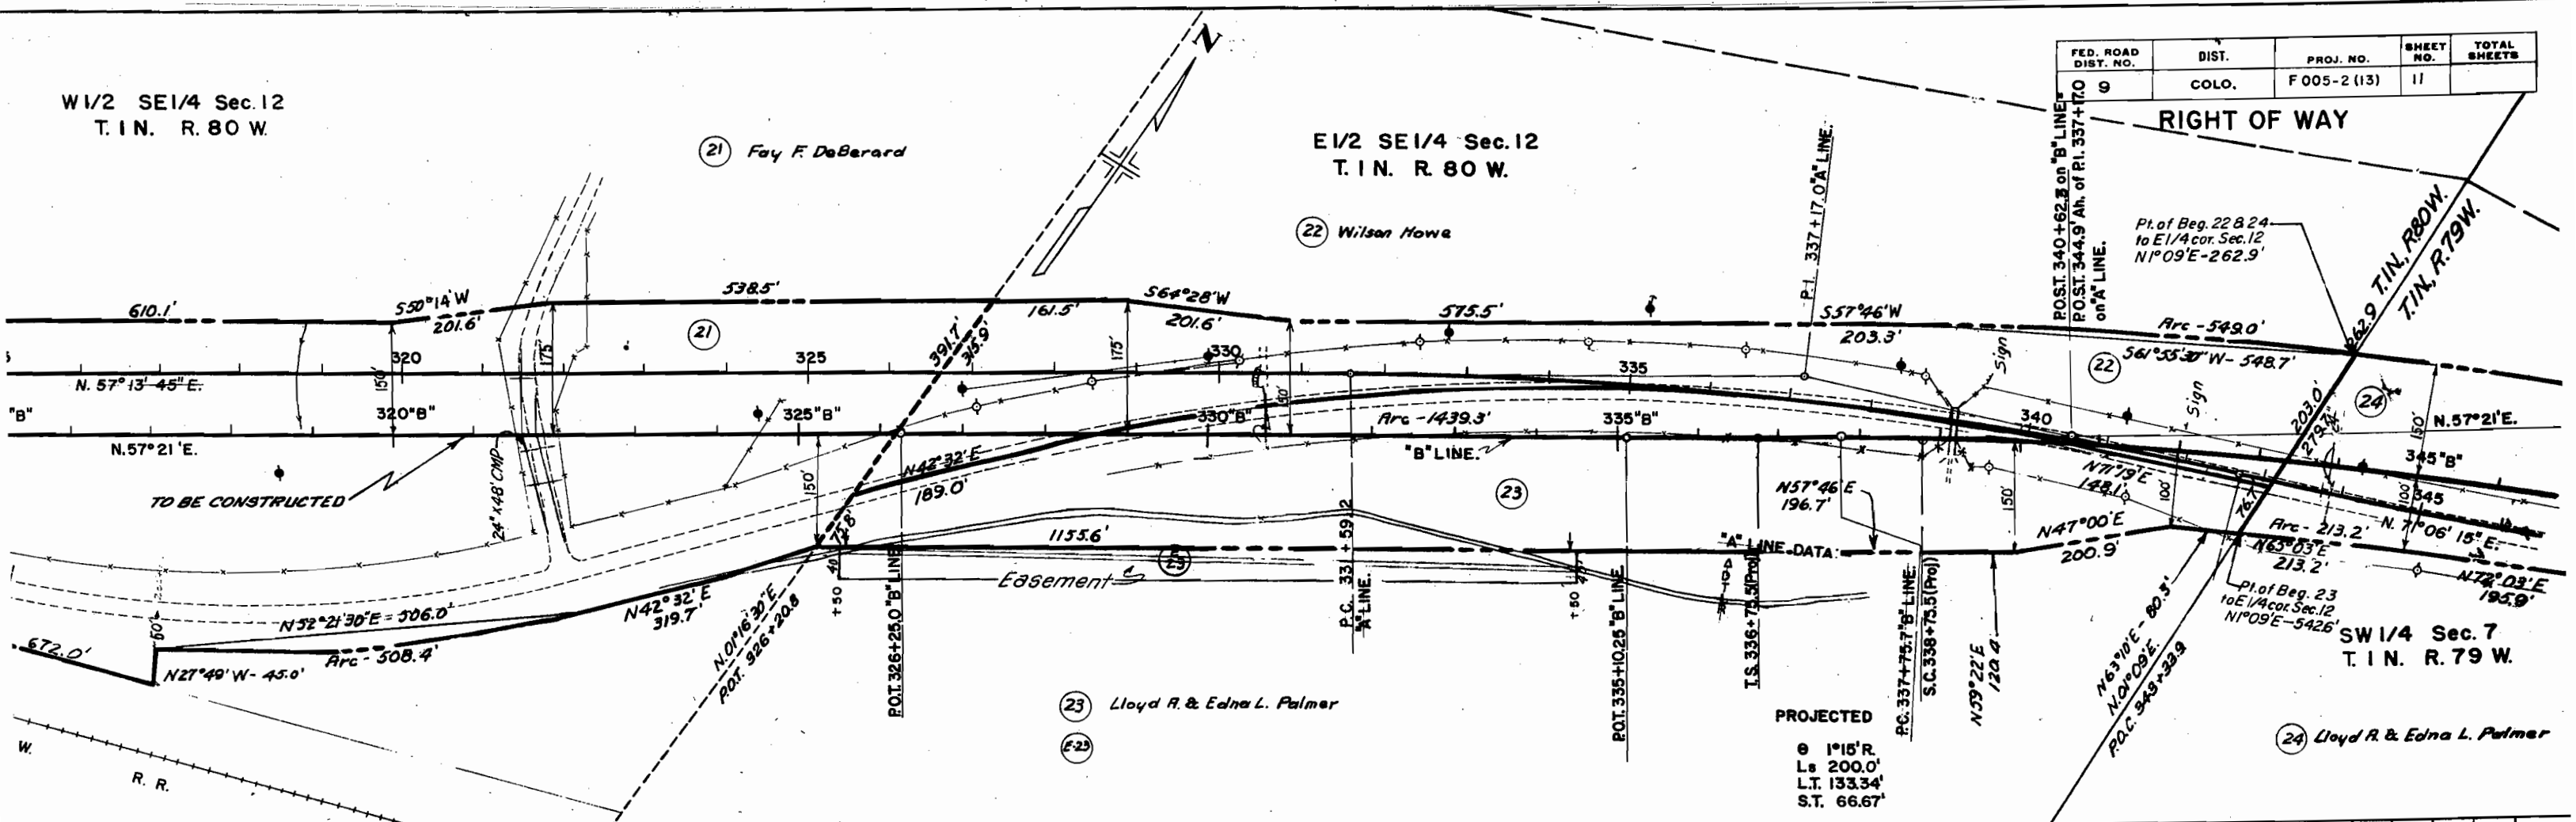

FED. ROAD DIST. NO.	DIST.	PROJ. NO.	SHEET NO.	TOTAL SHEETS
9	COLO.	F 005-2 (13)	12	



RIGHT OF WAY

SW 1/4 NE 1/4 Sec. 7
T. 1 N. R. 79 W.

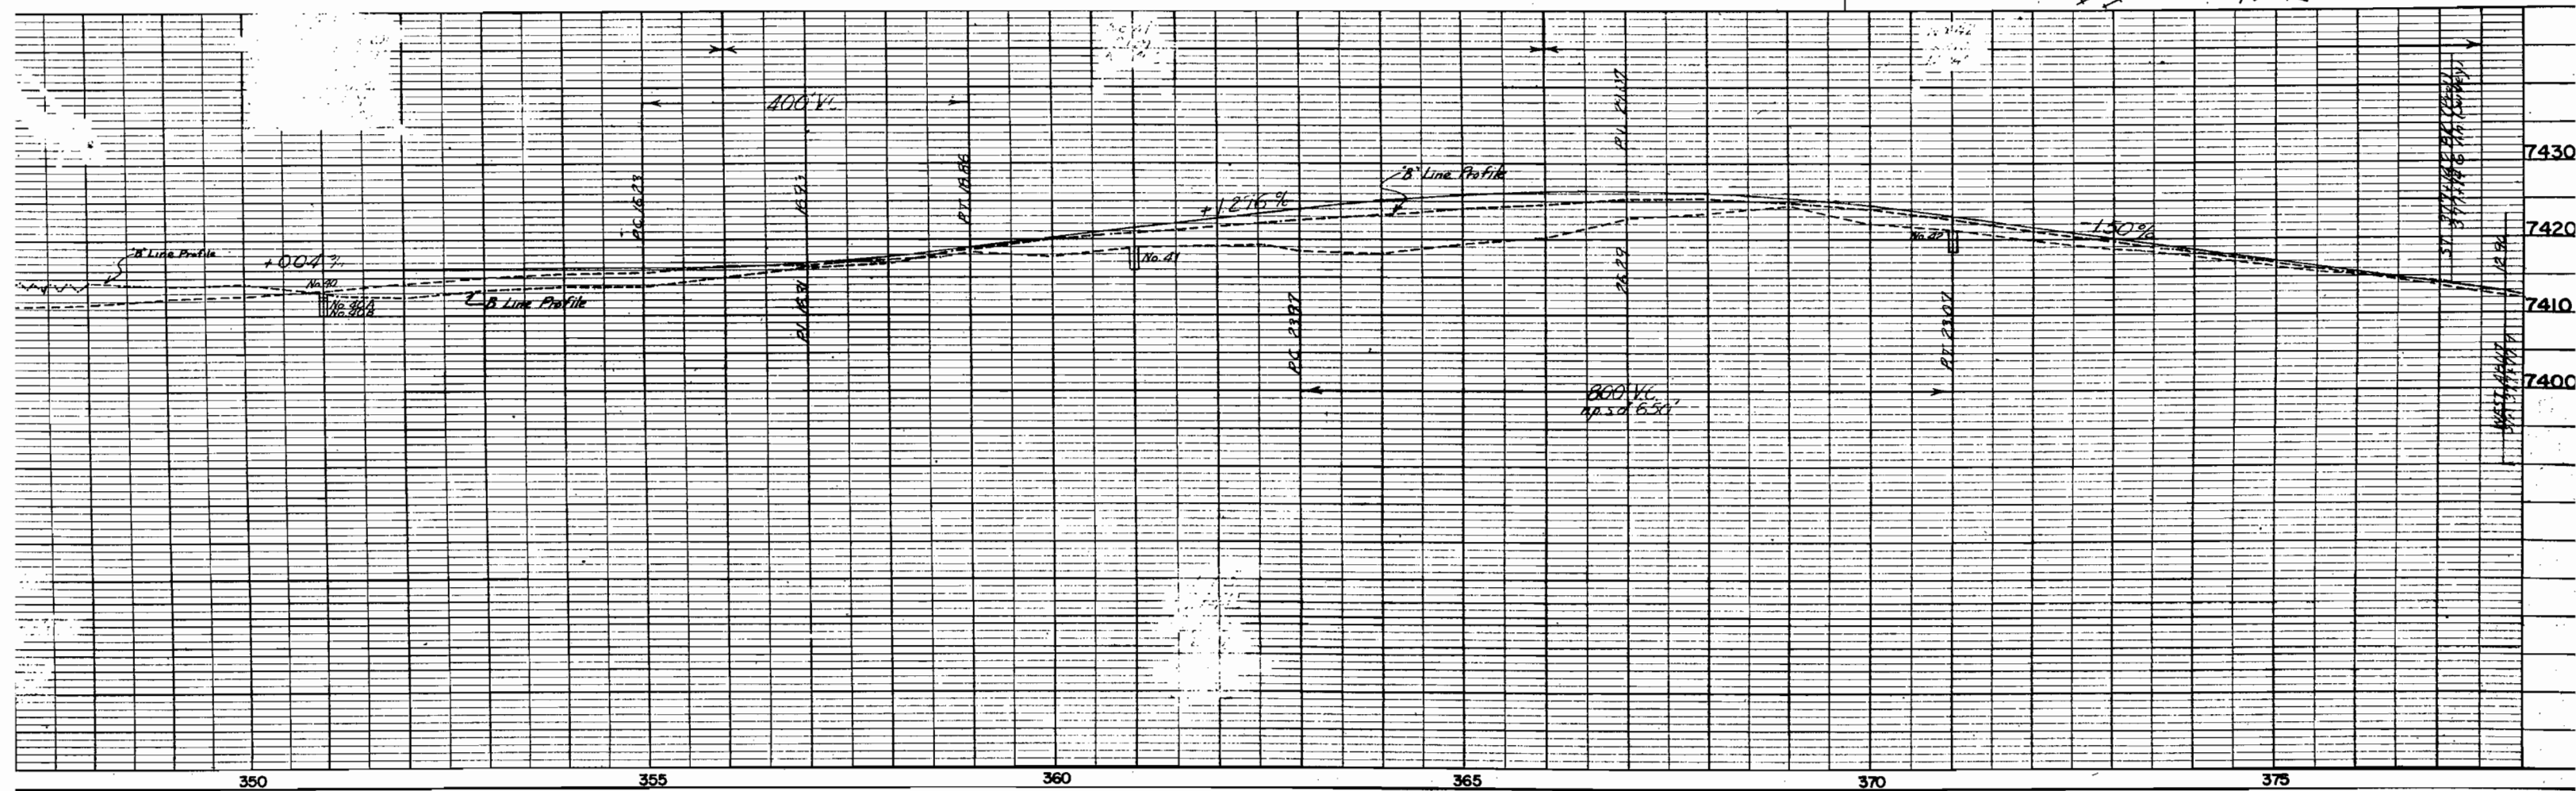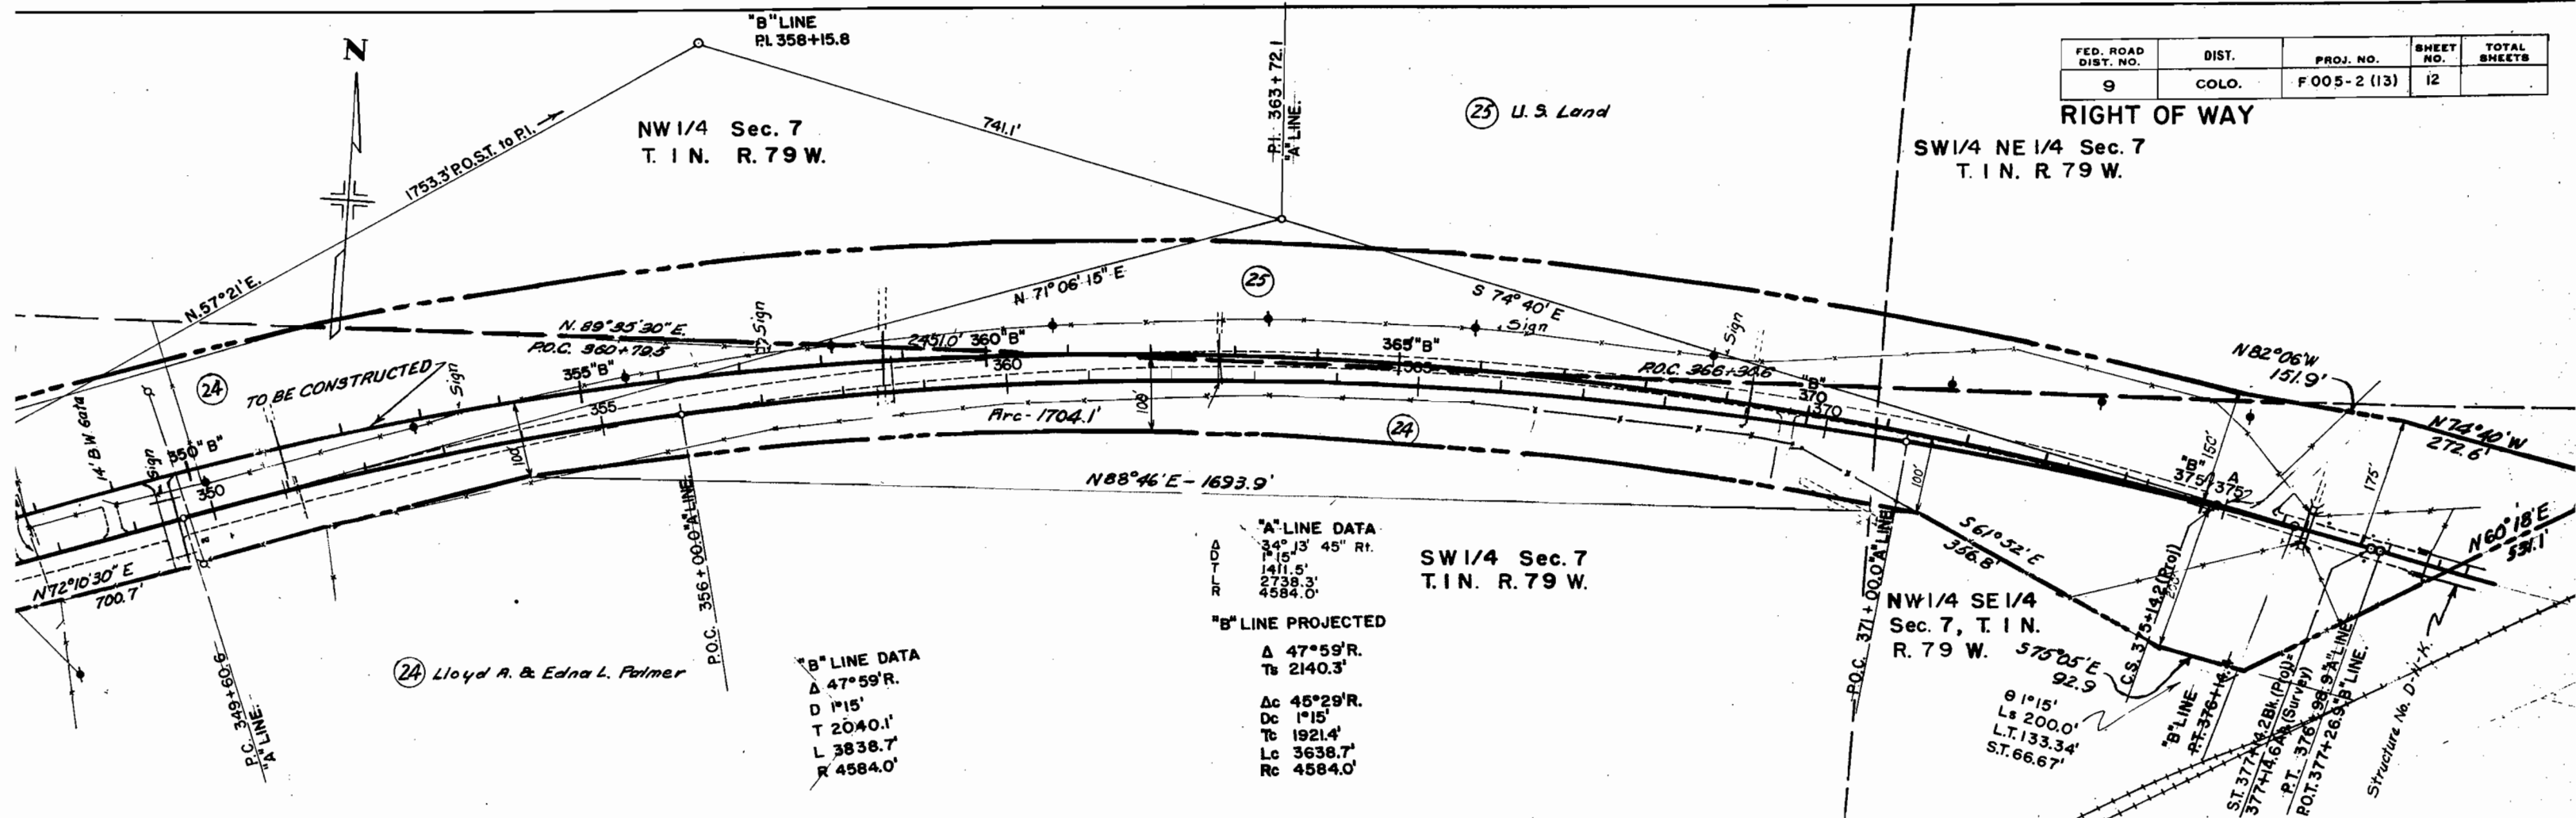

FED. ROAD DIST. NO.	DIST.	PROJ. NO.	SHEET NO.	TOTAL SHEETS
9	COLO.	F005-2(13)	13	

RIGHT OF WAY

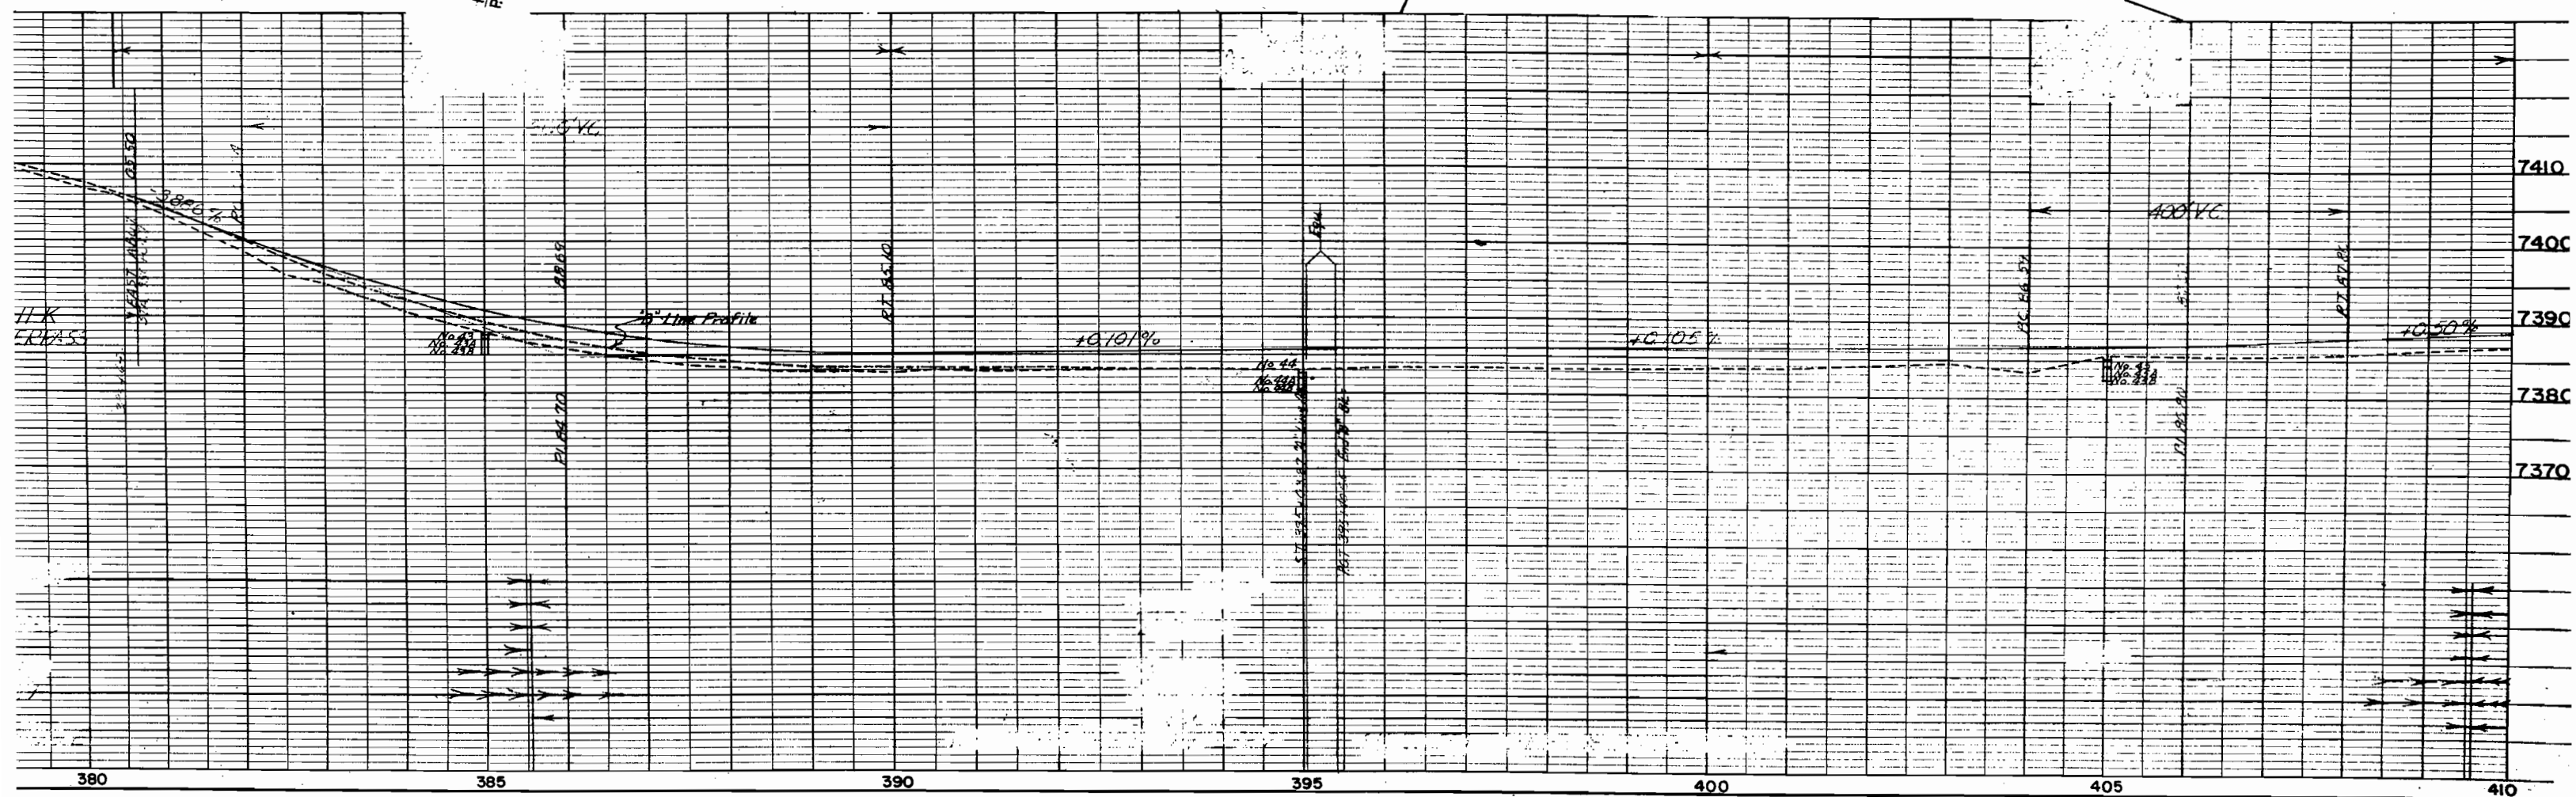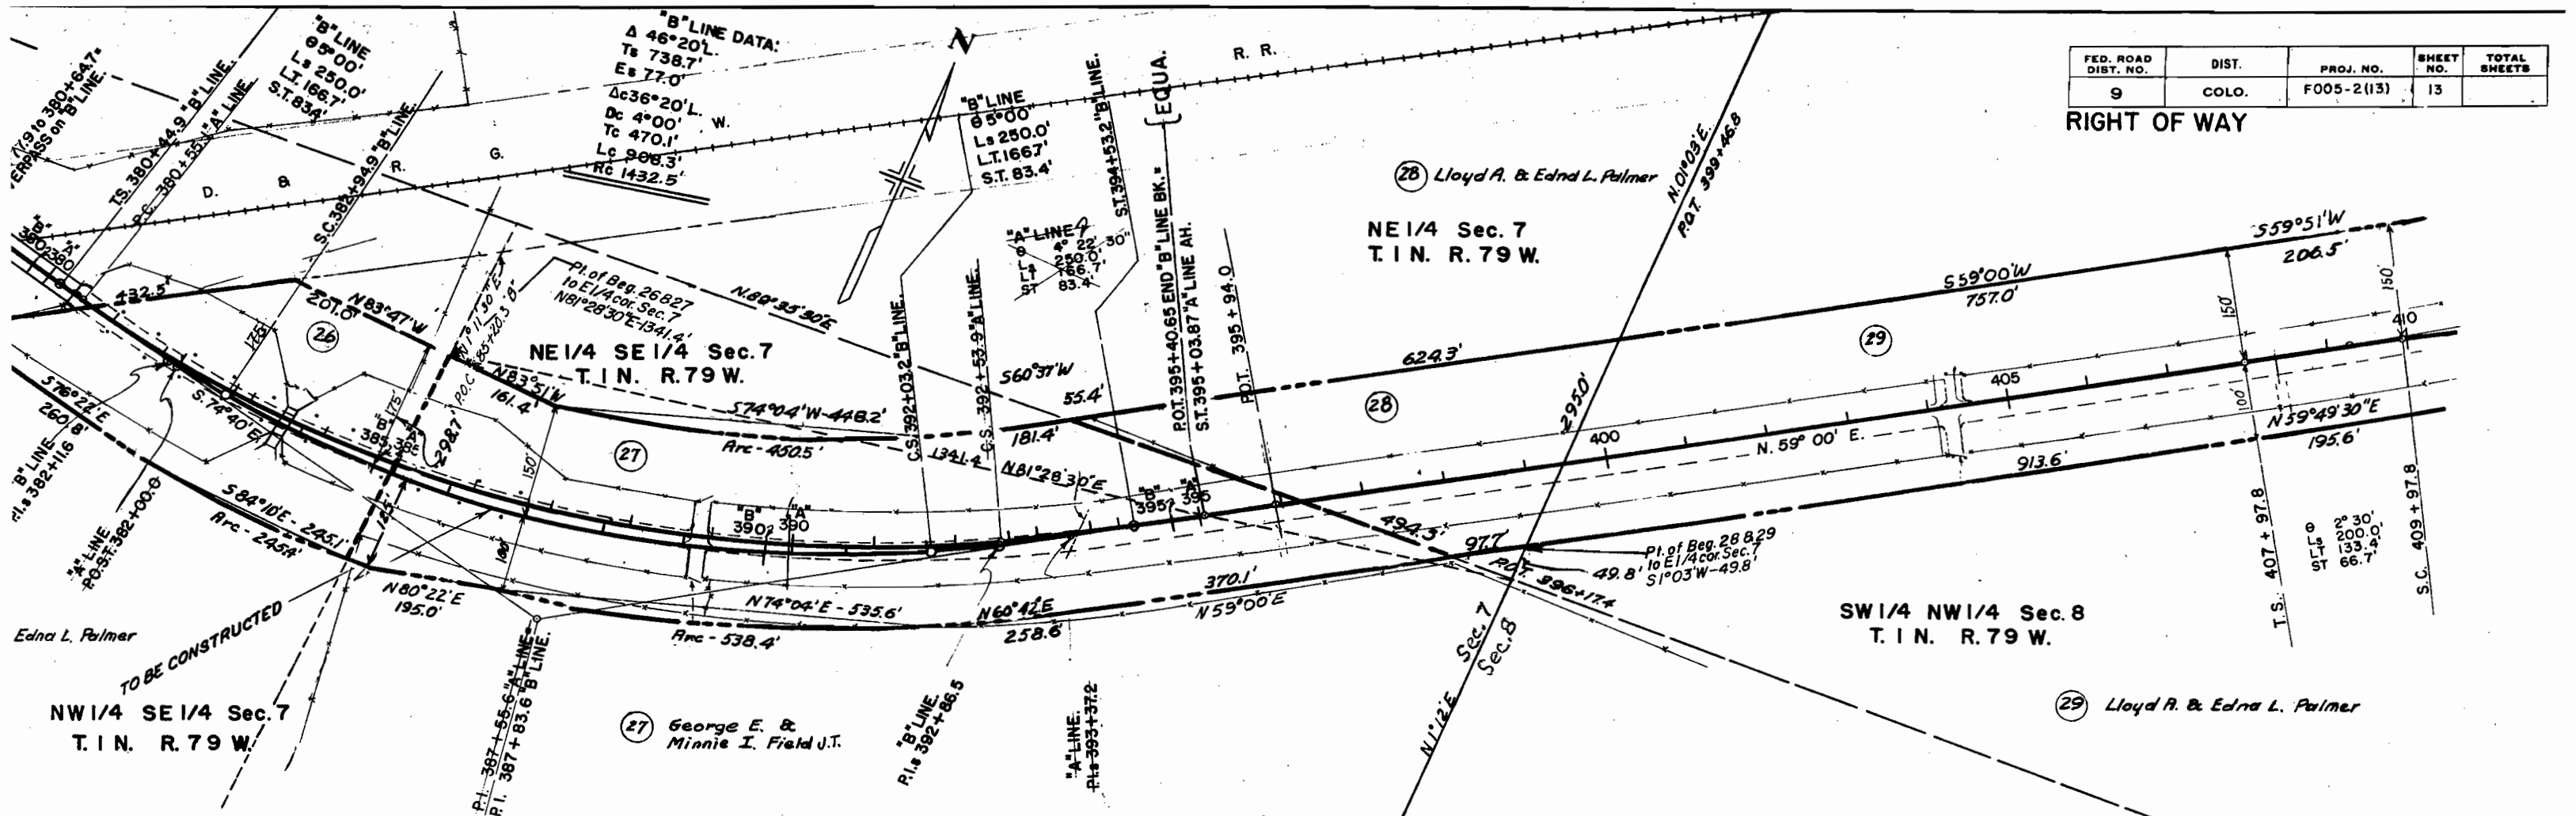

4 NW1/4 Sec. 8
N. R. 79 W.



SE 1/4 NW 1/4 Sec. 8
T. 1 N. R. 79 W.

The Denver & Rio
Grande Western R.R. Co.

FED. ROAD DIST. NO.	DIST.	PROJ. NO.	SHEET NO.	TOTAL SHEETS
9	COLO.	F 005-2 (13)	14	

RIGHT OF WAY

NE 1/4 Sec. 8
T. 1 N. R. 79 W.

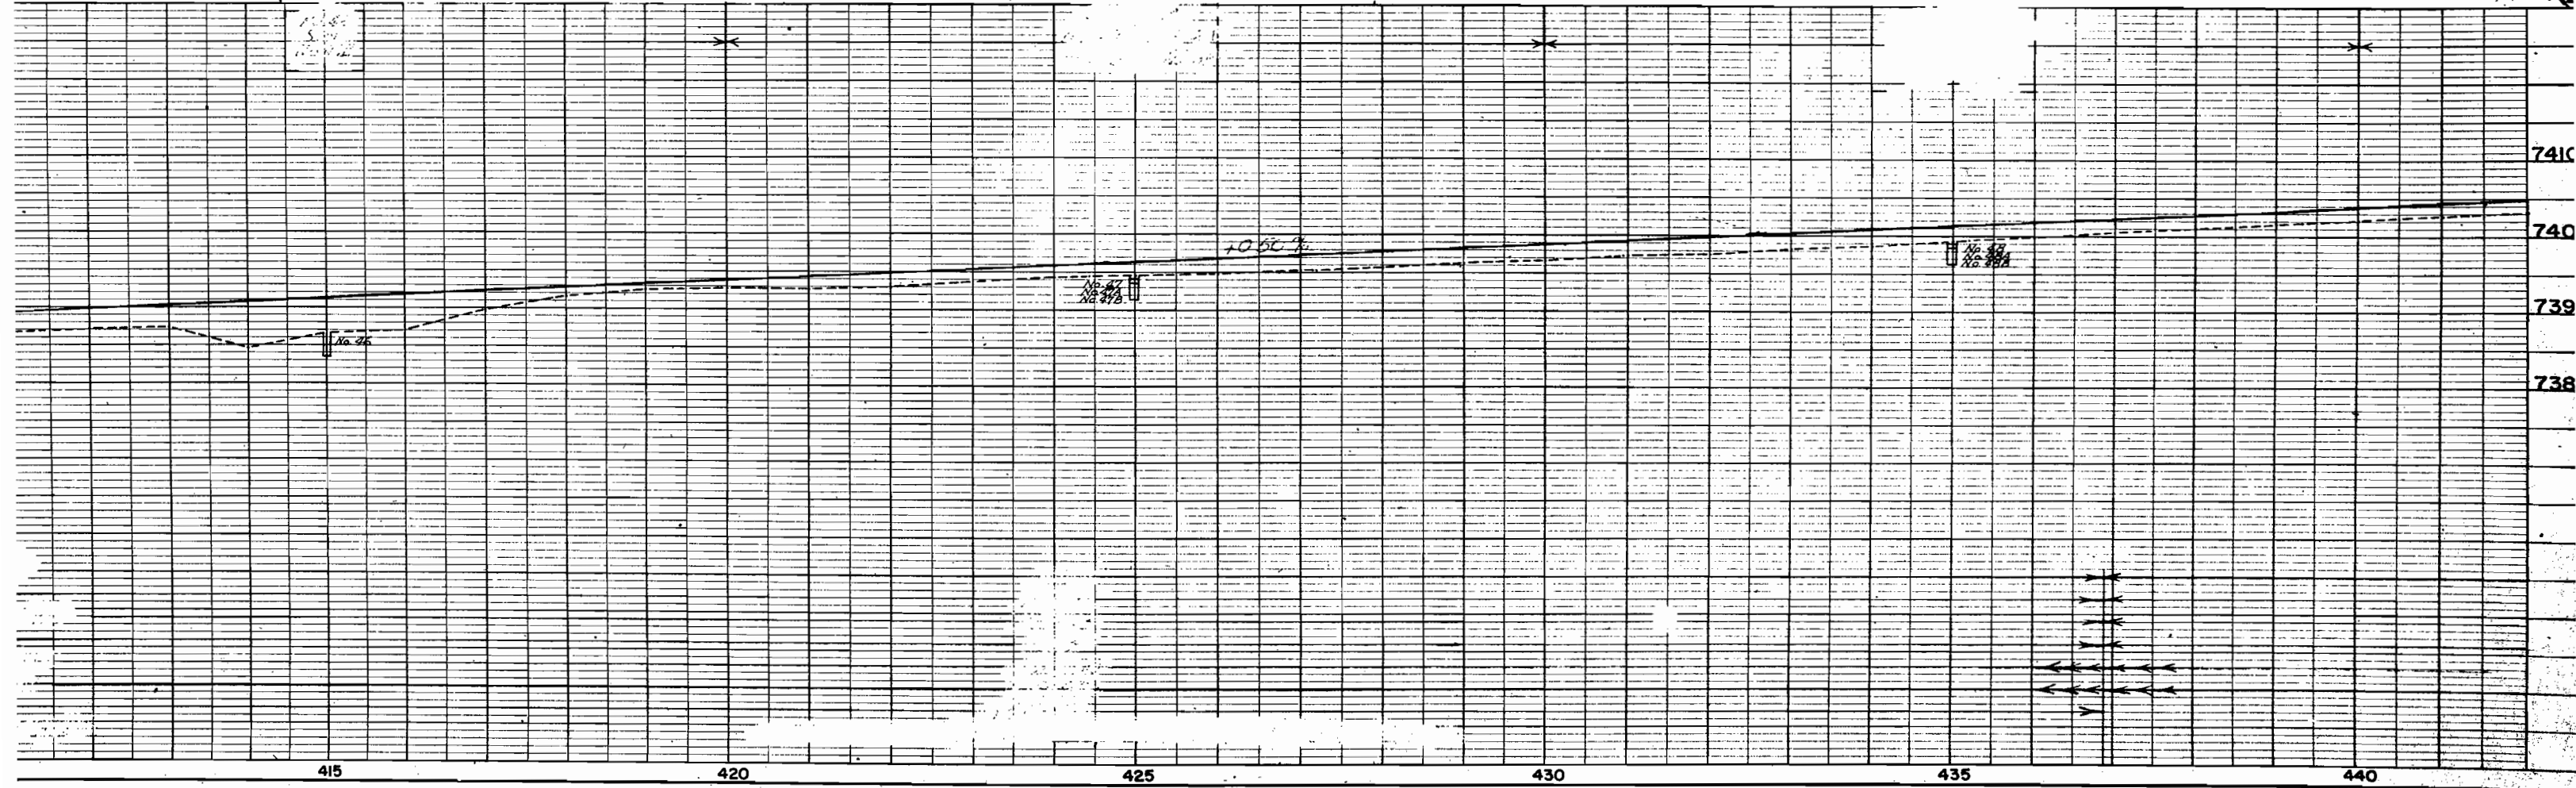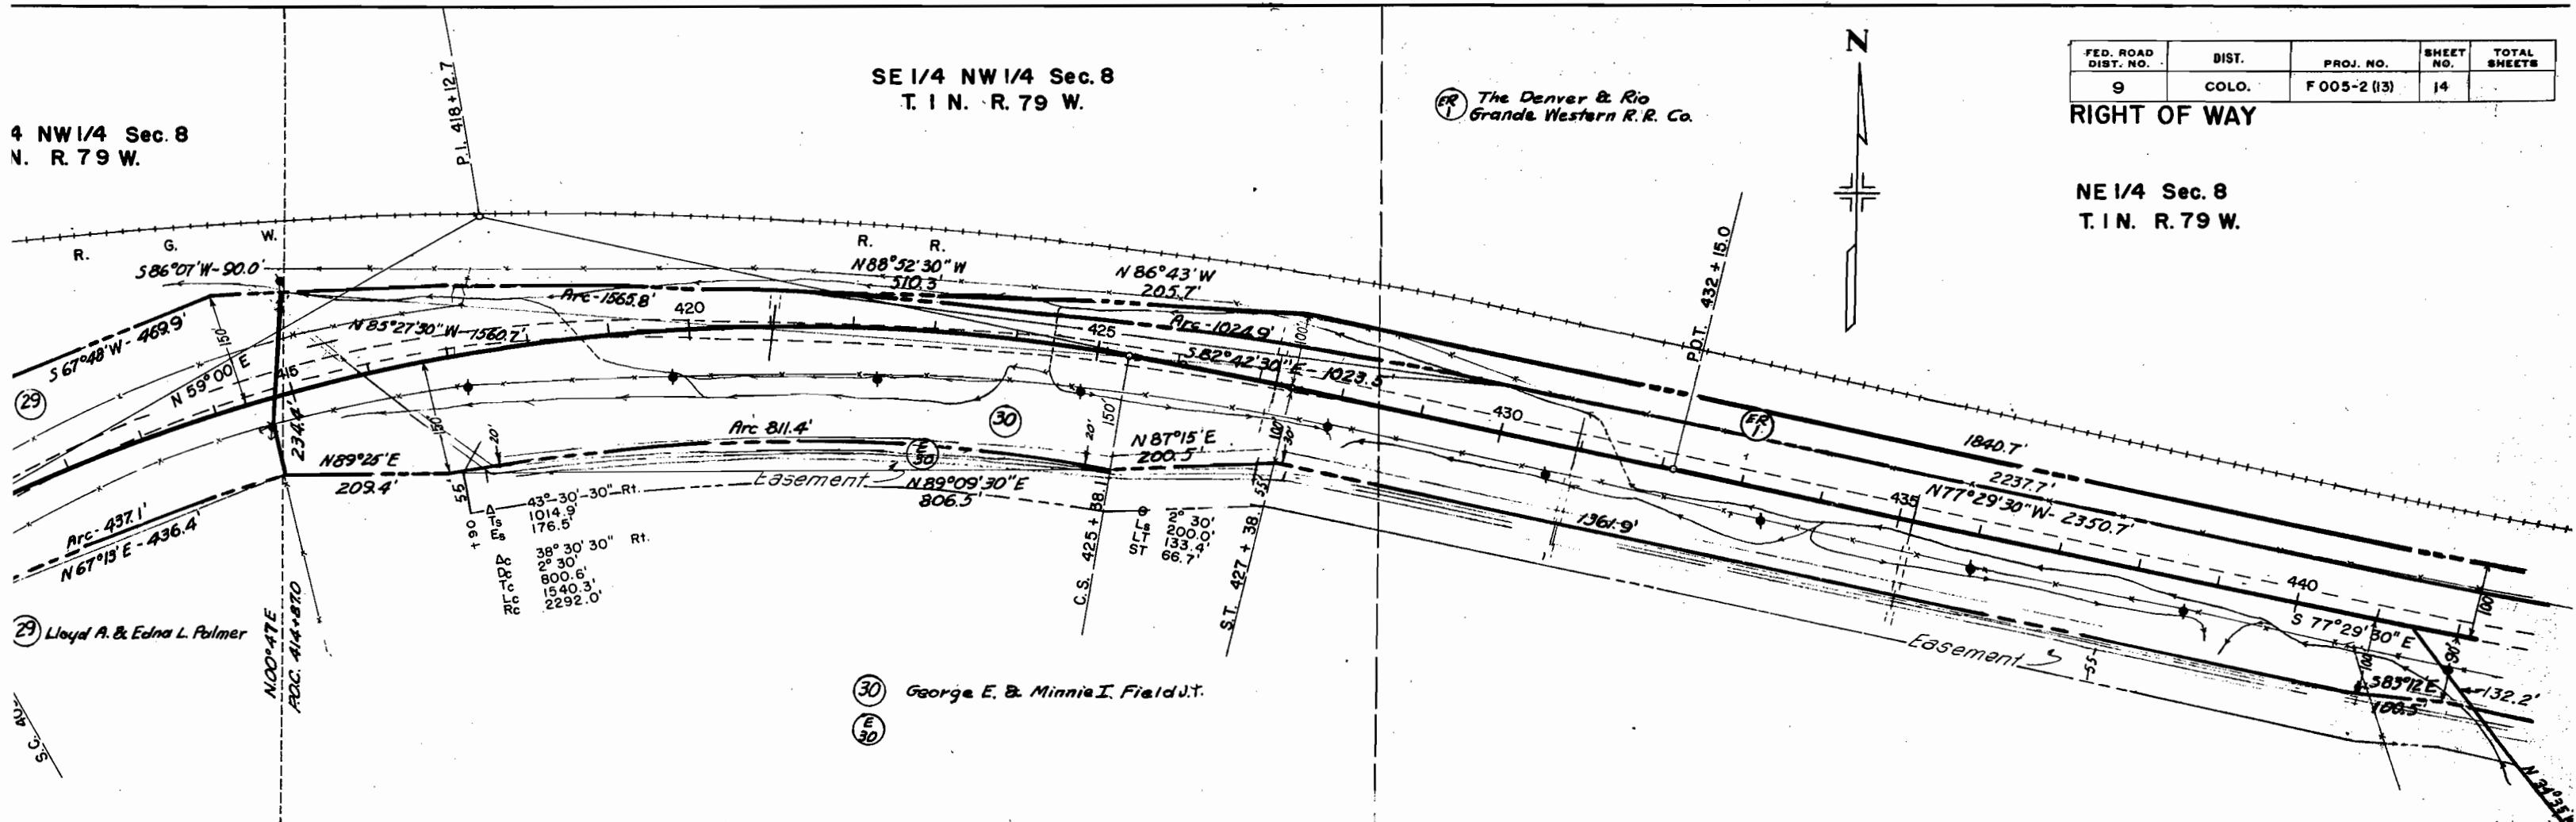

NW 1/4 Sec. 9
T. 1 N. R. 79 W.


32 U. S. Land

FED. ROAD DIST. NO.	DIST.	PROJ. NO.	SHEET NO.	TOTAL SHEETS
9	COLO.	F 005-2 (13)	15	

RIGHT OF WAY


SW 1/4 Sec. 9
T. 1 N. R. 79 W.

ER 1 The Denver & Rio Grande Western R.R. Co.

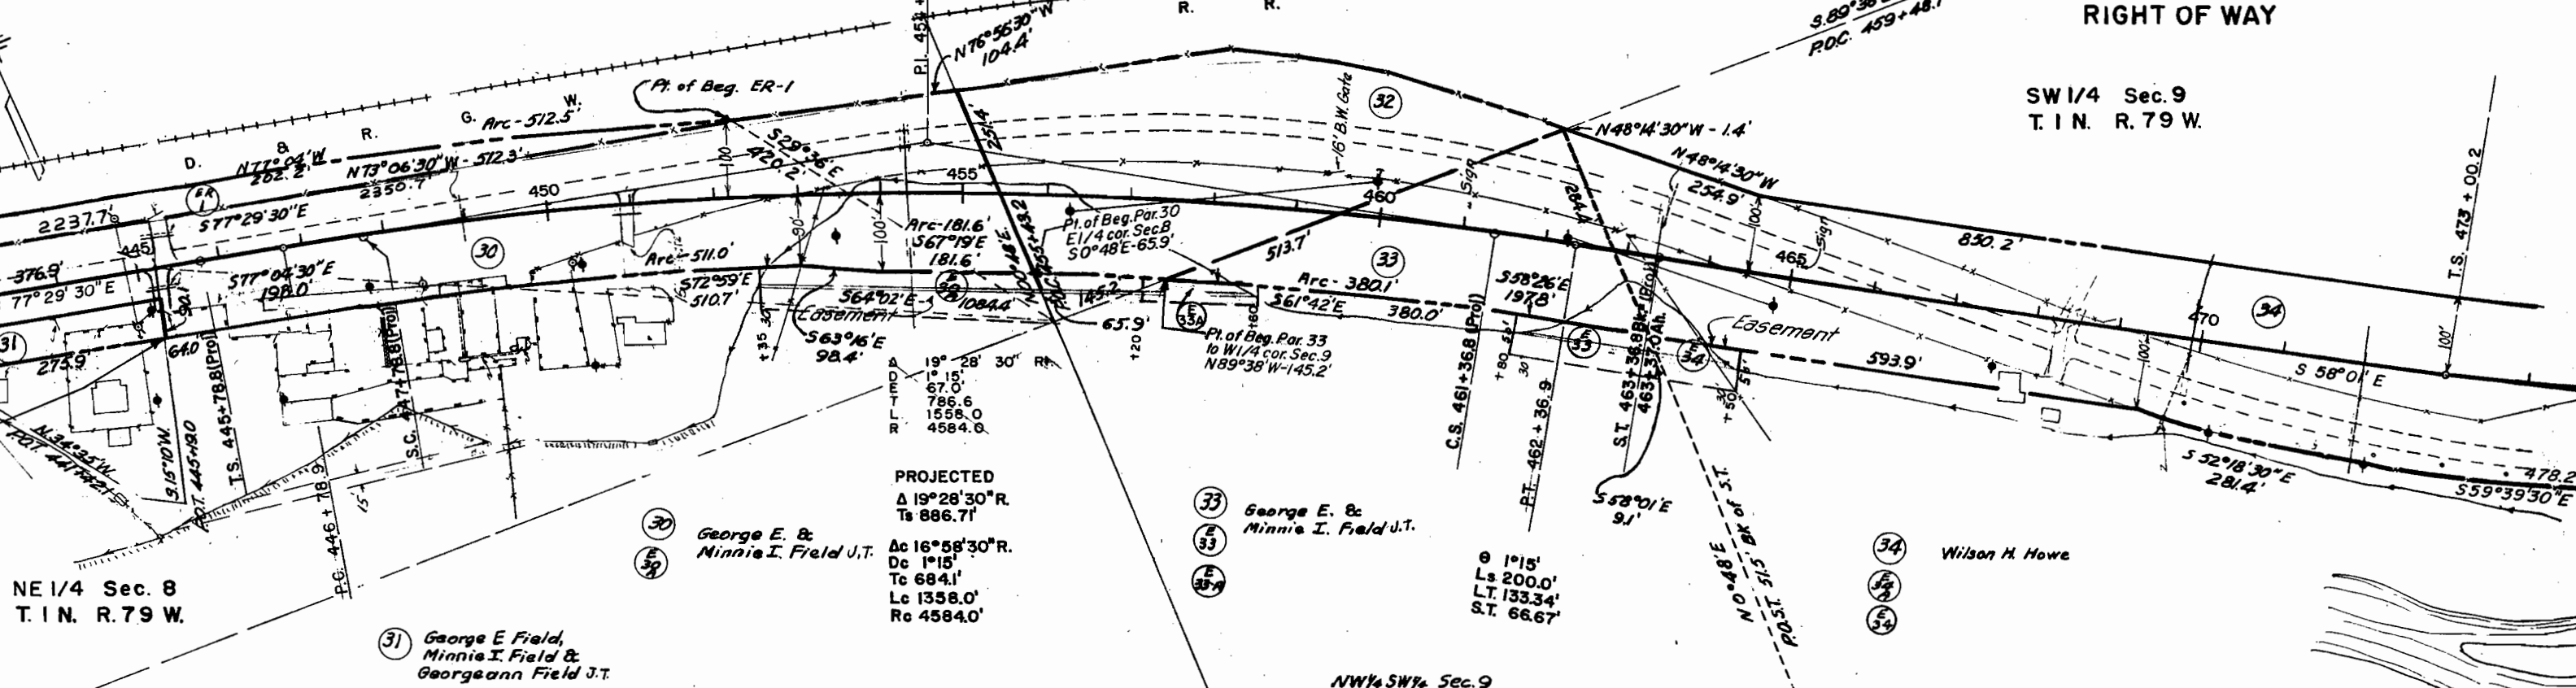

NE 1/4 Sec. 8
T. 1 N. R. 79 W.

NW 1/4 SW 1/4 Sec. 9


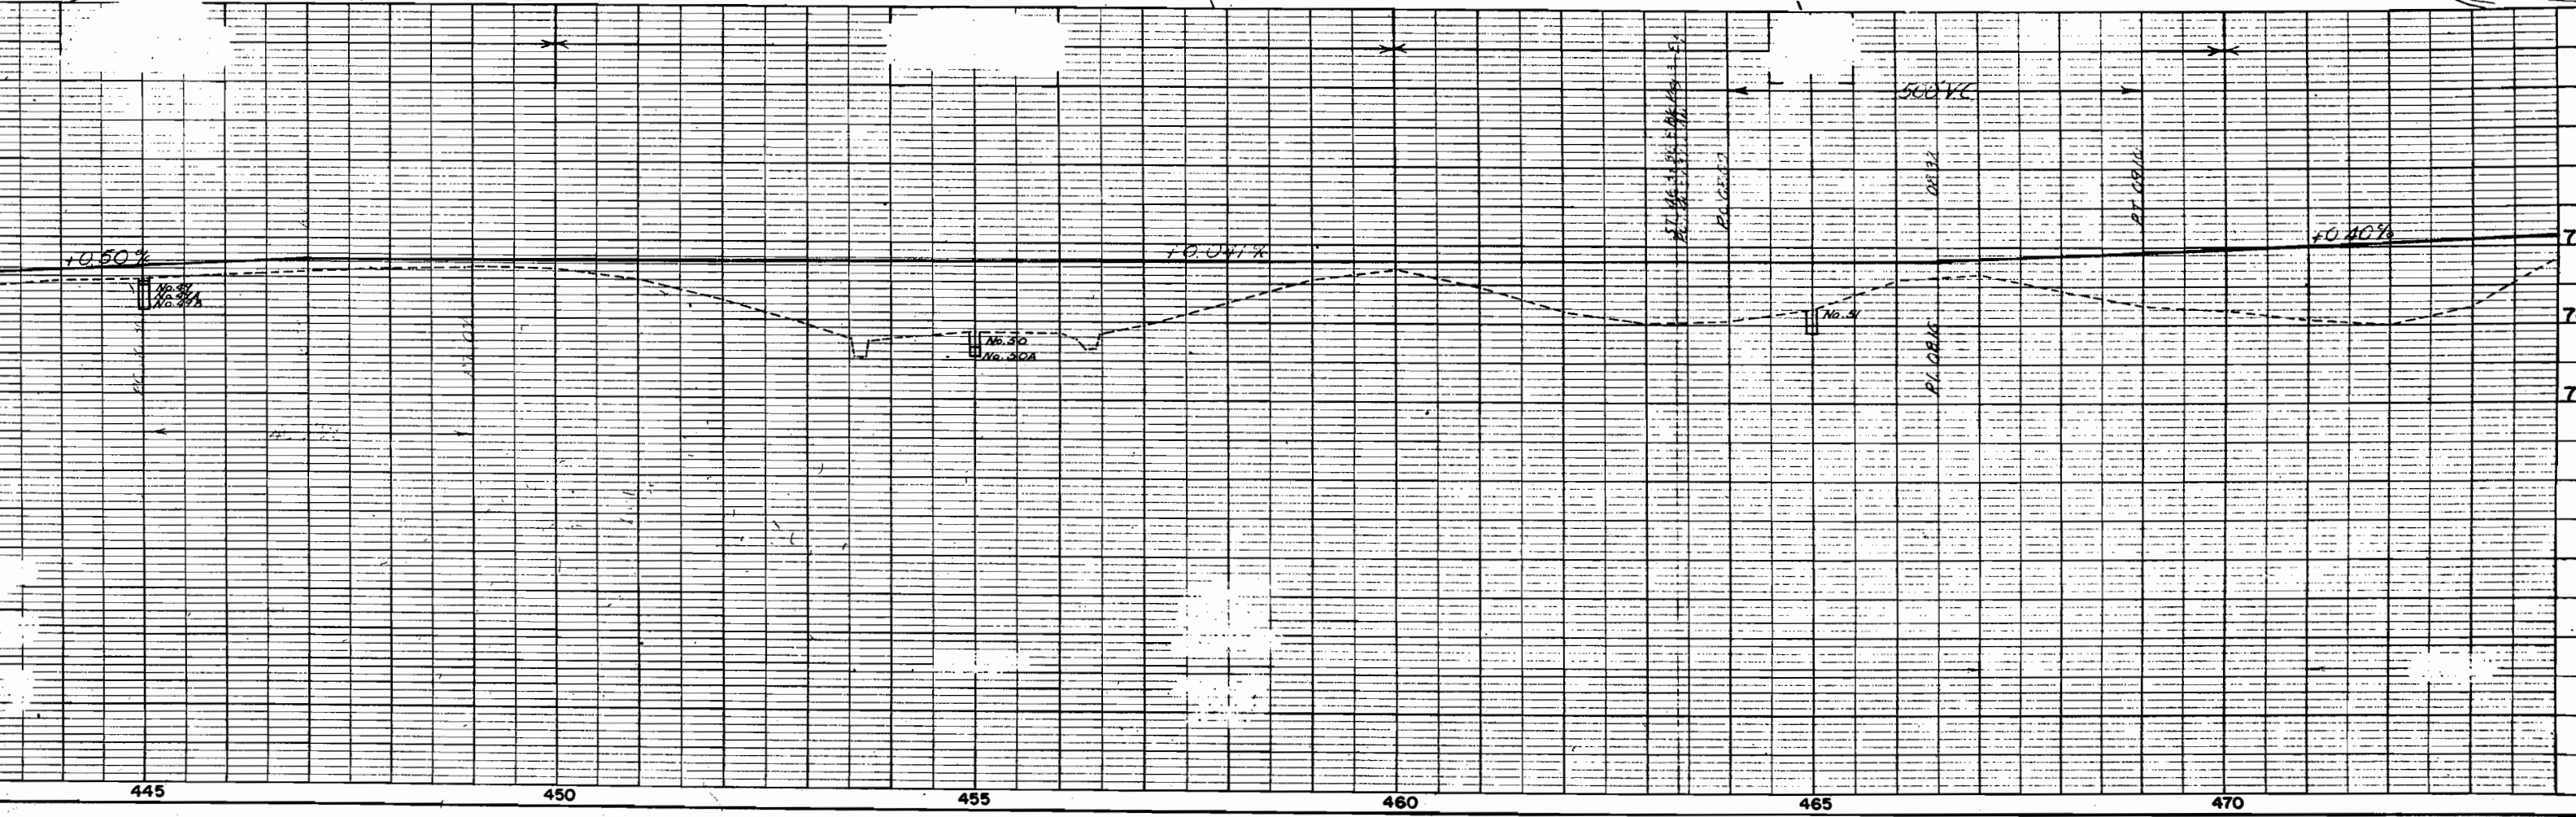


SW 1/4 Sec. 9
T.1 N. R. 79 W.

SE 1/4 Sec. 9
T.1 N. R. 79 W.

FED. ROAD DIV. NO.	DIST.	PROJ. NO.	SHEET NO.	TOTAL SHEETS
9	COLO.	F005-2(13)	16	

RIGHT OF WAY

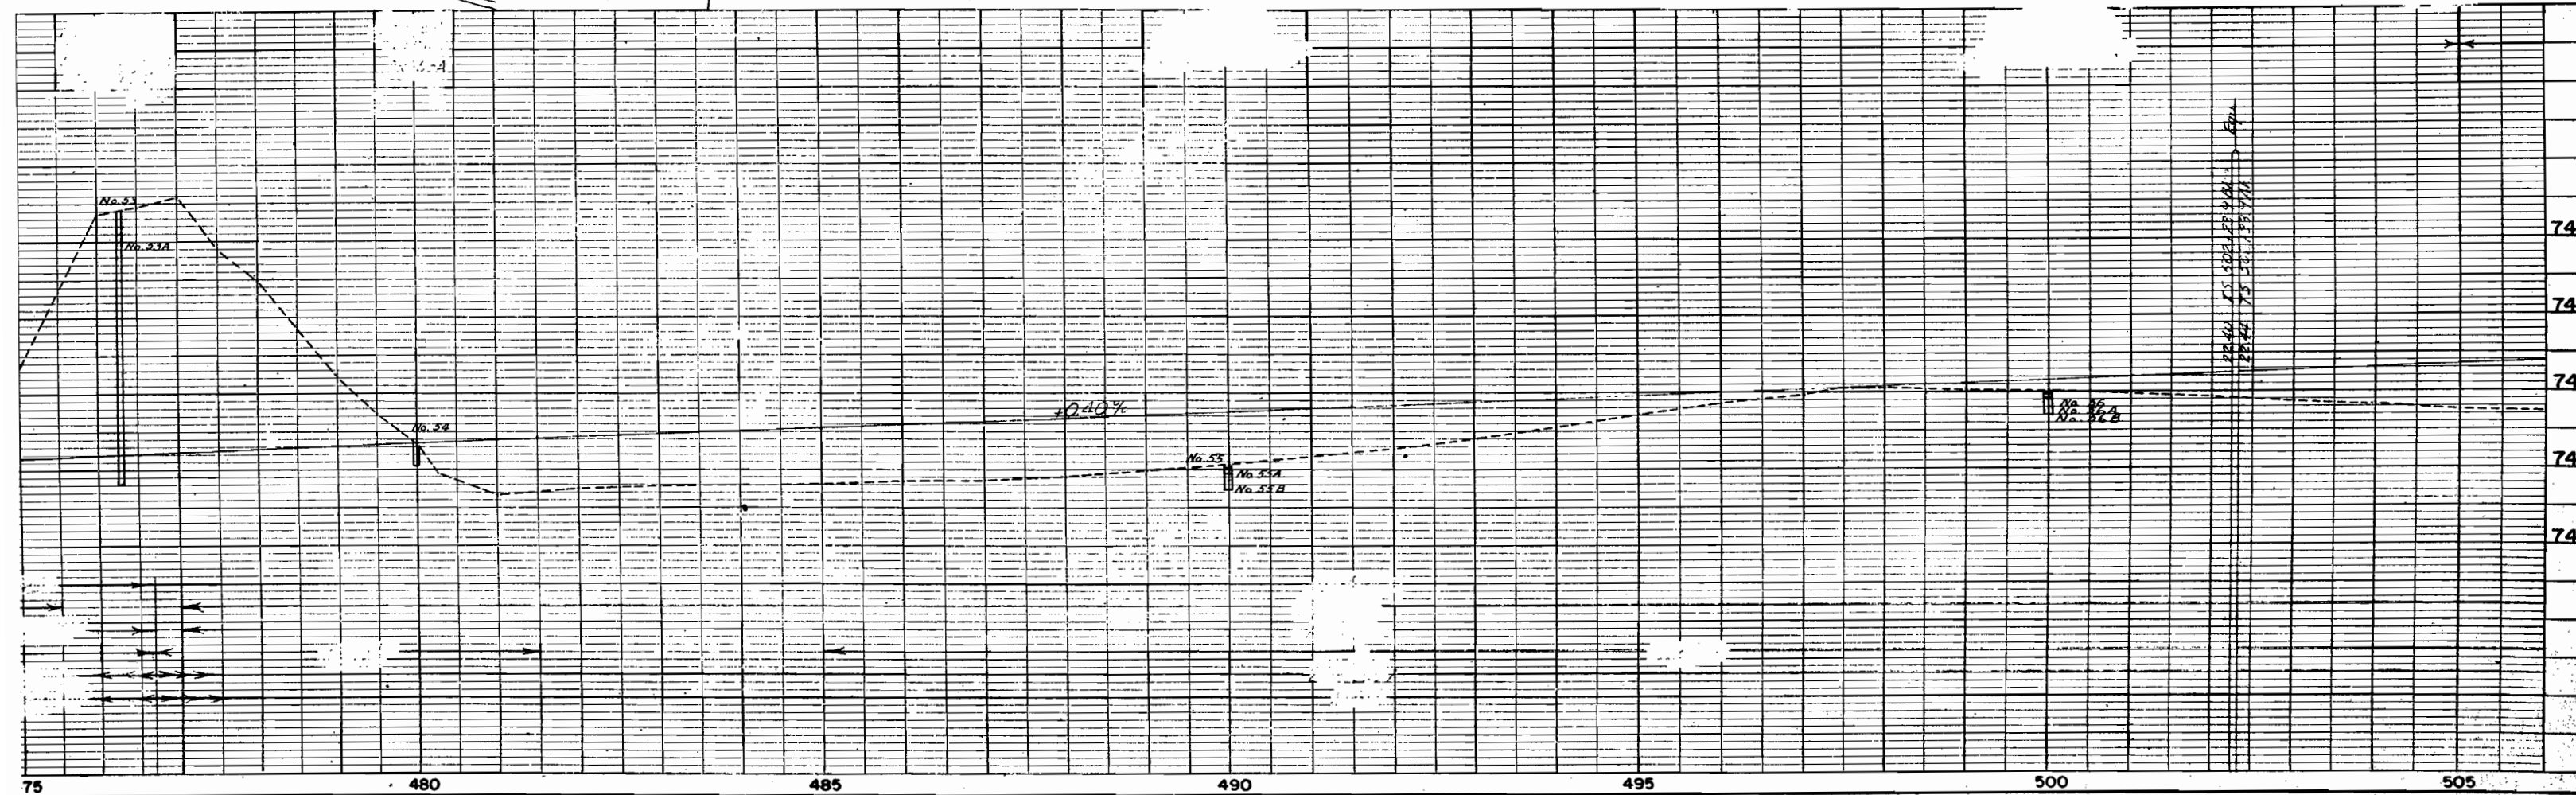
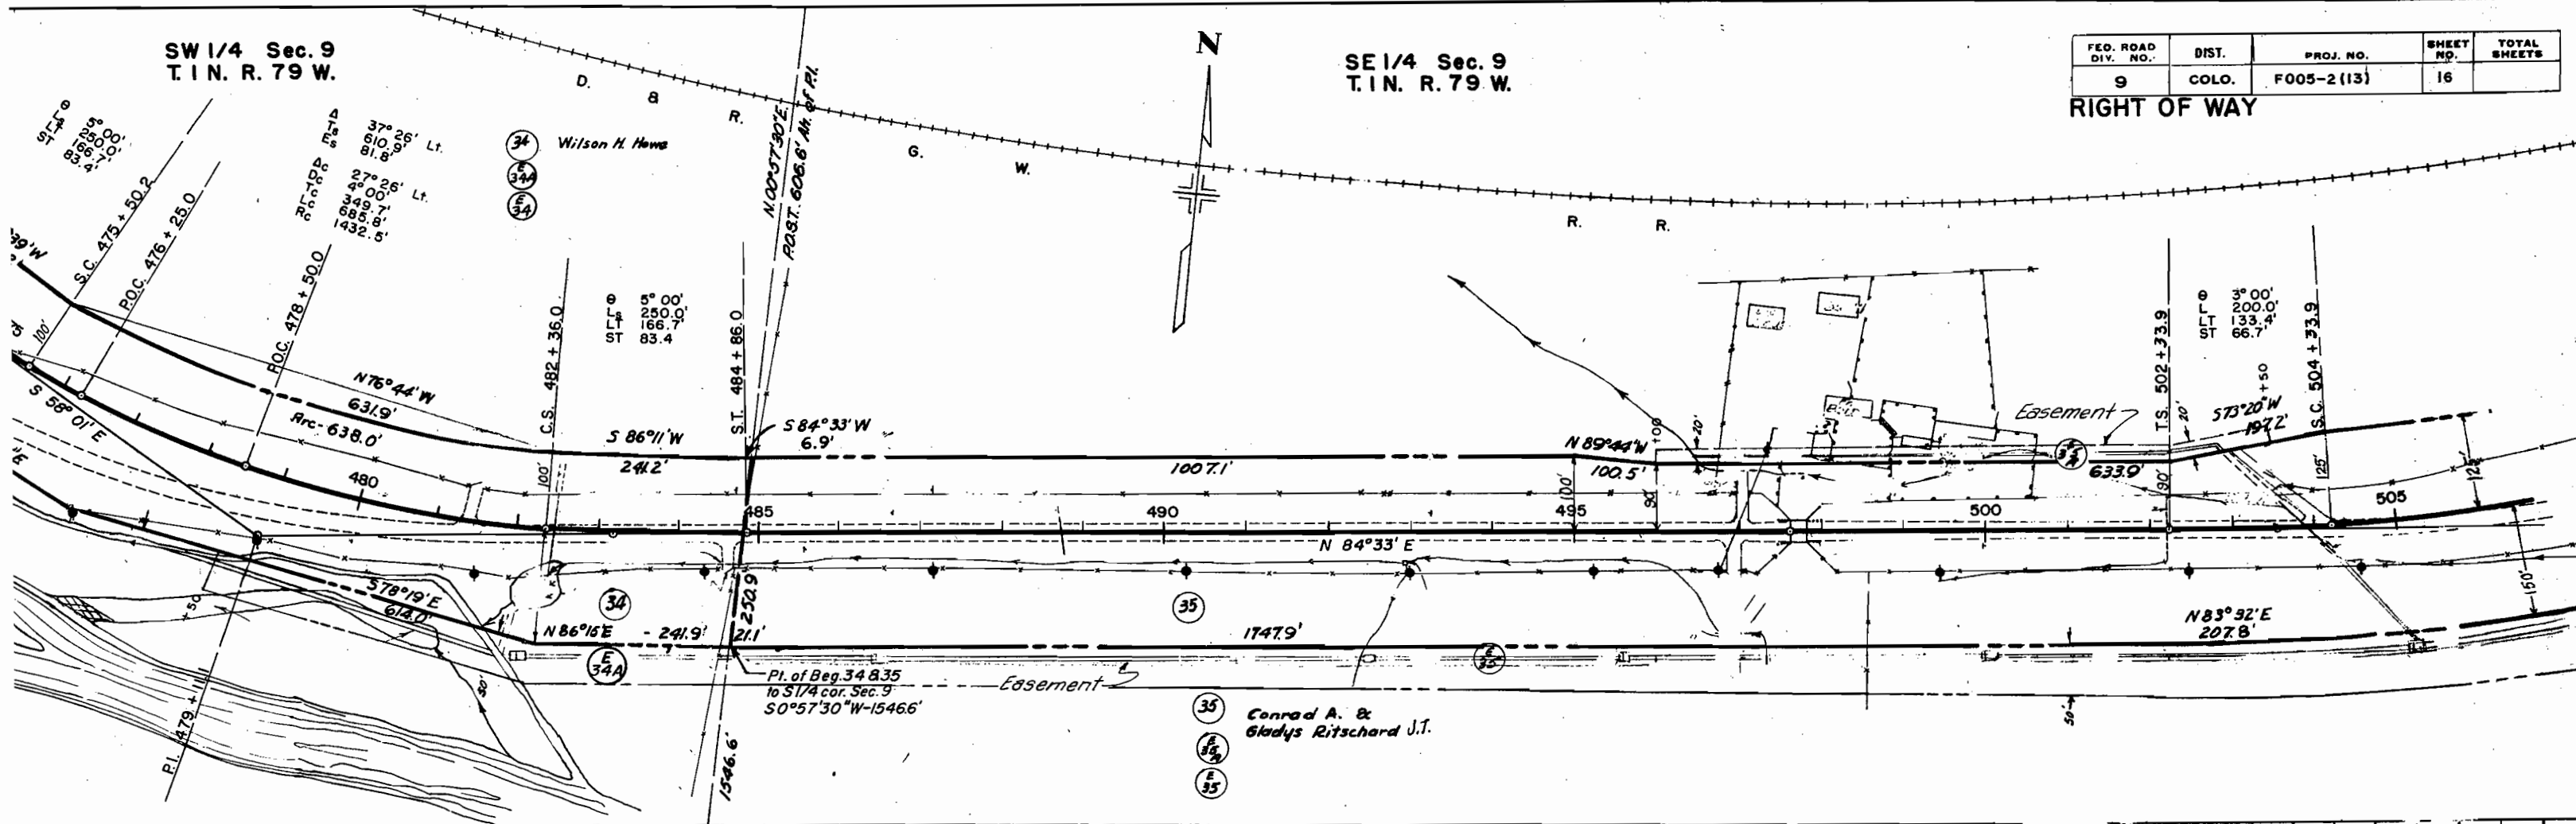


SE 1/4 Sec. 9
T.1N. R.79 W.

NW 1/4 Sec. 10
T.1N. R.79 W.

FED. ROAD DIV. NO.	DIST.	PROJ. NO.	SHEET NO.	TOTAL SHEETS
9	COLO.	F005-2 (13)	17	

RIGHT OF WAY

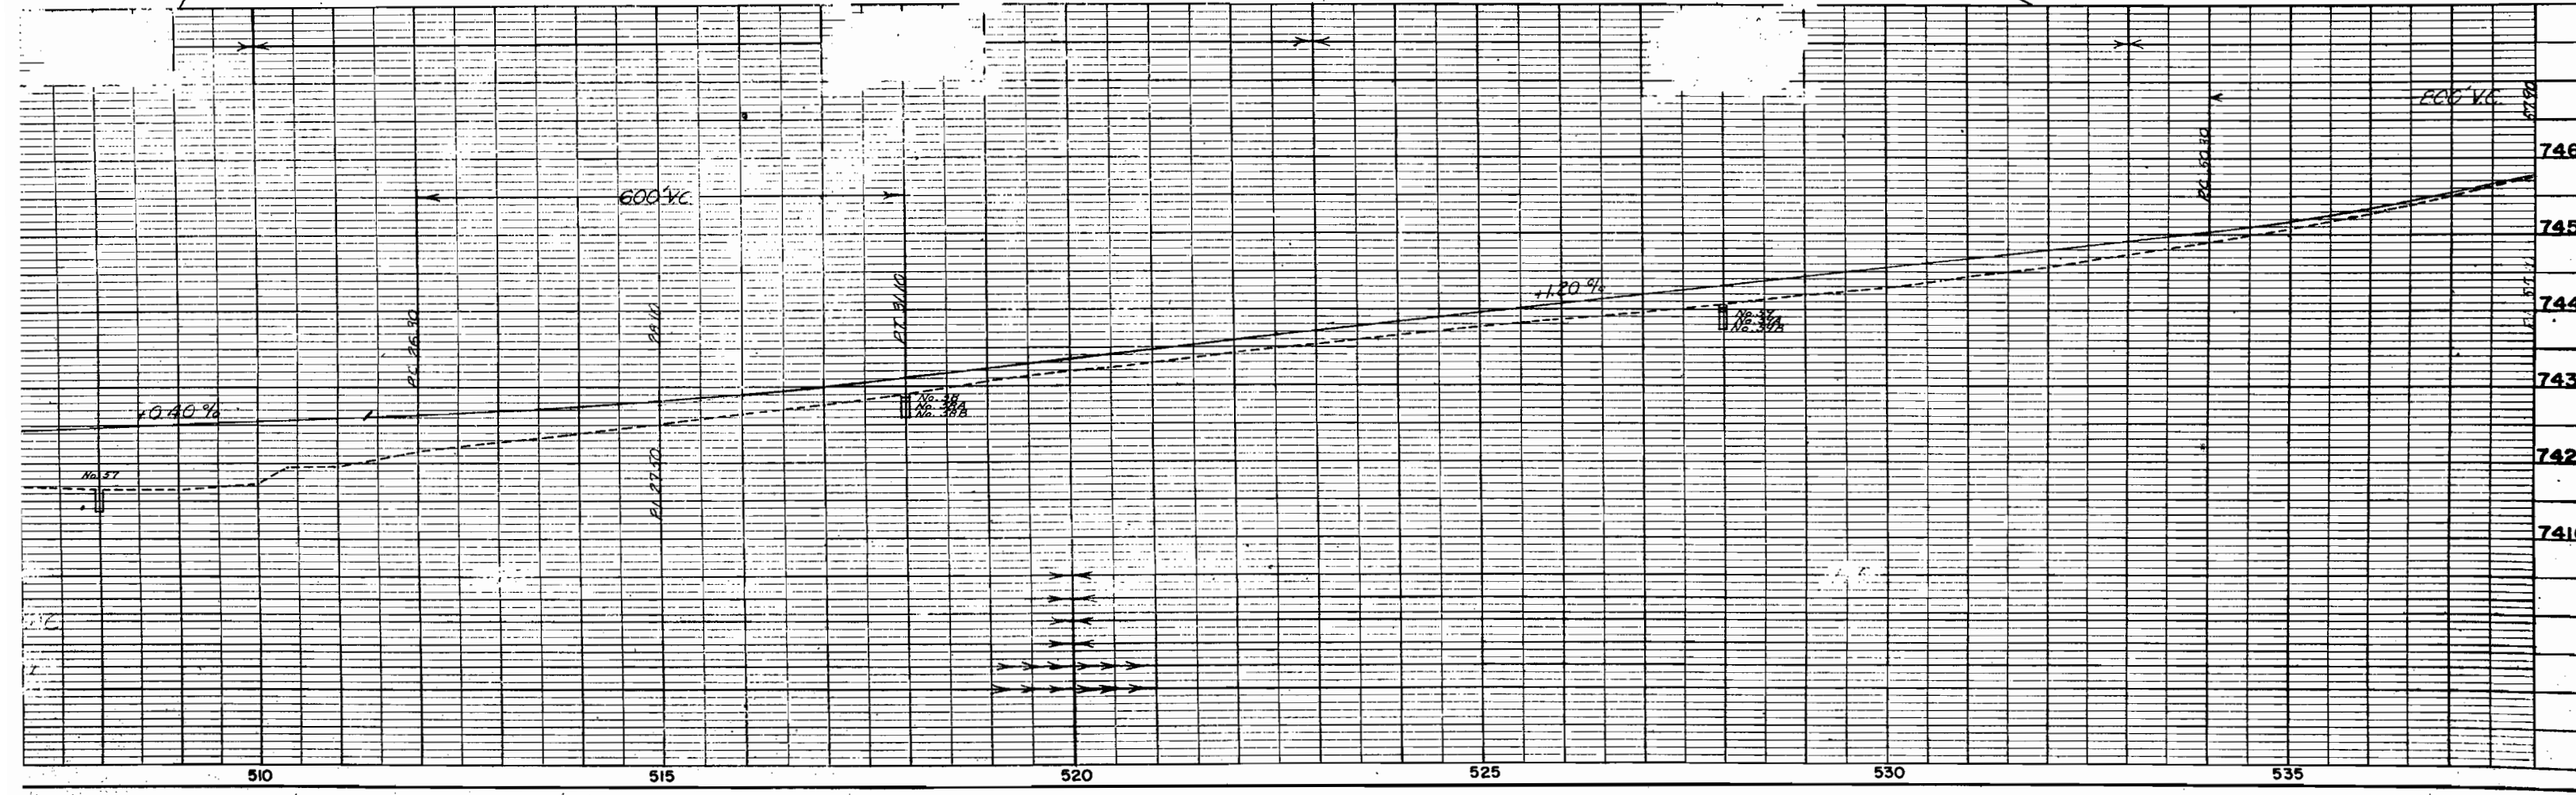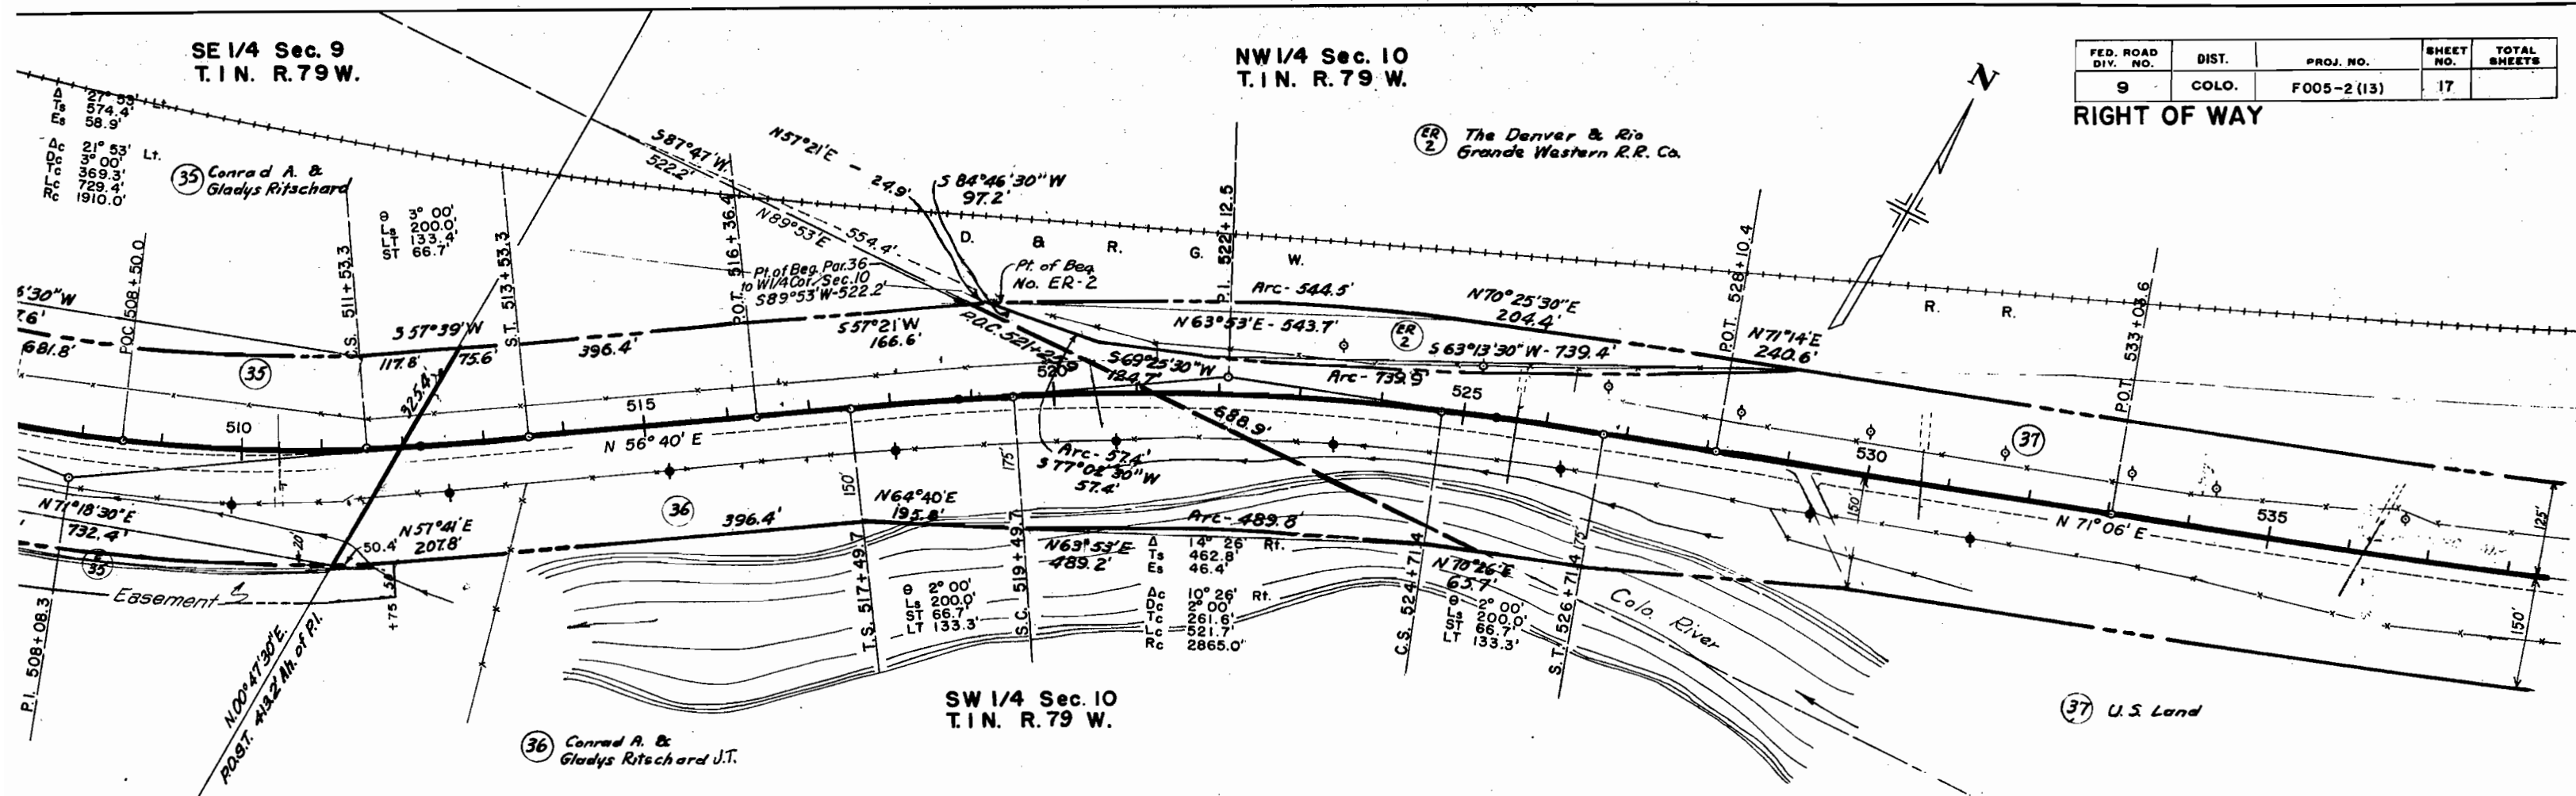




SW 1/4 NE 1/4 Sec. 10
T. 1 N. R. 79 W.

SE 1/4 NE 1/4 Sec. 10
T. 1 N. R. 79 W.


FED. ROAD DIV. NO.	DIST.	PROJ. NO.	SHEET NO.	TOTAL SHEETS
9	COLO.	F 005-2 (13)	18	

RIGHT OF WAY

NW 1/4 Sec. 11
T. 1 N. R. 79 W.

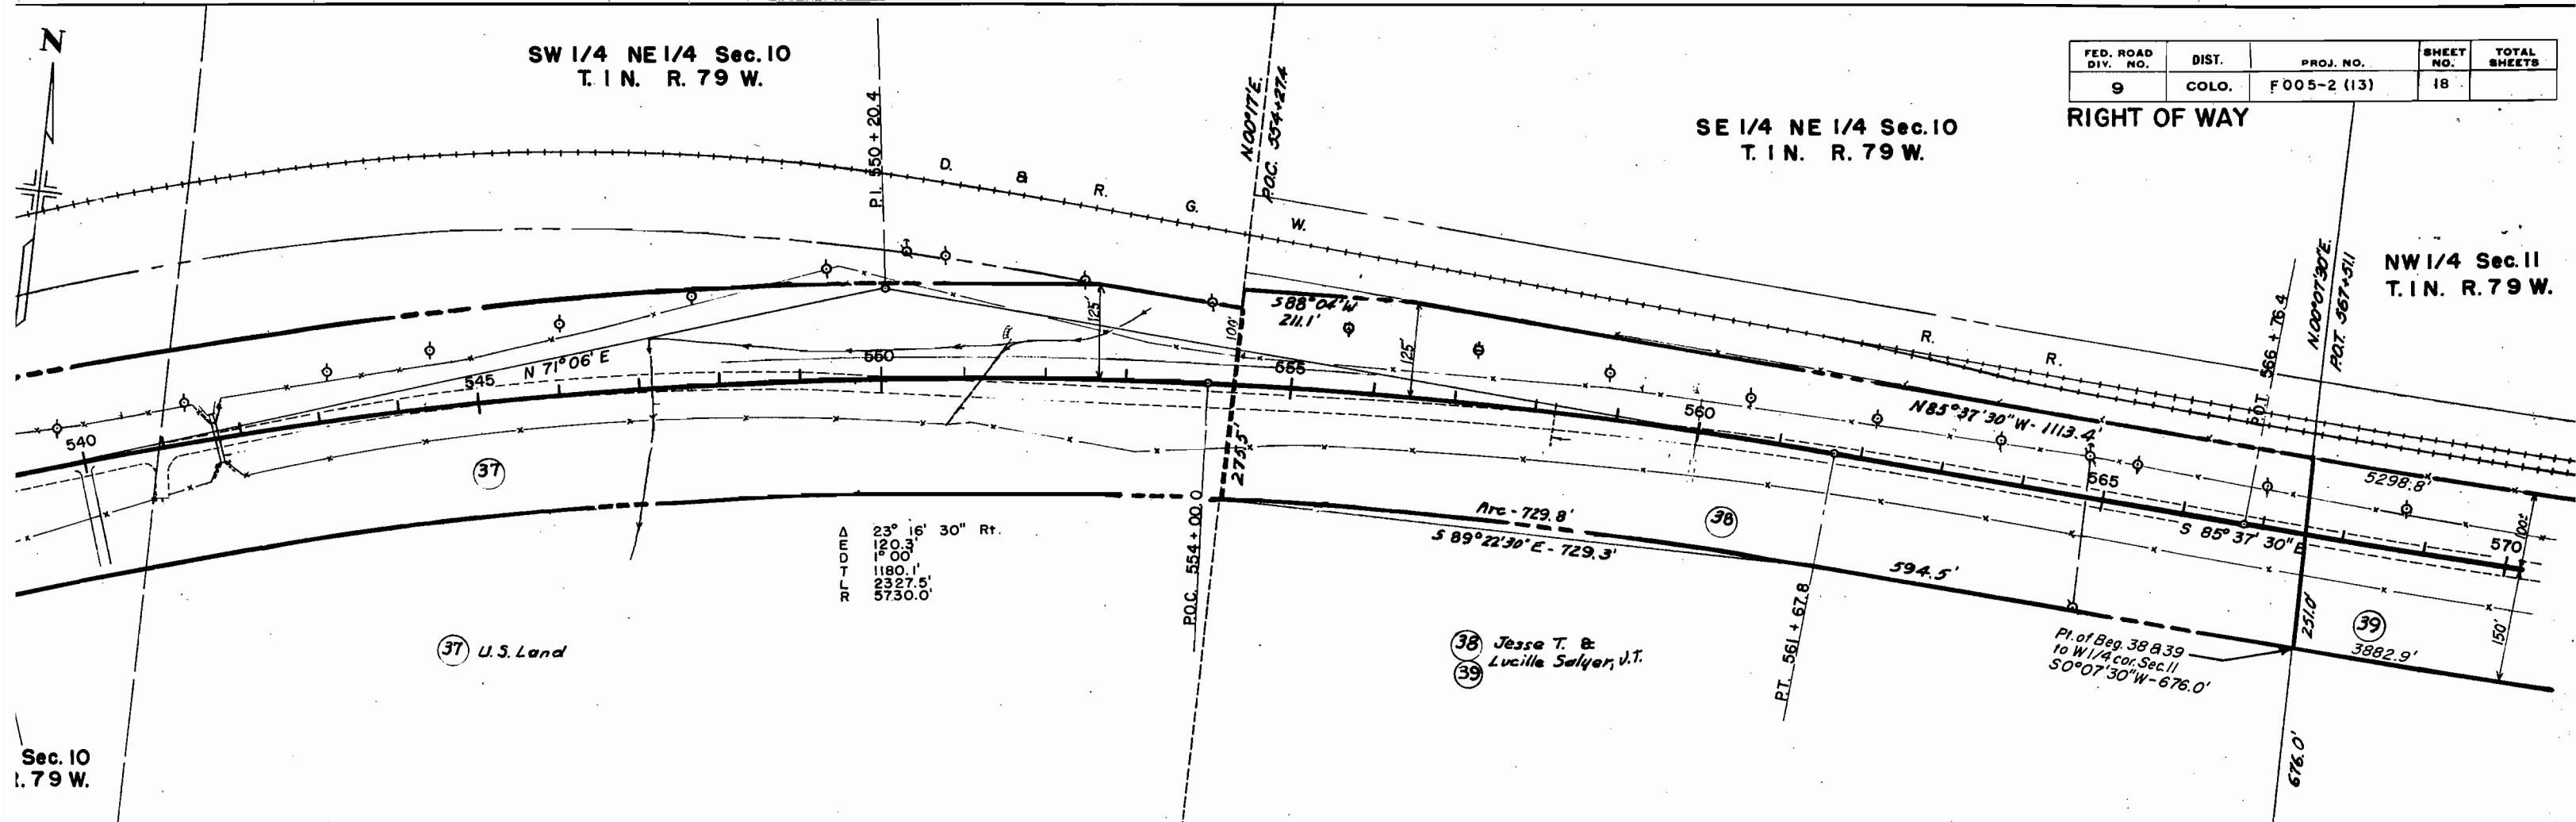

Sec. 10
T. 79 W.

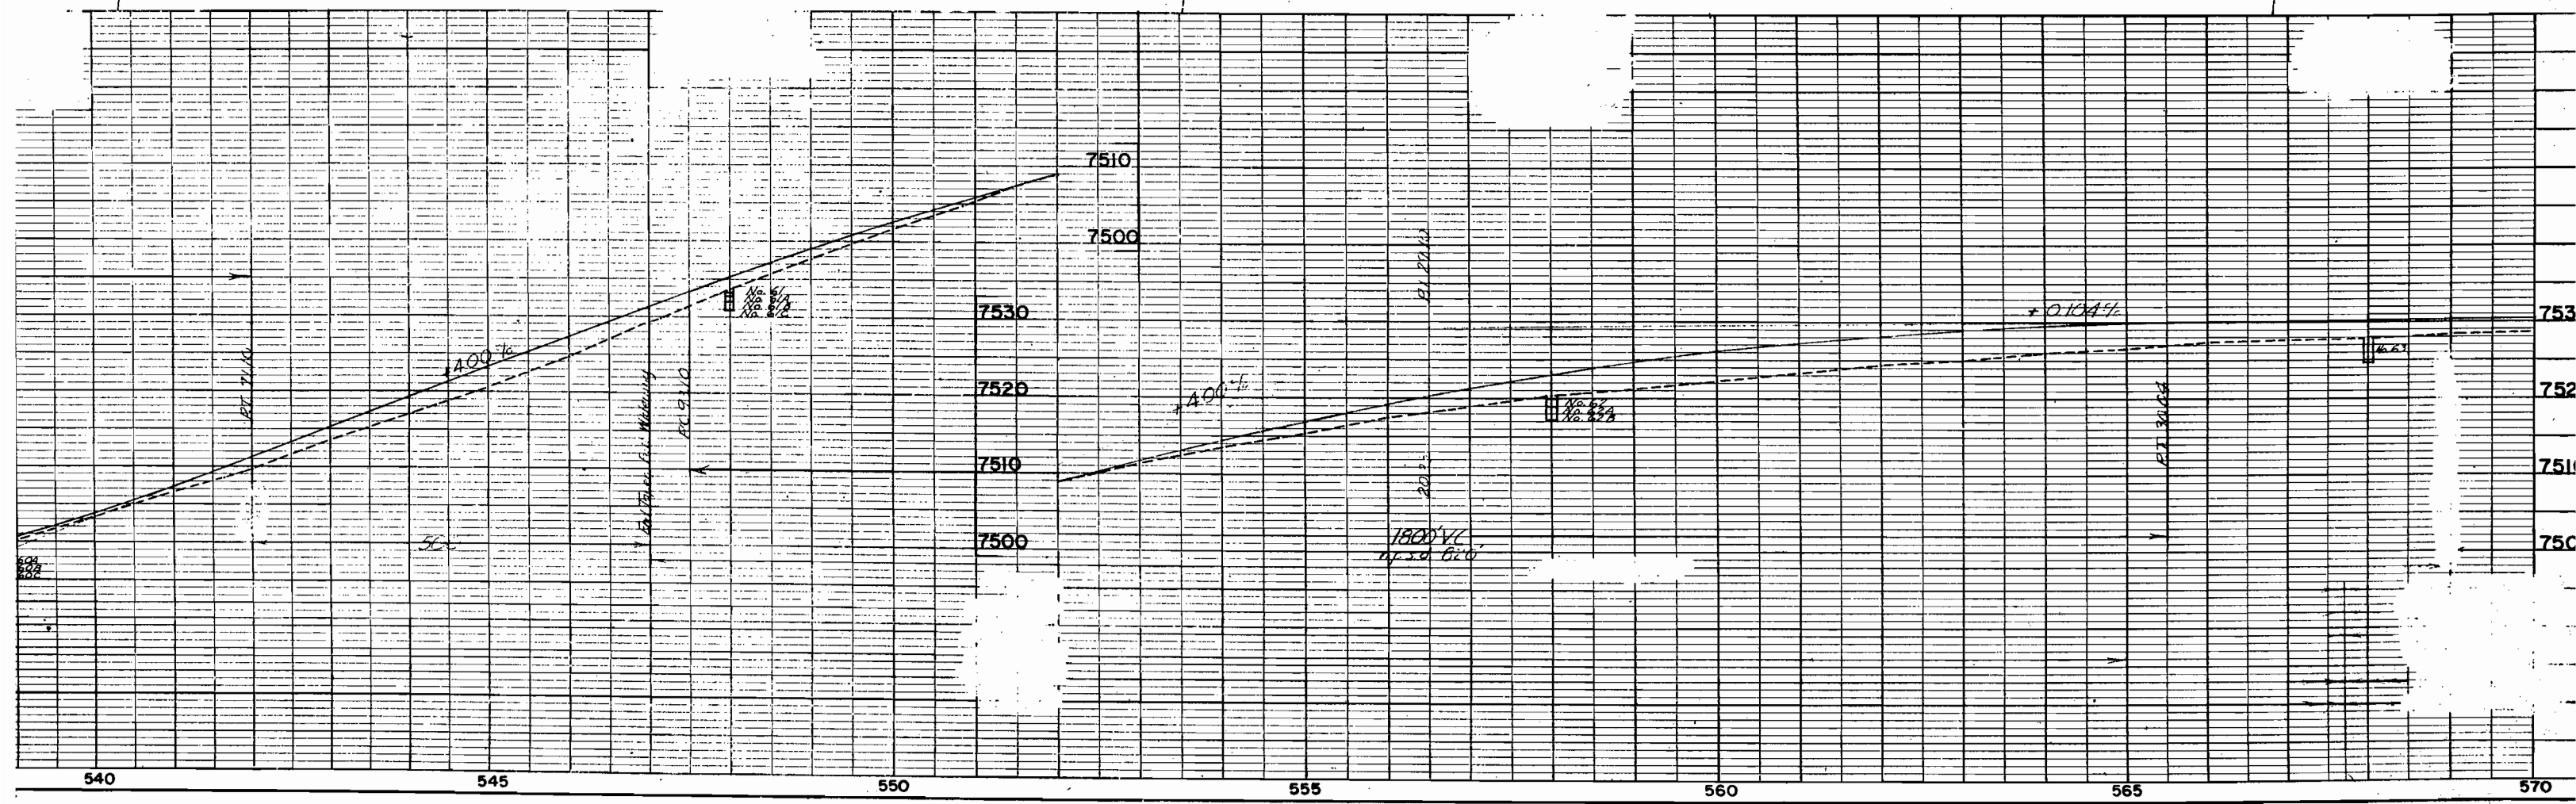


NW 1/4 Sec. 11
T. 1 N. R. 79 W.


FED. ROAD DIV. NO.	DIST.	PROJ. NO.	SHEET NO.	TOTAL SHEETS
9	COLO.	F 005-2 (13)	19	

RIGHT OF WAY

NE 1/4 Sec. 11
T. 1 N. R. 79 W.

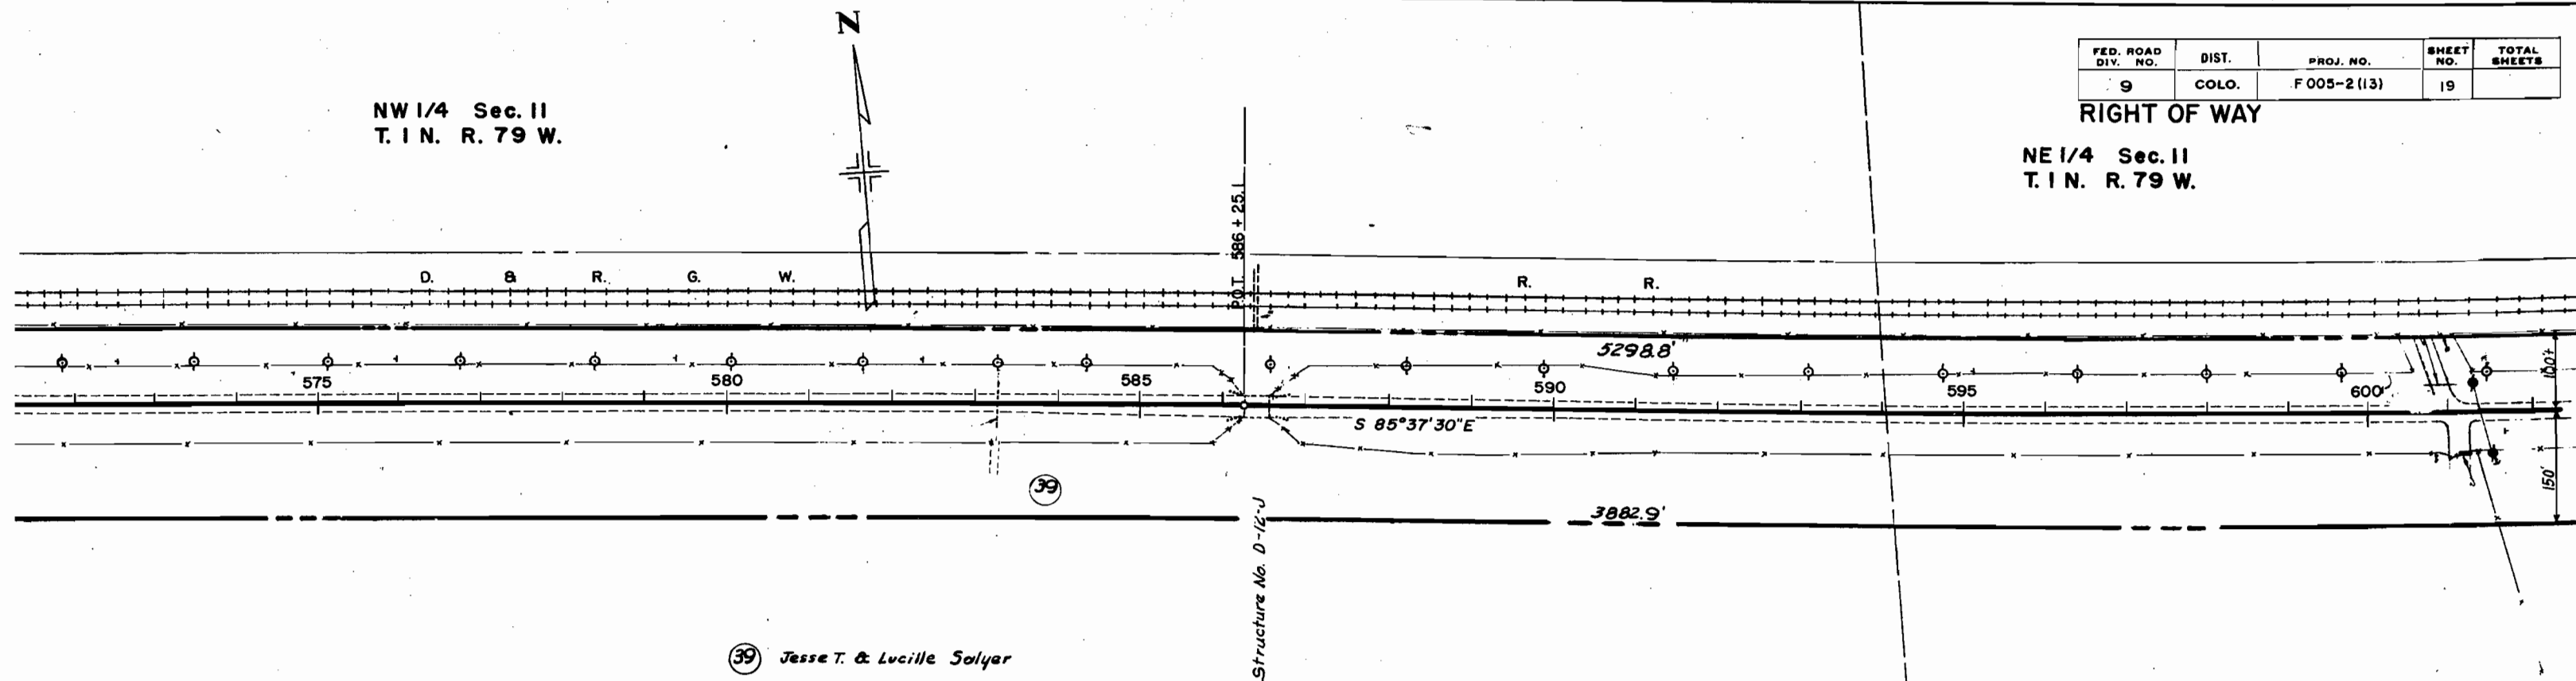

39 Jesse T. & Lucille Solyar


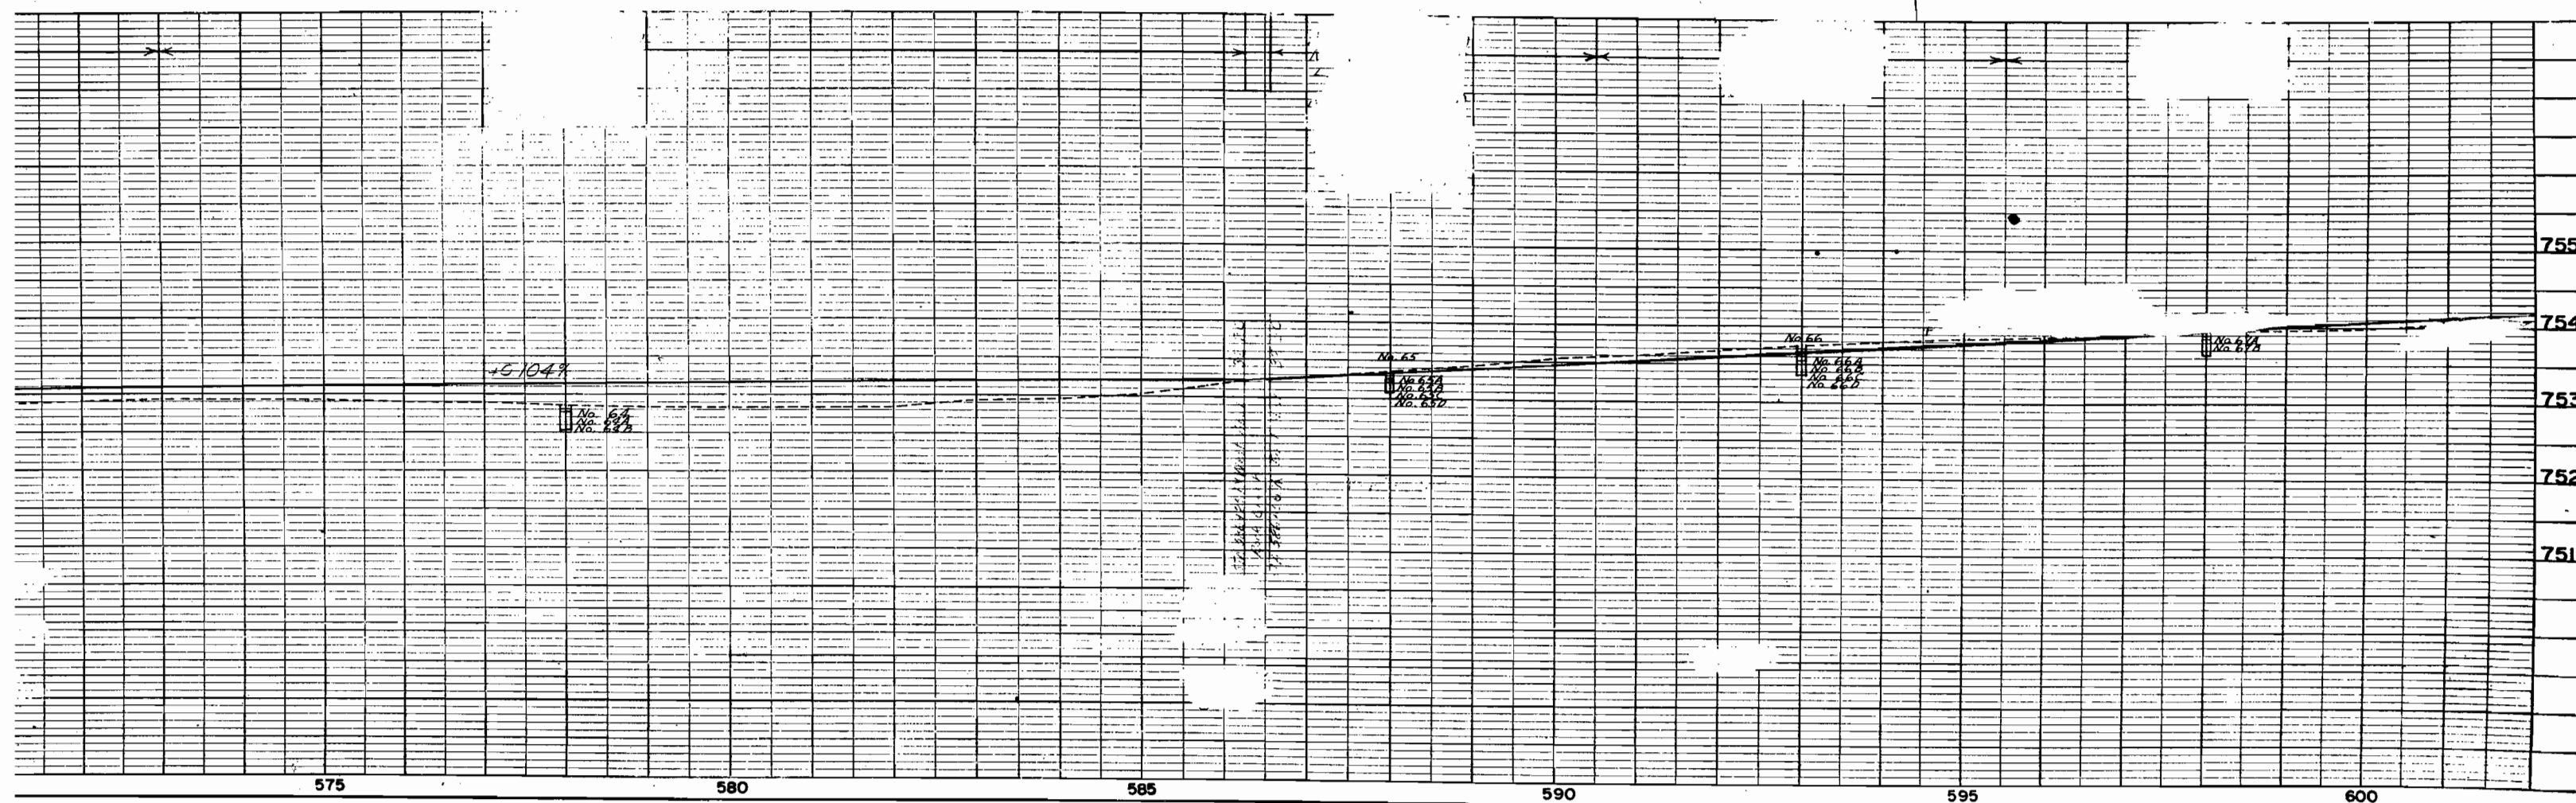


Rev. 2-4-58 F.C.M.

FED. ROAD DIV. NO.	DIST.	PROJ. NO.	SHEET NO.	TOTAL SHEETS
9	COLO.	F 005-2 (13)	20	

RIGHT OF WAY




SW1/4 NW1/4 Sec.12
T.1N. R.79W.

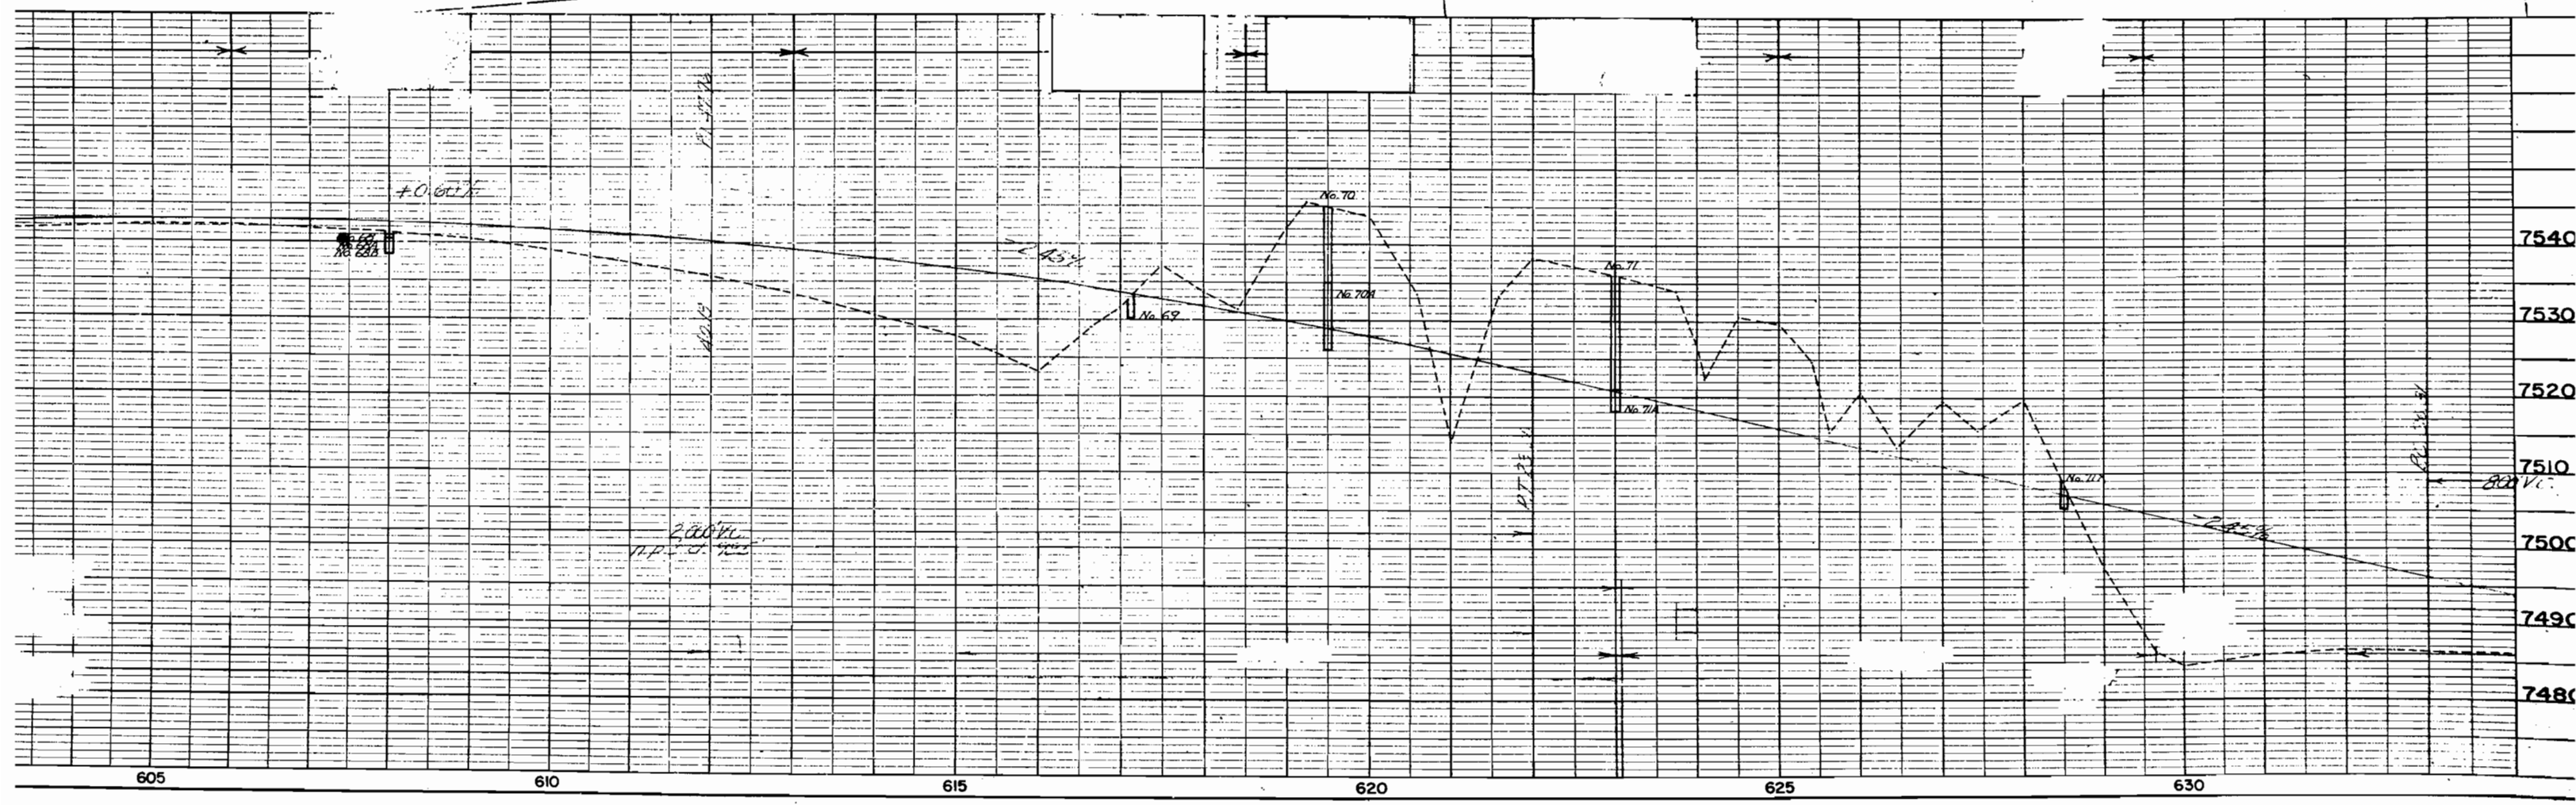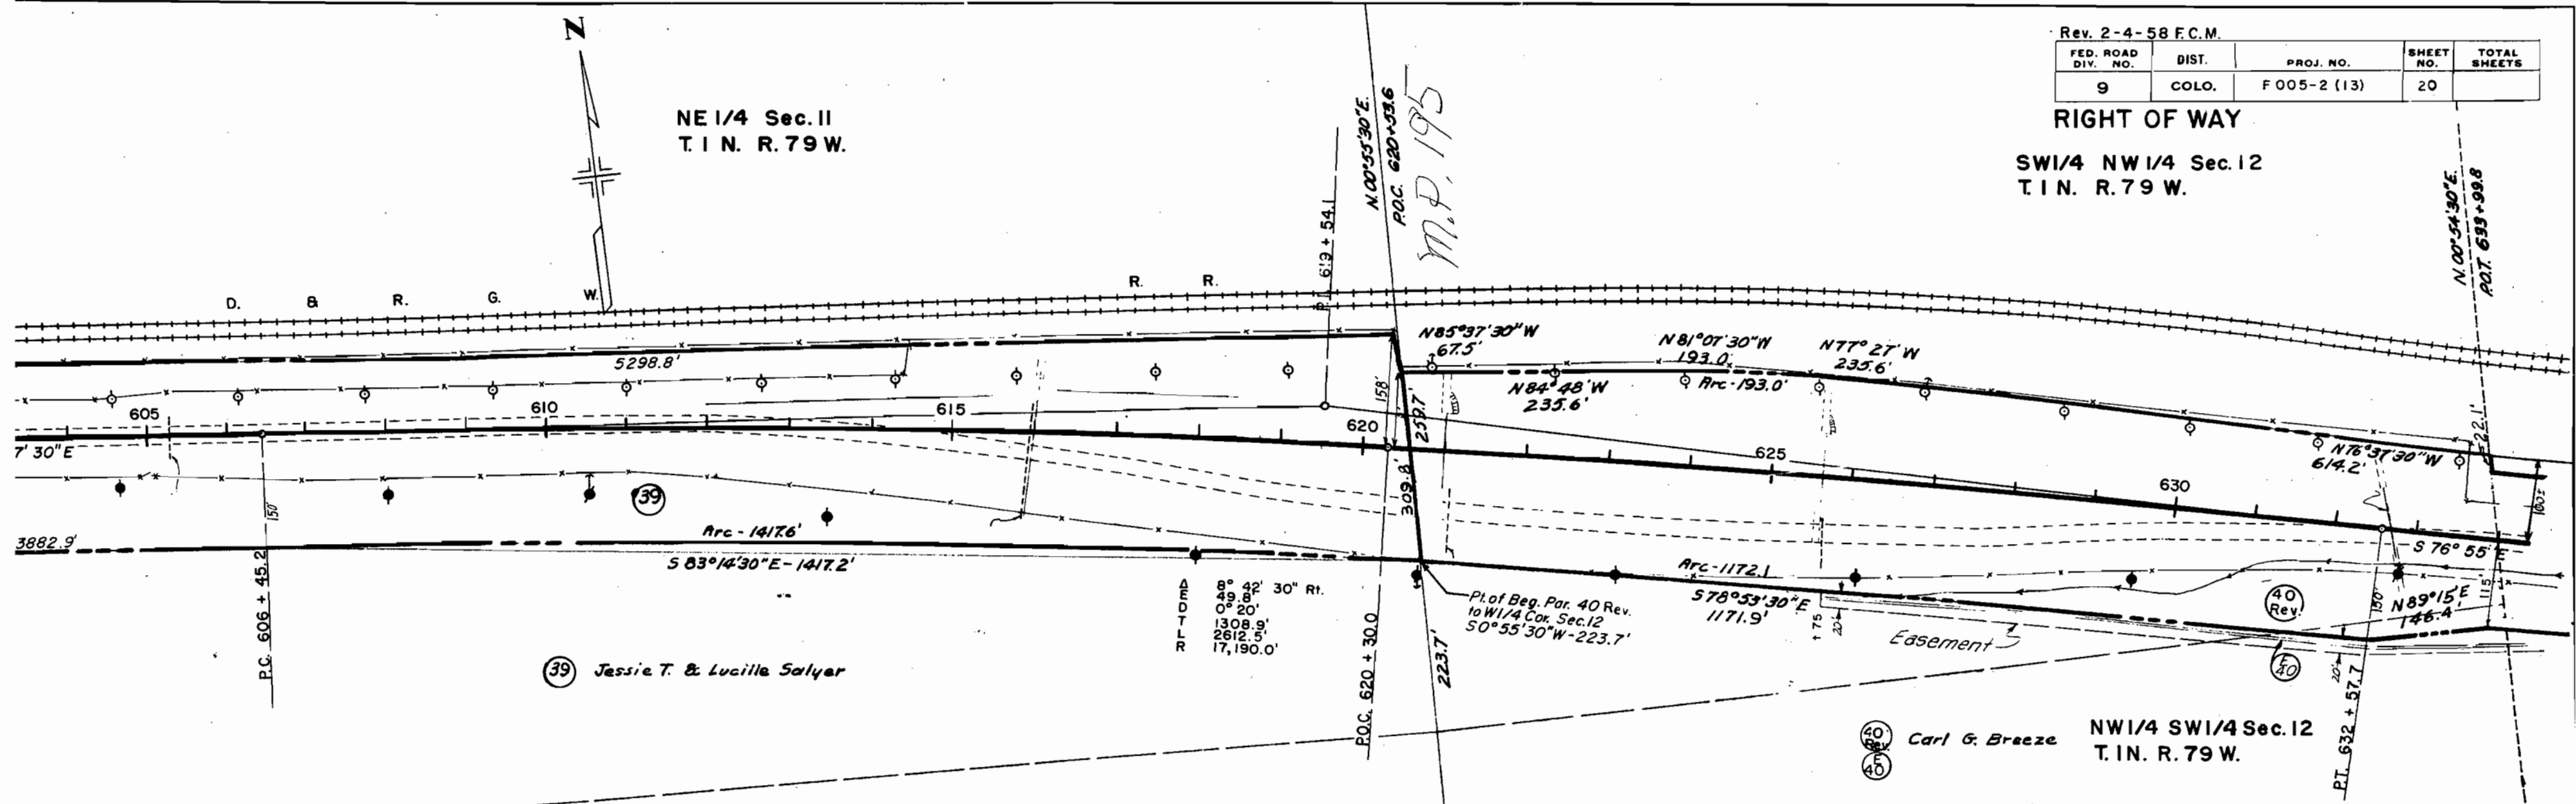

Rev. 2-4-58 F.C.M

RIGHT OF WAY



NE 1/4 SE 1/4 Sec. 12
T. 1 N., R. 79 W.

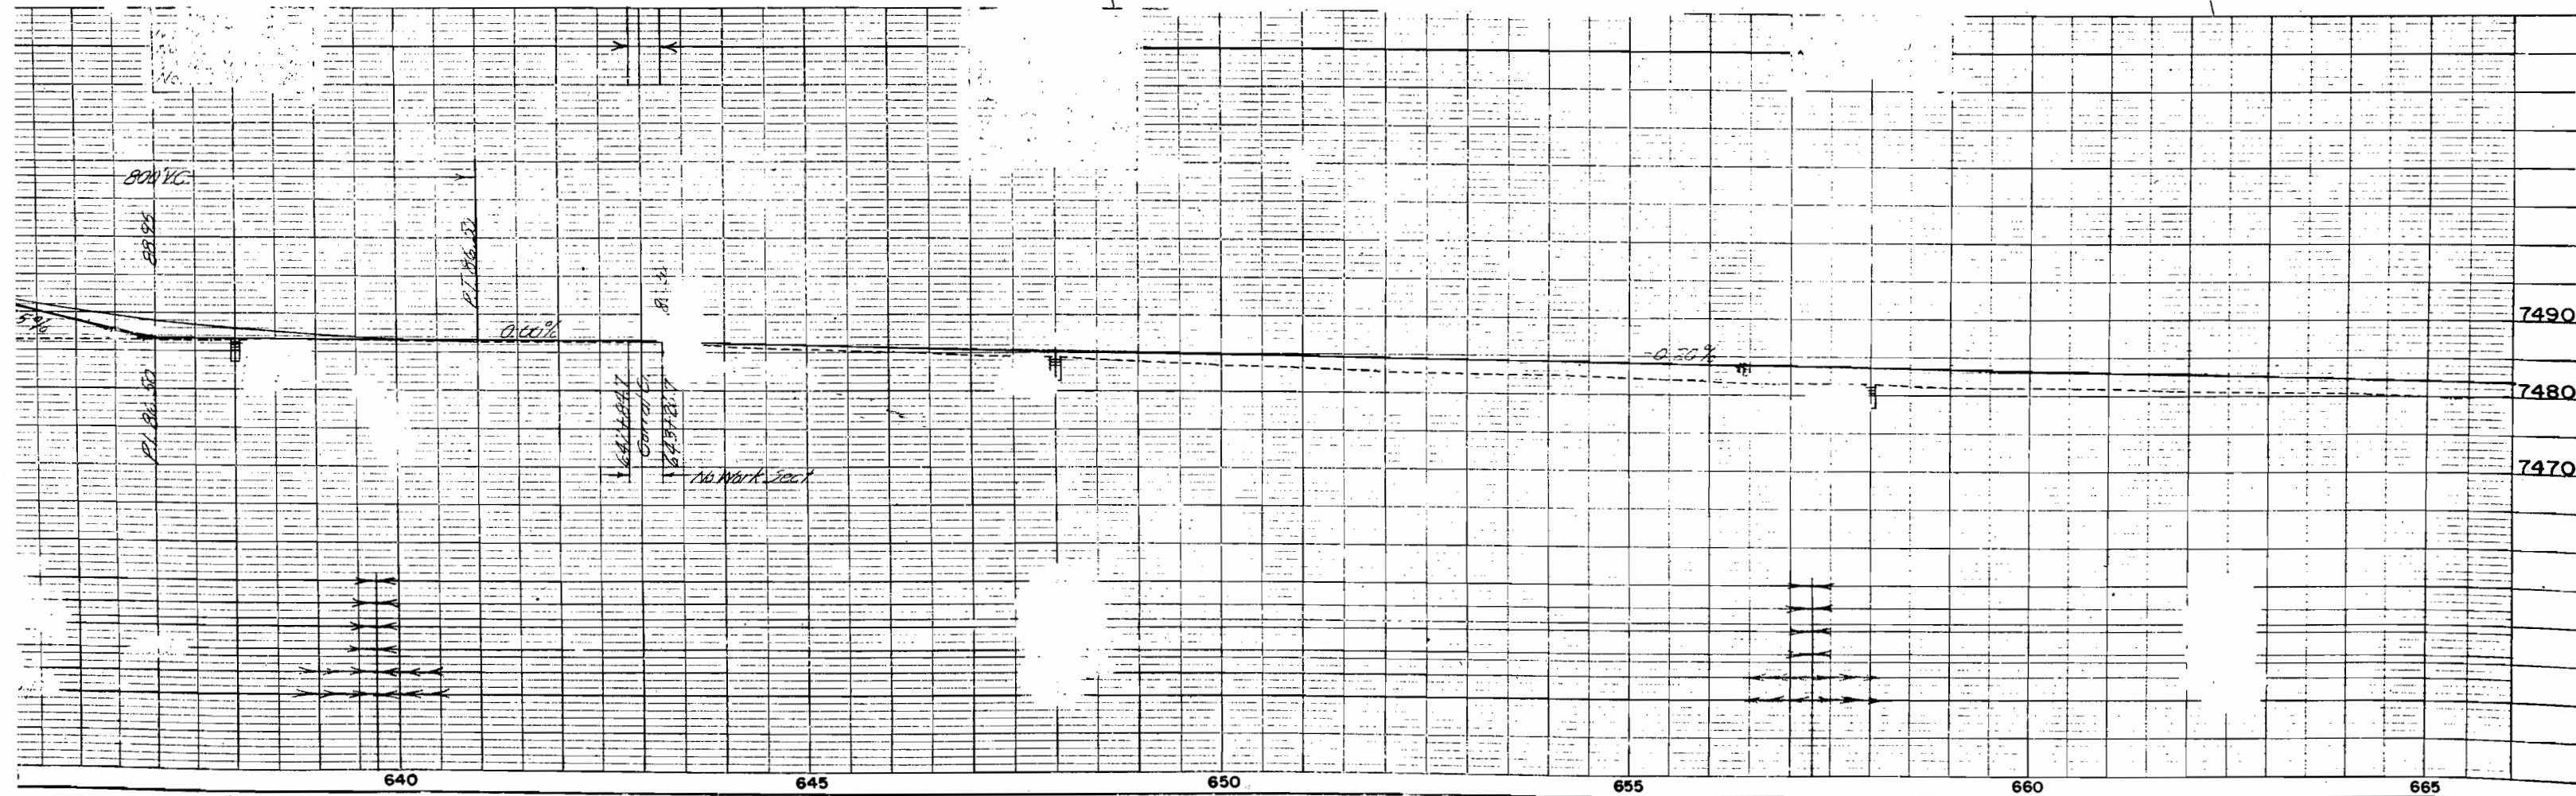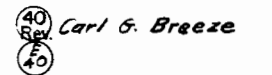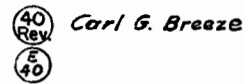

TOWN OF PARSHALL			
No	OWNER	LOT	BLOCK
52	Grand County	1 to 5 Incl.	2
53	Betty Jean Tucker	6	2
54	Leonard W. Decker & Bill E. Decker	7 to 12 Incl.	2
55	Priscilla Olson	1 to 12 & 1 to 12	4 6

Rev. 3-18-58 R.E.C.
Rev. 7-17-58 service road R.E.C.

FED. ROAD DIV. NO.	DIST.	PROJ. NO.	SHEET NO.	TOTAL SHEETS
9	COLO.	FO05-2 (13)	23	

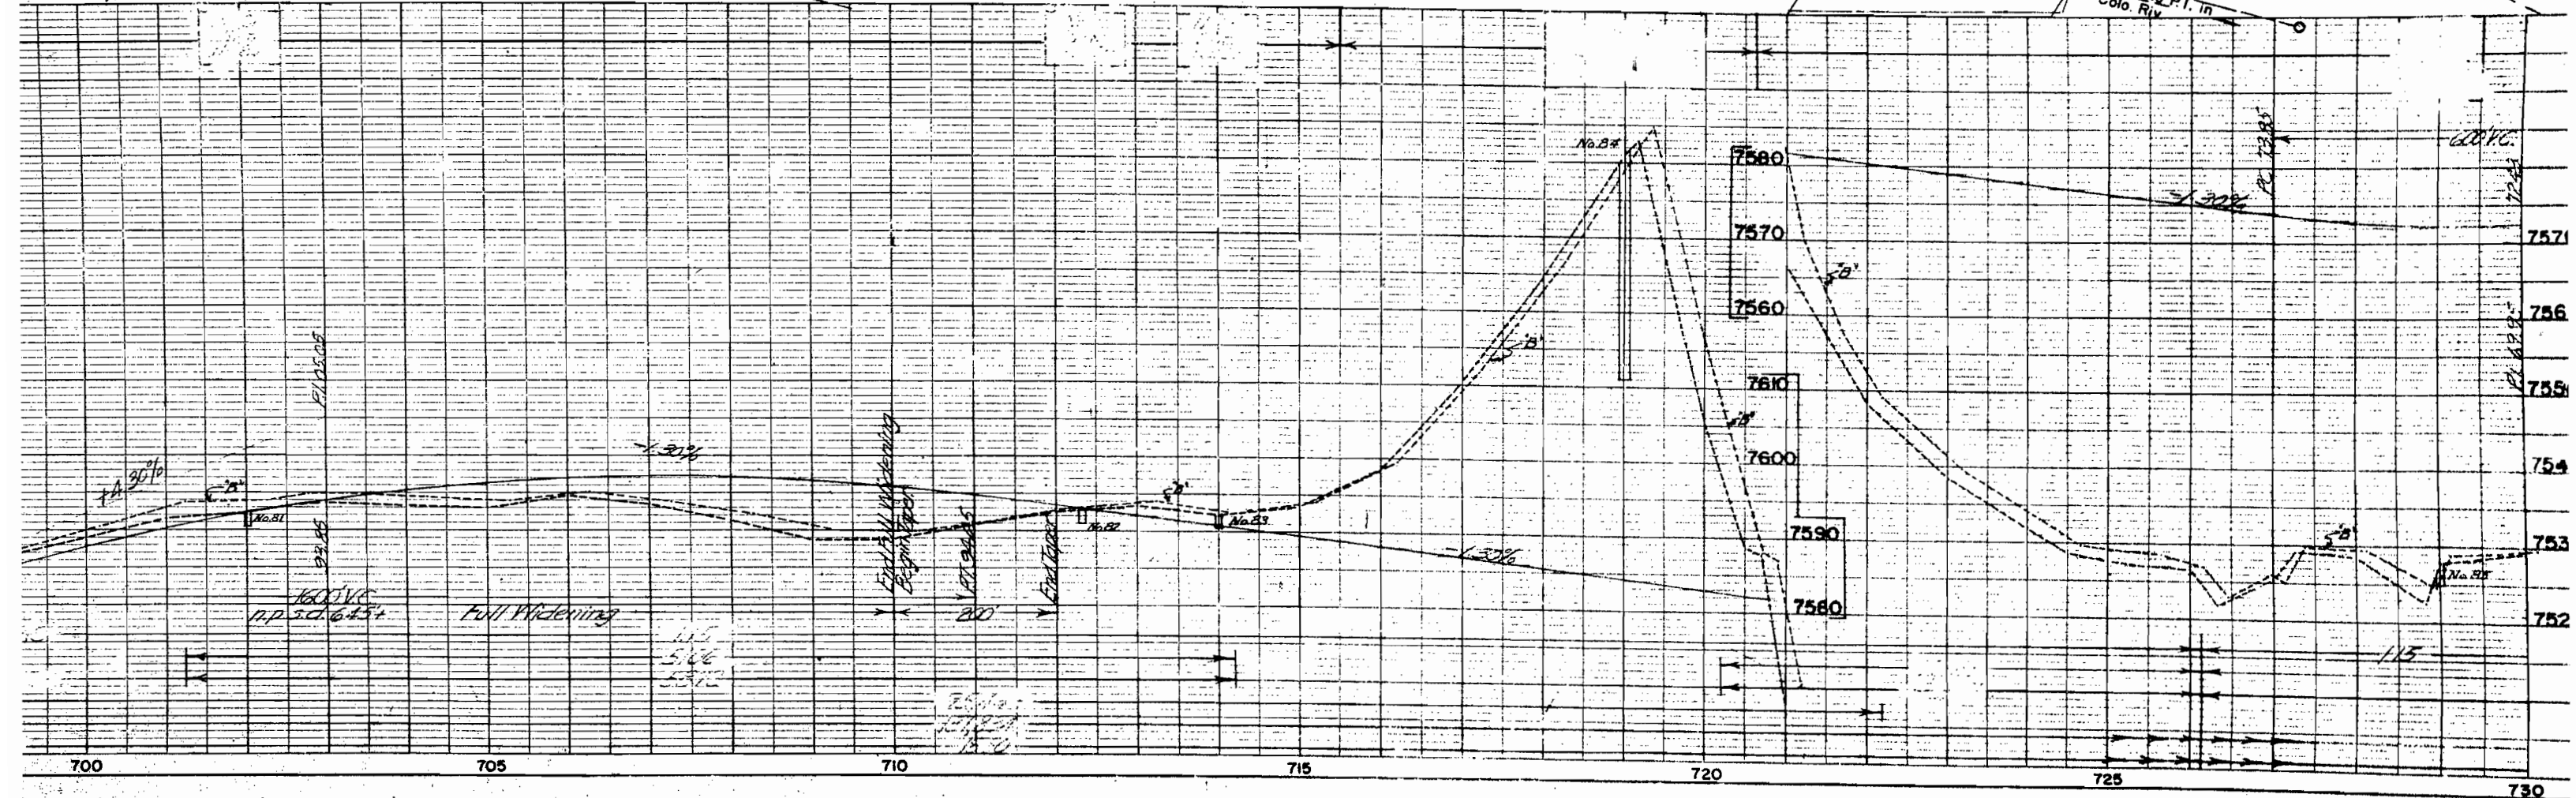
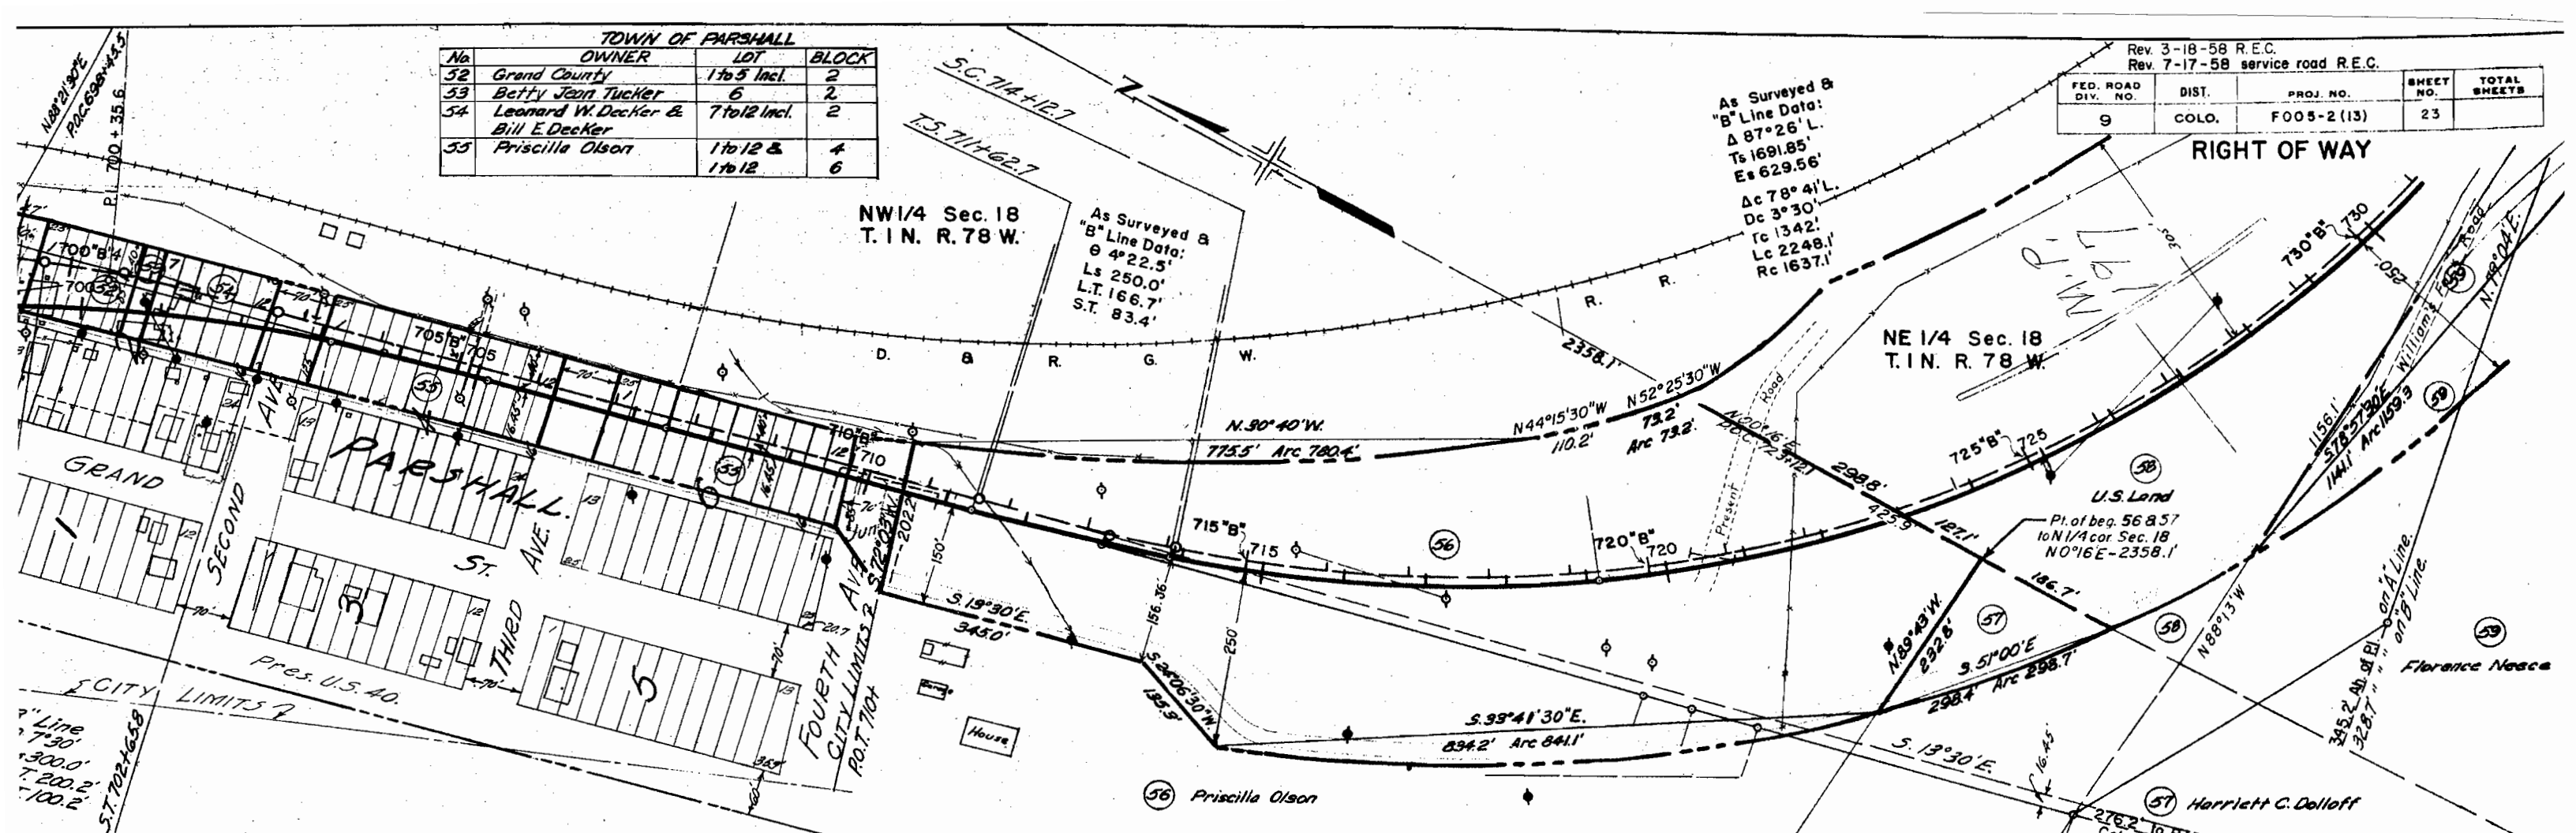


End C.S. 53-0002-27 &
Begin C.S. 53-0002-27 Extension.

Rev. 3-18-58 R.E.C.
Rev. 7-17-58 service road, ER3 R.E.C.

FED. ROAD DIV. NO.	DIST.	PROJ. NO.	SHEET NO.	TOTAL SHEETS
9	COLO.	FO05-2 (13)	25	



RIGHT OF WAY Extension

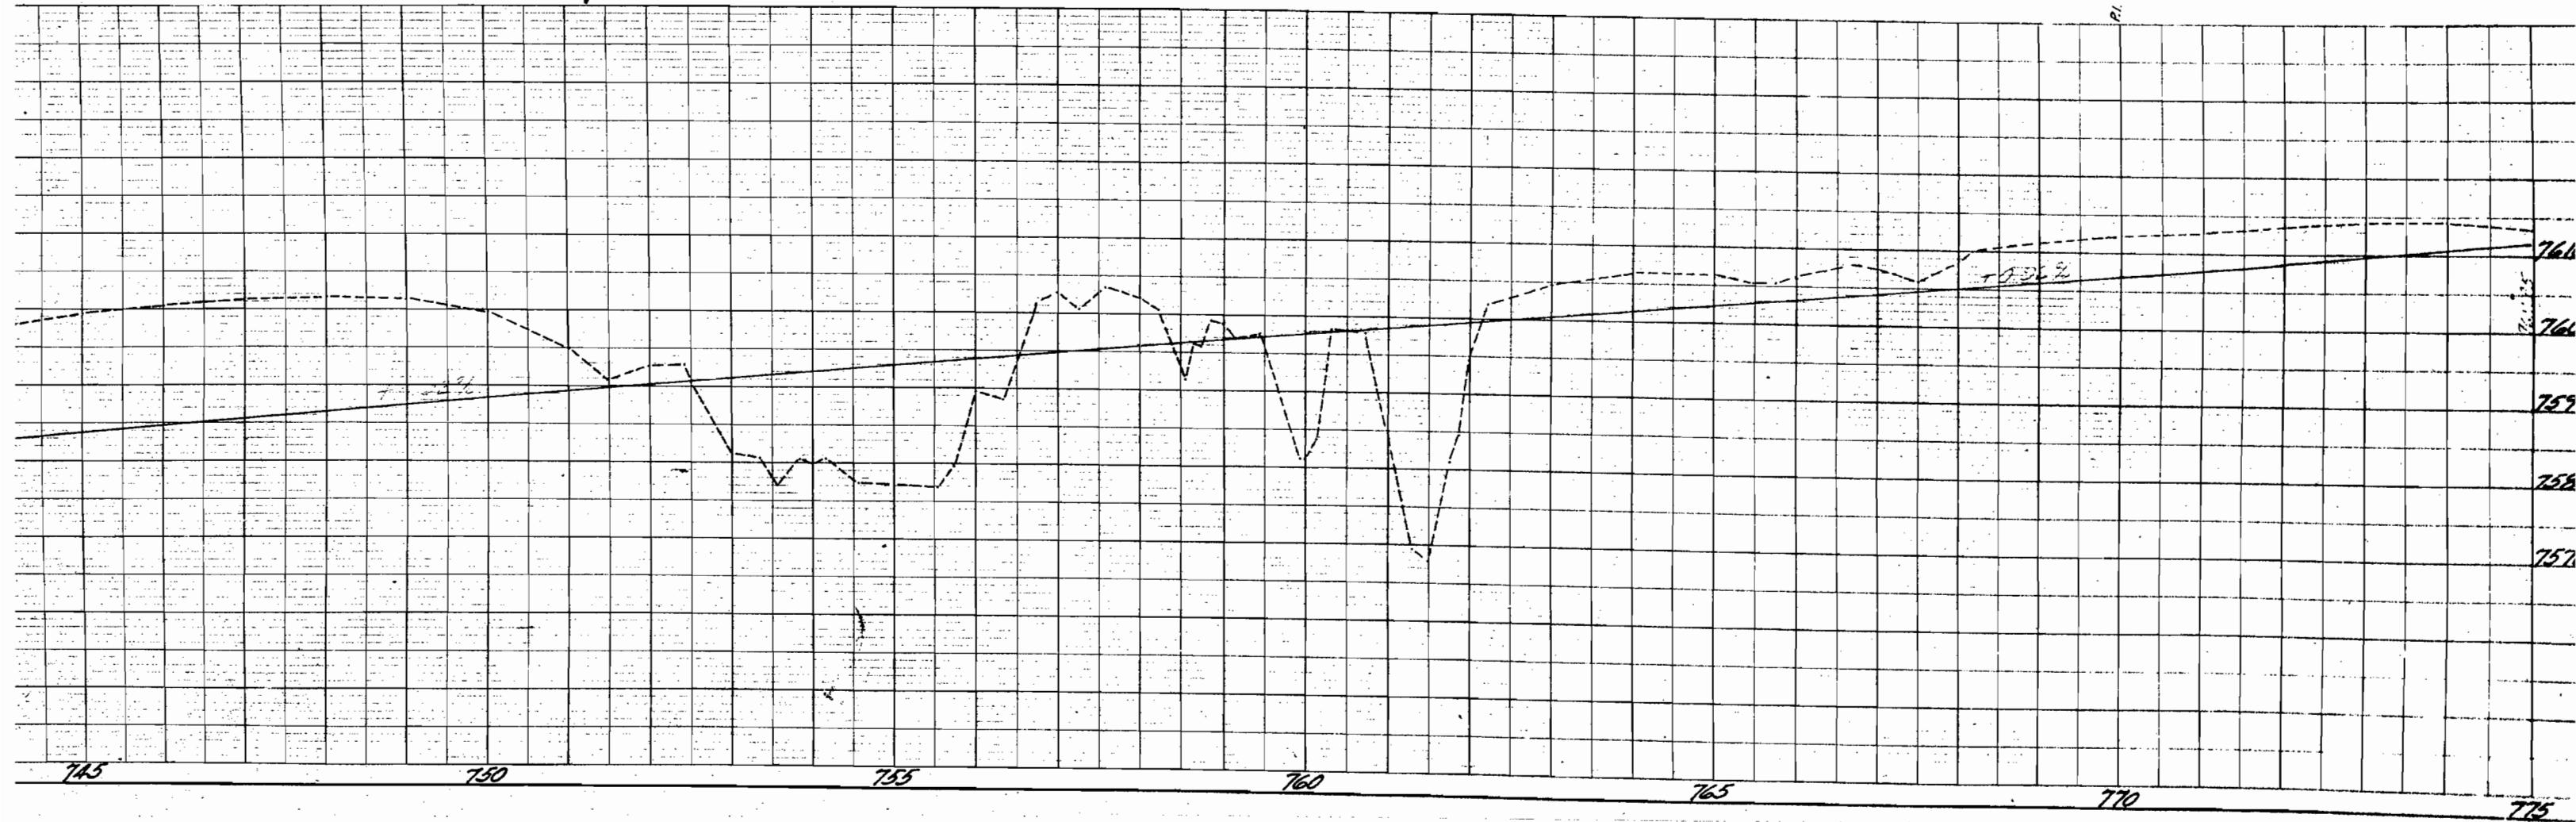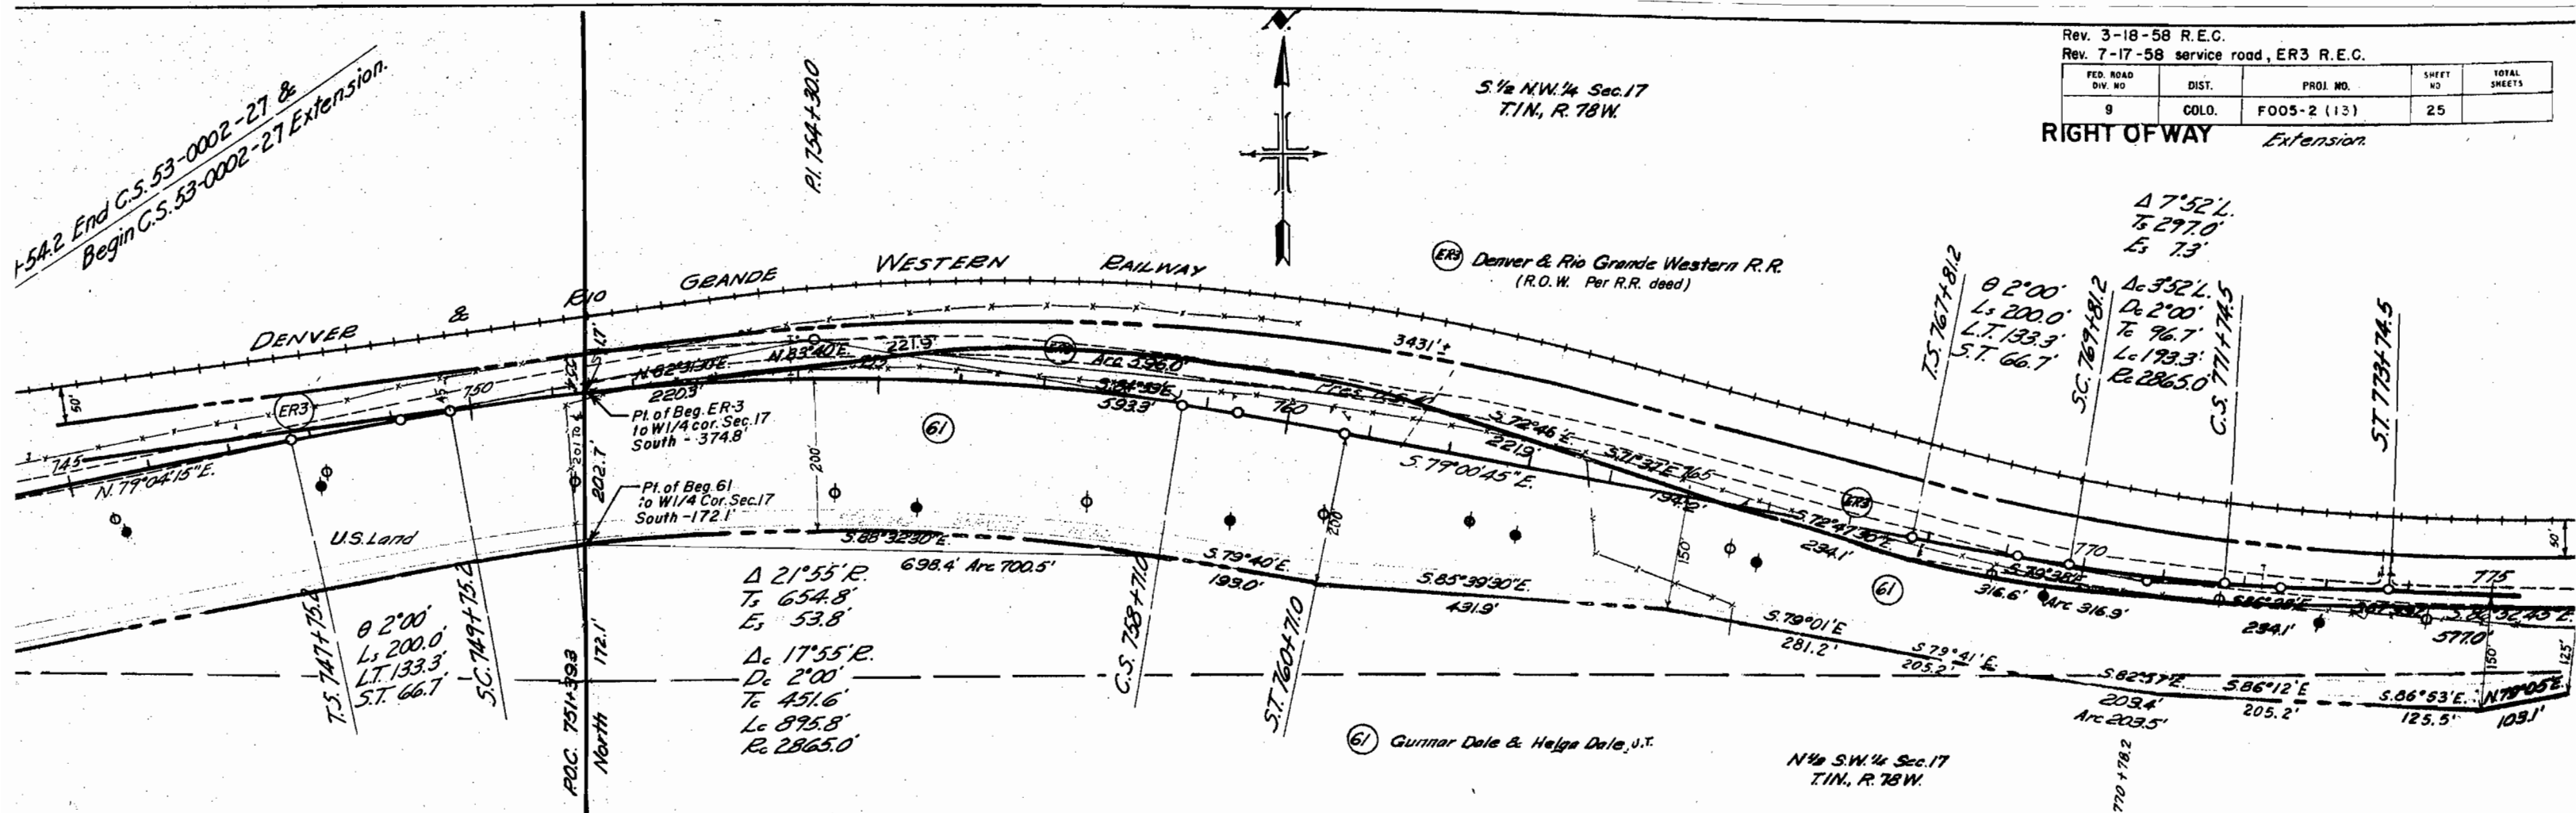

FED. ROAD DIV NO	DIST.	PROJ. NO.	SHEET NO.	TOTAL SHEETS
9	COLO.	F 005-2 (13)	26	

Extension
 Δ $0^{\circ}58'4''$
 D $0^{\circ}06'$
 T $483.4'$
 L $966.7'$
 R $57300.0'$



Pl. of beg. 63 86-
to NE cor. Sec. 17
North - 2702 9'

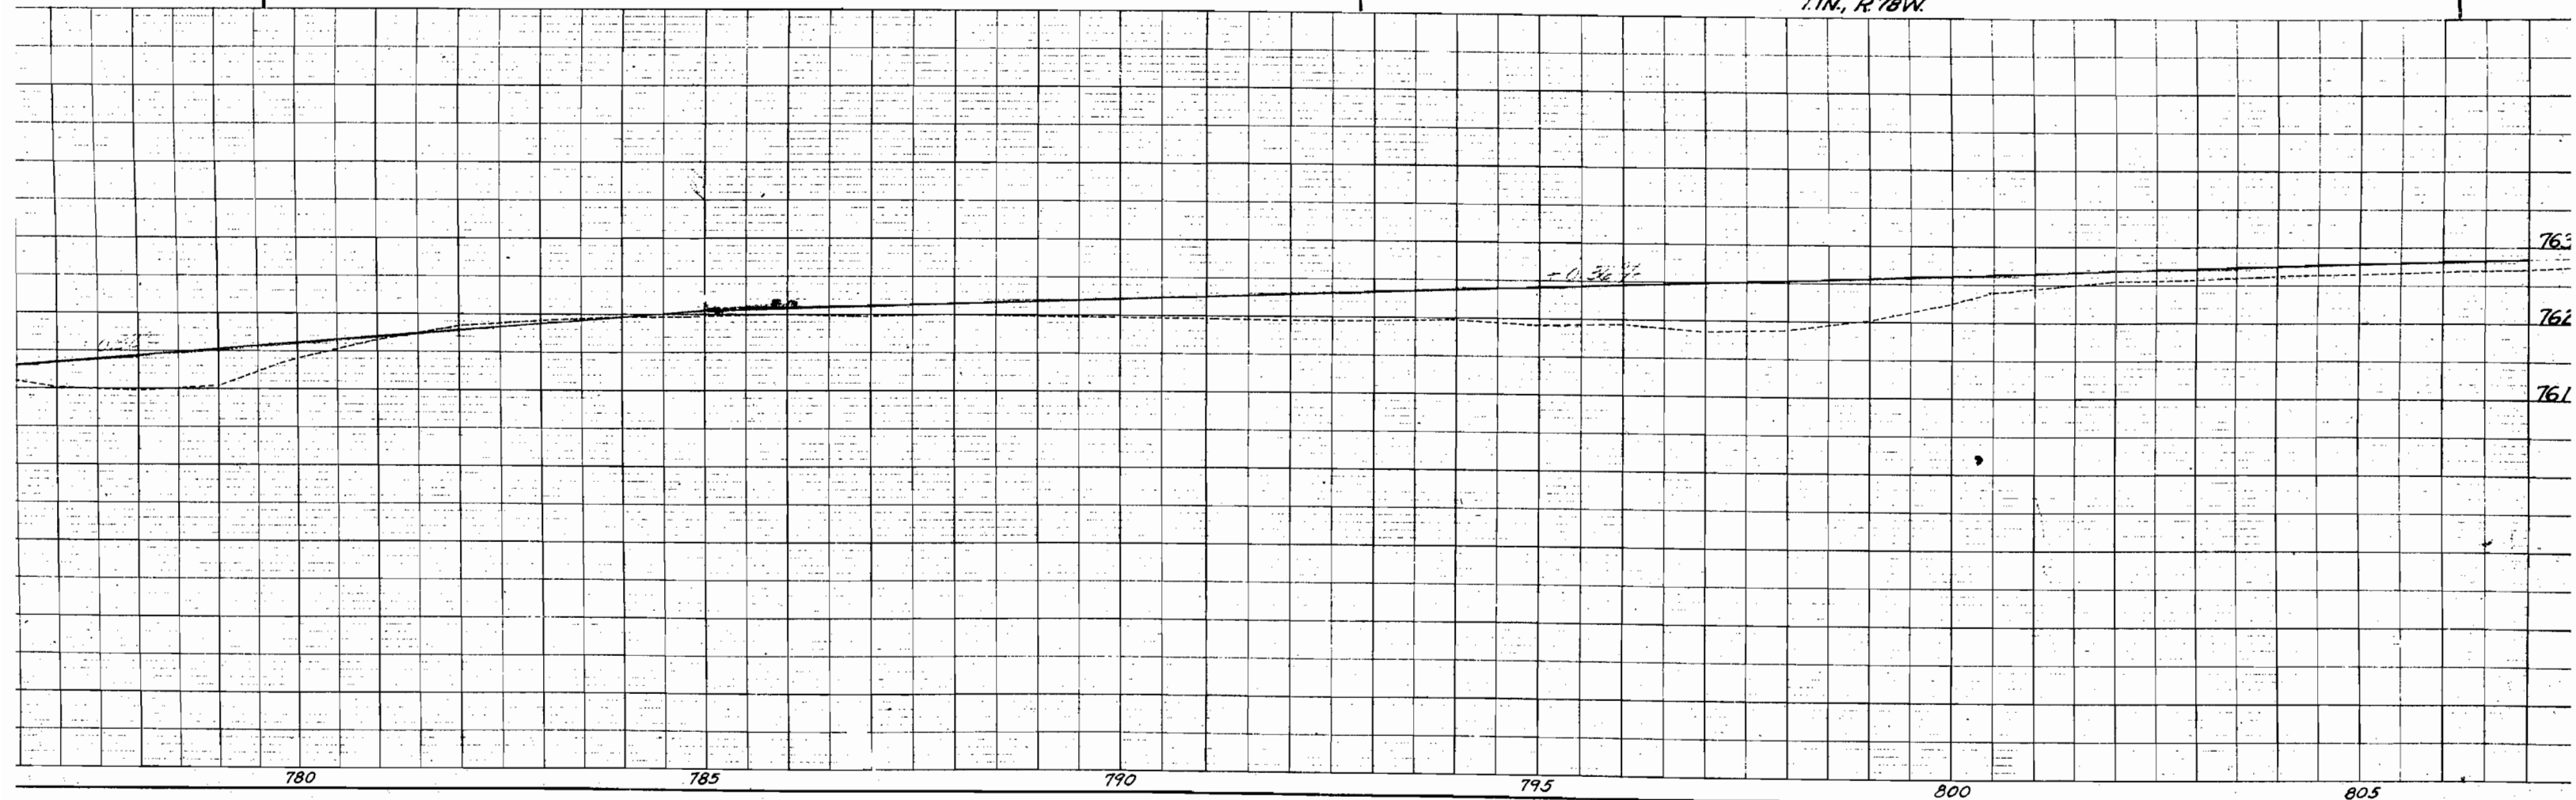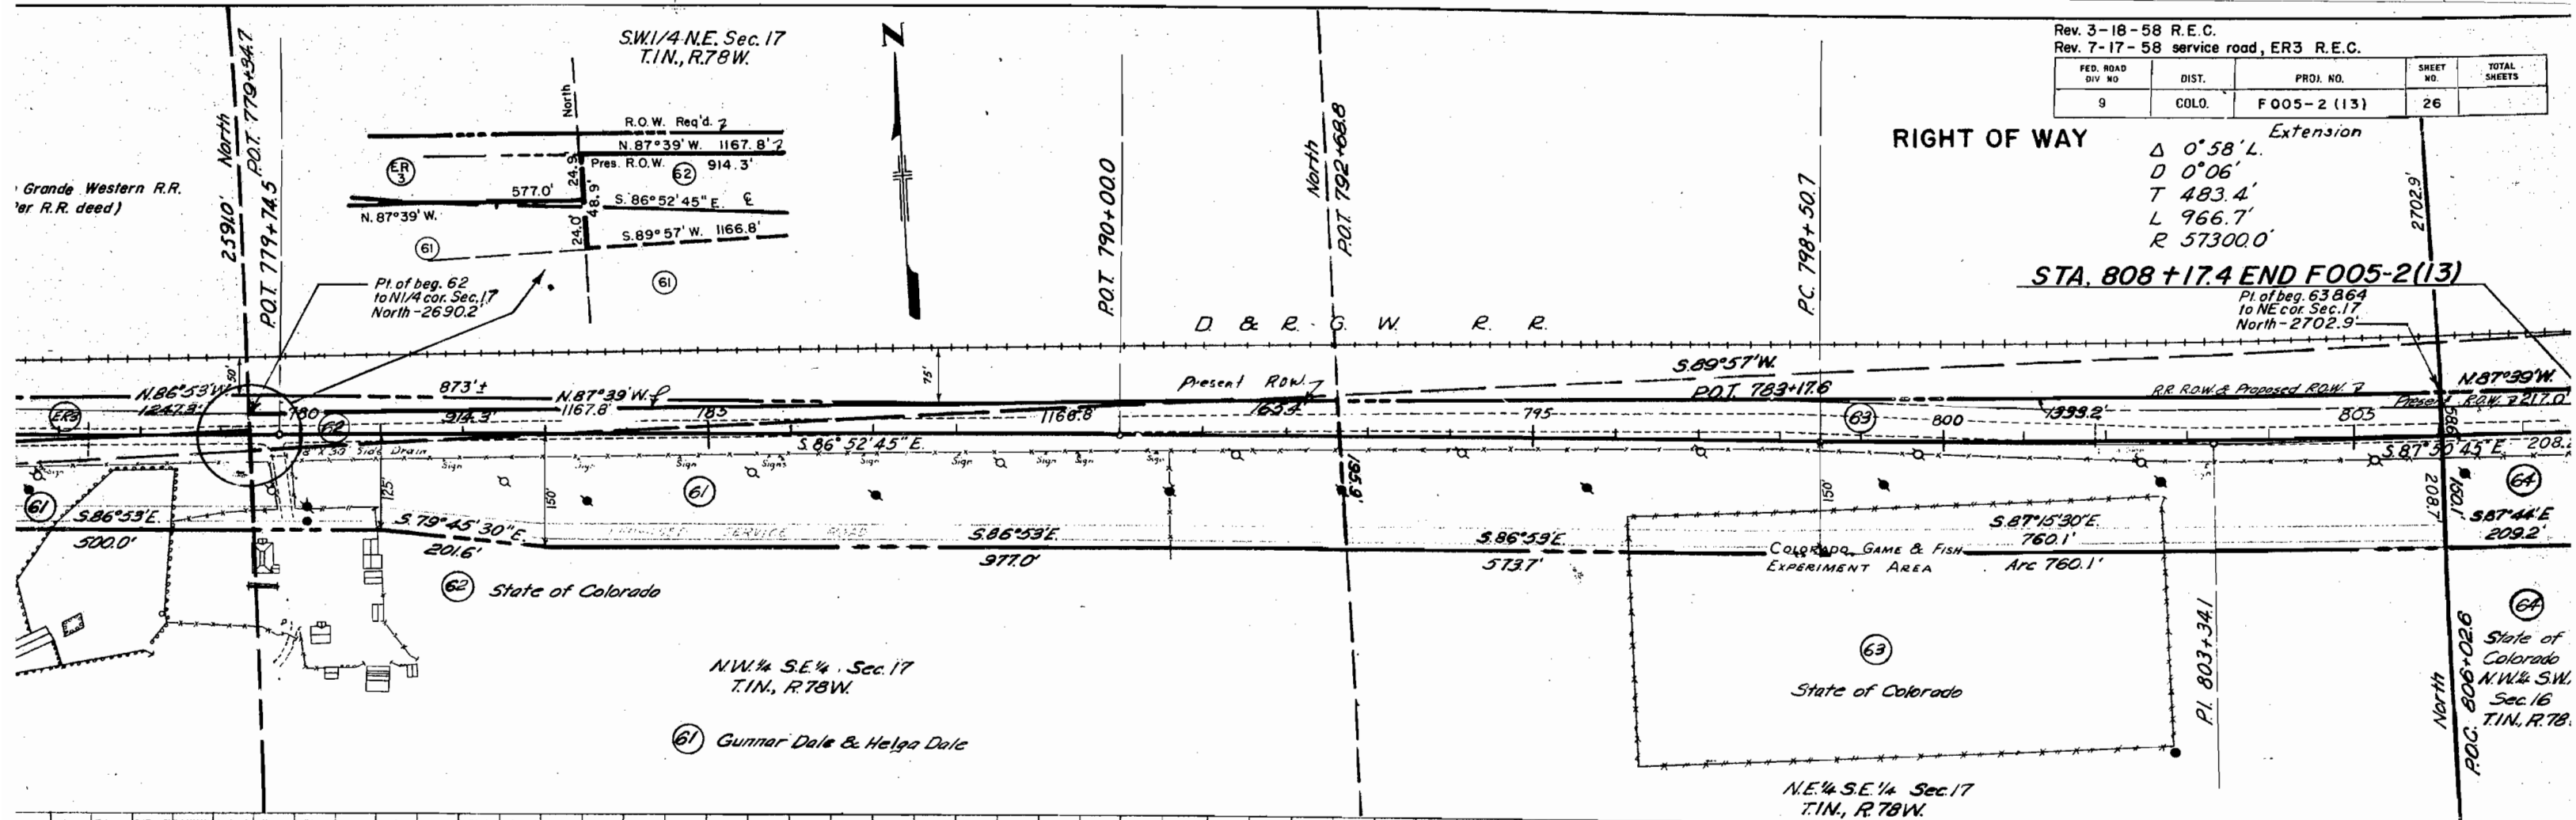

RIGHT OF WAY OWNERSHIP MAY


SHOWING CLAIMANTS WITH REGARD TO RIGHT OF WAY FOR PROJECT F005-2(13)
ORIGINAL SCALE 1"=400'

FEDERAL ROAD DIVISION NO.	DISTRICT	PROJ. NO.	SHEET NO.	TOTAL SHEETS
9	COLORADO	F-005-2 (13)	27	

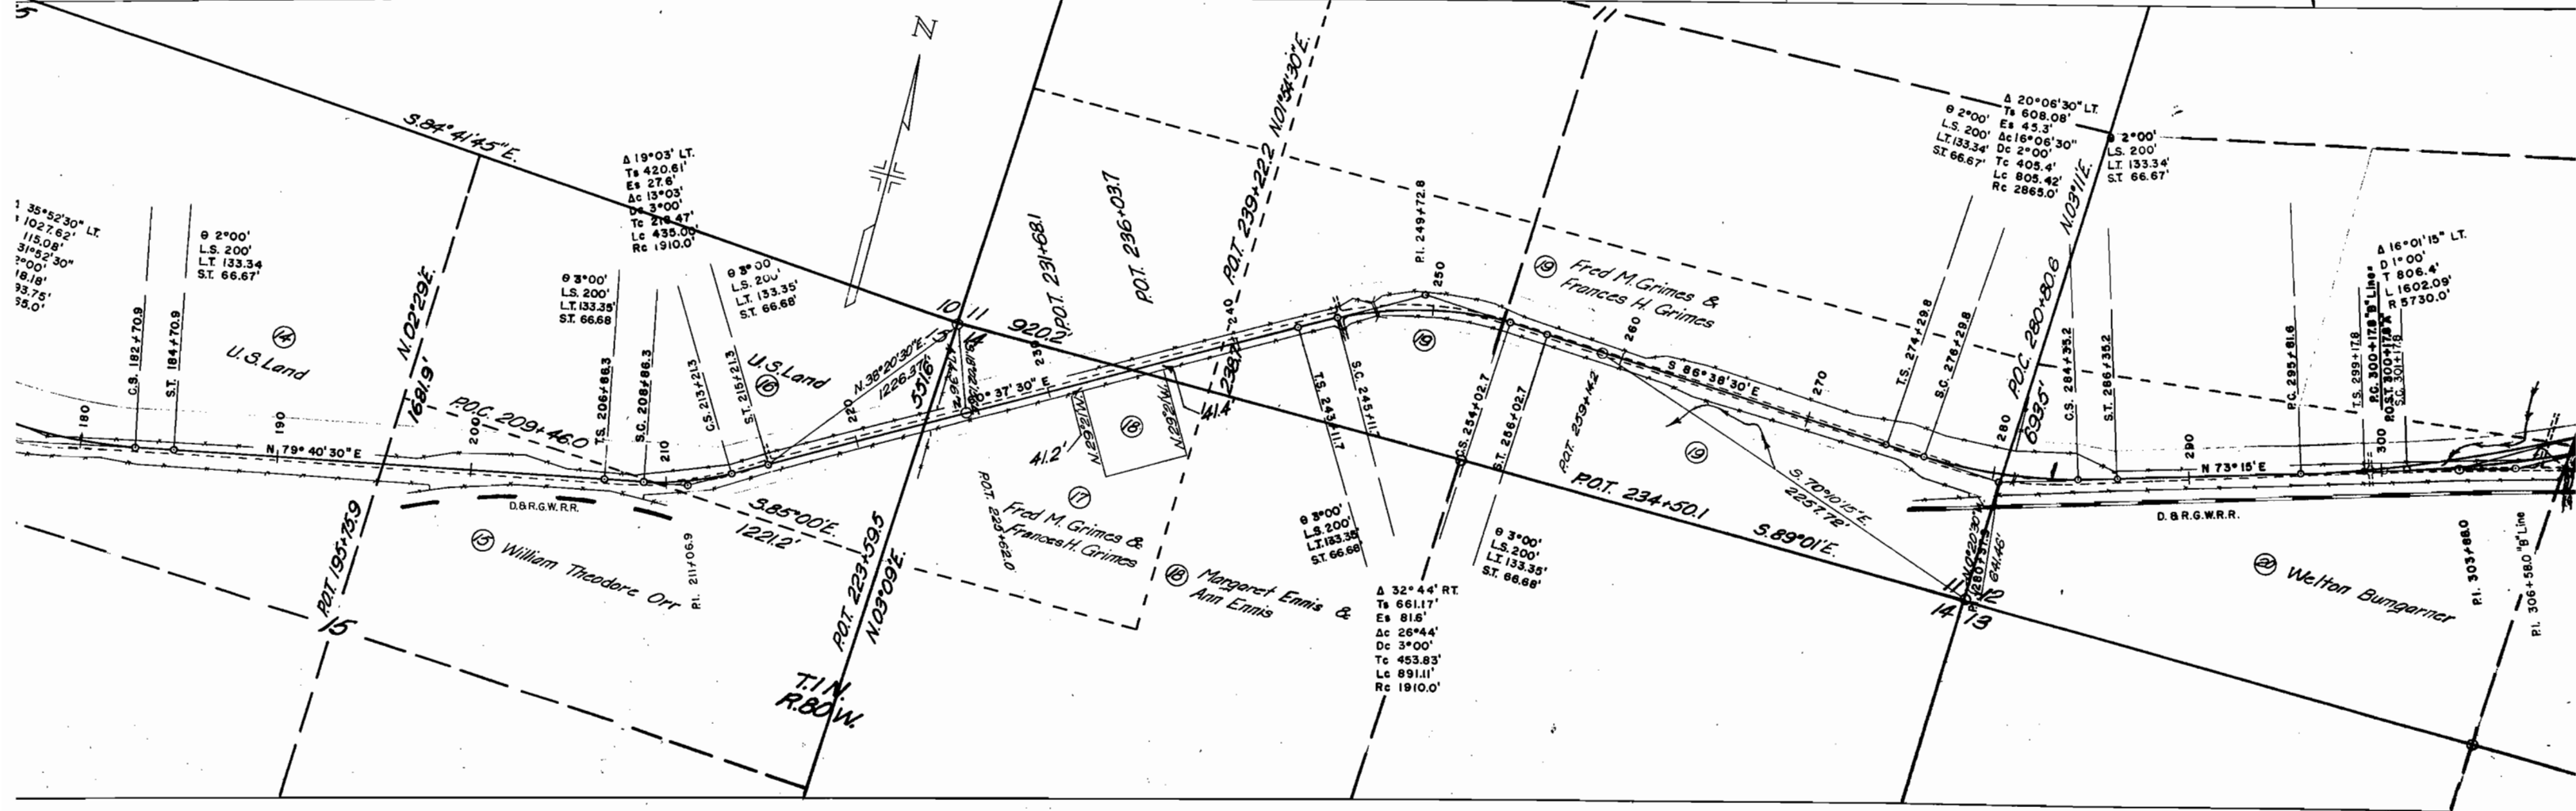
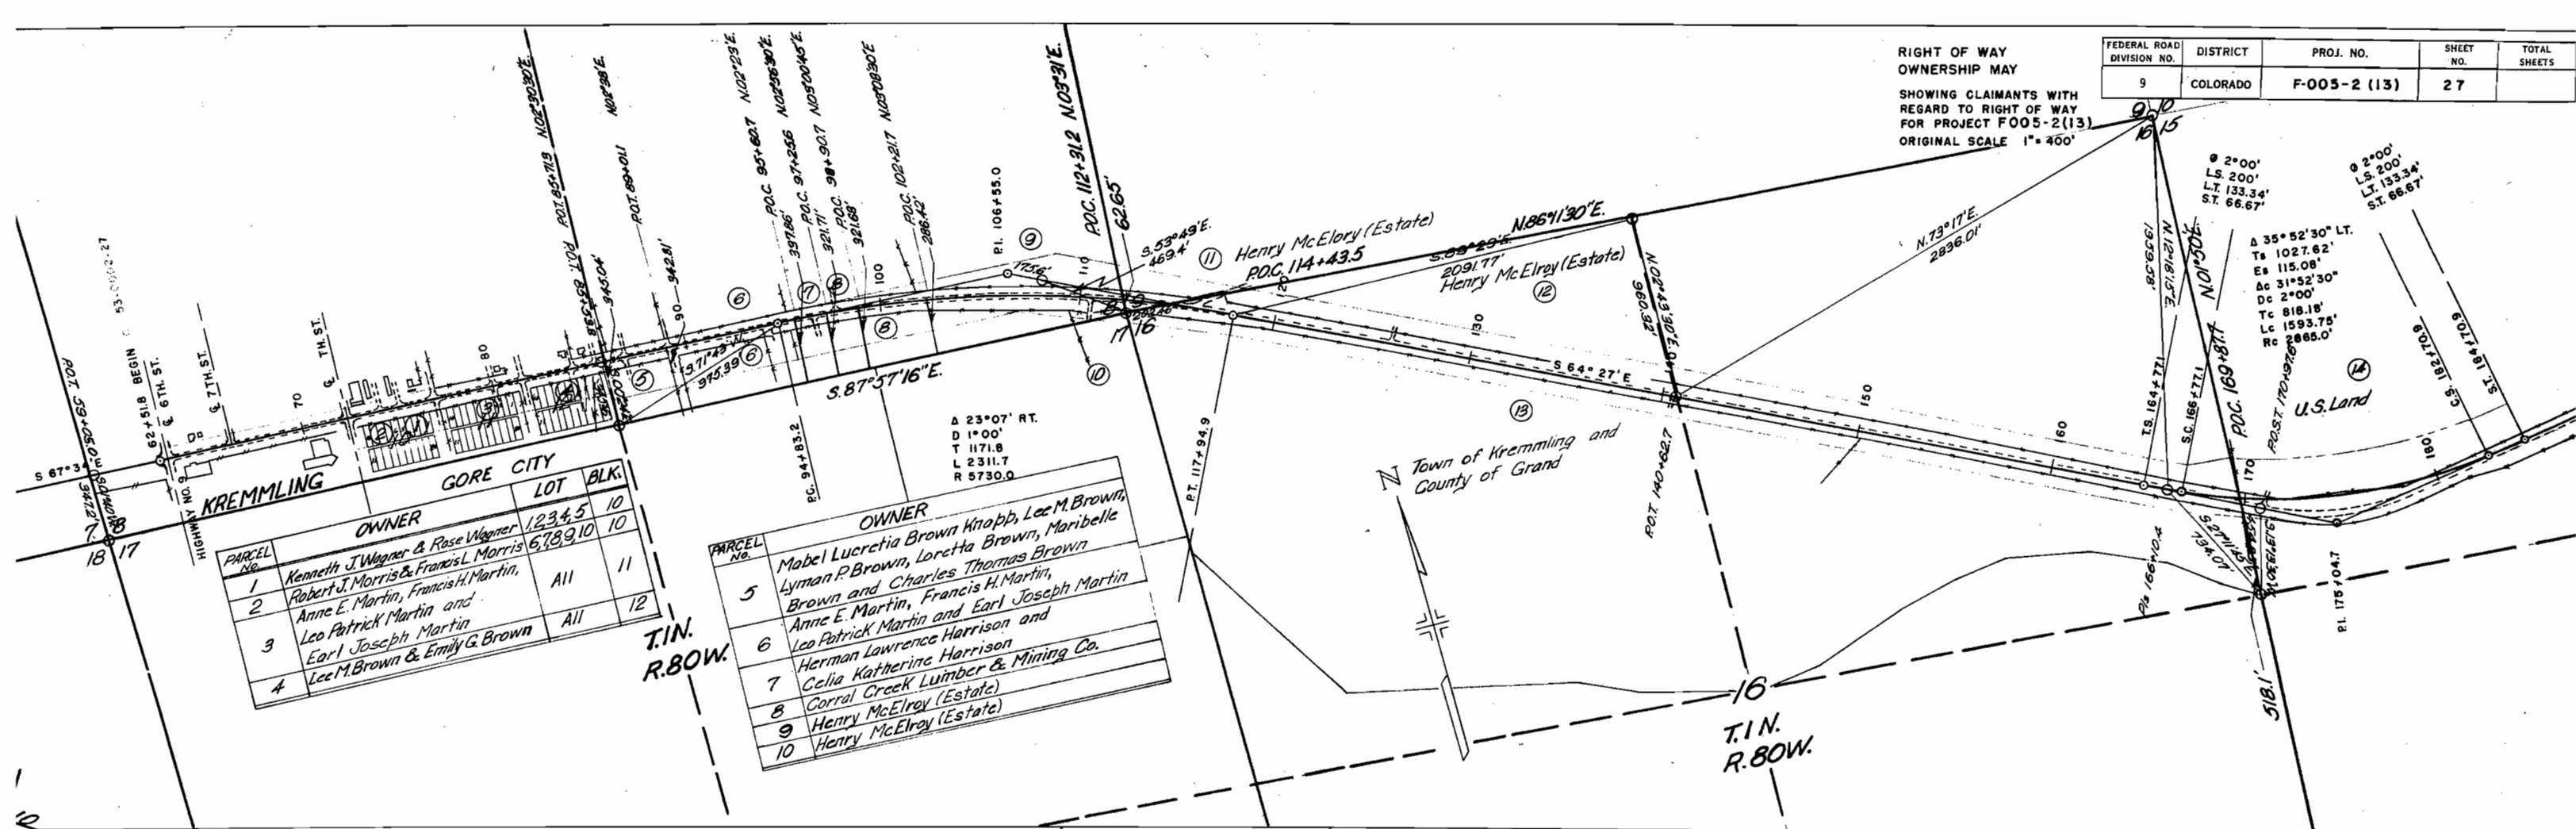


FEDERAL ROAD DIVISION NO.	DISTRICT	PROJ. NO.	SHEET NO.	TOTAL SHEETS
9	COLORADO	FO05-2 (13)	28	



RIGHT OF WAY OWNERSHIP MAP
ORIGINAL SCALE 1" = 400'

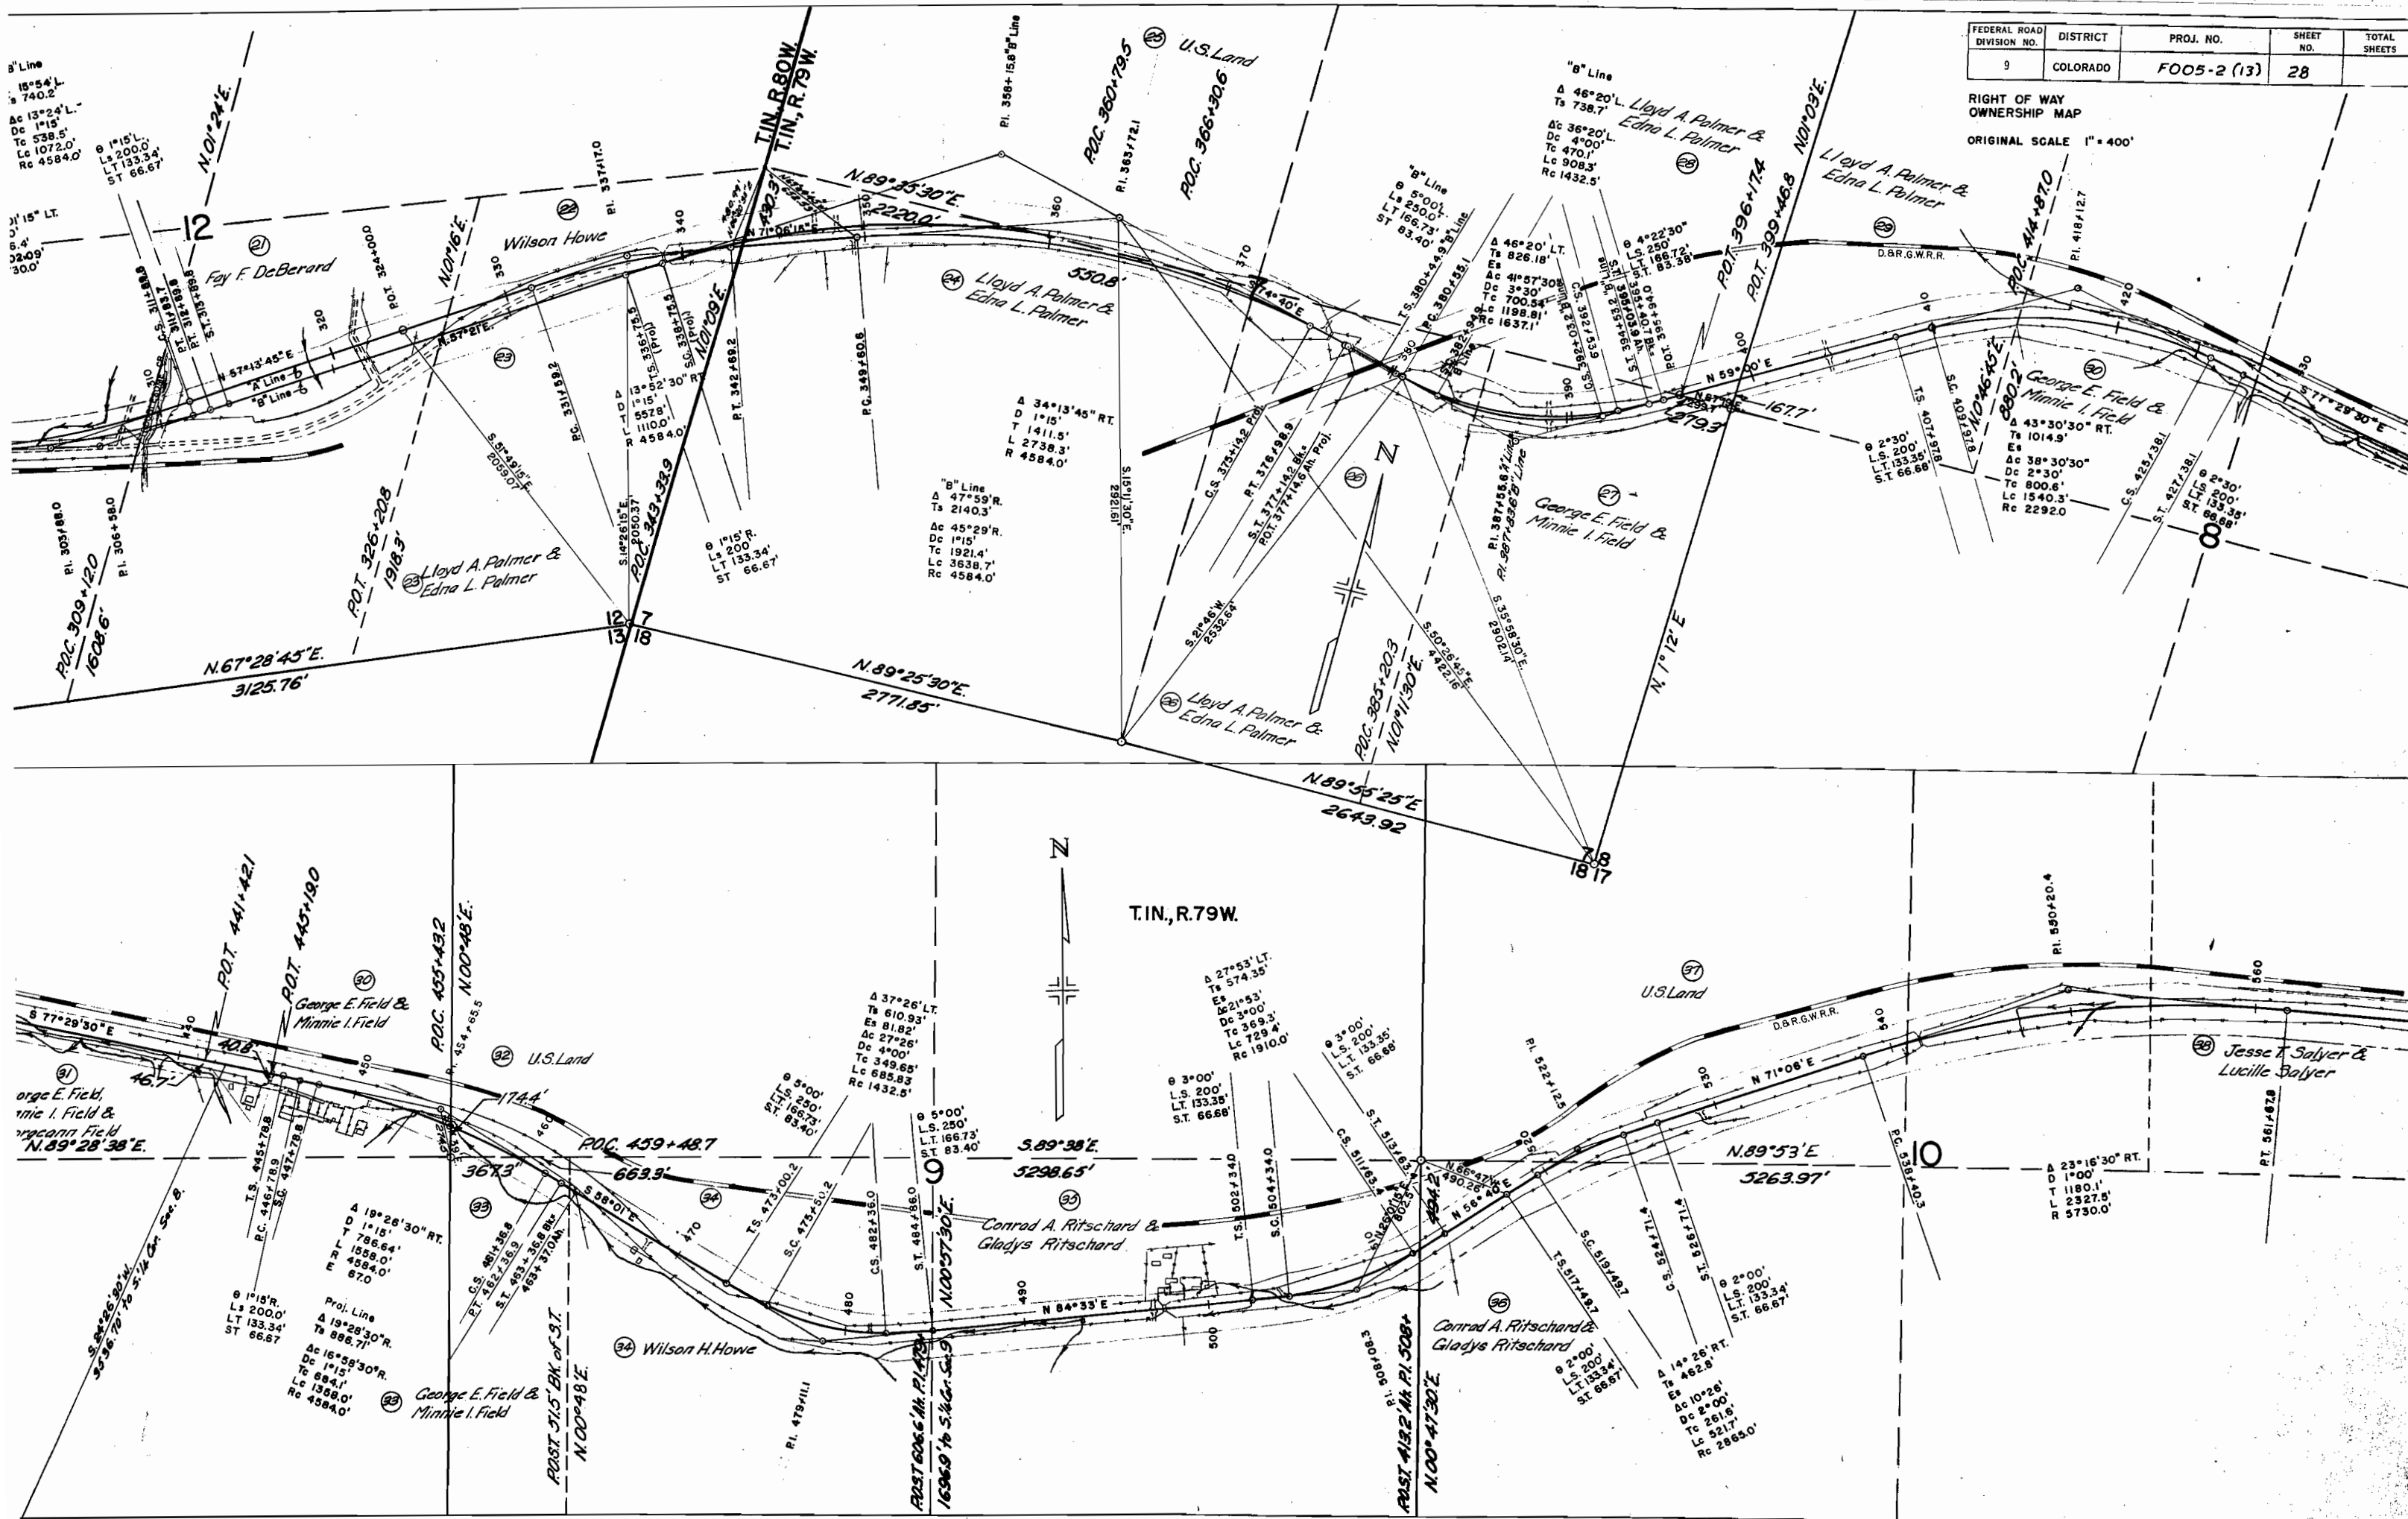

FEDERAL ROAD DIVISION NO.	DISTRICT	PROJ. NO.	SHEET NO.	TOTAL SHEETS
9	COLORADO	F005-2 (13)	29	

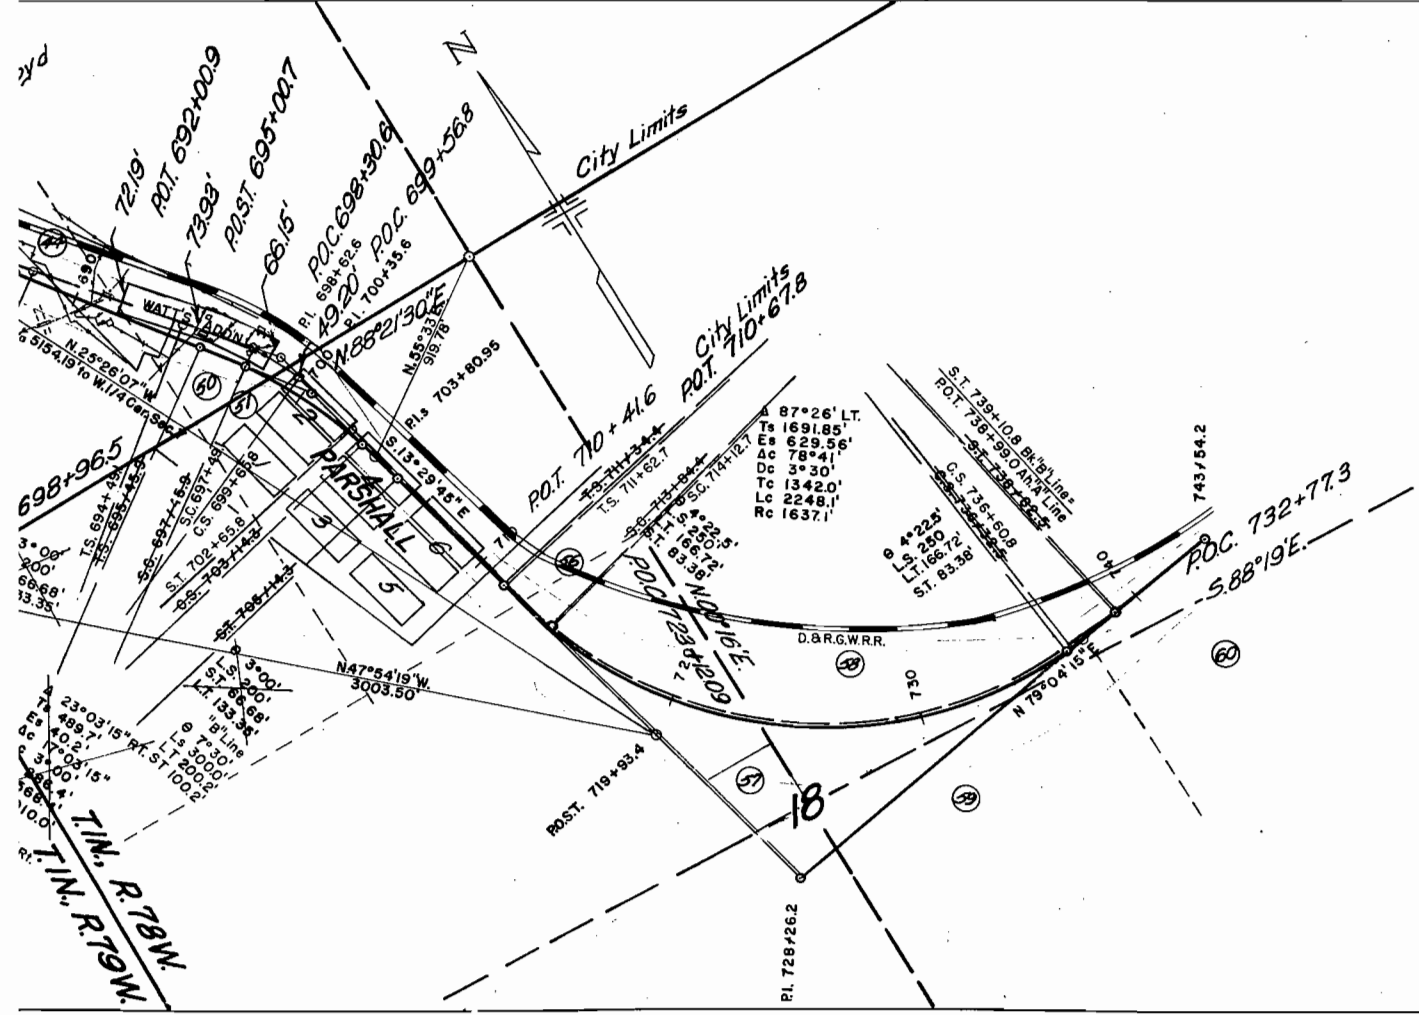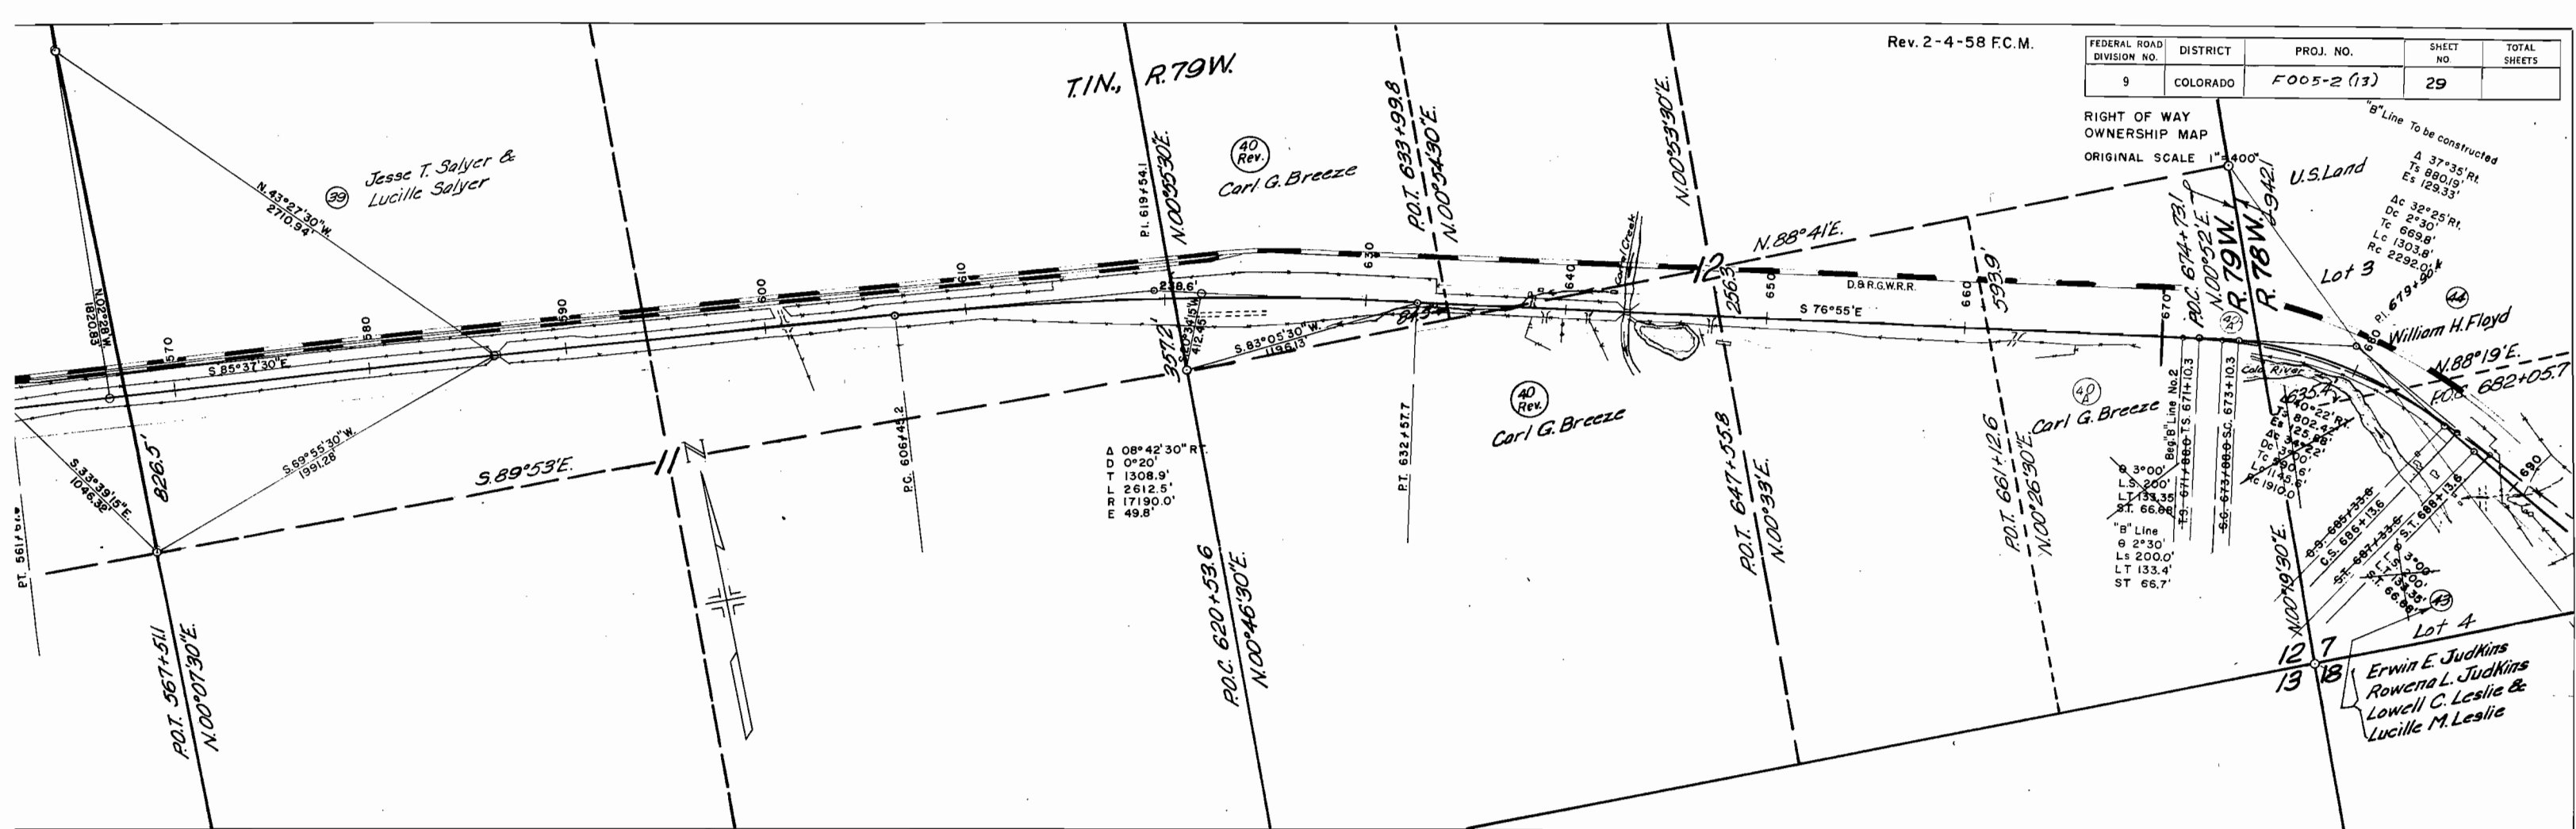

PARCEL NO.	OWNER	LOCATION
		T1N., R.78W.
45	William H. Floyd	Watt Addition to Parshall
46	William Henry Floyd & John S. Floyd	Lots 14 to 21 Incl.
47	Elmer L. Weimer	Lots 8 to 11 Incl.
48	Gerald L. Watt & Thelma G. Watt	Lots 1 to 7 Incl.
49	Gerald L. Watt & Thelma G. Watt	SE 1/4 SW 1/4 Sec. 7
50	Kenneth Wood & Josephine Wood	SE 1/4 SW 1/4 & in Lot 4, Sec. 7
51	Grand County	NE 1/4 NW 1/4 Sec. 18
		Town of Parshall
52	Grand County	Lots 1 to 5 Incl. Block 2
53	Betty Jean Tucker	Lot 6 Block 2
54	Leonard W. Decker & Bill E. Decker	Lots 7 to 12 Incl. Block 2
55	Priscilla Olson	Lots 1 to 12 Incl. Block 4 & Lots 1 to 12 Incl. Block 6
56	Priscilla Olson	NW 1/4 Sec. 18
57	Harriett C. Dolloff	SE 1/4 NW 1/4 Sec. 18
58	U.S. Land	3 1/2 NE 1/4 Sec. 18
59	Florence Neece	NW 1/4 SE 1/4 Sec. 18
60	Gunnar Dale & Helga Dale	NE 1/4 SE 1/4 Sec. 18

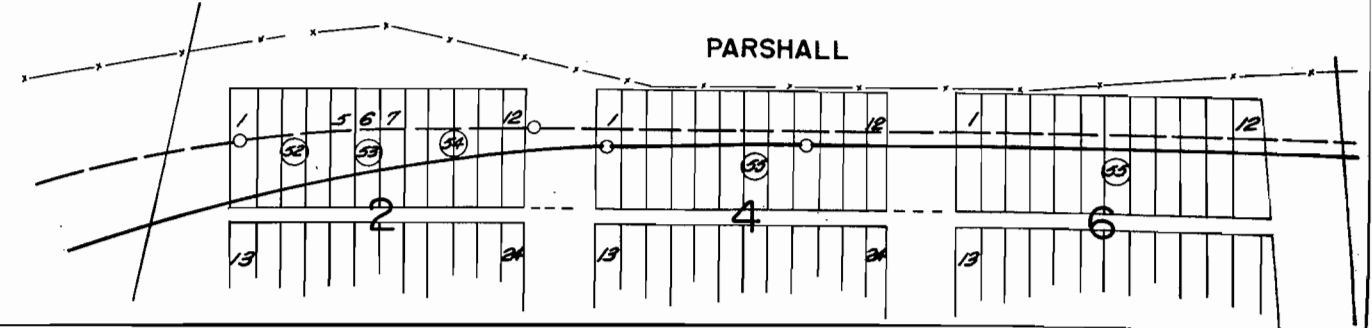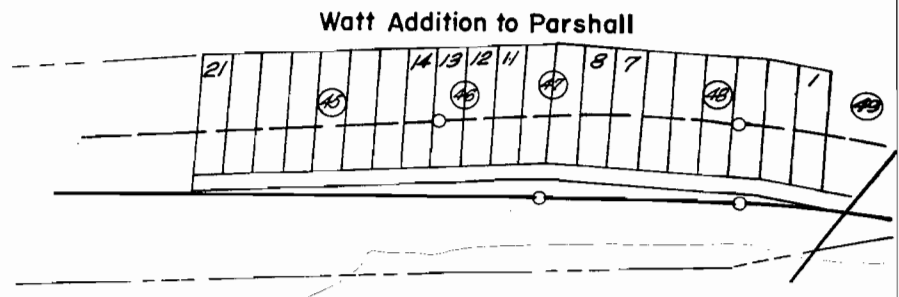

FEDERAL ROAD DIVISION NO.	DISTRICT	PROJ. NO.	SHEET NO.	TOTAL SHEETS
9	COLORADO	F005-2 (13)	30	

