

FED. ROAD DIST. NO.	STATE	PROJ. NO.	SHEET NO.	TOTAL SHEETS
3	COLO.	F 005-3(3)	1	

RIGHT OF WAY

INDEX OF SHEETS

- SHEET NO. 1 TITLE SHEET
 2 TABULATION OF PROPERTIES
 3-6 PLAN AND PROFILE SHEETS
 SHOWING RIGHT OF WAY

COLORADO

STATE HIGHWAY DEPARTMENT


PLAN AND PROFILE OF PROPOSED FEDERAL AID PROJ. NO. F 005-3(3) STATE HIGHWAY NO. 20 (6) JEFFERSON COUNTY

CONVENTIONAL SIGNS

CENTER LINE OF SURVEY
 RIGHT OF WAY LINE
 SECTION LINE
 ONE-QUARTER SECTION LINE
 TOWNSHIP OR RANGE LINE
 RAILROAD

SCALES ON ORIGINAL TRACINGS
 ON PLAN, 1 IN. = 100 FT.
 ON PROFILE 1 IN. = 100 FT. HORIZONTAL
 1 IN. = 10 FT. VERTICAL
 GRADE LINE ON PROFILE IS SHOWN AS GRADE OF FINISHED ROAD
 GROSS LENGTH OF PROJECT } 10,925.5 FEET • 2.069 MILES
 NET LENGTH OF PROJECT }

INFORMATION OBTAINED FROM AVAILABLE COUNTY RECORDS

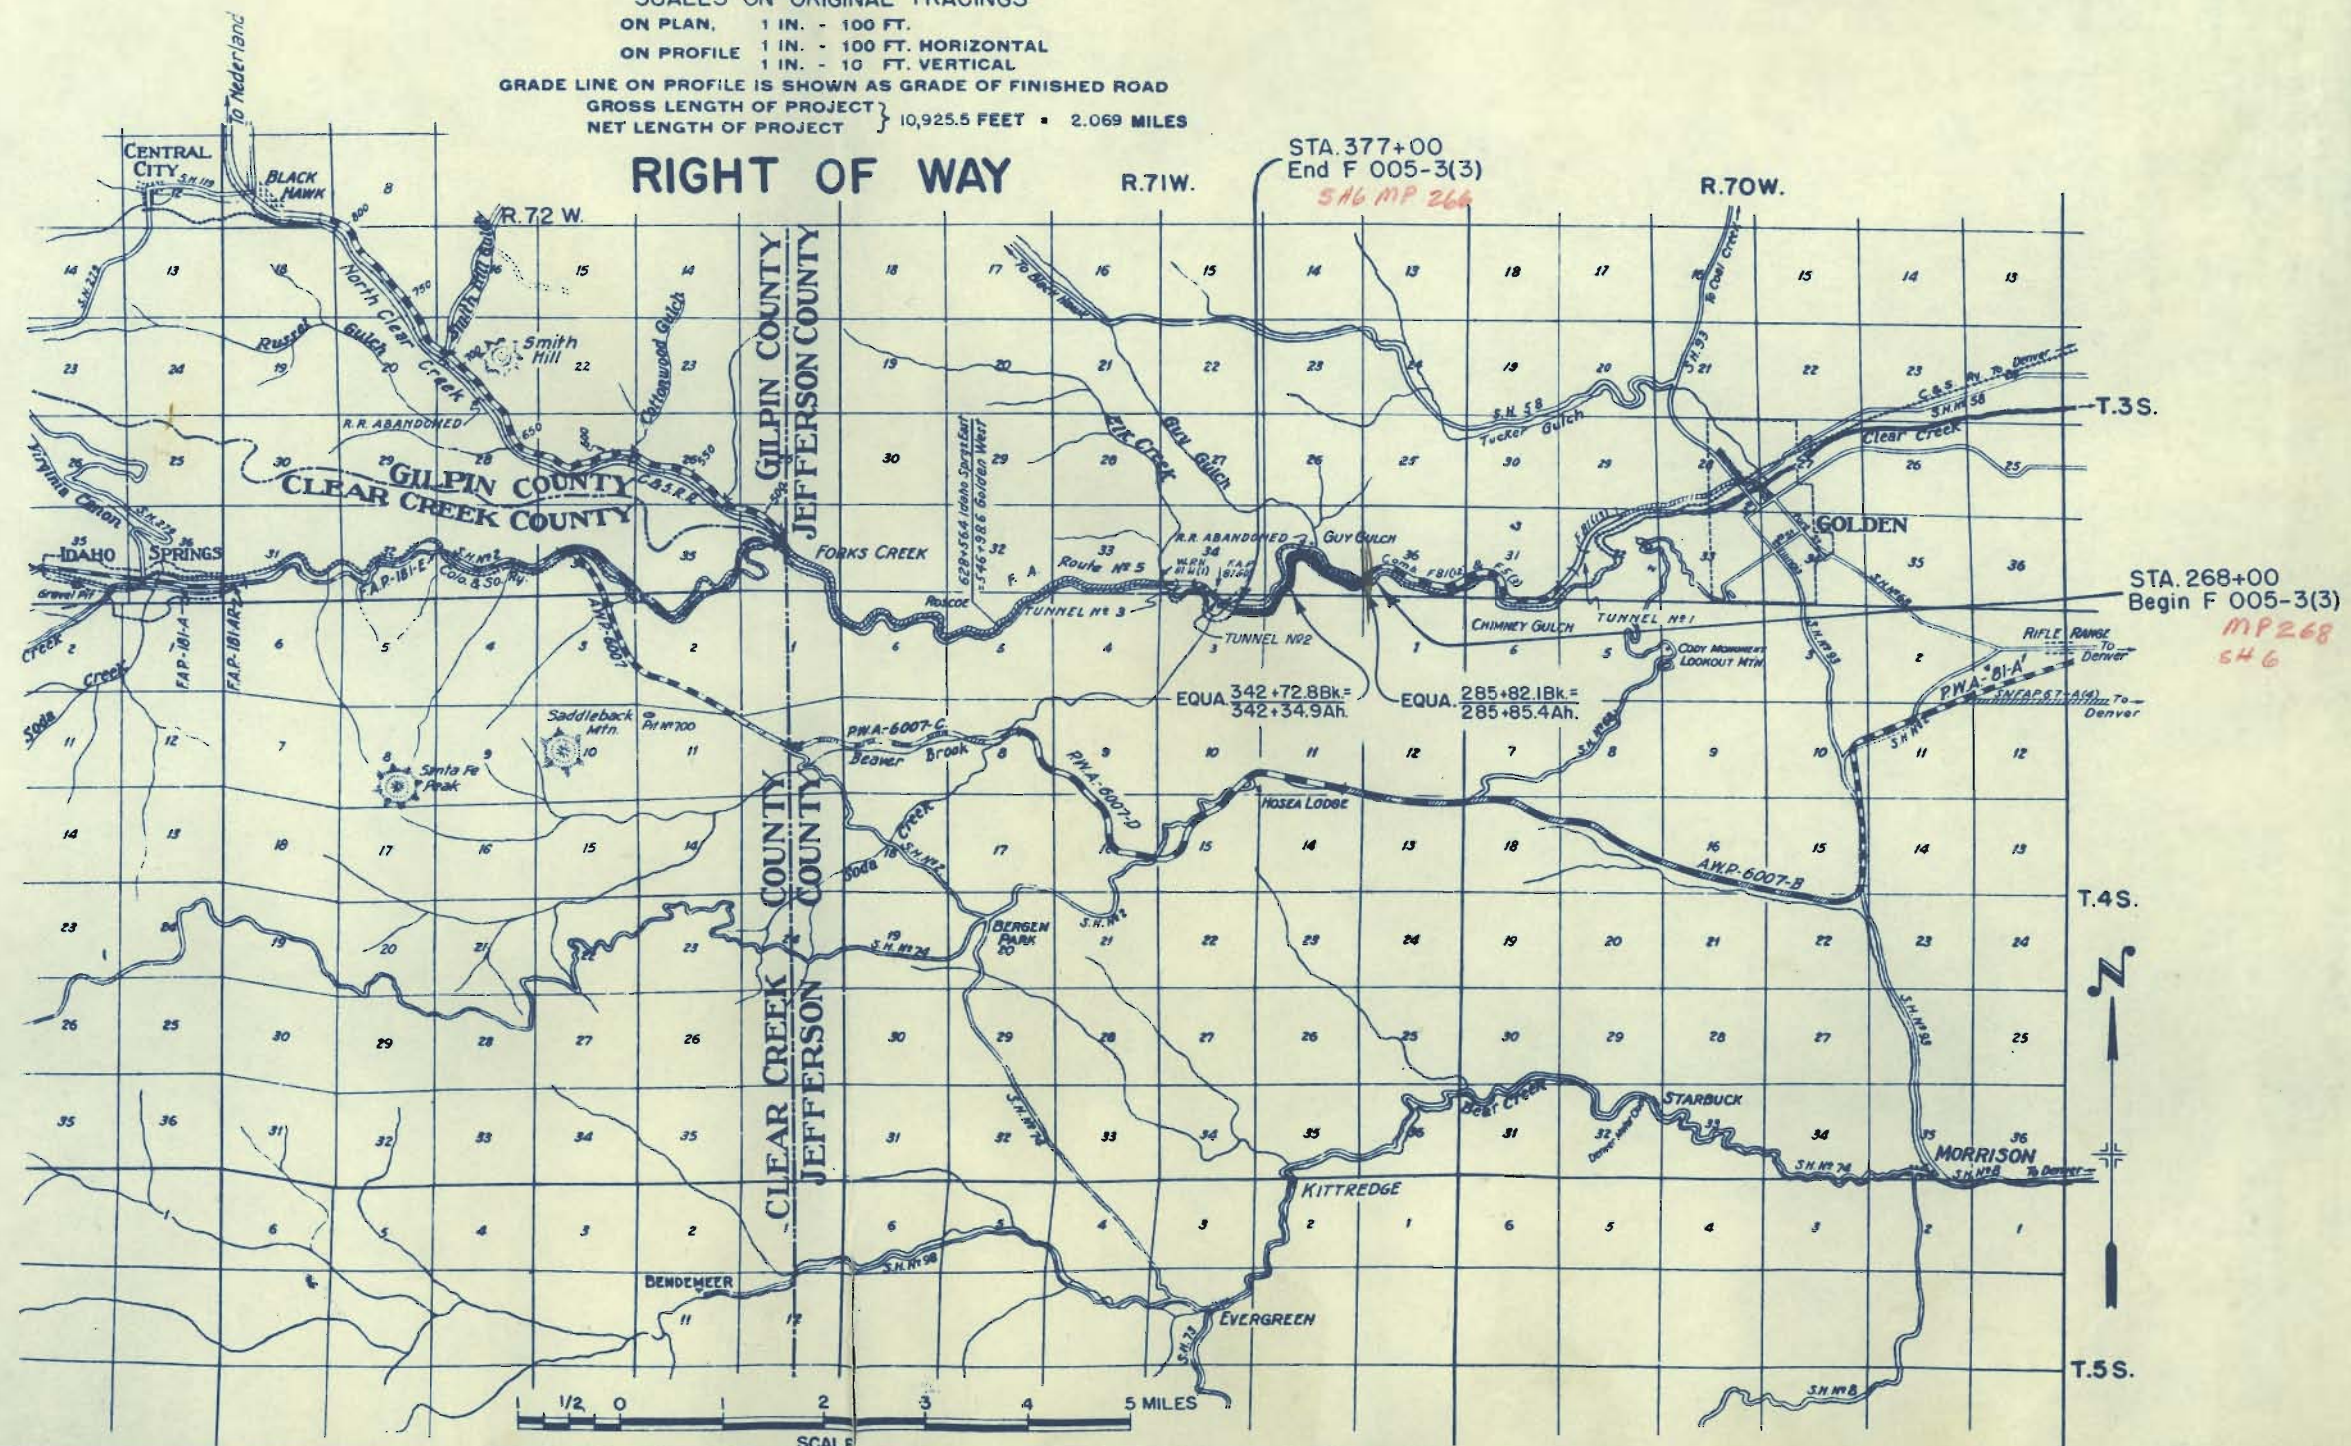

R.O.W. TABULATION OF PROPERTIES IN

JEFFERSON

COUNTY S.H. No. 20

PROJ. F 005-3(3)

FED. ROAD DIST. NO.	STATE	PROJ. NO.	SHEET NO.	TOTAL SHEETS
3	COLO.	F 005-3(3)	2	


RIGHT OF WAY

Rev 11-2-49 R.D.C.
~~Rev. 1-9-49 8A Cancelled R.D.C.~~
 Rev. 4-7-50 R.D.C.

PARCEL NO.	OWNER	ADDRESS	LOCATION	AREA IN ACRES							REMARKS	NO.
				TOTAL LAND IN TRACT	PARCEL	TO BE ACQUIRED						
6	ERNEST RAMSTETTER - 1/32nd Interest	Box 147, Route 1, Golden, Colorado	S.E. 1/4 Sec. 35		2.963	2.963						
	A. C. ANDERSON		T. 3 S., R. 71 W., 6th P.M.									
	D. W. CARLSON - Deceased	950 Ogden St., Denver, Colorado										
	CHAS. E. JOHNSON											
	W. A. JOHNSON - Deceased											
6A	ERNEST RAMSTETTER - 1/32nd Interest	Box 147, Route 1, Golden, Colorado	S. E. 1/4 & N.W. 1/4		36.738	36.738						
	A. C. ANDERSON		& S.W. 1/4, Sec. 35,									
	D. W. CARLSON - Deceased	950 Ogden St., Denver, Colorado	T. 3 S., R. 71 W., 6th P.M.									
	CHAS. E. JOHNSON											
	W. A. JOHNSON - Deceased				0.827	0.827						
7	CITY & COUNTY OF DENVER		N.W. 1/4, Sec. 2.,									
			T. 4 S., R. 71 W., 6th P.M.									
8 Rev.	CHARLES F. QUAINANCE ESTATE,	2264 Ash St., Denver, Colorado	N.E. 1/4 Sec. 3,									
	% CAROLYN RANSOM		T. 4 S., R. 71 W., 6th P.M.		27.649	27.649						



SE $\frac{1}{4}$, Sec. 35,
T3S., R71W.

RIGHT OF WAY

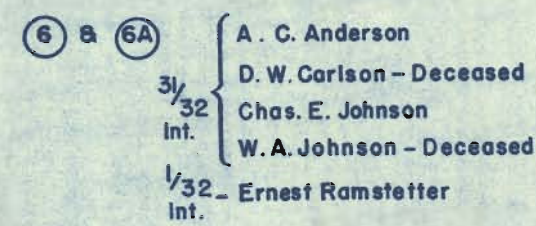

FED. ROAD DIST. NO.	STATE	F.A.P. PROJ. NO.	SHEET NO.	TOTAL SHEETS
3	COLO.	FO05-3(3)	4	

RIGHT OF WAY

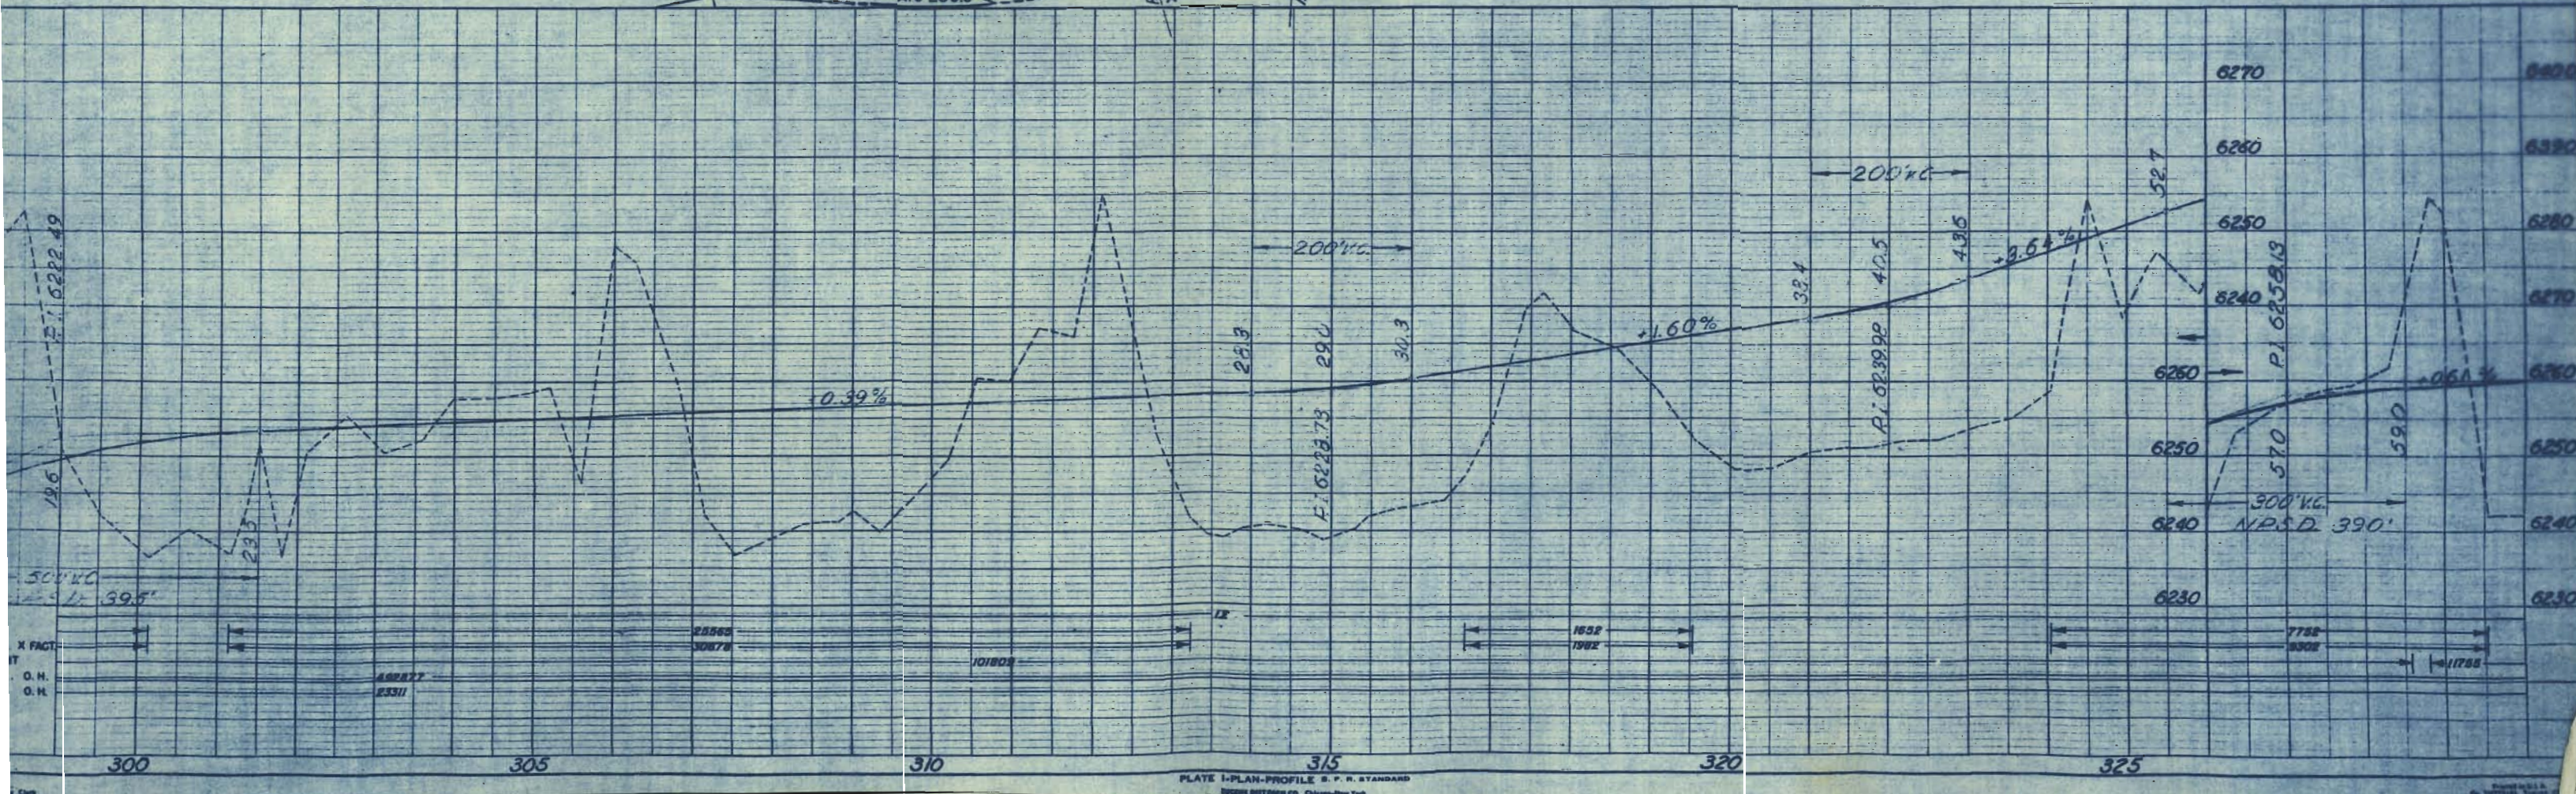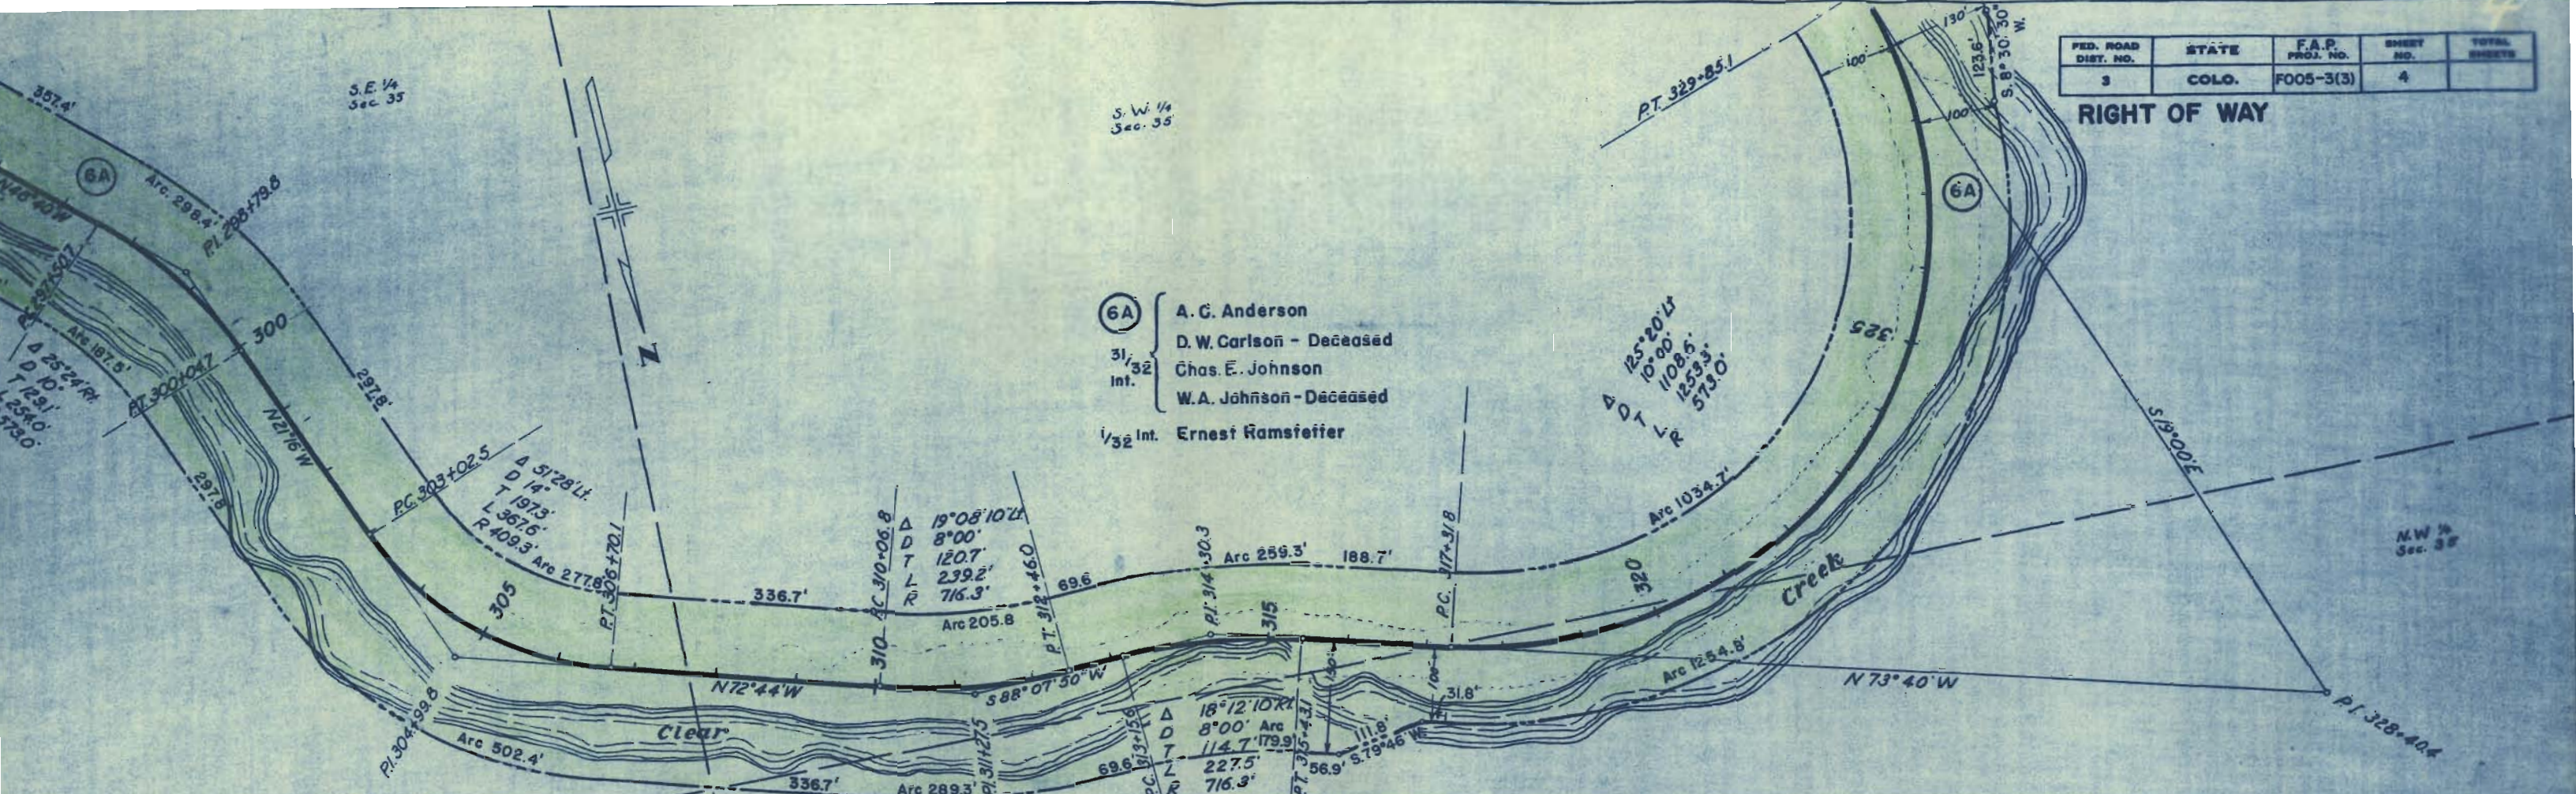

Sec. 35, T.4S., R.71W.



FED. ROAD DIST. NO.	STATE	F.A.P. PROJ. NO.	SHEET NO.	TOTAL SHEETS
3	COLO.	FO05-3(3)	5	

RIGHT OF WAY

Rev. 4-7-50


Sec. 2, T.4S., R.71W.

City & County of Denver

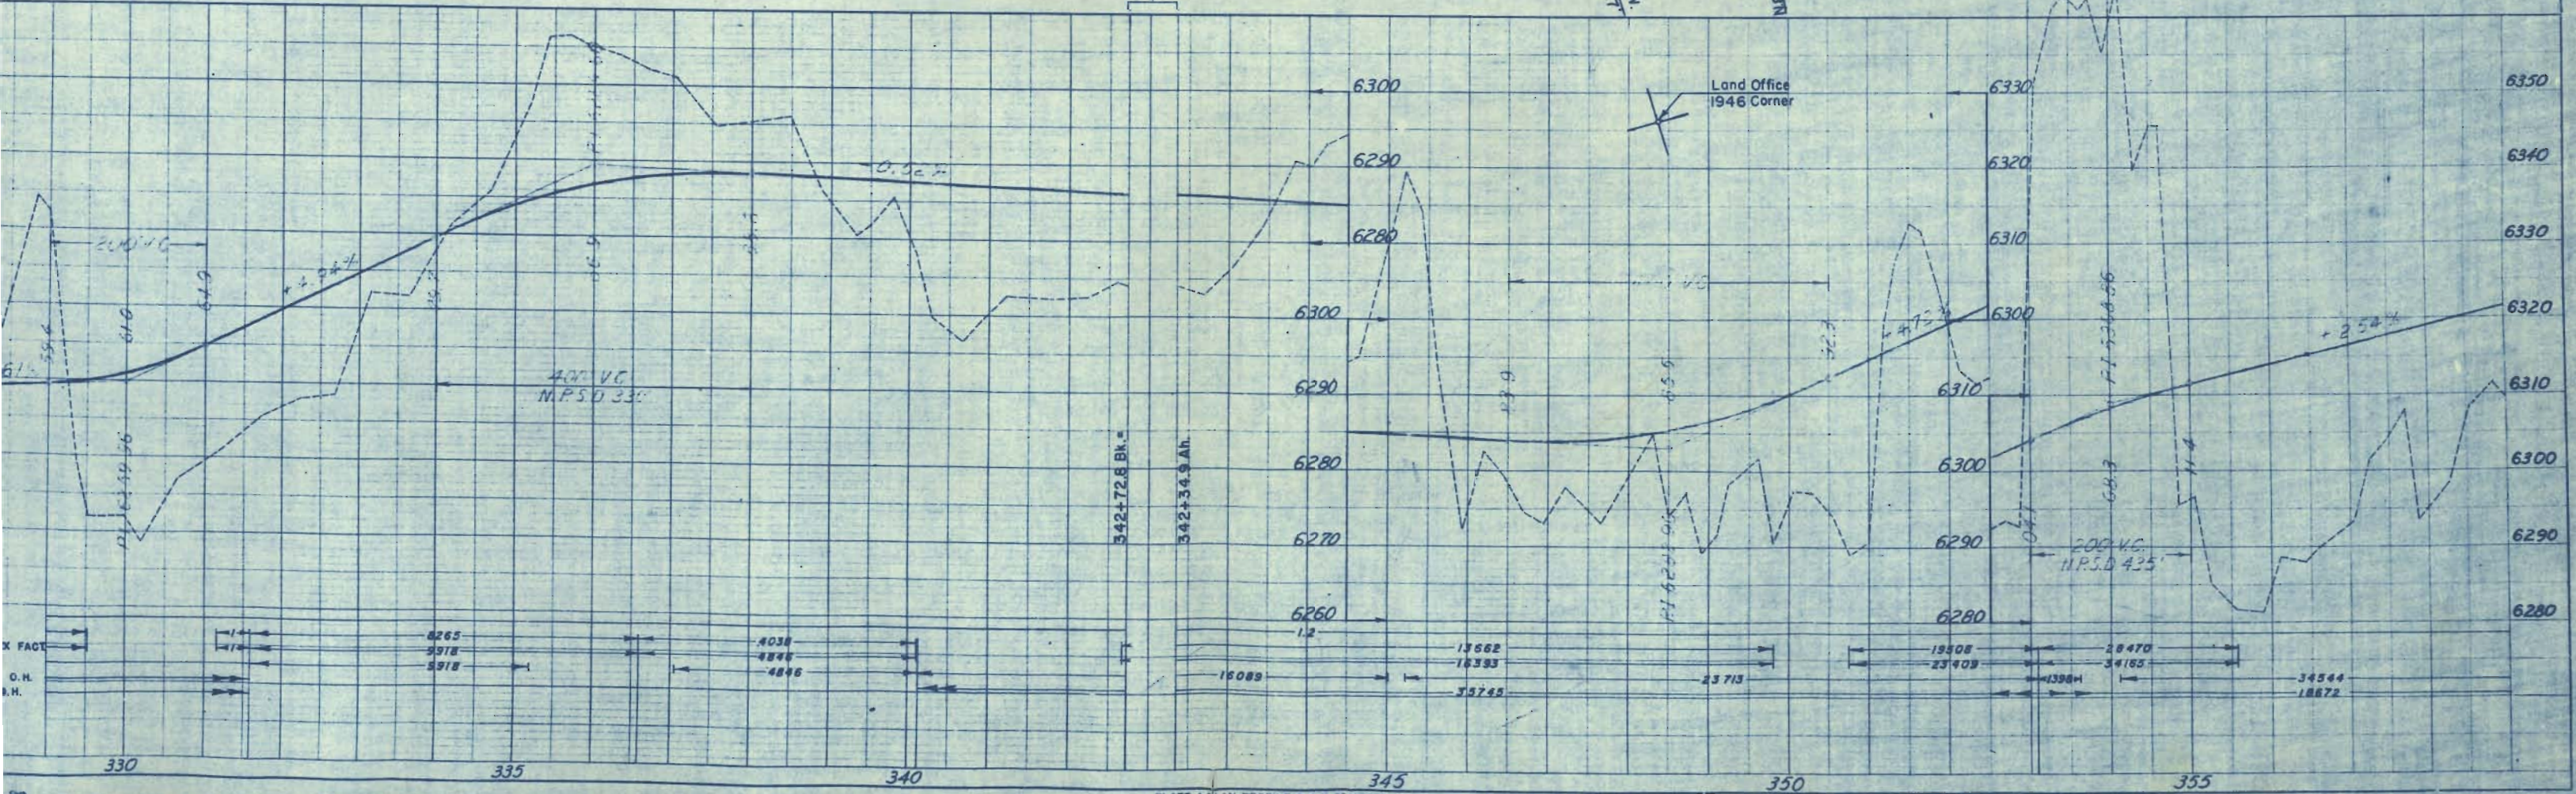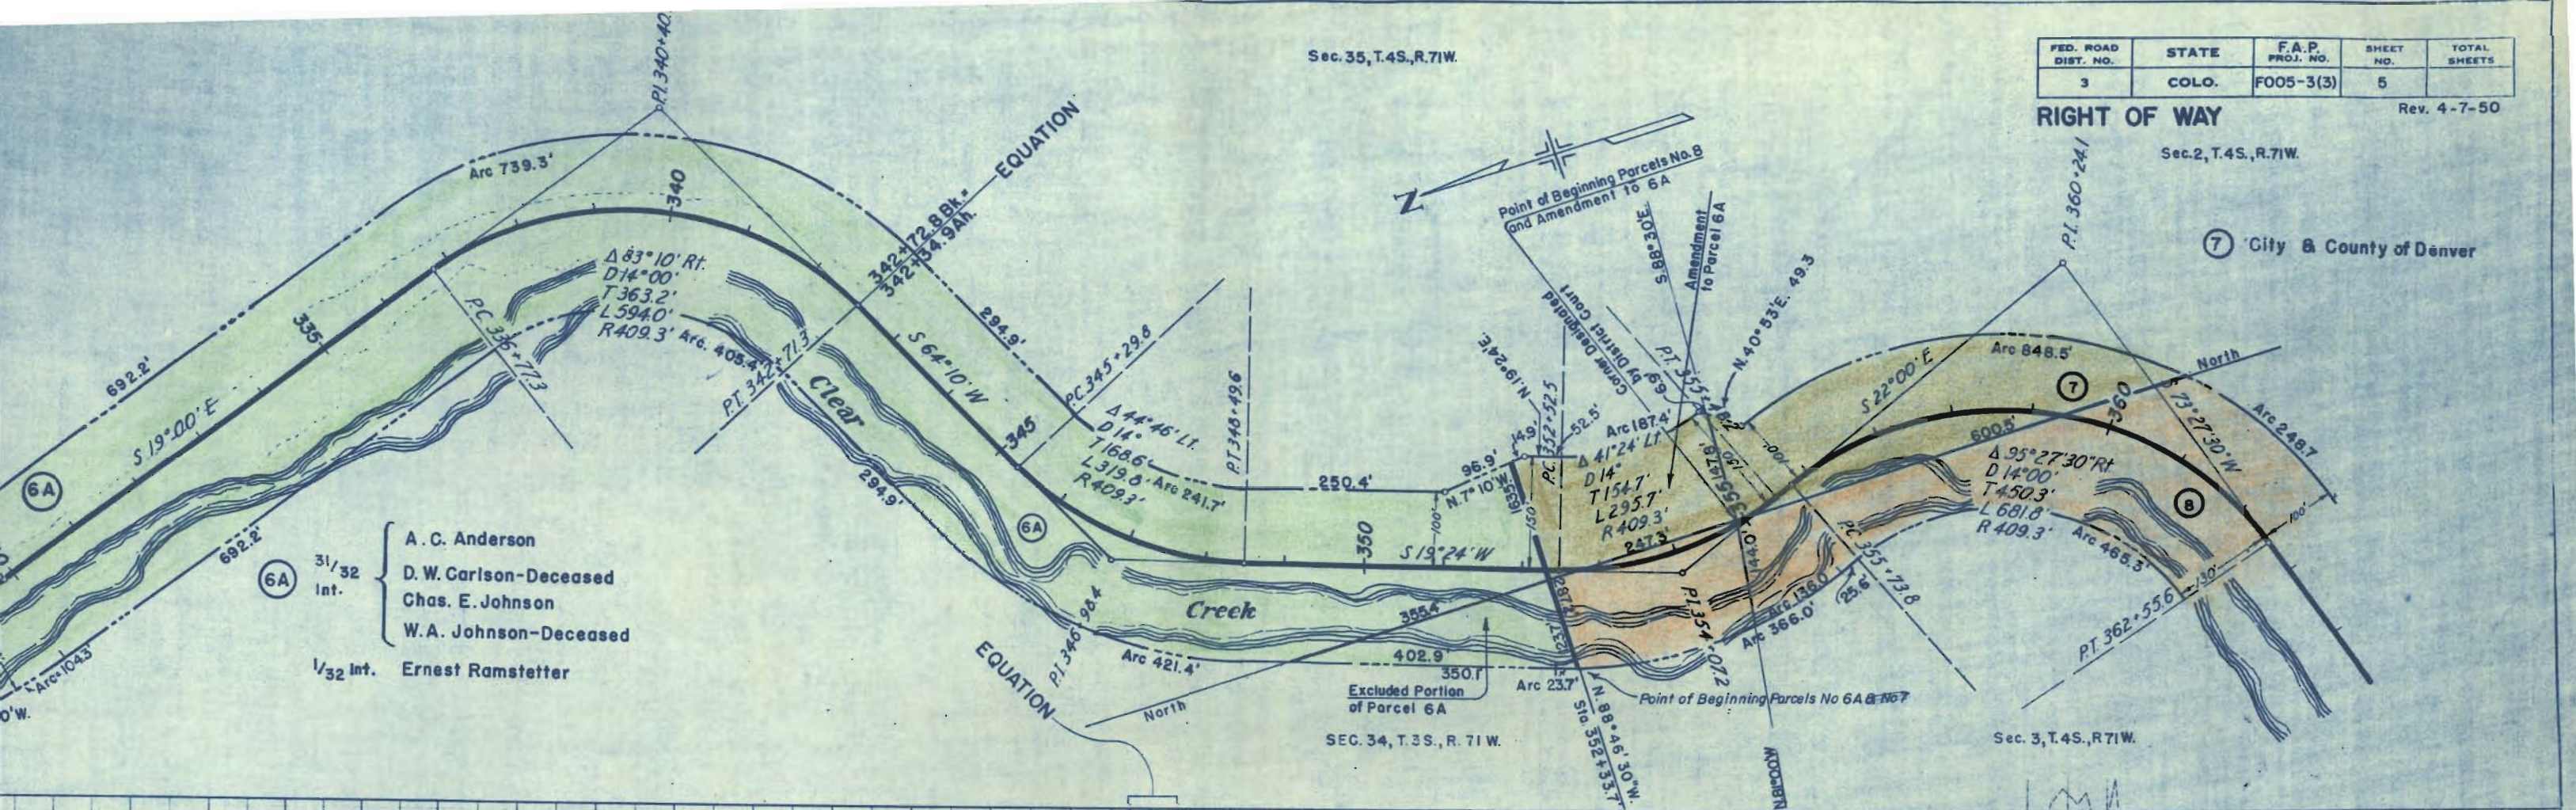

FED. ROAD DIST. NO.	STATE	F.A.P. PROJ. NO.	SHEET NO.	TOTAL SHEETS
3	COLO.	F005-3(3)	6	

RIGHT OF WAY
 Rev. 11-2-49 R.D.C.
 Rev. 1-9-50 8A Canceled R.D.C.
 Rev. 4-7-50 R.D.C.

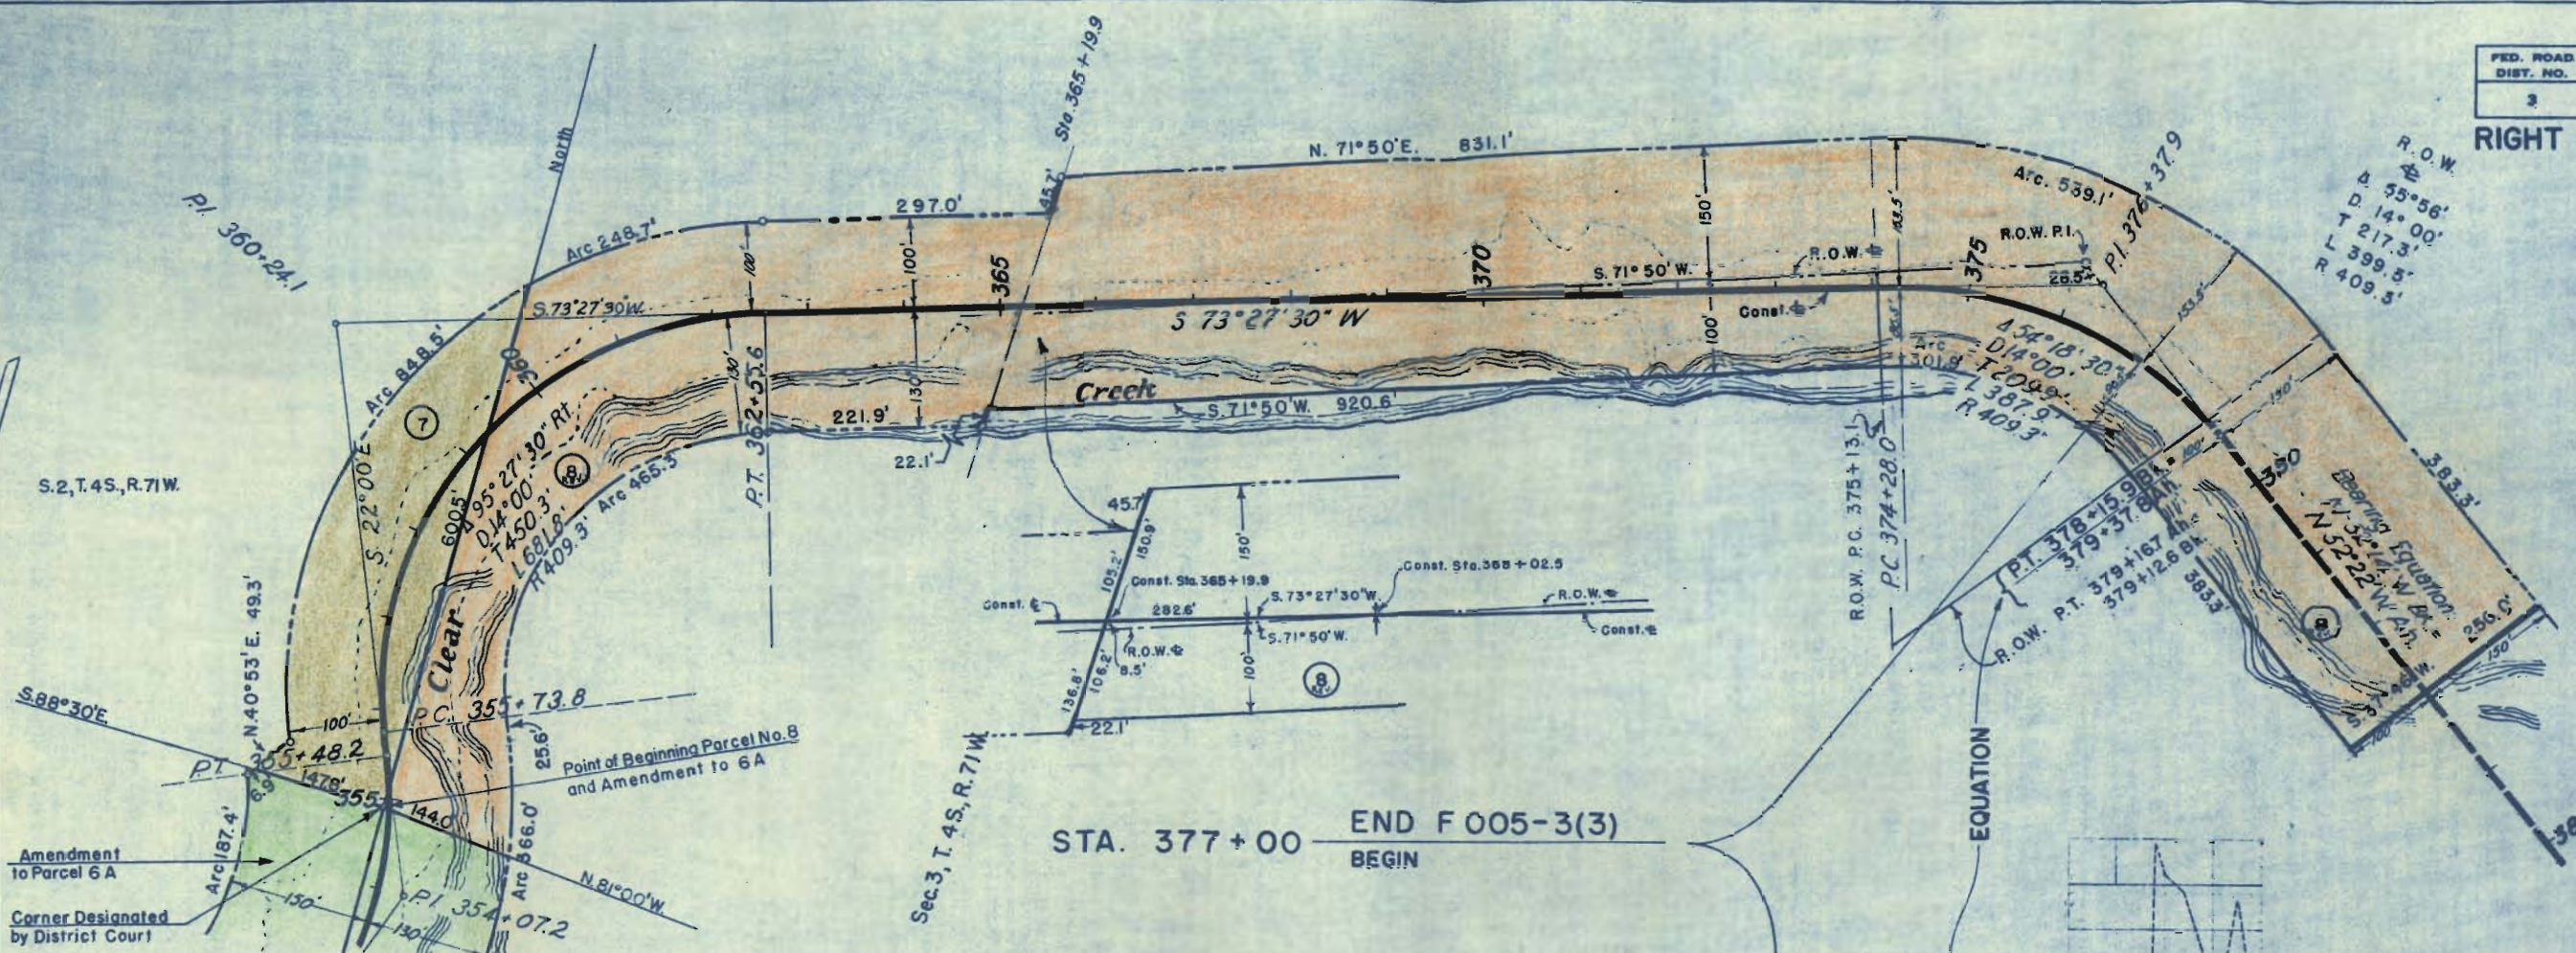

- ⑦ City & County of Denver
- ⑧ REV. Charles F. Quintance Estate

For West Portion of Parcel 8 see
 F-005-3(6), Sheet A3

