

FED. ROAD DIST. NO.	STATE	PROJ. NO.	SHEET NO.	TOTAL SHEETS
3	COLO.	F005-3(6)	1	6

Rev. 4-7-50

RIGHT OF WAY

CONVENTIONAL SIGNS

CENTER LINE OF SURVEY
RIGHT OF WAY LINE
SECTION LINE
ONE-QUARTER SECTION LINE
TOWNSHIP OR RANGE LINE
RAILROAD

INDEX OF SHEETS

- 1 TITLE SHEET
- 2 TABULATION OF PROPERTIES
- A-3-12 PLAN AND PROFILE SHEETS
SHOWING RIGHT OF WAY
- 13-14 OWNERSHIP MAP
- 15-16 VACANT PUBLIC LANDS MAP

COLORADO

STATE HIGHWAY DEPARTMENT

PLAN AND PROFILE OF PROPOSED FEDERAL AID PROJECT NO F 005-3(6) STATE HIGHWAY NO 20 (6) JEFFERSON, GILPIN AND CLEAR CREEK COUNTIES

SCALES ON ORIGINAL TRACINGS

ON PLAN, 1 IN. = 100 FT.


ON PROFILE 1 IN. = 100 FT. HORIZONTAL

1 IN. = 10 FT. VERTICAL

GRADE LINE ON PROFILE IS SHOWN AS GRADE OF FINISHED ROAD

GROSS LENGTH OF PROJECT

NET LENGTH OF PROJECT

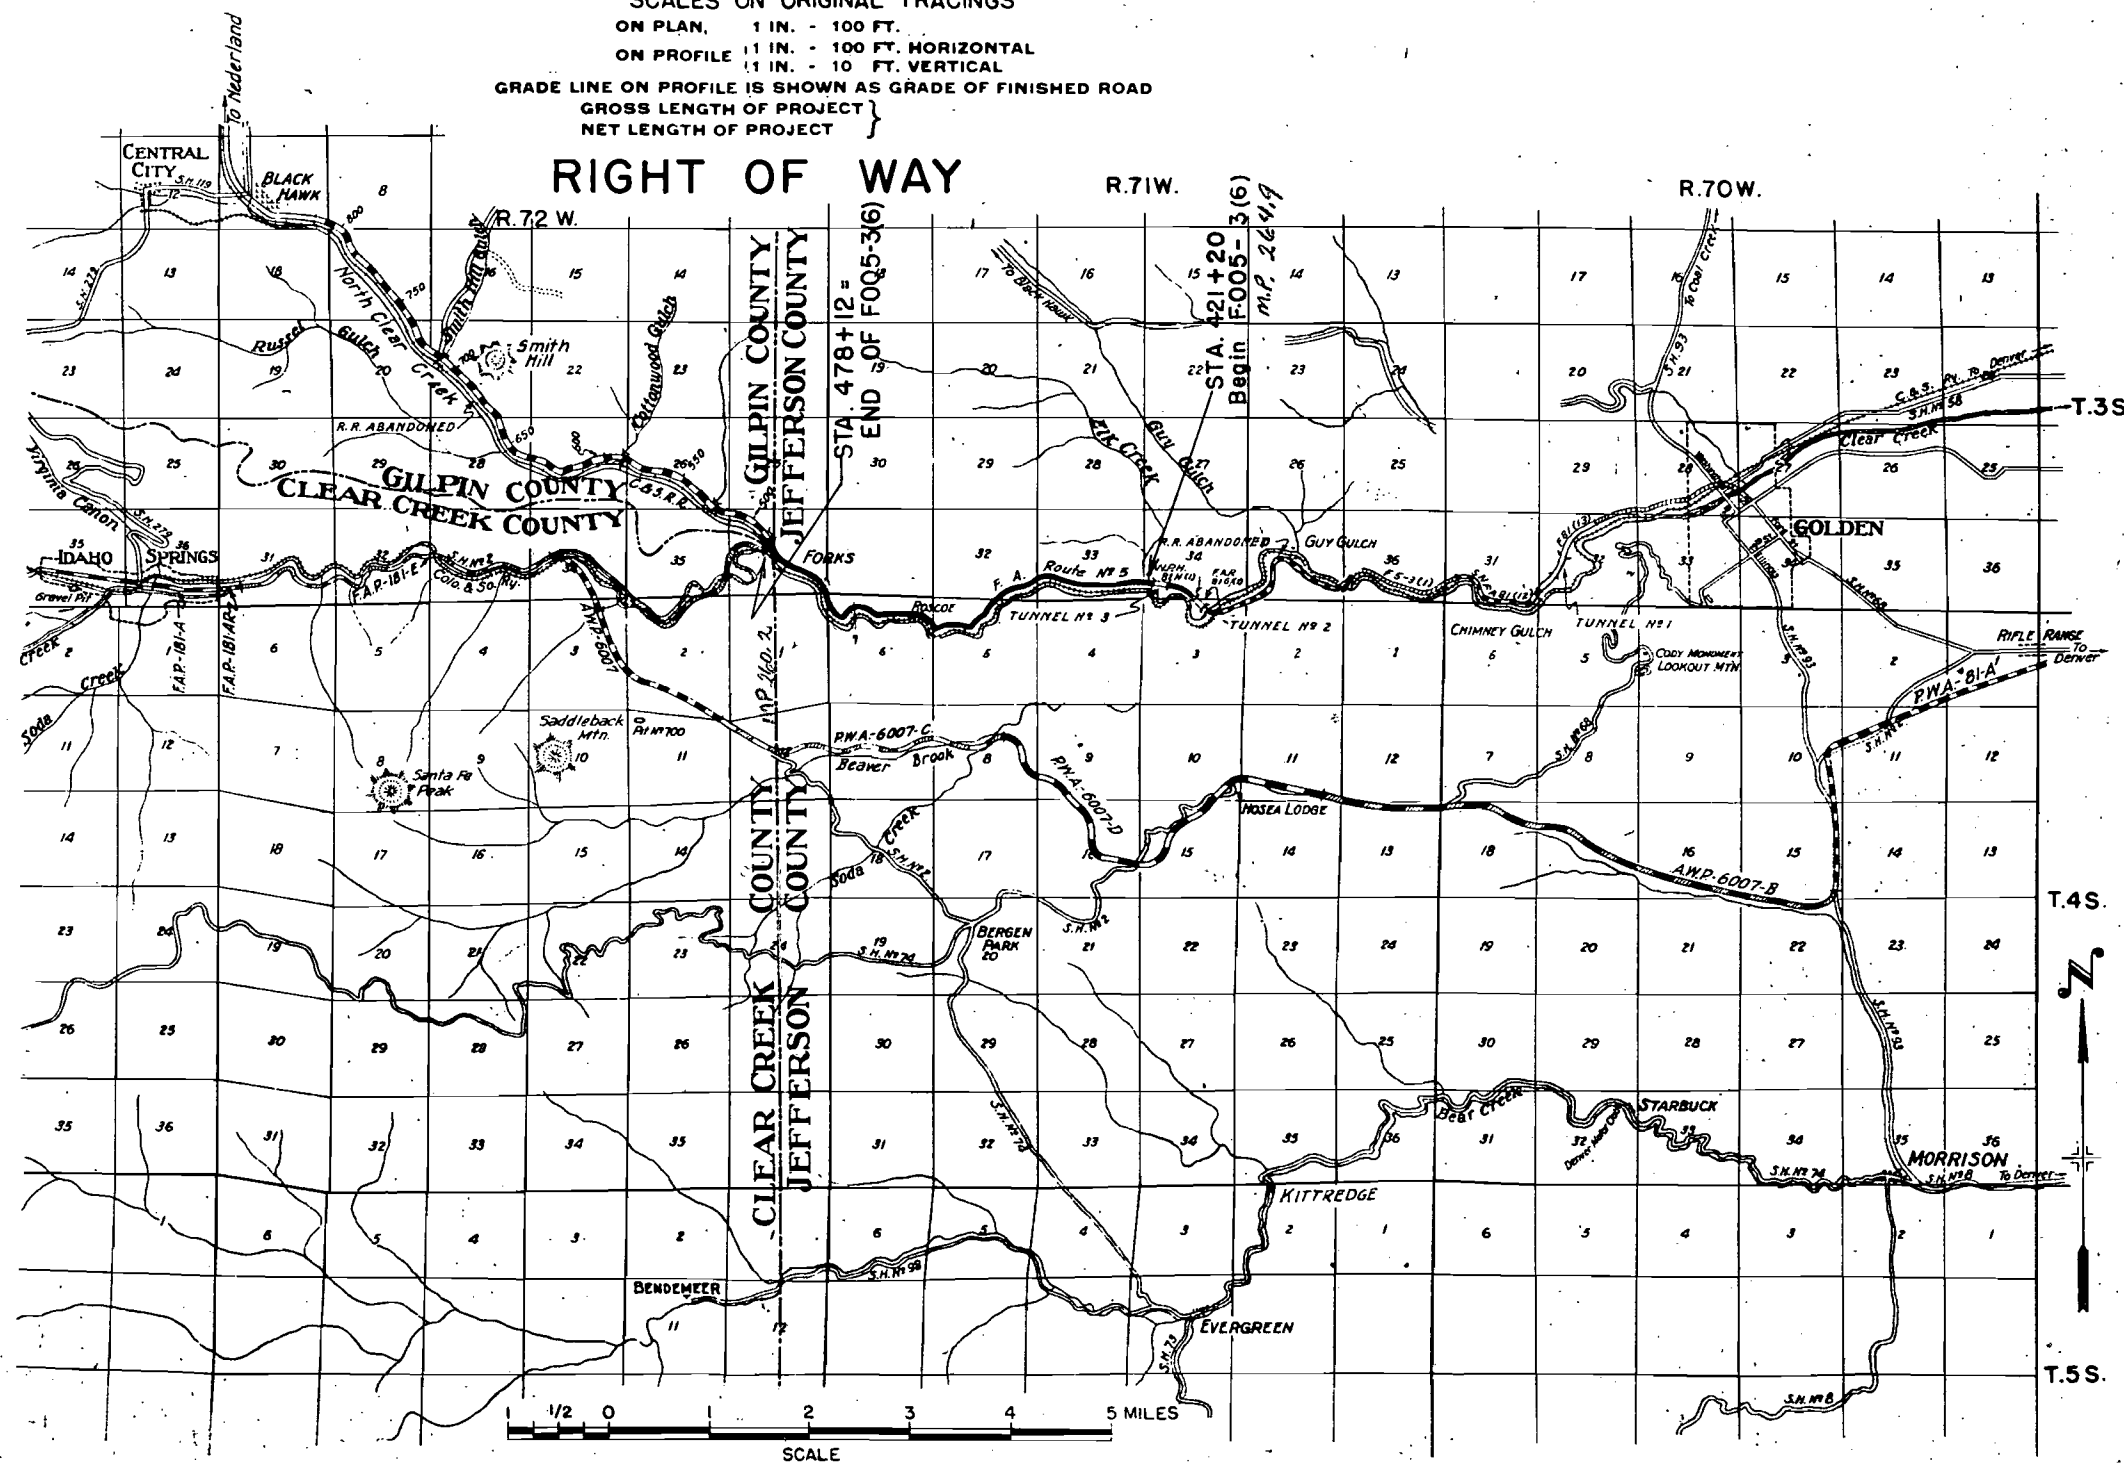

R.O.W. TABULATION OF PROPERTIES IN { JEFFERSON COUNTIES S.H. No. 20 PROJ. F 005-3(6)
CLEAR CREEK

FED. ROAD DIST. NO.	STATE	PROJ. NO.	SHEET NO.	TOTAL SHEETS
3	COLO.	F005-3(6)	2	


RIGHT OF WAY Rev. 4-7-50 RDC

OWNER	ADDRESS	LOCATION	AREA IN ACRES			ASSESSED VALUATIONS				REMARKS
			TOTAL LAND	PARCEL	TO BE ACQUIRED	TOTAL LAND	PER ACRE	PARCEL	IMP'S.	
		T. 4 S., R. 71 W.								
HARLES F. QUAINANCE ESTATE ARE OF CAROLYN RANSOM	9 2264 ASH ST., DENVER, COLORADO	N. 1/2, SEC. 4		22.817	22.817					
VACANT PUBLIC LAND FRANK C. TERMENTOZZI	9A ROUTE 4, GOLDEN, COLORADO	T. 3 S., R. 71 W. SEC. 33 S.E. 1/4 S.E. 1/4 SEC. 32								
HARLES F. QUAINANCE ESTATE ARE OF CAROLYN RANSOM	11 2264 ASH ST., DENVER, COLORADO	T. 4 S., R. 71 W. N. 1/2, SEC. 5		30.983	30.983					
HARLES F. QUAINANCE ESTATE ARE OF CAROLYN RANSOM	12 2264 ASH ST., DENVER, COLORADO	N. 1/2, SEC. 6		36.647	36.647					
HARLES F. QUAINANCE ESTATE ARE OF CAROLYN RANSOM	13 2264 ASH ST., DENVER, COLORADO	T. 4 S., R. 72 W. N.E. 1/4, SEC. 1		6.075	6.075					
VACANT PUBLIC LAND	14	SEC. 1								
COUNTY OF JEFFERSON	15	T. 3 S., R. 72 W. S.E. 1/4 Sec. 36		27.118	27.118					
GEORGE S. GREEN	16 Rt. 4 GOLDEN, COLORADO	S.W. 1/4 N.W. 1/4 Sec. 36		1.688	1.688					
JOHNSON DREAM MINING CO.	16A 16B 16C	{ SW 1/4 SEC. 36 { Gilpin Co. Clear Cr. Co. Jefferson Co.		3.562 5.254 1.688	3.562 5.254 1.688					

RIGHT OF WAY

FED. ROAD DIST. NO.	STATE	PROJ. NO.	SHEET NO.	TOTAL SHEETS
3	COLO.	F005-316	3	


Rev. 4-7-50

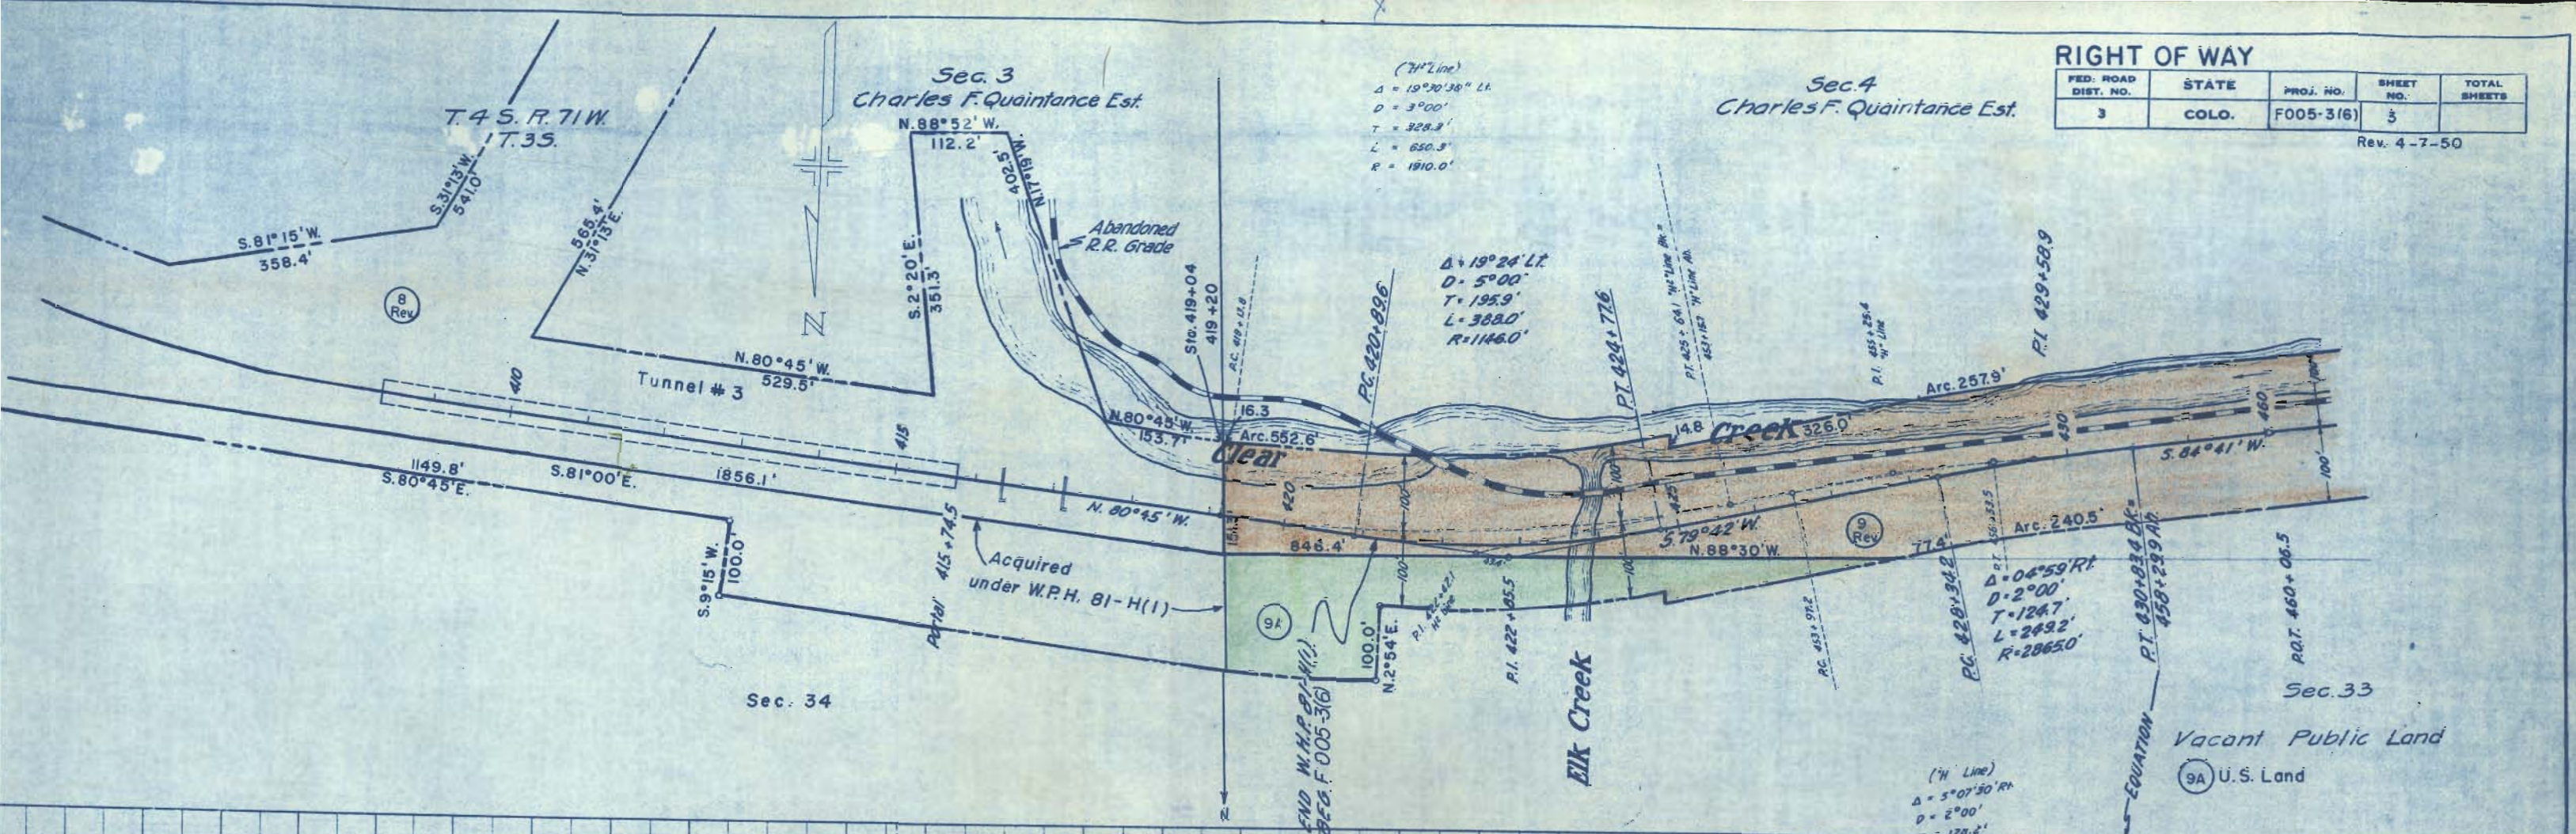

FED. ROAD DIV. NO.	DISTRICT	PROJ. NO.	SHEET NO.	TOTAL SHEETS
9	COLO.	F 005-3(6)	A-3	

RIGHT OF WAY

Rev. 4-7-50


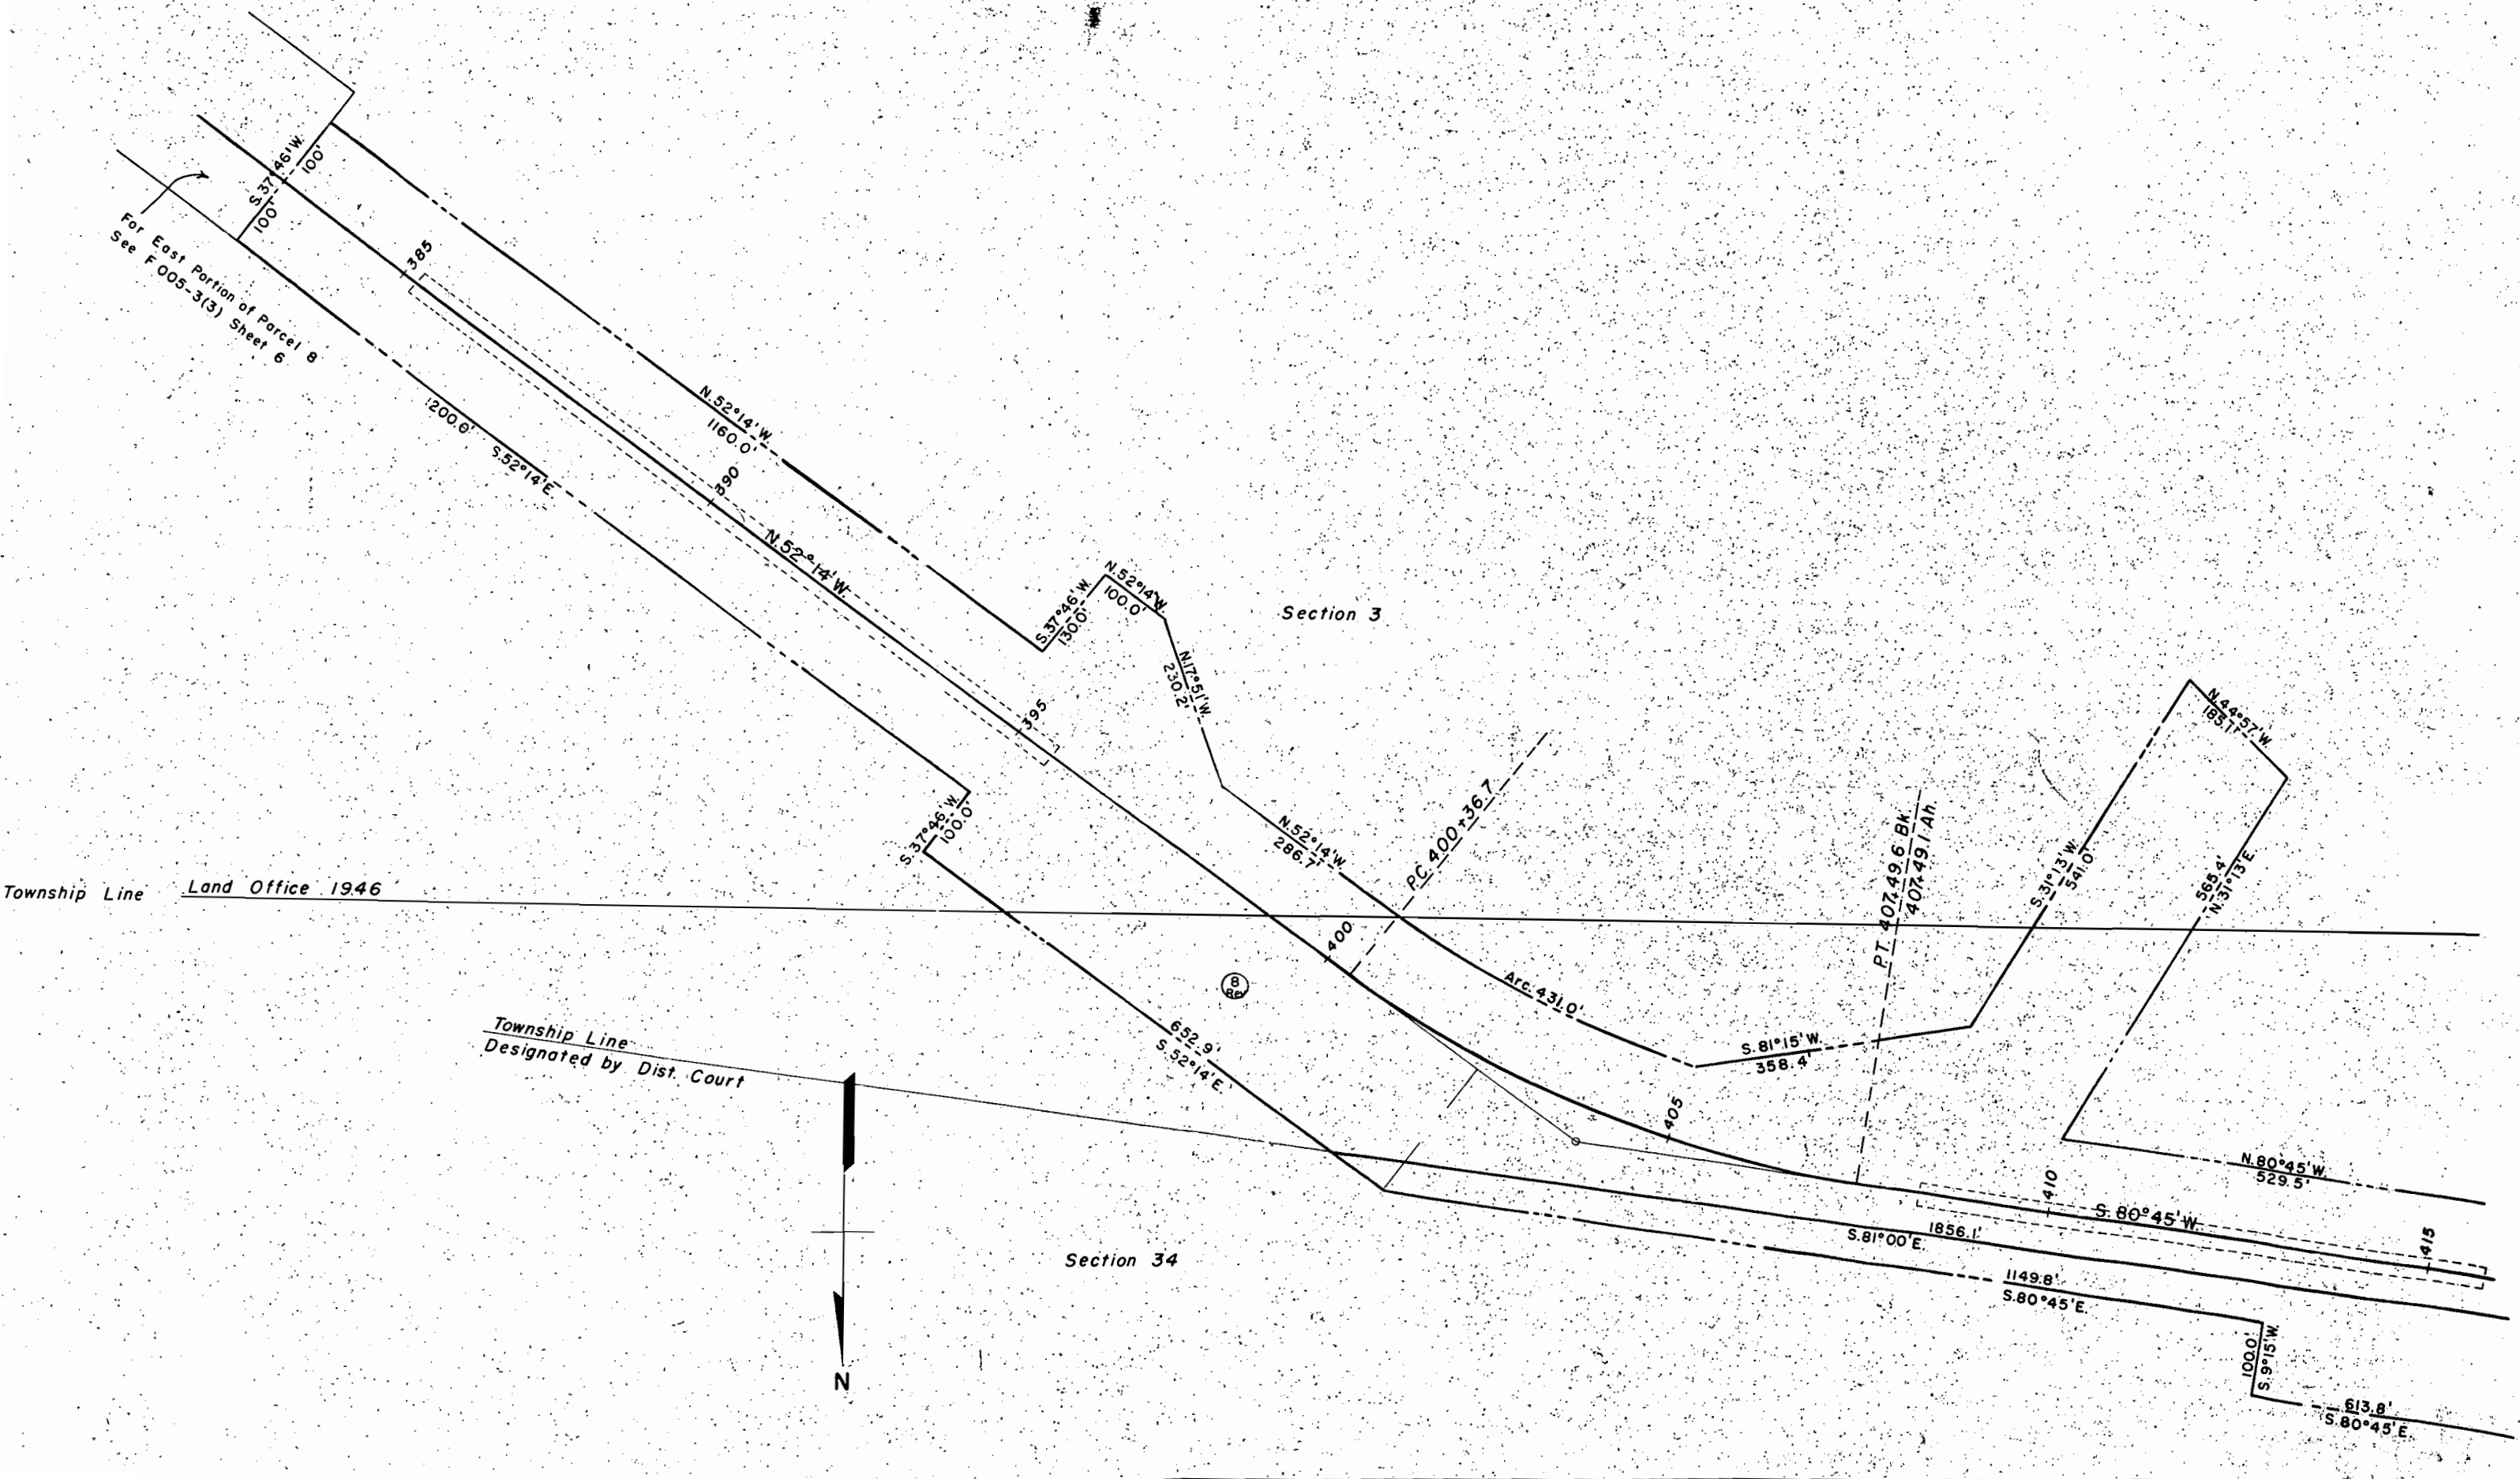



RIGHT OF WAY

FED. ROAD DIST. NO.	STATE	PROJ. NO.	SHEET NO.	TOTAL SHEETS
3	COLO.	F005-3(6)	4	

Rev. 4-7-50


Sec. 4.
Charles F. Quintance Est.
Care Carolyn Ransom, 2264 Ash St.
Denver, Colo.

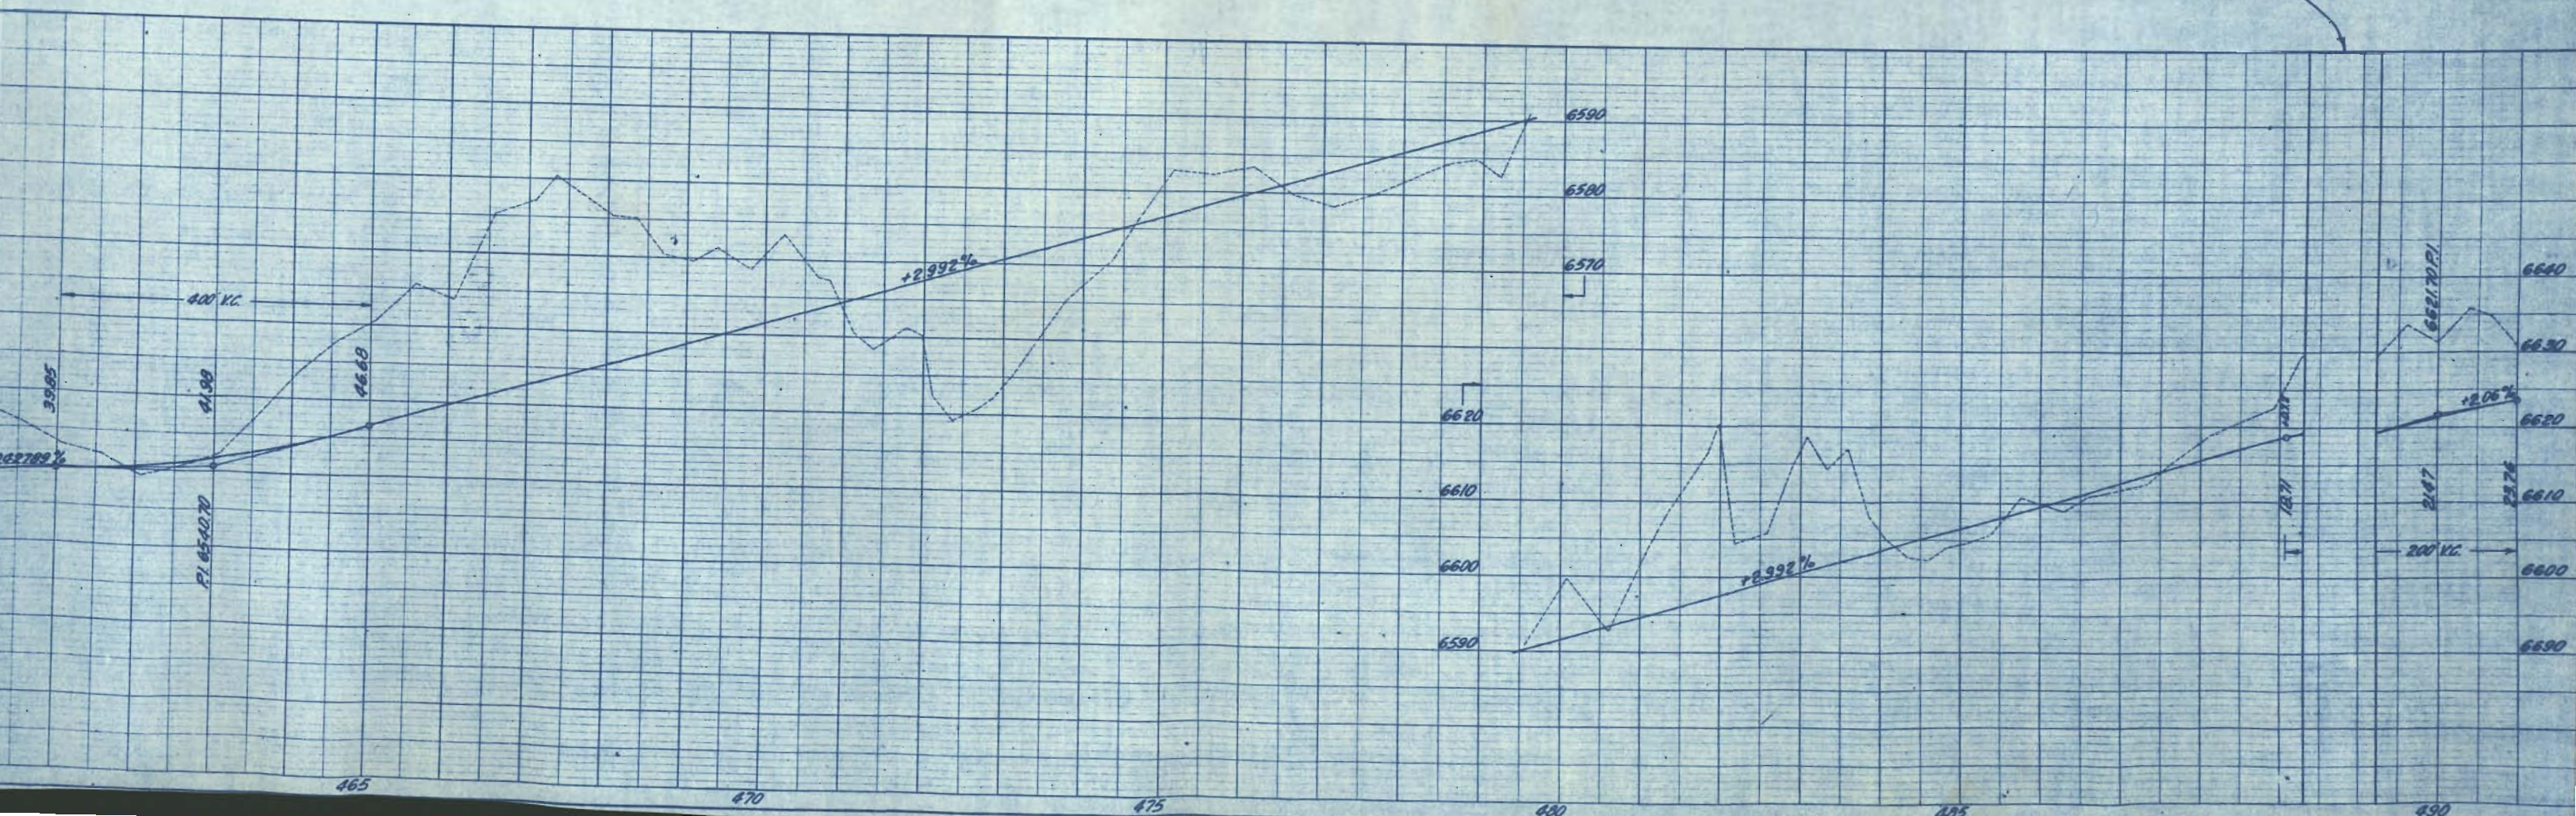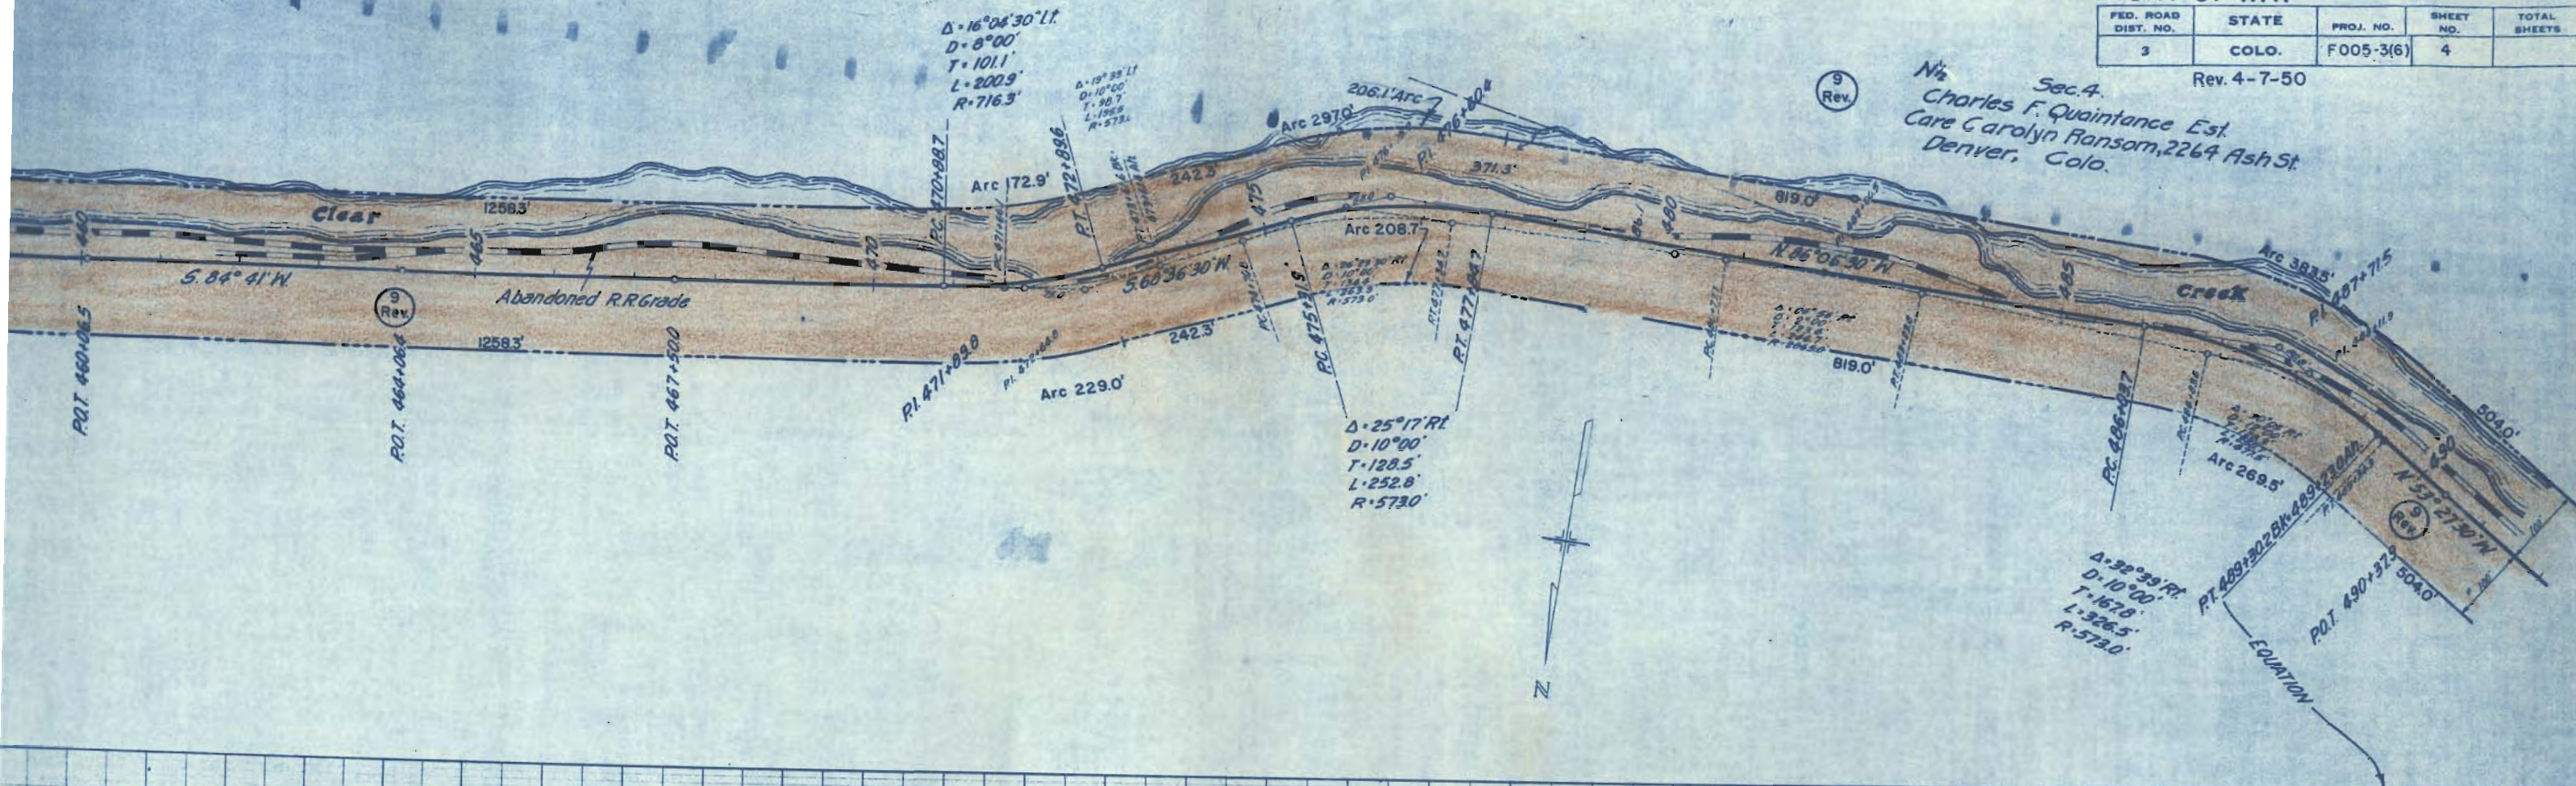

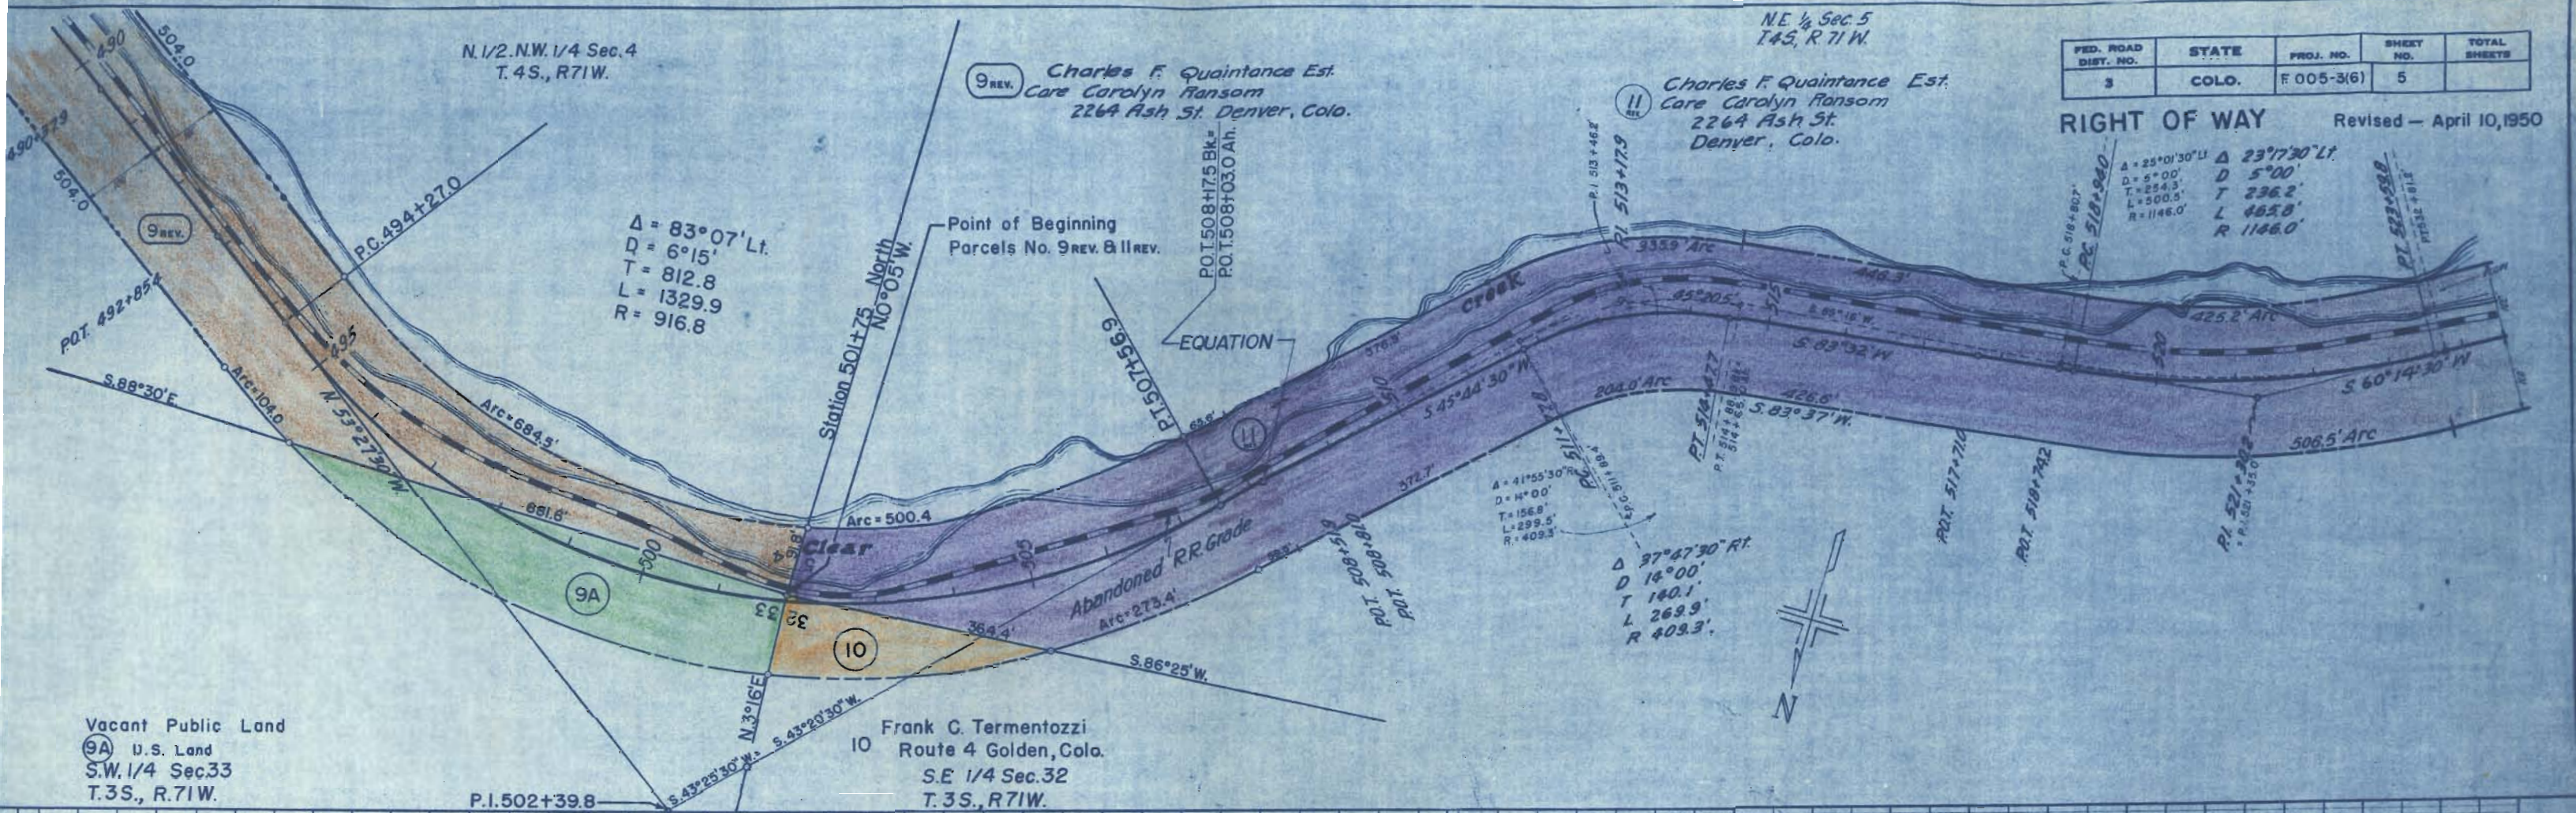

FED. ROAD DIST. NO.	STATE	PROJ. NO.	SHEET NO.	TOTAL SHEETS
3	COLO.	F 005-3(6)	5	

RIGHT OF WAY Revised - April 10, 1950


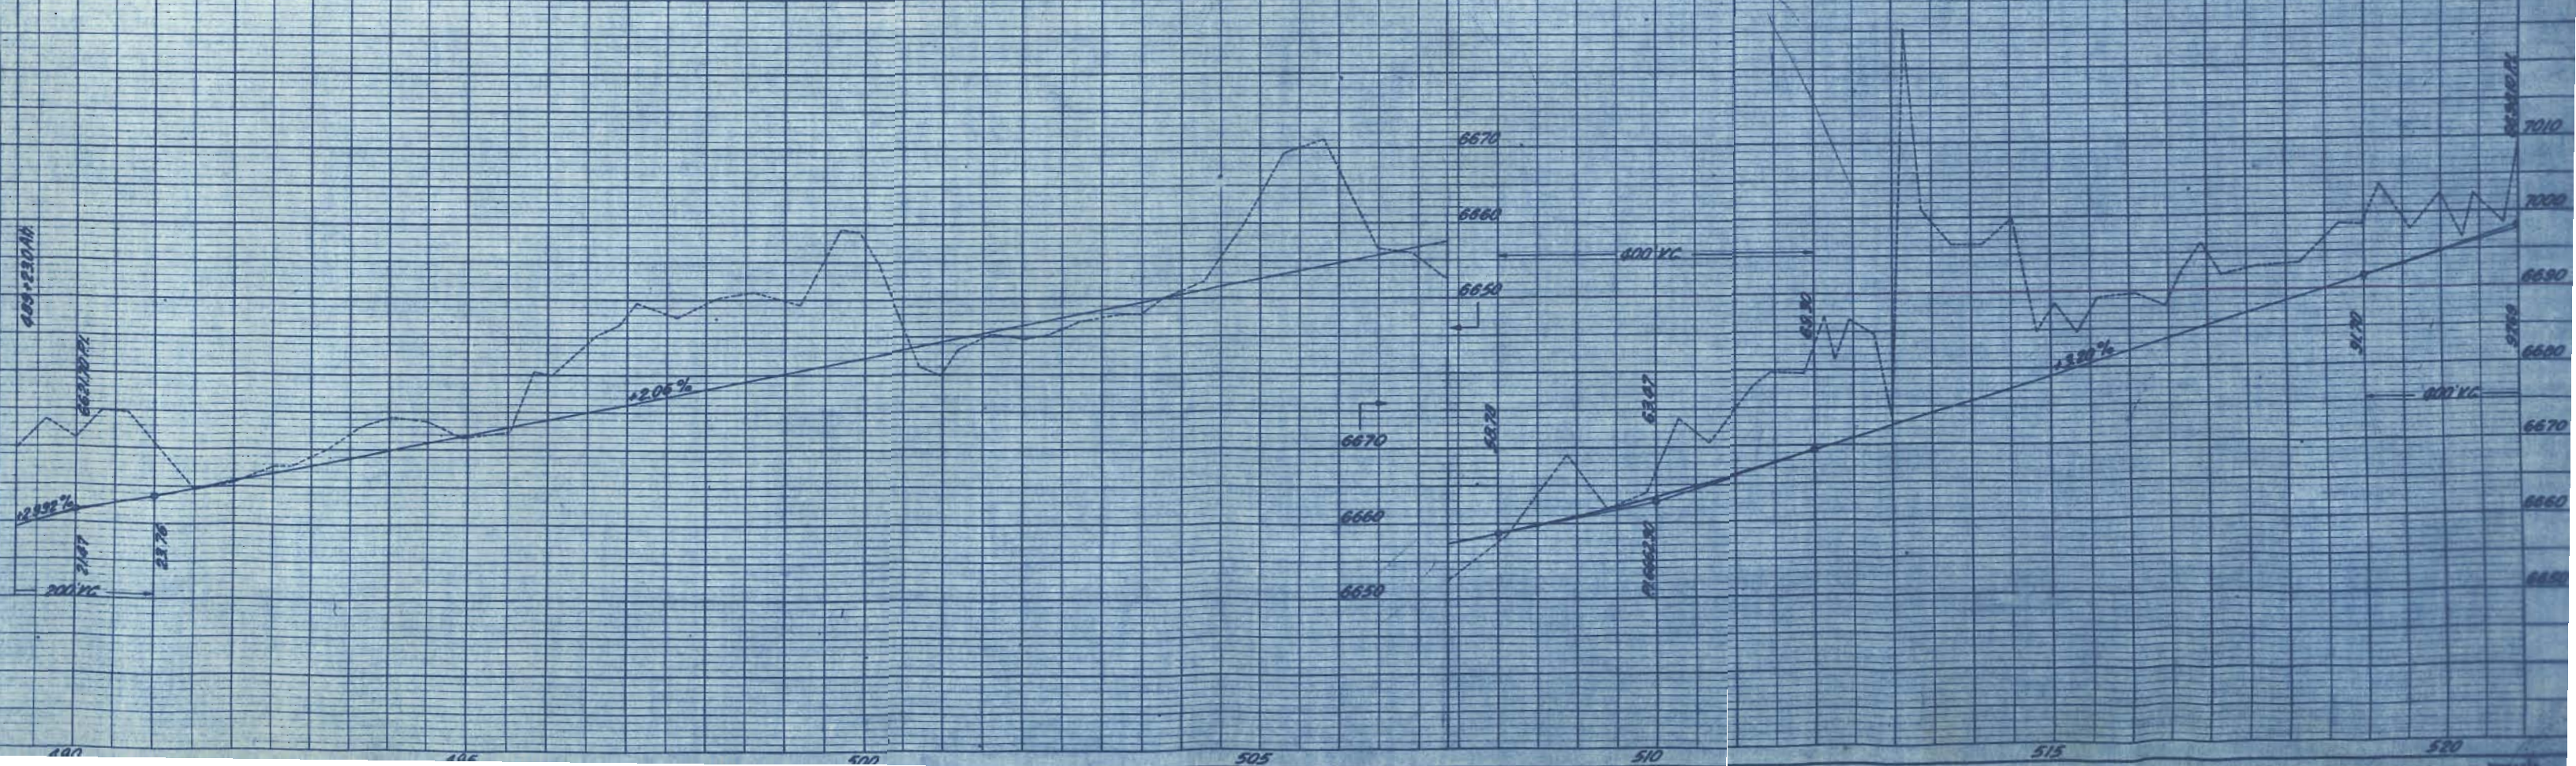


Sec. 5
T. 4 S., R. 71 W.

FED. ROAD DIST. NO.	STATE	PROJ. NO.	SHEET NO.	TOTAL SHEETS
3	COLO.	F005-3(6)	6	

Rev. A-7-50



RIGHT OF WAY

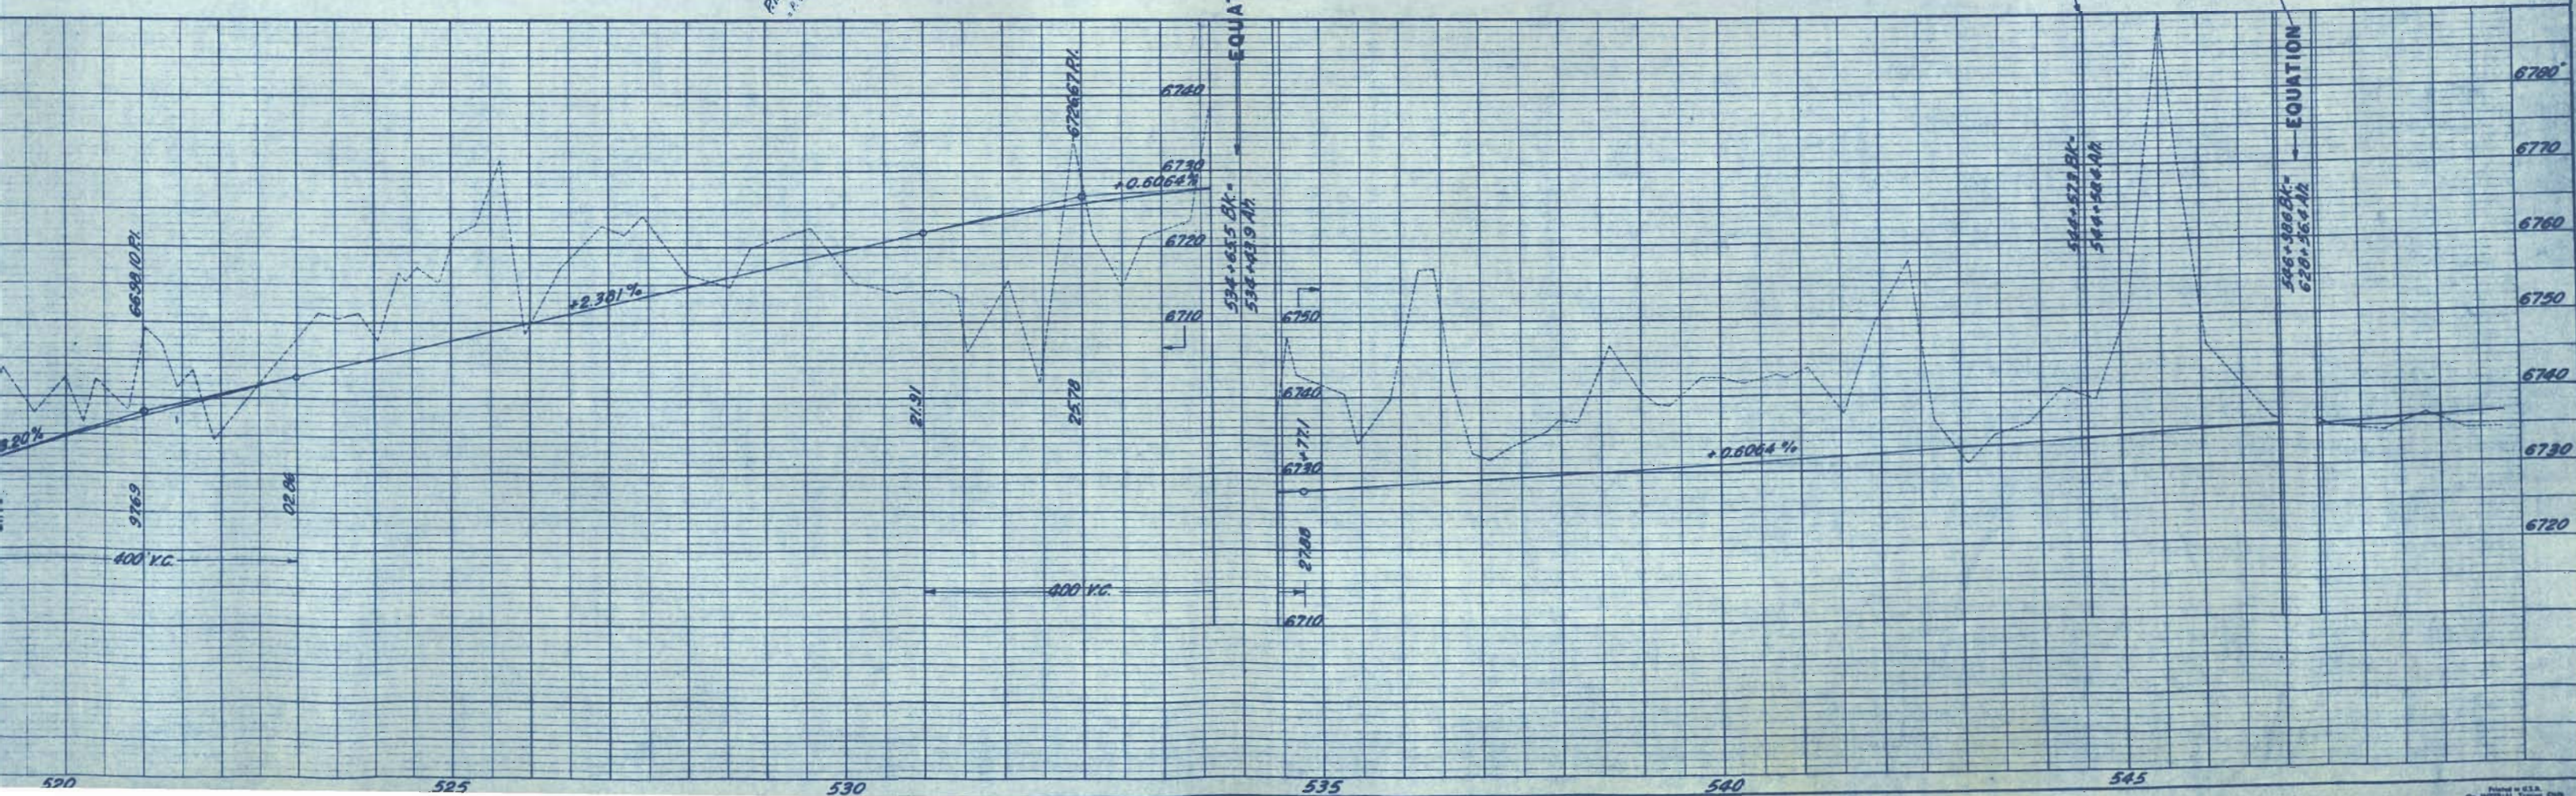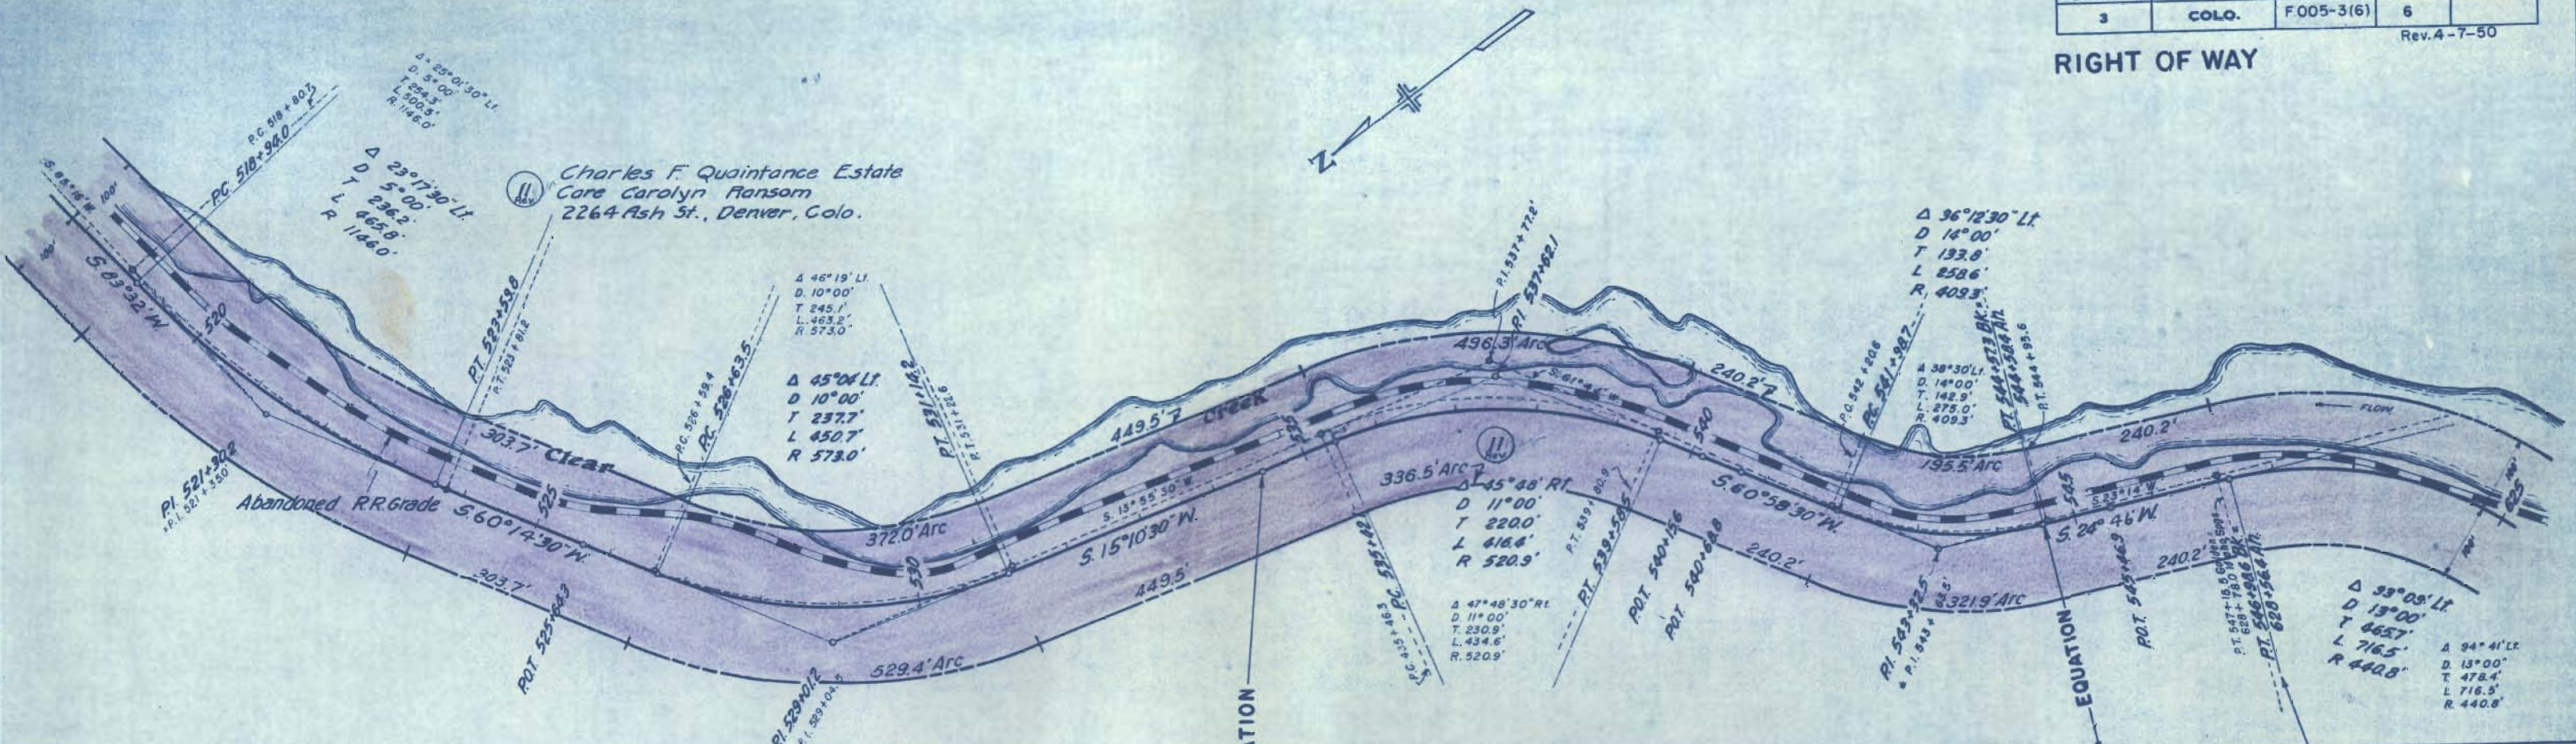

FED. ROAD DIST. NO.	STATE	PROJ. NO.	SHEET NO.	TOTAL SHEETS
3	COLD.	F005-3(6)	7	

RIGHT OF WAY


Rev. 4-7-50

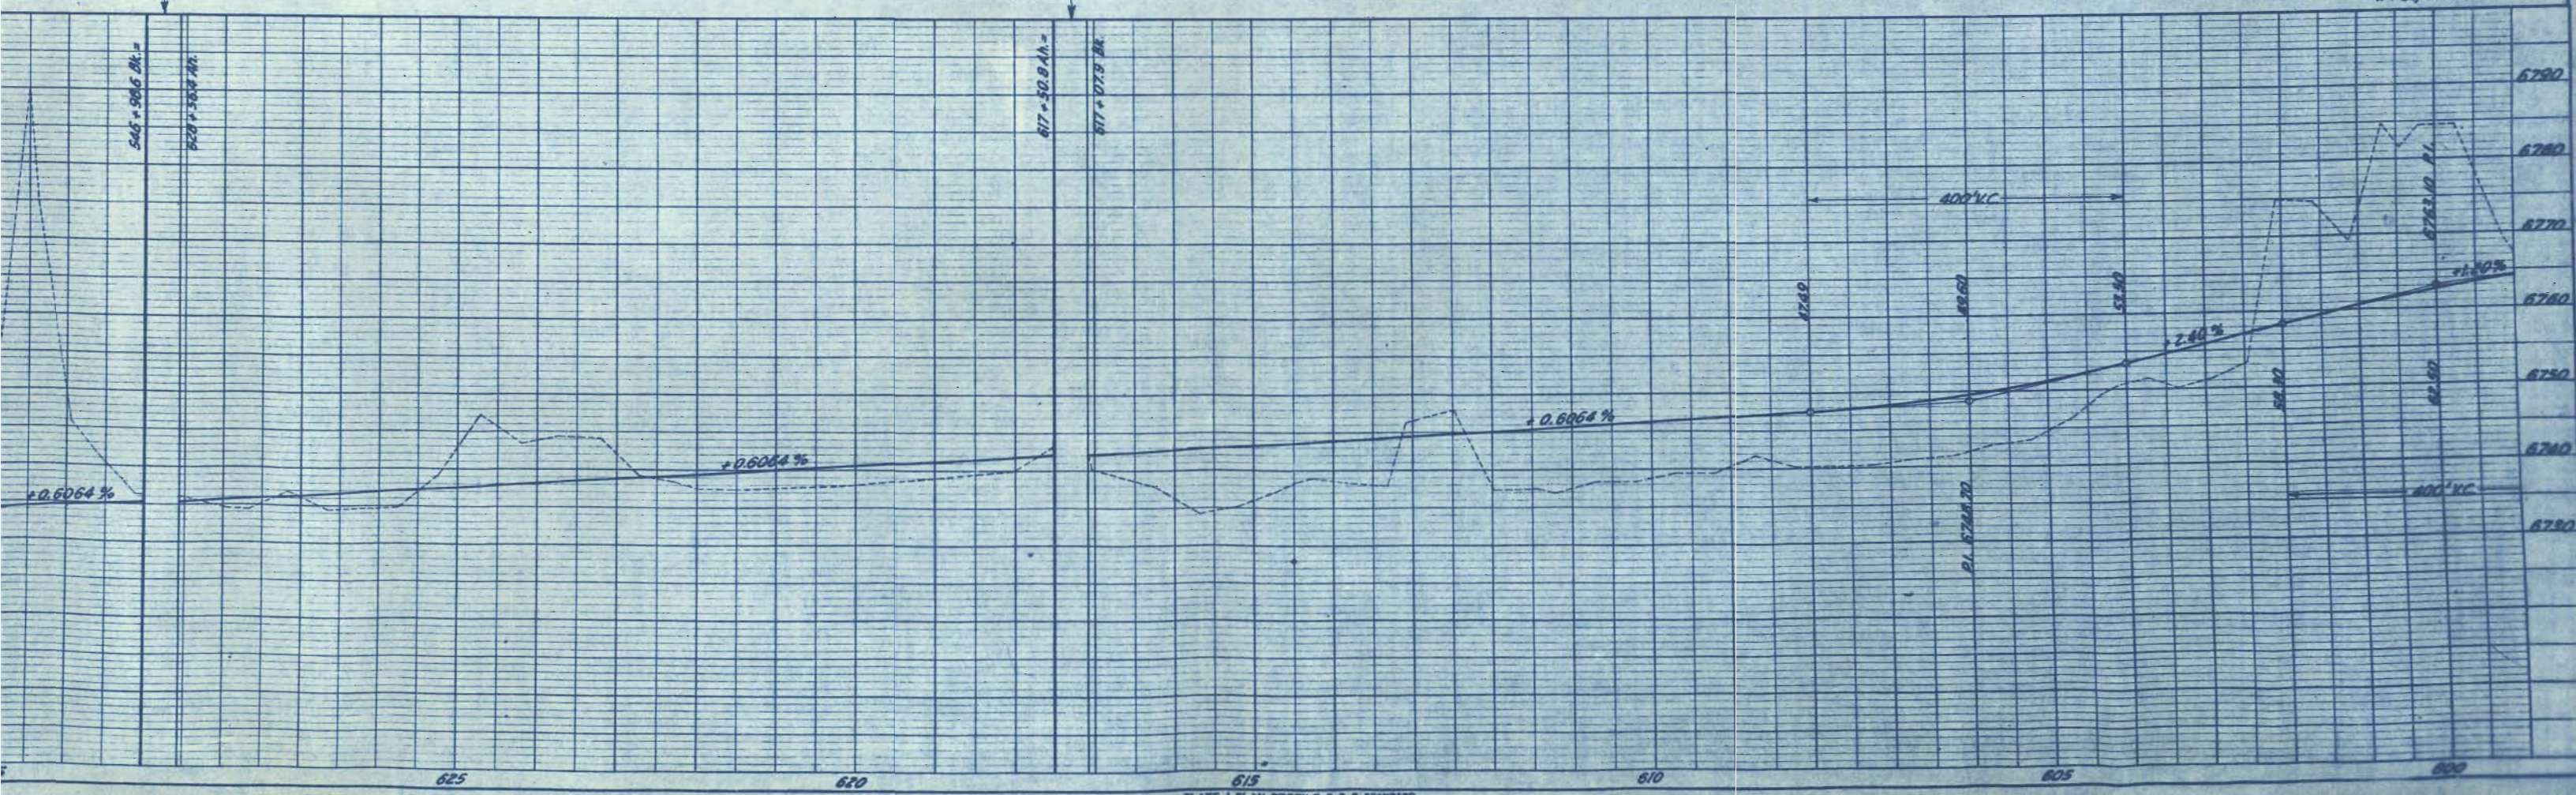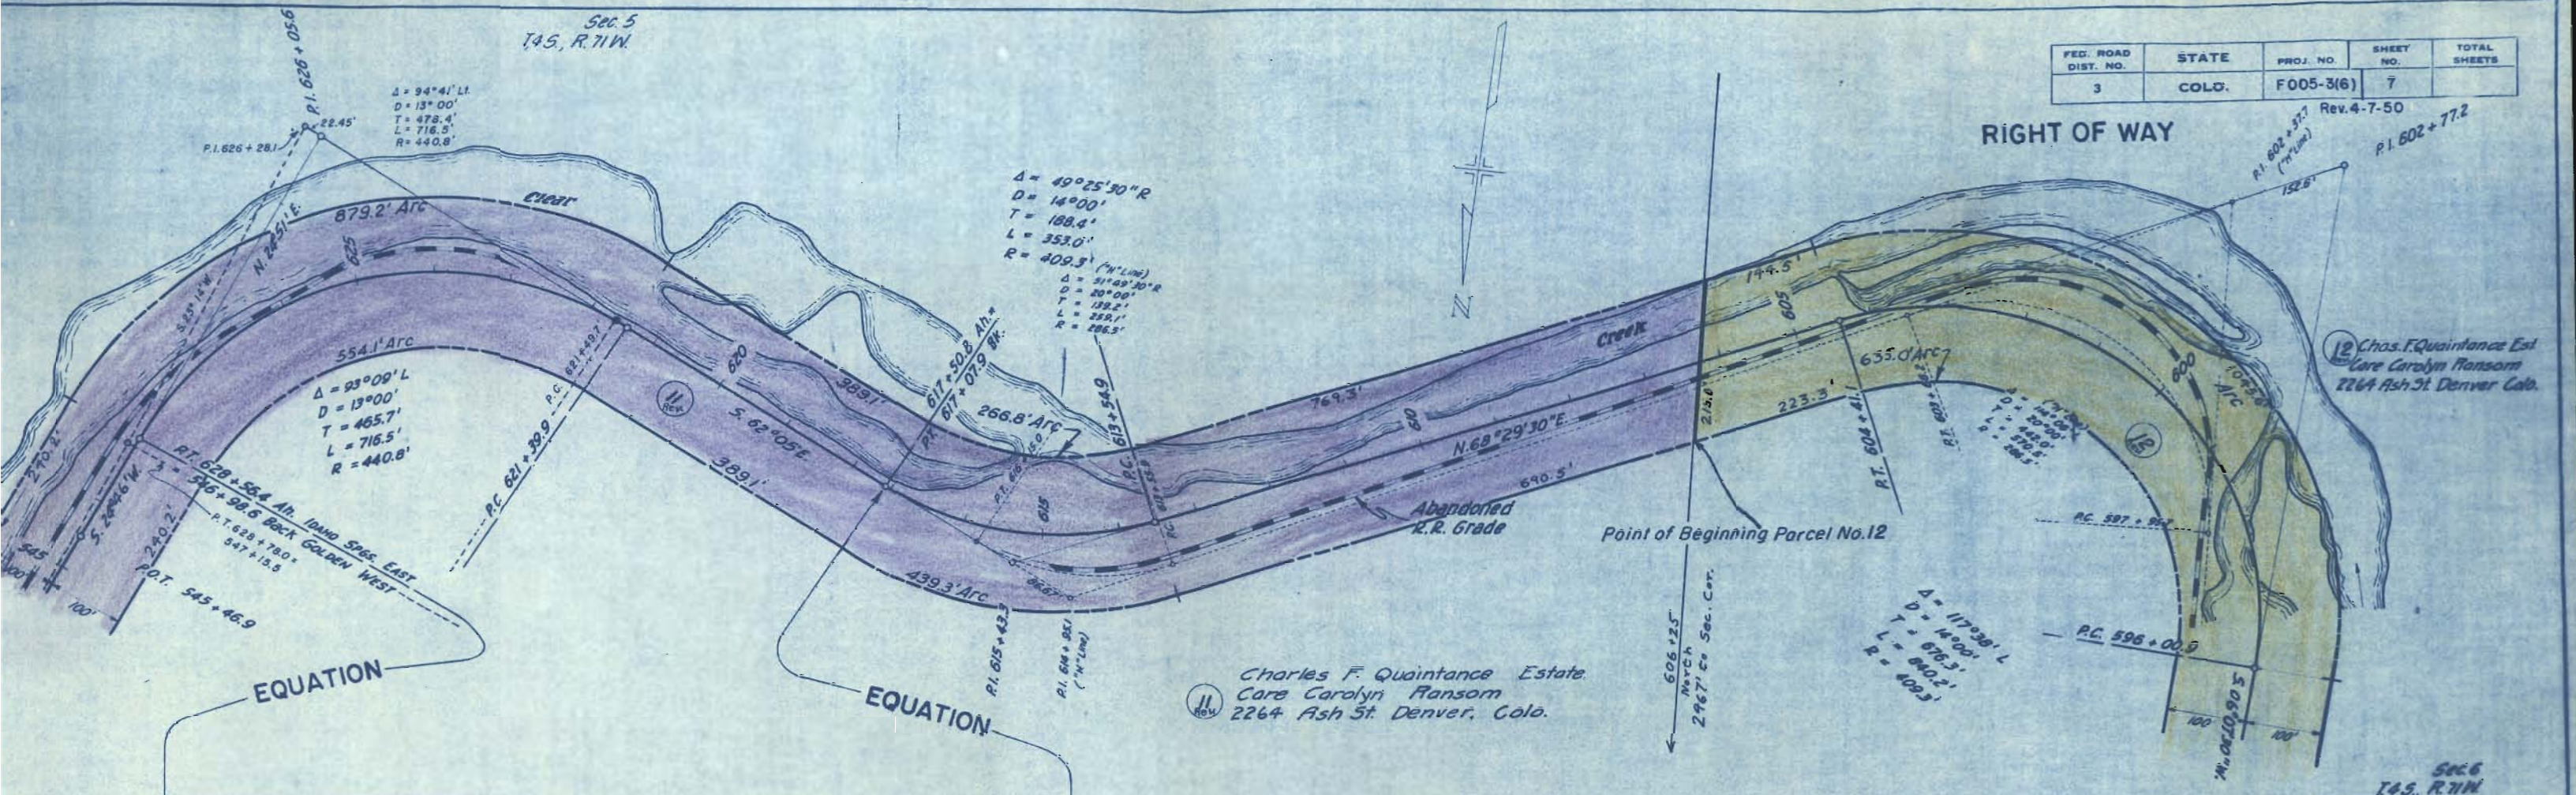

FED. ROAD DIST. NO.	STATE	PROJ. NO.	SHEET NO.	TOTAL SHEETS
3	COLO.	F. 005-3(6)	8	

Rev. 4-7-50



RIGHT OF WAY

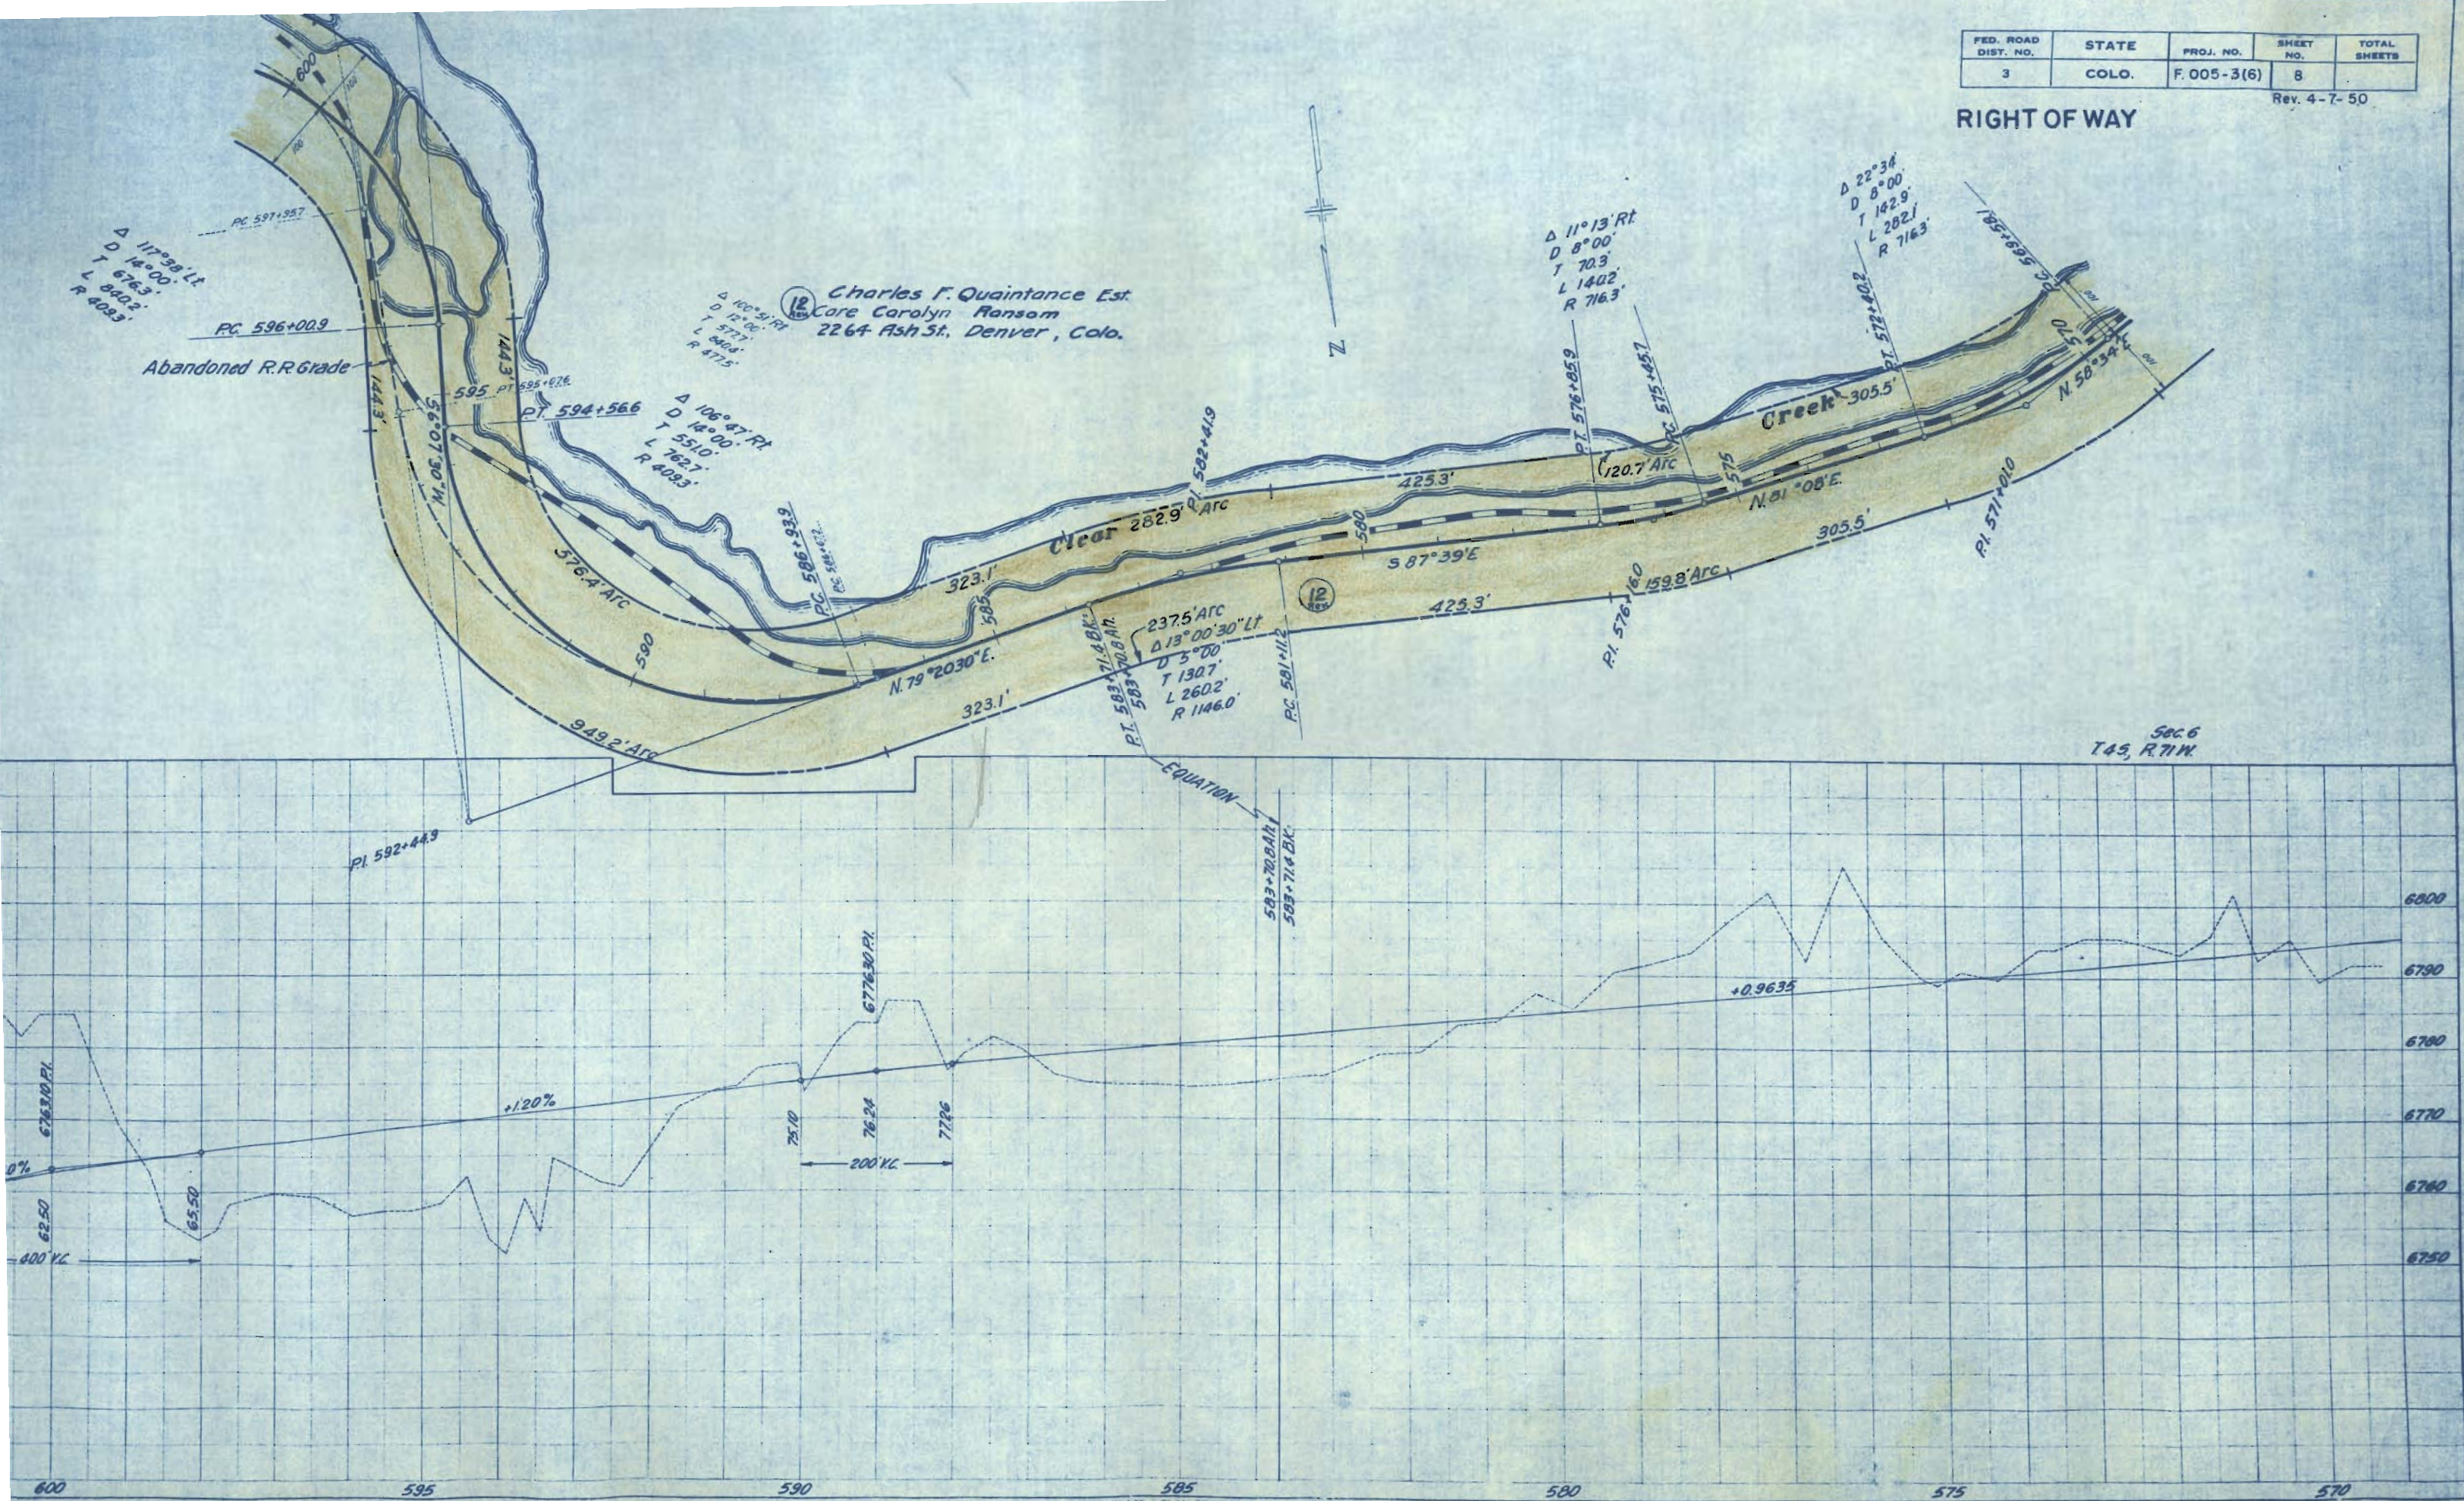


RIGHT OF WAY

FED. ROAD DIST. NO.	STATE	PROJ. NO.	SHEET NO.	TOTAL SHEETS
3	COLO.	F-005-3(6)	9	



Rev. 4-7-50

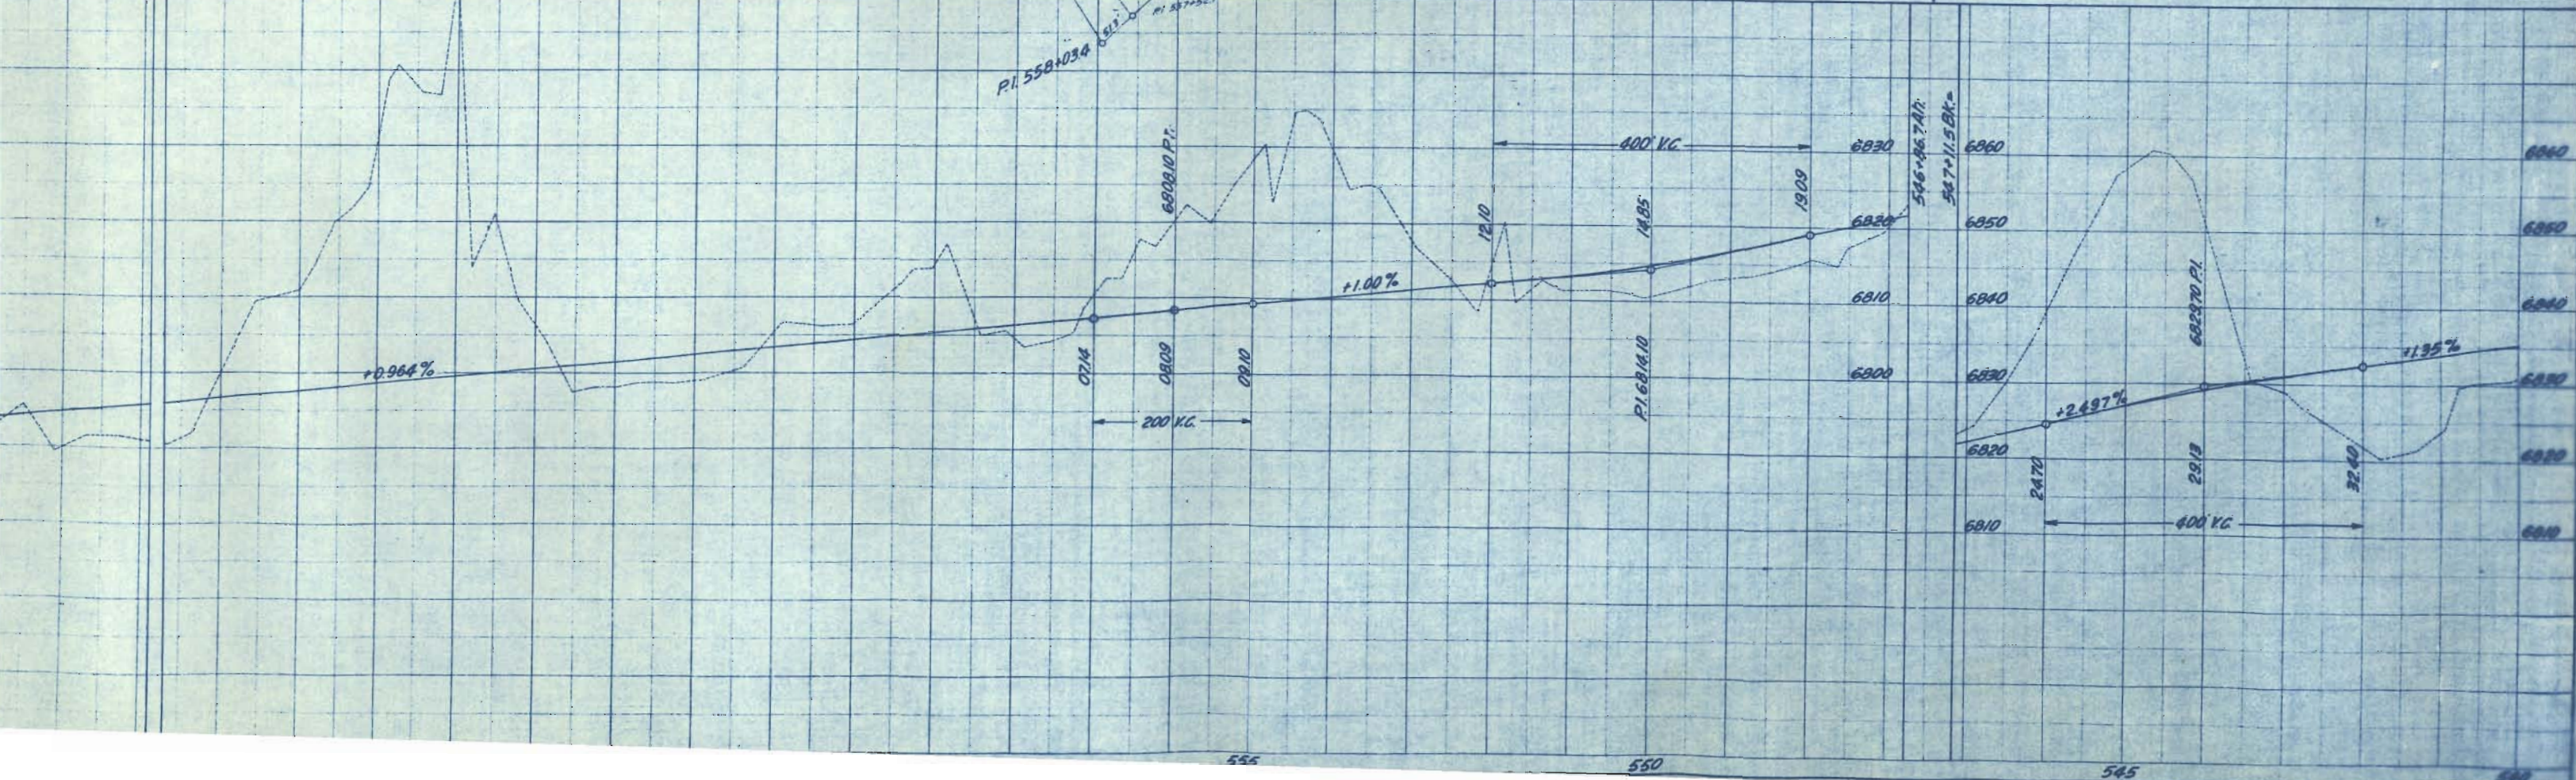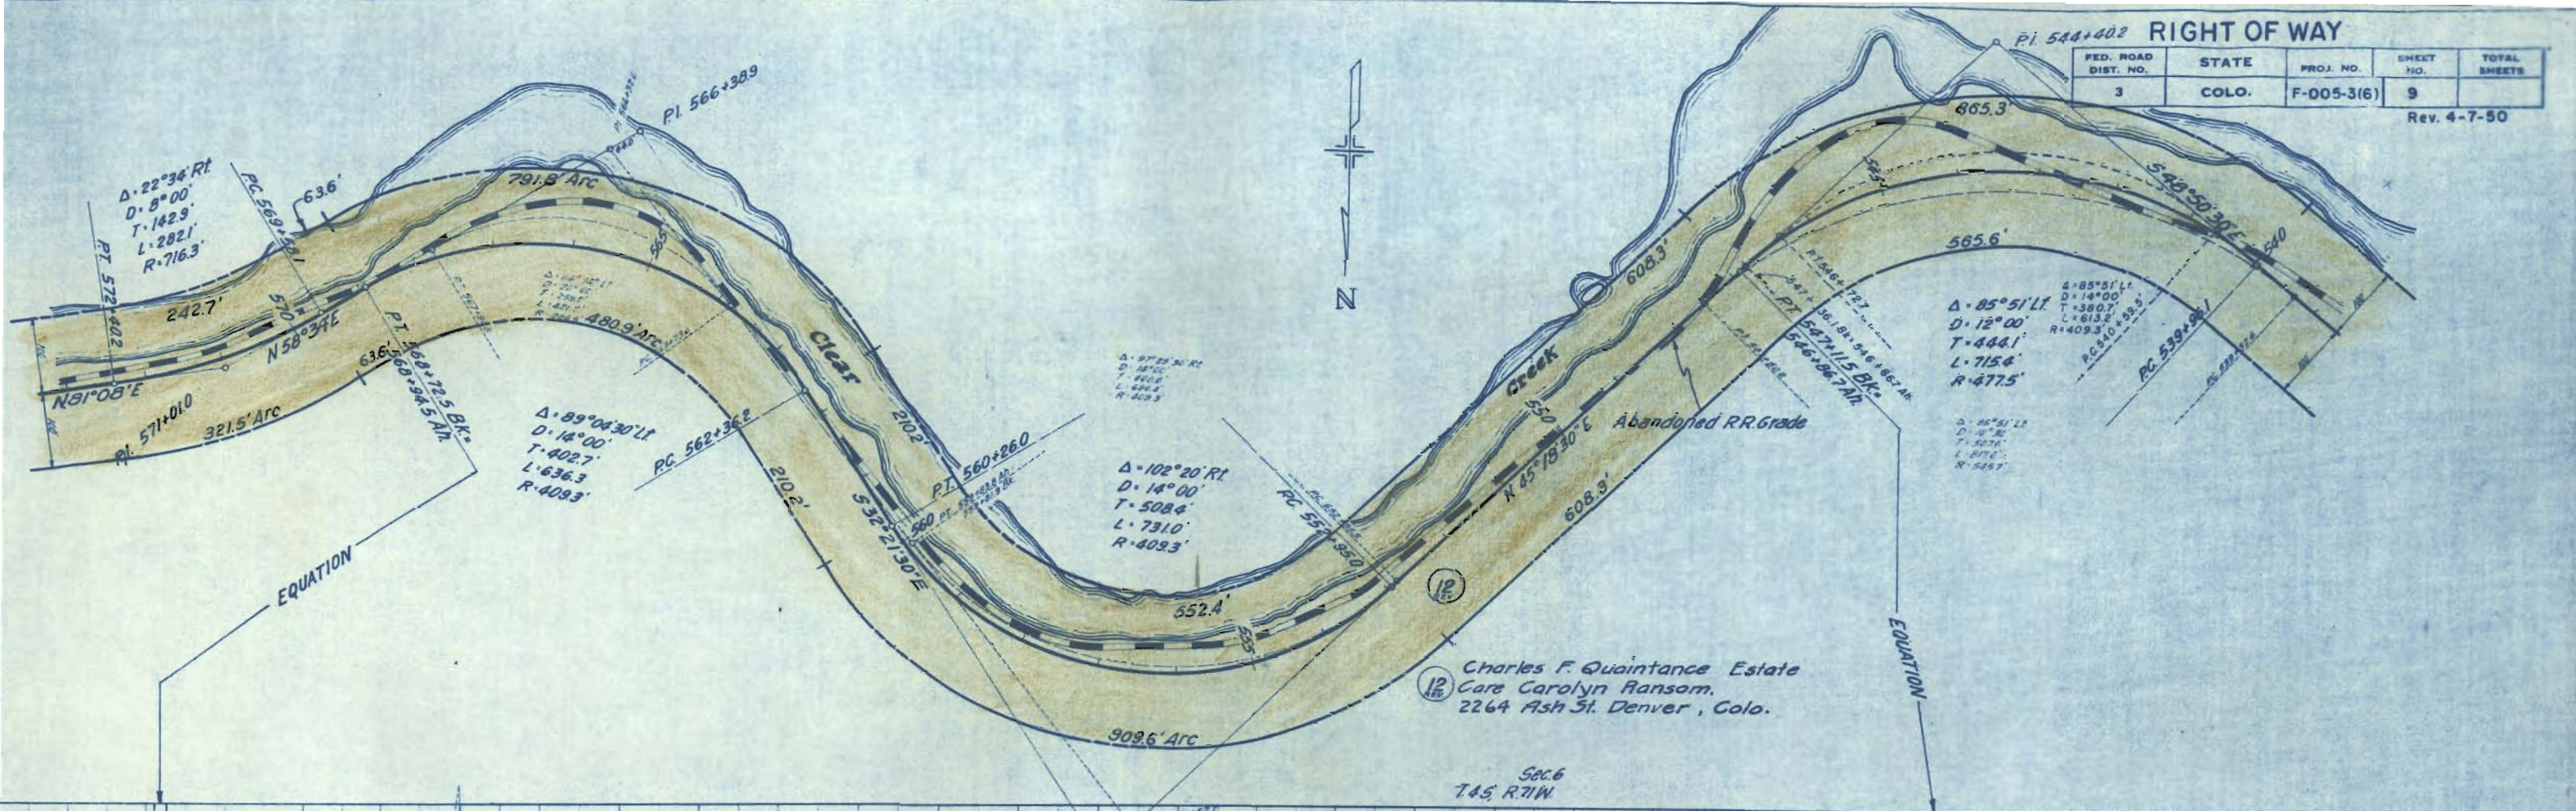

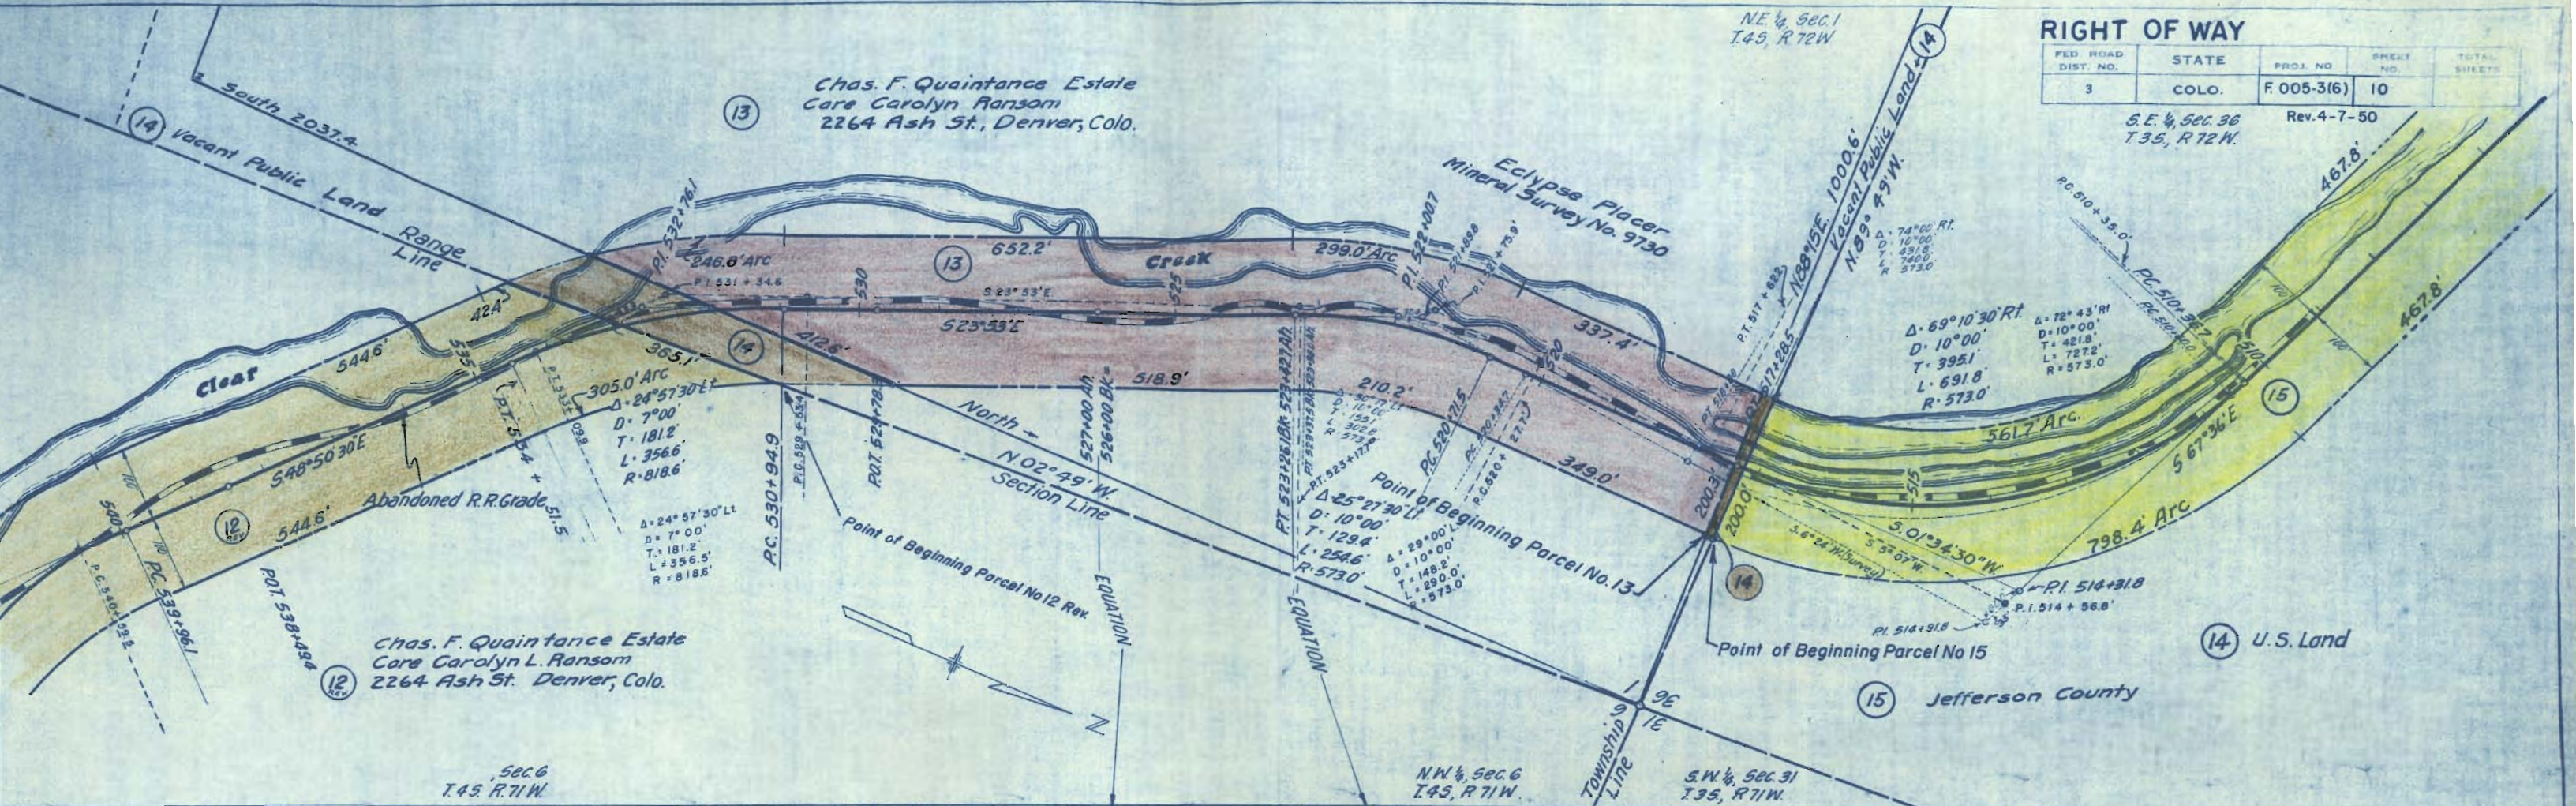

RIGHT OF WAY				
FED. ROAD DIST. NO.	STATE	PROJ. NO.	SHEET NO.	TOTAL SHEETS
3	COLO.	F. 005-3(6)	10	

Rev. 4-7-50

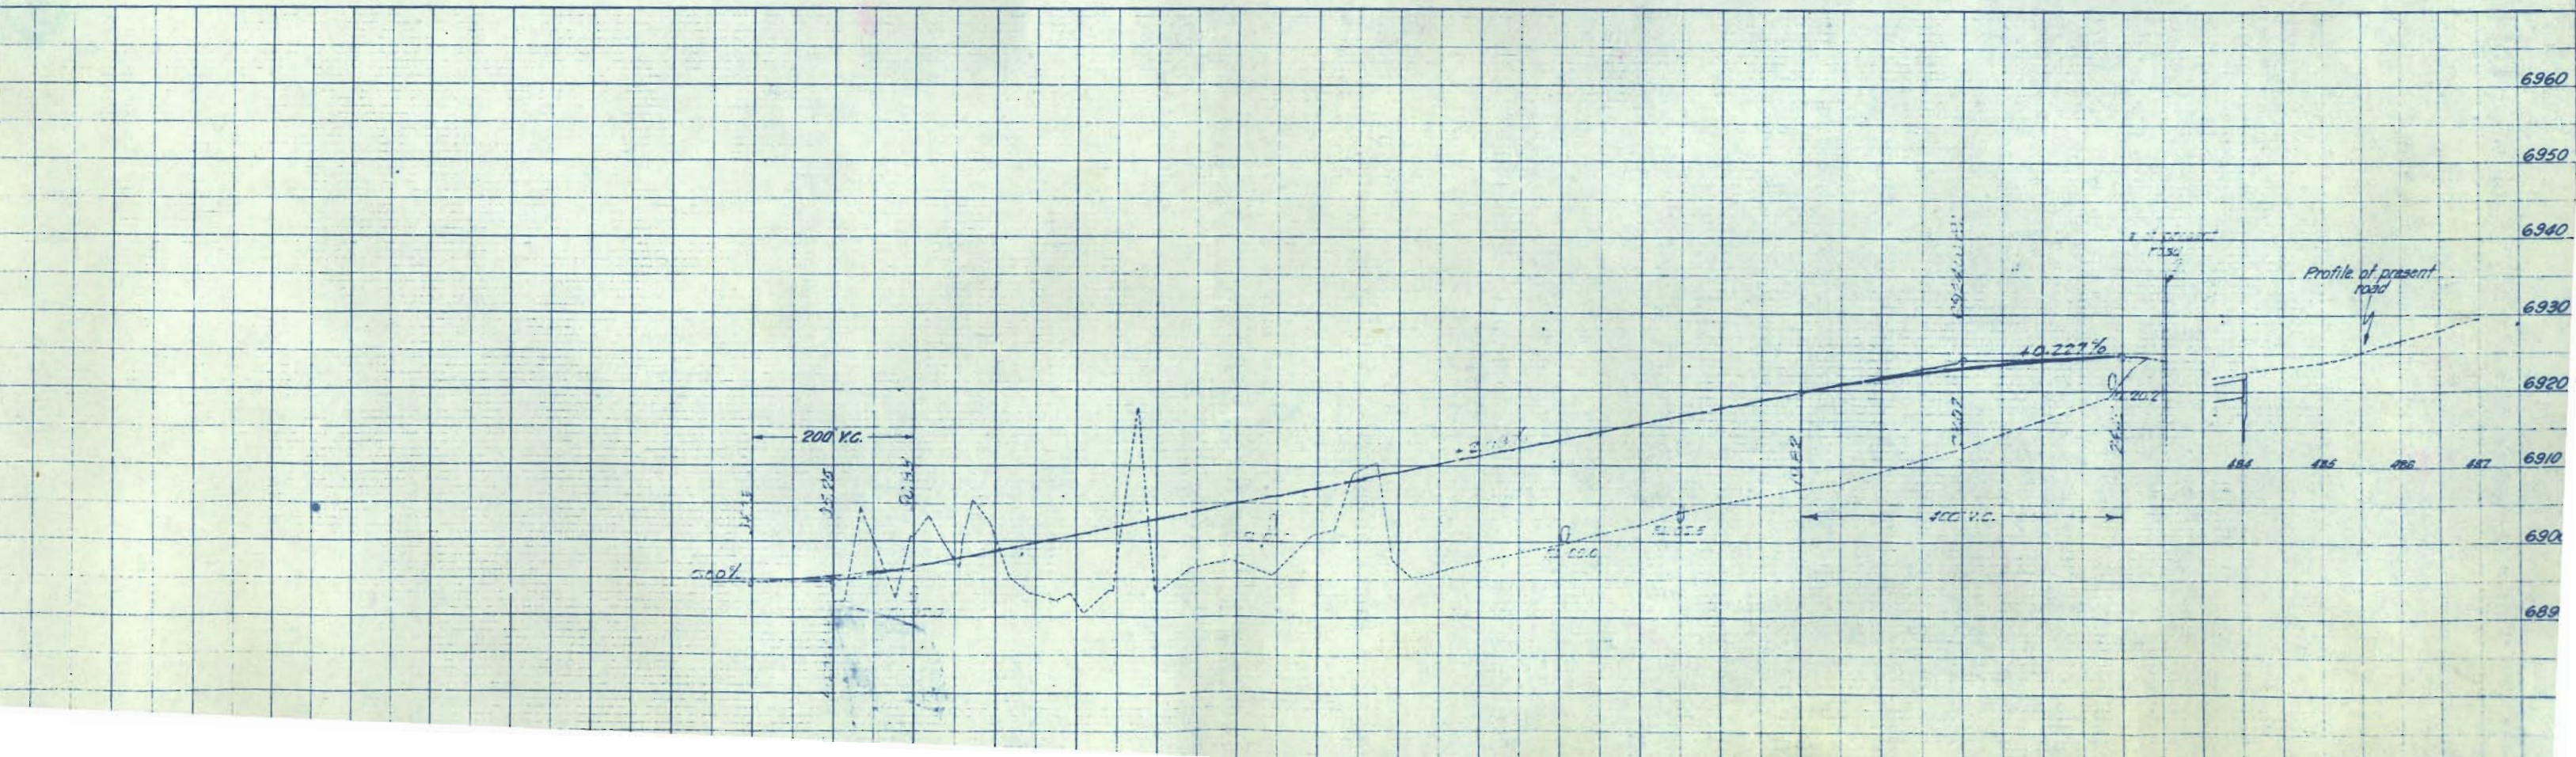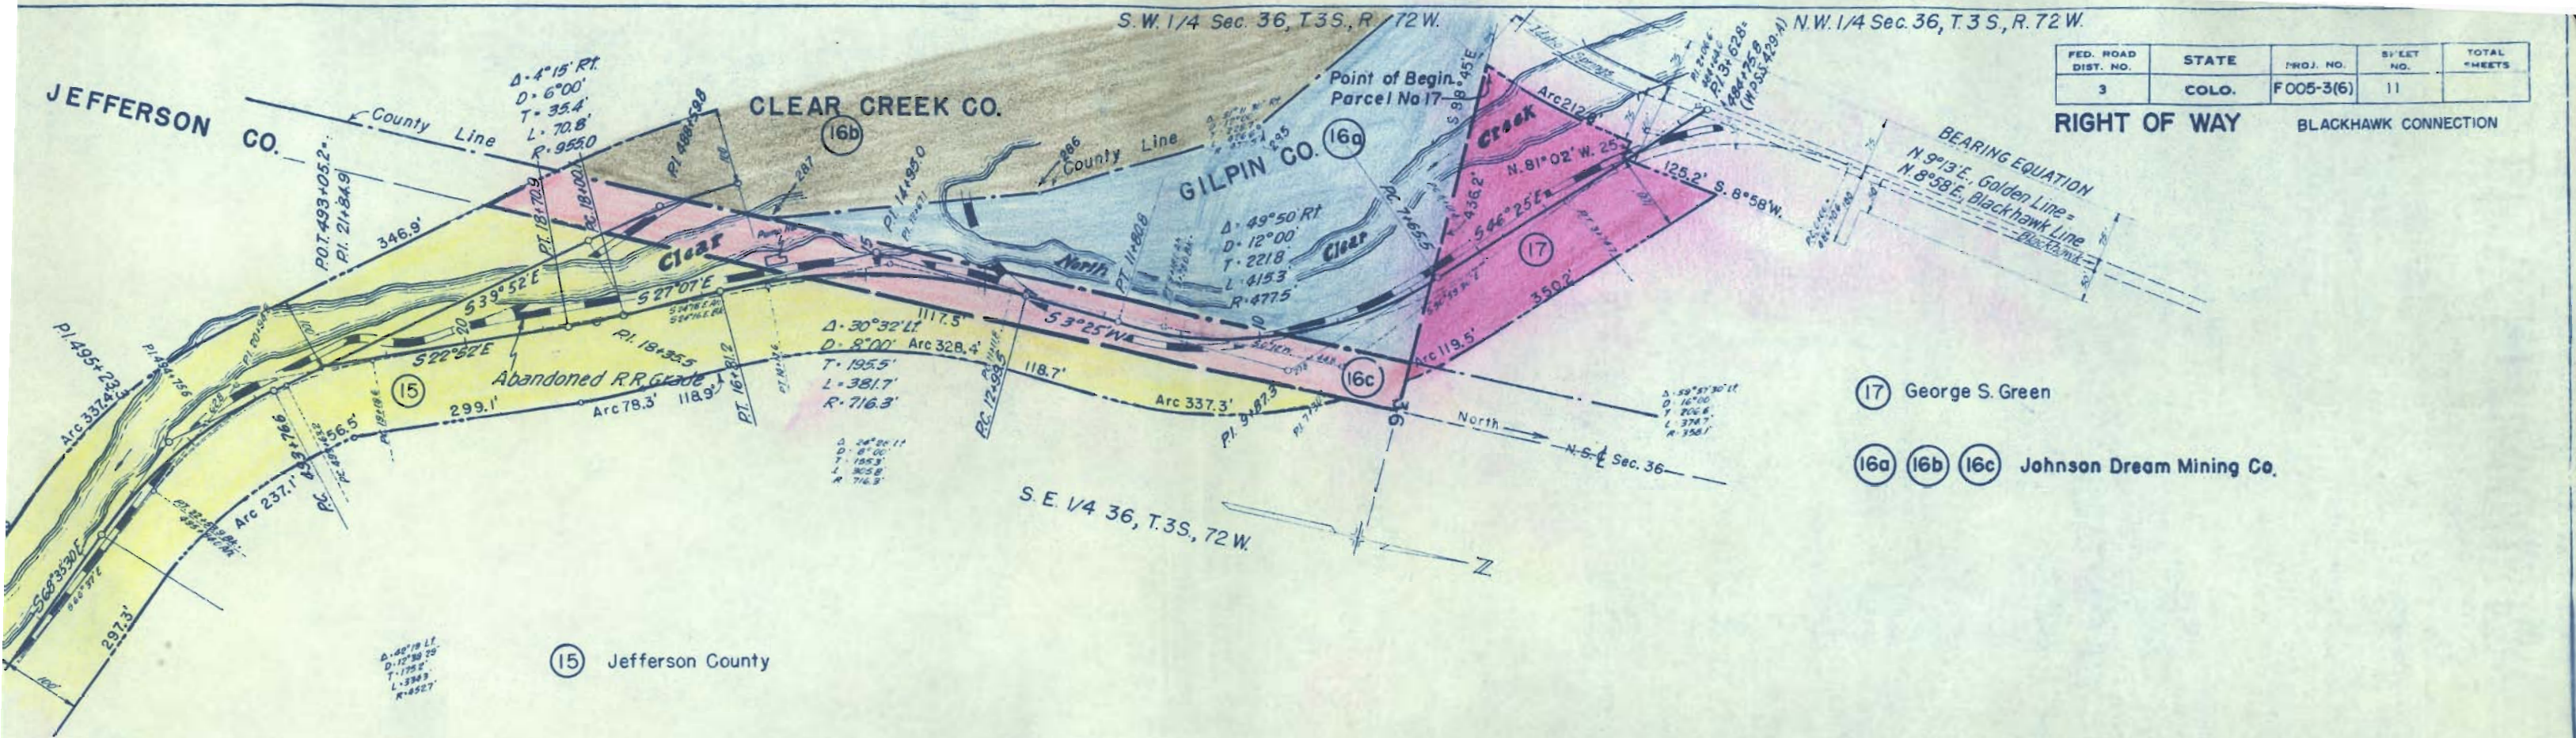

S. W. 1/4 Sec. 36, T. 3 S., R. 72 W.

FED. ROAD DIST. NO.	STATE	PROJ. NO.	SHEET NO.	TOTAL SHEETS
3	COLO.	F005-3(6)	12	



JEFFERSON CO.

CLEAR CREEK CO.

RIGHT OF WAY

16a 16b 16c Johnson Dream Mining Co.

STA. 478+12
End of 005-3(6)
84 Ft. East of Beg.
W.P. SS. 429.A

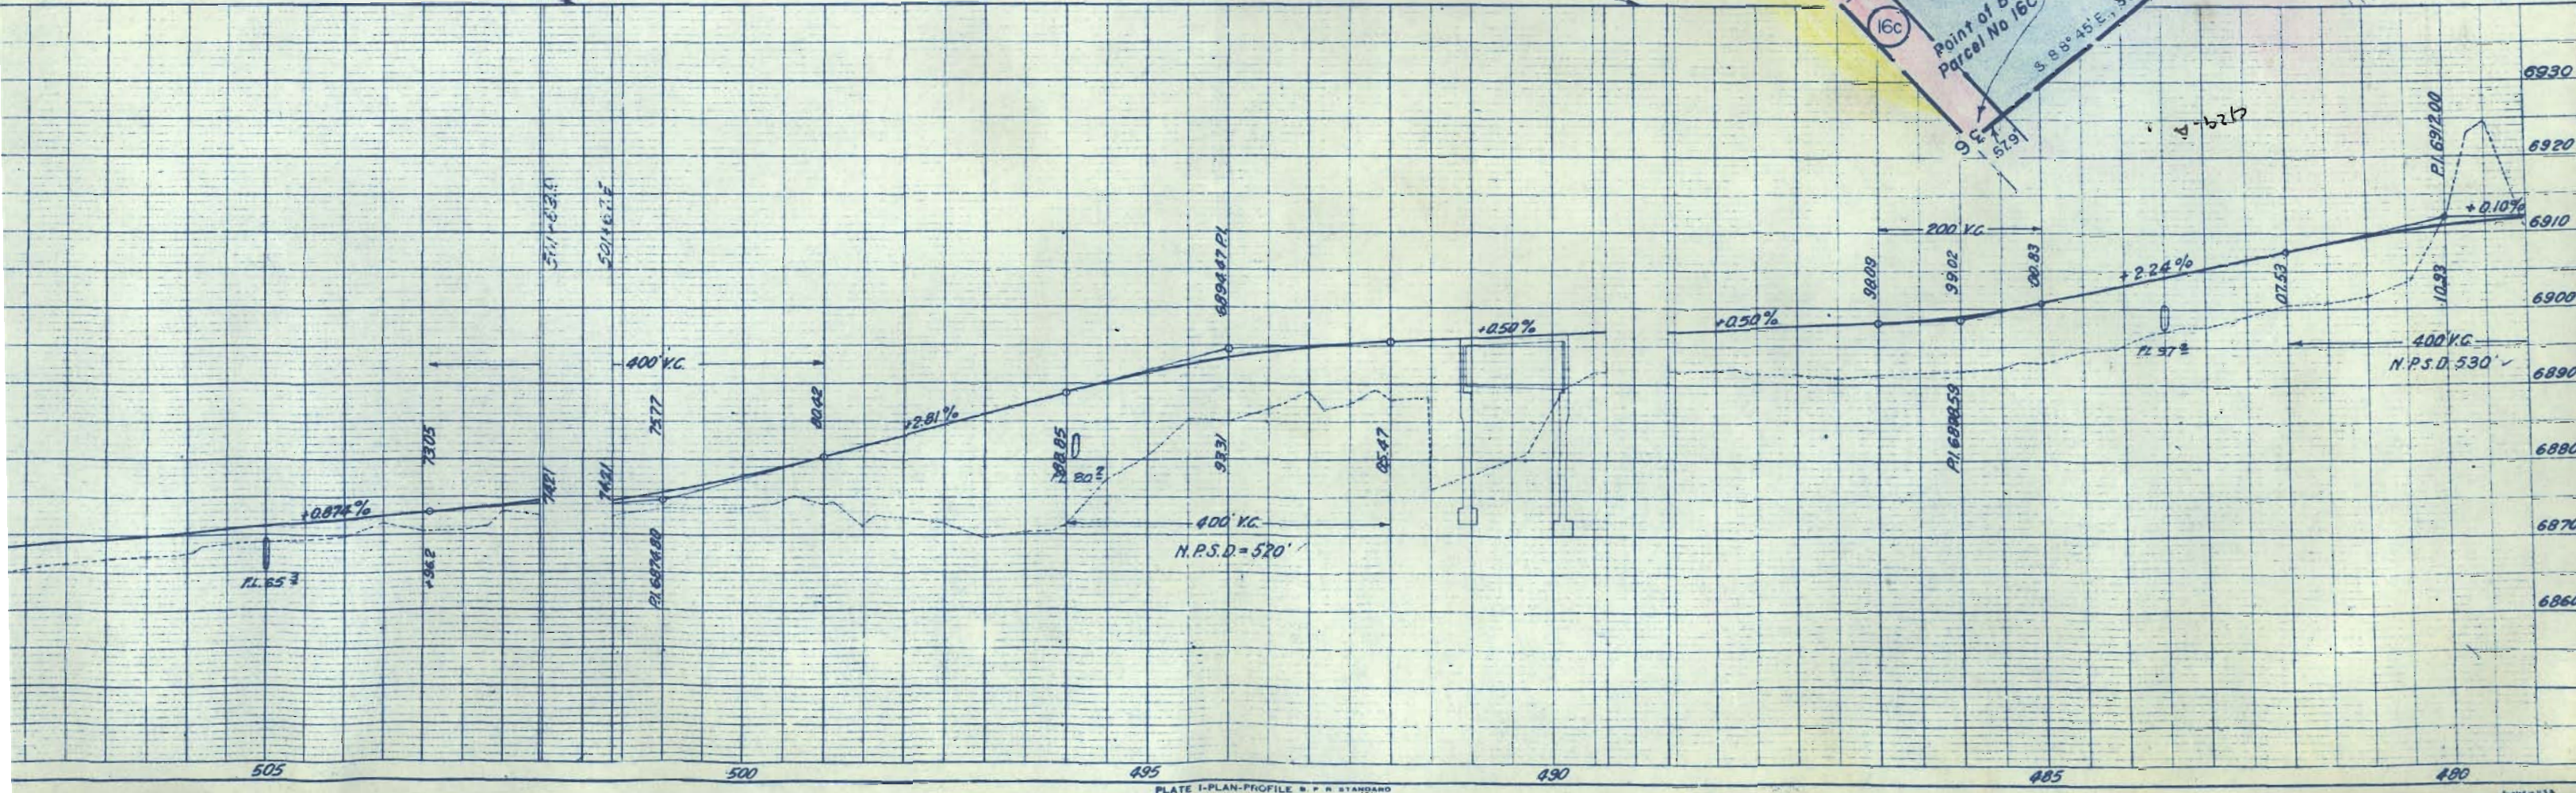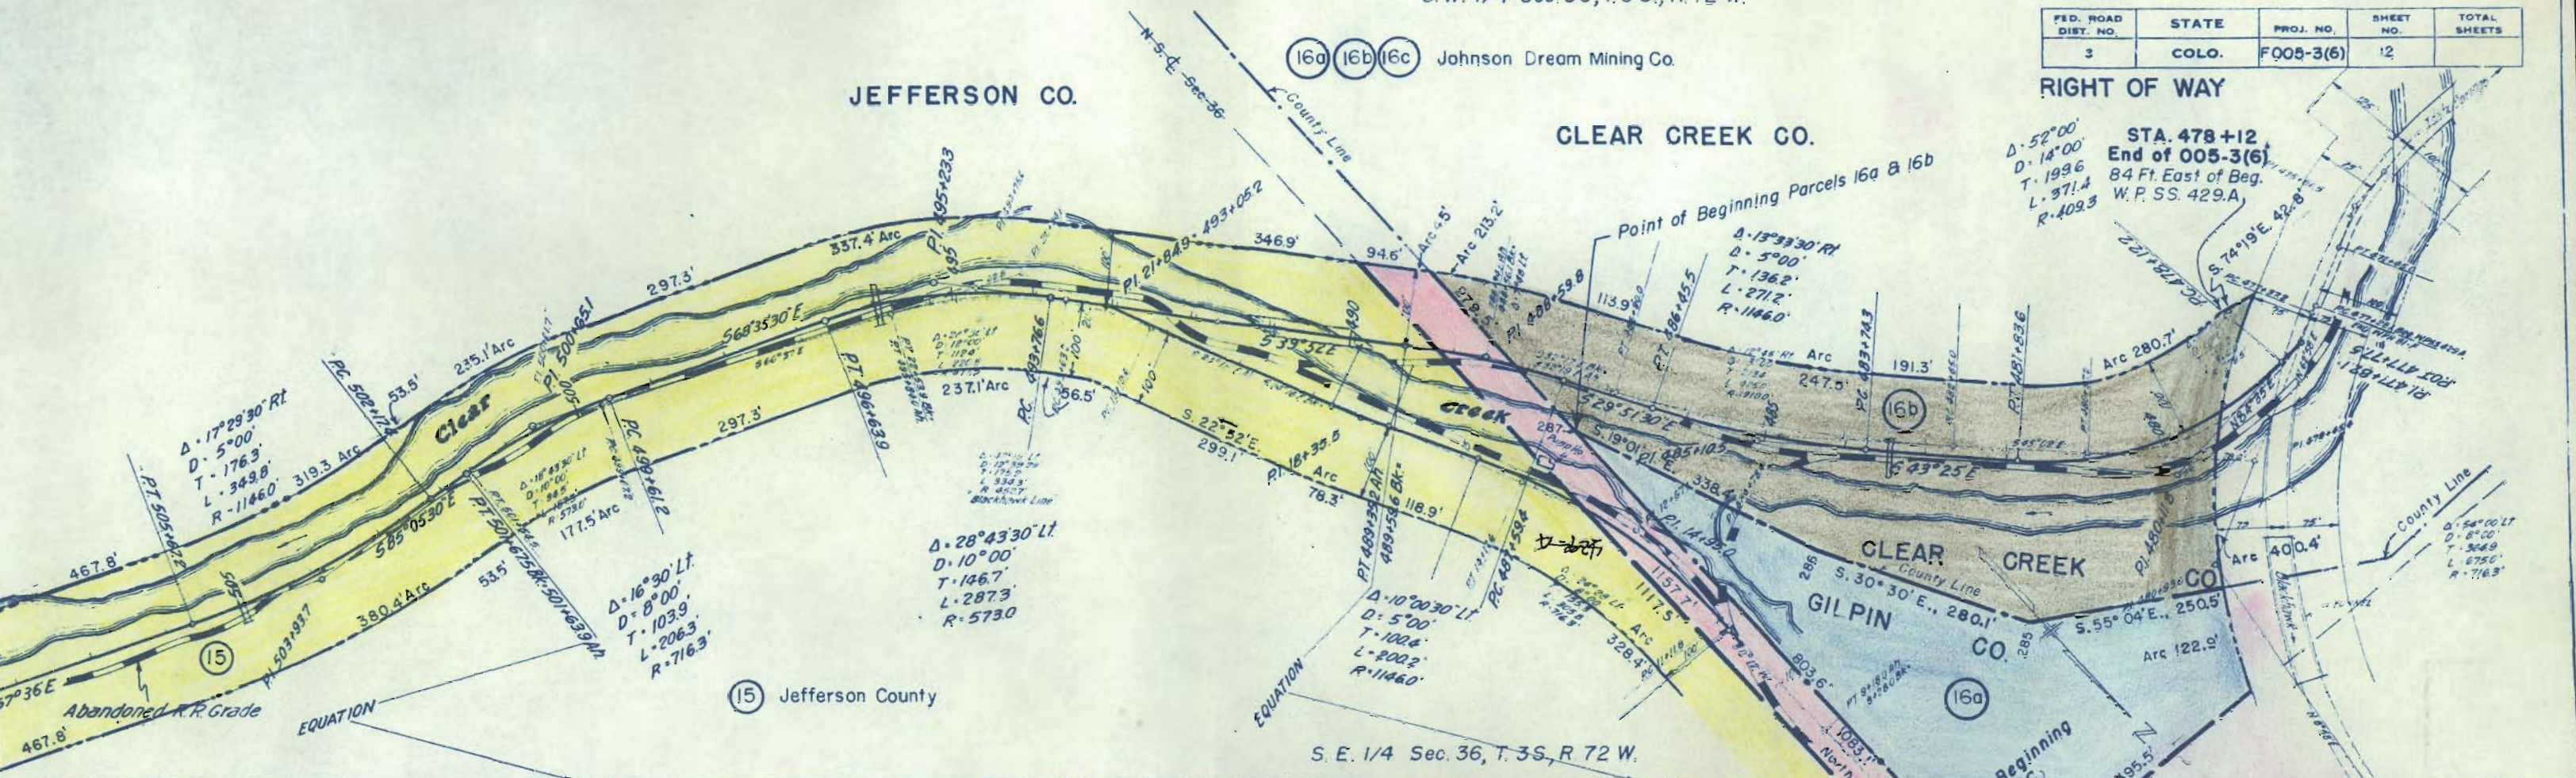

RIGHT OF WAY
OWNERSHIP MAP

COLORADO STATE HIGHWAY DEPARTMENT


RIGHT OF WAY MAP

FOR

F.005 - 3(6)

CLEAR CREEK, JEFFERSON & GILPIN COUNTIES.

SCALE 1" = 400'

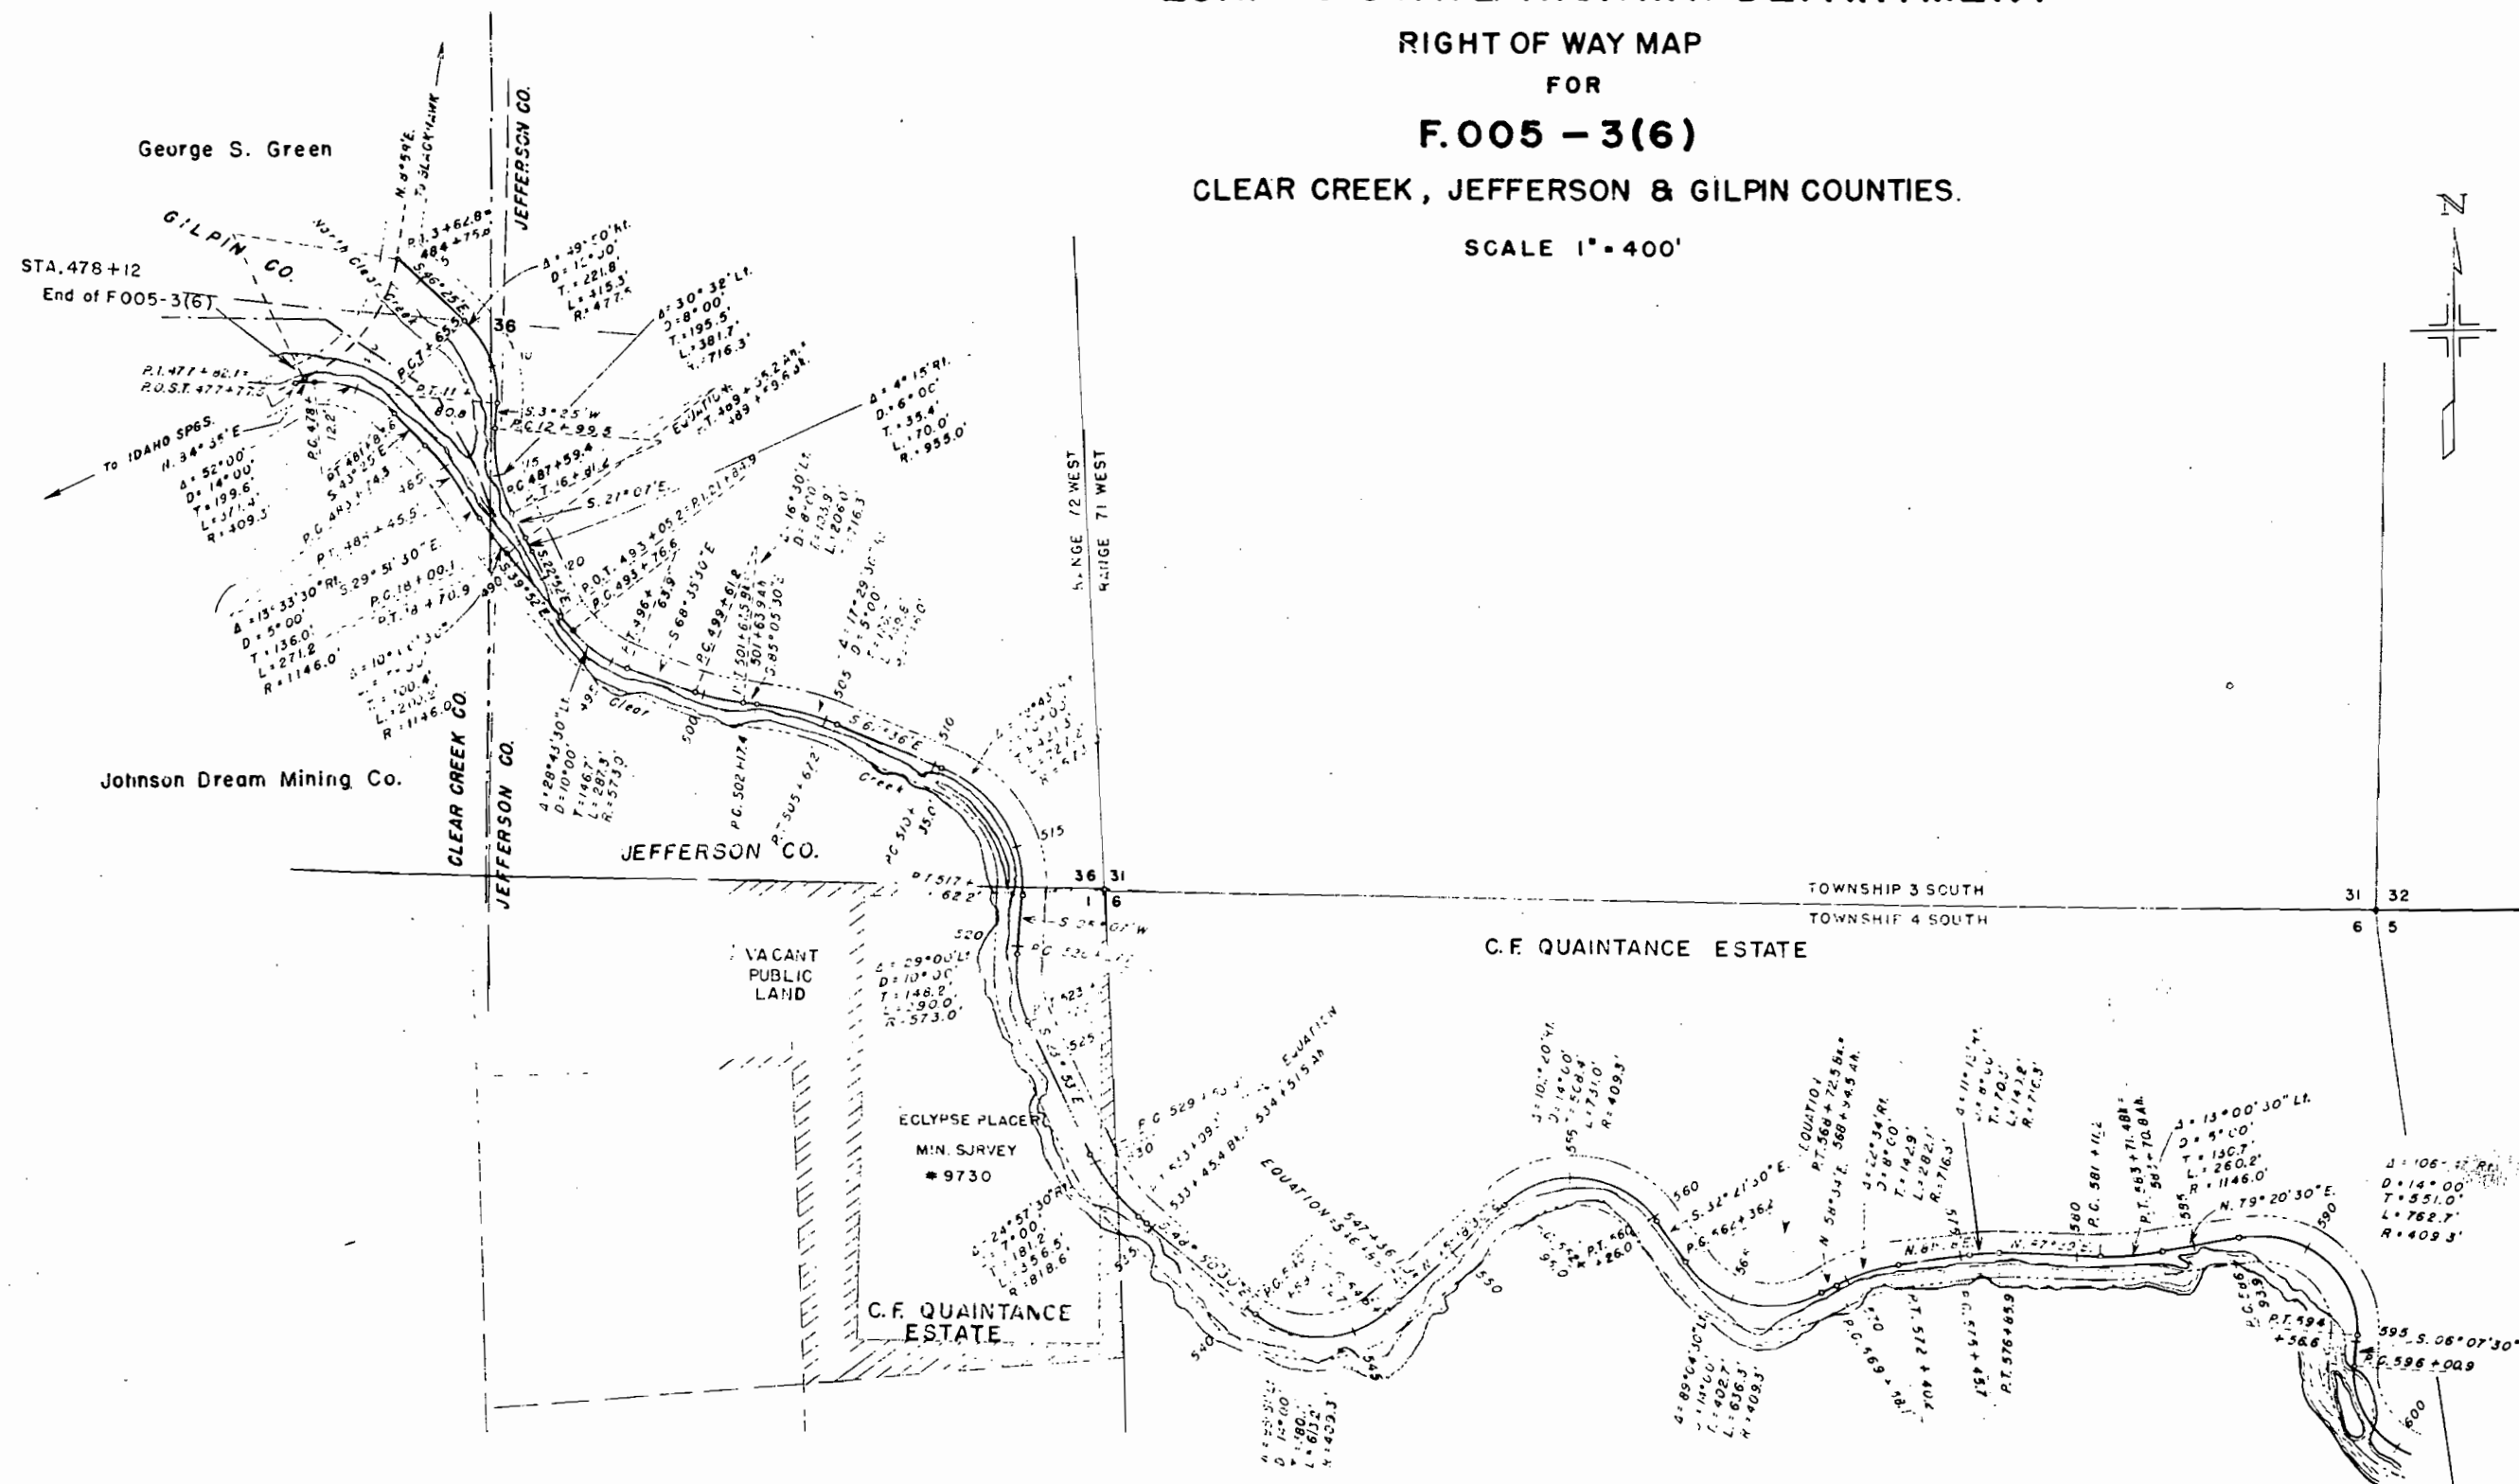

FED. ROAD DIST. NO.	STATE	PROJ. NO.	SHEET NO.	SHEETS
3	COLORADO	F. 005-3 (6)	13	

RIGHT OF WAY
OWNERSHIP MAP

COLORADO STATE HIGHWAY DEPARTMENT


RIGHT OF WAY MAP

FOR

F. 005 - 5(6)

CLEAR CREEK, JEFFERSON & GILPIN COUNTIES

SCALE 1" = 400'

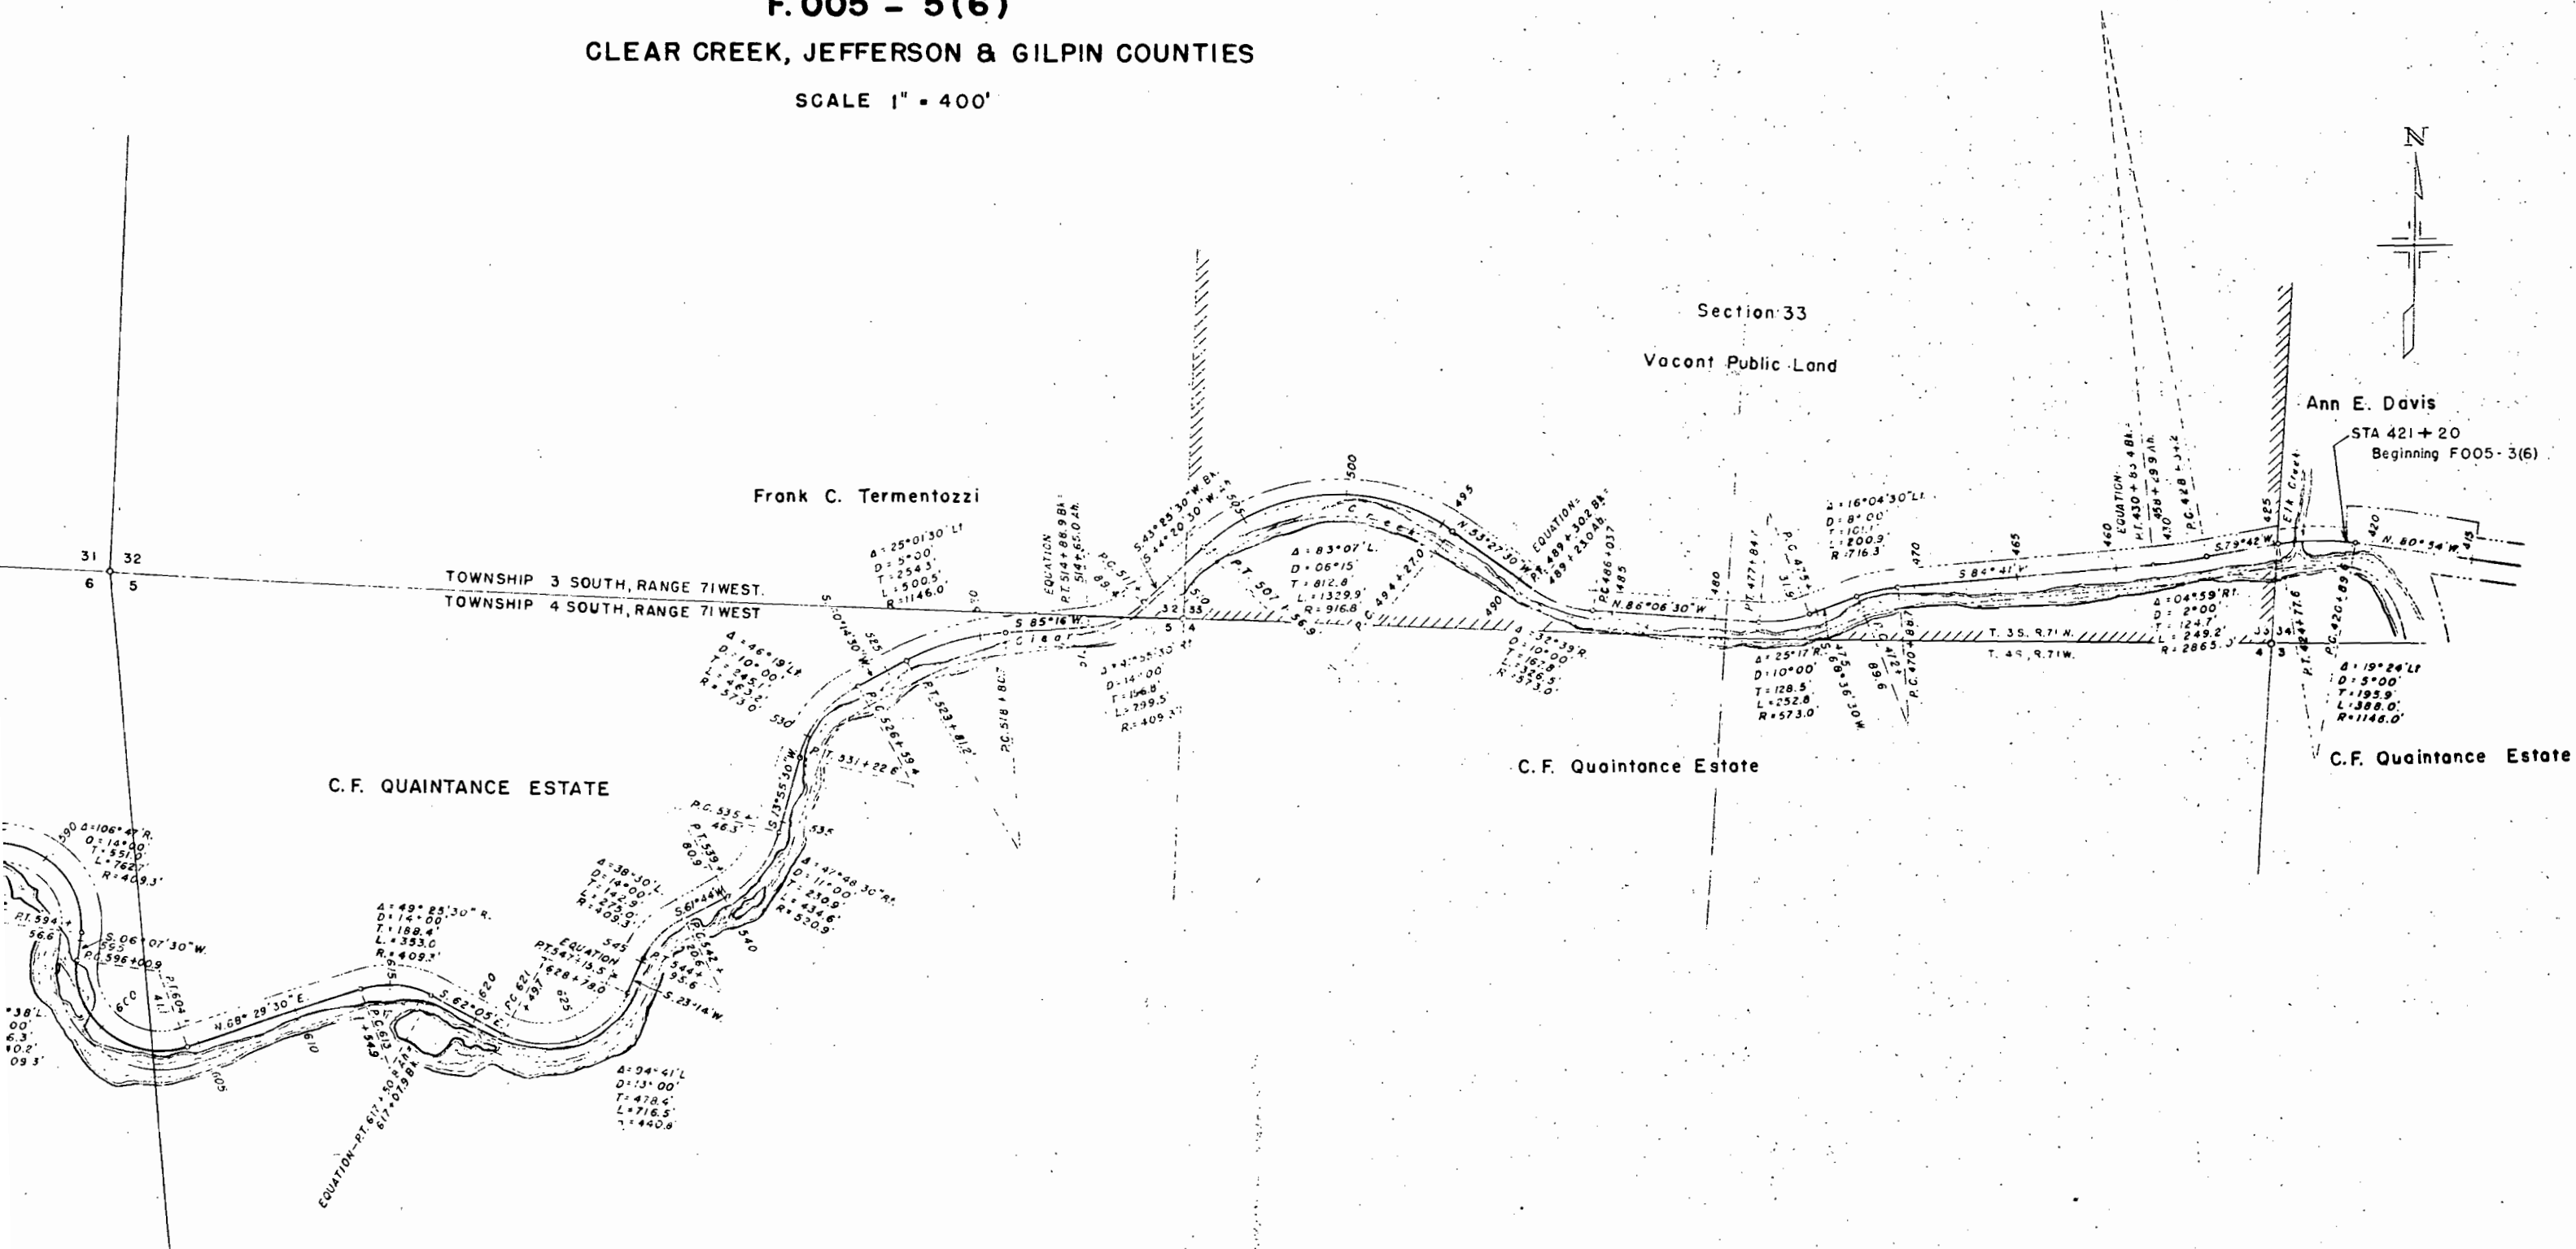

Acting Manager, Denver, Colorado.

Section 33
Vacant Public Land
See Serial No. 055879 10-1-1947
AE-SN-FAP 81-GHIJ(2)

TOWNSHIP 3 SOUTH, RANGE 71 WEST.
TOWNSHIP 4 SOUTH, RANGE 71 WEST

STA 421+20
Beginning F005-3(6)

Curve data points include:
 $\Delta = 25^{\circ}01'30''$ L
 $D = 5^{\circ}00'$
 $T = 254.3$
 $L = 500.5$
 $R = 1146.0$
 $\Delta = 46^{\circ}19'18''$
 $D = 10^{\circ}00'$
 $T = 243.1$
 $L = 463.8$
 $R = 573.0$
 $\Delta = 47^{\circ}48'30''$ R
 $D = 11^{\circ}00'$
 $T = 230.8$
 $L = 431.6$
 $R = 520.9$
 $\Delta = 38^{\circ}30'11''$
 $D = 14^{\circ}00'$
 $T = 142.9$
 $L = 275.0$
 $R = 1409.3$
 $\Delta = 49^{\circ}25'30''$ R
 $D = 14^{\circ}00'$
 $T = 188.4$
 $L = 353.0$
 $R = 409.3$
 $\Delta = 94^{\circ}41'11''$
 $D = 13^{\circ}00'$
 $T = 478.4$
 $L = 716.5$
 $R = 440.8$
 $\Delta = 83^{\circ}07'11''$
 $D = 06^{\circ}15'$
 $T = 812.8$
 $L = 1329.9$
 $R = 916.8$
 $\Delta = 32^{\circ}35'30''$ R
 $D = 10^{\circ}00'$
 $T = 167.8$
 $L = 326.5$
 $R = 573.0$
 $\Delta = 25^{\circ}17'00''$
 $D = 10^{\circ}00'$
 $T = 128.5$
 $L = 252.8$
 $R = 573.0$
 $\Delta = 16^{\circ}04'30''$ L
 $D = 8^{\circ}00'$
 $T = 101.1$
 $L = 200.3$
 $R = 716.3$
 $\Delta = 04^{\circ}59'11''$
 $D = 2^{\circ}00'$
 $T = 124.7$
 $L = 249.2$
 $R = 2865.0$
 $\Delta = 19^{\circ}24'11''$
 $D = 3^{\circ}00'$
 $T = 193.8$
 $L = 388.0$
 $R = 1146.0$

FED. ROAD DIST. NO.	STATE	PROJECT NO.	SHEET NO.	TOTAL SHEETS
3	COLORADO	F 005-3(6)	15	

COLORADO STATE HIGHWAY DEPARTMENT

RIGHT OF WAY MAP

FOR

F.005 - 3(6)

CLEAR CREEK, JEFFERSON & GILPIN COUNTIES.

SCALE 1" = 400'

VACANT PUBLIC LAND MAP

SHEET #2 OF 2 SHEETS

