

FED. ROAD DIST. NO.	STATE	PROJ. NO.	SHEET NO.	TOTAL SHEETS
3	COLO.	F005-4(3)	1	

RIGHT OF WAY

INDEX OF SHEETS

SHEET NO. 1 TITLE SHEET.
2,2A,2B TABULATION OF PROPERTIES.
3-9 PLAN AND PROFILE SHEETS SHOWING
RIGHT OF WAY.
10-11 OWNERSHIP MAP.

COLORADO

DEPARTMENT OF HIGHWAYS


PLAN AND PROFILE OF PROPOSED FEDERAL AID PROJECT NO. F005-4(3) STATE HIGHWAY NO. 8 ADAMS & ARAPAHOE COUNTIES

CONVENTIONAL SIGNS

CENTER LINE ———
R.O.W. LINE ———
TOWNSHIP OR RANGE LINE ———
SECTION LINE ———
QUARTER SECTION LINE ———
CITY LIMITS ———
RAILROAD ———
BARBED WIRE FENCE ———
COMB WIRE FENCE ———
TELEPH. & TELEG. LINE ———
POWER LINE ———
PRESENT ROAD ———

SCALES OF ORIGINAL TRACINGS
ON PLAN, 1 IN. = 100 FT.
ON PROFILE, 1 IN. = 100 FT. HORIZONTAL
ON PROFILE, 1 IN. = 10 FT. VERTICAL
GRADE LINE ON PROFILE IS SHOWN AS GRADE OF FINISHED ROAD
GROSS LENGTH OF PROJECT } 15,307.1 Ft. = 3.068 MI.
NET LENGTH OF PROJECT }

RIGHT OF WAY

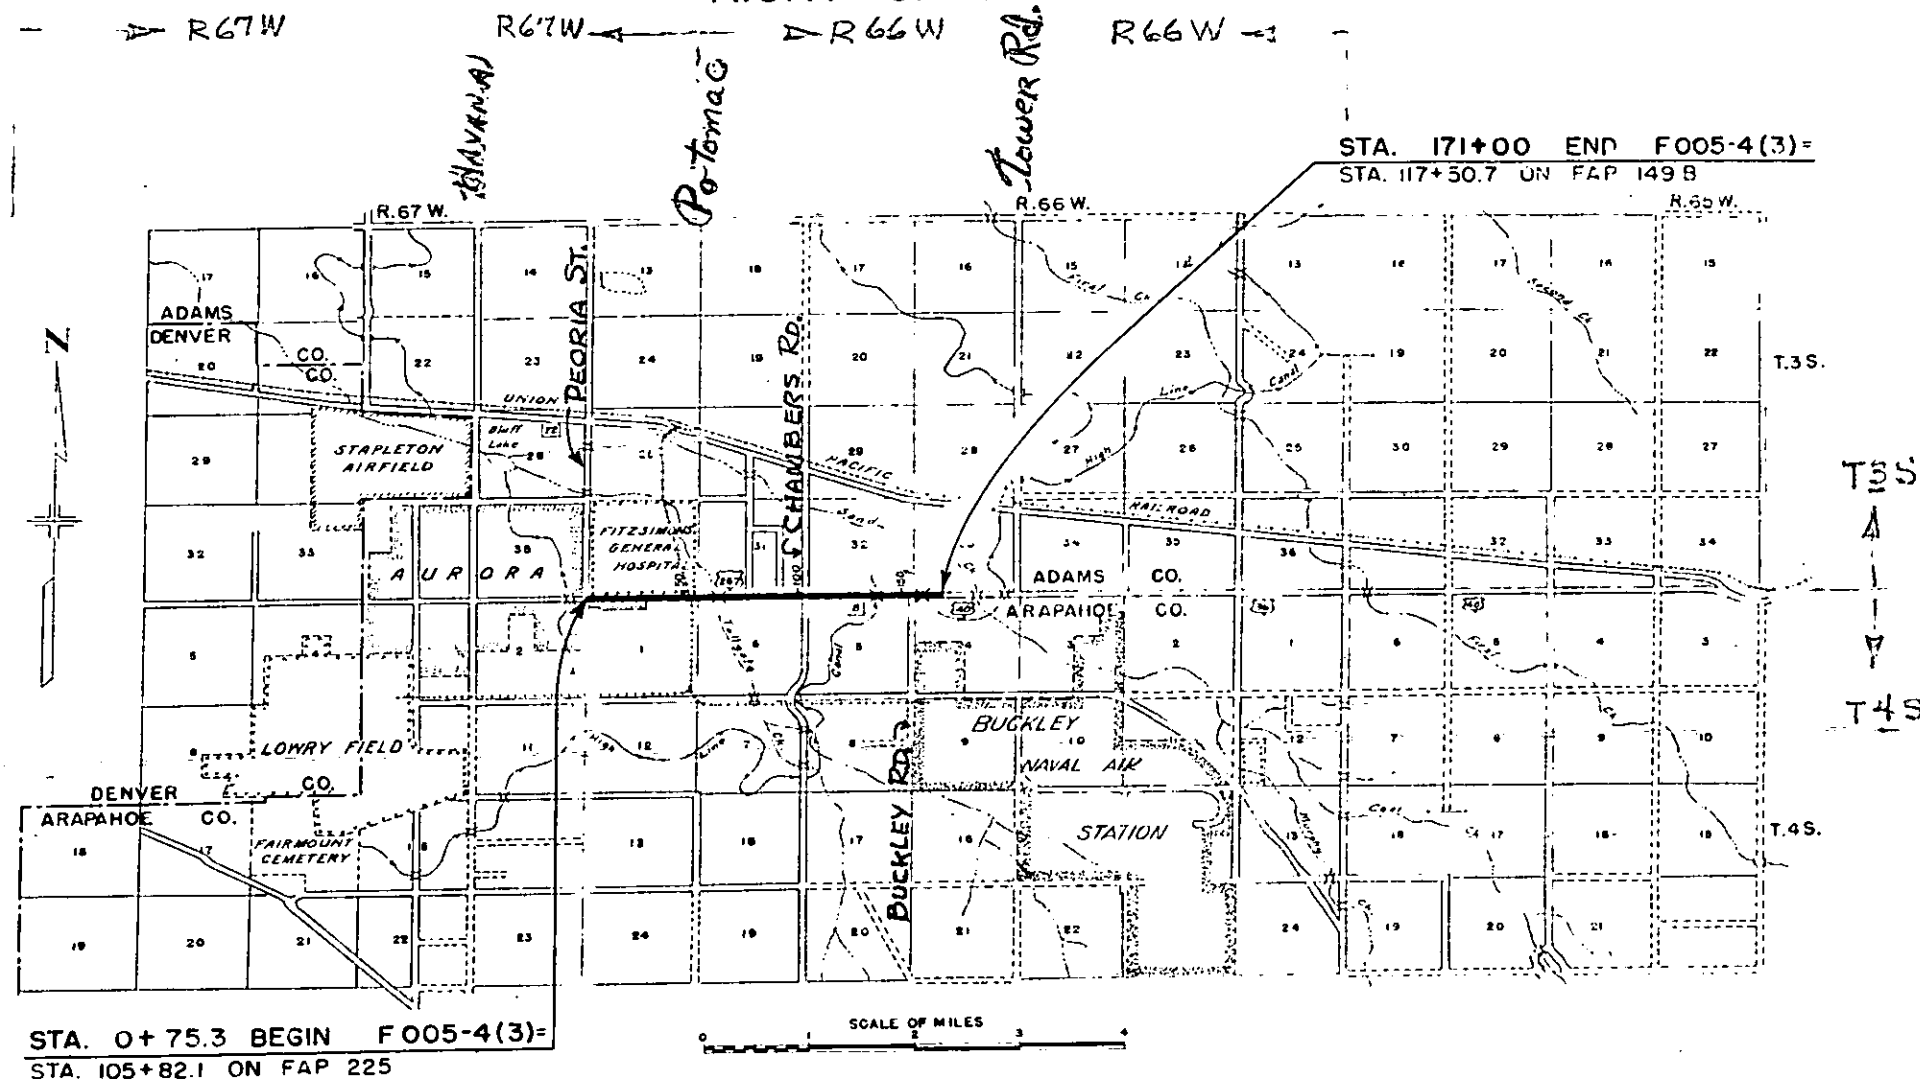

R.O.W. TABULATION OF PROPERTIES IN ADAMS & ARAPAHOE COUNTIES S.H.No.8 PROJ. F005-4(3)

FED ROAD DIST NO	STATE	PROJ NO	SHEET NO	TOTAL SHEETS
3	COLO.	F005-4 (3)	2	

RIGHT OF WAY
Rev. 5-9-53 R.E.C.
Rev. 6-16-53 T.L.K.
Rev. 8-21-53 R.E.C.
Rev. 8-24-53 R.E.C.
Rev. 4-12-54 T.L.K.

PARCEL NO.	OWNER	ADDRESS	LOCATION	AREA IN ACRES							REMARKS	NO.
				TOTAL LAND IN TRACT	PARCEL	TO BE ACQUIRED						
			ARAPAHOE COUNTY									
			T. 4 S., R. 67 W.									
1A	Denver Drive in Theatre Corporation Deleted	12,600 East Colfax Ave., Aurora, Colo.	N.E. 1/4 of N.E. 1/4, Sec. 1									
1	Marie J. Habel	13,220 East Colfax Avenue, Route 9 Aurora, Colorado.	N.E. 1/4 of N.E. 1/4, Sec. 1		0.292	0.292						1
1B	Bertha Schaefer Deleted	Route 9, Box 197, Aurora, Colorado	N.W. 1/4 of N.E. 1/4, Sec. 1									
2	United States of America		N.E. 1/4 of N.E. 1/4, Sec. 1		0.011	0.011						2
			T. 4 S., R. 66 W.									
3	Oscar and Ethel J. Fanning	Box 16, Route 4, Aurora, Colorado	N.W. 1/4 Sec. 6		1.097	0.512						3
4	Olive Gray and Robert M. Hardaway	4052 Field Drive, Wheatridge, Colorado	N.E. 1/4 Sec. 6		6.590	4.124						4
			Altura Farms, N.W. 1/4 Sec. 5									
5	C.M. Dickinson Company	1725 California St., Denver, Colorado	Lots No. 1 and No. 2		1.013	1.013						5
6	Sherman W. and Pauline R. Mc Grath	Route 9, Box 224, Aurora, Colorado	Lot No. 3		0.247	0.247						6
7	Charles D. Sweeney	14,816 East Colfax Avenue, Aurora, Colorado	Lot No. 3		0.132	0.132						7
8	Henry F. Kempton	14,818 East Colfax Avenue, Aurora, Colorado	W. 1/2 Lot No. 4		0.113	0.103						8
9	J. L. and Blanche I. Hardesty	1969 Moline St., Aurora, Colorado	E. 1/2 Lot No. 4		0.095	0.085						9
10	Noel Breeden	14,850 East Colfax Avenue, Aurora, Colorado	W. 1/2 Lot No. 5		0.052	0.052						10
11	Louis M. and Harvey E. Seeley	Route 9, Box 227-B, Aurora, Colorado	E. 1/2 Lot No. 5		0.024	0.024						11
			ADAMS COUNTY									
			T. 3 S., R. 67 W.									
12 Rev.	The United States of America		Sec. 36		13.33 8.368	13.33 9.368					PARCEL 12 REV. ACQUIRED BY CDDH RECEIPT NO. 976887 Bk. 1823, Pg. 889-896, OCT. 13, 1972	12
12 A	The United States of America		Sec. 36		0.032	0.032						
			T. 3 S., R. 66 W.									
			Gutheil Gardens, S.W. 1/4, Sec. 31									
13	Olof Wesley Kylen and Violet Bernice Kylen	1415 Syracuse St., Denver, Colorado	Block 6		0.569	0.569						13
14 Rev.	Alice L. Gittner	1427 Franklin St., Denver, Colorado										
	Albert J. Stone	1421 High, Denver, Colorado	Block 6		0.658	0.658						14 Rev.
15	Helen N. Thomassen	1955 Oaklana St., Aurora, Colorado	Block 6		0.249	0.249						15
16 Rev.	W.L. Dulaney and Bertha H. Dulaney	Route 4, Aurora, Colorado	Lots 1 and 2, Block 7		0.742	0.742						16

R.O.W. TABULATION OF PROPERTIES IN ADAMS & ARAPAHOE COUNTIES S.H.No. 8 PROJ. F005-4(3)

FEDERAL ROAD DISTRICT NO.	DISTRICT	PROJ. NO.	SHEET NO.	TOTAL SHEETS
8	COLORADO	F 005 - 4 (3)	2 - A	

RIGHT OF WAY	Rev. 7-23-53 R.E.C.	
	Rev. 8-21-53 R.F.C.	
	Rev. 4-12-54 T.L.K.	
	Rev. 11-3-54 T.L.K.	

PARCEL NO.	OWNER	ADDRESS	LOCATION	AREA IN ACRES							REMARKS
				TOTAL LAND IN TRACT	PARCEL	TO BE ACQUIRED					
			ADAMS COUNTY T.3S., R.66 W. Gutheil Gardens S.W. 1/4, Sec. 31								
17 Rev.	Paul J. Doctor, Caroline Doctor and Marian L. Doctor	14111 East Colfax Avenue, Aurora, Colorado	Lots 2 and 3, Block 7		0.395	0.395					
18 Rev. 2	Walter A. Alkire and J.H. Butler		Lot 3, Block 7		0.402	0.402					
19 Rev.	Paul Doctor	14111 East Colfax Avenue, Aurora, Colorado	Lots 1 and 2, Block 8		0.747	0.747					
20	Herman R. Luers	Route 4, Box 17, Aurora, Colorado	W. 1/2, W. 1/2 of S.E. 1/4 Sec. 31 Altura Farm, S.E. 1/4 Sec. 31		0.544	0.544					
21	Henry H. Traubert and Mabel I. Traubert	Route 4, Box 211, Aurora, Colorado	Lots 1 and 2, Tract 2		0.185	0.185					
22	Murray R. Johnston	1617 Cook St., Denver, Colorado	E. 1/2 S. 1/2 Lot 6, Tracts 2 Altura Suburban Homes Co. S.W. 1/4 Sec. 32		0.007	0.007					
23	Norman V. Cohn	Route 4, Aurora, Colorado	S.W. Cor. of Lot 1		0.007	0.007					
24	Tom and Christine Zaharias	Route 9, Box 223, Aurora, Colorado	Lot 2		0.019	0.019					
25	Walter J. Rhoads and Cora L. Rhoads	14803 East Colfax Avenue, Aurora, Colorado	Lot 3		0.095	0.095					
26	Herman P. Blake	14821 East Colfax Avenue, Aurora, Colorado	S.W. Cor. of Lot 4		0.092	0.092					
27	William W. Stewart % Cartwright Realty Co.	Midland Savings Building, Denver, Colorado	S.E. Cor. of Lot 4		0.060	0.060					
28	Roy A. Darling, Clarence Ford and Gladys L. Ford	14837 East Colfax Avenue, Aurora, Colorado	Lots 5 and 6		0.215	0.215					
29 Rev.	Donald C. Miles and Violette M. Miles	1333 Fulton St., Aurora, Colorado	Lot 6		0.386	0.386					
30	Andrew C. Horning and Ada A. Horning	Route 4, Box 228- A, Aurora, Colorado	Lot 7		0.530	0.530					
31	Emlyn Richards and Anna E. Richards	14901 East Colfax Avenue, Aurora, Colorado	Lot 8		0.506	0.506					

R.O.W. TABULATION OF PROPERTIES IN ADAMS & ARAPAHOE COUNTIES S.H.Nº 8 PROJ. F005-4(3)

Rev. 9-8-53 R.E.C.

FEDERAL ROAD DIVISION NO.	DISTRICT	PROJ. NO.	SHEET NO.	TOTAL SHEETS
1	COLORADO	F 005-4 (3)	2-B	

RIGHT OF WAY
 Rev. 7-9-53 R.E.C. - Easements
 Rev. 7-23-53 R.E.C.
 Rev. 8-24-53 R.E.C.
 Rev. 3-2-54 T.L.K.
 REMARKS
 Rev. 4-12-54 T.L.K.

PARCEL NO.	OWNER	ADDRESS	LOCATION	AREA IN ACRES								NO.
				TOTAL LAND IN TRACT	PARCEL	TO BE ACQUIRED						
			ADAMS COUNTY									
			Altura Suburban Homes Co									
			S.E. 1/4 Sec. 32									
32	Mary D. Bryant	11530 East Colfax Avenue, Aurora, Colorado	Lot 9		0.507	0.507						32
33	Frank A. Hampton and Sidney A. Hampton	Route 4, Box 232-A, Aurora, Colorado	Lots 10 and 11		0.716	0.716						33
34	City and County of Denver High Line Canal		Lot 11		0.194	0.194						34
35	McDougal and Company	605 Majestic Building, Denver, Colorado	Lot 11		0.152	0.152						35
36	Leonard A. Swilky and Maudie L. Swilky	Route No. 9, Aurora, Colorado	W 1/4 of Lot 12		0.181	0.181						36
37	W.J. Byer and Zelma V. Byer	Route 9, Box 236, Aurora, Colorado	E. 1/2 of Lot 12		0.181	0.181						37
			Washburn's Garden									
			S.E. 1/4 Sec. 32									
38 Rev.	Edwin W. Perrott	2398 Colorado Blvd., Denver, Colorado	Lots 1, 2 and 3		2.101	2.101						38 Rev.
39	R. B. Cowherd	Route 4, Aurora, Colorado	E. 1/2 of Lot 3		0.137	0.137						39
40	R. B. Cowherd	Route 4, Aurora, Colorado	W 1/2 of S.W. 1/4 Sec. 33		2.130	2.130						40
41	Bessie S. Degen	Route 9, Box 152, Aurora, Colorado	E. 1/2 of S.W. 1/4 Sec. 33		0.985	0.985						41
			EASEMENTS									
			ARAPAHOE COUNTY									
E-1	Marvin Mandel		T. 4 S., R. 66 W., W 2/3 of N.W. 1/4 Sec. 6		0.034	0.034						
E-4	Bertha Schaefer Deleted	Route 9, Box 197, Aurora, Colorado	T. 4 S., R. 67 W., N.W. 1/4 of N.E. 1/4 Sec. 1									
			ADAMS COUNTY									
			T. 3 S., R. 66 W.									
E-2	R. B. Cowherd	Route 4, Aurora, Colorado	W. 1/2 of S.W. 1/4, Sec. 33		0.349	0.349						
E-3	Bessie S. Degen	Route 9, Box 152, Aurora, Colorado	E. 1/2 of S.W. 1/4, Sec. 33		0.157	0.157						
			ARAPAHOE COUNTY									
			T. 4 S., R. 66 W.									
			Altura Farms Additions									
42	Joseph A. Williamson	2626 W. 39th. Ave. Denver, Colorado	NE 1/4 Sec. 5		0.058	0.058						42
			Kirkegaard Acres									
43 Rev.	Soren B. Kirkegaard	Route 9, Box 239, Denver, Colorado	N. 1/2 Sec. 4		2.215	2.051						43 Rev.

NOTE:

All calculated ties, dimensions and Land Descriptions are from the survey line which is also the center line of East Colfax Avenue.

easement No DA-25-066 -
Eng-13944
from Dept. of the Army
(South 110' of Sec. 36)

United States of America
Fitzsimmons Hospital

S.W.4 SEC. 36
T.3 S., R.67 W.

FED. ROAD DIST. NO.	STATE	PROJ. NO.	SHEET NO.	TOTAL SHEETS
3	COLO.	FO05-4(3)	3	

RIGHT OF WAY
Rev. 6-9-53, Parcel 12 Lt. Sta. 1+ to 2+ R.E.C.(Void)
Rev. Parcel 12A. Added Lt. of Sta. 1+ 6-18-53-T.L.K.

S.E.4 SEC. 35
T.3 S., R.67 W.

T.3 S.
T.4 S.

N.E.4 SEC. 2
T.4 S., R.67 W.

STA. 0+75.3 Begin FO05-4(3)=
STA. 105+82.1 On FAP 225

EQUATION

A R A P A H O E C O U N T Y

N.W.4 SEC. 1
T.4 S., R.67 W.

S.W.4 SEC. 36
T.35., R.67W.

S.E.4 SEC. 36
T.35., R.67W.

C O U N T Y

Rev. 7-23-53 Parcel E-4 Rt. Sta. 27+ R.E.C.
Rev. 8-24-53 Parcels 1A, 1B & E-4, Deleted R.E.C.

FED. ROAD DIST. NO.	STATE	PROJ. NO.	SHEET NO.	TOTAL SHEETS
3	COLO.	F005-4(3)	4	

RIGHT OF WAY "C" LINE

Rev. 6-9-53, Parcels 1A, 1B Rt. Sta. 26+ to 27+ R.E.C.

S.W.4 SEC. 31
T.35., R.66W.

NOTE:

All calculated ties, dimensions and Land Descriptions are from the survey line which is also the center line of East Colfax Avenue.

⑫ United States of America
Fitzsimmons Hospital

② United States of America

① Marie J. Hobel
13320 E. Colfax Ave.
Route 9
Aurora, Colorado


Deleted
①B ①E-4
Bertha Schaefer
Rt. 9 Box 197
Aurora, Colo.

J.E. ROUPP ADDITION

Deleted
①A Denver Drive-In
Theatre Corporation
12600 E. Colfax Ave.
N.W.4 SEC. 1 Aurora, Colo.
T.4 S., R.67W.

N.E.4 SEC. 1
T.4 S., R.67W.

N.W.4 SEC. 6
T.4 S., R.66W.

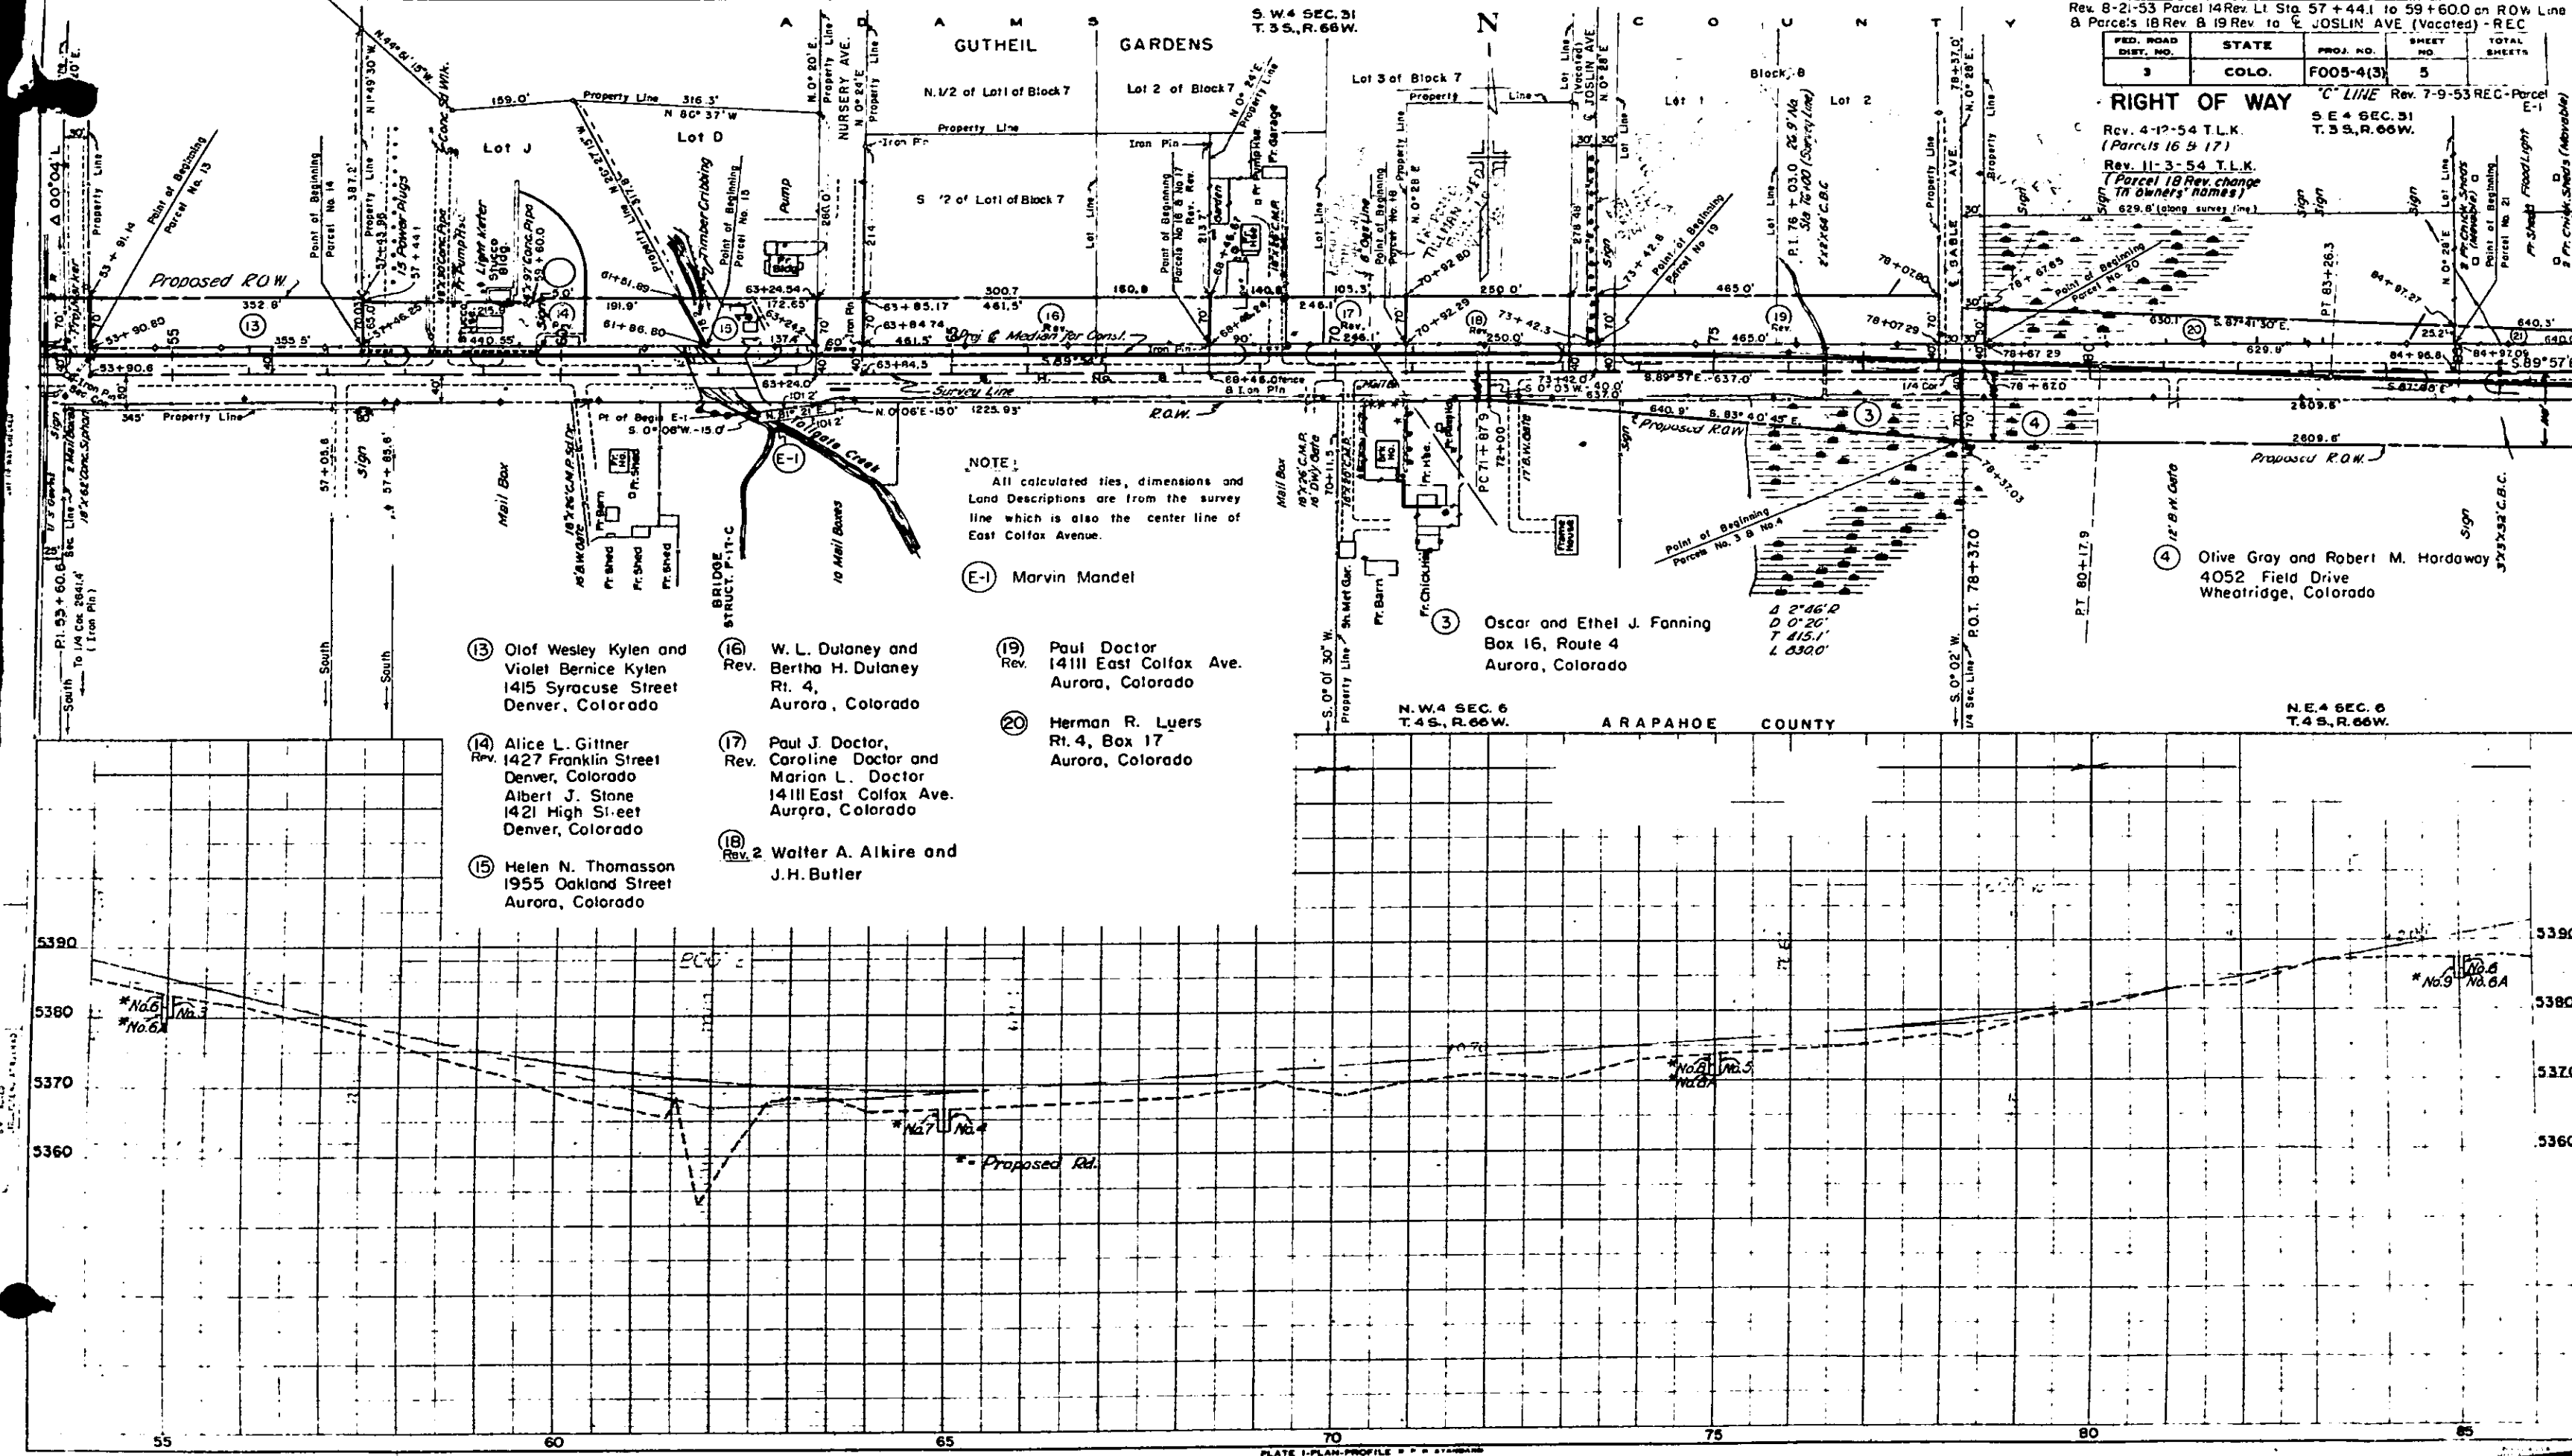

Rev. 8-21-53 Parcel 14 Rev. L1 Sta. 57+44.1 to 59+60.0 on ROW Line
& Parcel's 18 Rev. B 19 Rev. to E JOSLIN AVE (Vacated) - REC

FED. ROAD DIST. NO.	STATE	PROJ. NO.	SHEET NO.	TOTAL SHEETS
3	COLO.	FO05-4(3)	5	

RIGHT OF WAY "C" LINE Rev. 7-9-53 REC-Parcel
Rev. 4-12-54 T.L.K. (Parcel 16 & 17)
Rev. 11-3-54 T.L.K. (Parcel 18 Rev. change to owner's home)
629.8' (along survey line)

S.E. 4 SEC. 31
T. 3 S., R. 66 W.

NOTE:
All calculated ties, dimensions and Land Descriptions are from the survey line which is also the center line of East Colfax Avenue.

- (E-1) Marvin Mandel
- (13) Olof Wesley Kylen and Violet Bernice Kylen
1415 Syracuse Street
Denver, Colorado
 - (14) Alice L. Gittner
1427 Franklin Street
Denver, Colorado
Albert J. Stone
1421 High Street
Denver, Colorado
 - (15) Helen N. Thomasson
1955 Oakland Street
Aurora, Colorado
 - (16) W. L. Dulaney and Bertha H. Dulaney
Rt. 4,
Aurora, Colorado
 - (17) Paul J. Doctor, Caroline Doctor and Marion L. Doctor
1411 East Colfax Ave.
Aurora, Colorado
 - (18) Rev. 2 Walter A. Alkire and J.H. Butler
 - (19) Paul Doctor
1411 East Colfax Ave.
Aurora, Colorado
 - (20) Herman R. Luers
Rt. 4, Box 17
Aurora, Colorado

(3) Oscar and Ethel J. Fanning
Box 16, Route 4
Aurora, Colorado

(4) Olive Gray and Robert M. Hardaway
4052 Field Drive
Wheatridge, Colorado

All calculated ties, dimensions and Land Descriptions are from the survey line which is also the center line of Colfax Avenue.

S.E.4 SEC. 31
T.3S., R.66W.

Lot No. 2

Lot No. 3



AL TURA FARM TRACT N^o 2

ALTURA SUBURBAN
HOME CO.

FED. ROAD DIST. NO.	STATE	PROJ. NO.	SHEET NO.	TOTAL SHEETS
3	COLO.	F005-4(3)	6	


RIGHT OF WAY

S.W.4 SEC.32
T.3S. R.66W.

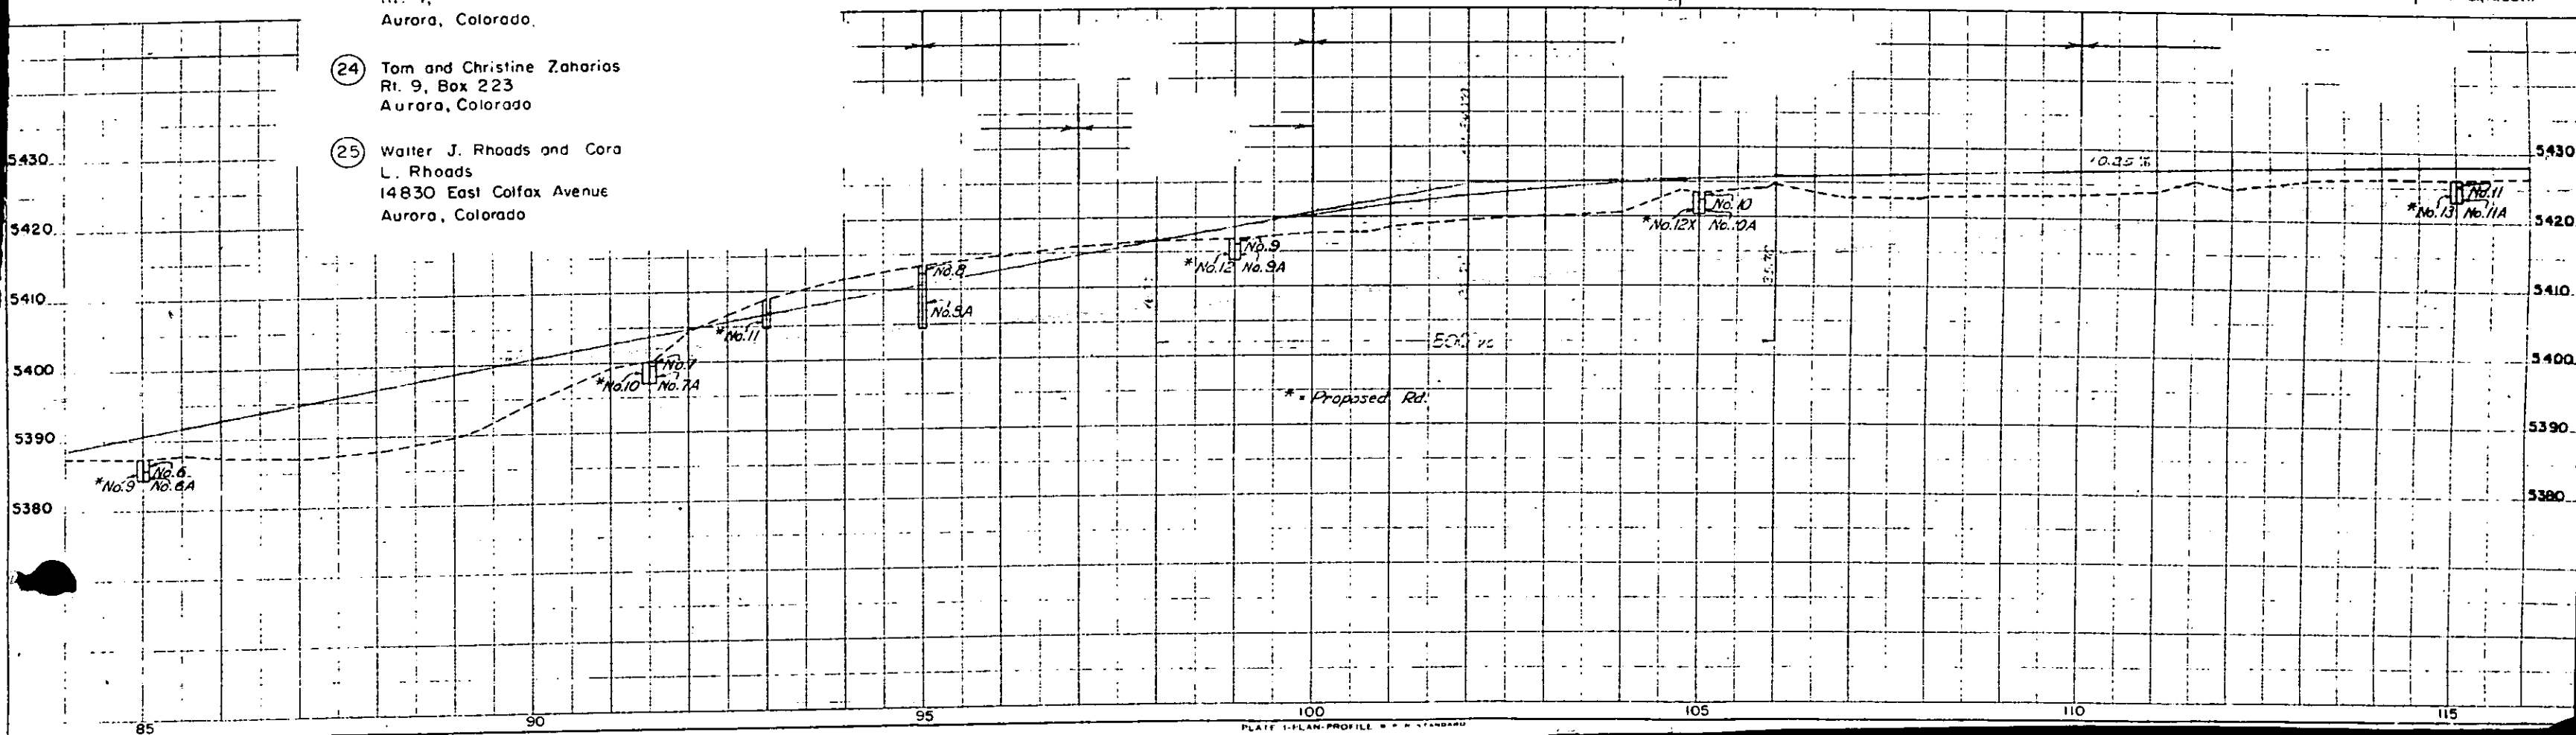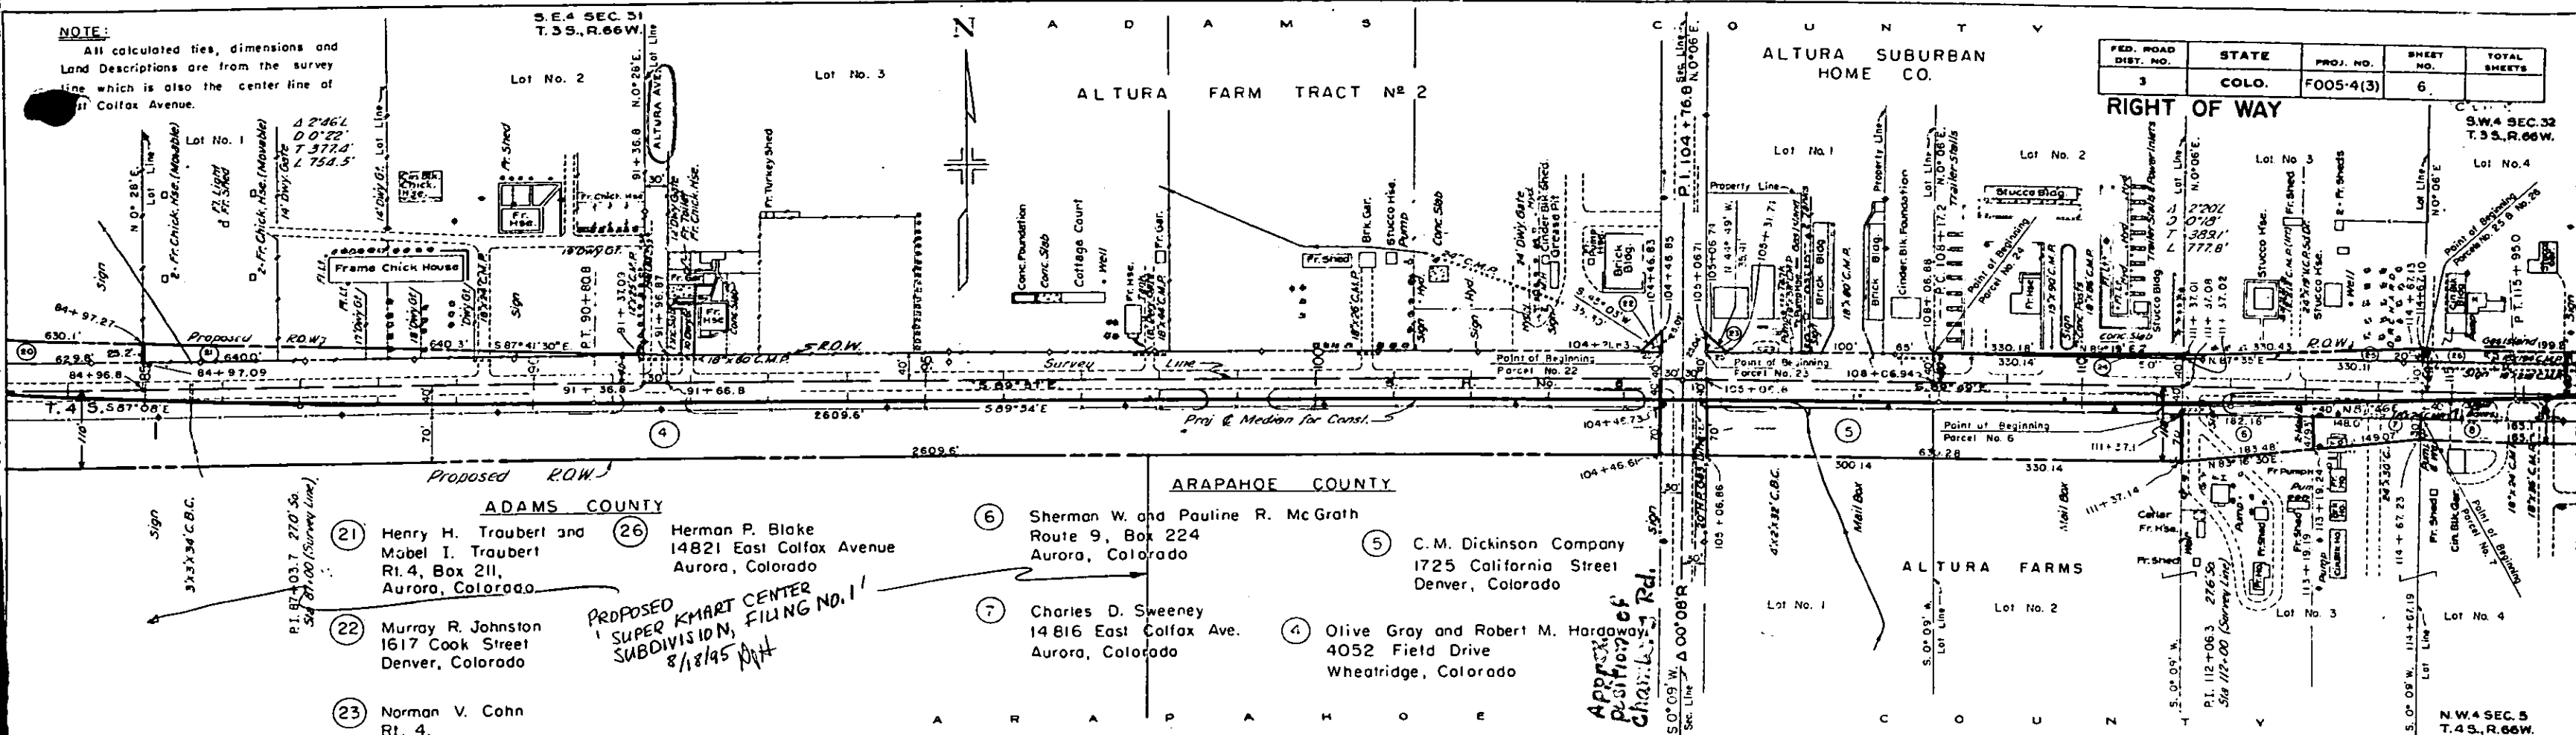


FED. ROAD DIST. NO.	STATE	PROJ. NO.	SHEET NO.	TOTAL SHEETS
3	COLO.	FOOS-4(3)	7	

RIGHT OF WAY

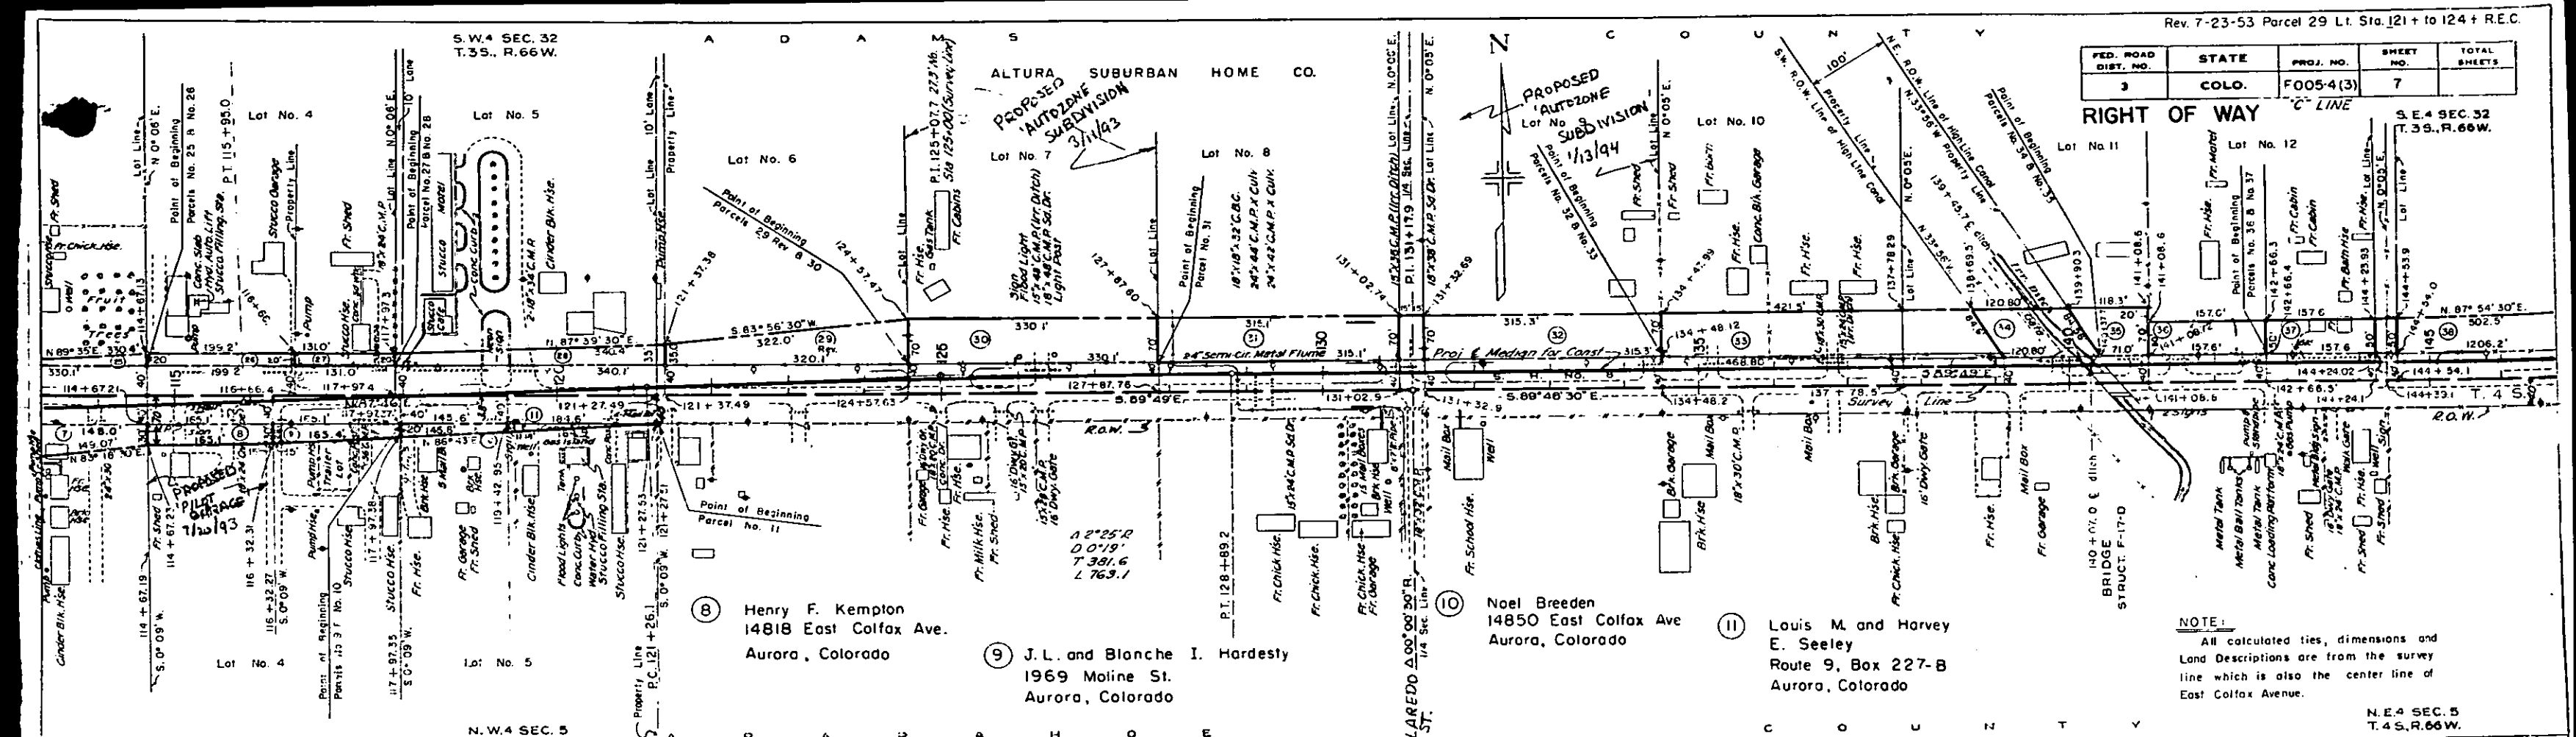S.E.4 SEC. 32
T.35., R.66W.

ADAMS COUNTY

- | | | | |
|--|--|--|--|
| (26) Herman P. Blake
14821 East Colfax Ave.
Aurora, Colorado | (29) Rev. Donald C. Miles and
Violette M. Miles
1333 Fulton Street
Aurora, Colorado | (32) Mary D. Bryant
11530 East Colfax Ave.
Aurora, Colorado | (36) Leonard A. Swilky and
Maudie L. Swilky
Route No. 9,
Aurora, Colorado |
| (27) William W. Stewart
% Cartwright Realty Co
Midland Savings Bldg.
Denver, Colorado | (30) Andrew C. Horning and
Ada A. Horning
Rt. 4, Box 228-A
Aurora, Colorado | (33) Frank A. Hampton and
Sydney A. Hampton
Rt. 4, Box 232-A
Aurora, Colorado | (37) W.J. Byer and Zelma
B. Byer
Rt. 9, Box 236
Aurora, Colorado |
| (28) Roy A. Darling, Clarence
Ford and Gladys L. Ford
14837 East Colfax Ave.
Aurora, Colorado | (31) Emily Richards and
Anna E. Richards
14901 East Colfax Ave.
Aurora, Colorado | (34) City and County of Denver
High Line Canal | (38) Edwin W. Perrott
2398 Colorado Blvd.
Denver, Colorado |
| | (35) McDougal and Co.
605 Majestic Bldg.
Denver, Colorado | | |

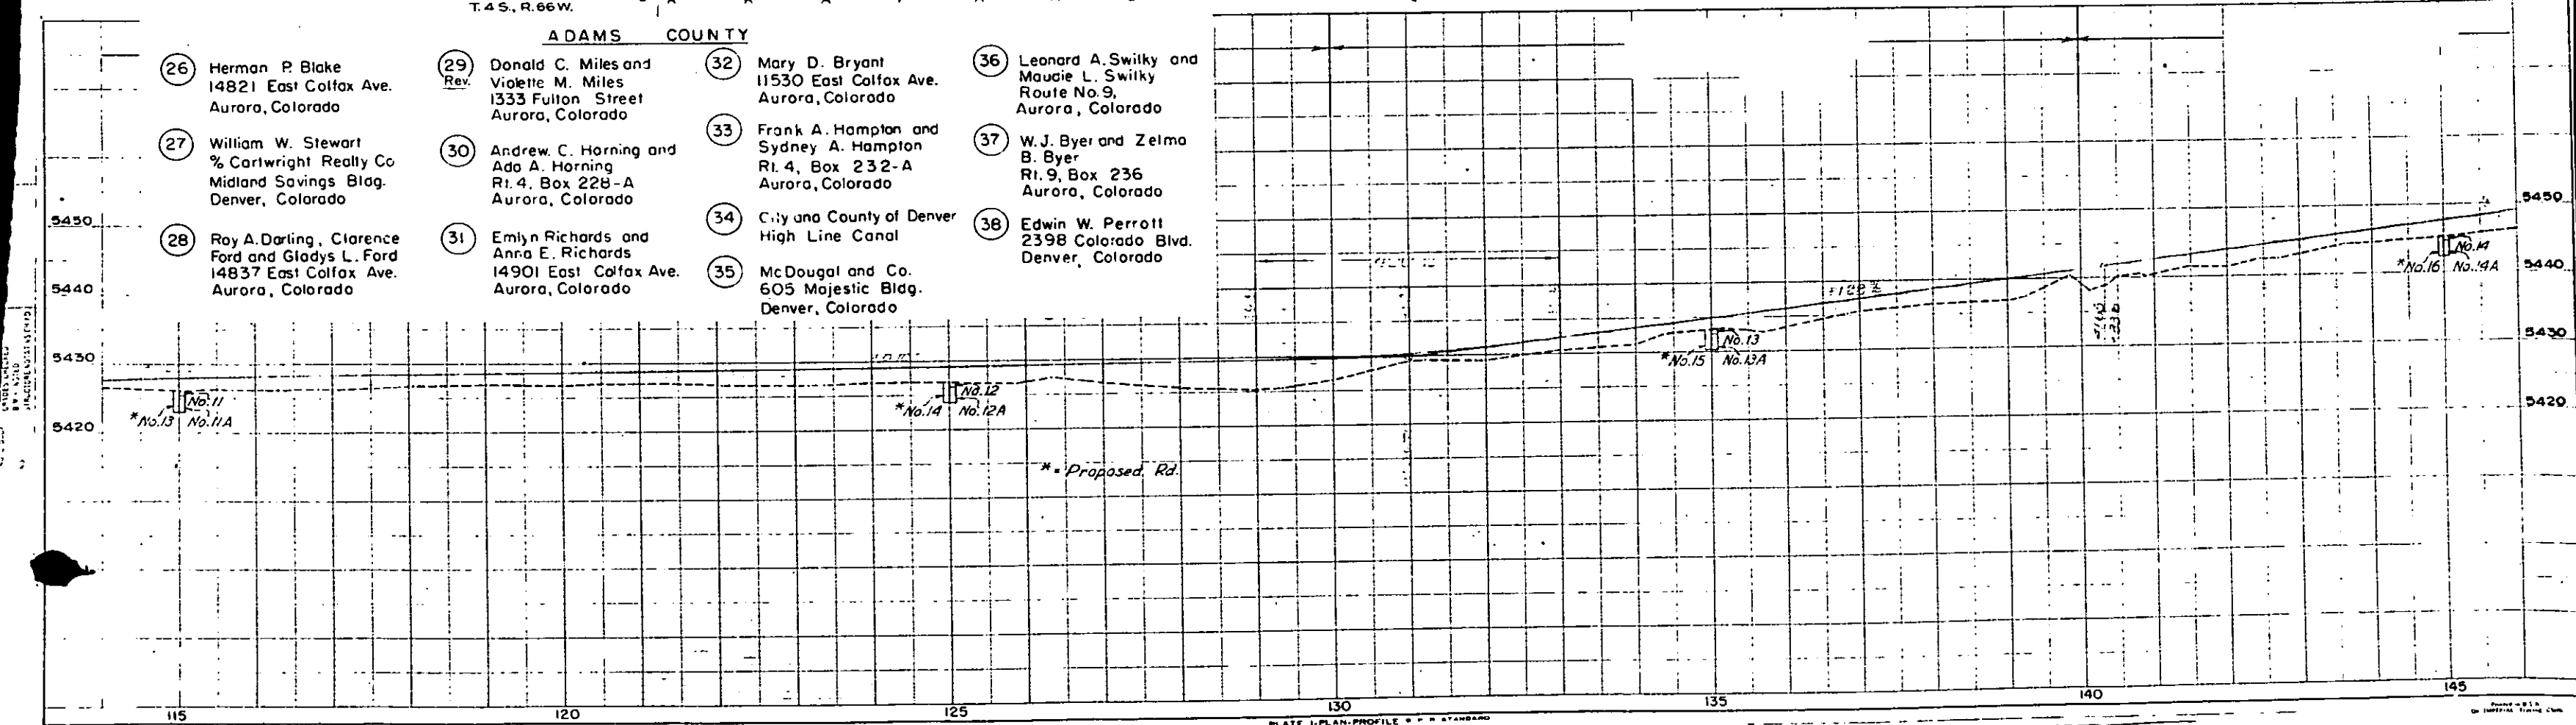

S.E.4 SEC. 32
T.3S.,R.66W.

NOTE:


All calculated ties, dimensions and Land Descriptions are from the survey line which is also the center line of East Colfax Avenue.

WASHBURN'S GARDEN TRACTS

S.W.4 SEC. 33
T.3S.,R.66W.

FED. ROAD DIST. NO.	STATE	PROJ. NO.	SHEET NO.	TOTAL SHEETS
3	COLO.	FO05-4(3)	8	


RIGHT OF WAY "C" LINE
Rev. 7-9-53 REC. Parcel E-2
Rev. 9-8-53 Parcel 38 -
L. Sta. 148 + 10 to 150 + R.E.C.
Rev. 3-2-54 added Parcels
42 B 43 - R.E.C.
Rev. 4-12-54 T.L.K.
(Parcel 43 on Rt.
Sta. 156 + 10 to 187 + 1)

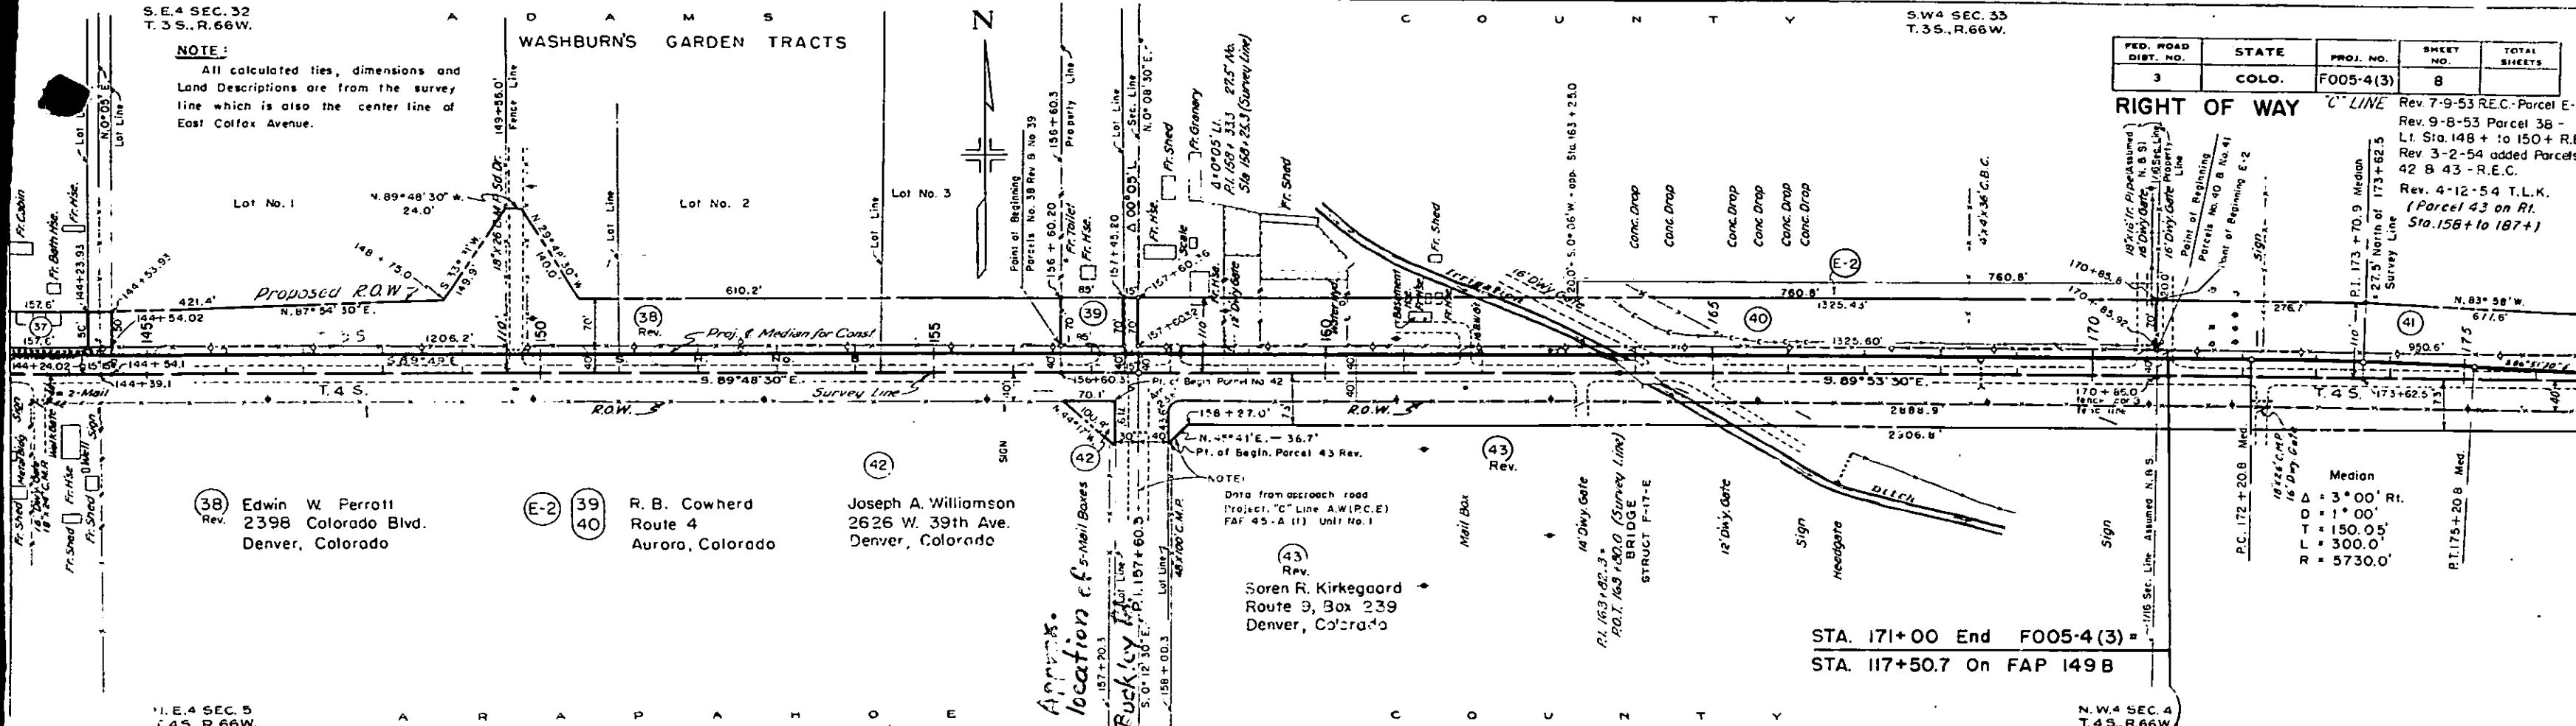

STA. 171+00 End FO05-4(3) =
STA. 117+50.7 On FAP 149 B

S.E.4 SEC. 5
T.4S.,R.66W.

S.W.4 SEC. 4
T.4S.,R.66W.

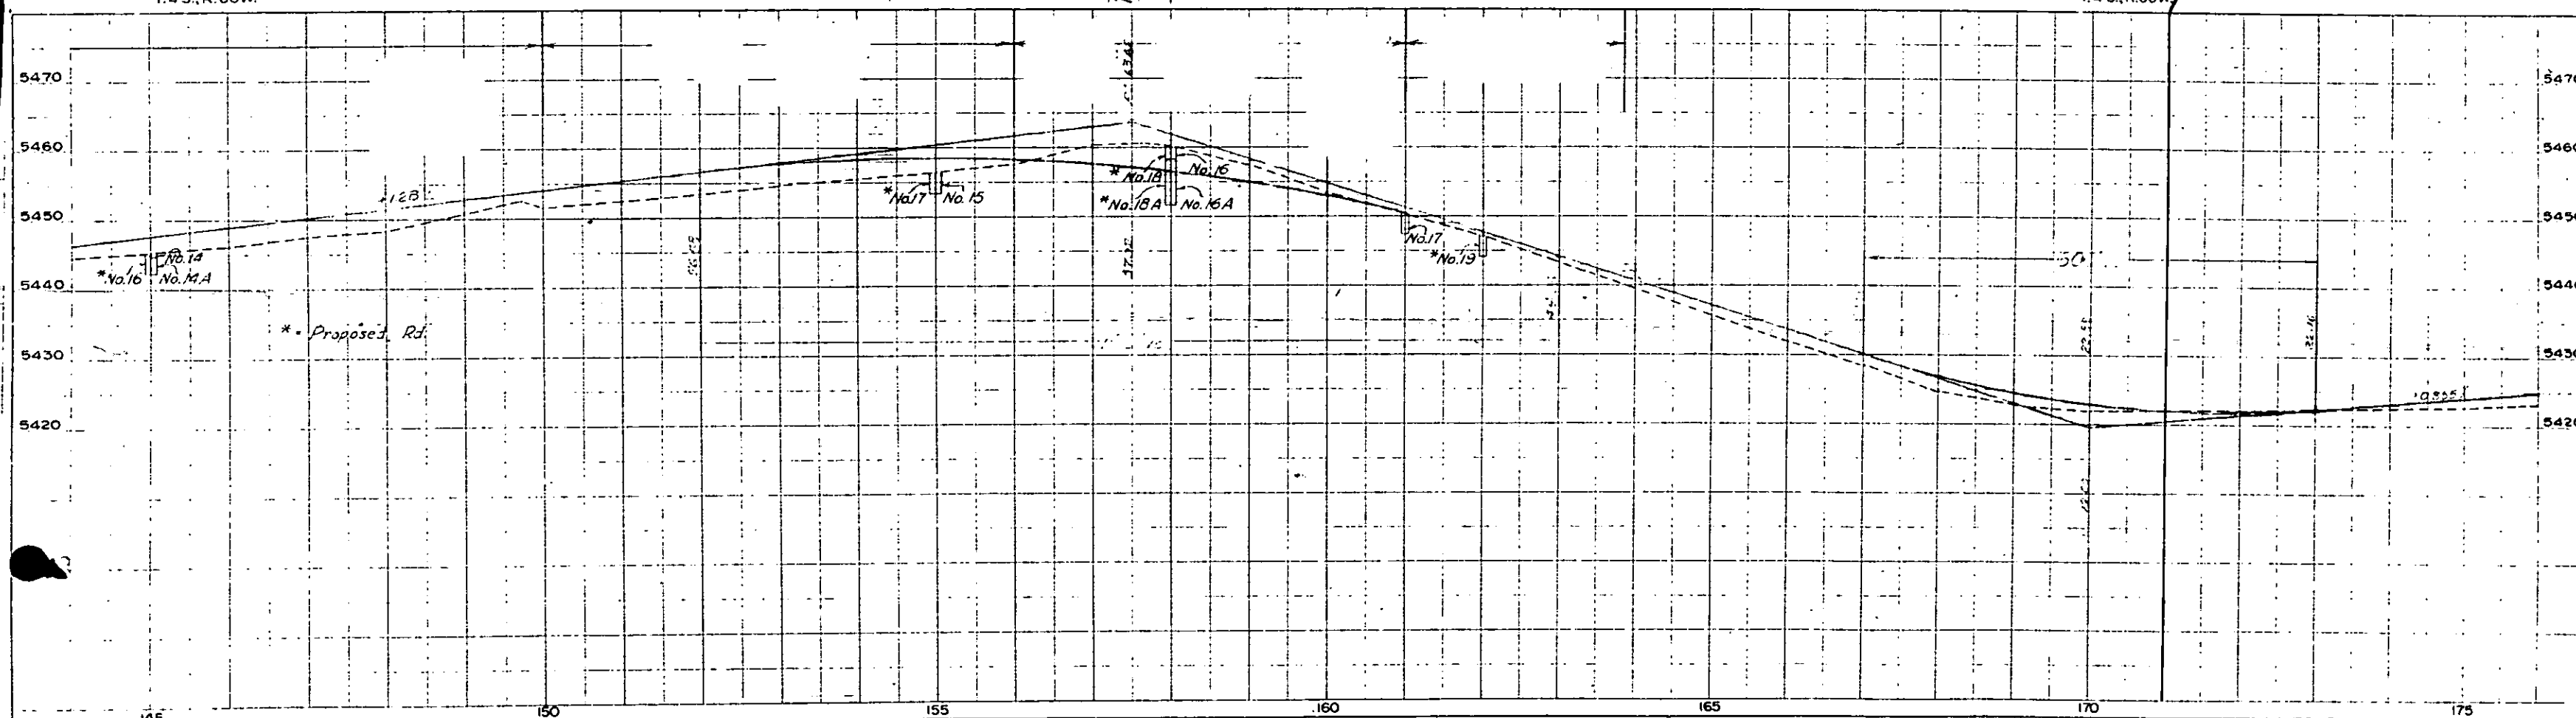

S.W.4 SEC. 33
T.35., R.66W.

S.E.4 SEC. 33
T.35., R.66W.

FED. ROAD DIST. NO.	STATE	PROJ. NO.	SHEET NO.	TOTAL SHEETS
3	COLO.	F005-4(3)	9	


RIGHT OF WAY
C LINE Rev. 7-9-53 REC-Parcel E-3
Rev. 4-12-54 T.L.K.
(Parcel 43 on Rt. Sta. 158+ to 187+)

NOTE:

All calculated ties, dimensions and Land Descriptions are from the survey line which is also the center line of East Colfax Avenue.

Median
Δ = 3° 00' Lt.
D = 1° 00'
T = 150.05
R = 300.0'
Δ = 5730.0'

PI. 173 + 70.9 Median
= 275' North of 173 + 62.5
Survey Line

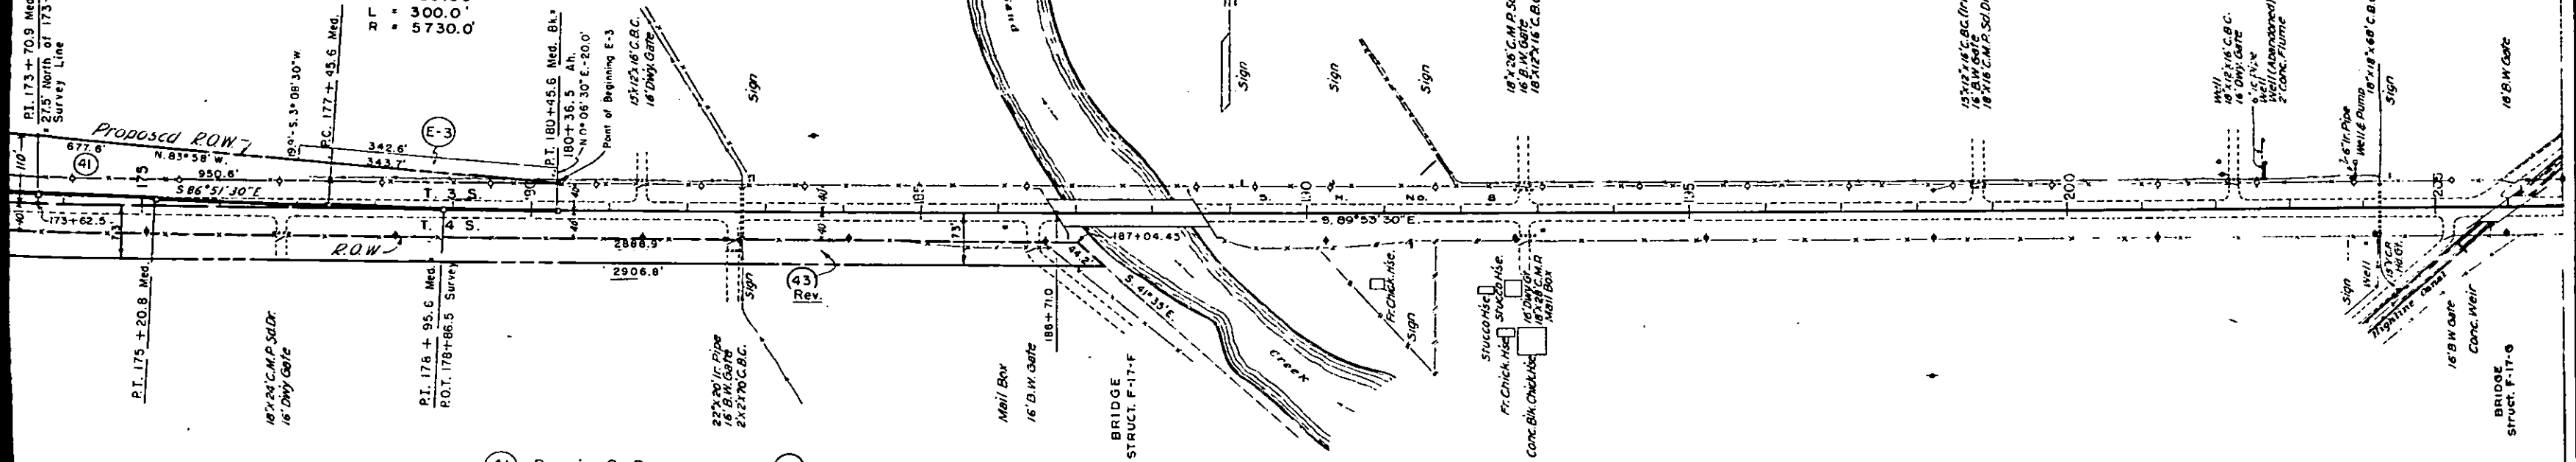


(41) Bessie S. Degen
Rt. 9, Box 152
Aurora, Colorado

(43) Rev Soren R. Kirkegaard
Rt. 9, Box 239,
Denver, Colorado

N.W.4 SEC. 4
T.4 S., R.66W.


N.E.4 SEC. 4
T.4 S., R.66W.

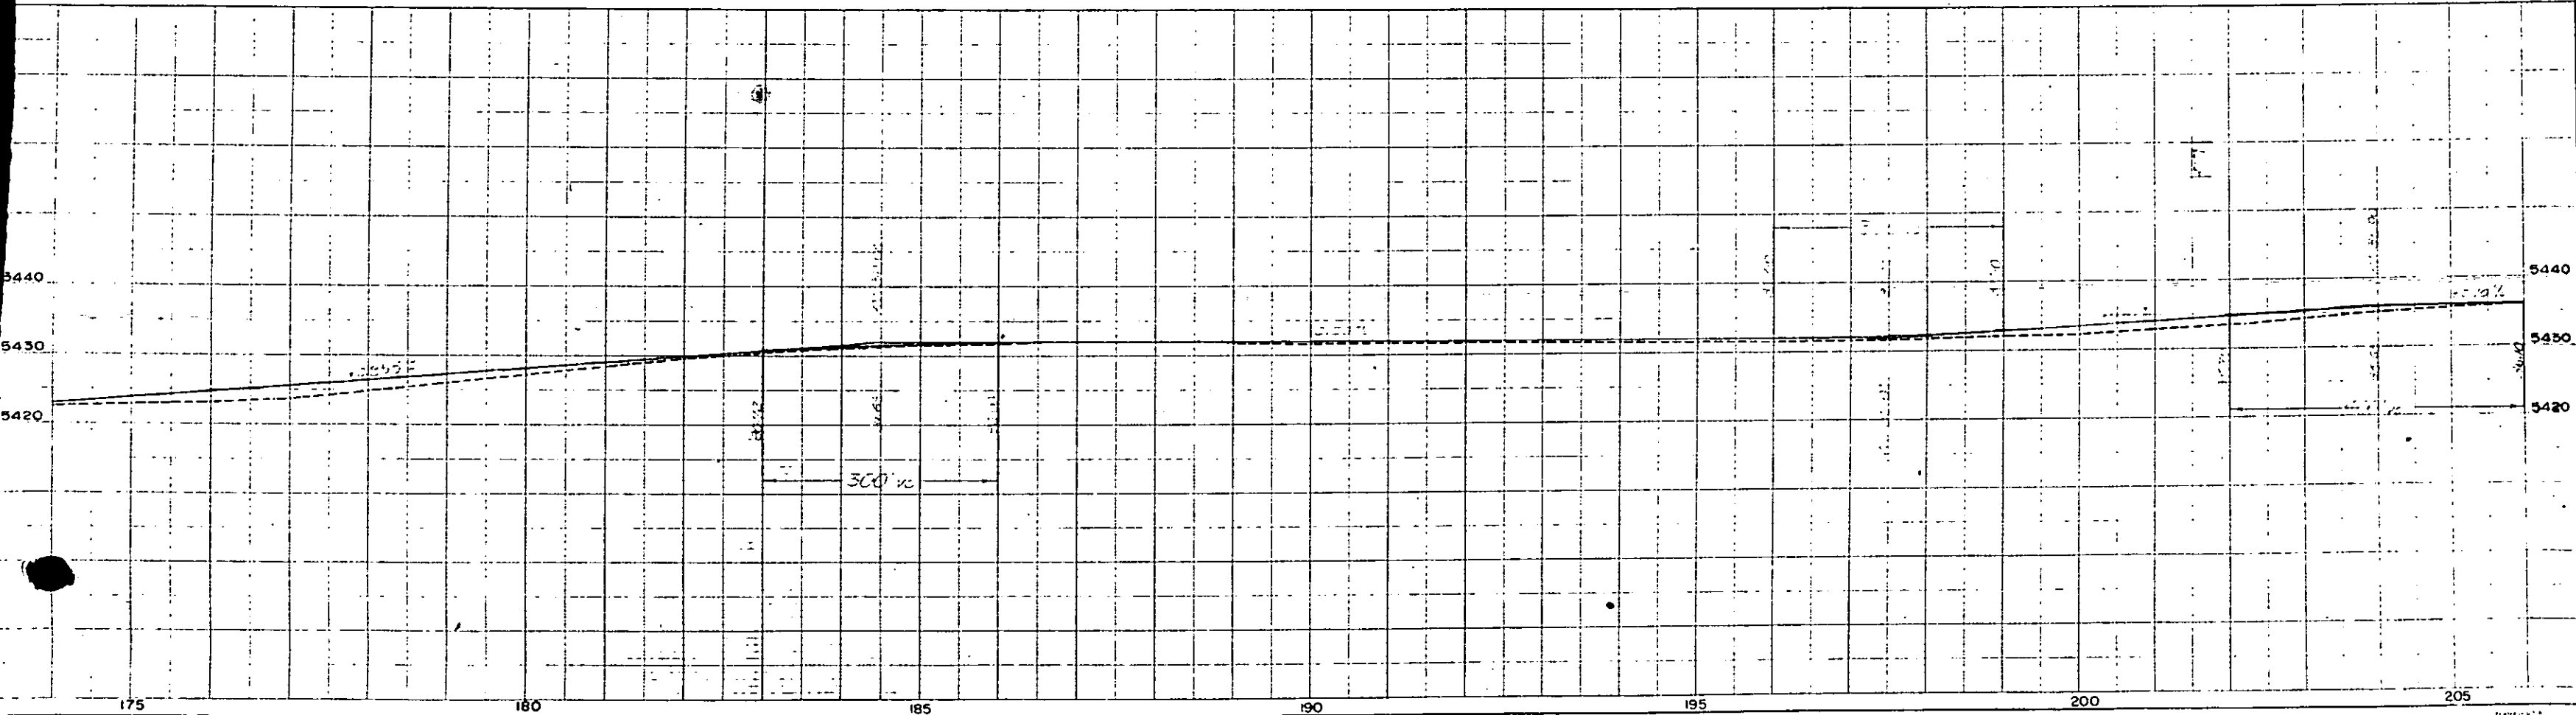

FED. ROAD DIVISION NO.	DISTRICT	PROJ. NO.	SHEET NO.	TOTAL SHEETS
9	COLO.	F 005-4(3)	10	

Rev. 8-21-53 R.E.C. Rev. 6-9-53 R.E.C.
 Rev. 8-24-53 R.E.C. Rev. 6-16-53 T.L.K.
 Rev. 4-12-54 T.L.K. Rev. 7-9-53 R.E.C.
 Rev. 11-3-54 T.L.K. RIGHT OF WAY

OWNERSHIP MAP

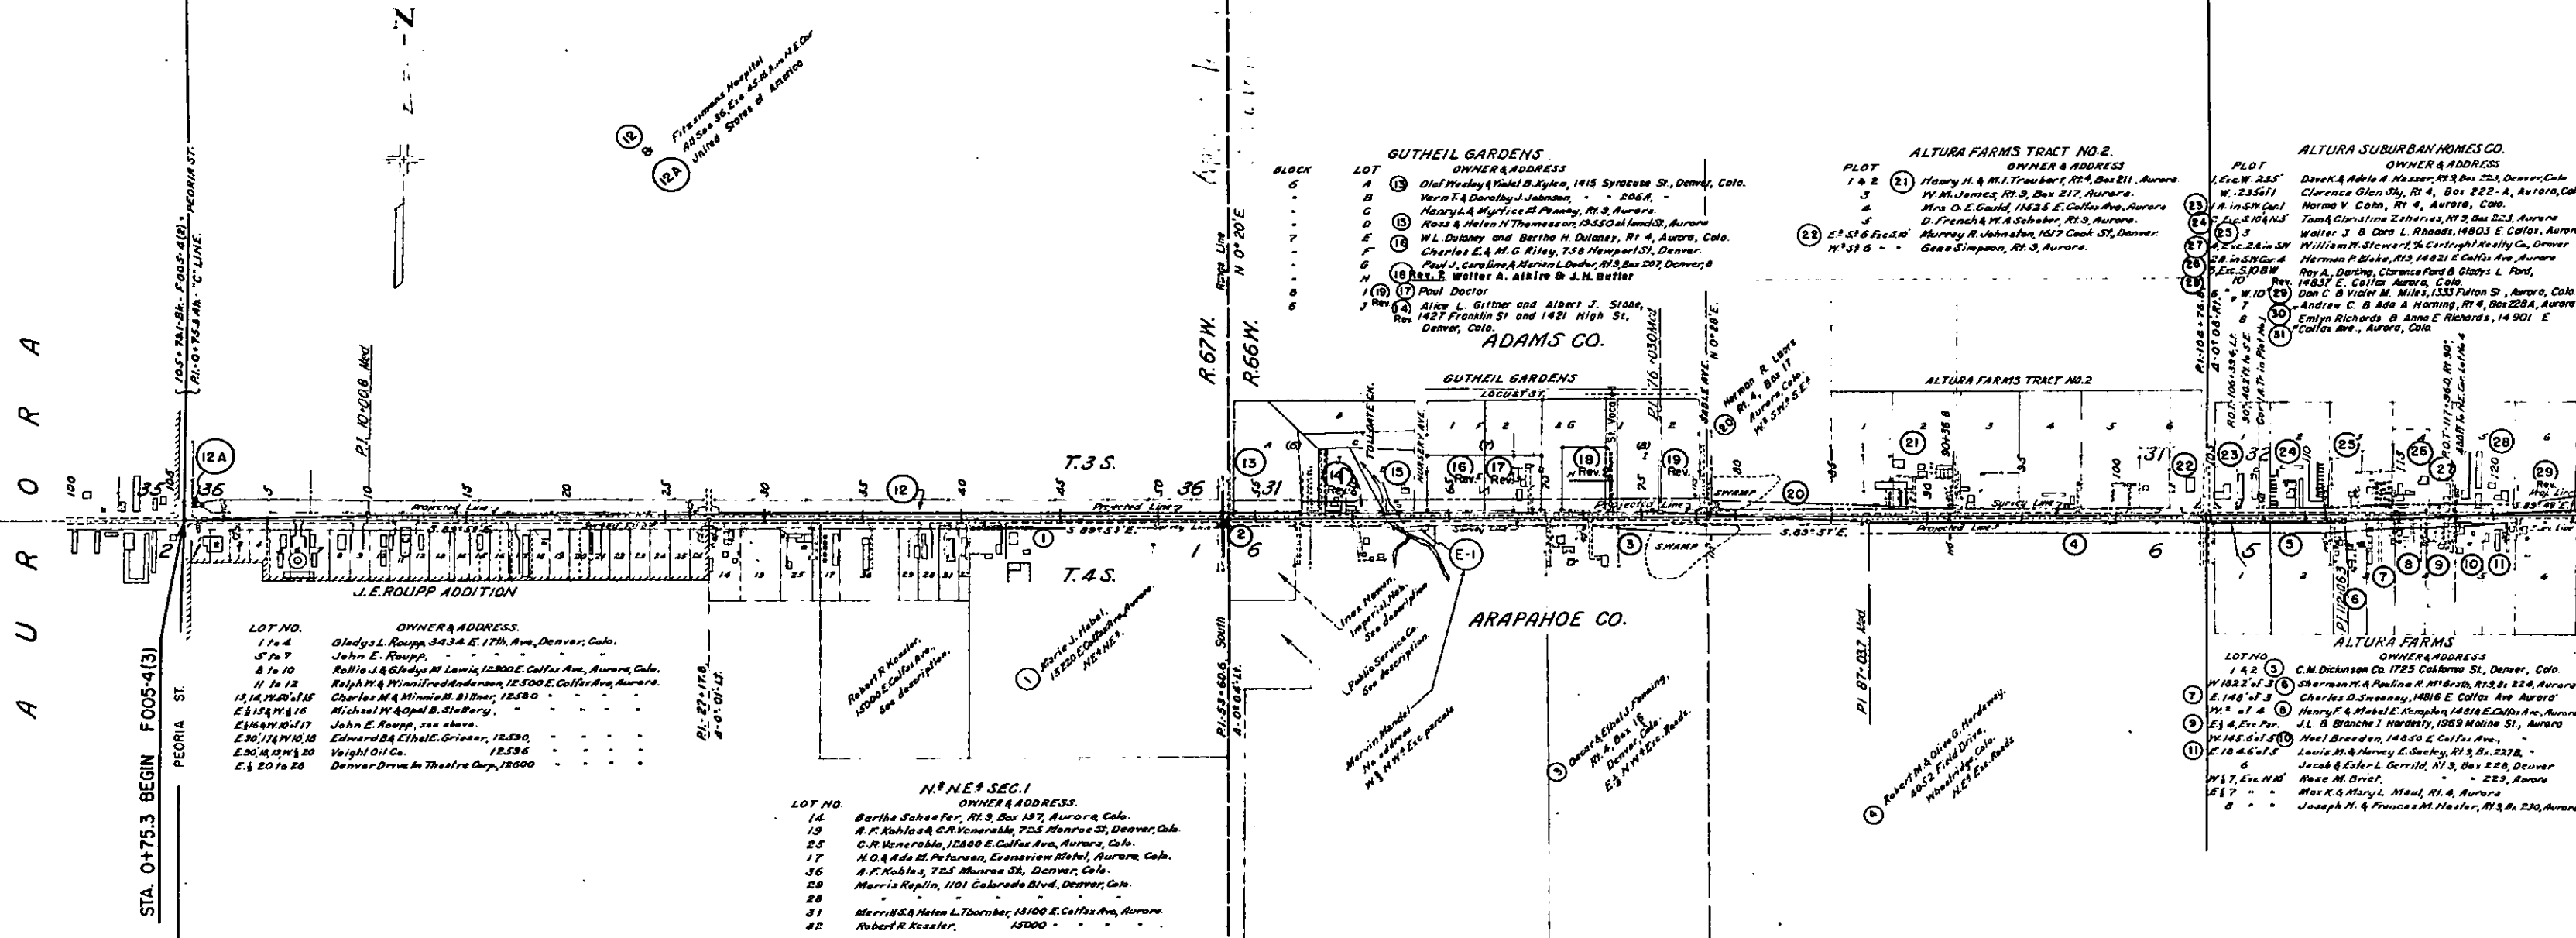

LOT NO.	OWNER & ADDRESS.
1 to 4	Gladys L. Roupp, 3434 E. 17th Ave., Denver, Colo.
5 to 7	John E. Roupp.
8 to 10	Ralph J. & Gladys M. Lewis, 12800 E. Colfax Ave., Aurora, Colo.
11 to 12	Ralph M. & Winnifred Anderson, 12500 E. Colfax Ave., Aurora.
13 to 14	Charles M. & Minnie R. Bitter, 12580
15 to 16	Michael W. & Opal B. Stenberg.
17 to 18	John E. Roupp, see above.
19 to 20	Edward B. & Ethel G. Grissar, 12590
21 to 22	Veight Oil Co. 12596
23 to 24	Denver Drive In Theatre Corp., 12600

LOT NO.	OWNER & ADDRESS.
14	Bertha Schaefer, Rt. 3, Box 187, Aurora, Colo.
15	A. F. Kahl, 608 E. Venable, 725 Monroe St., Denver, Colo.
16	C. R. Venable, 12800 E. Colfax Ave., Aurora, Colo.
17	H. O. & Ada M. Peterson, Evansview Hotel, Aurora, Colo.
18	A. F. Kahl, 725 Monroe St., Denver, Colo.
19	Morris Replin, 1101 Colorado Blvd., Denver, Colo.
20	Merrill S. & Helen L. Thorne, 13100 E. Colfax Ave., Aurora.
21	Robert R. Kessler, 15000

LOT NO.	OWNER & ADDRESS.
1 to 3	C. M. Dickenson Co., 1725 California St., Denver, Colo.
4 to 6	Sherman M. & Pauline R. R. 1st St., Rt. 2, Aurora.
7 to 9	Charles D. Sweeney, 14816 E. Colfax Ave., Aurora.
10 to 12	Henry F. & Mabel E. Knapton, 14816 E. Colfax Ave., Aurora.
13 to 15	J. L. & Blanche I. Hardesty, 1959 Main St., Aurora.
16 to 18	W. H. Breeden, 14850 E. Colfax Ave.
19 to 21	Louis M. & Mary E. Sealey, Rt. 3, Box 227B.
22 to 24	Jacob & Ester L. Gerrild, Rt. 3, Box 228, Denver
25 to 27	Rose M. Brief.
28 to 30	Max K. & Mary L. Maul, Rt. 4, Aurora
31 to 33	Joseph H. & Frances M. Hasler, Rt. 3, Box 230, Aurora


PRELIMINARY OWNERSHIP MAP
 PLAT OF PART OF
 T. 3 & 4 S., R. 66 & 67 W. ADAMS & ARAPAHOE COUNTIES
 Showing Claimants With Regard To Right Of Way
 For Project F 005-4 (3)
 DATE: SCALE: 1" = 400'

Note.
 Recommended Minimum Right Of Way
 Width For This Project Is Each
 Side Of Center Line

FED. ROAD DIVISION NO.	DISTRICT	PROJ. NO.	SHEET NO.	TOTAL SHEETS
9	COLO.	FO05-4(3)	11	

RIGHT OF WAY
OWNERSHIP MAP

Rev. 7-9-53 R.E.C.
Rev. 7-23-53 R.E.C.
Rev. 9-8-53 R.E.C.
Rev. 3-2-54 R.E.C.
Rev. 4-12-54 T.L.K.

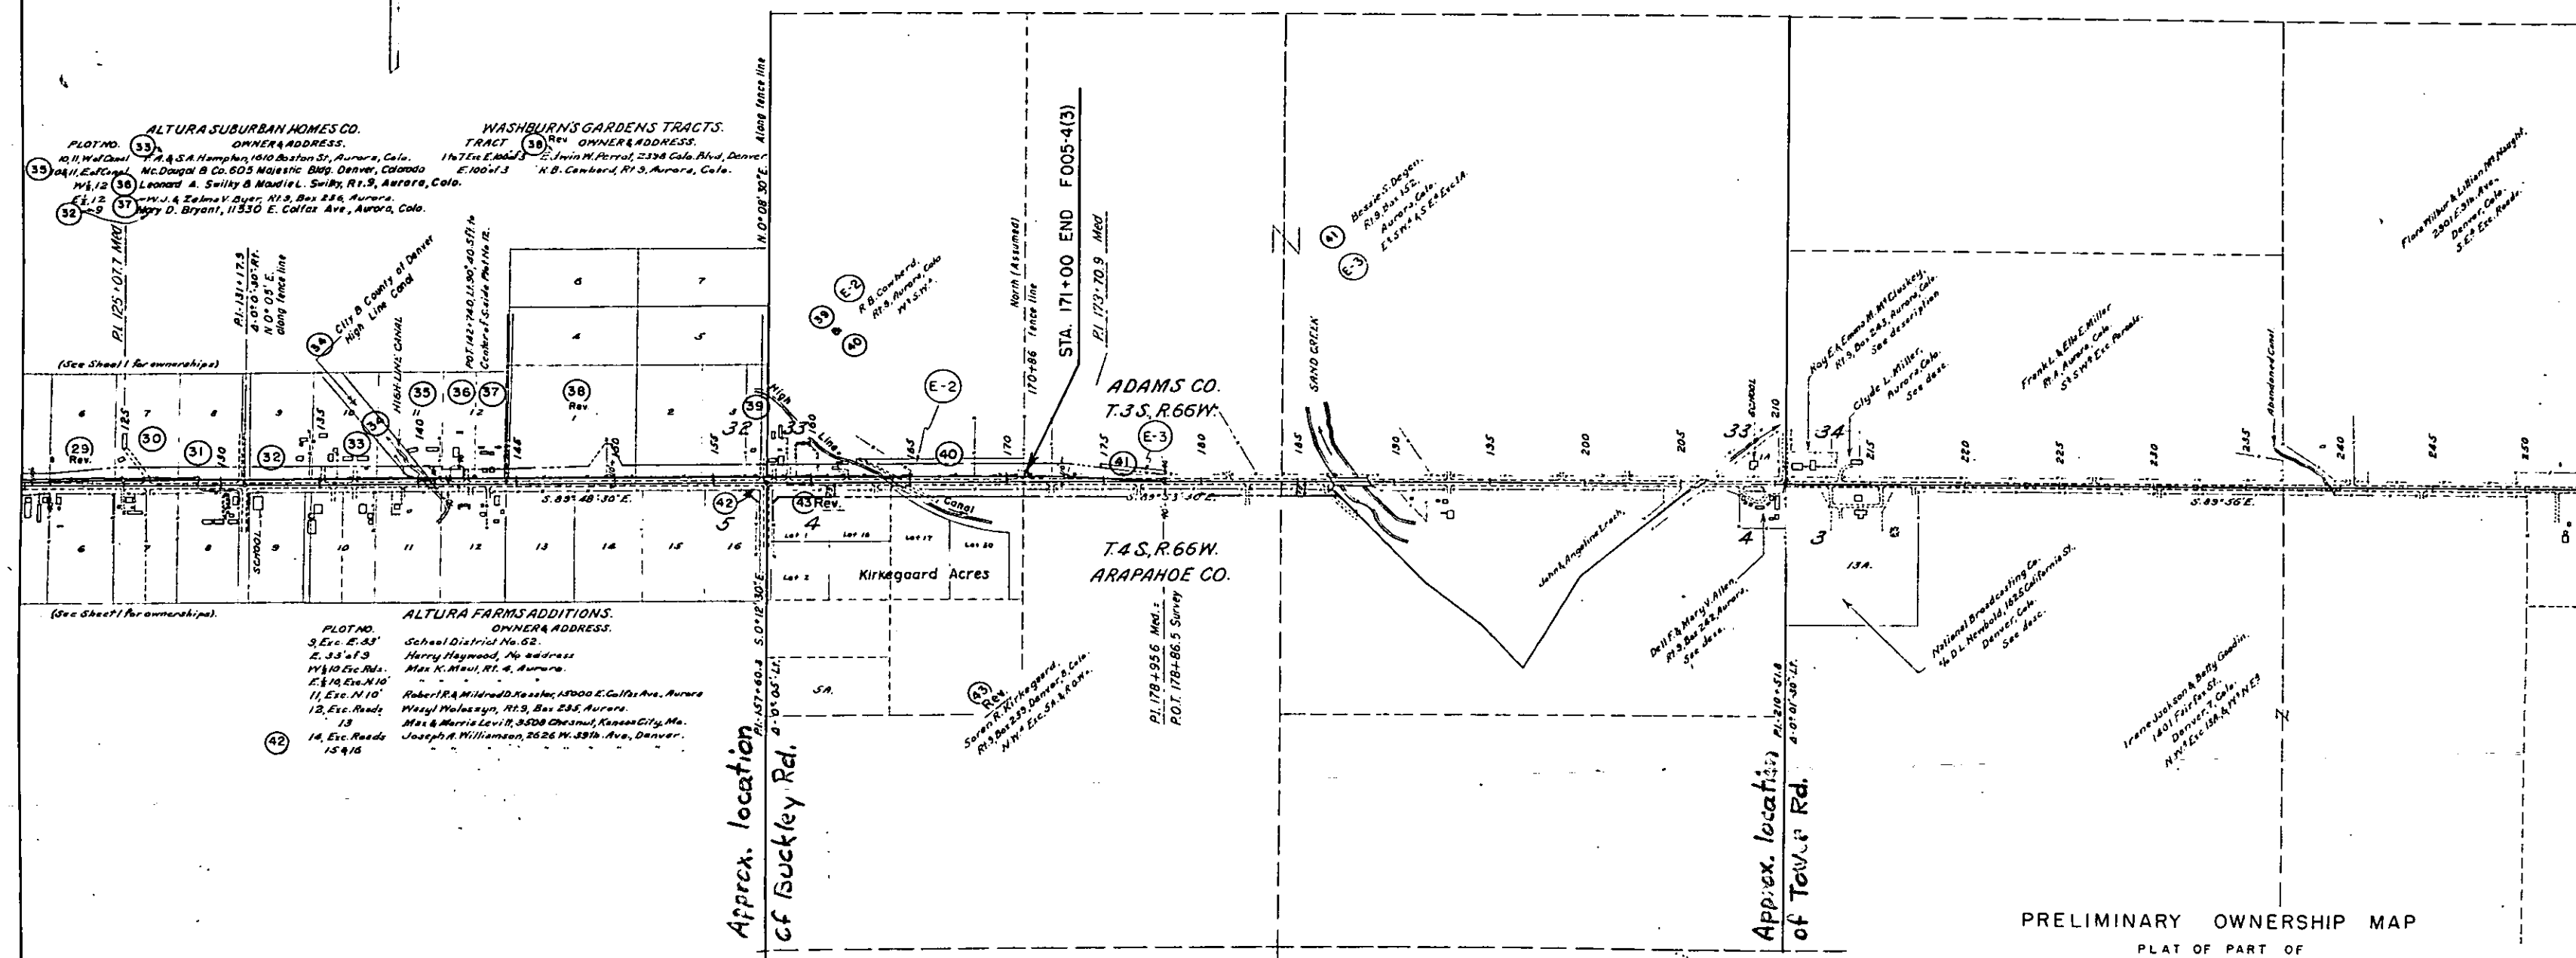

PRELIMINARY OWNERSHIP MAP
PLAT OF PART OF
T. 3 & 4 S., R. 66 & 67 W. ADAMS & ARAPAHOE COUNTIES
Showing Claimants With Regard To Right Of Way
For Project F005-4 (3)
DATE: SCALE: 1" = 400'

Note:
Recommended Minimum Right Of Way
Width For This Project is Each
Side Of Center Line.