

INDEX OF SHEETS

SHEET NO. 1	TITLE SHEET
2-20	TABULATION OF PROPERTIES
3-20	ALIGNMENT PLAN AND PROFILE SHEETS
21-24	OWNERSHIP MAP


COLORADO DEPARTMENT OF HIGHWAYS

PLAN AND PROFILE OF PROPOSED FEDERAL AID PROJECT NO. F 006-1(11) STATE HIGHWAY NO. 3 ADAMS COUNTY RIGHT OF WAY


SCALES OF ORIGINAL DRAWINGS

ON PLAN. 1 IN. = 100 FT.
ON PROFILE 1 IN. = 100 FT. HORIZONTAL
1 IN. = 10 FT. VERTICAL

GRADE LINE ON PROFILE IS SHOWN AS GRADE OF FINISHED ROAD
GROSS LENGTH OF PROJECT
NET LENGTH OF PROJECT

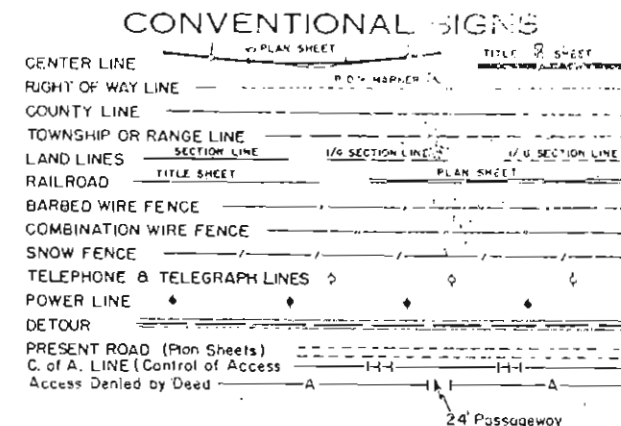

**FILE COPY - DO NOT
REMOVE FROM OFFICE**

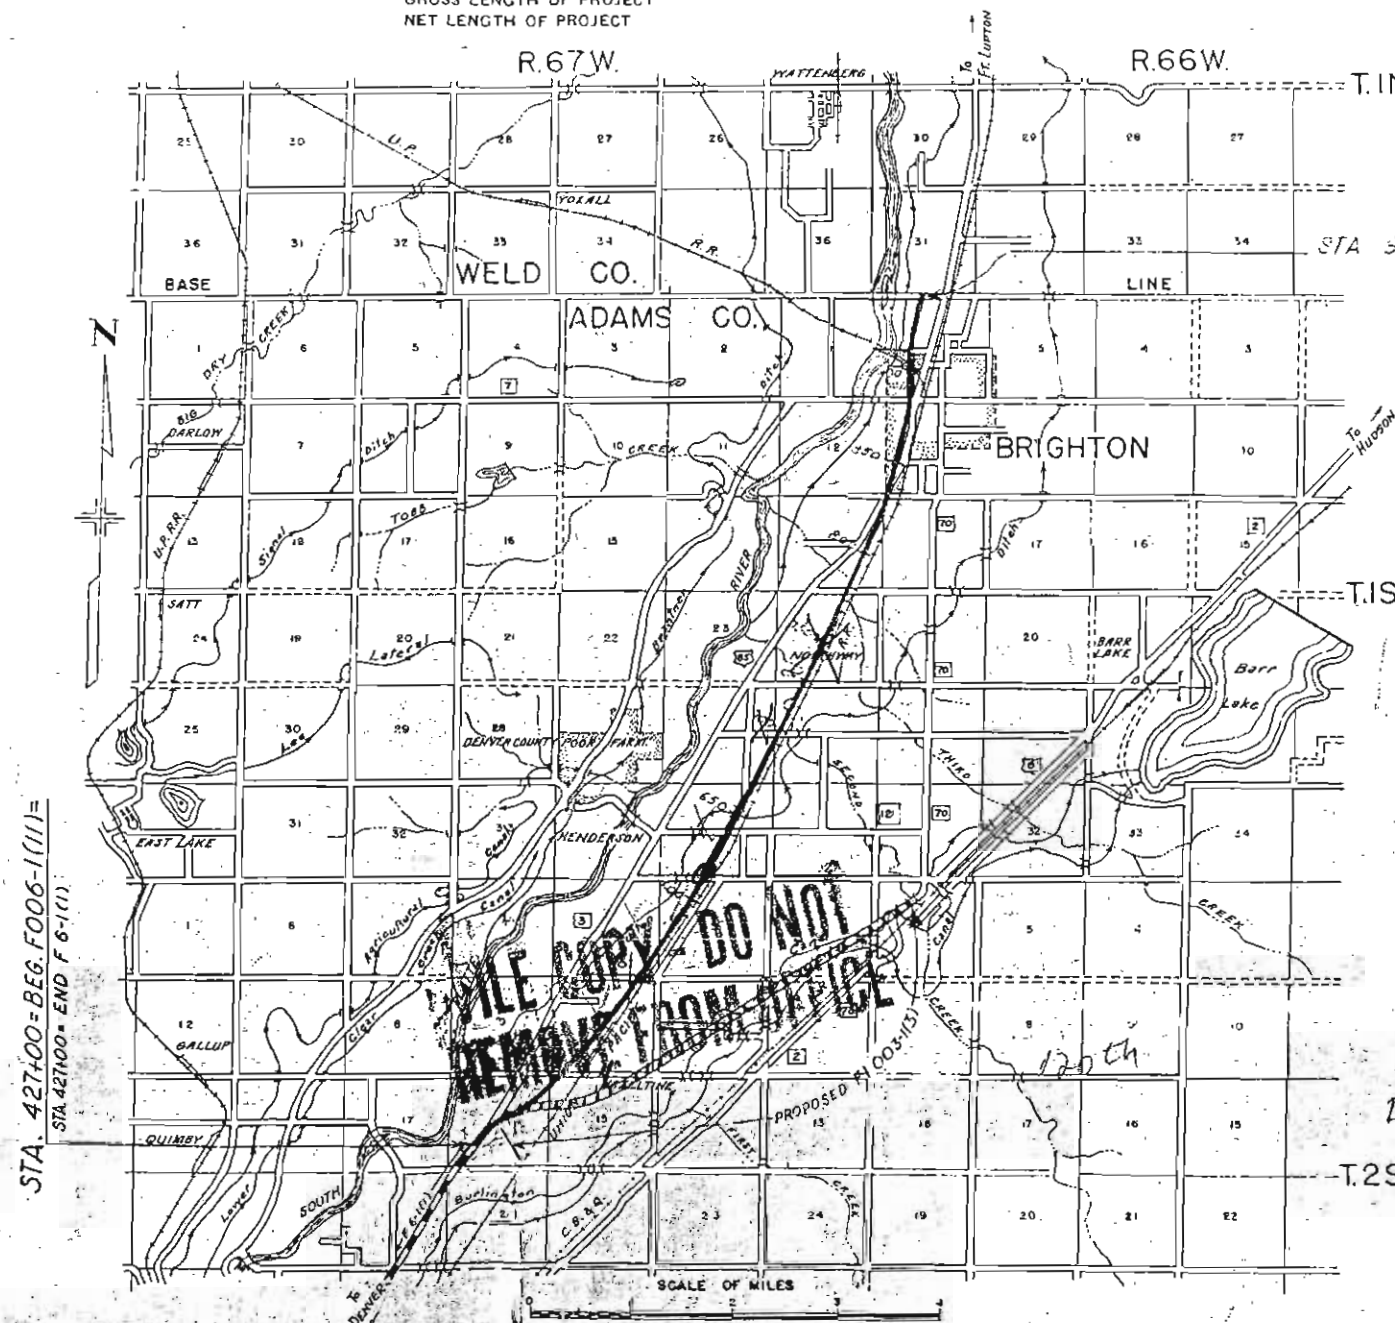

**FILE COPY - DO NOT
REMOVE FROM OFFICE**

*Inta South
to Sec 14
209 2(10)
1(11)*

R.O.W. TABULATION OF PROPERTIES IN

ADAMS COUNTY S.H.No. 3

PROJ. F 006-1(II)

FED. ROAD DIST. NO.	STATE	PROJ. NO.	SHEET NO.	TOTAL SHEETS
3	COLO.	F 006-1 (II)	2	

RIGHT OF WAY Rev. 1-7-53 S.W.Z. (Rev. 3-16-53 S.W.Z. 20Rev)

PARCEL NO.	OWNER	ADDRESS	LOCATION	AREA IN ACRES		REMARKS	NO
				TOTAL LAND IN TRACT	PARCEL TO BE ACQUIRED		
			T. 2 S. R. 67 W.				
1 Rev.	JOHN PRIOLA & LENA PRIOLA	HENDERSON, COLO.	S1/2 SEC. 16	7.200	7.200		
2	MASAKI TASHIRO & MATA TASHIRO	RT. 1, BRIGHTON, COLO.	N1/2 SEC. 16	38.439	38.439		
3	JOSEPH M. MONSON & WILLIAM E. MONSON	RT. 1, HENDERSON, COLO.	NW1/4 SEC. 15	4.561	4.331		
4	CORPORATION OF THE PRESIDING BISHOP OF THE CHURCH OF JESUS CHRIST OF LATTER DAY SAINTS	SALT LAKE CITY, UTAH	S1/2 SEC. 10	11.930	11.700		
5	WILLARD R. MYERS & GERALD B. MYERS	HENDERSON, COLO.	SW1/4 NE 1/4 SEC. 10	5.341	5.341		
6	DONALD REISBECK, MARJORIE B. REISBECK, ROLLO G. ROOP, BERTHA ROOP	HENDERSON, COLO.	NW1/4 NE 1/4 SEC. 10	1.949	1.949		
7	ARTHUR REED LEVIS & ROBT. Q. BEAM	HENDERSON, COLO.	N1/2 NE 1/4 SEC. 10	0.652	0.652		
8	DONALD REISBECK, MARJORIE B. REISBECK, ROLLO G. ROOP, BERTHA ROOP	HENDERSON, COLO.	NE 1/4 NE 1/4 SEC. 10	2.702	2.545		
9	UNION PACIFIC RAILROAD		NE 1/4 NE 1/4 SEC. 10	0.054	0.018	Easement	
10	UNION PACIFIC RAILROAD		SE 1/4 SE 1/4 SEC. 3	0.085	0.049	Easement	
11	R. WALTER RUCKER	5201 COOK ST., DENVER, COLO.	E1/2 SE 1/4 SEC. 3	5.870	5.713		
12	R. WALTER RUCKER	5201 COOK ST., DENVER, COLO.	W1/2 SEC. 2	9.158	9.158		
13	RENE FISCHER & ROSE FISCHER	HENDERSON, COLO.	NW1/4 SEC. 2	6.315	6.164		
14	UNION PACIFIC RAILROAD		NE 1/4 NW 1/4 SEC. 2	0.071	0.036	Easement	
			T. 1 S. R. 67 W.				
15	UNION PACIFIC RAILROAD		SE 1/4 SW 1/4 SEC. 35	0.068	0.033	Easement	
16	HARRY W. RUCKER & GERTRUDE MAE RUCKER	HENDERSON, COLO.	SE 1/4 SW 1/4 SEC. 35	2.584	2.433		
17	ANDREW G. CORSON & FRANCES JOY CORSON	HENDERSON, COLO.	SW 1/4 SE 1/4 SEC. 35	2.471	2.471		
18	ALBERT E. CARLSON	HENDERSON, COLO.	NW 1/4 SE 1/4 SEC. 35 (BLOCKS 1,2,3-HENDERSON)	2.733	2.733		
19	WARD FAGEN	R. F. D. BRIGHTON, COLO.	NW 1/4 SE 1/4 SEC. 35	2.191	1.519		
20 Rev.	NEAL R. SANDLIN & MARIE SANDLIN	R. 2 BRIGHTON, COLO.	SW 1/4 NE 1/4 SEC. 35	2.382	1.608		

R.O.W. TABULATION OF PROPERTIES IN ADAMS COUNTY S.H.No. 3 PROJ. F 006-1(II)

FED. ROAD DIST. NO.	STATE	PROJ. NO.	SHEET NO.
3	COLO.	F 006-1(II)	2A

RIGHT OF WAY Rev. 3-16-53 S.W.Z. 20A & 21R Rev. 3-23-53 S.W.Z. 43R Rev.

PARCEL NO.	OWNER	ADDRESS	LOCATION	AREA IN ACRES							REMARKS
				TOTAL LAND IN TRACT	PARCEL	TO BE ACQUIRED					
			T.1S. R.67 W.								
20A	EUGENE WINFREY JR. & EDNA MAE WINFREY	R. 2 BRIGHTON, COLO.	SW 1/4 NE 1/4 SEC. 35		1.991	1.404					
21 Rev.	LEONARD M. SMITH	R. 2 BRIGHTON, COLO.	E 1/2 NE 1/4 SEC. 35		5.767	5.502					
22	LEONARD MCLOUD SMITH	R. 2 BRIGHTON, COLO.	SE 1/4 SE 1/4 SEC. 26		4.767	4.767					
23	LEONARD MCLOUD SMITH	R. 2 BRIGHTON, COLO.	SW 1/4 SW 1/4 SEC. 25		0.114	0.114					
24	KATSUBEI SAKAGUCHI	R. 2 BRIGHTON, COLO.	NE 1/4 SE 1/4 SEC. 26		0.247	0.247					
25	KATSUBEI SAKAGUCHI	R. 2 BRIGHTON, COLO.	W 1/2 SEC. 25		9.769	9.475					
26	UNION PACIFIC RAILROAD		W 1/2 W 1/2 SEC. 25		0.163	0.095					Easement
27	WILLIAM WALL, JR. & CORA M. WALL	257 SO. 5TH. AVE., BRIGHTON, COLO.	N 1/2 NW 1/4 SEC. 25		5.069	4.922					
28	UNION PACIFIC RAILROAD		NE 1/4 NW 1/4 SEC. 25		0.077	0.043					Easement
29	UNION PACIFIC RAILROAD		SE 1/4 SW 1/4 SEC. 24		0.086	0.052					Easement
30	ERNEST J. SHARP, JR.	1020 FILMORE ST., DENVER, COLO.	S 1/2 SEC. 24		9.930	9.784					
31	R. GLENN SCOTT & EUNICE M. SCOTT	R. - BRIGHTON, COLO.	SW 1/4 NE 1/4 SEC. 24		4.931	4.931					
32	FRANK A. AICHELMAN	BRIGHTON, COLO.	NW 1/4 NE 1/4 SEC. 24		4.285	4.249					
33	ANNA D. LETTERLY	225 S 6TH AVE., BRIGHTON, COLO.	NE 1/4 NE 1/4 SEC. 24		0.639	0.639					
34	UNION PACIFIC RAILROAD		NE 1/4 NE 1/4 SEC. 24		0.084	0.050					Easement
35	UNION PACIFIC RAILROAD		SE 1/4 SE 1/4 SEC. 13		0.105	0.071					Easement
36	WALTER A. SADUSKE OR CLARA J. SADUSKE	251 SO. OGDEN, DENVER 9, COLO.	SE 1/4 SEC. 13		6.131	6.131					
37	EDMUND C. SCHNUTE	BRIGHTON, COLO.	NE 1/4 SE 1/4 SEC. 13		3.495	3.495					
38	CITY OF BRIGHTON	BRIGHTON, COLO.	SE 1/4 NE 1/4 SEC. 13		1.716	1.716					
39	CHARLIE HOSE	RT. 1 - BRIGHTON, COLO.	SE 1/4 NE 1/4 SEC. 13		0.986	0.986					
40	L.L. NEFF & CORA BERTHA NEFF	RT. 1 - BRIGHTON, COLO.	E 1/2 NE 1/4 SEC. 13		0.043	0.043					
41	D.H. HOLSTEN & FLORENCE H. HOLSTEN	BRIGHTON, COLO.	NE 1/4 NE 1/4 SEC. 13		0.040	0.040					
			T.1S. R.66 W.								
42	D.H. HOLSTEN & FLORENCE H. HOLSTEN	BRIGHTON, COLO.	NW 1/4 NW 1/4 SEC. 18		0.175	0.162					
43 Rev.	CHARLES A. MONTANDON	320 BRIDGE ST., BRIGHTON, COLO.	NW 1/4 SEC. 18		7.743	7.371					

R.O.W. TABULATION OF PROPERTIES IN ADAMS

COUNTY S.H.No. 3 PROJ. F 006-1 (II)

FED. ROAD DIST. NO.	STATE	PROJ. NO.	SHEET NO.
3	COLO.	F 006-1 (II)	2B

RIGHT OF WAY Rev. 10-28-53 SWZ
Rev. 1-8-54 SWZ

PARCEL NO.	OWNER	ADDRESS	LOCATION	AREA IN ACRES							REMARKS
				TOTAL LAND IN TRACT	PARCEL	TO BE ACQUIRED					
			T. 1 S. R. 67 W.								
44	ANNA O. INADOMI & SAM KATO	R.F.D. 1 BRIGHTON, COLO.	SE1/4SE1/4 SEC. 12	0.501	0.022	0.022					
45	ORRILLA MAE CLINE	BRIGHTON, COLO.	SE1/4SE1/4 SEC. 12	5.570	0.033	0.033					
			T. 1 S. R. 66 W.								
46	BEN M. SHEARSTON	BRIGHTON, COLO.	SW1/4SW1/4 SEC. 7	1.037	1.037	0.985					
47	RICHARD HAUGENOE	CROSLEY, NORTH DAKOTA	SW1/4SW1/4 SEC. 7	0.460	0.260	0.260					
48	CHARLES B. CARTWRIGHT & HAZEL G. CARTWRIGHT	BRIGHTON, COLO.	SW1/4SW1/4 SEC. 7	0.160	0.021	0.021					
49 Rev	CLYDE W. MILLER	210 S. 5TH. AVE., BRIGHTON, COLO.	SW1/4SW1/4 SEC. 7	5.700	3.511	3.511					
50 Rev	CLYDE W. MILLER & GRACE S. MILLER	210 S. 5TH. AVE., BRIGHTON, COLO.	SW1/4SW1/4 SEC. 7	0.253	0.087	0.087					
51	CHARLEY HOSE	R. #1 BRIGHTON, COLO.	W1/2SW1/4 SEC. 7	8.698	2.438	2.438					
52	RALPH W. DAVIS & LEROY DAVIS	ROUTE #1 BRIGHTON, COLO.	SW1/4 SEC. 7	1.790	0.466	0.466					
53	FLOYD R. SLOCUM & BERTHA D. SLOCUM	BRIGHTON, COLO.	NW1/4 SW1/4 SEC. 7	18.820	3.856	3.799					
54	LEAK, VIRGIL C. & MINNIE OPAL LEAK	BRIGHTON, COLO.	SW1/4NW1/4 SEC. 7	15.000	2.081	1.966					
55	CLYDE W. MILLER & GRACE S. MILLER	210 S. 5TH. AVE., BRIGHTON, COLO.	NW1/4 SEC. 7	63.850	9.263	9.037					
56 Rev	CLYDE W. MILLER & GRACE S. MILLER	210 S. 5TH. AVE., BRIGHTON, COLO.	SW1/4 SEC. 6	29.660	2.663	2.663					
57 Rev	H. ALFRED KROGH, LELA JUHL, ELENORA K. HANSEN	HENDERSON, COLO.	SW1/4 SEC. 6	2.080	0.118	0.118					
			STRONG'S ADDITION								
58	WALTER P. MERRILL	104 BRIDGE ST., BRIGHTON, COLO.	BLOCK 1		0.265	0.265					
59	UNION RURAL ELECTRIC ASSOCIATION, INC.	BRIGHTON, COLO.	BLOCK 1		0.357	0.357					
60	DELBERT M. HIGGINS & DOROTHY M. HIGGINS	190 1/2 N. 4TH. AVE., BRIGHTON, COLO.	BLOCK 2		0.270	0.270					
61	SAMUEL F. VIENOT & FLOYD S. VIENOT	24 S 3RD. AVE., BRIGHTON, COLO.	BLOCK 2		0.138	0.138					
62	WALTER P. MERRILL	104 BRIDGE ST., BRIGHTON, COLO.	BLOCK 2		0.441	0.441					
63 Rev 2	CITY OF BRIGHTON	BRIGHTON, COLO.	SE1/4SW1/4 SEC. 6		0.062	0.062					

ADAMS

COUNTY

S.H. No. 3

PROJ. F 006-1 (II)

FED. ROAD DIST. NO.	STATE	PROJ. NO.	SHEET NO.	TOTAL SHEETS
3	COLO.	F006-1 (II)	2C	

RIGHT OF WAY

Rev. 10-28-53 S.W.Z
Rev. 3-14-54 S.W.Z

Q. 4. 20. 54 CM (7. 75 0.)

Rev. 10-29-64 L.P.

PARCEL NO.	OWNER	ADDRESS	LOCATION	AREA IN ACRES			REMARKS	NO.
				TOTAL LAND IN TRACT	PARCEL	TO BE ACQUIRED		
			T.1S. R.66W.					
64 Rev.	WILLIAM F. BAUDER & MARY GRACE BAUDER	BRIGHTON, COLO.	SW1/4 SEC. 6		0.344	0.344		
65 Rev.	CITY OF BRIGHTON	BRIGHTON, COLO.	SW1/4 SEC. 6		1.201	1.201		
66 Rev.	TONY MARGET	N. HARVESTER ROAD, BRIGHTON, COLO.	SW1/4 SEC. 6		0.997	0.997		
67 Rev.	DELETED							
68 Rev.	DELETED							
69 Rev.	DELETED							
70 Rev.	THE DENVER & BOULDER VALLEY R.R.		SW1/4 SEC. 6		1.000	1.000		
71 Rev2	KUNER-EMPSON COMPANY	BRIGHTON, COLO.	SW1/4 SEC. 6	2.160	0.207	0.207		
			SHERLEY'S ADDITION					
72 Rev.	GEORGE E. STATHEM & MARJORIE E. STATHEM	104 W. LONGSPEAK, BRIGHTON, COLO.	BLOCK 1		0.012	0.012		
73	JUDD GOODEN & EDITH GOODEN	105 LONGSPEAK, BRIGHTON, COLO.	BLOCK 2		0.410	0.410		
74	MANUELITA R. JARAMILLO	5 LONGSPEAK, BRIGHTON, COLO.	BLOCK 2		0.174	0.174		
			MONTVIEW SUBDIV.					
75	L.B. TUCKER & GLENDORA TUCKER	10 DENVER ST., BRIGHTON, COLO.	PLOTS "A" & "B"		1.390	1.390		
76 Rev.	THE GREAT WESTERN SUGAR CO.	500 SUGAR BLDG., DENVER, COLO.	NW1/4 SEC. 6	136.950	8.093	7.856		

R.O.W. TABULATION OF PROPERTIES IN ADAMS COUNTY S.H.No. 3 PROJ. F 006-1(II)

FED. ROAD DIST. NO.	STATE	PROJ. NO.	SHEET NO.	TOTAL SHEETS
3	COLO.	F 006-1(II)	2 D	

RIGHT OF WAY

Rev. 3-23-53 SWZ E19
Rev. 4-3-53 SWZ.
Rev. 5-7-53 SWZ.
Rev. 1-8-54 SWZ.
Rev. 4-22-54 SWZ. E21
Rev. 6-8-54 SWZ. E22, E23


PARCEL NO.	OWNER	ADDRESS	LOCATION	AREA IN ACRES							REMARKS	NO.
				TOTAL LAND IN TRACT	PARCEL	TO BE ACQUIRED						
			T. 2 S. R. 67 W.								CONSTRUCTION EASEMENTS	
E-1 Rev.	JOHN PRIOLA & LENA PRIOLA	HENDERSON, COLO.	S. 1/2 SEC. 16		0.220	0.220						
E-2	DELETED											
E-3	DELETED											
E-4	JOSEPH M. MONSON & WILLIAM E. MONSON	RT. 1, HENDERSON, COLO.	NW 1/4 SEC. 15		0.299	0.299						
E5 Rev.	CORPORATION OF THE PRESIDING BISHOP OF THE CHURCH OF JESUS CHRIST OF THE LATTER DAY SAINTS.	SALT LAKE CITY, UTAH	SW 1/4 SEC. 10		0.152	0.152						
E 5 A			SW 1/4 SEC. 10		0.488	0.488						
E-6		SALT LAKE CITY, UTAH	SW 1/4 SEC. 10		0.204	0.204						
E-7	R. WALTER RUCKER /	5201 COOK ST., DENVER, COLO.	E 1/2 SE 1/4 SEC. 3		0.085	0.085						
E-8	R. WALTER RUCKER	5201 COOK ST., DENVER, COLO.	W 1/2 SW 1/4 SEC. 2		0.018	0.018						
E-9	RENE FISCHER & ROSE FISCHER	HENDERSON, COLO.	NE 1/4 NW 1/4 SEC. 2		0.092	0.092						
E-10	RENE FISCHER & ROSE FISCHER /	HENDERSON, COLO.	NE 1/4 NW 1/4 SEC. 2		0.182	0.182						
			T. 1 S., R. 67 W.									
E-11 /	HARRY W. RUCKER & GERTRUDE MAE RUCKER	HENDERSON, COLO.	SE 1/4 SW 1/4 SEC. 35		0.361	0.361						
E-12	UNION PACIFIC RAILROAD		SW 1/4 NE 1/4 SEC. 35		0.600	0.600						
E-13	NEAL R. SANDLIN & MARIE SANDLIN	RT. 2, BRIGHTON, COLO.	SW 1/4 NE 1/4 SEC. 35		0.184	0.184						
E-14	UNION PACIFIC RAILROAD		NE 1/4 SEC. 35		0.207	0.207						
E-15	UNION PACIFIC RAILROAD		SW 1/4 NW 1/4 SEC. 25		0.229	0.229						
E-16	KATSUBEI SAKAGUCHI	RT. 2, BRIGHTON, COLO.	SW 1/4 NW 1/4 SEC. 25		0.086	0.086						
E17 Rev.	ERNEST J. SHARP	1020 FILMORE ST., DENVER, COLO.	S. 1/2 SEC. 24		1.406	1.406						
E-18	WALTER A. SADUSKE or CLARA J. SADUSKE	251 S. OGDEN, DENVER, COLO.	S. 1/2 SE 1/4 SEC. 13		0.081	0.081						
E18 A	FRANK A. AICHELMAN	BRIGHTON, COLO.	NE 1/4 SEC. 24		0.230	0.230						
			T. 1 S. R. 66 W.									
E-19	DELETED											
E-20	DELETED											
E-21	DELETED											
E-22	GREAT WESTERN SUGAR CO.	500 SUGAR BUILDING, DENVER, COLO.	NW 1/4 SEC. 6		0.096	0.096						
E-23	" " " "	" " " "	NW 1/4 SEC. 6		0.014	0.014						

F.L.D. ROAD DIST. NO.	DIST.	PROJ. NO.	SHEET NO.	TOTAL SHEETS
9	COLO.	F 006-1(11)	3	

N.E. 1/4 SEC. 16
T. 2 S., R. 67 W.

RIGHT OF WAY


Rev. 7-53 S.W.Z. 1 Rev.
Rev. 4-9-53 S.W.Z.
Rev. 7-23-59 B.R.M. Access

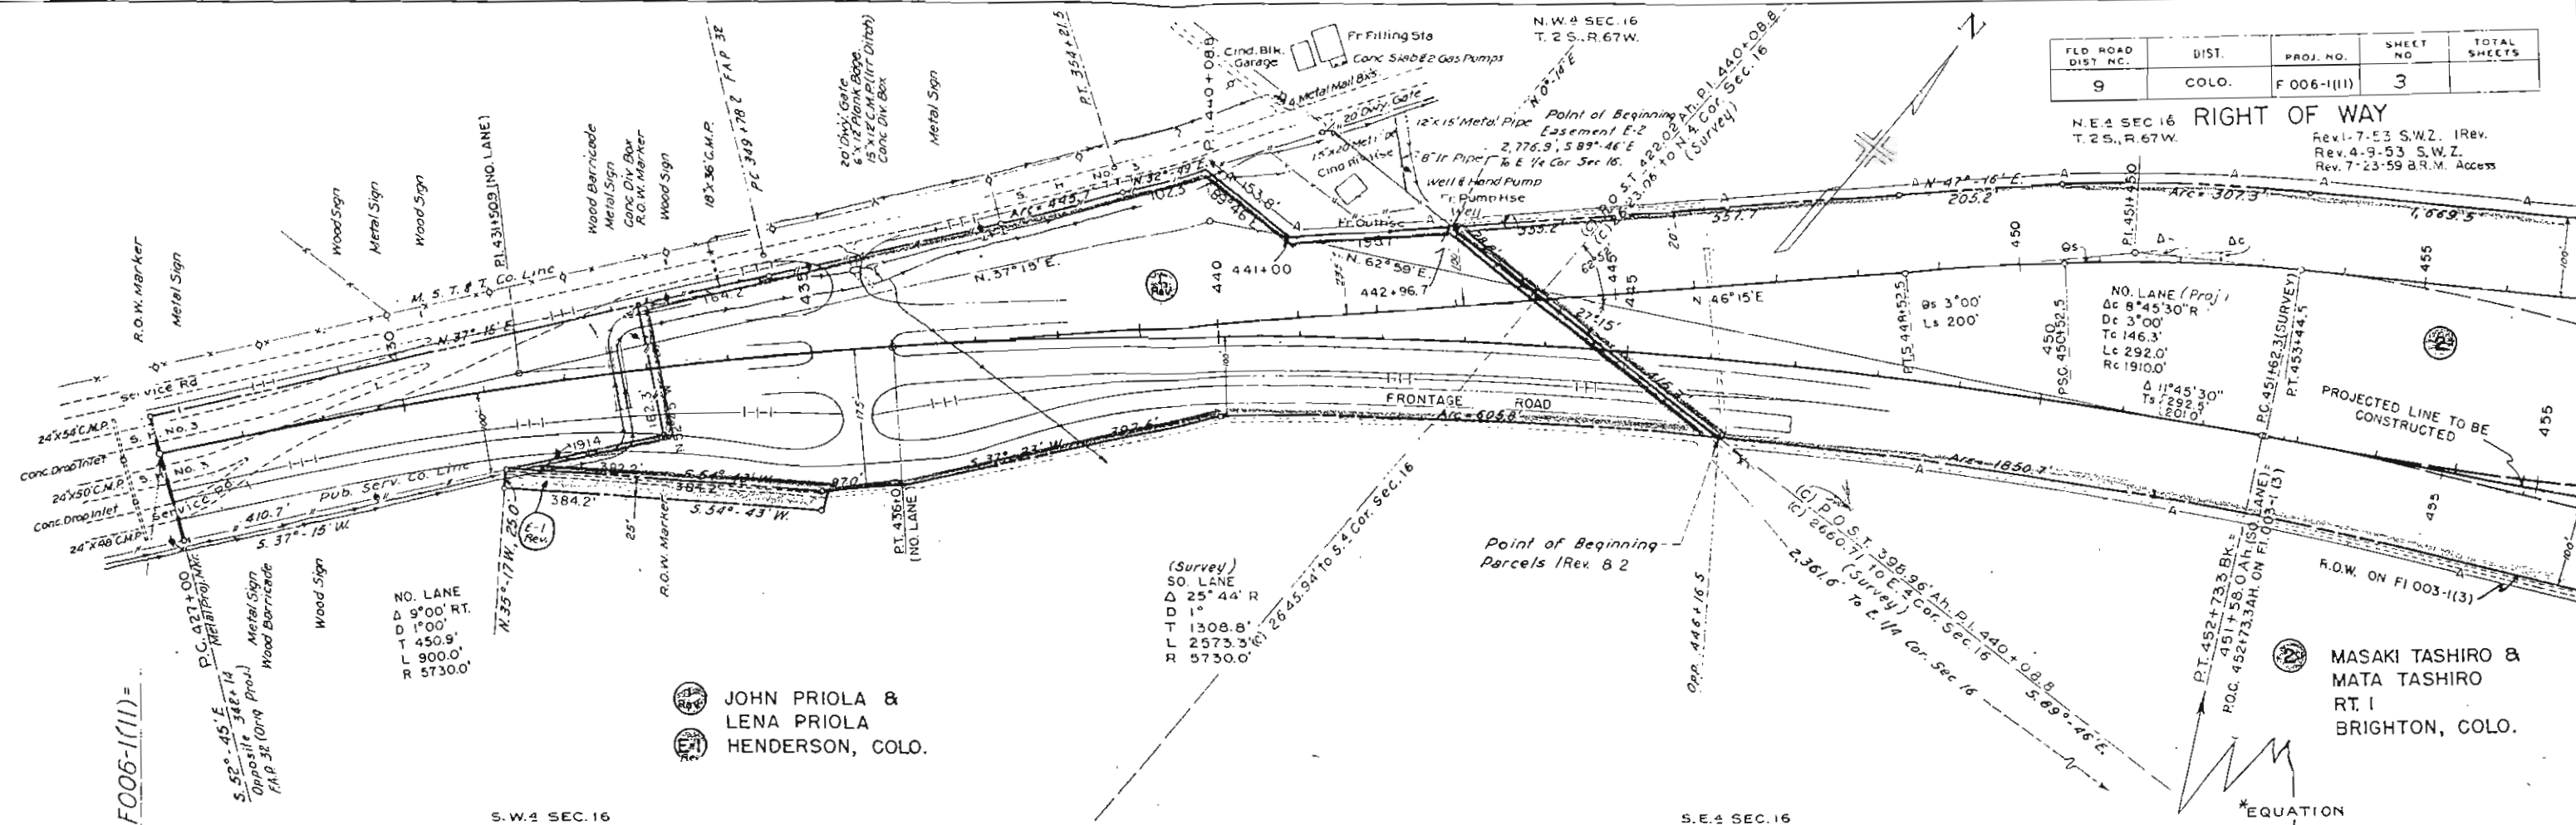

JOHN PRIOLA &
LENA PRIOLA
HENDERSON, COLO.

MASAKI TASHIRO &
MATA TASHIRO
RT. 1
BRIGHTON, COLO.

STA. 427+00 = BEG. F006-1(11) =

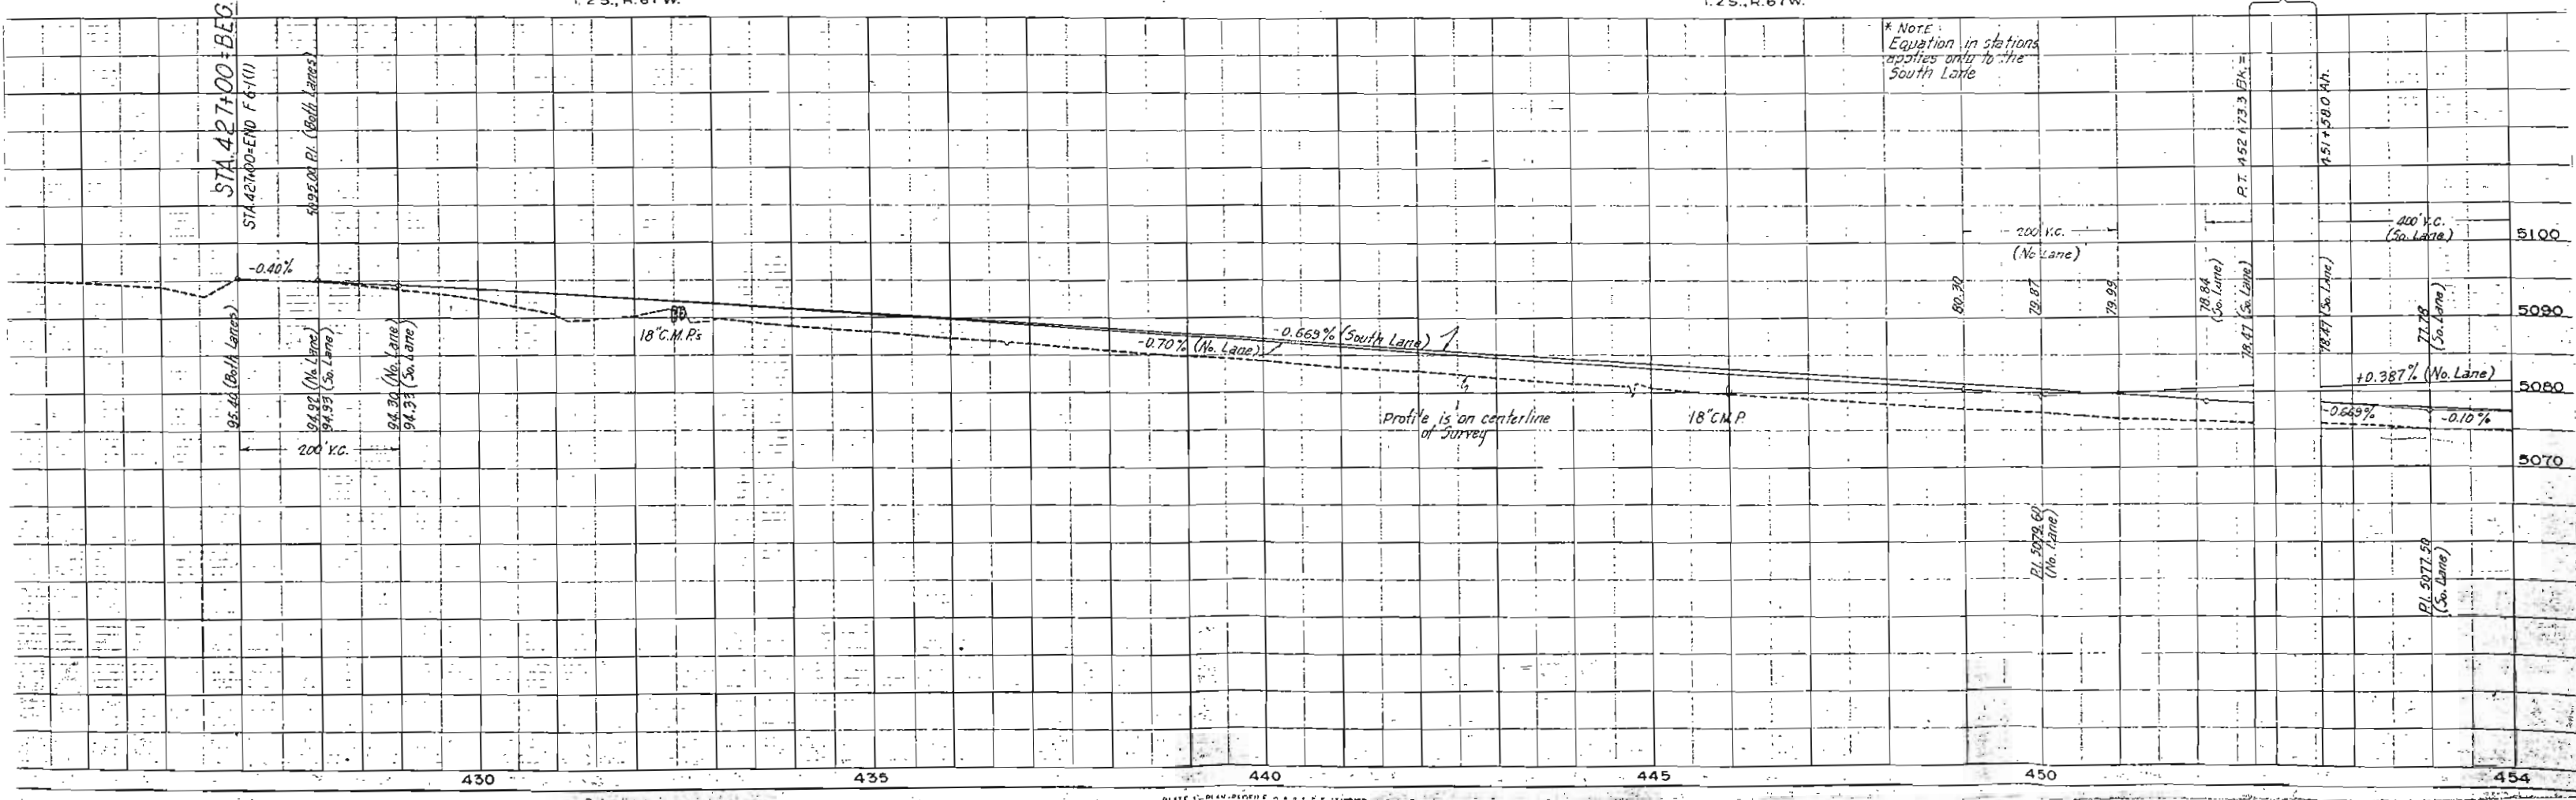

* NOTE
Equation in stations
applies only to the
South Lane

* EQUATION

② MASAKI TASHIRO 8
MATA TASHIRO
RT. 1
BRIGHTON, COLO.

RIGHT OF WAY
S.W. 4 SEC. 10
T. 2 S., R. 67 W.
Rev. 4-9-53 S.W.Z.
Rev. 7-24-59 B.R.M. Access



CORPORATION OF THE
PRESIDENT BISHOP OF THE CHURCH OF
JESUS CHRIST OF LATTER DAY SAINTS
(A UTAH CORPORATION)
SALT LAKE CITY, UTAH


S.W.4 SEC. 10
T.2 S., R.67 W.

FED. ROAD DIST. NO.	DIST.	PROJ. NO.	SHEET NO.	TOTAL SHEETS
9	COLO.	F 006-1(11)	5	

RIGHT OF WAY

Survey B Proj. Lines
Δ 10° 20' L
D 1°
T 518.1'
L 1033.3'
R 5730.0'


REV. 5-8-53 S.W.2 E-5 Rev
REV. 7-24-59 B.R.M. Access

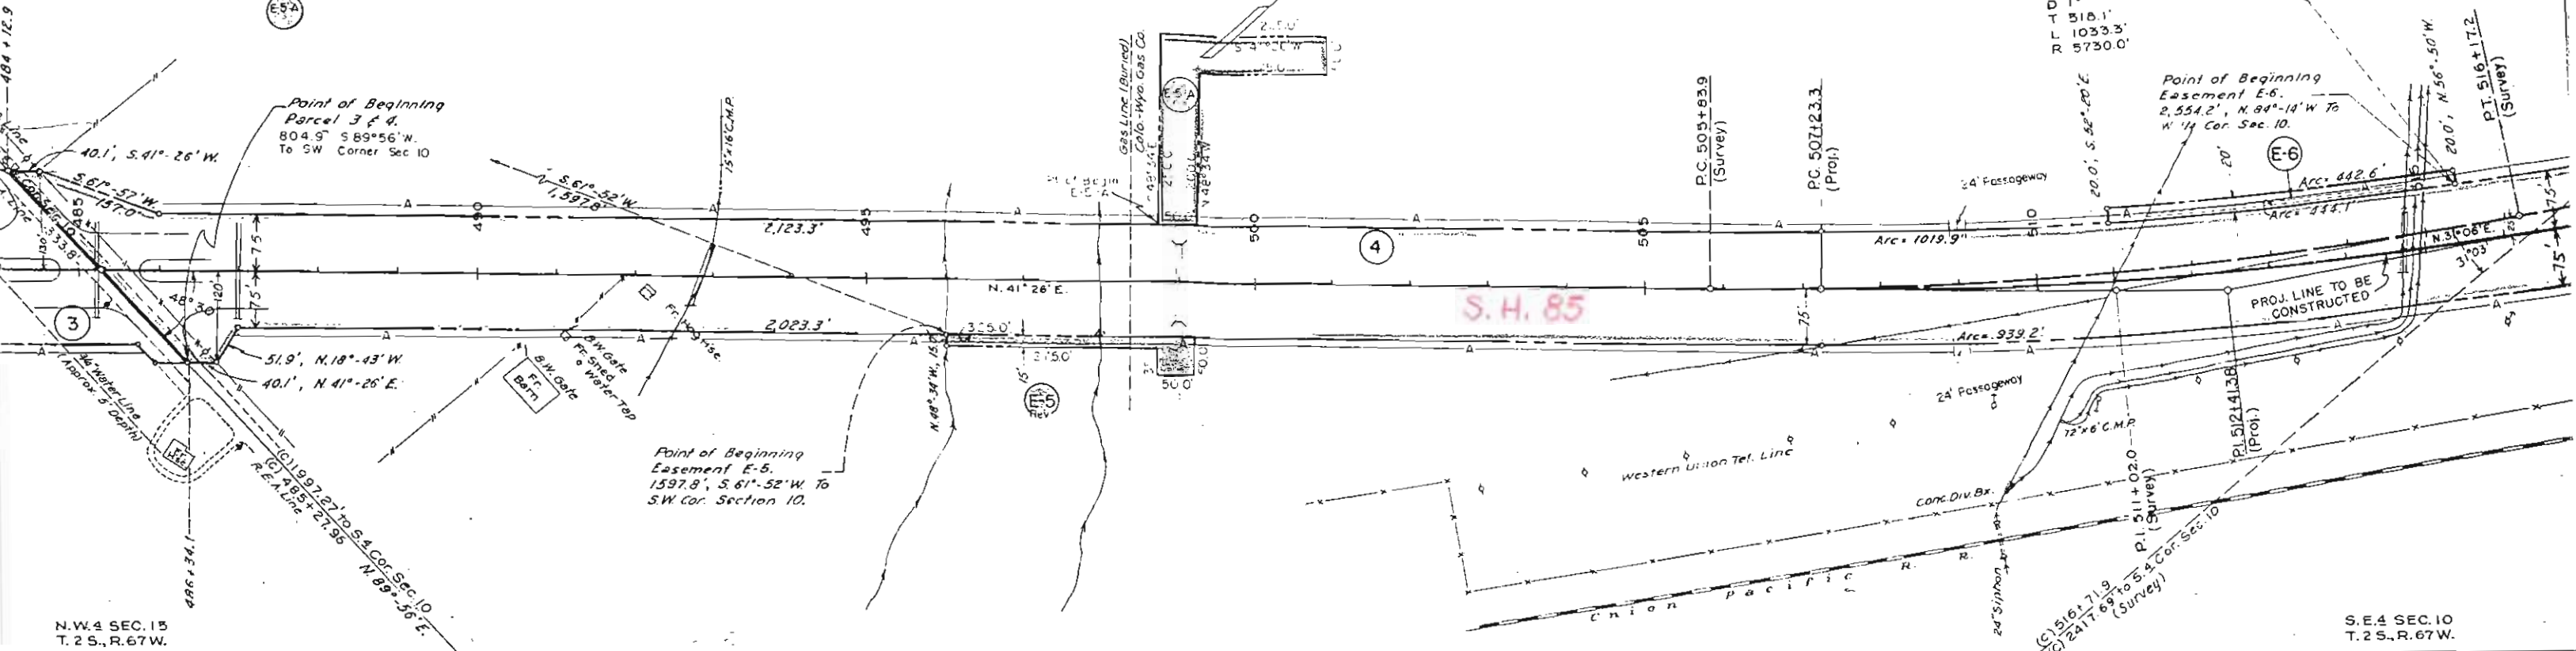

N.W. 4 SEC. 10
T. 2 S., R. 67 W.

RIGHT OF WAY Rev. 7-24-59 B.R.M. Access

7 ARTHUR REED LEVIS
C/O ROBT. Q. BEAM
HENDERSON, COLO.


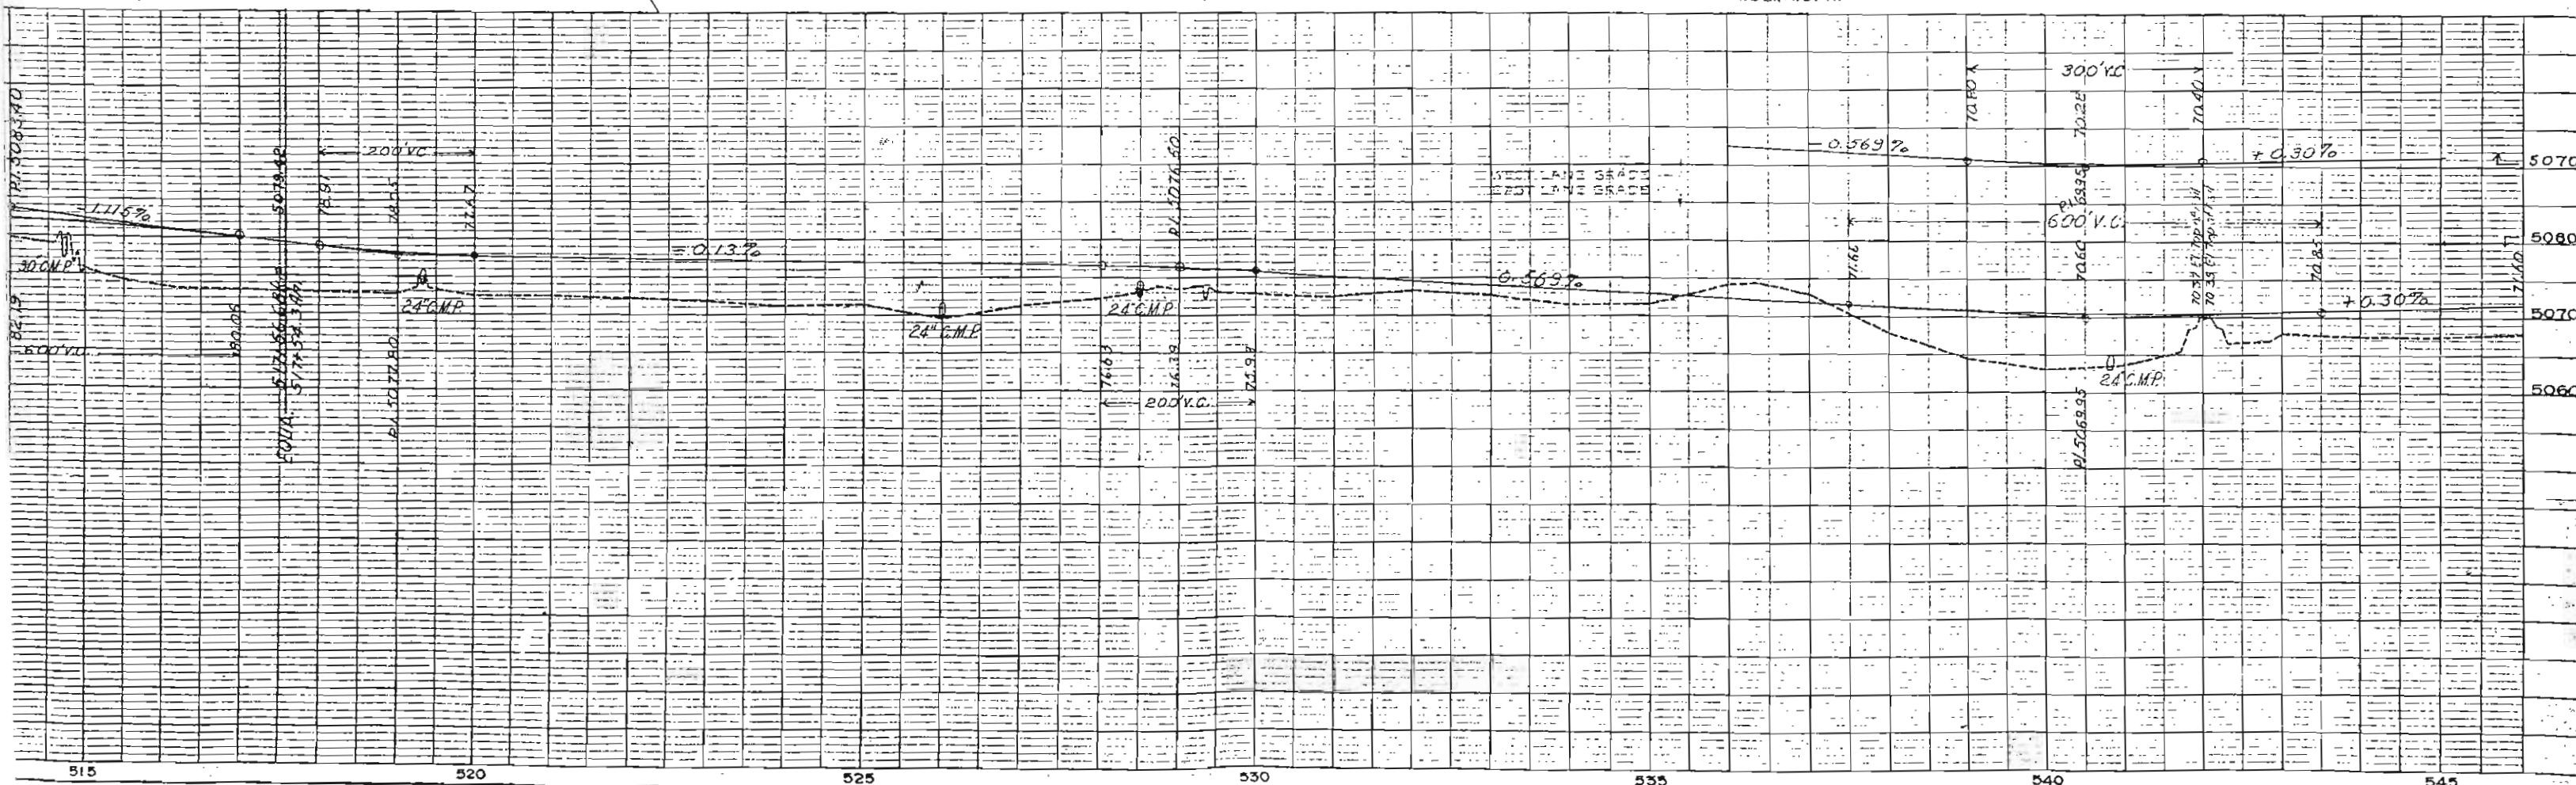


6 RONALD REISBECK,
MARJORIE B. REISBECK,
8 ROLLO G. ROOP &
BERTHA ROOP
HENDERSON, COLO.

11 R. WALTER RUCKER
5201 COOK ST.
E7 DENVER, COLO.


FED. ROAD DIST. NO.	STATE	PROJ. NO.	SHEET NO.
3	COLO.	F006-1(11)	7

RIGHT OF WAY Rev. 7-24-51

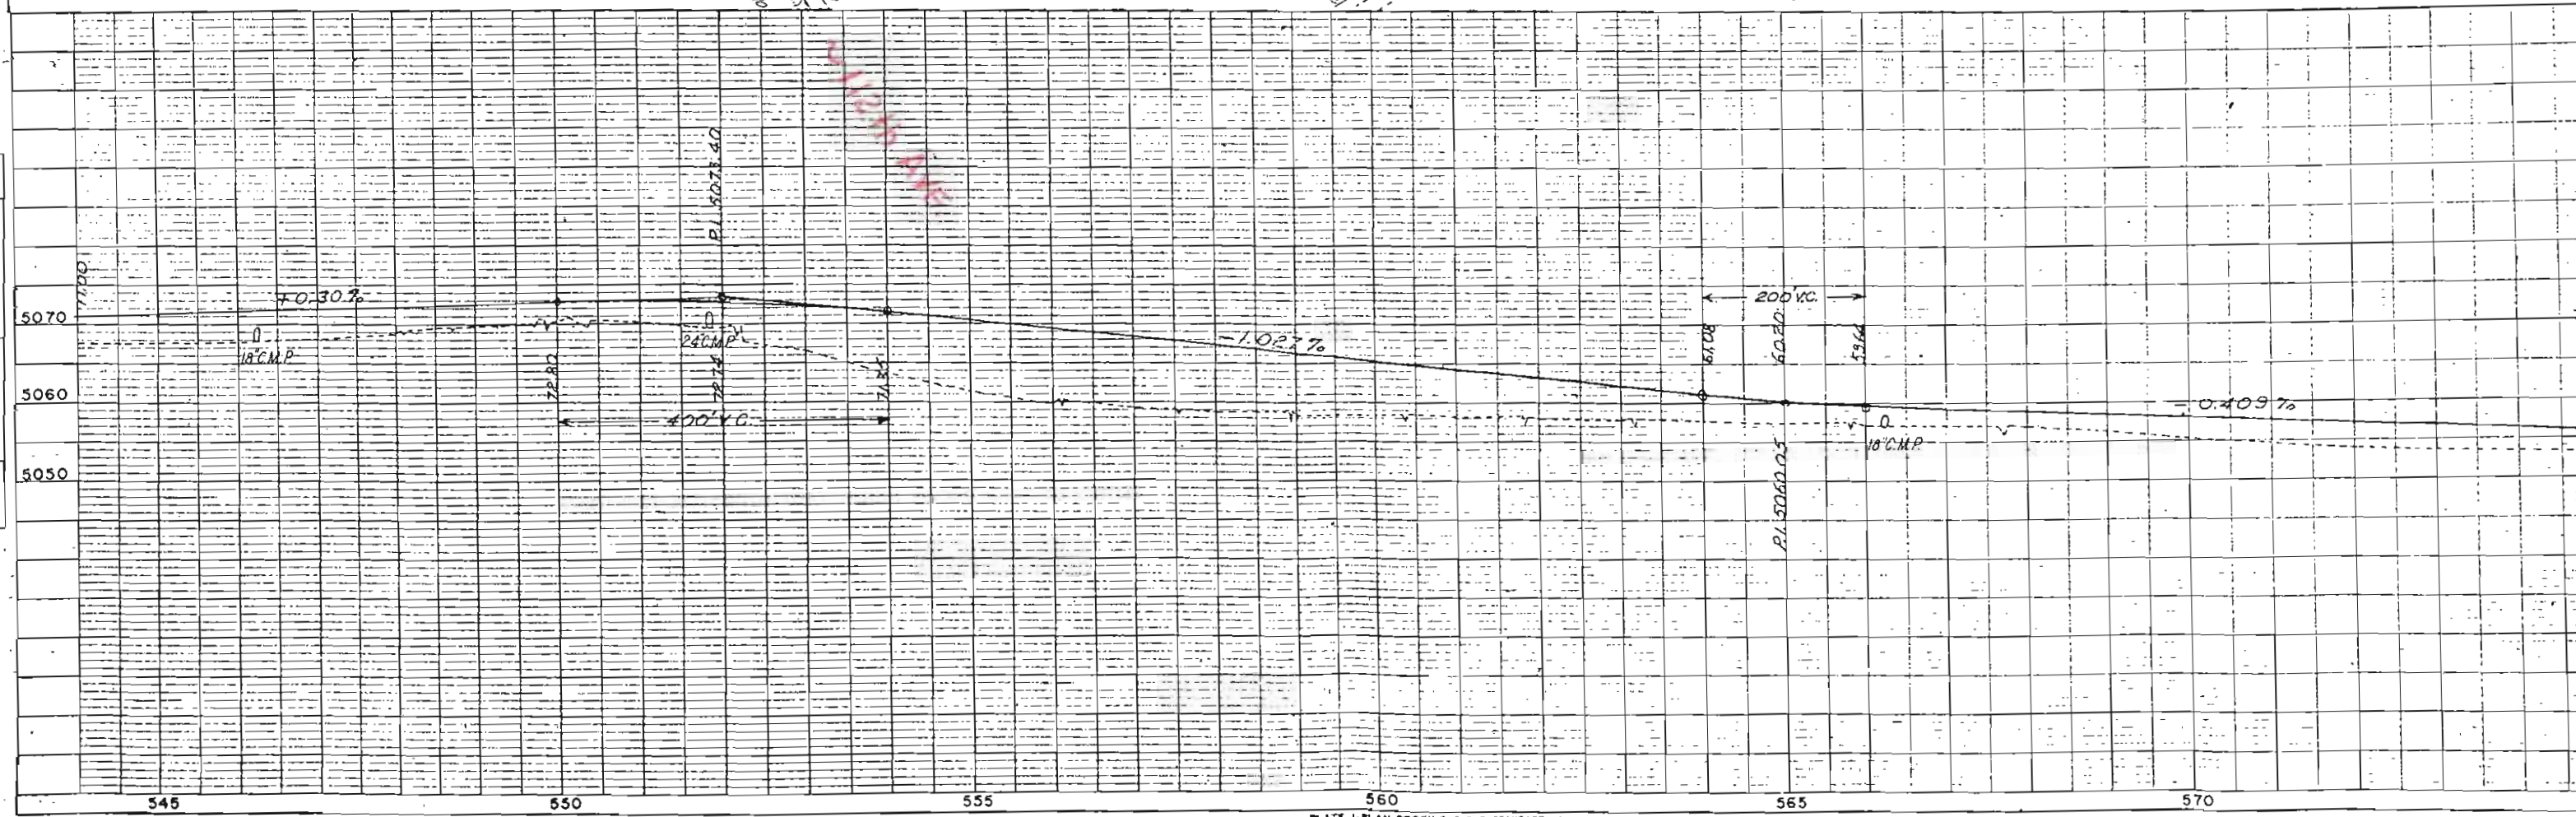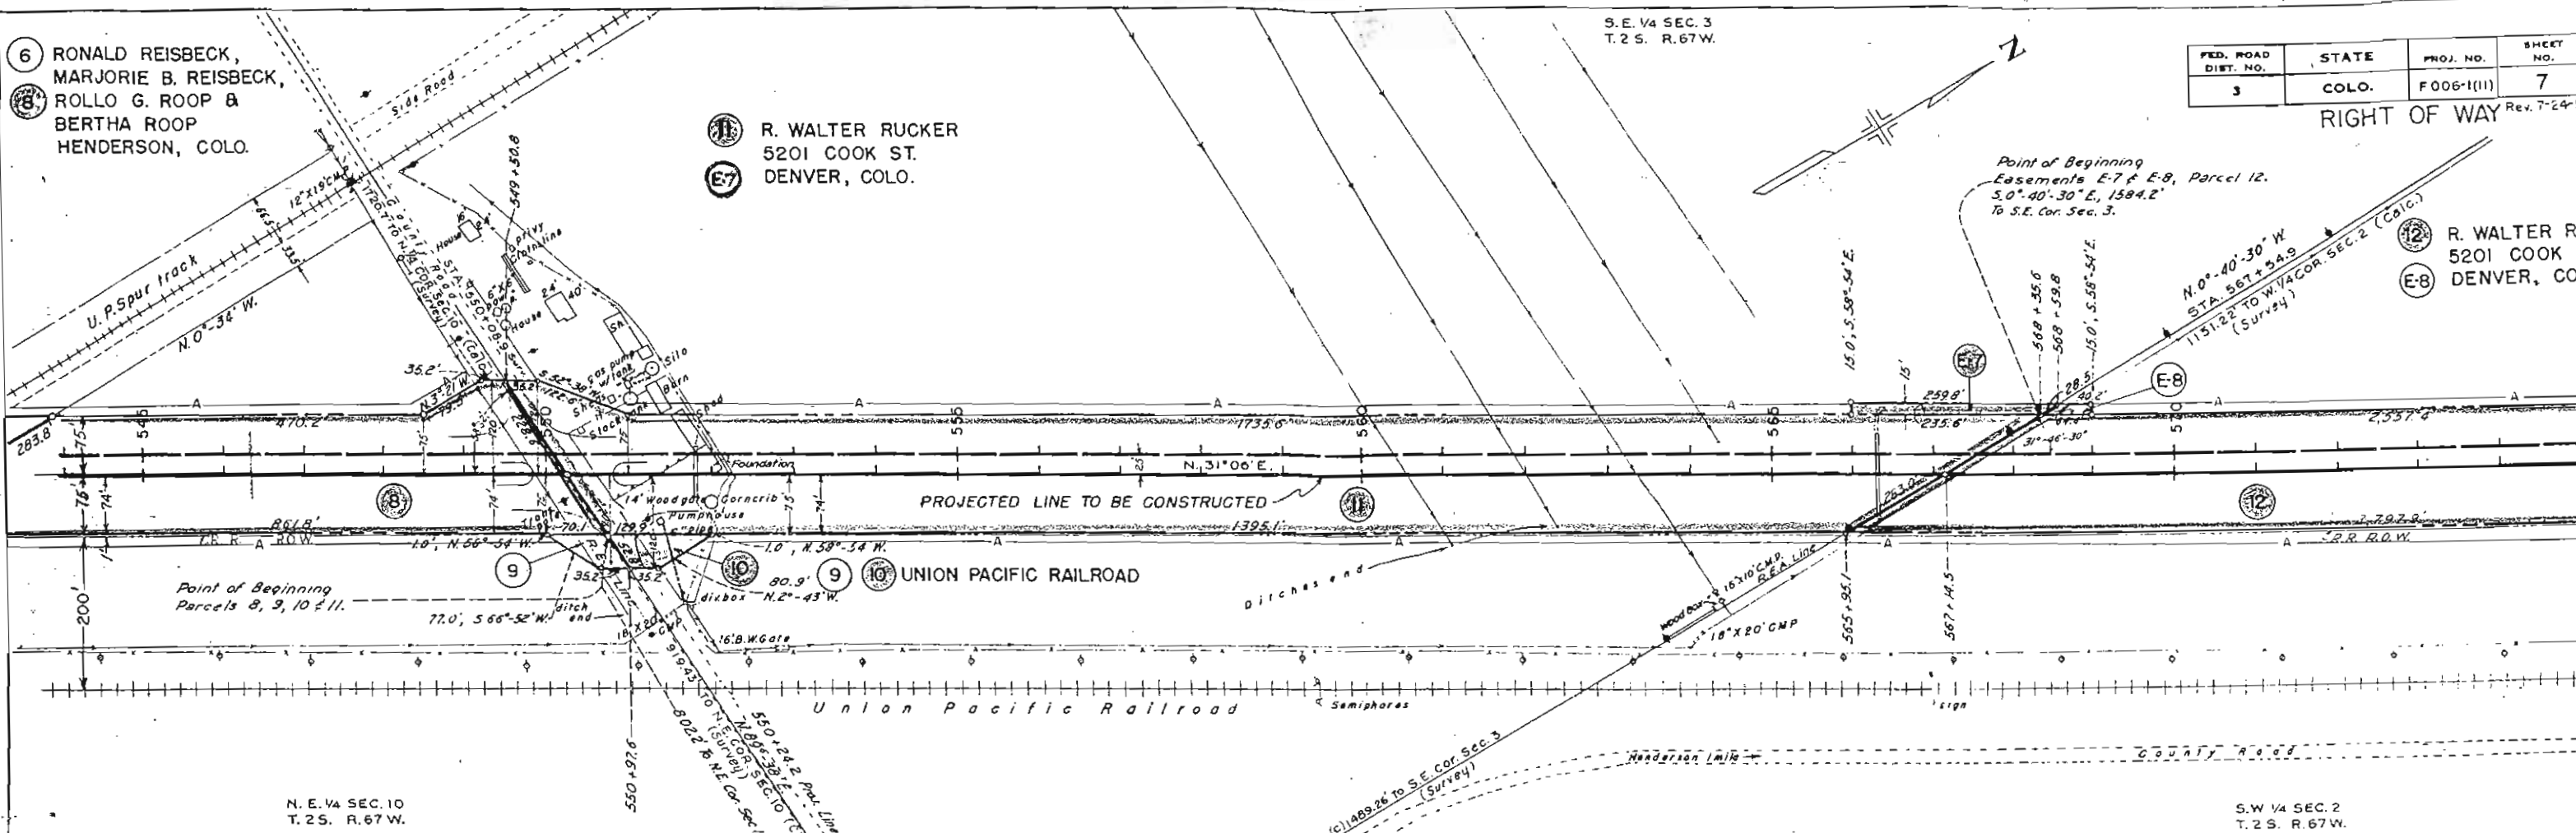

N. W. 1/4 SEC. 2
T. 2 S. R. 67 W.

(13) RENE FISCHER &
ROSE FISCHER
(E-9) HENDERSON, COLO.

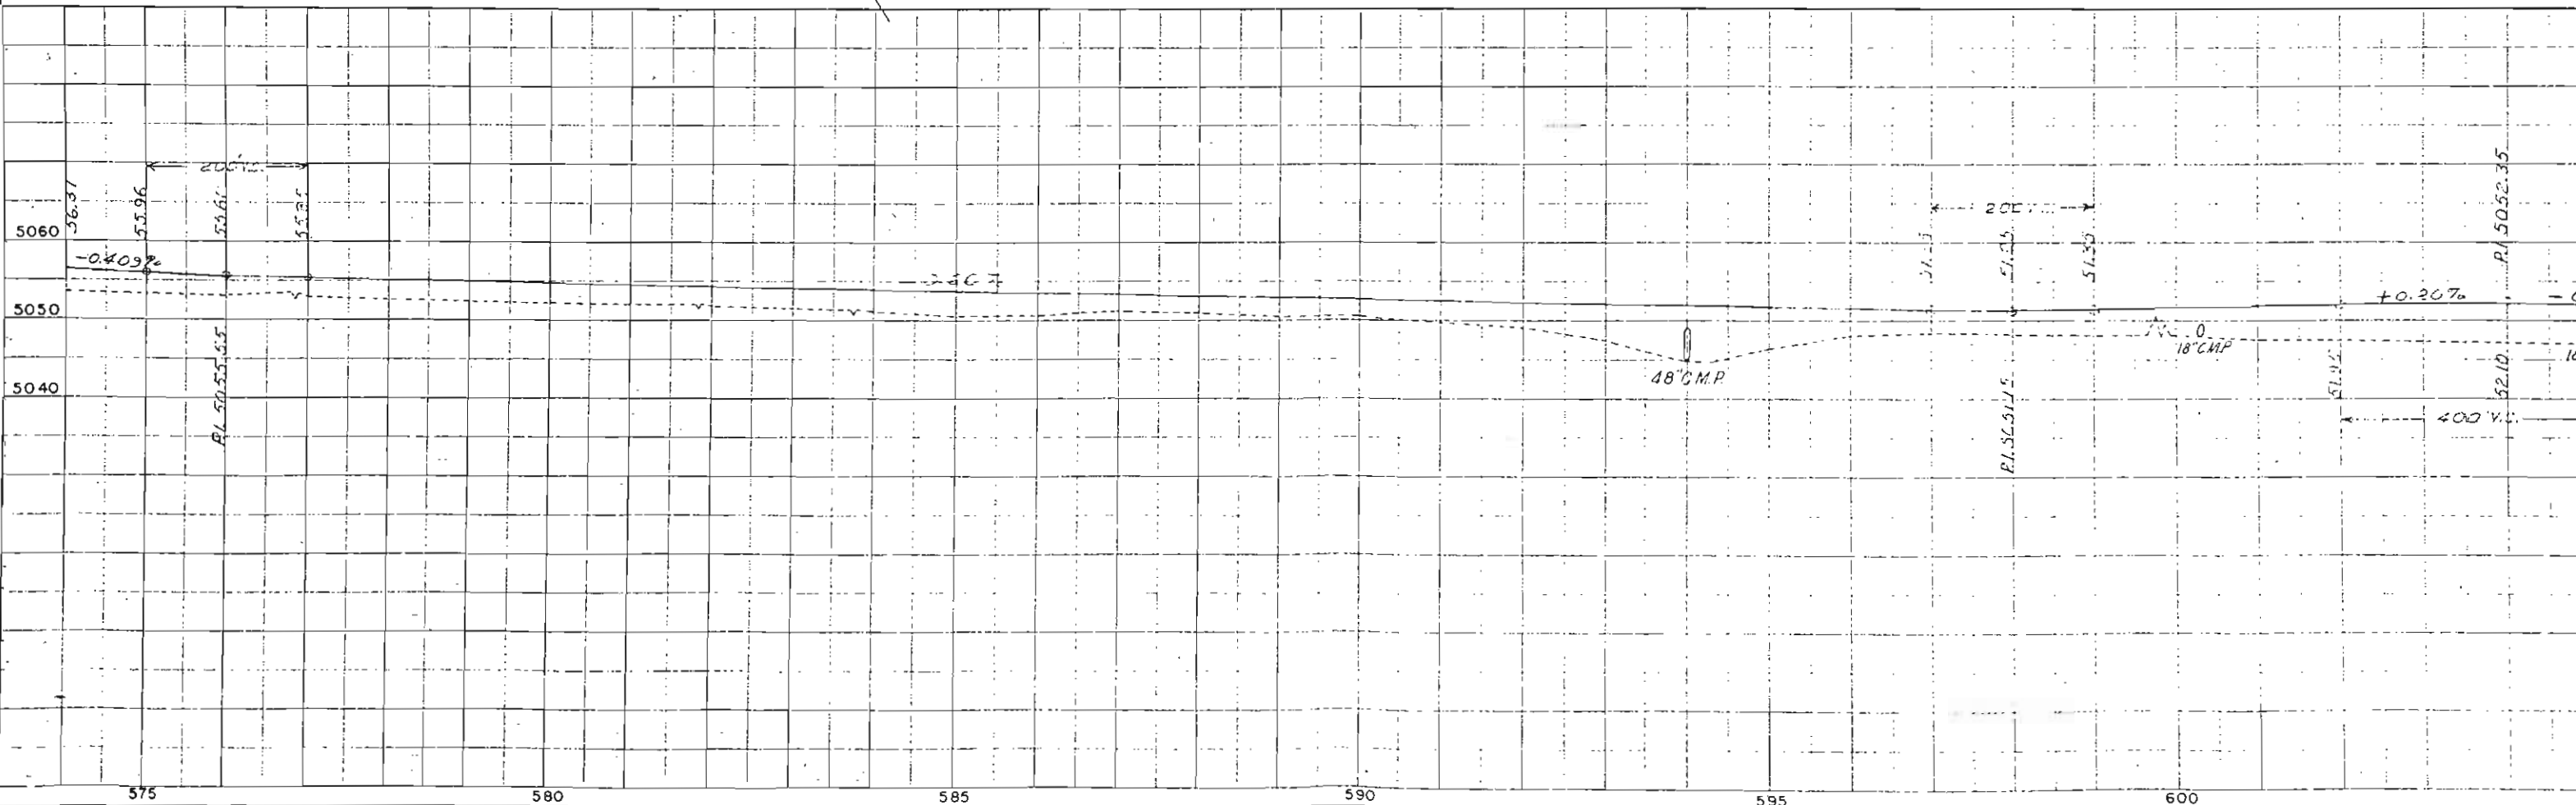RIGHT OF WAY Rev. 7-2


N.W. 1/4 SEC. 2
T.25. R.67W

S.W. 1/4 SEC. 35
T.15. R.67W.


FED. ROAD DIST. NO.	STATE	PROJ. NO.	SHEET NO.	TOTAL SHEETS
3	COLO.	F 006-1(III)	9	

Rev 7-24-53 B.A.M. Access

RIGHT OF WAY

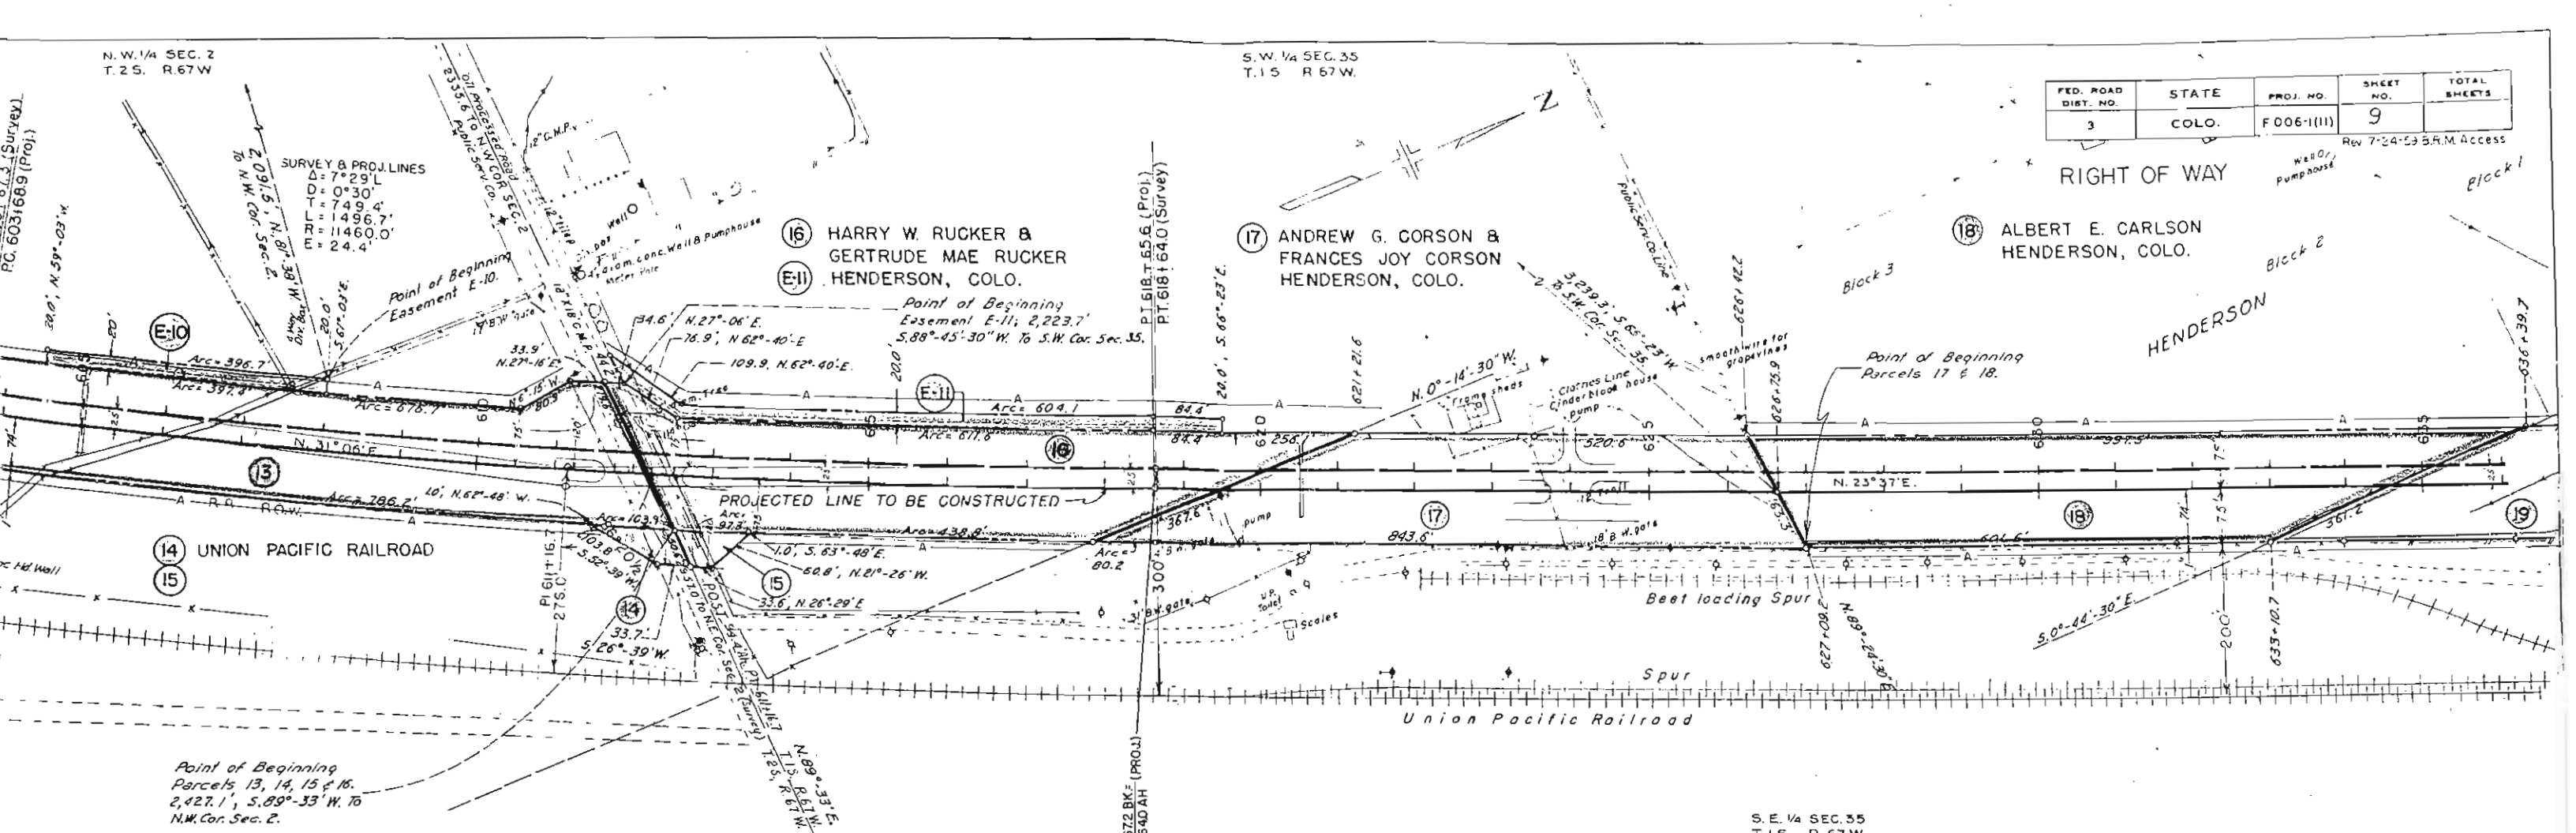

S.E. 1/4 SEC. 35
T.15. R.67W.

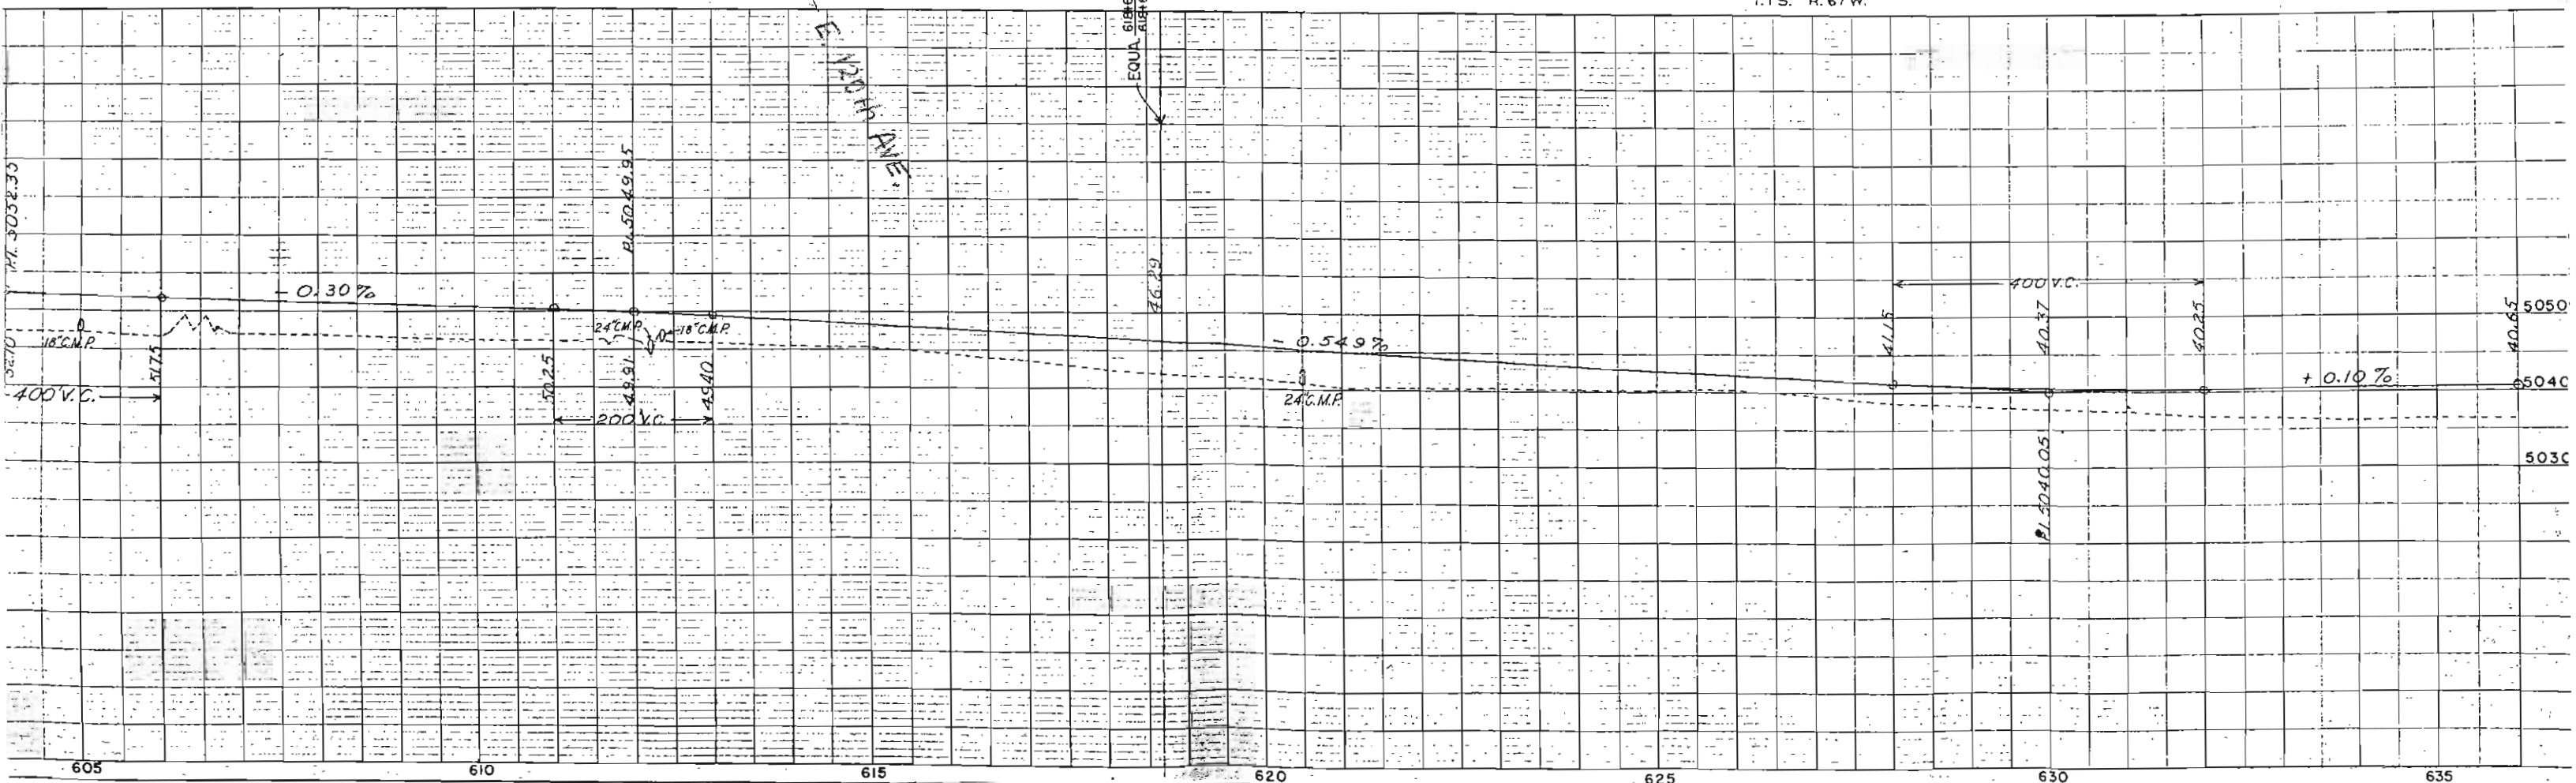

FED. ROAD DIST. NO.	STATE	PROJ. NO.	SHEET NO.	TOTAL SHEETS
3	COLO.	E0064(11)	10	


RIGHT OF WAY
Rev 3-16-53 G.W. 20A, 20Rev & 21Rev
Rev 4-1-53 R.D.C 20A
Rev. 7-24-53 B.R.M. Access

(21
Rev.) LEONARD M. SMITH
RT. 2
BRIGHTON, COLO.

20
A
EUGENE WINFREY JR.
& EDNA MAY WINFREY

29
Rel
E-13
NEAL R. SANDLIN &
MARIE SANDLIN
RT. 2
BRIGHTON, COLO.

19 WARD FAGEN
R.F.D.
BRIGHTON, COLO.

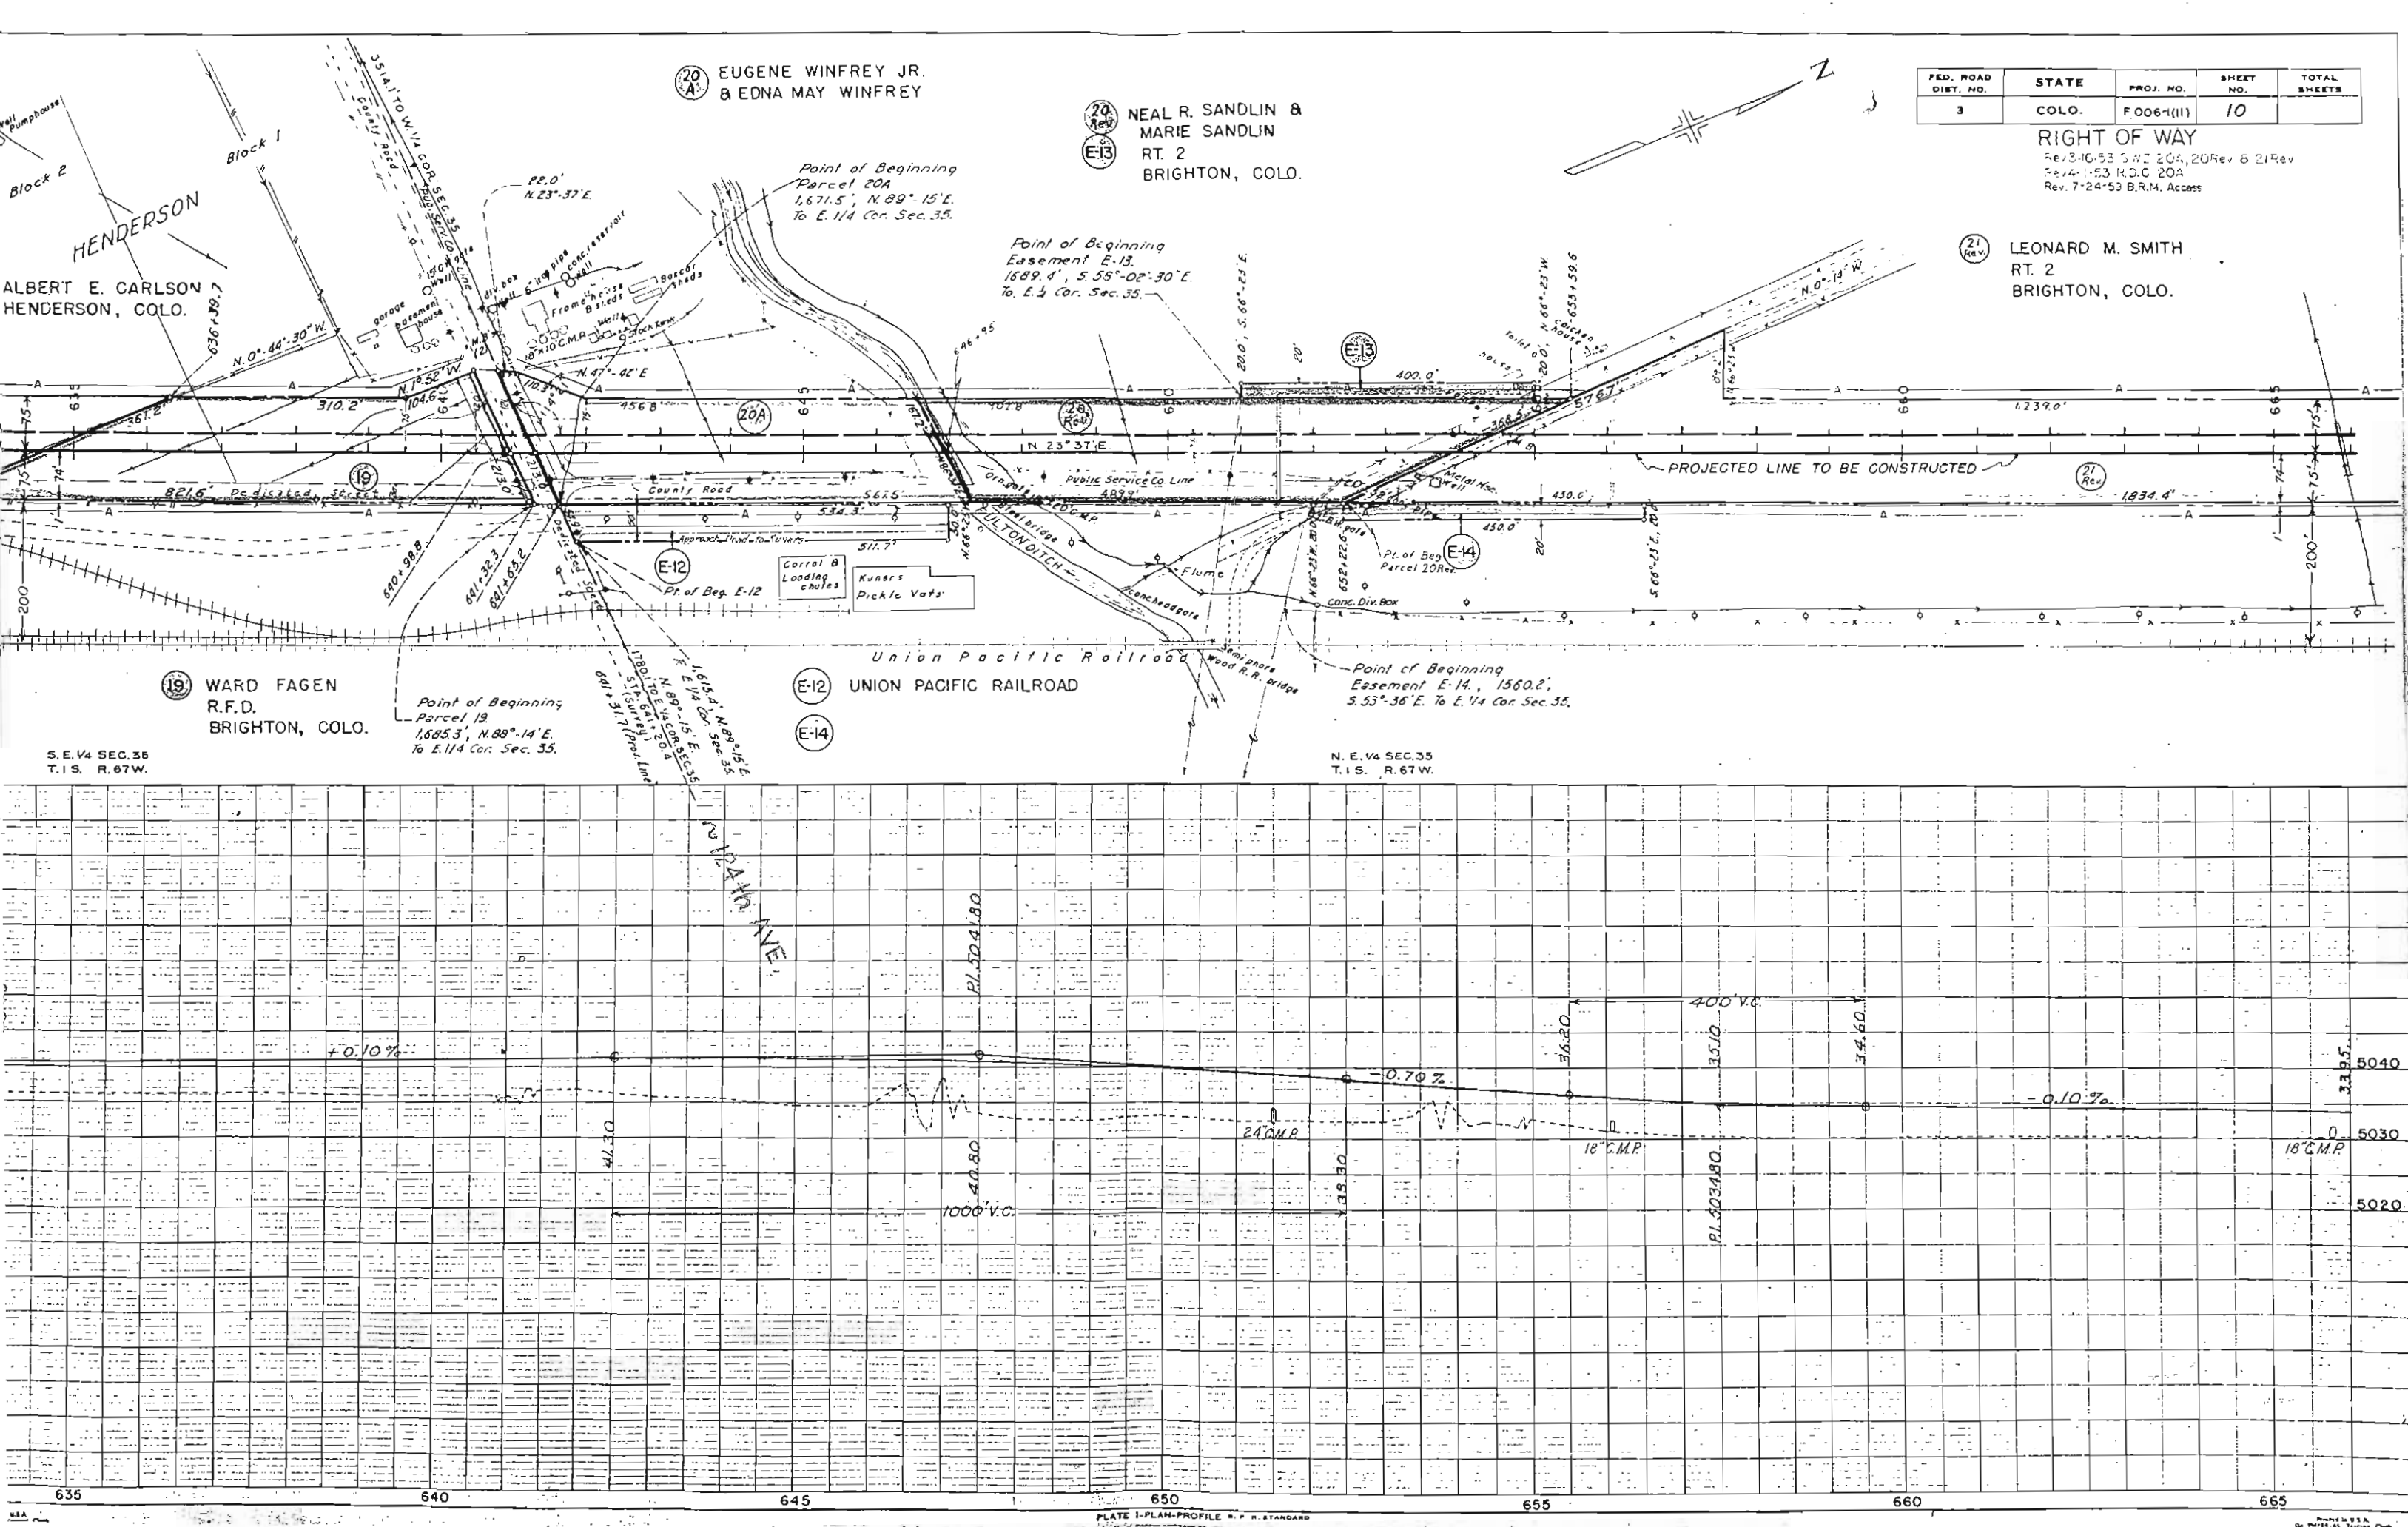

S.E. 1/4 SEC 26
T.1S. R.67W.

FED. ROAD DIST. NO.	STATE	PROJ. NO.	SHEET NO.	TOTAL SHEETS
3	COLO.	F006-1(11)	11	

RIGHT OF WAY


Rev. 3-6-53 S.M.Z. 21 Rev.
Rev. 7-24-59 R.M. Access

24 KATSUBEI SAKAGUCHI
RT. 2
25 BRIGHTON, COLO.

proposed
SAKAGUCHI PIT
SUBDIVISION
9/8/97


21 LEONARD M. SMITH
RT. 2
BRIGHTON, COLO.

22 LEONARD McLOUD SMITH
RT. 2
23 BRIGHTON, COLO.

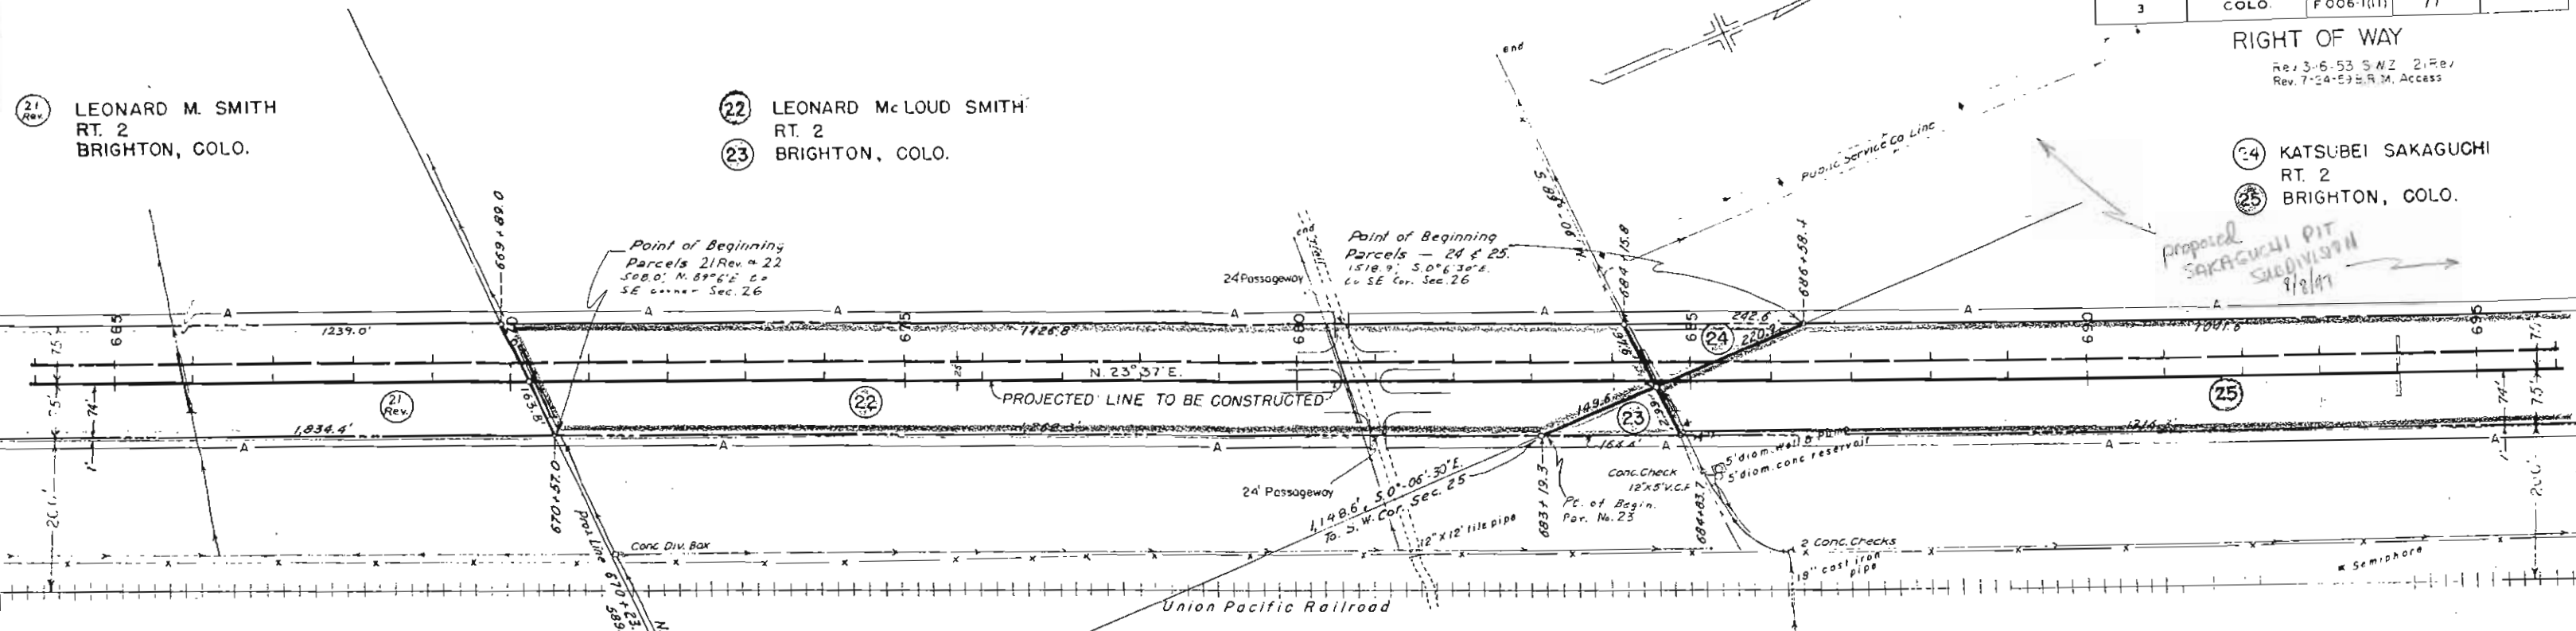



N.E. 1/4 SEC. 35
T.1S. R.67W.

S.W. 1/4 SEC. 25
T.1S. R.67W.

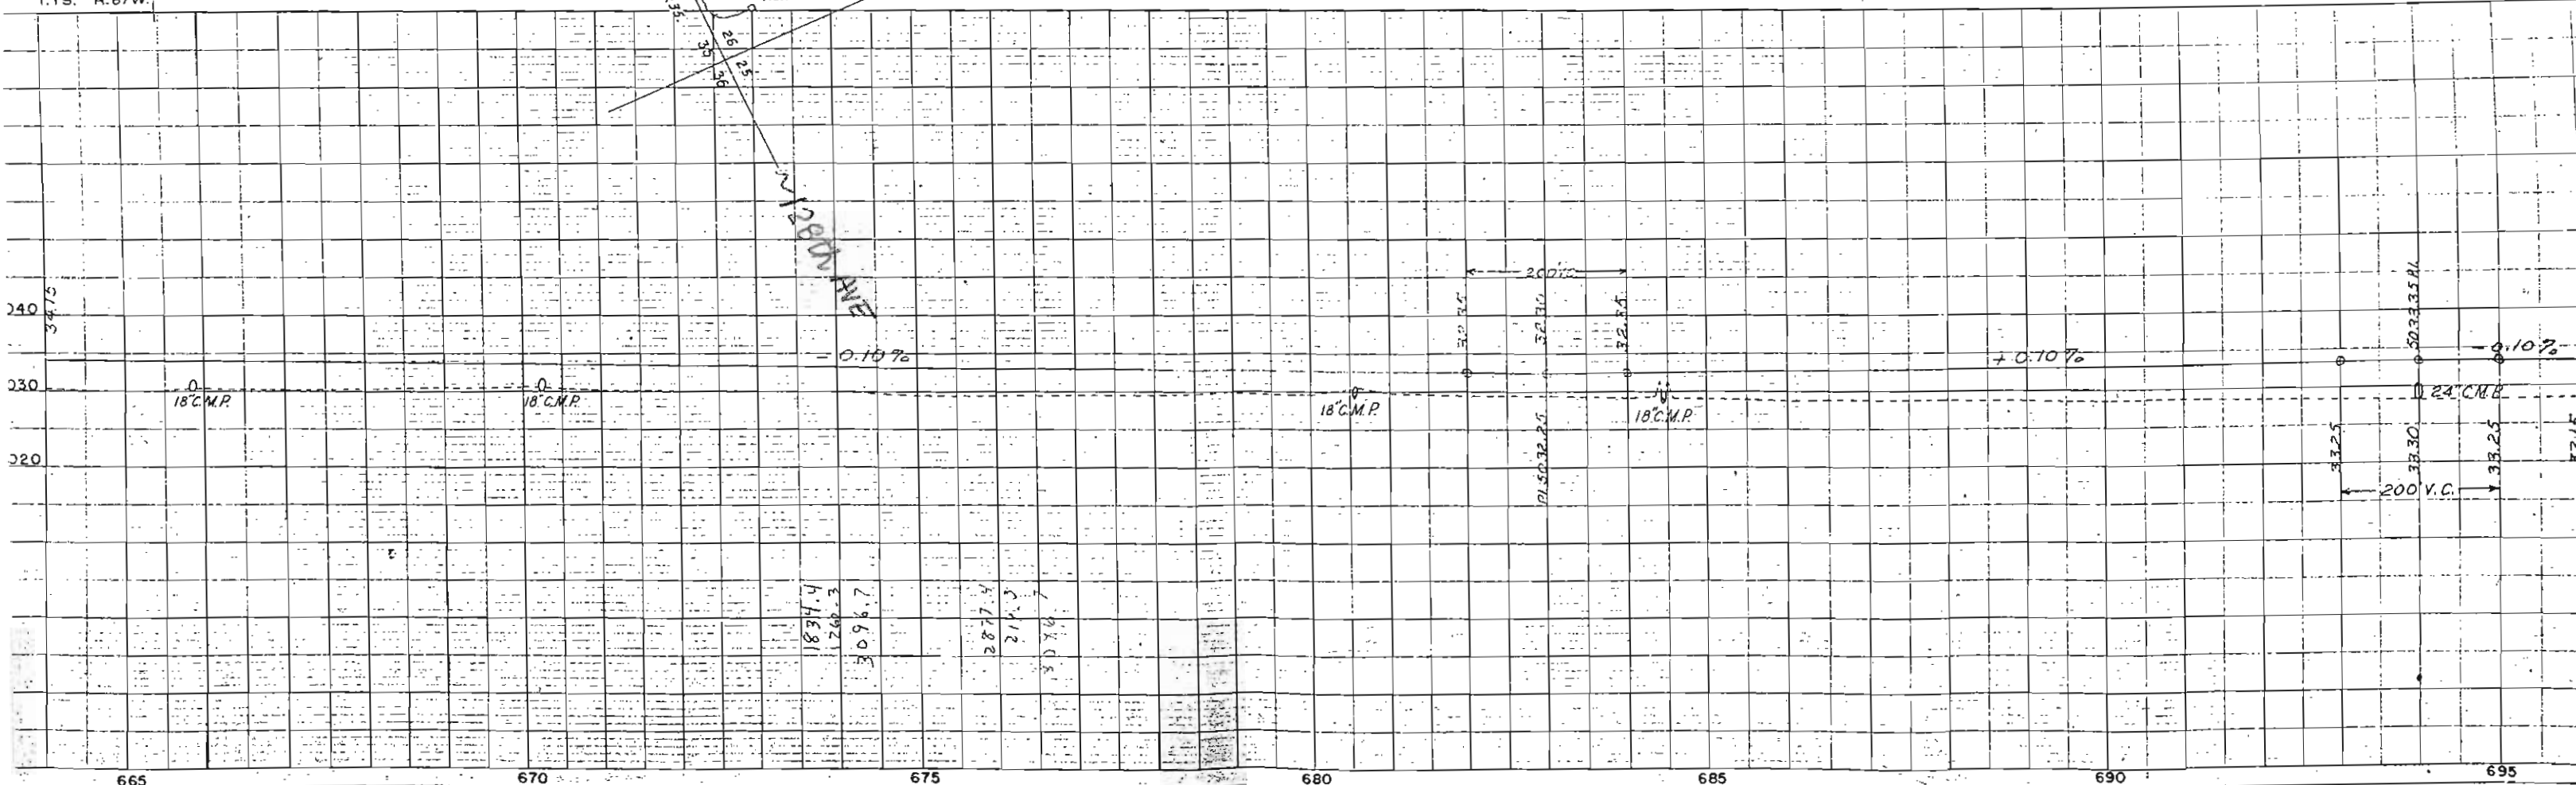

FED. ROAD DIST. NO.	STATE	PROJ. NO.	SHEET NO.	TOTAL SHEETS
3	COLO.	F00E-1(11)	12	



RIGHT OF WAY Rev. 7-24-59 B.R.M. Access

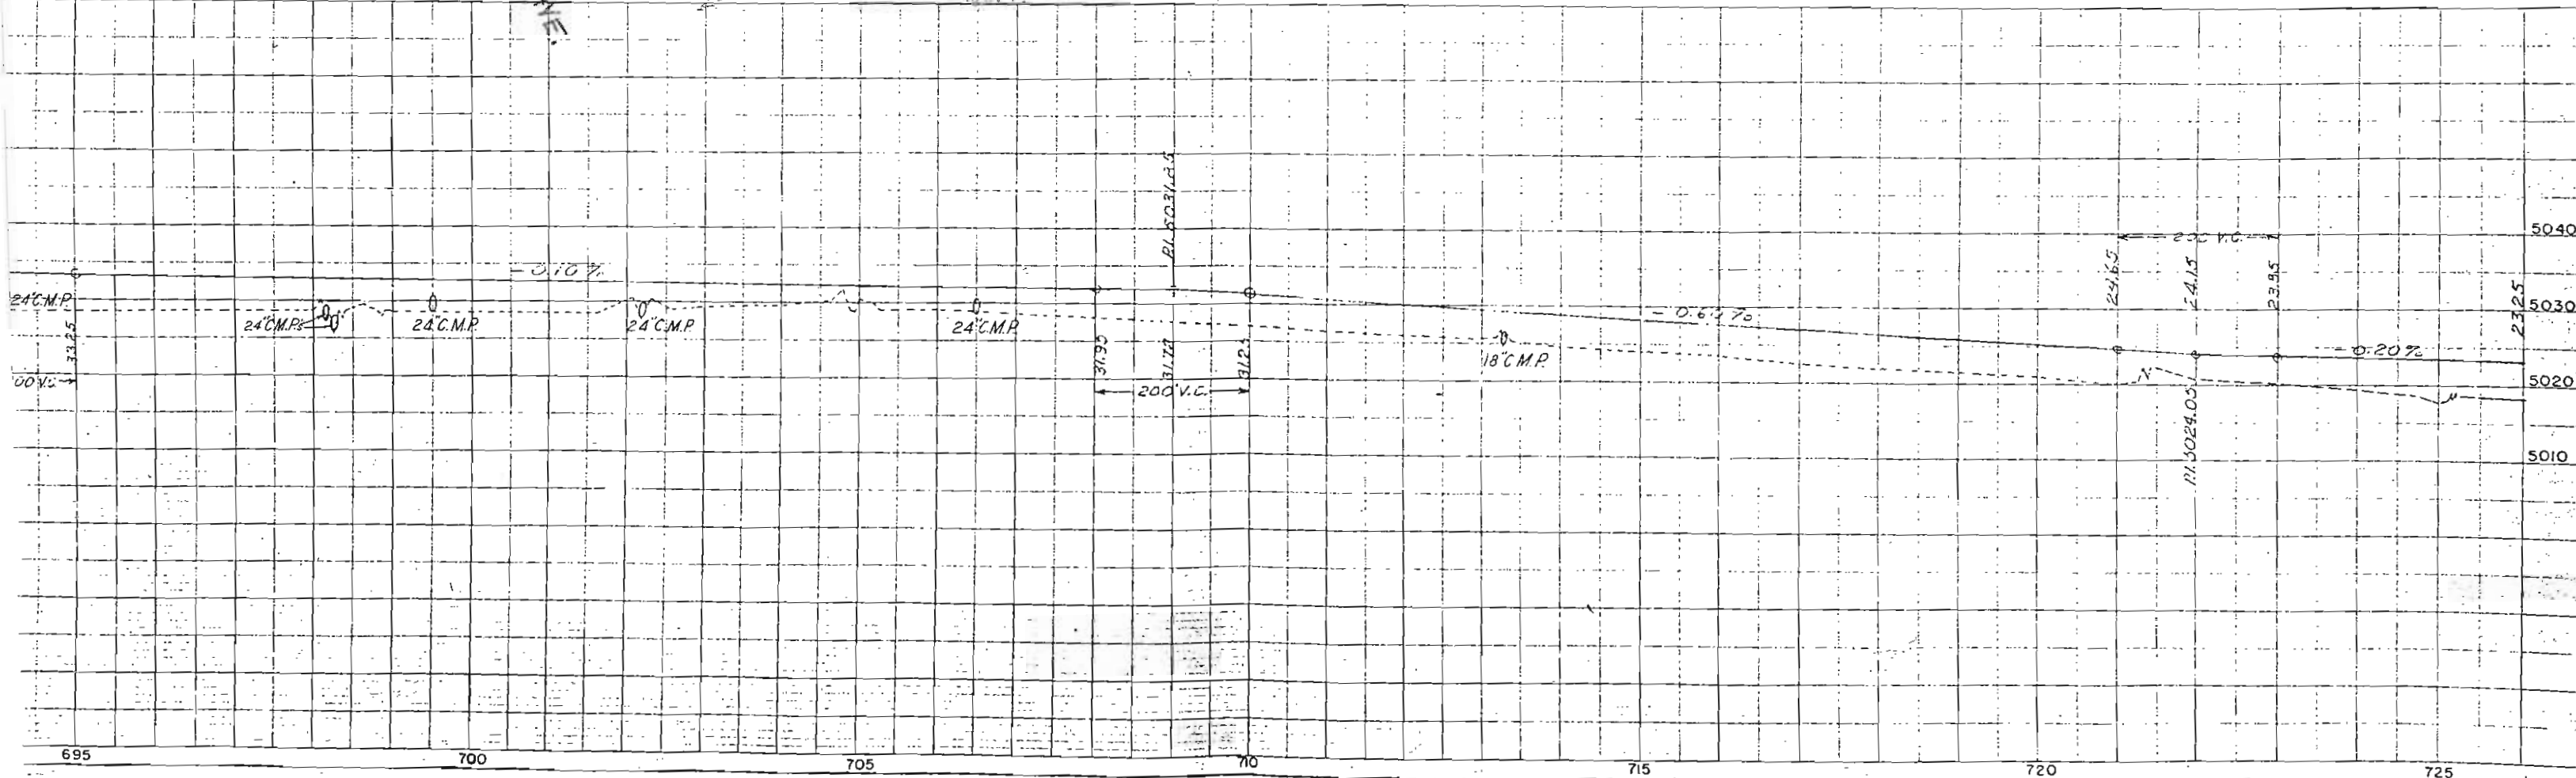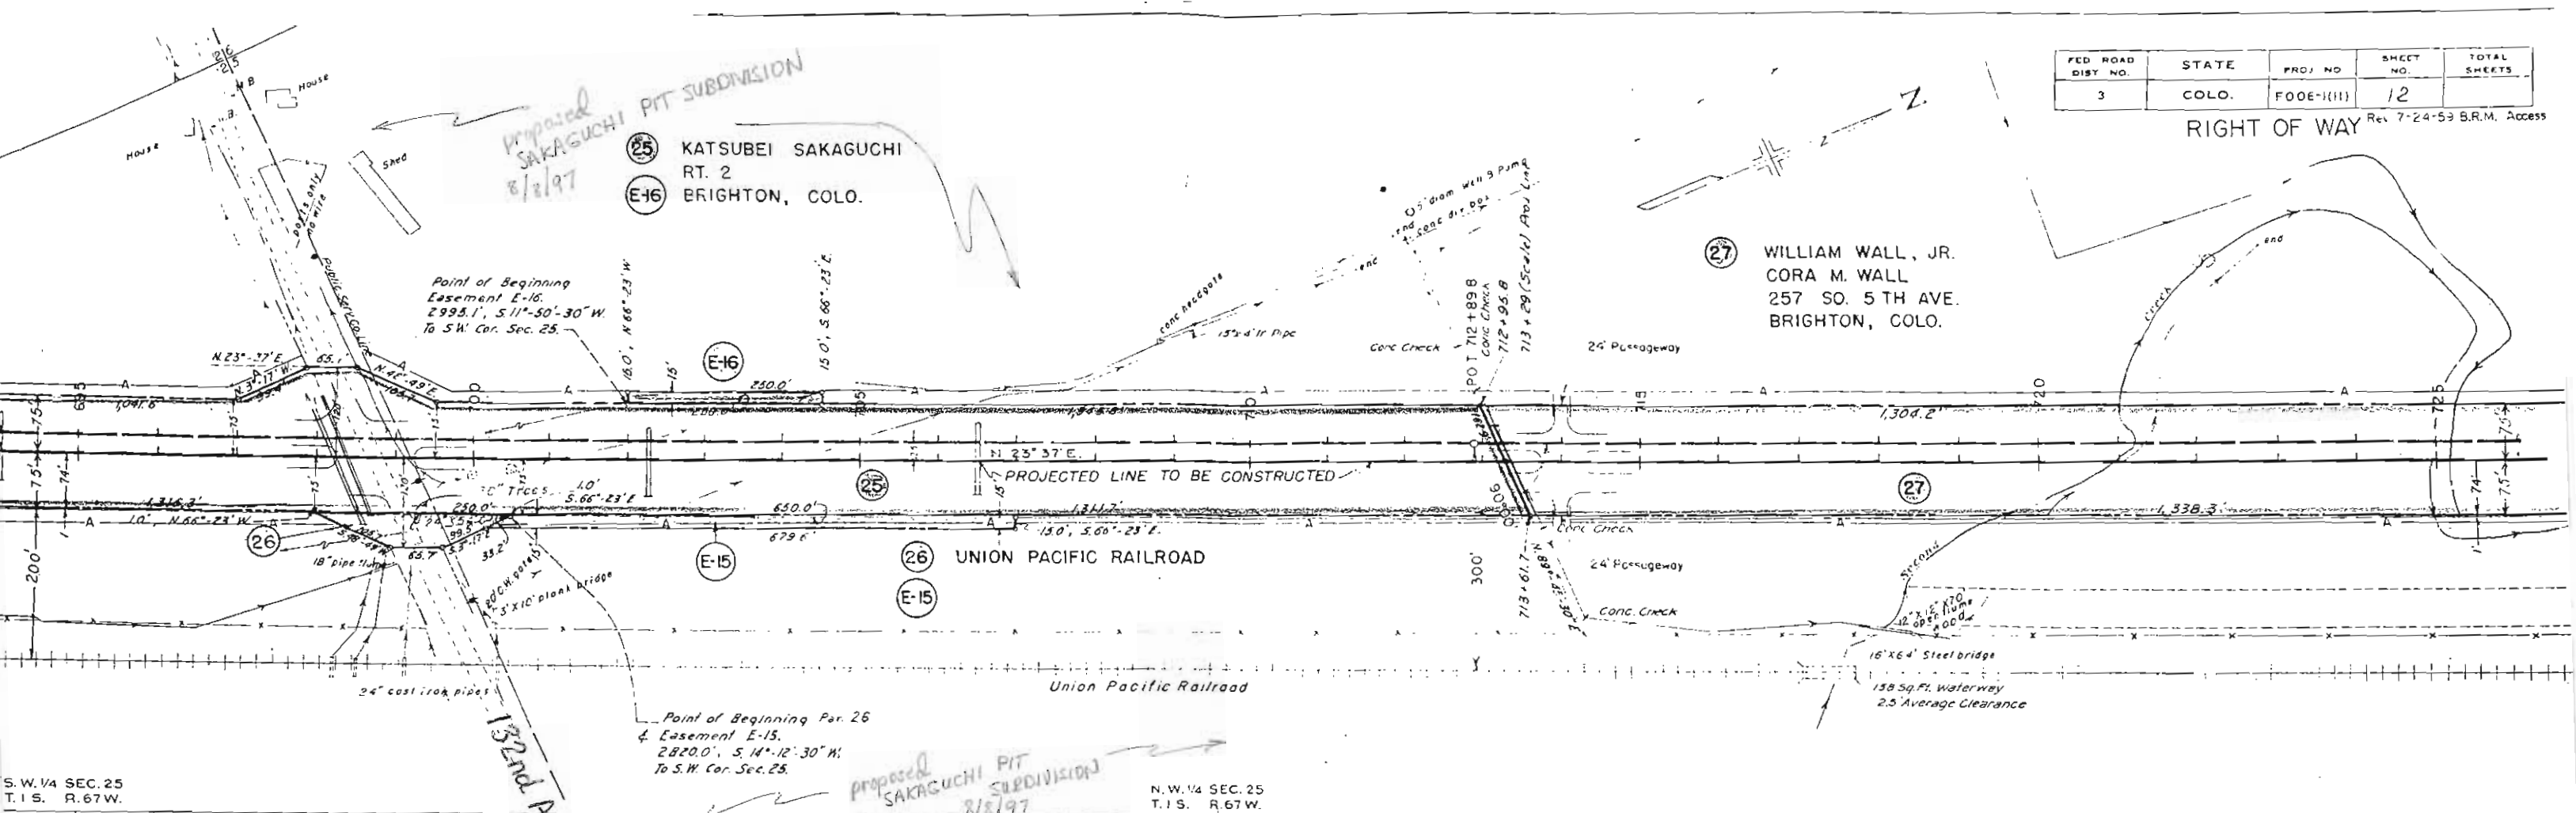

FED. ROAD DIST NO.	STATE	PROJ. NO.	SHEET NO.	TOTAL SHEETS
3	COLO.	F 005-1(11)	13	

Rev. 5-7-53 S N Z E-17 Rev
Rev. 7-24-53 B R. M. Access

(30) ERNEST J. SHARP
 1020 FILMORE ST.
 (E-17) DENVER, COLO.

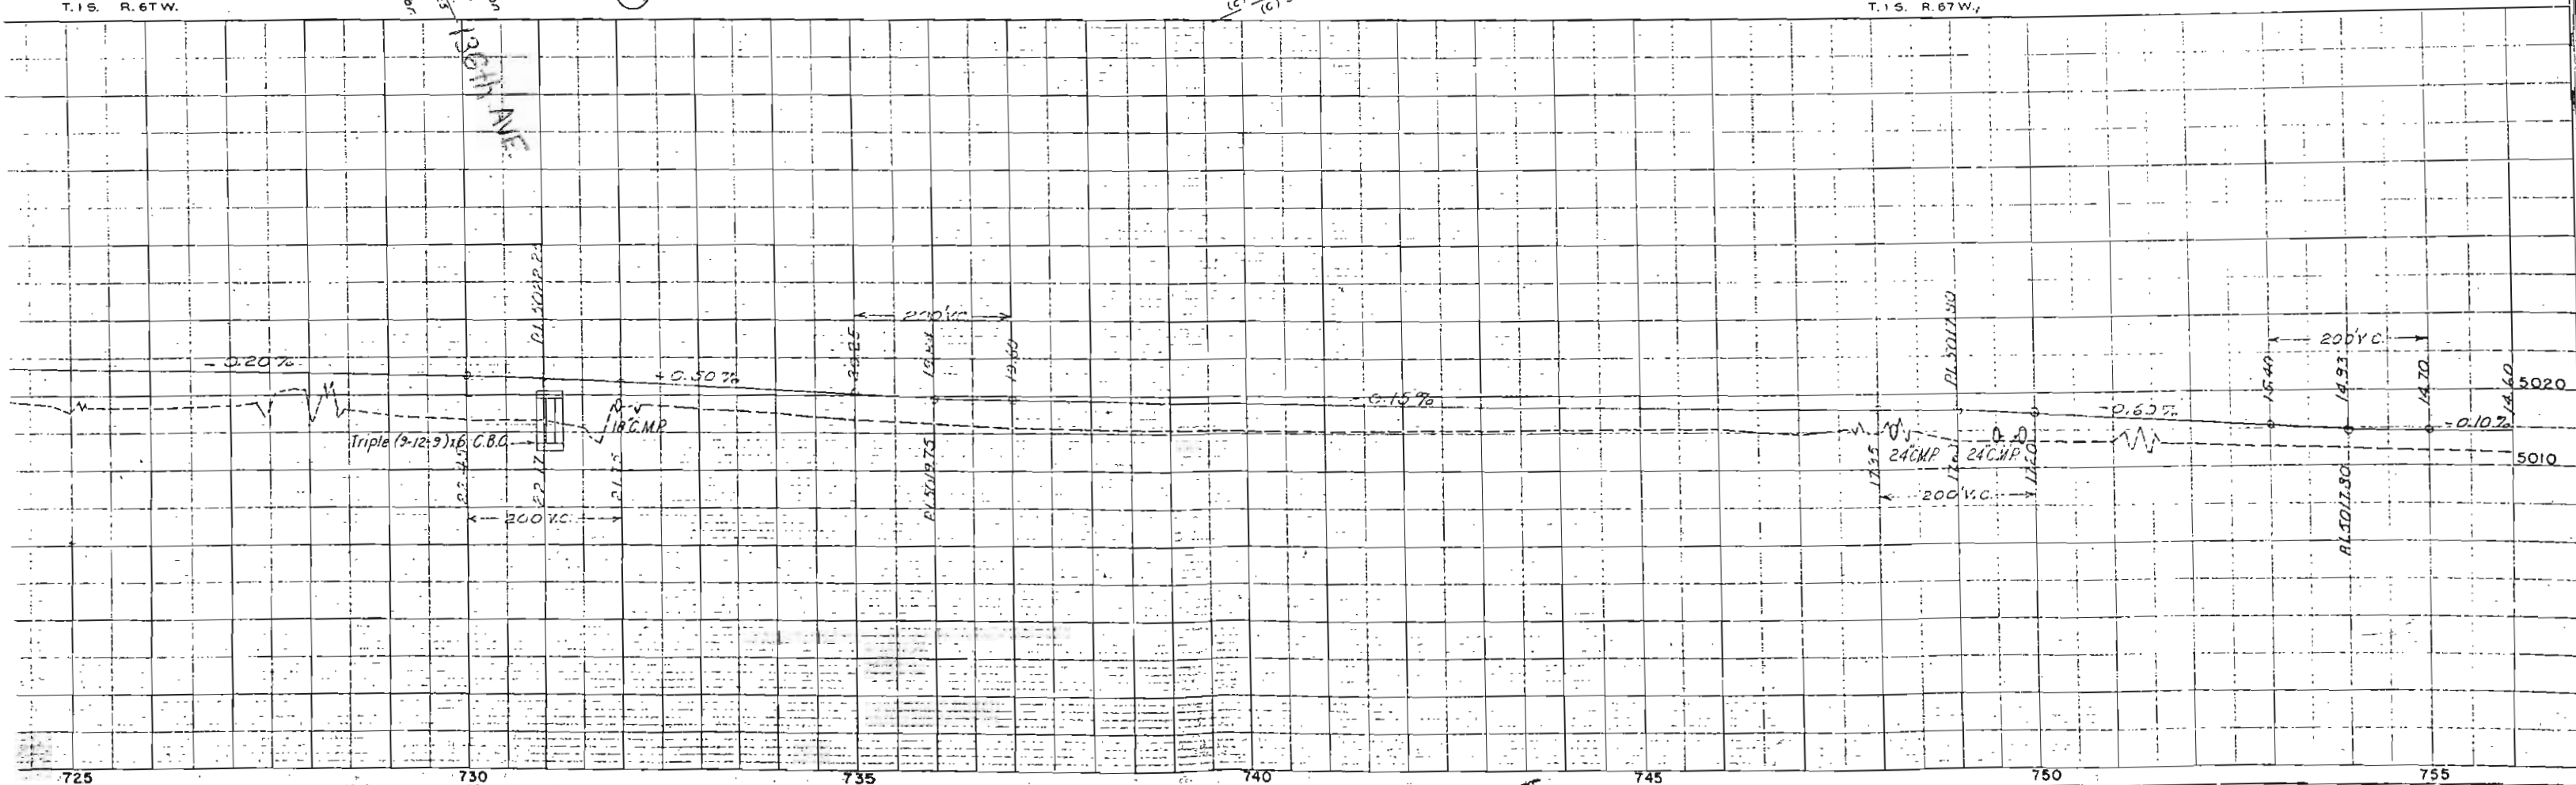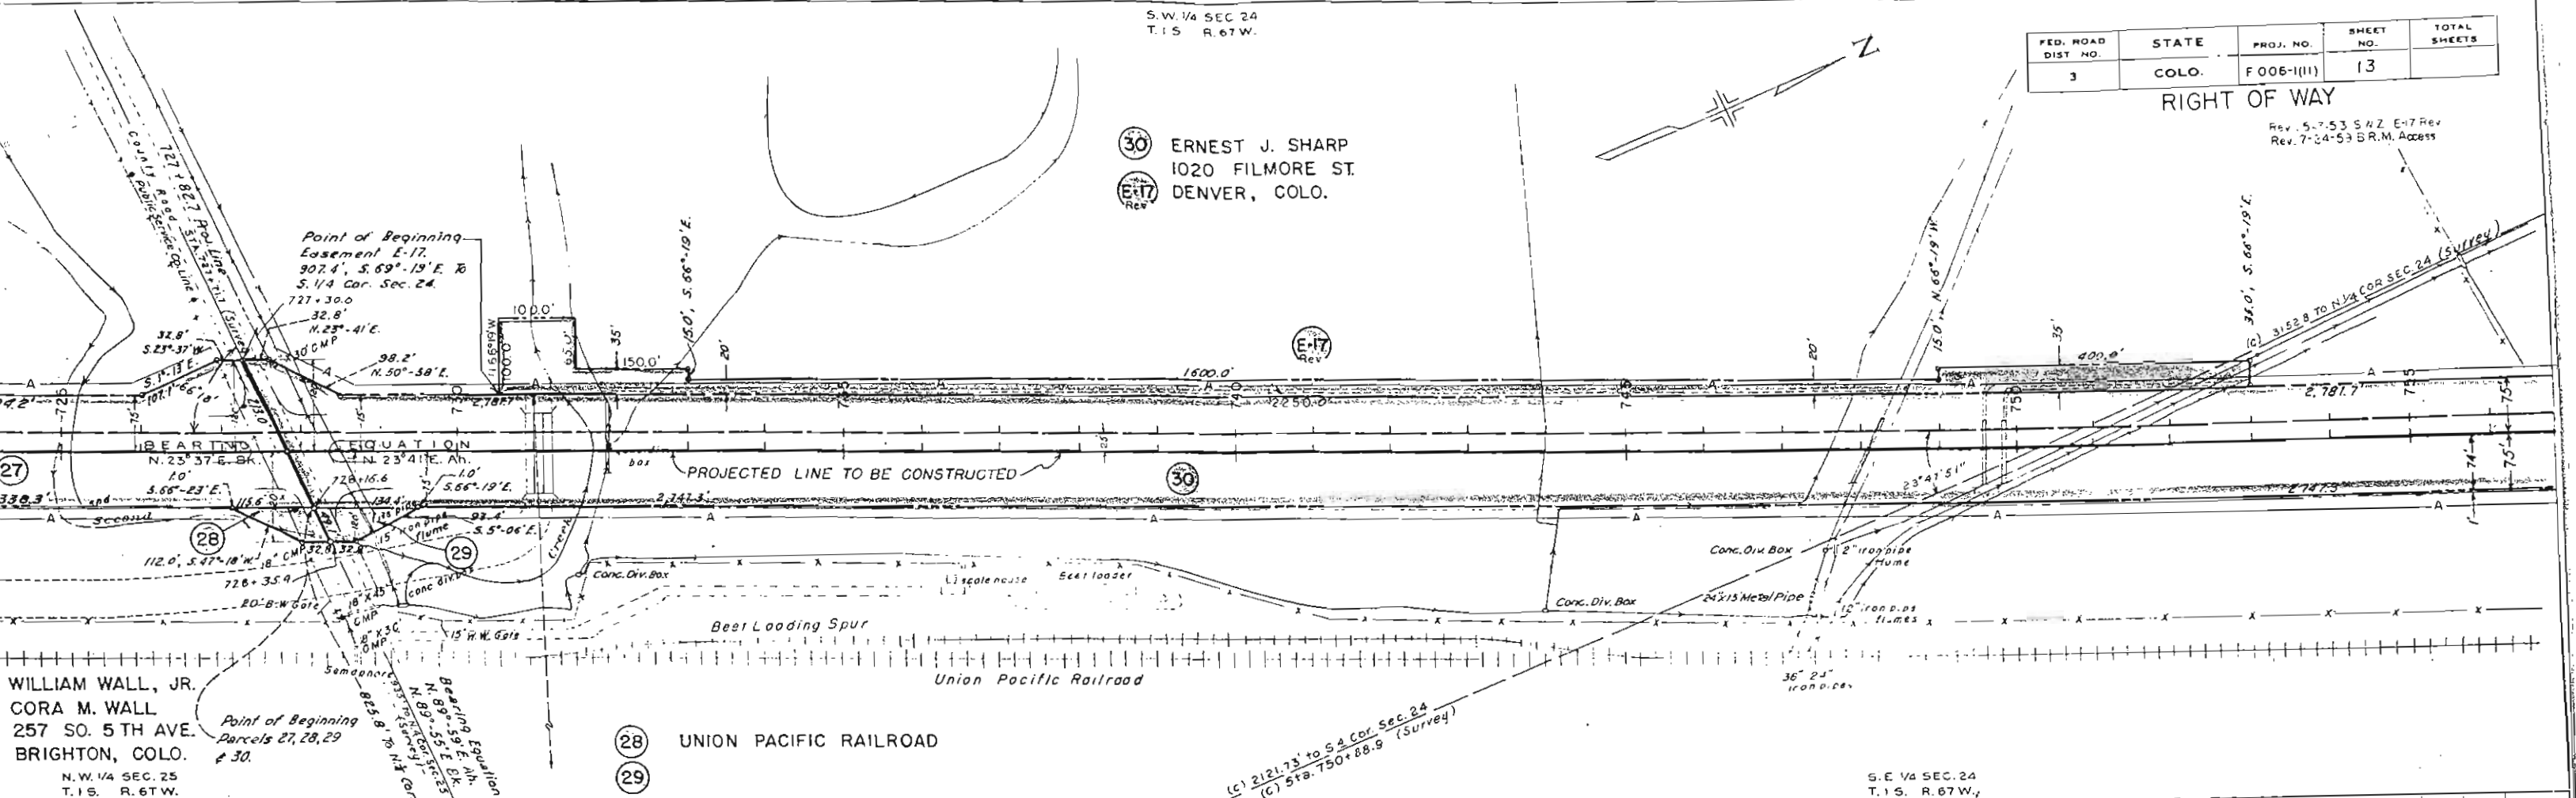

FED. ROAD DIST. NO.	STATE	PROJ. NO.	SHEET NO.	TOTAL SHEETS
3	COLO.	F006-1(11)	14	

RIGHT OF WAY

Re 15-7-53 S. NZ E-18-A
Rev. 7-24-59 B.R.M. Access
S. E. 1/4 SEC. 13
T. 15 R 67W.


 R. GLEN SCOTT &
 EUNICE M. SCOTT
 RT.
 BRIGHTON, COLO.

32 FRANK A. AICHELMAN
BRIGHTON, COLO.

35 ANNA D. LETTERLY
225 S. 6TH AVE.
BRIGHTON, COLO.

③4 UNION PACIFIC RAILROAD

Point of Beginning
Parcels 33 & 34.
1452.5', N. 85°-27'-30" W.
To N. 1/4 Cor. Sec 24.

ERNEST J. SHARP
1020 FILMORE ST.
DENVER, COLO.

S. E. 1/4 SEC. 24
T. 1 S. R. 67 W.

N E 1/4 SEC. 24
T. 1 S. R. 67 W.

PLATE 1-PLAN-PROFILE B.P.P. STANDARD

785

RIGHT OF WAY Rev 7-26-59 B.R.M. Access

2" IRON PIPE

SURVEY LINE N E 1/4 SEC. 13
T 1 S. R. 67 W.

Δ 23° 47' L
D 0° 45'
T 1608.8'
L 3171.1'
R 7640.0'

PROJ. LINE
Δ 21° 51' L
D 0° 45'
T 1474.7'
L 2913.3'
R 7640.0'

HOR. SD.

36 WALTER A. SADUSKE OR
CLARA J. SADUSKE
E-18 251 S. OGDEN
DENVER, COLO.

37 EDMUND C. SCHNUTE
BRIGHTON, COLO.


THE CITY OF BRIGHTON

PROJECTED LINE TO BE CONSTRUCTED

Union Pacific Railroad

UNION PACIFIC RAILROAD

Point of Beginning
Parcels 37 & 38.
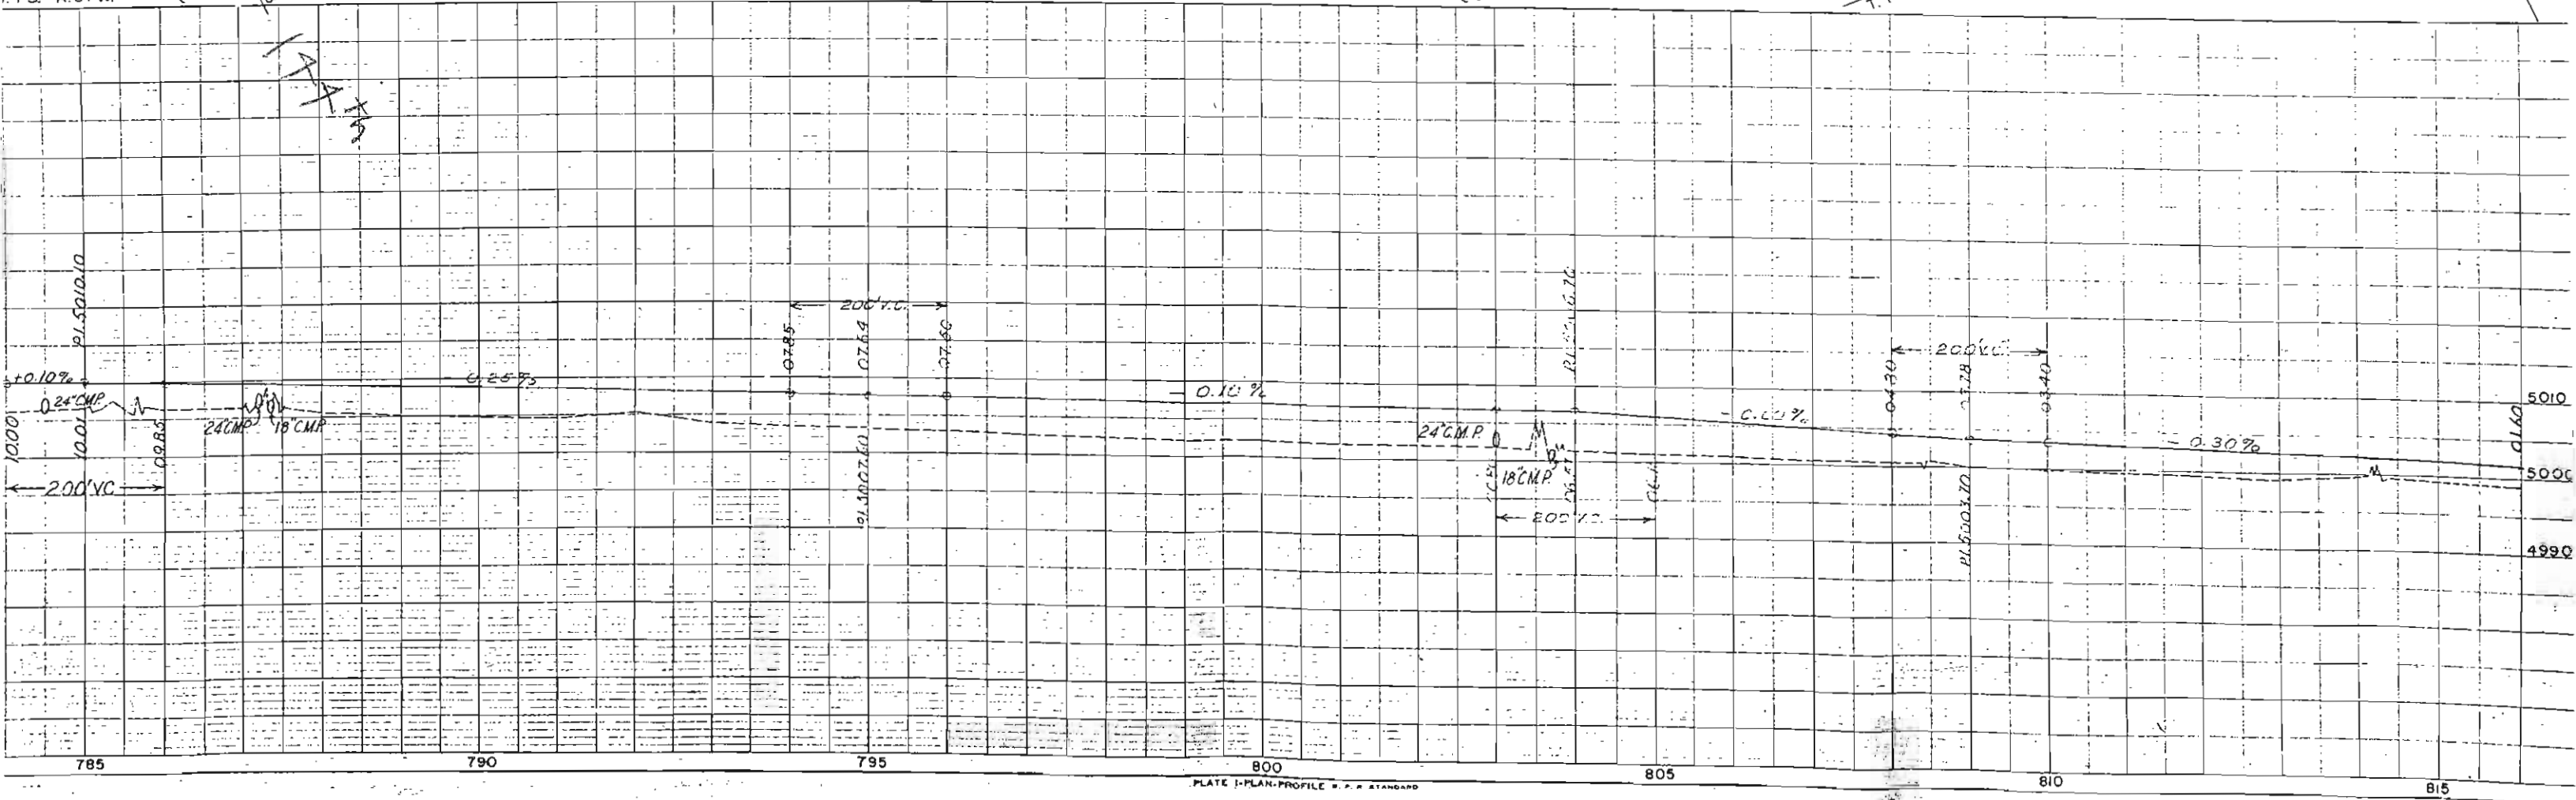
$$\frac{T.15. R.67W.}{T.15. R.66W.}$$


N.W. 1/4 SEC. 7
T.15. R.68W.

S.W. 1/4 SEC. 6
T.15. R.68W.

FED. ROAD DIST. NO.	STATE	PROJ. NO.	SHEET NO.	TOTAL SHEETS
3	COLO.	F006-1(11)	18	

RIGHT OF WAY
Rev. 7-28-59 B.R.M. Access
Rev. 10-29-64 LP
Rev. 10-26-53 S.W.Z.
D 11° 48' L
T 296.1'
L 590.0'
R 2865.0'

55 CLYDE W. MILLER
GRACE S. MILLER
210 S. 5TH. AVE.
BRIGHTON, COLO.

56 CLYDE W. MILLER
GRACE S. MILLER
210 S. 5TH. AVE.
BRIGHTON, COLO.

Point of Beginning
Parcel 55
963.6', N 89° 40' 30" W
To SW Cor. Sec. 8.

Point of Begin.
Par. No. 56 Rev.

57 H. ALFRED KROGH
LELA JUHL
ELENORA K. HANSEN
HENDERSON, COLO.


58 WALTER P. MERRILL
104 BRIDGE ST.
BRIGHTON, COLO.
BLOCK 1


59 UNION RURAL ELECTRIC
ASSOCIATION INC.
BRIGHTON, COLO.
BLOCK 1

60 DELBERT M. HIGGINS
& DOROTHY M. HIGGINS
190 1/2 N. 4TH. AVE.
BRIGHTON, COLO.
BLOCK 2

61 SAMUEL F. VIENOT &
FLOYD S. VIENOT.
24 S. 3RD. AVE.
BRIGHTON, COLO.
BLOCK 2

62 WALTER P. MERRILL
104 BRIDGE ST.
BRIGHTON, COLO.
BLOCK 2

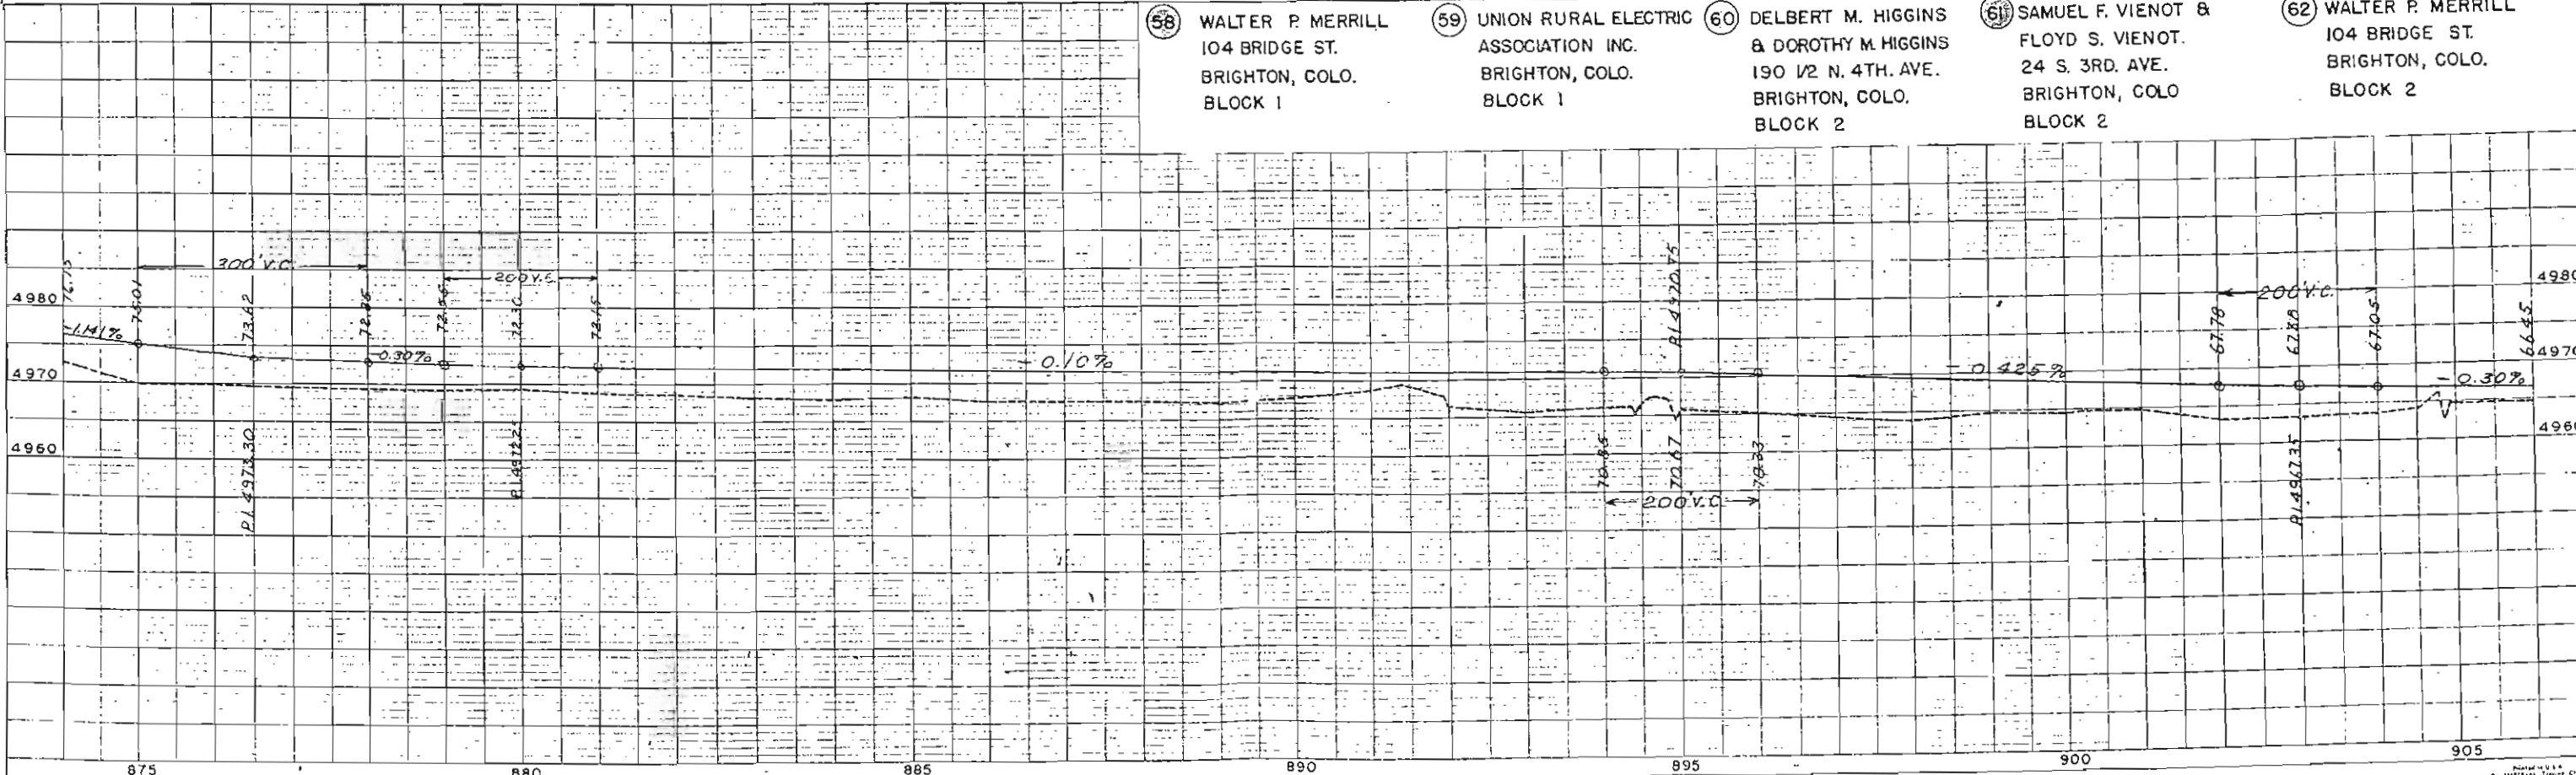

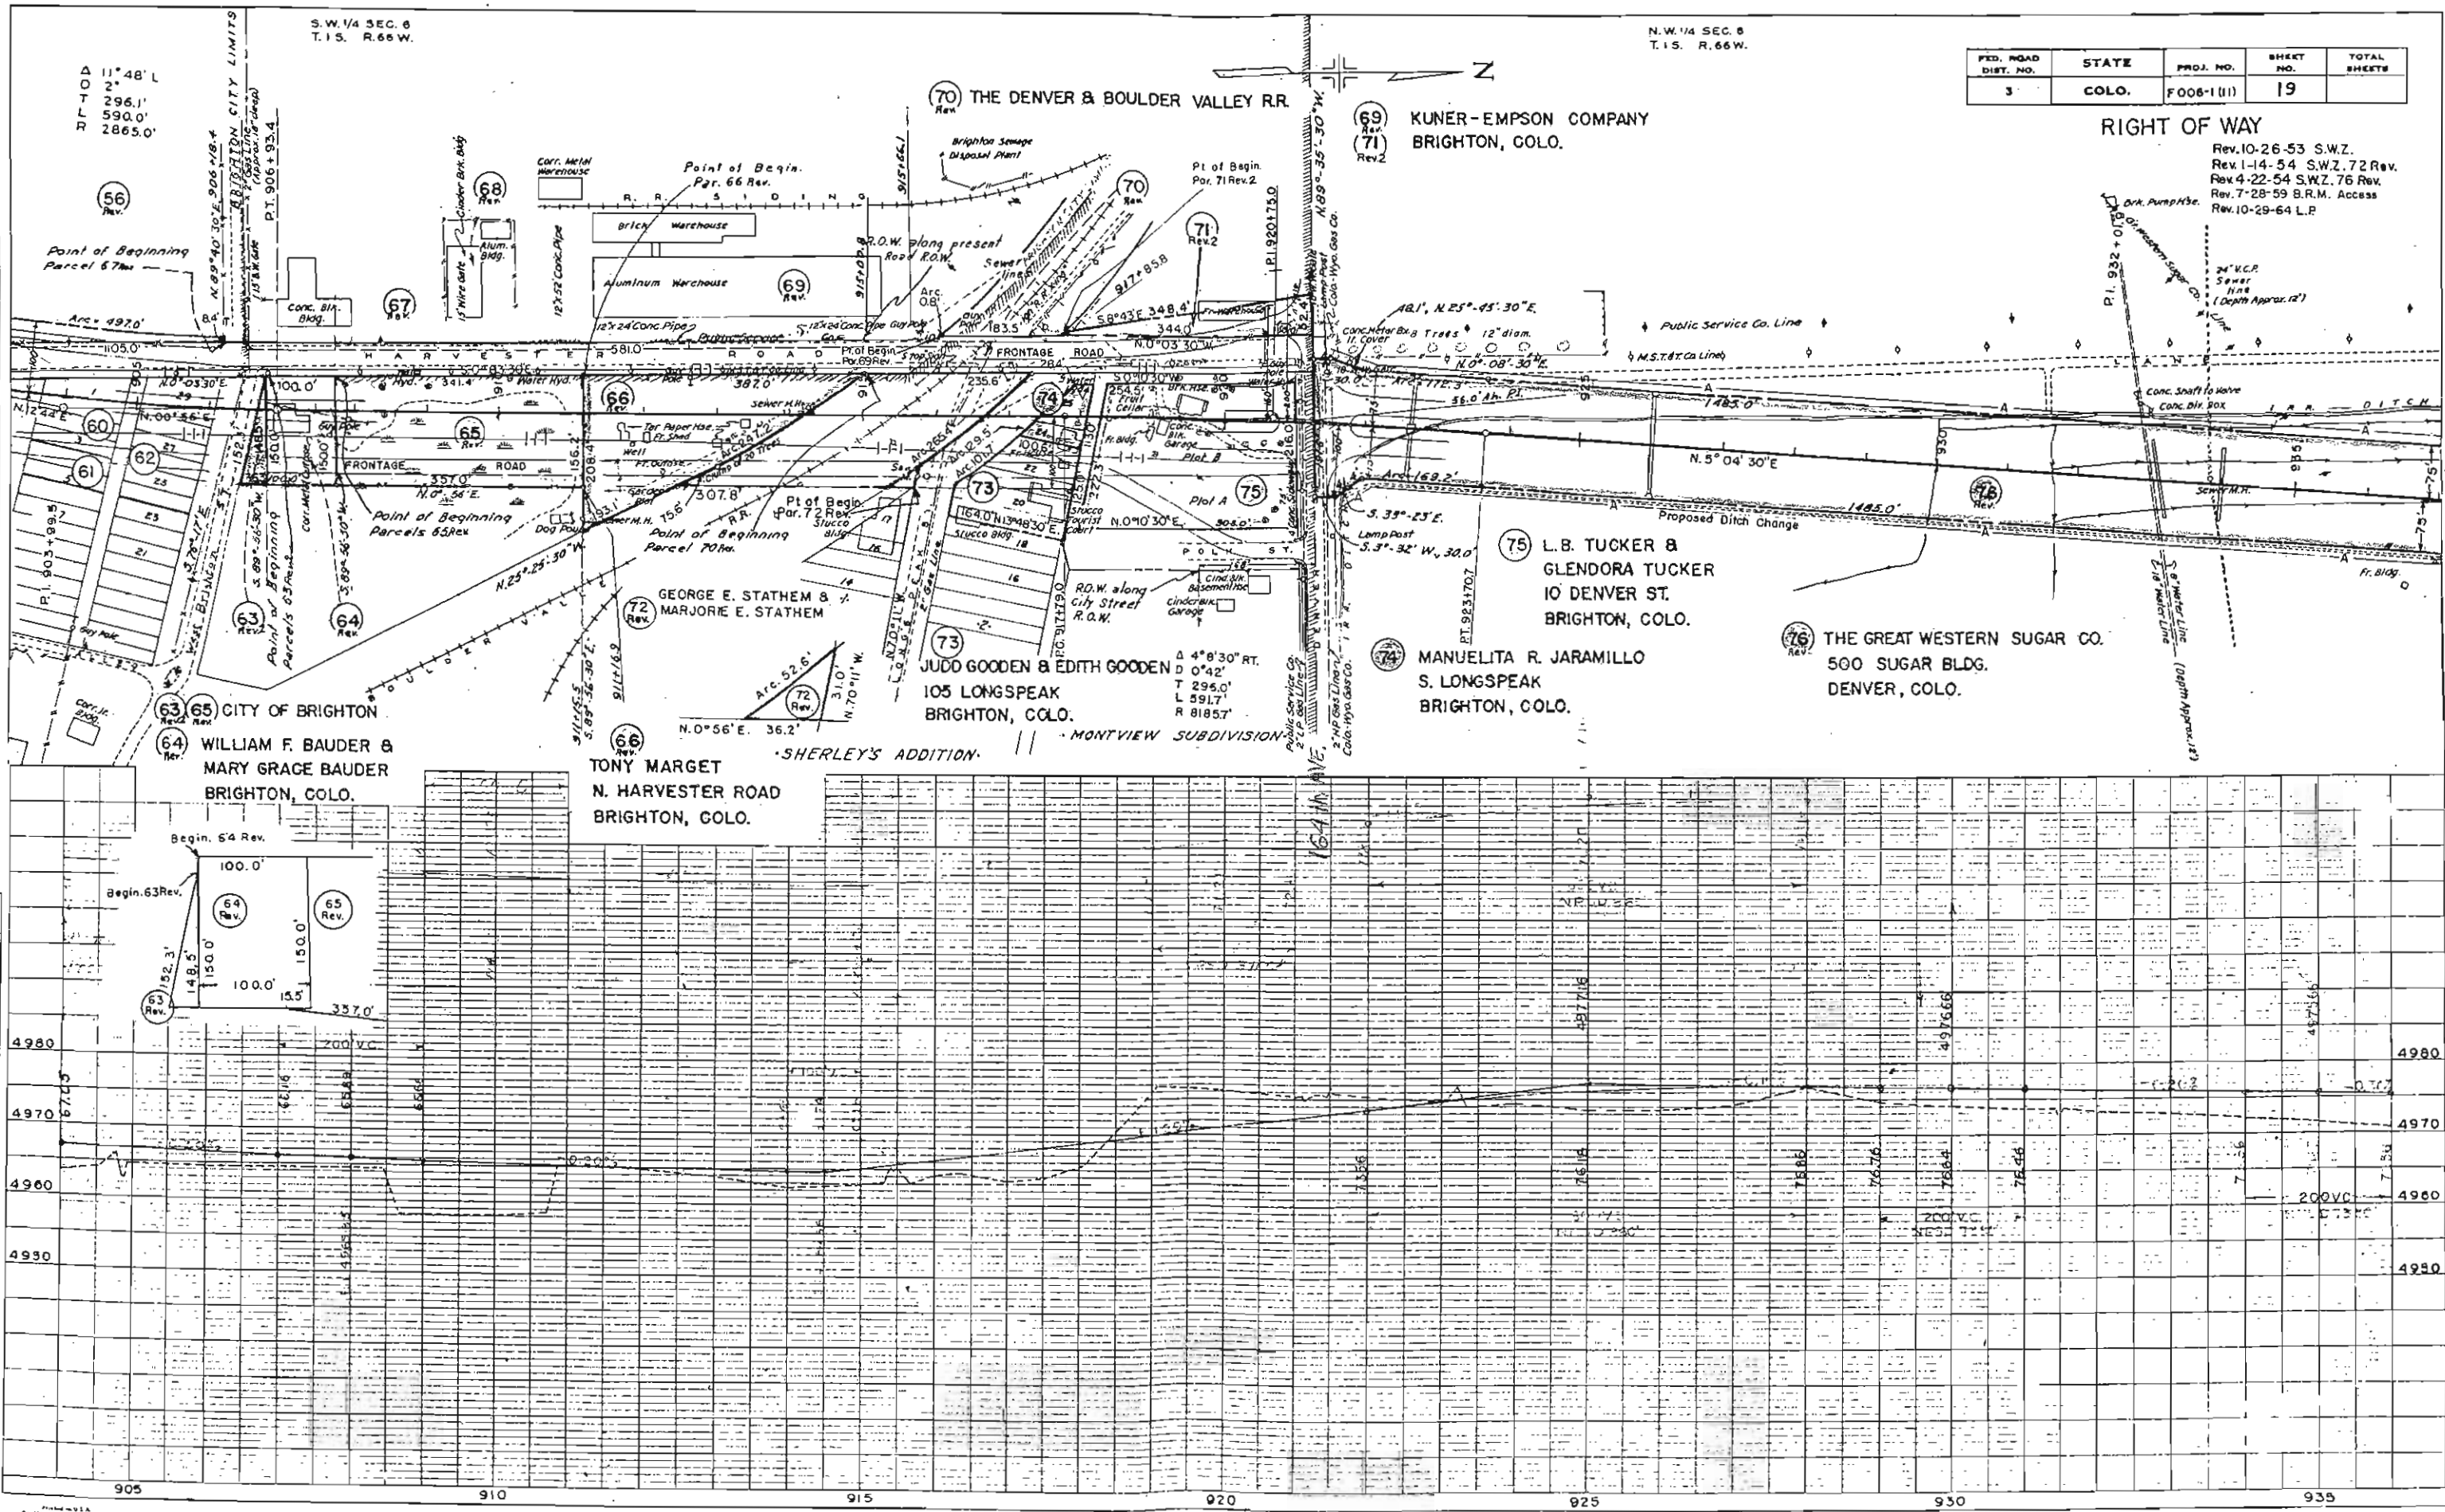

FED. ROAD DIST. NO.	STATE	PROJ. NO.	SHEET NO.	TOTAL SHEETS
3	COLO.	F008-1(11)	19	



RIGHT OF WAY
Rev. 10-26-53 S.W.Z.
Rev. 1-14-54 S.W.Z. 72 Rev.
Rev. 4-22-54 S.W.Z. 76 Rev.
Rev. 7-28-59 B.R.M. Access
Rev. 10-29-64 L.P.

N.W. 1/4 SEC. 6
T.1 S. R. 66 W.

S.W. 1/4 SEC. 31
T.1 N. R. 66 W.

FED. ROAD DIST. NO.	STATE	PROJ. NO.	SHEET NO.
3	COLO.	F 006-1(11)	20


RIGHT OF WAY
Rev. 4-2
Rev. 6-2
Rev. 8-2

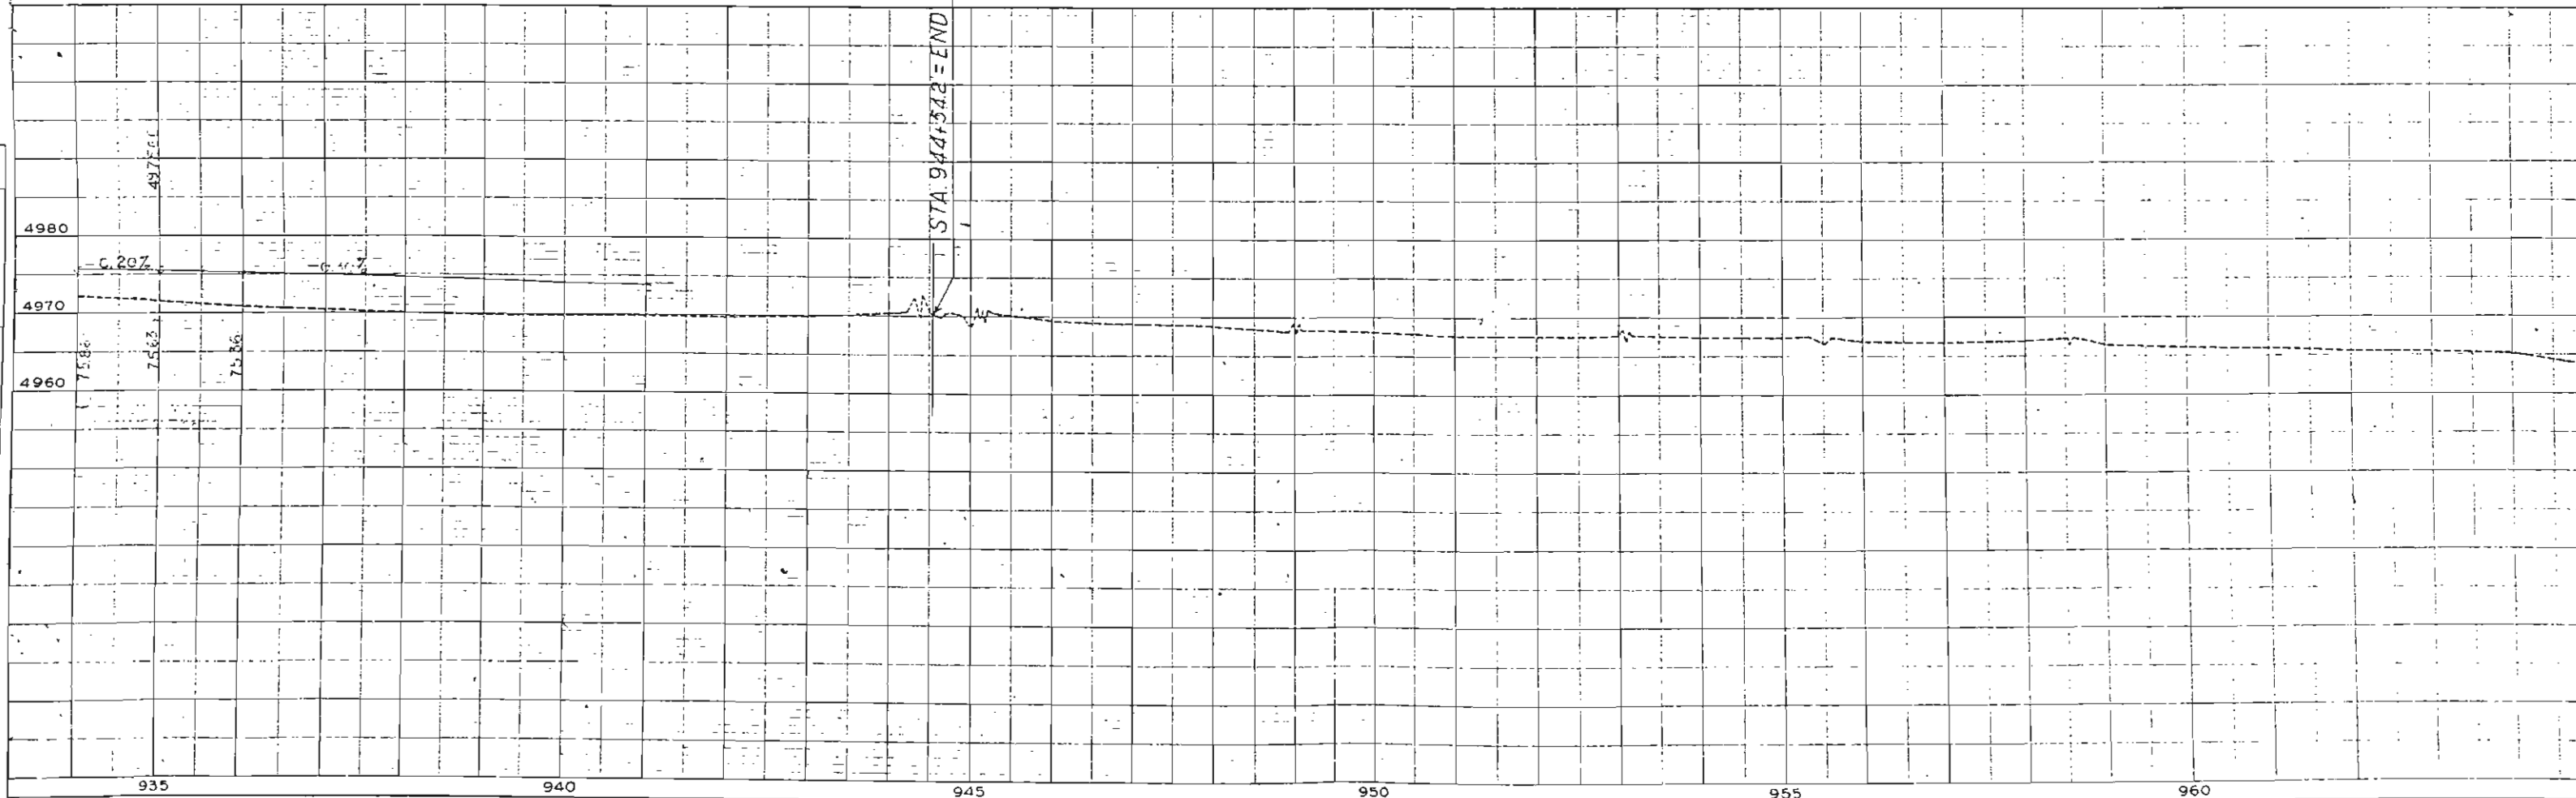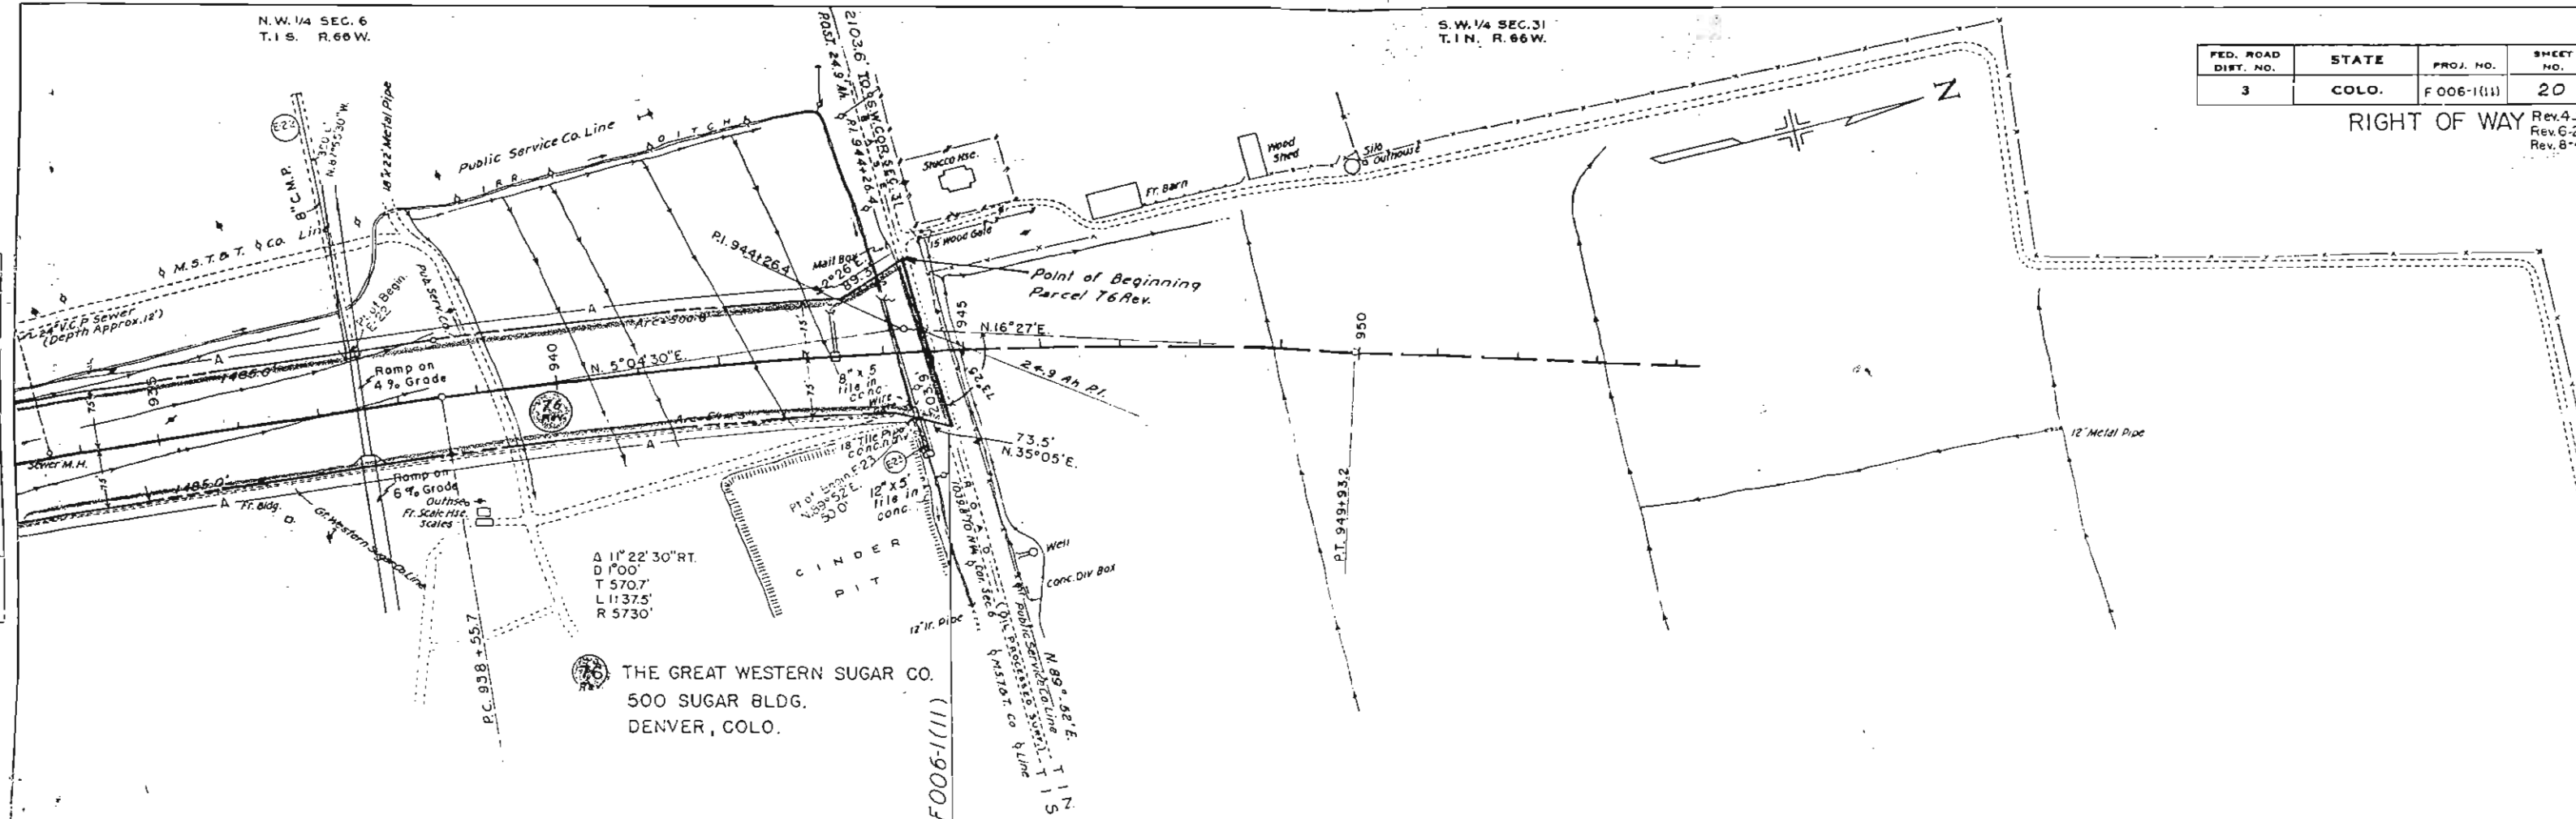

STA. 944+54.2 = END

FED. ROAD DIST. NO.	STATE	PROJ. NO.	SHEET NO.
3	COLO.	1006-1(11)	22

Adams City, Brighton
 Revised 4-14-52
 F 006-1(11)
 Rev 3-16-53 SWZ. 20A, 20Rev, 21Rev

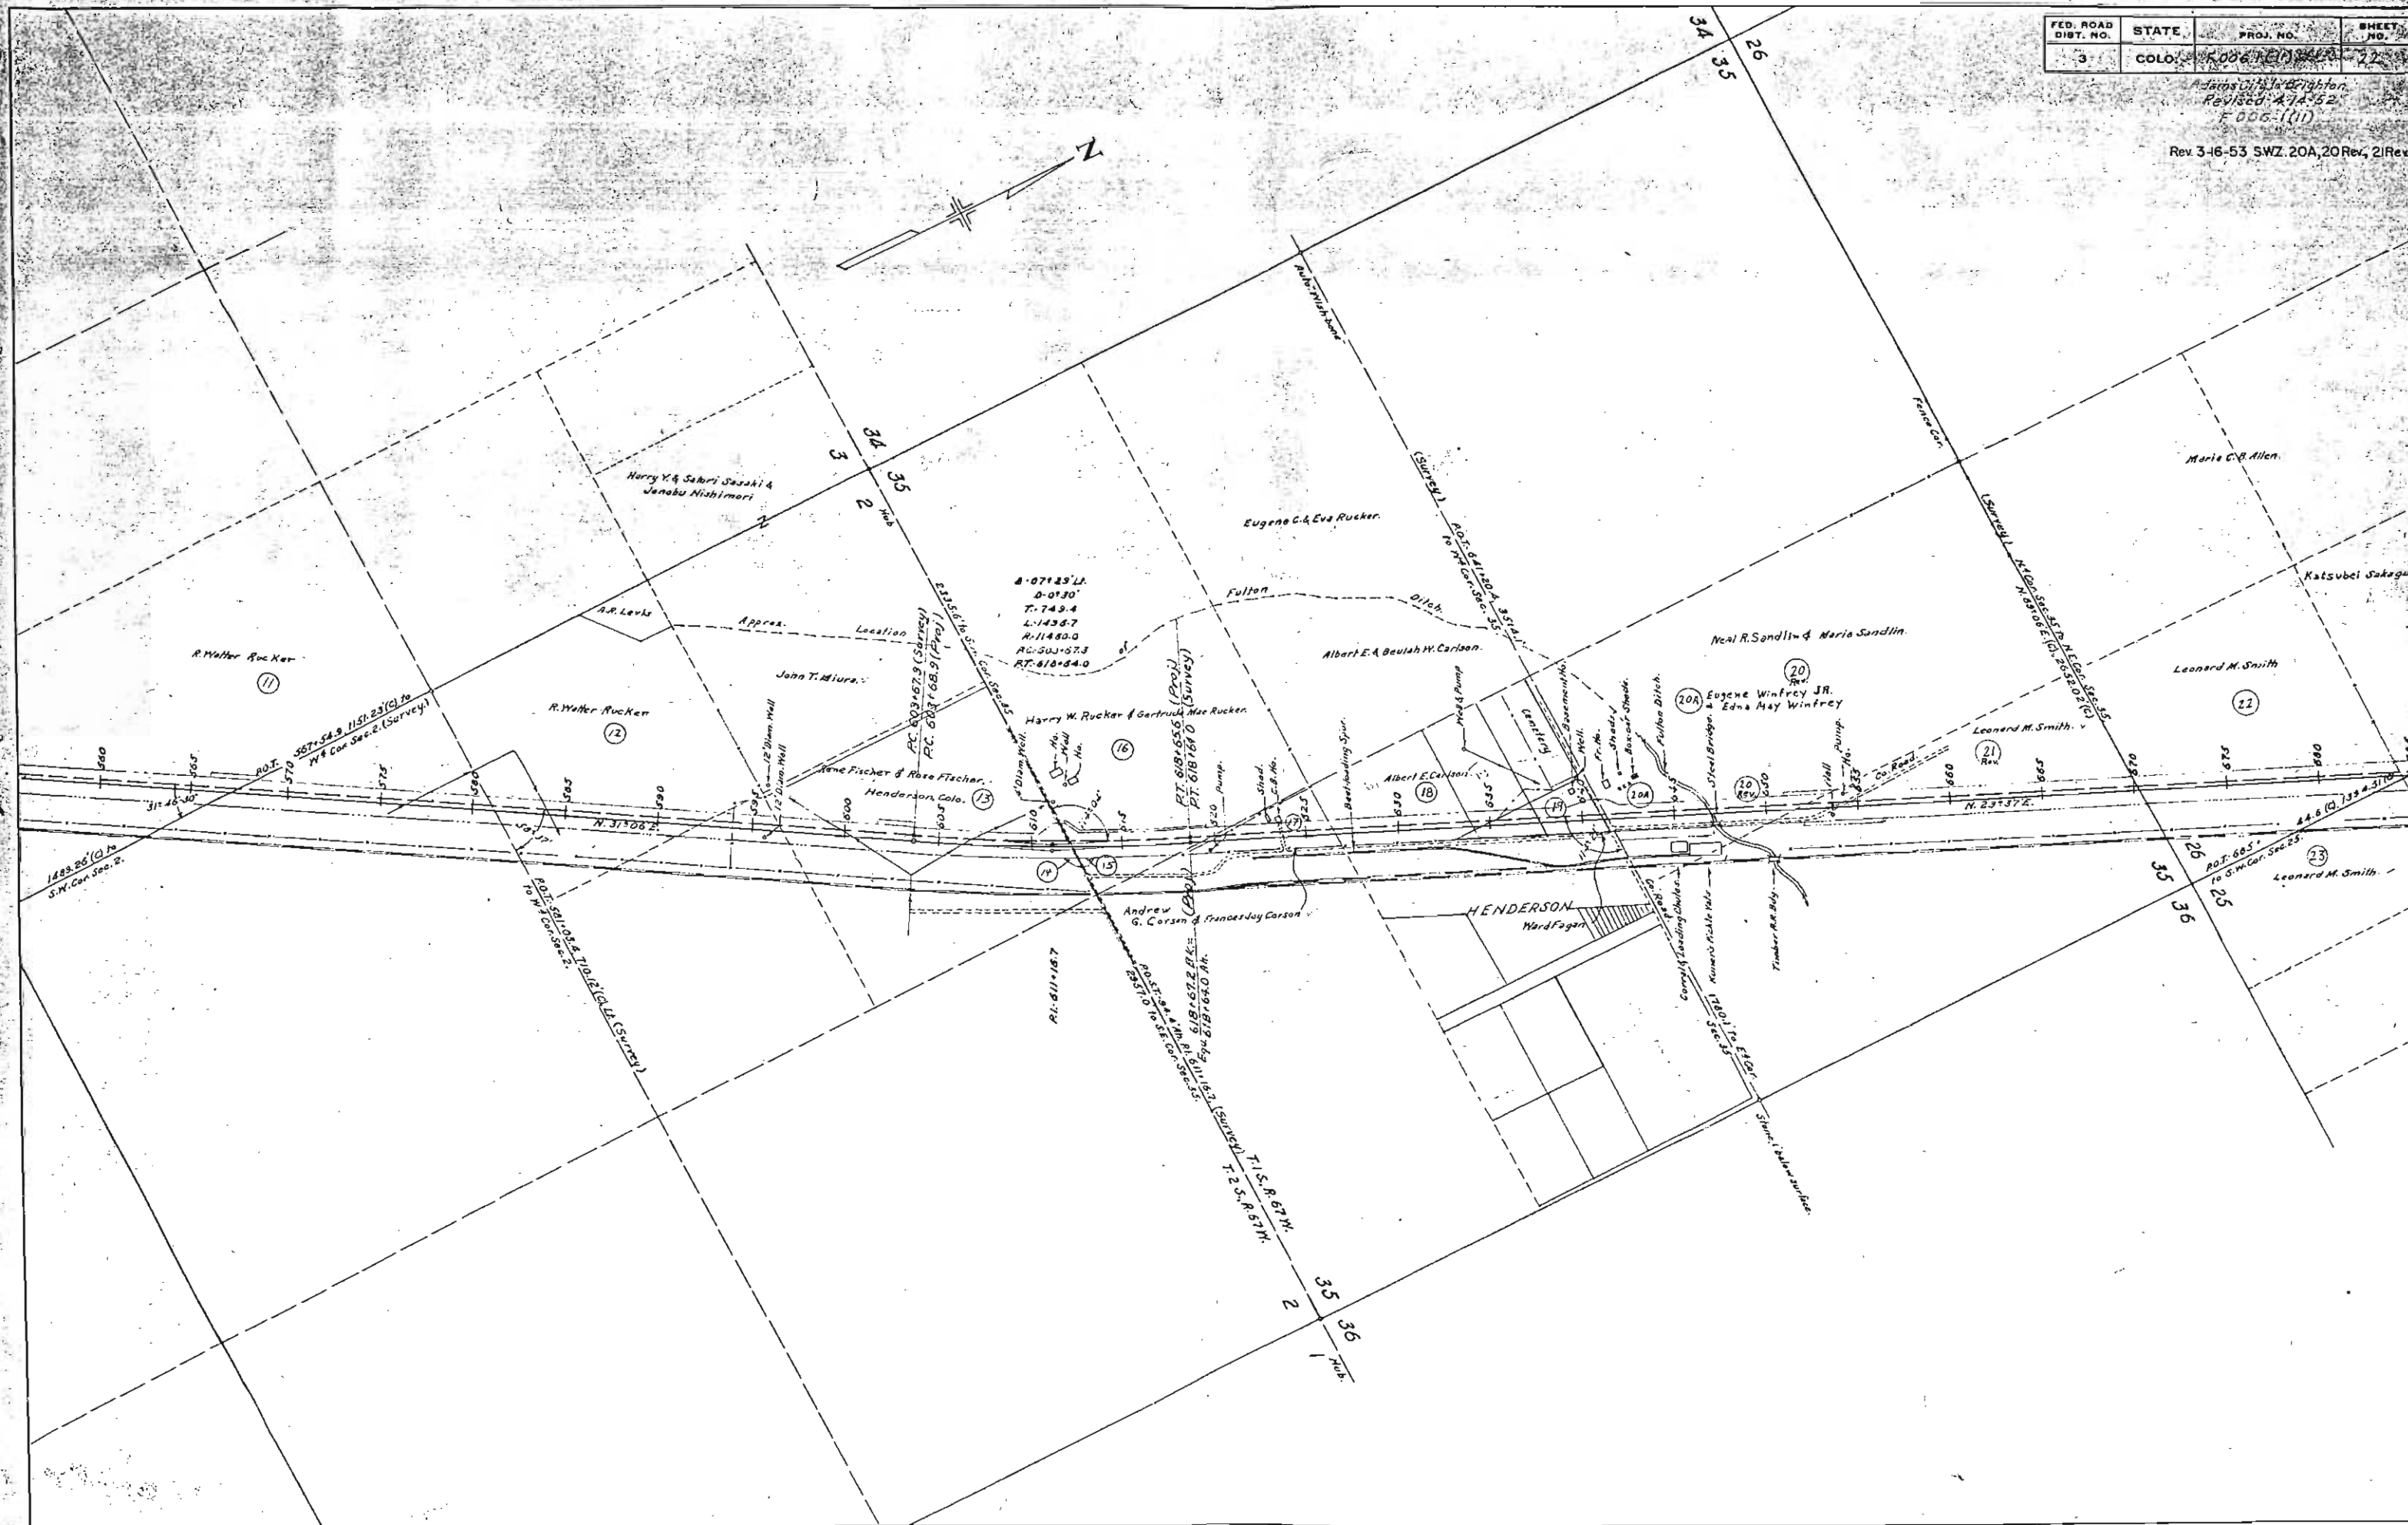

FED. ROAD DIST. NO.	STATE	PROJ. NO.
3	COLO.	F 006-1(11)

Rev. 1-14
Rev. 4-22-5
Rev. 6-28-54

STRONG'S ADDITION

BLOCK	DESCRIPTION	OWNER
1	Lot 1	Walter R. Merrill.
2	Lots 2 to 7	Benedict Furniture Co.
3	Lots 8 to 11	Union Rural Elect.
4	Lots 12 to 23	Delbert M. A. Dorathy M. Higgins.
5	Lots 1 to 3	Samuel F. A. Floyd S. Vienot.
6	Lots 4 to 5	George Fischer.
7	Lots 6 to 10	Archibald & Leonard E. Cole
8	Lots 11 to 14	C. E. & Lois A. Hudspeth.
9	Lots 15 to 18	Walter R. Merrill.
10	Lots 19 to 23	

S.W. 1/4 SEC. 6-1-66-CITY OF BRIGHTON.

TRACT	DESCRIPTION.	OWNER.
1	See description	H. Alfred Krogh.
1A	Strip off E. side Tr. 1	City of Brighton.
2	See description	Walter R. Merrill. See Strong's Add. Subdivision.
2A	Strip off E. side of Tr. 2	City of Brighton.
3	See description	F.E. Brockhoff.
4		Wm. F. & Mary Grace Bauer
5		City of Brighton.
6		Tony Mergel.
7		Clyde W. & Grace S. Miller.
8		Clyde W. & Grace S. Miller
9		Japanese Assoc. of Brighton.
10		J. Mm. Wells.
11		Carl J. Reinhardt.
12		E.G. Jones.
13		Kuner-Empson Co.
14		City of Brighton.
15		Kuner-Empson Co.
16		See below.
17		
18		

Sherley's Add. & Montview Sub.

SE 1/4 SEC. 12.

TRACT	DESCRIPTION.	OWNER
A	See description	Clyde W. & Grace S. Miller.
B		Ada M. McKinney.
C		Grace S. Miller.
D		Agnes M. Shearston.
E		Anna O. Inadomi.
F		Orville Mae Cline.

TRACT	DESCRIPTION.	OWNER.
A	6A. in Plot 2 & 1, exc. par. in N.E. Cor.	Oscar C. Nose.
B	W. 350.8' of Plot 2 & 3	Anthony & Alma Erger
C	S. 65' of Plot 2 & 3, W. 350.8'	Oscar C. Nose
D	Plot 4	Charles Nose.
E	Plot 5	Danald M. & Joanne Young
F	N. 154' of Plot 6	Francis M. M. Connell.
G	S. 158' of Plot 6	Pearl L. Bromley.
H	Plot 7	Grover C. & Lena Quick
I	See description	City of Brighton.
J		Charles Nose
K		L. L. & Cora Neff.
L		Burdele B. Johnson.
M		D. H. & Florence M. Holsten

Prov. Line
A 21'-51"
D 0'-15"
T 147.7'
L 293.3'
R 7040.0'
RC 804421.9
AT 839+35.2

Prov. Line
A 10'-54"
D 1'-00"
T 546.7'
L 1090.0'
R 5730.0'
RC 843+65.3
AT 854+55.2

TRACT	DESCRIPTION.	OWNER.
A	See description	Helen E. Nelson.
B		Ralph W. & LeRoy Davis
C		Emma A. Eggenberger.
D		Charles Nose.
E		Jennie Mae Fuller.
F		Wm. H. & Emma L. Fuller.
G		Jack Harbaugh.
H		Clyde W. Miller
I		Ben M. Shearston.
J		Robert H. & Mary V. Fling.
K		Richard Laugenne, Grady N.D.
L		Chas. B. & Hazel G. Gentry
M		Clyde W. & Grace S. Miller

SHERLEY'S ADDITION.

BLOCK	DESCRIPTION.	OWNER.
1	Lot A	George Stalhem.
1	Lots 1 to 14	Bess O. Shortt.
1	Lots 15 to 17	George, Jr. & Agnes Stalhem.
2	Lots 1 to 6	Leah Sherley.
2	Lots 7 to 9	Maude Ferguson.
2	Lots 10 to 11	Arthur & Elsie Jaramilla.
2	Lots 12 to 13	Arsenio B. & Elsie Jaramilla
2	Lots 14 to 15	Theodore & Agatha Herrmann.
2	Lot 16	Judd & Edith
2	Lots 17 to 23	Quaden
2	Lots 24 to 25	Manuelito H. Jaramilla.

MONTVIEW SUBDIVISION.

BLOCK	DESCRIPTION.	OWNER.
2	Lot 1	T. J. & Egeron H. Crane.
2	Lot 2	Dwight L. & M. L. Bower.
2	Lots 3 to 4	Paul G. & Fern E. Bishop.
2	Lots 5 to 6	John S. & Beulah A. Gordon.
2	Lots 7 to 13	Joseph C. & Hazel Shull.
2	Lots 14 to 21	Clarence H. & D. L. La Rue.
2	Plots A & B	L. B. & Glendora Tucker.

