

INDEX OF SHEETS

SHEET NO. 1	TITLE SHEET
2-3	TABULATION OF PROPERTIES
3 A	TABULATION OF ACCESS RIGHTS
4-8	PLAN AND PROFILE SHEETS
9-12	SHOWING RIGHT OF WAY
13	EVANS DITCH
13	W 9th St.

COLORADO
STATE HIGHWAY DEPARTMENT
PLAN AND PROFILE OF PROPOSED
FEDERAL AID PROJECT NO. F 006-1(6) & U006-1(7)
STATE HIGHWAY NO. 3
WELD COUNTY

SCALES OF ORIGINAL TRACINGS
ON PLAN, 1 IN. = 100 FT. HORIZONTAL
ON PROFILE, 1 IN. = 10 FT. VERTICAL
GRADE LINE ON PROFILE IS SHOWN AS GRADE OF FINISHED ROAD
GROSS LENGTH OF PROJECT 13714.0 FT. (F.A.P. E006-1(6) 11,558.5 FT. = 2.189 MI.)
NET LENGTH OF PROJECT 2,597 MILES (F.A.P. U006-1(7) 2,155.5 FT. = 0.408 MI.)

RIGHT OF WAY

Cons. ROW File

FED. ROAD DIST. NO.	STATE	FED. AID PROJ. NO.	SHEET NO.	TOTAL SHEETS
3	COLO.	F006-1(6)+U006-1(7)	1	

RIGHT OF WAY


CONVENTIONAL SIGNS
CENTER LINE OF SURVEY
RIGHT OF WAY LINES
SECTION LINES
ONE-QUARTER SECTION LINES
TOWNSHIP LINES
RAILROADS
BARBED WIRE FENCE
COMBINATION WIRE FENCE
CITY LIMITS
POLE LINES

FILE SET

Rev. 9-11-51 SWZ.
Rev. 11-8-51 SWZ.
Rev. 12-6-51 SWZ.
Rev. 1-12-53 TLK.
Rev. 3-3-53 SWZ.

Cons. ROW File

CONSTR. ENGR'S. COPY

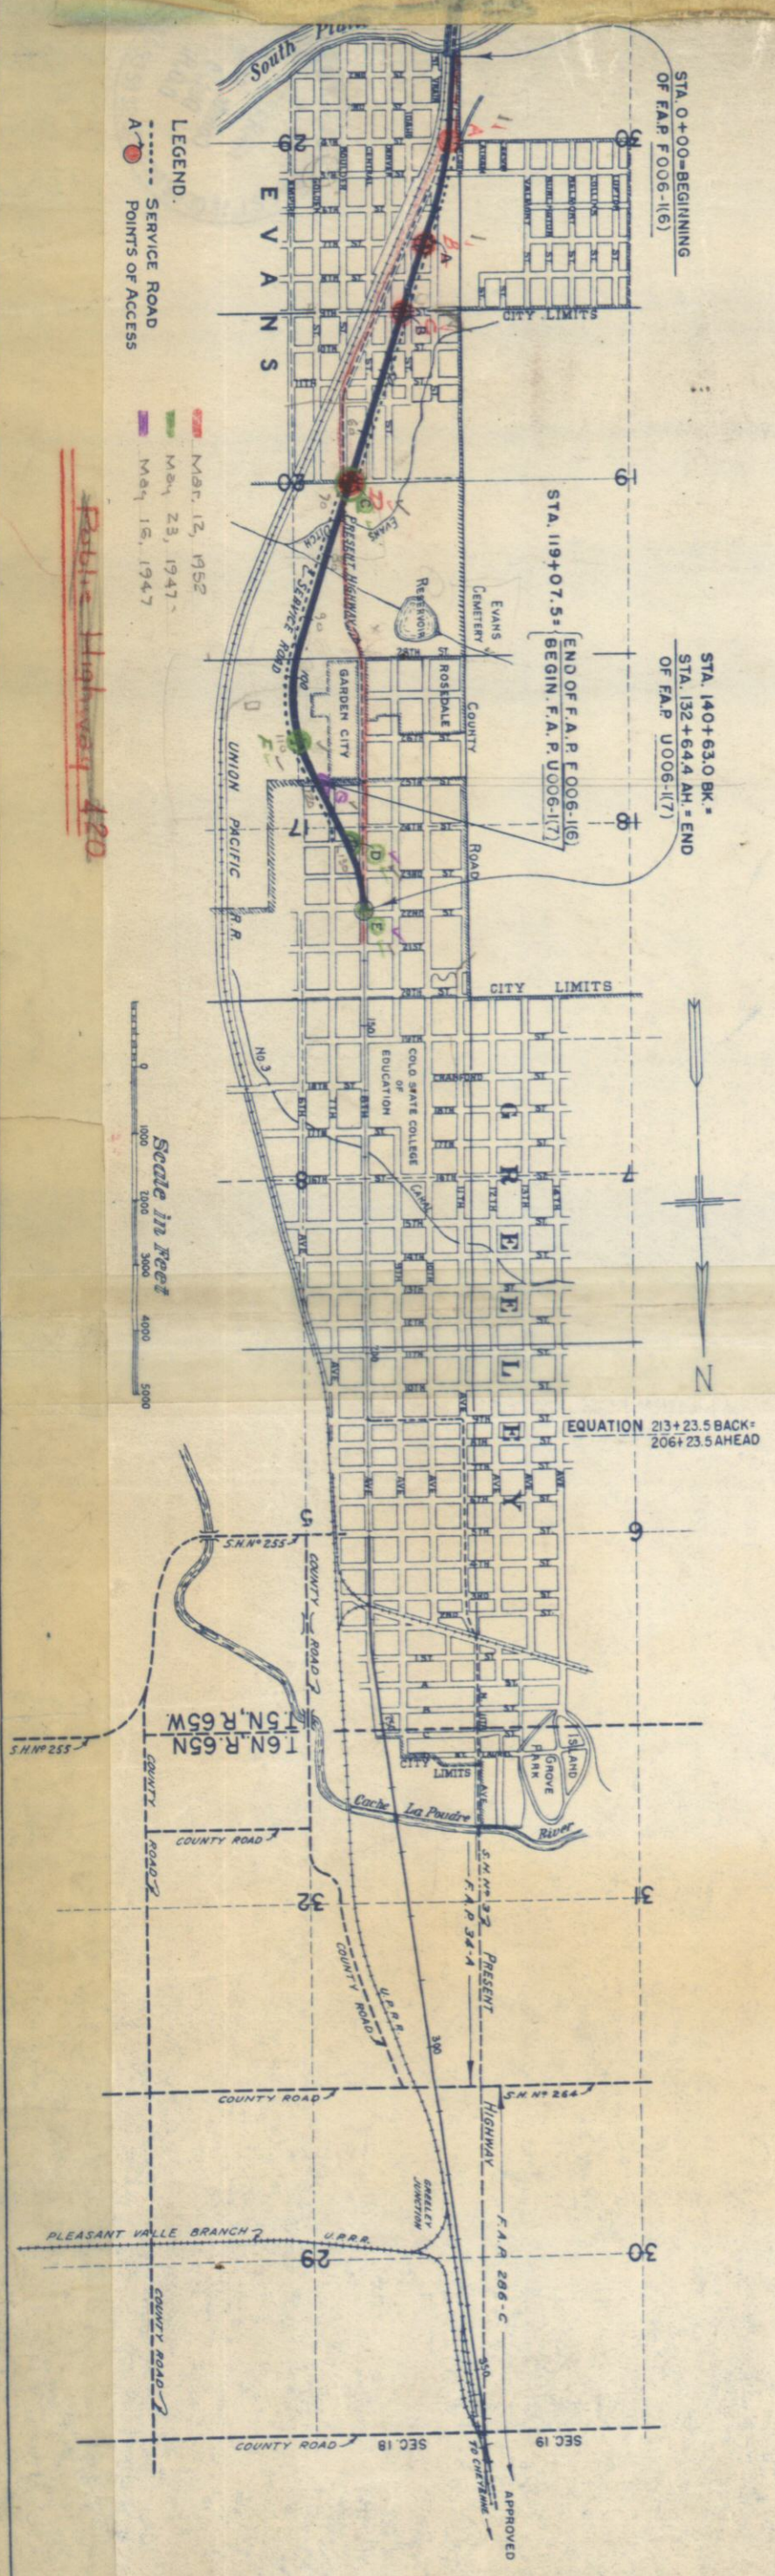

NO.	OWNER	ADDRESS	LOCATION	AREA IN SQUARE FEET		TOTAL LAND	ASSESSED VALUATIONS		IMP'S.	
				TOTAL LAND	PARCEL		PER ACRE	PARCEL		
1	LOUIS J. & BURTIS BRANTNER	2025 5TH AVE., GREELEY, COLORADO	T. 5 N. R. 65 W. S.W. 1/4 SEC. 29	ACRES, 40 GRADING 10 DRY	71,122	60.			NONE	
2	VOID			AREA IN SQUARE FEET			PER LOT			
3	FRANK B. DAVIS	% DEE J. POOL, ROUTE 3 BOX 448, GREELEY, COLORADO	N.W. 1/4 SEC. 29	97,620	97,620	90.			NONE	
4	FLOYD & NELLIE SHAW	EVANS, COLORADO	N.W. 1/4 SEC. 29	ACRES, 15.5 IRRIG., 40 DRY, 48.5 SEMI-IRRIG.	3,677	940. 30. 2320.			1080.	
5	HENRY, AMEN & JOHN ZIMMERMAN	EVANS, COLORADO	N.W. 1/4 SEC. 29	AREA IN SQUARE FEET			PER LOT			
6	KENNETH & LORETTA HARRIS	EVANS, COLORADO	N.W. 1/4 SEC. 29	8,400	155	30.			300.	
7	FLOYD & NELLIE SHAW	EVANS, COLORADO	N.W. 1/4 SEC. 29	20,000	7,537	110.			2000.	
7A	ARTHUR C. ROBERTS	EVANS, COLORADO	N.W. 1/4 SEC. 29, BLOCK 21	45,000	37,150	90.			NONE	
8	TOWN OF EVANS	EVANS, COLORADO	N.W. 1/4 SEC. 29	11,250	11,250					
9	ARTHUR C. ROBERTS	EVANS, COLORADO	N.W. 1/4 SEC. 29	11,250	11,250	10.			NONE	
10	GOTTHELF ADAMS	300 12TH ST., GREELEY, COLO.	N.W. 1/4 SEC. 29	7,500	7,500	10.			NONE	
11	KATHERINE MECHALKE	BOX 117, EVANS, COLORADO	N.W. 1/4 SEC. 29	24,658	7,322	50.			NONE	
12	ARTHUR C. ROBERTS	EVANS, COLORADO	N.W. 1/4 SEC. 29	29,419	4,505	40.			350.	
13	MIKE & AMELIA RACHAL	EVANS, COLORADO	N.W. 1/4 SEC. 29	13,500	6,070	20.			300.	
14	FRED & MARYANNE DEIBEL	EVANS, COLORADO	N.W. 1/4 SEC. 29	7,500	4,500	30.			650.	
15	KATHERINE MECHALKE	BOX 117, EVANS, COLORADO	N.W. 1/4 SEC. 29	33,750	33,750	100.			400.	
16	WALTER H. & PEARLE SHORT	EVANS, COLORADO	N.W. 1/4 SEC. 29	135,000	36,044	200.			400.	
17	EDWARD FRANCIS OVERMAN	EVANS, COLORADO	N.W. 1/4 SEC. 29	99,000	IN ACRES 0.440	230.			590.	
18	VOID									
19	VOID									
20	VOID									
21	LOUIS & LOUISE WARMUTH	EVANS, COLORADO	S.W. 1/4 SEC. 20	22,000	22,000	60.			NONE	
22	JESSIE MITCHELL	EVANS, COLORADO	S.W. 1/4 SEC. 20	77,000	77,000	180.			NONE	
23	JESSIE MITCHELL	EVANS, COLORADO	S.W. 1/4 SEC. 20	22,000	4,151	50.			210.	
24	VIRGIL & NEVA VAN ARSDEL	EVANS, COLORADO	S.W. 1/4 SEC. 20	27,500	27,500	50.			NONE	
25	EMMA K. JEPSEN	EVANS, COLORADO	S.W. 1/4 SEC. 20	49,500	20,674	50.			NONE	
26	PEARL FORQUER	EVANS, COLORADO	S.W. 1/4 SEC. 20	5,500	350	30.			430.	
27	WILLIAM REHMER, ETAL. EST.	EVANS, COLORADO	S.W. 1/4 SEC. 20	52,800	42,522	140.			500.	
28	J.M. KINSINGER	EVANS, COLORADO	S.W. 1/4 SEC. 20	144,000	38,241	360.			730.	
29	MRS. A.R. WEINHOLD	EVANS, COLORADO	S.W. 1/4 SEC. 20	214,800	18,728	240.			400.	
30	ALBERT L. & ROBERT EVELIN WEINHOLD	EVANS, COLORADO	S.W. 1/4 SEC. 20	156,768	61,426	180.			720.	
31	EARL R. WEINHOLD	670 KASSLER MORTGAGE CO. 1010 FIRST NATIONAL BANK BLDG., DENVER, COLO.	S.W. 1/4 SEC. 20	156,768	61,722	180.			500.	
32	MERL R. RIENHOLD	EVANS, COLORADO	S.W. 1/4 SEC. 20	156,768	92,390	180.			NONE	
32-A	GEORGE HEHN	ROUTE 3, BOX 460, GREELEY, COLO.	N.E. 1/4 SW. 1/4 SEC. 20		0.029					
33	J.J. STROH	ROUTE 4, GREELEY, COLORADO	N. 1/2 SEC. 20	ACRES, 85.0 IRRIG., 35.0 DRY & 21.0 GRADING	13,988 ACRES 12938 ACRES	3757. 126. 23.			2500.	
34	W.R. & GEORGIA NEWPORT	ROUTE 3, BOX 462, GREELEY, COLO.	S.W. 1/4 SEC. 17	5.0	18,076	430.			300.	
35	HATTIE B. RAMSEY EST.	805 12TH ST., GREELEY, COLO.	S. 1/2 SEC. 17	5.0	66,829	380.			NONE	
36	RAENHULD R. SCHULTZ	GREELEY, COLORADO	S. 1/2 SEC. 17	AREA IN SQUARE FEET			PER LOT			
37	LOUIS & ELLA JACKSON	BOX 1259, GREELEY, COLORADO	S.W. 1/4 SEC. 17	108,904	37,993	250.			300.	
				34,922	3,502	80.			200.	

R.O.W. TABULATION OF PROPERTIES IN WELD COUNTY S.H. No. 3 PROJ. F 006-1(6)8 U 006-1(7)

REV. NO.	3	STATE	COLO.	REV. NO.	3	REV. NO.	3	REV. NO.	3
RIGHT OF WAY									
Rev. 9-11-51 S.W.2									
Rev. 9-28-51 S.W.2									
Rev. 11-8-51 S.W.2									
Rev. 1-12-53 T.L.K.									
Rev. 3-3-53 S.W.2									
Rev. 6-7-68 odd E60A L.B.									
Rev. 1-25-71 added 529 E.M.L.									
Rev. 10-18-83 added 249 B.G.									

NO.	OWNER	ADDRESS	LOCATION	TOTAL LAND		TO BE ACQUIRED		TOTAL LAND		PER LOT		IMP'S.	REMARKS	NO.
				AREA	IN SQUARE FEET	8,895	999	999	20.	550.				
38	ETTA BACK & EVELYN HOTH	GREELEY, COLORADO	S.W. 1/4 SEC. 17	27,339	6,092	6,092	60.	400.						
39	WILLIAM SCHMIDKE	ROUTE 3, GREELEY, COLORADO	S.W. 1/4 SEC. 17	54,441	35,727	35,727	130.	350.						
40	CLIFFORD L. DILKE	ROUTE 3, GREELEY, COLORADO	S. 1/2 SEC. 17	206,400	IN ACRES 0.851	IN ACRES 0.851	100.							
41	GERTRUDE H. WEBSTER	1601 GLENMER BLVD., GREELEY, COLO.	S. 1/2 SEC. 17											
43	LOUIS & LOUISE WARMUTH	EVANS, COLORADO	N.W. 1/4 SEC. 17	157,700	85,400	85,400	360.							
44	LOUIS & LOUISE WARMUTH	EVANS, COLORADO	N.W. 1/4 SEC. 17	157,161	1,750	1,750	630.							
45	MARSHALL & EUNICE ANDERSON	GREELEY, COLORADO	N.W. 1/4 SEC. 17	114,863	15,413	15,413	151.							
46	MARSHALL & EUNICE ANDERSON	GREELEY, COLORADO	N.W. 1/4 SEC. 17	95,226	33,280	33,280	509.							
47	LESTER E. GIBSON		N.W. 1/4 SEC. 17	52,538	28,338	28,338	480.							
48	LESTER E. GIBSON		N.W. 1/4 SEC. 17	26,737	540	540	270.							
49	PEARL M. VOLK	2324 8TH AVE., GREELEY, COLO.	N.W. 1/4 SEC. 17	40,803	6320	6320	120.							
50	JAMES E. & CORA KANOST		N.W. 1/4 SEC. 17	11,020	11,020	11,020	120.							
51	ROBERT & HAZEL GRANT		N.W. 1/4 SEC. 17	17,575	17,575	17,575	150.							
52	ANDREW GURTNER		N.W. 1/4 SEC. 17	12,350	12,350	12,350	140.							
53	FRANK A. BERGER	GREELEY, COLORADO	N.W. 1/4 SEC. 17	217,809	33,297	33,297	200.							
54	EVANGELICAL, LUTHERAN GOOD	GREELEY, COLORADO	N.W. 1/4 SEC. 17	313,000	13,682	13,682								
55	SAMARITAN SOCIETY													
56	J.J. STROH	RT. 3, GREELEY, COLO.	S.W. 1/4 SEC. 29	0.186	0.186	0.186								
57	UNION PACIFIC RAILROAD		N. 1/2 SEC. 20	0.930	0.736	0.736								
58	FRANKLIN & VERNA M. FRANKLIN	GREELEY, COLO.	NE 1/4 SEC. 20	0.371	0.371	0.371								
59	VOID		NE 1/4 SEC. 20	2.497	2.462	2.462								
60	WINTON CLARK & ETHEL CLARK	RT. 1, GREELEY, COLO.	N.W. 1/4 SEC. 21	3.239	3.205	3.205								
61	CARL ORRISON & EDDYTHE M. ORRISON	CHEYENNE, WYOMING	NE 1/4 SEC. 21	1.689	1.689	1.689								
62	KENNETH L. GROSSANT & NORMA L. GROSSANT		NE 1/4 SEC. 21	1.028	1.028	1.028								
63	IDA H. RAY	RT. 3, BOX 256, GREELEY, COLO.	S. 1/2 SEC. 17	0.990	0.990	0.990								
64	FRANK J. SLAVENSKI	EVANS, COLO.	SW 1/4 SEC. 20	0.046	0.046	0.046								
65	WINTON CLARK & ETHEL CLARK	RT. 1, GREELEY, COLORADO	NW 1/4 SEC. 21	1.78	1.78	1.78								
66	EVANGELICAL, LUTHERAN GOOD	GREELEY, COLORADO	NW 1/4 SEC. 17	0.178	0.178	0.178								
67	SAMARITAN SOCIETY													
68	C.D.O.H.		SW 1/4 SEC. 20	0.121	0.121	0.121								

For construction & maintenance of a road to the drainage ditch

Conveyed to Ronnie J. Asmus 4/18/83

R.O.W. TABULATION OF ACCESS RIGHTS IN WELD COUNTY S.H. NO. 3 PROJ.F006-I(6) & U006-I(7)

FED. ROAD DIST. NO.	STATE	COLO.	PROJ. NO.	SHEET NO.	TOTAL SHEETS
3		F006-I(6) & U006-I(7)		3A	



Rev. 12-15-49 T.L.K.
Rev. 9-17-51 S.W.Z

PARCEL NO.	OWNER	ADDRESS	FRONTAGE LIN. FT.	REMARKS	PARCEL NO.	OWNER	ADDRESS	FRONTAGE LIN. FT.	REMARKS
------------	-------	---------	-------------------	---------	------------	-------	---------	-------------------	---------

5	Henry, Amen & John Zimmerman	Evans, Colo.	148.5						
6	Kenneth & Loretta Harris	Evans, Colo.	157.0						
7	Floyd & Nellie Shaw	Evans, Colo.	185.8						
7A	Arthur C. Roberts	Evans, Colo.	103.0						
12	Arthur C. Roberts	Evans, Colo.	85.0						
13	Mike & Amelia Rachal	Evans, Colo.	94.5						
14	Fred & Maryanne Deibel	Evans, Colo.	104.4						
17	Edward F. Overman	Evans, Colo.	285.0						
A	Omitted								
23	Jessie Mitchell	Evans, Colo.	227.0						
26	Pearl Forquer	Evans, Colo.	57.0						
27	William Rehmer et al Est.	Evans, Colo.	241.0						
28	J.M. Kinsinger	Evans, Colo.	315.0						
30	Albert L. & Robert E. Weinhold	Evans, Colo.	342.9						
31	Earl R. Weinhold % Kassler Mortgage Co	1010 First Nat'l Bk. Bldg. Denver, Colo.	436.7						
33	J. J. Stroh	Route 4, Greeley, Colo.	2128.6						
34	W.R. & Georgia Newport	Route 3, Box 462, Greeley, Colo.	459.1						
37	Louis & Ella Jackson	Box 1259, Greeley, Colo.	196.3						
38	Erta Black & Evelyn Hoth	Greeley, Colo.	50.0						
39	William Schindke	Route 3, Greeley, Colo.	209.4						
41	Gertrude H. Webster	1601 Glenmer Blvd, Greeley, Colo.	218.3						
42	A.F. & Aida H. Roy	Route 3, Box 256, Greeley, Colo.	740.3						
44	Louis & Louise Wornouth	Evans, Colo.	130.0						
46	Marshall & Eunice Anderson	Greeley, Colo.	397.6						
47	Lester E. Gibson		338.0						
49	Pearl M. Volk	2324 8th. Av. Greeley, Colo.	238.0						
54	Evangelical Lutheran Good Samaritan Society	Greeley, Colo	396.6						



NOTE: Topog. Plotted from Weld Co. 3% 1941 Book #3
F Line Books 1 & 2, F Line Book 5.

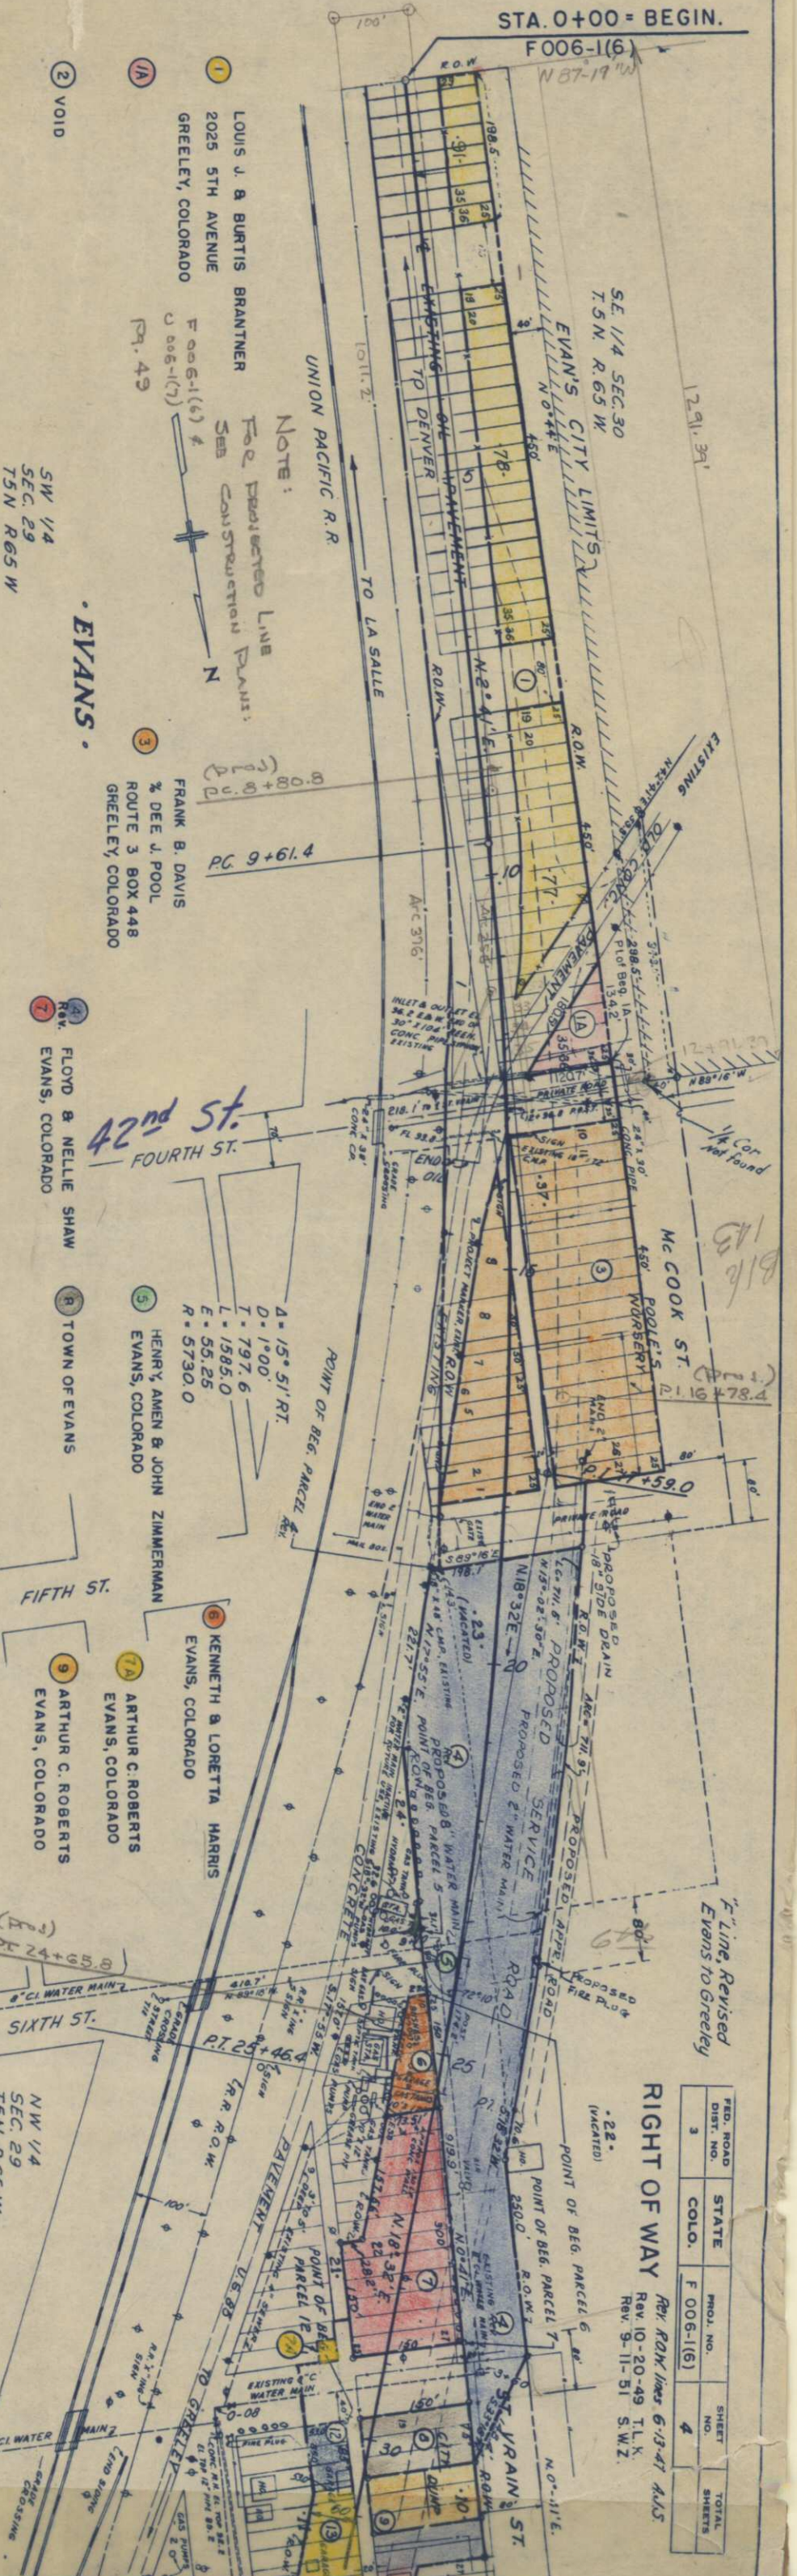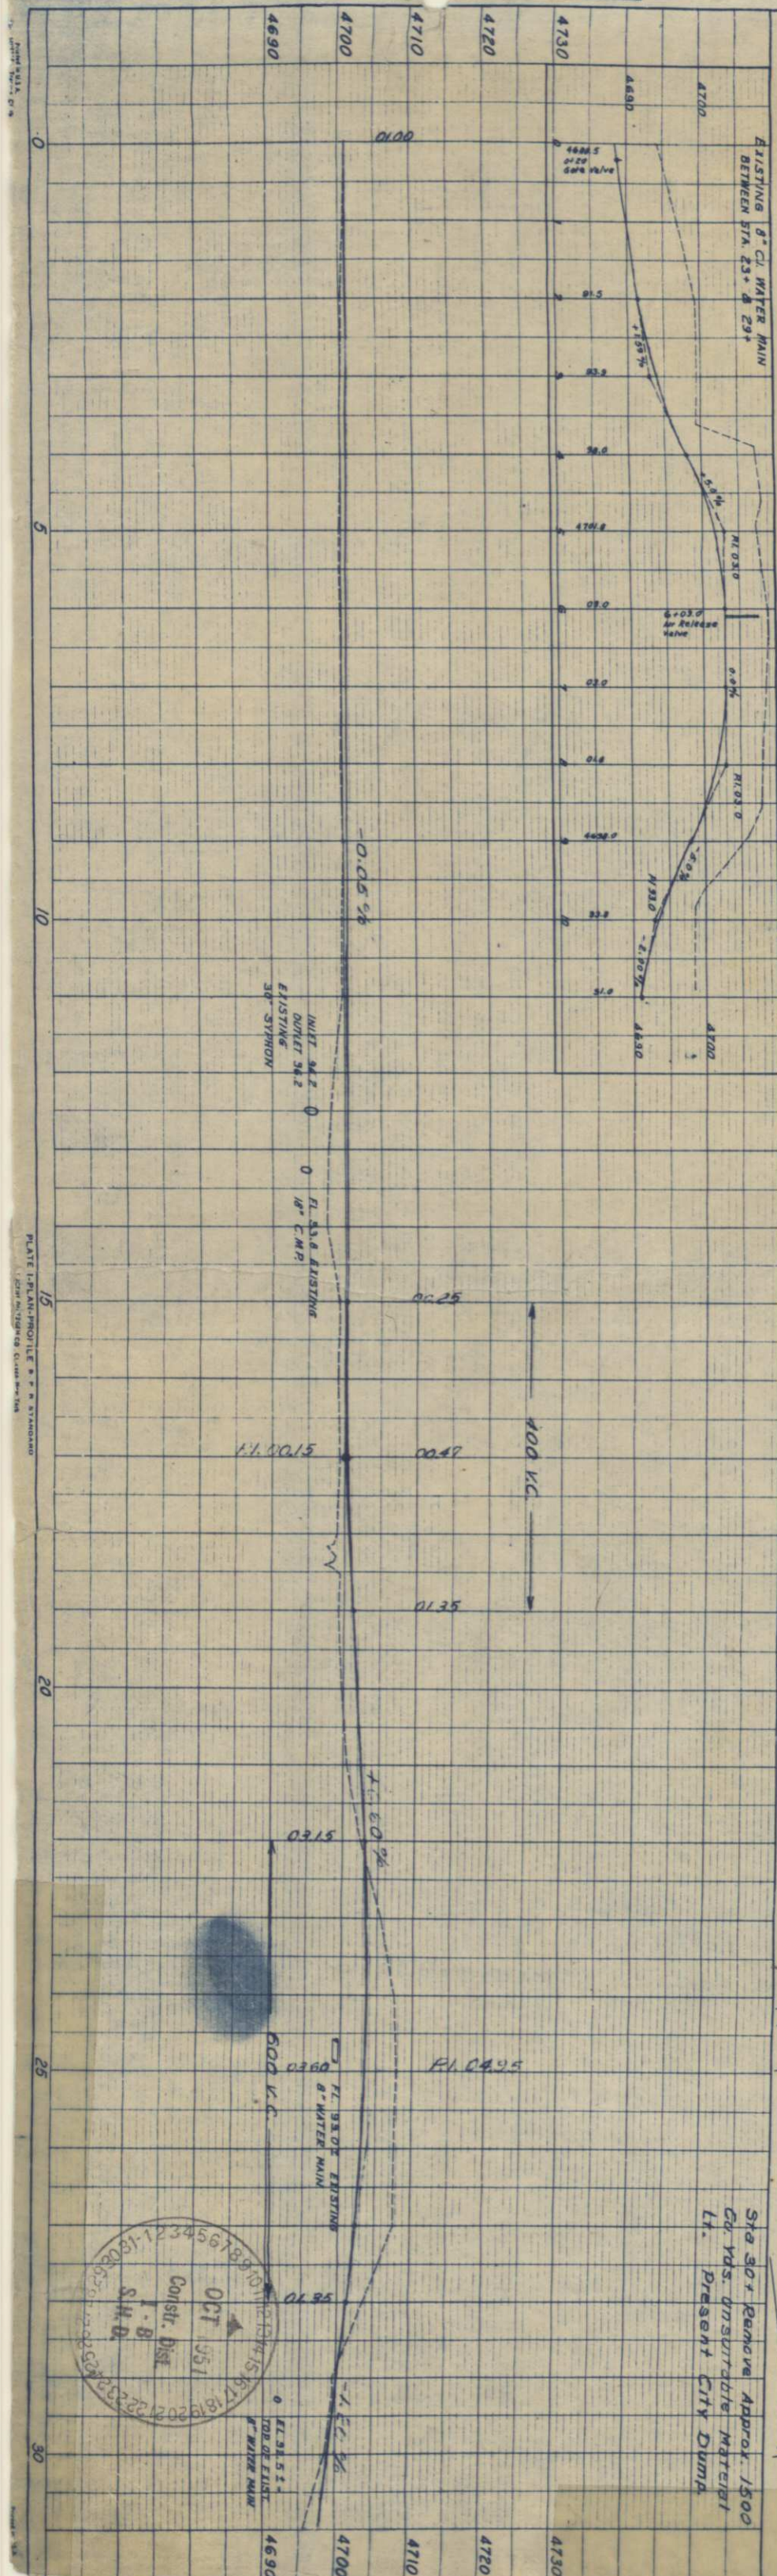

FEED ROAD	STATE	PROJ. NO.	SHEET	TOTAL
3	COLO.	F 006-1(6)	4	SHEETS

Rev. 10-20-49 T.L.X.
Rev. 9-11-51 S.W.Z.

RIGHT OF WAY
Rev. 10-20-49 T.L.X.
Rev. 9-11-51 S.W.Z.



TOWN OF EVANS
EVANS, COLORADO

ARTHUR C. ROBERTS
EVANS, COLORADO

GOTTHELF ADAMS
300 12TH STREET
GREELEY, COLORADO

NW 1/4
SEC. 29
T5N R65W

For Parcel 63 See Sheet 13
SW 1/4
SEC. 20
T5N R65W


EMMA K. JEPSEN
EVANS, COLORADO

FED. ROAD DIST. NO.	STATE	PROJ. NO.	SHEET NO.	TOTAL SHEETS
3	COLO.	FO06-116	5	

RIGHT OF WAY

Rev. P.Q.W. lines 6-13-41 A.J.S.
Rev. 10-20-49 T.L.K.
Rev. 12-15-49 T.L.K.
Rev. 9-11-51 S.W.Z.
Rev. 3-3-53 S.W.Z.
Rev. 1-18-83 Add 24R B.G.

EVANS

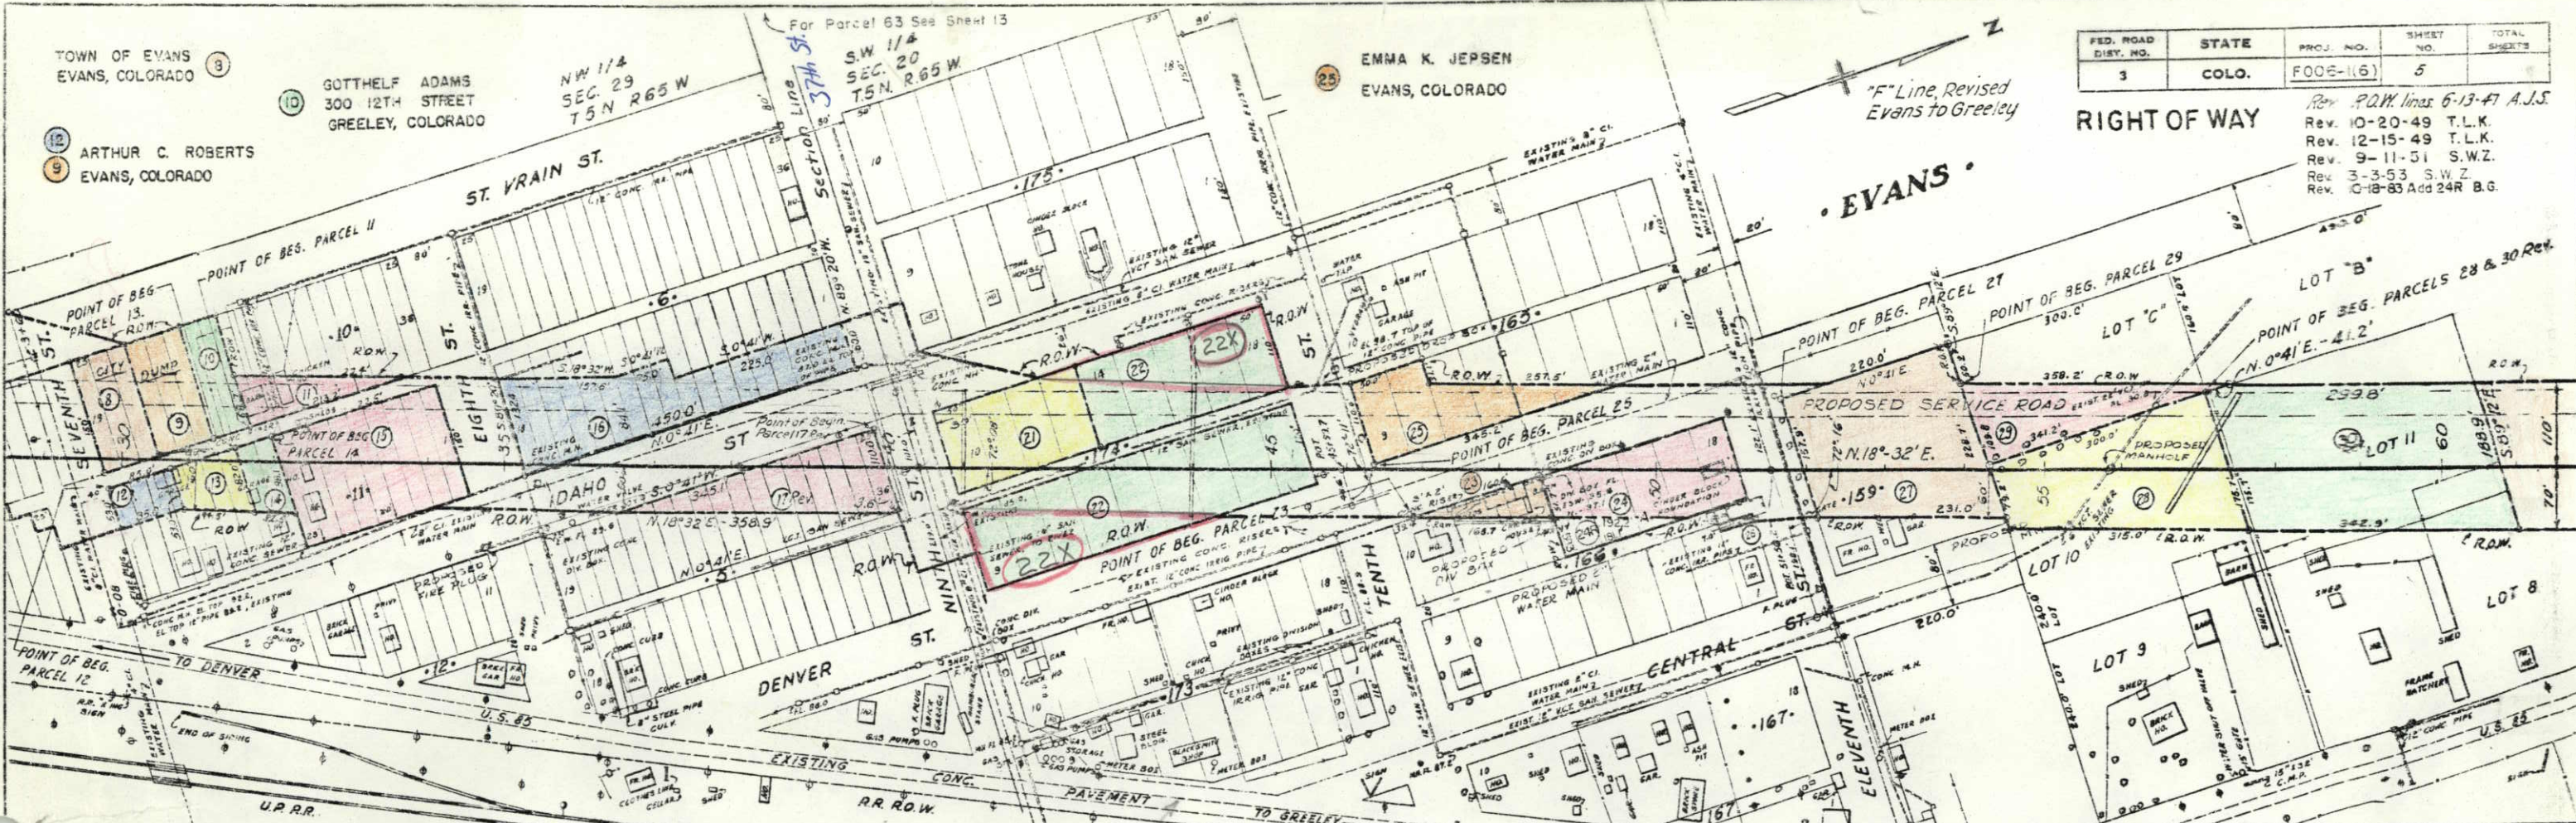

KATHERINE MECHALKE
BOX 117
EVANS, COLORADO

MIKE & AMELIA RACHAL
EVANS, COLORADO

WALTER H. & PEARL E. SHORT
EVANS, COLORADO

VOID

VOID

JESSIE MITCHELL
EVANS, COLORADO

PEARL FORQUER
EVANS, COLORADO

J.M. KINSINGER
EVANS, COLORADO

MRS. A.R. WEINHOLD
EVANS, COLORADO

FRED & MARYANNE DEIBEL
EVANS, COLORADO

EDWARD FRANCIS OVERMAN
Rev. EVANS, COLORADO

VOID


LOUIS & LOUISE WARMUTH
EVANS, COLORADO

22X SEE RECEIPT # 3485618
VIRGIL & NEVA VAN ARSDEL
EVANS, COLORADO
C.D.O.H. CONVEYED TO RONNIE J. ASMUS 4/18/83

WILLIAM REHMER ETAL EST.
EVANS, COLORADO



ALBERT L. & ROBERT E. WEINHOLD
Rev. EVANS, COLORADO

ABANDONED
RES, 283-C
2-7-55

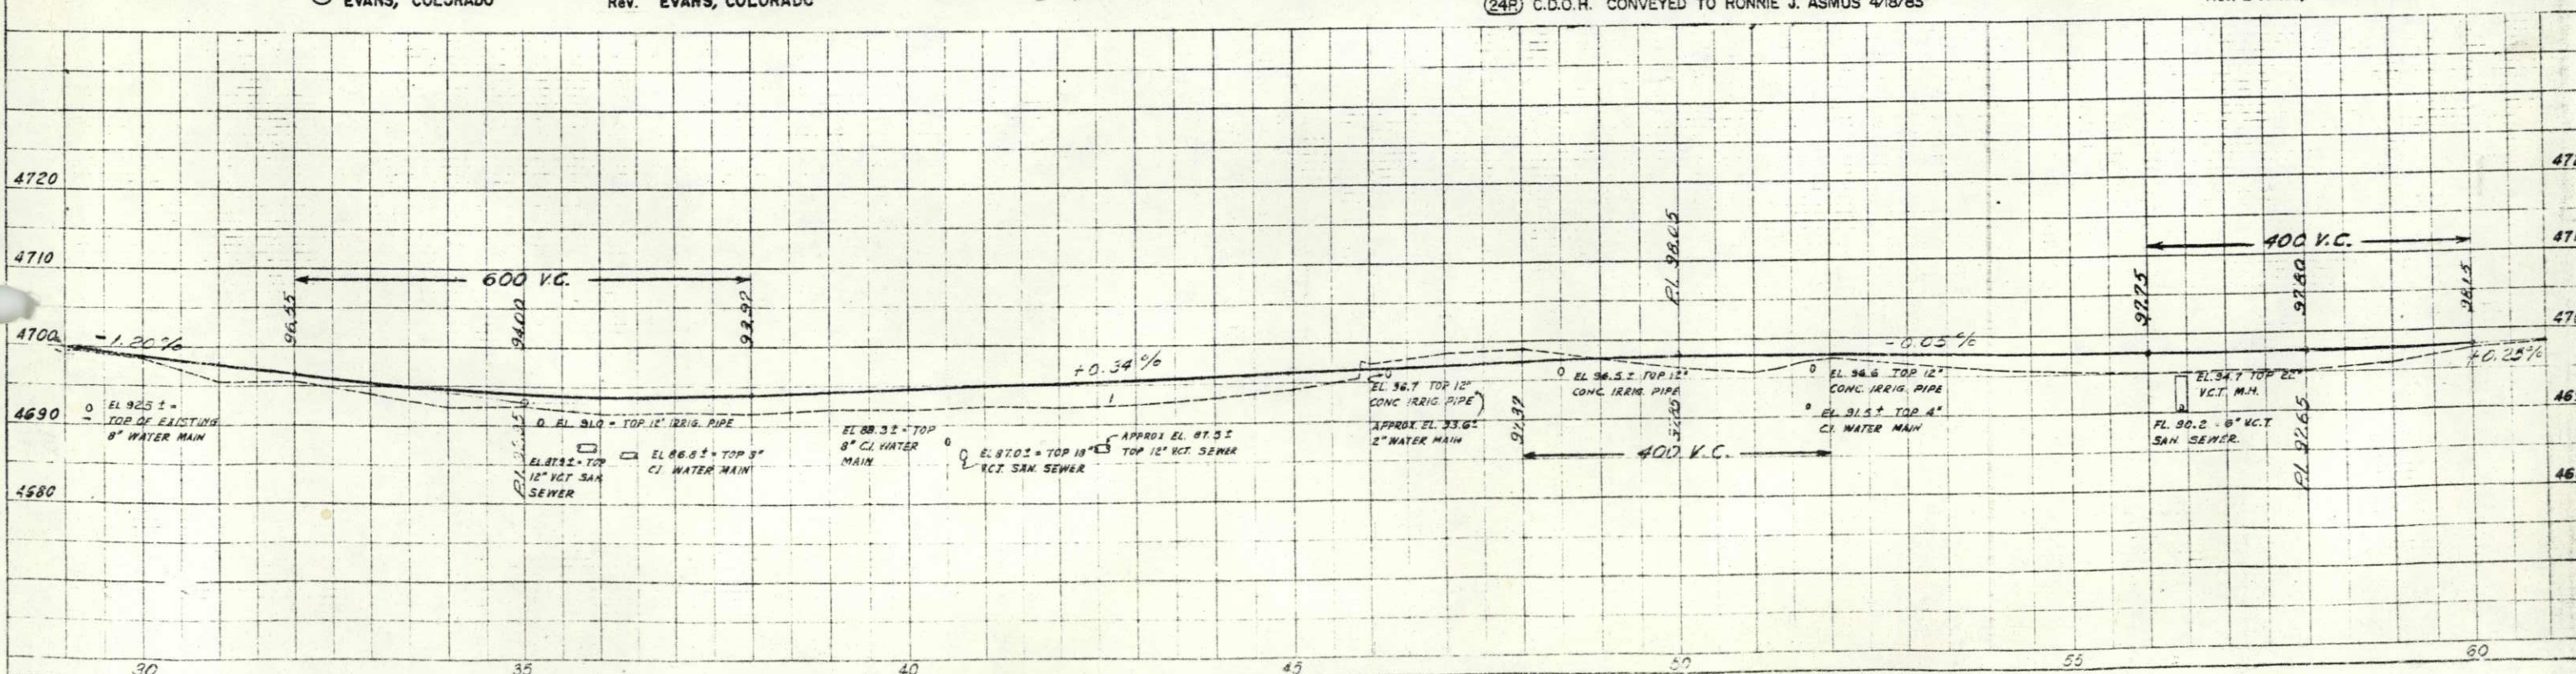

FED. ROAD DIST. NO.	STATE	PROJ. NO.	SHEET NO.	TOTAL SHEETS
3	COLO.	FO06-1(6)	6	

RIGHT OF WAY
 Rev. ROW lines 6-13-41 A.J.S.
 Rev. 9-11-51 S.W.Z.
 Rev. 12-6-51 S.W.Z.
 Rev. 5-1-53 REC.-Parcel 32-A

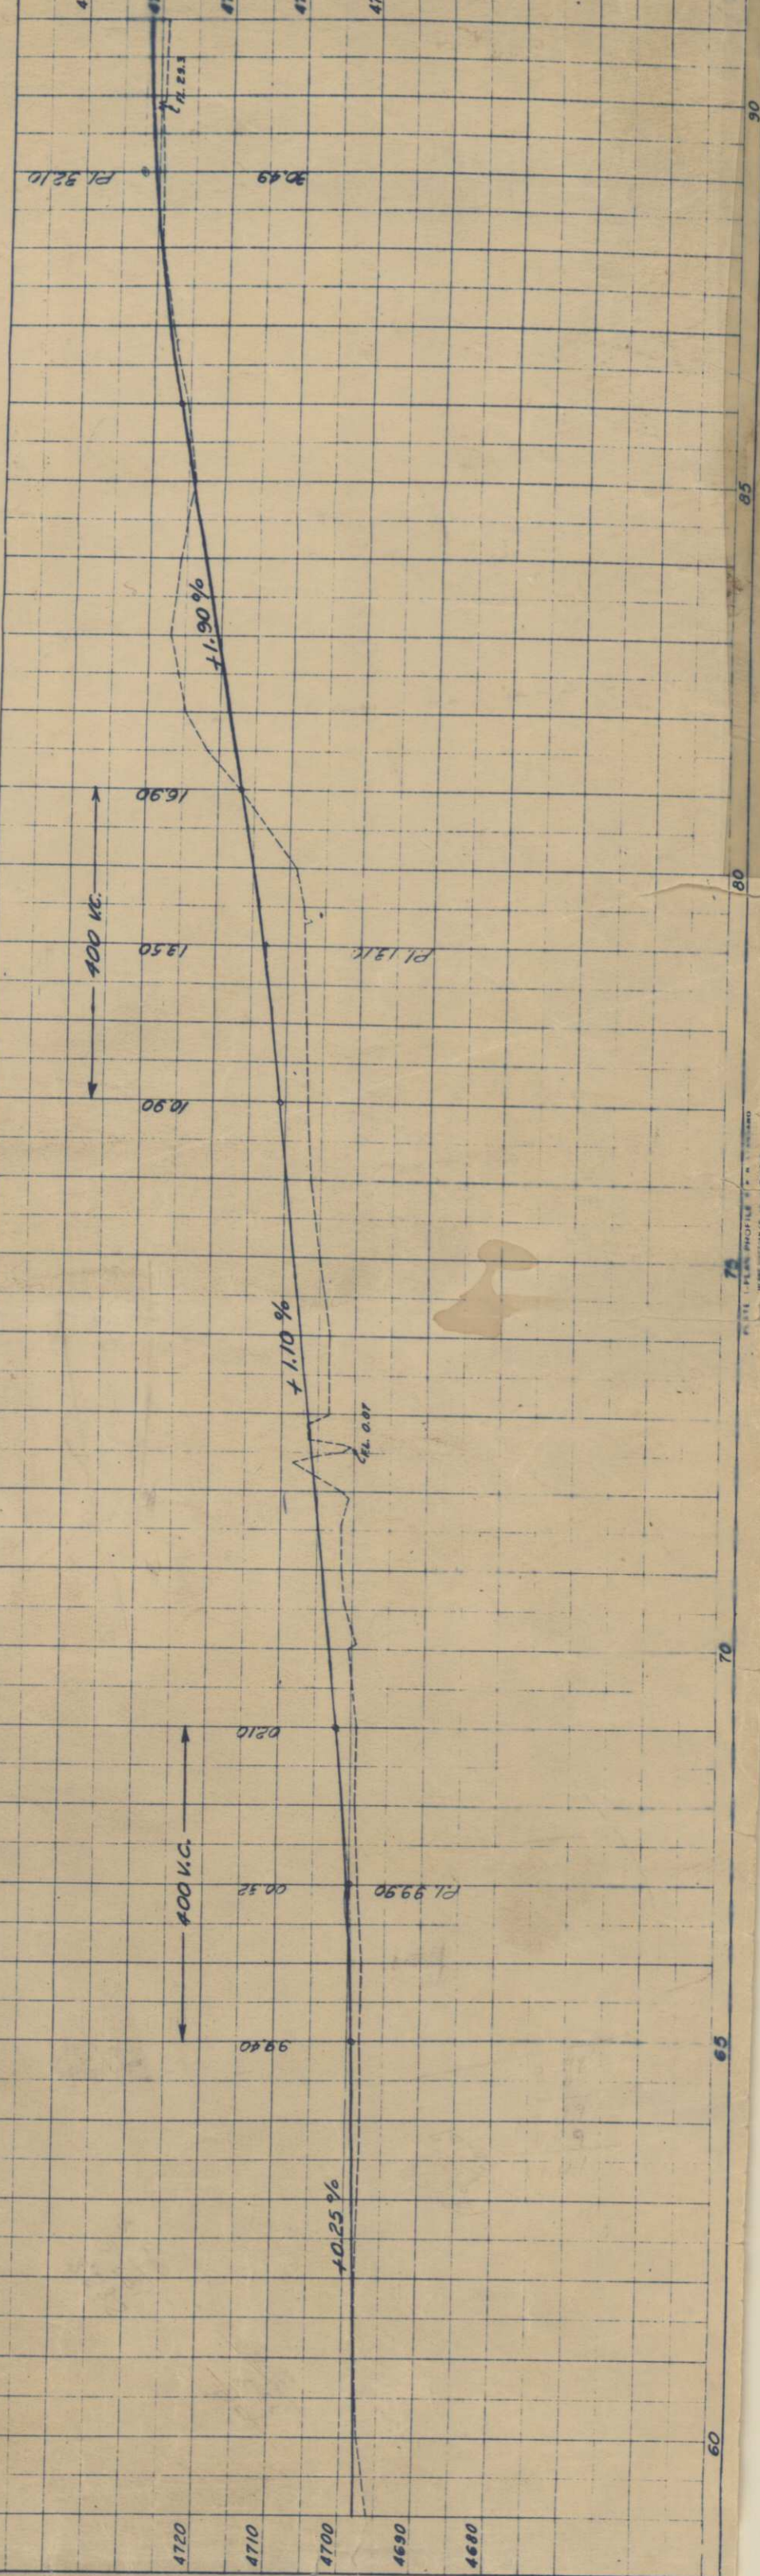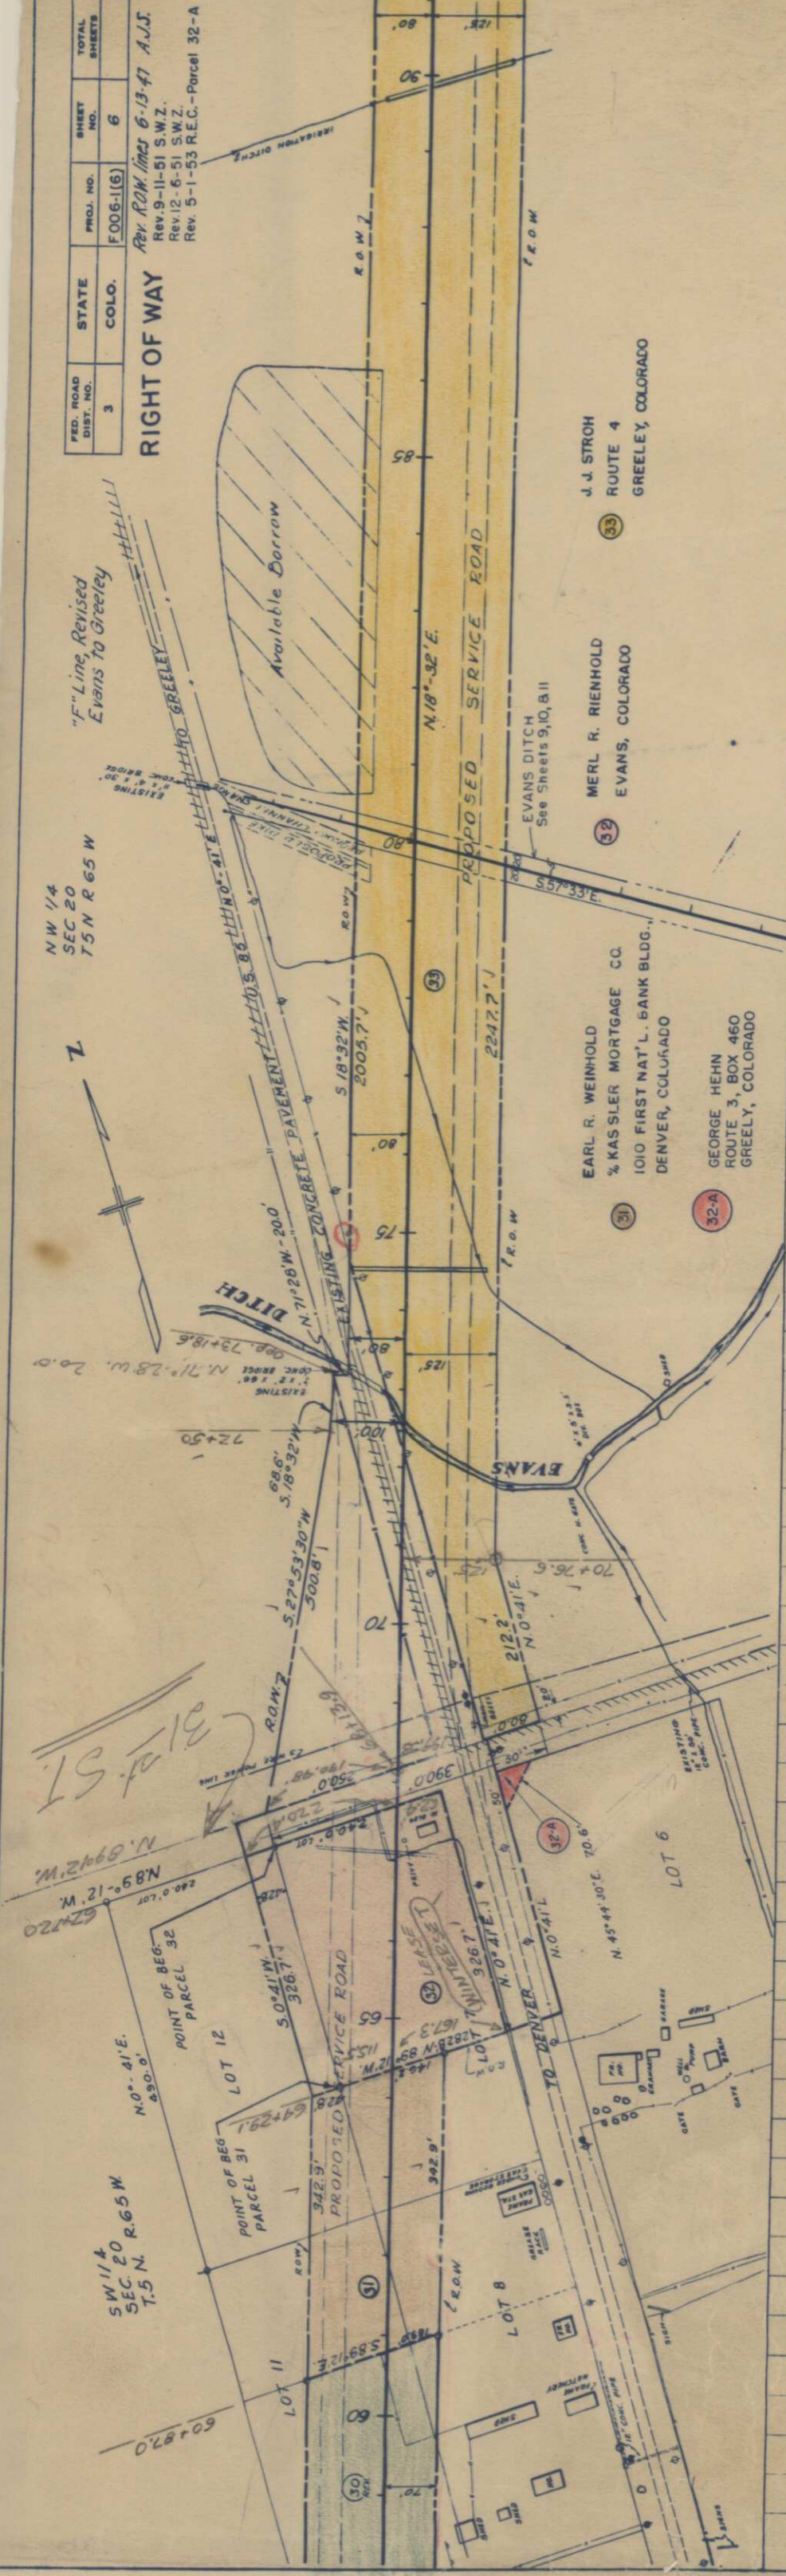

DATE	BY	CHECKED	DATE	BY	CHECKED
1-27	R. L. MARKLEY		1-27	R. L. MARKLEY	

DATE	BY	CHECKED	DATE	BY	CHECKED
1-27	R. L. MARKLEY		1-27	R. L. MARKLEY	




FED. ROAD DIST. NO.	STATE	PROJ. NO.	SHEET NO.	TOTAL SHEETS
3	COLO.	F006-16 BU006-1(7)	8	

RIGHT OF WAY

NW 1/4
SEC 17
T. 5 N. R. 65 W.

Rev. R.O.W. lines 6-13-47 A.L.S.
Rev. 9-11-51 S.W.Z.
Rev. 10-18-51 S.W.Z.

1973 Traffic Counts

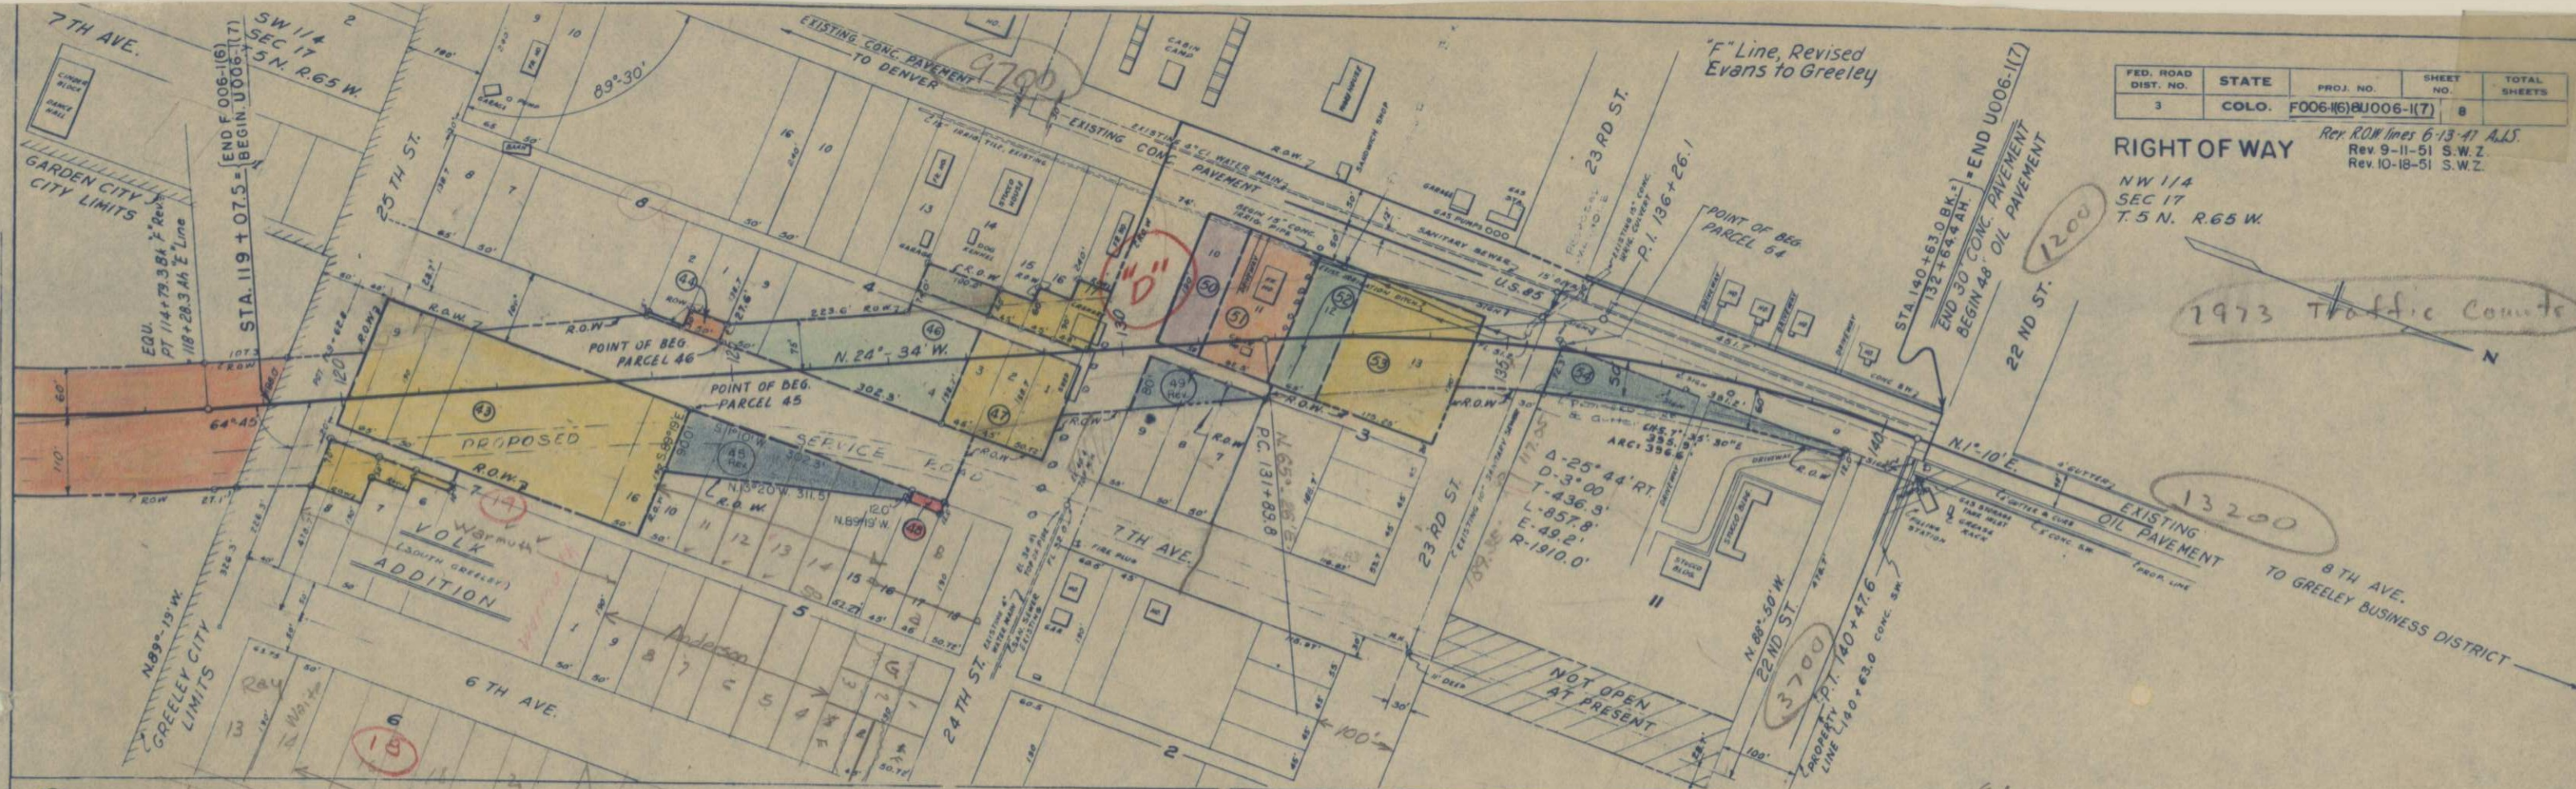

- | | | | | | | | | | | | |
|----|--|----|--|----|------------------------|----|----------------|----|-----------------------------------|----|--|
| 43 | LOUIS & LOUISE WARMUTH
EVANS, COLO. | 47 | LESTER E. GIBSON | 50 | JAMES E. & CORA KANOST | 52 | ANDREW GURTNER | 53 | FRANK A. BERGER
GREELEY, COLO. | 54 | EVANGELICAL LUTHERAN
GOOD SAMARITAN SOCIETY
GREELEY, COLO. |
| 44 | | 48 | | 51 | ROBERT & HAZEL GRANT | | | | | | |
| 45 | MARSHALL & EUNICE ANDERSON
GREELEY, COLO. | 49 | PEARL M. VOLK
2324 - 8th AVE.
GREELEY, COLO. | | | | | | | | |

N. 1/2 of 24th St
Vacated to Adjacent

N.W. 1/4 SECTION 20
T. 5 N., R. 65 W.

66 UNION PACIFIC RAILROAD

NE 1/4 SECTION 20

Rev. 1-12-53 T.L.K.

(For ditch channel change
from sta. 22+95.0 Bk to
sta. 42+13.23 Bk.)


FED. ROAD DIST. NO.	STATE	PROJ. NO.	SHEET NO.	TOTAL SHEETS
3	COLO.	FO06-1(6)	9	

Rev. 9-12-51 S.W.Z.


PROPOSED DRAINAGE DITCH

RIGHT OF WAY

EVANS DITCH

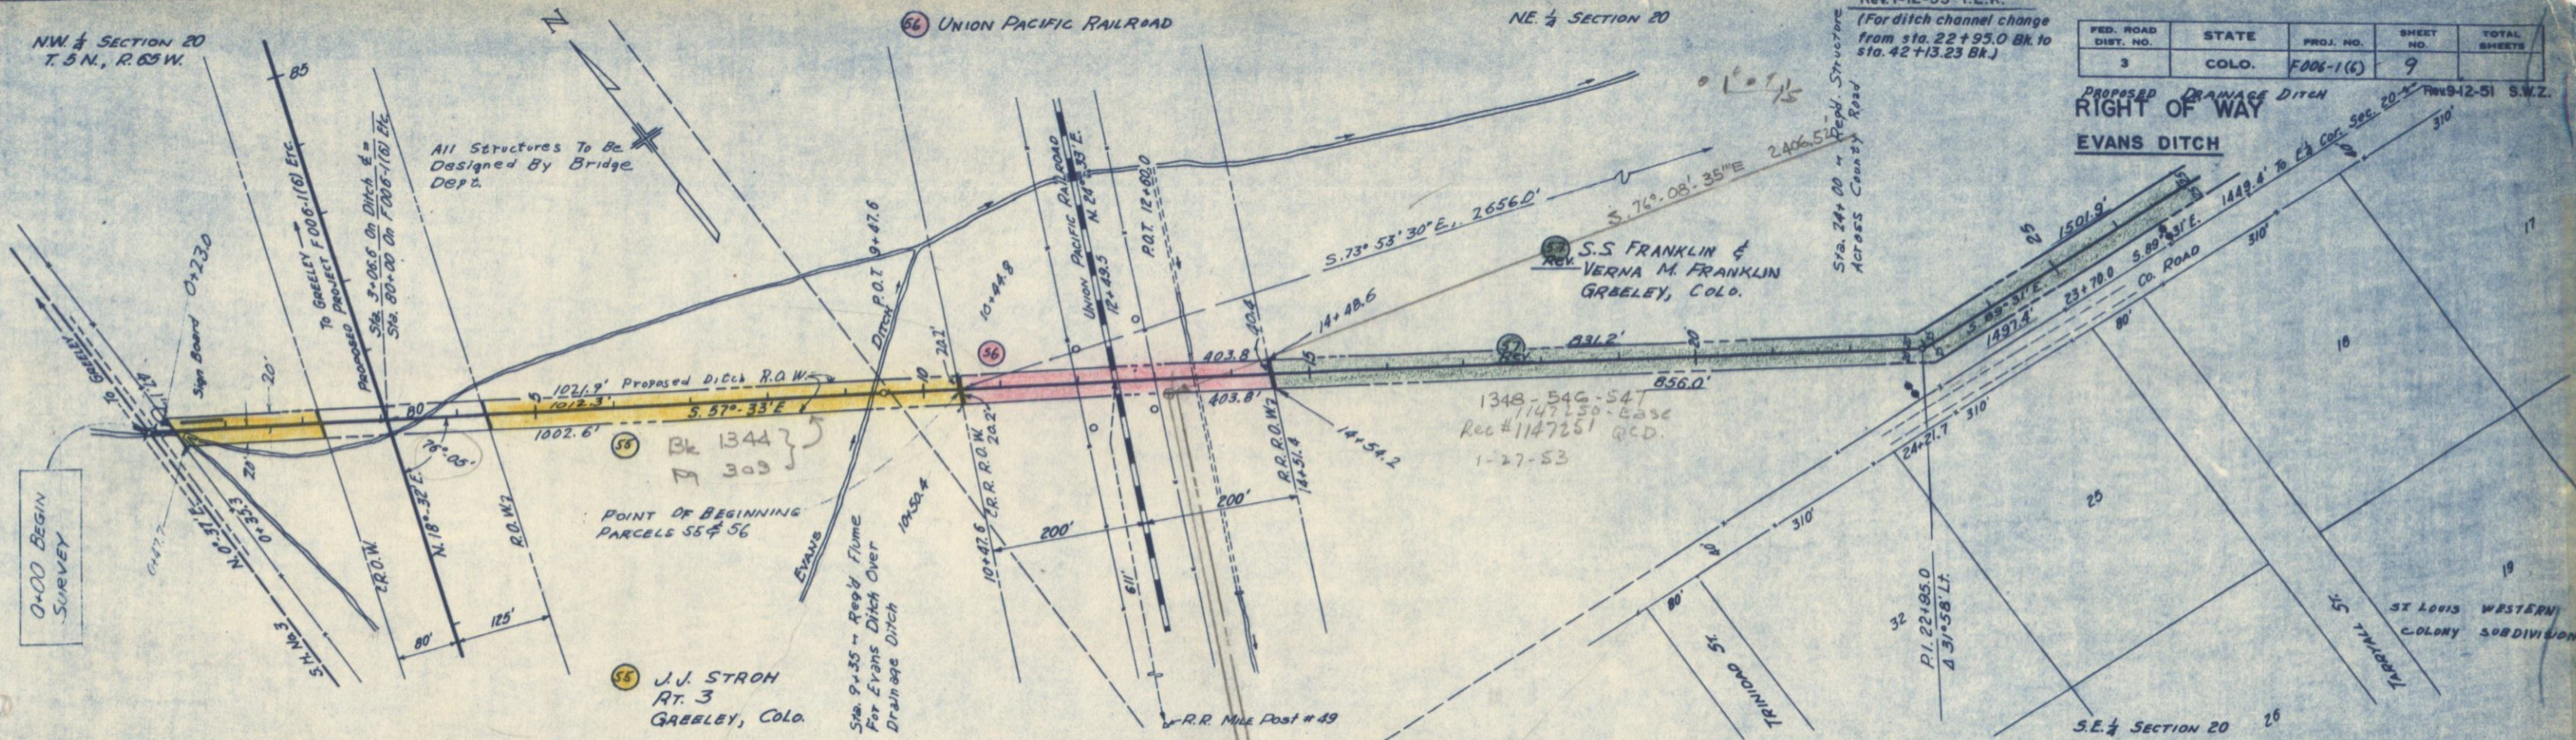

NOTES:
Area of Evans Ditch
Approximately 10 Sq. Ft.

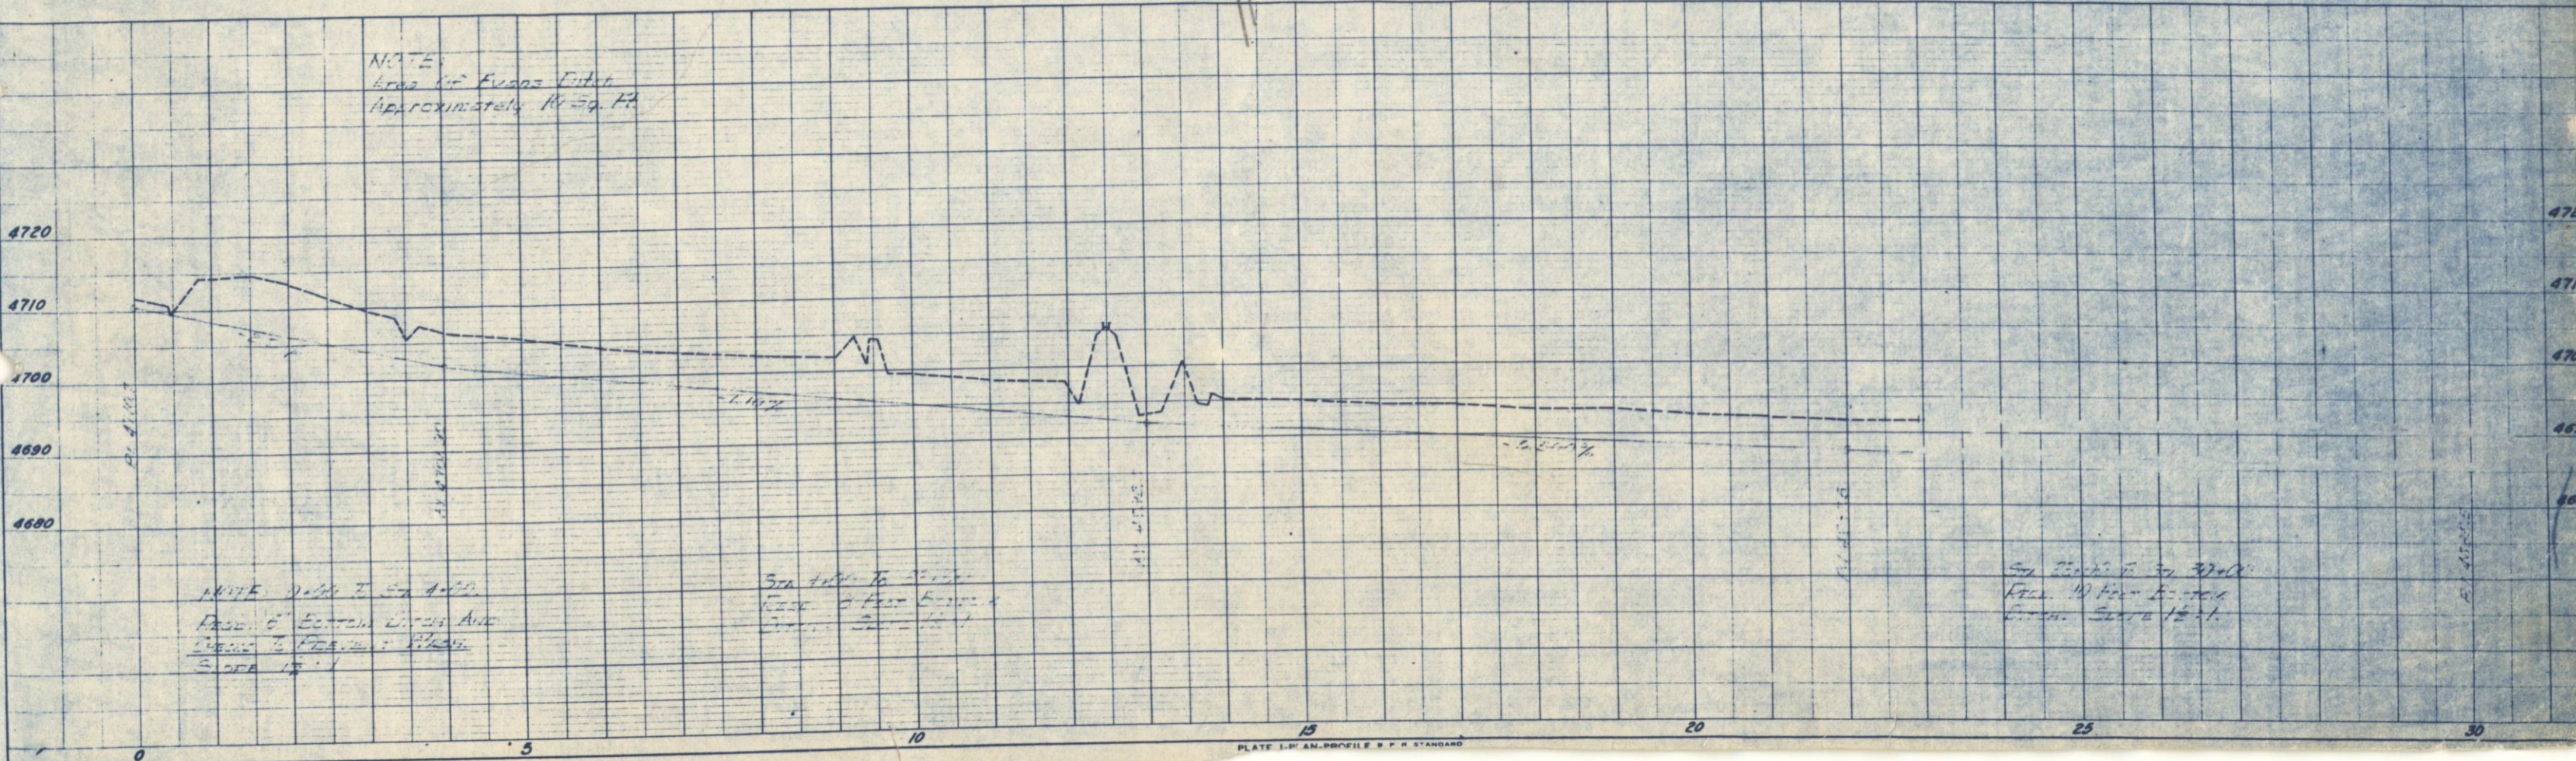

NOTE: Ditch to be 4'-0" deep.
From 6' bottom of ditch and
up to existing ground.
Slope 15:1

Sta. 10+00 to 10+10
Elev. 6' from bottom of
ditch to existing ground

Sta. 10+00 to 10+10
Elev. 6' from bottom of
ditch to existing ground

N.E. 1/4 SECTION 20
T.5 N., R.65 W.

N.W. 1/4 SECTION 21

FED. ROAD DIST. NO.	DIST.	PROJ. NO.	SHEET NO.	TOTAL SHEETS
9	COLO.	F 006-1(6)	10	

RIGHT OF WAY
EVANS DITCH

Rev. 1-12-53 T.L.K.
(For ditch channel change
from sta. 22+95.0 Bk.
to sta. 42+13.238 ft.)
6-7-68 Add E-60A LB

60 Rev. Winton Clark &
Ethel Clark JT.
Rt. 1, Greeley, Colorado

58 VOID

59 VOID

57 Rev. S.S. Franklin & Verna M. Franklin
Greeley, Colorado

60A

N

TARRIAL ST.

CANON ST.

COUNTY ROAD
N. 0° 27' E. (First Ave.)


Point of Beginning
57 Rev. & 60 Rev.

S.W. 1/4 SECTION 21

S.E. 1/4 SECTION 20
T.5 N., R.65 W.

NOTED: BOOK ALIGNMENT CHECKED
BY: []
DATE: []

NOTED: BOOK ALIGNMENT CHECKED
BY: []
DATE: []

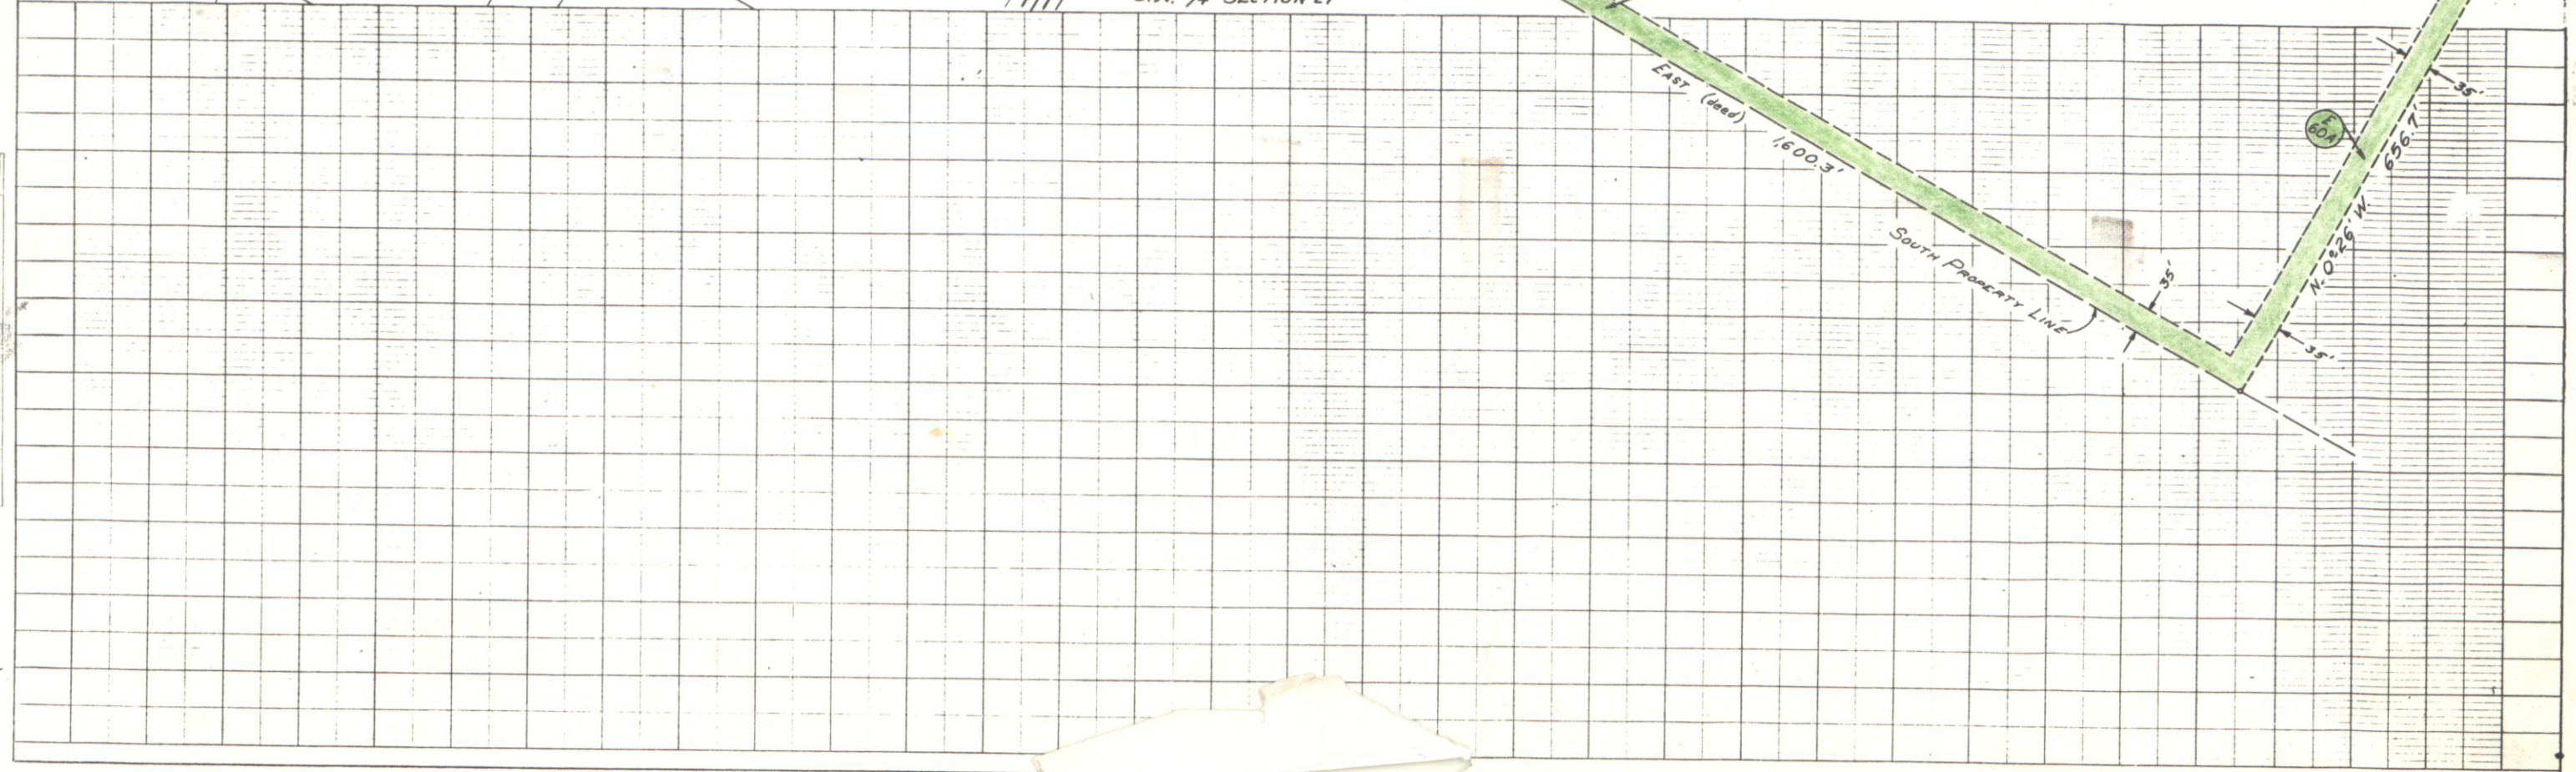

N.W. 1/4 SECTION 21
T. 5 N., R. 63 W.

NE 1/4 SECTION 21


FED. ROAD DIST. NO.	STATE	PROJ. NO.	SHEET NO.	TOTAL SHEETS
3	COLO.	F006-1(6)	11	

RIGHT OF WAY
EVANS DITCH


Rev. 9-12-51 S.W.Z.
Rev. 11-8-51 S.W.Z.
Rev. 1-12-53 T.L.K.
(See Sheets 9 & 10)
6-7-68 Add E-60A LB

WINTON CLARK &
ETHEL CLARK JT.
RT. 1
GREELEY, COLO.

CARL ORRISON &
EDYTHE M. ORRISON
CHEYENNE, WYO.

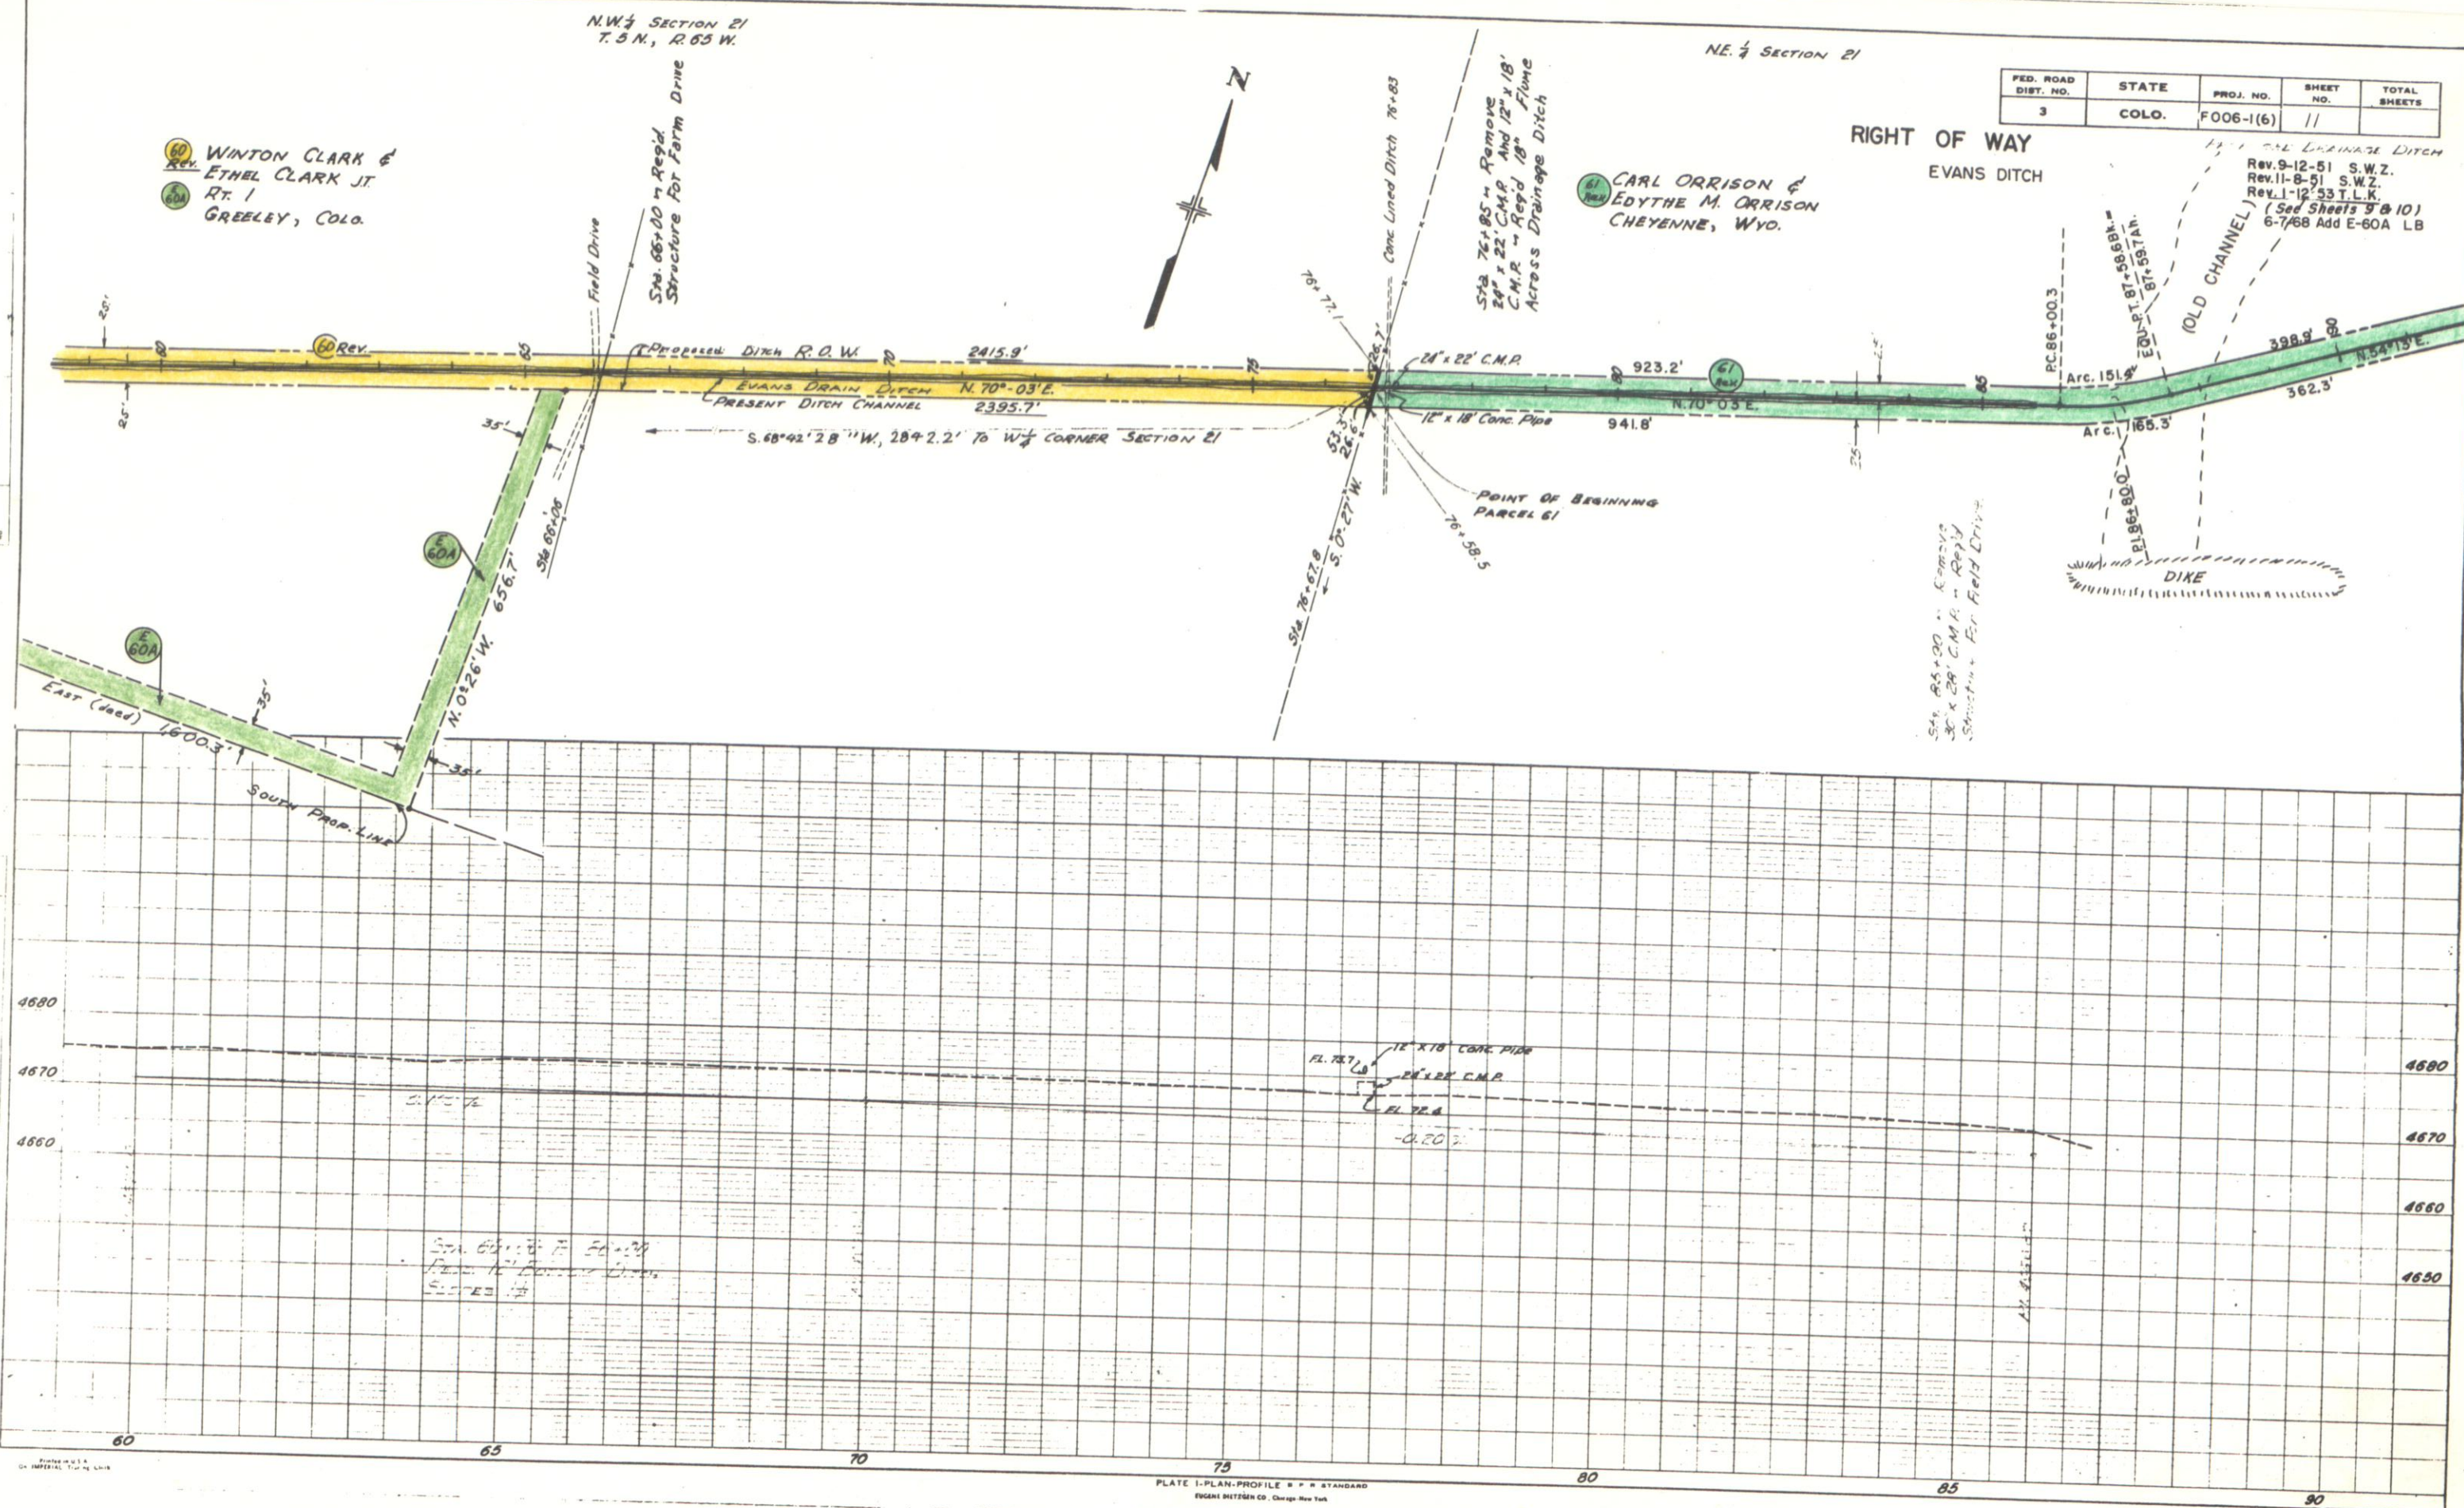

NW 1/4 Section 21
T. 5 N., R. 65 W.

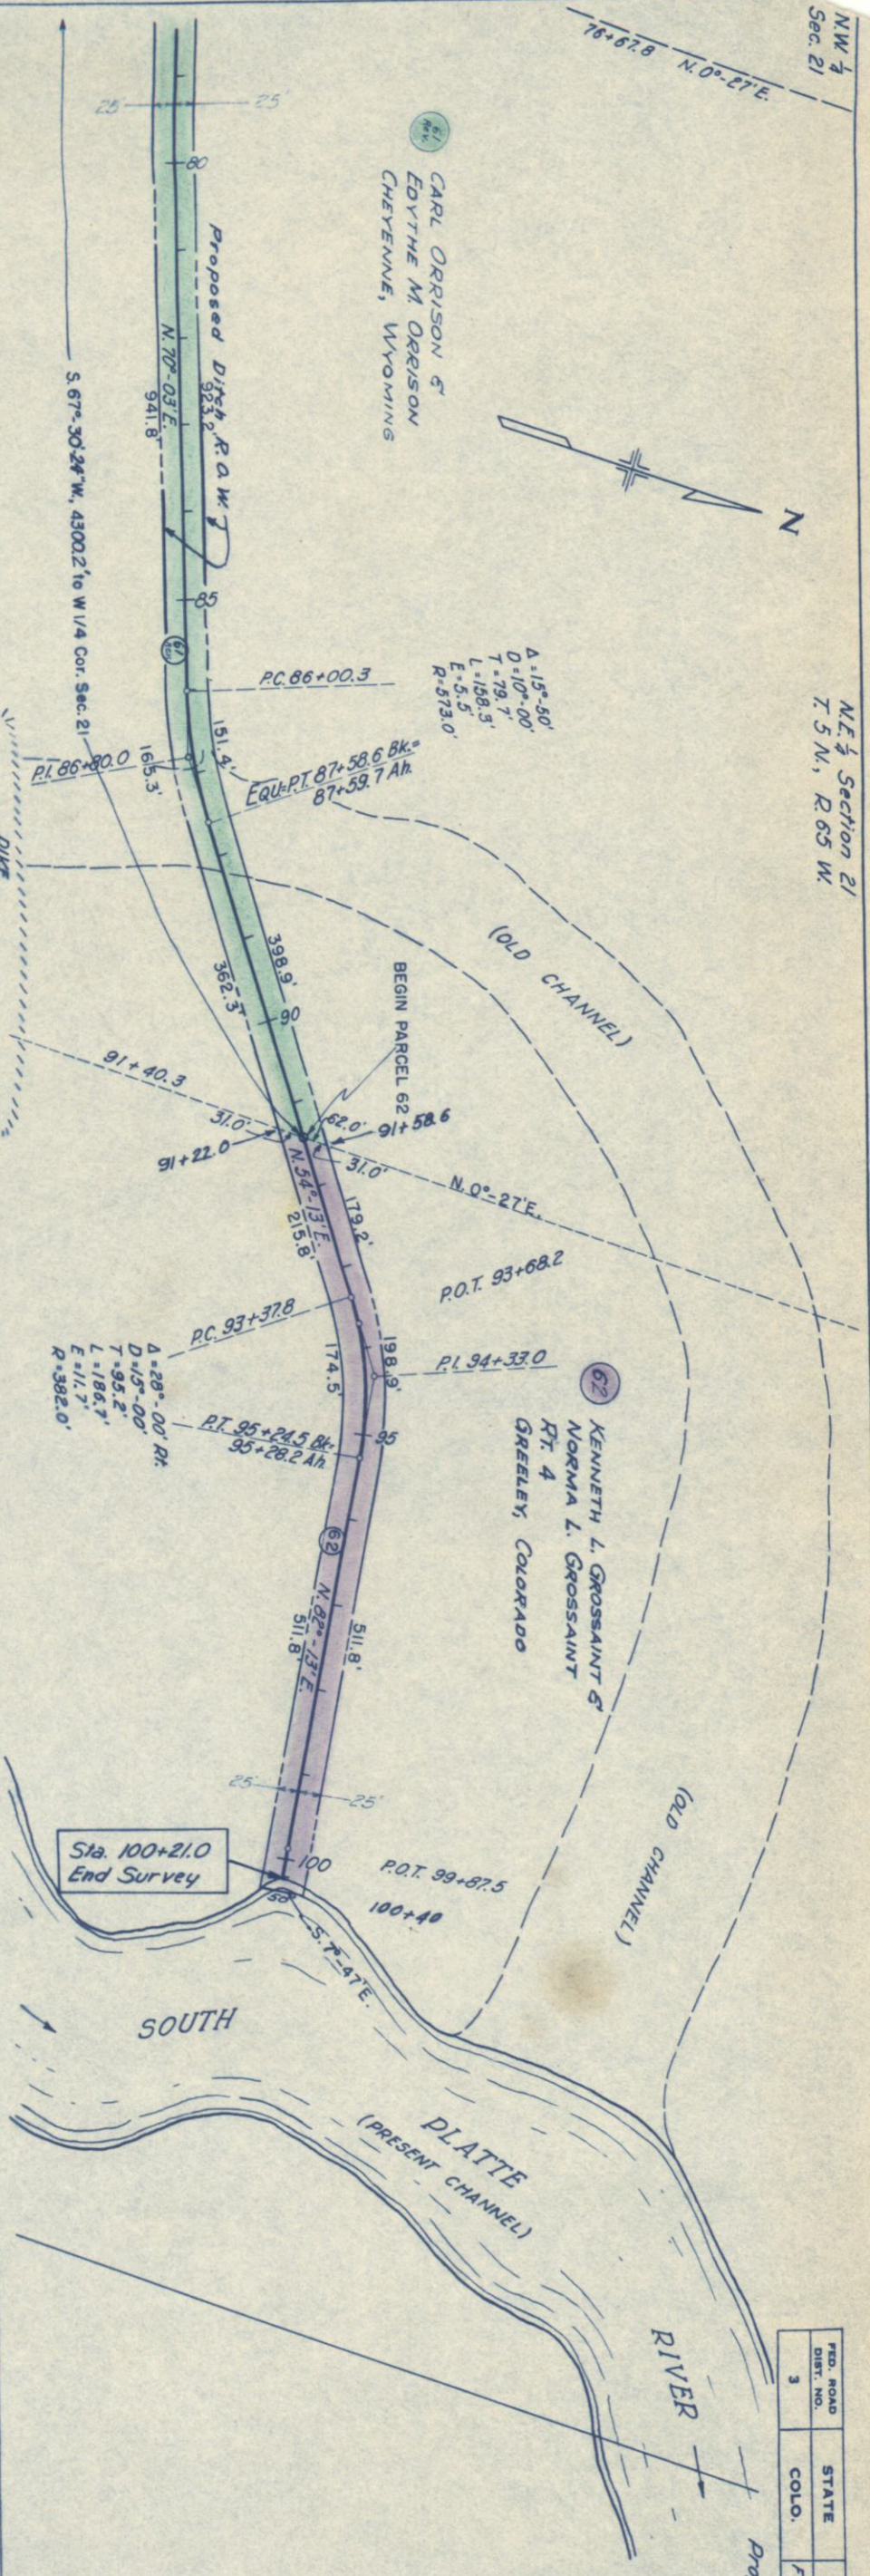

FEED. ROAD DIST. NO.	STATE	PROJ. NO.	SHEET NO.	TOTAL SHEETS
3	COLO.	1002(16)	12	

Proposed Channel Extension

NW 1/4 Section 21
T. 5 N., R. 65 W.

NOTE: Grade line back on original sheets to be changed from 0.40% to 0.30% grade from Sta. 10 to 86.

NOTE: Ditched ditch from Sta. 86 to 90.

Sta. 87+18.5 M.A. Under Dykes Ditch

PI 5700

85 90 95 100 105

TOWN OF EVANS
EVANS, COLORADO

ARTHUR C. ROBERTS
EVANS, COLORADO

GOTTHELF ADAMS
300 12TH STREET
GREELEY, COLORADO

NW 1/4
SEC. 29
T5N R65W

For Parcel 63 See Sheet 13
SW 1/4
SEC. 20
T5N R65W

EMMA K. JEPSEN
EVANS, COLORADO


FED. ROAD DIST. NO.	STATE	PROJ. NO.	SHEET NO.	TOTAL SHEETS
3	COLO.	FO06-1(6)	5	

RIGHT OF WAY

Rev. P.Q.W. lines 6-13-41 A.J.S.
Rev. 10-20-49 T.L.K.
Rev. 12-15-49 T.L.K.
Rev. 9-11-51 S.W.Z.
Rev. 3-3-53 S.W.Z.
Rev. 9-18-83 Add 24R B.G.

"F" Line, Revised
Evans to Greeley

EVANS

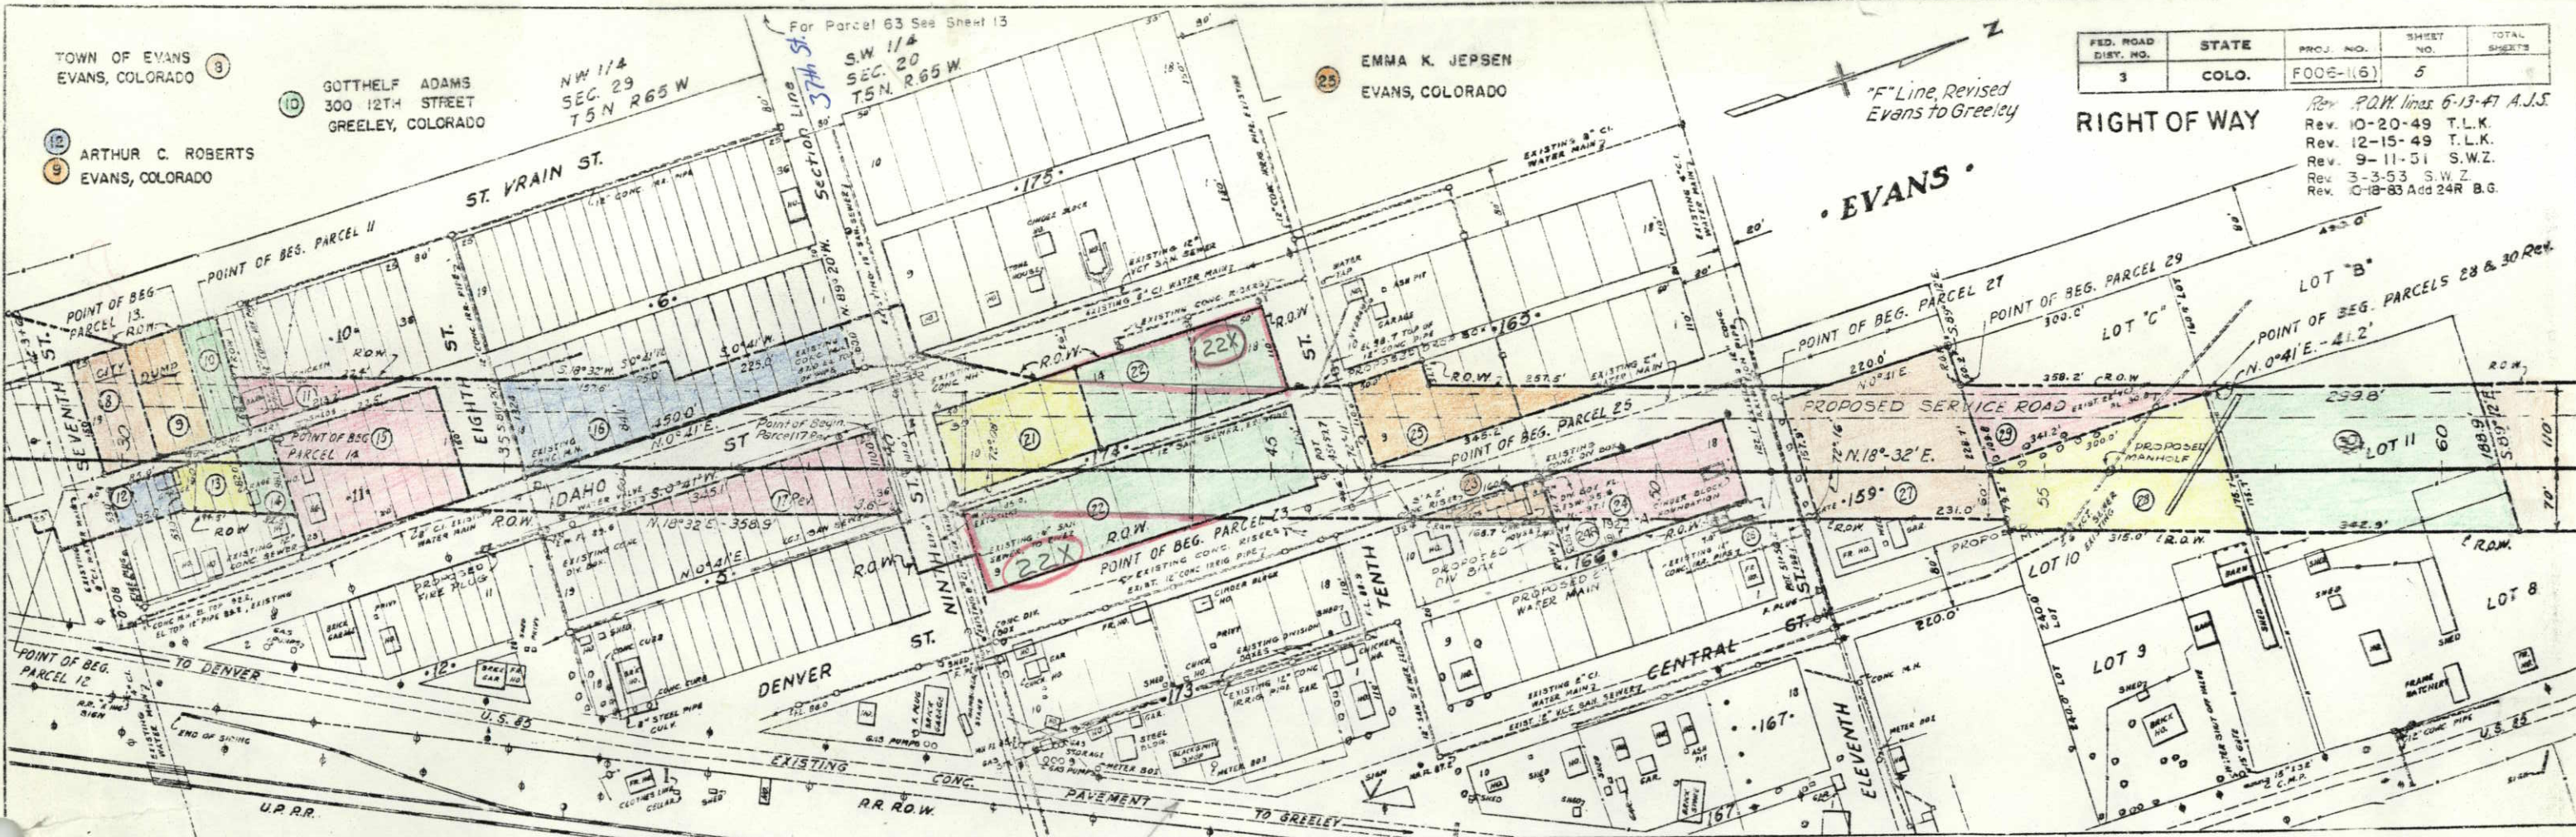

KATHERINE MECHALKE
BOX 117
EVANS, COLORADO

MIKE & AMELIA RACHAL
EVANS, COLORADO

WALTER H. & PEARL E. SHORT
EVANS, COLORADO

VOID

VOID

JESSIE MITCHELL
EVANS, COLORADO

PEARL FORQUER
EVANS, COLORADO

J.M. KINSINGER
EVANS, COLORADO

MRS. A.R. WEINHOLD
EVANS, COLORADO

FRED & MARYANNE DEIBEL
EVANS, COLORADO

EDWARD FRANCIS OVERMAN
EVANS, COLORADO

VOID

LOUIS & LOUISE WARMUTH
EVANS, COLORADO

VIRGIL & NEVA VAN ARSDEL
EVANS, COLORADO

WILLIAM REHMER ETAL EST.
EVANS, COLORADO

ALBERT L. & ROBERT E. WEINHOLD
Rev. EVANS, COLORADO

ABANDONED
RES, 283-C
2-7-55

C.D.O.H. CONVEYED TO RONNIE J. ASMUS 4/18/83

