

COLORADO

DEPARTMENT OF HIGHWAYS

PLAN AND PROFILE OF PROPOSED FEDERAL AID PROJECT NO. F 015-1(1) STATE HIGHWAY NO. 9 SUMMIT COUNTY RIGHT OF WAY


INDEX OF SHEETS

- SHEET NO. 1 Title Sheet and Sketch Map.
2 Tabulation of Properties.
3-11 Alignment Plan showing R.O.W. Requirements.
12 Ownership Map

SCALES OF ORIGINAL DRAWINGS

ON PLAN 1 IN = 100 FT.
ON PROFILE 1 IN = 100 FT. HORIZONTAL
1 IN = 10 FT. VERTICAL
GRADE LINE ON PROFILE IS SHOWN AS GRADE OF FINISHED ROAD
NET LENGTH OF PROJECT IN ROW =
21,076.7 FT. = 3.992 MILES

STA. -6+21.2 BEGIN FO15-1(1) R.O.W.
STA. -2+76 BEGIN FO15-1(1) Const.
STA. 35+08 on NRS 391

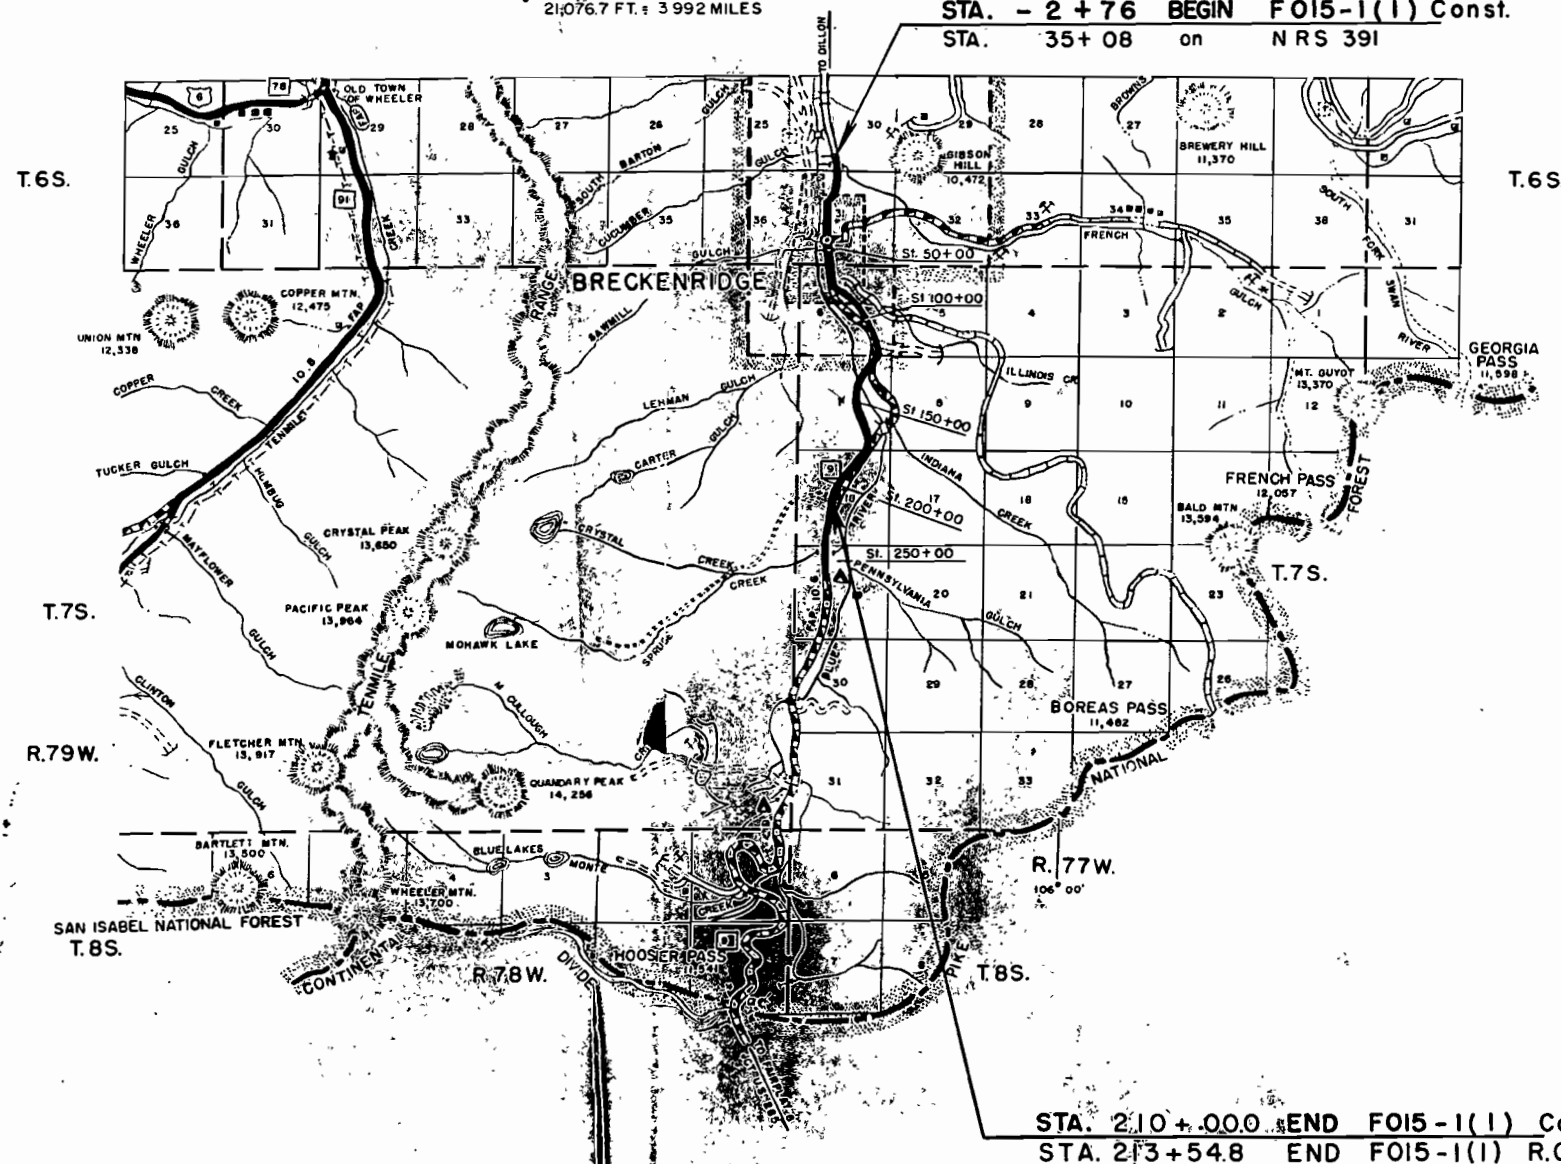

STA. 210+00.0 END FO15-1(1) Const.
STA. 213+54.8 END FO15-1(1) R.O.W.

FEDERAL ROAD REGION No.	DIVISION	PROJ. NO.	REVISIONS
9	COLORADO	F 015-1(1)	
RIGHT OF WAY			
BRECKENRIDGE NORTH & SOUTH			
CONVENTIONAL SIGNS			
CENTER LINE			
RIGHT OF WAY LINE			
COUNTY LINE			
TOWNSHIP OR RANGE LINE			
LAND LINES			
RAILROAD			
BARBED WIRE FENCE			
COMBINATION WIRE FENCE			
SNOW FENCE			
TELEPHONE & TELEGRAPH LINES			
POWER LINE			
DETOUR			
PRESENT ROAD (Plan Sheets)			

NOTE
This project was checked & calculated by field forces.

R.O.W. TABULATION OF PROPERTIES IN SUMMIT COUNTY S.H.No. 9 PROJ. F 015-1(1)

FEDERAL ROAD DIVISION NO.	DISTRICT	PROJ. NO.	SHEET NO.	TOTAL SHEETS
9	COLORADO	F 015-1(1)	2	

RIGHT OF WAY

Breckenridge N & S.

REVISIONS

6-18-62

area change

REC

PARCEL NO.	OWNER	ADDRESS	LOCATION	AREA IN ACRES							REMARKS	
				REMAINDER	PARCEL	TO BE ACQUIRED						
			T. 6 S., R. 77 W.									
1	Summit County Development Corp.		Sec. 30	146.83 10.51 Lt. Rt.	2.445	1.057						1
2	Summit County Development Corp.		Sec. 31	25.55	0.898	0.898						2
3	John P. Nockels & Frank T. Jackson		Sec. 31	13.58 0.88 Lt. Rt.	4.836	2.196						3
4 Rev.	Antrim Lumber Co.		Sec. 31	8.31	0.293	0.293						Rev. 4
5	Summit County Development Corp.		Sec. 31	0.18	0.372	0.250						5
6	Dedicated Street											6
7	Summit County Development Corp.		Sec. 31	0.59	0.010	0.010						7
8	Deleted											8
9	Summit County Development Corp.		Sec. 31	2.13	0.139	0.139						9
			T. 7 S., R. 77 W.									
10	Summit County Development Corp.		Sec. 6	0.92 15.22 Lt. Rt.	1.771	0.807						10
11	Summit County Development Corp.		Sec. 6	68.40 3.01 Lt. Rt.	5.273	4.794						11
11-A	Summit County Development Corp.		Sec. 6	See No. 11	0.635	0.635						11-A
12	Summit County Development Corp.		Sec. 6	2.42 109.55 Lt. Rt.	9.090	6.259						12
12-A	Summit County Development Corp.		Sec. 6	See No. 12	0.533	0.499						12-A
13	Robert A. & Luis G. Theobald et al.		Sec. 6	21.22 0.12 Lt. Rt.	1.052	0.783						13
14	Summit County Development Corp.		Sec. 6 & 7	97.68 45.66 Lt. Rt.	13.676	11.333						14
14-A	Summit County Development Corp.		Sec. 6	See No. 14	0.267	0.164						14-A
15	United States Land		Sec. 6		0.719	0.719						15
16	United States Land		Sec. 7		0.228	0.140						16
17	Blue River Estates Inc.		Sec. 7 & 18	42.53 57.30 Lt. Rt.	14.360	14.360						17
18	Wm. James Stark & W.H. Heidtbrink Jr.		Sec. 18	149.75 149.64 Lt. Rt.	6.549	4.404						18
18-A	Blue River Estates Inc.		Sec. 18	15.35	0.105	0.105						18-A
18-B	United States Land		Sec. 18		0.042	0.042						18-B

FEDERAL ROAD REGION NO	DIVISION	PROJ. NO.	SHEET NO.	TOTAL SHEETS
9	COLORADO	F 015-1111	3	

REVISIONS

REVISIONS		

⑧ Deleted

Present Road (NRS 391)

A = 24° 03'
D = 5° 00'
T = 244.1'
L = 441.0'
R = 1146.0'

A 20° 27' Lt.
Ts 322.8'
Ac 2° 27'
Dc 6° 00'
Lc 40.8'
Rc 355.0'
Es 19.4'
S 0.08
MD5 55
H5N

Pos
Pos

65° 9' 00"

Snider Placer Survey - 7471


CITY	LIMITS
BRECKENRIDGE	CORPORATE LIMITS

Rankin Placer
Surv #1364

Snider Placer Survey - 7471

MST & T Co.


Present Road (N R S 391)
 $\Delta = 31^{\circ} 25'$
 $D = 7^{\circ} 00'$
 $T = 230.7'$
 $L = 448.8'$
 $R = 818.6'$

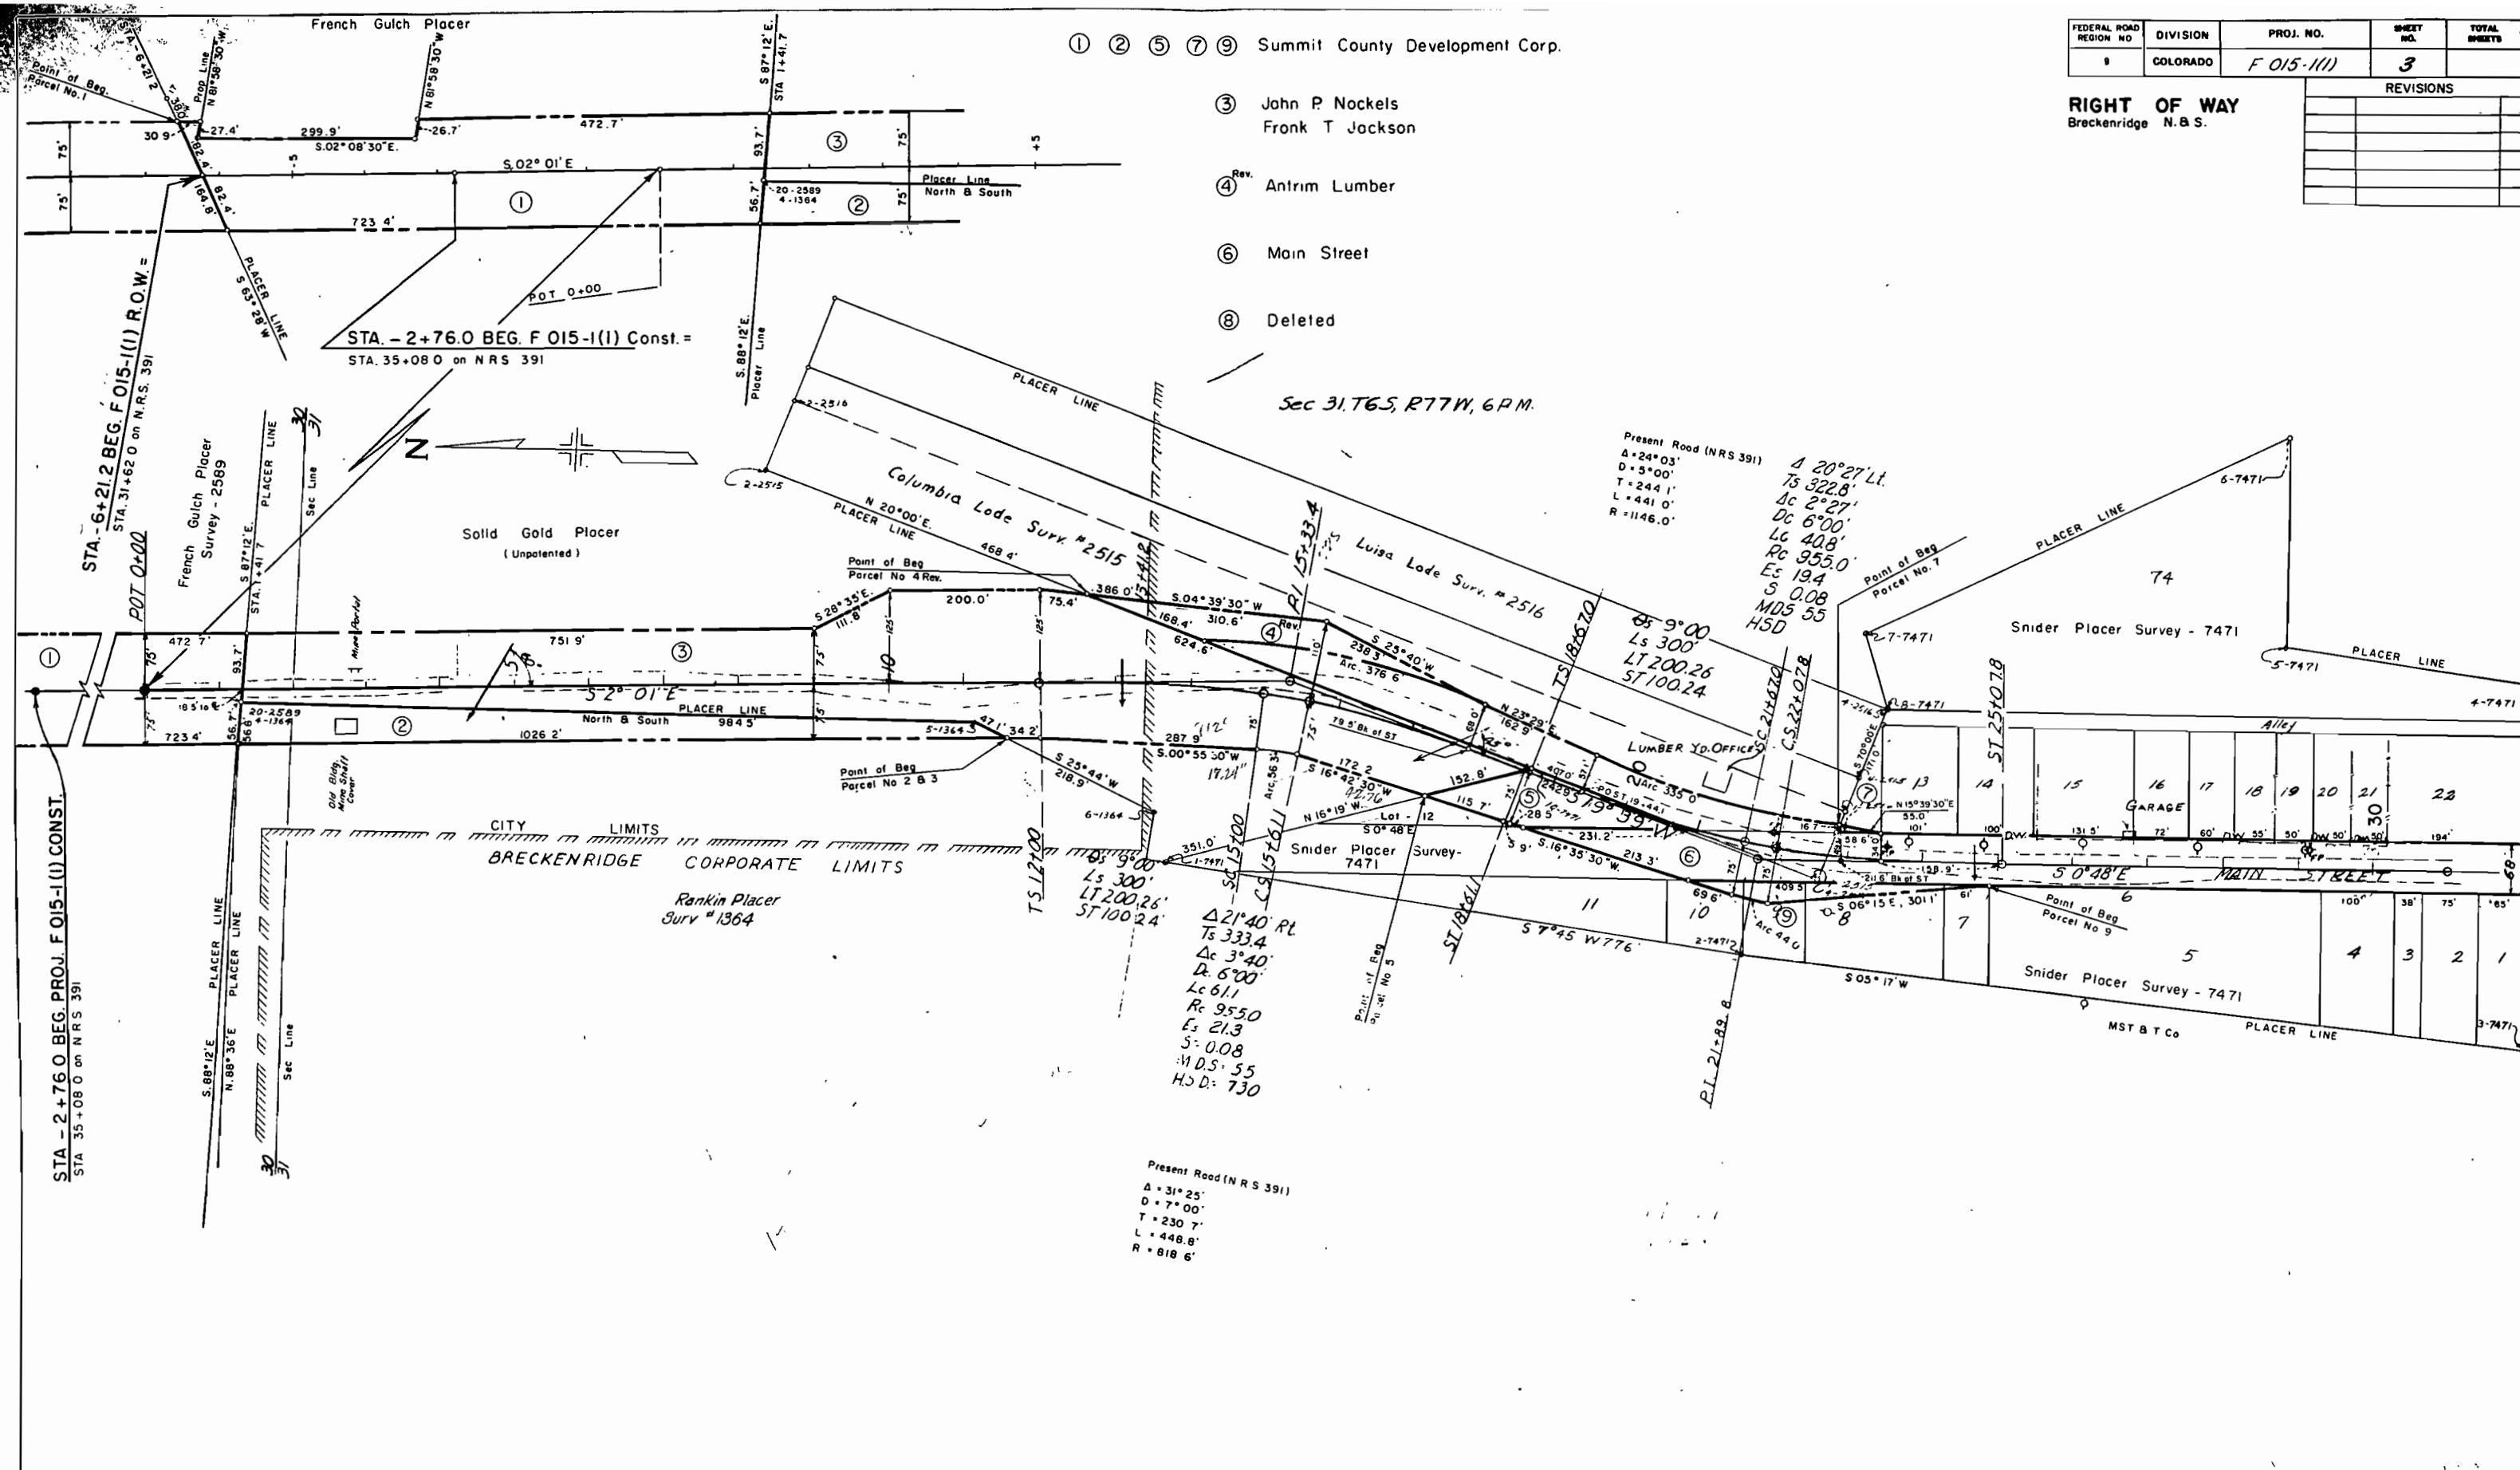

RIGHT OF WAY
Breckenridge N & S.

⑩ Summit County Development Corp


REVISIONS	

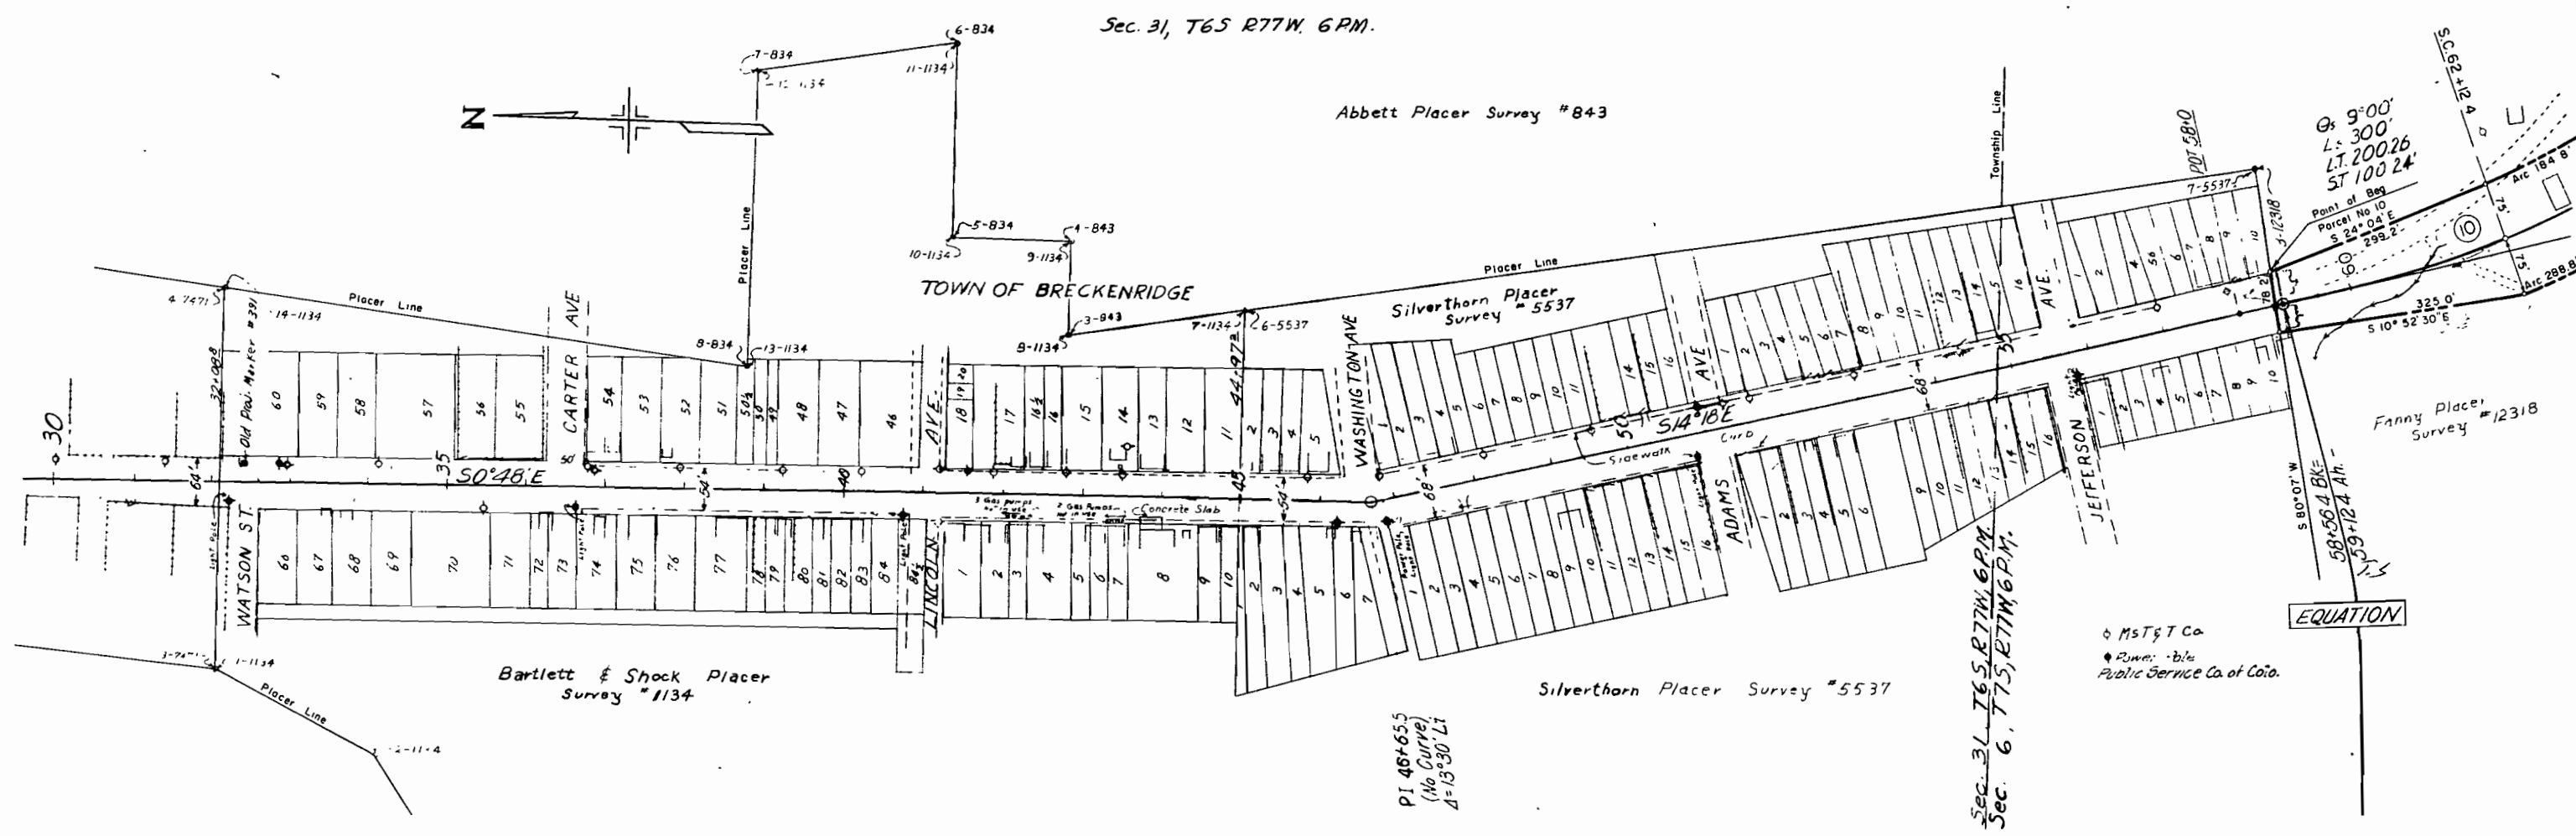

FEDERAL ROAD REGION NO.	DIVISION	PROJ. NO.	SHEET NO.	TOTAL SHEETS
9	COLORADO	F015-1(1)	5	

RIGHT OF WAY
Breckenridge N.B.S.

REVISIONS	

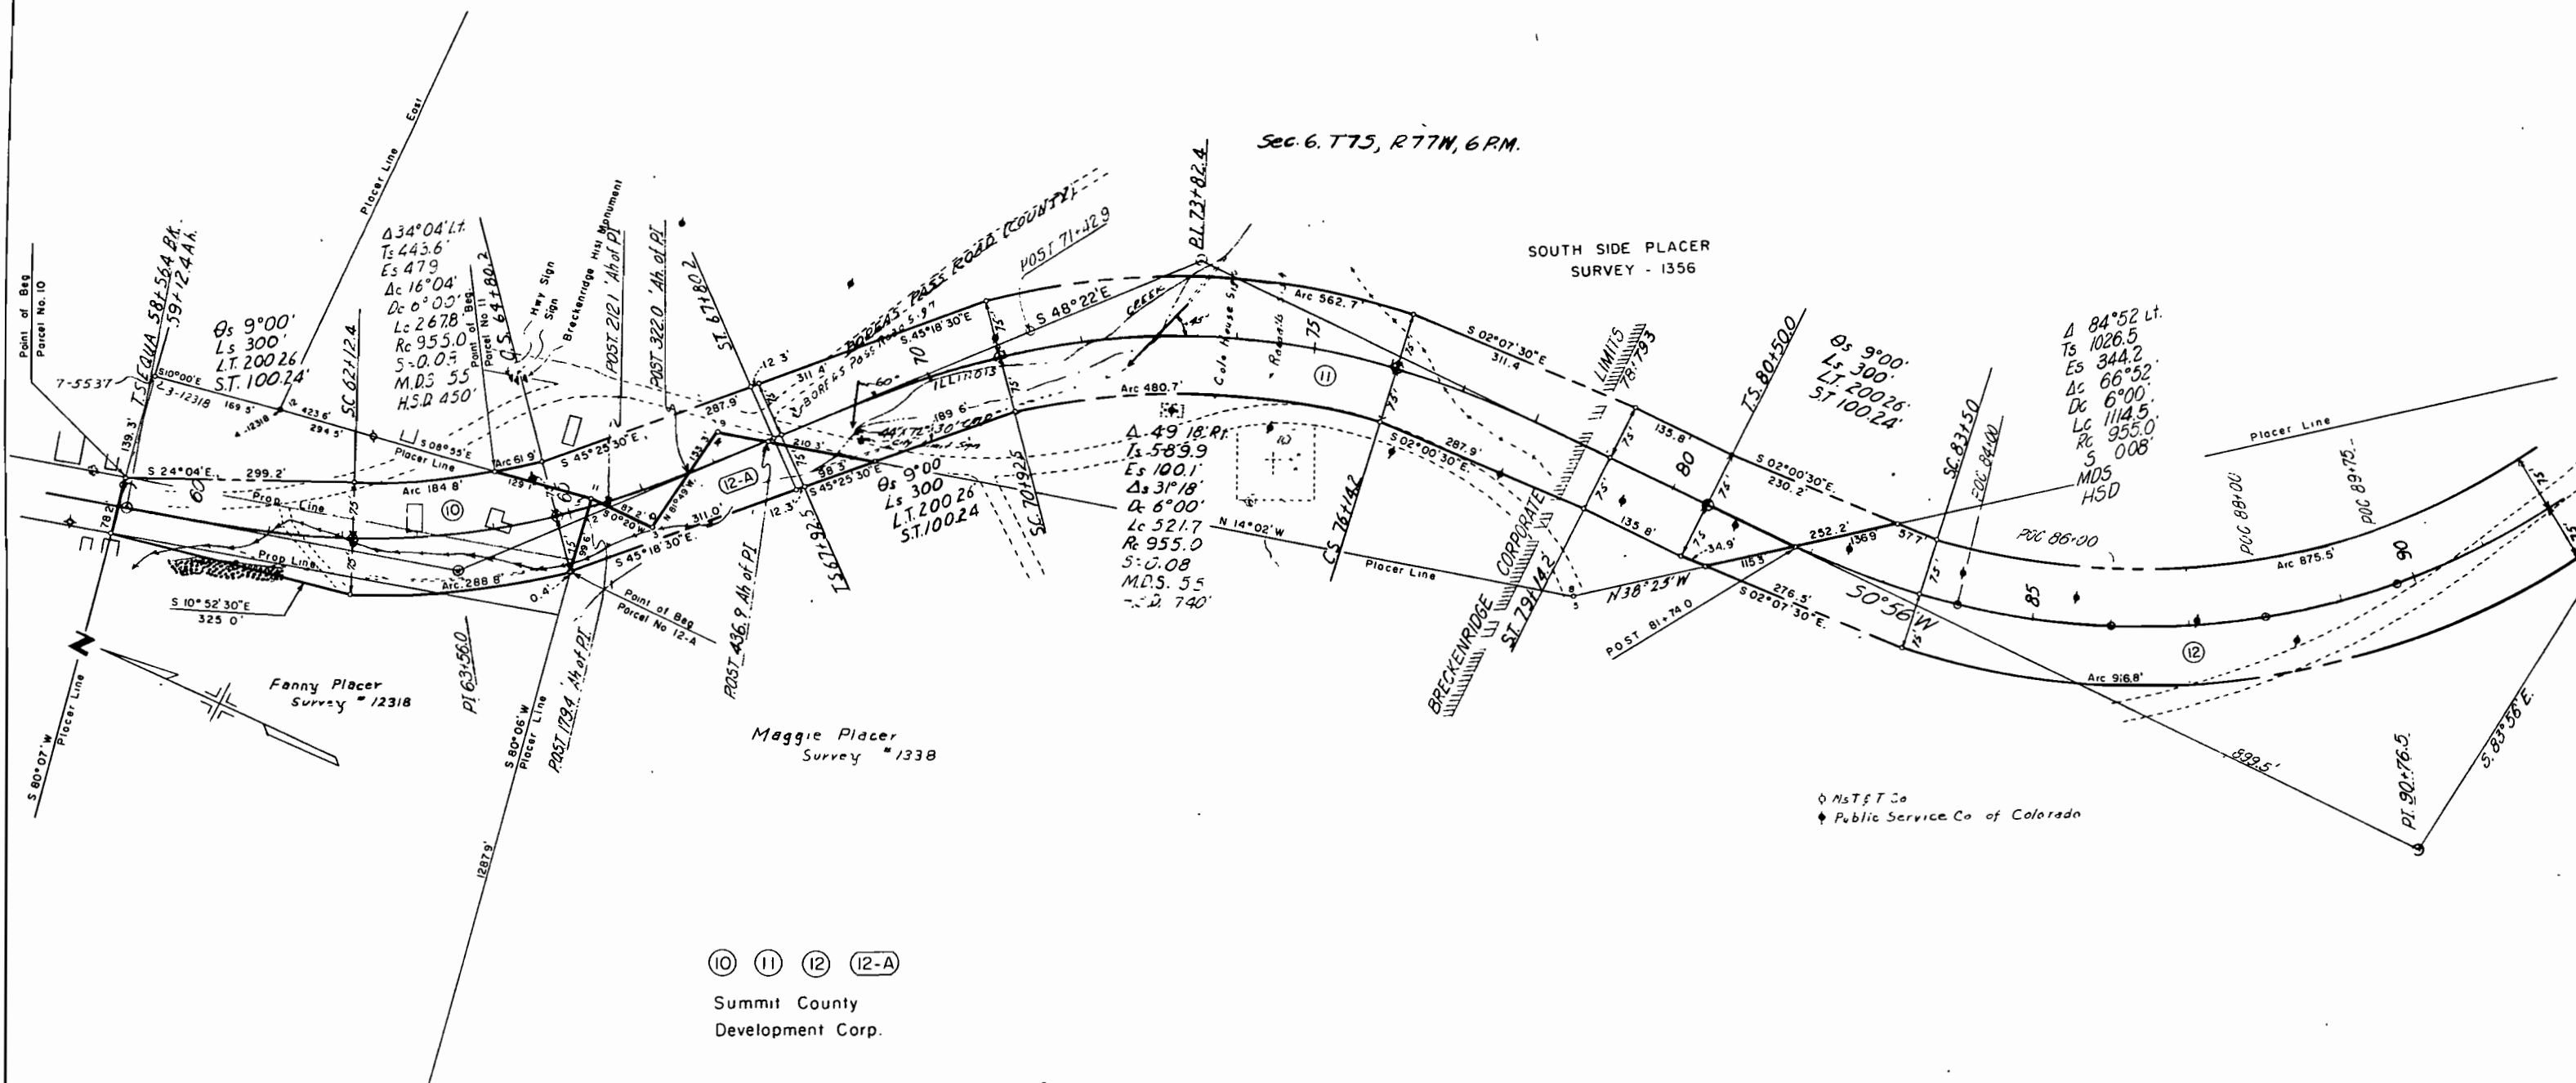

10 11 12 12-A
Summit County
Development Corp.


♦ N&T&T Co.
♦ Public Service Co. of Colorado

FEDERAL ROAD REGION NO.	DIVISION	PROJ. NO.	SHEET NO.	TOTAL SHEETS
9	COLORADO	F 015-1111	6	

RIGHT OF WAY
Breckenridge N & S

REVISIONS


LOT - 6 SEC 6

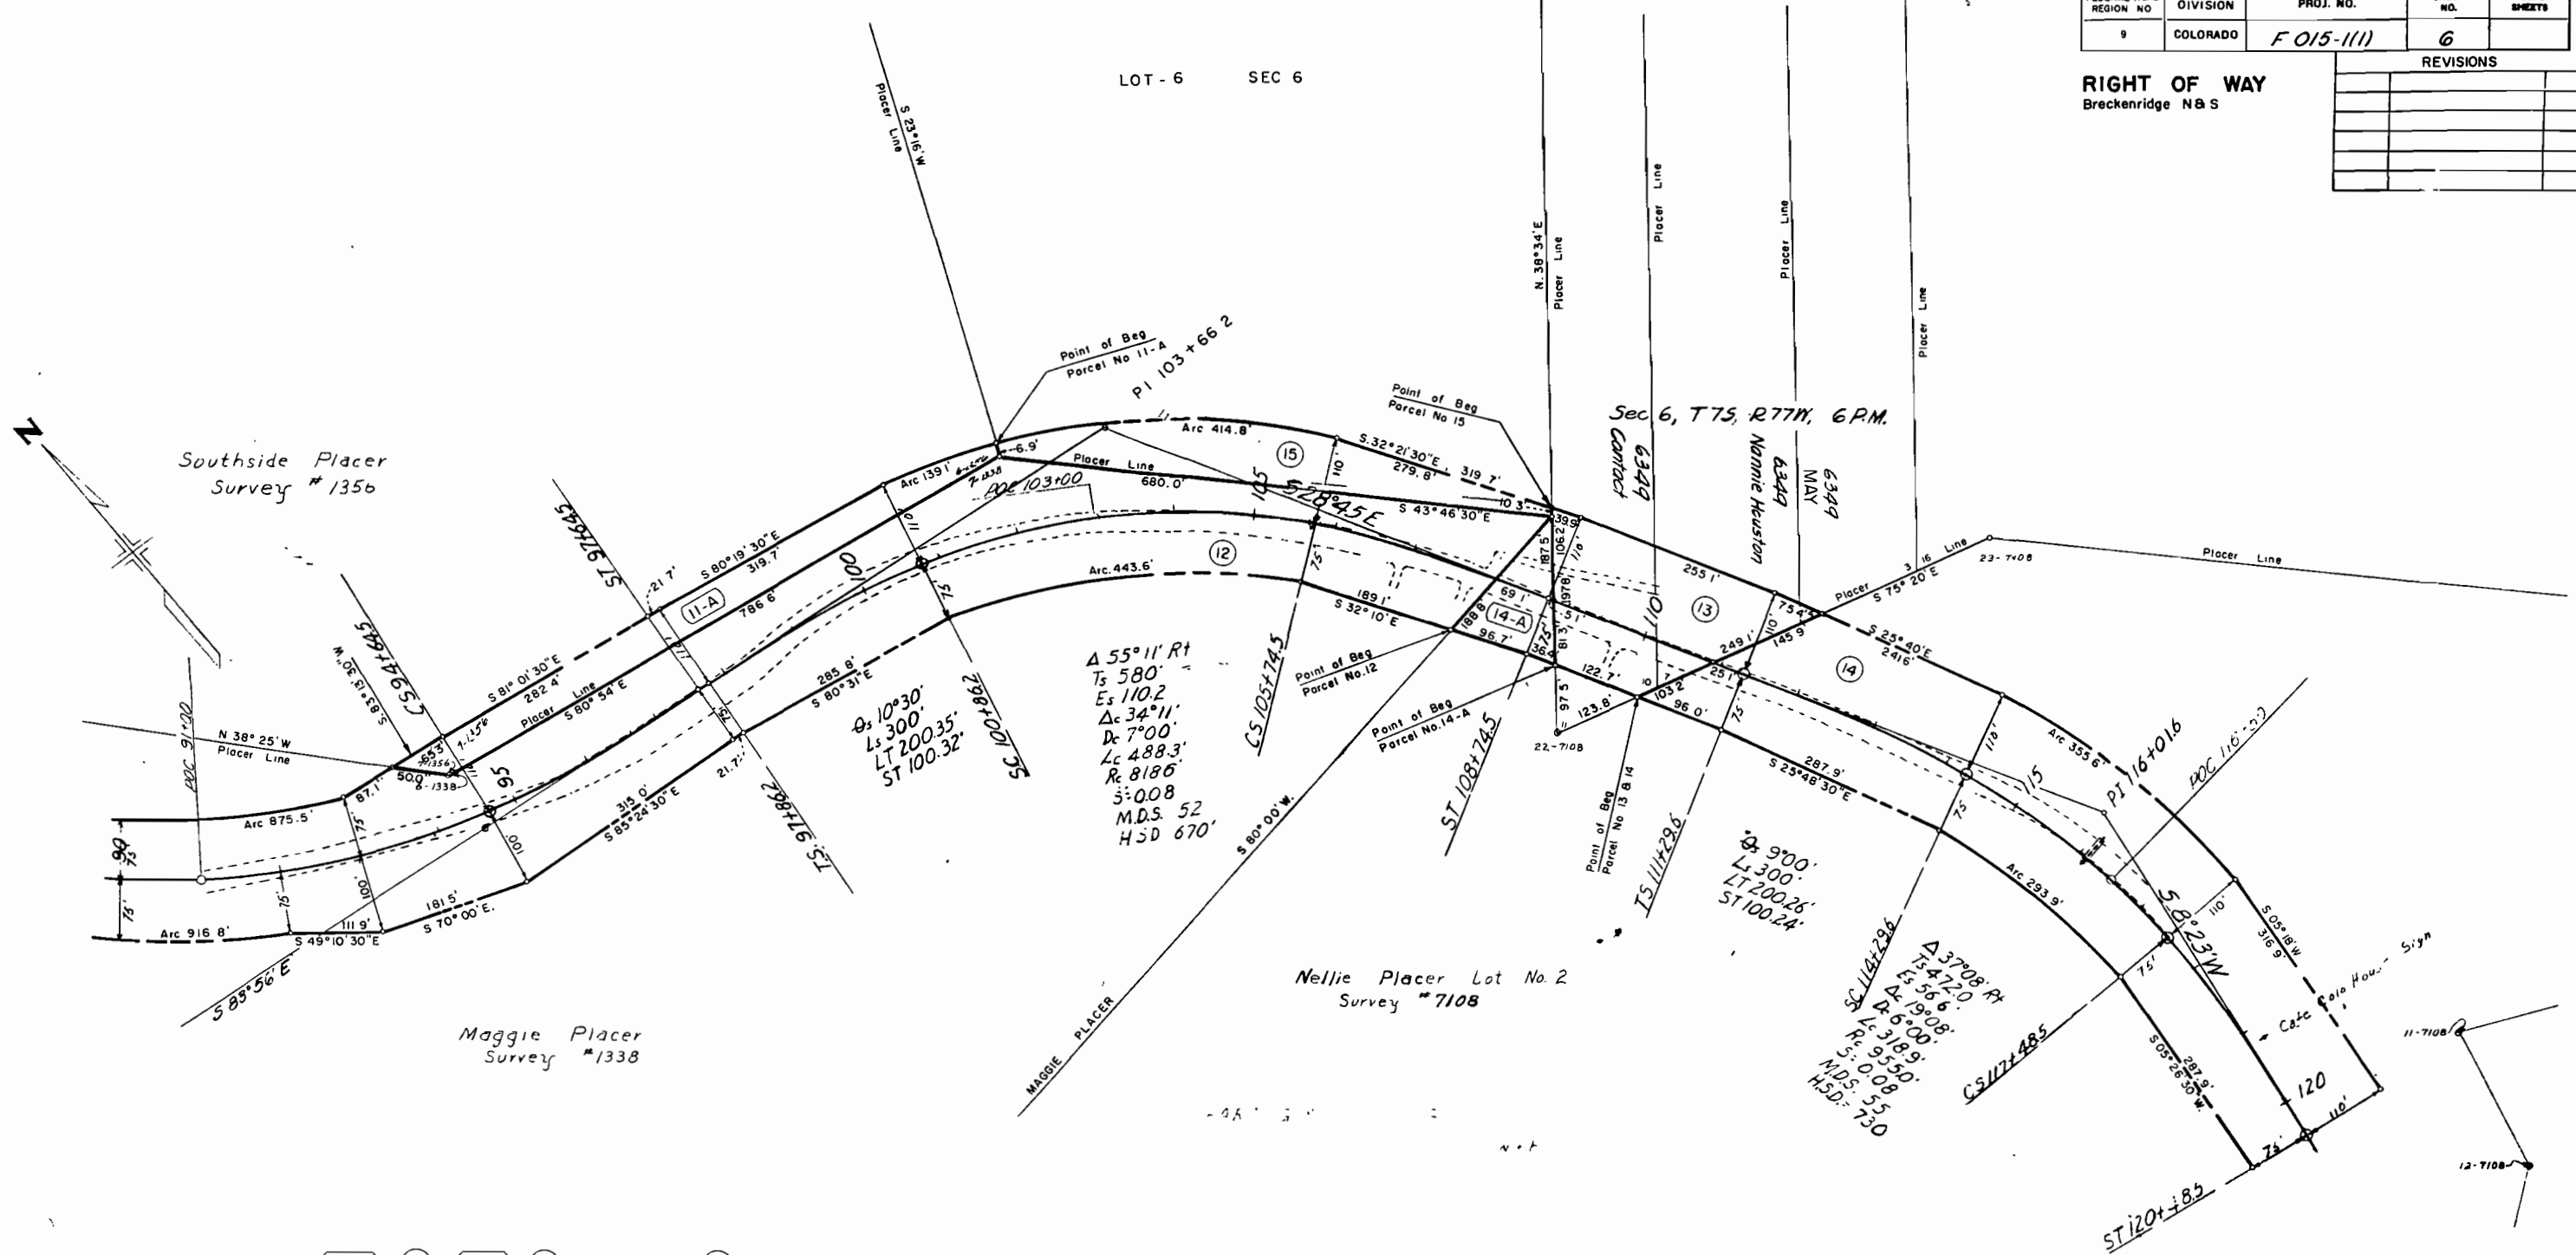

(11-A) (12) (14-A) (14)
Summit County
Development Corp

(13) Robert A Theobald et al

(15) United States Land

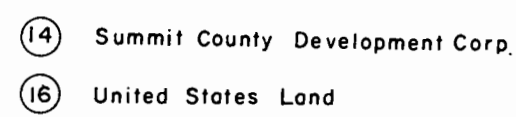[illegible][illegible]


FEDERAL ROAD REGION NO.	DIVISION	PROJ. NO.	SHEET NO.	TOTAL SHEETS
1	COLORADO	F 015-1111	9	

RIGHT OF WAY
Breckenridge N. & S.

REVISIONS

Sec. 7 T7S, R77W, 6PM.

Sec. 18, T7S, R77W, 6PM

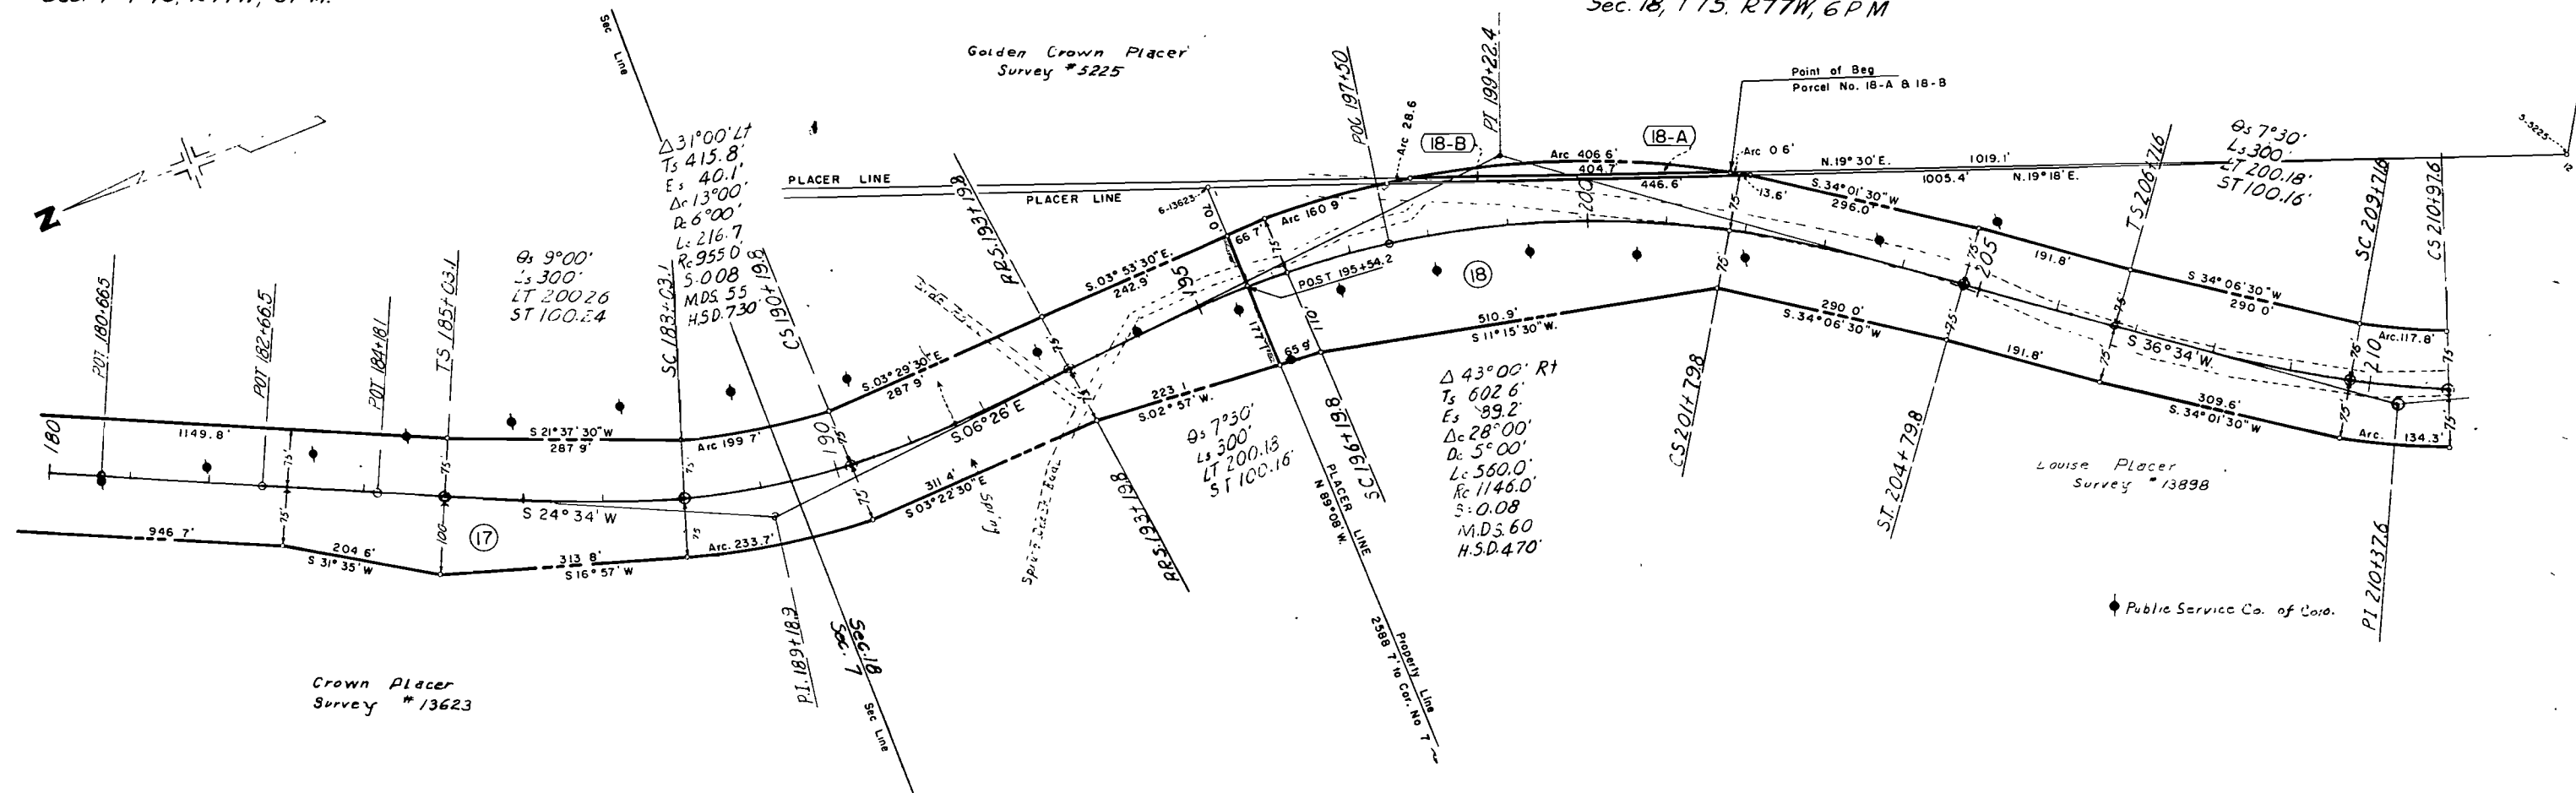


- (17) (18-A) Blue River Estotes Inc.
- (18) Wm. James Stark & W. H. Heidtbrink Jr.
- (18-B) U S. Land

FEDERAL ROAD REGION NO.	DIVISION	PROJ. NO.	SHEET NO.	TOTAL SHEETS
9	COLORADO	F 015-1(1)	10	

REVISIONS	

RIGHT OF WAY
Breckenridge N. & S.


S. 18, T. 7 S, R. 77 W, 6 P.M.

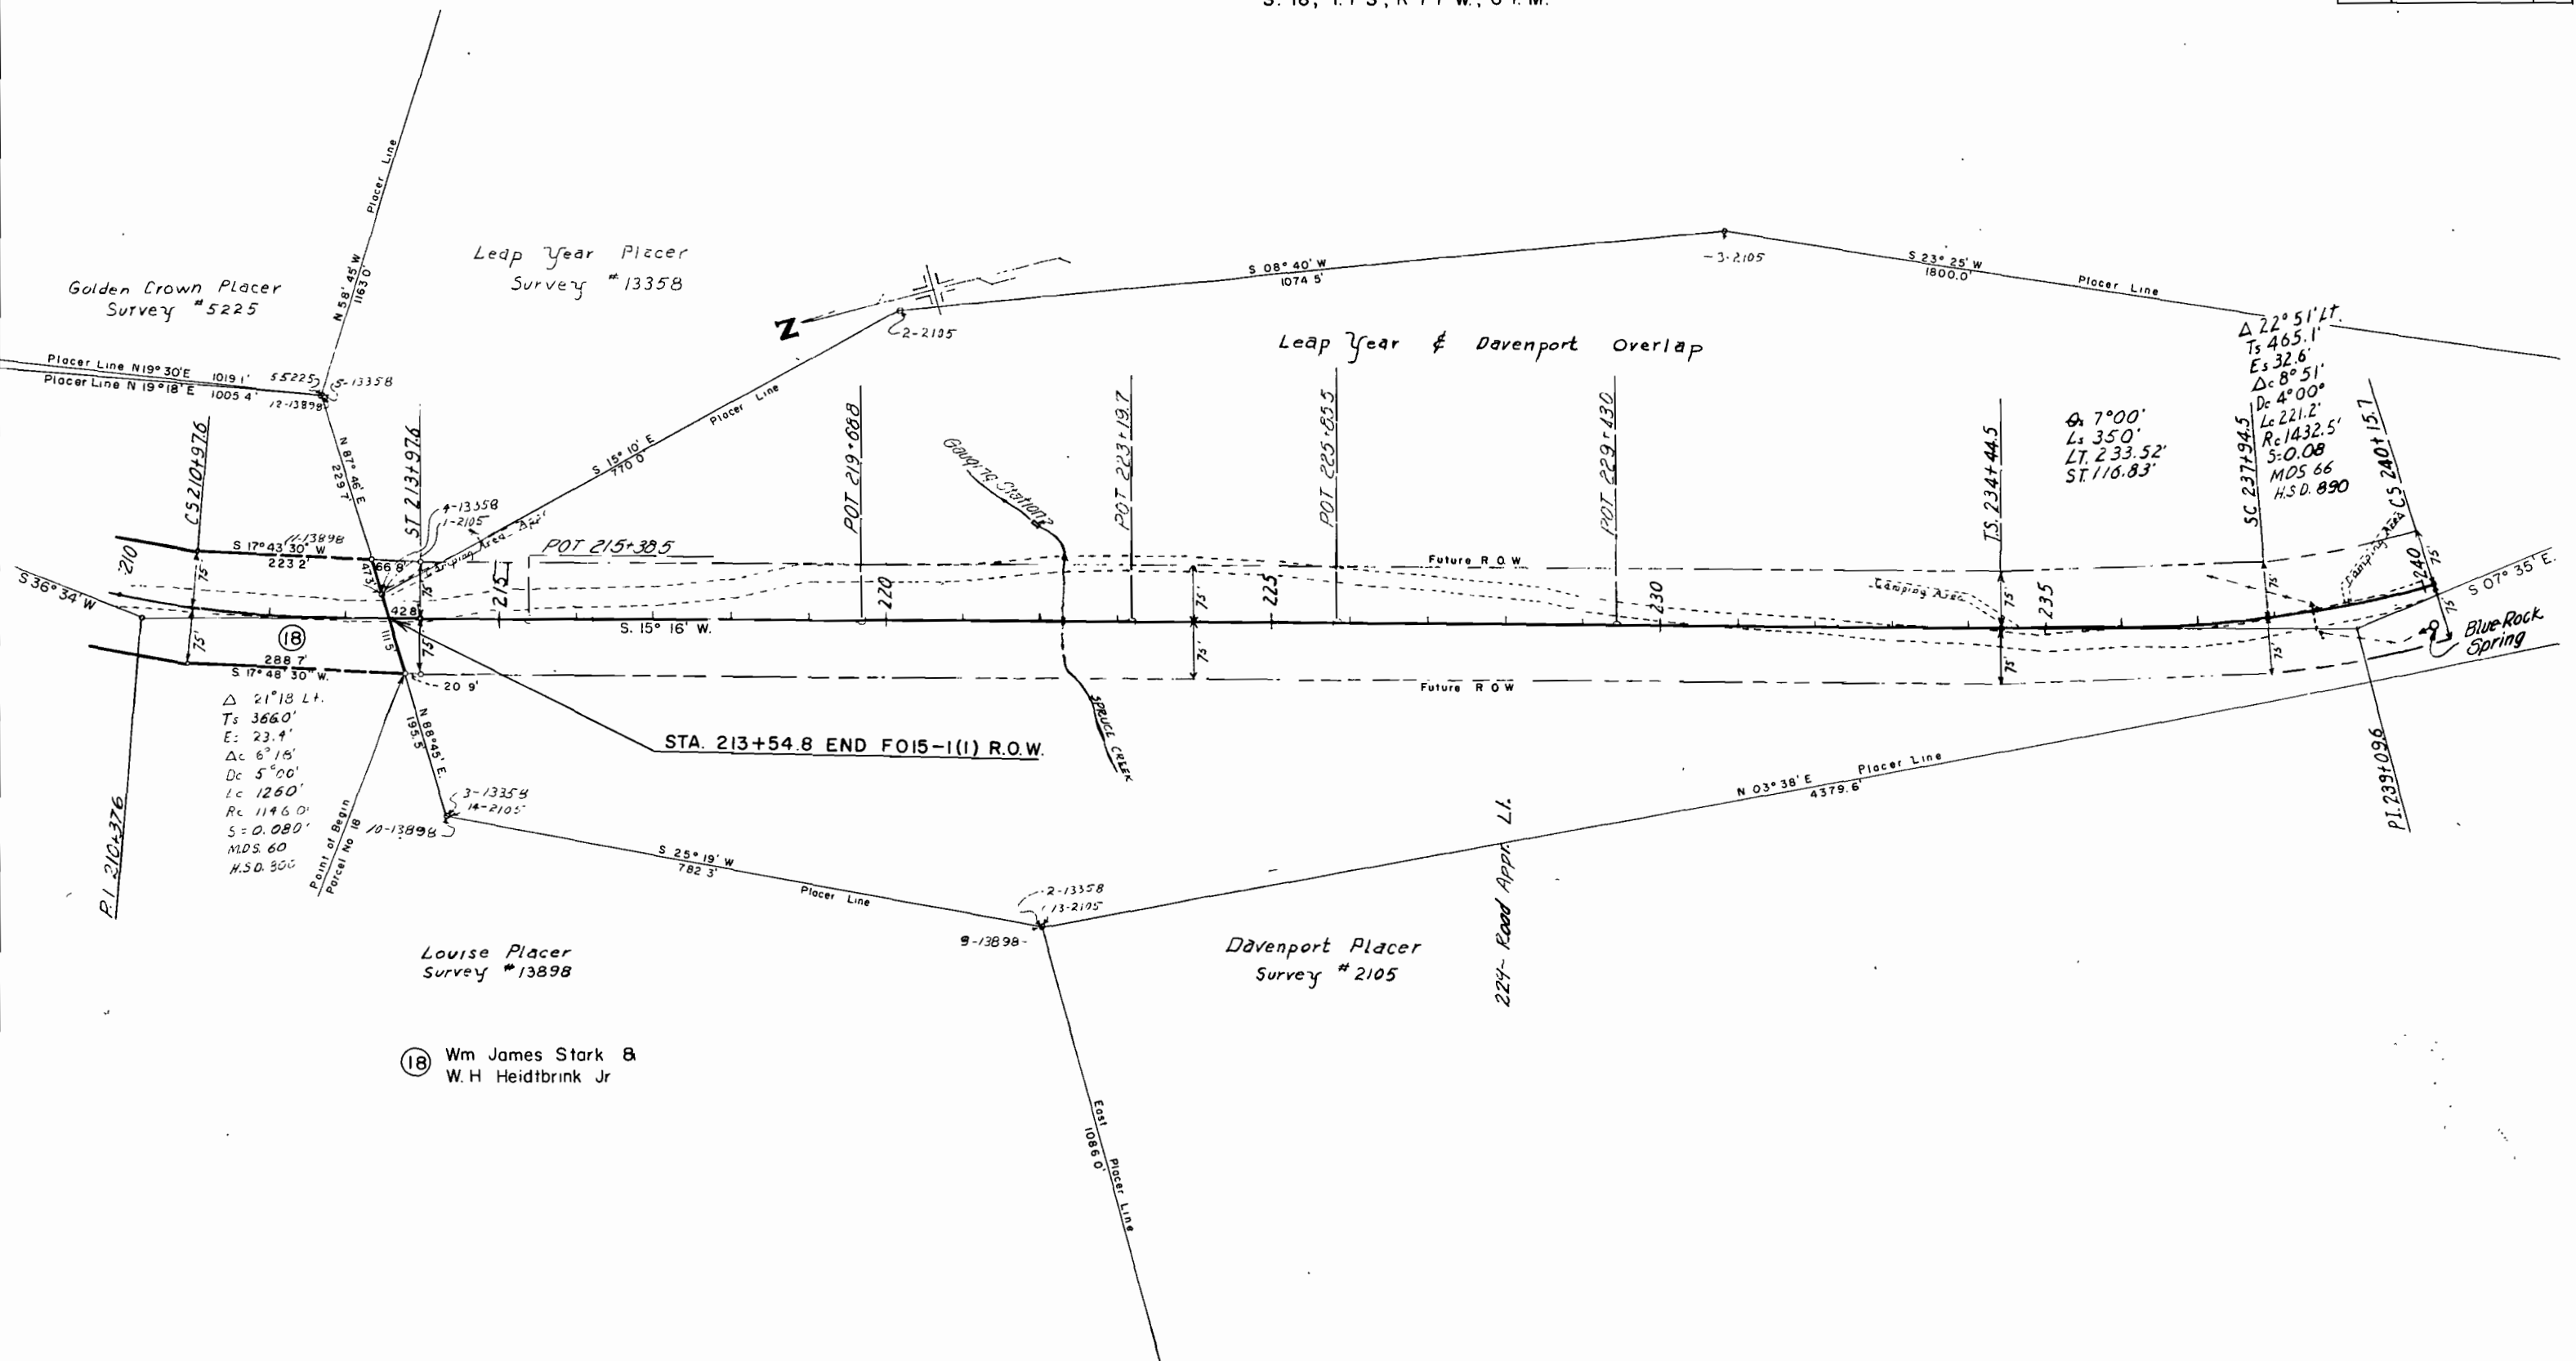

(18) Wm James Stark &
W.H Heidtbrink Jr

[illegible]

Leap year Placer
Survey #13358

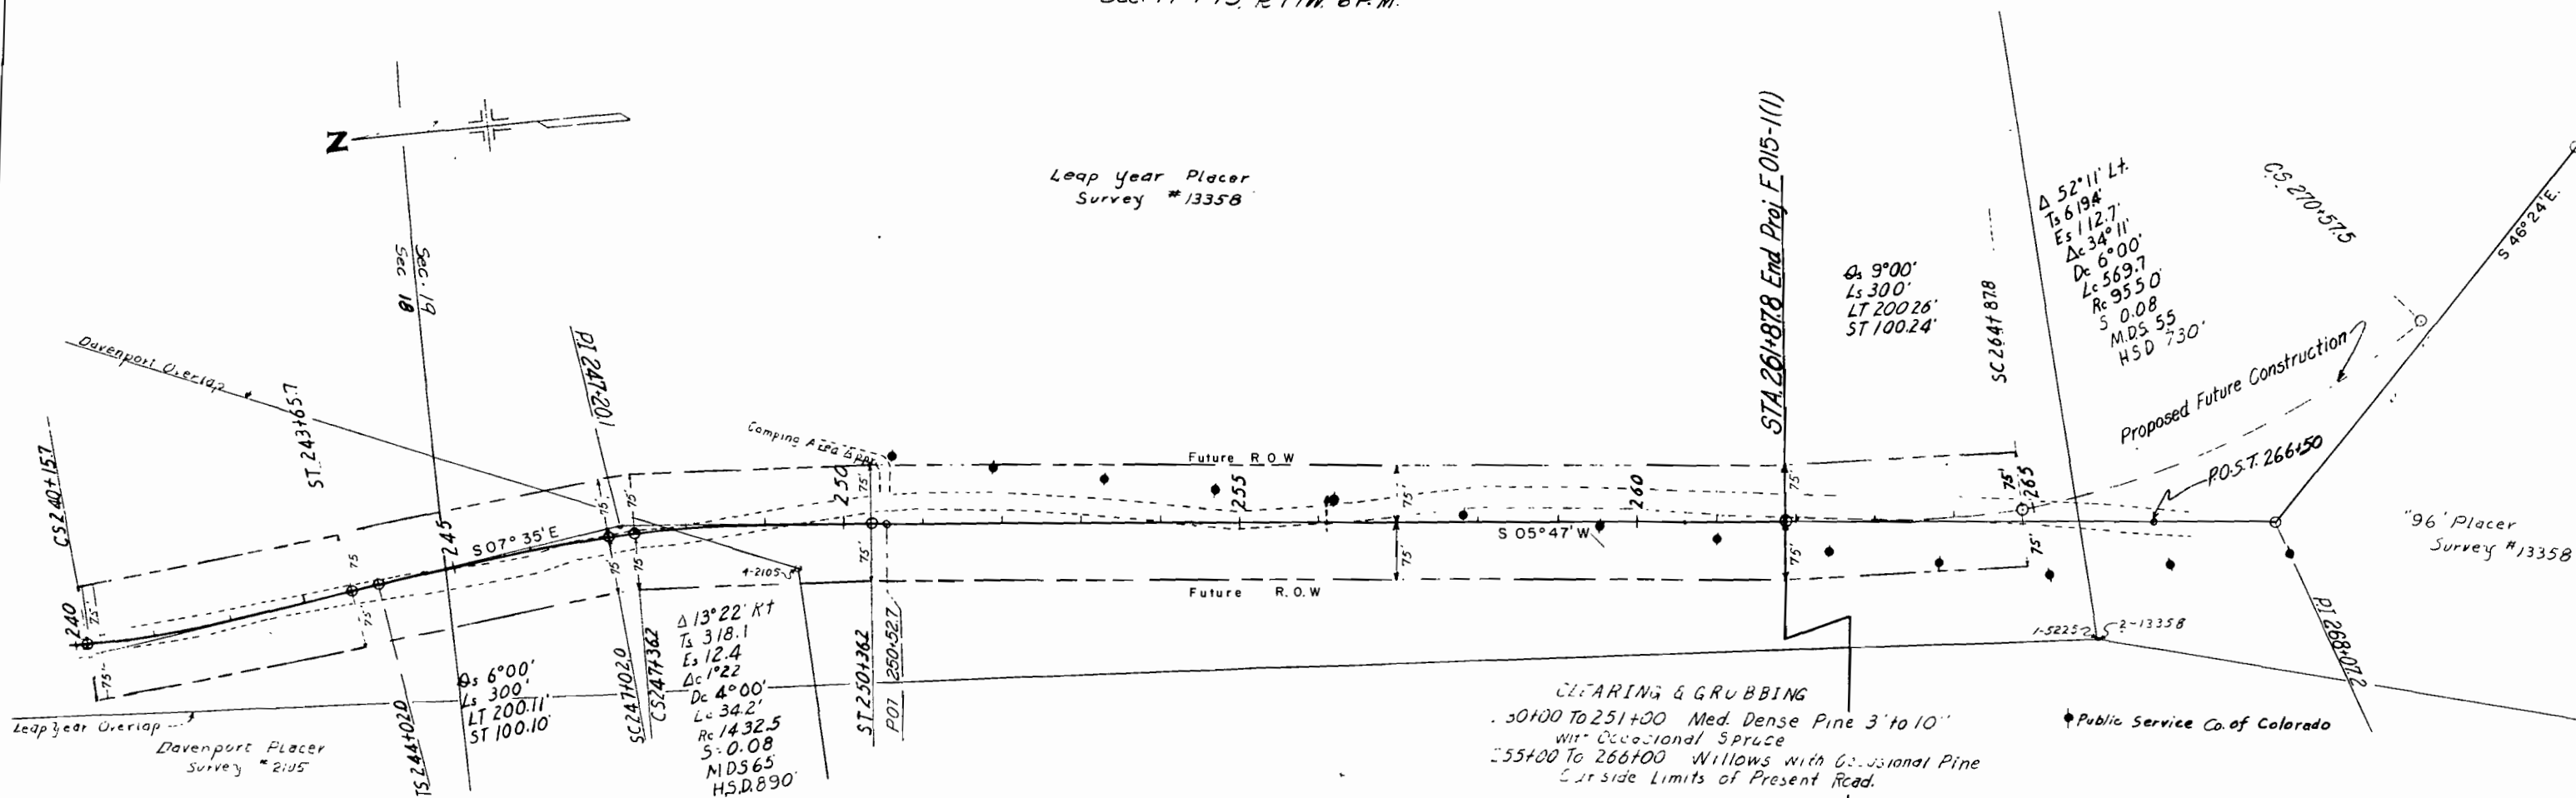

COLORADO DEPARTMENT OF HIGHWAYS

PROJECT F-015-1 (I)

R.O.W. OWNERSHIP MAP

SUMMIT COUNTY


T.6S. R.77W., T.7S. R.77W. 6° P.M.

Scale: 1" = 400'


Breckenridge N. & S.

FEDERAL ROAD DIVISION NO.	DISTRICT	PROJ. NO.	SHEET NO.	TOTAL SHEETS
9	COLORADO	F 015-1 (I)	12	

RIGHT OF WAY

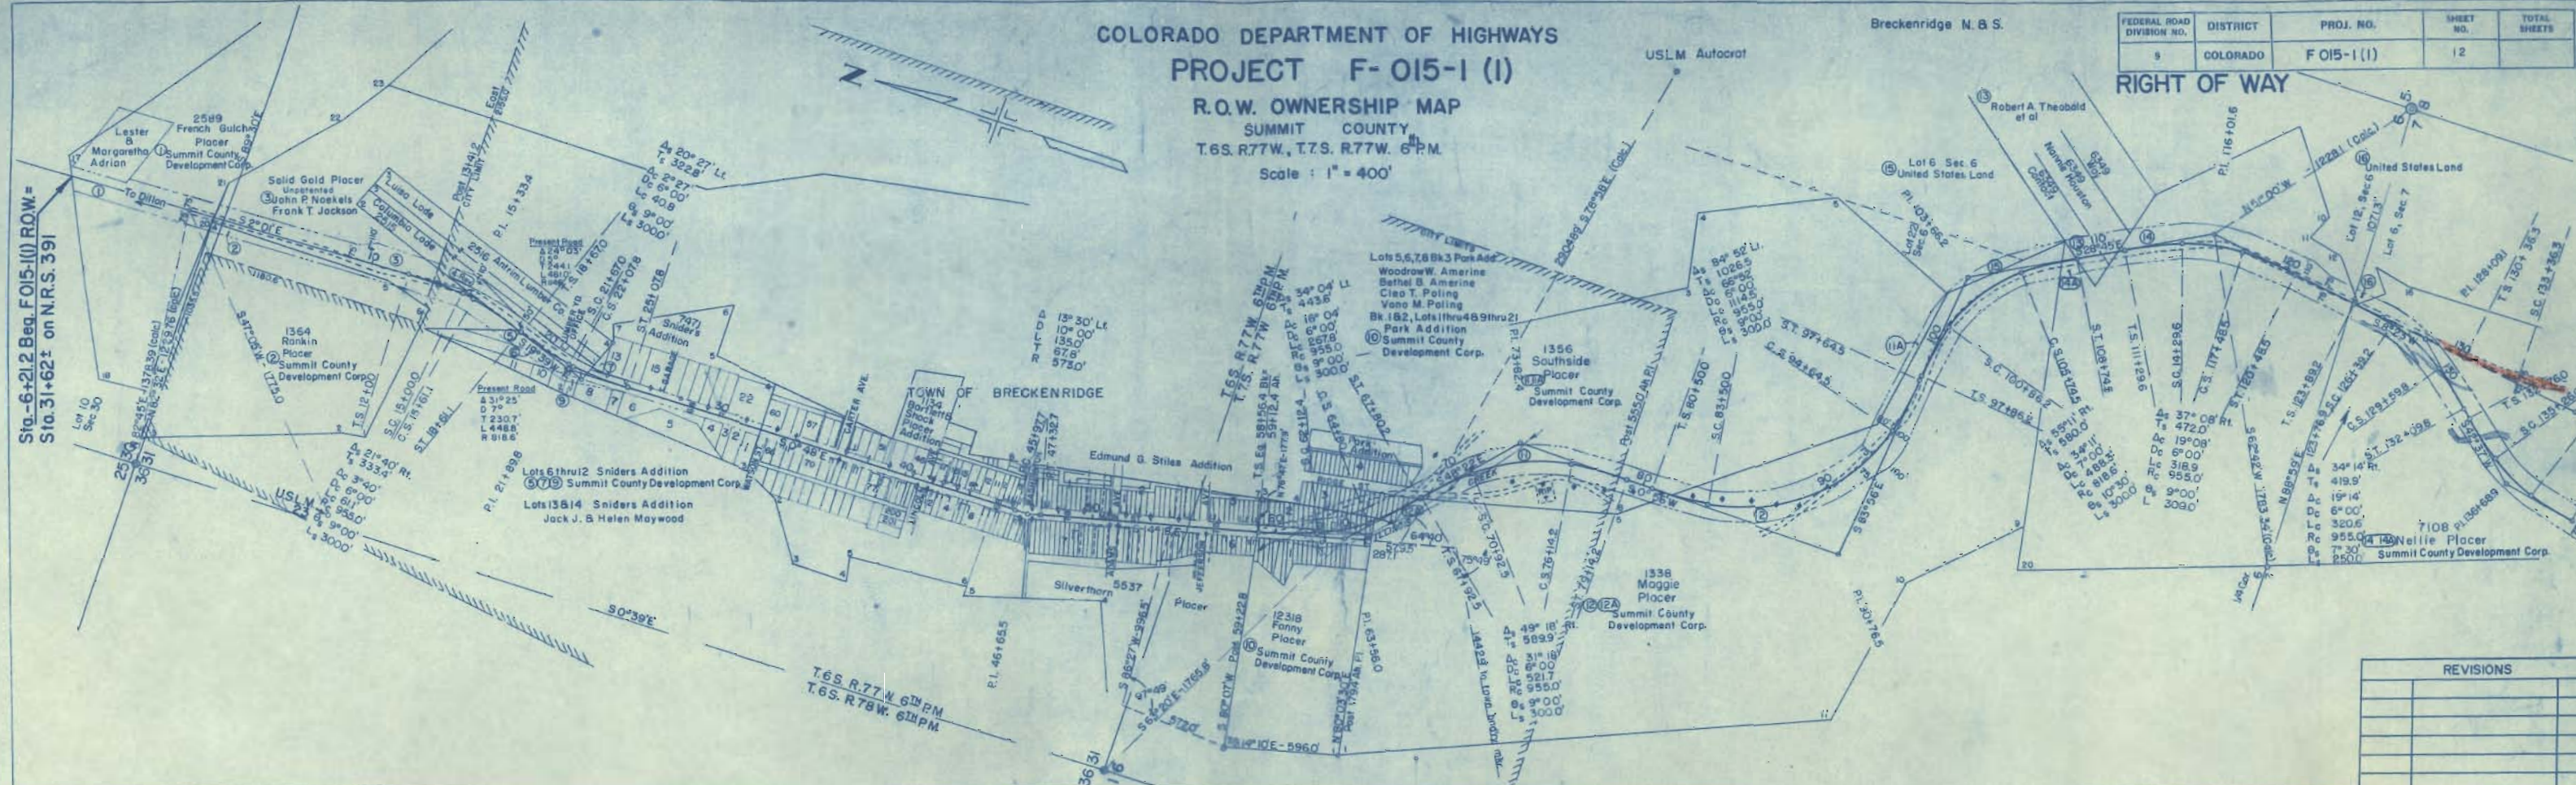

REVISIONS

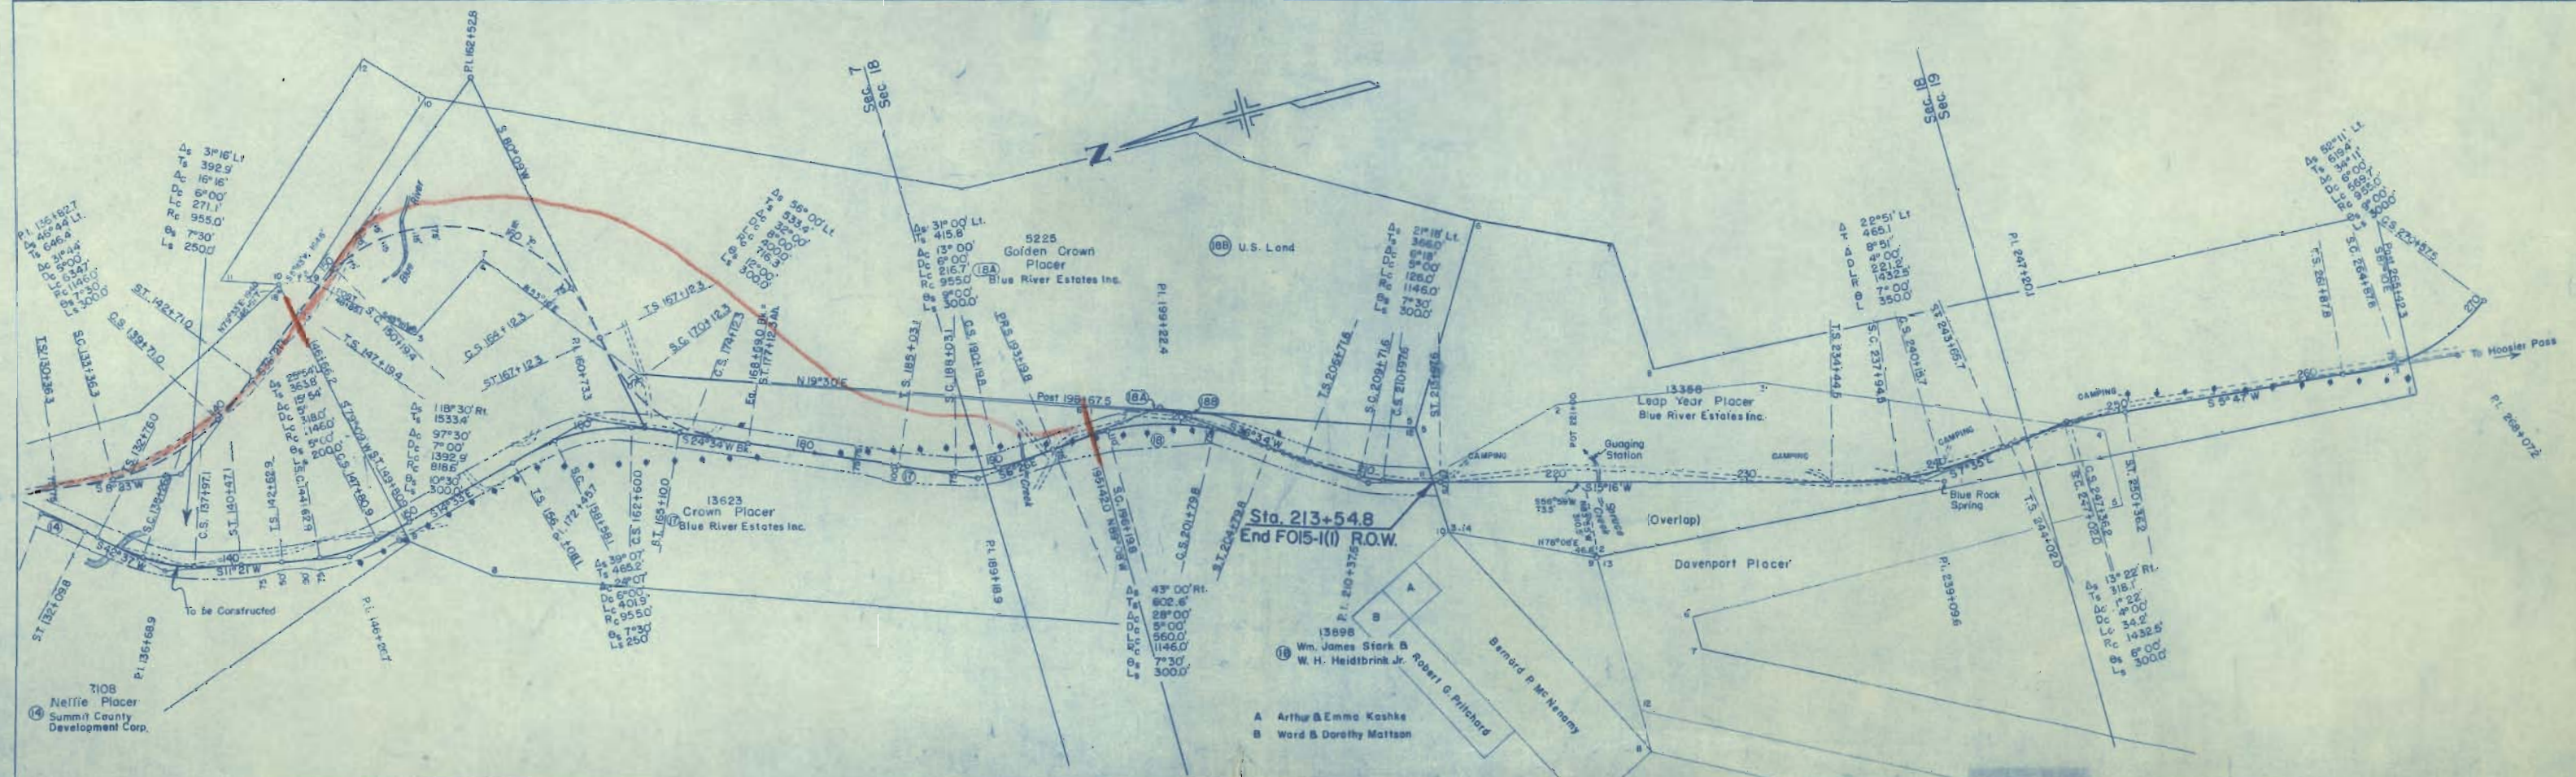

A Arthur & Emma Kashke
B Ward & Dorothy Maltson