


DEPARTMENT OF HIGHWAYS STATE OF COLORADO

FEDERAL ROAD REGION NO.	DIVISION	PROJECT NO.	SHEET NO.
9	COLORADO	FO17-1(2)SEC. 2	1

RIGHT OF WAY MANITOU E. & W.

CONVENTIONAL SIGNS

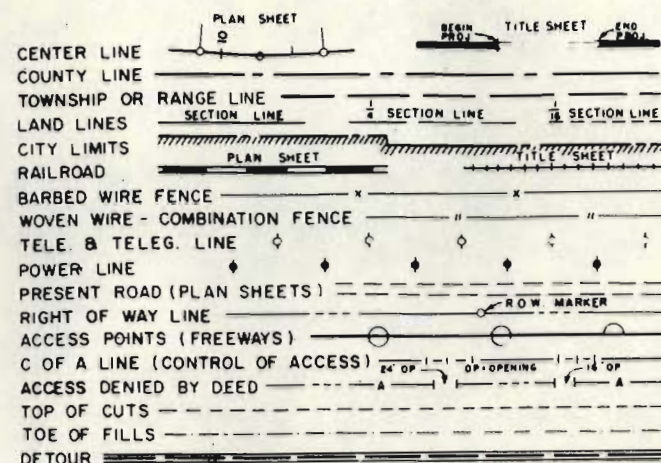

PLAN AND PROFILE OF PROPOSED FEDERAL AID PROJECT NO. F 017-1(2) SEC. 2 STATE HIGHWAY NO. 424 EL PASO COUNTY RIGHT OF WAY

SHEET NO.

1
2 - 2 E
3 - 9

TITLE SHEET
TABULATION SHEETS
PLAN & PROFILE SHEETS

INDEX OF SHEETS

REVISIONS


SCALES OF ORIGINAL DRAWINGS

ON PLAN, 1 IN. = 100 FT.
ON PROFILE, 1 IN. = 100 FT. HORIZONTAL
1 IN. = 10 FT. VERTICAL

GRADE LINE ON PROFILE IS SHOWN AS GRADE OF FINISHED ROAD
GROSS LENGTH OF PROJECT R.O.W. = 1.803 Miles
NET LENGTH OF PROJECT

STA. 2088+90.26 BEG. R.O.W. FO17-1(2) SEC. 2
STA. 2088+90.26 END FO17-1(2) SEC. 3

SEC. 3
STA. 228+05.20 BEG. FO17-1(2) SEC. 3
STA. 228+05.20 END FO17-1(3)

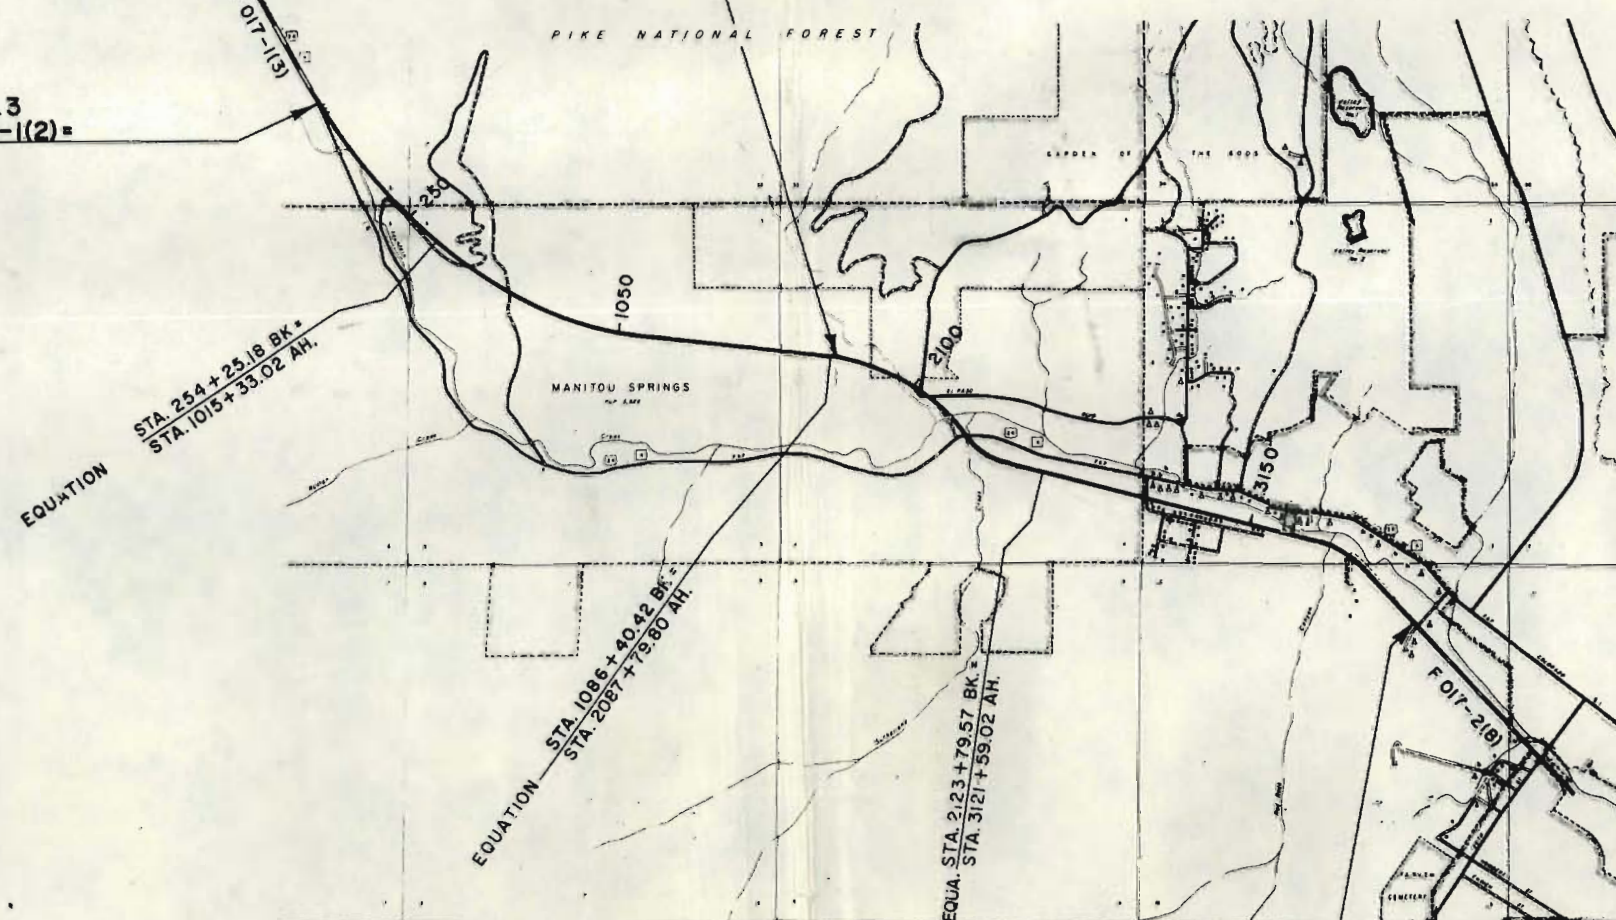

STA. 3183+39.86 END R.O.W. FO17-1(2) SEC. 2
STA. 449+67.5 BEGIN FO17-2(8)

FILE COPY
DO NOT REMOVE

R. O. W. TABULATION OF PROPERTIES IN

EL PASO

COUNTY S.H.No. 4

PROJ. F017-1(2)SEC.2

FEDERAL ROAD DISTRICT NO.	DISTRICT	PROJECT NO.	SHEET NO.
6	COLORADO	F017-1(2)Sec.2	2

RIGHT OF WAY MANITOU E & W

PARCEL NO.	OWNER	ADDRESS	LOCATION	AREA IN ACRES SQ. FT.			PURCHASE DATA					REMARKS	NO.
				PARCEL	TO BE ACQUIRED	REMAINDER	LAND	IMPROV'M'TS	DAMAGE	MISC.	TOTAL		
			T. 14S., R67W., SECTION 4			RT. LT.							
125	RICHARD L. FINLEY AND JANET L. FINLEY		PART S.W. 1/4	67.070	67.070	94002 25495							
126	MILDRED YOUNT MANION		RED CRAGS, 2ND FILING; BLKS 9 & 13; LOTS 1-24 BLK. 16; LOT 1-8 BLK. 8; PART OF MENTZELIA PARK	368.907	368.907	240800 174373							
127Rev.	CITY OF COLORADO SPRINGS		SW 1/4 SEC. 4	38,340 Sq. ft.	38,340 Sq. ft.	7200							
127-A	FIRST NATIONAL BANK OF COLO SPRINGS, TRUSTEE		SW 1/4 SEC. 4	39,905 Sq. ft.	39,905 Sq. ft.	123.5Ac.							
128	MARJORIE H. COCHRAN		RED CRAGS 2ND FILING; LOT 9, BLK. 13; PART OF BLK. 2 SNIDERS SUB; PART OF FORMER D. & R.G.W.R.R. R.O.W.	30.938	30.938	57430							
129	CITY OF COLORADO SPRINGS		PART OF S.W. 1/4 SEC. 4	106,640	99,040	3547							
E-123	CITY OF COLORADO SPRINGS		" " " " " "	6,572	6,572	13654							
130	CITY OF MANITOU SPRINGS		PART OF REFILING OF BLOCK 11, RED CRAGS 2ND FILING	767	767	SEC. 1 33							
E-130	CITY OF MANITOU SPRINGS			833	833	104147							
131	MILDRED H. MARTIN		LOTS 1, 2, & 3, REFILING OF BLK. 11, RED CRAGS, 2ND FILING	22,245	22,245	--							
132	JOE J. MANDEL AND ADELLA MAE MANDEL		LOTS 4 & 5 REFILING OF BLK. 11, RED CRAGS 2ND FILING	24.022	24.022								
			REFILING OF BLK. 11, RED CRAGS 2ND FILING										
133	CITY OF MANITOU SPRINGS		PART OF BLK. 11	21.521	21.521	83459							
133A Rev.	IRL FOARD		SE 60ft of Lots 13 Thru 15	8,630	8,630								
			WILLIAMS SUB										
134	MCLAUGHLIN FAMILY LODGE, INC.		PART OF LOT 4	4,581	4,581	0 0							
135	WILLIAM F. COCHRAN (DECEASED)		LOTS 1, 2, 3, 5, 6, 7, 8, 9, 10, AND PART OF 4	115,379	115,379	SEE 142							

R. O. W. TABULATION OF PROPERTIES IN

EL PASO

COUNTY S.H.No. 4

PROJ. F017-1(2)SEC.2

FEDERAL ROAD DISTRICT NO.	DISTRICT	PROJECT NO.	SHEET NO.
1	COLORADO	F017-1(2)SEC.2	2-A

RIGHT OF WAY MANITOU E&W

PARCEL NO.	OWNER	ADDRESS	LOCATION	AREA IN ACRES 52. FT.			PURCHASE DATA					REMARKS	NG.
				PARCEL	TO BE ACQUIRED	REMAINDER	LAND	IMPROV'M'TS	DAMAGE	MISC.	TOTAL		
			T14S, R67W, SEC 4			RT. LT.							
136 Rev 2	GAYLE A. HEMPHILL AND ELEANOR M. HEMPHILL, J.T.		PART OF N.W. 1/4 OF S.E. 1/4	12,730 Sq Ft	12,730 Sq Ft	21.160							
137	CLARENCE RAY TRYON		PART OF S.E. 1/4	10,771	5,771	SEE 142							
138	JESS PEGUES AND BERNICE PEGUES, J.T.		PART OF N.W. 1/4 OF S.E. 1/4	6,517	4,917	SEE 140							
139 Rev 2	ELEANOR ROWLEY, BERTHA NEWTON AND HELEN NEWTON, J.T.		PART OF W. 1/2 OF S.E. 1/4	51,021	51,021								
139A	" " " " " "		" " " " " "	4,692	4,692								
			T. 14S., R. 67W. SECTION 4										
140	JESS PEGUES AND BERNICE PEGUES, J.T.		PART OF N.W. 1/4 OF S.E. 1/4	14,859	14,859	12300							
141	32 1/2 GEORGE J. WARD		PART OF W. 1/2 OF S.E. 1/4	30,246	30,246	15,884							
	32 1/2 MARY M. WARD												
	18 1/2 CLARENCE E. WIGGANS												
	18 1/2 LAURA MILDRED WIGGANS												
142	CLARENCE RAY TRYON		PART OF S.E. 1/4	18,298	18,298	39200							
143 &	J.A. GAUSS AND		PART OF S.E. 1/4	9,554	9,554	57,964							
143-A	DOROTHEA P. GAUSS, J.T.		" " " "	777	777								
144	HARRY L. WOOD, ET AL		PART OF S.E. 1/4 (A PART OF THE FORMER MIDLAND TERMINAL R.W.)	40,635	40,635	27319							
145	GLENN HASTIN AND EDNA HASTIN		PART OF S.W. 1/4 OF S.E. 1/4	7,068	7,068	57145							
146	MANUEL D. GRIMES AND KATIE J. GRIMES		PART OF S.W. 1/4 OF S.E. 1/4	6,257	6,257	53818							
E-146 Rev	MANUEL D GRIMES and KATIE J GRIMES		SW 1/4 SE 1/4 SECTION 4	1,839	1,839							CHANNEL CHANGE	
147	WILLIAM YERKES,		PART OF S.E. 1/4 (FORMER MIDLAND TERMINAL R.W.)	13,175	13,175	94854							
	BERNICE A. YERKES												
	RICHARD D. LOHR												
	DOROTHY M. LOHR												
148	CARL J. REED AND FLORENCE B. REED		PART OF S.W. 1/4 OF S.E. 1/4	83,679	83,679	219063							
E-148	CARL J REED and FLORENCE B REED		SW 1/4 SE 1/4 SECTION 4	2,410	2,410							CHANNEL CHANGE	
149	H.K.S. INVESTMENT CO., INC. A COLD. CORP.		PART OF S.W. 1/4 OF S.E. 1/4 WEST OF BLK. 1 CRYSTAL HILLS SUB. NO. 2	151,209	151,209	245167							

REVISIONS	
4-24-67	Home Change 144 DJF
6-19-67	Rev. Pts 136 JCM
7-21-67	Rev. 136 Rev. Add E-146 Rev. E-148 VR

EL PASO

COUNTY S.H. No. 4

PROJ. F017-1(2)SEC.2

RIGHT OF WAY MANITOU E & W[illegible]

R. O. W. TABULATION OF PROPERTIES IN

EL PASO

COUNTY S.H. No. 4 PROJ. F017-1(2)SEC.2

FEDERAL ROAD DISTRICT NO.	DISTRICT	PROJECT NO.	SHEET NO.
9	COLORADO	F017-1(2)SEC.2	2C

RIGHT OF WAY MANITOUE & W.

PARCEL NO.	OWNER	ADDRESS	LOCATION	AREA IN ACRES			PURCHASE DATA					REMARKS	NO.
				PARCEL	TO BE ACQUIRED	REMAINDER	LAND	IMPROV'M'TS	DAMAGE	MISC.	TOTAL		
			T. 14 S., R. 67 W. SEC. 3 EAST MANITOU			RT. LT.							
162	ARTHUR WALK AND MARY H. WALK		LOT 3, 465, BLK. 5	22,500	22,500	0	0						
163	OLIVE T. KOCH		LOTS 6, 7 & 8, BLK. 5	22,500	22,500	0	0						
164	NORMAN J. KOCH AND WINIFRED KOCH		LOTS 9 & 10, BLK. 5	15,000	15,000	0	0						
165 REV	EUGENE C. KRUG AND ANNETTA S. KRUG, J.T.		PART OF N.T.R.W. RIGHT OF WAY S. OF LOTS 10 & 11, BLK. 11 EAST MANITOU SUB.	3,729	3,729	26,271							
166 REV	2/3 LEOA V. TINKER 1/3 EDITH WINIFRED MC NARY		PART OF N.T.R.W. RIGHT OF WAY S. OF LOT 12, BLK. 11, EAST MANITOU SUB.	2,712	2,712	120,055							
167	EL PASO COUNTY		W. 10 LOT 11, BLK. 5	1,500	1,500	0	0						
168	ELEANOR P. LEIBOLD ELIZABETH L. MILLER CORLEY LUCY LEIBOLD SEABRANCH		LOT 11 EXCEPT W. 10', BLK. 5	6,000	6,000	0	0						
169	JOHN G. WARNER		LOTS 12 & 13, BLK. 5	15,000	15,000	0	0						
170 REV	DELETED												
171	LLOYD L. LEWIS		LOTS 14 & 15, BLK. 5	15,000	15,000	0	0						
172	HARRIE E. HOLVERTON AND CORLYN E. HOLVERTON, J.T.		LOT 16 & 17 BLK 5	14,250	14,250	0	0						
173	WILLIAM A. HOLZBERLEIN & MARY FRANCES HOLZBERLEIN		LOT 18 & E. 5' LOT 17, BLK. 5	8,250	8,250	0	0						
174	RICHARD GEORGE BOCK	✓	LOTS 19 thru 31 (INCL.) BLK. 5	97,500	97,500								
175	ANNIE SRADER CHAPMAN (FORMERLY ANNIE SRADER)		W. 1/2 LOT 32 BLK. 5	3,750	3,750	0	0						
176	JAMES A. SRADER (DECEASED)		E. 1/2 LOT 32, BLK. 5	3,750	3,750	0	0						
177 Rev	JOHN SEAY BOCK	✓	LOT 33, BLK. 5	7,500	7,500	0	0						
178	JOHN SEAY BOCK	✓	LOTS 1, 2, 3 & 4, BLK. 6	30,000	30,000	0	0						

REVISIONS		
1-24-67	Rev. 165, 166 & 170	DJP
7-6-67	Rev. 166 Rev 8 Deleted 170	ECM
7-24-67	Revised Parcel 177	NR
8-8-67	Revised Acreage For 166 Rev 2	VR

R. O. W. TABULATION OF PROPERTIES IN

EL PASO

COUNTY S.H. No. 4

PROJ. F017-1(2) SEC. 2

FEDERAL ROAD DIVISION NO.	DISTRICT	PROJECT NO.	SHEET NO.
8	COLORADO	F017-1(2) SEC. 2	2-D

RIGHT OF WAY MANITOU E & W

PARCEL NO.	OWNER	ADDRESS	LOCATION	AREA IN ACRES SQ. FT.				PURCHASE DATA					REMARKS	NO.
				PARCEL	TO BE ACQUIRED	REMAINDER		LAND	IMPROV'M'TS	DAMAGE	MISC.	TOTAL		
			T. 145., R. 67 W. SEC. 3			RT.	LT.							
			EAST MANITOU											
179 REV.	HARRY L. WOOD, ET AL		PART OF M.T.R.W. RIGHT OF WAY E. OF E. LINE OF WILLIAM STREET	37,514	37,514	0	0							
180	H. G. LAWRENCE		LOTS 5 & 6, BLK. 6	15,000	15,000	0	0							
181	JOHN SEAY BOCK		LOTS 7 & 8, BLK. 6	11,310	11,310	0	0							
182 REV.	1/4 SYLVIA V. BOCK 3/4 JOHN S. BOCK		SW 1/4 OF SE 1/4, SE 1/4 OF SW 1/4	200,763	200,763	105,588	11,651							
183 REV.	CITY OF COLORADO SPRINGS		D. & R.G.W.R.Y. RIGHT OF WAY IN S 1/2 SEC. 3 & NE 1/4 SEC. 10	29,369	29,369		81,753							
184	HARRY L. WOOD, ET AL		SW 1/4 OF SE 1/4 (MIDLAND TERM. RY. RIGHT OF WAY)	24,786	24,786	0	0							
185	RICHARD GEORGE BOCK		SW 1/4 OF SE 1/4	26,000	26,000	0	0							
186	RICHARD GEORGE BOCK		NW 1/4 OF NE 1/4 SECTION 10	12,949	12,949	0	0							
187	VIOLETTE M. PRICE 1/2 ISABELLE PRICE 1/2		LOTS 1 THRU 10, BLK. T & LOTS 11 THRU 13, BLK. 5 SECTION 4	3,955	3,955	93045	0							
188	DELETED													
189	DELETED													
190	DELETED													
			RESUB OF MANITOU BLKS. R, S, T, U & Q											
191	DONNIE DEE CAMPYSE AND JOE CAMPYSE J.T.		LOT 21 BLK. S, LOT 22 BLK. S LOT Y PLAINVIEW SUB	10,812	10,812	0	0							
192	JOSEPH F. KEITHLEY		SE 1/4 OF SW 1/4	38,462	38,462	226530	47514							
192-A	HOMER F & HELEN V. DAVIS		SW 1/4 OF SE 1/4	2,570 Sq. ft.	2570 Sq. ft.									

REVISIONS		
4-24-67	Rev. 179, 182, 183 - Name Ch. 184	DJF
5-22-67	Change Area 183 Rev.	DJF
5-13-68	Added 192-A	FCM

R. O. W. TABULATION OF PROPERTIES IN

EL PASO

COUNTY S.H.No. 4

PROJ. FO17-1(2)SEC.2


FEDERAL ROAD DISTRICT NO.	DISTRICT	PROJECT NO.	SHEET NO.
0	COLORADO	FO17-1(2)SEC.2	2-E

RIGHT OF WAY MANITOU E. & W.

PARCEL NO.	OWNER	ADDRESS	LOCATION	AREA IN ACRES SQ. FT.			PURCHASE DATA					REMARKS	NO.
				PARCEL	TO BE ACQUIRED	REMAINDER	LAND	IMPROV'M'TS	DAMAGE	MISC.	TOTAL		
			SEC. 4 T 14S, R 67 W			RT. LT.							
			SECOND FILING OF RED CRAGS										
193	CLARA HARRIS		LOTS 4-8 BLK. 14	3.806	3.806	0	93681						
194	DELETED												
			T 14 S., R. 67 W., SEC. 3										
			EAST MANITOU										
195 REV.	ANNA MAESTAS		LOTS 2 & W 1/2 OF 3 BLOCK 9	421	421	18,333							
196 REV.	FRED E. SHOEMAKER & MARY E. SHOEMAKER, J.T.		LOTS 4 & E 1/2 OF 3 BLOCK 9	1,860	1,860	9,390							
197 REV.	VEARL R. SCHULTZ & ROSE C. SCHULTZ, J.T.		LOT 11 BLOCK 1	295	295	15,391							
198	EMERY O. LINDLEY & RUTH G. LINDLEY, J.T.		LOT 5 BLOCK 9	2,065	2,065	5,435							
199	DELETED												
200	EMICO, INC.		LOTS 6, 7 & 8 BLOCK 9	8,464	8,464	14,036							
201	DOUGLAS D. WRINKLE & LILLIE M. WRINKLE, J.T.		LOTS 12, 13 & 14 BLOCK 1	13,880	13,880	0	0						
PE 202 Rev	RICHARD GEORGE BOCK		BLOCK 8	9,386	9,386								
202 REV.2	RICHARD GEORGE BOCK		BLOCK 8	84,032	84,032	36 868							
202 A	JOHN SEAY BOCK		LOT 8, BLOCK 8	4,762	4,762	10,240	0						
203 REV.	DALLAS A. HATFIELD & THELMA HATFIELD, J.T.		LOTS 15, 16, 17 & 18 BLOCK 1	18,766	18,766	186							
204 REV.	JOHN SEAY BOCK		LOT 1 BLOCK 7	3,883	3,883	3,617							
205	DELETED												
206 REV.	LAURA E. BUNNELL & CHARLES R. BUNNELL		LOT 25 BLOCK 4	25,970	25,970	0	0						
207	JOHN SEAY BOCK		LOTS 2-10, (INCL.) BLOCK 7	15,257	15,257	52,243							
208	CITY OF COLORADO SPRINGS		FORMER R.O.W. OF THE D.B.R.G.W.R.R. SOUTH OF LOTS 10-20 BLOCK 1	8,827	8,827	4,923							
209 REV.	JOHN SEAY BOCK		BLOCK 3	19,529	19,529	0	0						

REVISIONS		
4-24-67	Add Para. 195 Rev. Thru 209	DJP
7-6-67	Deleted 199	FCM
7-23-67	Added 202-A, Rev. 202 Rev., 204	VR
2-14-68	Added PE 202 Rev.	FCM

PLANS OF HIGHWAYS
AND
STRAIGHT

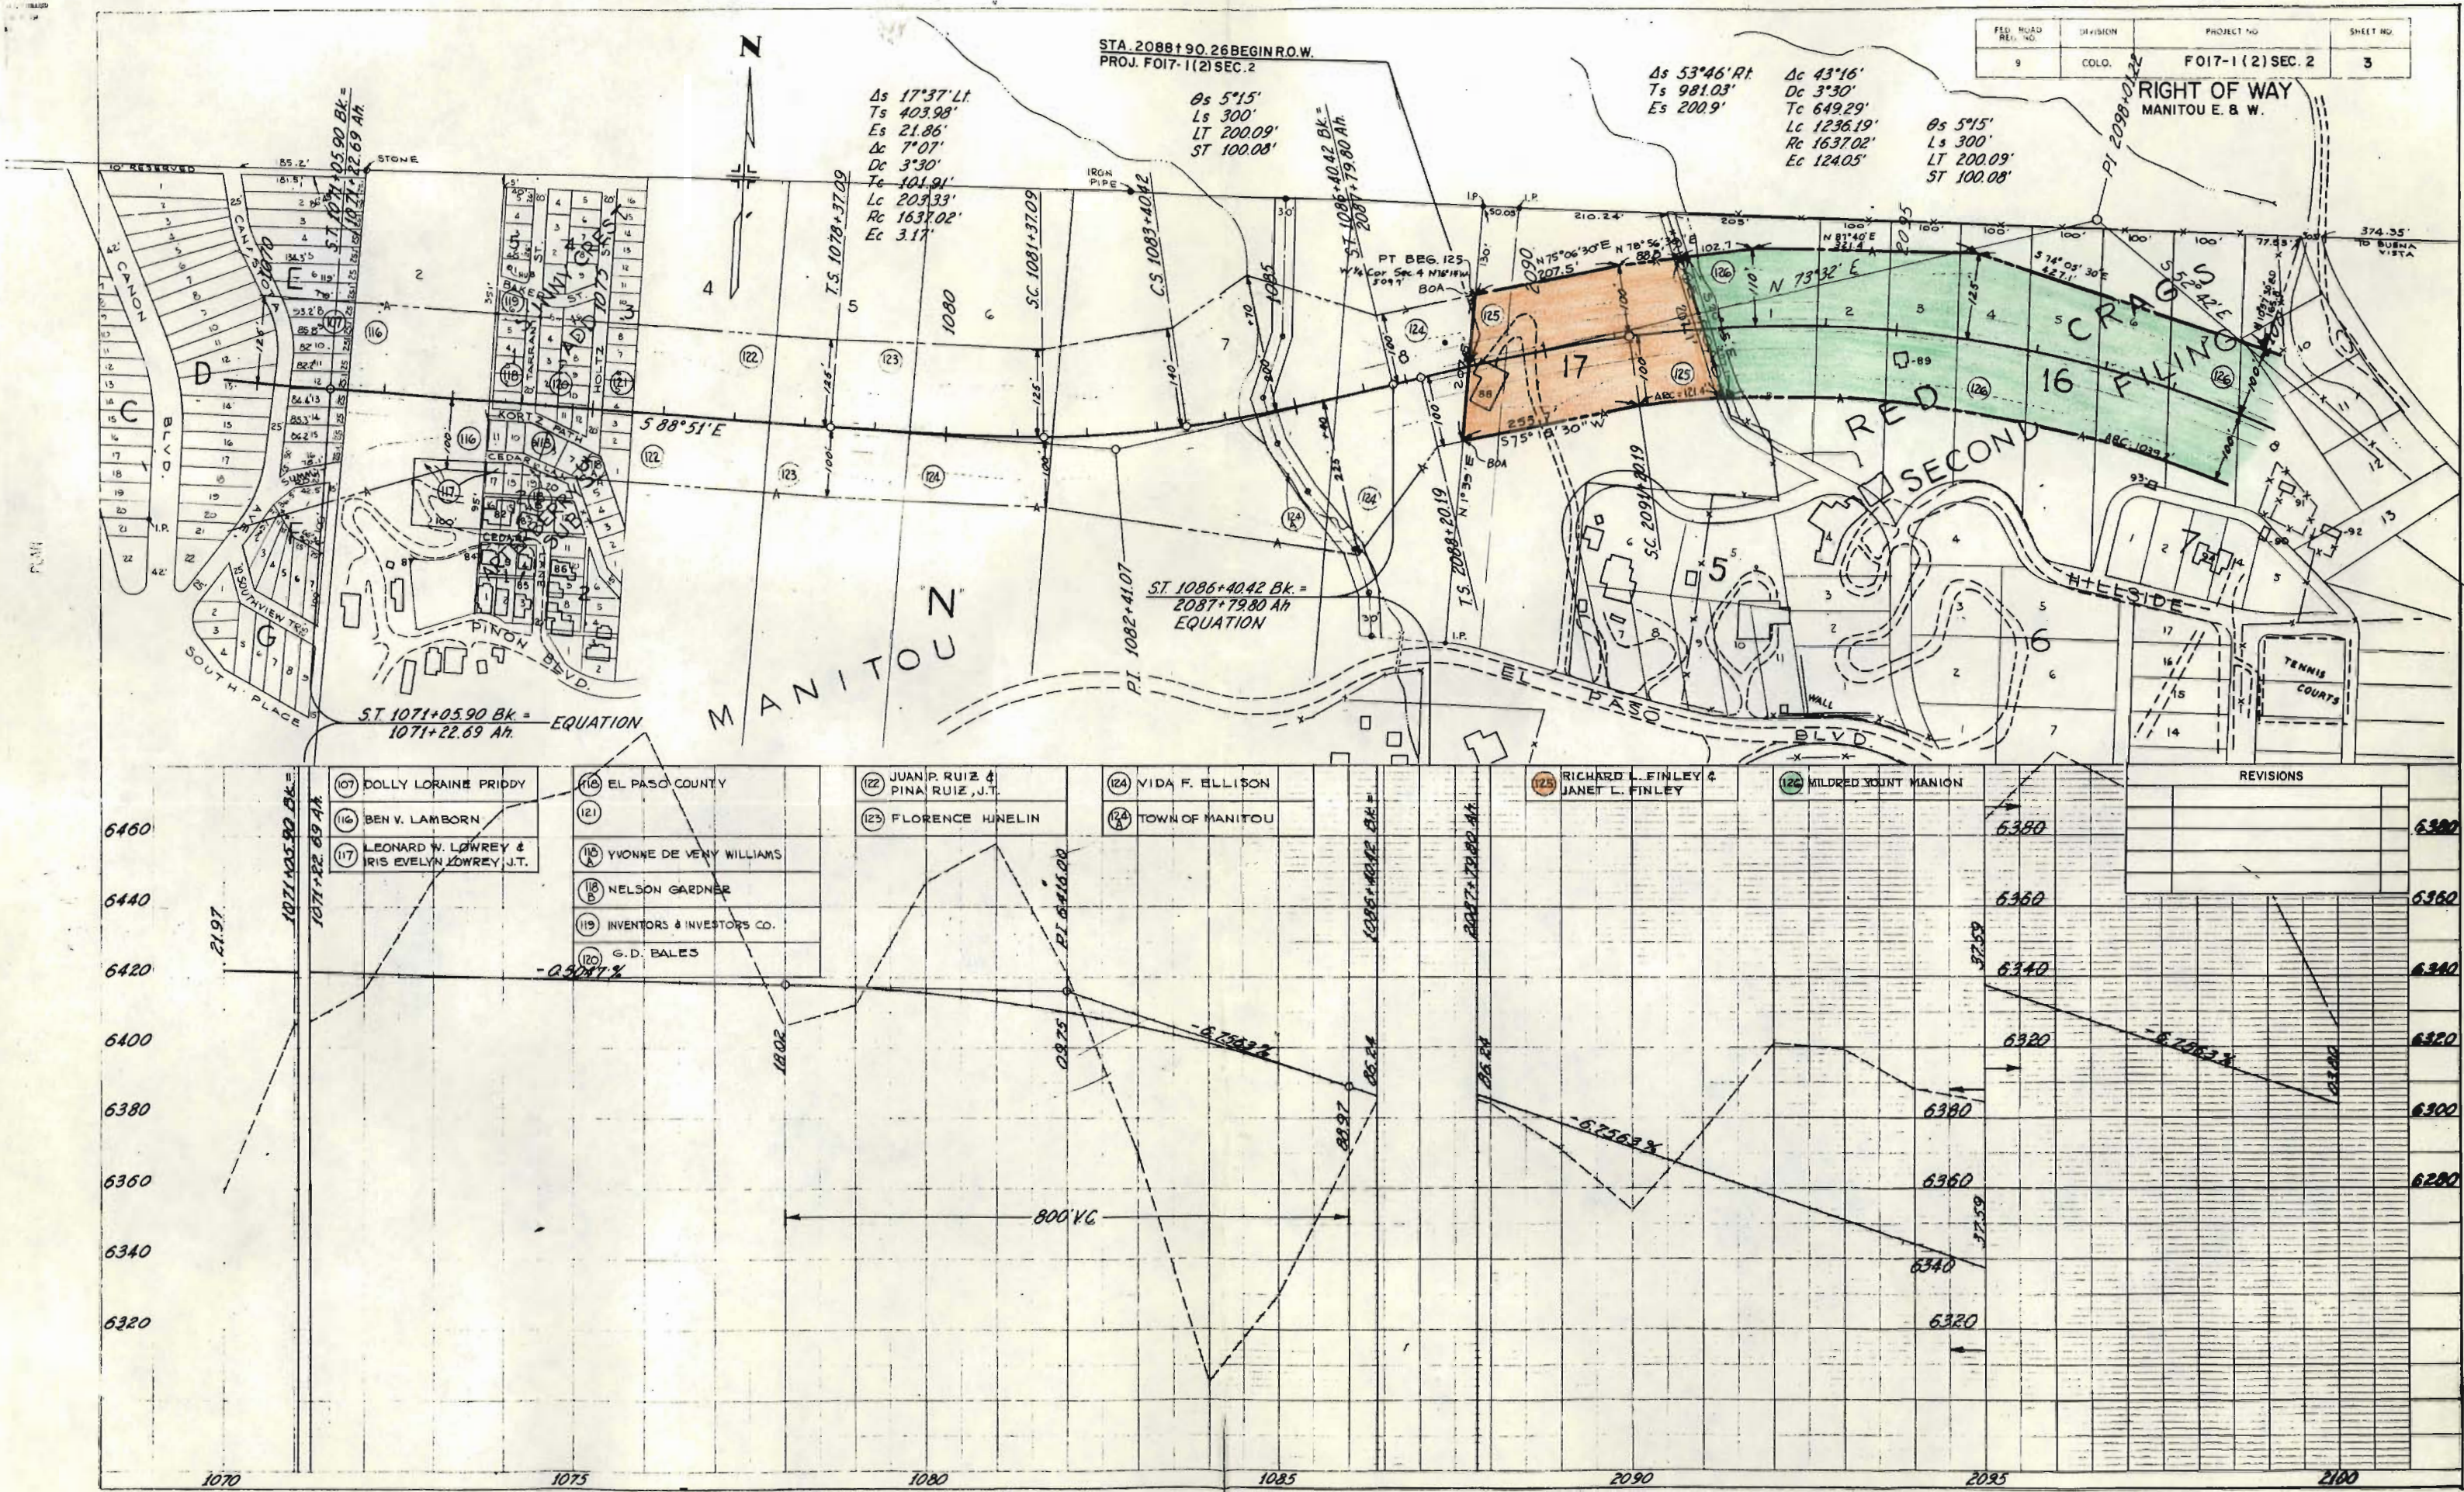

FED. ROAD DIST. NO.	DIVISION	PROJECT NO.	SHEET NO.
9	COLO.	F017-1(2) SEC. 2	3

RIGHT OF WAY
MANITOU E. & W.

As 17°37' LT.
Ts 403.98'
Es 21.86'
Dc 7°07'
Dc 3°30'
Tc 101.91'
Lc 203.33'
Rc 1637.02'
Ec 3.17'

Os 5°15'
Ls 300'
LT 200.09'
ST 100.08'

As 53°46' RT
Ts 981.03'
Es 200.9'

Dc 43°16'
Dc 3°30'
Tc 649.29'
Lc 1236.19'
Rc 1637.02'
Ec 124.05'

Os 5°15'
Ls 300'
LT 200.09'
ST 100.08'

ST 1071+05.90 Bk =
1071+22.69 Ah EQUATION

ST 1086+40.42 Bk =
2087+79.80 Ah EQUATION

(107) DOLLY LORRAINE PRIDDY
(116) BEN V. LAMBORN
(117) LEONARD W. LOWREY &
IRIS EVELYN LOWREY, J.T.

(118) EL PASO COUNTY
(121) YVONNE DE VERNY WILLIAMS
(118) NELSON GARDNER
(119) INVENTORS & INVESTORS CO.
(120) G.D. BALES

(122) JUAN P. RUIZ &
PINA RUIZ, J.T.
(123) FLORENCE HINELIN

(124) VIDA F. ELLISON
(124) TOWN OF MANITOU

(125) RICHARD L. FINLEY &
JANET L. FINLEY

(126) MILDRED YOUNT MANION

REVISIONS

6460
6440
6420
6400
6380
6360
6340
6320

6380
6360
6340
6320
6300
6280

1070

1075

1080


1085

2090

2095

2100

SECTION 1 OF HIGHWAYS
11 W. COLO. SEC. 4
C.D. 134

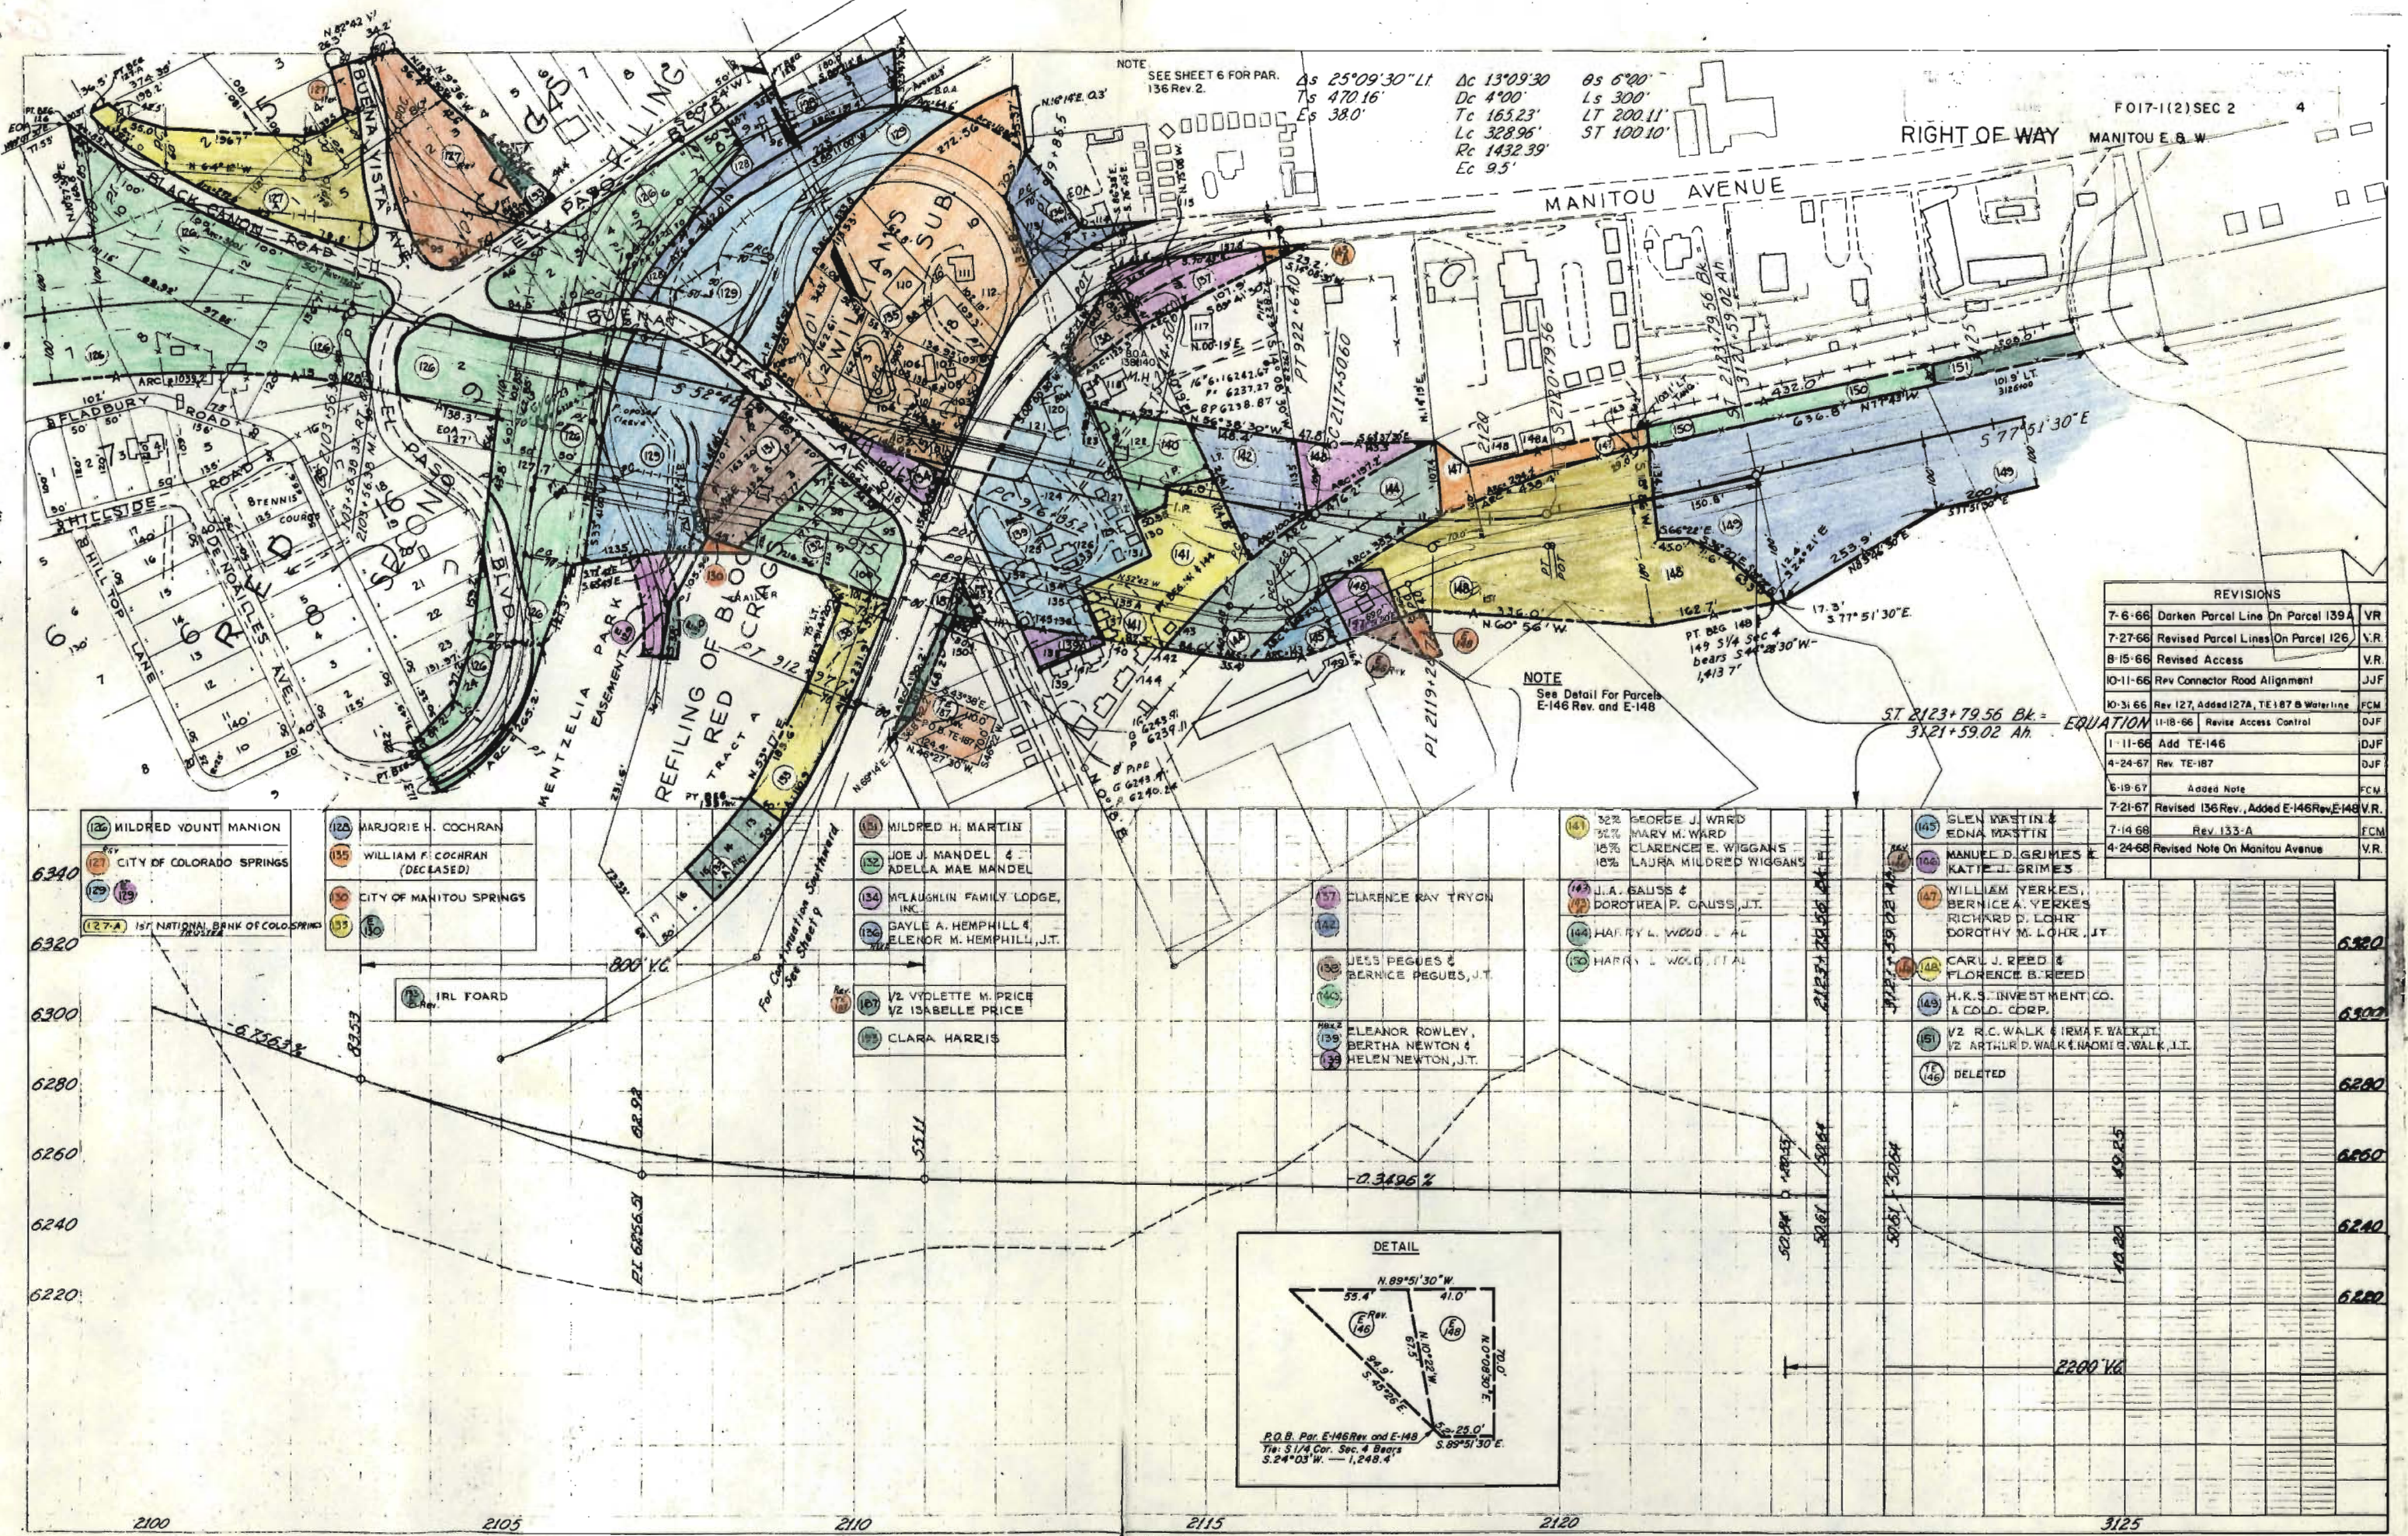


NOTE
SEE SHEET 6 FOR PAR. 136 Rev. 2.

As 25°09'30" LT
Ts 470.16'
Es 38.0'

Ac 13°09'30"
Dc 4°00'
Tc 165.23'
Lc 328.96'
Rc 1432.39'
Ec 9.5'

Os 6°00'
Ls 300'
LT 200.11'
ST 100.10'

REVISIONS		
7-6-66	Darken Parcel Line On Parcel 139A	VR
7-27-66	Revised Parcel Lines On Parcel 126	V.R.
8-15-66	Revised Access	V.R.
10-11-66	Rev Connector Road Alignment	JJF
10-31-66	Rev 127, Added 127A, TE 187 B Waterline	FCM
11-18-66	Revise Access Control	DJF
1-11-66	Add TE-146	DJF
4-24-67	Rev. TE-187	DJF
6-19-67	Added Note	FCM
7-21-67	Revised 136 Rev., Added E-146 Rev. E-148 V.R.	
7-14-68	Rev 133-A	FCM
4-24-68	Revised Note On Manitou Avenue	V.R.

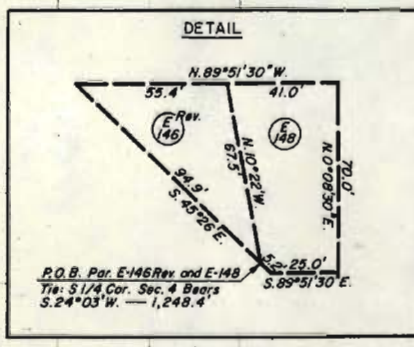

CURVE DATA FOR INTERCHANGE, STA. 2112+

FED. ROAD REG. NO.	DIVISION	PROJECT NO.	SHEET NO.
9	COLO.	FO17-1(2) SEC 2	5

RIGHT OF WAY MANITOU E. & W.

REVISIONS

- Garden of Gods Road*
- ① $\Delta = 36^{\circ}30' \text{ Rt.}$
 $D = 57^{\circ}18'$
 $T = 33.0'$
 $L = 63.7'$
 $R = 100.0'$
- ② $\Delta = 60^{\circ}00' \text{ Rt.}$
 $D = 16^{\circ}00'$
 $T = 206.8'$
 $L = 375.0'$
 $R = 358.1'$
- El Paso Blvd.*
- ③ $\Delta = 54^{\circ}30' \text{ Lt.}$
 $D = 24^{\circ}00'$
 $T = 123.0'$
 $L = 227.1'$
 $R = 238.8'$
- ④ $\Delta = 5^{\circ}30' \text{ Rt.}$
 $D = 3^{\circ}00'$
 $T = 91.7'$
 $L = 183.3'$
 $R = 1041.8'$
- ⑤ $\Delta = 44^{\circ}00' \text{ Rt.}$
 $D = 16^{\circ}00'$
 $T = 144.7'$
 $L = 275.0'$
 $R = 130.2'$
- Channel Change*
- ⑥ $\Delta = 29^{\circ}30' \text{ Lt.}$
 $D = 20^{\circ}00'$
 $T = 75.4'$
 $L = 147.5'$
 $R = 286.5'$
- ⑦ $\Delta = 34^{\circ}00' \text{ Rt.}$
 $D = 20^{\circ}00'$
 $T = 87.6'$
 $L = 170.0'$
 $R = 286.5'$
- ⑧ $\Delta = 32^{\circ}15' \text{ Rt.}$
 $D = 16^{\circ}00'$
 $T = 103.5'$
 $L = 201.6'$
 $R = 358.1'$
- ⑨ $\Delta = 22^{\circ}15' \text{ Rt.}$
 $D = 16^{\circ}00'$
 $T = 70.4'$
 $L = 139.1'$
 $R = 358.1'$
- Manitou Ave.*
- ⑩ $\Delta = 46^{\circ}16' \text{ Lt.}$
 $D = 6^{\circ}15'$
 $T = 391.7'$
 $L = 740.3'$
 $R = 916.8'$
- ⑪ $\Delta = 62^{\circ}53' \text{ Rt.}$
 $D = 10^{\circ}00'$
 $T = 350.3'$
 $L = 628.8'$
 $R = 573.0'$
- N.W. Outer Ramp*
- ⑫ $\Delta = 90^{\circ}00' \text{ Rt.}$
 $D = 45^{\circ}50'$
 $T = 125.0'$
 $L = 196.3'$
 $R = 125.0'$
- N.W. Inner Ramp*
- ⑬ $\Delta = 90^{\circ}00' \text{ Rt.}$
 $D = 38^{\circ}12'$
 $T = 150.0'$
 $L = 235.6'$
 $R = 150.0'$
- ⑭ $\Delta = 131^{\circ}02' 10.66'' \text{ Rt.}$
 $D = 33^{\circ}42'$
 $T = 373.4'$
 $L = 388.8'$
 $R = 170.0'$
- ⑮ $\Delta = 75^{\circ}39' 26.86'' \text{ Rt.}$
 $D = 38^{\circ}12'$
 $T = 116.5'$
 $L = 198.1'$
 $R = 150.0'$
- S.E. Inner Ramp
3-Centered Curve*
- ⑯ $\Delta_1 \& \Delta_3 = 139^{\circ}16' 18''$
 $\Delta_2 = 20^{\circ}21' 51''$
 $R_1 \& R_3 = 200'$
 $R_2 = 40'$
- S.E. Outer Ramp*
- ⑰ $\Delta = 37^{\circ}09' 30'' \text{ Lt.}$
 $D = 24^{\circ}17'$
 $T = 79.3'$
 $L = 153.0'$
 $R = 236.0'$
- ⑱ $\Delta = 18^{\circ}00' \text{ Rt.}$
 $D = 9^{\circ}00'$
 $T = 100.8'$
 $L = 200.0'$
 $R = 636.7'$
- Connector Road*
- ⑲ $\Delta = 20^{\circ}00' \text{ Lt.}$
 $D = 14^{\circ}00'$
 $T = 72.2'$
 $L = 142.9'$
 $R = 409.3'$
- ⑳ $\Delta = 63^{\circ}00' \text{ Rt.}$
 $D = 57^{\circ}18'$
 $T = 61.3'$
 $L = 109.9'$
 $R = 100'$

PROFILE




DETAILS OF INTERCHANGE, STA. 2112+


FEDERAL ROAD REGION NO.	DISTRICT	PROJ. NO.	SHEET NO.	TOTAL SHEETS
9	COLORADO	FOI-1(2) SEC 2	6	

RIGHT OF WAY MANITOU E. & W

REVISIONS		
7-27-66	Rev. Parcel Lines On Par. 126	V.R.
8-15-66	Revised Access	V.R.
10-11-66	Revised Connector Road Alignm	D.J.F.
10-31-66	Rev. 127, Added 127A Note	F.C.M.
11-18-66	Revised Access Control	D.J.F.
4-24-67	Add TE-187 Rev. Ch. Access 137	D.J.F.
6-19-67	Rev. Par. 136	F.C.M.
7-20-67	136 Rev. 2	REC
12-5-67	Revise Access Par. 138	D.J.F.

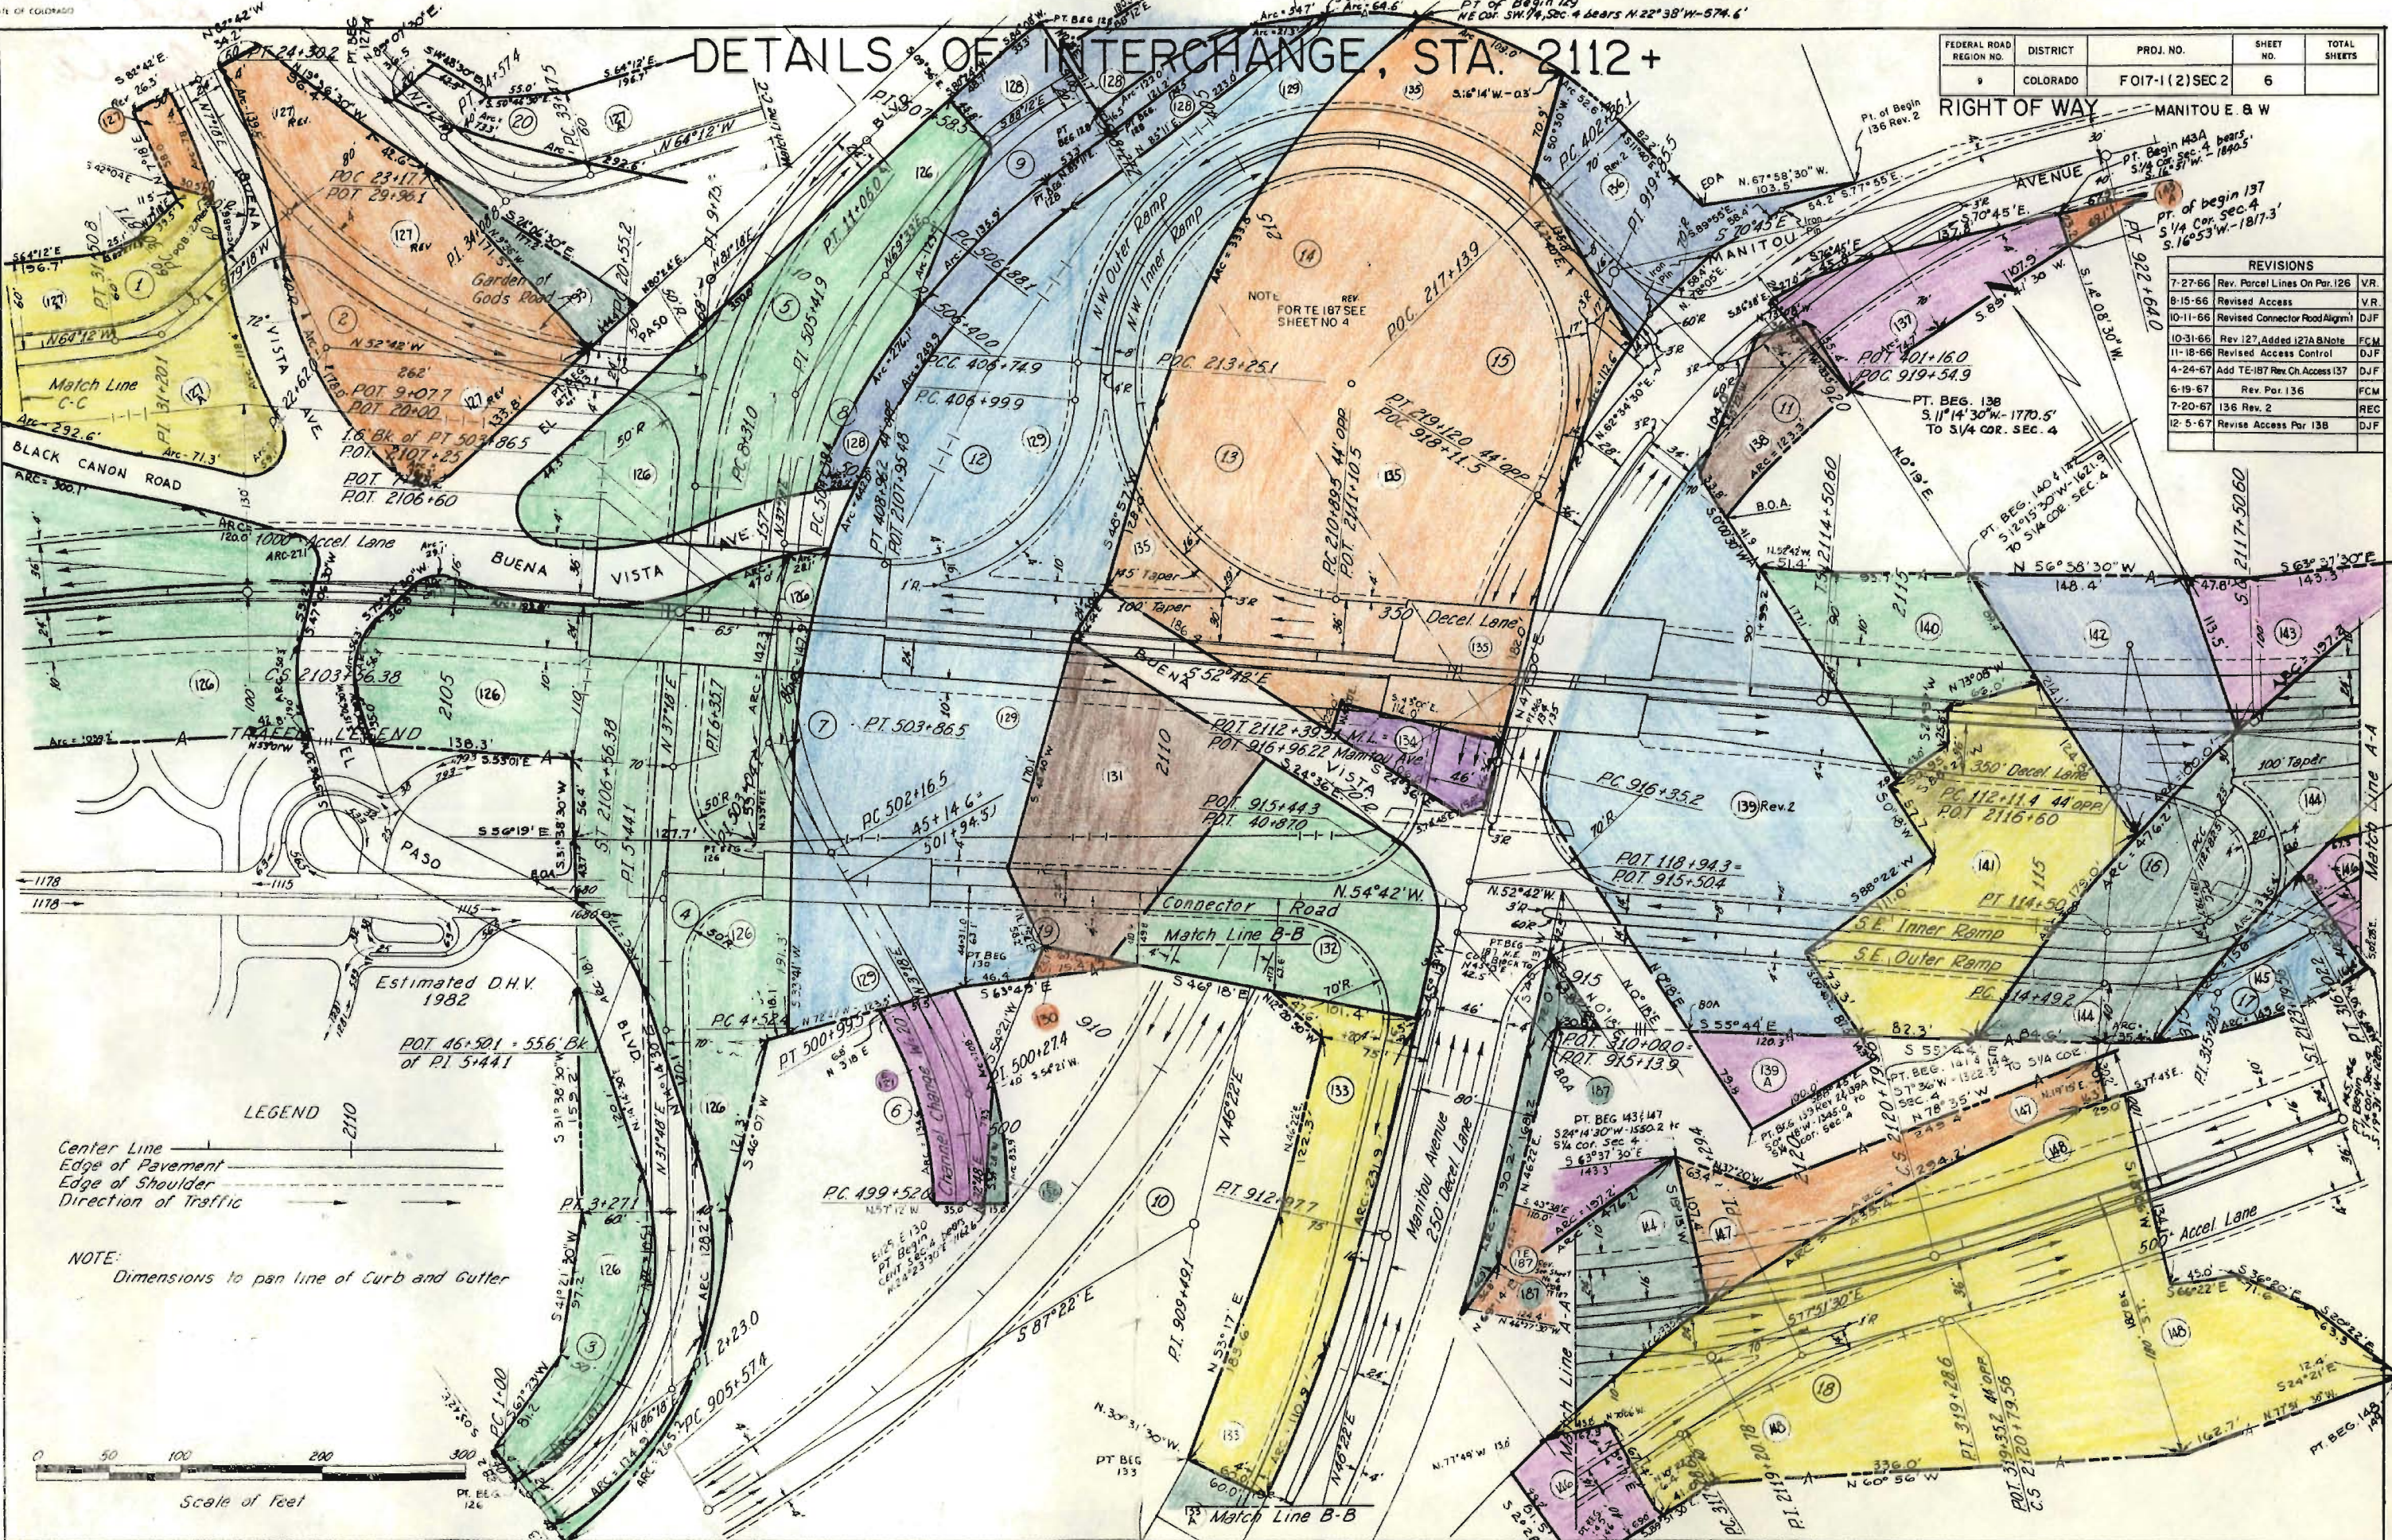

REVISIONS					
4-24-67	Rev 161 Rev, 165, 166, 170-Add 195 Rev thru 208	DJF	2-14-68	Added P.E. 202 Rev.	FCM
7-6-67	Rev 166 Rev & Deleted 170 Rev & 199	FCM	3-18-68	Rev P.C. Station	FCM
7-24-67	Added 202A and TE-202 A, Revised		3-24-69	Rev Barrier on Parcels 200 & 202	FCM
_____	TE-202, 202 Rev., 204, TE-204 and 177	V.R.			


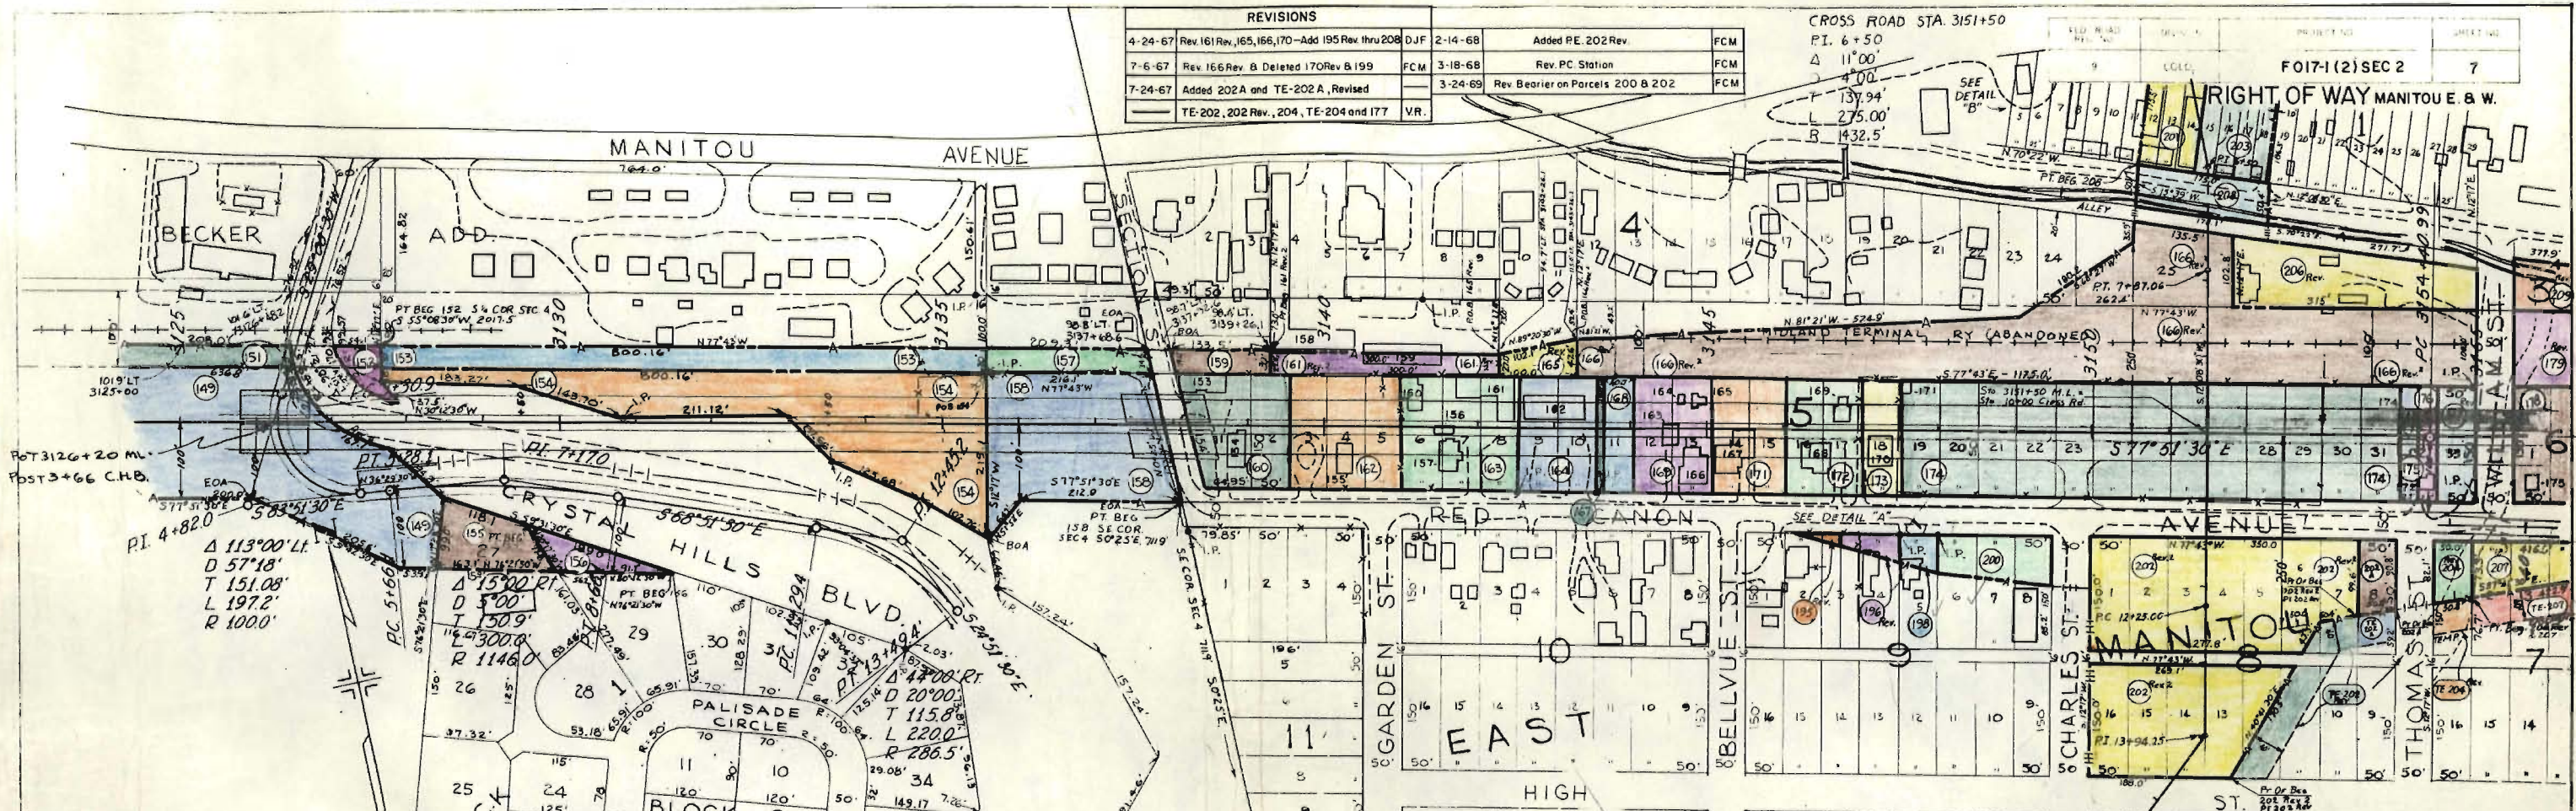


149 H.R.S. INVESTMENT CO. A COLO. CORP. 152 156 6260 6240 6220 6200 6180 6160 6140	CRYSTAL HILLS SUB. NO. 2 151 V2 R.G. WALK & IRMA F. WALK, J.T. V2 ARTHUR D. WALK & NAOMI G. WALK, J.T. 153 L.G. BOEVE, ALEX GRABLING HANS HANSEN (DECEASED), WAYNE MEHL DAWN M. NEWBY, CLAUDE TINKER (DECEASED) ARTHUR WALK, R.C. WALK, BESSIE T. WOOD (DECEASED) 154 HARRY L. WOOD & BARBARA A. WOOD 155 LYLE D. MARSH 156 ROBERT THOMAS ESTILL 157 ARTHUR WALK & MARY H. WALK, J.T. 158 159 WAYNE MEHL & EVELYN MEHL, J.T. 160 WAYNE E. TOSSER & KANTERINE TOSSER 161 DALE C. CROSS & MAUDIE E. CROSS 162 OLIVE V. KOCH 163 NORMAN J. KOCH & WINIFRED KOCH 164 EUGENE C. KRUG & ANNETTA S. KRUG, J.T. 165 166 LEOLA V. TINKER - 2/3 EDITH WINIFRED McNARY-1/3 167 EL PASO COUNTY 168 ELEANOR P. LEIBOLD, ELIZABETH L. MILLER CORLEY LUCY LEIBOLD SEABRANCH 169 JOHN G. WARNER 170 DELETED 171 LLOYD L. LEWIS 172 HARRIE E. WOLVERTON & CORLYN E. WOLVERTON 173 WILLIAM A. HOLZBERGER & MARY FRANCES HOLZBERGER 174 RICHARD GEORGE BOCK 175 ANNIE SRADER CHAPMAN FORMERLY ANNIE SRADER 176 JAMES A. SRADER (DECEASED) 177 JOHN SEAY BOCK 178 179 180 181 182 183 184 185 186 187 188 189 190 191 192 193 194 195 196 197 198 199 200 EMICO INC. 201 DOUGLAS D. WRINKLE & LILLIE M. WRINKLE, J.T. 202 DALLAS A. HATFIELD & THELMA HATFIELD, J.T. 203 DELETED 204 LAURA E. BUNNELL & CHARLES R. BUNNELL 205 206 CITY OF COLORADO SPRINGS	CROSS ROAD STA. 3151+50 PI. 6+50 Δ 11°00' L 275.00' B 1432.5' FOIT-1(2) SEC 2 7 RIGHT OF WAY MANITOU E & W. BECKER AVENUE CRYSTAL HILLS BLVD. PALISADE CIRCLE BLOCK 1 BLOCK 2 BLOCK 3 BLOCK
--	--	--

15-72 (REVISED)
EDP:JL


PLAN
NO. 1
DATE 12/1/67
BY J. L. BOCK
CHECKED BY J. L. BOCK
REVISIONS
1. 12/1/67
2. 12/1/67
PROFILE
NO. 1
DATE 12/1/67
BY J. L. BOCK
CHECKED BY J. L. BOCK
REVISIONS
1. 12/1/67
2. 12/1/67
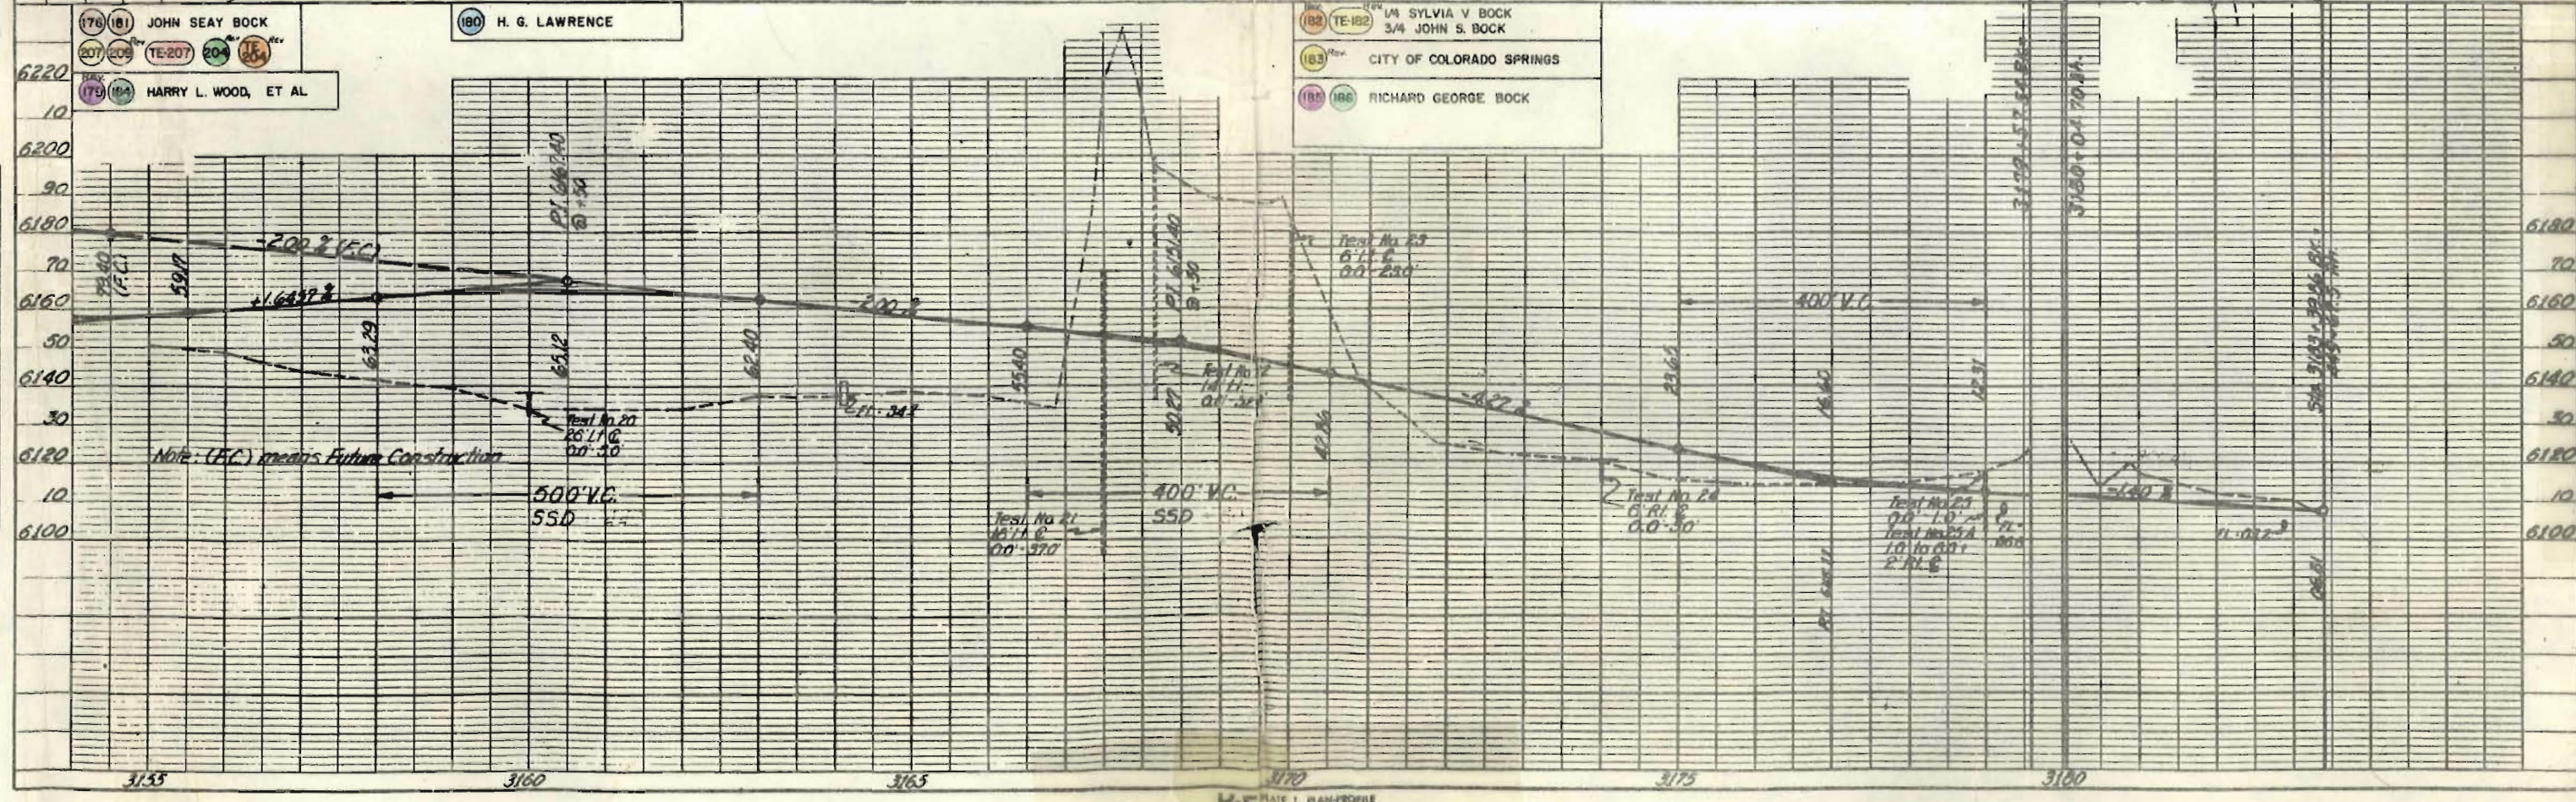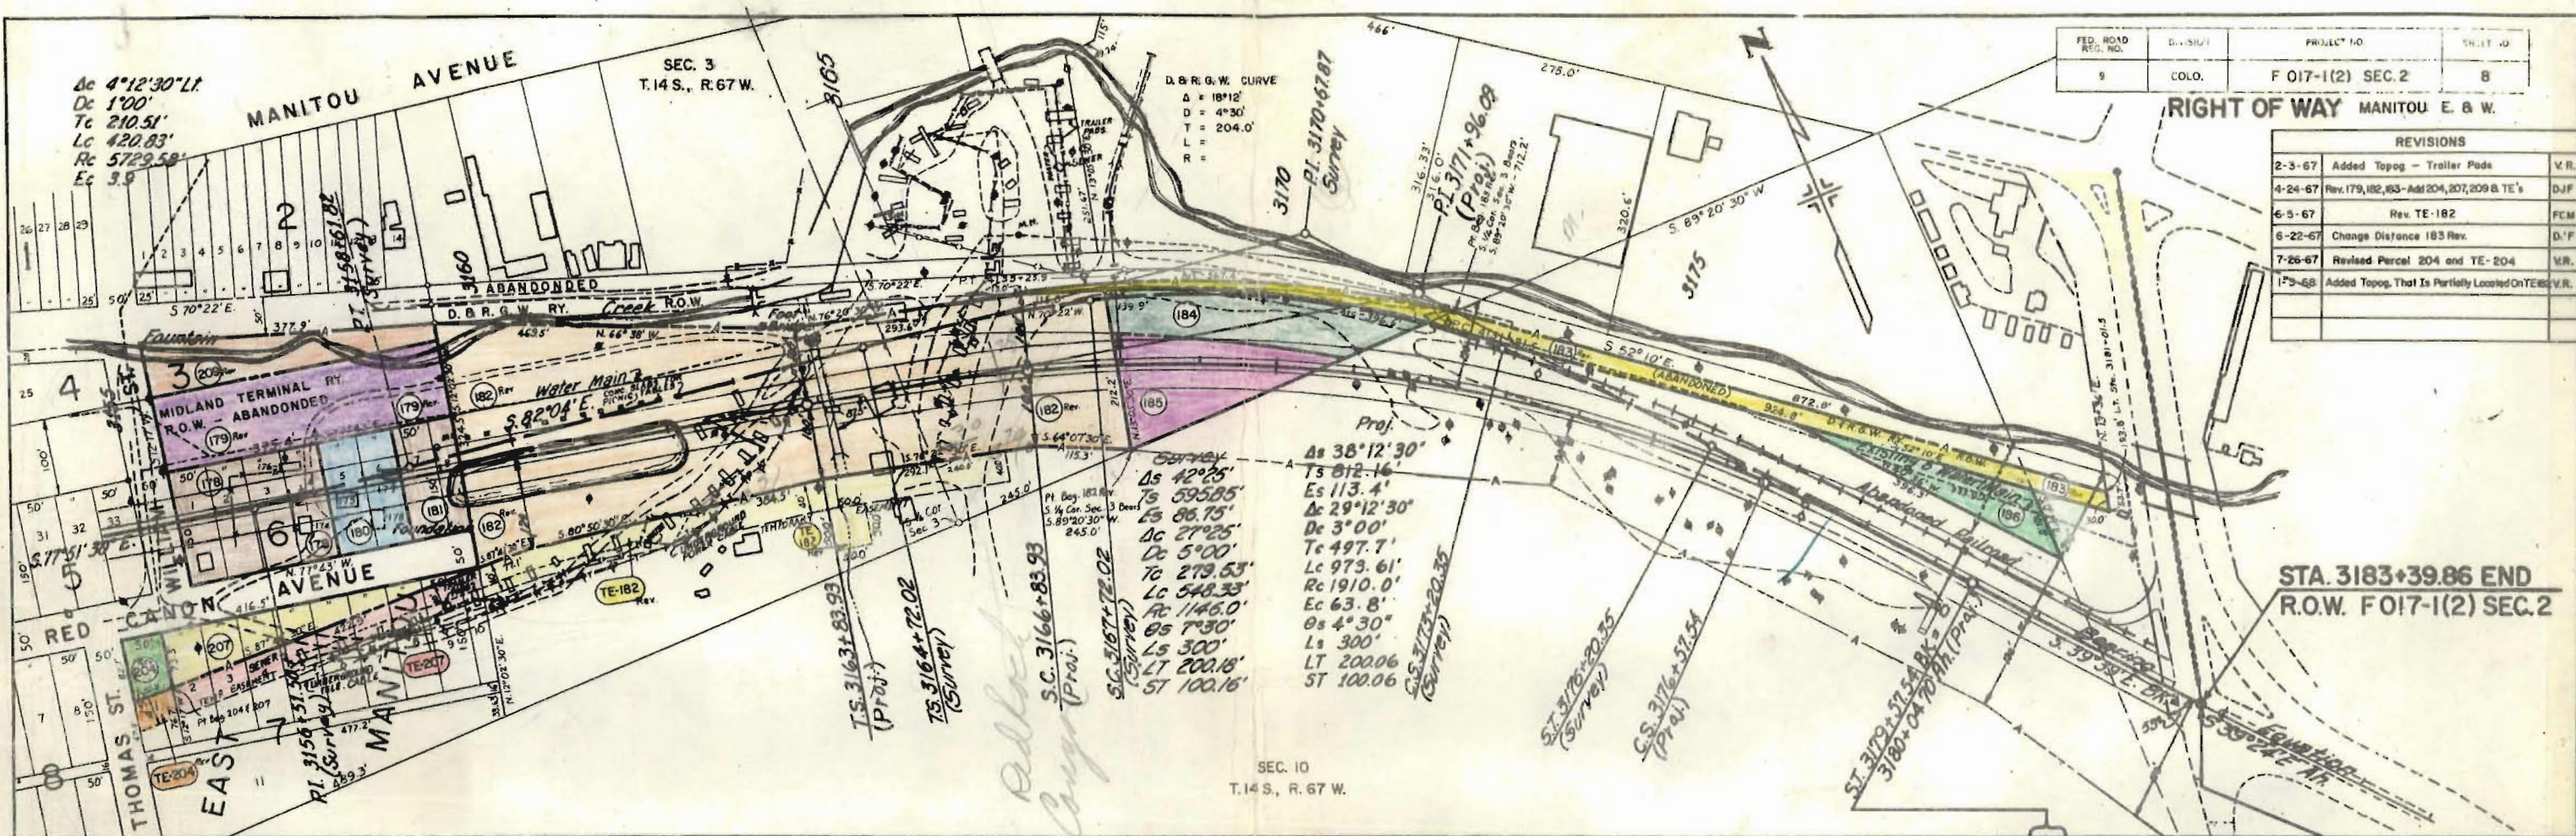

FED. ROAD DIST. NO.	COLO.	PROJECT NO.	SHEET NO.
9	COLO.	F 017-1(2) SEC. 2	8


REVISIONS	
2-3-67	Added Topog - Trailer Pads
4-24-67	Rev. 179, 182, 183 - Add 204, 207, 209 & TE's
6-5-67	Rev. TE-182
8-22-67	Change Distance 183 Rev.
7-26-67	Revised Parcel 204 and TE-204
1-2-68	Added Topog. That Is Partially Located On TE-182

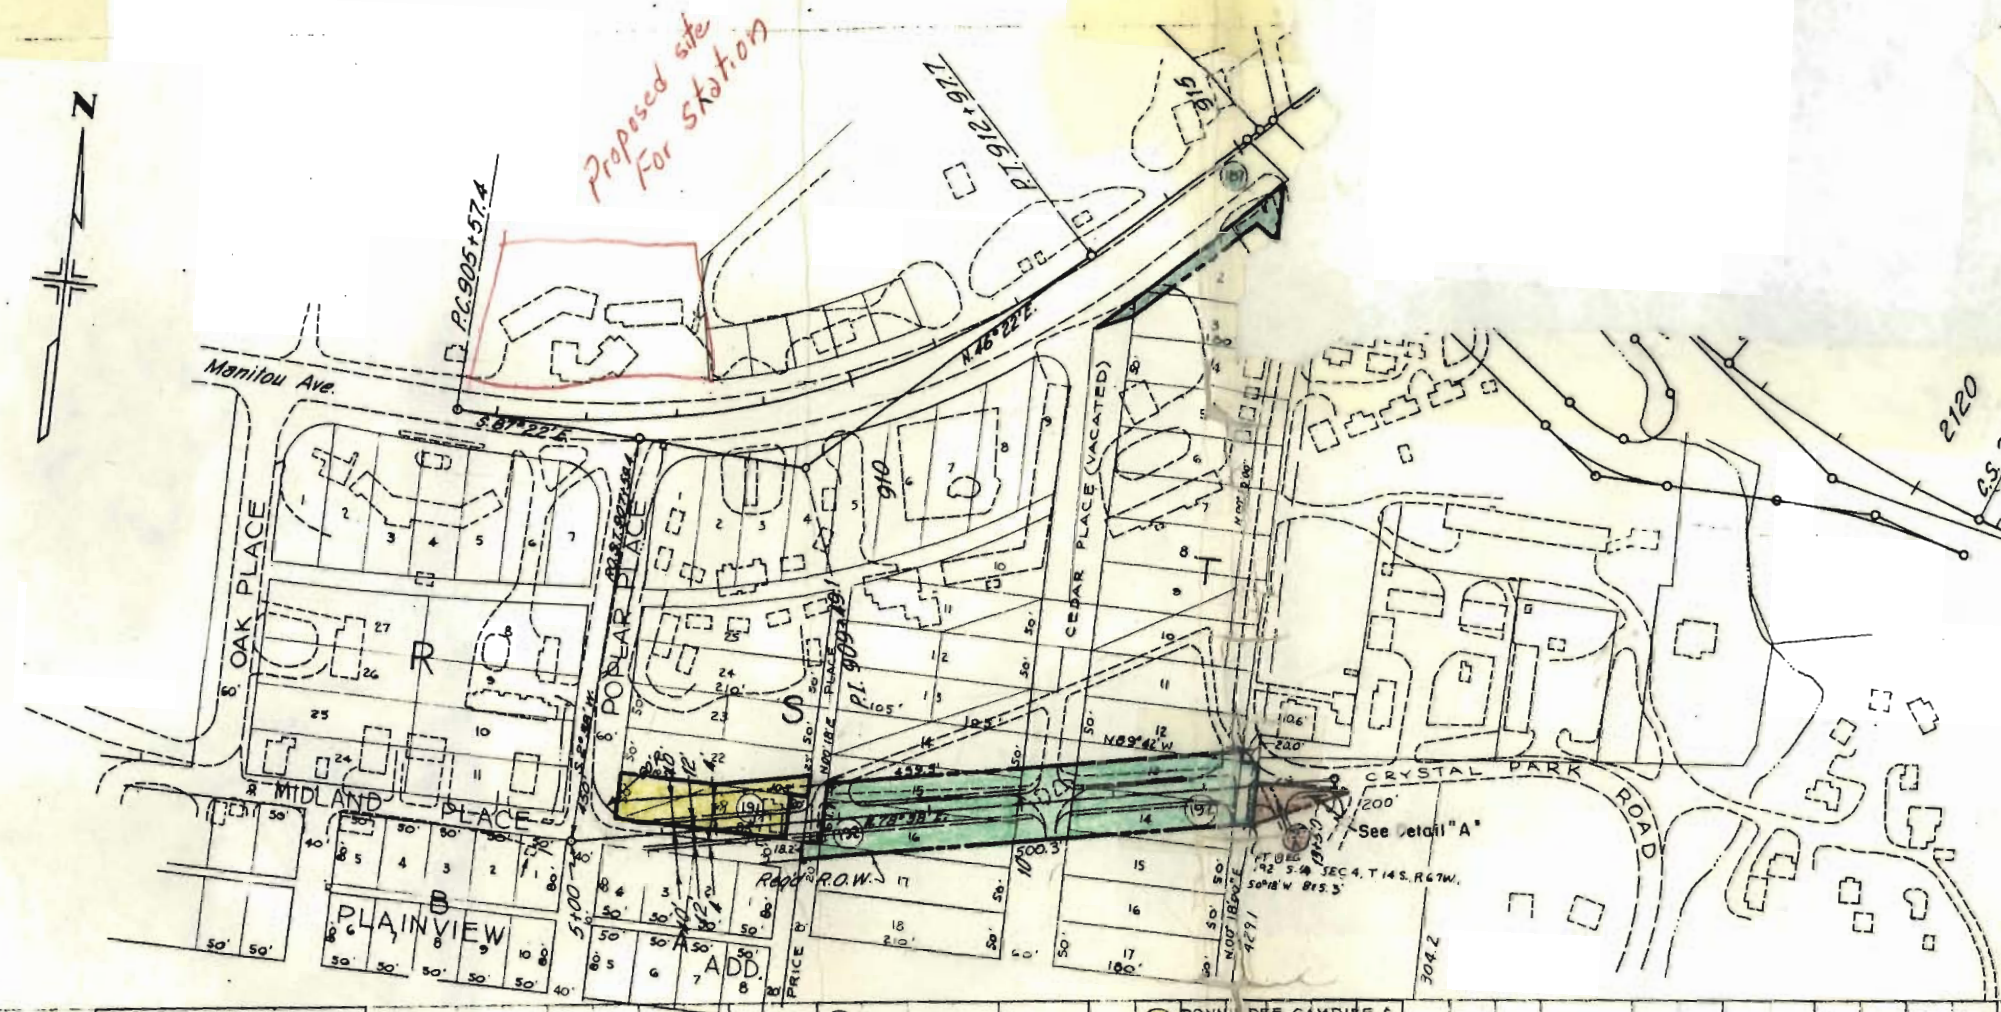

RES. OR AD. ROAD NO.	OWNER	PROJECT NO.	SHEET NO.
9	C.O.D.	F017-1(2) SEC. 2	9

RIGHT OF WAY MANITOU E. & W.
1D RELOCATION

REVISIONS		
3-13-68	Added 192-A	FCM

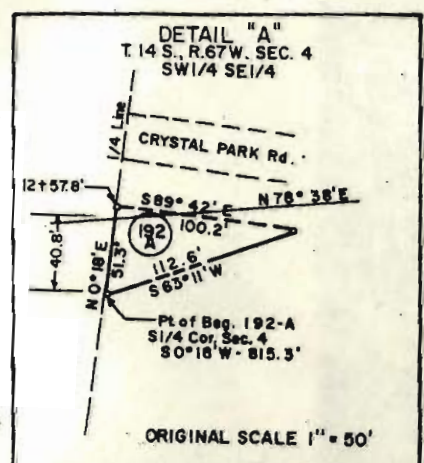


192 HOMER F. & HELEN V. DAVIS

187 1/2 VIOLETTE M. PRICE
1/2 ISABELLE PRICE

- 188 DELETED
- 189 DELETED
- 190 DELETED

- 191 DONN L. DEE CAMPISE &
JOE CAMPISE, J.T.
- 192 JOSEPH F. KEITHLEY

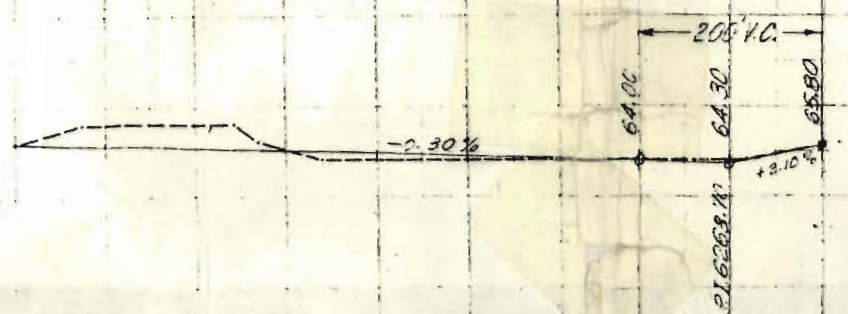

Handwritten calculations:
50.5
38.0
88.5
81.5
7.0
6.7
715.3
67
882.3
885
88
2.1