

COLORADO
DEPARTMENT OF HIGHWAYS

PLAN AND PROFILE OF PROPOSED
FEDERAL AID PROJECT NO. F 017-3(5)
STATE HIGHWAY NO. 8
CHEYENNE COUNTY


SCALES OF ORIGINAL DRAWINGS
ON PLAN. 1 IN. = 100 FT.
ON PROFILE. 1 IN. = 100 FT. HORIZONTAL
1 IN. = 10 FT. VERTICAL
GRADE LINE ON PROFILE IS SHOWN AS GRADE OF FINISHED ROAD
GROSS LENGTH OF PROJECT 23,587.8 FT = 4.467 MILES
NET LENGTH OF PROJECT

RIGHT OF WAY


FEDERAL ROAD DIVISION NO.	DISTRICT	PROJ. NO.	SHEET NO.	TOTAL SHEETS
9	COLORADO	F 017-3(5)	1	

RIGHT OF WAY

CONVENTIONAL SIGNS

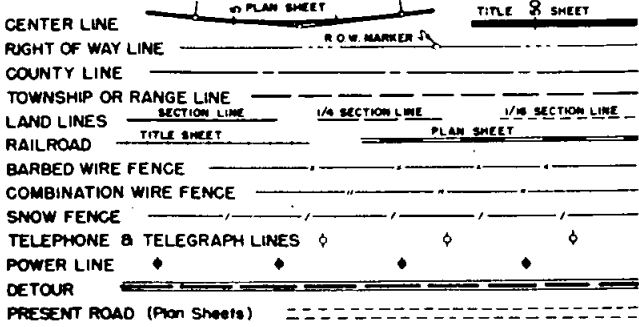

1-set to Kempt 1-29-57

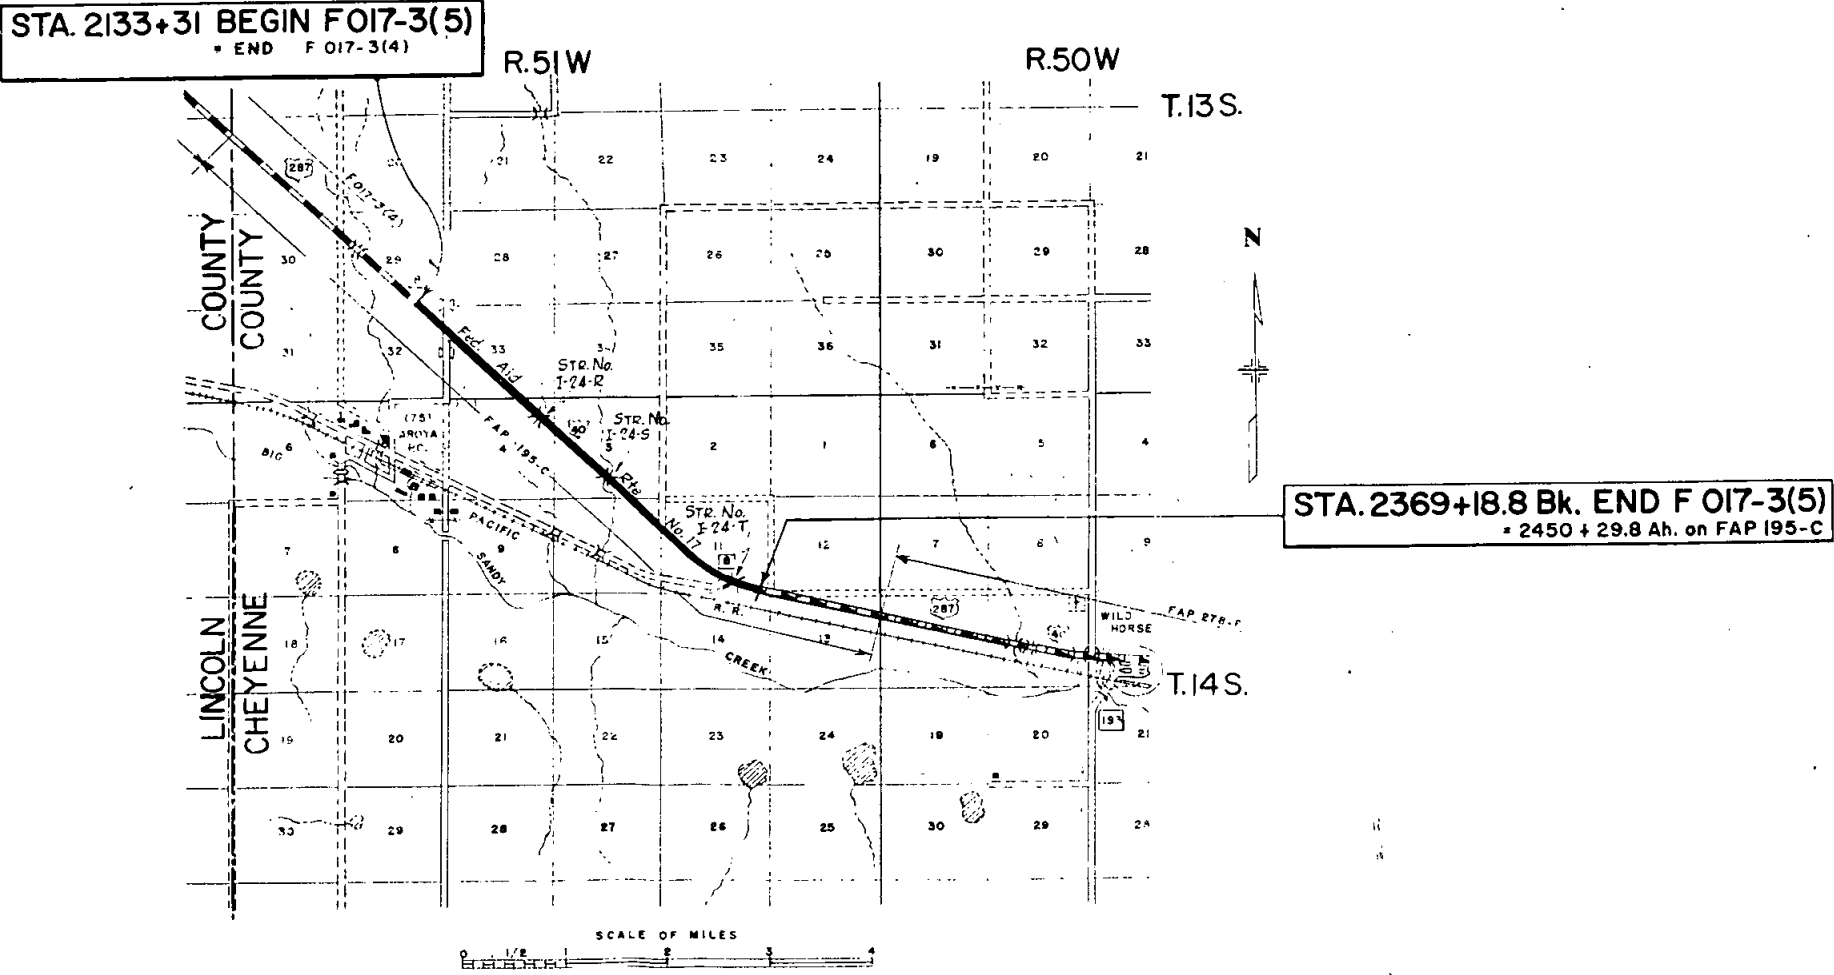

CHEYENNE COUNTY S.H. No. 8 PROJ. F 017-3 (5)

FEDERAL ROAD DIVISION NO.	DISTRICT	PROJ. NO.	SHEET NO.	TOTAL SHEETS
9	COLORADO	F 017 - 3 (5)	2	

RIGHT OF WAY

PARCEL NO.	OWNER	ADDRESS	LOCATION LINCOLN COUNTY	AREA IN ACRES		RIGHT OF WAY				REMARKS	N
				TOTAL LAND IN TRACT	PARCEL	TO BE ACQUIRED					
1	Minnie Cullen-William Arthur Cullen-John E. Cullen	Bovero, Colo.	T.13 S. R. 52 W. NE. 1/4, Sec. 10		6.306	1.099					
2	J. Robert Schafer	Bovero, Colo.	W 1/2, SE. 1/4, Sec. 11		19.226	3.132					
3	John Keith Schafer-Robert Gary Schafer	Bovero, Colo.	NE. 1/4, Sec. 14		6.798	1.205					
4	J. Robert Schafer	Bovero, Colo.	W 1/2 & SE. 1/4, Sec. 13		18.707	1.813					
5	John W. Baughman Farms Co.	Liberal Kansas	NE. 1/4 Sec. 24		7.192	1.271					
			CHEYENNE COUNTY								
			T.13 S. R. 51 W.								
6	John Keith Schafer-Robert Gary Schafer	Hugo, Colo.	W 1/2, SE. 1/4, Sec. 19		8.989	2.968					
7	Robert Shafer	Hugo, Colo.	NE. 1/4, Sec. 30		3.650	1.245					
8	J. O. D. Ranch Company - % A.J. Maurer & Sons	833 Live Stock Exchange Bldg., Kansas City 15, Mo.	W 1/2, SE. 1/4, Sec. 29		18.185	2.960					
9	Virgil George & Helen D. George	Wildhorse, Colo.	NE. 1/4, Sec. 32		4.015	1.354					
10	J.O.D. Ranch Company - % A.J. Maurer & Sons	833 Live Stock Exchange Bldg., Kansas City 15, Mo.	W 1/2, SE. 1/4, Sec. 33		17.478	2.830					
			T. 14 S., R. 51 W.								
11	J.O.D. Ranch Company - % A. J. Maurer & Sons	833 Live Stock Exchange Bldg., Kansas City 15, Mo.	NE. 1/4, Sec. 4		8.372	1.466					
12	Joseph R. Carrigan	Wildhorse, Colo.	NW. 1/4, Sec. 3		4.335	0.650					
12-A	" " "	" "	SE. 1/4, Sec. 3		4.175	0.624					
13	J. O. D. Ranch Company - % A.J. Maurer & Sons	833 Live Stock Exchange Bldg., Kansas City 15, Mo.	SW. 1/4, Sec. 3		8.657	1.515					
14	" " " " " " " "	" " " " " Kansas City 15, Mo.	N.E. 1/4, Sec. 10		8.825	1.518					
15	" " " " " " " "	" " " " " Kansas City 15, Mo.	W 1/2, S.E. 1/4, Sec. 11		20.955	3.087					



SE 1/4 Sec. 29, T.13S., R.51W.

NE 1/4 Sec. 32, T.13S., R.51W.

FED. ROAD DIST. NO.	DIST.	PROJ. NO.	SHEET NO.	TOTAL SHEETS
9	COLO.	F 017-3 (5)	3	

RIGHT OF WAY


NOTE:
Parcels 1 to 8 Purchased
on F 017-3 (4)

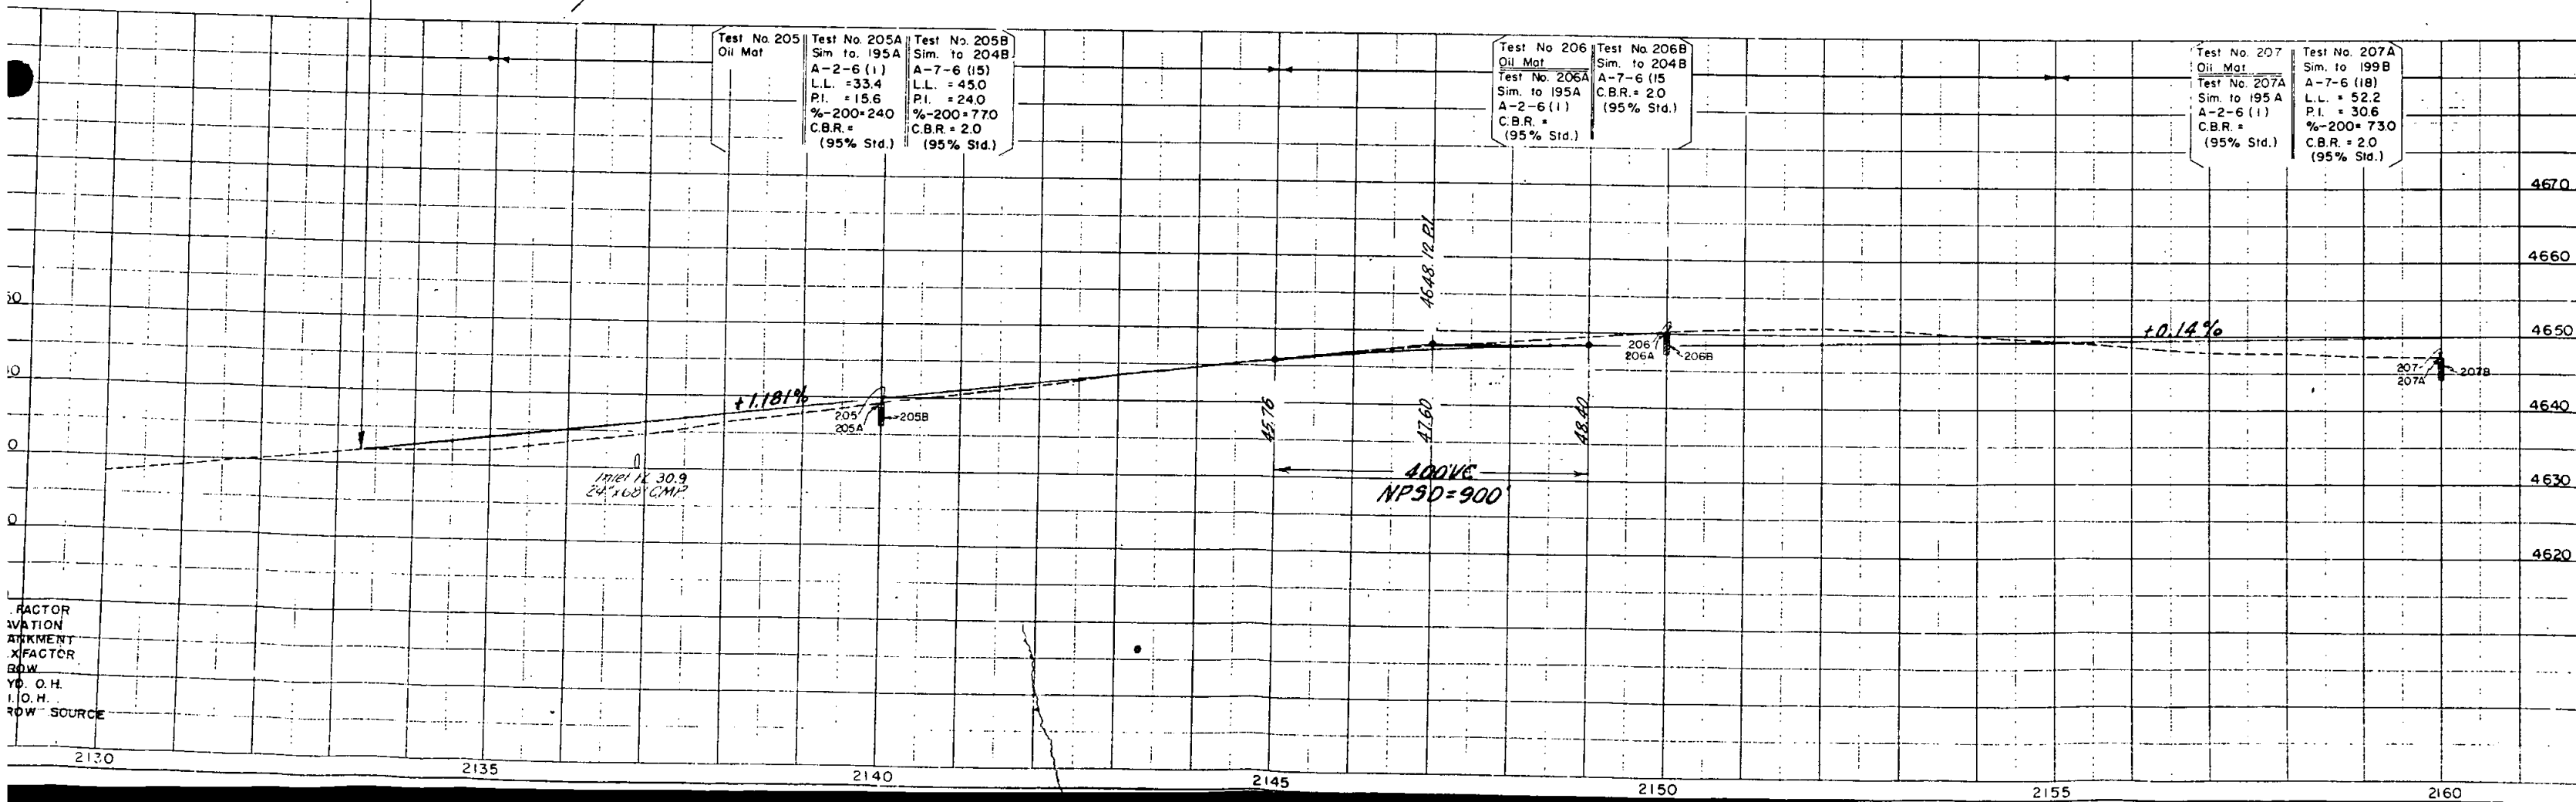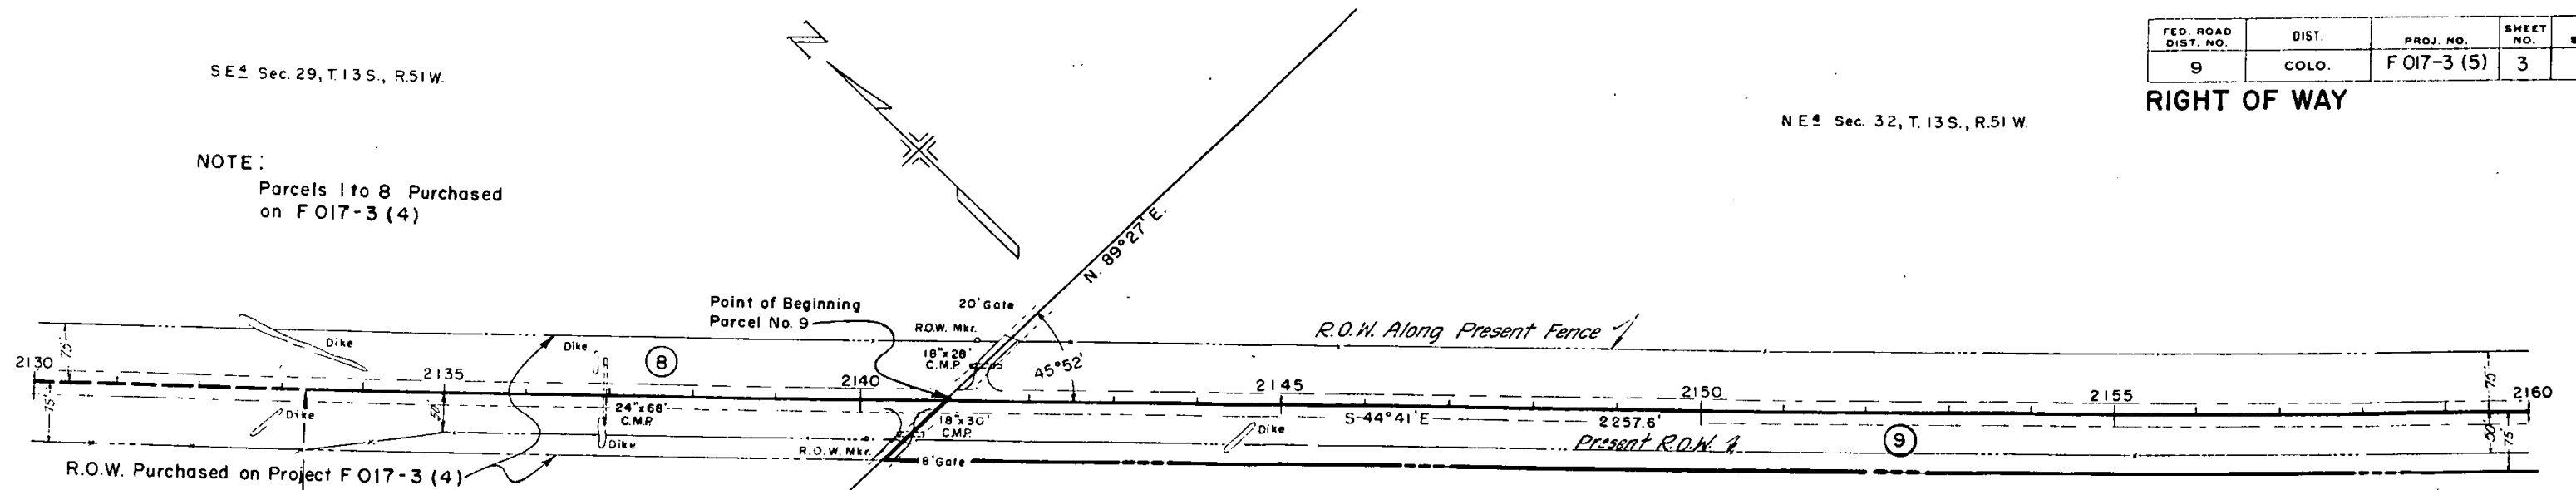


RIGHT OF WAY

NW4 Sec. 33, T.13 S., R. 51 W.

SW4 Sec. 33, T.13 S., R.51 W.

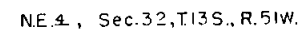

No210 A	A-2-6(1)
Similar to	195 A
Ref CBR	5.8
No210 B	A-7-6(12)
LL4.11 P1187	
% 200 900	
CBR	2.4


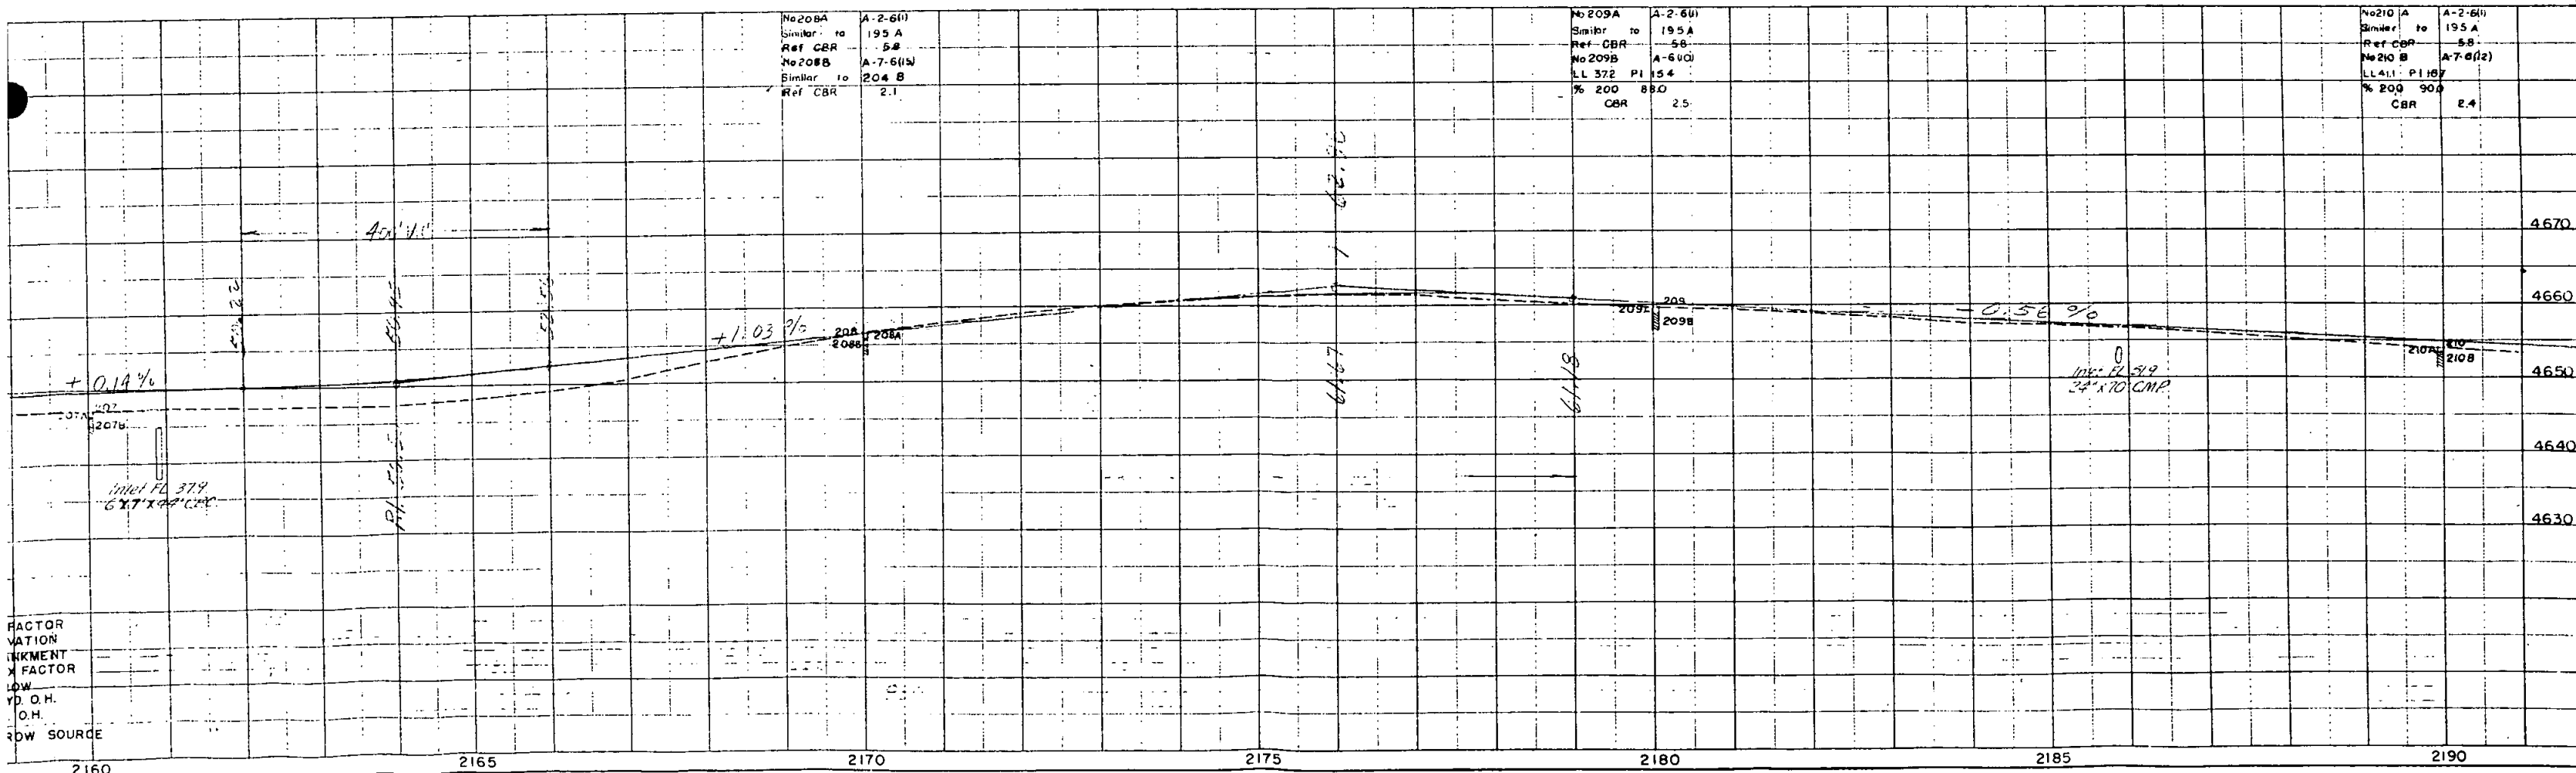


SE4 Sec. 33, T.13 S., R.51 W.



FED. ROAD DIST. NO.	DIST.	PROJ. NO.	SHEET NO.	TOTAL SHEETS
9	COLO.	F017-3(5)	5	

RIGHT OF WAY

NE 4 Sec. 4, T.14 S., R. 51 W.

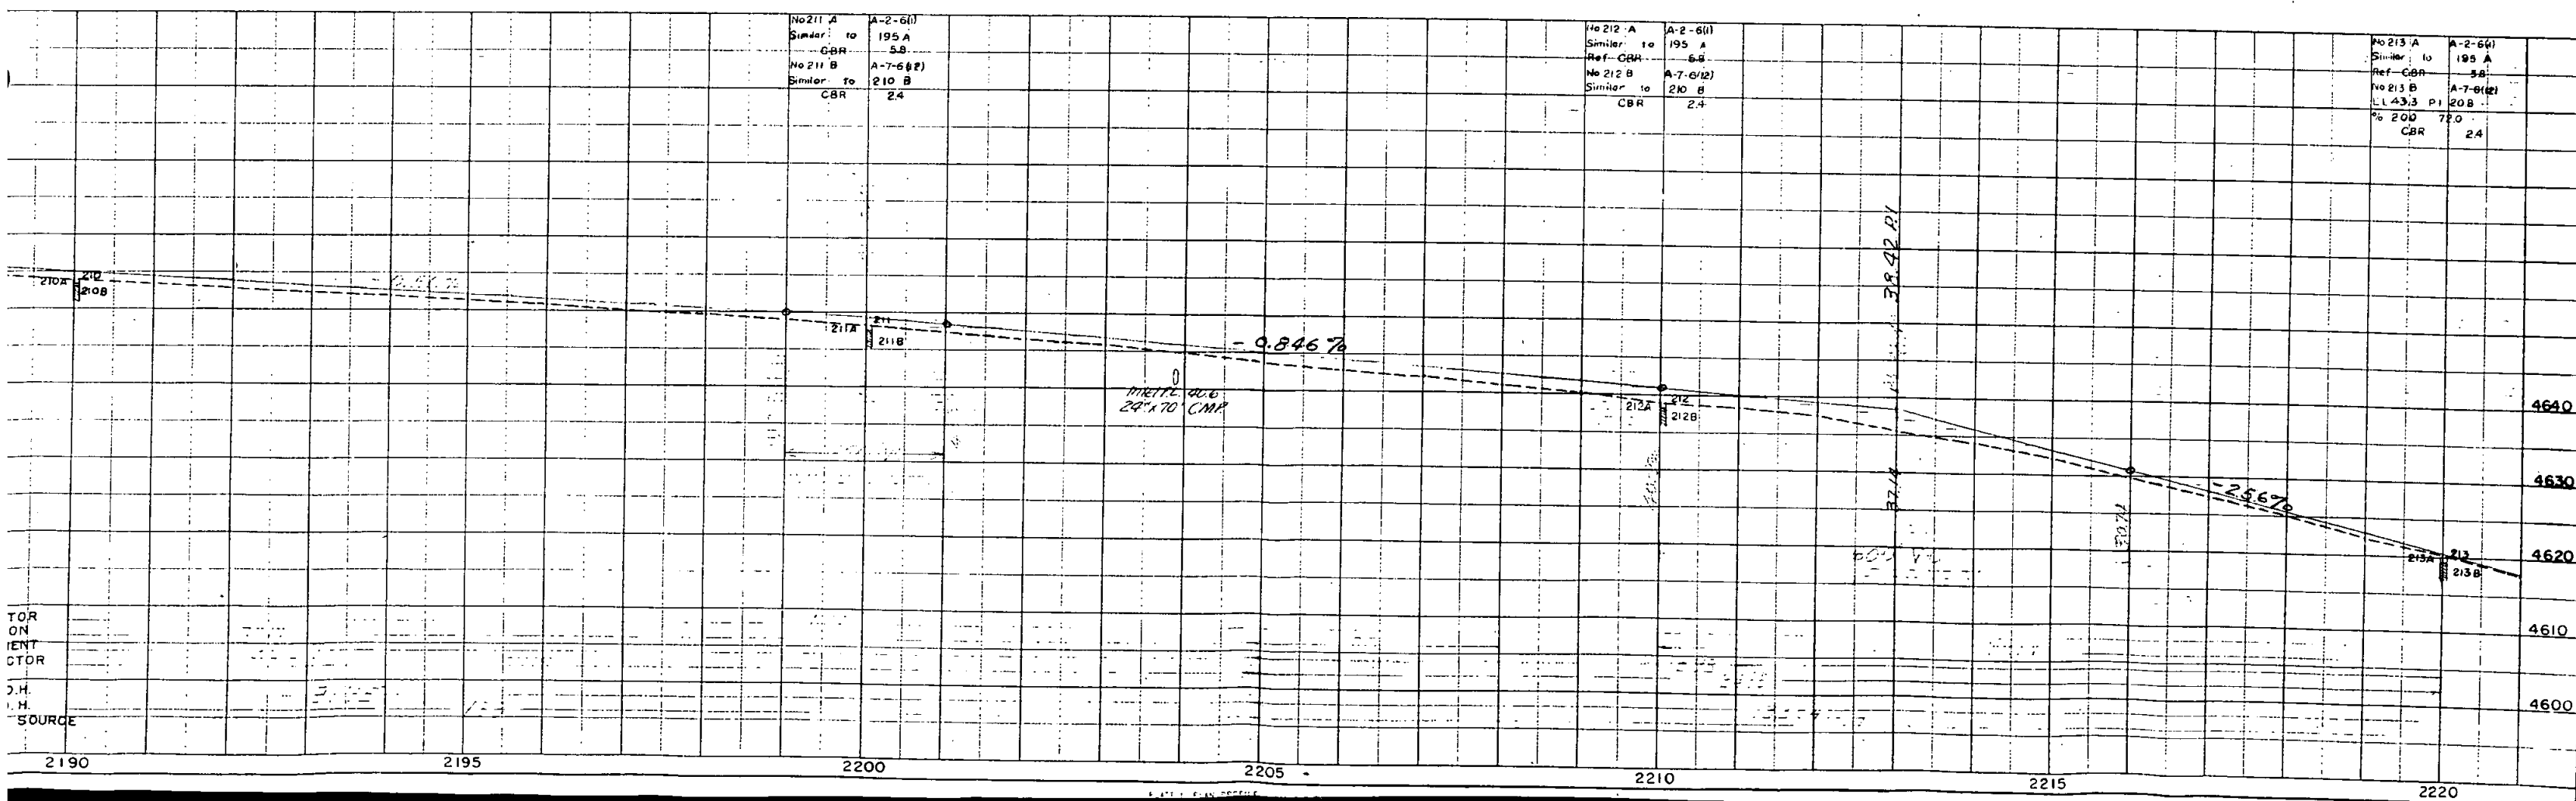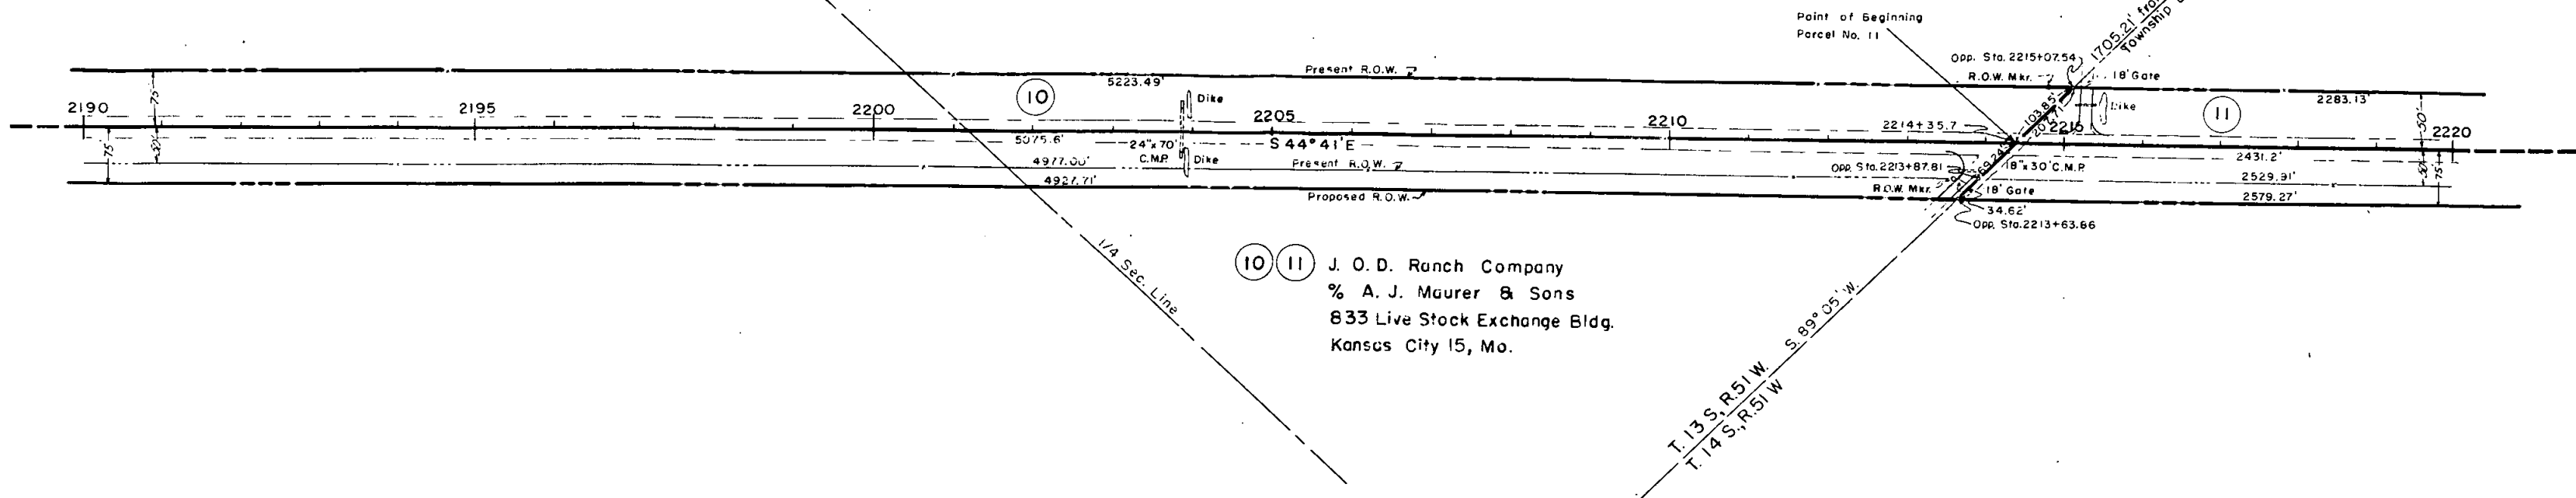

1755.88' from E to N.E. Cor. Sec. 4
N. 0° 09' W.

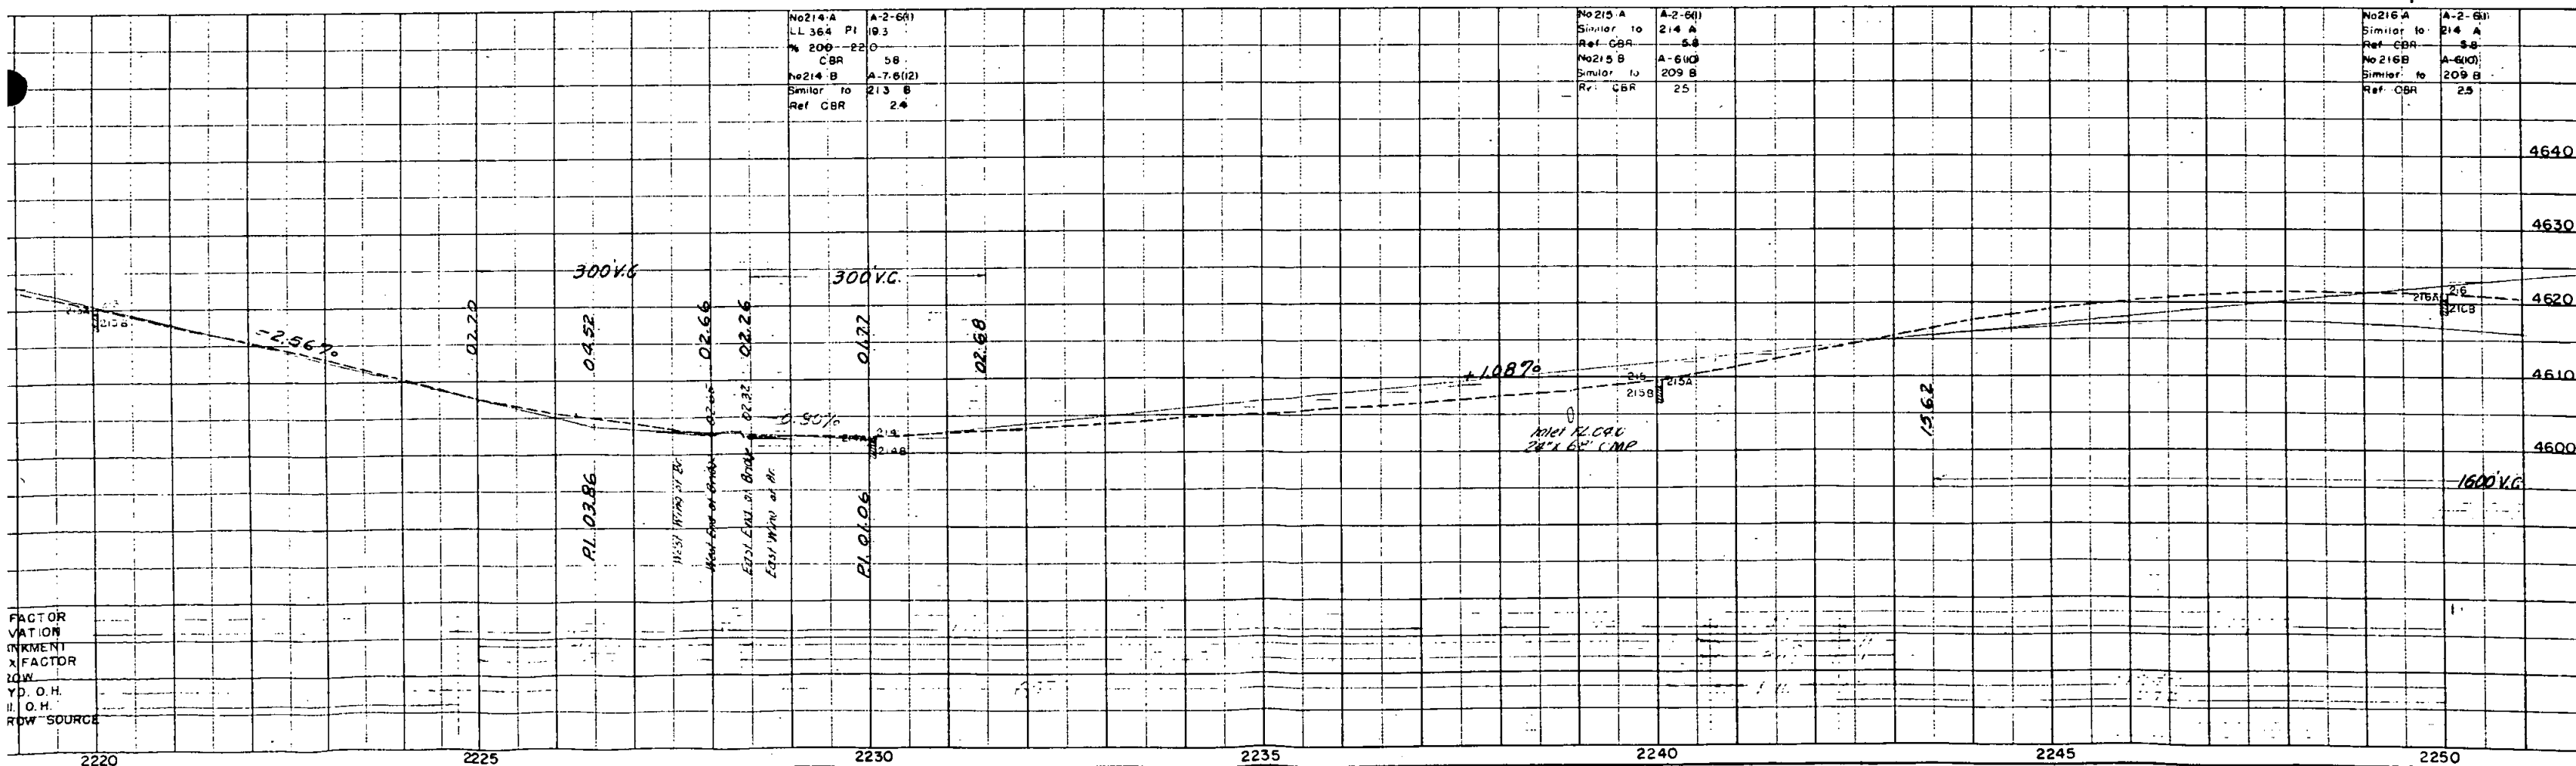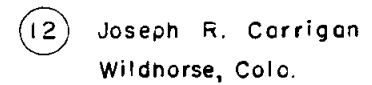RIGHT OF WAY



N.W. 1/4 Sec. 3, T.14S., R.51W.

SW 1/4 Sec. 3, T.14S., R.51W.

FED. ROAD DIST. NO.	DIST.	PROJ. NO.	SHEET NO.	TOTAL SHEETS
9	COLO.	F 017-3(5)	7	

RIGHT OF WAY

SE 1/4 Sec. 3, T.14S., R.51W.

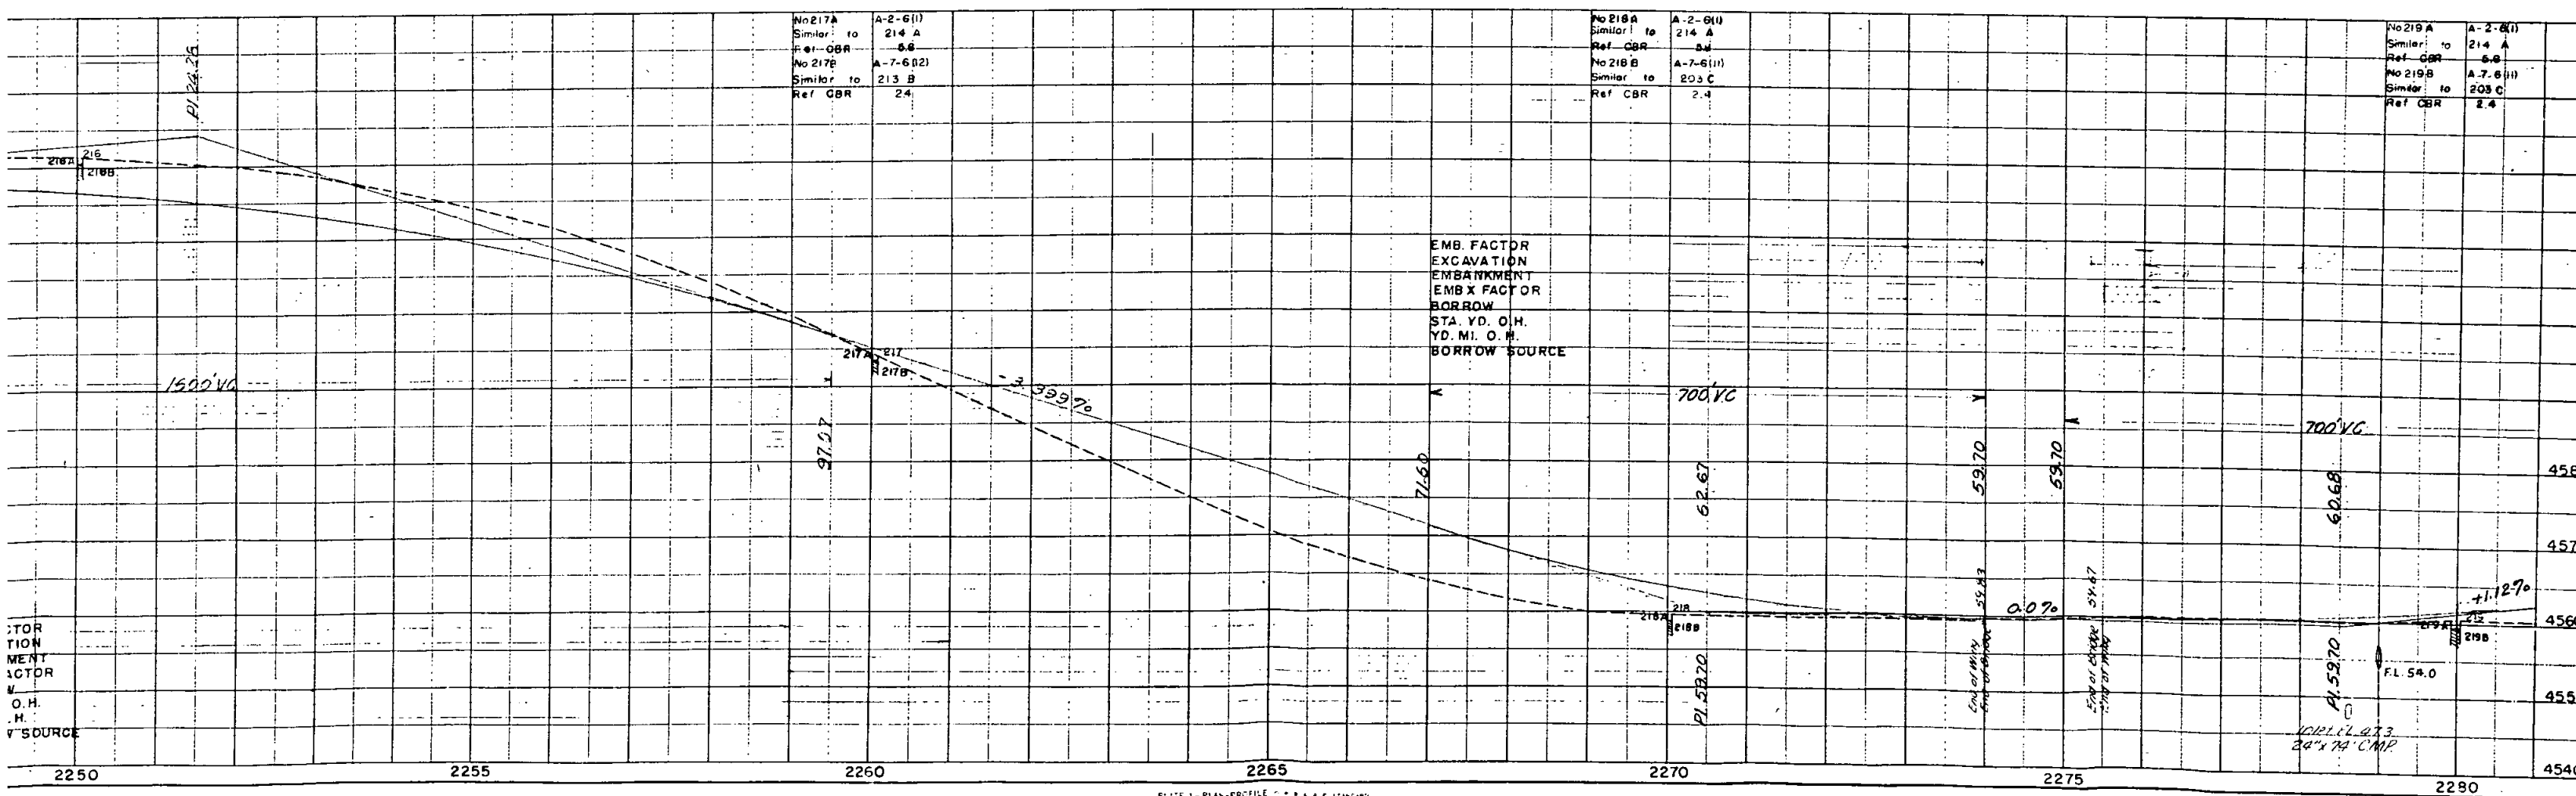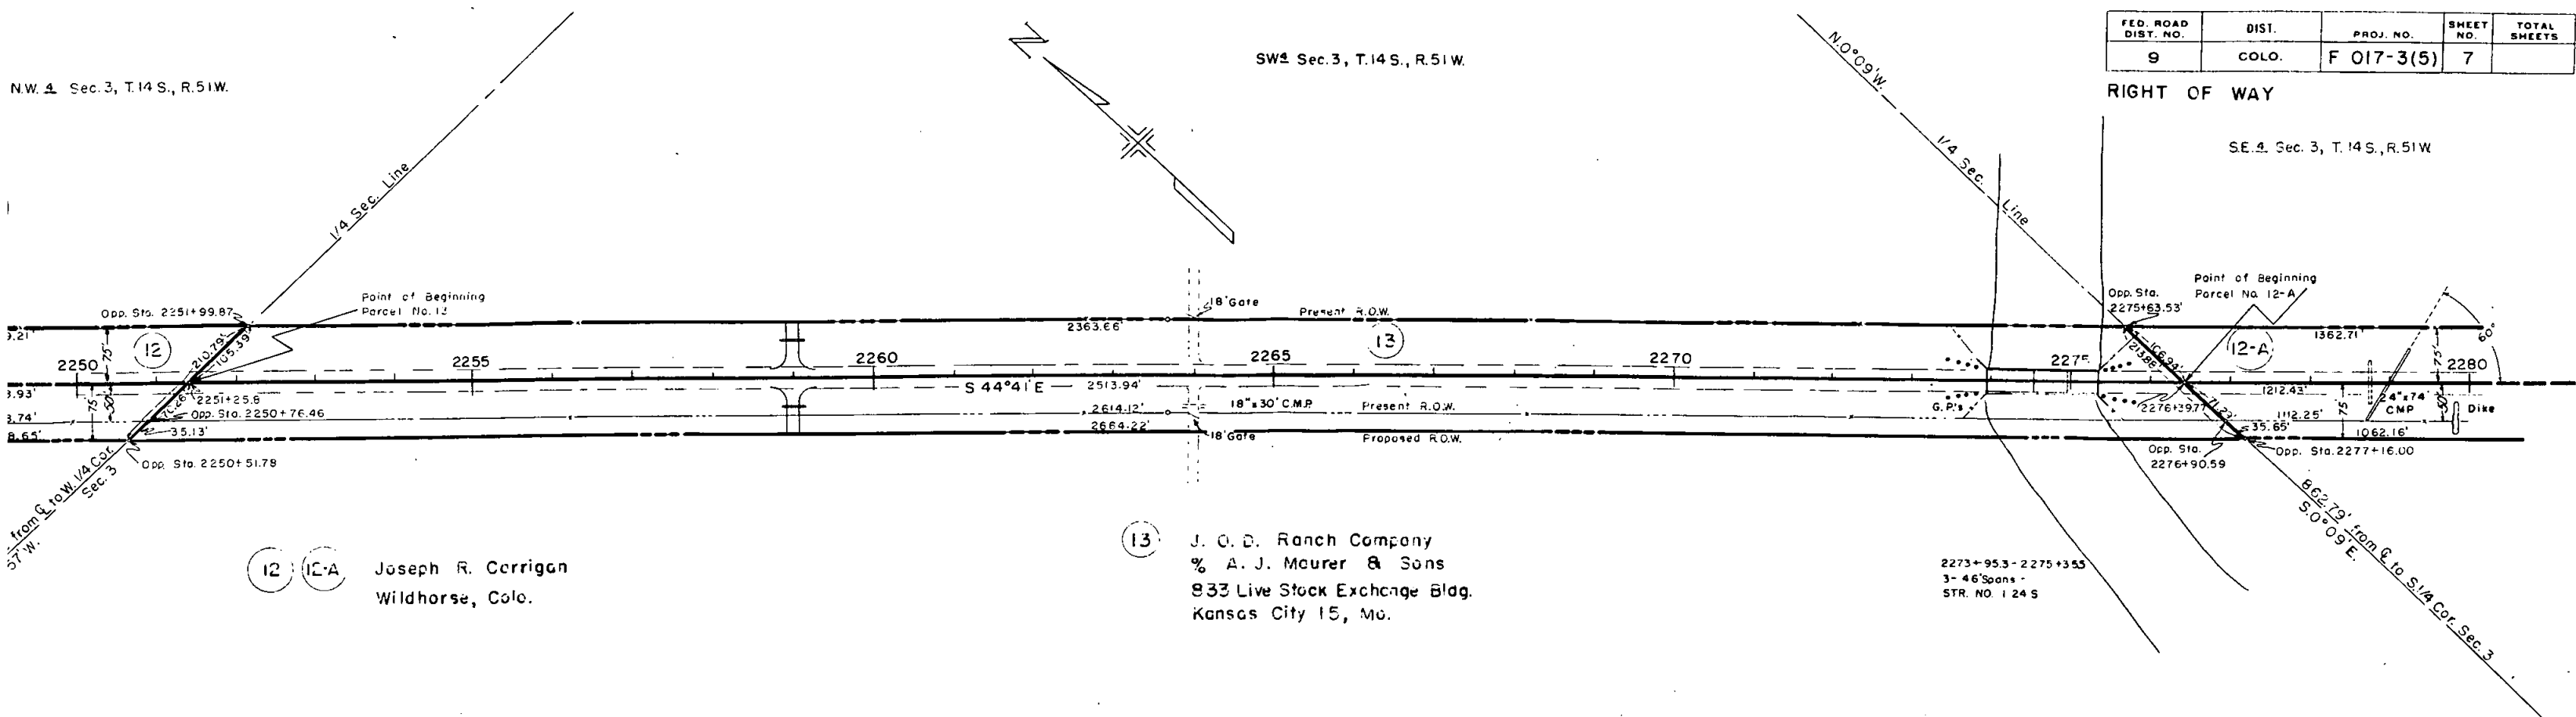


SE 1/4 Sec. 3, T. 14S., R. 51W.

NE 1/4 Sec. 10, T. 14S., R. 51W.


FED. ROAD DIST. NO.	DIST.	PROJ. NO.	SHEET NO.	TOTAL SHEETS
9	COLO.	F 017-3(5)	8	

RIGHT OF WAY


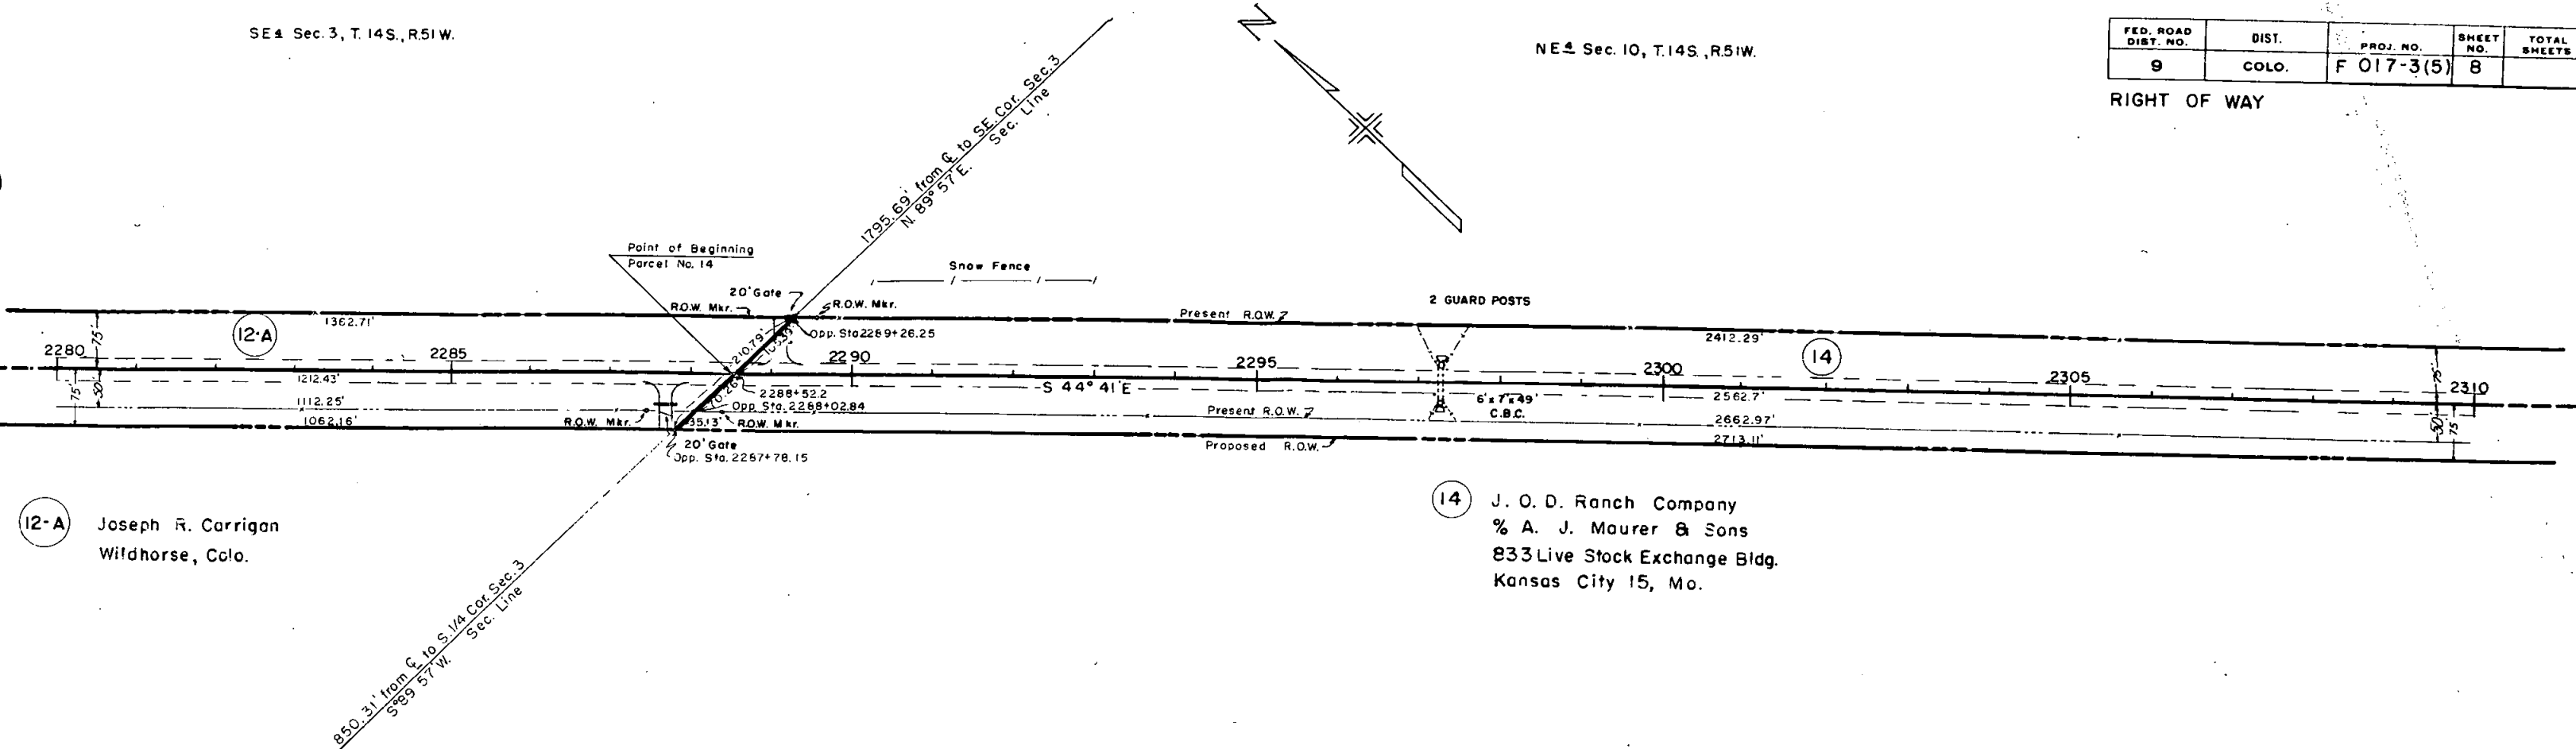


12-A Joseph R. Carrigan
Wildhorse, Colo.

14 J. O. D. Ranch Company
% A. J. Maurer & Sons
833 Live Stock Exchange Bldg.
Kansas City 15, Mo.

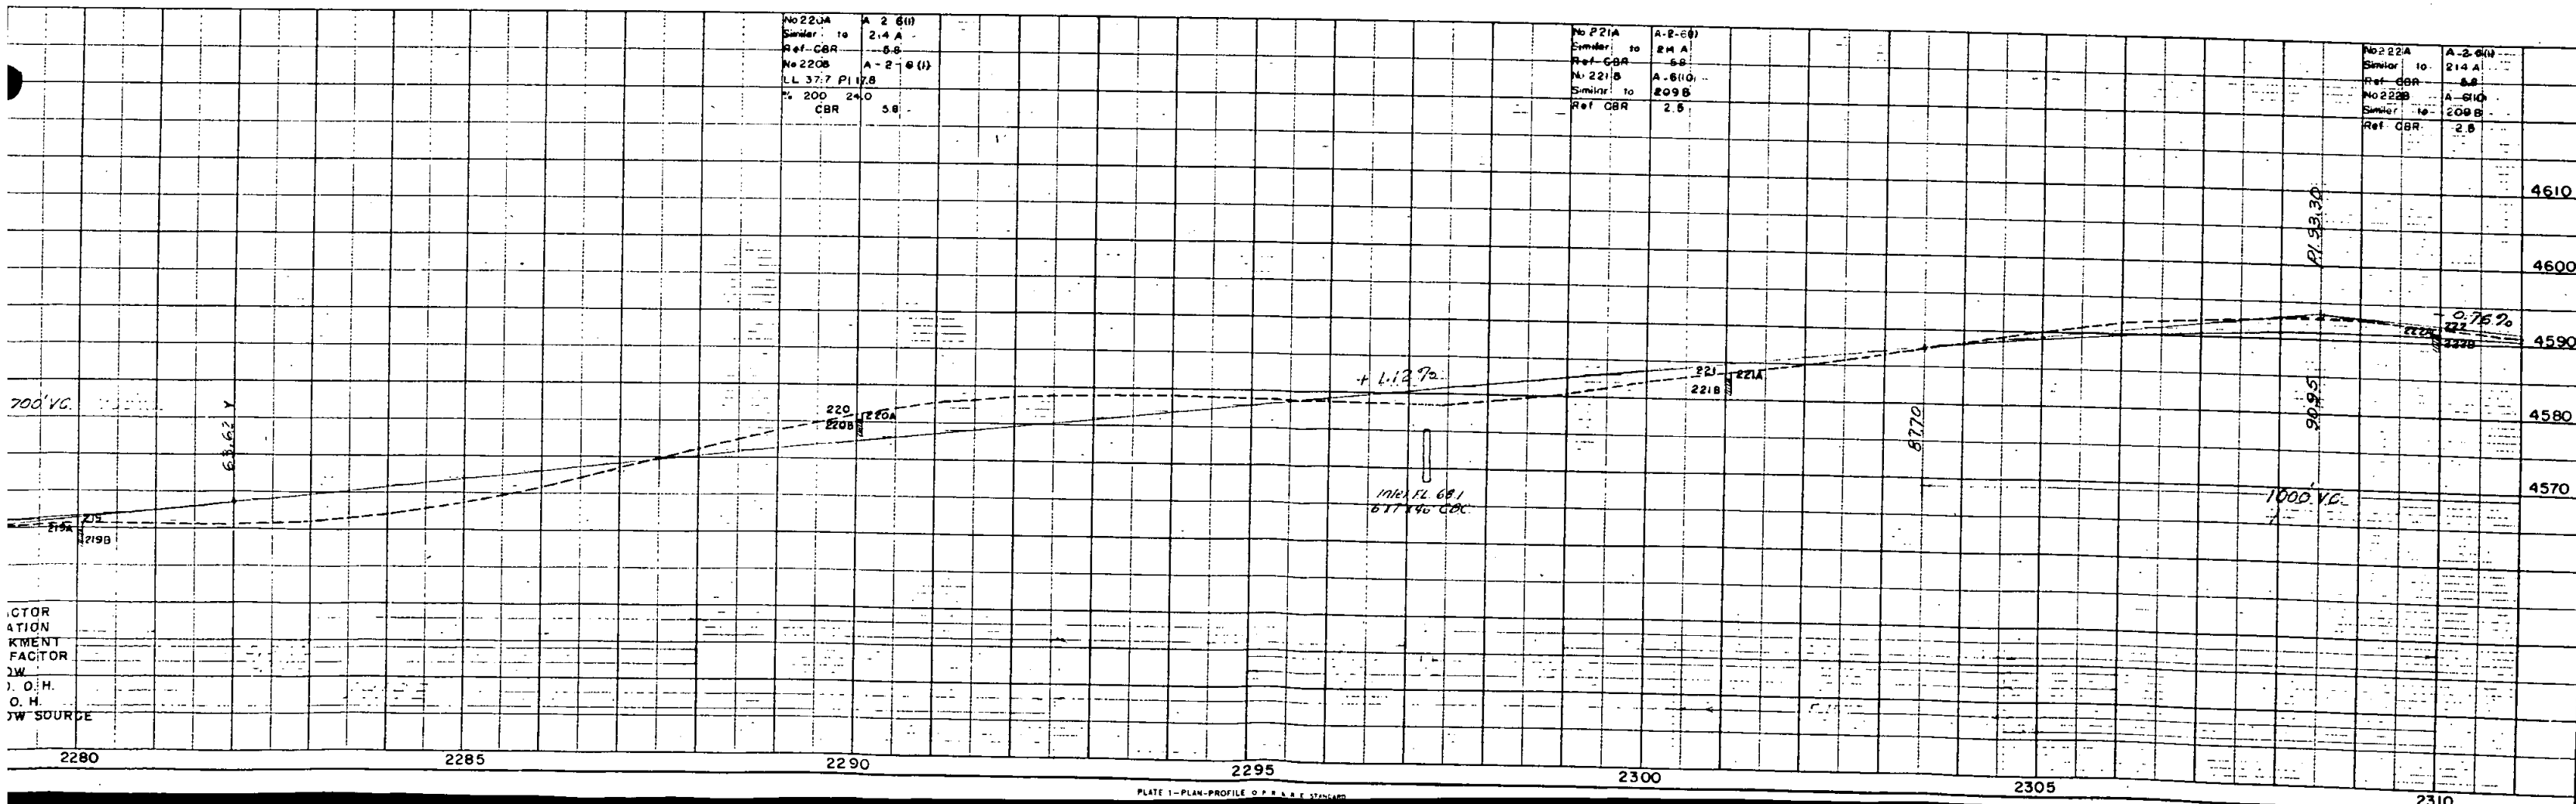

FED. ROAD DIST. NO.	DIST.	PROJ. NO.	SHEET NO.	TOTAL SHEETS
9	COLO.	F 017-3(5)	9	

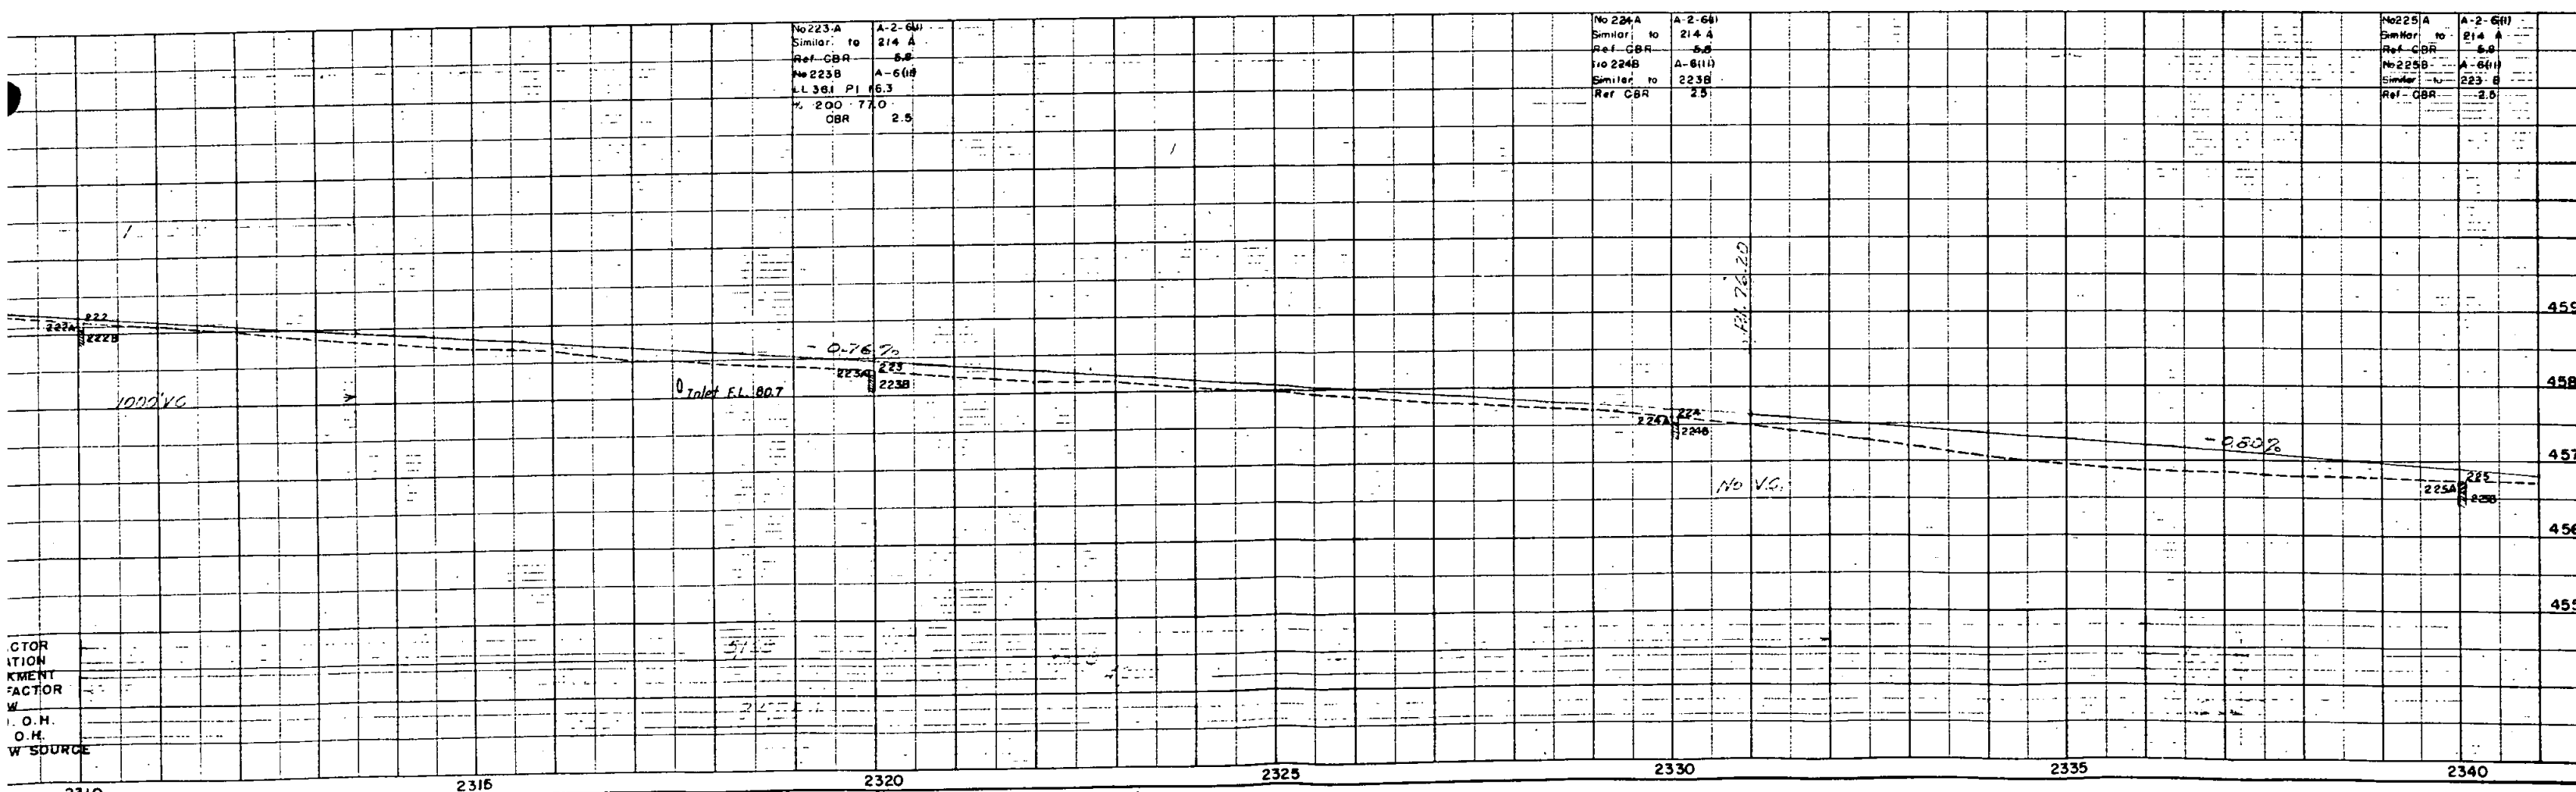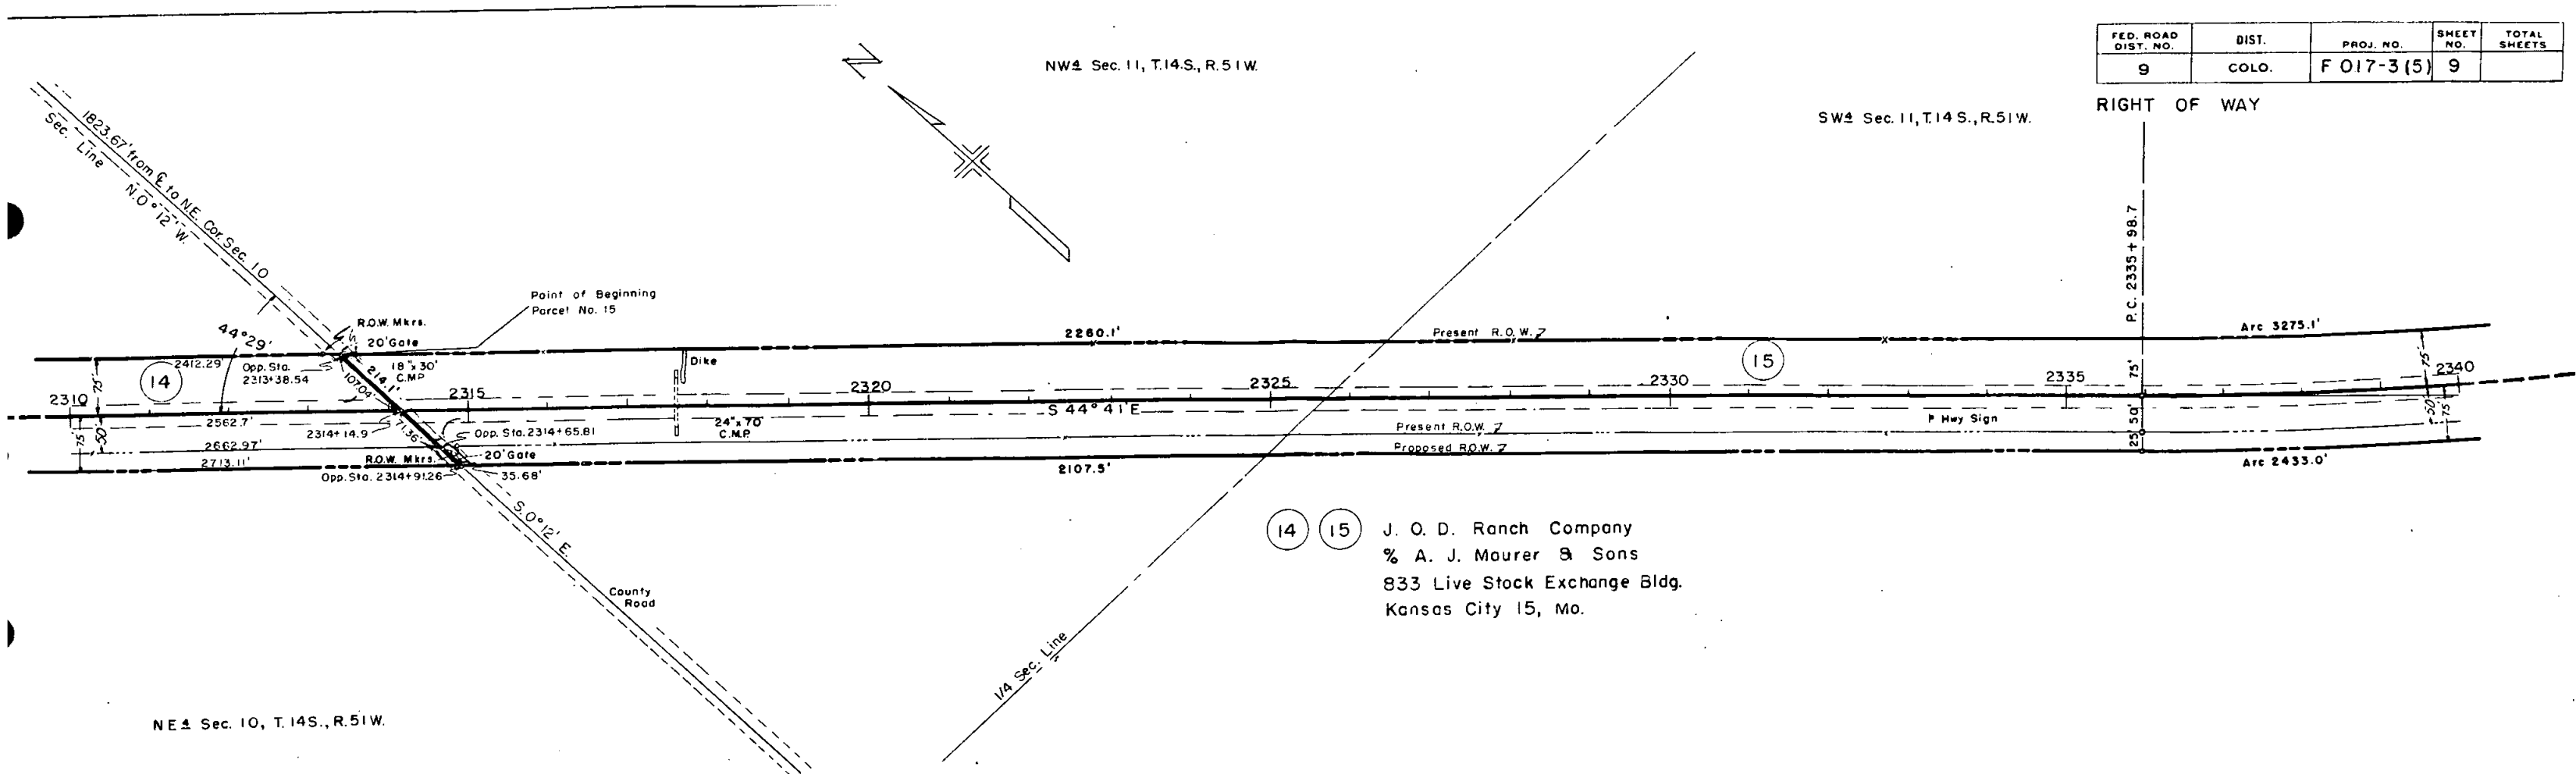

CTOR
ITION
KMENT
FACTOR
W
O.H.
O.H.
W SOURCE

FEDERAL ROAD DIVISION NO.	DISTRICT	PROJ. NO.	SHEET NO.	TOTAL SHEETS
9	COLORADO	F 017-3 (5)	11	

RIGHT OF WAY

All of Sec. 19
N.E. of Hwy. R.O.W.
J.O.D. Ranch Co.
833 Livestock Ex.
Kansas City, Missouri
T.13 S., R. 51W.

NOTE:
Parcels 1 to 8 Purchased
on Project F 017-3 (4)

All of Sec. 29
T. 13 S., R. 51W.
J.O.D. Ranch Co.
833 Livestock Ex.
Kansas City, Missouri

All of Sec. 19
S.W. of Hwy. R.O.W.
T. 13 S., R. 51W.
Robert G. Schafer et al:
Bovero, Colorado

N. 1/2 Sec. 30
T. 13 S., R. 51 W.
Robert G. Schafer et al:
Bovero, Colorado
Exception: Hwy. R.O.W

STA. 2133 + 31.0
End F 017-3 (4) =
Begin. F 017-3 (5)

PRELIMINARY OWNERSHIP MAP

PLAT OF PART OF
T. 13 & 14 S., R. 51 & 52 W. LINCOLN & CHEYENNE COUNTIES

Showing Claimants With Regard To Right Of Way
For Project F 017-3 (5)


DATE: 6-14-55

SCALE: 1" = 400'

Note:
Recommended minimum Right of Way
width for this Project is each side
of Center Line.

FEDERAL ROAD DIVISION NO.	DISTRICT	PROJ. NO.	SHEET NO.	TOTAL SHEETS
9	COLORADO	F 017-3 (5)	12	

RIGHT OF WAY

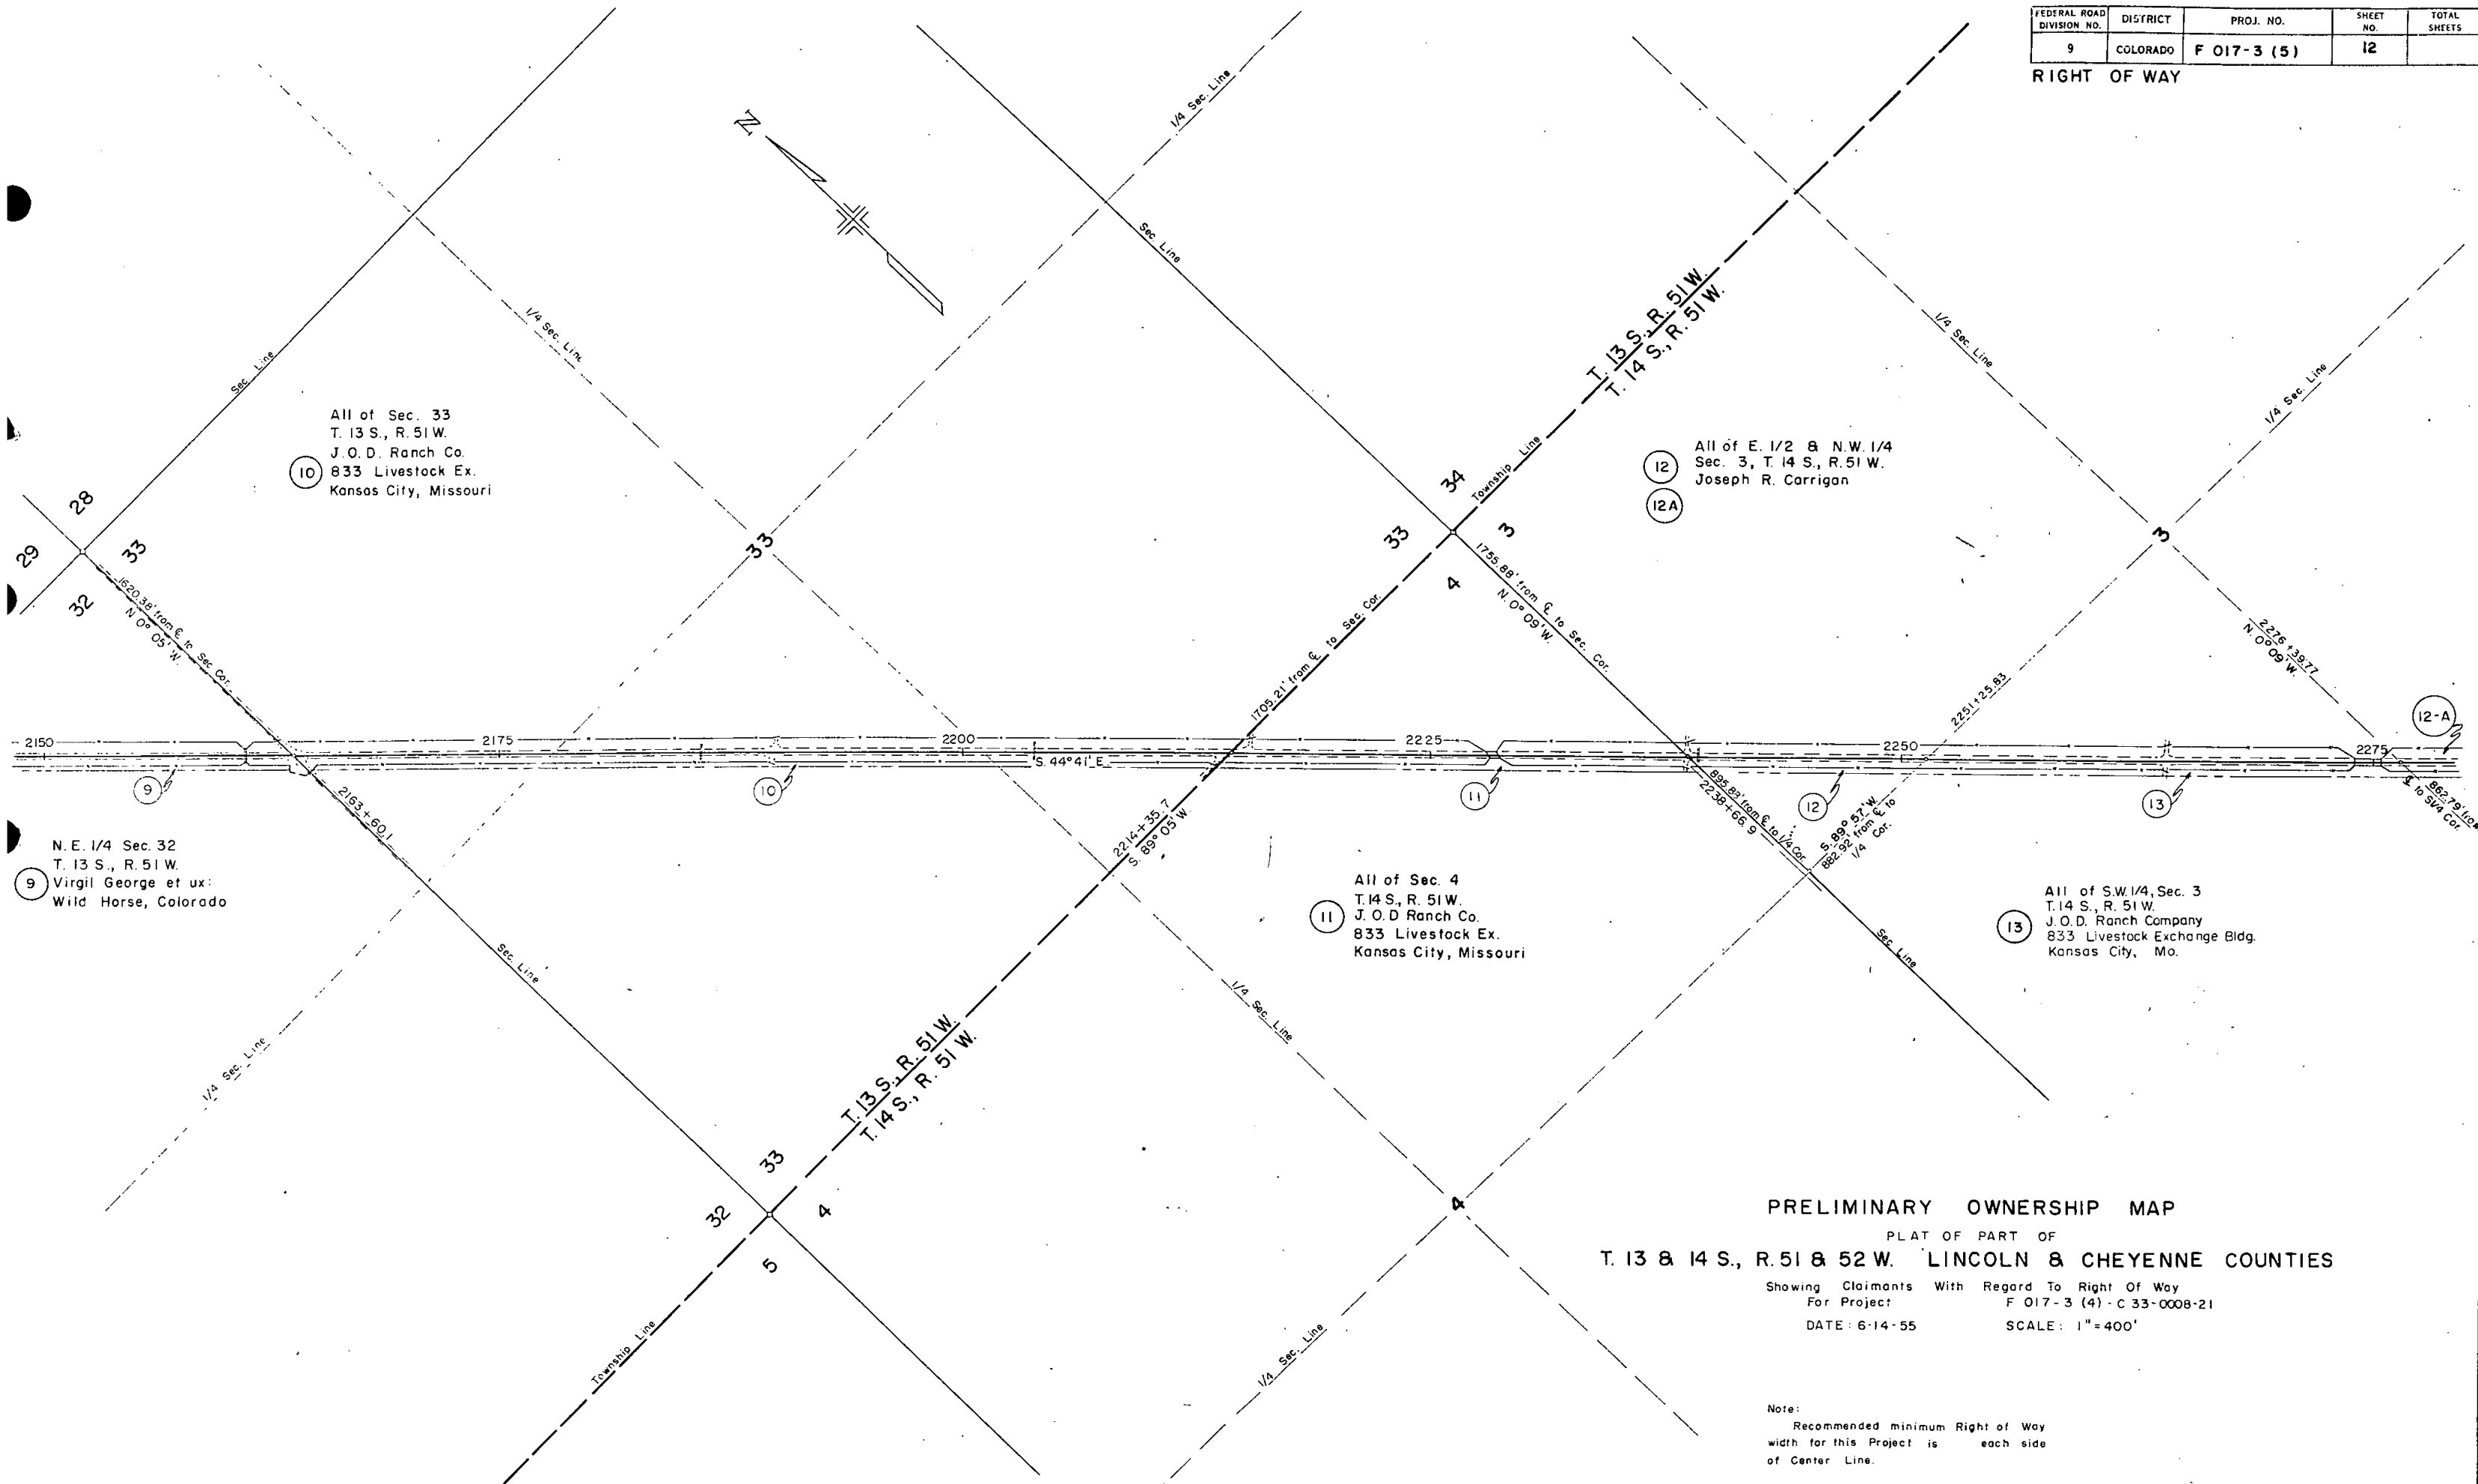


PRELIMINARY OWNERSHIP MAP
 PLAT OF PART OF
 T. 13 & 14 S., R. 51 & 52 W. LINCOLN & CHEYENNE COUNTIES
 Showing Claimants With Regard To Right Of Way
 For Project F 017-3 (4) - C 33-0008-21
 DATE: 6-14-55 SCALE: 1"=400'

Note:
 Recommended minimum Right of Way
 width for this Project is each side
 of Center Line.

FEDERAL ROAD DIVISION NO.	DISTRICT	PROJ. NO.	SHEET NO.	TOTAL SHEETS
9	COLORADO	F 017-3 (5)	13	

RIGHT OF WAY

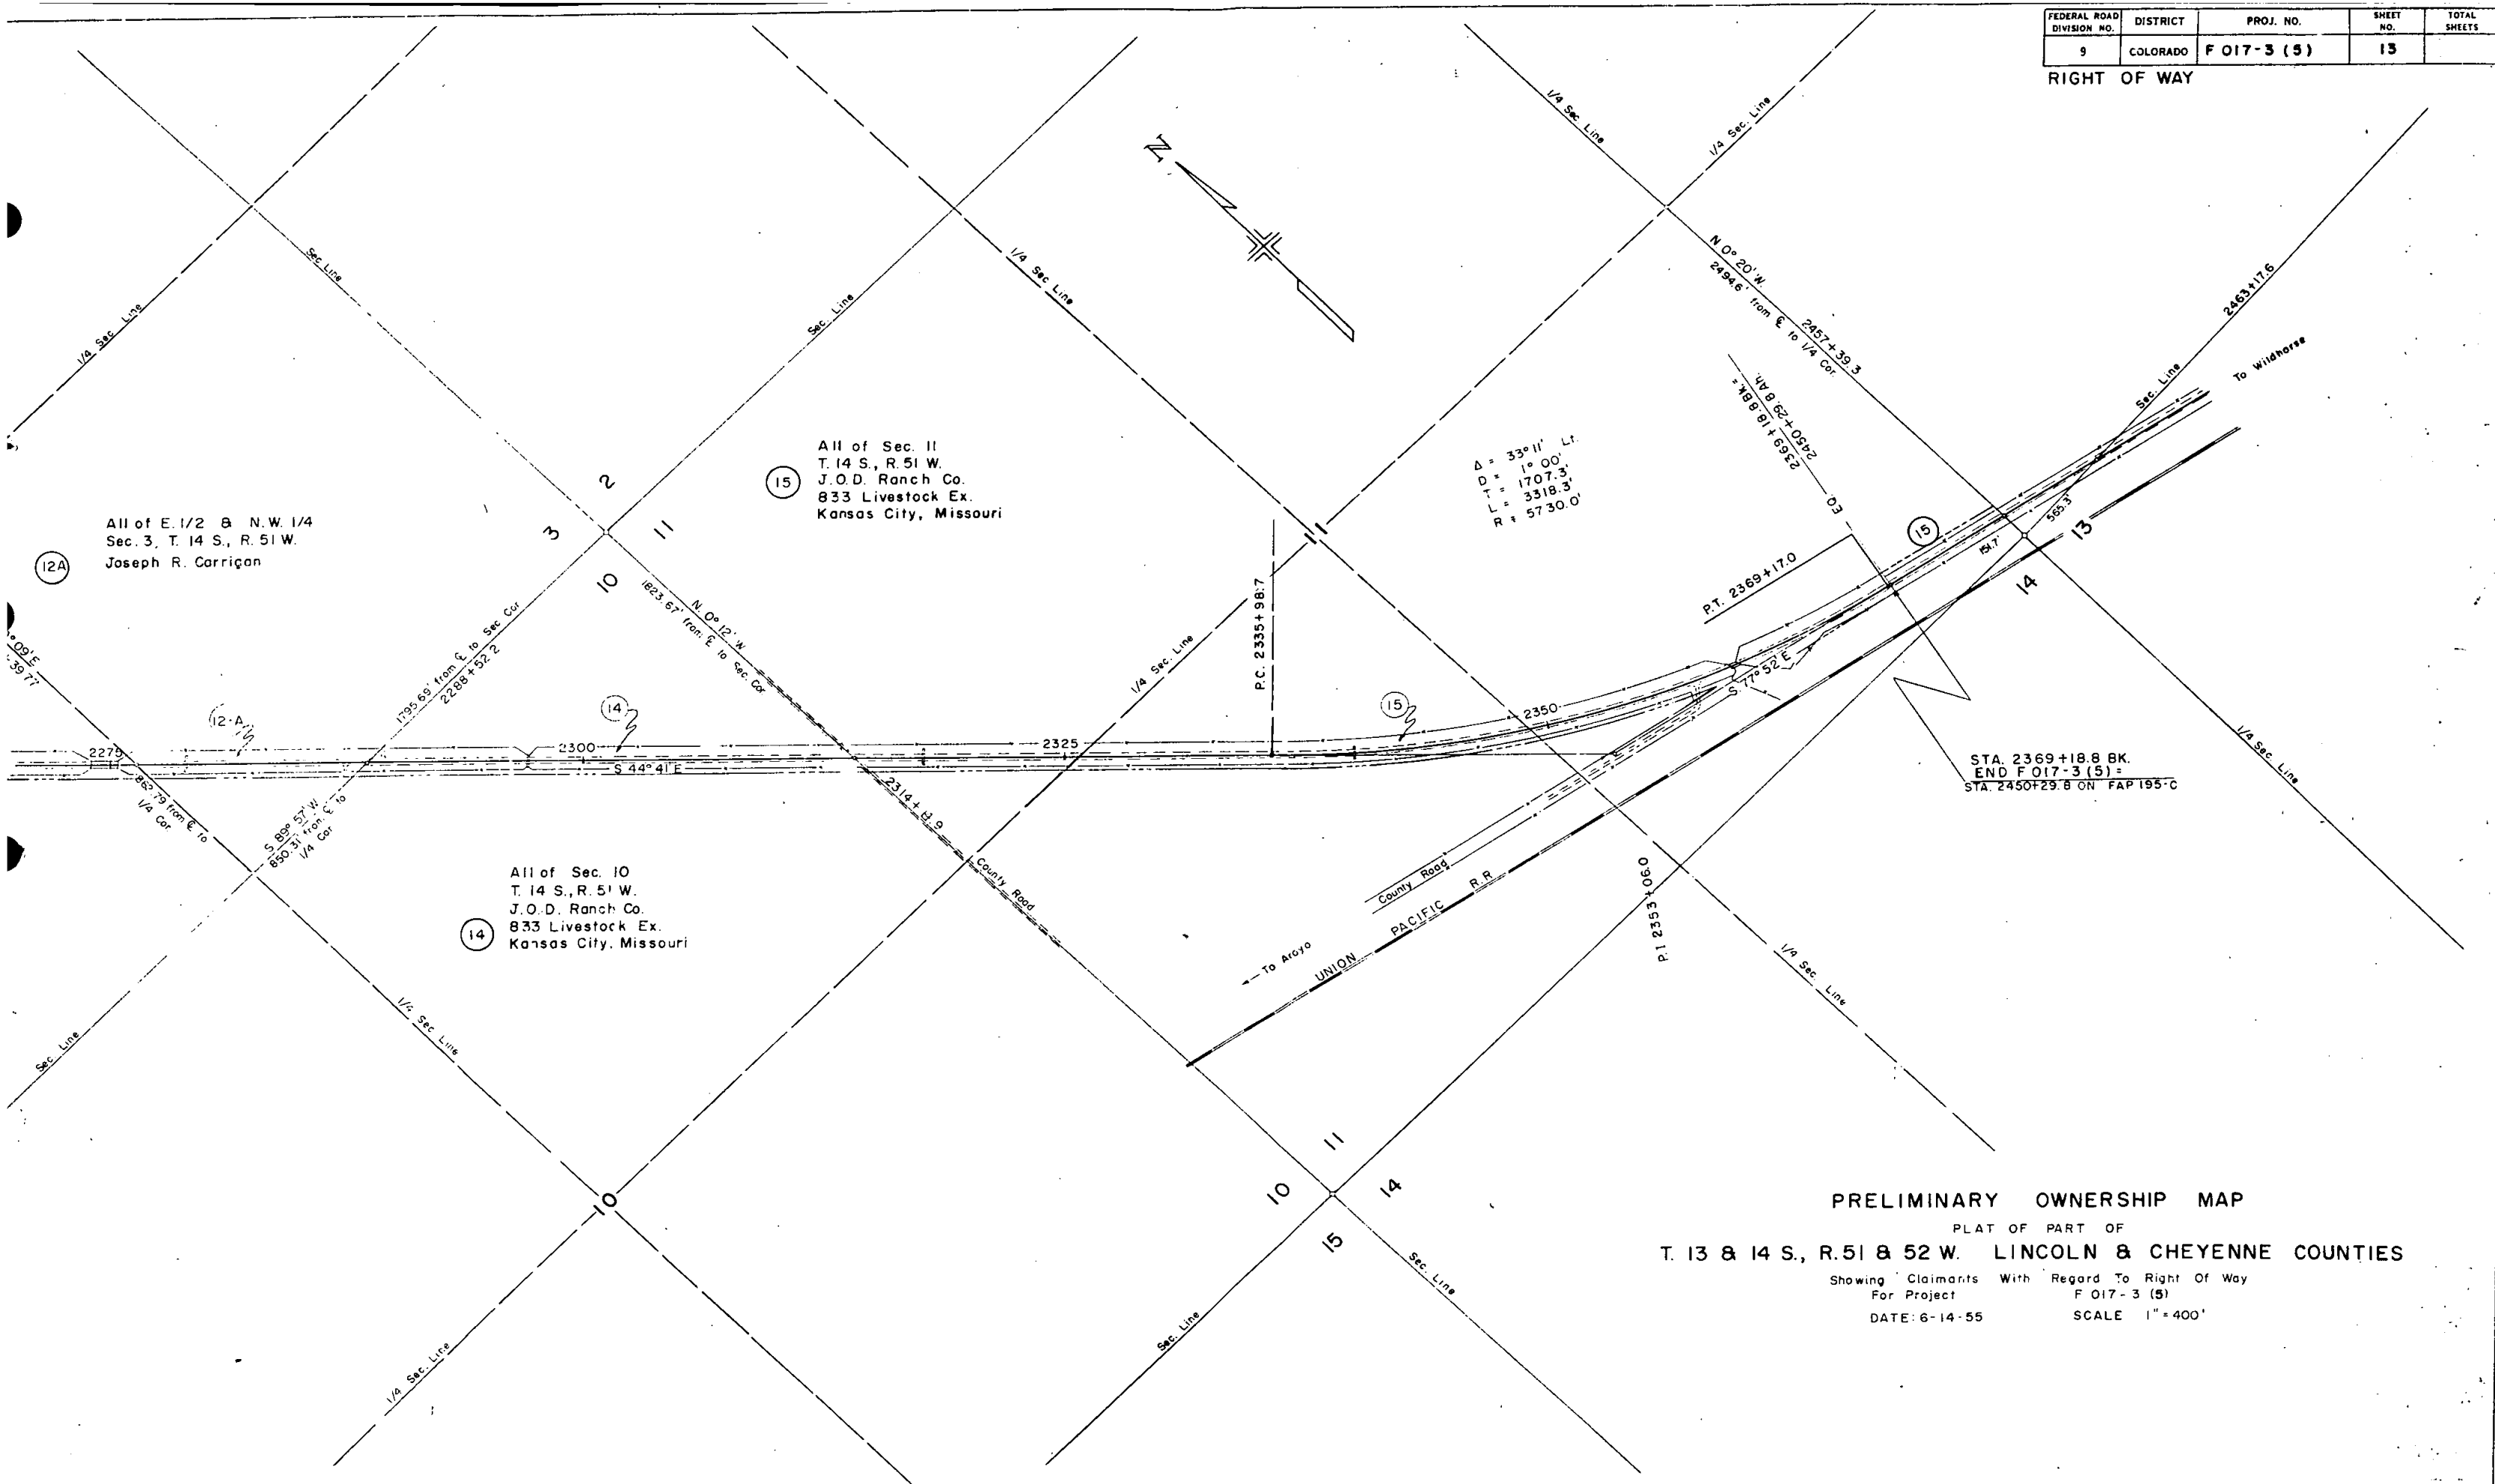

PRELIMINARY OWNERSHIP MAP
 PLAT OF PART OF
 T. 13 & 14 S., R. 51 & 52 W. LINCOLN & CHEYENNE COUNTIES
 Showing Claimants With Regard To Right Of Way
 For Project F 017-3 (5)
 DATE: 6-14-55 SCALE 1" = 400'