

FEDERAL ROAD DIVISION NO.	DISTRICT	PROJ. NO.	SHEET NO.
9	COLORADO	F 017-3(6)	1

RIGHT OF WAY Rev. 7-1-58 B.R.M. (Limits of Project)
Rev. 6-8-58 C.P.W. Deleted Sheets 14 th

COLORADO

DEPARTMENT OF HIGHWAYS

PLAN AND PROFILE OF PROPOSED FEDERAL AID PROJECT NO. F 017-3(6) STATE HIGHWAY NO. 8 CHEYENNE COUNTY

INDEX OF SHEETS

SHEET NO. 1	TITLE SHEET
2	TABULATION OF PROPERTIES
3-13	PLAN AND PROFILE SHEETS
	SHOWING RIGHT OF WAY

CONVENTIONAL SIGNS


CENTER LINE	PLAN SHEET	TITLE SHEET
RIGHT OF WAY LINE	R.O.W. MARKER	
COUNTY LINE		
TOWNSHIP OR RANGE LINE		
LAND LINES	SECTION LINE	1/4 SECTION LINE
RAILROAD	TITLE SHEET	PLAN SHEET
BARBED WIRE FENCE		
COMBINATION WIRE FENCE		
SNOW FENCE		
TELEPHONE & TELEGRAPH LINES		
POWER LINE		
DETOUR		
PRESENT ROAD (Plan Sheets)		

SCALES OF ORIGINAL DRAWINGS

ON PLAN, 1 IN. = 100 FT.
ON PROFILE, 1 IN. = 100 FT. HORIZONTAL
1 IN. = 10 FT. VERTICAL

GRADE LINE ON PROFILE IS SHOWN AS GRADE OF FINISHED ROAD
GROSS LENGTH OF PROJECT
NET LENGTH OF PROJECT

RIGHT OF WAY

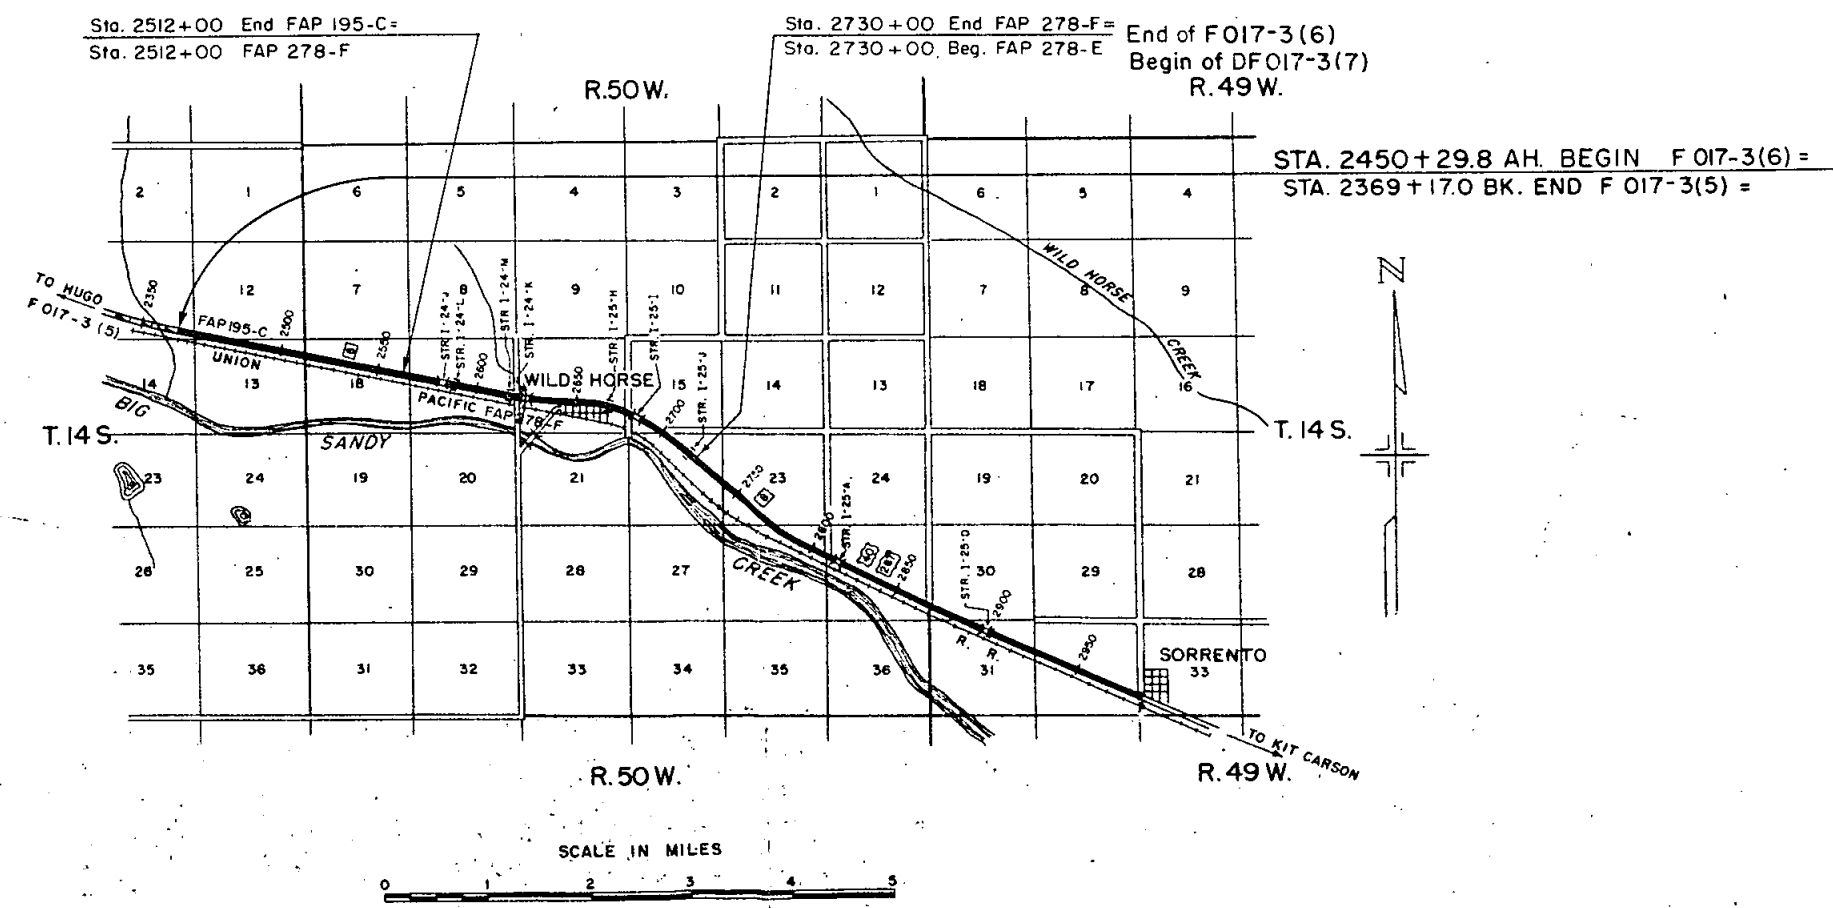


COUNTY S.H.No. 8 PROJ. F 017-3(6)

FEDERAL ROAD DIVISION NO.	DISTRICT	PROJ. NO.	SHEET NO.	TOTAL SHEETS
9	COLORADO	F 017-3 (6)	2	

RIGHT OF WAY Rev. 10-22-57 RDC E6Rev
Rev. 7-1-58 B.R.M. (TRANSFER OF PARCELS)

[illegible]

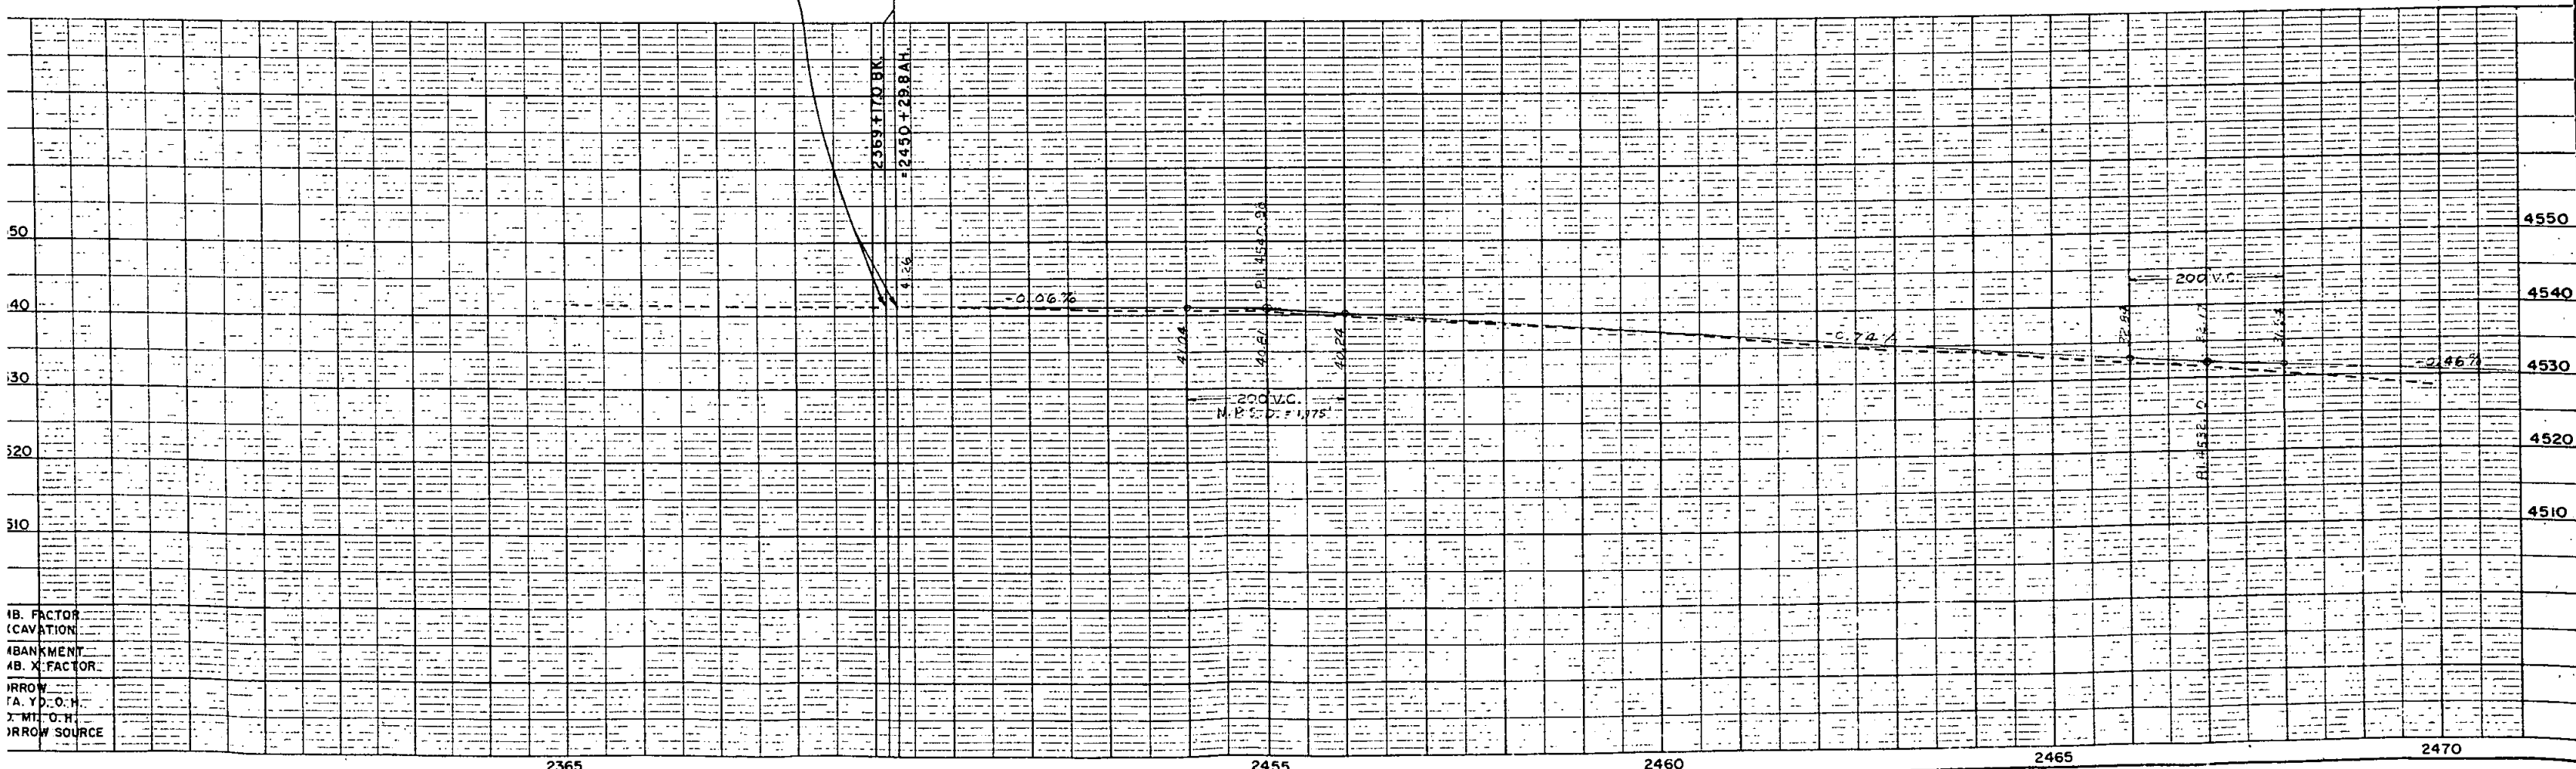

S.W. 1/4 SEC. 12
T. 14 S., R. 51 W.

N.E. 1/4 SEC. 13
T. 14 S., R. 51 W.

FED. ROAD DIV. NO.	DIST.	PROJ. NO.	SHEET NO.	TOTAL SHEETS
9	COLO.	FO17-3 (6)	4	

RIGHT OF WAY



CULTIVATED

CULTIVATED

M. S. T. & T. CO.

③ N 1/2 of Sec. 13
T. 14 S., R. 51 W.
Lying North of the
U.P.R.R. R.O.W. Line
The John W. Baughman
Farms Co.
Liberal, Kansas.
Exception:-

N 1/2 Sec. 13
Lying South of the
U.P.R.R. R.O.W. Line
N 1/2 of S 1/2 of Sec. 13
Except the South 165'
T. 14 S., R. 51 W.
John A. Goodier
Exception:-

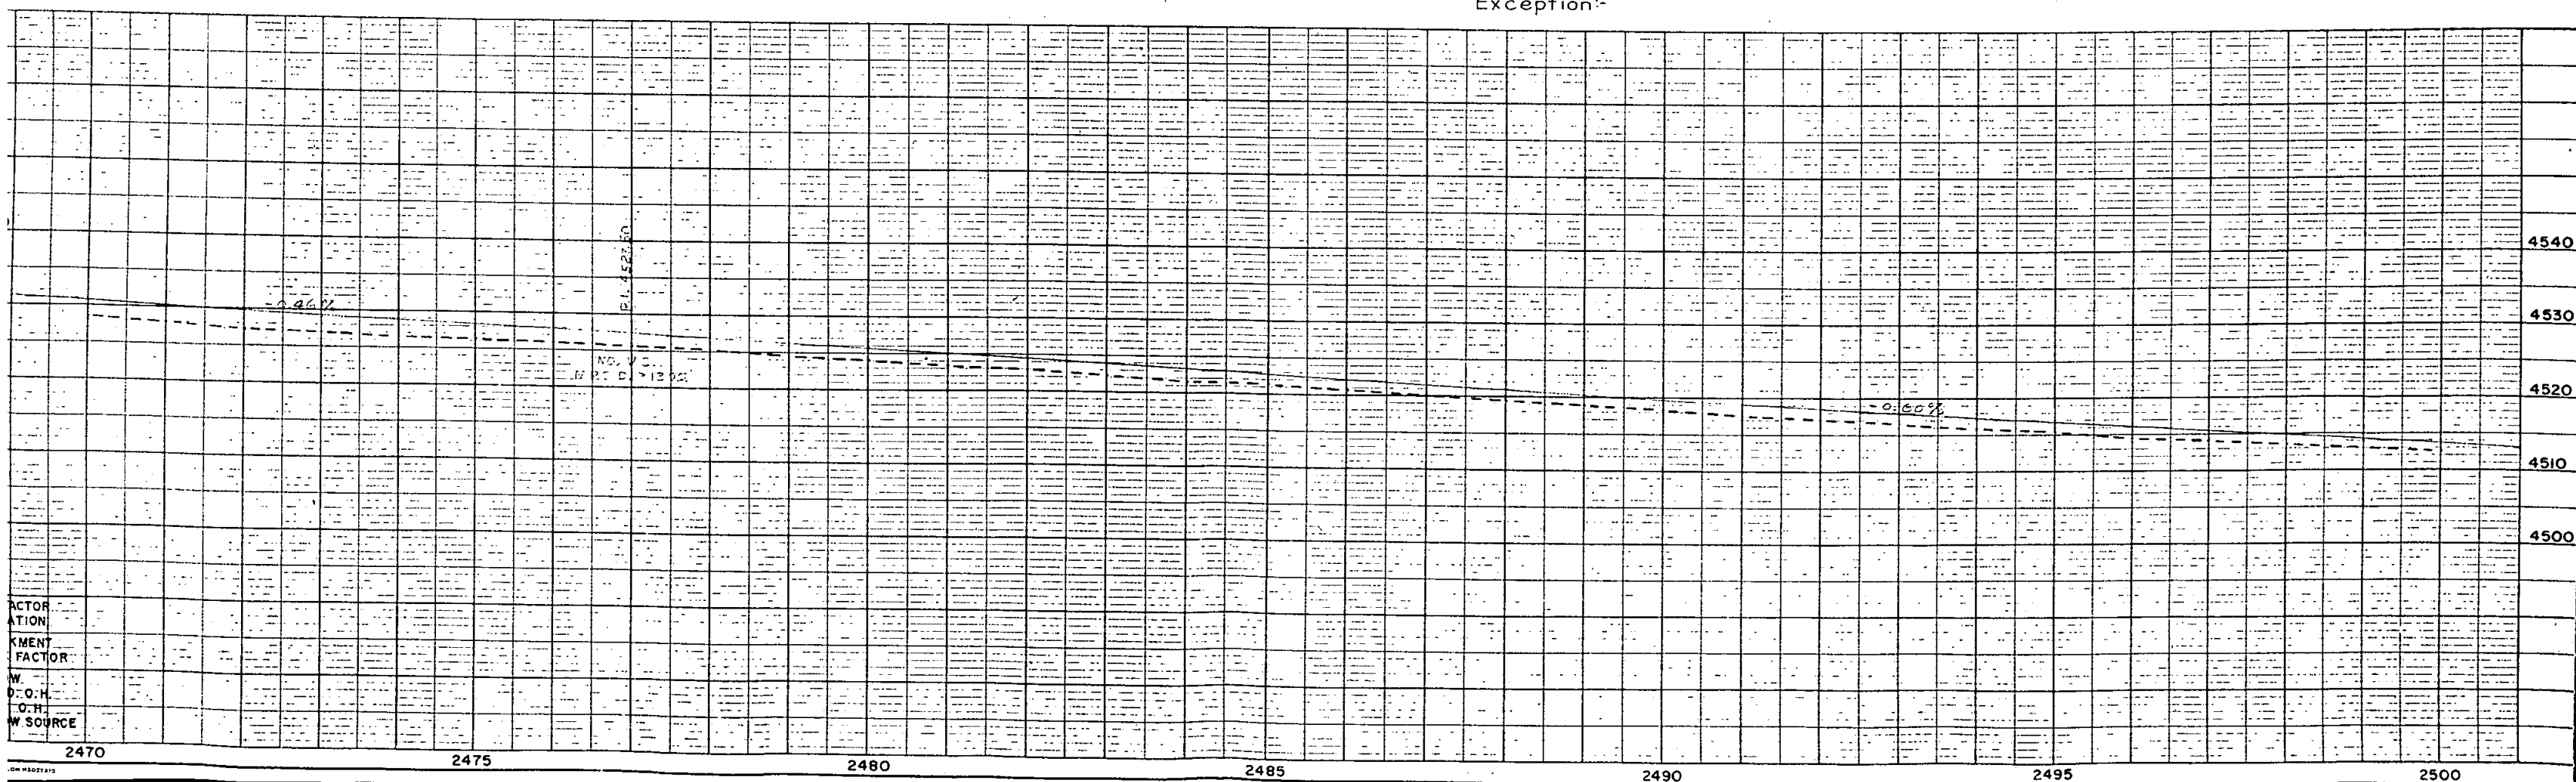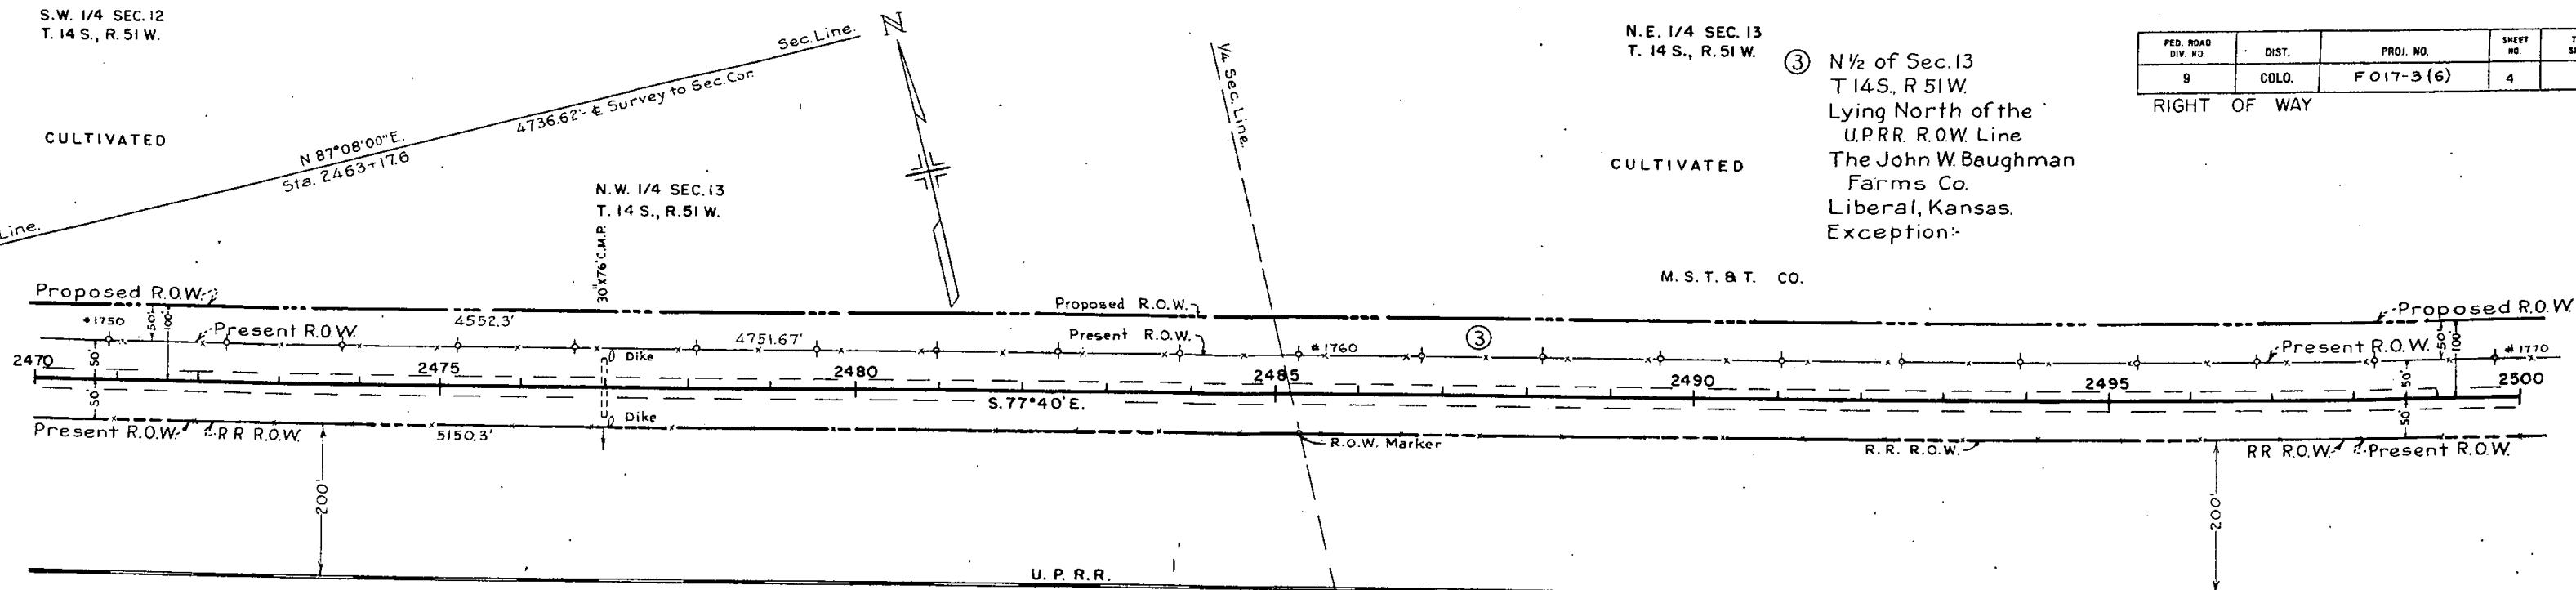

N.E. 1/4 SEC. 13
T. 14 S., R. 51 W.


③ N 1/2 of Sec. 13
T14S, R51W.
Lying North of the
U.P.R.R. R.O.W. Line.
The John W. Baughman
Farms Co.
Liberal, Kansas.

④ NE 1/4 of Sec. 18
NW 1/4 of Sec. 18
T14S, R 50 W.
Lying North of the
U.P.R.R. R.O.W. Line.
The John W. Baughman
Farms Co. a Corp.
Liberal, Kansas.
Exeception:

N.W. 1/4 SEC. 18
T. 14 S., R. 50 W.


FED. ROAD DIV. NO.	DIST.	PROJ. NO.	SHEET NO.	TOTAL SHEETS
9	COLO.	F 017-3 (6)	5	

RIGHT OF WAY

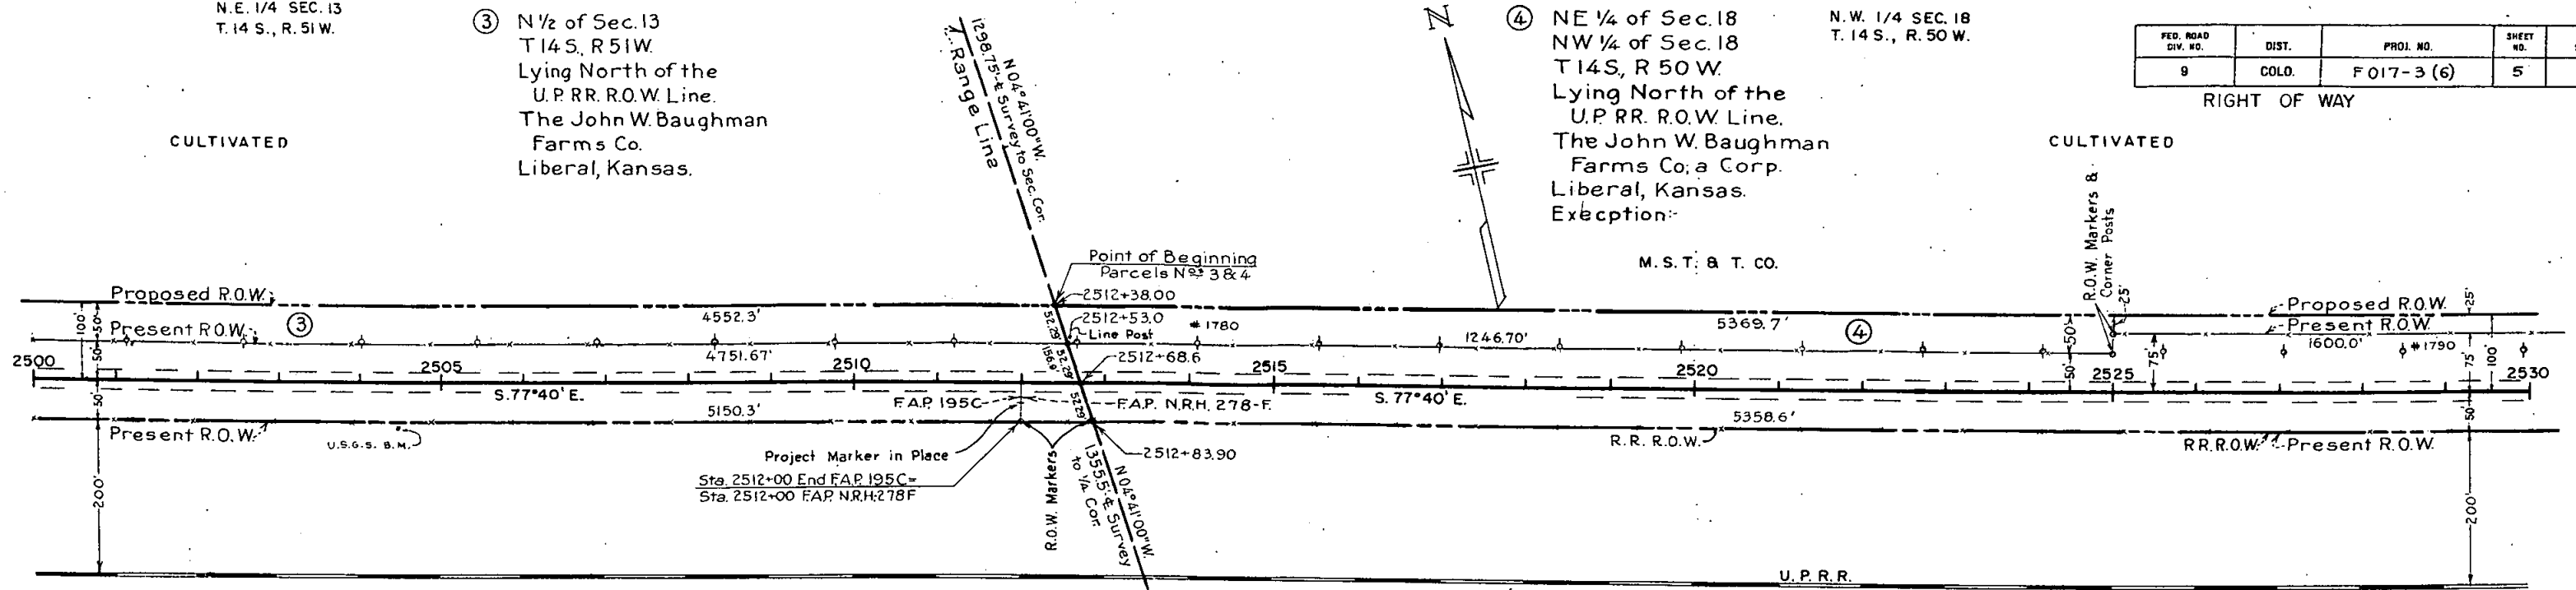

N 1/2 of Sec. 13
Lying South of the
U.P.R.R. R.O.W. Line.
N 1/2 of S 1/2 of Sec. 13
Except the South 165'
T14S, R 51 W.
John A. Goodier

S 1/2 of Sec. 18
NW 1/4 of Sec. 18
T14S, R 50
Lying South of the
U.P.R.R. R.O.W. Line.
John A. Goodier
Exeception:

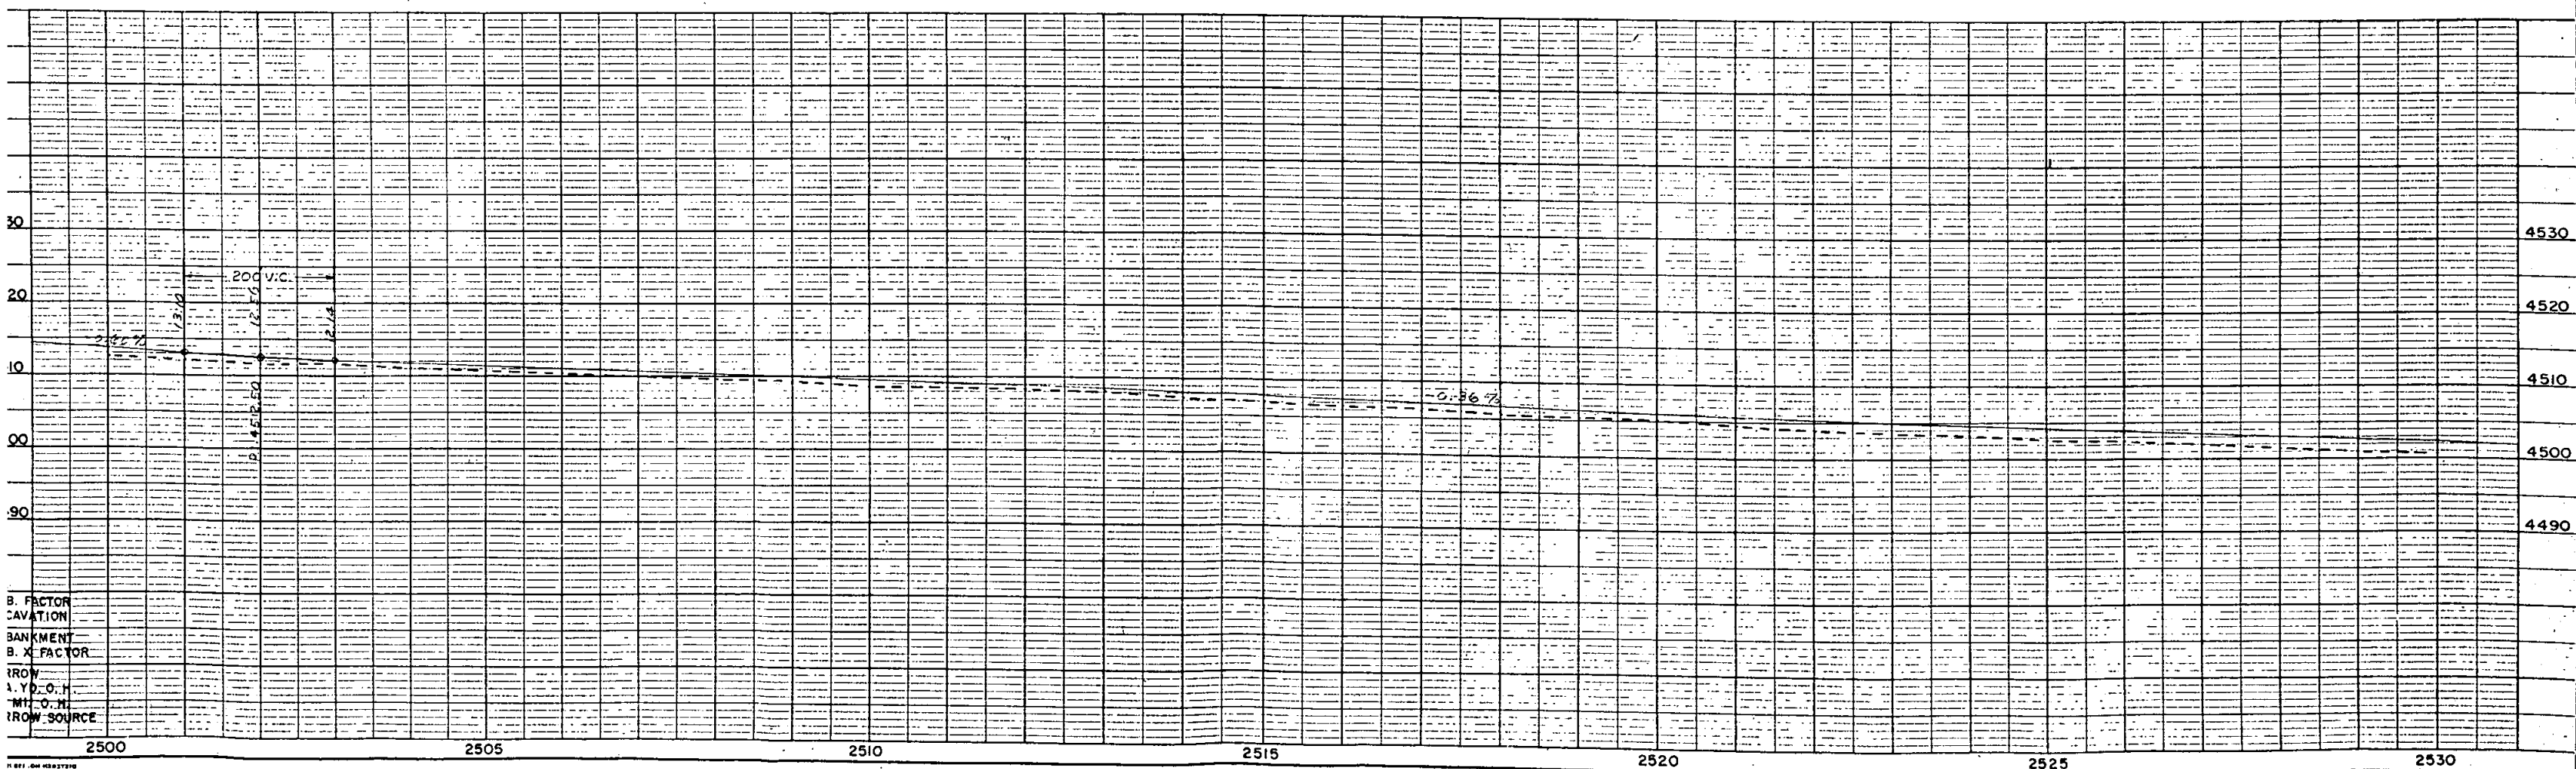

B. FACTOR
CAVATION
BANKMENT
B. X FACTOR
ROW
A. YD. O. H.
M. O. H.
ROW SOURCE

N.E. 1/4 SEC. 18
T. 14 S., R. 50 W.

⑤ All of Sec. 17
Lying North of the Union Pacific R.R., R.O.W.
T. 14 S., R. 50 W.
The John W. Baughman Farms Co.
Liberal, Kansas
Exception:-



N. W. 1/4 SEC. 17
T. 14 S., R. 50 W.

FED. ROAD DIV. NO.	DIST.	PROJ. NO.	SHEET NO.	TOTAL SHEETS
9	COLO.	F 017-3 (6)	7	

RIGHT OF WAY


CULTIVATED

④ N.E. 1/4 of Sec. 18
N.W. 1/4 of Sec. 18
T. 14 S., R. 50 W.
Lying North of the U.P.R.R. R.O.W. Line
The John W. Baughman Farms Co. & Corp.
Liberal, Kansas
Exception:-

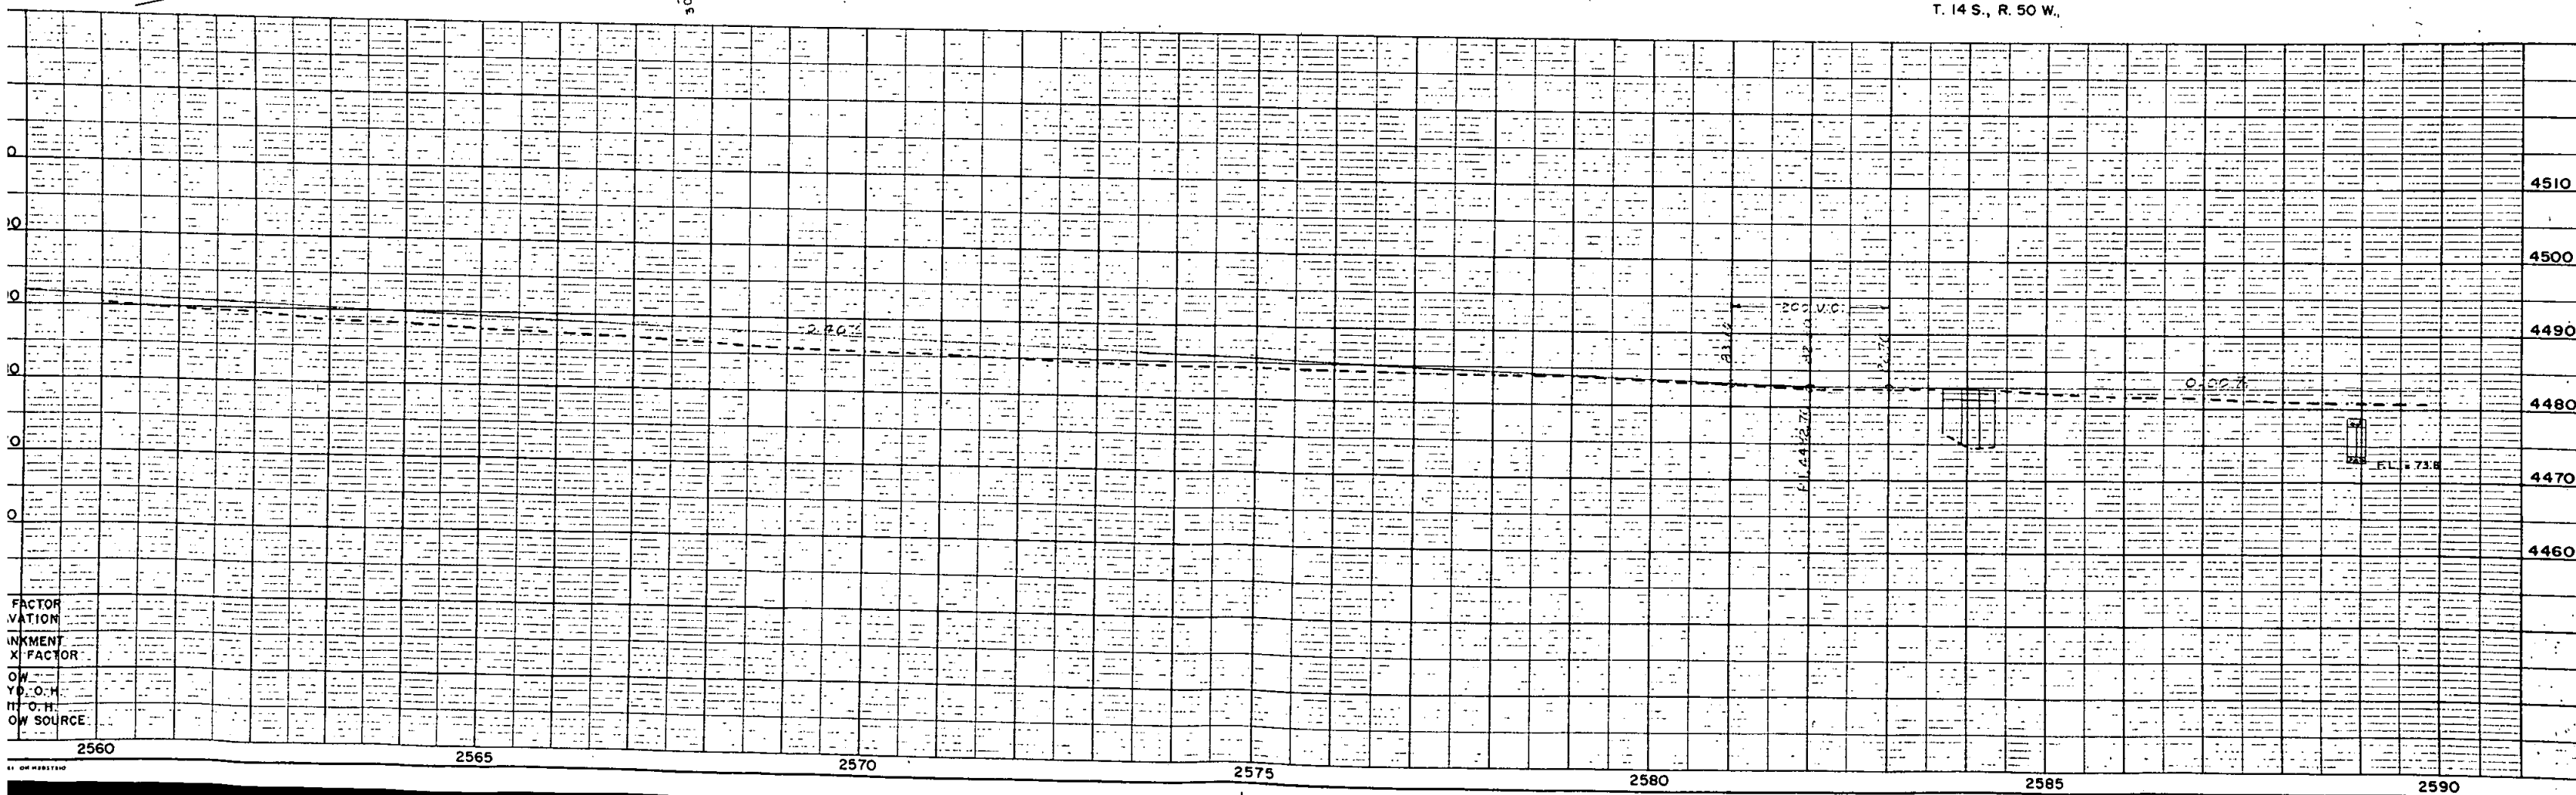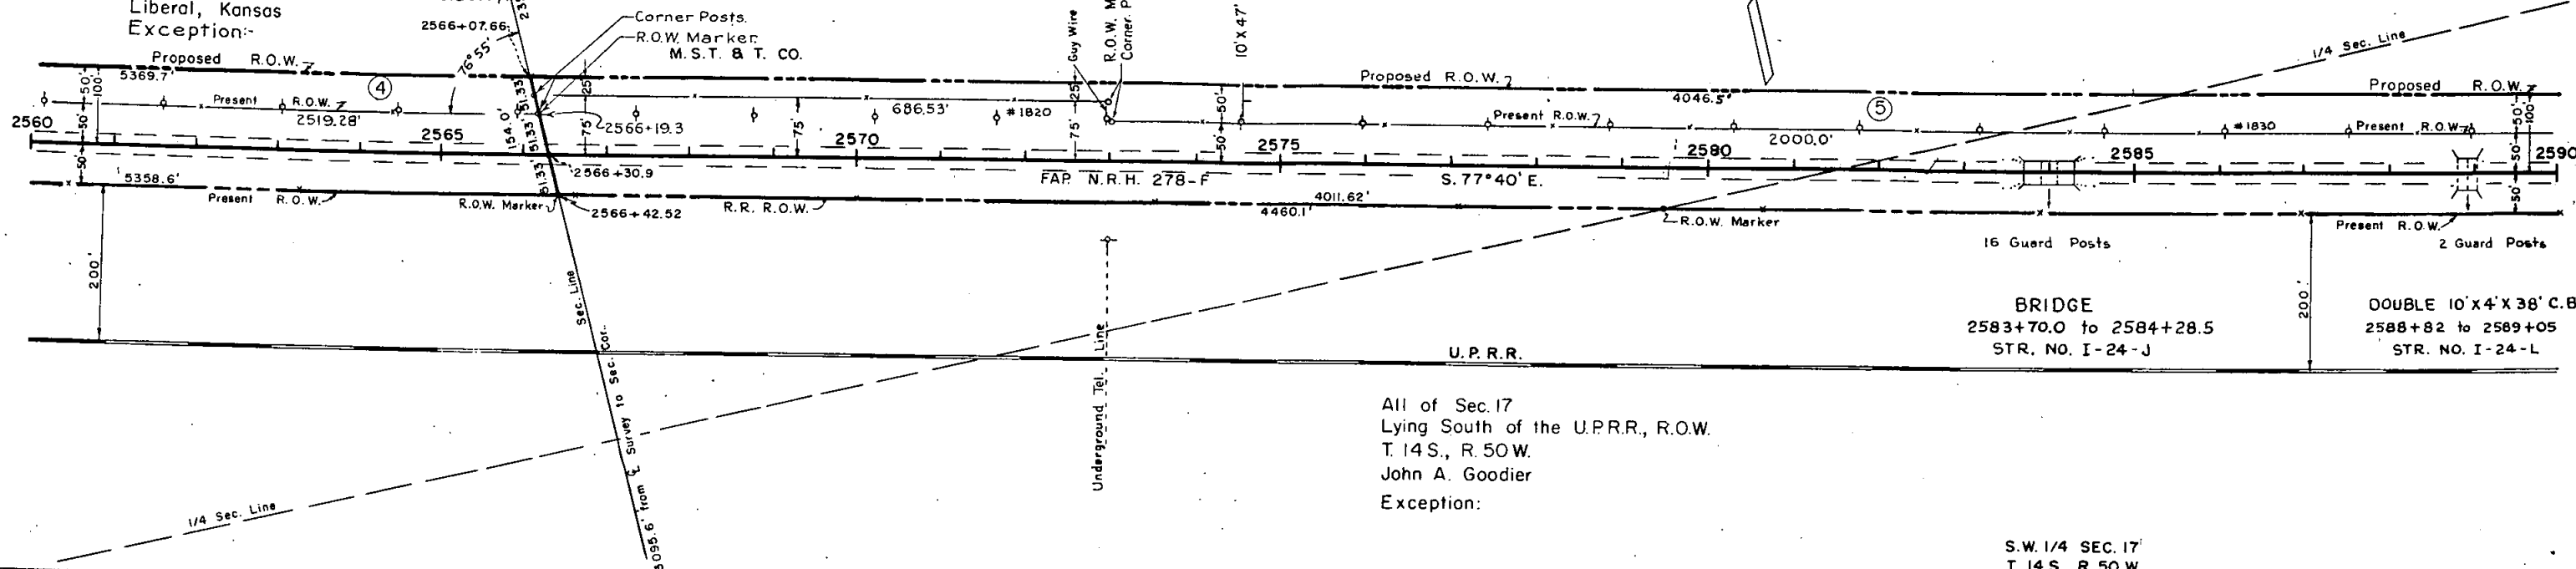

FED. ROAD DIV. NO.	DIST.	PROJ. NO.	SHEET NO.	TOTAL SHEETS
9	COLO.	F 017-3 (6)	8	

S.E. 1/4 SEC. 17
T. 14 S., R. 50 W.

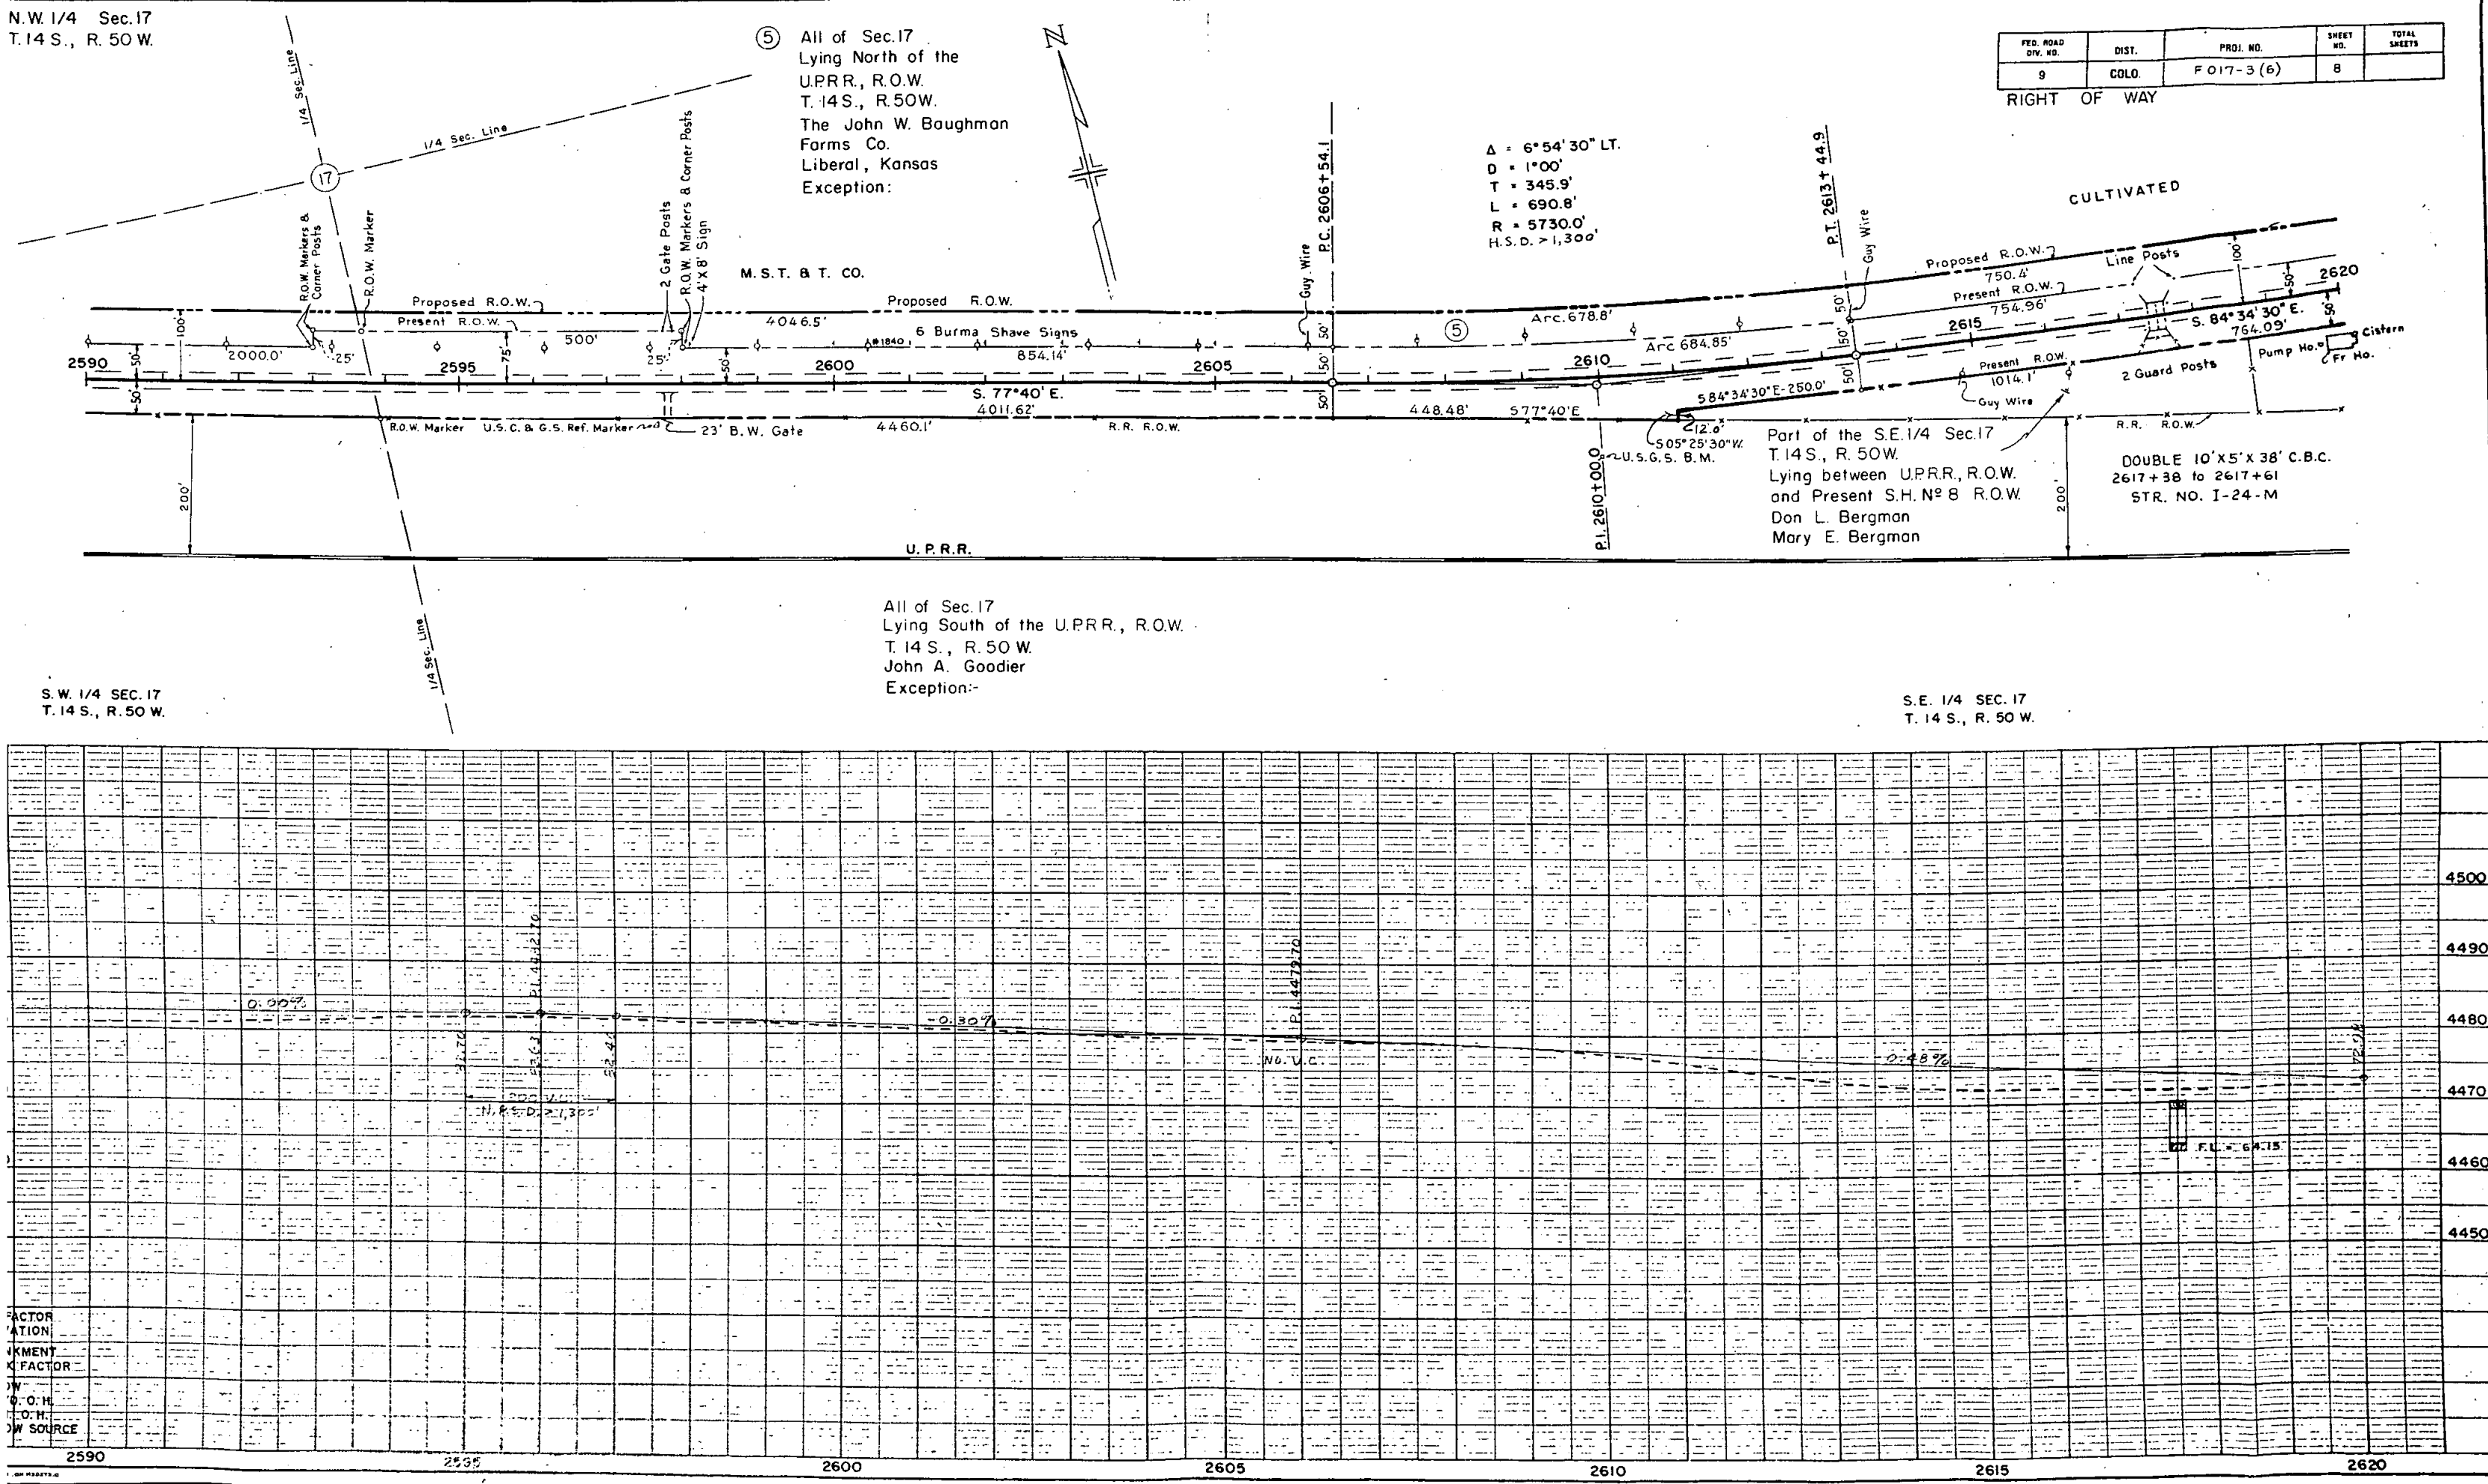

PASTURE

PASTURE

SCHOOL
YARD

RIGHT OF WAY

FED. ROAD DIV. NO.	DIST.	PROJ. NO.	SHEET NO.	TOTAL SHEETS
9	COLO.	F 017-3 (6)	9	

int of Beginning
Parcel N^o 5
used R.O.W.
10.4' ————
W. Marker &
1st Post ————

Present R.O.W. 50
of the S.E. 1/4, Sec. 17
S., R. 50W.
ig Between U.P.R.R. R.O.W.
resent Highway R.O.W.
Don L. Bergman & Mary E. Bergman
R.R. R.O.W.

20+95.37
16 Guard Posts

Present R.O.W.

Present R.O.W.

S. 84°34'30" E.

Present R.O.W. -

2635

2640

2645

650

4' x 3.5' Sign

Sign 20' High
Pump Island
Fr. Bldg.

4' x 3.5' Sign

Present R.O.W.

BRIDGE

2622+75 to 2623+ 33.5,
STR. NO. I-24-K


PASTURE

PRAIRIE

TOWN OF WILD HORSE

4th St.


15.

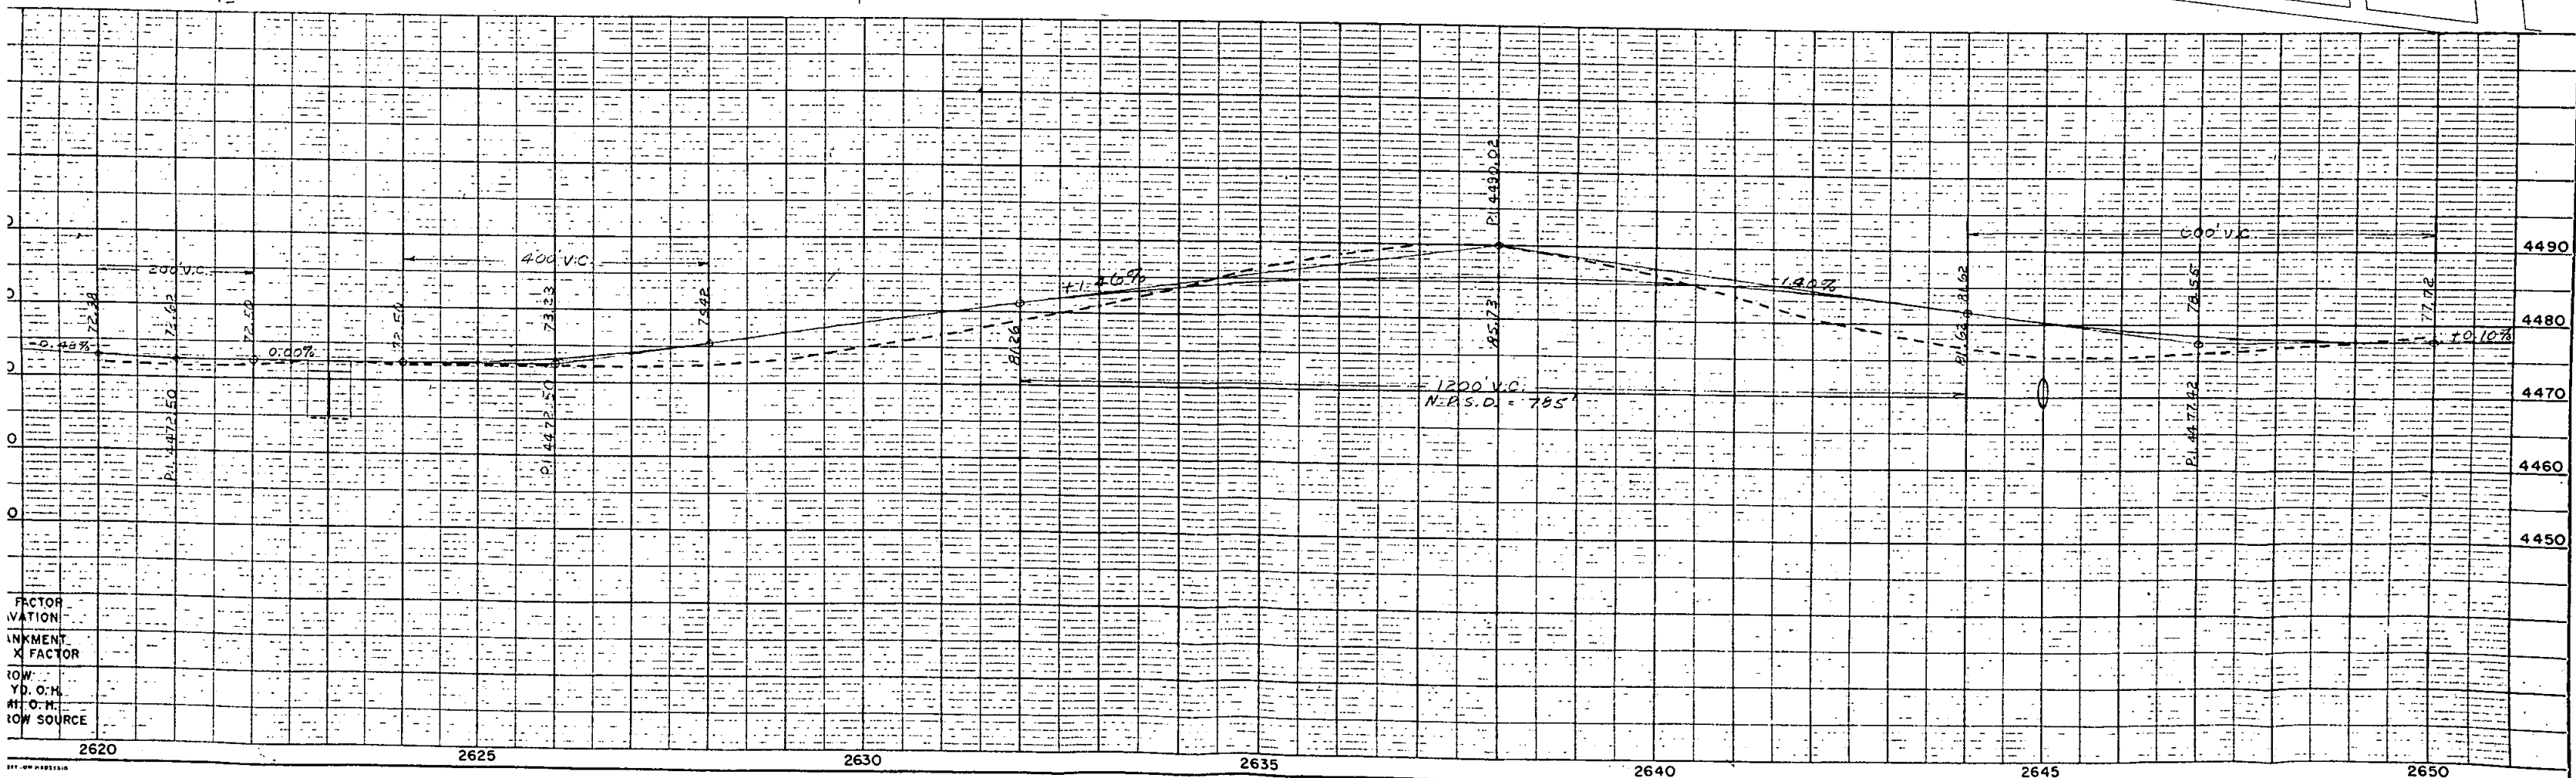

⑥ E 1/2 of SE 1/4 of Sec. 16
T 14 S., R 50 W.
Rev. State of Colorado
(School Land)

RIGHT OF WAY Rev. 10-22-57 R.D.C. E6Rev

⑦ S.W. 1/4, Sec. 15
T. 14 S., R. 50 W.
F. H. Rose

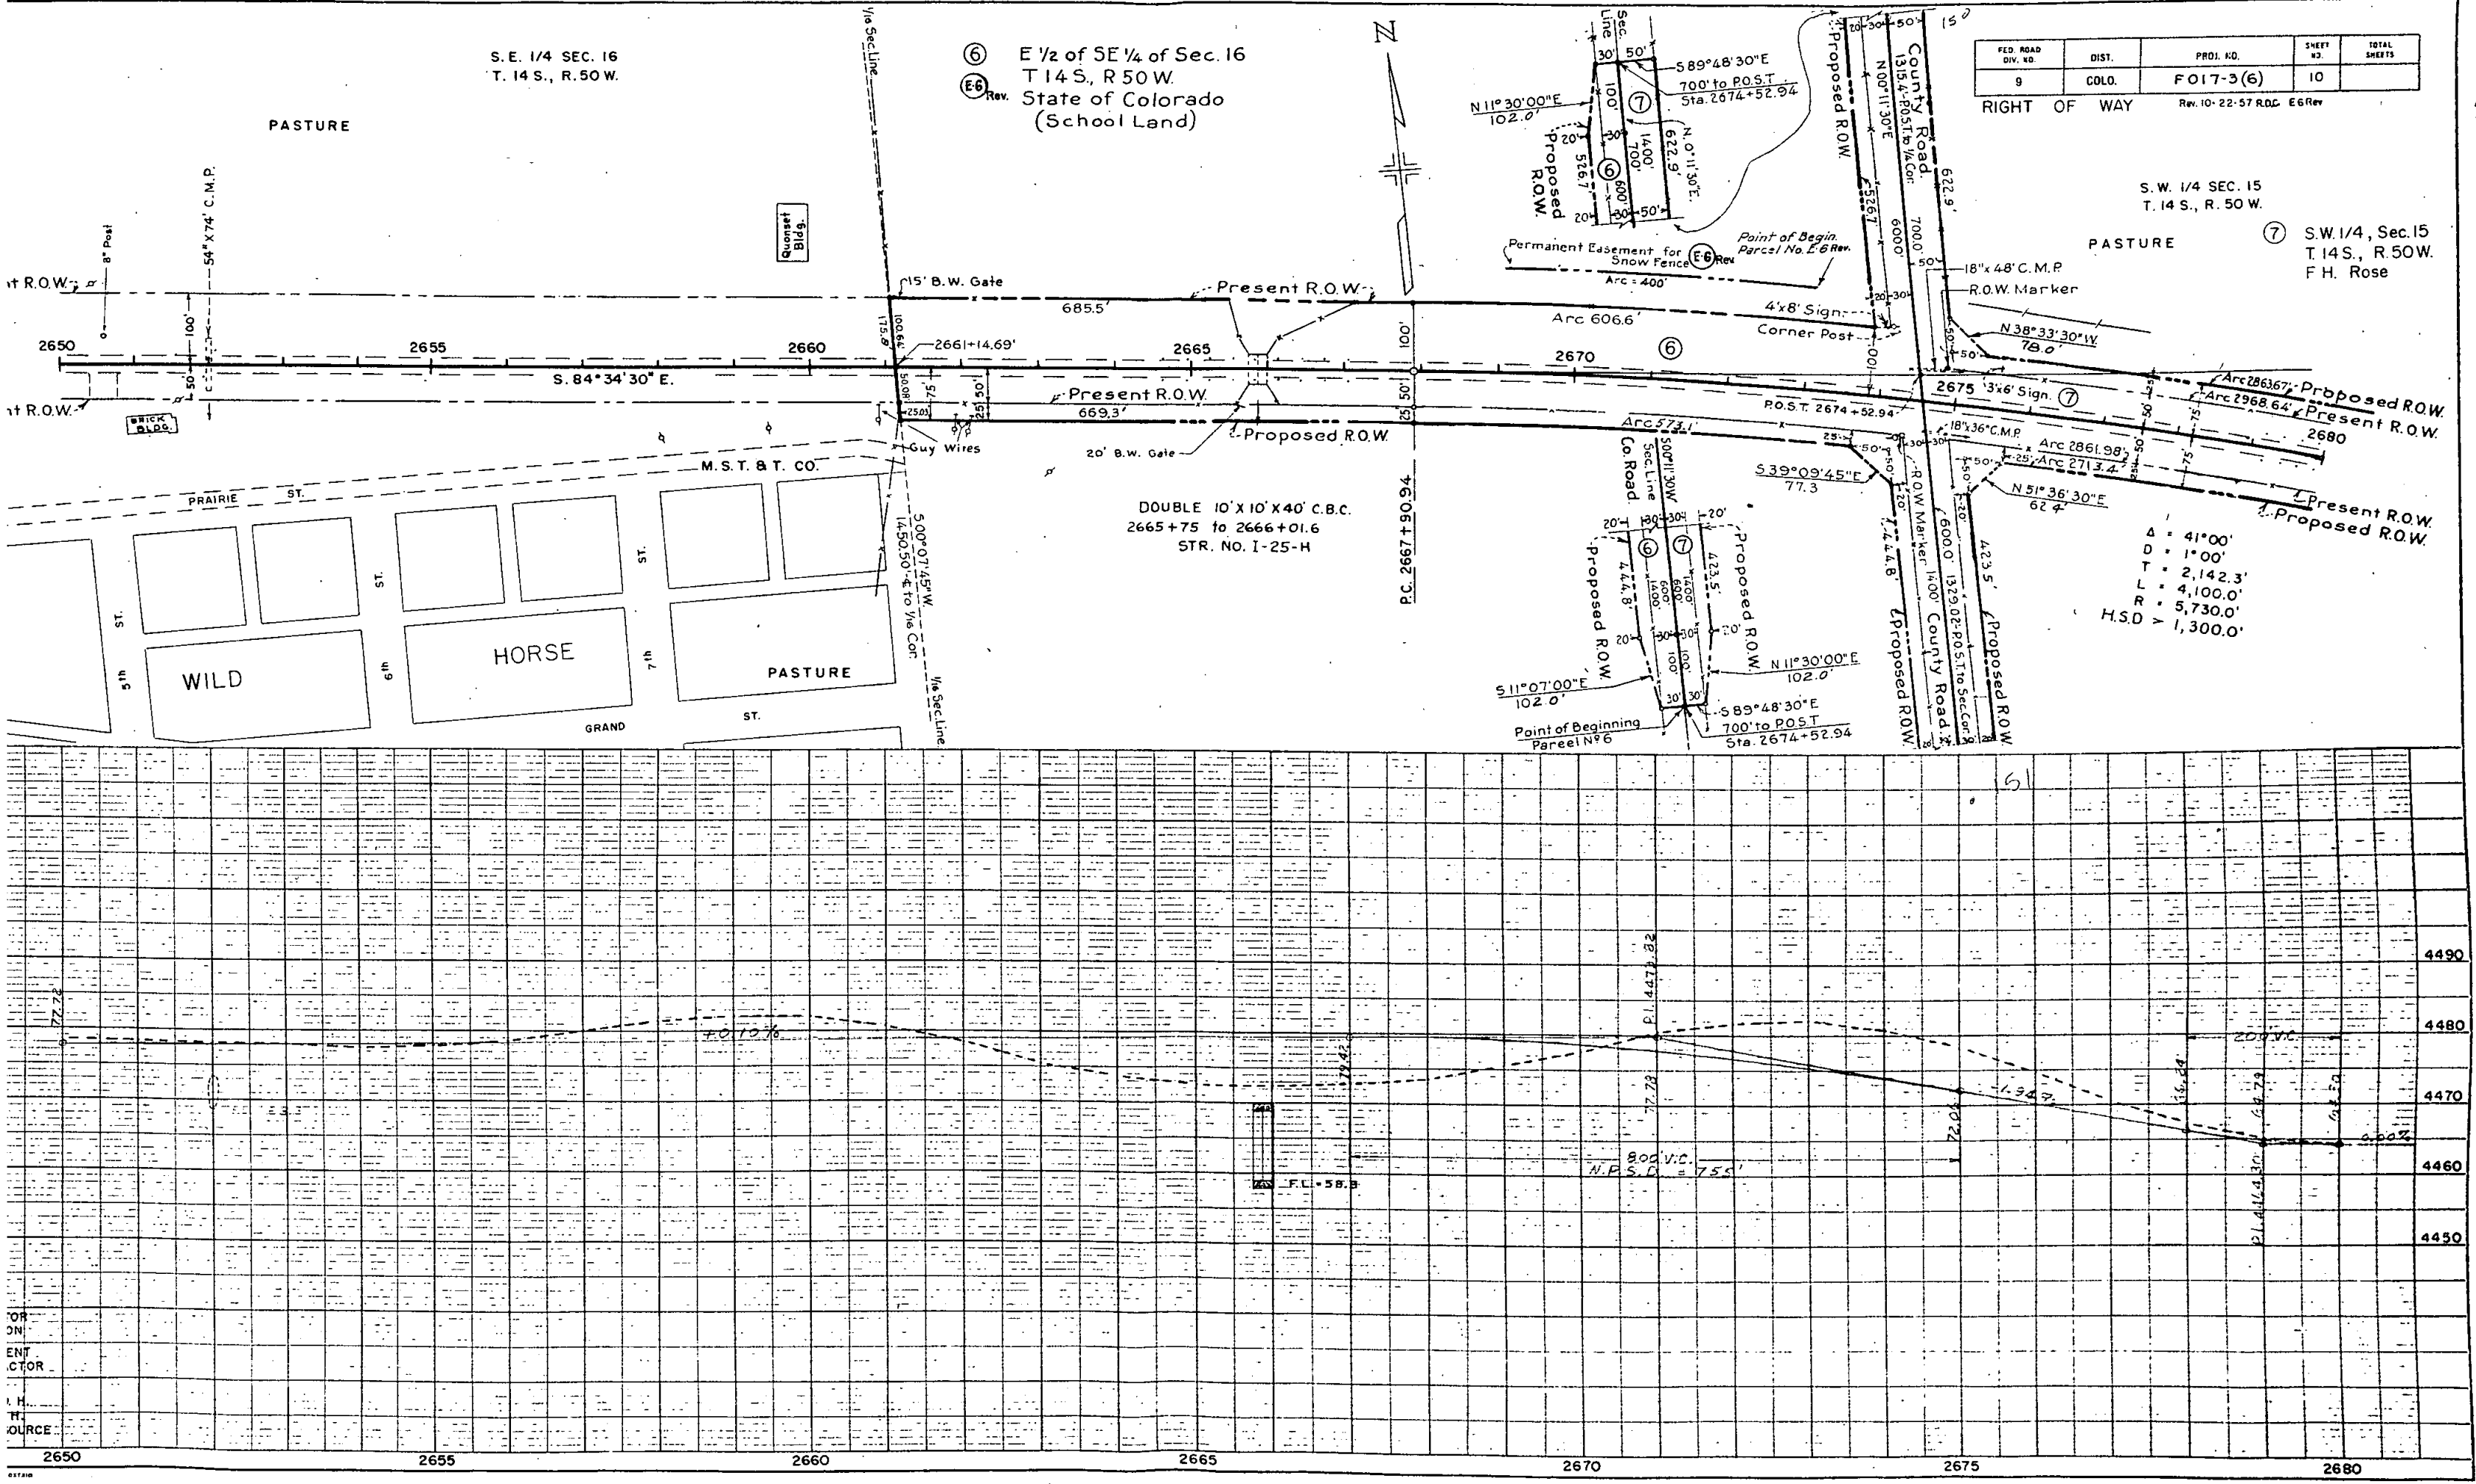

S.W. 1/4 SEC. 15
T. 14 S., R. 50 W.

P.I. 2689 + 33.3

S. 43° 34' 30" E.

PASTURE

S.E. 1/4 Sec. 15
T. 14 S., R. 50 W.
The John W. Baughman
Farms Co.
Liberal, Kansas

FED. ROAD CIV. NO.	DIST.	PROJ. NO.	SHEET NO.	TOTAL SHEETS
9	COLO.	FOIT-3 (6)	11	

RIGHT OF WAY

S.E. 1/4 SEC. 15
T. 14 S., R. 50 W.

CULTIVATED

N.E. 1/4 SEC. 22
T. 14 S., R. 50 W.

PASTURE

20 Guard Posts

BRIDGE
2680+40 to 2681+22
STR. NO. I-25-1

$\Delta = 41^{\circ}00'$ RT.
 $D = 1^{\circ}00'$
 $T = 2,142.3'$
 $L = 4,100.0'$
 $R = 5,730.0'$
 $H.S.D. = 1,300.0'$


PASTURE

⑦ S.W. 1/4 Sec. 15
T. 14 S., R. 50 W.
F.H. Rose.


Point of Beginning
Parcels Nos. 7 & 8

⑨ N.E. 1/4, N. 1/2 of the N.W. 1/4,
& N. 1/2 of the S.E. 1/4 Sec. 22
T. 14 S., R. 50 W.
Elmer Mayhan
George Schroyer
Roy Schroyer
Exception:

NW 1/4 Sec. 22
T. 14 S., R. 50 W.


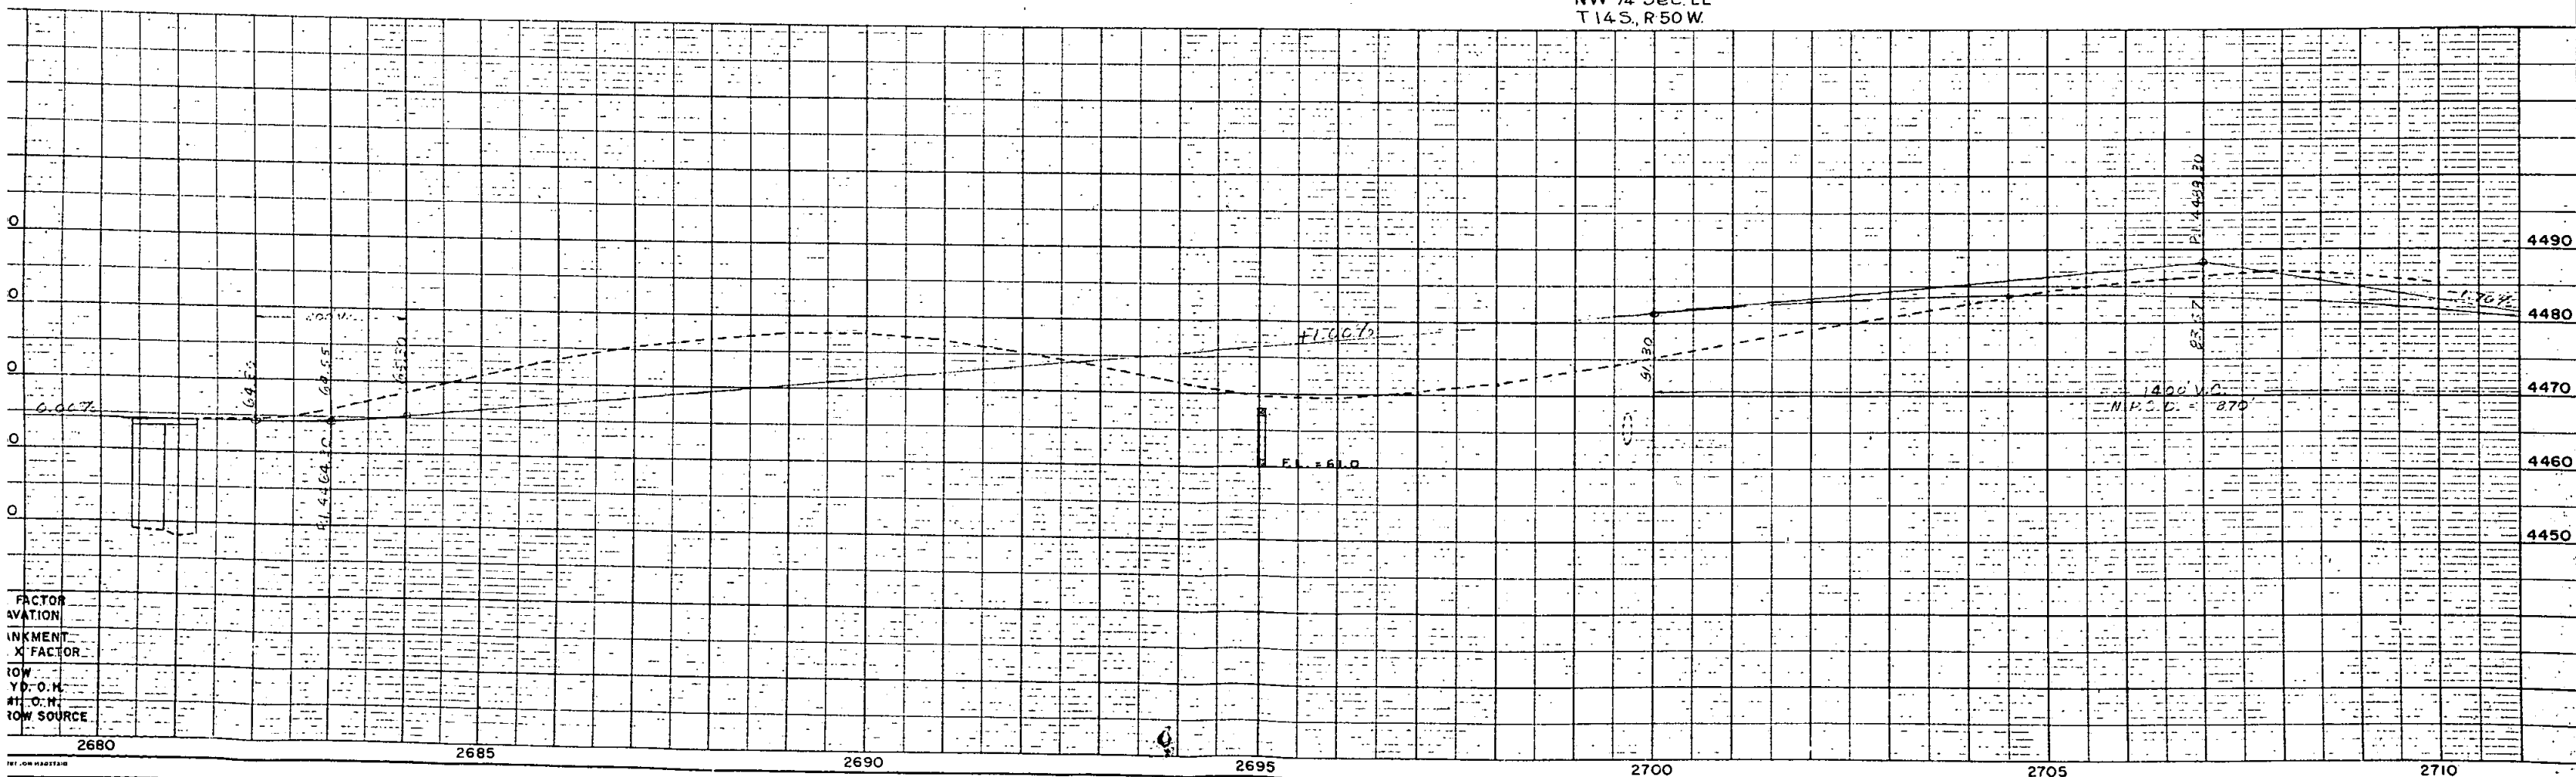


FED. ROAD DIV NO	DIST.	PROJ. NO.	SHEET NO	TOTAL SHEETS
9	COLO.	F 017-3(6)	12	

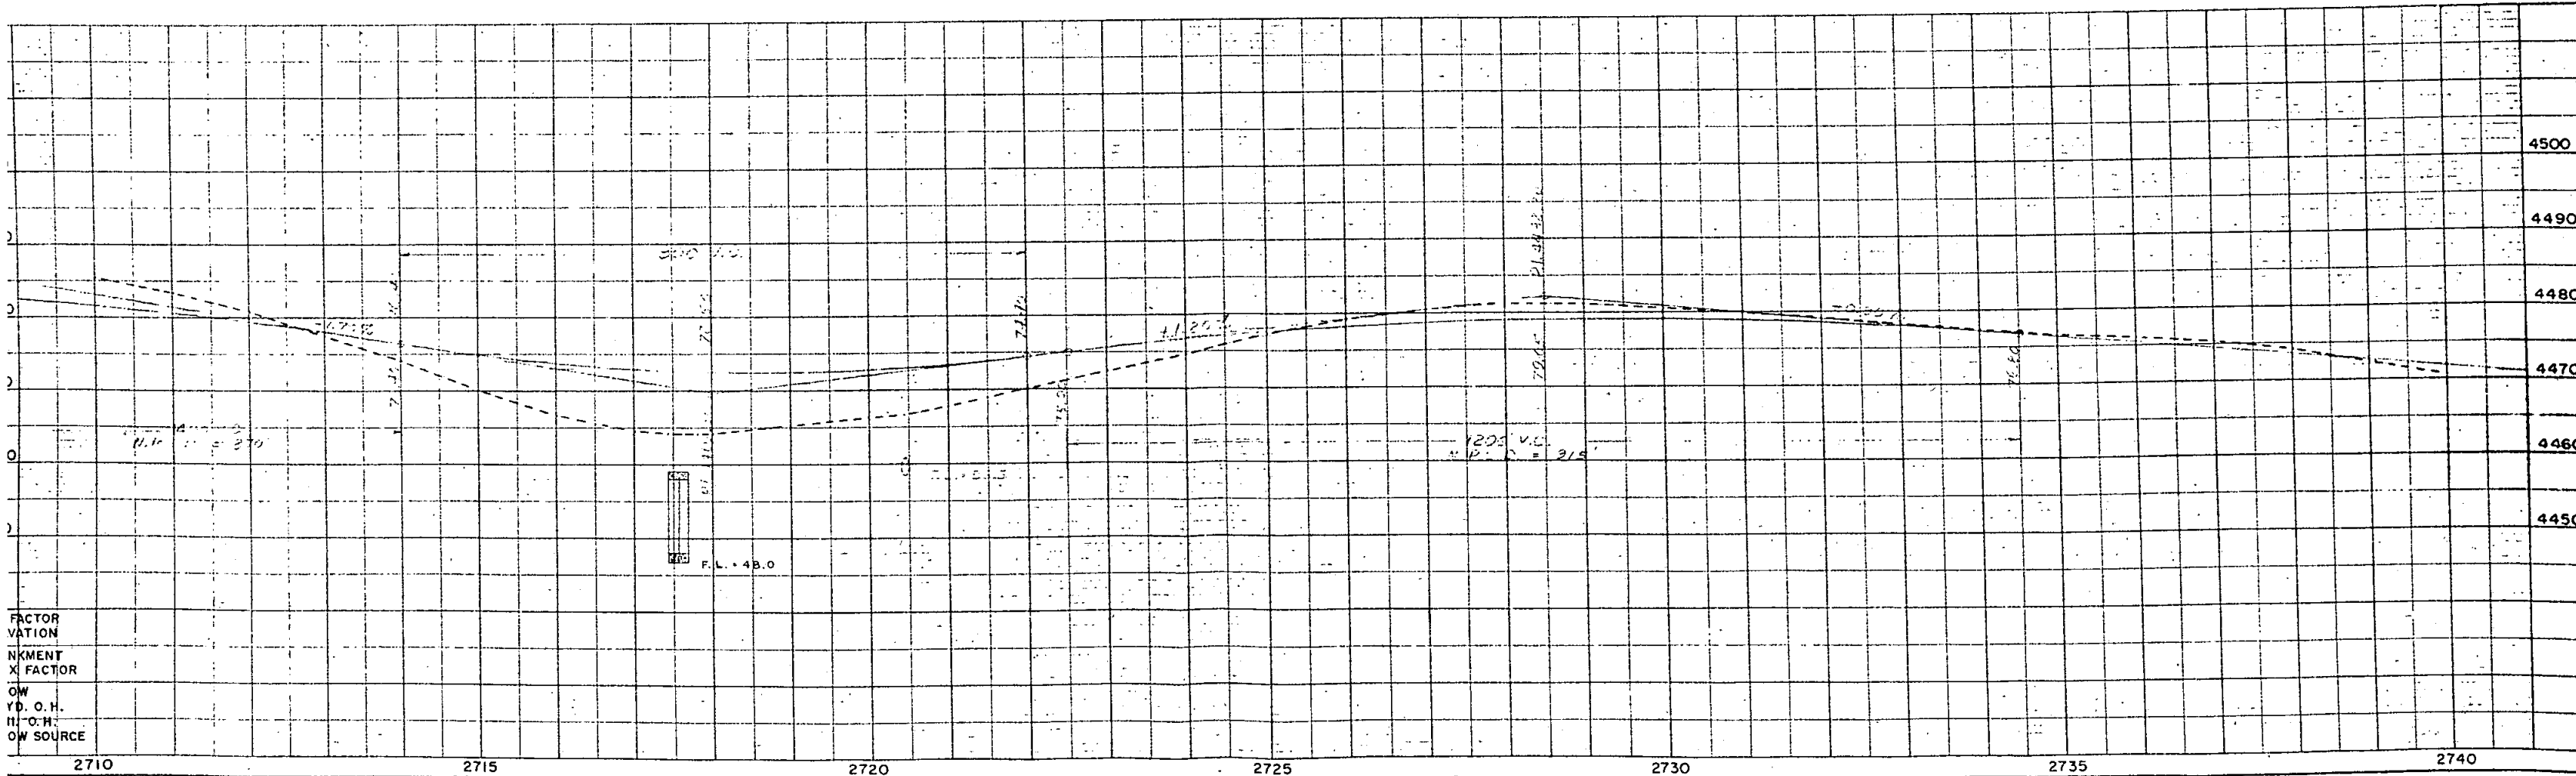

S. W. 1/4 SEC. 23
T. 14 S., R. 50 W.

RIGHT OF WAY Rev. 7-1-58 B.R.M. Delete 10

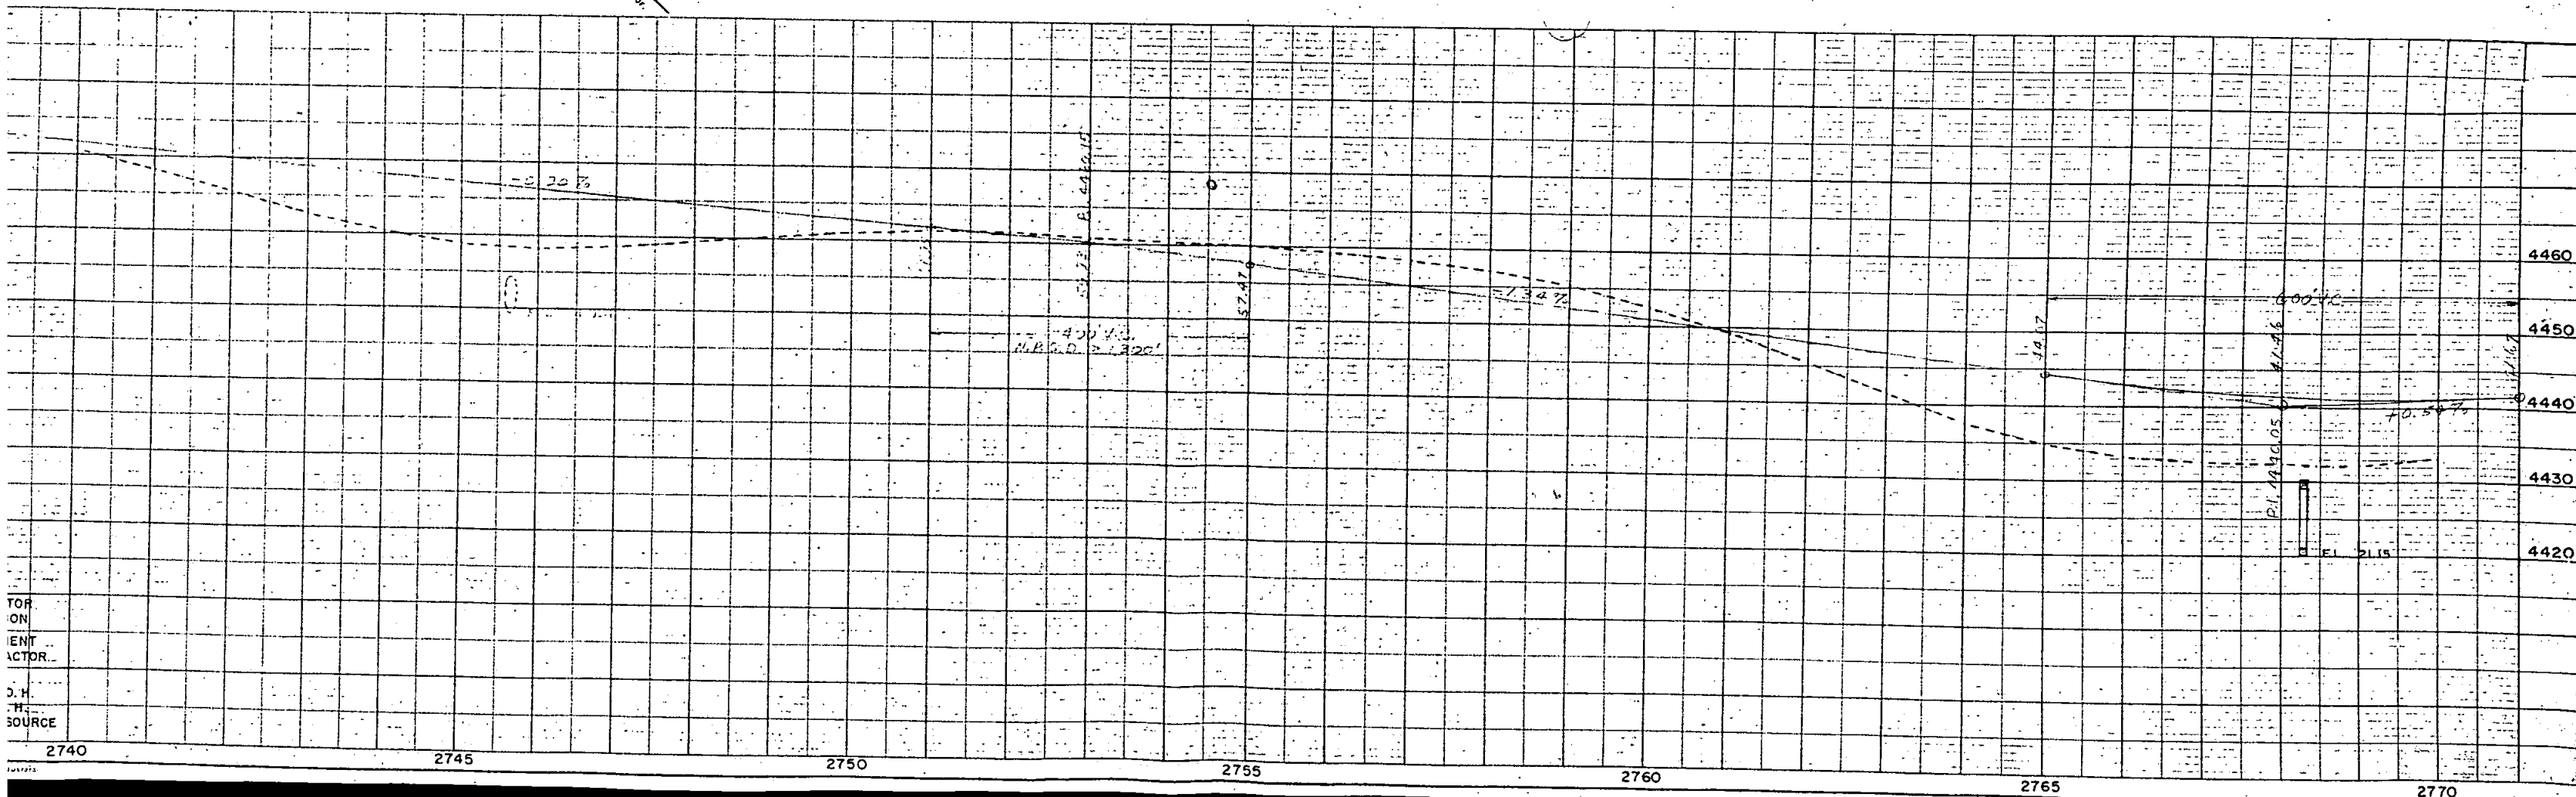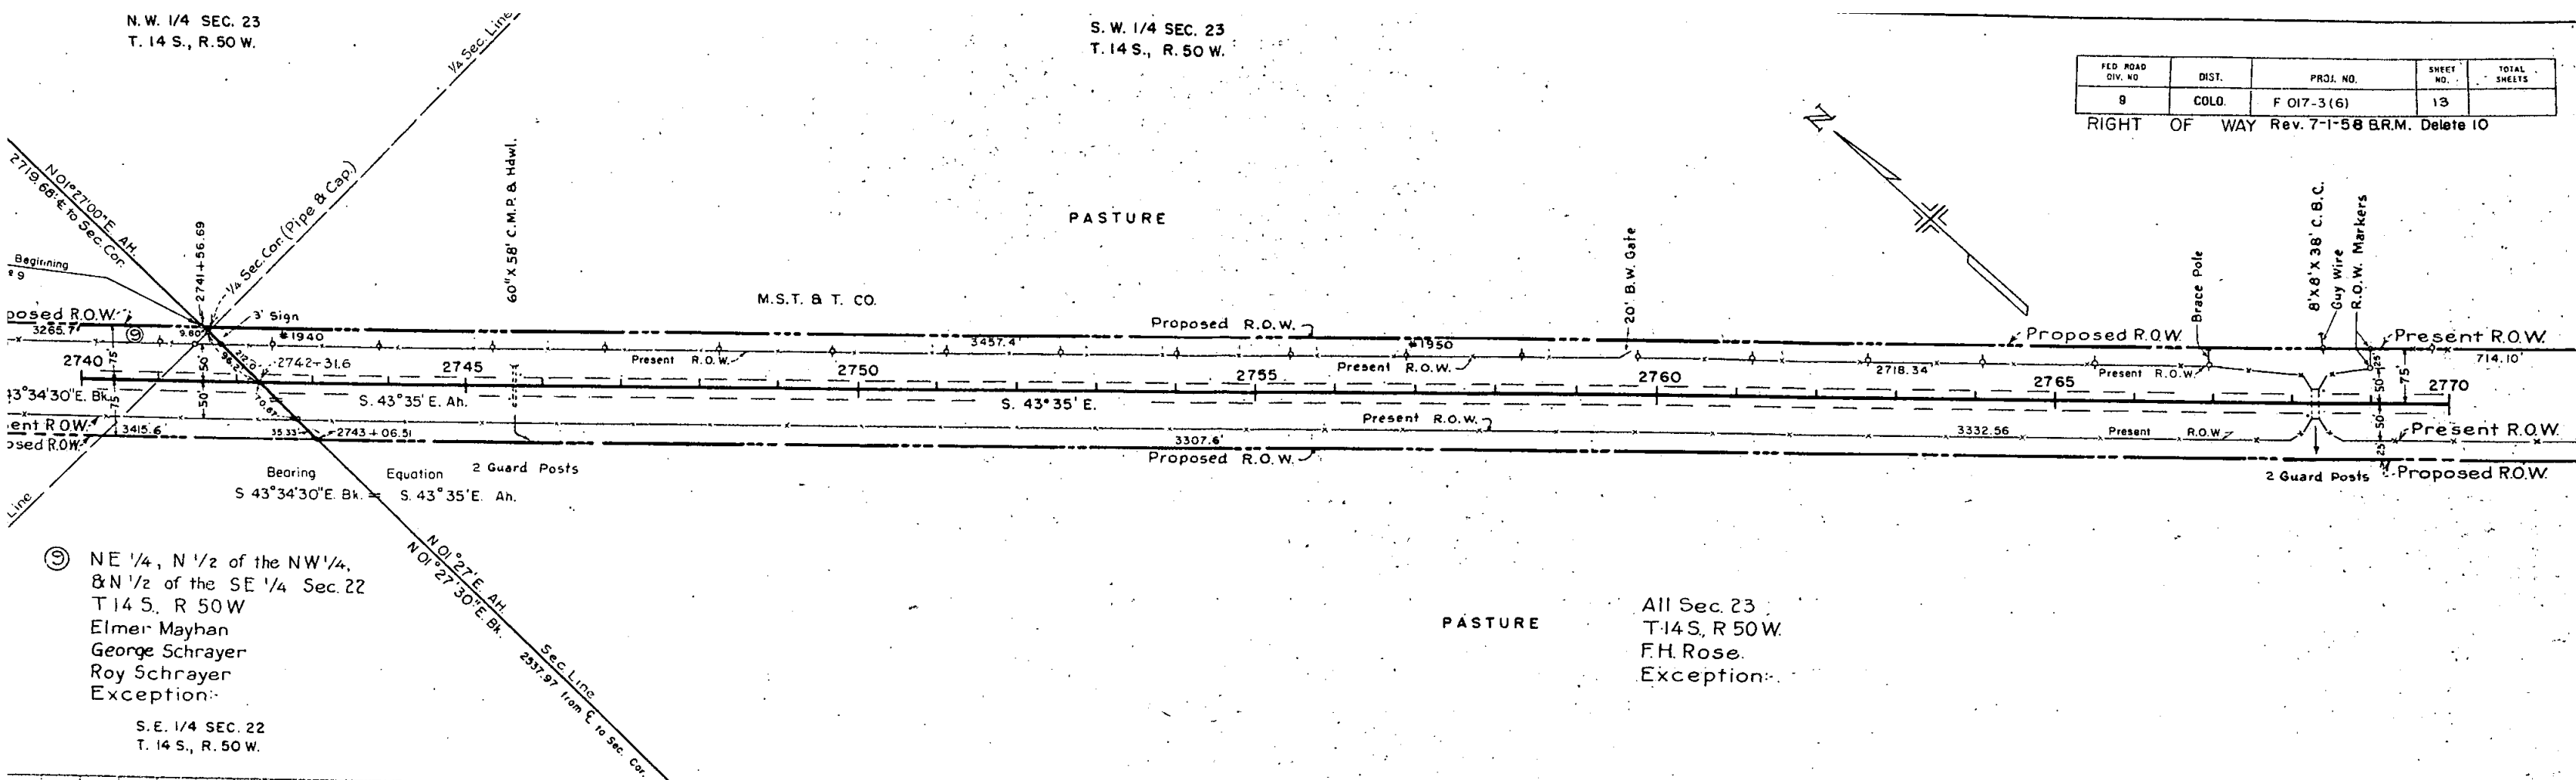

N.E. 1/4 SEC. 22
T. 14 S., R. 50 W.

FED. ROAD DIV. NO.	DIST.	PROJ. NO.	SHEET NO.	TOTAL SHEETS
9	COLO.	F 017-3(6)	12	

RIGHT OF WAY Rev. 7-1-58 B.R.M. (End of Project)

