

FEDERAL ROAD DISTRICT NO.	DIVISION	PROJECT NO.	SHEET NO.	TOTAL SHEETS
2	COLORADO	F019-2 (10)	1	8

IN DURANGO

RIGHT OF WAY

INDEX OF SHEETS

SHEET NO 1 SKETCH MAP AND TITLE PAGE
2 TABULATION OF PROPERTIES
3-8 ALIGNMENT PLAN AND PROFILE

CONVENTIONAL SIGNS


CENTER LINE
RIGHT OF WAY LINE
COUNTY LINE
TOWNSHIP OR RANGE LINE
LAND LINES
RAILROAD
BARBED WIRE FENCE
COMBINATION WIRE FENCE
SNOW FENCE
TELEPHONE & TELEGRAPH LINES
POWER LINE
DETOUR
PRESENT ROAD (Plan Sheets)
PROPERTY OR TRACT LINE
CITY LIMITS

COLORADO
DEPARTMENT OF HIGHWAYS

PLAN AND PROFILE OF PROPOSED
FEDERAL AID PROJECT NO. F 019-2 (10)
STATE HIGHWAY NO. 19
LA PLATA COUNTY

SCALES OF ORIGINAL DRAWINGS

ON PLAN 1 IN = 100 FT
ON PROFILE 1 IN = 100 FT HORIZONTAL
1 IN = 10 FT VERTICAL
GRADE LINE ON PROFILE IS SHOWN AS GRADE OF FINISHED ROAD
GROSS LENGTH OF PROJECT 7,500 FT = 1.42 MI.
NET LENGTH OF PROJECT

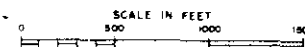

RIGHT OF WAY


NOTE

This project was calculated
and checked by field forces.

FILE COPY-DO NOT
REMOVE FROM OFFICE

FILE COPY-DO NOT
REMOVE FROM OFFICE

R. 3 W.

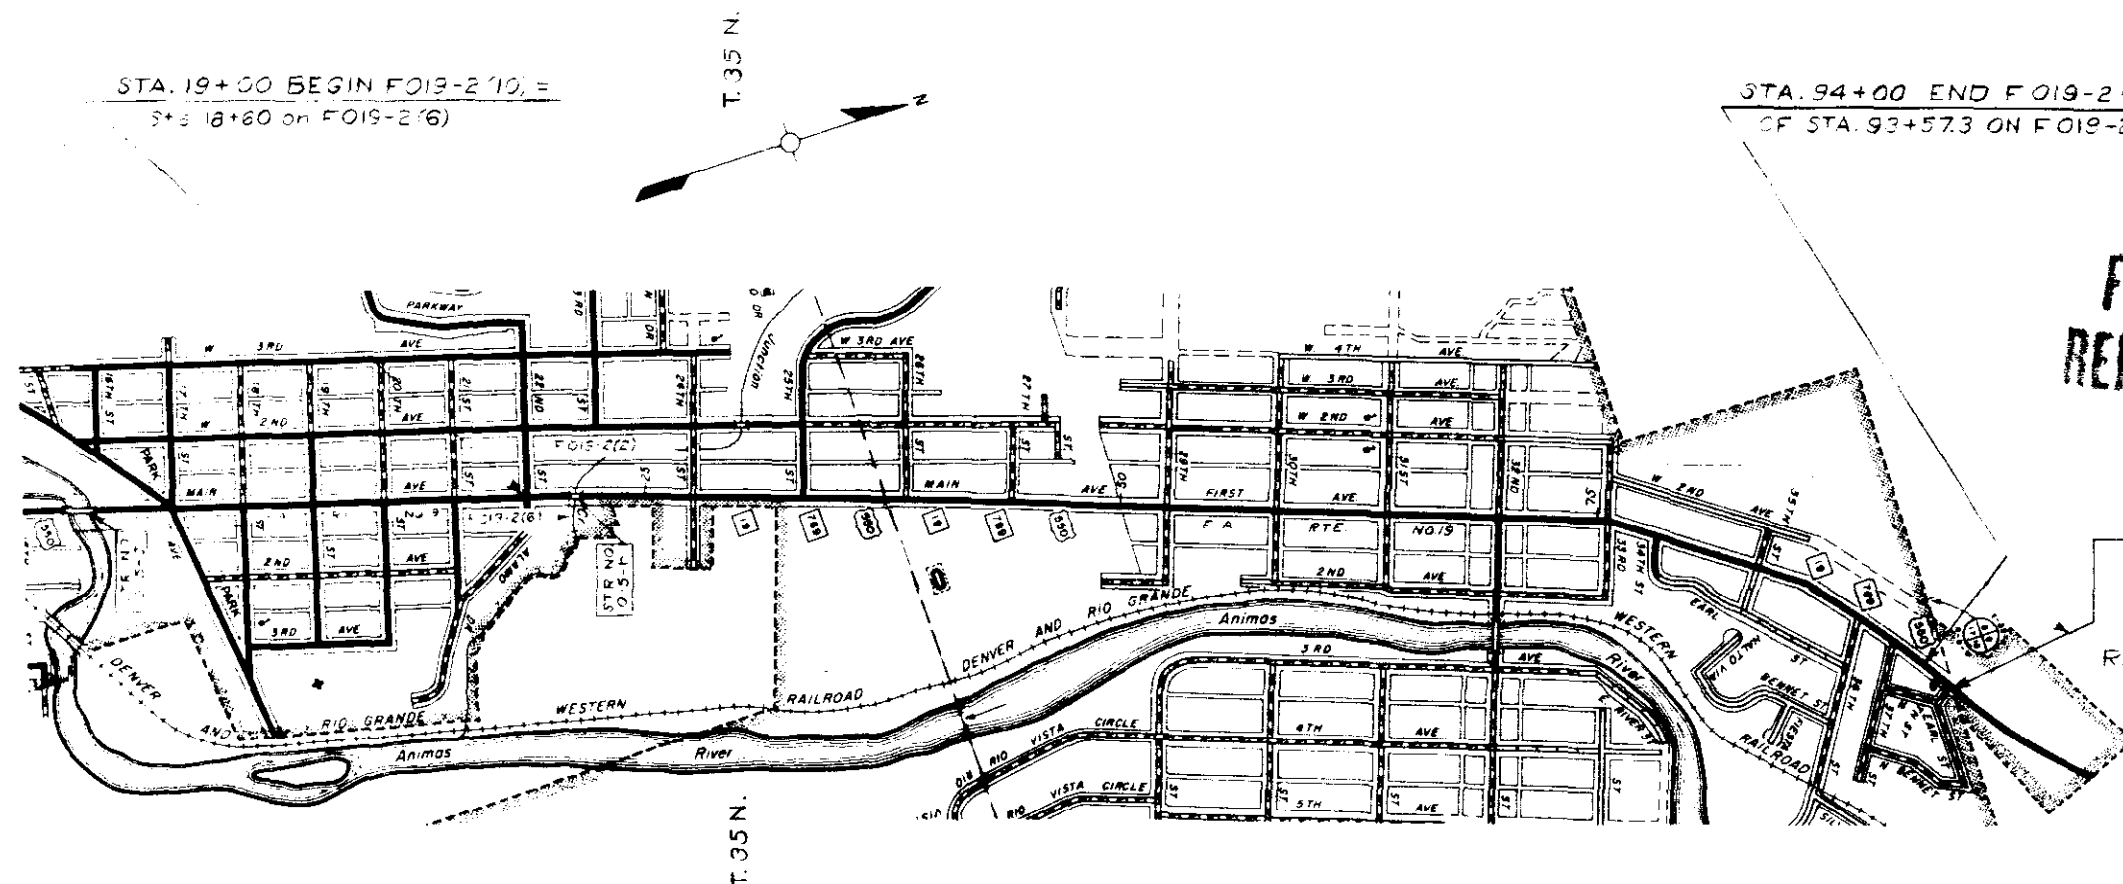

STA. 19+00 BEGIN F019-2 (10) =
Sta 18+60 on F019-2 (6)

STA. 94+00 END F019-2 (10) = 10± FT. RT
OF STA. 93+57.3 ON F019-2 (2)

FILE COPY-DO NOT
REMOVE FROM OFFICE

END R.O.W. F019-2 (10)
STA. 96+84.9

R. 9 W.

FEDERAL ROAD DIVISION NO.	DISTRICT	PROJ. NO.	SHEET NO.	TOTAL SHEETS
9	COLORADO	F 019-2(10)	2	8

[illegible]

NW1/4 Sec. 20
T.35N., R.9W., N.M.P.M.

FED. ROAD DIST. NO.	DIVISION	PROJ. NO.	SHEET NO.	TOTAL SHEETS
9	COLO.	F 019-2 (10)	3	8


NORTH

DURANGO

BROOKSIDE


ADDITION RIGHT OF WAY

In Durango

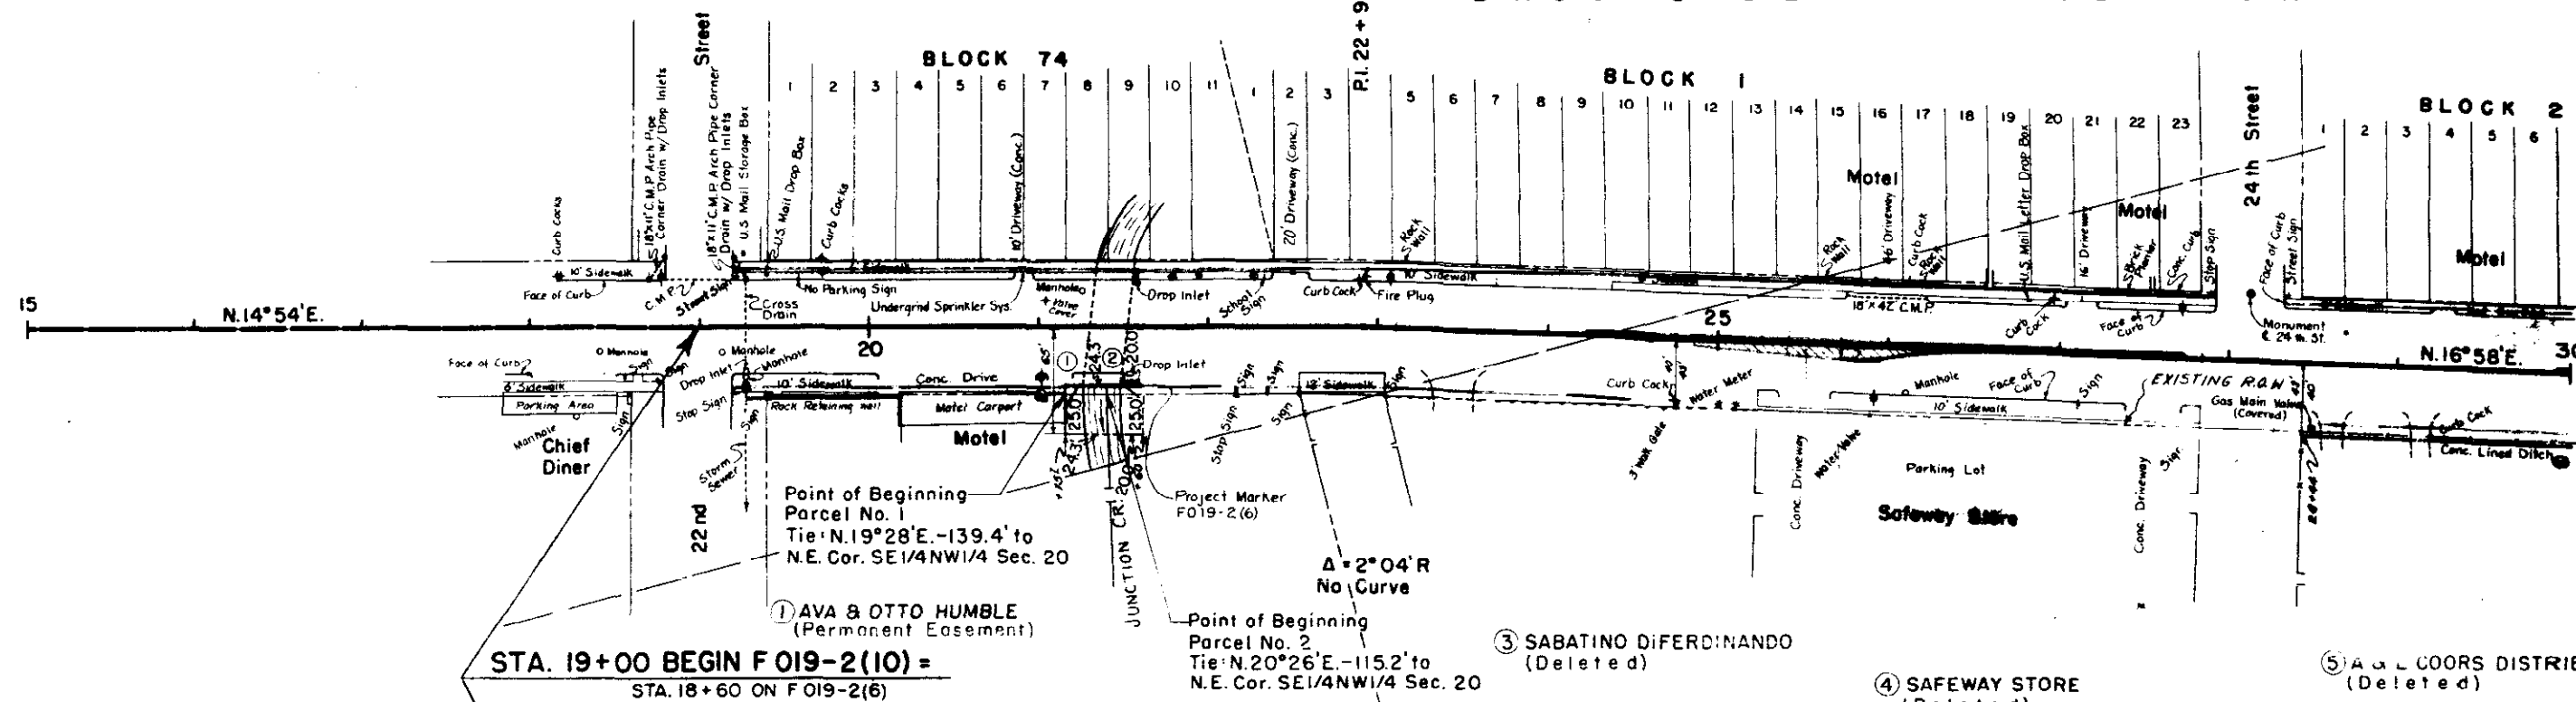

Profile at Curb Line Left

Profile at Curb Line Right

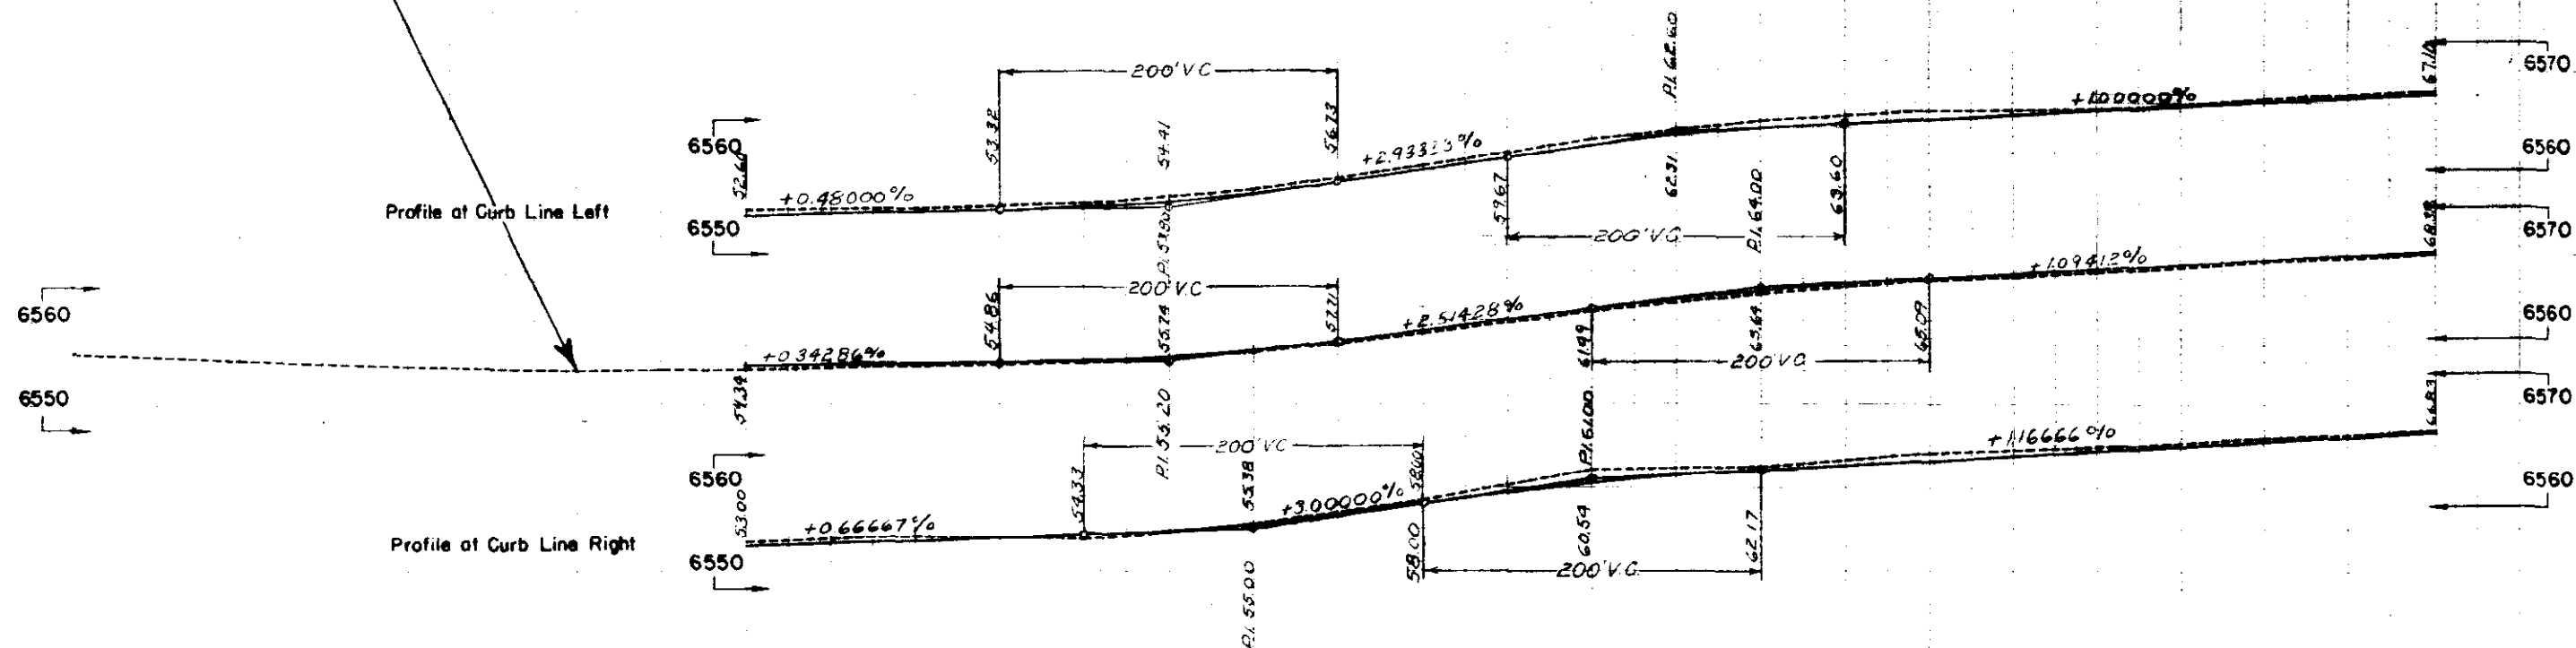

NOTE: R.O.W. width required between Sta. 24+75 and Sta. 28+44 = 43 FT. RT.


FED. ROAD DIST. NO.	DIVISION	PROJ. NO.	SHEET NO.	TOTAL SHEETS
9	COLO.	F 019-2 (10)	4	8

In Durango
RIGHT OF WAY

NE 1/4 Sec. 20
T.35N., R.9W., N.M.P.M.

B R O O K S I D E

A D D I T I O N

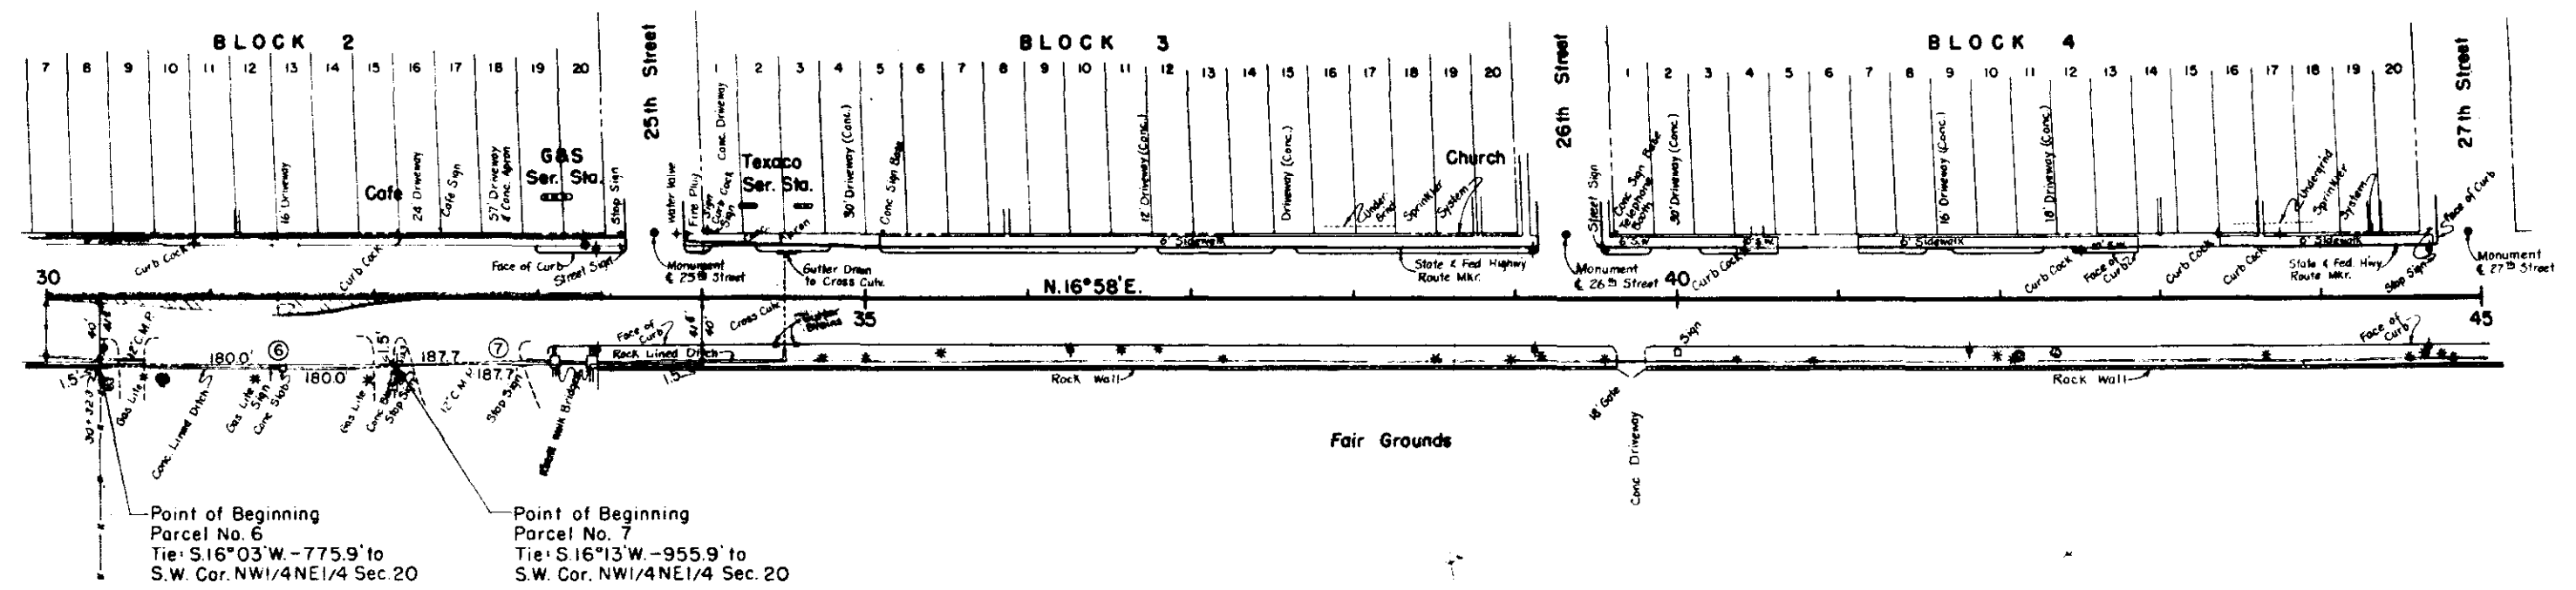

Point of Beginning
Parcel No. 6
Tie: S. 16° 03' W. - 775.9' to
S.W. Cor. NW 1/4 NE 1/4 Sec. 20


Point of Beginning
Parcel No. 7
Tie: S. 16° 13' W. - 955.9' to
S.W. Cor. NW 1/4 NE 1/4 Sec. 20



⑥ CITY OF DURANGO &
COUNTY OF LA PLATA
(Purchased)

⑦ COUNTY OF LA PLATA
(Purchased)

SE 1/4 Sec. 17
T.35N., R.9W., N.M.P.M.



NOTE: R.O.W. Required between Sta. 30+32.3 and Sta. 34+00 = 41.5 FT. RT.

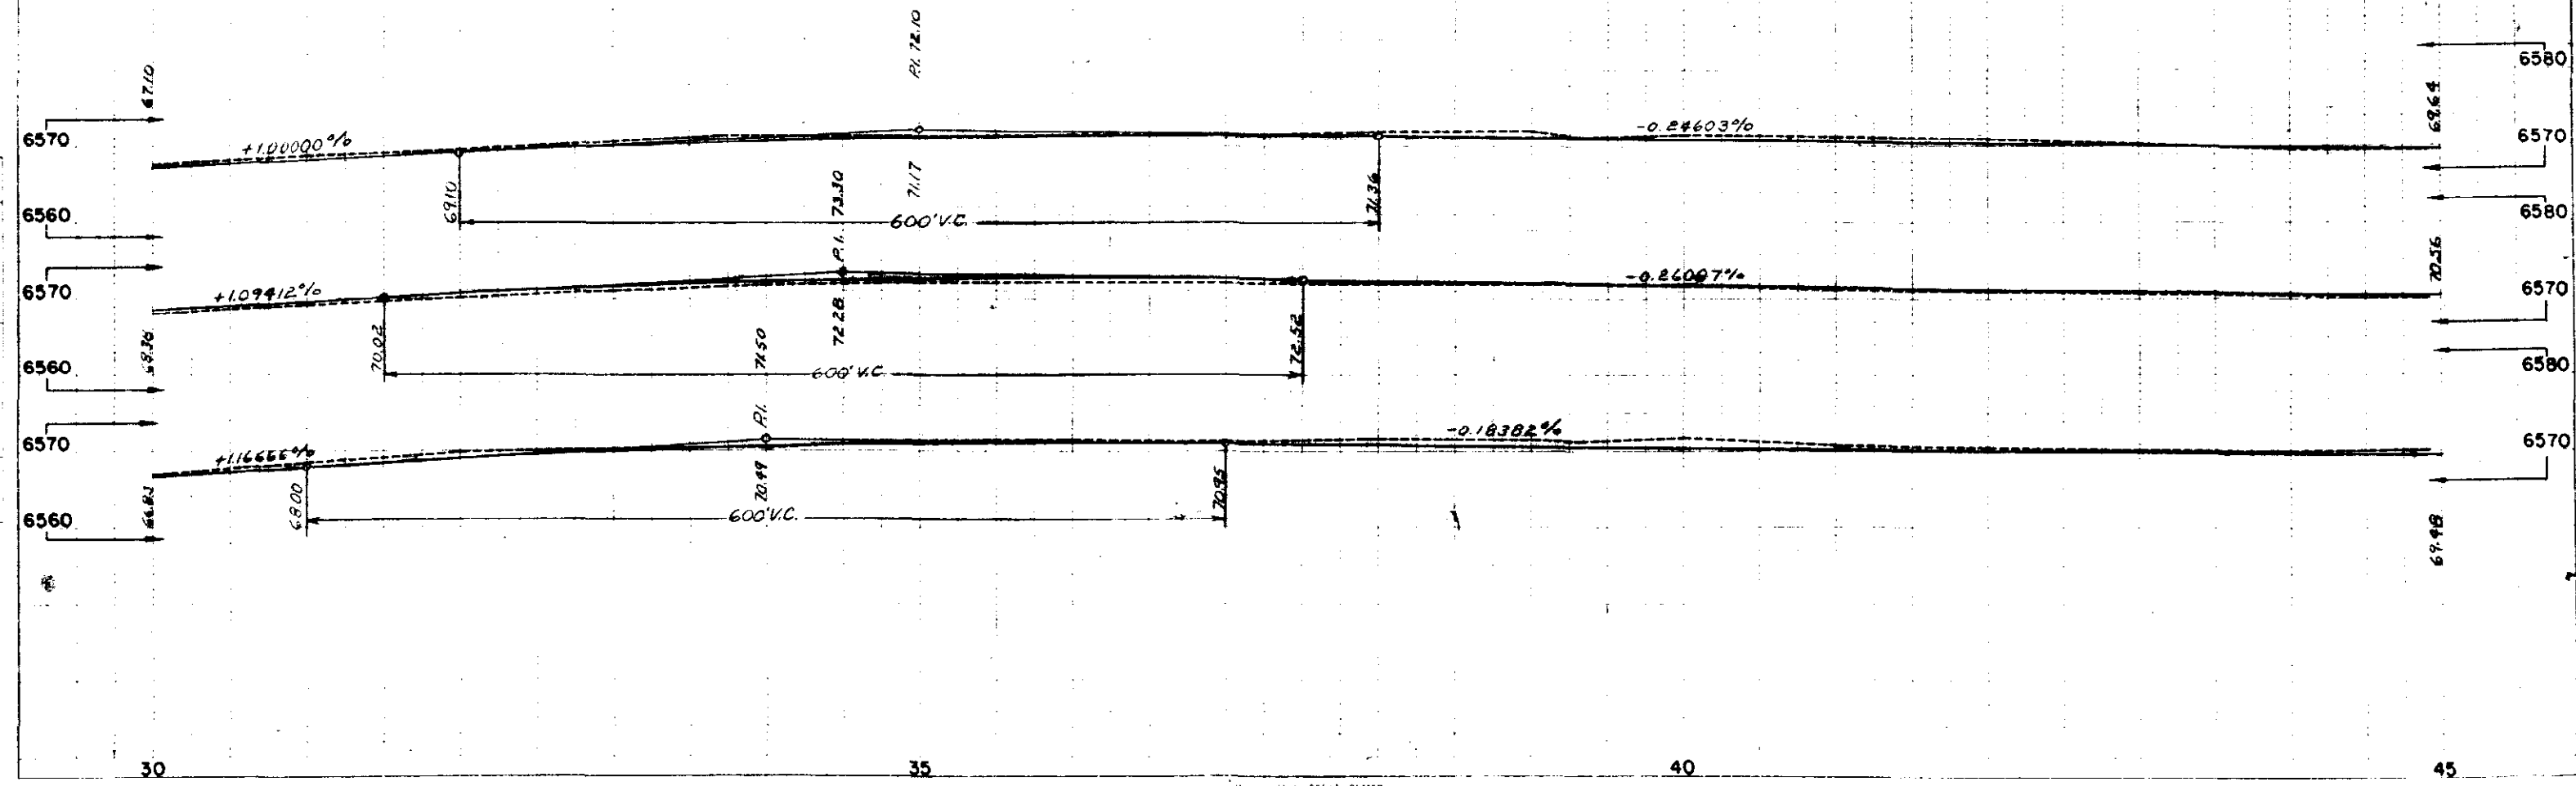

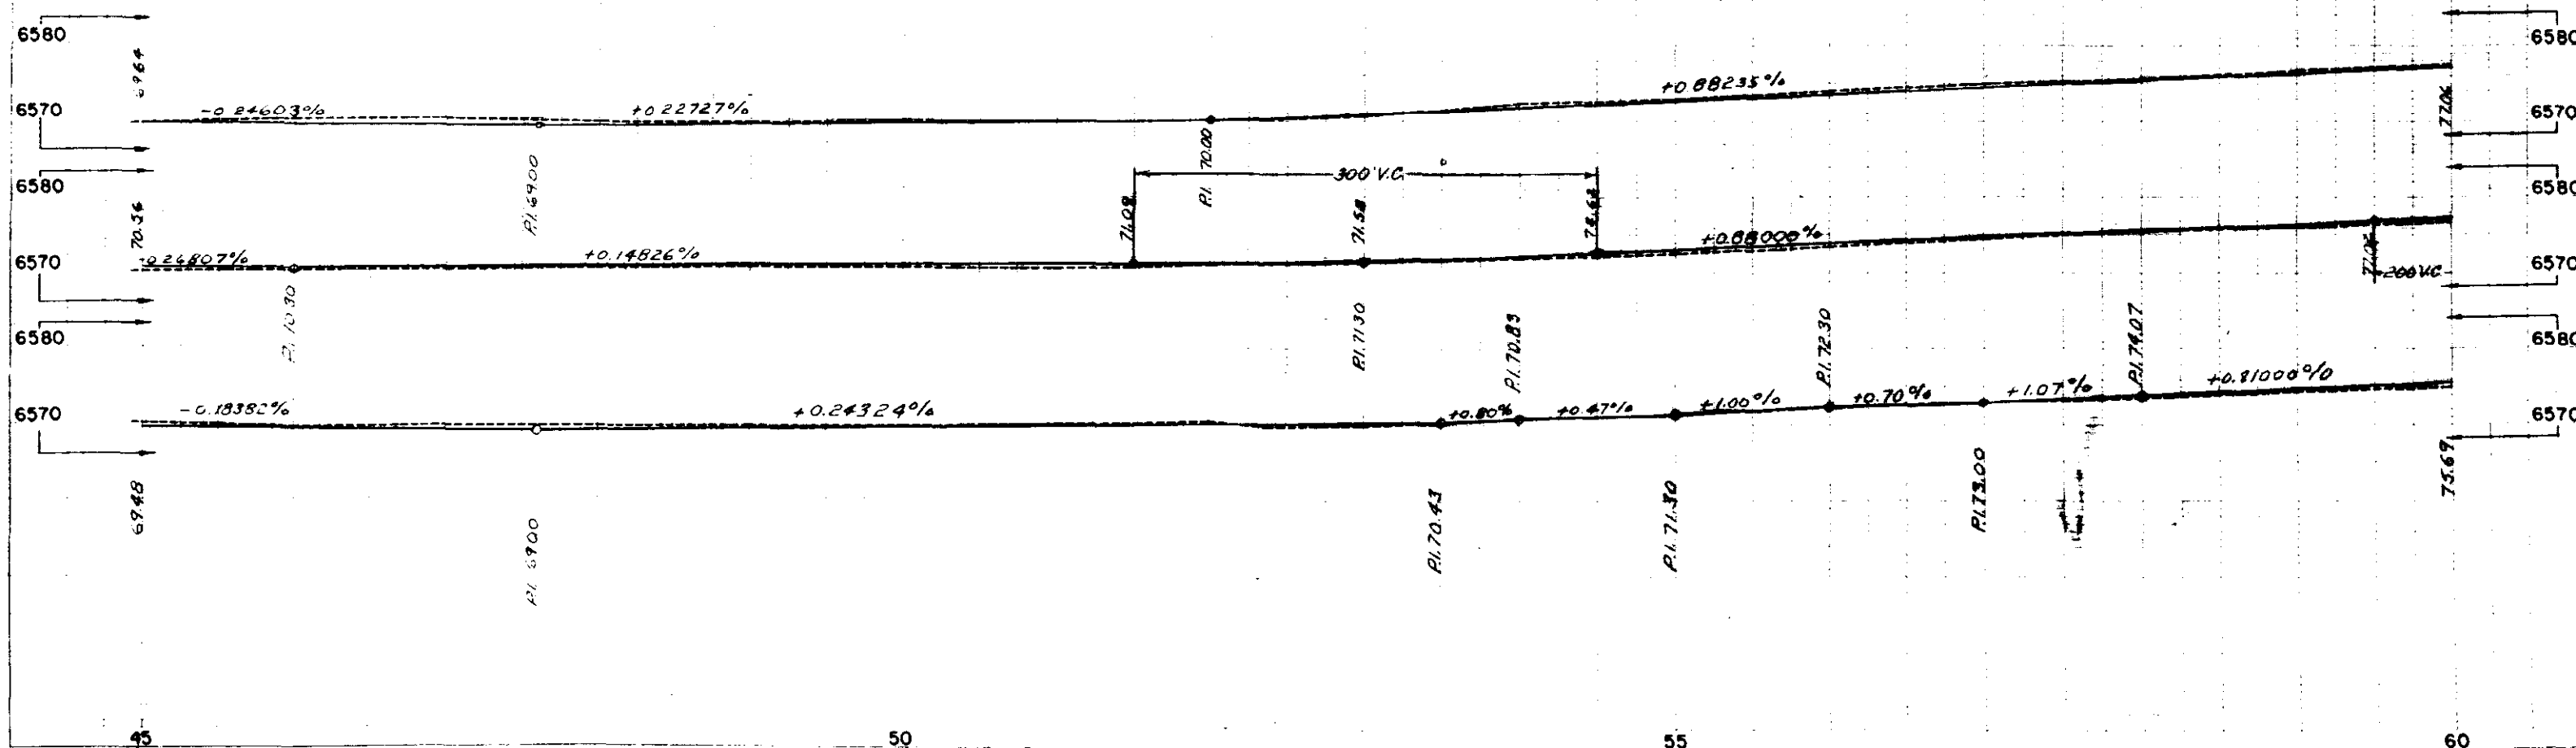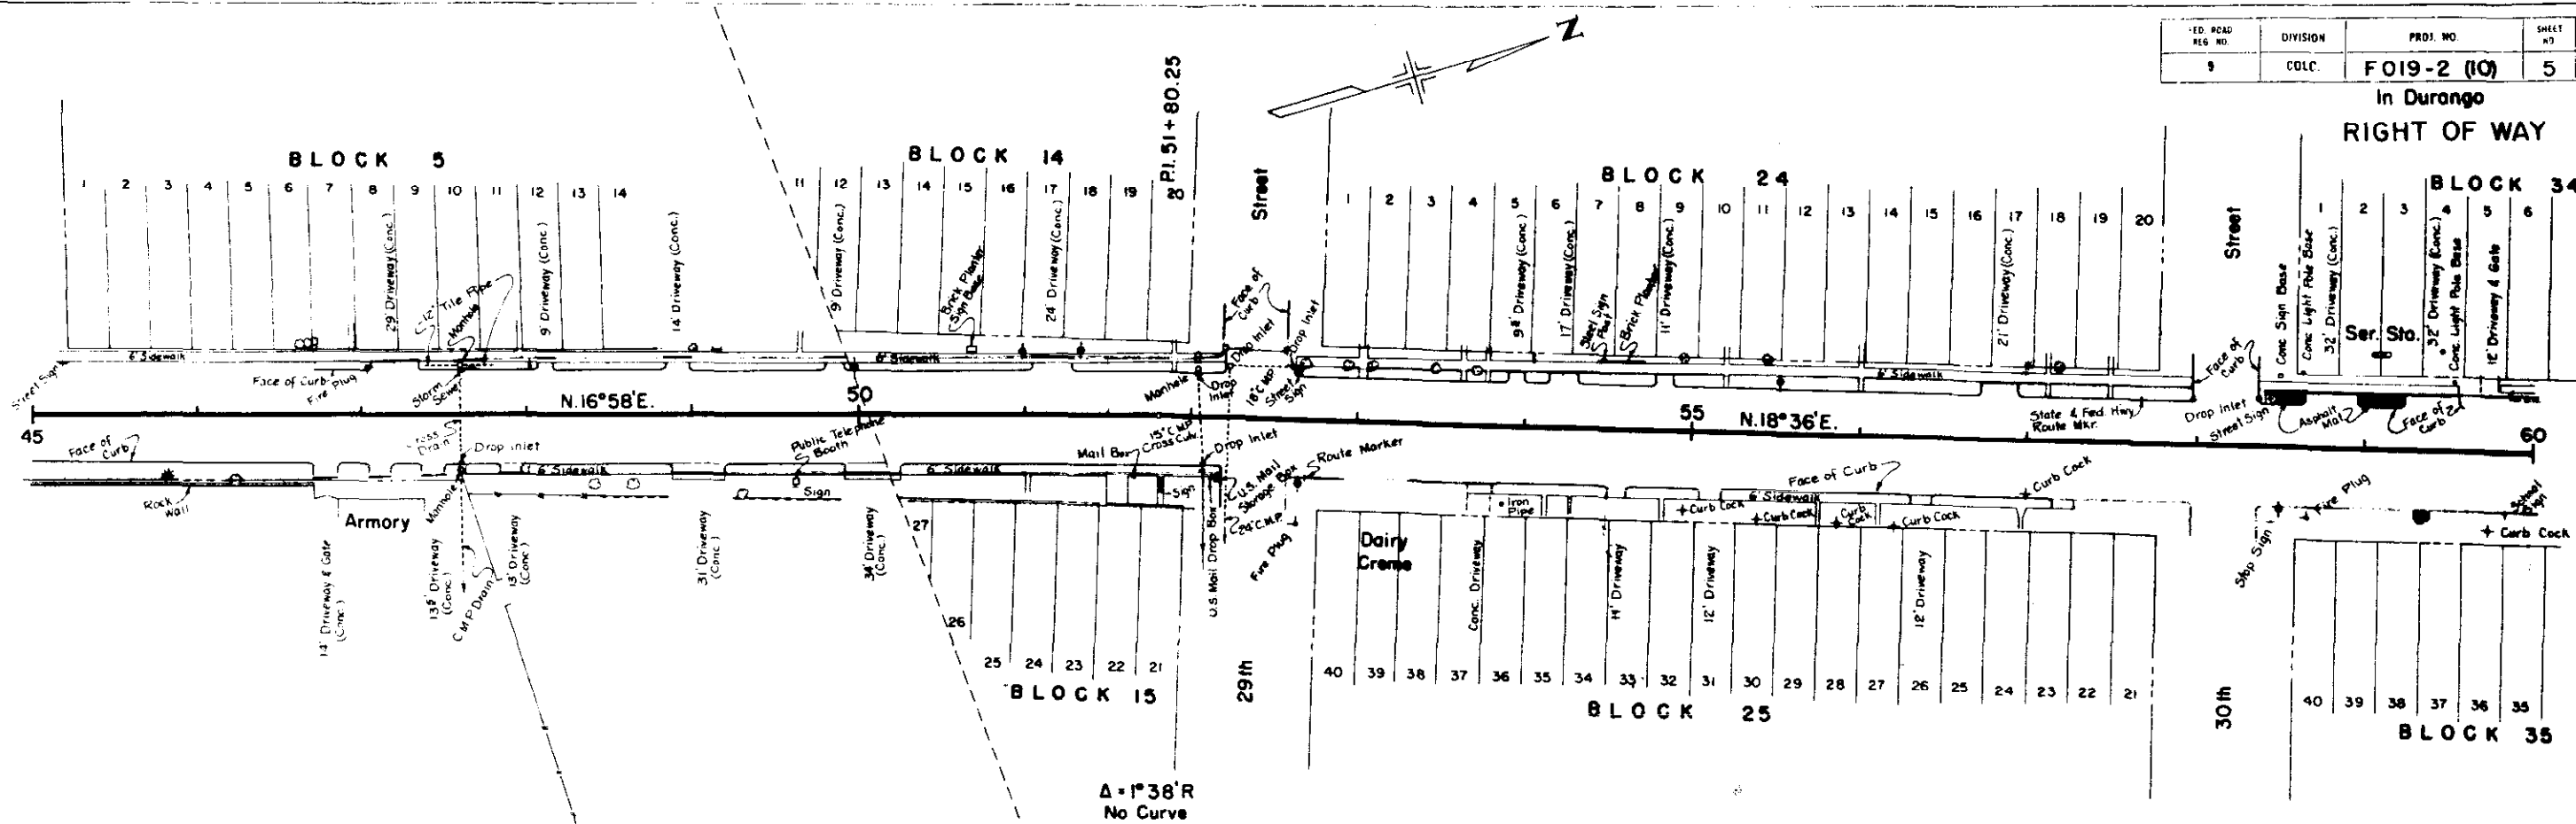


FED. ROAD DIST. NO.	DIVISION	PROJ. NO.	SHEET NO.	TOTAL SHEETS
9	10	F 019-2 (10)	6	8

In Durango
RIGHT OF WAY

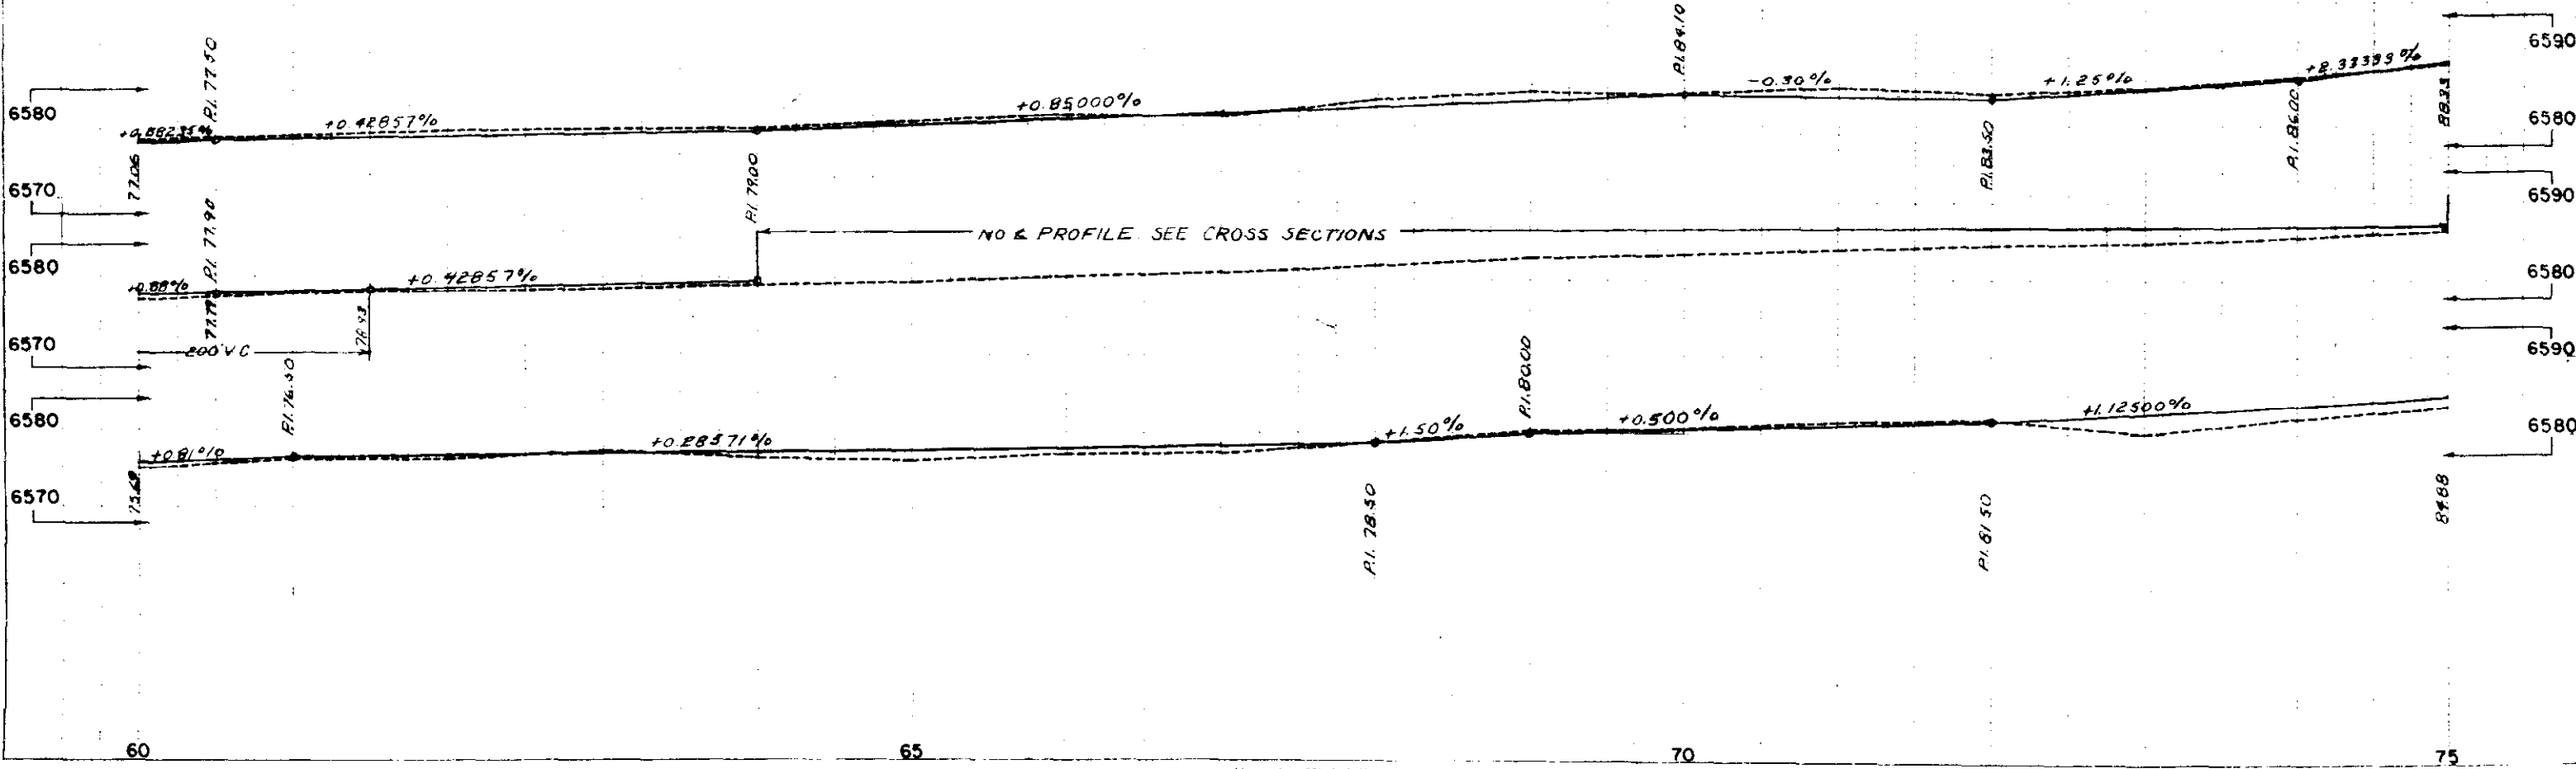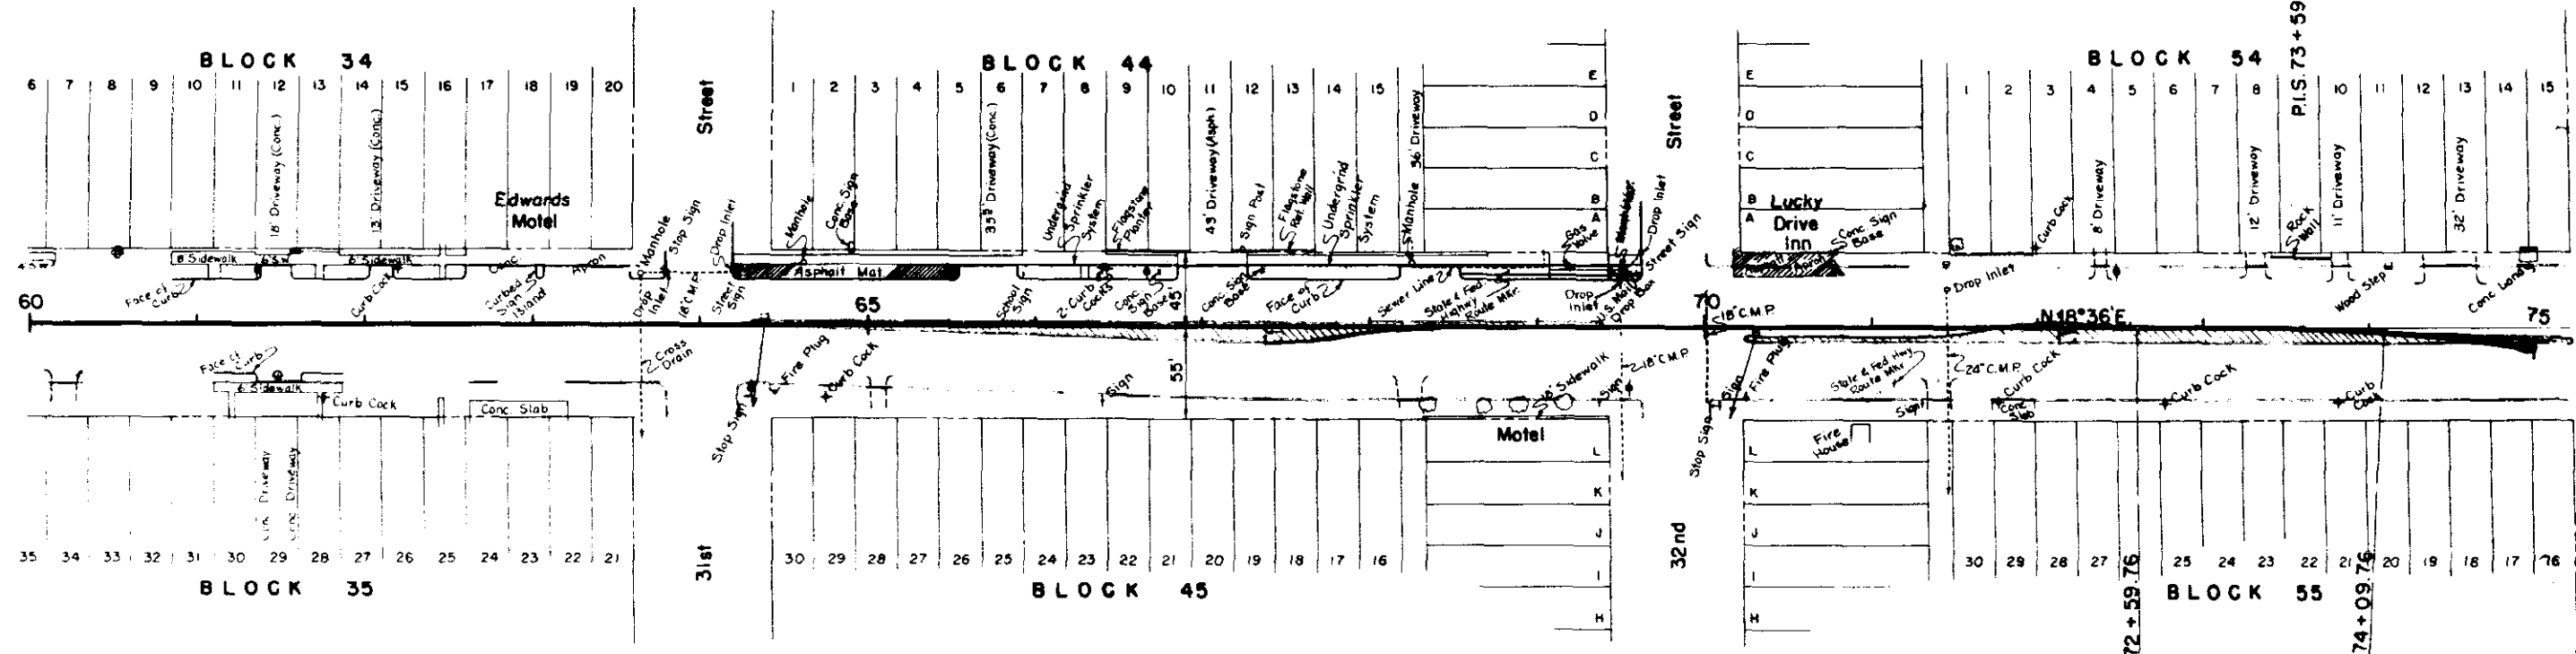

In Durango RIGHT OF WAY

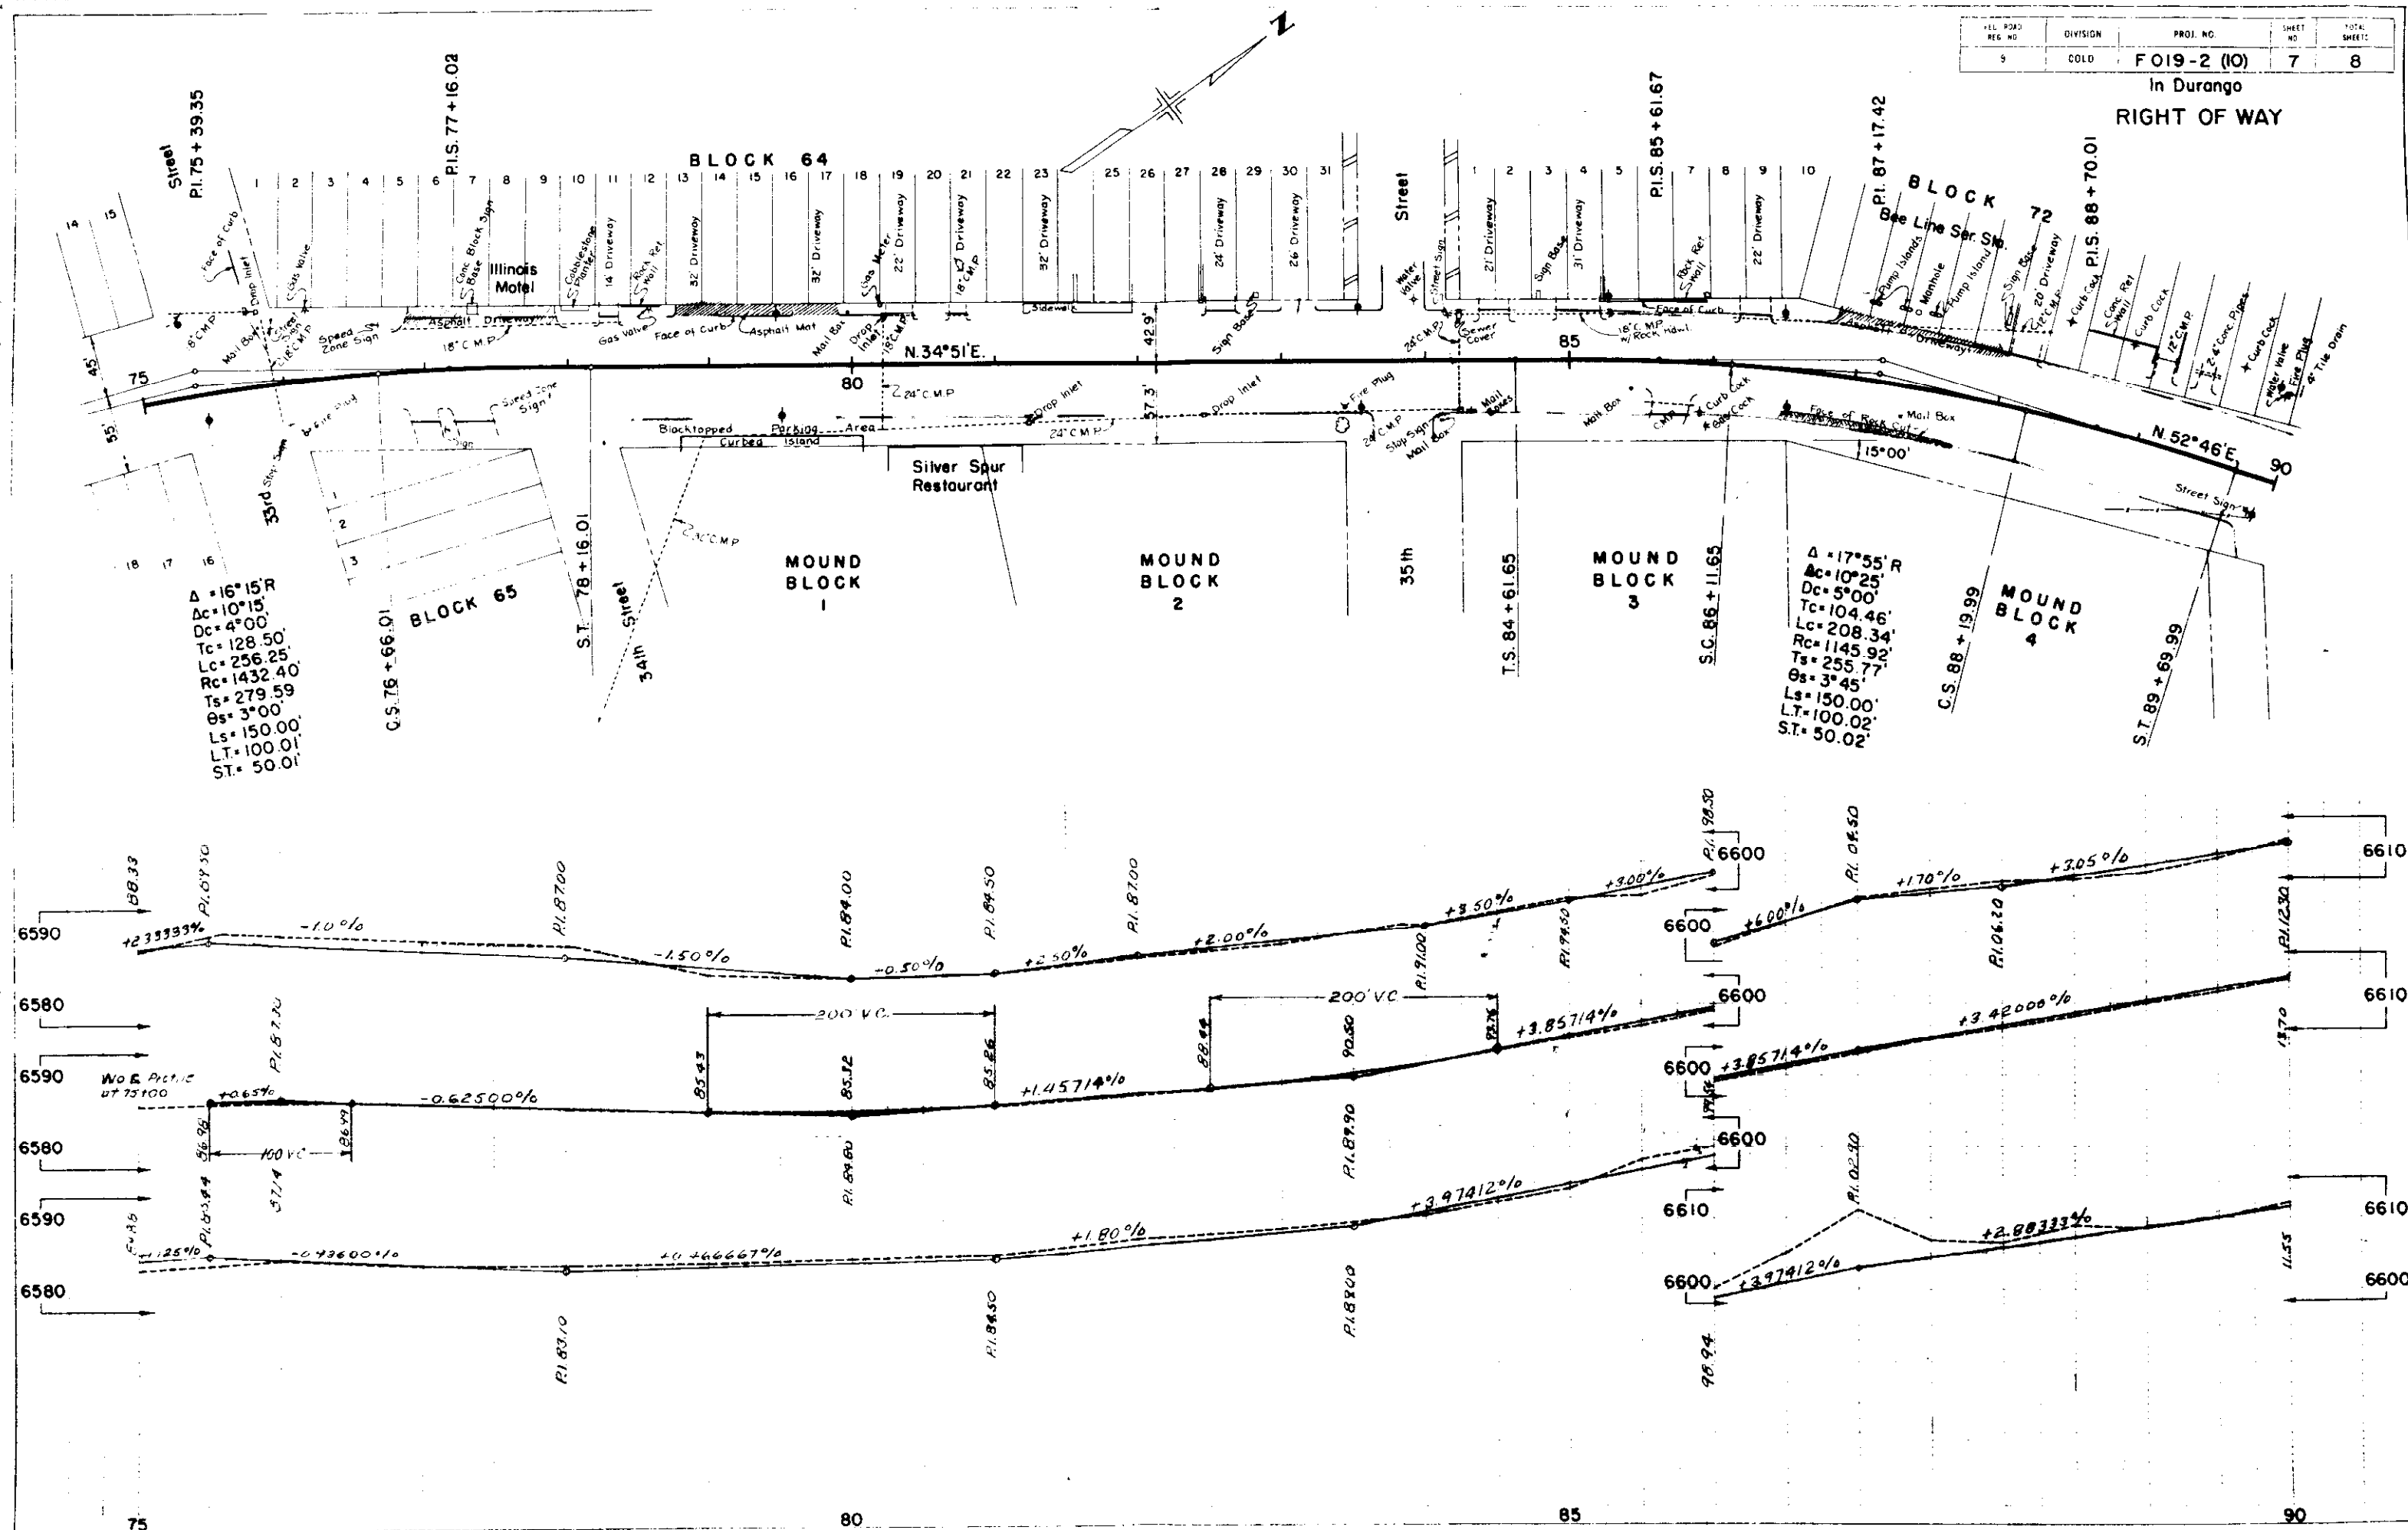

FED. ROAD DIST. NO.	DIVISION	PROJ. NO.	SHEET NO.	TOTAL SHEETS
9	COLG.	F 019-2 (10)	3	8

In Durango
RIGHT OF WAY

Top of Cut
Toe of Fill

