

COLORADO DEPARTMENT OF HIGHWAYS

PLAN AND PROFILE OF PROPOSED FEDERAL AID PROJECT NO. F 019-2 (9) STATE HIGHWAY NO. 19 LA PLATA COUNTY RIGHT OF WAY

FEDERAL AID REGION NO.	DIVISION	PROJECT NO.	SHEET NO.	TOTAL SHEETS
9	COLORADO	F 019-2 (9)	1	21

RIGHT OF WAY - DURANGO - NORTH

INDEX OF SHEETS

- SHEET NO.
- 1 SKETCH MAP AND TITLE PAGE
 - 2-2A-2C TABULATION OF PROPERTIES
 - 3-17 ALIGNMENT PLAN AND PROFILE
SHOWING RIGHT OF WAY AND ACCESS
 - 18-21 OWNERSHIP MAPS

REVISIONS		
DATE	BY	REASON
5-25-52		R.O.W. length
11-9-53		Index

CONVENTIONAL SIGNS

CENTER LINE	PLAN SHEET	TITLE SHEET
RIGHT OF WAY LINE	ROW MARKER	
COUNTY LINE		
TOWNSHIP OR RANGE LINE		
LAND LINES	SECTION LINE	SECTION LINE
RAILROAD	TITLE SHEET	PLAN SHEET
BARBED WIRE FENCE		
COMBINATION WIRE FENCE		
SNOW FENCE		
TELEPHONE & TELEGRAPH LINES		
POWER LINE		
DETOUR		
PRESENT ROAD (Plan Sheets)		

SCALES OF ORIGINAL DRAWINGS


ON PLAN 1 IN. = 100 FT.
ON PROFILE 1 IN. = 10 FT. HORIZONTAL
10 FT. VERTICAL

GRADE LINE ON PROFILE IS SHOWN AS GRADE OF FINISHED ROAD

LENGTH OF PROJECT = 8.349 MILES (R.O.W.)

NOTE

This project was calculated
and checked by field forces.

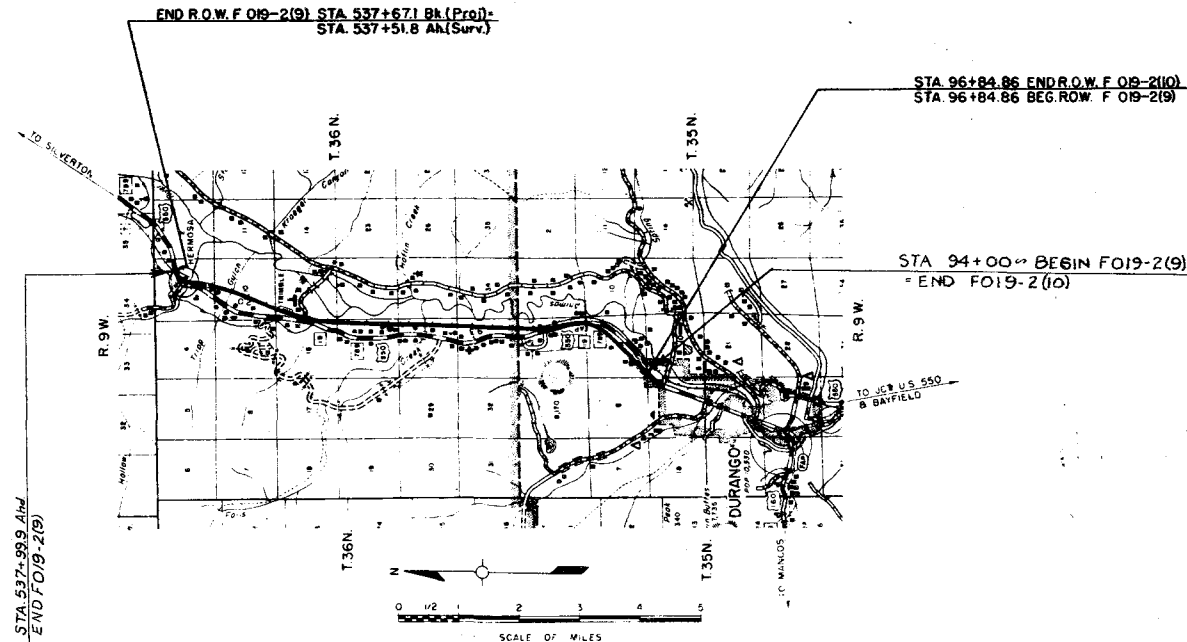

R.O.W. TABULATION OF PROPERTIES IN LA PLATA COUNTY S.H.No.19 PROJ. F 019-2 (9)

FEDERAL ROAD DIVISION NO.	DISTRICT	PROJ. NO.	SHEET NO.	TOTAL SHEETS
6	COLORADO	F 019-2 (9)	2	

RIGHT OF WAY		REVISIONS	
DURANGO-NORTH			
COST			
5/25/62 add 15A, Rev 16	C.W.		
6-26-62 1 Rev. 4 Rev. 2 Deleted	REC		
11-30-62 1 Rev. 2 add 2	C.W.		
4/14/63 Deleted 7	REC		
6/14/63 add 15B	C.W.		
1-7-64 Remainder	Rev 2		

PARCEL NO.	OWNER	ADDRESS	LOCATION	AREA IN ACRES				ACCESS RIGHTS IN L.W. FT.		DATE OF DESCRIPTION	DATE OF MEMORANDUM OF OWNERSHIP	APPRAISALS		DATE OF SETTLEMENT	COST			REVISIONS
				PARCEL	TO BE ACQUIRED	REMAINDER LT.	RT.	LT.	RT.			NO. 1	NO. 2		LAND ACRES	DAMAGES AMOUNT	IMPROVEMENTS	
1 Rev 3	LA PLATA COUNTY HOSPITAL DISTRICT	DURANGO, COLORADO	T.35N., R.9W., N.M.P.M. LOT 13 in SW 1/4 SEC. 9	4.453	3.019	7.6	0	0	0					4-29-63	1200 ⁰⁰			5/25/62 add 15A, Rev 16 6-26-62 1 Rev. 4 Rev. 2 Deleted 11-30-62 1 Rev. 2 add 2 4/14/63 Deleted 7 6/14/63 add 15B 1-7-64 Remainder
2	ANGELO DALLABETTA	601 - 4th Ave., DURANGO, COLO	LOT 13 in SW 1/4 SEC. 9	0.074	0.074	0.9	0	0	0					4-11-63	300 ⁰⁰			11-30-62 1 Rev. 2 add 2
3	ALLISON LOUIS KROEGER, ESTATE	% EMMA KROEGER, 1539 W 3rd, DURANGO, COLO	LOT 13 in SW 1/4 SEC. 9	0.014	0.014				13	0				10-3-62	500 ⁰⁰		50 ⁰⁰	4/14/63 Deleted 7 6/14/63 add 15B 1-7-64 Remainder
4 Rev	JOHN G. PETERS & VANESSA R. PETERS	843 - 4th AVE. DURANGO, COLORADO	LOTS 13, 14 in SW 1/4 SEC. 9	0.593	0.593	0	0	0	0					10-4-62			1200 ⁰⁰	11-30-62 1 Rev. 2 add 2
5	ROBERT E. NICHOLS & CLEO NICHOLS	R.F.D. 1 DURANGO, COLORADO	LOT 14 in SW 1/4 SEC. 9	ACCESS ONLY					0	160								
6	JOHN F. HANKS & BERNICE V. HANKS	R.F.D. 1 DURANGO, COLORADO	LOT 14, SEC. 9	3.983	3.983	2.5	3.0	693	916					5-20-63	7235 ⁰⁰			
7	DELETED																	
8	M. C. JOHNSON	BOX 65 OLD GLORY, TEXAS	LOT 14 in SW 1/4 SEC. 9	0.110	0.110	0	1.1	0	151					11-9-62	2350 ⁰⁰		4214 ⁰⁰ 1564 ⁰⁰	
9	COUNTY OF LA PLATA	DURANGO, COLORADO	LOT 11 in SW 1/4 SEC. 9	3.805	3.805				974	466								
10 Rev	M. C. JOHNSON	BOX 65 OLD GLORY, TEXAS	LOT 10 in SE 1/4 SEC. 9	2.024	2.024	5.1	0.8	340	338					11-9-62	2200 ⁰⁰		220 ⁰⁰	
11 Rev	WILLIAM R. ROUSE & PEARL E. ROUSE	DURANGO, COLORADO	LOT 10 in SE 1/4 SEC. 9	7.820	7.664	6.5	4.87	1,094	1,119					10-2-62	8650 ⁰⁰	1800 ⁰⁰	10900 ⁰⁰	
12	Mc GECHIE CONSTRUCTION COMPANY INC.	820 S. HIGHWAY 666 CORTEZ, COLO.	LOTS 8, 9 of BONNIE BRAE SUBD'N in SEC. 9	0.099	0.099	0	1.0	0	150					12-19-62	220 ⁰⁰		120 ⁰⁰	
13	J. M. DAVIS & ETHA B. DAVIS	R.F.D. 1 DURANGO, COLORADO	LOTS 10, 11 of BONNIE BRAE SUBD'N in SEC. 9	0.465	0.465	0	0.5	0	216					3-1-63	6025 ⁰⁰		6025 ⁰⁰	
14	C.R. TOWNSEND, JONATHAN TOWNSEND JR., RUTH TOWNSEND GOTTHELF, MARTHA TOWNSEND WINGREN	% IVOR WINGREN 1940 GLENCOES DENVER, COLORADO	LOTS 7, 8 in NE 1/4 SEC. 9	9.981	8.004	46.0	24.0	1,506	0					2-1-63	14400 ⁰⁰		14,400 ⁰⁰	
15 R	DONALD R. BYERS & MARJORIE E. BYERS	R.F.D. 1 DURANGO, COLORADO	LOT 1 in NE 1/4 SEC. 9	11.238	11.238	0	0	0	0									
15	DONALD R. BYERS & MARJORIE E. BYERS	R.F.D. 1 DURANGO, COLORADO	LOT 1 in NE 1/4 SEC. 9	8.943	7.150	0	74.0	1,296	0									
15A	COLORADO AUTO SALVAGE CO		LOT 1 SEC. 9	0.112	0.112													
16 Rev	KAY K. MOORE & MARY L. MOORE	R.F.D. 1 DURANGO, COLORADO	LOT 10 in SE 1/4 SEC. 4	7.224	6.260	6.0	18.5	1,146	1,358					10-15-62	10,500 ⁰⁰		10,500 ⁰⁰	
17	HOWARD O. ENGBERG & CAROLYN A. ENGBERG <i>Perm. Easement (Private) E.L. & T. Seale to Engberg</i>	R.F.D. 1 DURANGO, COLORADO	LOTS 8, 9 in VALLEY VIEW SUBD'N, SEC. 4	0.202	0.202	1.4	0	200	0									
18	JOE I. ANDERSON & JUNE M. ANDERSON	R.F.D. 1 DURANGO, COLORADO	LOT 8 in BELLA VISTA SUBD'N, SEC. 4	0.316	0.316	0.3	0	122	0					2-19-63	575 ⁰⁰	420 ⁰⁰	995 ⁰⁰	
19	KAY K. MOORE & LAWRENE MOORE	R.F.D. 1 DURANGO, COLORADO	LOT 10 in SE 1/4 SEC. 4	2.633	2.545	3.0	9.0	728	848					10-1-62	2400 ⁰⁰		2400 ⁰⁰	
19A	GUY E. B. NOVELLA LOETHER	62 RIVERVIEW DR. DURANGO, COLORADO	LOT 10 in SE 1/4 SEC. 4	0.642	0.642	2.0	16.9	182	185					6-2-63	610 ⁰⁰	200 ⁰⁰	880 ⁰⁰	
20	ANIMAS CONSOLIDATED DITCH COMPANY	ADRIAN LOCKE, SEC. Y, R.F.D. 1 DURANGO, COLO	LOT 10 in SE 1/4 SEC. 4	0.117	0.117			0	0					12-4-62	215 ⁰⁰		210 ⁰⁰	
21	ROBERT L. RATHJEN & BONNIE L. RATHJEN	R.F.D. 1 DURANGO, COLORADO	LOT 10 in SE 1/4 SEC. 4	1.051	1.051	4.0	3.0	303	303					3-14-63	1050 ⁰⁰		1050 ⁰⁰	

FEB 24 1983

AUG 17 1983



MAY 10 1983

R. O. W. TABULATION OF PROPERTIES IN LA PLATA COUNTY S.H.No. 19 PROJ. F 019-2 (9)

FISCAL YEAR SYSTEM #3	DISTRICT COLORADO	PPOL NO. F 019-2 (9)	SHEET 2A	REF. SHEET'S
RIGHT OF WAY DURANGO-NORTH				
GOST				
REVISIONS				
6-8-82	33A, 34 Rev.			REC
2/28/83	Rev. 22, Name Change			S.W.
3/4/83	more change			C.V.
6/5/83	Deleted 37, Rev. 26			C.V.
7/14/80	Note for 22			C.V.

PARCEL NO.	OWNER	ADDRESS	LOCATION	AREA IN ACRES		ACCESS RIGHTS IN L.I.N. FT.		DATE OF DESCRIPTION	DATE OF MEMORANDUM OF OWNERSHIP	APPRISALS		DATE OF SETTLEMENT	RIGHT OF WAY DURANGO-NORTH GOST			REV.
				PARCEL	TO BE ACQUIRED	REMAINDER LT. RT.	LT.	RT.		LAND ACCESS	NO. 1	NO. 2	LAND ACRES	DAMAGES AMOUNT	IMPROVE- MENTS	
			T.35N,R.9W,N.M.P.M.													
22	DAVID H. BARWICK & SUZANNE BARWICK JT. 1/2 ROBERT P. BLANC & MARLYS L. BLANC JT. 1/2		LOT 8, SEC. 4	4.447	4.447	470 750	1293	1290					See Note on Page 6			22
23	WARREN B. GARROTT, JR.	11701 TAYLOR CREST ST. HOUSTON, TEXAS	LOT 5, SEC. 4	2.753	2.753	9.0 0	707	0								23
24	ARTHUR HYDE	R.F.D. I DURANGO, COLORADO	LOT 5, SEC. 4	2.508	2.508	10.0 0	723	0								24
25	SAMUEL H. MILLER & ROSEMARY C. MILLER	3141 MAIN AVE. DURANGO, COLORADO	LOT 6 in NE 1/4 SEC. 4	2.417	2.417	10.0 0	700	0								25
26	FRED D. RICHEY & JEAN E. RICHEY	526 MEL AVE. PALM SPRINGS, CALIF.	LOT 6 in NE 1/4 SEC. 4	0.331	0.331	2.7 0.1	95	0								26
			T.36N,R.9W,N.M.P.M.													
27	FRED D. RICHEY & JEAN E. RICHEY	526 MEL AVE. PALM SPRINGS, CALIF.	LOT 10 in SE 1/4 SEC. 33	1.676	1.676	15.3 9.9	484	0								27
28	ANGELO DALLABETTA & LUCY DALLABETTA	601-4th AVE. DURANGO, COLORADO	LOT 9 in SE 1/4 SEC. 33	4.567	4.567	44.0 23.0	1,318	0								28
29	HAROLD M. LUKE & MURIEL M. LUKE	R.F.D. I DURANGO, COLORADO	LOT 8 in NE 1/4 SEC. 33	2.283	2.283	16.0 12.0	659	0								29
30	ELMER MITCHELL & SOPHRONIA E. MITCHELL	R.F.D. I DURANGO, COLORADO	LOT 8 in NE 1/4 SEC. 33	2.225	2.225	27.0 11.0	642	0								30
31	EMMA E. WILLIAMS	R.F.D. I DURANGO, COLORADO	LOT 7 in NE 1/4 SEC. 33	4.749	4.749	40.0 0	1,370	0								31
32	GLEN STALEY	R.F.D. I DURANGO, COLORADO	S 1/2 SE 1/4 SEC. 33	4.399	4.399	36.0 38.0	1,269	0								32
33	JOHN W. ZINK & RUBY ZINK	R.F.D. I DURANGO, COLORADO	E 1/2 SEC. 28	13.252	13.252	111.0 200	3,823	0								33
33A	JOHN W. ZINK & RUBY ZINK	R.F.D. I DURANGO, COLORADO	NE 1/4 NE 1/4 SEC. 28	0.024	0.024											Rev 34
34	CHARLIE S. MILLER & JULIA M. MILLER	R.F.D. I DURANGO, COLORADO	NE 1/4 NE 1/4 SEC. 28	0.704	0.704	2.0 0	210	0								34
35	LARRY L. LOGAN, KENNETH D. LOGAN & DAVID J. LOGAN	R.F.D. I DURANGO, COLORADO	SE 1/4 SE 1/4 SEC. 21	3.168	3.168	10.0 11.0	917	0								35
36	PORTER H. BYERS	R.F.D. I DURANGO, COLORADO	SE 1/4 SEC. 21	2.378	2.378	8.0 17.0	684	0								Rev 36
37	DELETED															
38	JOHN J. BROCKISH & ALICE BROCKISH	R.F.D. I DURANGO, COLORADO	NE 1/4 SE 1/4 SEC. 21	3.720	3.720	12.0 40.0	1,073	0								38
39	HERBERT E. BILLINGS & EMILY S. BILLINGS	R.F.D. I DURANGO, COLORADO	NE 1/4 SEC. 21	4.583	4.583	60.0 31.0	1,322	0								39
40	ROY BUCHANAN & IDA ELIZABETH BUCHANAN	R.F.D. I DURANGO, COLORADO	S 1/2 NE 1/4 NE 1/4 SEC. 21	2.312	2.312	30.0 10.0	667	0								40
41	FRED L. WILSON & ALICE LEE WILSON	R.F.D. I DURANGO, COLORADO	N 1/2 NE 1/4 NE 1/4 SEC. 21	2.298	2.298	30.0 8.0	664	0								41
42	HEDVI TISEL		SE 1/4 SEC. 16	4.425	4.425	20.0 0	1,317	0								42
42A	ANIMAS VALLEY SAND & GRAVEL PRODUCTS CO. & JOHN F. HANKS & BERNICE V. HANKS	R.F.D. I DURANGO, COLORADO	SE 1/4 SE 1/4 SEC. 16	0.089	0.089		0	0								42A
43	TED DALTON & DELMAS DALTON	R.F.D. I DURANGO, COLORADO	SE 1/4 SEC. 16, W 1/2 SEC. 15	8.017	8.017	45.0 95.0	2,826	0								43

FEDERAL ROAD DIVISION NO.	DISTRICT	PROJ. NO.	SHEET NO.	TOTAL SHEETS
9	COLORADO	F 019-2 (9)	28	


REVISIONS

[illegible]

COUNTY S.H. No. 19 PROJ F 019-2(9)

RIGHT OF WAY **DURANGO - NORTH**

[illegible]

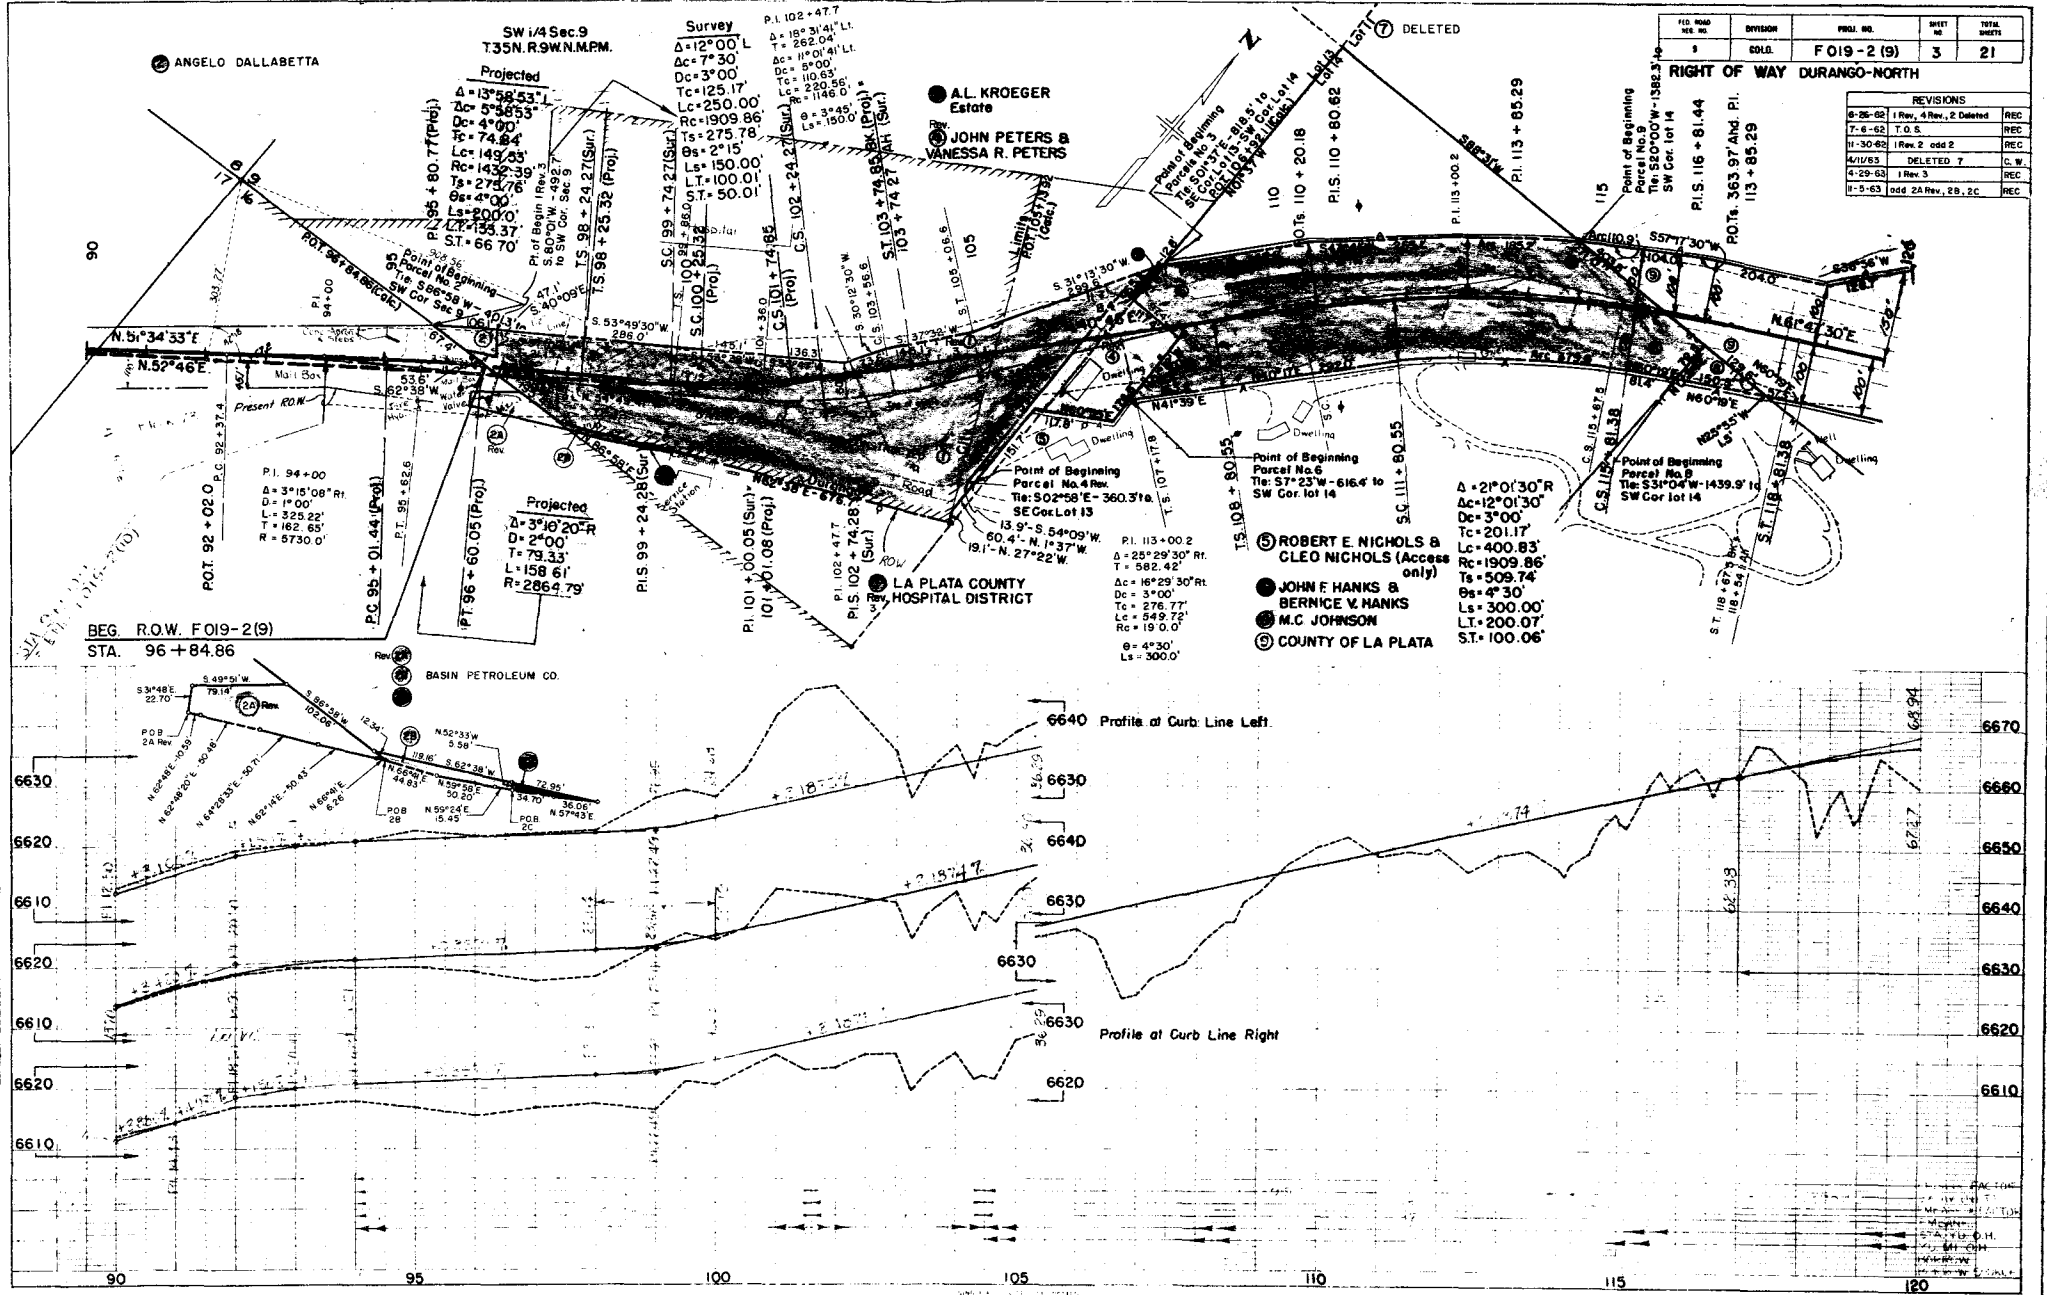

FILE NO.	DIVISION	PROJ. NO.	SHEET NO.	TOTAL SHEETS
1	S.D.L.	F019-2 (9)	3	21

REVISIONS	
6-26-62	1 Rev. 4 Rev. 2 Deleted REC
7-6-62	T.O.S. REC
11-30-62	1 Rev. 2 odd 2 REC
4/10/63	DELETED 7 C.W.
4-29-63	1 Rev. 3 REC
8-5-63	odd 2A Rev. 2B, 2C REC

SW 1/4 Sec. 9
T.35N.R.9W.N.M.P.M.

⑨ COUNTY OF LA PLATA

SE 1/4 Sec. 9
T.35N.R.1W.N.M.P.M.

⑩ M.C. JOHNSON

A = 14°40' L
Dc = 8°40'
Tc = 217.10'
Lc = 433.34'
Ts = 2864.79'
Rs = 518.78'
Es = 3°00'
Ls = 300.00'
Lt = 200.03'
St = 100.03'



⑭ JONATHAN TOWNSEND Jr.,
C.R. TOWNSEND, RUTH T.
GOTTHELF & MARTHA T.
WINGREN

NE 1/4 Sec. 9
T.35N.R.9W.N.M.P.M.

FILE NO.	DIVISION	PROJ. NO.	SHEET NO.	TOTAL SHEETS
5	ENCL.	F 019-2 (9)	4	21


REVISIONS	
NO.	DESCRIPTION
1	7-6-62 T.O.S.
2	
3	
4	
5	
6	
7	
8	
9	
10	
11	
12	
13	
14	
15	
16	
17	
18	
19	
20	
21	

RIGHT OF WAY DURANGO-NORTH

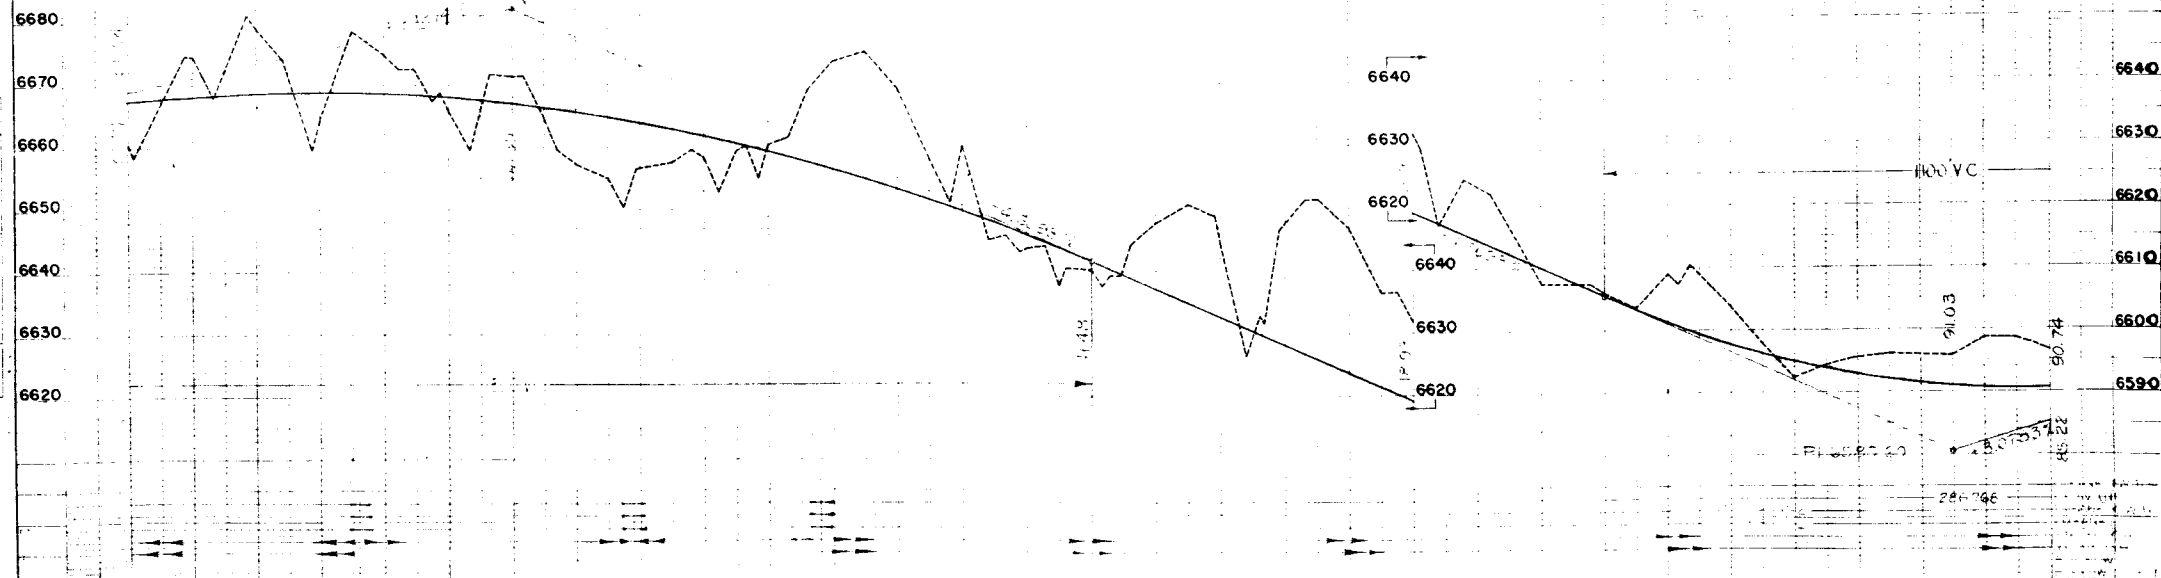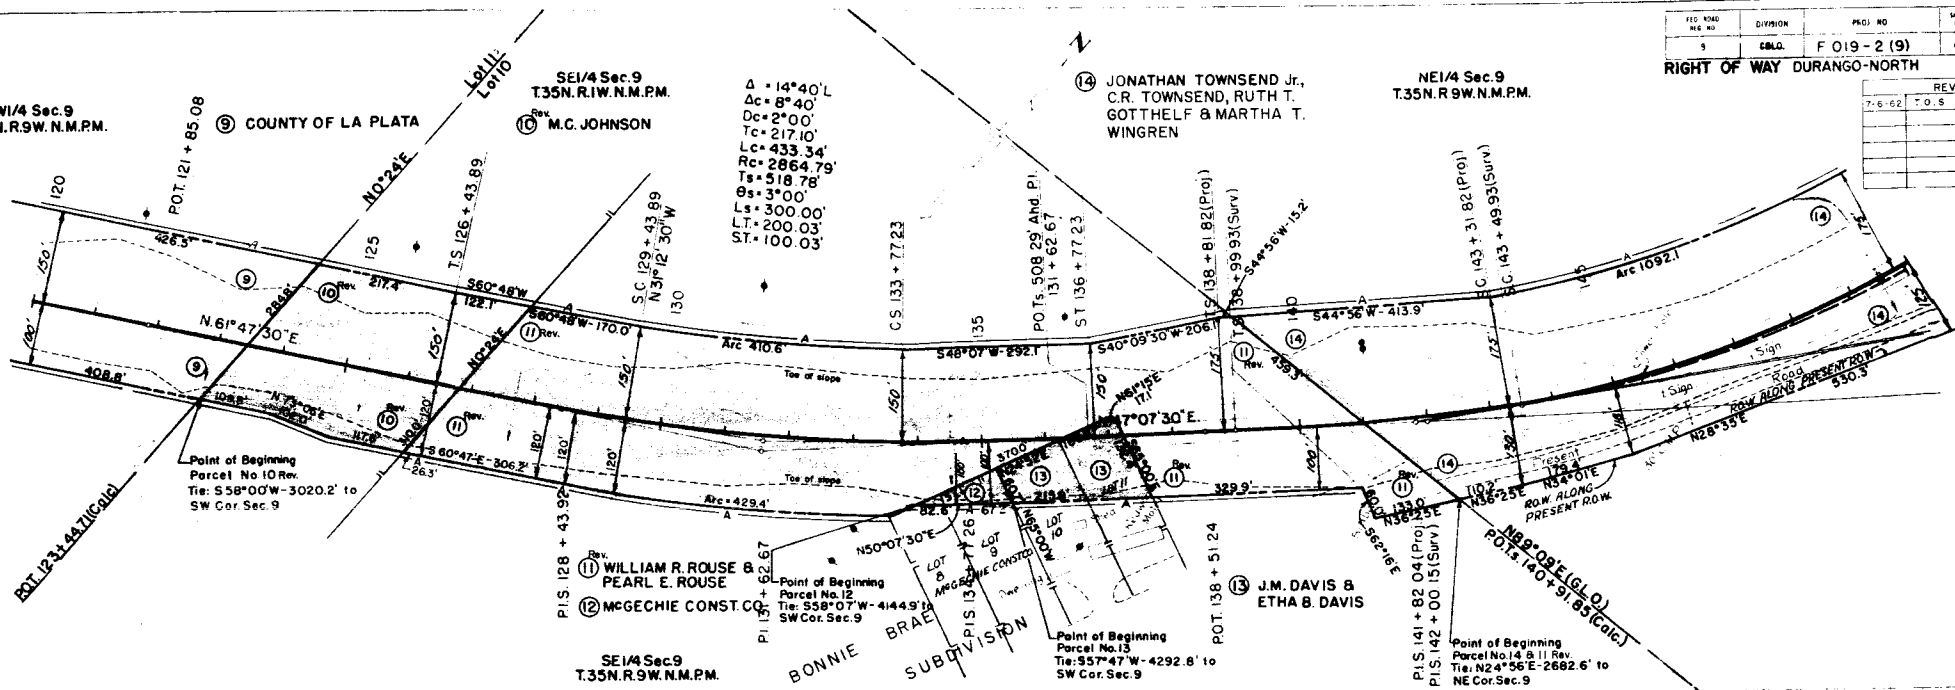

RIGHT OF WAY DURANGO-NORTH

10

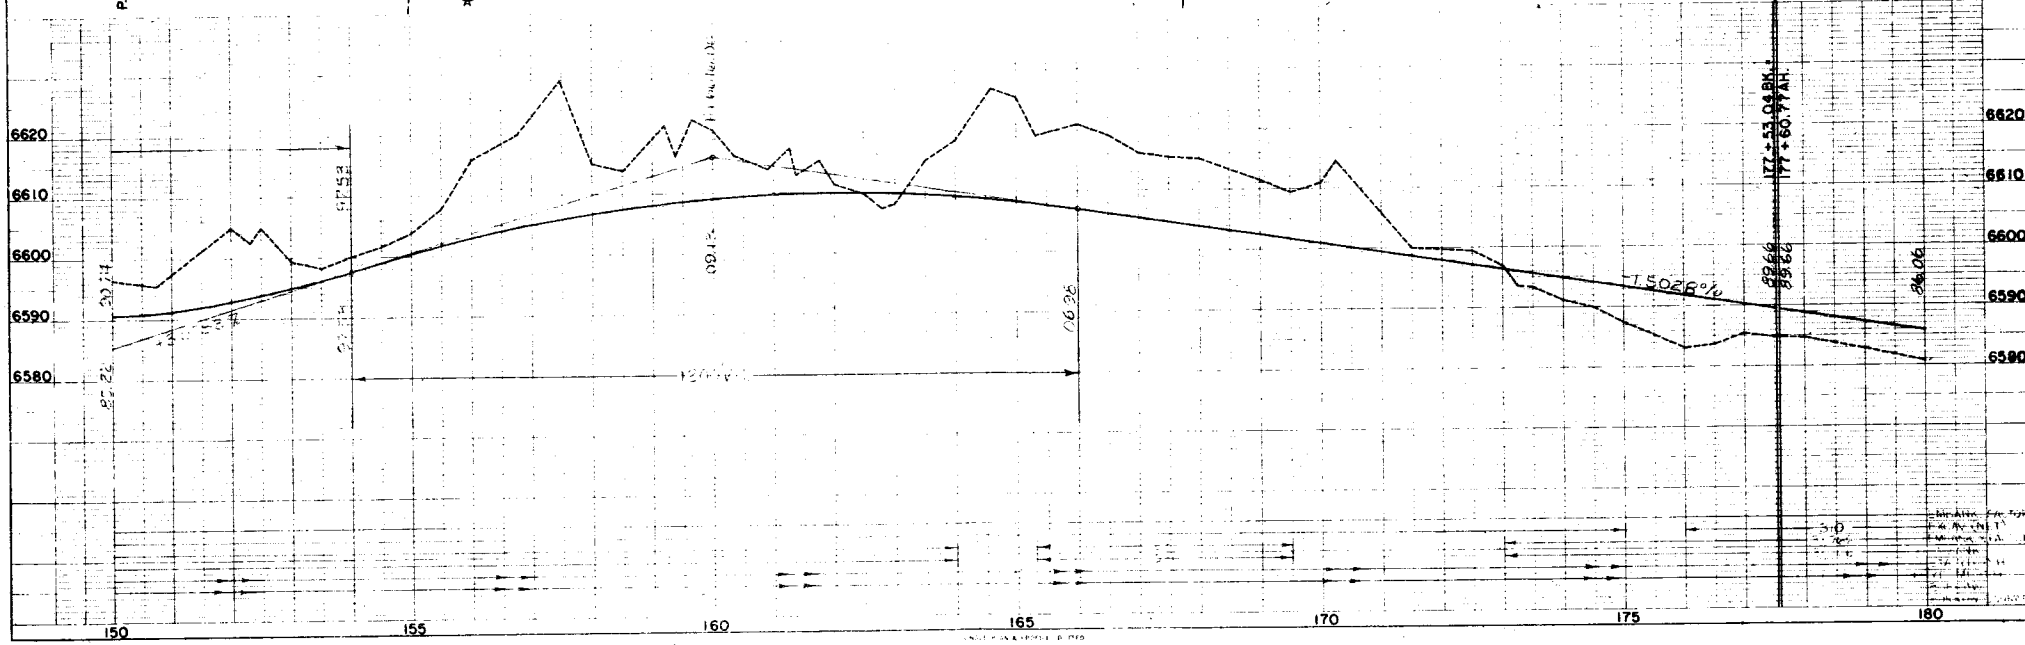


SE1/4 Sec. 4
 T35N.R.9W.N.M.P.M.

NE1/4 Sec. 4
 T35N.R.9W.N.M.P.M.

RIGHT OF WAY DURANGO-NORTH

REV. NO.	DATE	DESCRIPTION	BY	CHKD.
1	1/17/64	add TE	J.S.	
2	2/15/60	Add New Access & Note	J.S.	

REV. NO.	DATE	DESCRIPTION	BY	CHKD.
1	1/17/64	add TE	J.S.	
2	2/15/60	Add New Access & Note	J.S.	


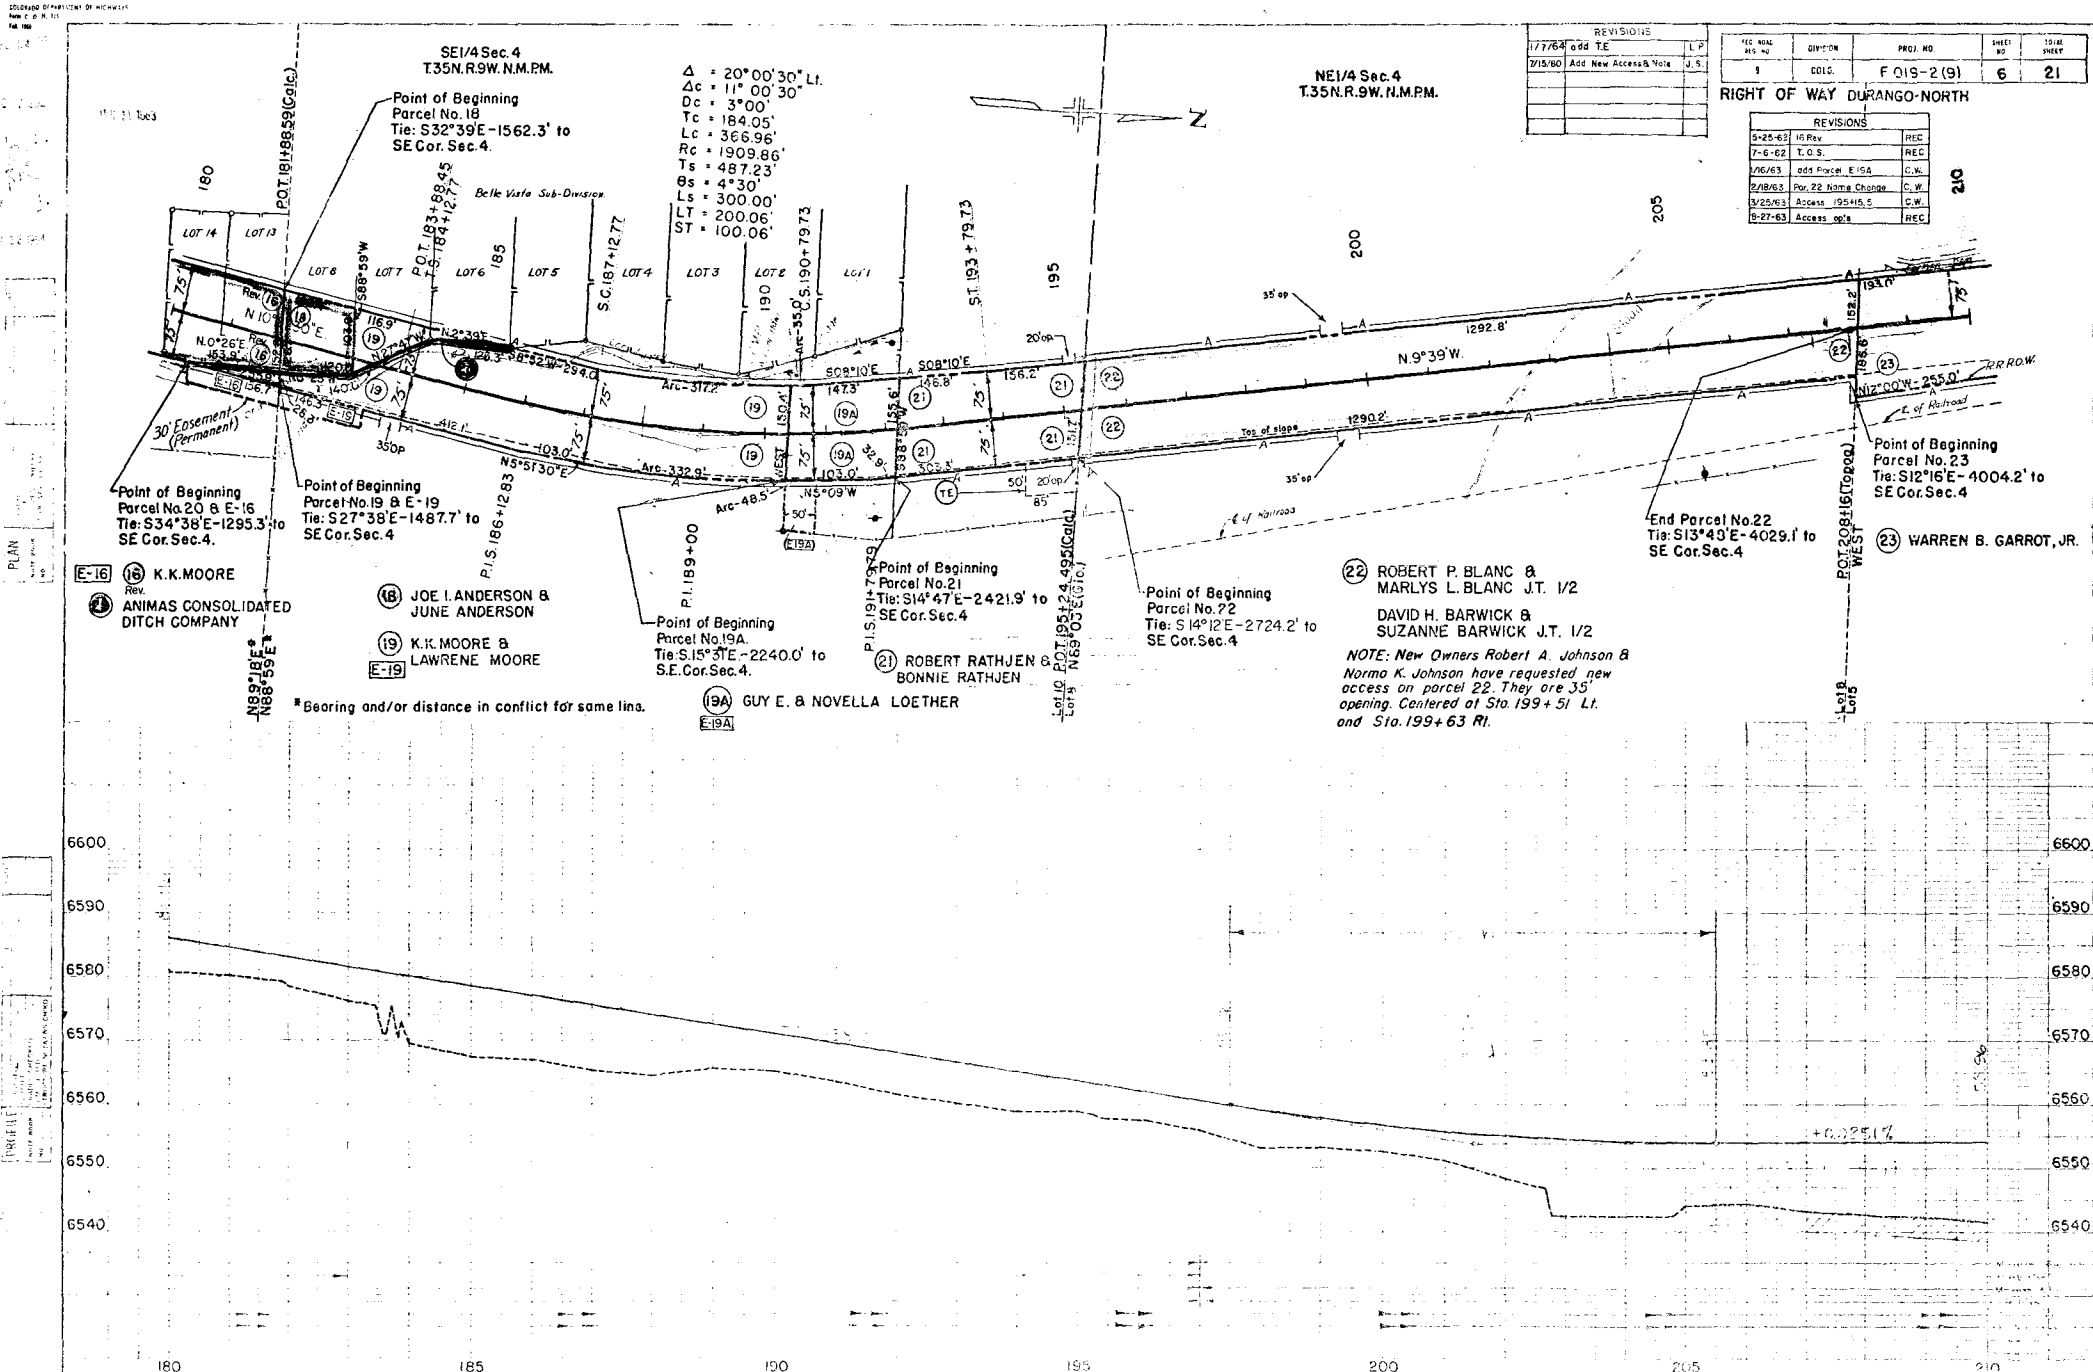


* Bearing and/or distance in conflict for same line.

NOTE: New Owners Robert A. Johnson & Norma K. Johnson have requested new access on parcel 22. They are 35' opening. Centered at Sta. 199+63 Rt. 1.

FILE NAME	DIVISION	PROJ. NO.	SHEET NO.	TOTAL SHEETS
1	COLO.	F 019-2(9)	7	21


REVISIONS	
7-8-82 T.O.S.	REC
9-24-83 access open.	REC
1/7/84 access open.	L.P.

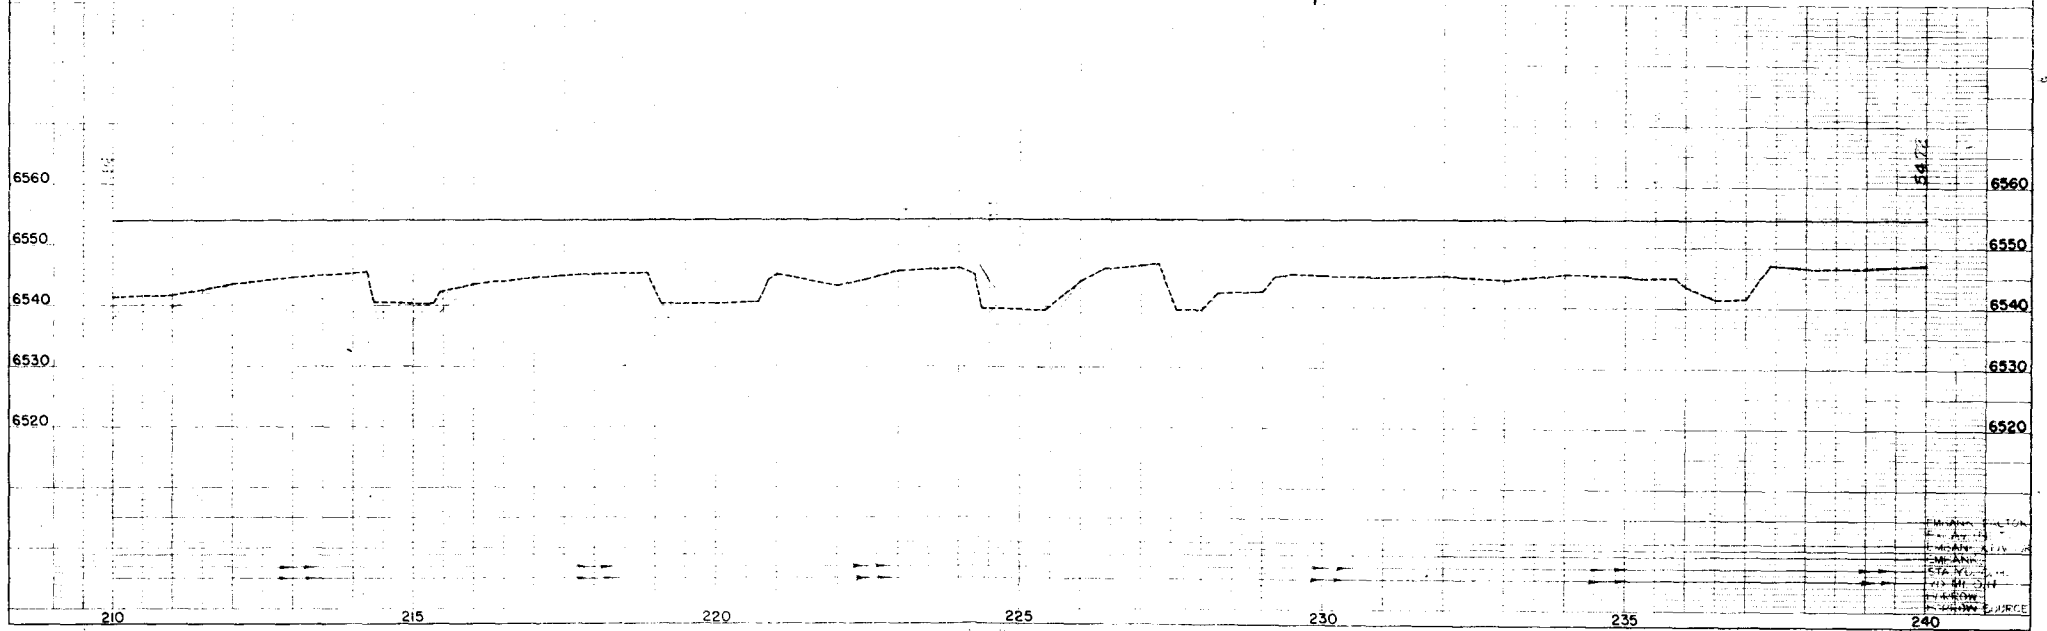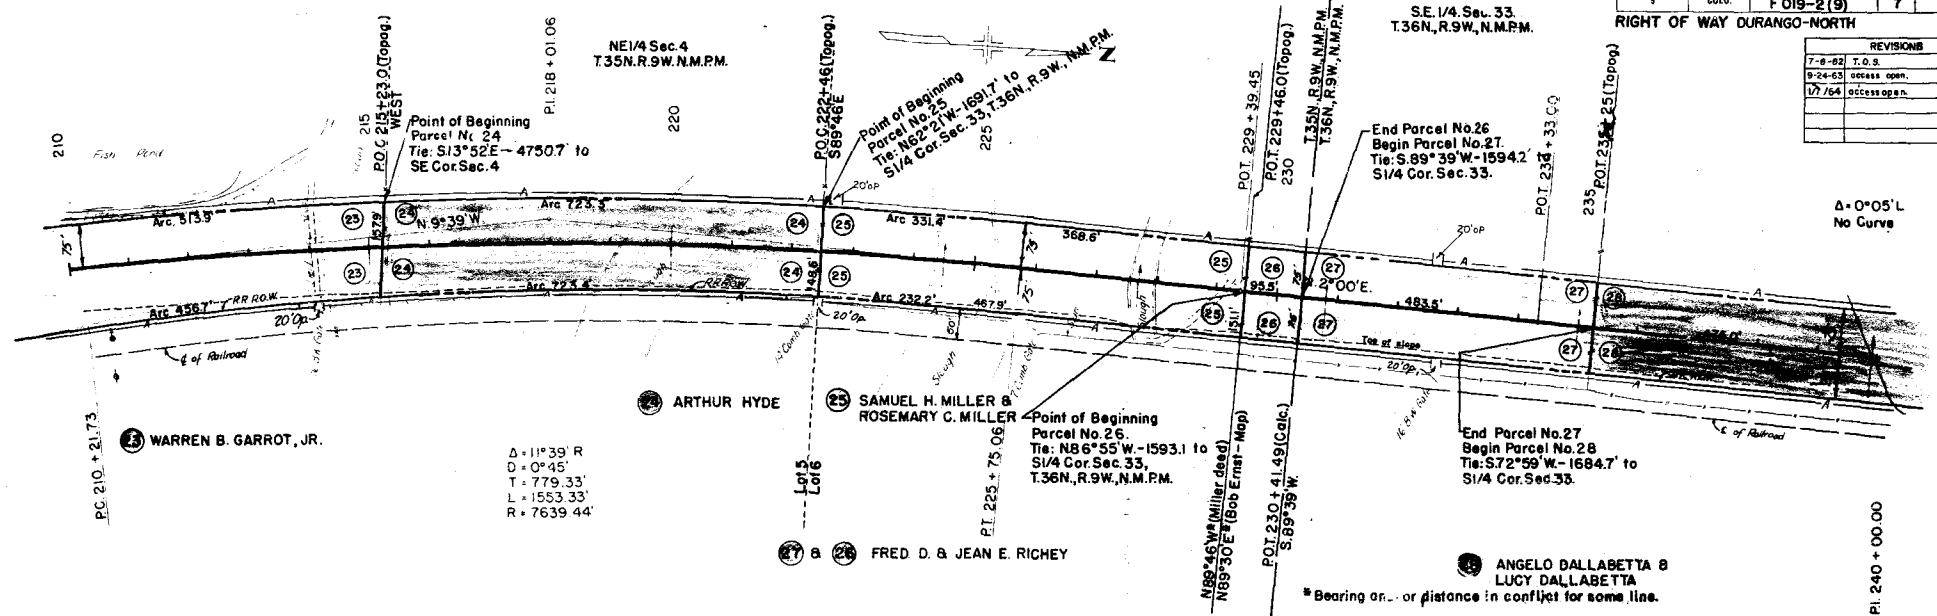

FED. ROAD DIST. NO.	DIVISION	PROJ. NO.	SHEET NO.	TOTAL SHEETS
3	COLD	F 019-2(9)	8	21

RIGHT OF WAY DURANGO-NORTH

REVISIONS		
DATE	DESCRIPTION	BY
7-6-62	T.O.S.	REC
1/3/63	Parcel No. 29 & 31	C.W.
9-24-63	access open	REC
1-7-64	access open	L.P.

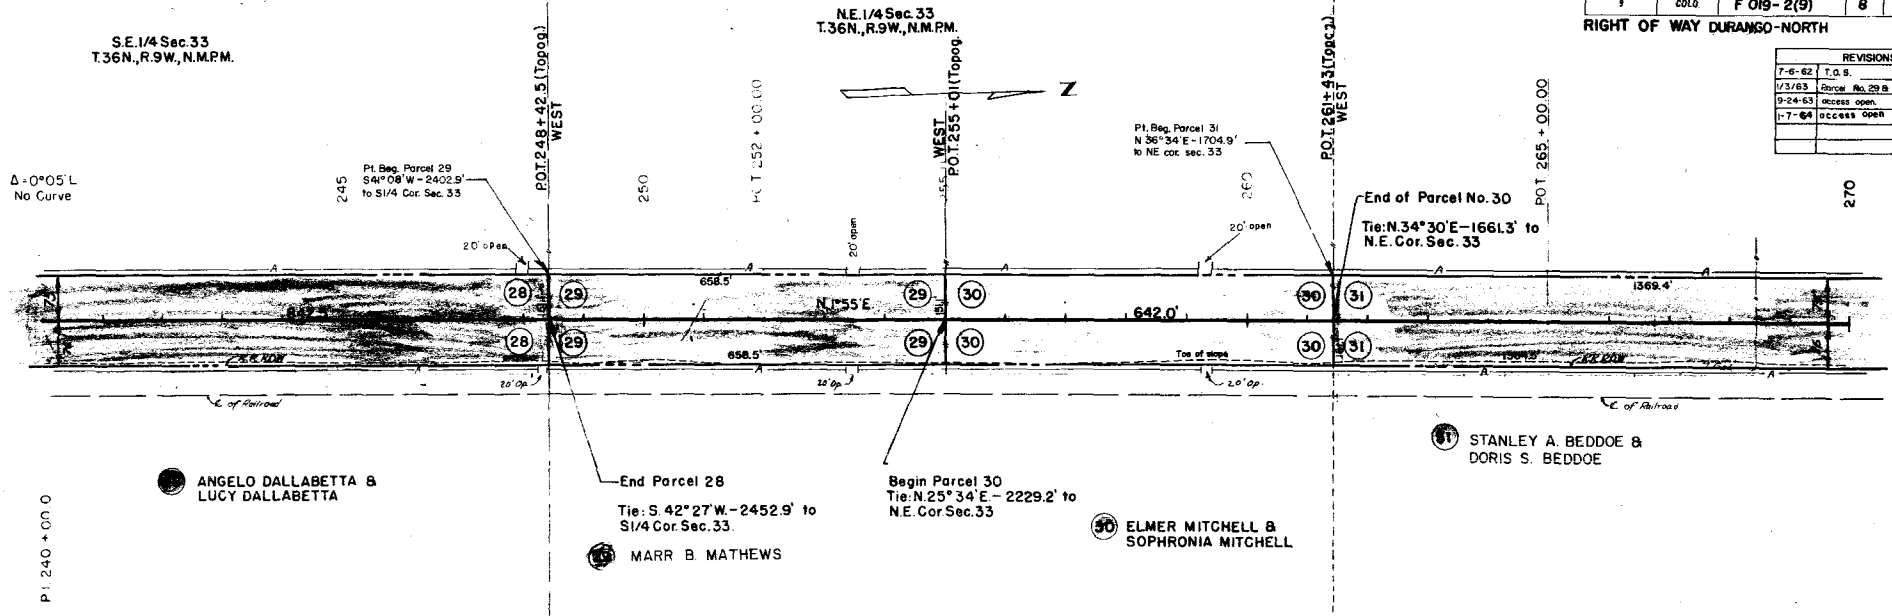



NE.1/4Sec.33
T.36N,R.9W,N.M.P.M.

S.E.1/4Sec.28
T.36N,R.9W,N.M.P.M.

FED. AID REG. NO.	DIVISION	PROJ. NO.	SHEET NO.	TOTAL SHEETS
5	COLO.	F 019-2(9)	9	21

RIGHT OF WAY DURANGO-NORTH

REVISIONS		
DATE	DESCRIPTION	BY
7-6-62	T.O.S.	REC
1/4/63	Parcel No. 31 & 33	C.W.
9-24-63	access open	REC
10-8-88	pg. 32 (AC-43) change	---
---	access opening from 20 to 24' D.P.T.	---

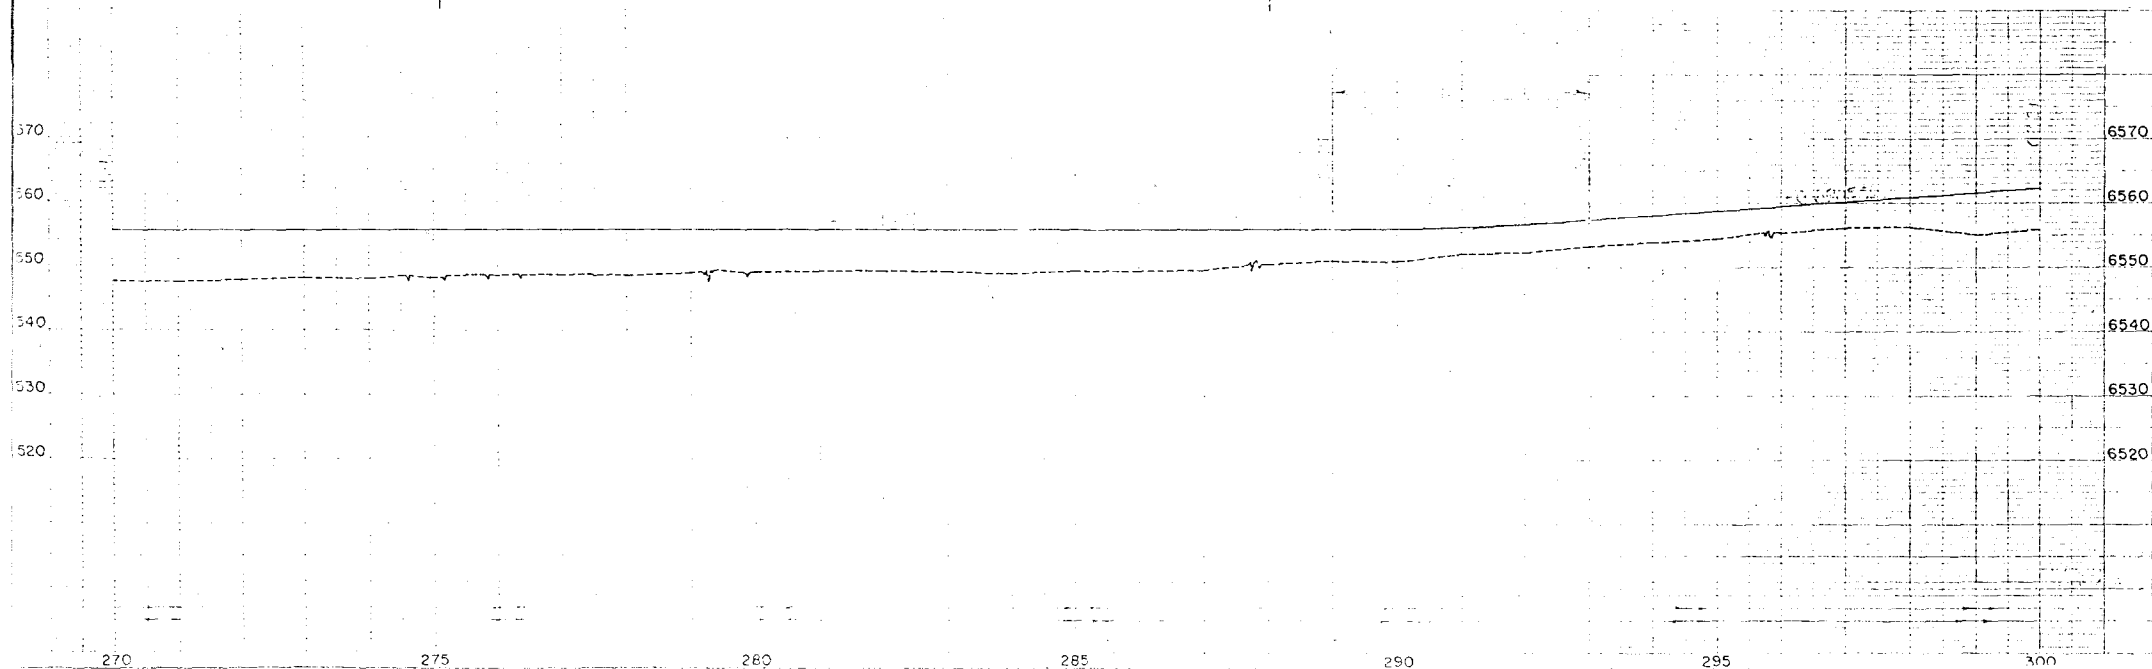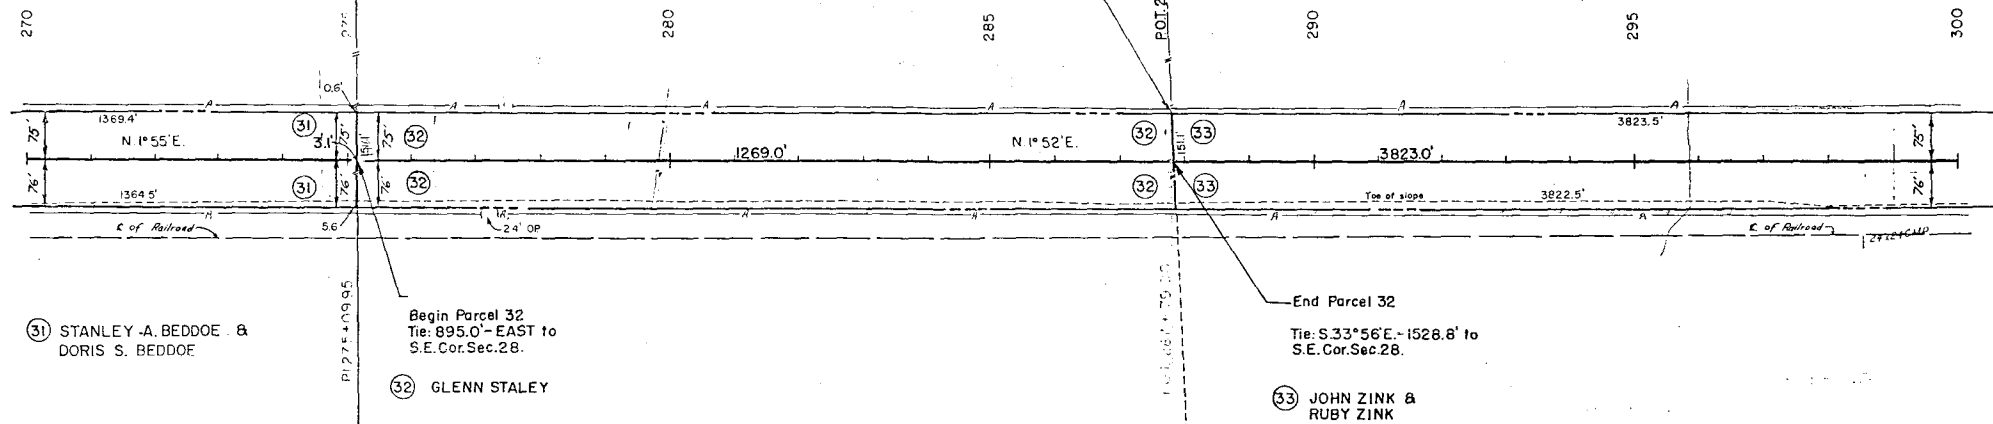


FED. ROAD DIST. NO.	DIVISION	PROJ. NO.	SHEET NO.	TOTAL SHEETS
1	COLD.	FO19-2(9)	10	21

RIGHT OF WAY DURANGO-NORTH

REVISIONS	
6-8-82	33A, 34 Rev.
7-8-82	T.O.S.
1/1/83	Parcel No. 33, 33A & 34 Rev.
5/1/85	name change
9-24-85	access open



N.E. 1/4 Sec. 28
 T.36N., R.9W., N.M.P.M.

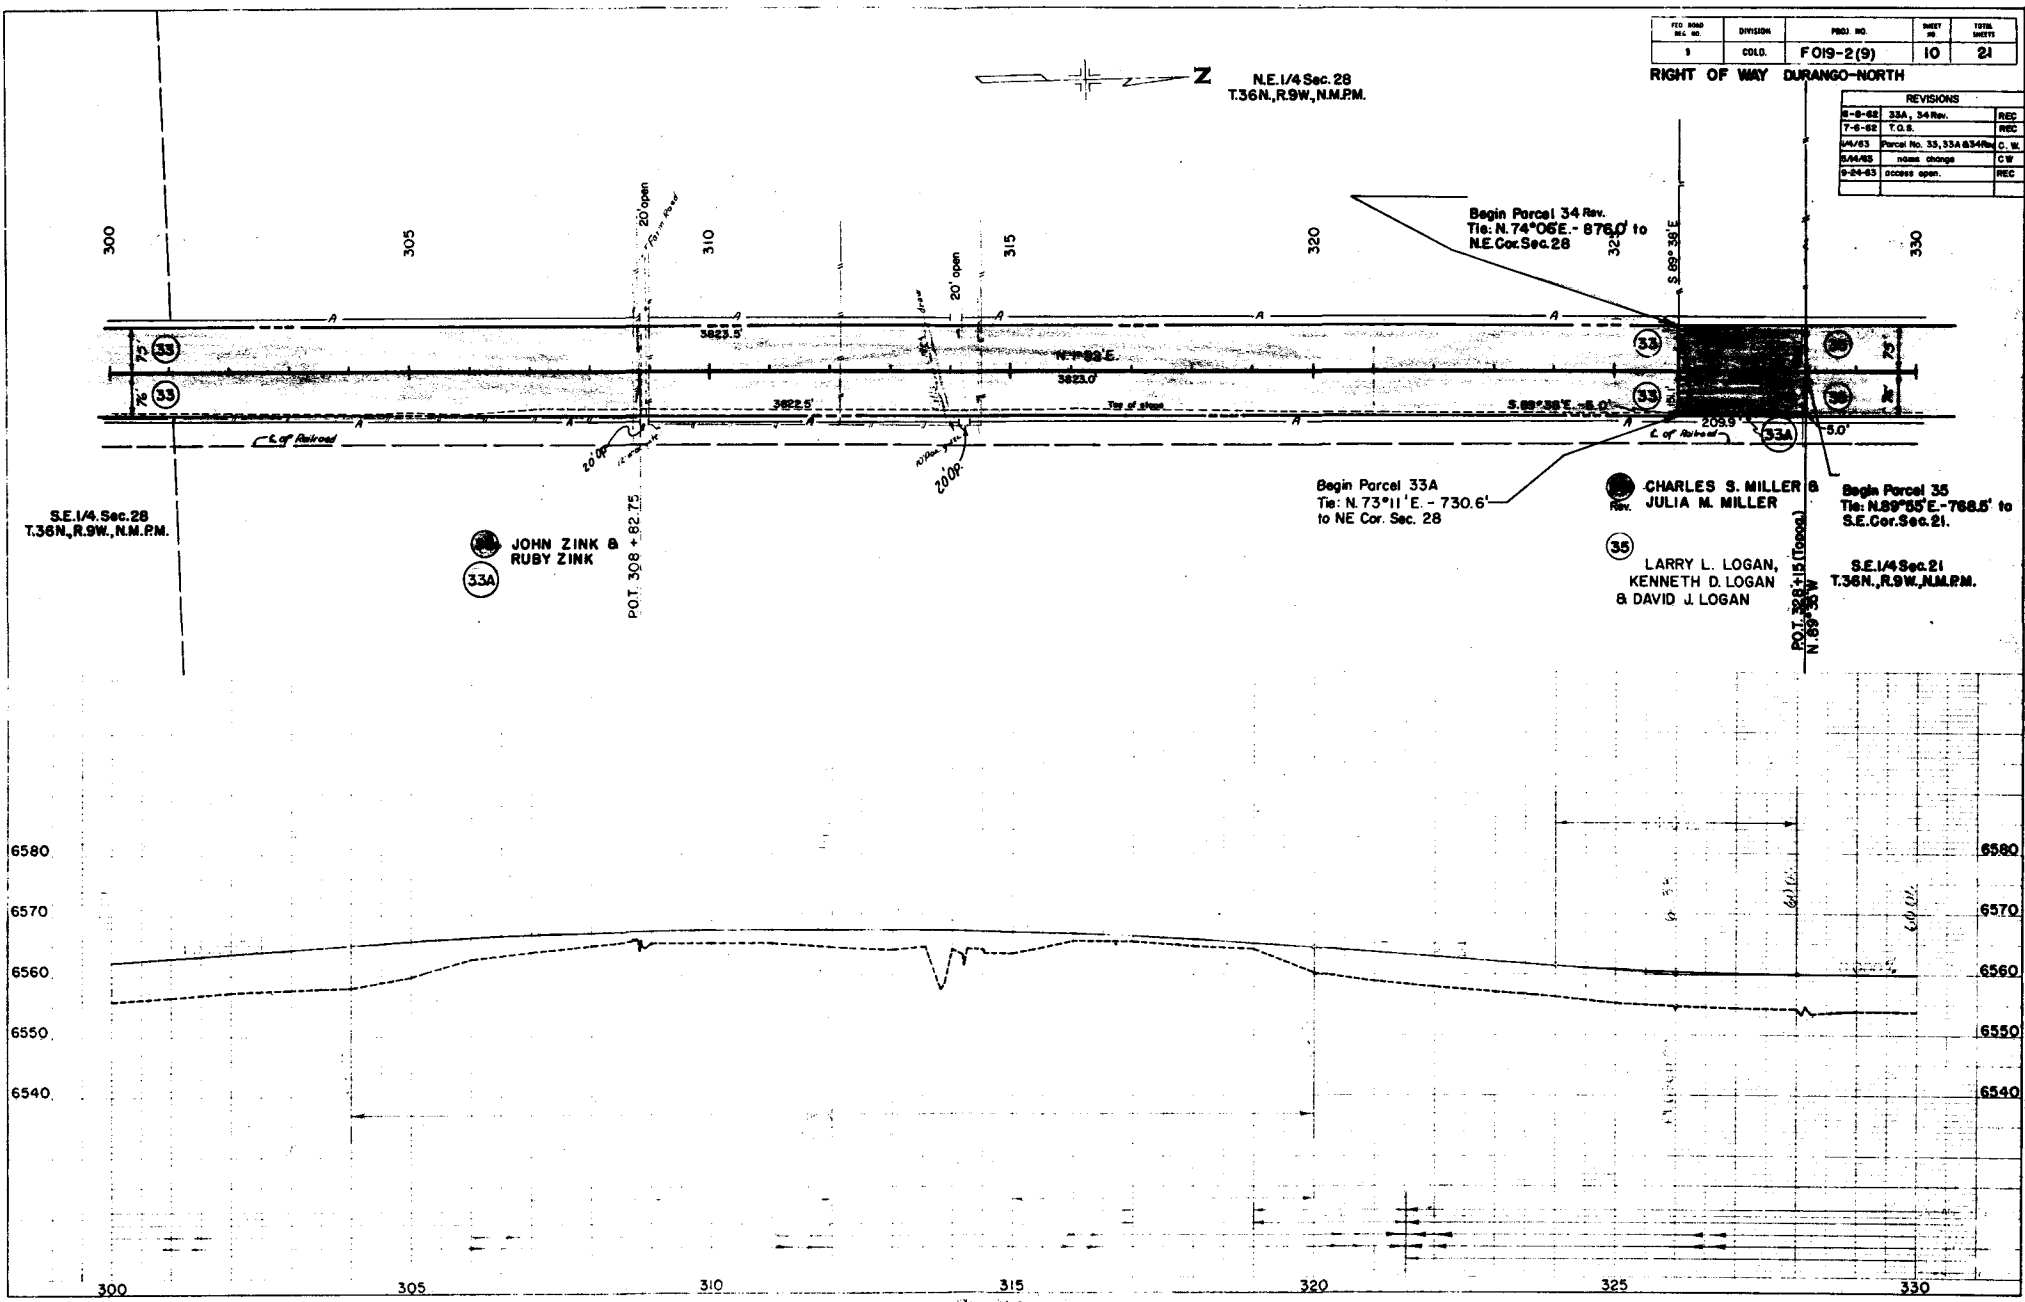

S.E. 1/4 Sec. 28
 T.36N., R.9W., N.M.P.M.

JOHN ZINK &
 RUBY ZINK
 33A

Begin Parcel 33A
 Tie: N. 73° 11' E. - 730.6'
 to NE Cor. Sec. 28

CHARLES S. MILLER &
 JULIA M. MILLER
 33
 LARRY L. LOGAN,
 KENNETH D. LOGAN
 & DAVID J. LOGAN
 35

Begin Parcel 35
 Tie: N. 89° 55' E. - 768.5'
 to S.E. Cor. Sec. 21.


S.E. 1/4 Sec. 21
 T.36N., R.9W., N.M.P.M.

FED. ROAD REG. NO.	DIVISION	PROJ. NO.	SHEET NO.	TOTAL SHEETS
9	COLO.	F 019-2(9)	11	21

RIGHT OF WAY DURANGO-NORTH

REVISIONS		
6-8-62	name change	REC
7-6-62	T.O.S.	REC
5/14/63	Access open 337+00	CW
6/5/63	Deleted 37, Rev. 36	CW
9-24-63	access open	REC
1-7-64	access open	LP

N.E. 1/4 Sec. 21
T.36N..R.9W..N.M.P.M.


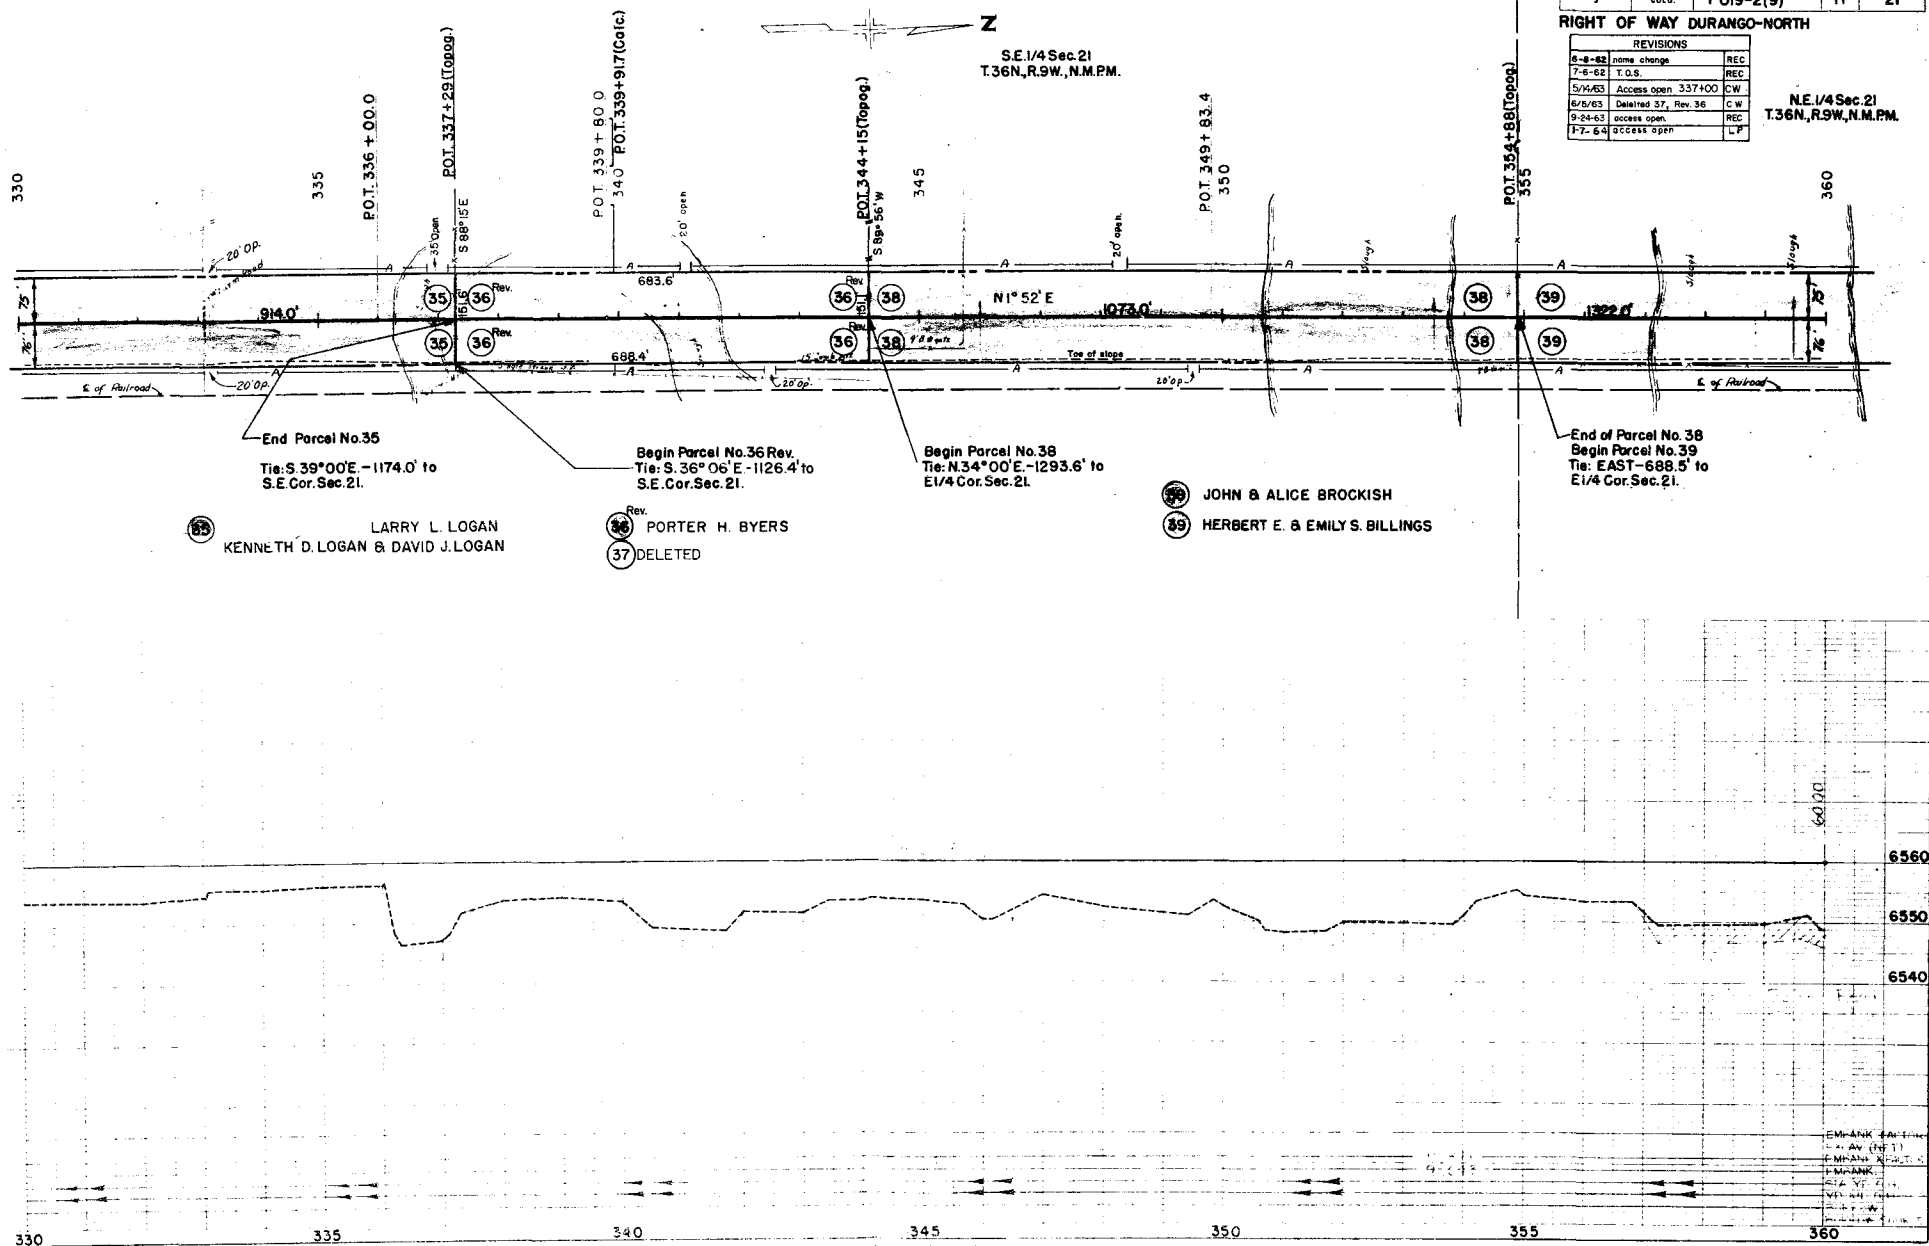



FED. ROAD NO.	DIVISION	PROJ. NO.	SHEET NO.	TOTAL SHEETS
5	COLO.	F 019-2(9)	12	21


RIGHT OF WAY DURING NORTH		
REVISIONS		
7-6-62	T.O.S.	REC
9-24-63	SCORRE OPEN	REC
1-7-64	SCORRE OPEN	L.P.

N.E. 1/4 Sec. 21
T.36N., R.9W., N.M.P.M.

S.E. 1/4 Sec. 16
T.36N., R.9W., N.M.P.M.

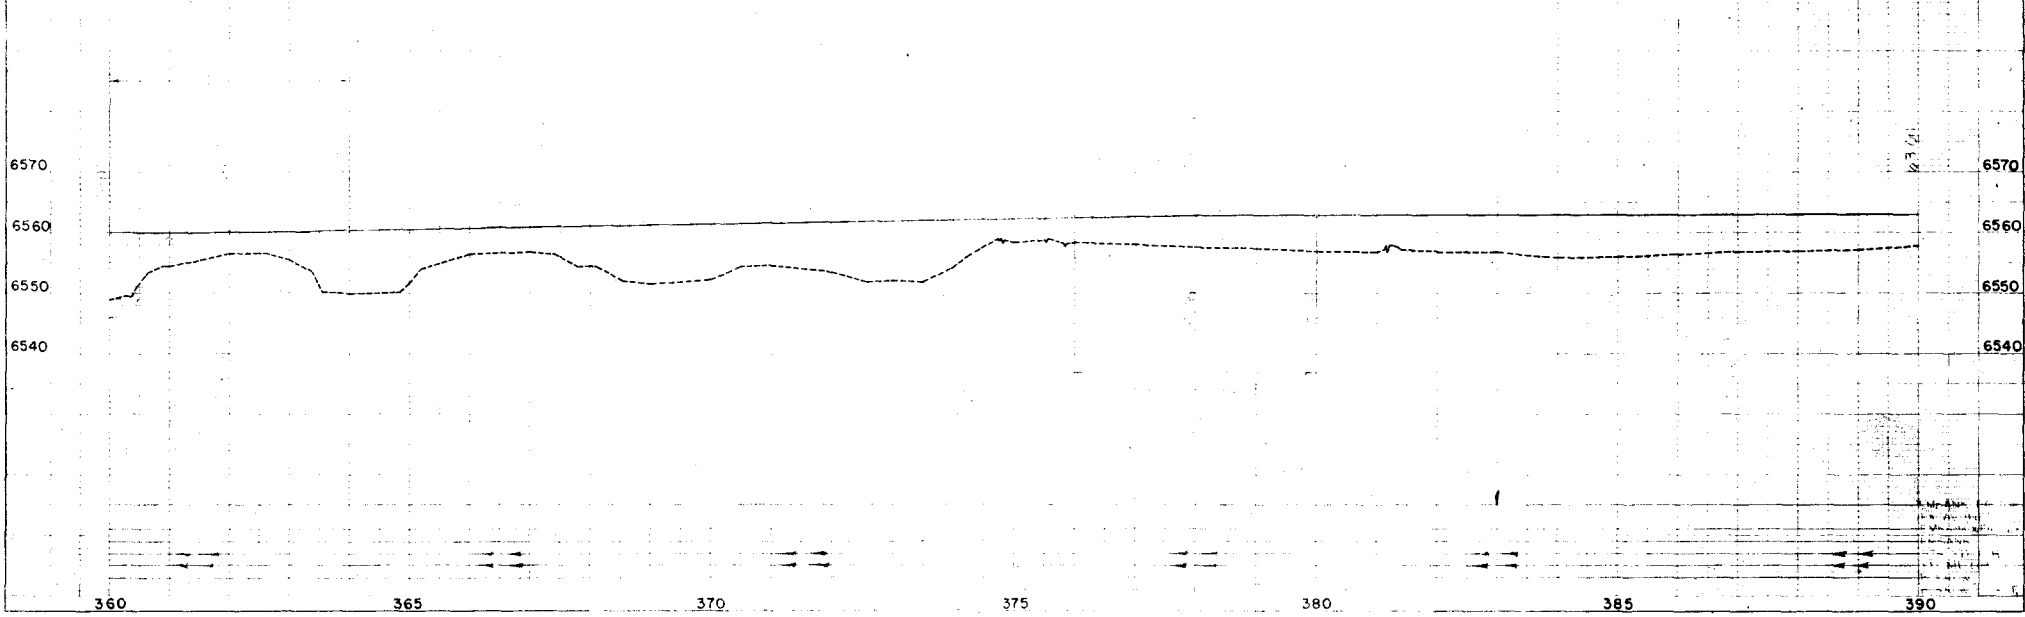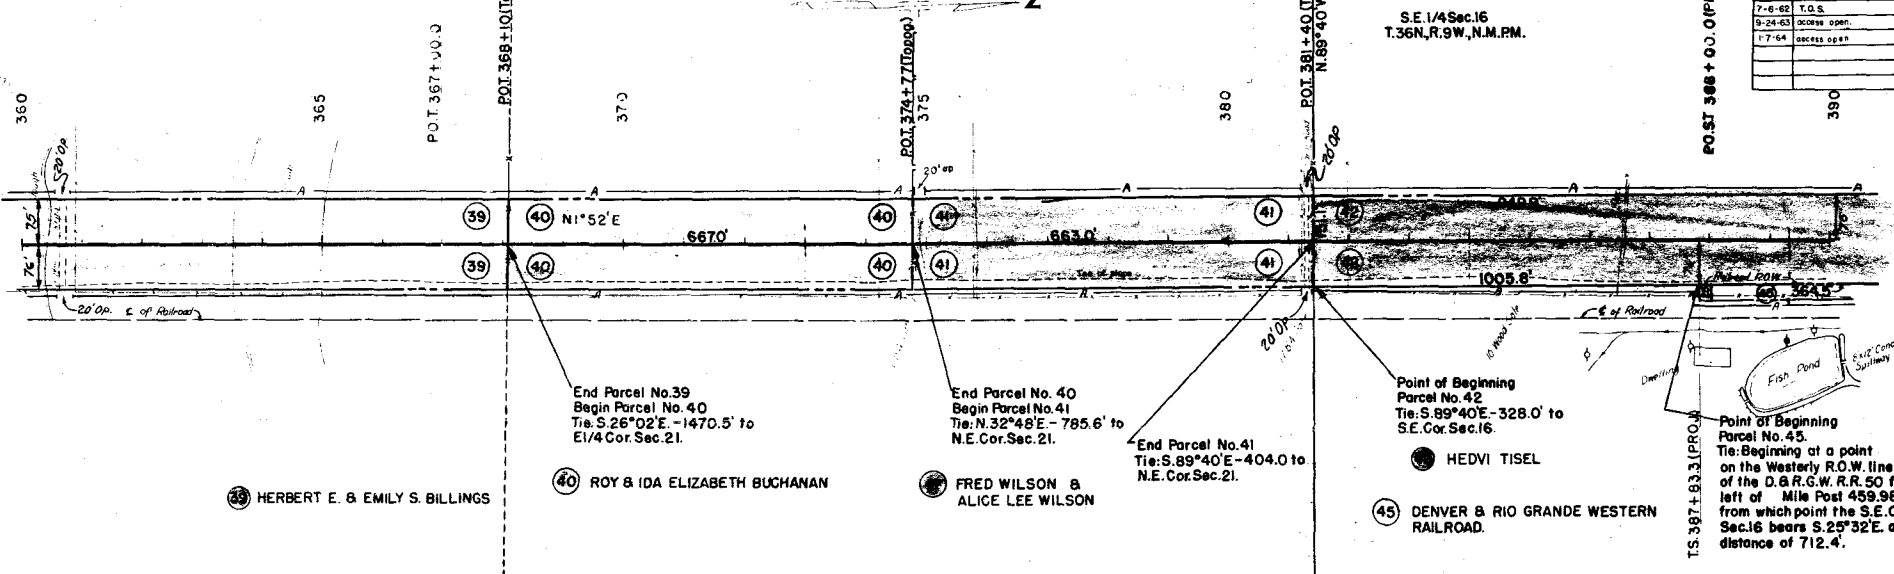

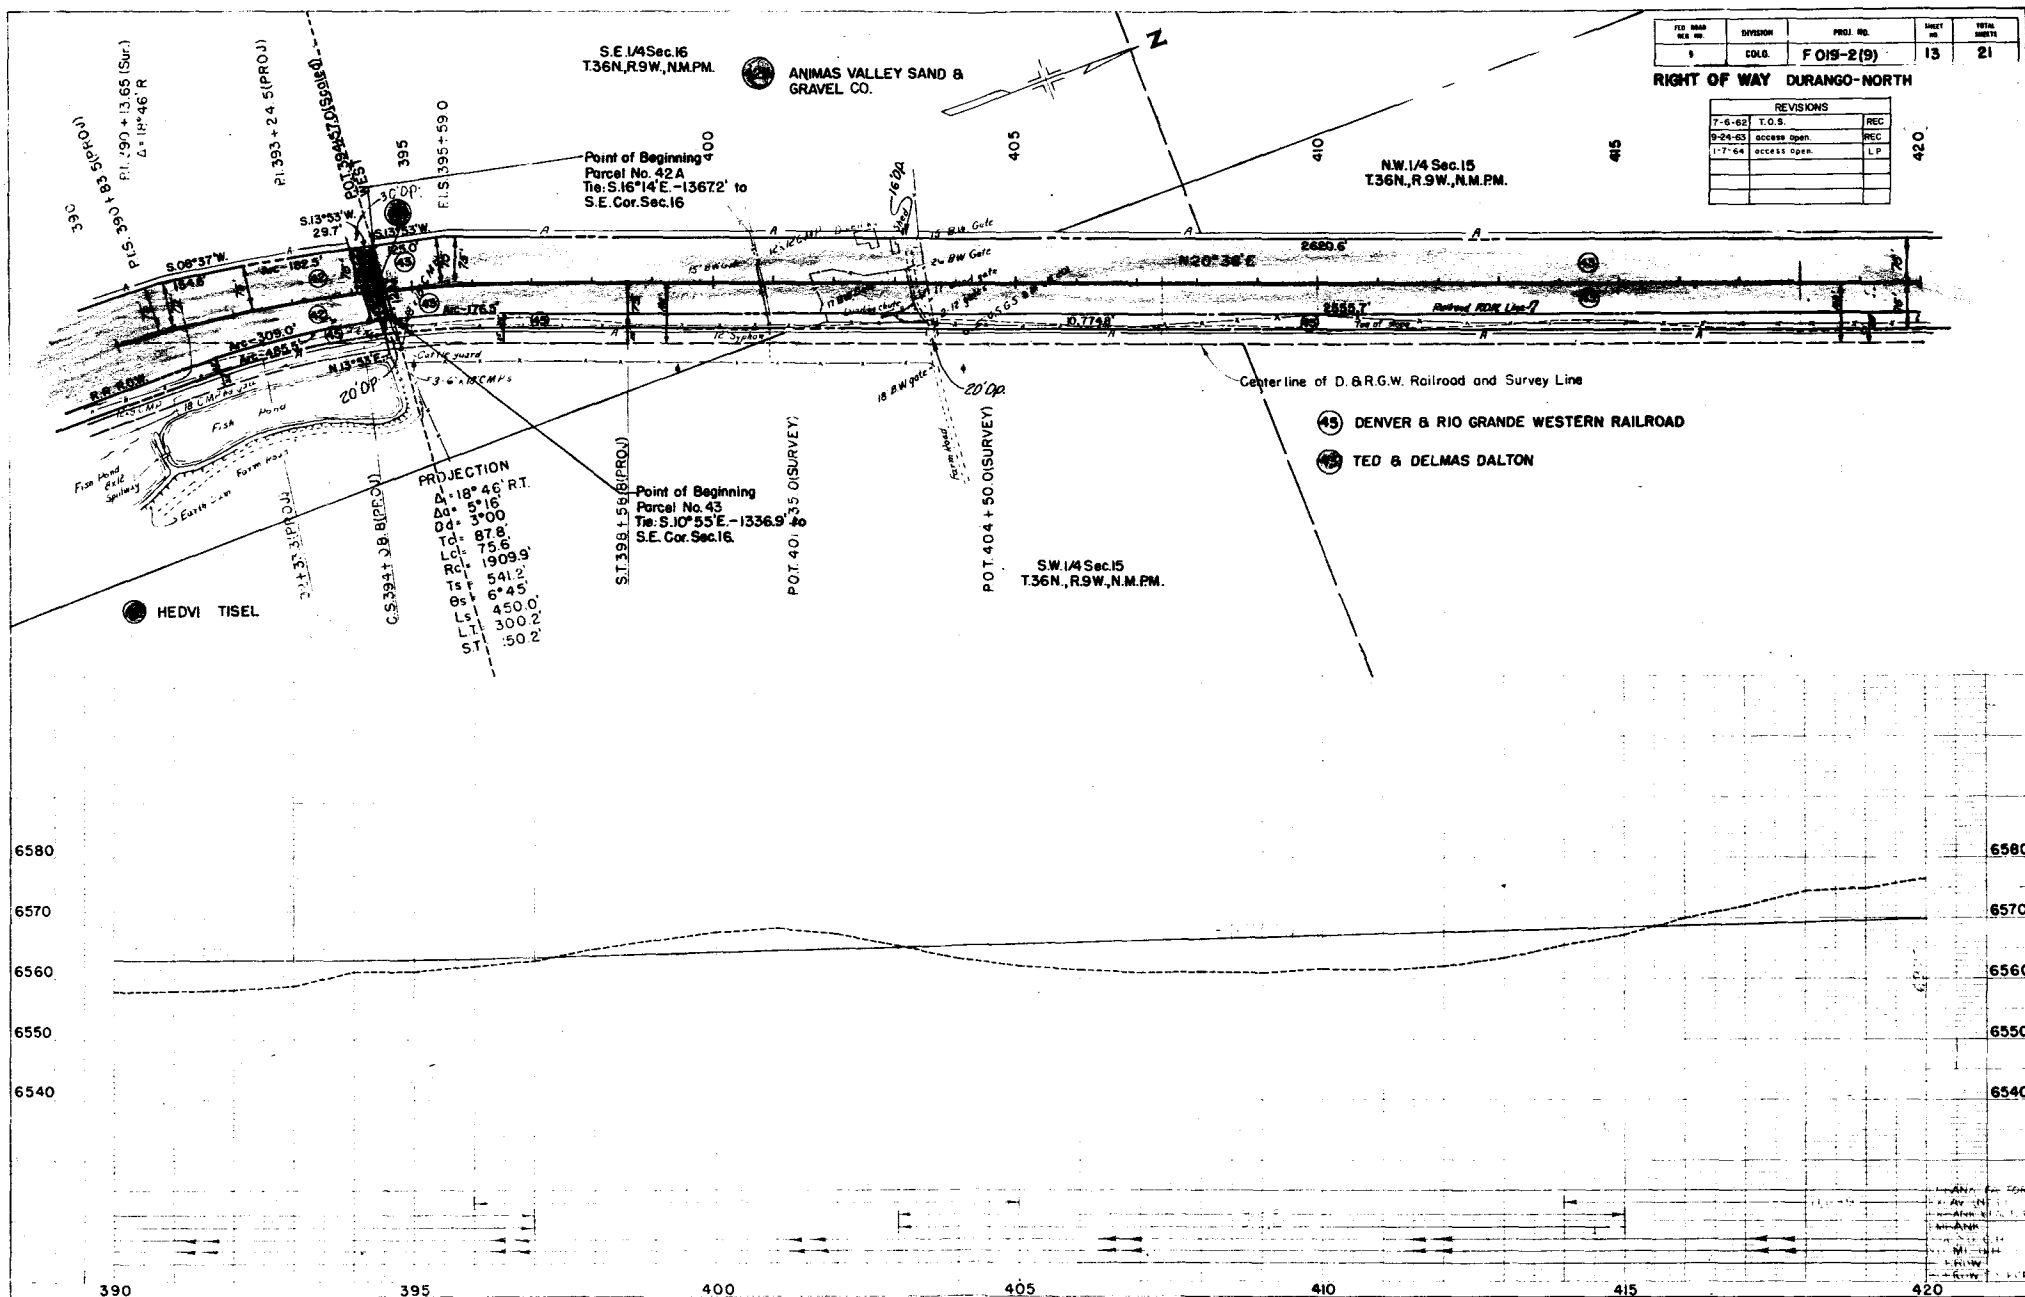

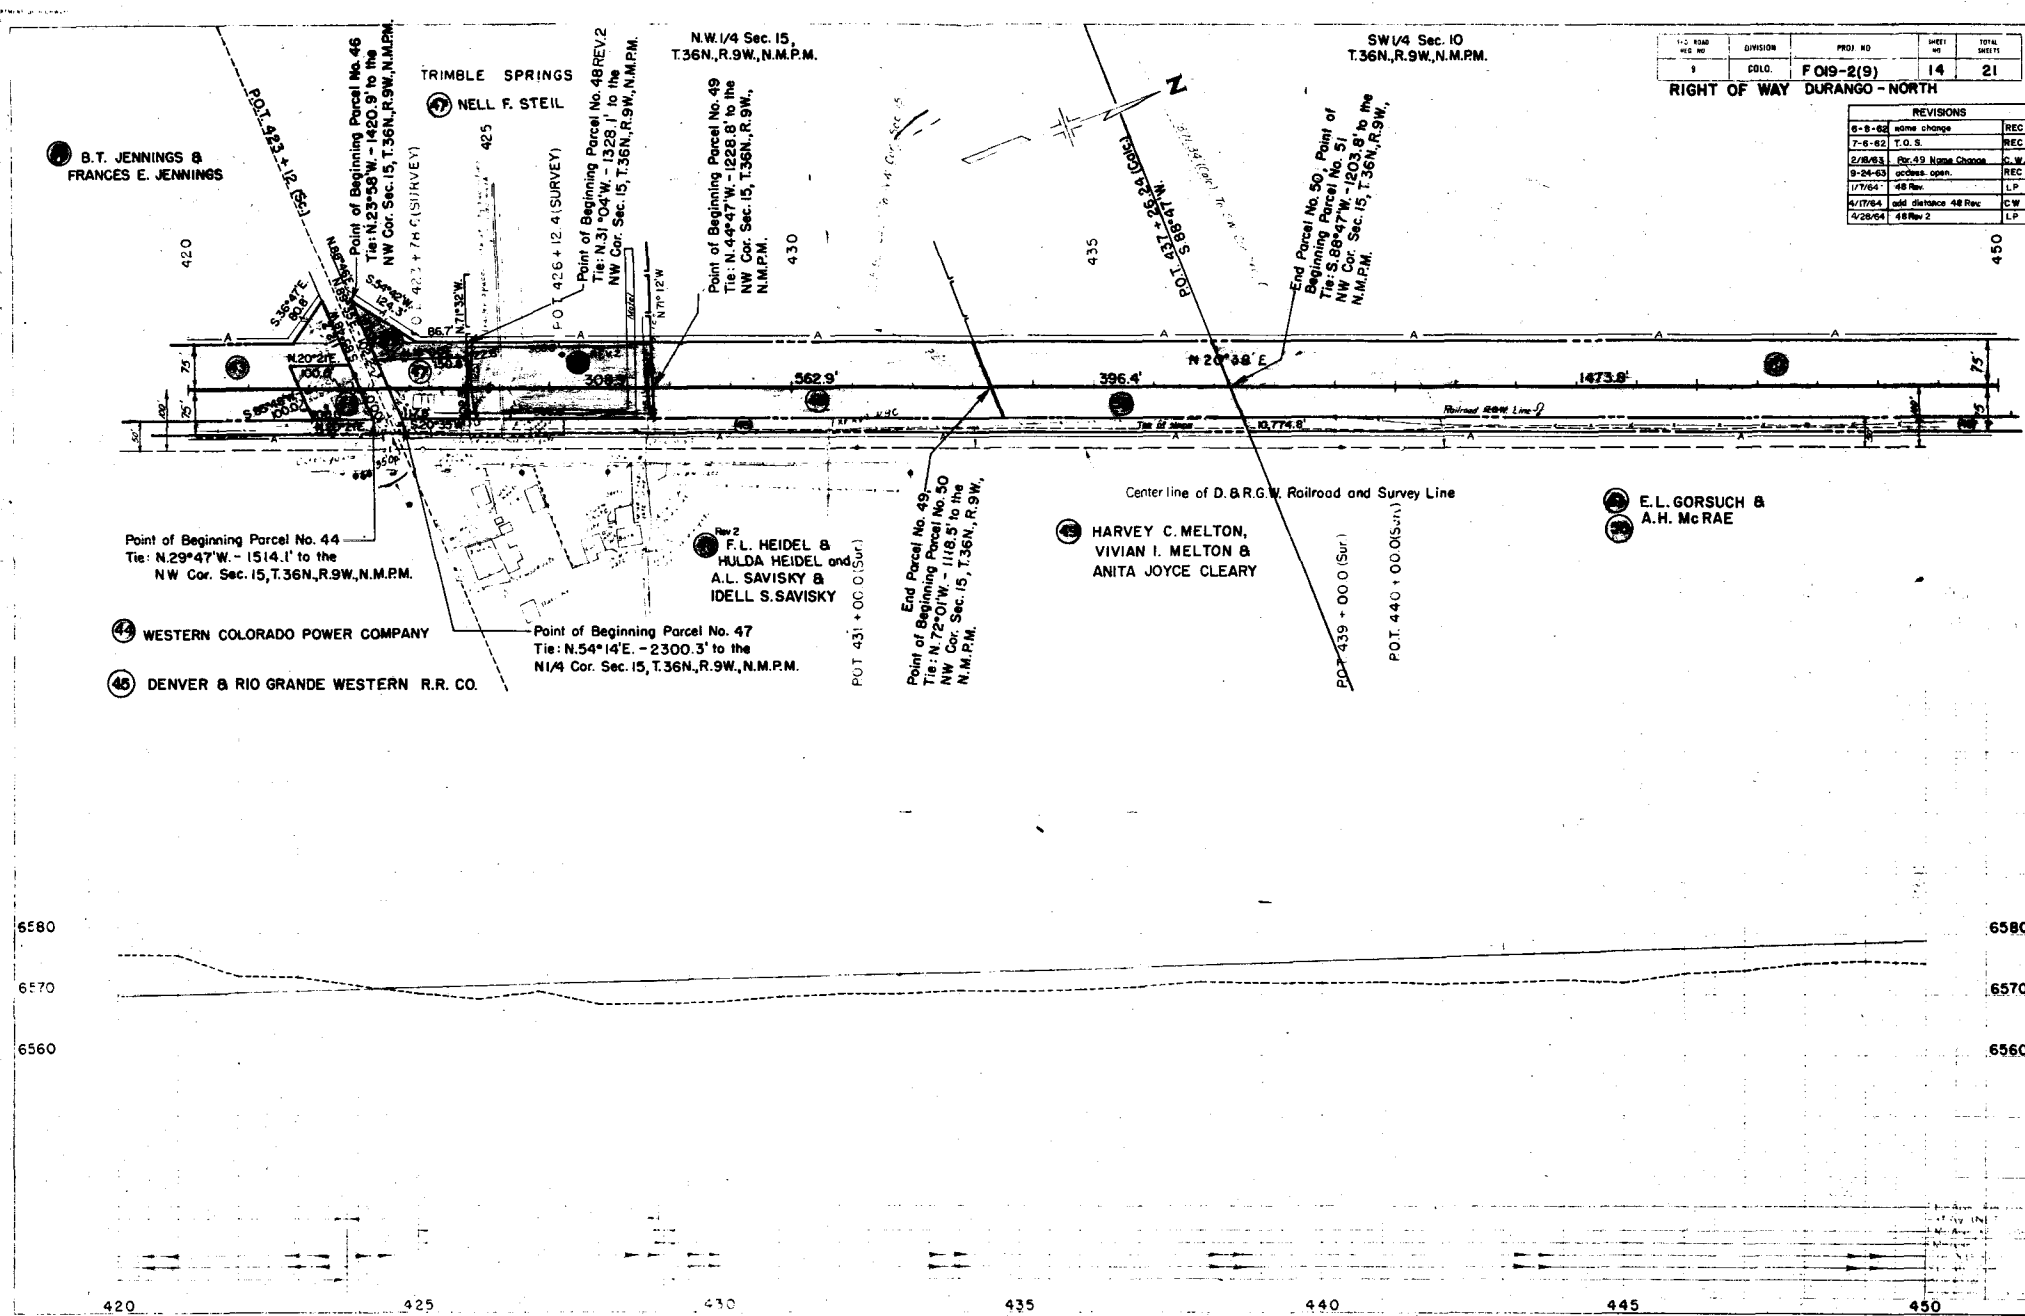

1:2 ROAD	DIVISION	PROJ. NO.	SHEET NO.	TOTAL SHEETS
1	COLO.	F 019-2(9)	14	21
RIGHT OF WAY DURANGO - NORTH				

REVISIONS	
NO.	DESCRIPTION
1	8-8-02 some change
2	7-6-02 T.O.S.
3	2-28-03 Rev. 49 Name Change
4	9-24-03 circles open
5	1/17/04 48 Rev.
6	4/17/04 add distance 48 Rev.
7	4/28/04 48 Rev 2

Point of Beginning Parcel No. 44
Tie: N 29° 47' W - 1514.1' to the
NW Cor. Sec. 15, T.36N., R.9W., N.M.P.M.

- 44 WESTERN COLORADO POWER COMPANY
- 45 DENVER & RIO GRANDE WESTERN R.R. CO.

Point of Beginning Parcel No. 47
Tie: N 54° 14' E - 2300.3' to the
N 1/4 Cor. Sec. 15, T.36N., R.9W., N.M.P.M.

2
F.L. HEIDEL &
HULDA HEIDEL and
A.L. SAVISKY &
IDELL S. SAVISKY

POT 431 + 00.0 (Sur)

End Parcel No. 49
Point of Beginning Parcel No. 50
Tie: N 72° 01' W - 1118.5' to the
NW Cor. Sec. 15, T.36N., R.9W.,
N.M.P.M.

45 HARVEY C. MELTON,
VIVIAN I. MELTON &
ANITA JOYCE CLEARY

POT 439 + 00.0 (Sur)

POT 440 + 00.0 (SUN)

Center line of D.B.R.G.W. Railroad and Survey Line

2
E.L. GORSUCH &
A.H. McRAE

End Parcel No. 50, Point of
Beginning Parcel No. 51
Tie: S 88° 47' W - 1203.8' to the
NW Cor. Sec. 15, T.36N., R.9W.,
N.M.P.M.

N.W. 1/4 Sec. 15,
T.36N., R.9W., N.M.P.M.

Point of Beginning Parcel No. 49
Tie: N 44° 47' W - 1228.8' to the
NW Cor. Sec. 15, T.36N., R.9W.,
N.M.P.M.

SW 1/4 Sec. 10
T.36N., R.9W., N.M.P.M.

Point of Beginning Parcel No. 46
Tie: N 29° 49' W - 1450.9' to the
NW Cor. Sec. 15, T.36N., R.9W., N.M.P.M.
C 423 + 74.6 (SURVEY)


TRIMBLE SPRINGS
2
NELL F. STEIL

Point of Beginning Parcel No. 48 REV 2
Tie: N 31° 04' W - 1328.1' to the
NW Cor. Sec. 15, T.36N., R.9W., N.M.P.M.

2
B.T. JENNINGS &
FRANCES E. JENNINGS


REV. NO.	DIVISION	PROJ. NO.	SHEET NO.	TOTAL SHEETS
9	CDL	F 019-2(9)	15	21

RIGHT OF WAY DURANGO-NORTH		
REVISIONS		
DATE	DESCRIPTION	BY
7-6-62	T.O.S.	REC
1-28-63	SE Hwy, add 52A	REC
9-24-63	add new open	REC
1-7-64	add new open	LP

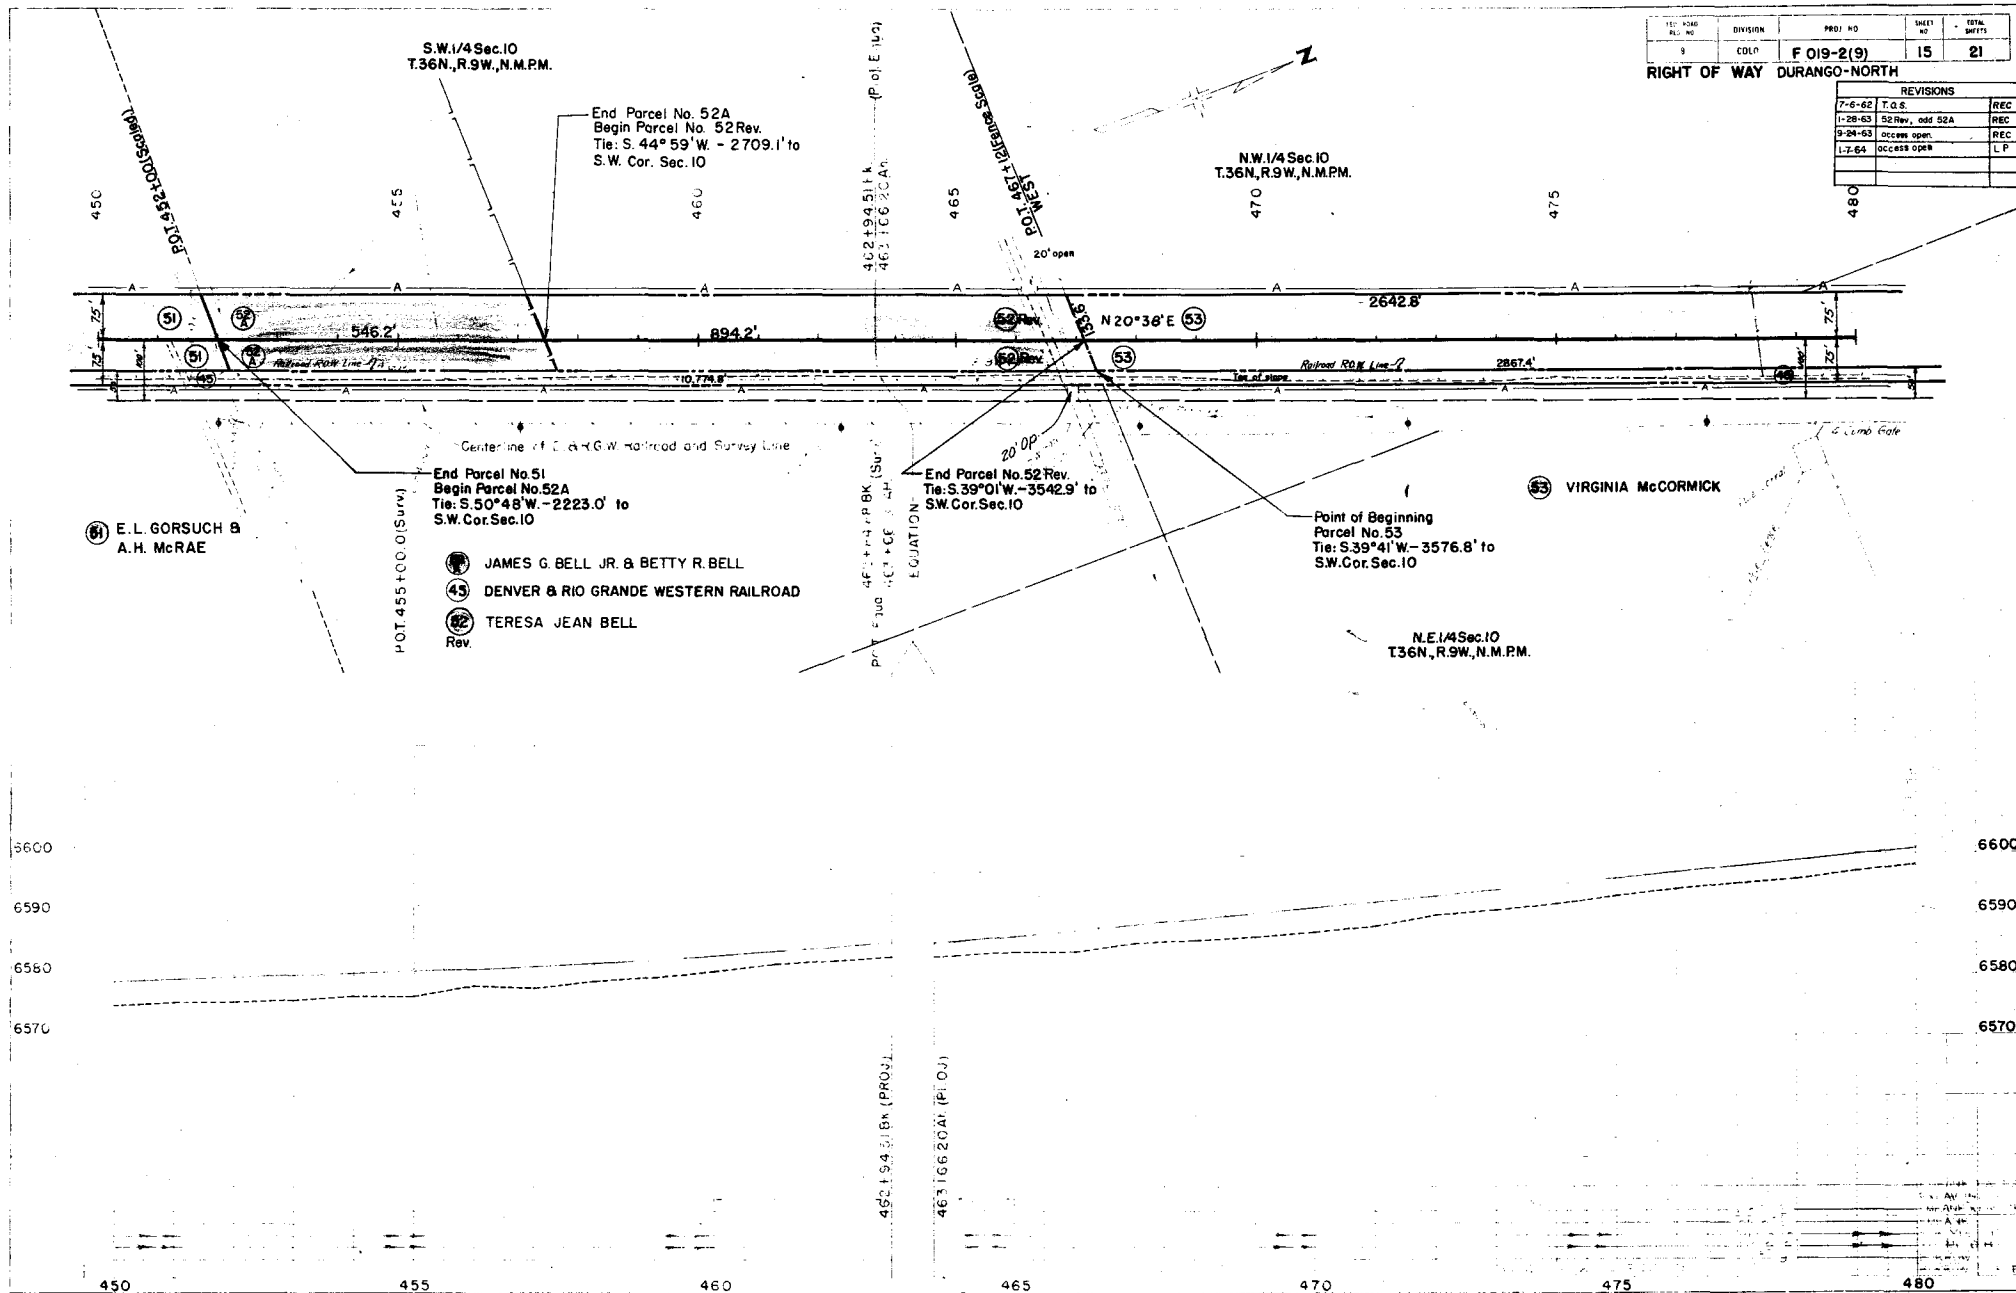



S.E. 1/4 Sec. 3
T. 36 N., R. 9 W., N. M. P. M.

RIGHT OF WAY DURANGO-NORTH

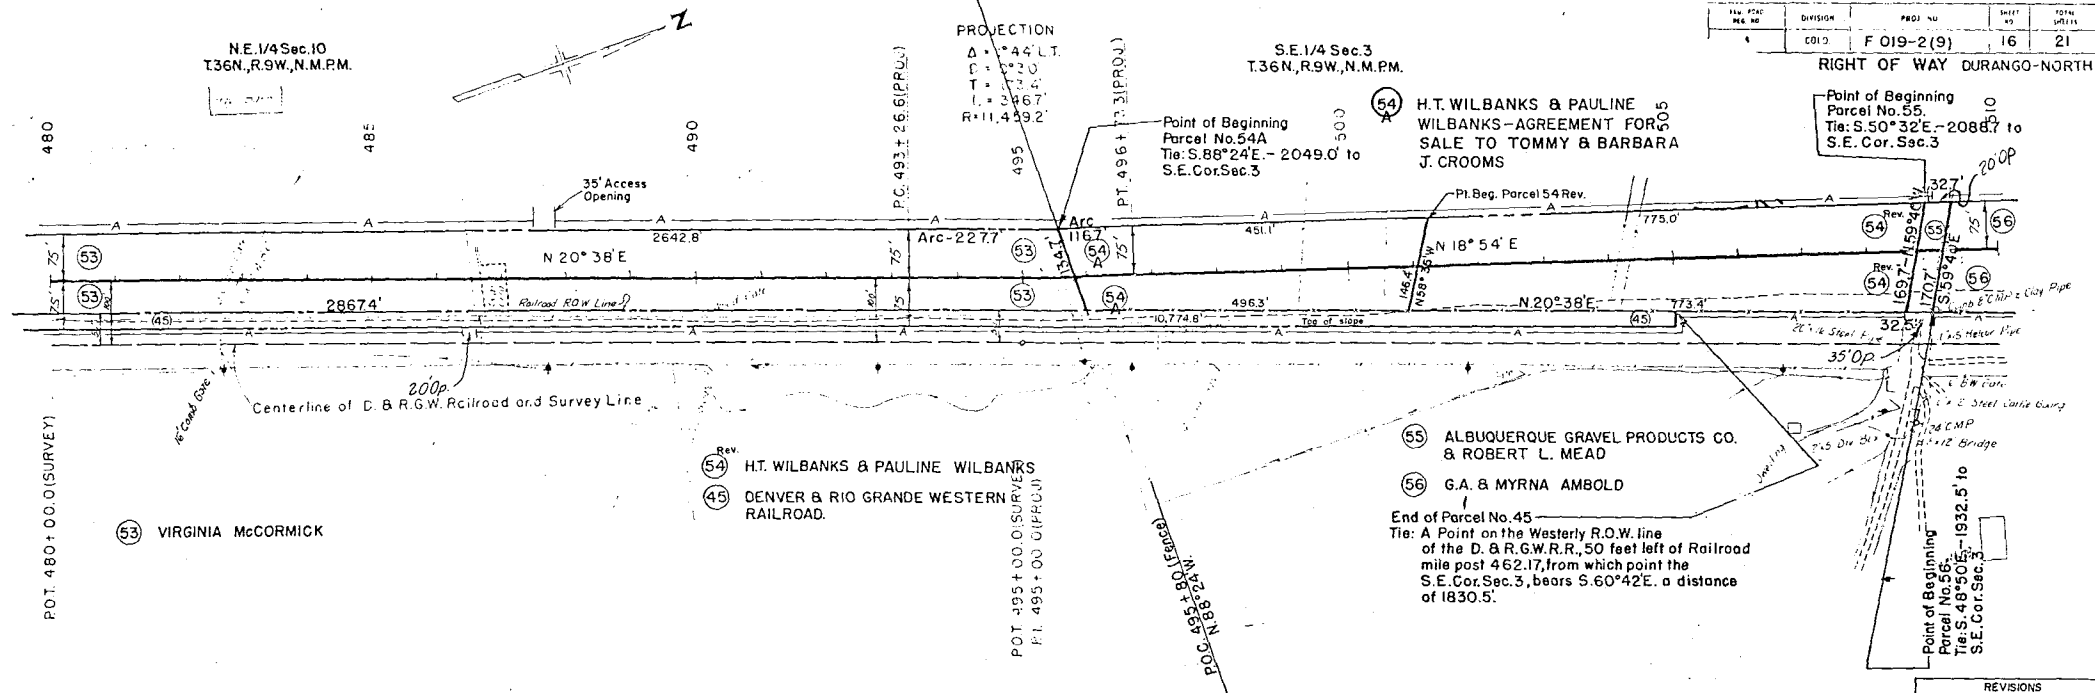

REVISIONS		
7-6-62	T.O.S.	REC
9-24-63	access open.	REC
1-7-64	access open	L P
7-24-86	close access Por.53 Rev.	
	new access Por.53 Rev.	D.P.T.

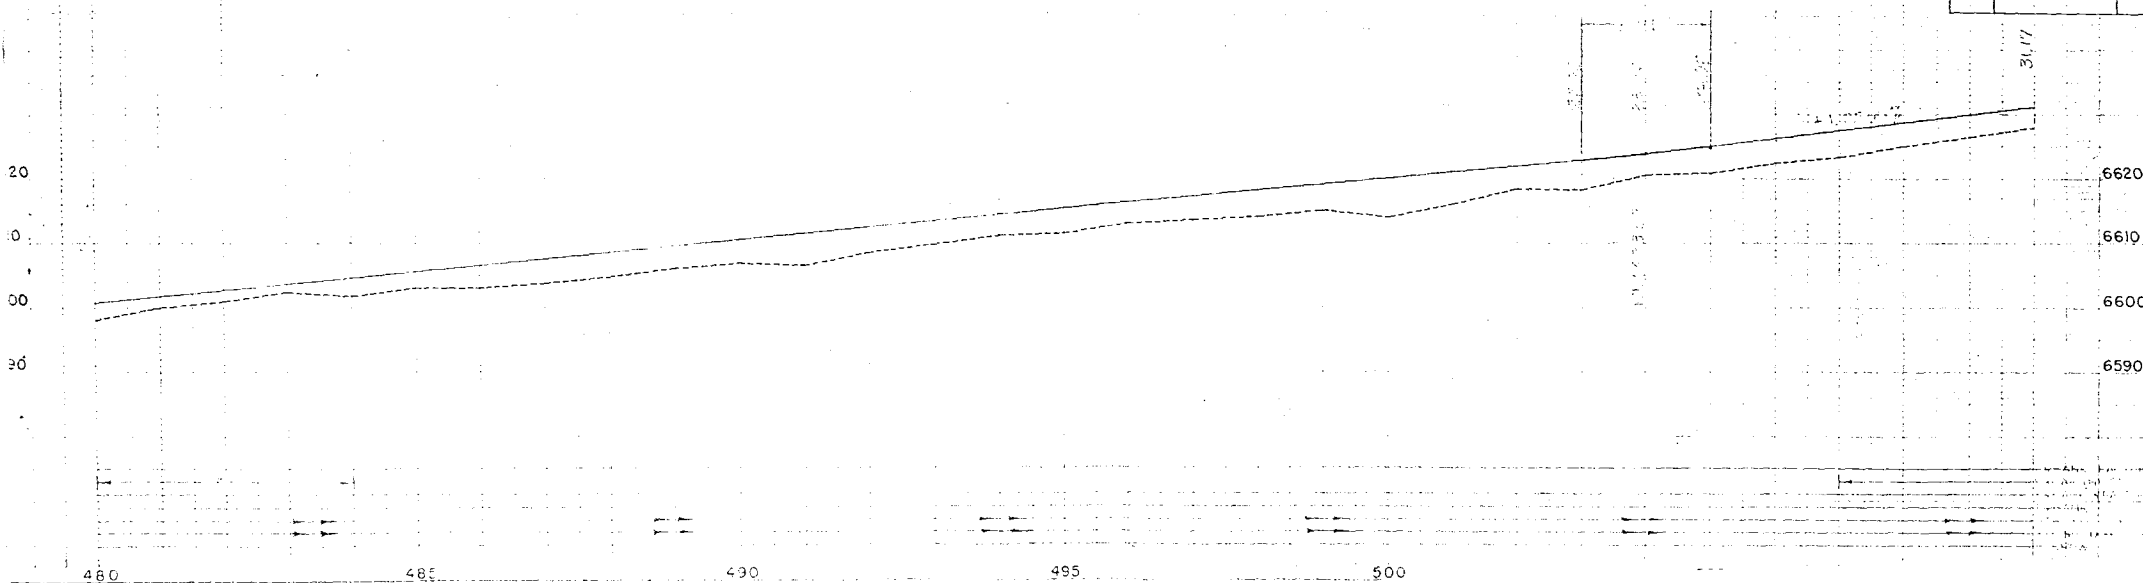

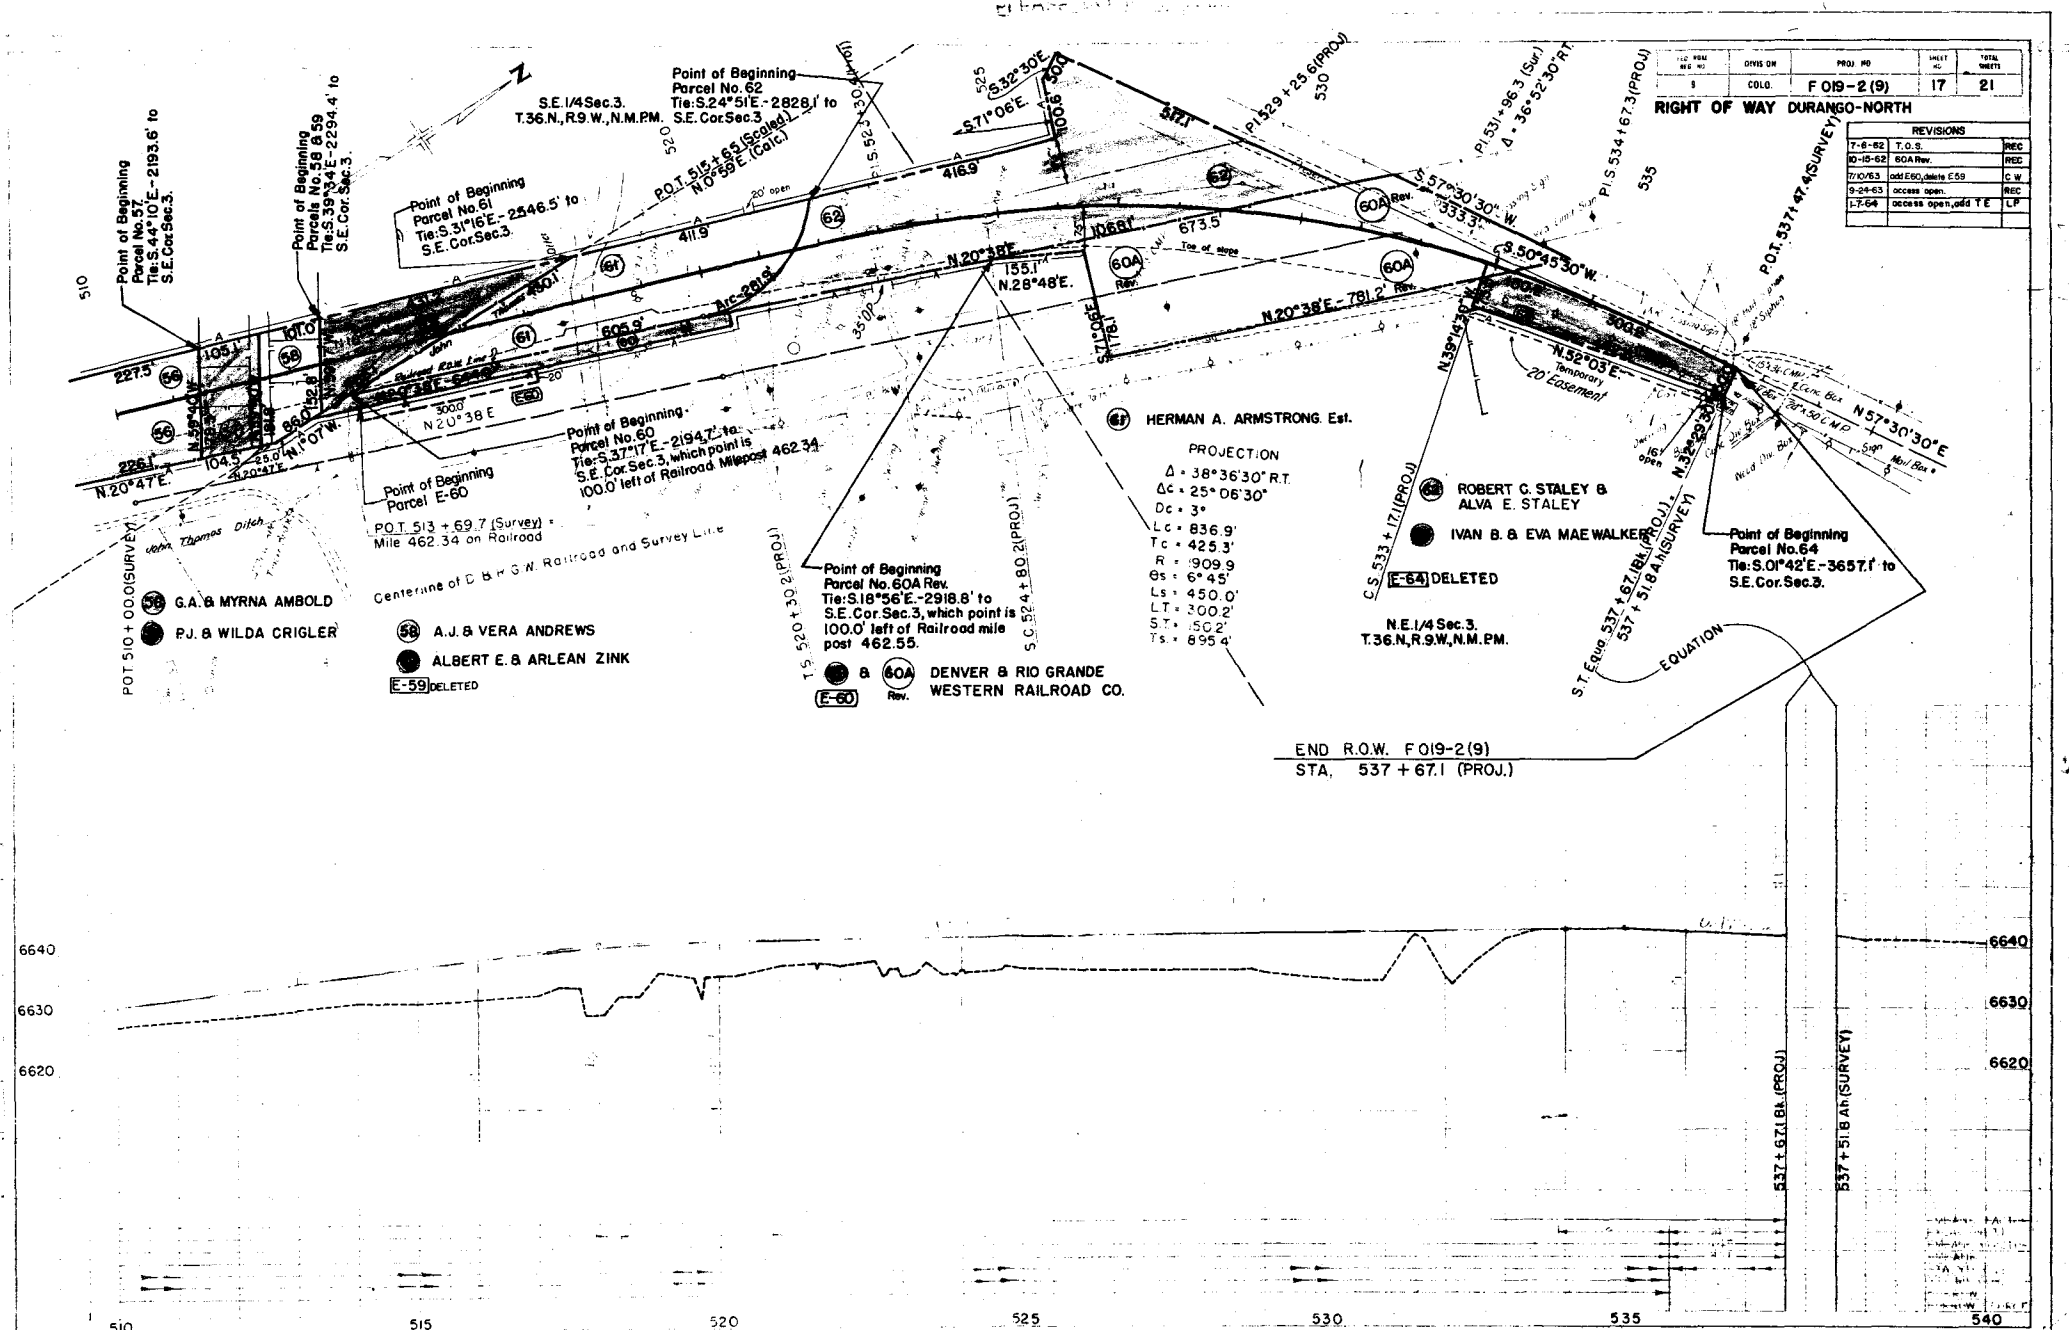

12 PER ME NO	OTHER OR	PROJ. NO	SHEET NO.	TOTAL SHEETS
1	COLD	F 019-2 (9)	17	21

REVISIONS		
7-6-52	T.O.S.	REC
10-15-52	BOA Rev.	REC
7-10-53	add ERO, delete E-59	C.W.
9-24-53	delete open.	REC
1-7-54	delete open, add T.E.	L.P.

PROJECTION	
Δ	$38^{\circ}36'30''$ R.T.
Δc	$25^{\circ}06'30''$
Dc	3°
Lc	$836.9'$
Tc	$425.3'$
R	$909.9'$
Gs	$6^{\circ}45'$
Ls	$450.0'$
LT	$300.2'$
ST	$150.2'$
TS	$695.4'$

END R.O.W. F 019-2 (9)
STA. 537 + 67.1 (PROJ.)

- 58 A.J. & VERA ANDREWS
- 60 ALBERT E. & ARLEAN ZINK
- E-59 DELETED

- 60A HERMAN A. ARMSTRONG, Est.
- 60A ROBERT G. STALEY & ALVA E. STALEY
- 60A IVAN B. & EVA MAE WALKER

N.E. 1/4 Sec. 3.
T.36.N., R.9.W., N.M. PM.

Point of Beginning
Parcel No. 60A Rev.
Tie: S. $18^{\circ}56'E$ - 2918.8' to
S.E. Cor. Sec. 3, which point is
100.0' left of Railroad mile
post 462.55.

Point of Beginning
Parcel No. 60
Tie: S. $37^{\circ}17'E$ - 2194.7' to
S.E. Cor. Sec. 3, which point is
100.0' left of Railroad mile
post 462.34

Point of Beginning
Parcel E-60
P.O.T. 513 + 69.7 (Survey) -
Mile 462.34 on Railroad

Centerline of D & W N. Railroad and Survey Line

- 58 G.A. & MYRNA AMBOLD
- 60 P.J. & WILDA CRIGLER

Point of Beginning
Parcel No. 57
Tie: S. $44^{\circ}10'E$ - 2193.6' to
S.E. Cor. Sec. 3.

Point of Beginning
Parcel No. 59
Tie: S. $39^{\circ}34'E$ - 2294.4' to
S.E. Cor. Sec. 3.

Point of Beginning
Parcel No. 61
Tie: S. $31^{\circ}16'E$ - 2546.5' to
S.E. Cor. Sec. 3.


Point of Beginning
Parcel No. 62
Tie: S. $24^{\circ}51'E$ - 2828.1' to
S.E. Cor. Sec. 3

P.O.T. 515 + 65.1 (Scaled)
N. $0^{\circ}59'E$ (Calc.)

Point of Beginning
Parcel No. 64
Tie: S. $01^{\circ}42'E$ - 3657.1' to
S.E. Cor. Sec. 3.

537 + 67.1 (PROJ.)
537 + 518.8 (SURVEY)

REVISIONS		
5/25/62	add 15A, Rev.16	C
5-26-62	1 Rev. 4 Rev. 2 Deleted	R
11-30-62	1 Rev. 2 add 2	R
2/18/63	Par. 22 Name Change	C
4/11/63	Deleted 7	C
4-29-63	1 Rev. 3	R
5/14/63	add 15 R	C
11-5-63	add 2A Rev. 2A, 2B	R

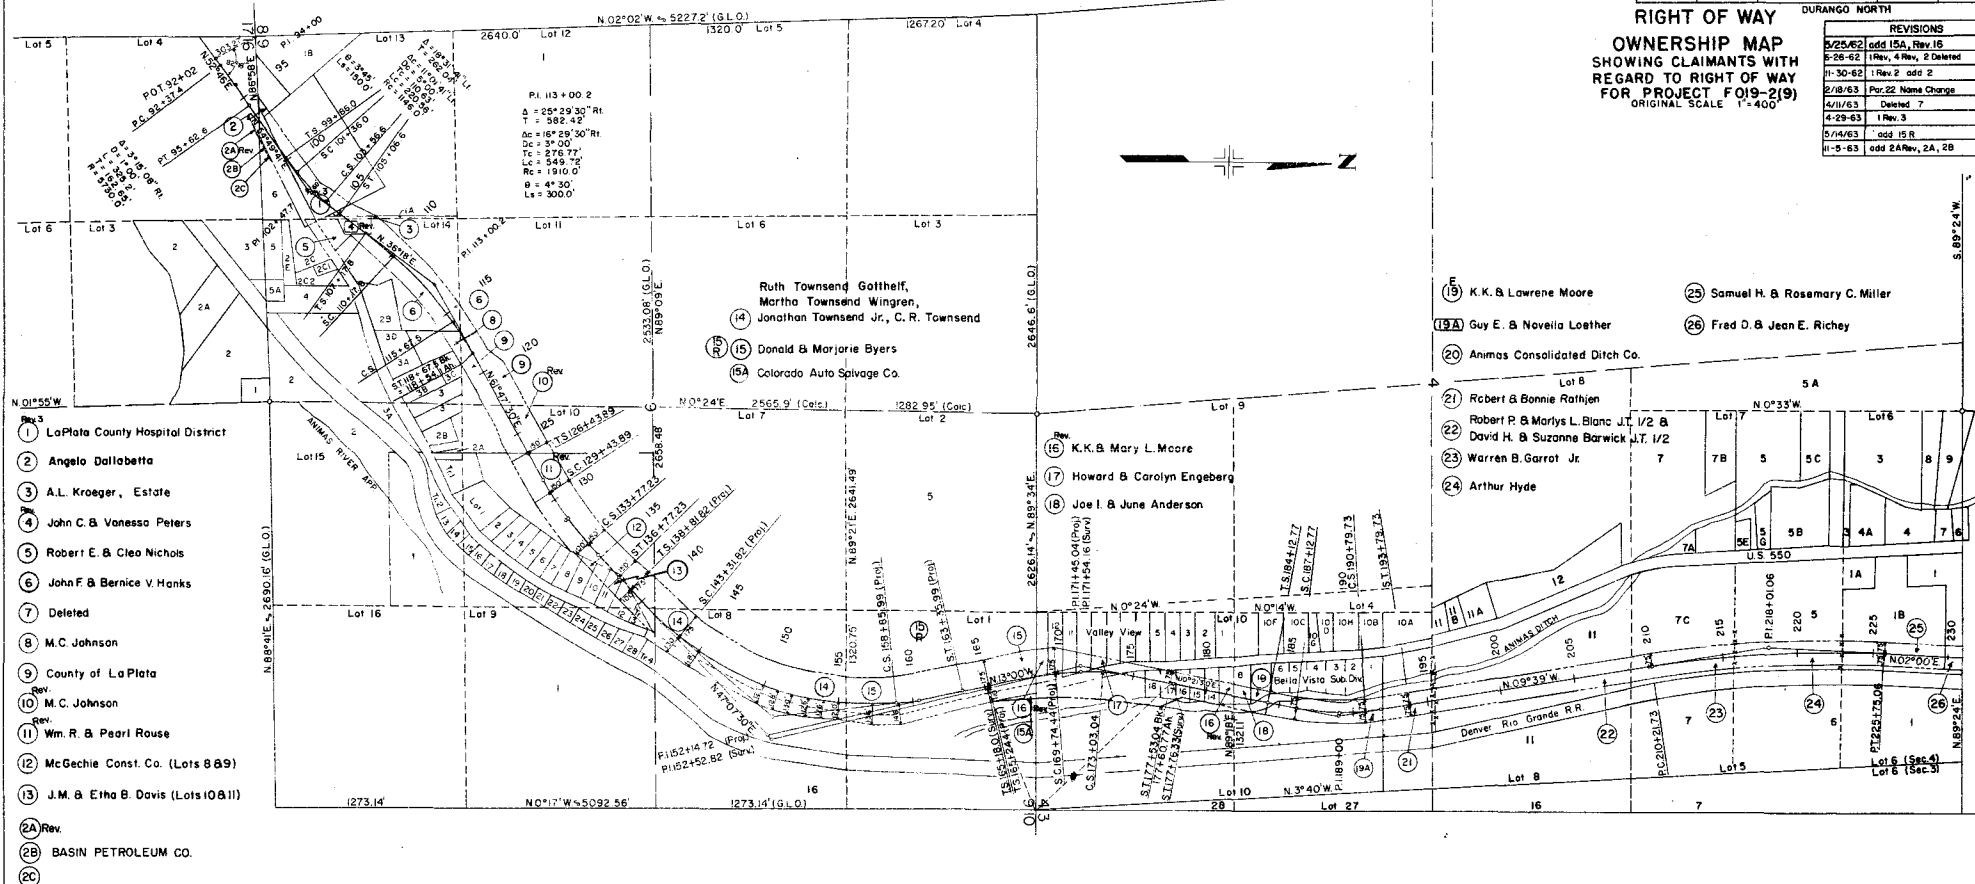




FEDERAL ROAD REGION NO.	DISTRICT	PROJ. NO.	SHEET NO.	TOTAL SHEETS
9	COLORADO	F 019-2 (9)	19	21

**RIGHT OF WAY
OWNERSHIP MAP**
SHOWING CLAIMANTS WITH
REGARD TO RIGHT OF WAY
FOR PROJECT F019-2(9)
ORIGINAL SCALE 1"=400'

REVISIONS		
REV.	DESCRIPTION	BY
6-B-62	33A, 34 Rev.	REC
5/4/63	name change	C.W.
6/5/63	Deleted 37, Rev 36	C.W.

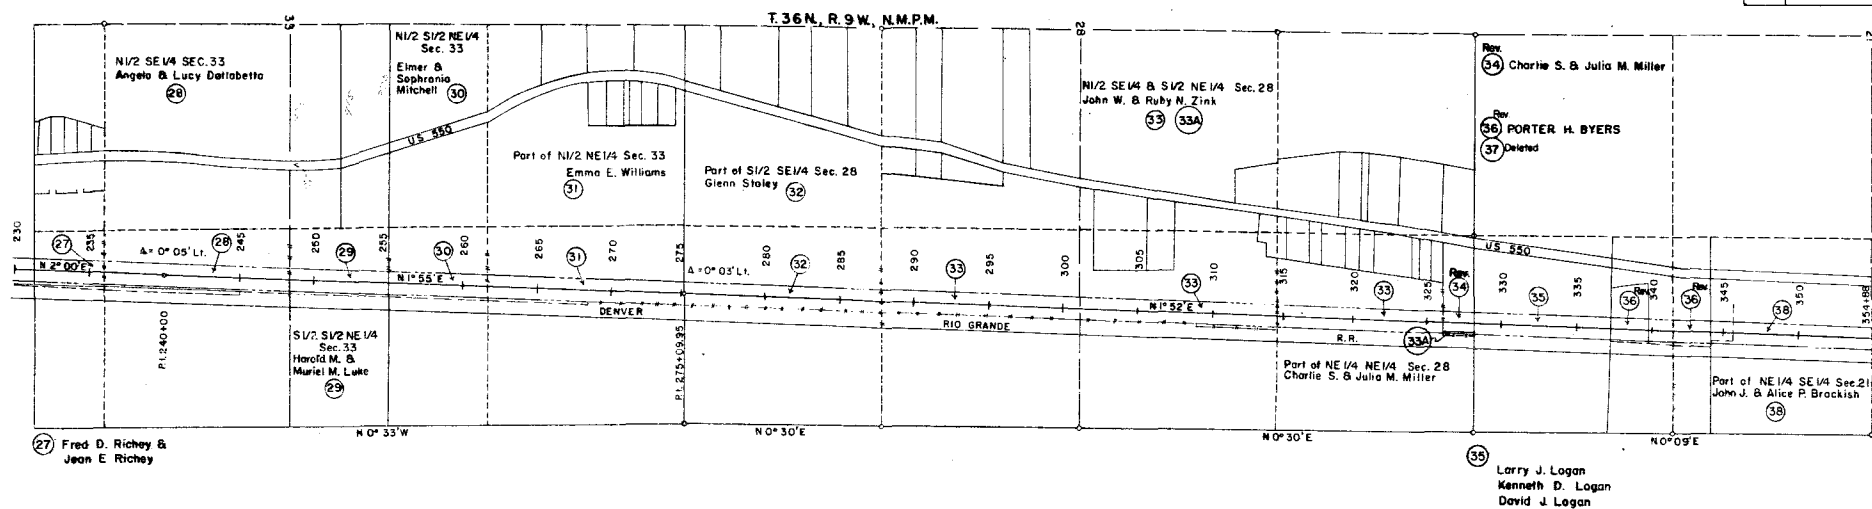


FEDERAL ROAD REGION NO.	DISTRICT	PROJ. NO.	SHEET NO.	TOTAL SHEETS
8	COLORADO	FO19-2(9)	20	21

DURANGO-NORTH

RIGHT OF WAY
OWNERSHIP MAP
SHOWING CLAIMANTS WITH
REGARD TO RIGHT OF WAY
FOR PROJECT FO19-2(9)
ORIGINAL SCALE 1"=400'

REVISIONS		
6-8-62	name change	REC
1-26-63	52 Rev, add 52A	REC
2/18/63	Rev 43 Name Change	C.W.
1-7-64	Rev 48	LP
4/28/64	48 Rev 2	LP

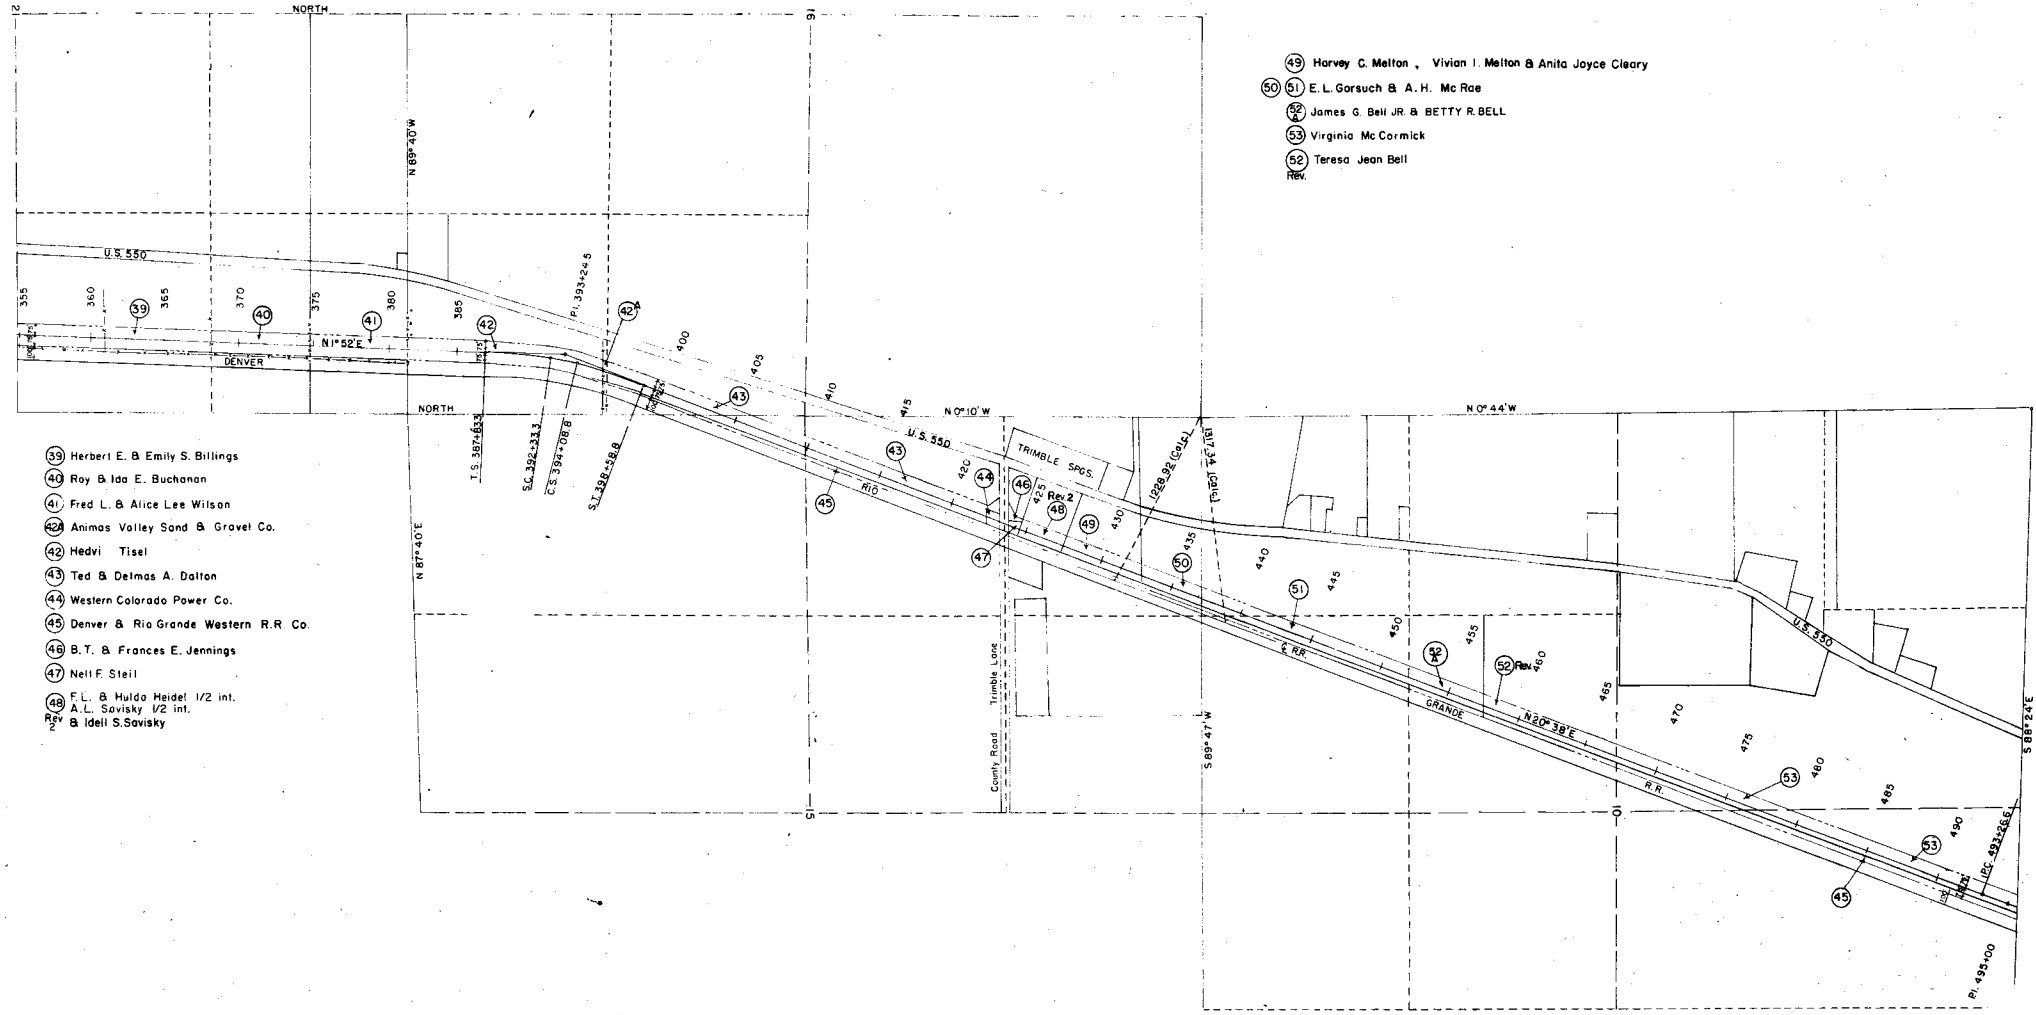


- 39 Herbert E. & Emily S. Billings
- 40 Roy & Ida E. Buchanan
- 41 Fred L. & Alice Lee Wilson
- 42 Animas Valley Sand & Gravel Co.
- 42 Hedvi Tisel
- 43 Ted & Delmas A. Dalton
- 44 Western Colorado Power Co.
- 45 Denver & Rio Grande Western R.R. Co.
- 46 B.T. & Frances E. Jennings
- 47 Nell F. Steil
- 48 F.L. & Hulda Meidel 1/2 int.
A.L. Savisky 1/2 int.
Rev 2 & Idell S. Savisky

- 49 Harvey C. Melton, Vivian I. Melton & Anita Joyce Cleary
- 50 E.L. Gorsuch & A.H. McRae
- 51 James G. Bell JR & BETTY R. BELL
- 53 Virginia McCormick
- 52 Teresa Jean Bell
Rev.

FEDERAL ROAD DISTRICT	PROJ. NO.	SHEET NO.	TOTAL SHEETS
9 COLORADO	F 019-2(9)	21	21

RIGHT OF WAY OWNERSHIP MAP		
SHOWING CLAIMANTS WITH REGARD TO RIGHT OF WAY FOR PROJECT F019-2(9)		
ORIGINAL SCALE 1"=400'		
REVISIONS		
NO.	DATE	BY
10-15-62	604 REV.	J.C.
7/10/63	604 E 60, deleted E 59	C.W.

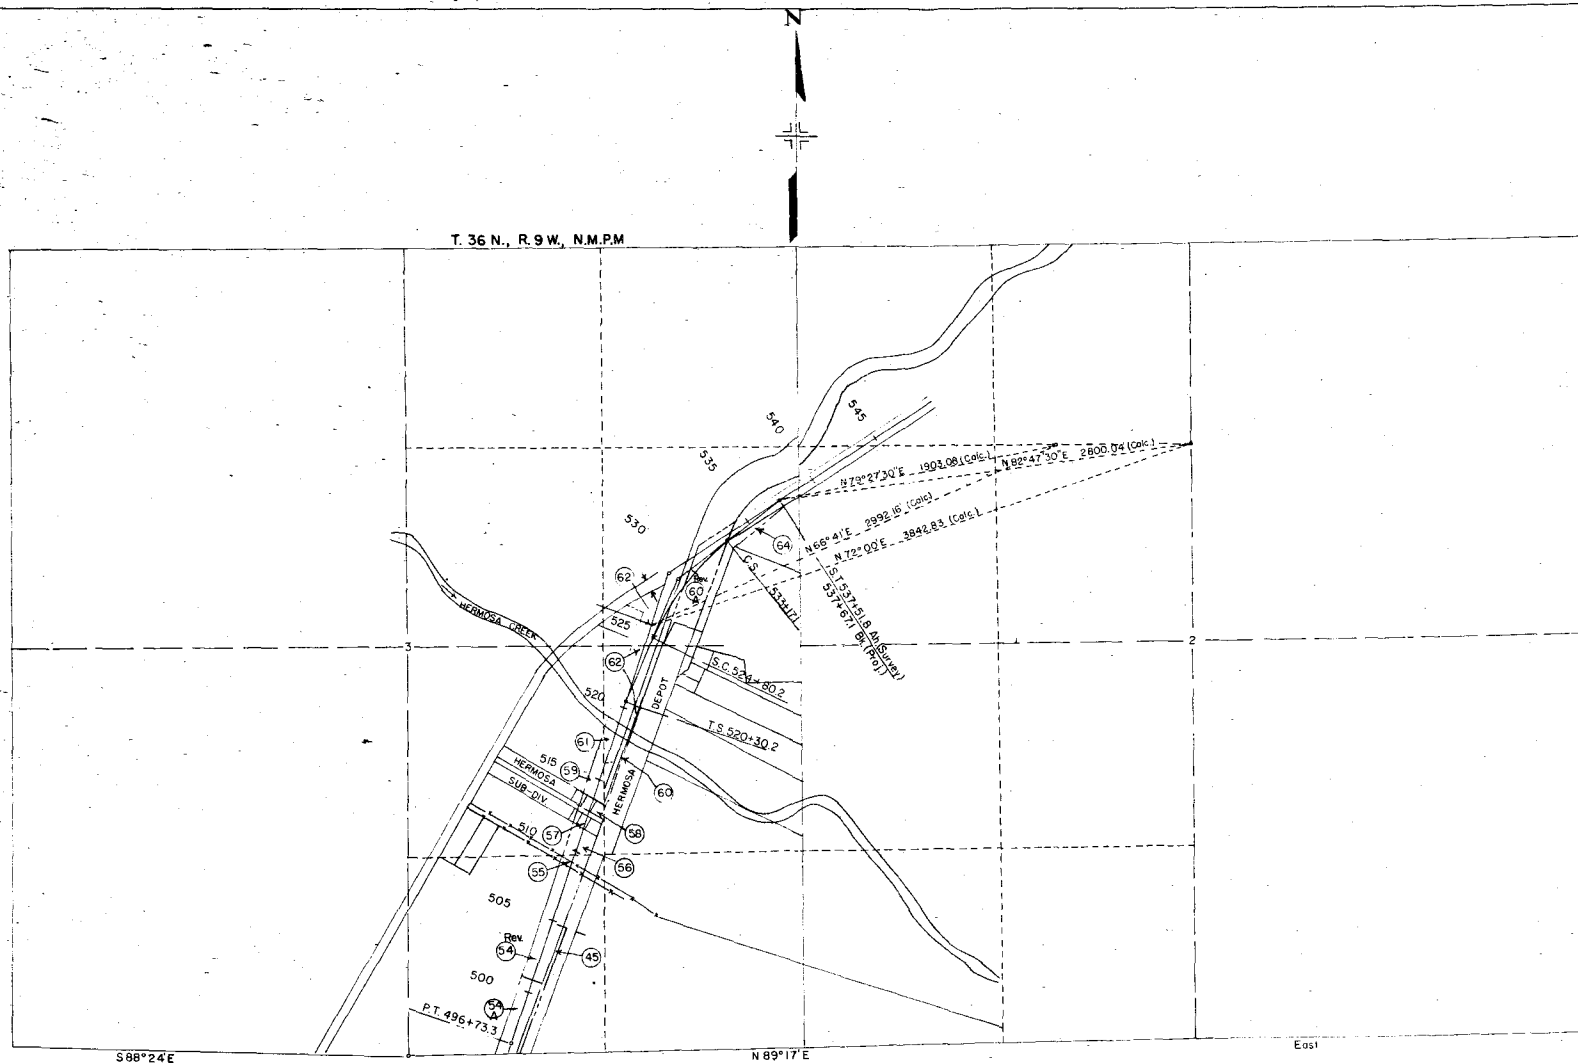

- 54 H.T. Wilbanks & Pauline Wilbanks
 55 Albuquerque Gravel Products Co. & Robert L. Meade
 56 G.A. Ambold & Myrna Ambold
 57 P.J. & Wilda Crigler
 58 A.J. & Vera Andrews
 59 Albert E. & Arlene L. Zink
 60 Denver & Rio Grande Western R.R. Co.
 61 Herman A. Armstrong
 62 Robert C. & Alva Staley
 63 Ivan B. & Eva Mae Walker