

FED. ROAD DIST. NO.	STATE	FED. AID PROJ. NO.	SHEET NO.	TOTAL SHEETS
3	COLO.	F 021-1(1)	1	10

COLORADO **STATE HIGHWAY DEPARTMENT** **PLAN AND PROFILE OF PROPOSED** **FEDERAL AID PROJECT NO. F 021-1(1)** **STATE HIGHWAY NO. ~~6~~ 50** **GUNNISON COUNTY**

INDEX OF SHEETS

SHEET NO. 1	TITLE SHEET
2	TABULATION OF PROPERTIES
3-10	PLAN AND PROFILE SHEETS SHOWING RIGHT OF WAY
11-12	VACANT PUBLIC LANDS MAP

RIGHT OF WAY

CONVENTIONAL SIGNS

CENTER LINE OF SURVEY _____
RIGHT OF WAY LINE _____
ONE QUARTER SECTION LINE _____
SECTION LINE _____
TOWNSHIP LINE _____ OR _____
BARBED WIRE FENCE _____
POLE LINES _____
RIGHT OF WAY PRESENT ROAD _____

Sapinero - Cebolla

Colo State Highway Dept

B. A. Nelson


Aug 24

E. J.

SCALES OF ORIGINAL TRACINGS
ON PLAN, 1 IN. = 100 FT.
ON PROFILE { 1 IN. = 100 FT. HORIZONTAL
1 IN. = 10 FT. VERTICAL
GRADE LINE ON PROFILE IS SHOWN AS GRADE OF FINISHED ROAD
GROSS LENGTH OF PROJECT
NET LENGTH OF PROJECT

RIGHT OF WAY

INFORMATION OBTAINED FROM AVAILABLE COUNTY RECORDS

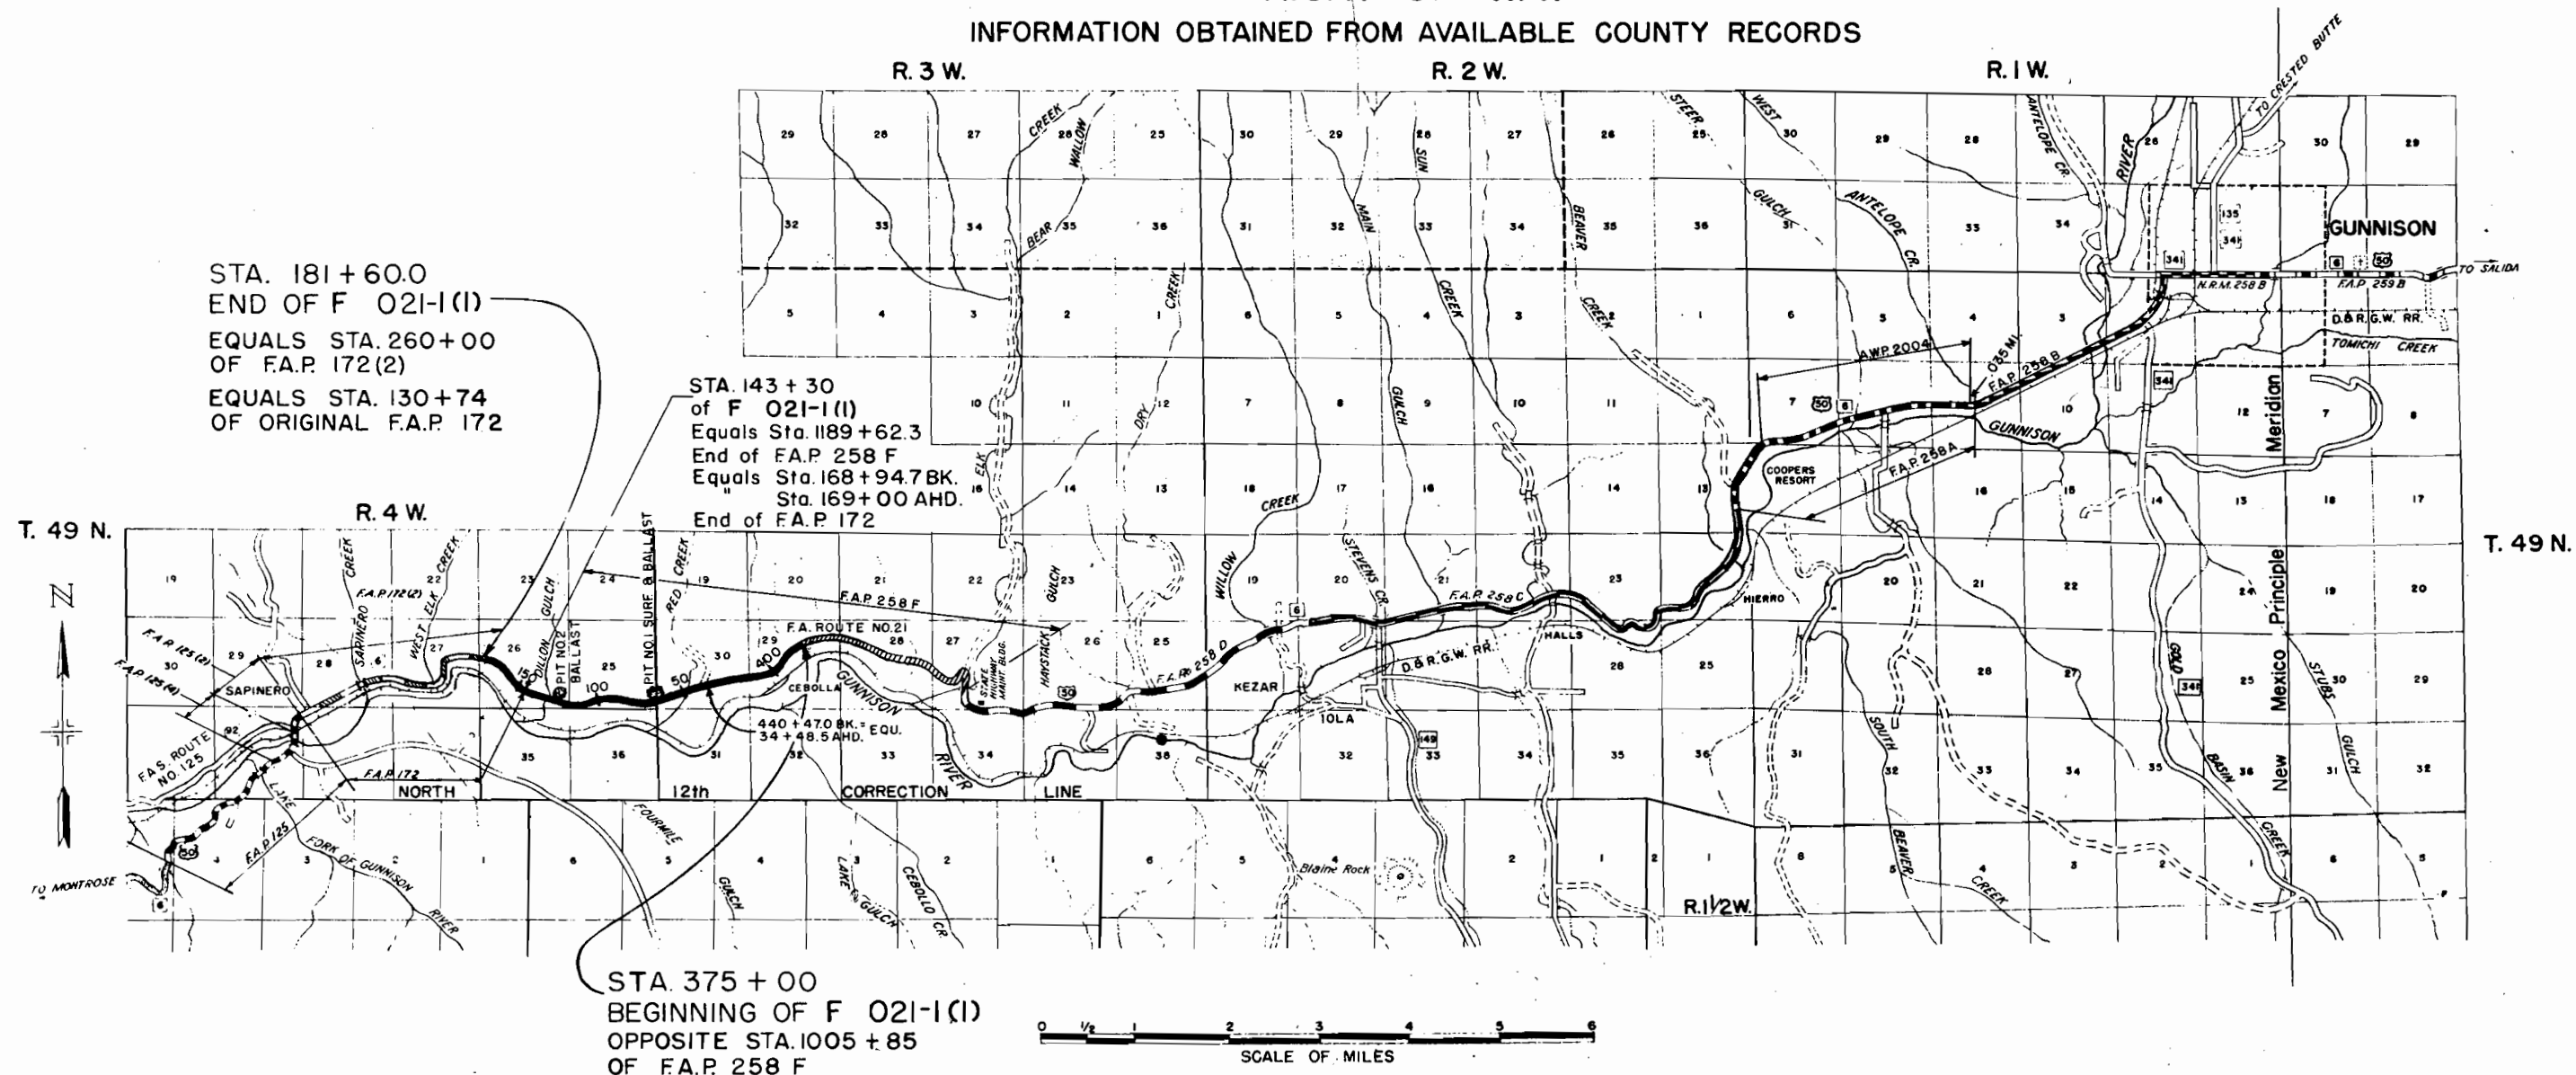

= Bq CC 40-0006-28

FED. ROAD DIST. NO.	STATE	FED. AID PROJ. NO.	SHEET NO.	TOTAL SHEETS
3	COLO.	F 021-1(1)	2	10

RIGHT OF WAY Rev. 11-26-51 R.D.C.


[illegible]

NE 4 Sec. 29
T49N, R3W
N.M.P.M.

SW 4 Sec. 29


FED. ROAD DIST. NO.	STATE	FED. AID PROJ. NO.	SHEET NO.	TOTAL SHEETS
3	COLO.	F 021-1(1)	3	10

RIGHT OF WAY

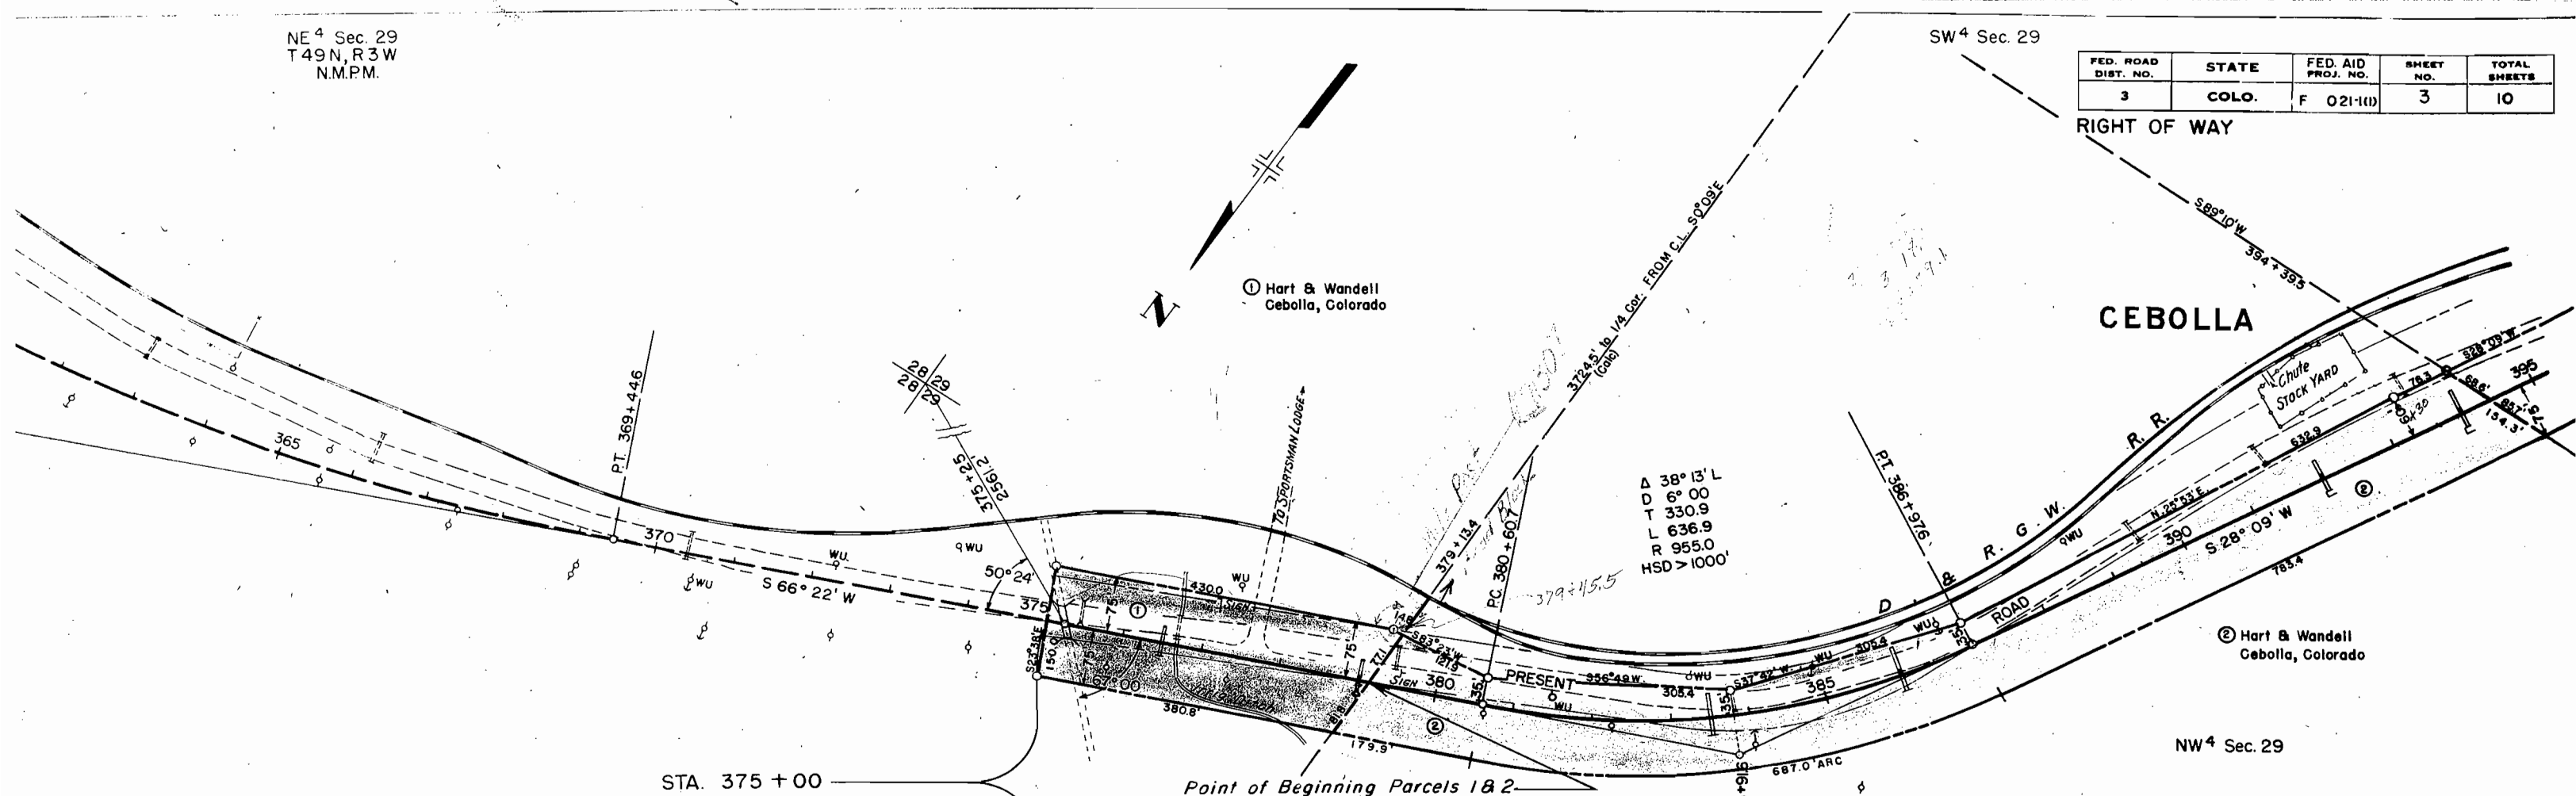

STA. 375 + 00
Beginning of F 021-1(1)
Opposite Sta. 1005 + 85
of FAP 258-F.

Point of Beginning Parcels 1 & 2


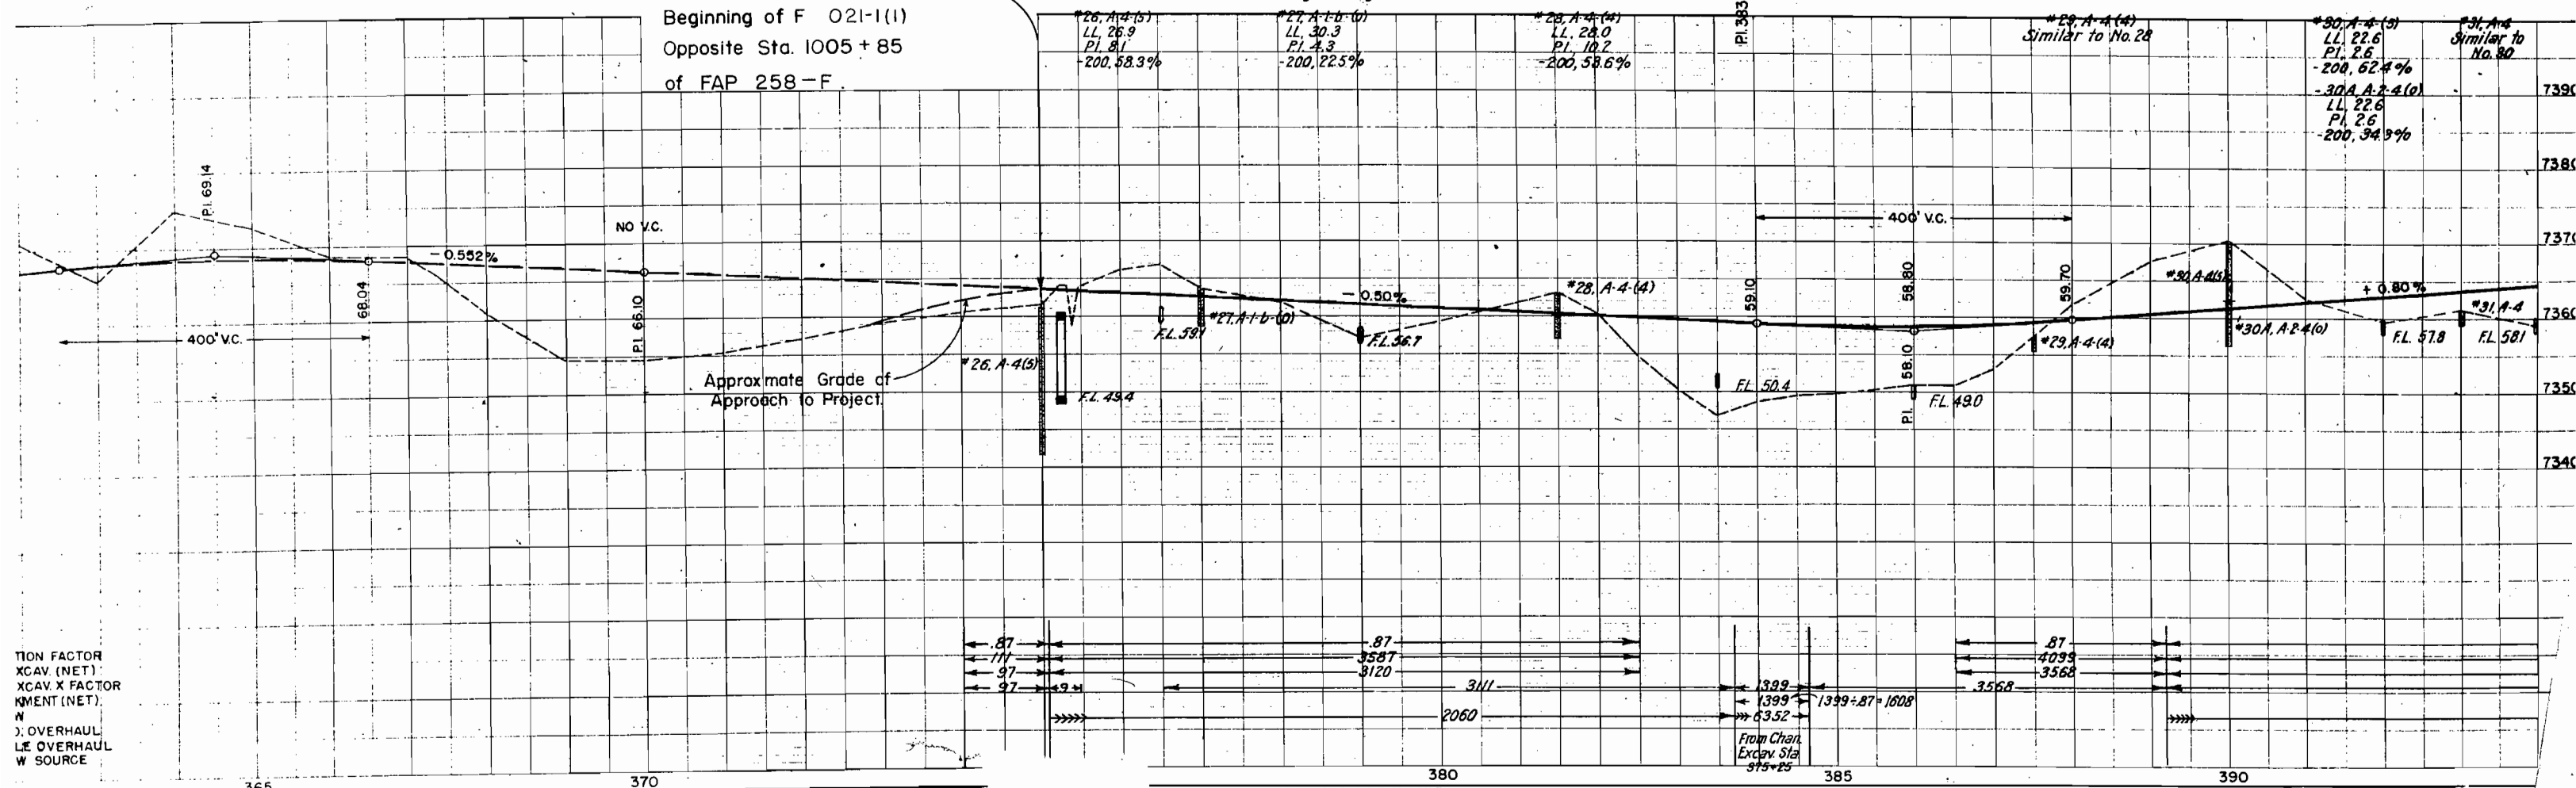


ION FACTOR
XCAV. (NET)
XCAV. X FACTOR
MENT (NET)
N
OVERHAUL
LE OVERHAUL
W SOURCE

SW 4 Sec. 29
T49N, R3W
N.M.P.M.

FED. ROAD DIST. NO.	STATE	FED. AID PROJ. NO.	SHEET NO.	TOTAL SHEETS
3	COLO.	F 021-1(1)	4	10

RIGHT OF WAY Rev. II-26-51 R.D.C.

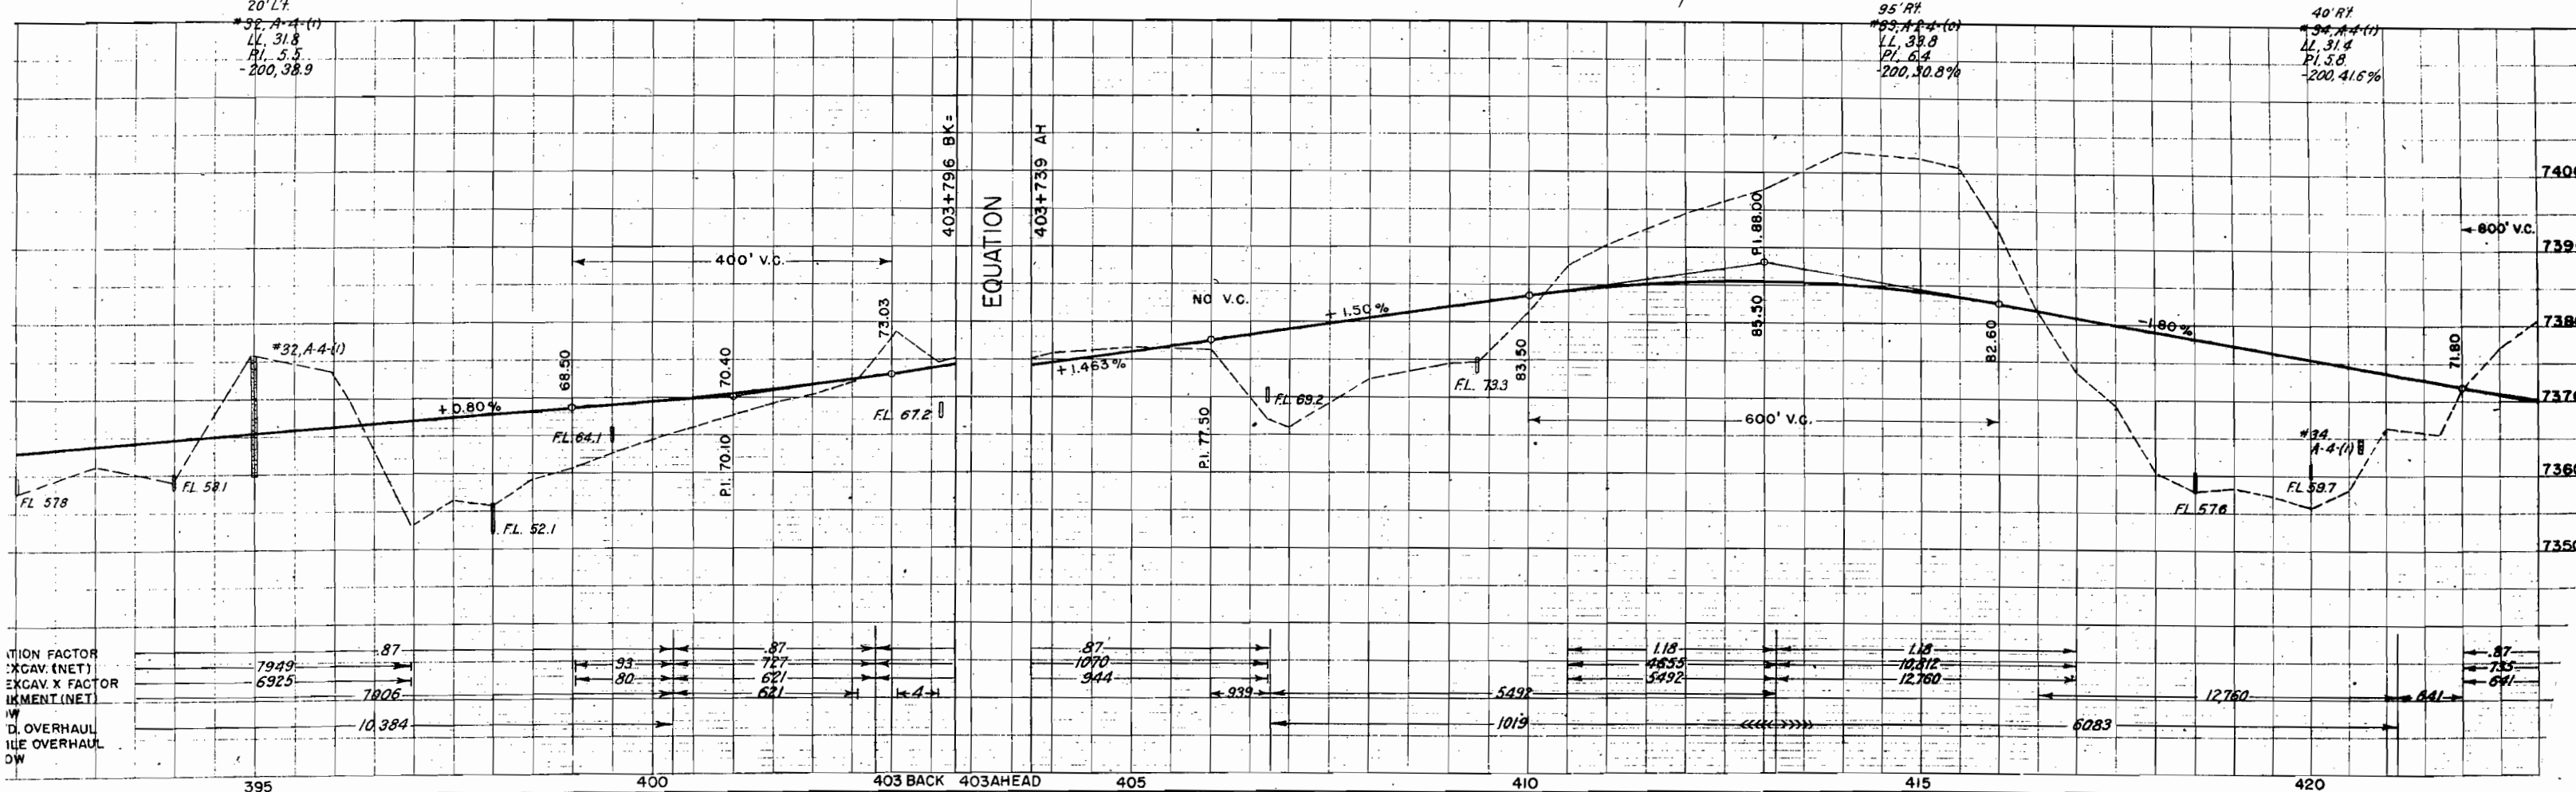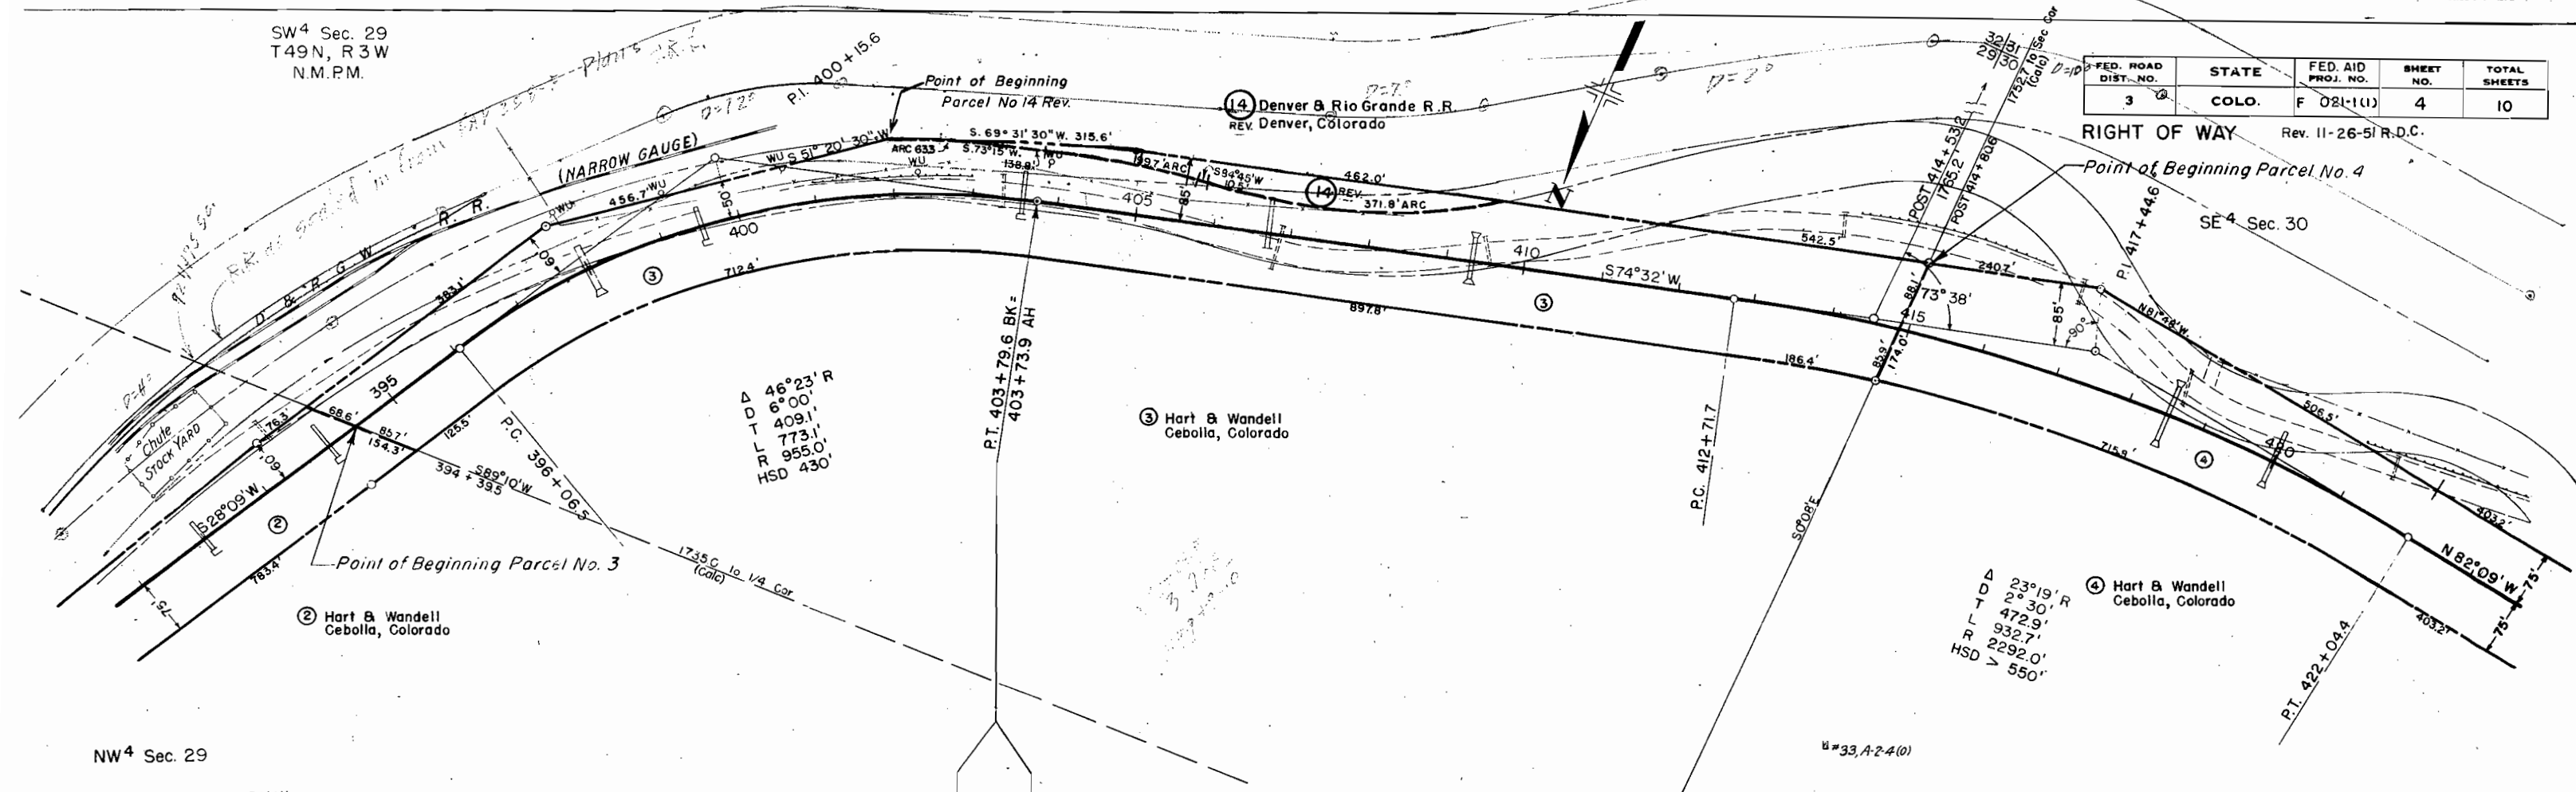



Excavation Factor
Excav. (Net)
Embankment (Net)
Overhaul
Overhaul
Overhaul

SE 4 Sec. 30
T49N, R3W
N.M.P.M.

SW 4 Sec. 30

FED. ROAD DIST. NO.	STATE	FED. AID PROJ. NO.	SHEET NO.	TOTAL SHEETS
3	COLO.	F 021-1(1)	5	10

RIGHT OF WAY

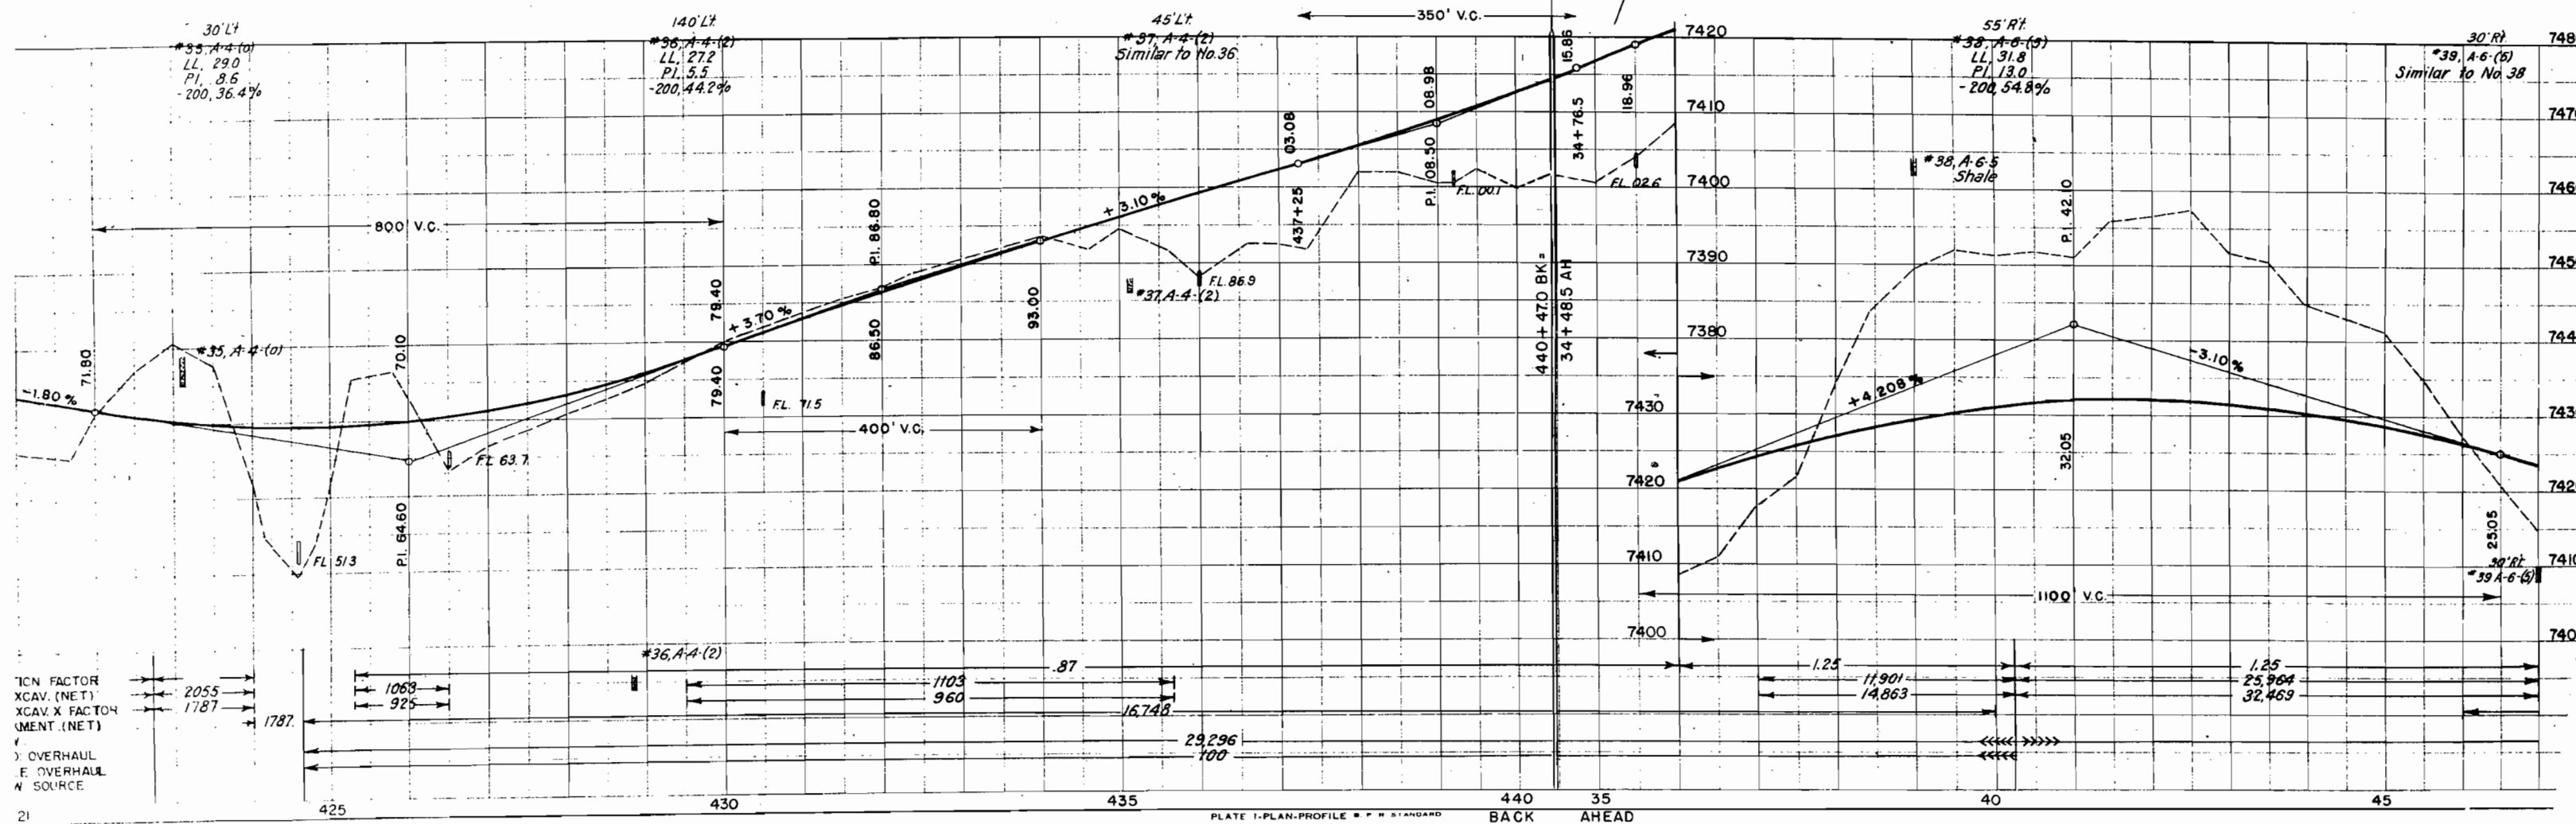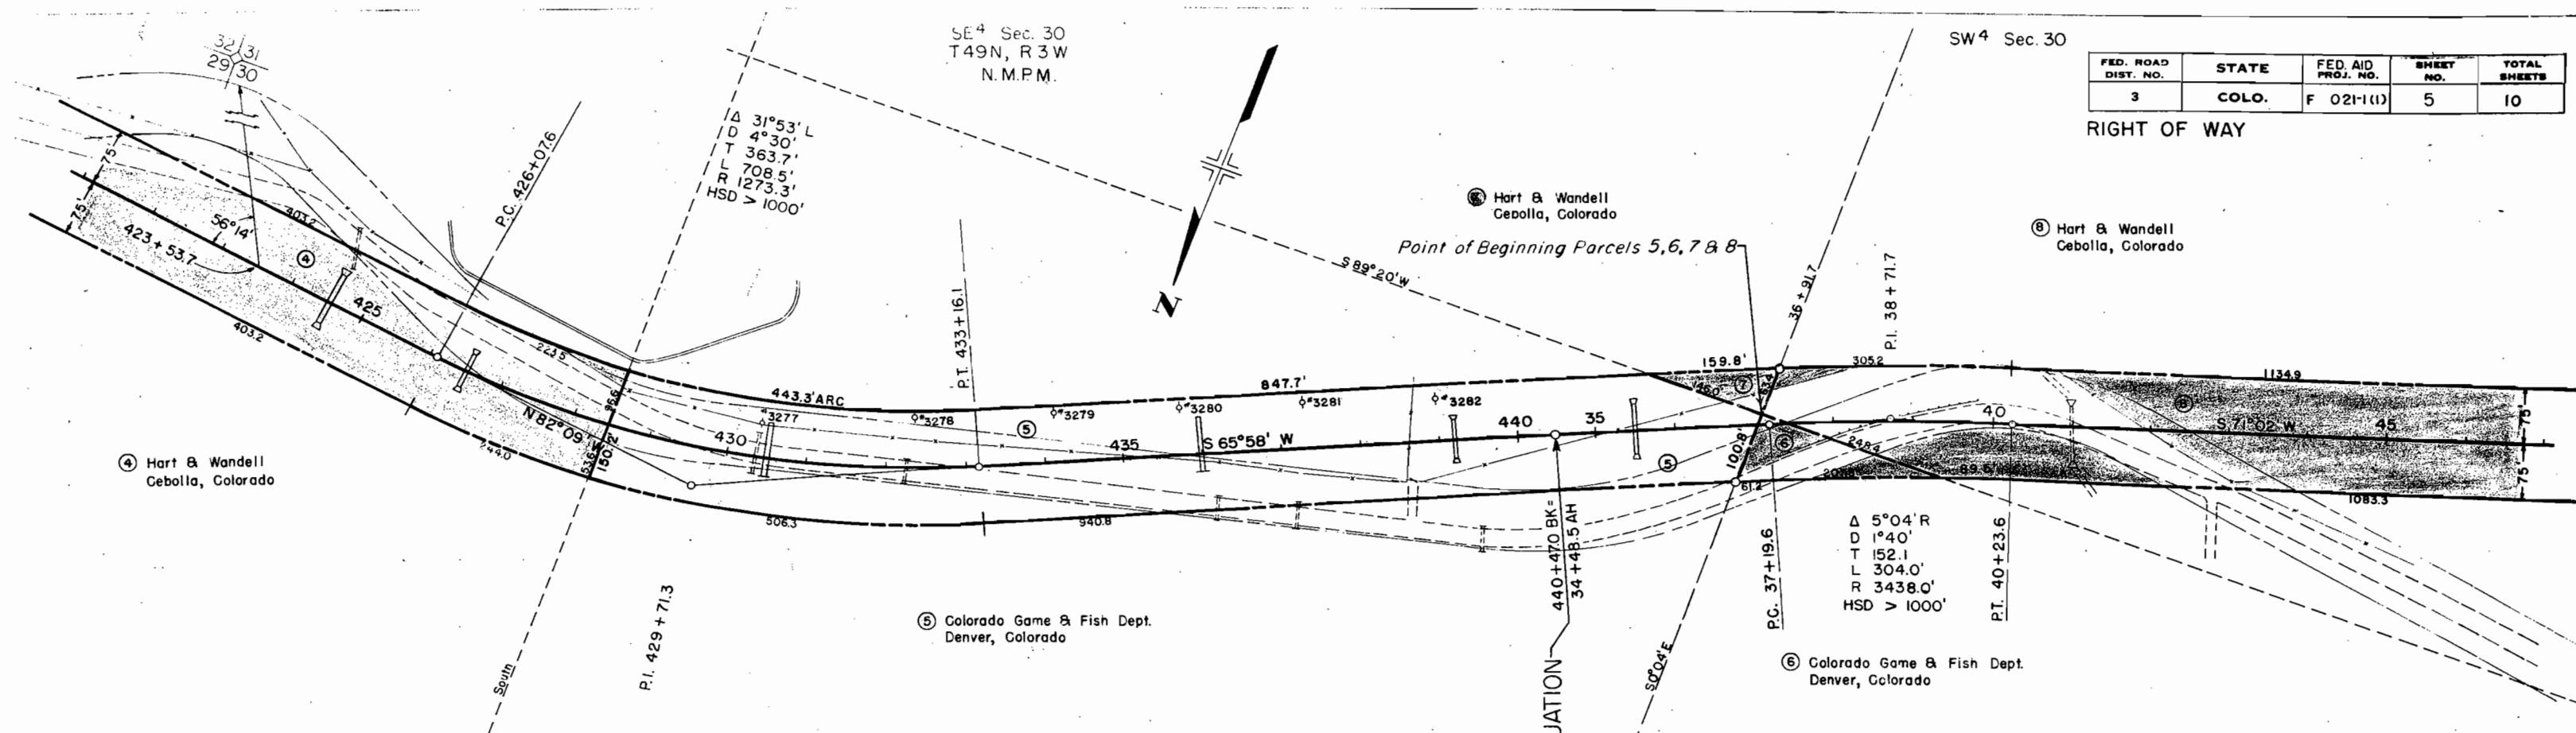



CON. FACTOR
XCAV. (NET)
XCAV. X FACTOR
MENT. (NET)
OVERHAUL
OVERHAUL
SOURCE

SW 4 Sec. 30
T49N, R3W
N.M.P.M.

SE 4 Sec. 25
T49N, R4W
N.M.P.M.

FED. ROAD DIST. NO.	STATE	FED. AID PROJ. NO.	SHEET NO.	TOTAL SHEETS
3	COLO.	F 021-1(1)	6	10

RIGHT OF WAY

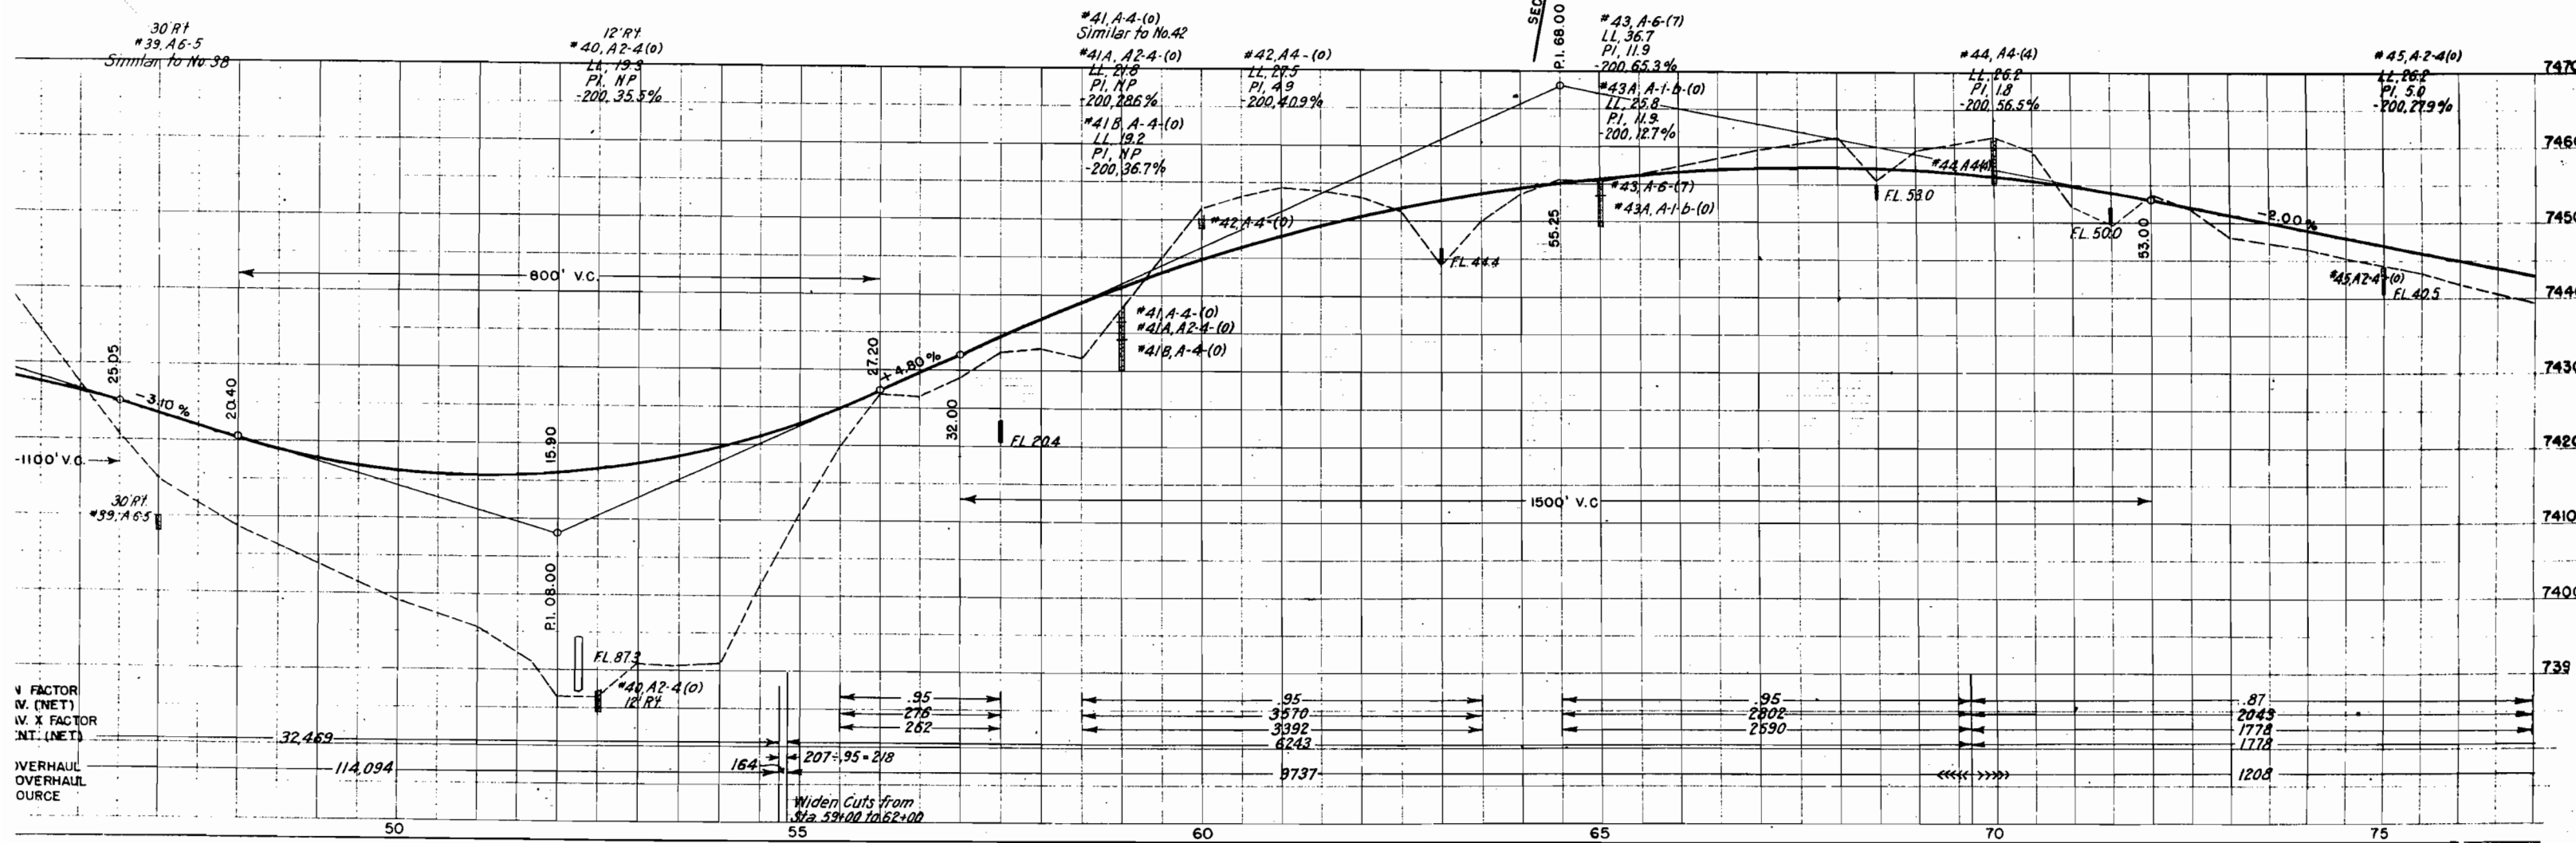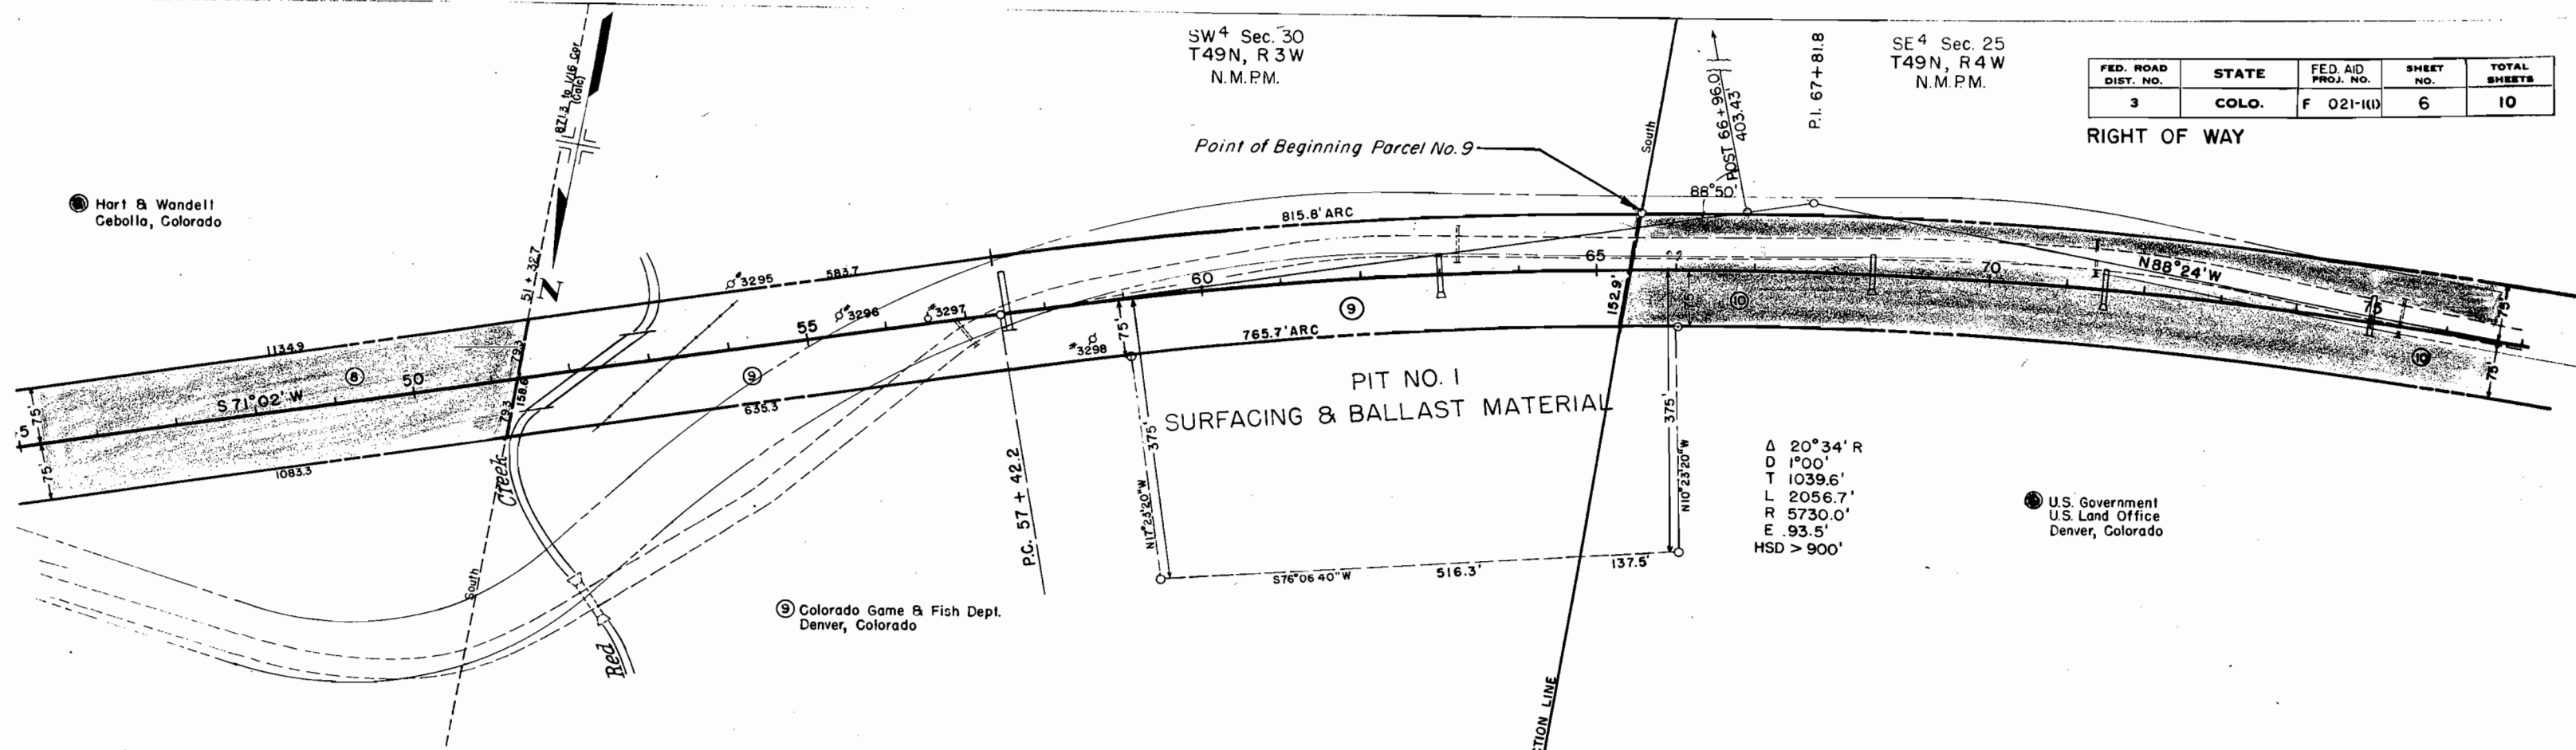

SE 4 Sec. 25
T49N, R4W
N.M.P.M.

NE 4 Sec. 36

NW 4 Sec. 36

SW 4 Sec. 25

FED. ROAD DIST. NO.	STATE	FED. AID PROJ. NO.	SHEET NO.	TOTAL SHEETS
3	COLO.	F 021-1(1)	7	10

RIGHT OF WAY

U.S. Government
U.S. Land Office
Denver, Colorado

Δ 20°34'R
D 1°00'
T 1039.6'
L 2056.7'
R 5730.0'
E 93.5'
HSD > 900'

Δ 19°39'R
D 2°00'08"
T 495.6'
L 981.4'
R 2861.8'
HSD > 650'

Δ 47°00'L
D 4°00'
T 622.9'
L 1175.0'
R 1432.5'
E 129.6'
HSD > 450'

U.S. Government
U.S. Land Office
Denver, Colorado

EQUATION

45.A-2-4-(a)
LL 26.2
PI 3.8
200, 27.9%

46.A-2-4-(a)
Similar to No 45

47.A-2-4-(a)
LL 21.2
PI NP
200, 27.6%

48.A-2-4-(a)
Similar to No 47

49.A-1-b-(a)
LL 31.2
PI 3.8
200, 17.5%

50.A-4-6
LL 34.8
PI 3.8
200, 63.2%

45.A-2-4-(a)
LL 40.5

ON FACTOR
CAV. (NET)
CAV. X FACTOR
MENT. (NET)

OVERHAUL
OVERHAUL
SOURCE

NW⁴ Sec 36
T49N, R4W
N.M.P.M.

NE⁴ Sec 35

SE⁴ Sec 26

FED. ROAD DIST. NO.	STATE	FED AID PROJ. NO.	SHEET NO.	TOTAL SHEETS
3	COLO.	F 021-1(1)	8	10

RIGHT OF WAY

U.S. Government
U.S. Land Office
Denver, Colorado

U.S. Government
U.S. Land Office
Denver, Colorado


SW⁴ Sec 25

EQUATION

S.T. 116+86.8 BK=


116+81.6 AH

Δ 4°56' R
Dc 6°00'
Ls 200.0'
Ts 466.6'
Es 69.6'
S.C. 498.9'
HSD 430'

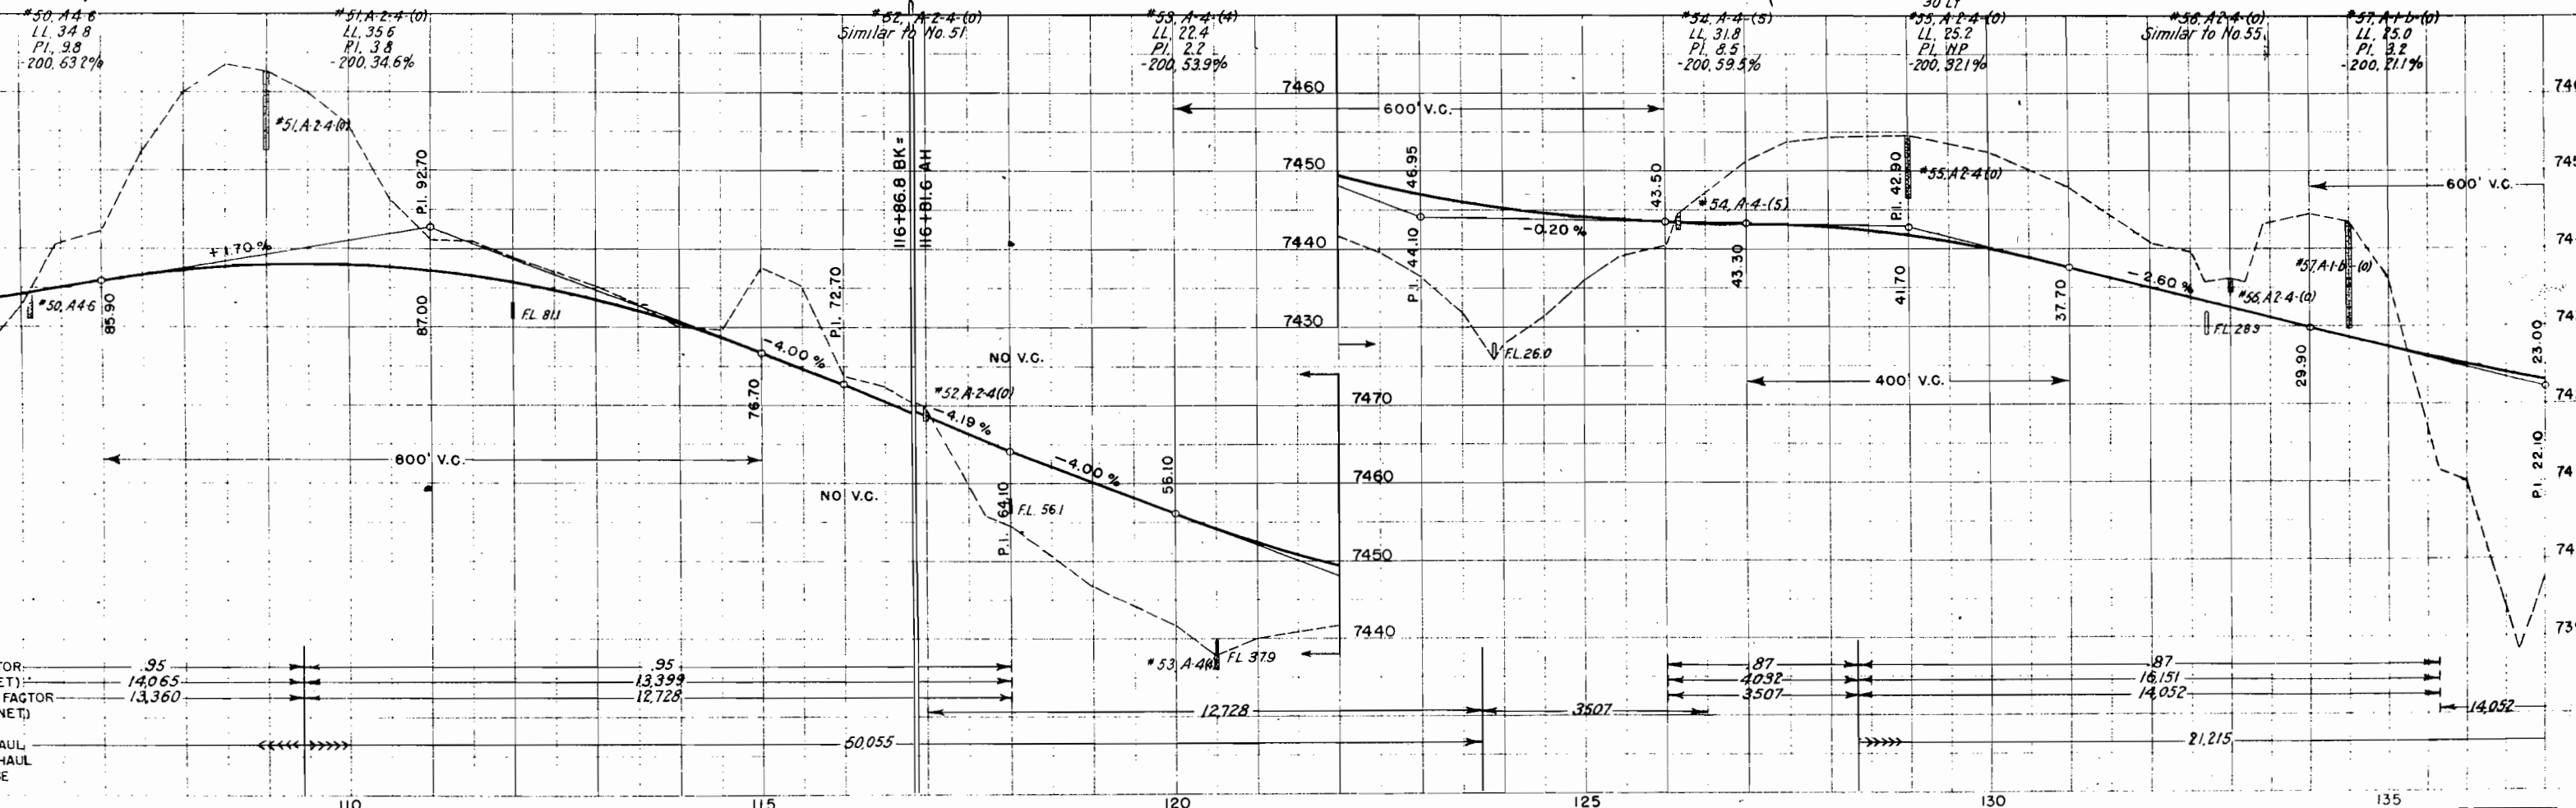

FED. ROAD DIST. NO.	STATE	FED. AID PROJ. NO.	SHEET NO.	TOTAL SHEETS
3	COLO.	F 021-1(1)	10	10

RIGHT OF WAY

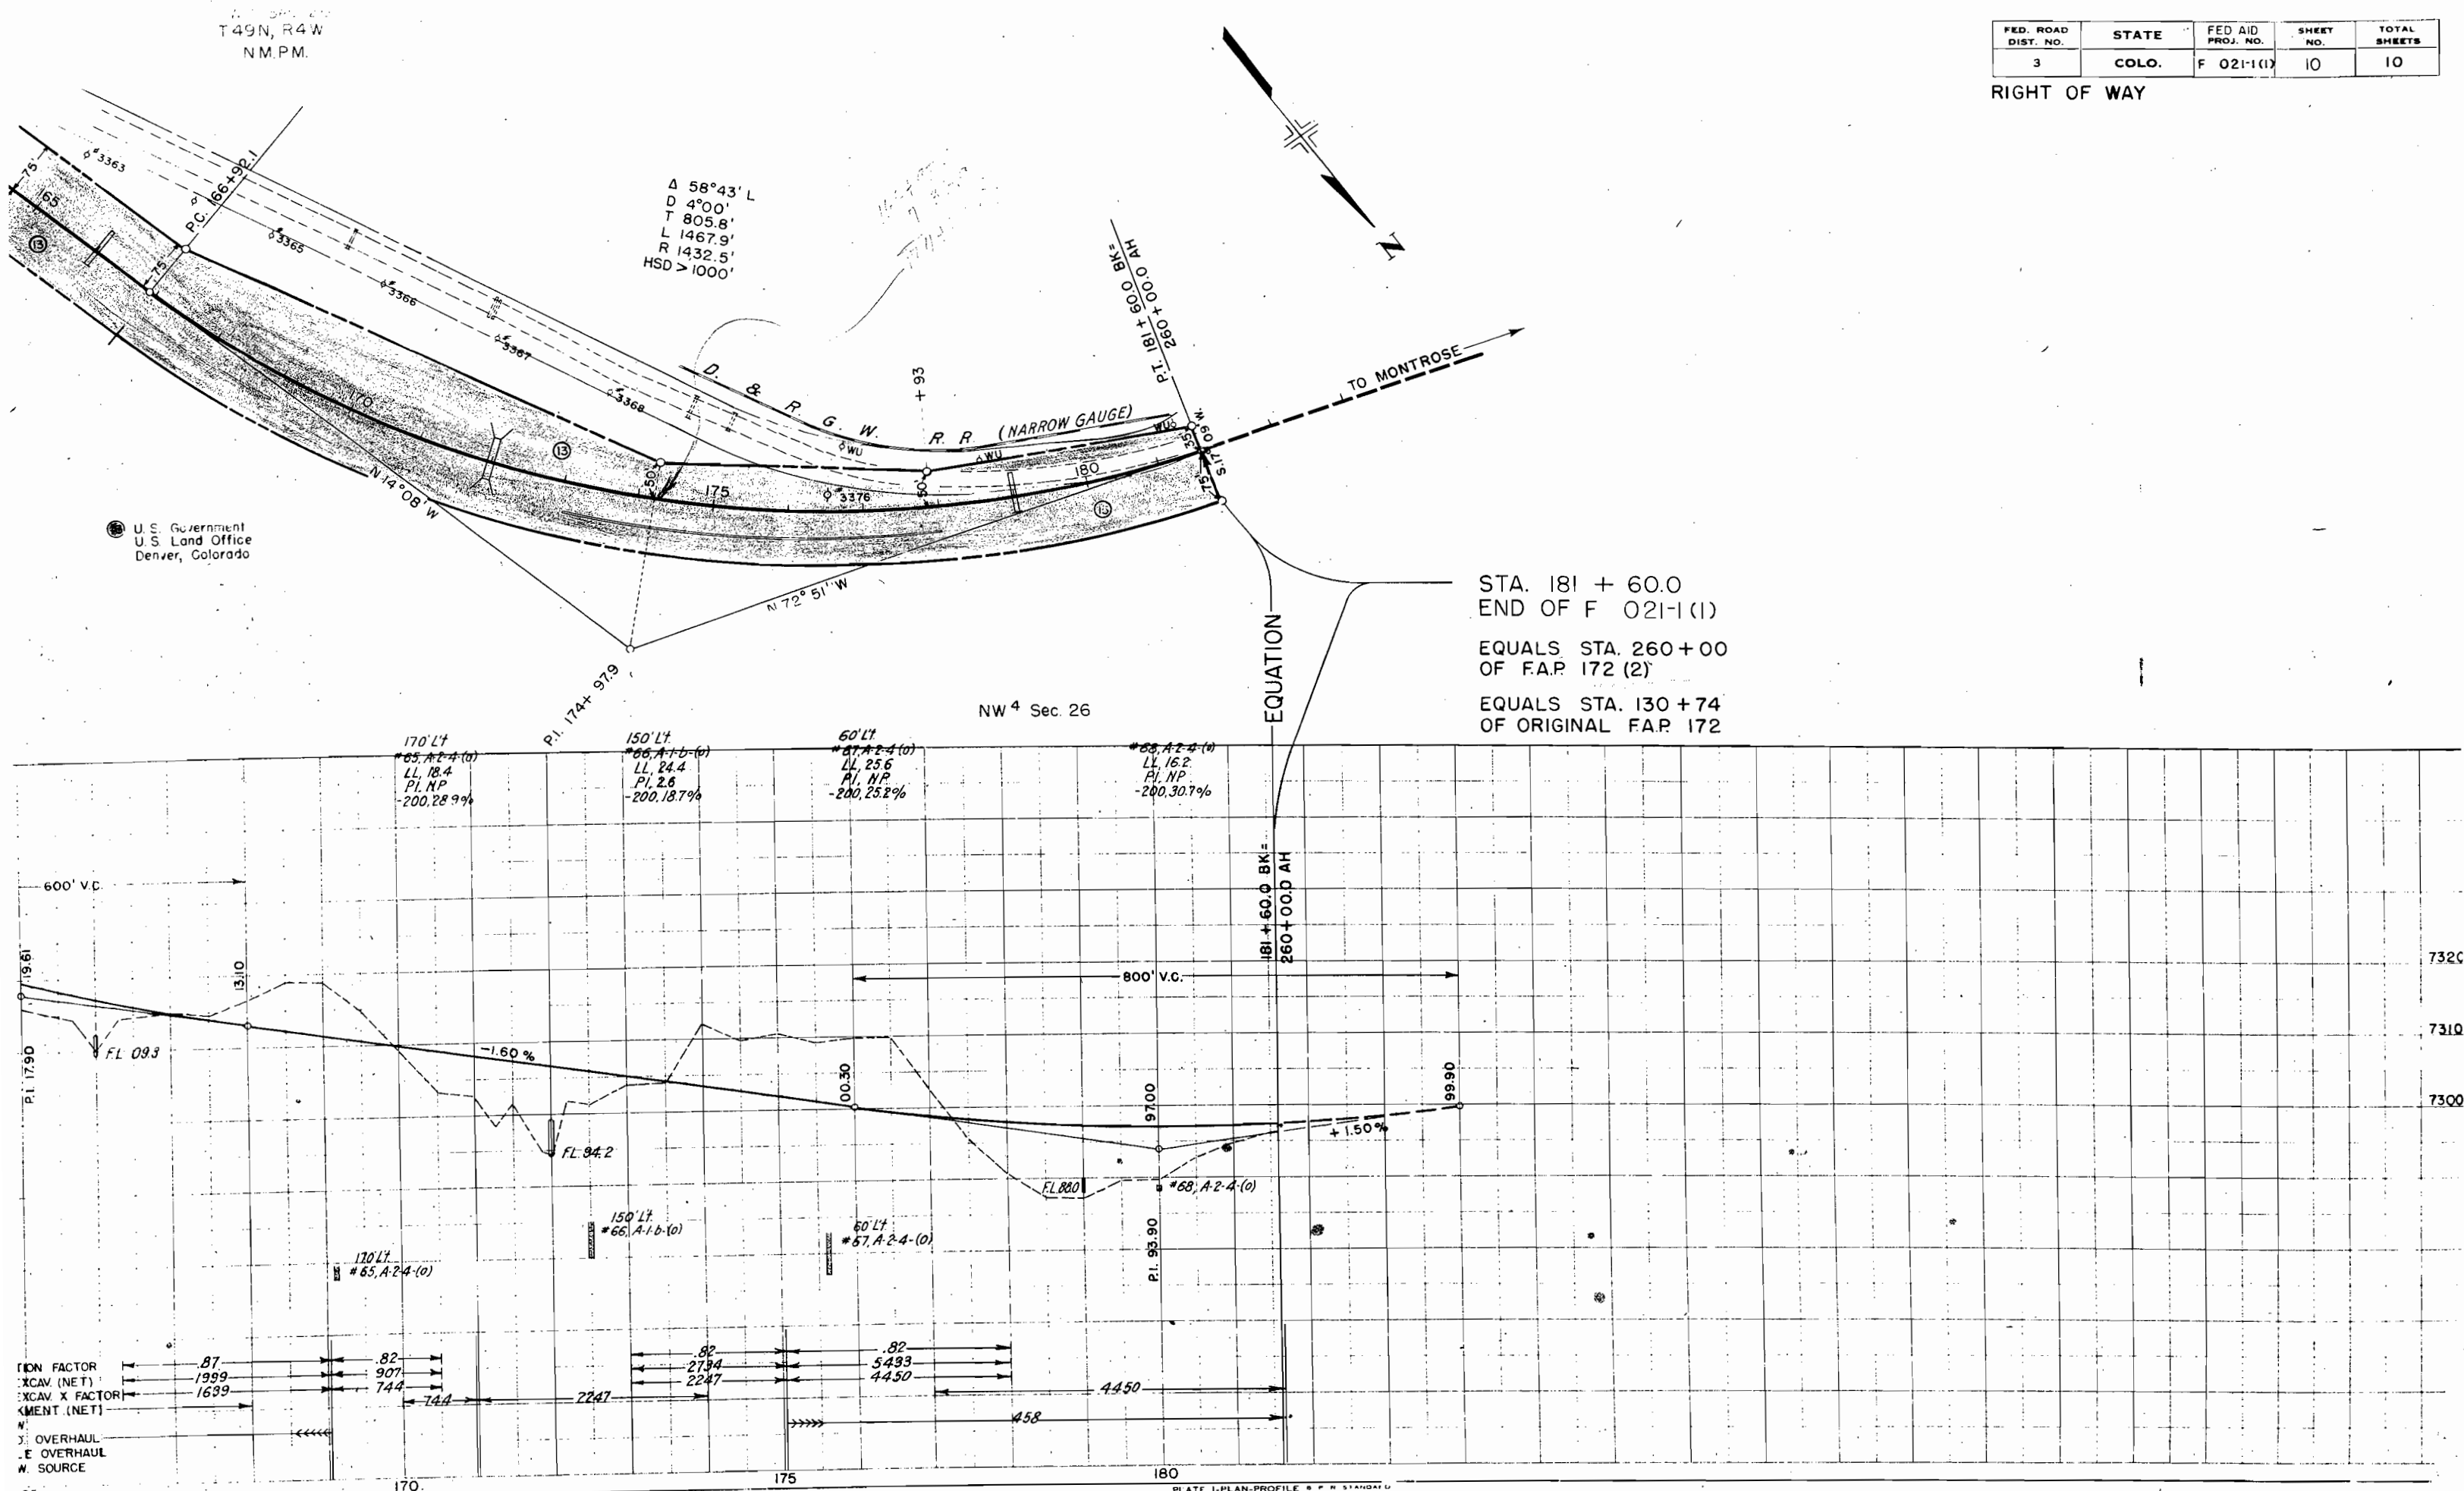

SCALE 1" = 400'

SECTION 26, T49N, R4W, N.M.P.M.

CERTIFICATE

"I, Eudochia Bell Smith, Acting Manager, Bureau of Land Management, Denver, Colorado, hereby certify that the lands shown cross-hatched hereon and traversed by the Sapinero-Gunnison road [Federal Aid Project No. F 21-1(1)] are the only unpatented or unappropriated lands on this route within limits of Federal Aid Project No. F 21-1(1) and that all lands shown on these maps not cross-hatched and traversed by Federal Aid Project No. F 21-1(1) are appropriated and reserved private lands."

Eudochia Bell Smith
Acting Manager, Denver, Colorado


Sept. 9, 1947
Date

FED. ROAD DIST. NO.	STATE	FED. AID PROJ. NO.	SHEET NO.	TOTAL SHEETS
3	COLO.	F 21-1(1)	11	11

SHEET ONE OF TWO SHEETS

Received Bureau of
Land Management
Denver, Colo.
Sep 9, 1947, 11:12 a.m.

Dance 0558.

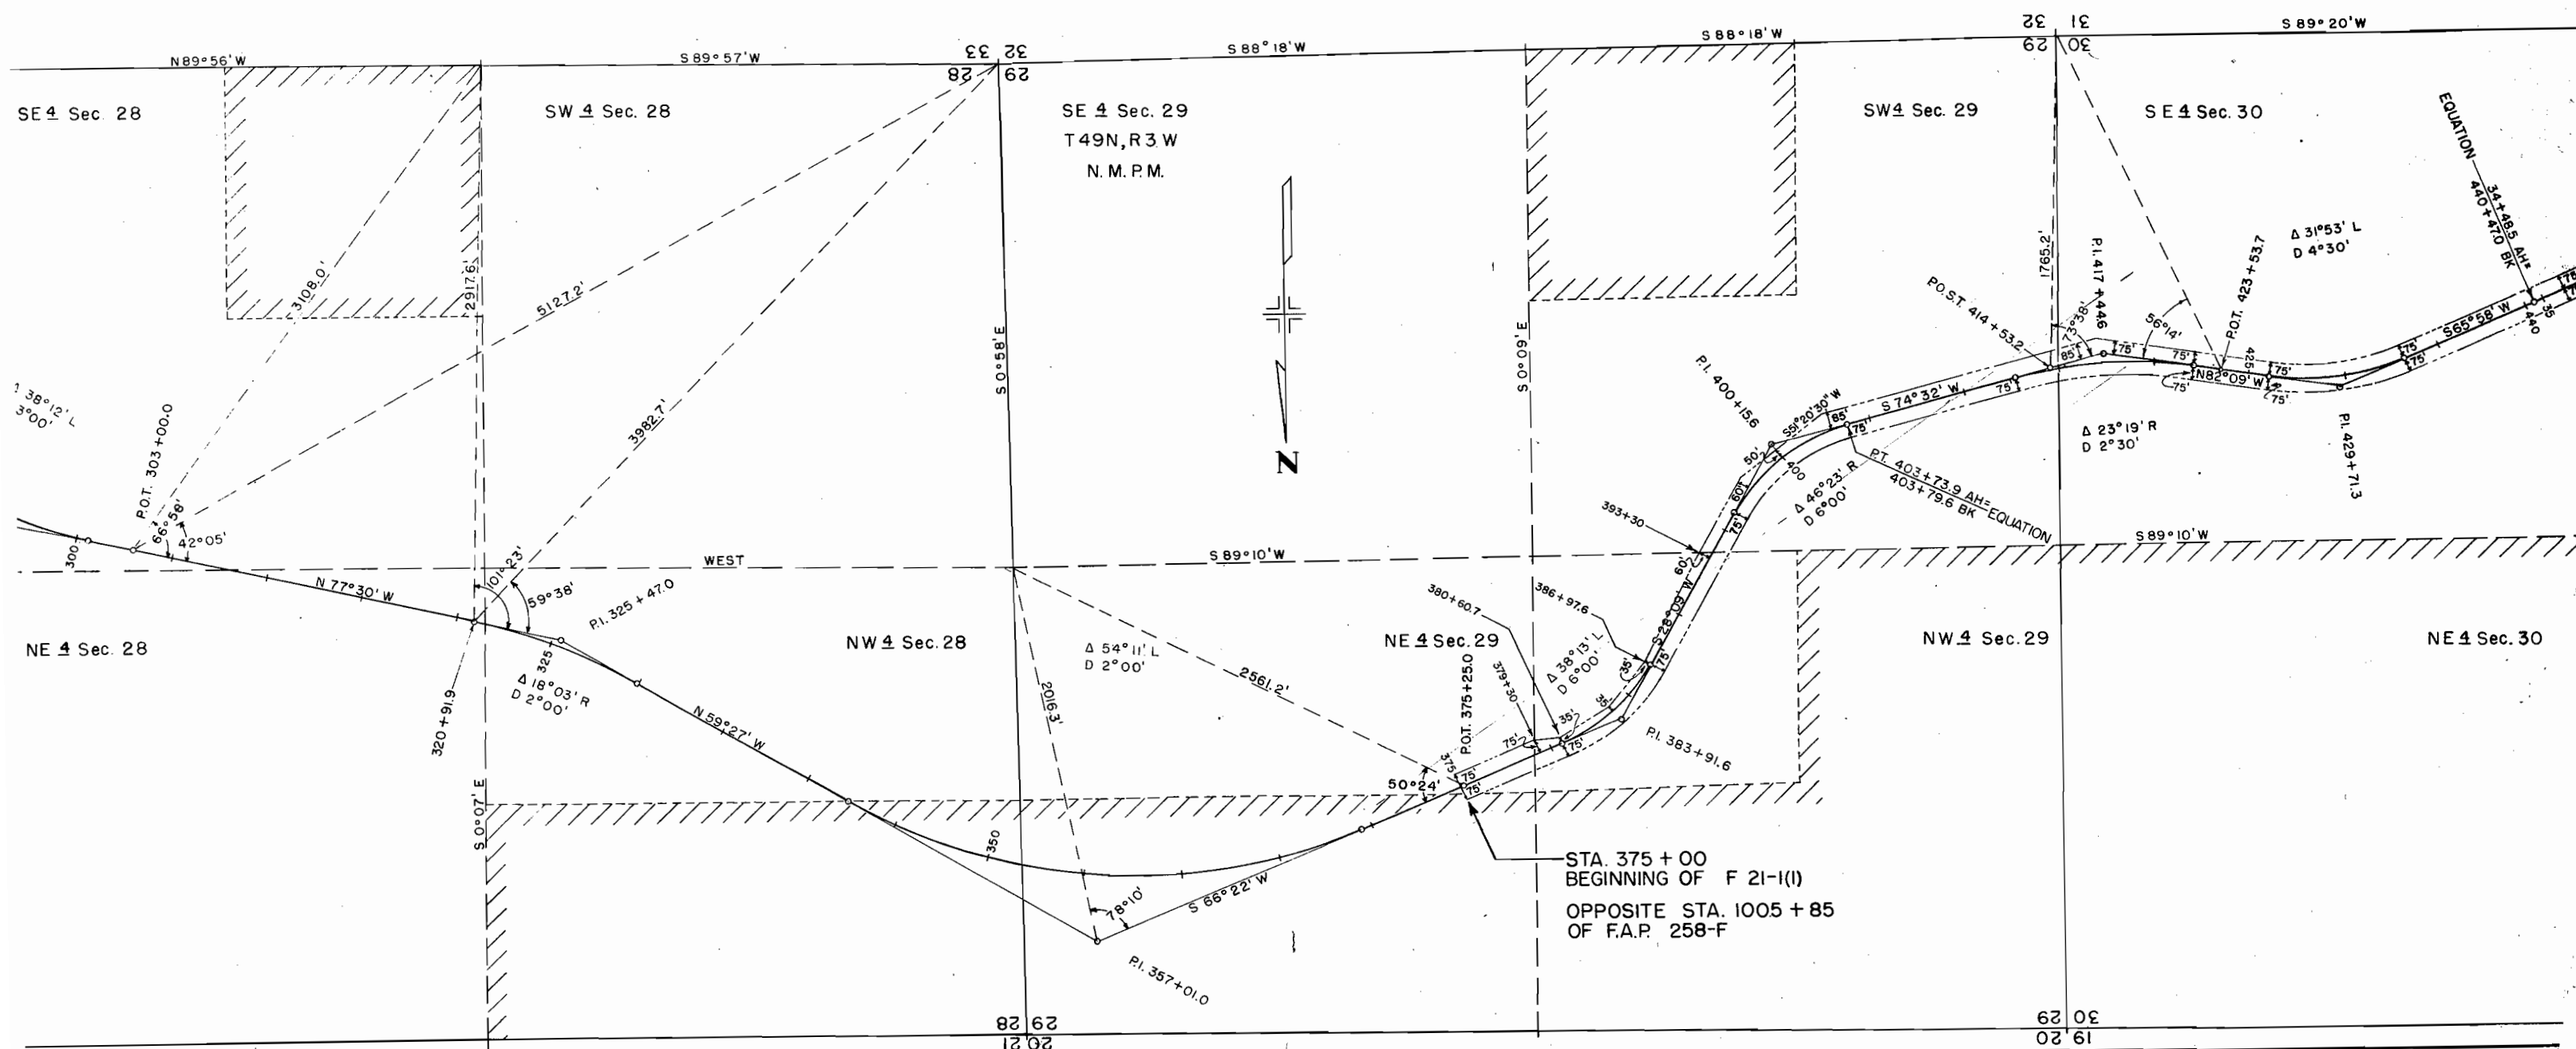

FED. ROAD DIST. NO.	STATE	FED. AID PROJ. NO.	SHEET NO.	TOTAL SHEETS
3	COLO.	F 21-1(1)	12	

SHEET TWO OF TWO SHEETS

Received Bureau of
Road Management
Denver, Colo.
Sept 4, 1947, 11:12 AM
Denver 055834

