

COLORADO DEPARTMENT OF HIGHWAYS

PLAN AND PROFILE OF PROPOSED FEDERAL AID PROJECT NO. F022-1 (16) STATE HIGHWAY NO. 10 DOLORES COUNTY

INDEX OF SHEETS


SHEET NO.	TITLE SHEET
1	TITLE SHEET
2-3	TABULATION OF PROPERTIES
4-12	PLAN & PROFILE SHEETS
13-14	OWNERSHIP MAP

— NOTE —
This Job Checked &
Computed by Field

SCALES OF ORIGINAL DRAWINGS

ON PLAN, 1 IN. = 100 FT.
ON PROFILE, 1 IN. = 100 FT. HORIZONTAL
1 IN. = 10 FT. VERTICAL
GRADE LINE ON PROFILE IS SHOWN AS GRADE OF FINISHED ROAD
GROSS LENGTH OF PROJECT
NET LENGTH OF PROJECT
RIGHT OF WAY LENGTH 24,347.6 ft. = 4.61 miles

RIGHT OF WAY

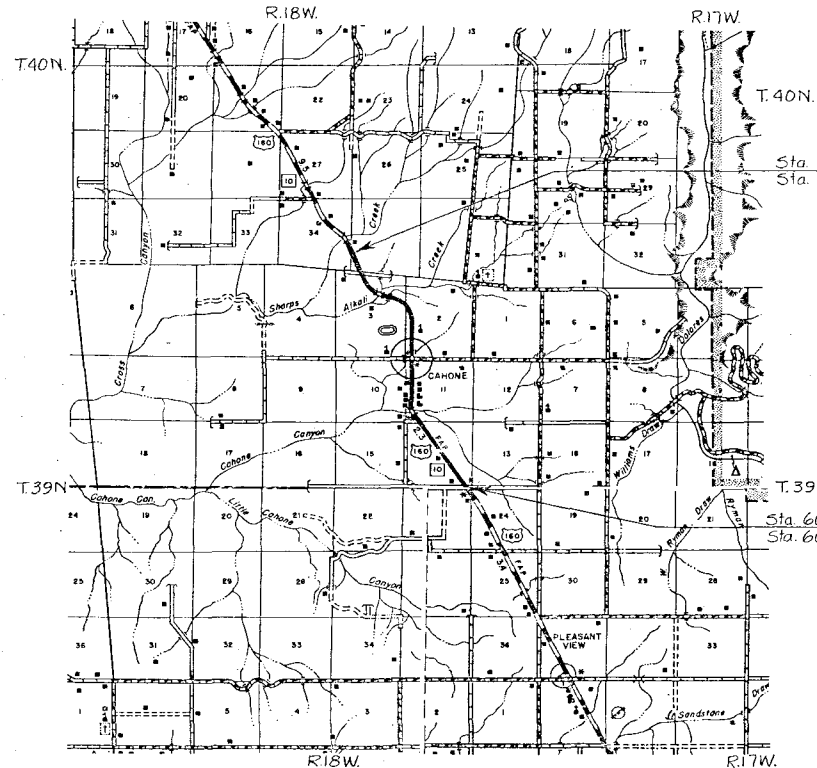

Sta. 850+00 End F022-1(16)
Sta. 850+00 Beg. F022-1(15)

Sta. 606+284 Beg. F022-1(16)
Sta. 606+284 on former F.W.A. 269-E*2


SCALE OF MILES
0 1/2 1 2 3

FEDERAL ROAD REGION NO.	DIVISION	PROJ. NO.	SHEET NO.	TOTAL SHEETS
9	COLORADO	F022-1 (16)	1	

RIGHT OF WAY

CAHONÉ - NORTH & SOUTH

CONVENTIONAL SIGNS

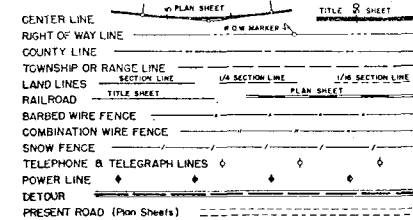

COUNTY S.H. No. 10 PROJ.F022-1(16)

REVIEWS		FEDERAL ROAD DIVISION NO.	DISTRICT	PROJ. NO.	SHEET NO.	TOTAL SHEETS
2/24/61	Access, Name, Change	WJL				
3/14/61	Name & Area Chg	WJL	9	COLORADO	F022-1(16)	2
6/14/68	CHANGE IN ACCESS	RH	RIGHT OF WAY CAHONE - NORTH & SOUTH			

[illegible]

COUNTY S.H. No. 10 PROJ. F022-1 (16)

RIGHT OF WAY CAHONE - NORTH & SOUTH

Y CAHONE - NORTH & SOUTH

[illegible]

P.O.B. 67A
N. 47° 34' W. 1773.8'
NW Cor. (2) Tract 41

FED. ROAD REC. NO.	DIVISION	PROJ. NO.	SHEET NO.	TOTAL SHEETS
9	COLO.	F022-1 (16)	4	

RIGHT OF WAY
CAHONE - NORTH & SOUTH

Point of Beginning
Parcel No. 66-A & 66
Tie N. 47° 51' W. - 1738.4' to
N.W. Cor. (2) Tract 41

Use Present R.O.W.



Lot 17- Tract 41
66867 ACCESS ONLY

Point of Beginning
Parcel No. 66-B & 66
Tie N. 52° 45' W. - 1927.3' to
N.W. Cor. (2) Tract 41

(67) (66) LENVIL PROFFER ET AL.
(67A) (66A)
(67B) (66B)

S.E. 1/4 Sec. 14
T. 39N., R. 18W., N.M.P.M.


No. 45 B.C. SURT
NO. 45A A-6 (9)
C.L. 12.8
C.P. 12.3
4.200 R.S.
C.B.R.

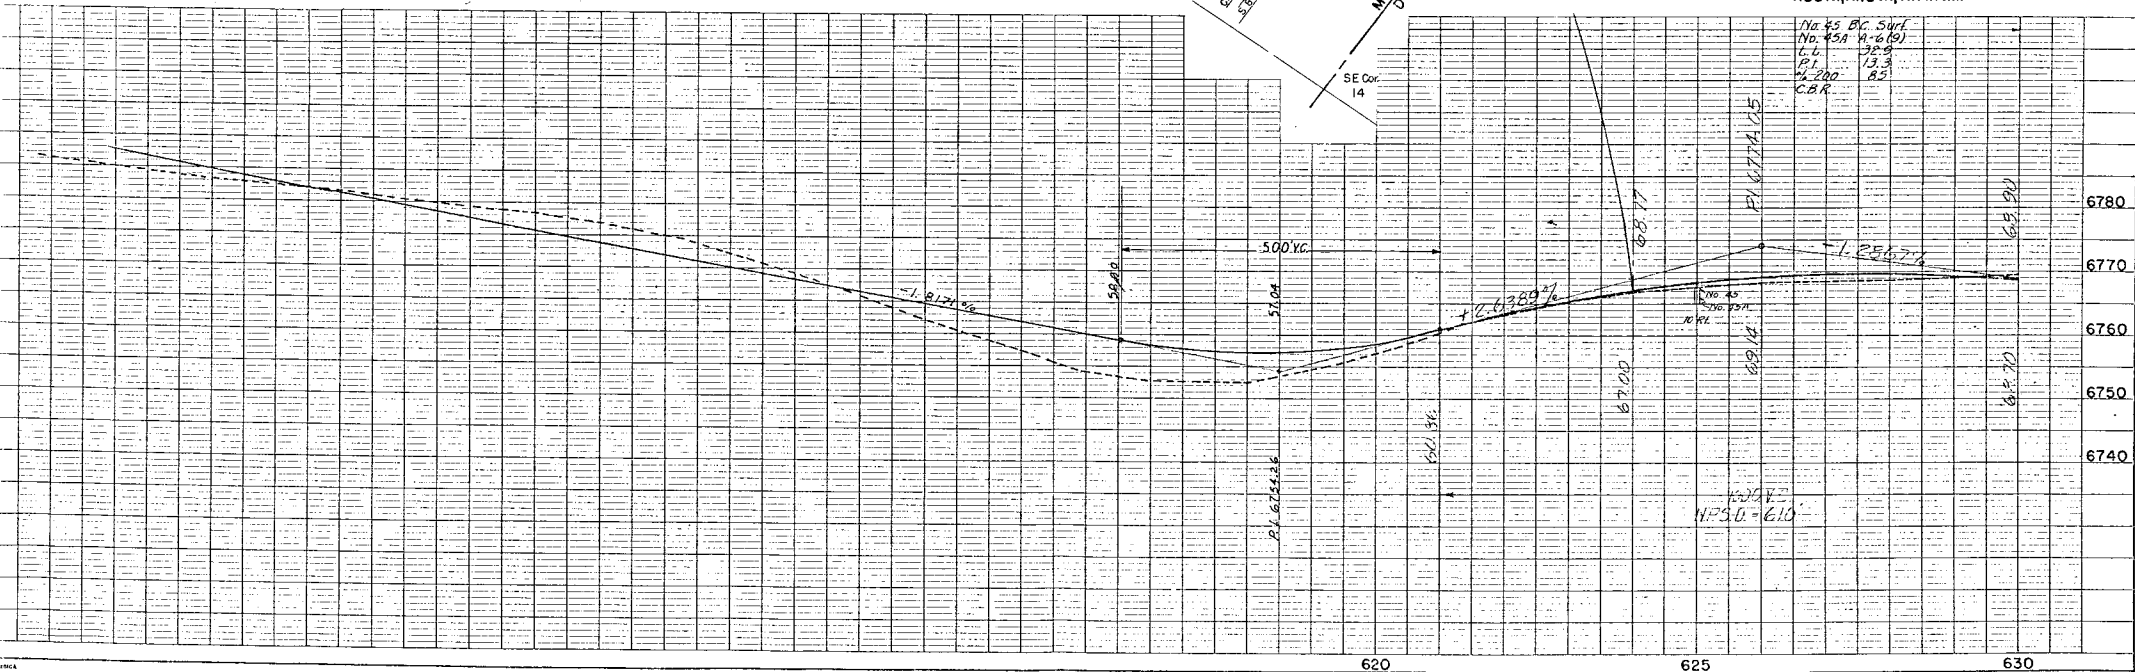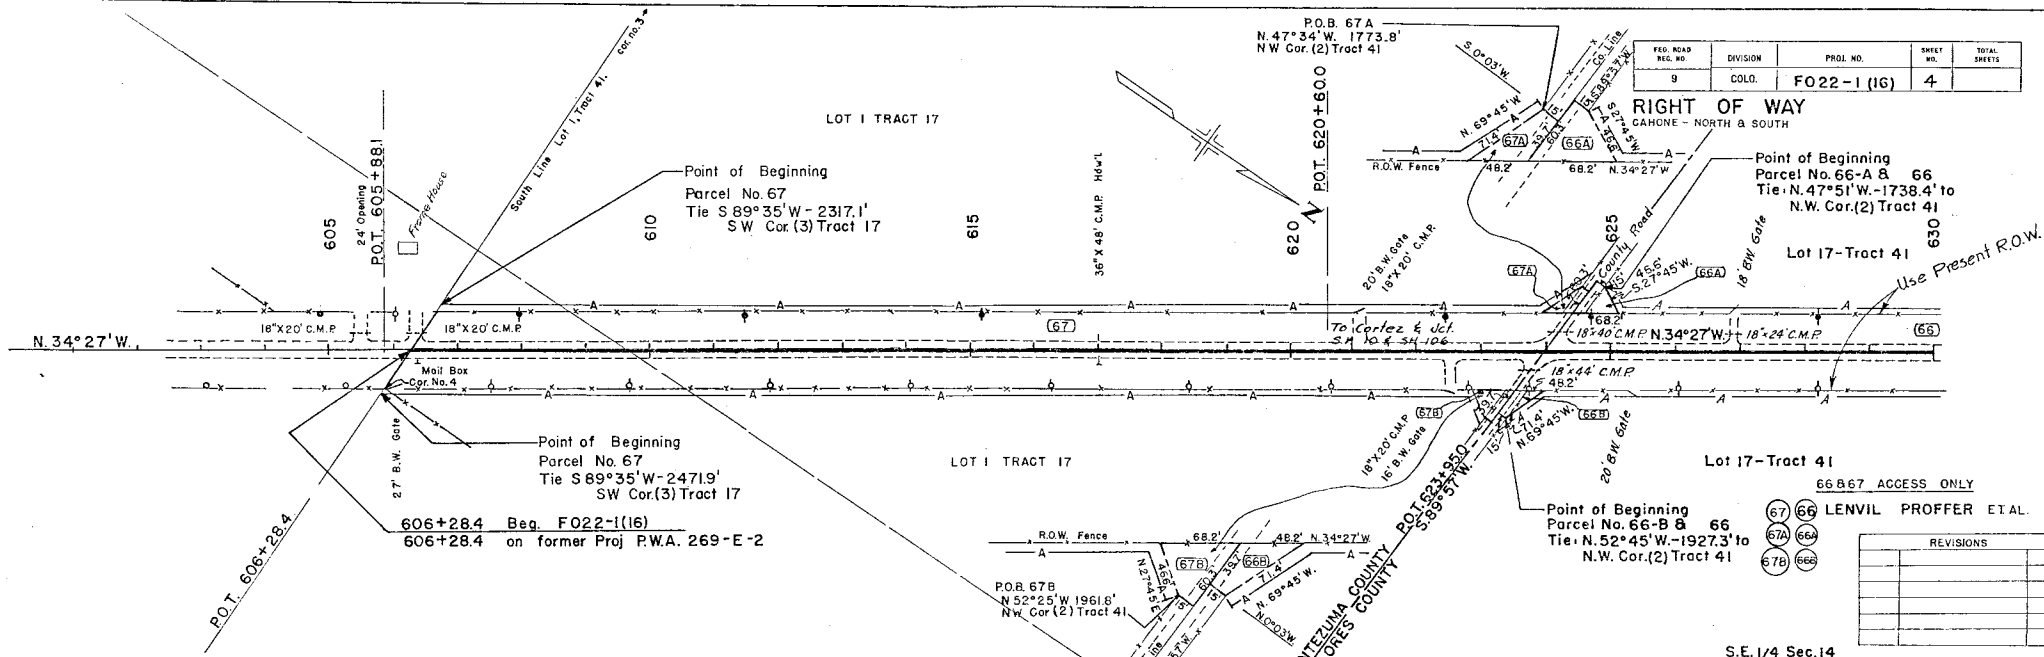

FED. ROAD REG. NO.	DIVISION	PROJ. NO.	SHEET NO.	TOTAL SHEETS
9	COLO.	F022-1(16)	5	

S.W. 1/4 Sec. 14
T. 39 N., R. 18 W., N.M.P.M.

N.W. 1/4 Sec. 14
T.39N., R.18W., N.M.P.M.

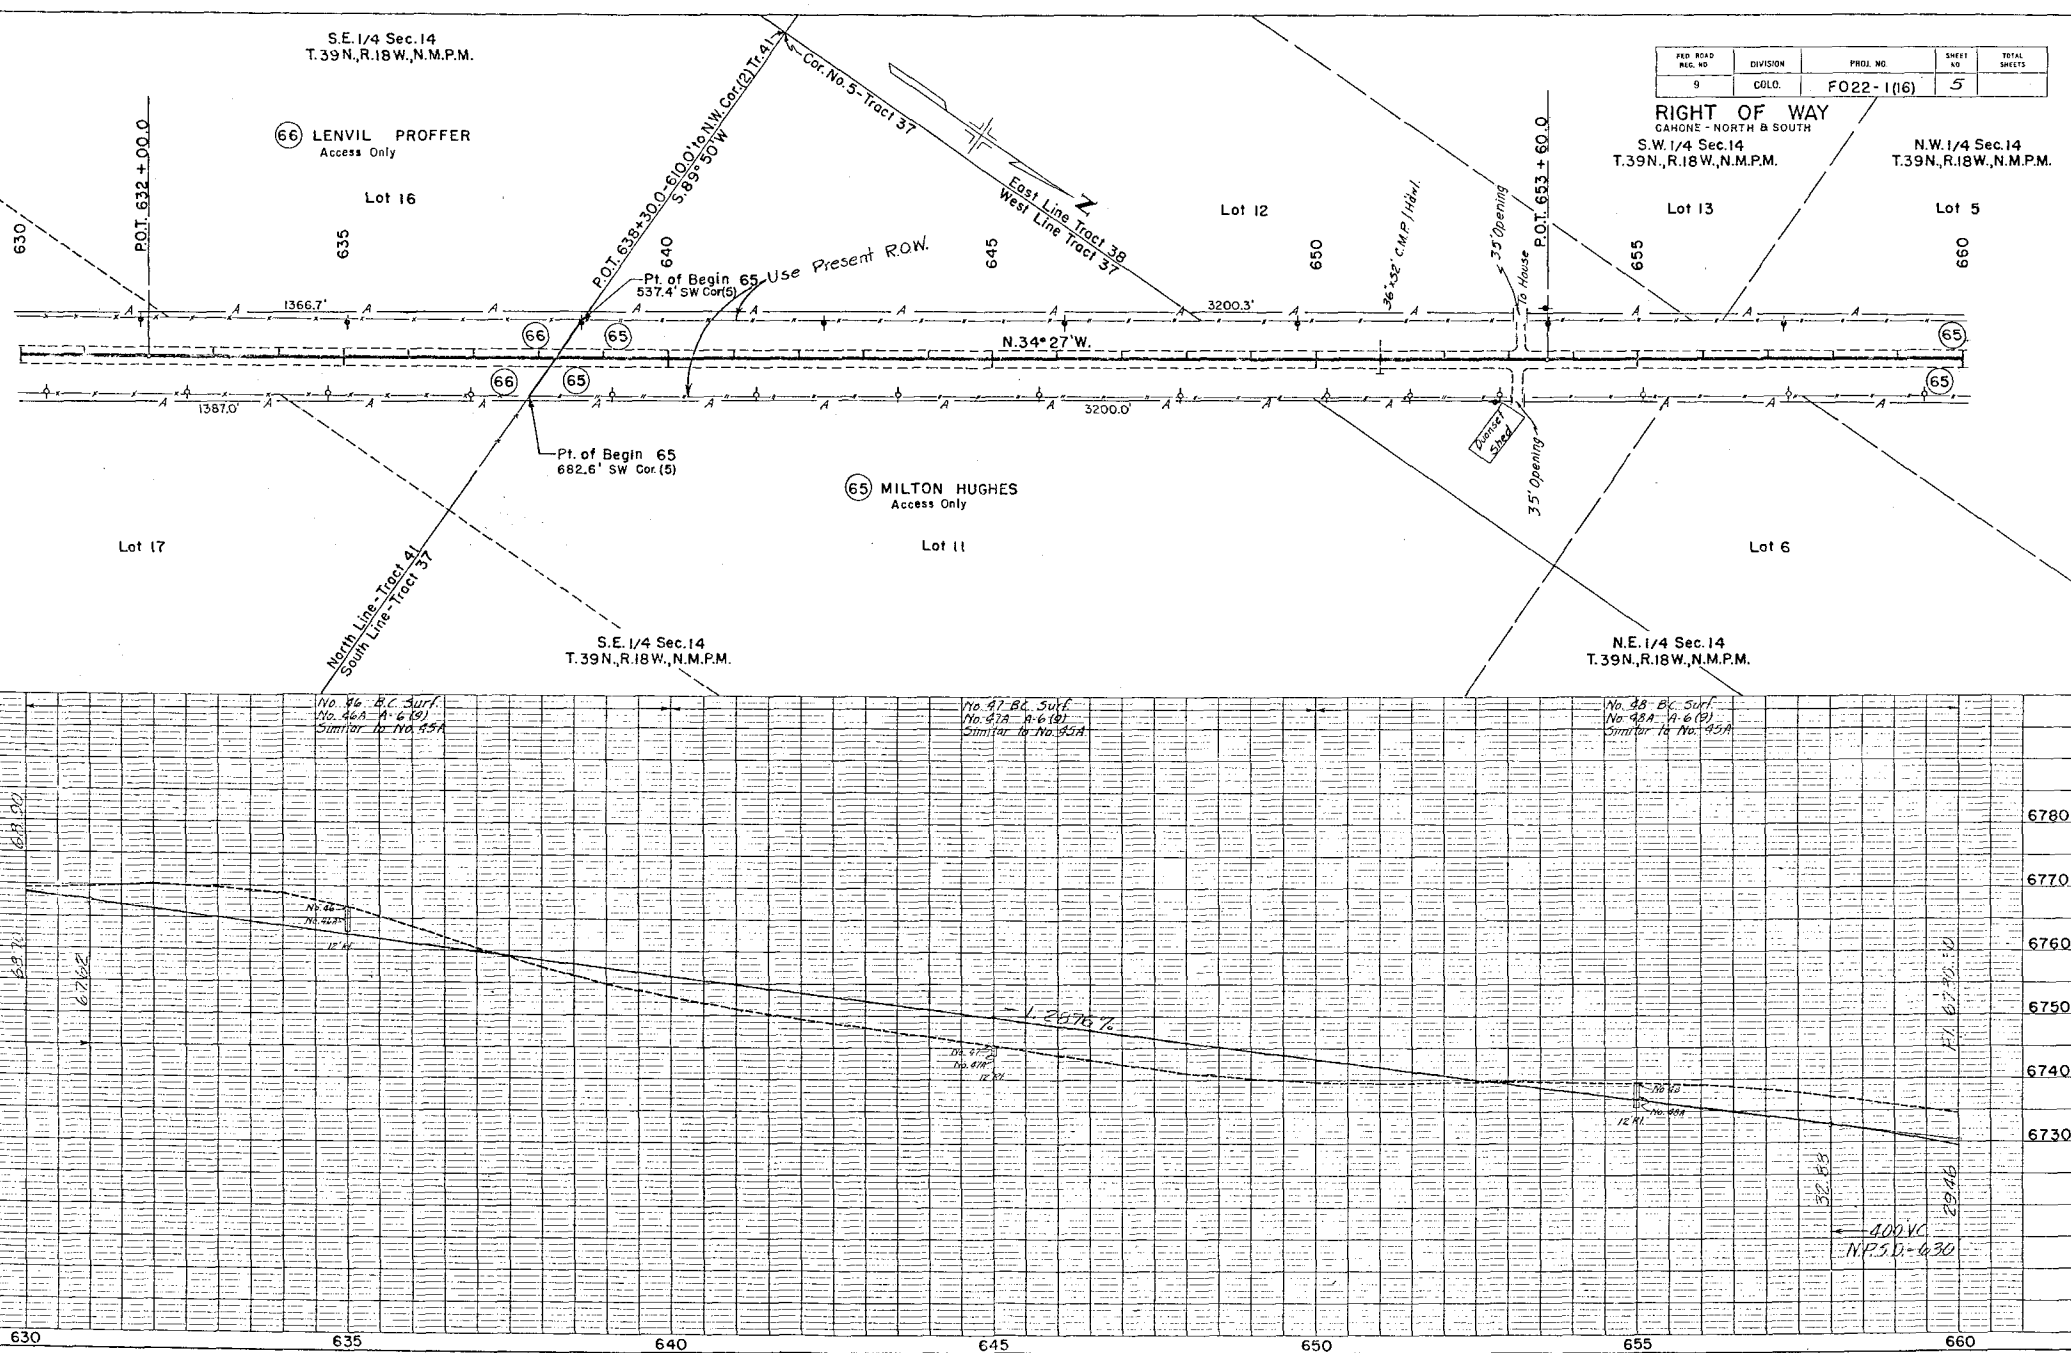

FED. ROAD REC. NO.	DIVISION	PROJ. NO.	SHEET NO.	TOTAL SHEETS
9	COLO.	FO 22 - 1 (16)	6	


Point of Beginning
Parcel No. 64-A
Tie N. 88° 38' W. - 881.0' to
N.W. Cor. Sec. 14

Point of Beginning
Parcel No. 618-A-61
Tie S. 88° 43' W. - 853.3' to
S.W. Cor. Sec. 11


⑥1 DELBERT DARLAND
 &
 RUTH M. DARLAND

Point of Beginning
Parcel No.63
Tie N.89°56'W.-1141.5'to
S.W. Cor. Sec.11

S.W.1/4 Sec. II
T.39N., R.18W., N.M.P.M.

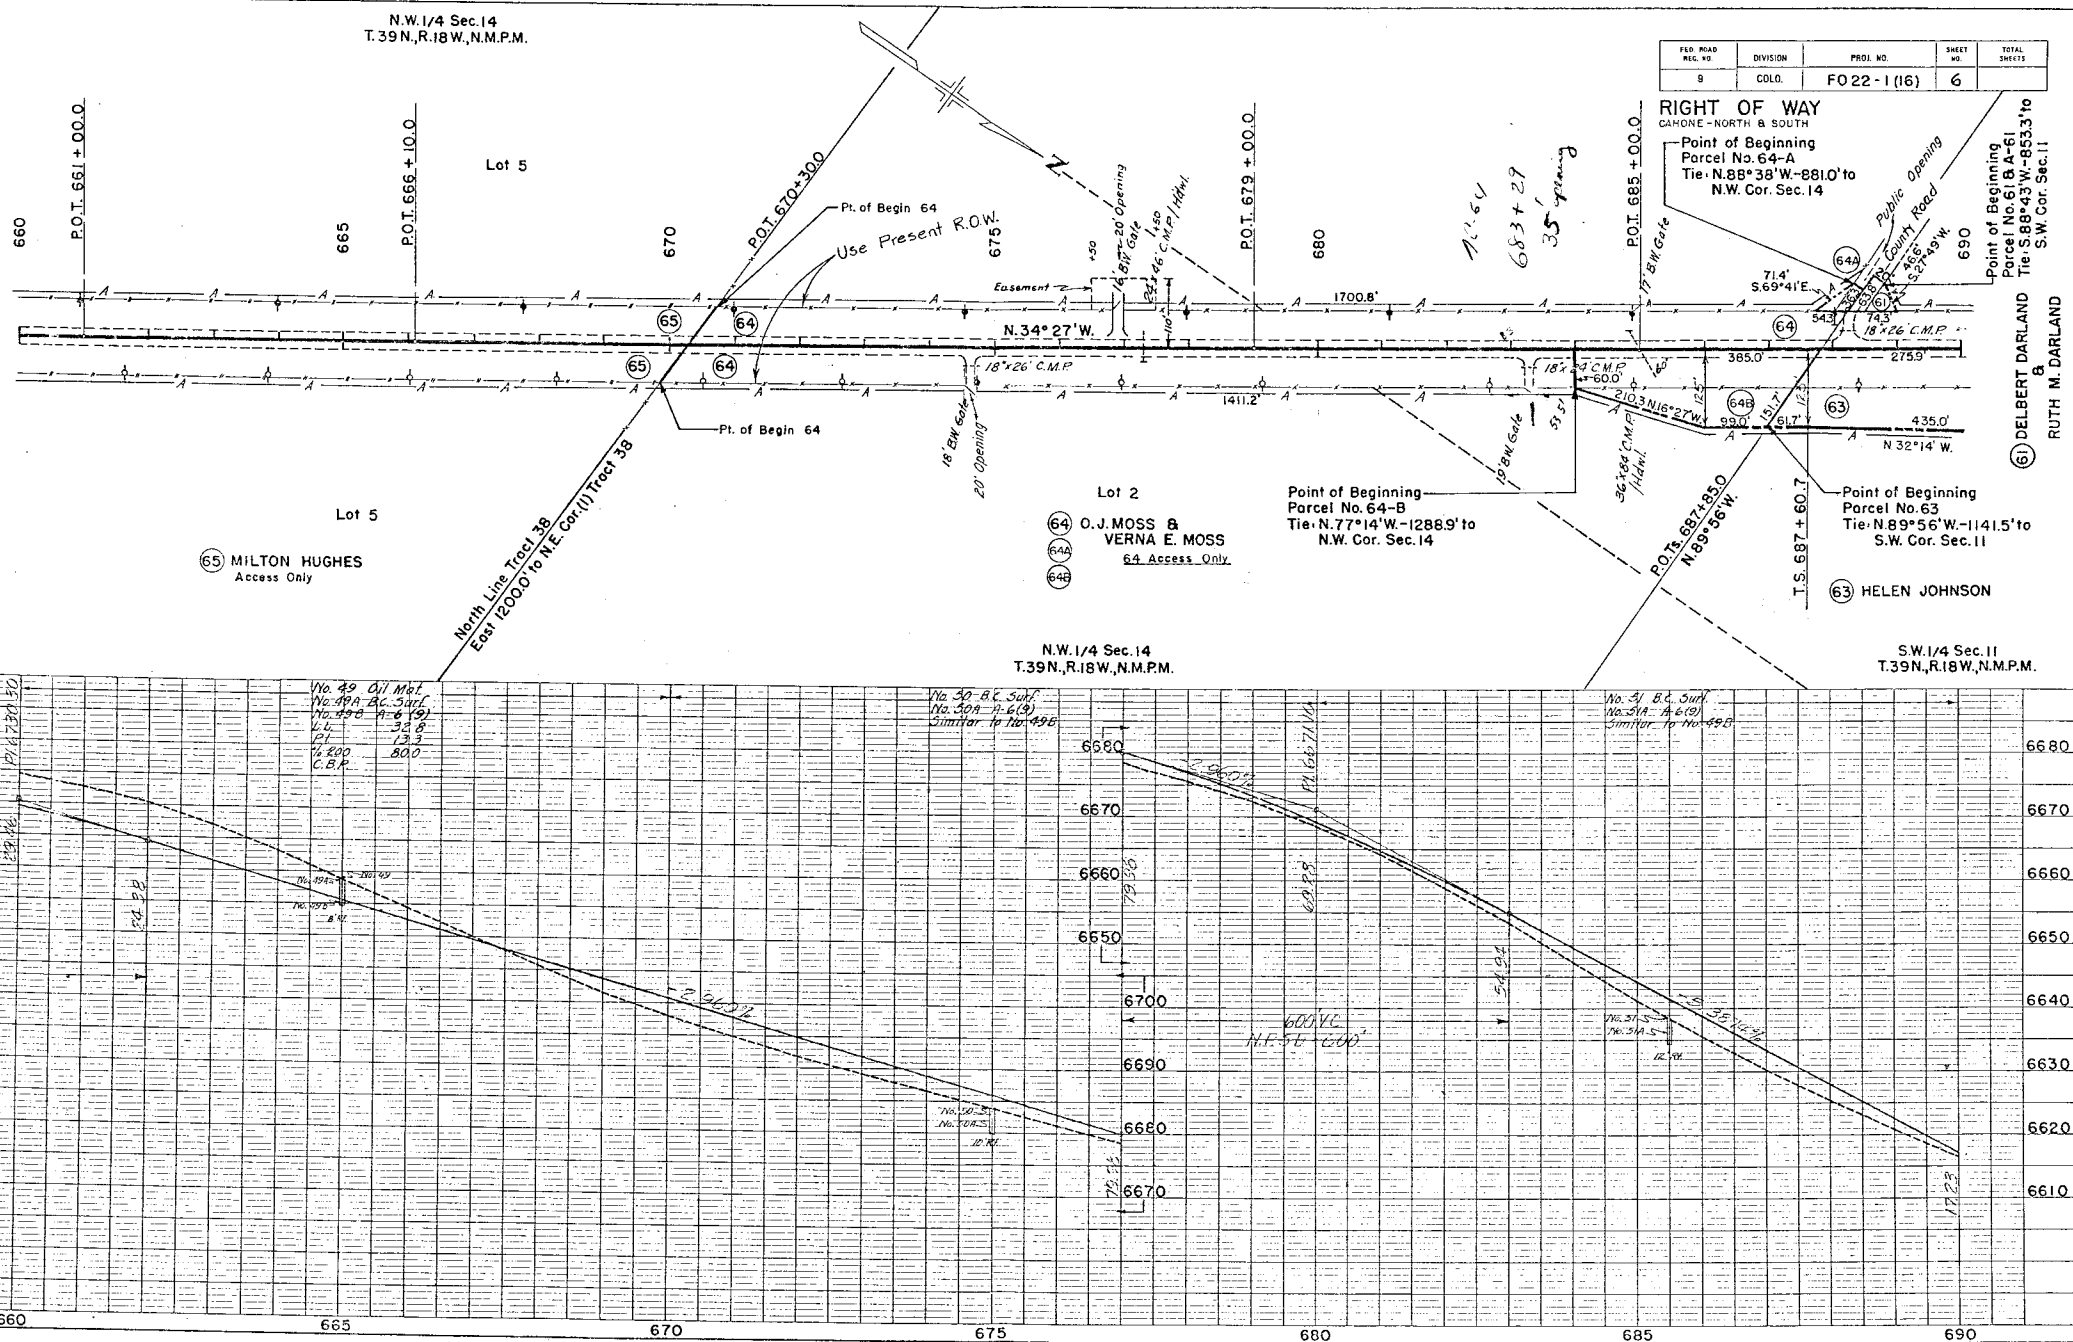



60 JESS W. LANCASTER
Access Only

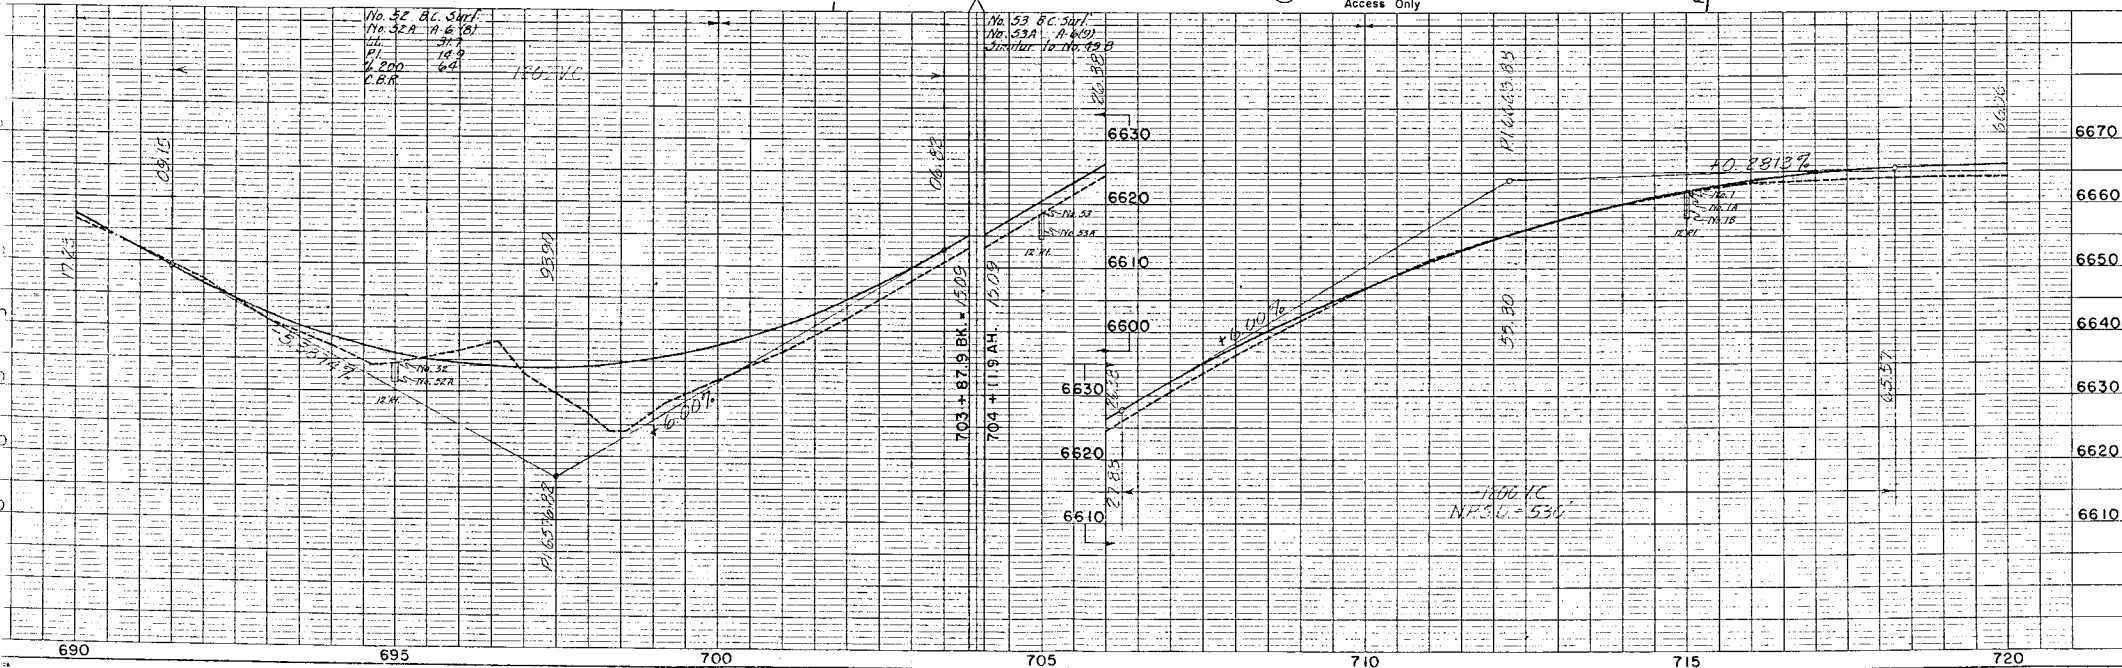

N W 1/4 Sec. 11,
T.39N., R.18W., N.M.P.M.



REVISIONS		
2-17-61	Access	I.W.
3/14/61	Access	I.W.

FED. ROAD DIV. NO.	DIST.	PROJ. NO.	SHEET NO.	TOTAL SHEETS
9	COLO.	F022-1(16)	8	

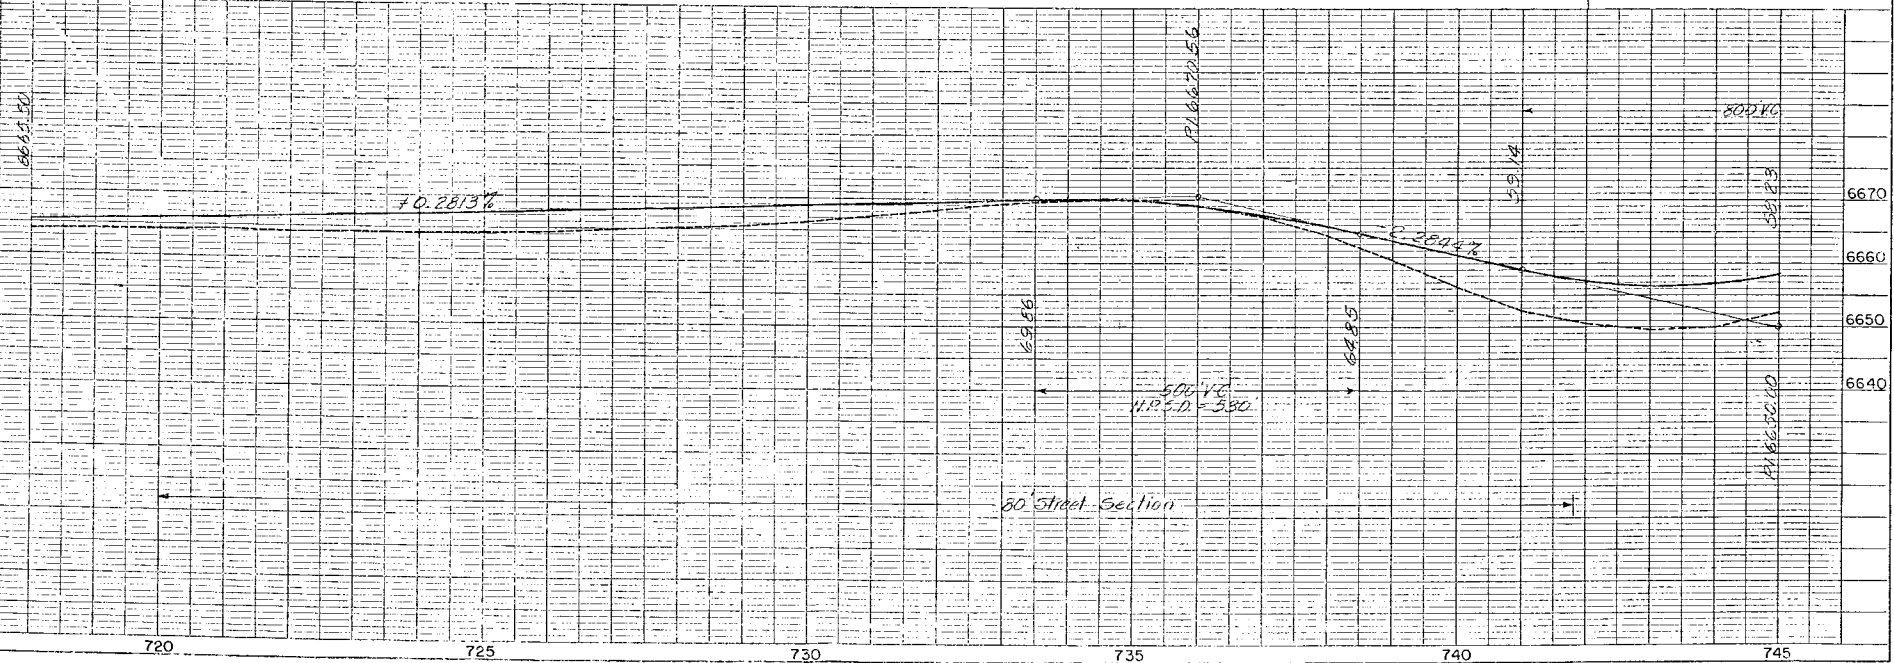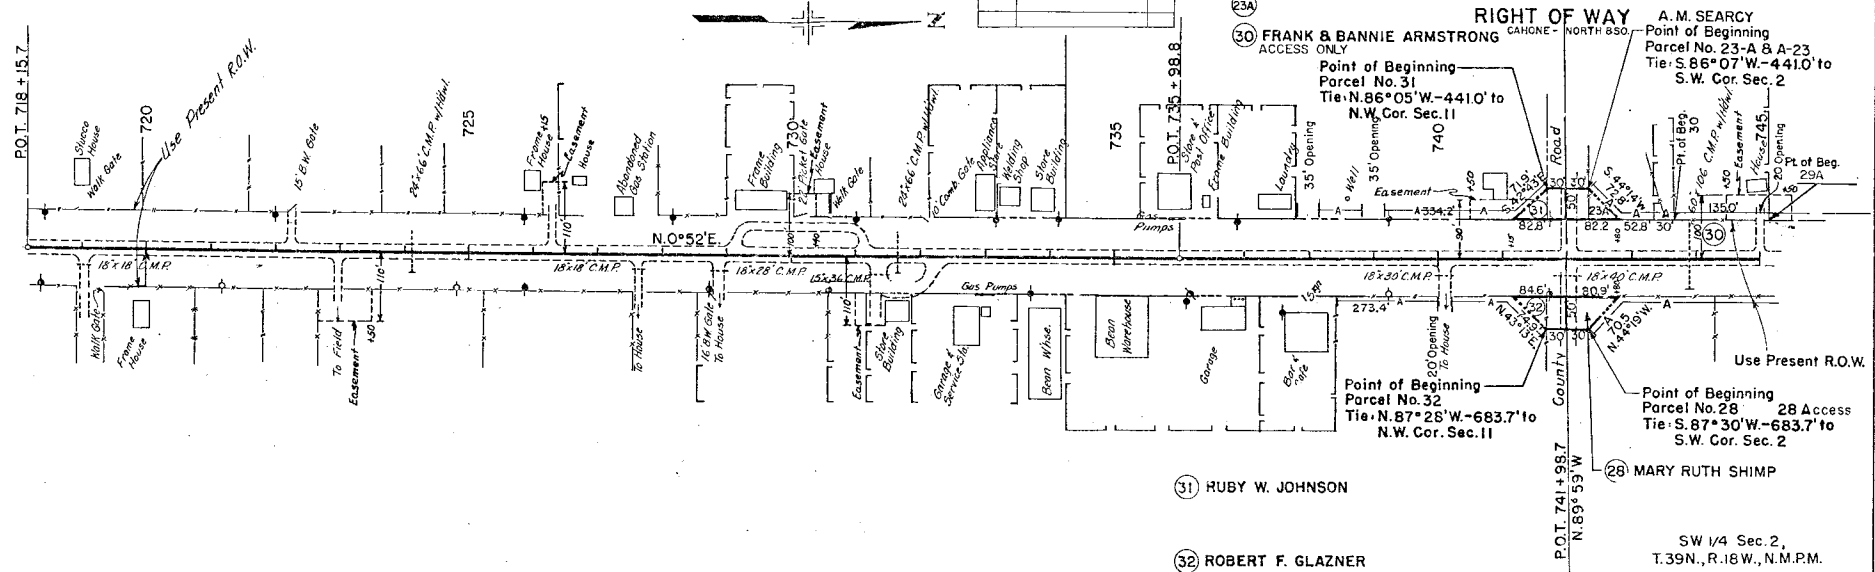



FED. ROAD DIST. NO.	DIST.	PROJ. NO.	SHEET NO.	TOTAL SHEETS
9	COLO.	F022-1 (16)	9	

REVISIONS			
NO.	DATE	DESCRIPTION	BY
2-17-61		Access	J.W.H.
3/14/61		Access	J.W.H.
6/14/68		CHANGE IN ACCESS	R.H.

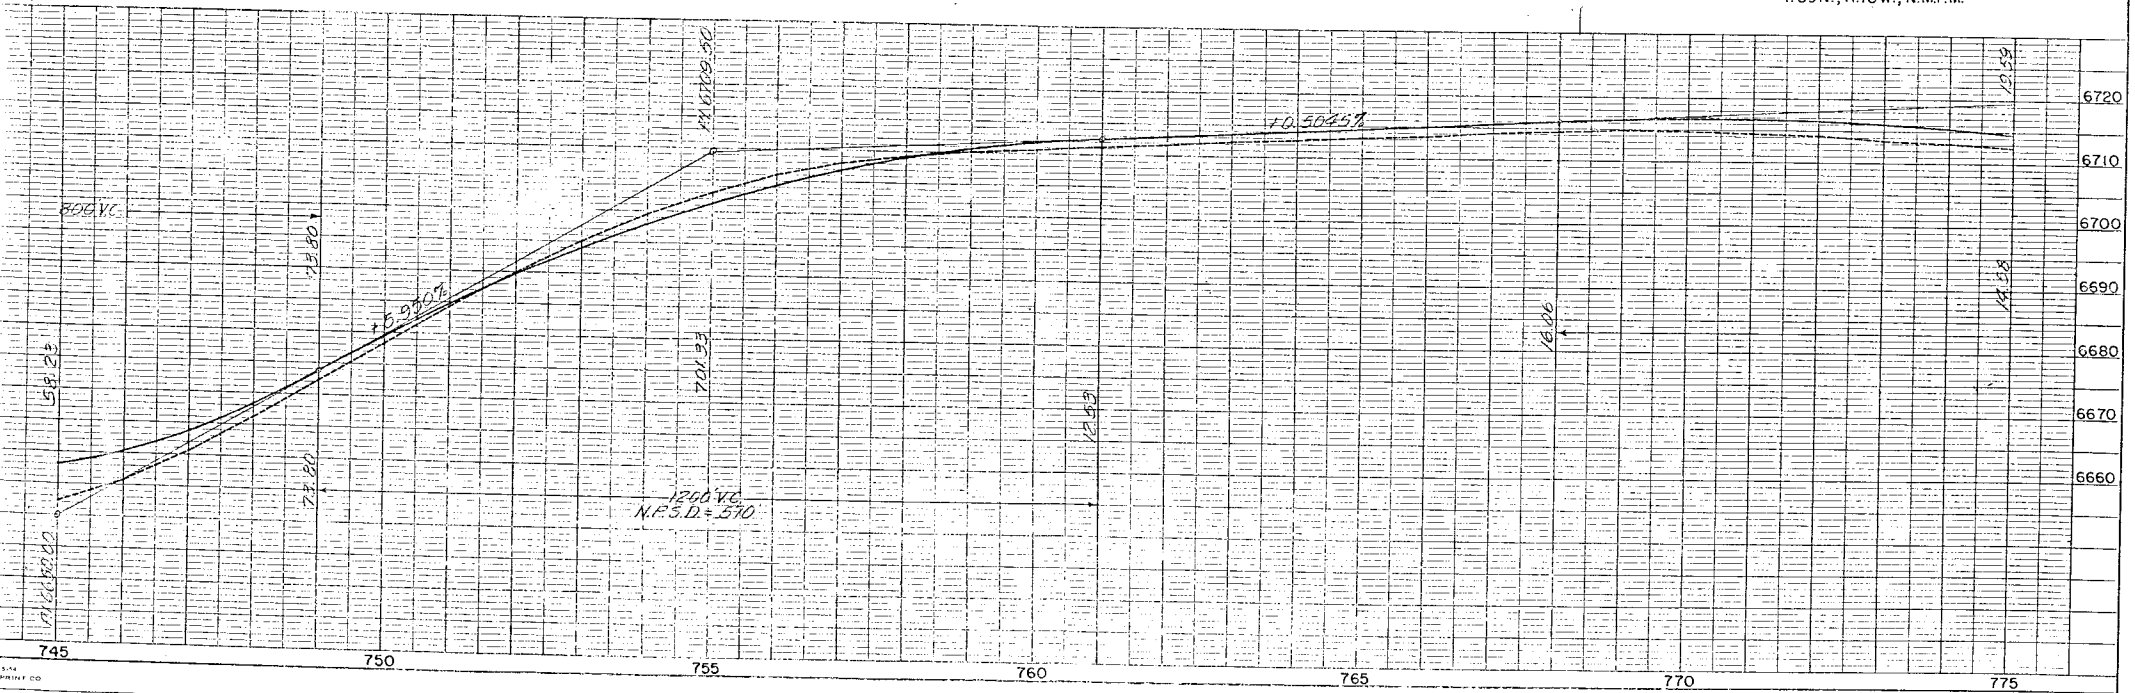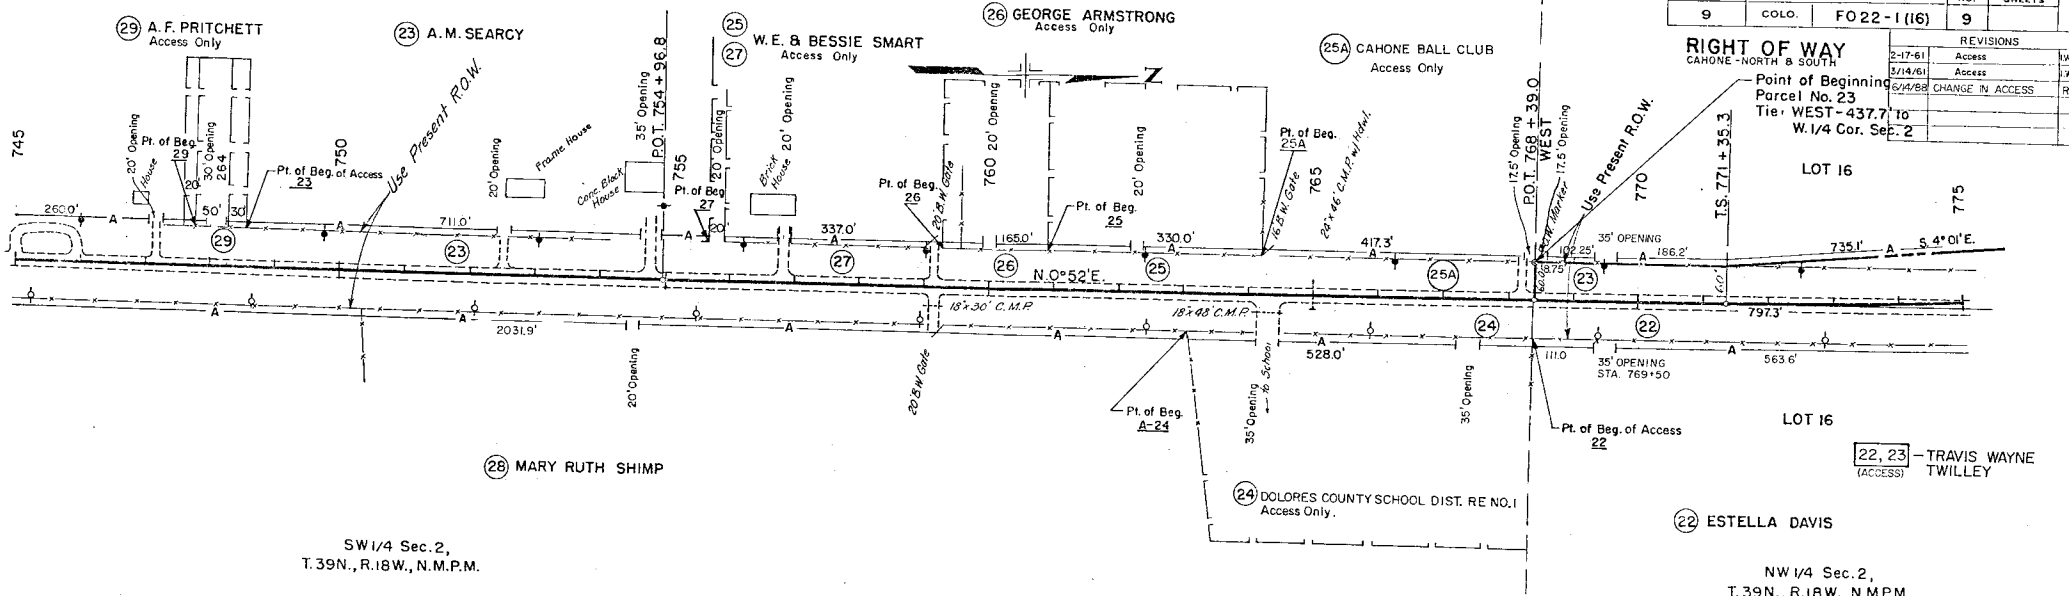

REVISIONS			FED. ROAD DIV. NO.				SHEET NO.		TOTAL SHEETS	
2-17-61	Access	LWH	9				10		10	
3/14/61	Dimension	LWH	9				10		10	
6/14/88	CHANGE IN ACCESS	RH	9				10		10	

RIGHT OF WAY
CARHON - NORTH & SOUTH

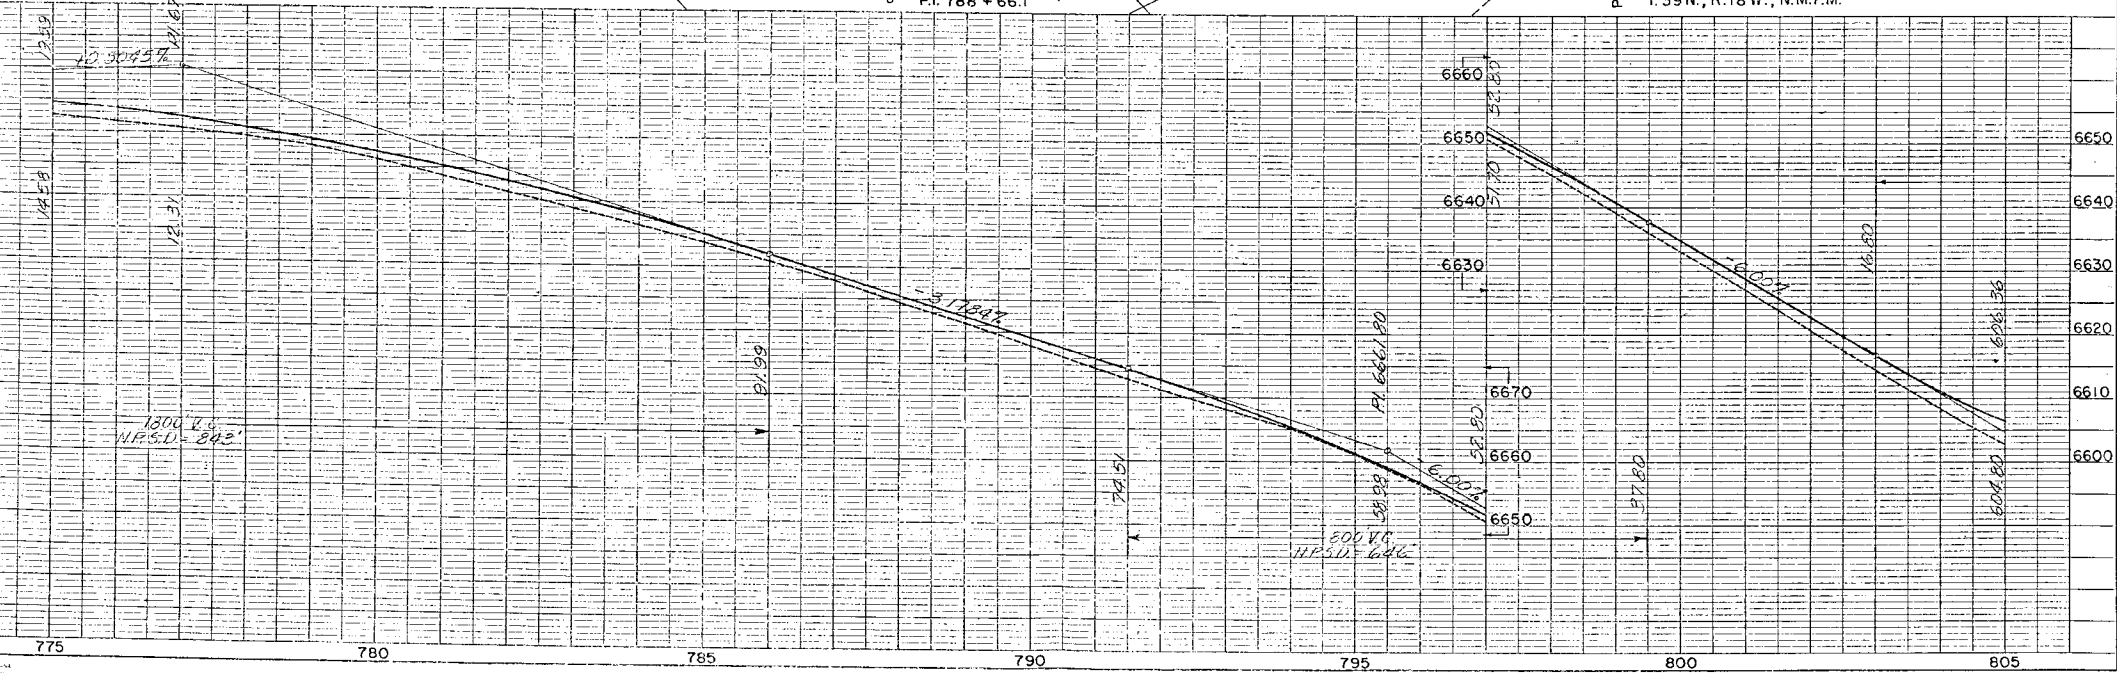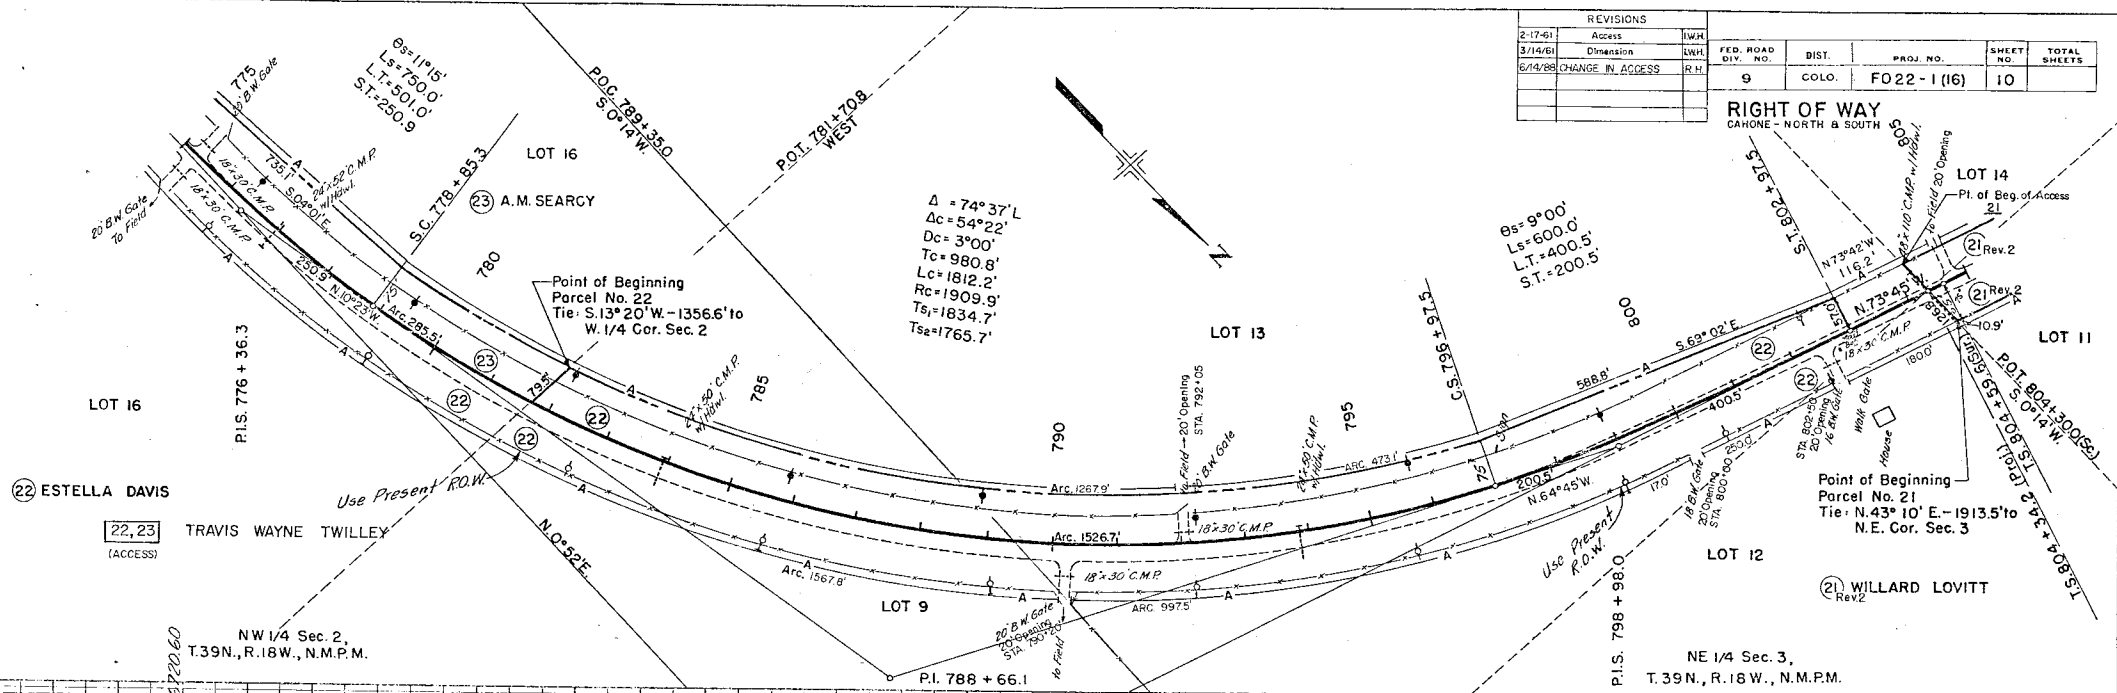

NE 1/4 Sec. 3,
T.39N., R.18W., N.M.P.M.

NW 1/4 Sec. 3,
T.39N., R.18W., N.M.P.M.

FED. ROAD DIV. NO.	DIST.	PROJ. NO.	SHEET NO.	TOTAL SHEETS
9	COLO.	F022-1 (16)	11	

RIGHT OF WAY	
REVISIONS	
2-17-61	Access
3/14/61	Access

LOT 14

LOT 10

LOT 7

LOT 9

Projected
 $\Delta = 46^{\circ}55' R$
 $Dc = 33^{\circ}10'$
 $Dc = 2^{\circ}30'$
 $Tc = 682.6'$
 $Lc = 1326.7'$
 $Rc = 2291.8'$
 $Ts = 1271.8'$
 $Ss = 6^{\circ}52'30''$
 $Ls = 550.0'$
 $LT = 366.9'$
 $ST = 183.6'$

Survey
 $\Delta = 46^{\circ}55' R$
 $Dc = 34^{\circ}25'$
 $Dc = 2^{\circ}30'$
 $Tc = 709.8'$
 $Lc = 1376.7'$
 $Rc = 2291.8'$
 $Ts = 1246.4'$
 $Ss = 6^{\circ}15'$
 $Ls = 500.0'$
 $LT = 333.5'$
 $ST = 166.9'$

Point of Beginning
Parcel No. 20
Tie: N.77°00'E. - 2700.6' to
N.E. Cor. Sec. 3

Point of Beginning
Parcel No. 17-C & A-17
Tie: S.82°26'E. - 3192.3' to
N.E. Cor. Sec. 3


SW 1/4 Sec. 35,
T.40N., R.18W., N.M.P.M.



FED. ROAD B.C. NO.	DIVISION	PROJ. NO.	SHEET NO.	TOTAL SHEETS
9	COLO.	FO22-1(16)	12	

REVISIONS	


RIGHT OF WAY
CAHONE - NORTH & SOUTH

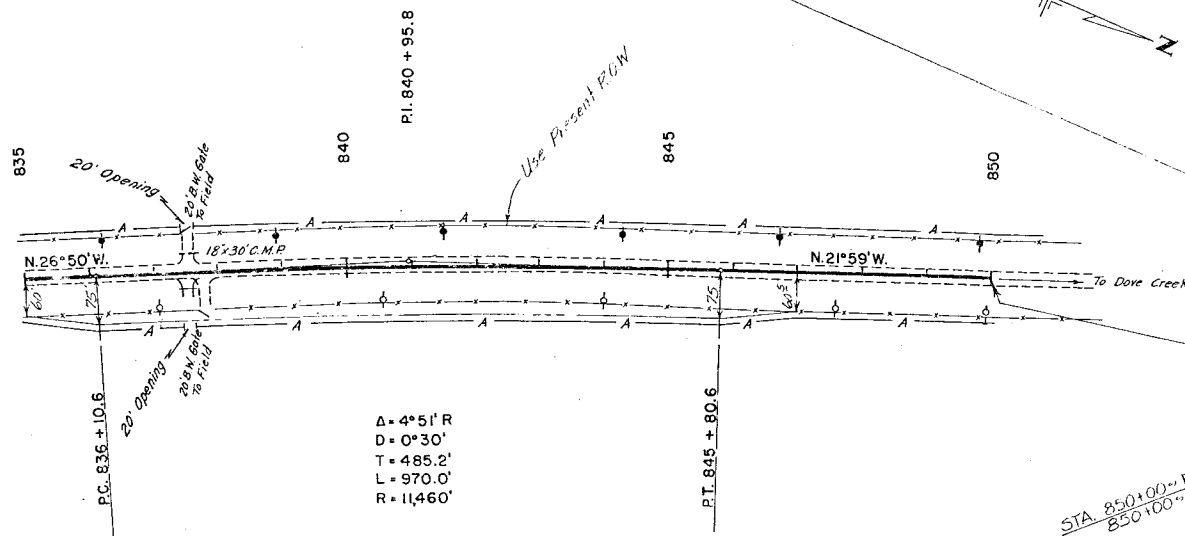

A = 4° 51' R
D = 0° 30'
T = 485.2'
L = 970.0'
R = 11,460'

SW 1/4 Sec. 35,
T. 40N., R. 18W., N.M.P.M.

STA 850+00 = END FO22-1(16)
850+00 = BEGIN FO22-1(15)

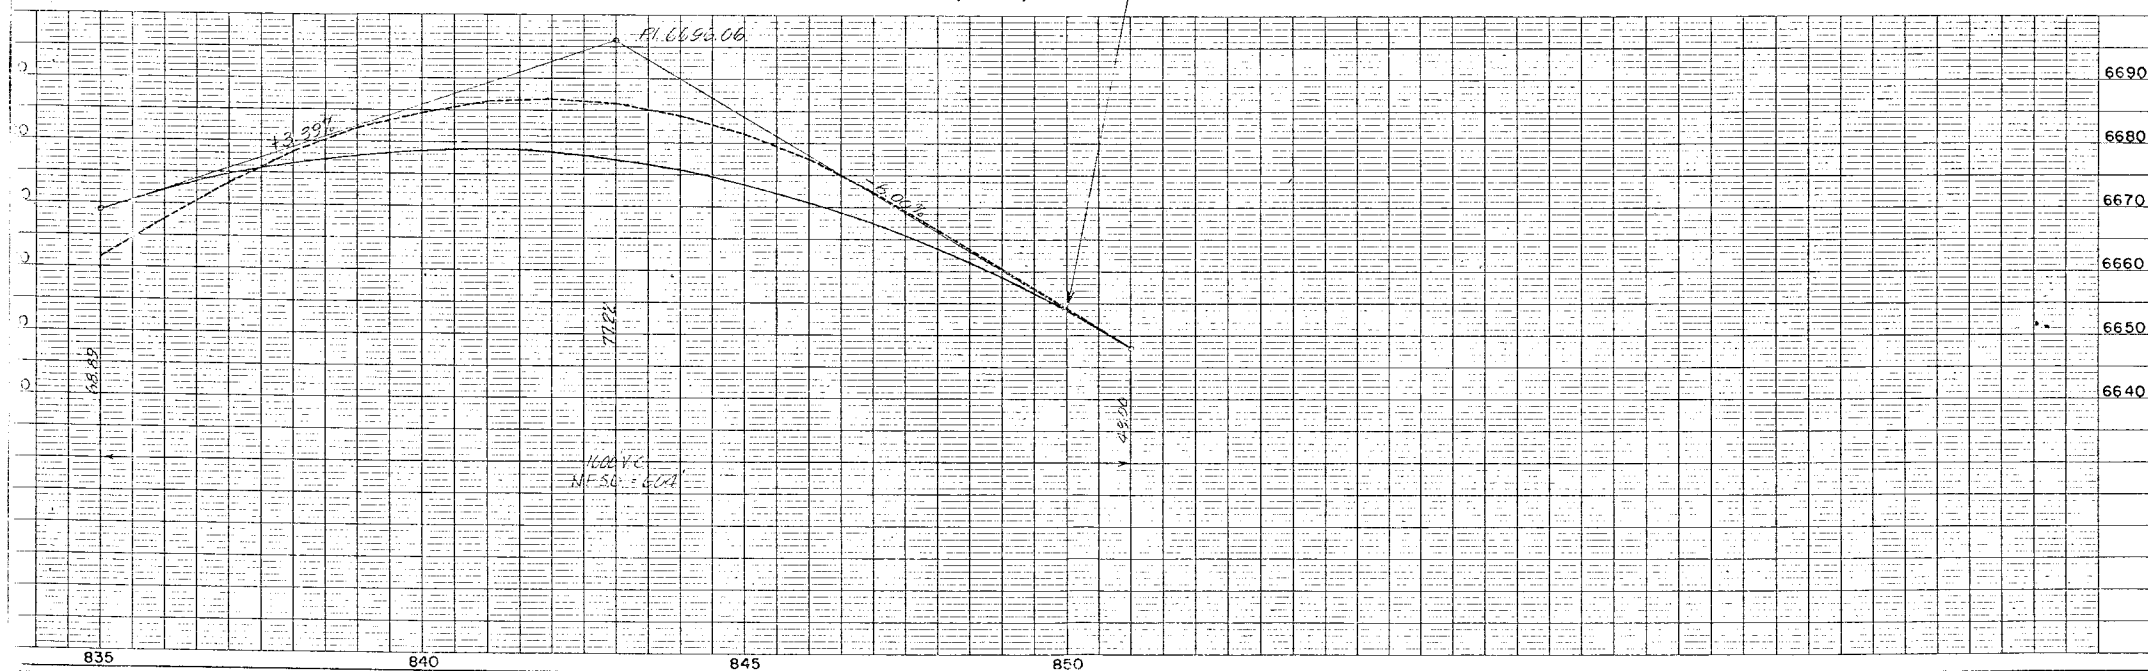


FEDERAL ROAD DIVISION NO.	DISTRICT	PROJ. NO.	SHEET NO.	TOTAL SHEETS
9	COLORADO	F 022-1(16)	13	

RIGHT OF WAY
CAHONE - NORTH & SOUTH

REVISIONS

COLORADO DEPARTMENT OF HIGHWAYS
OWNERSHIP MAP
Plat Showing Claimants With Regard to
Right of Way for Proj. F 022-1(16)
SCALE 1" = 400'

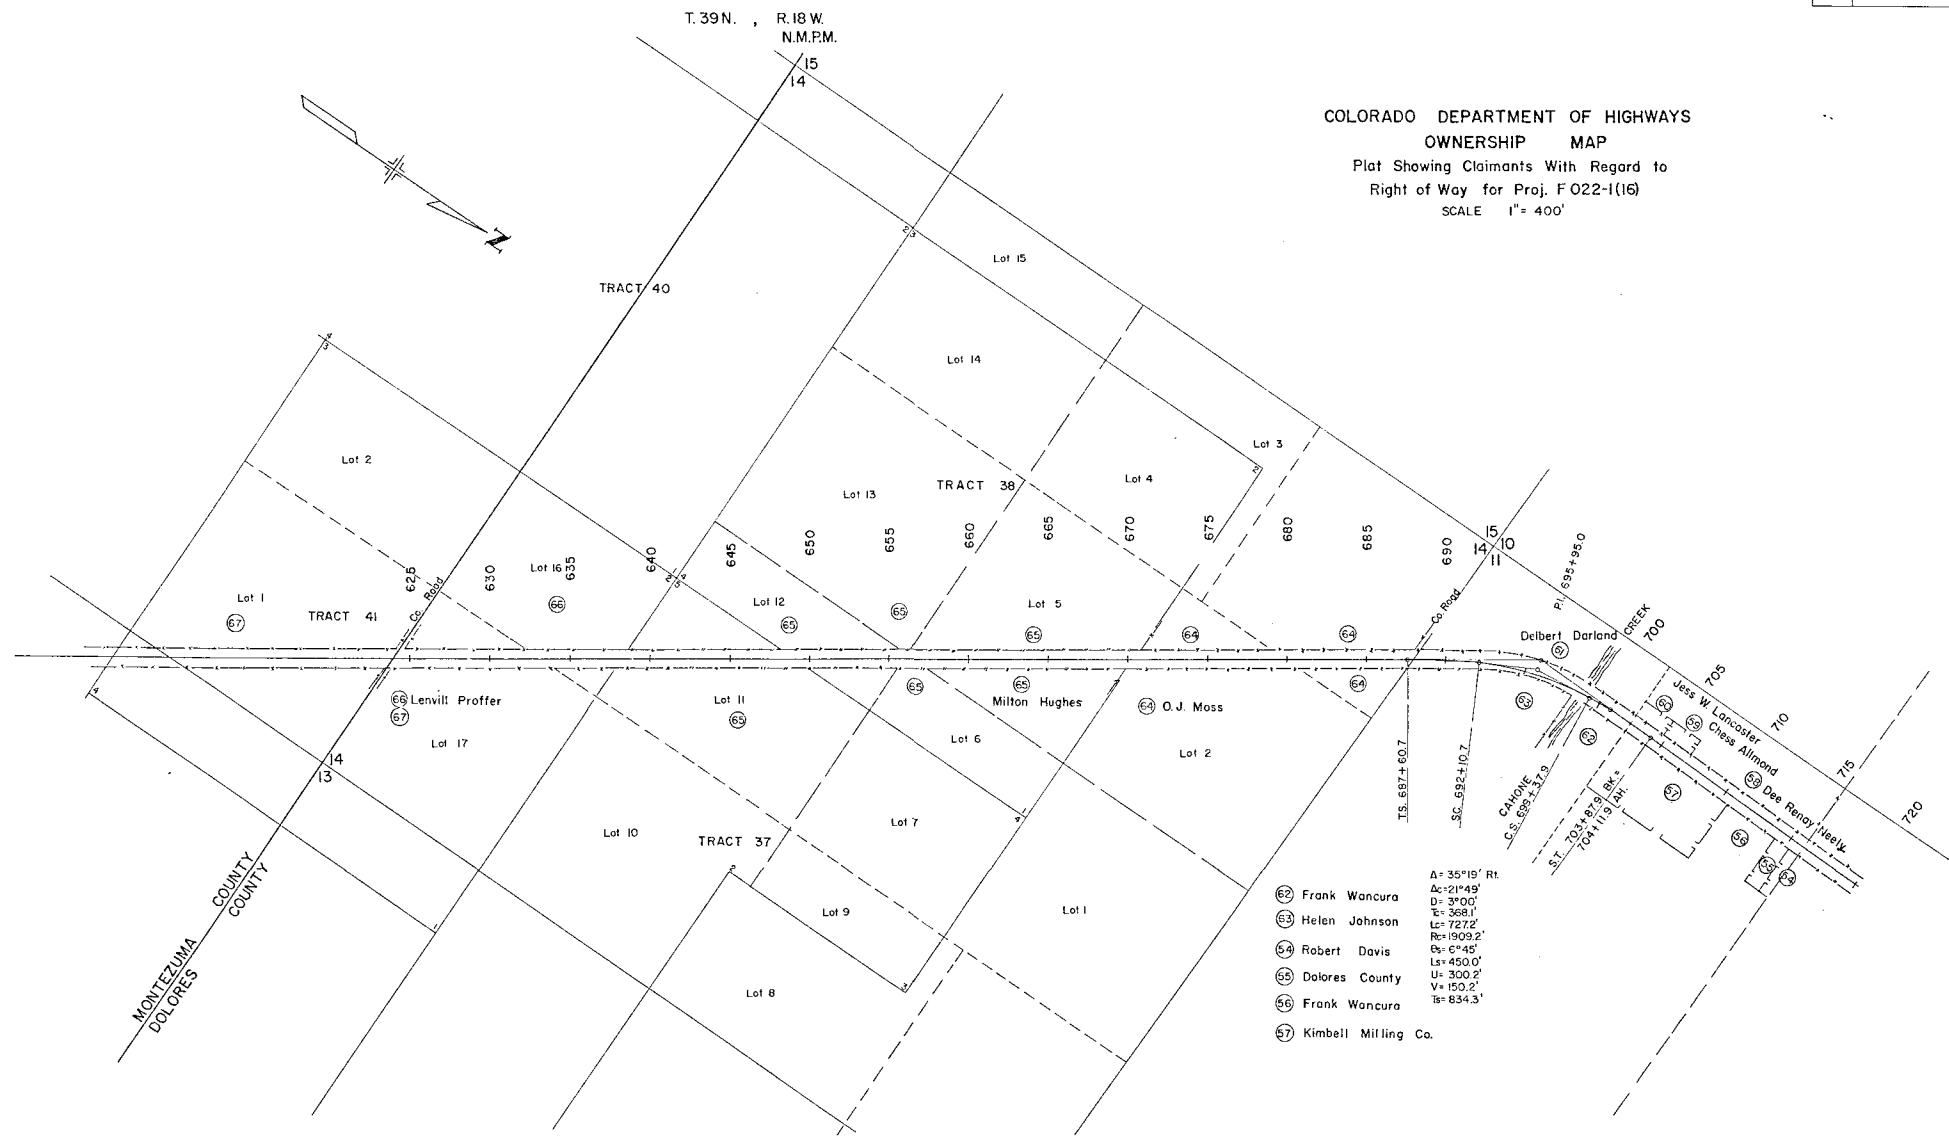

- 62 Frank Wancura
- 63 Helen Johnson
- 64 Robert Davis
- 65 Dolores County
- 66 Frank Wancura
- 67 Kimbell Milling Co.

A = 35°19' Rt.
Ac = 21'49"
D = 3700'
E = 368.1'
Lc = 727.2'
Rc = 1909.2'
S = 6°45'
Ls = 450.0'
U = 300.2'
V = 150.2'
Ts = 834.3'


T.39N, R.18W, N.M.P.M.

COLORADO DEPARTMENT OF HIGHWAYS OWNERSHIP MAP PLAT

Showing Claimants with Regard to Right of Way for
Project F022-116


ORIGINAL SCALE: 1"=400'

Recommended R.O.W. as Shown

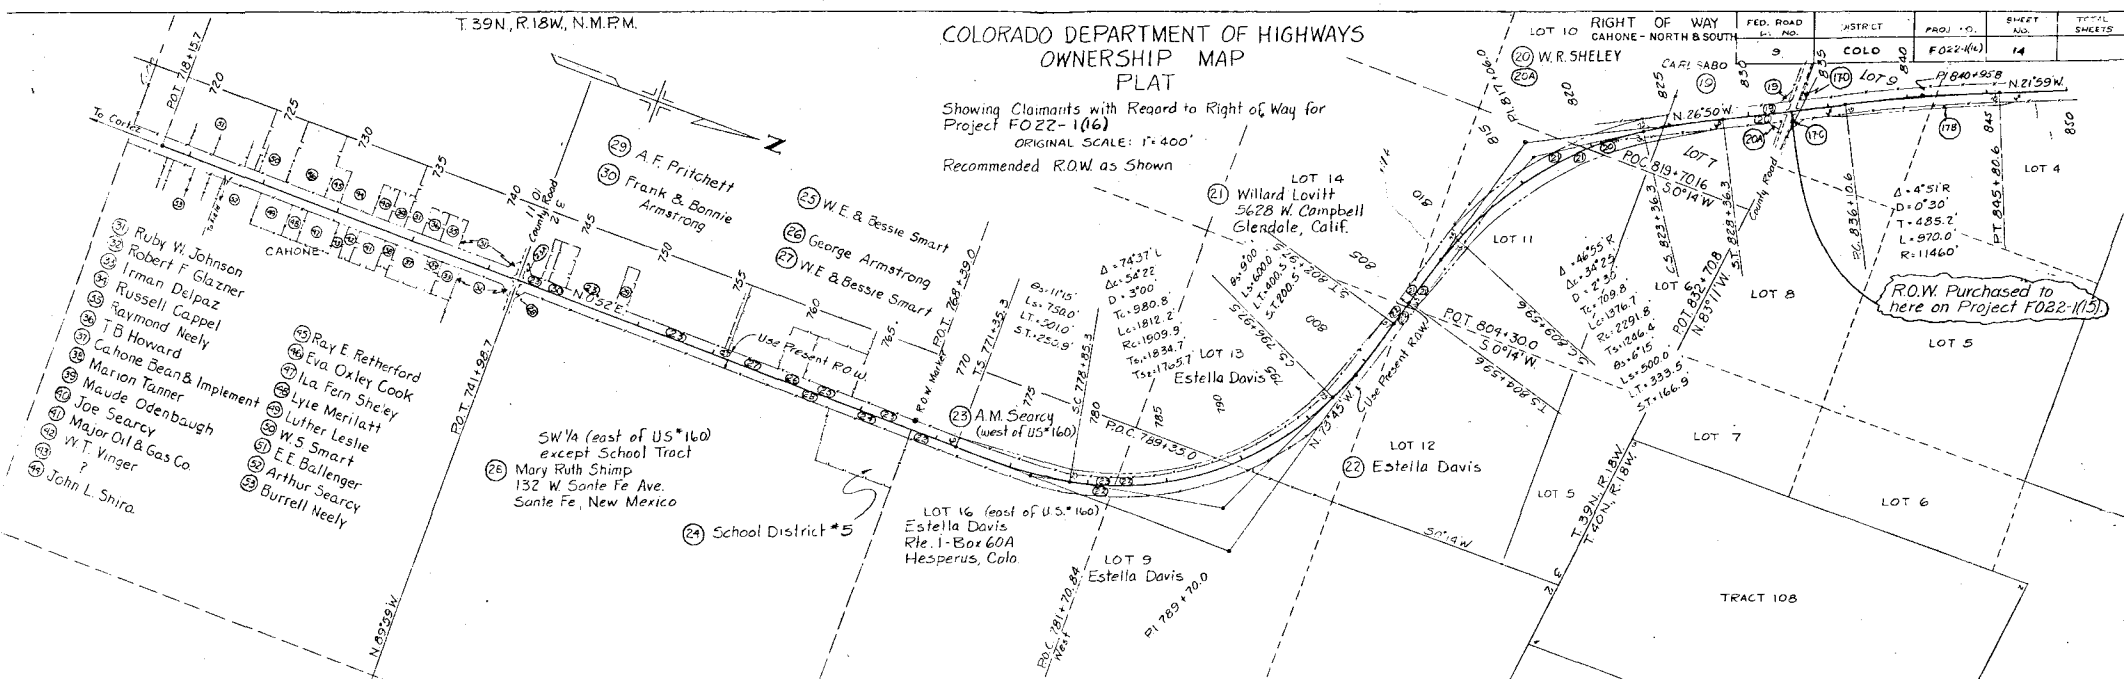

R.O.W. Purchased to
here on Project F022-116

T.40N, R.18W, N.M.P.M.

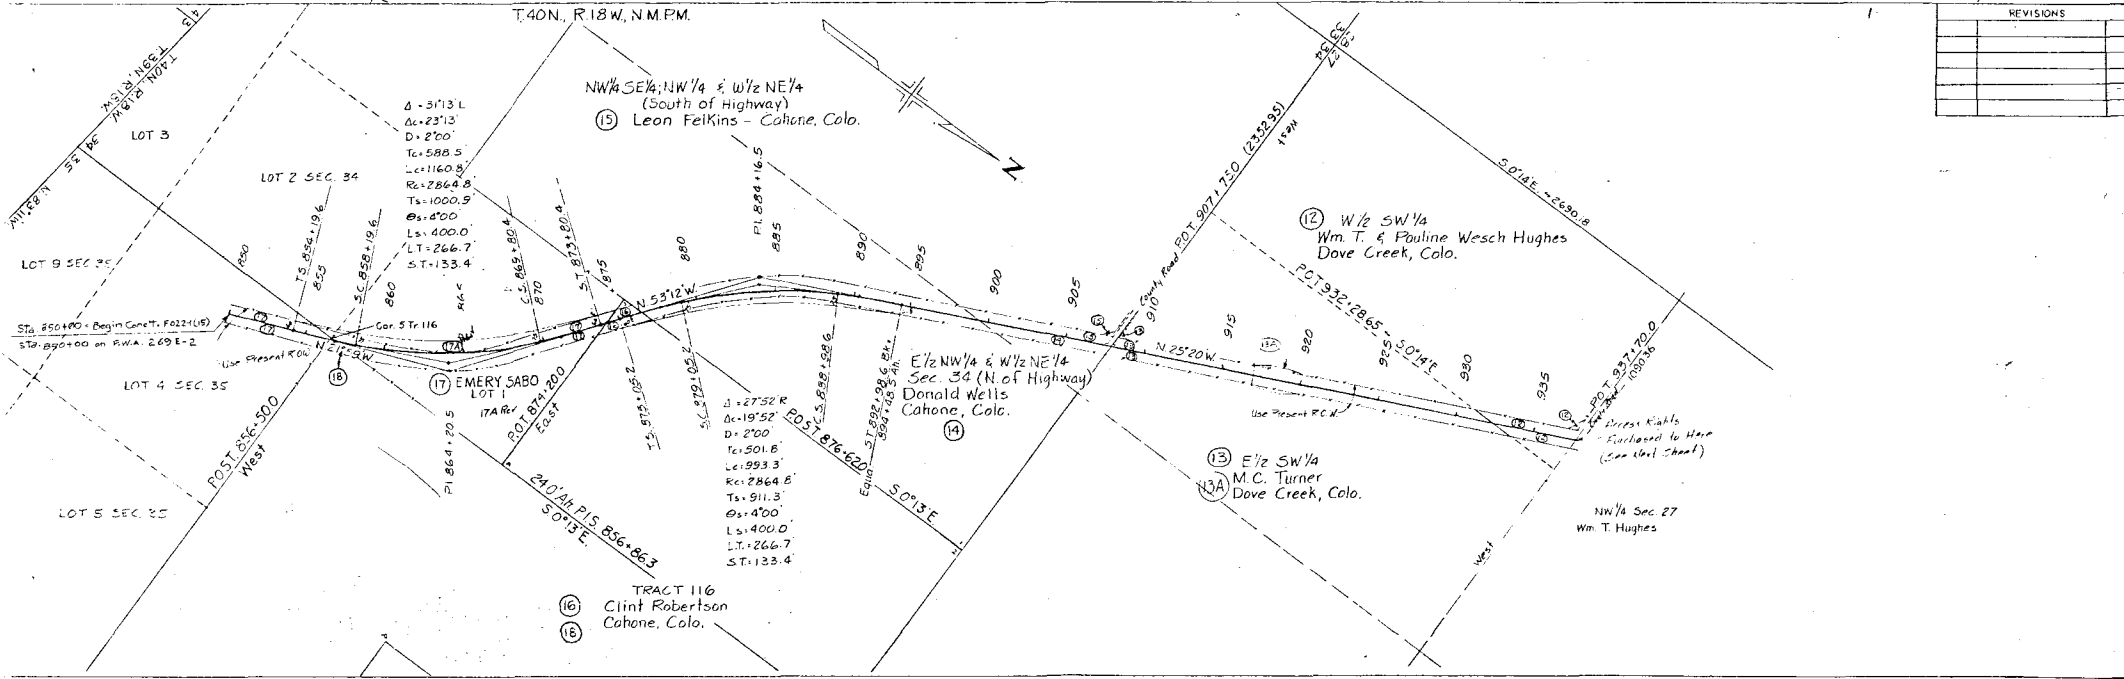

REVISIONS