

- INDEX OF SHEETS
- SHEET NO. 1 TITLE SHEET
- 2 TABULATION OF PROPERTIES
- 3-11 PLAN AND PROFILE SHEETS
- SHOWING RIGHT OF WAY
- 12 OWNERSHIP MAP

COLORADO DEPARTMENT OF HIGHWAYS

PLAN AND PROFILE OF PROPOSED FEDERAL AID PROJECT NO. F 022-1(7) STATE HIGHWAY NO. 10 LA PLATA COUNTY RIGHT OF WAY

FEDERAL ROAD DIVISION NO.	DISTRICT	POOL NO.	SHEET NO.	TOTAL SHEETS
5	COLORADO	F 022-1(7)	1	11

RIGHT OF WAY

CONVENTIONAL SIGNS

CENTER LINE  TITLE SHEET 

RIGHT OF WAY LINE  P.O.W. MARKER 

COUNTY LINE 

TOWNSHIP OR RANGE LINE 

LAND LINES  SECTION LINE  1/4 SECTION LINE 

RAILROAD  TITLE SHEET  PLAN SHEET 

BARBED WIRE FENCE 

COMBINATION WIRE FENCE 

SNOW FENCE 

TELEPHONE & TELEGRAPH LINES 

POWER LINE 

DETOUR 

PRESENT ROAD (Plan Sheets) 

SCALES OF ORIGINAL DRAWINGS


ON PLAN 1 IN. = 100 FT.

ON PROFILE 1 IN. = 100 FT. HORIZONTAL

ON PROFILE 1 IN. = 10 FT. VERTICAL

GRADE LINE ON PROFILE IS SHOWN AS GRADE OF FINISHED ROAD
GROSS LENGTH OF PROJECT
NET LENGTH OF PROJECT

STA. 432+00 END F 022-1(7)

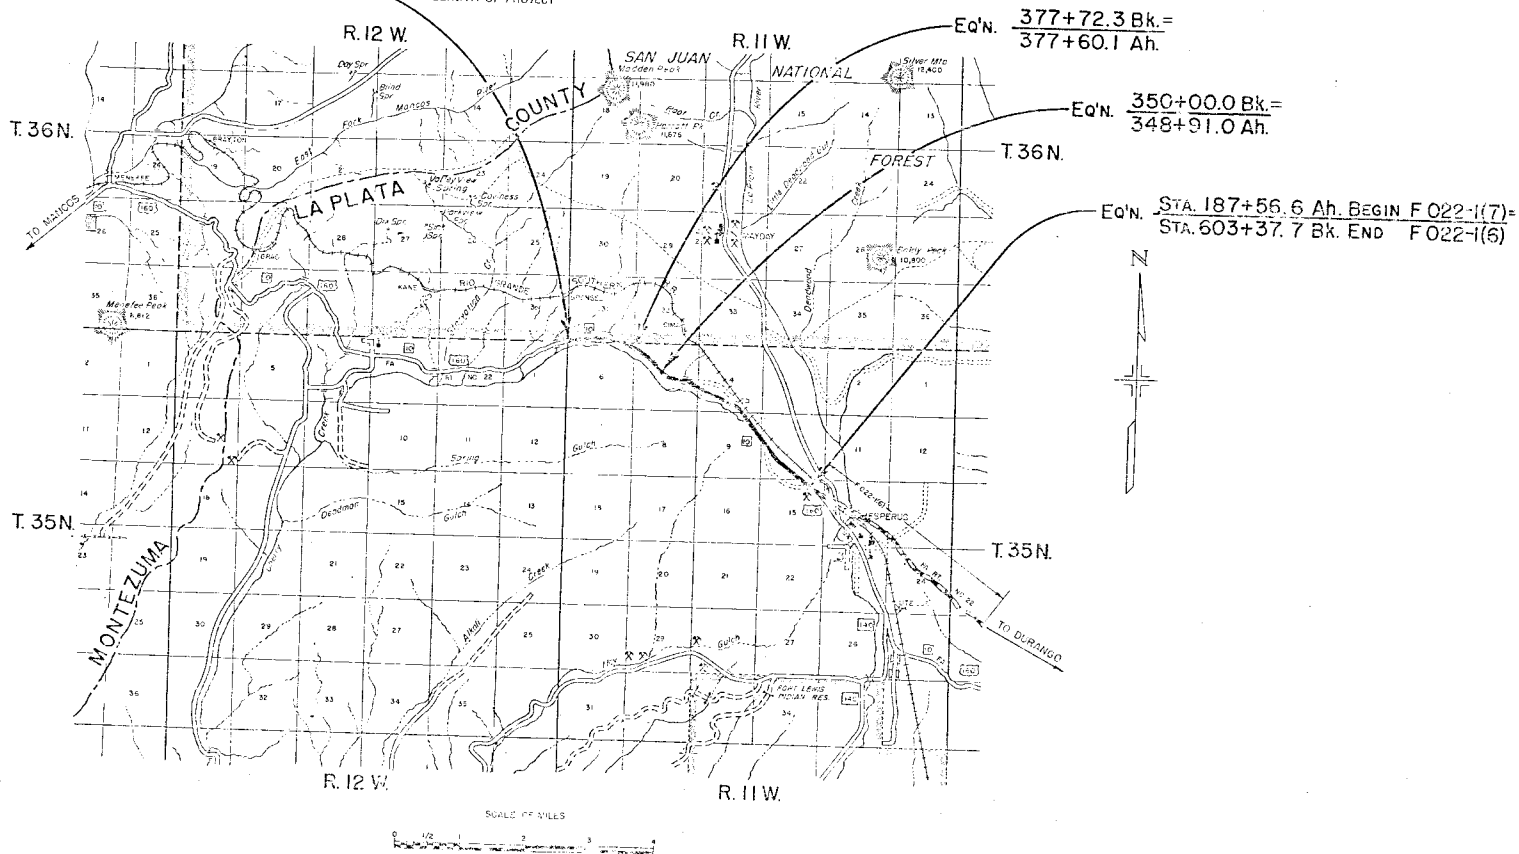

NE 1/4 SEC. 15
T. 35N., R. 11W.



NW 1/4 SEC. 15
T. 35N., R. 11W.

SW 1/4 SEC. 10
T. 35N., R. 11W.

FED. ROAD DIST. NO.	DISTRICT	PROJ. NO.	SHEET NO.	TOTAL SHEETS
9	COLO.	F 022-1(7)	3	


RIGHT OF WAY

TO DURANGO

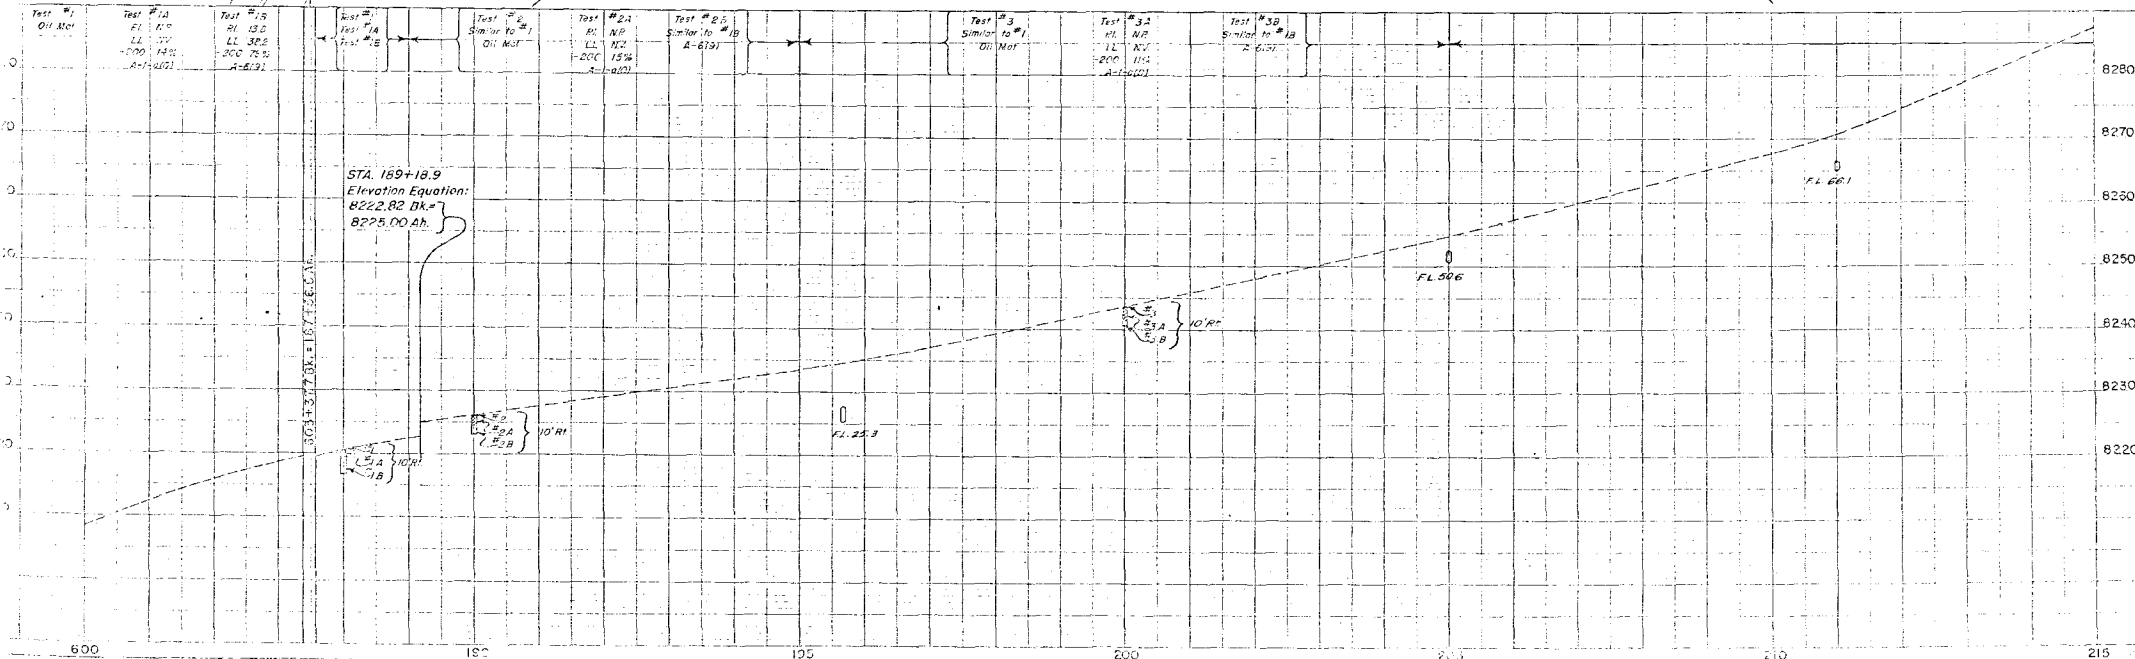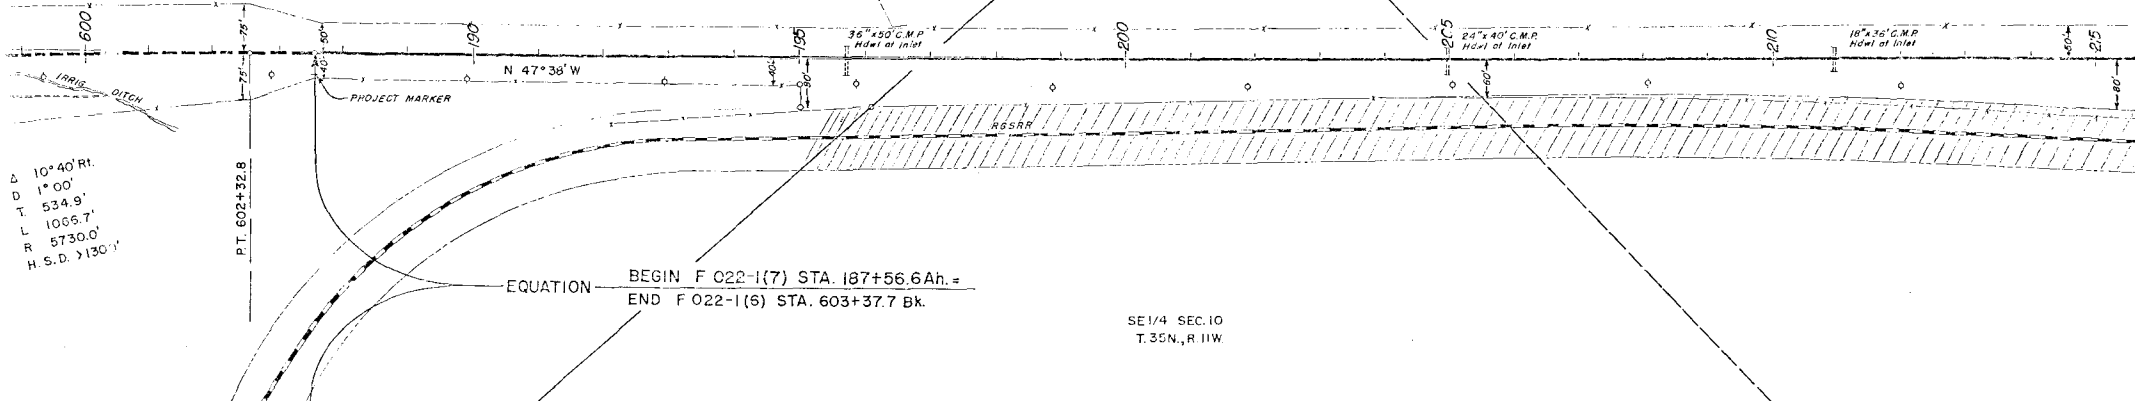

FED. ROAD DIV. NO.	DISTRICT	PROJ. NO.	SHEET NO.	TOTAL SHEETS
9	COLO.	F 022 - (17)	4	



NE 1/4 SEC. 9
T.35N., R.11W.

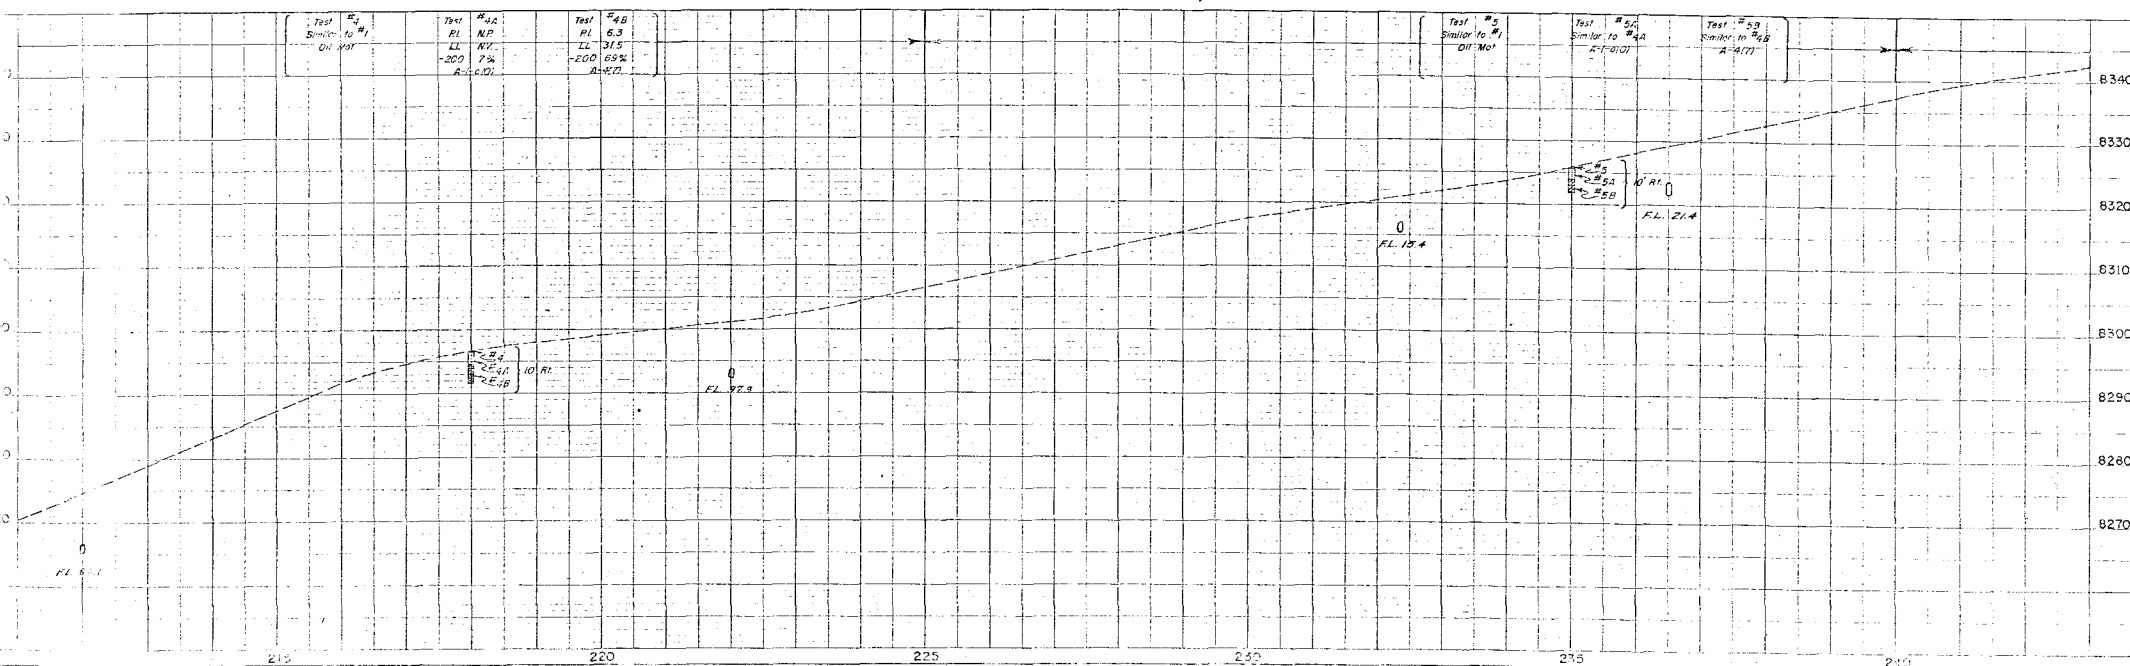

NE 1/4 SEC. 9
T. 35N, R. 11W.

FED. ROAD DIV. NO.	DISTRICT	PROJ. NO.	SHEET NO.	TOTAL SHEETS
9	COLO.	F 022-1(7)	5	



RIGHT OF WAY

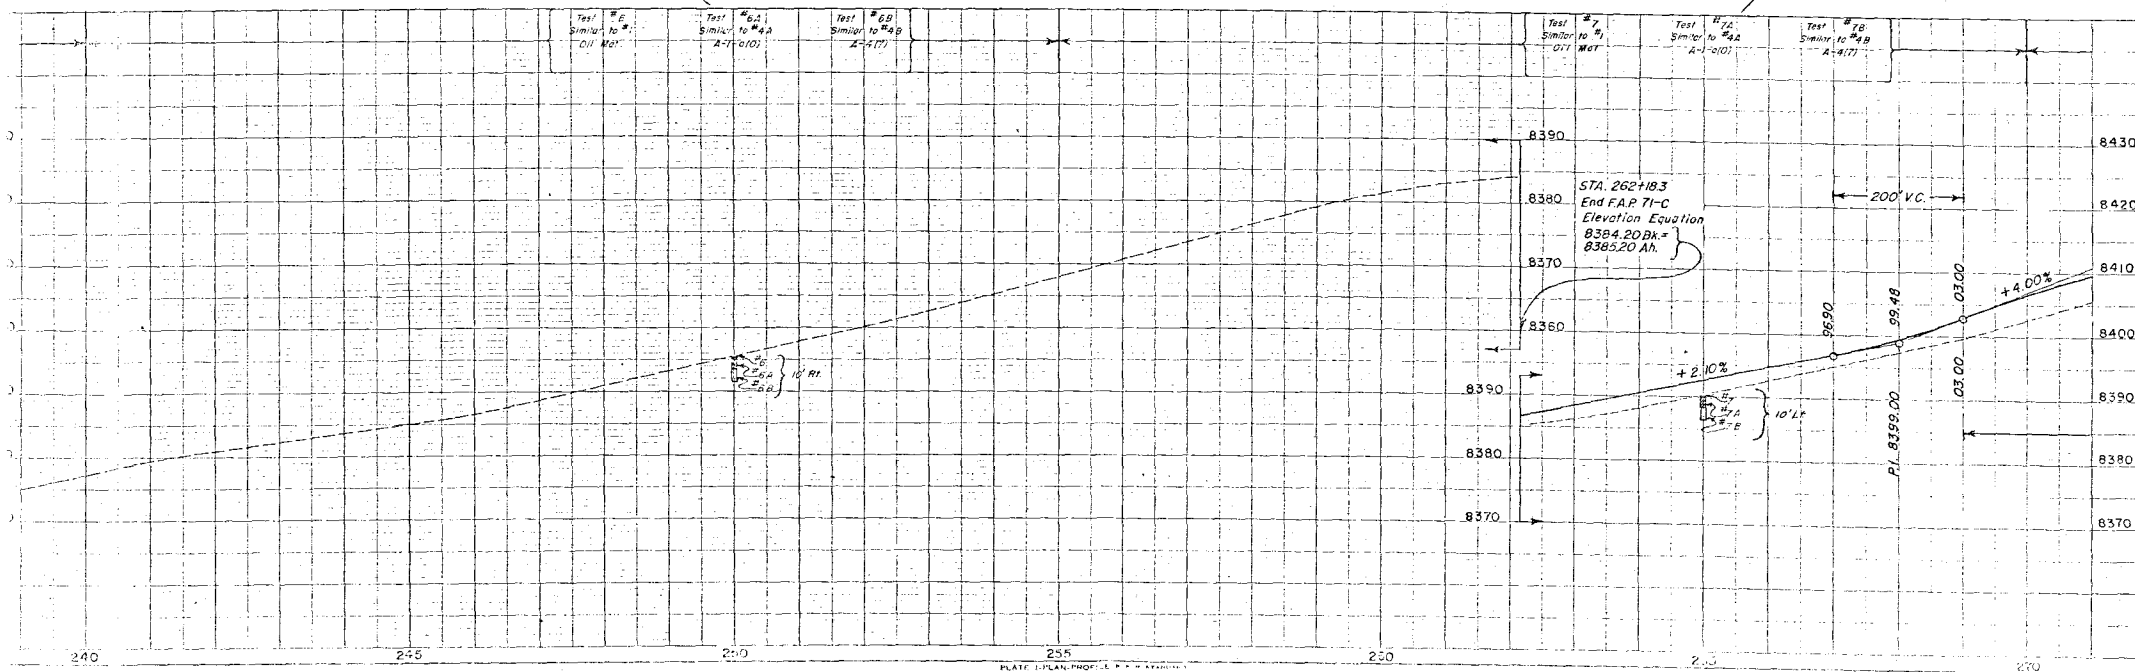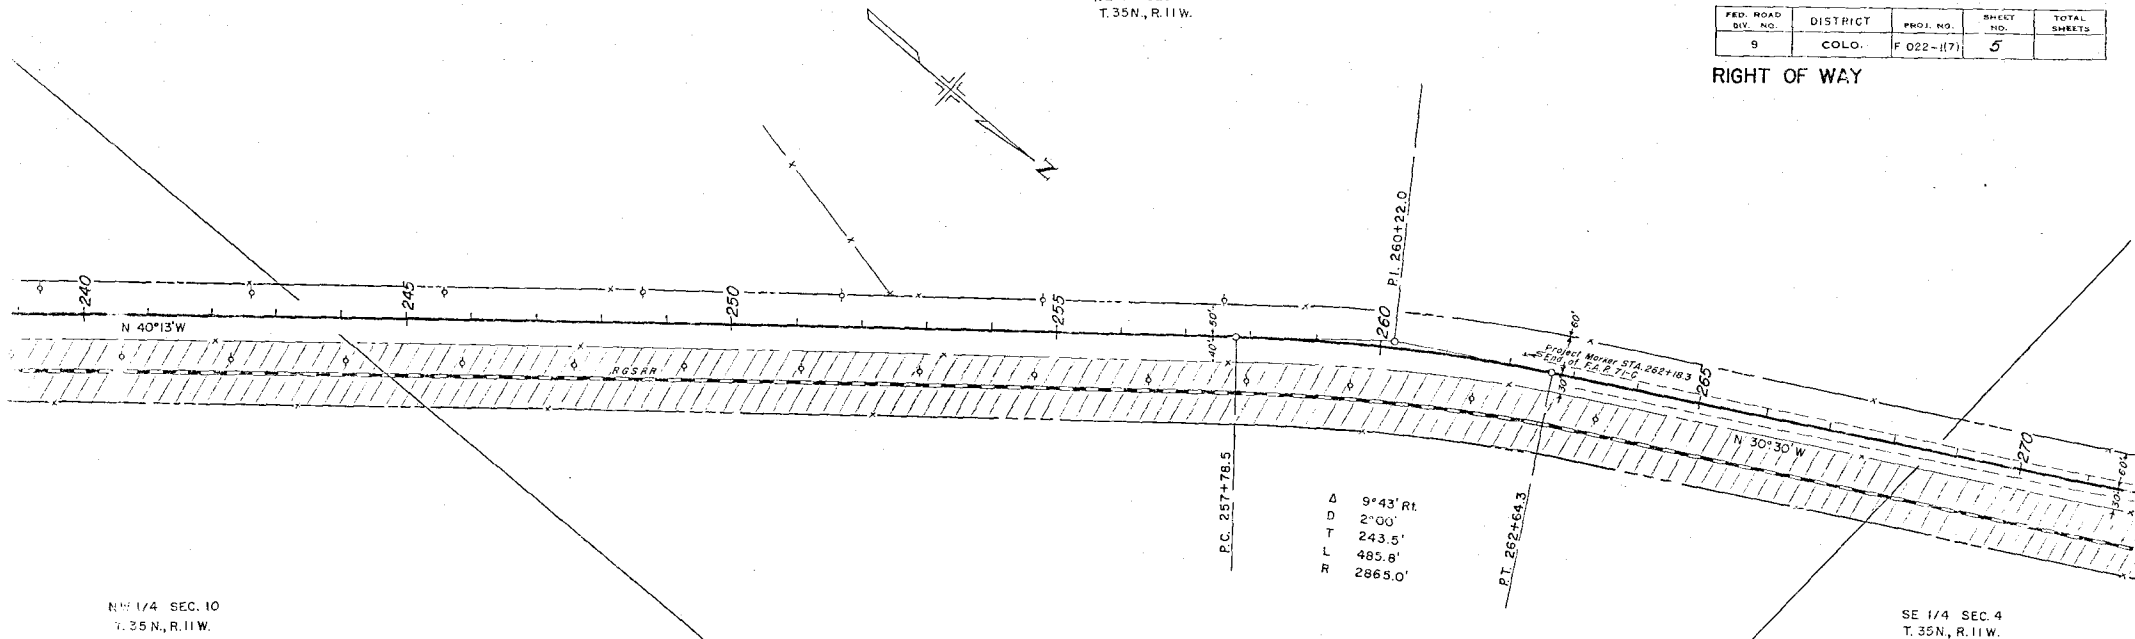

SE 1/4 SEC. 4
T. 35 N., R. 11 W.

FED. ROAD DIV. NO.	DISTRICT	PROJ. NO.	SHEET NO.	TOTAL SHEETS
9	COLO.	F 022-1(7)	6	

RIGHT OF WAY

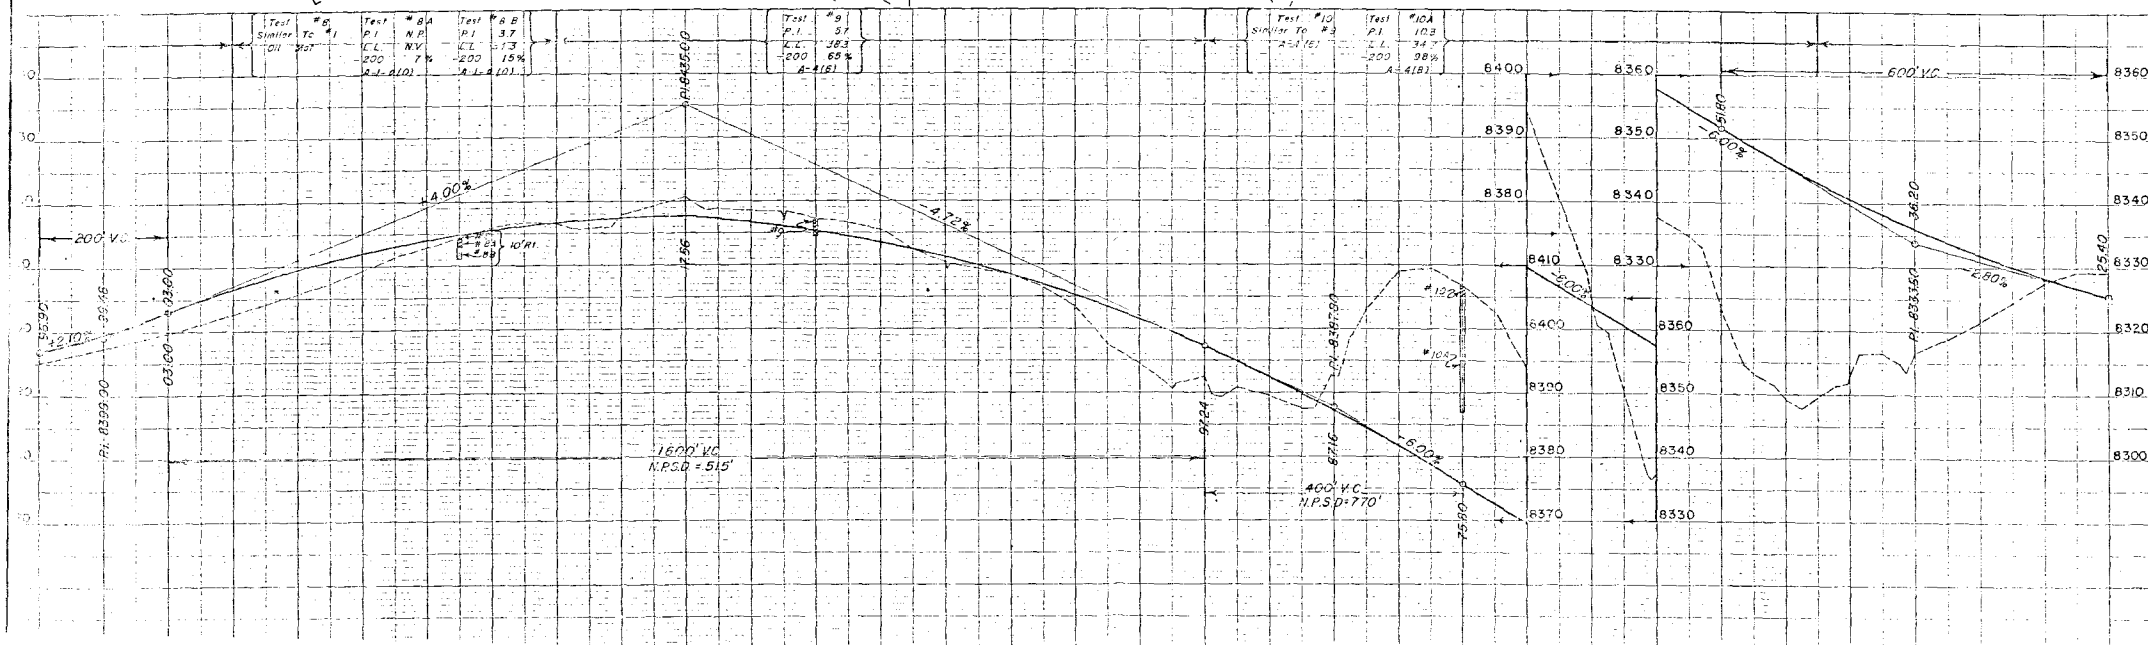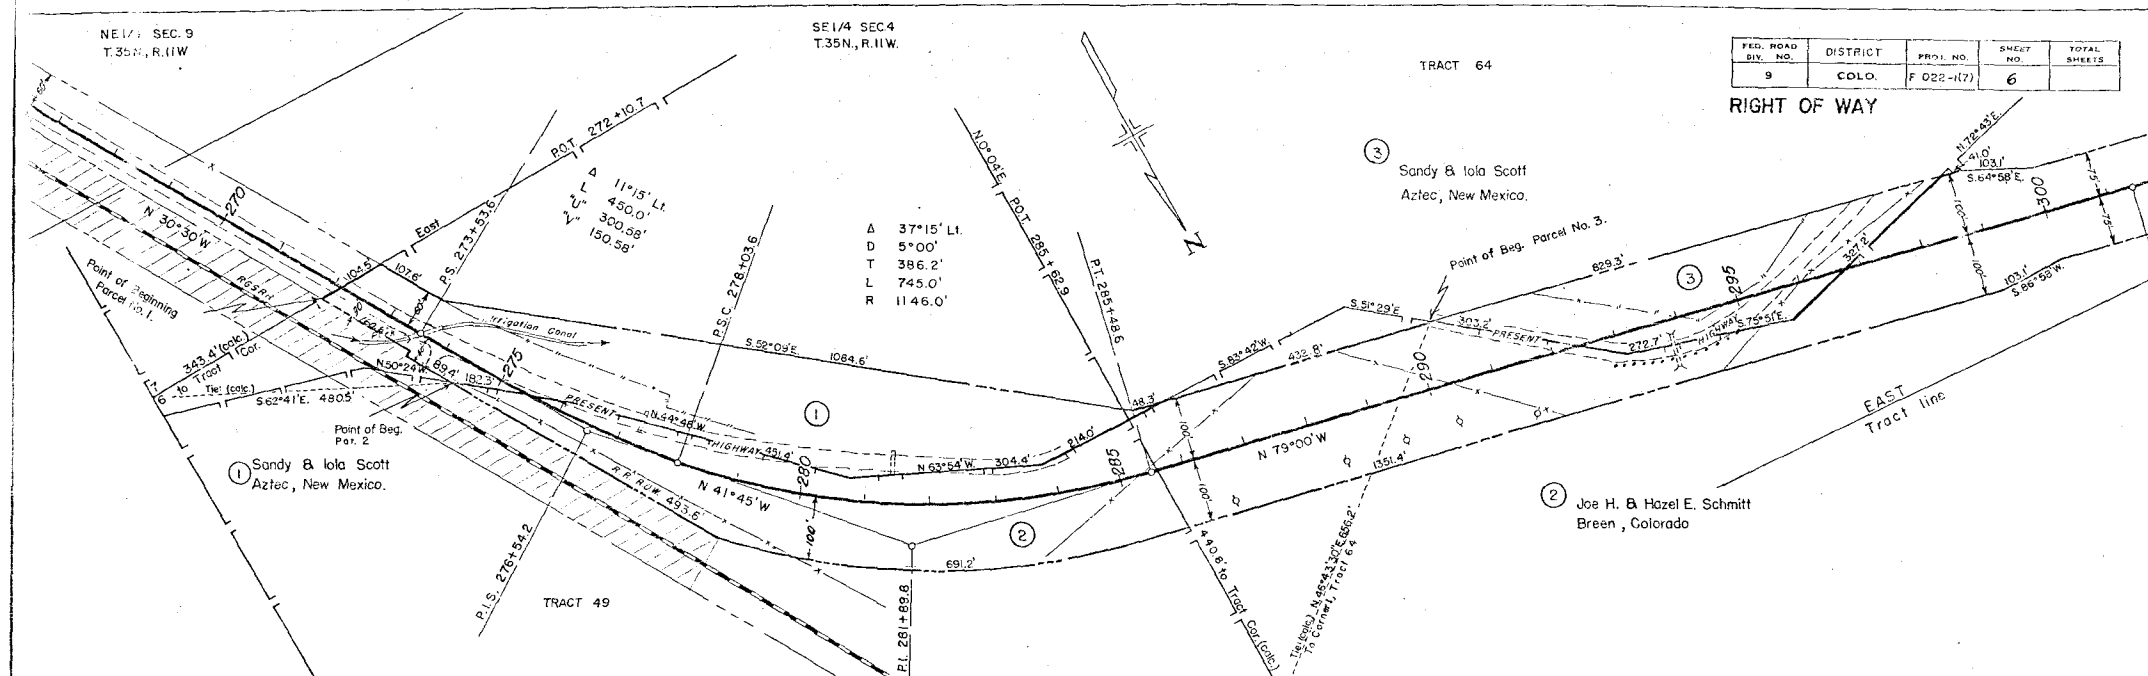

RIGHT OF WAY


A	30°16' Lt.
D	3°00'
T	516.5'
L	1008.9'
R	1910.0'



SEC. 4
T 35 N , R 11 W

TRACT 52


SEC. 5
T 35 N, R 11 W

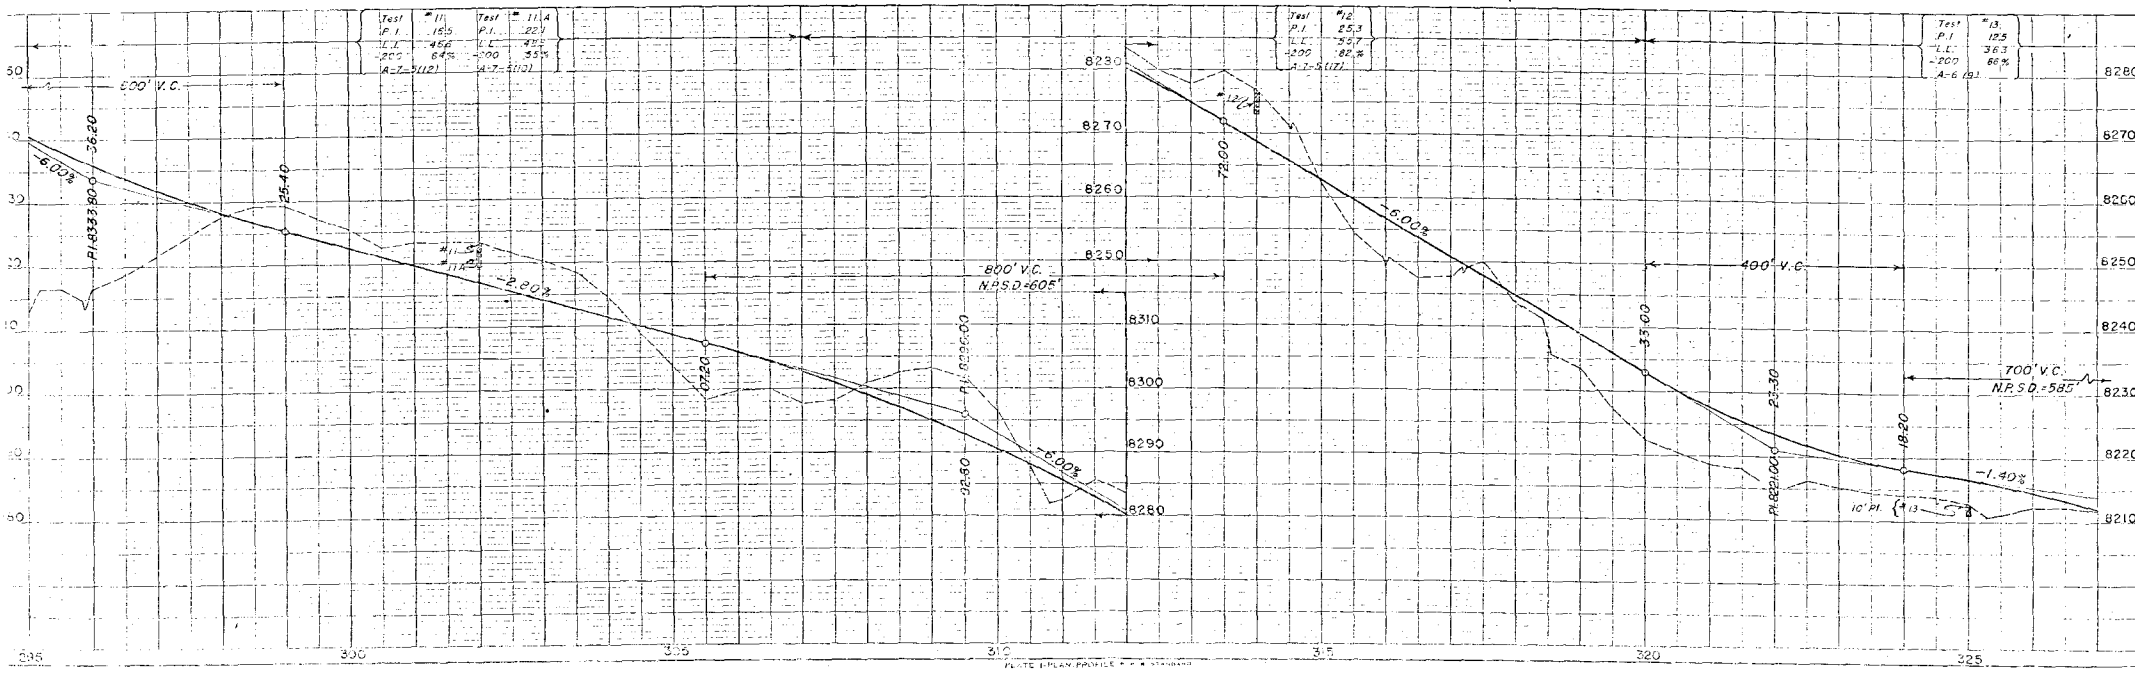

FED. ROAD DIV. NO.	DISTRICT	PROJ. NO.	SHEET NO.	TOTAL SHEETS
9	COLO.	F 022-1(7)	6	

RIGHT OF WAY

Δ 30°16' Lt.
D 3°00'
T 516.5'
L 1008.9'
R 1910.0'

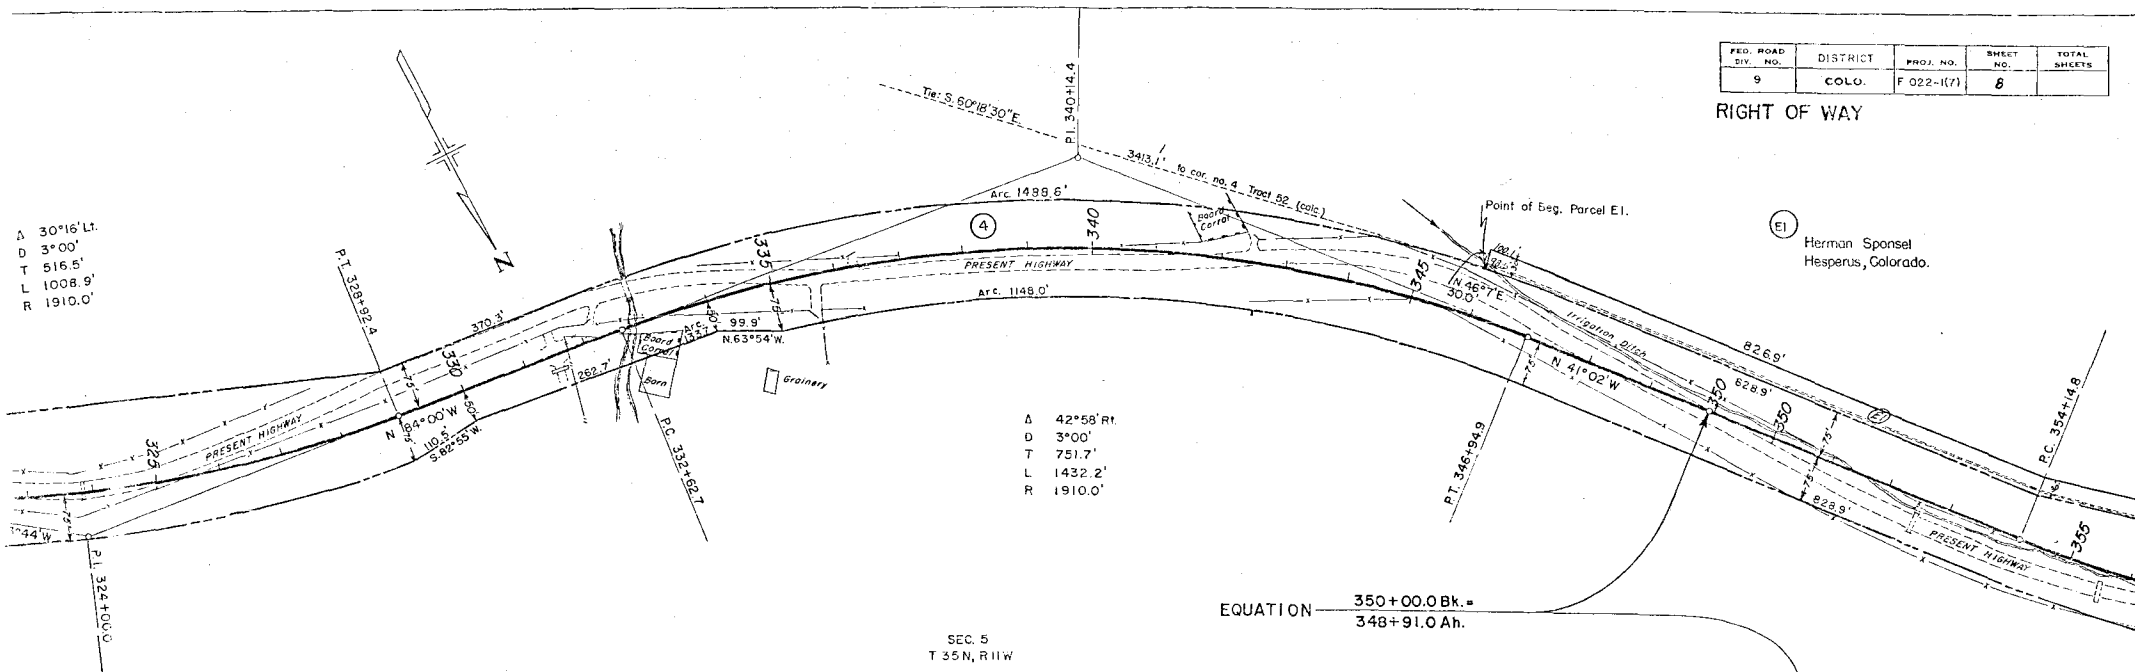


Δ 42°58' Rt.
D 3°00'
T 751.7'
L 1432.2'
R 1910.0'

SEC. 5
T 35N, R11W

EQUATION $350+00.0 \text{ Bk.} = 348+91.0 \text{ Ah.}$

E1 Herman Sponsel
Hesperus, Colorado.

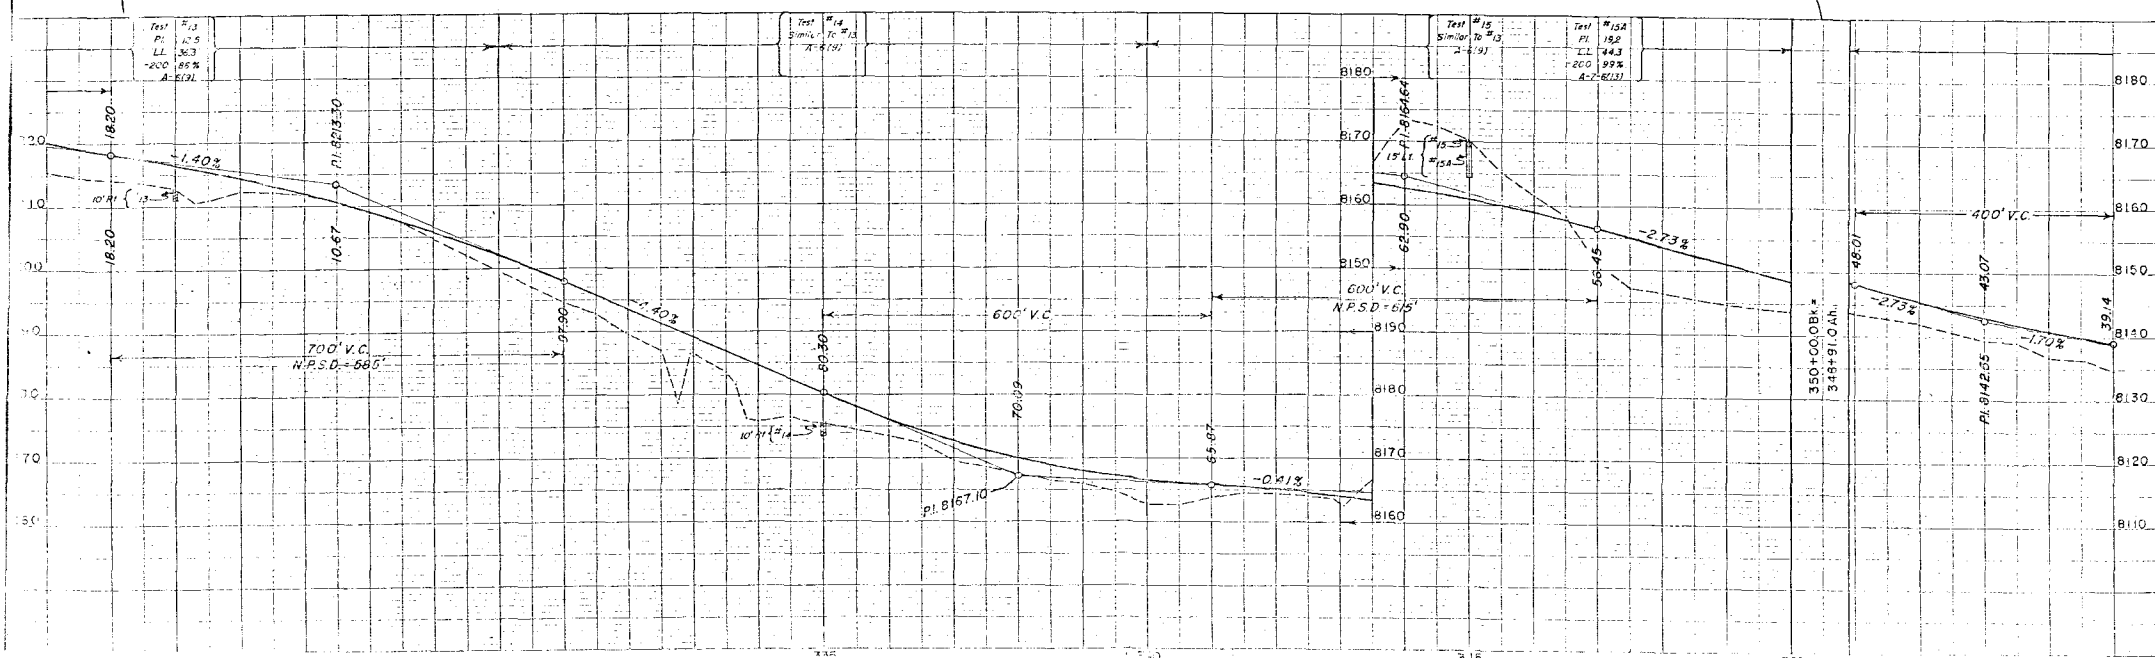

FED. ROAD DIV. NO.	DISTRICT	PROJ. NO.	SHEET NO.	TOTAL SHEETS
9	COLO.	F 022-1171	9	



RIGHT OF WAY

SEC. 6
T 35N, R11W

SEC. 31
T 36N, R11W

SEC. 32
T 36N, R11W

SEC. 5
T 35N, R11W

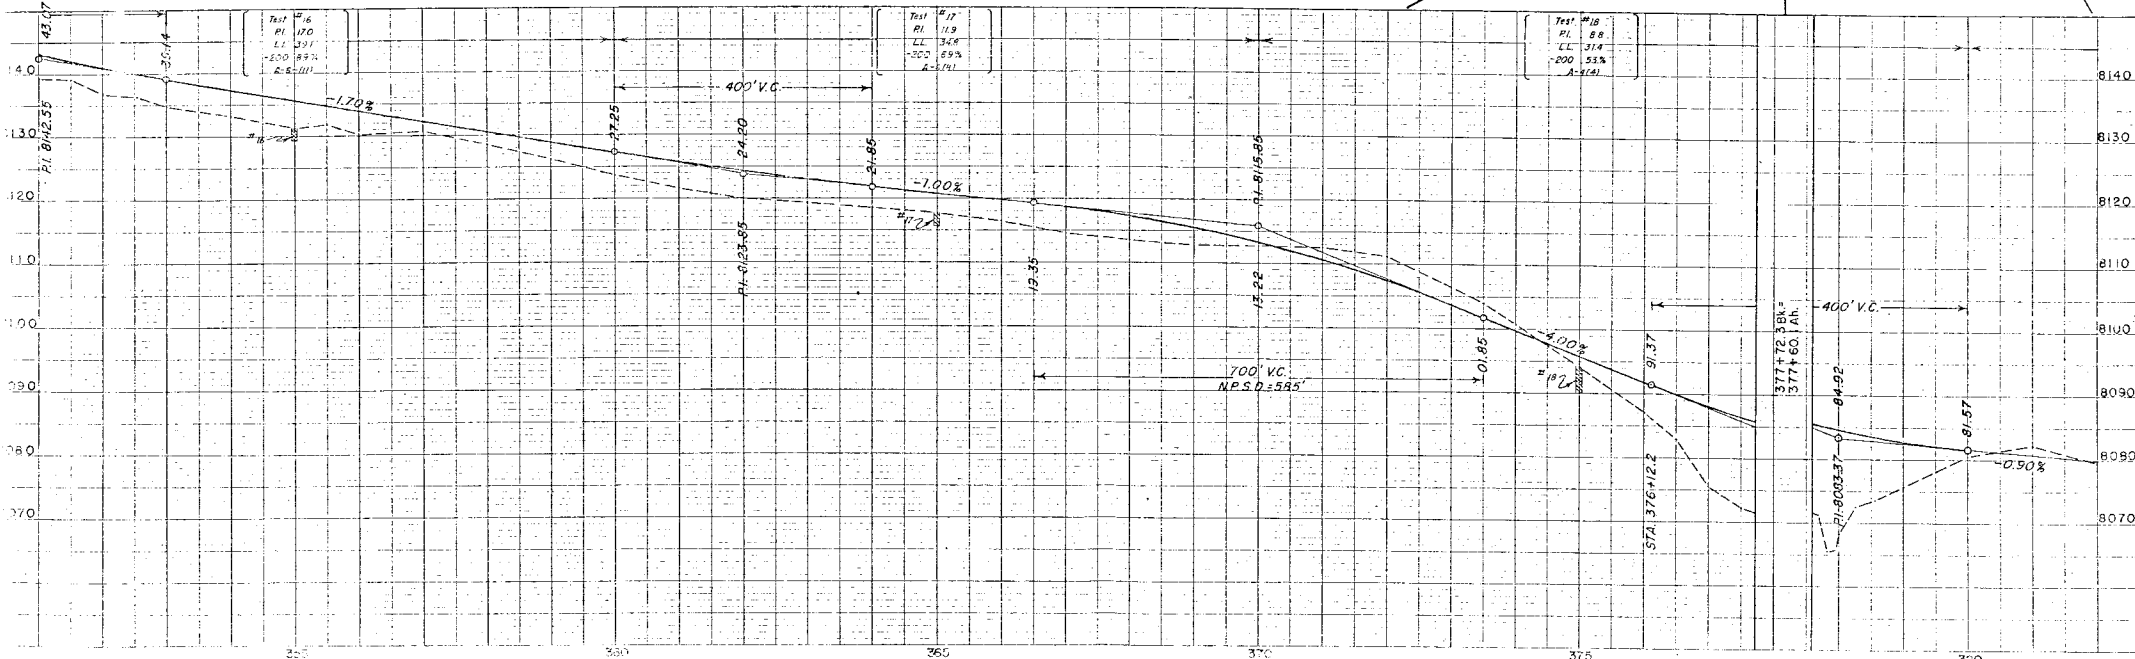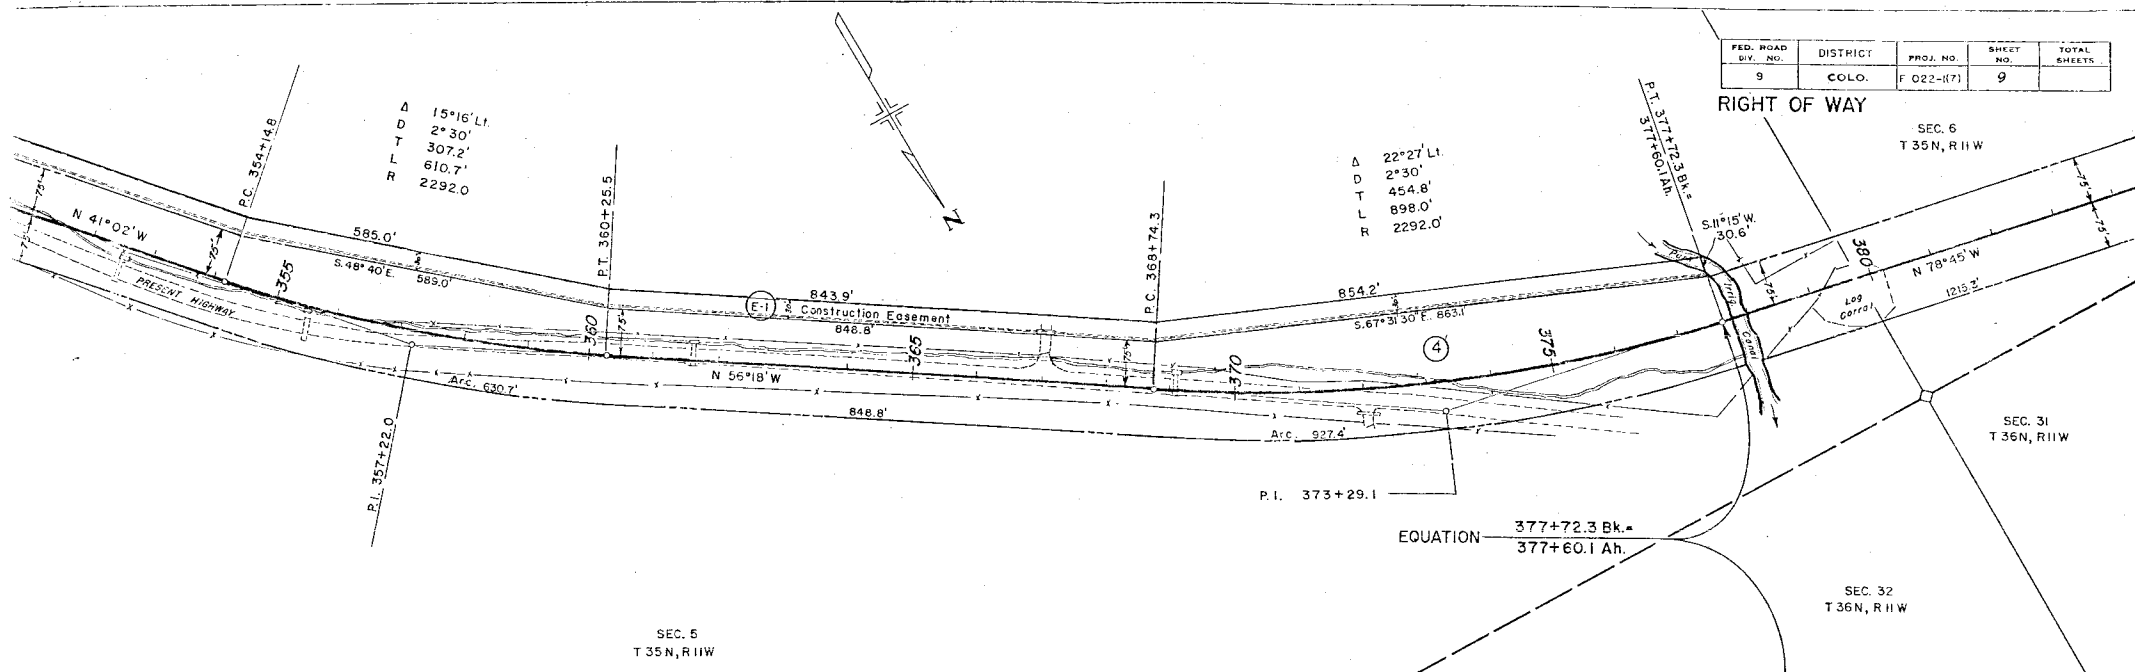


SEC. 6
T35N, R11W


FED. ROAD DIV. NO.	DISTRICT	PROJ. NO.	SHEET NO.	TOTAL SHEETS
9	COLO.	F 022-K71	112	

RIGHT OF WAY

Δ 13°15' Lt
D 2°00'
T 332.8'
L 662.5'
R 2855.0'

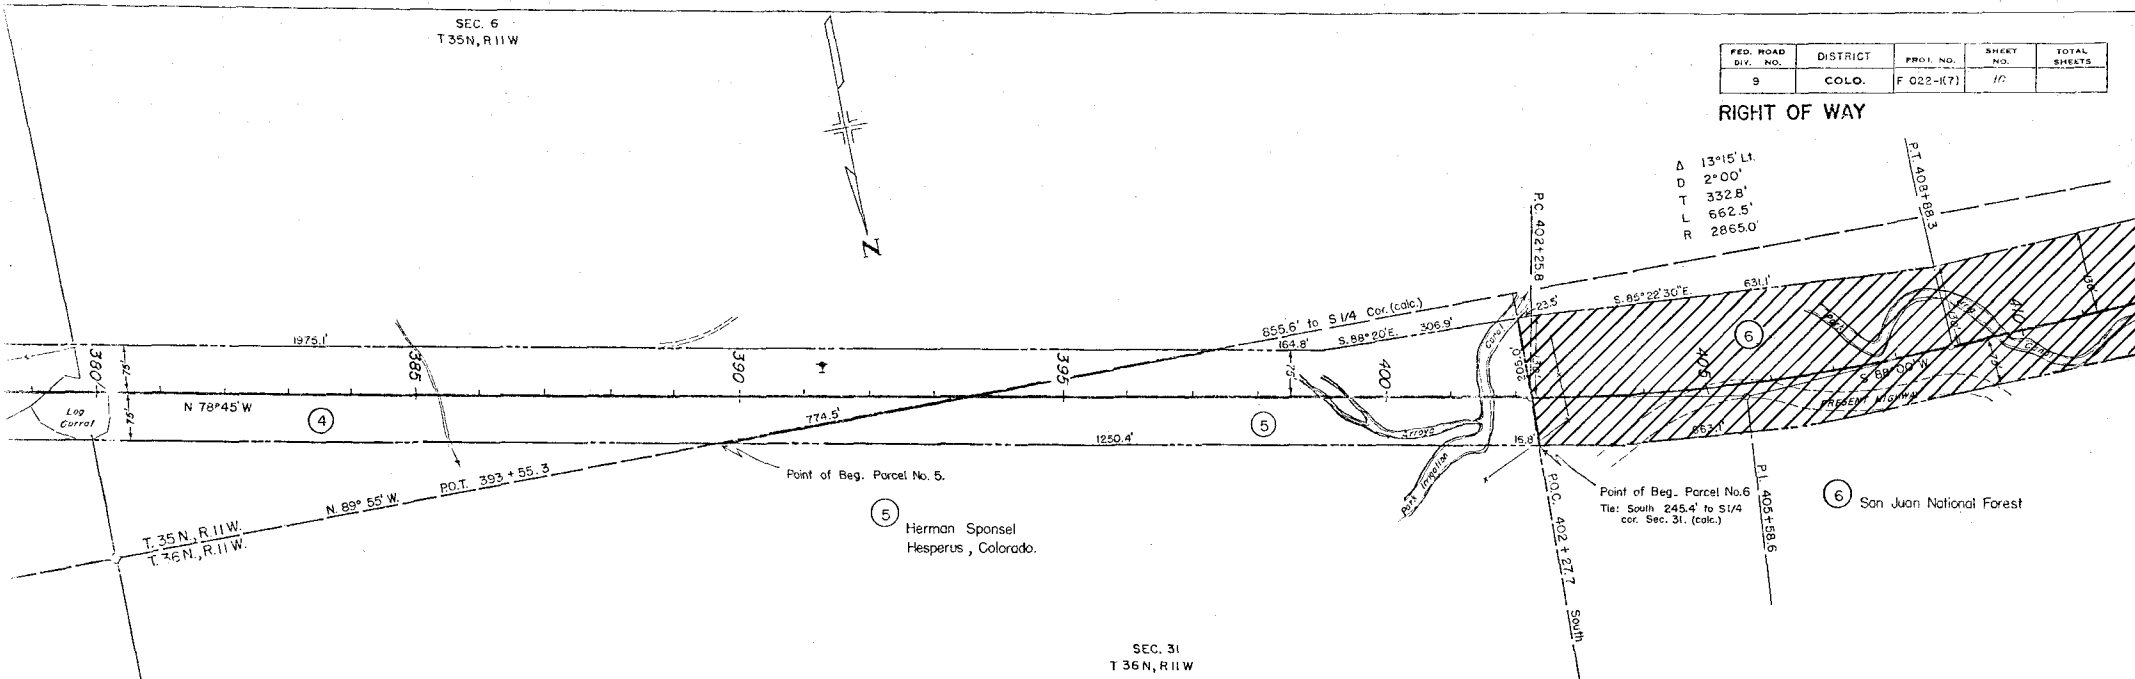

SEC. 31
T36N, R11W

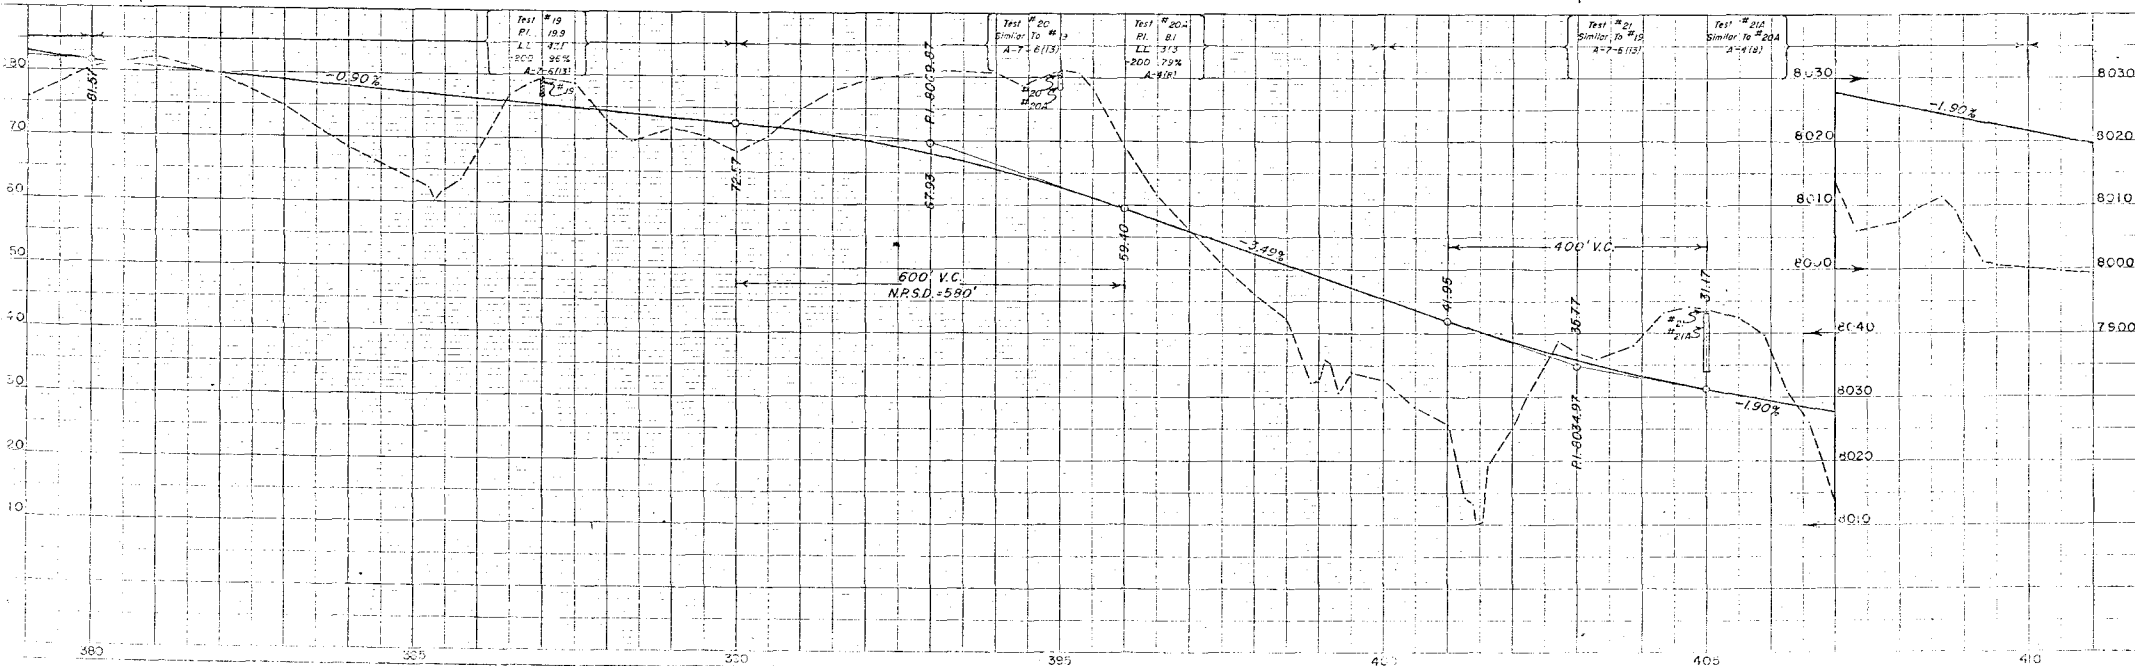

SEC. 6
T 35N, R 11W

FED. ROAD DIV. NO.	DISTRICT	PROJ. NO.	SHEET NO.	TOTAL SHEETS
9	COLO.	F 022-1(7)	11	

RIGHT OF WAY

SEC. 1
T 35N, R 12W
Rev. 6-10-52 S.W.Z.

Δ 9°28' L
O 2°00'
T 237.2'
L 473.3'
R 2855.0'

⑥ SAN JUAN NATIONAL FOREST


SEC. 31
T 36N, R 11W

STA. 432+00.0 End F 022-1(7)=

EQUATION

$433+96.5 \text{ Bk.} =$
 $431+60.3 \text{ Ah.}$

SEC. 36
T 36N, R 12W

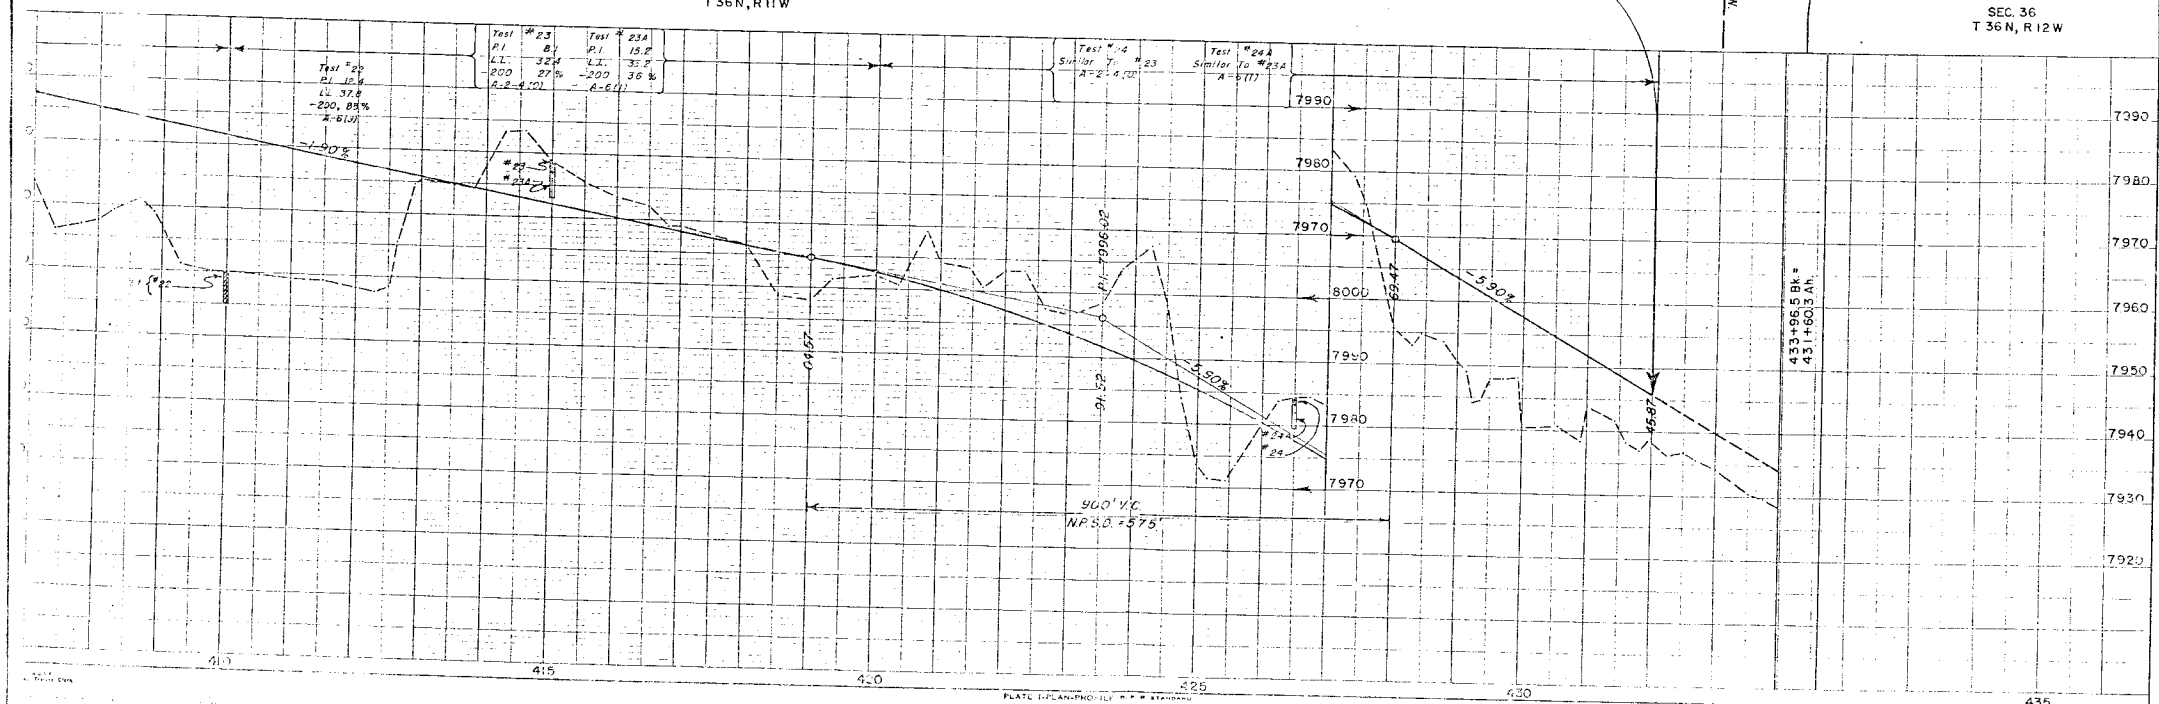

INDEX OF SHEETS

1 SHEET NO. 1 TITLE SHEET.
2 TABULATION OF PROPERTIES.
3-12 PLAN AND PROFILE SHEETS SHOWING
RIGHT OF WAY REQUIRED.
13-14 OWNERSHIP MAP.

FEDERAL ROAD DIVISION NO.	DISTRICT	PROJ. NO.	SHEET NO.	TOTAL SHEETS
9	COLORADO	F-022-1(8)	1	

RIGHT OF WAY

PLAN AND PROFILE OF PROPOSED
FEDERAL AID PROJECT NO. F 022-1(8)
STATE HIGHWAY NO. 10
LA PLATA COUNTY
RIGHT OF WAY

SCALES OF ORIGINAL DRAWINGS

ON PLAN. 1 IN. = 100 FT.


ON PROFILE) 1 IN. = 100 FT. HORIZONTAL

ON PROFILE 1 IN. = 10 FT. VERTICAL


GRADE LINE ON PROFILE IS SHOWN AS GRADE OF FINISHED ROAD
GROSS LENGTH OF PROJECT

NET LENGTH OF PROJECT

NET LENGTH OF PROJECT

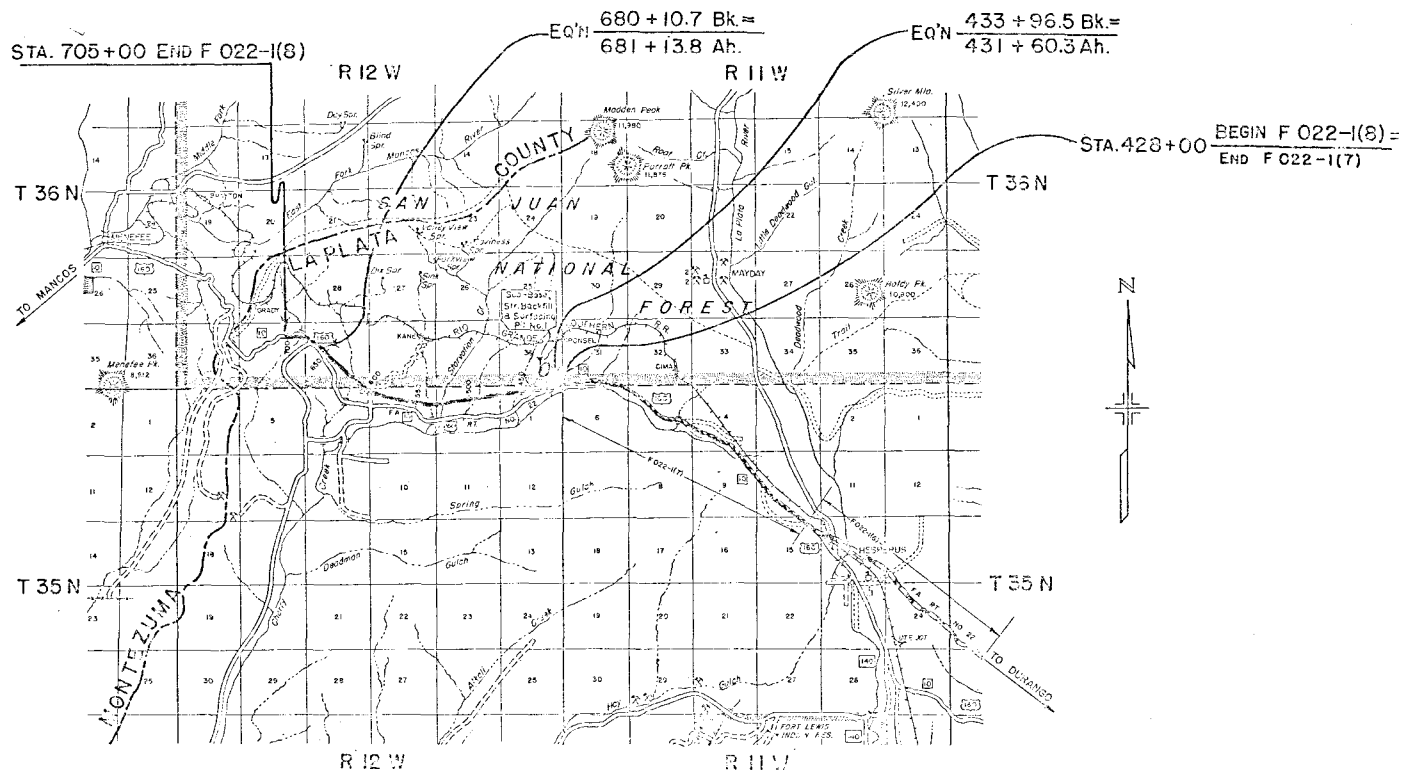

SCALE OF MILES

 

N.W. 1/4 SEC. 6
T. 35 N, R. 11 W.

N.E. 1/4 SEC. 1
T. 35 N, R. 12 W.



FED. ROAD DIST. NO.	STATE	PROJ. NO.	SHEET NO.	TOTAL SHEETS
3	COLO.	F 022-1(8)	3	

RIGHT OF WAY

Δ 9° 28' LT
D T 2° 00'
T 237.2
L 473.3
R 2865.0
H.S.D.

Δ 6° 19' LT
D T 1° 00'
T 316.2
L 631.7
R 5730.0
H.S.D.

ROSS S. FRAME
Mancos, Colorado.

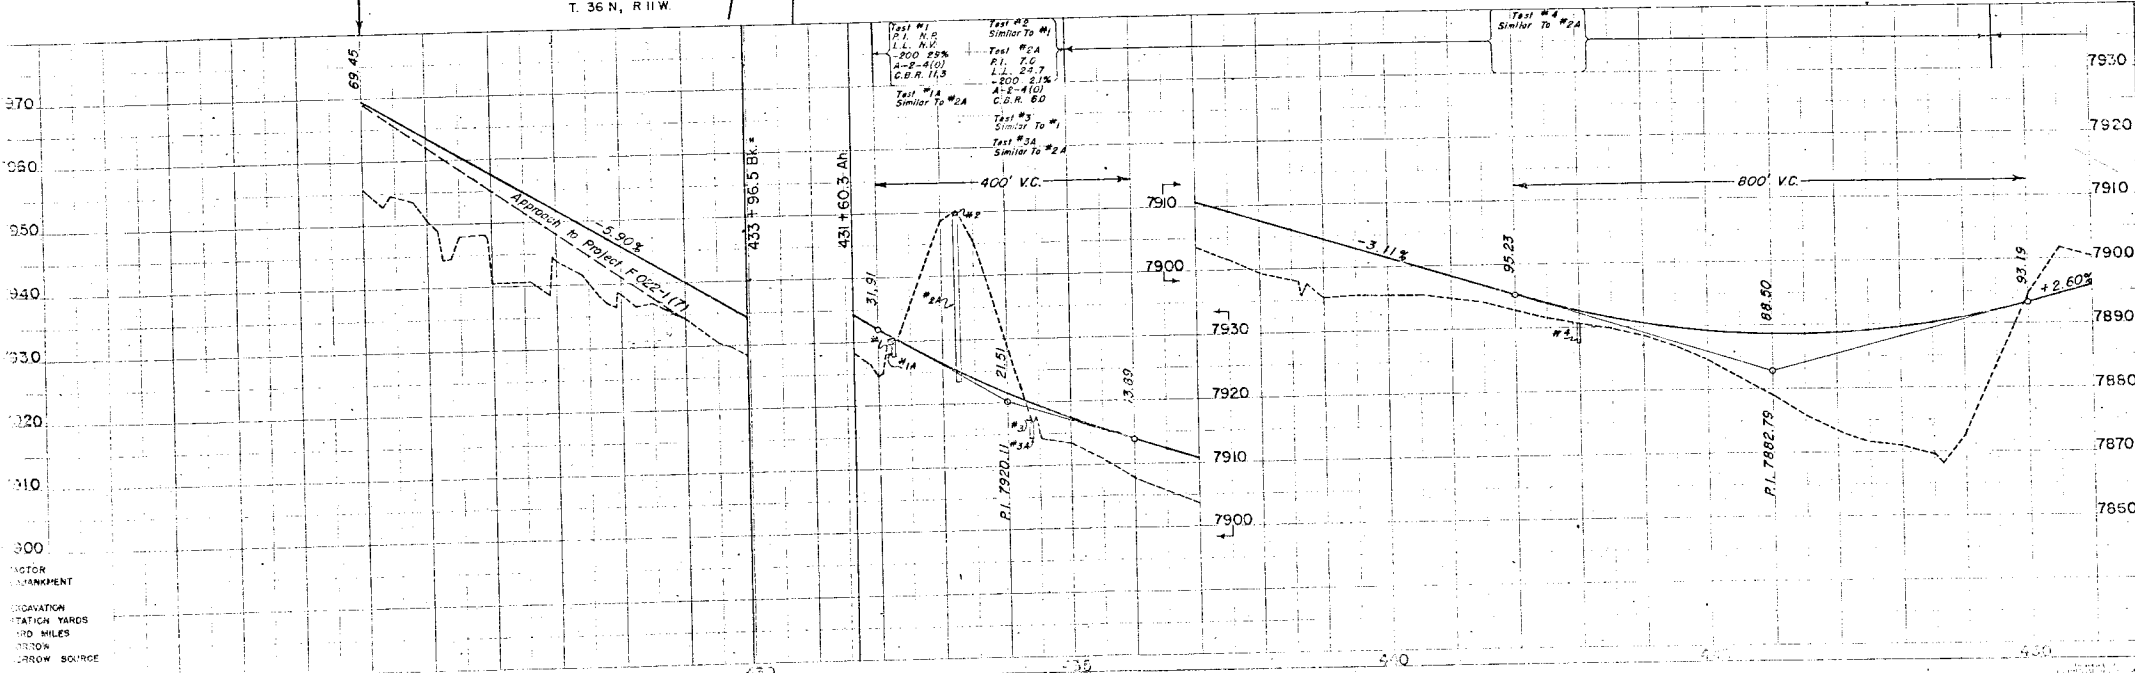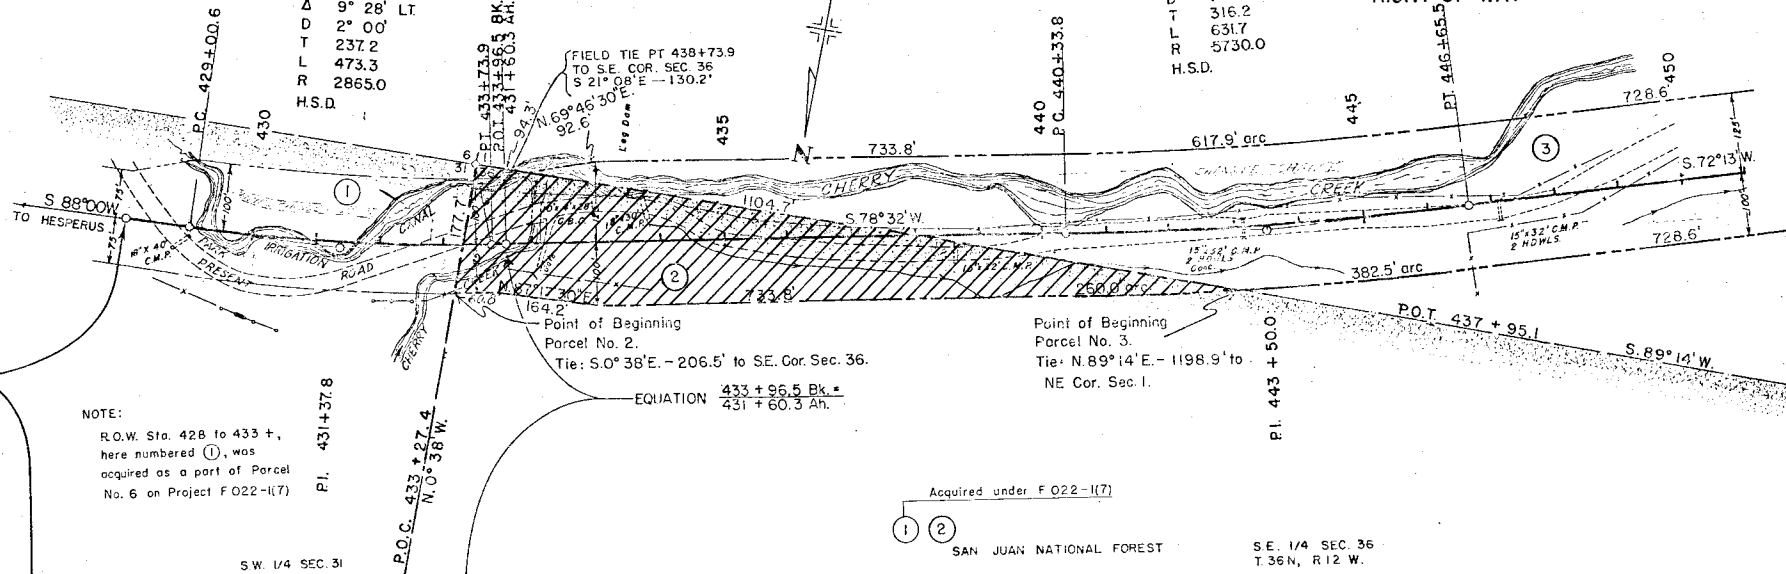


NOTOR
MANAGEMENT
GRAVATION
STATION YARDS
AND MILES
ORION
CROW SOURCE

NE 1/4 Sec. 1
T35N R12W

NW 1/4 Sec. 1
T35N R12W

FED. ROAD DIST. NO.	STATE	PROJ. NO.	SHEET NO.	TOTAL SHEETS
3	COLO.	F022-1(8)	4	


RIGHT OF WAY

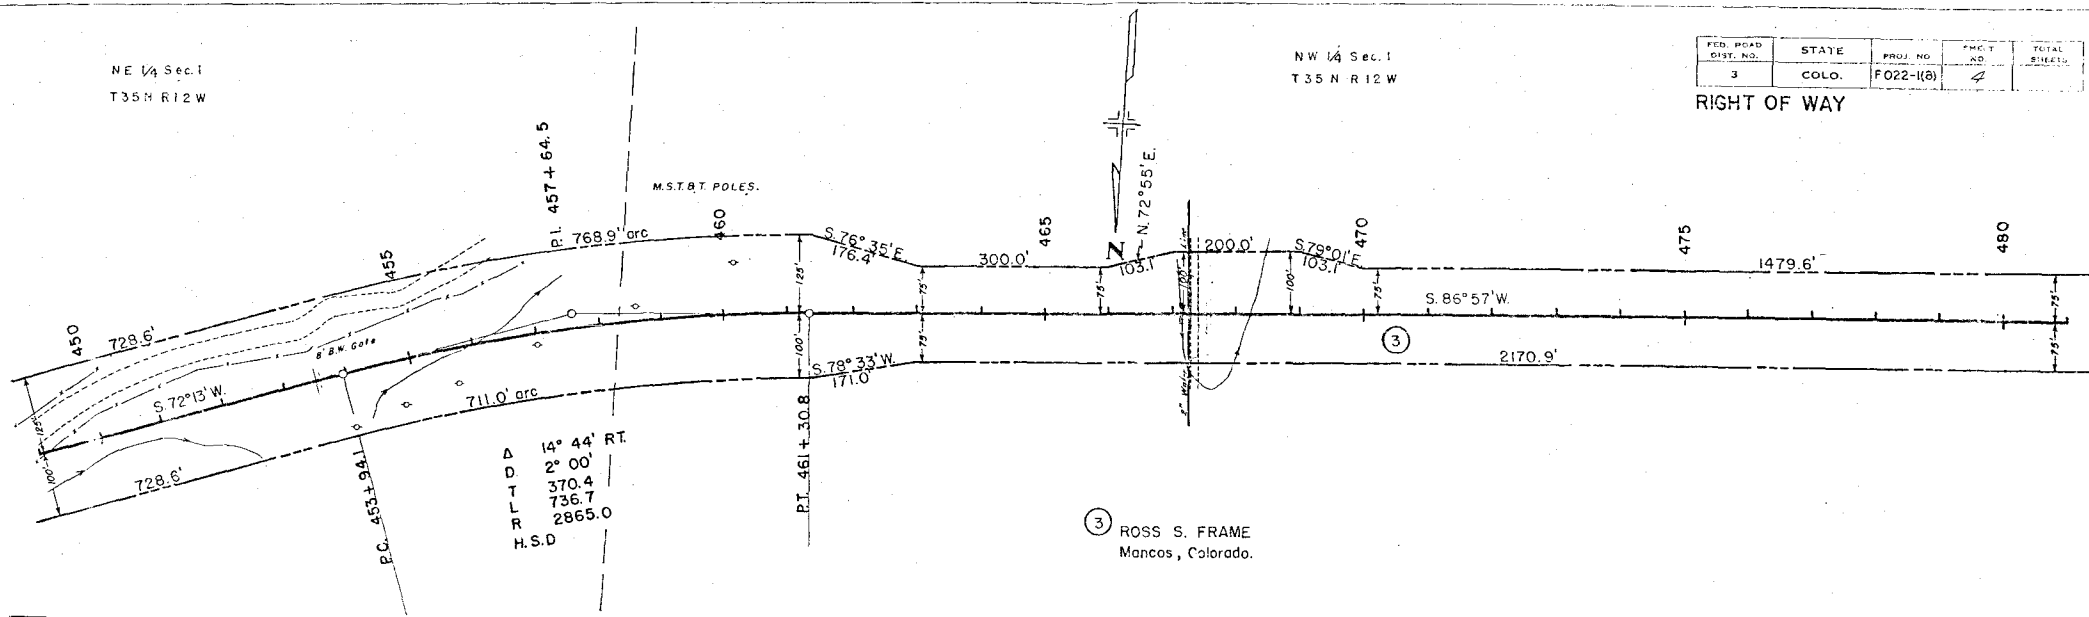

ROSS S. FRAME
Mancos, Colorado.

SE 1/4 Sec. 36
T36N R12W

SW 1/4 Sec. 36
T36N R12W


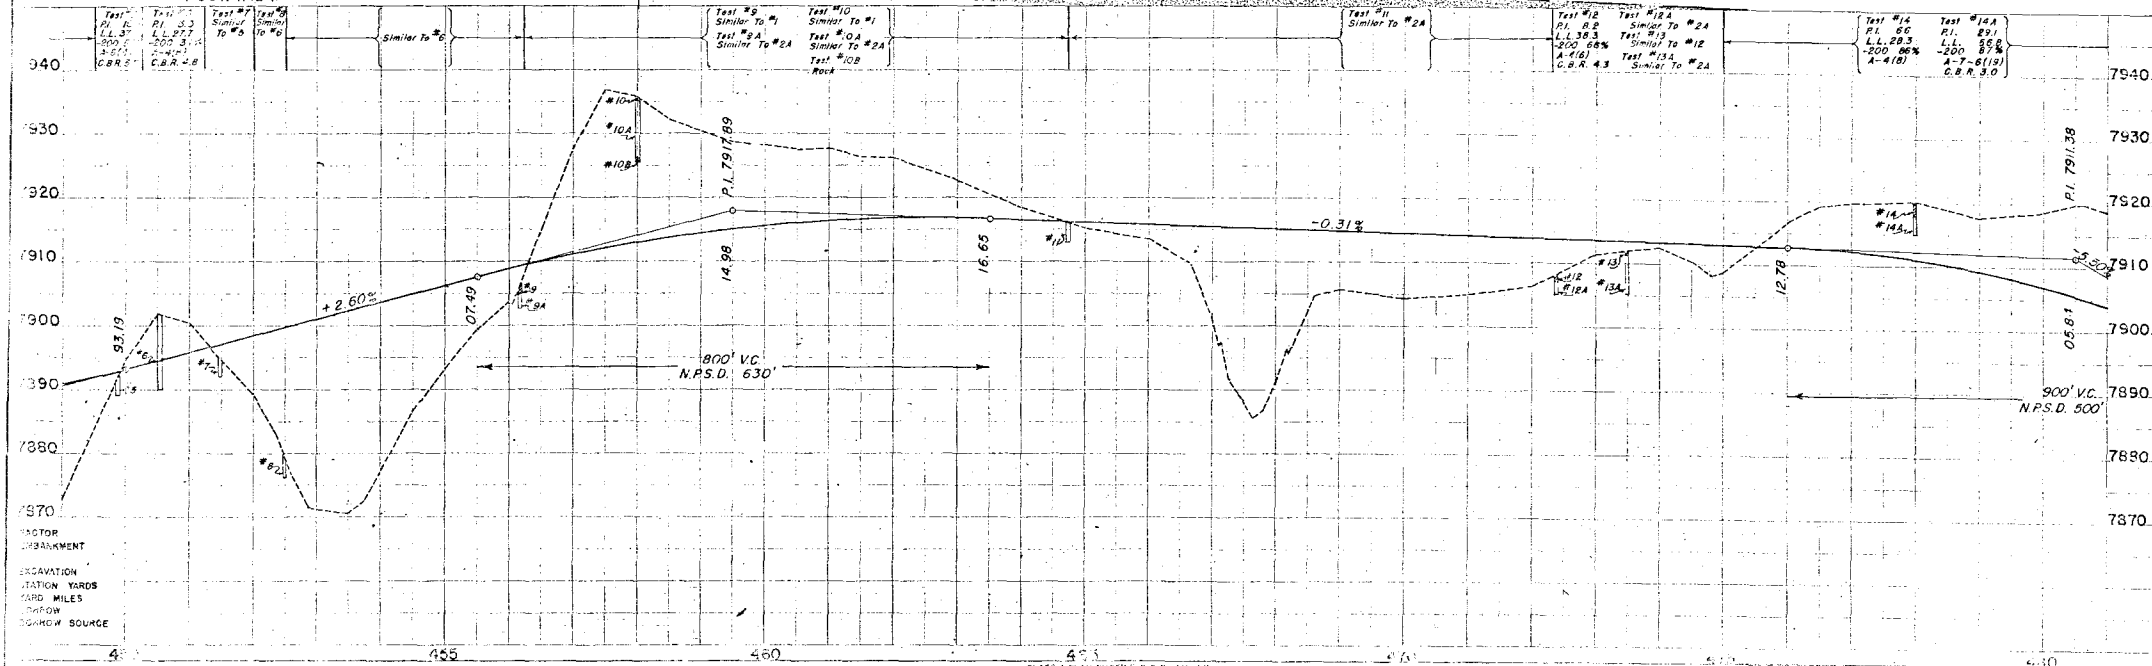


NW 1/4 Sec. 1
T35N R12W.

NE 1/4 Sec. 2
T35N R12W

FED. ROAD DIST. NO.	STATE	PROJ. NO.	SHEET NO.	TOTAL SHEETS
3	COLO.	F022-1(B)	5	

RIGHT OF WAY

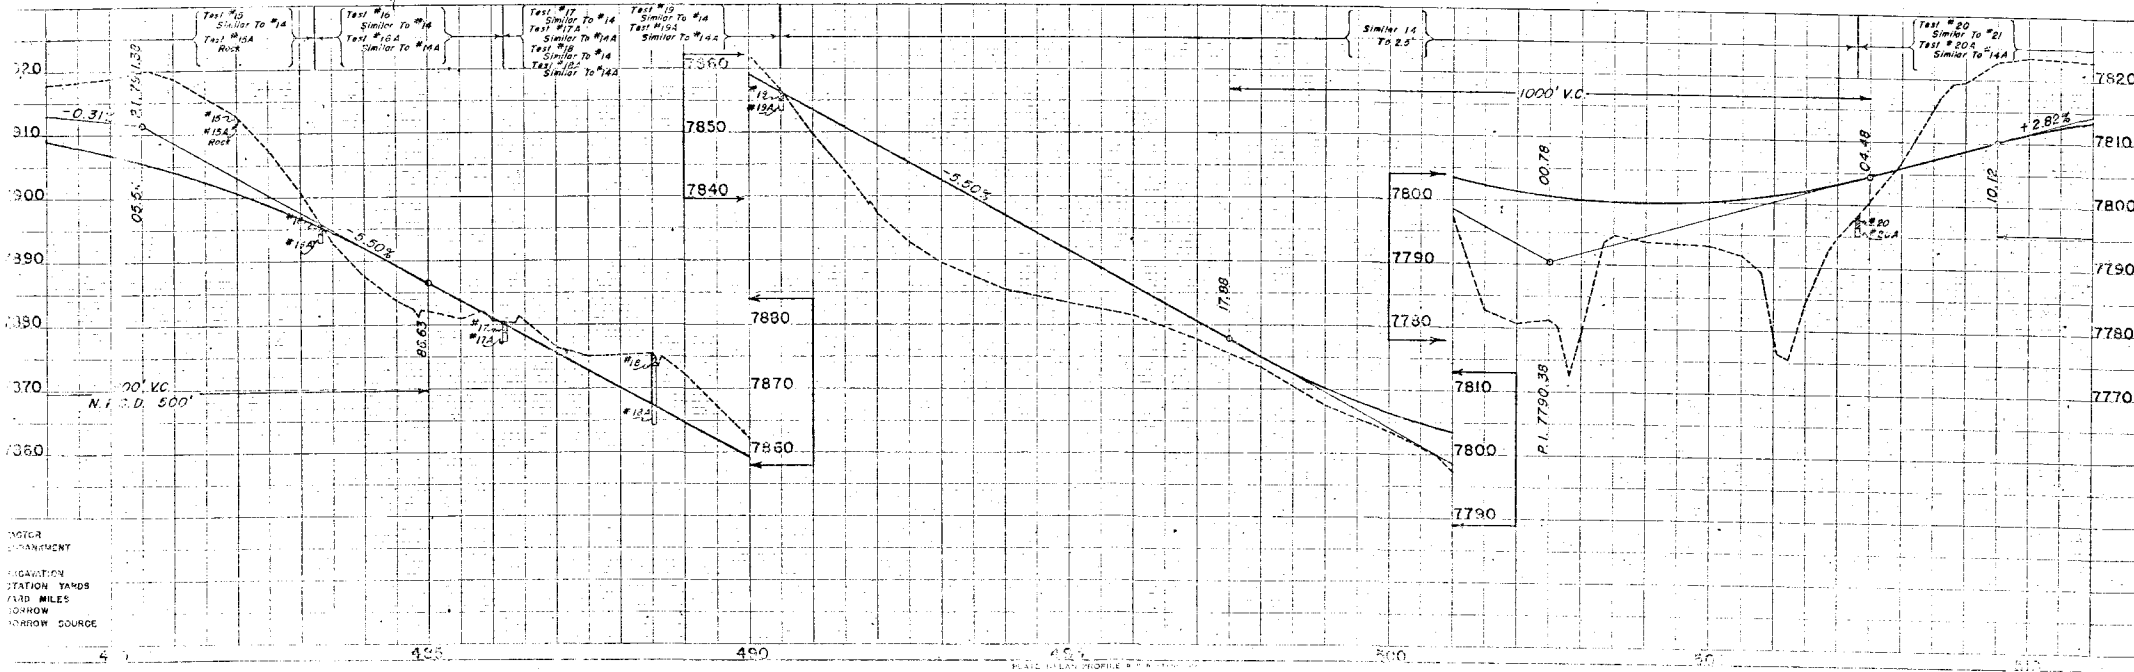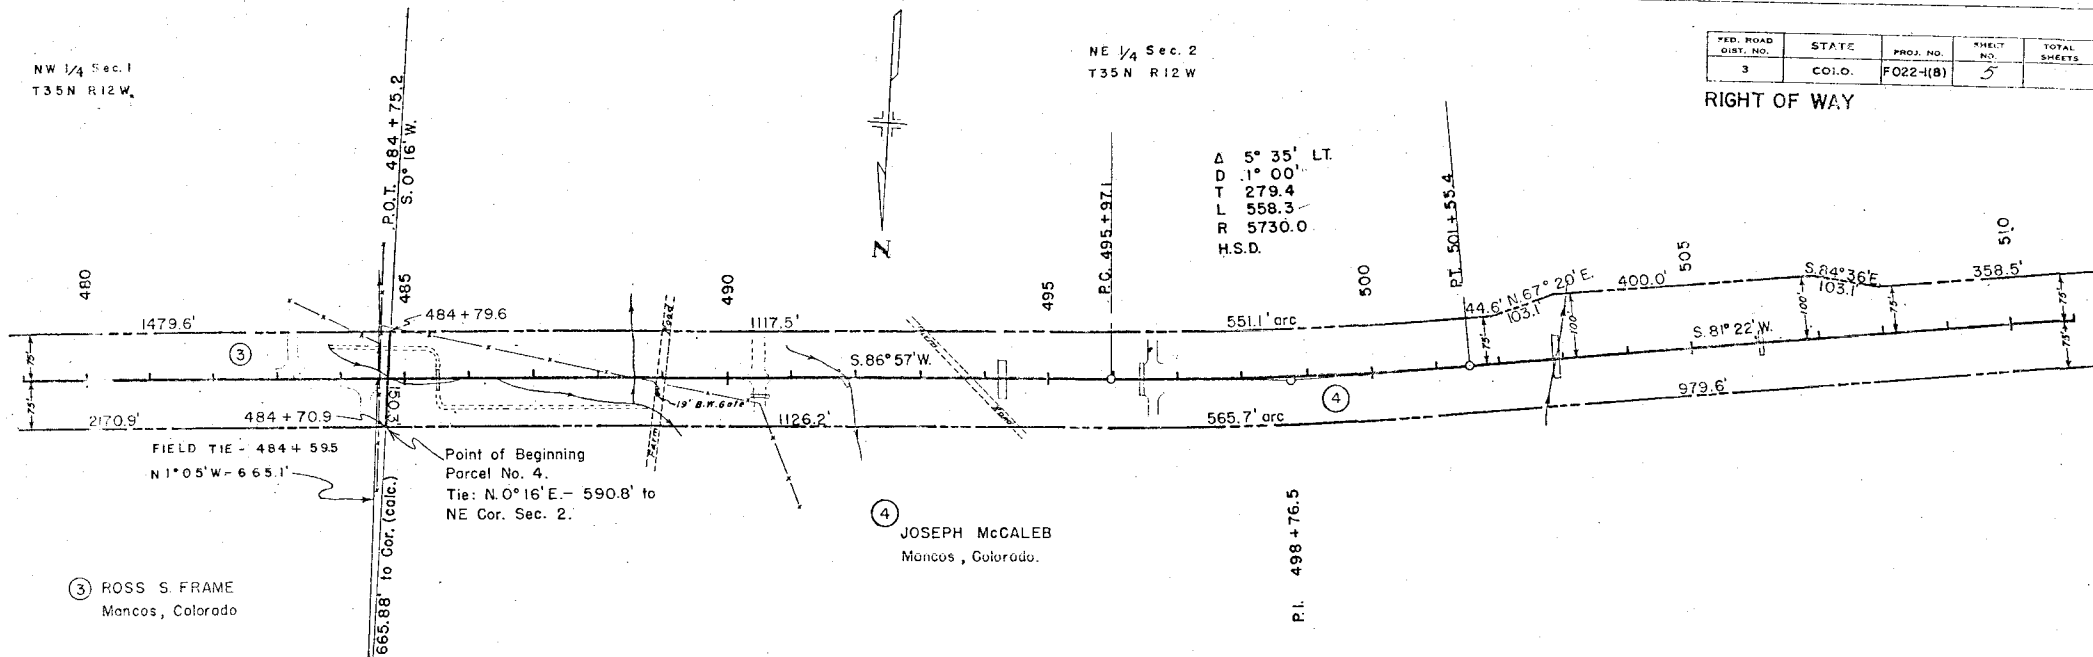



NE 1/4 Sec. 2
T 35 N R 12 W

NW 1/4 Sec. 2
T 35 N R 12 W

FED. ROAD DIST. NO.	STATE	PROJ. NO.	SHEET NO.	TOTAL SHEETS
3	COLO.	F022-1(8)	6	

RIGHT OF WAY

NE 1/4 Sec. 3
T 35 N R 12 W

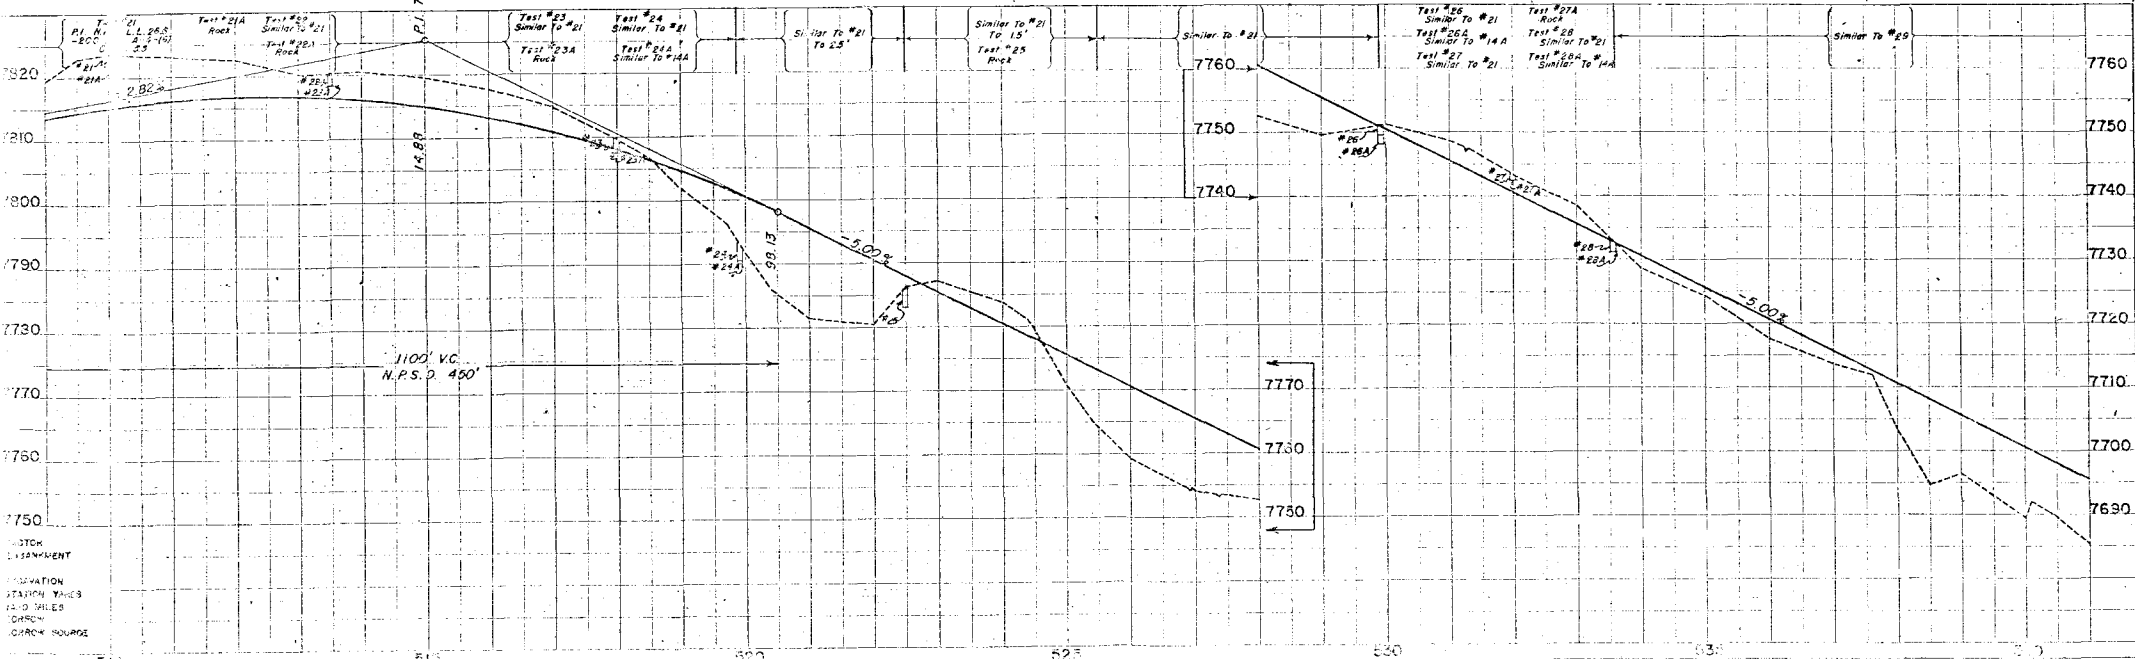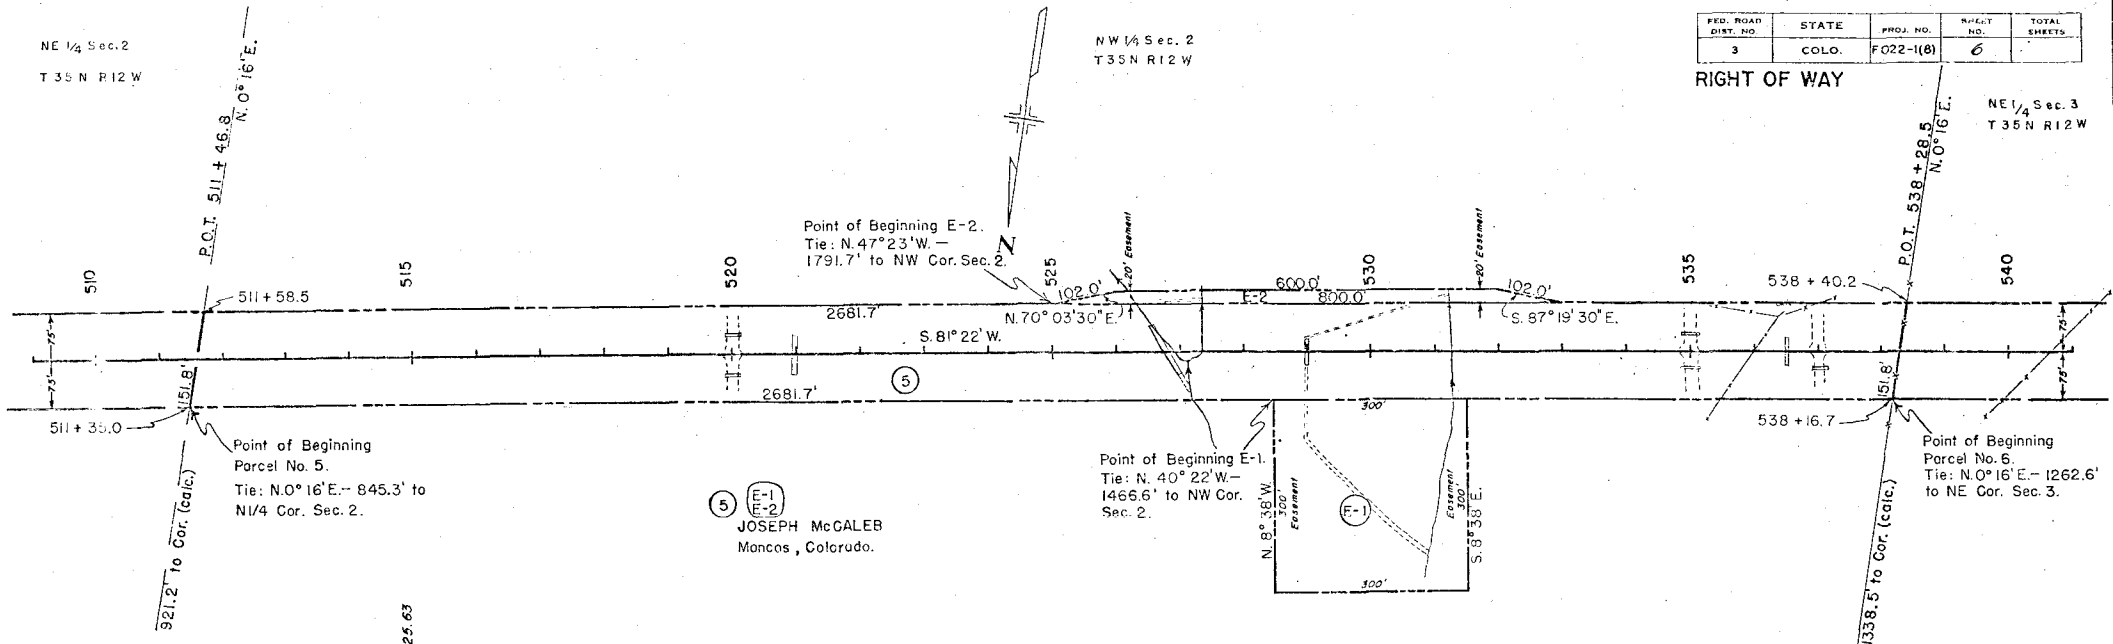



FED. ROAD DIST. NO.	STATE	PROJ. NO.	SHEET NO.	TOTAL SHEETS
3	COLO.	F022-1(8)	7	

RIGHT OF WAY

NW 1/4 Sec. 3
T35N R12W

POWER POLES WESTERN COLO. POWER CO.



Point of Beginning E-3.
Tie: N. $53^{\circ}00'30''$ W. - 3132.8' to
NW Cor. Sec. 3.

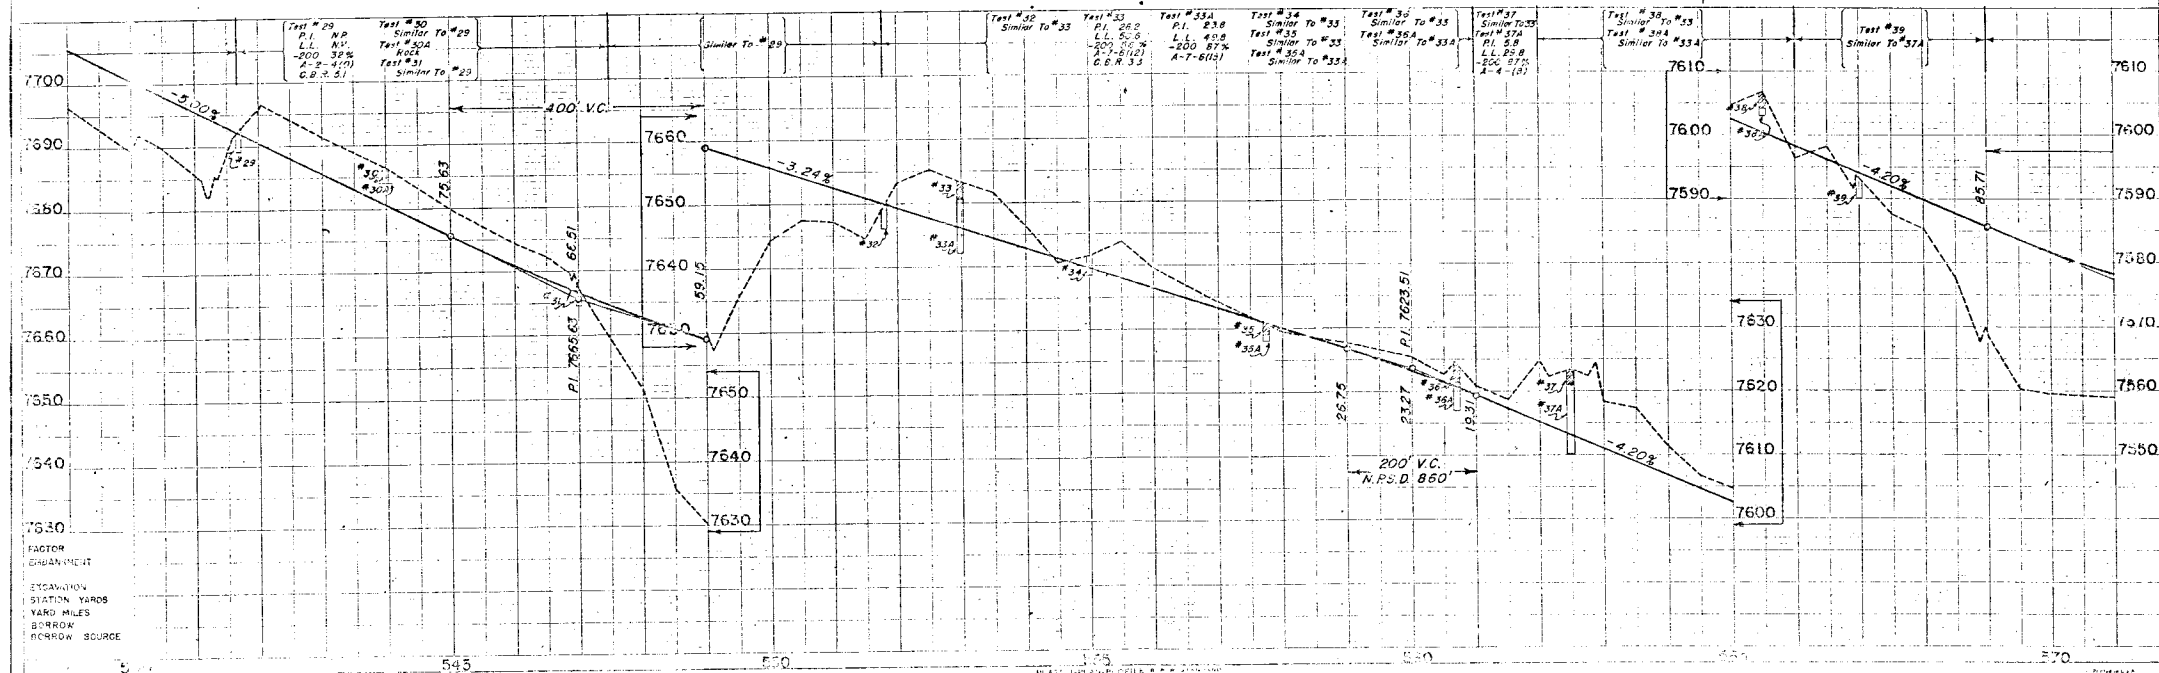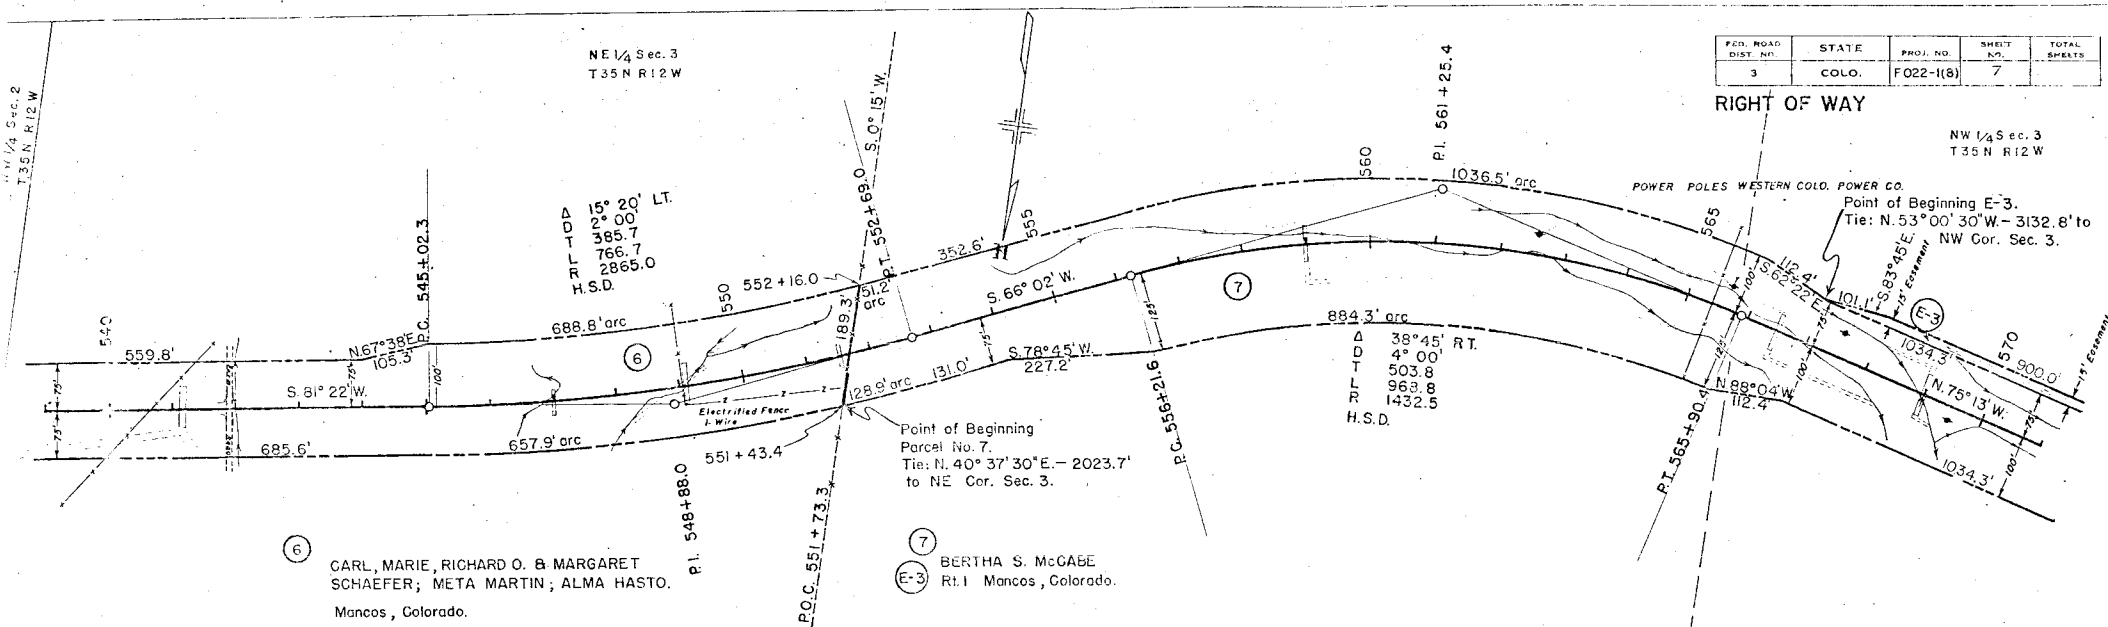



NW 1/4 SEC. 3
T 35 N R 12 W

FED. ROAD DIST. NO.	STATE	PROJ. NO.	SHEET NO.	TOTAL SHEETS
3	COLO.	F022-1(3)	8	

RIGHT OF WAY
NE 1/4 SEC. 4
T 35 N R 12 W

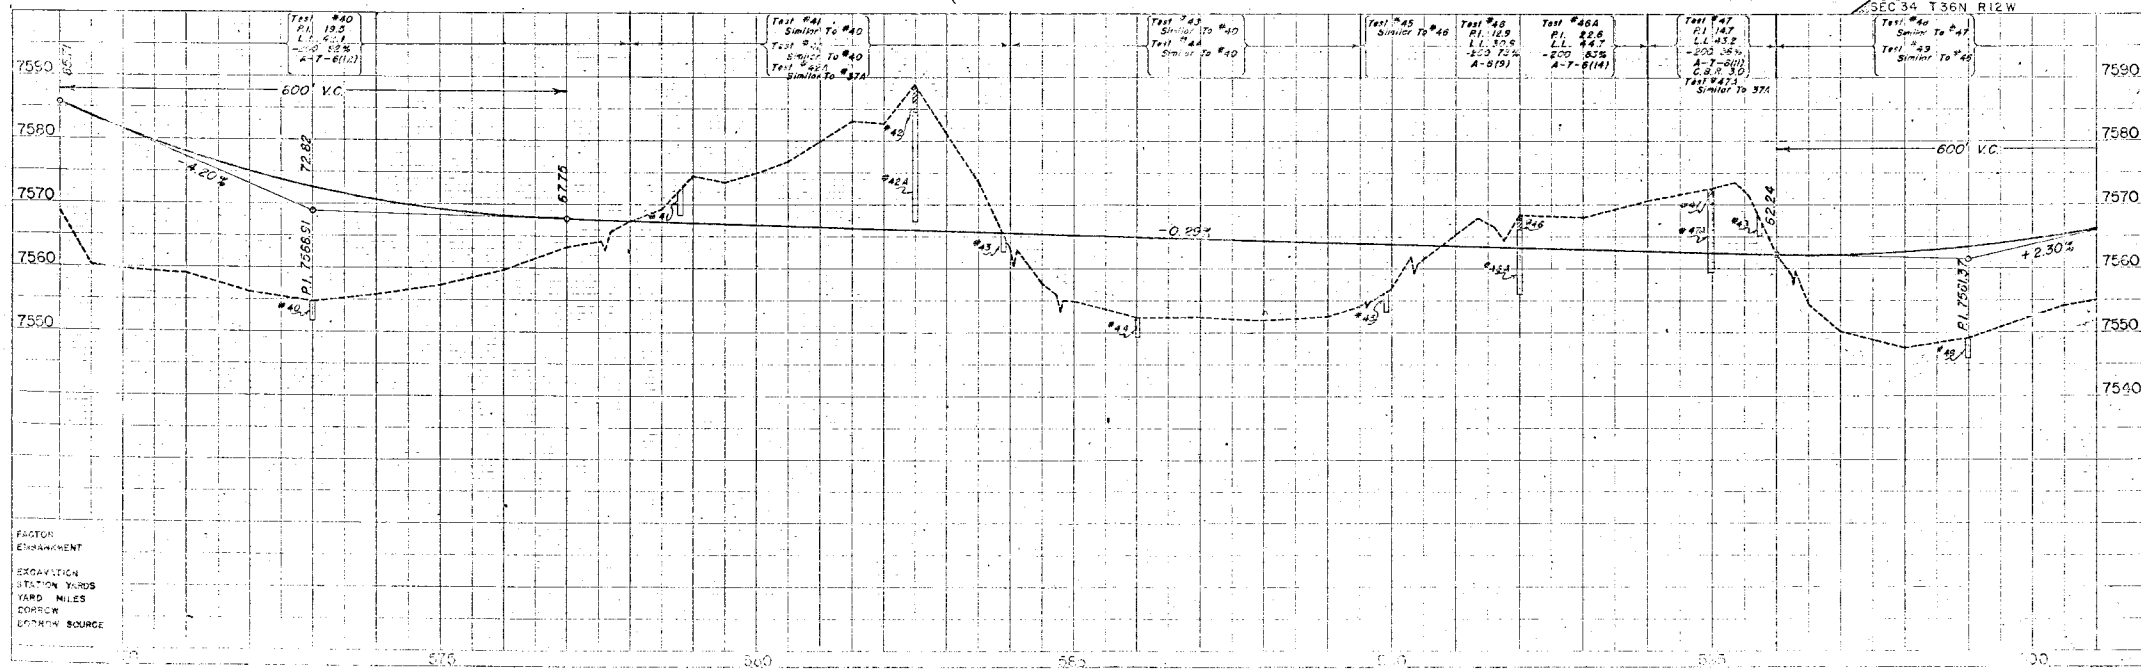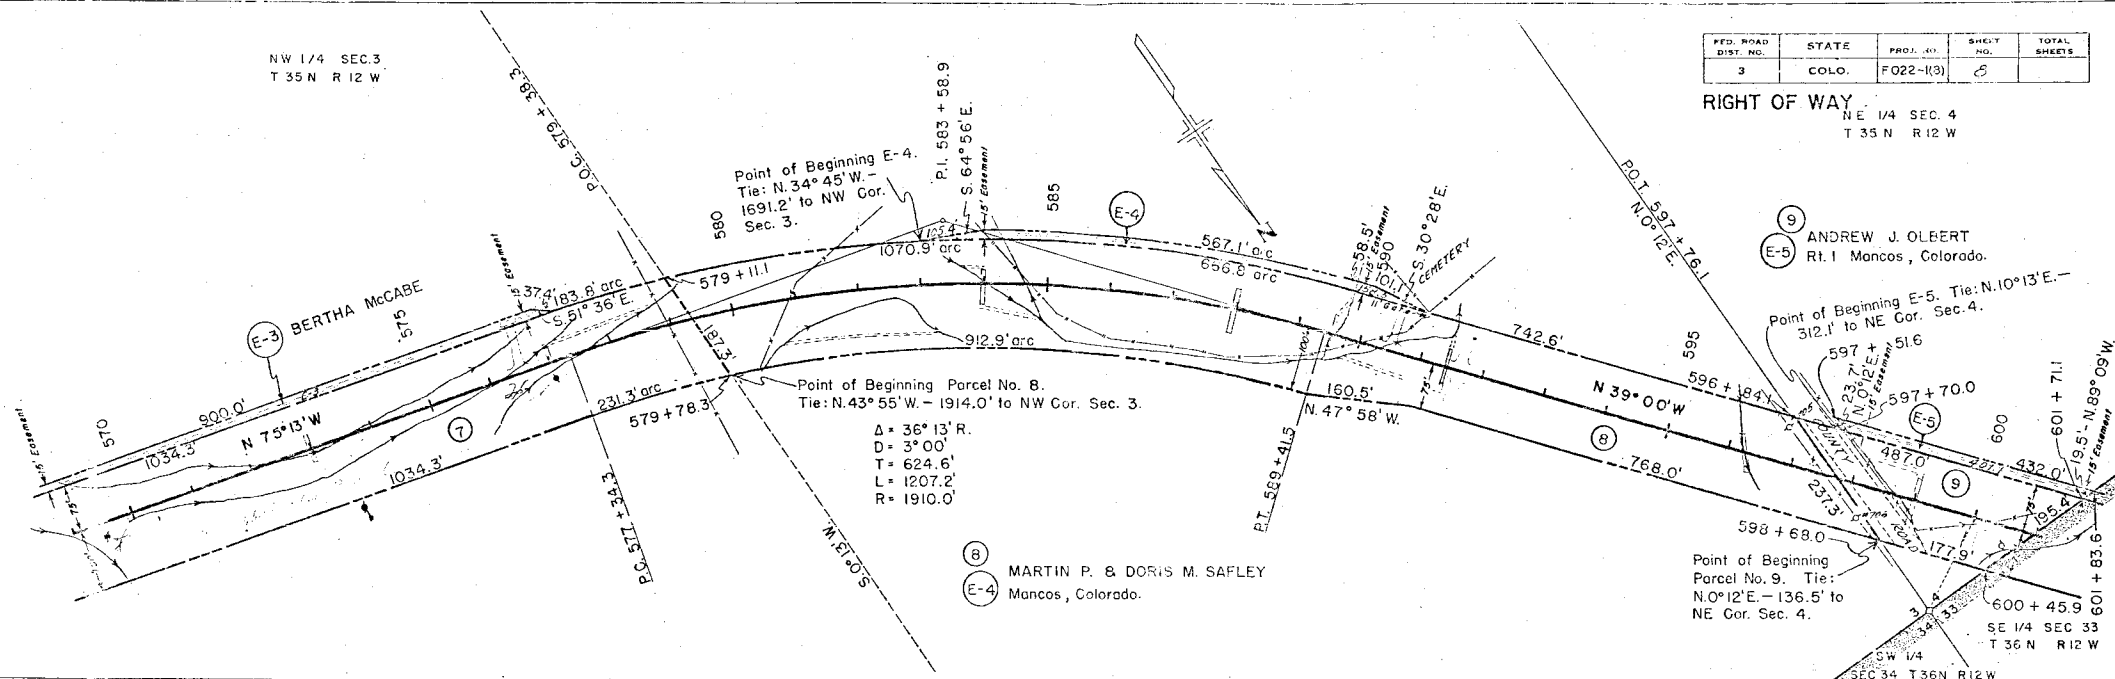

SE 1/4 SEC 33
T 36 N R 12 W

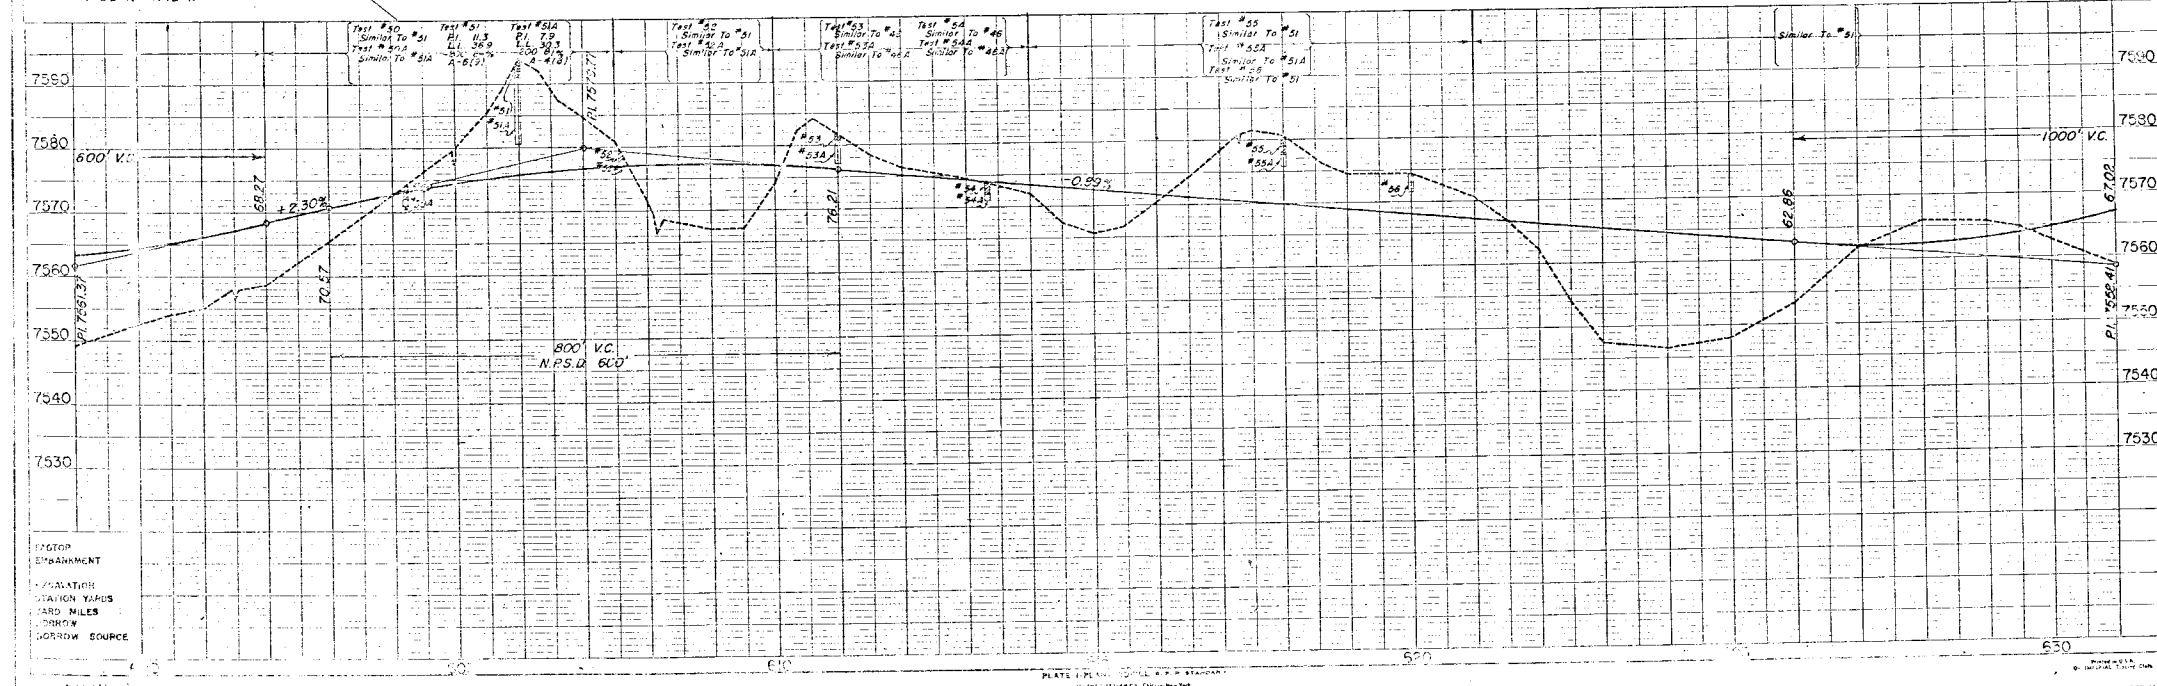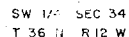RIGHT OF WAY

SE 1/4 SEC 33
T 36 N R 12 W



SW 1/4 SEC 33
T 36 N R 12 W

FED. ROAD DIST. NO.	STATE	PROJ. NO.	SHEET NO.	TOTAL SHEETS
3	COLO.	F 022-1(8)	10	

RIGHT OF WAY

$\Delta = 17^\circ 30' \text{ Lt}$
 $D = 1^\circ 00'$
 $T = 881.9'$
 $L = 1750.0'$
 $R = 5730.0'$

II FRANK SPONSEL
Mancos, Colorado.

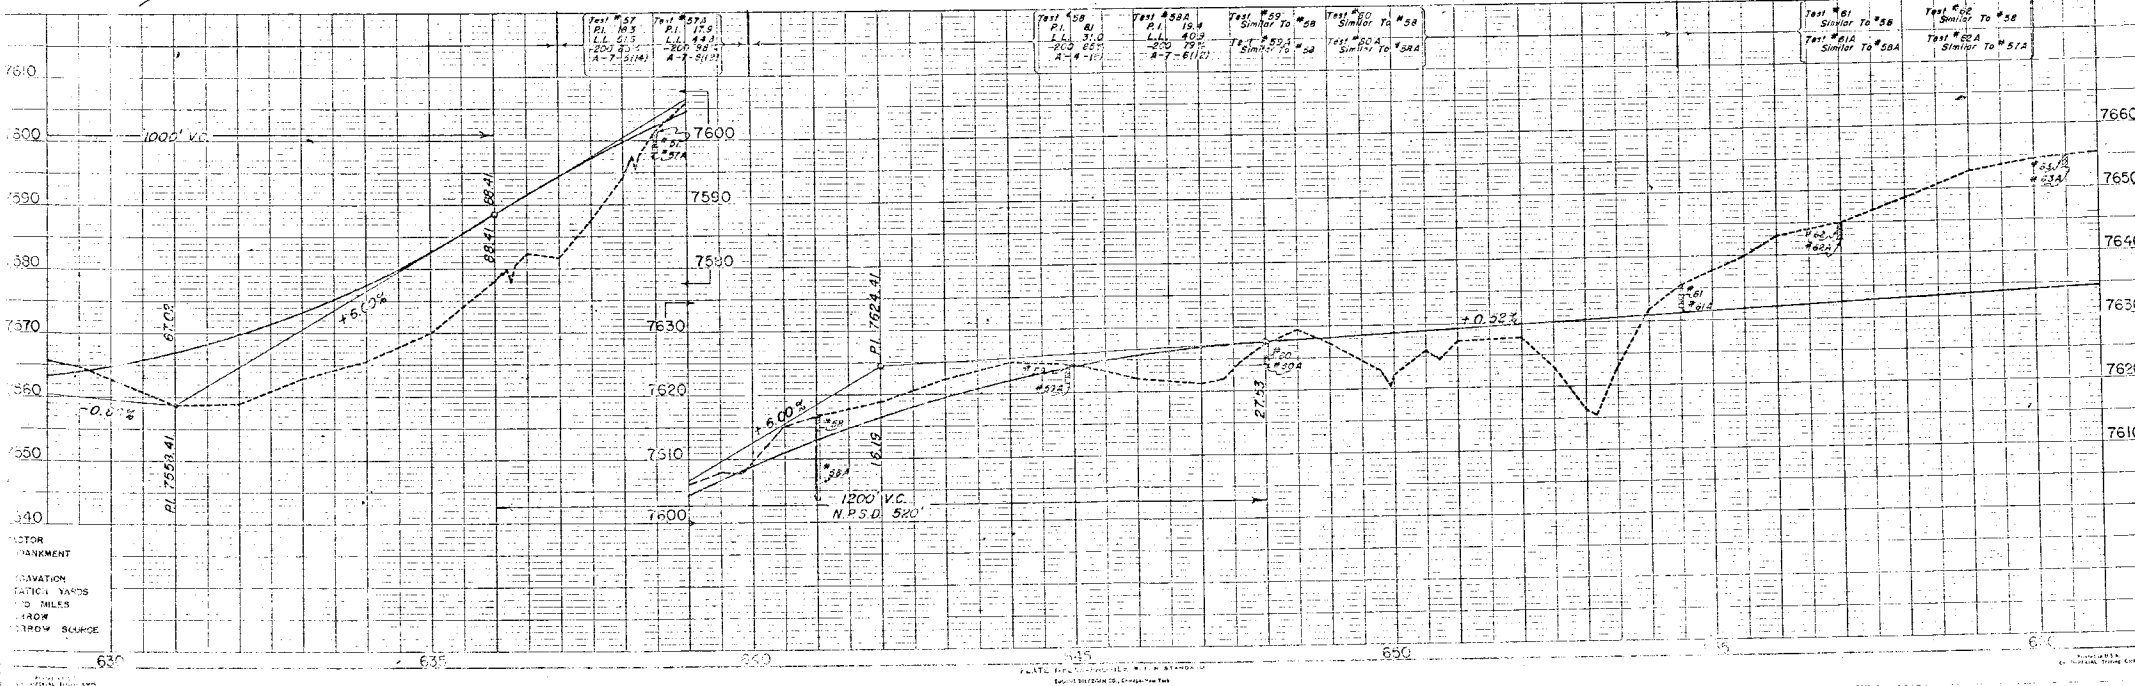
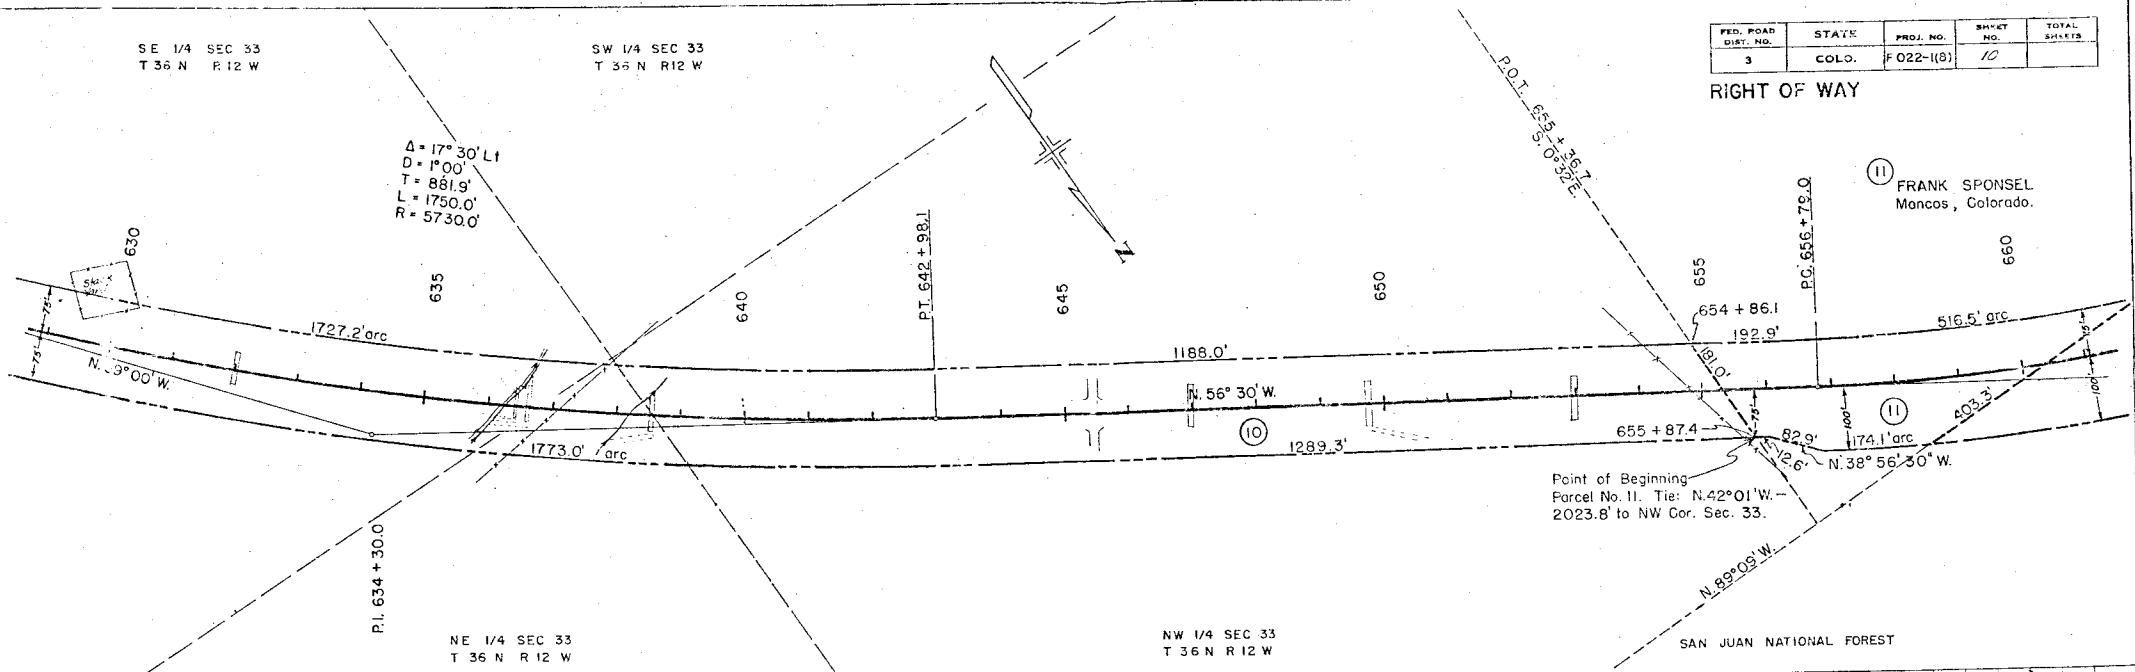


NW 1/4 SEC 33
T 36 N R 12 W



NE 1/4 SEC 32
T 36 N R 12 W

PED. ROAD DIST. NO.	STATE	PROJ. NO.	SHEET NO.	TOTAL SHEETS
3	COLO.	FO22-1(R)	//	

RIGHT OF WAY

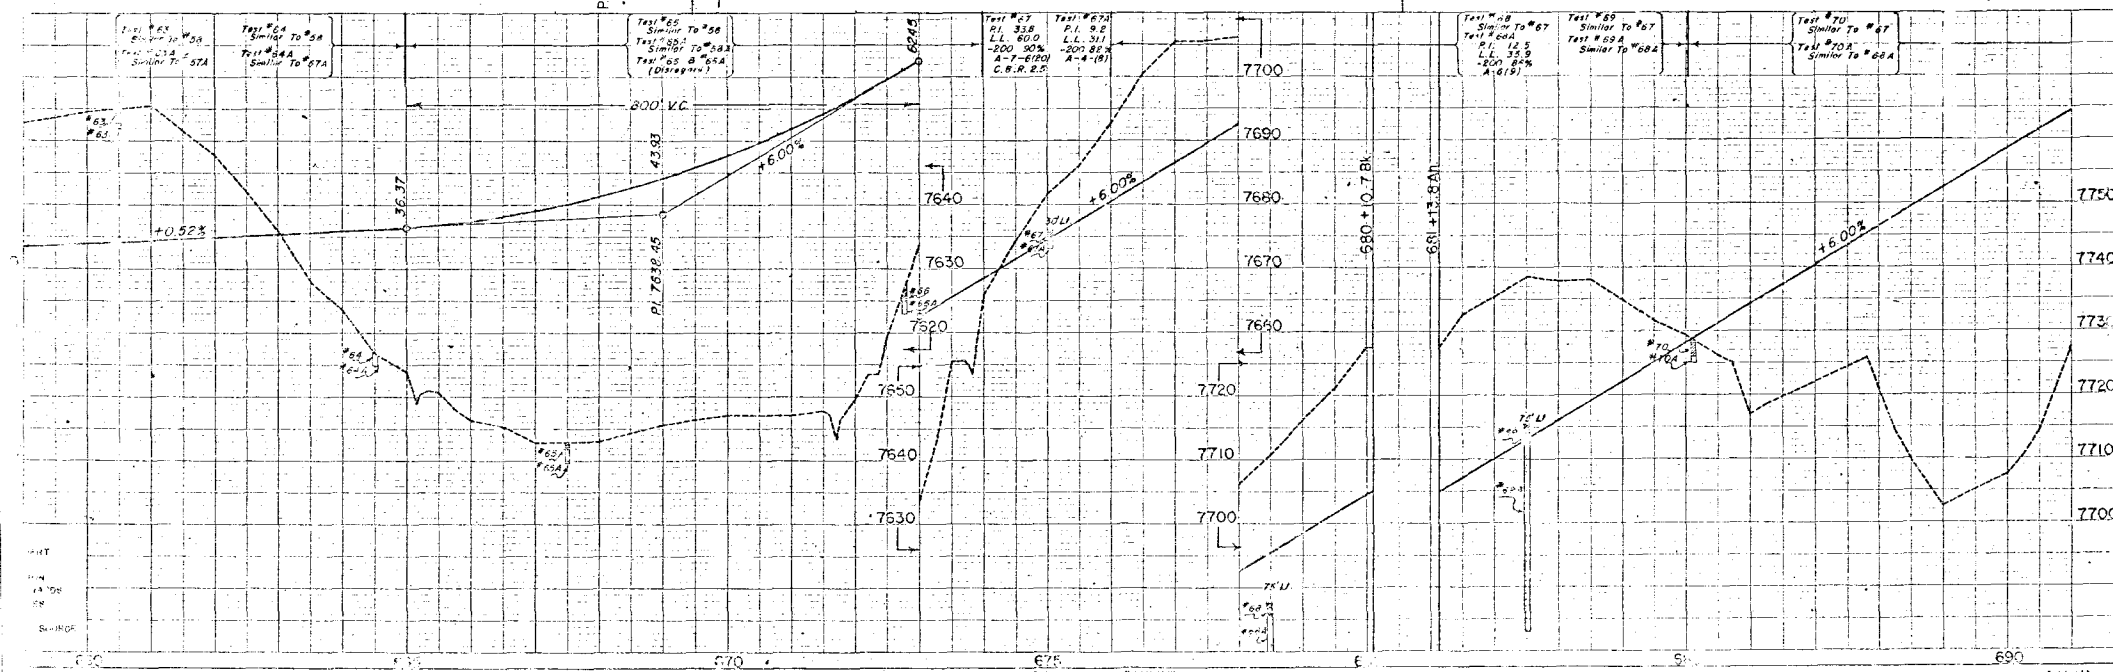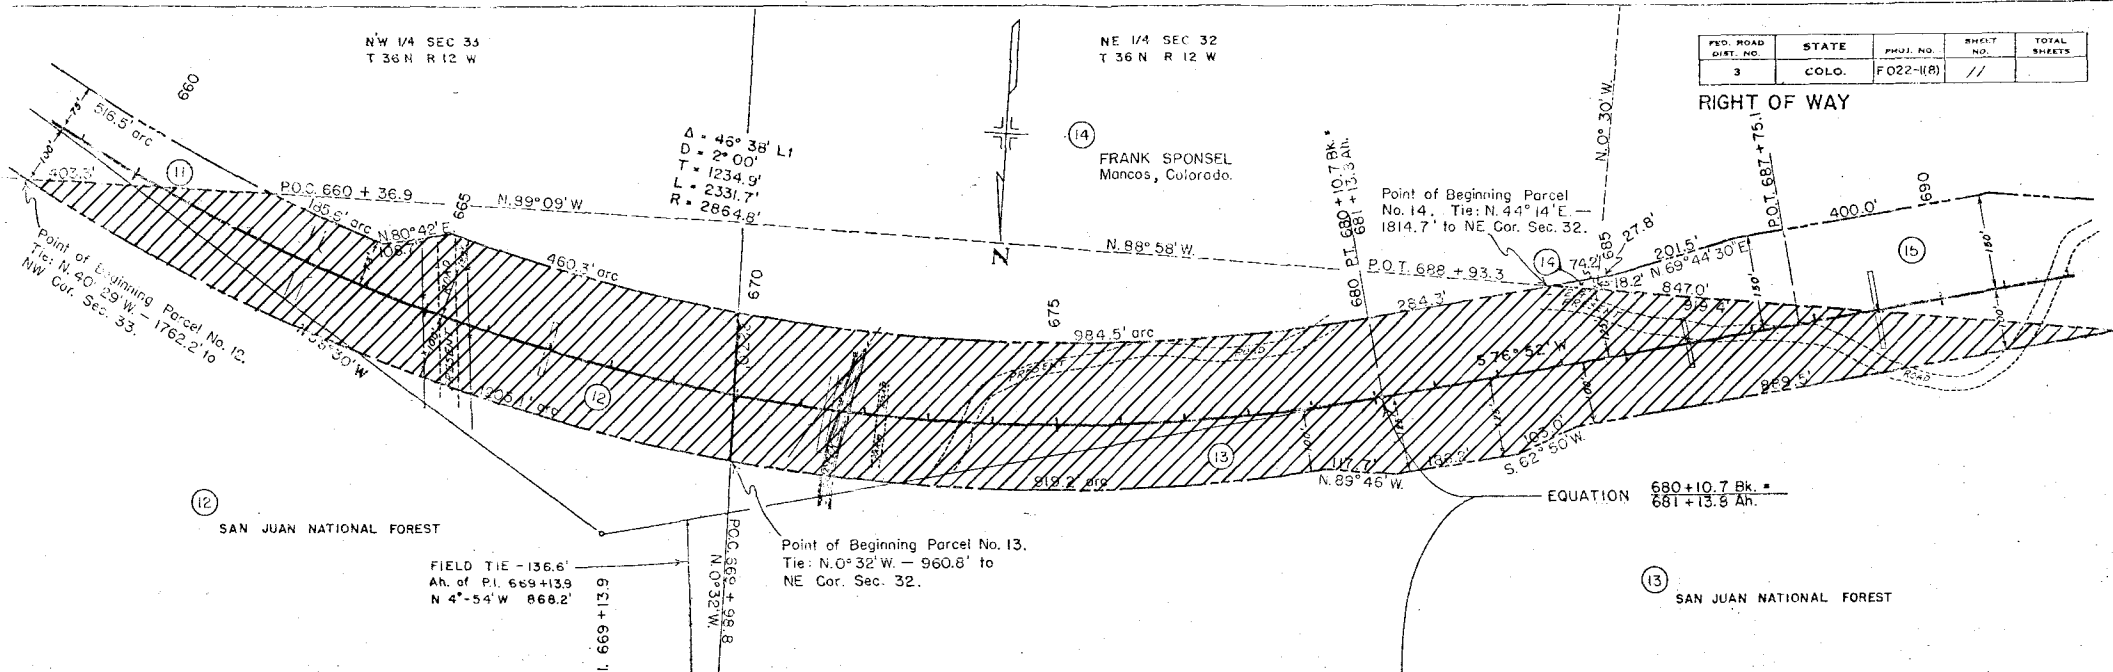

NW 1/4 SEC 32
T 36 N R 12 W

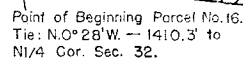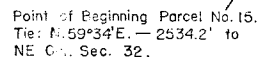RIGHT OF WAY

— EQUATION $\frac{706 + 29.0 \text{ Bk.}}{706 + 34.9 \text{ Ah.}}$

SAN JUAN NATIONAL FOREST.

