


COLORADO DEPARTMENT OF HIGHWAYS

PLAN AND PROFILE OF PROPOSED FEDERAL AID PROJECT NO. F 022-2(II) STATE HIGHWAY NO. 10 ARCHULETA COUNTY

FEDERAL ROAD DIVISION NO.	DISTRICT	PROJ. NO.	SHEET NO.	TOTAL SHEETS
9	COLOPADO	F 022-2 (II)	1	

RIGHT OF WAY


CONVENTIONAL SIGNS

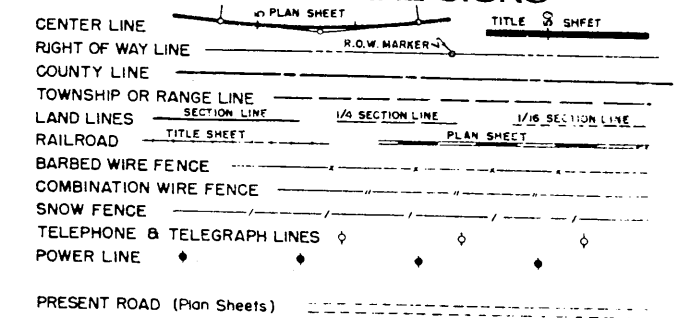

SCALES OF ORIGINAL DRAWINGS
ON PLAN. 1 IN. = 100 FT.
ON PROFILE 1 IN. = 100 FT. HORIZONTAL
1 IN. = 10 FT. VERTICAL
GRADE LINE ON PROFILE IS SHOWN AS GRADE OF FINISHED ROAD
GROSS LENGTH OF PROJECT
NET LENGTH OF PROJECT 25,284.5 Ft. = 4.769 MI.
RIGHT OF WAY

STA. 655 + 00 BEGIN F 022-2 (II)
END F 022-2 (9)

Sta. 906 + 67.5 END F 022-2 (II)

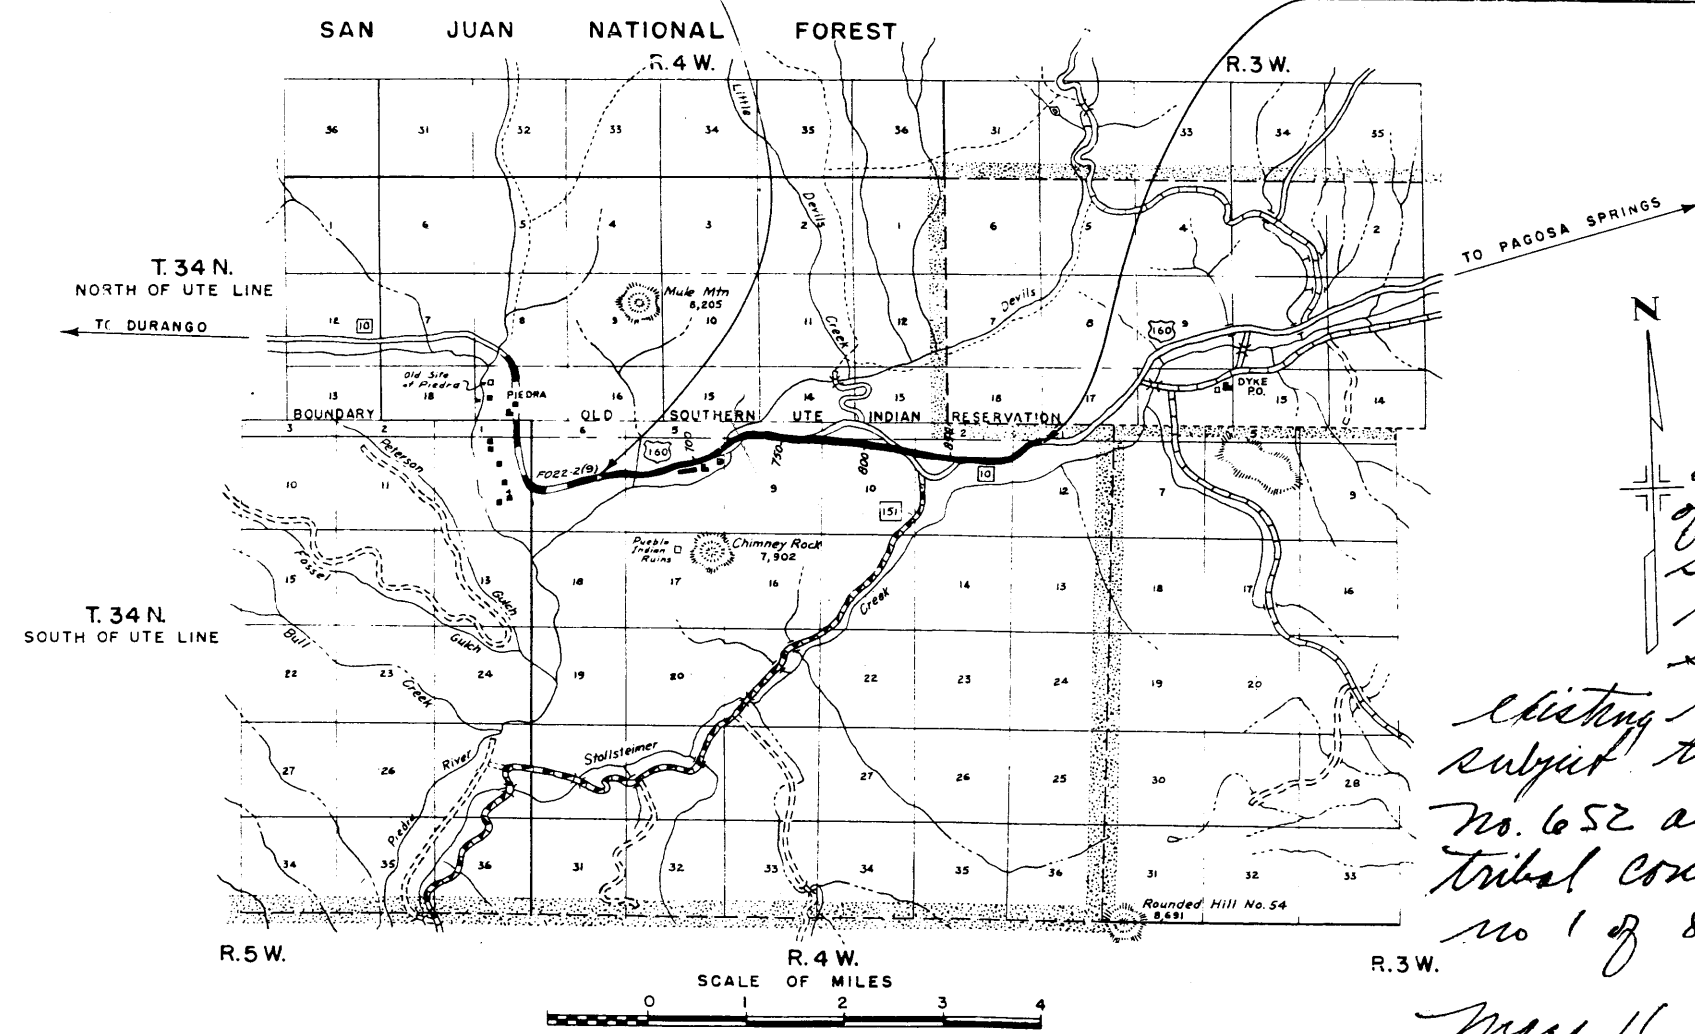

WITH REVISIONS
FILE ARCHULETA
COUNTY R.O.W. DRAWING
Approved pursuant to the provisions
of the Act of February 5, 1948 (62
Stat. 17) and the departmental
regulations 25 CFR. (1951 Cum. Pocket
Supp.) 256, subject to any prior
existing right or adverse claim and
subject to the provisions of the Resolution
No. 652 adopted on October 11, 1954 by the
Tribal Council of Southern Ute
no 1 of 8 sheets -
May 11, 1955 Robert L. Bennett
Supt.

- INDEX OF SHEETS
- 1 TITLE SHEET.
 - 2 TABULATION OF PROPERTIES.
 - 3-11 PLAN AND PROFILE SHEETS
SHOWING RIGHT OF WAY.
 - 12 OWNERSHIP MAP.

R.O.W. TABULATION OF PROPERTIES IN

ARCHULETA COUNTY S.H.No.10

PROJ. NO. F 022-2(II)

Rev. 2-2-55 R.E.C.

FEDERAL ROAD DIVISION NO.	DISTRICT	PROJ. NO.	SHEET NO.	TOTAL SHEETS
9	COLORADO	F 022-2(II)	2	

RIGHT OF WAY
Rev. 9-27-54 T.L.K.
Rev. 9-28-54 T.L.K.
Rev. 10-6-54 T.L.K.
Rev. 11-26-54 T.L.K.

PARCEL NO.	OWNER	ADDRESS	LOCATION	AREA IN ACRES						REMARKS	N
				TOTAL LAND IN TRACT	PARCEL	TO BE ACQUIRED					
1	This Parcel acquired under Project F022-2(9)		T.34N., S.U.L., R.4W.								
2	INDIAN ALLOTMENT 306		N.W. 1/4 Sec. 8U		9.736	6.785					
3	U.S. GOVERNMENT		N.E. 1/4 Sec. 8U		11.992	8.906					San Juan National Forest
4 Rev. 3	B.E. COOPER & MABLE H. COOPER		CHIMNEY ROCK, COLORADO	Tract, N.E. 1/4 Sec. 8U		0.284	0.284				
5	U.S. GOVERNMENT		N.W. 1/4 Sec. 9U		4.678	2.788					San Juan National Forest
5 A	U.S. GOVERNMENT		N. 1/2 Sec. 9U; Sec. 4U		16.790	10.258					San Juan National Forest
6 Rev.	MIKE W. and MARY E. PARGIN		CHIMNEY ROCK, COLORADO	Tract, N.W. 1/4 Sec. 9U		0.042	0.042				
7	ANTON and MAUDE SORENSEN		PIEDRA, COLORADO	Tract, N.W. 1/4 Sec. 9U		1.101	1.101				
8 Rev.	VIOLA GRAVES, formerly VIOLA PARGIN, LEON D. PARGIN, CHARLES D. PARGIN, also known as CHARLES F. PARGIN, sole Heirs at law of estate of DANIEL D. PARGIN, deceased.		DURANGO, COLO.	N. 1/2 Sec. 10U		18.252	17.739				
9	U. S. GOVERNMENT		Lots 3,4 Sec. 3U		0.830	0.830					San Juan National Forest
10	INDIAN ALLOTMENT 314		N.W. 1/4 Sec. 11U		10.481	10.481					
11	INDIAN ALLOTMENT 316		N.E. 1/4 Sec. 11U		10.531	7.714					
12 Rev.	INDIAN ALLOTMENT 316		S. 1/2 N.W. 1/4 Sec. 12U		5.165	3.425					
13	U. S. GOVERNMENT		N. 1/2 N.W. 1/4 Sec. 12U		2.100	1.245					San Juan National Forest
E-7	U. S. GOVERNMENT (San Juan National Forest)		Lot 1, Sec. 3 U		1.333	1.333					Easement
E-1	U. S. GOVERNMENT (San Juan National Forest)		N.E. 1/4 Sec. 8U		0.478	0.478					Temporary Easement Only
E-2	U. S. GOVERNMENT (San Juan National Forest)		N.W. 1/4 Sec. 9U		0.544	0.544					Easement
E-2 A Rev.	MIKE W. and MARY E. PARGIN		N.W. 1/4 Sec. 9U		0.085	0.085					Easement
E-3	INDIAN ALLOTMENT 316		N.E. 1/4 Sec. 11U		0.494	0.494					Temporary Easement Only
E-4	INDIAN ALLOTMENT 316		S. 1/2 N.W. 1/4 Sec. 12U		0.367	0.367					Temporary Easement Only
E-5 Rev.	VIOLA GRAVES, formerly VIOLA PARGIN, LEON D. PARGIN, CHARLES D. PARGIN, also known as CHARLES F. PARGIN, sole Heirs at law of Estate of DANIEL D. PARGIN, deceased		N.E. 1/4 SEC. 10U		0.287	0.287					Easement
E-6			N.W. 1/4 SEC. 10U		0.044	0.044					Easement



NE 1/4 Sec. 7U.
T.34N. S.U.L. R.4W.

NW 1/4 Sec. 8U.
T.34N. S.U.L. R.4W.

FED. ROAD DIST. NO.	DIST.	PROJ. NO.	SHEET NO.	TOTAL SHEETS
9	COLO.	F 022-2(II)	3	

RIGHT OF WAY

② Indian Allotment 306

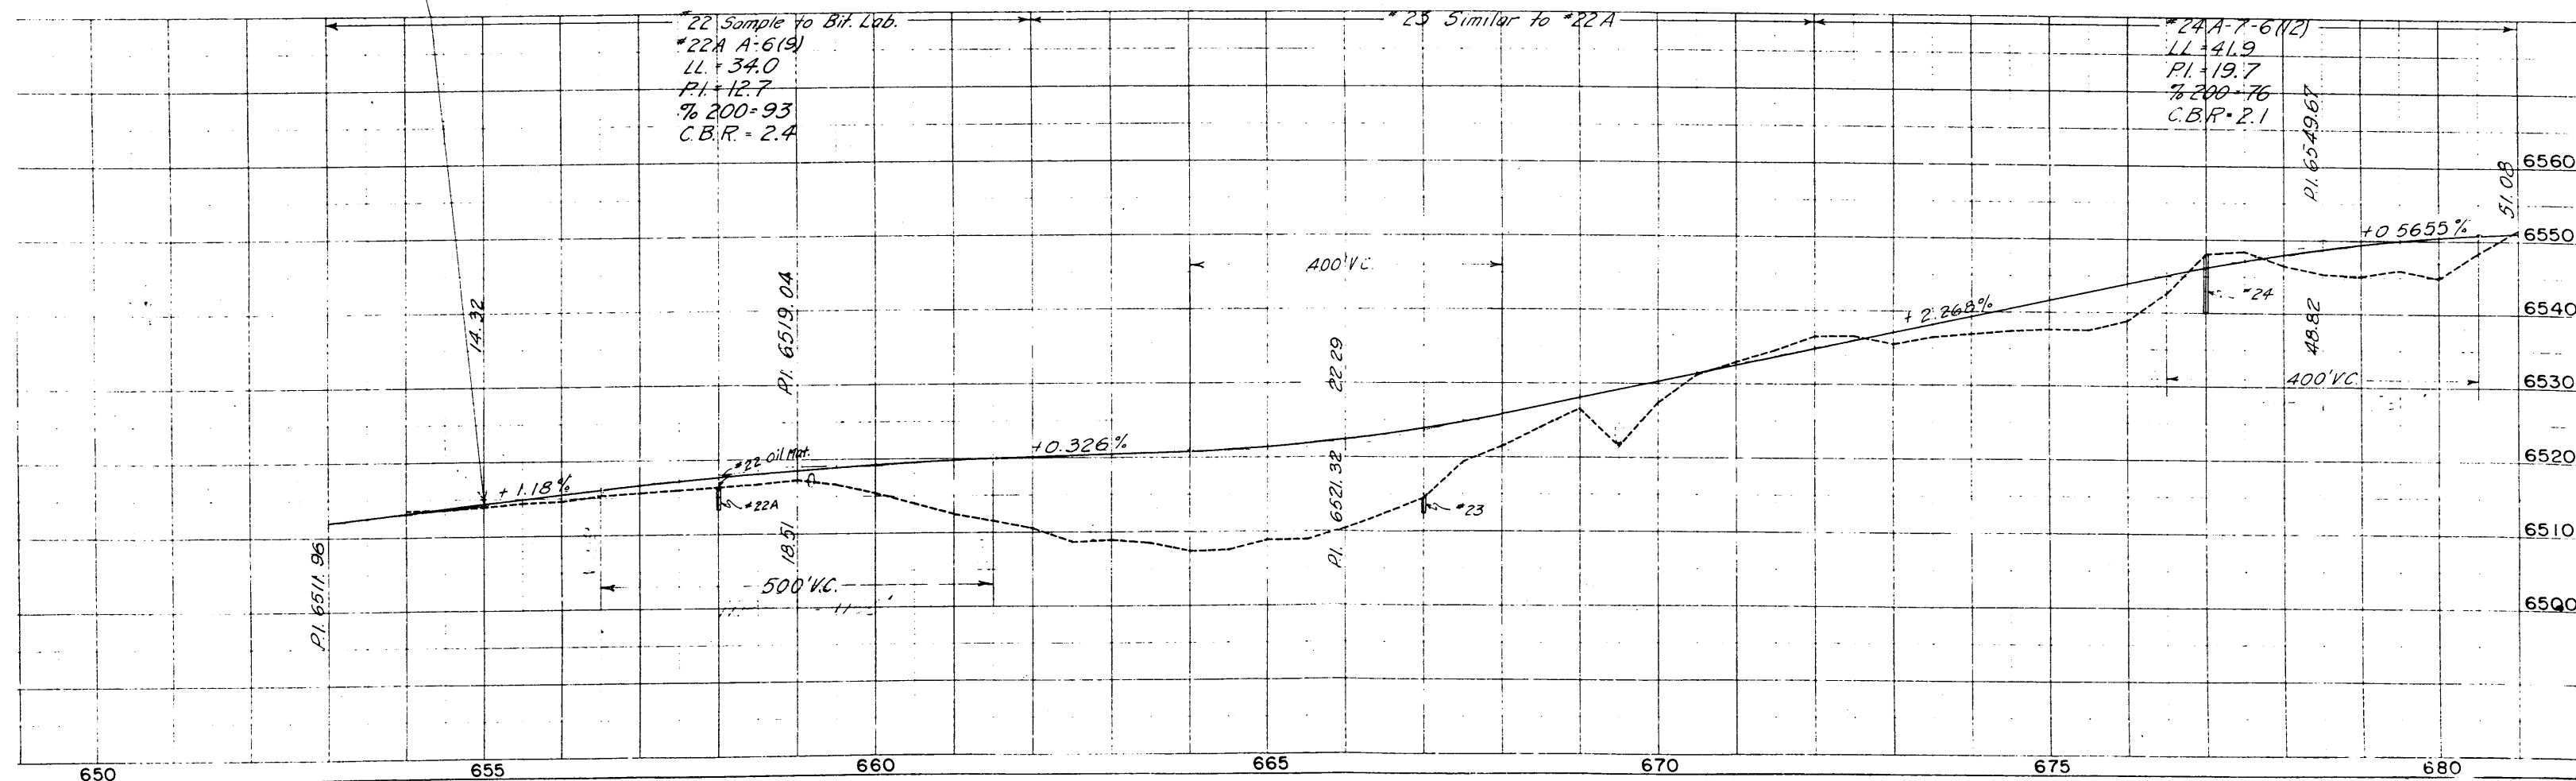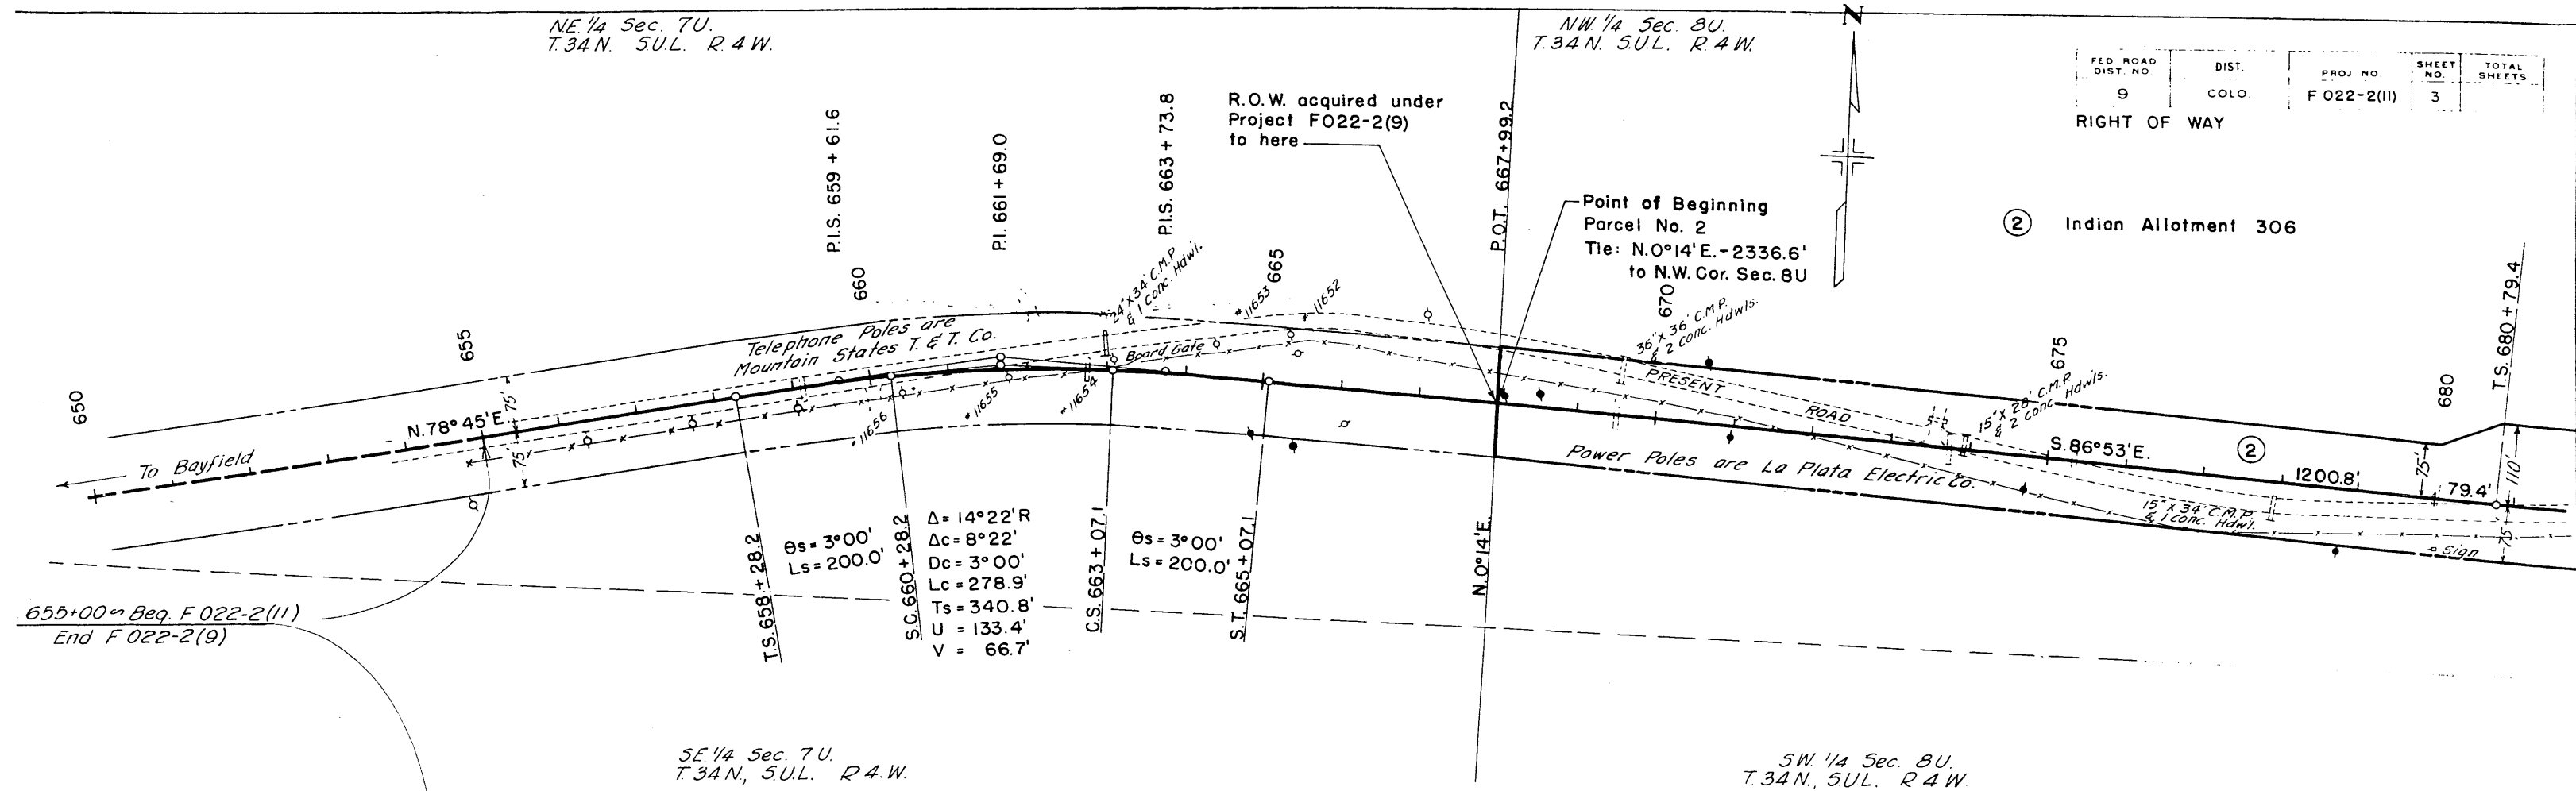

NW 1/4 Sec. 8U.
T34N. S.U.L. R.4W.

NE 1/4 Sec. 8U.
T34N. S.U.L. R.4W.

FED. ROAD DIST. NO.	DIST.	PROJ. NO.	SHEET NO.	TOTAL SHEETS
9	COLO.	F 022-2(II)	4	

RIGHT OF WAY Rev. 9-28-54 T.L.K.
(Parcel No. 4, owners name change.)
Rev. 11-26-54 T.L.K.
(Parcel No. 4 Rev.)
Rev. 2-2-55 Parcel 4 Rev.3 R.E.C.

② Indian Allotment 306

End Parcel No. 2
Tie: N.50°41'W. - 3445.9'
to N.W. Cor. Sec. 8U

③ San Juan National Forest
E-1


$\Delta = 23^\circ 26' L$
 $\Delta c = 19^\circ 26'$
 $Dc = 2^\circ 00'$
 $Lc = 971.7'$
 $Ts = 694.2'$
 $U = 133.3'$
 $V = 66.7'$

$\theta s = 2^\circ 00'$
 $Ls = 200.0'$

P.I.S. 693+17.8

Point of Beginning
Parcel No. 3
Tie: N.49°40'W. - 3497.2'
to N.W. Cor. Sec. 8U.

Point of Beginning
Parcel No. 4 Rev. 3
Tie: N.37°12'E - 2170.3
to N.E. Cor. Sec. 8U.

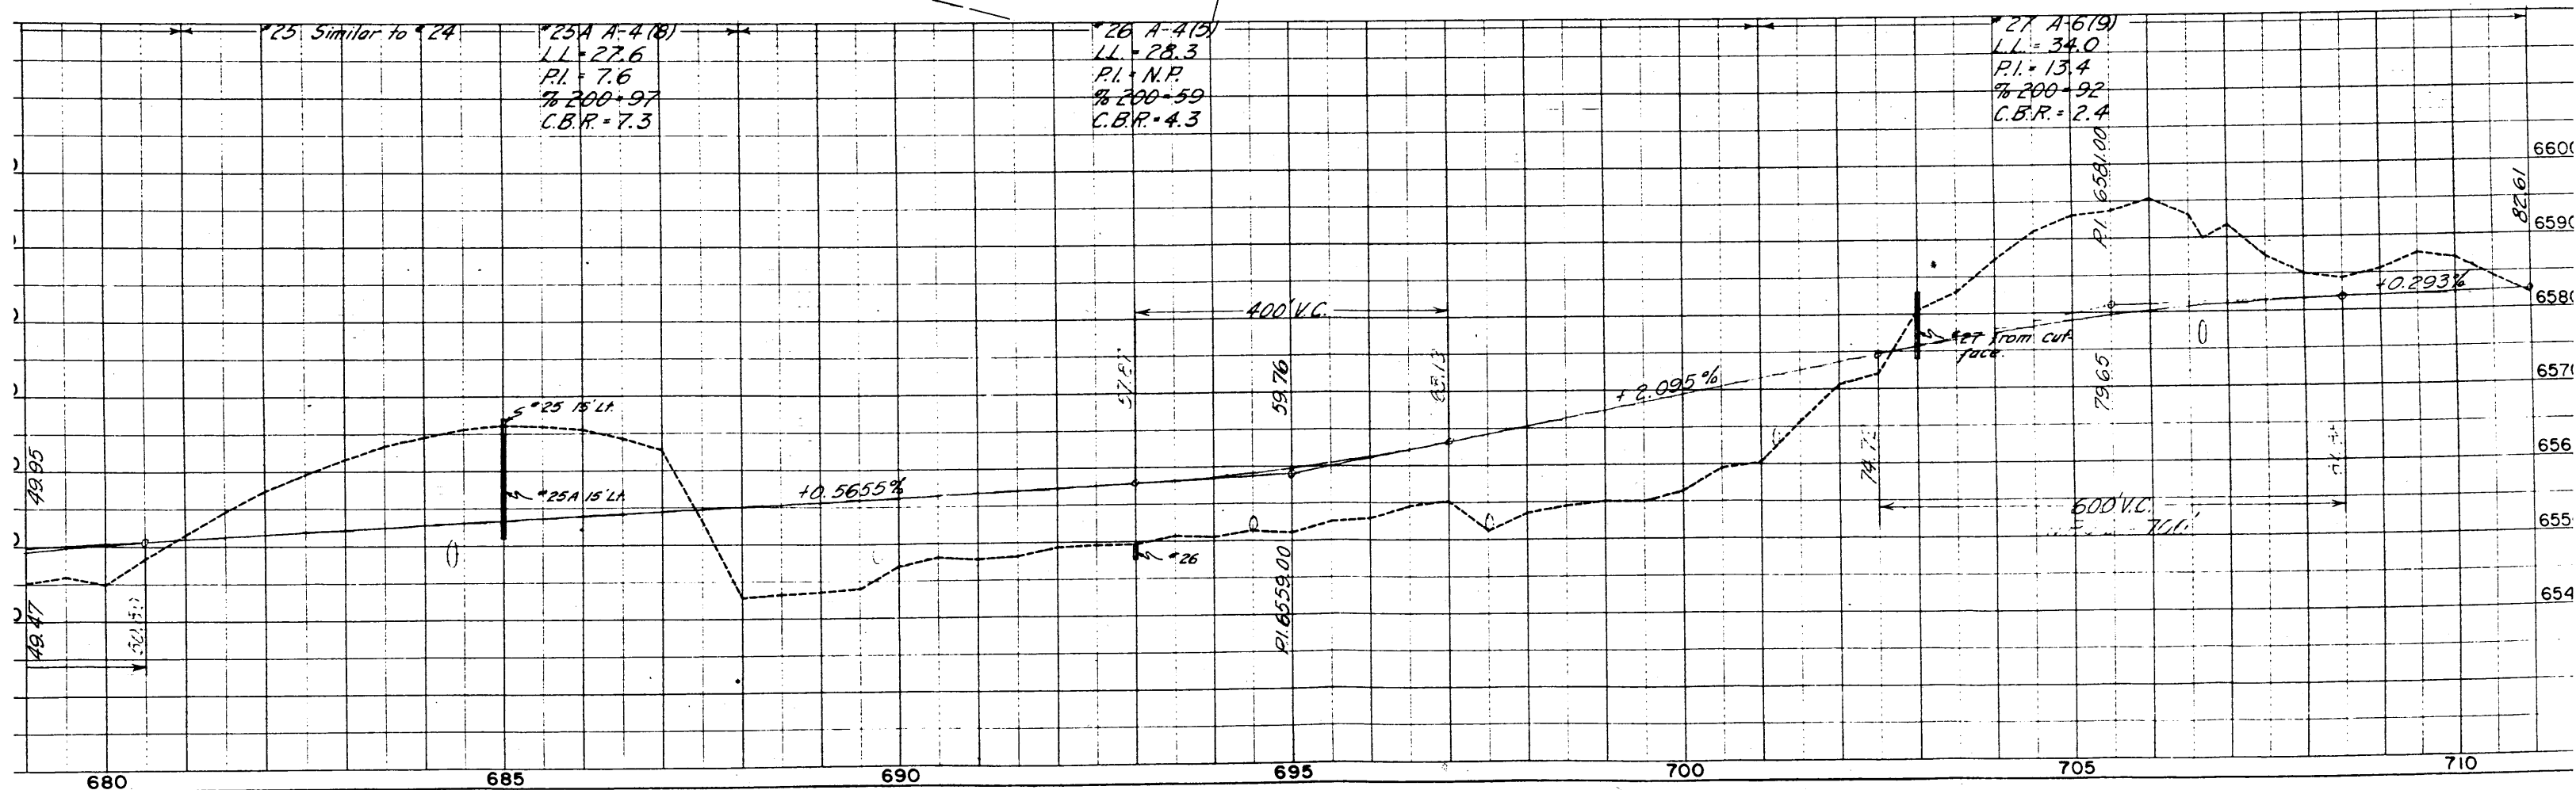

Rev. 2-2-55 Parcel 4 Rev. 3 R.E.C.

FED. ROAD DIST. NO.	DIST.	PROJ. NO.	SHEET NO.	TOTAL SHEETS
9	COLO.	F 022-2(II)	5	

RIGHT OF WAY Rev. 3-28-54 T.L.K.
(Parcels 4 B 6 and E-2A,
Owners name change.)
— Rev. 11-26-54 T.L.K.
5. (Parcels 4 Rev.)

Survey
 $\Delta = 24^{\circ} 20' L$
 $D = 3^{\circ} 00'$
 $T = 411.8'$
 $L = 811.1'$
 $R = 1910.0'$

Projected
 $\Delta = 24^{\circ}25' L$
 $D = 3^{\circ}00'$
 $T = 413.2'$
 $L = 813.9'$
 $R = 1910.0'$

Point of Beginning
Parcel No. 6 Rev.
Tle: N.13°32'W.-
755.6' to N.W.
Cor. Sec. 9U &


Point of Beginning E-2 & E-2A Rev.
Tie: N. $19^{\circ} 25' W.$ - 714.9'
to NW Cor. Sec. 9U

Point of Beginning
Parcel No. 7
Tie: N. 25°47'W. - 683.3'
to N.W. Cor. Sec. 9U.

Begin Parcel 5A
Tie: N.61°10'W.-
778.0 to N.W.
Cor. Sec. 9U.

$$\begin{aligned}\Delta &= 52^{\circ} 00' R \\ \Delta c &= 32^{\circ} 00' \\ Dc &= 4^{\circ} 00' \\ Tc &= 410.8' \\ Lc &= 800.0' \\ Ts &= 735.4' \\ Ts_1 &= 1174.0' \\ U &= 671.0' \\ V &= 337.3'\end{aligned}$$

N.W. 1/4 Sec. 9 U.
T.34 N. S. U. L. R. 4 W


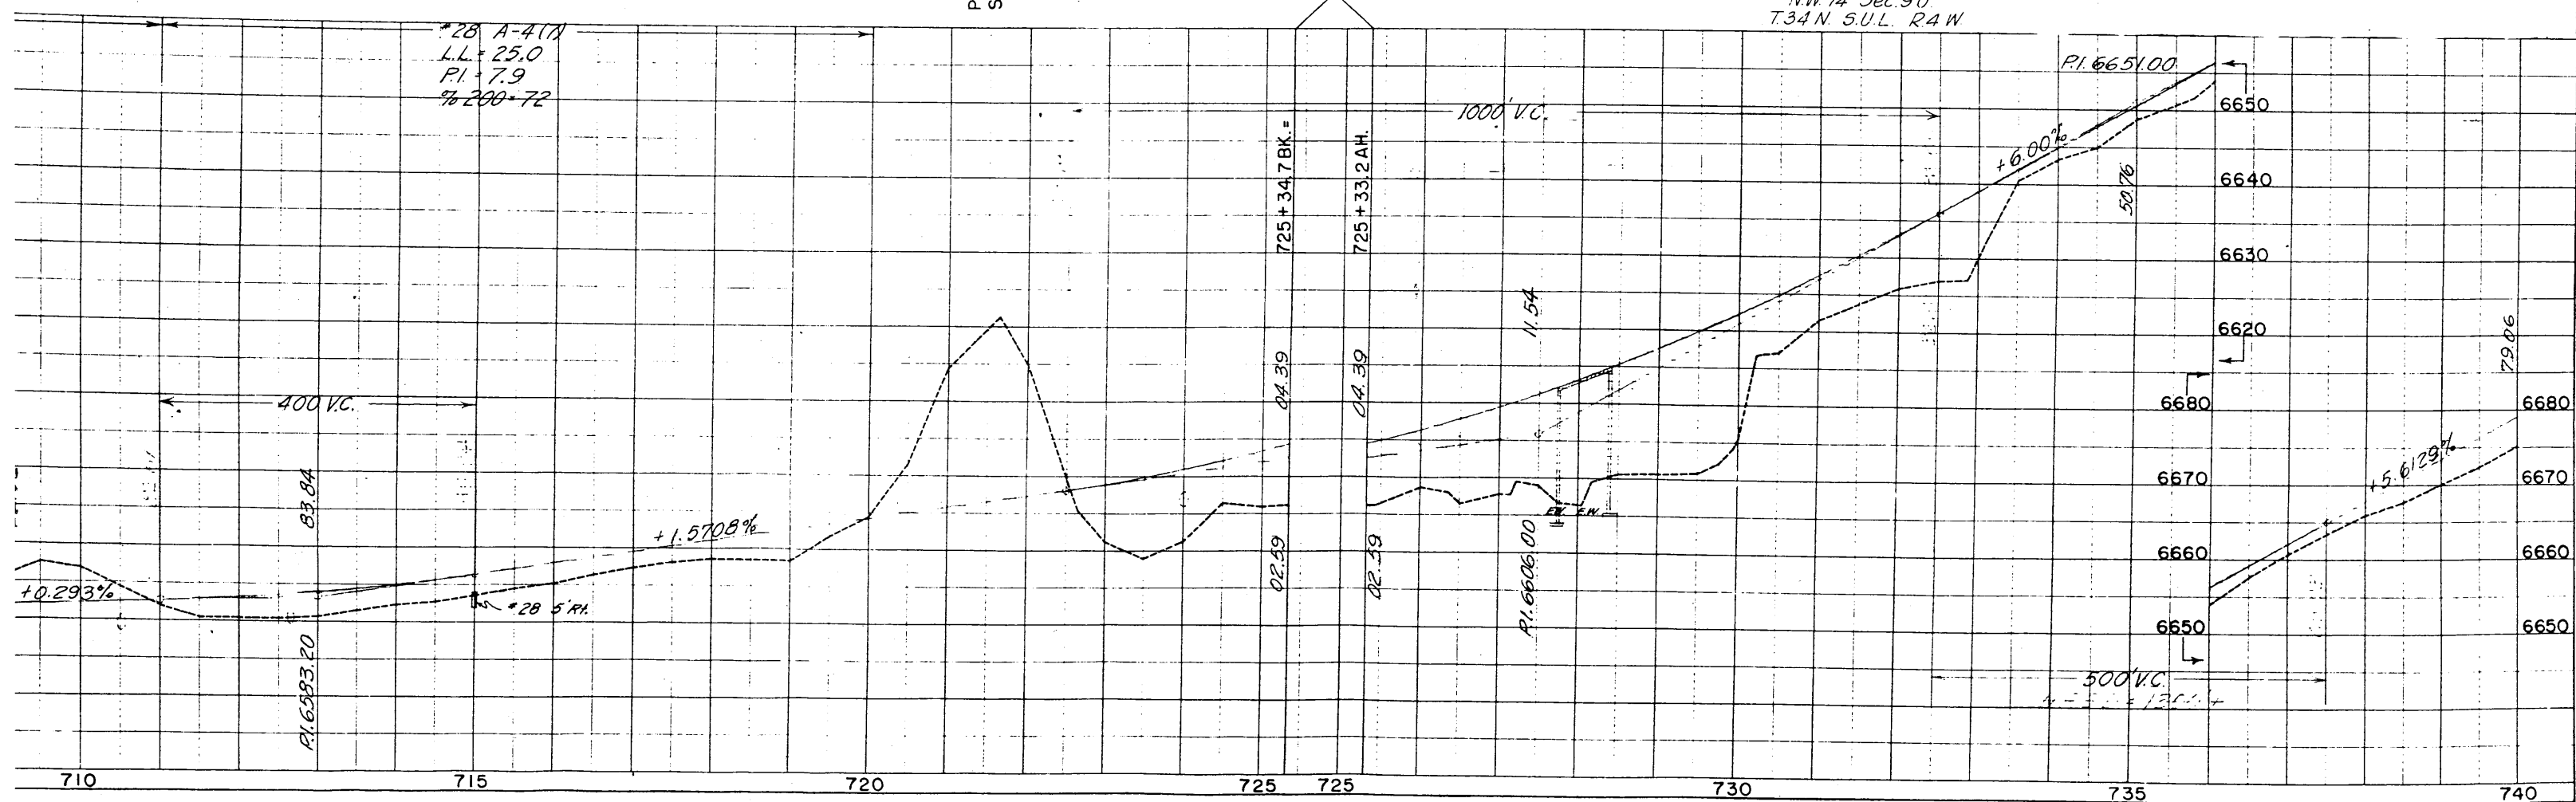


Lots 3&4 Sec. 4U.
T.34N. S.U.L. R.4W.

Lots 1&2 Sec. 4U.
T.34N. S.U.L. R.4W.

FED. ROAD DIST. NO.	DIST.	PROJ. NO.	SHEET NO.	TOTAL SHEETS
9	COLO.	F 022-2(II)	6	

RIGHT OF WAY

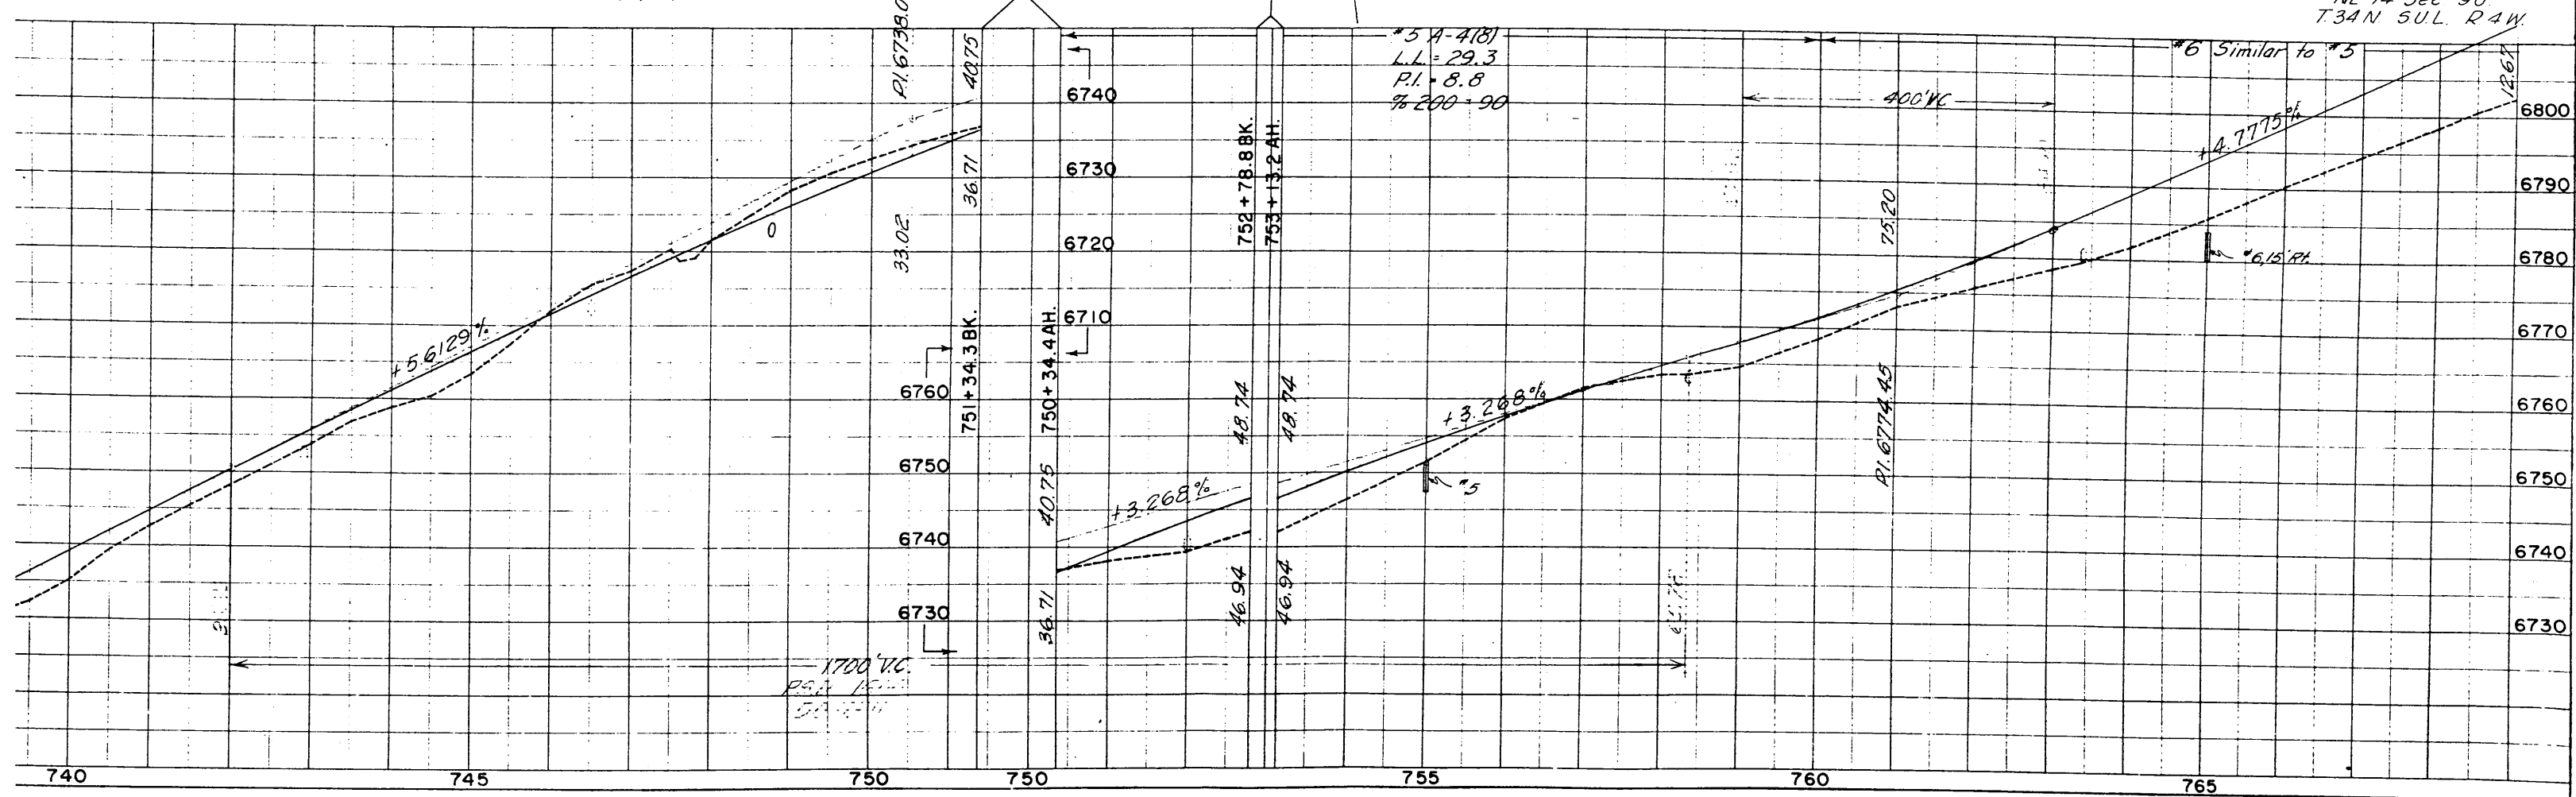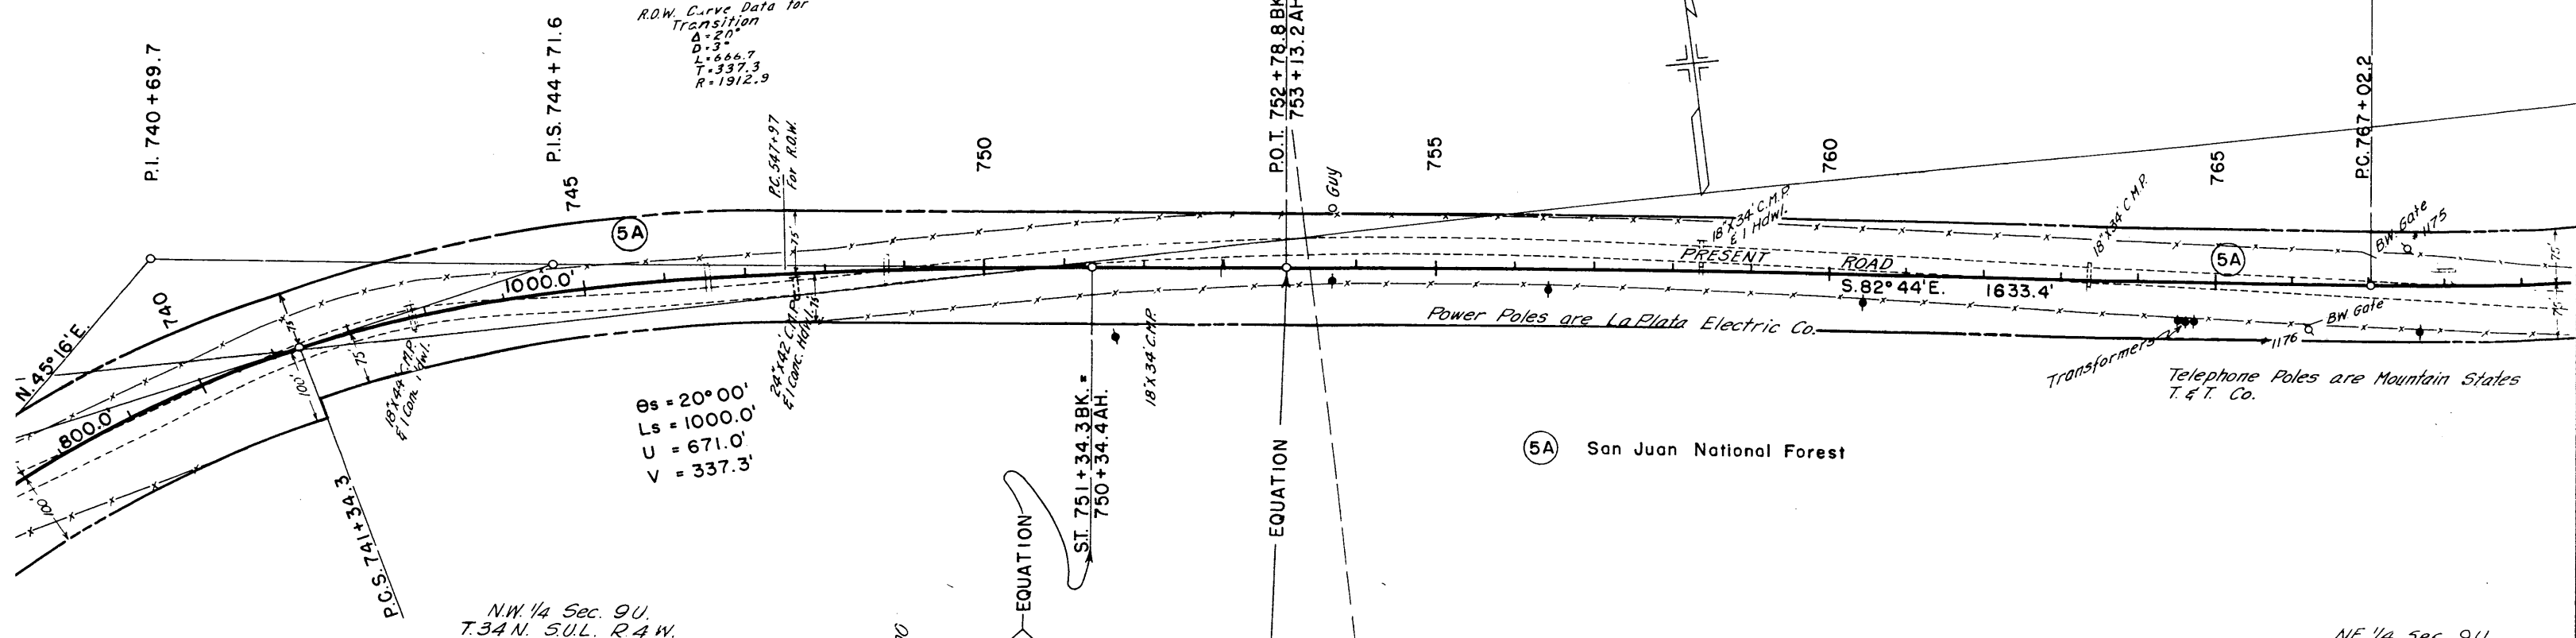

Lots 1 & 2 Sec. 4U
T.34N. S.U.L. R.4W.

Lots 3 & 4 Sec. 3U
T.34N. S.U.L. R.4W.

FED. ROAD DIST. NO.	DIST.	PROJ. NO.	SHEET NO.	TOTAL SHEETS
9	COLO.	F 022-2(II)	7	

RIGHT OF WAY Rev. 9-28-54 T.L.K.
(Parcel No. 8, owners name change.)

$\Delta = 16^{\circ}20' L$
 $D = 1^{\circ}00'$
 $T = 822.3'$
 $L = 1633.3'$
 $R = 5730.0'$

⑨ San Juan National Forest

Point of Beginning
Parcel No. 9
Tie: S.89°54'W.-1072.9'
to S.W. Cor. Sec. 3U.

⑤A San Juan National Forest

NE 1/4 Sec. 9U
T.34N. S.U.L. R.4W.


NW 1/4 Sec. 10U
T.34N. S.U.L. R.4W.

End Parcel No. 5A
Tie: N.0°10'E.-
236.1' to N.E.
Cor. Sec. 9U.



Point of Beginning
Parcel No. 8 Rev.
Tie: N.0°10'E.- 311.5'
to N.W. Cor. Sec. 10U.

⑧ (See Sheet No. 9
Rev. for owners names.)

$\Delta = 38^{\circ}29' R$
 $D = 3^{\circ}00'$
 $T = 666.7'$
 $L = 1282.8'$
 $R = 1910.0'$

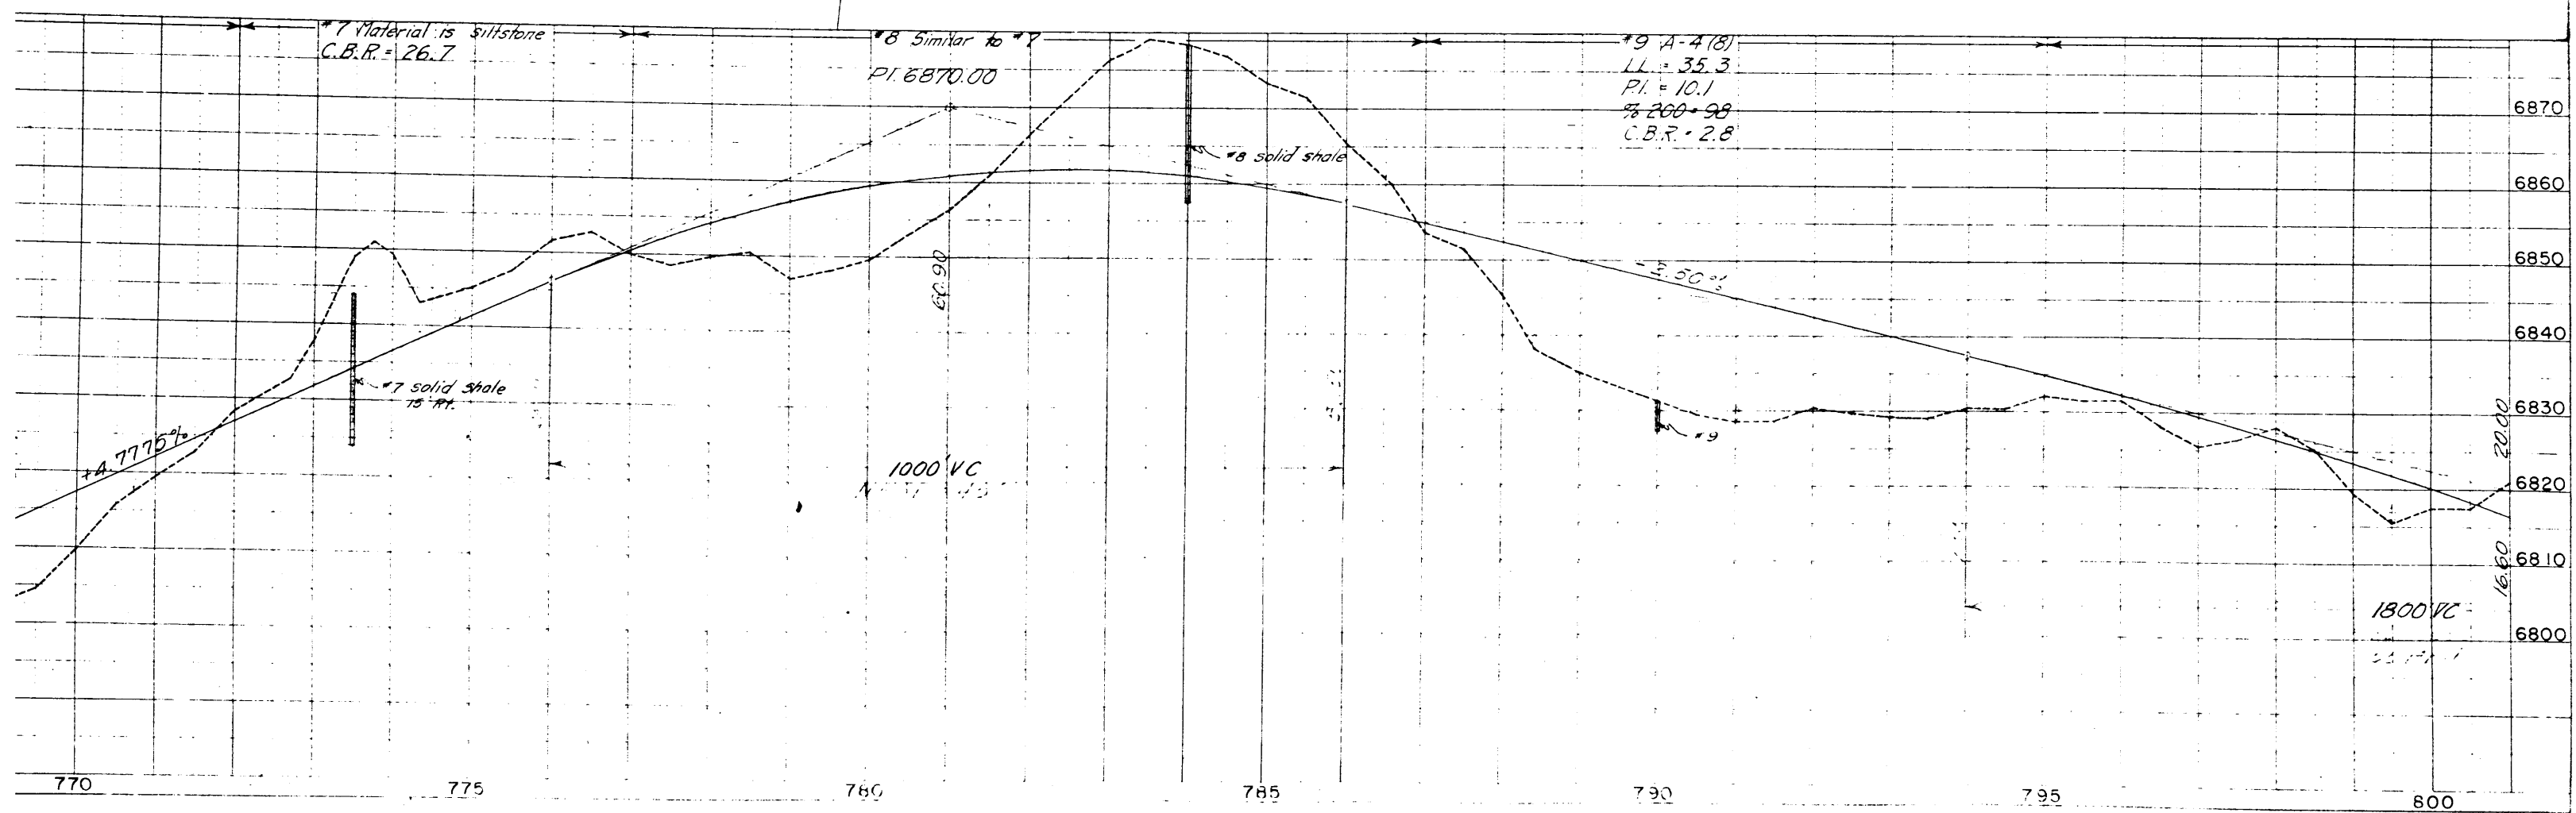

RIGHT OF WAY Rev. 9-28-54 T.L.K.
(Parcel No. 8, owners name change.)
 Rev. 10-6-54 T.L.K. **OCB**
(E-8 & E-9 added on Lt.)
 Rev. 10-13-54 T.L.K.
(Correct Easement Numbers to E-6 & E-7)

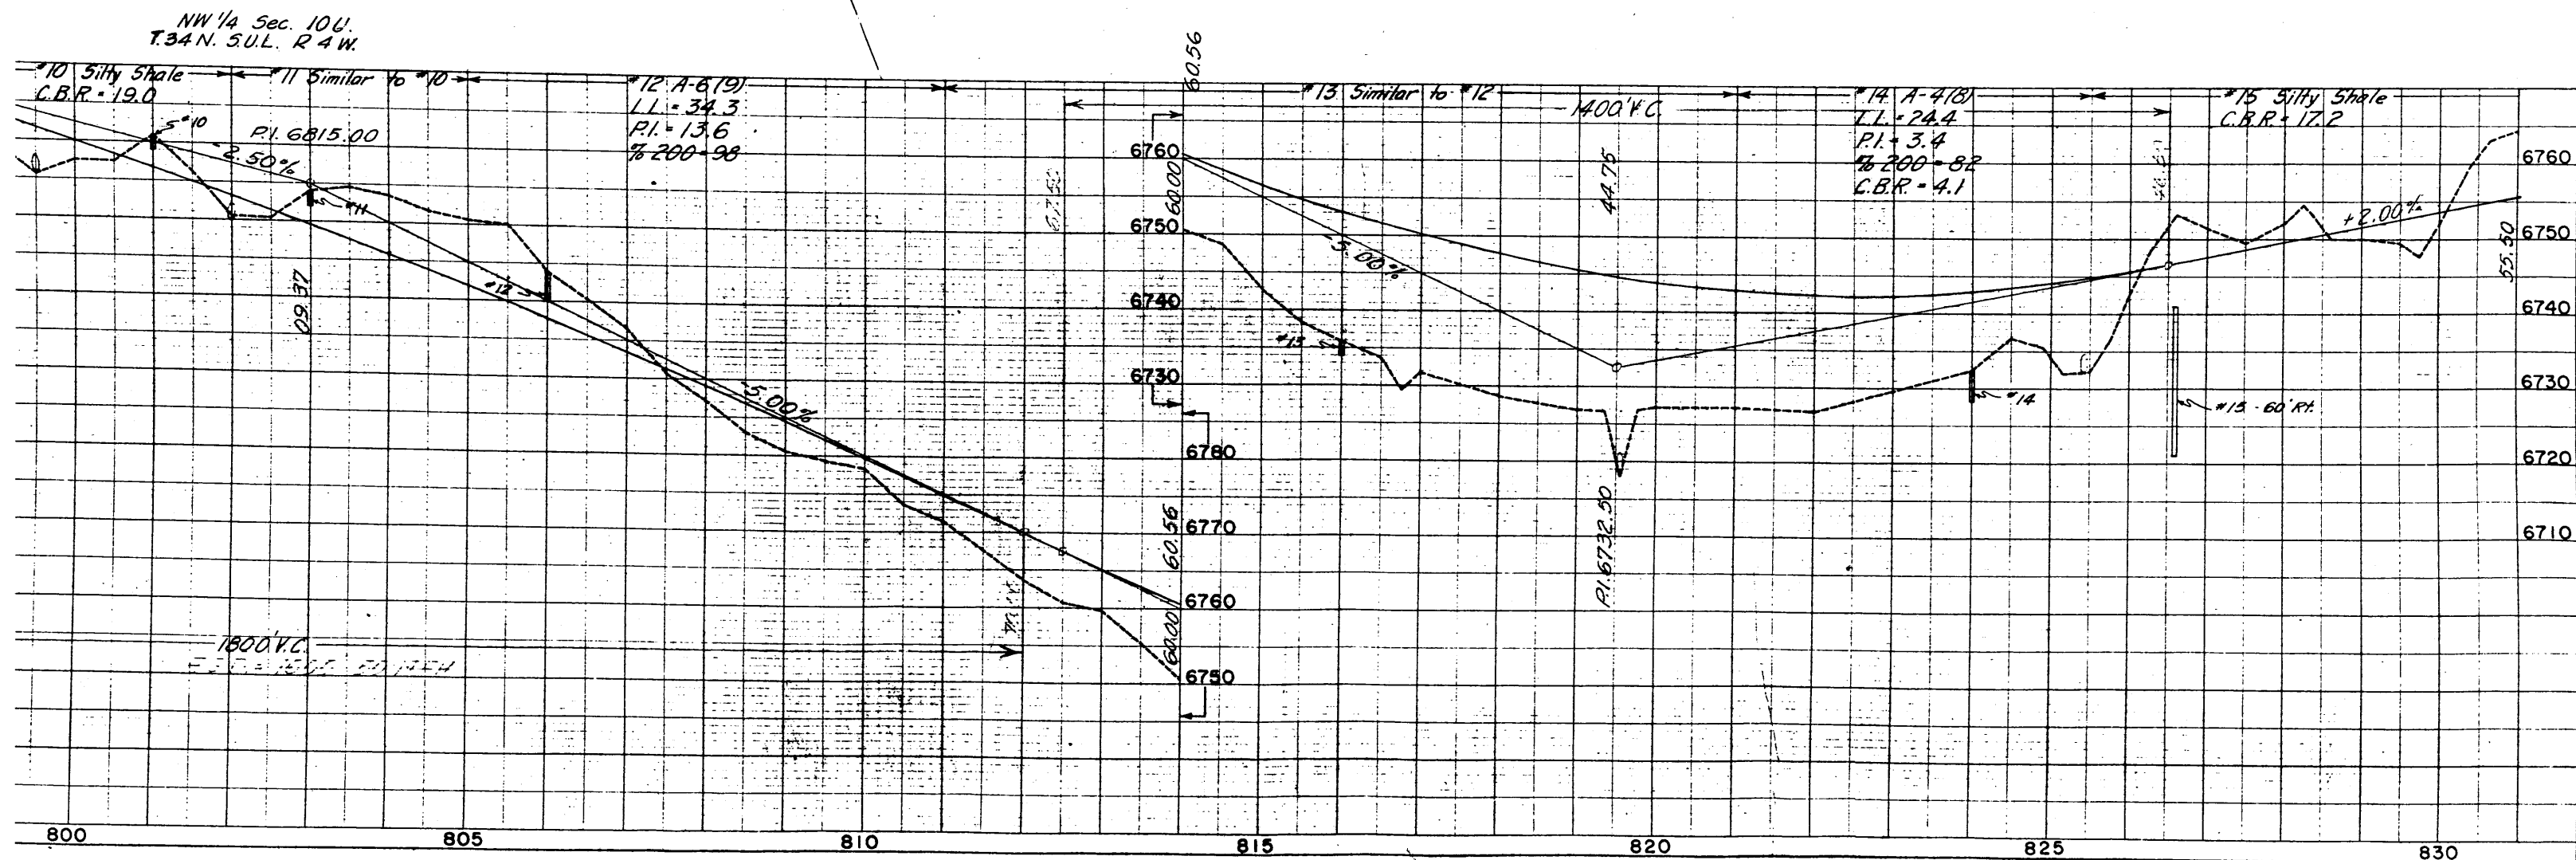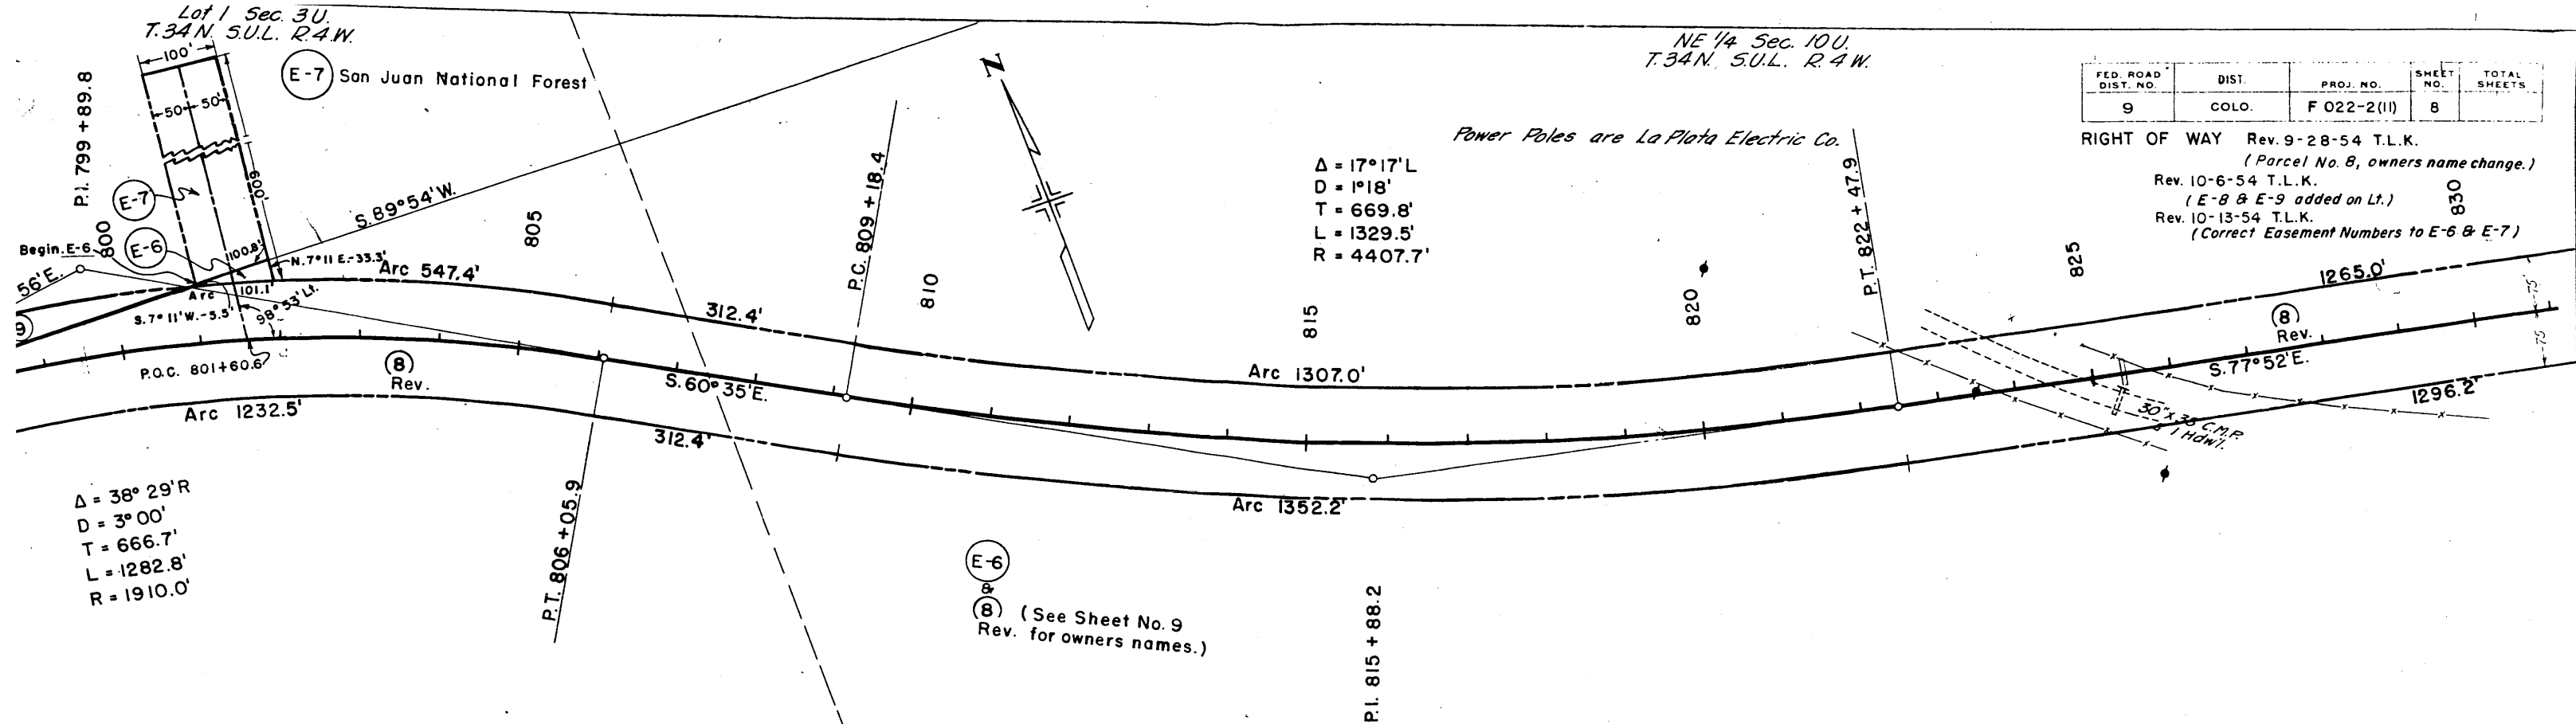


NE 1/4 Sec. 10U
T.34N. S.U.L. R.4W.


NW 1/4 Sec. 11U,
T.34N. S.U.L. R.4W


FED. ROAD DIST. NO.	DIST.	PROJ. NO.	SHEET NO.	TOTAL SHEETS
9	COLO.	F 022-2 (II)	9	

RIGHT OF WAY Rev. 9-27-54 T.L.K.
(add E-5 on Rt.)
Rev. 9-28-54 T.L.K.
(Parcel B & E-5, owners name change.)


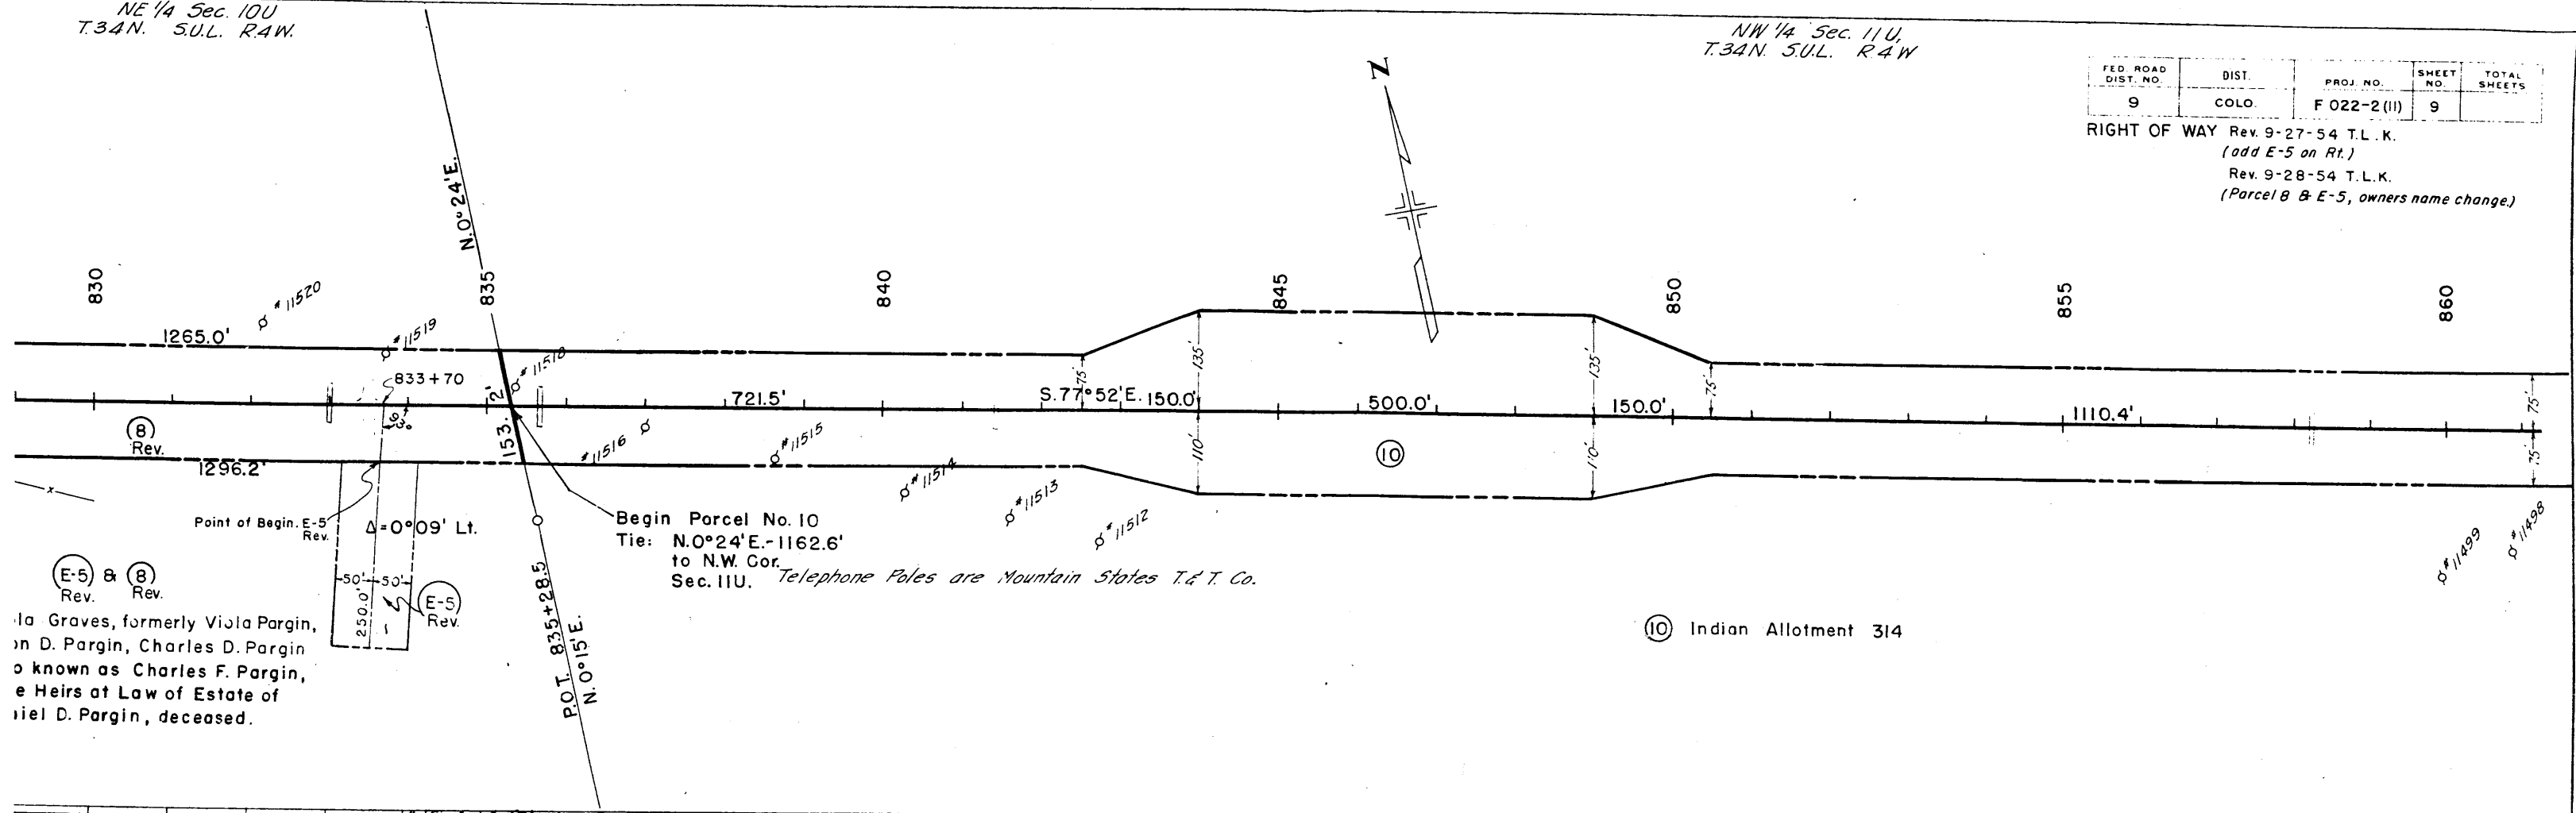


(E-5) & (8) Rev.
la Graves, formerly Viola Pargin,
on D. Pargin, Charles D. Pargin
o known as Charles F. Pargin,
e Heirs at Law of Estate of
iel D. Pargin, deceased.

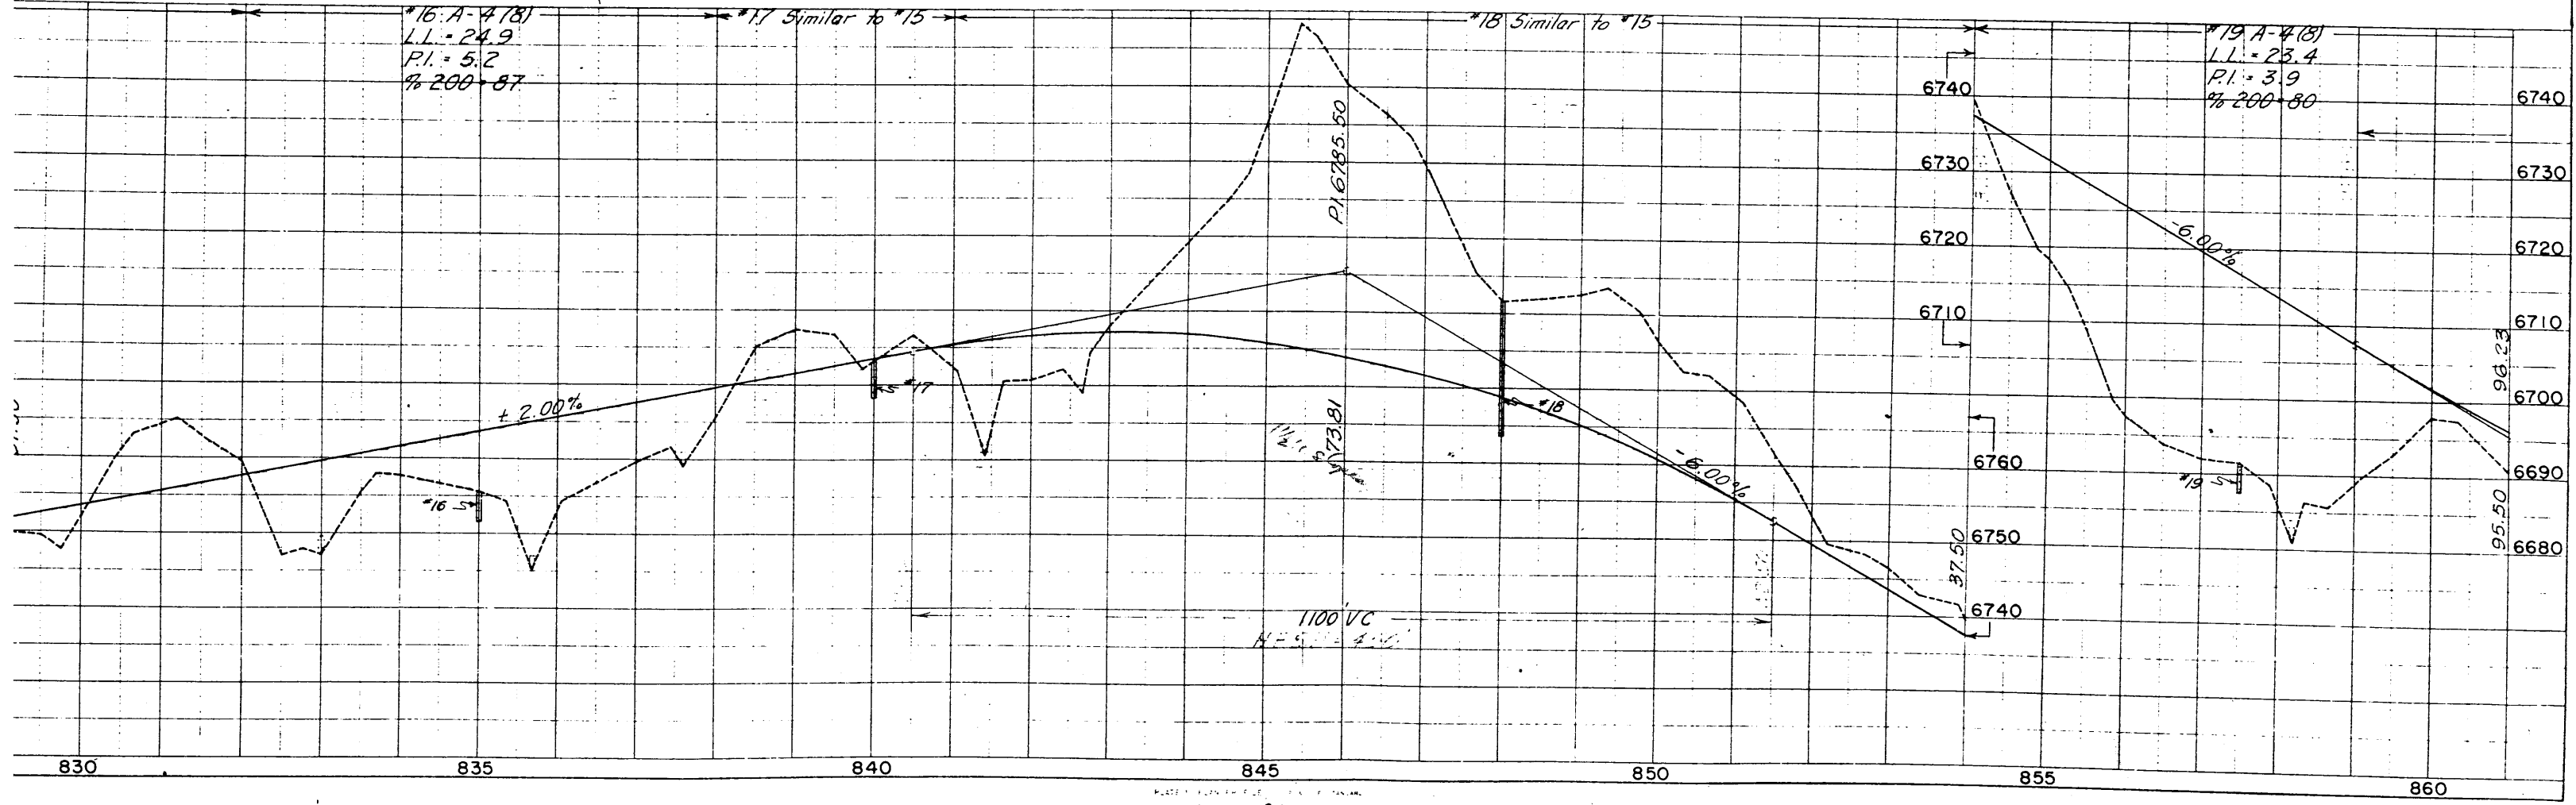

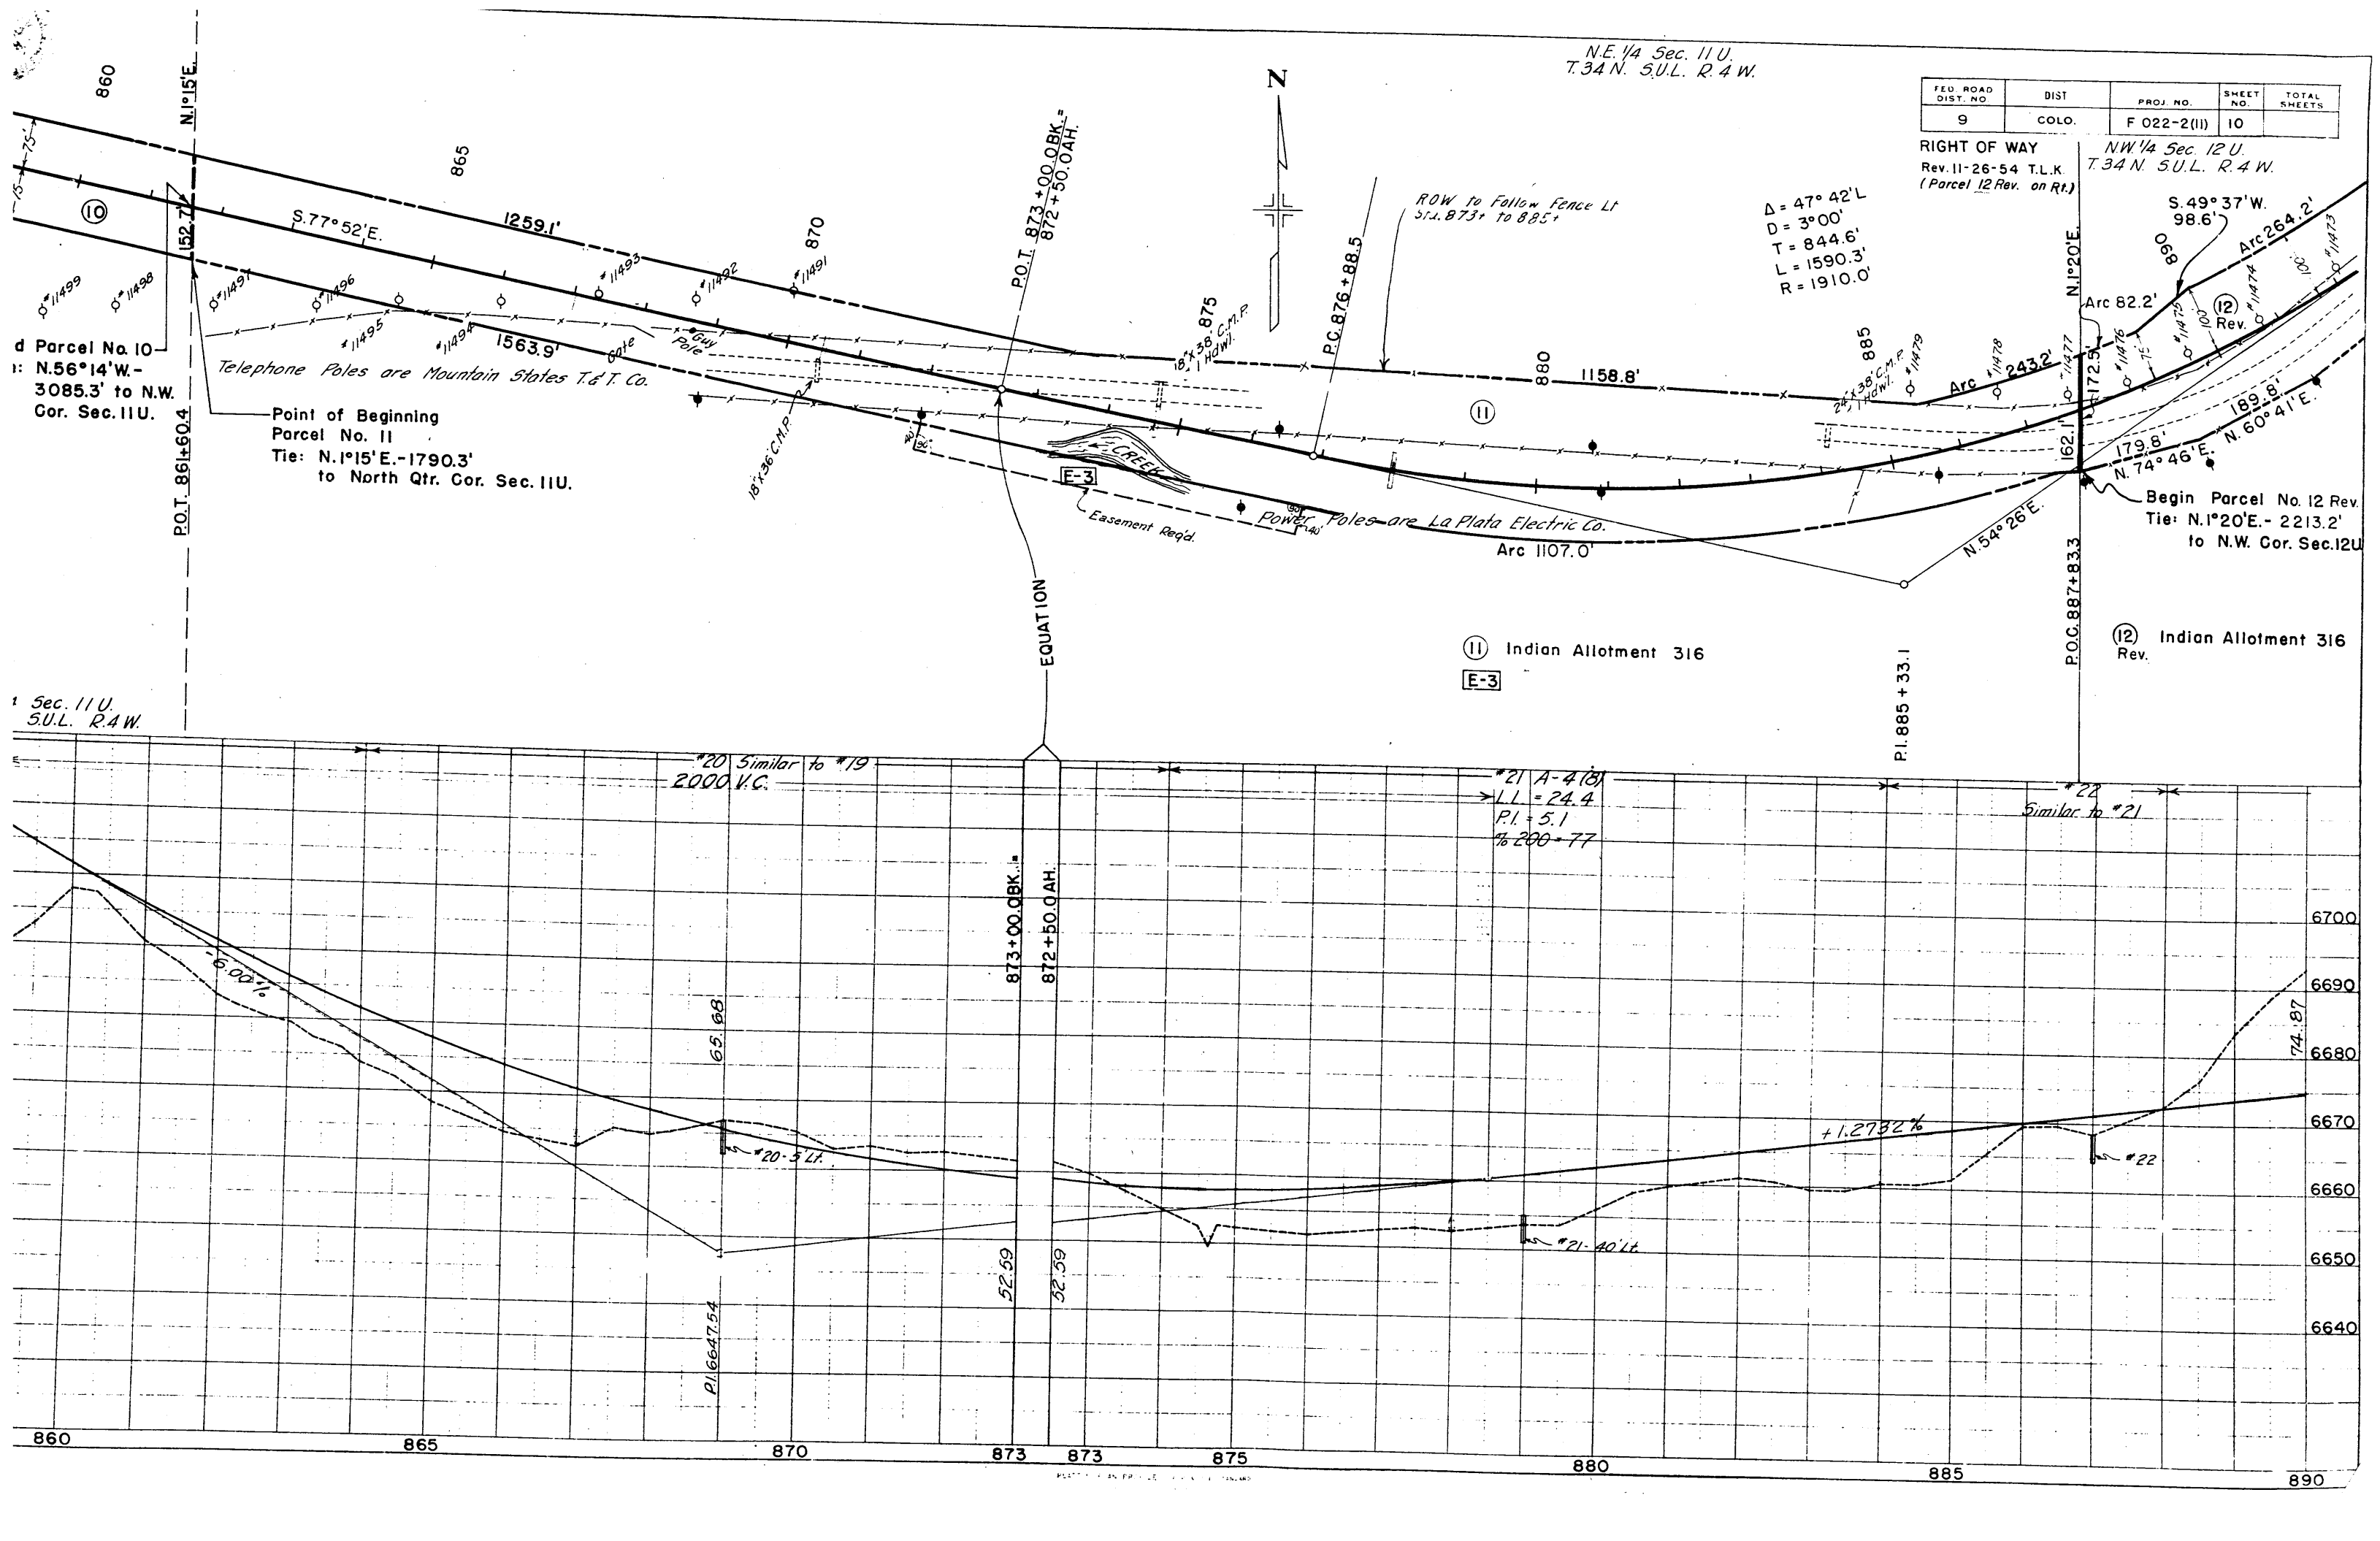

RIGHT OF WAY Rev. 11-26-54 T.L.K.
(Parcel No. 12 on Rt.)

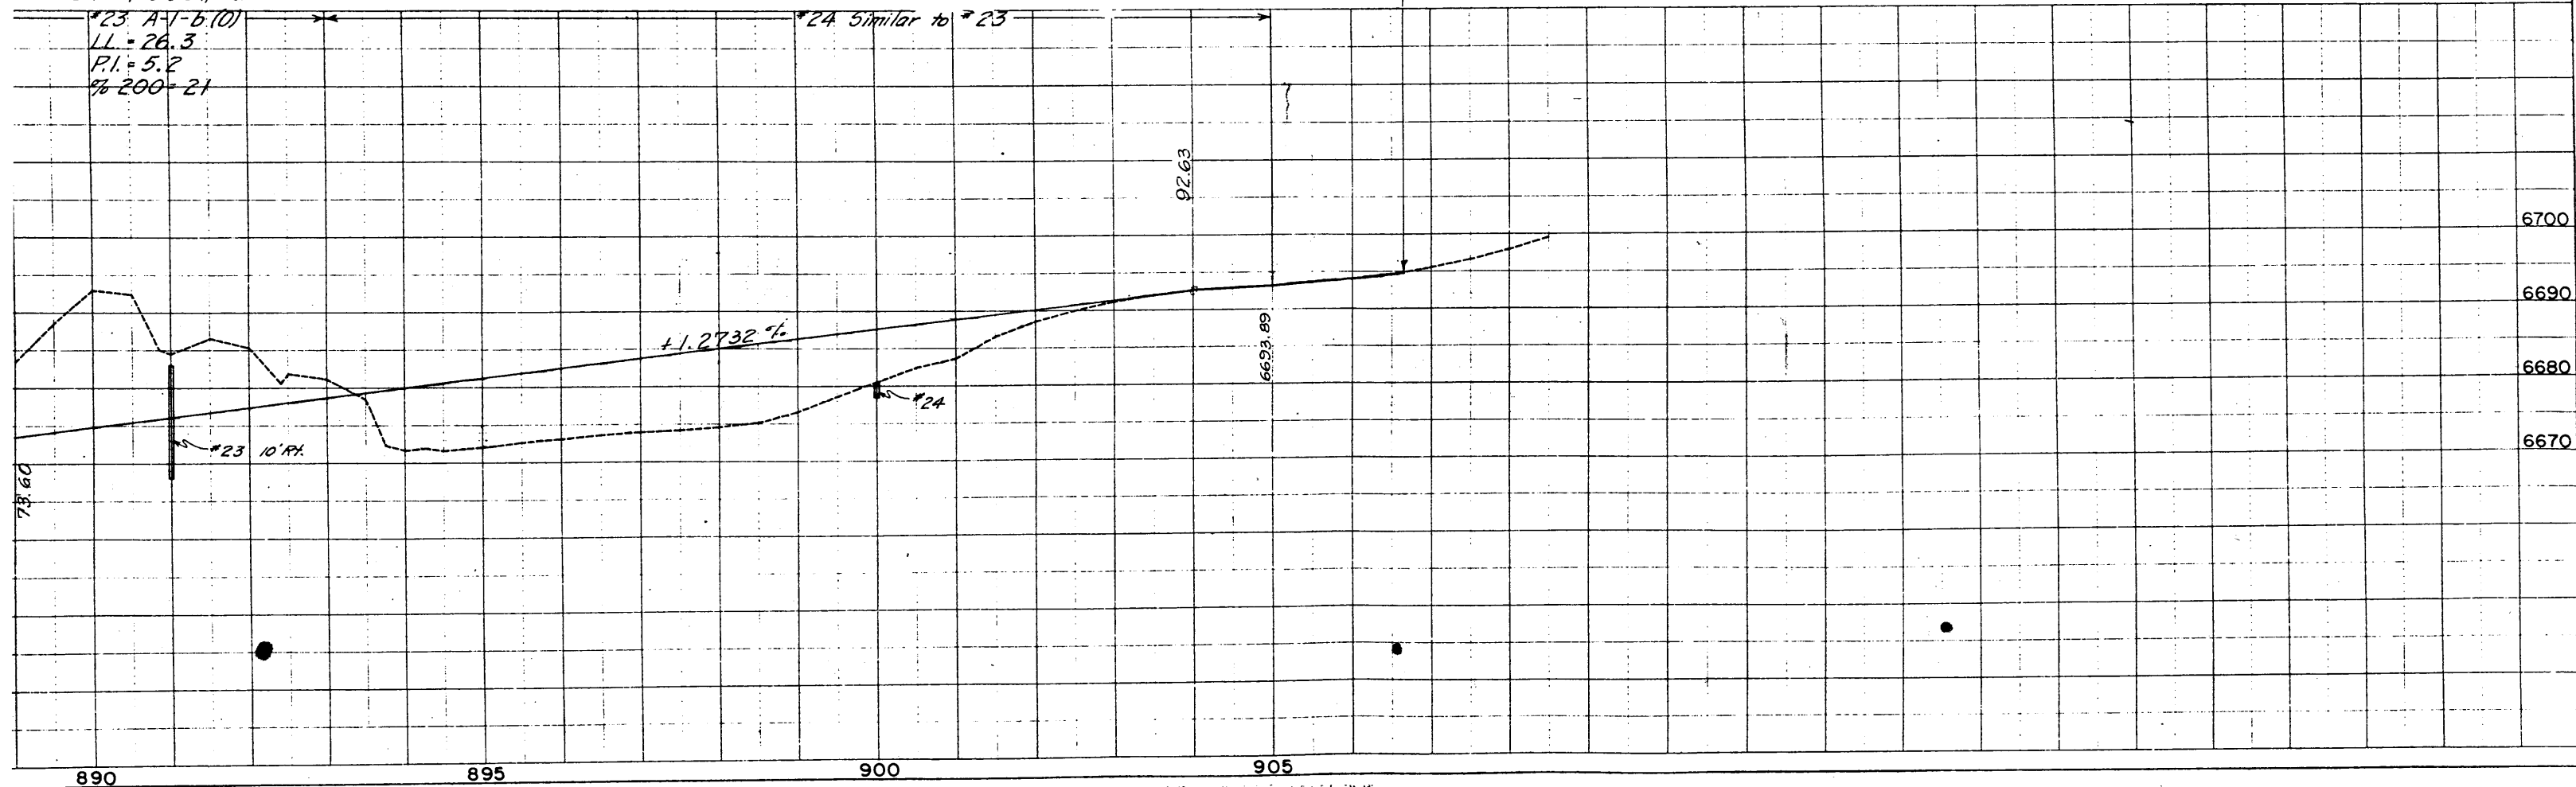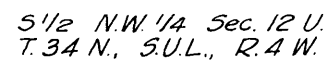

STA. 655+00 BEGIN
F 022-2(II)
END F 022-2 (9)

R.O.W. in Sec. 7U
acquired under
Project F022-2(9)

① Indian Allotment 303
N.E. 1/4 Sec. 7U.

② Indian Allotment 306
N.W. 1/4 Sec. 8U.

T.34 N., R.4 W.


$\Delta=23^{\circ}26'Lt$
 $\Delta c=19^{\circ}26'$
 $Dc=2^{\circ}00'$
 $Rc=2865.0$
 $Lc=971.7$
 $Tc=490.6$
 $\theta s=2^{\circ}00'$
 $Ts=694.2$
 $Ls=200.0$
 $LT=133.3$
 $ST=66.7$

$\Delta=24^{\circ}25'Lt$
 $D=3^{\circ}00'$
 $T=413.2$
 $L=813.9$
 $R=1910.0$

FEDERAL ROAD DIVISION NO.	DISTRICT	PROJ. NO.	SHEET NO.	TOTAL SHEETS
9	COLORADO	F 022-2(II)	12	

RIGHT OF WAY OWNERSHIP MAP
Plot showing claimants with
regard to Right of Way for
Project F022-2(II)
Original Scale: 1"=400'
Recommended R.O.W. as shown

Rev. 9-27-54 T.L.K.
Rev. 9-28-54 T.L.K.
Rev. 10-6-54 T.L.K.
Rev. 11-26-54
Rev. 2-2-55 R.E.C.

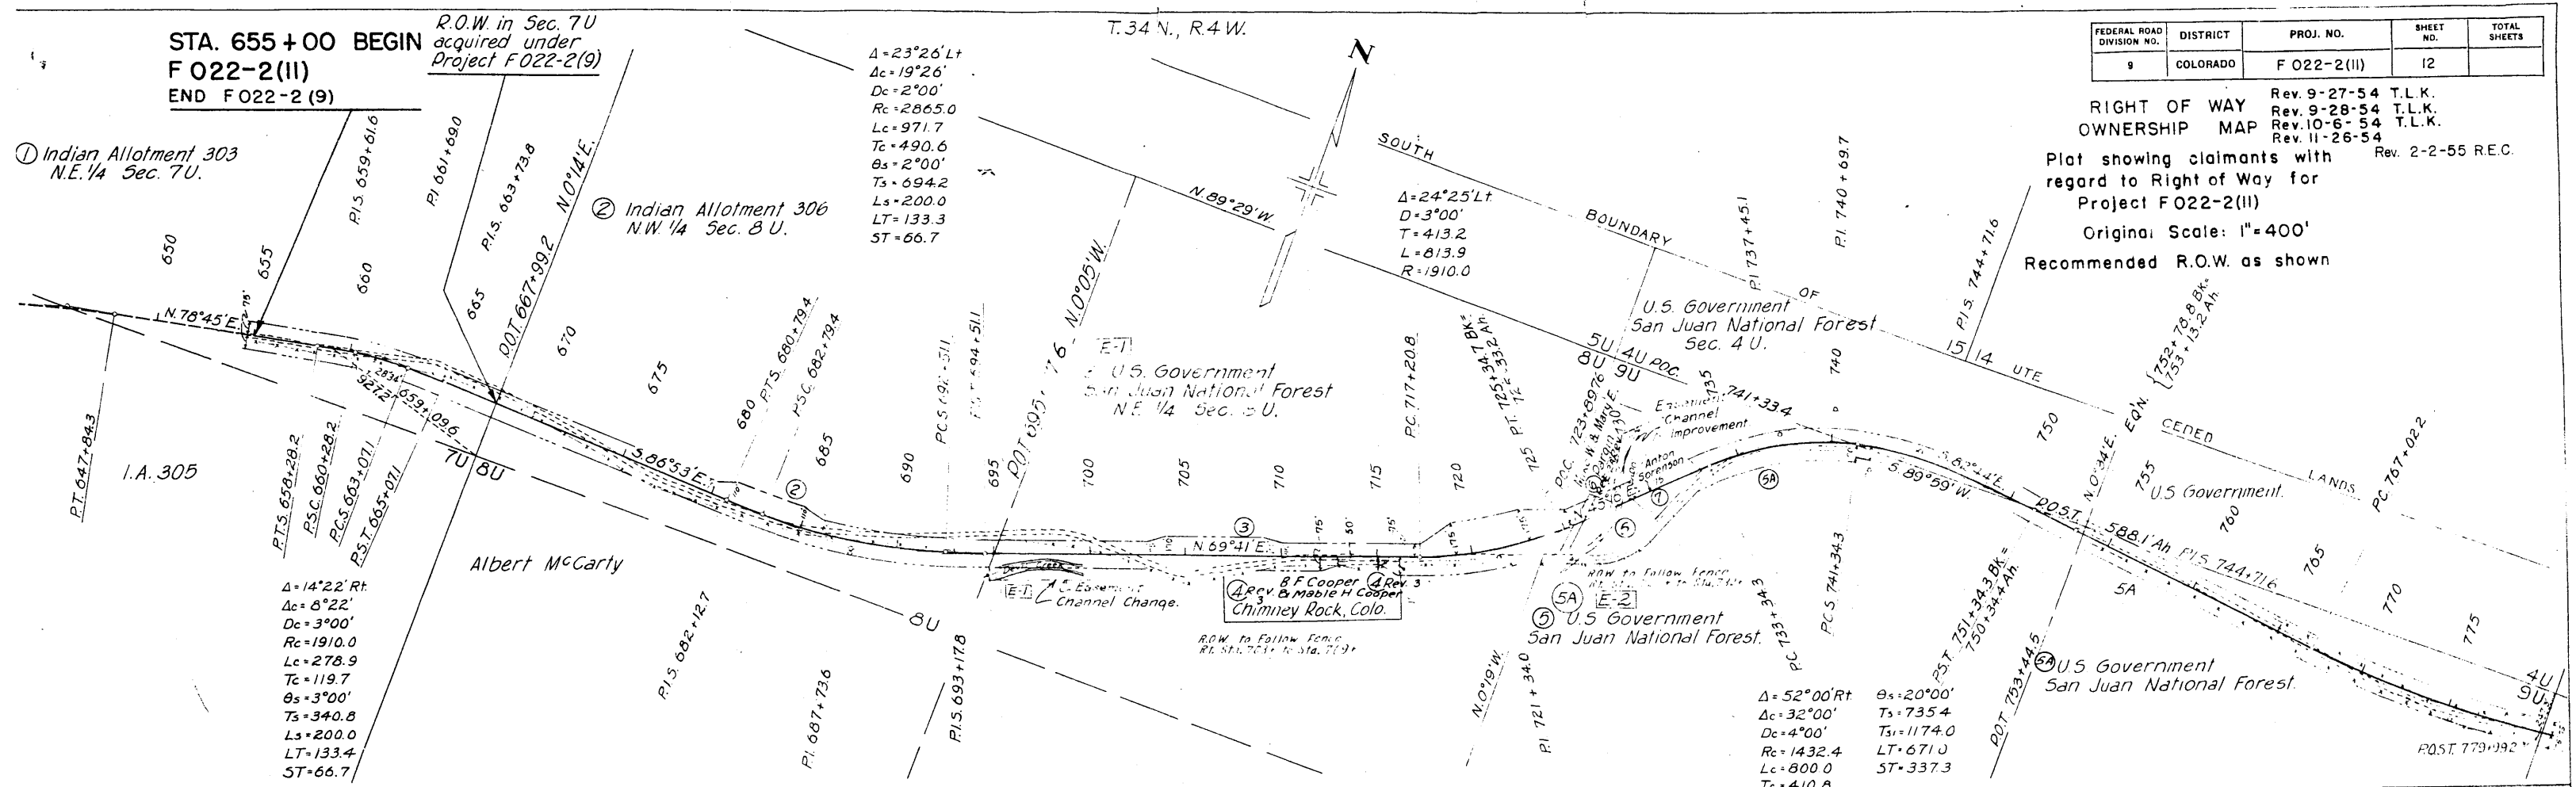

T.34 N., R.4 W.

STA. 906+67.5 END
F 022-2(II)

③ U.S. Government
San Juan National
Forest.

⑩ Indian Allotment 314
N.W. 1/4 Sec. 11 U.

Viola Graves, formerly
Viola Pargin, Leon D. Pargin,
Charles D. Pargin also known
as Charles F. Pargin, sole heirs
at Law of Estate of Daniel
D. Pargin, deceased.
Durango, Colo.
N 1/2 Sec. 10 U

⑫ Indian Allotment 316
5 1/2 N.E. 1/4 Sec. 12 U

Note:
All lands shown hereon within
the limits of this project are under
the San Juan National Forest except
those lands under private ownership.

