

INDEX OF SHEETS

SHEET NO.

- 1 TITLE PAGE
- 2-2A TABULATION OF PROPERTIES
- 3-13 PLAN AND PROFILE SHEETS
- 14-15 OWNERSHIP MAPS
- DELETED SHEETS
- NO. 16-29 INCLUSIVE

FILE COPY - DO NOT
REMOVE FROM OFFICE

COLORADO DEPARTMENT OF HIGHWAYS

PLAN AND PROFILE OF PROPOSED FEDERAL AID PROJECT NO. F 025-2 (1) STATE HIGHWAY NO. 17 CONEJOS & ALAMOSA COUNTIES

RIGHT OF WAY

SCALES OF ORIGINAL DRAWINGS


ON PLAN. 1 IN. 100 FT.
ON PROFILE. 1 IN. 100 FT. HORIZONTAL
1 IN. 10 FT. VERTICAL

GRADE LINE ON PROFILE IS SHOWN AS GRADE OF FINISHED ROAD
GROSS LENGTH OF PROJECT
NET LENGTH OF PROJECT

STA. 0+00 BEG. F025-2(1)

STA. 298 +00 END F 025-2(1)

STA. 311+60 END R.O.W. F 025-2(1)

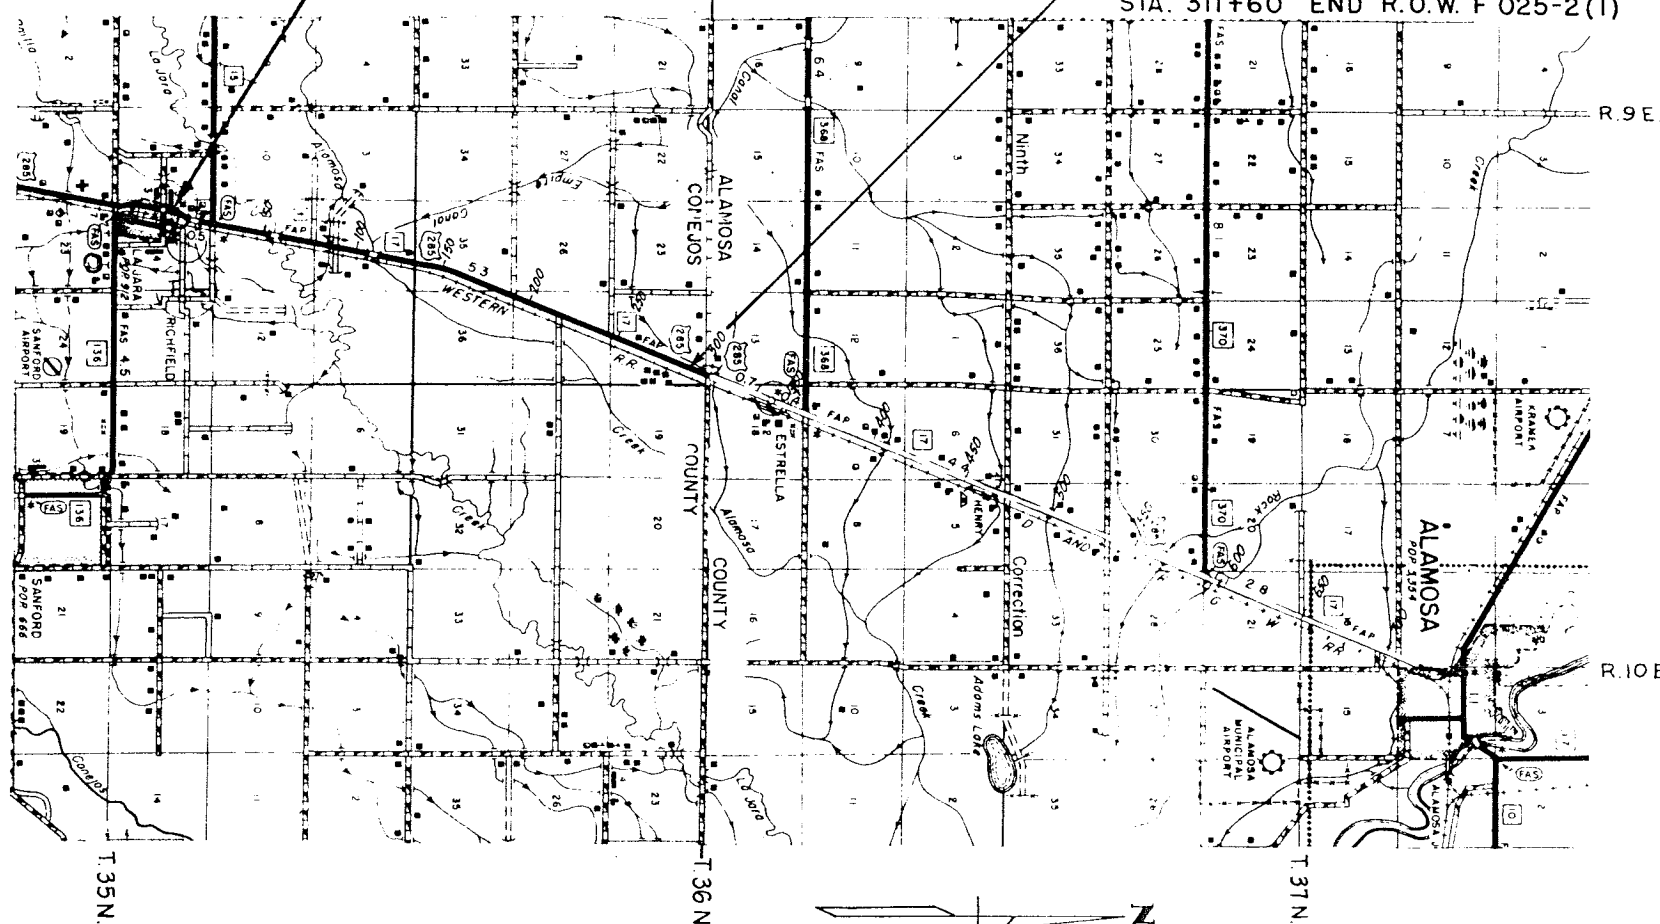

FILE COPY - DO NOT
REMOVE FROM OFFICE

FILE COPY - DO NOT
REMOVE FROM OFFICE

FILE COPY - DO NOT
REMOVE FROM OFFICE

FEDERAL ROAD REGION NO.	DIVISION	PROJ. NO.	SHEET NO.	TOTAL SHEETS
9	COLORADO	F025-2 (1)	1	

RIGHT OF WAY	REVISIONS
	7-30-58 END STA.
	9-4-58 ACCESS
	3-15-60 End STA. R.O.W.

CONVENTIONAL SIGNS

CENTER LINE
RIGHT OF WAY LINE
COUNTY LINE
TOWNSHIP OR RANGE LINE
LAND LINES
RAILROAD
BARBED WIRE FENCE
COMBINATION WIRE FENCE
SNOW FENCE
TELEPHONE & TELEGRAPH LINES
POWER LINE
DETOUR
PRESENT ROAD (Plan Sheets)
ACCESS DENIED BY DEED
C. of A. LINE (CONTROL OF ACCESS)

R. O. W. TABULATION OF PROPERTIES IN CONEJOS COUNTY S.H.No. 17 PROJ. F 025-2(1)

FEDERAL ROAD DIVISION NO.	DISTRICT	PROJ. NO.	SHEET NO.	TOTAL SHEETS
9	COLORADO	F 025-2(1)	2	

RIGHT OF WAY Rev. 7-14-58 R.E.C.
Rev. 7-30-58 R.E.C.

PARCEL NO.		OWNER	ADDRESS	LOCATION	AREA IN ACRES		RIGHT OF WAY				REVISIONS			
					PARCEL	TO BE ACQUIRED					REMARKS	2-1-60	name change	REC
		TOWNSHIP 35 NORTH ,		RANGE 9 EAST ,		NEW MEXICO PRINCIPAL MERIDIAN								
1		Felix Valdez, Maria Candelaria Valdez J.T. & Federal Land Bank of Wichita	La Jara, Colo.	SW 1/4, Sec. 11	4.953	4.953								
2		Corp. of the Presiding Bishop of the Church of Jesus Christ of Latter-Day Saints	c/o Leonard M. Haynie-- Alamosa, Colo.	Fr. NW 1/4, Sec. 11	3.739	3.739								
3		Herbert J. Gumper & Theta P. Gumper	Alamosa, Colo.	NE 1/4 NW 1/4, Sec. 11	1.270	1.270								
4		Jose H. Valdez & Alice E. Valdez	La Jara, Colo.	S 1/2 SW 1/4, Sec. 2	0.382	0.382								
5 Rev.		Troy Shawcroft & Edwin E. Shawcroft	La Jara, Colo.	Fr. SW 1/4 SE 1/4, Sec. 2	2.323	2.323								
6		Adolph Gallegos & The Fed. Land Bank of Wichita, Kansas	La Jara, Colo.	Fr. NW 1/4 SE 1/4, Sec. 2	0.041	0.041								
7		Troy E. Shawcroft & Edwin E. Shawcroft	La Jara, Colo.	N 1/2 SE 1/4 & SW 1/4 NE 1/4, Sec. 2	4.787	4.787								
7A		Troy E. Shawcroft & Edwin E. Shawcroft	La Jara, Colo.	NE 1/4 NE 1/4, Sec. 2	0.234	0.234								
8 Rev.		A. E. Gallegos & Elfides Gallegos	La Jara, Colo.	NW 1/4 NE 1/4 Sec.	2.170	2.170								
		TOWNSHIP 36 NORTH ,		RANGE 9 EAST ,		NEW MEXICO PRINCIPAL MERIDIAN								
9		Anthony E. Gallegos & Elfides Gallegos	La Jara, Colo.	SE 1/4, Sec. 35	5.056	5.056								
10		J. Raymond Gallegos & Federal Land Bank of Wichita	La Jara, Colo.	NE 1/4, Sec. 35	2.846	2.846								
11		State Board of Land Commissioners	Denver, Colo.	NW 1/4, Sec. 36	2.546	2.546								
12		J. Heber Mott	Alamosa, Colo.	SW 1/4 & NW 1/4, Sec. 25	9.798	9.798								
13		Robert Peterson	La Jara, Colo.	NE 1/4, Sec. 25	0.927	0.927								
14		Kay David Shawcroft, Curtis Amel Shawcroft, Mary Lynette Shawcroft & Zelda Shawcroft	Alamosa, Colo.	SE 1/4, Sec. 24	5.409	5.409								
15 Rev.		Ed Guyman	La Jara, Colo.	NE 1/4, Sec. 24	5.360	5.360								
E1		Felix Valdez & Maria Candelaria Valdez, J.T. & Federal Land Bank of Wichita	La Jara, Colo.	T. 35N., R. 9E., N.M.P.M.										
E2		Corp. of the Presiding Bishop of the Church of Jesus Christ of Latter Day Saints	Alamosa, Colo. % Leonard M. Haynie	SW 1/4 Sec. 11	0.214	0.214								
E7		Troy E. Shawcroft & Edwin E. Shawcroft	La Jara, Colo.	NW 1/4 Sec. 11	0.647	0.647								
E7A		Troy E. Shawcroft & Edwin E. Shawcroft	La Jara, Colo.	N 1/2 SE 1/4 SW 1/4 NE 1/4 Sec. 2	4.304	4.304								
E10		J. Raymond Gallegos & Federal Land Bank of Wichita		SW 1/4 NE 1/4 Sec. 2	0.459	0.459								
E12		J. Heber Mott	Alamosa, Colo.	T. 36N., R. 9E., N.M.P.M.										
E14		Kay David Shawcroft, Curtis Amel Shawcroft, Mary Lynette Shawcroft & Zelda Shawcroft		NE 1/4 Sec. 35	0.344	0.344								
E14A		Kay David Shawcroft, Curtis Amel Shawcroft, Mary Lynette Shawcroft & Zelda Shawcroft	Alamosa, Colo.	NW 1/4 Sec. 25	0.287	0.287								
Rev. 2		Ed Guyman		SE 1/4 Sec. 24	0.344	0.344								
50		Ed Guyman	La Jara, Colo.	SE 1/4 Sec. 24	0.151	0.151								
			La Jara, Colo.	NE 1/4 Sec. 24	1.917	1.917								
				NE 1/4 Sec. 24	0.808	0.808								

PROJ. F 025-2(1)



RIGHT OF WAY Rev. 7-30-58 R.E.C.

[illegible]

A. 0+00 BEGIN F 025-2 (1)

SW 1/4, Sec. 11, T35N, R9E, N.M.P.M.


RIGHT OF WAY

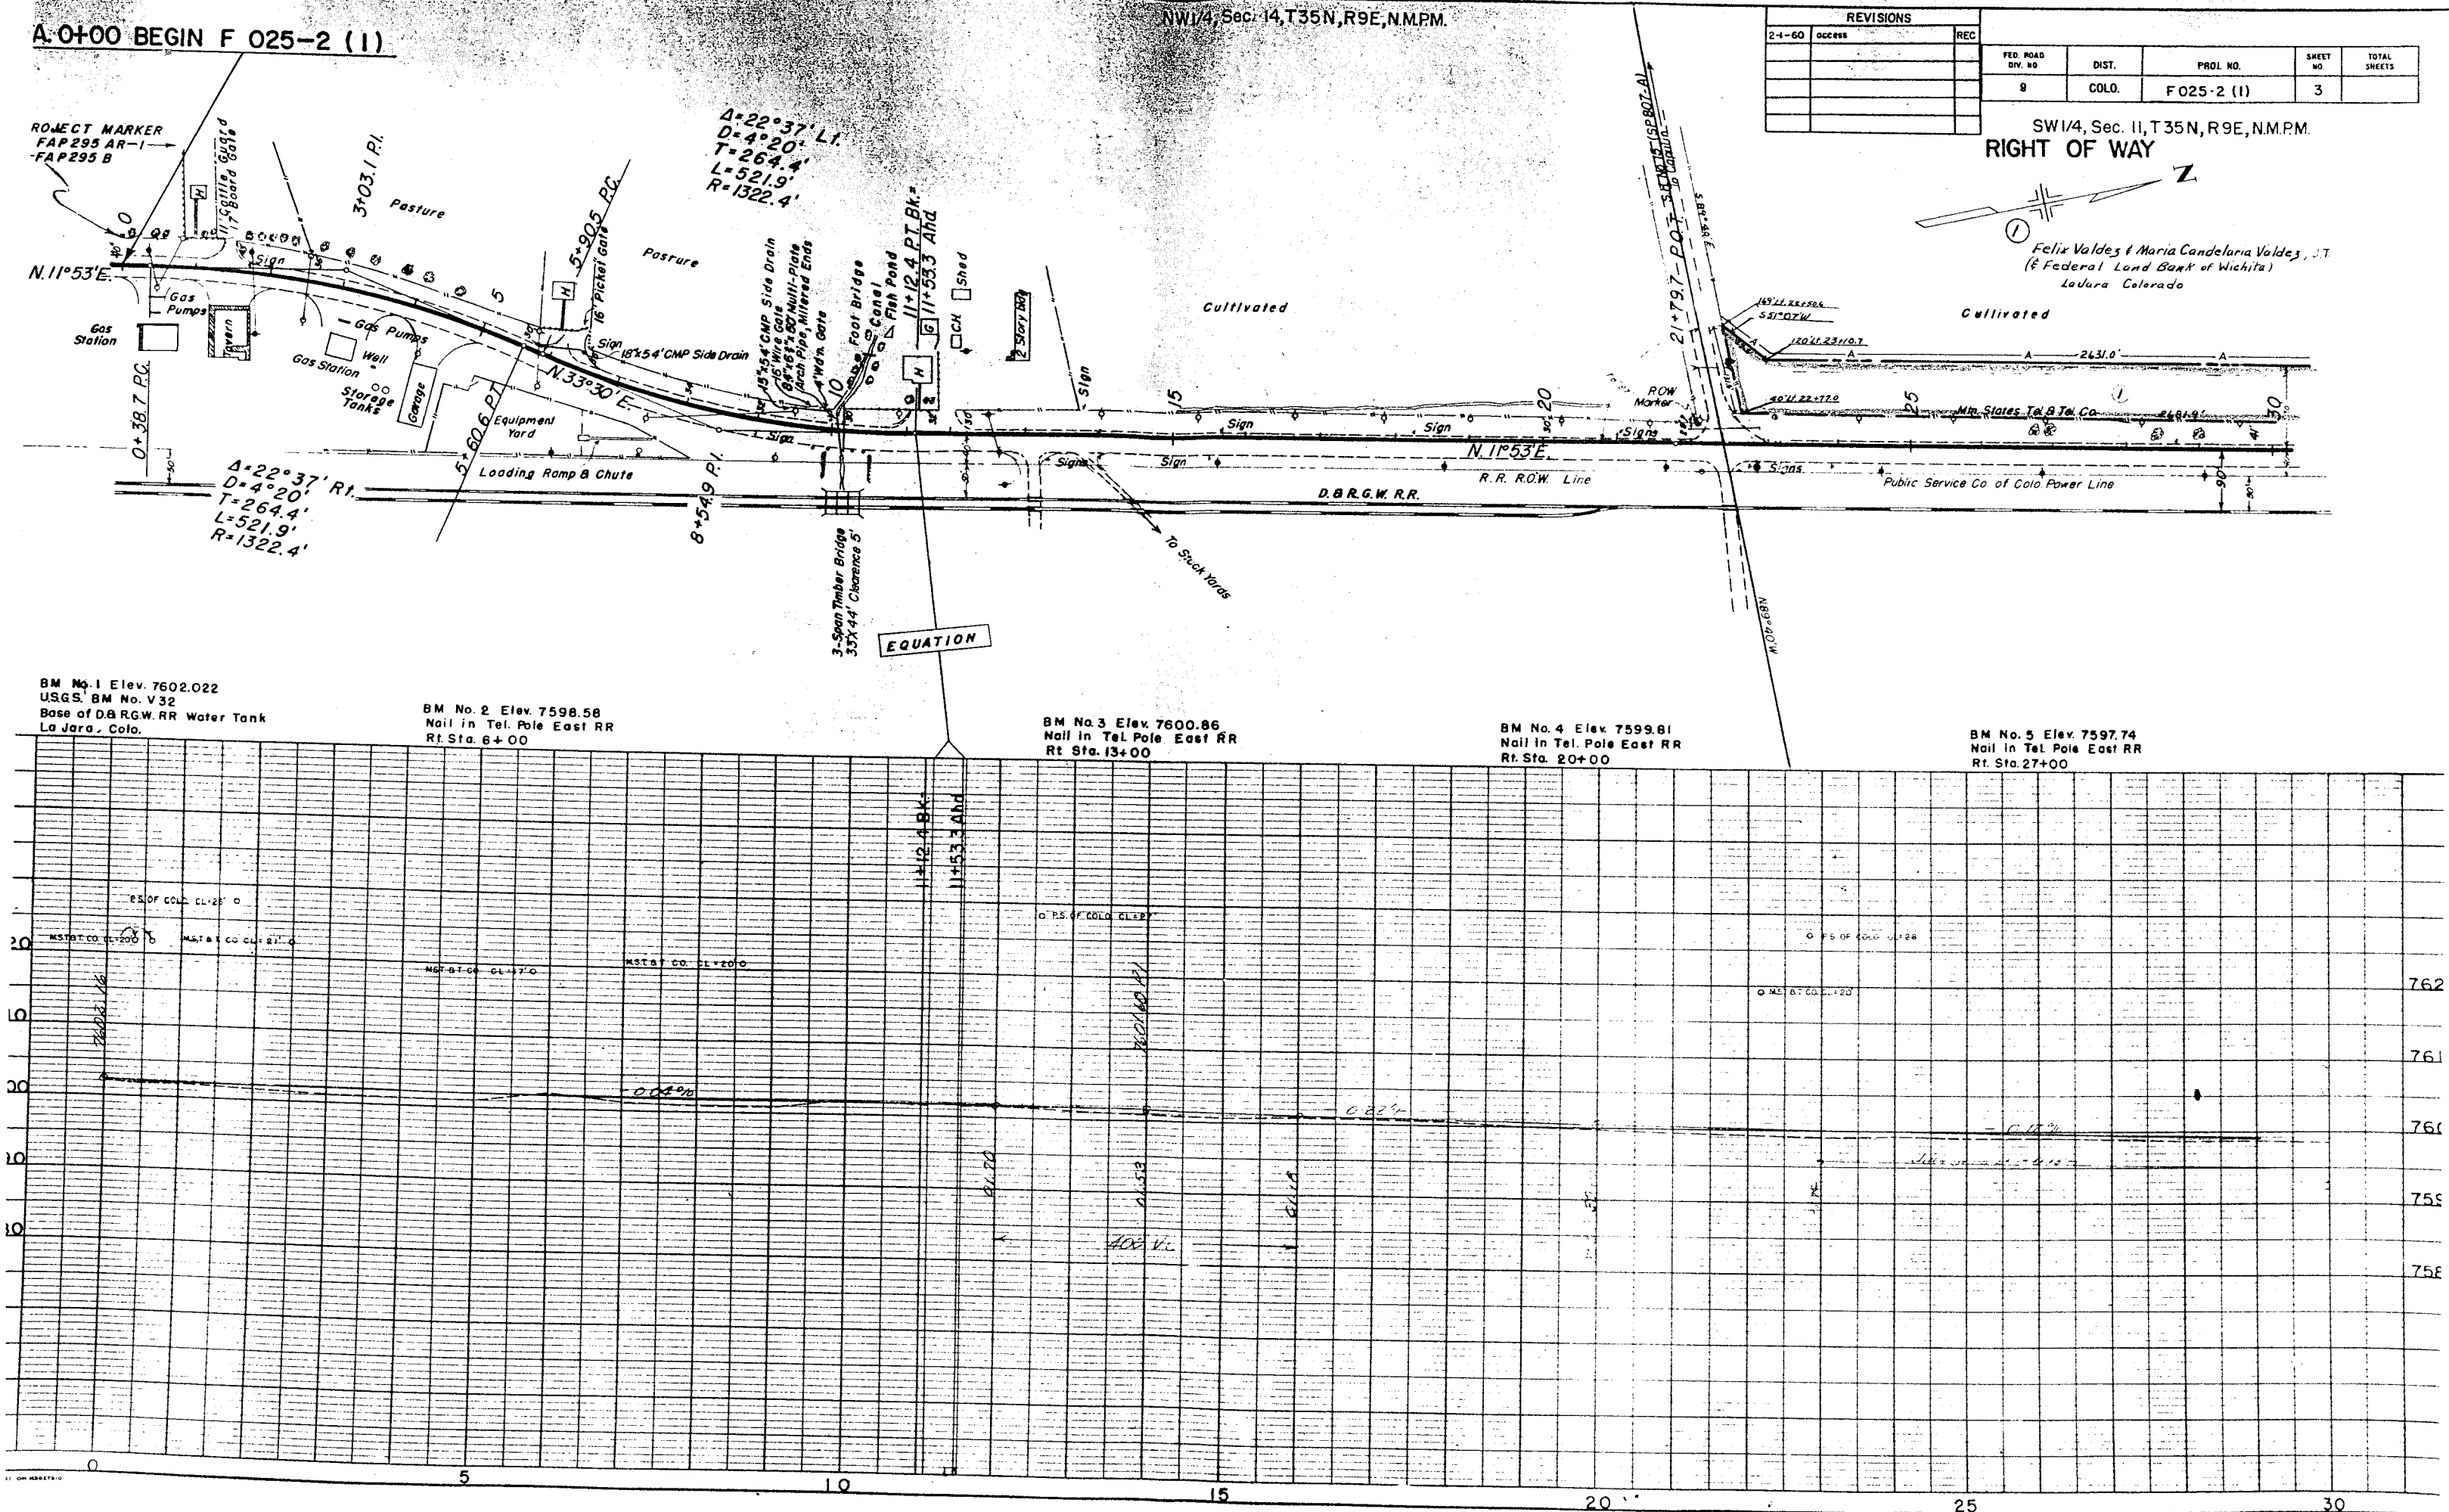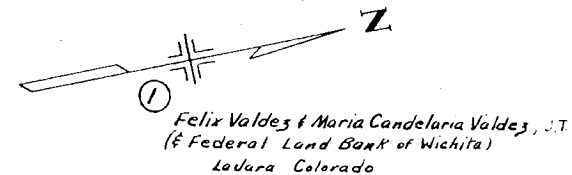

FED ROAD DIV. NO.	DIST.	PROJ. NO.	SHEET NO.	TOTAL SHEETS
9	COLO.	FO25-2 (1)	4	

RIGHT OF WAY NW1/4, Sec. 11, T35N, R9E, N.M.P.M.

REVISIONS		
DATE	ADDED ACCESS	ECM
9-4-58		
2-1-60	access	REC

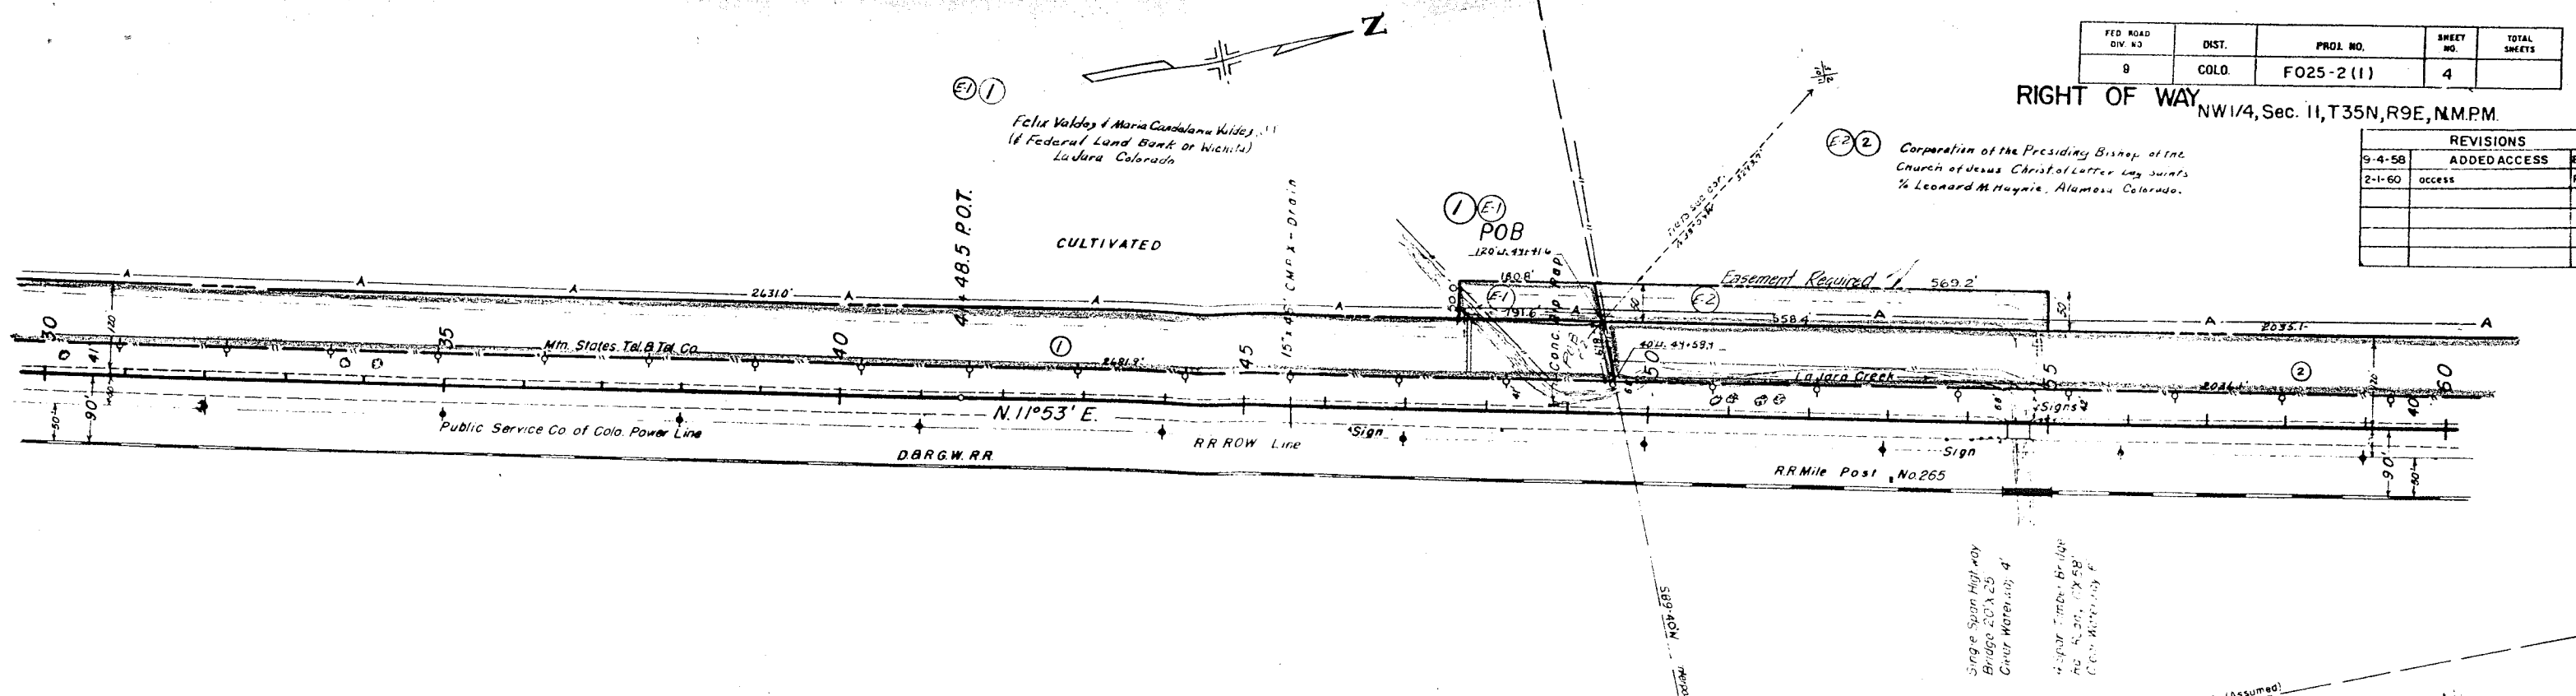


M No 6 Elev. 7596.05
Nail in Tel. Pole East RR
Rt. Sta. 34+00

BM No. 7 Elev. 7594.73
Nail in Tel. Pole East RR
Rt. Sta. 41+00

BM No. 8 Elev. 7594.24
Nail in Tel. Pole East RR
Rt. Sta. 48+00

BM No. 9 Elev. 7593.70
Nail in Tel. Pole East RR
Rt. Sta. 55+00

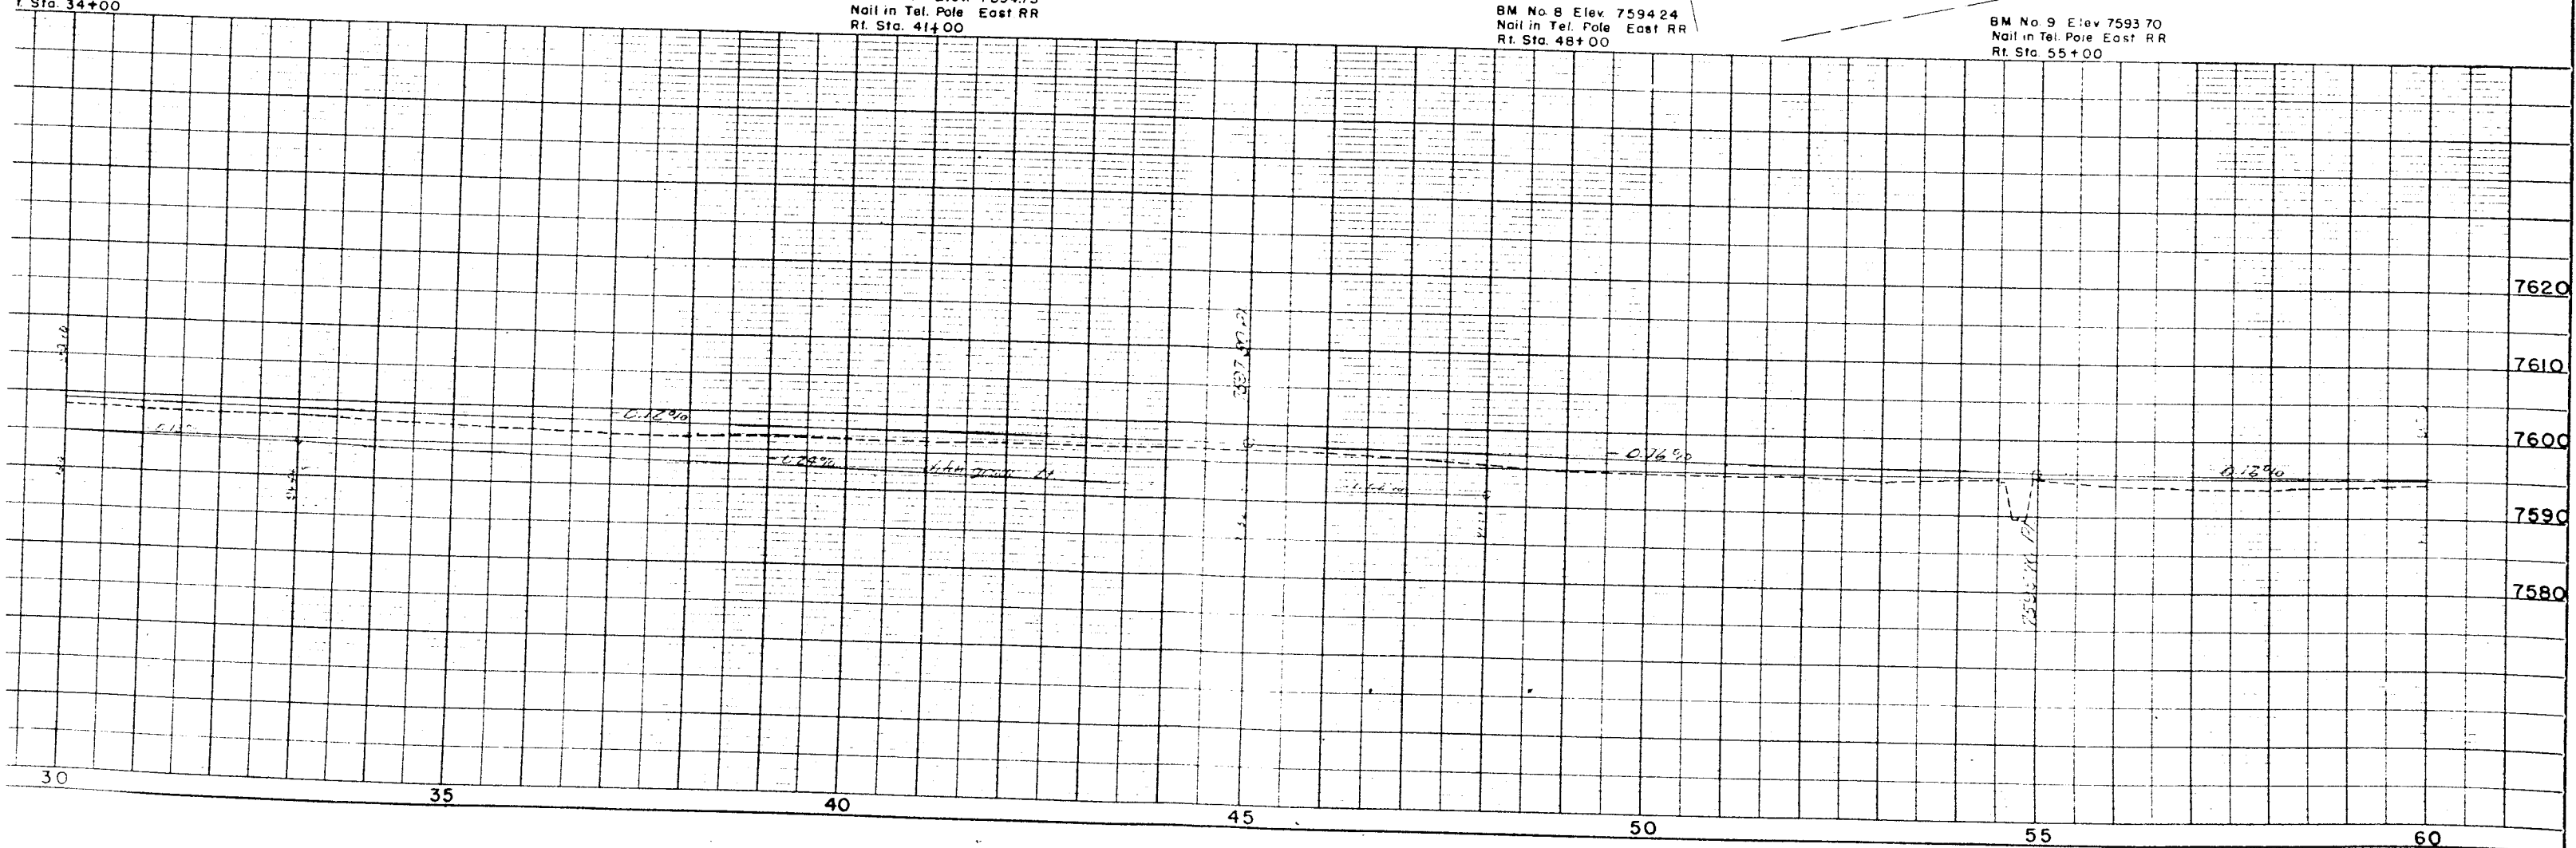


NW1/4, Sec 11, T35N, R9E, N.M.P.M.

SW1/4, Sec. 2, T35N, R9E, N.M.P.M.

Rev. 7-14-58 name 4 Rev., name 5 Rev. R.E.C.


FED. ROAD DIV. NO.	DIST.	PROJ. NO.	SHEET NO.	TOTAL SHEETS
9	COLD.	F 025-2 (1)	5	

REVISIONS		
NO.	DATE	DESCRIPTION
1	9-4-58	ADDED ACCESS
2	2-1-60	name change

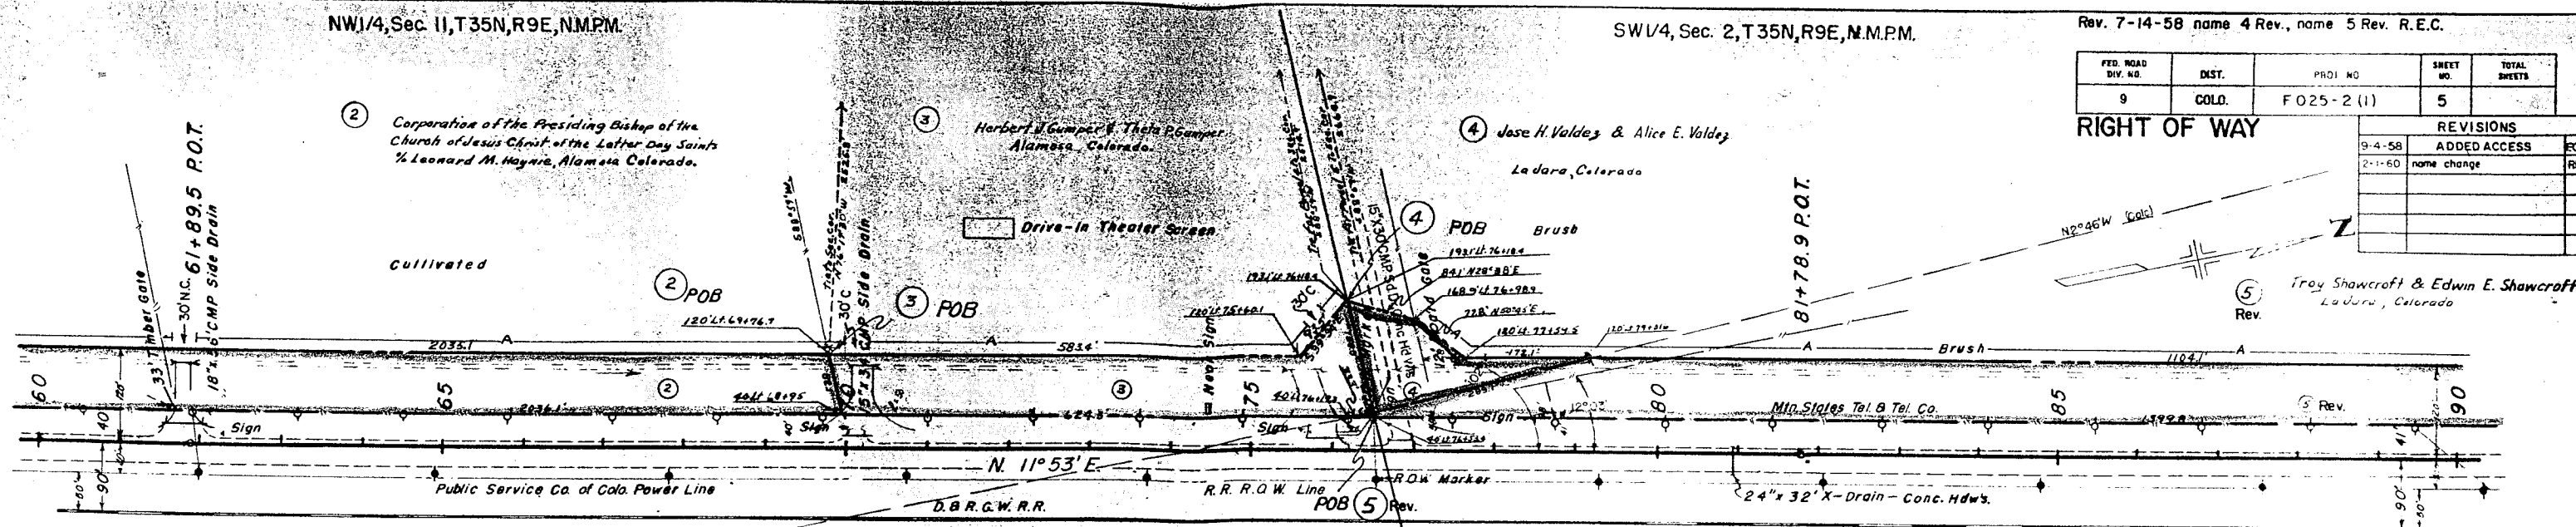

NE1/4, Sec 11, T35N, R9E, N.M.P.M.

SE1/4, Sec. 2, T35N, R9E, N.M.P.M.

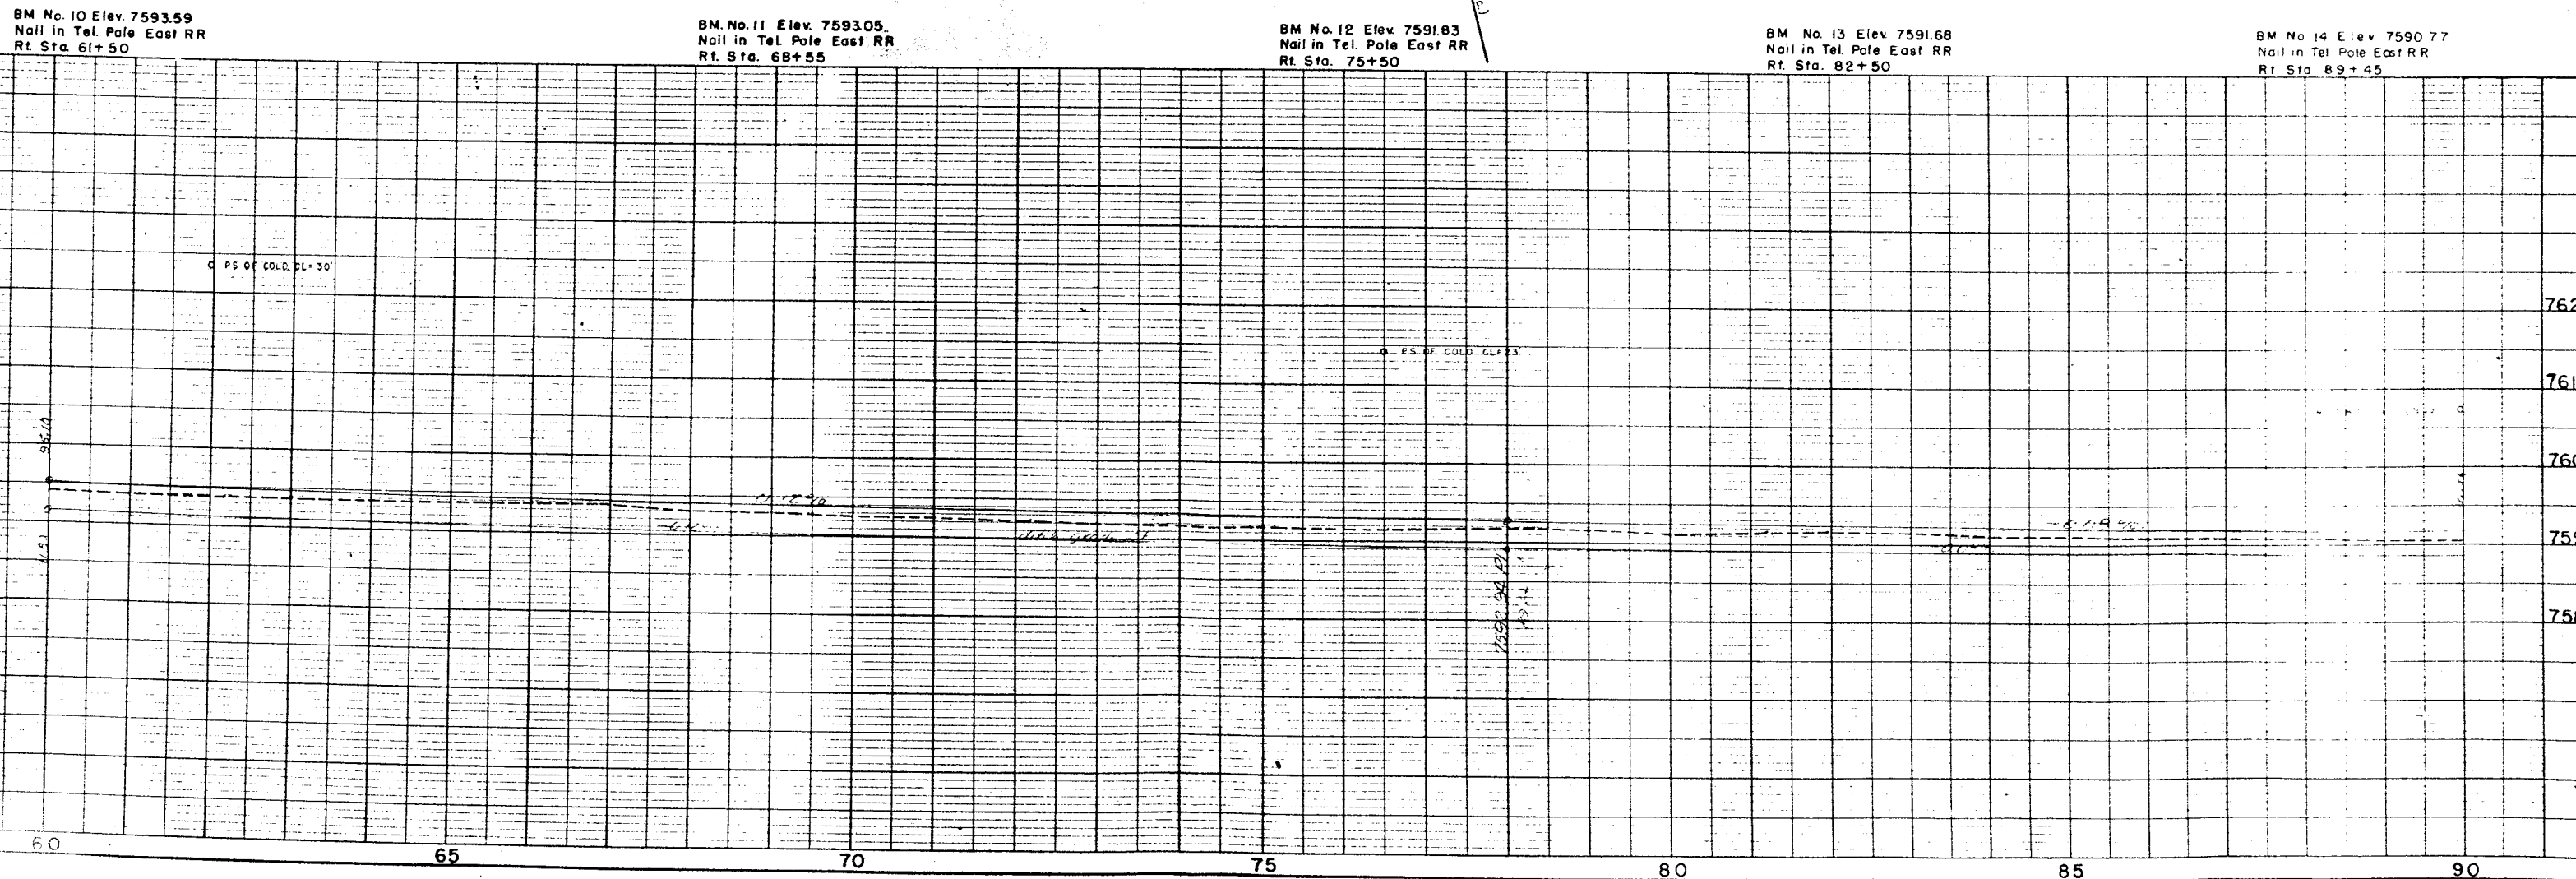

SE1/4, Sec. 2, T35N, R9E, N.M.P.M.

522.0'
N 28° 35' E

UP 7
E7
A
Troy E. Shawcroft & Edwin E. Shawcroft
LaJara Colorado

FED. ROAD DIV. NO.	DIST.	PROJ. NO.	SHEET NO.	TOTAL SHEETS
9	COLD.	F025-2 (1)	6	

REVISIONS		
NO.	DATE	DESCRIPTION
1	9-4-58	ADDED ACCESS
2	1-1-60	access

RIGHT OF WAY

8 Rev
A. E. Gallegos & Elvies Gallegos

SW1/4, NE1/4 Sec. 2 T35N, R9E N.M.P.M.

PROJECT MARKER
FAP 124
FAP 295 AR-1

7 POB

2-SPAN CONG. BRIDGE - 13' x 13'
22' x 81' - 19' CURB CLEARANCE

8 Rev POB

CHANNEL CLEARANCE

USC&G BM No. X-32

8-SPAN TIMBER TRESTLE
10' x 110'
CHANNEL CLEARANCE 7.5'

Brush Pasture

6 Adolph Gallegos (The Federal Land Bank of Wichita) LaJara Colorado

6 N 6° 53' W 3896.3'
to NW 1/4 Sec 2
POB

Mtn States Tel. & Tel. Co

Public Service Co. of Colo. Power Line
D.B.R.G.W. R.R.

Sign
20' CMP Side Drain - Conc. Hdwl's.
R.R. Mile Post 264-D


N. 11° 53' E.
RR R.O.W. Line

BM No. 15 Elev. 7590.86
Nail in Tel. Pole East RR
Rt. Sta. 96+35

BM No. 16 Elev. 7588.82
Nail in Tel. Pole East RR
Rt. Sta. 103+25


BM No. 17 Elev. 7588.63
Nail in Tel. Pole East RR
Rt. Sta. 110+45

BM No. 18 Elev. 7591.897
USC&G BM No. X-32, Brass Cap
Center of East Curb, Bridge over Alamosa Creek

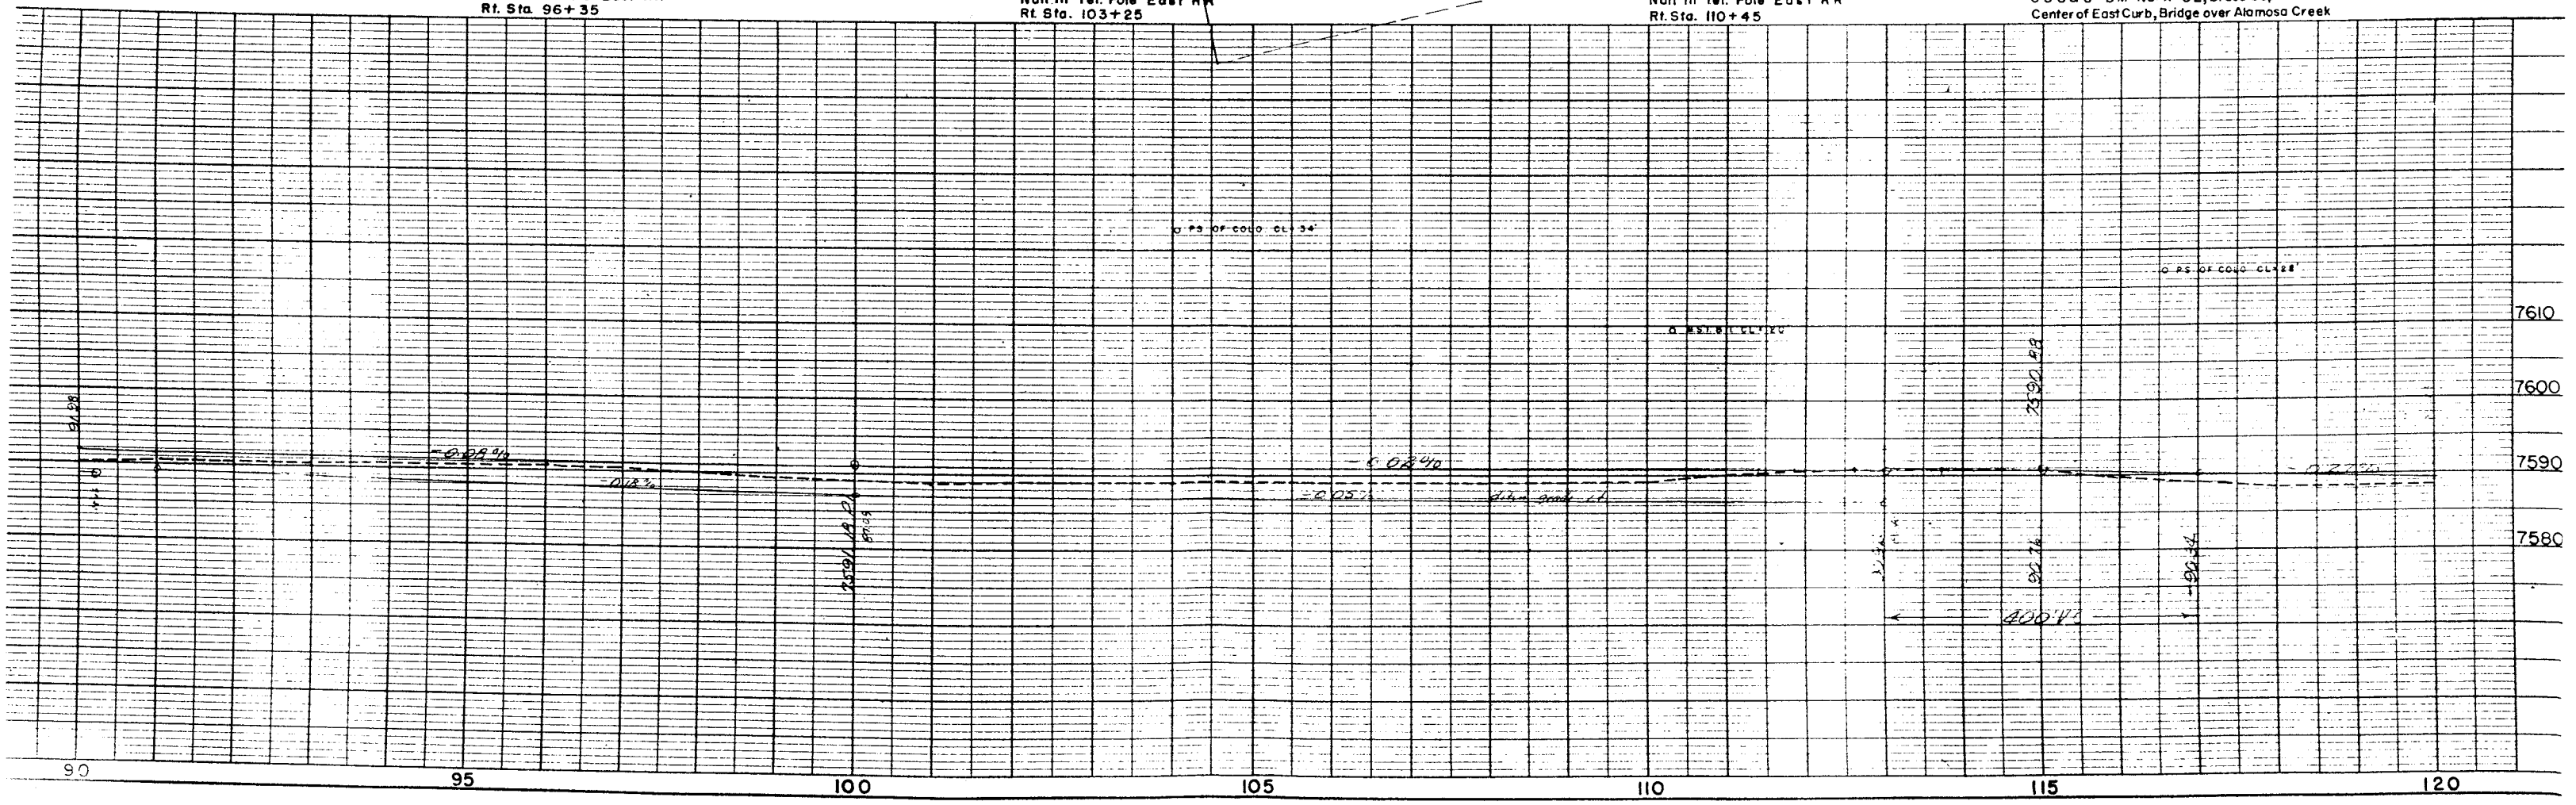

SE 1/4, Sec. 35, T 36 N, R 9 E, N.M.P.M.

RIGHT OF WAY

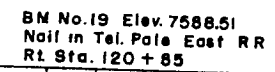


BM No. 20 Elev. 7586.32
Nail in Tel. Pole East RR
Rt. Sta. 127+80

BM No. 21 Elev. 7584.02
Nail in Tel Pole East RR
Rt. Sta. 134+80

BM No. 22 Elev. 7583.01
Noll in Tel. Pole East RR
Rt. Sta. 141 + 75

BM No 23 Elev. 7582.81
Nail in Tel. Pole East RR
Rt Sta. 148+70

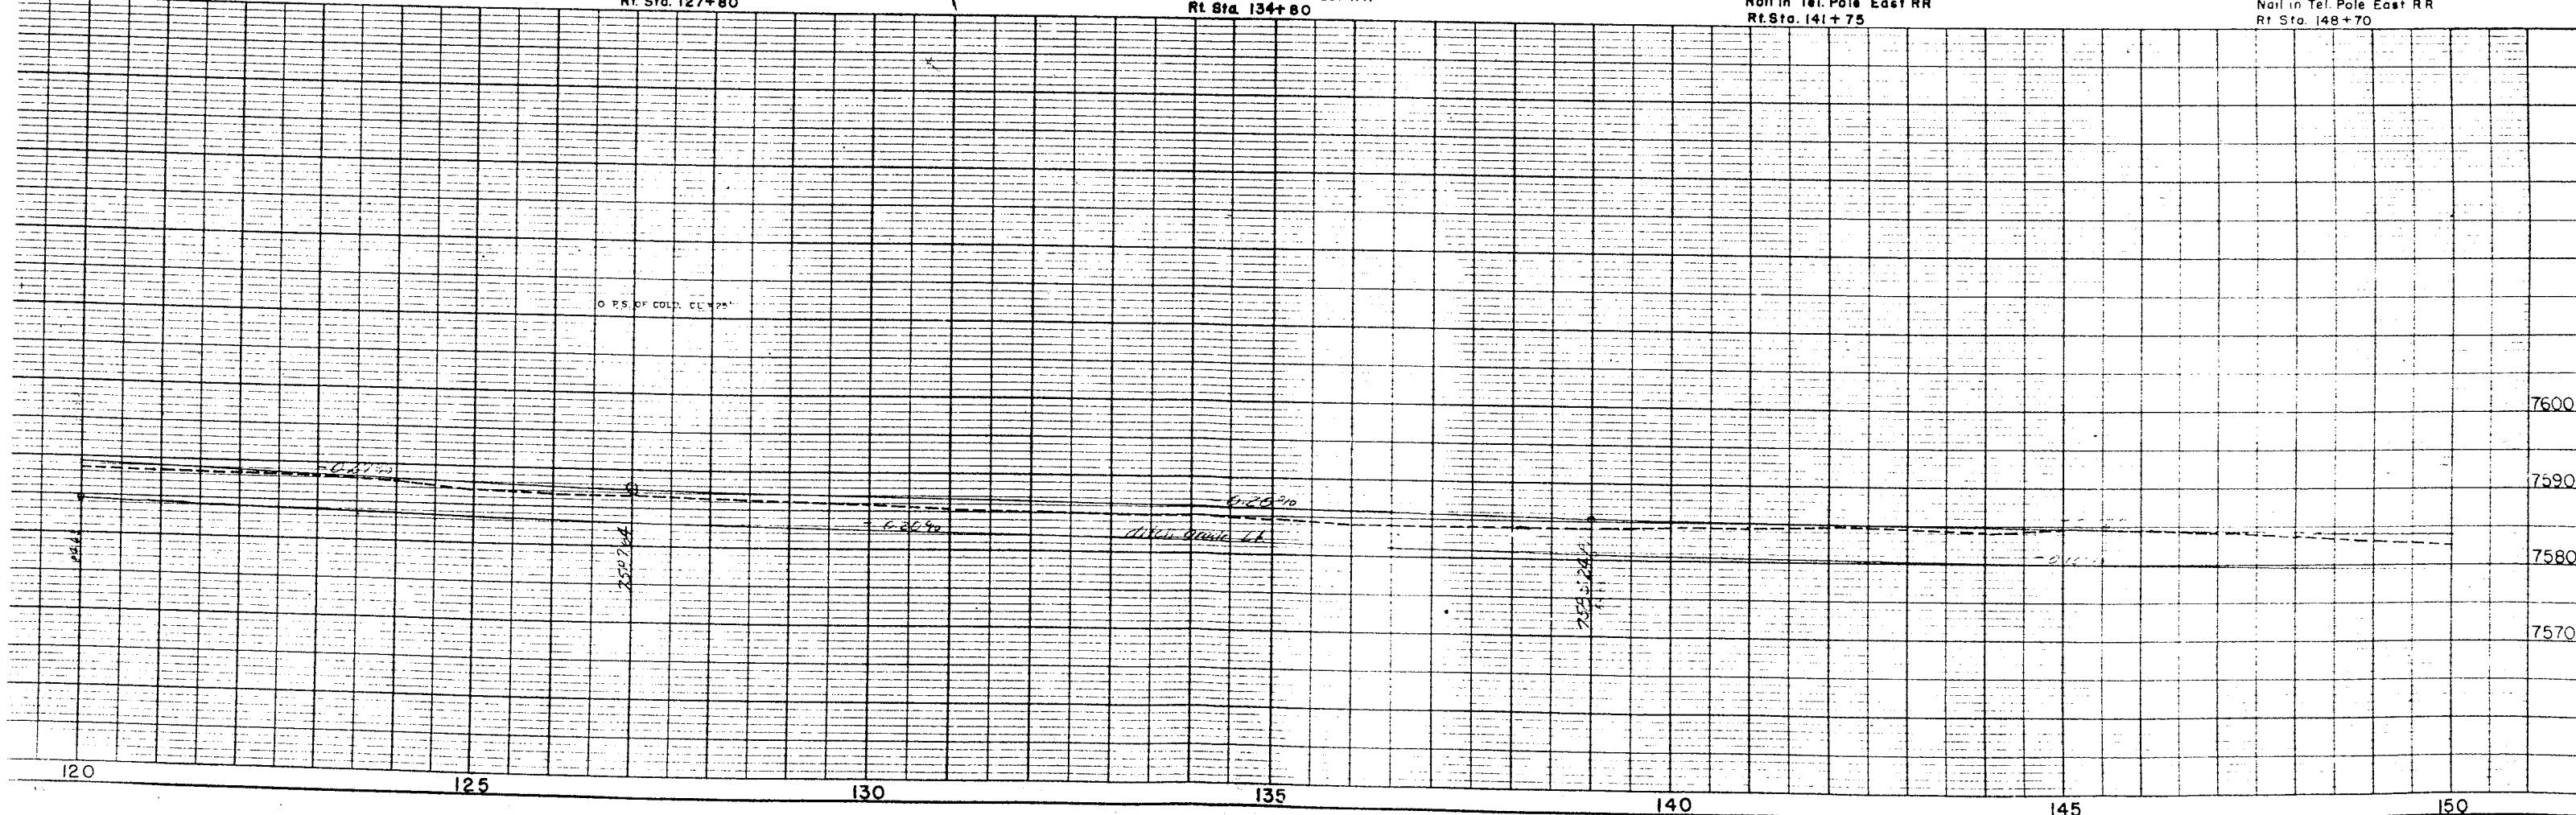

SE 1/4, Sec. 35, T36N, R9E,

NE 1/4, Sec. 35, T36N, R9E, N.M.P.M.

REVISIONS			FED. ROAD		DIST	PROJ. NO.	SHEET NO.	TOTAL SHEETS
9-4-58	ADDED ACCESS	RCM	DIV. NO					
2-1-60	name change	REC	9	COLO.		F 025-2 (1)	8	

RIGHT OF WAY

9 Anthony E. Gallegos & Elifides Gallegos
La Jara, Colorado

E10 10 J. Raymond Gallegos (and Federal Land Bank of Wichita.)
La Jara, Colorado.

11 State Board of Land Commissioners
Denver, Colorado.

$\Delta = 10^{\circ}52' RT.$
 $D = 1^{\circ}30'$
 $T = 363.3'$
 $L = 724.4'$
 $R = 3820'$


BM No. 24 Elev. 7580.49
Nail in Tel. Pole East RR
Rt Sta. 155+80.

BM No. 25 Elev. 7576.23
Nail in Tel. Pole East RR
Rt Sta. 162+80

BM No. 26 Elev. 7578.21
Nail in Tel. Pole East RR
Rt Sta. 169+80


BM No. 27 Elev. 7577.53
Nail in Tel. Pole East RR
Rt Sta. 176+75

NW 1/4, Sec. 36, T36N, R9E, N.M.P.M.

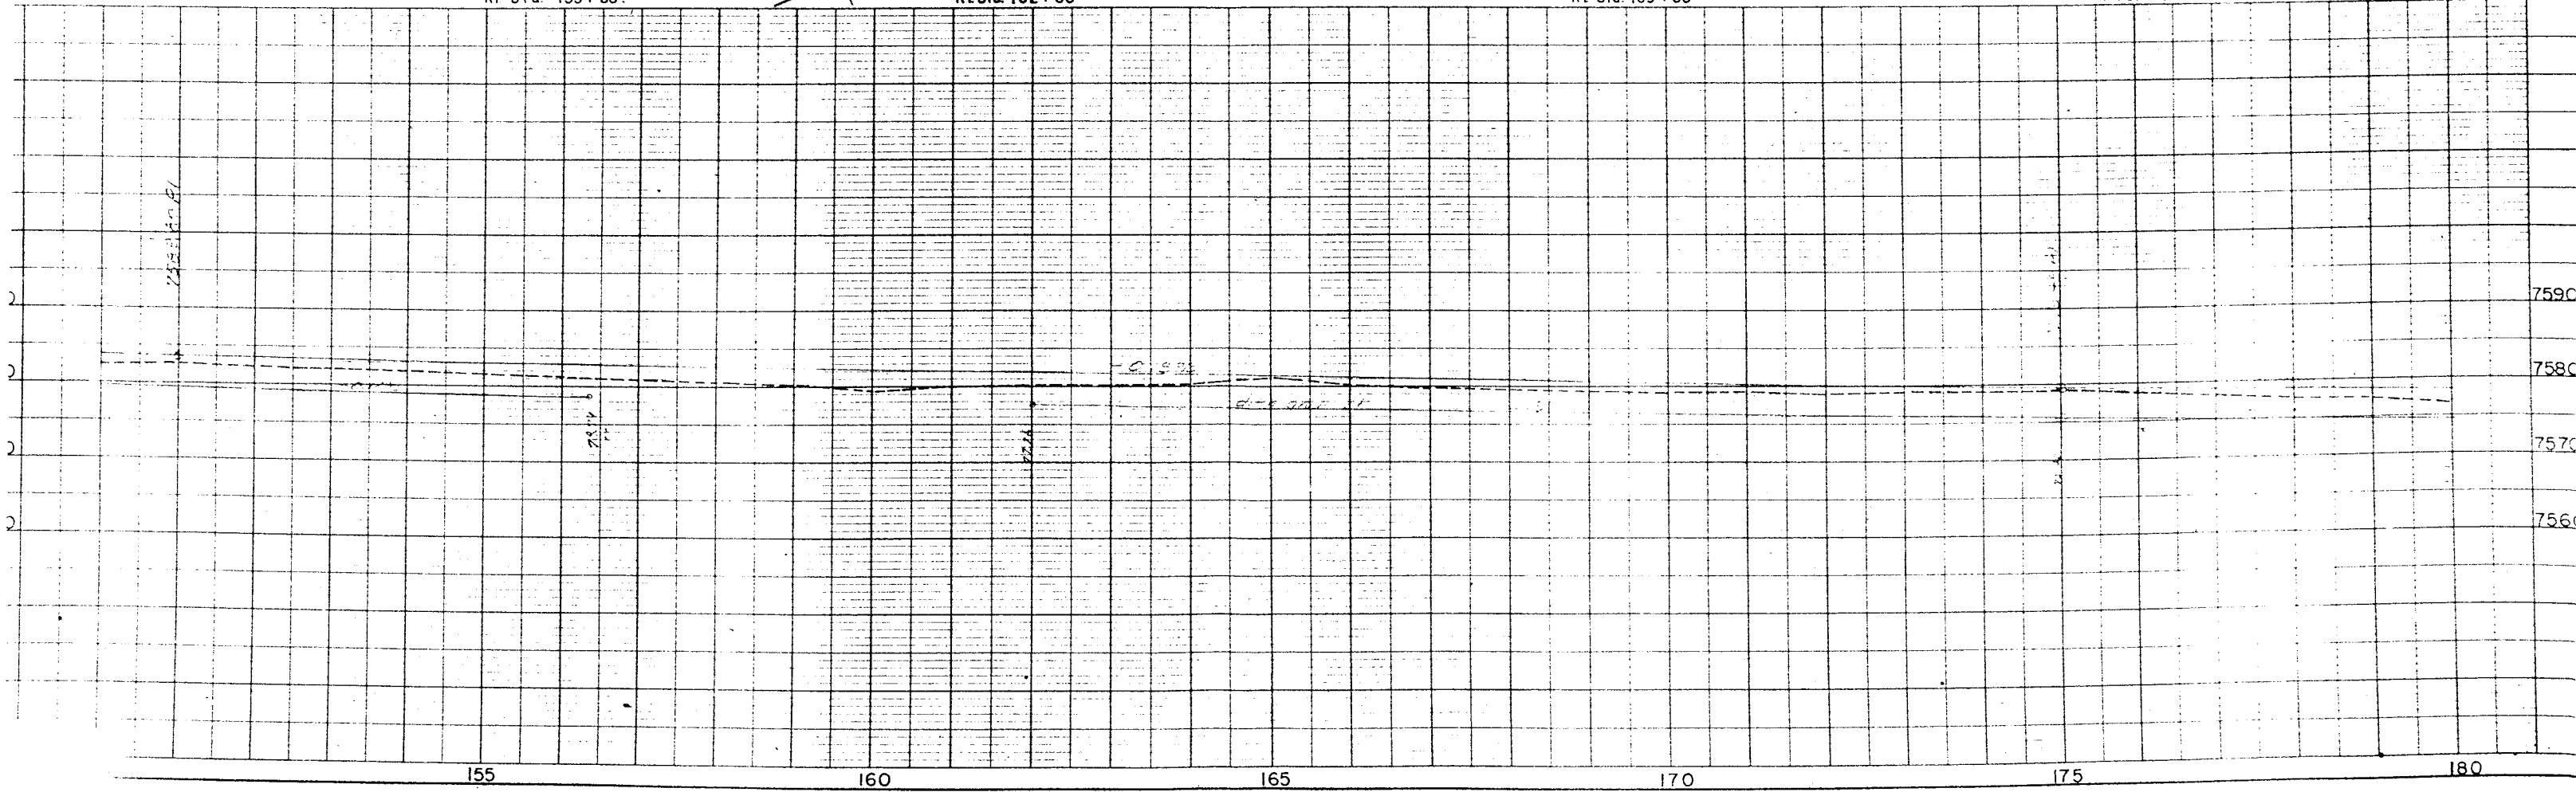


FED. ROAD DIV. NO.	DIST.	PROJ. NO.	SHEET NO.	TOTAL SHEETS
9	COLO.	F 025-2 (1)	9	

REVISIONS		
NO.	DATE	DESCRIPTION
1	9-4-58	ADDED ACCESS

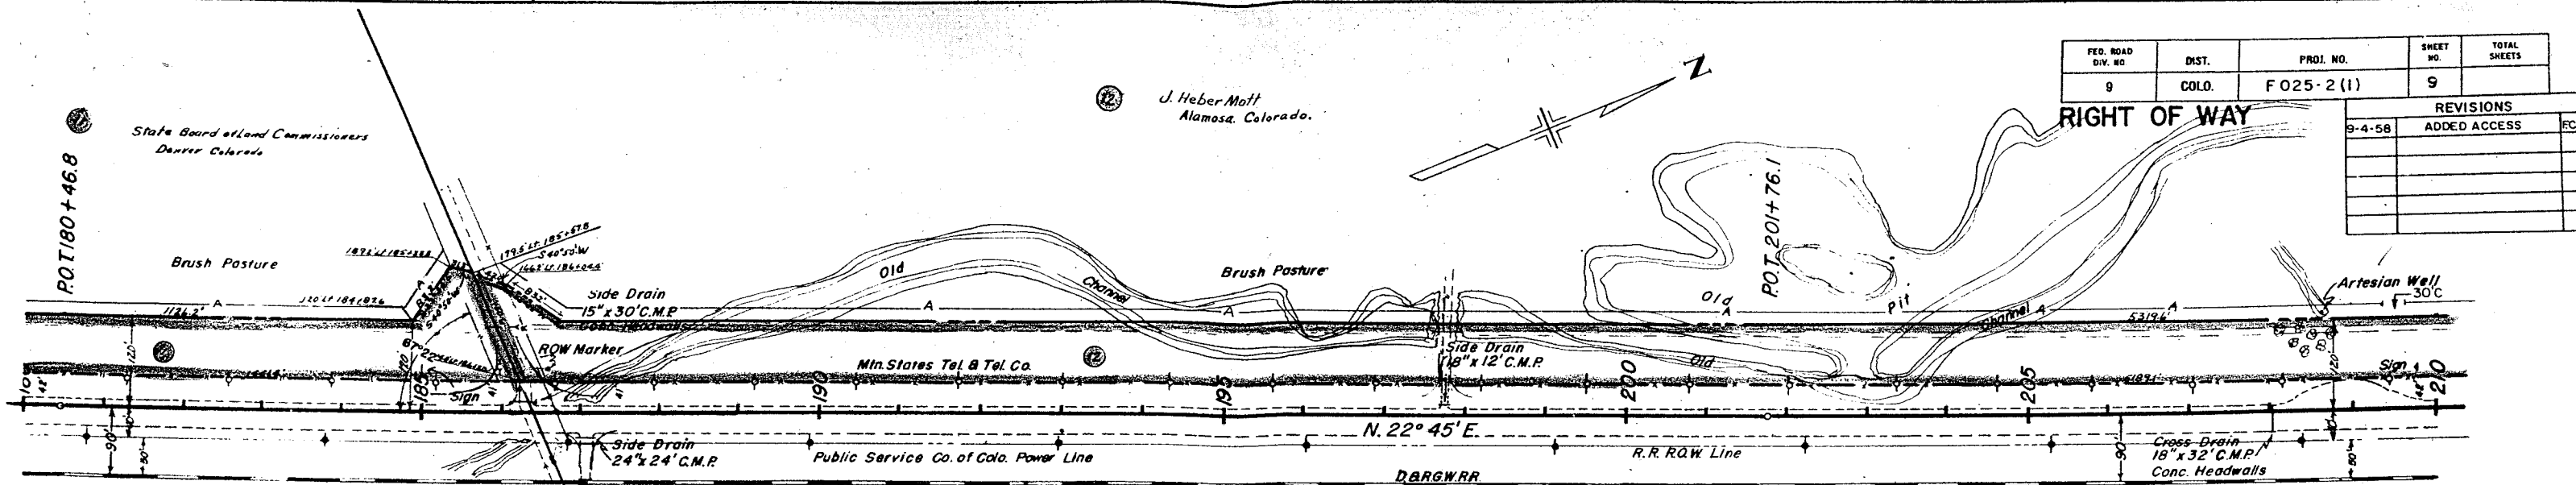


NW1/4, Sec. 36, T36N, R9E, N.M.P.M.

SW1/4, Sec. 25, T36N, R9E, N.M.P.M.

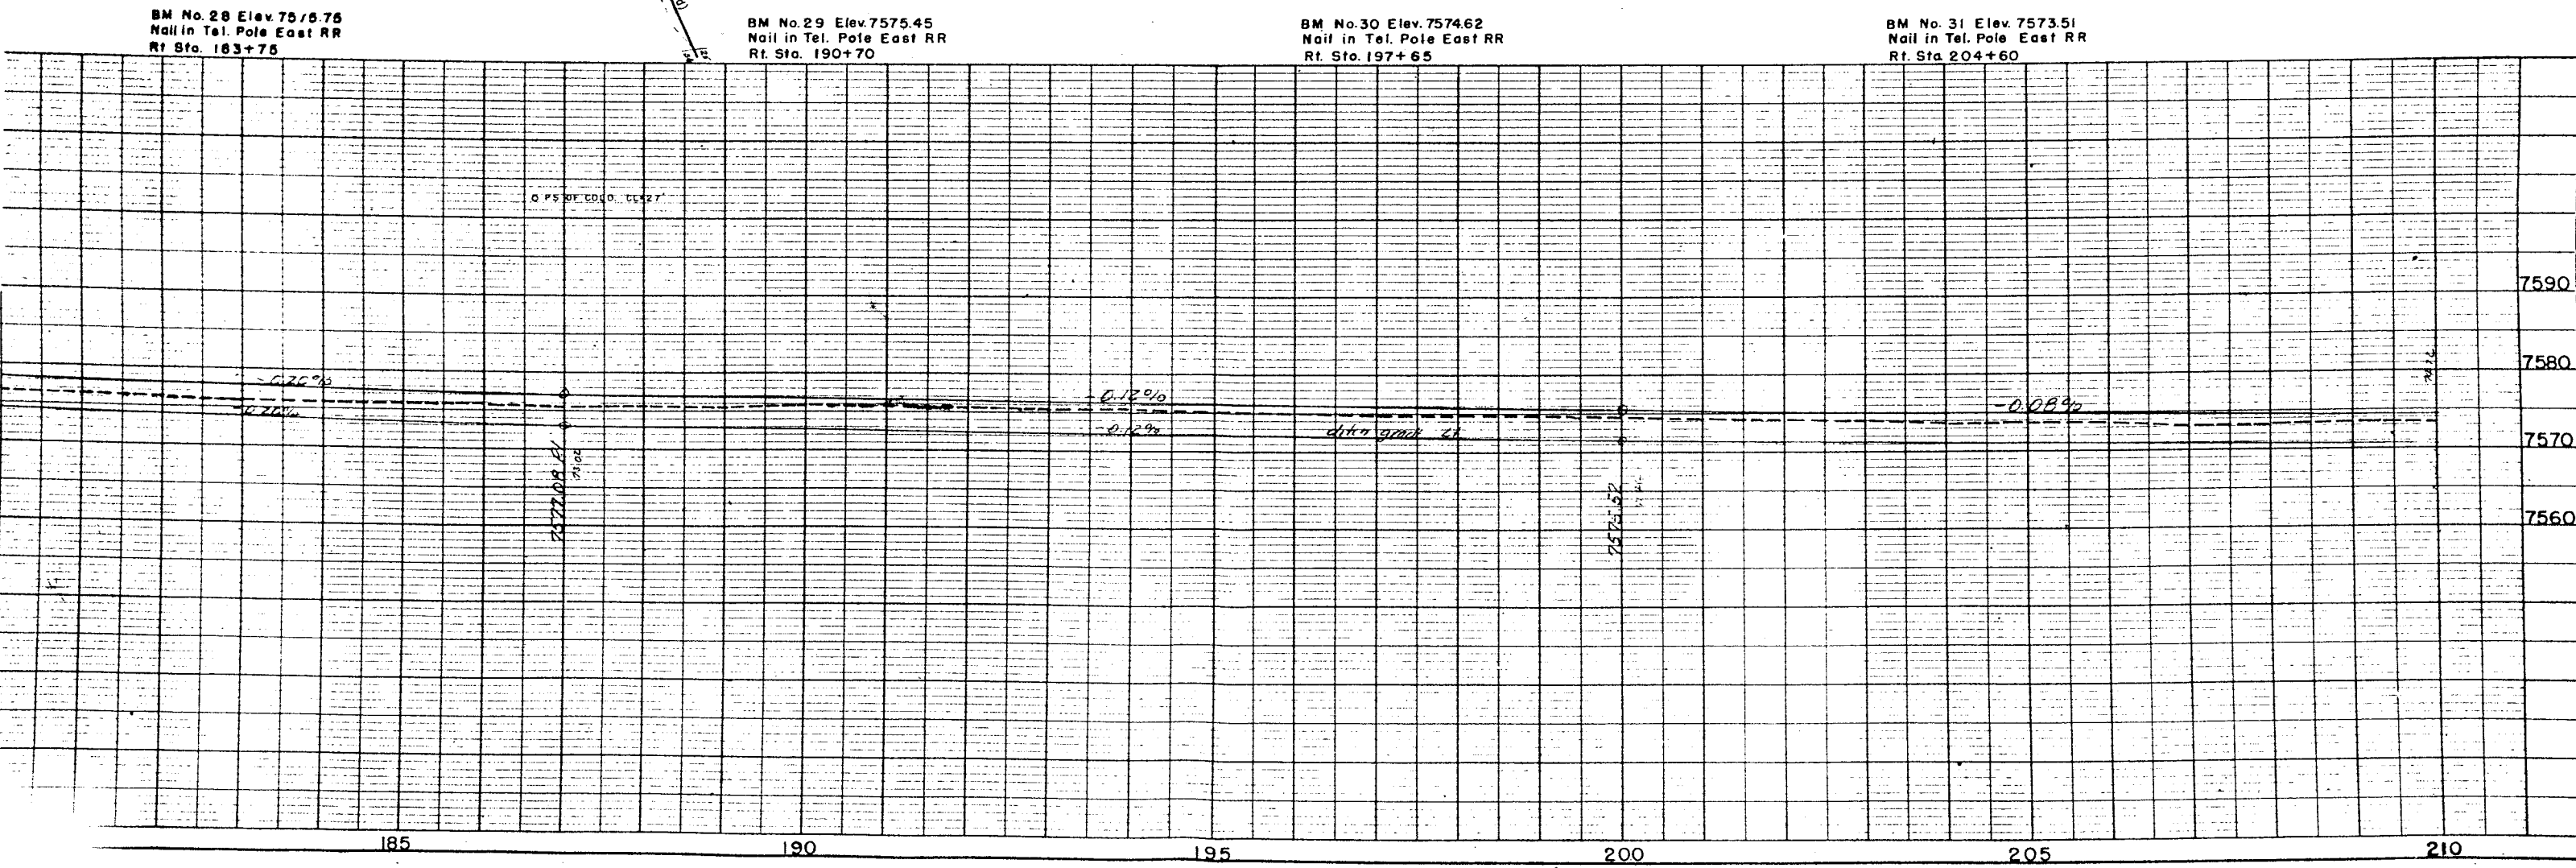

FED. ROAD DIV. NO.	DIST.	PROJ. NO.	SHEET NO.	TOTAL SHEETS
9	COLO.	F025-2(1)	10	

REVISIONS		
9-4-58	ADDED ACCESS	FC

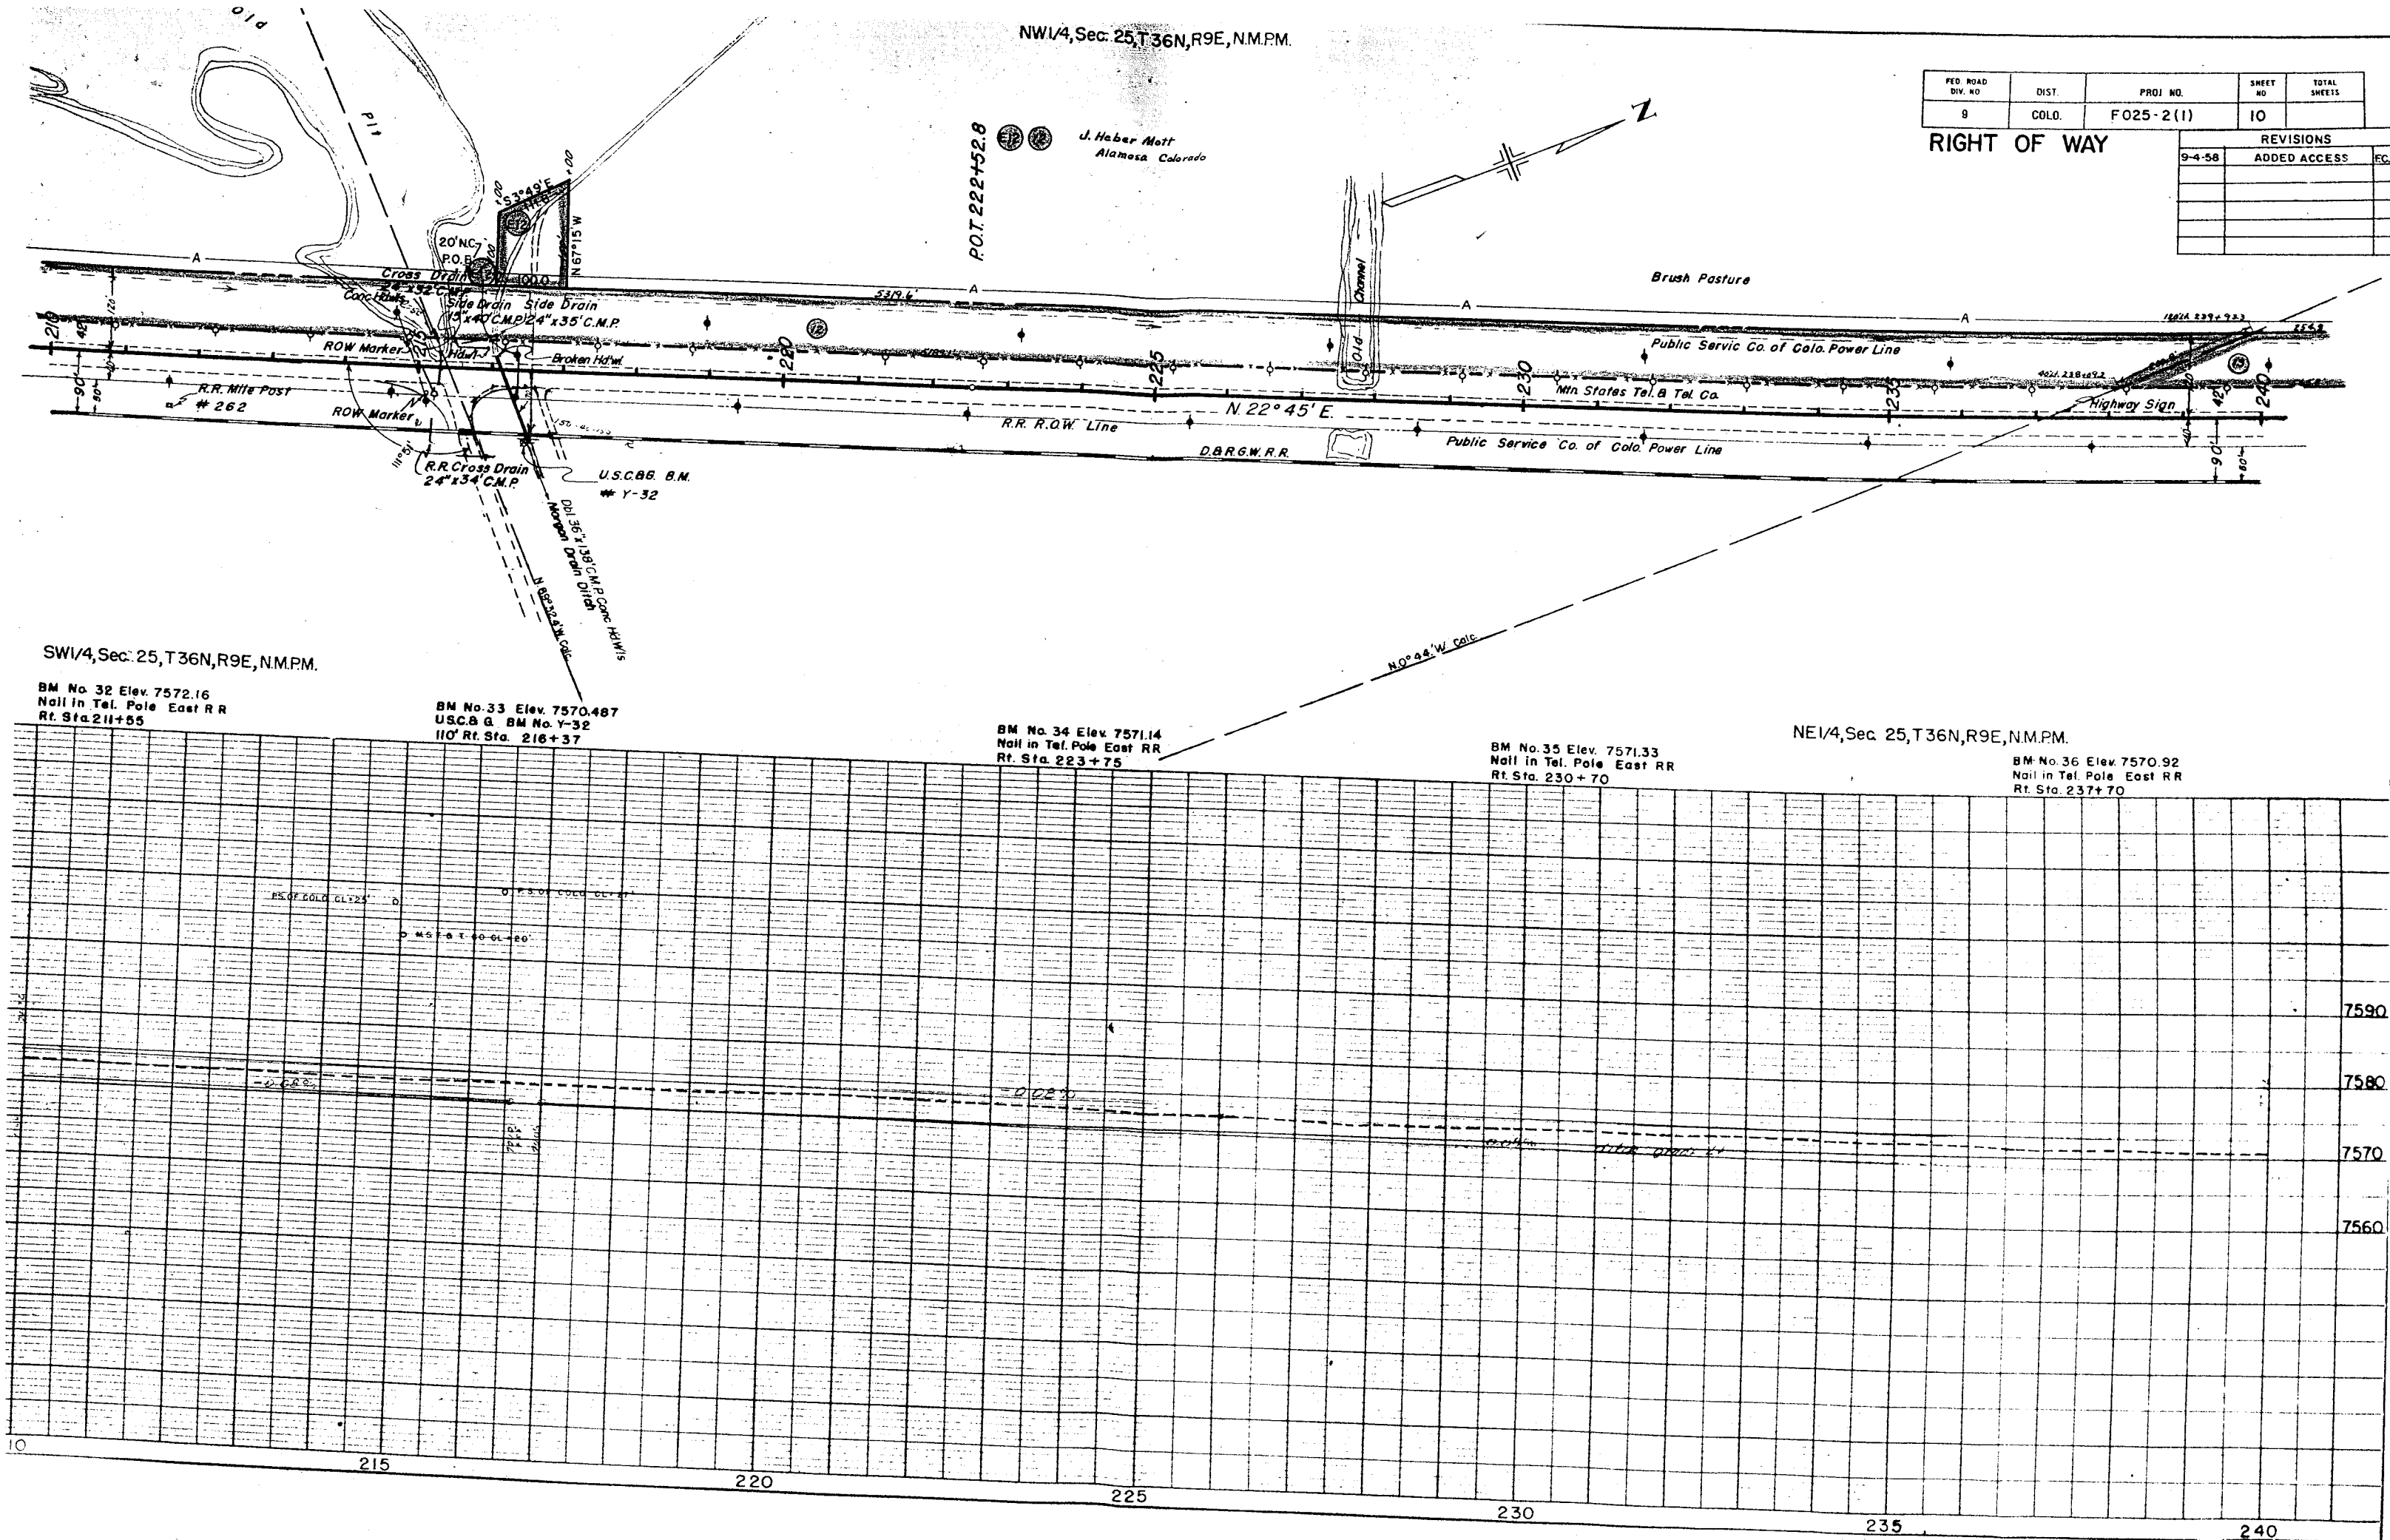


SE1/4, Sec. 24, T36N, R9E, N.M.P.M.

FED. ROAD DIV. NO.	DIST.	PROJ. NO.	SHEET NO.	TOTAL SHEETS
9	COLO.	F025-2(1)	11	

RIGHT OF WAY

REVISIONS	
9-4-58	ADDED ACCESS

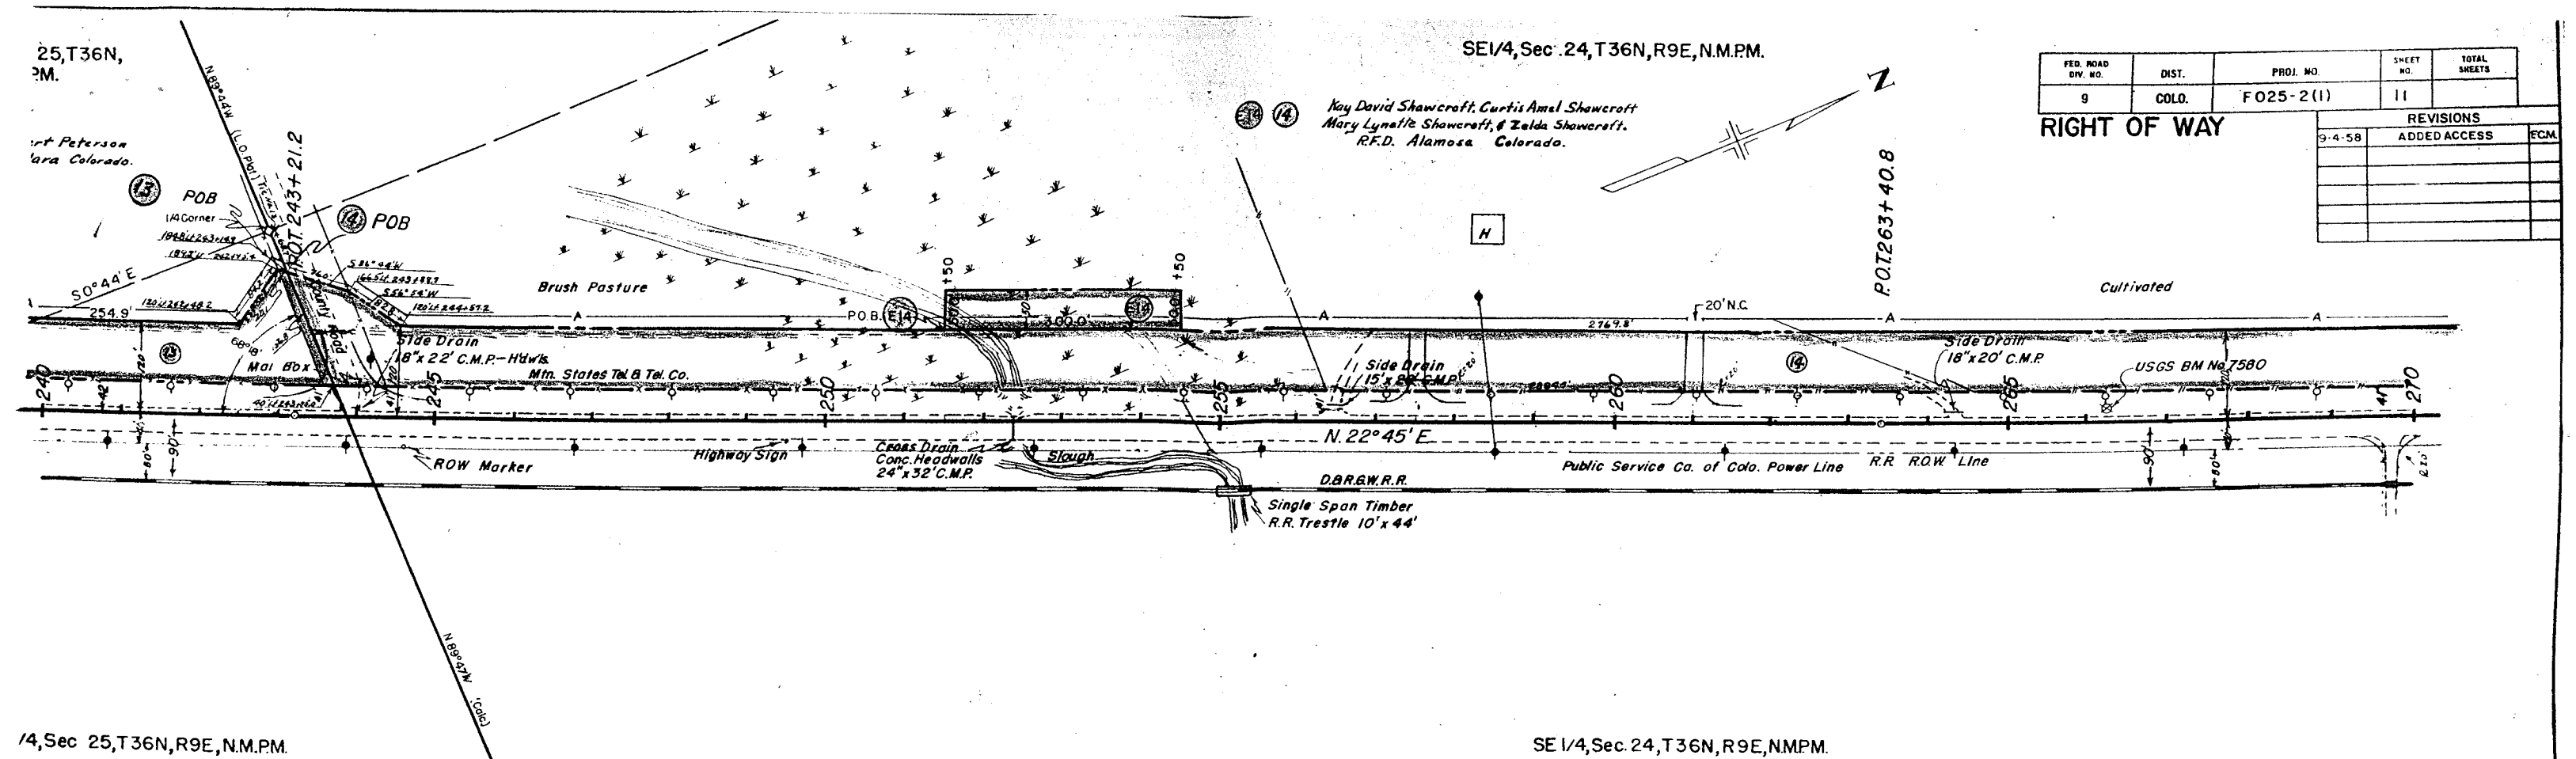


BM No. 37 Elev. 7569.53
Nail in Tel. Pole East RR
Rt. Sta. 244+60

BM No. 38 Elev. 7568.96
Nail in Tel. Pole East RR
Rt. Sta. 251+55

BM No. 39 Elev. 7569.15
Nail in Tel. Pole East RR
Rt. Sta. 258+75


BM No. 40 Elev. 7578.088
U.S.G.S. BM No. 7580
19' Lt. Sta. 266+25

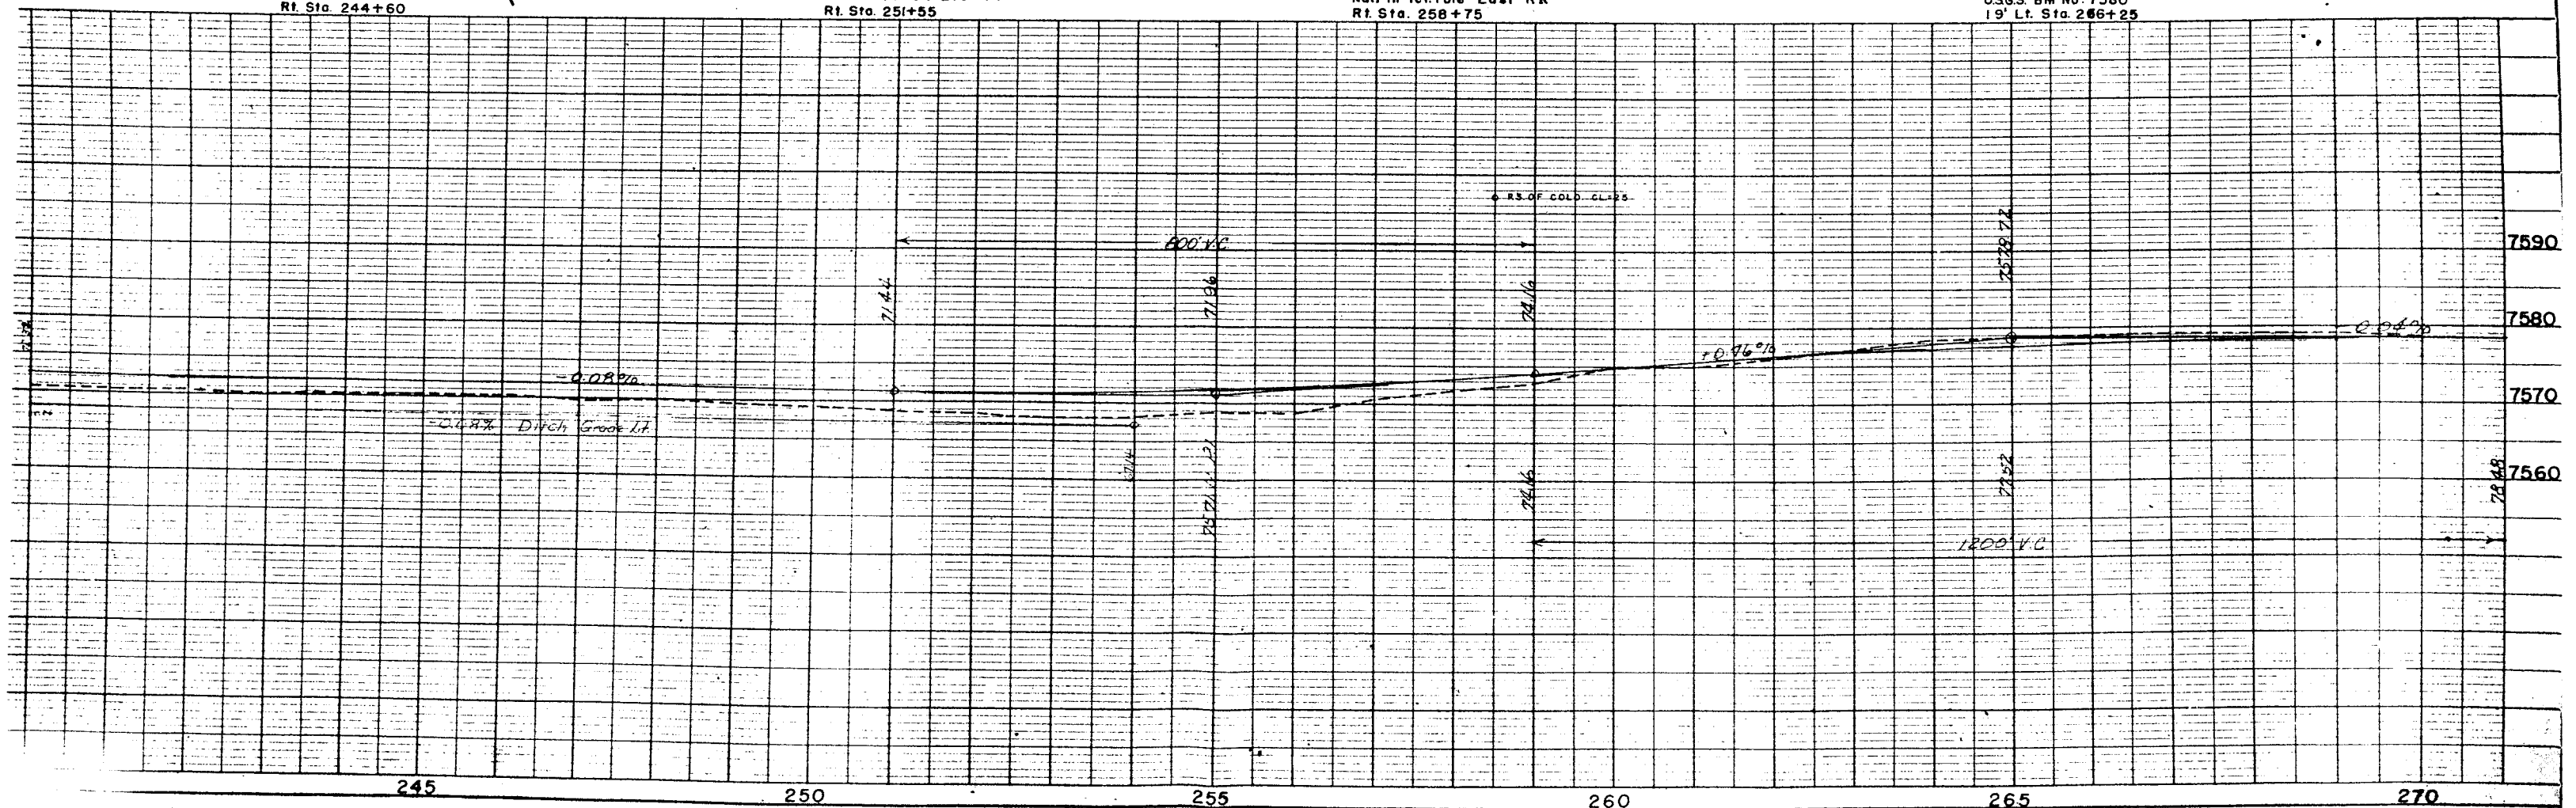


FED. ROAD DIV. NO	DIST.	PROJ. NO.	SHEET NO.	TOTAL SHEETS
9	COLD.	F 025-2 (1)	12	

REVISIONS		
9-4-58	ADDED ACCESS	RE
2-1-60	added name	RI

E15a E15 Rev. 2

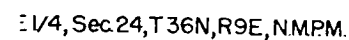

*Kay David Shawcroft,
Curtis Amel Shawcroft,
Mary Lynette Shawcroft
& Zelda Shawcroft*


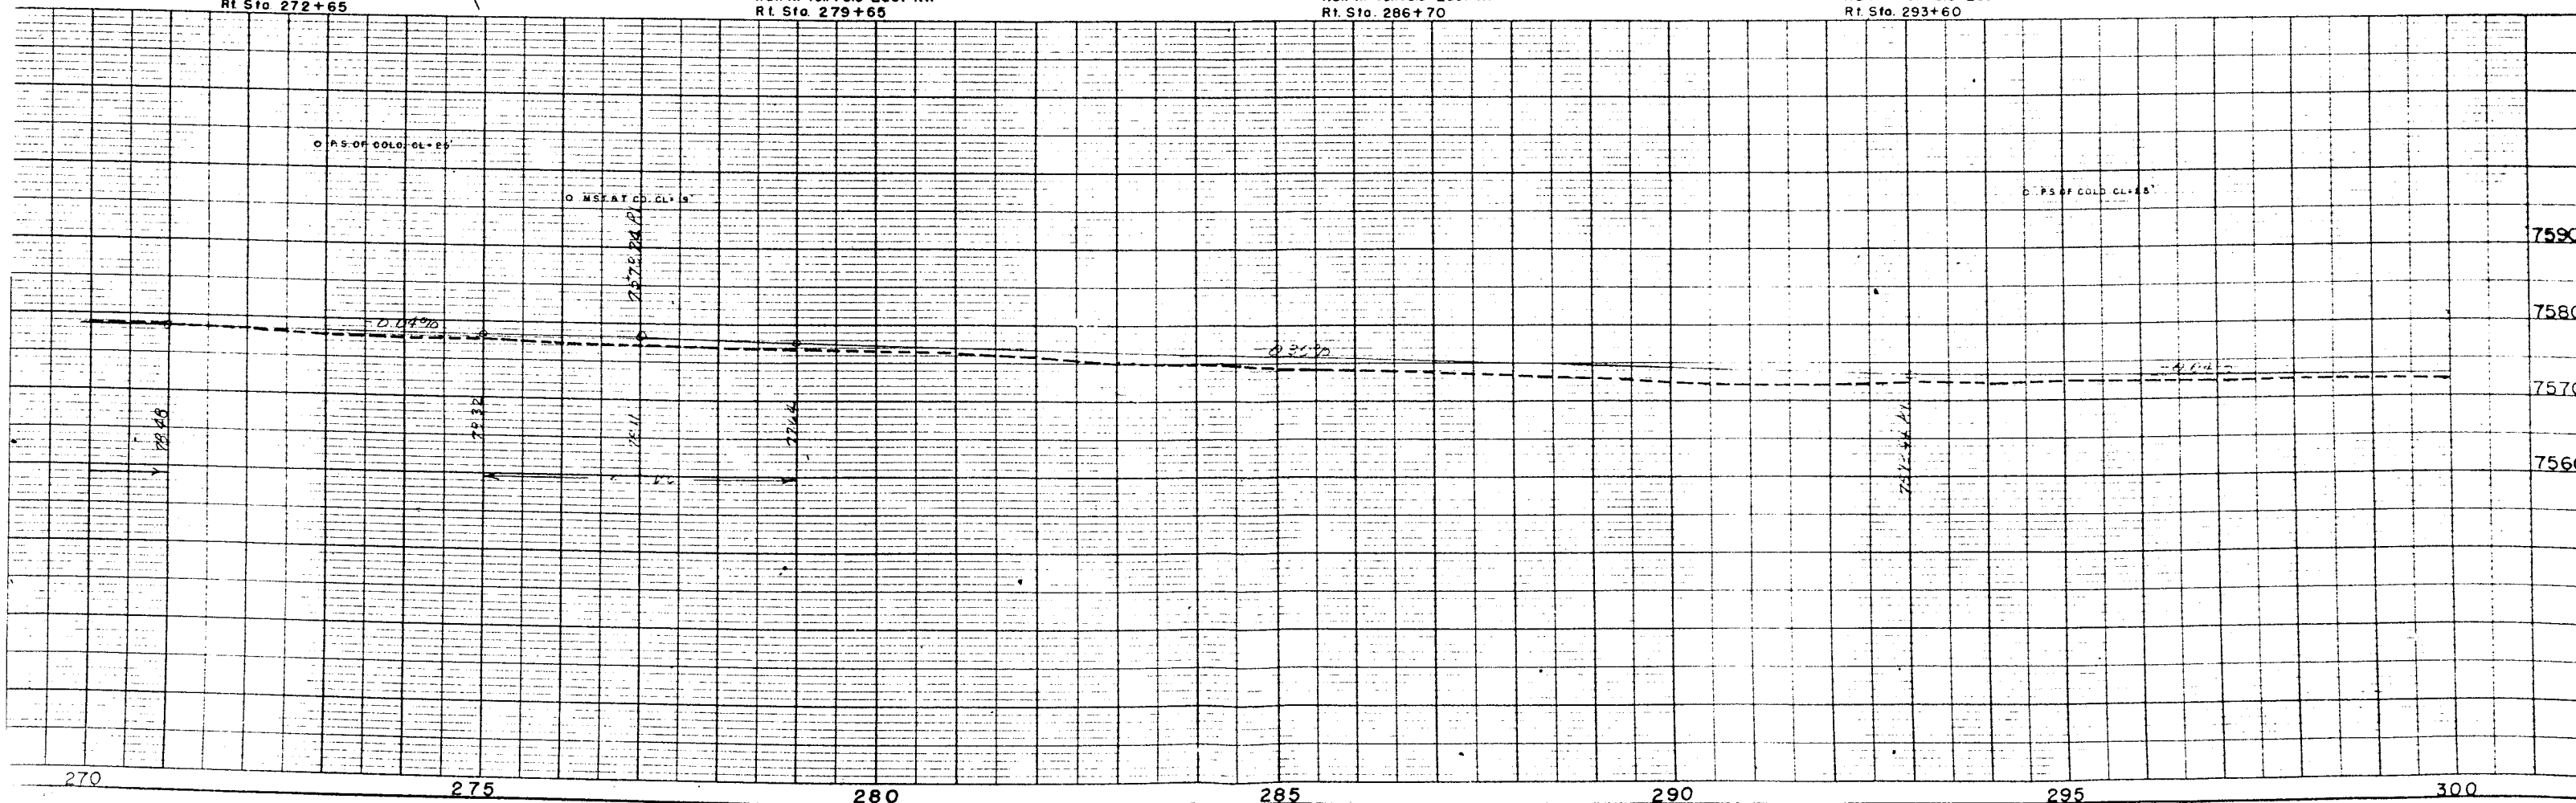


Rev. 7-14-58 name 15 Rev. & E 15 Rev. R.E.C.
Rev. 7-30-58 E15 Rev. 2, E15a, 16 Rev., E16 Rev. & Deleted 17 R.E.C.

FED. ROAD DIV. NO.	DIST.	PROJ. NO.	SHEET NO.	TOTAL SHEETS
9	COLO.	FO25-2(1)	13	

REVISIONS		
DATE	DESCRIPTION	BY
9-4-58	ADDED ACCESS	ECM
3-15-60	Added End STA. R.O.W.	JC

RIGHT OF WAY

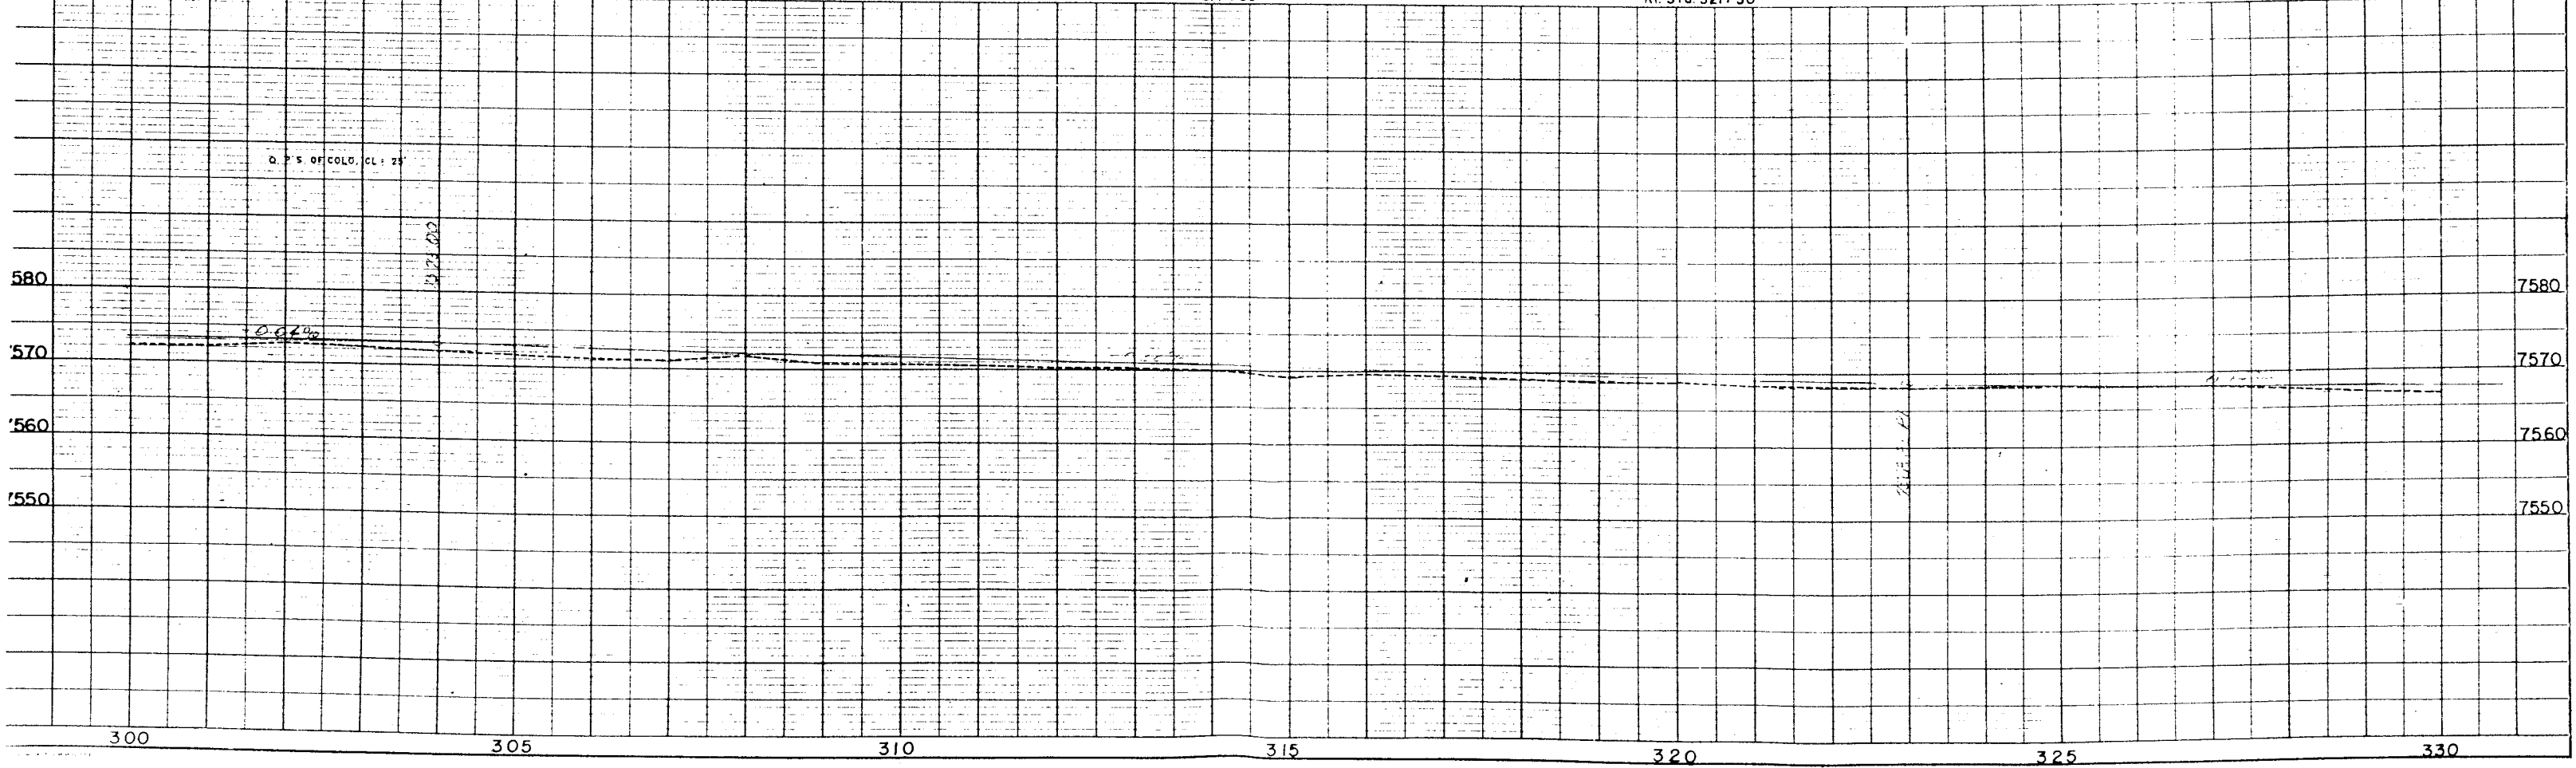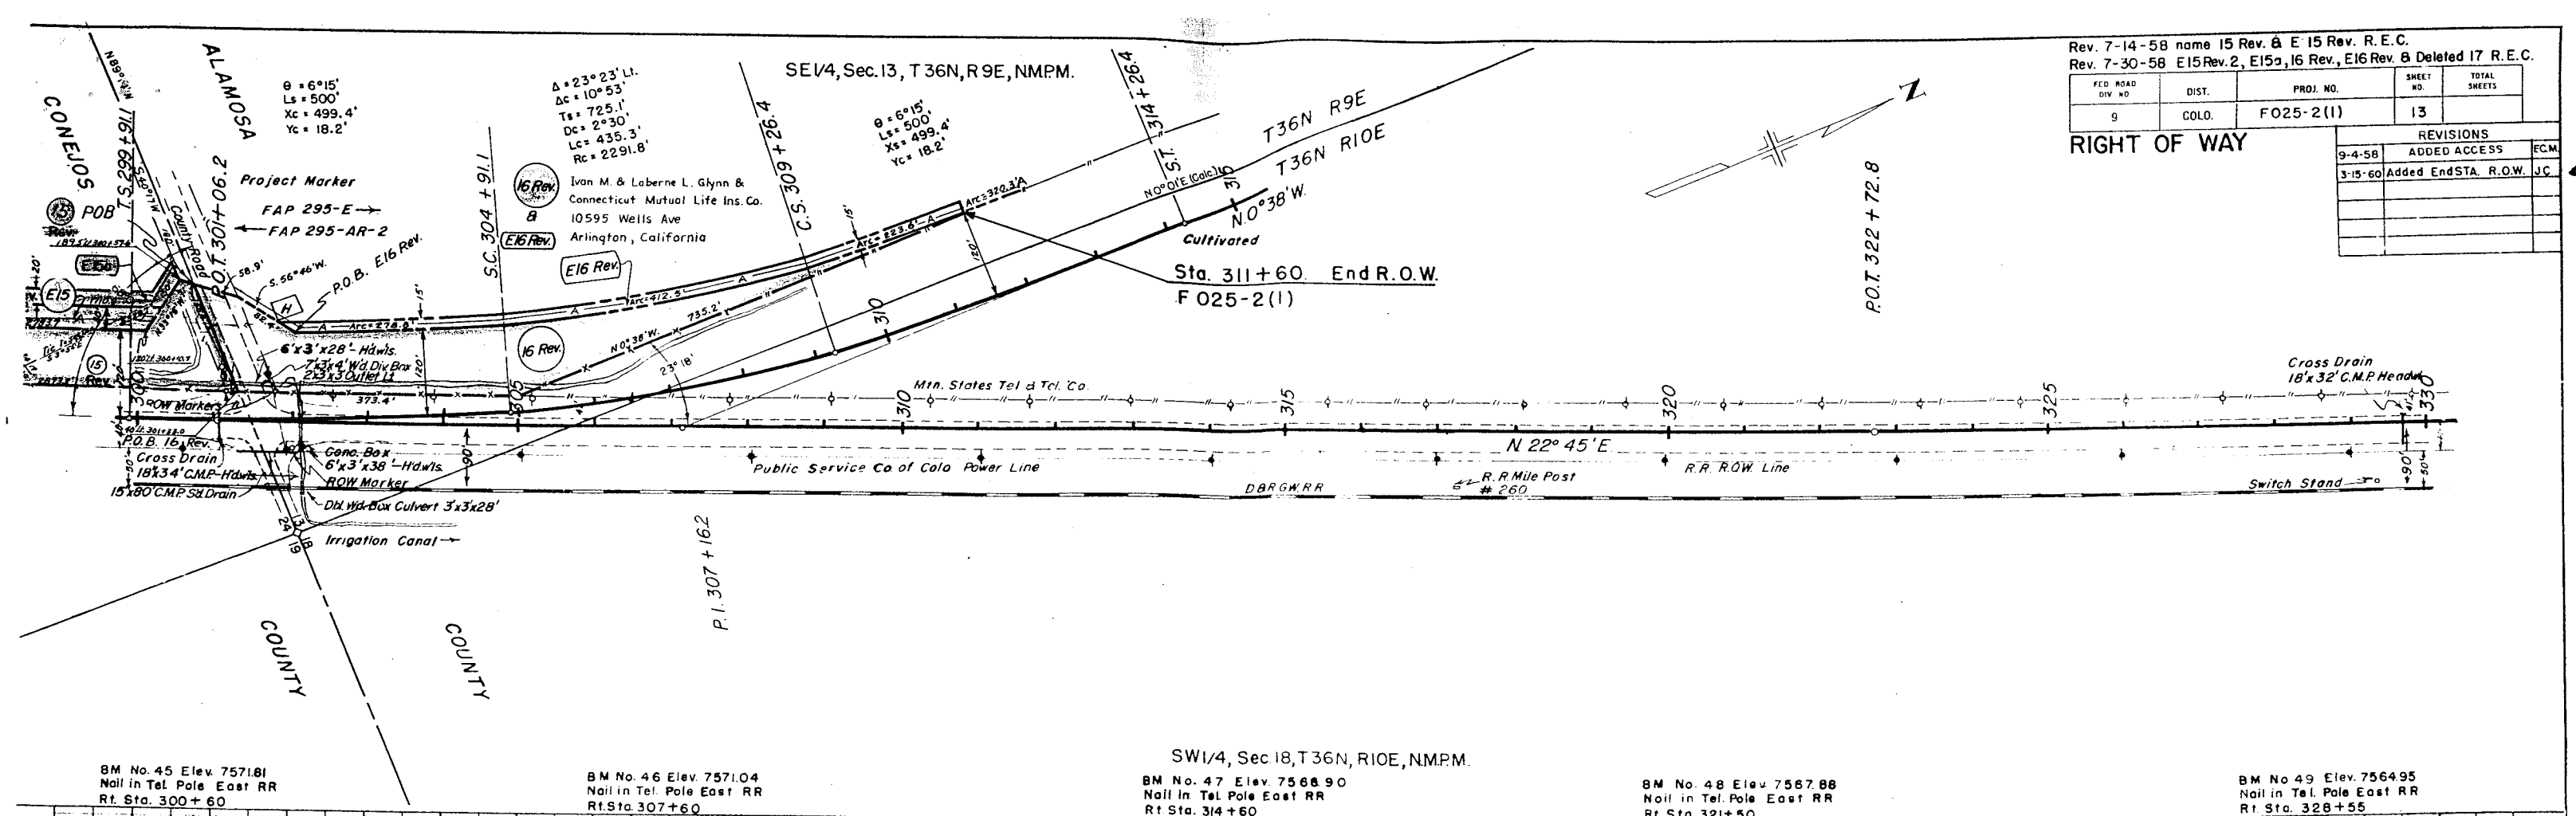

Fed. Road Div. No.	DIST.	Project No.	Sheet No.	Total Sheets
9	Colo.	F025-2 (1)	14	

