


COLORADO
DEPARTMENT OF HIGHWAYS

PLAN AND PROFILE OF PROPOSED
FEDERAL AID PROJECT NO. F 025-2 (3)
STATE HIGHWAY NO. 17
CONEJOS & ALAMOSA COUNTIES

RIGHT OF WAY

SCALES OF ORIGINAL DRAWINGS

ON PLAN, 1 IN. = 100 FT.
ON PROFILE, 1 IN. = 100 FT. HORIZONTAL
1 IN. = 10 FT. VERTICAL
GRADE LINE ON PROFILE IS SHOWN AS GRADE OF FINISHED ROAD
GROSS LENGTH OF PROJECT
NET LENGTH OF PROJECT

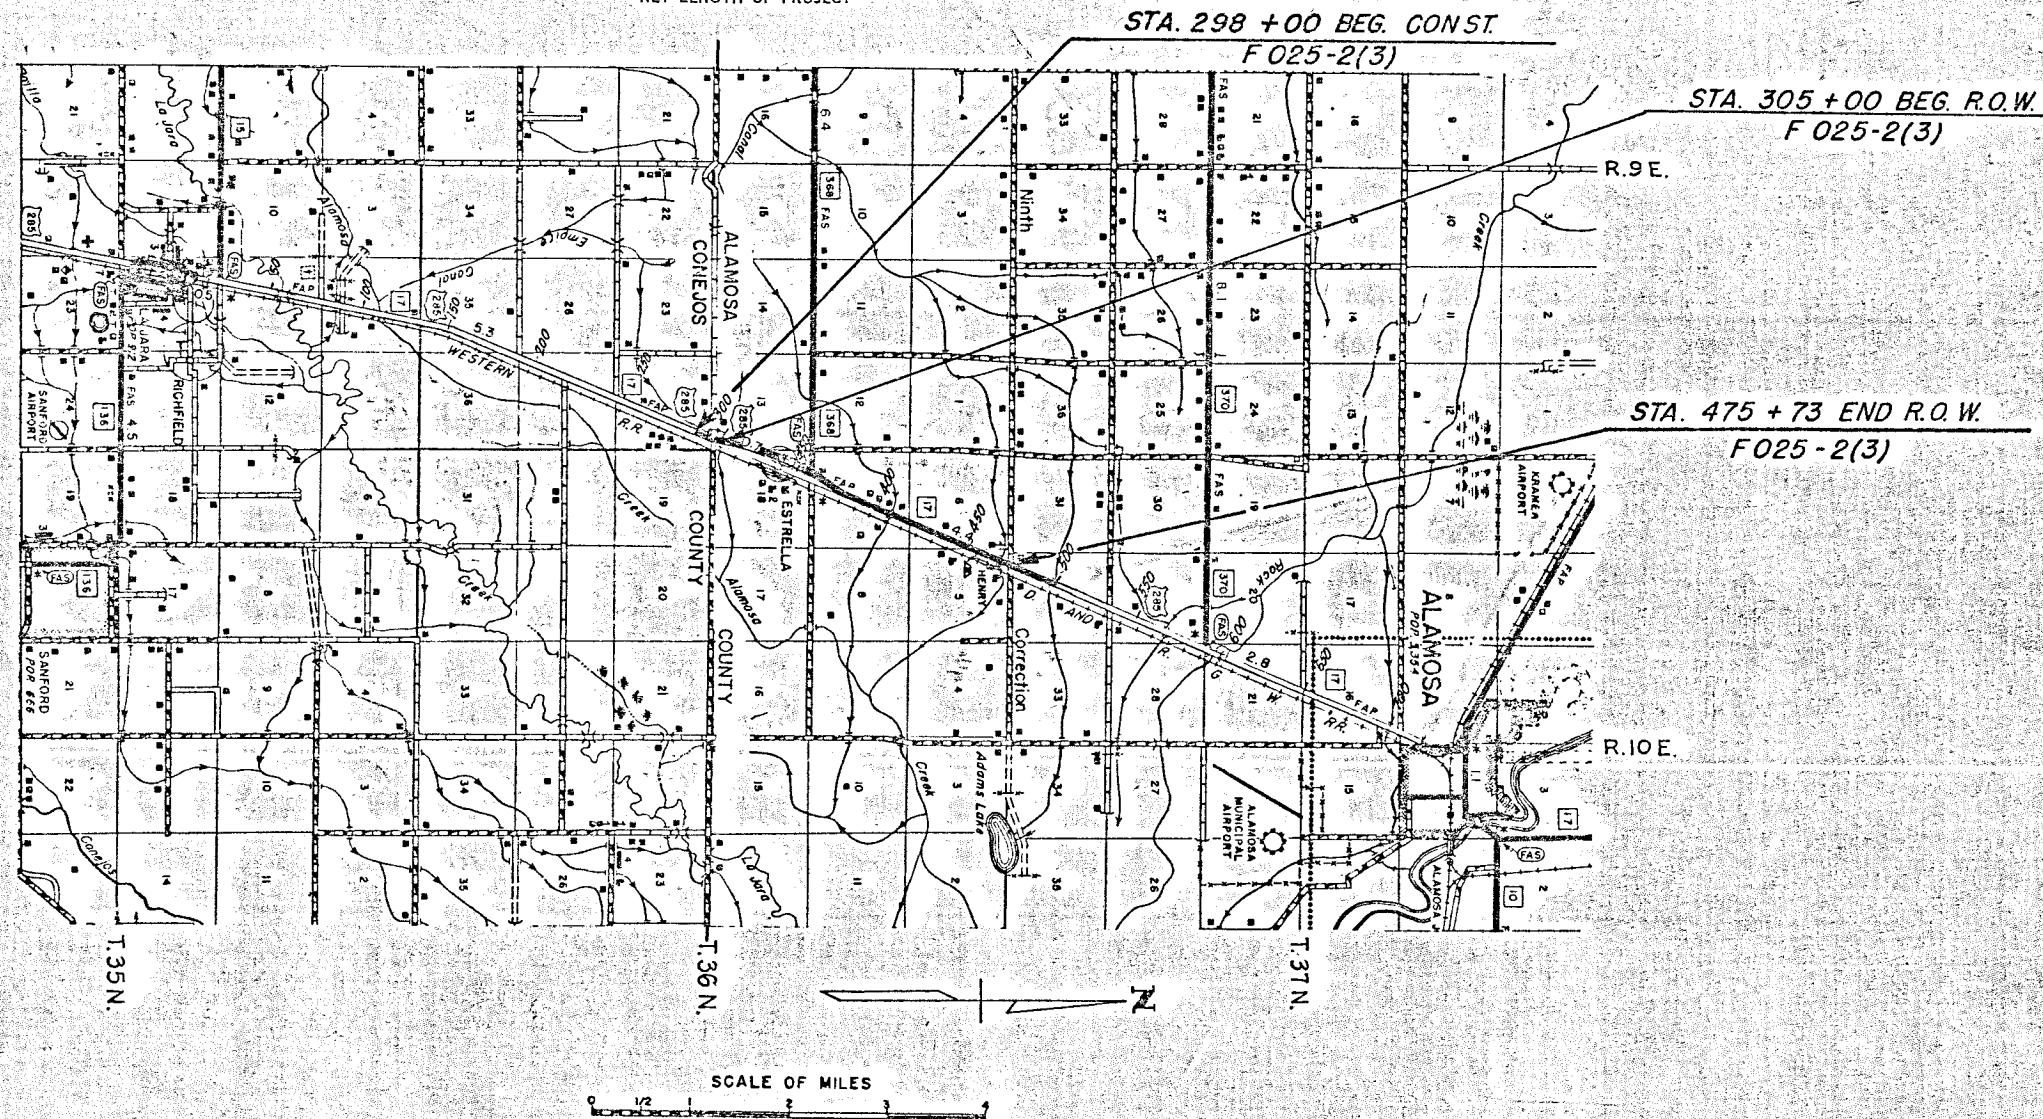

FEDERAL ROAD REGION NO.	DIVISION	PROJ. NO.	SHEET NO.	TOTAL SHEETS
9	COLORADO	F025-2 (3)	1	

RIGHT OF WAY		REVISIONS	
		9-24-59	deleted shts 10, 11, End R.O.W. REC

CONVENTIONAL SIGNS

CENTER LINE
RIGHT OF WAY LINE
COUNTY LINE
TOWNSHIP OR RANGE LINE
LAND LINES
RAILROAD
BARBED WIRE FENCE
COMBINATION WIRE FENCE
SNOW FENCE
TELEPHONE & TELEGRAPH LINES
POWER LINE
DETOUR
PRESENT ROAD (Plan Sheets)
ACCESS DENIED BY DEED

PLAN SHEET
TITLE SHEET
SECTION LINE
1/4 SECTION LINE
1/8 SECTION LINE
TITLE SHEET
PLAN SHEET
Outside of R.O.W. A-LINE
24' C
16' N.C.
C = COMMERCIAL N.C. = NON COMMERCIAL

INDEX OF SHEETS

SHEET NO.

1. TITLE PAGE
2. TABULATION OF PROPERTIES
- 3-8. PLAN AND PROFILE SHEETS
9. OWNERSHIP MAP


R. O. W. TABULATION OF PROPERTIES IN ALAMOSA COUNTY S.H.No. 17 PROJ. F025-2(3)

9	COLORADO	F 025-2(3)	2	
RIGHT OF WAY				REVISIONS
10-17-58	17Rev.2 & 25 Rev.2	REG		
6-7-59	Added TP26 & TP26A	FCM		
7-9-59	Deleted 29 & 31	FCM		


PARCEL NO.	OWNER	ADDRESS	LOCATION	AREA IN ACRES							REMARKS
					PARCEL	TO BE ACQUIRED					
17A	Adrian Crawford, Bankers Life Co., Ivan M. Glynn, Loberne L. Glynn & Connecticut Mutual Life Ins. Co.		T.36 N., R.9 E. N.M.P.M. SE 1/4 Sec. 13		3.428	3.428					
17Rev.2	Adrian Crawford & Bankers Life Co.	Box 3026, Lubbock, Texas	T.36 N. R.10 E. W 1/2 Sec. 18		18.722	18.295					
25 Rev.2	Charlotte Ruth Fish	Taos, New Mexico Box 1412	S 1/2 Sec. 7		9.078	8.770					18 Thru 24 ARE DELETED
TP26	Nell M. Schechter & The Prudential Ins. Co. of America Newark, New Jersey	Alamosa, Colo.	NE 1/4 Sec. 7		0.057	0.057					
26	Nell M. Schechter & The Prudential Ins. Co. of America Newark, New Jersey	Alamosa, Colo.	NE 1/4 Sec. 7		4.306	4.306					
TP26A	Nell M. Schechter & The Prudential Ins. Co. of America Newark, New Jersey	Alamosa, Colo.	NE 1/4 Sec. 7		0.230	0.230					
27	Clarence Glen Goad	Alamosa, Colo.	SE 1/4 Sec. 6		3.738	3.738					
28	Leon S. Clark & The Prudential Ins. Co. of America	Alamosa, Colo.	W 1/2 Sec. 5		4.048	4.048					
29	Deleted										TO BE PURCHASED UNDER F025-2(4)
30	Leon S. Clark & The Prudential Ins. Co. of America	Alamosa, Colo.	NW 1/4 Sec. 5 T. 37 N., R. 10 E. N.M.P.M.		0.273	0.273					TO BE PURCHASED UNDER F025-2(4)
31	Deleted										
32	Conejos Drainage & Irrigation Co.	Alamosa, Colo.	W 1/2 Sec. 32		0.148	0.148					
33	Edith Corlison	Alamosa, Colo. Box 23	NW 1/4 Sec. 32		0.314	0.314					
34	George Russ & The Prudential Ins. Co. of America	Alamosa, Colo. Box 578	N 1/2 Sec. 32		3.654	3.654					
35	John & Philip Catalano & The Prudential Ins. Co. of America	Alamosa, Colo.	SE 1/4 Sec. 29		4.071	4.071					
36	Alamosa County	Alamosa, Colo.	NE 1/4 Sec. 29		2.629	2.629					
37	P.G. & Nola Small J.T.	Alamosa, Colo.	NW 1/4 Sec. 28		1.621	1.621					
38	H. H. Curtis	Alamosa, Colo.	SW 1/4, NW 1/4, NE 1/4 Sec. 21		8.193	8.193					
39	G. Herbert Winner	Alamosa, Colo. Box 553	SE 1/4 Sec. 16		0.098	0.098					TO BE PURCHASED UNDER FUTURE PROJECT
40	Norman W. White & San Luis Valley Federal Savings & Loan Ass'n	Alamosa, Colo.	SE 1/4 Sec. 16		0.474	0.474					
41	Florence Locke	Pratt, Kansas 611 Stout St. % Mrs. C.H. Wainner	SE 1/4 Sec. 16		0.126	0.126					
42	Carl A. Helfin	Alamosa, Colo.	SE 1/4 Sec. 16		0.125	0.125					
43	Dr. F & Katherine Von Tassel J.T., G. Herbert Winner	Alamosa, Colo.	SE 1/4 Sec. 16		0.620	0.620					
44	G. Herbert Winner	Alamosa, Colo. Box 553	SE 1/4 Sec. 16		0.013	0.013					
45	Narrow Gauge Motel Inc. & San Luis Valley Federal Savings & Loan Ass'n	Alamosa, Colo. % Carl Helfin	SE 1/4 Sec. 16		0.620	0.620					

SE⁴ Sec.13, T.36N., R.9E. NMPM

RIGHT OF WAY	"R" Line	REVISIONS	
		10-17-58	17 Rev. 2
		1-7-59	Changed Openings
		9-24-59	Begin R.O.W.

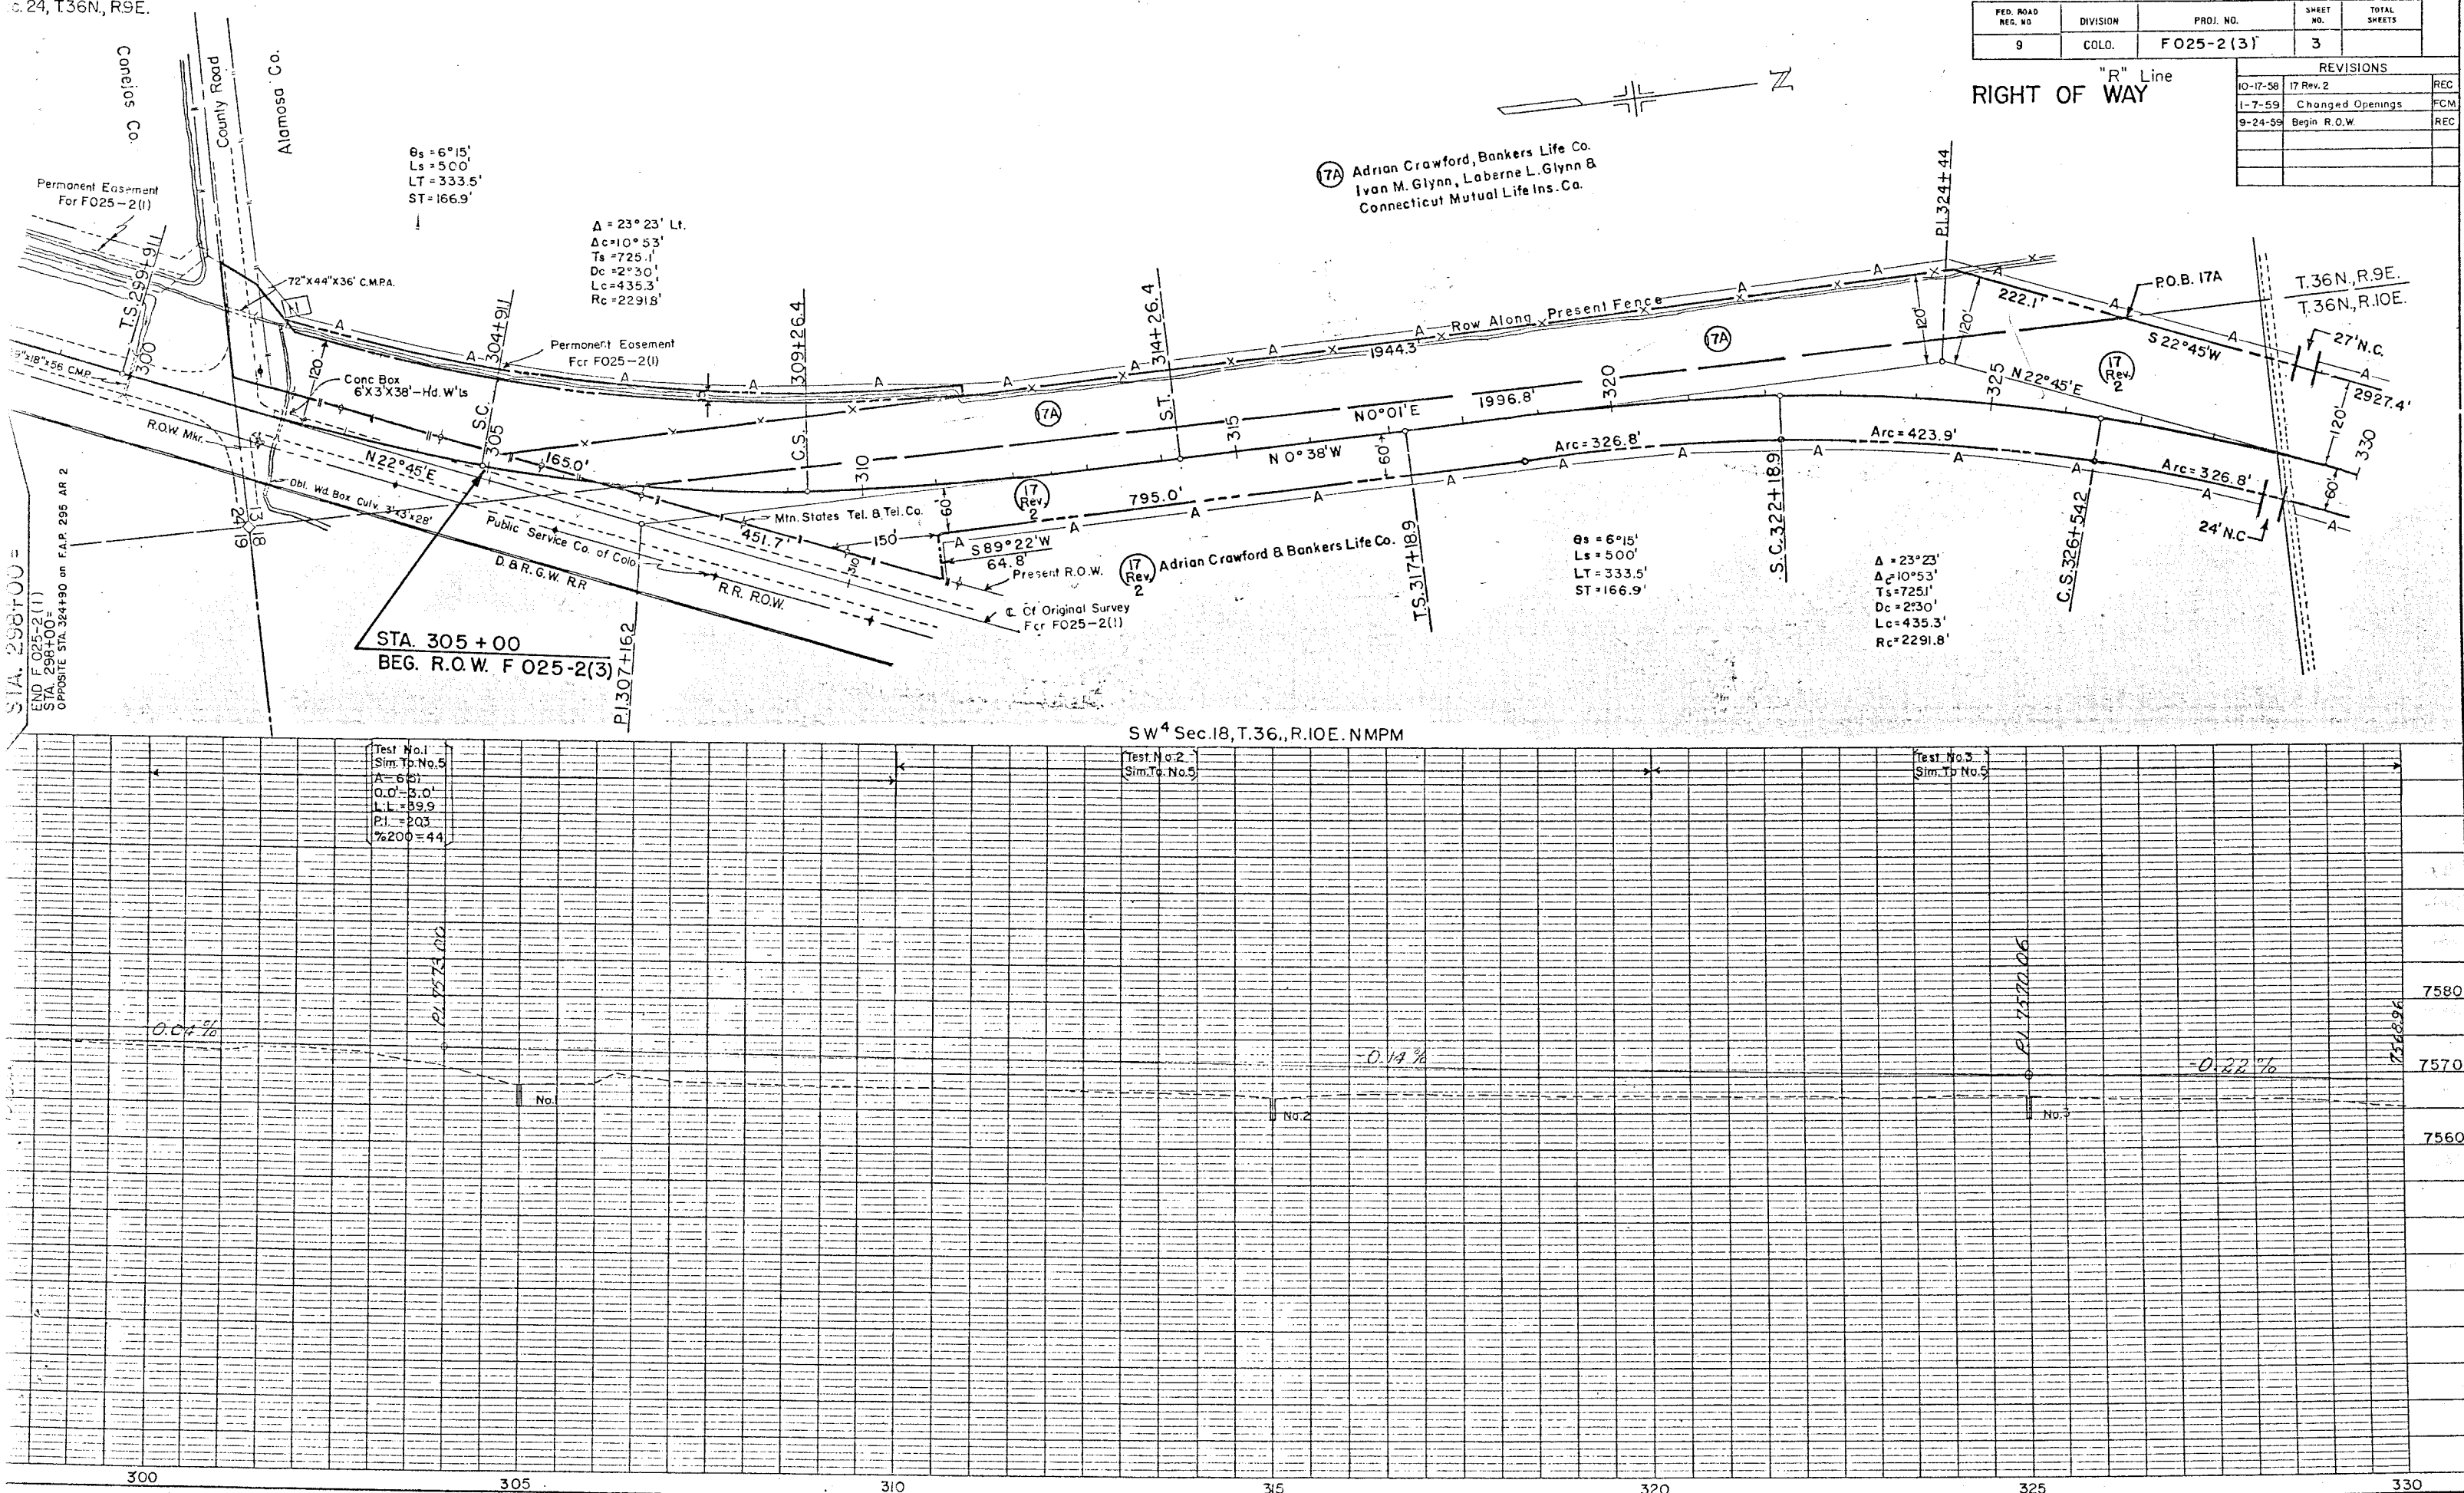


REVISIONS							
10-17-58	25 Rev 2	REC					
			FED. ROAD REQ. NO	DIVISION	PRD. NO.	SHEET NO.	TOTAL SHEETS
			9	COLO.	F025-2(3)	5	
			RIGHT OF WAY "R" Line & Original Survey				

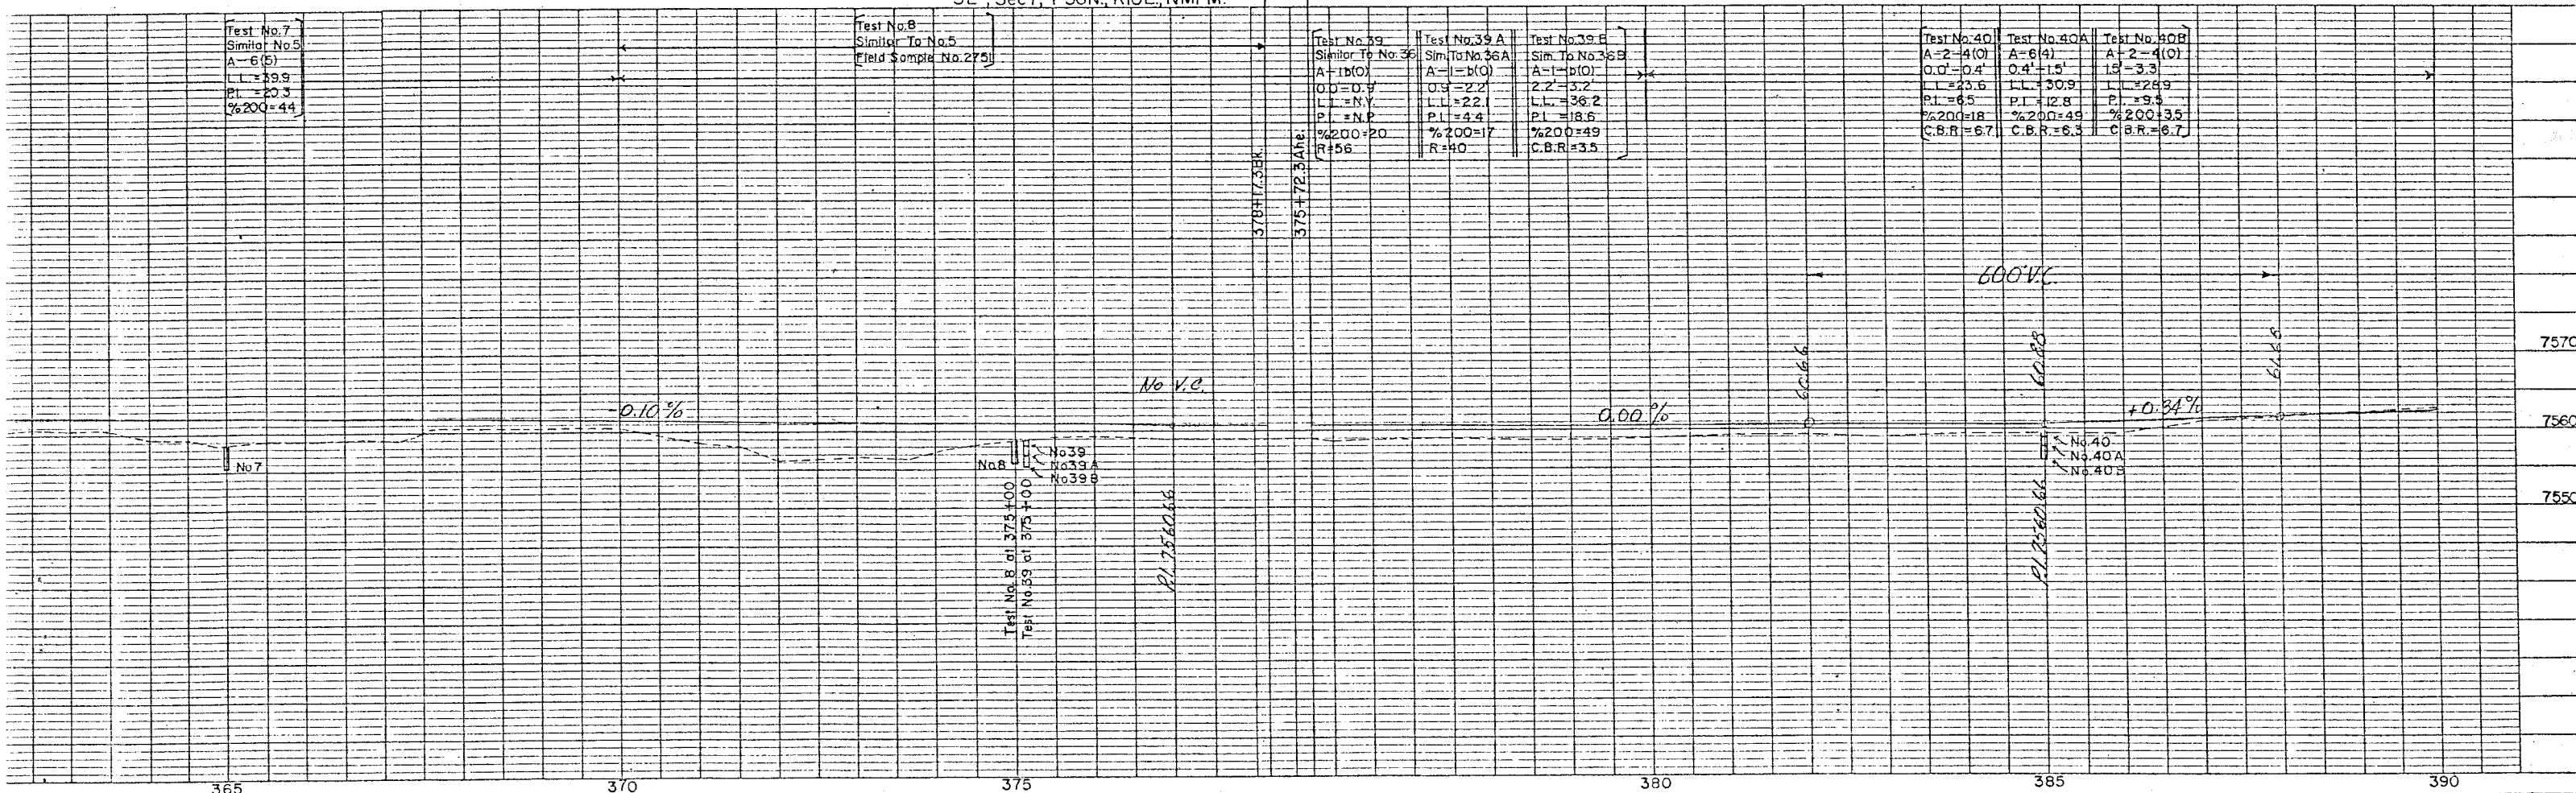

FED. ROAD DIV. NO.	DIST.	PROJ. NO.	SHEET NO.	TOTAL SHEETS
9	COLO.	FO25-2 (3)	7	

REVISIONS	
1-7-59	Added Access
12-3-59	24" N.C.

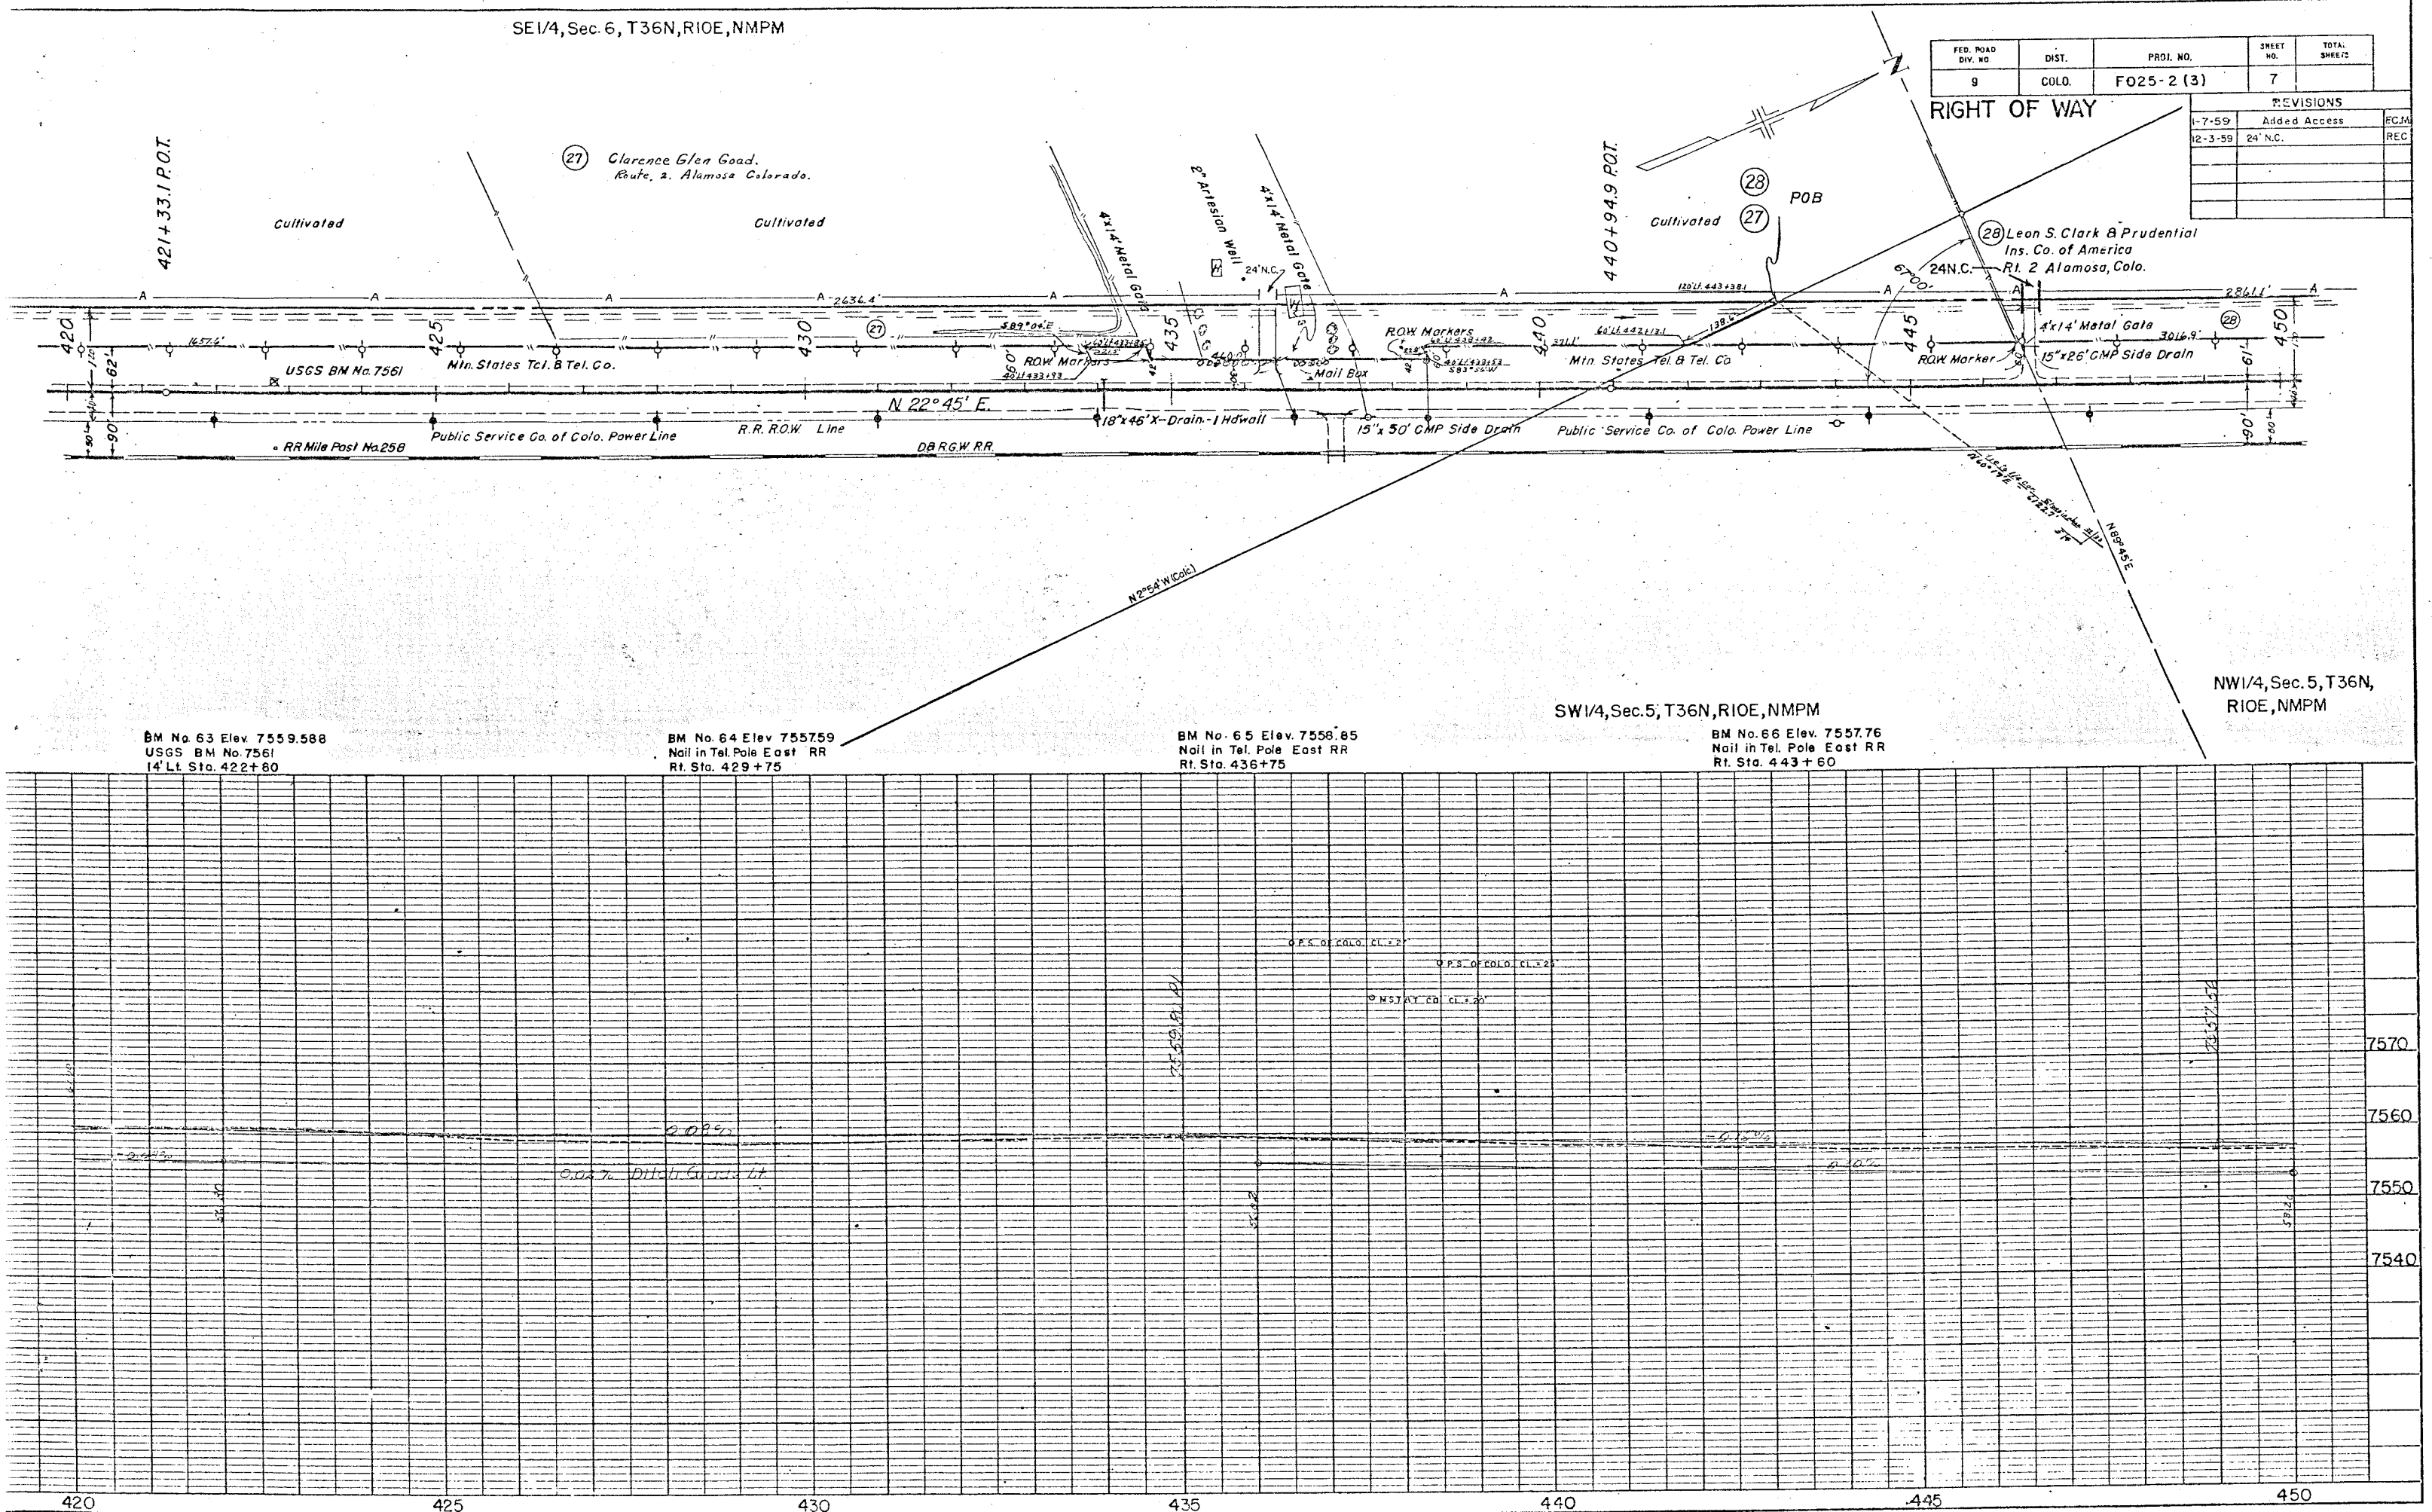

REVISIONS		
1-7-59	Added Access	FO
1-21-59	Bearing Rev.	RE
7-9-59	Deleted 29 & 31	FO
9-24-59	End R.O.W.	RE

RIGHT OF WAY				
FED. ROAD DIV. NO.	DIST.	PROJ. NO.	SHEET NO.	TOTAL SHEETS
9	COLD.	F 025-2 (3)	8	

② Leon S. Clark f (Prudential Insurance Co. of America.)
Route, 2. Alamosa Colorado.


29 Purchased Under
F 025-2(4)

Leon S. Clark # (Prudential Insurance
Co. of America.)
Route, 2, Alamosa Colorado.

30 PCB

Brush Pasture

31 Deleted

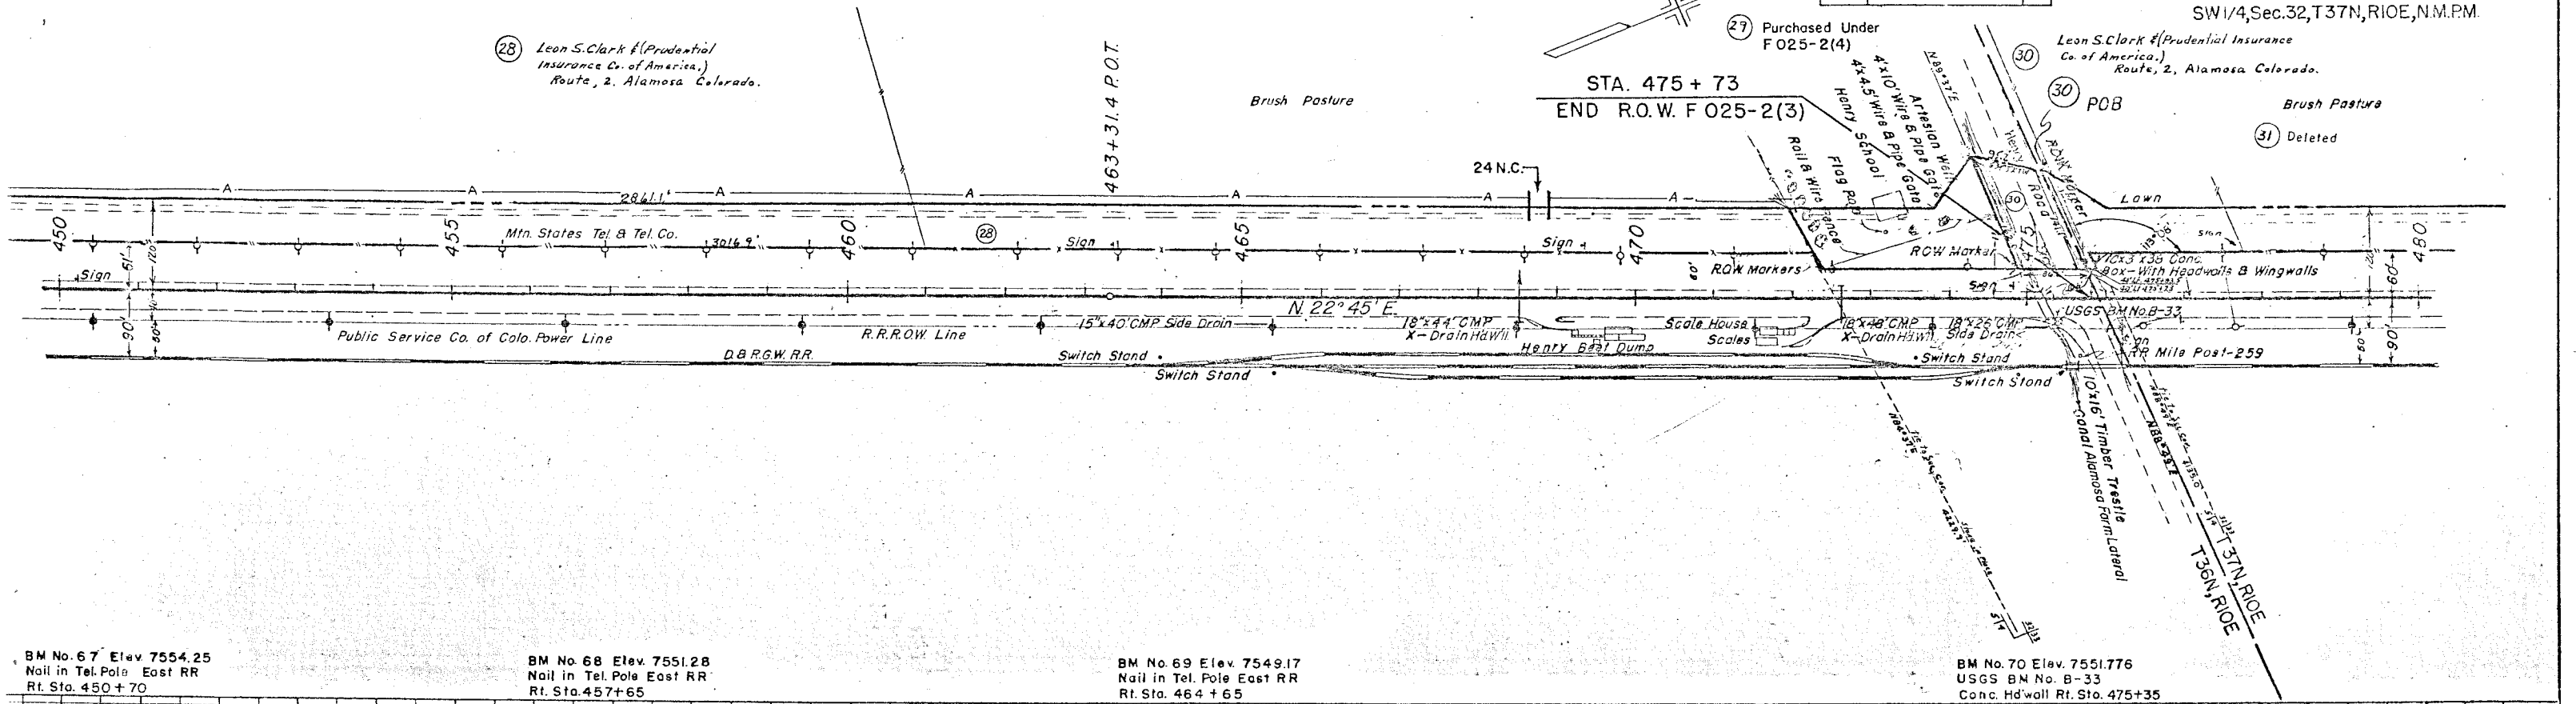

BM No. 67 Elev. 7554.25
Nail in Tel. Pole East RR
Rt. Sta. 450 + 70

BM No. 68 Elev. 7551.28
Nail in Tel. Pole East RR
Rt. Sta. 457+65

BM No. 69 Elev. 7549.17
Nail in Tel. Pole East RR
Rt. Sta. 464 + 65

BM No. 70 Elev. 7551.776
USGS BM No. B-33
Conc. Hd'wall Rt. Sto. 475+35

