

TITLE SHEET

CONVENTIONAL SIGNS

CENTER LINE
RIGHT OF WAY LINE
COUNTY LINE
TOWNSHIP OR RANGE LINE
LAND LINES
RAILROAD
BARBED WIRE FENCE
COMBINATION WIRE FENCE
SNOW FENCE
TELEPHONE & TELEGRAPH LINES
POWER LINE
DETOUR
PRESENT ROAD (Plan Sheets)

COLORADO DEPARTMENT OF HIGHWAYS

PLAN AND PROFILE OF PROPOSED FEDERAL AID PROJECT NO. F 026-1 (I) STATE HIGHWAY NO. 159 COSTILLA COUNTY

FEDERAL ROAD REGION NO.	DIVISION	PROJECT NO.	SHEET NO.	FL NO.
8	COLORADO	F 026-1 (I)	1	

RIGHT OF WAY
FT. GARLAND - SAN LUIS

REVISIONS

INDEX OF SHEETS

SHEET NO.
1. TITLE PAGE
2-2A TABULATION OF PROPERTIES
3-18. PLAN & PROFILE
19-20 OWNERSHIP MAPS


SCALES OF ORIGINAL DRAWINGS

ON PLAN 1" = 100 FT
ON PROFILE 1" = 100 FT HORIZONTAL
1" = 10 FT VERTICAL
GRADE LINE ON PROFILE IS SHOWN AS GRADE OF FINISHED ROAD
LENGTH OF PROJECT = 8.677 MILES (R.O.W.)

RIGHT OF WAY

STA. 0 + 15.9
Begin R.O.W. & CONST. F 026-1 (I)

STA. 458 + 78.0
End ROW & CONST. F 026-1 (I)

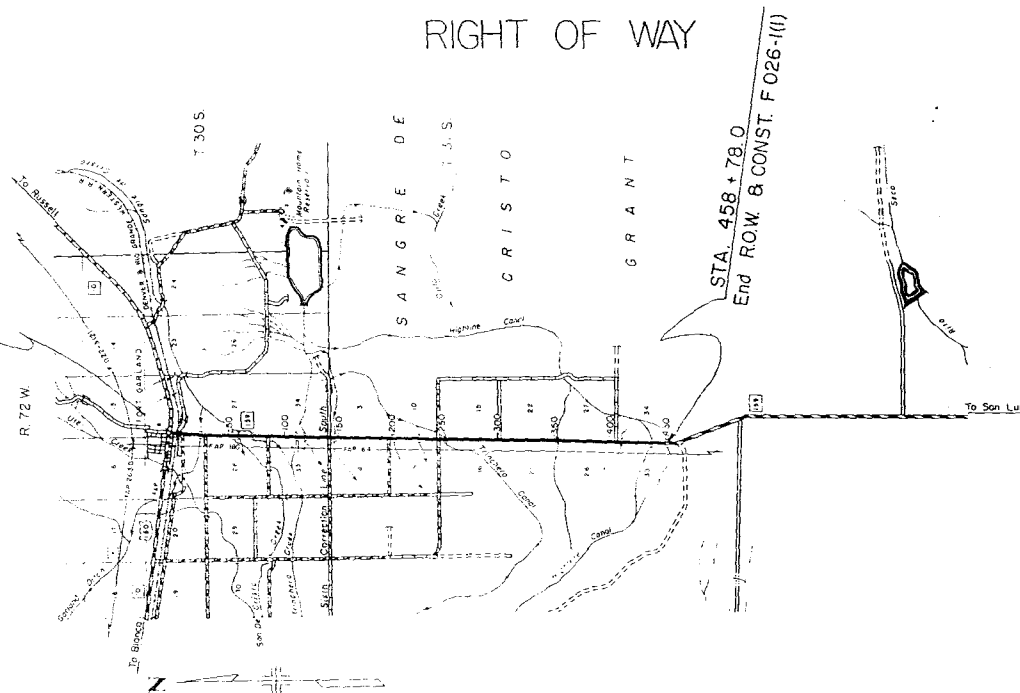

SCALE OF MILES

0 1 2 3 4 5 6 7 8 9 10

R.O.W. TABULATION OF PROPERTIES IN COSTILLA

COUNTY S.H.No. 159 PROJ. F026-1(I)

FEDERAL ROAD DISTRICT NO.	DISTRICT	PROJ. NO.	SHEET NO.
9	COLORADO	F026-1 (I)	2

RIGHT OF WAY

FT. GARLAND - SAN LUIS

7-16-60

7-7-61 10

REVISION

PARCEL NO.	OWNER	ADDRESS	LOCATION	AREA IN ACRES			Date	Land	Impro.	Damage	Misc	Total	REMARKS
				REMAINDER	PARCEL	TO BE ACQUIRED							
T 30 S				R 72 W			6th P.M.						
1.	ROSEMARY A. SMITH	FORT. GARLAND, COLORADO.	NW1/4, Sec. 22	1.1	0.364	0.364	10-12-60	4,335.00	1,291.50	1,233.00	-	23,752.22	
2.	TERESITA T. JARAMILLO & JOSEFA VIRGINIA JARAMILLO (Estate)	FORT. GARLAND, COLORADO.	do	0.2	0.074	0.074	9-8-60	485.00	6,515.00	335.00	-	7,325.00	
3.	JOSEFITA LA SCANO	FORT. GARLAND, COLORADO.	do	0.1	0.050	0.050	8-22-60	329.00	2,460.00	-	266.00	2,855.00	
ER-4.	THE DENVER & RIO GRANDE RAILROAD COMPANY.	DENVER, COLORADO	do	0.3	0.316	0.316	7-27-61	414.00	-	4,439.30	-	4,853.30	
5.	CONTINENTAL OIL COMPANY.	DENVER, COLORADO.	do	0.3	0.048	0.048	8-31-60	2,305.00	180.00	2,575.00	-	7,325.00	
6.	TRINCHERA RANCH, INC.	FORT. GARLAND, COLORADO.	do	2.9	0.064	0.064							
7.	WILLIAM B. HOAGLAND (Interest) ONE-FOURTH	FORT. GARLAND, COLORADO.	do	11.3	0.293	0.293	8-22-60	175.00	50.00	25.00	25.00	275.00	
8.	DOLORES MEDINA	FORT. GARLAND, COLORADO.	do	0.6	0.145	0.145	8-22-60	85.00	50.00	25.00	25.00	185.00	
9.	LEVI GONZALES - ONE-FOURTH (Int.) & TOM A. GONZALES - ONE-FOURTH (Int.)	FORT. GARLAND, COLORADO.	do	0.5	0.241	0.241	12-9-59	5,000.00	17,753.00	-	-	22,753.00	Levi & Tom Depo
10.	JOHN LANTZ	FORT. GARLAND, COLORADO.	do	0.0	0.241	0.241	3-10-60	1600.00	-	-	-	1,600.00	
10X.	Sanchez de Castro, Negetash, Delamater, Arco.						5-21-60	-	930.00	1,000.00	-	1,930.00	Don't know
11.	STATE HISTORICAL SOCIETY OF COLORADO.	DENVER, COLORADO.	NW1/4 SW1/4, Sec. 22	36.0	3.937	2.197							
12.	FORT GARLAND PARK, Wayne Escheman, Don Shumate & Gilbert Moes. (Trustees)	FORT. GARLAND, COLORADO.	Fraction SE1/4, Sec. 21	5.9	0.191	0.078	3-26-60	50.00	-	-	-	50.00	
13.	CHARLES A. SHUMATE (Estate), DONALD L. SHUMATE (Admin)	FORT. GARLAND, COLORADO.	SW1/4 SW1/4, Sec. 22 NW1/4 NW1/4, Sec. 27	316.3	3.696	1.872	7-24-61	1,200.00	-	-	-	1,200.00	
14.	TRINCHERA RANCH, INC.	FORT. GARLAND, COLORADO.	SE1/4, Sec. 21	147.0	1.936	0.720	10-18-60	-	-	1,480.00	-	1,480.00	
15.	BESSIE V. BRENNAMAN	FORT. GARLAND, COLORADO.	EV2 NE1/4, Sec. 28	76.4	3.637	1.835	2-24-61	16,000.00	6,120.00	1,120.00	-	23,240.00	
16.	FERN ATENGIO	ALBUQUERQUE, NEW MEXICO.	SW1/4 NW1/4 & SW1/4, Sec. 27	114.0	5.454	2.426	8-31-60	250.00	-	30.00	-	280.00	
17.	THE TRINCHERA IRRIGATION COMPANY & Fern Atengio (Guarantee)	BLANCA, COLORADO.	SW1/4 NW1/4, Sec. 27		0.301	0.301	8-31-60	50.00	-	-	-	50.00	
18.	RAY E. BRENNAMAN	FORT. GARLAND, COLORADO.	NE1/4 SE1/4, Sec. 28	38.4	1.580	0.774	7-24-61	250.00	-	-	-	250.00	
19.	WAYNE ESCHERMAN & THELMA E. ESCHERMAN, J.T.	FORT. GARLAND, COLORADO.	Tracts 18, 32, 33, 64, 65, 96, 97, 8128, Sec. 4	16.3	3.675	1.686	8-26-60	2,210.00	-	100.00	-	2,310.00	
20.	TRINIDAD SEGURA	FORT. GARLAND, COLORADO.	Tracts 14 & 15	23.0	1.989	1.039	8-31-60	300.00	-	210.00	-	510.00	
21.	JOE E. ARAGON	FORT. GARLAND, COLORADO.	SE1/2 NW1/4, Sec. 34	77.5	2.537	1.618	8-22-60	198.00	-	-	25.00	223.00	
22.	ELMER A. STROUPE	FORT. GARLAND, COLORADO.	SE1/4 NE1/4 & SE1/4, Sec. 34	182.2	2.797	0.235	9-1-60	760.00	-	375.00	-	1,135.00	
23.	ELMER A. STROUPE & THELMA E. STROUPE	FORT. GARLAND, COLORADO.	SW1/2 SW1/4, Sec. 34	7.2	2.796	1.775	Included	-	-	-	-	-	
24.	W.W. RUSK	FORT. GARLAND, COLORADO.	SW1/2 NW1/4, Sec. 3, T 31 S	154.5	5.474	3.408	10-10-60	1,363.00	-	575.00	-	1,938.00	
T 31 S				R 72 W			6th P.M.						
25.	CHARLEY HAYASHIDA & SADAOKI HAYASHIDA	FORT. GARLAND, COLORADO.	Tracts 1, 32, 33, 64, 65, 96, 97, 8128, Sec. 4	316.4	3.641	0.000	10-10-60	635.00	-	435.00	-	1,070.00	
26.	CHARLEY HAYASHIDA & SADAOKI HAYASHIDA	FORT. GARLAND, COLORADO.	Tracts 24 & 25	77.3	2.733	1.594	Included	-	-	-	-	-	
27.	TRINCHERA RANCH, INC.	FORT. GARLAND, COLORADO.	SW1/4 NW1/4, Sec. 3	943.6	16.352	9.599	Included	-	-	-	-	-	
28.	JOHN R. YOUNG	CANON CITY, COLORADO.	Tracts 1, 32, 33, 64	318.2	1.818	0.000	5-30-60	2,200.00	-	-	-	2,200.00	
29.	A.M. WEAVER (Estate) & FRED E. WEAVER	BLANCA, COLORADO.	NE1/4, Sec. 9	313.2	1.818	0.000	5-30-60	25.00	-	-	-	25.00	
30.	TRINCHERA RANCH, INC.	FORT. GARLAND, COLORADO.	NE1/4, Sec. 16	317.7	2.271	0.348	Included	-	-	-	-	-	

R.O.W. TABULATION OF PROPERTIES IN COSTILLA

COUNTY S.H.No. 159 PROJ. F 026-1(1)

FEDERAL ROAD DISTRICT NO.	DISTRICT	PARCEL NO.	SHEET NO.
9	COLORADO	F 026-1 (1)	2A

RIGHT OF WAY
FT. GARLAND - SAN LUIS

REVISIONS

2-18-50	REPLACE FILE # 283
2-18-50	REPLACE FILE # 283
2-18-50	REPLACE FILE # 283
2-18-50	REPLACE FILE # 283
2-18-50	REPLACE FILE # 283

PARCEL NO.	OWNER	ADDRESS	LOCATION	AREA IN ACRES			Date	Land	Impr.	Damage	Misc	Total	REMARKS
				REMAINDER	PARCEL	TO BE ACQUIRED							
	T. 31 S.	R. 72 W.	6th. P.M.										
31	TRINCHERA RANCH, INC.	FORT GARLAND, COLORADO	Tracts 33 & 59 SE 1/4, Sec. 18	135.8	3.186	1.184	Included in Parcel #6						
32	ELWYN WEHE & VIRGINIA WEHE, J.T.	FORT GARLAND, COLORADO	Tract 8 NW 1/4 NW 1/4, Sec. 15	197.4	2.617	1.722	8-26-60	322.00		18.00		345.00	
33	LUCAS WHITEHEAD & THELMA K. WHITEHEAD, J.T.	BOX 277, STANTON, TEXAS	Tract 9 SW 1/4 NW 1/4, Sec. 15 Tracts 24 & 25 SW 1/4, Sec. 15	293.5	6.480	3.798	11-4-61	570.00	50.00		95.00	645.00	
34	TRINCHERA RANCH, INC.	FORT GARLAND, COLORADO	Tracts 1 & 20										
35	TRINCHERA RANCH, INC.	FORT GARLAND, COLORADO	NE 1/4, Sec. 21 Tracts 39 & 46 SE 1/4, Sec. 21	296.4	3.632	1.853	Included in Parcel #6						
36	WAYNE ESCHEMAN & THELMA E. ESCHEMAN, J.T.	FORT GARLAND, COLORADO	Tracts 4, 5, 12, 13 Sec. 22	495.4	4.580	2.809							
37	G.G. HUFMAN	FORT GARLAND, COLORADO	Tracts 1, 8 & 9 NE 1/4 & NE 1/4 SE 1/4 Sec. 28	151.8	8.211	4.395	Included in Parcel #19						
38	TRINCHERA RANCH, INC.	FORT GARLAND, COLORADO	Tracts 12, 31/2 SE 1/4, Sec. 28 Tracts 1, 4, 5, 8, 6, 6 1/2, Sec. 33	193.8	6.787	4.027	8-26-60	340.00		1,025.00		1,365.00	
39	TOP-O'-THE-WORLD FARMS	% RALPH THARP, ALAMOSA, COLORADO	Tracts 4, 5, 11, 12, Sec. 27 & Tract 8, Sec. 34	128.6	11.367	6.896	Included in Parcel #6						
				301.8	18.153	10.724	8-26-60	720.00				720.00	
EASEMENTS (PERMANENT)													
E14	TRINCHERA RANCH, INC.	FORT GARLAND, COLORADO	SE 1/4 Sec. 21 T. 30 S.		0.441	0.441							To be deeded to Bessie V. Brennaman
E38	TRINCHERA RANCH, INC.	FORT GARLAND, COLORADO	Tracts 12 SE 1/4 Sec. 28 & Tracts 1, 4 & 5 E 1/2 Sec. 33 T. 31 S.		0.441	0.441							To be deeded to G.C. Hulman
E11	STATE HISTORICAL SOCIETY of COLORADO		NW 1/4 SW 1/4 Sec. 22 T. 30 S.		0.171	0.171							
E17	Charles A. Shumate (Estate)		SW 1/4 NW 1/4 Sec. 27 T. 30 S.		1.211	1.211							
E16	FERN ATENCIO	ALBUQUERQUE, NEW MEXICO	SW 1/4 NW 1/4, Sec. 27		0.153	0.153	Included in Parcel #16						To be deeded to the Trinchera Irrigation Co.
E16A	FERN ATENCIO	ALBUQUERQUE, NEW MEXICO	W 1/2, Sec. 27		2.366	2.366	"	"	"	"			" " " " " Elmer A. Stroupe
E24	DELETED												
(TEMPORARY)													
TE11	DELETED												
TE13	CHARLES A. SHUMATE (ESTATE) DONOR C. L. SHUMATE Administrator	Deleted	SW 1/4 SW 1/4, Sec. 22 & NW 1/4 NW 1/4, Sec. 27 T. 30 S.		1.247	1.247							
TE14	DELETED				1.247	1.247							
TE15	BESSIE V. BRENNAMAN	FORT GARLAND, COLORADO	NE 1/4, Sec. 28, T. 30 S.		0.666	0.666	Included in Parcel #19						
TE19	WAYNE ESCHEMAN & THELMA E. ESCHEMAN	FORT GARLAND, COLORADO	Tracts 33 & 40 in S 1/2 SE 1/4, Sec. 28, T. 30 S.		0.861	0.861	"	"	"	"			
TE19A	WAYNE ESCHEMAN & THELMA E. ESCHEMAN	FORT GARLAND, COLORADO	Tract 1 & 30 in N 1/2 NE 1/4, Sec. 33, T. 30 S.		0.079	0.079							
TE23	DELETED												
TE26	DELETED												
TE1	ROSEMARY A. SMITH	FORT GARLAND, COLORADO	NW 1/4 Sec. 22, T. 30 S.		0.079	0.079							
TE31	DELETED												
TE34	DELETED												
TE2	TERESITA I. JARAMILLO & JOSEFA VIRGINIA JARAMILLO (Estate)	FORT GARLAND, COLORADO	NW 1/4 Sec. 22, T. 30 S.		0.043	0.043	10-5-60			25.00		25.00	
TE35	DELETED												
TE36	DELETED												
TE36A	DELETED												
TE37	DELETED												
TE38	DELETED												
TE3	JOSEFITA LASCANO	FORT GARLAND, COLORADO	NW 1/4 Sec. 22, T. 30 S.		0.029	0.029	10-5-60			25.00		25.00	
TE7	WILLIAM B. HOSGLAND et al	FORT GARLAND	NW 1/4 Sec. 22 T. 30 S., R. 72 W.		0.145	0.145							
TE8	DOLORES MEDINA	FORT GARLAND	NW 1/4 Sec. 22 T. 30 S., R. 72 W.		0.054	0.054							

R. O. W. TABULATION OF PROPERTIES IN COSTILLA COUNTY S.H. NO. 159 PROJ. F 026-1 (I)


Revised Sheet 2A

FEDERAL ROAD DISTRICT NO.	DISTRICT	PROJ. NO.	SHEET NO.
9	COLORADO	F 026-1 (I)	2A
RIGHT OF WAY			REVISION
FT. GARLAND - SAN LUIS			1-16-60
REMARKS			

PARCEL NO.	OWNER	ADDRESS	LOCATION	AREA IN ACRES			RIGHT OF WAY						REMARKS
				REMAINDER	PARCEL	TO BE ACQUIRED	Date	Land	Impro	Damage	Misc	Total	
	T. 31 S.	R. 72 W.	6th. P.M.										
31	TRINCHERA RANCH, INC.	FORT GARLAND, COLORADO	Tracts 33 & 59 SE 1/4, Sec. 16	136.8	3.186	1.184	Included	in	Parcel # 6				
32	ELWYN WEHE & VIRGINIA WEHE, J.T.	FORT GARLAND, COLORADO	Tract 5 NW 1/4 NW 1/4, Sec. 15	197.4	2.617	1.722	8-26-60	337.00		18.00		345.00	
33	LUCAS WHITEHEAD & THELMA K. WHITEHEAD, J.T.	BOX 277, STANTON, TEXAS	Tract 9 SW 1/4 NW 1/4, Sec. 15 Tracts 24 & 25 NW 1/4, Sec. 15	293.5	6.480	3.798							
34	LUCAS WHITEHEAD & THELMA K. WHITEHEAD, J.T.	BOX 277, STANTON, TEXAS	Tracts 1 & 20 NE 1/4, Sec. 21	296.4	3.632	1.853	Included	in	Parcel # 6				
35	TRINCHERA RANCH, INC.	FORT GARLAND, COLORADO	Tracts 39 & 46 SE 1/4, Sec. 21	495.4	4.580	2.809							
36	WAYNE ESCHERMAN & THELMA E. ESCHERMAN, J.T.	FORT GARLAND, COLORADO	Tracts 4, 5, 12, 13 Sec. 22	151.8	8.211	4.395	Included	in	Parcel # 19				
37	G. C. HUFMAN	FORT GARLAND, COLORADO	Tracts 1, 8, & 9 NE 1/4 & NE 1/4 SE 1/4, Sec. 28	193.8	6.787	4.027	8-26-60	340.00		1025.00		1,365.00	
38	TRINCHERA RANCH, INC.	FORT GARLAND, COLORADO	Tracts 1, 4, 5, 6, & 12, Sec. 33	128.6	11.367	6.896	Included	in	Parcel # 6			240.00	
39	TOP-O'-THE-WORLD FARMS	% RALPH THARP, ALAMOSA, COLORADO	Tracts 4, 5, 11, 12, Sec. 27 & Tract 8 Sec. 34	301.8	18.153	10.724	8-26-60	250.00					
EASEMENTS (PERMANENT)													
E 14	TRINCHERA RANCH, INC.	FORT GARLAND, COLORADO	SE 1/4 Sec. 21 T. 30 S.		0.441	0.441							To be decided to:
E 38	TRINCHERA RANCH, INC.	FORT GARLAND, COLORADO	Tract 12 SE 1/4 Sec. 28 & Tr. 1, 4 & 5 E 1/2 Sec. 33 T. 31 S.		0.171	0.171							Bessie V. Breanna, G.C. Huffman
E 11	STATE HISTORICAL SOC. OF COLO.	NW 1/4 SW 1/4 Sec. 22 T. 30 S.											
EASEMENTS (PERMANENT)													
E 16	FERN ATENCIO	ALBUQUERQUE, NEW MEXICO	SW 1/4 NW 1/4, Sec. 27		0.153	0.153	Included	in	Parcel # 6				to be decided to the Trinchera Irrigation Co.
E 64	FERN ATENCIO	ALBUQUERQUE, NEW MEXICO	W 1/2, Sec. 27		2.366	2.366							
E 29	W. W. RUSK	FORT GARLAND, COLORADO	Tract 83 SW 1/2 SW 1/4, Sec. 34		0.066	0.066							Elmer A. Stroupe
DELETED													
(TEMPORARY)													
TE 11	STATE HISTORICAL SOCIETY OF COLORADO	DENVER, COLORADO	NW 1/4 SW 1/4, Sec. 22, T. 30 S.		0.173	0.173							
TE 13	CHARLES A. SHUMATE (ESTATE) DONALD L. SHUMATE, Administrator	FORT GARLAND, COLORADO	SW 1/4 SW 1/4, Sec. 22, T. 30 S.										
TE 14	TRINCHERA RANCH, INC.	FORT GARLAND, COLORADO	NW 1/4 NW 1/4, Sec. 27, T. 30 S.		1.212	1.212							
TE 15	BESSIE V. BRENNAMAN	FORT GARLAND, COLORADO	SE 1/4, Sec. 21, T. 30 S.		0.289	0.289	Included	in	Parcel # 6				
TE 19	WAYNE ESCHERMAN & THELMA E. ESCHERMAN	FORT GARLAND, COLORADO	NE 1/4, Sec. 28, T. 30 S.		0.107	0.107							
TE 19A	WAYNE ESCHERMAN & THELMA E. ESCHERMAN	FORT GARLAND, COLORADO	Tracts 33 & 40 in SW 1/2 SE 1/4, Sec. 28, T. 30 S.		0.666	0.666	Included	in	Parcel # 19				
TE 23	ELMER A. STROUPE & THERESA K. STROUPE	FORT GARLAND, COLORADO	Tract 1 & 32 in W 1/2 NE 1/4, Sec. 33, T. 30 S.		0.861	0.861	"	"	"				
TE 26	CHARLES HAYSHORN & SARAH HAYSHORN	FORT GARLAND, COLORADO	Tract 62 & 63 NW 1/4 SW 1/4, Sec. 34, T. 30 S.		0.146	0.146							
TE 1	Rosemary A. Smith	FORT GARLAND, COLORADO	Tracts 33 & 59 SE 1/4, Sec. 16, T. 30 S.		0.079	0.079							
TE 31	TRINCHERA RANCH, INC.	FORT GARLAND, COLORADO	Tracts 33 & 59 SE 1/4, Sec. 16, T. 30 S.		0.069	0.069							
TE 34	LUCAS WHITEHEAD & THELMA K. WHITEHEAD, J.T.	BOX 277 STANTON, TEXAS	Tract 20 in NE 1/4, Sec. 21, T. 31 S.		1.212	1.212							
TE 35	TRINCHERA RANCH, INC.	FORT GARLAND, COLORADO	Tracts 39 & 46 in SE 1/4, Sec. 21, T. 31 S.		0.609	0.609							
TE 36	WAYNE ESCHERMAN & THELMA E. ESCHERMAN, J.T.	FORT GARLAND, COLORADO	Tract 4 in NW 1/4, Sec. 22, T. 31 S.		0.998	0.998							
TE 36A	WAYNE ESCHERMAN & THELMA E. ESCHERMAN, J.T.	FORT GARLAND, COLORADO	Tracts 12 & 13 in SW 1/4, Sec. 22, T. 31 S.		0.534	0.534							
TE 37	G. C. HUFMAN	FORT GARLAND, COLORADO	Tracts 1, 8 & 9 NE 1/4 & NE 1/4 SE 1/4, Sec. 28, T. 31 S.		0.780	0.780							
TE 38	TRINCHERA RANCH, INC.	FORT GARLAND, COLORADO	Tracts 12 in SW 1/2 SE 1/4, Sec. 28, T. 31 S.		1.367	1.367							
TE 7	WILLIAM B. HOAGLAND et al	FORT GARLAND	Tracts 1, 4 & 5 in E 1/2, Sec. 33, T. 31 S.		2.857	2.857							
TE 8	DOLORES MEDINA	FORT GARLAND	T. 30 S., R. 72 W. NW 1/4 Sec. 22		0.145	0.145							
			NW 1/4 Sec. 22		0.054	0.054							

DELETED

See Rev. Sheet No. 2A

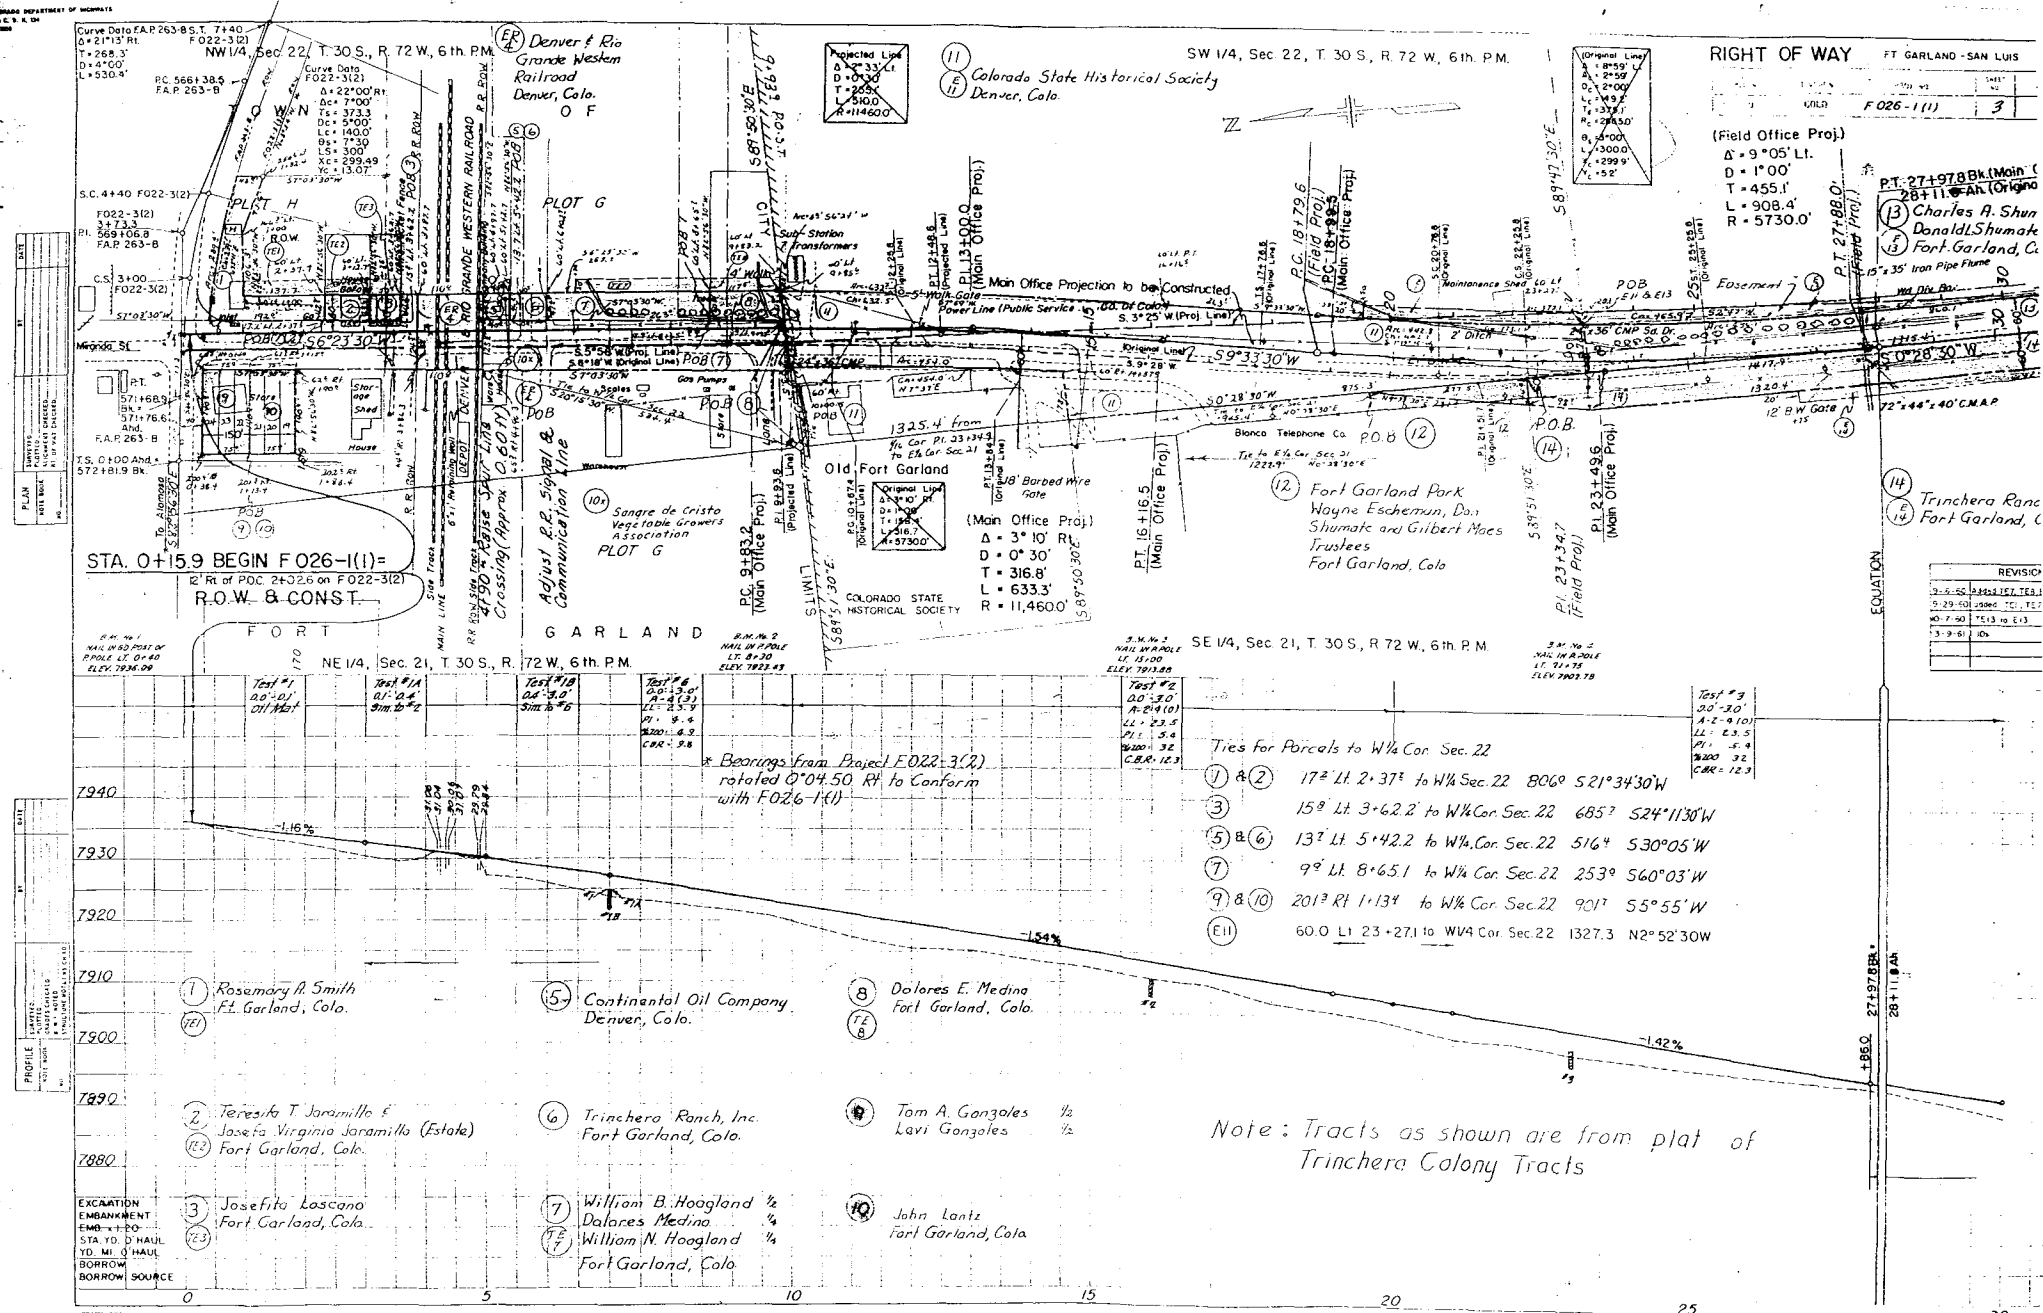

SW 1/4, Sec. 22, T. 30 S., R. 72 W., 6th P.M.

NW 1/4, Sec. 27, T. 30 S., R. 72 W., 6th P.M.

Trinchera Irrigation Co. &
 Fern Atlenico
 Blanco, Colo.

RIGHT OF WAY
 FT. GARLAND - SAN LUIS


Fern Atlenico
 Albuquerque, New Mexico
 W 1/2 SW 1/4 & SW 1/4 NW 1/4,
 Sec. 27

Bessie V. Brennum
 Fort Garland, Colo.
 E 1/2 NE 1/4, Sec. 28

SE 1/4, Sec. 21


SE 1/4, Sec. 21, T. 30 S., R. 72 W., 6th P.M.

NE 1/4, Sec. 28, T. 30 S., R. 72 W., 6th P.M.

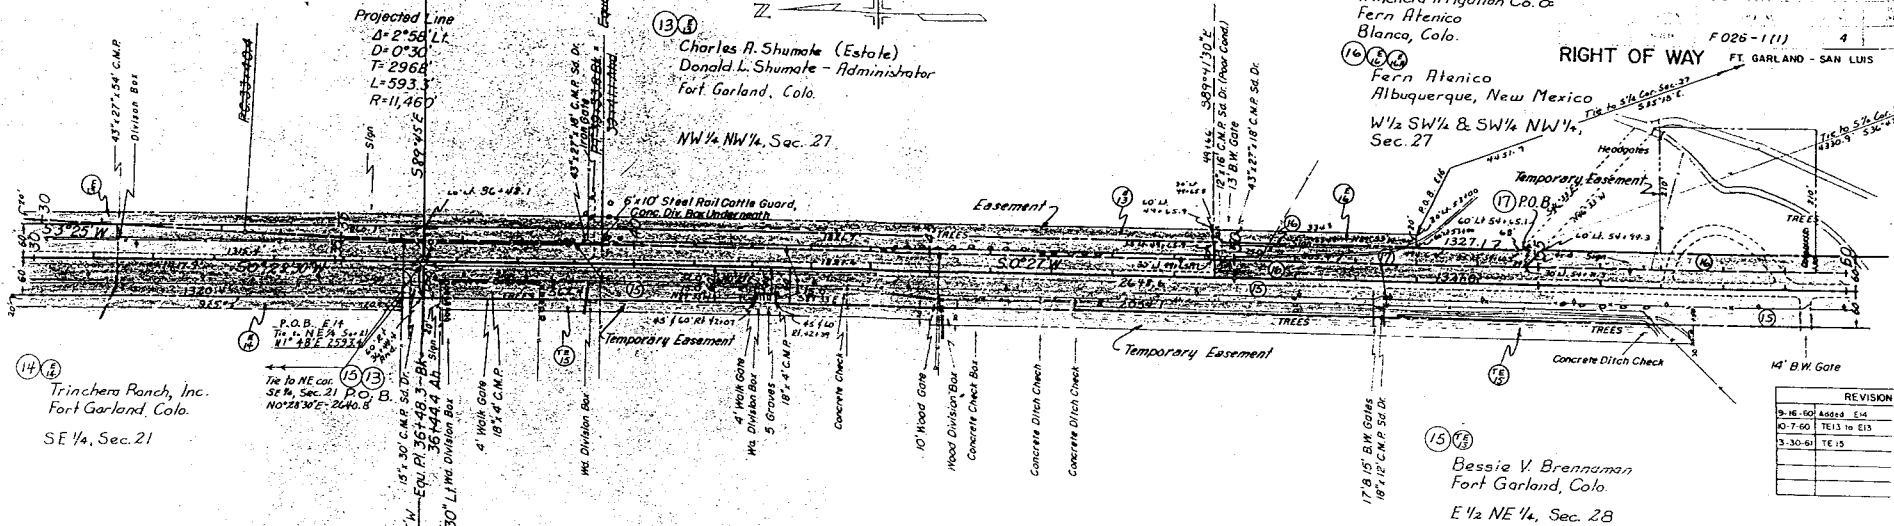

PLAN	DATE
REVISED	
ADJUSTED	
RECORDED	
FILED	


REVISION
9-16-00 Added E14
10-7-00 TE13 to E15
3-30-01 TE15

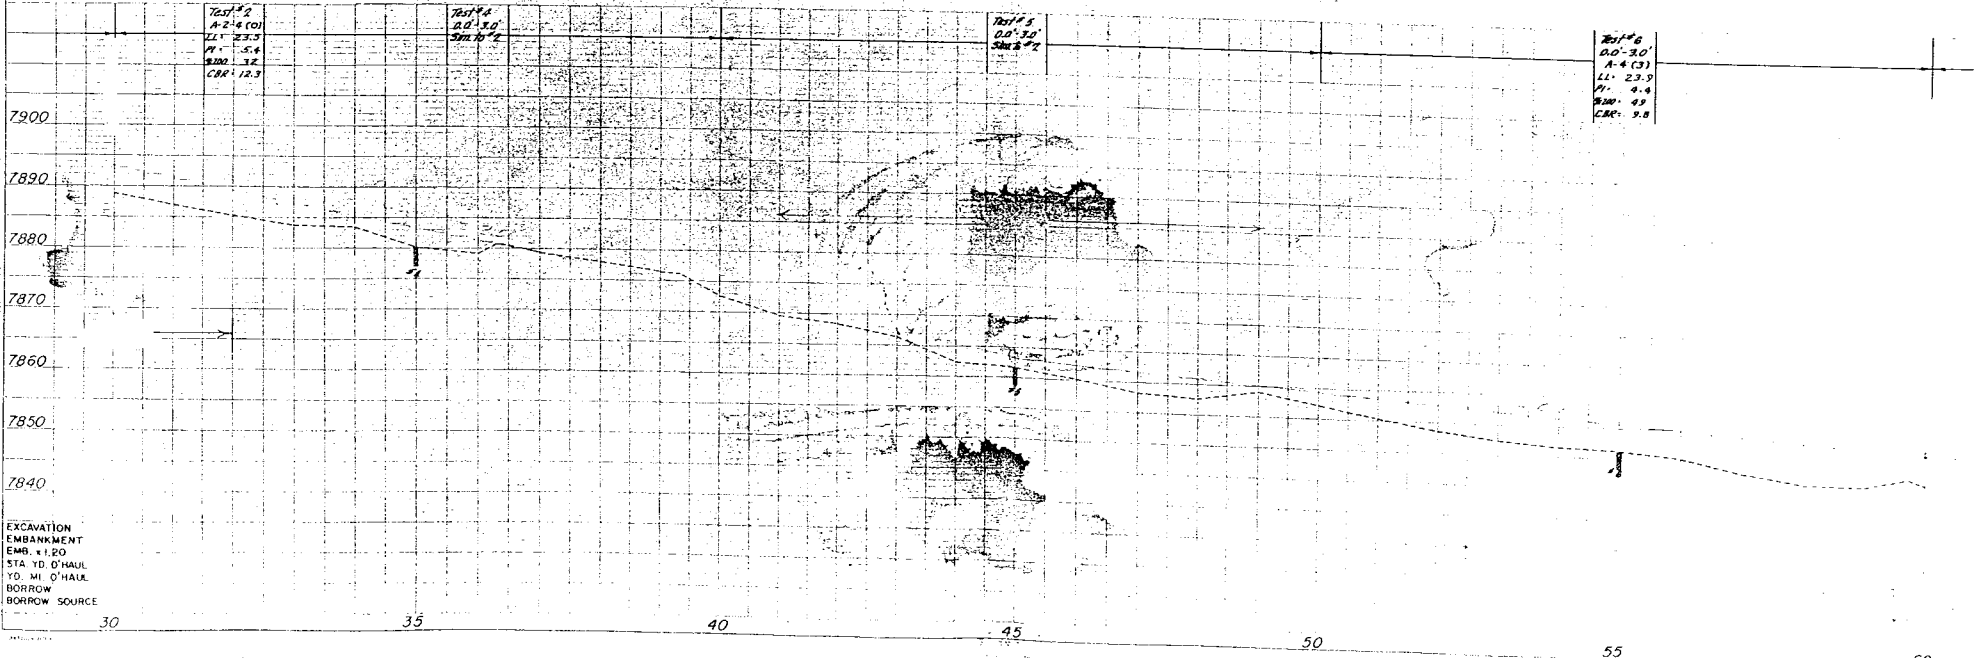

PROFILE	DATE
REVISED	
ADJUSTED	
RECORDED	
FILED	


REVISION
9-16-00 Added E14
10-7-00 TE13 to E15
3-30-01 TE15

EXCAVATION
 EMBANKMENT
 EMB. x1.20
 STA. YD. O'HAUL
 YD. MI. O'HAUL
 BORROW SOURCE

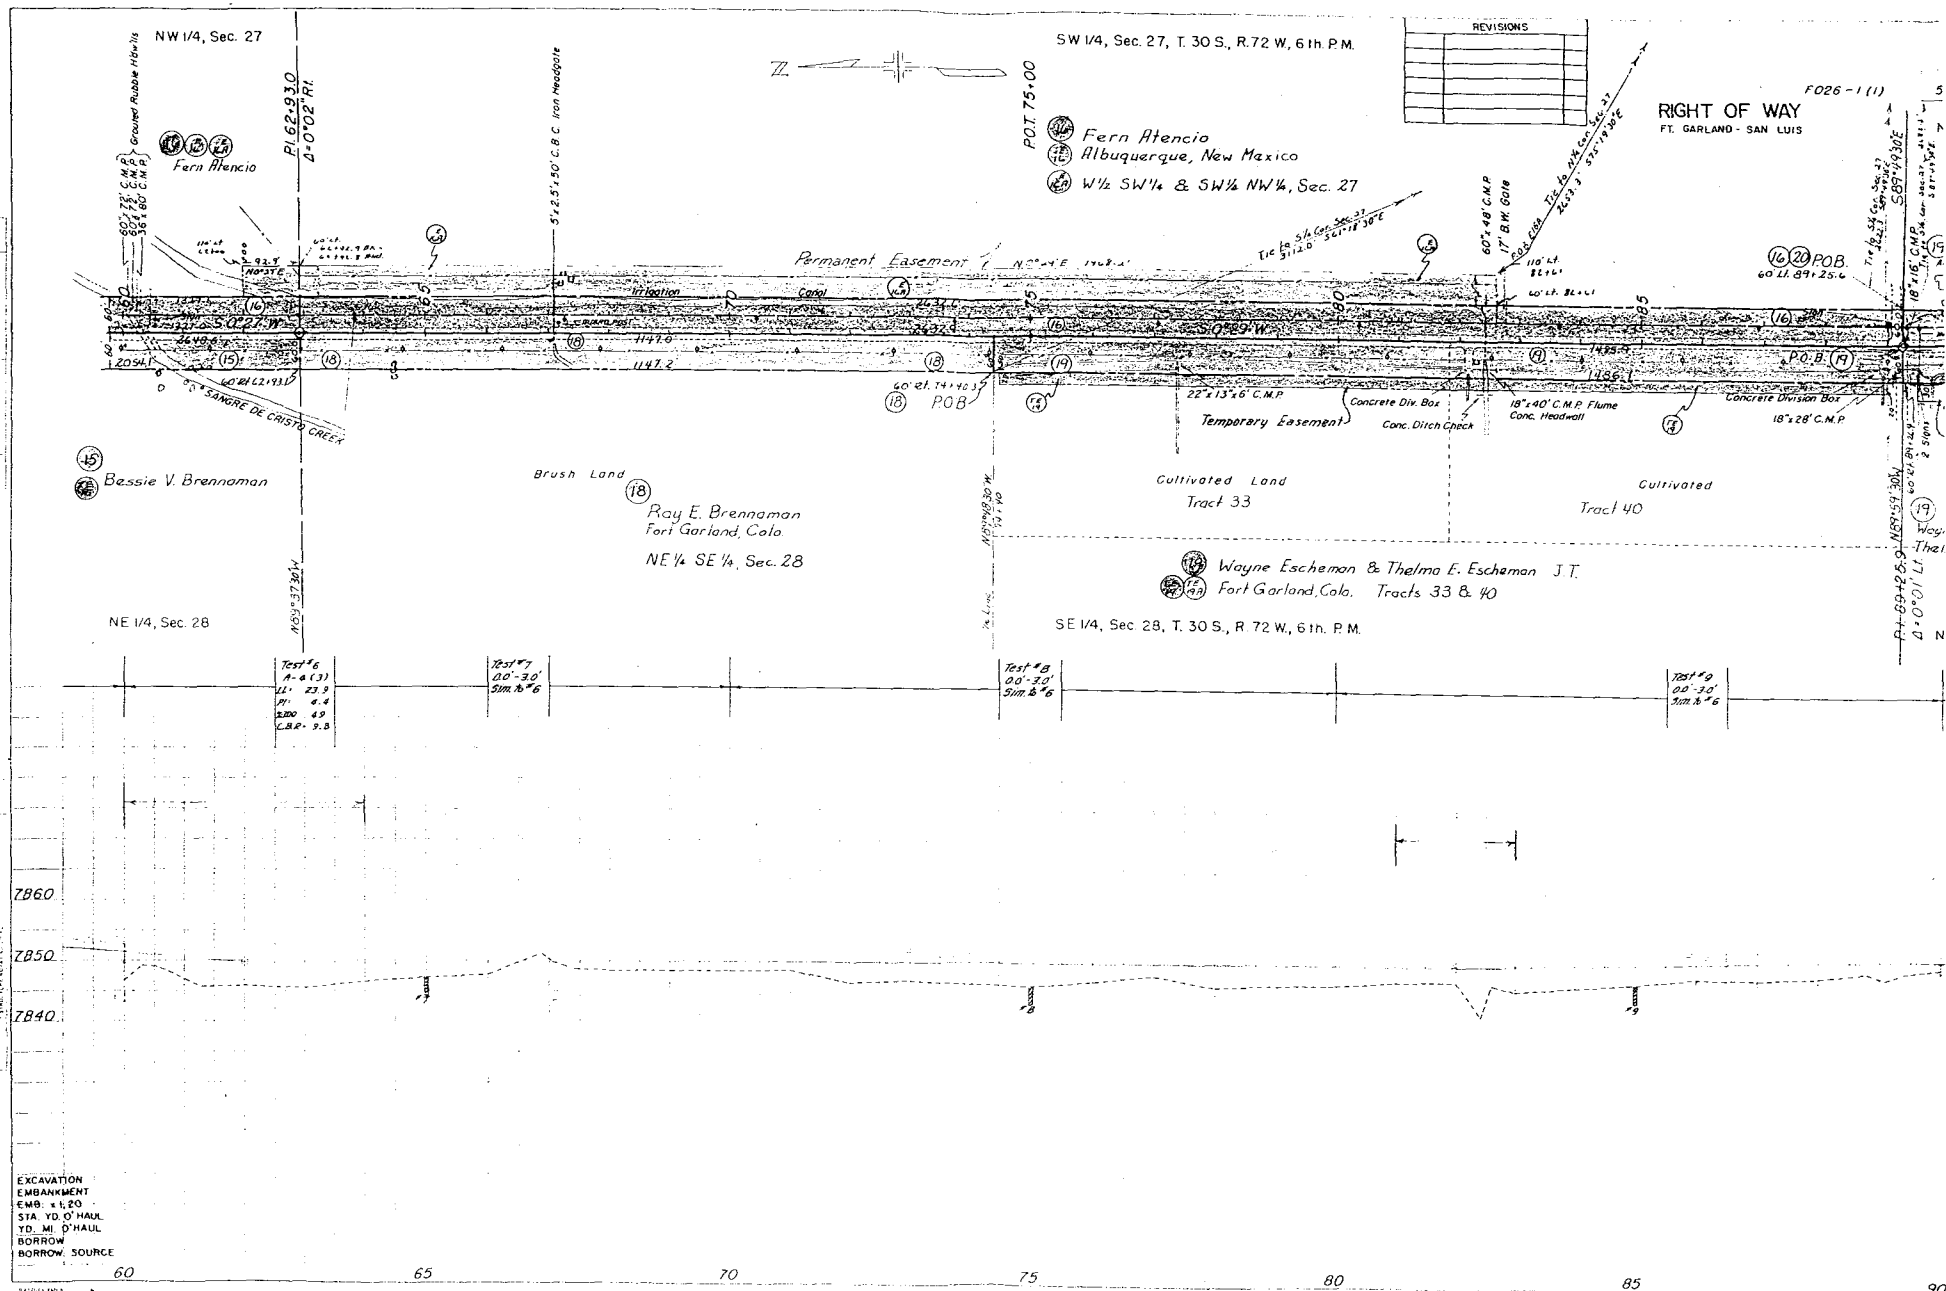

FILED	DATE	BY
FILED	10/1/50	W. H. HARRIS
FILED	10/1/50	W. H. HARRIS
FILED	10/1/50	W. H. HARRIS

PROFILE	DATE	BY
PROFILE	10/1/50	W. H. HARRIS
PROFILE	10/1/50	W. H. HARRIS
PROFILE	10/1/50	W. H. HARRIS

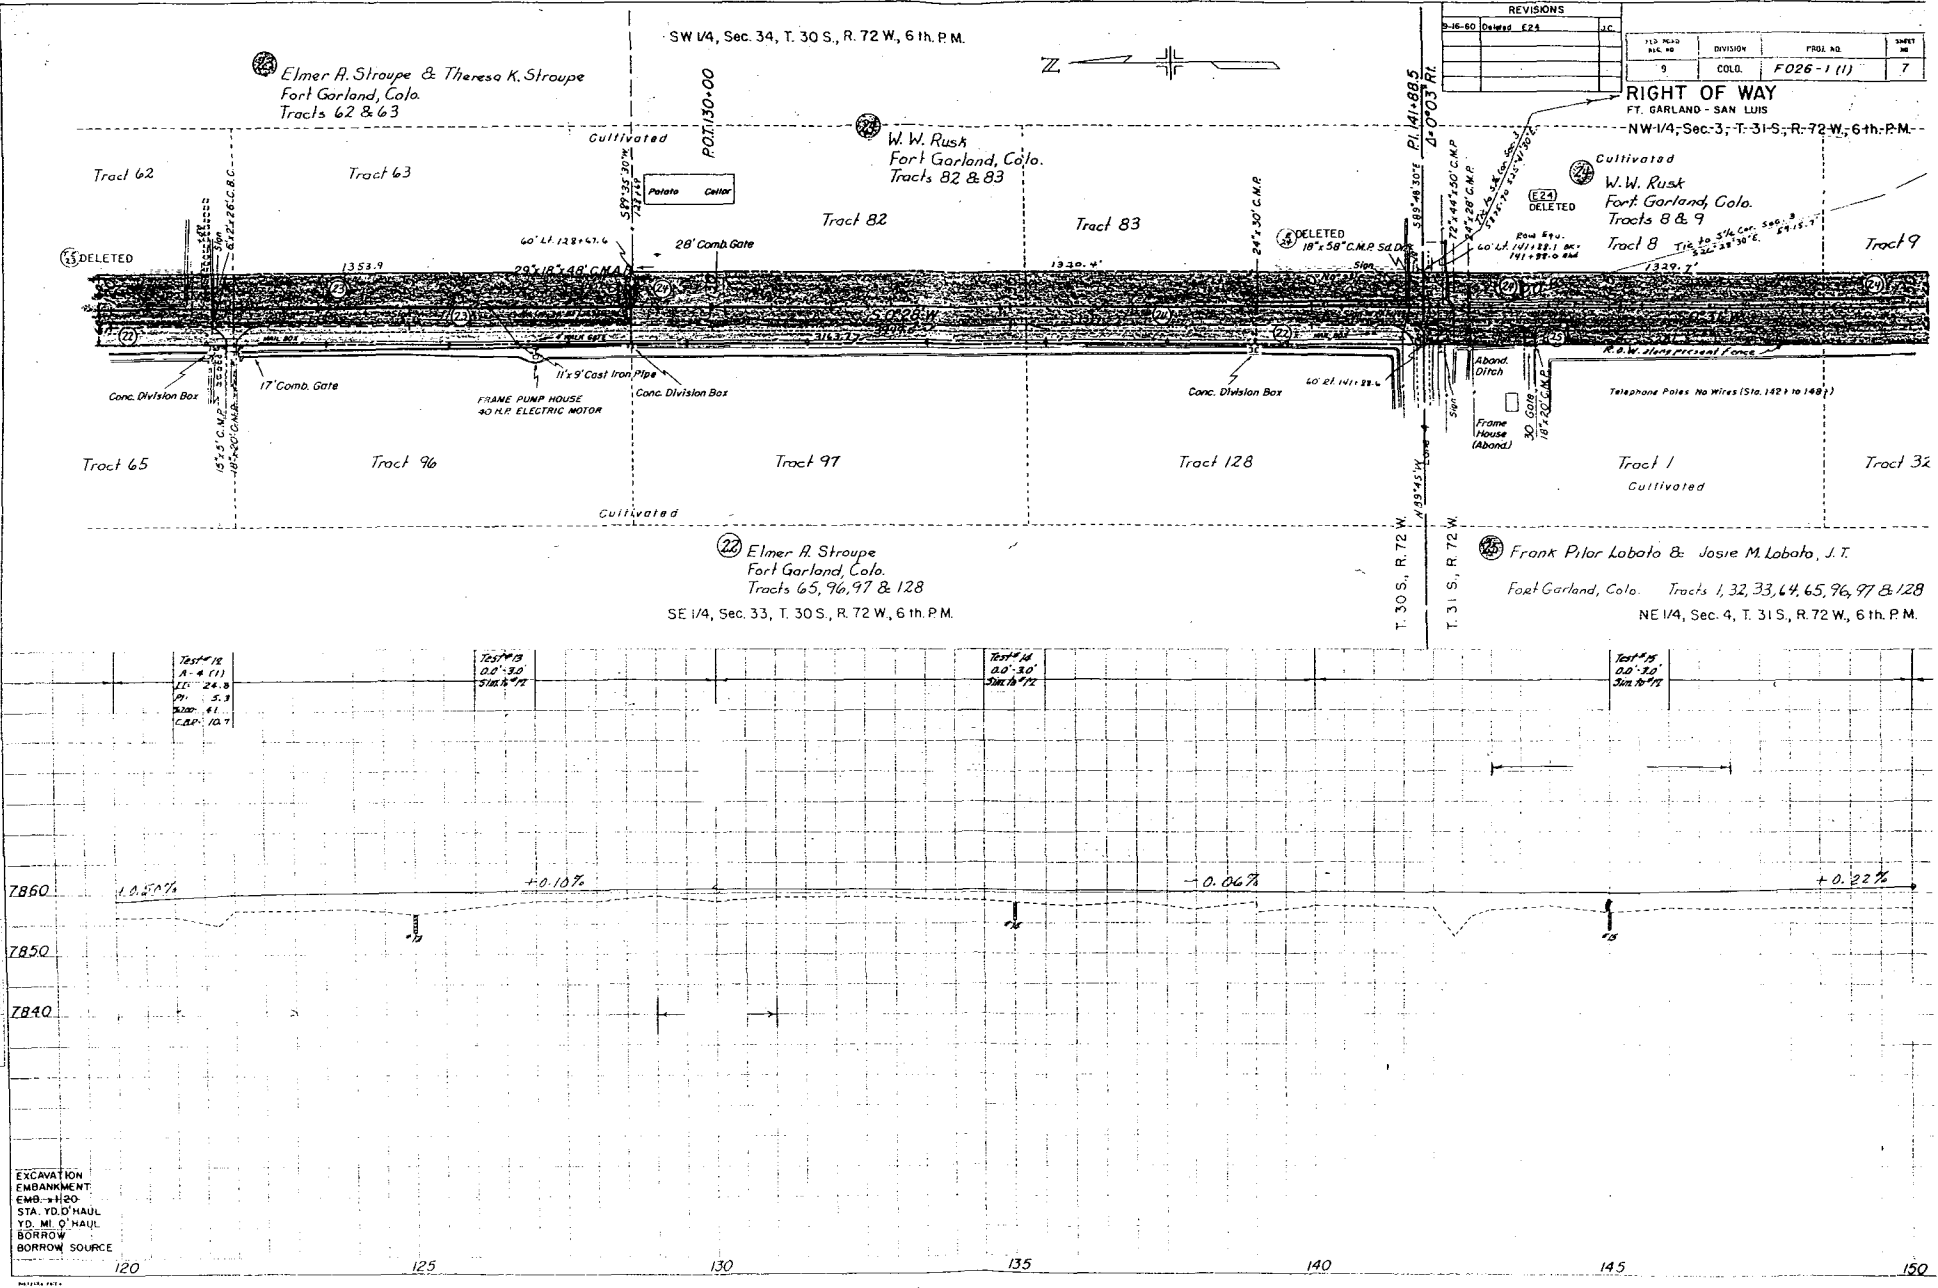

REVISIONS			
NO.	DATE	DESCRIPTION	BY
1	10-16-50	Drawings E24	J.C.
2			
3			
4			
5			
6			
7			

RIGHT OF WAY
 FT. GARLAND - SAN LUIS
 NW 1/4, Sec. 3, T. 31 S., R. 72 W., 6th P.M.

W.W. Rust
 Fort Garland, Colo.
 Tracts 8 & 9

Tract 9
 Cultivated

Tract 1
 Cultivated

Tract 32
 Cultivated

Frank Pilar Lobato & Josie M. Lobato, J.T.
 Fort Garland, Colo. Tracts 1, 32, 65, 96, 97 & 128
 NE 1/4, Sec. 4, T. 31 S., R. 72 W., 6th P.M.

Elmer A. Stroupe
 Fort Garland, Colo.
 Tracts 65, 96, 97 & 128
 SE 1/4, Sec. 3, T. 30 S., R. 72 W., 6th P.M.

W.W. Rust
 Fort Garland, Colo.
 Tracts 82 & 83
 SW 1/4, Sec. 34, T. 30 S., R. 72 W., 6th P.M.

24

W.W. Rusk
Fort Garland, Colorado
Tracts 8 & 9


NW 1/4, Sec. 3, T. 31 S., R. 72 W., 6th P.M.
26 Charley Hayashida & Sadako Hayashida
Fort Garland, Colorado Tracts 24 & 25

SW 1/4, Sec. 3

PROJECT NO.	DIVISION	PROJECT NO.	SHEET NO.	TOTAL SHEETS
026-1(1)	026-1(1)	026-1(1)	8	8

RIGHT OF WAY
FT. GARLAND - SAN LUIS

27 Trinchera Ranch Inc.
Fort Garland, Colo.
Tracts 48 & 49 & Sec. 10
Tract 48

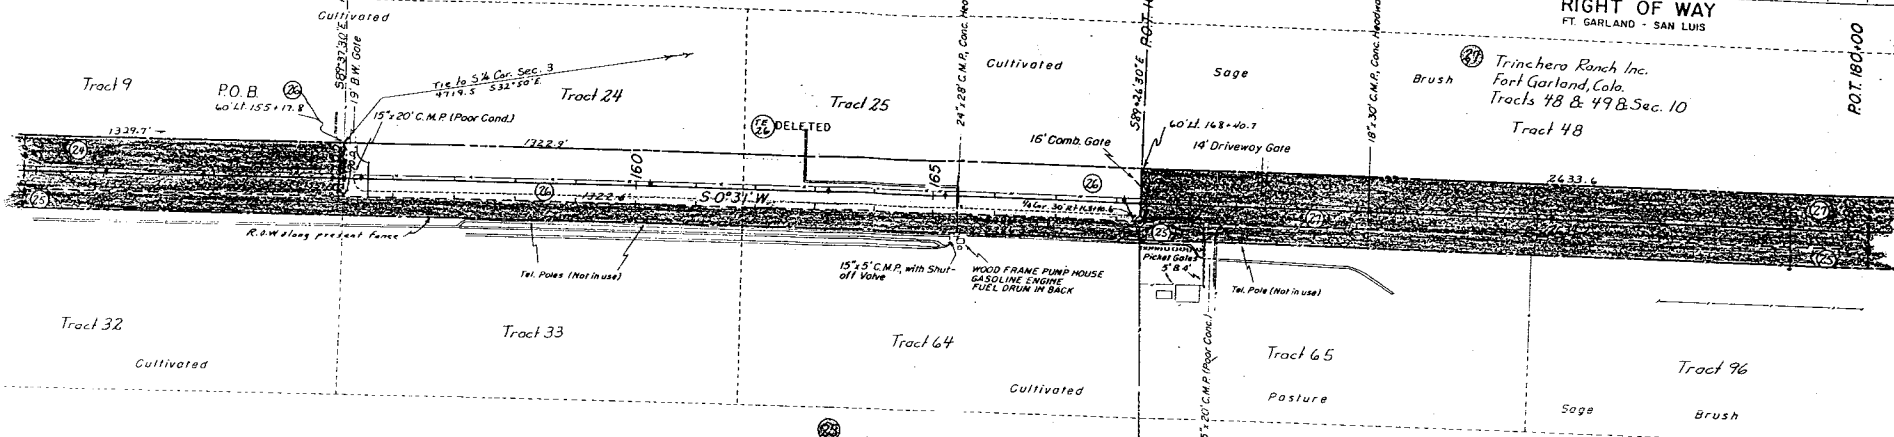

NE 1/4, Sec. 4, T. 31 S., R. 72 W., 6th P.M.

28 Frank Pilar Lobato & Josie M. Lobato, J.T.
Fort Garland, Colorado
Tracts 1, 32, 33, 64, 65, 96, 97 & 128

SE 1/4, Sec. 4

REVISIONS
2-16-50 Deleted TF 26

Test #12
A-2-4(1)
LL-24.8
PL-5.3
SL-41
C&R-10.7


Test #16
A-2-4(1)
LL-24.8
PL-5.3
SL-41
C&R-10.7

Test #17
A-2-4(1)
LL-24.8
PL-5.3
SL-41
C&R-10.7

Test #18
A-2-4(1)
LL-24.8
PL-5.3
SL-41
C&R-10.7

Test #19
A-2-4(1)
LL-24.8
PL-5.3
SL-41
C&R-10.7

7890
7880
7870
7860
7850

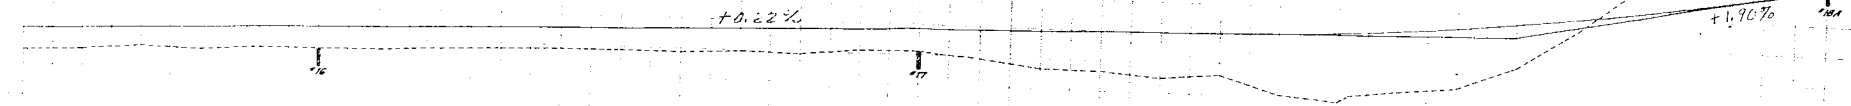


EXCAVATION
EMBANKMENT
EMB. ±1.20
STA. 100' HAUL
TO 100' HAUL
BORROW SOURCE

150 155 160 165 170 175 180


SW 1/4, Sec 3, T. 31 S., R. 72 W., 6th P.M.

NW 1/4, Sec. 10, T. 31 S., R. 72 W., 6th P.M.

100' ROAD	PROVISION	PROJ. NO.
5	COLD	F026-1(1)
RIGHT OF WAY FT. GARLAND - SAN LUIS		
Trinchera Ranch Inc. Fort Garland, Colorado Tracts 48 & 49 & Sec. 10		

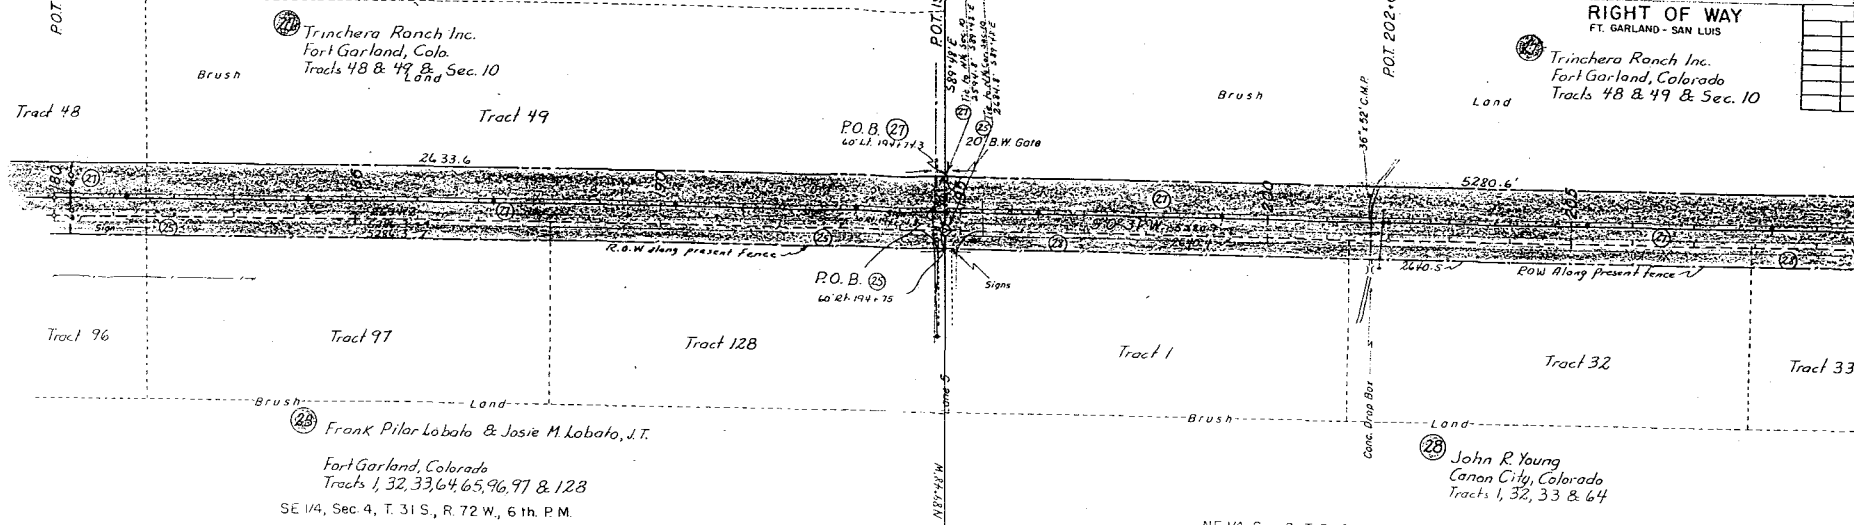

Test #18 0.0'-3.0' A-2, 4(1) 11" NP P1" NP 2,000: 14 C.R.C.: 16.0	Test #18A 3.0'-8.0' A-3(1) 11" NP P1" NP 2,000: 9 C.R.C.: 15 R.: 75	Test #19 0.0'-3.0' Sub 1b #18	Test #20 0.0'-3.0' Sub 1b #18	Test #21 0.0'-3.0' Sub 1b #18
---	--	-------------------------------------	-------------------------------------	-------------------------------------

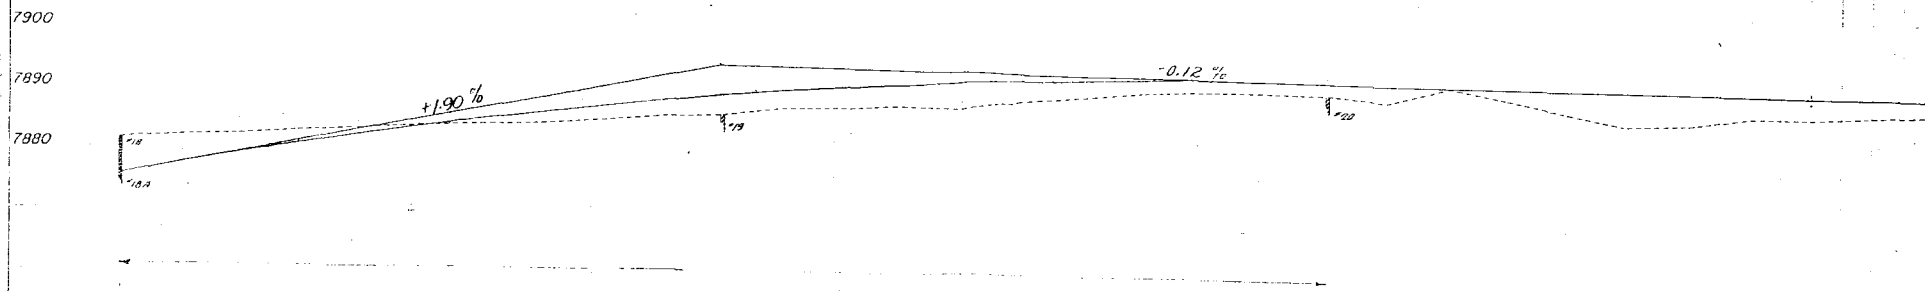

EXCAVATION
EMBANKMENT
EMB. +1.20
STA. YD. O'HAUL
YD. MI. O'HAUL
BORROW
BORROW SOURCE

NW 1/4, Sec. 10

Trinchera Ranch, Inc.
Fort Garland, Colorado
Tracts 48 & 49 & Sec. 10

Brush Land

SW 1/4, Sec. 10, T. 31 S., R. 72 W., 6th P.M.


Trinchera Ranch, Inc.
Fort Garland, Colorado
Tracts 48 & 49 & Sec. 10

Pasture

NO.	DIVISION	FORM NO.	DATE	BY
1	1	F 026-1 (1)	10	
REVISION				

RIGHT OF WAY
FT. GARLAND - SAN LUIS

Brush Land

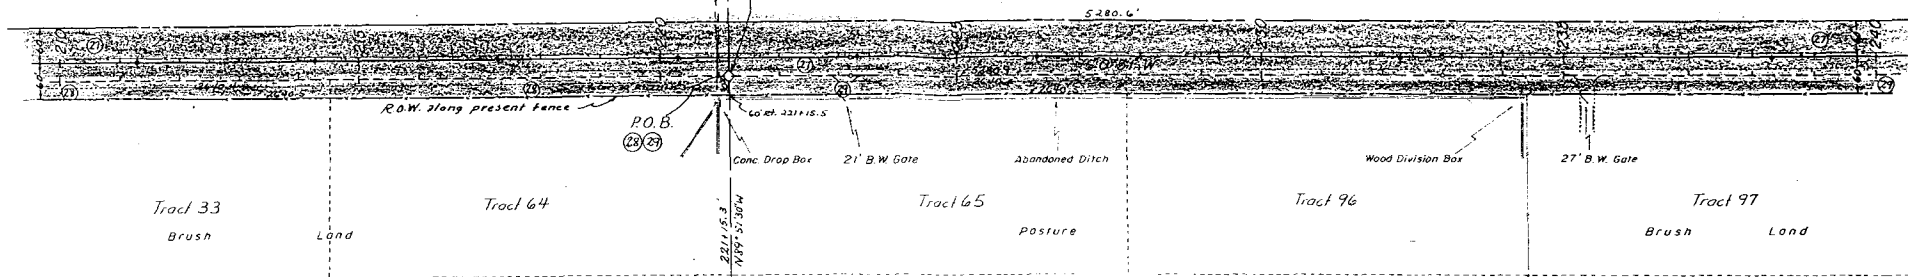


John R. Young
Canon City, Colorado
NE 1/4, Sec. 9 Tracts 1, 32, 33 & 64

SE 1/4, Sec. 9, T. 31 S., R. 72 W., 6th P.M.

A.M. Weaver (Estate) & Fredo Weaver
Blanca, Colorado Tracts 65, 96, 97 & 128

Test #	Test #	Test #	Test #	Test #
18	21	22	23	24
A-2-4(1)	0.0' 3.0'	0.0' 3.0'	0.0' 3.0'	0.0' 3.0'
LL: NP	Sub 15' 18"	Sub 15' 18"	Sub 15' 18"	Sub 15' 18"
PI: NP				
2220' 16"				
C&R: 16.0				

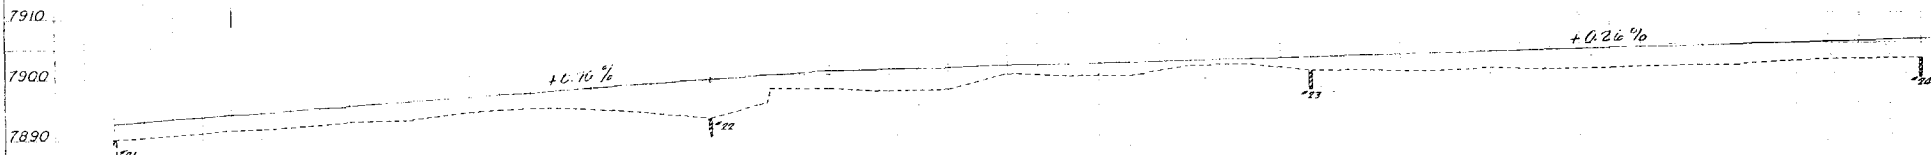

EXCAVATION
EMBANKMENT
EMB. ± 120
STA. YD. O'HAUL
YD. MI. O'HAUL
BORROW
BORROW SOURCE

210 215 220 225 230 235 240

SW 1/4, Sec. 10, T. 31 S., R. 72 W., 6th P.M.

Trinchera Ranch, Inc.
Fort Garland, Colorado
Tracts 48 & 49 & Sec. 10

Pasture

NW 1/4, Sec. 15, T. 31 S., R. 72 W., 6th P.M.

Elwyn Wehe & Virginia Wehe, J.T.

Pasture Fort Garland, Colorado
NW 1/4 NW 1/4, Sec. 15


Tract 8

RIGHT OF WAY FT GARLAND - SAN L

Lucas Whitehead & Theln

Cultivated Box 277 Stanton, Texas:
Tract 9

Tract 9

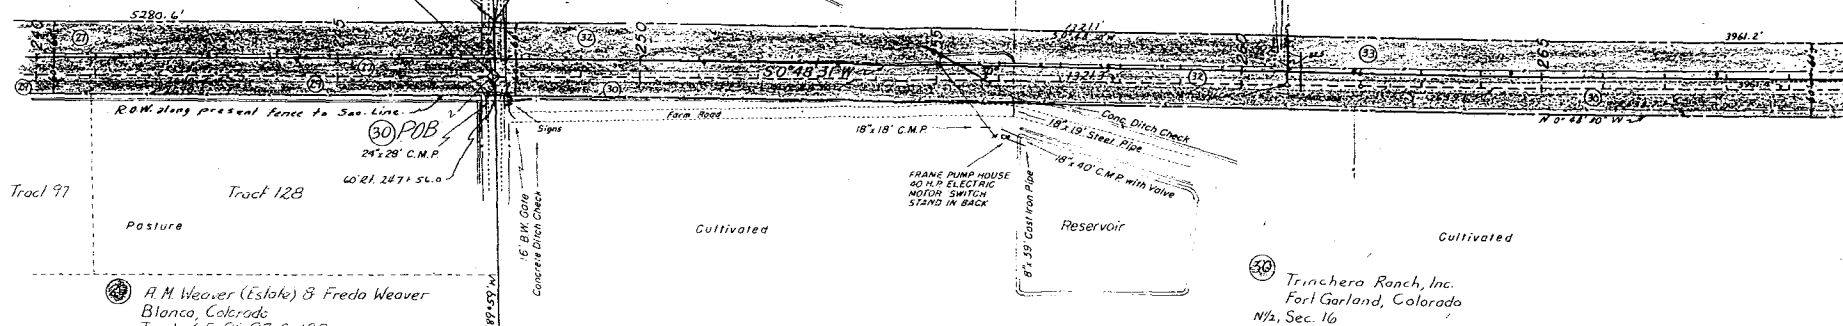


SE 1/4, Sec. 9, T. 31 S., R. 72 W., 6th P.M.

A. M. Weaver (Estate) & Freda Weaver
Blanco, Colorado
Tracts 65, 96, 97 & 128

NE 1/4, Sec. 16, T. 31 S., R. 72 W., 6th P.M.

Trinchera Ranch, Inc.
Fort Garland, Colorado
N 1/2, Sec. 16

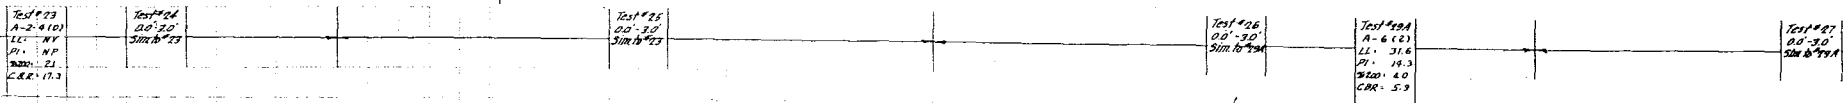

EXCAVATION
EMBANKMENT
EMB. x 120
STA. TO O'HAIL
TO M. O'HAIL
BORROW SOURCE

240

245

250

255

260

265

270

NW 1/4, Sec. 15

SW 1/4, Sec. 15, T. 31 S., R. 72 W., 6th P.M.

FILE NO.	DIVISION	PROJECT NO.	SHEET NO.
9	COLD.	F 026-1(1)	12

RIGHT OF WAY
FT. GARLAND - SAN LUIS

REV.	DATE	DESCRIPTION
1	9-16-60	Drawn

Lucas Whitehead & Thelma
K. Whitehead, J.T.

Box 277 Stanton, Texas
Tract 9, 24 & 25

Tract 9

Lucas Whitehead &
Thelma K. Whitehead,
J.T.

Box 277
Stanton, Texas
Tract 9, 24 & 25

Tract 24

Cultivated

Tract 25

Trinchera Ranch, Inc.

Fort Garland, Colo.
N¹ Sec. 16 & Tract 33 & 59

Tract 33

(TE 3) DELETED

Trinchera Ranch, Inc.
Fort Garland, Colo.
Tract 33 & 59

Tract 59

Cultivated

NE 1/4, Sec. 16, T. 31 S., R. 72 W., 6th P.M.

SE 1/4, Sec. 16, T. 31 S., R. 72 W., 6th P.M.

Test #27
00'-20'
Sub to 29.1

Test #28
00'-30'
Sub to 29.1

Test #29
00'-02'
Oil Mat

Test #29A
01'-20'
A-6 (2)
LL- 31.6
PL- 14.3
END- 40
CAR- 5.9

Test #30
00'-00'
Oil Mat

Test #30A
00'-00'
Sub to 29.1

7930

7920

7910

7900

+4.18%

+0.42%

EXCAVATION
EMBANKMENT
STA. 10.0+00
YD. M. O'HAUL
BORROW SOURCE

270

275

280


285

290

295

300

SW 1/4, Sec. 22, T. 31 S., R. 72 W., 6th P.M.

 

REVISIONS		
9-16-60	ADD	TESS, TES, TESSA
		J.C.

FILE NO.	DIVISION	PROJECT NO.	SHEET NO.
9	COLO.	F 026-1 (1)	14

RIGHT OF WAY FT. GARLAND - SAN LUIS
NW 1/4, Sec. 27, T. 31 S., R. 72 W., 6th P.

Top O' The World Farms
% Ralph Tharp, Alamosa, Colo.



G.C. Huffman
Fort Garland, Colo.
Tract 1, 8 & 9
Brush Land

NE 1/4, Sec. 28, T. 31 S., R. 72 W., 6th P.M.

(TE 36) (TE 36A) DELETED

(56) Wayne Escherman & Thelma E. Escherman, J.T.
Fort Garland, Colo.
Tract 4, 5, 12 & 13

(75) DELETED
Trinchera Ranch, Inc.
Fort Garland, Colo.
Tract 39 & 46

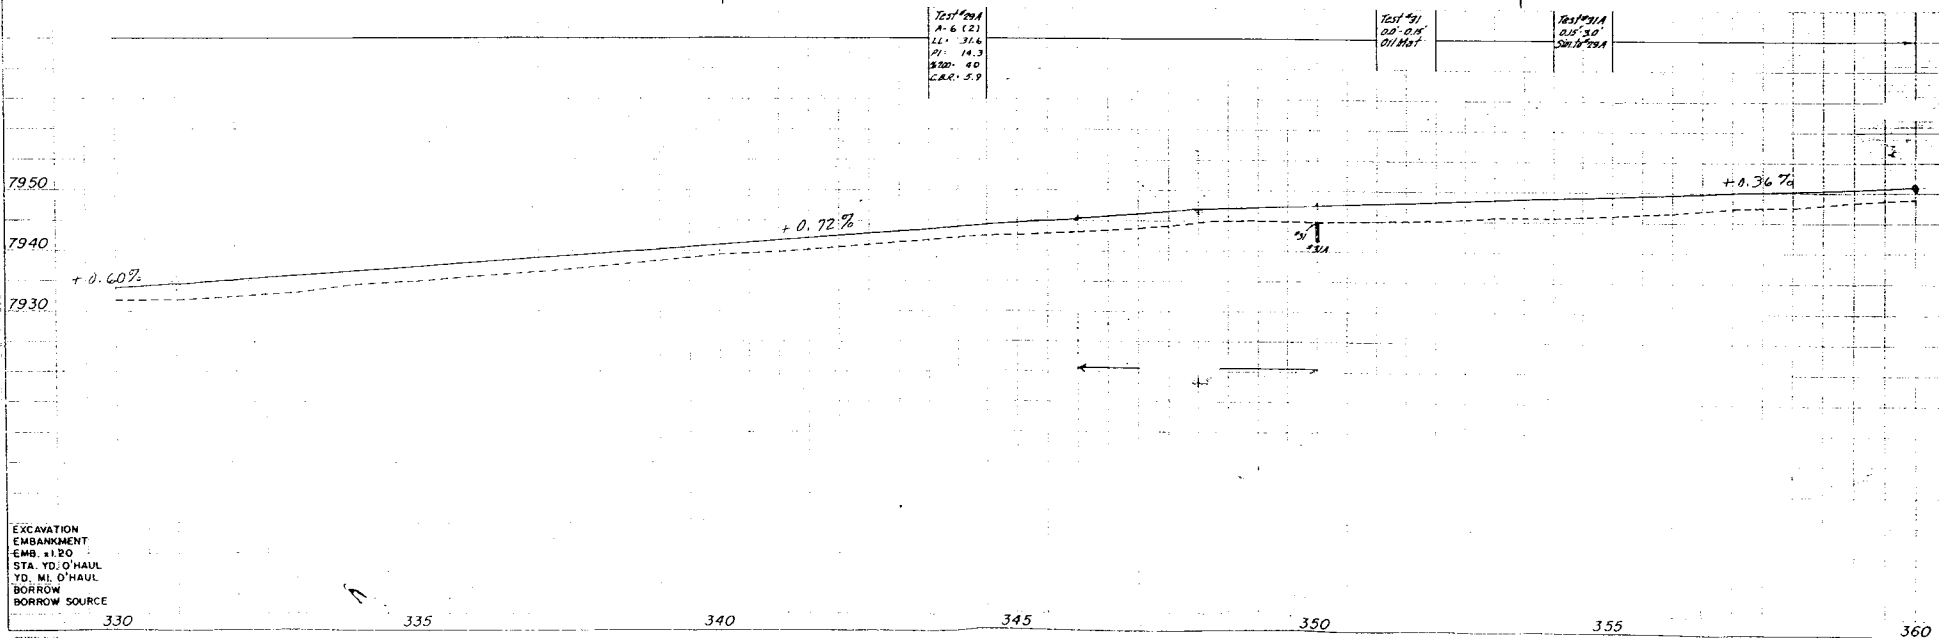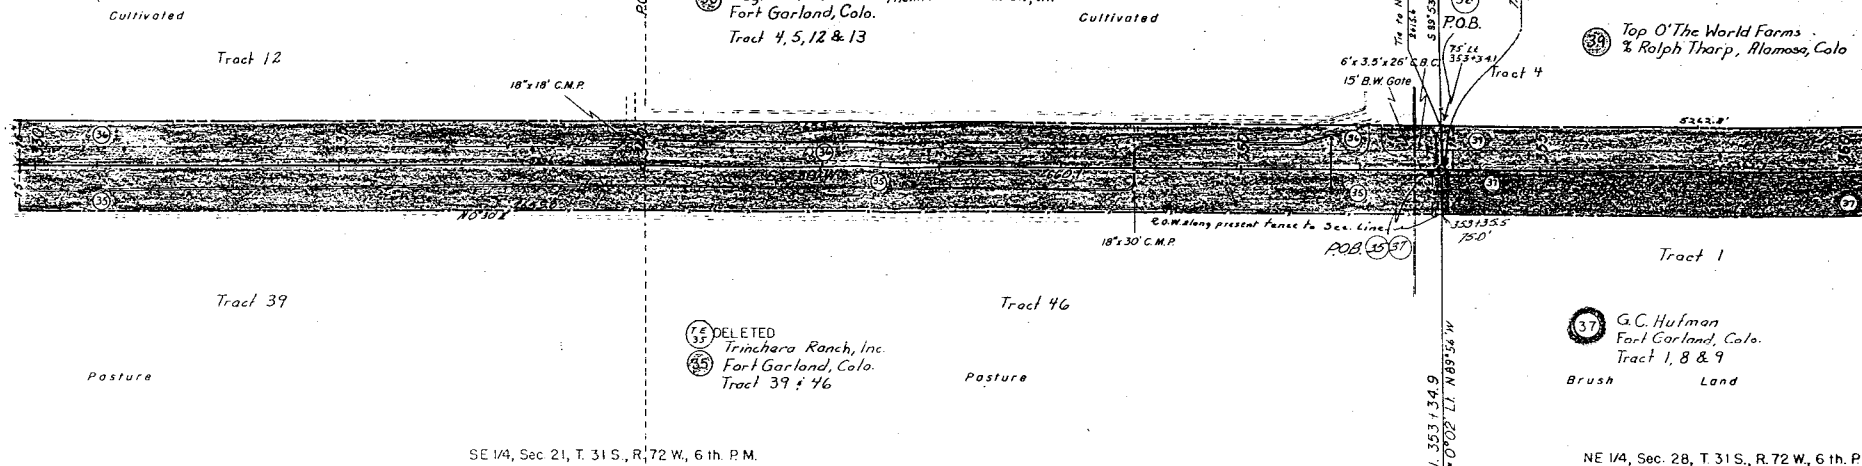

EXCAVATION
EMBANKMENT
EMB. x 1.20
STA. YD. O'HAUL
YD. MI. O'HAUL
BORROW
BORROW SOURCE

NW 1/4, Sec. 27, T. 31 S., R. 72 W., 6th P.M.


SW 1/4, Sec. 27

RIGHT OF WAY
FT. GARLAND - SAN LUIS

PLAT NO. F026-1(1)

REVISIONS

NO.	DATE	DESCRIPTION
1	9-16-60	Deleted TEST

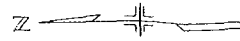

Top O' The World Farms
% Ralph Thorp - Alamosa, Colo.

Pasture
Tract 4

21' Comb Gate

Tract 5

Cultivated

Tract 11



Tract 1

10' Driveway Gate

Tract 8

Wood Division Box

5 Wood Division Boxes

Tract 9

Pasture

DELETED
G.C. Huffman
Fort Garland, Colo.
Tract 1, 8 & 9

Pasture

NE 1/4, Sec. 28, T. 31 S., R. 72 W., 6th P.M.

SE 1/4, Sec. 28

Test # 91
0.0' - 0.0'
0.0' Mat

Test # 91A
0.0' - 0.0'
Sum. 6' 7.1A

Test # 91A
A.C. 4.101
N.P. N.P.
330' 2.9
C.B.R. 17.3

200 F.S.

7970

7960

7950

7940

+ 0.46 %

32' 1" 71.1

+ 0.70 %

EXCAVATION
EMBANKMENT
EMB. #120
STA. YD. O'HAUL
YD. MI. O'HAUL
BORROW
BORROW SOURCE

360

365

370

375

380

385

390


SW 1/4, Sec. 27, T. 31 S., R. 72 W., 6th P.M.

NW 1/4, Sec. 34, T. 31 S., R. 72 W., 6th P.M.

FILE NO.	DIVISION	PROJECT NO.	SHEET NO.
9	COLD	F026-1(1)	16

RIGHT OF WAY
FT. GARLAND - SAN LUIS


REVISIONS	
9-8-60 Deleted TE37, TE38	2C
9-15-60 Added E38	2C

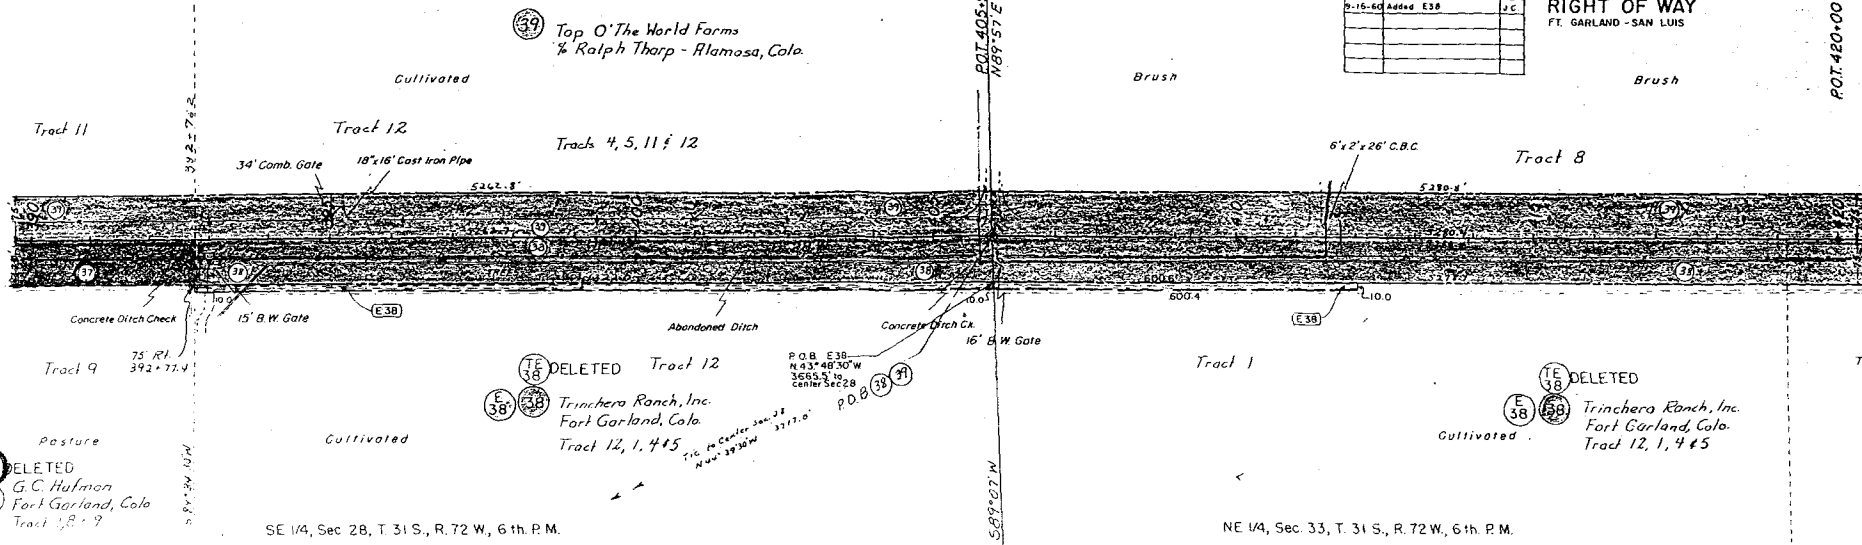

SE 1/4, Sec. 28, T. 31 S., R. 72 W., 6th P.M.

NE 1/4, Sec. 33, T. 31 S., R. 72 W., 6th P.M.

FILE NO.	DIVISION	PROJECT NO.	SHEET NO.
9	COLD	F026-1(1)	16

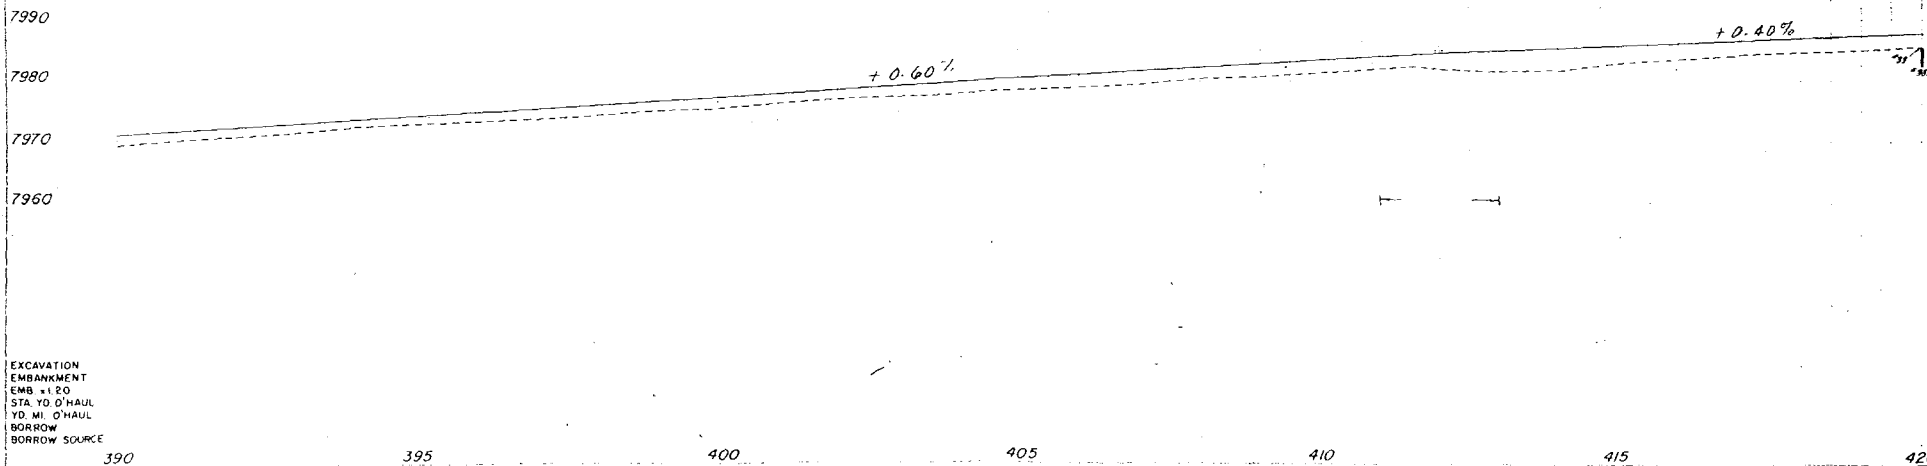

EXCAVATION
EMBANKMENT
EMB. +1.20
STA. TO O'HAUL
YD. MI. O'HAUL
BORROW
BORROW SOURCE

NW 1/4, Sec. 34, T. 31 S., R. 72 W., 6th P.M.

SW 1/4, Sec. 34, T. 31 S., R. 72 W., 6th P.M.

PL. NO.	DIVISION	PROJ. NO.	SHEET NO.
9	COLD	F026-1(1)	17

RIGHT OF WAY
FT. GARLAND - SAN LUIS

REVISION
3-16-60 Deleted TE38

P.O.T. 420+00

P.O.T. 432+34.9

Top O' The World Farms
% Ralph Tharp - Alamosa, Colo.


Brush Land

Brush Land

Tracts 4, 5, 11, 12 & 8

Tract 8

Tract 8

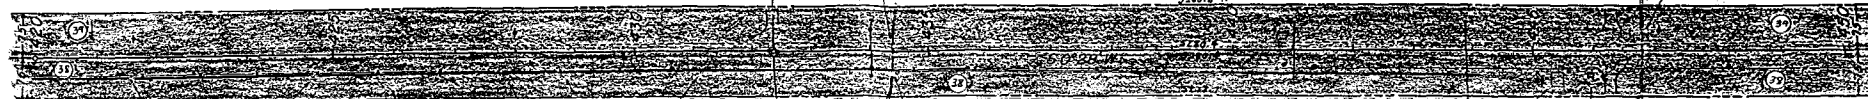

Tract 4

Tract 5

Tract 6

Cultivated

Cultivated

Brush Land

Trinchera Ranch, Inc.
Fort Garland, Colo.
Tracts 12, 1, 4 & 5

(TE38) DELETED


NE 1/4, Sec. 33, T. 31 S., R. 72 W., 6th P.M.

SE 1/4, Sec. 33, T. 31 S., R. 72 W., 6th P.M.

Test #39 0.0'-0.15' Oil Mat	Test #33A 0.15'-3.0' A-2-410 LL- NY PT- NP SBO- 29 C.B.R- 12.3
-----------------------------------	--

Test #36 0.0'-0.15' Oil Mat

Test #41A 0.15'-3.0' SMB- 33A

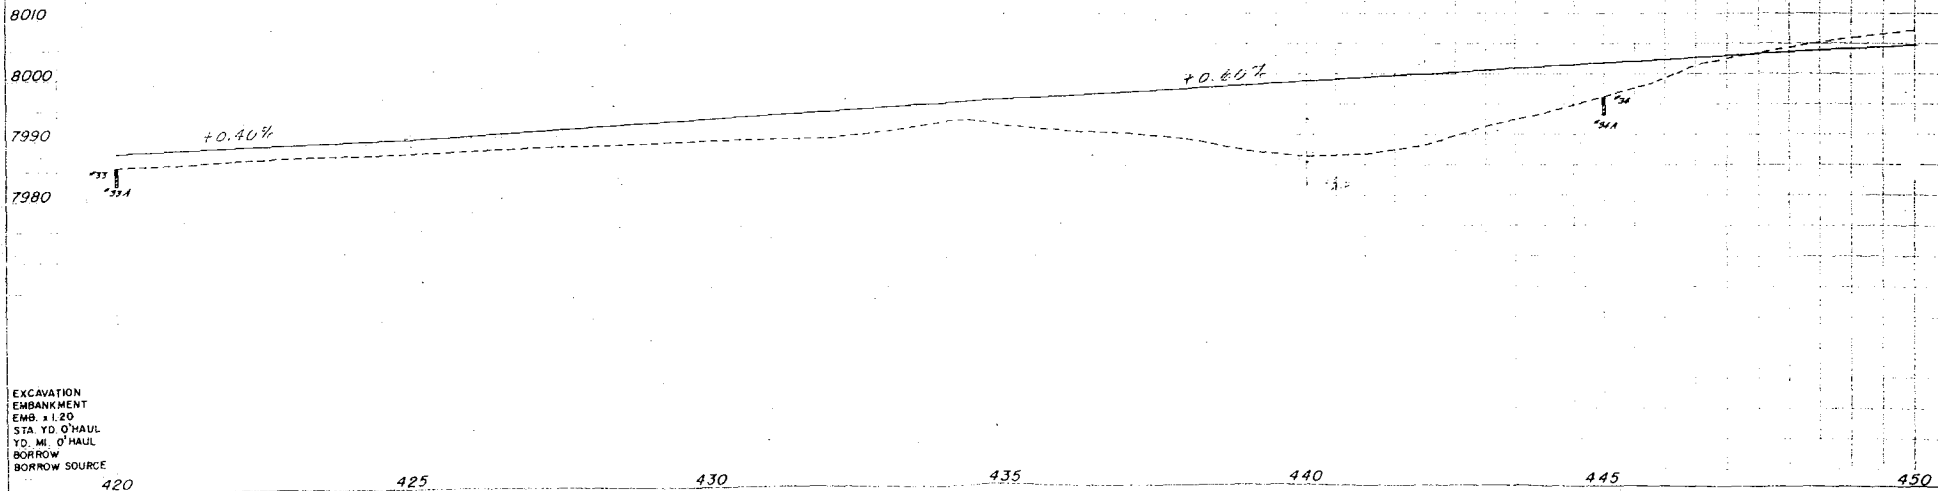

EXCAVATION
EMBANKMENT
EMB. + 1.20'
STA. YD. O'HAUL
YD. MI. O'HAUL
BORROW
BORROW SOURCE


SW 1/4, Sec. 34, T. 31 S., R. 72 W., 6th P.M.

(39) Top O' The World Farms
% Ralph Thorp - Alamosa, Colo.

Brush Land

Tracts 4, 5, 11, 12 & 8

Tract 8

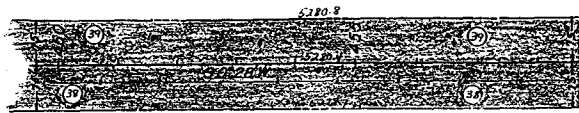


Tract 6

(39) Trinchera Ranch, Inc.
Fort Garland, Colo.

(TE 38) DELETED

Brush Land

SE 1/4, Sec. 33, T. 31 S., R. 72 W., 6th P.M.

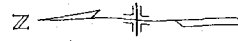

POT 458+78.0
N 87° 36' 30" W

T. 31 S., R. 72 W.

N 87° 36' 30" W

T. 32 S., R. 72 W.


STA. 458+78.0 END F 026-1(I)
R.O.W. & CONST.

FED. ROAD FILE NO.	DIVISION	PROJECT NO.	SHEET NO.
9	COLO.	F 026-1 (I)	18

RIGHT OF WAY FT. GARLAND - SAN LUIS		REVIS
9-8-50	CHAS. W. TEAL	

PLAN	DATE
DESIGNED BY	
CHECKED BY	
APPROVED BY	
DATE	

PROFILE	DATE
DESIGNED BY	
CHECKED BY	
APPROVED BY	
DATE	

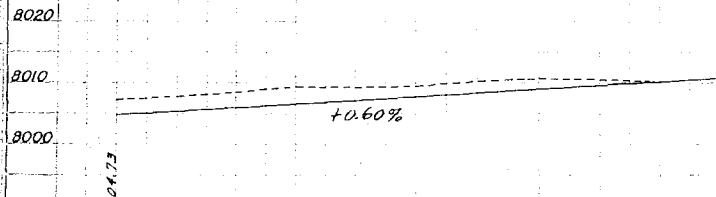

EXCAVATION
EMBANKMENT
EMB. x 1.00
STA. YD. O'HAUL
YD. MI. O'HAUL
BORROW
BORROW SOURCE

