

Draw # 42


30 DEPT. OF HIGHWAYS
D. H. 115
1964
TITLE SHEET

DEPARTMENT OF HIGHWAYS STATE OF COLORADO

PLAN AND PROFILE OF PROPOSED FEDERAL AID PROJECT NO. F 031-1(II) STATE HIGHWAY NO. 115 FREMONT COUNTY

FEDERAL ROAD REGION NO.	DIVISION	PROJECT NO.	SHEET NO.
9	COLORADO	F 031-1(II)	1

RIGHT OF WAY PENROSE NORTH & SOUTH

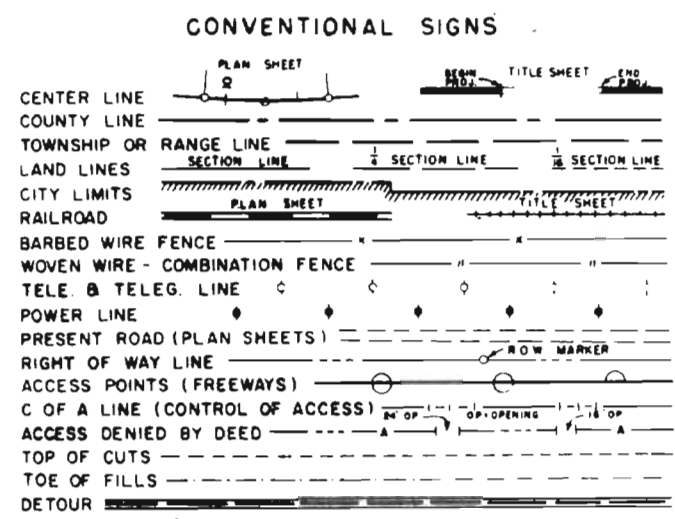


SCALES OF ORIGINAL DRAWINGS
ON PLAN, 1 IN. = 100 FT.
ON PROFILE, 1 IN. = 100 FT. HORIZONTAL
1 IN. = 10 FT. VERTICAL
GRADE LINE ON PROFILE IS SHOWN AS GRADE OF FINISHED ROAD
LENGTH OF PROJECT R.O.W. 4.362

INDEX OF SHEETS

SHEET NO.	TITLE SHEET
1	TITLE SHEET
2-7	TABULATION SHEETS
8-15	PLAN & PROFILE SHEETS
16-17	OWNERSHIP MAPS

REVISIONS

File CABINET
6
Basement

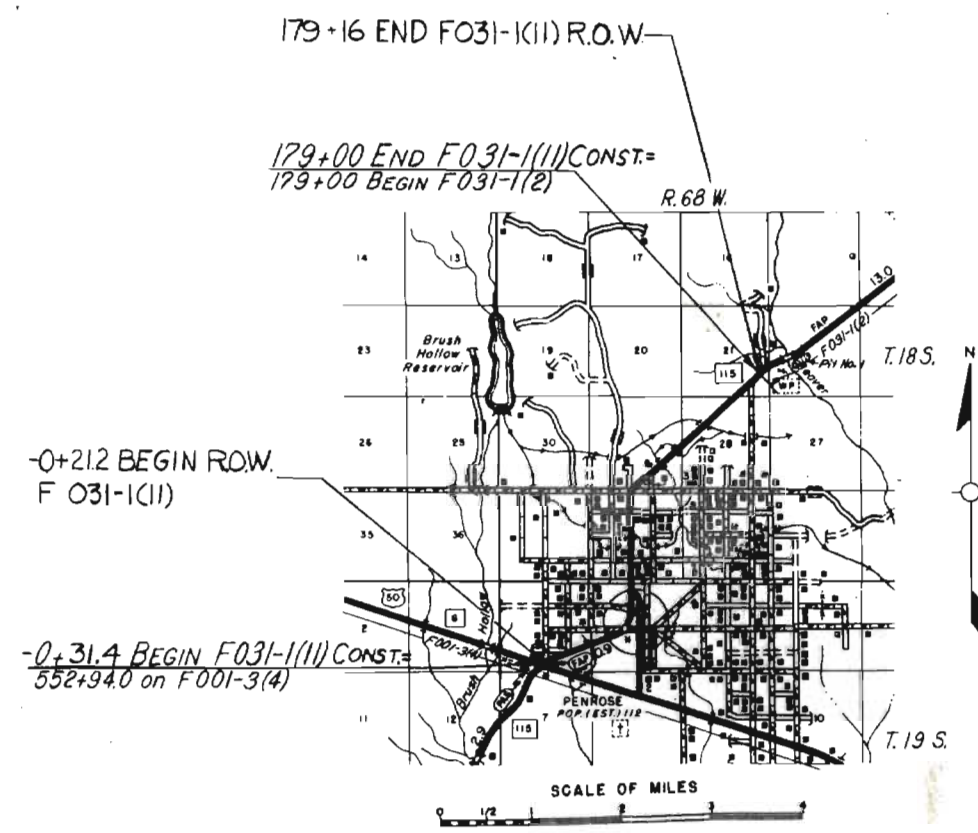

FILE COPY
DO NOT REMOVE

R.O.W. TABULATION OF PROPERTIES IN FREMONT COUNTY S.H.No. 115 PROJ. F 031-1(11)

FEDERAL ROAD DIVISION NO.	DISTRICT	PROJECT NO.	SHEET NO.
9	COLORADO	F 031-1 (11)	2

RIGHT OF WAY PENROSE - NORTH & SOUTH

PARCEL NO.	OWNER	ADDRESS	LOCATION	AREA IN ACRES			PURCHASE DATA					REMARKS	NO.
				PARCEL	TO BE ACQUIRED	REMAINDER	LAND	IMPROV'M'TS	DAMAGE	MISC.	TOTAL		
			T. 19 S., R. 68 W., 6th P.M.			LT. RT.							
1	LEWIS A. & ADELINE WHITE, J.T.		E. 1/2 TRACT 53 BEAVER PARK SW. 1/4 SEC. 6	0.125	0.125	4.748							
2	FRANCIS ROBERT PRAHL		SW. 1/4 SE. 1/4 SEC. 6	2.441	2.441	7.001							
AC-3	JAMES A. GOODWIN (DECEASED) & LOUISE GOODWIN		S. 1/2 SE. 1/4 SEC. 6									ACCESS ONLY	AC-3
			BEAVER PARK SE. 1/4 SEC. 6										
4	RUSSELL E. & MARGIE ETHEL MACE		S. 7/10 TRACT 46	0.075	0.075	6.925							
5 REV.	EARL W. & CARL C. BREWSTER		W. 1/2 TRACT 47	0.946	0.666	4.054							
6 REV.	BEAVER PARK COMPANY		E. 1/2 TRACT 47	1.494	0.687	3.000	0.506						
7 REV.	HOYT B. ADKINS		TRACT 48	2.968	1.352	1.799							
AC-8	PENROSE BOOTS & SADDLE CLUB, INC.		TRACT 48									ACCESS ONLY	AC-8
9	BEAVER PARK COMPANY		E. 1/2 TRACT 33	0.021	0.021	4.979							
			BEAVER PARK SW. 1/4 SEC. 5										
10 REV.	HOYT B. ADKINS		TRACT 41	0.541	0.038		9.459						
AC-10A	HENRY W. McCALLISTER & DAVID A. McCALLISTER		W. 1/2 TRACT 41									ACCESS ONLY	AC-10A
11 REV. 2	BEAVER PARK COMPANY		TRACTS 40 & 87	3.451	1.335	7.558	0.588						
AC-11A	ERNEST SAWYER, JR., IRIS LANE, GARY G. LANE & VERA McCALLISTER		TRACT 40									ACCESS ONLY	AC-11A
12 REV.	NAT SENATORE, WILLIAM D. & AVIS B. CAPRARO		TRACT 87	1.356	1.356	1.582							
E-12	DELETED		NW. 1/4 SEC. 5										
13 REV.	NICK GOODALL & MILDRED GOODALL, J.T.		TRACT 86 BEAVER PARK & BLOCK 47 TOWN OF PENROSE	0.395	0.395	11.966							

REVISIONS		
8-28-67	Added Parcel E-12	V.R.
10-2-67	Deleted Par. E-12	D.J.F.
9-29-67	Completed from Veliums	D.J.F.
3-10-76	Added AC-10A & AC-11A	D.J.F.

DEPARTMENT OF HIGHWAYS - STATE OF COLORADO
CENSO D.O.M. 196
REV. FEB. 1954

R. O. W. TABULATION OF PROPERTIES IN FREMONT COUNTY S.H.No. 115 PROJ. F 031-1(11)

FEDERAL ROAD DIVISION NO.	DISTRICT	PROJECT NO.	SHEET NO.
8	COLORADO	F 031-1 (11)	3

RIGHT OF WAY PENROSE - NORTH & SOUTH

PARCEL NO.	OWNER	ADDRESS	LOCATION	AREA IN SQ. FT.			PURCHASE DATA					REMARKS	NO.
				PARCEL	TO BE ACQUIRED	REMAINDER	LAND	IMPROV'M'TS	DAMAGE	MISC.	TOTAL		
			T.19 S., R.68 W., 6th P.M.			LT. RT.							
			TOWN OF PENROSE SW 1/4 SEC. 5										
			BLOCK 96										
14	ELMER NIEHANS		LOT 6	5,753	5,753	— 1,247							
14-A	ELMER NIEHANS		LOT 3	593	593	— 6,407							
15 REV.	REV. FRANCIS B. OSTDICK		LOTS 4 & 5	6,519	6,519	— 7,481							
			BLOCK 47 NW 1/4 SEC. 5										
16	PEARL HUSBAND		LOTS 8, 9, 10 & 11	7,685	7,685	— 8,615							
17	BEAVER PARK COMPANY		LOT 8	101	101	— —							
18 REV.	WILLIAM B. & PAULINE I. LOCK, J.T.		TRACT 87 BEAVER PARK IN SW 1/4 SEC. 5	0.238 ACRES	0.238 ACRES	— ACRES 8,047						ACCESS ACQUIRED FROM NEW OWNER: JOSEPH E. BERTA & EARL J. BERTA	
19	BEAVER PARK COMPANY		LOT 4 BLOCK 47 TOWN OF PENROSE NW 1/4 SEC. 5	435	435	6,565 —							
20	A. W. NIEHANS		LOTS 12 & 13 BLOCK 47	2,525	2,525	— —							
21	BEAVER PARK COMPANY		LOT 14	3,435	3,435	1,387 —							
E-21	DELETED												
TE-21	BEAVER PARK COMPANY		LOT 14	892	892							IRRIGATION DITCH CHANGE	TE-21
22	COUNTY OF FREMONT		LOTS 15 & 16	4,201	4,201	9,799 —							
E-22	COUNTY OF FREMONT		LOTS 15 & 16	2,013	2,013							TO BEAVER PARK CO. — IRRIGATION DITCH CHANGE	E-22
23	BEAVER PARK COMPANY		LOTS 1 THRU 8 BLOCK 48	7,230	7,230	— 11,927							

R.O.W. TABULATION OF PROPERTIES IN FREMONT COUNTY S.H.No. 115 PROJ. F 031-1(11)

FEDERAL ROAD DIVISION NO.	DISTRICT	PROJECT NO.	SHEET NO.
8	COLORADO	F 031-1 (11)	4

RIGHT OF WAY PENROSE - NORTH & SOUTH

PARCEL NO.	OWNER	ADDRESS	LOCATION	AREA IN SQUARE FEET			PURCHASE DATA					REMARKS	NO.
				PARCEL	TO BE ACQUIRED	REMAINDER	LAND	IMPROV'M'TS	DAMAGE	MISC.	TOTAL		
			T.19 S., R.68 W., 6th P.M. TOWN OF PENROSE NW 1/4 SEC. 5			LT. RT.							
24 REV.	BEAVER PARK COMPANY		LOTS 7 THRU 16 BLOCK 42	13,732 SQ. FT.	13,732 SQ. FT.	SQ. FT. 17,700							
E-24	DELETED												
TE-24	BEAVER PARK COMPANY		LOTS 6 THRU 16	3,828 SQ. FT.	3,828 SQ. FT.							IRRIGATION DITCH CHANGE	TE-24
25 REV.	BEAVER PARK COMPANY		LOTS 22 THRU 32	18,476 SQ. FT.	18,476 SQ. FT.	SQ. FT. 5,224							
E-25	DELETED												
TE-25	BEAVER PARK COMPANY		LOTS 29 THRU 32	2,127 SQ. FT.	2,127 SQ. FT.							IRRIGATION DITCH CHANGE	TE-25
			BEAVER PARK NW 1/4 SEC. 5	AREA	IN	ACRES							
27	BEAVER PARK COMPANY		TRACTS 79 & 80	2.303	2.303	20.982							
E-27	DELETED												
TE-27	BEAVER PARK COMPANY		TRACTS 79 & 80	0.138	0.138							IRRIGATION DITCH CHANGE	TE-27
AC-27	JESS LEE & MABLE E. GUY		TRACT 80			0.900						ACCESS ONLY	AC-27
			BEAVER PARK NE 1/4 SEC. 5										
28	BEAVER PARK COMPANY		TRACTS 77 & 78	1.314	1.314	18.386							
TE-28	BEAVER PARK COMPANY		TRACTS 77 & 78	0.145	0.145							FOR CONSTRUCTION OF ROAD APPROACH	TE-28
			T.18 S., R.68 W., 6th P.M. BEAVER PARK SE 1/4 SEC. 32										
29	BEAVER PARK COMPANY		TRACT 61	1.141	1.141	18.449							
E-29	DELETED												
TE-29	BEAVER PARK COMPANY		TRACT 61	0.222	0.222							FOR IRRIGATION DITCH CHANGE	TE-29

REVISIONS	
3-16-67	Rev. 24 & 25 for Name Change
	Delete E-24, E-25, E-27 & E-29
	Add TE-24, TE-25, TE-27 & TE-29
9-29-67	Completed from Vellums

R. O. W. TABULATION OF PROPERTIES IN FREMONT COUNTY S.H.No. 115 PROJ. F 031-1(II)

FEDERAL ROAD DIVISION NO.	DISTRICT	PROJECT NO.	SHEET NO.
9	COLORADO	F 031-1(II)	5

RIGHT OF WAY PENROSE - NORTH & SOUTH

PARCEL NO.	OWNER	ADDRESS	LOCATION	AREA IN ACRES			PURCHASE DATA					REMARKS	NO.
				PARCEL	TO BE ACQUIRED	REMAINDER	LAND	IMPROV'M'TS	DAMAGE	MISC.	TOTAL		
			T.18 S., R.68 W., 6th P.M. BEAVER PARK SW.1/4 SEC.32			LT. RT.							
E-30	KATHERINE E. JENKINS		TRACT 60	0.034	0.034							FOR IRRIGATION DITCH CHANGE E-30	
AC-30	KATHERINE E. JENKINS		TRACT 60			9.630 —						ACCESS ONLY	AC-30
AC-31	C. Q. HEFFNER & BEN PINELLO, JR.		S. 1/2 TRACT 53			4.815 —						ACCESS ONLY	AC-31
AC-32	JERALD A. & GLADA M. McDOWELL		N 1/2 TRACT 53			4.815 —						ACCESS ONLY	AC-32
			BEAVER PARK SE.1/4 SEC.32										
33	CARL L. & ETHEL P. STEPHENSON		TRACT 52	1.141	1.141	— 8.489							
E-33	DELETED												
AC-34	WILLIAM R. & ALICE MAY IRVIN		TRACT 44 SW 1/4 SEC.32			9.630 —						ACCESS ONLY	AC-34
35	AMY MICKLER		TRACTS 36 & 45 SE.1/4 SEC.32	2.281	2.281	— 16.979							
E-35	AMY MICKLER		TRACTS 36 & 45	0.444	0.444							FOR IRRIGATION DITCH CHANGE	E-35
AC-36	ERNEST & WINONA H. SPARLING		TRACT 37 SW.1/4 SEC.32			9.630 —						ACCESS ONLY	AC-36
37	CHARLES & JEANETTE KIRBY		TRACT 29 NE.1/4 SEC.32	1.363	1.363	— 8.267							
AC-38 Rev.	LELAND S LAWHERN		TRACTS 28 & S.1/2 21 NW.1/4 SEC.32			14.445 —						ACCESS ONLY	AC-38 Rev.
39	MAURICE R. & LILLIAN B. LITTLE		TRACT 20 NE.1/4 SEC.32	1.363	1.363	— 8.267							
AC-39	MAURICE R. & LILLIAN B. LITTLE		N.1/2 TRACT 21 NW.1/4 SEC.32			4.815 —						ACCESS ONLY	AC-39
40	MAURICE R. & LILLIAN B. LITTLE		TRACT 13 NE.1/4 SEC.32	1.372	1.372	— 8.258							

REVISIONS		
3-16-67	Deleted Par. E-33	DJF
9-29-67	Completed from Vellums	DJF
9-25-68	Rev AC-38	JK

R.O.W. TABULATION OF PROPERTIES IN FREMONT COUNTY S.H.No. 115 PROJ. F 031-1(11)

FEDERAL ROAD DIVISION NO.	DISTRICT	PROJECT NO.	SHEET NO.
9	COLORADO	F 031-1 (11)	6

RIGHT OF WAY PENROSE-NORTH & SOUTH

PARCEL NO.	OWNER	ADDRESS	LOCATION	AREA IN ACRES			PURCHASE DATA					REMARKS	NO.
				PARCEL	TO BE ACQUIRED	REMAINDER	LAND	IMPROV'M'TS	DAMAGE	MISC.	TOTAL		
			T. 18 S., R. 68 W., 6th P.M. BEAVER PARK			LT. RT.							
AC-41	IDA A. McKIBEN		E. 1/2 TRACTS 5 & 12 NW 1/4 SEC. 32			9.260						ACCESS ONLY AC-41	
42	HERBERT C. LOCKWOOD		TRACT 4 NE. 1/4 SEC. 32	2.036	2.036	7.452							
E-42	HERBERT C. LOCKWOOD		TRACT 4 NE. 1/4 SEC. 32	0.230	0.230							FOR IRRIGATION DITCH CHANGE	E-42
43 REV.	GRANT V. & DELMA M. HAMMEL		TRACT 61 SE. 1/4 SEC. 29	1.007	1.007	2.468							
E-43 REV.	GRANT V. & DELMA M. HAMMEL		TRACT 61 SE. 1/4 SEC. 29	0.209	0.209							FOR IRRIGATION DITCH CHANGE	E-43 REV.
AC-43	GRANT V. & DELMA M. HAMMEL		TRACT 51 SE. 1/4 SEC. 29									ACCESS ONLY	AC-43
43-A	GRANT V. & DELMA M. HAMMEL		TRACTS 51, 52 & 61 SE. 1/4 SEC. 29	2.680	2.680	30.093							
E-43-A	DELETED												
AC-44	EVERETT & HAZEL B. CLESTER		TRACT 62 SE. 1/4 SEC. 29			9.838						ACCESS ONLY	AC-44
45	BEAVER PARK COMPANY		TRACT 46 SE. 1/4 SEC. 29	0.016	0.016	9.984							
E-45	DELETED												
AC-46	EVERETT & HAZEL B. CLESTER		TRACT 50 SE. 1/4 SEC. 29			9.832						ACCESS ONLY	AC-46
47	EVERETT & HAZEL B. CLESTER		TRACTS 33, 34, 47 & 48 SE. 1/4 SEC. 29	7.512	3.440	19.862 12.626							
E-47	EVERETT & HAZEL B. CLESTER		TRACT 47 SE. 1/4 SEC. 29	0.230	0.230							FOR IRRIGATION DITCH CHANGE	E-47
E-47-A	EVERETT & HAZEL B. CLESTER		TRACT 33 SE. 1/4 SEC. 29	0.009	0.009							FOR CHANNEL IMPROVEMENT	E-47A

REVISIONS		
5-16-67	Revised E-43	DJF
9-29-67	Completed from Wellums	DJF


R.O.W. TABULATION OF PROPERTIES IN FREMONT COUNTY S.H.No. 115 PROJ. F 031-1(11)


FEDERAL ROAD DIVISION NO.	DISTRICT	PROJECT NO.	SHEET NO.
9	COLORADO	F 031-1(11)	7

RIGHT OF WAY .PENROSE - NORTH & SOUTH

PARCEL NO.	OWNER	ADDRESS	LOCATION	AREA IN ACRES			PURCHASE DATA					REMARKS	NO.
				PARCEL	TO BE ACQUIRED	REMAINDER	LAND	IMPROV'M'TS	DAMAGE	MISC.	TOTAL		
			T.18 S., R.68 W., 6th P.M. BEAVER PARK			LT. RT.							
48	BEAVER PARK COMPANY		TRACT 40 SW.1/4 SEC.28	0.694	0.066	9.306							
49	ALAN & BERNICE RATHKE		TRACTS 23, 25 & 26 NW.1/4 SEC.28	7.109	3.111	13.724 9.167							
50	ALAN & BERNICE RATHKE		TRACT 22 NW.1/4 SEC.28	1.360	0.310	0.040 8.639							
51	STATE OF COLORADO		N.1/2 NW.1/4 SEC.28	6.794	3.178	64.006 9.200							
E-51	STATE OF COLORADO		N.1/2 NW.1/4 SEC.28	0.092	0.092							FOR CHANNEL IMPROVEMENT	E-51
52	ARTHUR & MARGARET E. MOLELLO		TRACT 4 NE.1/4 SEC.28	1.967	0.572	0.169 7.864							
TE-52	ARTHUR & MARGARET E. MOLELLO		TRACT 4 NE.1/4 SEC.28	0.057	0.057							FOR CONSTRUCTION OF ROAD APPROACH	TE-52
			SEC. 21										
53	ALAN RATHKE & BERNICE RATHKE A.K.A. HENRY ALAN & BERTHA BERNICE RATHKE		S.1/2 SE.1/4 & NE.1/4 SE.1/4	4.813	4.813	107.237							
54 REV.	ARTHUR & MARGARET E. MOLELLO		S.1/2 SE.1/4	0.253	0.253	127.605							
55	ALAN & BERNICE RATHKE		S.1/2 SE.1/4	0.092	0.092	127.605							

REVISIONS		
9-29-67	Completed from Vellum	DJF

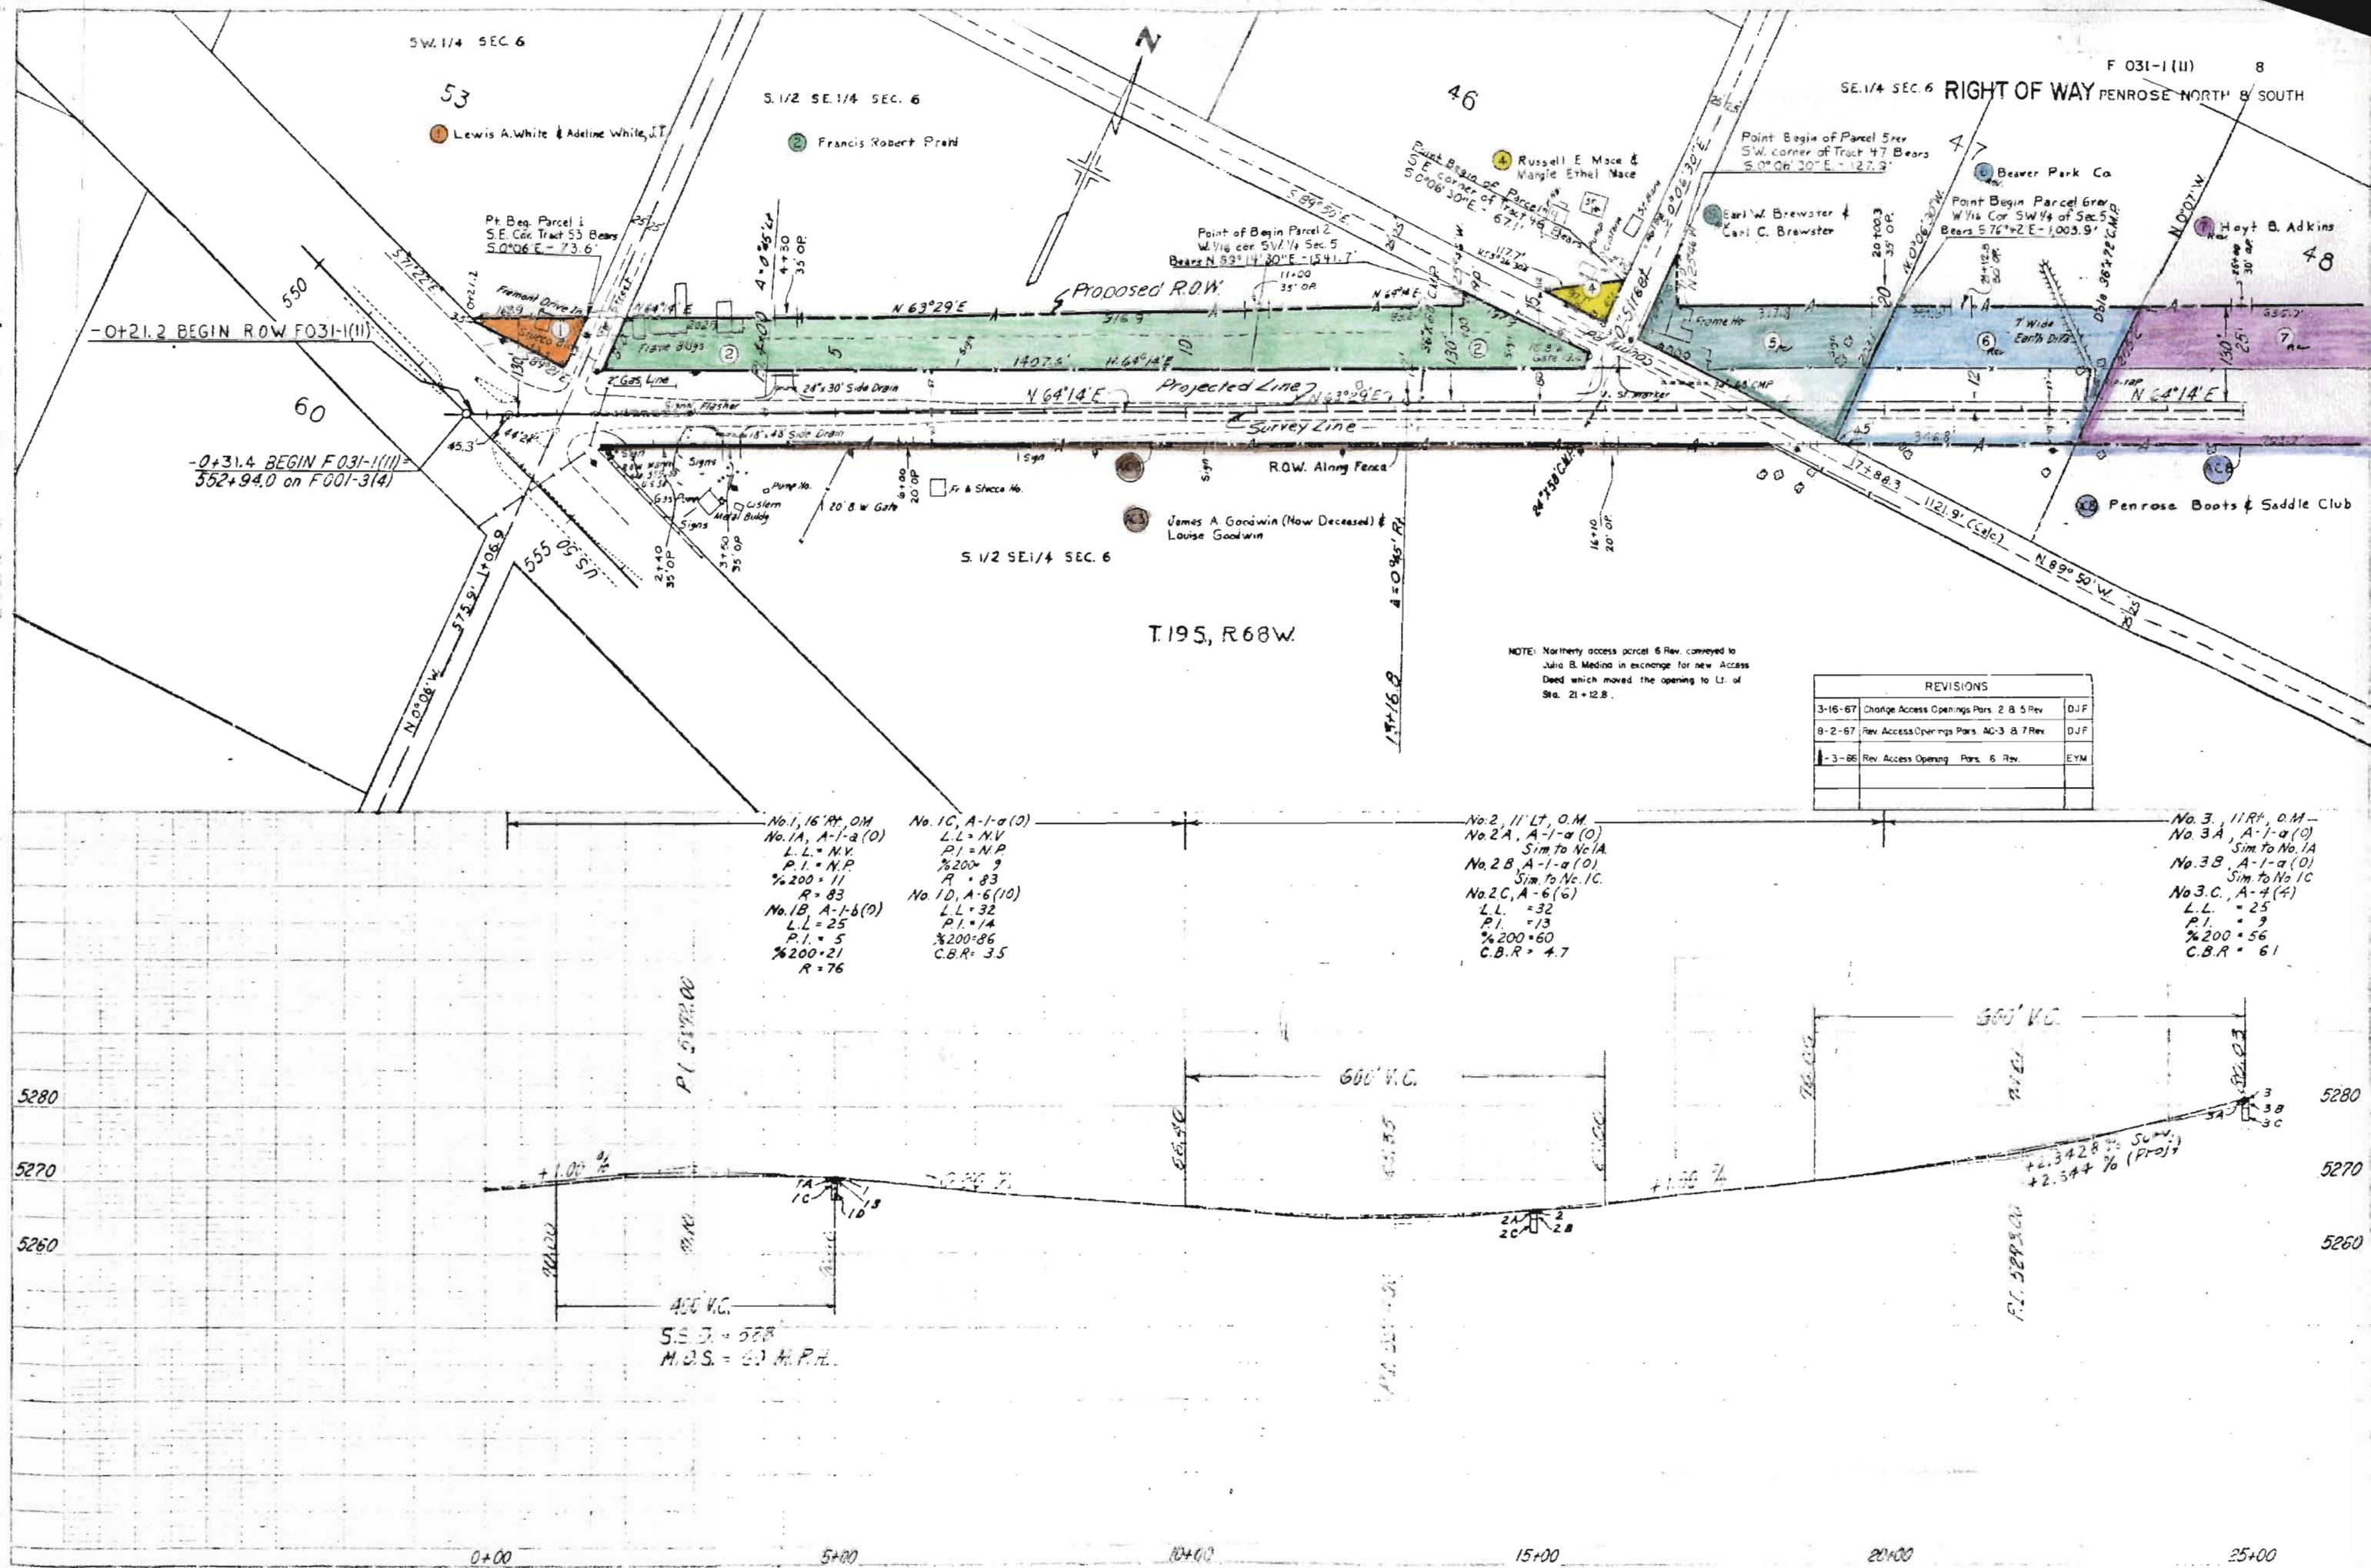

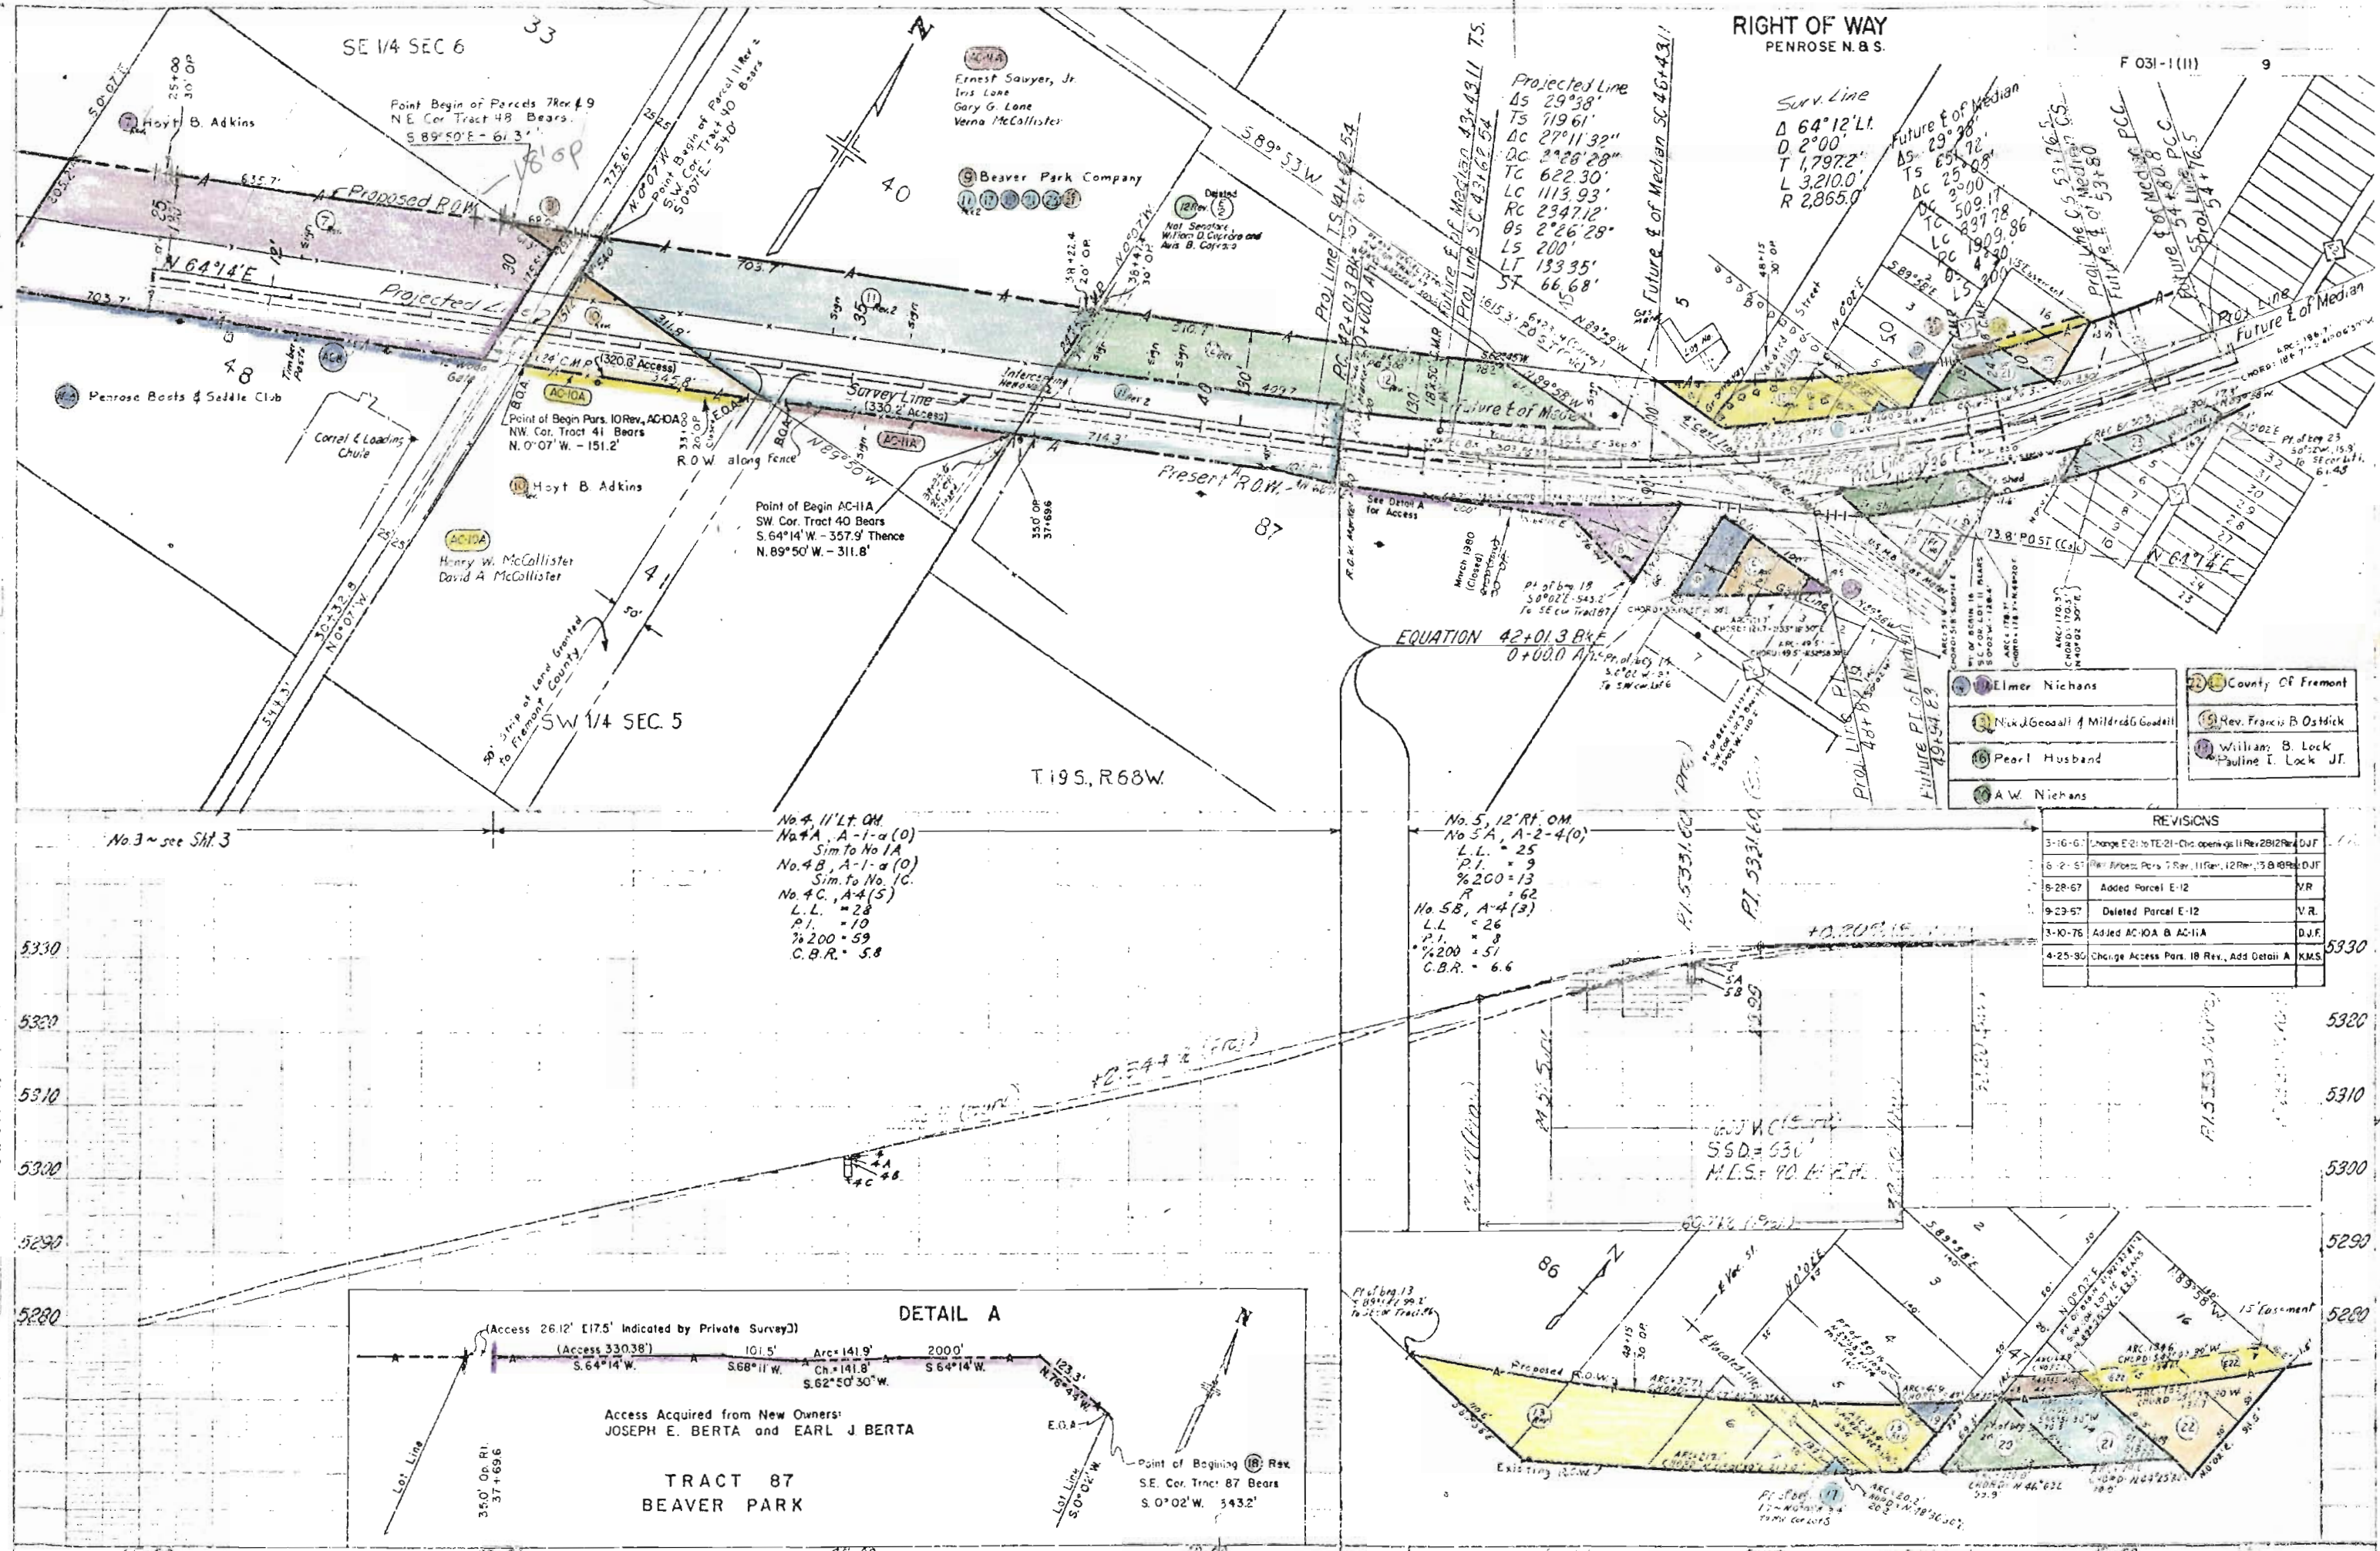

RIGHT OF WAY
PENROSE N.B.S.

F 031-1 (111)


9

- Elmer Nichols
- Nick J. Goodall & Mildred Goodall
- Pearl Husband
- A.W. Nichols
- County of Fremont
- Rev. Francis B. Ostlick
- William B. Lock
- Pauline I. Lock, Jr.

REVISIONS	
3-16-67	Change E-12 to E-21 - this opening 11 Rev 2812 Rev D.J.F.
6-2-57	Rev. Access P-18 Rev. 11 Rev. 12 Rev. 13 B B Rev D.J.F.
8-28-67	Added Parcel E-12
9-23-67	Deleted Parcel E-12
3-10-76	Added AC-10A & AC-11A
4-25-80	Change Access P-18 Rev. Add Detail A

No. 4, 11' LT. OM.
No. 4A, A-1-a (0)
Sim. to No. 1A
No. 4B, A-1-a (0)
Sim. to No. 1C
No. 4C, A-4 (5)
L.L. = 28
P.I. = 10
%200 = 59
C.B.R. = 5.8


No. 5, 12' RT. OM.
No. 5A, A-2-4 (0)
L.L. = 25
P.I. = 9
%200 = 13
R = 62
No. 5B, A-4 (3)
L.L. = 26
P.I. = 8
%200 = 51
C.B.R. = 6.6

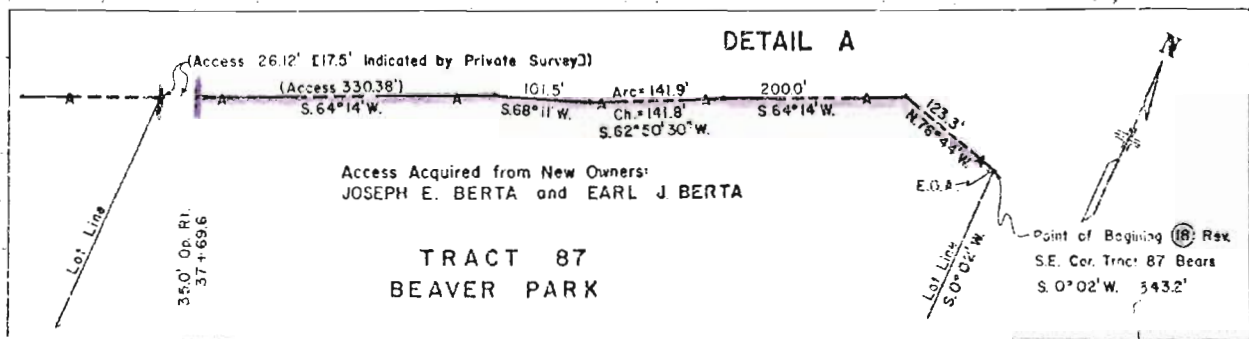

TRACT 87
BEAVER PARK

REVISIONS	
3-16-67	Rev. Pars. 24, 25 for Name Change —Change E-24,
_____	E-25, E-27, E-29 to TE's—Add openings 27 B 28
8-2-67	Correct R.O.W. Line Par. 28

FED. ROAD REG. NO.	DIVISION	PROJ. NO.	TOTAL SHEETS
9	COLO.	F 031-(11)	10

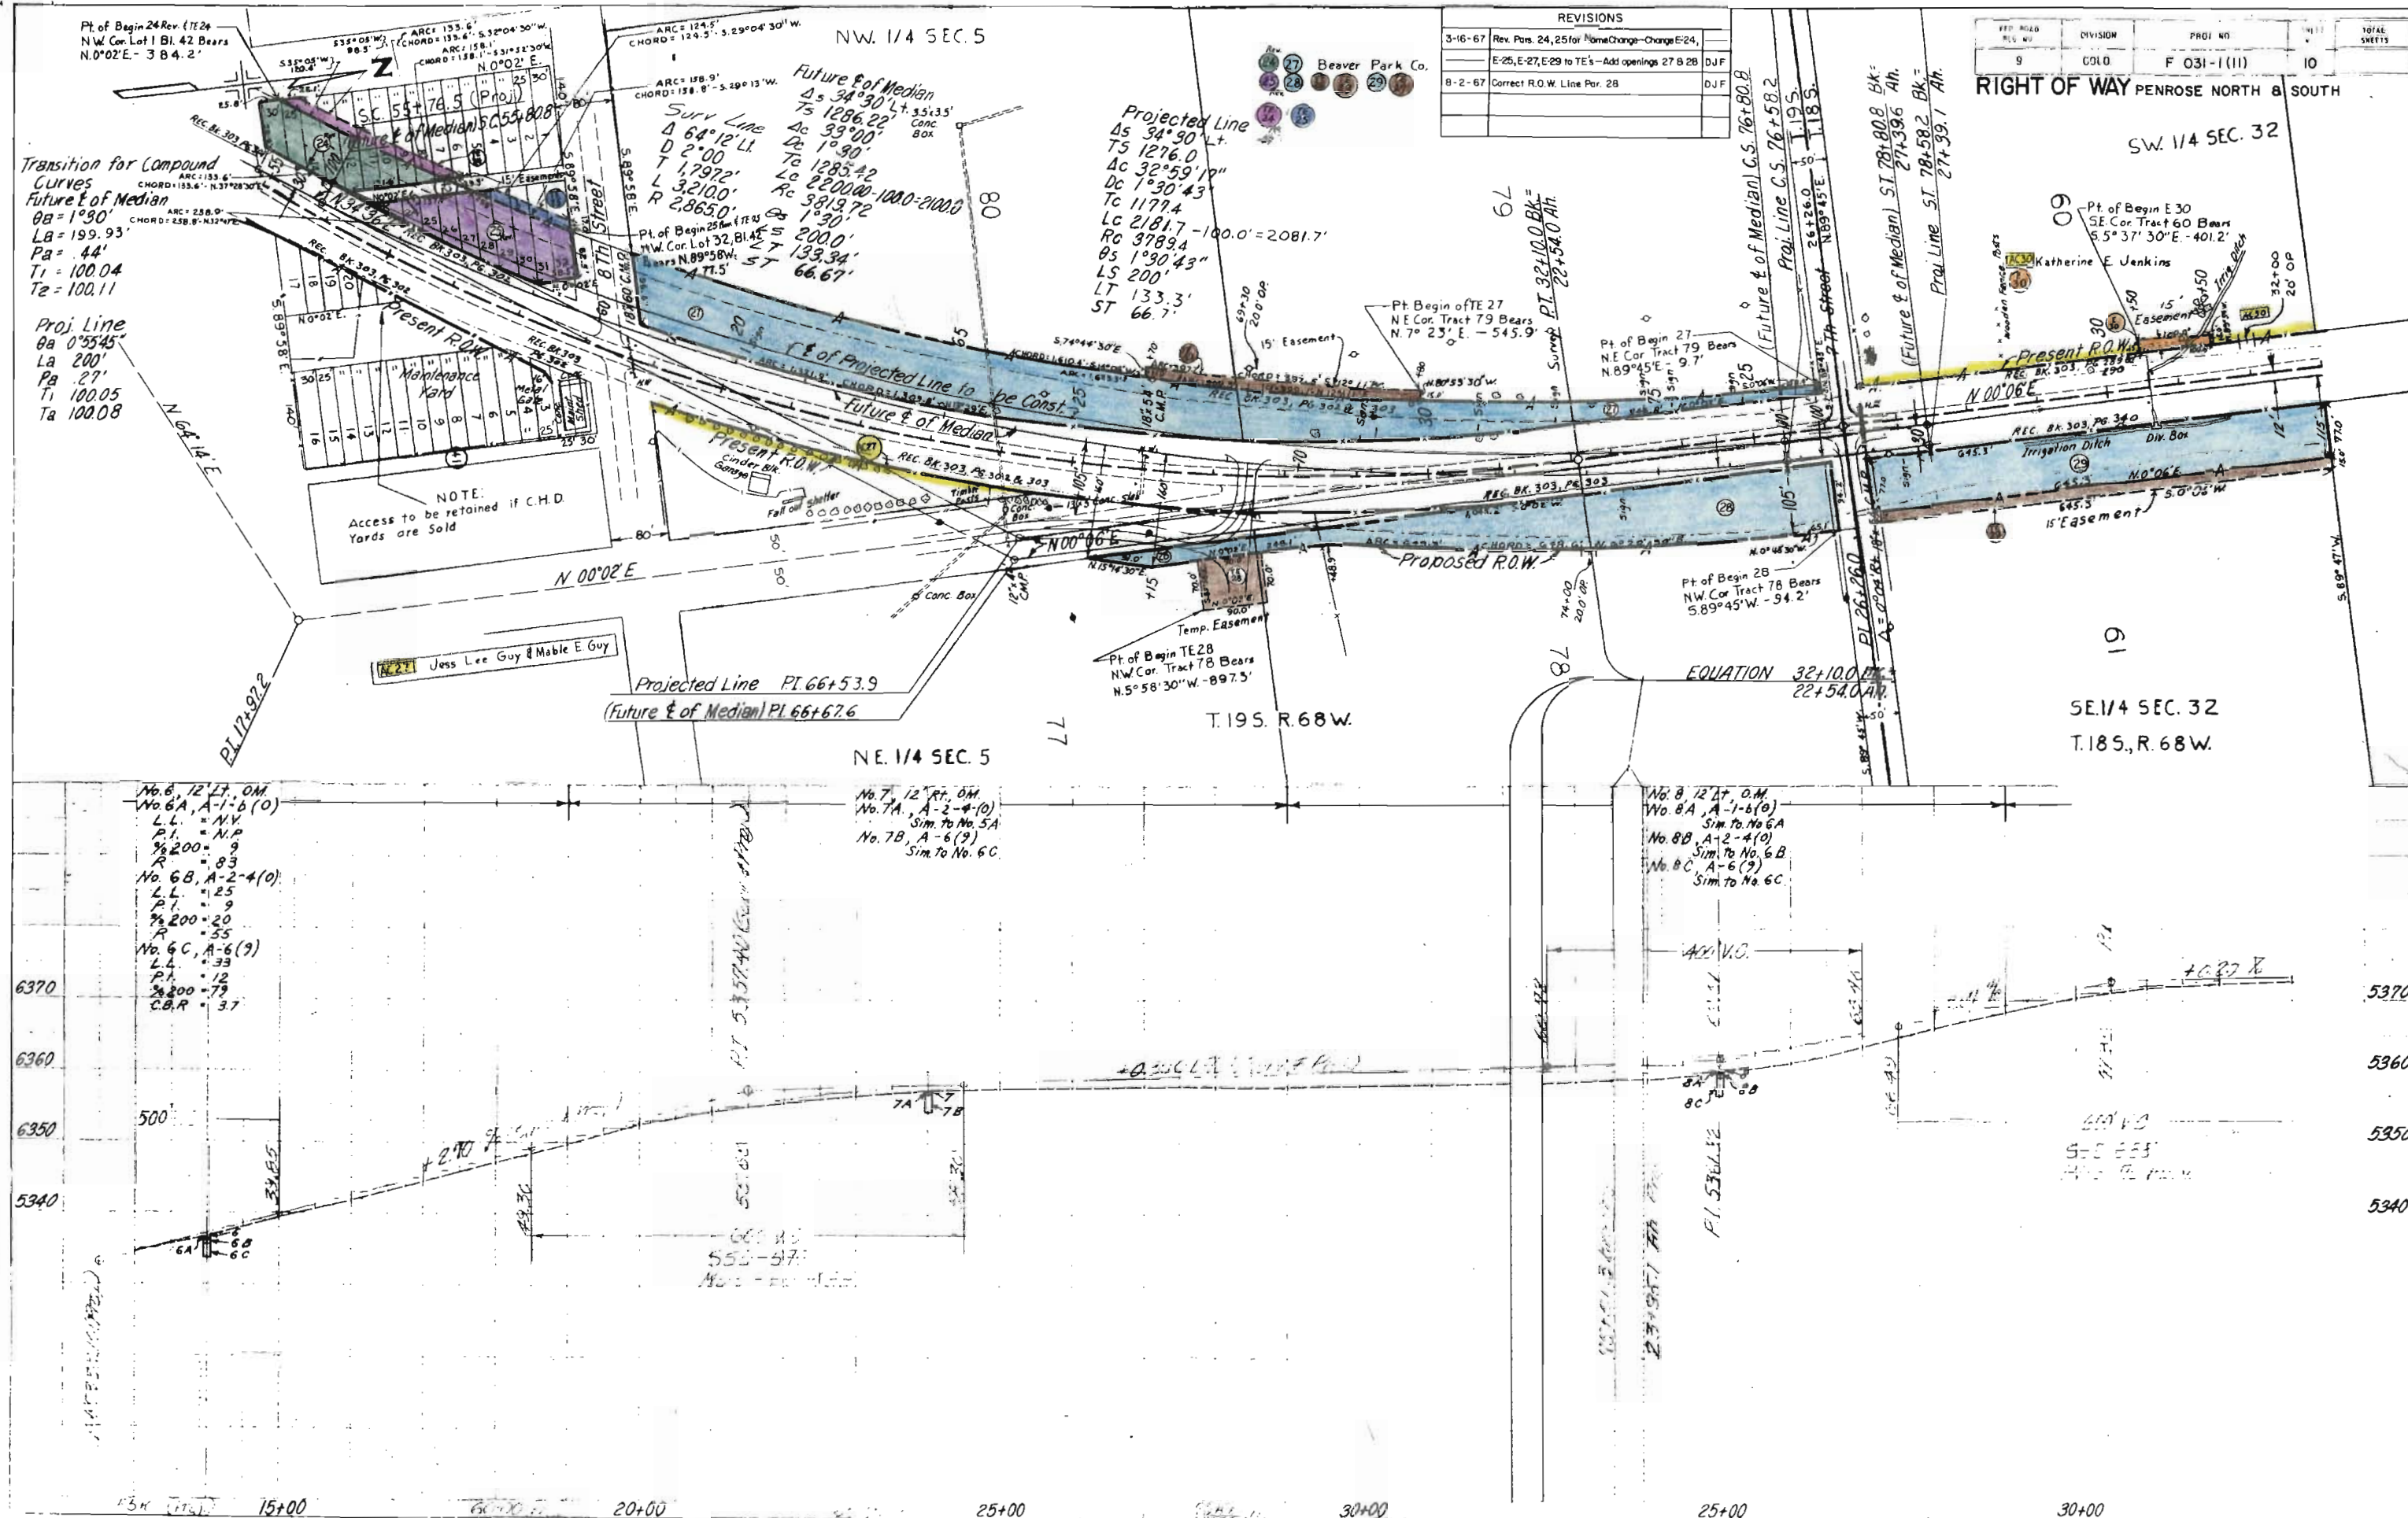


SW 1/4 SEC. 32

FLIVISIONS		
3-1E-67	Delete E-33 B Change Access Openings Par 33	DJF
8-2-67	Rev. Access Par. 35 B Cna Tie E-35	DJF
9-25-96	Rev Access Par AG-38.	JK

F 031-1 (11) 11
RIGHT OF WAY PENROSE NORTH & SOUTH

NW 1/4 SEC. 32

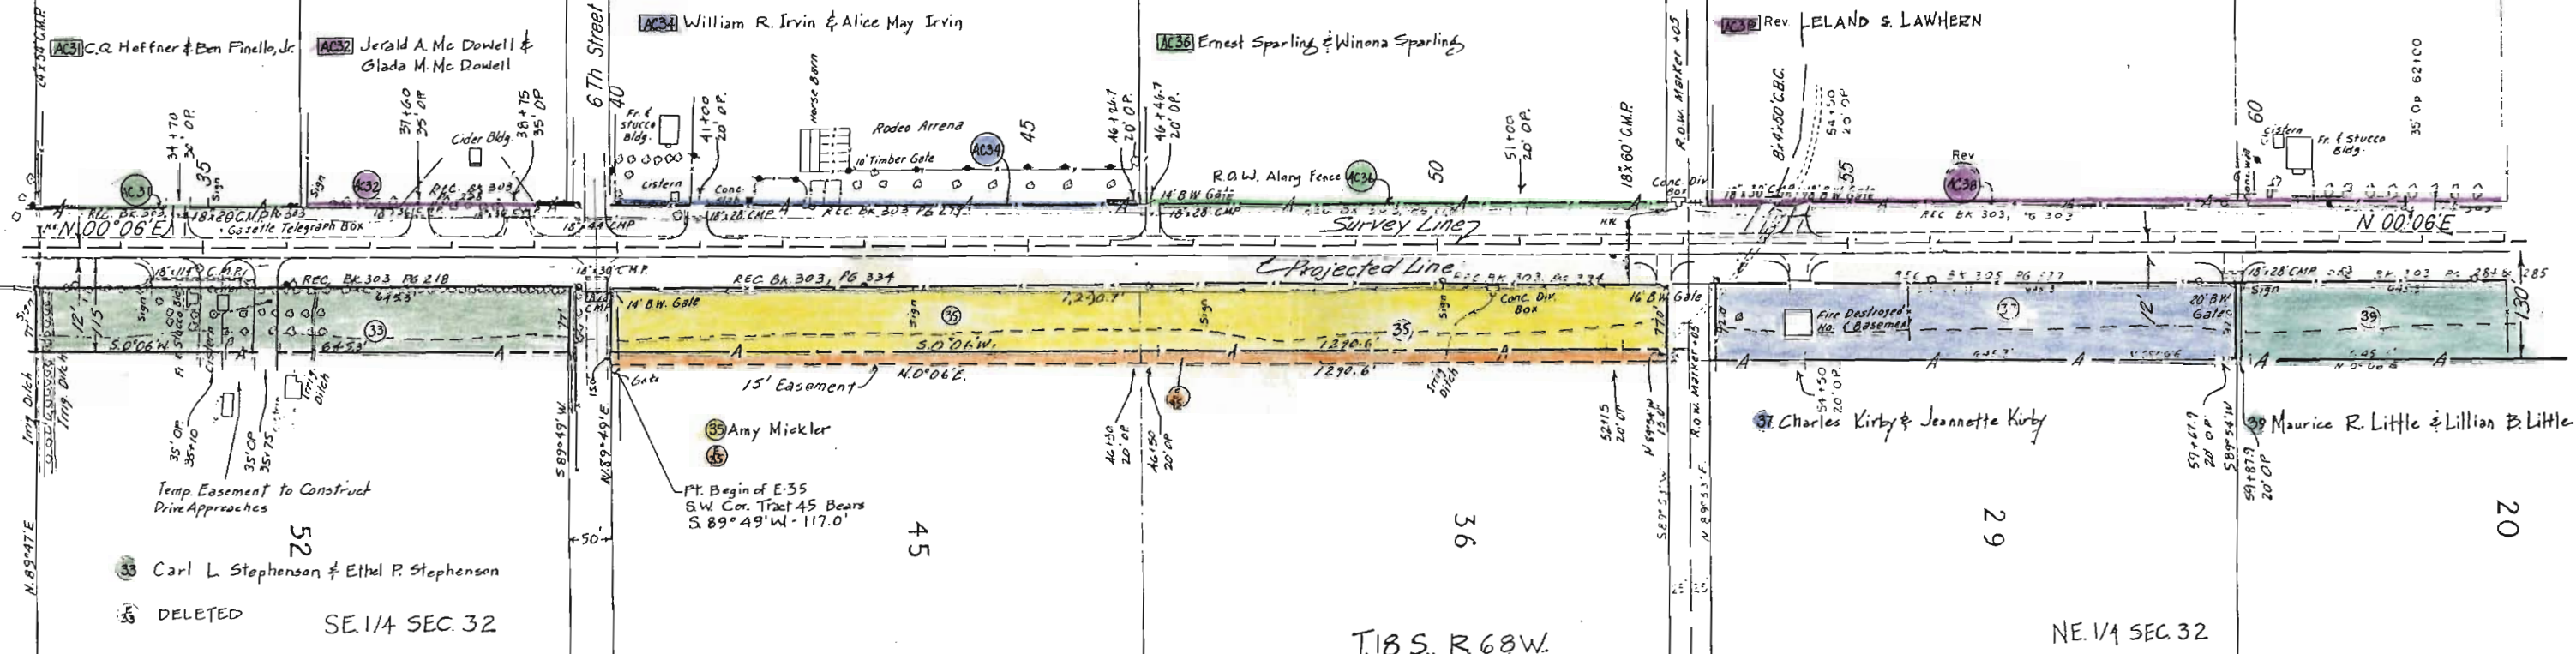


No. 9, 12' Rt. O.M.
No. 9A, A-1-6(0)
Sim. to No. 6A
No. 9B, A-2-4(0)
Sim. to No. 5A
No. 9C, A-6(9)
Sim. to No. 6C

No. 10, 11' Lt. O.M.
No. 10A, A-1-6(0)
Sim. to No. 6A
No. 10B, A-2-4(0)
Sim. to No. 5A
No. 10C, A-6(8)
L.L. = 31
P.I. = 12
% 200 = 73
C.B.R. = 4.0

No. 11, 11' Rt. O.M.
No. 11A, A-2-4(0)
Sim. to No. 5A
No. 11B, A-6(8)
Sim. to No. 10C.


No. 12 ~ see SH. 6

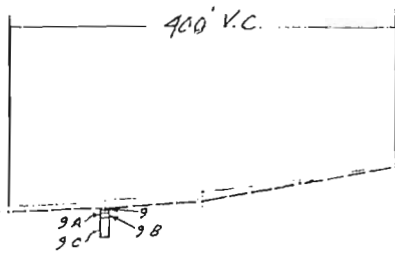

+23075
+23082 (SURV.)


35+00 40+00 45+00 50+00 55+00 60+00

SE 1/4 SEC. 29

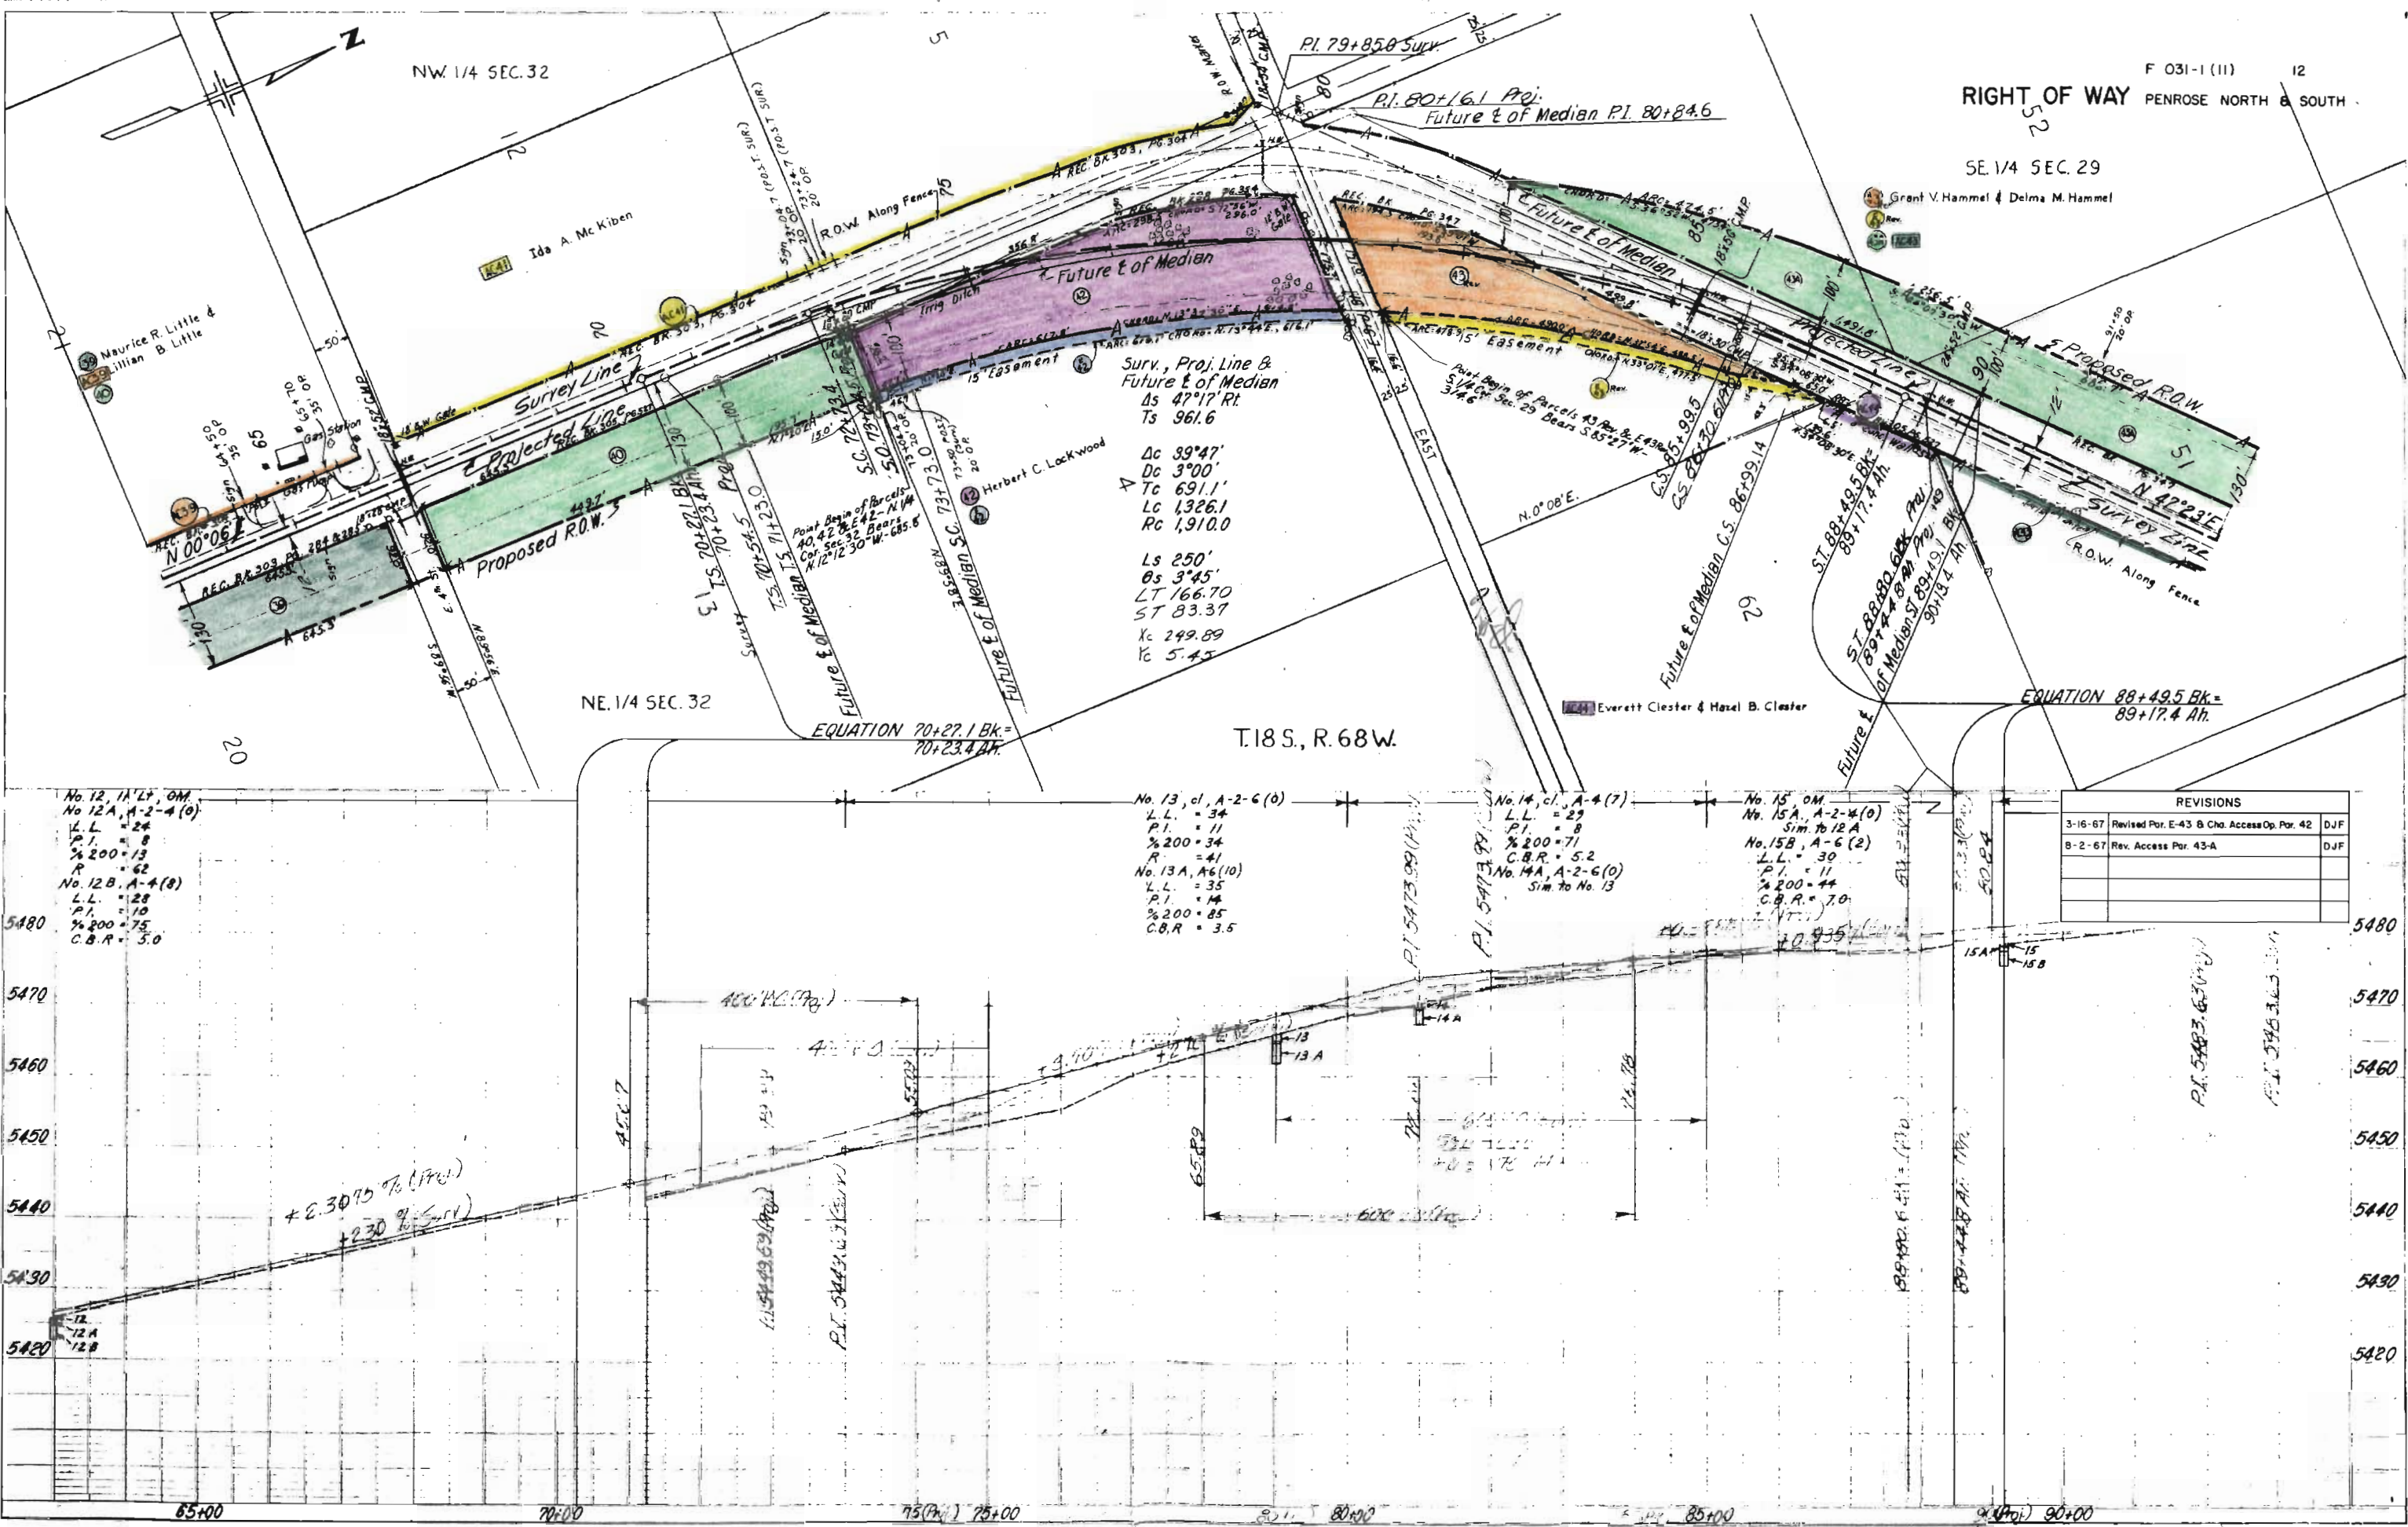

REV. NO.	DIVISION	PROJ. NO.	SHEET	TOTAL SHEETS
9	COLO.	F 031-1(11)	13	

RIGHT OF WAY PENROSE NORTH & SOUTH
NW 1/4 SEC. 28

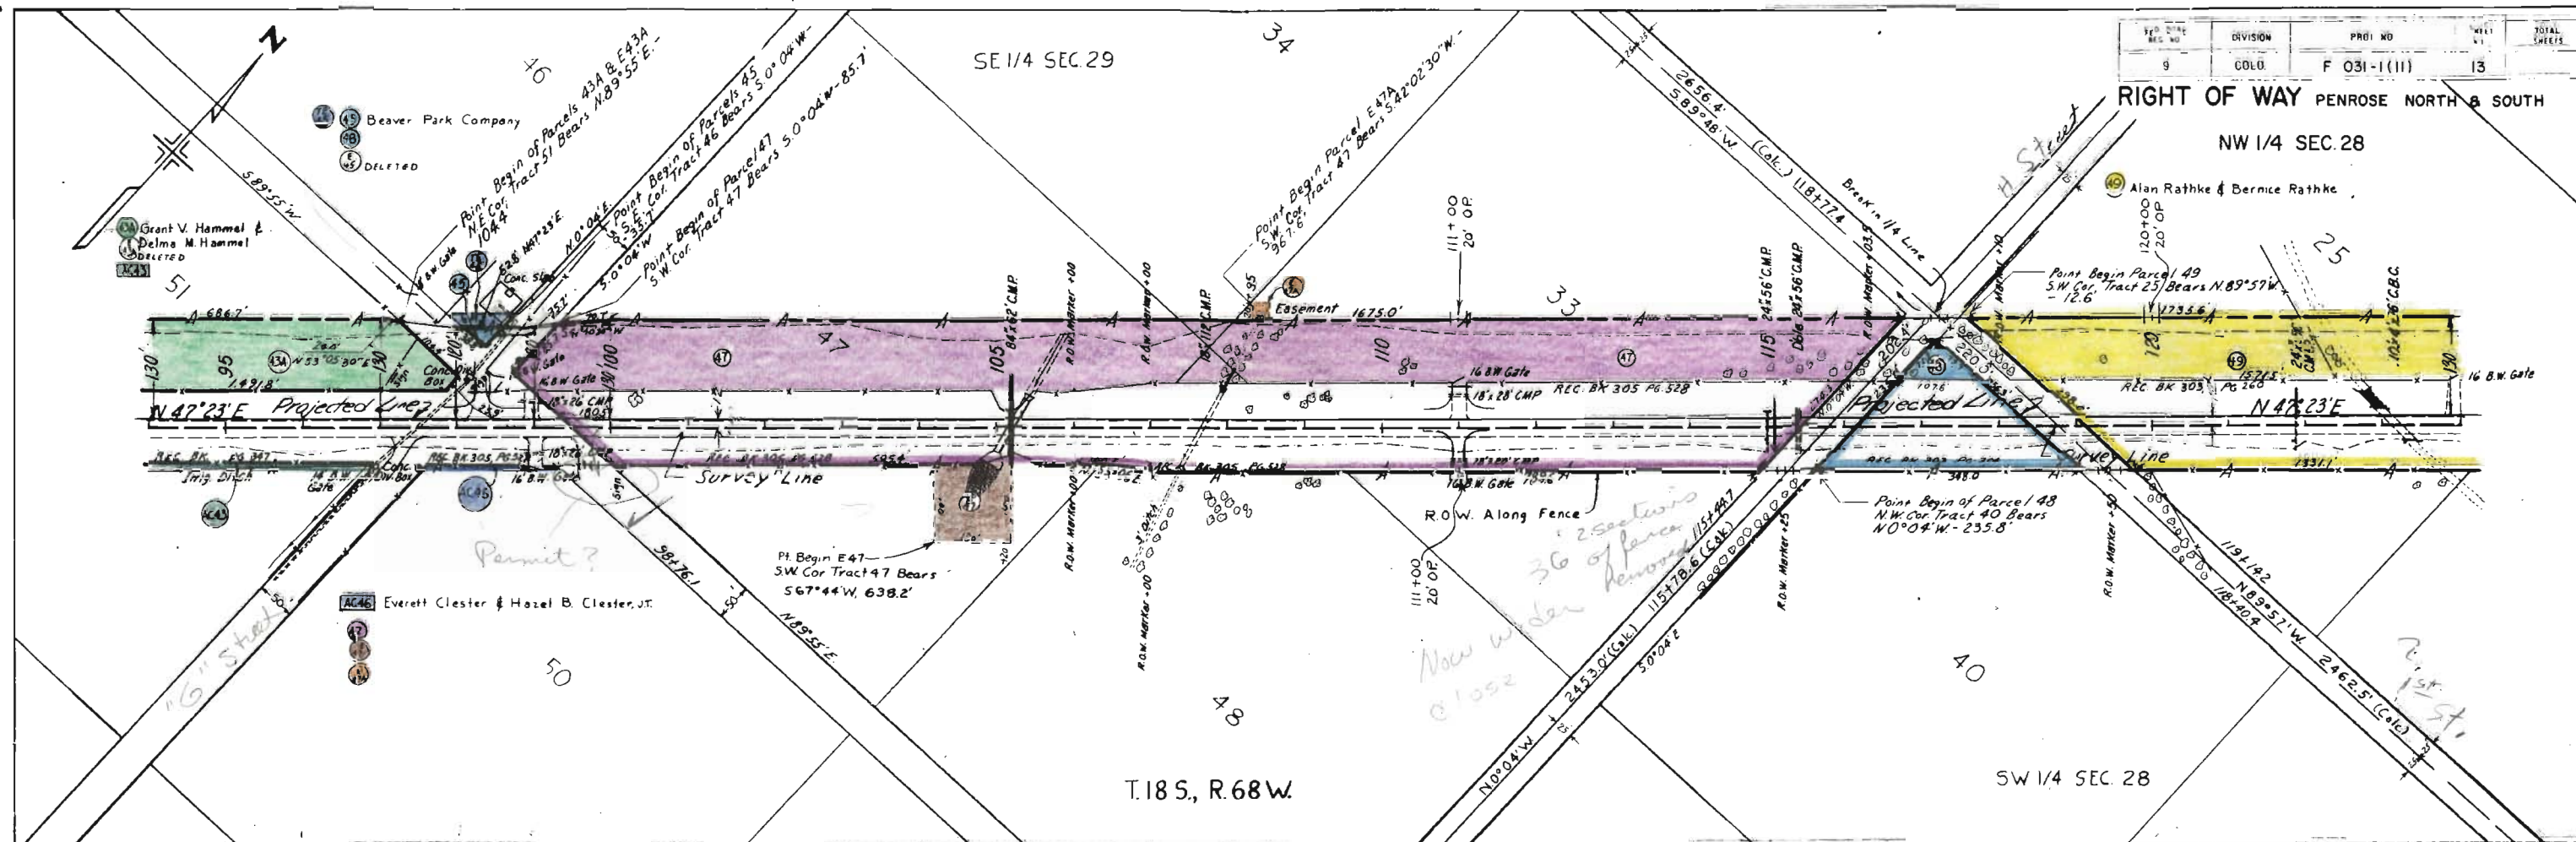


No. 16, 11' Rt. O.M.
No. 16A, A-1-6(0)
L.L. = 23
P.I. = 6
% 200 = 16
R = 79
No. 16B, A-2-4(0)
L.L. = 25
P.I. = 8
% 200 = 16
R = 62
No. 16C, A-6(2)
Sim. to No. 15B
No. 16D, Refusal
(Too hard for hand tools)

No. 17, 11' Lt. O.M.
No. 17A, A-2-4(0)
Sim. to No. 16B
No. 17B, A-6(7)
L.L. = 31
P.I. = 13
% 200 = 63
C.B.R. = 4.3
No. 17C, Sim. to No. 16D
(Refusal)

No. 18, 11' Rt. O.M.
No. 18A, A-2-4(0)
Sim. to No. 16B
No. 18B, A-6(7)
Sim. to No. 17B

REVISIONS	
3-16-67 Add TE-45	DJF
8-2-67 Rev. Access Par. 47 & AC-46	DJF

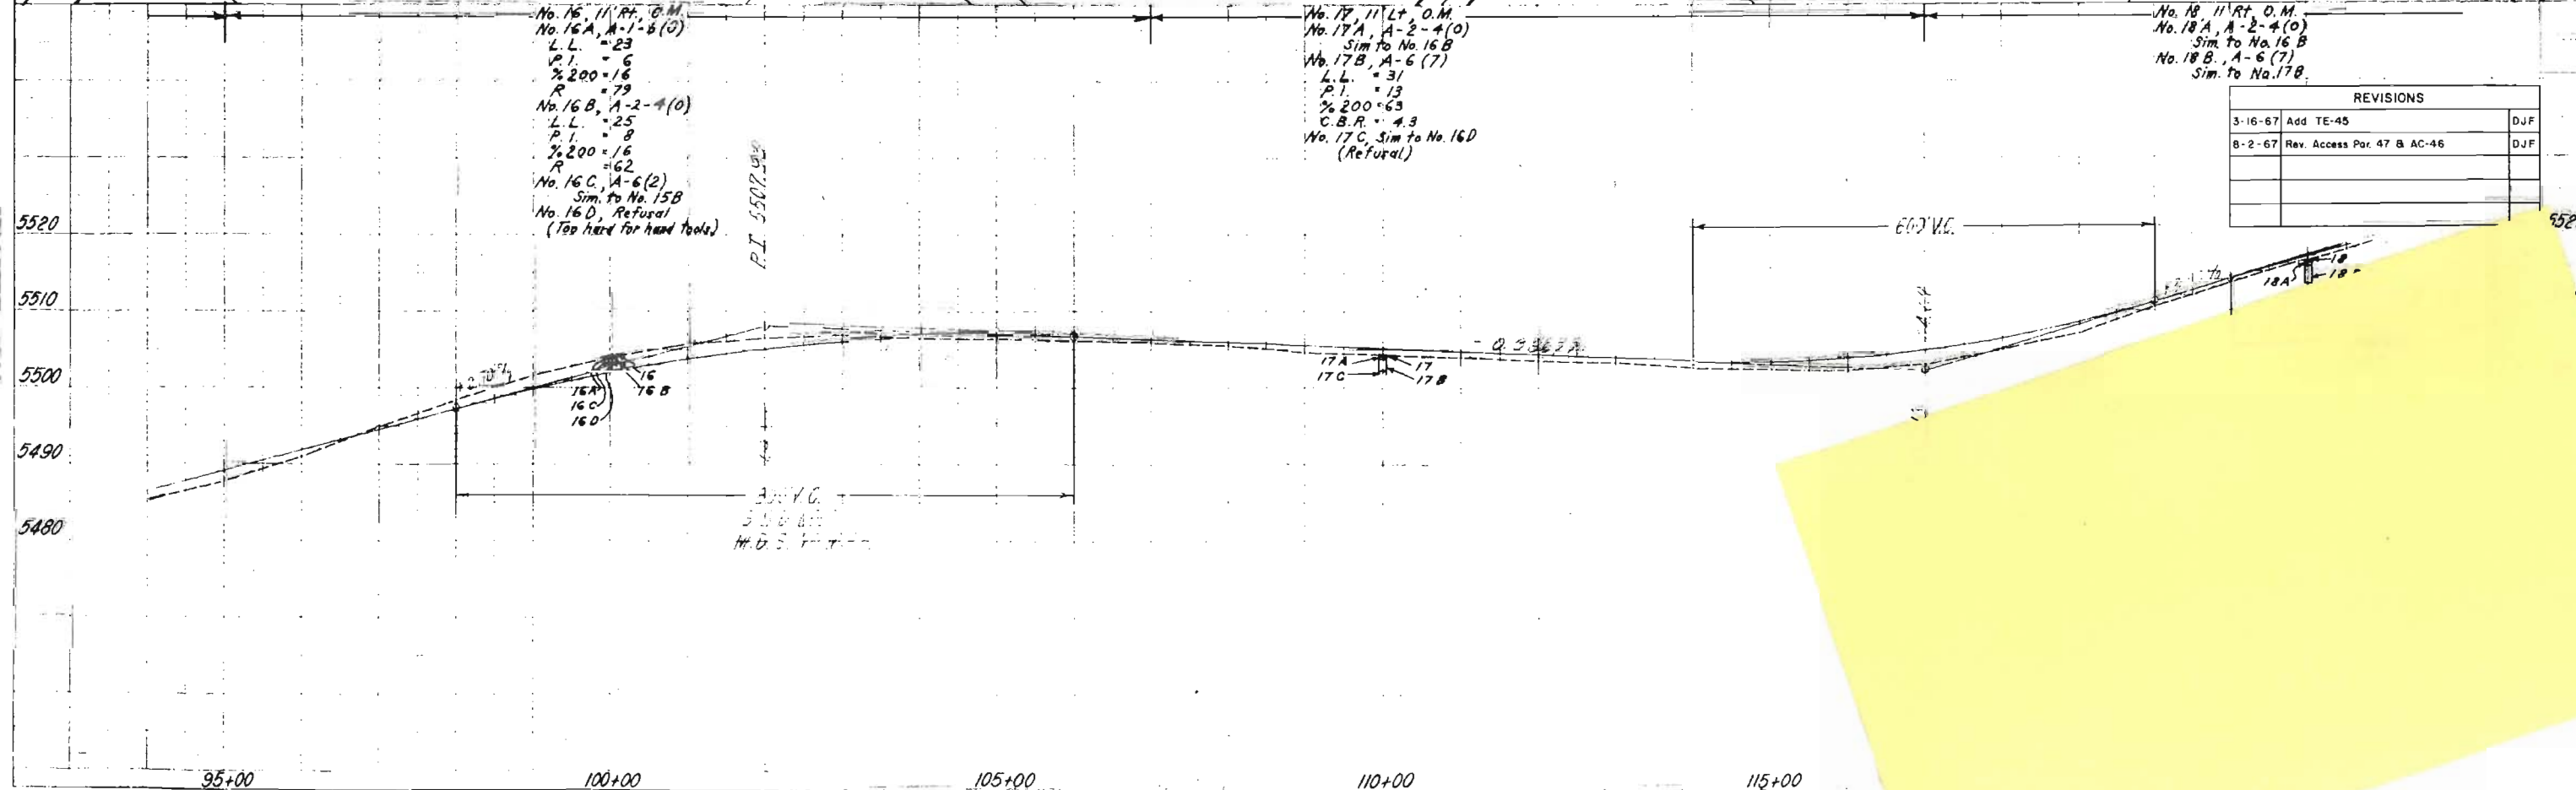


NW 1/4 SEC. 28

REVISIONS		
3-16-67	Chg. Access Op. Per. 49 & 51	DJF
8-2-67	Change Access Op. Per. 51	DJF

F 031-1(11) 14
 RIGHT OF WAY PENROSE NORTH & SOUTH



Point Begin of Parcel 51
 N. 1/4 Cor. Sec. 28 Bears NO°04'W - 198.3'

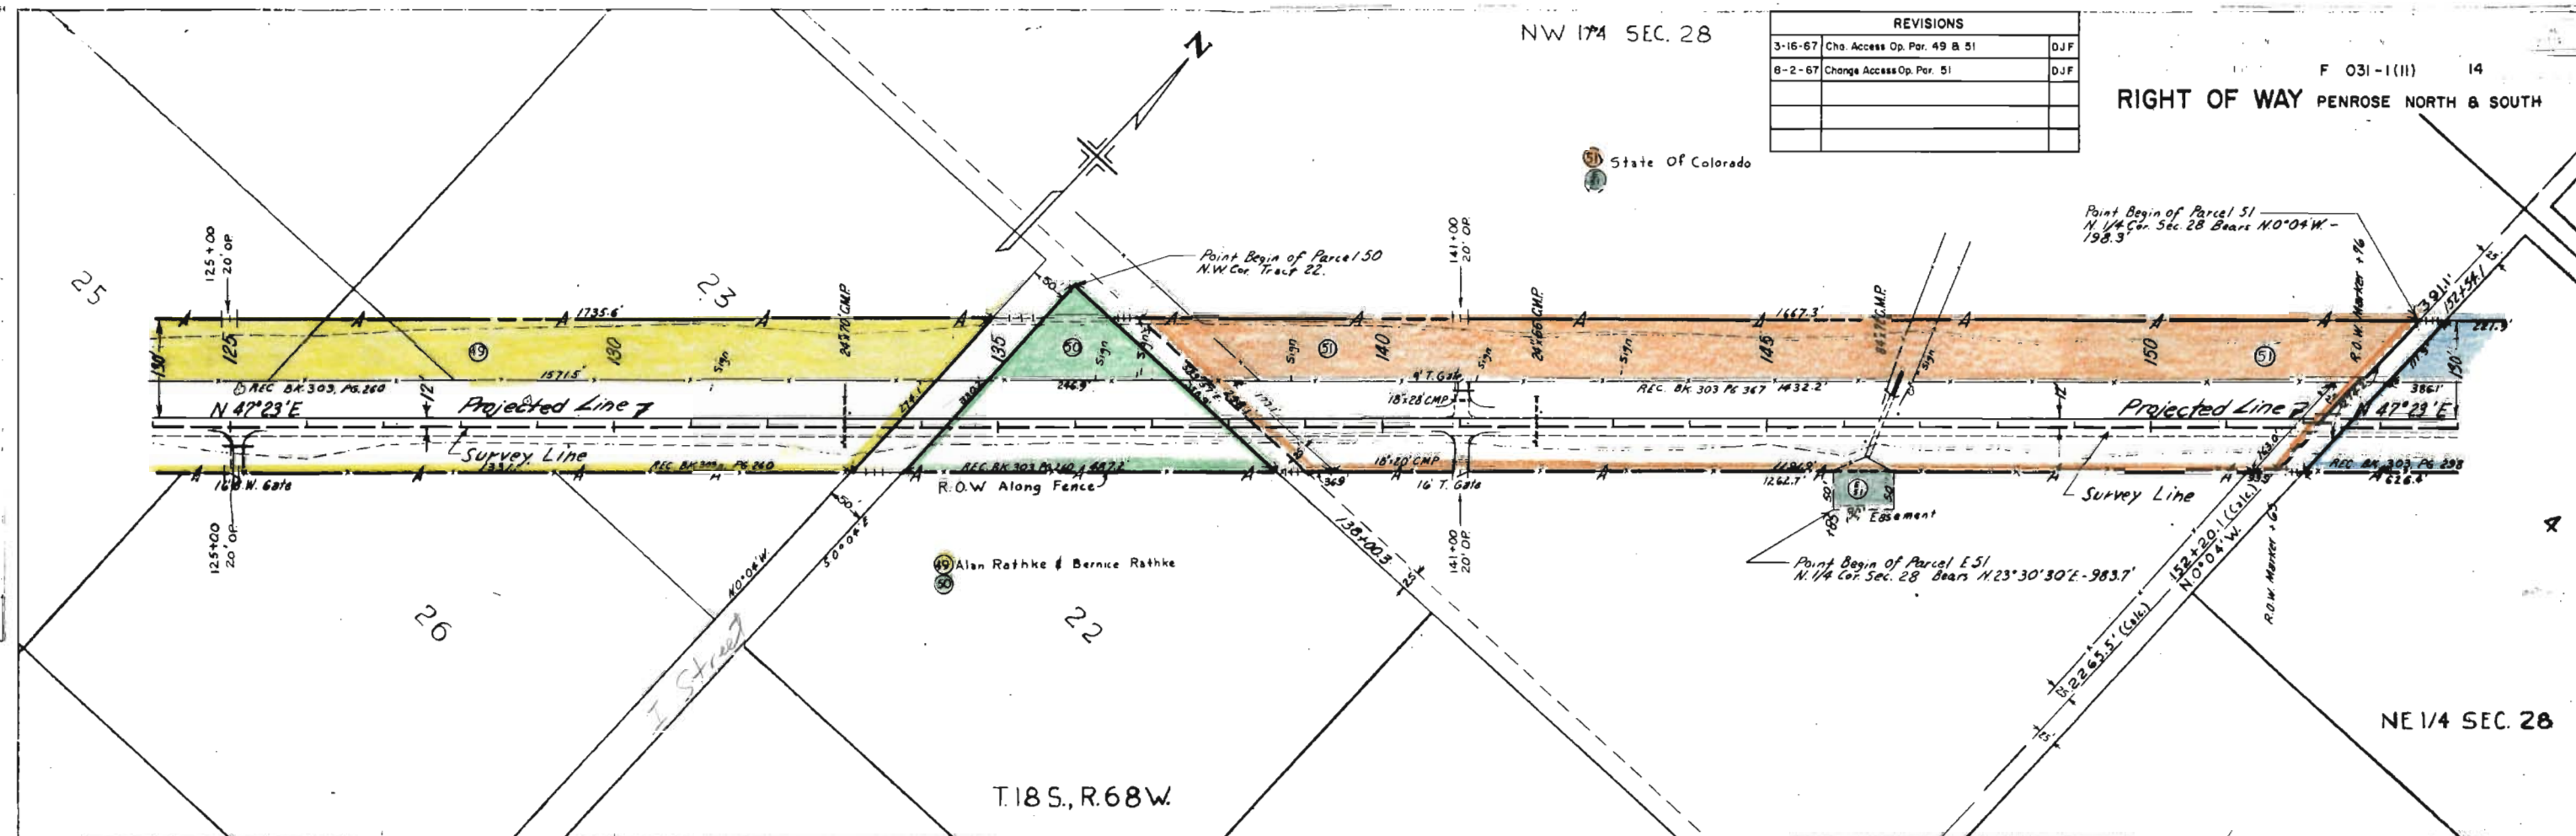


T.18S., R.68W.

NE 1/4 SEC. 28

No. 19, 11' R.F. O.M.
 No. 19 A, A-2-4 (O)
 Sim. to No. 16 B
 No. 19 B, A-6 (7)
 Sim. to No. 17 B
 No. 19 C, Sim. to No. 16 D
 (Refusal)

No. 20, 11' Lt. O.M.
 No. 20 A, A-1-6 (O)
 Sim. to No. 16 A
 No. 20 B, A-2-4 (O)
 Sim. to No. 16 B
 No. 20 C, A-6 (7)
 Sim. to No. 17 B

No. 21, 11' R.F. O.M.
 No. 21 A, A-2-6 (1)
 L.L. = 30
 P.I. = 15
 % 200 = 28
 R = 55
 No. 21 B, A-7-6 (15)
 L.L. = 45
 P.I. = 24
 % 200 = 87
 C.B.R. = 2.85


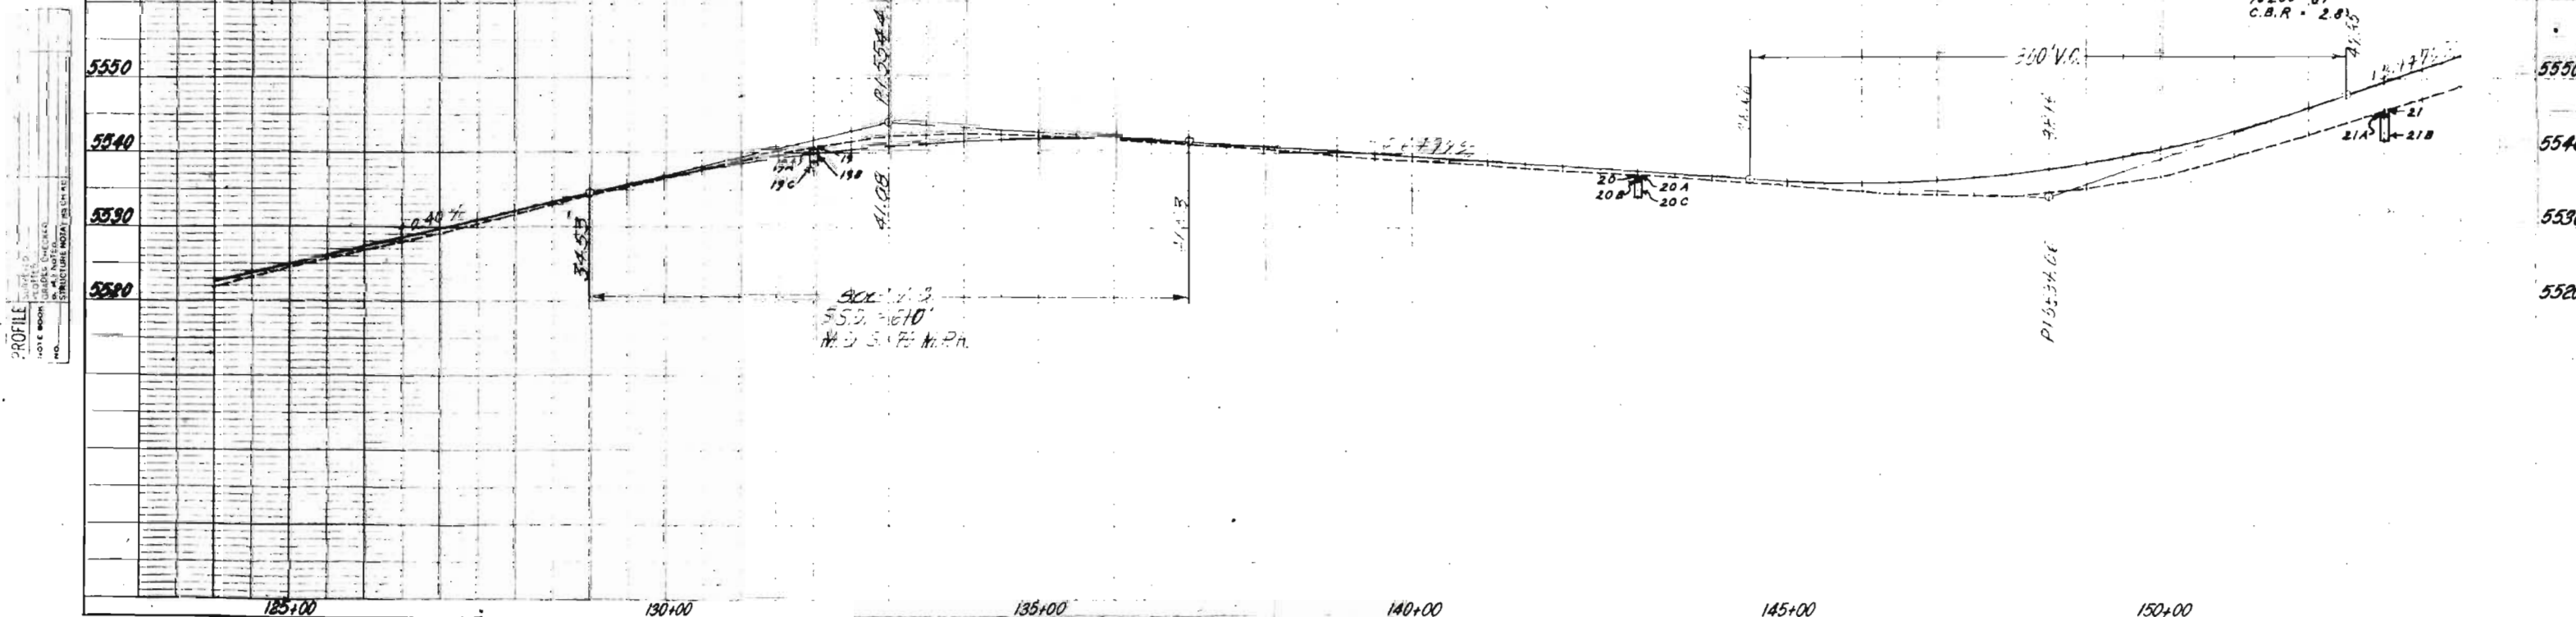


PROFILE

SE 1/4 SEC. 21

RIGHT OF WAY PENROSE NORTH & SOUTH

REVISIONS		
3-16-67	Correct drafting Par. 53	DJF

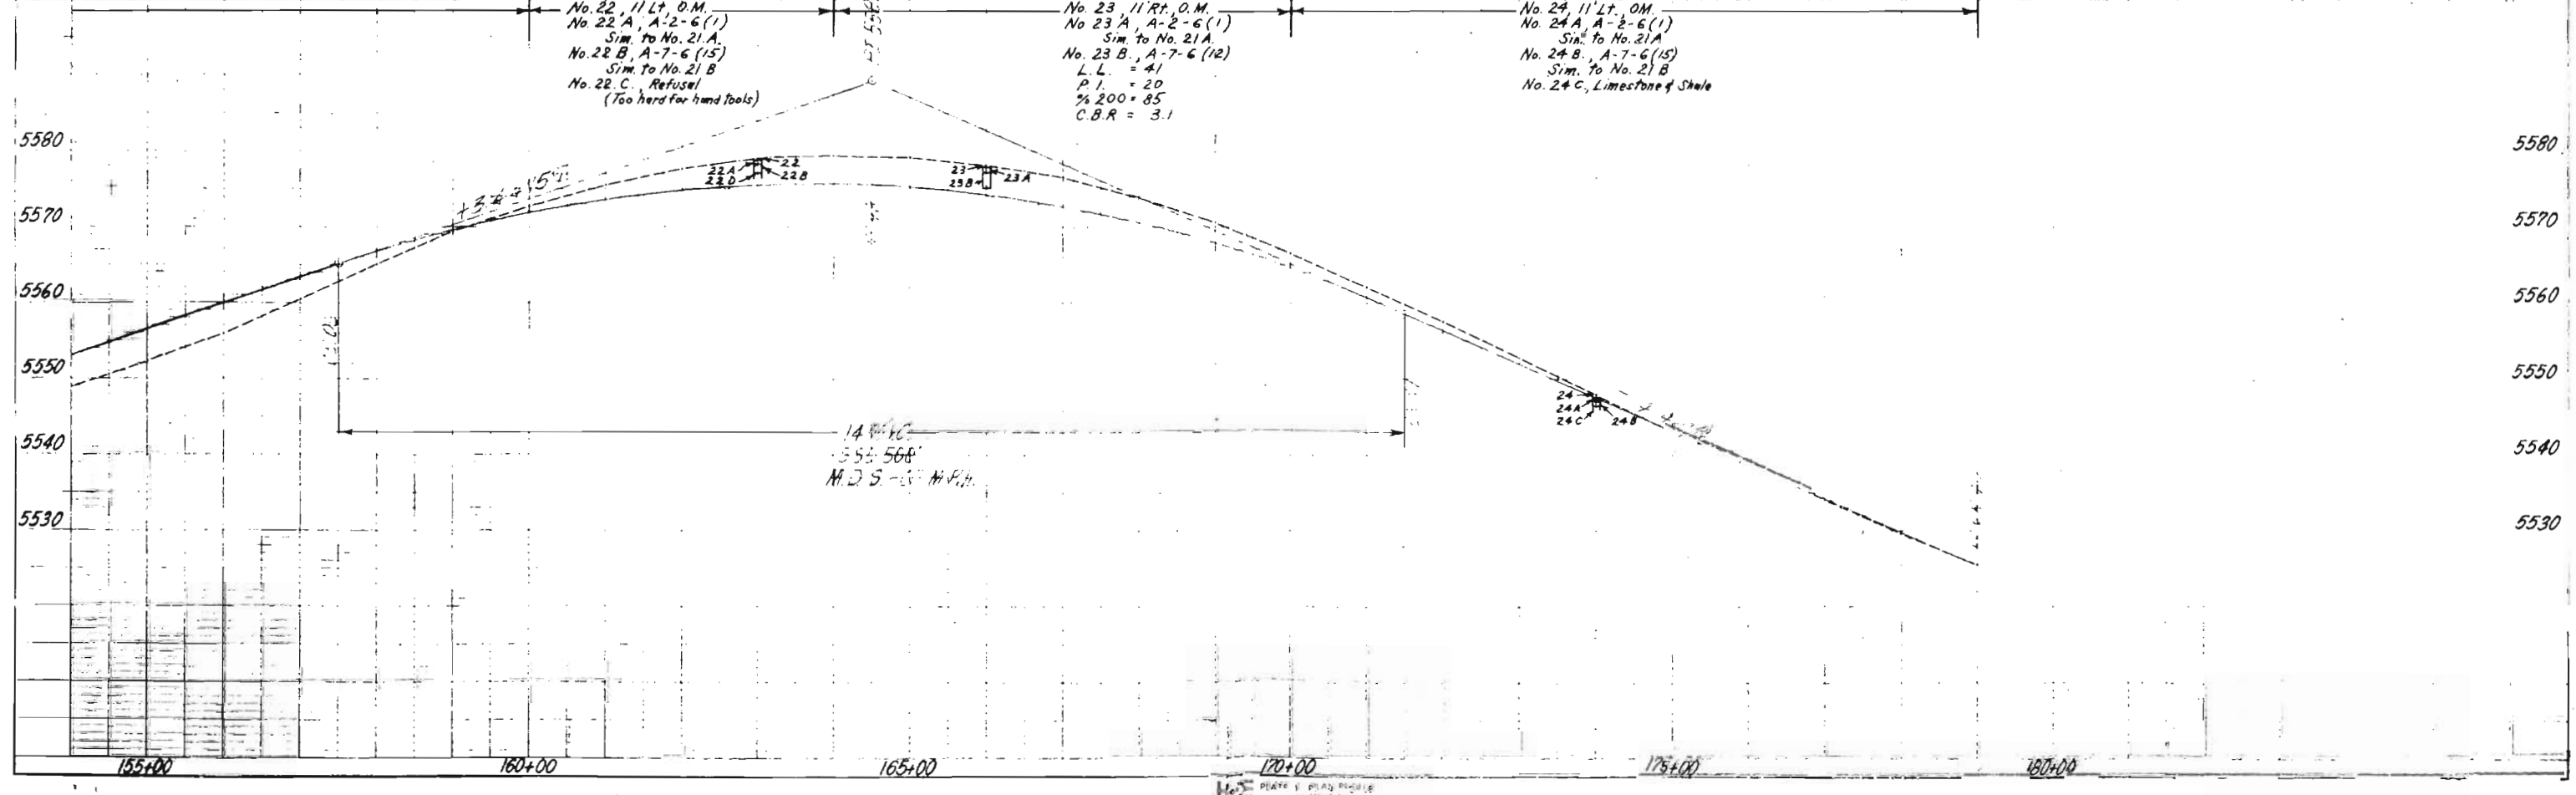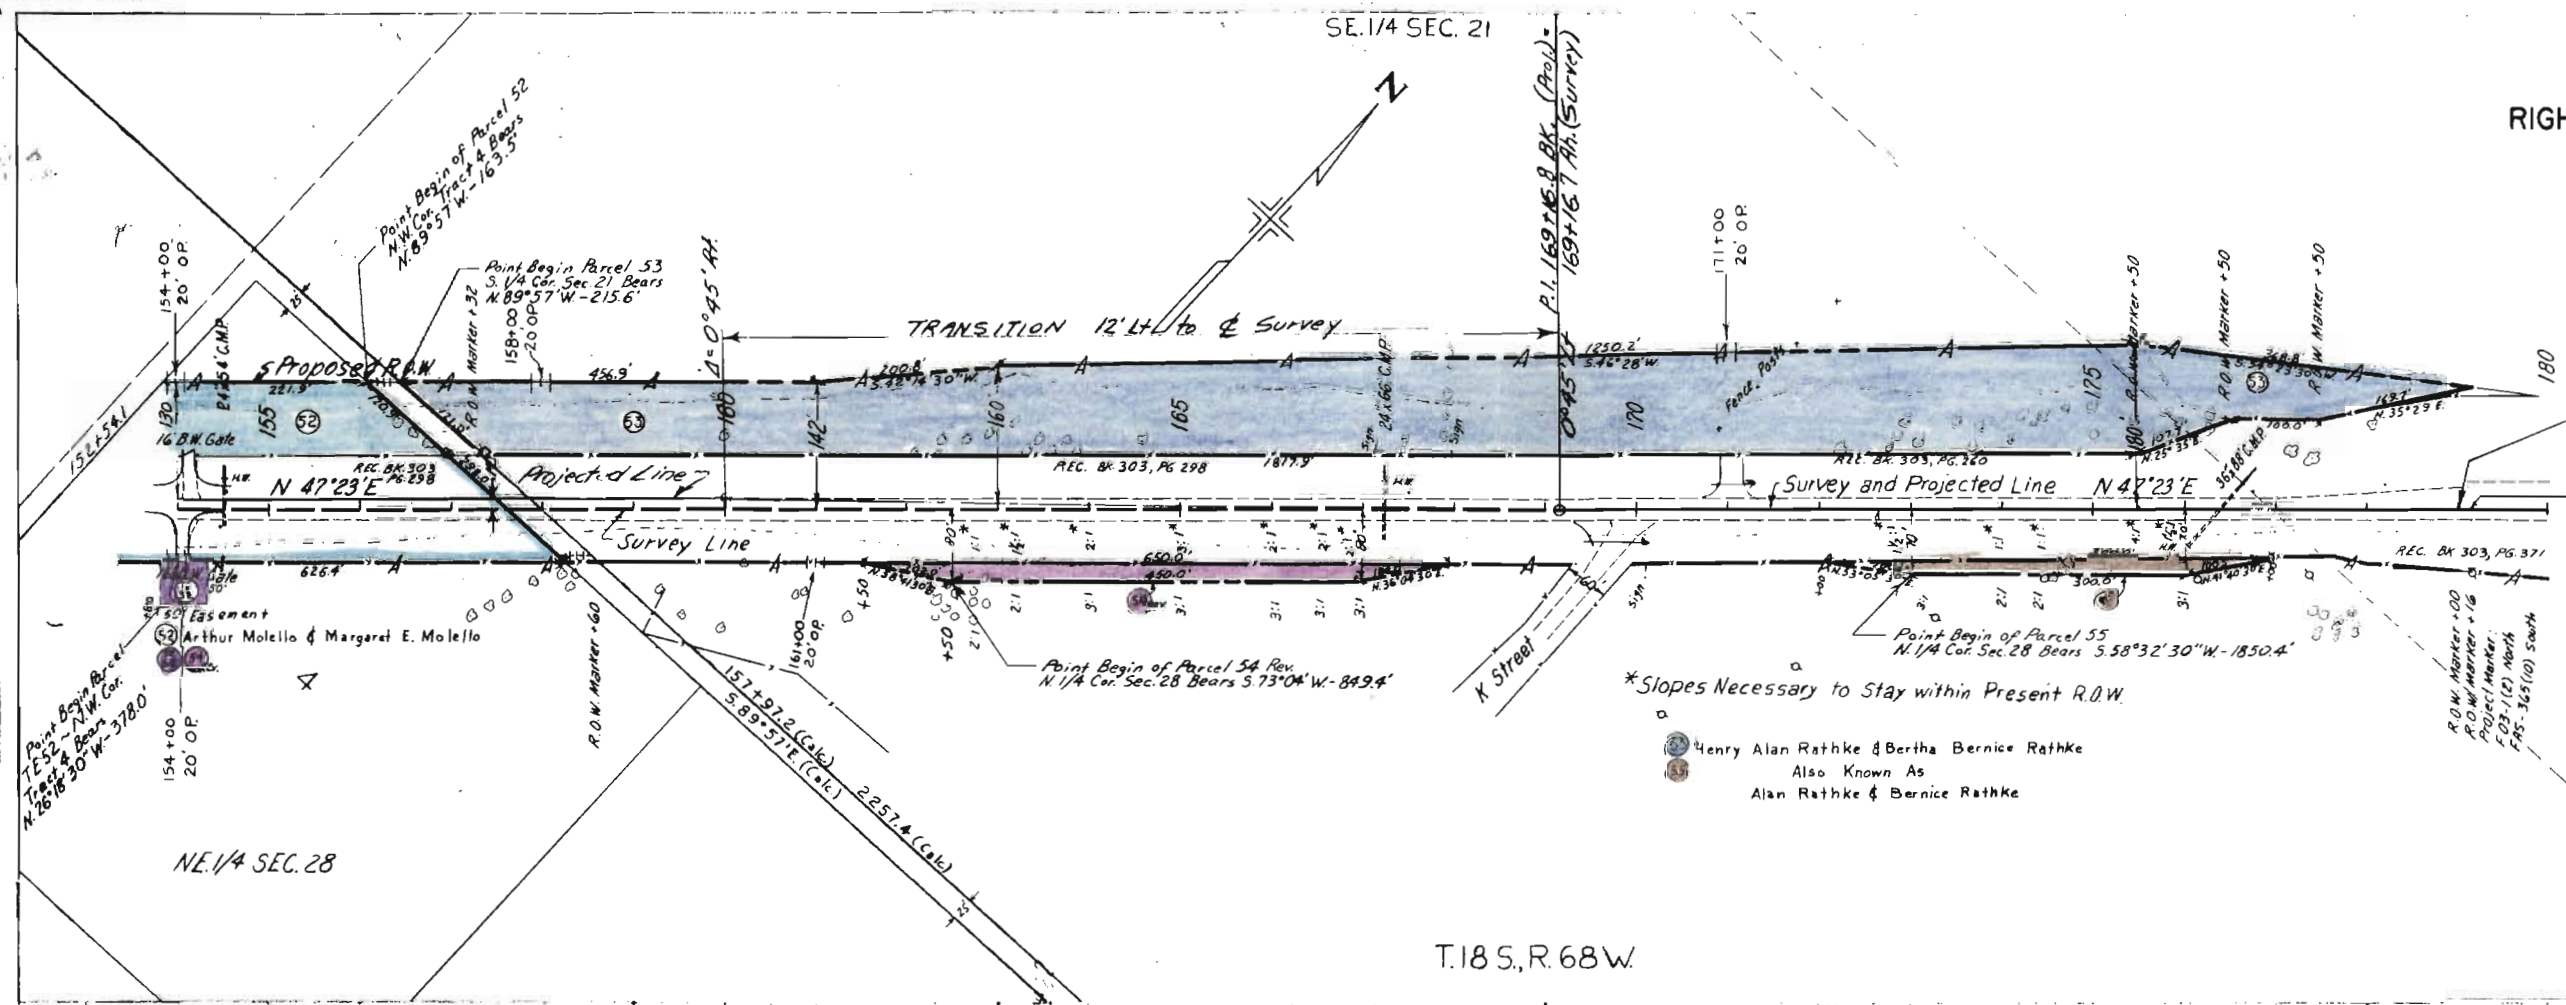

FEDERAL ROAD REGION NO.	DISTRICT	PROJ. NO.	SHEET NO.	TOTAL SHEETS
9	COLORADO	F 031-I(II)	17	

RIGHT OF WAY PENROSE NORTH & SOUTH

REVISIONS	
3-10-67	Deleted E-45 B Add TE-45
	DJF

BEAVER PARK	
(15)	Grant V. Hommel & Delma M. Hommel Tracts 51, 52, 60 and 61, Sec. 29
(16)	Beaver Park Company Tracts 35 & 46, Sec. 29
(17)	Track 40, Sec. 28
(18)	Everett Glester & Hazel Glester Tracts 33, 34, 47, 48, 49 and 62
(19)	Alan Rathke & Bernice Rathke Also Known As Henry Alan Rathke & Bertha Bernice Rathke Tracts 21, 22, 23, 25, 26 and 27, Sec. 28 SW 1/4 Sec. 21 lying N 1/2 Sec. 11 S 1/2
(20)	Arthur Molella & Margaret E. Molella Tracts 3, 4, 13 and 14, Sec. 28: SW 1/4 Sec. 21 lying S 1/2 Sec. 11 S 1/2

(19)	Alan Rathke & Bernice Rathke Also Known As Henry Alan Rathke & Bertha Bernice Rathke NE 1/4 Sec. 21 and SE 1/4 Sec. 21
------	---

