


STATE DEPARTMENT OF HIGHWAYS
DIVISION OF HIGHWAYS—STATE OF COLORADO

TITLE SHEET

CONVENTIONAL SIGNS

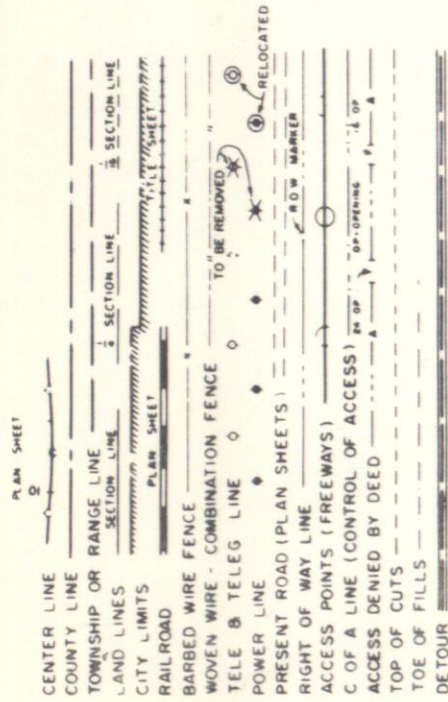

PLAN AND PROFILE OF PROPOSED

FEDERAL AID PROJECT NO. F 034-1(7)

STATE HIGHWAY NO. 34

LARAMIE COUNTY

SHEET NO

1
2-7
8A, 8-14
15-18

TITLE SHEET
TABULATION OF PROPERTIES
PLAN SHEETS
OWNERSHIP MAPS

INDEX OF SHEETS

**RIGHT OF WAY: LOVELAND - WEST
(VAN BUREN - WEST)**

FEDERAL ROAD REGION NO	DIVISION	PROJECT NO	SHEET NO
9	COLORADO	F034-1(7)	1

[illegible]

SCALES OF ORIGINAL DRAWINGS


ON PLAN. 1 IN. = 100 FT.

(a) profile } 1 IN = 100 FT HORIZONTAL

1 IN. = 10 FT VERTICAL

GRADE LINE ON PROFILE IS SHOWN AS GRADE OF FINISHED ROAD

LENGTH OF PROJECT IN R.O.W. = 1.749 miles

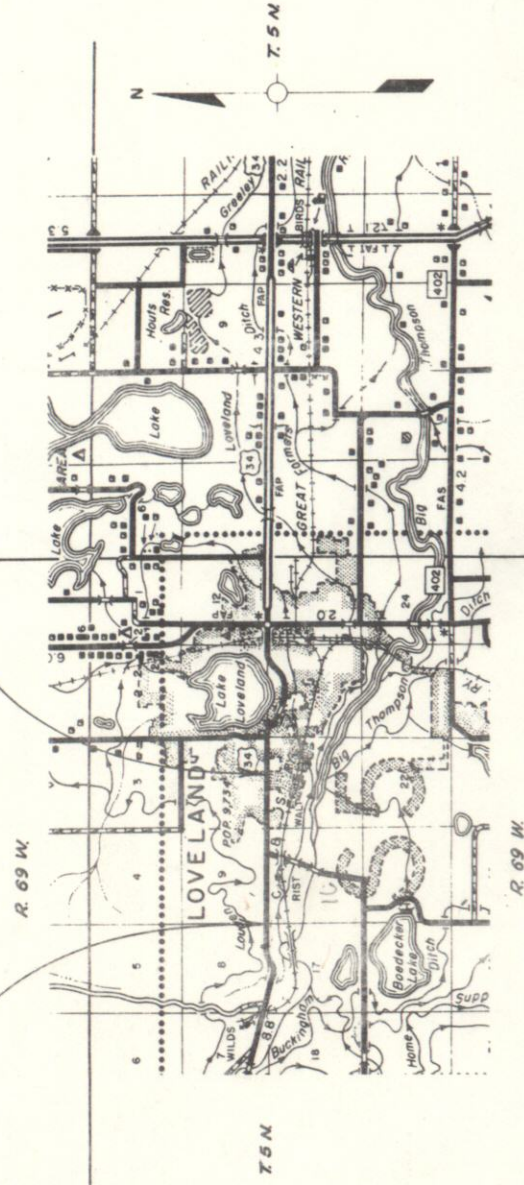

SCALE OF MILES

R.C. 8-70

R.O.W. TABULATION OF PROPERTIES IN LARIMER COUNTY S.H. No. 34 PROJ. F 034-1(7)

FEDERAL ROAD DIVISION NO.	DISTRICT	PROJECT NO.	SHEET NO.
8	COLORADO	F034-1(7)	2

RIGHT OF WAY : LOVELAND - WEST
(VAN BUREN - WEST)

PARCEL NO.	OWNER	ADDRESS	LOCATION	AREA IN ACRES & SQ. FT.				PURCHASE DATA				REMARKS	NO.
				PARCEL	TO BE ACQUIRED	REMAINDER		LAND	IMPROV'M'TS	DAMAGE	MISC.		
						LT. RT.							
			T.5N., R.69W., 6th P.M.										
I-A	JOHN PRULL AND ANNA MARGRETTA PRULL	1702 DOTSERO AVE. LOVELAND, COLO. 80537	LOCUST PARK ADD. SW1/4 SE1/4 SEC. 10	214 SQ. FT. 0.005 AC.	214 SQ. FT. 0.005 AC.								
TE-1A	JULIA MOSCA C/O CLYDE D. LEWIS AND CLARICE J. LEWIS	1905 W. EISENHOWER BLVD. LOVELAND, COLO. 80537	TRACT 5, HIGHWAY ADDITION SW1/4 SE1/4 SEC. 10	3818 SQ. FT. 0.088 AC.	3818 SQ. FT. 0.088 AC.								
TE-1C	METROPOLITAN LIFE INS. CO.	1617 PEARL, BOULDER, COLO. 80302	SE 1/4 SEC. 10	1,085 SQ. FT.	1,085 SQ. FT.								
TE-1D	GREGORY G & ANN F. SKROCH C/O ROBERT J. SKROCH	1616 W. 14TH ST. LOVELAND, COLO. 80537	SE 1/4 SEC. 10	1,860 SQ. FT.	1,860 SQ. FT.								
TE-1E	C.L. MARCH & VERA H. MARCH	1540 W. 14 TH. ST. LOVELAND, COLO. 80537	SE 1/4 SEC. 10	1,950 SQ. FT.	1,950 SQ. FT.								
TE-1F	J.W. WALTER & L.E. WALTER		SE 1/4 SEC. 10	750 SQ. FT.	750 SQ. FT.								
I	WAYNE K. SCHRADER	P.O. BOX 495 FT. COLLINS, COLO. 80521	BROADMOOR HEIGHTS ADD. NE1/4 NW1/4 SEC. 15	1693 SQ. FT. 0.039 AC.	1693 SQ. FT. 0.039 AC.	23,946 SQ. FT. 0.550 AC.±							
TE-1G	TRIANGLE FACILITIES INC.	100 W. 10TH WILMINGTON, DELAWARE	SE 1/4 SE 1/4 SEC. 10	1,420± SQ. FT.	1,420± SQ. FT.								
TE-2	ALVIN W & PHYLLIS M. MATHESON J.T.		LOT 1, HIGHWAY ADDITION SE 1/4 SW 1/4 SEC. 10	1,860 SQ. FT.	1,860 SQ. FT.								
2	DELETED												
TE-1B	C.L. MARCH & VERA H. MARCH		SE 1/4 SEC. 10	525 SQ. FT.	525 SQ. FT.								
3	PATRICIA L. DEINES	420 FLICKER DR. FT. COLLINS, COLO. 80521	PT. TRACT A, LOCUST PARK ADD. SE 1/4 SW 1/4 SEC. 10	2939 SQ. FT. 0.067 AC.	2939 SQ. FT. 0.067 AC.	76,291± SQ. FT. 1.751± AC.							
4	ELIZABETH J. BARTLETT	2022 W. 14th ST. LOVELAND, COLO. 80537	LOT 1 BLOCK 1 BROADMOOR HEIGHTS ADD. NE 1/4 NW 1/4 SEC. 15	1732 SQ. FT. 0.040 AC.	1732 SQ. FT. 0.040 AC.	8600± SQ. FT. 0.197± AC.							
5	EDWARD J. NUGENT, JR.	114 ESTES PARK ROAD LOVELAND, COLO. 80537	NE 1/4 NW 1/4 SEC. 15	1084 SQ. FT. 0.025 AC.	1084 SQ. FT. 0.025 AC.	45,813± SQ. FT. 1.052± AC.							
6	JOHN PRULL AND ANNA MARGRETTA PRULL	1702 DOTSERO AVE. LOVELAND, COLO. 80537	PT. TRACT A, LOCUST PARK ADD. SE 1/4 SW 1/4 SEC. 10	1649 SQ. FT. 0.038 AC.	1249 SQ. FT. 0.029 AC.	31,041± SQ. FT. 0.713± AC.							
6-A	DELETED												

REVISIONS			
11/2/70	Del. Per. 6A		GM
2-22/71	Name Change Parcel 3		GM
7-30/71	Add TE-1B, TE-1C, TE-1E		GM
	TE-1G, TE-1F, TE-2D		Per. 2 GM

DRIVEWAY & SLOPE EASEMENT

R.O.W. TABULATION OF PROPERTIES IN
LARAMIE COUNTY S.H.No. 34 PROJ. F 034-1(7)

FEDERAL ROAD DIVISION NO.	DISTRICT	PROJECT NO.	SHEET NO.
9	COLORADO	F034-1(7)	3

**RIGHT OF WAY: LOVELAND - WEST
(VAN BUREN - WEST)**

PARCEL NO.	OWNER	ADDRESS	LOCATION	AREA IN ACRES & SQ. FT.				PURCHASE DATA				REMARKS	NO.
				PARCEL	TO BE ACQUIRED	REMAINDER	LAND	IMPROV'M'TS	DAMAGE	MISC.	TOTAL		
TE-6A	DELETED		T.5N., R.69W., 6th P.M.										
7	NORTHERN COLORADO WATER CONSERVANCY DISTRICT		TRACT B, DILLE ADD. NE1/4 NW1/4 SEC. 15		11,220 SQ. FT. 0.258 AC.	3,041± SQ. FT. 7.761 AC							
TE-7	NORTHERN COLORADO WATER CONSERVANCY DISTRICT	LOVELAND, COLO., 80537	TRACT B, DILLE ADD. NE1/4 NW1/4 SEC. 15		3,334 SQ. FT. 0.077 AC.	SEE PAR. 7						SLOPE EASEMENT	
8	DELETED												
9	DIAMOND SHAMROCK CORPORATION	P. O. BOX 631 AMARILLO, TEXAS	N1/2 NW1/4 SEC. 15		7247 SQ. FT. 0.166 AC.	1812 SQ. FT. 0.042 AC.							
10	LOREN H. NASH AND MERRA M. NASH, J.T.	2602 W. 14th ST. LOVELAND, COLO., 80537	NW1/4 NW1/4 SEC. 15		8211 SQ. FT. 0.188 AC.	3342 SQ. FT. 0.077 AC.	37,233± SQ. FT. 0.855± AC						
11	DELETED				13,187 SQ. FT. 0.303 AC.	5637 SQ. FT. 0.134 AC.	73,933± SQ. FT. 1.697± AC.						
12	DELETED												
13	DELETED												
14	JAY MILTON COPELAND AND RUBY KIDDER COPELAND, J.T.	151 ESTES PARK ROAD LOVELAND, COLO. 80537	SW1/4 SW1/4 SEC. 10		7796 SQ. FT. 0.179 AC.	4104 SQ. FT. 0.094 AC.	31,064± SQ. FT. 0.713± AC.						
15	IVA LEONA McCRADY	STAR RTE., BOX 2 LOVELAND, COLO. 80537	SW1/4 SW1/4 SEC. 10		5565 SQ. FT. 0.128 AC.	2939 SQ. FT. 0.068 AC	19,027± SQ. FT. 0.437± AC.						
16	DELETED												
17	JOHN S. FULTON AND FLORENCE E. FULTON, J.T.	3202 COLORADO AVE. LOVELAND, COLO. 80537	SW1/4 SW1/4 SEC. 10		10,202 SQ. FT. 0.234 AC.	5183 SQ. FT. 0.119 AC.	1.3± AC.						

R.O.W. TABULATION OF PROPERTIES IN LARIMER COUNTY S.H. NO. 34 PROJ. F034-1(7)

FEDERAL ROAD DIVISION NO.	DISTRICT	PROJECT NO.	SHEET NO.
0	COLORADO	F034-1(7)	4

RIGHT OF WAY: LOVELAND - WEST
(VAN BUREN - WEST)

PARCEL NO.	OWNER	ADDRESS	LOCATION	AREA IN ACRES & SQ.FT.				PURCHASE DATA				REMARKS	NO.
				PARCEL	TO BE ACQUIRED	REMAINDER		LAND	IMPROV'M'TS	DAMAGE	MISC.	TOTAL	
			T.5N., R.69W., 6th P.M.			L.T.	RT.						
18	ALFRED E. BATES AND LUCILLE M. BATES, J.T.	RT. 2, BOX 347-C LOVELAND, COLO. 80537	LOT 1, BLOCK 2 ANKENY SUB. NE1/4 NE1/4 SEC. 16	1925 SQ.FT. 0.044 AC.	1925 SQ.FT. 0.044 AC.	11,225±SQ.FT. 0.258±AC.							
19	CORA R. SETZLER AND RUTH M. SETZLER, J.T.	C/O RUTH M. SETZLER, STAR RTE., BOX 4, LOVELAND, COLO., 80537	SE1/4 SE1/4 SEC. 9	5246±SQ.FT. 0.120 AC.	2443 SQ.FT. 0.056 AC.	7554±SQ.FT. 0.173±AC.						UNDER CONTRACT OF SALE FROM WALKER A. SMITH AND EVE E. DEAN	
20	VERNE C. ANKENY AND MARY B. ANKENY	RTE. 2, BOX 347 LOVELAND, COLO., 80537	LOT 23, BLOCK 2 ANKENY SUB. NE1/4 NE1/4 SEC. 16	1700 SQ.FT. 0.039 AC.	1700 SQ.FT. 0.039 AC.	24,650±SQ.FT. 0.566±AC.							
21	ERNA W. KONRAD	1360 PINE AVE. LOVELAND, COLO., 80537	LOT 8, BLOCK 2 ANKENY SUB. NE1/4 NE1/4 SEC. 16	4500 SQ.FT. 0.103 AC.	1800 SQ.FT. 0.041 AC.	12,600±SQ.FT. 0.289±AC.							
22	THE RIST AND BENSON RESERVOIR CO., A CORPORATION		SE1/4 SE1/4 SEC. 9	55,127±SQ.FT. 1.266 AC.	29,564 SQ.FT. 0.679 AC.	81±AC.							
23	WILLIAM A. DOYLE AND CECILE F. DOYLE, J.T.	1365 PINE AVE. LOVELAND, COLO., 80537	LOT 15, BLOCK 2 ANKENY SUB. NE1/4 NE1/4 SEC. 16	1890 SQ.FT. 0.043 AC.	1890 SQ.FT. 0.043 AC.	8505±SQ.FT. 0.195±AC.							
24	VERNON E. SMITH AND GUYNA M. SMITH, J.T.	1312 ELM STREET LOVELAND, COLO., 80537	LOT 16, BLOCK 2 ANKENY SUB. NE1/4 NE1/4 SEC. 16	1890 SQ.FT. 0.043 AC.	1890 SQ.FT. 0.043 AC.	10,584±SQ.FT. 0.243±AC.							
25	NORBERT KRIER AND ELVA KRIER, J.T.	1311 ELM STREET LOVELAND, COLO., 80537	LOT 21, BLOCK 2 ANKENY SUB. NE1/4 NE1/4 SEC. 16	2500 SQ.FT. 0.057 AC.	2500 SQ.FT. 0.057 AC.	11,500±SQ.FT. 0.264±AC.							
26	ORLEE R. SIMON AND DIXIE LEE SIMON, J.T.	1316 CHERRY AVE. LOVELAND, COLO., 80537	LOT 1, BLOCK 1 ANKENY SUB. NE1/4 NE1/4 SEC. 16	2400 SQ.FT. 0.055 AC.	2400 SQ.FT. 0.055 AC.	7872±SQ.FT. 0.181±AC.							
27 ^{Rev}	WILLIAM R. HARGER AND NETTIE R. HARGER, J.T.	1305 ECKLER COURT LOVELAND, COLO., 80537	NE1/4 NE1/4 SEC. 16	18,166 SQ.FT. 0.417 AC.	9,037 SQ.FT. 0.207	73,618 SQ.FT. 1.690 AC.							

R.O.W. TABULATION OF PROPERTIES IN LARIMER COUNTY S.H.No. 34 PROJ. F 034-1(7)

FEDERAL MAPS DIVISION NO.	DISTRICT	PROJECT NO.	SHEET NO.
9	COLORADO	F 034-1(7)	5

RIGHT OF WAY: LOVELAND - WEST
(VAN BUREN - WEST)

PARCEL NO.	OWNER	ADDRESS	LOCATION	AREA IN ACRES & SQ. FT.				PURCHASE DATA				REMARKS	NO.
				PARCEL	TO BE ACQUIRED	REMAINDER		LAND	IMPROV'M'TS	DAMAGE	MISC.		
			T 5 N., R. 69 W., 6th P.M.			LT.	RT.						
27-A	ROBERT E. & JAMES B. SELL, JR.		NE 1/4 NE 1/4 SEC. 16	3,512 SQ. FT.	3,512 SQ. FT.	10,488 SQ. FT.						REVISIONS	
				0.081 AC.	0.081 AC.	0.241 AC.						28-7344d 27-A	
TE-27	WILLIAM R. HARGER AND NETTIE R. HARGER, J.T.	1305 ECKLER COURT LOVELAND, COLO., 80537	NE 1/4 NE 1/4 SEC. 16	1584 SQ. FT.	1584 SQ. FT.							22271 Correct Per 27A	
TE-27A	WILLIAM R. HARGER & NETTIE R. HARGER, JR.		NE 1/4 NE 1/4 SEC. 16	0.036 AC.	0.036 AC.							4-48-71 Name Change Per. 31	
				6,792 SQ. FT.	6,792 SQ. FT.							73071 Add TE 27A, TE 29A	
28	OSCAR F. TINDALL AND GENEVIEVE C. TINDALL, J.T.	179 ESTES PARK ROAD LOVELAND, COLO., 80537	SE 1/4 SE 1/4 SEC. 9	21,257 SQ. FT.	10,445 SQ. FT.							CONSTRUCTION EASEMENT	
				0.488 AC.	0.240 AC.	26.82 AC.							
29	LOUIS BREISCH AND SARAH BREISCH	3106 W. 14th LOVELAND, COLO., 80537	LOTS 1&2, OLD STAGE COACH ROAD SUB.	12,613 SQ. FT.	12,613 SQ. FT.	66,100 SQ. FT.							
			N 1/2 NE 1/4 SEC. 16	0.290 AC.	0.290 AC.	1,518 AC.							
TE-29	LOUIS BREISCH AND SARAH BREISCH	3106 W. 14th LOVELAND, COLO., 80537	NE 1/4 NE 1/4 SEC. 16	1611 SQ. FT.	1611 SQ. FT.							CONSTRUCTION EASEMENT	
TE-29A	LOUIS BREISCH & SARAH BREISCH		NE 1/4 NE 1/4 SEC. 16	0.037 AC.	0.037 AC.								
				4,032 SQ. FT.	4,032 SQ. FT.								
30	ANDREW E. NORDHOLM AND ANNA NORDHOLM, J.T.	188 ESTES PARK ROAD LOVELAND, COLO., 80537	NW 1/4 NE 1/4 SEC. 16	16,507 SQ. FT.	8410 SQ. FT.	42,888 SQ. FT.							
				0.379 AC.	0.193 AC.	0.985 AC.							
31	LOUISE B. POTT		LOT 14, FALLS SUB.	75 SQ. FT.	75 SQ. FT.	13,425 SQ. FT.							
			SW 1/4 SE 1/4 SEC. 9	0.002 AC.	0.002 AC.	0.308 AC.							
32	EVERETT F. MILLS AND THELMA I. MILLS, J.T.	853 E. 6th STREET LOVELAND, COLO., 80537	NW 1/4 NE 1/4 SEC. 16	16,036 SQ. FT.	8635 SQ. FT.	76,503 SQ. FT.							
				0.368 AC.	0.198 AC.	1,756 AC.							
33	M.D. BRACHEAR AND HANNAH BRACHEAR, J.T.	198 ESTES PARK ROAD LOVELAND, COLO., 80537	NW 1/4 NE 1/4 SEC. 16	3900 SQ. FT.	2100 SQ. FT.	7140 SQ. FT.							
				0.090 AC.	0.049 AC.	0.164 AC.							
34	SHELBY M. DANNELS AND HELEN A. DANNELS	STAR RT., BOX 59 LOVELAND, COLO., 80537	NW 1/4 NE 1/4 SEC. 16	11,900 SQ. FT.	6800 SQ. FT.	47,806 SQ. FT.							
				0.273 AC.	0.156 AC.	1,097 AC.							
35	ERNEST V. EVERTS AND ROBERTA J. EVERTS, J.T.	197 BIG THOMPSON CANYON RD. BOX 41, LOVELAND, COLO., 80537	LOT 1, FALLS SUB. SW 1/4 SE 1/4 SEC. 9	75 SQ. FT.	75 SQ. FT.	17,425 SQ. FT.							
				0.002 AC.	0.002 AC.	0.400 AC.							
36	ALEX ANGIO AND SYLVIA ANGIO	STAR ROUTE, BOX 61 LOVELAND, COLO., 80537	NW 1/4 NE 1/4 SEC. 16	4200 SQ. FT.	2400 SQ. FT.	7690 SQ. FT.							
				0.096 AC.	0.055 AC.	0.176 AC.							

PARCEL NO.	OWNER	ADDRESS	LOCATION	AREA IN ACRES & SQ.FT.					PURCHASE DATA				REMARKS	NO.
				PARCEL	TO BE ACQUIRED	REMAINDER L.T.	RT.	LAND	IMPROV'M'TS	DAMAGE	MISC.	TOTAL		
			T.5N., R.69W., 6th PM.											
37	JOHN D. SMITH AND EVELYN C. SMITH, J.T.	STAR RT., BOX 71 LOVELAND, COLO., 80537	NW 1/4 NE 1/4 SEC. 16	9893 SQ.FT.	5676 SQ.FT.	80,661± SQ.FT.							REVISIONS 22270 Add TE-43 A 22270 Rev. 45	JAM GM
				0.227 AC.	0.130 AC.	1,852± AC.								
38	MERLE D. HAMMER AND LAVERNE I. HAMMER, J.T.	RT. 2, BOX 106-A LONGMONT, COLO., 80501	NW 1/4 NE 1/4 SEC. 16	9863 SQ.FT.	5633 SQ.FT.	18,055± SQ.FT.								
				0.226 AC.	0.129 AC.	0.414± AC.								
39	HENRY A. TAMLIN AND EVELYN M. TAMLIN, J.T.	1401 DOVER LOVELAND, COLO., 80537	SW 1/4 SE 1/4 SEC. 9	958 SQ.FT.	958 SQ.FT.	7572± SQ.FT.								
				0.022 AC.	0.022 AC.	0.174± AC.								
40	BERNARD F. SHIMA	1531 W. 15th ST. LOVELAND, COLO., 80537	NW 1/4 NE 1/4 SEC. 16	6295 SQ.FT.	3597 SQ.FT.	11,525± SQ.FT.								
				0.145 AC.	0.083 AC.	0.265± AC.								
41	JACK DEWAYNE STAGMEYER AND MARY J. STAGMEYER	207 BIG THOMPSON CANYON ROAD LOVELAND, COLO., 80537	SW 1/4 SE 1/4 SEC. 9	2068 SQ.FT.	2068 SQ.FT.	21,358± SQ.FT.								
				0.047 AC.	0.047 AC.	0.490± AC.								
42	A.L. CHRISTIANSEN AND CAROL C. BARR AKA C.C. BARR	1542 W. SHORE DRIVE LOVELAND, COLO., 80537	NE 1/4 NW 1/4 SEC. 16	20,000 SQ.FT.	12,500 SQ.FT.	110,084± SQ.FT.								
				0.459 AC.	0.287 AC.	2,527± AC.								
TE-42	A.L. CHRISTIANSEN AND CAROL C. BARR AKA C.C. BARR	1542 W. SHORE DRIVE LOVELAND, COLO., 80537	NE 1/4 NW 1/4 SEC. 16	5265 SQ.FT.	5265 SQ.FT.								CONSTRUCTION EASEMENT	
				0.121 AC.	0.121 AC.									
43	JOHN E. MILLER AND PEGGY J. MILLER, J.T.	216 ESTES PARK ROAD LOVELAND, COLO., 80537	NE 1/4 NW 1/4 SEC. 16	13,920 SQ.FT.	8700 SQ.FT.	82,353± SQ.FT.								
				0.320 AC.	0.200 AC.	1,891± AC.								
TE-43	JOHN E. MILLER AND PEGGY J. MILLER, J.T.	216 ESTES PARK ROAD LOVELAND, COLO., 80537	NE 1/4 NW 1/4 SEC. 16	245 SQ.FT.	245 SQ.FT.								CONSTRUCTION EASEMENT	
				0.006 AC.	0.006 AC.									
TE-43 A	JOHN E. & PEGGY J. MILLER, J.T.	216 ESTES PARK ROAD LOVELAND, COLO., 80537	NE 1/4 NW 1/4 SEC. 16	6,750 SQ.FT.	6,750 SQ.FT.									
				0.155 AC.	0.155 AC.									
44	MARVIN F. LAWSON AND BARBARA I. LAWSON, J.T.	STAR RT., BOX 86 LOVELAND, COLO., 80537	SE 1/4 SW 1/4 SEC. 9	4354 SQ.FT.	4354 SQ.FT.	39,221± SQ.FT.								
				0.100 AC.	0.100 AC.	0.900± AC.								
TE-44	MARVIN F. LAWSON AND BARBARA I. LAWSON, J.T.	STAR RT., BOX 86 LOVELAND, COLO., 80537	SE 1/4 SW 1/4 SEC. 9	503 SQ.FT.	503 SQ.FT.								CONSTRUCTION EASEMENT	
				0.012 AC.	0.012 AC.									
45 Rev.	PAUL RAYMOND VEDSTIAD AND HELEN L. VEDSTIAD, J.T.	STAR RT., BOX 87 LOVELAND, COLO., 80537	SE 1/4 SW 1/4 SEC. 9	10,058 SQ.FT.	10,058 SQ.FT.	48,442 SQ.FT.								
				0.231 AC.	0.231 AC.	1.112 AC.								

FEDERAL ROAD DIVISION NO.	DISTRICT	PROJECT NO.	SHEET NO.
0	COLORADO	F 034-1(7)	7

RIGHT OF WAY: LOVELAND - WEST
(VAN BUREN - WEST)

NO.	OWNER	ADDRESS	LOCATION	AREA IN ACRES & SQ.FT.			PURCHASE DATA				REMARKS	NO.
				PARCEL	TO BE ACQUIRED	REMAINDER	LAND	IMPROV'M'TS	DAMAGE	MISC.		
						LT.	RT.					
			T.5N., R.69W., 61N.P.M.									
TE-45	PAUL RAYMOND VEDSTIAD AND HELEN L. VEDSTIAD, J.T.	STAR RT., BOX 87 LOVELAND, COLO., 80537	SE 1/4 SW 1/4 SEC. 9	500 SQ. FT.	500 SQ. FT.							
TE-45A	PAUL RAYMOND VEDSTIAD AND HELEN L. VEDSTIAD, J.T.	STAR RT., BOX 87	SE 1/4 SW 1/4 SEC. 9	0.011 AC.	0.011 AC.						CONSTRUCTION	
46	WARREN E. BROWN AND GENEVIEVE A. BROWN,	C/O W.S. PARRISH, 1425 ADAMS LOVELAND, COLO., 80537	NE 1/4 NW 1/4 SEC. 16	2,095 SQ. FT. 0.048 AC.	2,095 SQ. FT. 0.048 AC.						EASEMENT	
				9,100 SQ. FT.	4,900 SQ. FT.	71,515 SQ. FT.					CONST. EASEMENT FOR	
				0.209 AC.	0.113 AC.	1642					BACKFILL	
47	VANGUARD II, LTD.	1909 W. 15th ST., APT. D LOVELAND, COLO., 80537	S 1/2 SW 1/4 SEC. 9	159,792 SQ. FT. 3.668 AC.	103,226 SQ. FT. 2.370 AC.							
48	T.W.B. INVESTMENTS, INC.	STAR RT., BOX 106 LOVELAND, COLO., 80537	LOT 1, NAMAQUA HILLS SUB. SW 1/4 SW 1/4 SEC. 9	8400 SQ. FT. 0.193 AC.	8400 SQ. FT. 0.193 AC.	31,384 SQ. FT. 0.725 AC.						
49	DALE H. WOELFLE AND MARILYN J. WOELFLE	STAR RT., BOX 131 LOVELAND, COLO., 80537	LOT 12, NAMAQUA HILLS SUB. SW 1/4 SW 1/4 SEC. 9	6000 SQ. FT. 0.138 AC.	6000 SQ. FT. 0.138 AC.	34,560 SQ. FT. 0.793 AC.						
50	LEON R. CHASE AND ANNE H. CHASE, J.T.	STAR RT., BOX 89 LOVELAND, COLO., 80537	NE 1/4 NW 1/4 SEC. 16	6250 SQ. FT. 0.143 AC.	2500 SQ. FT. 0.057 AC.	15,625 SQ. FT. 0.359 AC.						
51	VERNA ANGELA FORTNER AND DONALD C. FORTNER, J.T.	222 BIG THOMPSON ROAD LOVELAND, COLO., 80537	NE 1/4 NW 1/4 SEC. 16	4250 SQ. FT. 0.098 AC.	1700 SQ. FT. 0.039 AC.	25,500 SQ. FT. 0.585 AC.						
52	LOUIS C. PETTYJOHN AND FERNE PETTYJOHN	BOX 448 LOVELAND, COLO., 80537	NE 1/4 NW 1/4 SEC. 16	4500 SQ. FT. 0.103 AC.	1800 SQ. FT. 0.041 AC.	27,000 SQ. FT. 0.620 AC.						
53	JAMES BEAIRD AND HELEN L. BEAIRD, J.T.	STAR RT., BOX 92 LOVELAND, COLO., 80537	NE 1/4 NW 1/4 SEC. 16	5000 SQ. FT. 0.115 AC.	2000 SQ. FT. 0.046 AC.	105,665 SQ. FT. 2,246 AC.						
54	LEW E. STUART, FRANCES M. STUART, MARIAN F. DAVIS	STAR RT., BOX 477 LOVELAND, COLO., 80537	NE 1/4 NW 1/4 SEC. 16	5000 SQ. FT. 0.115 AC.	2000 SQ. FT. 0.046 AC.	36,000 SQ. FT. 0.826 AC.						


NE 1/4 Sec. 15
T.5N., R.69W.

REVISIONS		
2-22-71	Name Change Per. 3	G.M.
7-30-71	Add T.E.I.F., Deleted Pos. 2	G.M.

FEDERAL ROAD REGION NO.	DISTRICT	PROJ. NO.	SHEET NO.	TOTAL SHEETS
9	COLORADO	F 034-1(7)	8	8

RIGHT OF WAY LOVELAND - WEST (VAN BUREN - WEST) NW 1/4 Sec. 15

1 WAYNE K. SCHRADER
P.O. BOX 495
FT. COLLINS, COLO. 80521

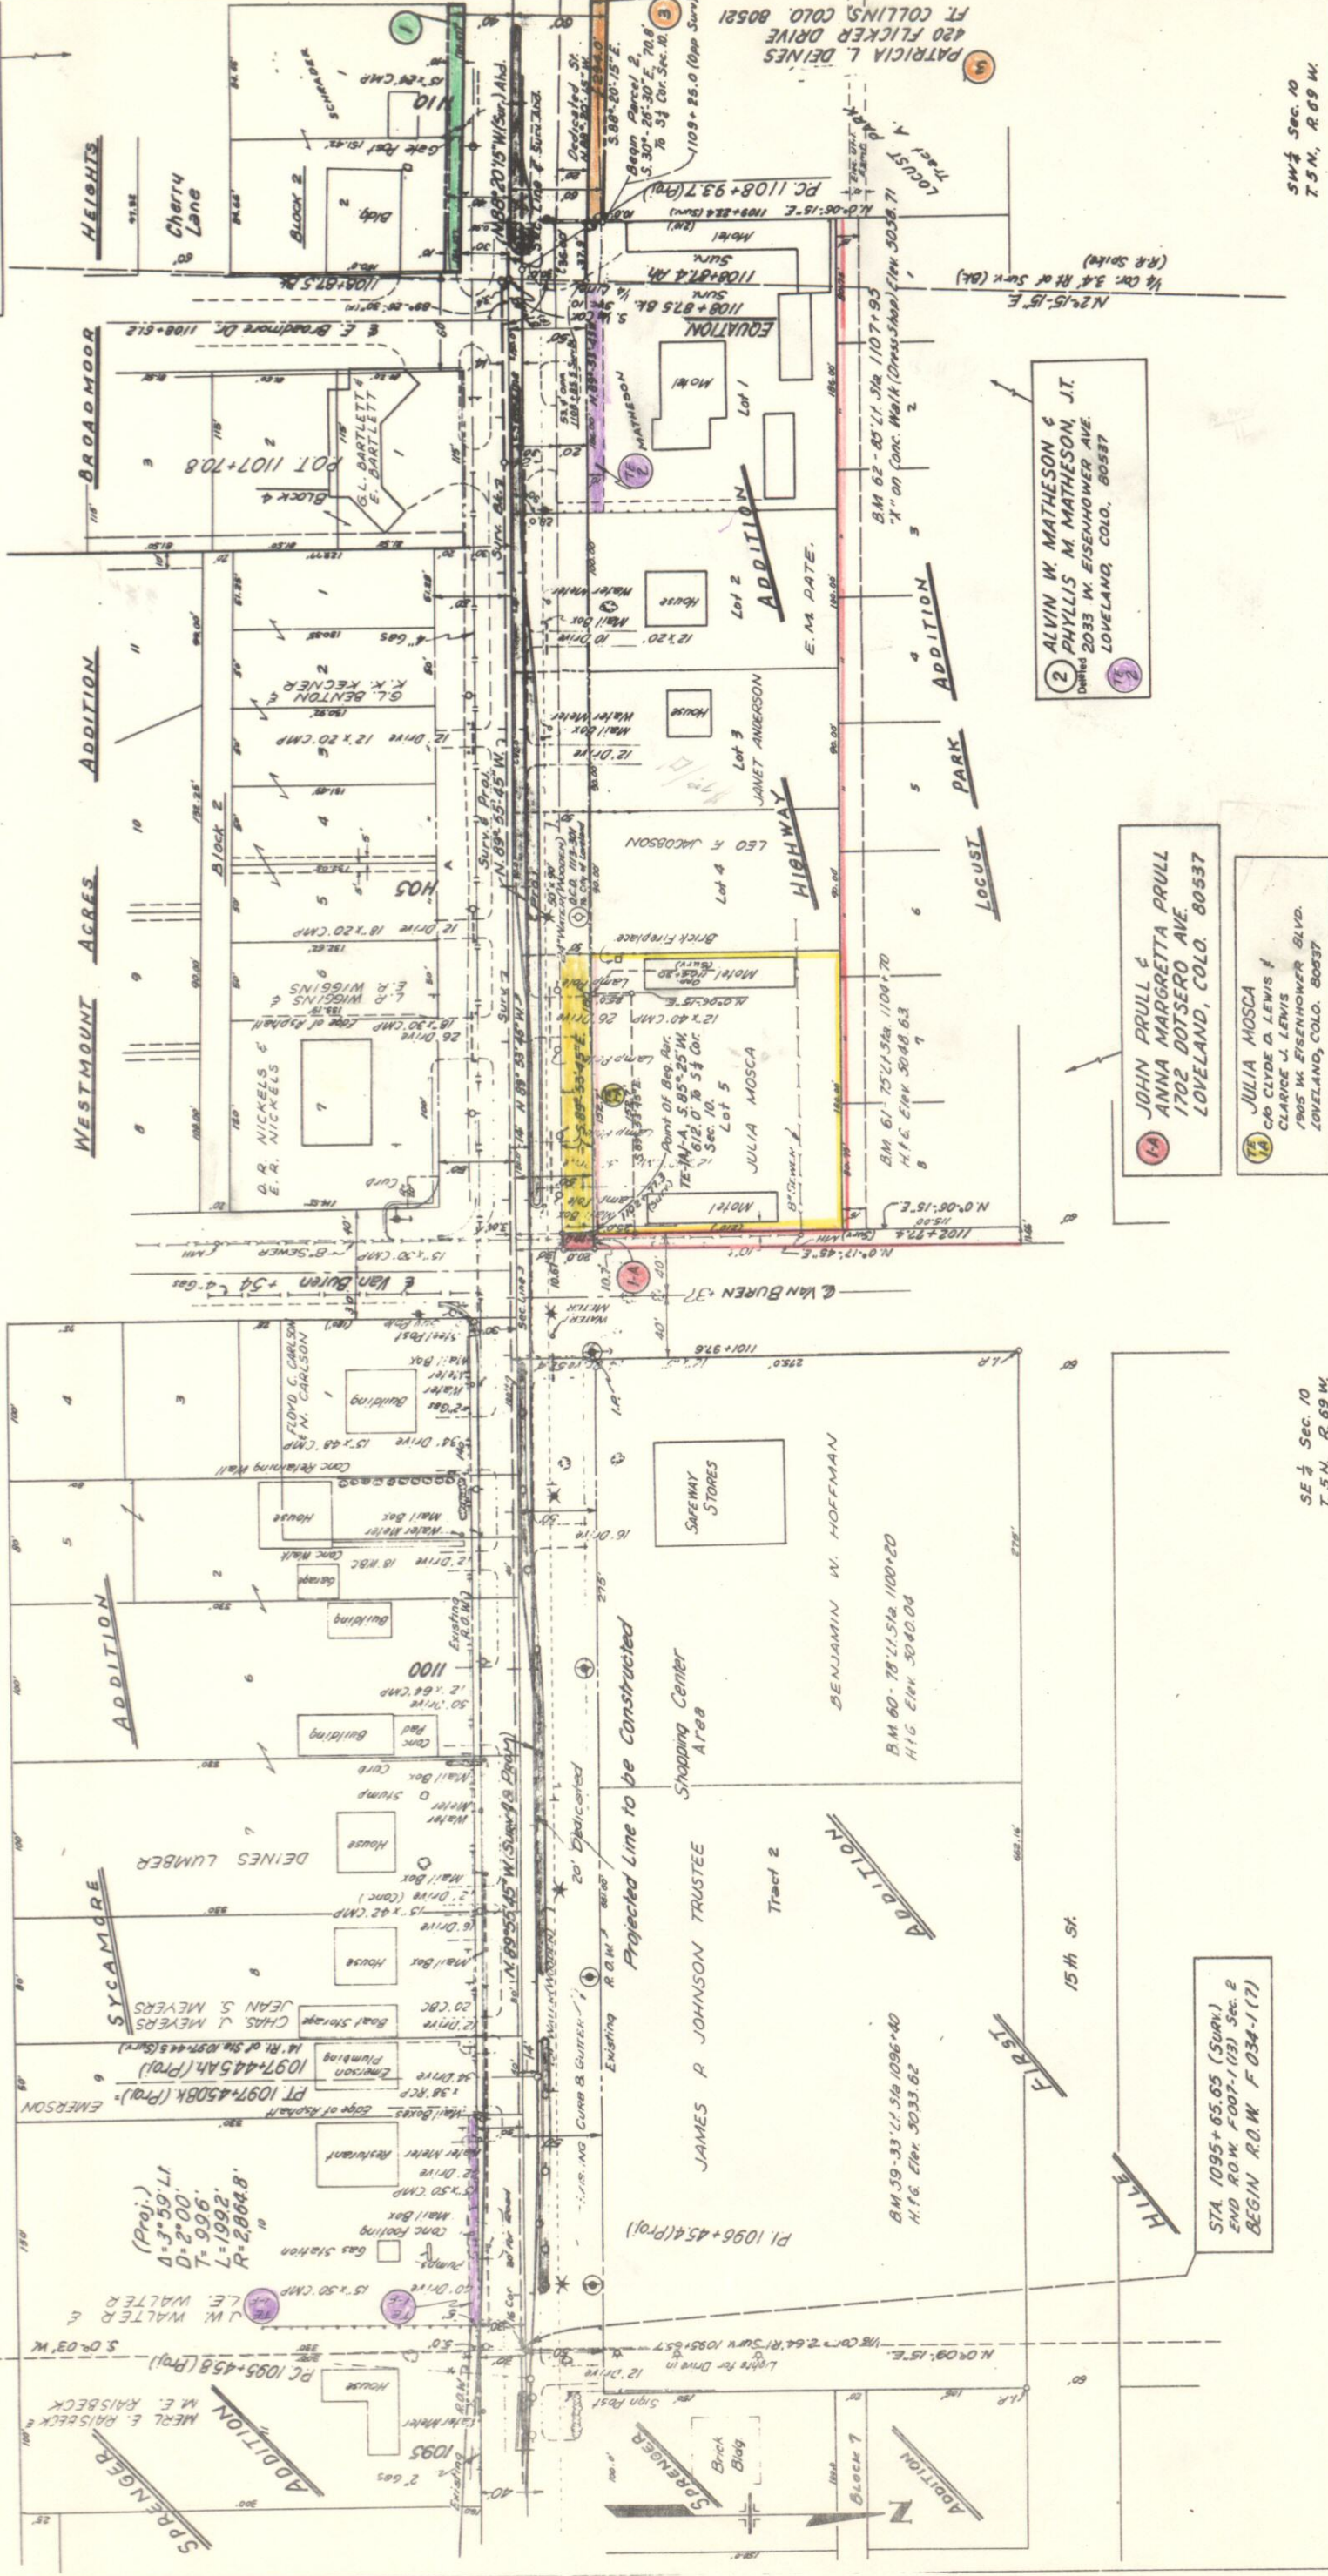

STA. 1095+65.65 (SURV.)
END R.O.W. F007-1(13) Sec. 2
BEGIN R.O.W. F 034-1(7)

SE 1/4 Sec. 10
T.5N., R.69W.

14 JULIA MOSCA
C/O CLYDE D. LEWIS &
CLARICE J. LEWIS
1905 W. EISENHOWER BLVD.
LOVELAND, COLO. 80537

13 JOHN PRULL &
ANNA MARGARETTA PRULL
1702 DOTSERO AVE.
LOVELAND, COLO. 80537

2 ALVIN W. MATHESON &
PHYLLIS M. MATHESON, JT.
Dated 2033 W. EISENHOWER AVE.
LOVELAND, COLO. 80537

SW 1/4 Sec. 10
T.5N., R.69W.

1 WAYNE K. SCHRADER
P.O. BOX 495
FT. COLLINS, COLO. 80521

4 ELIZABETH J. BARTLETT
2022 W. 14TH
LOVELAND, COLO. 80537

5 EDWARD J. NUGENT, JR.
114 ESTES PARK ROAD
LOVELAND, COLO. 80537

7 NORTHERN COLORADO WATER
CONSERVANCY DISTRICT
LOVELAND, COLO. 80537

NW 1/4 Sec. 15
T. 5 N., R. 69 W.


REVISIONS			
11-15-70	Distate 6A, 1E-6A	GM	
2-22-71	Name Change For 3	GM	

FEDERAL ROAD DISTRICT	PROJ. NO.	SHEET NO.	DATE
9	COLO. 80537	9	9

RIGHT OF WAY
LOVELAND - WEST
(VAN BUREN - WEST)

9 DIAMOND SHAMROCK CORP.
P.O. BOX 631
AMARILLO, TEXAS 79105

10 LOREN H. NASH &
MERNA M. NASH, JT
2602 W. 14 ST.
LOVELAND, COLO. 80537

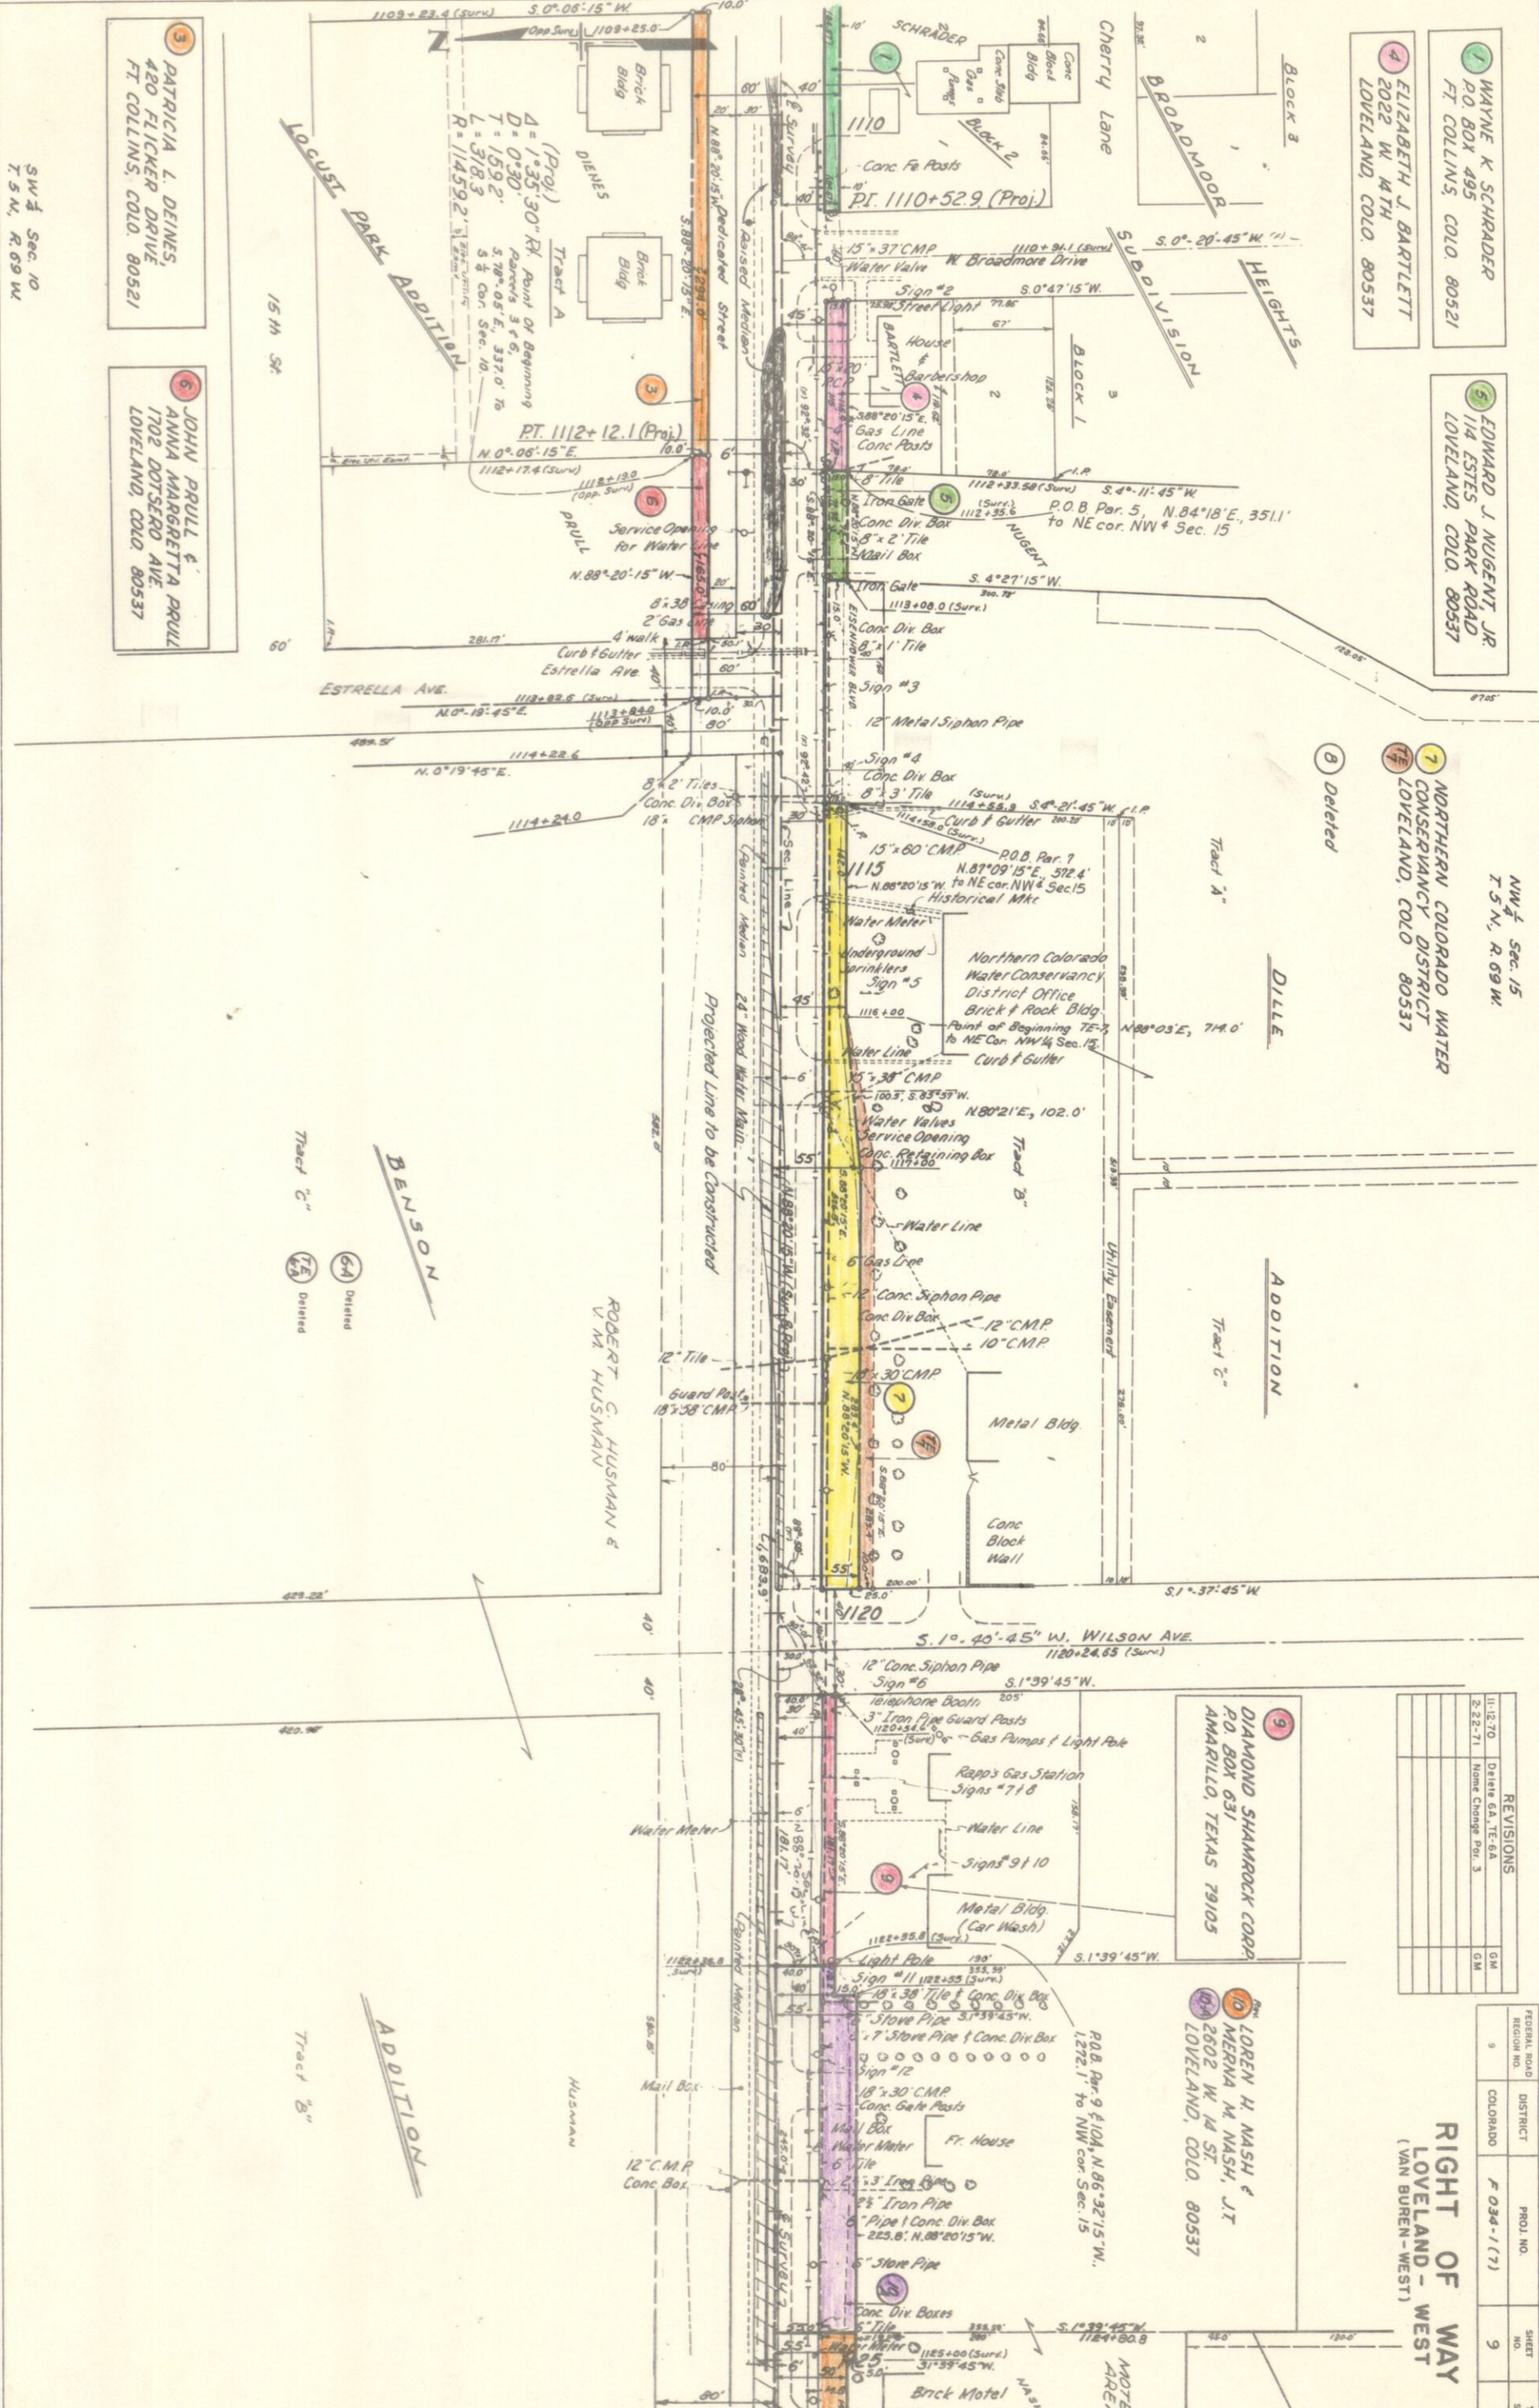


3 PATRICIA L. DEINES,
480 FLICKER DRIVE
FT. COLLINS, COLO. 80521

6 JOHN PRULL &
ANNA MARGARETTA PRULL
1702 DOTSEY AVE.
LOVELAND, COLO. 80537

SW 1/4 Sec. 10
T. 5 N., R. 69 W.

REVISIONS	
II-12-70	Add Topog. Per 21, Delists 6A TE-6A, II, 12, 13
	GM

NO. 15110

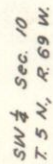

WALKER A. SMITH &
EVE E. DEAN
Contract of Sale To:
CORA R. SETZLER &
RUTH M. SETZLER, J.T.
C/O RUTH M. SETZLER
STAR ROUTE, BOX #
LOVELAND, COLO. 80537

JOHN S. FULTON &
FLORENCE E. FULTON, J.T.
3202 COLO. AVE.
LOVELAND, COLO. 80537

14 JAY MILTON COPELAND &
RUBY KIDDER COPELAND, J.T.
151 ESTES PARK ROAD
LOVELAND, COLO. 80537

IVA LEONA McCRADY
STAR RT. BOX 2
LOVELAND, COLO. 80537

22 THE RIST AND BENSON
RESERVOIR CO., A CORP.

SE 1/4 Sec. 9
T. 5 N., R. 69 W.


ROBERT E. SELL &
JAMES B. SELL

NE 1/4 Sec. 16
T. 5 N., R. 69 W.

RIGHT OF WAY
LOVELAND - WEST
(VAN BUREN - WEST)

REVISIONS		
12-15-70	Rev. 27	ADD 27A
2-22-71	Correct	Par. 27 Rev. 8.27A
4-19-71	None change	Par. 31
7-30-71	Added	TE-27A, TE-29A
		G. A. M.
		K. C.
		G. A. M.

- 26 ORLEE R. SIMON &
DIXIE LEE SIMON J.T.
1316 CHERRY AVE.
LOVELAND, COLO. 80537
- 27 WILLIAM R. HARGER &
NETTIE R. HARGER J.T.
1305 ECKLER CT.
LOVELAND, COLO. 80537
- 28 LOUIS BREISCH &
SARAH BREISCH
3105 W. 14TH
LOVELAND, COLO. 80537
- 29 M.D. BRACHEAR &
HANNAH BRACHEAR J.T.
198 ESTES PARK RD.
LOVELAND, COLO. 80537
- 30 ANDREW E. NORDHOLM &
ANNA NORDHOLM J.T.
188 ESTES PARK RD.
LOVELAND, COLO. 80537
- 31 LOUISE B. POTT
- 32 EVERETT F. MILLS &
THELMA I. MILLS J.T.
853 E. 6TH ST.
LOVELAND, COLO. 80537
- 33 ERNEST V. EVERTS &
ROBERTA J. EVERTS J.T. Box 41
197 BIG THOMPSON CANYON RD.
LOVELAND, COLO. 80537

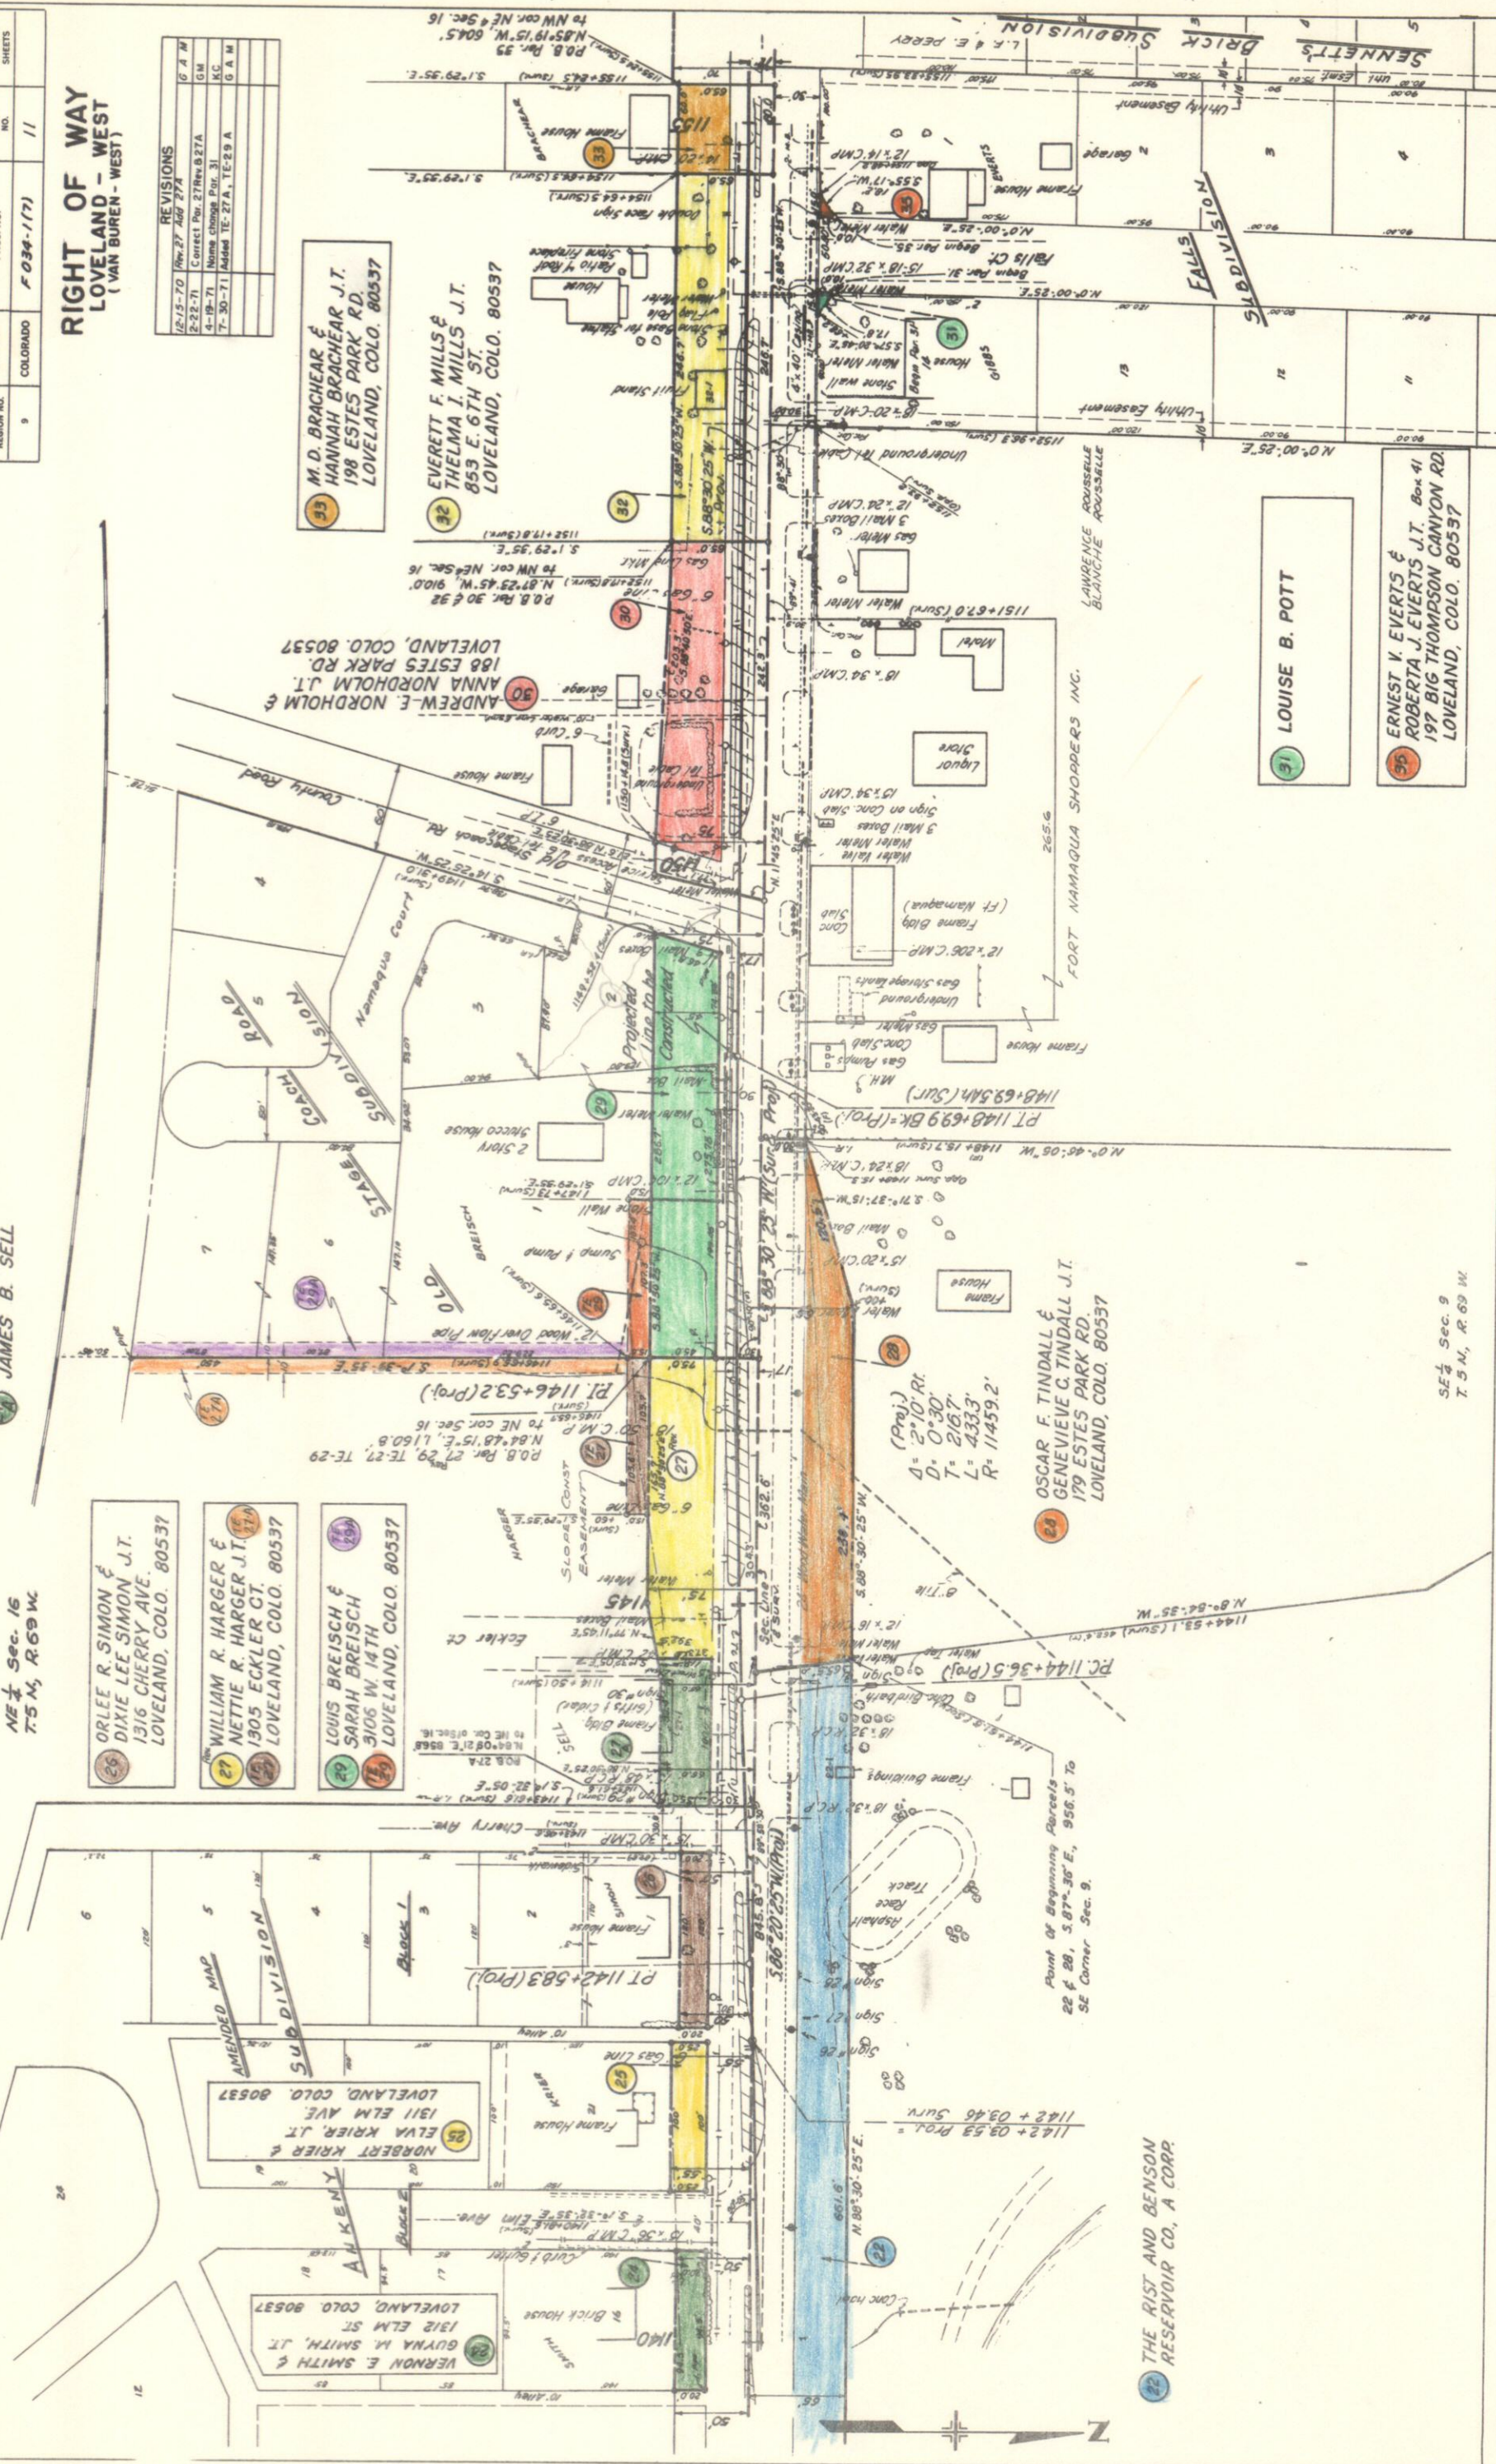

22 THE RIST AND BENSON
RESERVOIR CO., A CORP.

Point of Beginning
22 & 28, S. 87° 36' E., 956.5' to
SE Corner Sec. 9.

28 OSCAR F. TINDALL &
GENEVIEVE C. TINDALL J.T.
179 ESTES PARK RD.
LOVELAND, COLO. 80537

(Proj.)
Δ = 2° 10' 30"
D = 0° 30'
T = 216.7'
L = 433.3'
R = 11459.2'

PT. 1148+69.9 BK. (Proj.)
1148+69.5 (Sur.)

1151+67.0 (Sur.)
1151+67.0 (Sur.)
FEDERAL ROAD REGION NO.	DISTRICT	PROJ. NO.	SHEET NO.	TOTAL SHEETS
9	COLORADO	F034-1(7)	12	

**RIGHT OF WAY
LOVELAND - WEST
(VAN BUREN - WEST)**

REVISIONS		GM
	Add Topogr. Rev. Por. 46	G A M
11-12-70	Add TE-43 A	GM
12-22-70	Rev. Por. 49, Add TE-45A	G A M
2-22-71	NAME CHANGE FNR 47	
6-7-71		

N.W. $\frac{1}{4}$ Sec. 16.
T. 5 N., R. 69 W.

276
A.L. CHRISTIANSEN &
C.C. RADD

MERIE D. HAMMER, É

NE $\frac{1}{4}$ Sec. 16
T. 5 N., R. 69 W.

M. D. BRACHEAR &

LEON R. CHASE &
ANNE H. CHASE J.T.

JOHN E. MILLER &
PEGGY J. MILLER J.T.

40 BERNARD F. SHIMA
1531 W. 15TH

37 JOHN D. SMITH &
EVELYN C. SMITH J.T.
STAD PT. BOX 21

36
SHELBY M. DANNELS &
HELEN A. DANNELS
STAGE ST. BOX 50

52 LOUIS C. PETTYJOHN &
FERNE PETTYJOHN

LEON R. CHASE &
ANNE H. CHASE J.T.


JOHN E. MILLER &
PEGGY J. MILLER J.T.

40 BERNARD F. SHIMA
1531 W. 15TH

37 JOHN D. SMITH &
EVELYN C. SMITH J.T.
STAD PT. BOX 21

36
SHELBY M. DANNELS &
HELEN A. DANNELS
STAGE ST. BOX 50

52 LOUIS C. PETTYJOHN &
FERNE PETTYJOHN

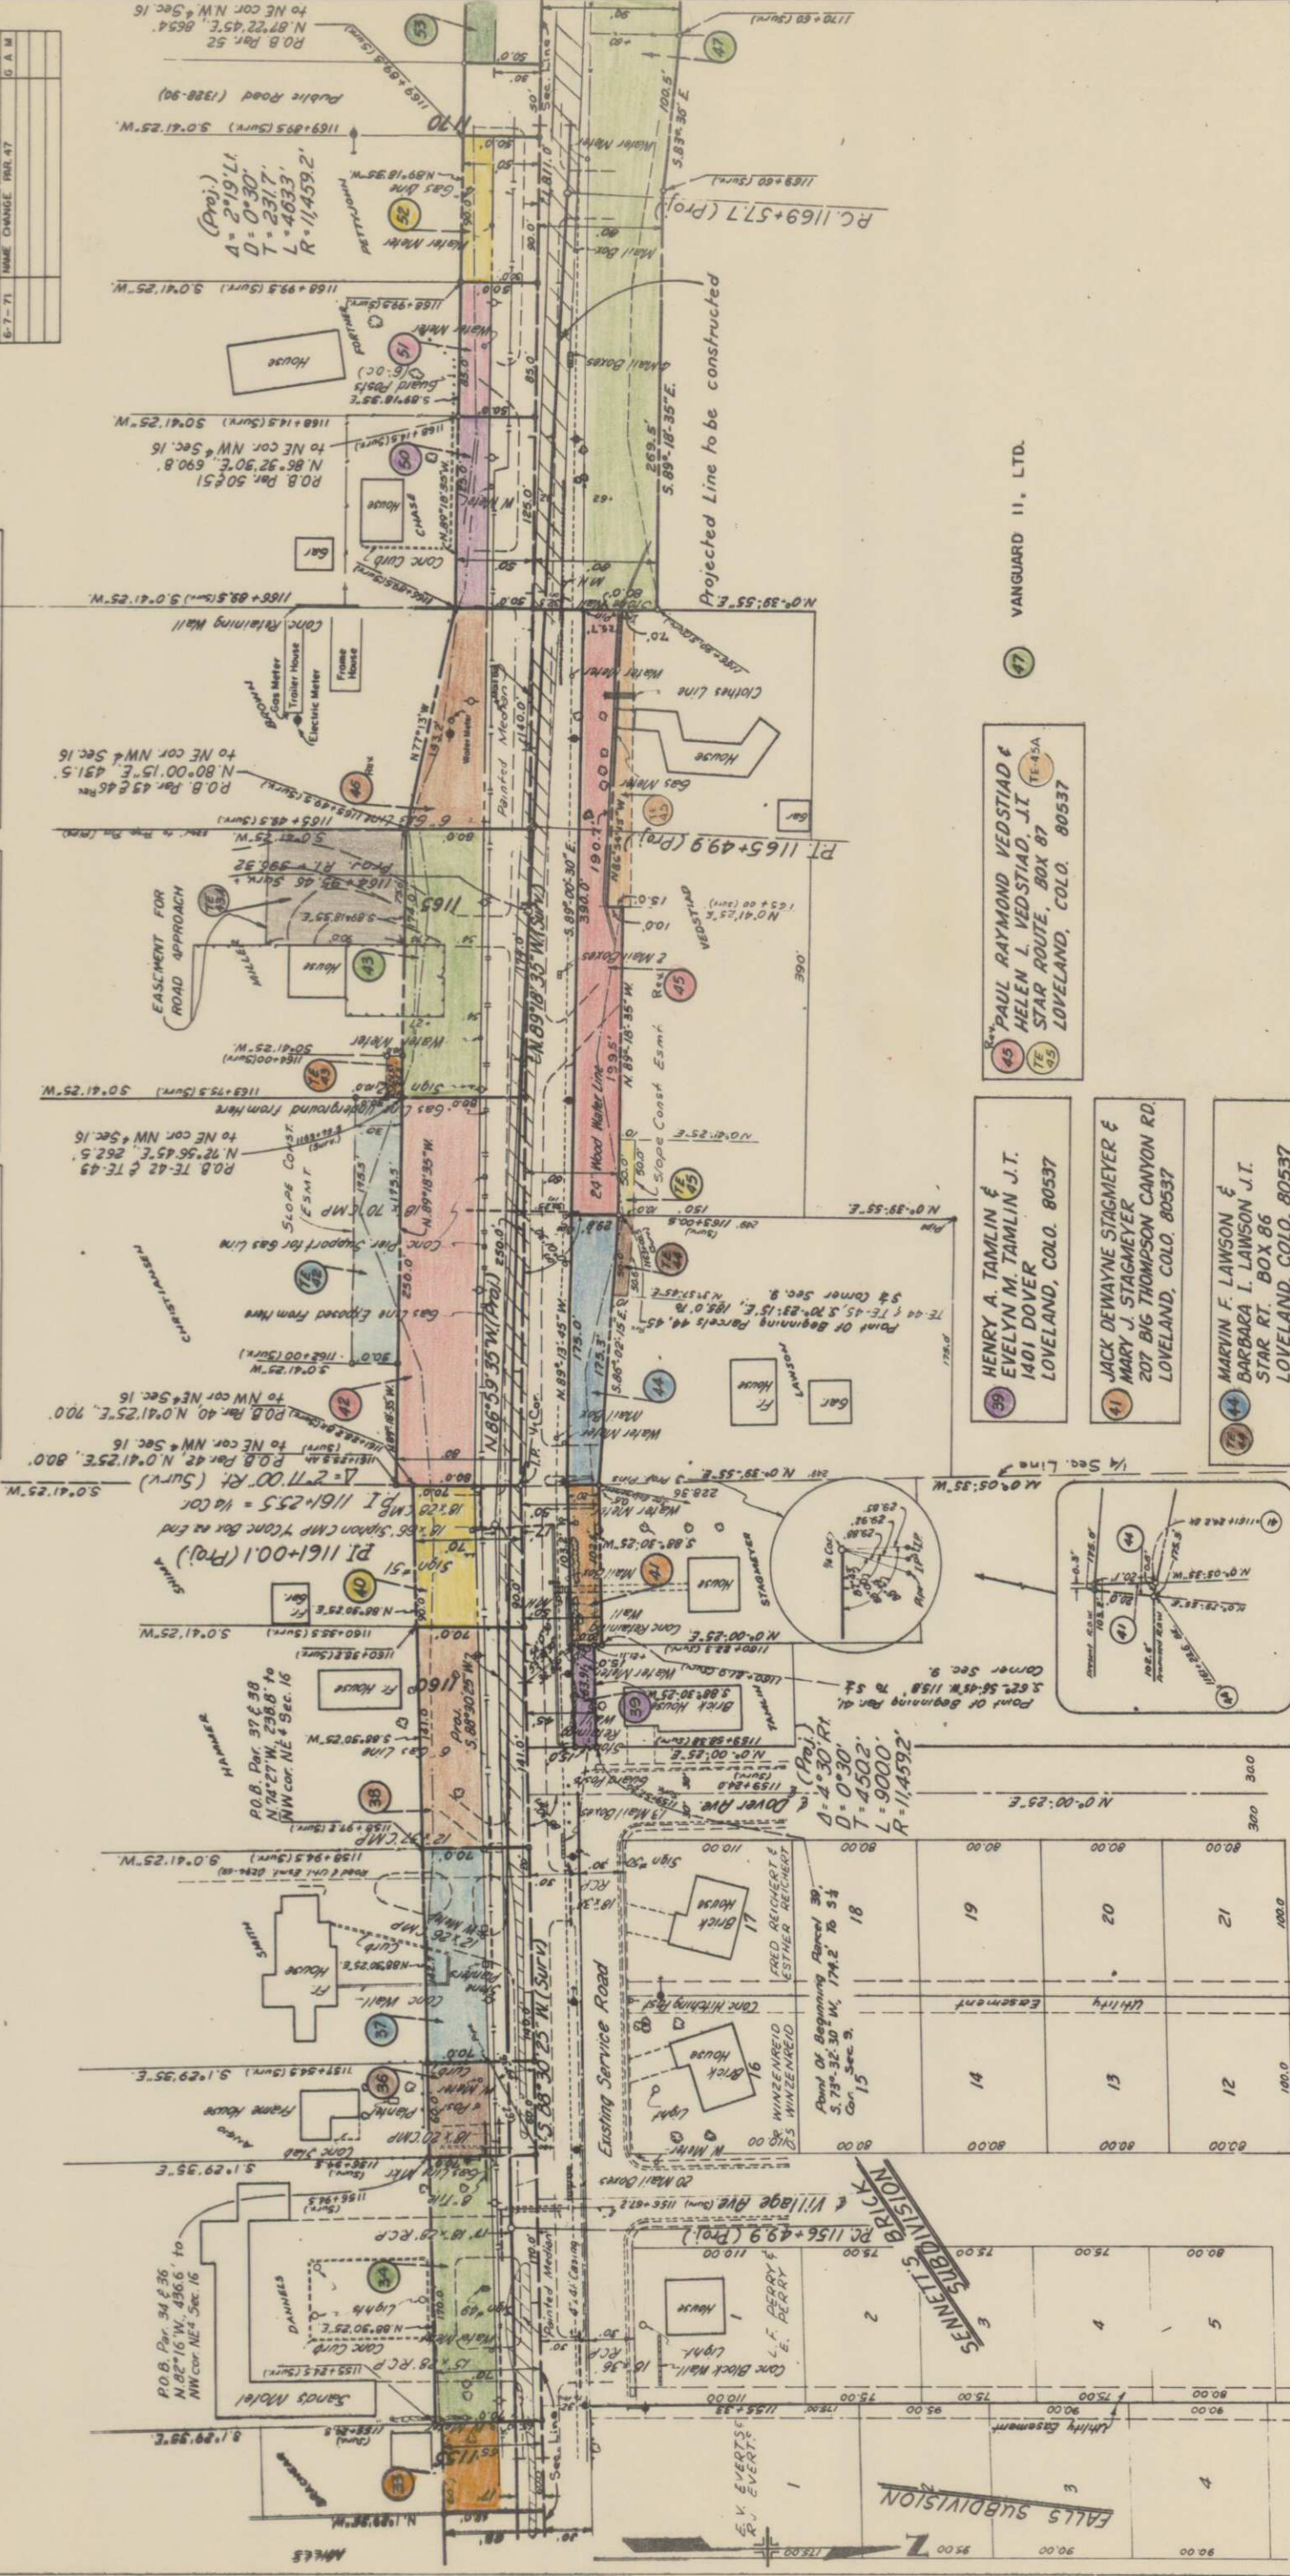

VANGUARD II, LTD.

Rev. PAUL RAYMOND VEDSTIAD &
HELEN L. VEDSTIAD, J.T.
STAR ROUTE, BOX 87
LOVELAND, COLO. 80537

39 HENRY A. TAMLIN &
EVELYN M. TAMLIN J.T.
1401 DOVER
LOVELAND, COLO. 80537

41 JACK DEWAYNE STAGMEYER &
MARY J. STAGMEYER
207 BIG THOMPSON CANYON RD.

14 MARVIN F. LAWSON &
BARBARA I. LAWSON J.T.
STAR RT. BOX 86
LOVELAND COLO. 80537

SE $\frac{1}{4}$ Sec. 9
T. 5 N., R. 69 W.

SW $\frac{1}{4}$ Sec. 9
T. 5 N., R. 69 W.

53 JAMES BEAIRD &
HELEN L. BEAIRD J.T.
STAR RT., BOX 92
LOVELAND, COLO. 80537


54 LEW E. STUART
FRANCES M. STUART &
MARIAN F. DAVIS
STAR RT., BOX 477
LOVELAND, COLO. 80537

NW 1/4 Sec. 16
T. 5 N., R. 69 W.

FEDERAL ROAD REGION NO.	DISTRICT	PROJ. NO.	SHEET NO.	TOTAL SHEETS
9	COLORADO	FO34-1(7)	13	

RIGHT OF WAY
LOVELAND - WEST
(VAN BUREN - WEST)


REVISIONS	
6-7-71	NAME CHANGE PAR. 47
	G.A.M.

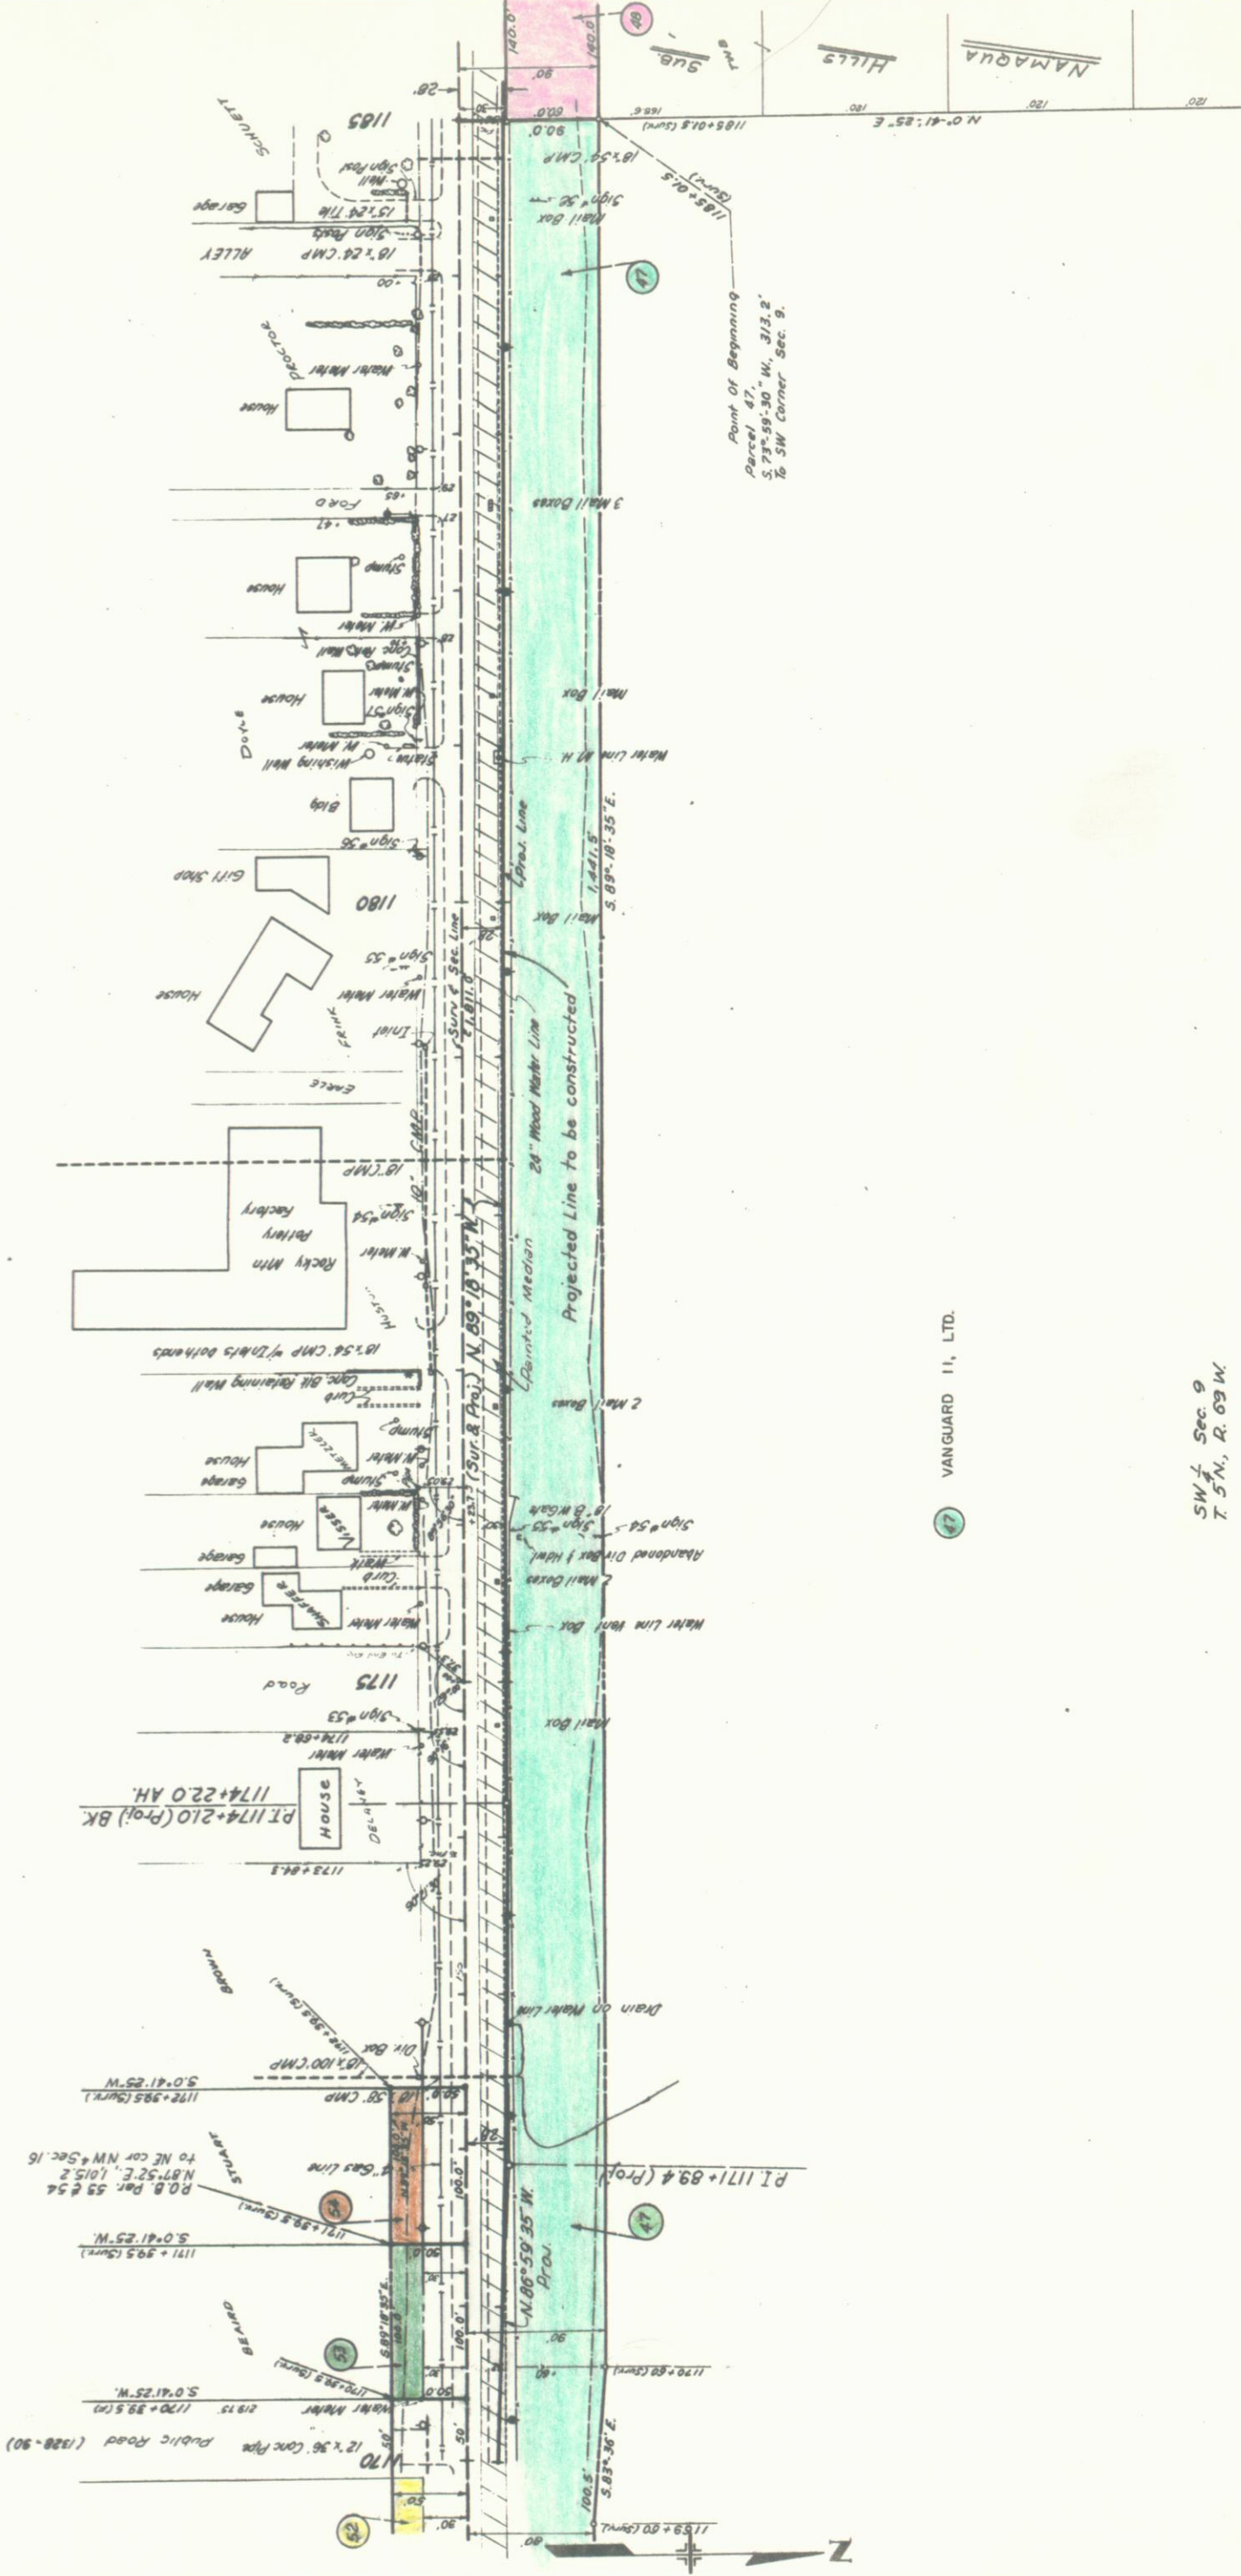

VANGUARD II, LTD.

SW 1/4 Sec. 9
T. 5 N., R. 69 W.

REVISIONS		
11-12-70	Add Topog. Pict. 49	G.M.

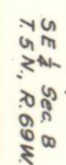

REVISIONS	FED. ROAD REG. NO.	DIV.	PROJECT NO.	SHEET NO.
11-12-70 Del. 6A, TE 6A, 1112, 13	9	COLO.	F 034-1(7)	16
2-22-71 Name Change Par. 3				
7-30-7 Add TE-2, Delete Par. 2				

RIGHT OF WAY
Loveland - West (VAN BUREN - WEST)
Property Ownership Map
Original Scale 1" = 100'

11-12-70 Del. 6A, TE 6A, 1112, 13	GM
2-22-71 Name Change Par. 3	GM
7-30-7 Add TE-2, Delete Par. 2	GM

NW 1/4 Sec. 15
T. 5 N., R. 69 W.

7 **NORTHERN COLO. WATER CONSERVANCY DISTRICT**
LOVELAND, COLO. 80537
Tracts A & B, Drive Addition


8 **DIAMOND SHAMROCK CORP**
P.O. BOX 631
AMARILLO, TEXAS 79105
Tract in NW 1/4 NW 1/4 Sec. 15.

9 **LOREN H. NASH & MERNA M. NASH, JT**
2602 W 14TH ST
LOVELAND, COLO. 80537
Two Tracts in NW 1/4 NW 1/4 Sec. 15
Subject to ROW Per Abandonment & Ditches

1 **WAYNE K. SCHRADER**
P.O. BOX 495
FT. COLLINS, COLO. 80521
Lots 1 & 2 Bk. 2
Broadmoor Heights Add.

2 **ELIZABETH J. BARTLETT**
2022 W. 14TH
LOVELAND, COLO. 80537
Lot 1 & 2 Exc. S. 67' of Lot 2, Bk. 1

3 **EDW. J. NUGENT JR**
114 ESTES PARK RD.
LOVELAND, COLO. 80537
Tract in NE 1/4 NW 1/4 Sec. 15

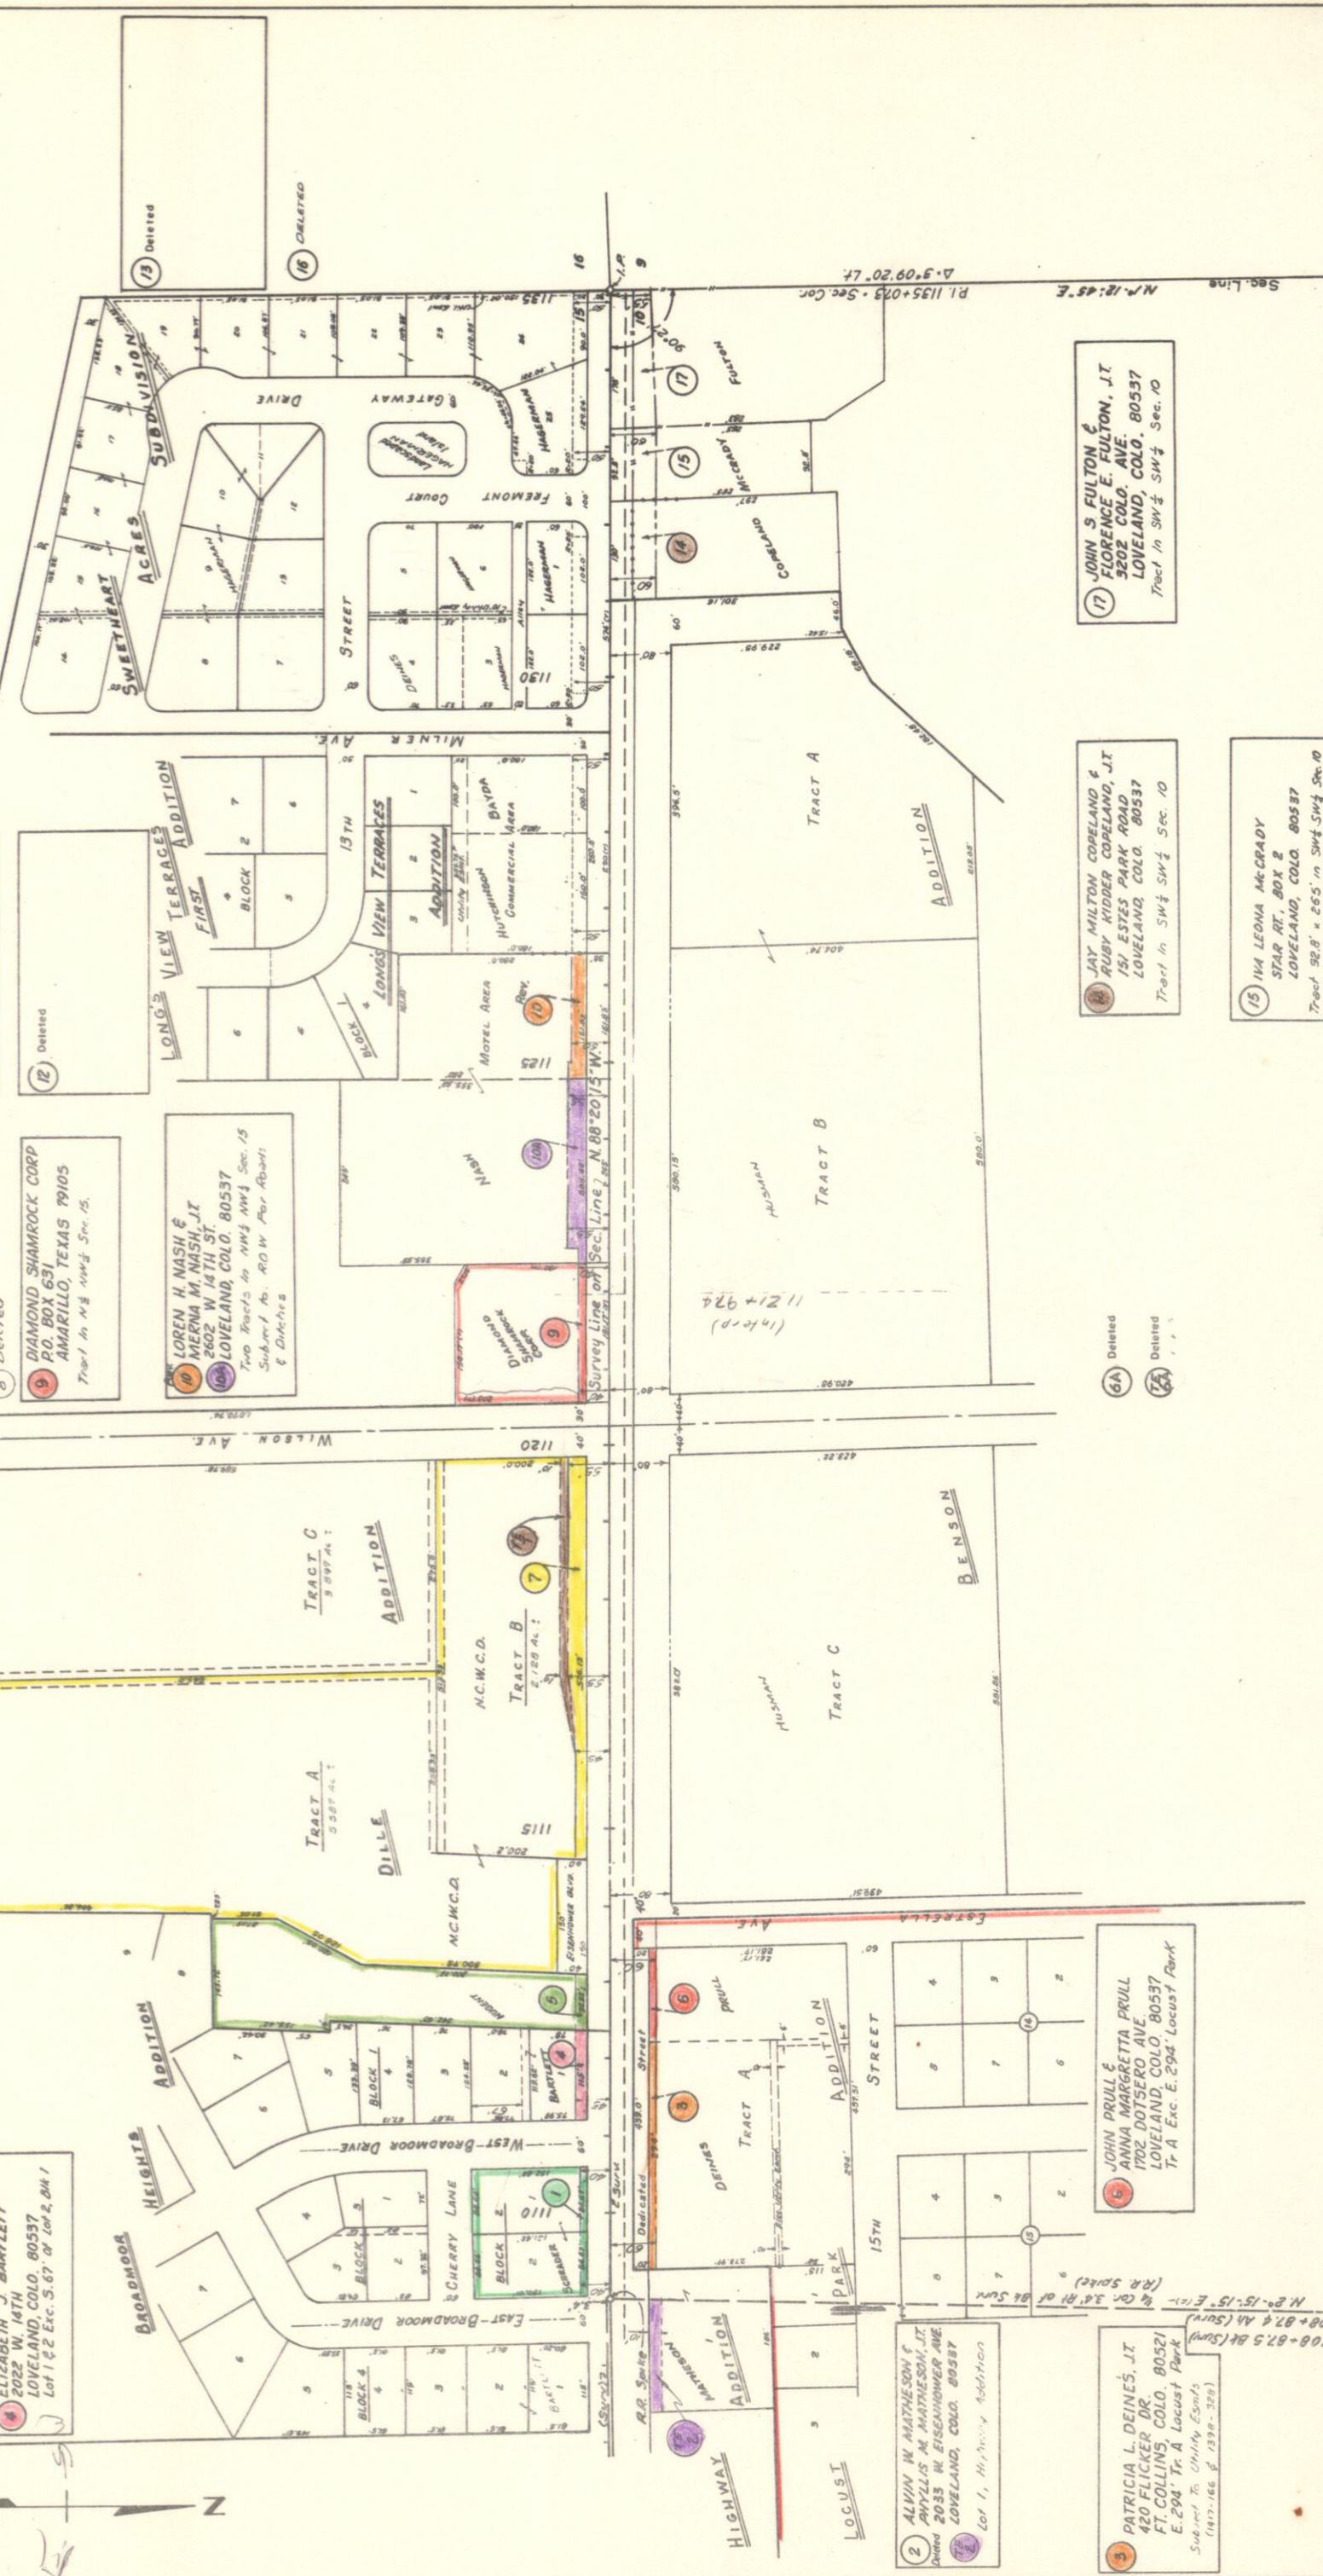

17 **JOHN S. FULTON & FLORENCE E. FULTON, JT**
3202 COLO. AVE.
LOVELAND, COLO. 80537
Tract in SW 1/4 SW 1/4 Sec. 10

18 **JAY MILTON COPELAND & RUBY KIDDER COPELAND, JT**
151 ESTES PARK ROAD
LOVELAND, COLO. 80537
Tract in SW 1/4 SW 1/4 Sec. 10

19 **IVA LEONA MCCRADY**
STAR RT., BOX 2
LOVELAND, COLO. 80537
Tract 92.8' x 265' in SW 1/4 SW 1/4 Sec. 10

6A Deleted

7A Deleted

SW 1/4 Sec. 10
T. 5 N., R. 69 W.

FED. ROAD REG. NO.	DIV.	PROJECT NO.	SHEET NO.
9	COLO.	F 034-171	17

RIGHT OF WAY
Loveland - West (VAN BUREN-WEST)
Property Ownership Map
Original Scale 1" = 100'

REVISIONS	
11-12-70	Date 13
12-19-70	Rev 27 & Add 27A
4-19-71	Name change Per 31
	KC

27 WILLIAM R. HARGER &
NETTIE R. HARGER, J.T.
1905 ECKLER CT.
LOVELAND, COLO. 80537
Tract in NE 1/4 NE 1/4 Sec. 16
Except 1/203-465, 1309-174

25 NORBERT KRIER &
ELVA KRIER, J.T.
1311 ELM AVE.
LOVELAND, COLO. 80537
Amended Plat.
Except: S. 10'

23 WILLIAM A. DOYLE &
CECILE F. DOYLE, J.T.
1365 PINE AVE.
LOVELAND, COLO. 80537
Lot 15, Blk 2, Ankeny Sub.
Except: Lot 16, Blk 2, Ankeny Sub.
Reserving E. 7 1/2' for Alley

20 VERNE C. ANKENY &
MARY B. ANKENY
RT. 2, BOX 347
LOVELAND, COLO. 80537
Lot 25 Blk 2, Ankeny Sub.
Except: 10' Alley Adjs. Lots 7
& 7-A (1288-362)

18 ALFRED E. BATES &
LUCILLE M. BATES, J.T.
RT. 2, BOX 347-C
LOVELAND, COLO. 80537
N. 195' Lot 1 Blk 2 Ankeny Sub.
Reserving E. 7 1/2' for Alley

21 ERNA W. KONRAD
1360 PINE AVE.
LOVELAND, COLO. 80537
Tract 190' x 90' in NE 1/4 NE 1/4 Sec. 16

24 VERNON E. SMITH &
GUYNIA M. SMITH, J.T.
1312 ELM ST.
LOVELAND, COLO. 80537
Lot 16 Less S. 8'
Amended Ankeny Sub. Blk 2

26 ORLEE R. SIMON &
DIXIE LEE SIMON, J.T.
1316 CHERRY AVE.
LOVELAND, COLO. 80537
Lot 1 & N. 3' Lot 2 Blk 1
Ankeny Sub. Amended Plat.

29 SARAH BREITSCH &
LOUIS BREITSCH
3106 W. 14TH
LOVELAND, COLO. 80537
Lots 1, 2 & 7 Old Stage
Coach Road Sub.

33 M. D. BRACHEAR &
HANNAH BRACHEAR, J.T.
198 ESTES PARK RD.
LOVELAND, COLO. 80537
Tract in NW 1/4 NE 1/4 Sec. 16

36 ALEX ANGIO &
SYLVIA ANGIO
STAR RT. BOX 61
LOVELAND, COLO. 80537
Tract in NW 1/4 NE 1/4 Sec. 16

32 EVERETT J. MILLS &
THELMA J. MILLS, J.T.
855 E. 6TH ST.
LOVELAND, COLO. 80537
Tr. in NW 1/4 NE 1/4 Sec. 16

30 ANDREW E. NORDHOLM &
ANNA NORDHOLM, J.T.
188 ESTES PARK RD.
LOVELAND, COLO. 80537
Tract in NW 1/4 NE 1/4 Sec. 16
Except: 10' Alley Adjs. Lots 1 & 2

34 SHELBY M. DANIELS &
HELEN A. DANIELS
STAR RT. BOX 59
LOVELAND, COLO. 80537
Tr. in NW 1/4 NE 1/4 Sec. 16

37 JOHN D. SMITH &
EVELYN C. SMITH, J.T.
STAR RT. BOX 71
LOVELAND, COLO. 80537
Tract in NW 1/4 NE 1/4 Sec. 16
Except: 10' Alley Adjs. Lots 1 & 2
Subject to: 20' Road of Utility Easement

38 MERLE D. HAMMER &
LAVERNE T. HAMMER, J.T.
RT. 2, BOX 105-A
LONGMONT, COLO. 80501
Tr. (198x231) in NW 1/4 NE 1/4 Sec. 16
Exc: W. 90' (1000-362)

40 BERNARD F. SHIMA
1531 W. 15TH
LOVELAND, COLO. 80537
Tr. (90x197) in NW 1/4 NE 1/4 Sec. 16

41 JACK DEWAYNE STAGMEYER &
MARY J. STAGMEYER
207 BIG THOMPSON CANYON RD.
LOVELAND, COLO. 80537
Tract in SW 1/4 SE 1/4 Sec. 9

39 HENRY A. TAMLIN &
EVELYN M. TAMLIN, J.T.
1401 DOVER
LOVELAND, COLO. 80537
Tr. in SW 1/4 SE 1/4 Sec. 9

ROGER WINZENRIED &
DORCUS S. WINZENRIED
STAR RT. BOX 50
LOVELAND, COLO. 80537
Lot 16 Sennett's Brick Sub.


FRED REICHERT &
ESTHER REICHERT
1412 DOVER AVE.
LOVELAND, COLO. 80537
Lot 17 Sennett's Brick Sub.

LAWRENCE F. PERRY &
EVELYN PERRY
STAR RT. BOX 22
LOVELAND, COLO. 80537
Lot 1 Sennett's Brick Sub.

35 ERNEST V. EVERTS &
ROBERTA J. EVERTS, J.T.
197 BIG THOMPSON CANYON RD.
BOX 41
LOVELAND, COLO. 80537
Lot 1 Fall's Sub.

31 LOUISE B. POTT
LOT 14, FALL'S SUBD.

SE 1/4 Sec. 9
T. 5 N., R. 69 W.

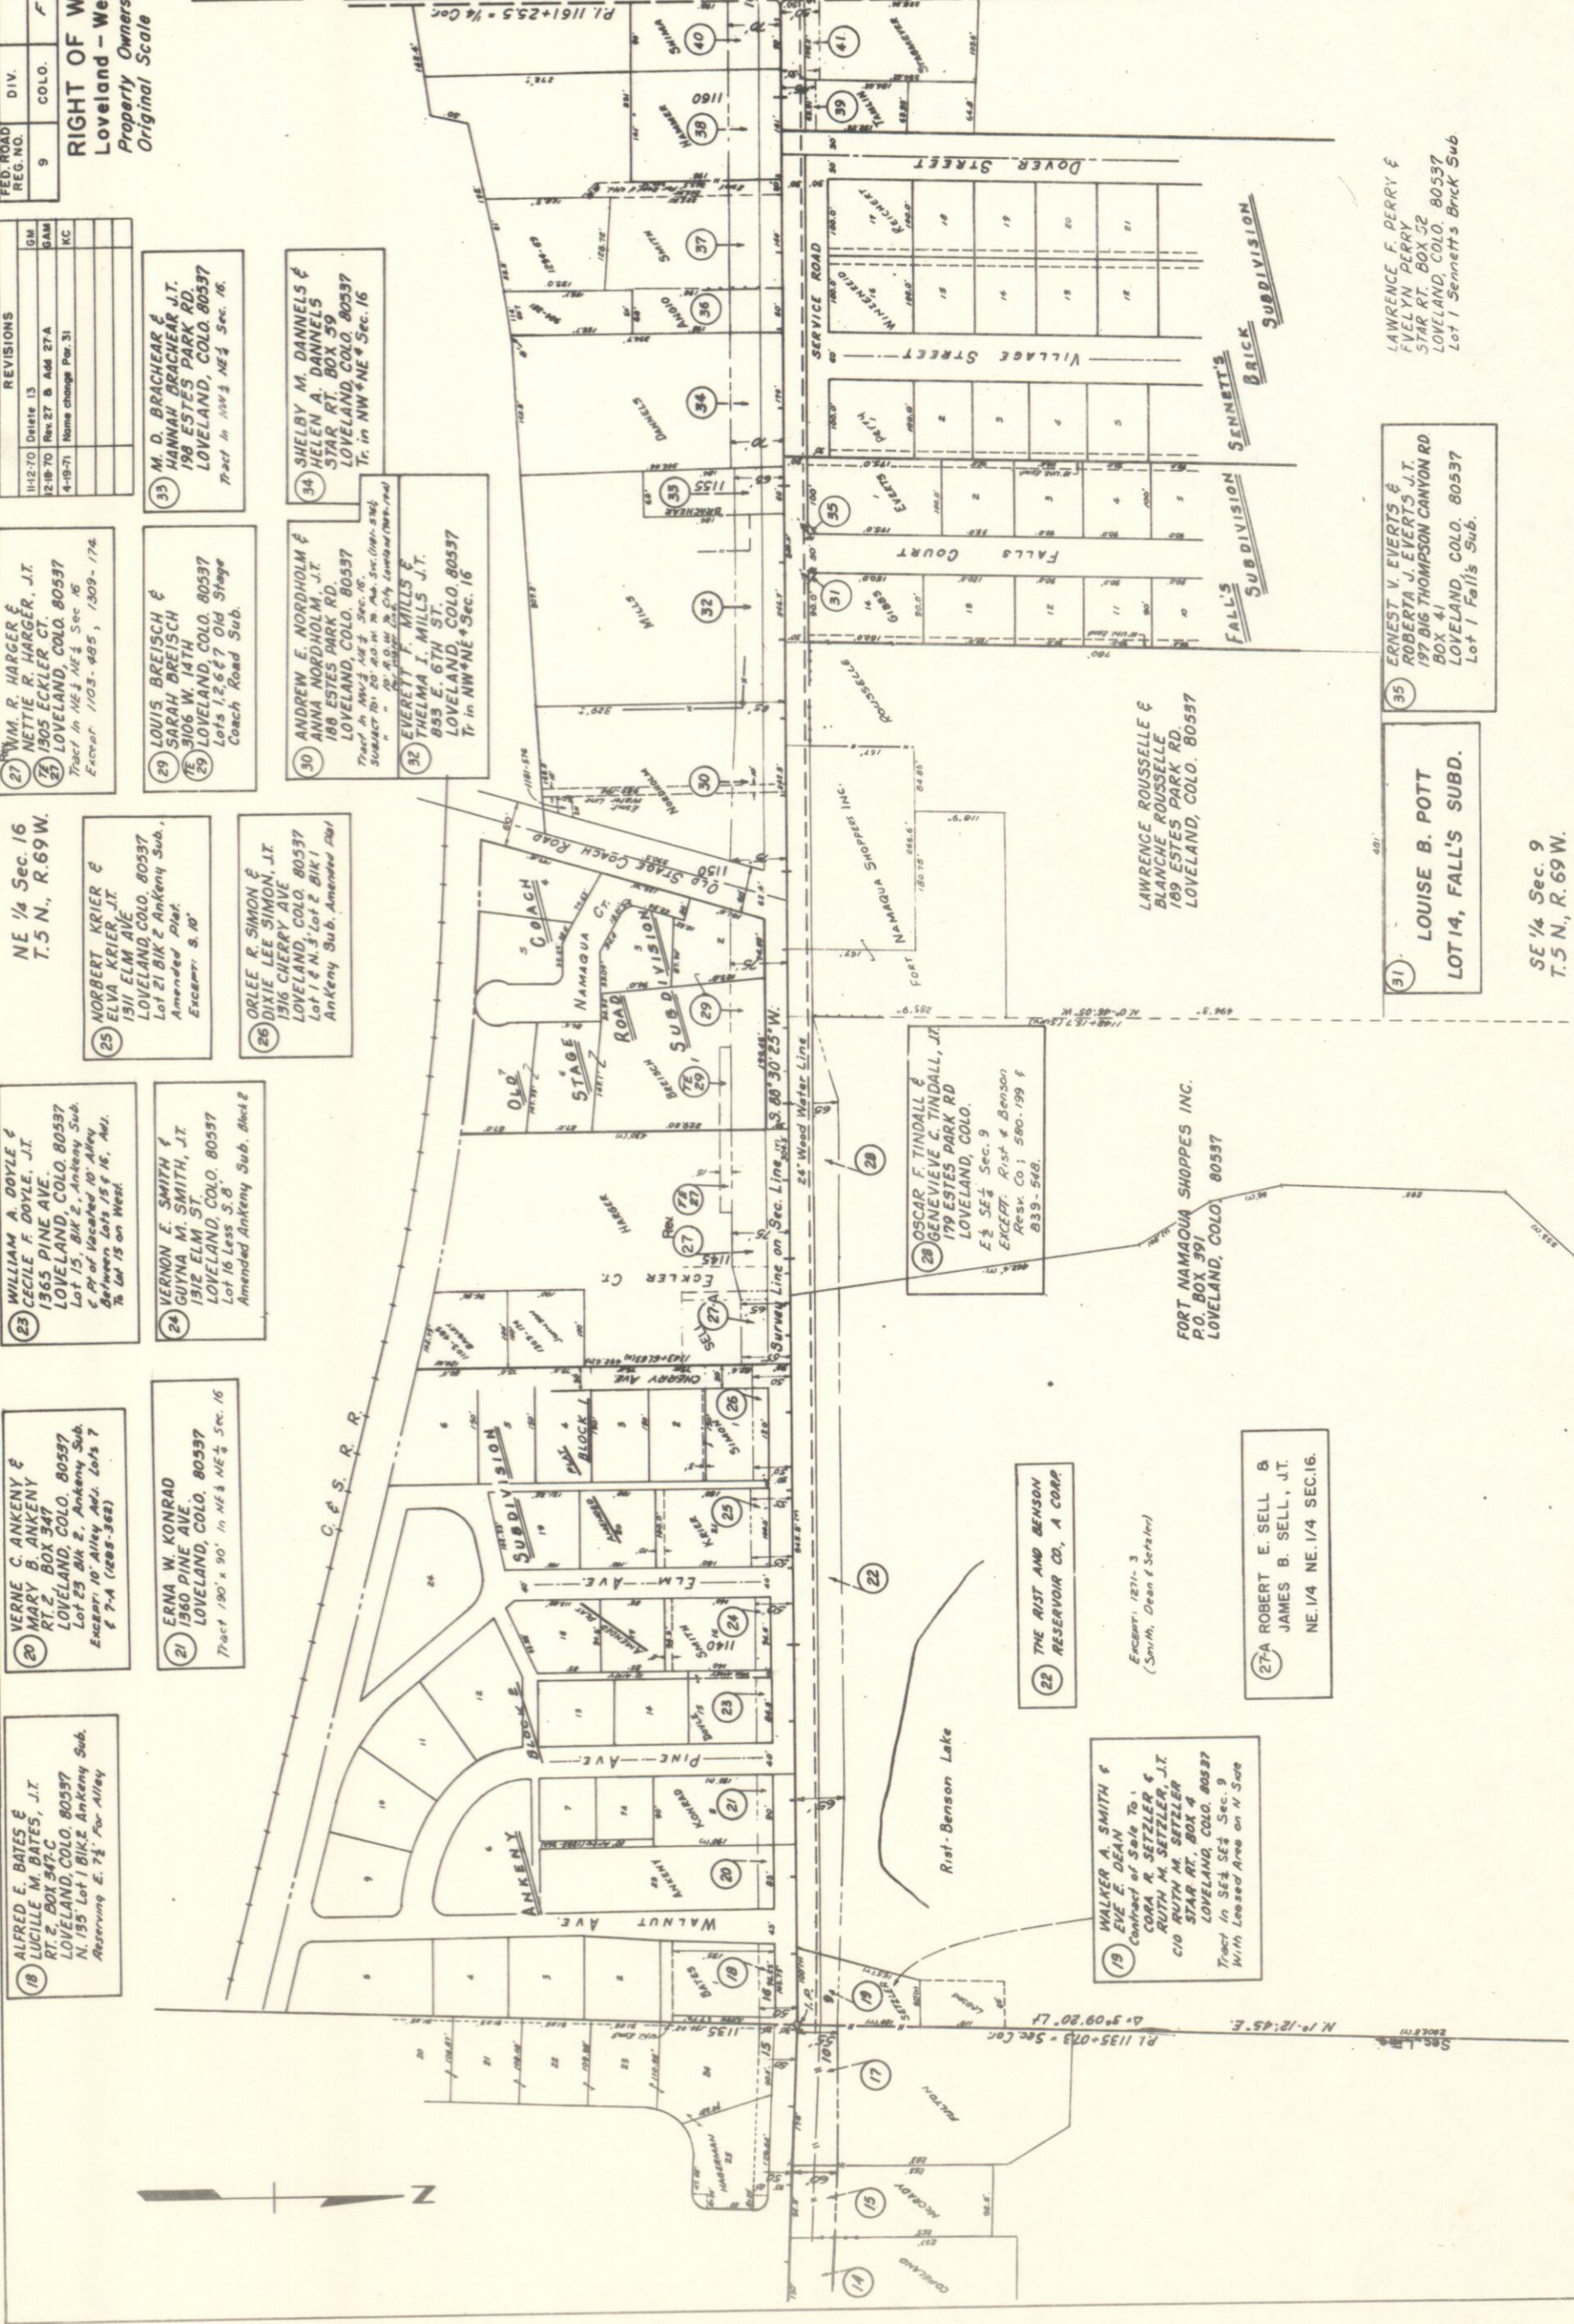

RIGHT OF WAY
Loveland - West (VAN BUREN - WEST)
Property Ownership Map
Original Scale 1"=100'

REVISIONS		FED. ROAD REG. NO.	DIV.	PROJECT NO.	SHEET NO.
11-2-70	Rev. 46	GM			
12-22-70	Add TE-43A	GM			
2-22-71	Add TE-45A, Rev. 45	GM			
5-7-71	NAME CHANGE PAR. 47	GM			

WILBUR M. DELANEY &
FRANCES E. DELANEY
STAR RT. BOX 99
LOVELAND, COLO. 80537

JAMES BEARD &
HELEN L. BEARD, J.T.
STAR RT. BOX 92
LOVELAND, COLO. 80537
Tract in NE 1/4 NW 1/4 Sec. 16
Except N 30' for Hwy.

VERNA ANGELA FORTNER &
DONALD C. FORTNER, J.T.
222 BIG THOMPSON RD.
LOVELAND, COLO. 80537
Tract in NE 1/4 NW 1/4 Sec. 16
Subject to 15' driveway Easement
for Highway over S 1/2
of Prop.

WARREN E. BROWN &
GENEVIEVE A. BROWN
C/O W.S. PARRISH
1425 ADAMS
LOVELAND, COLO. 80537
Tract in NE 1/4 NW 1/4 Sec. 16

LEW E. STUART
FRANCES M. STUART &
MARIAN F. DAVIS
STAR RT. BOX 477
LOVELAND, COLO. 80537
Tract in NE 1/4 NW 1/4 Sec. 16

LOUIS G. PETTYJOHN &
FERNE PETTYJOHN
BOX 448
LOVELAND, COLO. 80537
Tract in NE 1/4 NW 1/4 Sec. 16

LEON R. CHASE &
ANNE H. CHASE, J.T.
STAR RT. BOX 89
LOVELAND, COLO. 80537
Tract in NE 1/4 NW 1/4 Sec. 16
Except Hwy.

CHARLES R. FORD &
MILICENT G. FORD
STAR RT. BOX 109
LOVELAND, COLO. 80537

HANS K. PETERSEN
274 ESTES PARK RT.
LOVELAND, COLO. 80537

HERBERT D. EARLE &
LEONA C. EARLE
243 W. 4TH
LOVELAND, COLO. 80537

THOMAS W. BROWN &
JOYCE I. BROWN, J.T.

IDA K. SCHUETT
256 BIG THOMPSON CANYON RD.
LOVELAND, COLO. 80537

ROBERT A. MITCHELL &
M. MAXINE MITCHELL
250 BIG THOMPSON RD.
LOVELAND, COLO. 80537

HAROLD E. PROCTOR &
VIOLA F. PROCTOR
ESTES PARK RTE.
LOVELAND, COLO. 80537

LELAND B. HUSTON &
MARJORIE L. HUSTON
1210 W. 6TH
LOVELAND, COLO. 80537

LEROY L. FRINK &
MARY J. FRINK
STAR RT. BOX 100
LOVELAND, COLO. 80537

T.W.B. INVESTMENTS INC.
STAR RT. BOX 106
LOVELAND, COLO. 80537
Lot 1, Namaqua Hills Sub.
With Other Lds

DALE H. WOELFLE &
MARILYN J. WOELFLE
STAR RT. BOX 131
LOVELAND, COLO. 80537
Lot 12, Namaqua Hills Sub.

EDWARD SHAFFER &
ELLA RHEA SHAFFER
236 ESTES PARK RT.
LOVELAND, COLO. 80537

RAYMOND G. VISSER &
GENEVIEVE W. VISSER
ESTES PARK RT.
LOVELAND, COLO. 80537

TONEY METZLER &
HELEN H. METZLER
STAR RT. BOX 240
LOVELAND, COLO. 80537

VANGUARD II, LTD.

MARVIN F. LAWSON &
BARBARA I. LAWSON J.T.
STAR RT. BOX 86
LOVELAND, COLO. 80537
Tr. (175'x249') in SE 1/4 SW 1/4 Sec. 9

PAUL RAYMOND VEDSTIAD &
HELEN L. VEDSTIAD J.T.
STAR RT. BOX 87
LOVELAND, COLO. 80537
Tr. (150'x390') in SE 1/4 SW 1/4 Sec. 9

