


Design

STATE DEPARTMENT OF HIGHWAYS DIVISION OF HIGHWAYS—STATE OF COLORADO

FEDERAL ROAD DISTRICT NO.	DIVISION	PROJECT NO.	SHEET NO.
9	COLORADO	F 040-I (7)	1

RIGHT OF WAY MASSADONA—WEST		REVISIONS	

CONVENTIONAL SIGNS

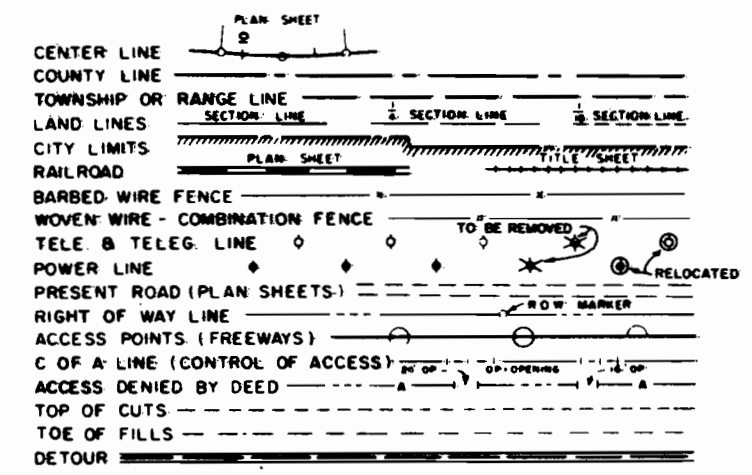

PLAN AND PROFILE OF PROPOSED FEDERAL AID PROJECT NO. F 040-I (7) STATE HIGHWAY NO. 2 MOFFAT COUNTY RIGHT OF WAY

SCALE OF ORIGINAL DRAWINGS
PLAN SHEETS 1"=100'
DETAIL SHEETS 1"=
OWNERSHIP MAPS 1"=400'


R.O.W. LENGTH OF PROJECT = 13.942 miles.

INDEX OF SHEETS	
SHEET NO.	
1	TITLE SHEET
2-4	TABULATION OF OWNERSHIP SHEETS
5-30	ALIGNMENT SHEETS
31-33	OWNERSHIP MAPS

FILE COPY
Do Not Remove

BEGIN R.O.W. PROJ. F 040-I (7) STA. 429+50
END R.O.W. PROJ. F 005-I (14)

END R.O.W. PROJ. F 040-I (7) STA. 1166+67.3
END R.O.W. PROJ. F 005-I (13) STA. 1804+96.8

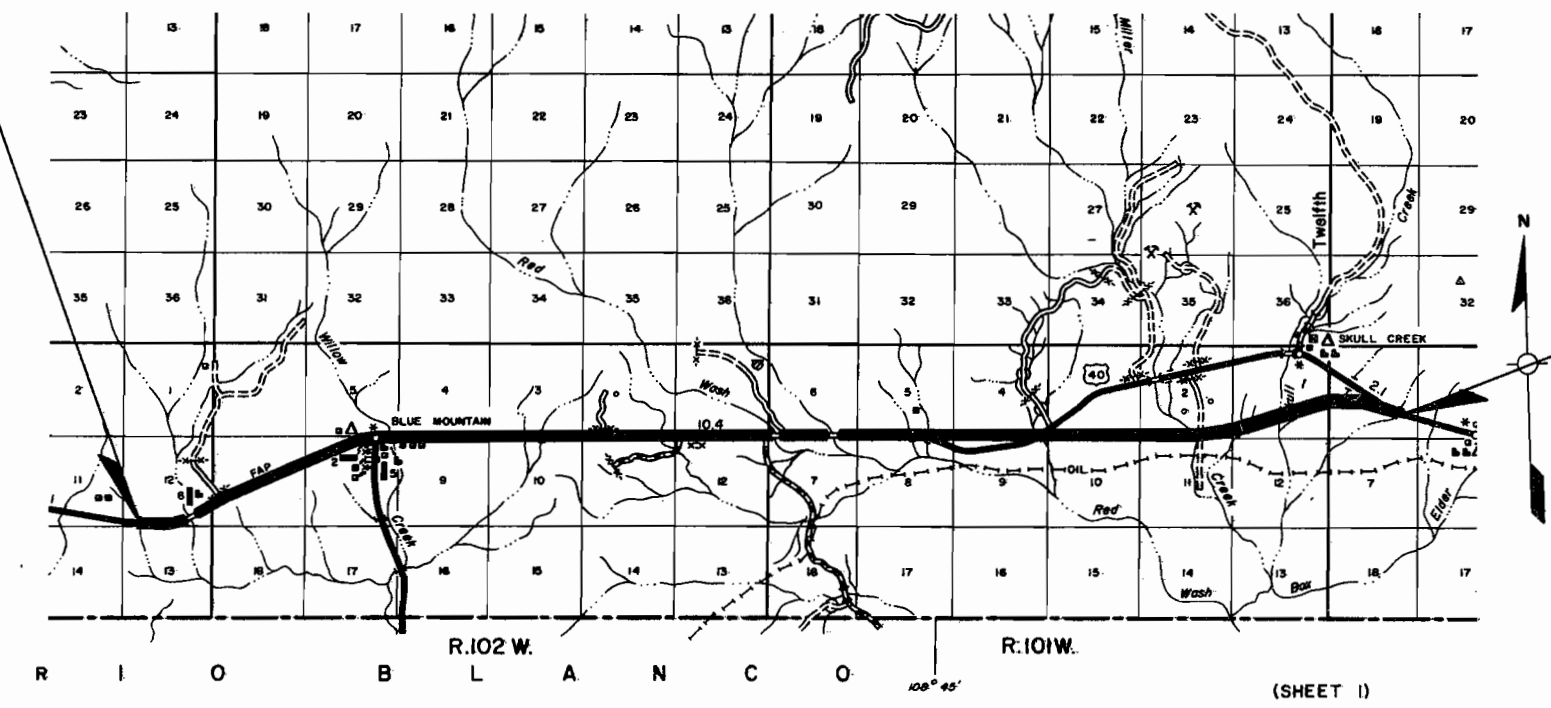

(SHEET 1)



PROJ F 040-1(7)

RIGHT OF WAY MASSADONA - WEST

PARCEL NO.	OWNER	ADDRESS	LOCATION	AREA IN ACRES		PURCHASE DATA					REMARKS	NO.	
				PARCEL	TO BE ACQUIRED	REMAINDER	LAND	IMPROV'M'TS	DAMAGE	MISC.			TOTAL	
			T. 3 N., R. 103 W., 6th P.M.			LT.	RT.	</

PROJ F 040-1(7)


RIGHT OF WAY MASSADONA - WEST

PARCEL NO.	OWNER	ADDRESS	LOCATION	AREA IN ACRES			PURCHASE DATA					REMARKS	NO.
				PARCEL	TO BE ACQUIRED	REMAINDER	LAND	IMPROV'M'TS	DAMAGE	MISC.	TOTAL		
	TEMPORARY EASEMENTS		T. 3 N., R. 103 W., 6th P.M.										
TE-5	JANE W. THORNE		SE 1/4 SEC. 12		5.280							CHANNEL IMPROVEMENT	
			T. 3 N., R. 101 W., 6th P.M.										
TE-16	DAVID R. SEELY & SONS, INC.		LOT 1 SEC. 7		0.057							INLET DITCH	TE-16
TE-16A	DAVID R. SEELY & SONS, INC.		NE 1/4 SEC. 7, NW 1/4 SEC. 8		6.198							CHANNEL IMPROVEMENT	TE-16A
TE-16-B	DAVID R. SEELY & SONS, INC.		N 1/2 SEC. 9		2.376							OUTLET DITCHES	TE-16B
TE-16-C	DAVID R. SEELY & SONS, INC.		N 1/2 SEC. 9		0.235							OUTLET DITCH	TE-16C
TE-16-D	DAVID R. SEELY & SONS, INC.		N 1/2 SEC. 9		0.230							CHANNEL IMPROVEMENT	TE-16D
TE-16-E	DAVID R. SEELY & SONS, INC.		NW 1/4 SEC. 7		0.717							CHANNEL CHANGE	TE-16E
TE-17	J. BURTON TUTTLE		NW 1/4 SEC. 10		0.230							CHANNEL IMPROVEMENT	TE-17
TE-17-A	J. BURTON TUTTLE		NW 1/4 SEC. 10		0.459							CHANNEL IMPROVEMENT	TE-17A
TE-17-B	J. BURTON TUTTLE		NW 1/4 SEC. 10		0.035							ROAD APPR.	TE-17B
TE-18	U.S. LAND (B.L.M.)		NE 1/4 SEC. 10		2.410							ROAD APPR.	TE-18
TE-18-A	U.S. LAND (B.L.M.)		NE 1/4 SEC. 10		2.375							ROAD APPR.	TE-18A
TE-18-B	U.S. LAND (B.L.M.)		NE 1/4 SEC. 10, NW 1/4 SEC. 11		0.689							CHANNEL IMPROVEMENT	TE-18B
TE-19	J. BURTON TUTTLE		E 1/2 SW 1/4 SEC. 2		0.344							ROAD APPR.	TE-19
TE-20	U.S. LAND (B.L.M.)		S 1/2 SE 1/4 SEC. 2		1.423							ROAD APPR.	TE-20
TE-20-A	U.S. LAND (B.L.M.)		W 1/2 SW 1/4 SEC. 1		3.214							ROAD APPR.	TE-20A
TE-20-B	U.S. LAND (B.L.M.)		W 1/2 SW 1/4 SEC. 1		8.213							ROAD APPR. & DIKE	TE-20B
TE-21	DORIS RUBLE MORRISON & LOIS RUBLE MORRISON		LOT 11 SEC. 1		0.287							CHANNEL IMPROVEMENT	TE-21

T.3 N., R.103 W., 6th. P.M.


FEDERAL ROAD REGION NO.	DISTRICT	PROJ. NO.	SHEET NO.	TOTAL SHEETS
9	COLORADO	F 040-1(7)	5	33

RIGHT OF WAY
Massadona West

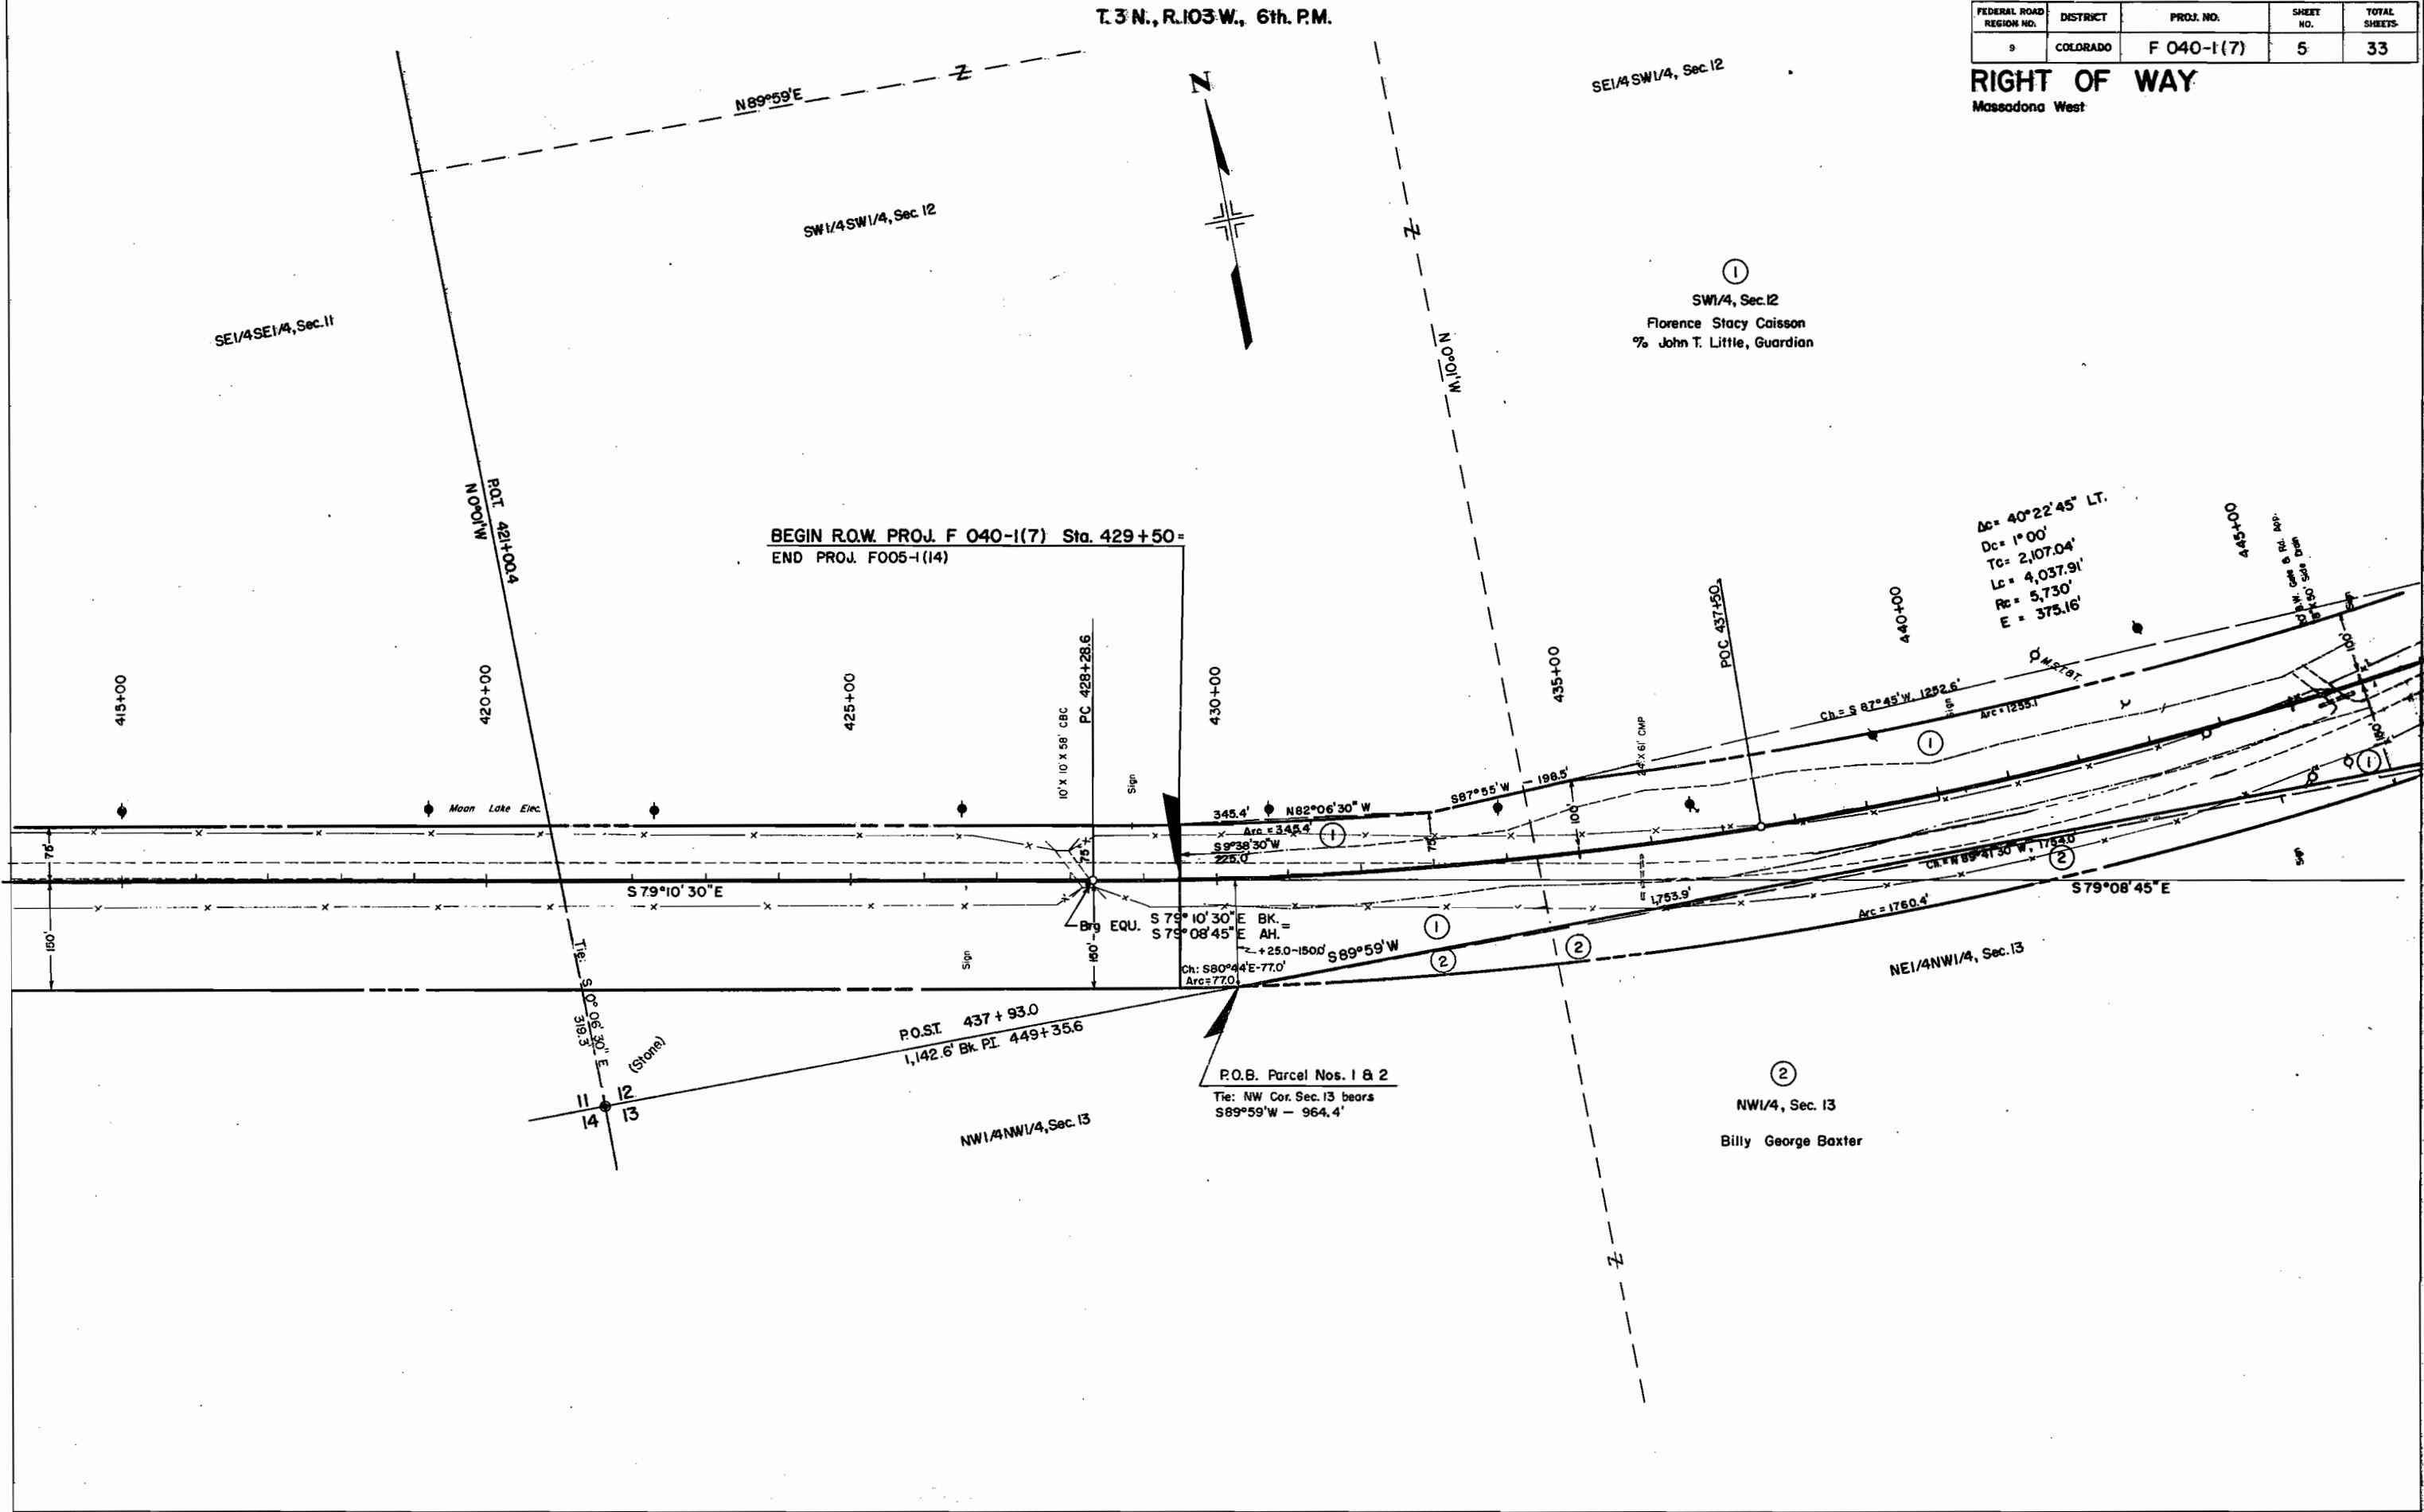


FEDERAL ROAD REGION NO.	DISTRICT	PROJ. NO.	SHEET NO.	TOTAL SHEETS
9	COLORADO	F 040-1(7)	6	33

RIGHT OF WAY
Massadong - West

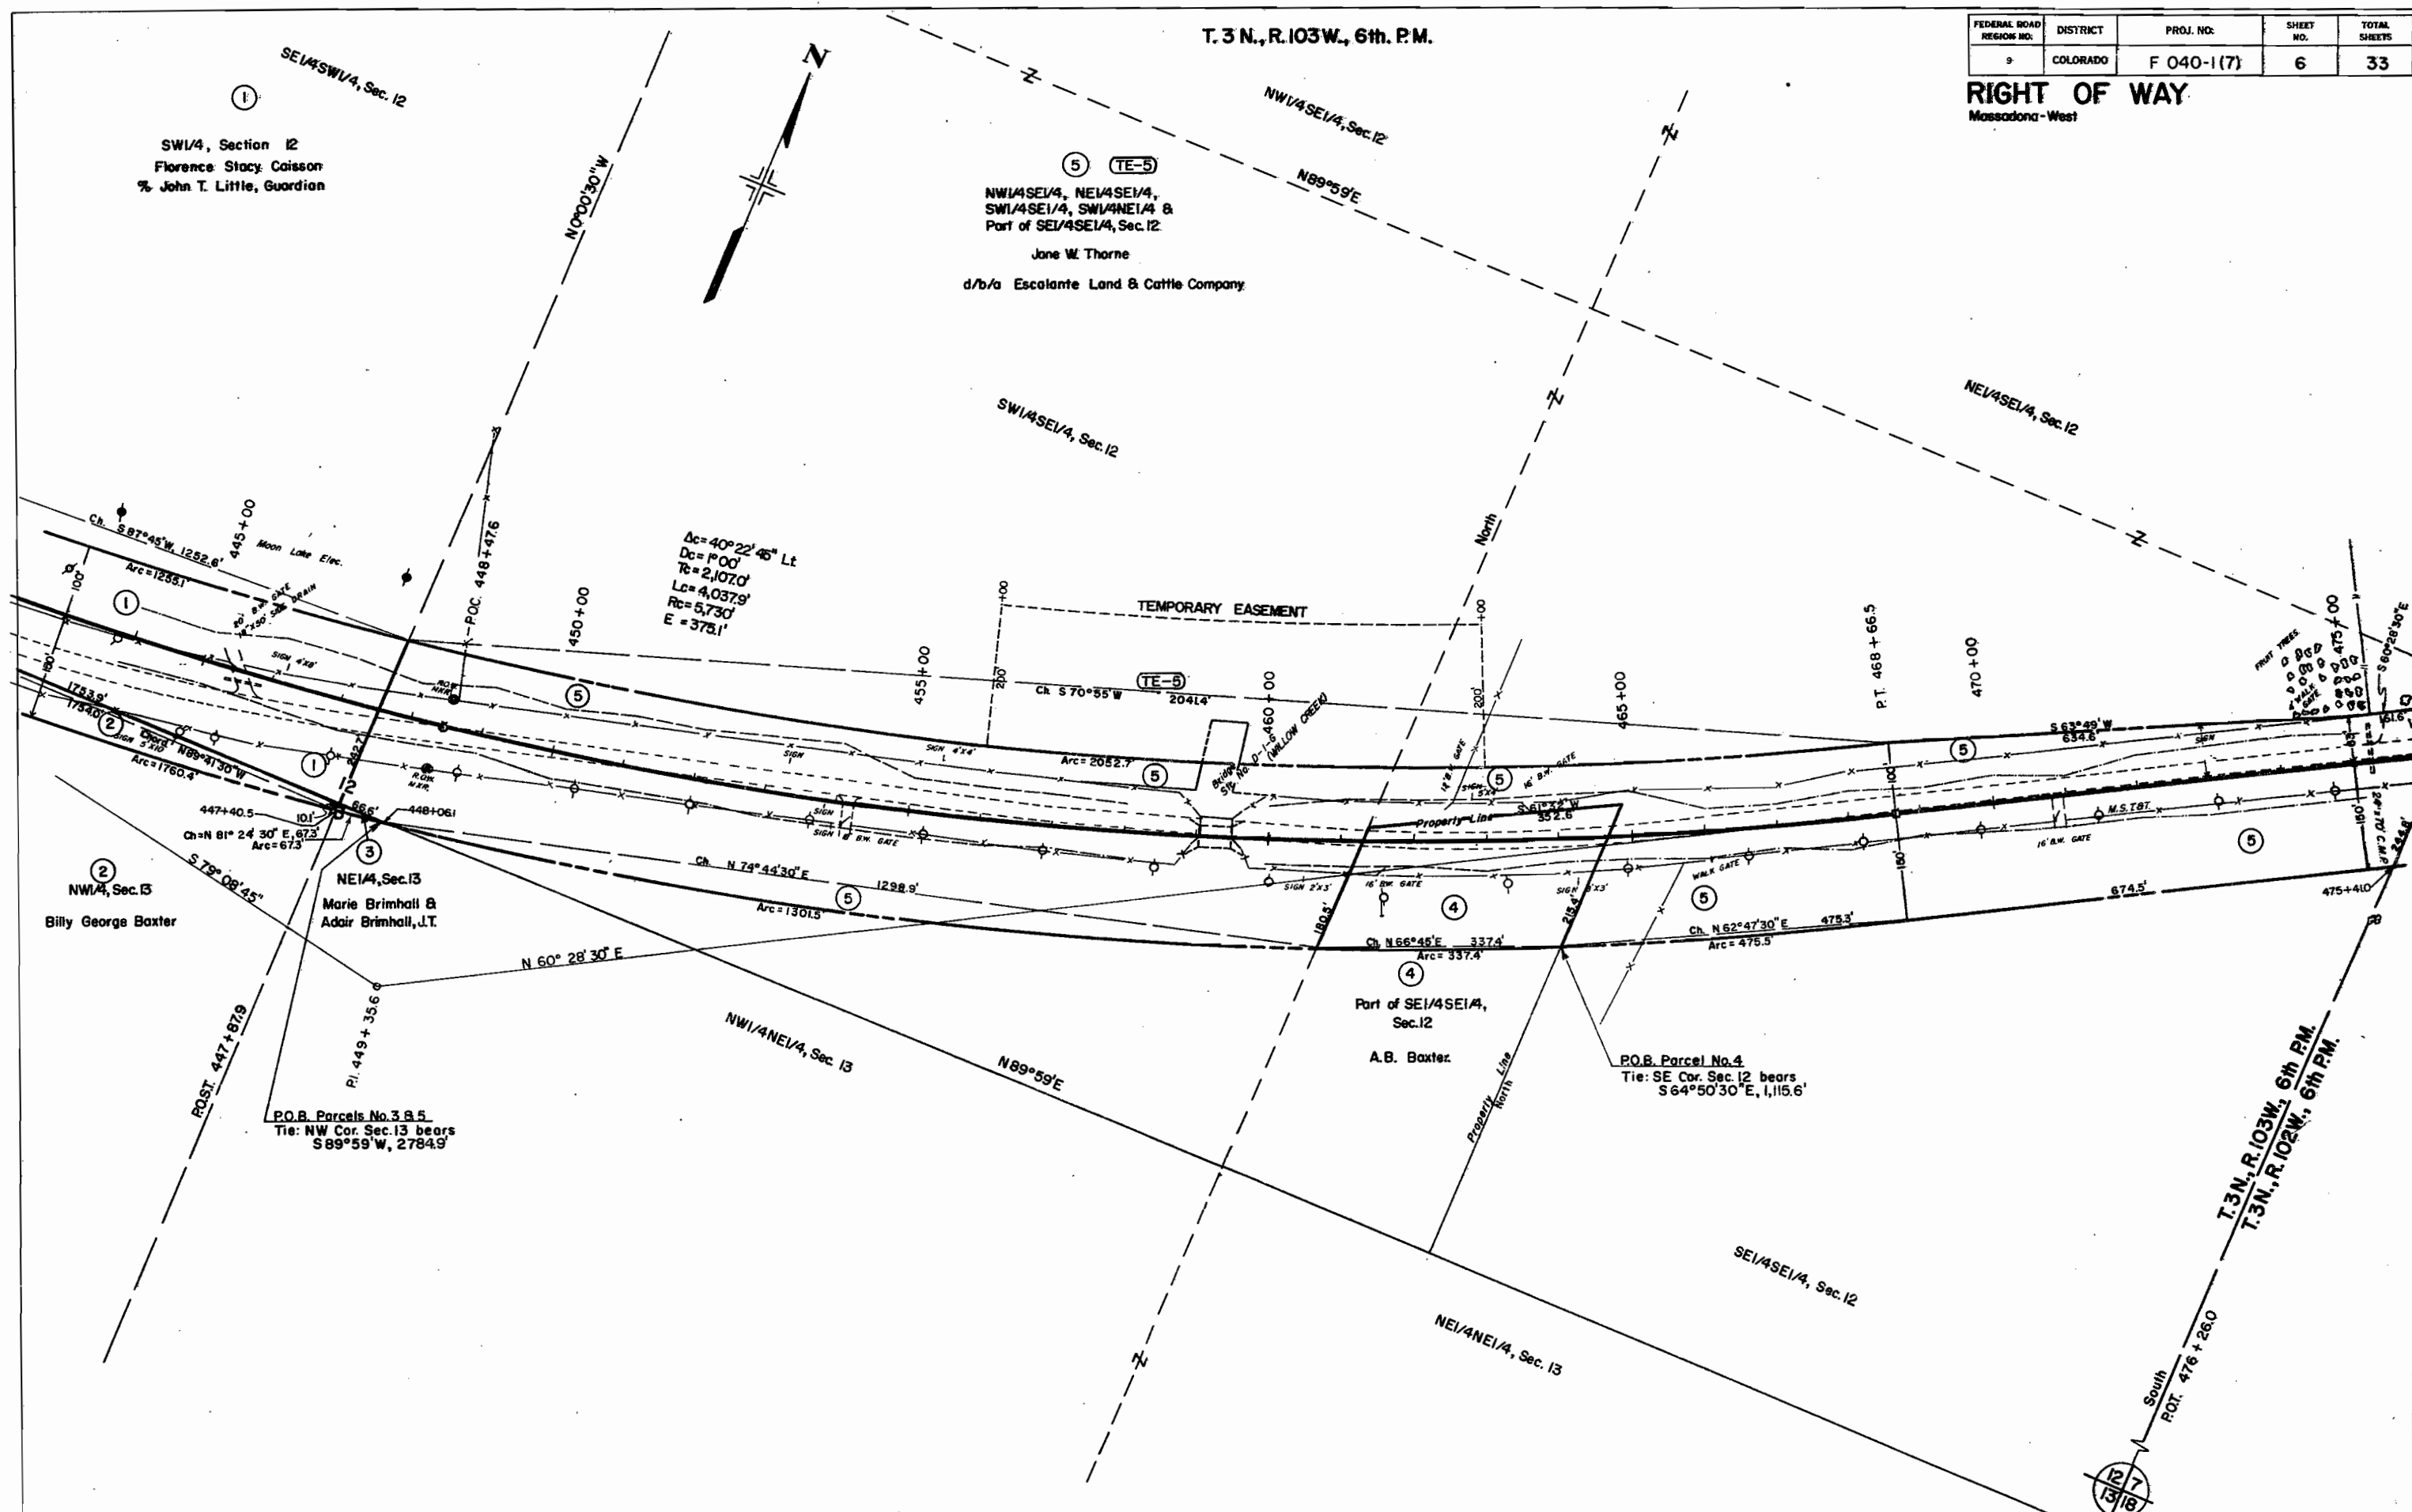

7
LOT 2, E1/2NW1/4,
Sec. 7
U. S. Land
(B. L. M.)


$\Delta c = 5^{\circ}45'$
 $Dc = 1^{\circ}00'$
 $Tc = 288.2'$
 $Lc = 575.8'$
 $Rc = 5730'$
 $Ec = 7.0'$

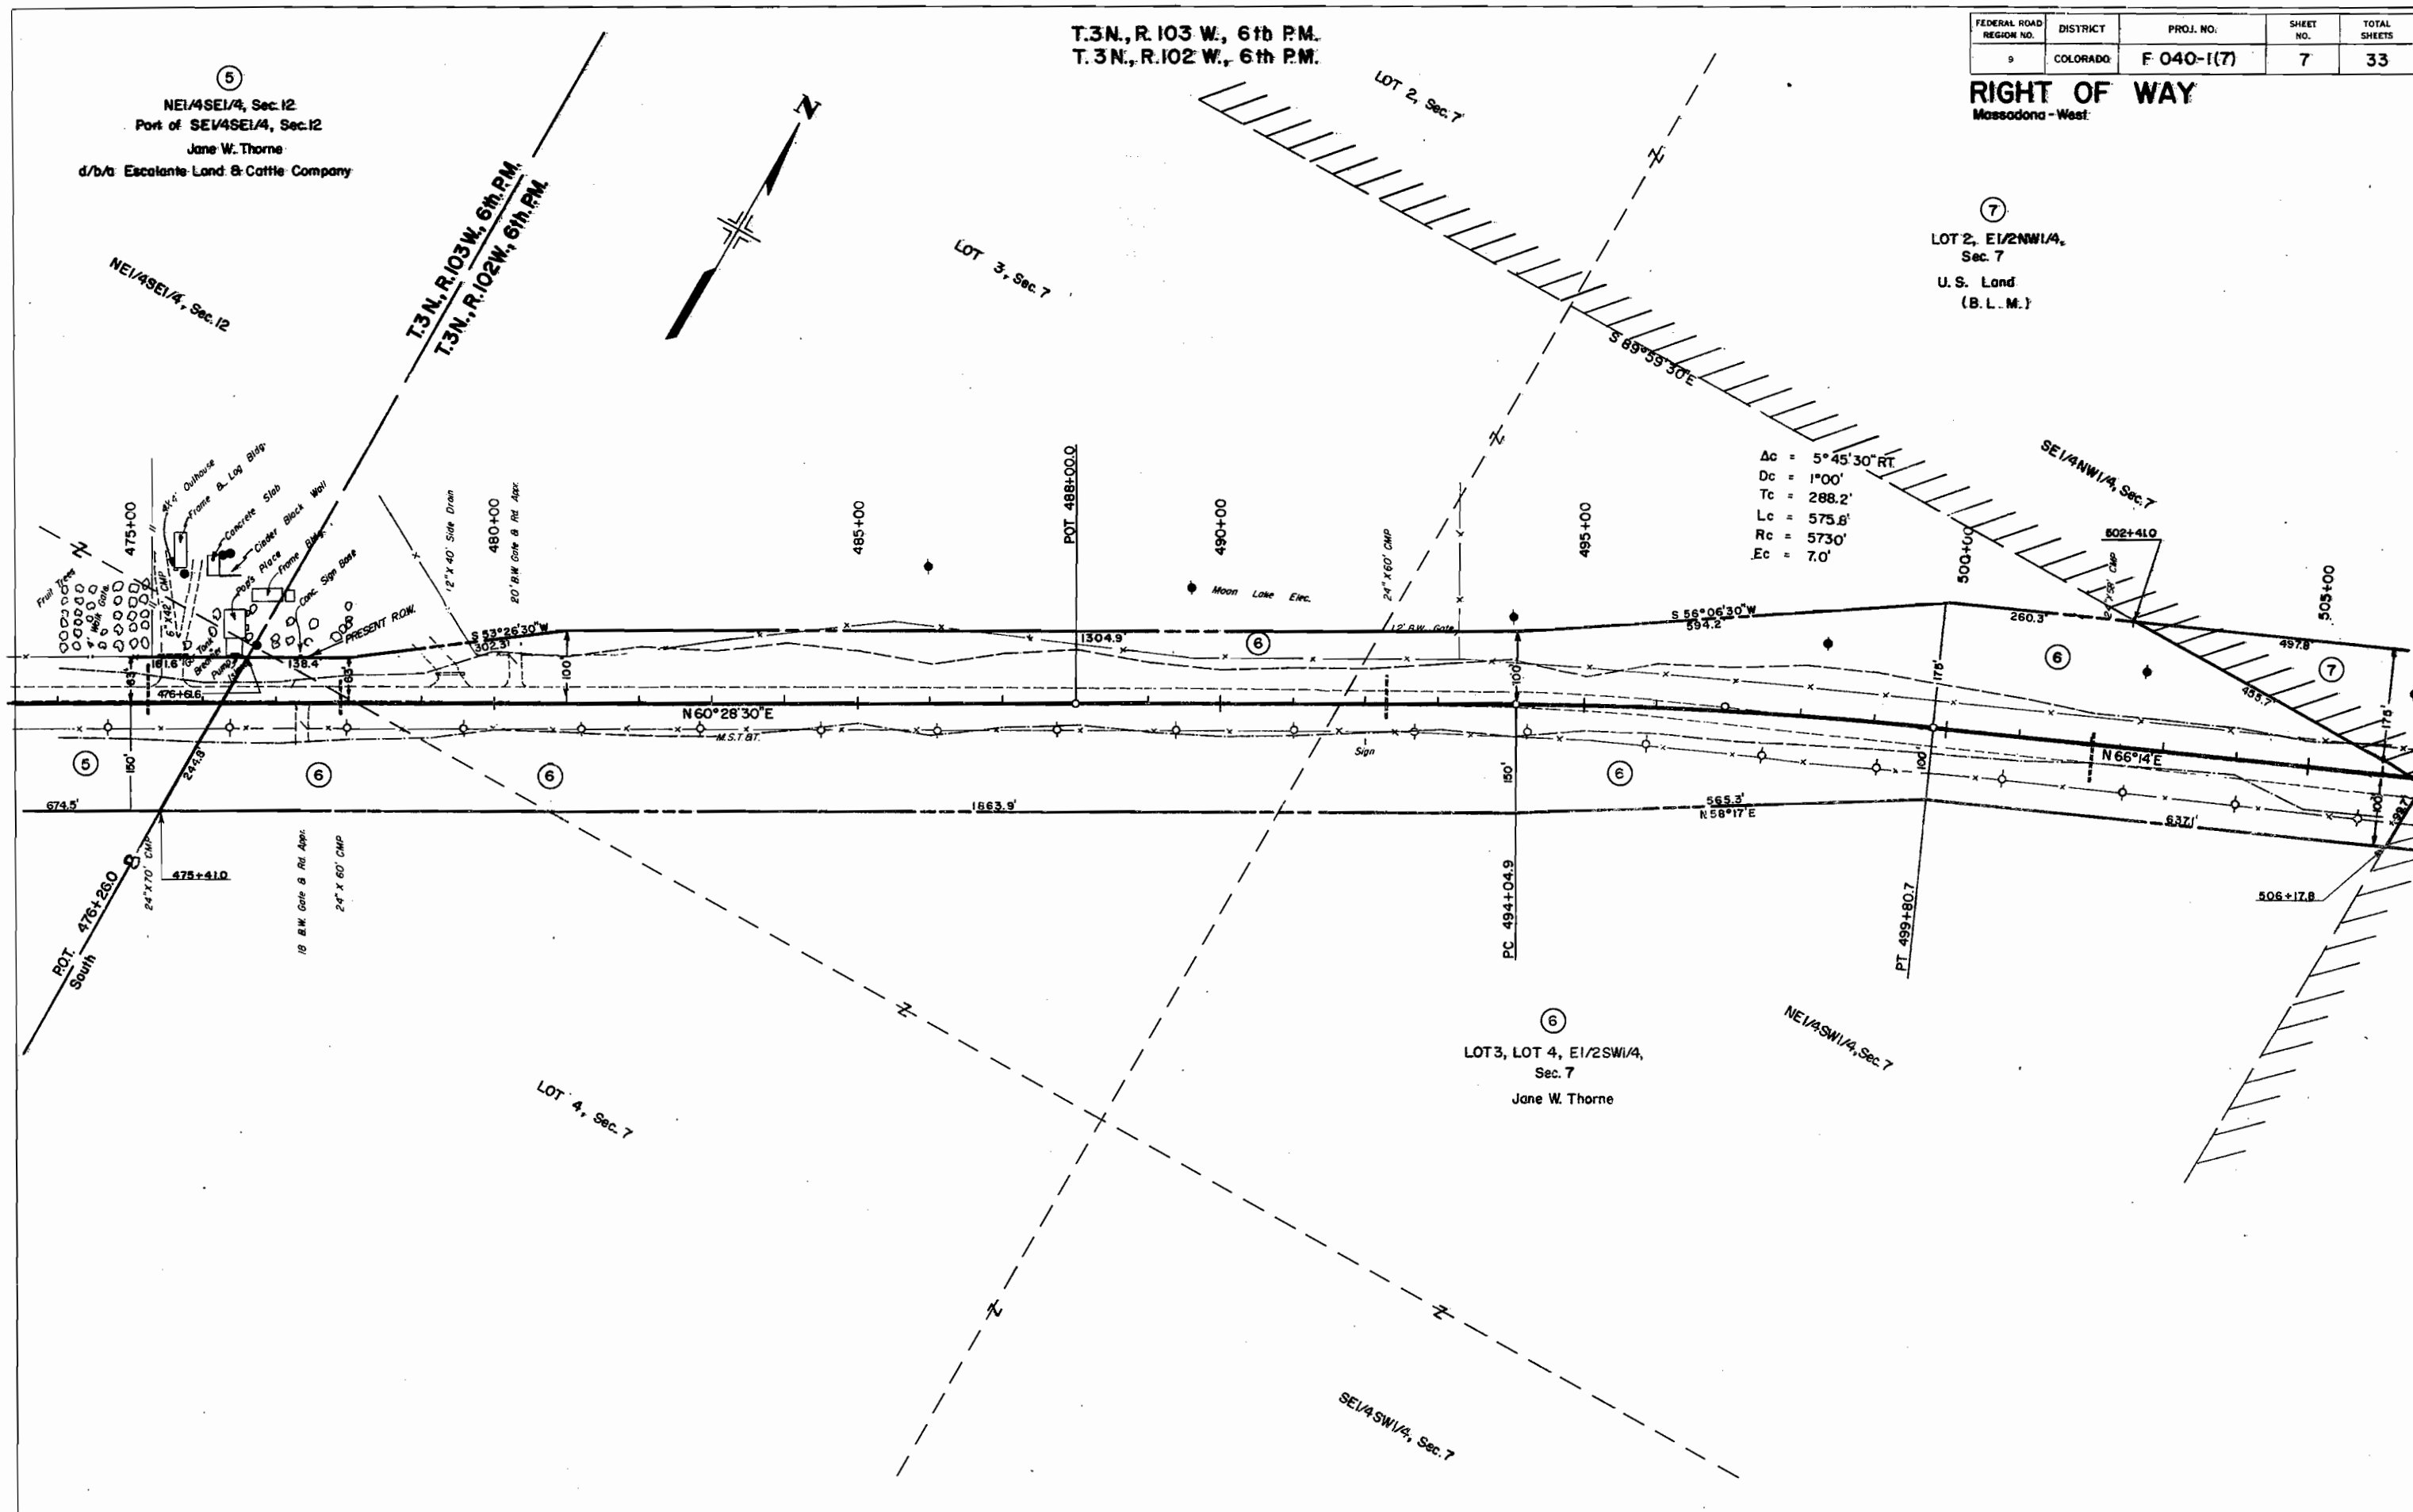

T. 3 N., R. 102 W., 6th. P.M.

FEDERAL ROAD REGION NO.	DISTRICT	PROJ. NO.	SHEET NO.	TOTAL SHEETS
9	COLORADO	F 040-1(7)	8	33

RIGHT OF WAY
Massadana - West

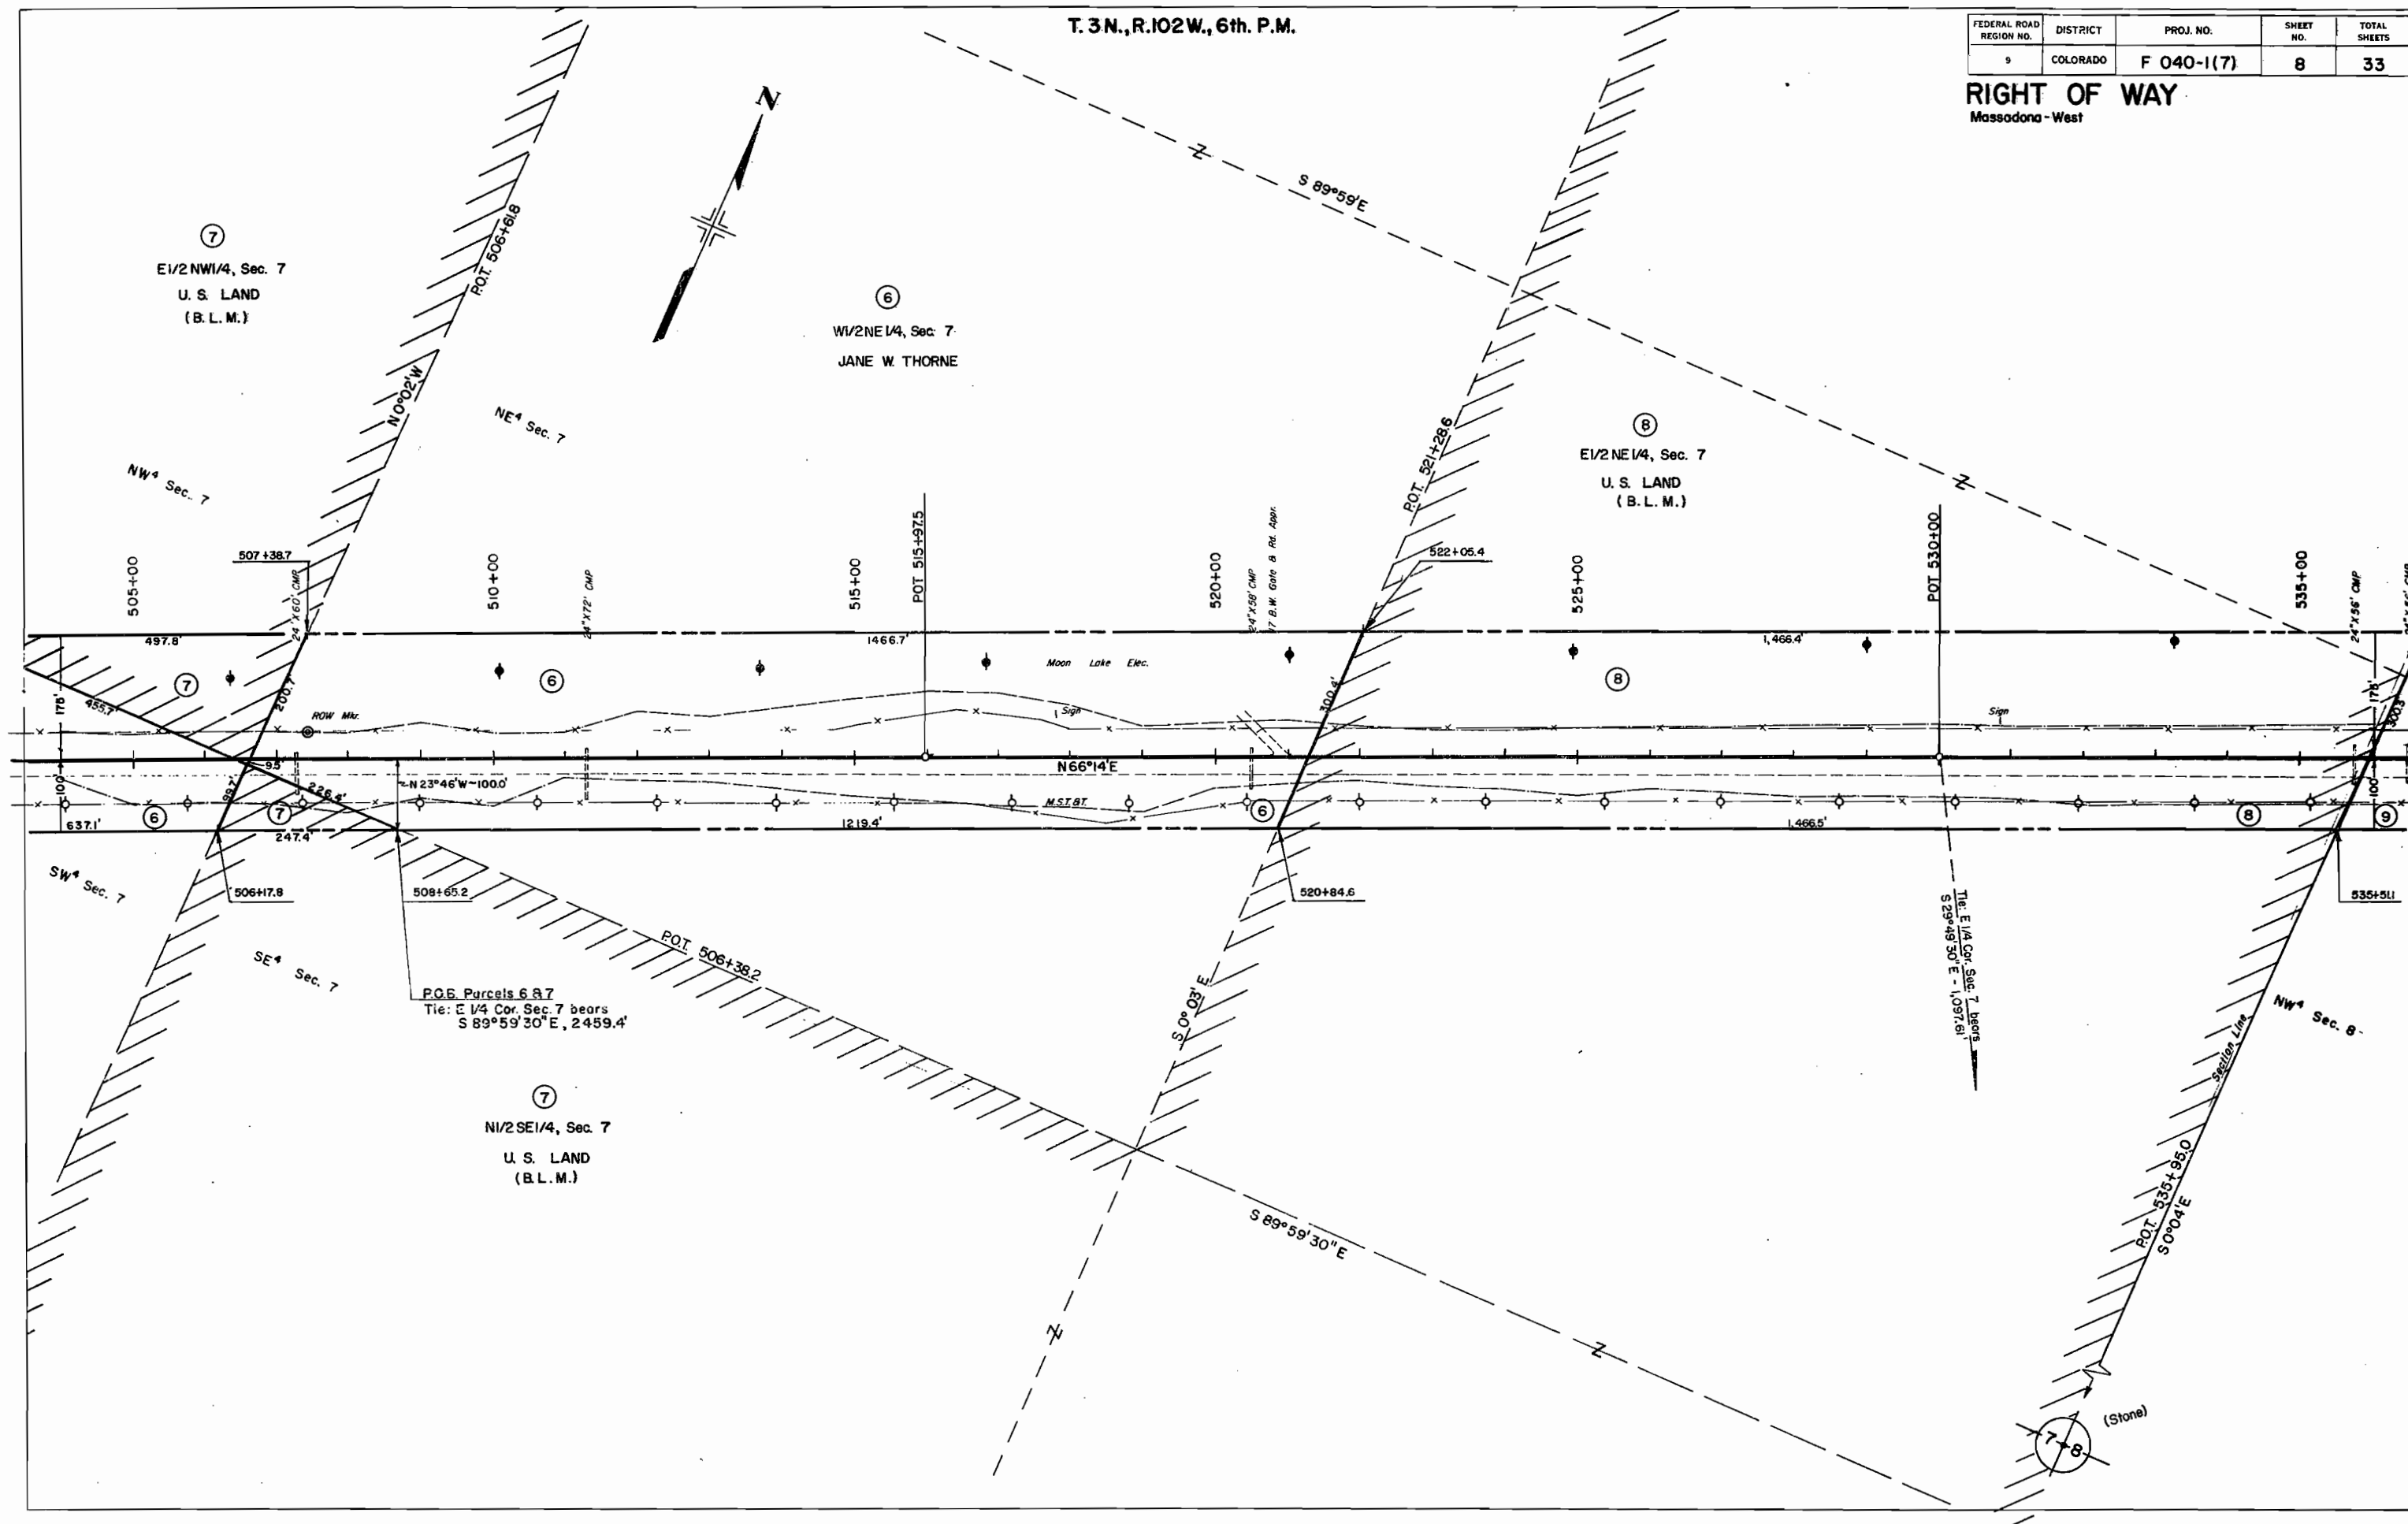


T.3 N.,R.102 W., 6th. P.M.


FEDERAL ROAD REGION NO.	DISTRICT	PROJ. NO.	SHEET NO.	TOTAL SHEETS
9	COLORADO	F 040-1(7)	9	33

RIGHT OF WAY
Massadona - West

REVISIONS		
5-6-70	Delete Par. 10	KC

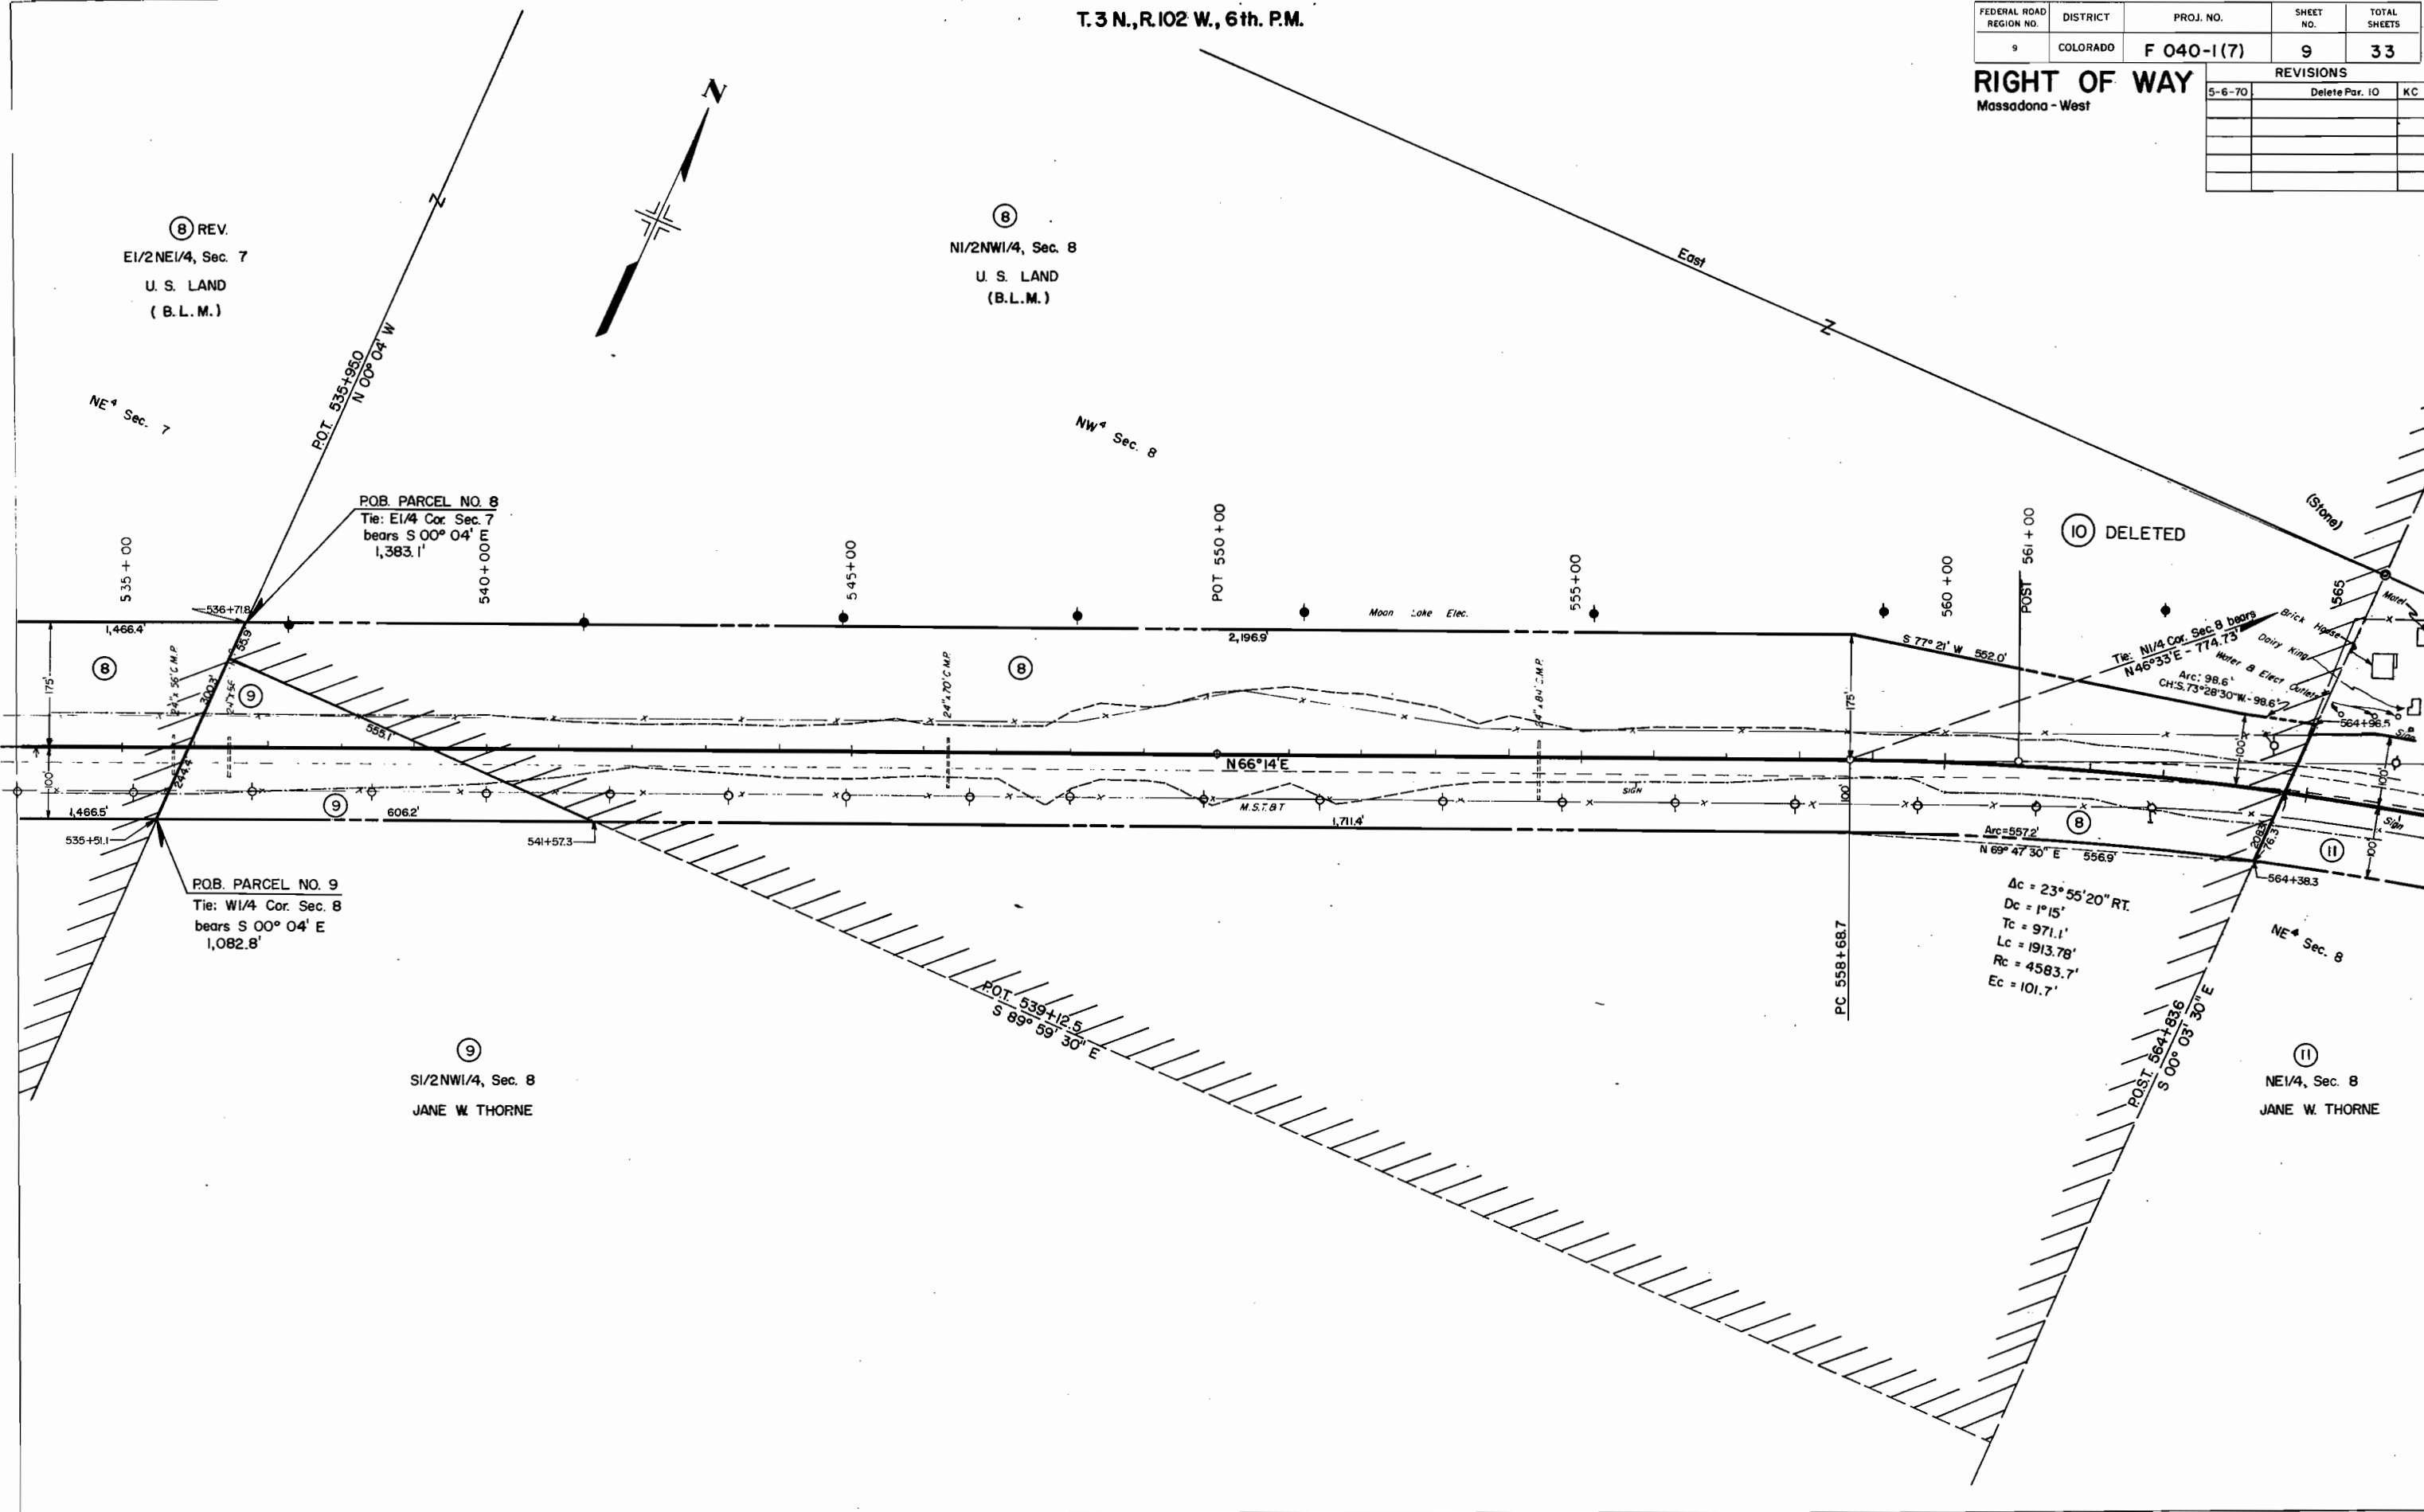


RIGHT OF WAY
Massadong-West

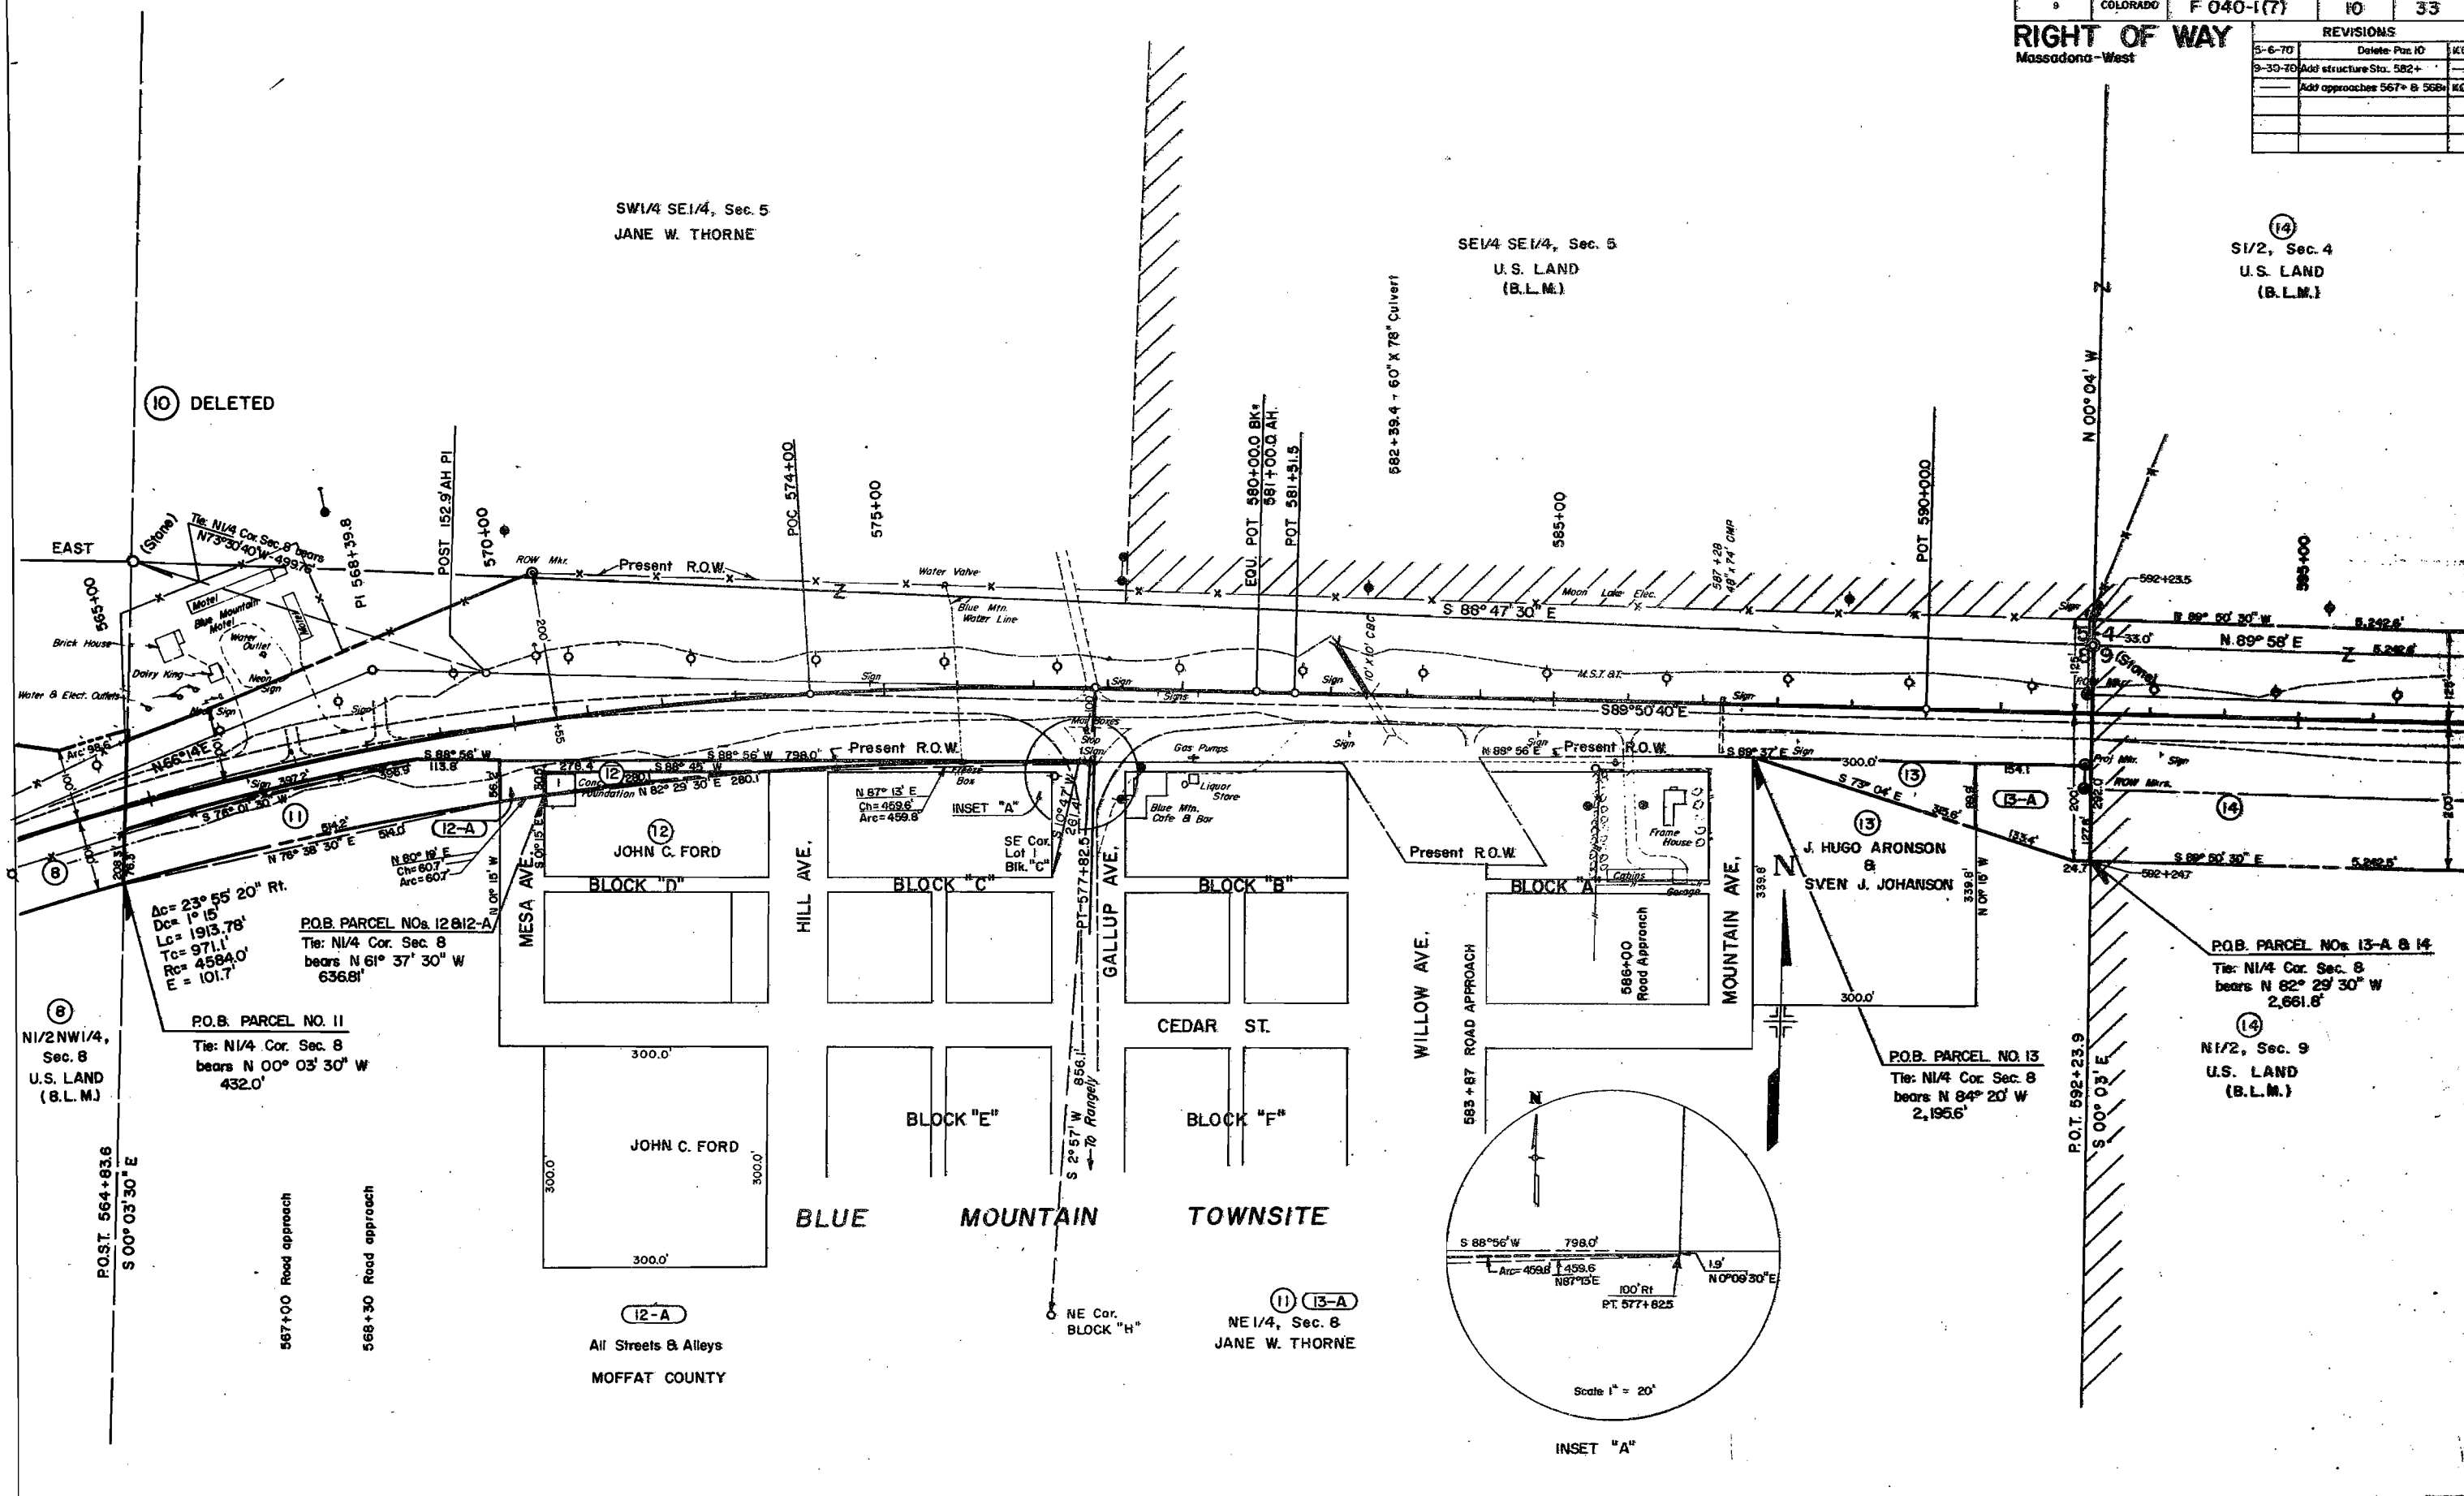

T. 3 N., R. 102 W. 6th PM.

FEDERAL ROAD REGION NO.	DISTRICT	PROJ. NO.	SHEET NO.	TOTAL SHEETS
9	COLORADO	F 040-1(7)	11	33


RIGHT OF WAY
Massadana - West

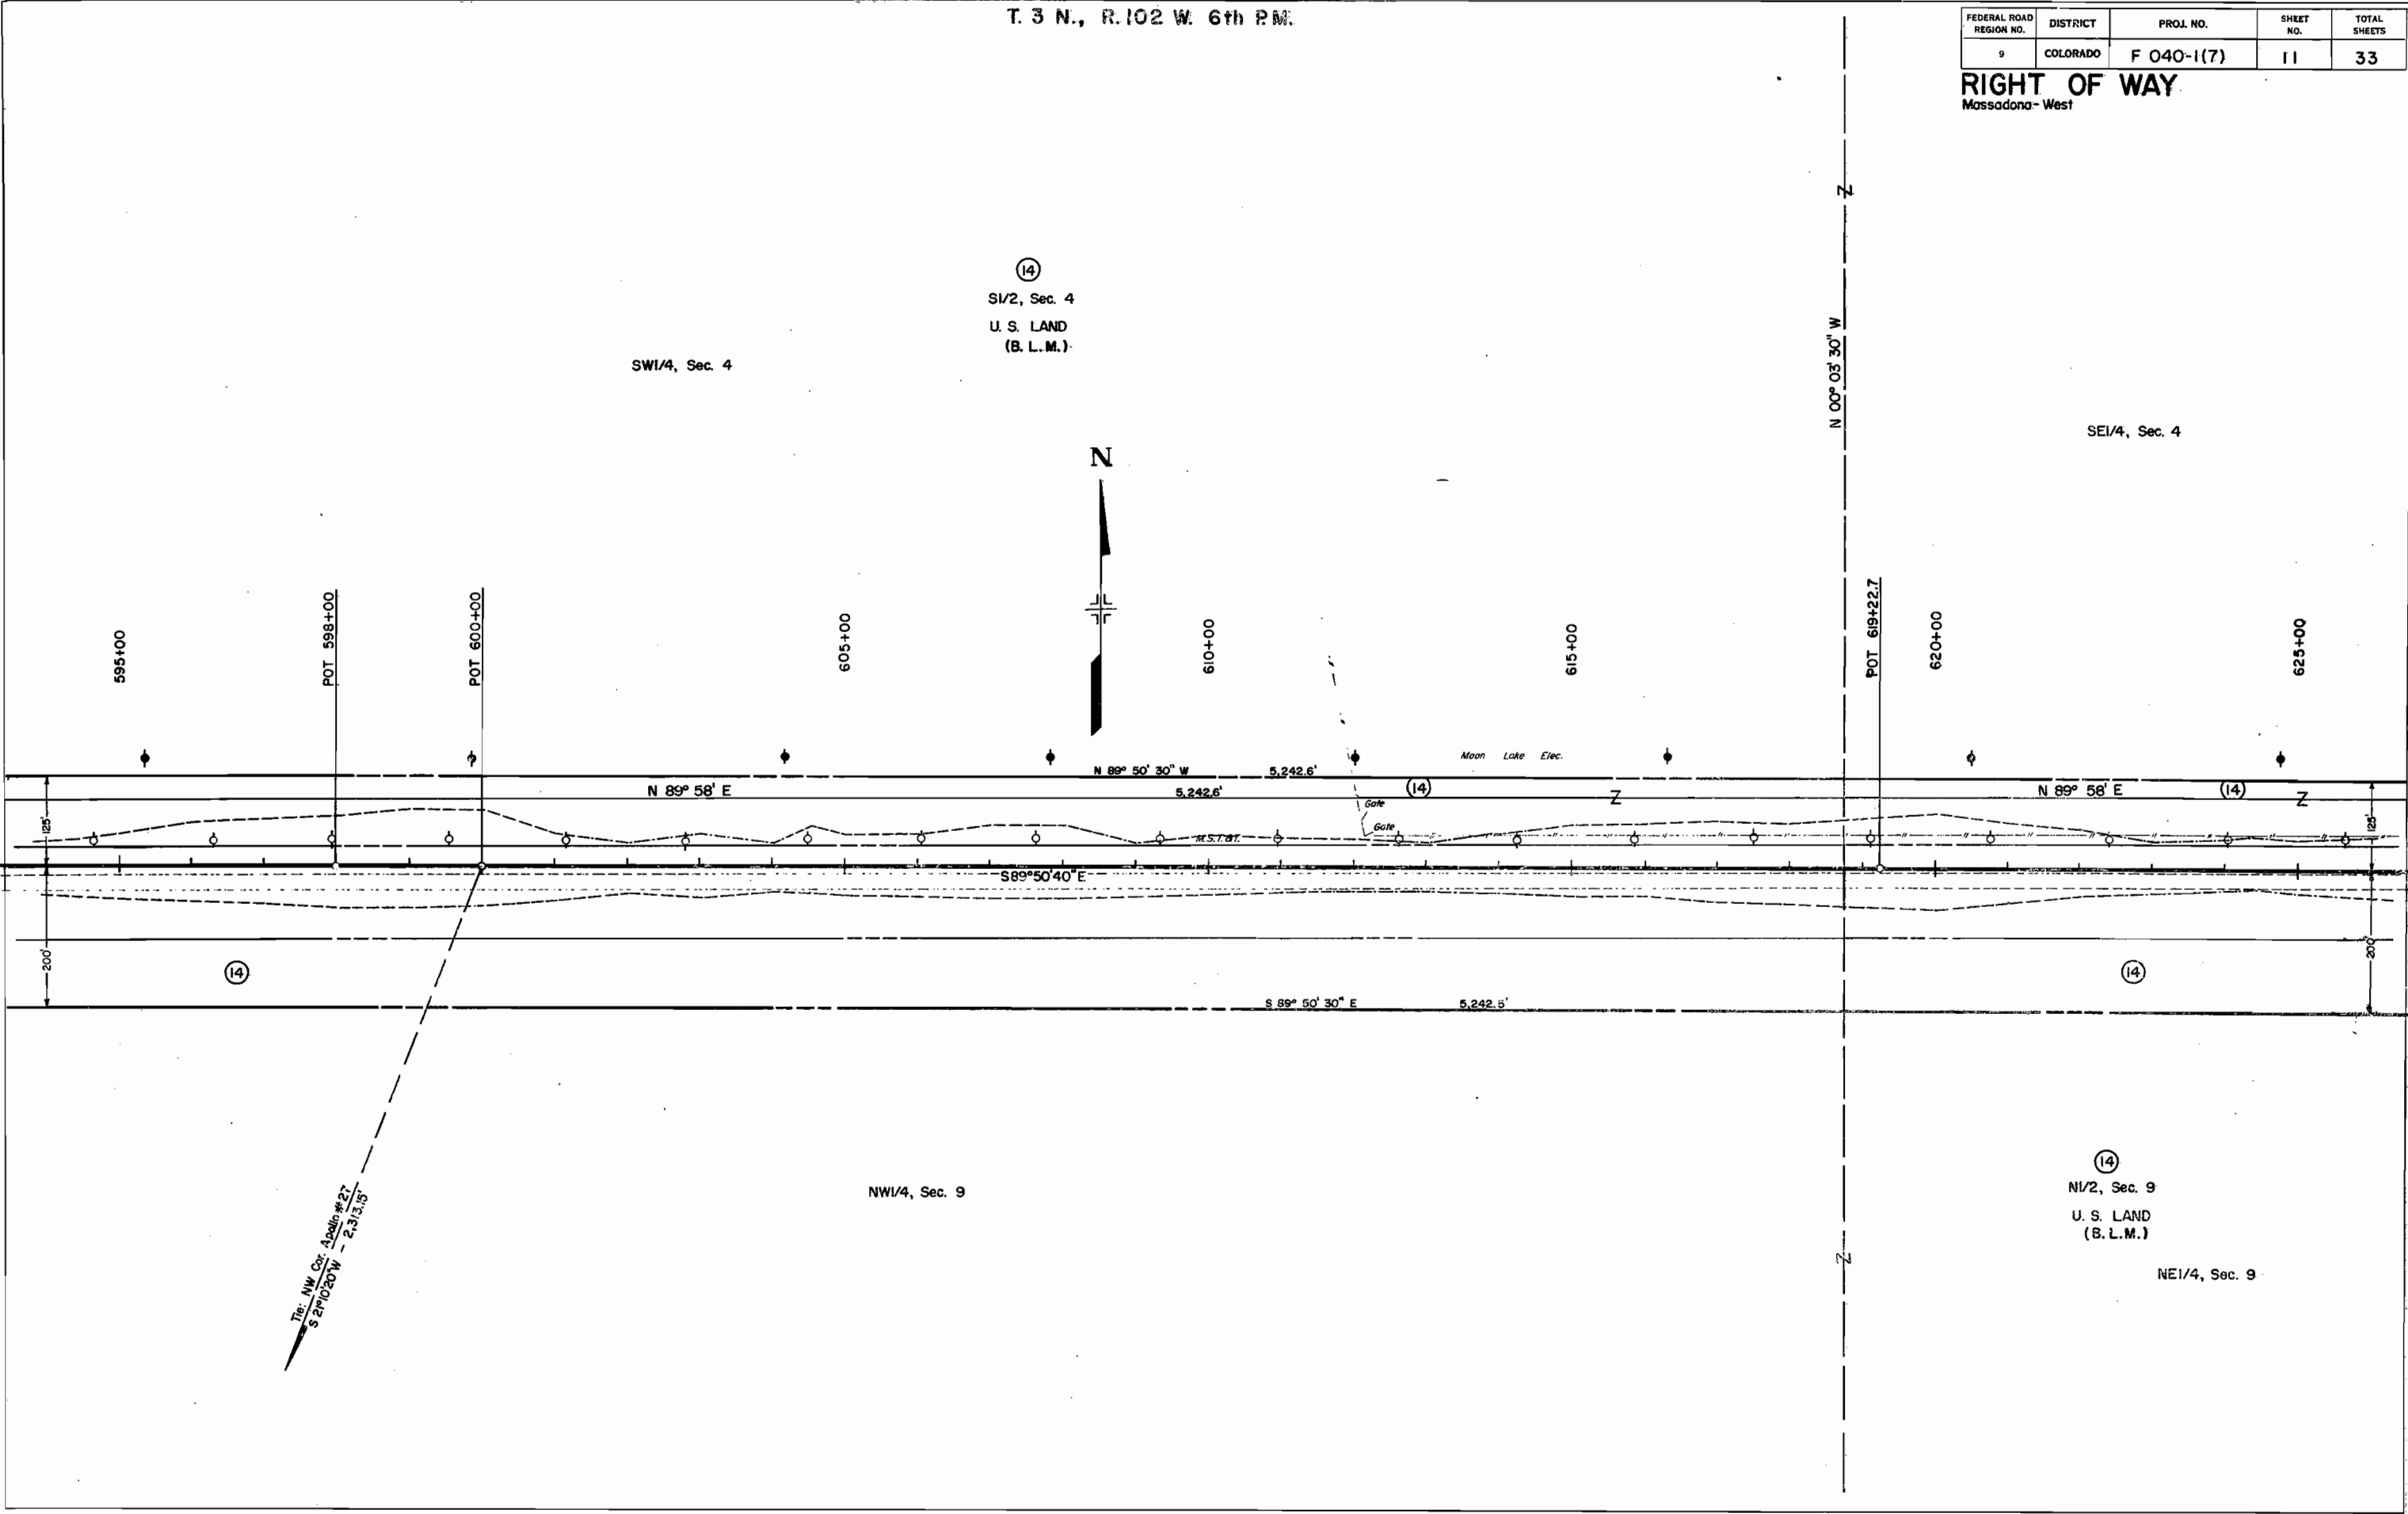

T. 3 N., R. 102 W., 6th PM.

FEDERAL ROAD REGION NO.	DISTRICT	PROJ. NO.	SHEET NO.	TOTAL SHEETS
9	COLORADO	F 040-1(7)	12	33

RIGHT OF WAY
Massadana - West

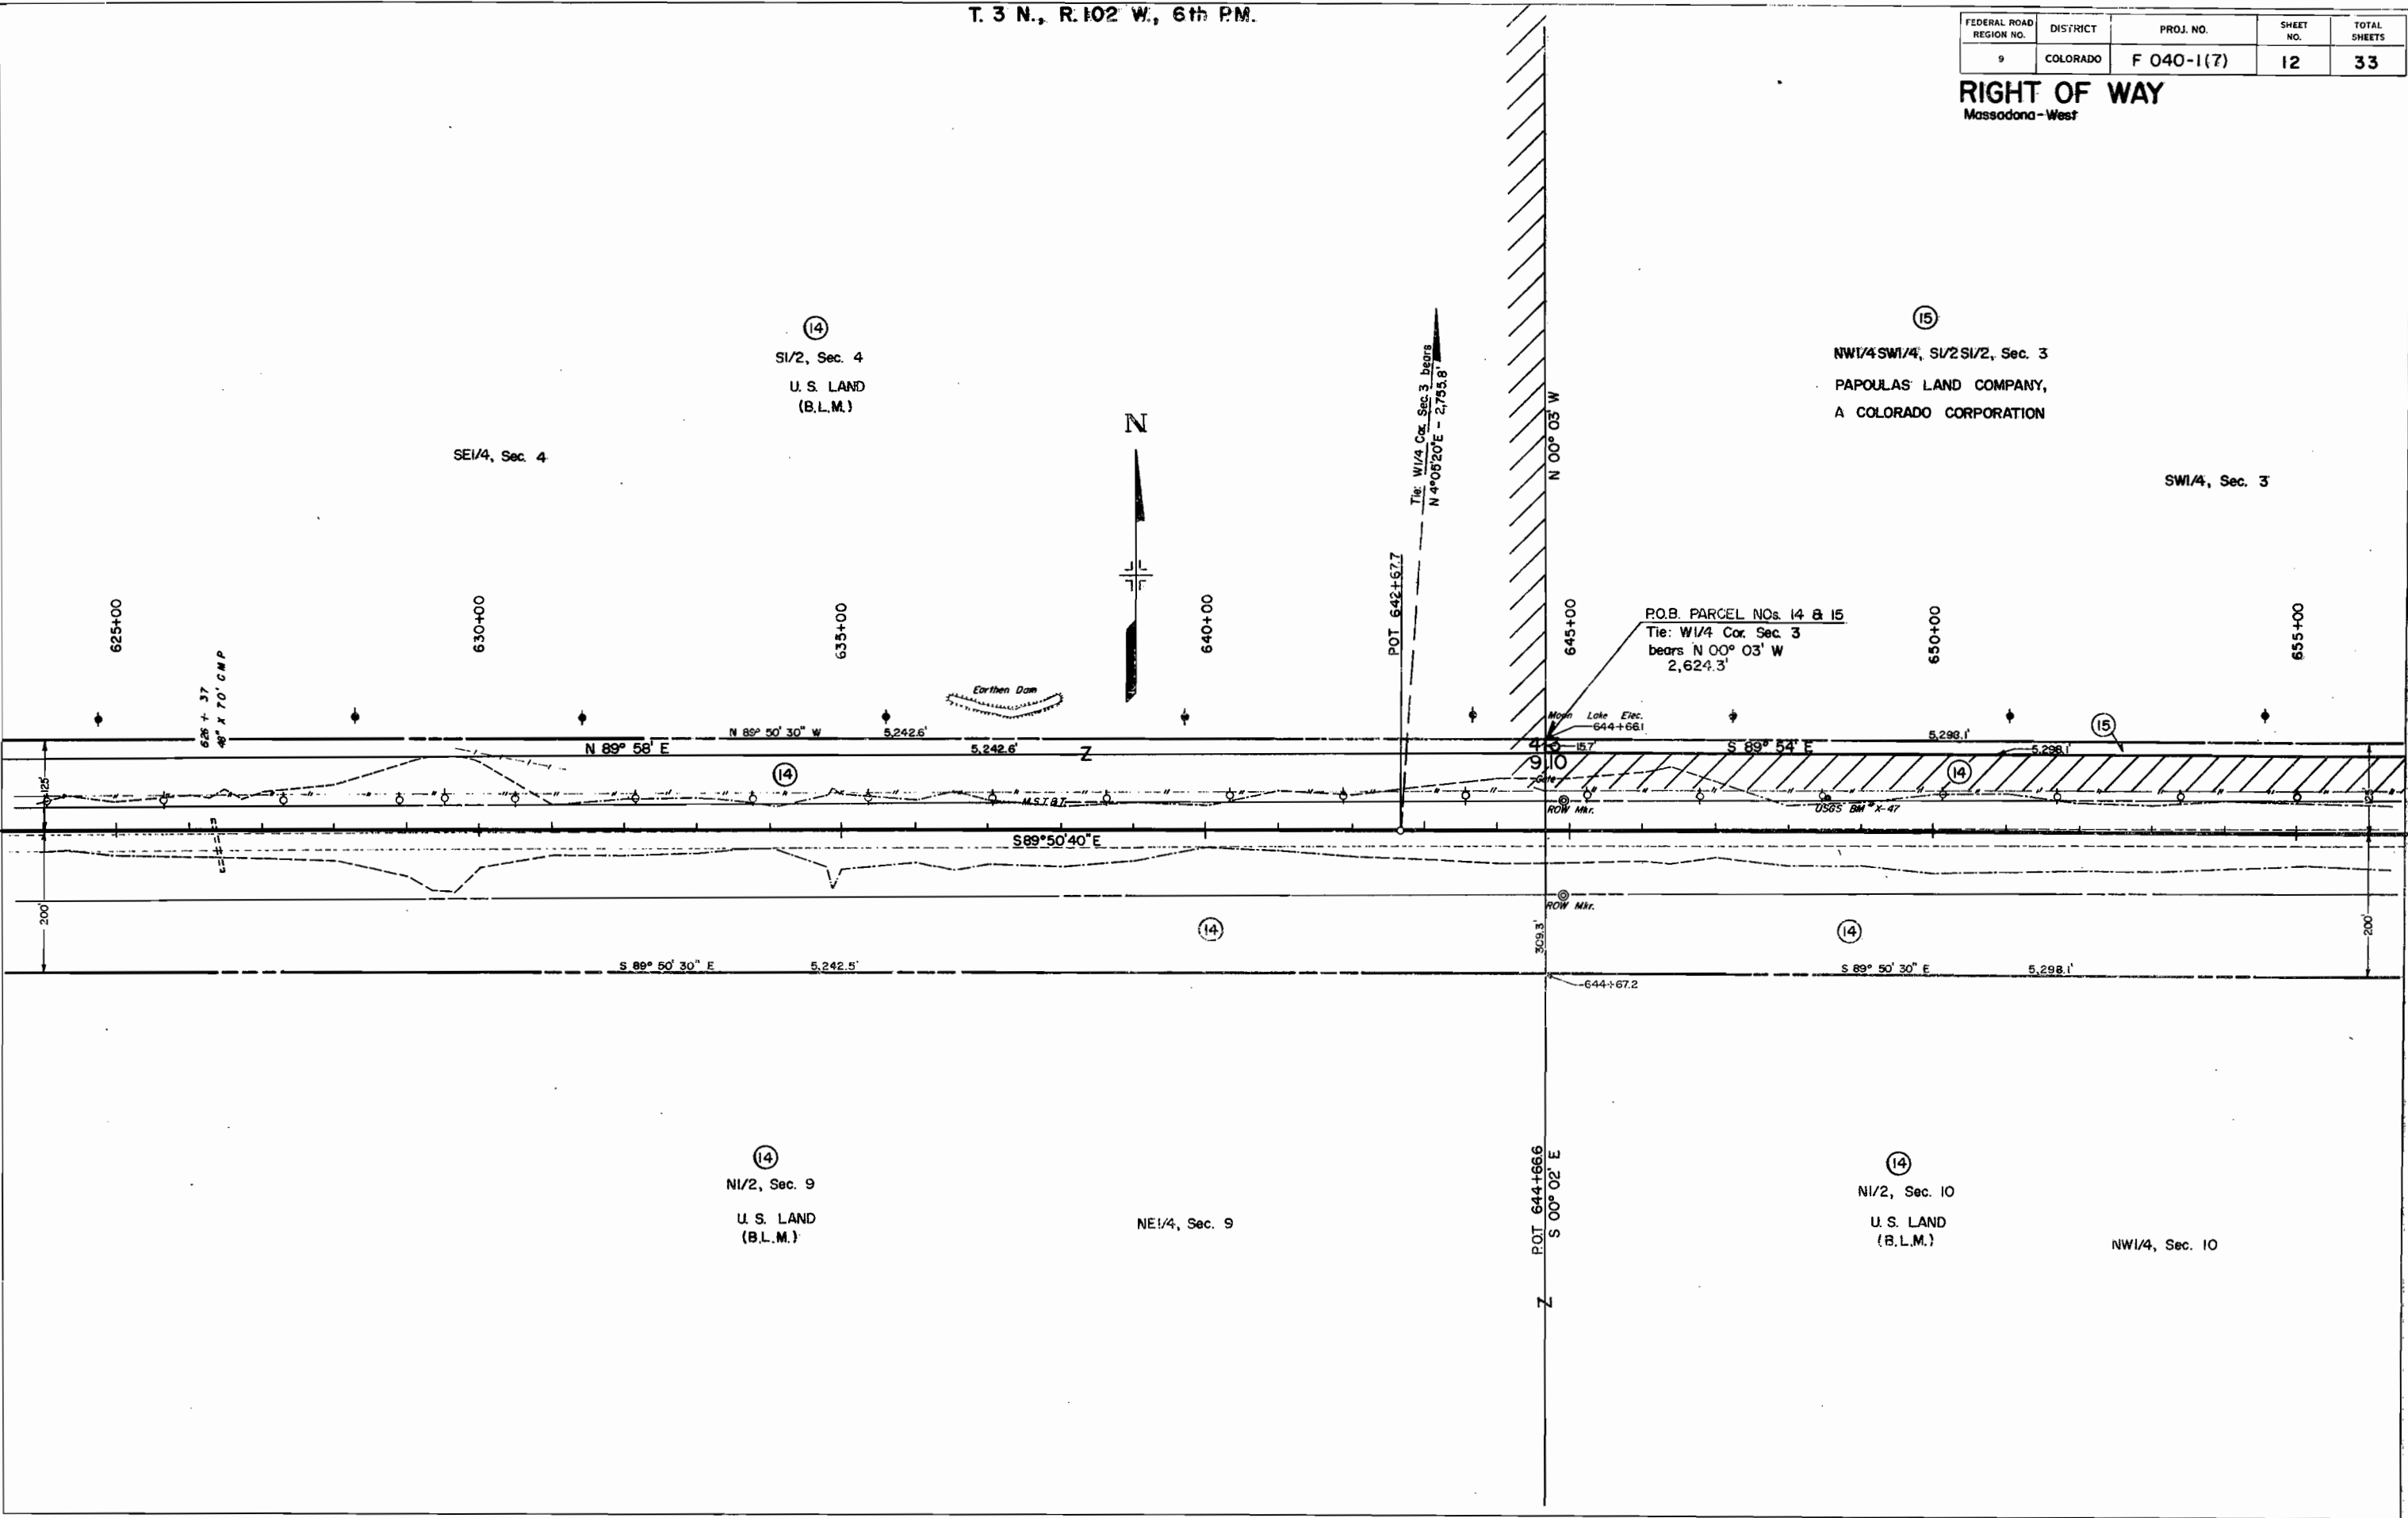

T. 3 N., R. 102 W., 6th P.M.

FEDERAL ROAD DISTRICT	PROJ. NO.	SHEET NO.	TOTAL SHEETS
1	COLORADO	F 040-1(17)	13
RIGHT OF WAY			
Massadone-West			
REVISIONS			
9-30-70	Add structure Sta. 671+8		
	road approach Sta. 667+8	KC	

(15)
NW1/4SW1/4, S1/2S1/2, Sec. 3
PAPOULAS LAND COMPANY,
A COLORADO CORPORATION


SW1/4, Sec. 3

SE1/4, Sec. 3

NW1/4, Sec. 10

(14)
N1/2, Sec. 10
U. S. LAND
(B.L.M.)


NE1/4, Sec. 10

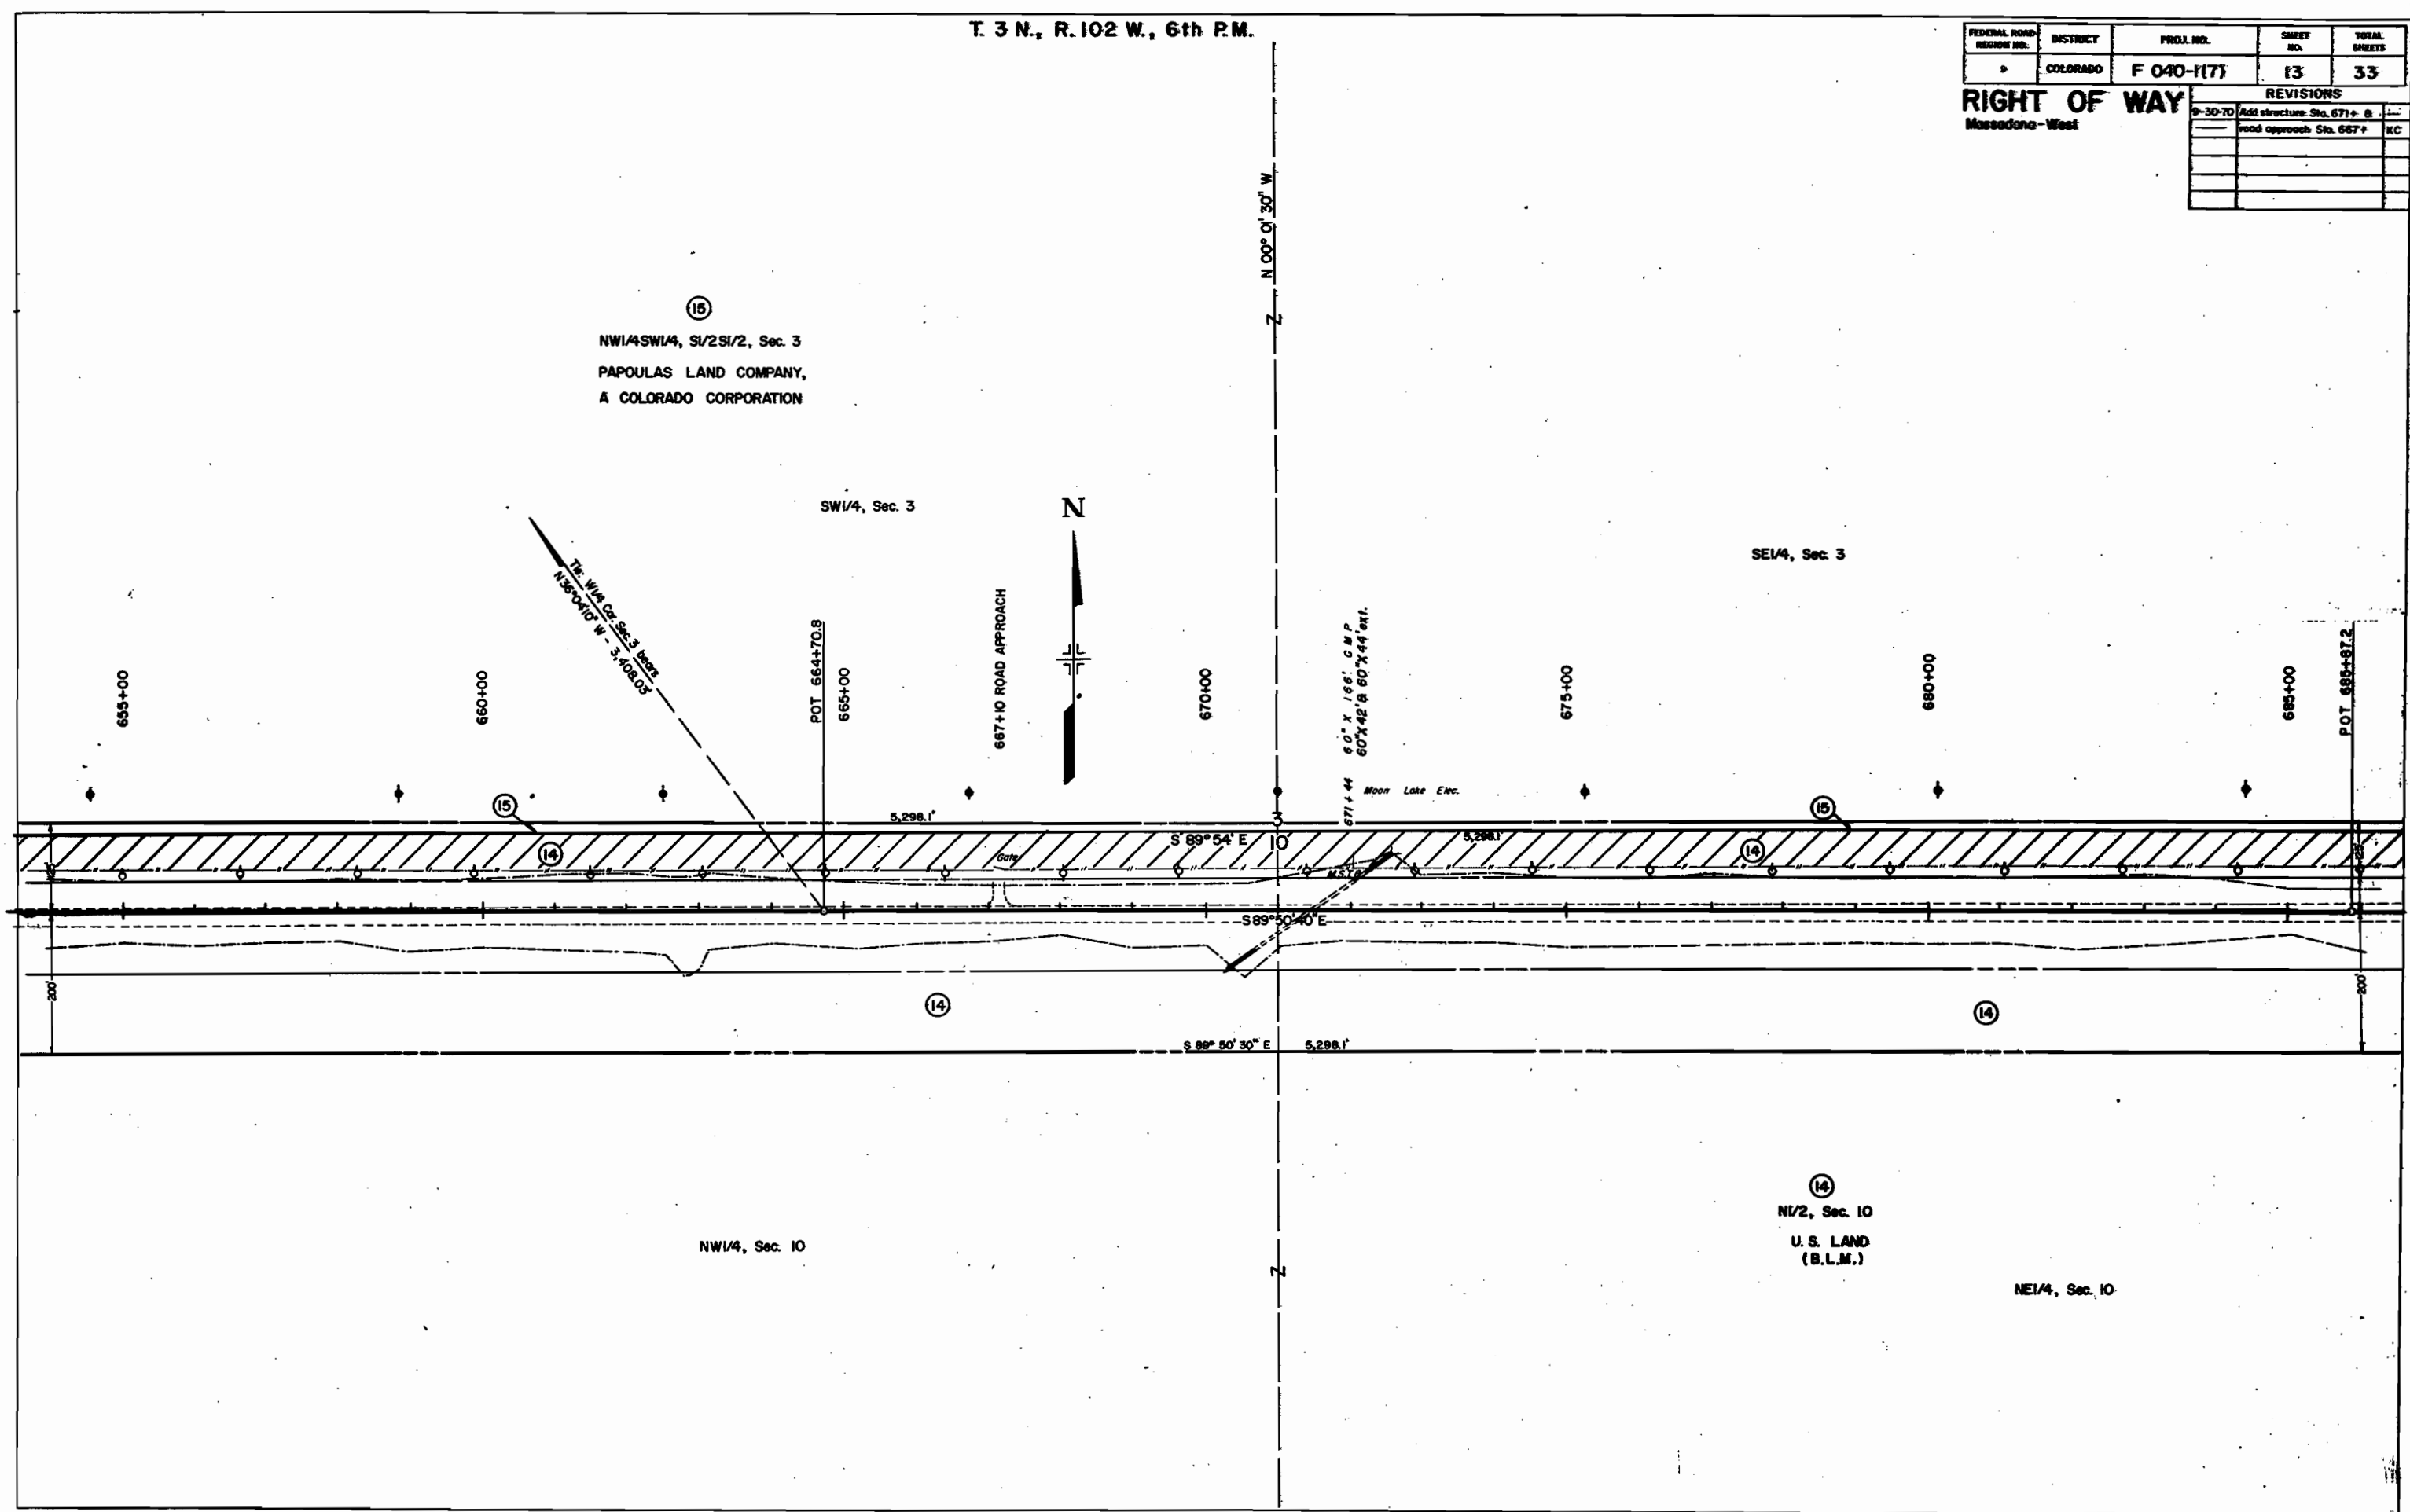


T. 3 N., R. 102 W., 6th P.M.

FEDERAL ROAD REGION NO.	DISTRICT	PROJ. NO.	SHEET NO.	TOTAL SHEETS
9	COLORADO	F 040-1(7)	14	33

RIGHT OF WAY
Massadona - West

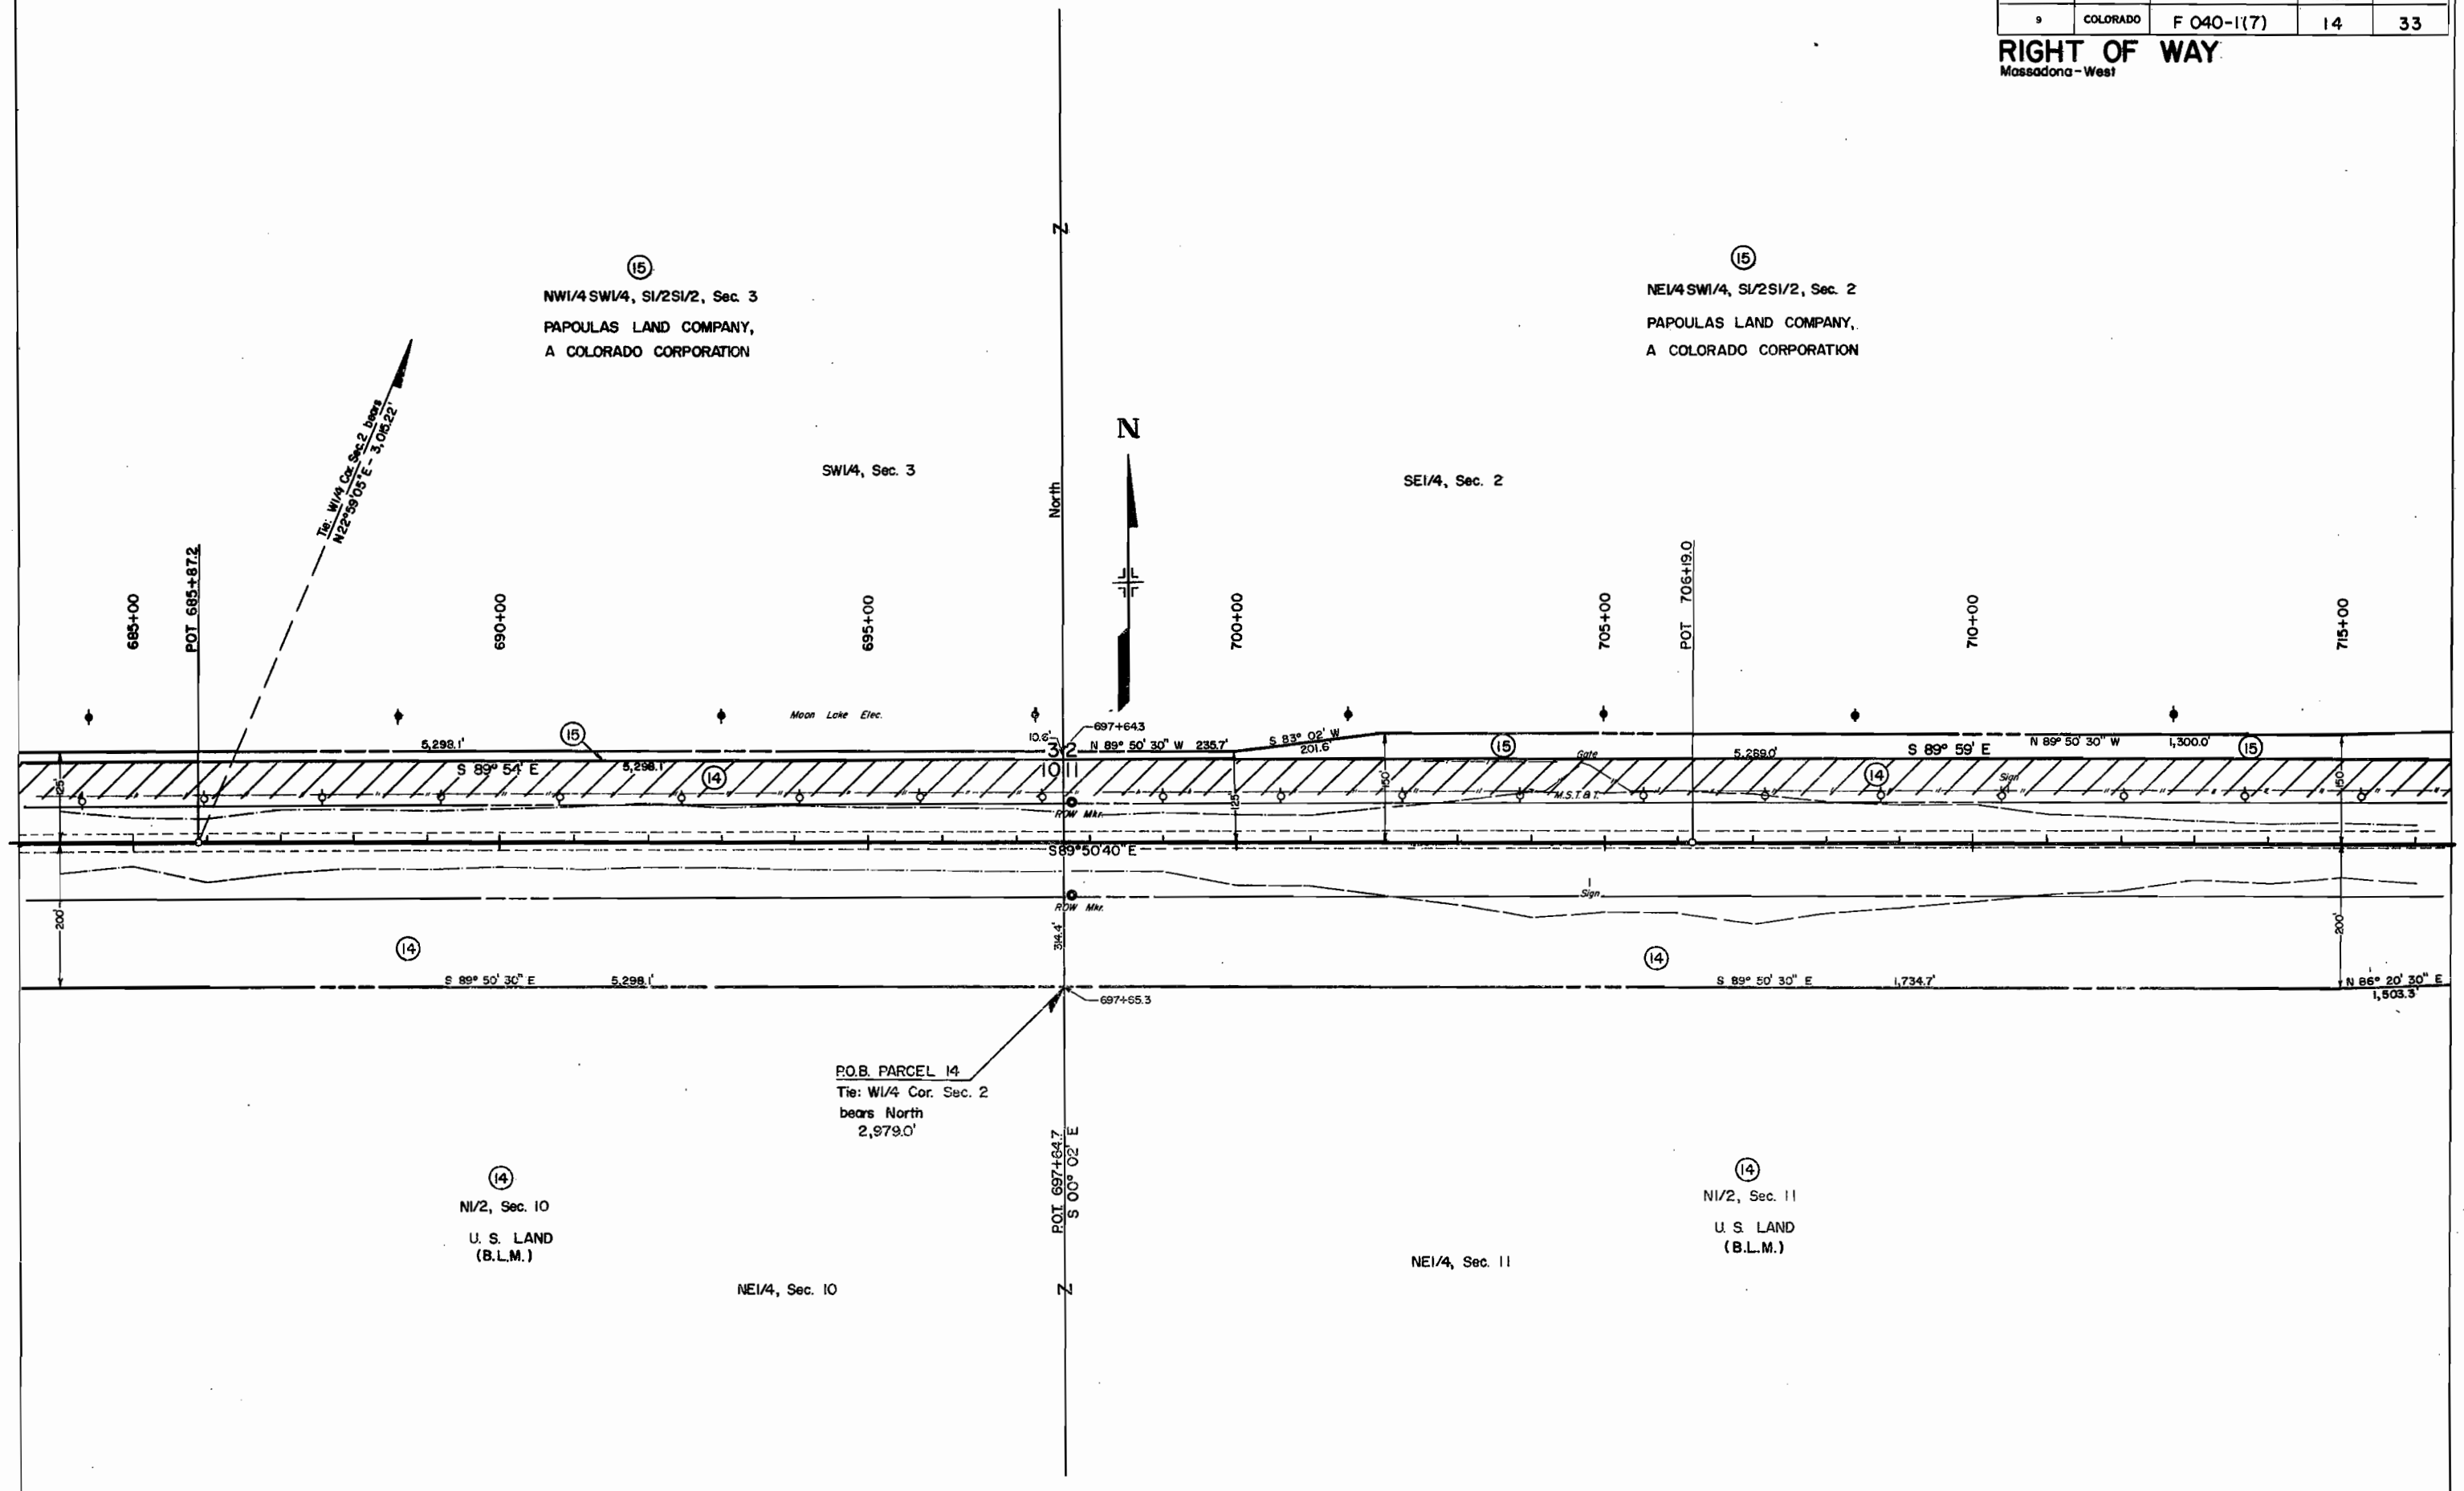


RIGHT OF WAY

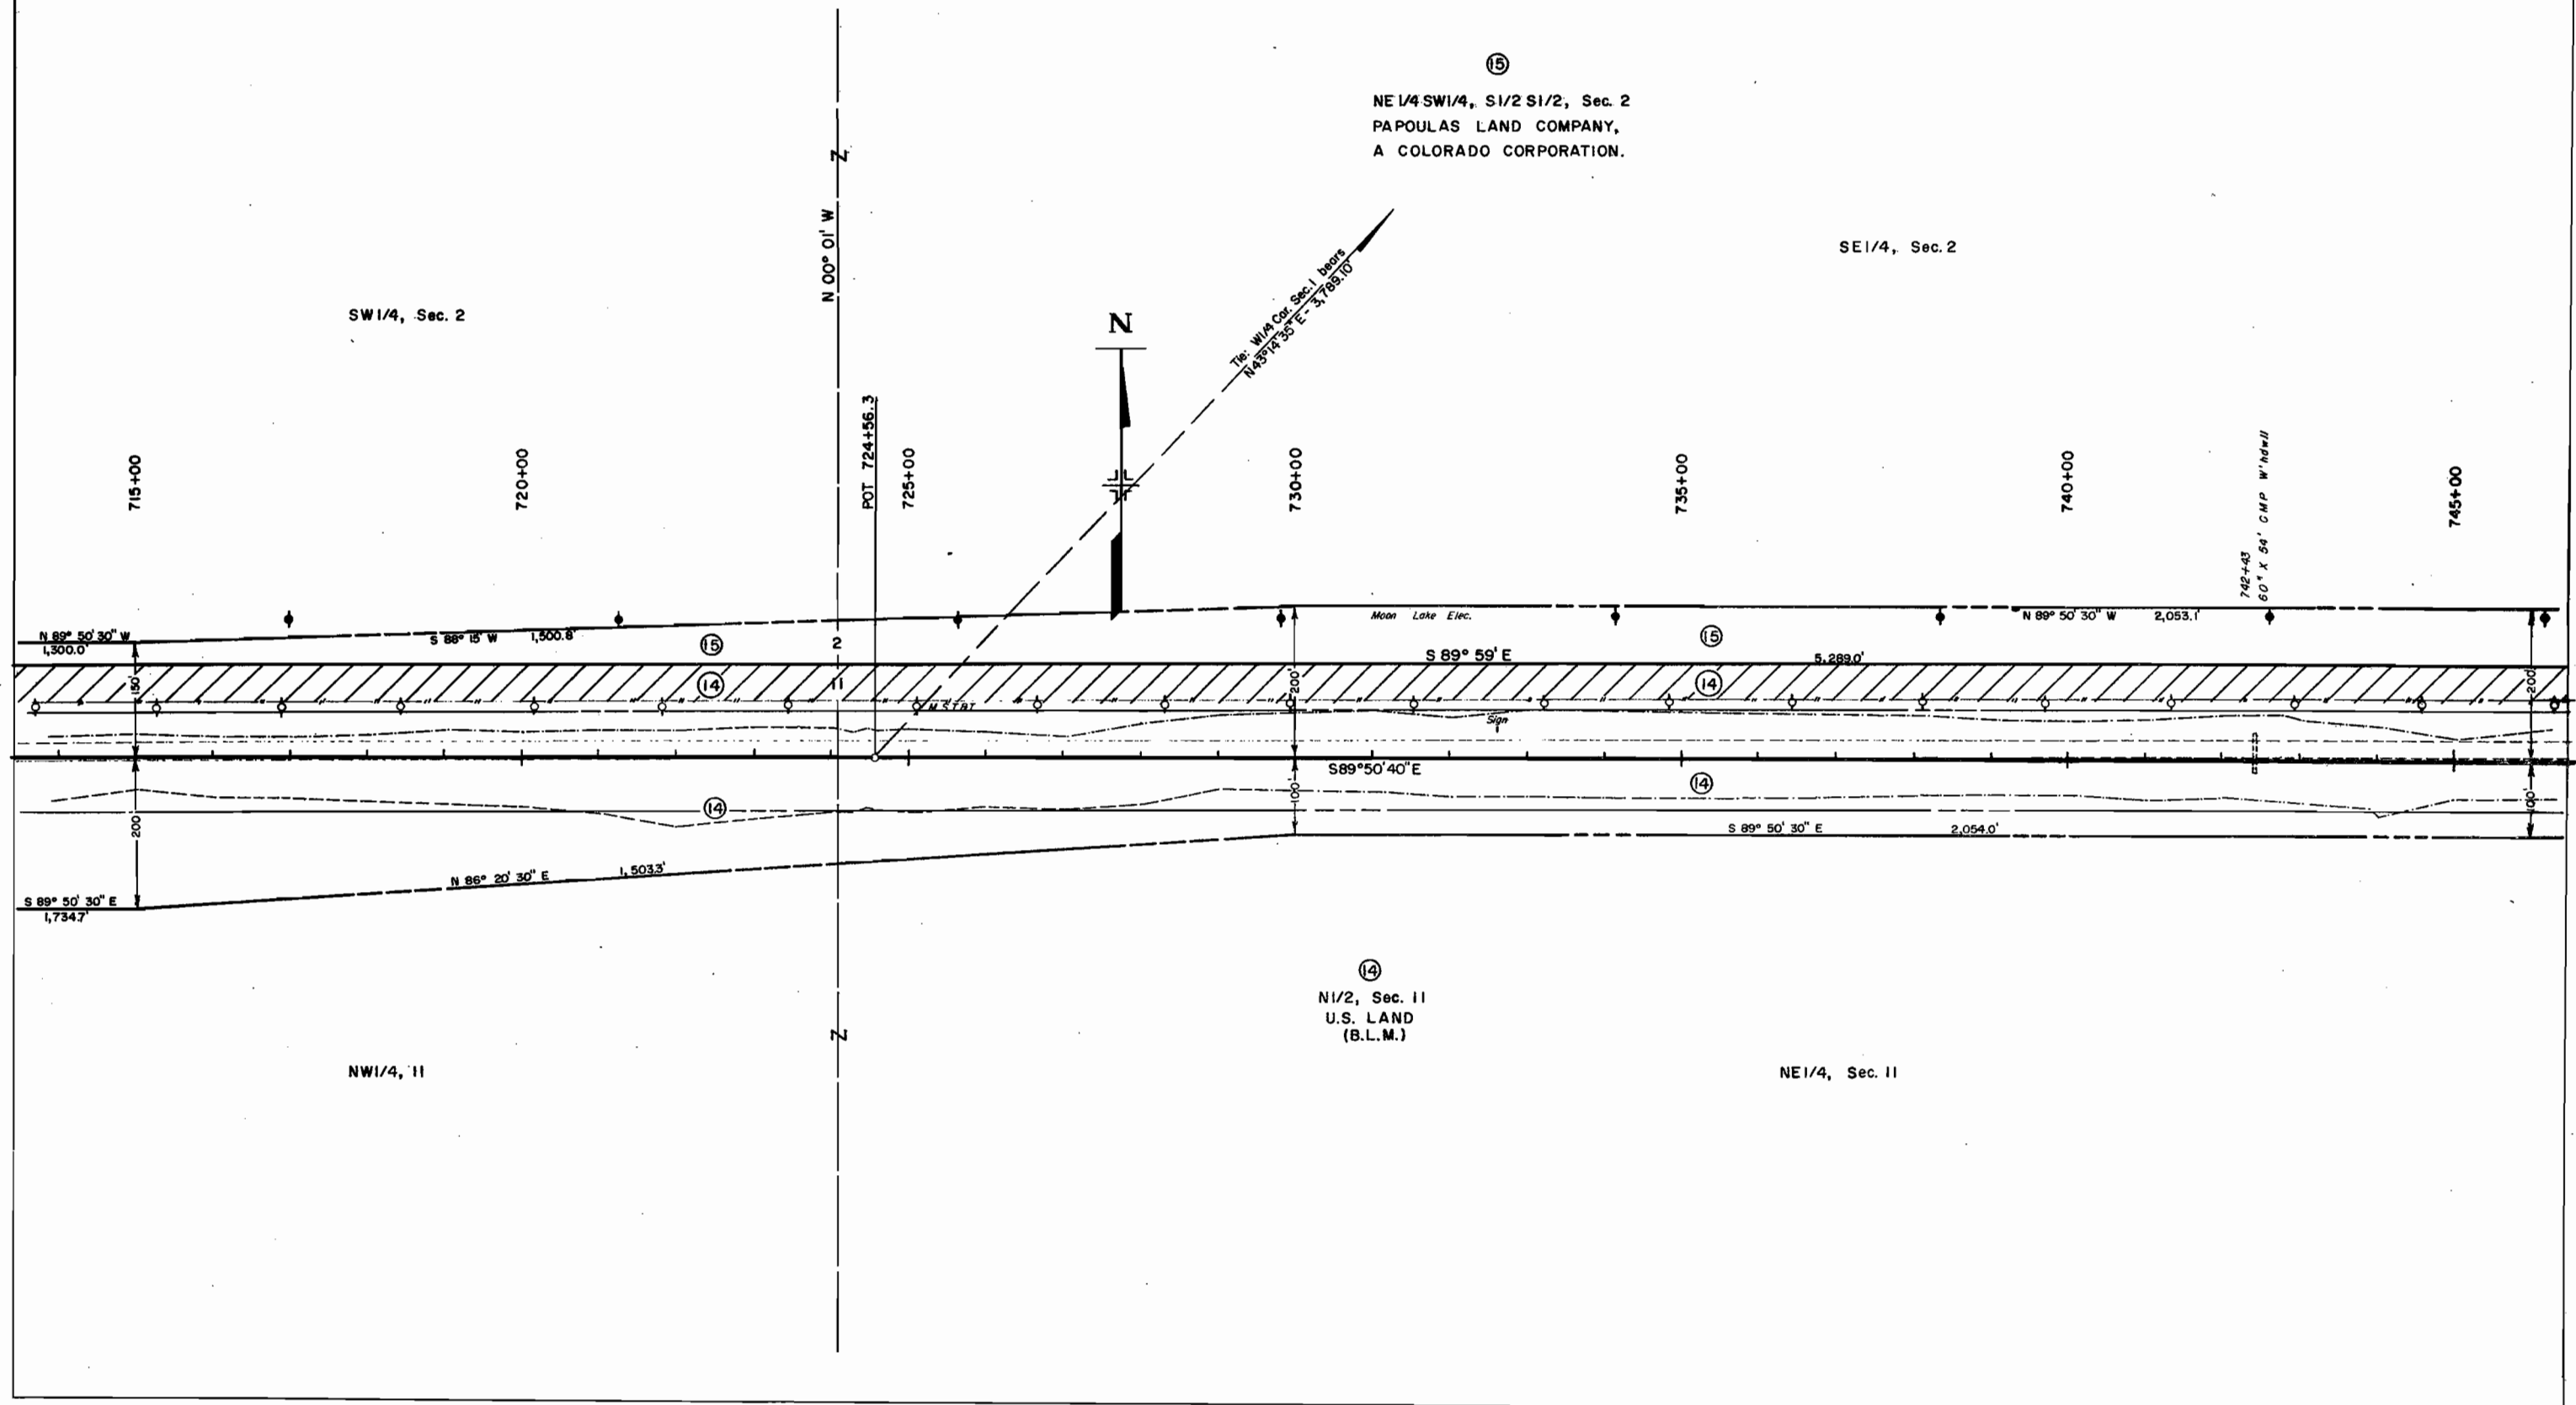


FEDERAL ROAD REGION NO.	DISTRICT	PROJ. NO.	SHEET NO.	TOTAL SHEETS
9	COLORADO	F 040-1(7)	16	33

RIGHT OF WAY
Massadonga - West

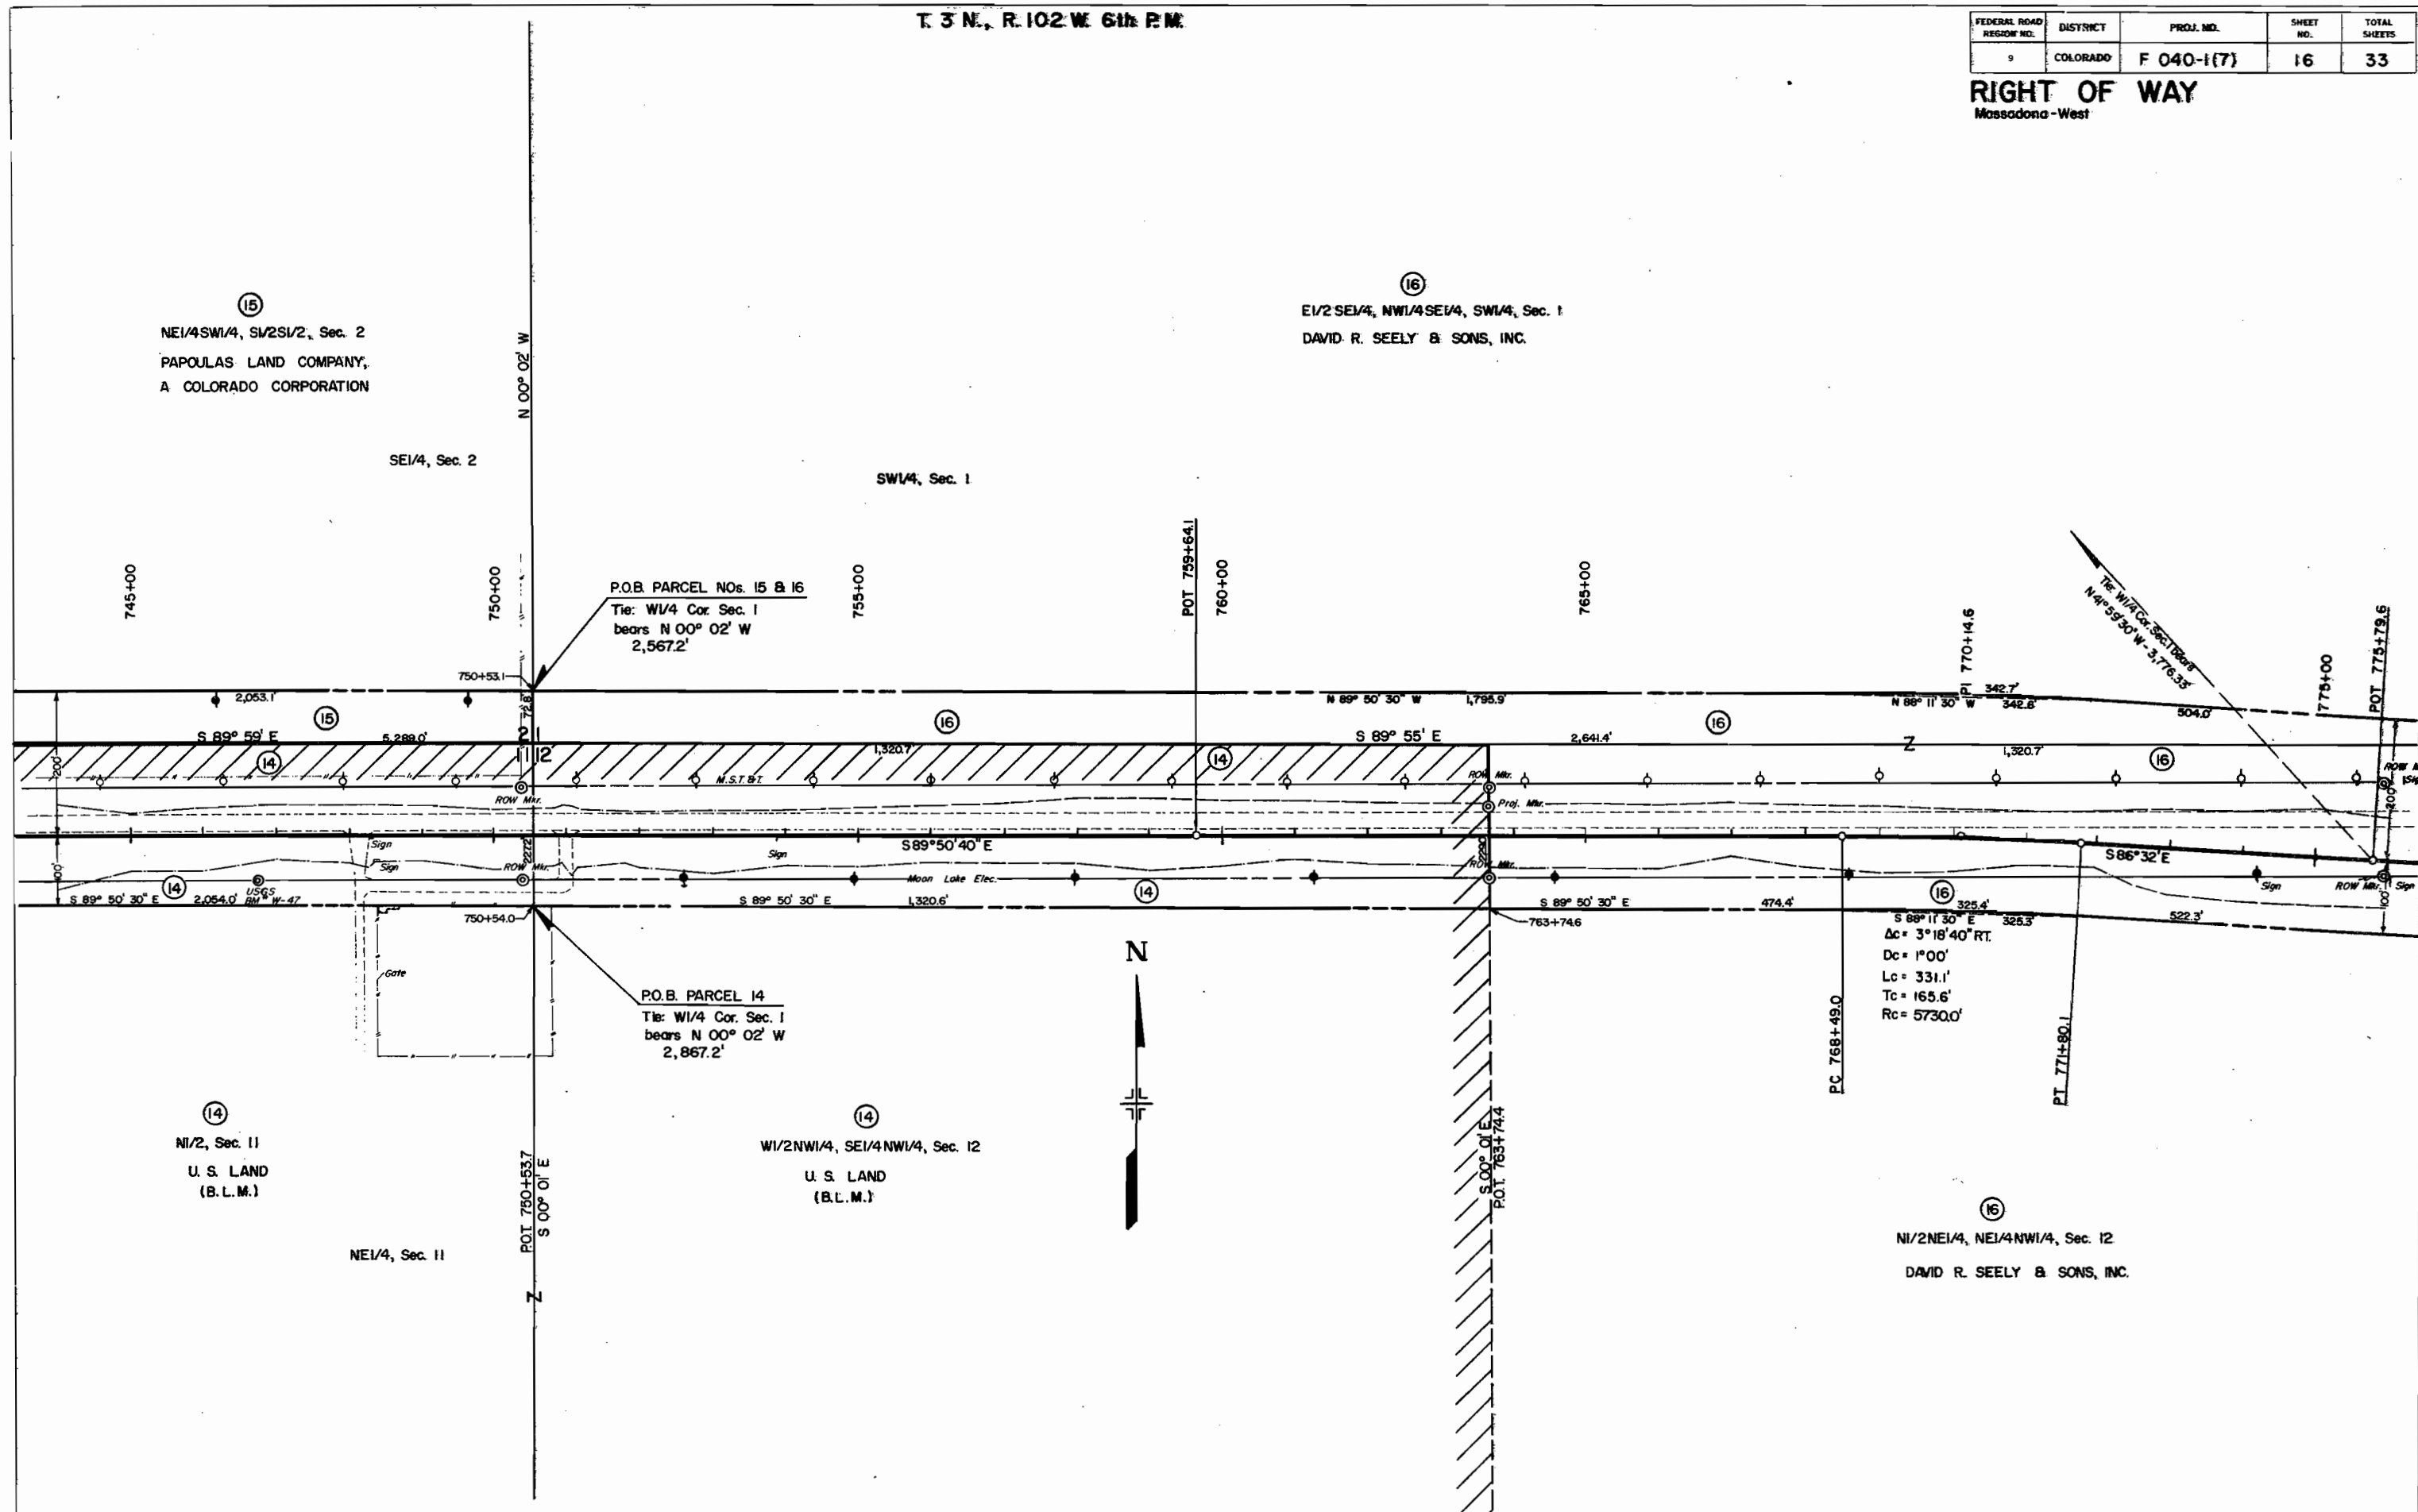

RIGHT OF WAY

Massadona - West

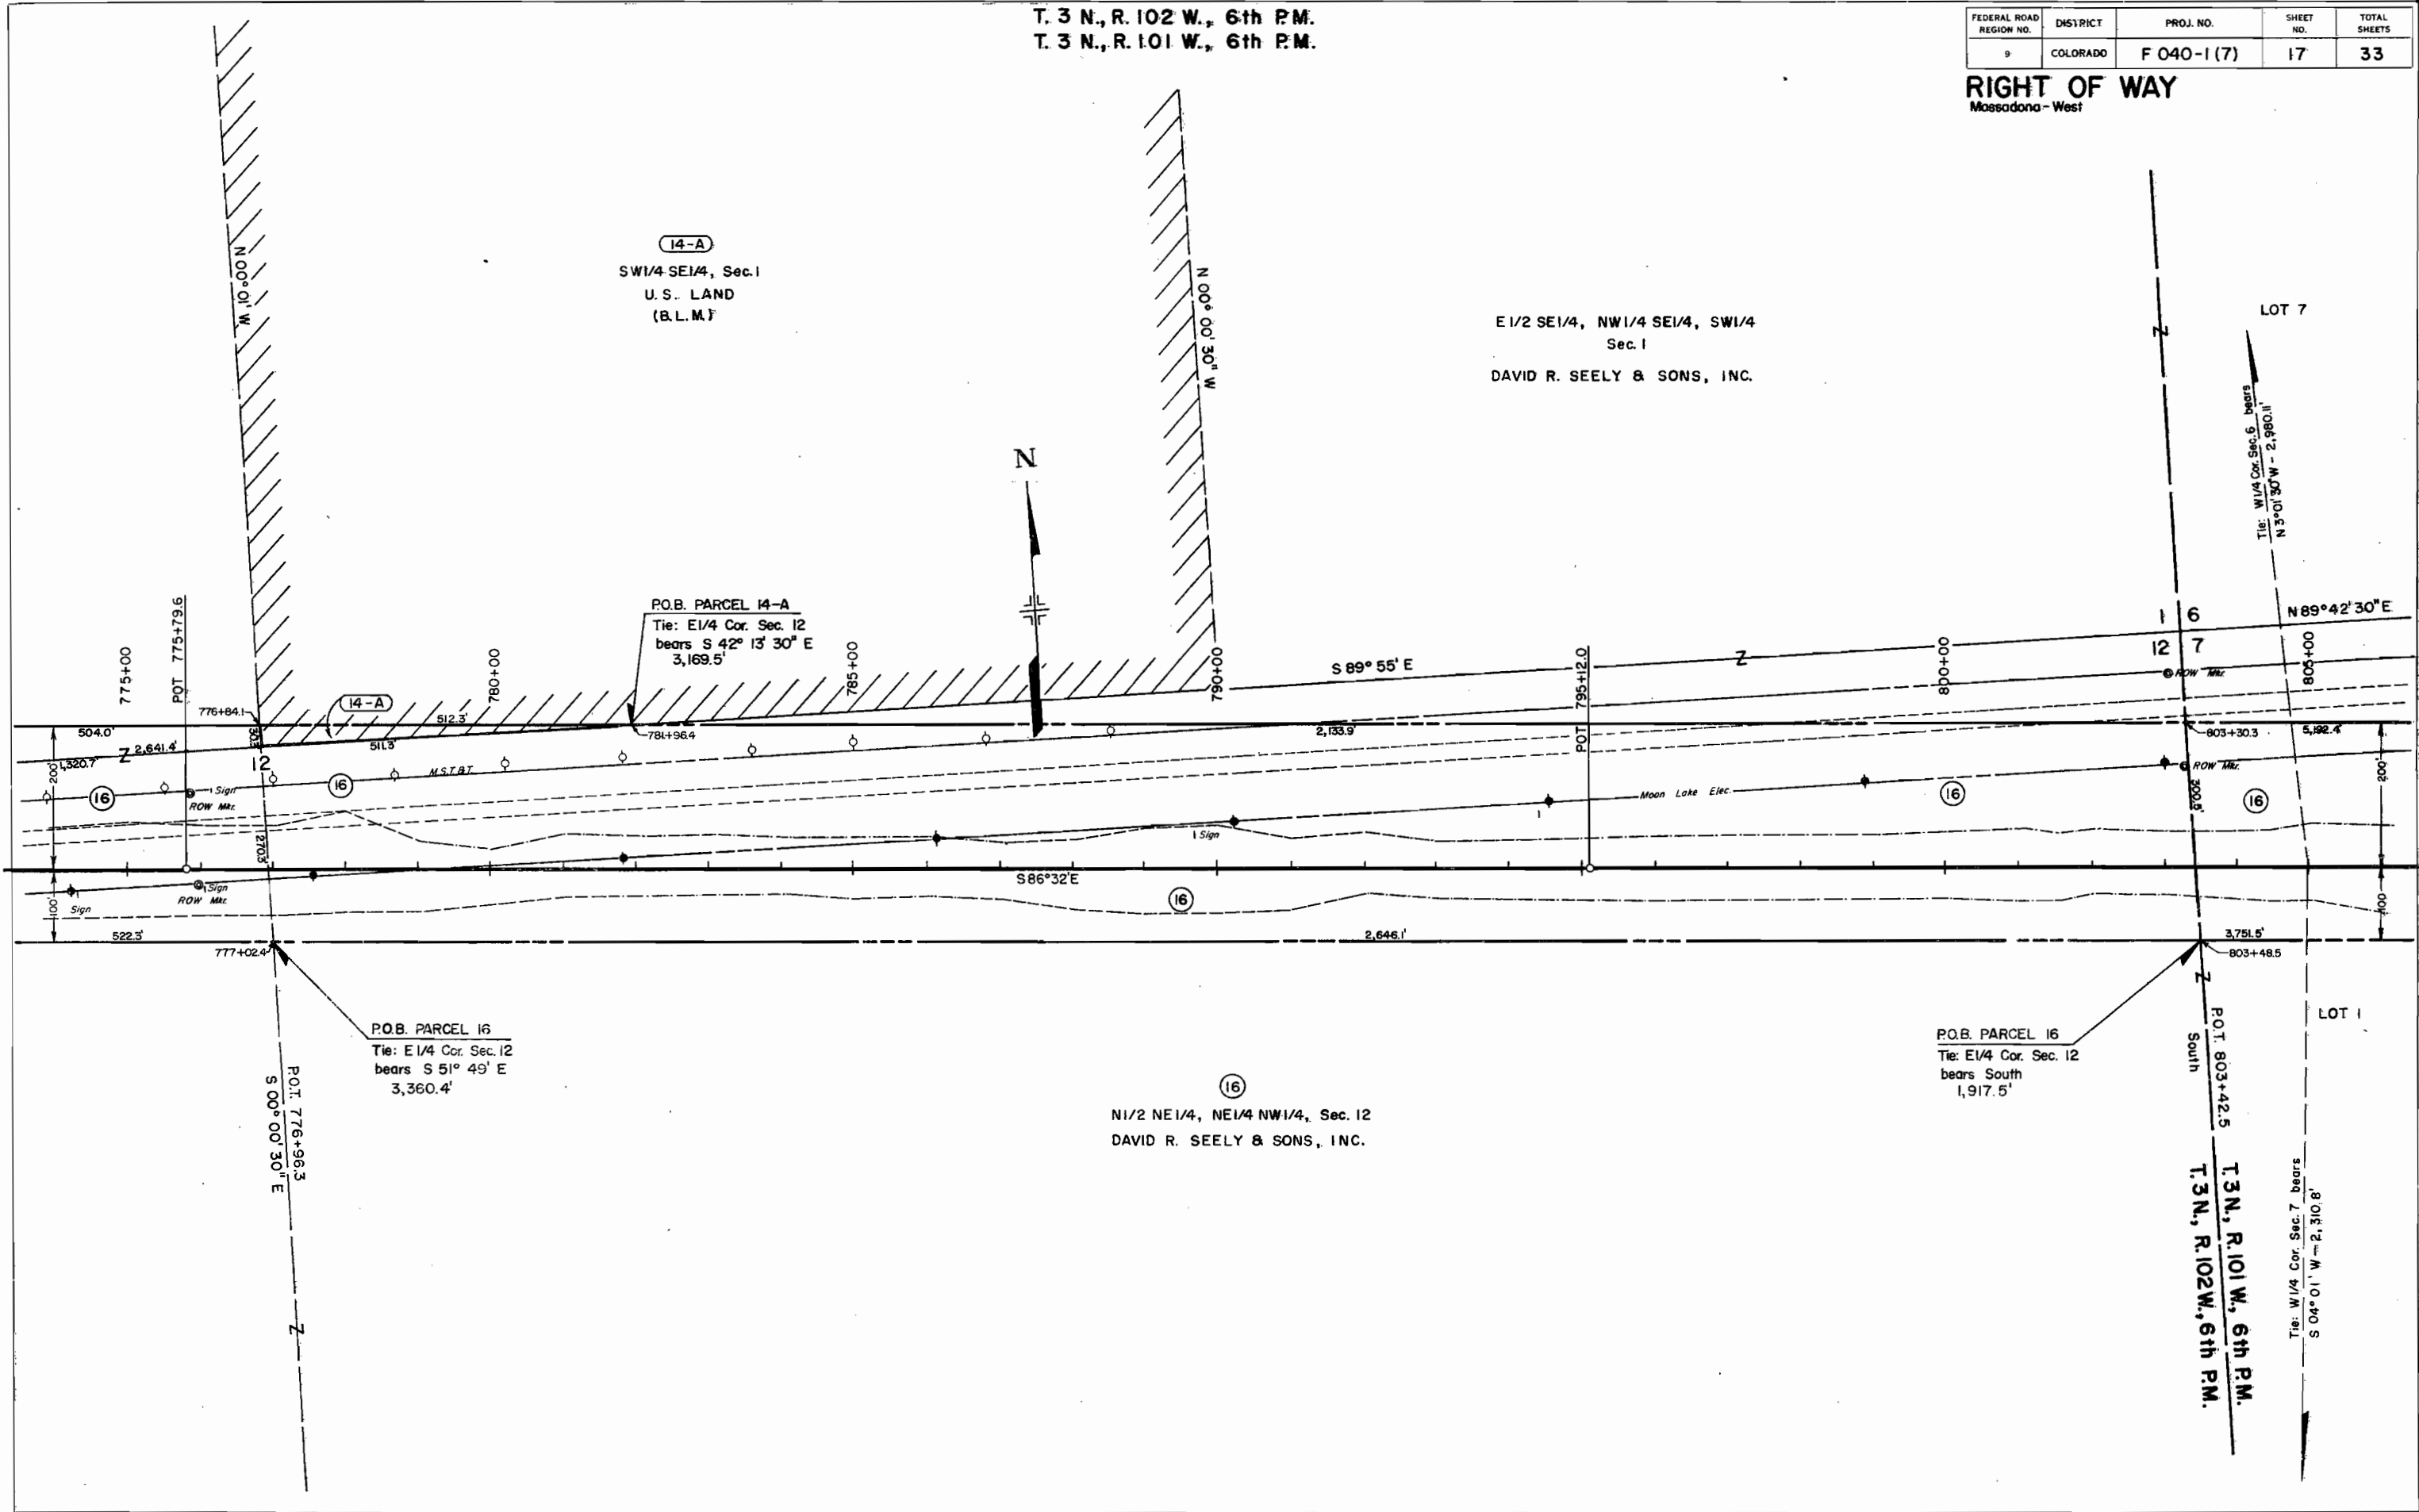


T. 3 N., R. 101 W., 6th P.M.

FEDERAL ROAD REGION NO.	DISTRICT	PROJ. NO.	SHEET NO.	TOTAL SHEETS
9	COLORADO	F 040-1(7)	18	33

REVISIONS		
5-28-74	Add TE-16E & Structures	KC

RIGHT OF WAY
Massadona - West

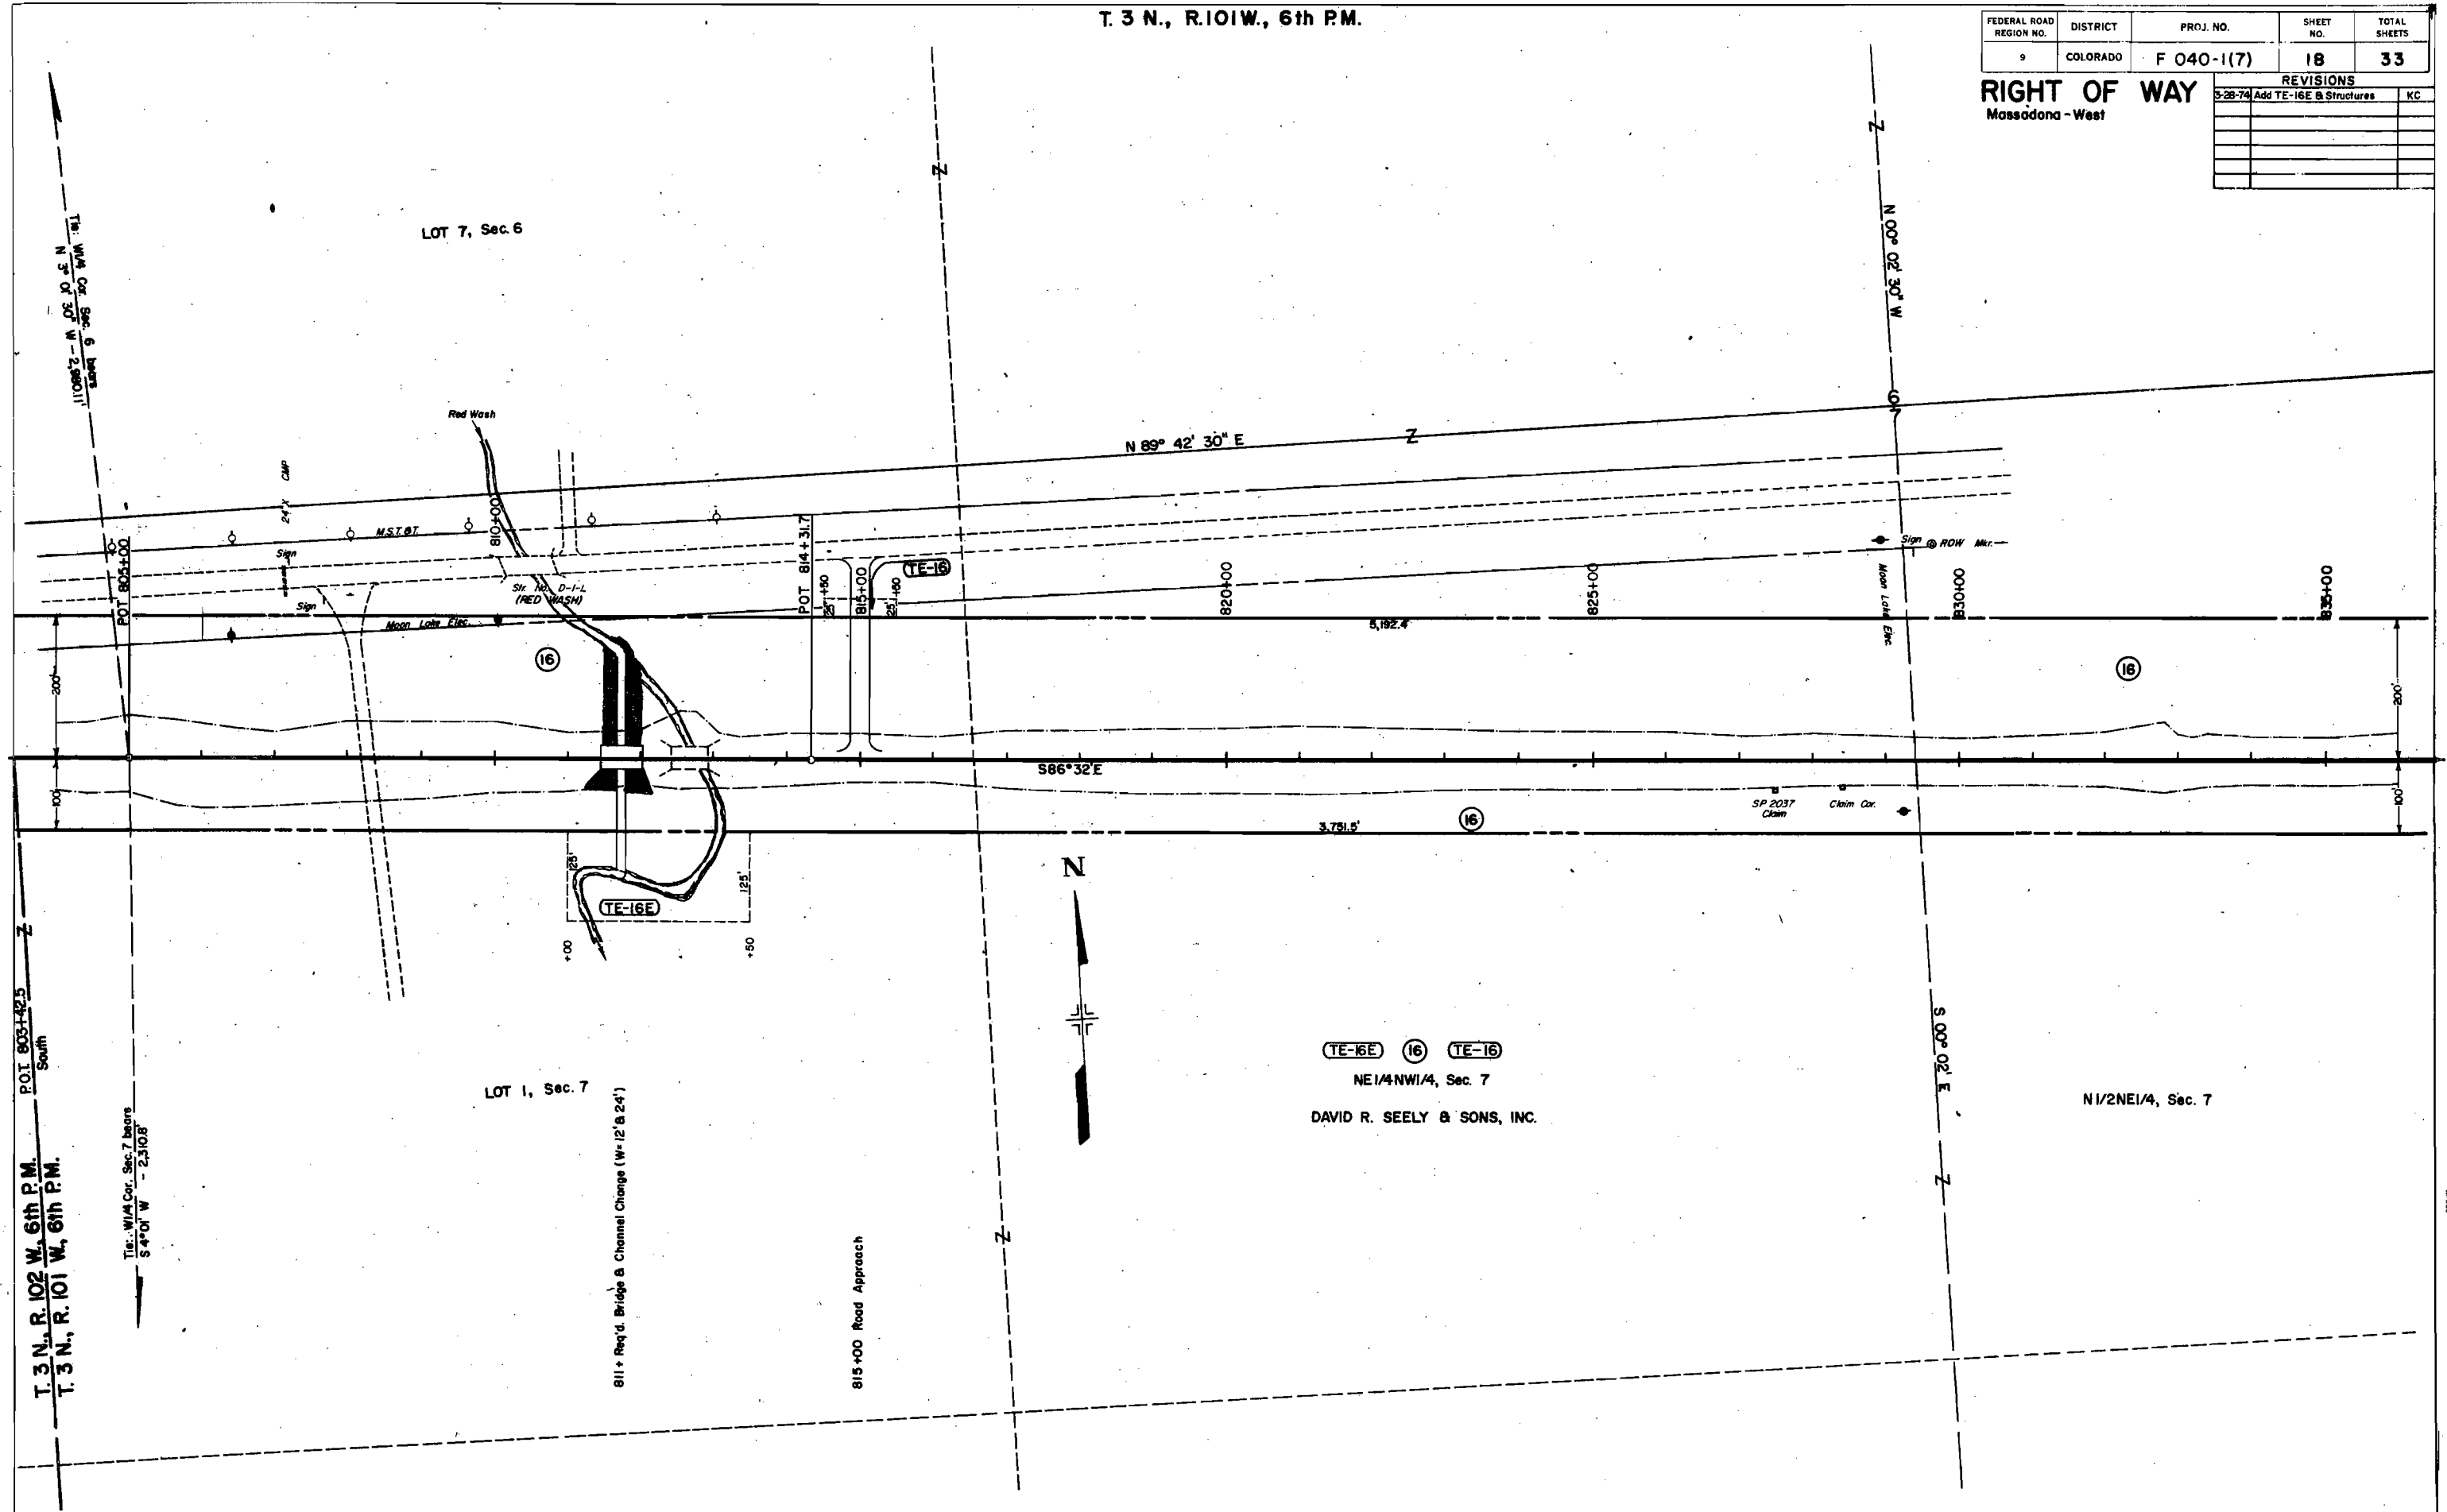


T. 3 N., R. 101 W., 6th P.M.

FEDERAL ROAD REGION NO.	DISTRICT	PROJ. NO.	SHEET NO.	TOTAL SHEETS
9	COLORADO	F 040-1(7)	19	33

RIGHT OF WAY
Massadana - West

REVISIONS	
3-28-74	Add Structure B Topog. 846+ KC

(16)
SW1/4SW1/4, Sec. 5
DAVID R. SEELY & SONS, INC.

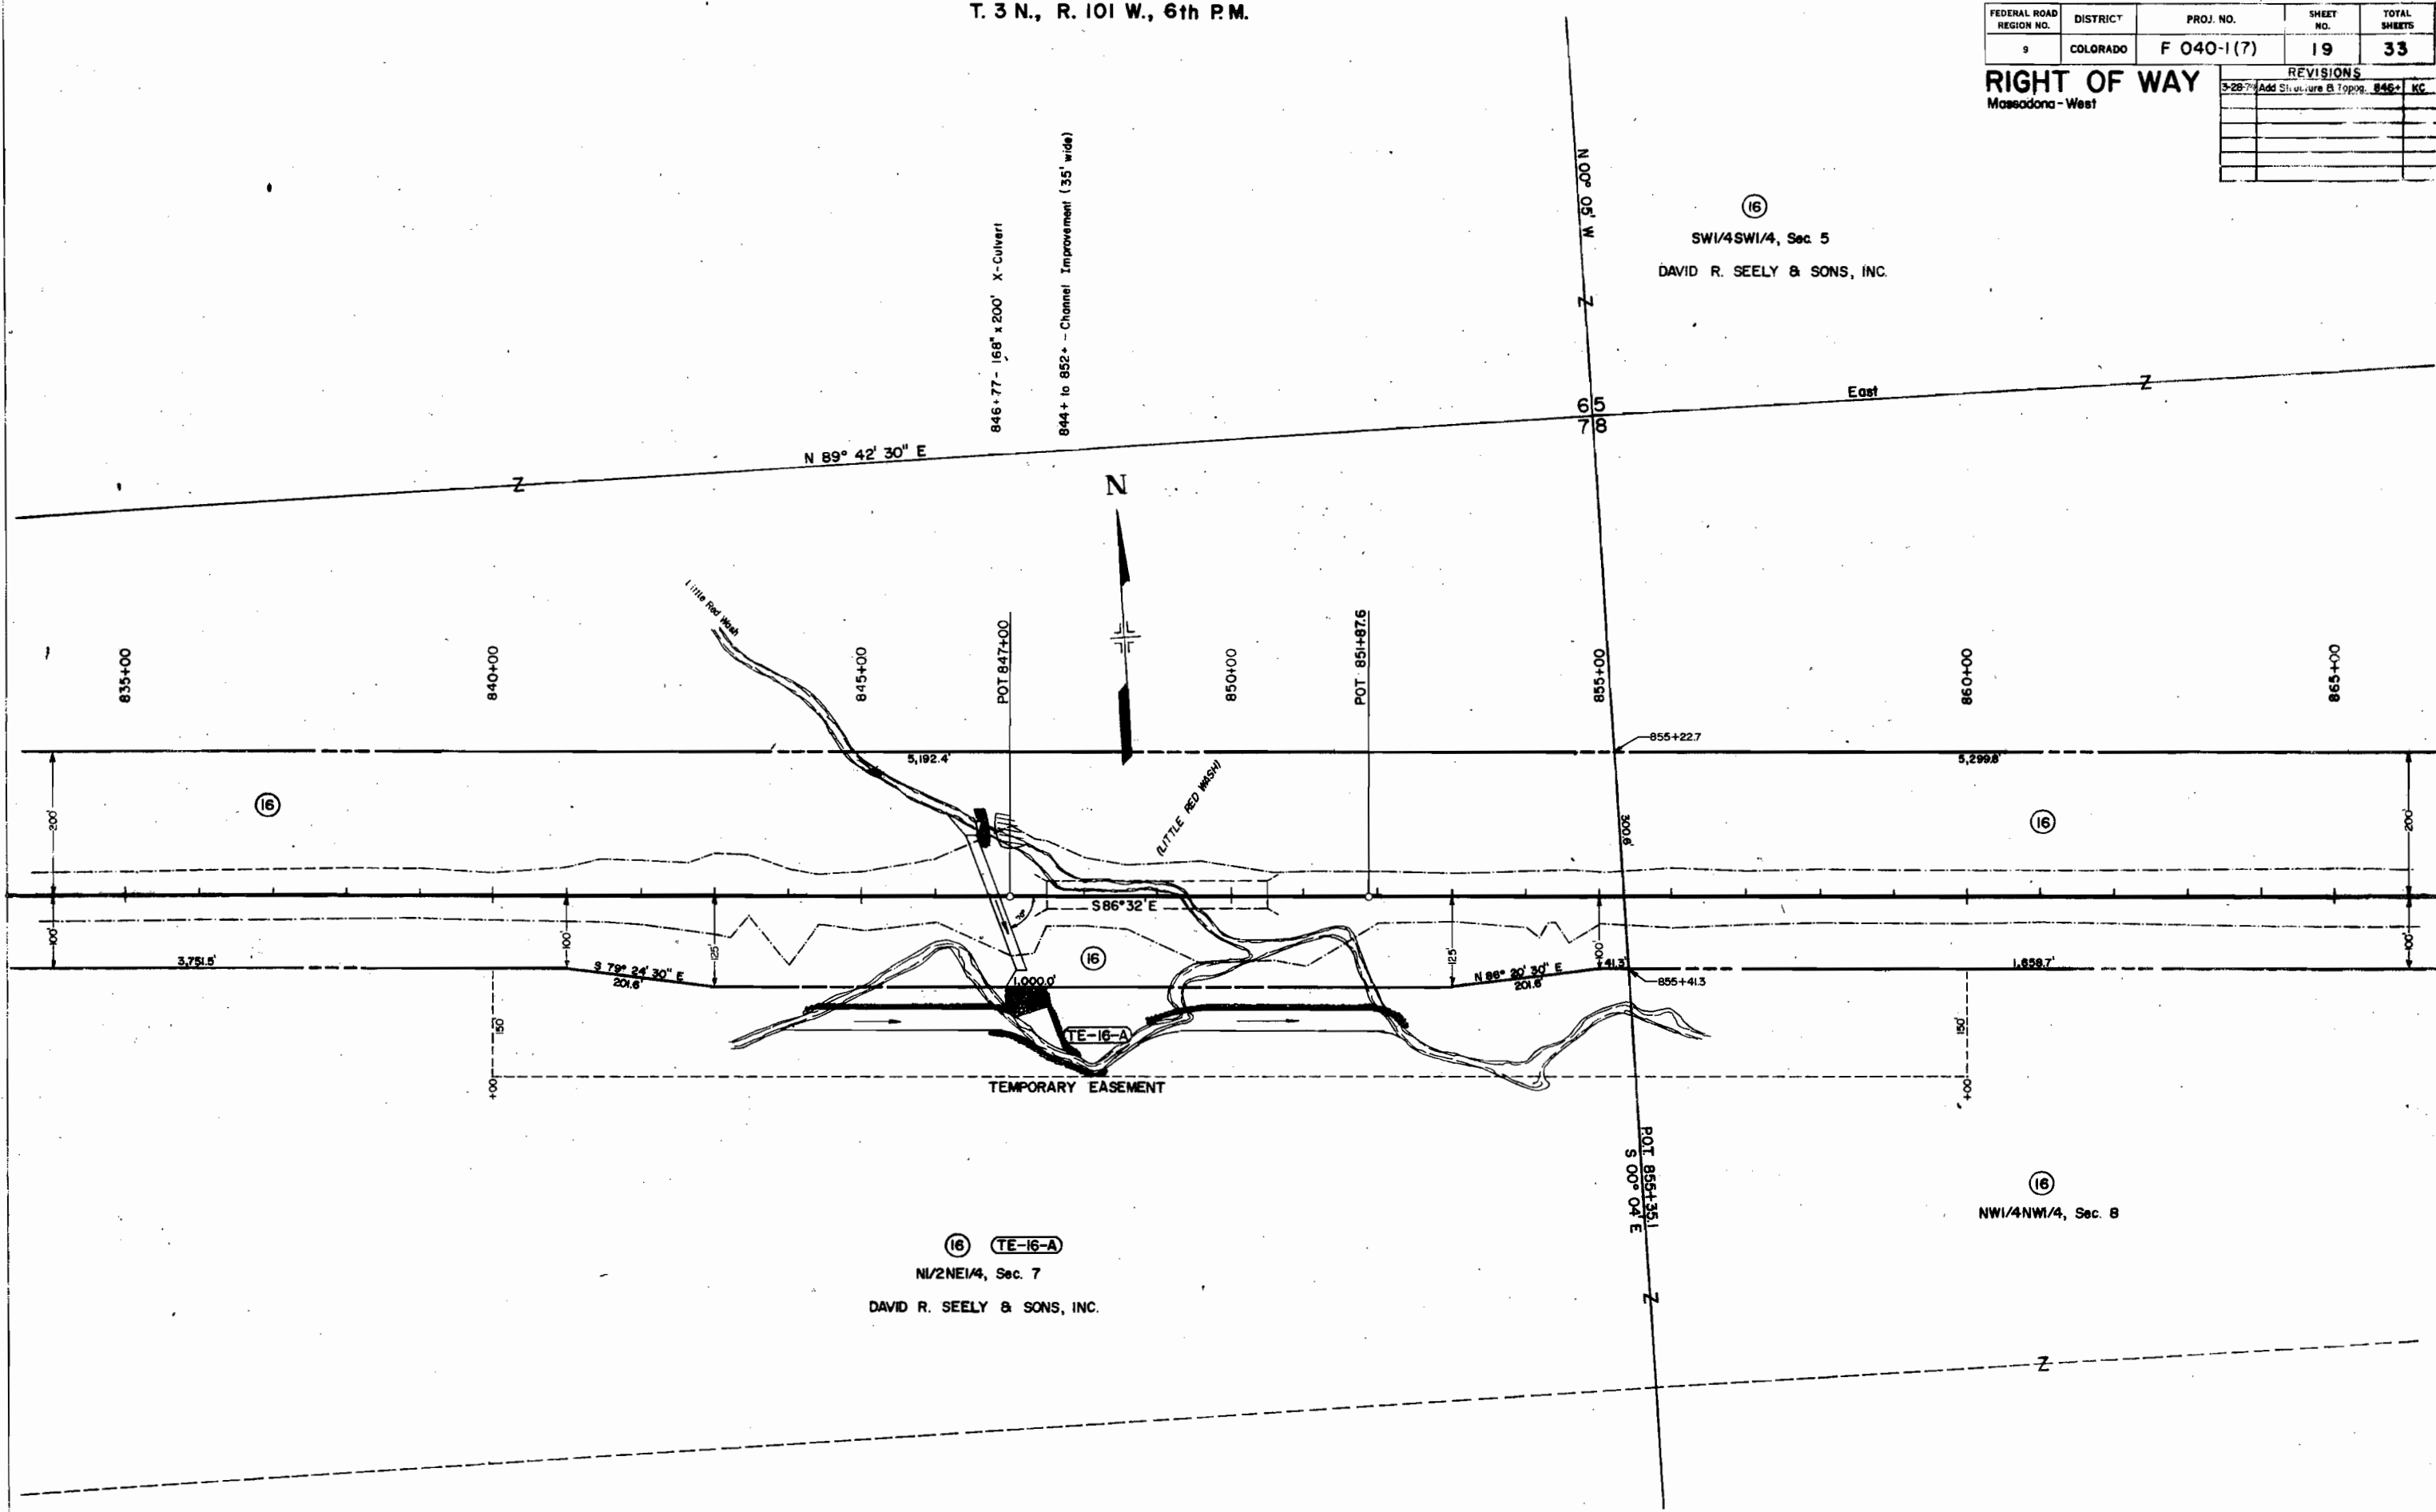


T. 3 N., R. 101 W., 6th P.M.

REVISIONS:		
9-30-70	Add structure Sls. 878+94	K.D.

FEDERAL ROAD REGION NO.	DISTRICT	PROJ. NO.	SHEET NO.	TOTAL SHEETS
9	COLORADO	F 040-1(7)	20	33

RIGHT OF WAY

Massadona - West

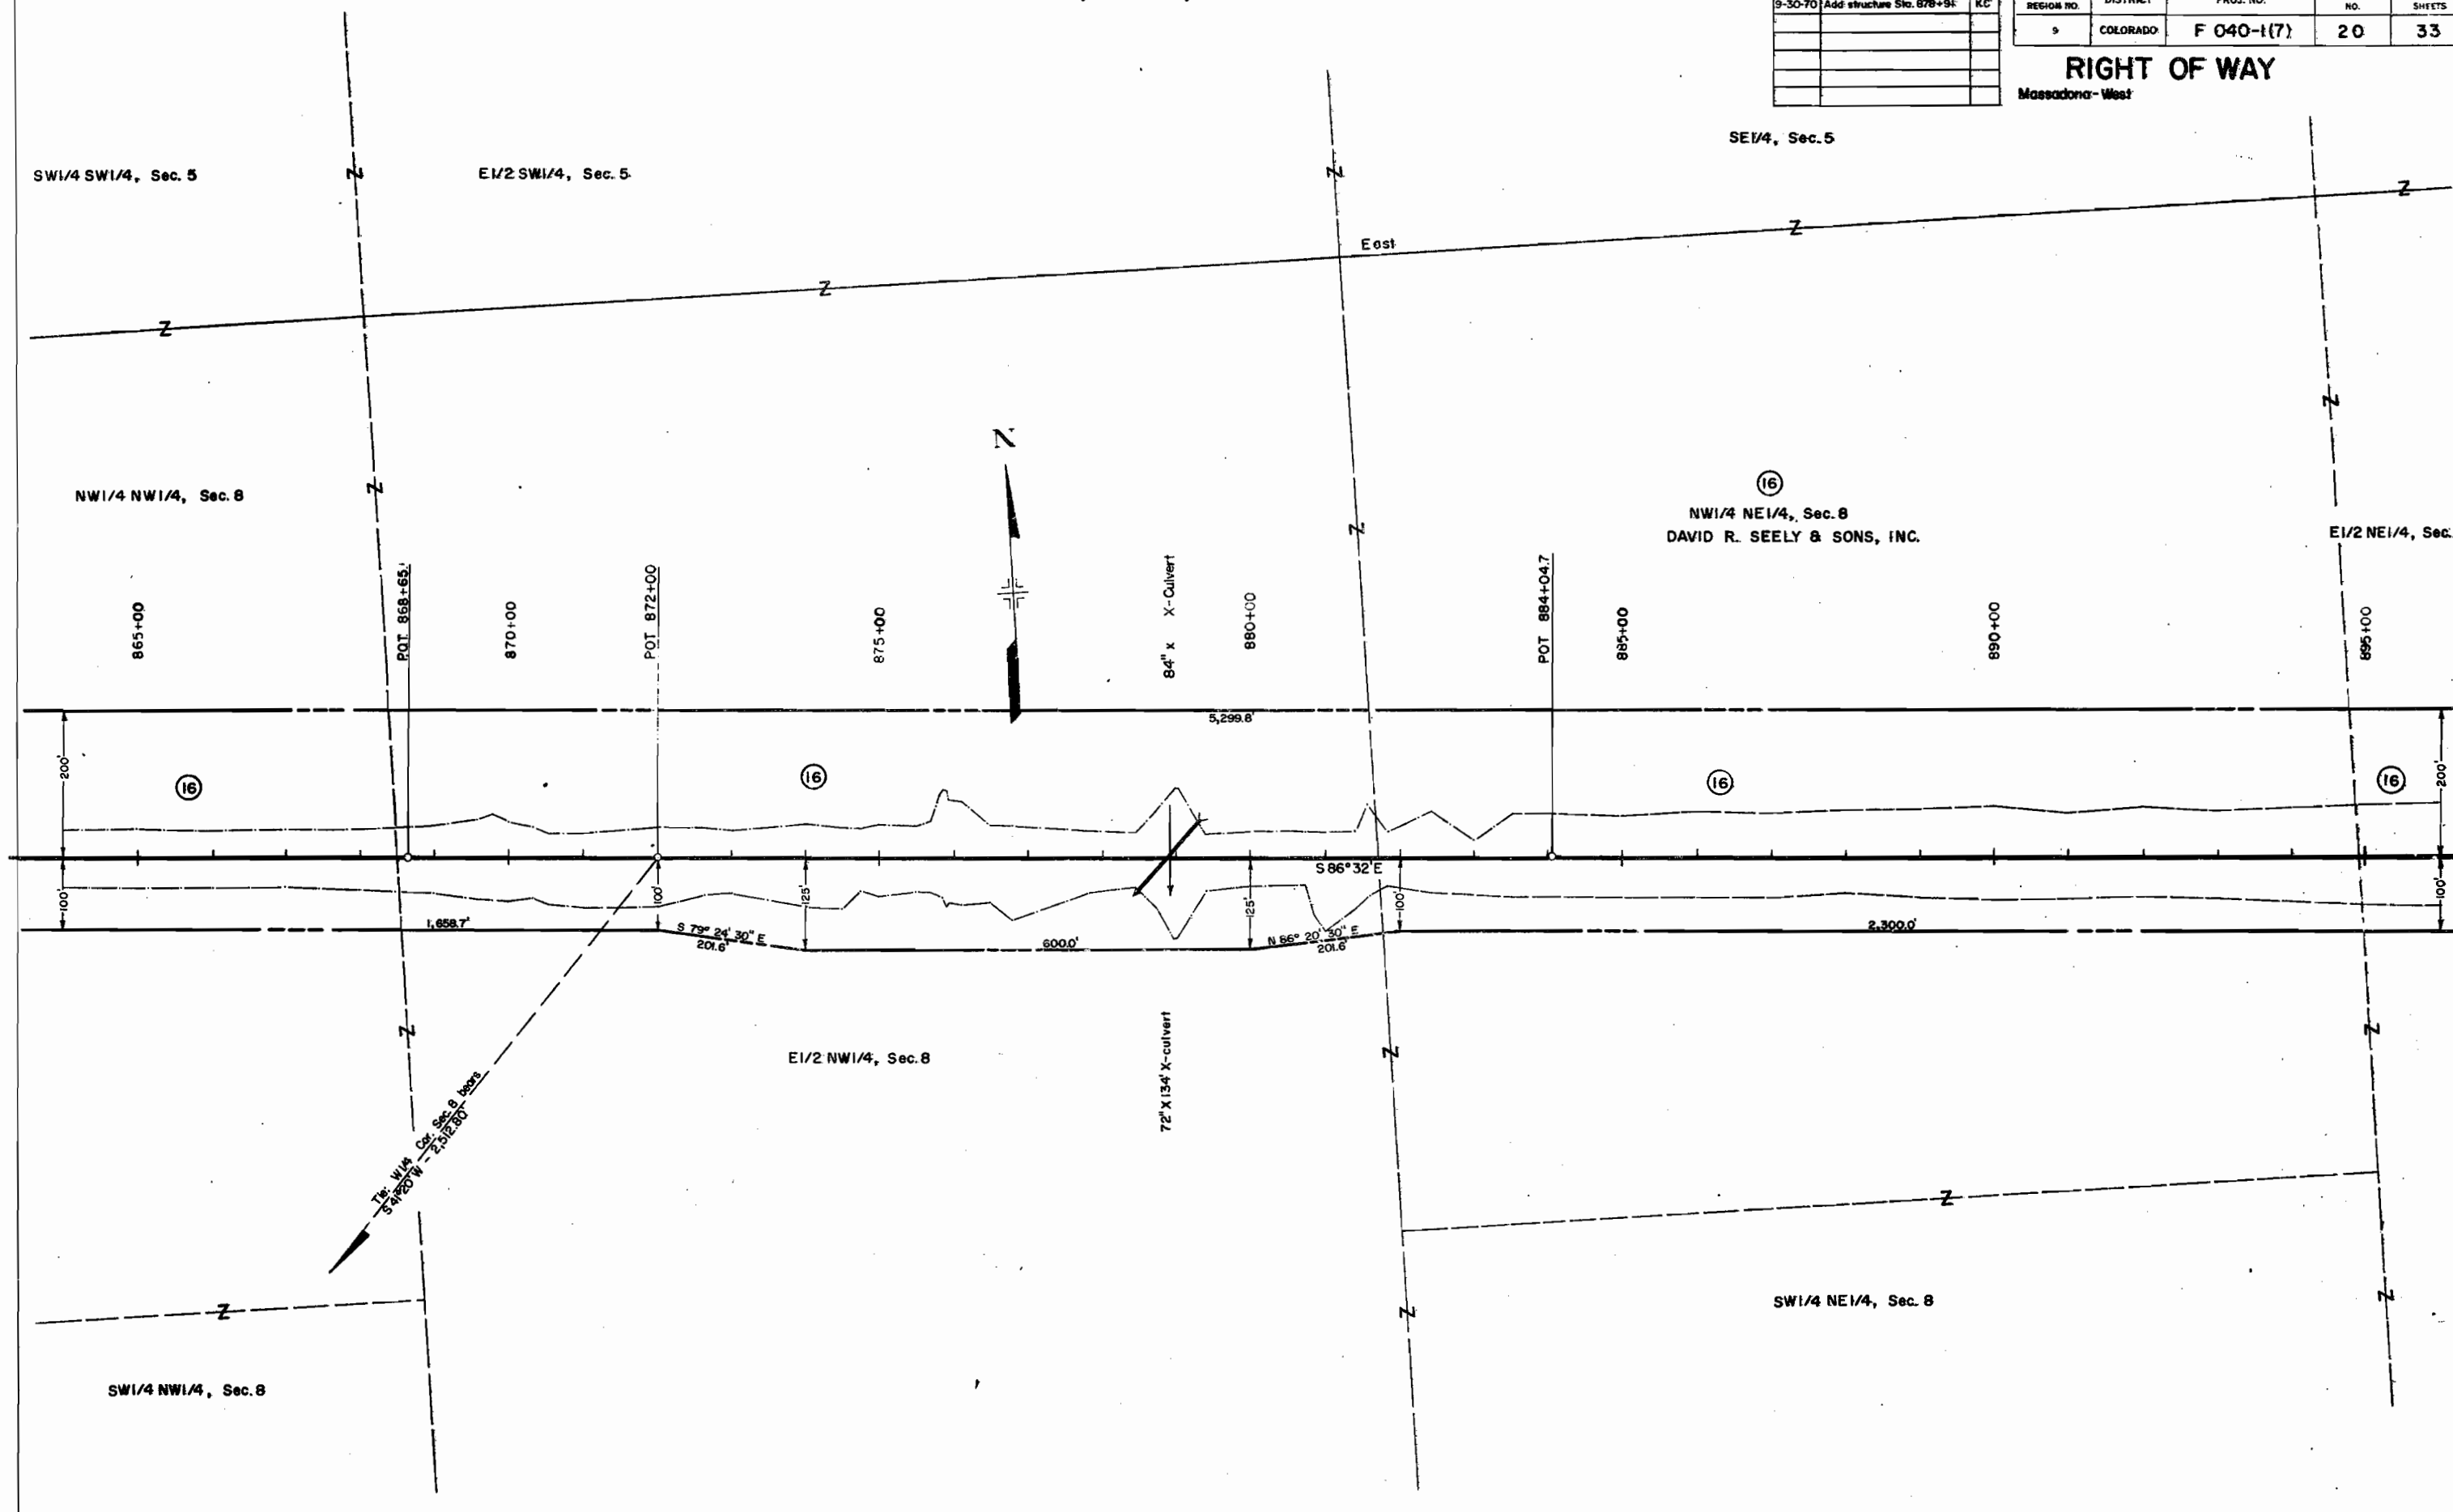


T. 3 N., R. 101 W. 6th P.M.

FEDERAL ROAD REGION NO.	DISTRICT	PROJ. NO.	SHEET NO.	TOTAL SHEETS
9	COLORADO	F 040-1(7)	21	33

RIGHT OF WAY
Massedonia - West

REVISIONS		
9-30-70	Add structure Sta. 907+00	—
	road approach Sta. 917+	KC

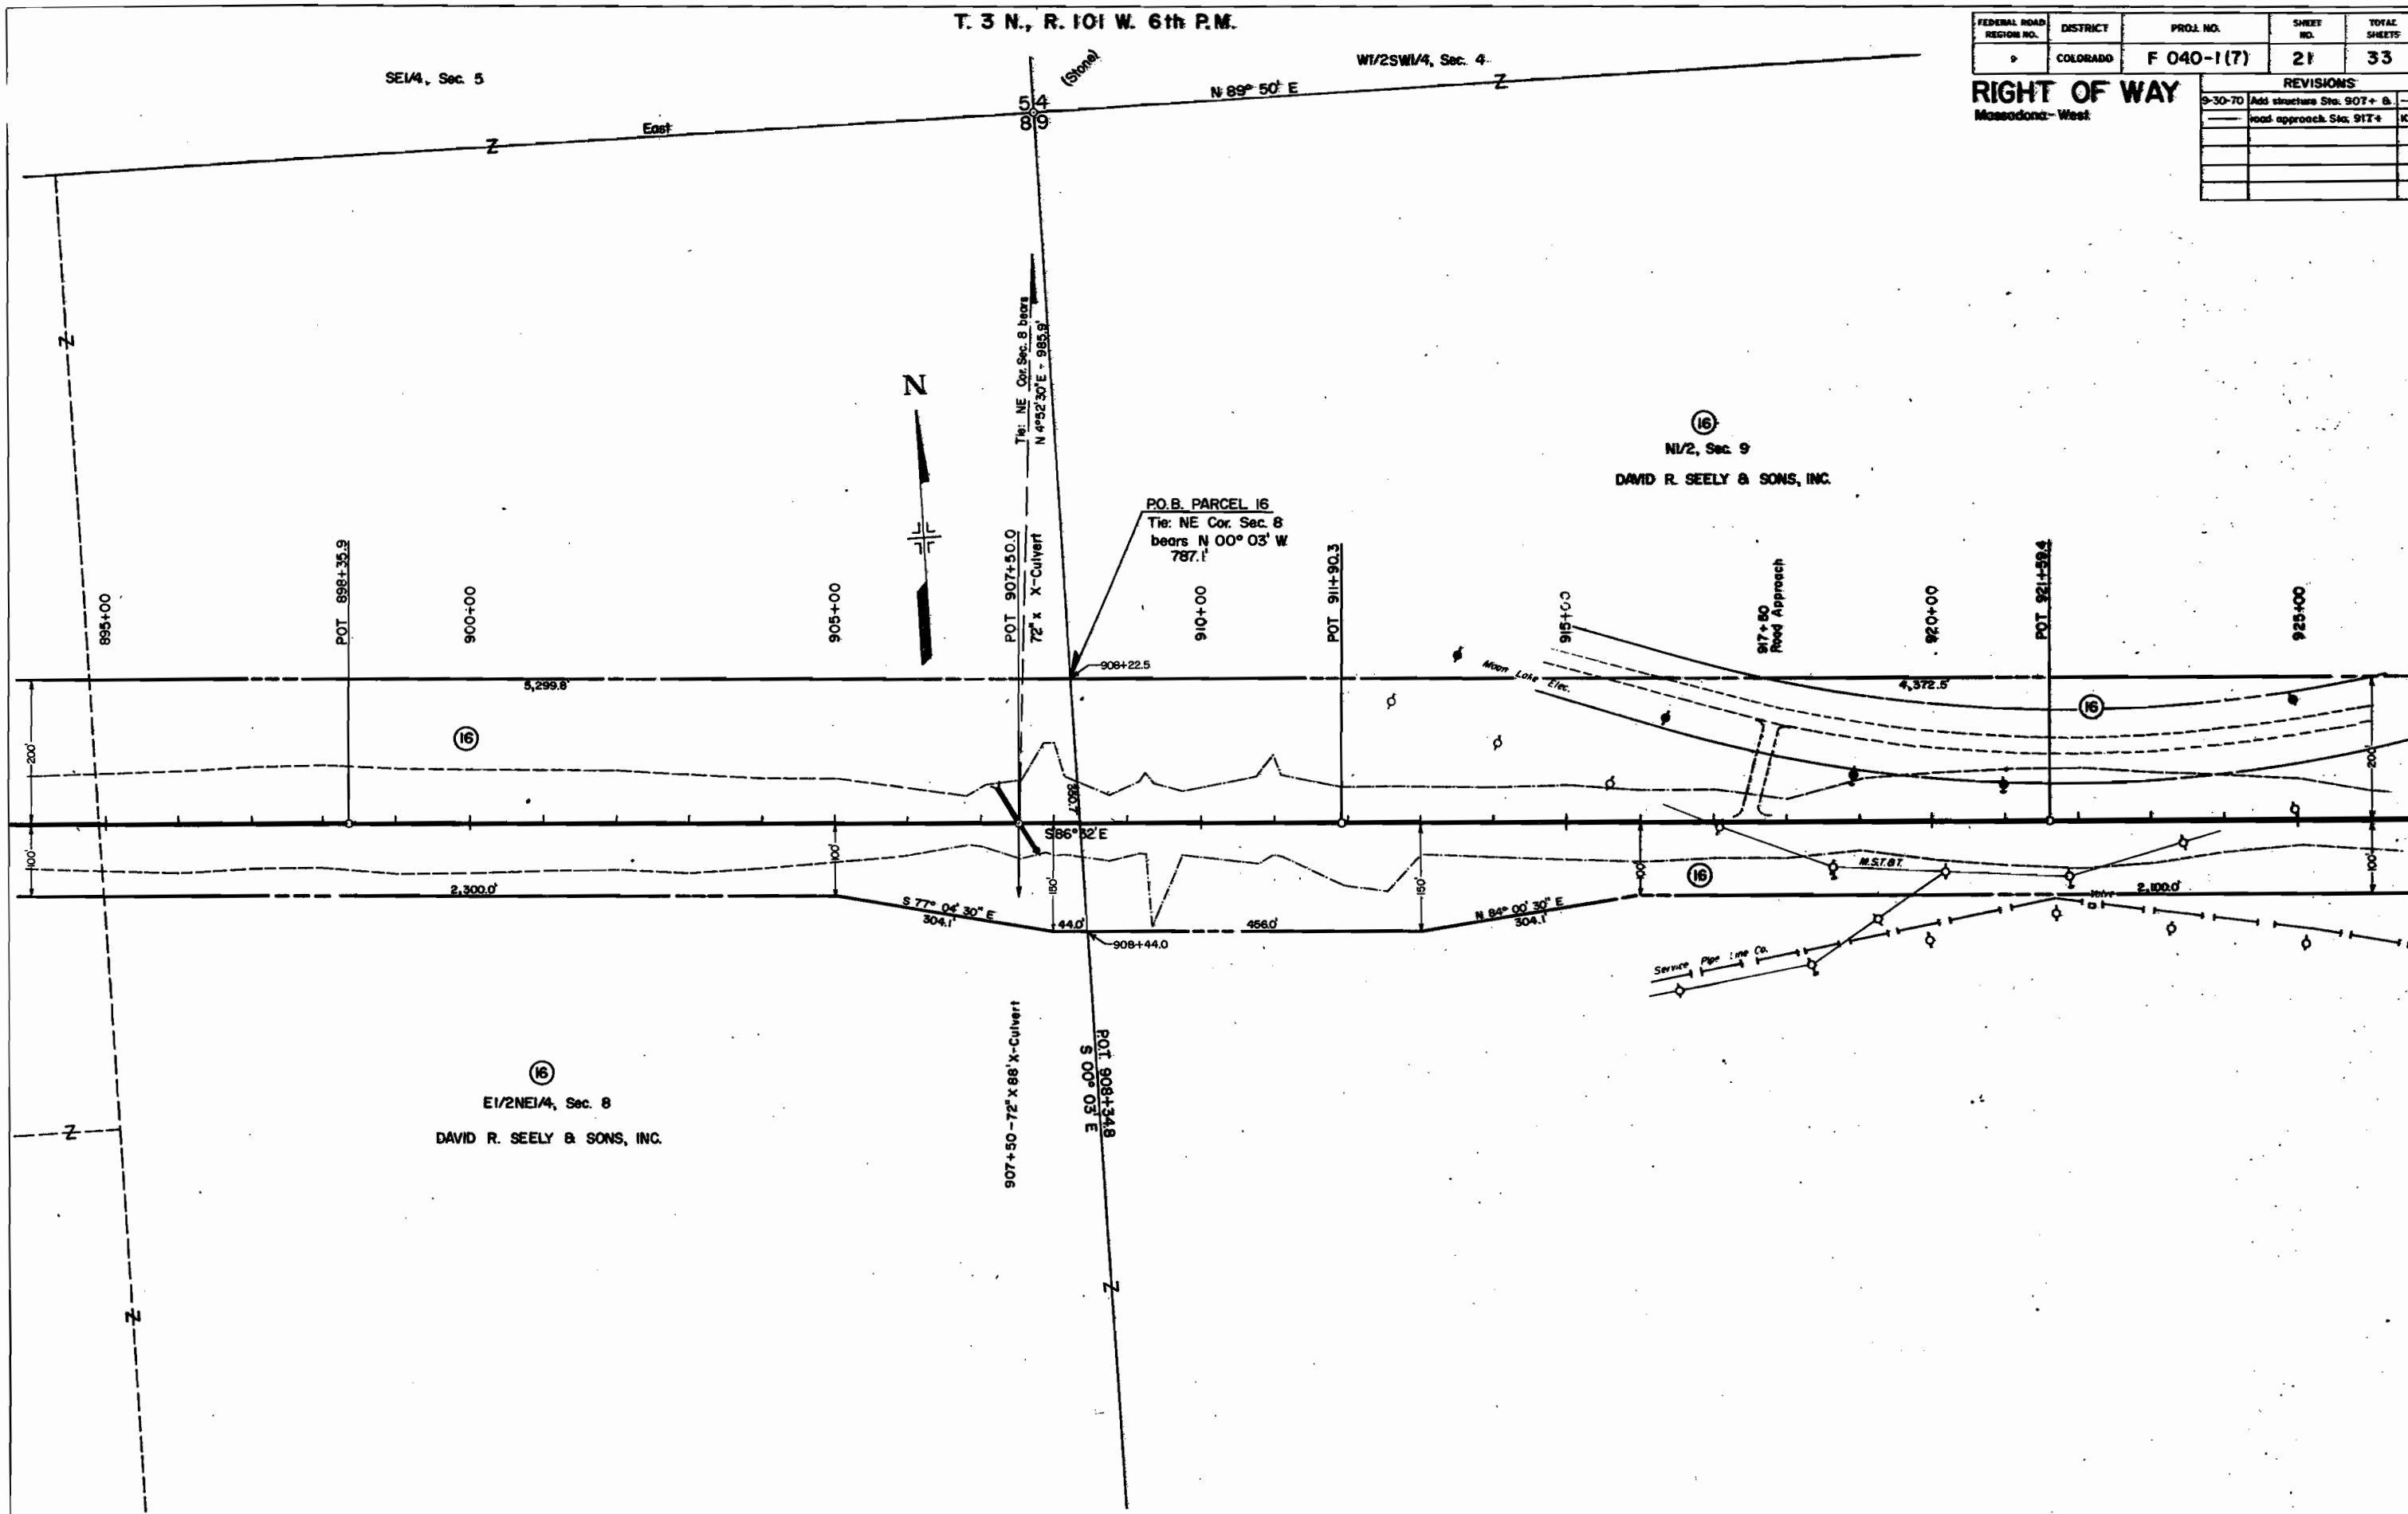

T. 3 N., R. 101 W., 6th P.M.

FEDERAL ROAD REGION NO.	DISTRICT	PROJ. NO.	SHEET NO.	TOTAL SHEETS
9	COLORADO	F 040-1 (7)	22	33


RIGHT OF WAY
Massadona - West

REVISIONS		
9-30-70	Add structure Sta. 0+8+	K

T. 3 N., R. 101 W., 6th P.M.

FEDERAL ROAD REGION NO.	DISTRICT	PROJ. NO.	SHEET NO.	TOTAL SHEETS
9	COLORADO	F 040-1(7)	23	33


RIGHT OF WAY
Mossdome West

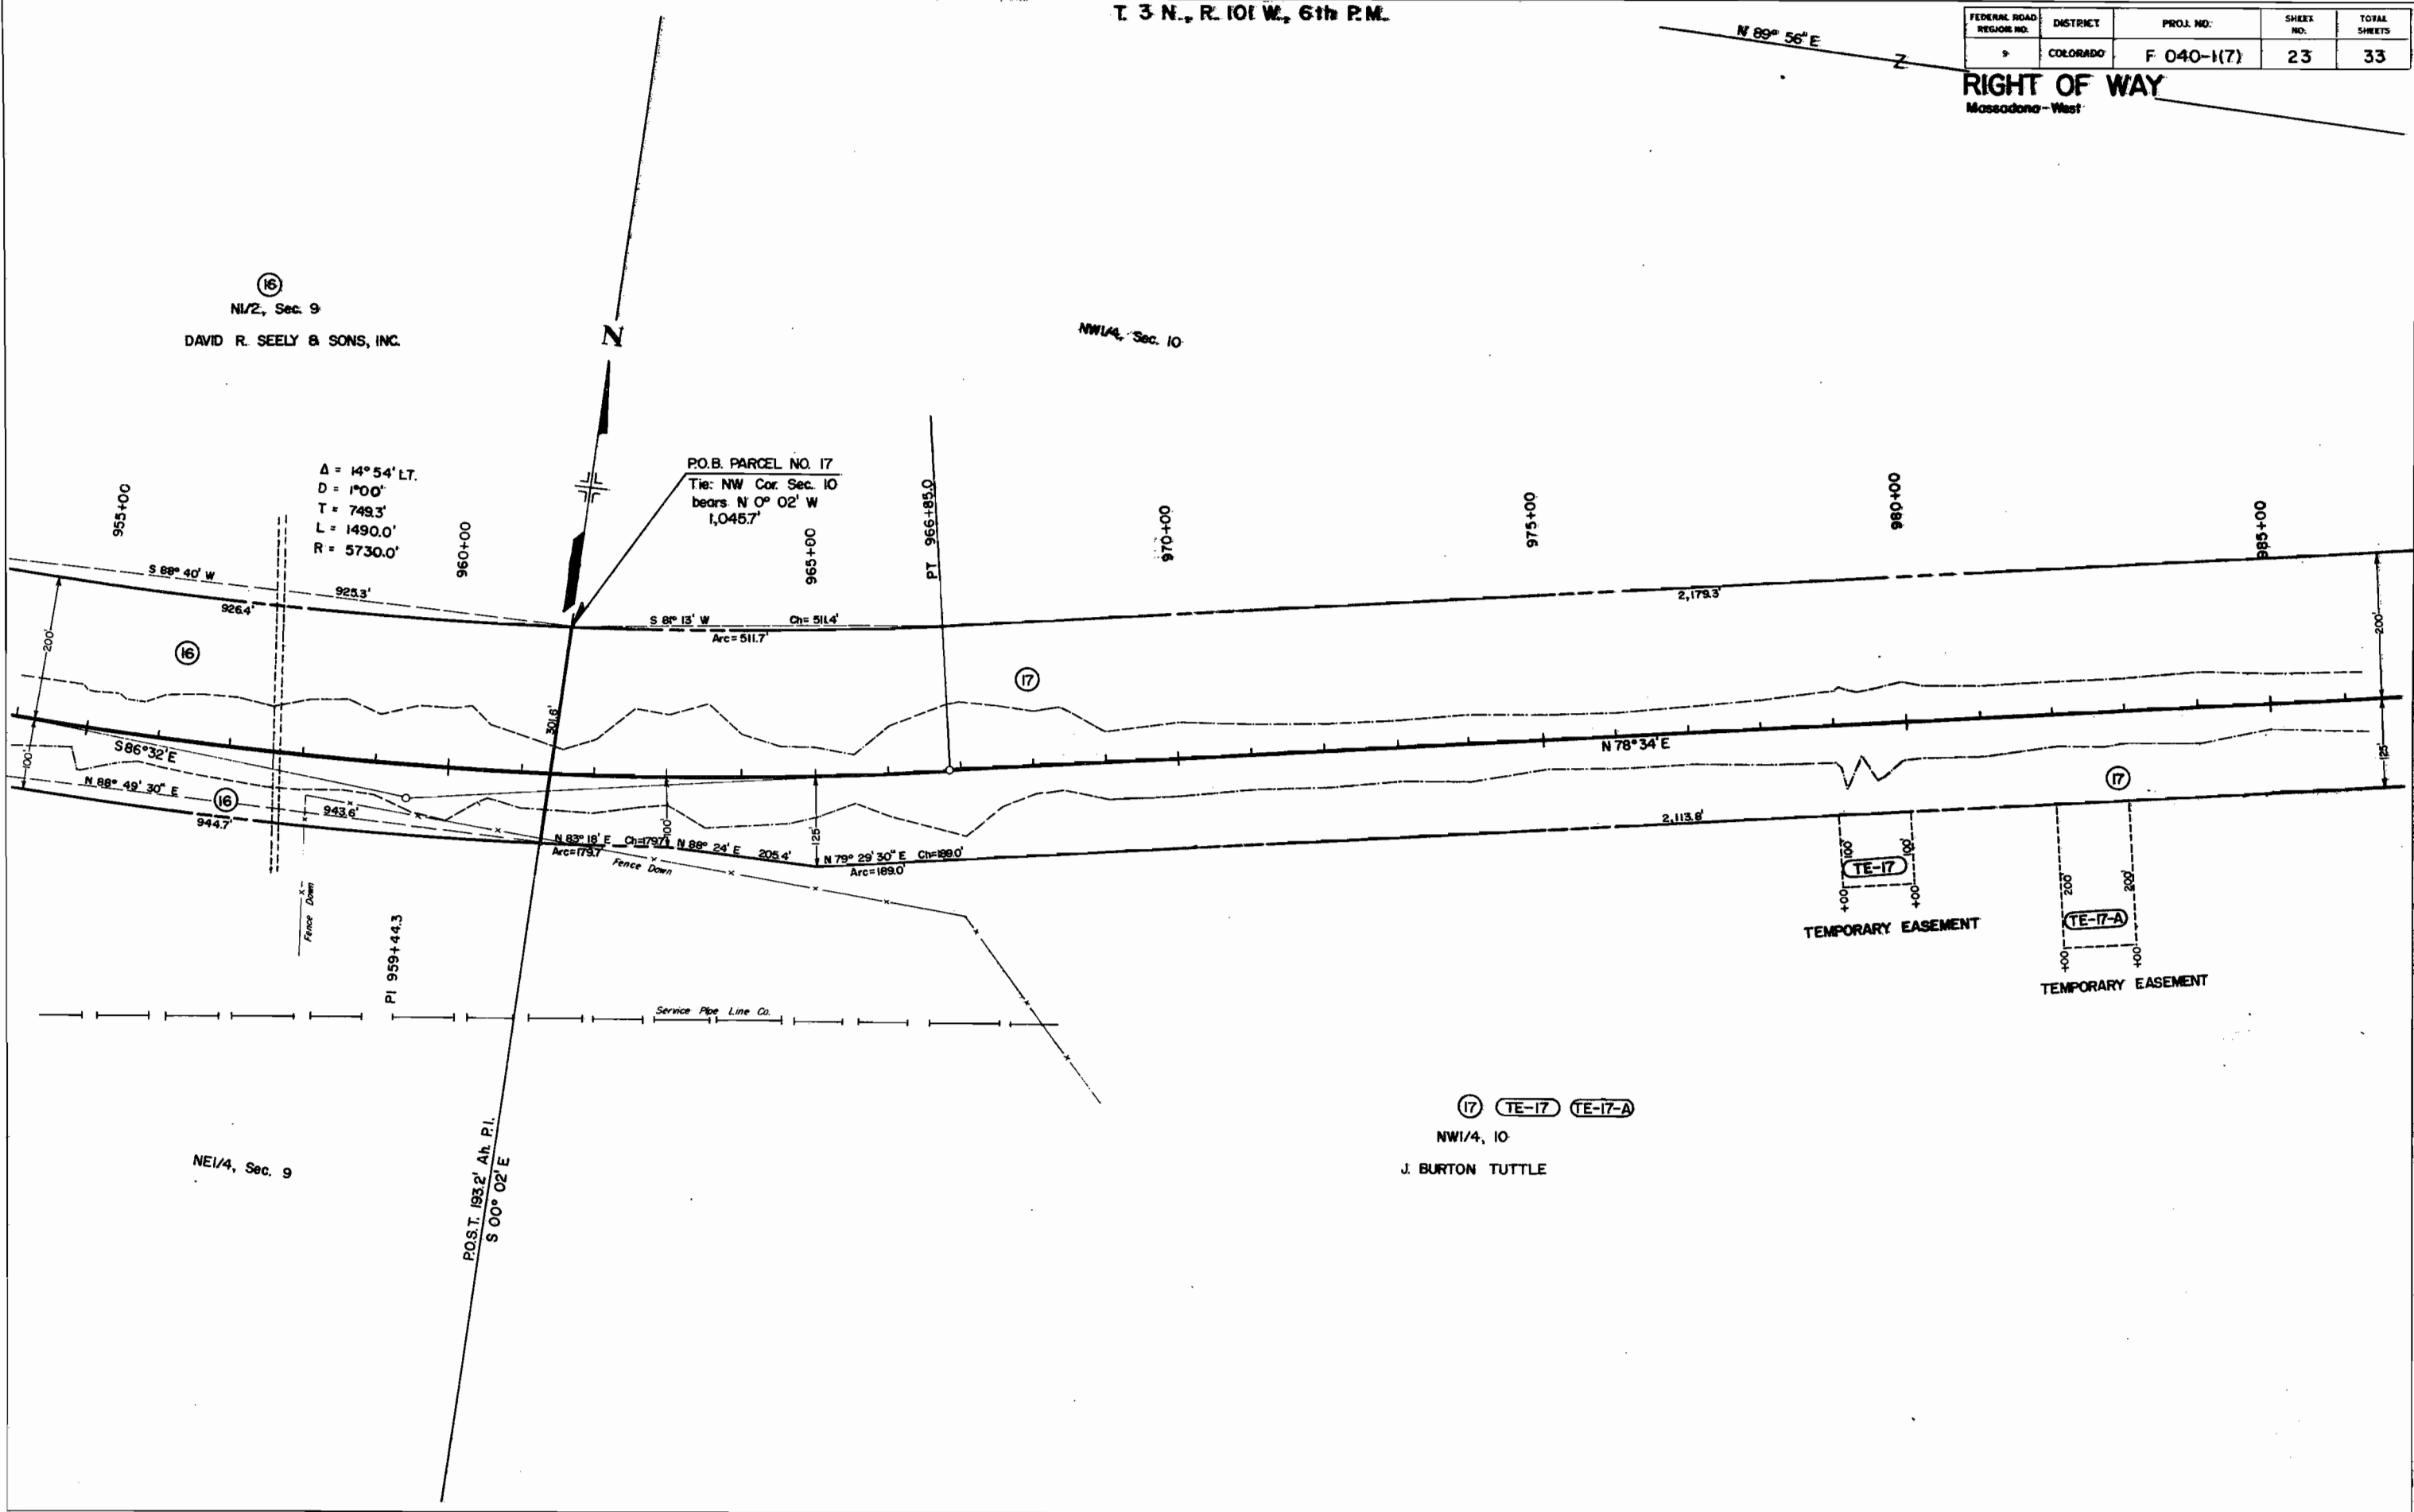

FEDERAL ROAD RENEWAL NO.	DISTRICT	PROJ. NO.	SHEET NO.	TOTAL SHEETS
9	COLORADO	F 040-1(7)	24	33

RIGHT OF WAY


Massadong - West

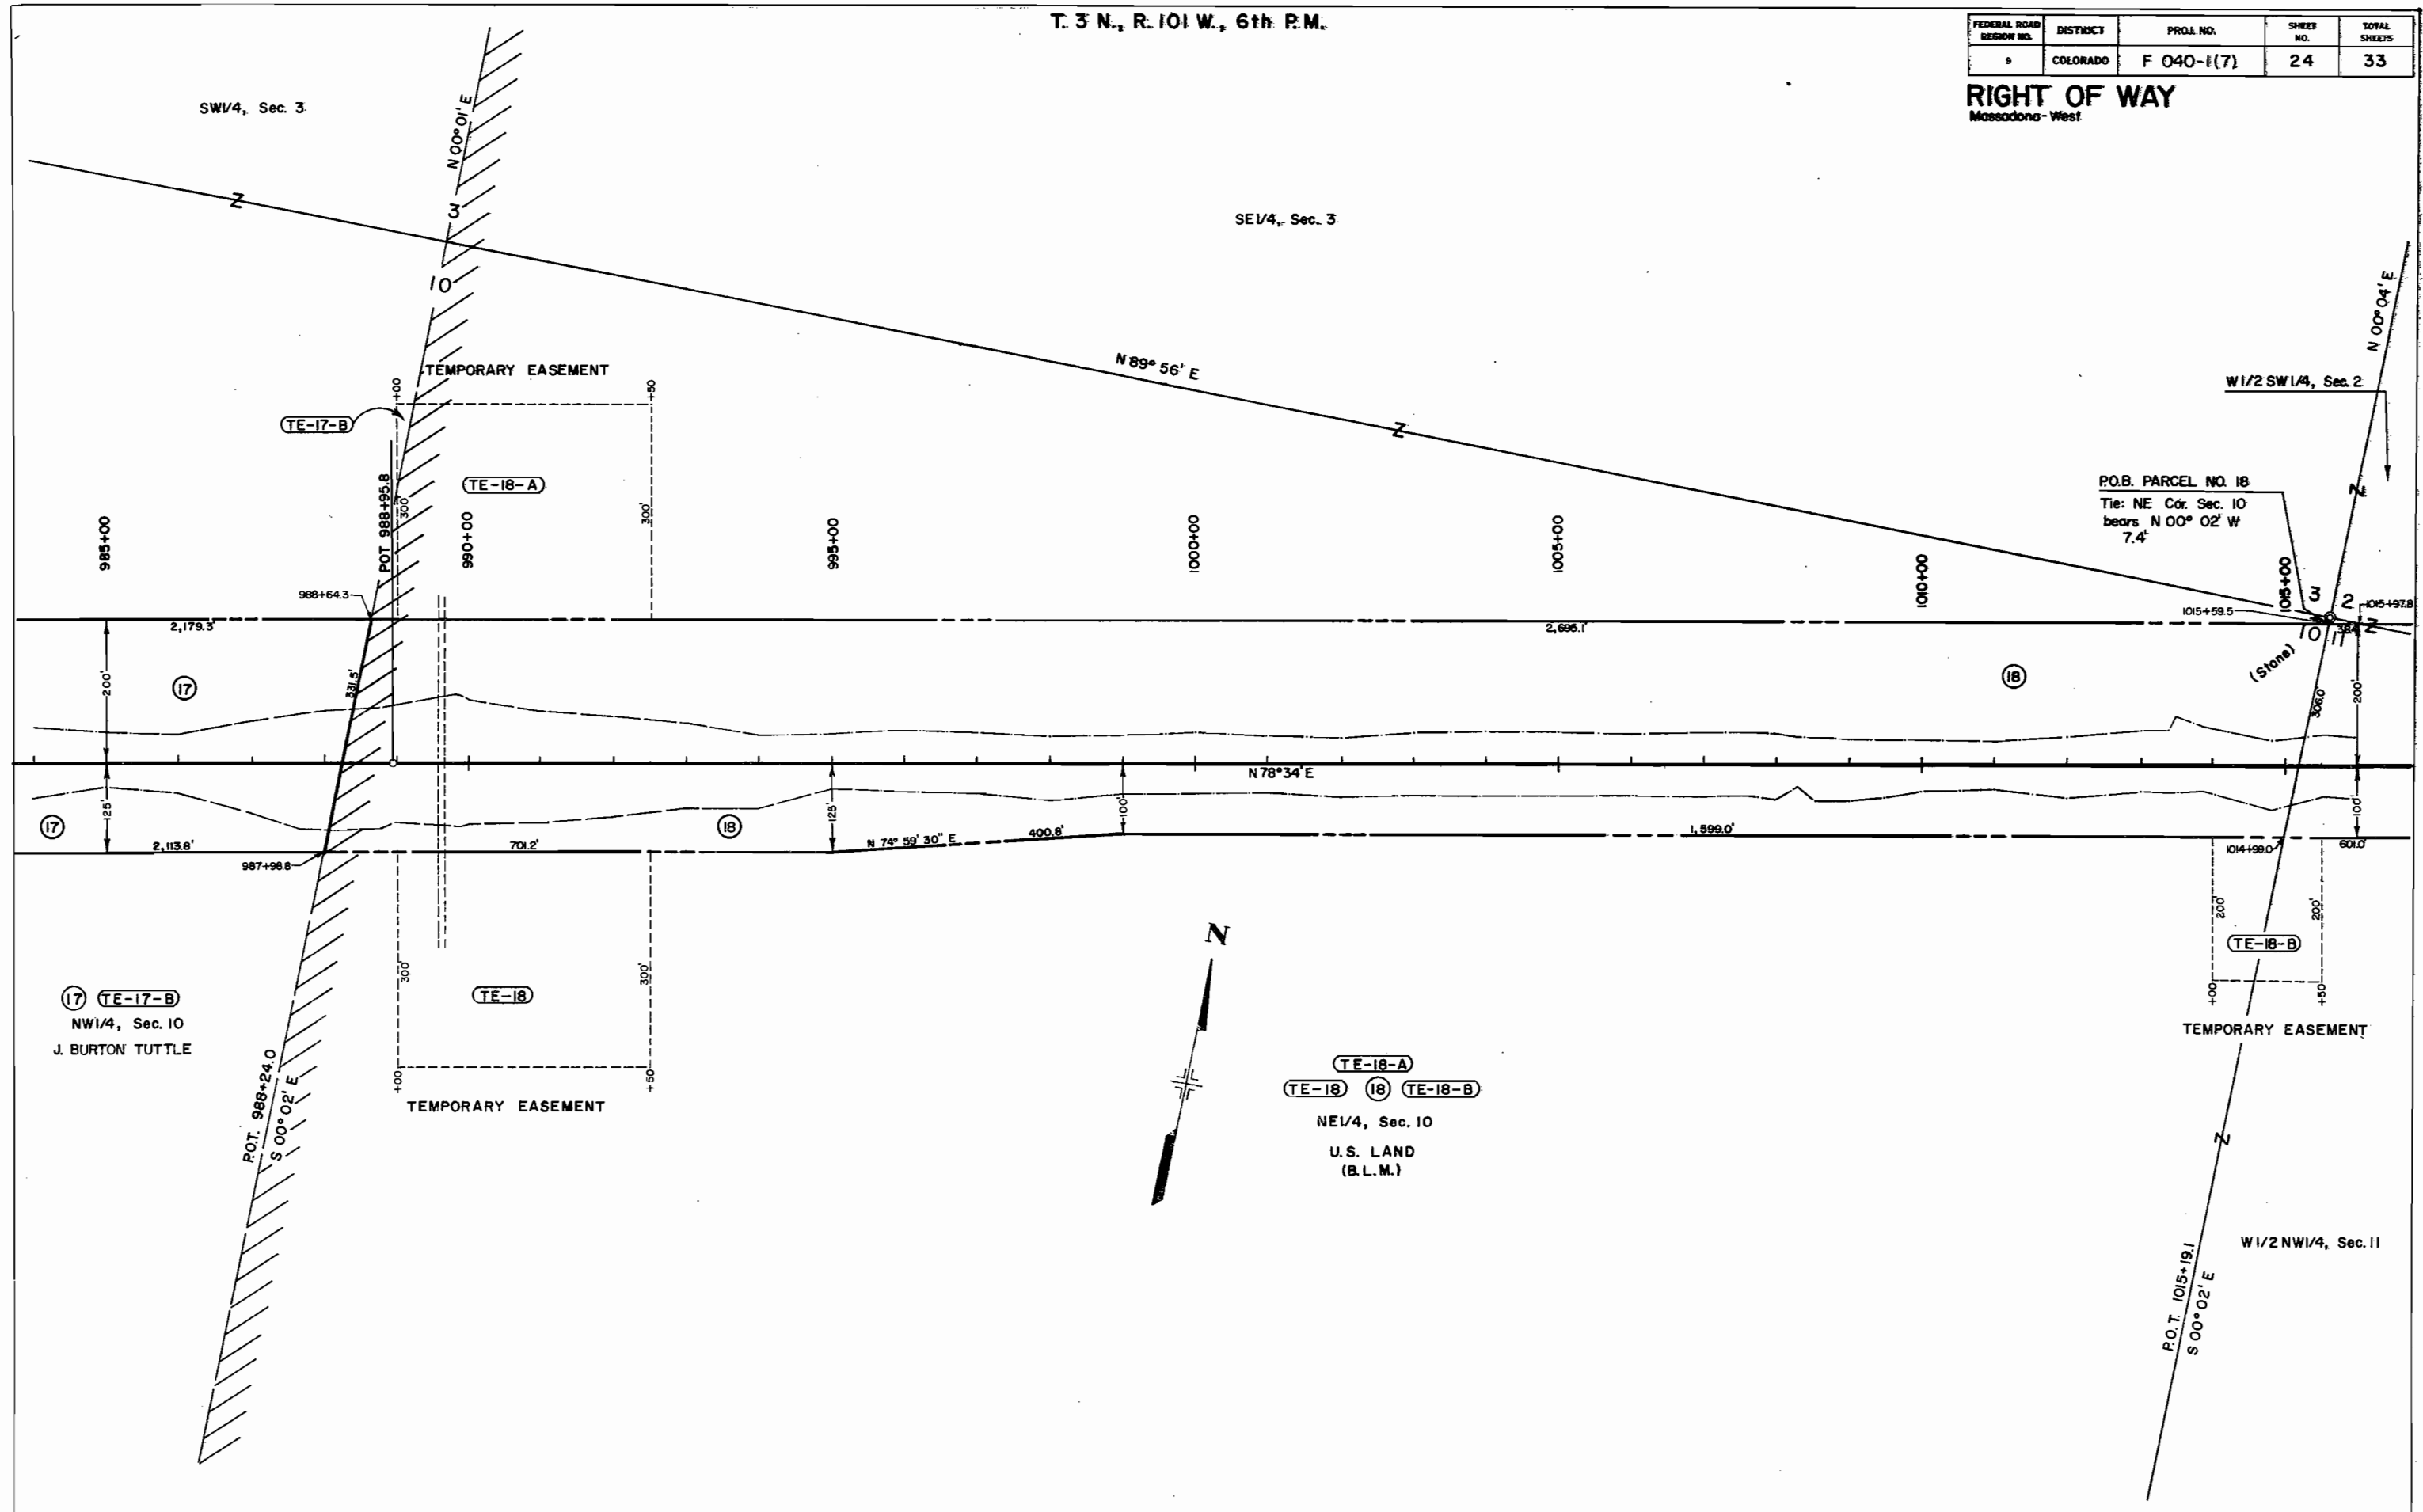

T. 3 N., R. 101 W., 6th P.M.

FEDERAL ROAD REGION NO.	DISTRICT	PROJ. NO.	SHEET NO.	TOTAL SHEETS
9	COLORADO	F 040-1(7)	25	33


RIGHT OF WAY
Massadana - West

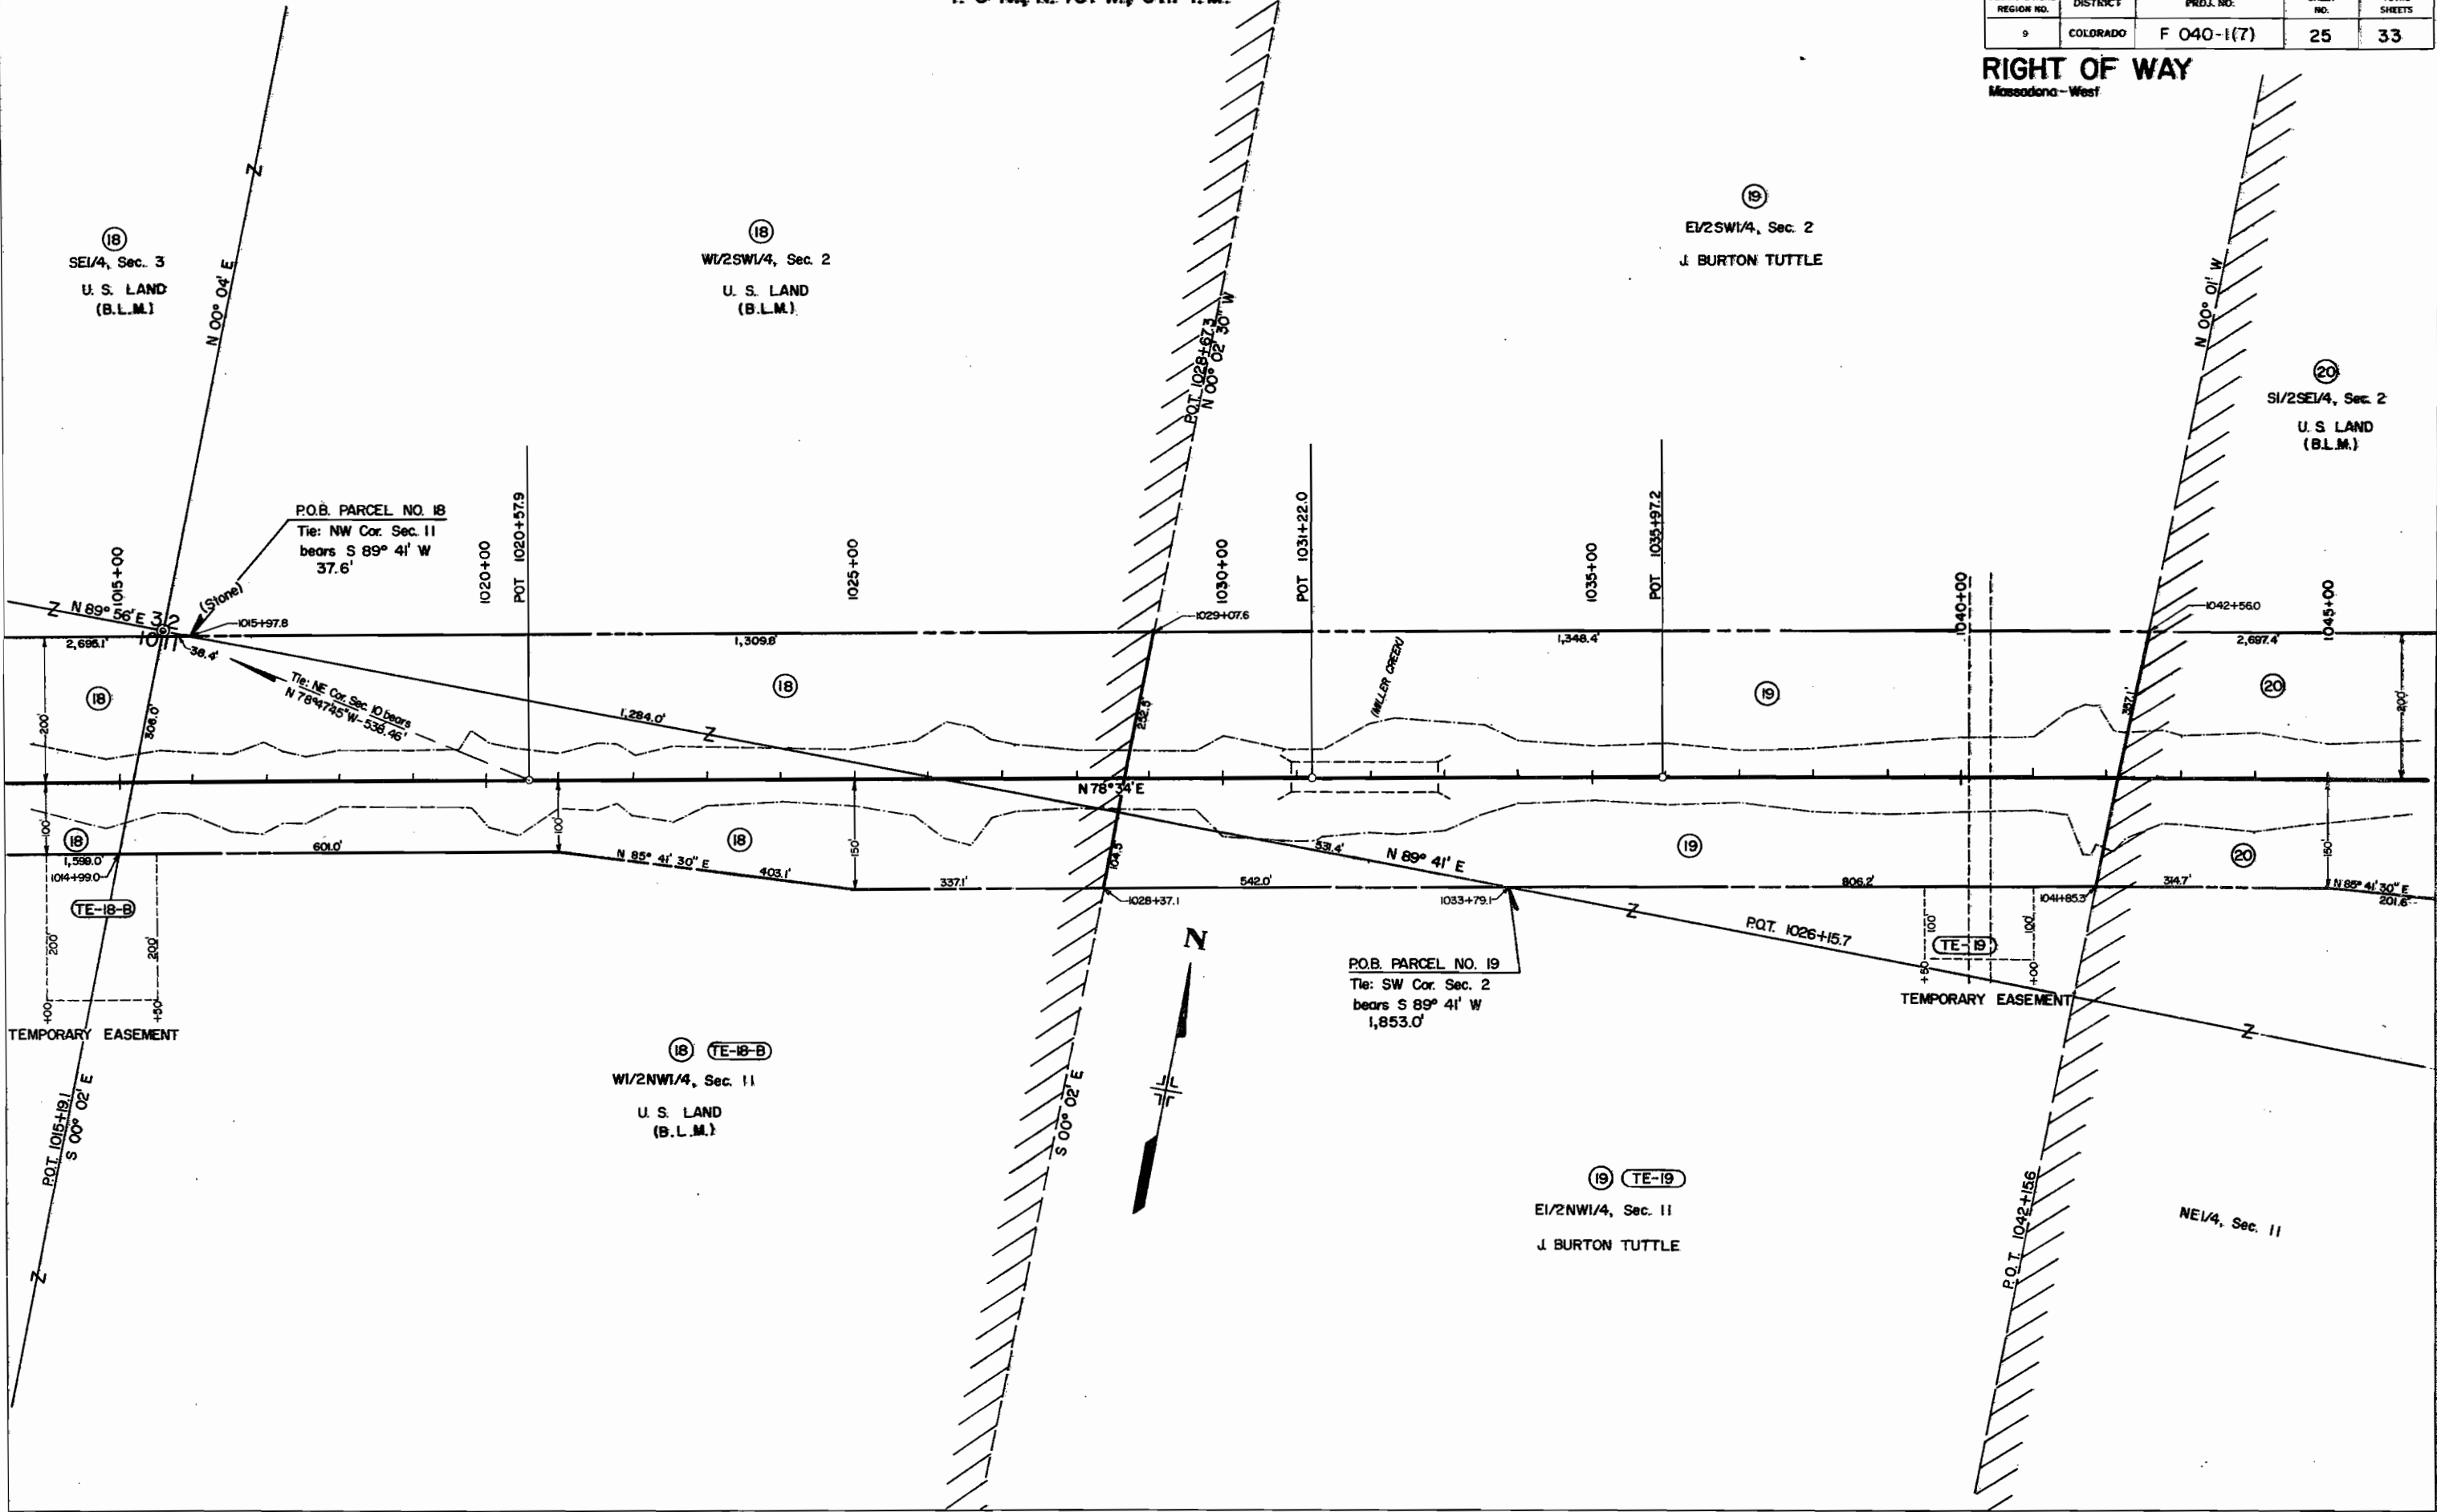

FEDERAL ROAD REGION NO.	DISTRICT	PROJ. NO.	SHEET NO.	TOTAL SHEETS
9	COLORADO	F 040-1(7)	26	33

RIGHT OF WAY
Massedona - West

REVISIONS	
9-30-70	Add structure Sta. 1057+ —
—	8 road approach Sta. 1046+ KC

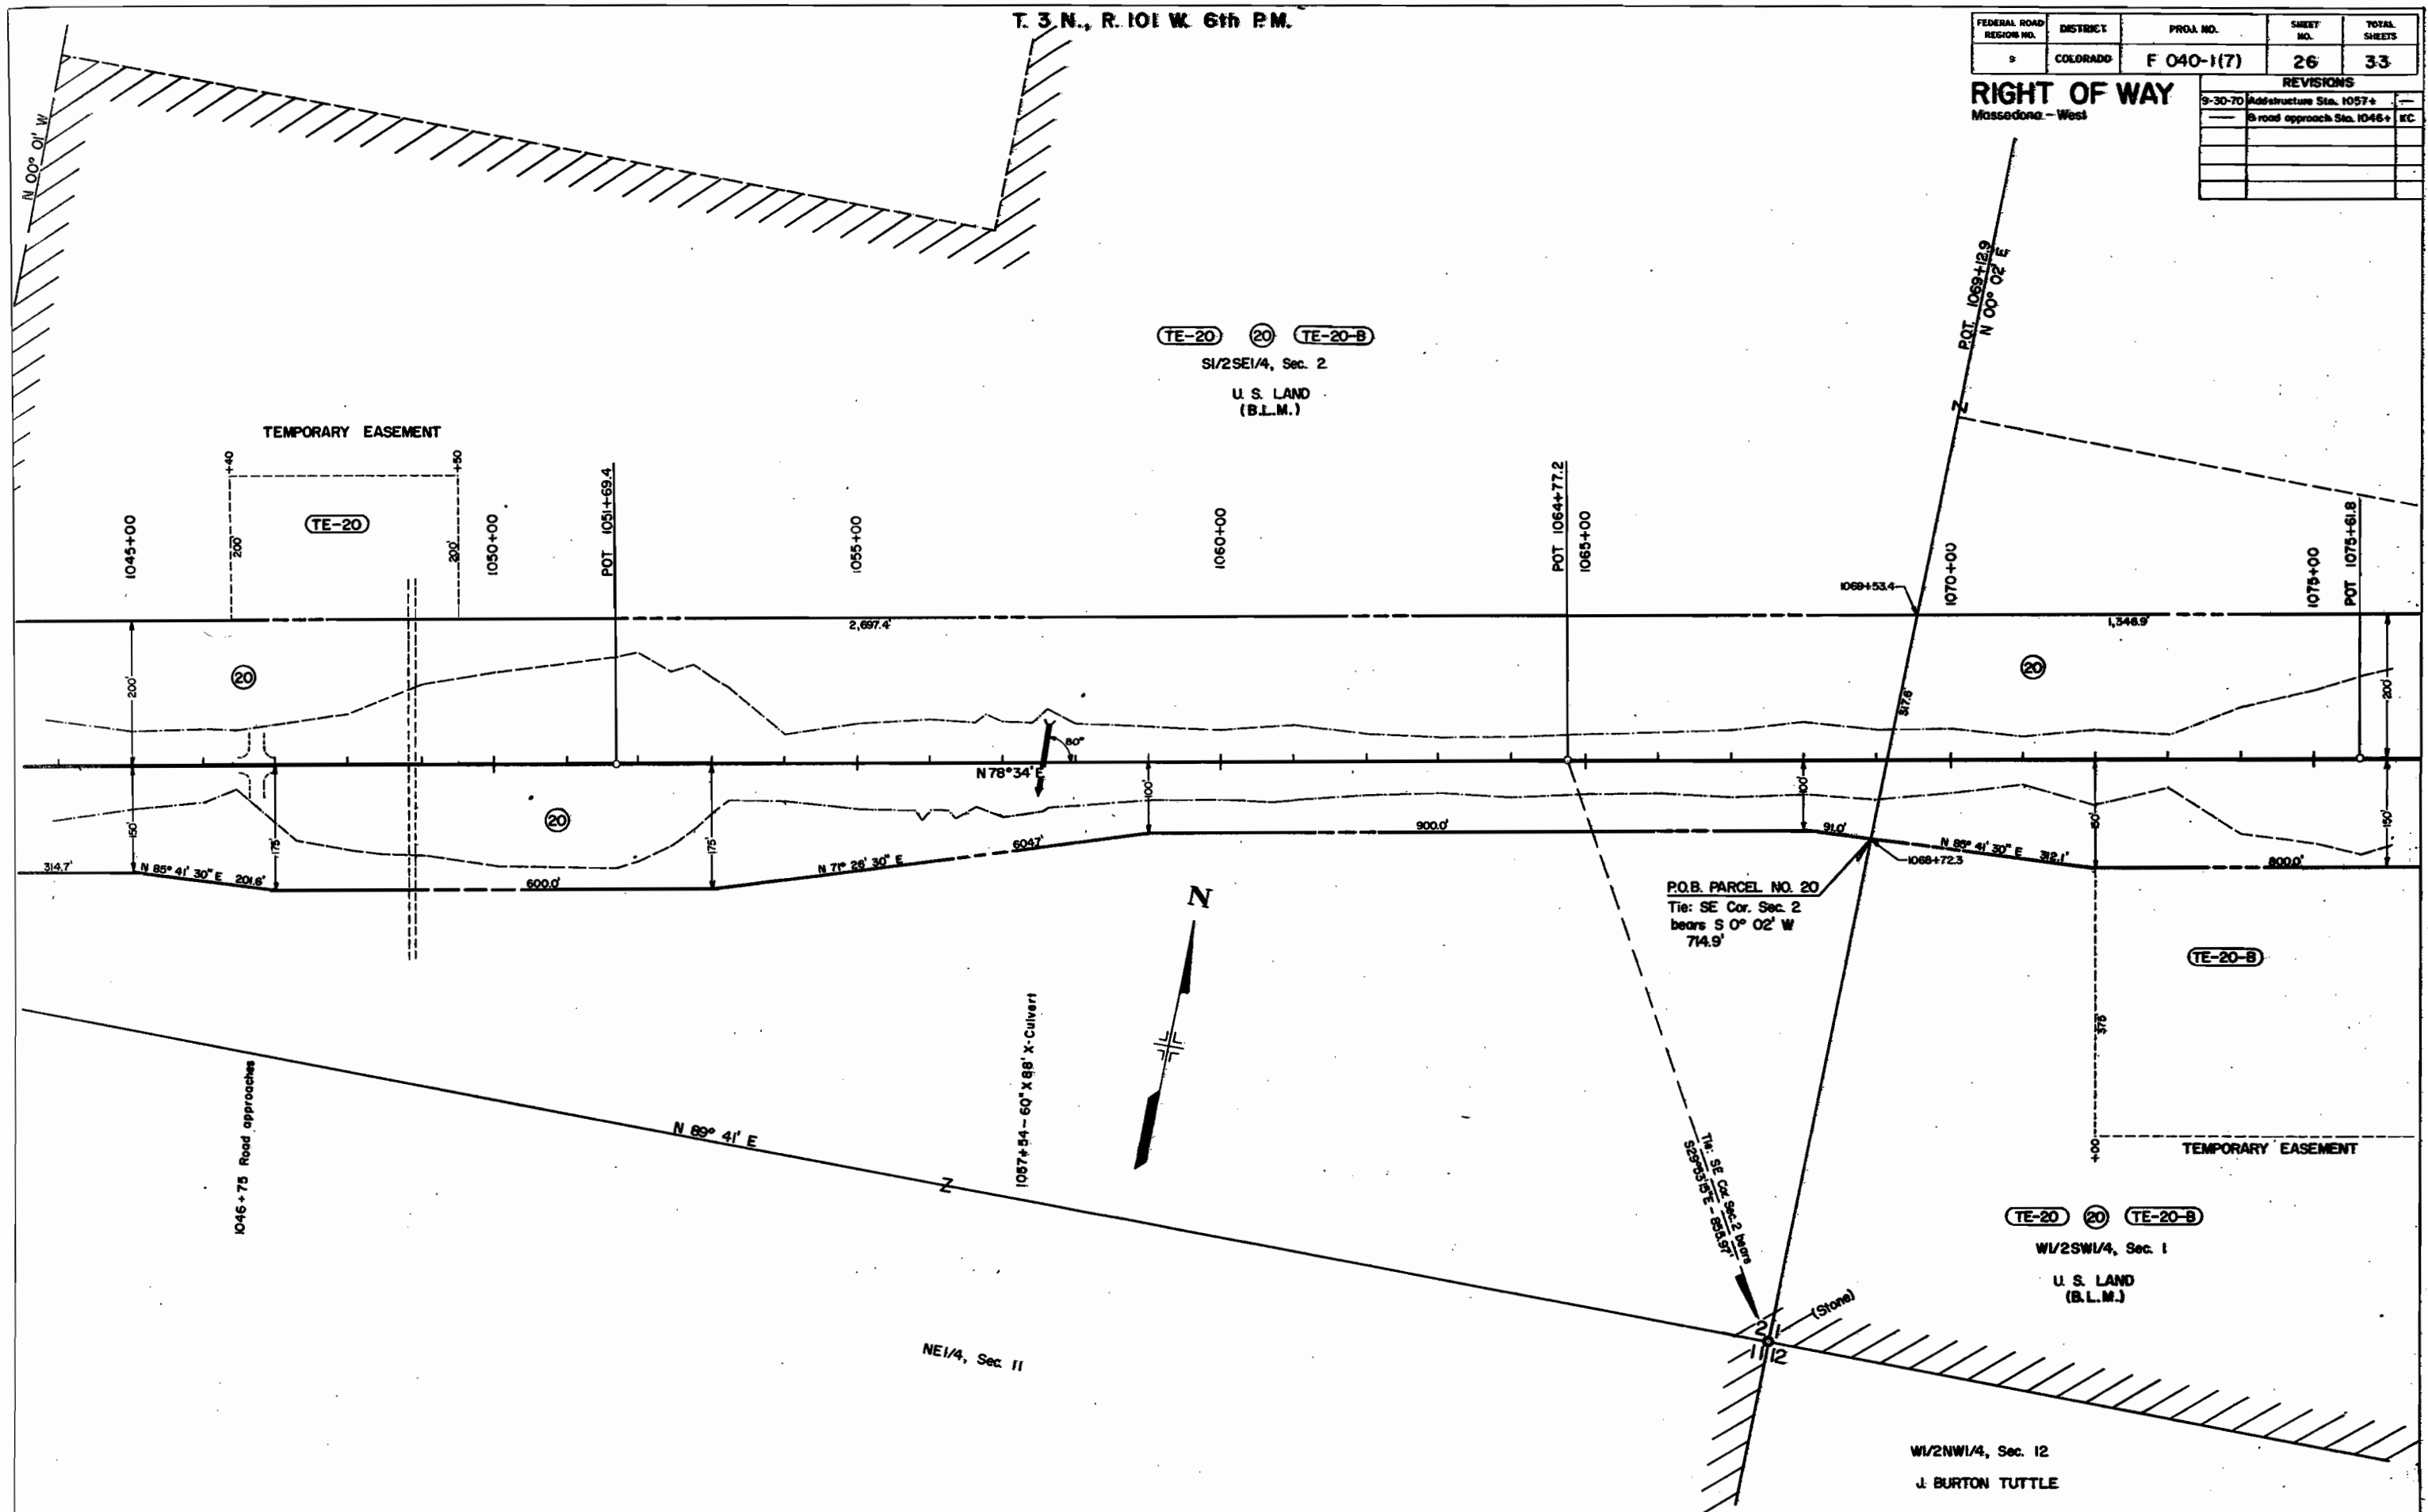


T. 3N., R. 101W., 6th P.M.

FEDERAL ROAD REGION NO.	DISTRICT	PROJ. NO.	SHEET NO.	TOTAL SHEETS
9	COLORADO	F 040-1(7)	27	33

RIGHT OF WAY
Massadonia - West


REVISIONS		
8-6-70	Add TE-21	GAM
3-28-74	Add Structure & Topog. 1086 +	KC

(TE-20-A) (20) (TE-20-B)
LOTS 5 & 10, W1/2 SW1/4, Sec. 1
U.S. LAND
(B.L.M.)

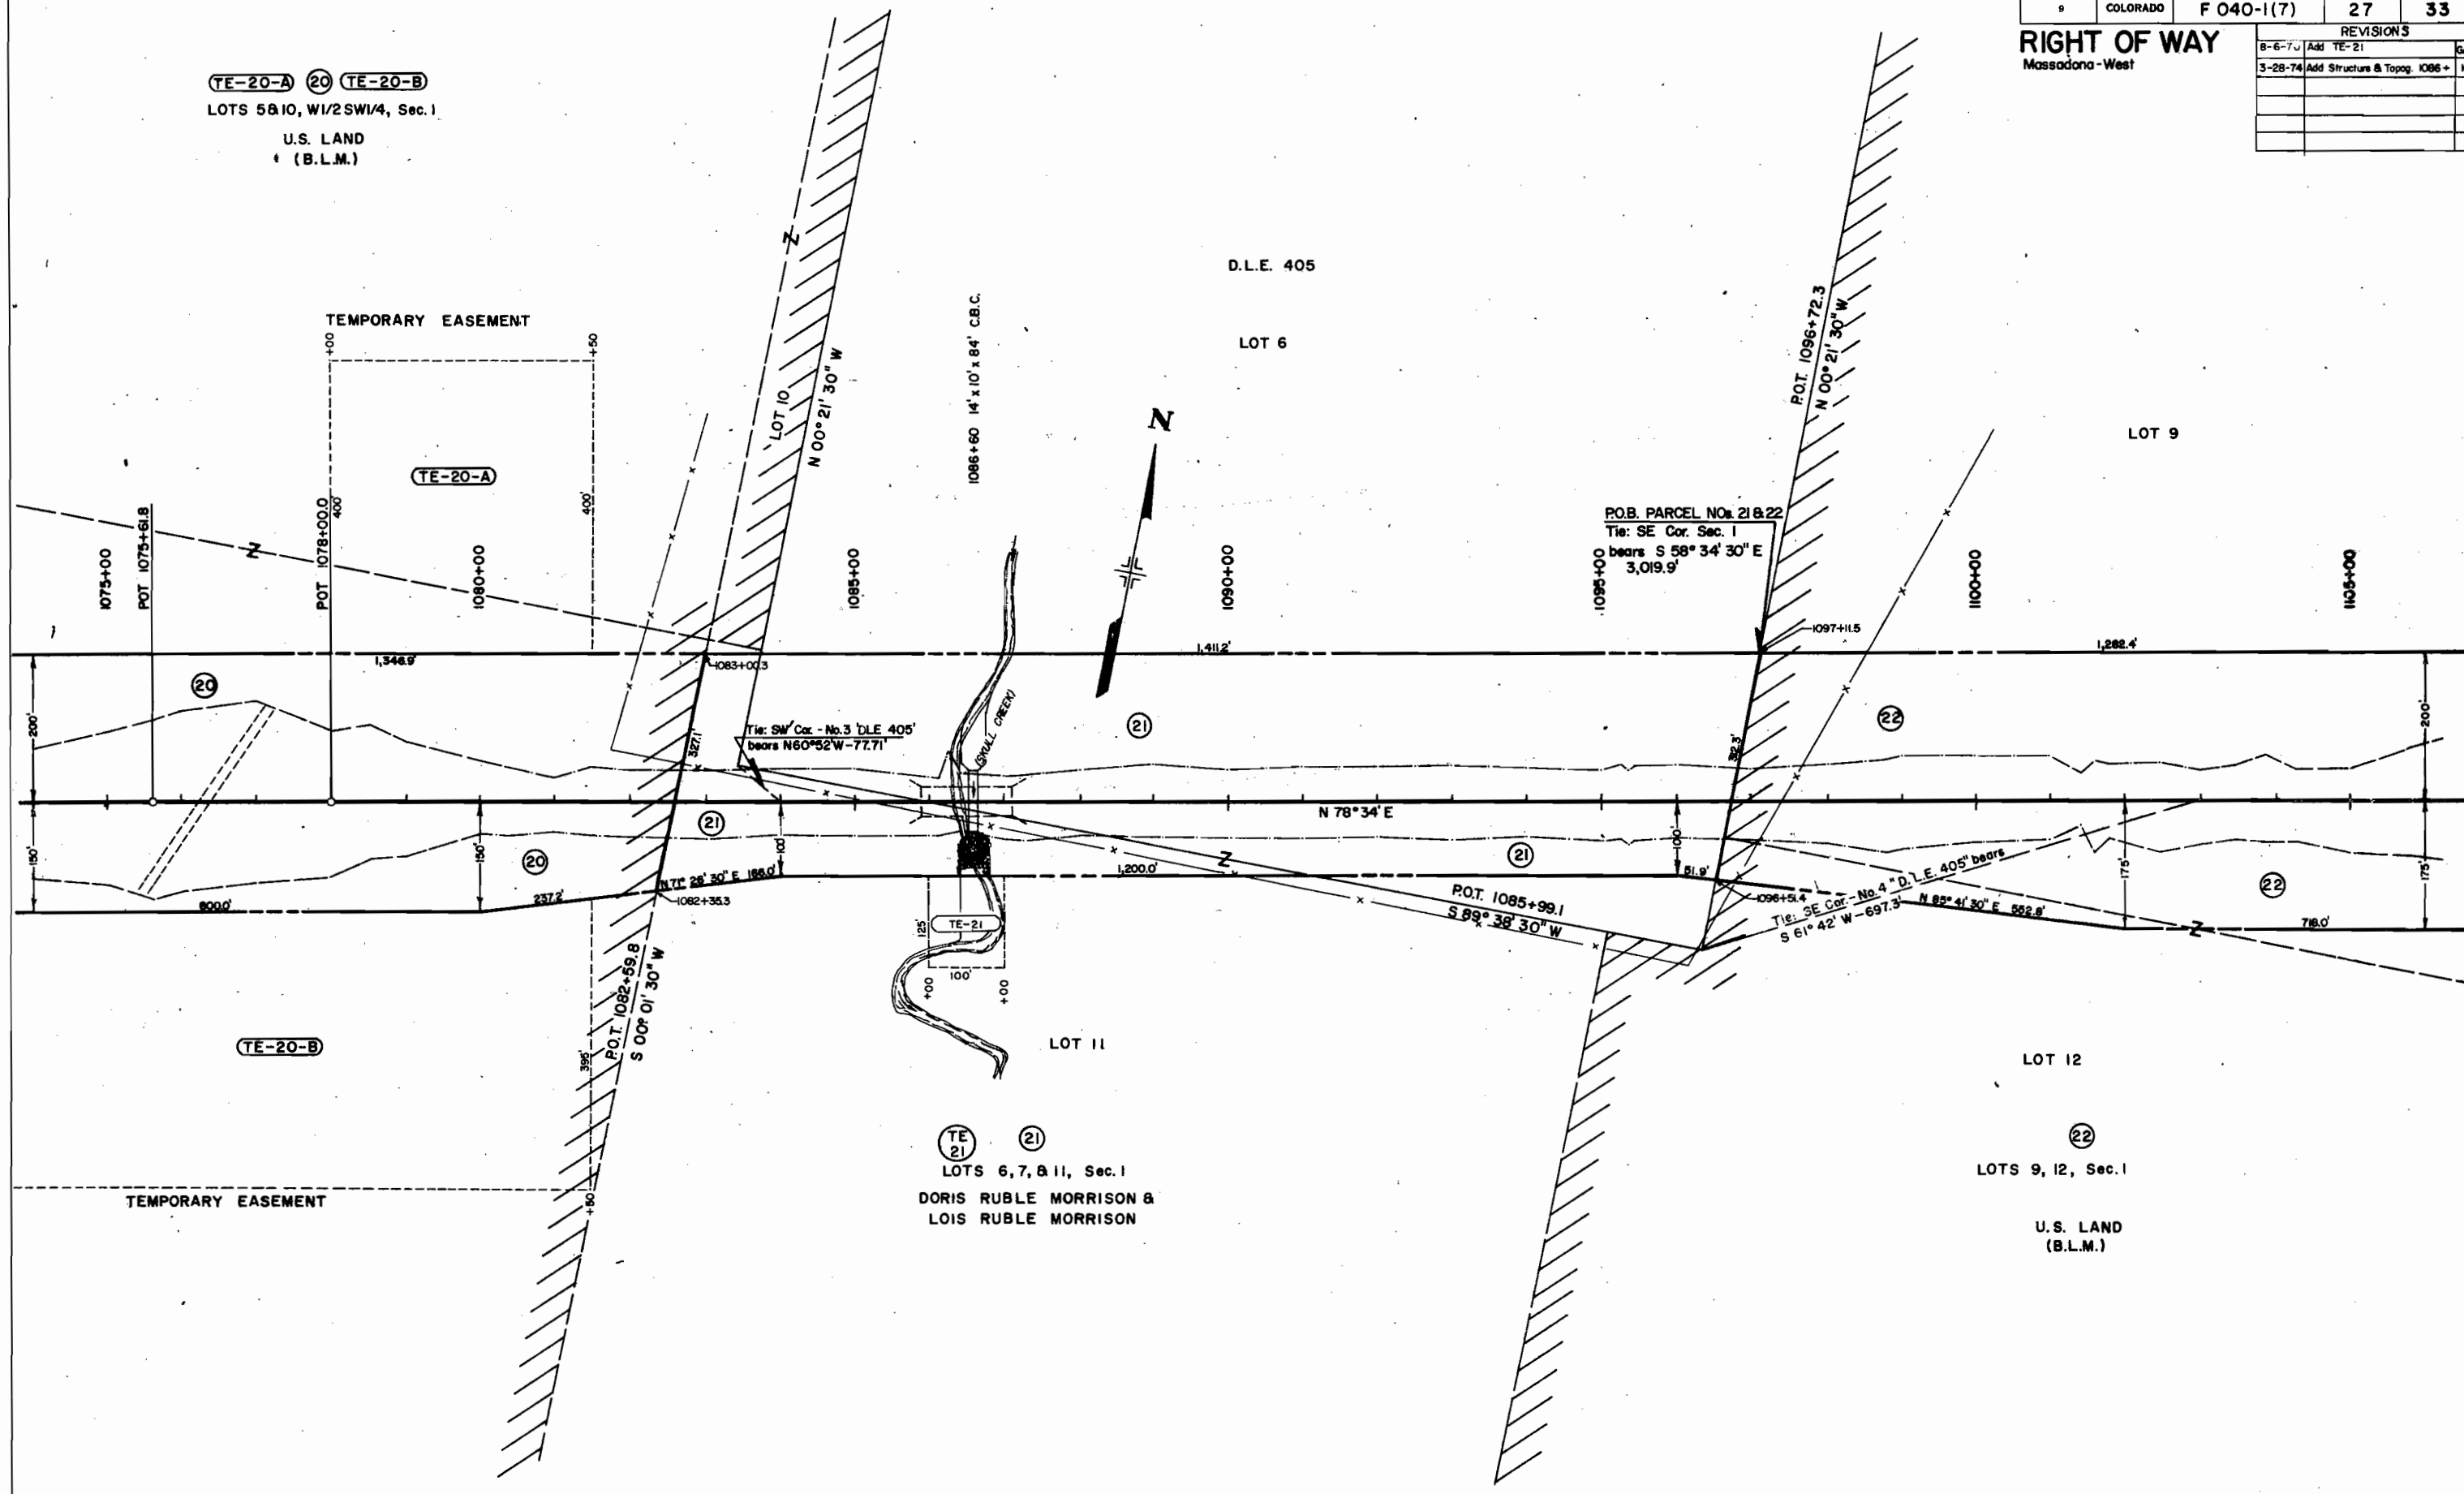

FEDERAL ROAD REGION NO.	DISTRICT	PROJ. NO.	SHEET NO.	TOTAL SHEETS
9	COLORADO	F 040-1(7)	28	33


RIGHT OF WAY
Massadana - West

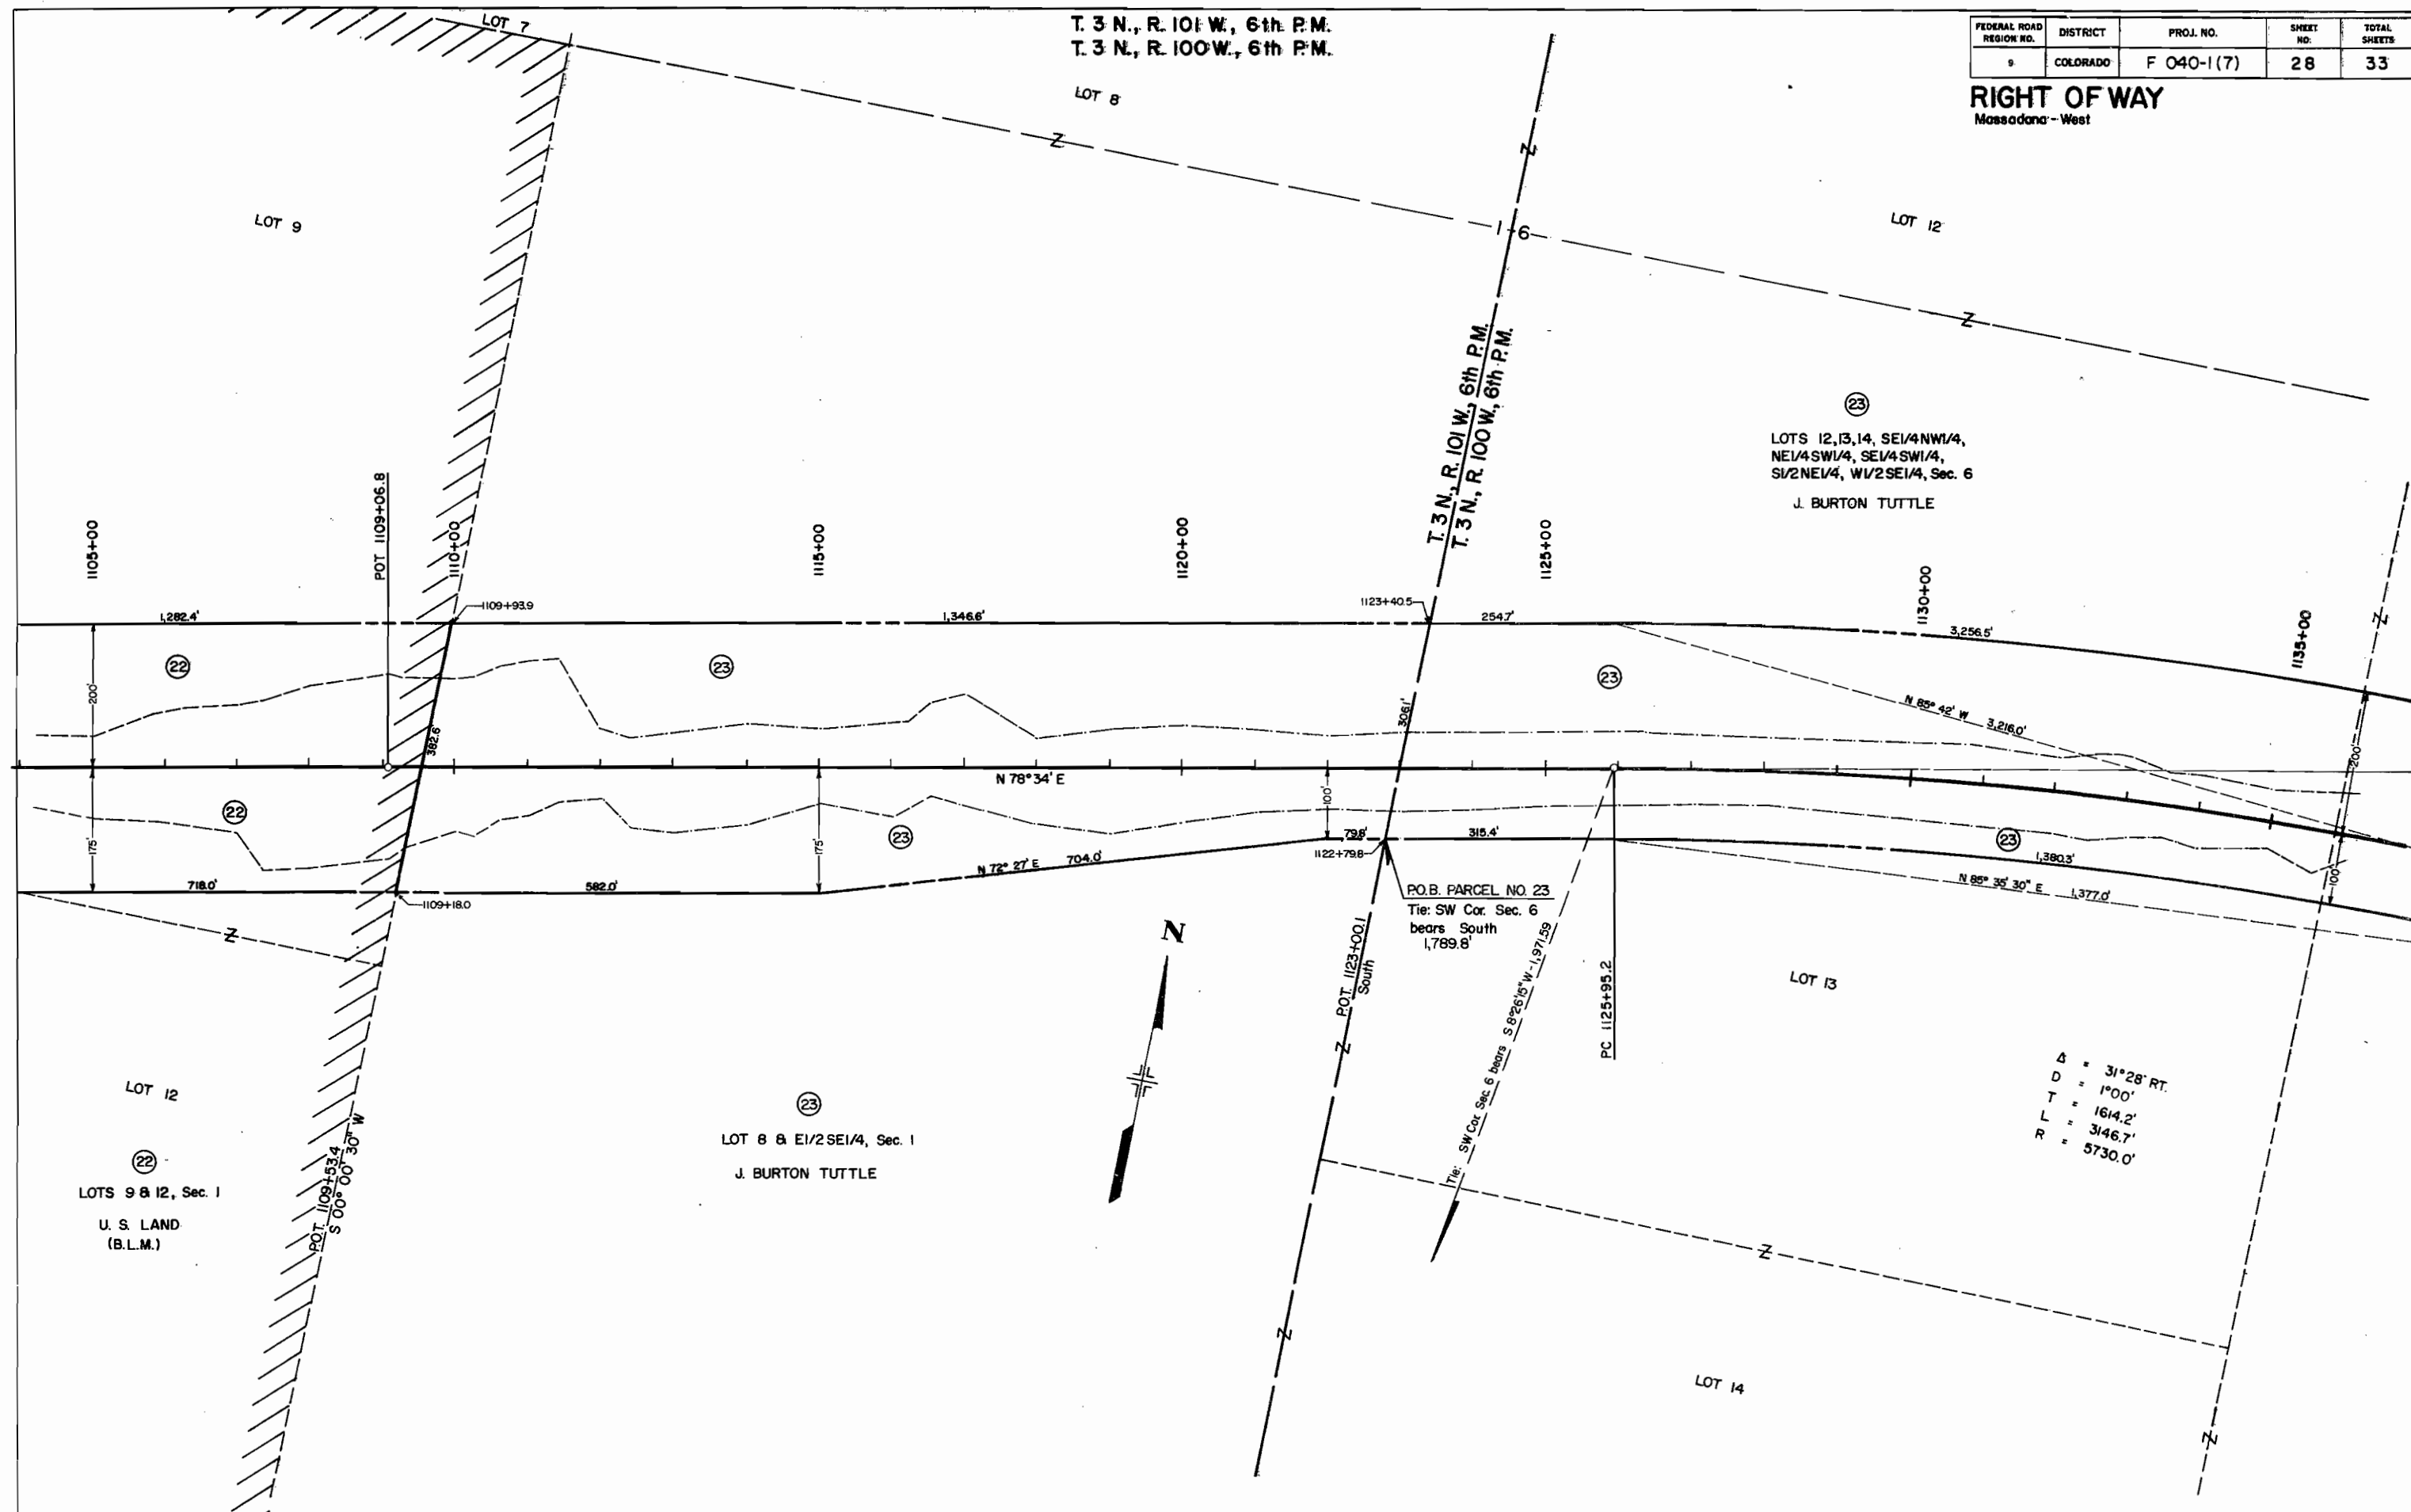

T. 3 N., R. 100 W., 6th P.M.

FEDERAL ROAD REGION NO.	DISTRICT	PROJ. NO.	SHEET NO.	TOTAL SHEETS
9	COLORADO	F 040-1(7)	29	33

RIGHT OF WAY
Mosadono - West

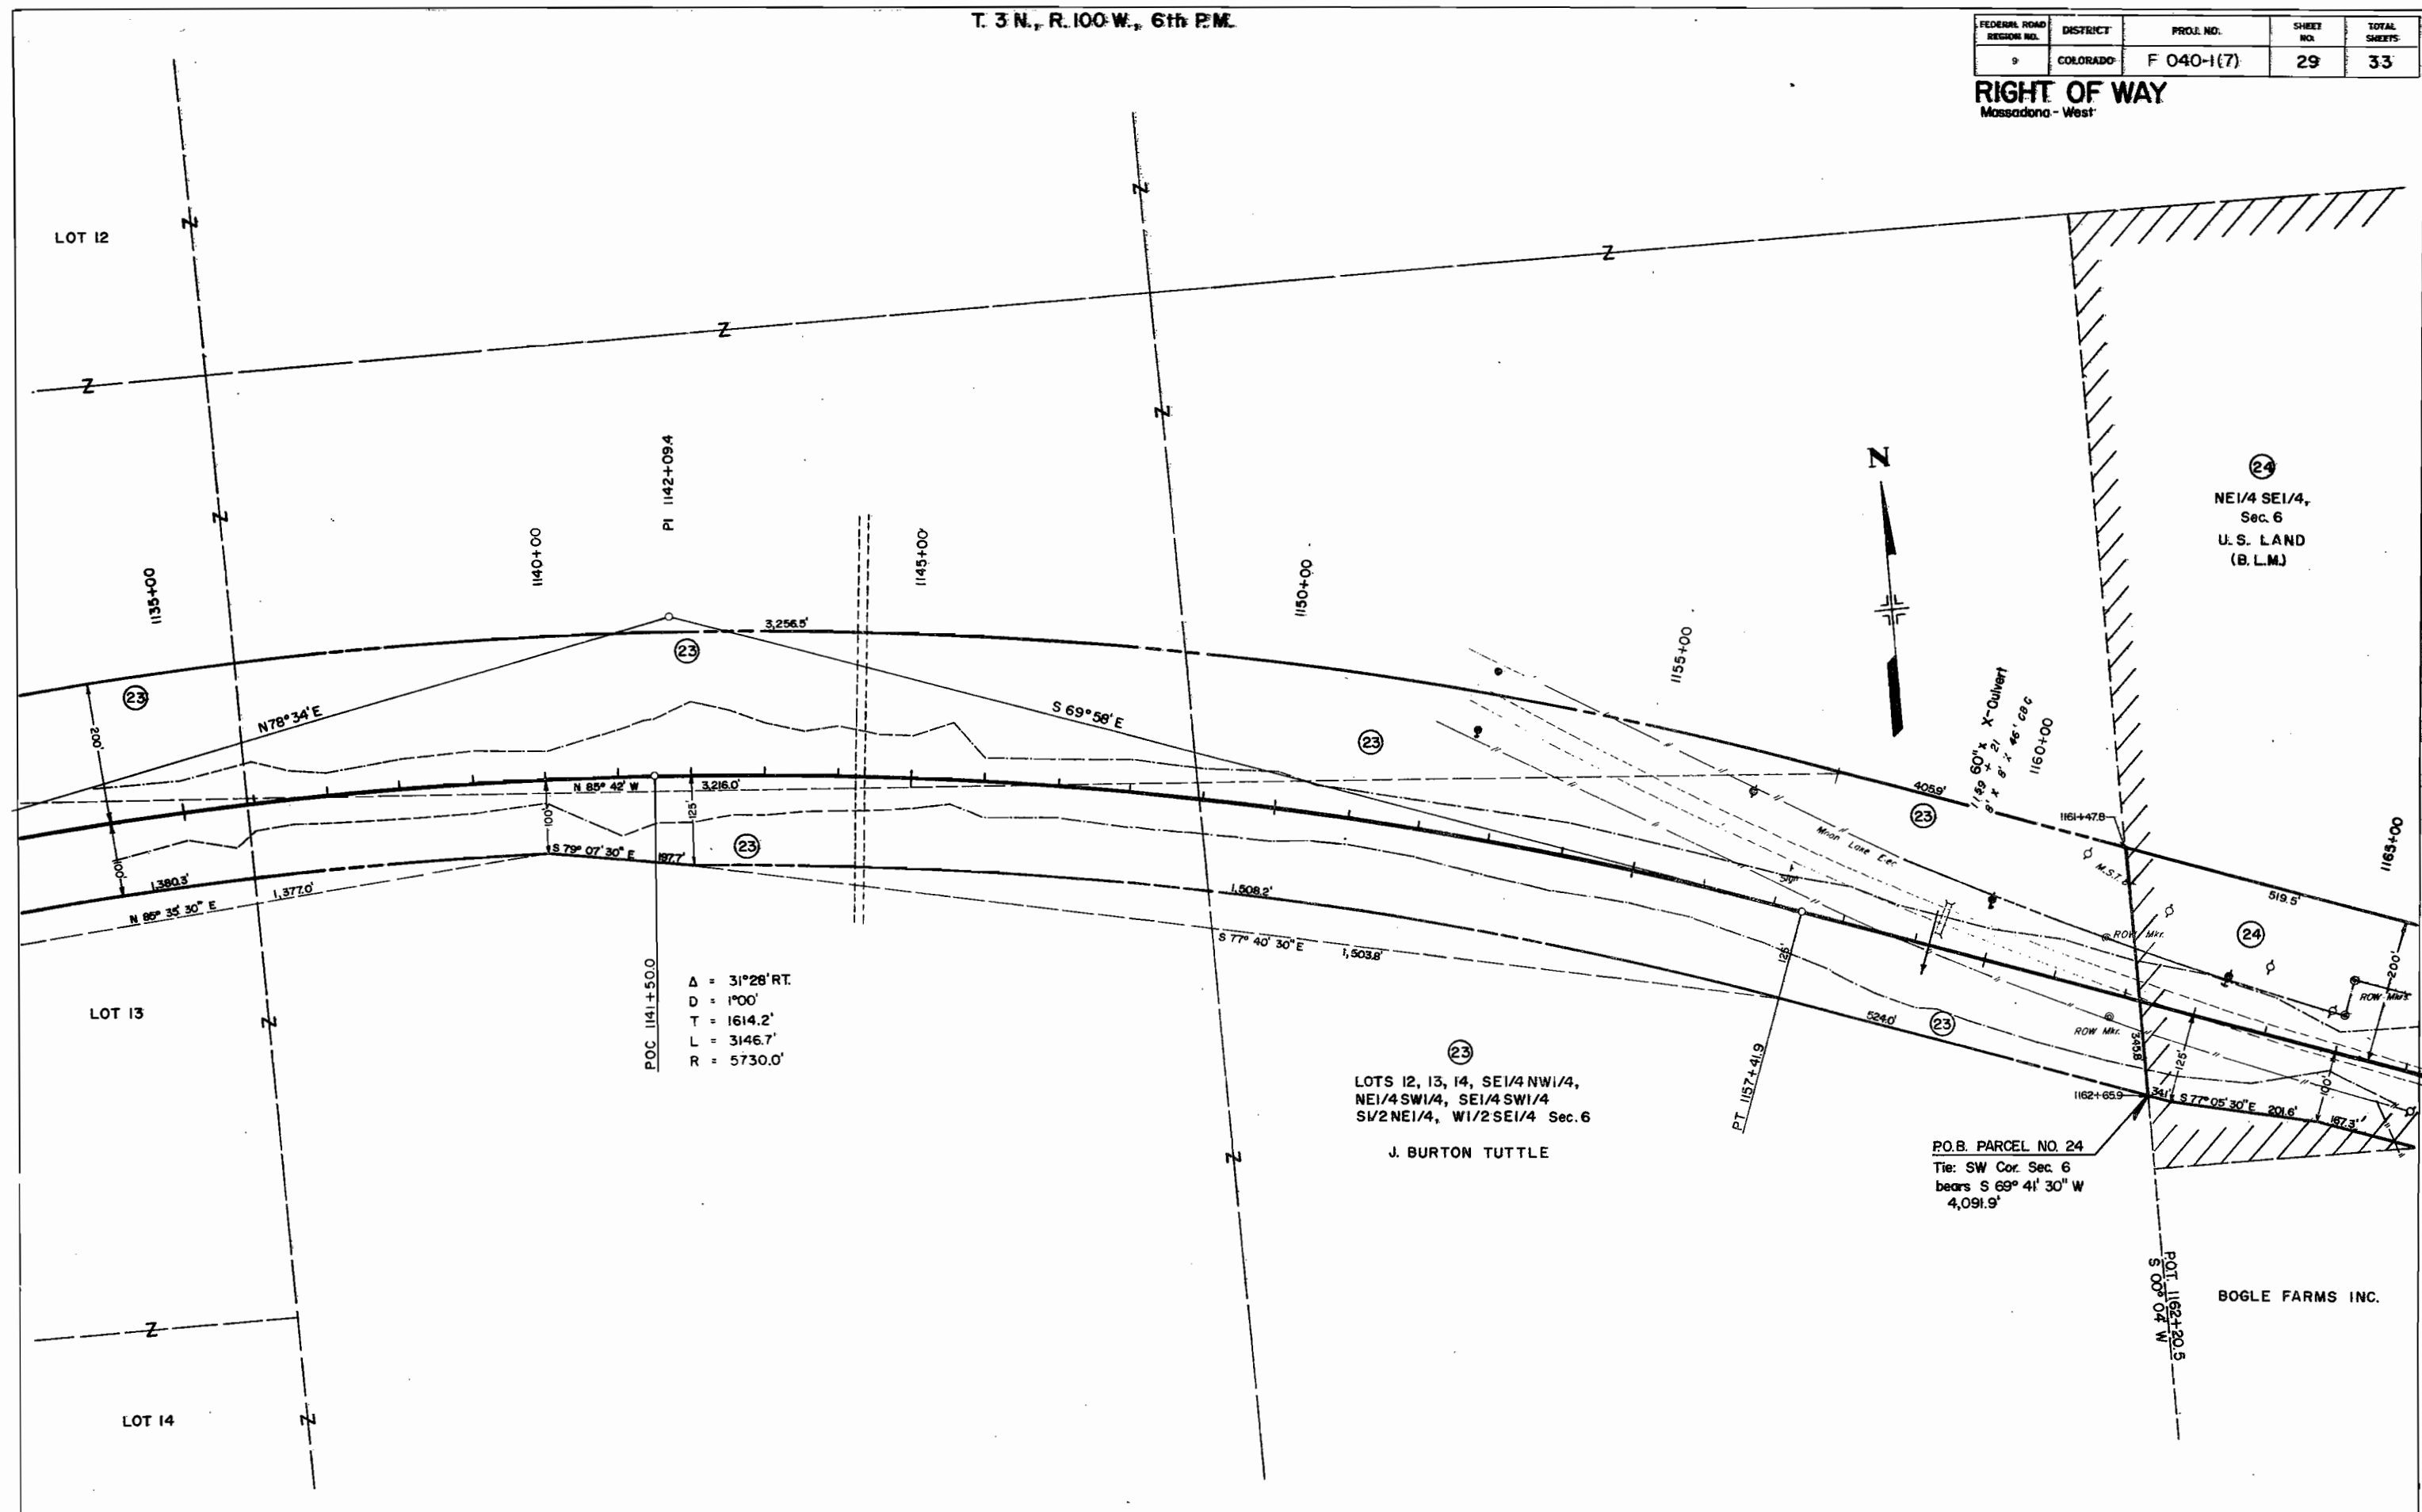

FEDERAL ROAD REGION NO.	DISTRICT	PROJ. NO.	SHEET NO.	TOTAL SHEETS
9	COLORADO	F 040-1(7)	- 30	33

RIGHT OF WAY
Massadona - West

