

FED. ROAD DIST. NO.	STATE	FED. AID PROJ. NO.	SHEET NO.	TOTAL SHEETS
3	COLO.	F 1-2(2)	1	

RIGHT OF WAY Rev. 7-26-48-T.L.K.

CONVENTIONAL SIGNS

- Center Line
- Right-of-Way Line
- Township or Range Line
- Section Line
- Quarter Section Line
- Railroad
- Barbed Wire Fence
- Woven Wire-Combination Fence
- Wire Cable Guard Fence
- Teleph. & Teleg. Line
- Power Line

INDEX OF SHEETS

- SHEET NO.
- 1 TITLE SHEET
 - 2 TABULATION OF PROPERTIES
 - 3-12 PLAN AND PROFILE SHEETS SHOWING RIGHT OF WAY
 - 13-14 OWNERSHIP MAP


COLORADO STATE HIGHWAY DEPARTMENT

PLAN AND PROFILE OF PROPOSED FEDERAL AID PROJECT NO. F 1-2(2) (FINAL REVISION-JULY 26, 1948) STATE HIGHWAY NO. 4 EAGLE COUNTY

SCALES OF ORIGINAL TRACINGS
 ON PLAN, 1 IN. = 100 FT.
 ON PROFILE 1 IN. = 100 FT. HORIZONTAL
 1 IN. = 10 FT. VERTICAL
 GRADE LINE ON PROFILE IS SHOWN AS GRADE OF FINISHED ROAD
 GROSS LENGTH OF PROJECT } 27,350.2 Feet = 5.179 Miles
 NET LENGTH OF PROJECT }

RIGHT OF WAY

INFORMATION OBTAINED FROM AVAILABLE COUNTY RECORDS

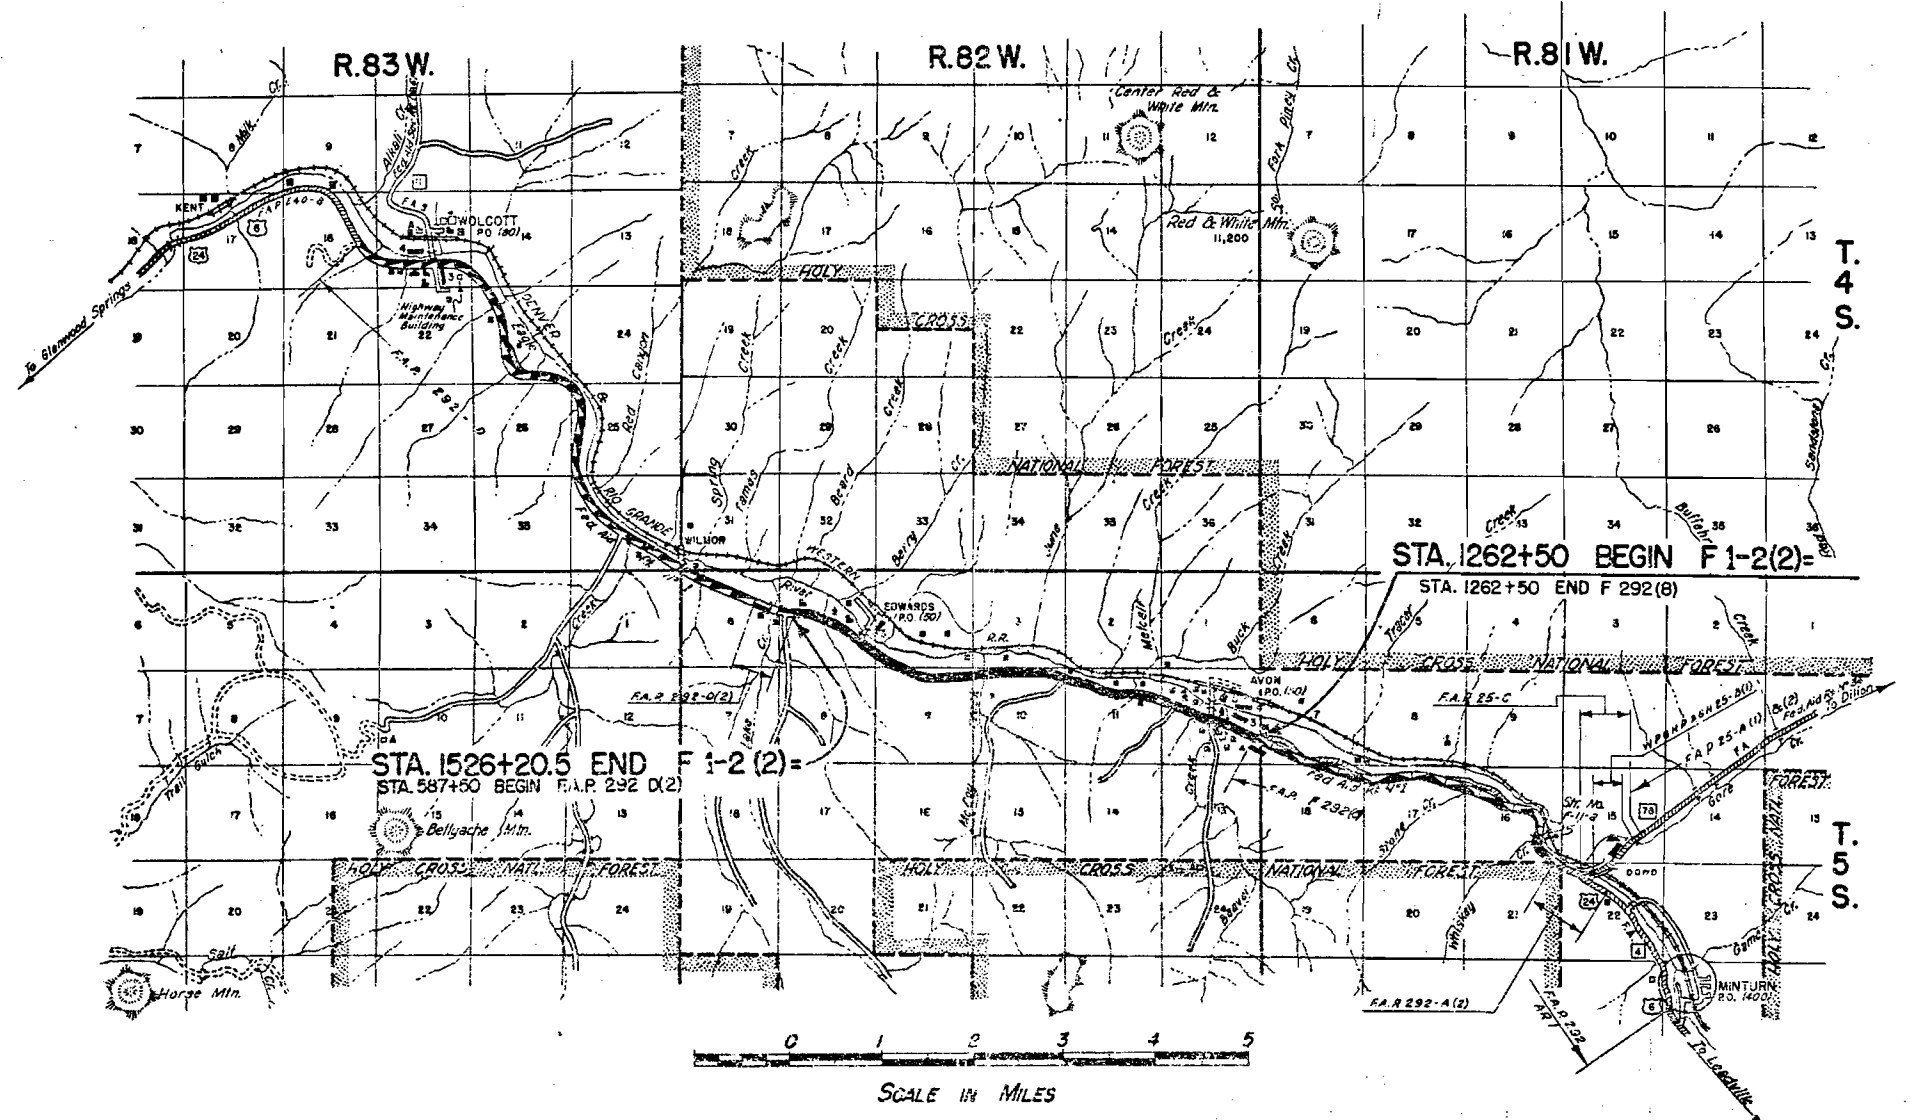

SURFACING PLAN

It is estimated that material for Gravel Surfacing for the project is available in the vicinity of the pit indicated in the following tabulation. Estimated quantities involved in this operation are shown below.

Alteration of the Surfacing Plan as here outlined will be allowed only on written permission from the Department.

MATERIAL TO BE PLACED	SOURCE	QUANTITY			OVERHAUL TON MILES
		AVAILABLE	TONS USED		
			GRADING C	GRADING C NON FED. AID	
1262+50 - 1362+31.1	• Pit No 3, 500' Rf. Sta. 1410+00 in S.W. 1/4 Sec. 3, T.5.S., R. 82 W.	100,000 Cu. Yds.	3099		2934
1362+31.1 - 1457+80			2964		FREE
1457+80 - 1526+20.5			2416		1783
Estimated for Approaches			615		342
Stockpile Surfacing (Roadway)				7932	FREE
Stockpile Surfacing (Approaches)				580	FREE
TOTALS			9,094	8,512	5,059

It is estimated that 5% Binder will be added to Surfacing at Pit No. 3. Binder Pit is located on the Highway Right of Way left of centerline between Sta. 1368+ & Sta. 1370+.

BALLAST MATERIAL TABULATION

It is estimated that Ballast Material for the project is available in the vicinity of the pit indicated in the following tabulation. Estimated quantities involved in this operation are shown below.

Alteration of the Ballast Material plan as here outlined will be allowed only on written permission from the Department.

MATERIAL TO BE PLACED	SOURCE	QUANTITY AND THICKNESS								OVERHAUL TON MILES
		AVAILABLE	CURVE USED	"T" INCH.	CLASS 1		CLASS 2			
					TH. INCH.	TONS	TH. INCH.	TONS		
1262+50 - 1270+00	Pit No. 3 - 500' Rf. Sta. 1410+00 in the S.W. 1/4 Sec. 3 T. 5 S., R. 82 W.	100,000	E	14	4	503	10	1440	3541	
1270+00 - 1273+50		"	10	4	235	6	389	1072		
1273+50 - 1278+50		"	14	4	335	10	960	2121		
1278+50 - 1283+50		"	10	4	335	6	555	1373		
1283+50 - 1293+00			"	8	8	1330	-		1869	
1293+00 - 1301+00			"	14	4	536	10	1536	2569	
1301+00 - 1312+00			"	8	8	1540	-		1632	
1312+00 - 1351+00			"	10	4	2623	6	4346	4077	
1351+00 - 1362+31.1			"	14	4	758	10	2172	314	
1362+31.1 - 1373+50			"	14	4	757	10	2170	FREE	
1373+50 - 1397+00			"	10	4	1575	6	2609	FREE	
1397+00 - 1457+80			"	8	8	8512	-		FREE	
1457+80 - 1481+00			"	8	8	3243	-		714	
1481+00 - 1485+00 Bk.			"	14	4	268	10	768	495	
1485+00 Bk. - 1526+20.5			"	8	8	7103	-		7072	
TOTALS						29,658		16,945	26,849	

FENCING REQUIREMENTS

STATION	SIDE	REMOVE FENCE	BUILD BARBED WIRE FENCE	BUILD COMBINATION FENCE	GATES				
		LIN. FT.	LIN. FT.	LIN. FT.	STATION	SIDE	BARBED WIRE	DRIVE	WALK
1262+50 - 1275+10	Lt.	1265			1271+50	Lt.	1		1
1280+80 - 1289+85	Lt.	910			1289+00	Lt.			
1283+26 - 1289+70	Lt.	660			1292+40	Lt.		1	
1291+90 - 1300+26	Lt.	870			1302+50	Lt.		1	
1300+62 - 1311+08	Lt.	1230			1308+15	Lt.		1	
1312+00 - 1361+82	Lt.	5115			1328+00	Lt.		1	
1367+80 - 1438+40	Lt.	7135			1331+00	Lt.		1	
1440+10 - 1478+00 Bk.	Lt.	3810			1345+35	Lt.		1	
1479+75 Bk. - 1526+20.5	Lt.	5615			1374+00	Lt.		1	
1262+50 - 1273+60	Rt.	1120			1392+75	Lt.		1	
1275+10 - 1280+80	Rt.	590			1412+50	Lt.		1	
1281+22 - 1283+26	Rt.	215			1429+70	Lt.		1	
1295+86 - 1300+62	Rt.	480			1431+00	Lt.	1		
1305+33 - 1308+05	Rt.	390			1444+20	Lt.	1		
1311+08 - 1328+82	Rt.	1790			1510+30	Lt.		1	
1329+02 - 1434+20	Rt.	10,625			1524+60	Lt.		1	
1438+40 - 1440+10	Rt.	170			1274+00	Rt.	1		
1446+40 - 1485+87 Bk.	Rt.	3940			1288+50	Rt.	1		
1478+00 - 1479+75 Bk.	Rt.	175			1293+00	Rt.		1	
1477+58 AH. - 1496+00	Rt.	1860			1310+80	Rt.	1		
1506+85 - 1524+87	Rt.	1830			1320+90	Rt.	1		
1262+50 - 1289+85	Lt.		2735		1332+70	Rt.		1	
1292+10 - 1347+40	Lt.			5545	1344+00	Rt.		1	
1347+60 - 1430+90	Lt.			8366	1347+15	Rt.		1	
1430+90 - 1477+10 AH.	Lt.		5593		1372+50	Rt.		1	
1477+10 AH. - 1526+20	Lt.			4910	1383+00	Rt. & Lt.		2	
1262+50 - 1289+75	Rt.	2725		570	1396+75	Rt.		1	
1291+50 - 1297+20	Rt.				1410+10	Rt.		1	
1301+00 - 1328+85	Rt.		2797		1414+25	Rt.		1	
1329+00 - 1347+40	Rt.			1845	1429+45	Rt.	1		
1347+60 - 1351+00	Rt.			340	1436+85	Rt.	1		
1351+00 - 1368+00	Rt.		1700		1461+80	Rt. & Lt.	2		
1368+00 - 1417+20	Rt.			4931	1494+60	Rt. & Lt.		2	
1417+20 - 1464+40	Rt.		4720		1502+00	Rt.	1		
1464+40 - 1477+50 AH.	Rt.		2263		1511+50	Rt.			1
1477+50 AH. - 1495+00	Rt.			1750	1513+30	Rt.		1	
1499+00 - 1510+60	Rt.		1160						
1510+60 - 1524+90	Rt.			1430					
TOTALS		49,795	23,693	29,687	TOTALS		12	25	2

R.O.W. MARKERS

STATION	SIDE	NUMBER
1270+00	Rt. & Lt.	2
1271+00	Rt. & Lt.	2
1282+50	Lt.	1
1283+79.5	Lt.	1
1287+00	Rt.	1
1288+00	Rt.	1
1293+09.5	Lt.	1
1293+25	Rt.	1
1295+06.7	Rt. & Lt.	2
1303+32.9	Rt.	1
1305+00	Rt.	1
1320+30	Lt.	1
1322+00	Lt.	1
1323+00	Rt.	1
1333+71.2 (Bk.)	Lt.	1
1335+00	Lt.	1
1347+88	Lt.	1
1350+26.2	Lt.	1
1366+00	Rt.	1
1367+07.2	Rt.	1
1379+00	Lt.	1
1380+00	Rt.	1
1381+00	Rt. & Lt.	2
1406+00	Rt. & Lt.	2
1436+00	Rt. & Lt.	2
1454+89.2	Rt.	1
1471+34	Lt.	1
1473+40	Lt.	1
1486+00 (Bk.)	Lt.	1
1476+95 (Ah.)	Lt.	1
1480+00 (Ah.)	Rt.	1
1509+09.4	Rt. & Lt.	2
1526+20.5	Rt. & Lt.	2
TOTAL		41

FILE #	LOC + CASE	DOC. COUNT	PAGE	ADD'L PAGE
03	401	1	4	

R.O.W. TABULATION OF PROPERTIES IN EAGLE COUNTY S.H. No. 4 PROJ. F 1-2 (2)

FED. ROAD DIST. NO.	STATE	FED. AID PROJ. NO.	SHEET NO.	TOTAL SHEETS
3	COLO.	F-1-2 (2)	2	

RIGHT OF WAY Rev. 7-26-48 - T.L.K.

NO.	OWNER	ADDRESS	LOCATION T.5 S. R.82 W.	AREA IN ACRES			ASSESSED VALUATIONS				REMARKS	PRELIM. ESTIMATE OF R.O.W. COSTS				NO.
				TOTAL LAND	PARCEL	TO BE ACQUIRED	TOTAL LAND	PER ACRE	PARCEL	IMP'S.		LAND	IMP'S.	DAMAGE	TOTAL	
1	G.W. Gustafson (R.O.W. obtained under F 292(8))	Avon, Colorado	S.E. 1/4, S.E. 1/4, Sec. 12	78	0.514	0.089	\$ 1,740	\$ 53.00+		\$ 665	49 Grazing, 29 Cultivated Class "A" Grazing	Obtained Under Project F-292(8)				1.
2	H.A. & W.E. Nottingham	Avon, Colorado	N.E. 1/4, S.E. 1/4, Sec. 12	273	3.296	1.492	7,615	2.40			138 Grazing, 135 Cultivated Class "A" Grazing	\$ 150.00	\$ 300.00		\$ 450.00	2.
3	E.V. & Mamie Rogers	Bonham, Texas	Part of the N.W. 1/4, S.E. 1/4, Sec. 12, South of Eagle River	32	3.694	2.427	225	4.45			26 Grazing, 6 Cultivated Class "B" Grazing	250.00	300.00		550.00	3.
4	L.D. Lewis	Avon, Colorado	N.W. 1/4, S.E. 1/4, Sec. 12	Lot 120' x 128'	0.101	0.101	40			290	Residence	100.00	200.00	500.00	260.00	4.
5	Delmar B. Mayne, Marie S. Mayne	Avon, Colorado	Part of the N.W. 1/4, S.E. 1/4, Sec. 12, West of Beaver Creek	2	0.003	0.003	75			1,000	Store & Residence	25.00		100.00	102.50	5.
6	School District #9		N.W. 1/4, S.E. 1/4, Sec. 12		0.082	0.082						200.00	330.00		350.00	6.
7	G. Offerson Estate	Avon, Colorado	W. 1/2, Sec. 12	555	4.435	2.641	8,770	3.15 50.00 Cul.		1,295	502 Grazing, 53 Cultivated	500.00	500.00	1000.00	2000.00	7.
8	School District #9		N.W. 1/4, Sec. 12		0.772	0.772						200.00	330.00		350.00	8.
9	G. Offerson Estate	Avon, Colorado	N.W. 1/4, Sec. 12		3.160	1.404						300.00			300.00	9.
10	Marcella Azoulay	Redcliffe, Colorado	S.E. 1/4, N.E. 1/4, Sec. 11	3	0.085	0.085	75	25.00		55		25.00	1500.00		1525.00	10.
11	Emmet L. & Ollie E. Casto	Avon, Colorado	S. 1/2, N.E. 1/4, Sec. 11	152	5.393	1.713	2,165	53.00 Cul. 3.00 Graz.		145	118 Grazing, 34 Cultivated	350.00			350.00	11.
12	Anne & Fred Kroelling	Avon, Colorado	N. 1/2, N.E. 1/4, Sec. 11	269	1.117	0.206	5,640	3.60		865	195 Grazing, 74 Cultivated Class "A"	175.00			175.00	12.
13	Emmet L. & Ollie E. Casto	Avon, Colorado	N. 1/2, Sec. 11		6.389	3.145						300.00			300.00	13.
14	Pete Dodo	Avon, Colorado	N.W. 1/4, N.W. 1/4, Sec. 11		6.141	1.616						400.00			400.00	14.
15	Pete Dodo	Avon, Colorado	N. 1/2, Sec. 10	1,136	12.100	2.797	15,165	53.00 Cul. 2.95 Graz.		1,135	896 Grazing, 240 Cultivated	600.00			600.00	15.
16	Pete Dodo	Avon, Colorado	S. 1/2, Sec. 3		1.122	0.279						25.00			25.00	16.
17	Edward B. Hammer, Stella J. Hammer, Harvey H. Hayes, Josephine Hayes	Edwards, Colorado	Part of the S.W. 1/4, S.W. 1/4, Sec. 3, South of Eagle River		0.515	0.281						25.00			25.00	17.
18	Edward B. Hammer, Stella J. Hammer, Harvey H. Hayes, Josephine Hayes	Edwards, Colorado	N. 1/2, Sec. 9	158	8.632	2.156	4,545	54.00 Cul. 2.90 Graz.		250	78 Grazing, 80 Cultivated	400.00			400.00	18.
19	Edward B. Hammer, Stella J. Hammer, Harvey H. Hayes, Josephine Hayes	Edwards, Colorado	Part of the S.E. 1/4, S.E. 1/4, Sec. 4, South of Eagle River		0.014	0.014						25.00			25.00	19.
20	S. H. Shannon	Edwards, Colorado	S. 1/2, S.W. 1/4, Sec. 4	58	5.817	2.963	830	46.60 Cul. 3.00 Graz.		200 250	Improvements owned by F.H. Reynolds 43 Grazing, 15 Cultivated	400.00		1000.00	1400.00	20.
21	Esther L. Klatt	Edwards, Colorado	E. 1/2, S.E. 1/4, Sec. 5	147	4.159	0.832	1,445	54.00 Cul. 2.90 Graz.		215	127 Grazing, 20 Cultivated	100.00			100.00	21.
22	Cullie A. Jacobs	Edwards, Colorado	N.W. 1/4, S.E. 1/4, Sec. 5	3	0.004	0.004	40	13.00		500	Edwards Store	25.00			25.00	22.
23	Goldie M. & J. G. Terry	Edwards, Colorado	S. 1/2, Sec. 5	272	3.944	1.138	5,015	54.00 Cul. 3.60 Graz.		920	192 Grazing, 80 Cultivated B.H. Klatt owns Filling Station, no land, Value \$150.00	300.00			300.00	23.
24	Cullie A. Jacobs	Edwards, Colorado	N.W. 1/4, S.E. 1/4, Sec. 5		0.070	0.070						25.00			25.00	24.
25	D. C. Thomas	Edwards, Colorado	S.E. 1/4, N.W. 1/4, Sec. 5	117	2.532	0.506	2,150	54.00 Cul. 9.00 Graz. 3.90 Graz.		75	35 Cultivated 4 Grazing 78 Grazing	400.00			400.00	25.
26	Goldie M. & J. G. Terry	Edwards, Colorado	S.W. 1/4, N.W. 1/4, Sec. 5		0.510	0.102						100.00		2500.00	2600.00	26.
TOTAL												\$ 5400.00	\$ 11200.00	\$ 6000.00	\$ 22600.00	

100
100
100

PLAN	SURVEYED	DATE
NOTE BOOK	128462 B	128506
NOTED	128462 B	128506
NOTED	128462 B	128506


PROFILE	SURVEYED	DATE
NOTE BOOK	128462 B	128506
NOTED	128462 B	128506
NOTED	128462 B	128506

S.E. 1/4 S.E. 1/4, Sec. 12
G. W. Gustafson
Avon, Colo.
(R.O.W. Acquired under Project F 292 (8))

S.E. 1/4 SEC. 12
T.5S., R.82W.

FED. ROAD DIST. NO.	STATE	FED. AID PROJ. NO.	SHEET NO.	TOTAL SHEETS
3	COLO.	F 1-2 (2)	3	


RIGHT OF WAY
Rev. 7-26-48 - T.L.K.

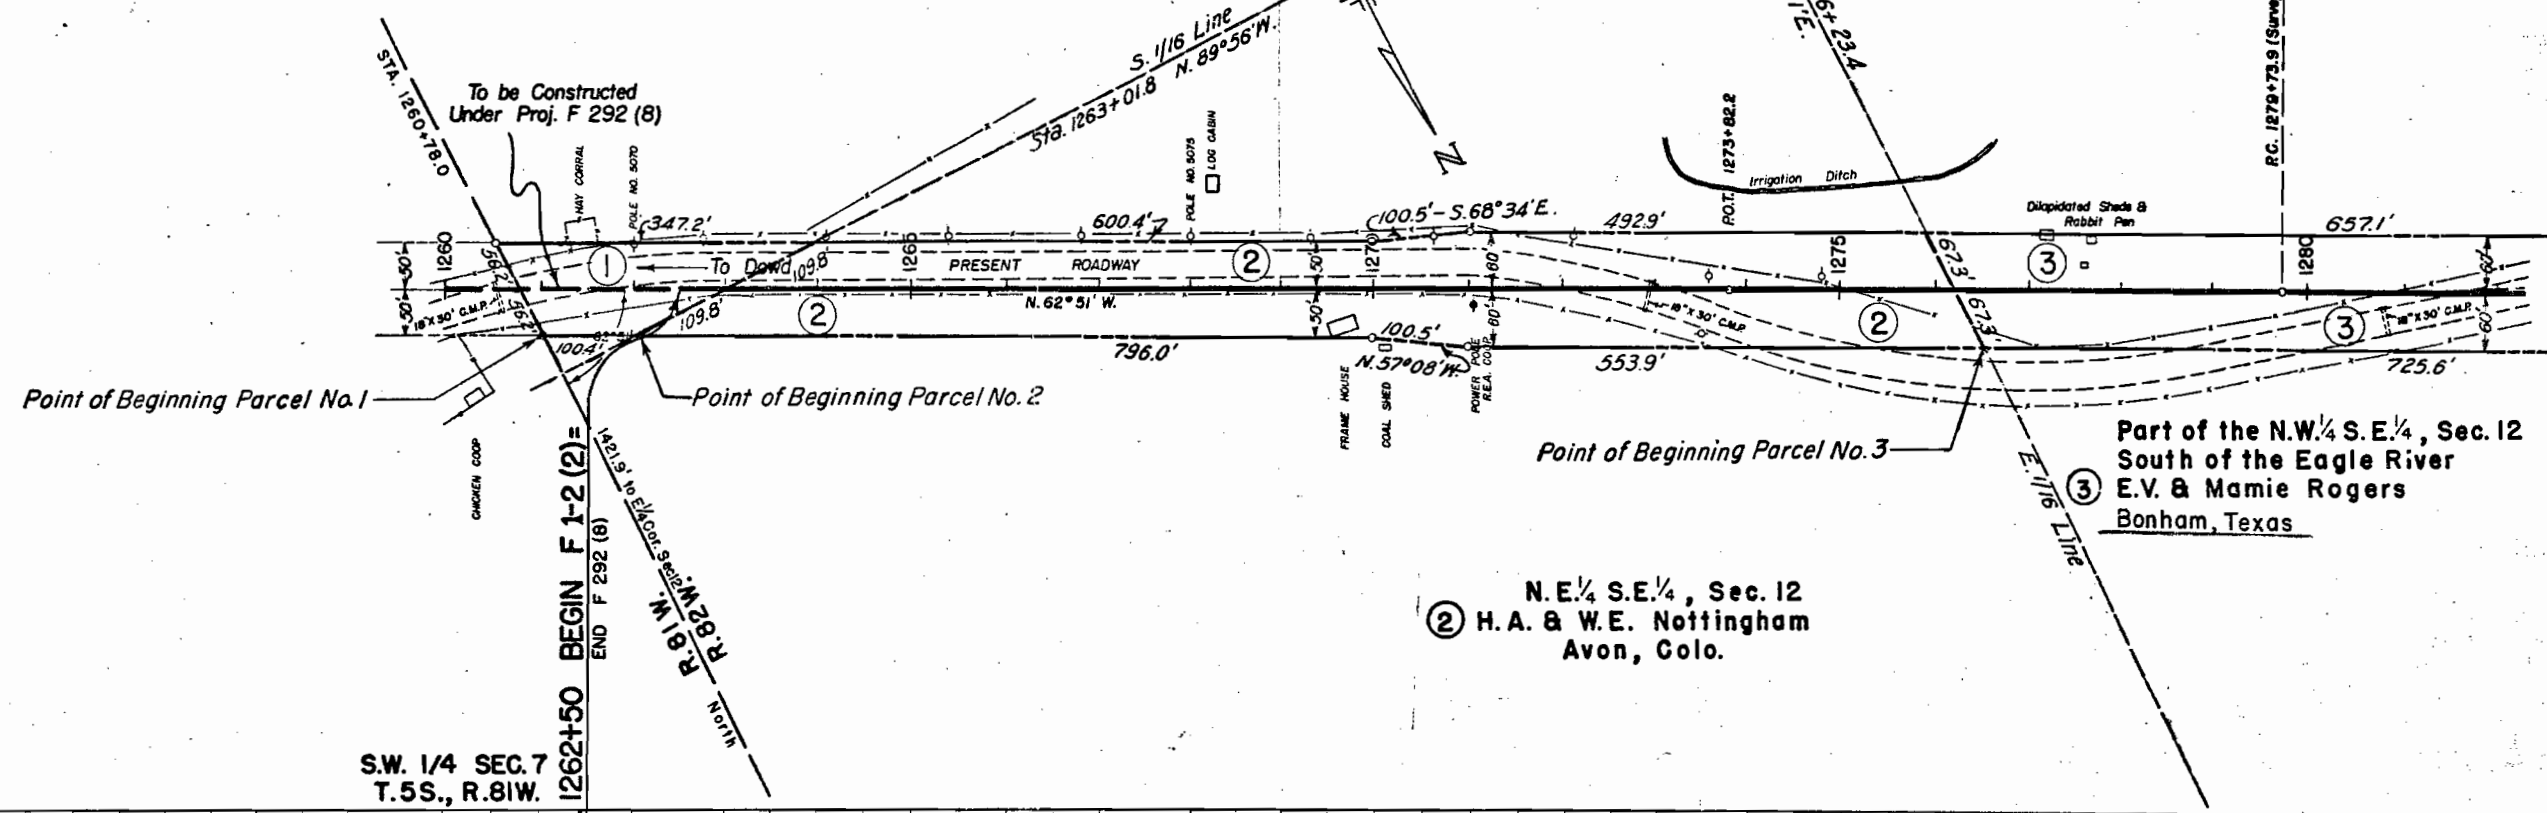


S.W. 1/4 SEC. 7
T.5S., R.81W.

N.E. 1/4 S.E. 1/4, Sec. 12
H. A. & W. E. Nottingham
Avon, Colo.


Part of the N.W. 1/4 S.E. 1/4, Sec. 12
South of the Eagle River
E.V. & Mamie Rogers
Bonham, Texas

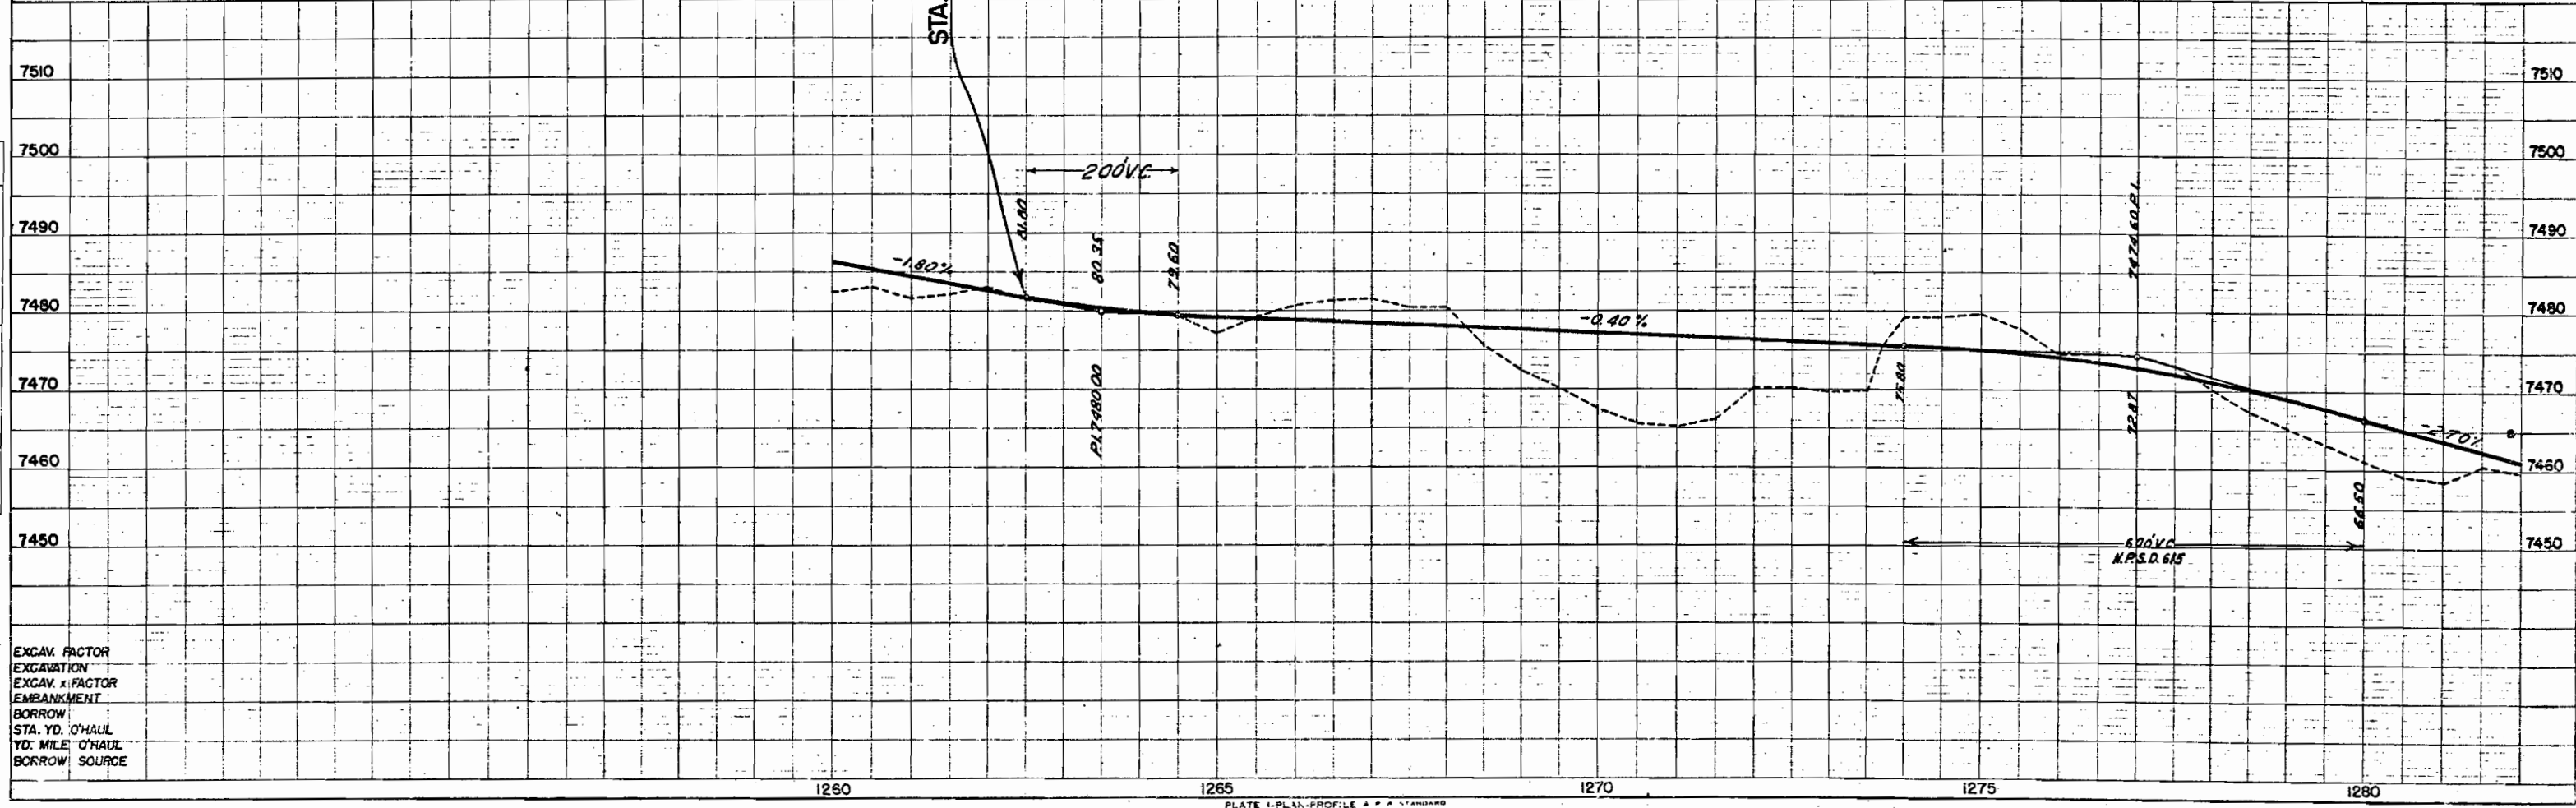

EXCAV. FACTOR
EXCAVATION
EXCAV. x FACTOR
EMBANKMENT
BORROW
STA. YD. O'HAUL
YD. MILE O'HAUL
BORROW SOURCE

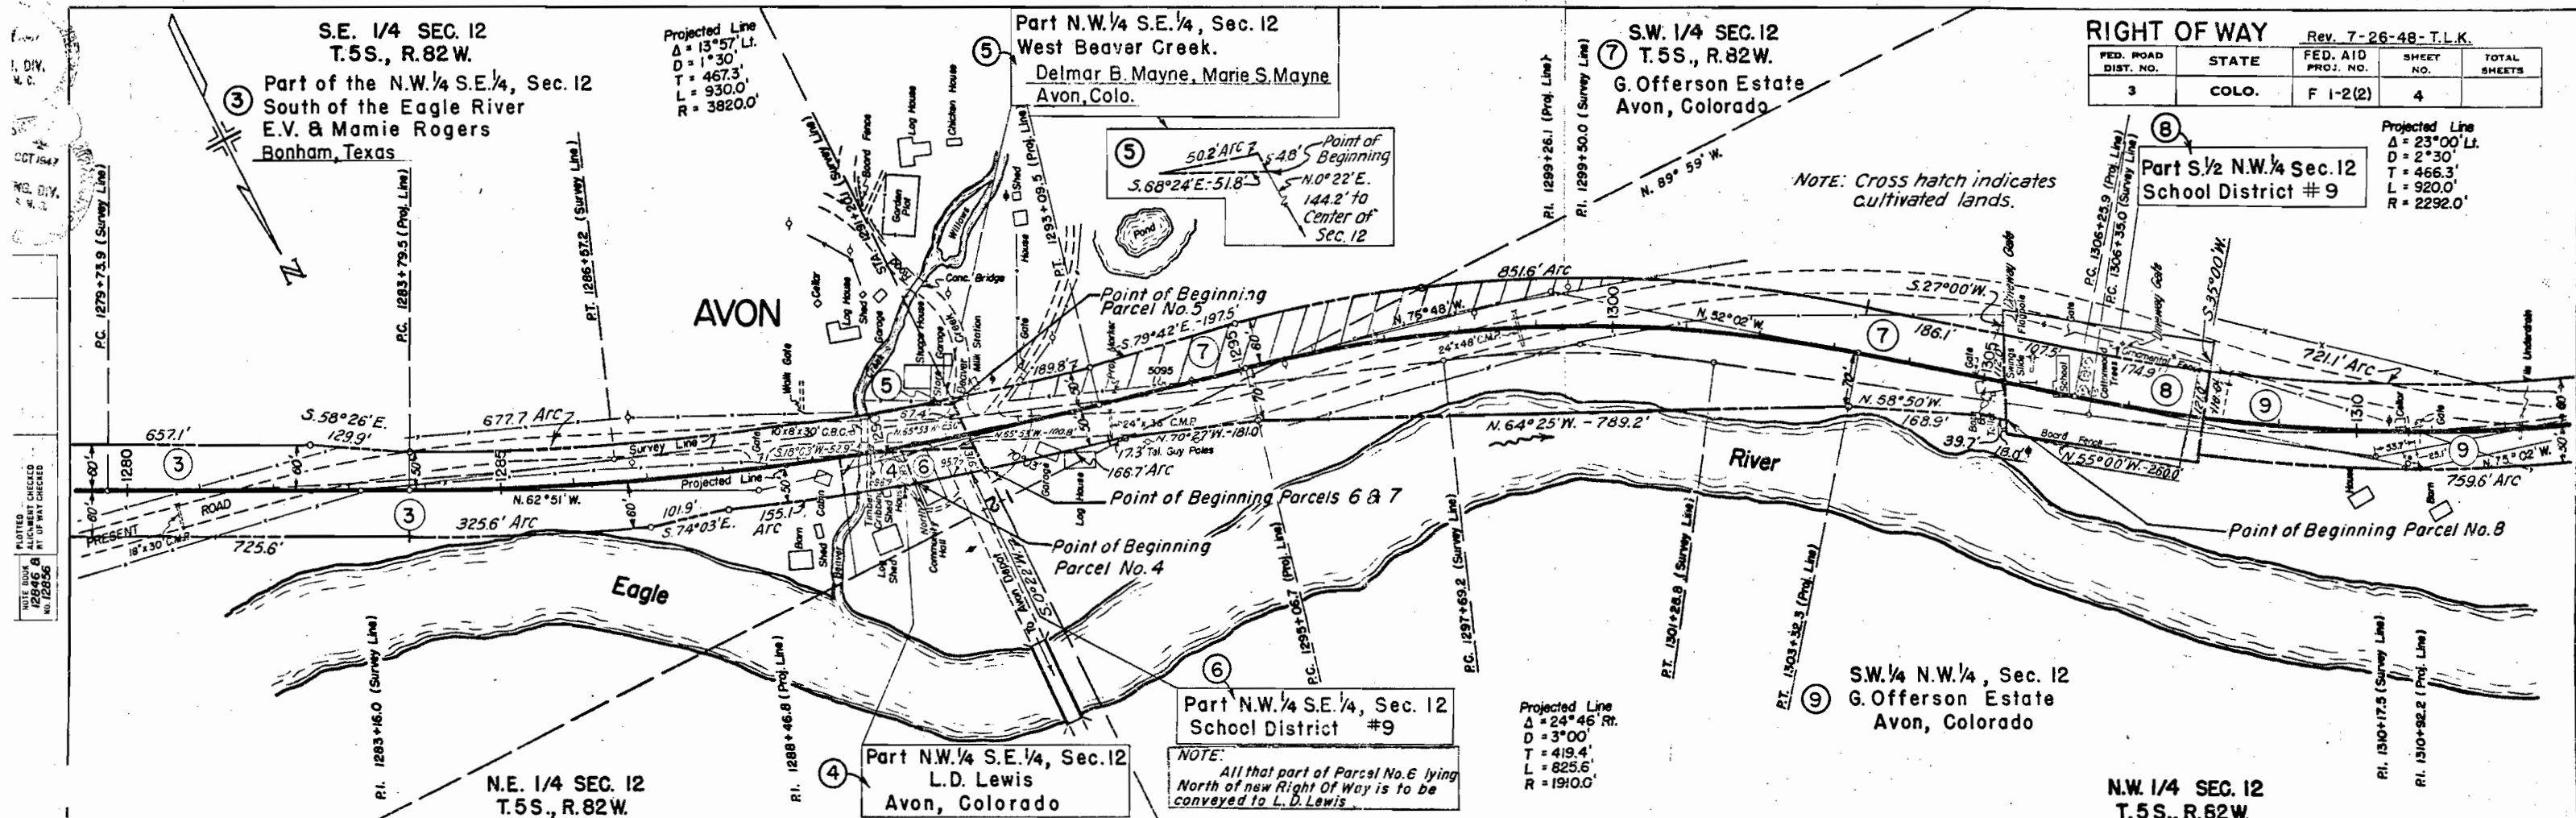

RIGHT OF WAY				
Rev. 7-26-48-T.L.K.				
FED. ROAD DIST. NO.	STATE	FED. AID PROJ. NO.	SHEET NO.	TOTAL SHEETS
3	COLO.	F 1-2(2)	4	

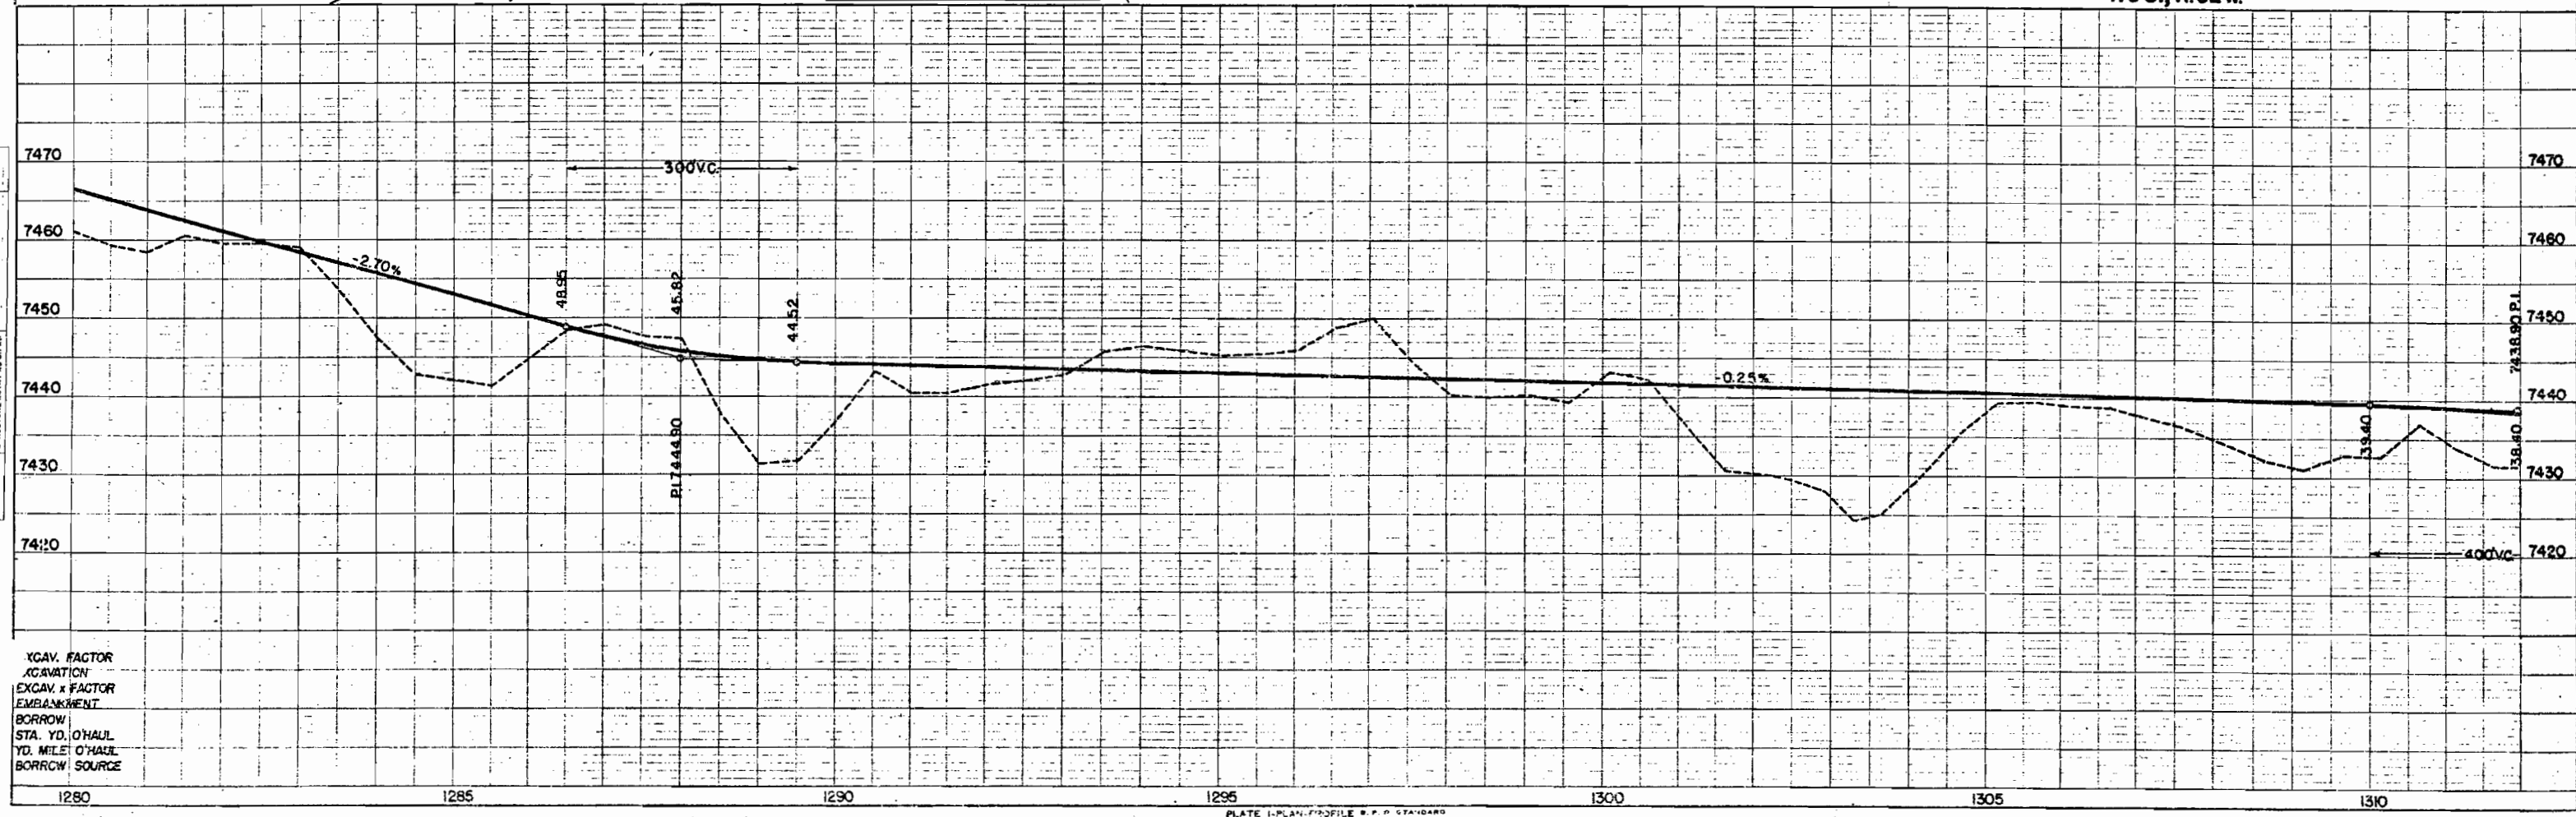

XCAY. FACTOR
XCAY. x FACTOR
EMBANKMENT
BORROW
STA. YD. O'HAUL
YD. MILE O'HAUL
BORROW SOURCE

NOTE: DUCK
12846 B
NO. 12856

NOTE: DUCK
12846 B
NO. 12856

NOTE: DUCK
12846 B
NO. 12856



Projected Line
 $\Delta = 23^\circ 00' \text{ Lt.}$
 $D = 2^\circ 30'$
 $T = 466.3'$
 $L = 920.0'$
 $R = 2292.0'$

Projected Line
 $\Delta = 8^\circ 54' \text{ Lt.}$
 $D = 2^\circ 00'$
 $T = 223.0'$
 $L = 445.0'$
 $R = 2865.0'$

FED. ROAD DIST. NO.	STATE	FED. AID PROJ. NO.	SHEET NO.	TOTAL SHEETS
3	COLO.	F 1-2(2)	5	

RIGHT OF WAY *Rev. 7-26-48 - T.L.K.*

NOTE: Cross hatch indicates cultivated lands

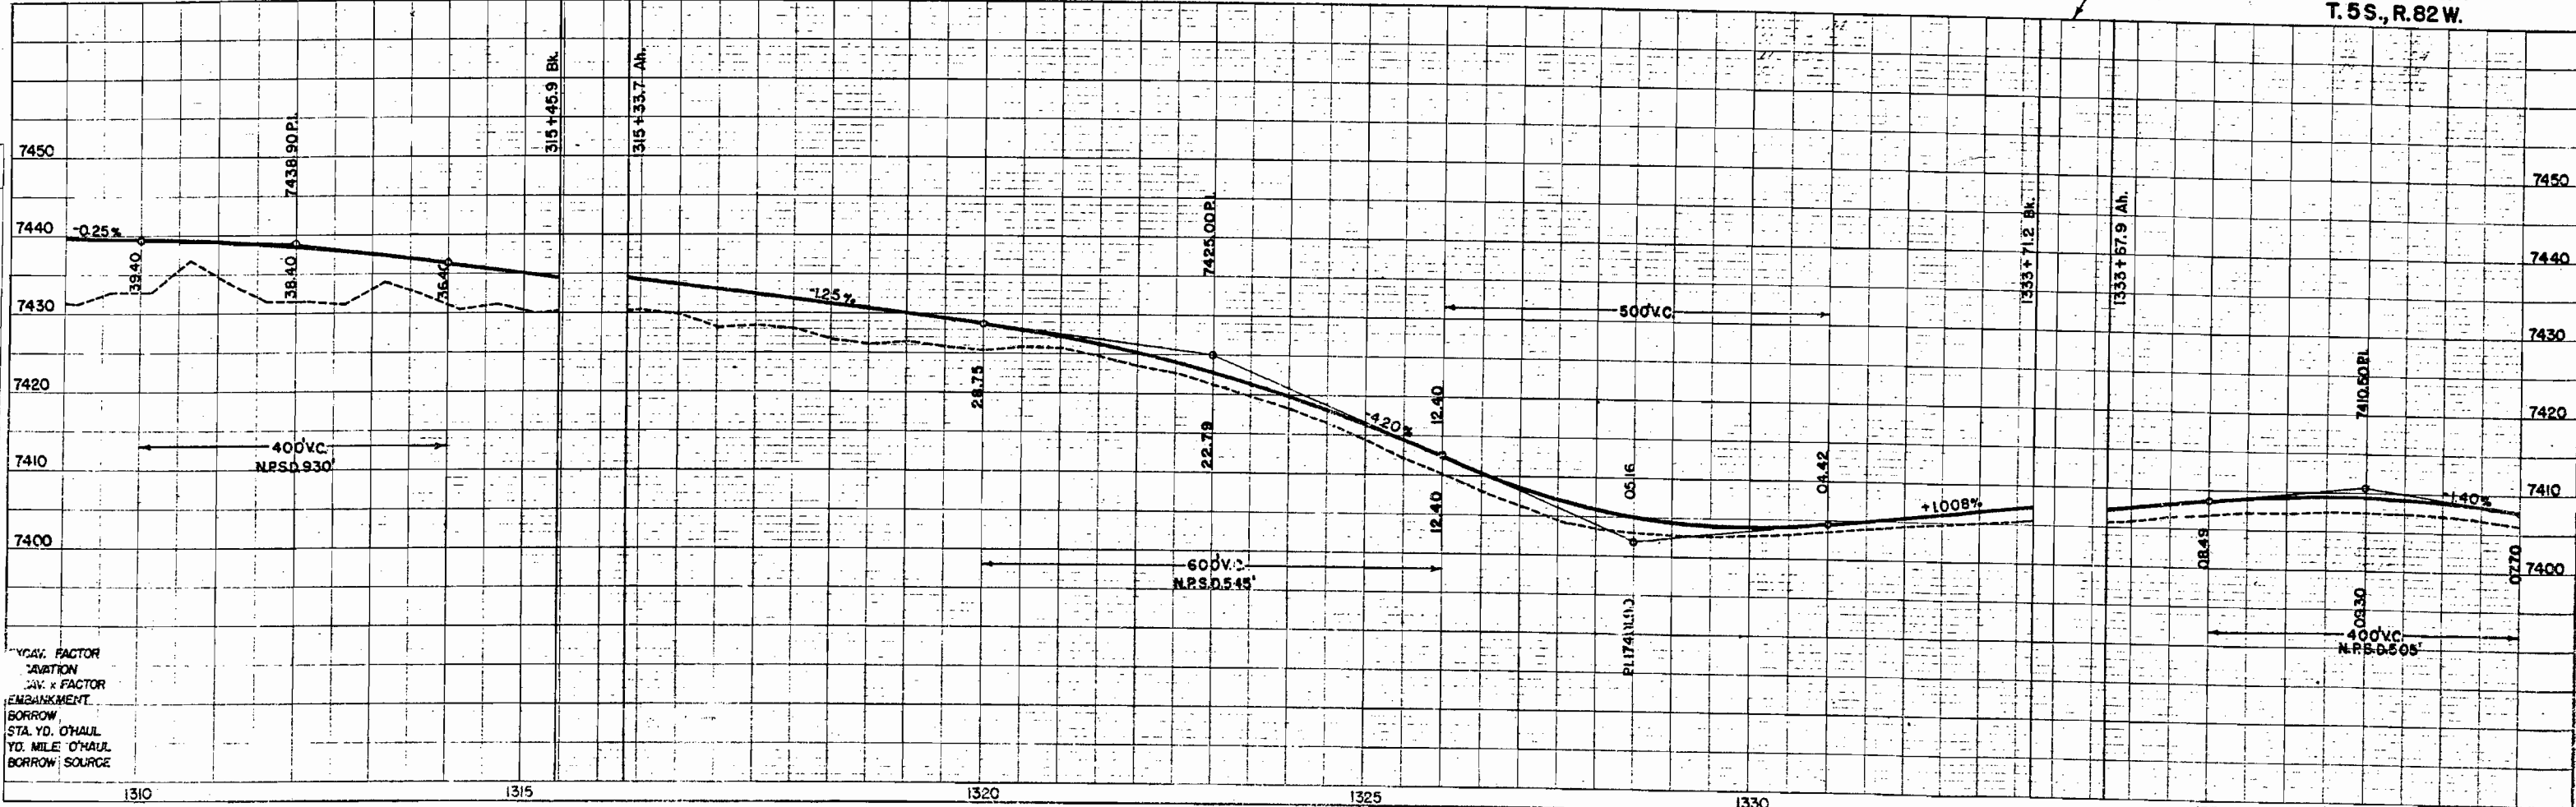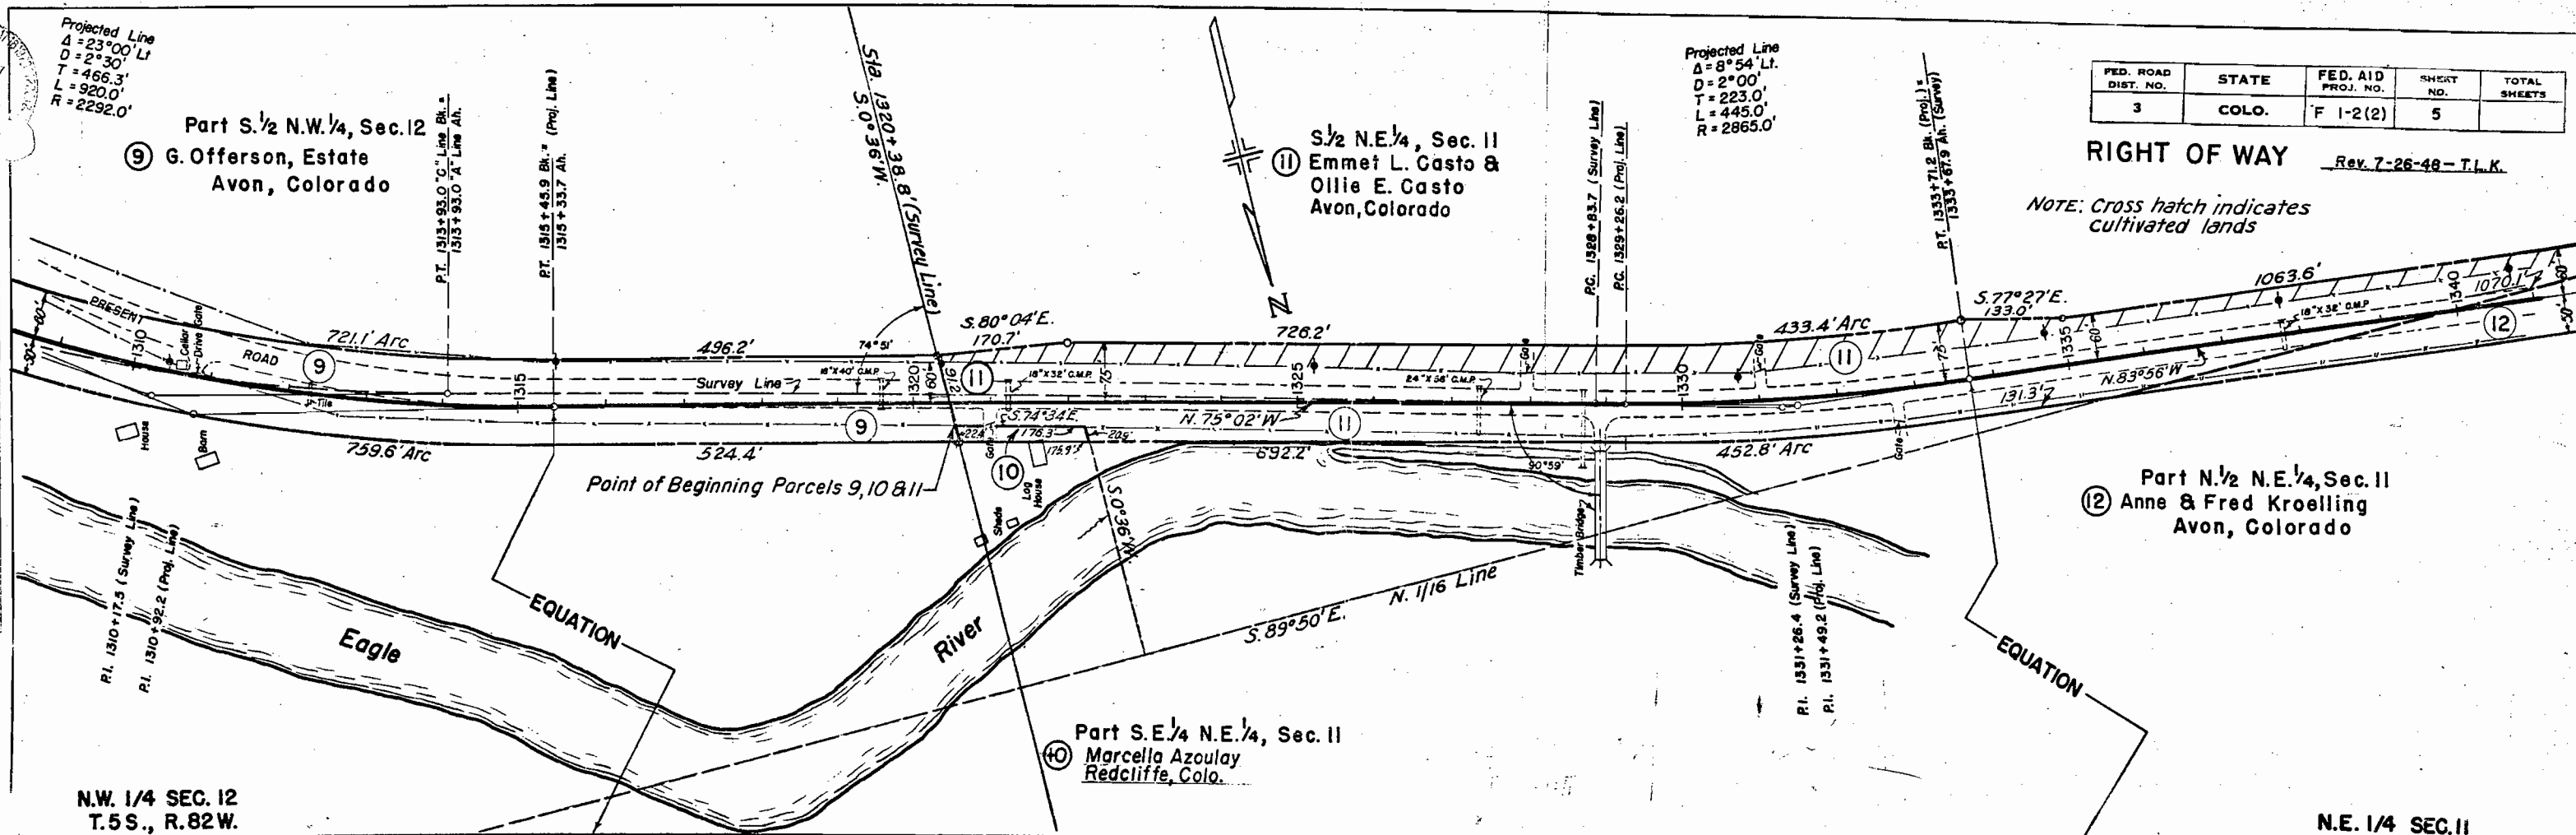

N.E. 1/4 SEC. II
T.5S., R.82W.

11 S. 1/2 N.E. 1/4, Sec. II
Emmet L. Casto &
Ollie E. Casto.
Avon, Colorado

Part N.W. 1/4 N.E. 1/4, Sec. II
13 Emmet L. Casto &
Ollie E. Casto.
Avon, Colorado

Point of Beginning Parcel
Part N. 1/2 N.E. 1/4, Sec. II
12 Anne & Fred Kroelling
Avon, Colorado

N.E. 1/4 N.W. 1/4, Sec. II
13 Emmet L. Casto &
Ollie E. Casto
Avon, Colorado



N.W. 1/4 N.W. 1/4, Sec. II
14 Pete Dodo
Avon, Colorado

N.W. 1/4 SEC. II
T.5S., R.82W.

FED. ROAD DIST. NO.	STATE	FED. AID PROJ. NO.	SHEET NO.	TOTAL SHEETS
3	COLO.	F 1-2(2)	6	

RIGHT OF WAY

Rev. 7-26-48 J.A.C.

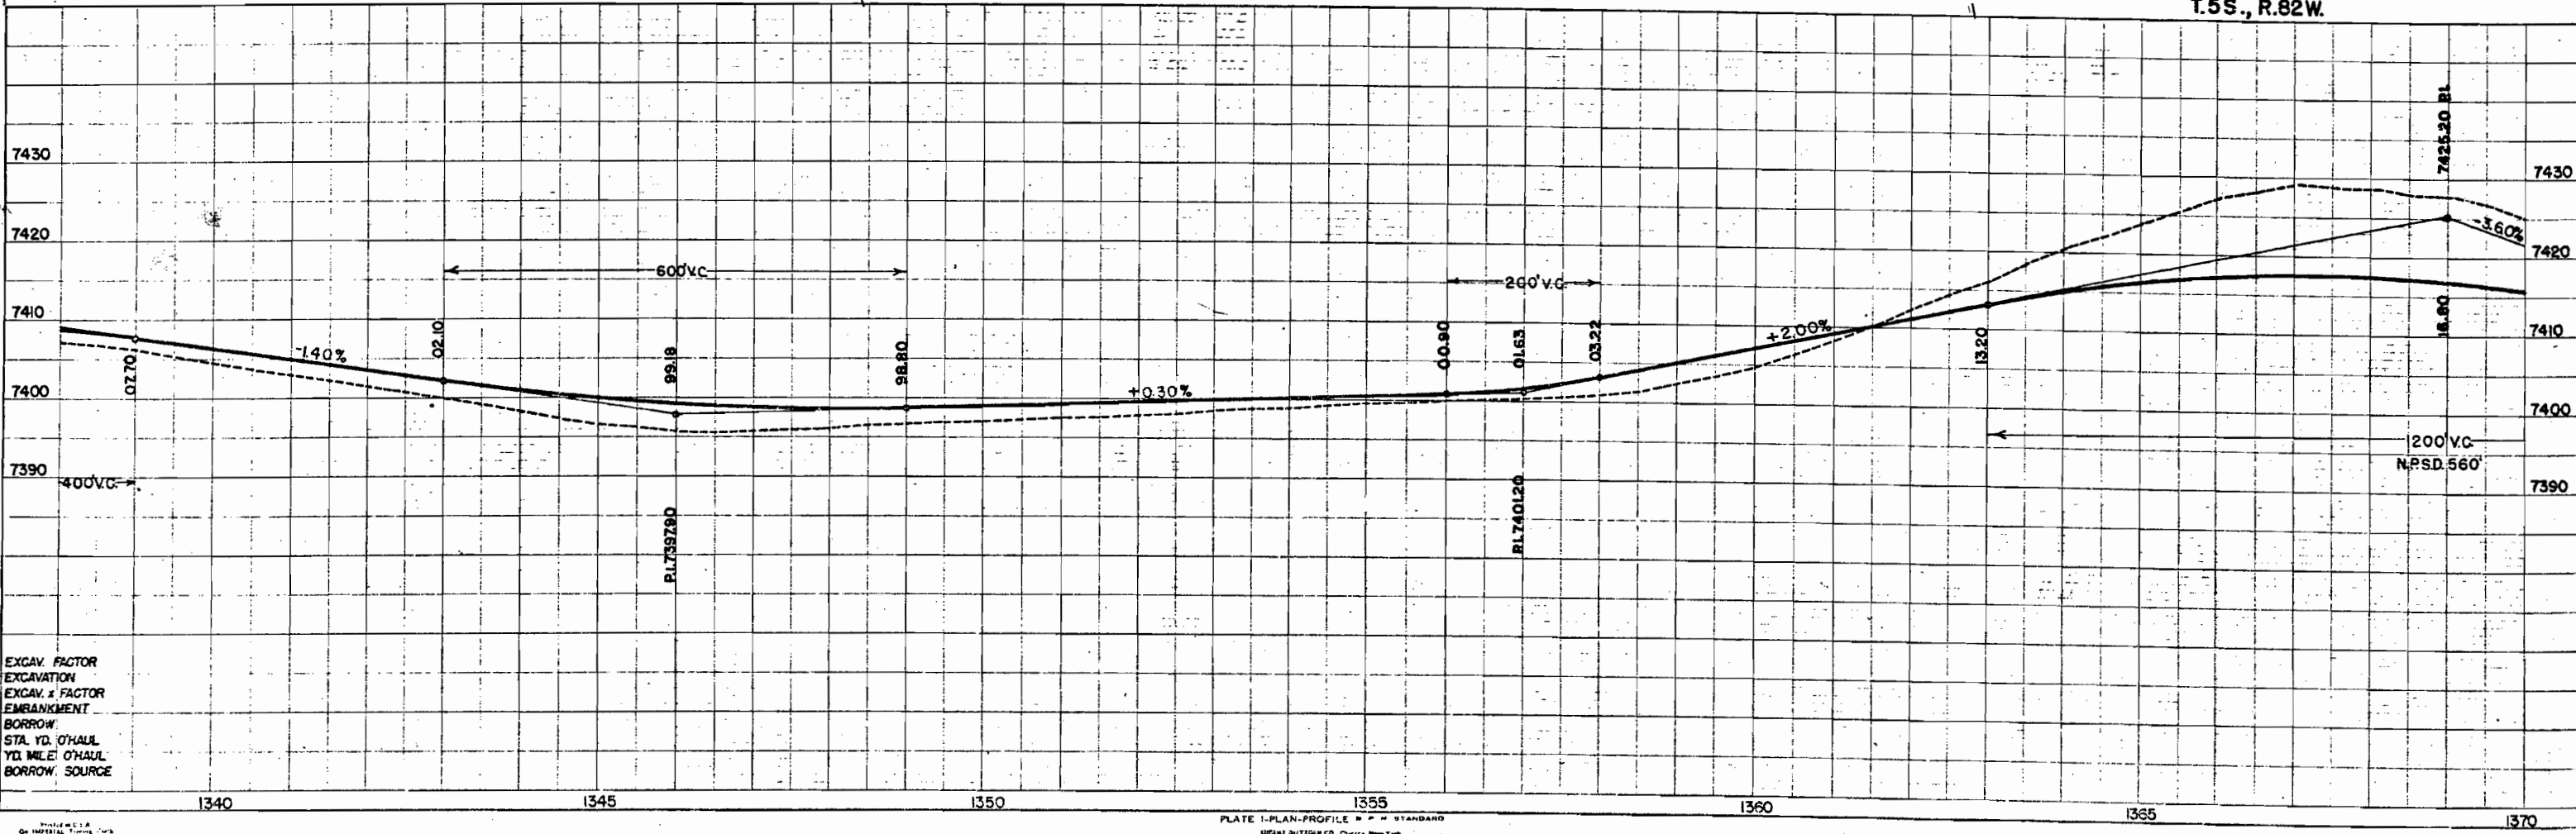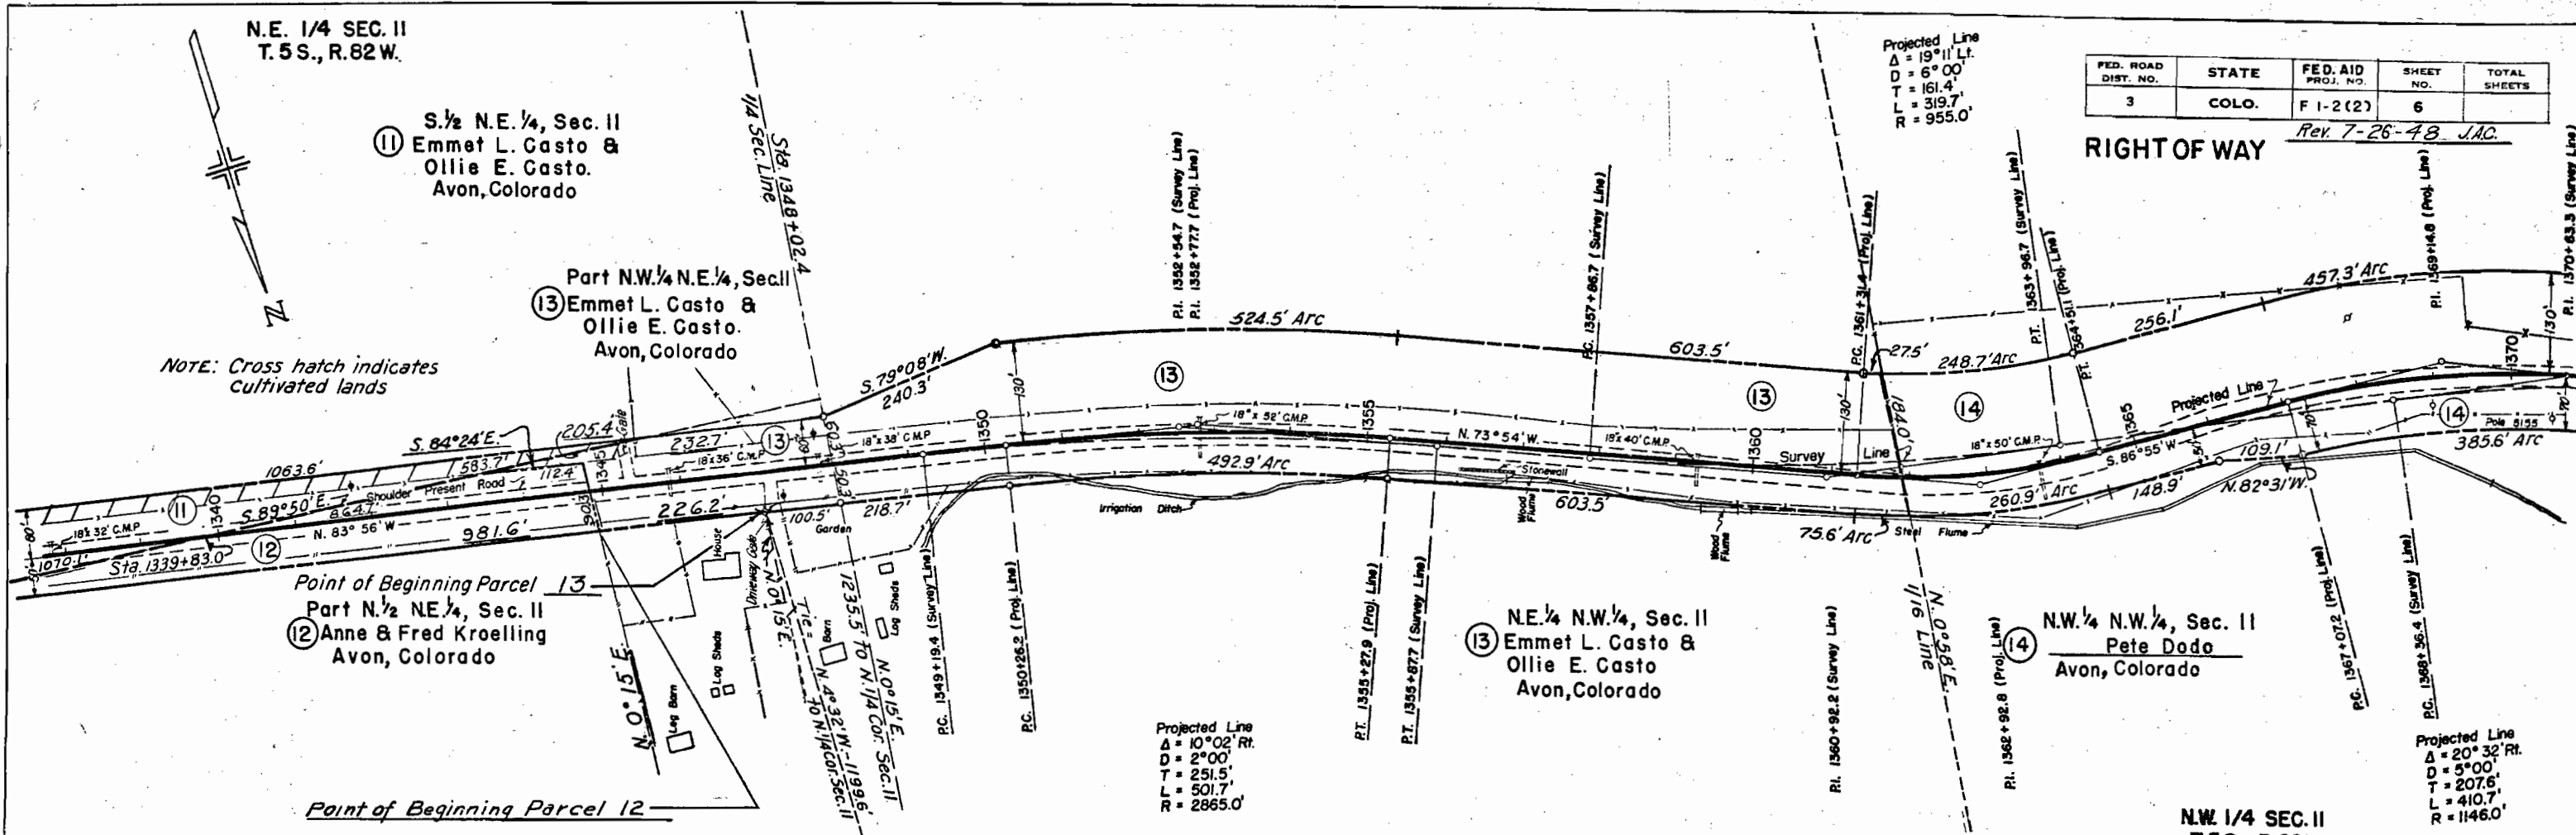

EXCAV. FACTOR
EXCAVATION
EXCAV. x FACTOR
EMBANKMENT
BORROW
STA. YD. O'HAIL
YD. MILE O'HAIL
BORROW SOURCE

N.E. 1/4 SEC. 10
T.5S., R.82W.

FED. ROAD DIST. NO.	STATE	FED. AID PROJ. NO.	SHEET NO.	TOTAL SHEETS
3	COLO.	F 1-2(2)	7	

Rev. 7-26-48-T.L.K.


RIGHT OF WAY

$\Delta = 17^{\circ}52' \text{ Lt.}$
 $D = 2^{\circ}00'$
 $T = 450.4'$
 $L = 893.3'$
 $R = 2865.0'$

NE 1/4 NE 1/4 & W 1/2 NE 1/4, Sec. 10


(15) Pete Dodo
Avon, Colo.

NW 1/4 NW 1/4, Sec. 11
(14) Pete Dodo
Avon, Colo.

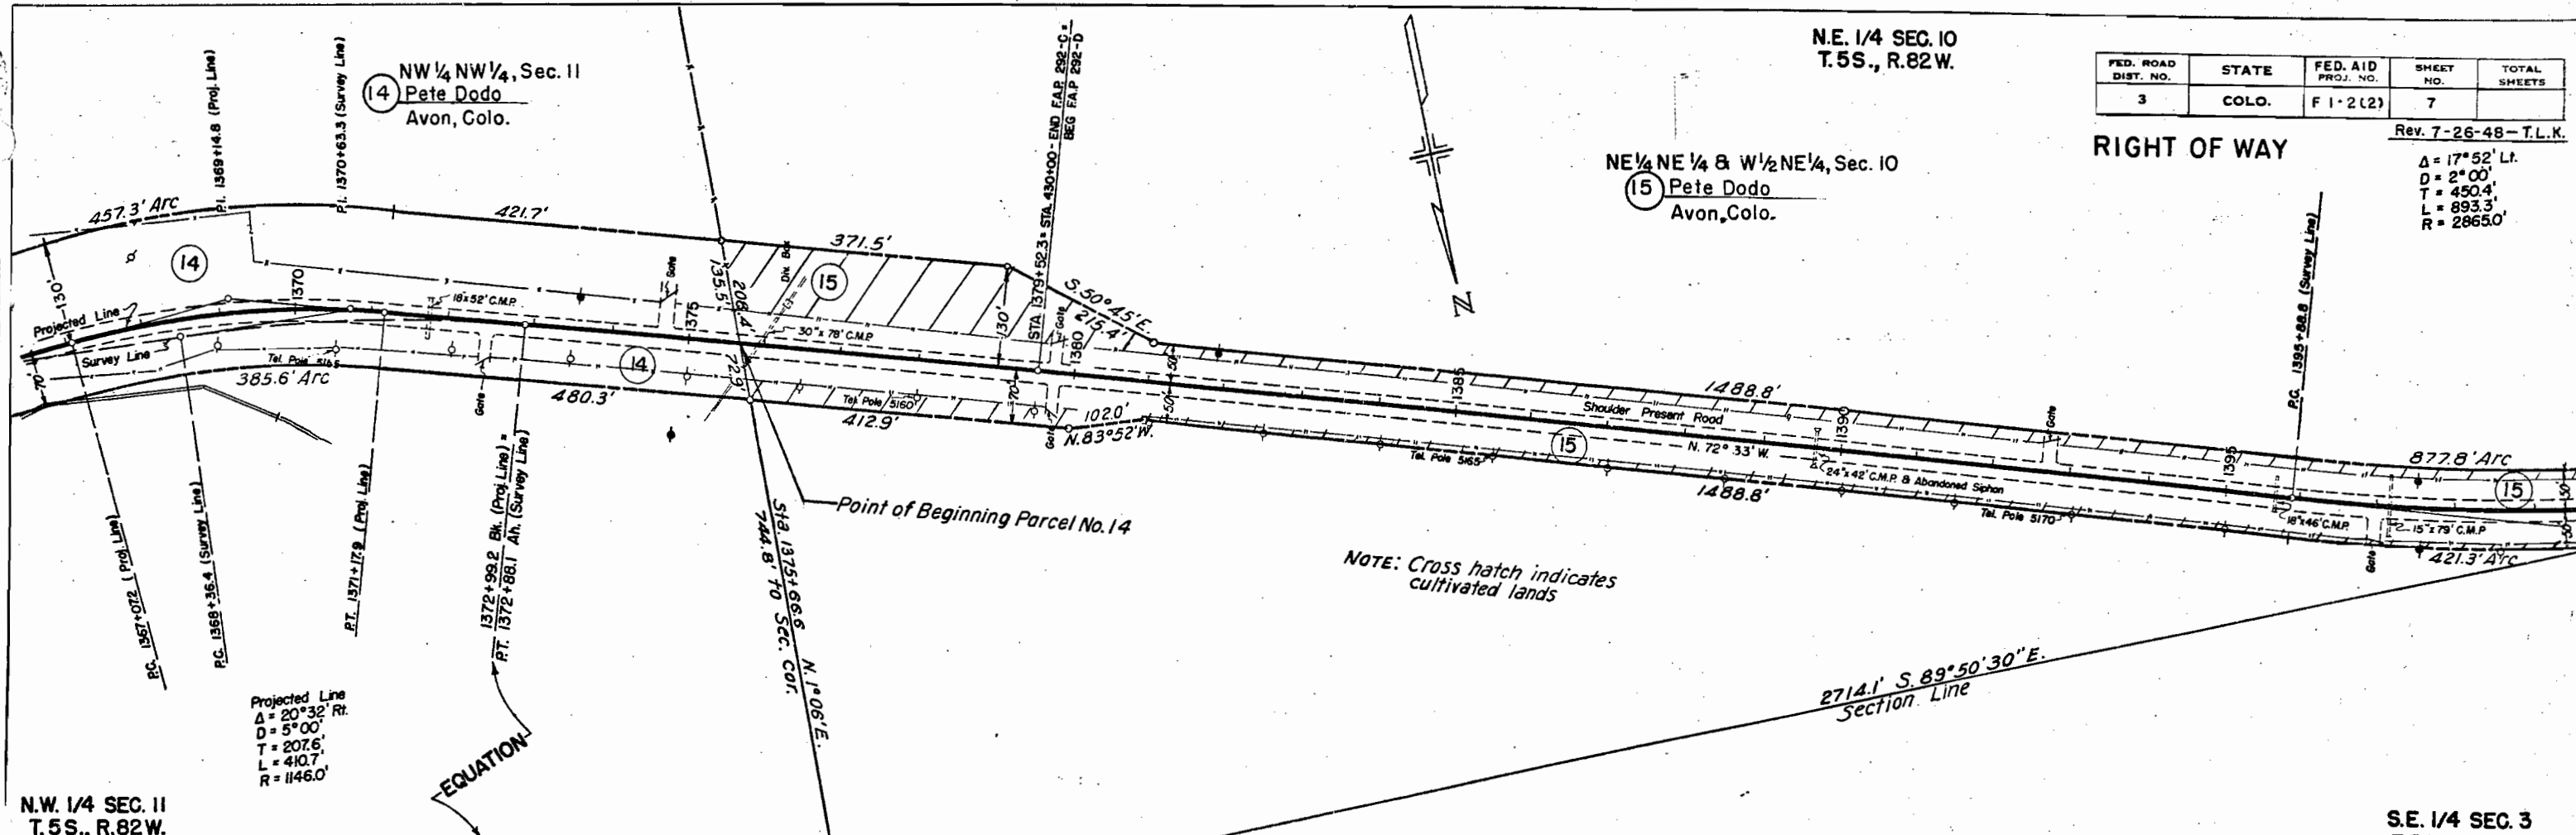

N.W. 1/4 SEC. 11
T.5S., R.82W.

S.E. 1/4 SEC. 3
T.5S., R.82W.

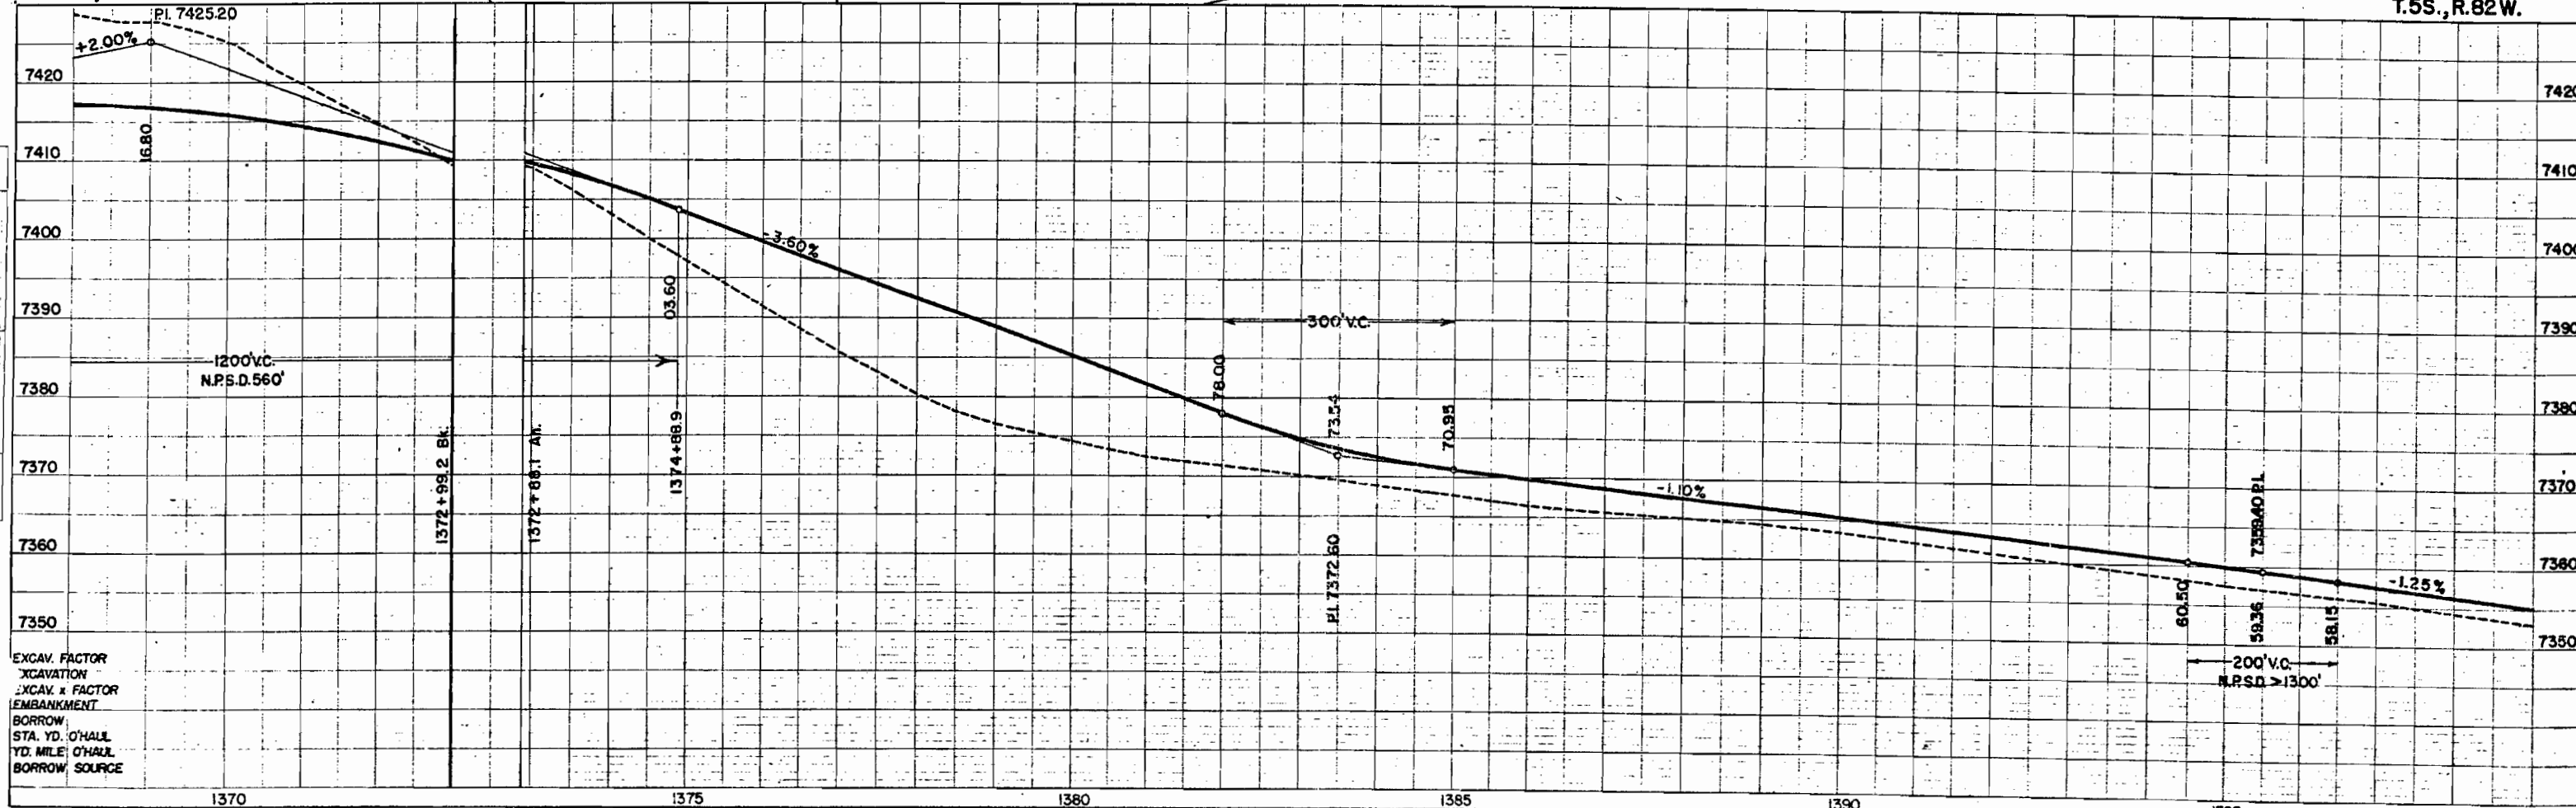

EXCAV. FACTOR
EXCAVATION
EXCAV. x FACTOR
EMBANKMENT
BORROW
STA. YD. O'HALL
YD. MILE O'HALL
BORROW SOURCE

N.E. 1/4 SEC. 10
T.5S., R.82 W.

$\Delta = 17^\circ 52' L$
 $D = 2^\circ 00'$
 $T = 450.4'$
 $L = 893.3'$
 $R = 2865.0'$



N.W. 1/4 SEC. 10
T.5S., R.82 W.

(15) Pete Dodo
Avon, Colo.

FED. ROAD DIST. NO.	STATE	FED. AID PROJ. NO.	SHEET NO.	TOTAL SHEETS
3	COLO.	F 1-2 (2)	8	


RIGHT OF WAY Rev. 7-26-48-T.L.K.

NOTE: Cross hatch indicates cultivated lands

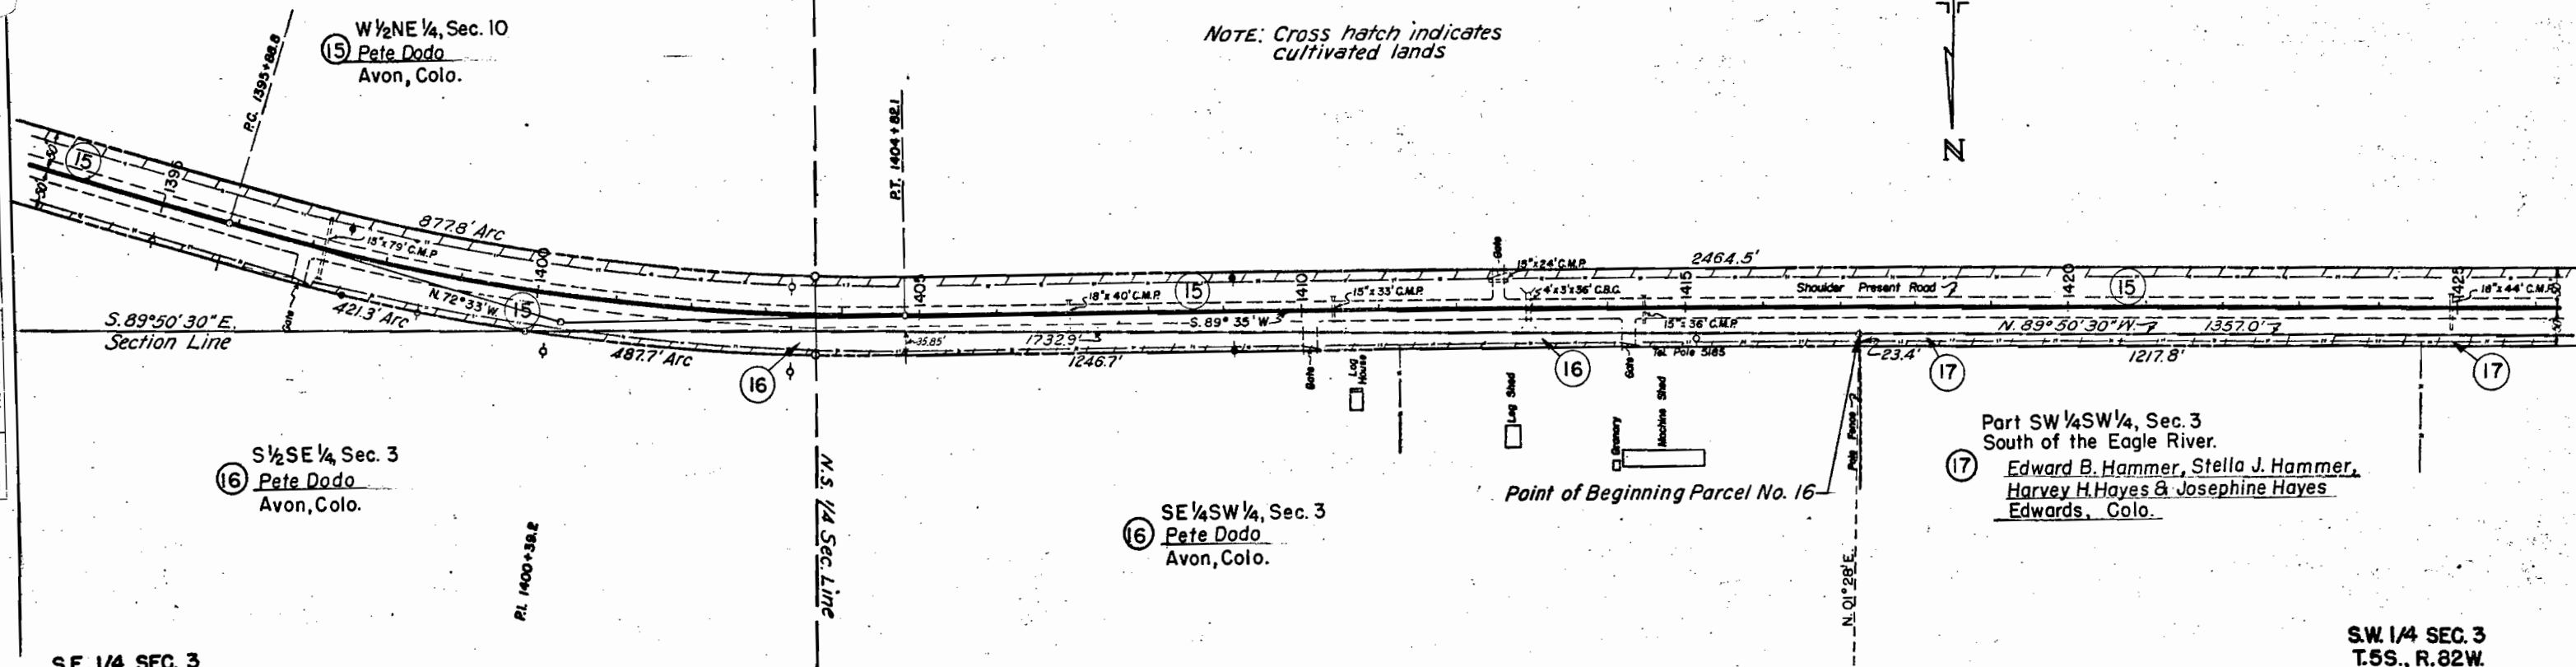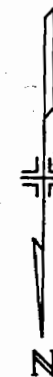

S.E. 1/4 SEC. 3
T.5S., R.82 W.

S.W. 1/4 SEC. 3
T.5S., R.82 W.

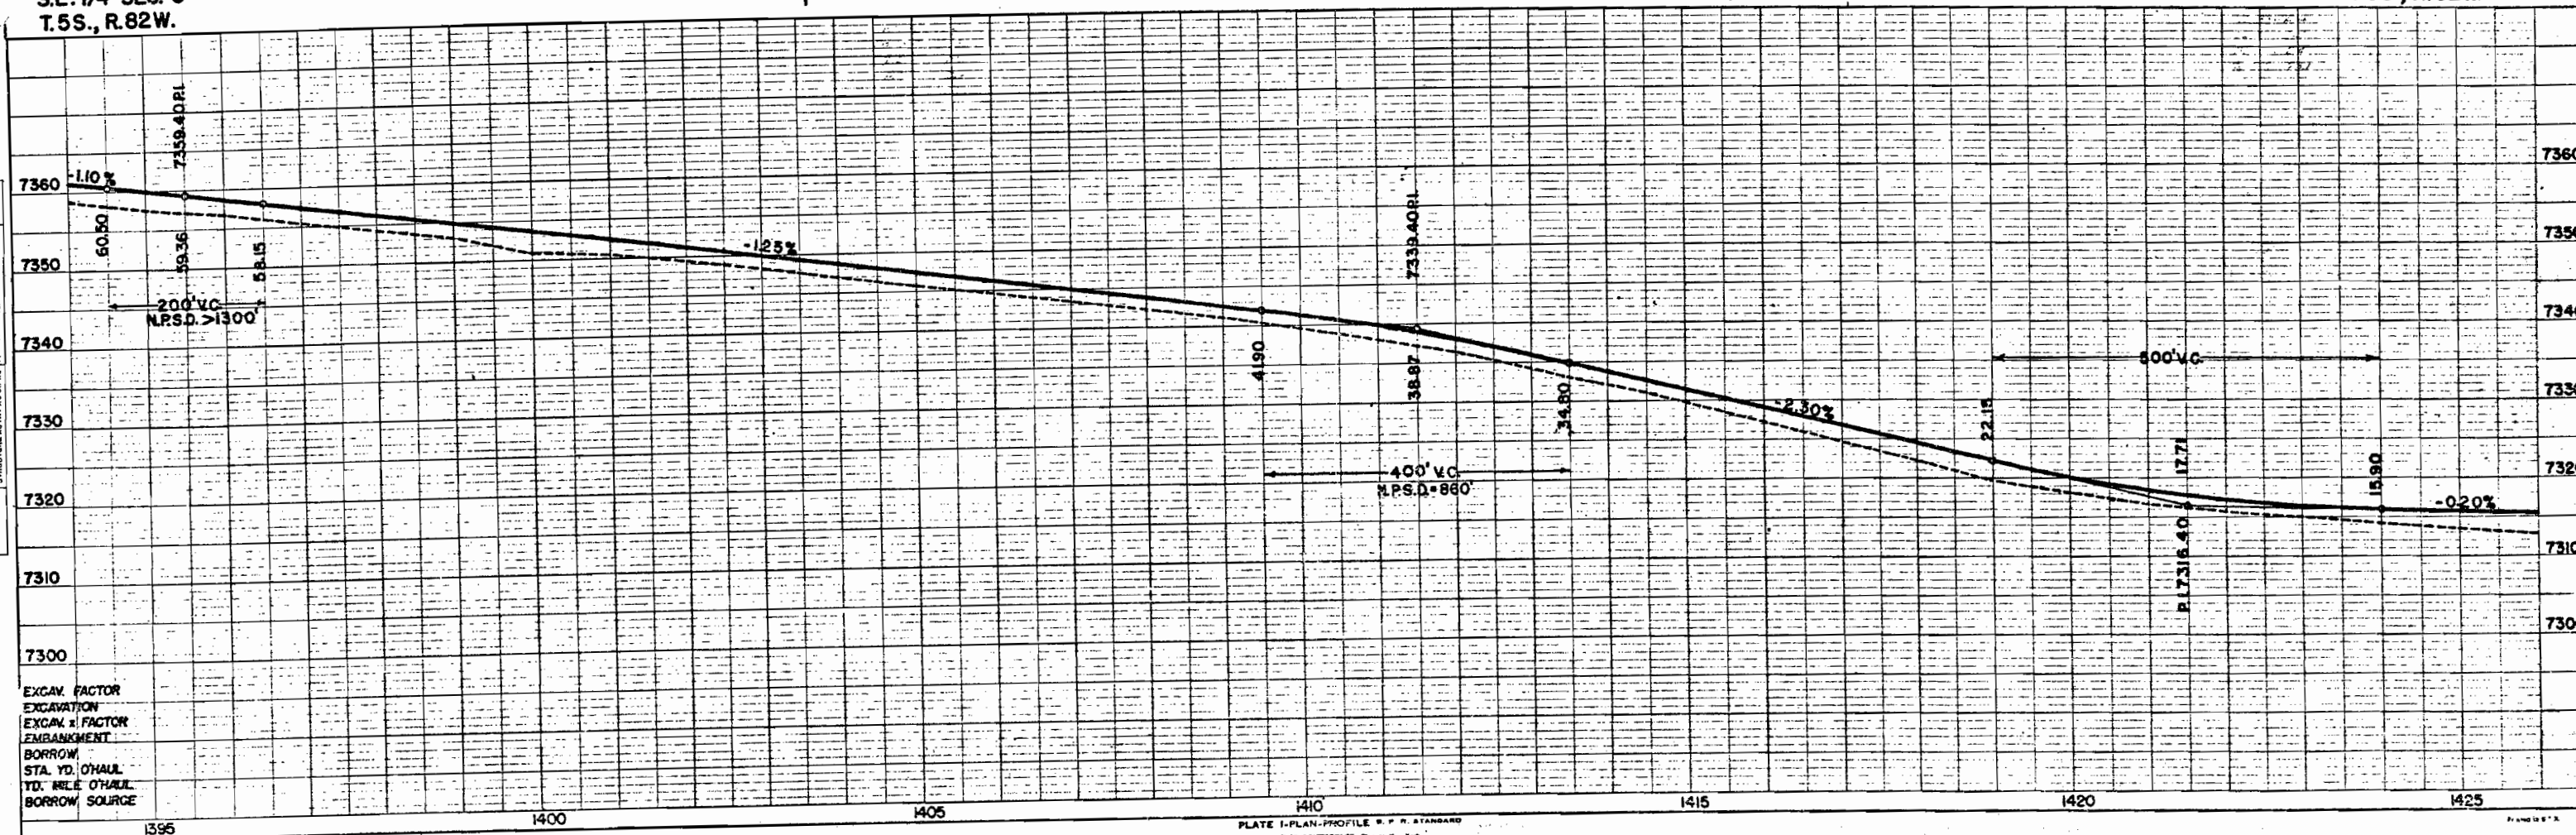



N.E. 1/4 SEC. 9
T. 5S., R. 82W.

FED. ROAD DIST. NO.	STATE	FED. AID PROJ. NO.	SHEET NO.	TOTAL SHEETS
3	COLO.	F 1-2 (2)	9	

RIGHT OF WAY Rev. 7-26-48- T.L.K.

(18) NW $\frac{1}{4}$ NE $\frac{1}{4}$, Sec. 9
Edward B. Hammer, Stella J. Hammer,
Harvey H. Hayes & Josephine Hayes
Edwards, Colo.

*NOTE: Cross hatch indicates
Cultivated lands*

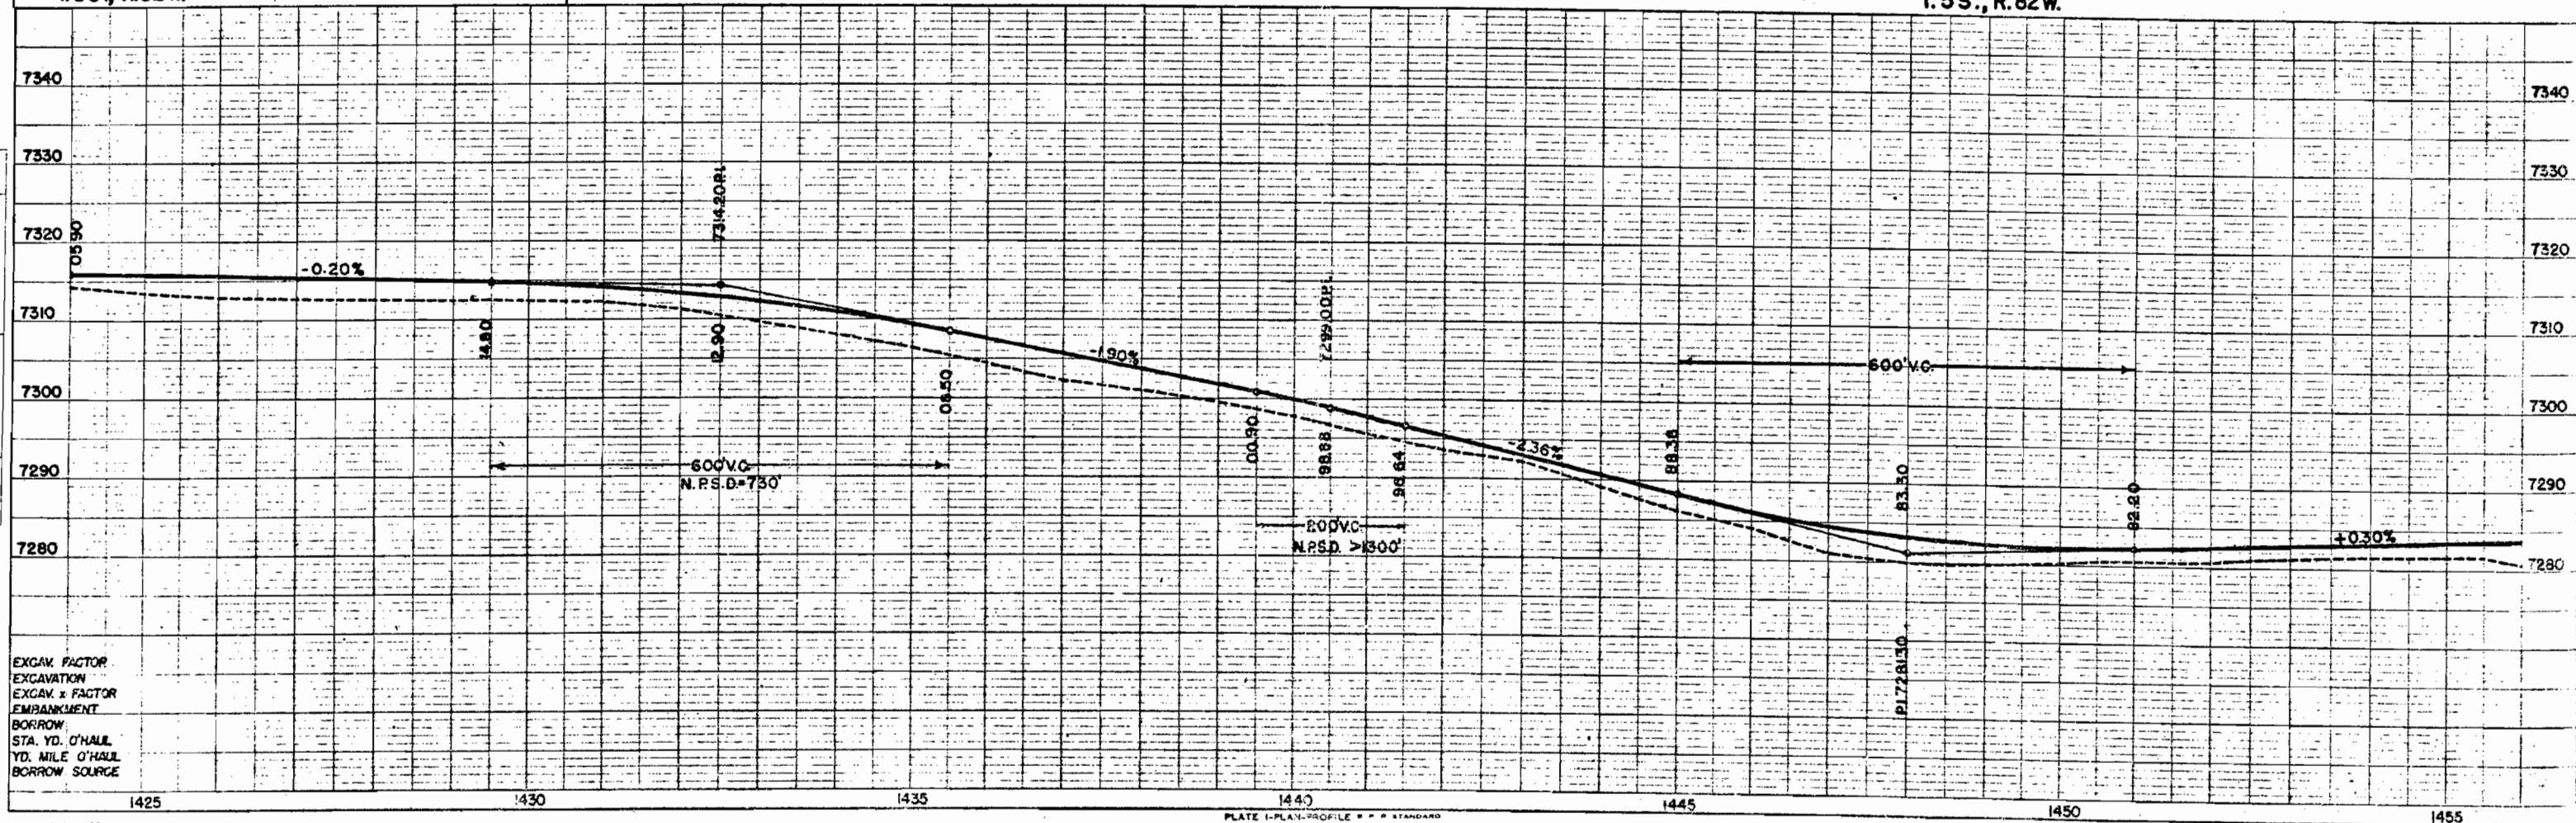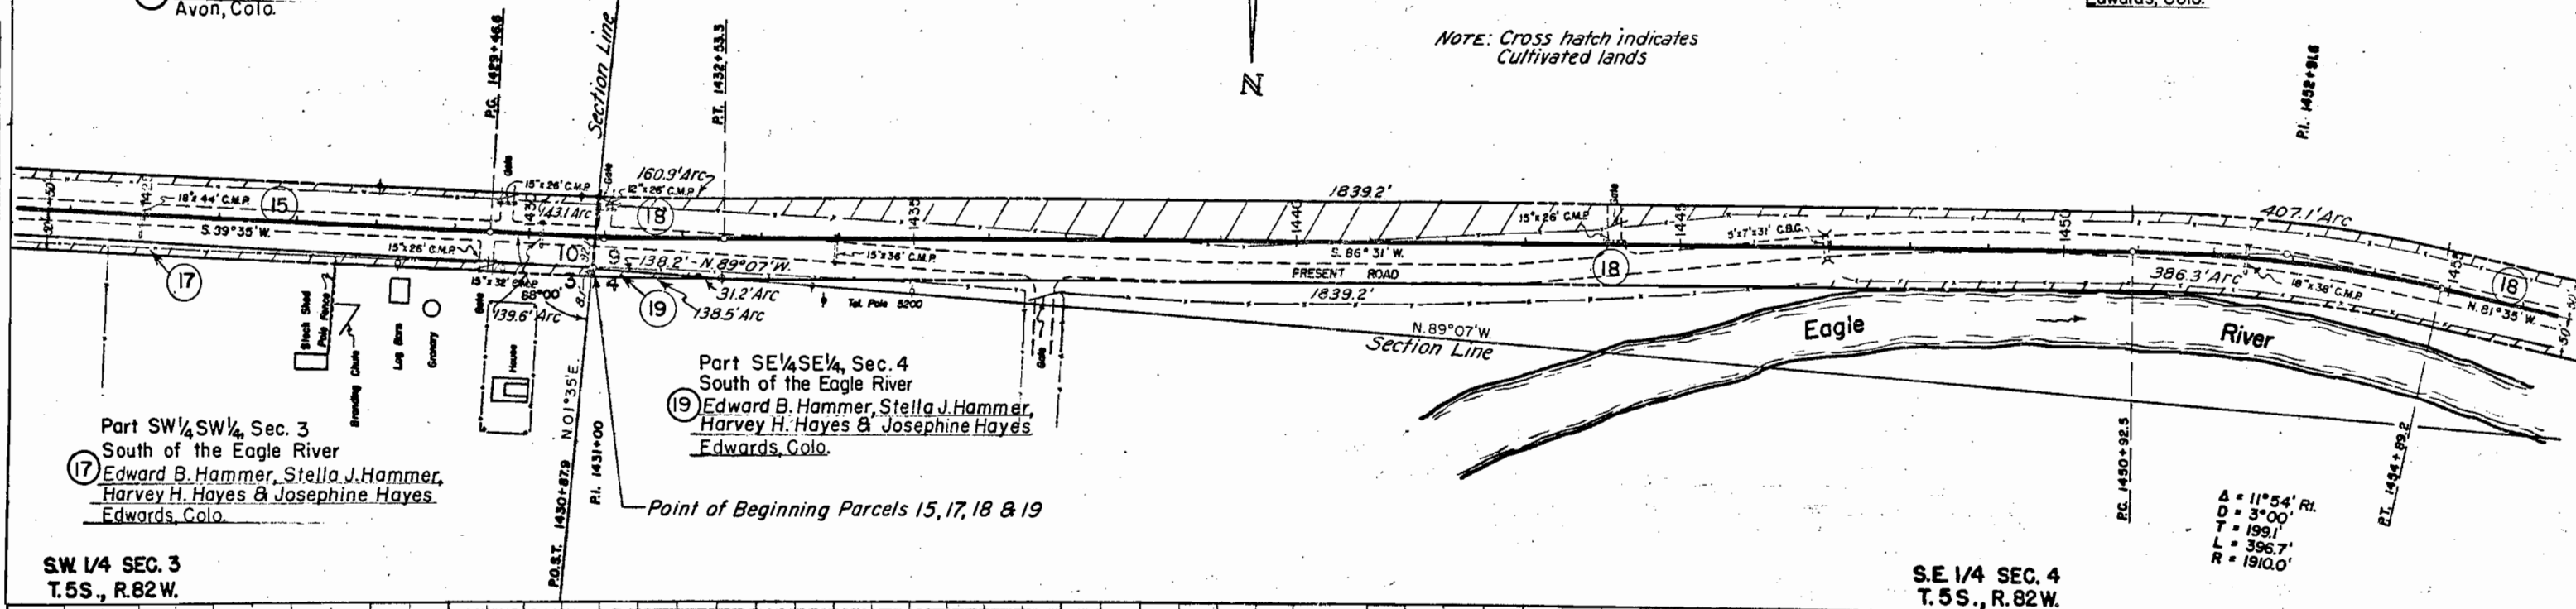

EXCAV. FACTOR	
EXCAVATION	
EXCAV. x FACTOR	
EMBANKMENT	
BORROW	
STA. YD. O'HAUL	
YD. MILE O'HAUL	
BORROW SOURCE	

N.E. 1/4 SEC. 9
T.5S., R.82W.

NE 1/4 NW 1/4, Sec. 9
Edward B. Hammer, Stella J. Hammer,
Harvey H. Hayes & Josephine Hayes
Edwards, Colo.

N.W. 1/4 SEC. 9
T.5S., R.82W.

FED. ROAD DIST. NO.	STATE	FED. AID PROJ. NO.	SHEET NO.	TOTAL SHEETS
3	COLO.	F 1-2 (2)	10	

RIGHT OF WAY Rev. 7-26-48 - T.L.K.

NOTE: Cross hatch indicates Cultivated lands

NW 1/4 NE 1/4, Sec. 9


Edward B. Hammer, Stella J. Hammer,
Harvey H. Hayes, & Josephine Hayes
Edwards, Colo.

SE. 1/4 SEC. 4
T.5S., R.82W.

S 1/2 SW 1/4, Sec. 4
S. H. Shannon
Edwards, Colo.

SW. 1/4 SEC. 4
T.5S., R.82W.


$\Delta = 34^{\circ}09' R.$
 $D = 2^{\circ}00'$
 $T = 880.0'$
 $L = 1707.5'$
 $R = 2865.0'$

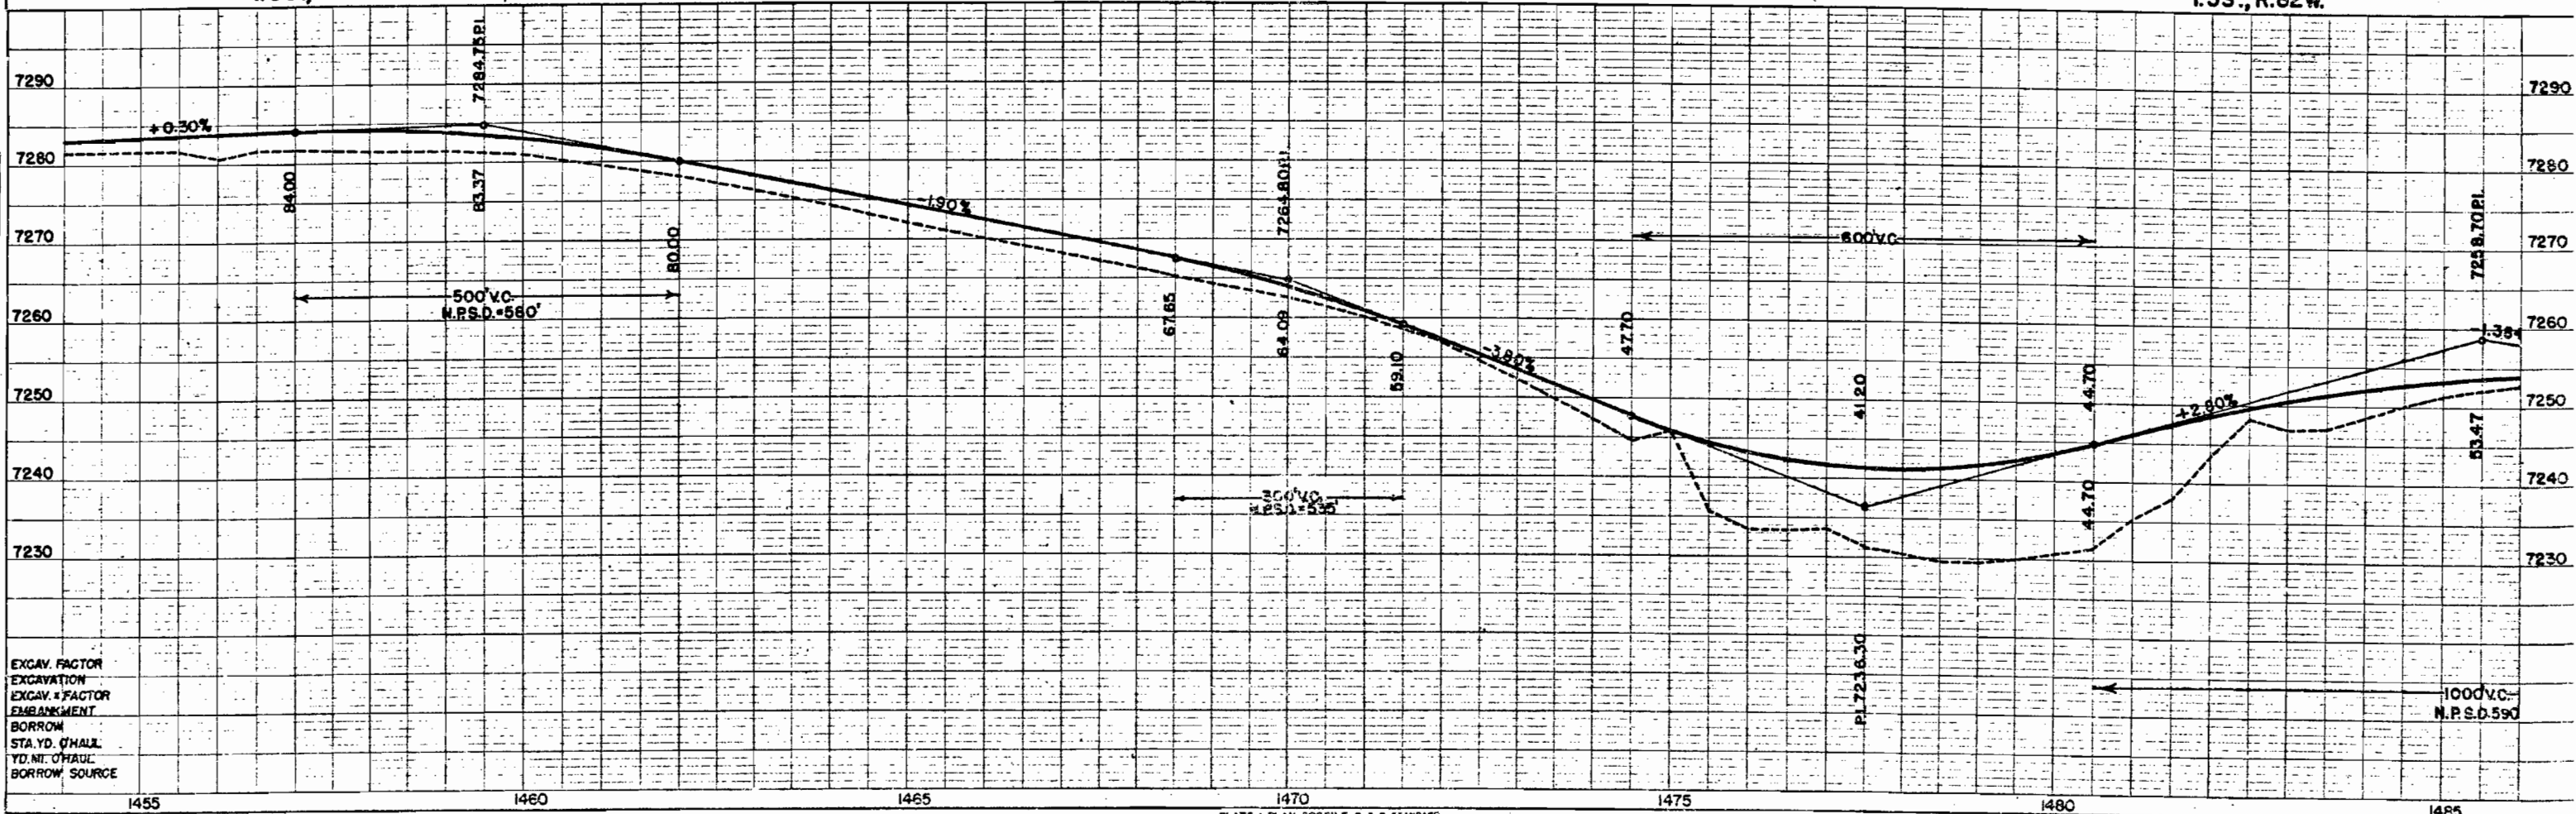

EXCAV. FACTOR
EXCAVATION
EXCAV. FACTOR
EMBANKMENT
BORROW
STA. YD. CHAUL
YD. M. CHAUL
BORROW SOURCE


PLAN
 SURVEYED
 PLOTTED
 NO. 12846 B
 NO. 12856

EXCAV. FACTOR
 EXCAVATION
 EXCAV. FACTOR
 EMBANKMENT
 BORROW
 STA. YD. O'HAUL
 YD. MI. O'HAUL
 BORROW SOURCE

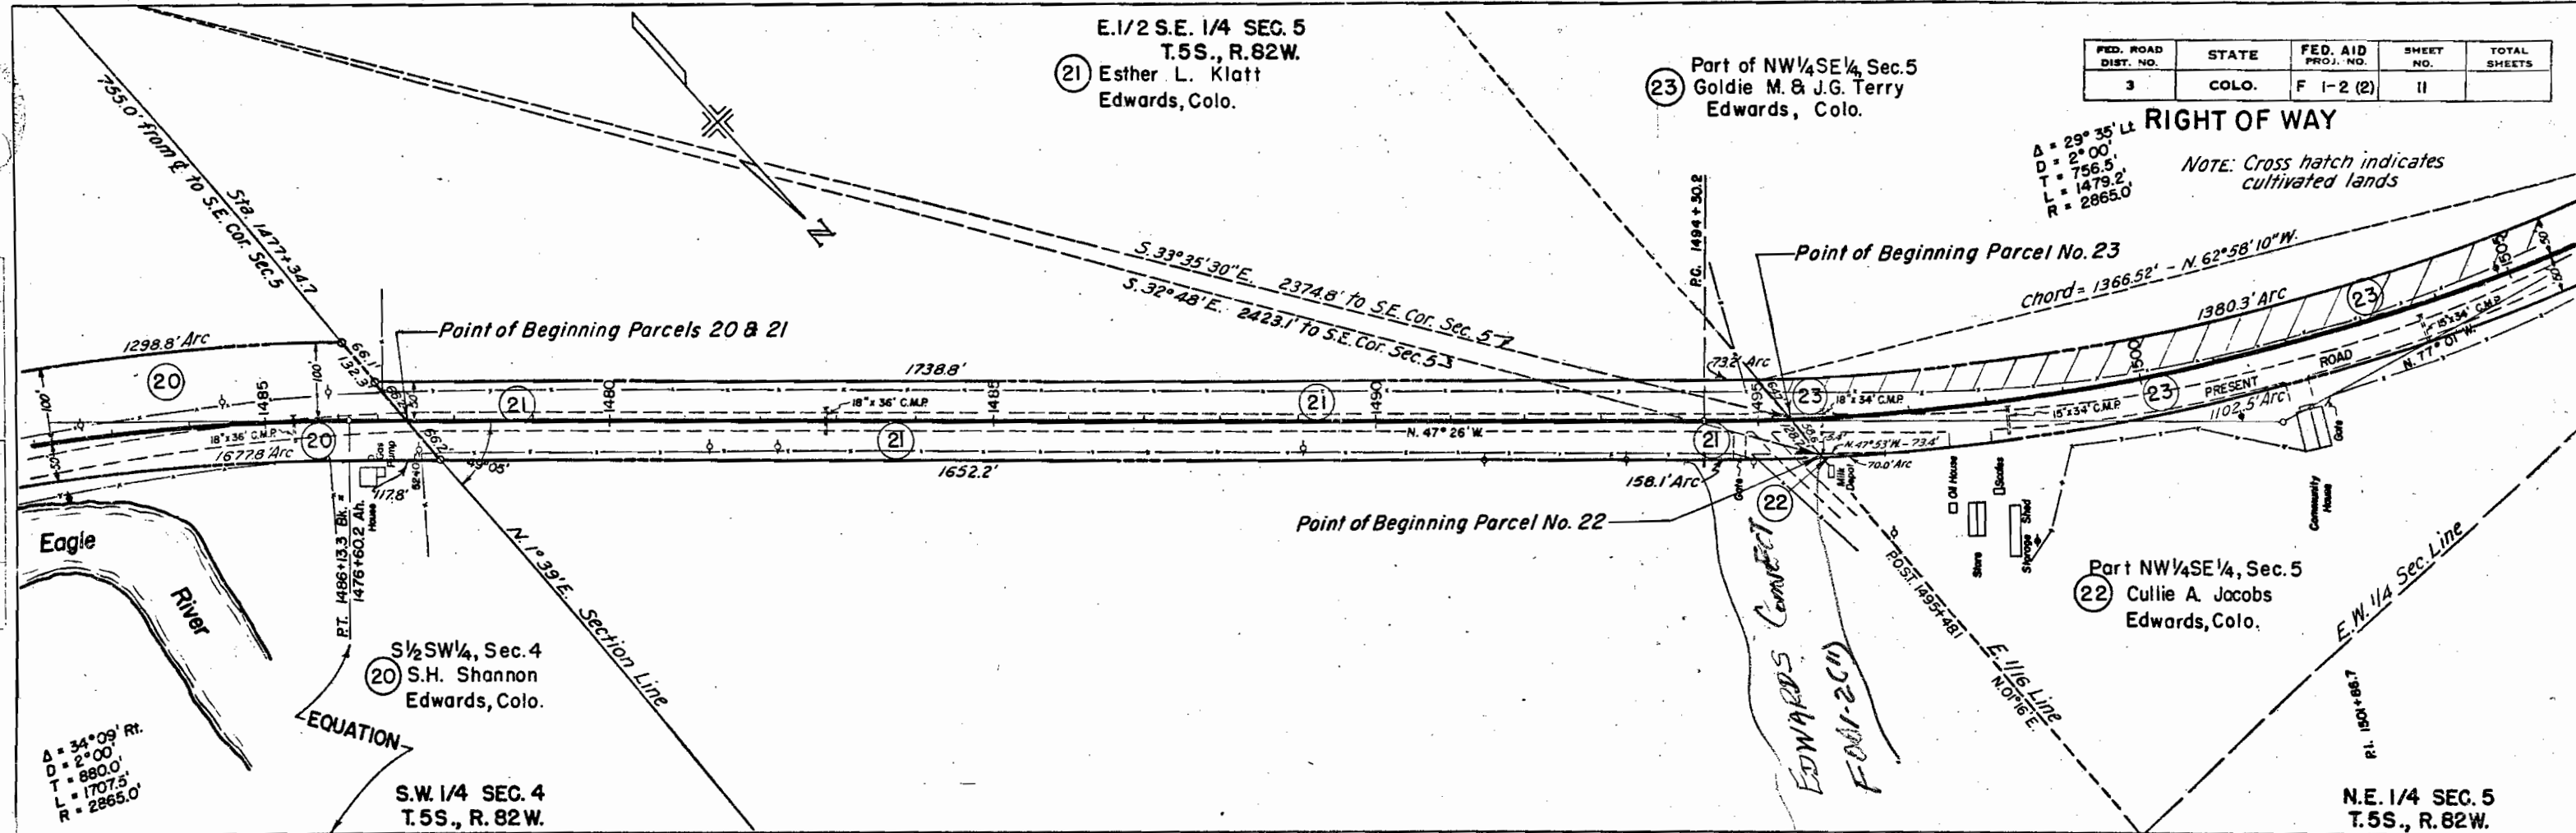

FED. ROAD DIST. NO.	STATE	FED. AID PROJ. NO.	SHEET NO.	TOTAL SHEETS
3	COLO.	F 1-2 (2)	11	


RIGHT OF WAY
 NOTE: Cross hatch indicates cultivated lands

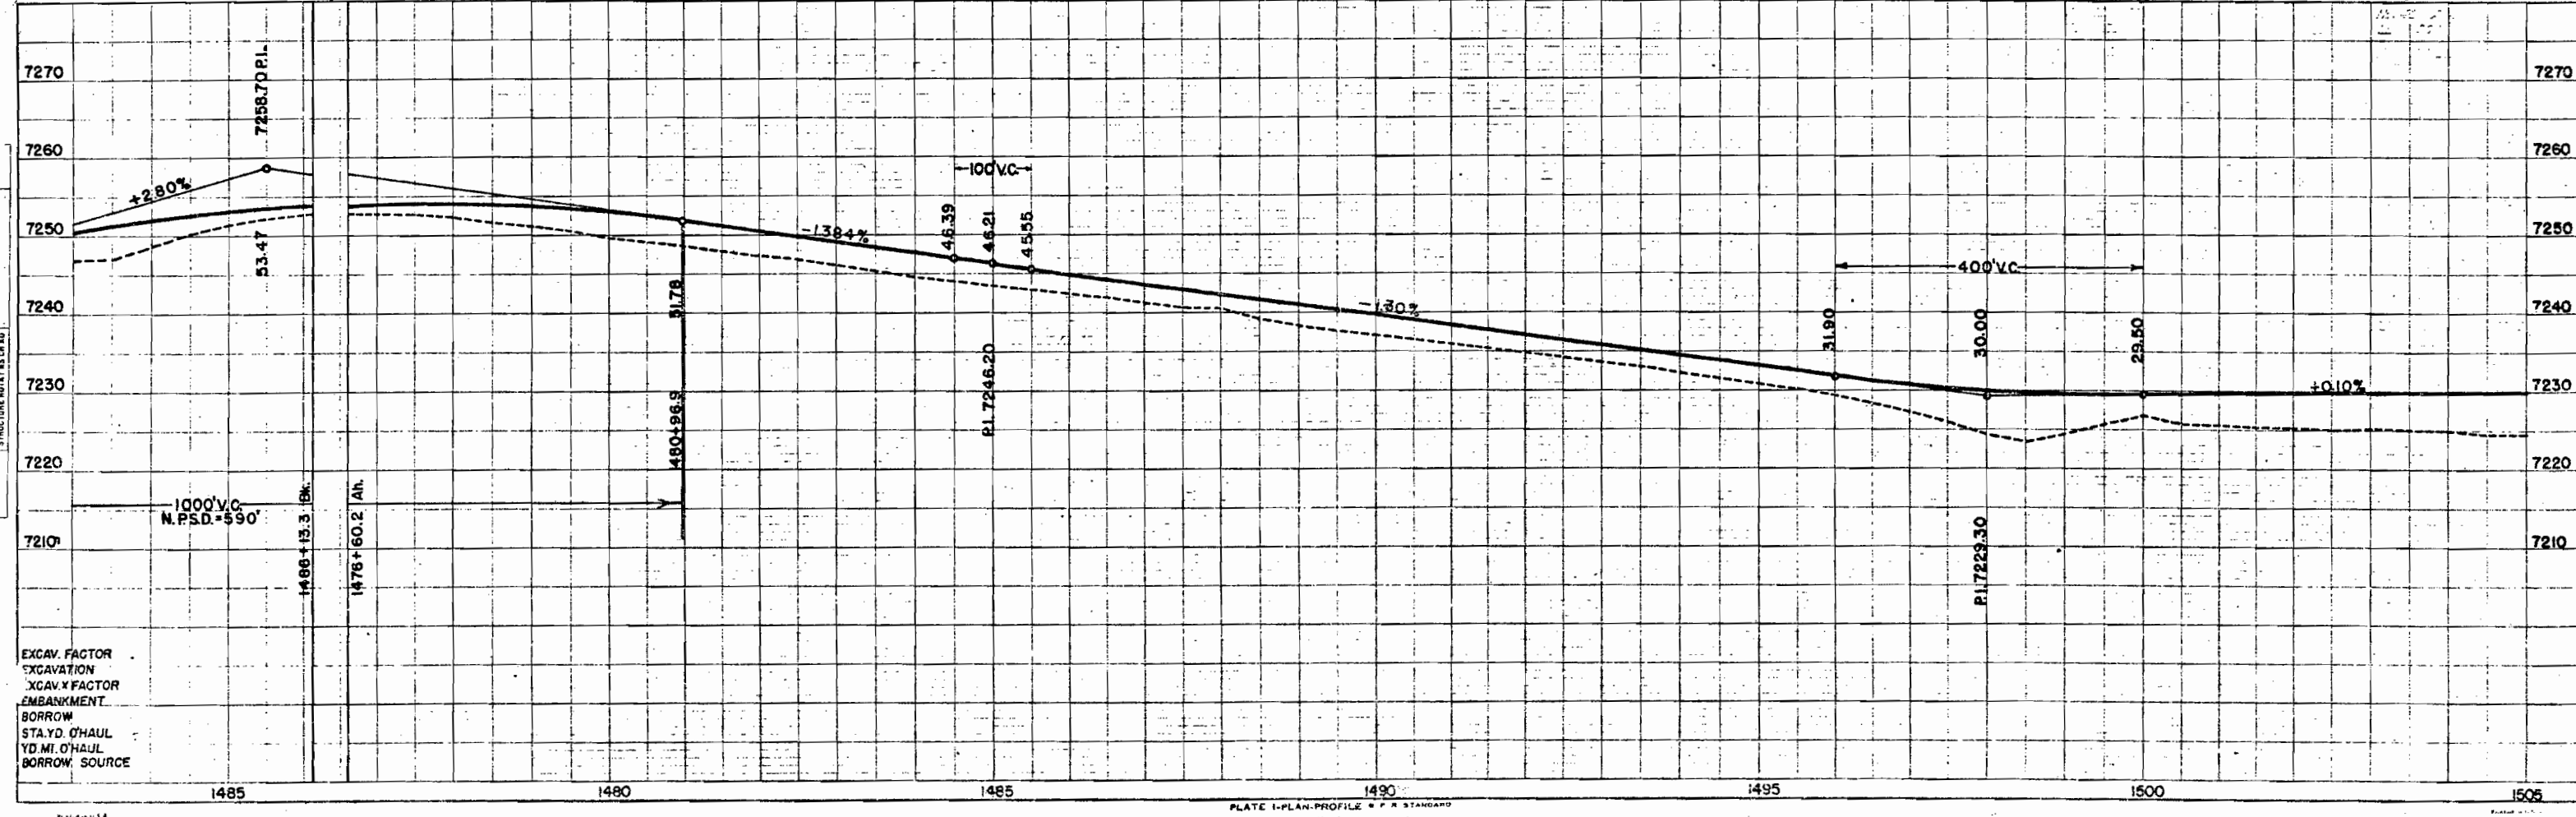


1515
JCT 1-4
S.D.V.

PLAN
SURVEYED
PLOTTER
ALIGNED
CHECKED
BY
DATE
NO. 12856

PROFILE
SURVEYED
PLOTTER
NOTE
BY
DATE
NO. 12852

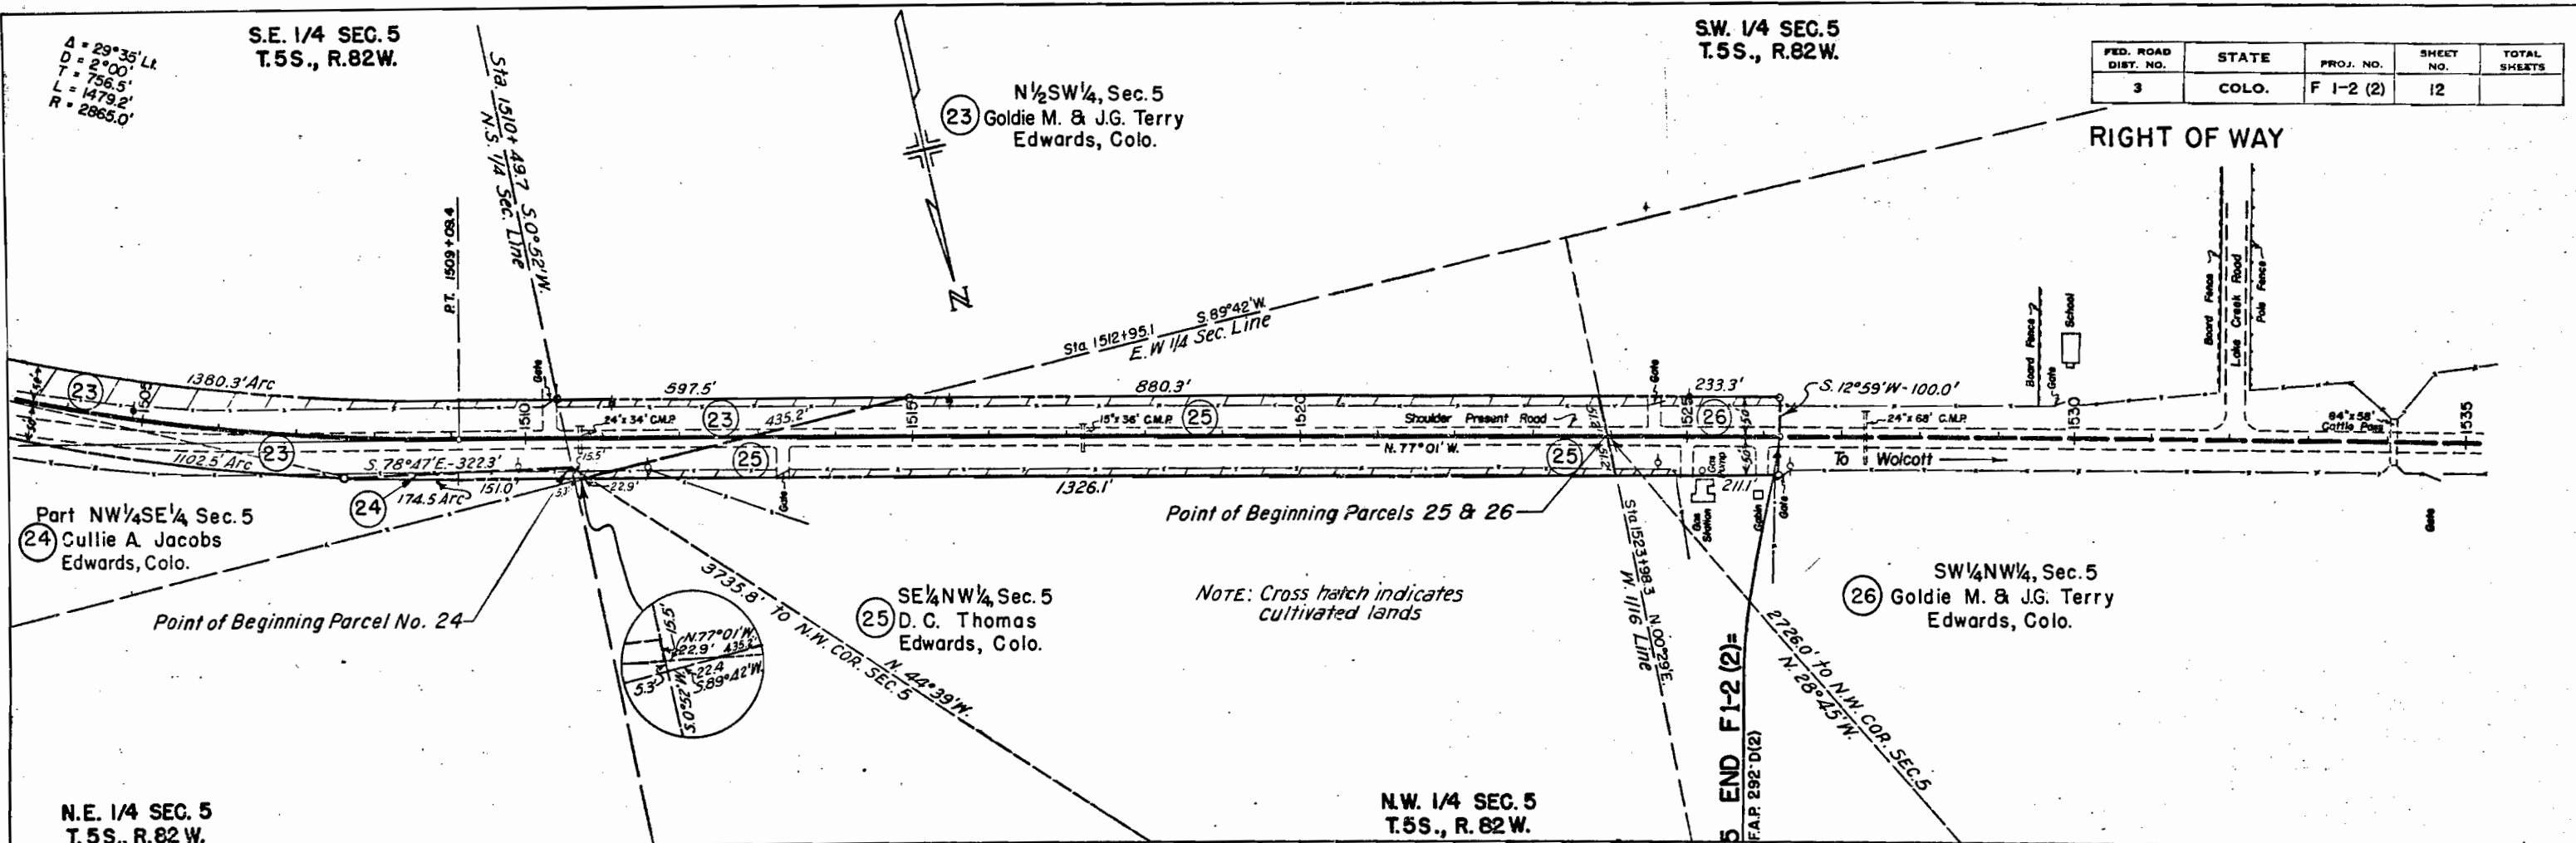

FED. ROAD DIST. NO.	STATE	PROJ. NO.	SHEET NO.	TOTAL SHEETS
3	COLO.	F 1-2 (2)	12	

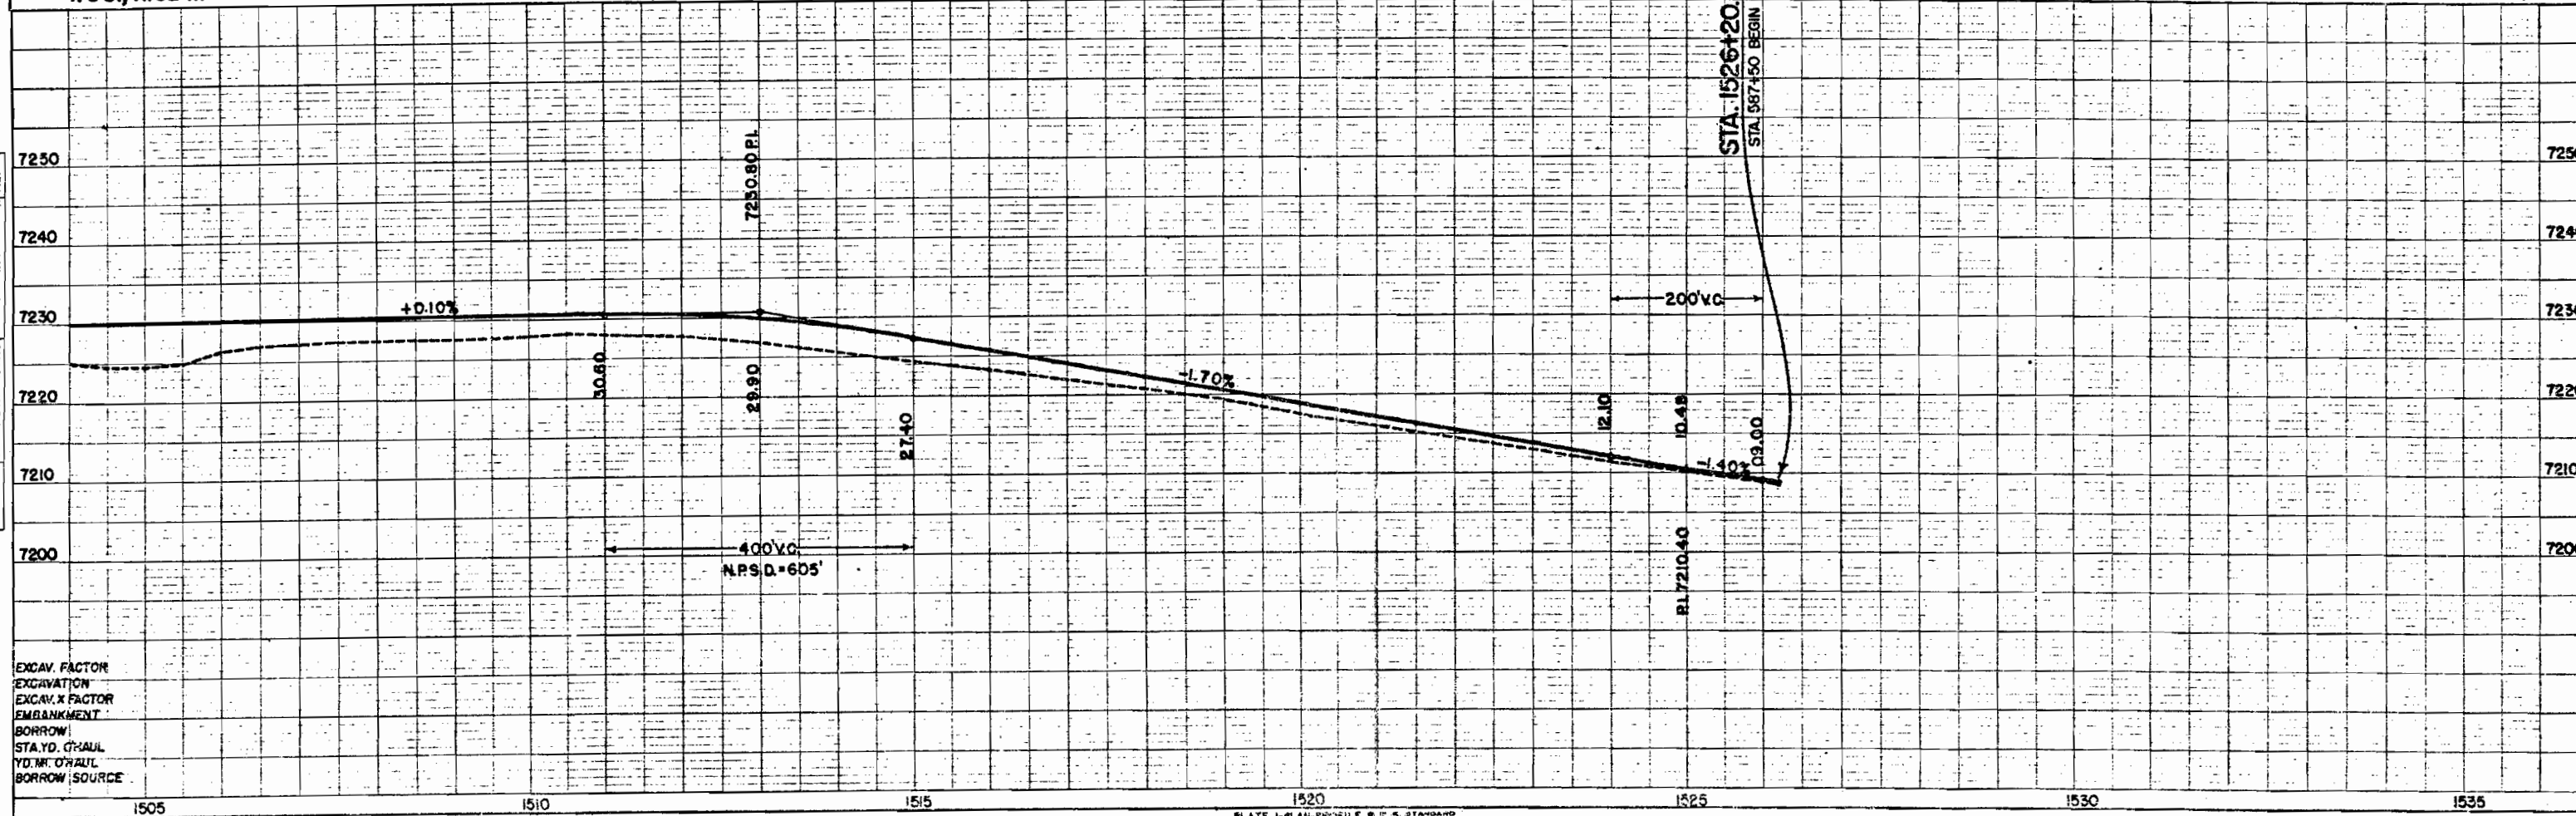


EXCAV. FACTOR
EXCAVATION
EXCAV. X FACTOR
EMBANKMENT
BORROW
STAYD. GRAUL
YD. M. O'RAUL
BORROW SOURCE

T.5S., R.82 W.

FED. ROAD DIST. NO.	STATE	PROJ. NO.	SHEET NO.	TOTAL SHEETS
3	COLO.	F 1-2(2)	13	

RIGHT OF WAY Rev. 7-26-48-T.L.K.

COLORADO STATE HIGHWAY DEPARTMENT
RIGHT OF WAY MAP
FOR
F 1-2(2)
EAGLE COUNTY
SCALE 1" = 400'

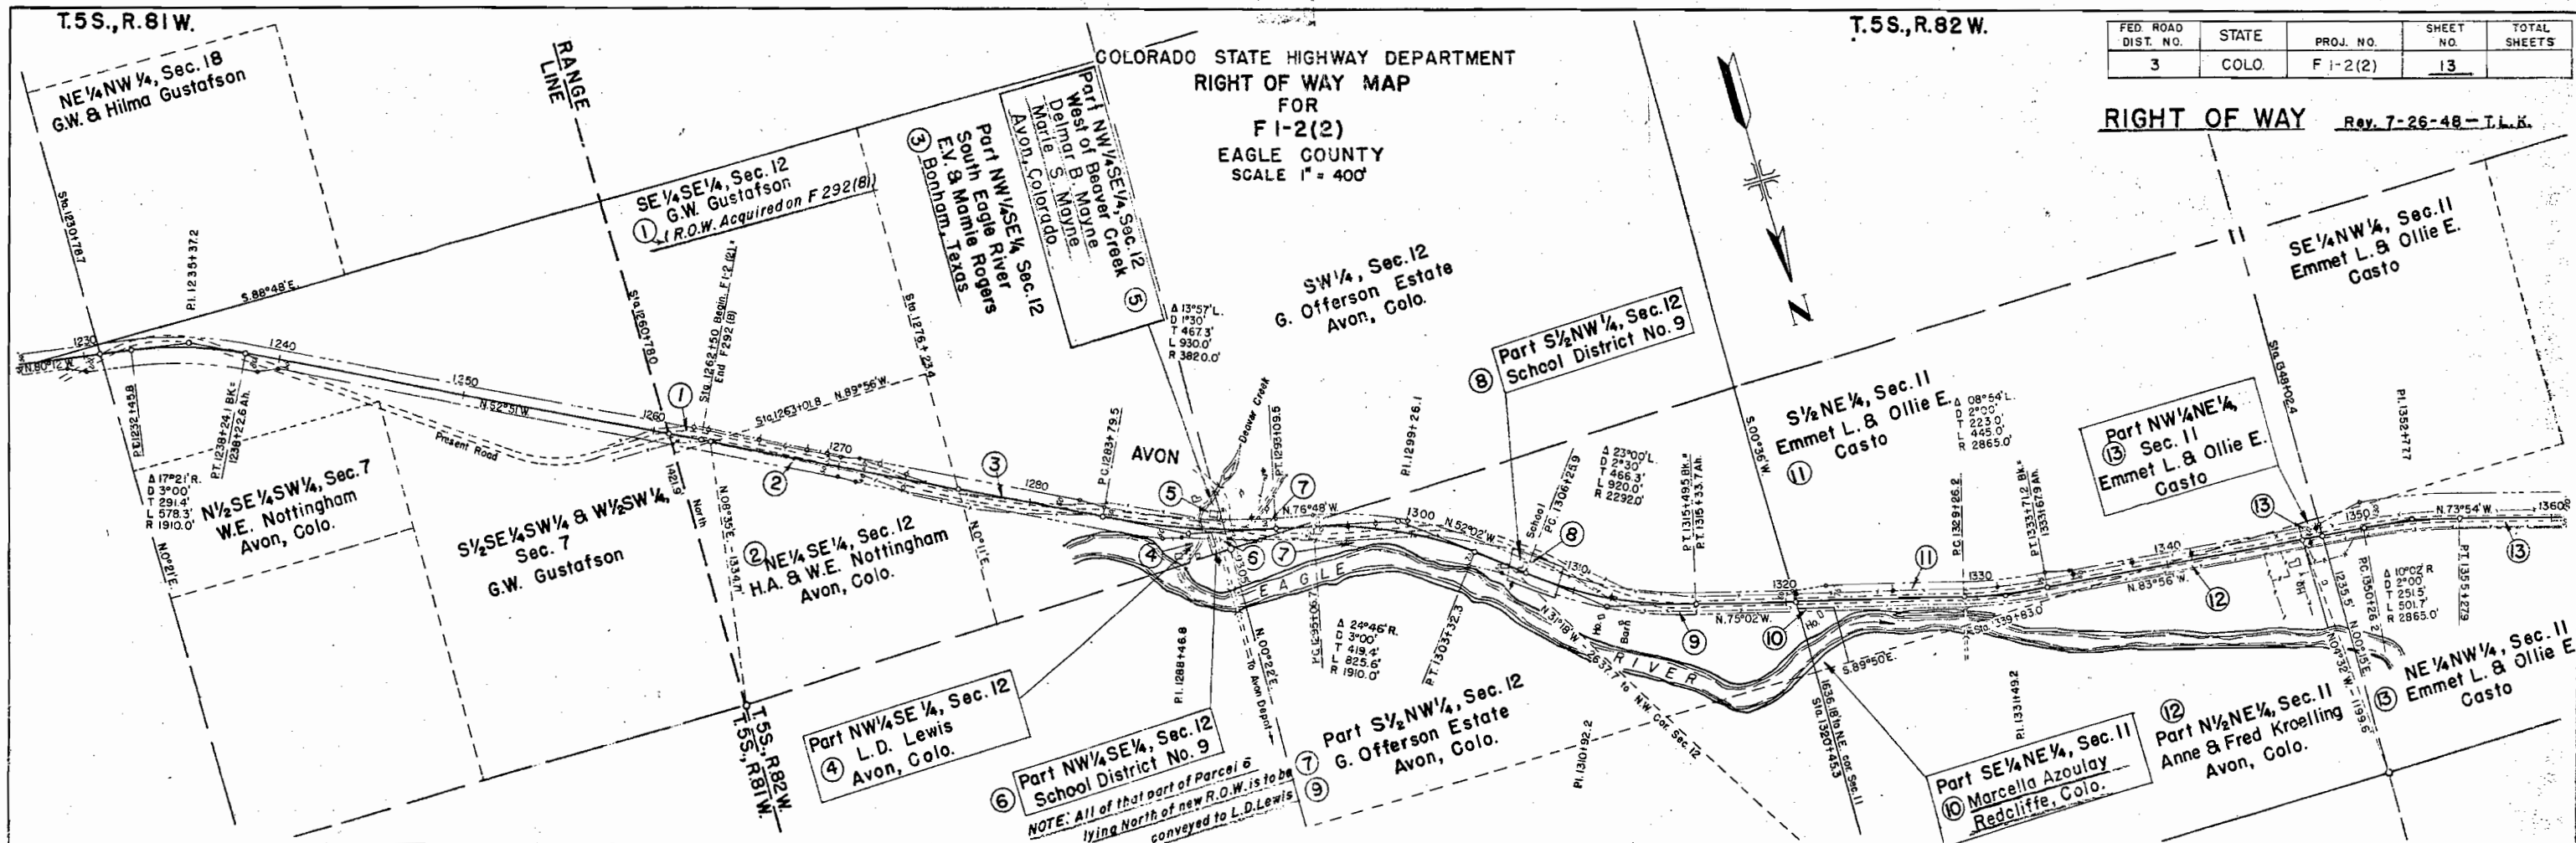

T. 5 S., R. 82 W.

