

MASTER SET

STATE DEPARTMENT OF HIGHWAYS DIVISION OF HIGHWAYS—STATE OF COLORADO


FEDERAL ROAD REGION NO.	DIVISION	PROJECT NO.	SHEET NO.
VIII	COLORADO	F 160-2(3)	1

RIGHT OF WAY
WOLF CREEK PASS—WEST

REVISIONS		
8-26-76	Add Const. Stas	RS

TITLE SHEET

CONVENTIONAL SIGNS

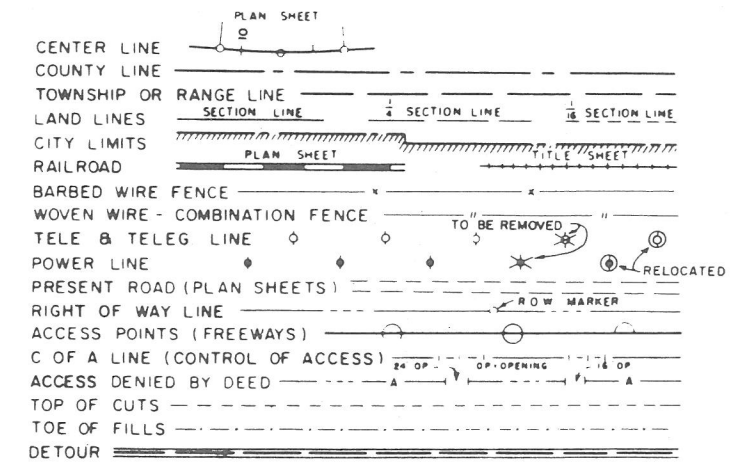

PLAN AND PROFILE OF PROPOSED FEDERAL AID PROJECT NO. F 160-2(3) STATE HIGHWAY NO. 160 MINERAL COUNTY SAN JUAN NATIONAL FOREST RIGHT OF WAY

SCALE OF ORIGINAL DRAWINGS
PLAN SHEETS 1" = 100'
DETAIL SHEETS 1" = 100'
OWNERSHIP MAPS 1" = 1000'

R.O.W. LENGTH OF PROJECT = 3.655 Miles

SHEET NO.


- 1
- 2
- 3-9
- 10

INDEX OF SHEETS

TITLE SHEET
TABULATION OF OWNERSHIP
ALINEMENT SHEETS
OWNERSHIP PLAT (To Show Tie From Parcel To 1/16 Corner)

Begin Const. Sta. 420+00 on RF 160-2(10)
Opp. sta. 420+00± on F 298(12)

End Const. Sta. 613+00 on RF 160-2(10)
Opp. sta. 635+12± on F 243(10)

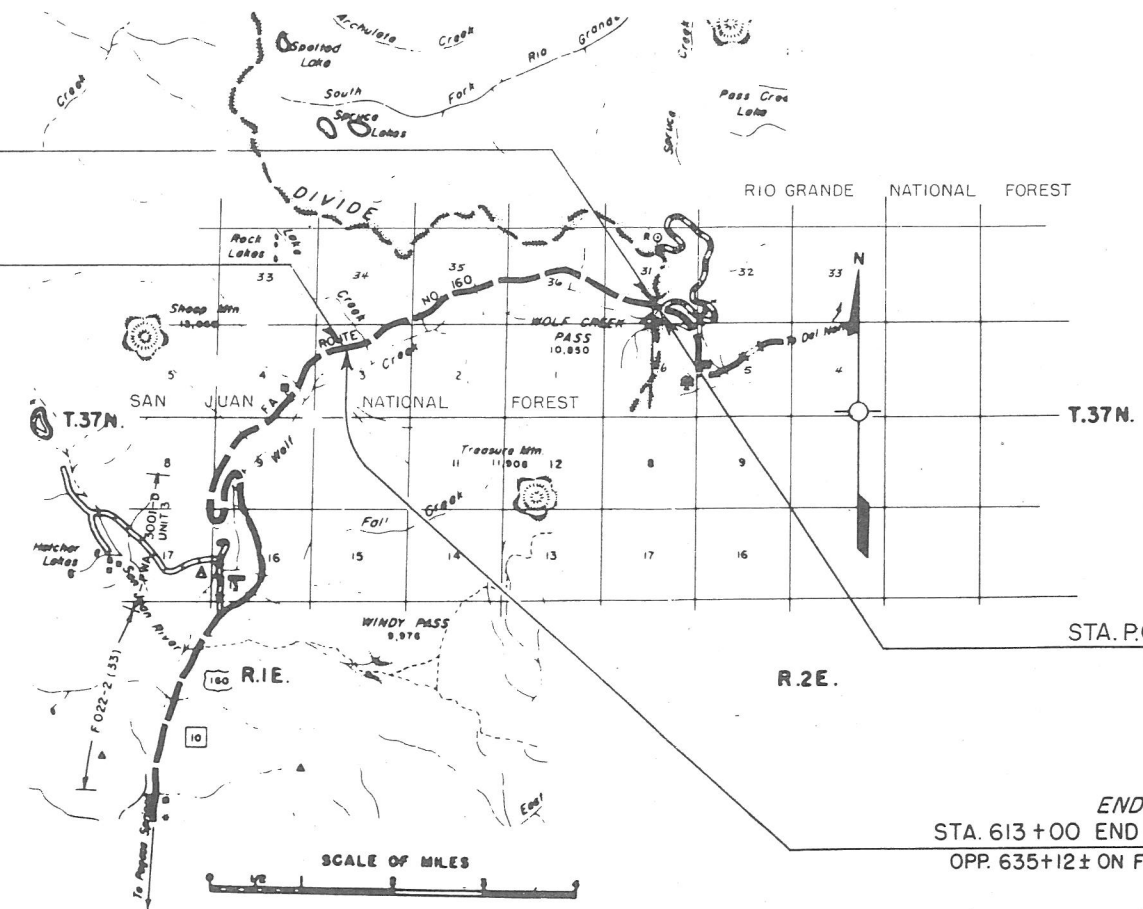

BEGIN RIGHT OF WAY
STA. P.O.S. 420 + 00 BEGIN F 160-2(3)
OPP. STA. 420+00± ON F 298 (12)

END RIGHT OF WAY
STA. 613 + 00 END F 160-2(3)
OPP. 635+12± ON F 243(10)

FEDERAL ROAD DIVISION NO.	DISTRICT	PROJECT NO.	SHEET NO.
8	COLORADO	F 160-2(3)	2

RIGHT OF WAY: WOLF CREEK PASS - WEST

[illegible]


FEDERAL ROAD REGION NO.	DIVISION	PROJ. NO.	SHEET NO.	TOTAL SHEETS
VIII	COLORADO	F 160-2(3)	3	10

RIGHT OF WAY
WOLF CREEK PASS - WEST

REVISIONS	

① U.S. FOREST SERVICE
(San Juan National Forest)

NOTE: Point of Beginning for Parcel
Rt. Station 613+00

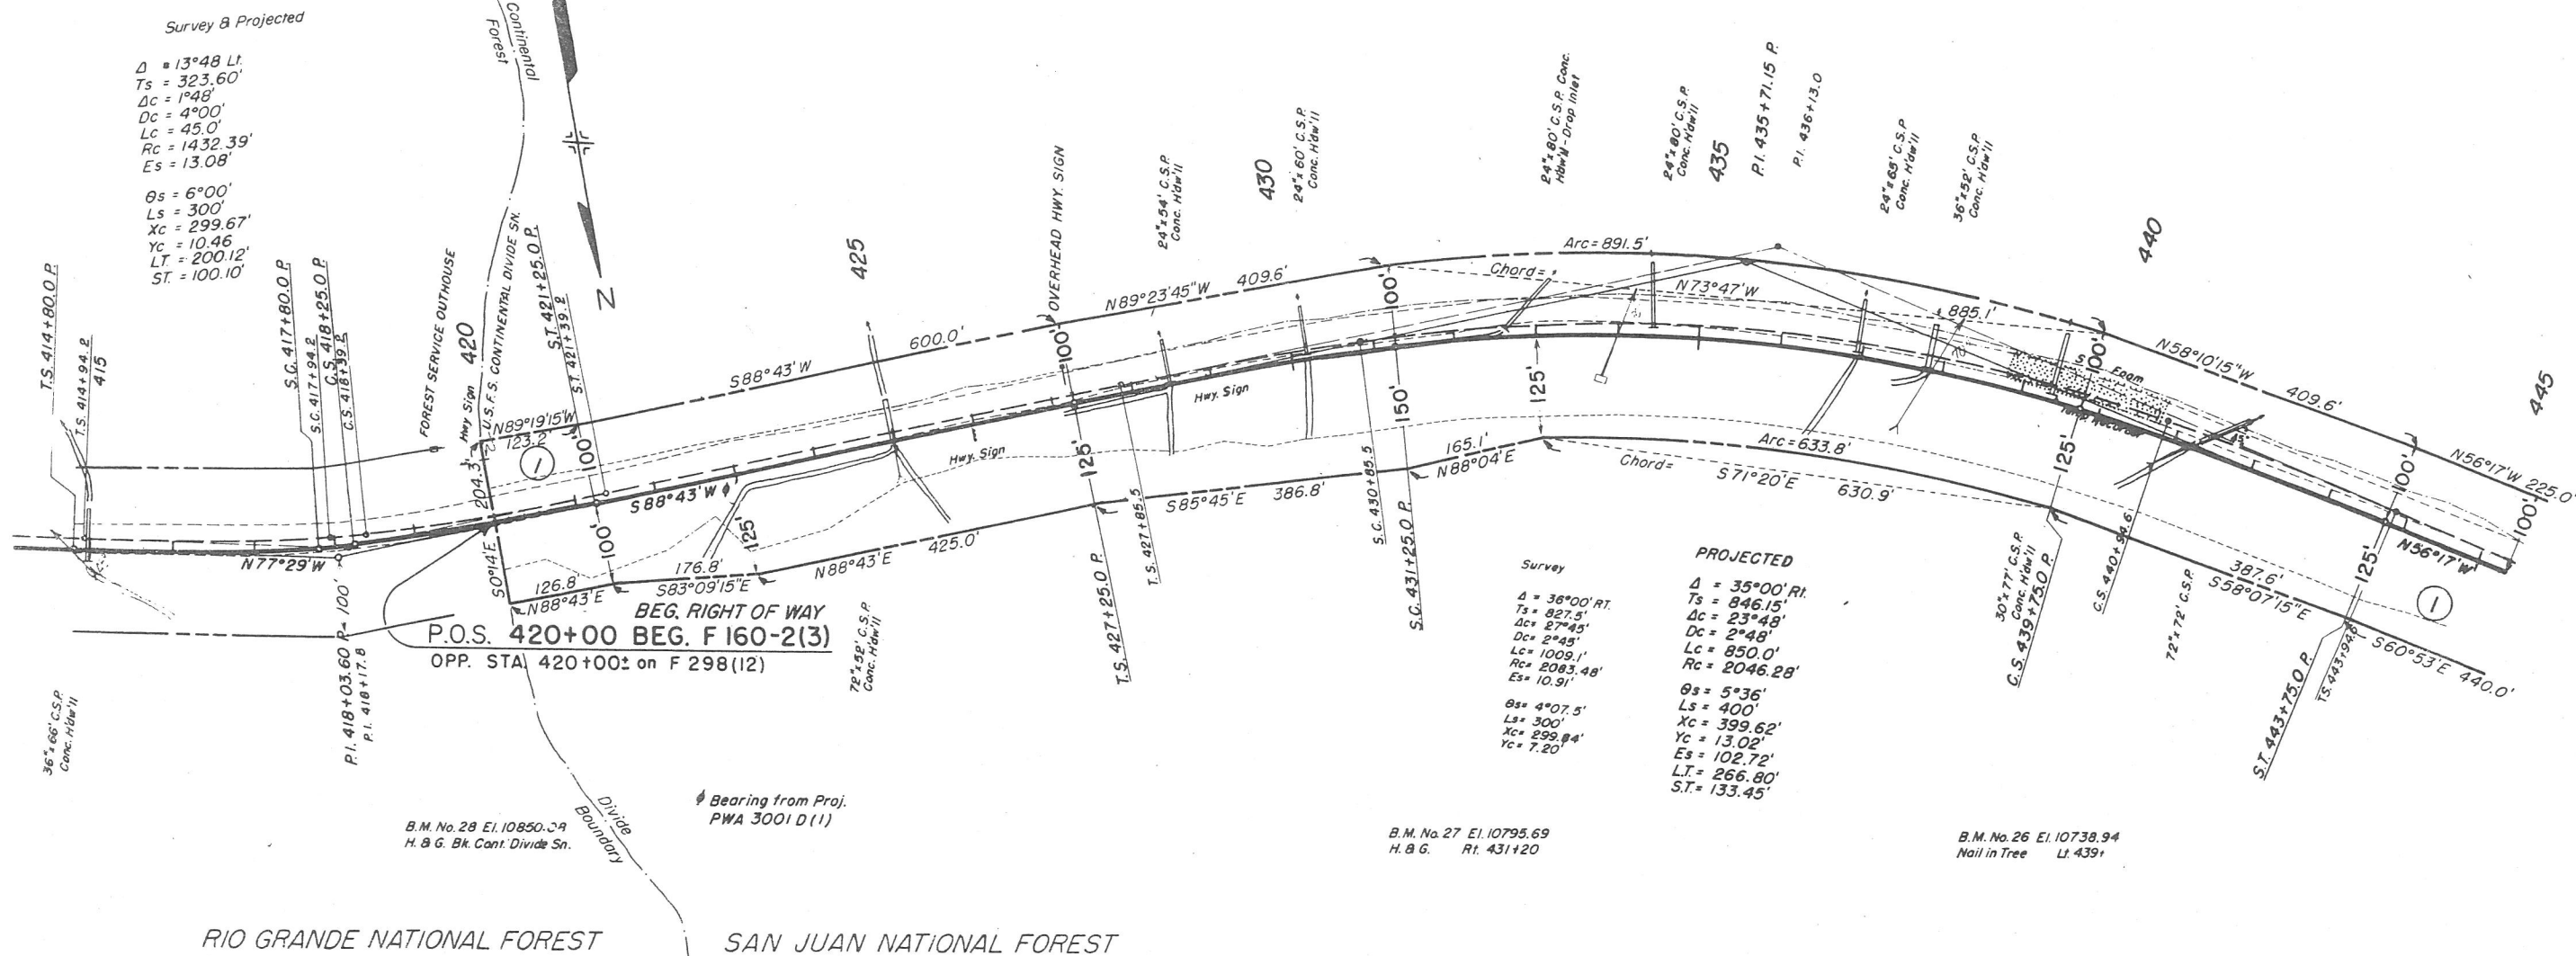


FEDERAL ROAD REGION NO.	DIVISION	PROJ. NO.	SHEET NO.	TOTAL SHEETS
VIII	COLORADO	F 160-2(3)	4	10

RIGHT OF WAY
WOLF CREEK PASS - WEST

REVISIONS	

① U.S. FOREST SERVICE
(San Juan National Forest)

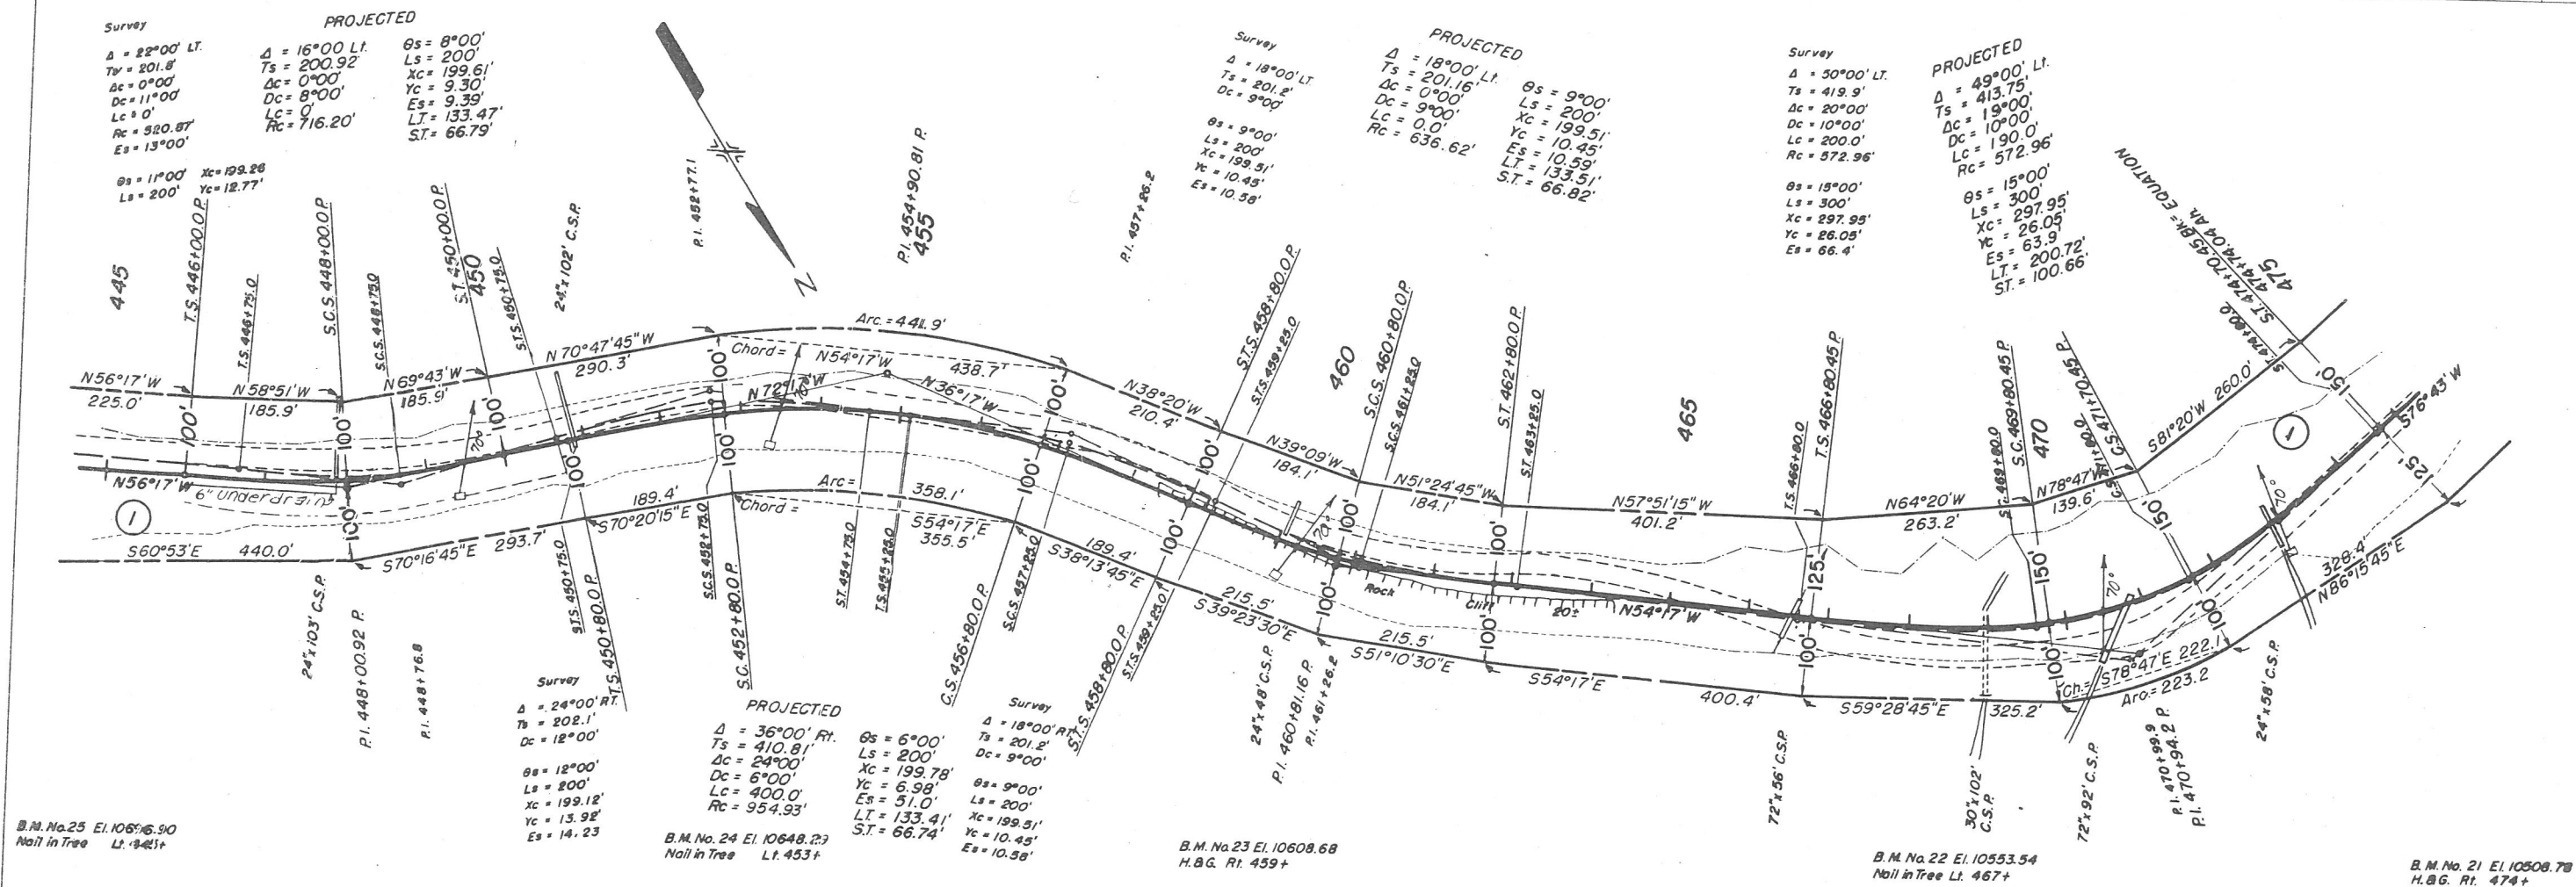


FEDERAL ROAD REGION NO.	DIVISION	PROJ. NO.	SHEET NO.	TOTAL SHEETS
VIII	COLORADO	F 160-2(3)	5	10

WOLF CREEK PASS - WEST
RIGHT OF WAY

REVISIONS	

U.S. FOREST SERVICE
(San Juan National Forest)

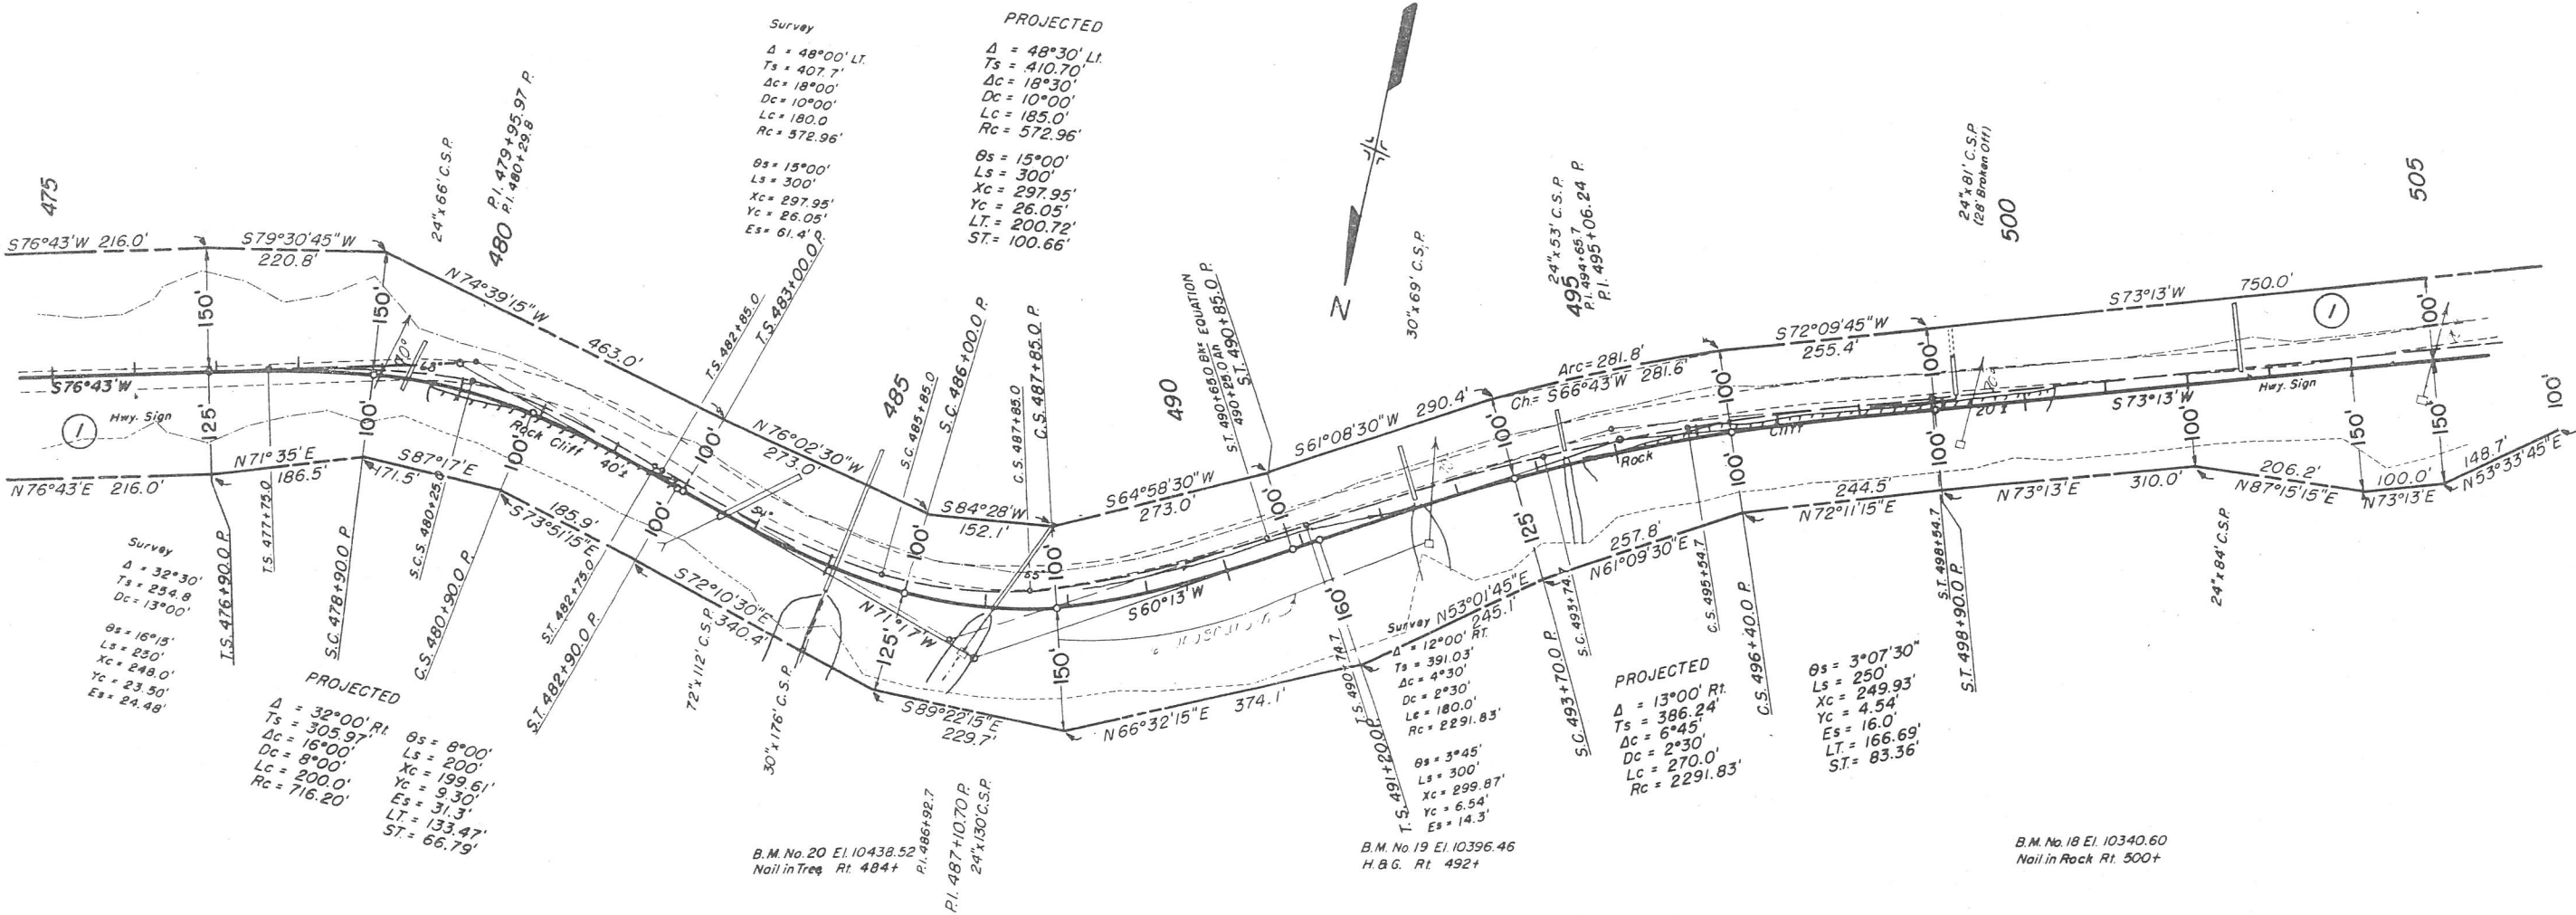


FEDERAL ROAD REGION NO.	DIVISION	PROJ. NO.	SHEET NO.	TOTAL SHEETS
VIII	COLORADO	F 160-2(3)	6	10

RIGHT OF WAY
WOLF CREEK PASS-WEST

REVISIONS	

① U.S. FOREST SERVICE
(San Juan National Forest)

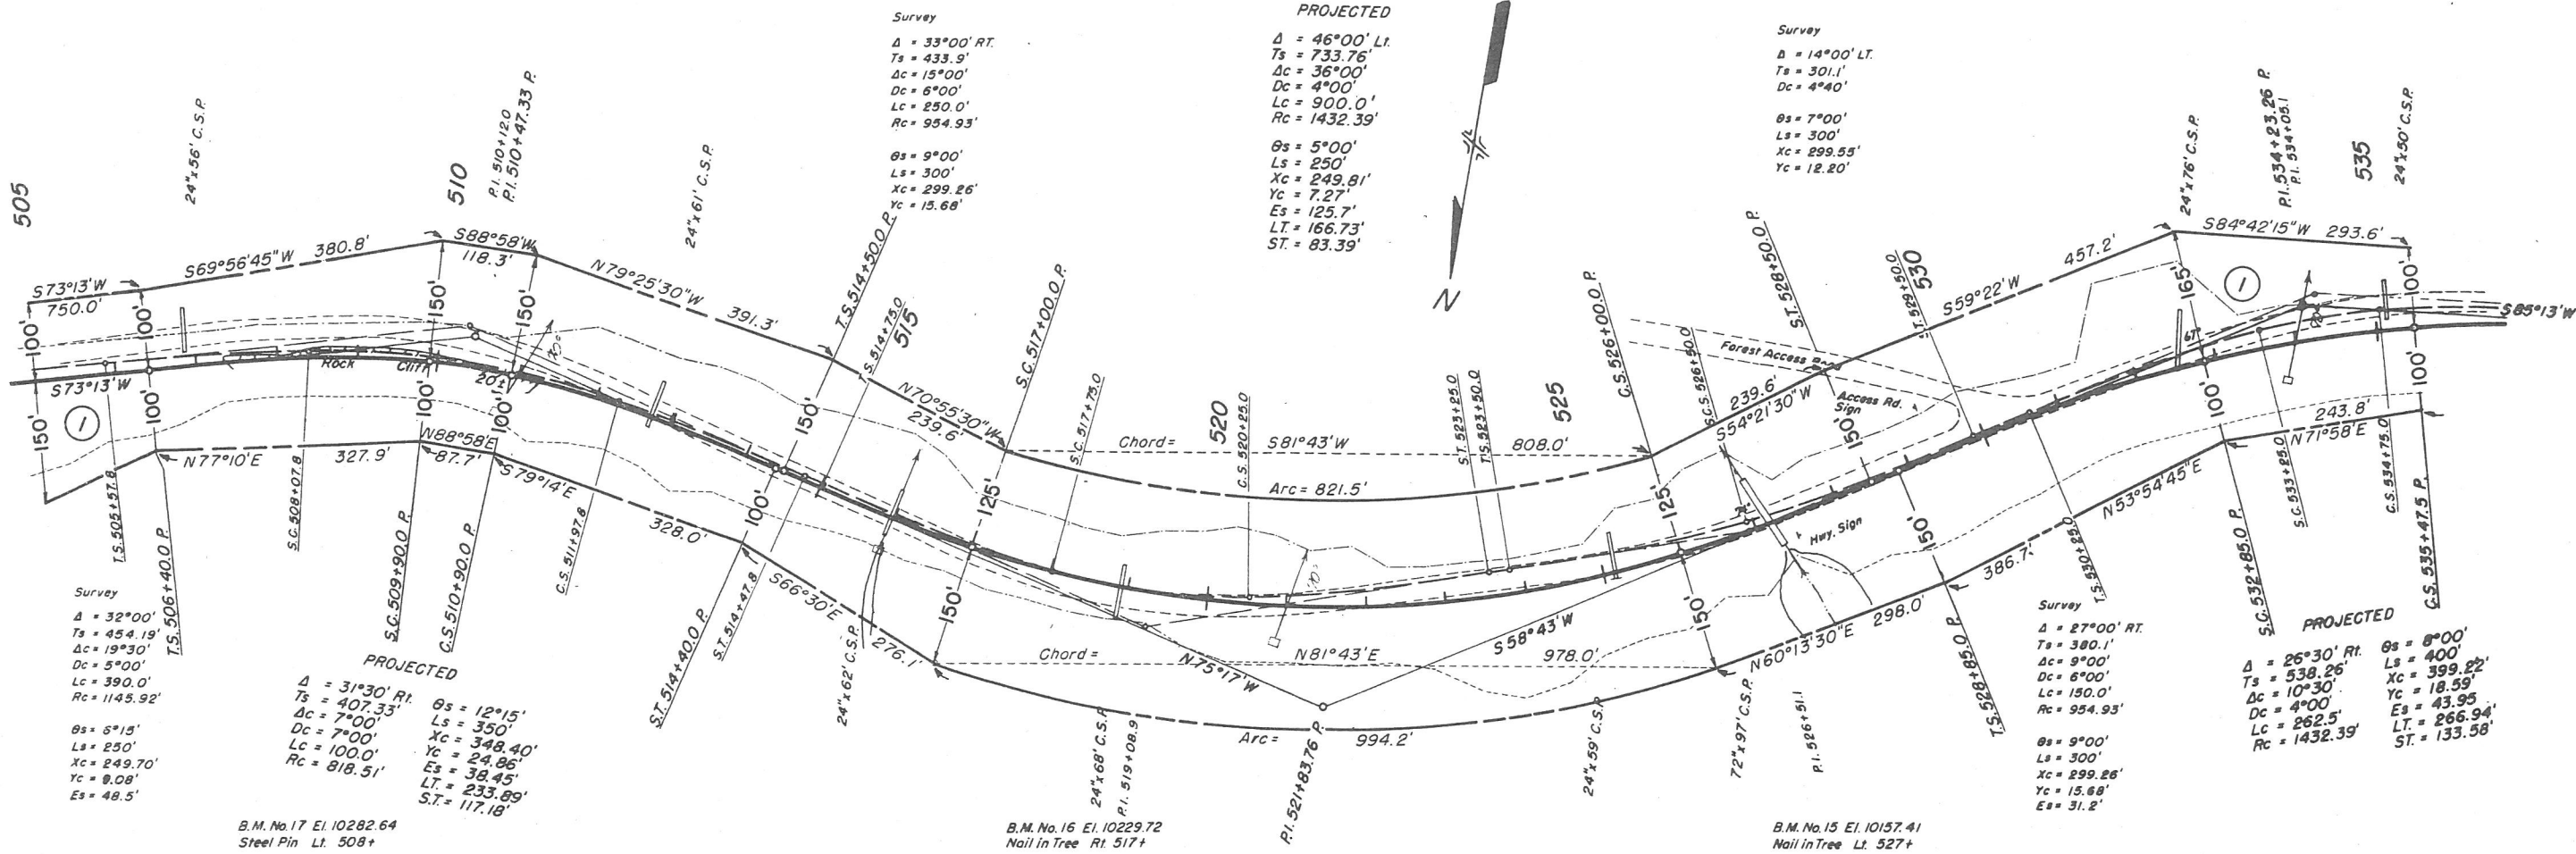


FEDERAL ROAD REGION NO.	DIVISION	PROJ. NO.	SHEET NO.	TOTAL SHEETS
VIII	COLORADO	F 160-2(3)	7	10

RIGHT OF WAY
WOLF CREEK PASS-WEST

REVISIONS	

U.S. FOREST SERVICE
(San Juan National Forest)

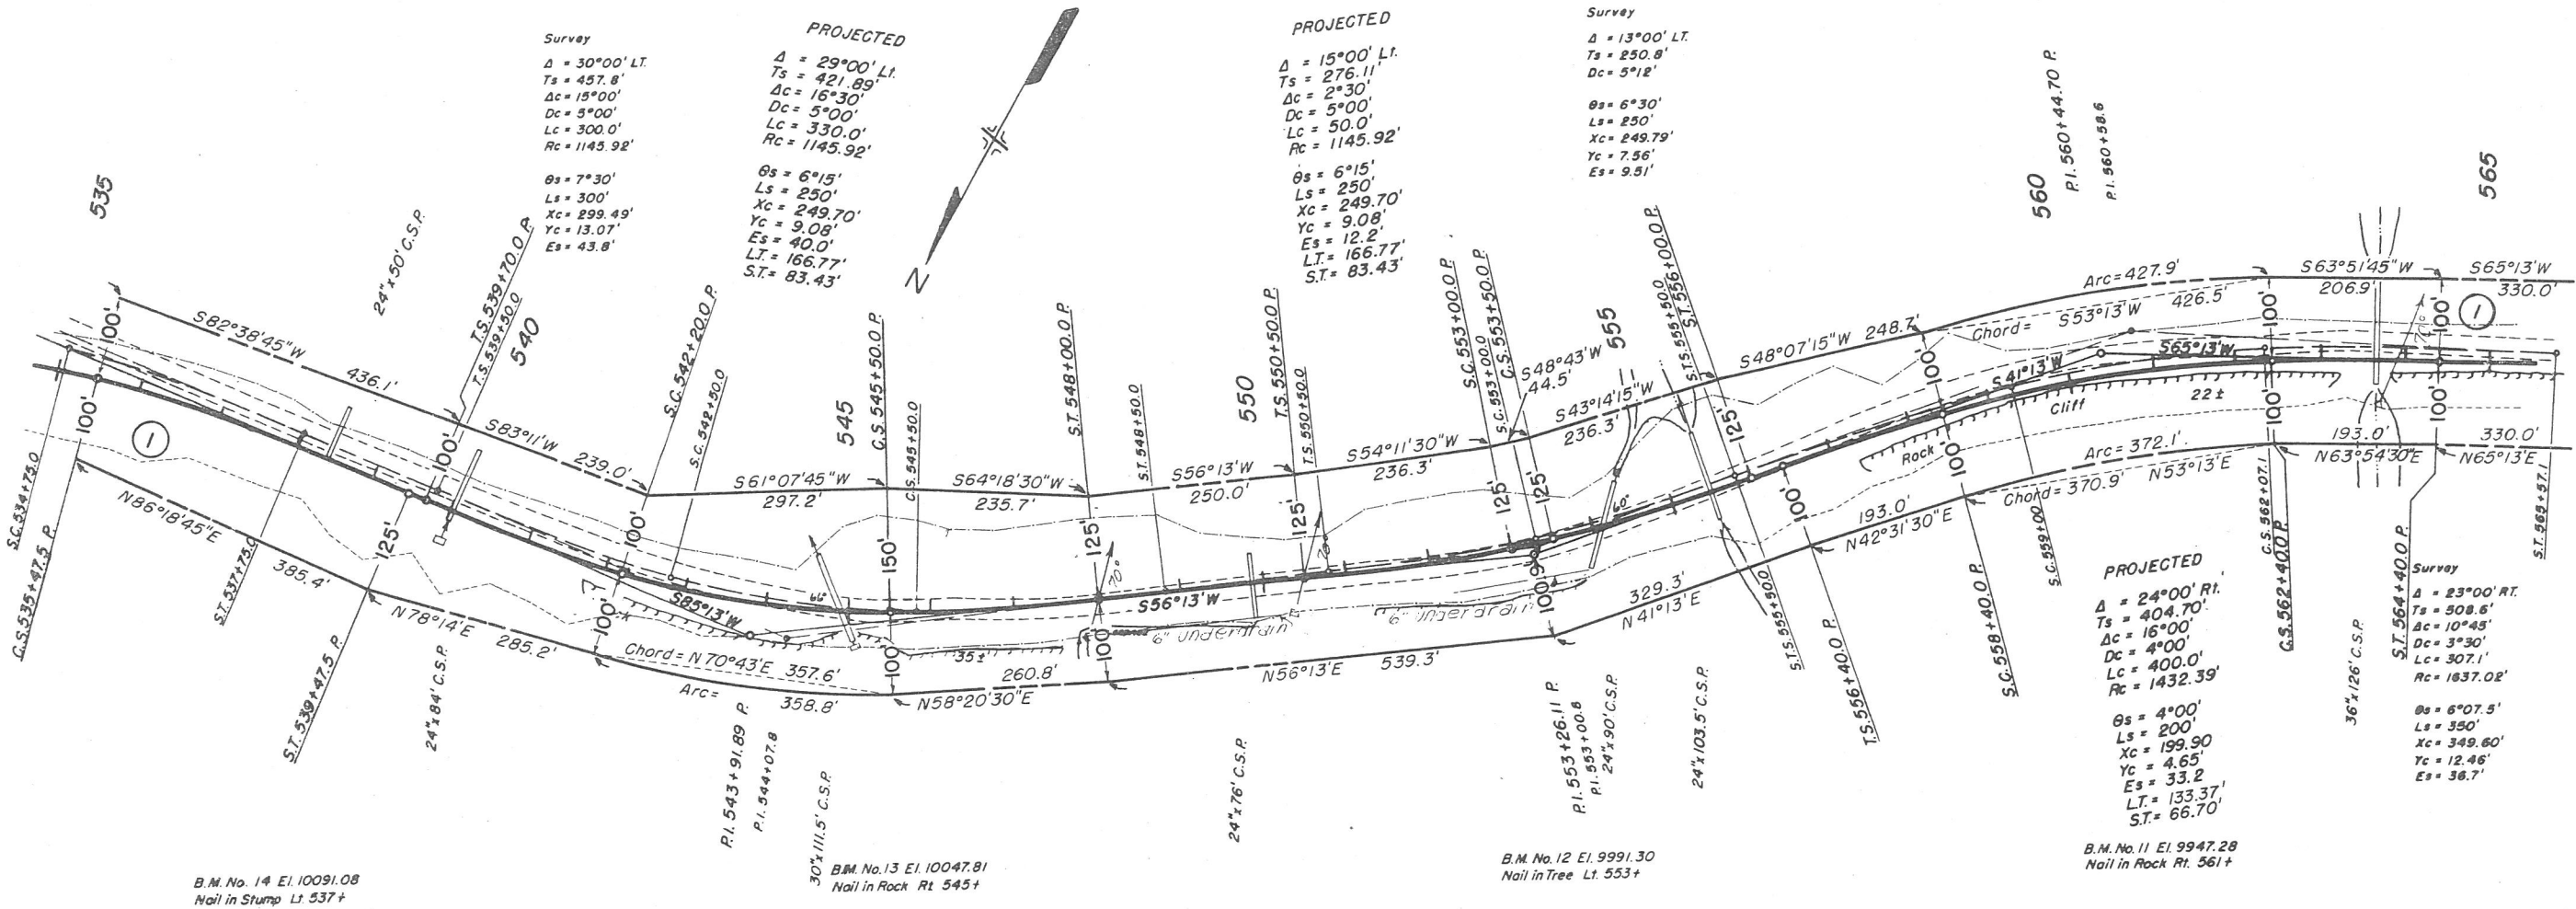


FEDERAL ROAD REGION NO.	DIVISION	PROJ. NO.	SHEET NO.	TOTAL SHEETS
<u>VIII</u>	COLORADO	F 160-2(3)	8	10

RIGHT OF WAY
WOLF CREEK PASS-WEST

[illegible]

① U.S. FOREST SERVICE
(San Juan National Forest)

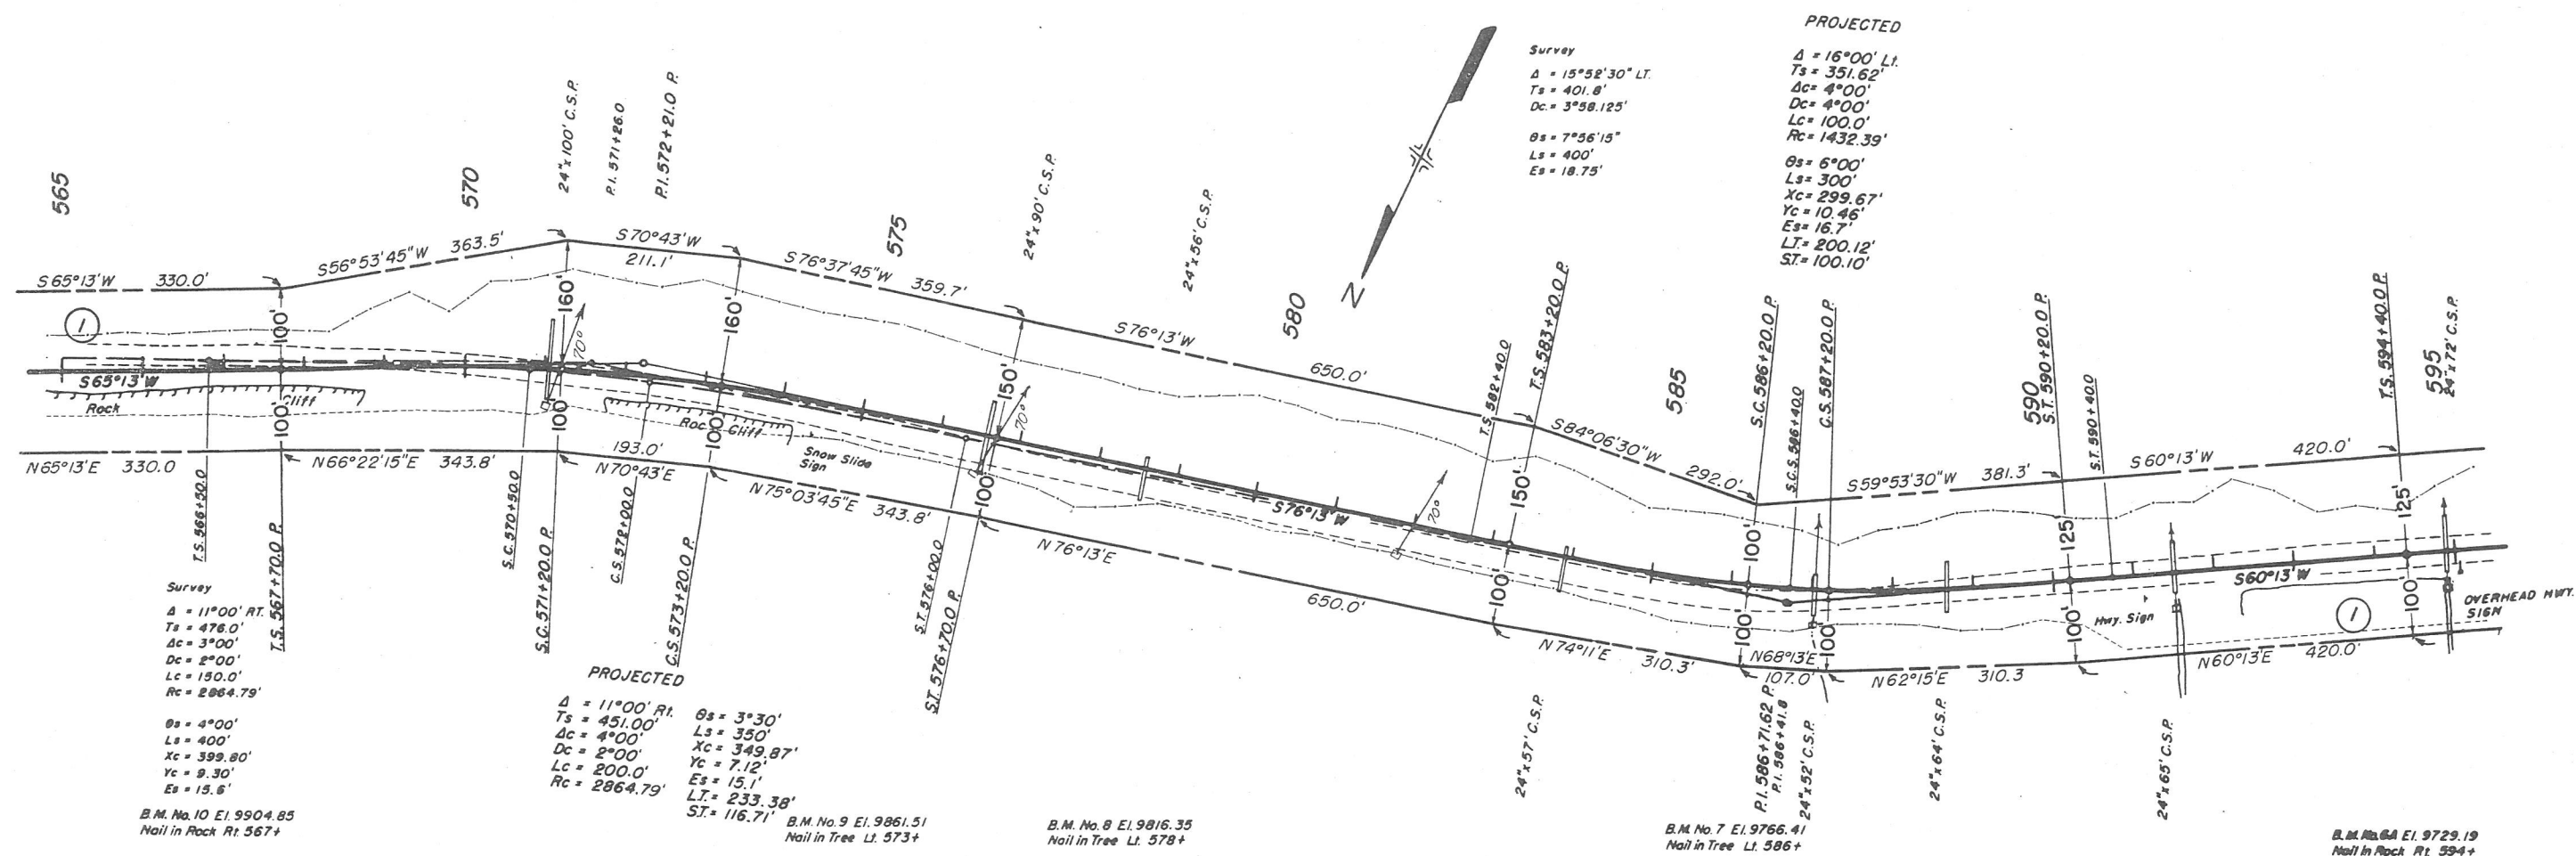

[illegible]

PROJECTED

$\Delta = 34^\circ 24' \text{ Lt.}$
 $T_s = 373.10'$
 $D_c = 10^\circ 24'$
 $D_c = 8^\circ 00'$
 $L_c = 130.0'$
 $R_c = 716.20'$

$\theta_s = 12^\circ 00'$
 $L_s = 300'$
 $X_c = 298.69'$
 $Y_c = 20.88'$
 $E_s = 39.0'$
 $L.T. = 200.46'$
 $S.T. = 100.42'$

Survey
 $\Delta = 37^\circ 30' \text{ Lt.}$
 $T_s = 320.8'$
 $D_c = 12^\circ 30'$
 $D_c = 10^\circ 00'$
 $L_c = 125.0'$
 $R_c = 572.96'$

$\theta_s = 12^\circ 30'$
 $L_s = 250'$
 $X_c = 248.81'$
 $Y_c = 18.12'$
 $E_s = 36.9'$

PROJECTED

$\Delta = 60^\circ 18' \text{ Rt.}$
 $T_s = 522.91'$
 $D_c = 33^\circ 18'$
 $D_c = 9^\circ 00'$
 $L_c = 370.0'$
 $R_c = 636.62'$

$\theta_s = 13^\circ 30'$
 $L_s = 300'$
 $X_c = 298.34'$
 $Y_c = 23.47'$
 $E_s = 106.4'$
 $L.T. = 200.58'$
 $S.T. = 100.53'$

Survey
 $\Delta = 60^\circ 45' \text{ Rt.}$
 $T_s = 526.3'$
 $D_c = 33^\circ 45'$
 $D_c = 9^\circ 00'$
 $L_c = 375.0'$
 $R_c = 636.62'$

$\theta_s = 13^\circ 30'$
 $L_s = 300'$
 $X_c = 298.34'$
 $Y_c = 23.47'$
 $E_s = 106.15'$

Survey
 $\Delta = 9^\circ 25' \text{ Lt.}$
 $T_s = 200.3'$
 $D_c = 4^\circ 00'$
 $\theta_s = 4^\circ 42.5'$
 $L_s = 200'$
 $X_c = 199.90'$
 $Y_c = 4.83'$
 $E_s = 5.50'$

END RIGHT OF WAY
STA. 613+00 END F 160-2(3) =
OPP 635+12 ± on F 243 (10)

B.M. No. 6 El. 9710.07
Nail in Tree Lt. 596+

B.M. No. 5 El. 9642.94
Nail in Tree Lt. 606+

B.M. No. 4 El. 9609.14
Nail in Tree Rt. 613+

BEARING & DISTANCE Between P.I.'s

T.S. 414+80.0	N 77°29'W	323.60'
P.I. 418+03.60	S 88°43'W	1769.75'
P.I. 435+71.15	N 56°17'W	1272.07'
P.I. 448+00.92	N 72°17'W	691.73'
P.I. 454+90.81	N 36°17'W	611.97'
P.I. 460+81.17	N 54°17'W	1015.36'
P.I. 470+94.21	S 76°43'W	935.66'
P.I. 479+95.97	N 71°17'W	726.67'
P.I. 487+10.73	S 60°13'W	831.94'
P.I. 495+06.24	S 73°13'W	1543.58'
P.I. 510+47.34	N 75°17'W	1151.09'
P.I. 521+83.75	S 58°43'W	1307.01'
P.I. 534+23.26	S 85°13'W	982.65'
P.I. 543+91.89	S 56°13'W	948.00'
P.I. 553+26.11	S 41°13'W	720.81'
P.I. 560+44.7	S 65°13'W	1185.70'
P.I. 572+21.0	S 76°13'W	1452.62'
P.I. 586+71.62	S 60°13'W	1144.72'
P.I. 598+13.10	S 25°49'W	996.01'
P.I. 607+92.91	S 86°07'W	950.00'

EQU. 474+70.45 Bk. =
474+74.04 Ah.

FEDERAL ROAD REGION NO.	DISTRICT	PROJ. NO.	SHEET NO.	TOTAL SHEETS
8	COLORADO	F 160-2(3)	10	10

WOLF CREEK PASS - WEST

A Plat Showing The Centerline and Right of Way
Lines For State Highway No. 160 With Approximate
Location of Section Lines as Plotted From Bear-
ings and Distances, as Shown on General Land
Office Plats. Reference Point For Positioning
Section Corners is The Southwest Corner of The
SE 1/4 SW 1/4, Sec. 16, T. 37N., R. 1E., N.M.P.M. as
Tied For Project F160-2(4).

MINERAL COUNTY
SAN JUAN NATIONAL FOREST

REVISIONS	

